





LOCATION | BANDUNG | CIGONDEWAH KALER | RUKUN WARGA 02 | SAWA & EXISTING BUILDING (PICTURE SOURCE: “HOME AT WORK”, COCOCAN 2016)

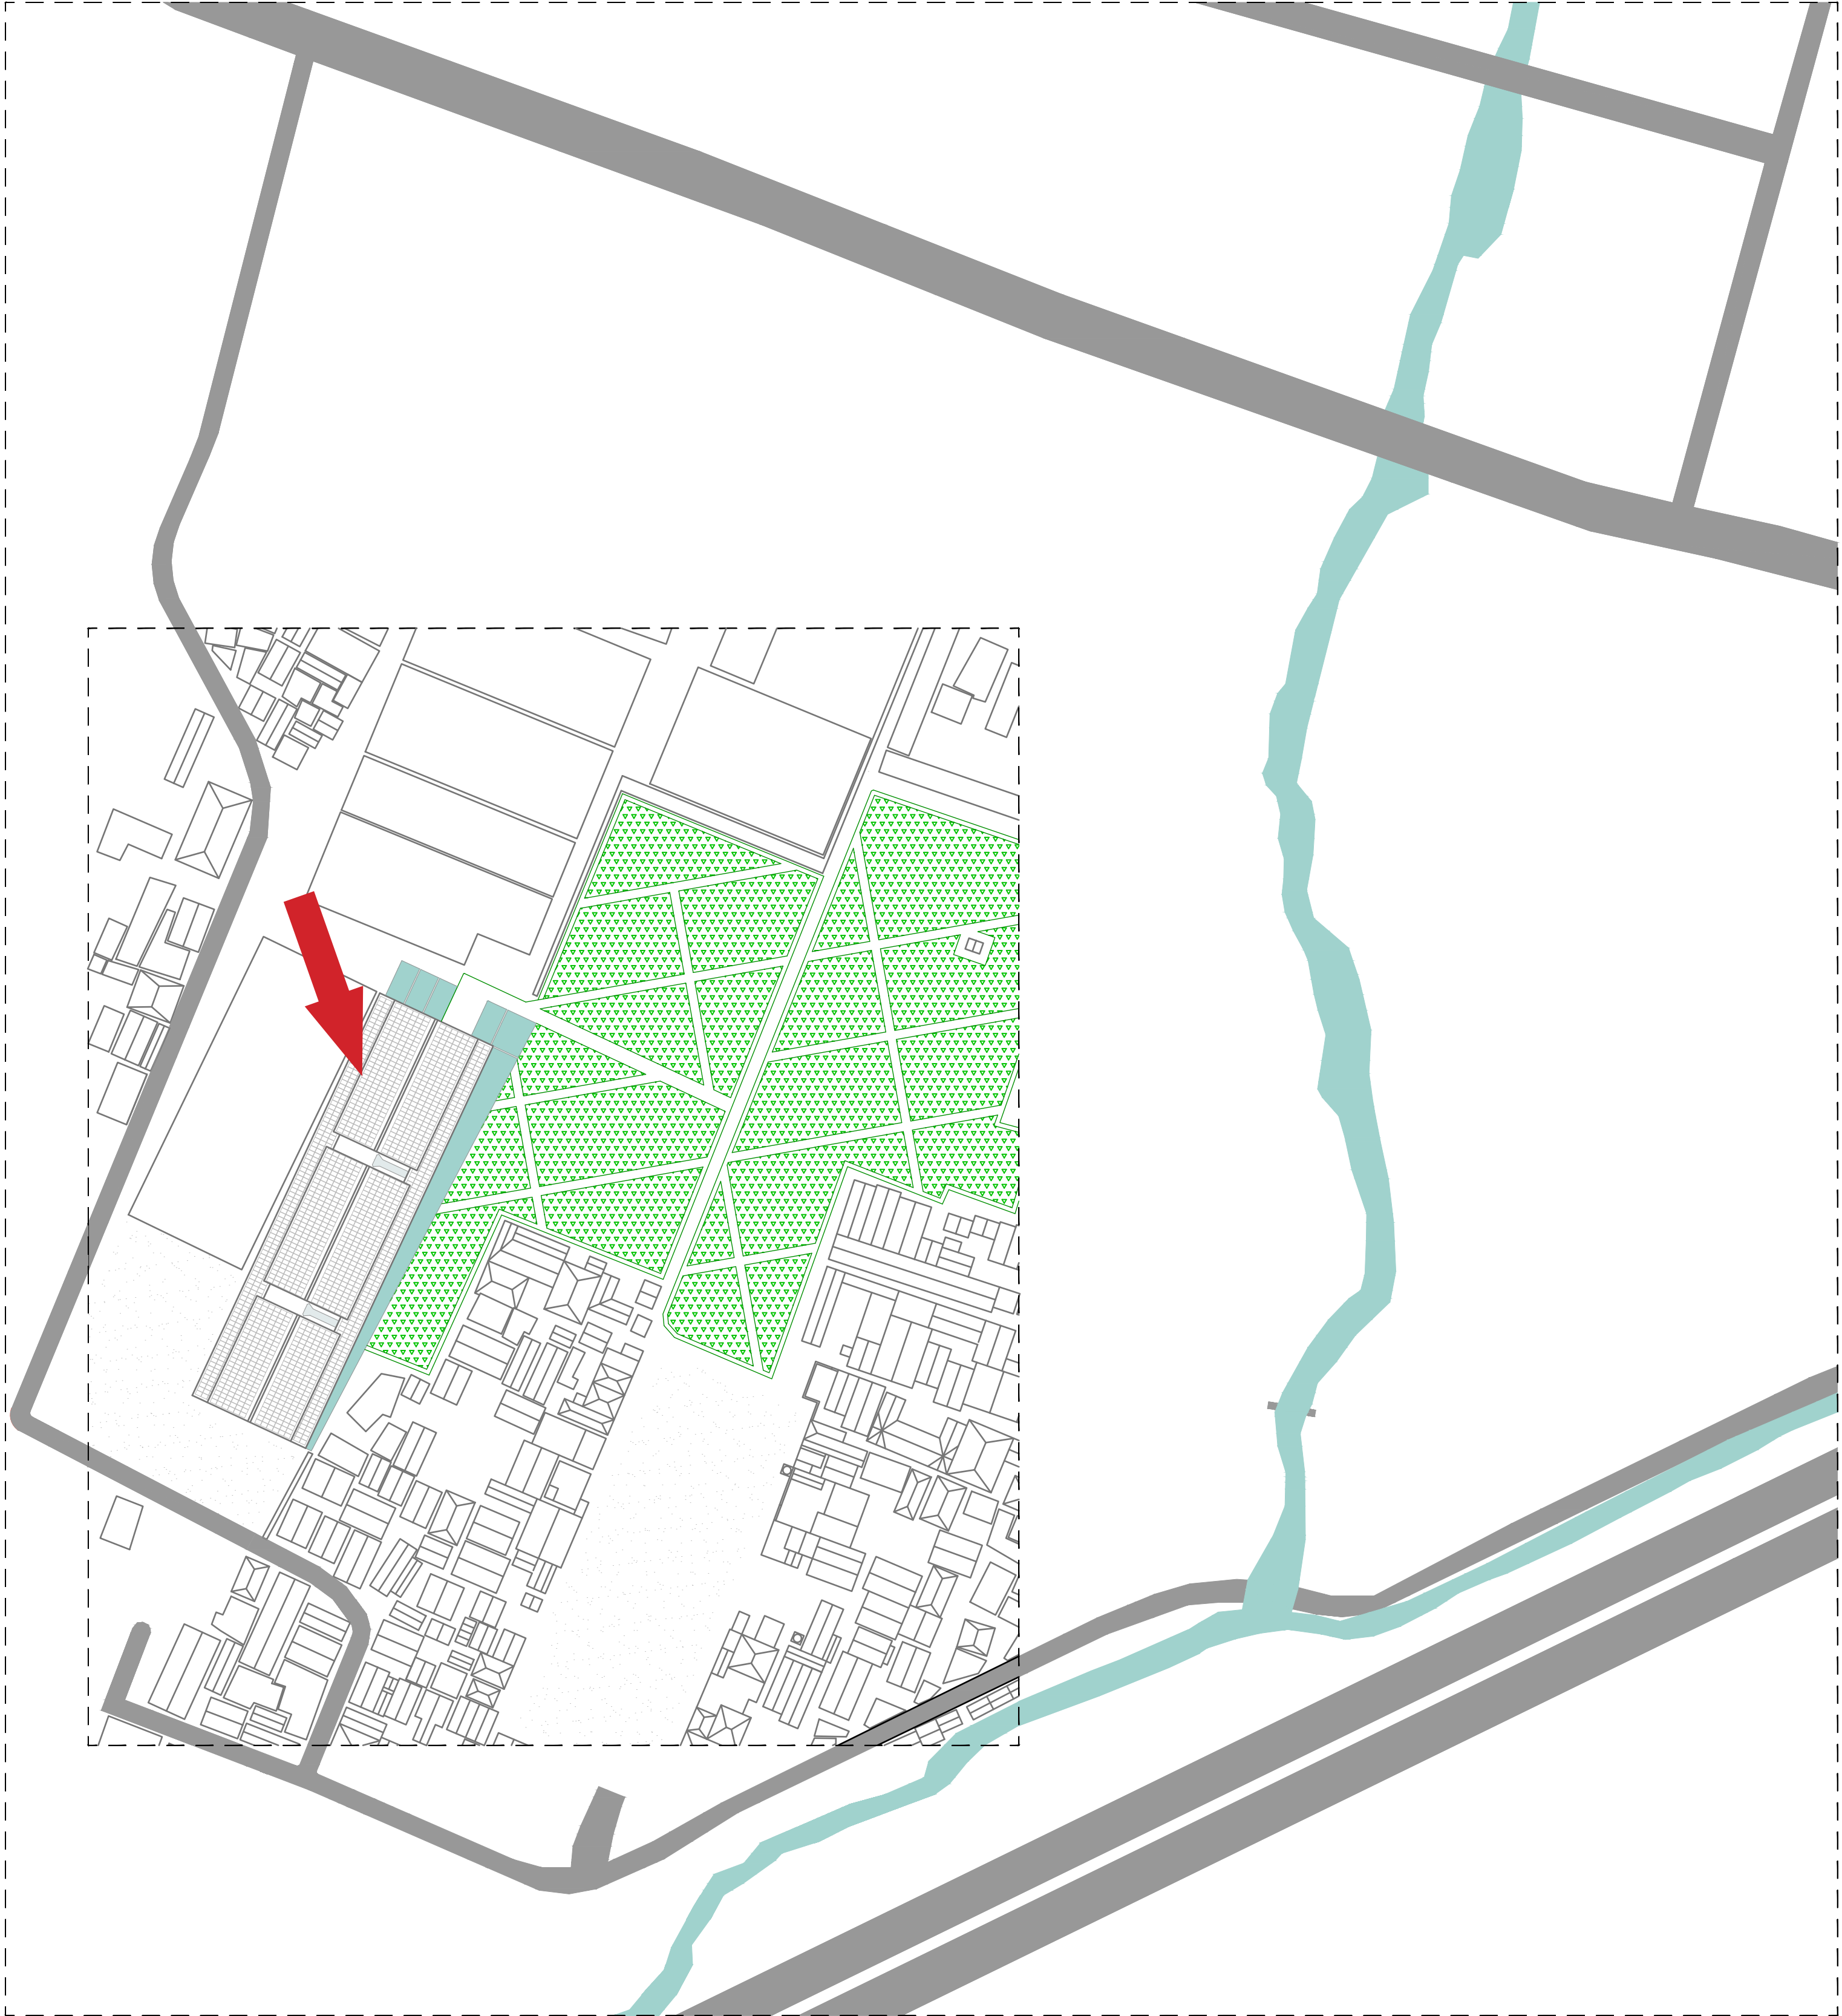

LOCATION | CIGONDEWAH KALER | RUKUN WARGA 02 | 1:1000




# LOCATION





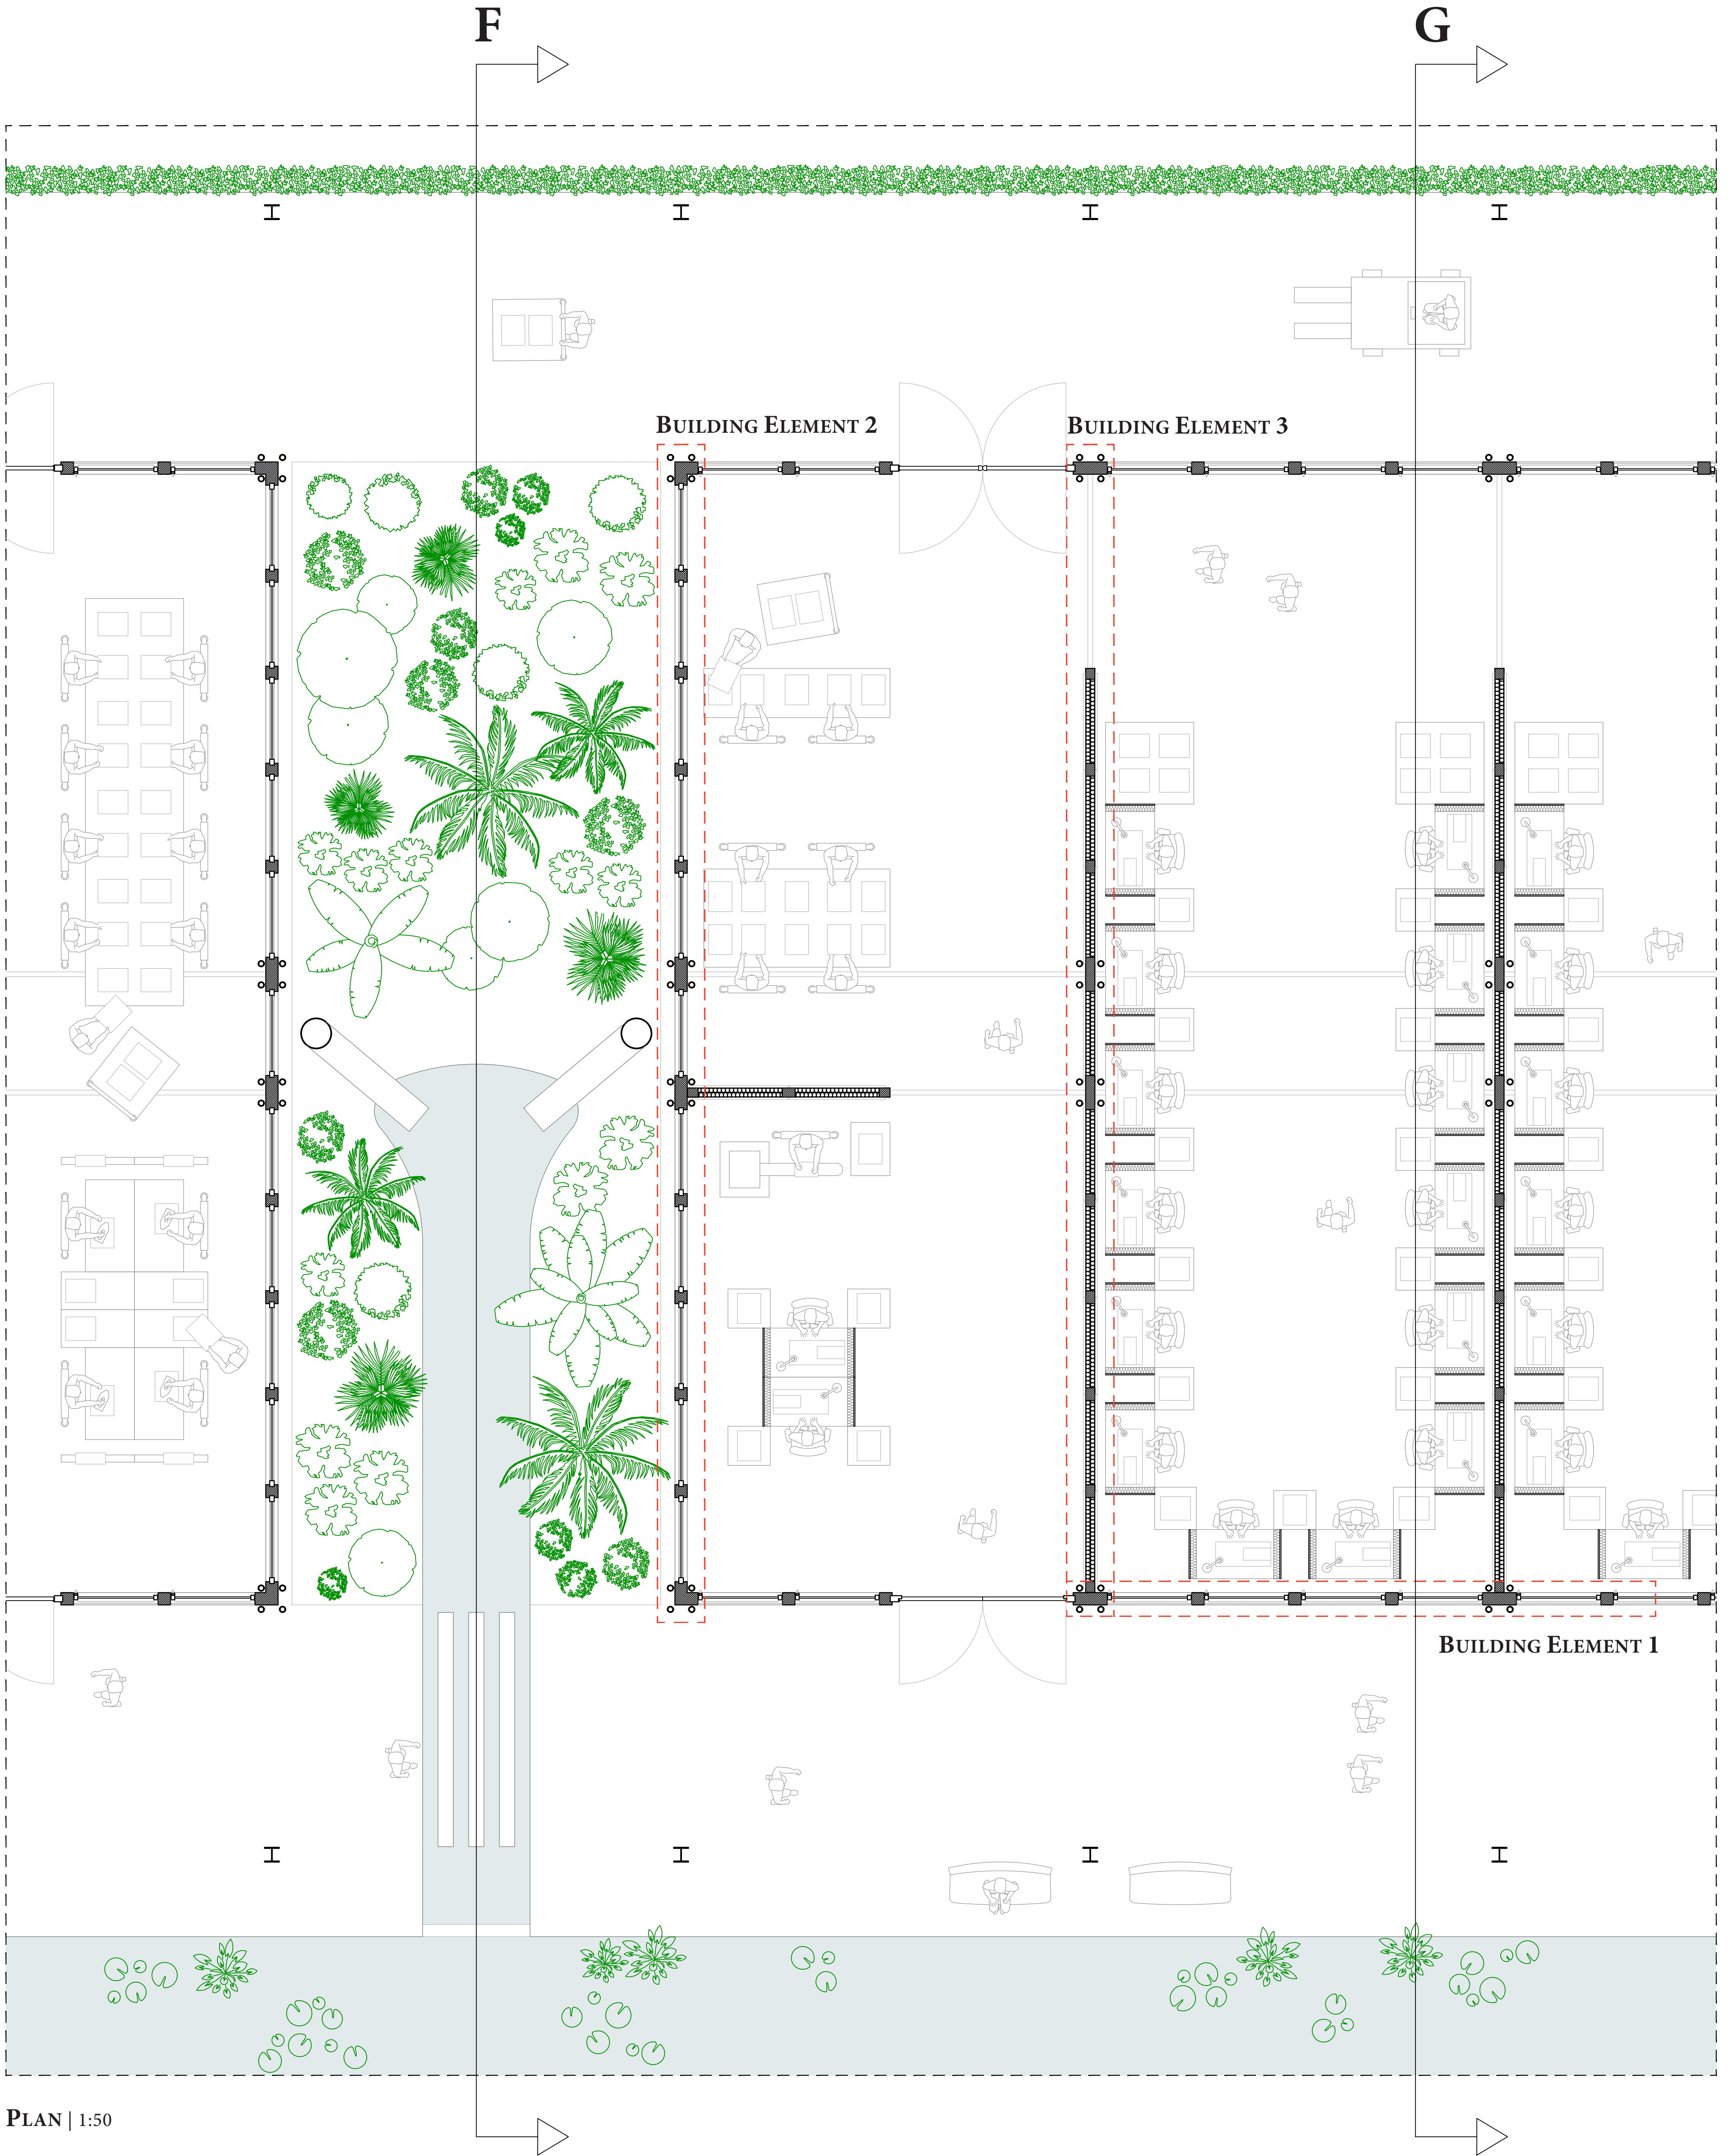


PLAN | 1:50


# BUILDING FRAGMENT

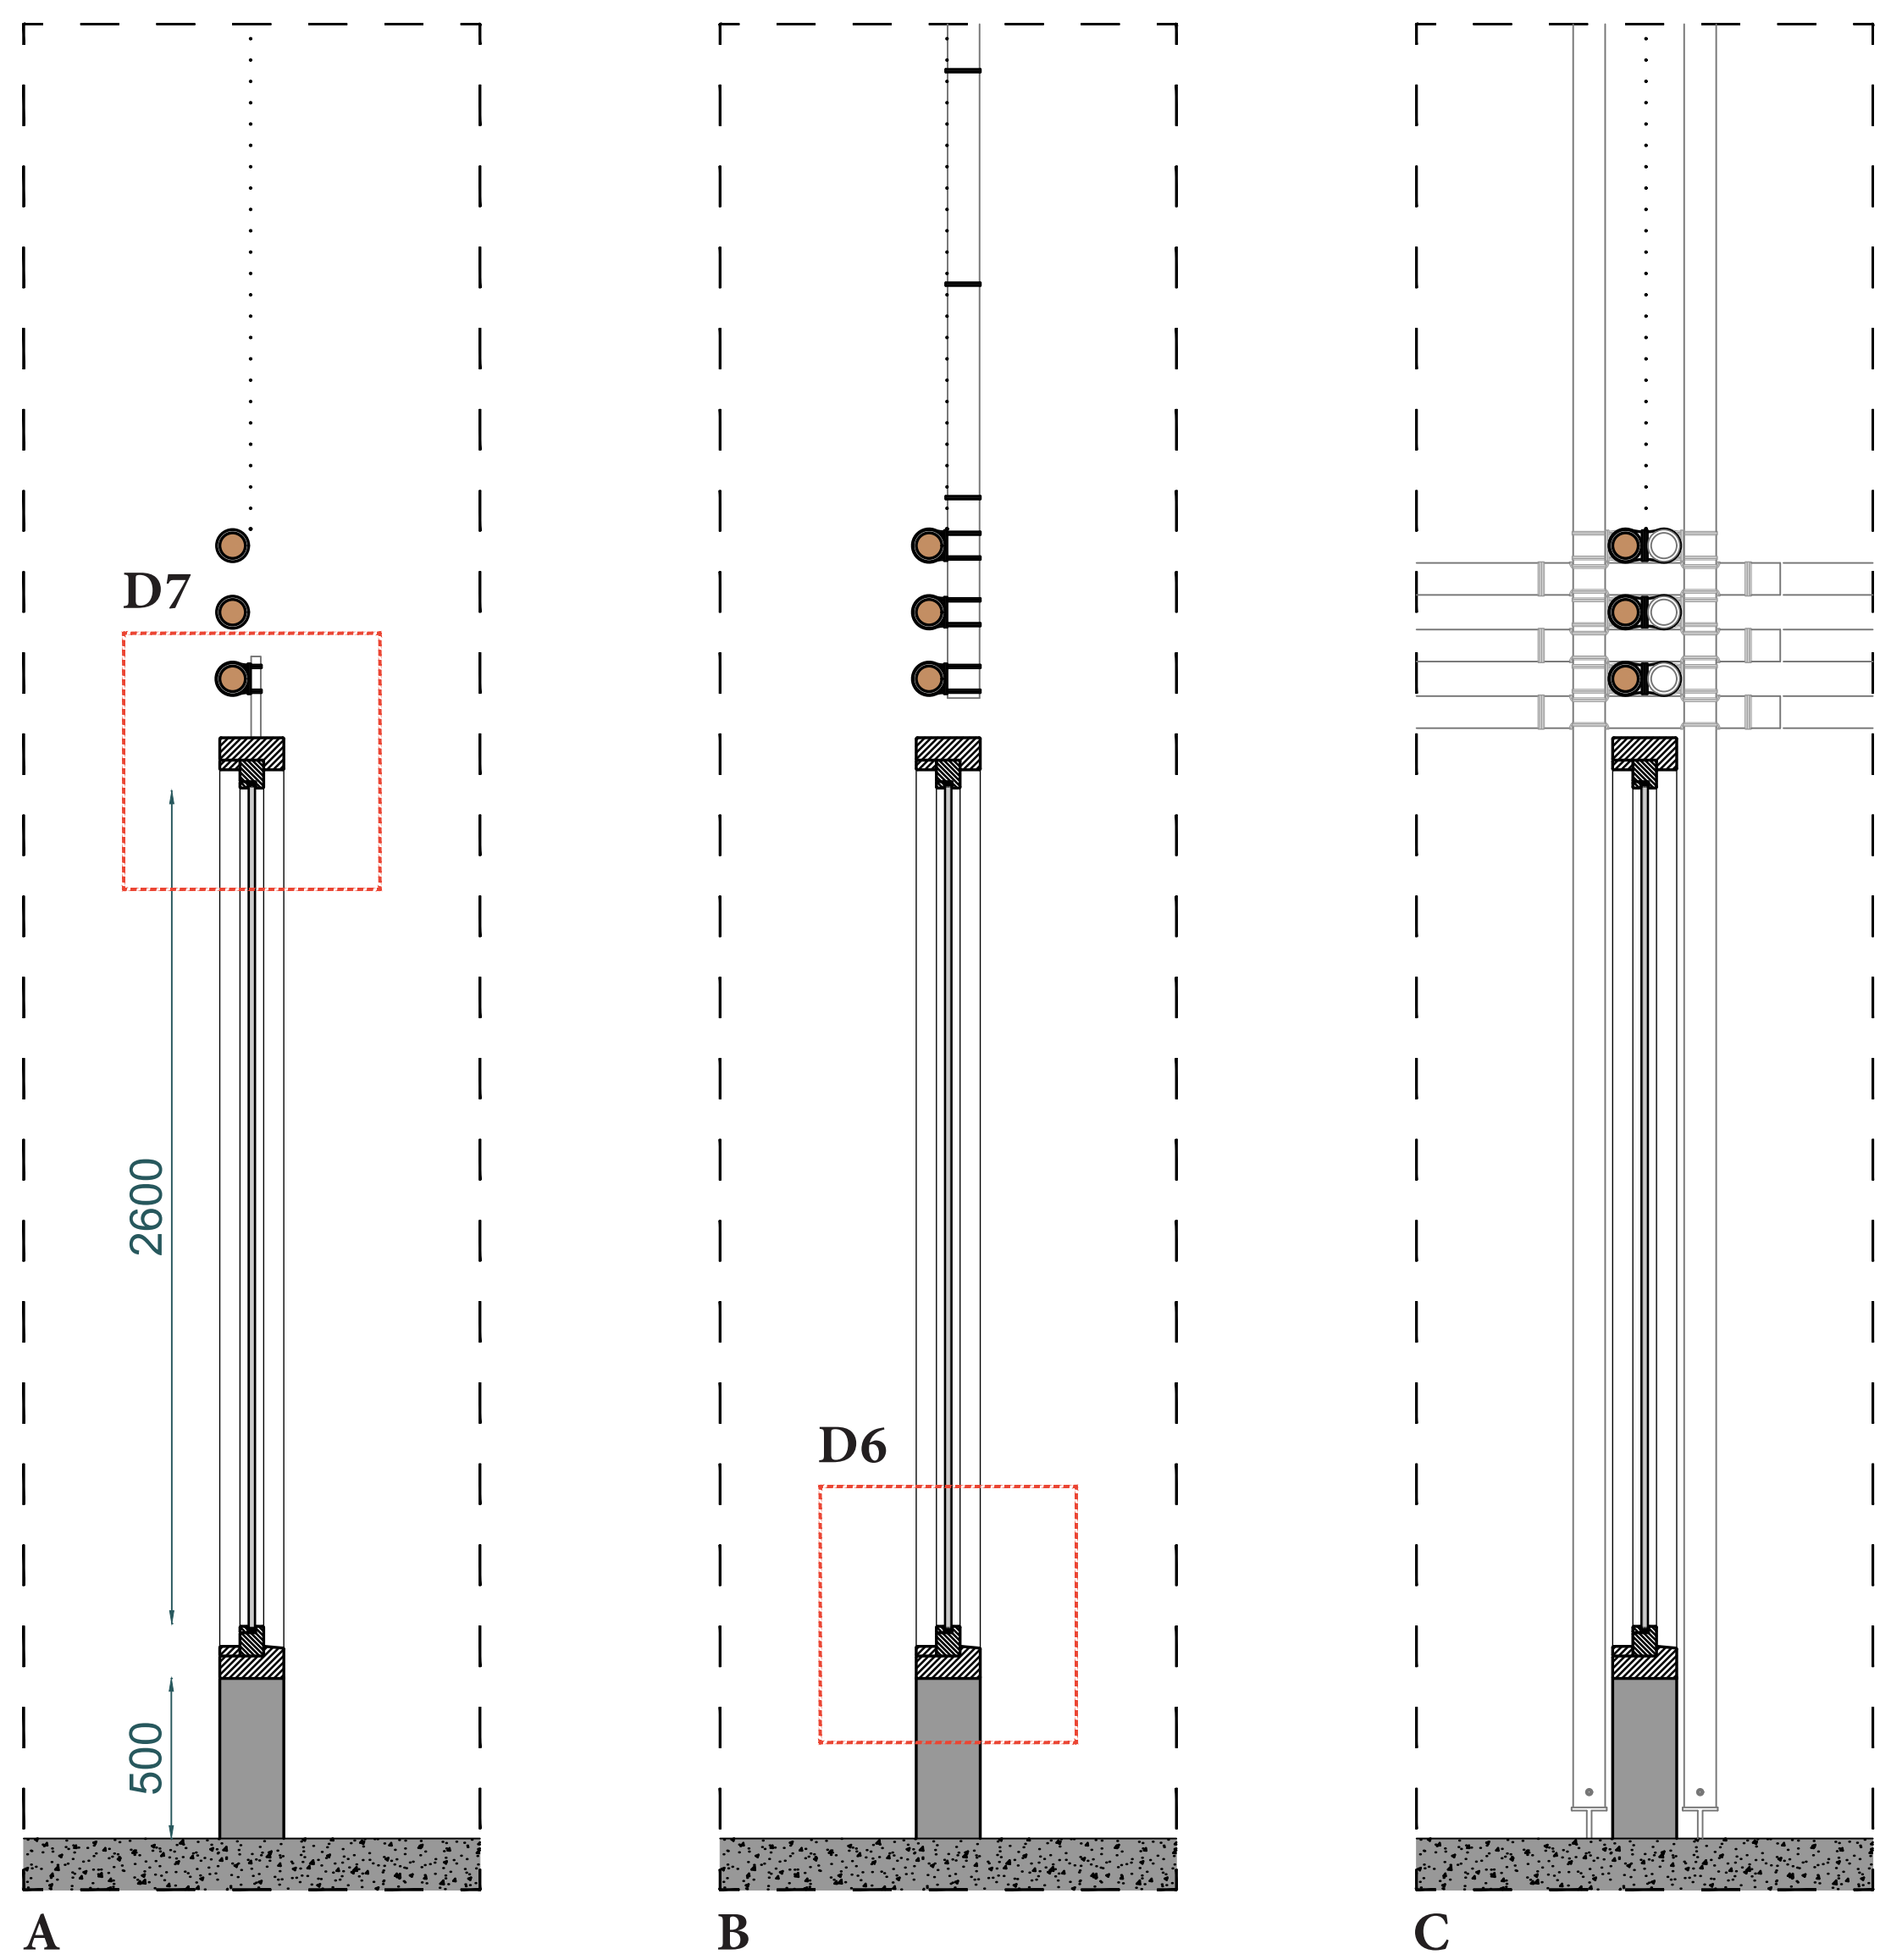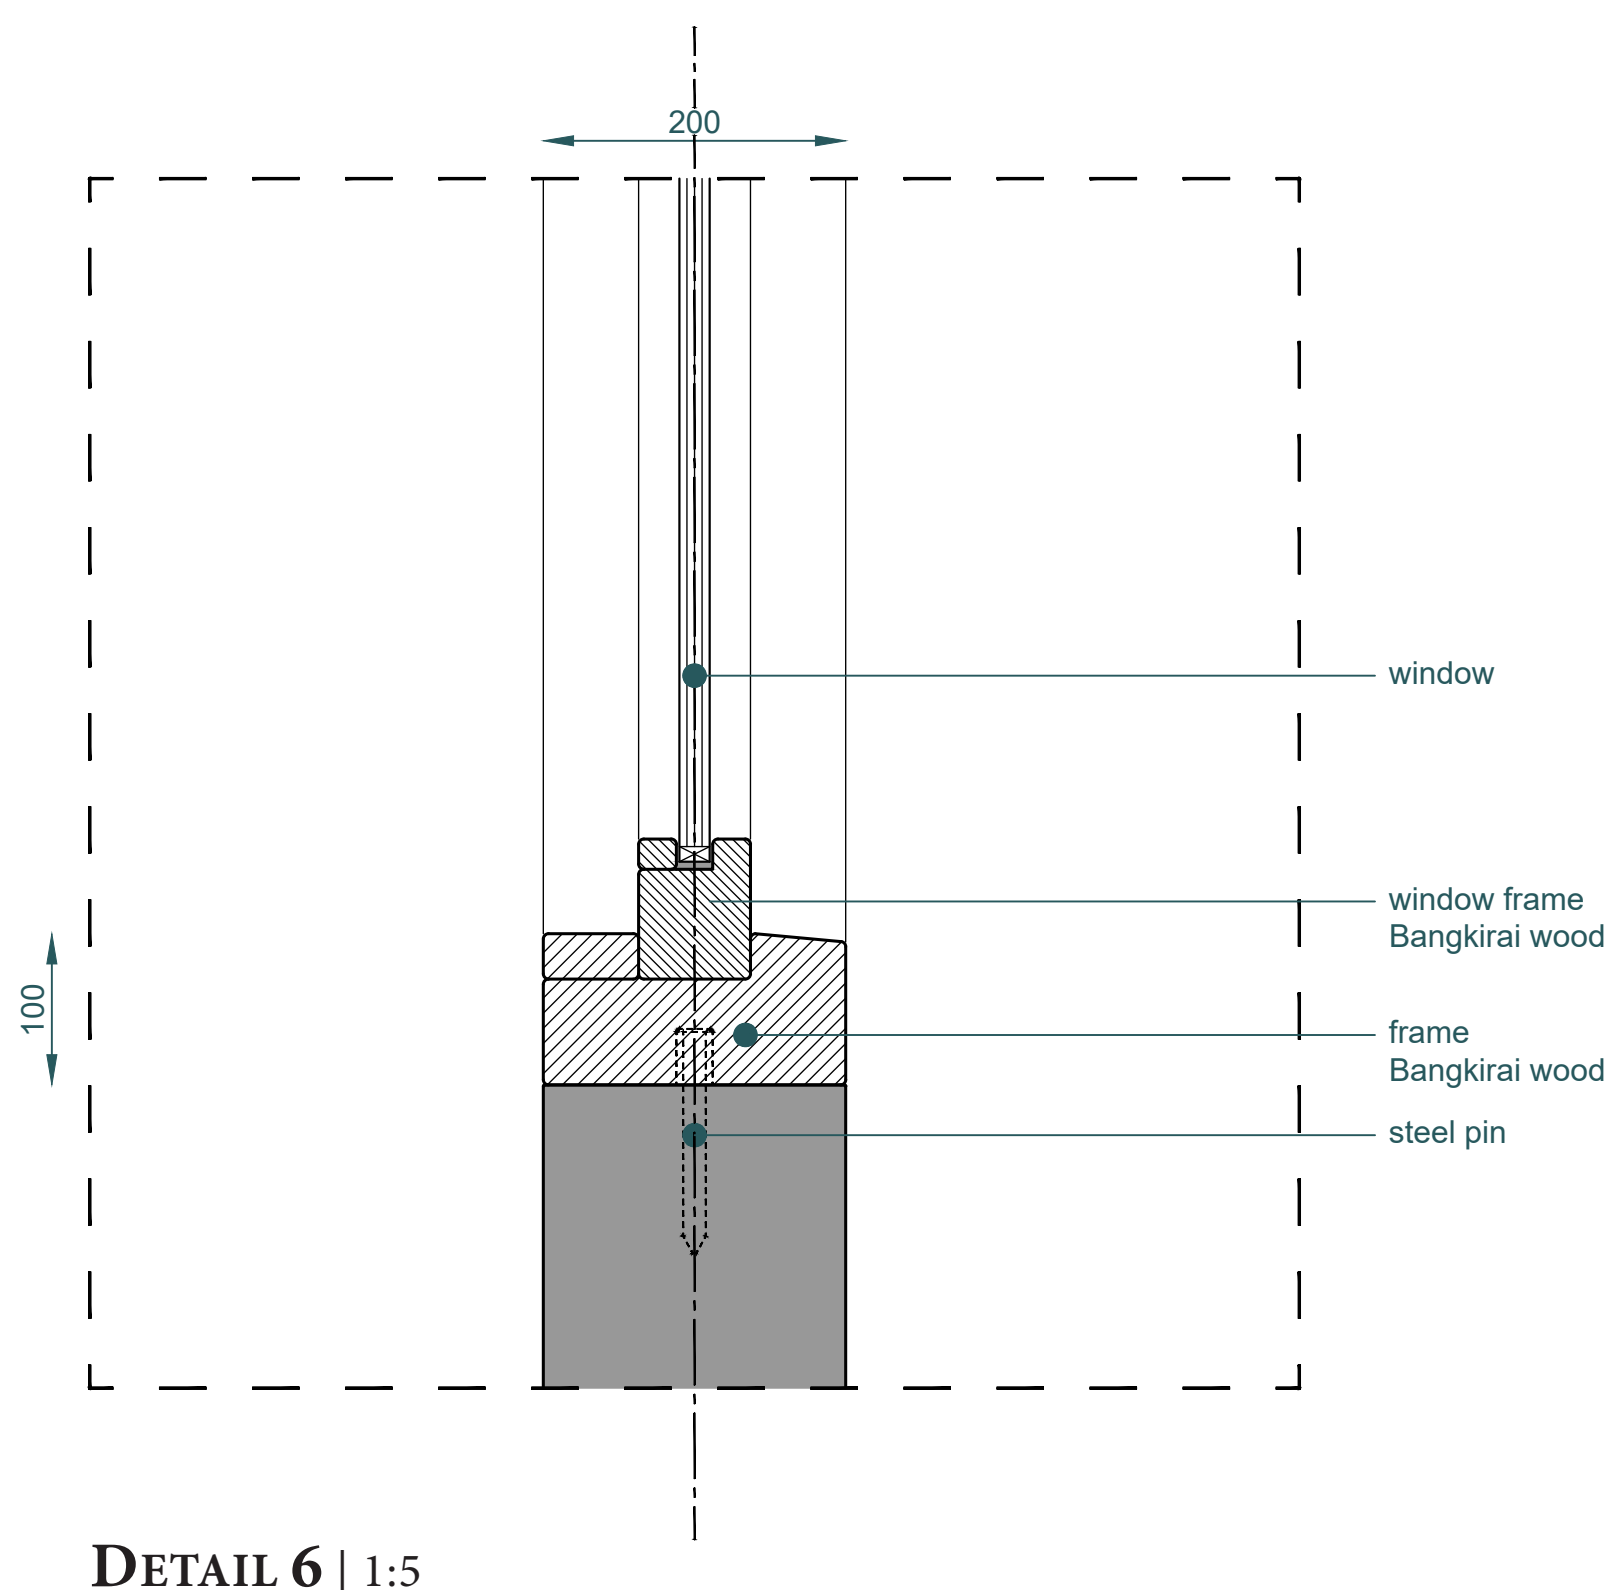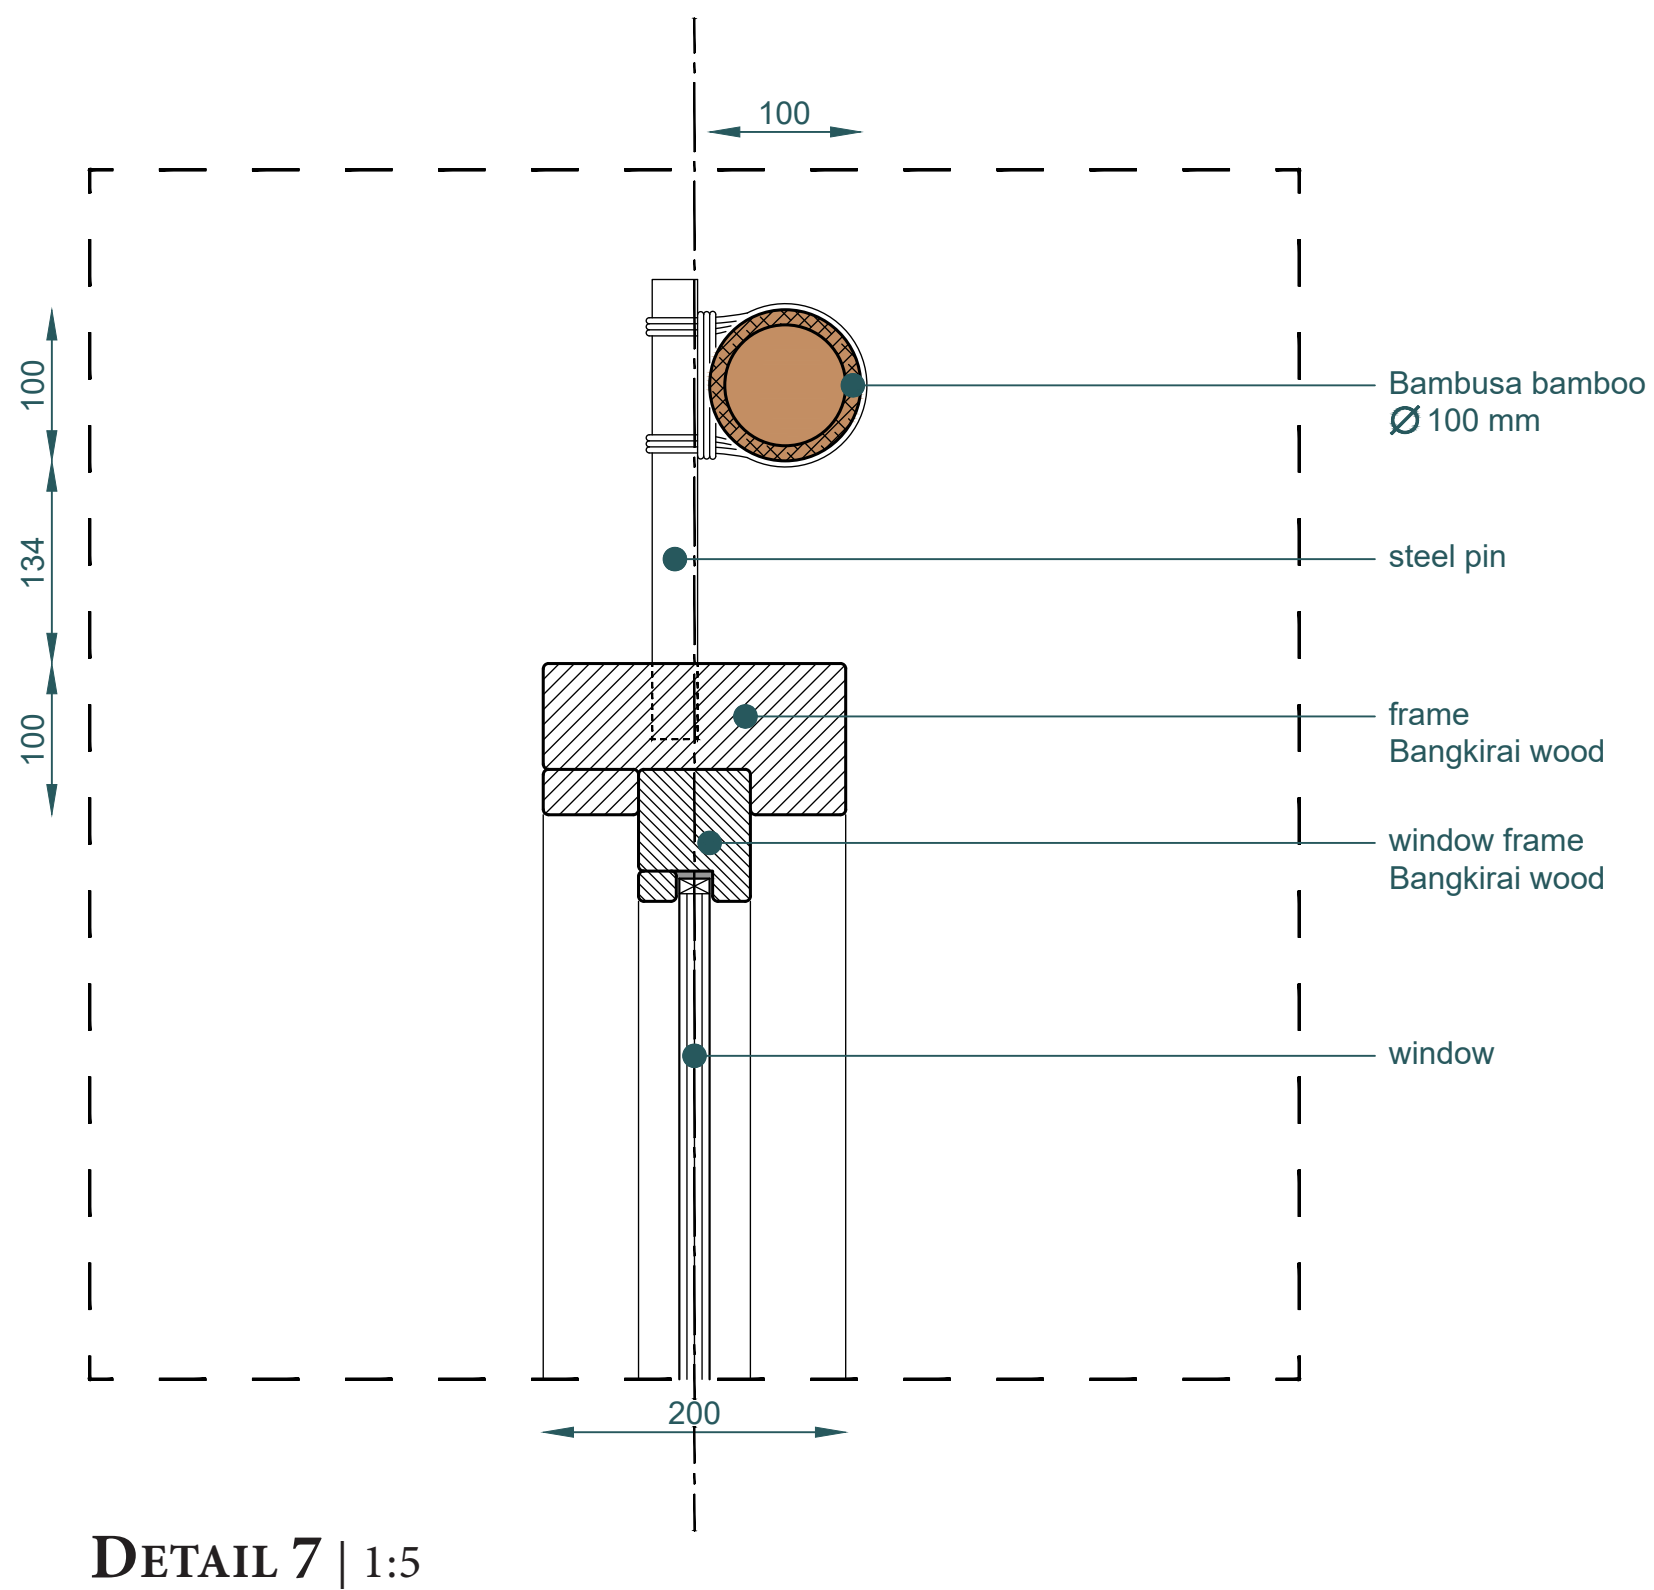

## BUILDING ELEMENT 2 | FACADE - FIXED WINDOWS

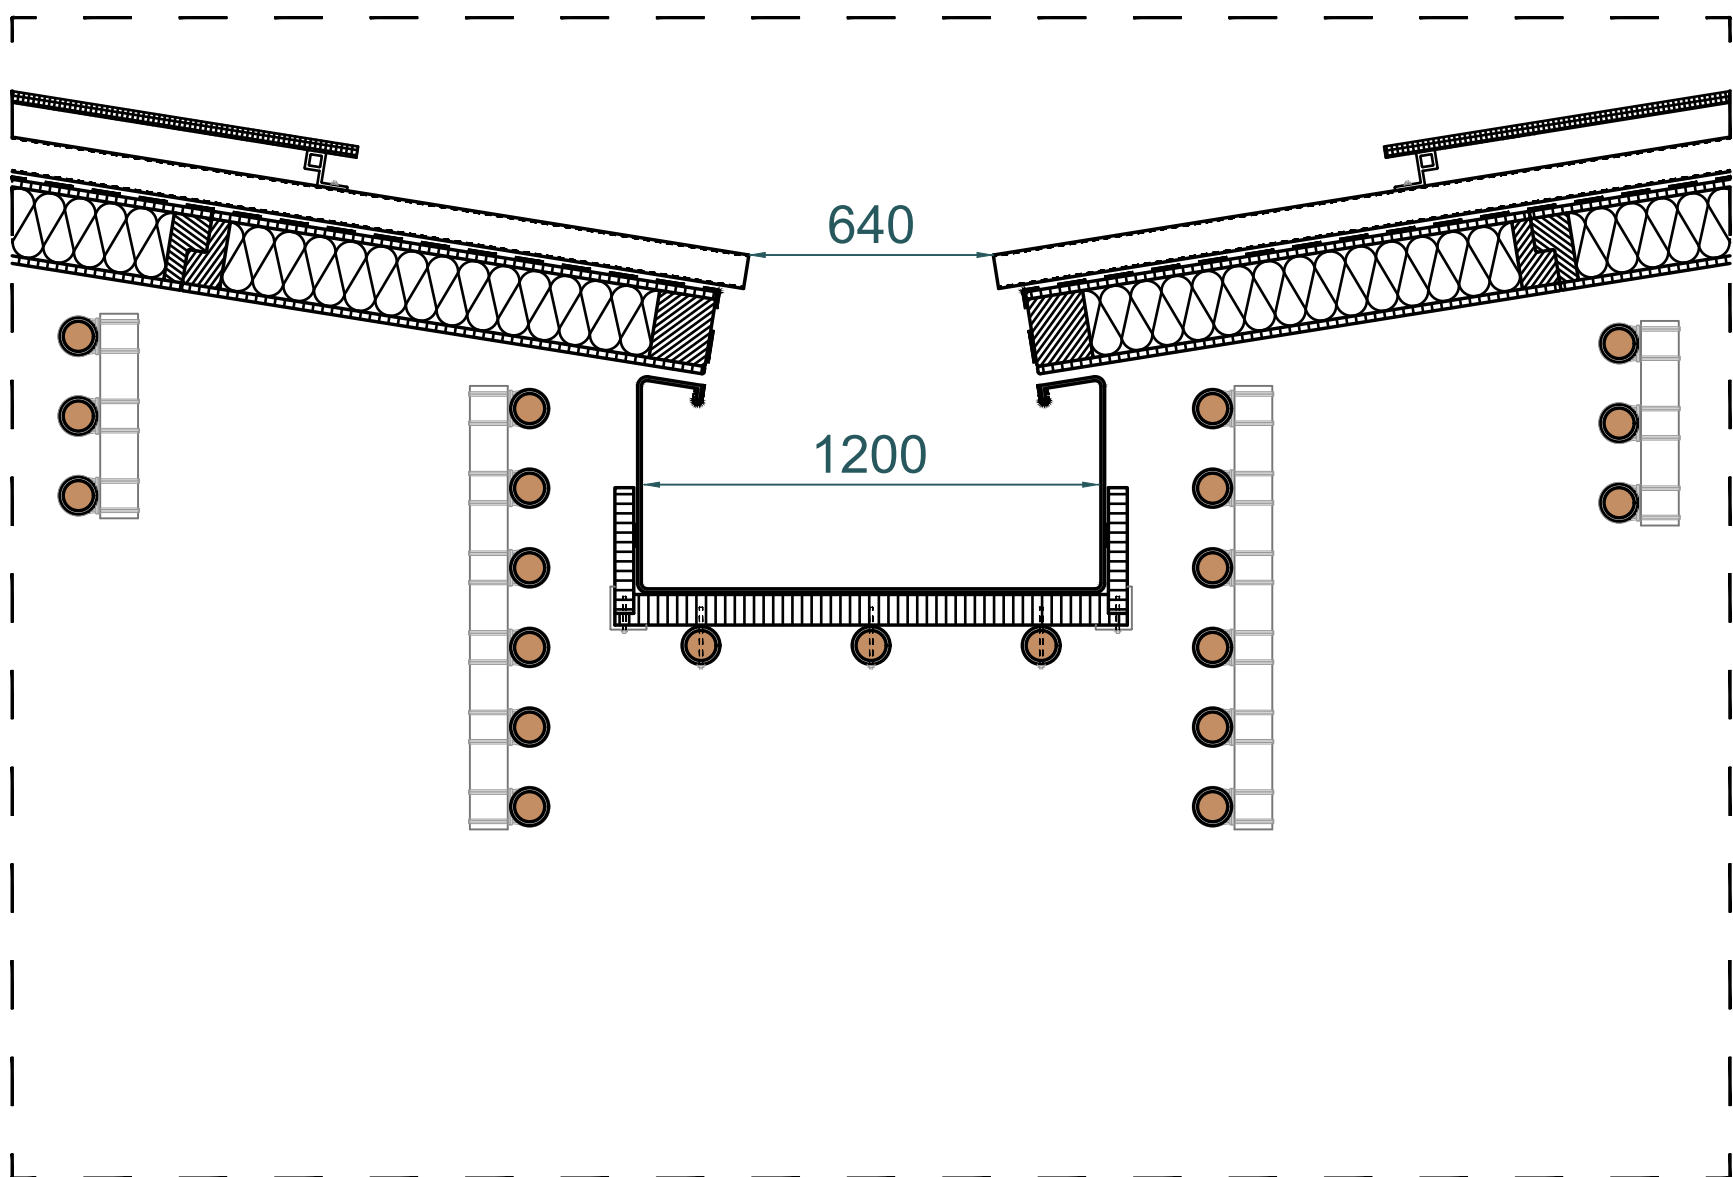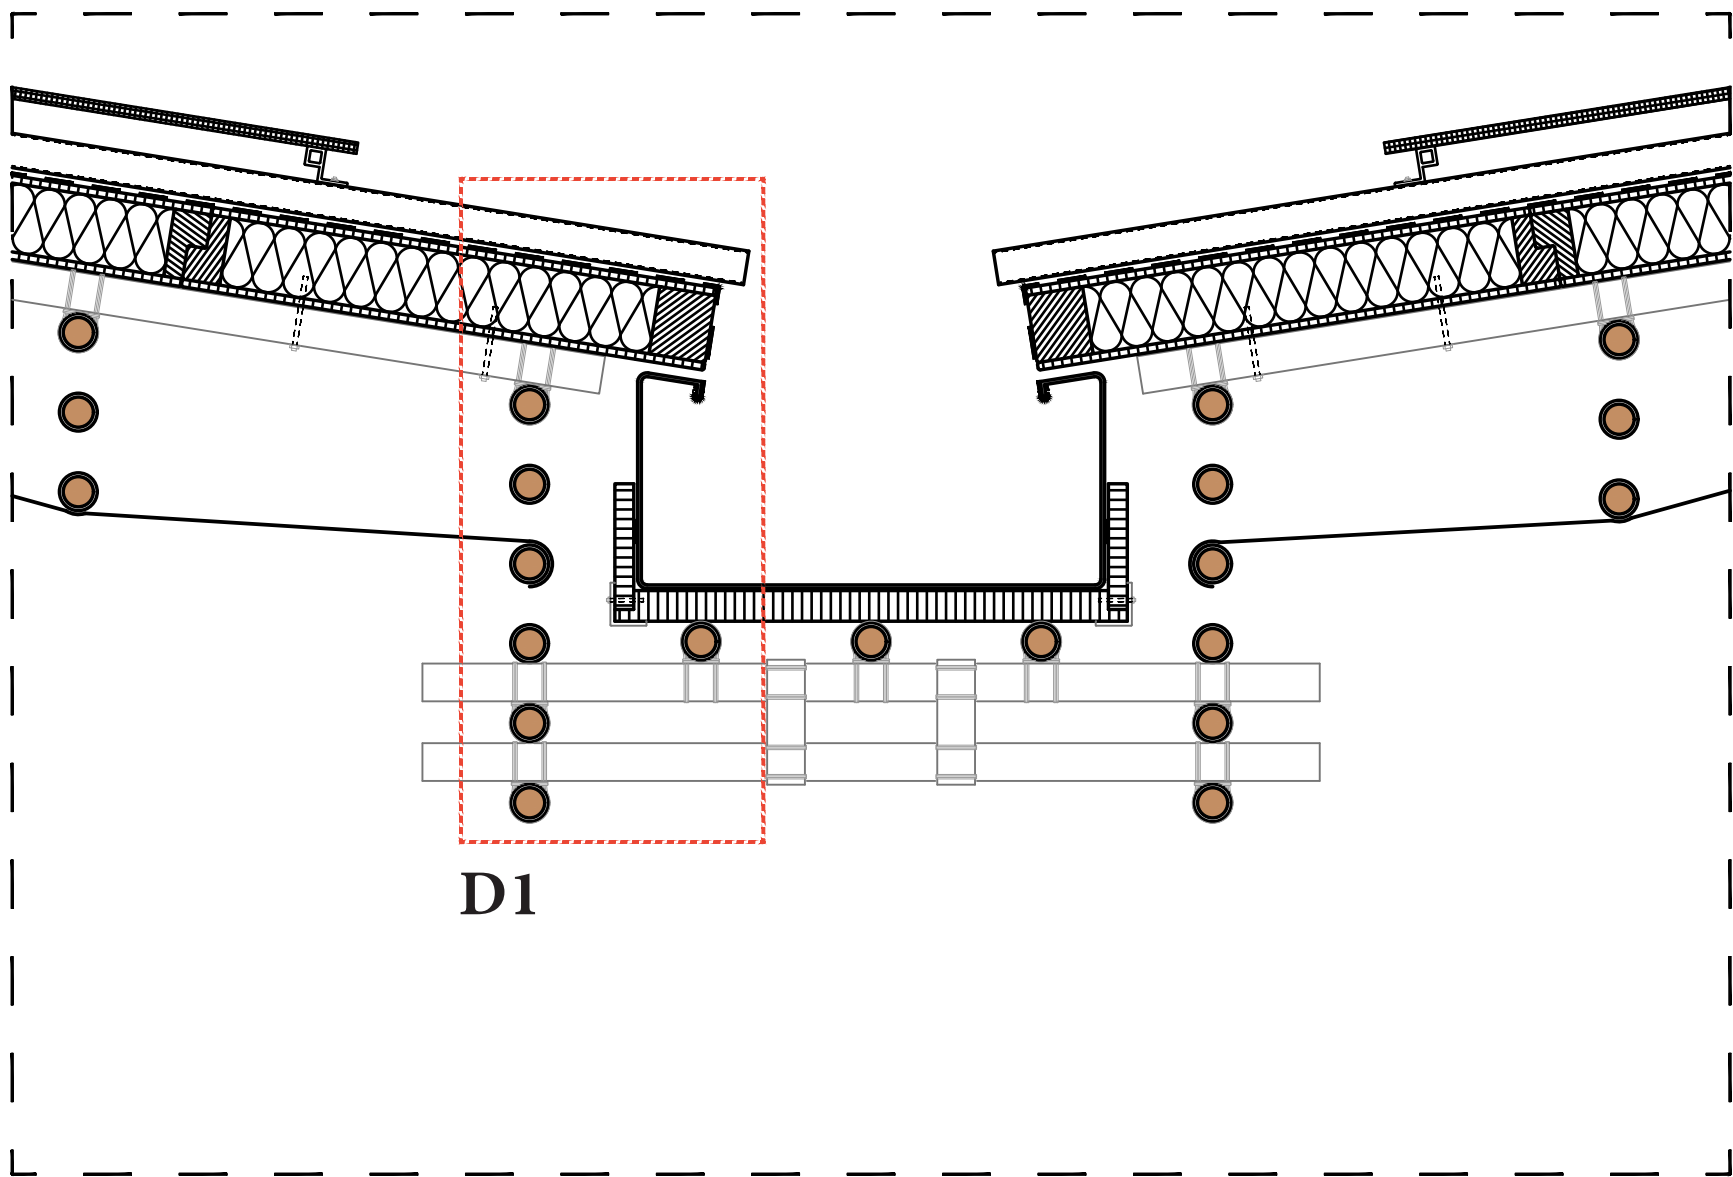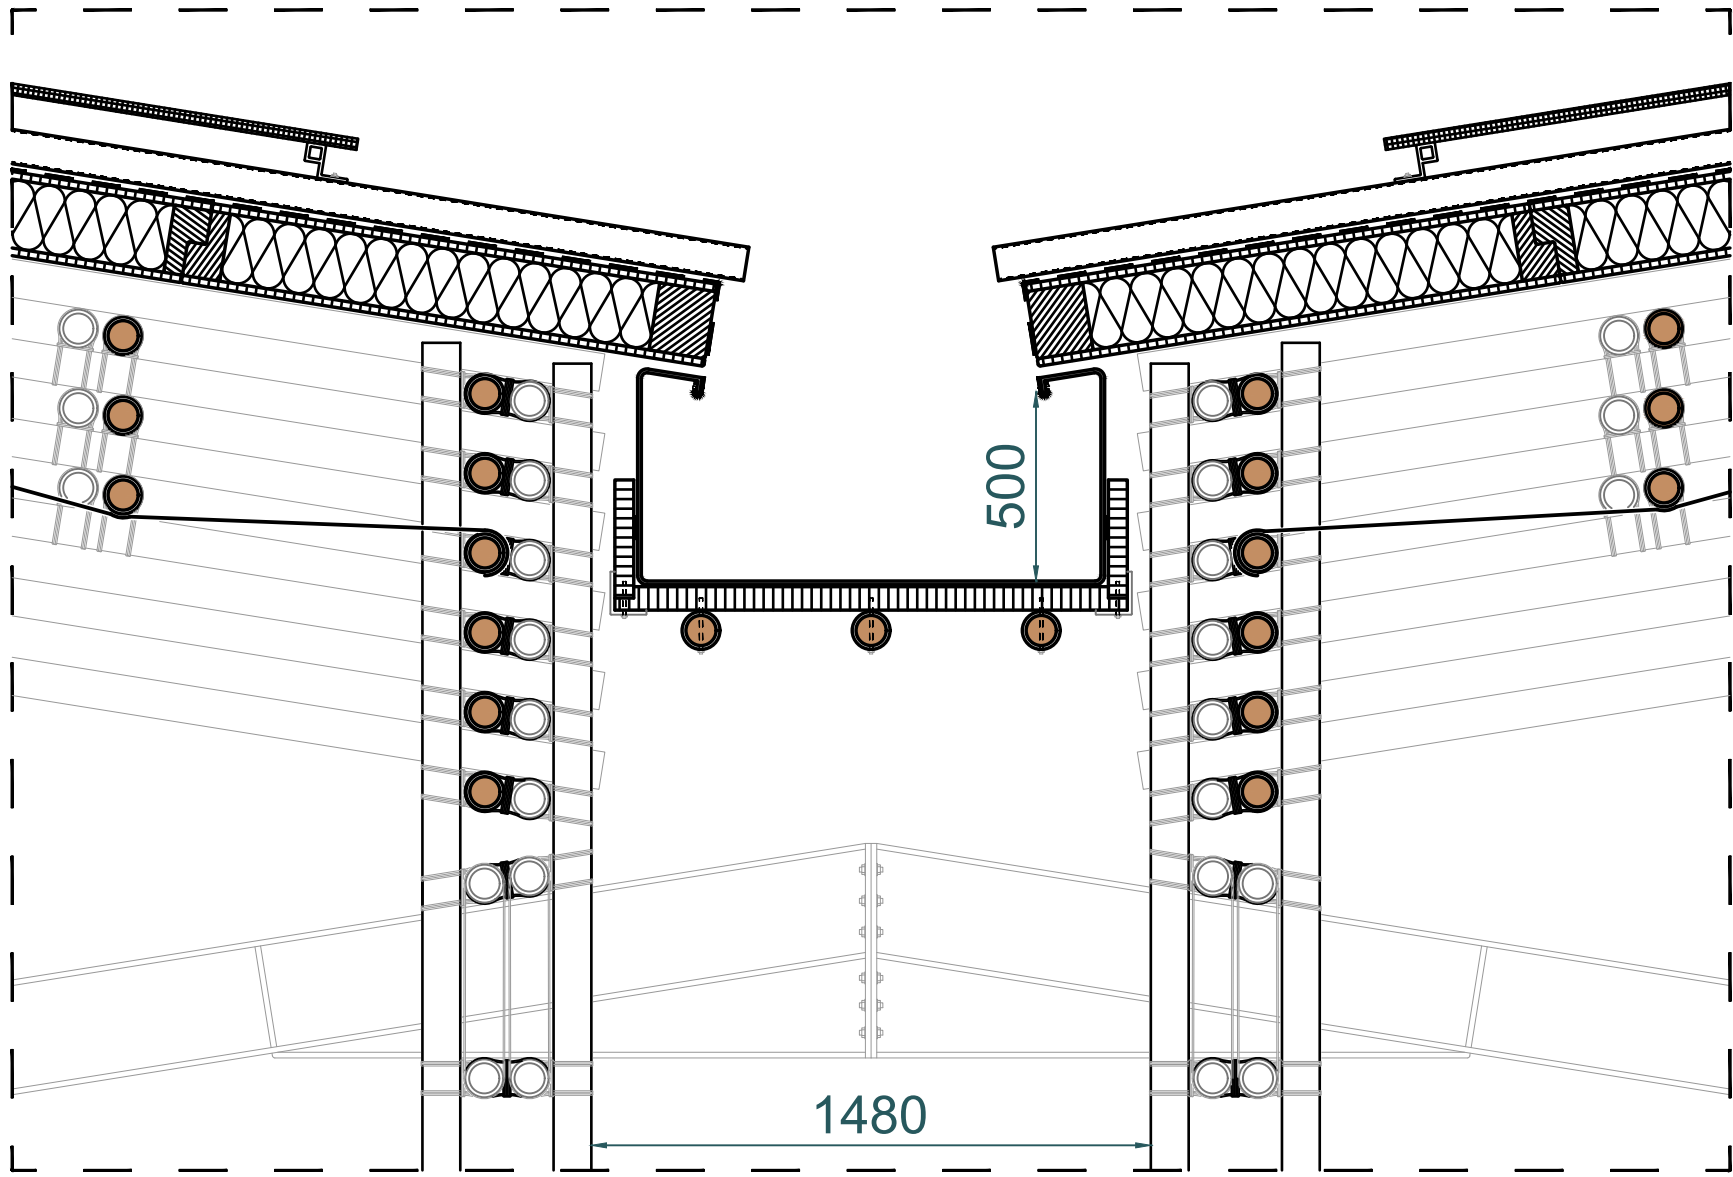

VERTICAL SECTIONS | 1:20

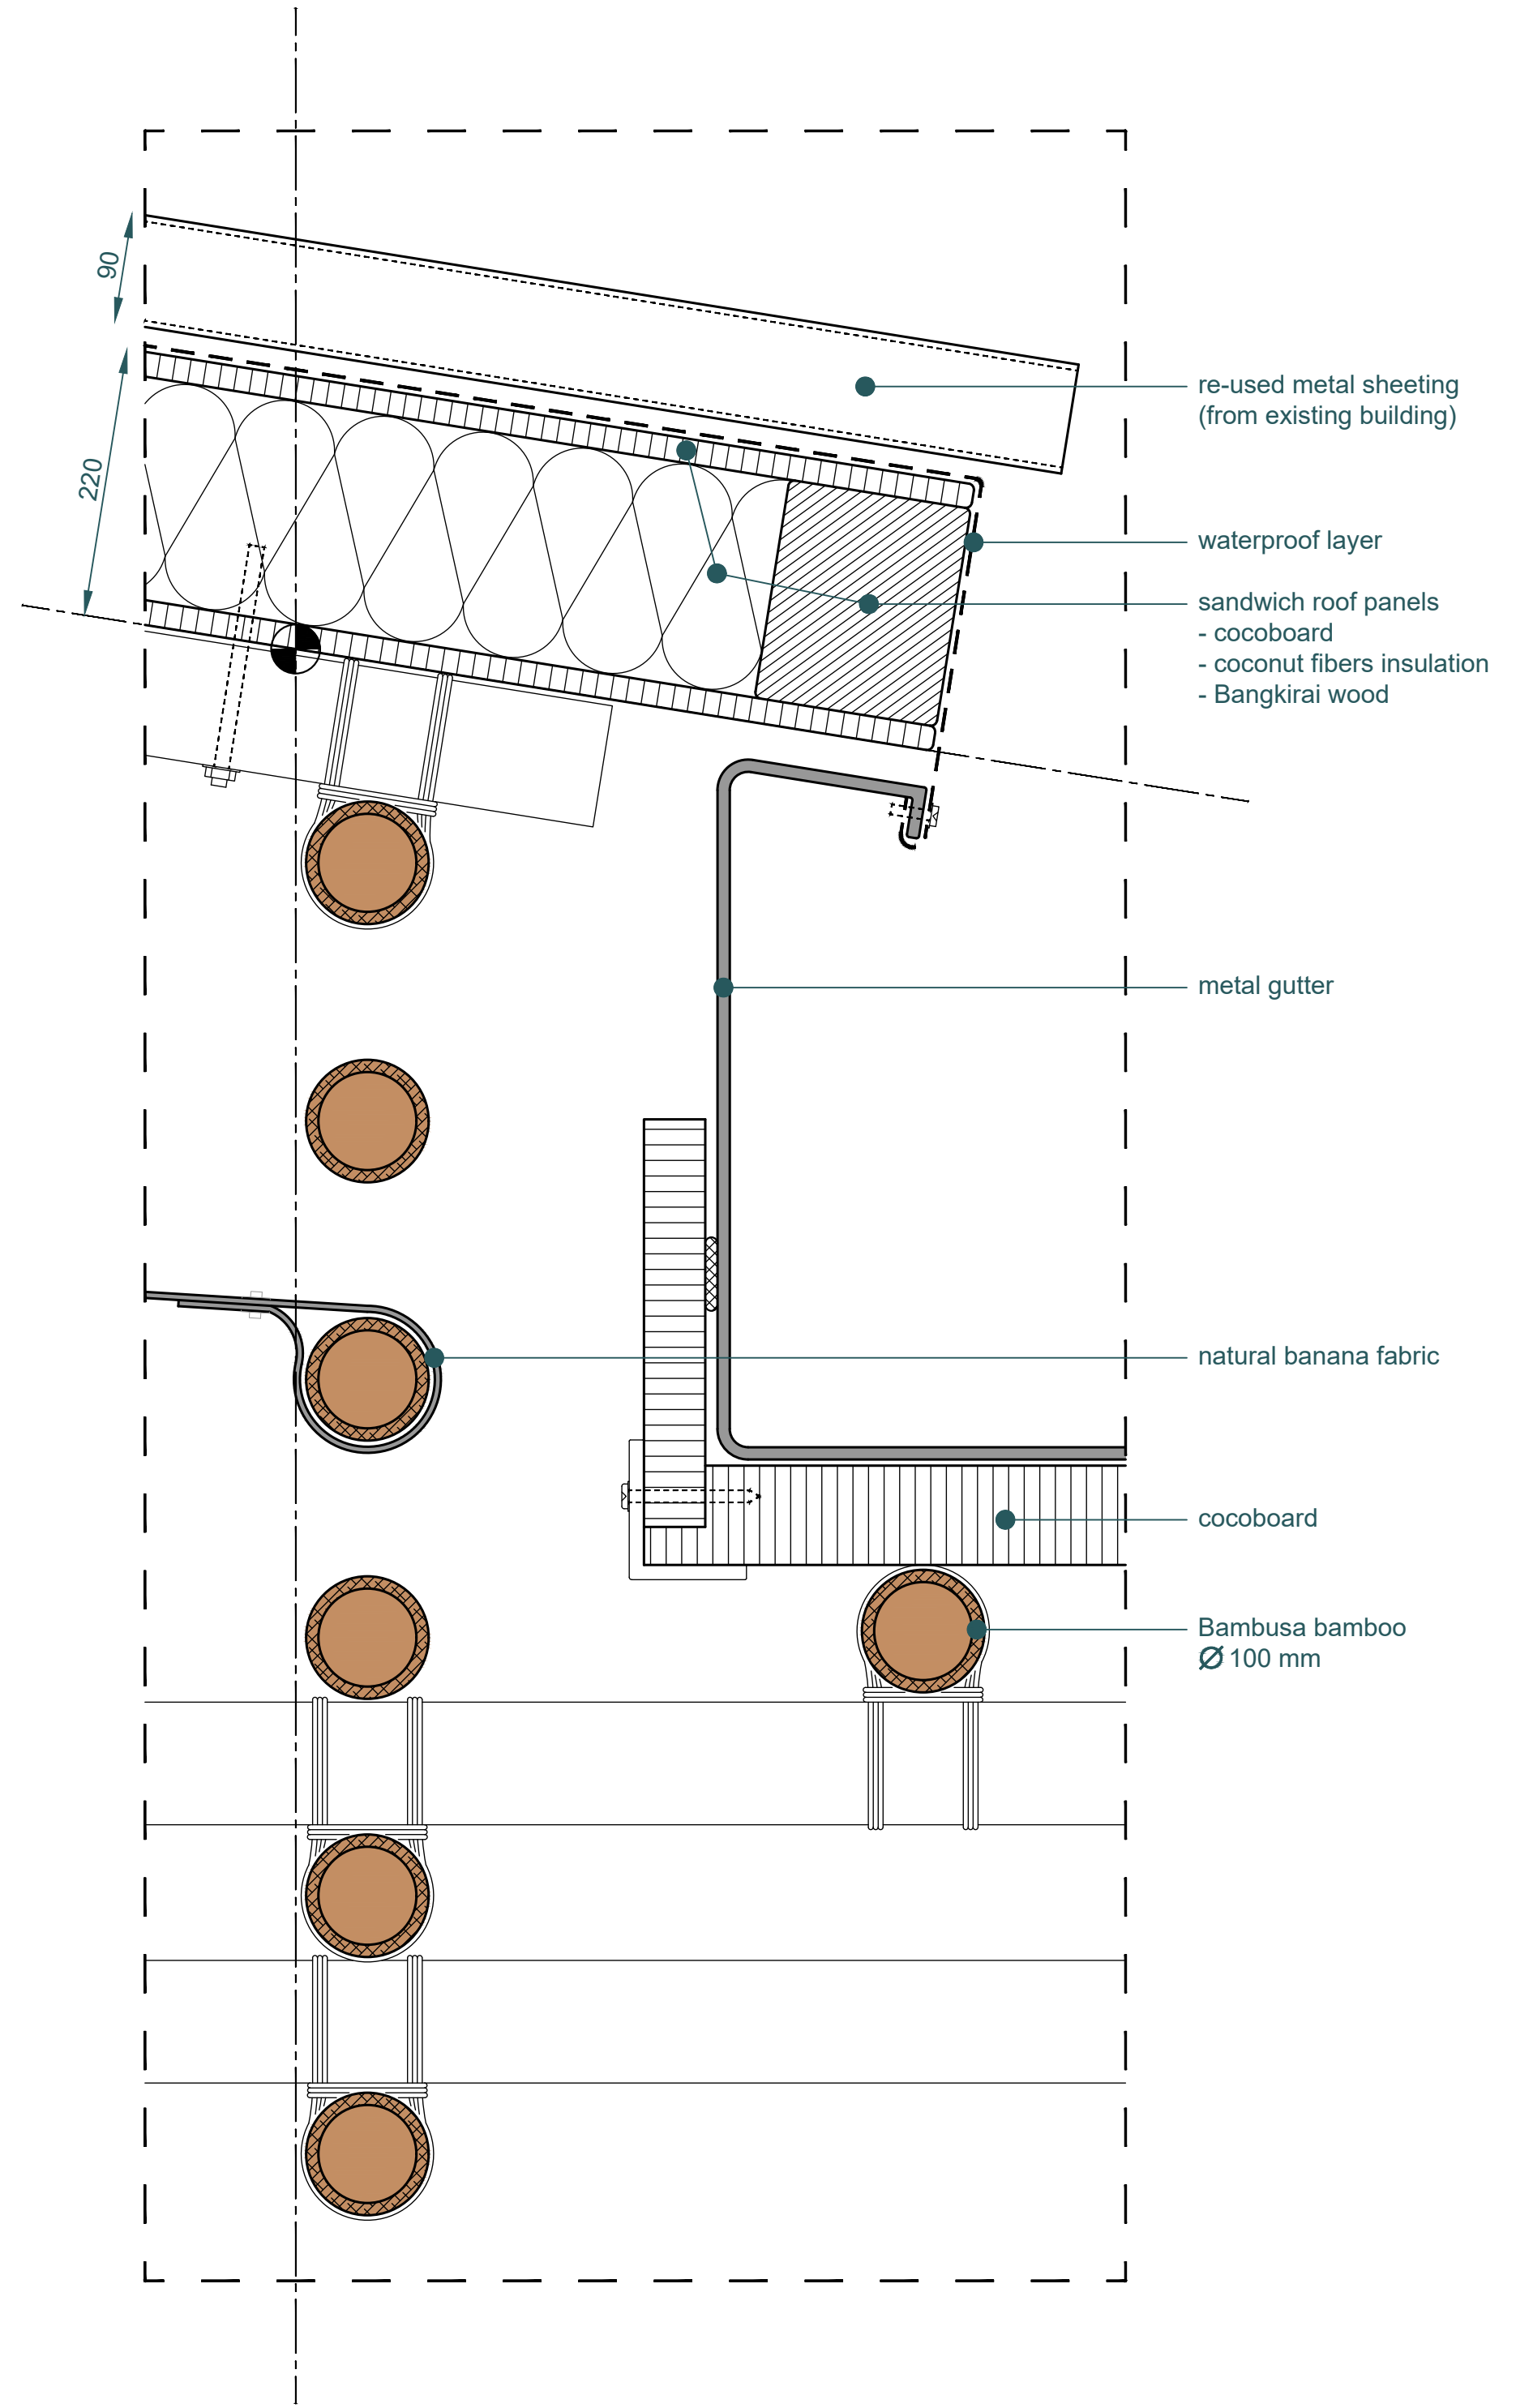

DETAIL 1 | 1:5

## BUILDING ELEMENT 5 | ROOF GUTTER