



10m 20m 50m 100m
SITE ROOF PLAN 1:1000




5m 10m 25m 50m
URBAN IMPLEMENTATION 1:500

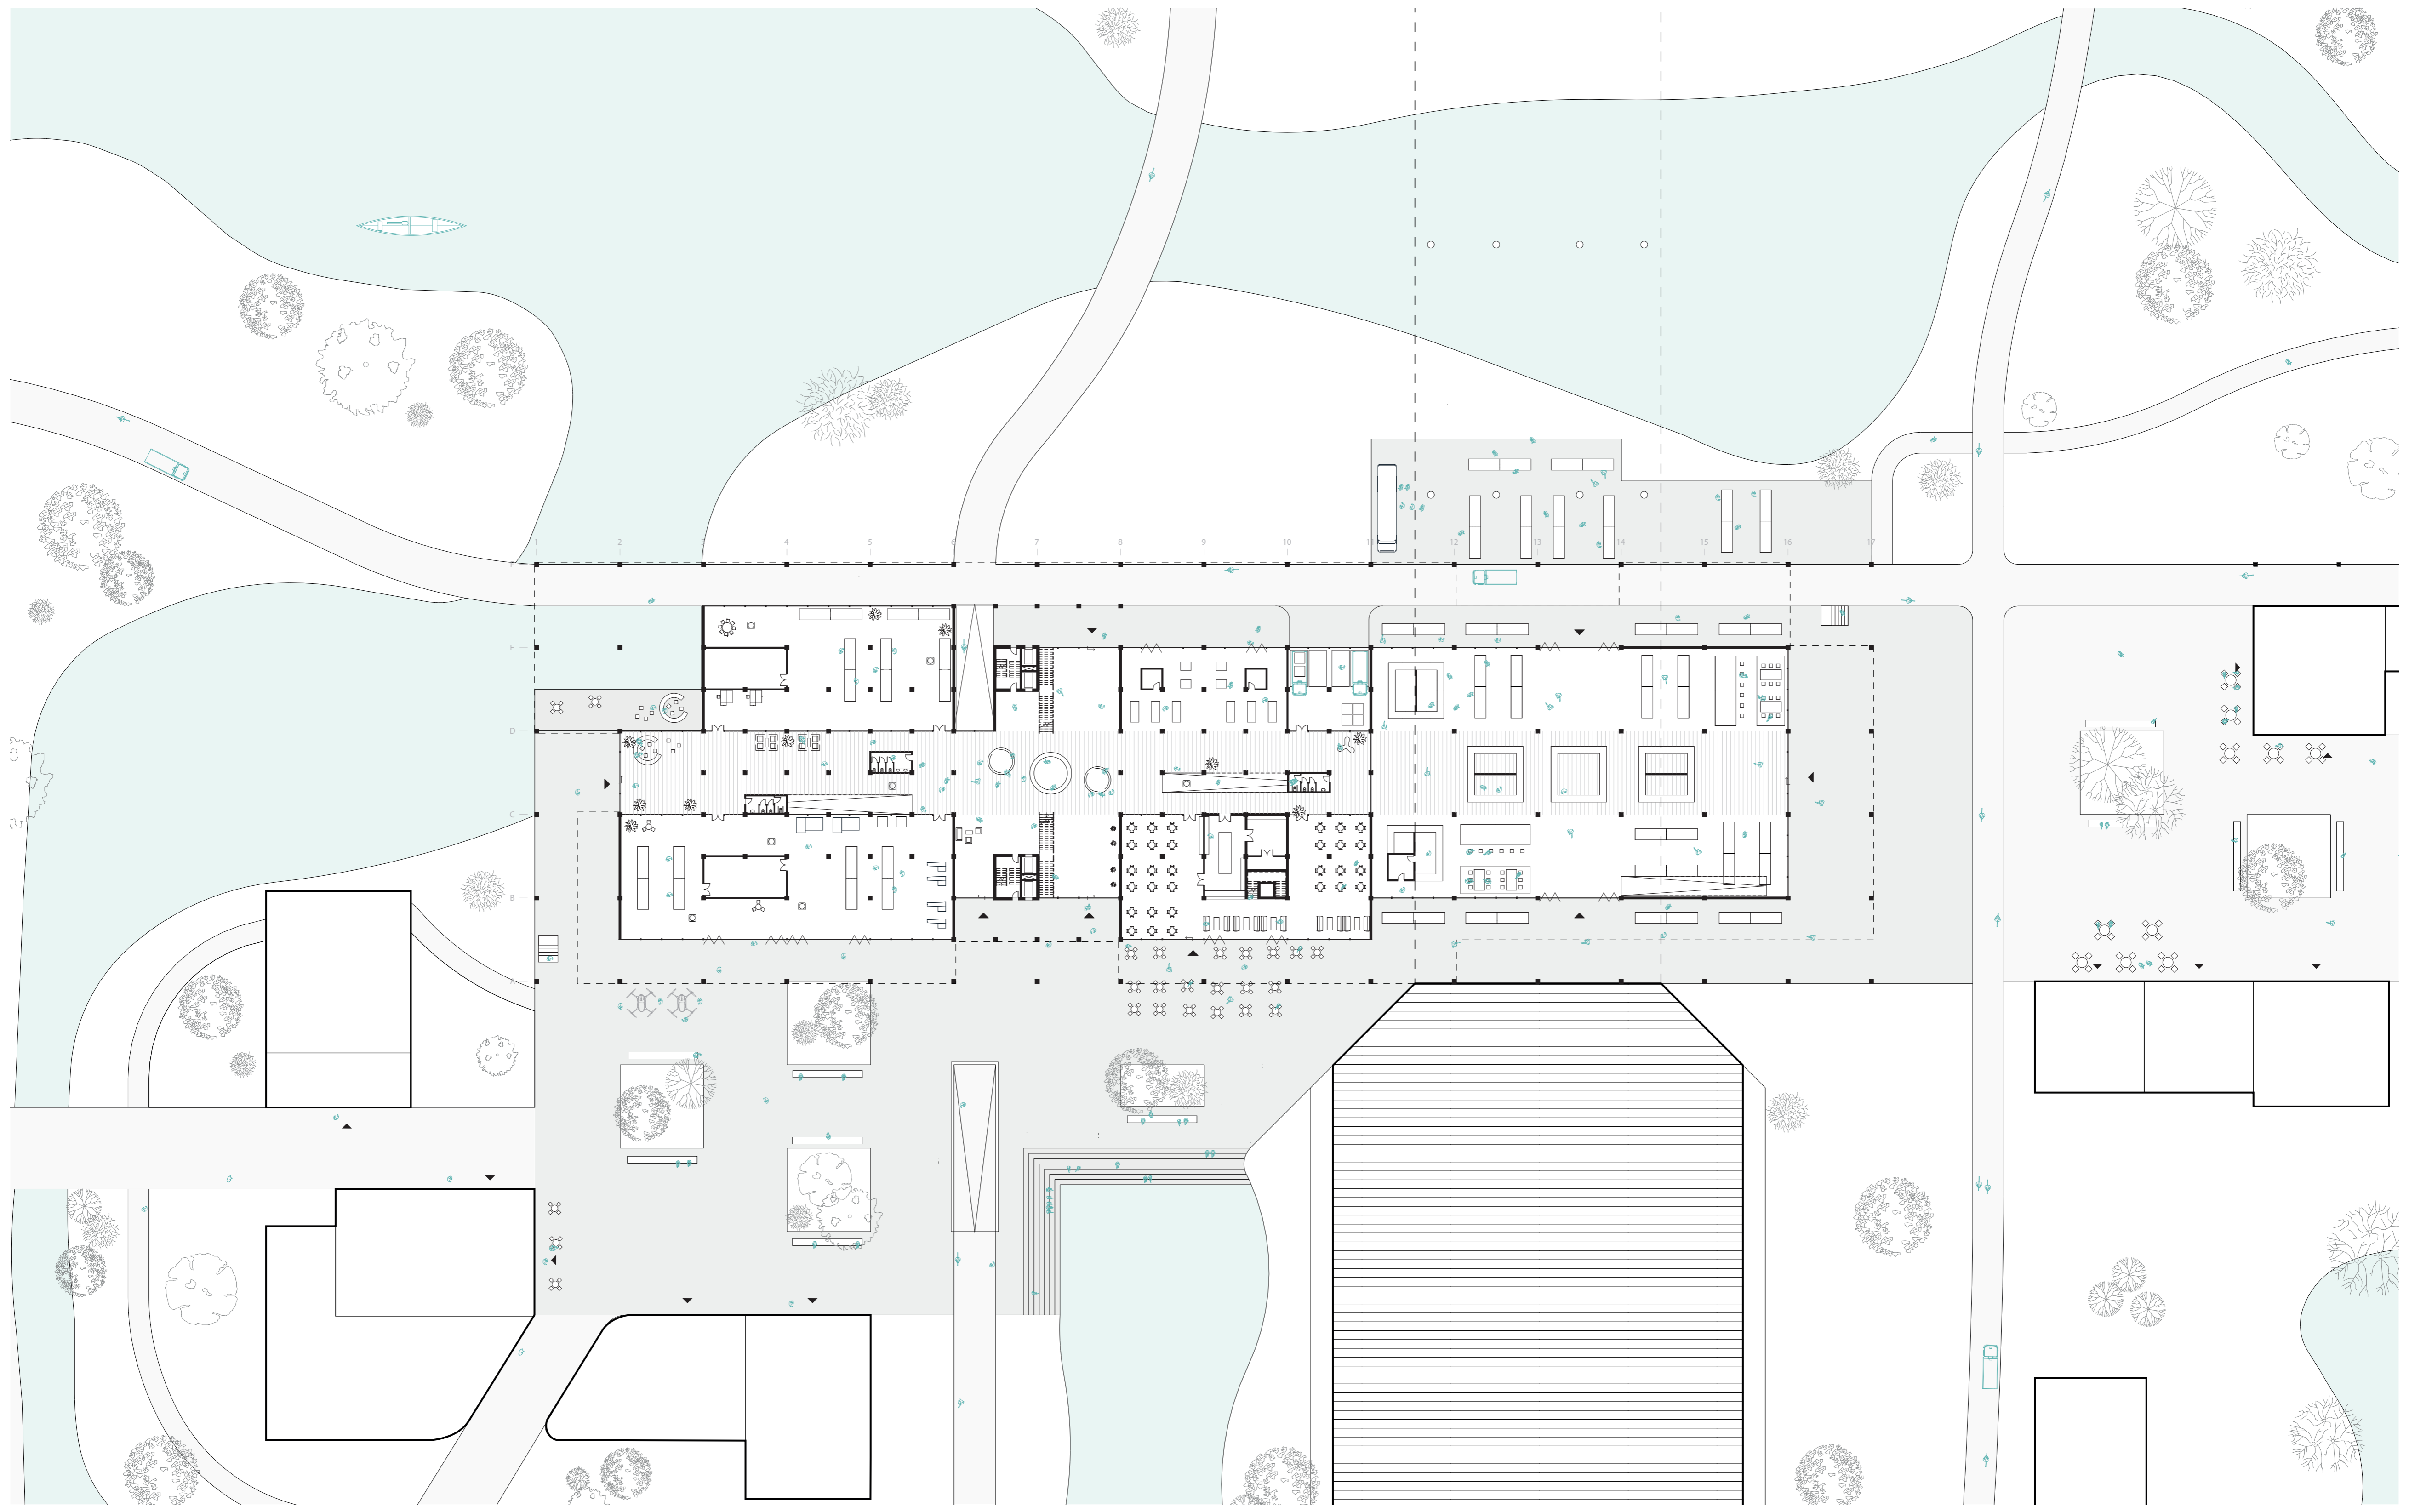


SECOND FLOOR

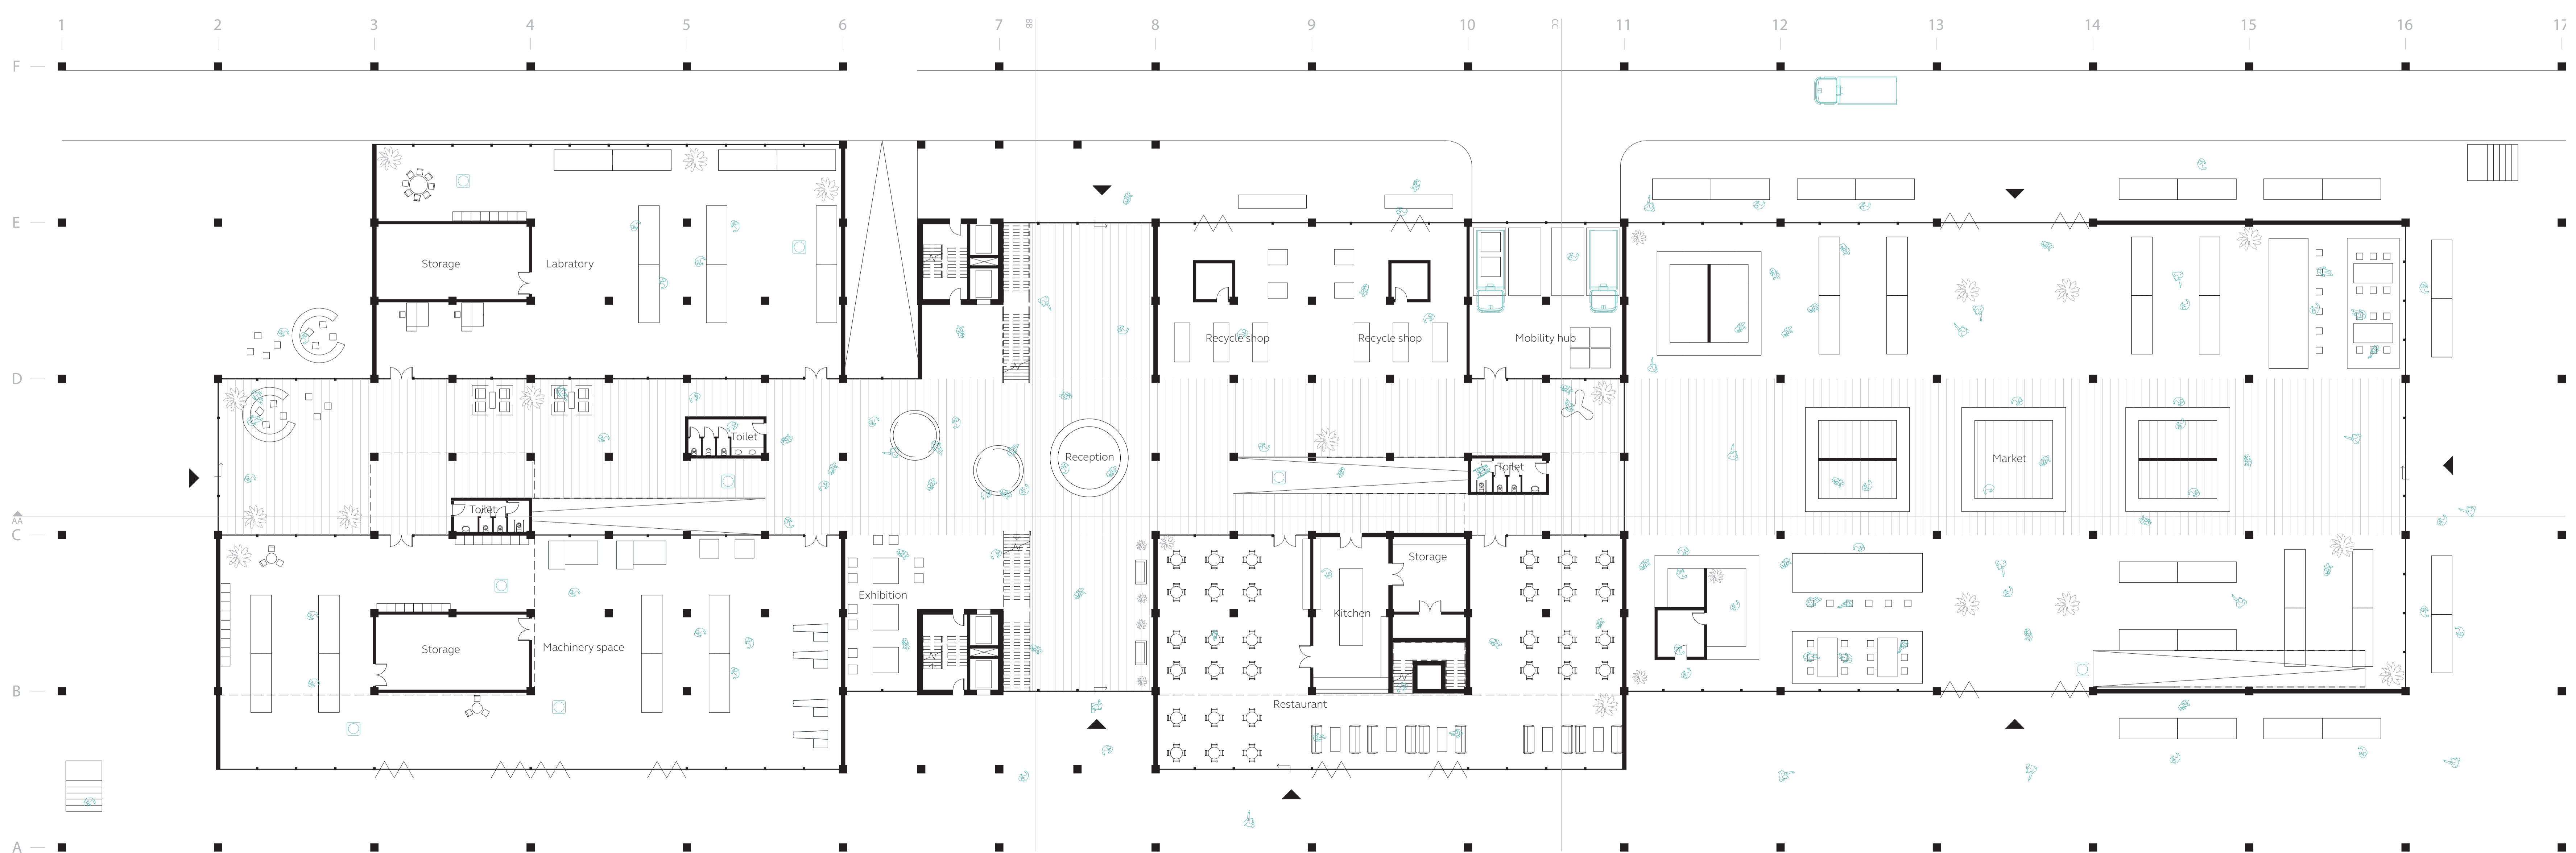


GROUND FLOOR

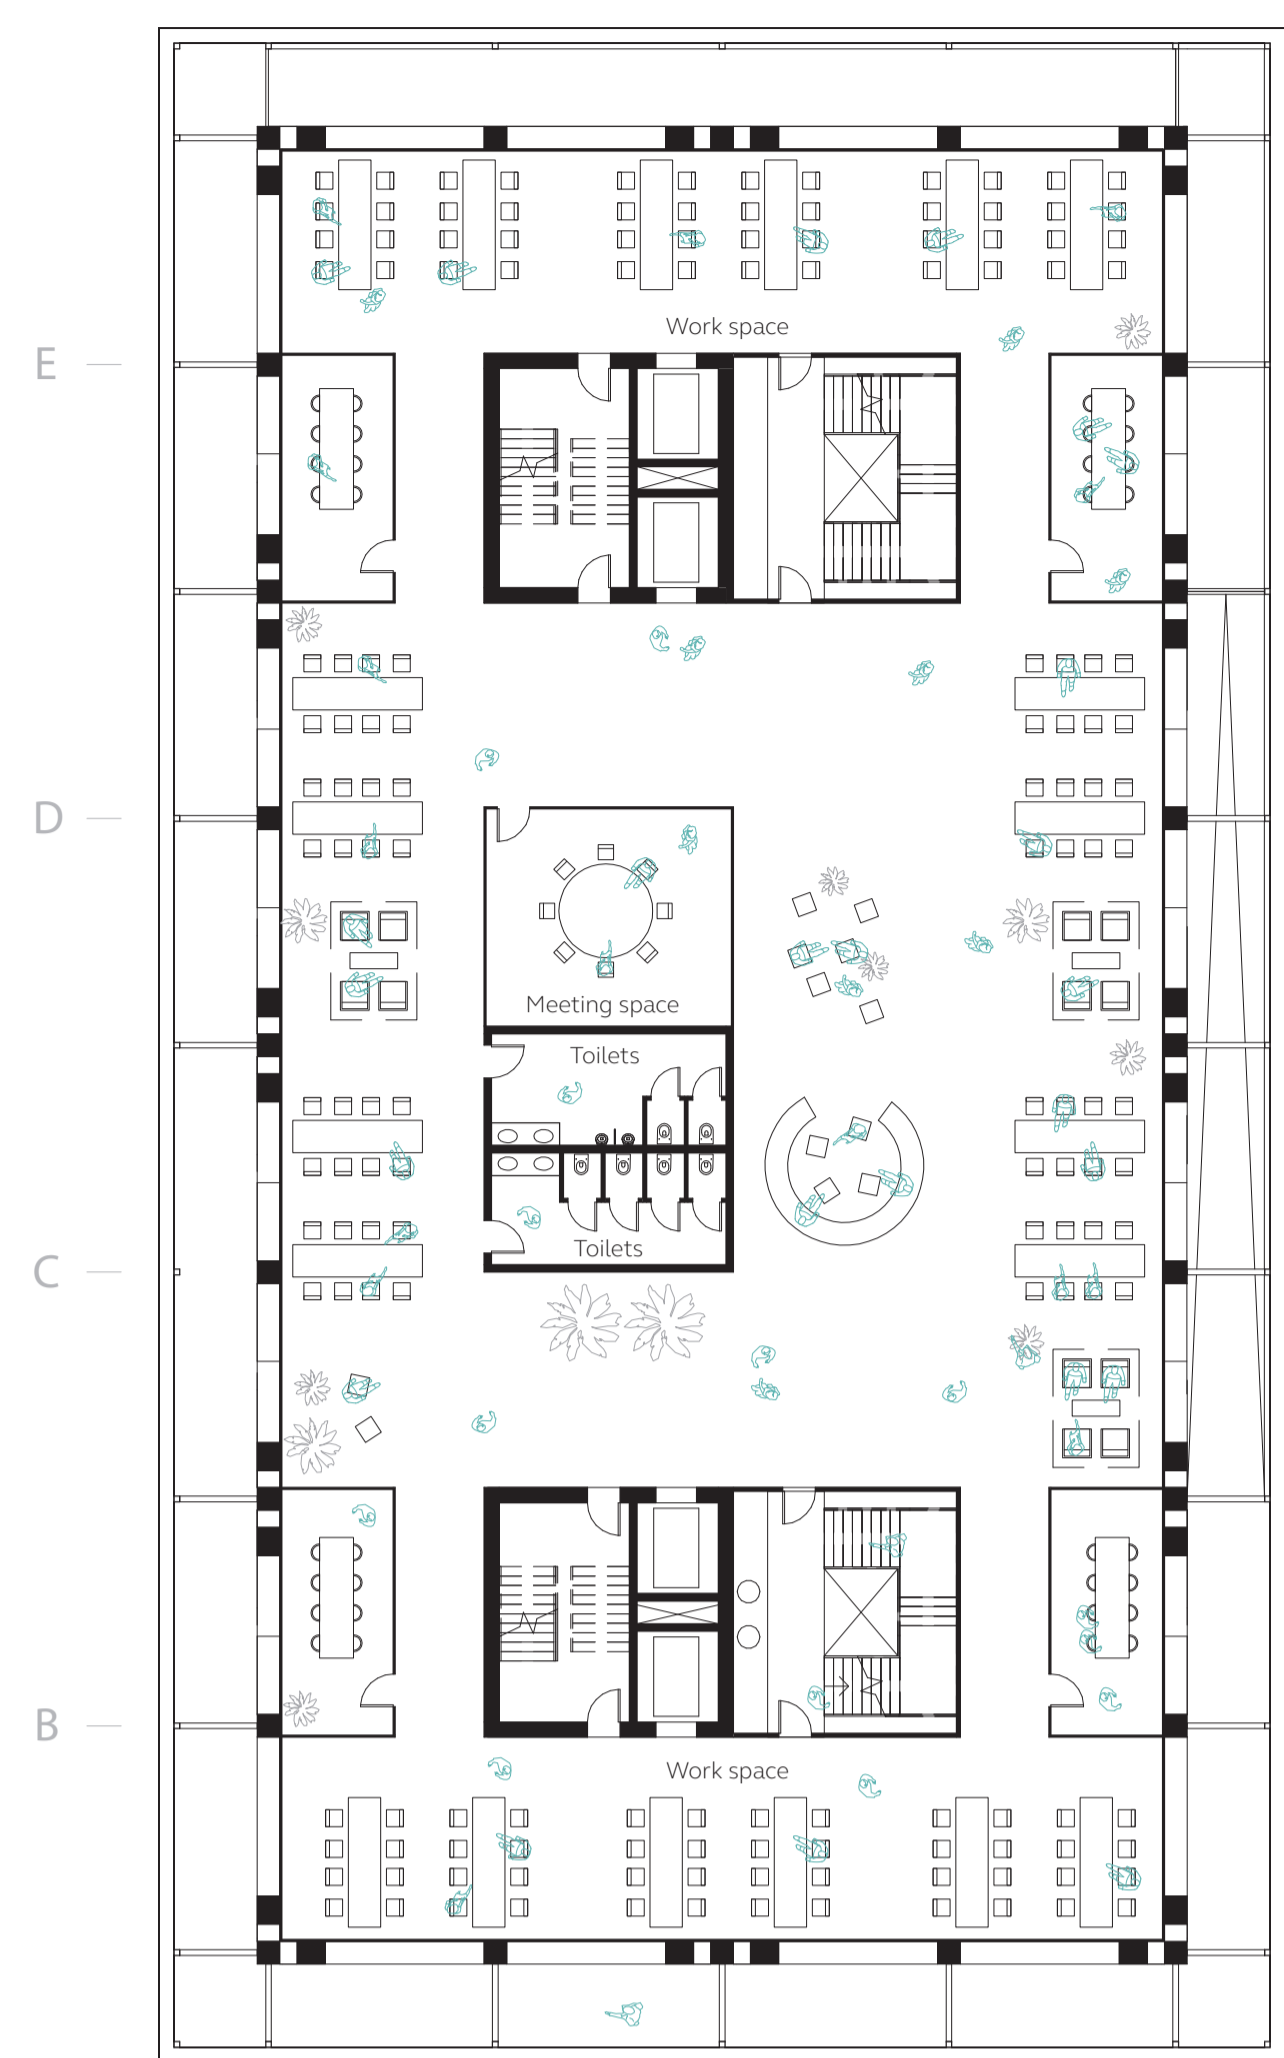


FIFTH FLOOR

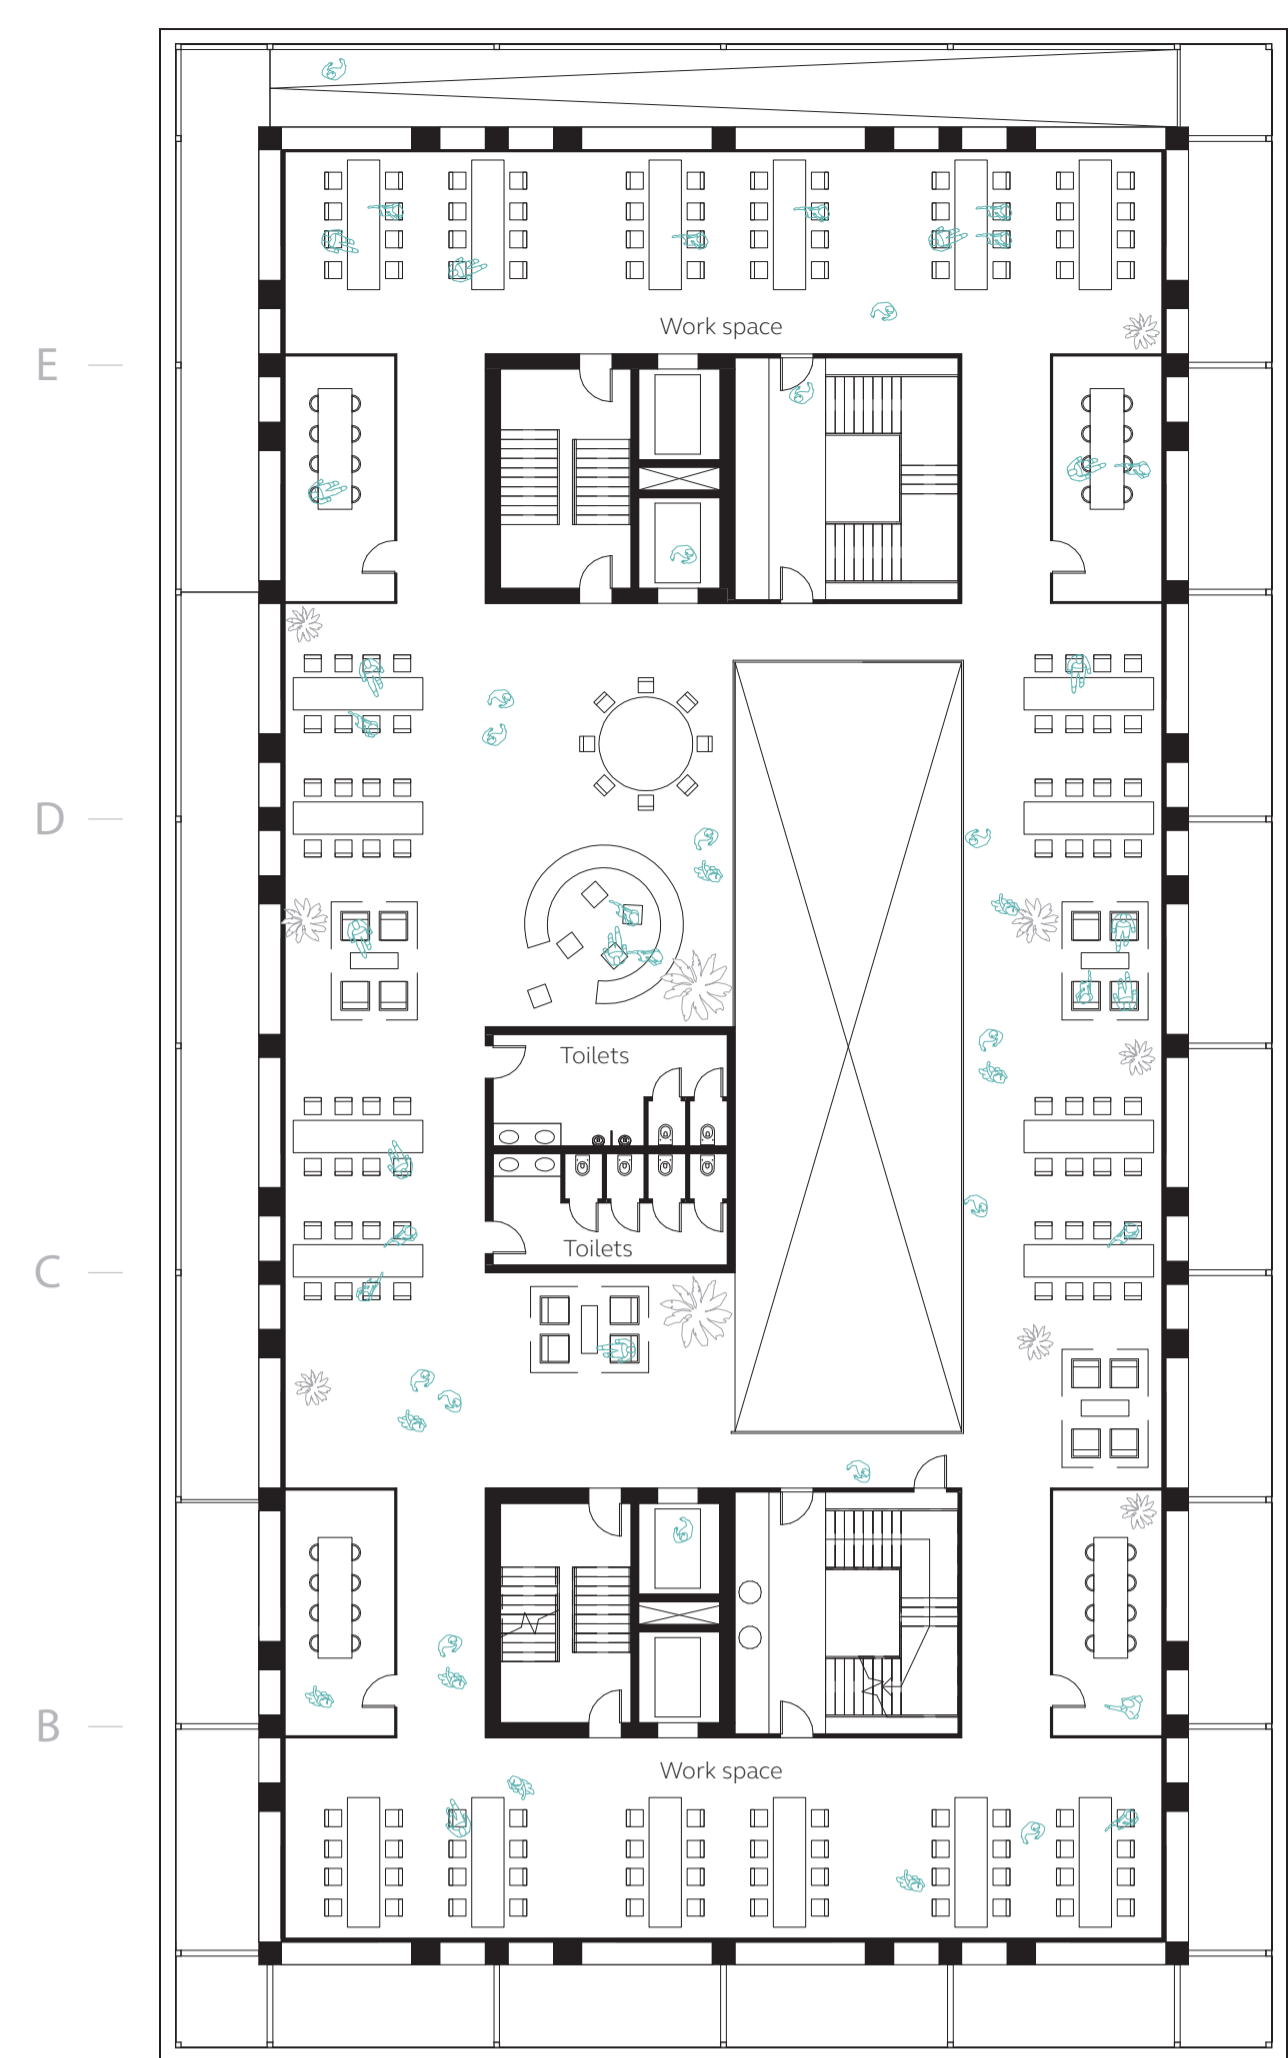


SIXTH FLOOR

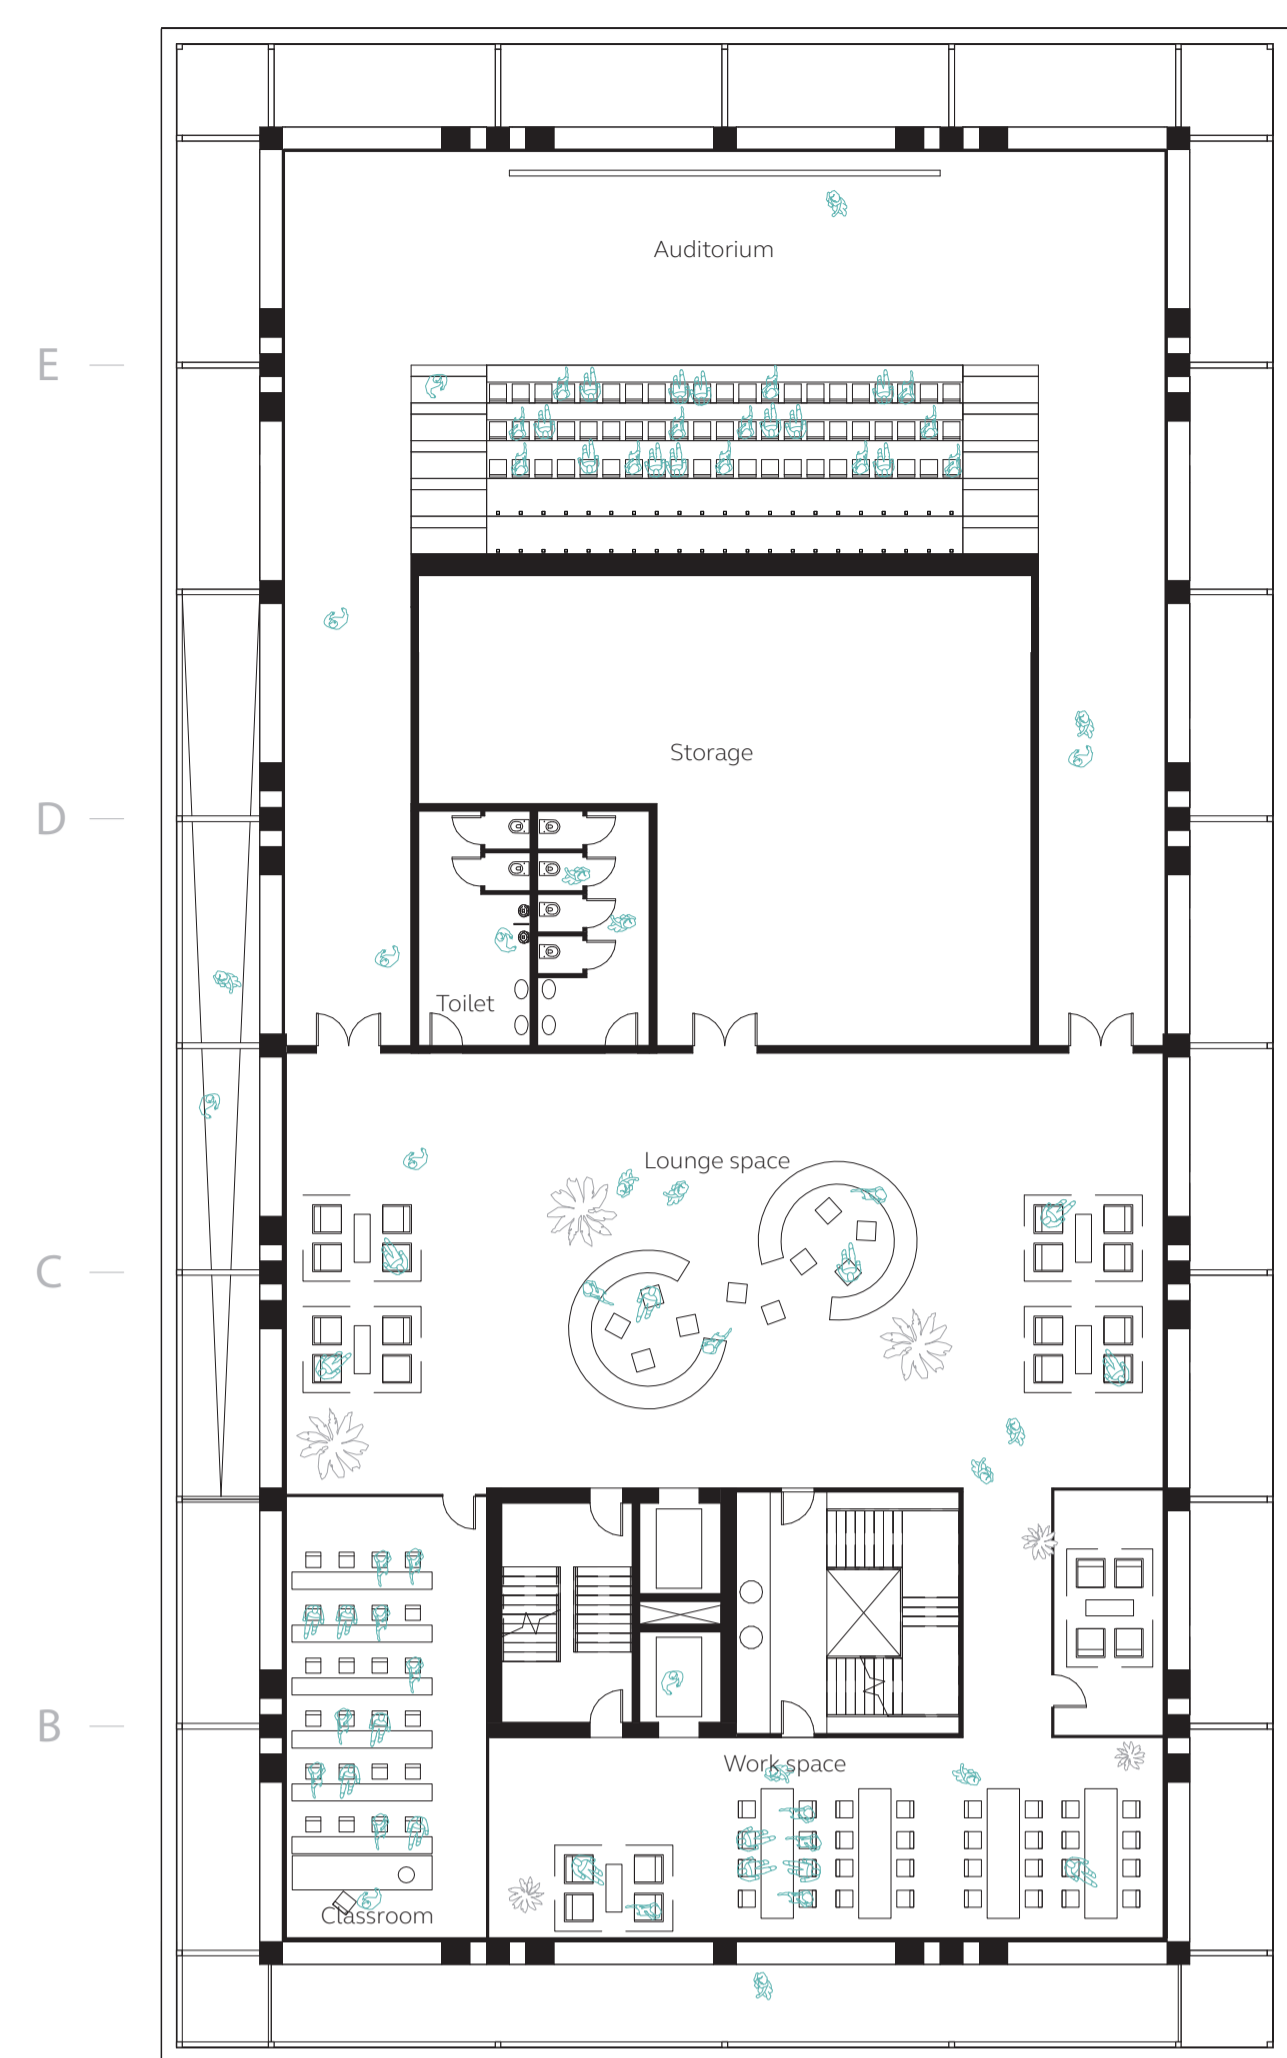


SEVENTH FLOOR

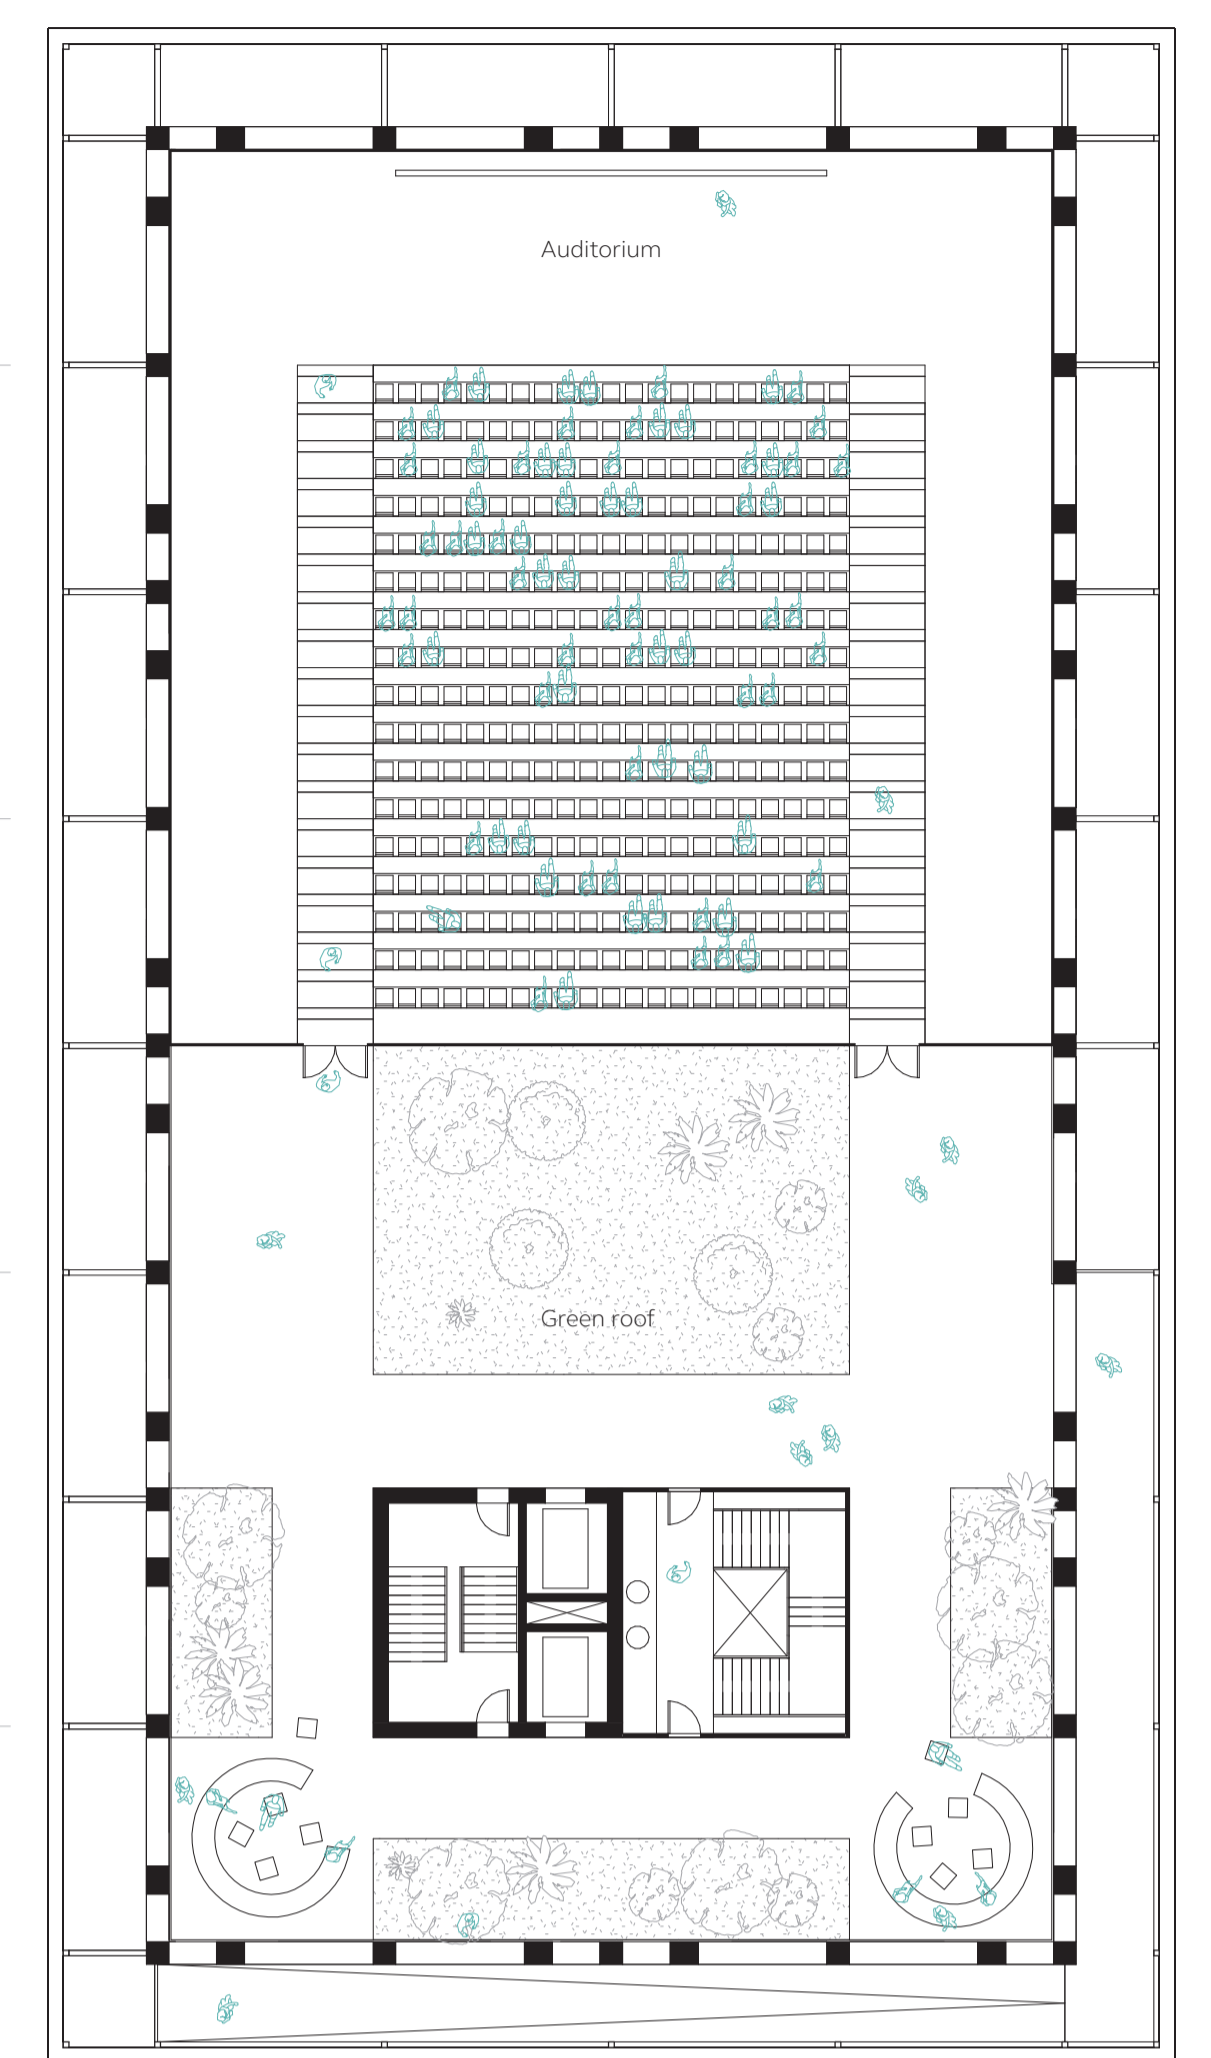


EIGHT FLOOR

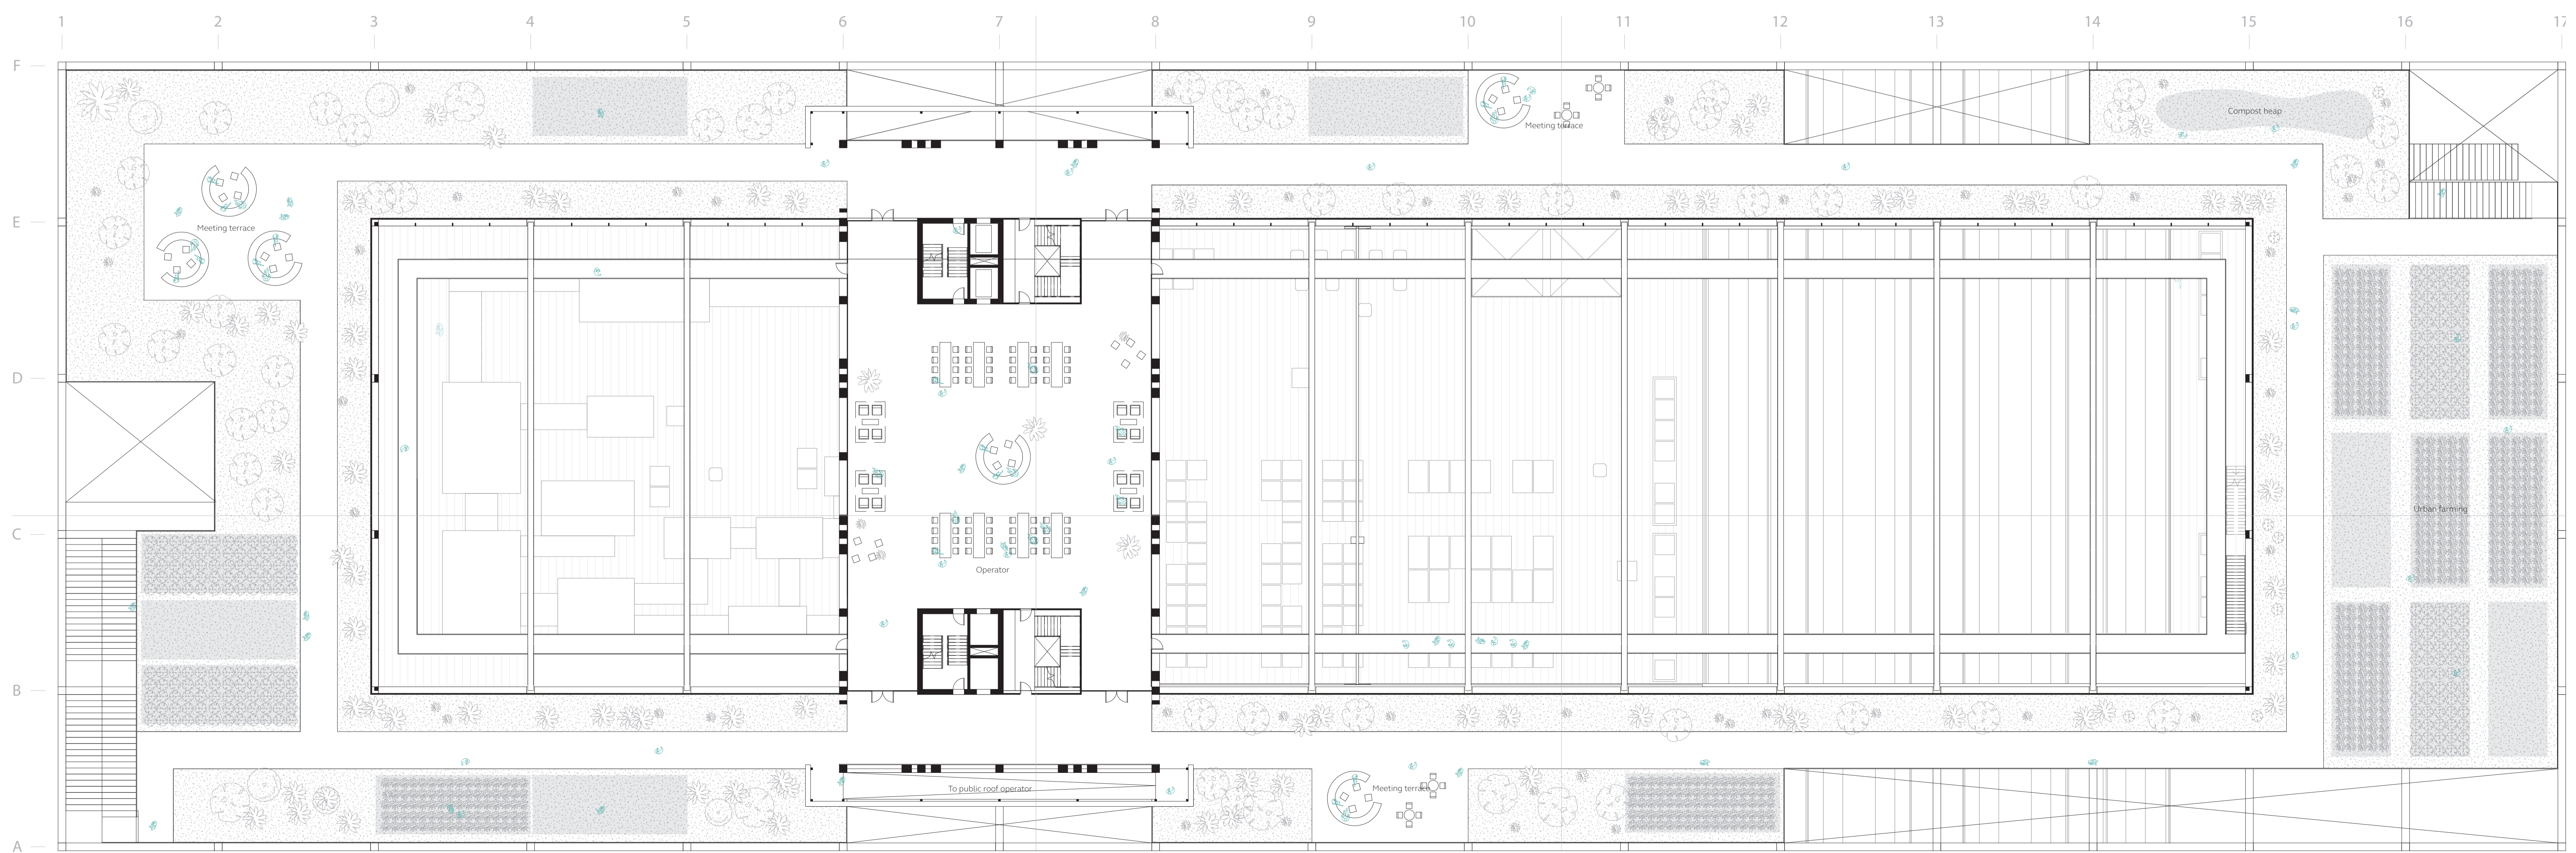


FOURTH FLOOR

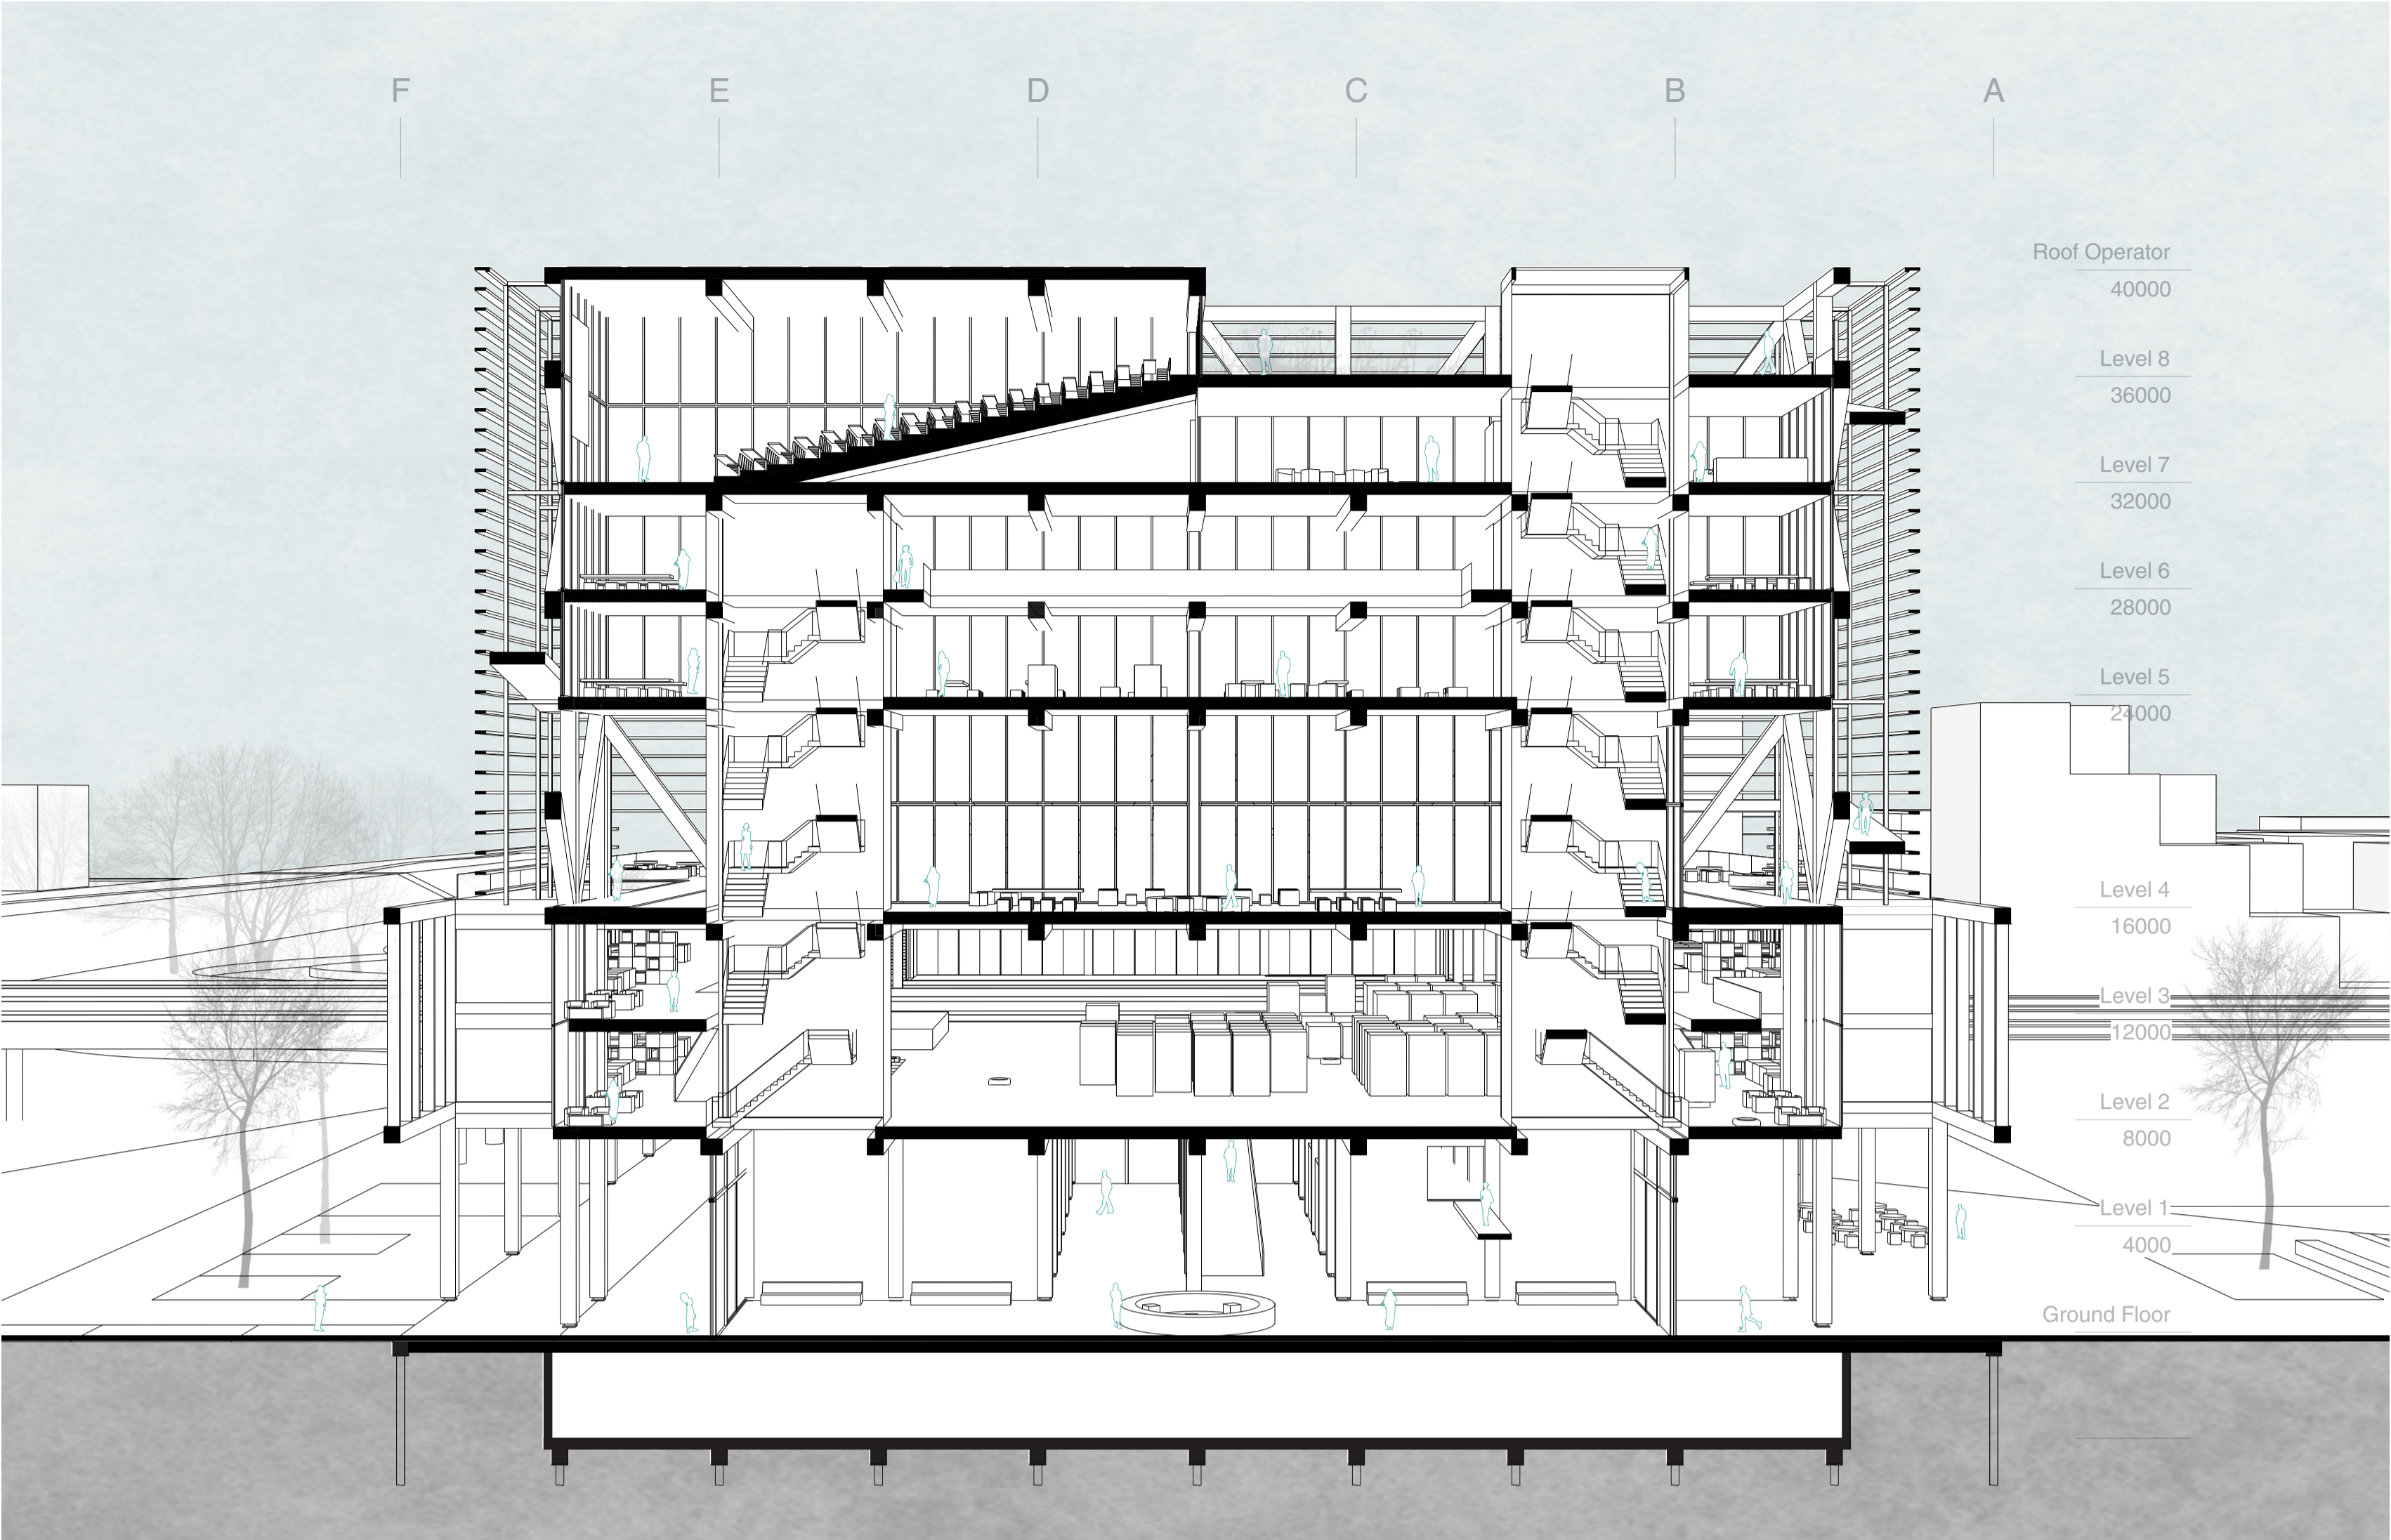


SECTION BB

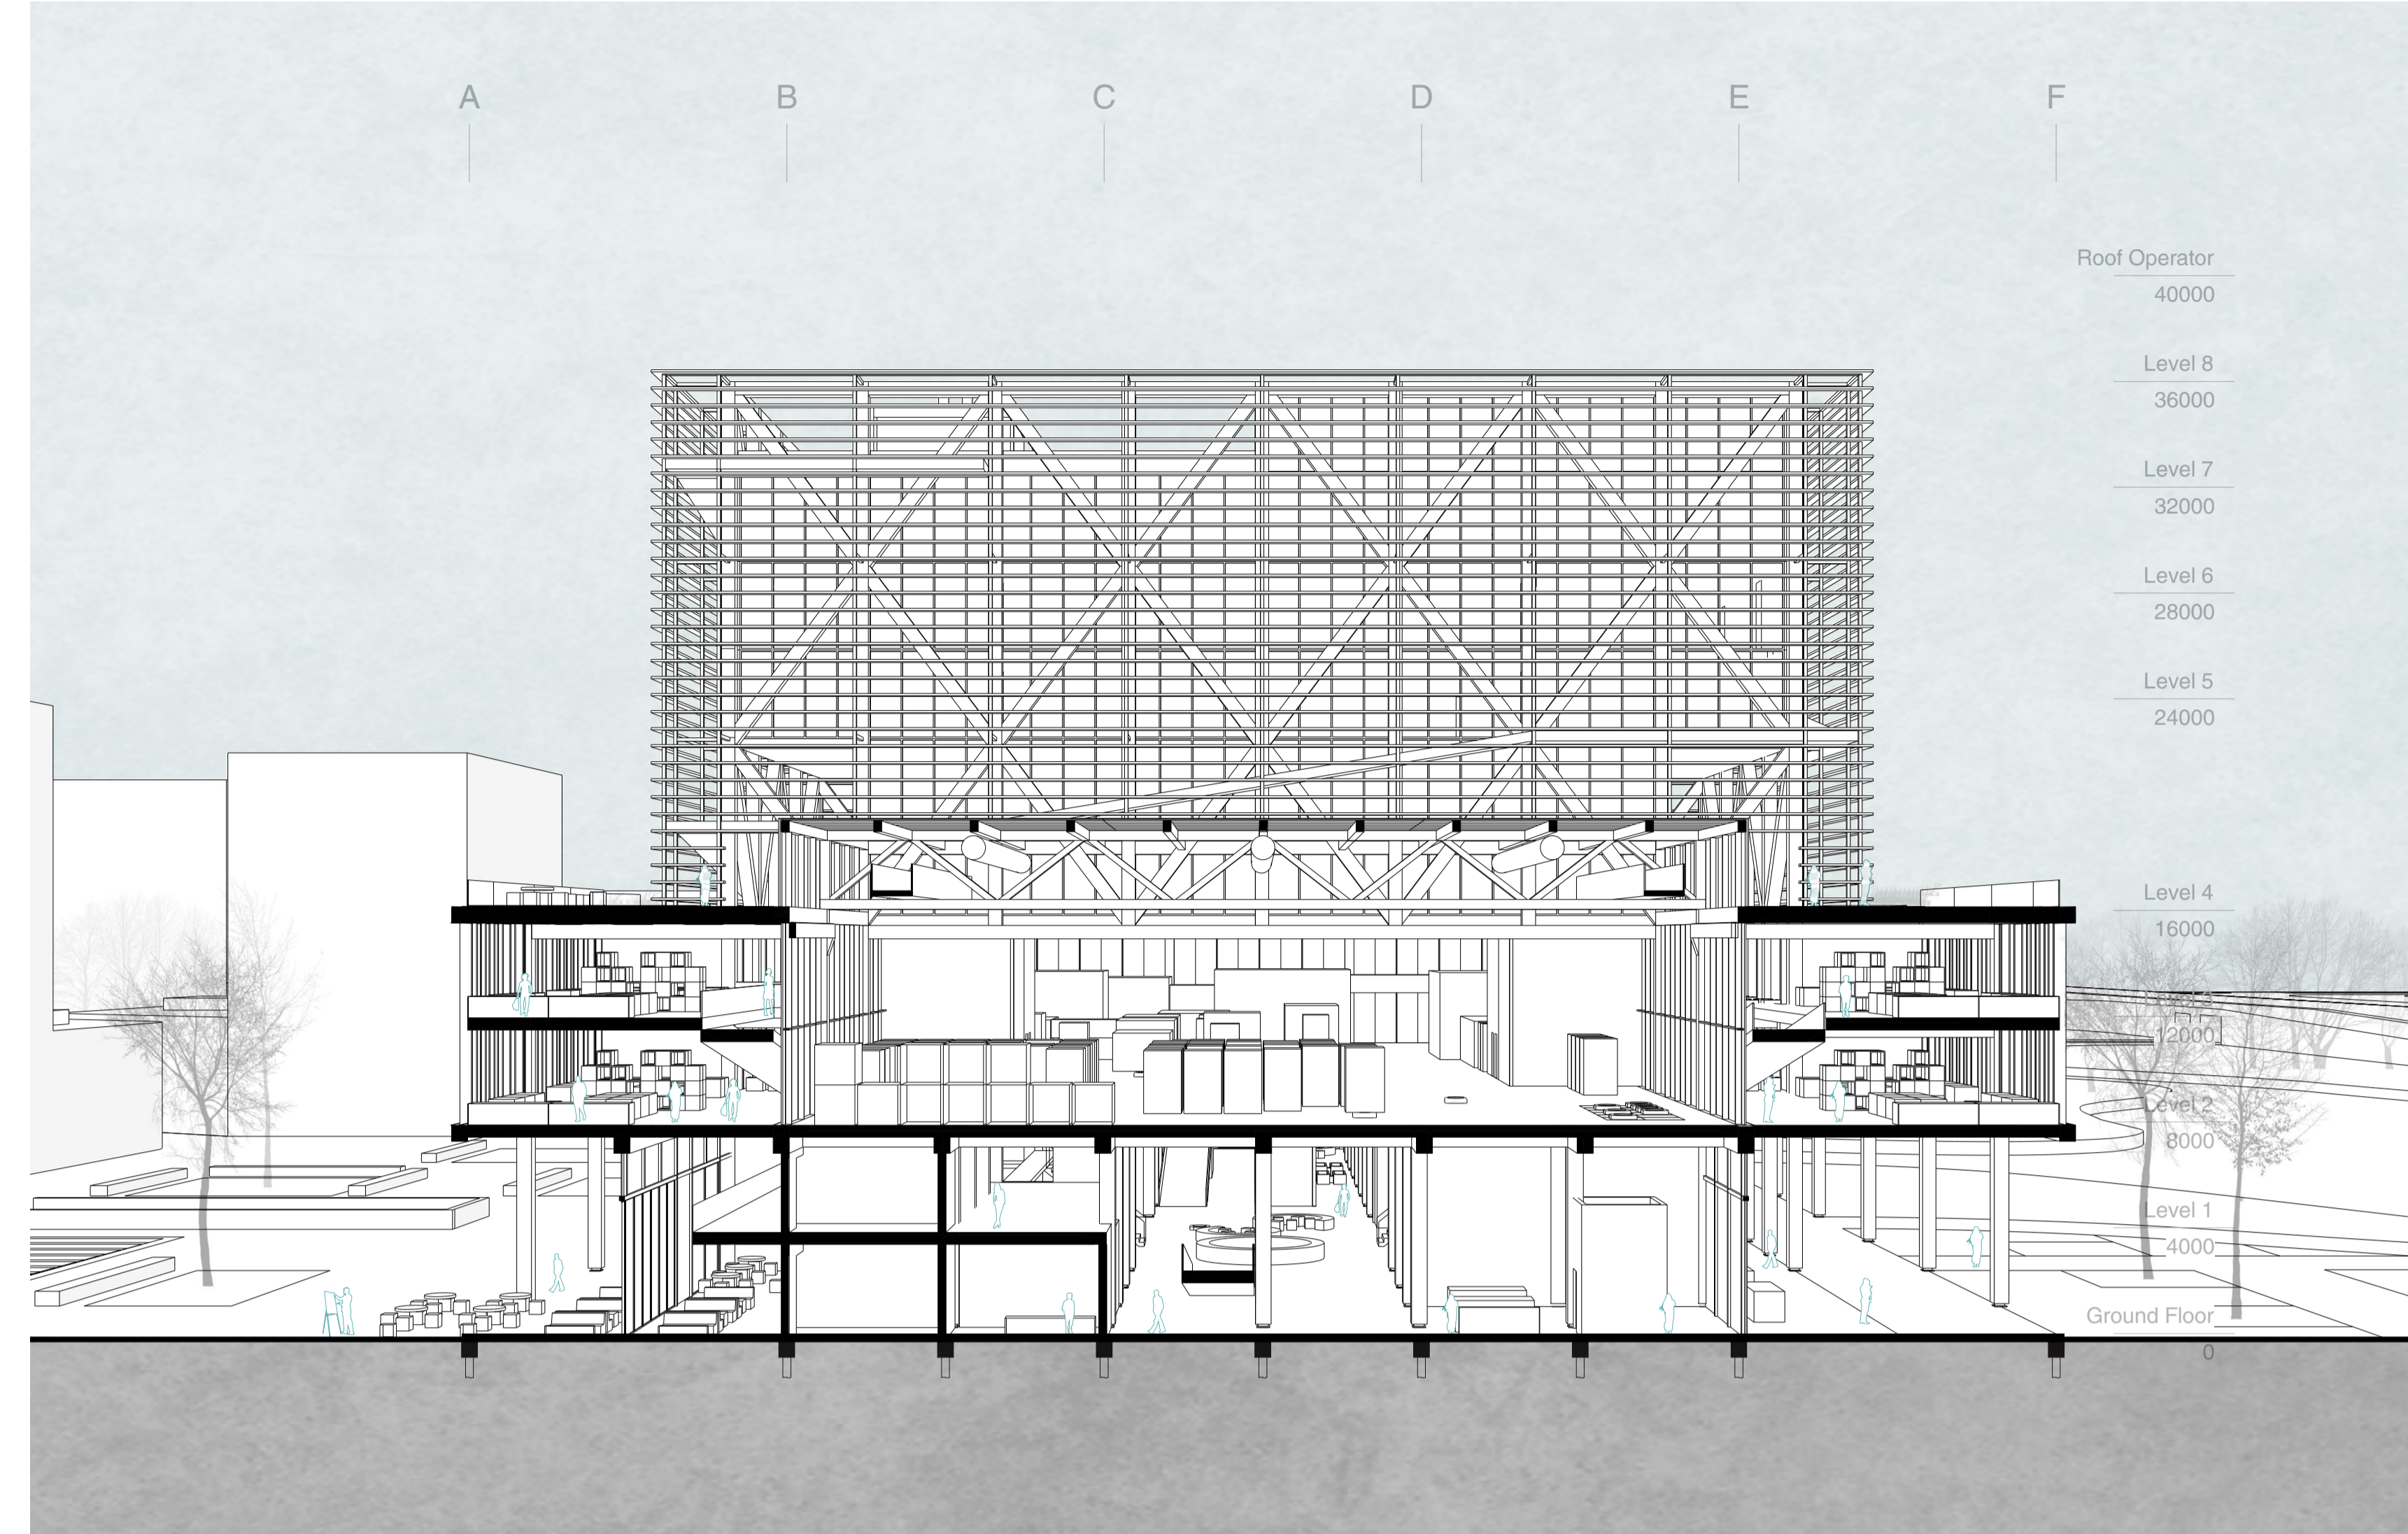


SECTION CC

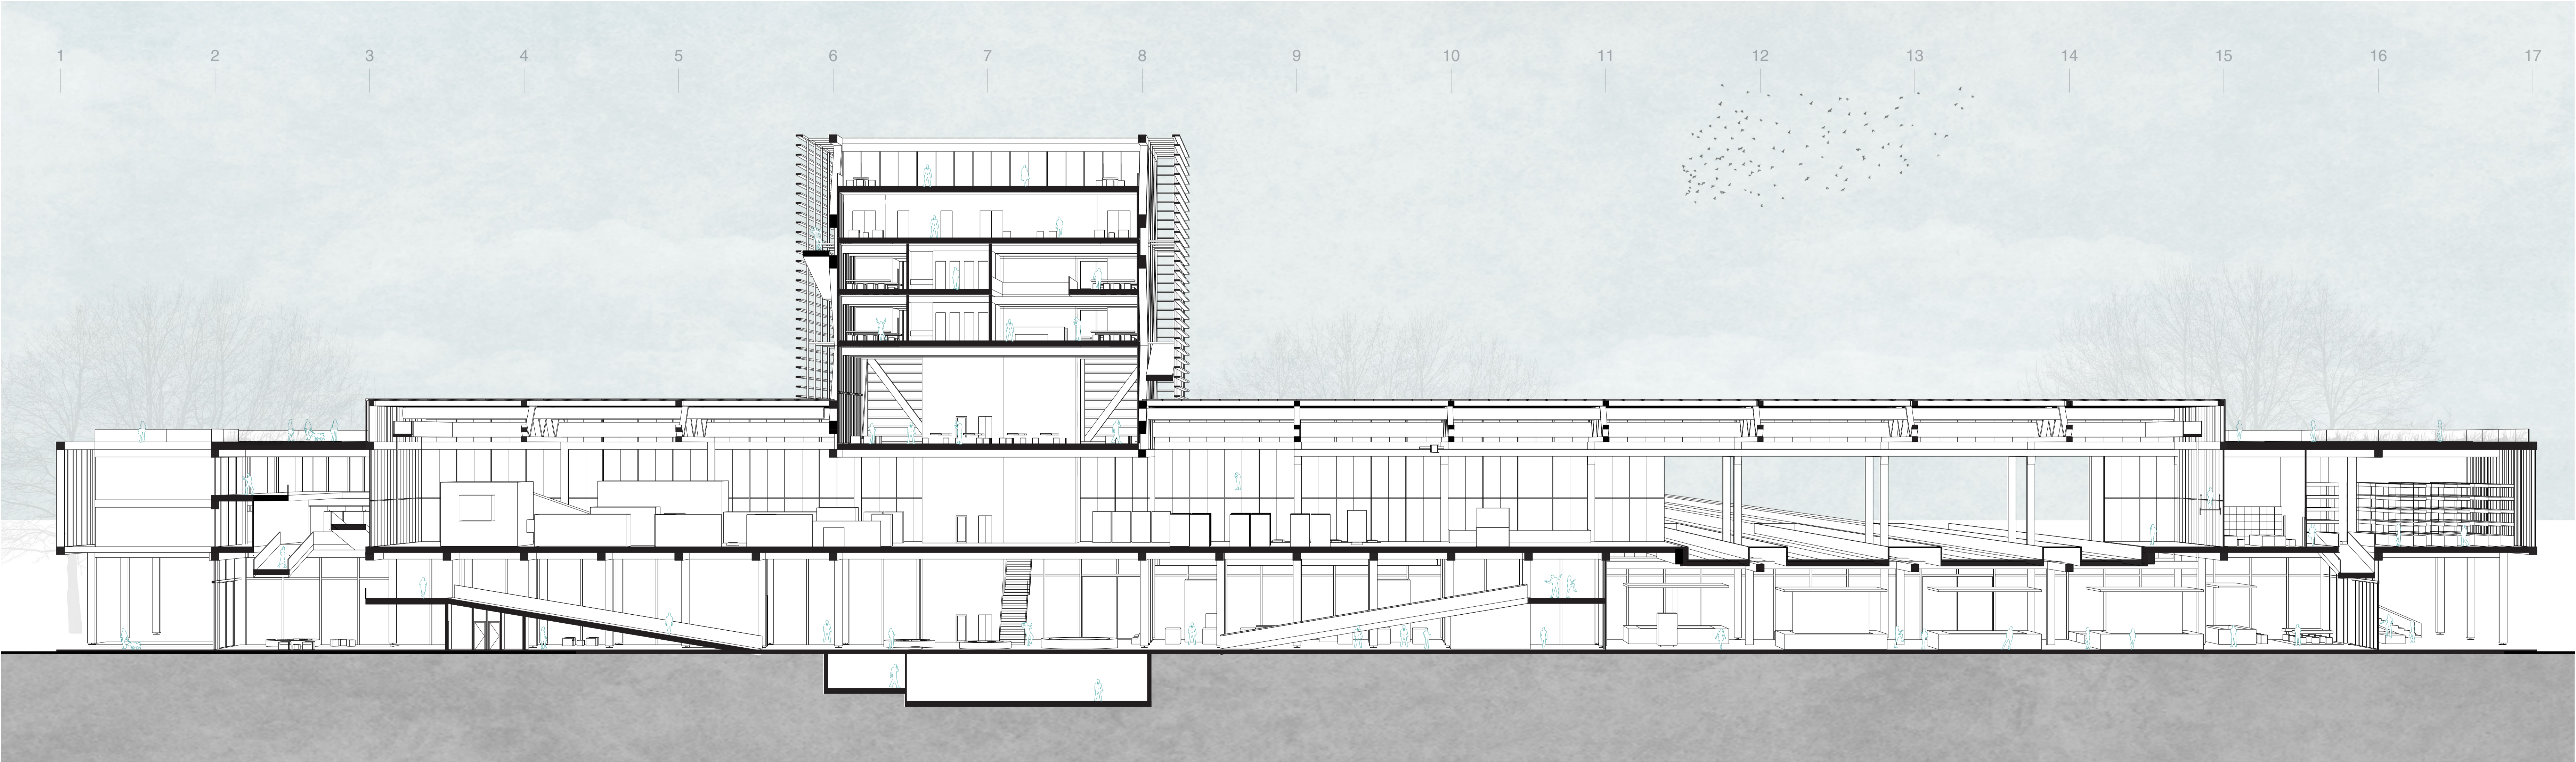


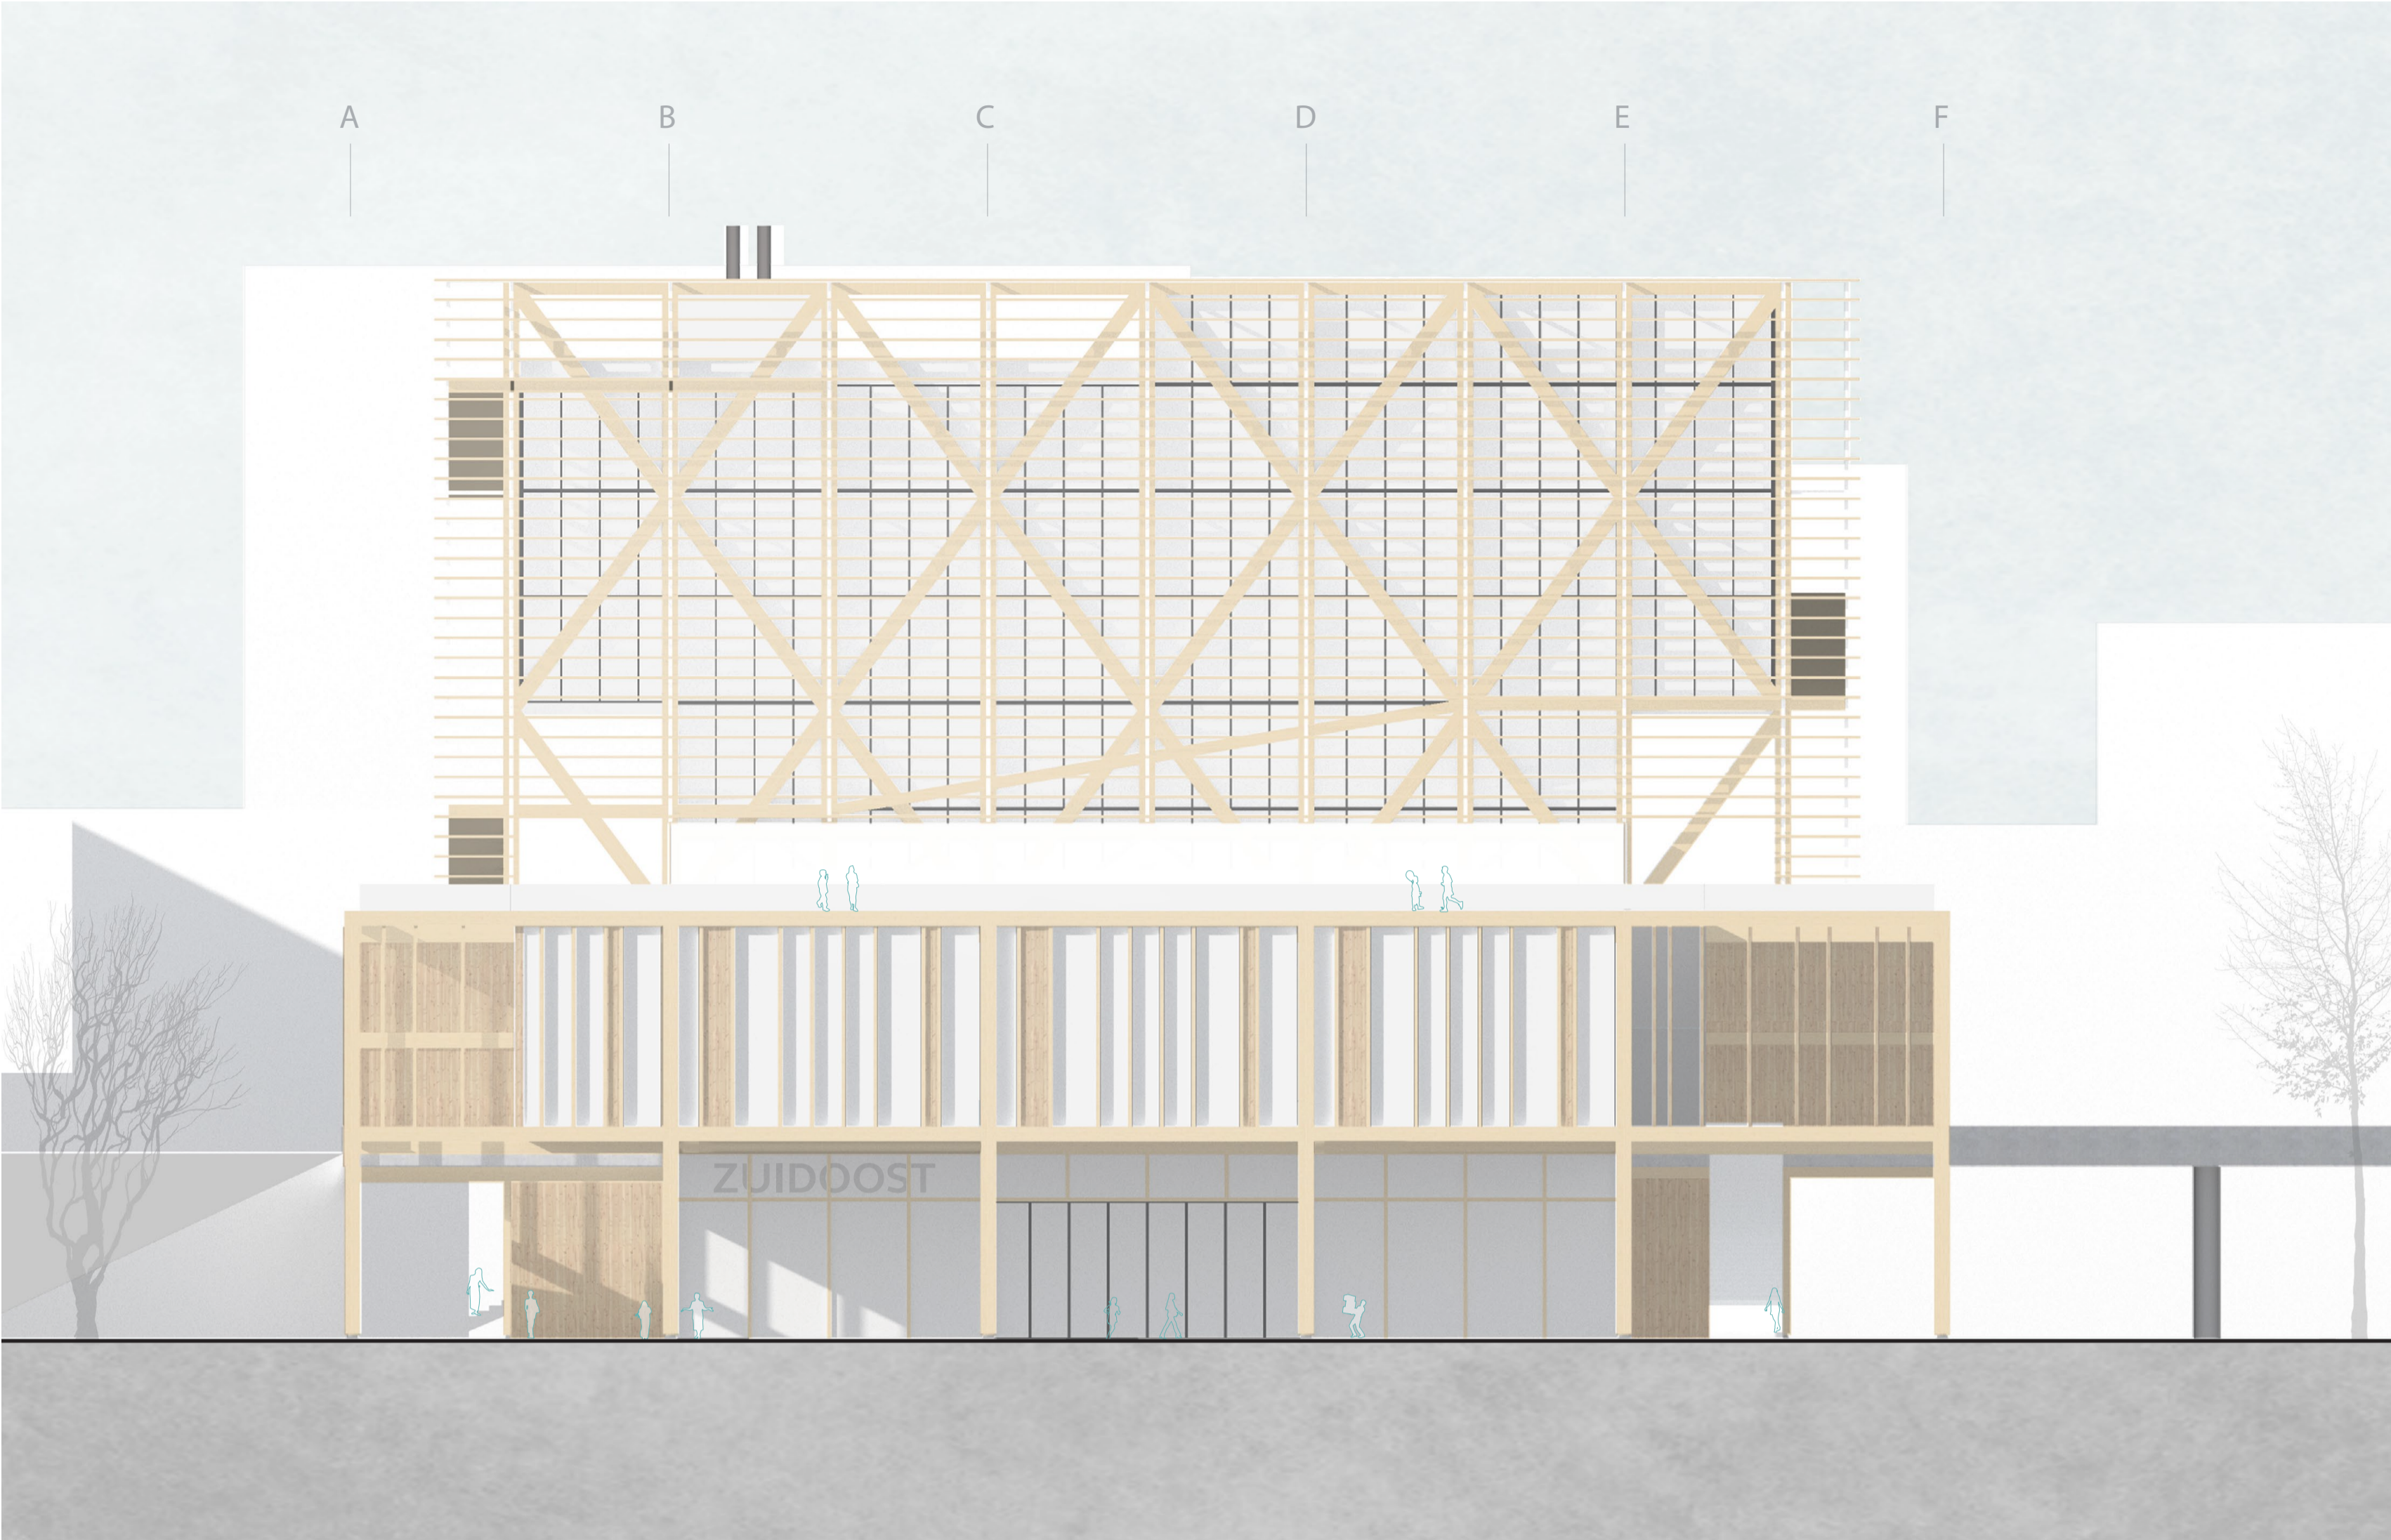


FACADE EAST

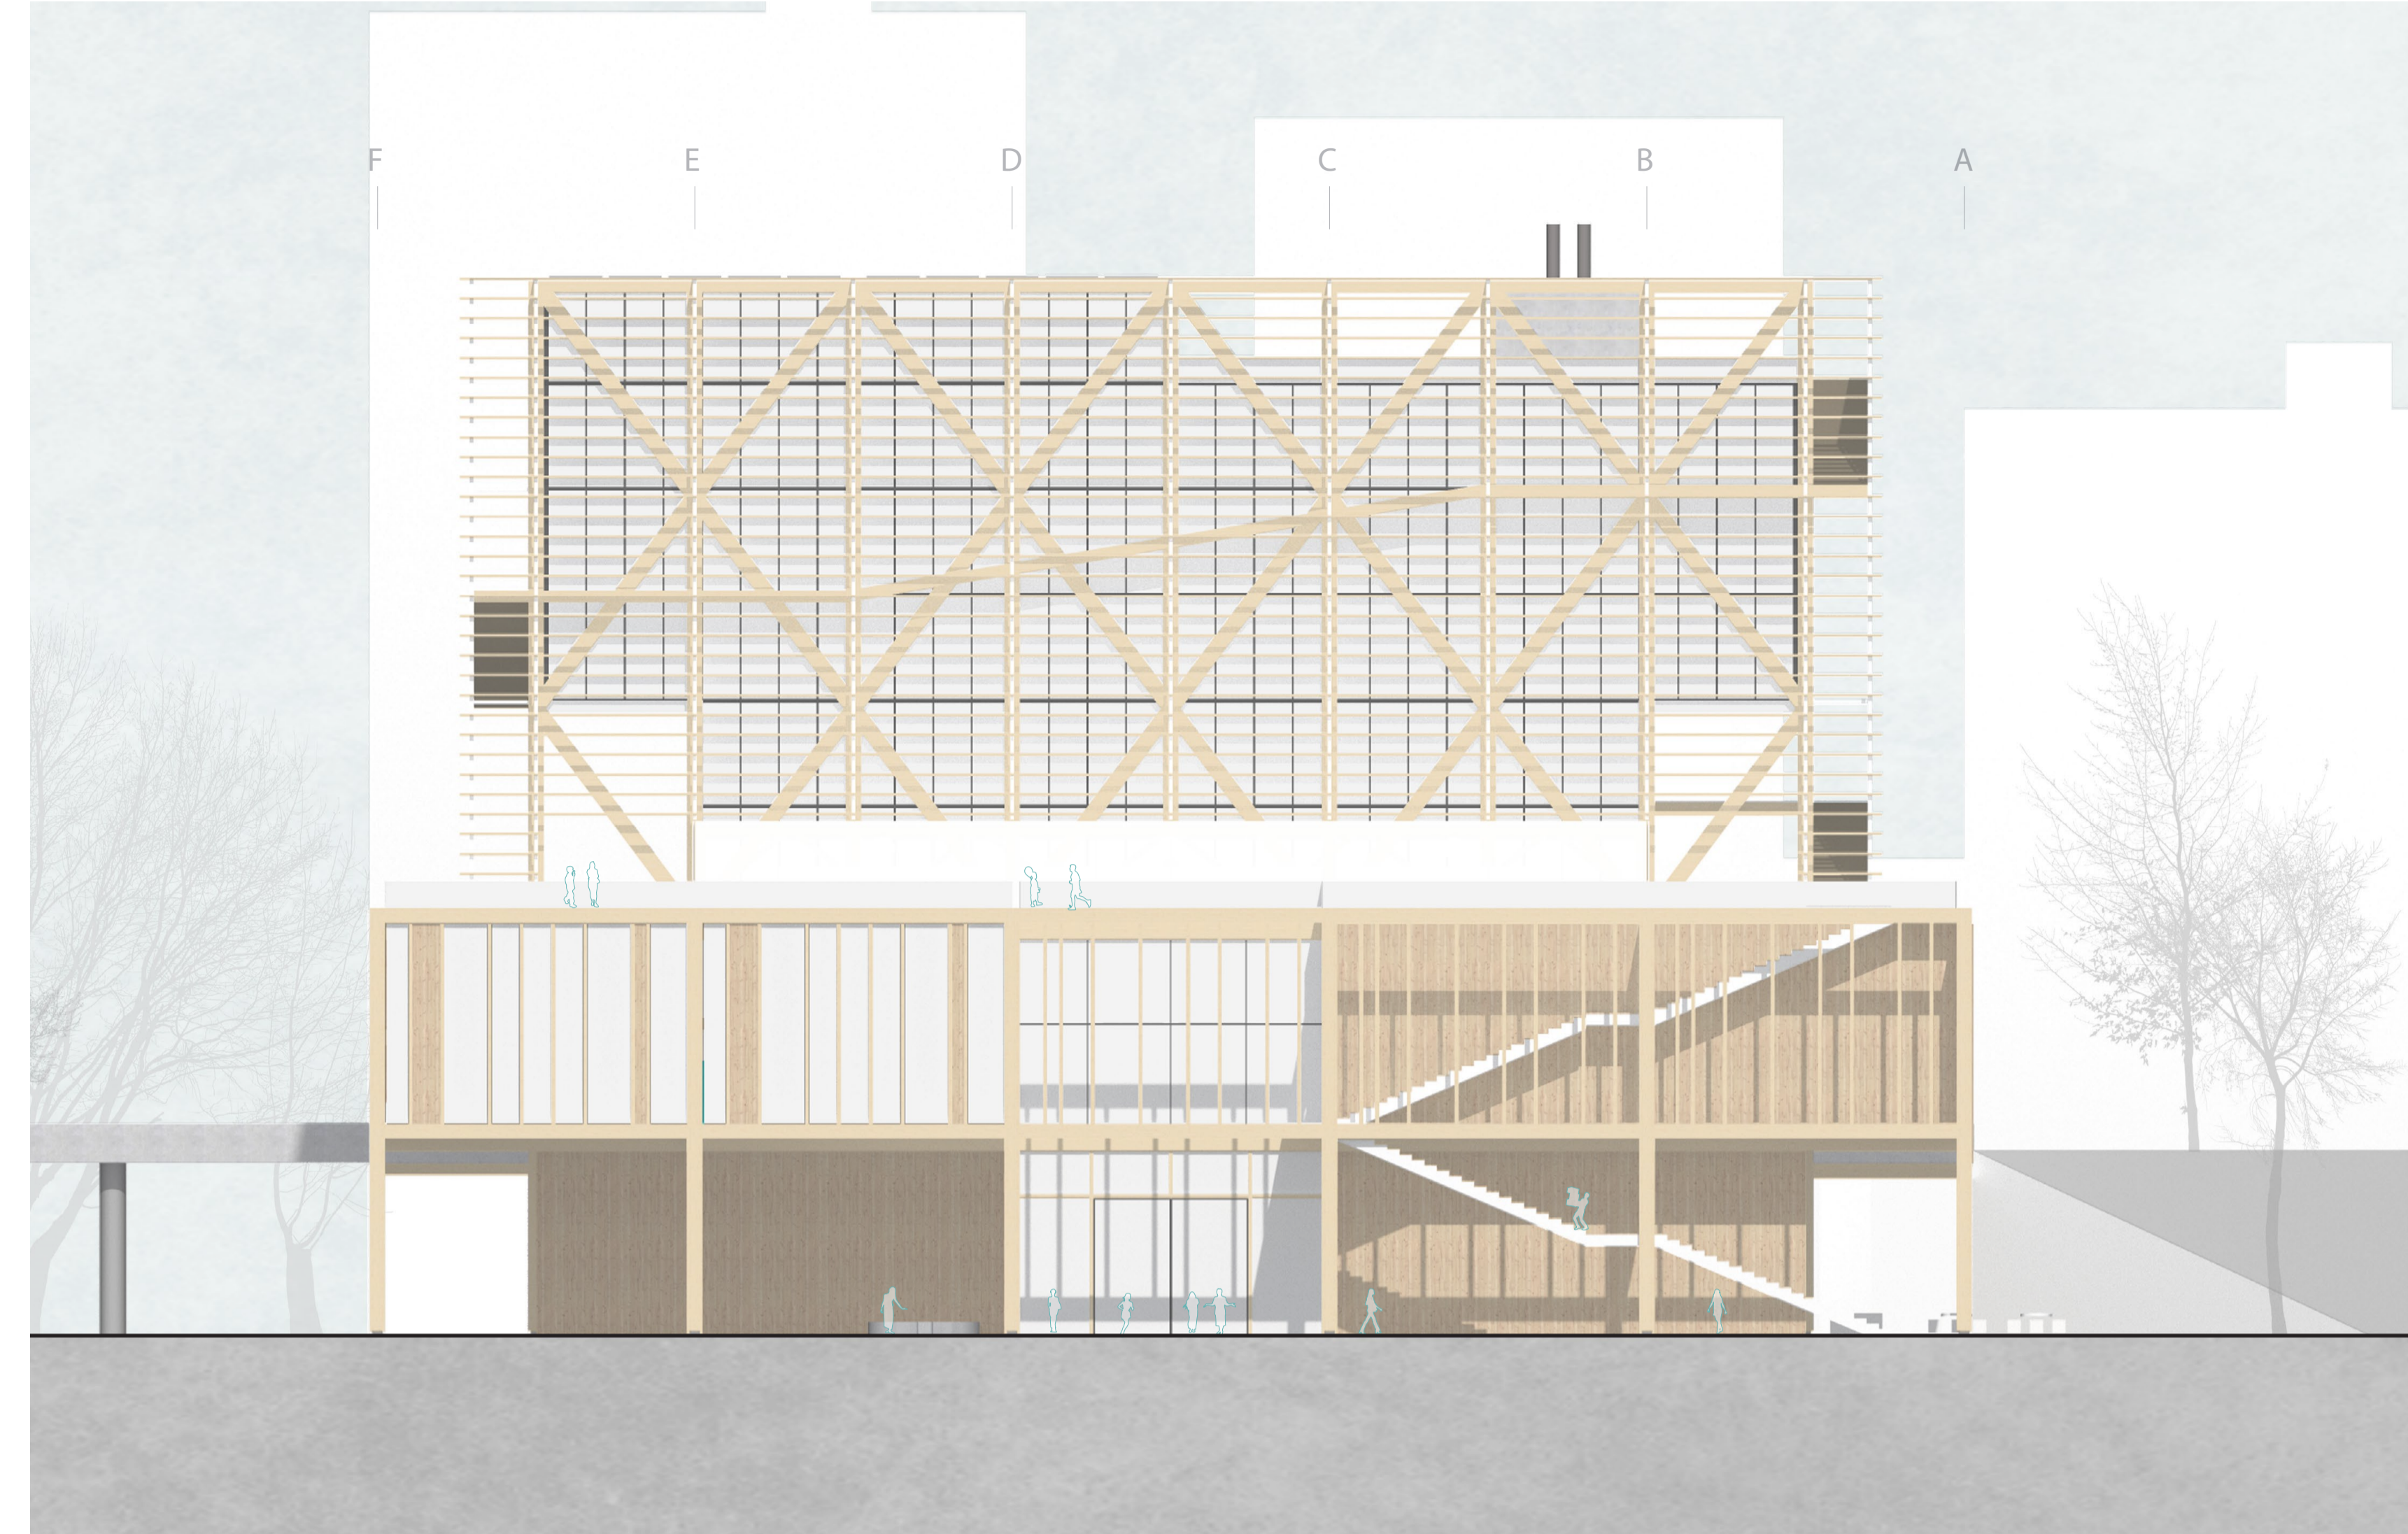


FACADE WEST

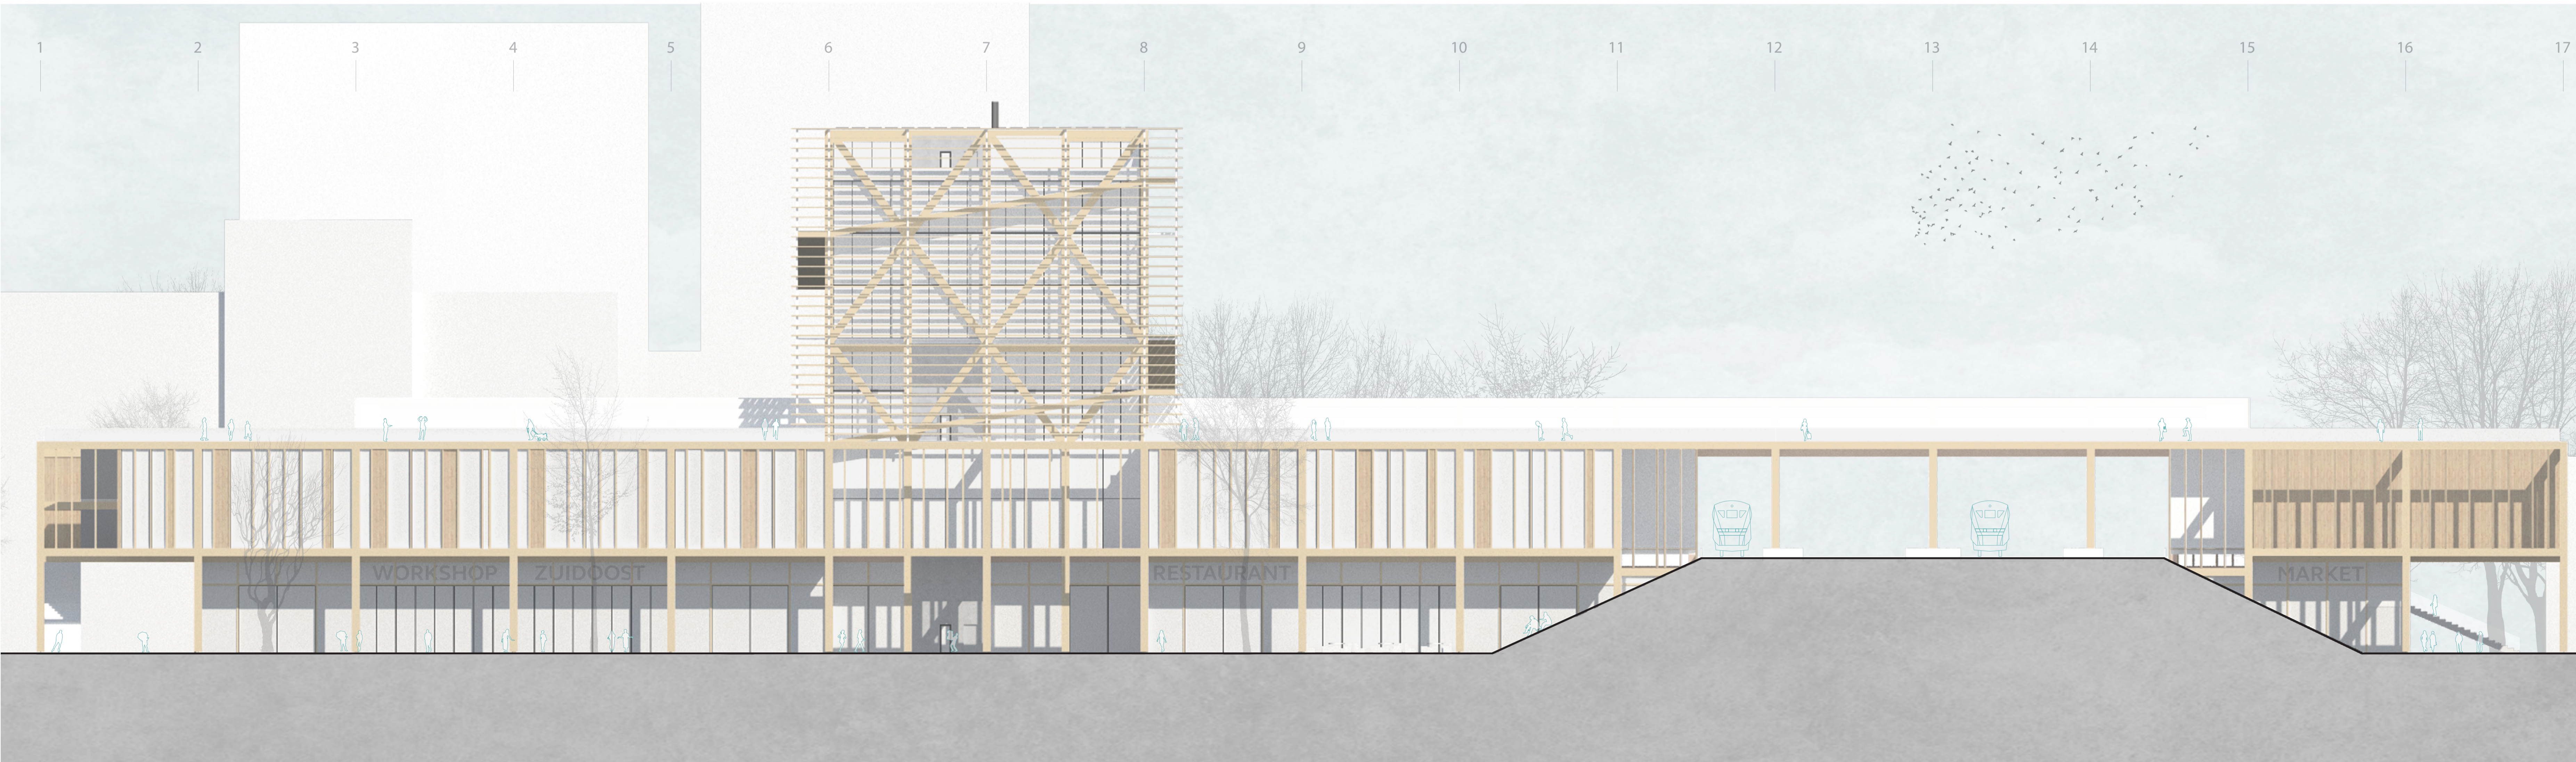


2m 4m 10m 20m
FACADE SOUTH 1:200

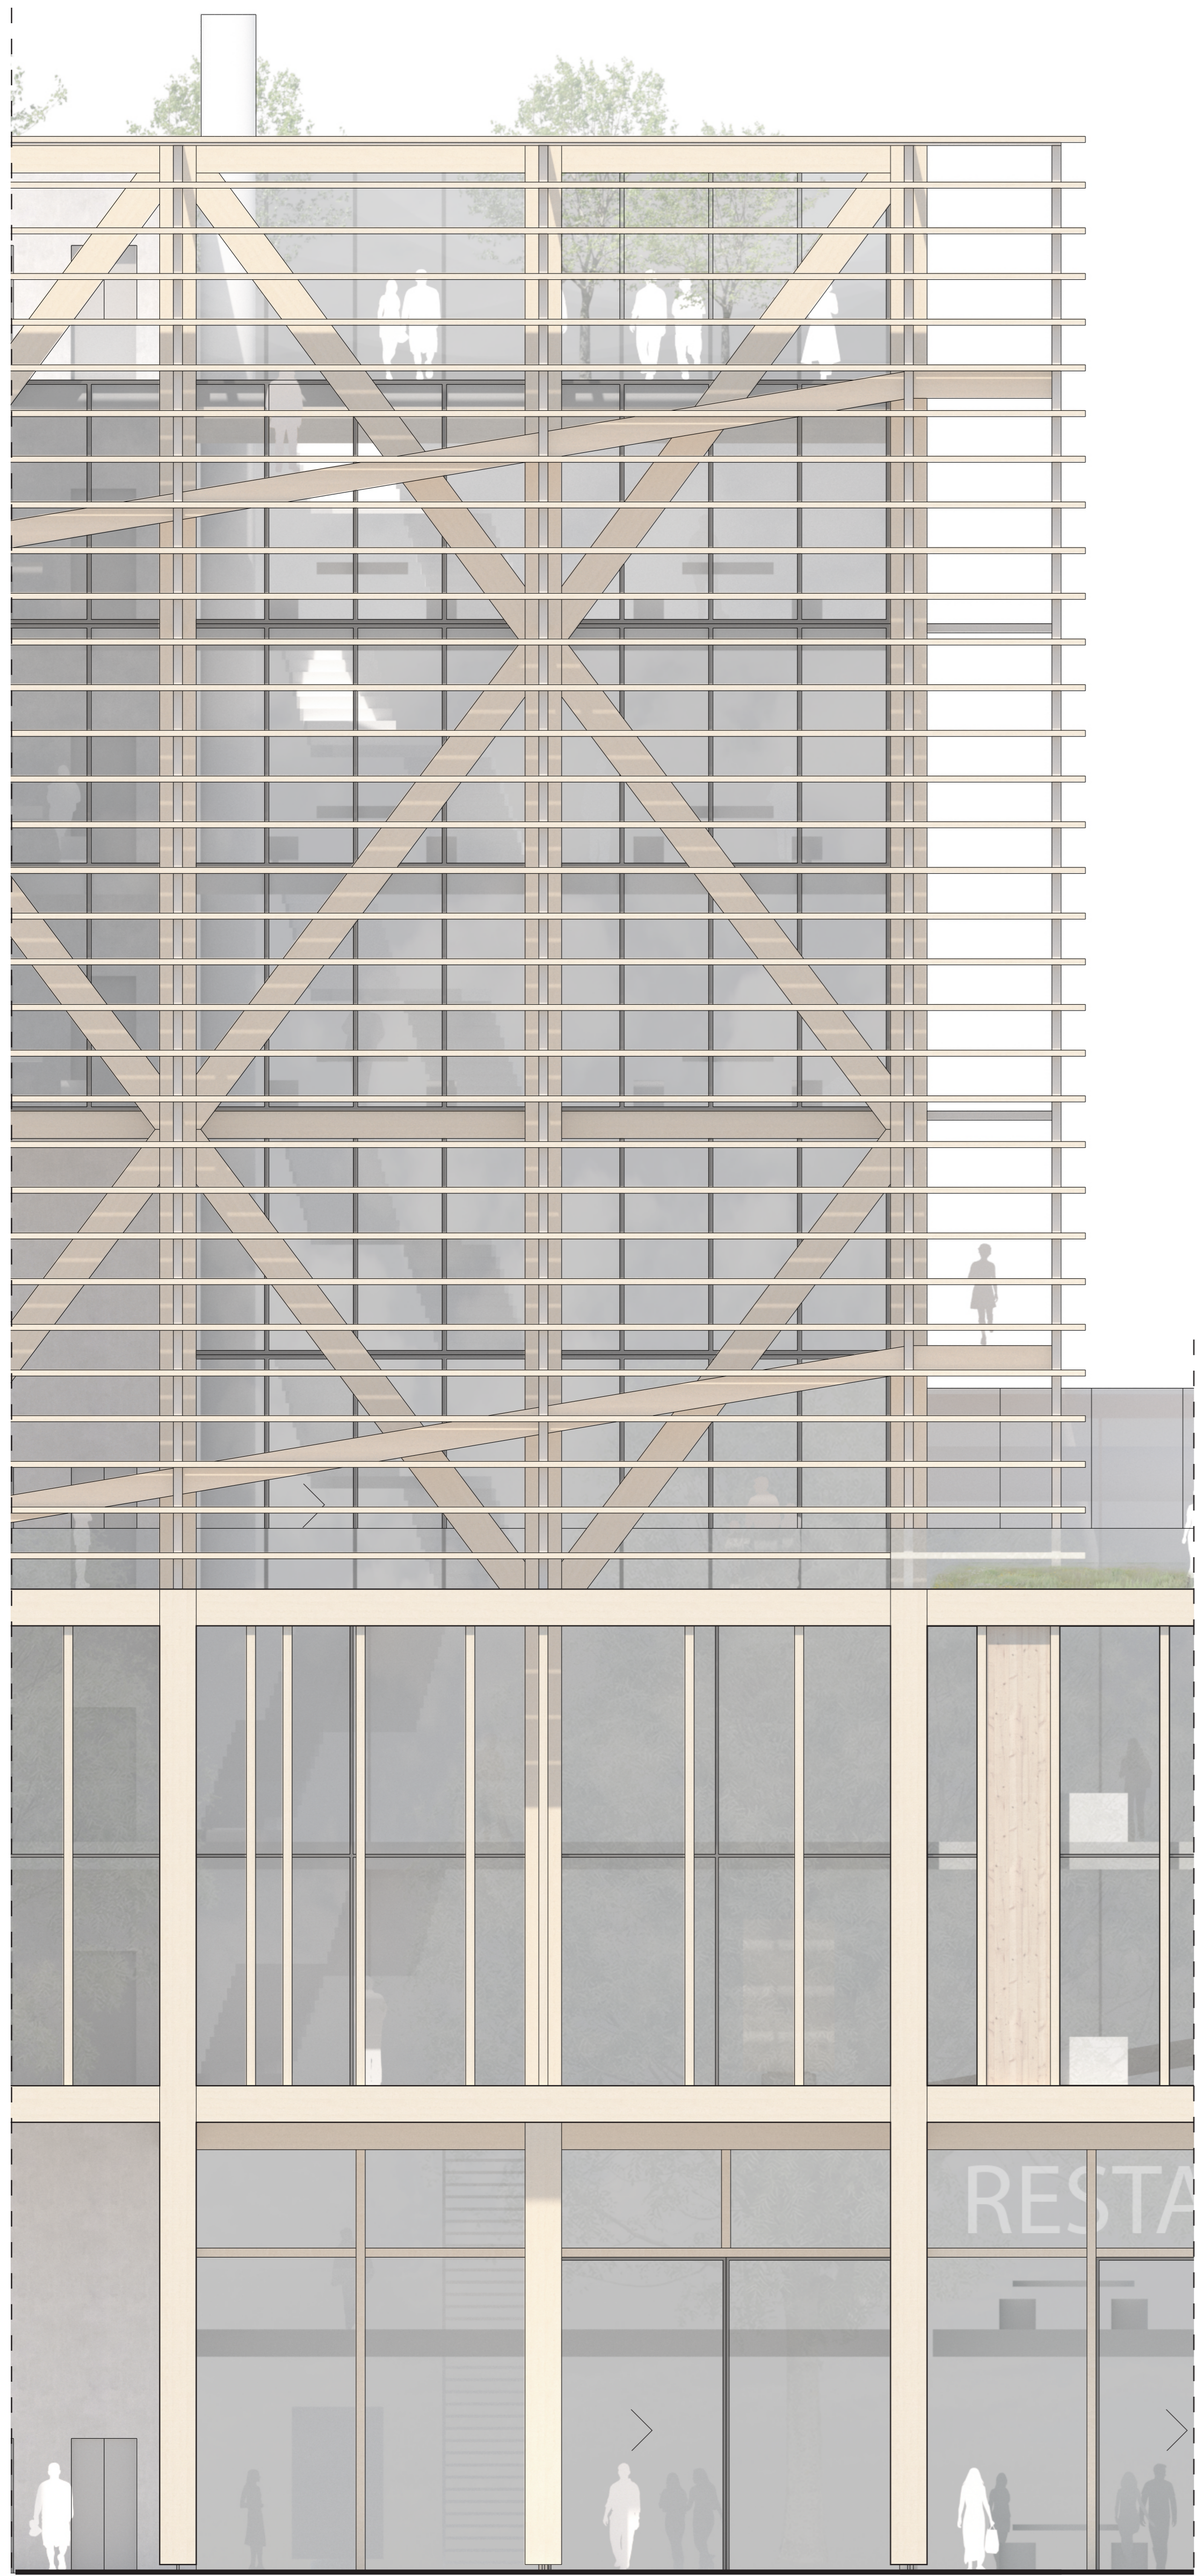


SOUTH FACADE

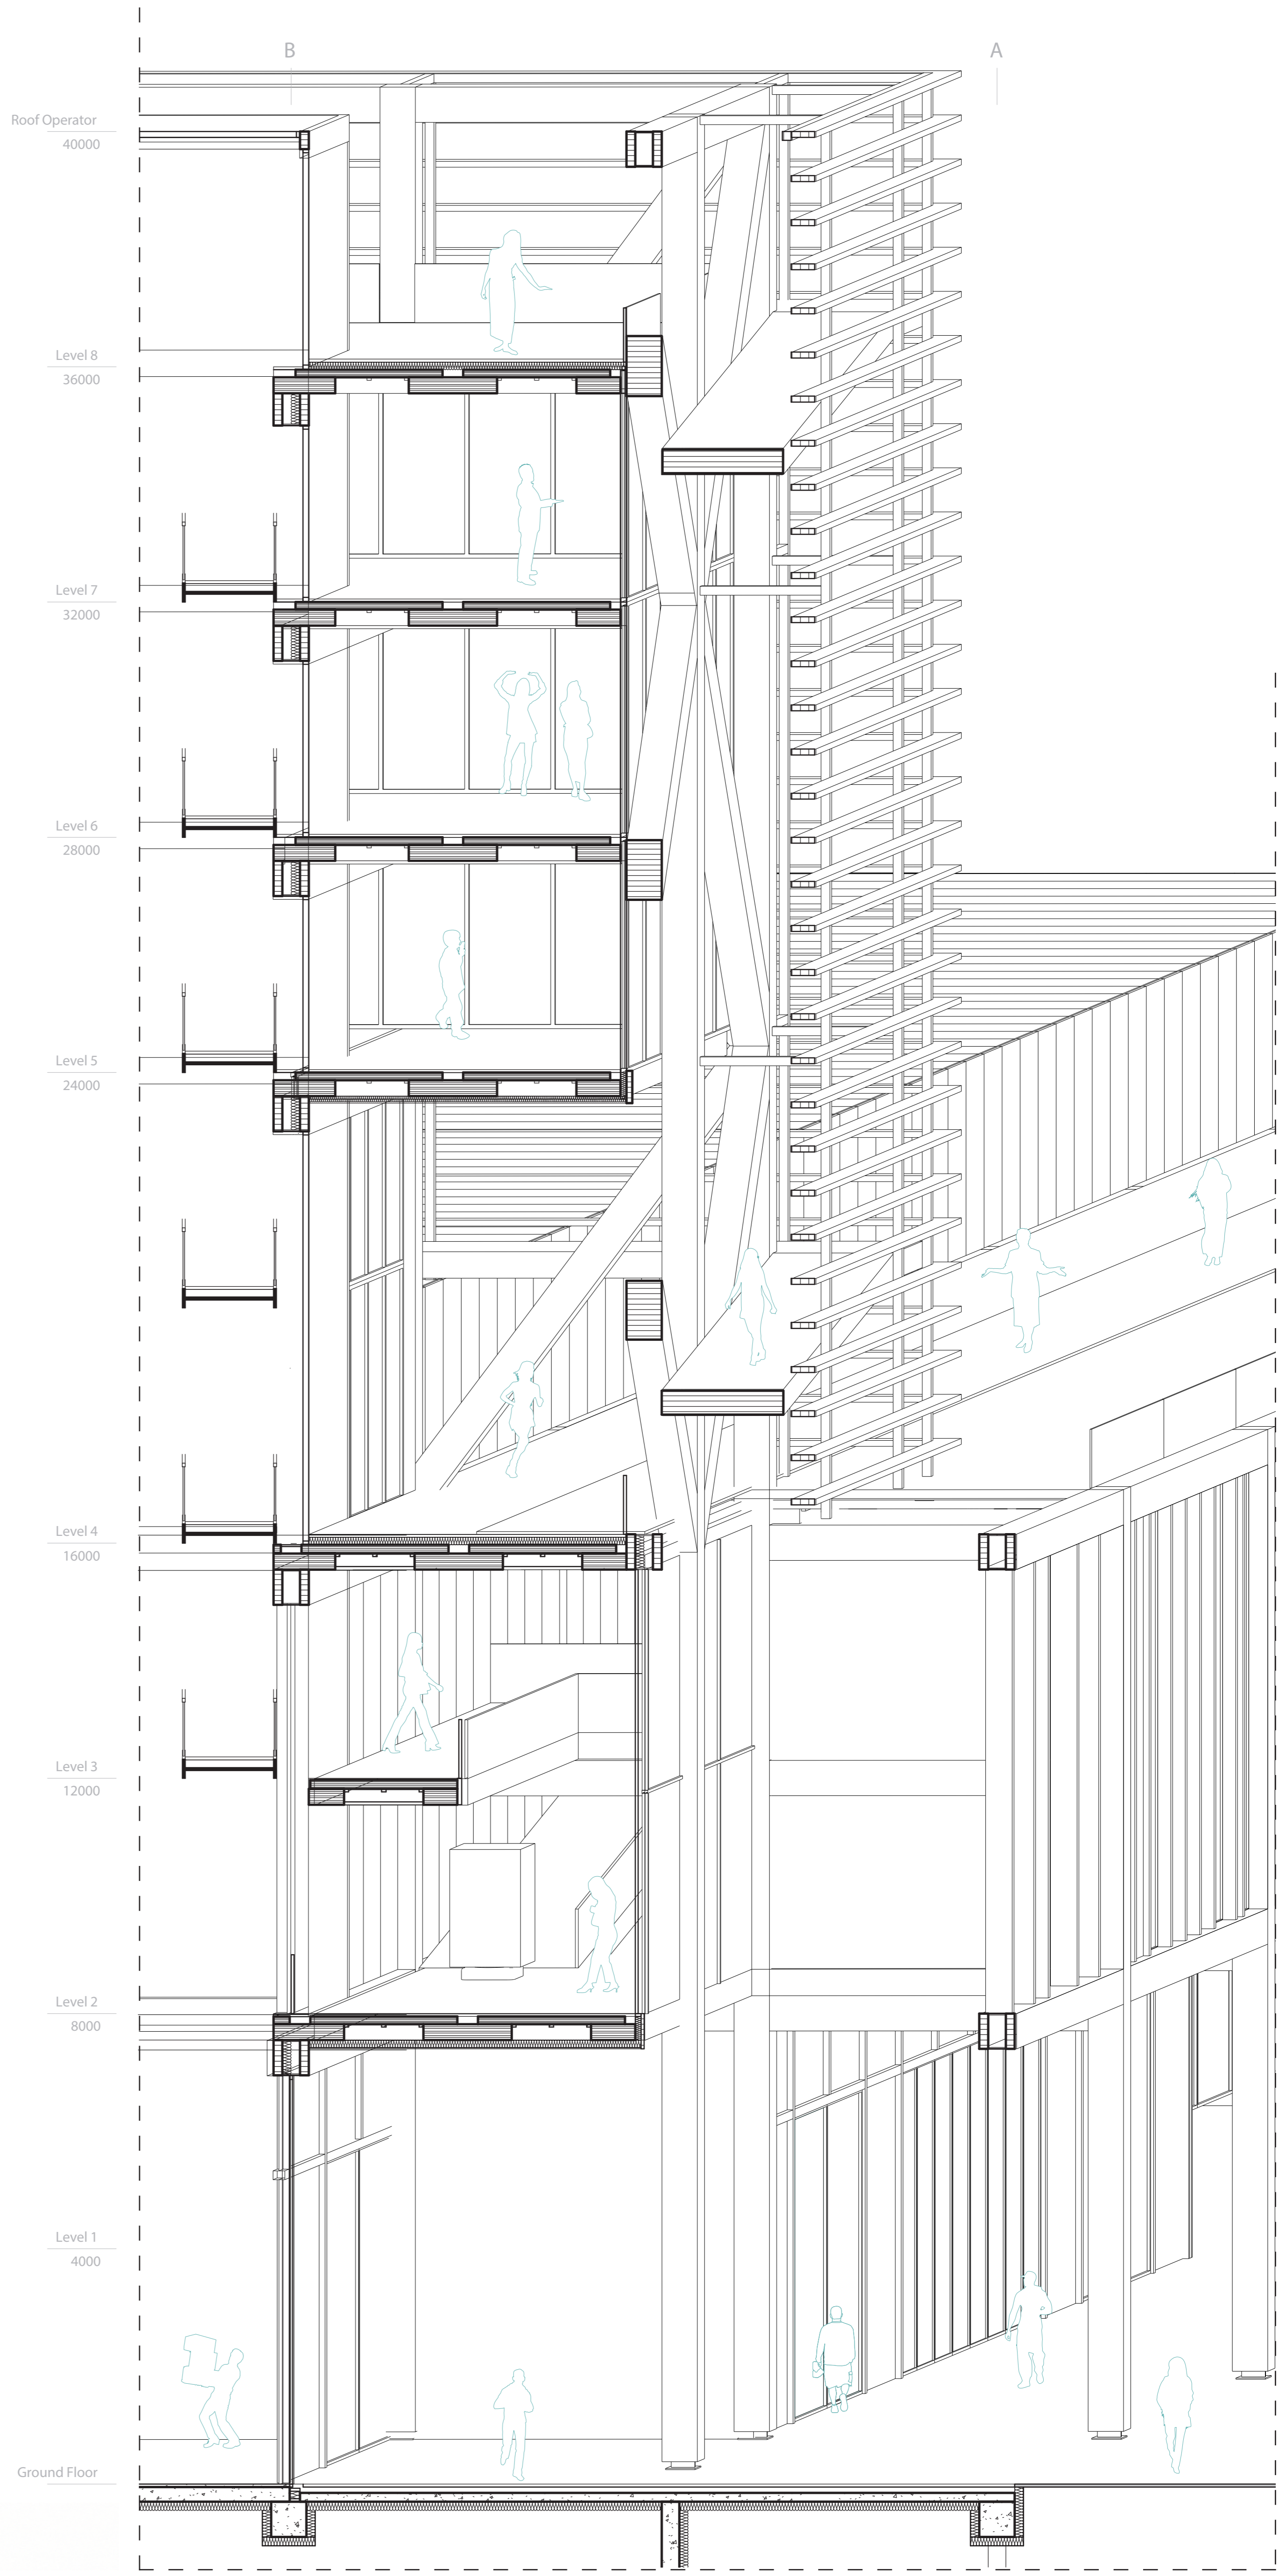



SECTION BB

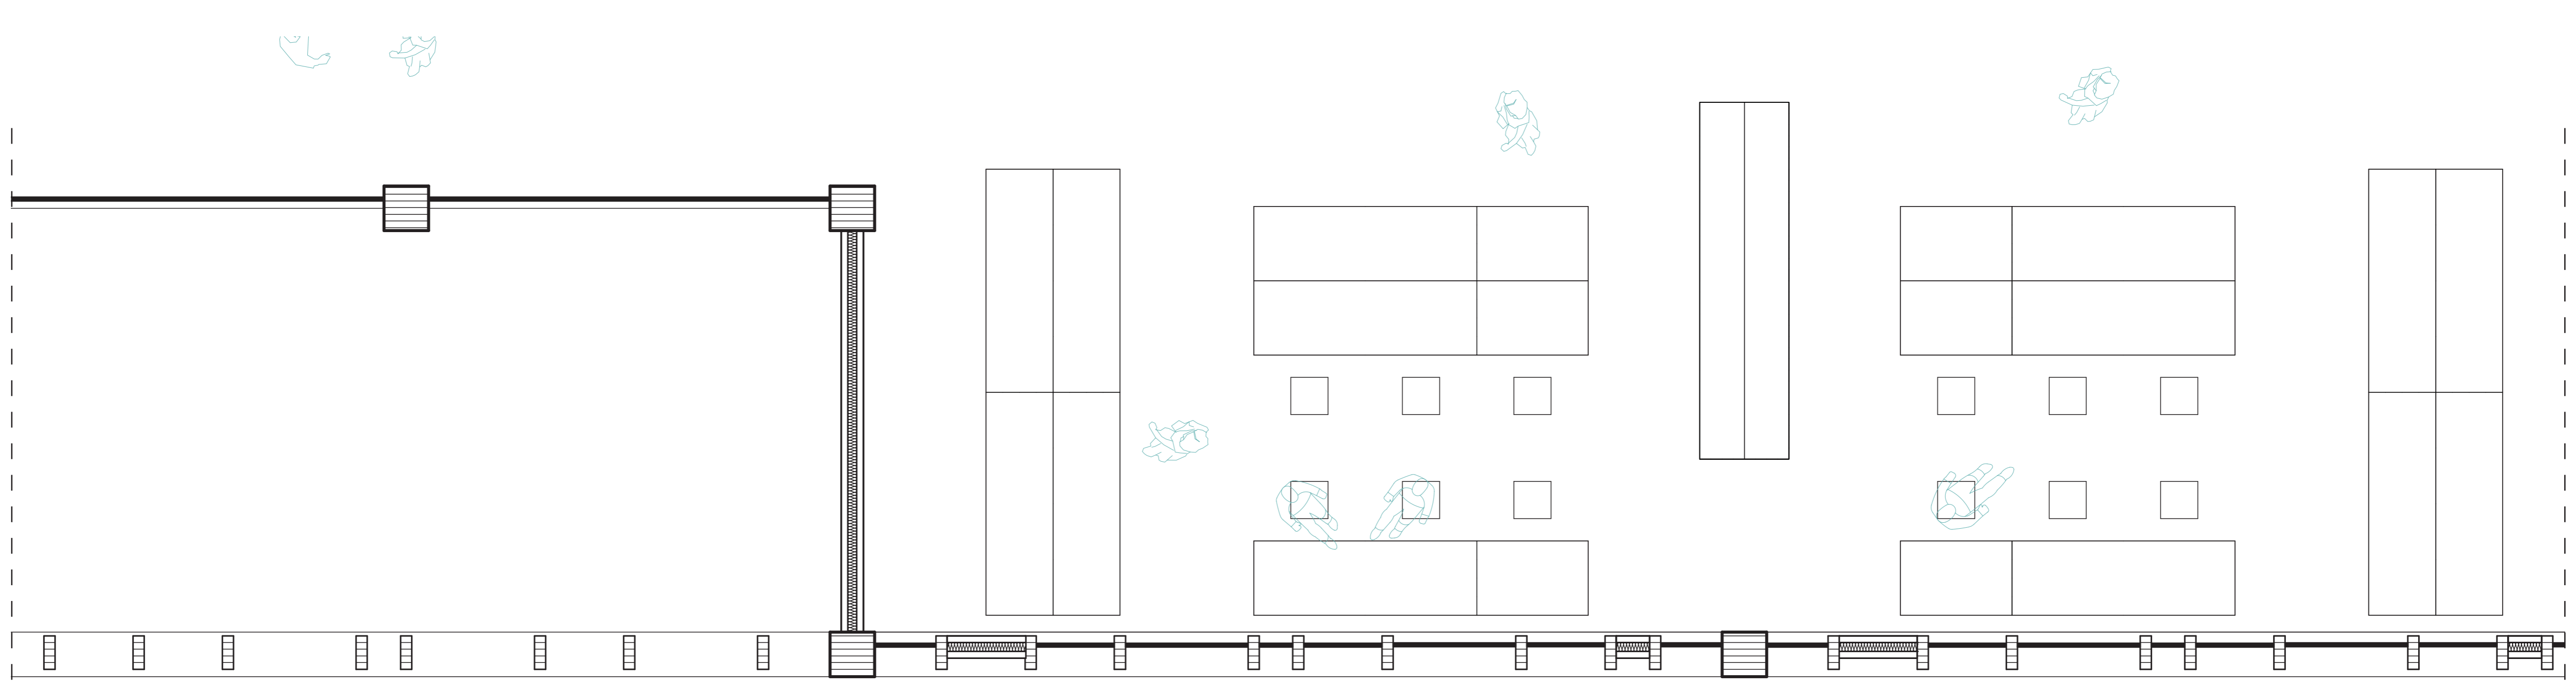

SECOND FLOOR

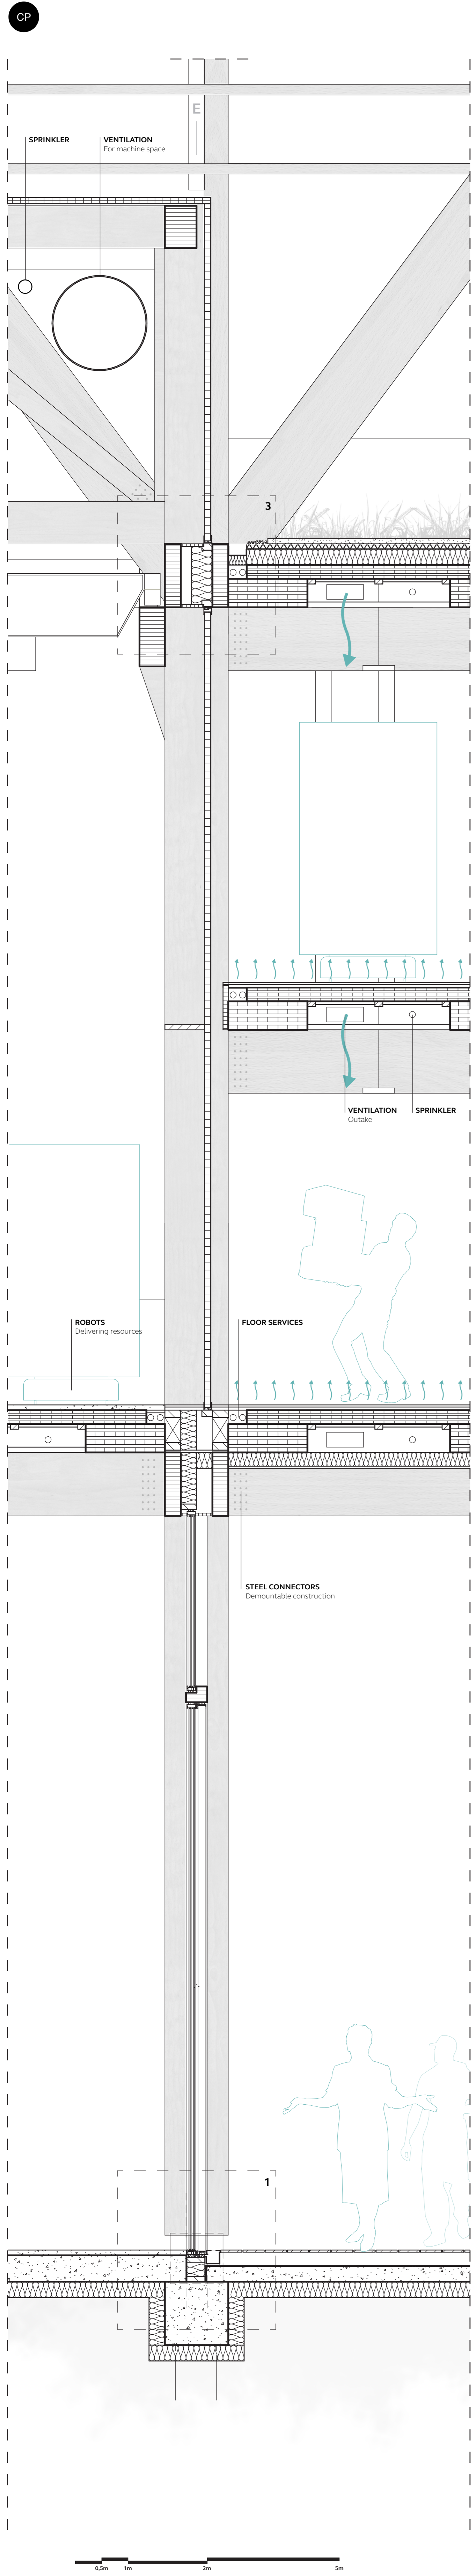

DETAIL SECTION CC 1:25

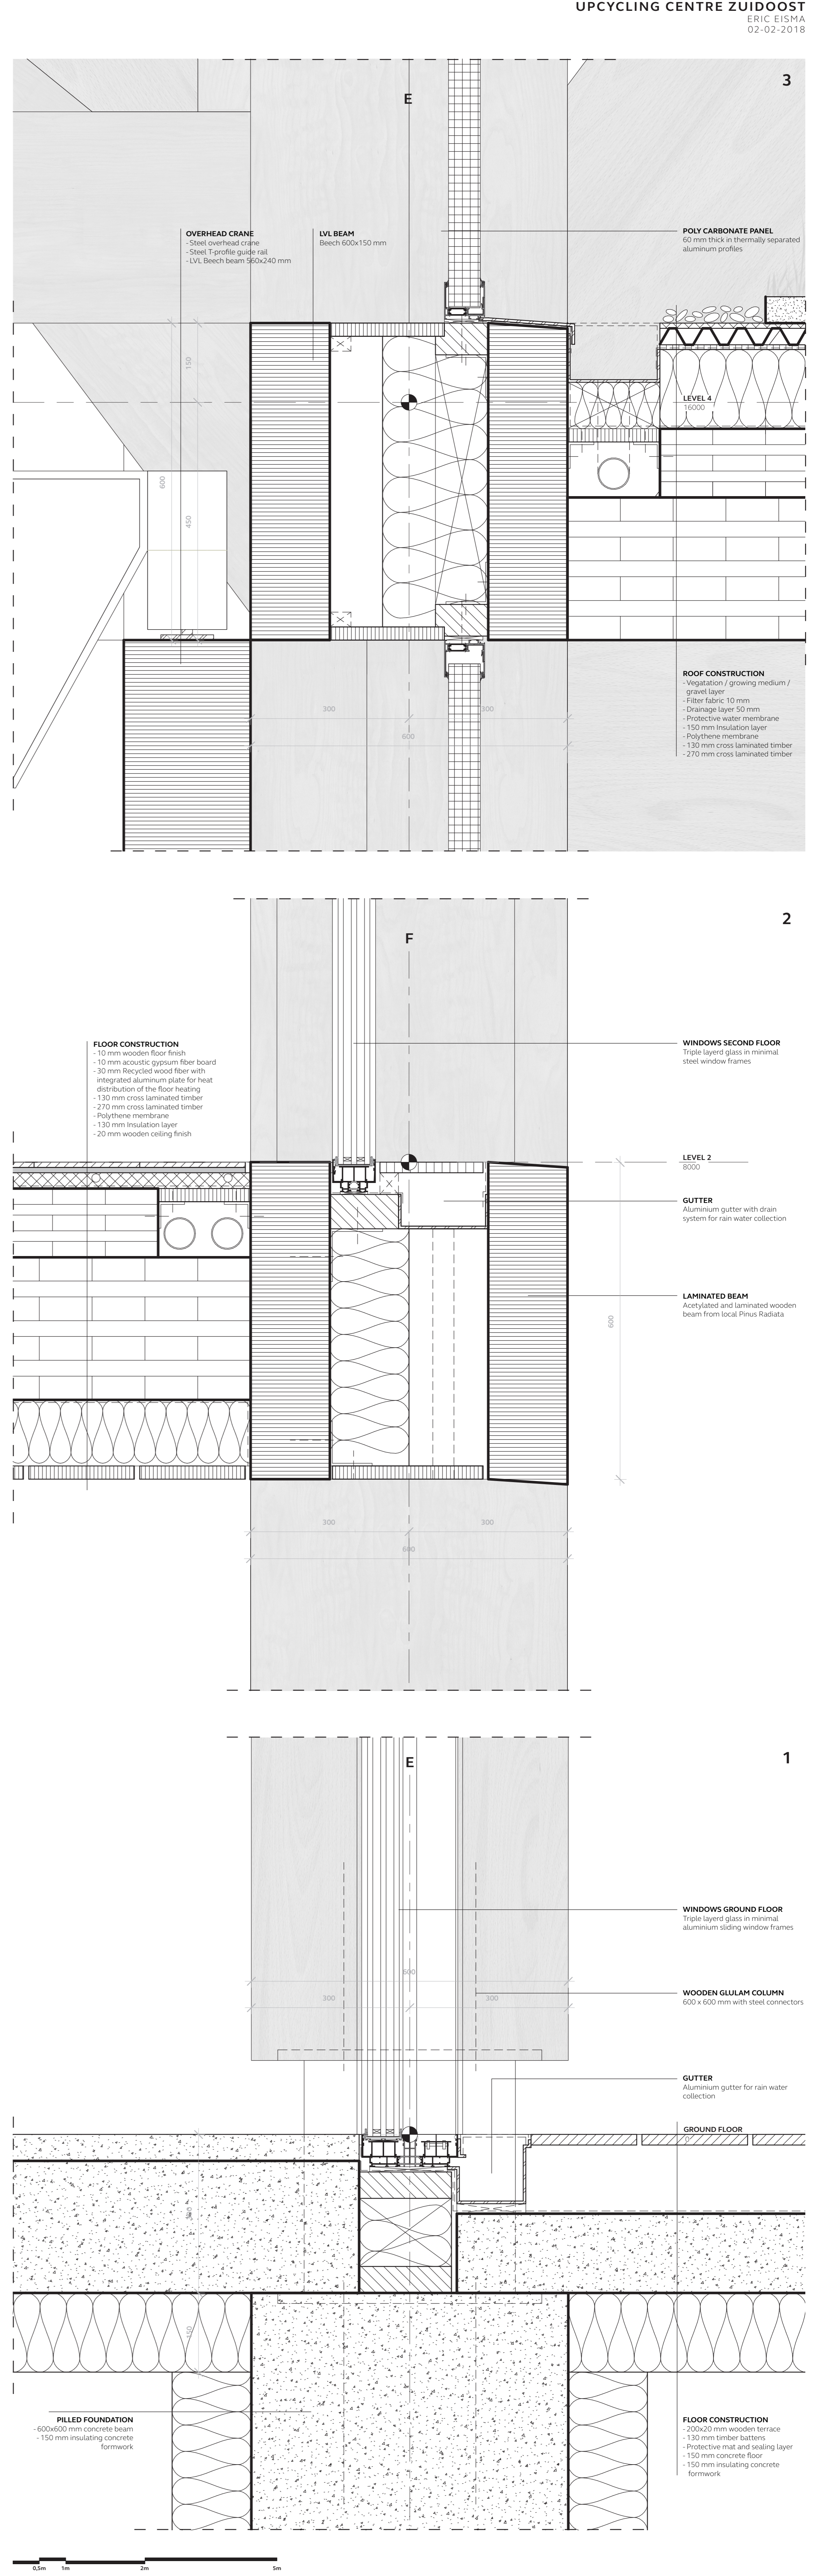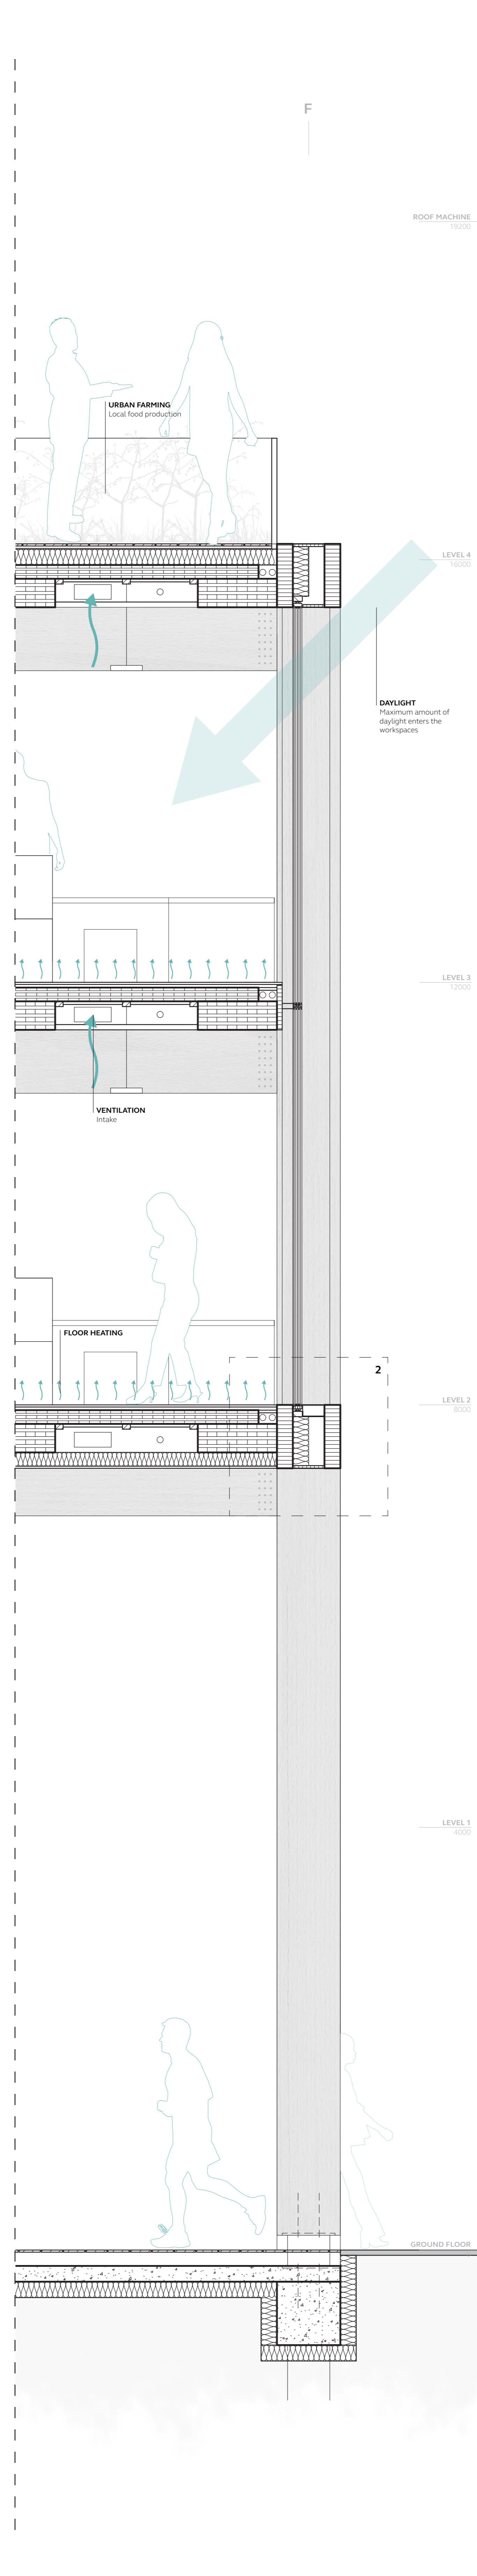

FACADE DETAILS 1:5