




Marine Area

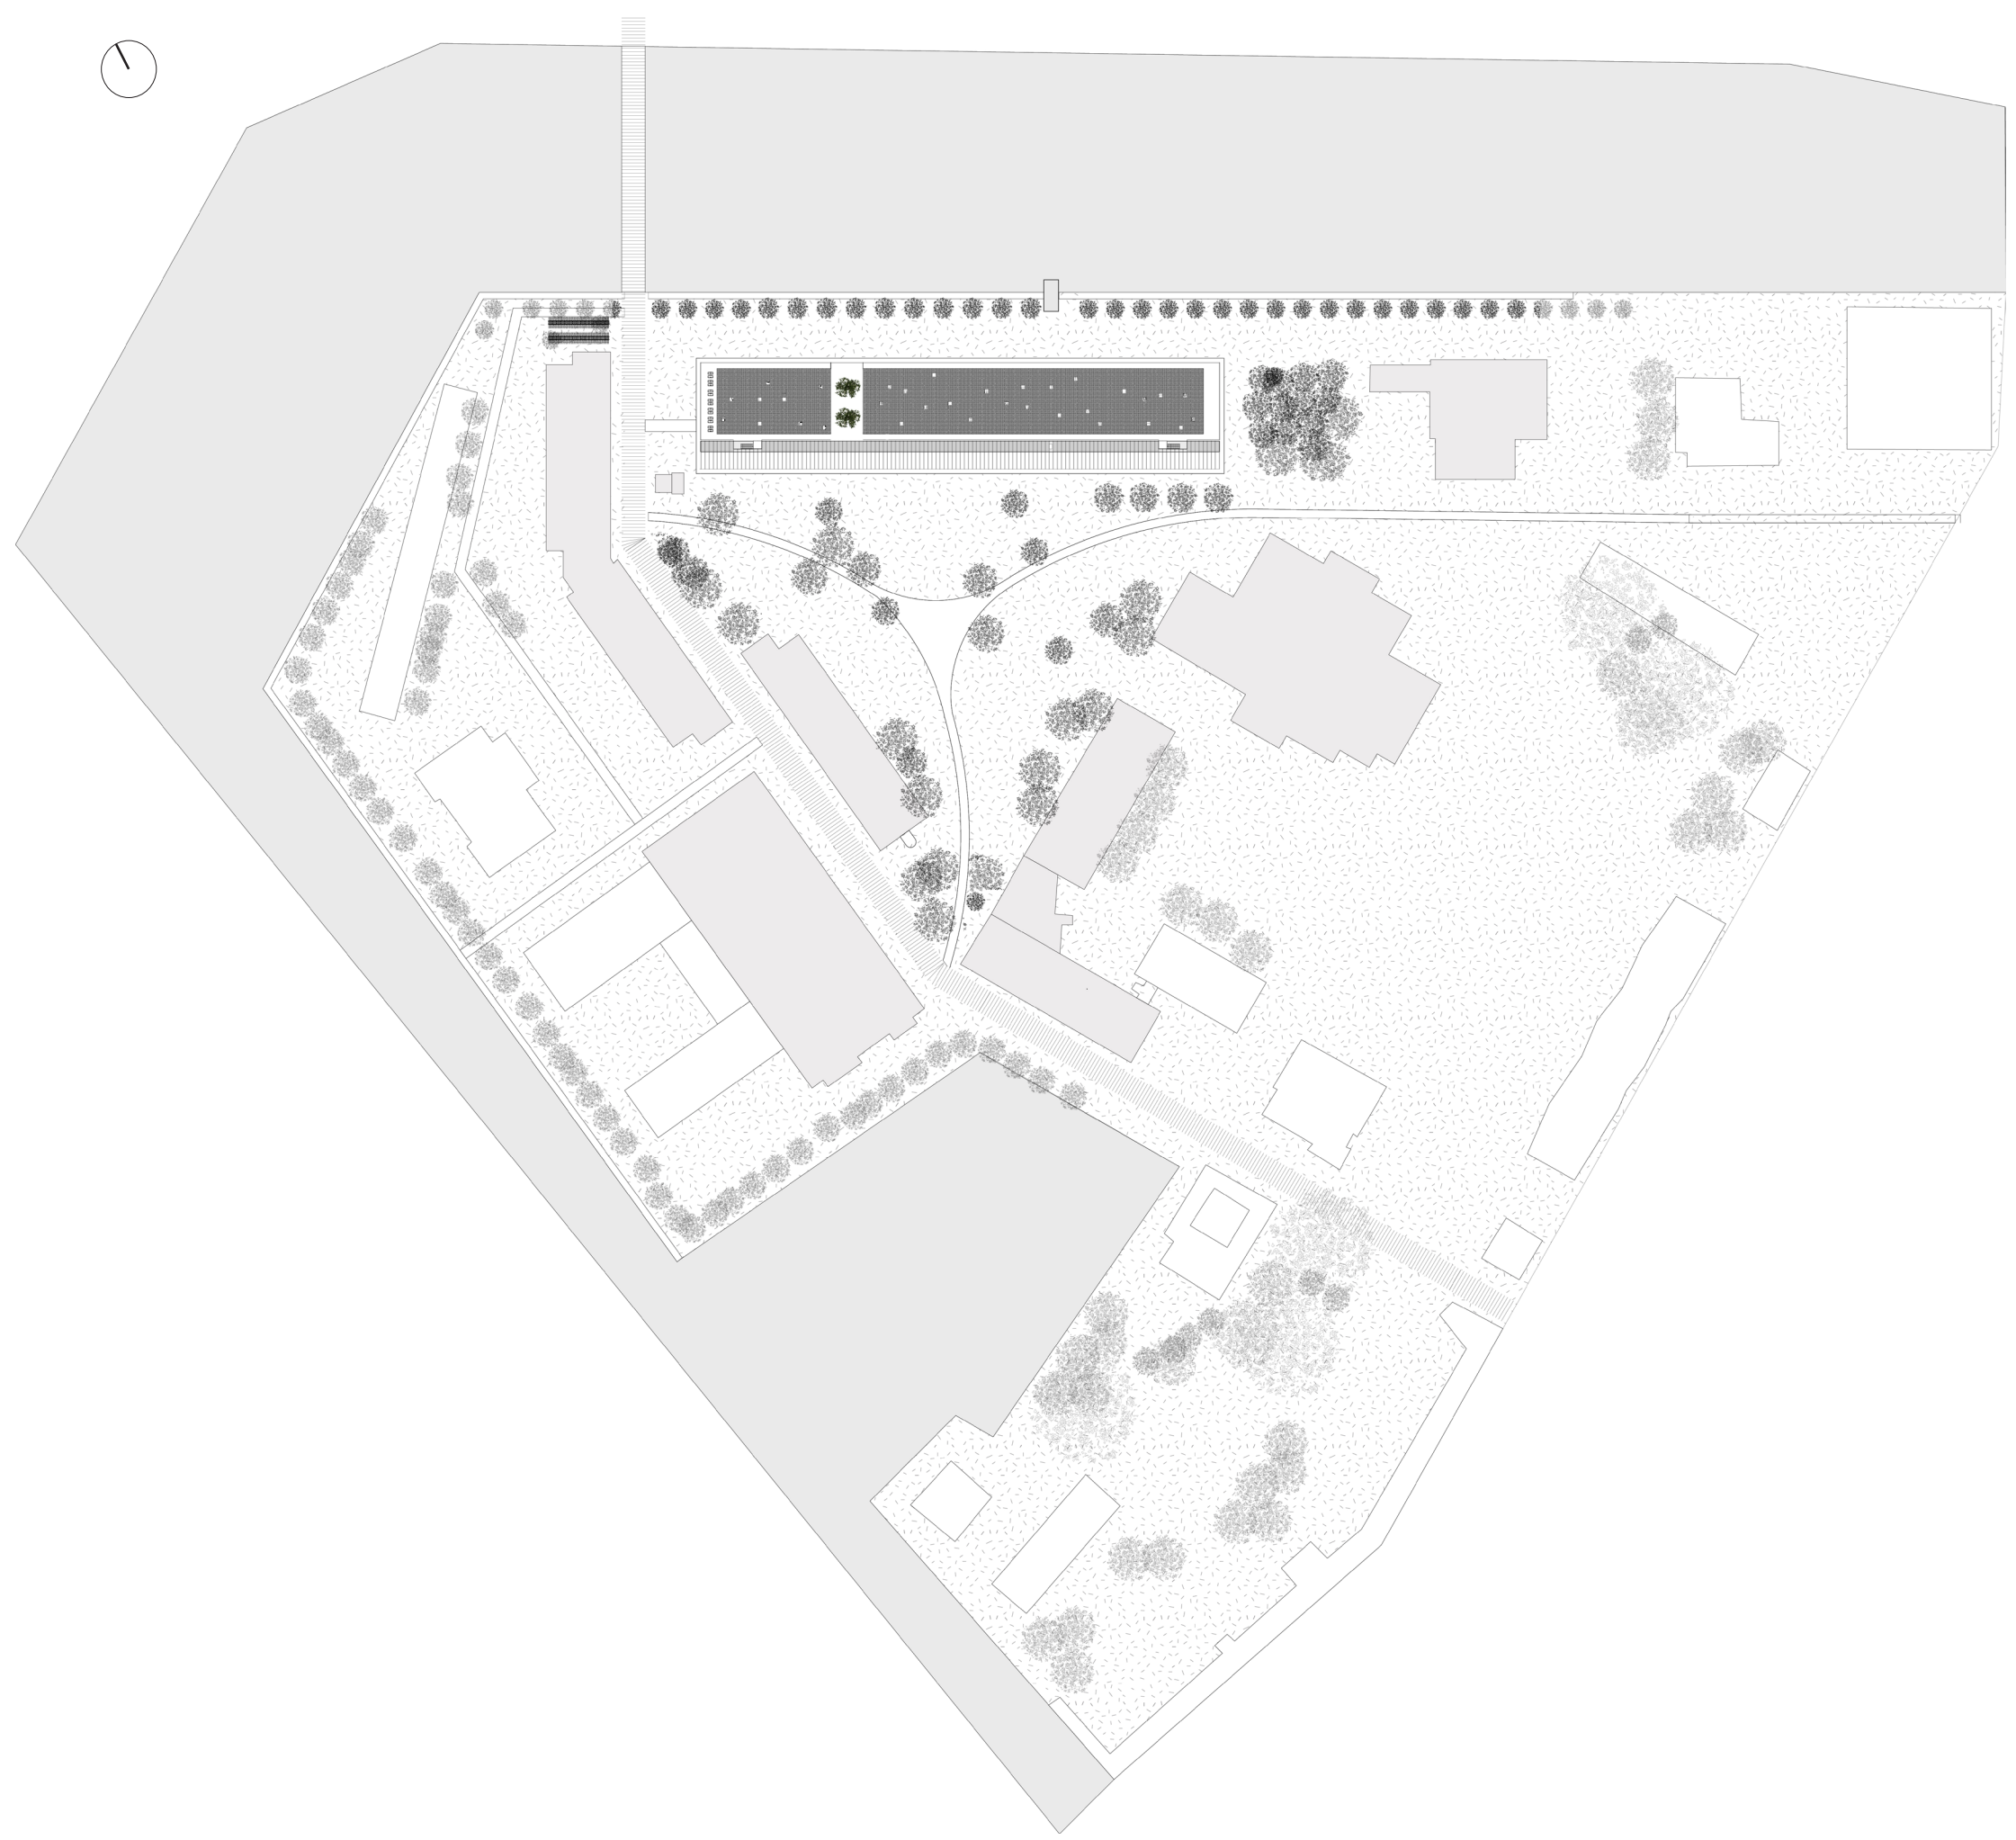


Section CC

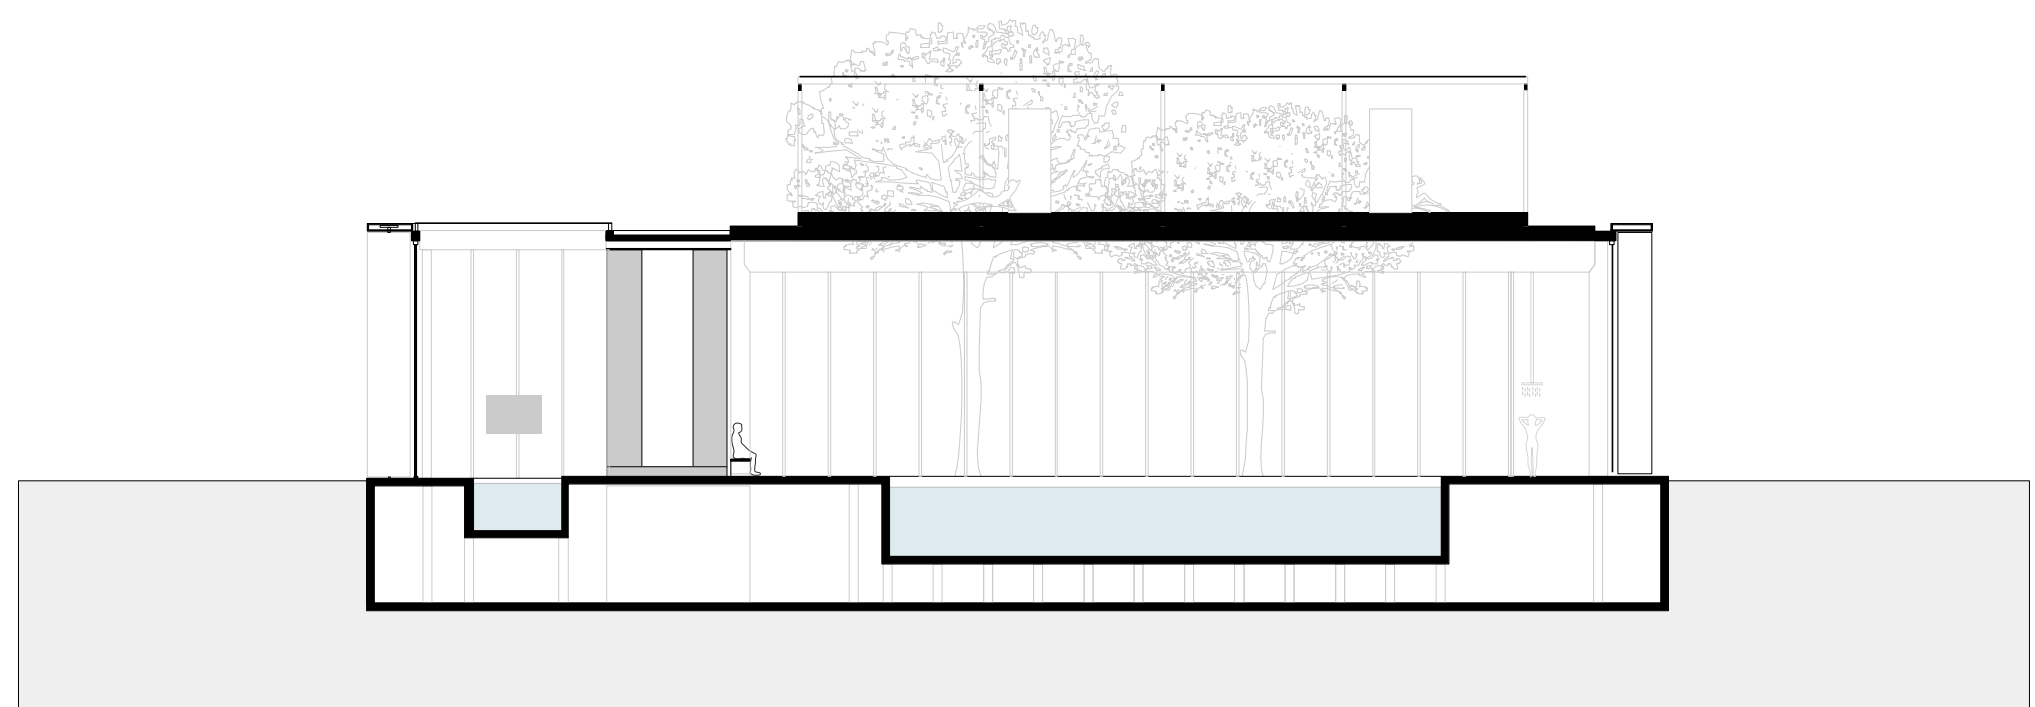


Section EE

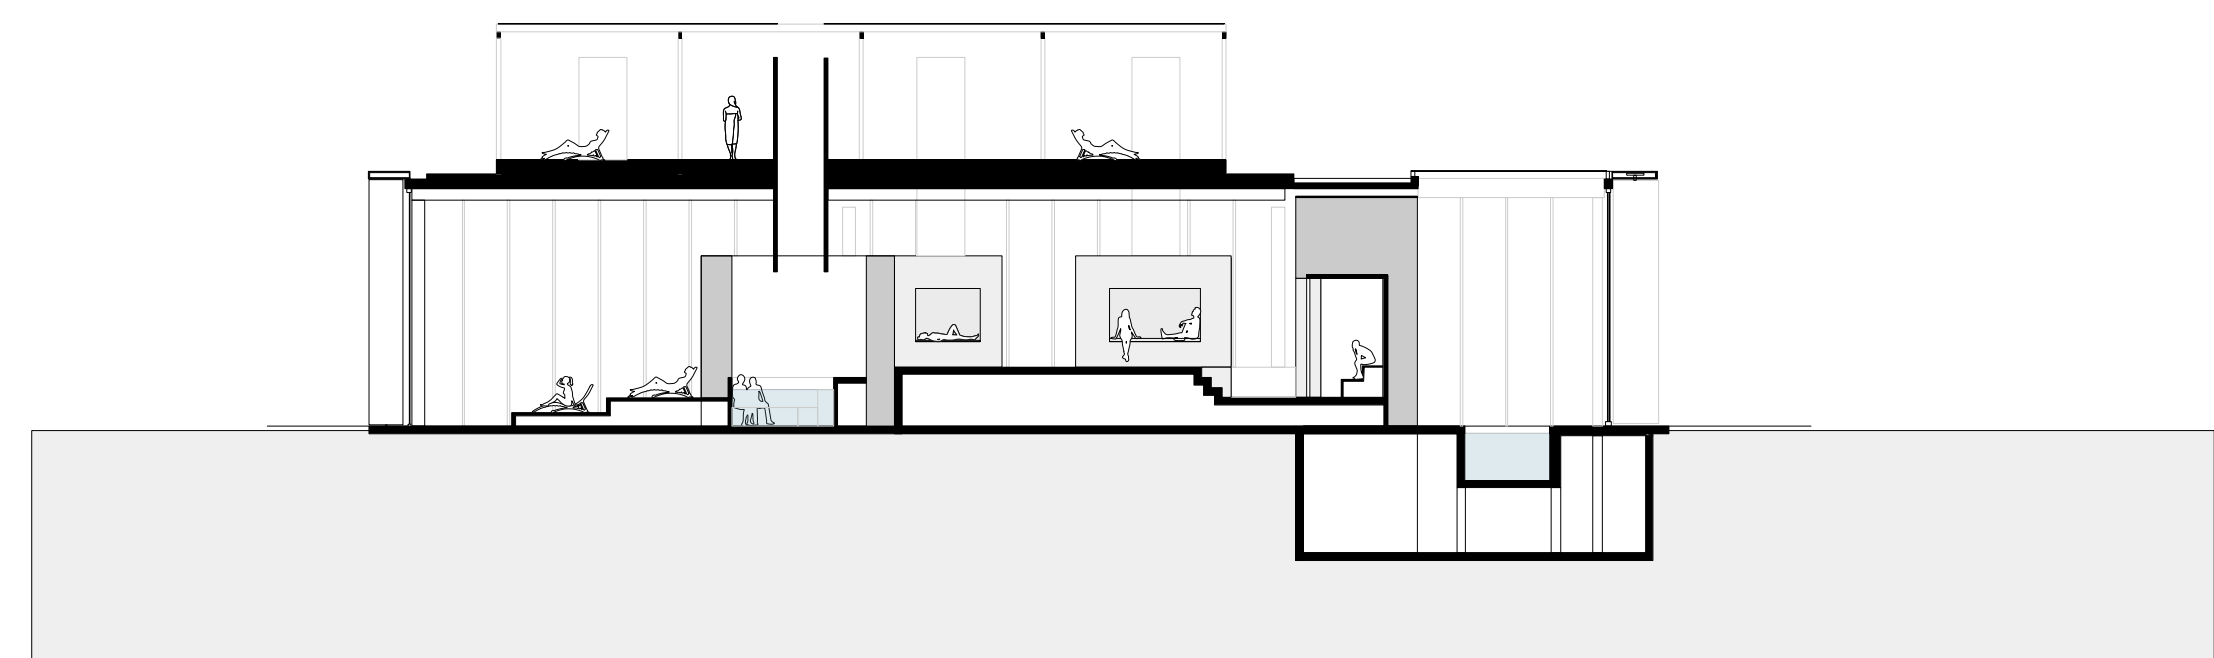


Section DD

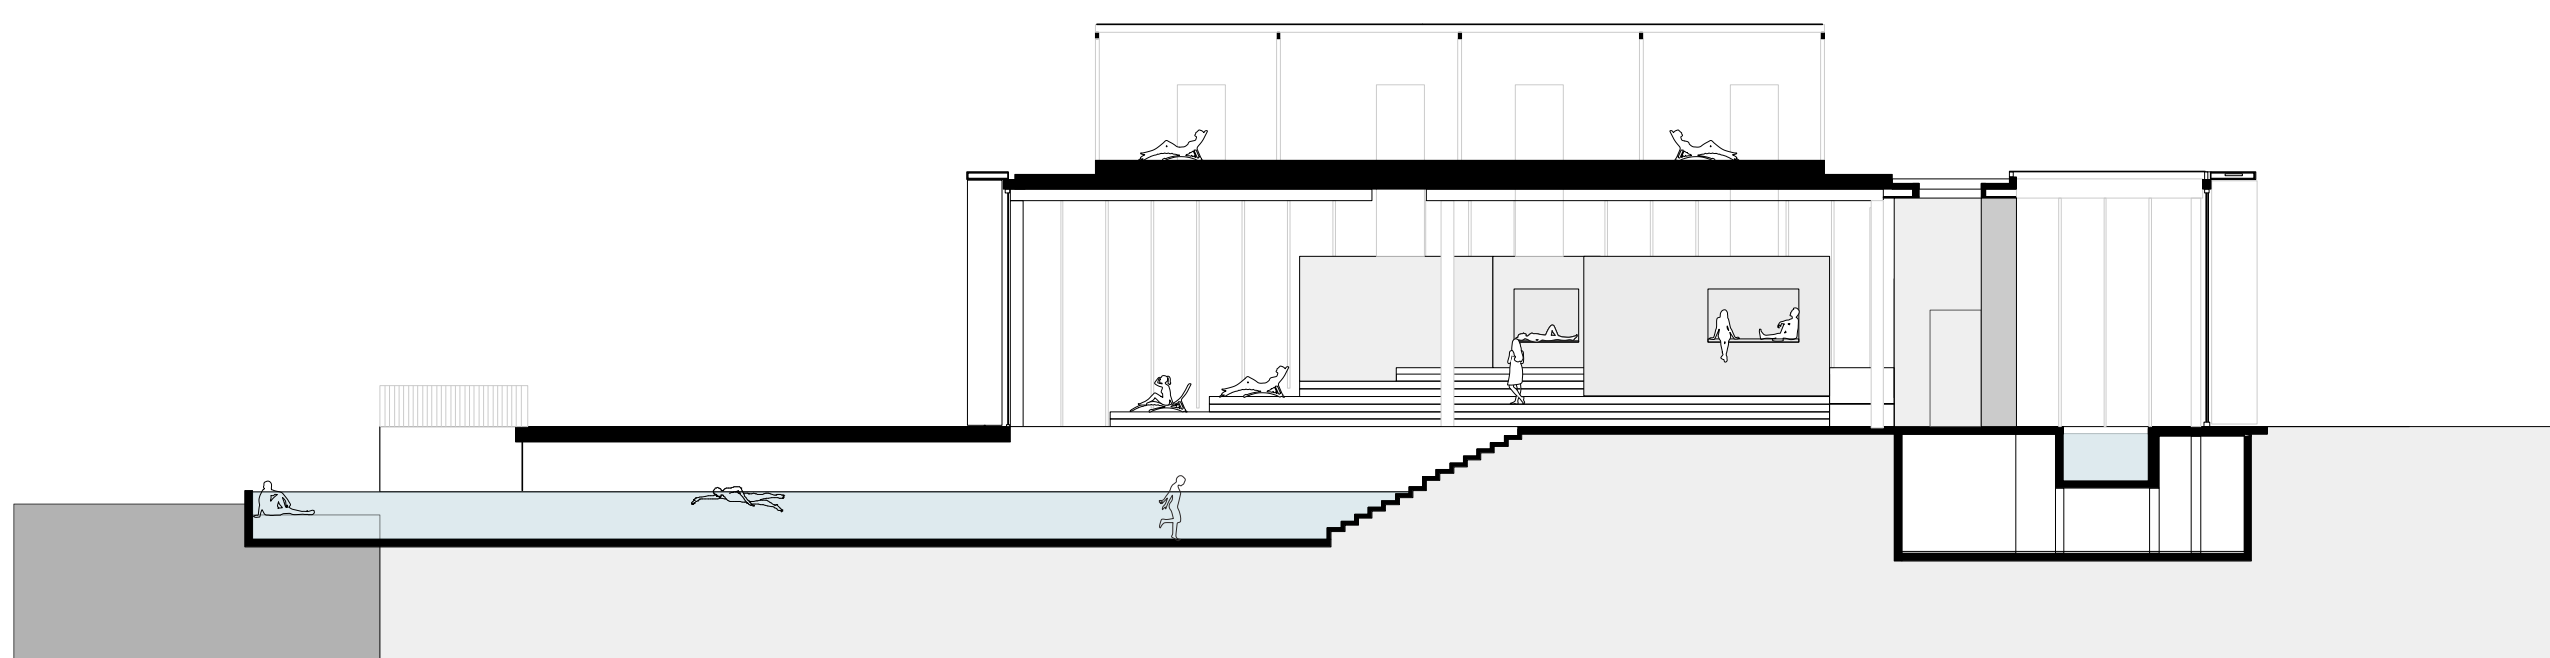


First floor 1:200

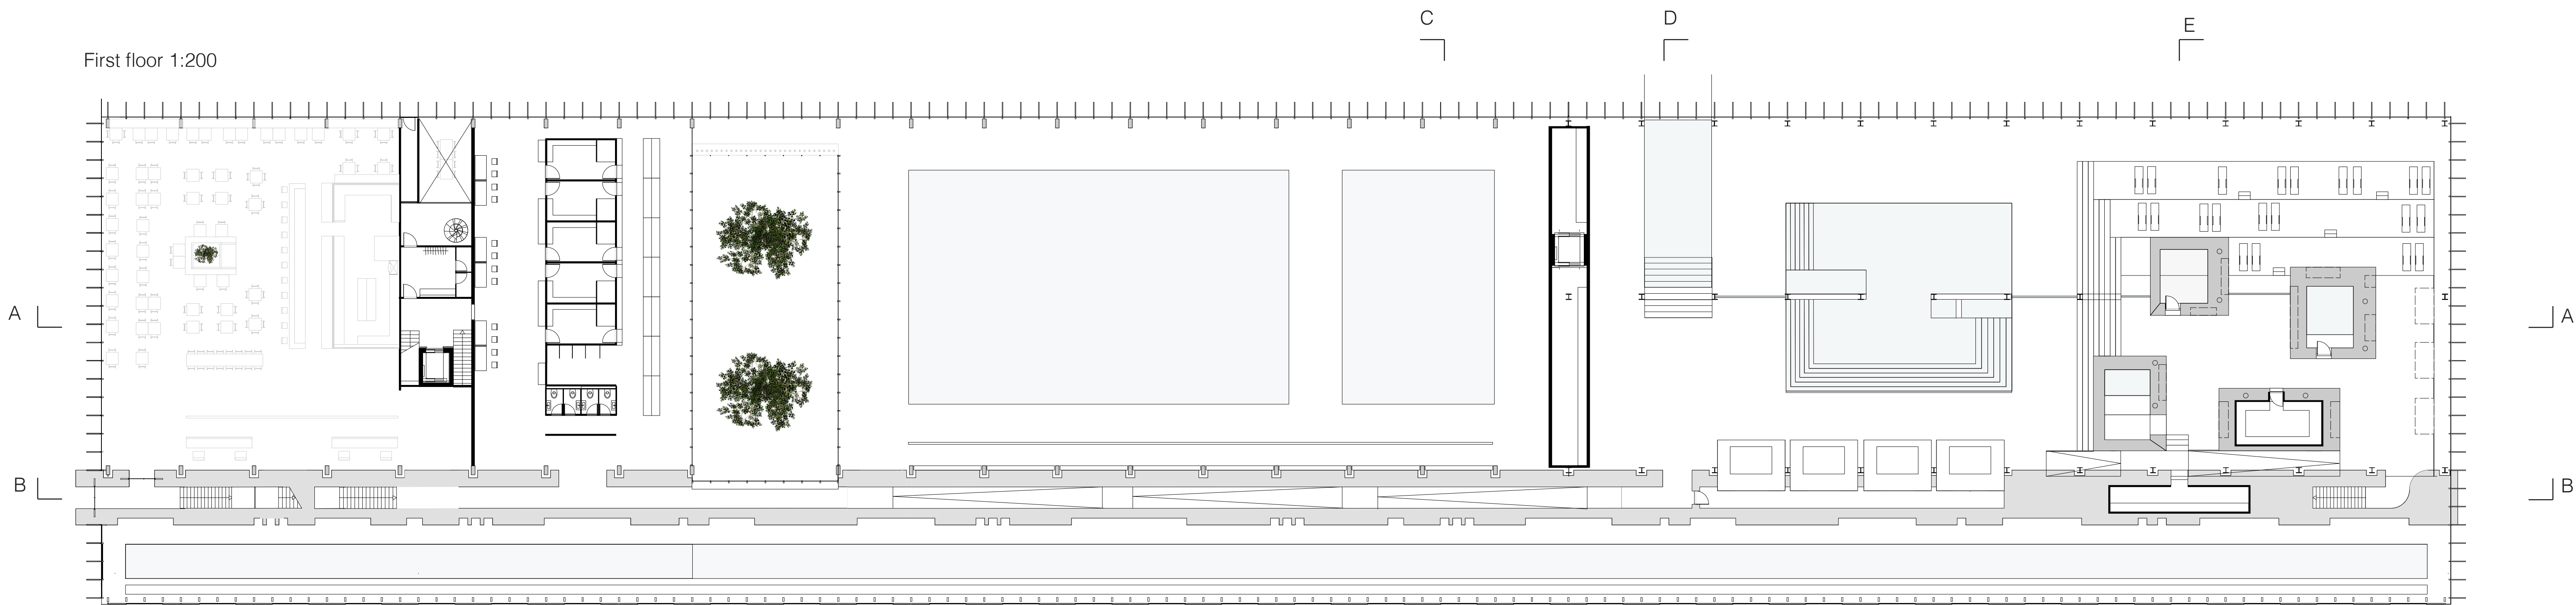

Ground floor 1:200

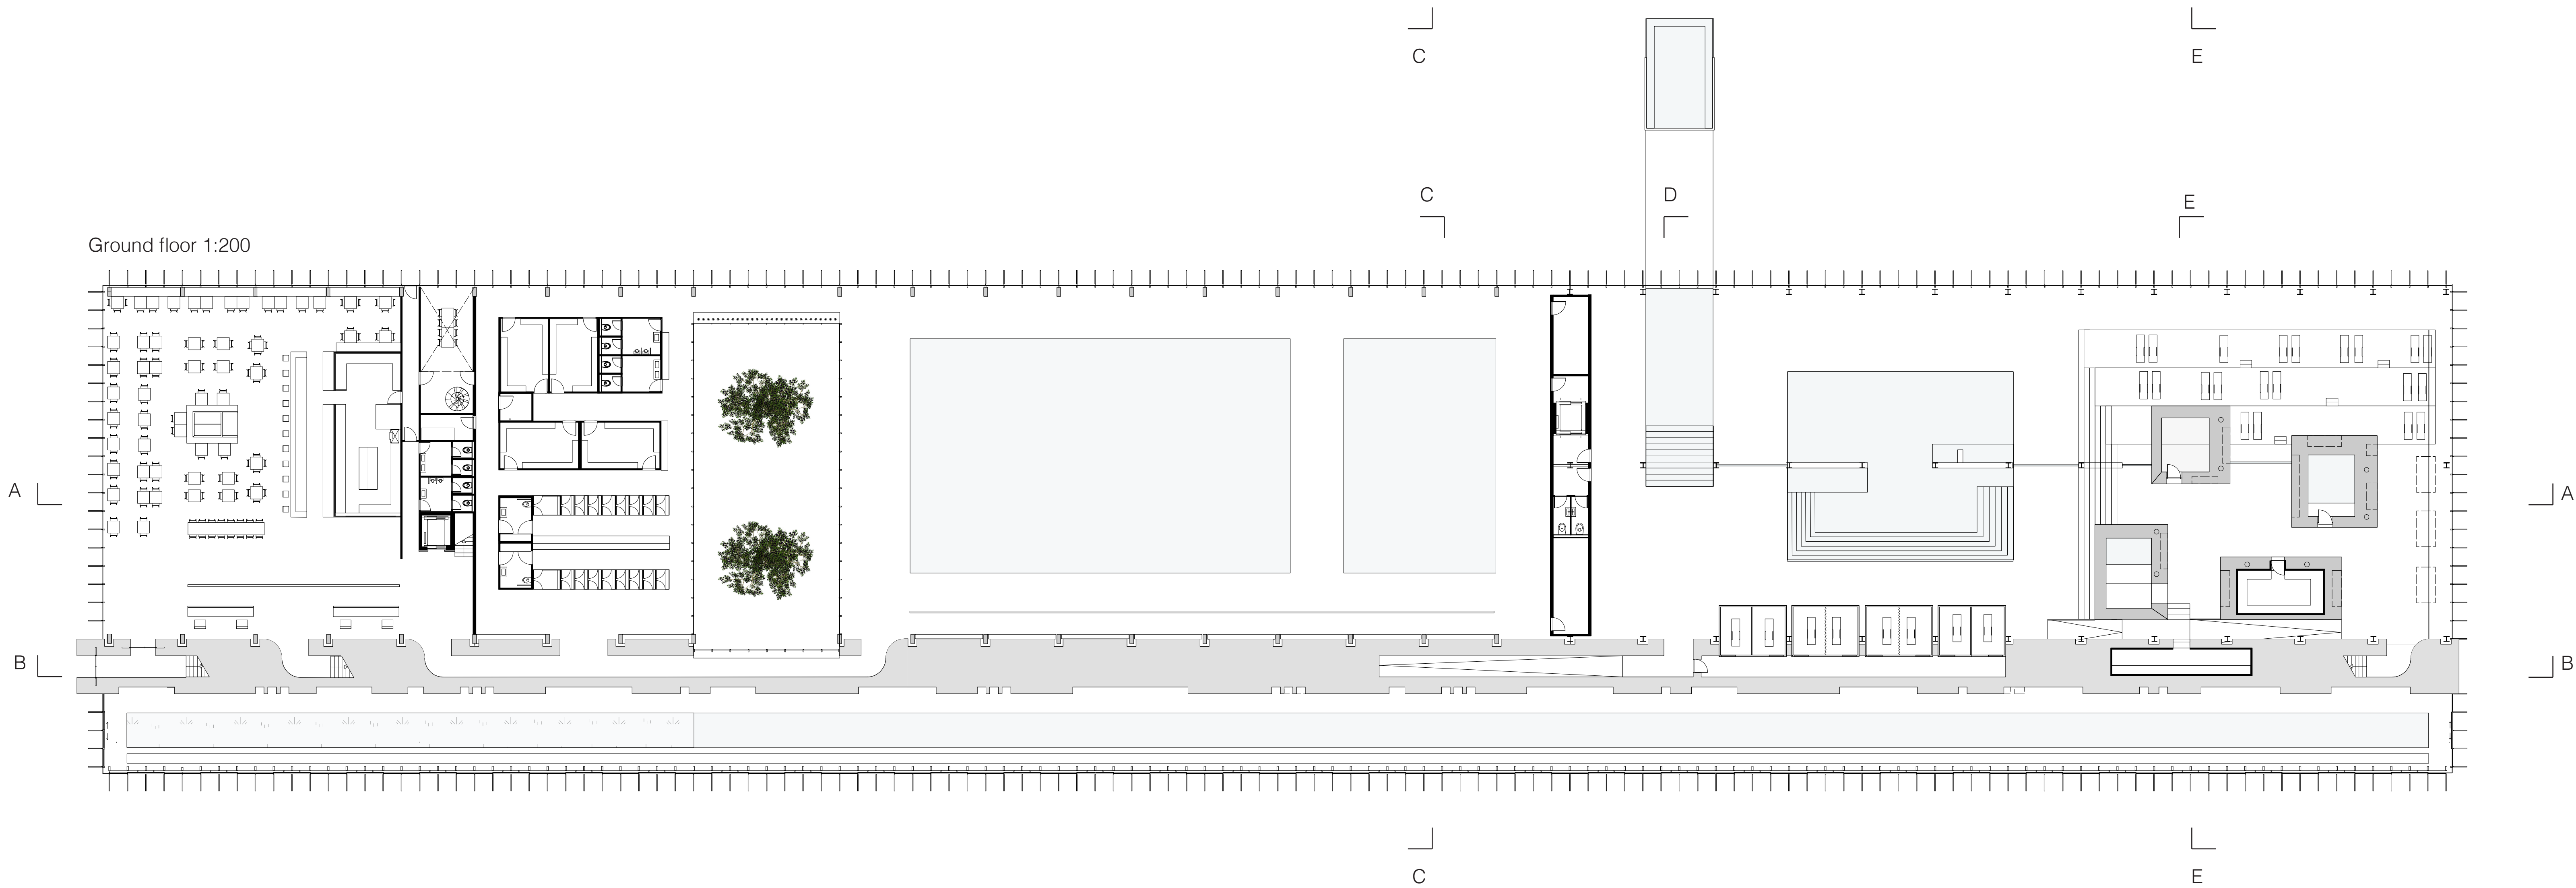

Section AA

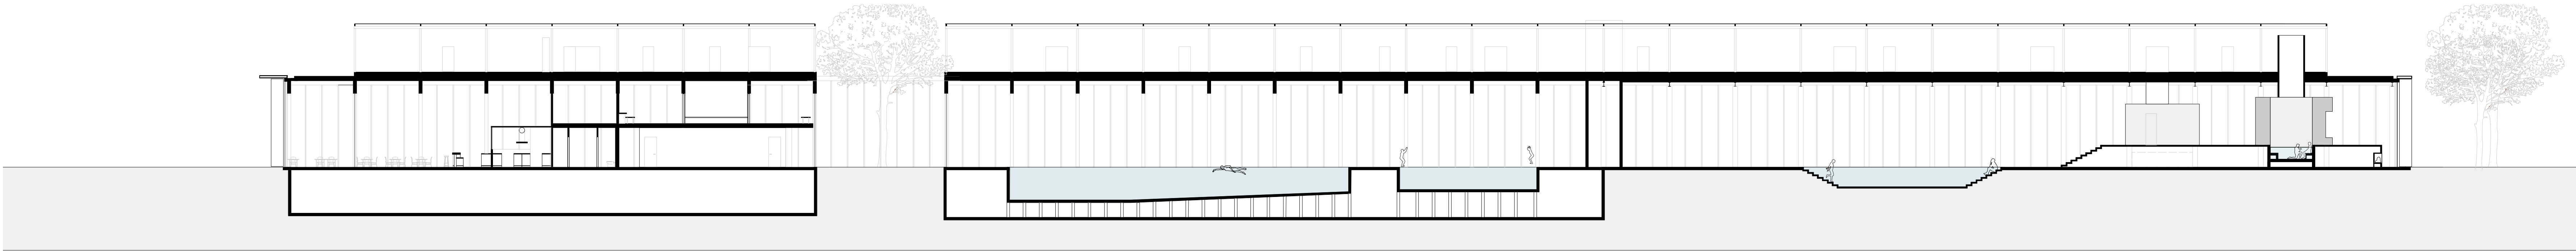

Section BB

