




Location of El Paso/Juarez on national scale

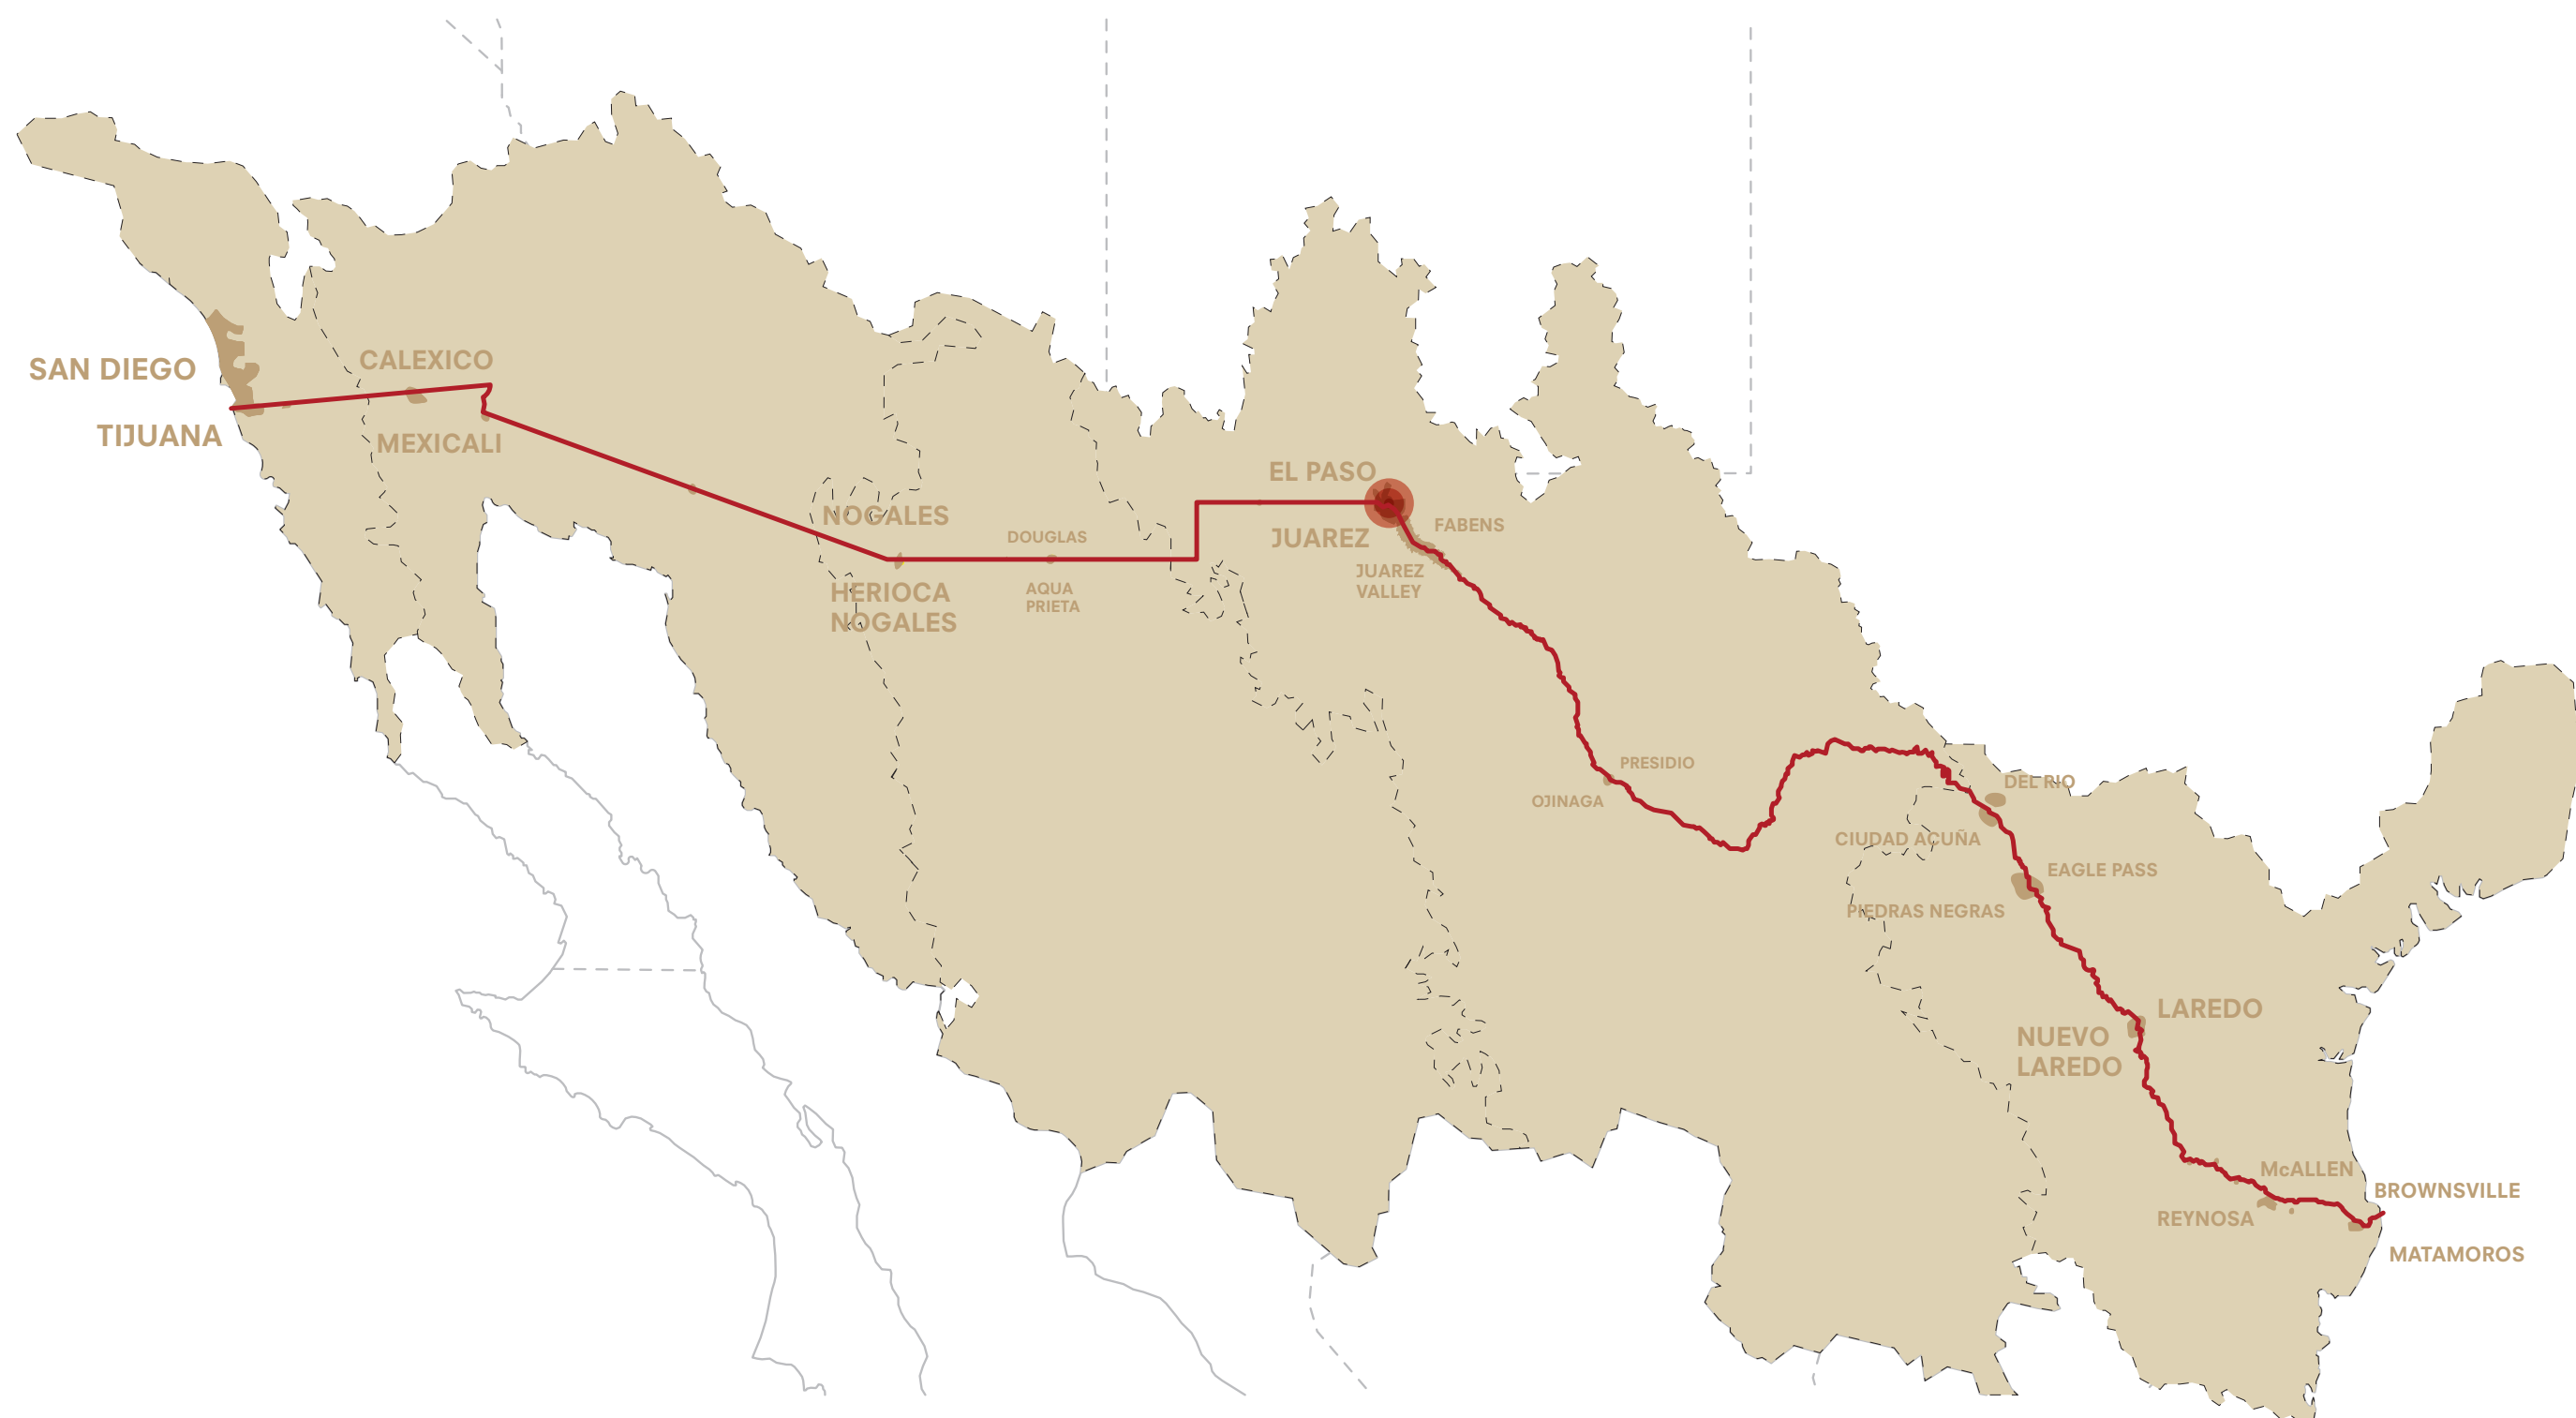


Location of El Paso/Juarez in border region




Location of Chamizal zone in El Paso/Juarez metropolitan area




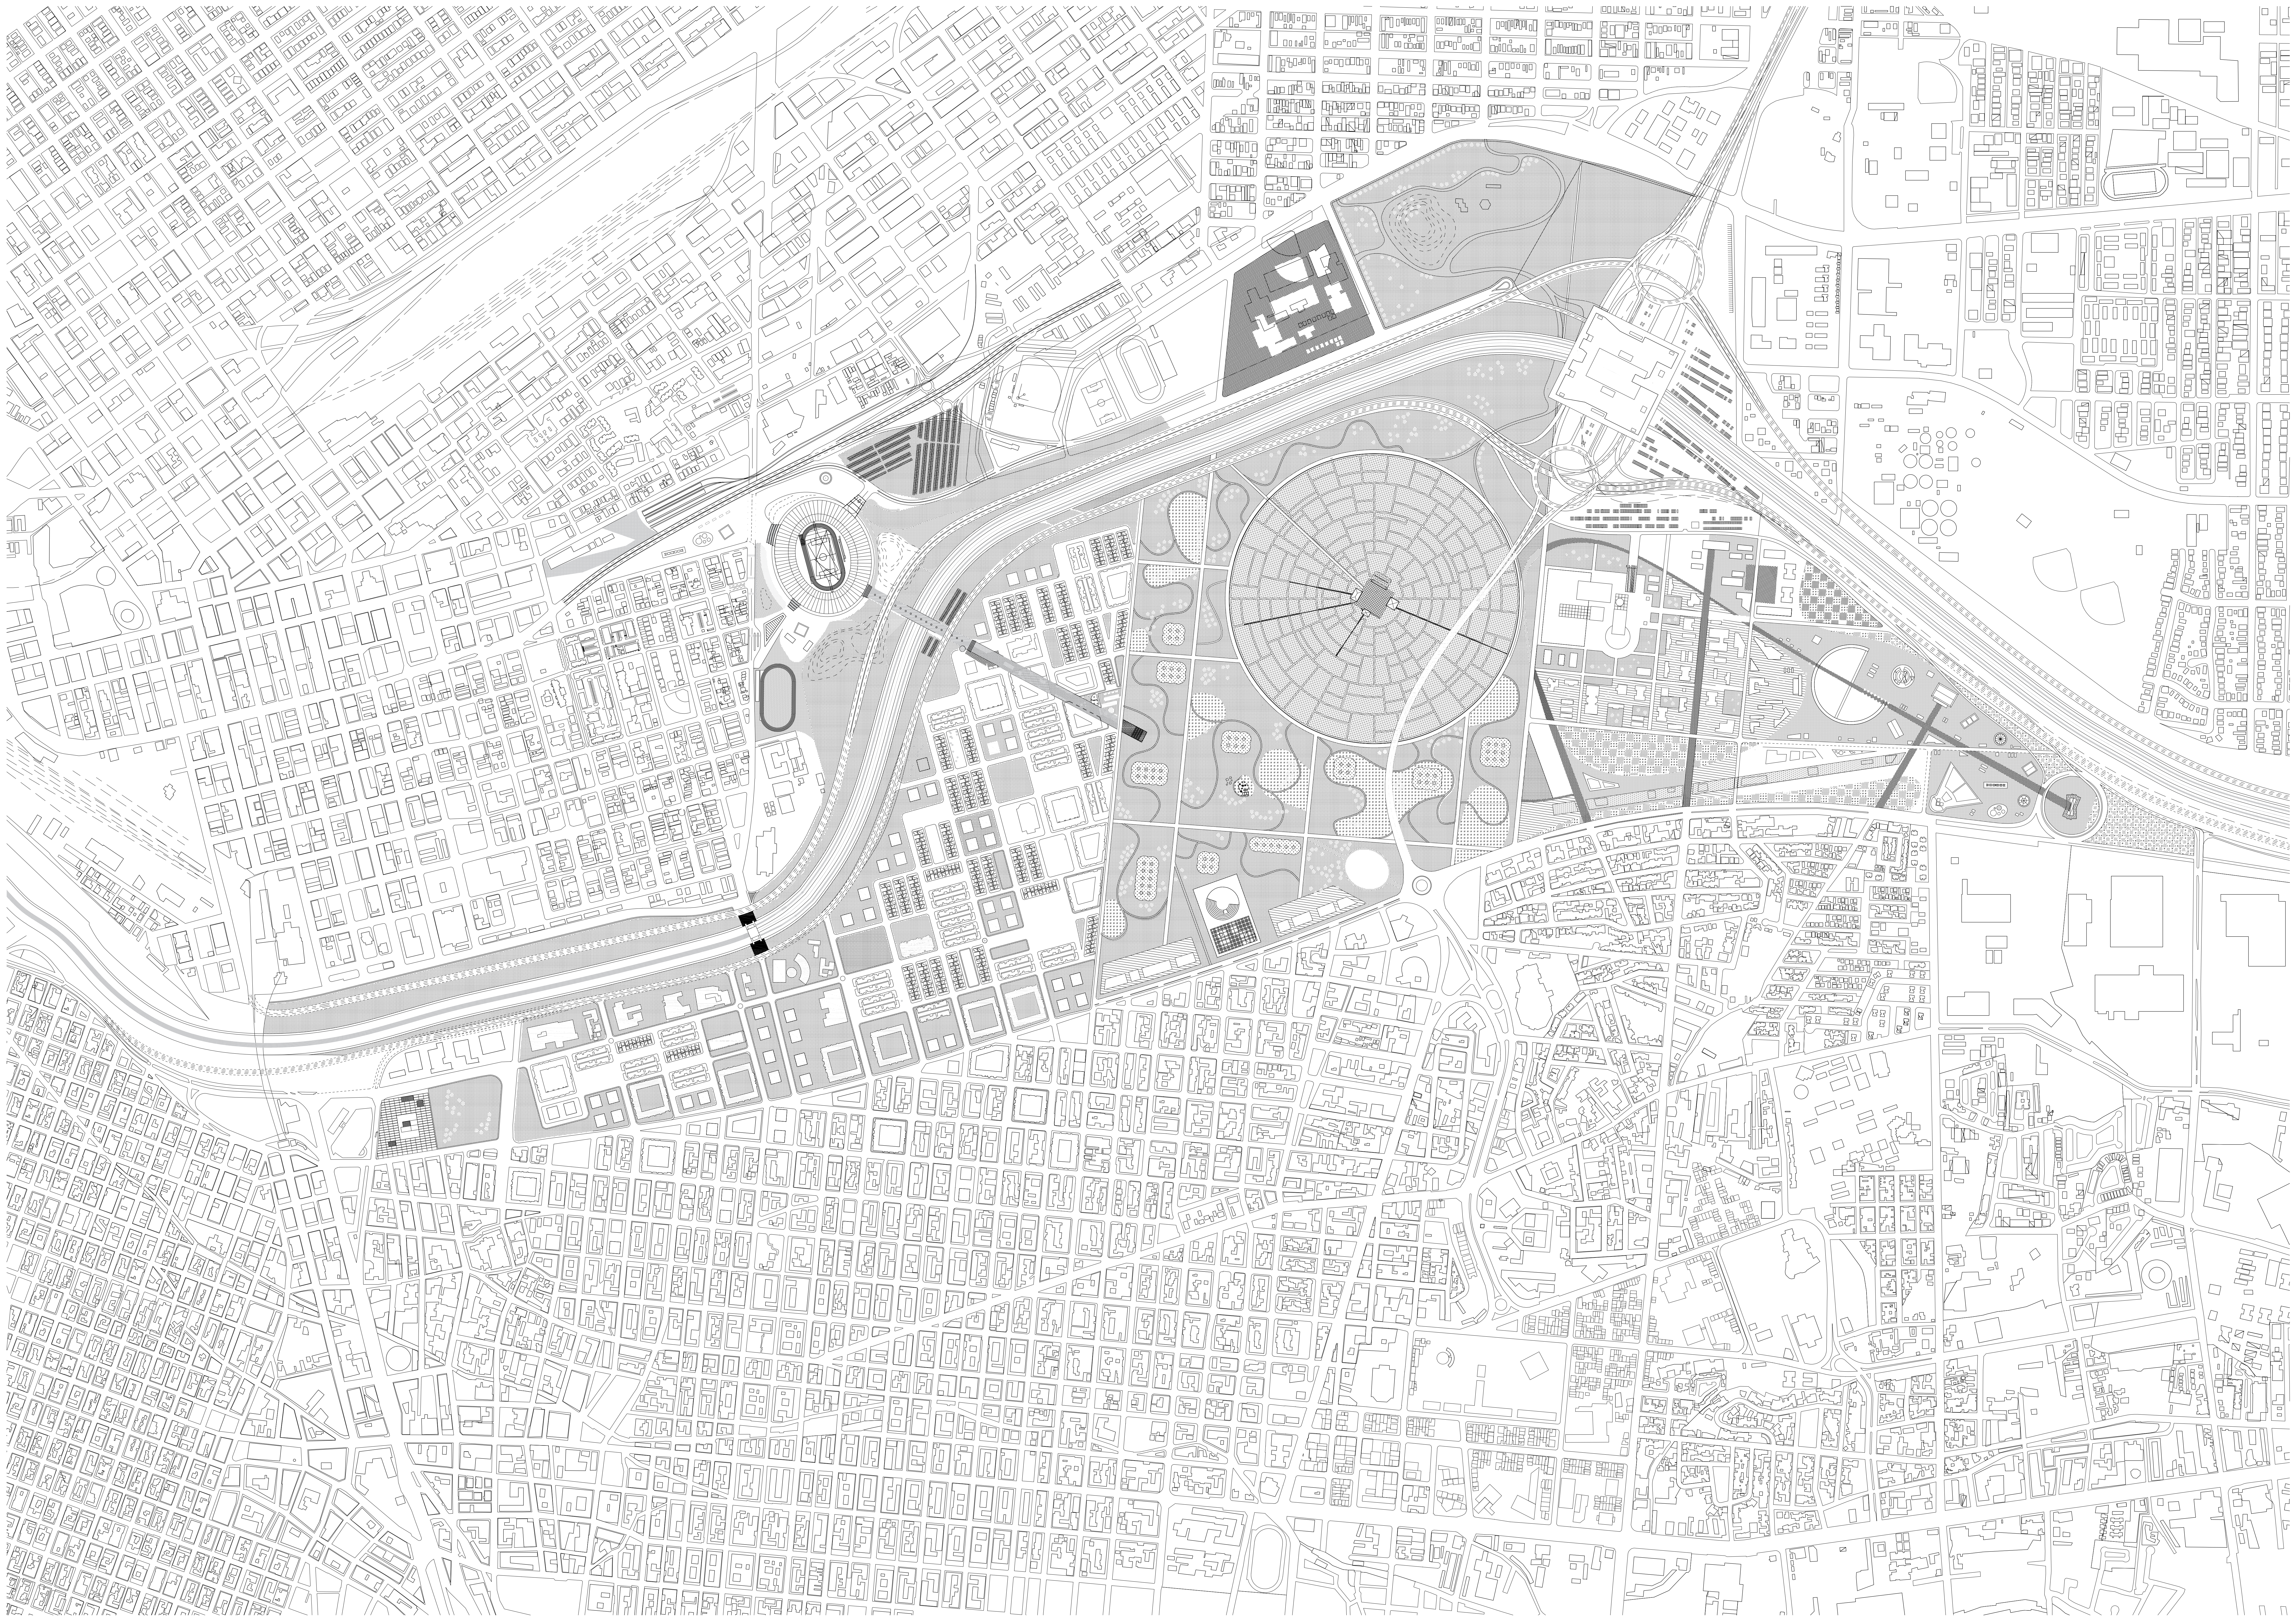



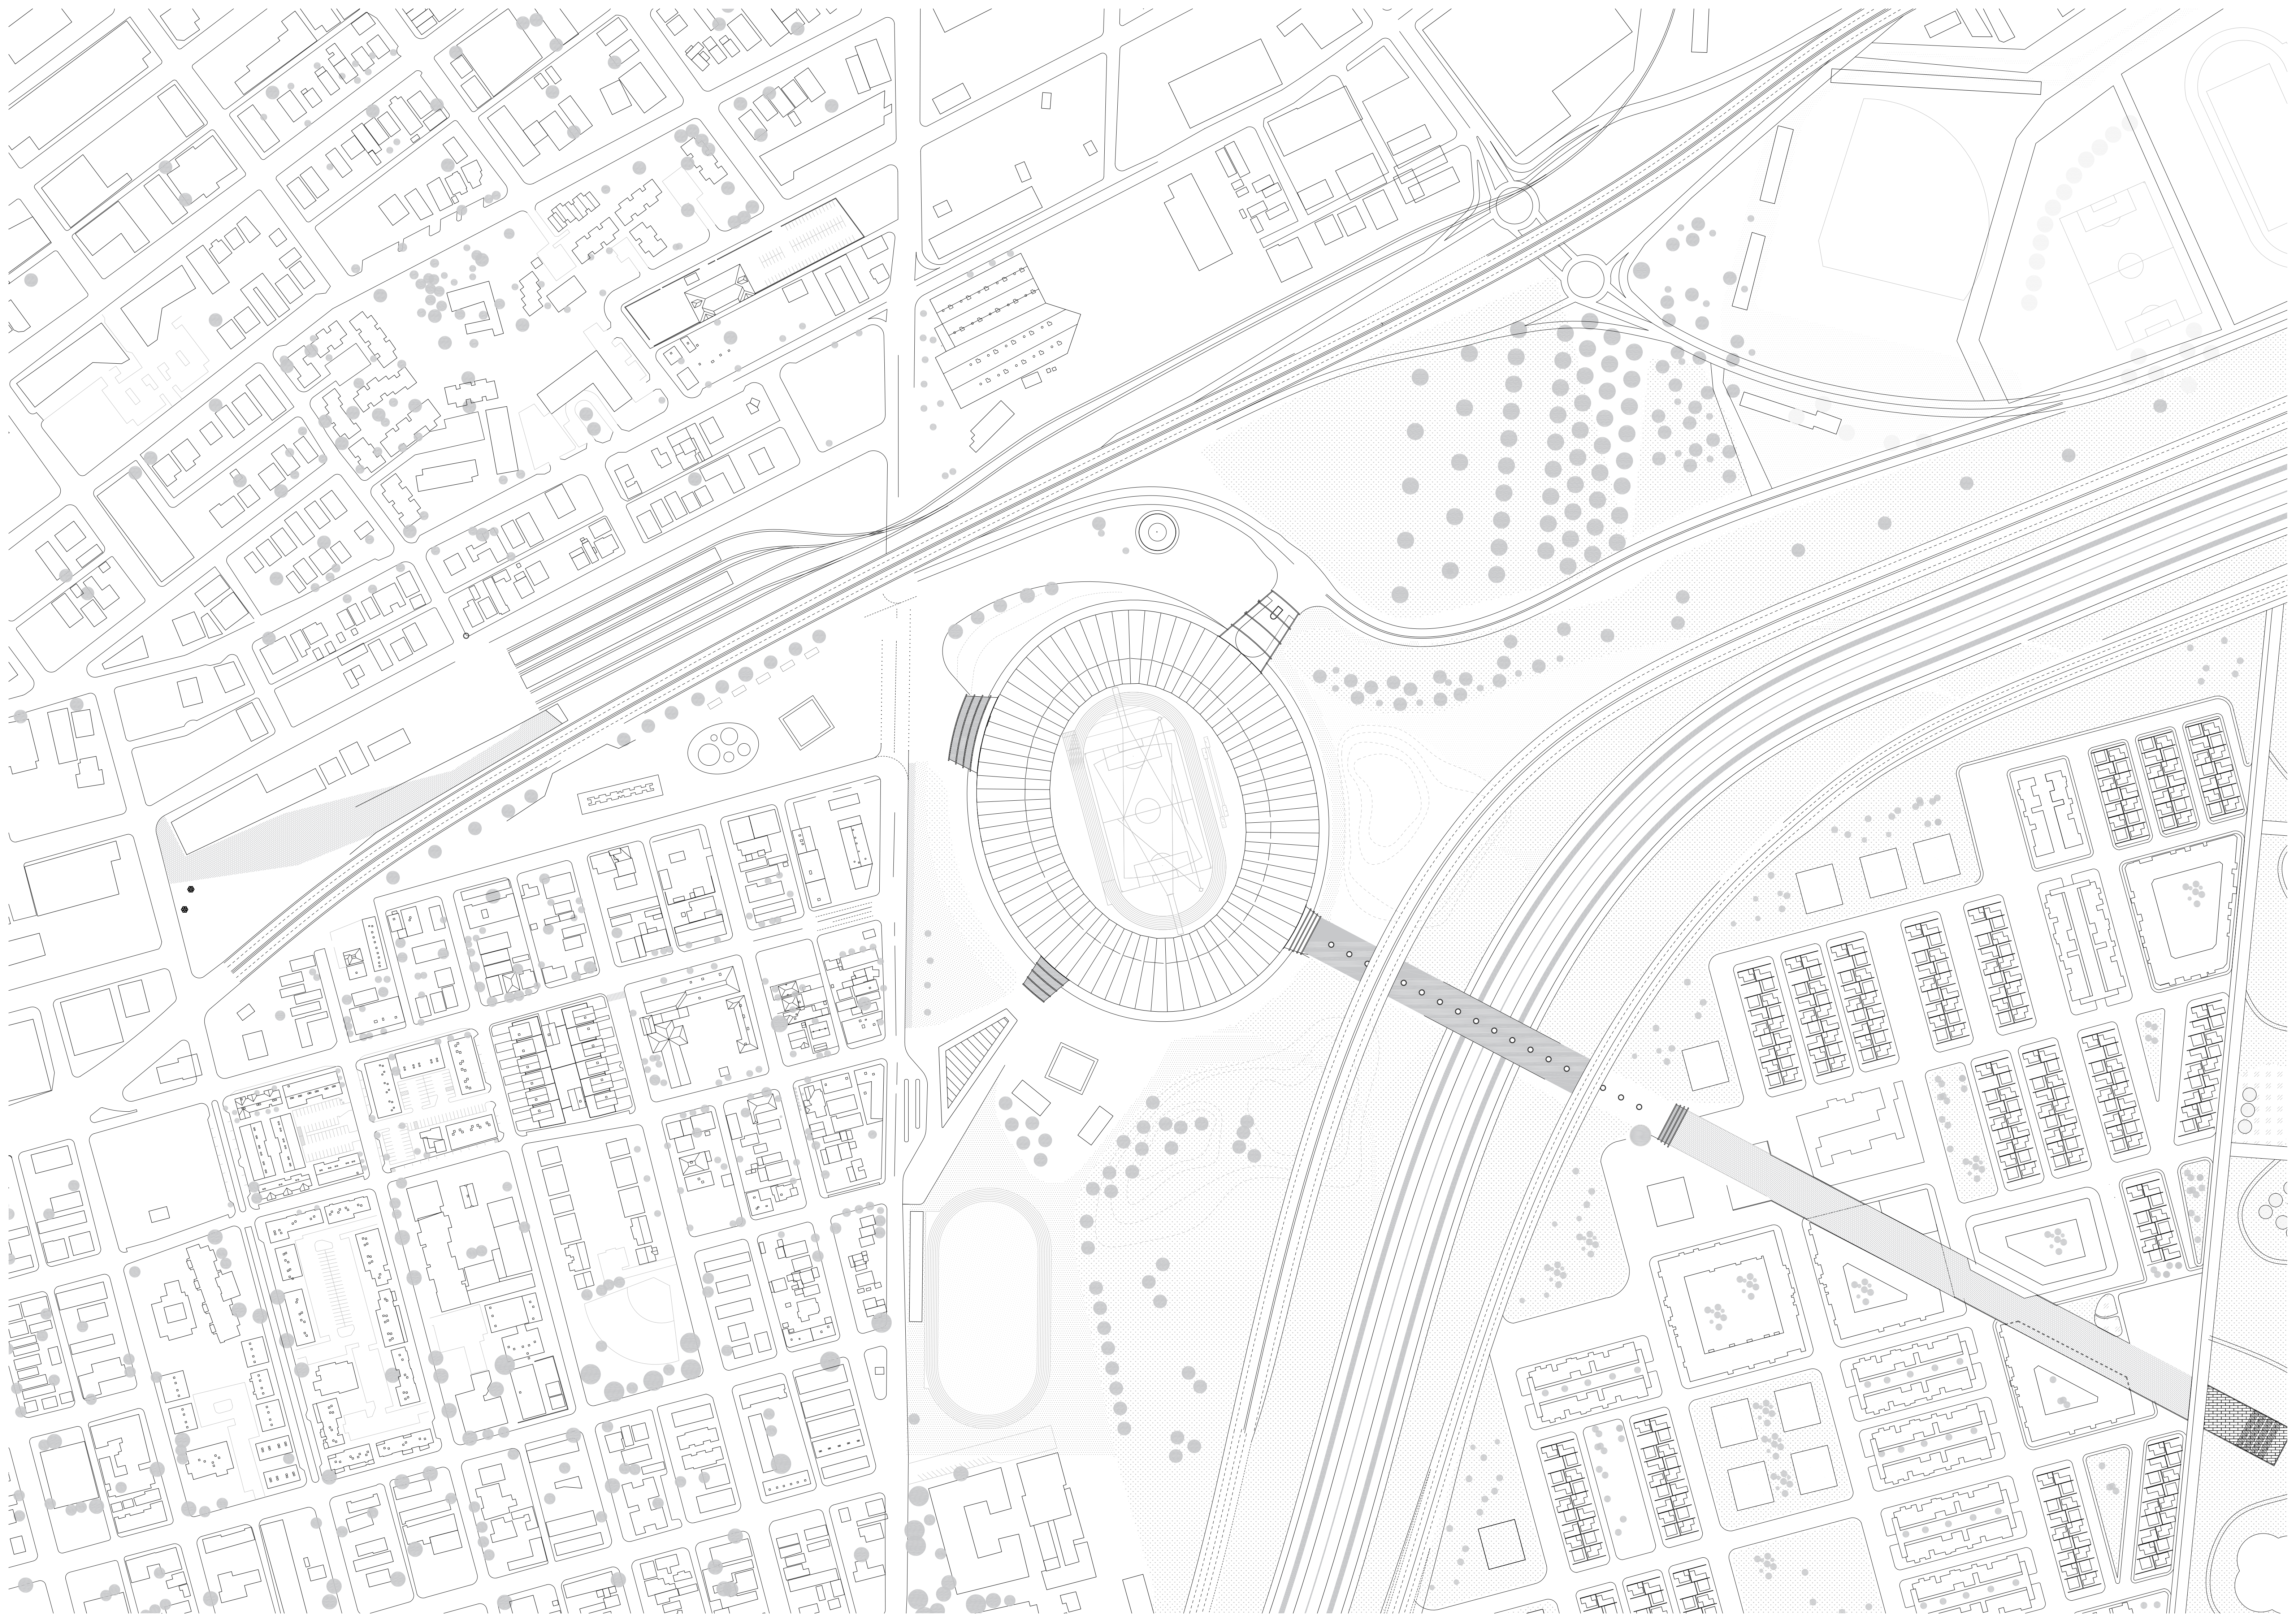



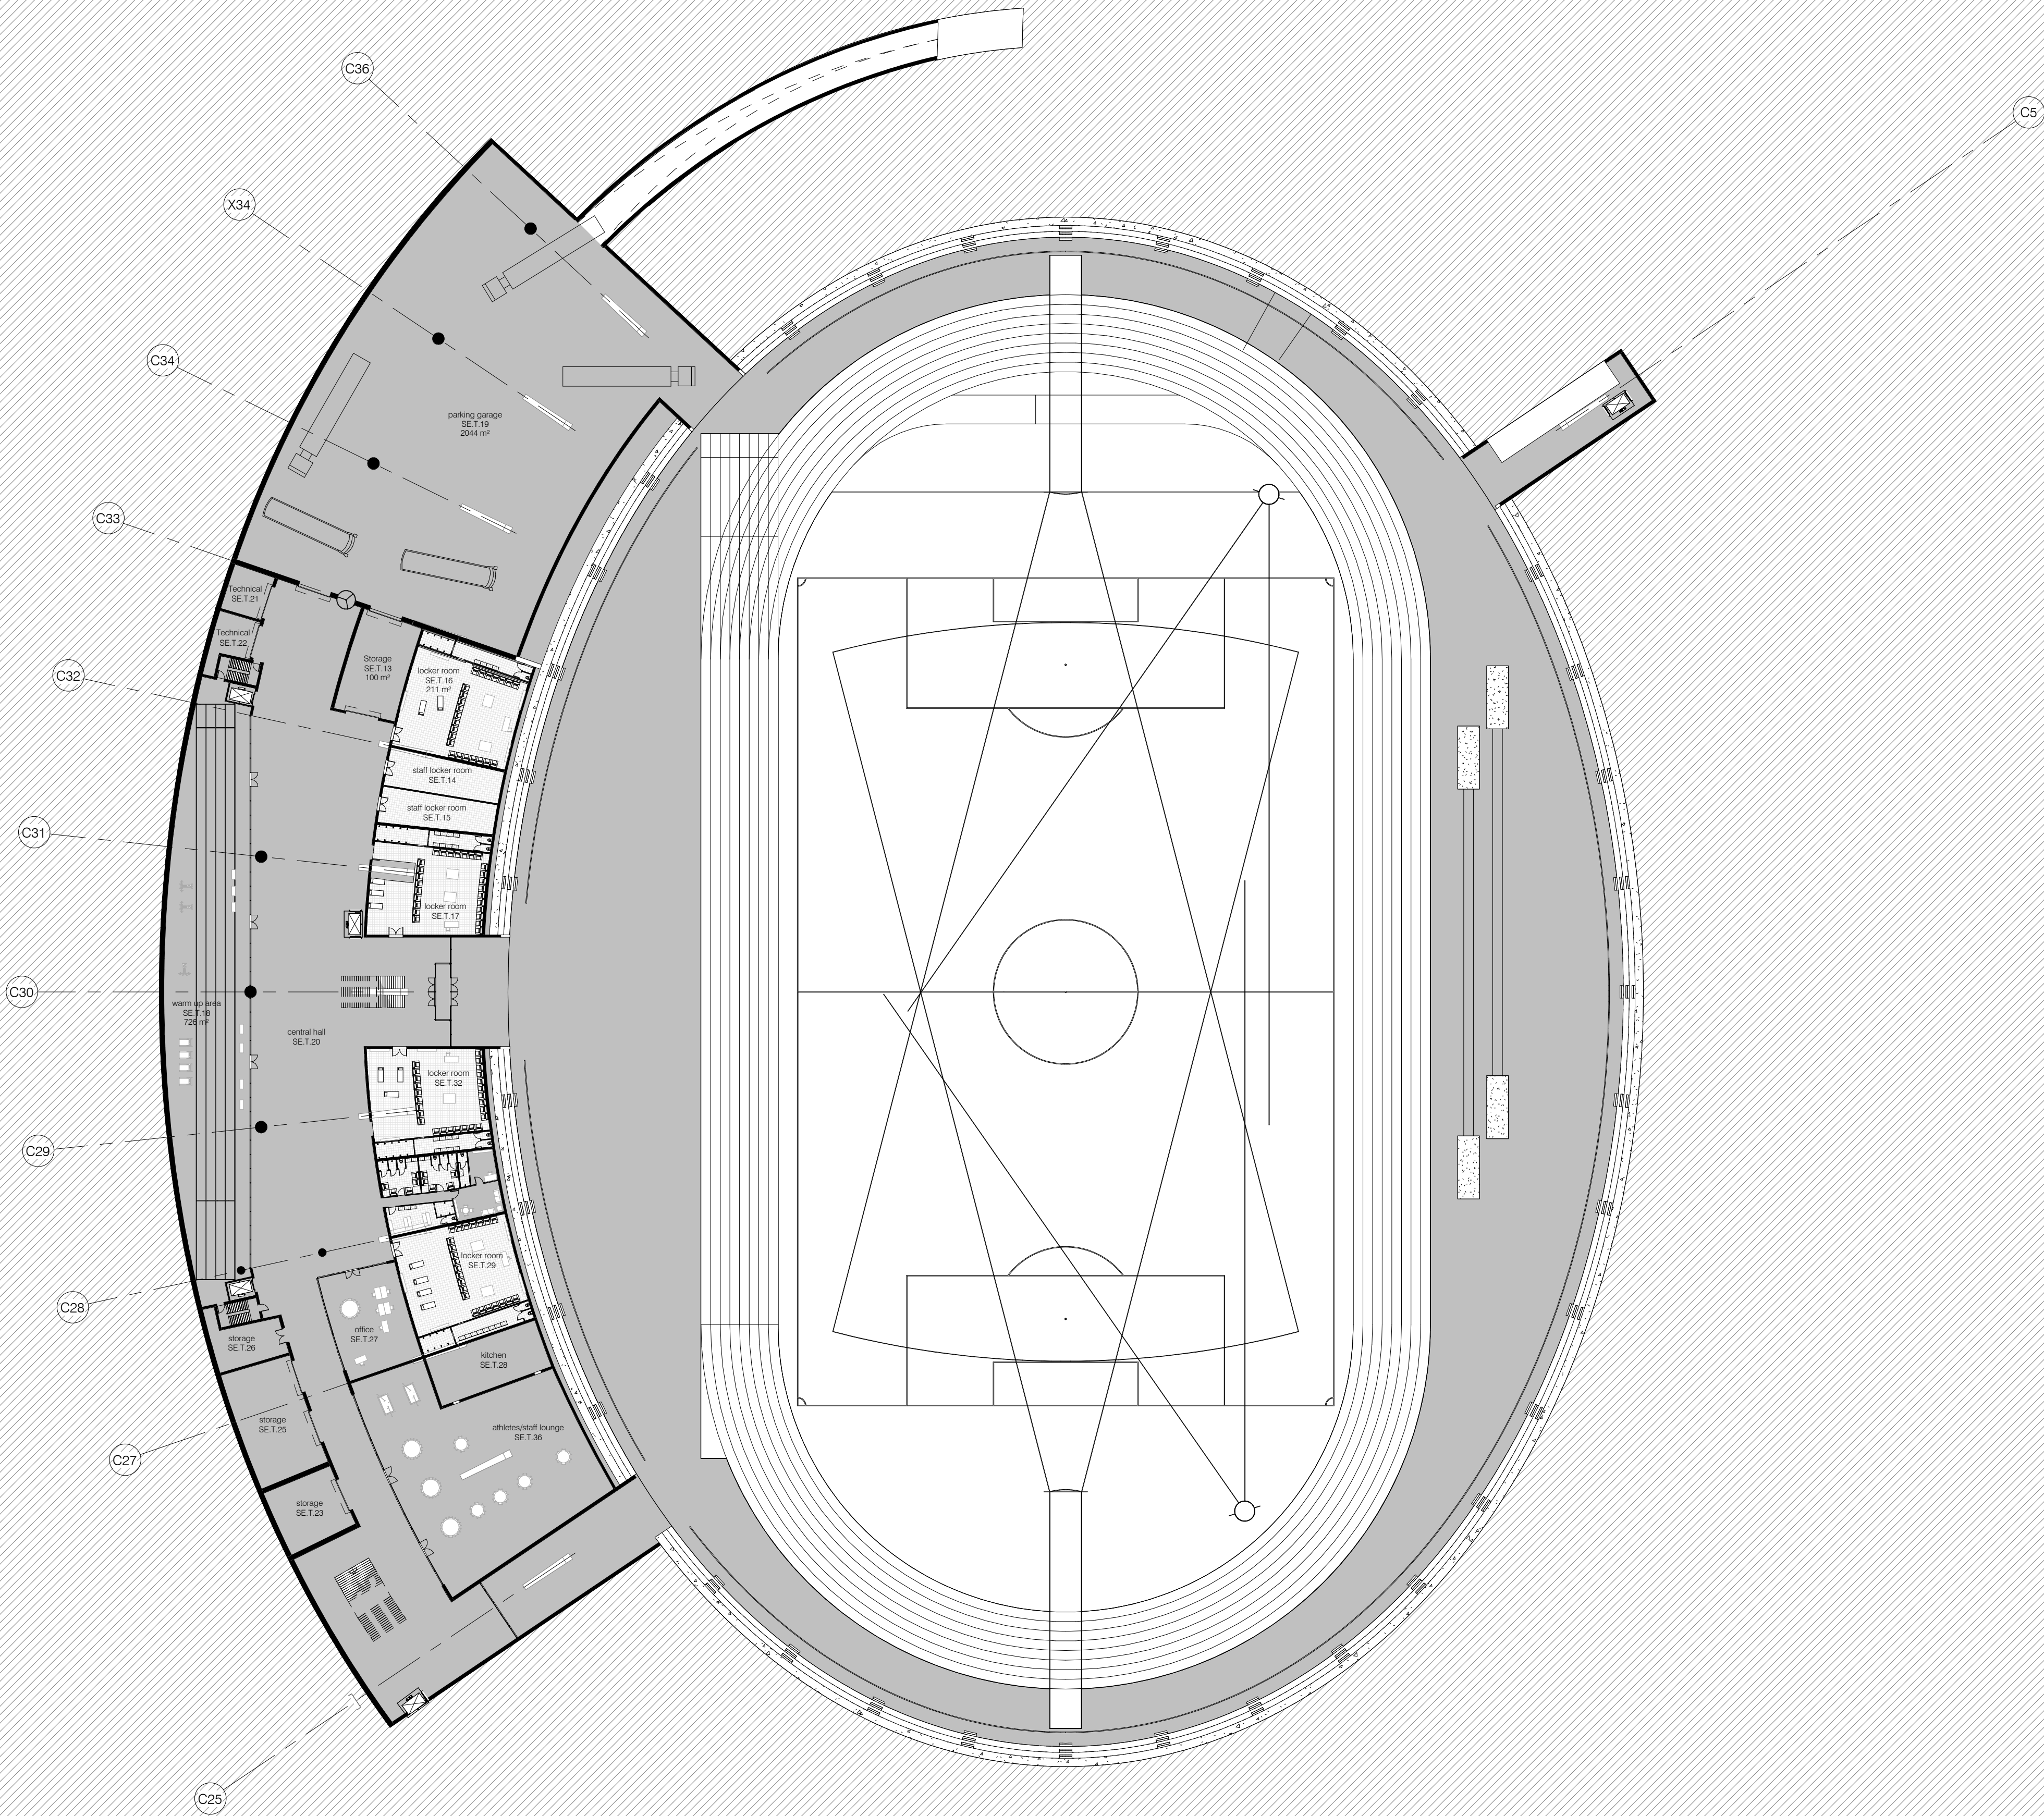

Track level floor plan (-10.000 m)

1 : 500

