




Design Drawings

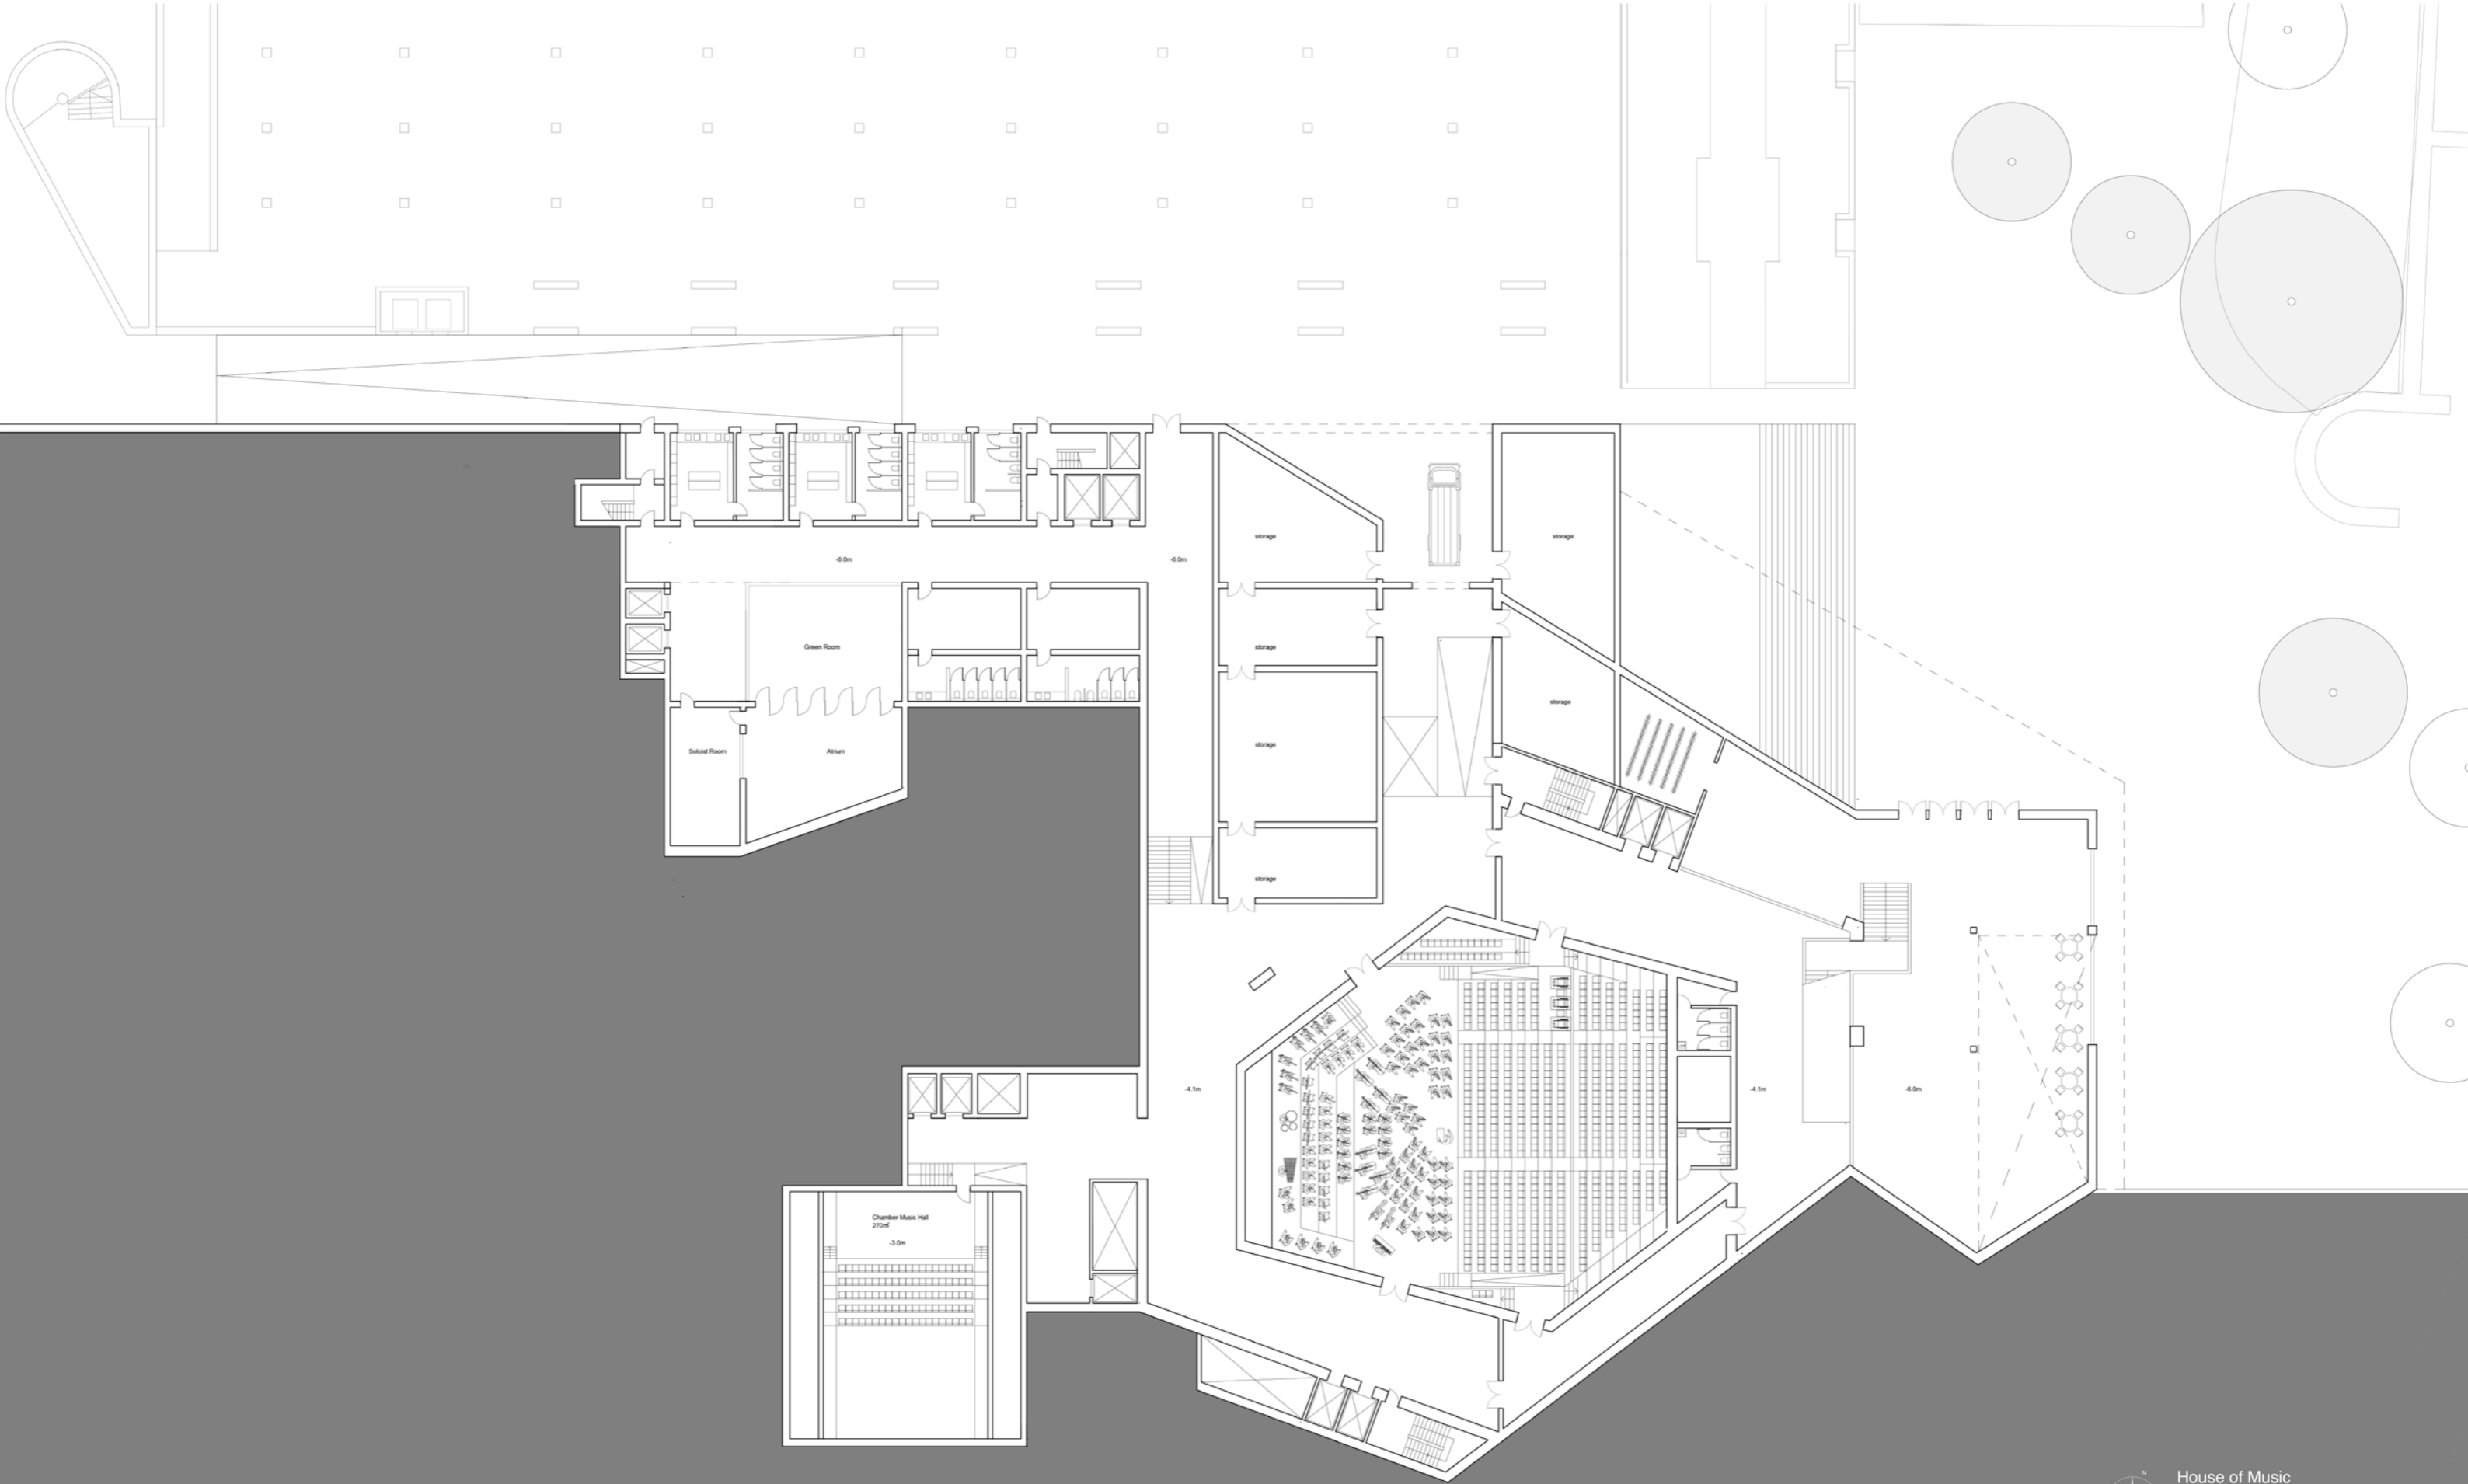

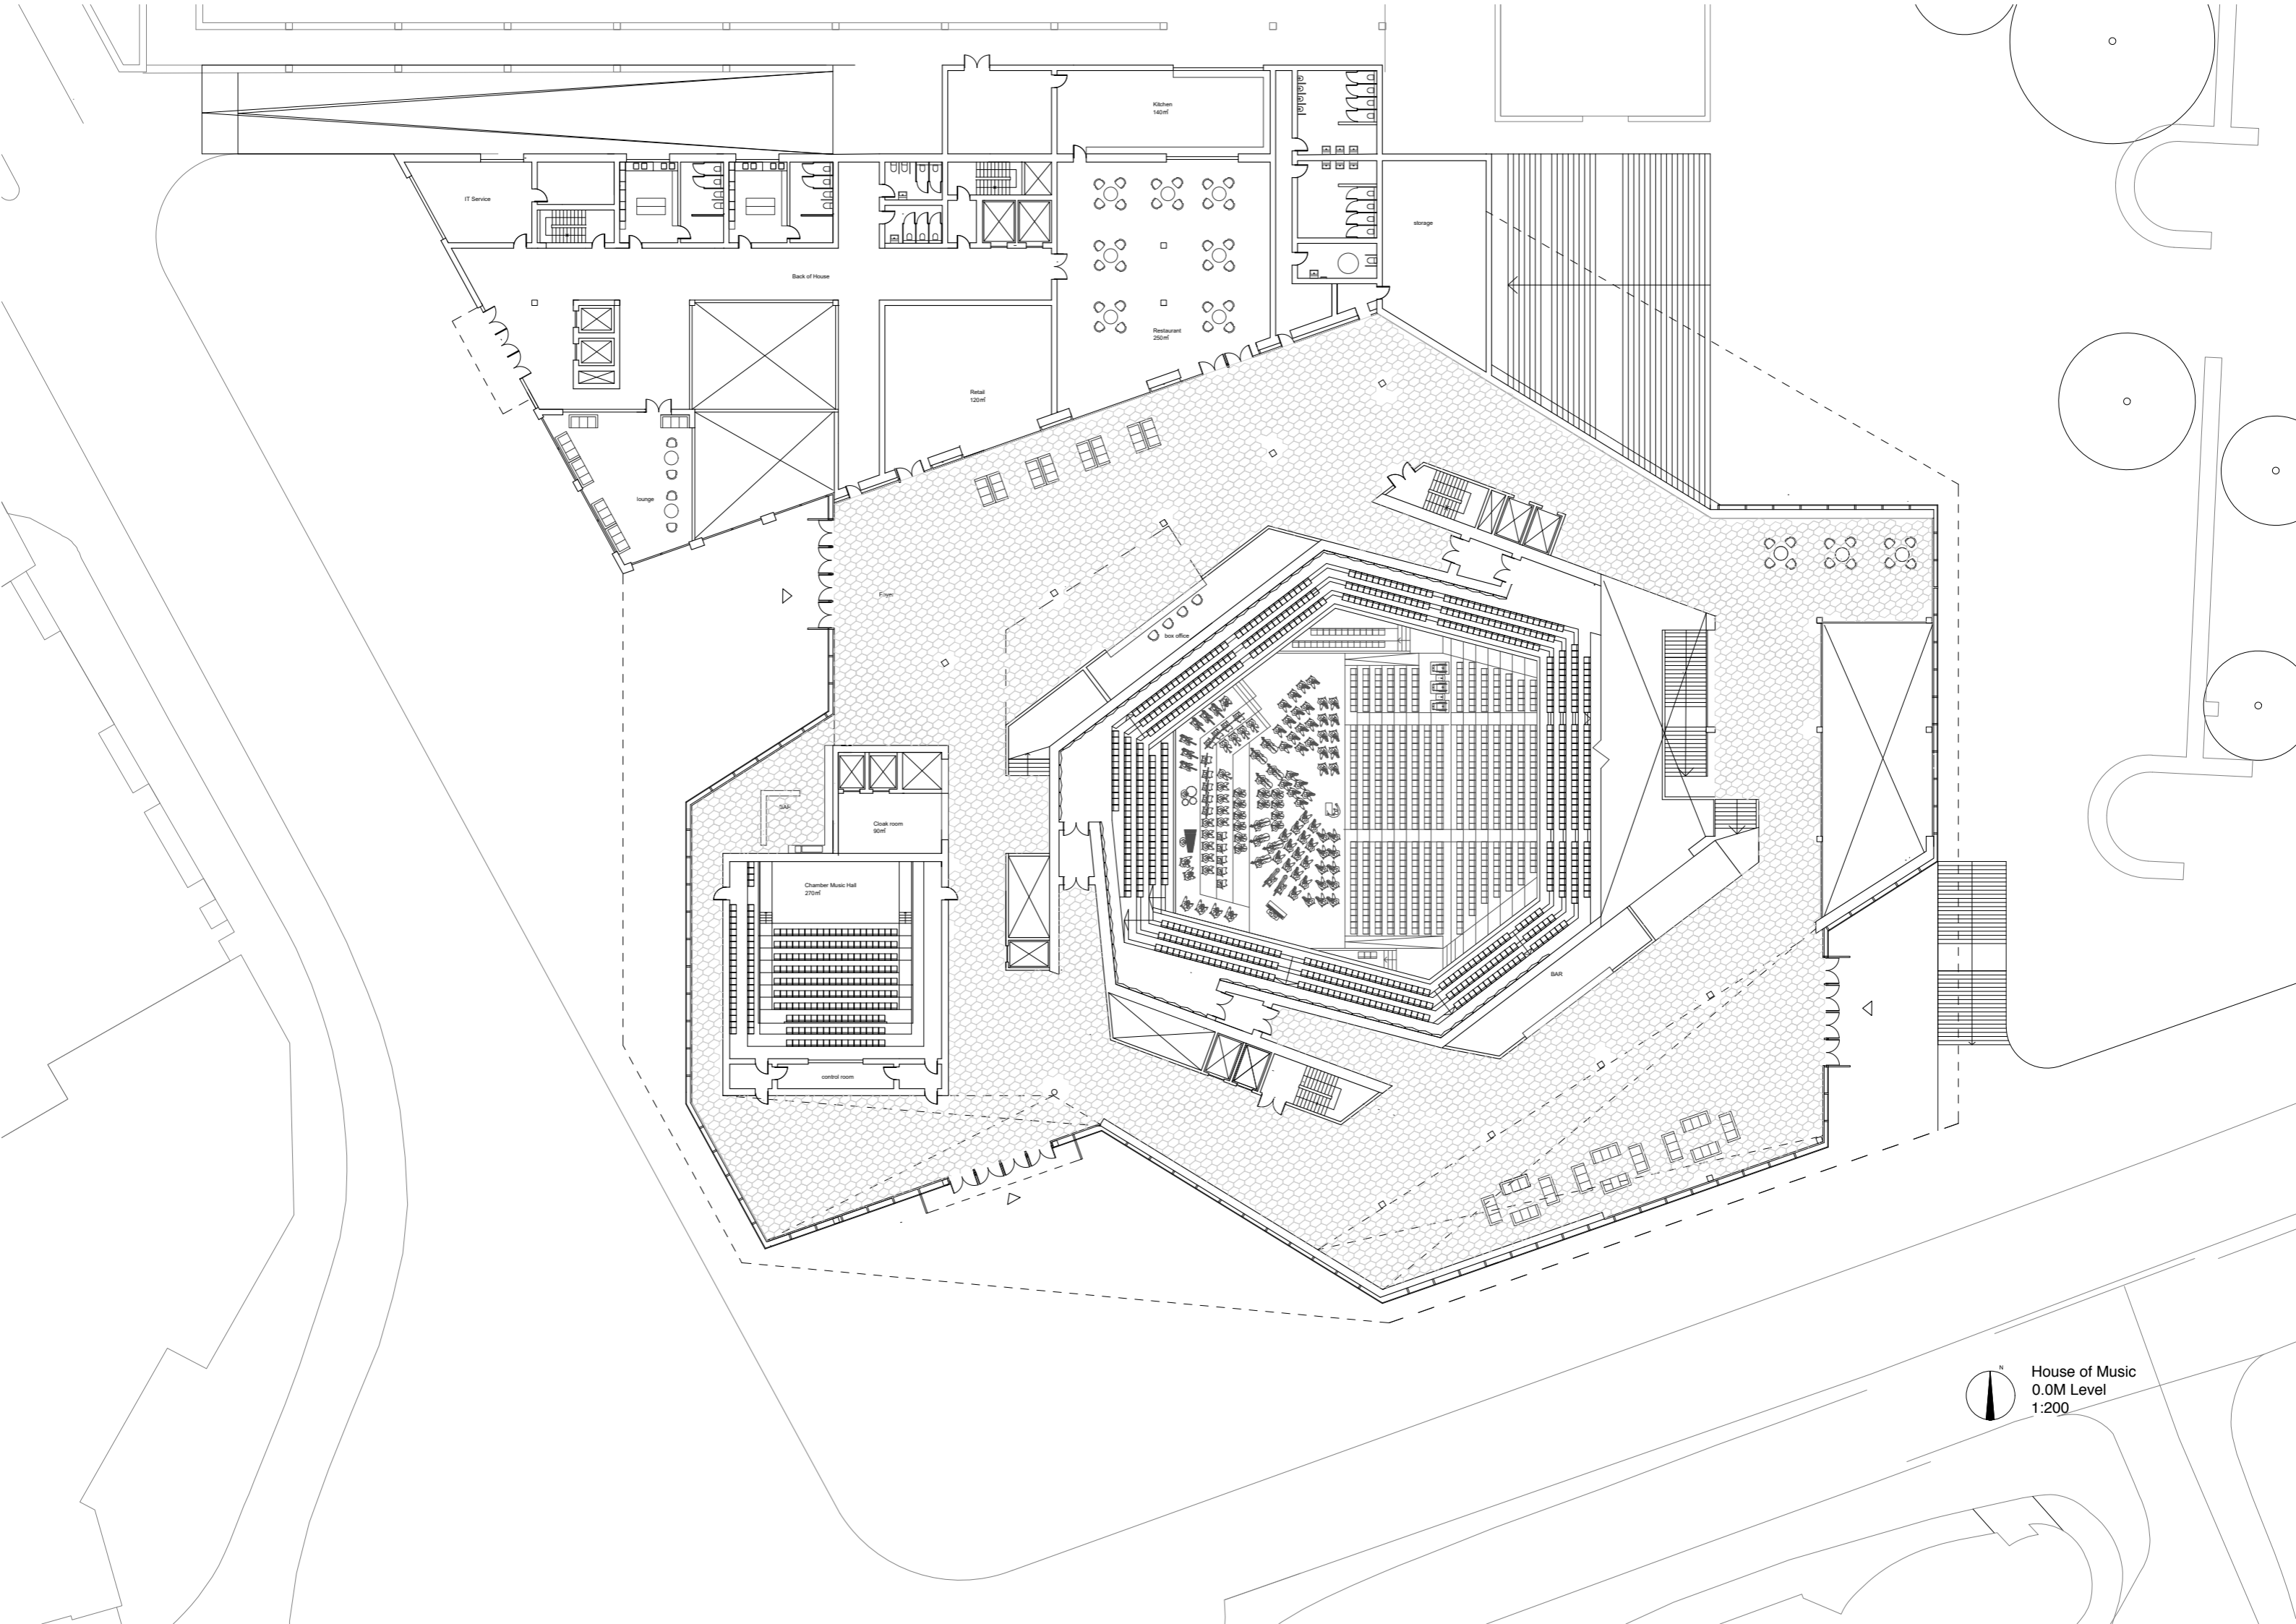

House of Music  
0.0M Level  
1:200

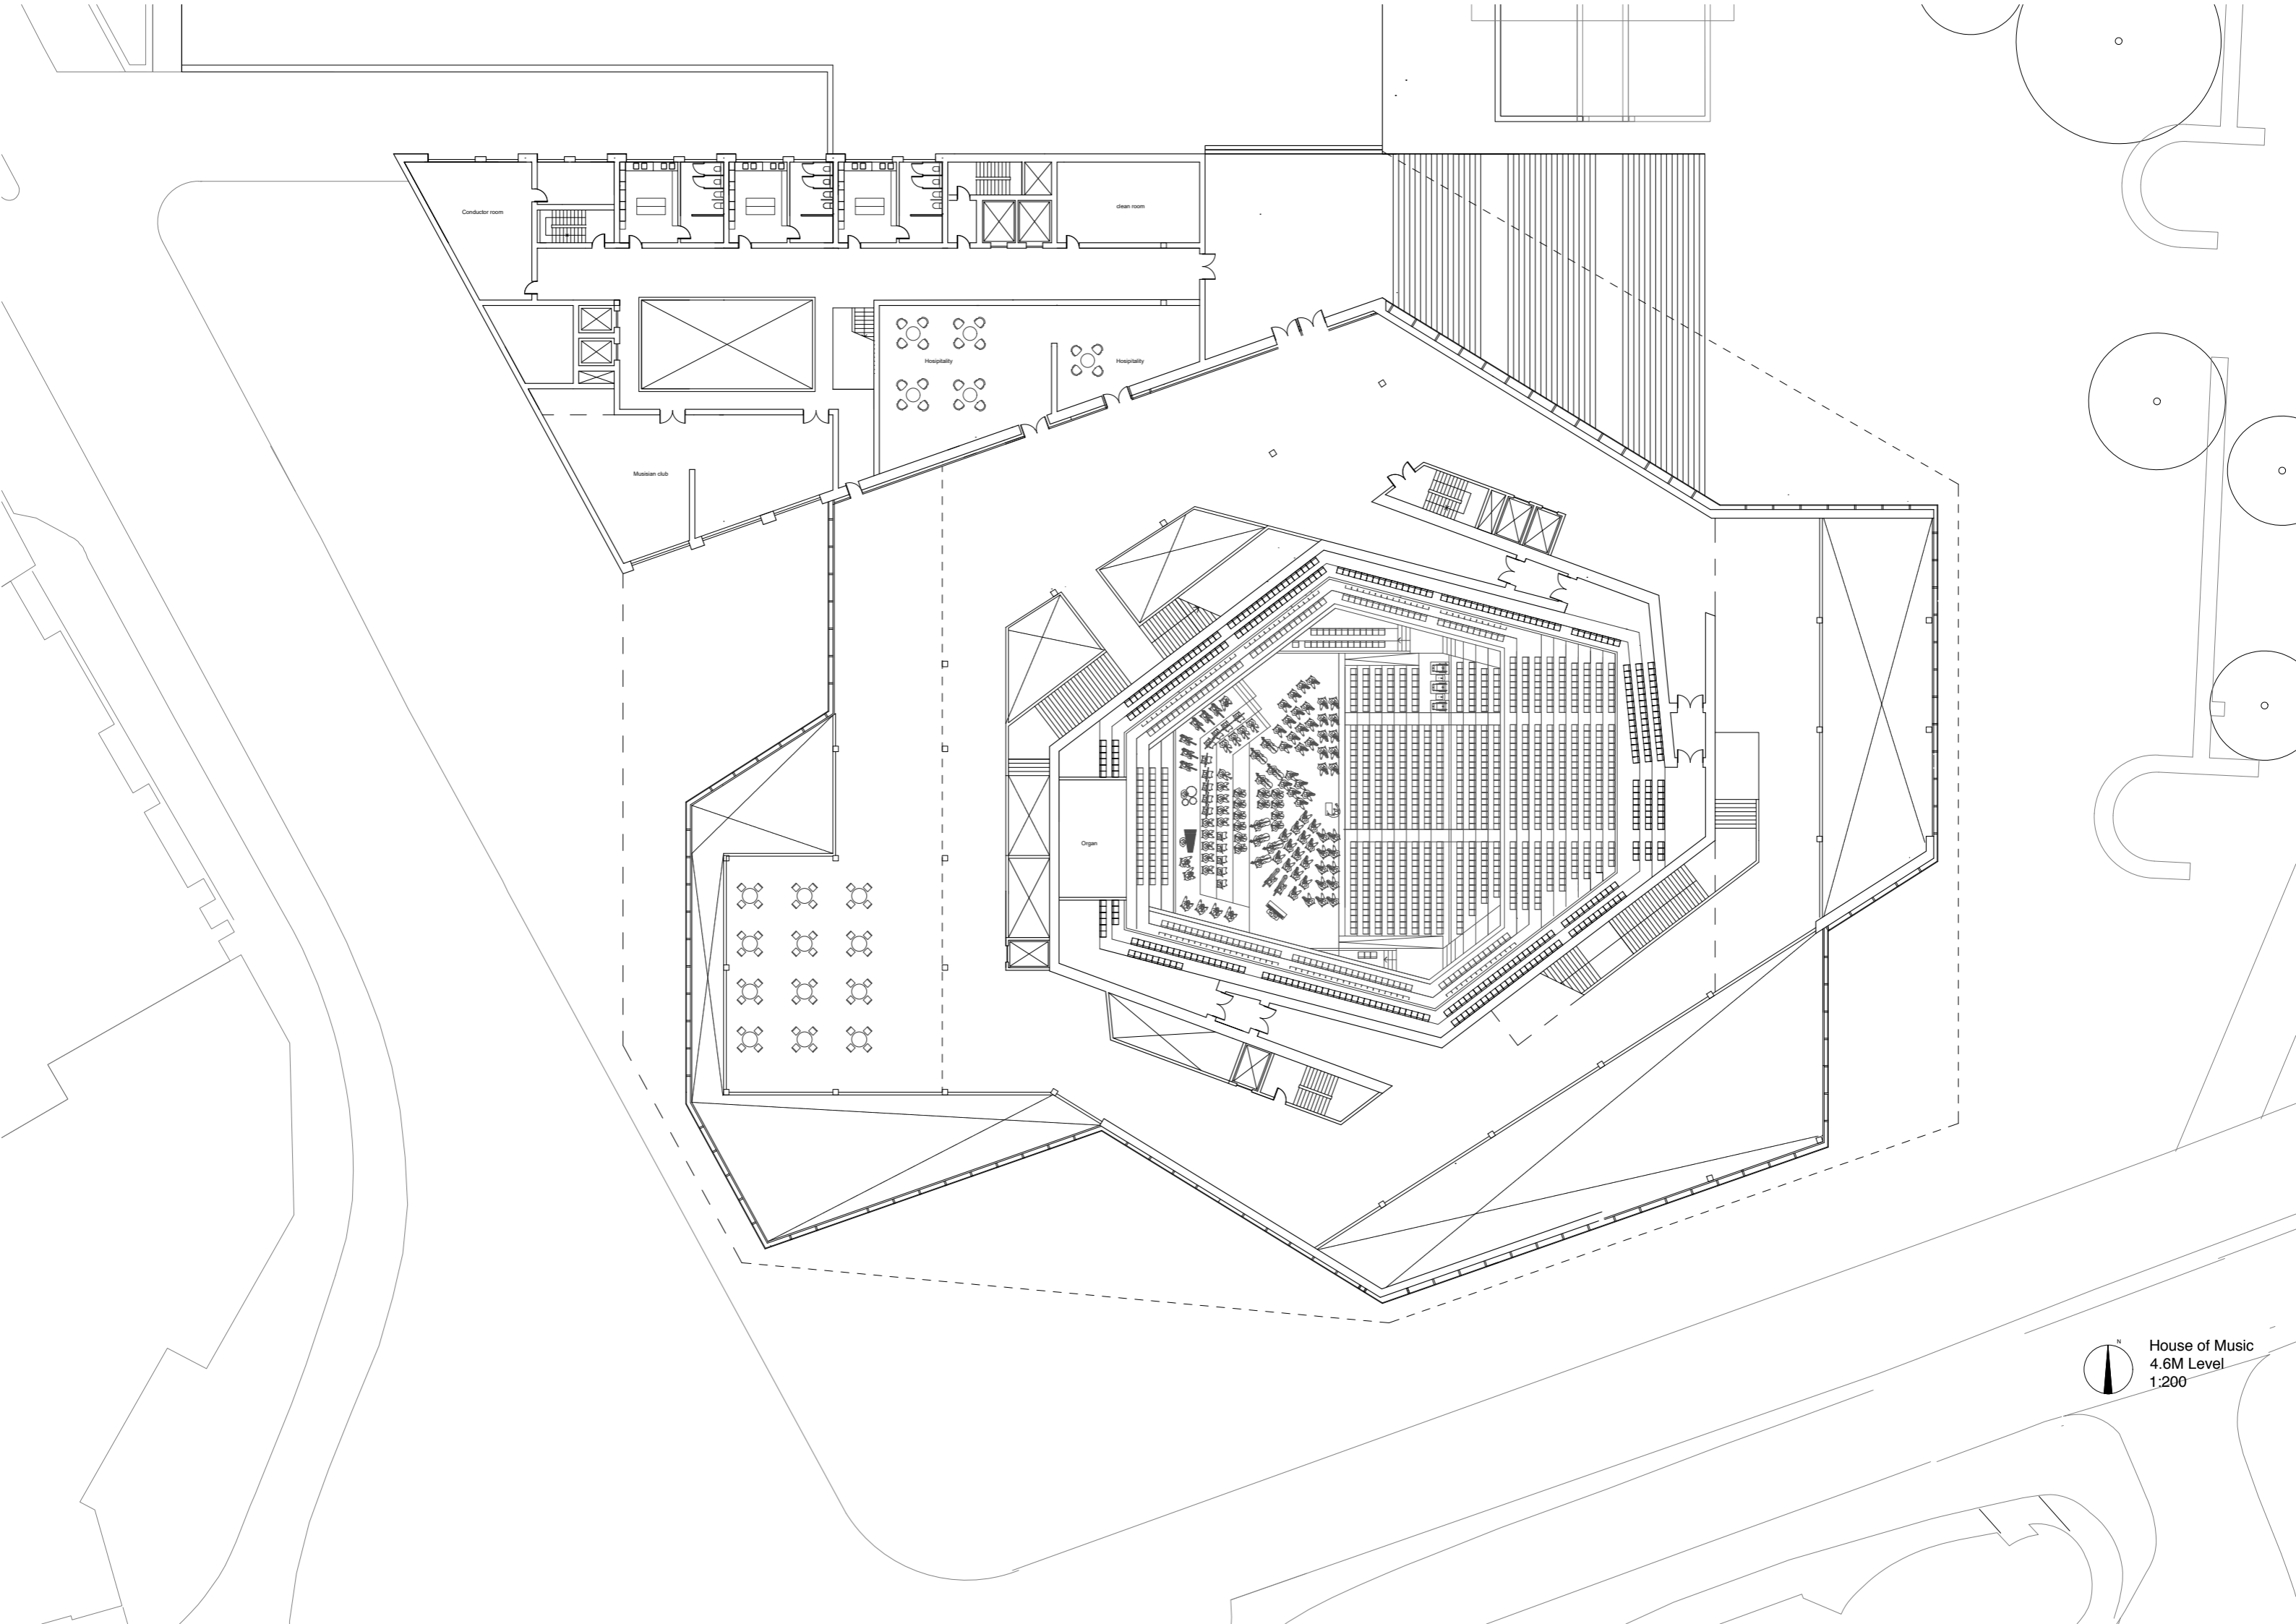

Conductor room


Clean room

Hospitality


Hospitality

Musicians club


Organ

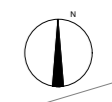


House of Music  
4.6M Level  
1:200

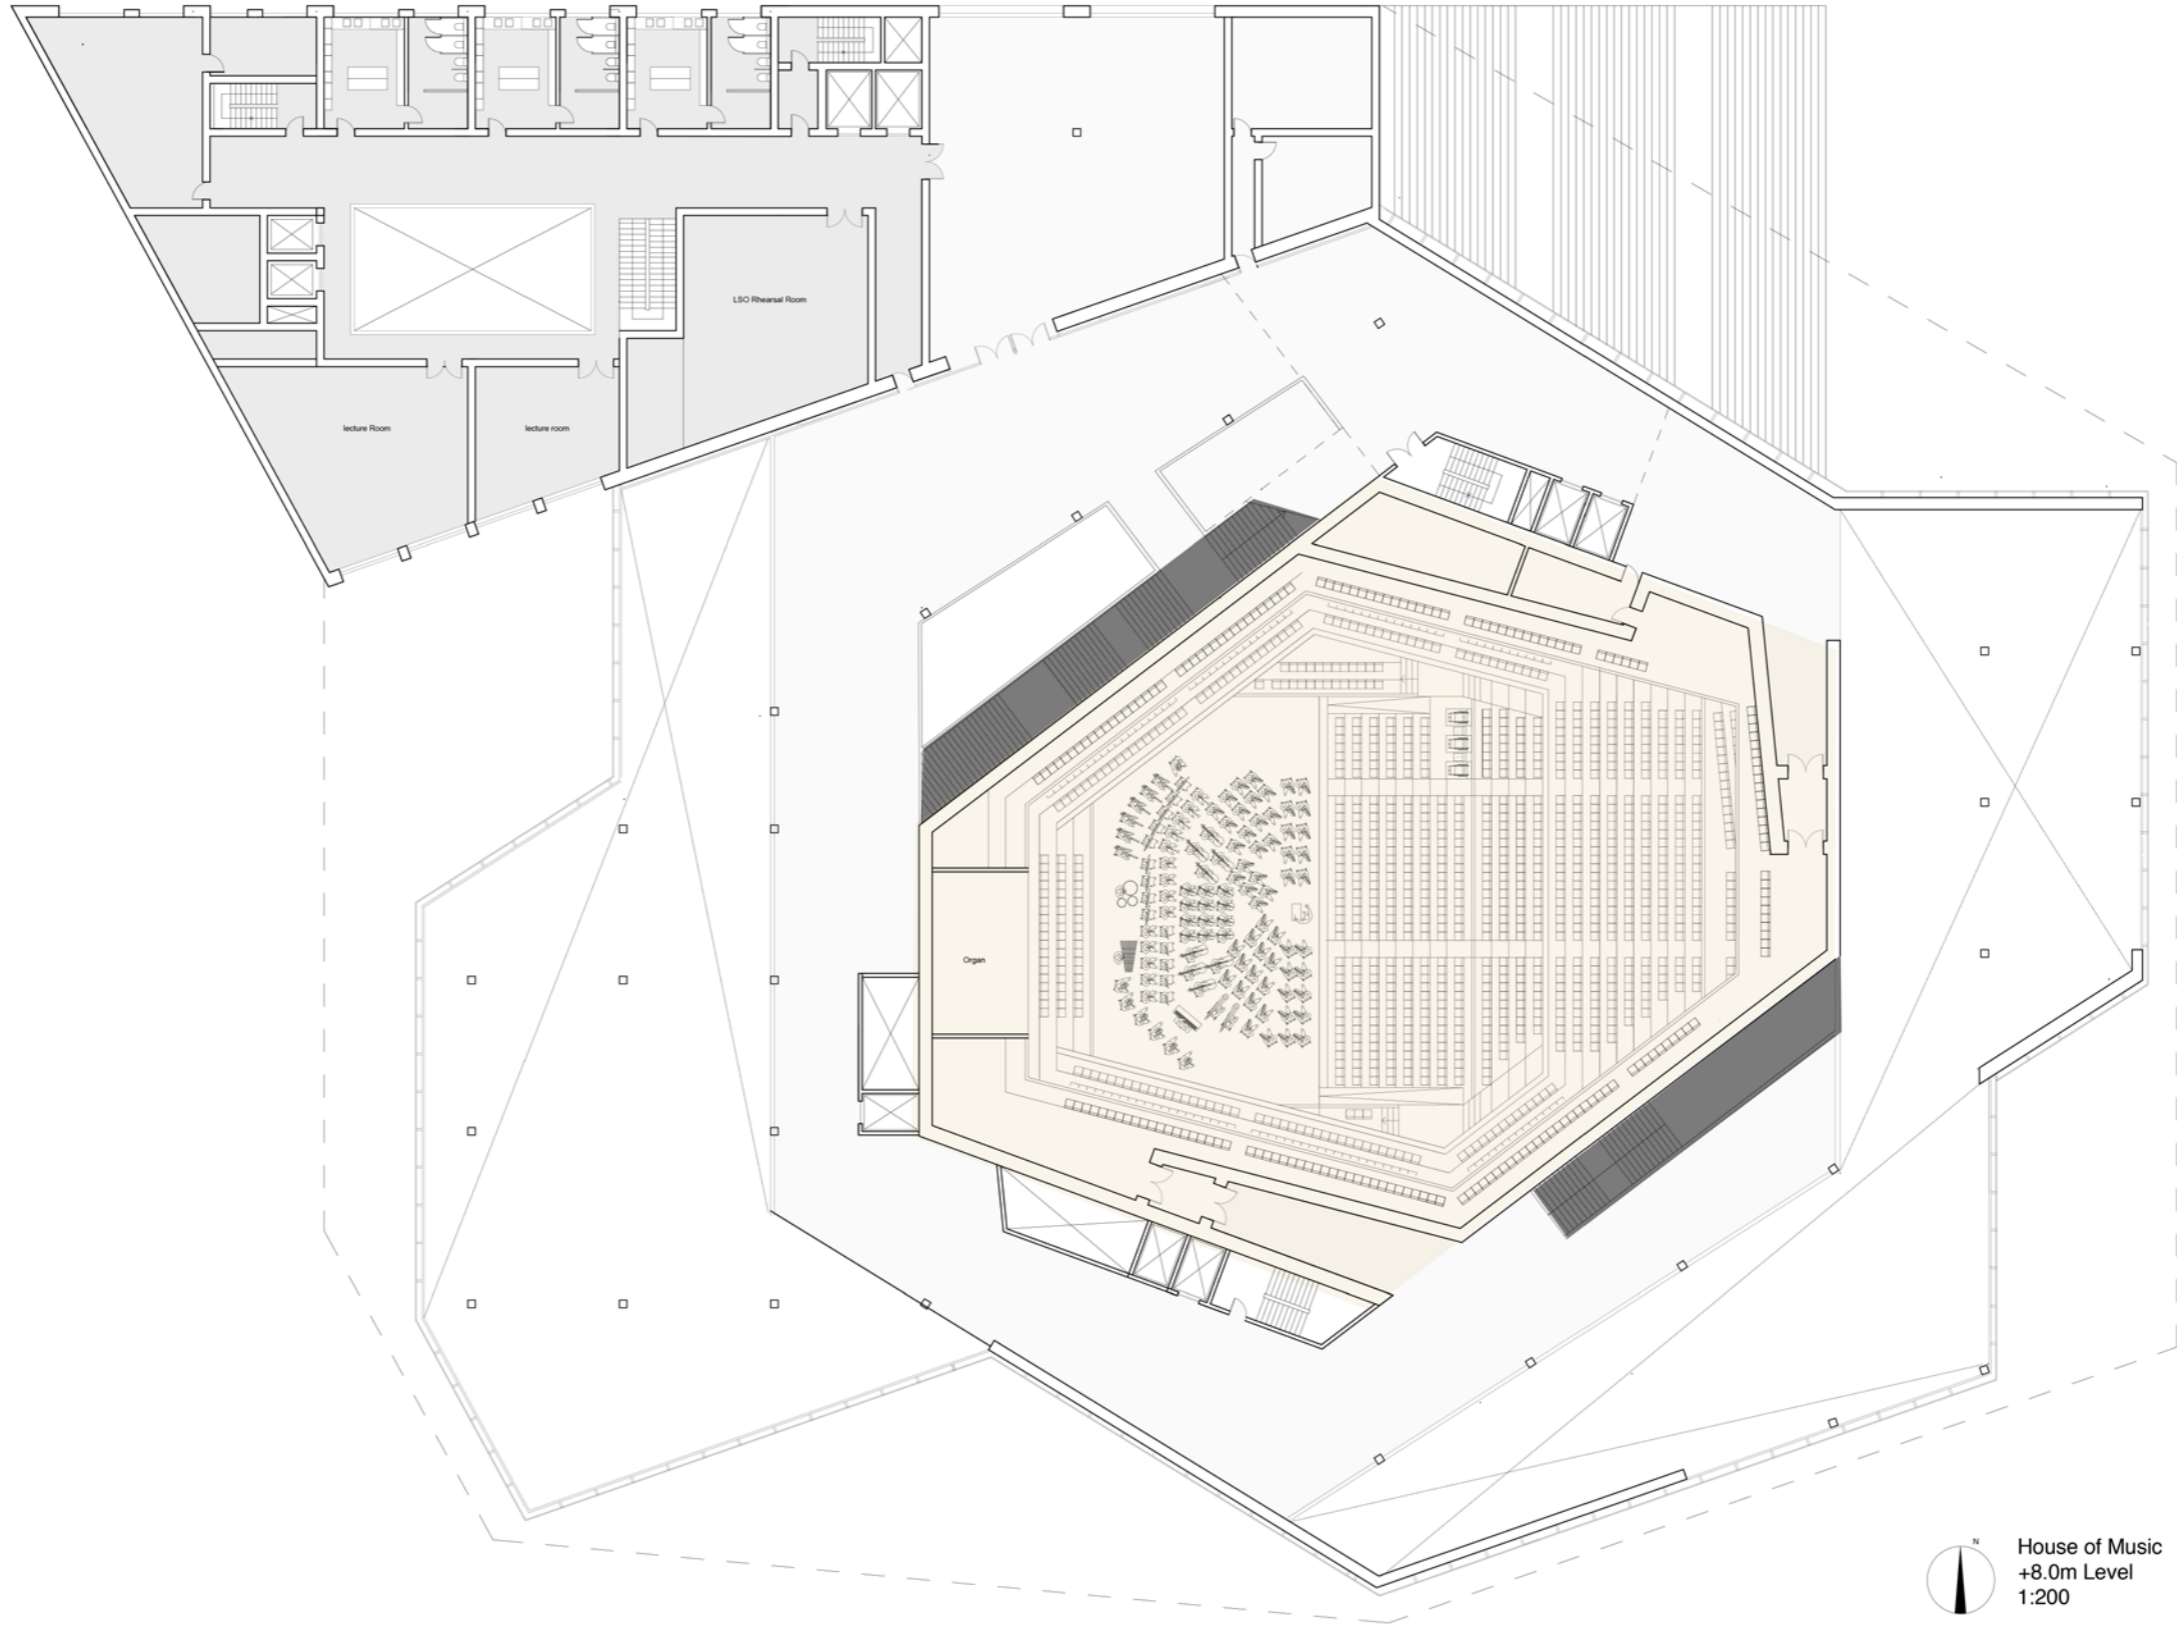



House of Music  
+8.0m Level  
1:200

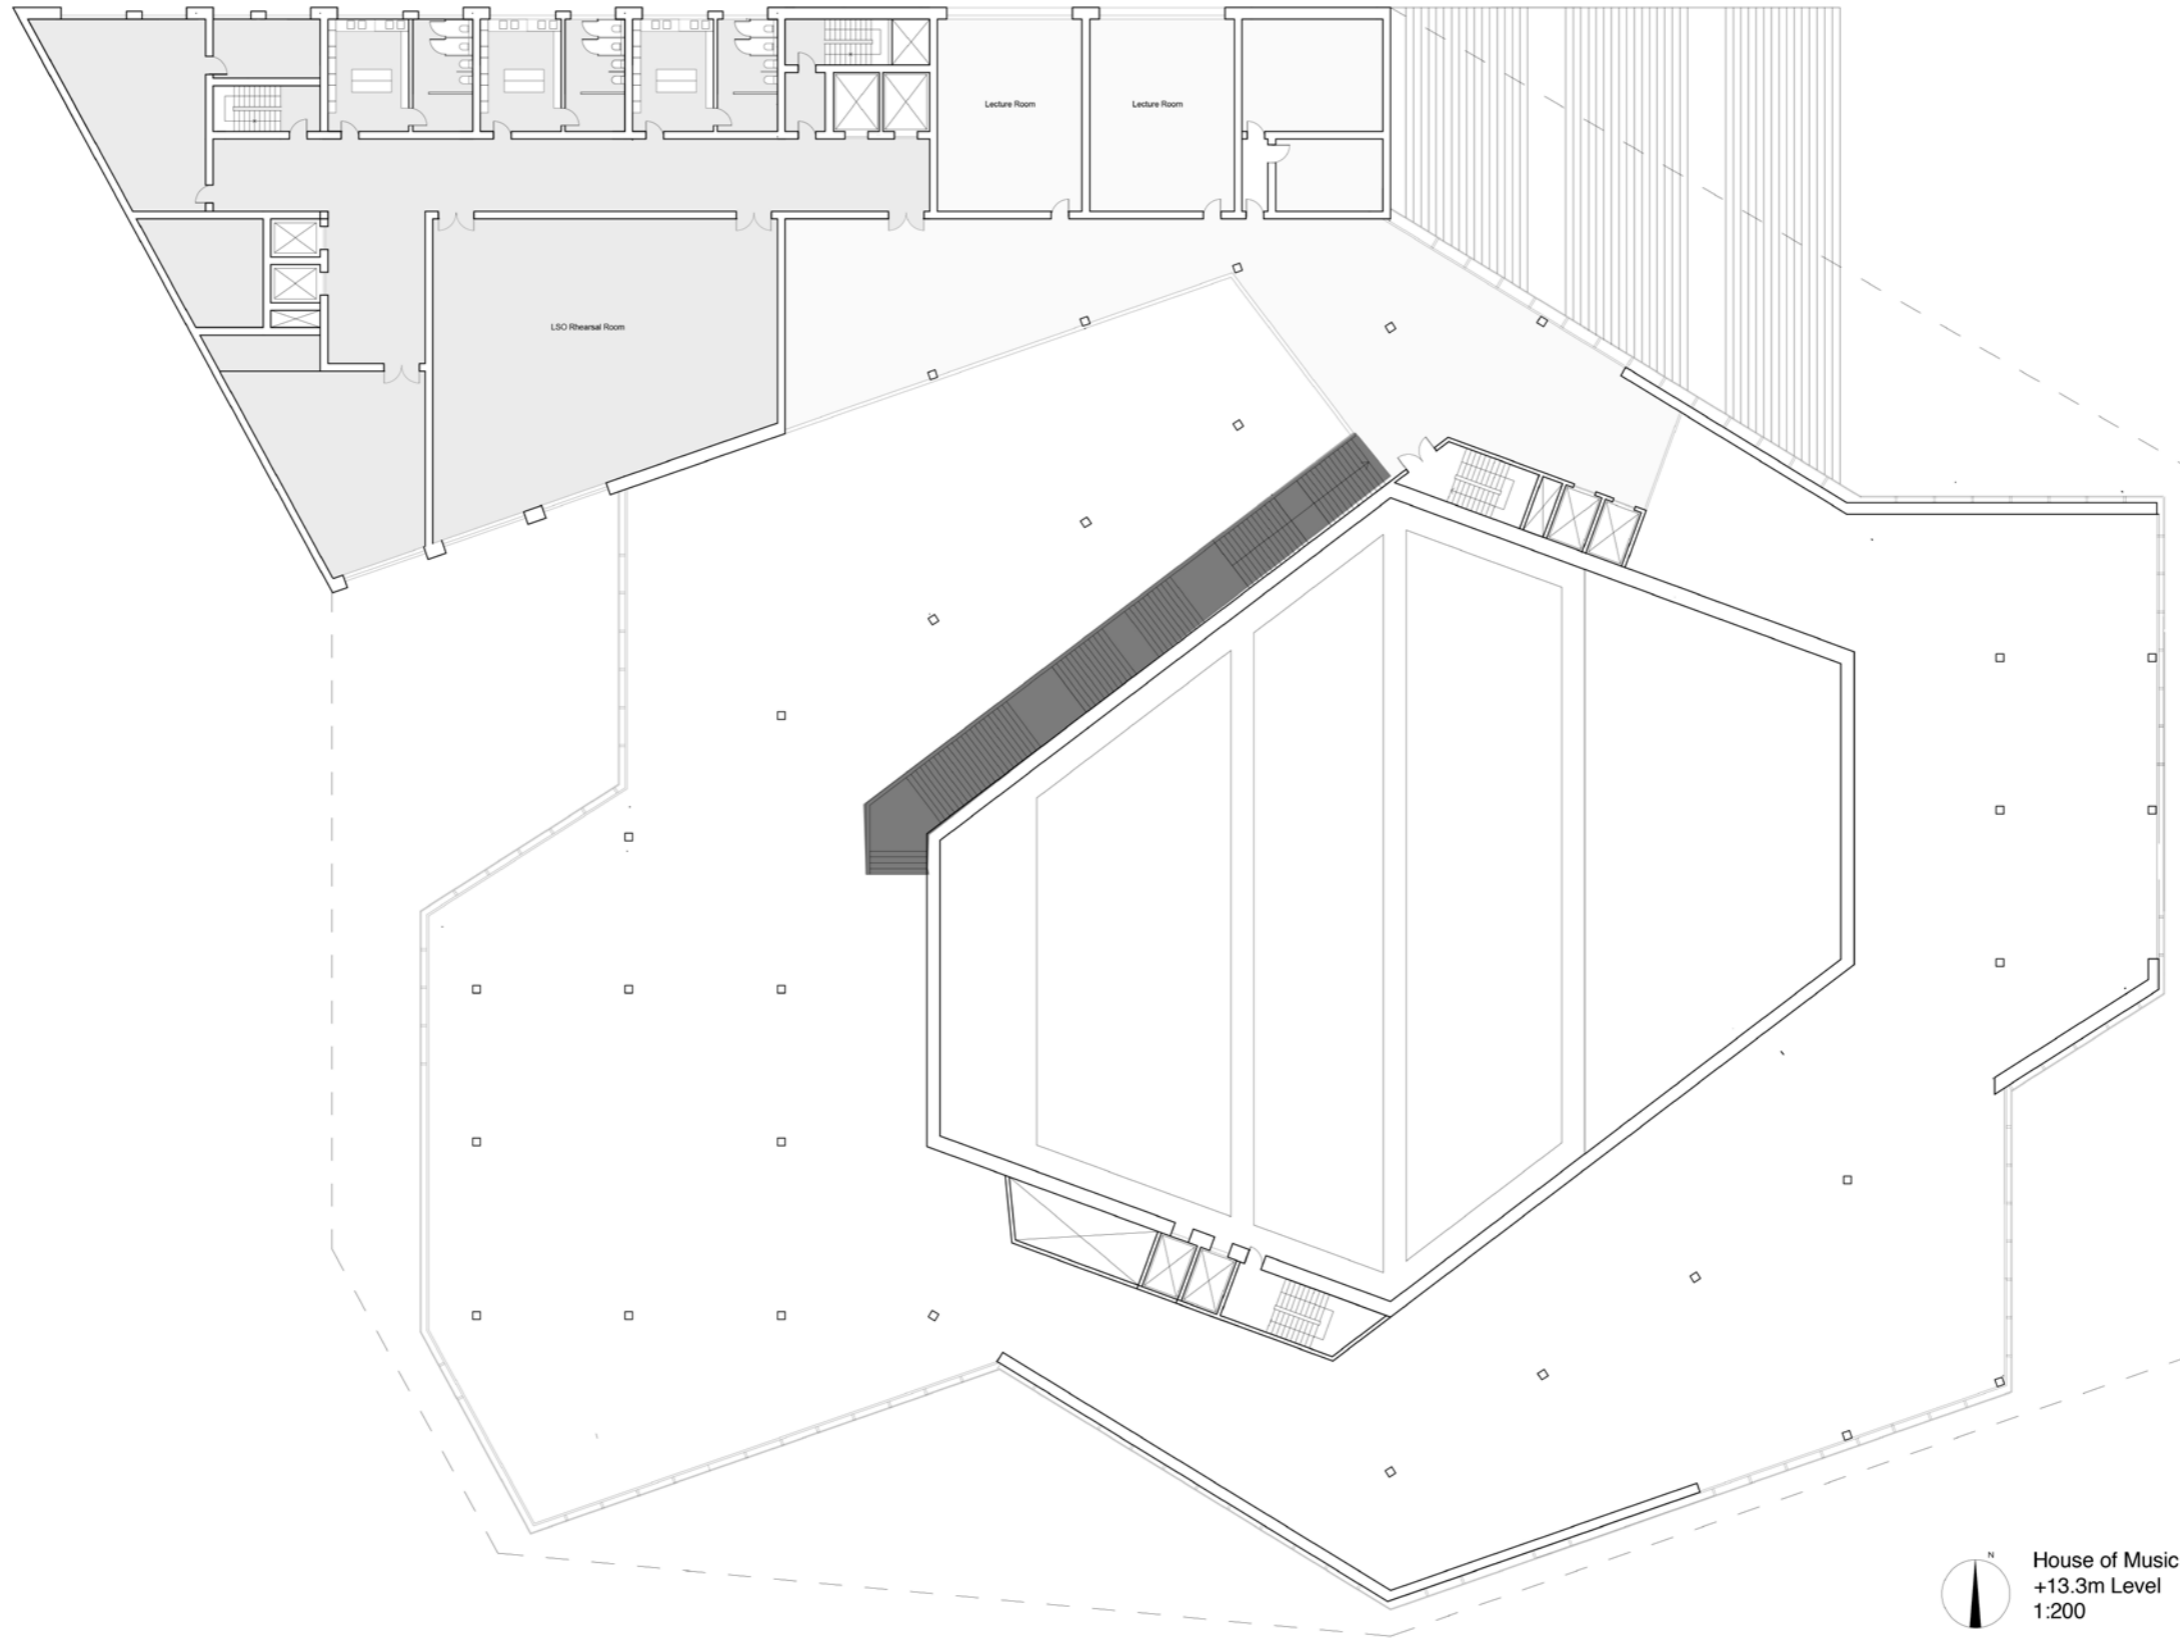

House of Music  
+13.3m Level  
1:200


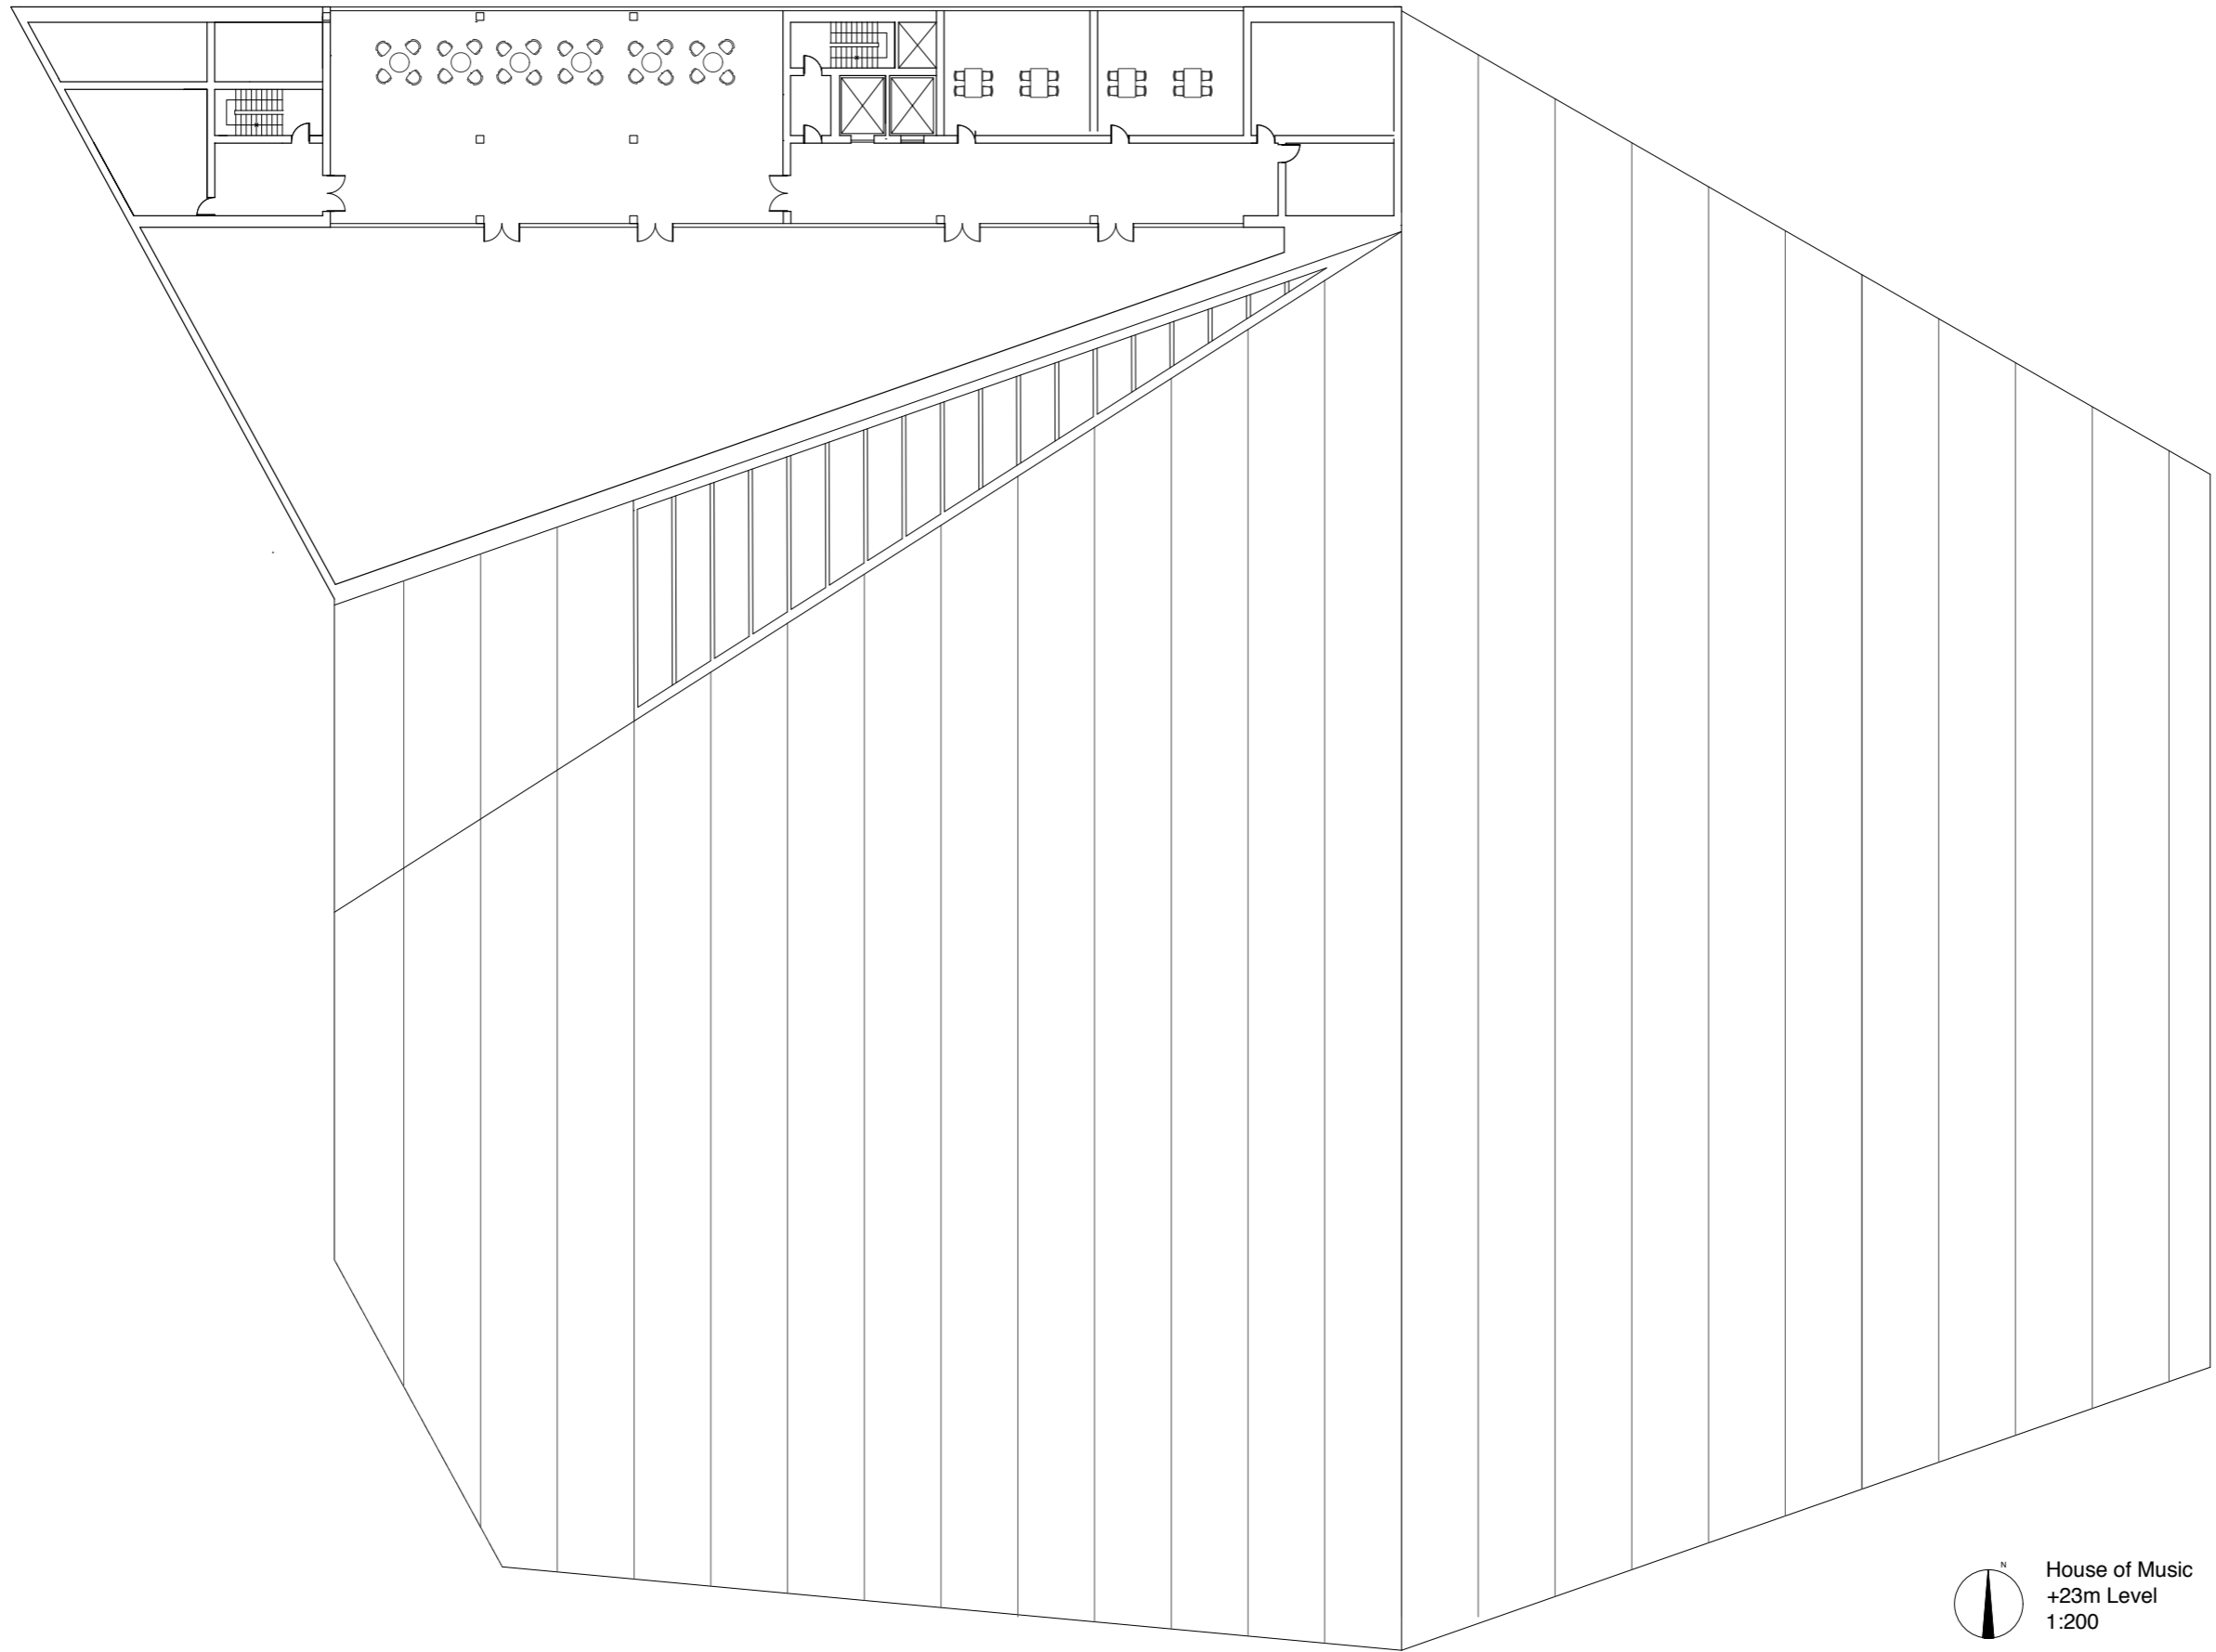


House of Music  
+23m Level  
1:200

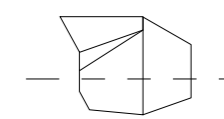
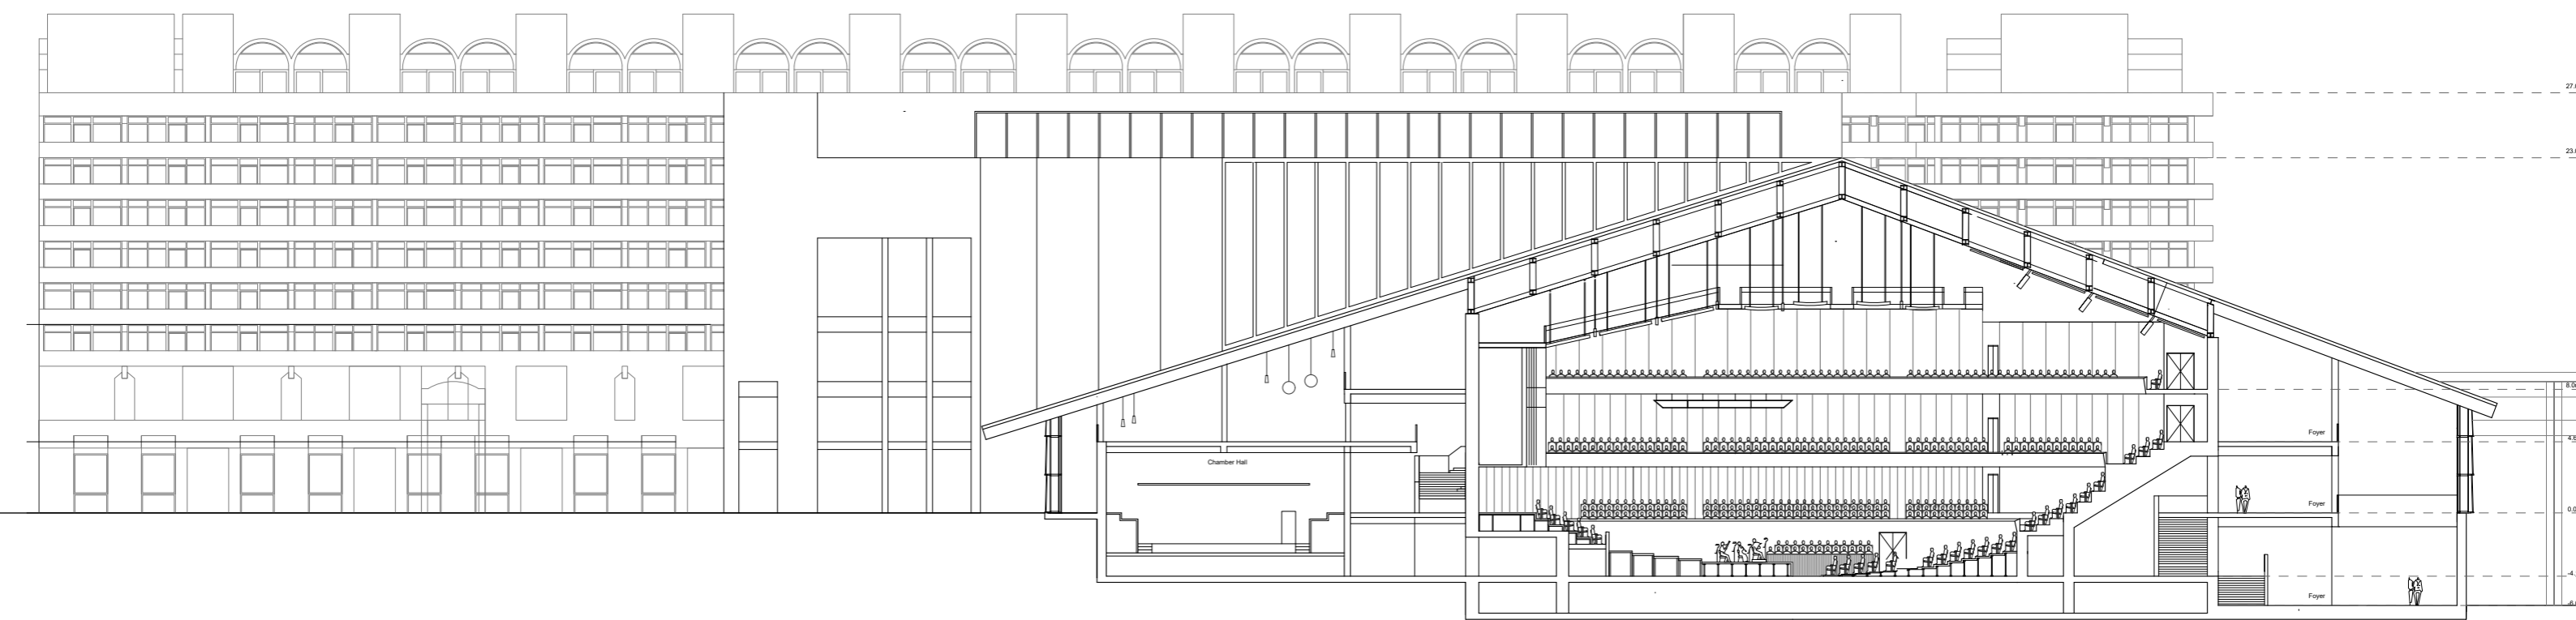


House of Music  
A-A Section  
1:200



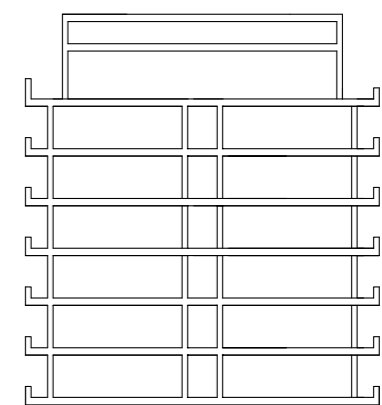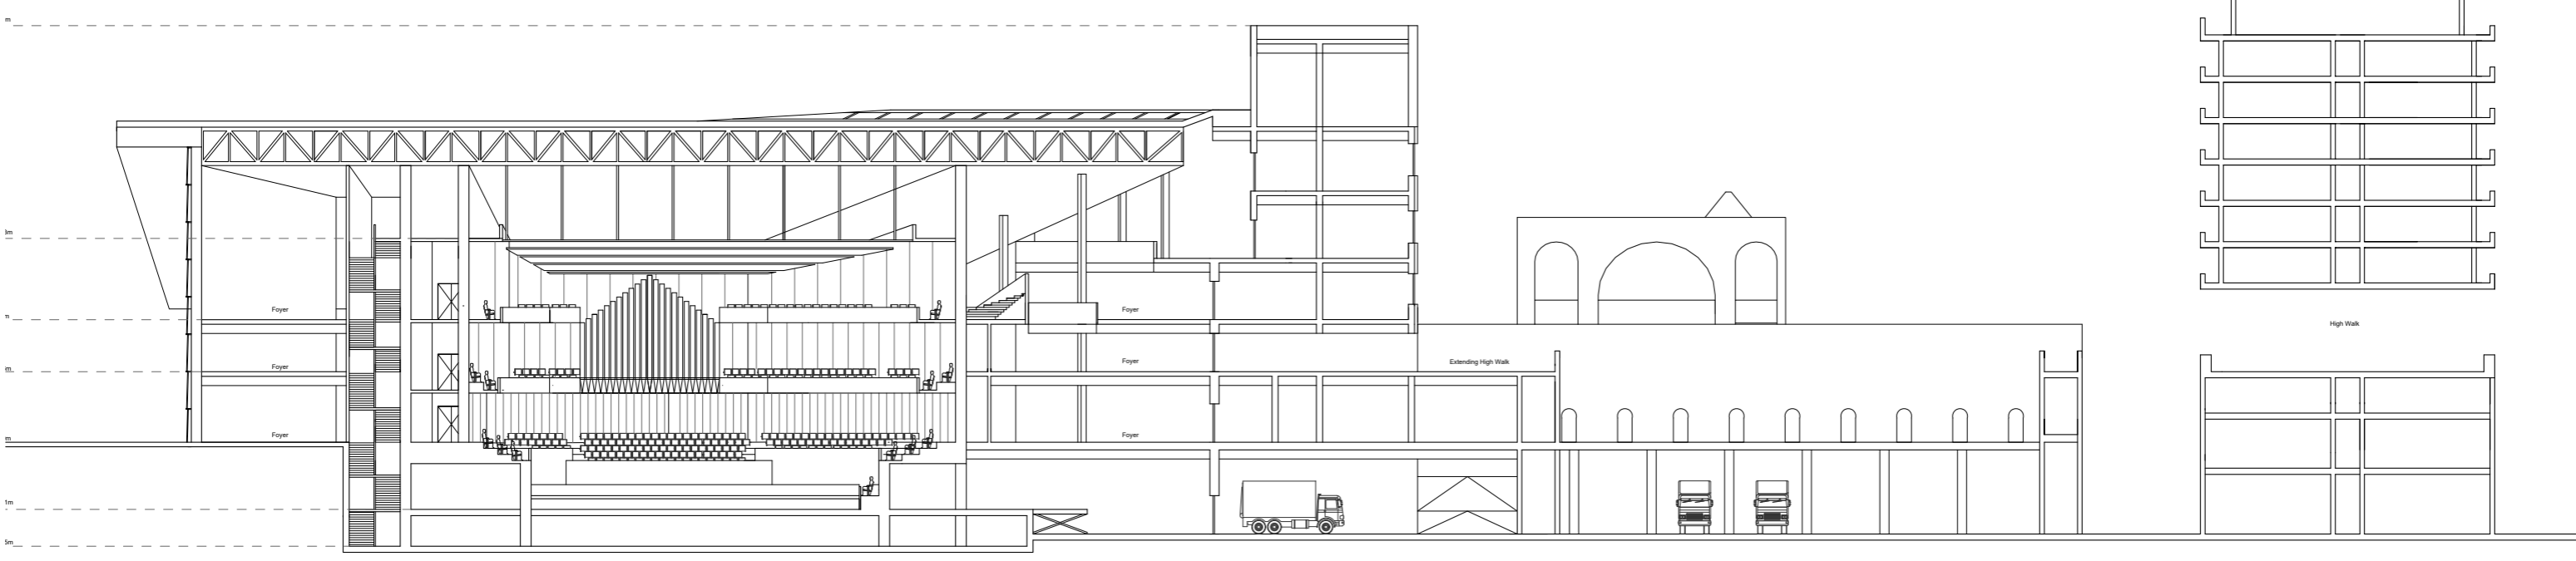


High Walk

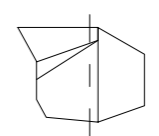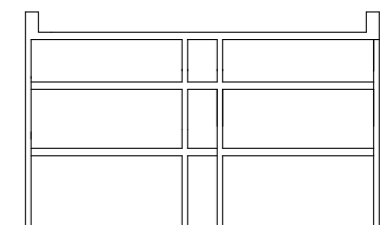


House of Music  
B-B Section  
1:200

□

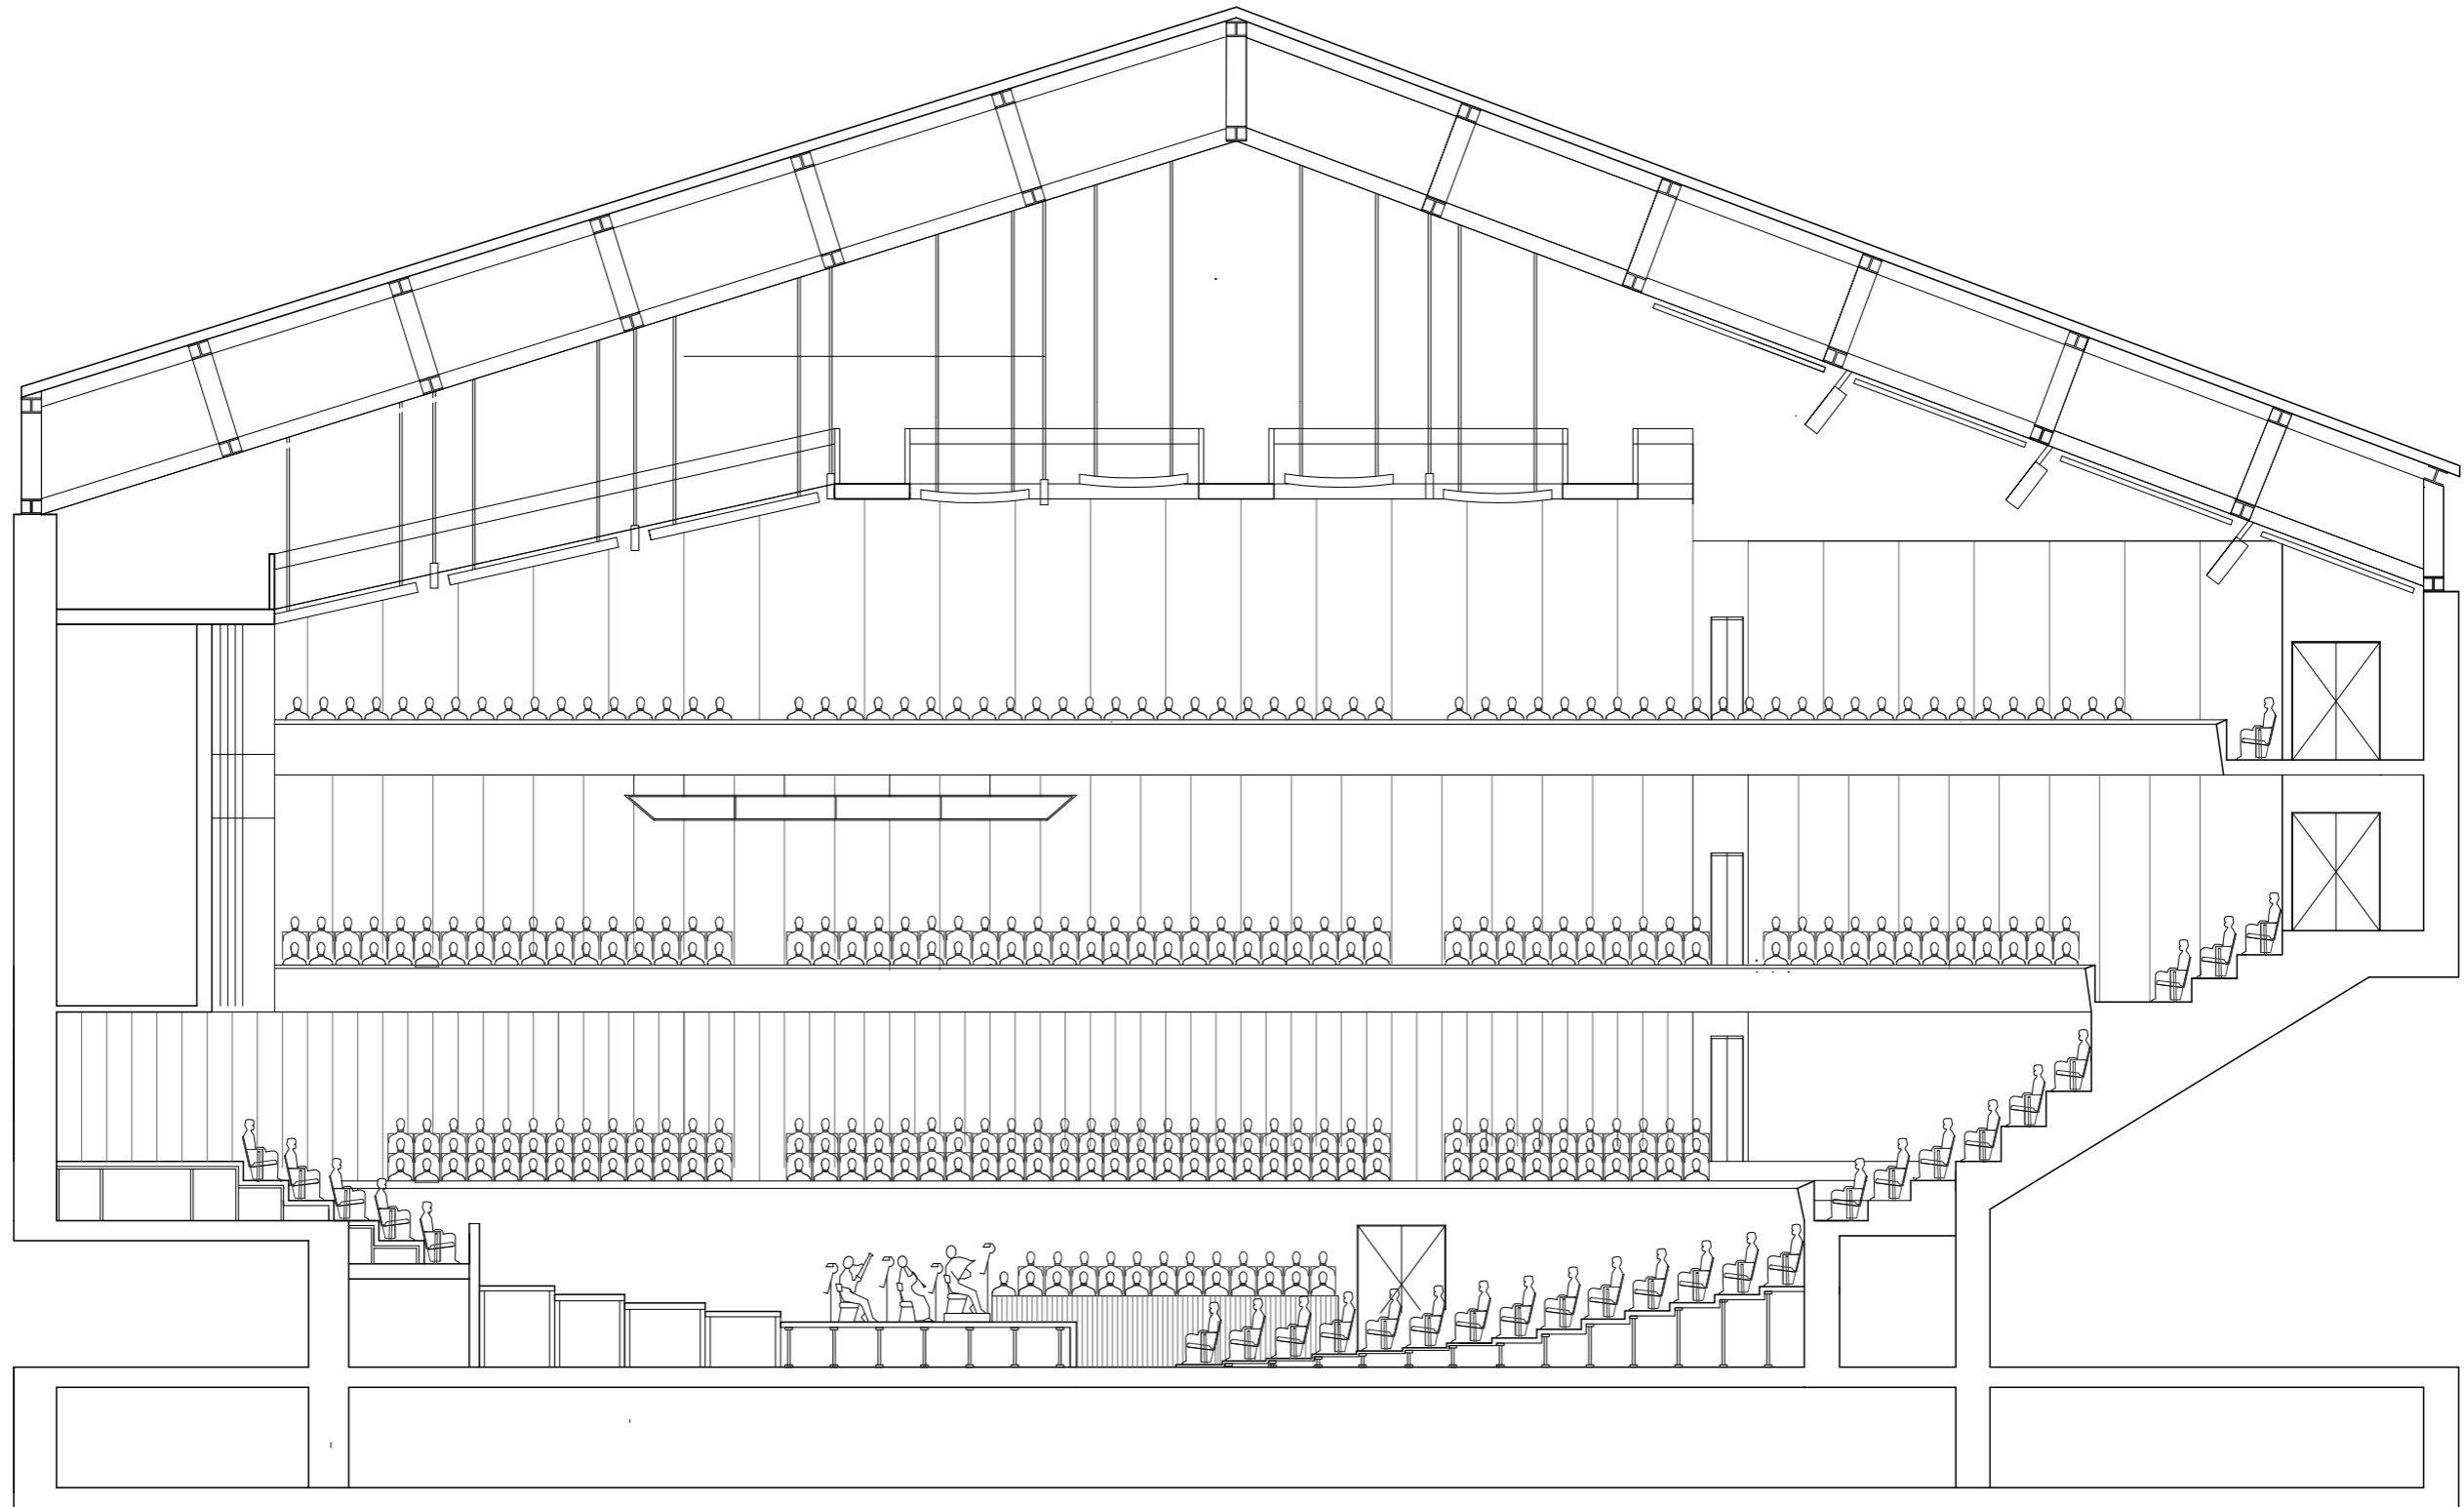



Concert Hall  
Long Section  
1:100

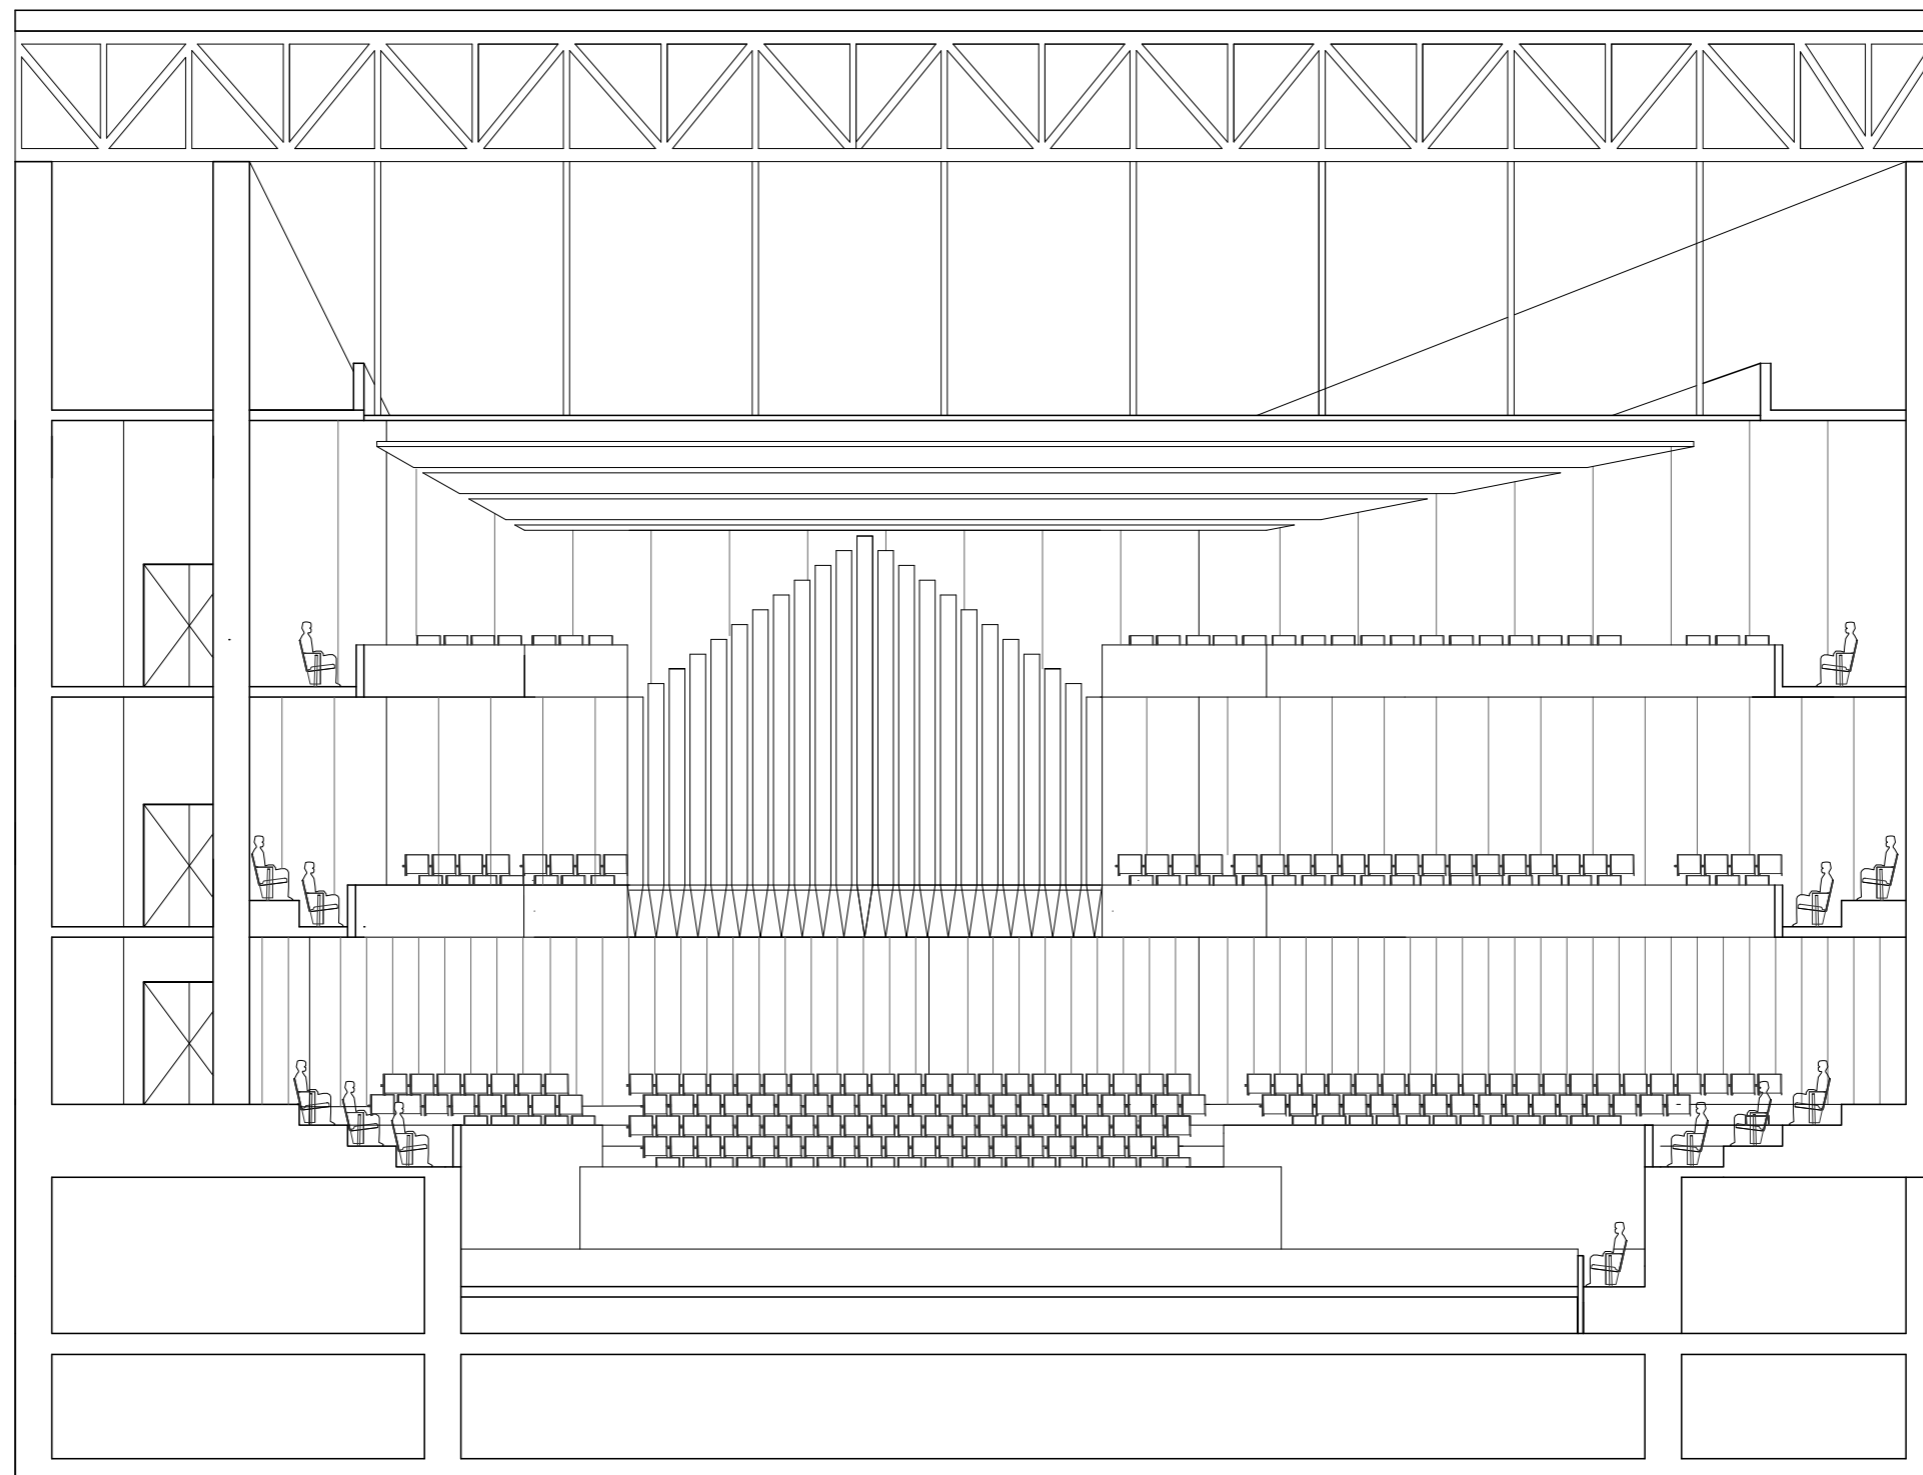



Concert Hall  
Cross Section  
1:100

Building Technology


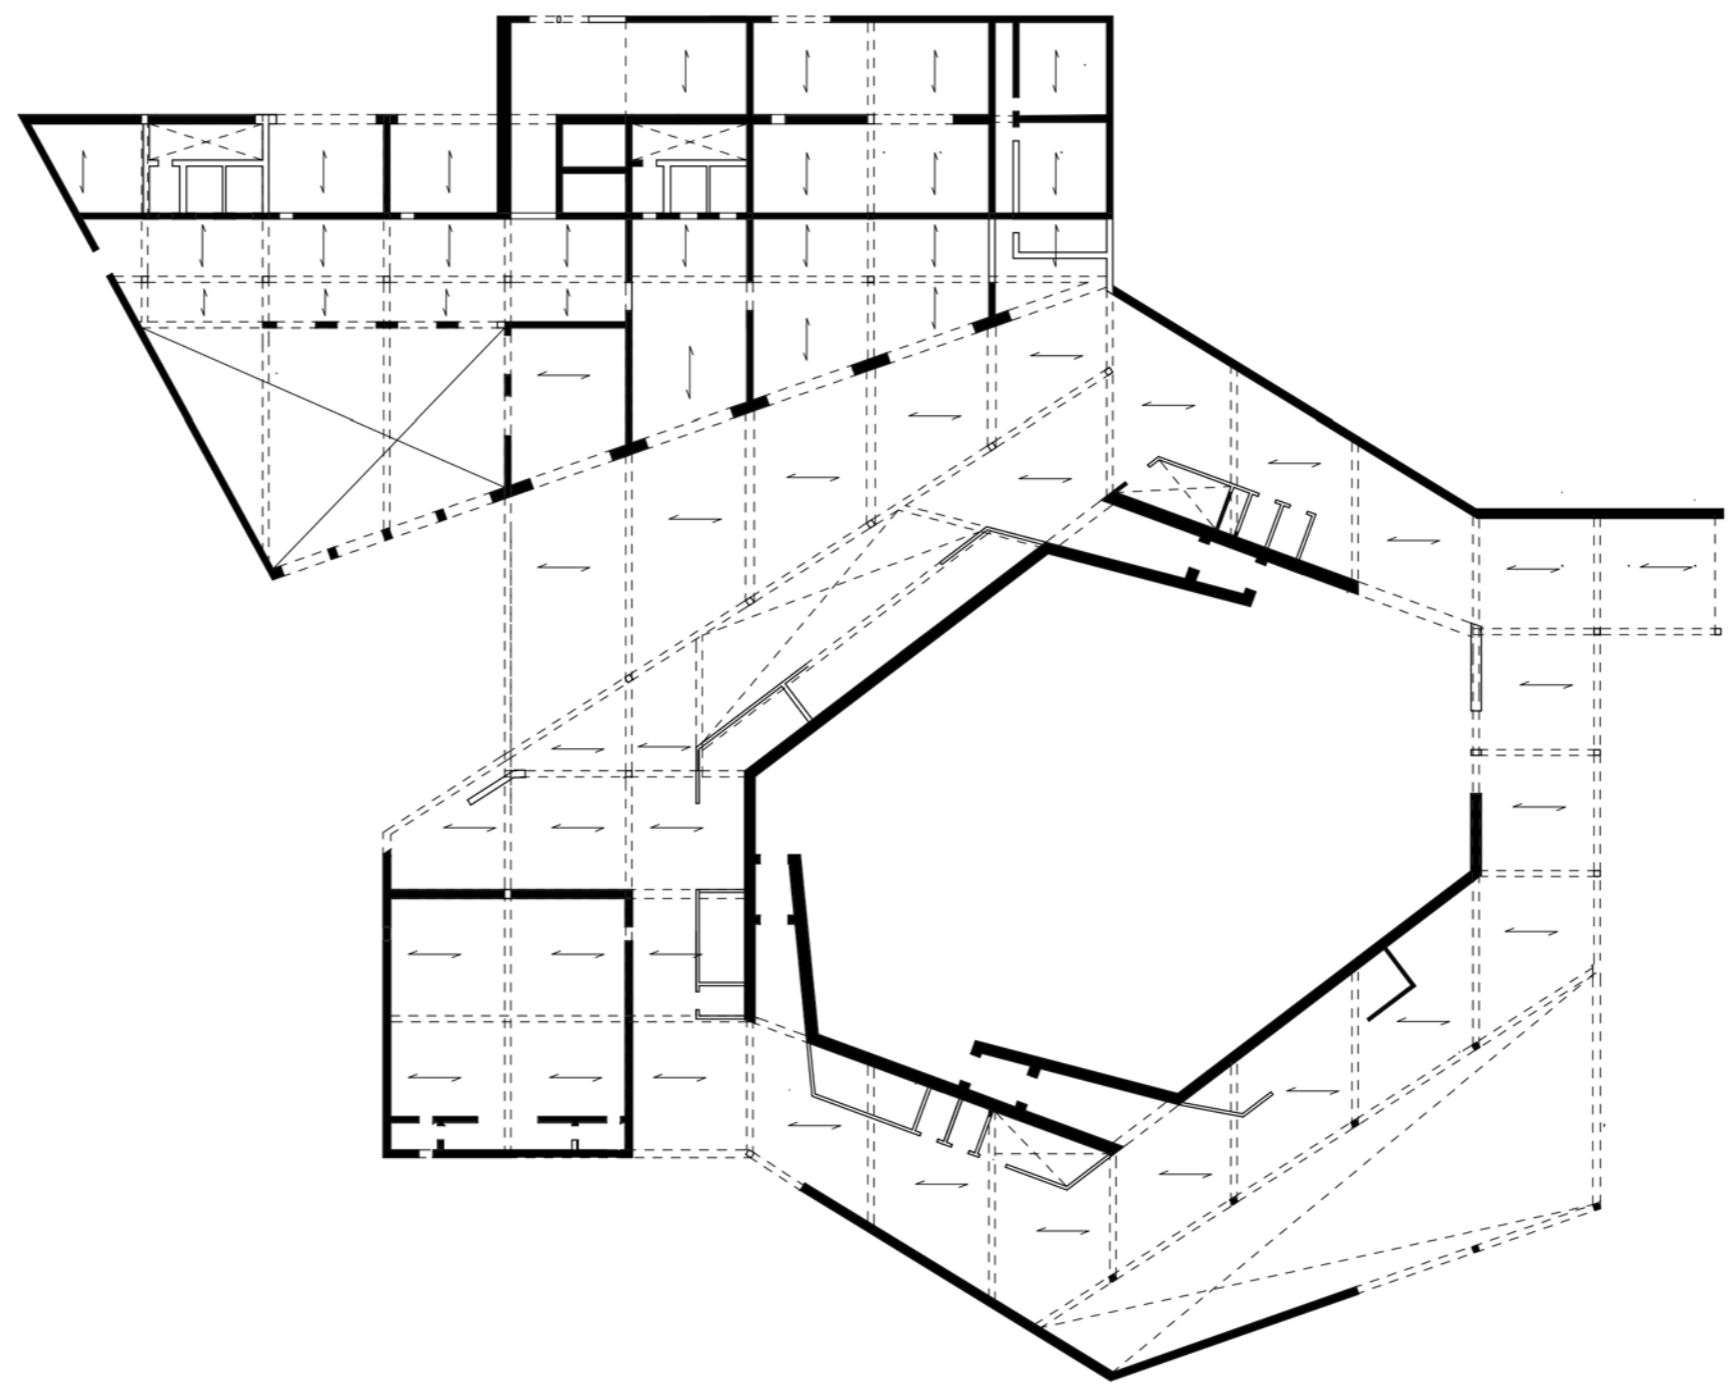


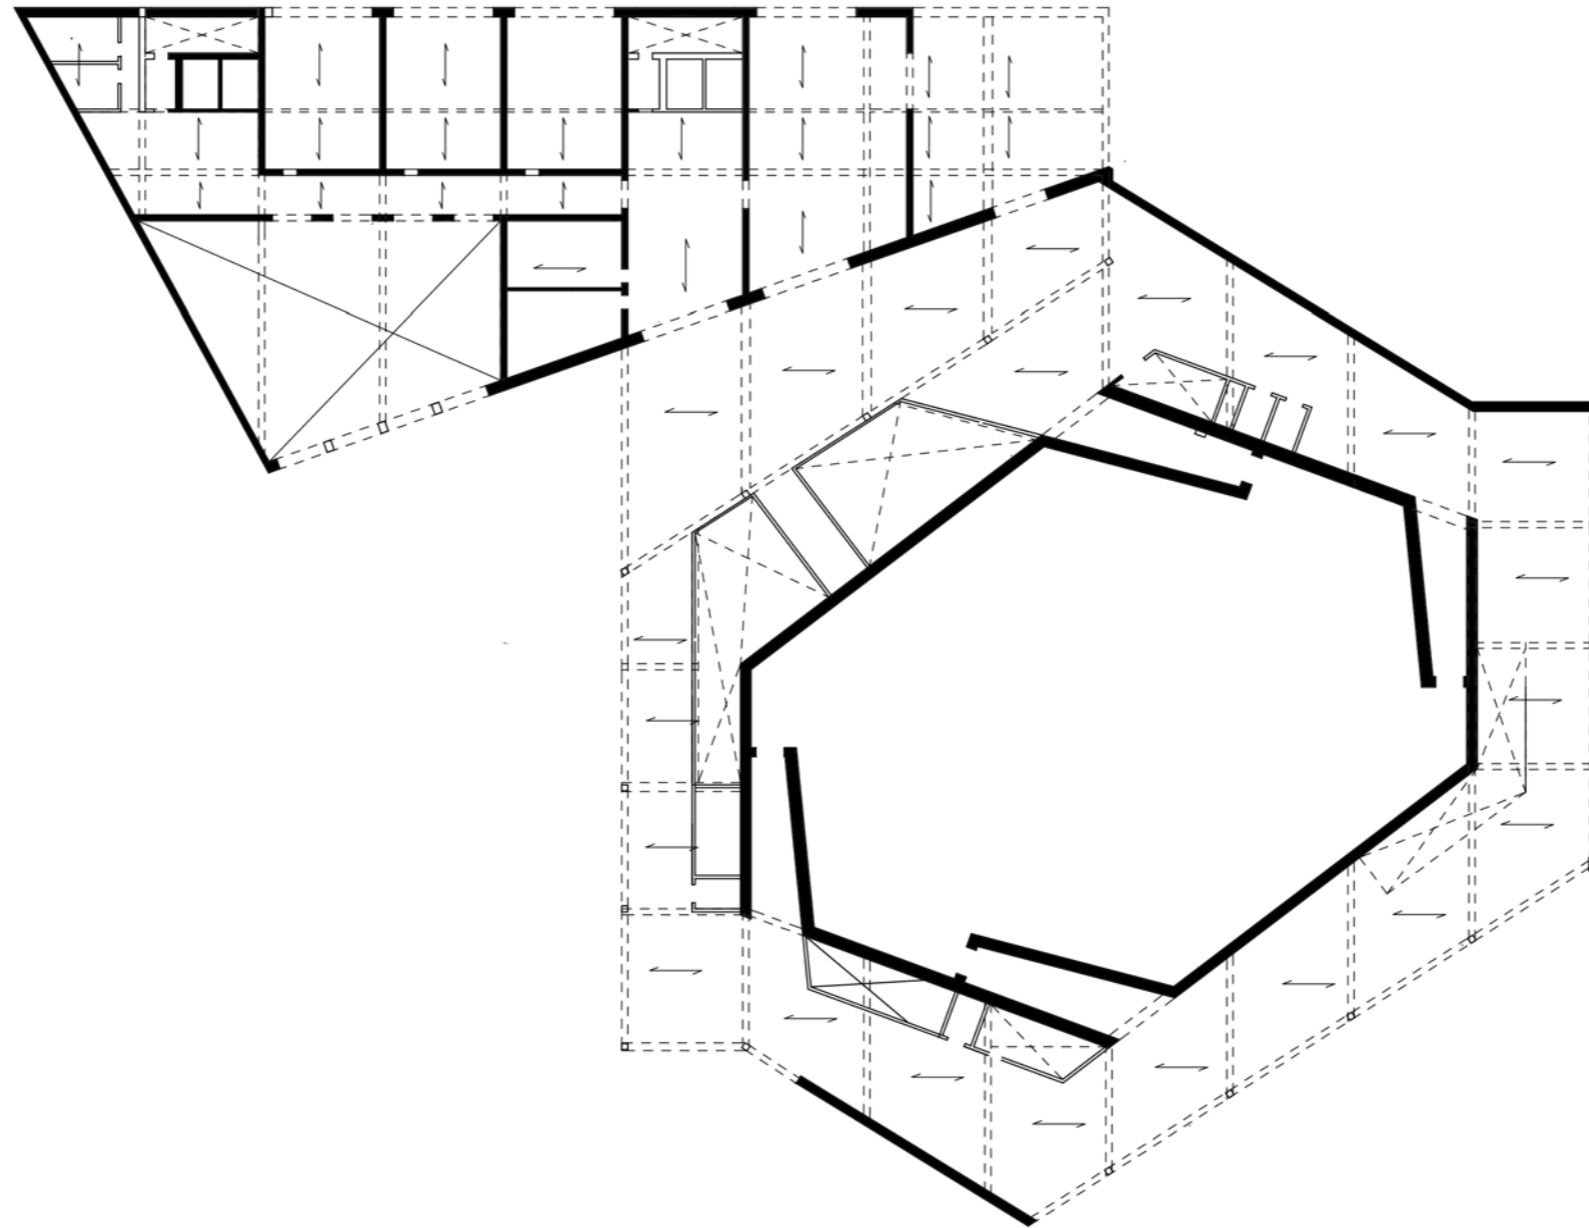

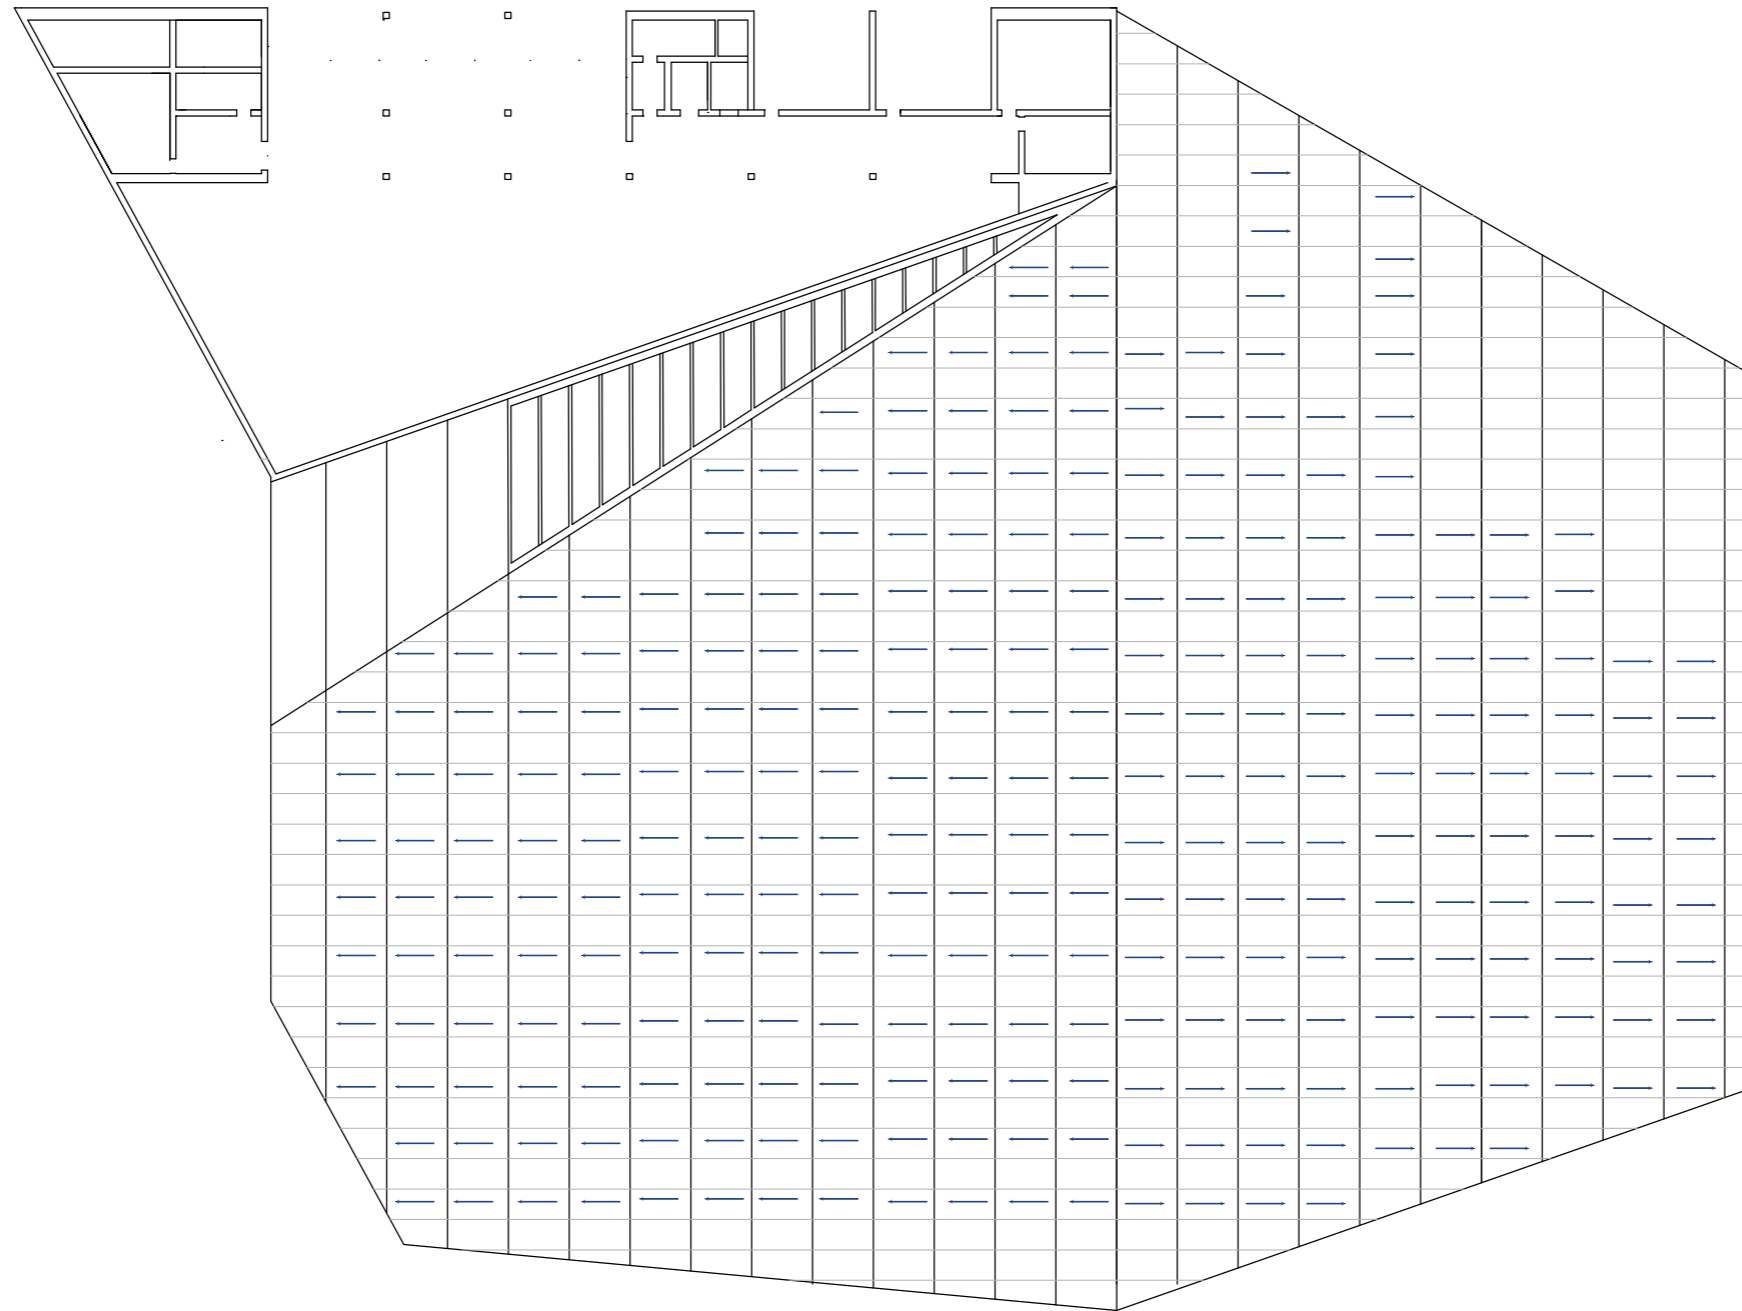

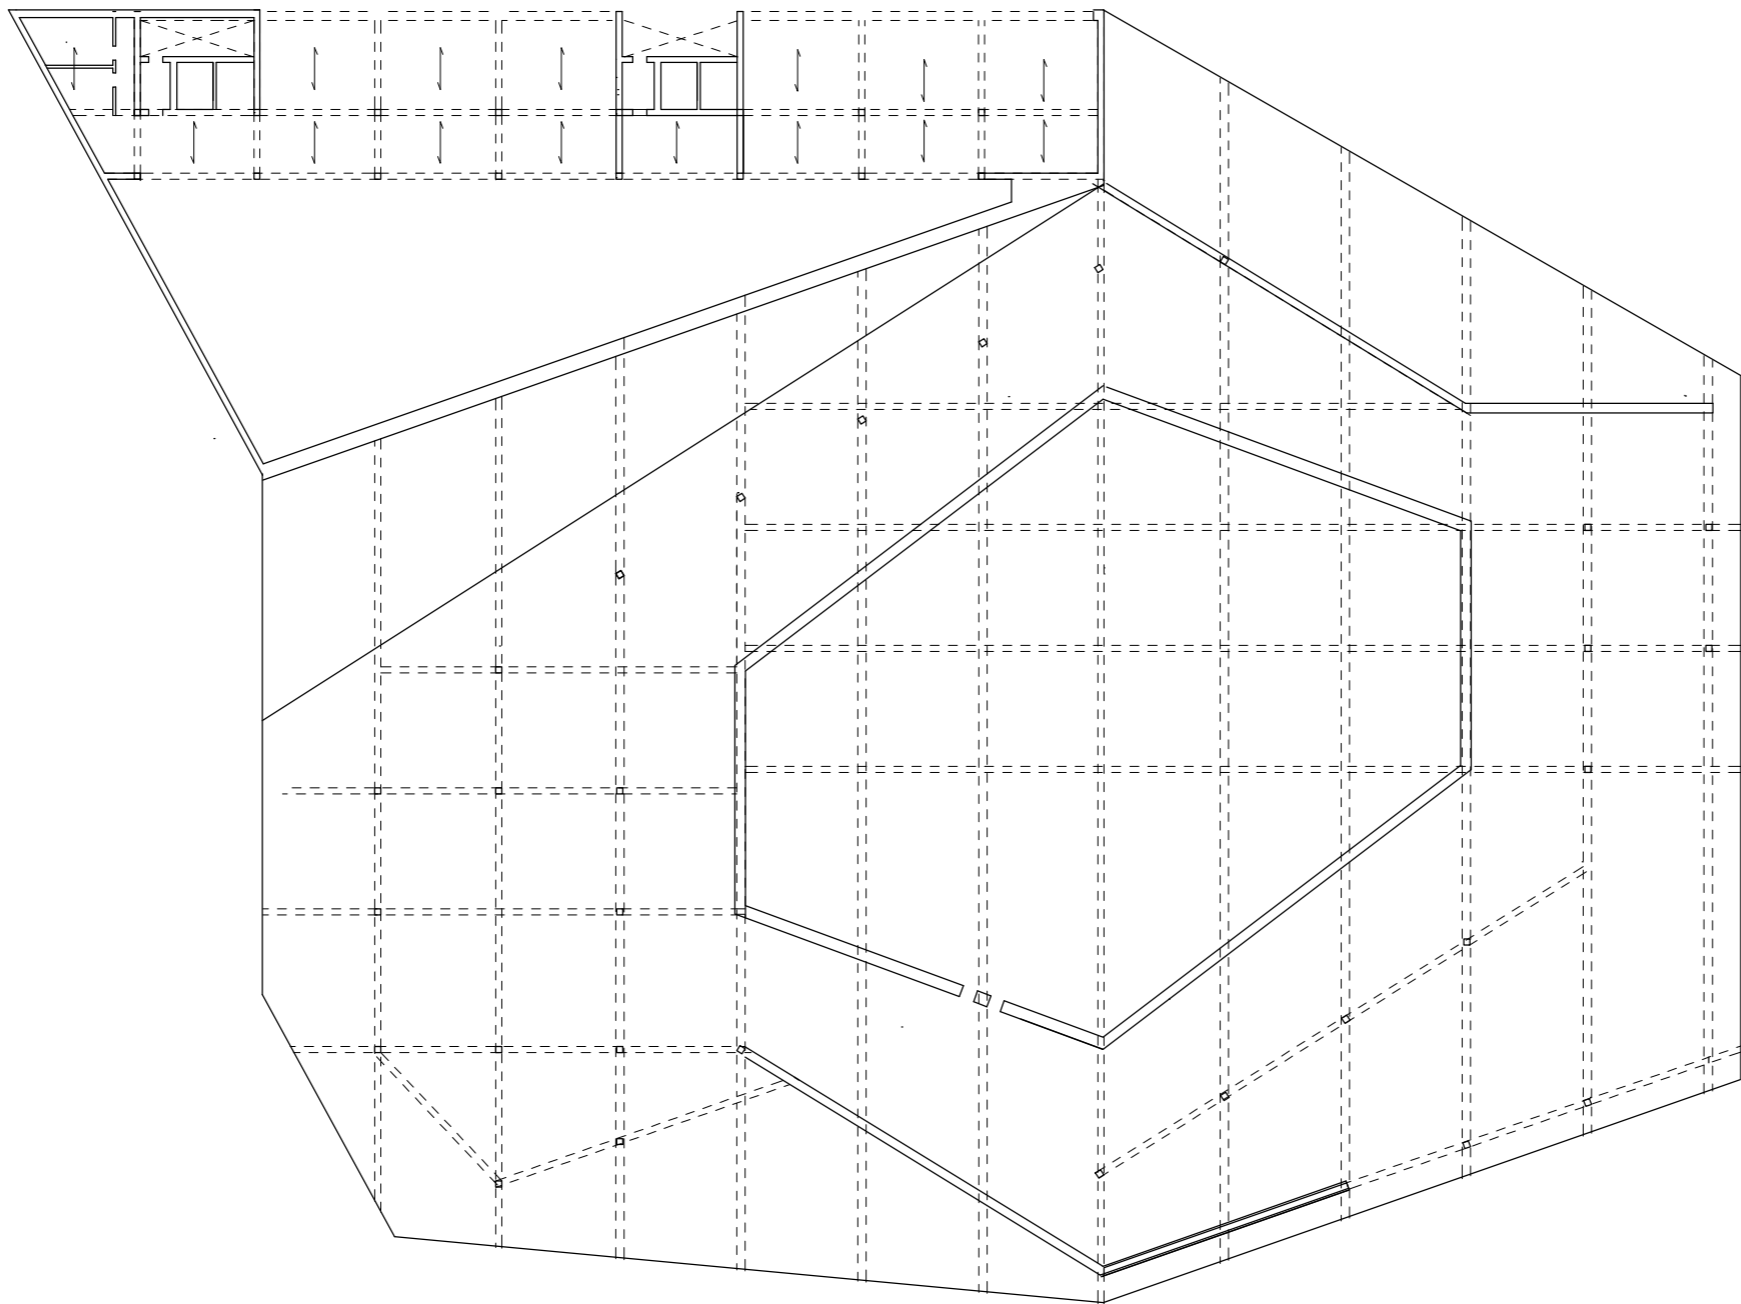



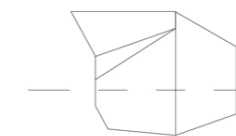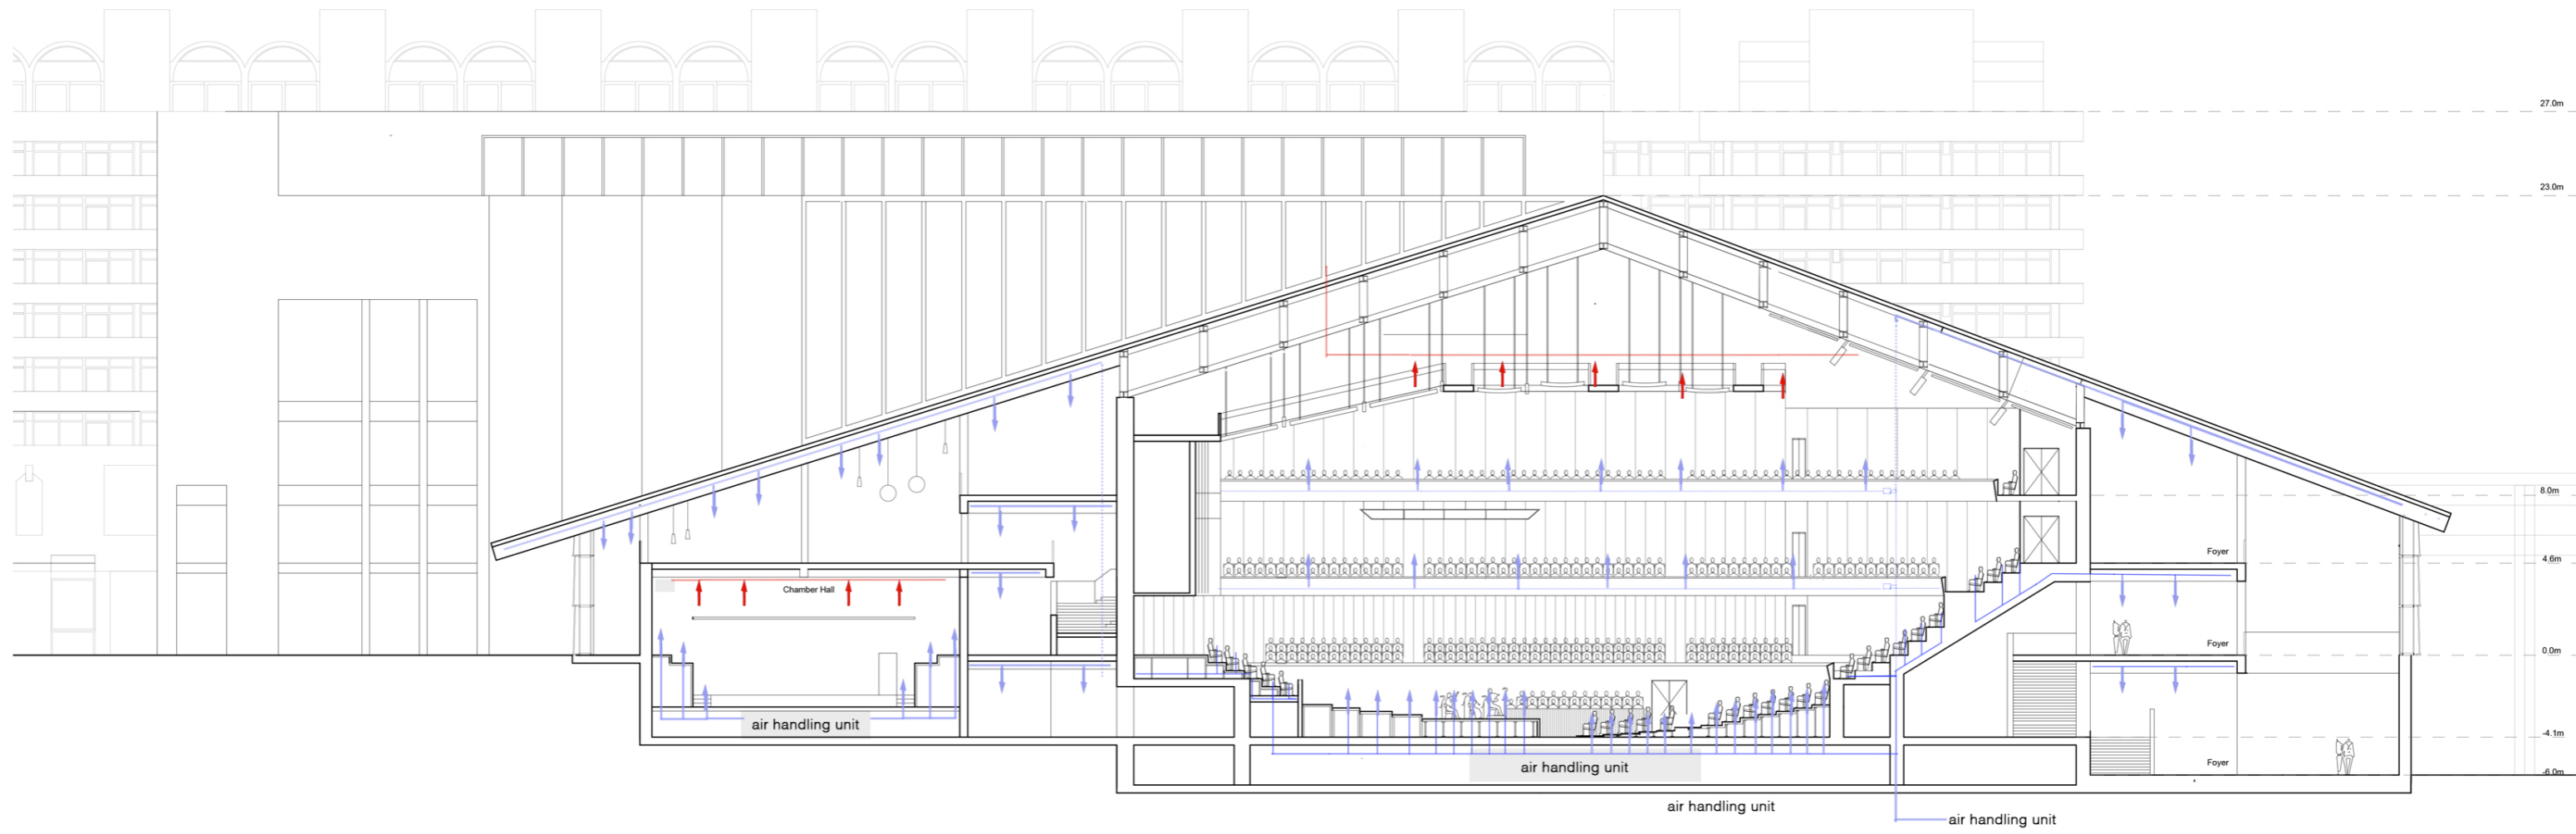

House of Music  
A-A Section  
1:200

