


Bill of Material

Project: Megastores


Location: Van der Kunstraat 123, 2521 CD Den Haag
Building year: 2000
Function: Commercial and public building (shopping mall)

Structure


Floor

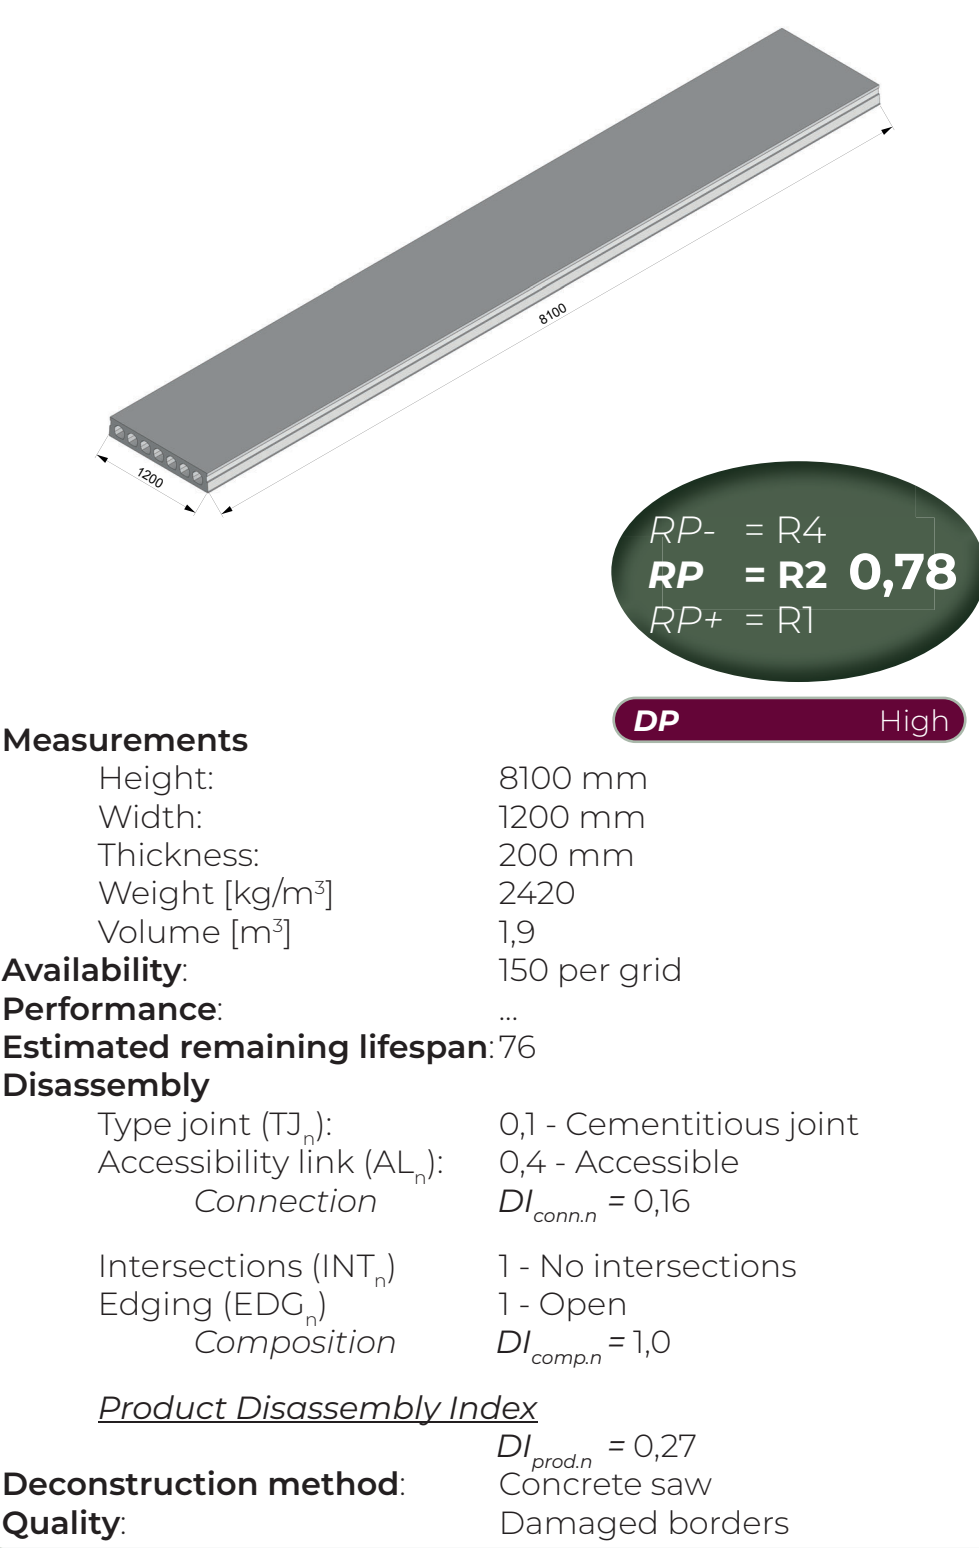



Beam

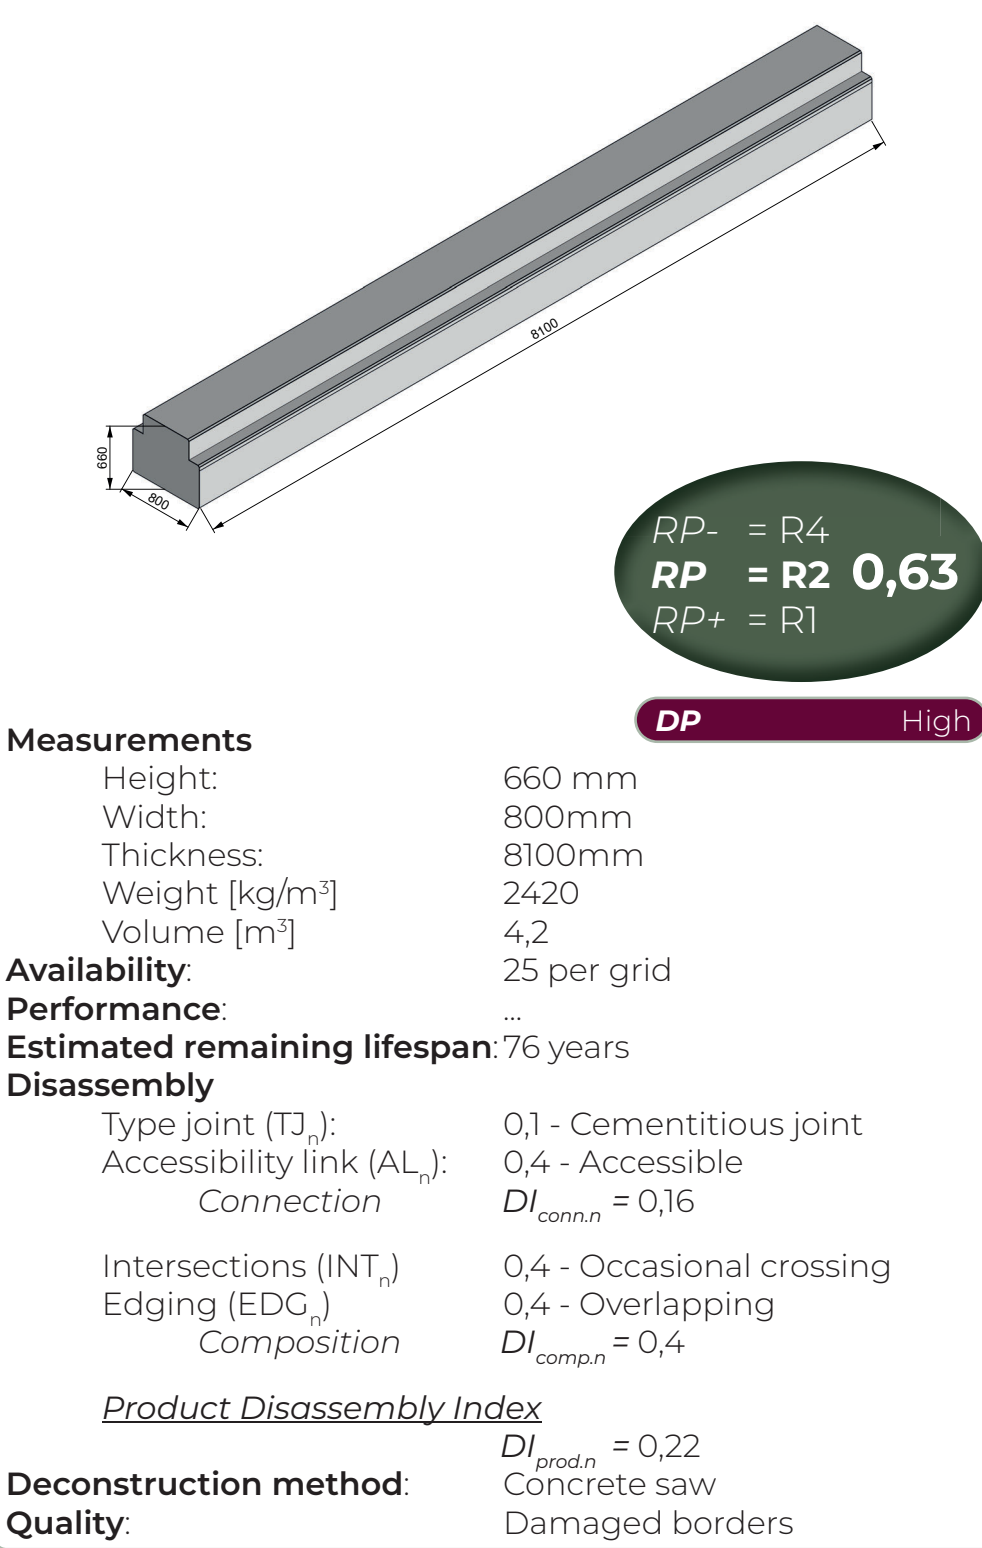


Sun shading structure

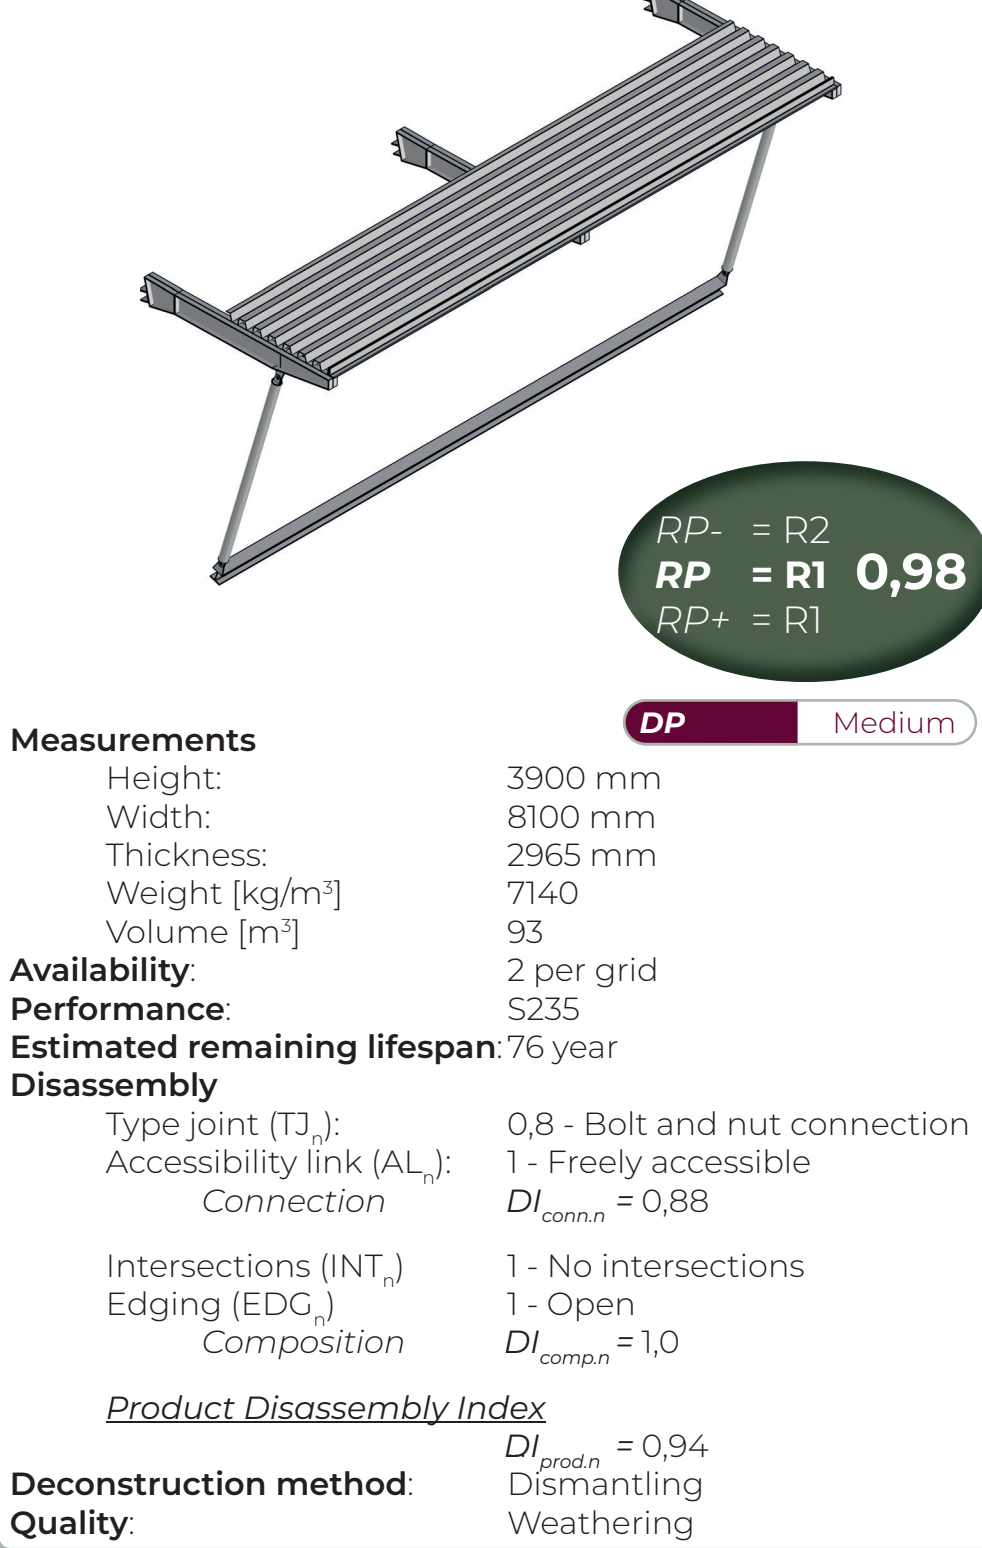


Roof

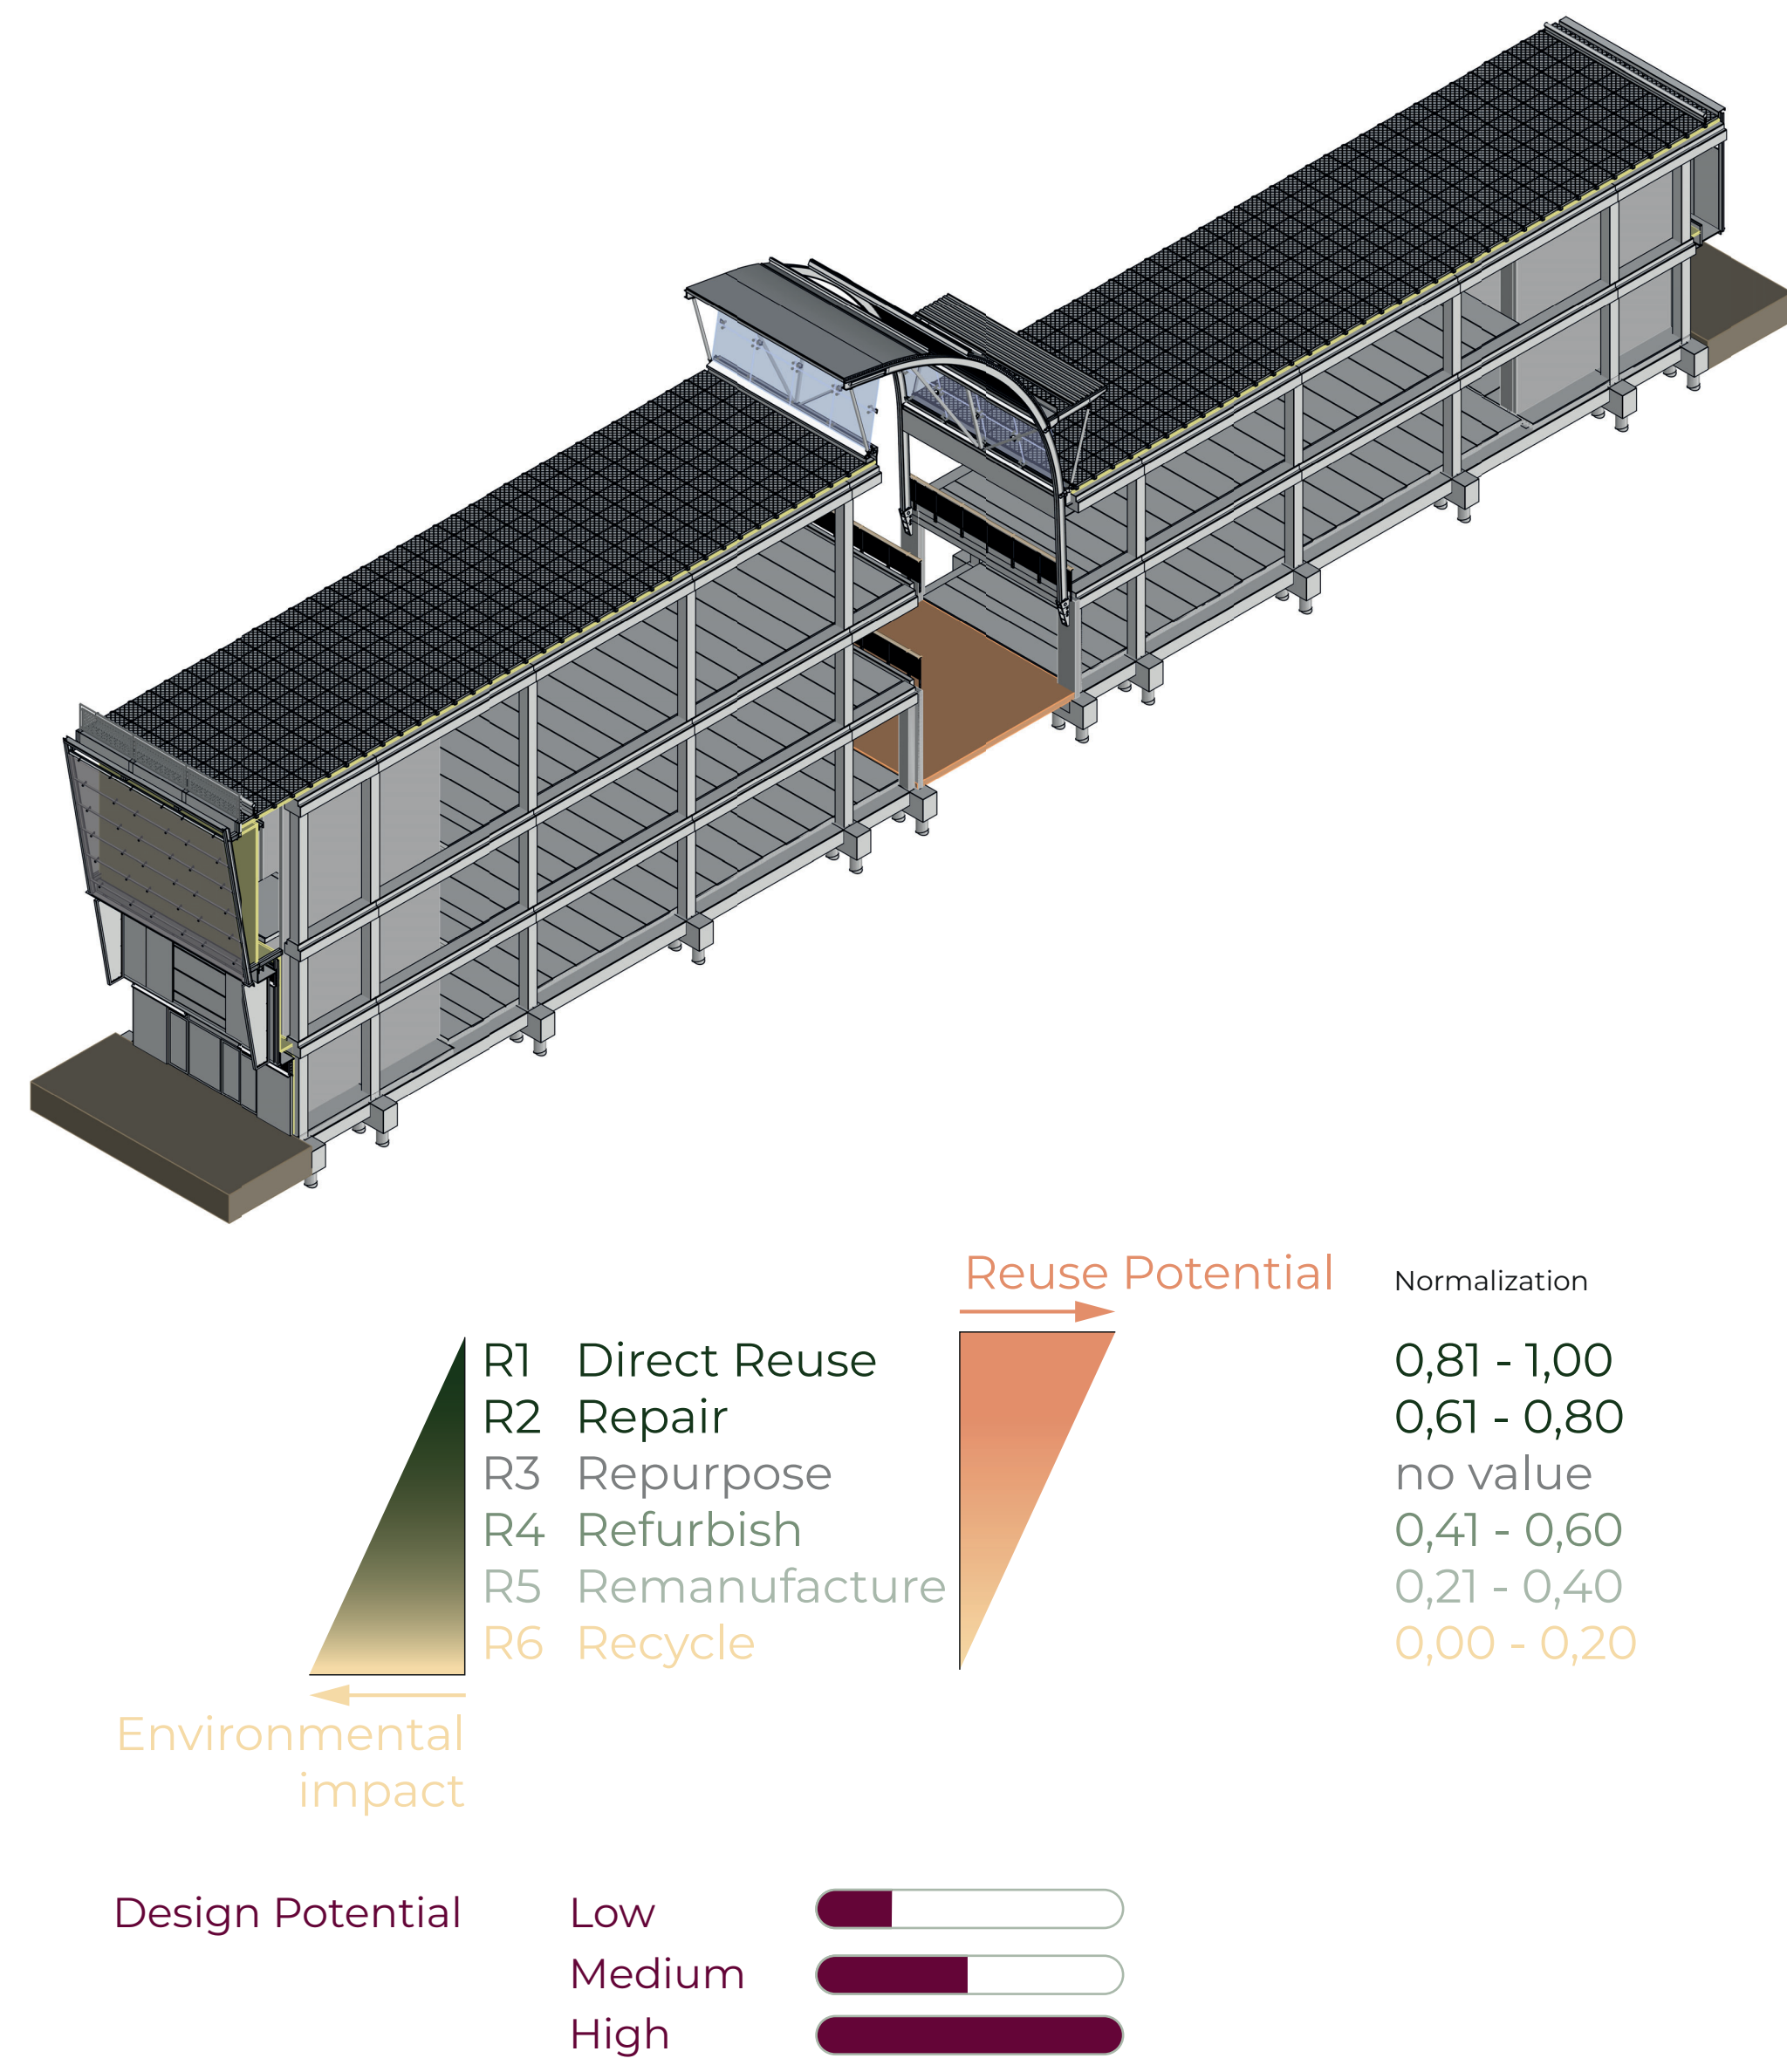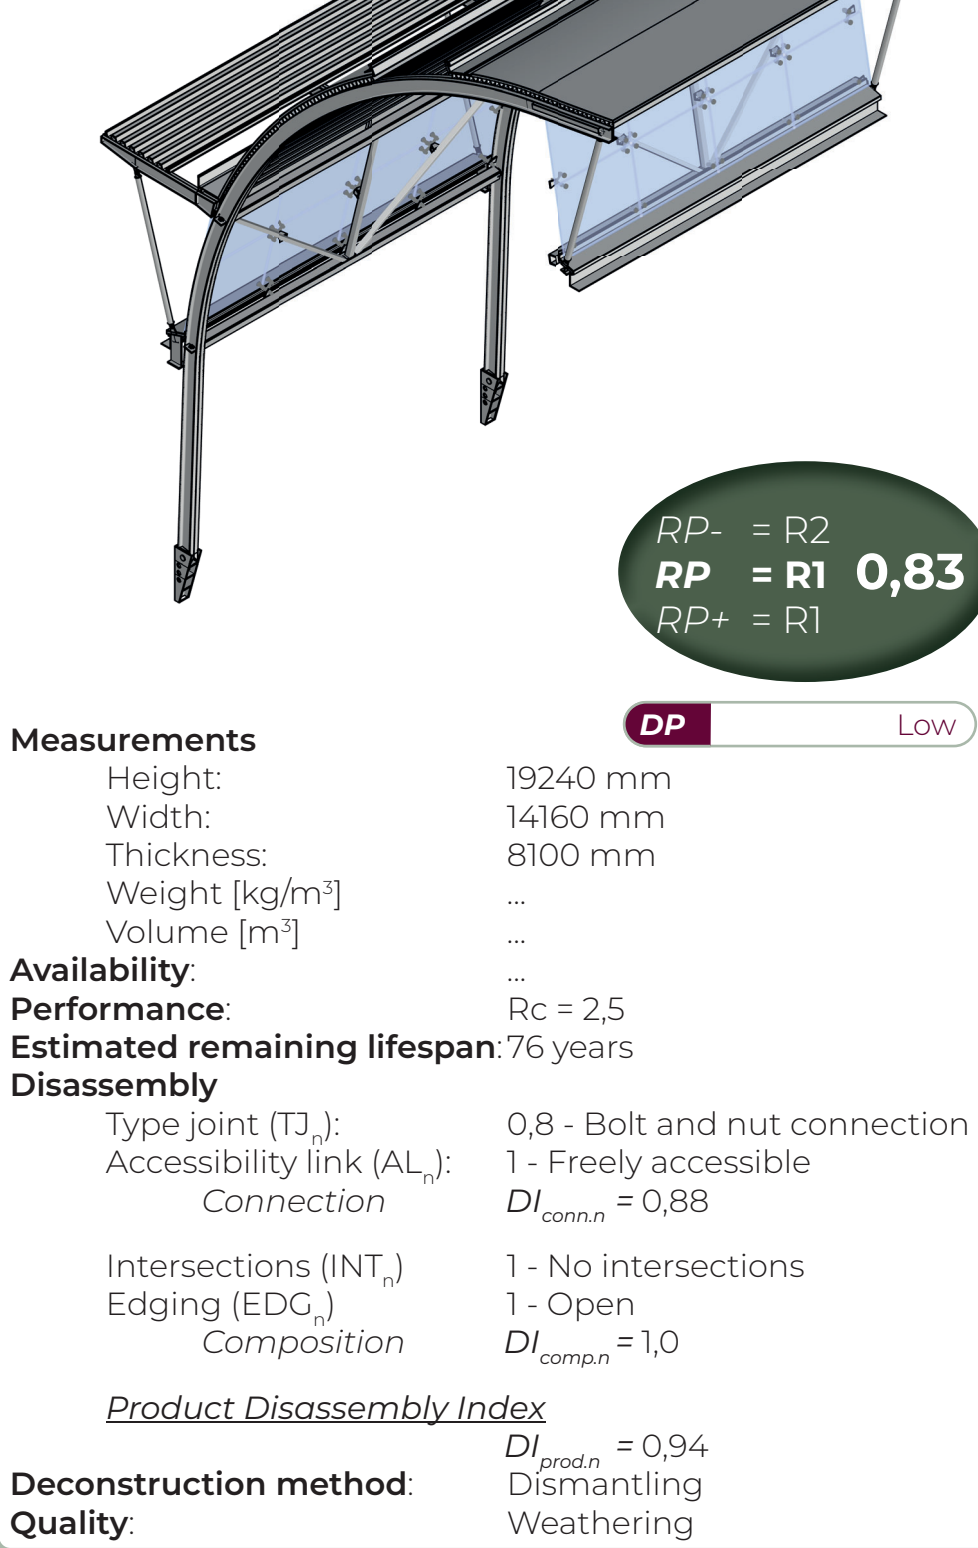


Column

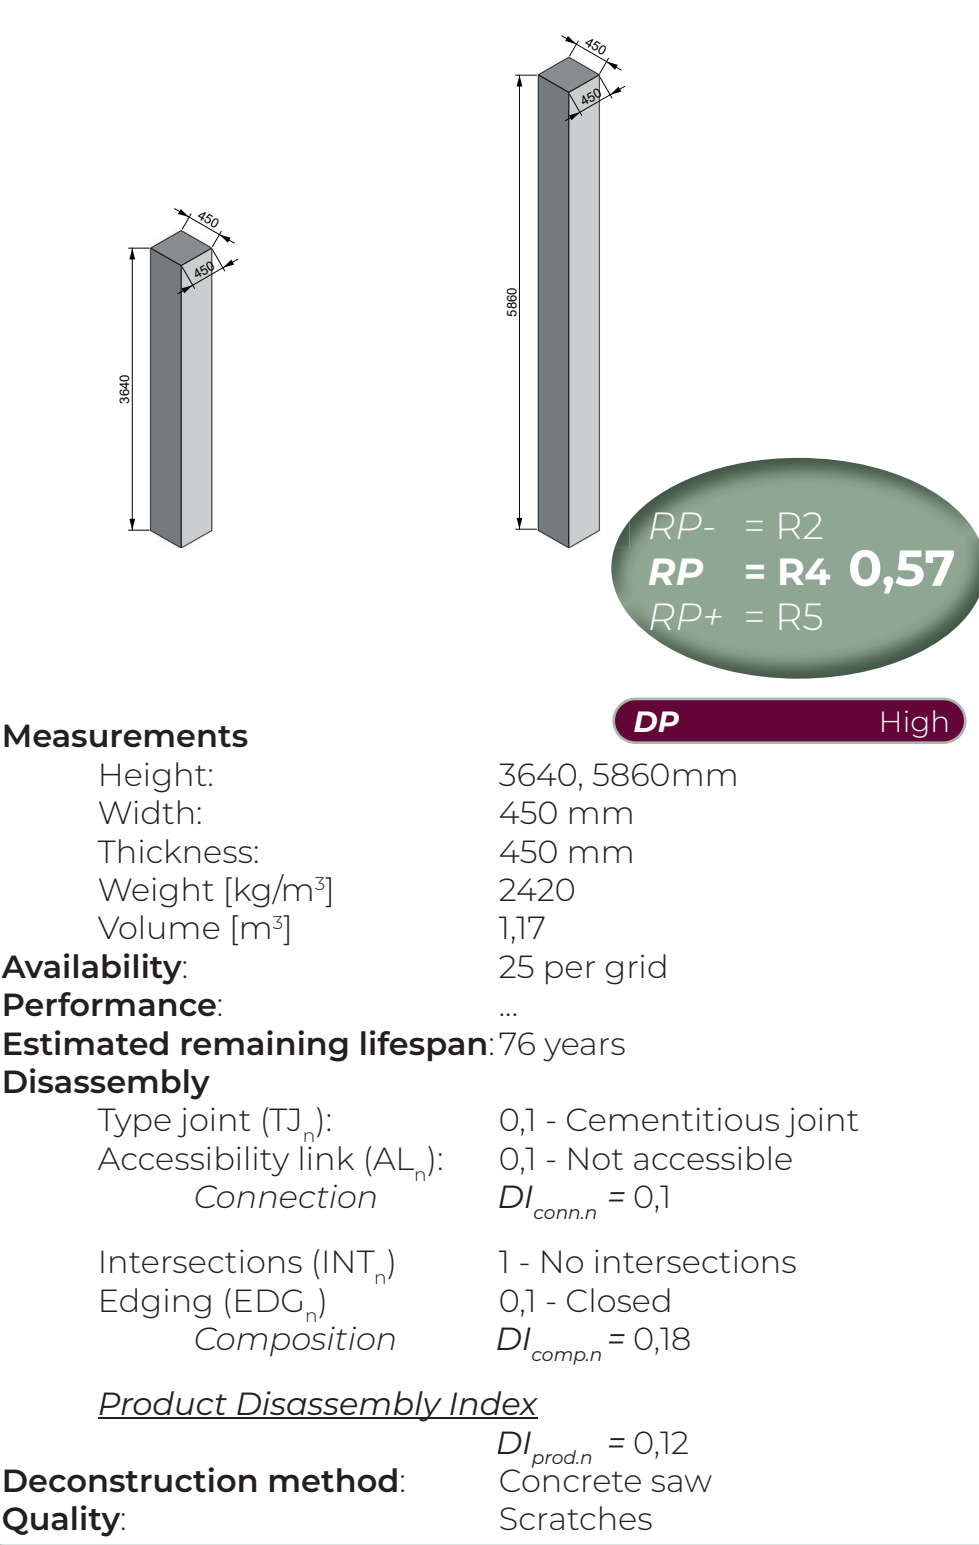


Beam

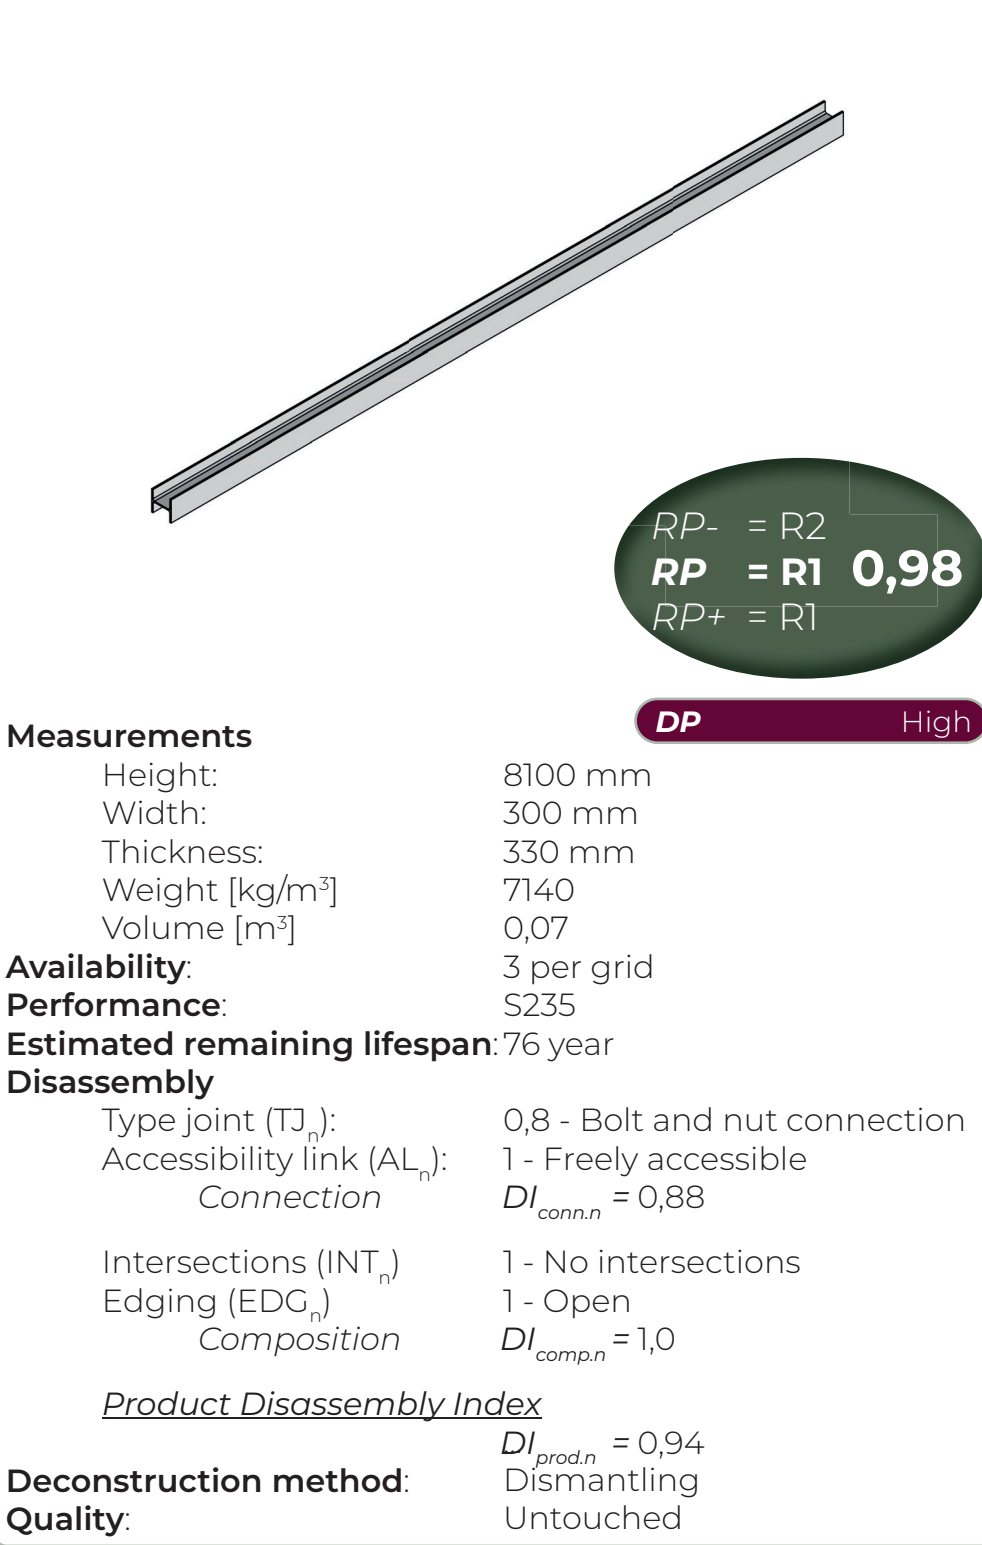


Corrugated sheet

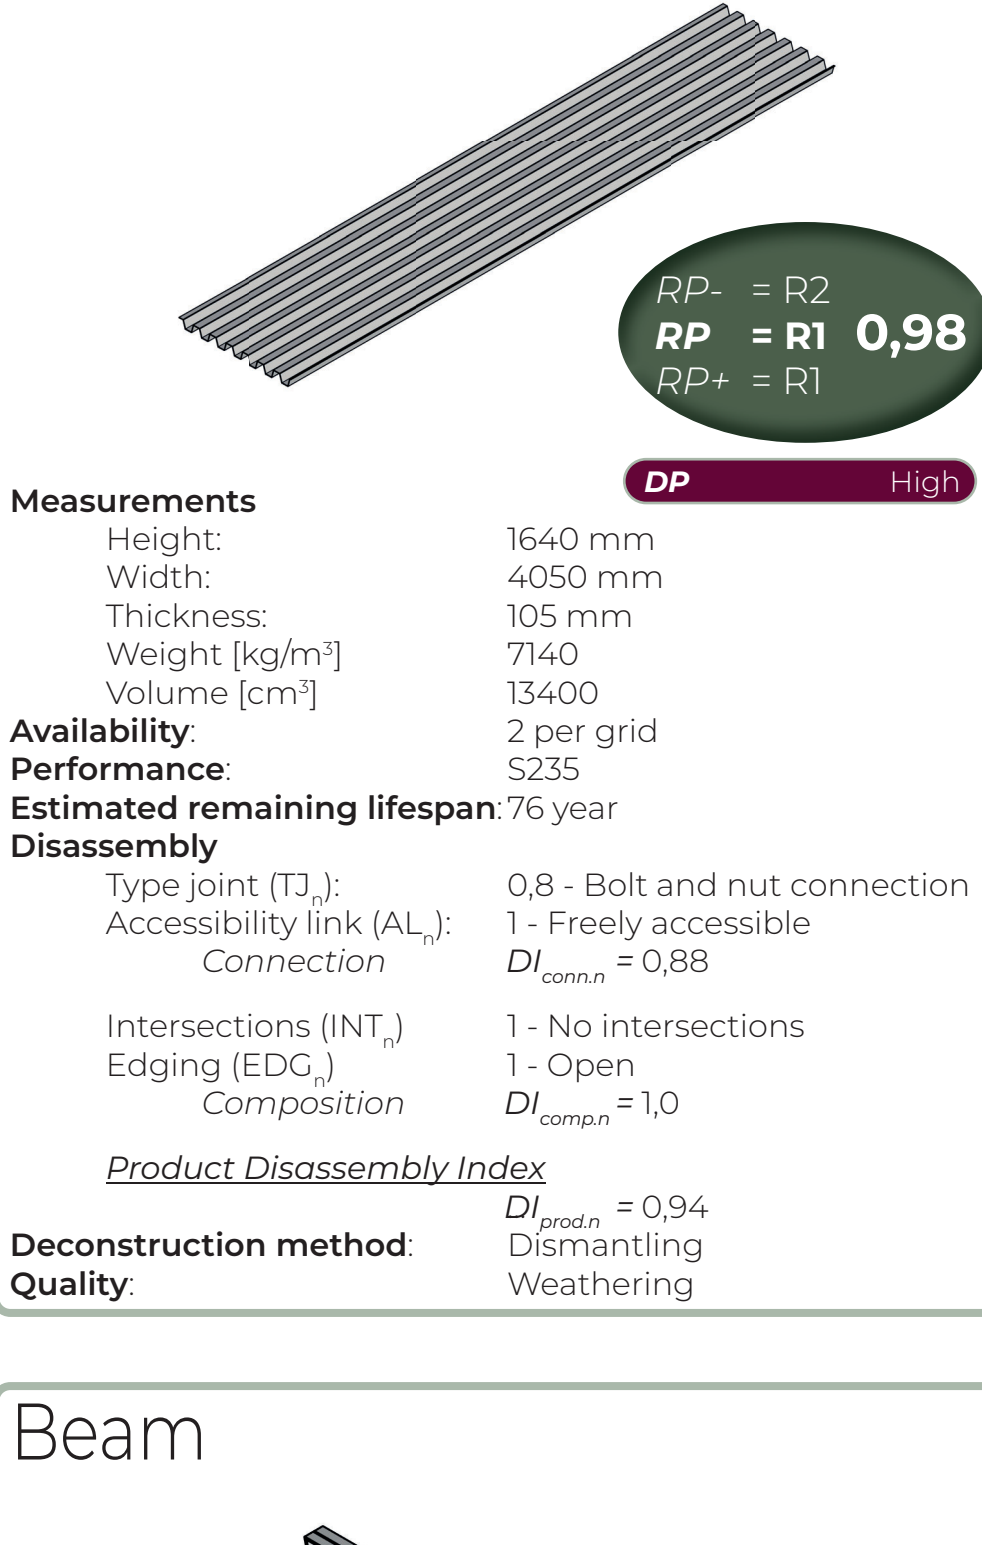


Structure glass system

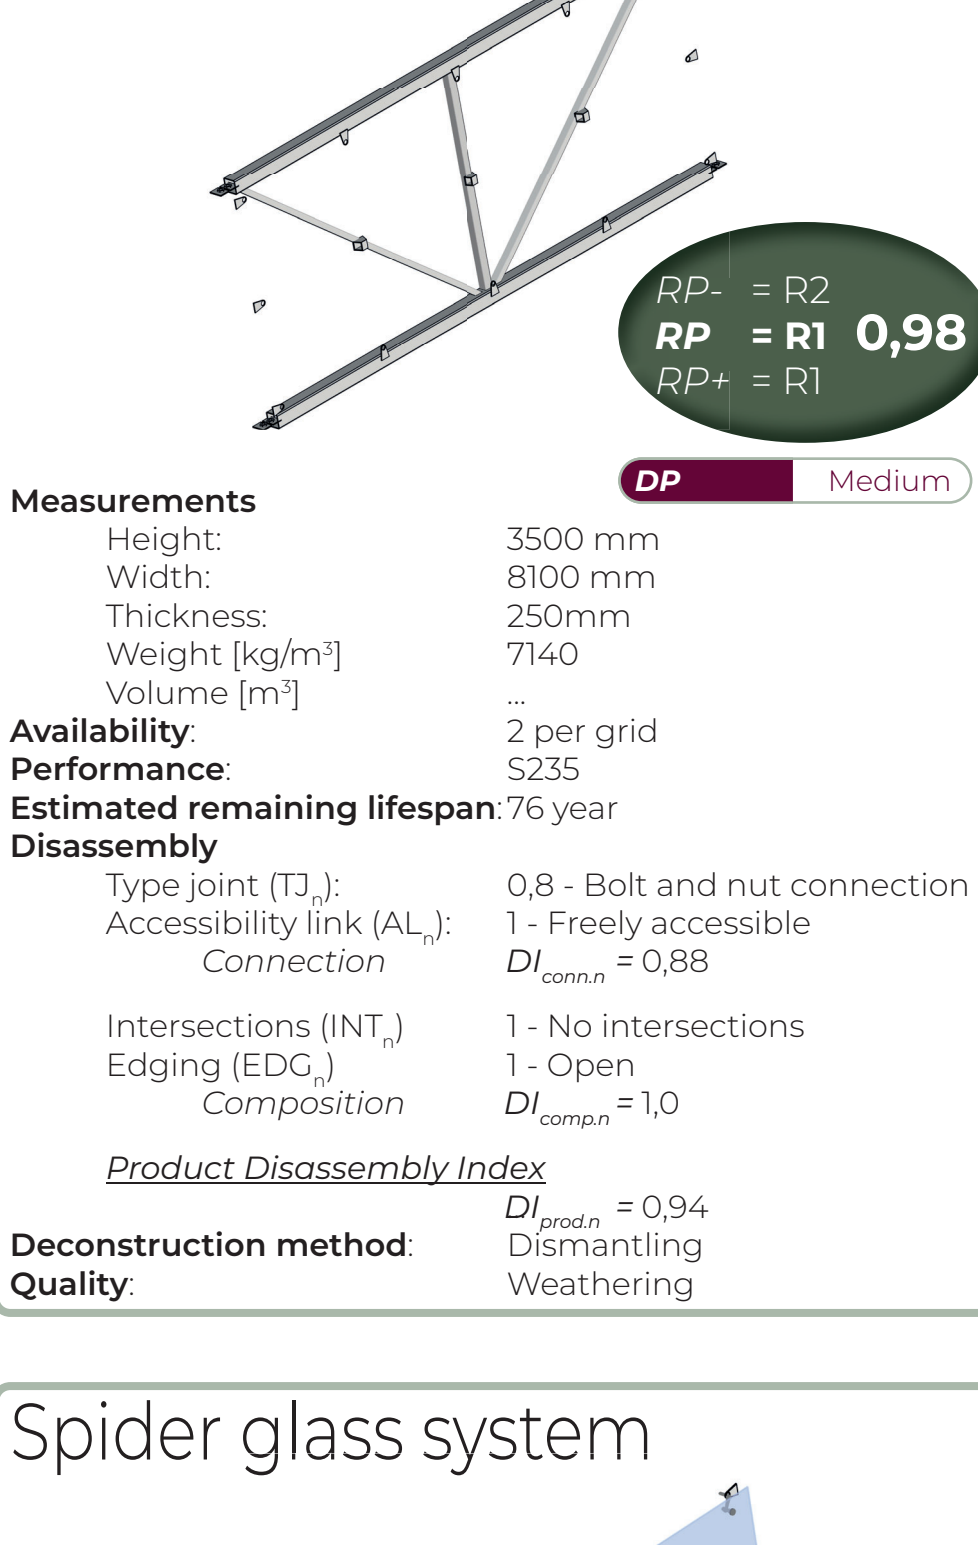

Floorsystem Strijland

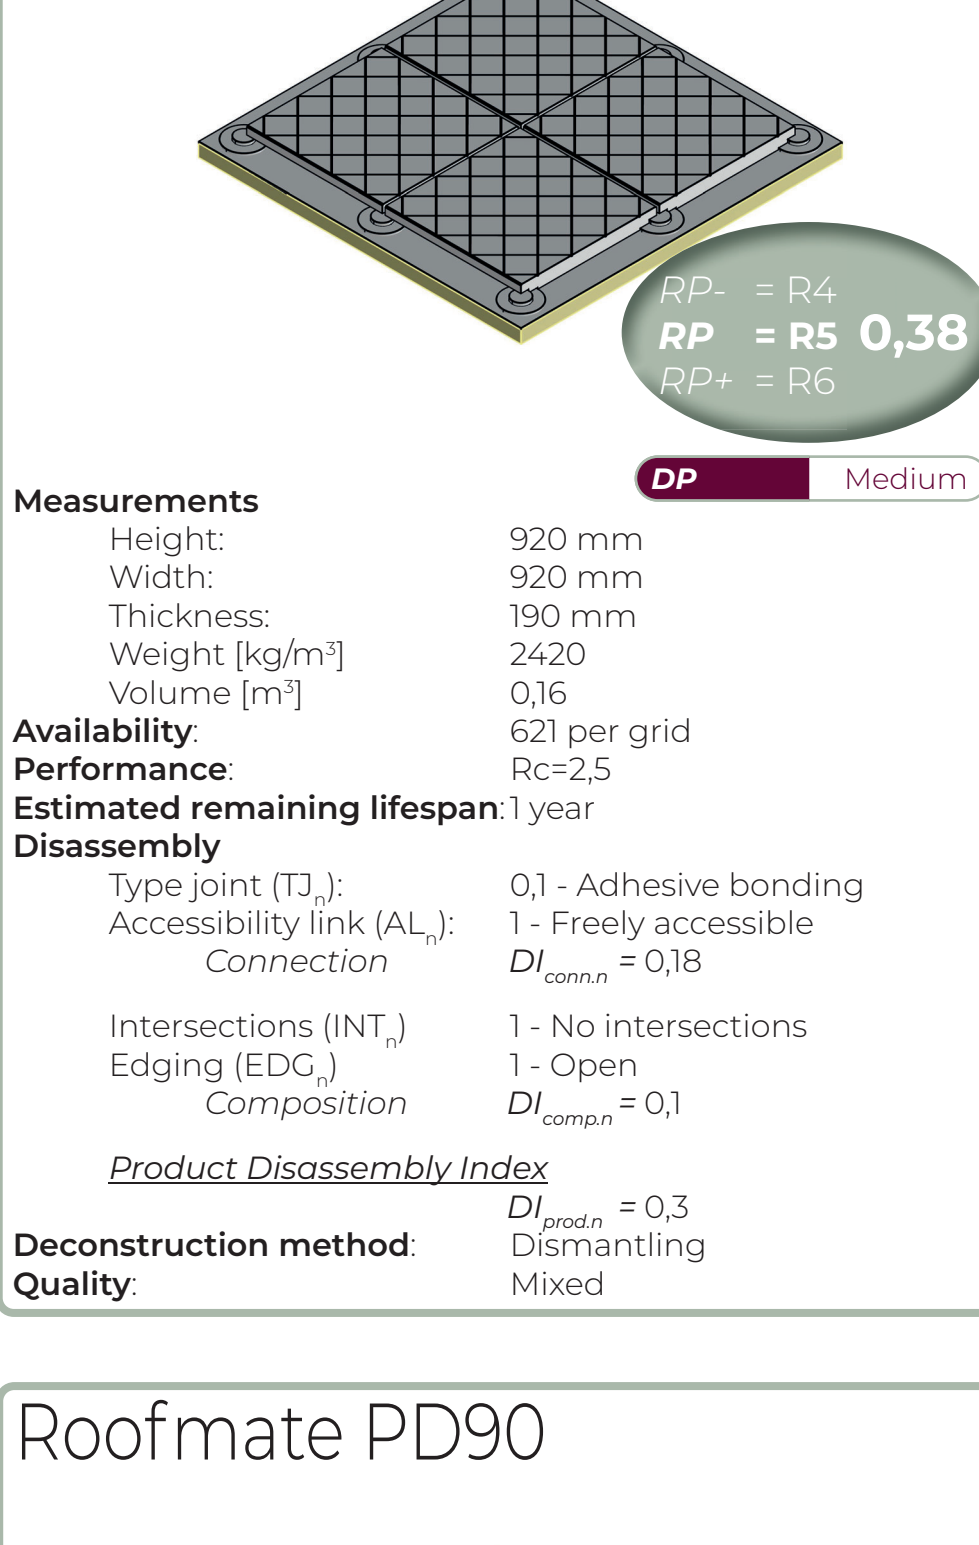


Roof fence

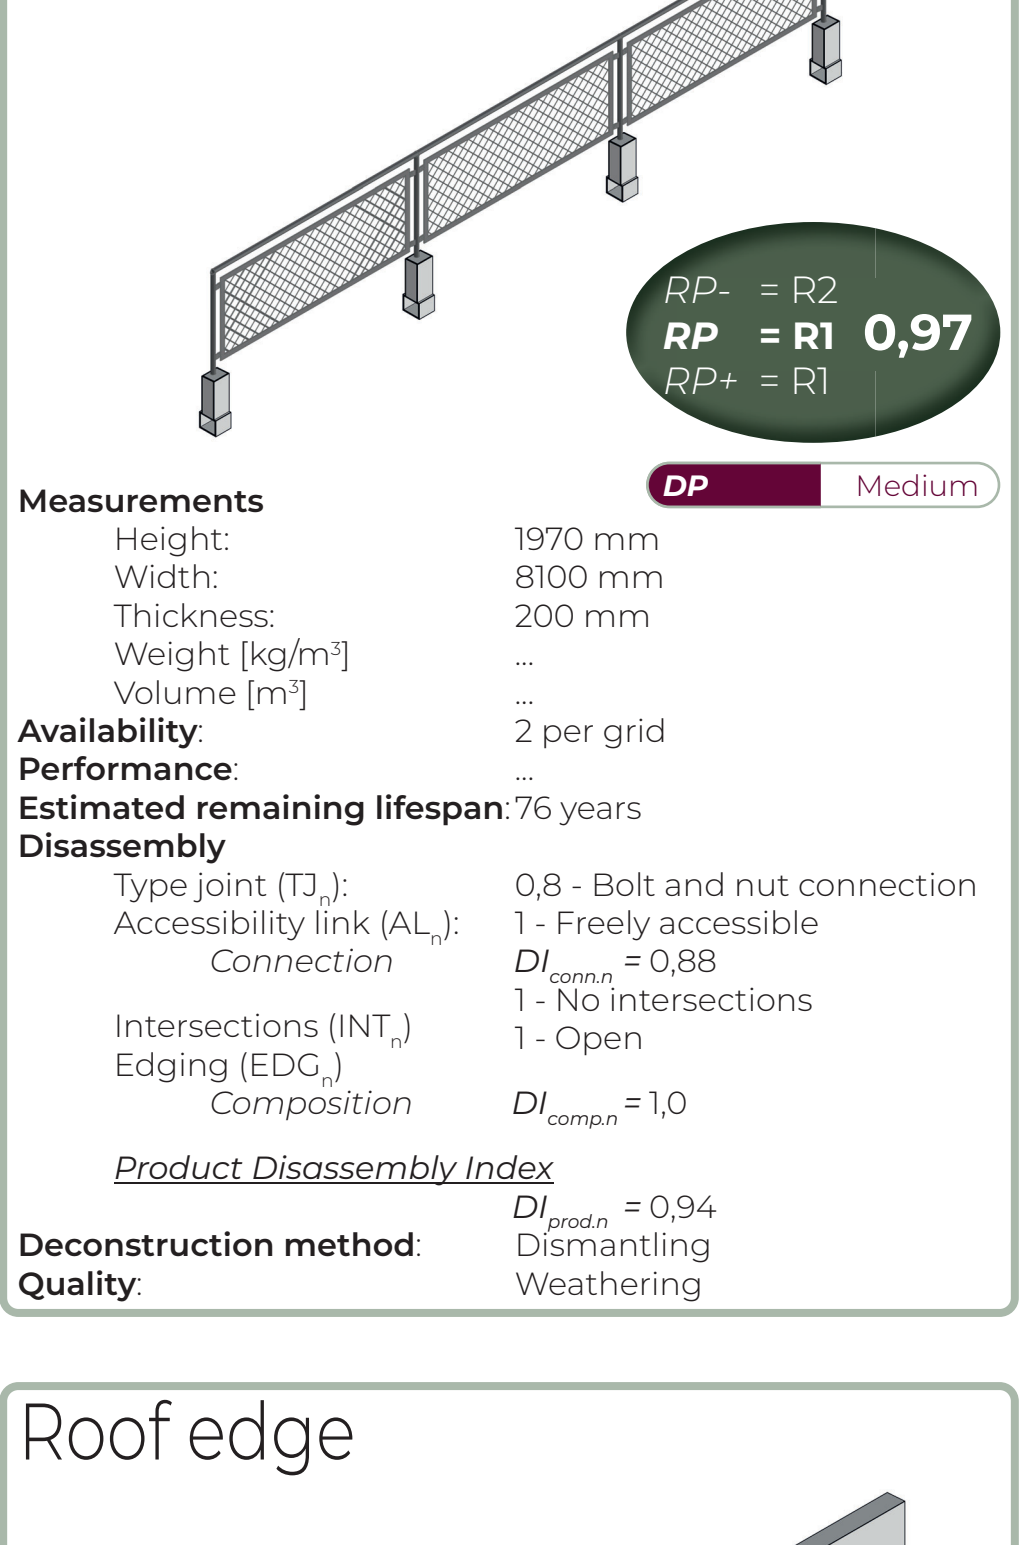

Structure

Foundation

Foundation beam

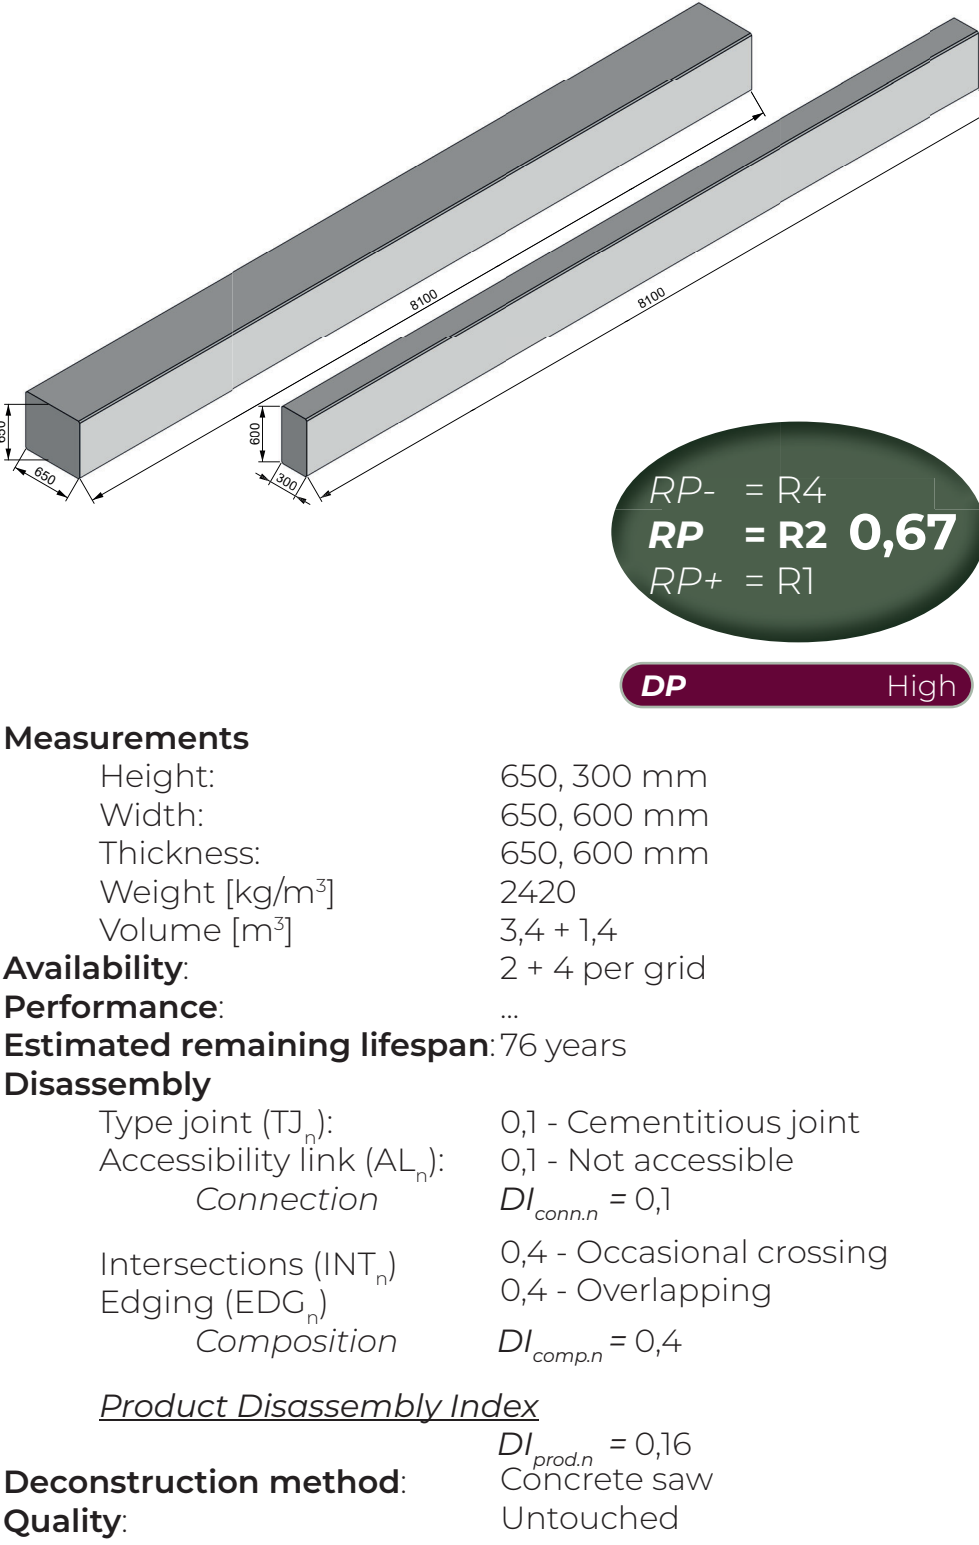


Roof passage


Steel structure



Beam

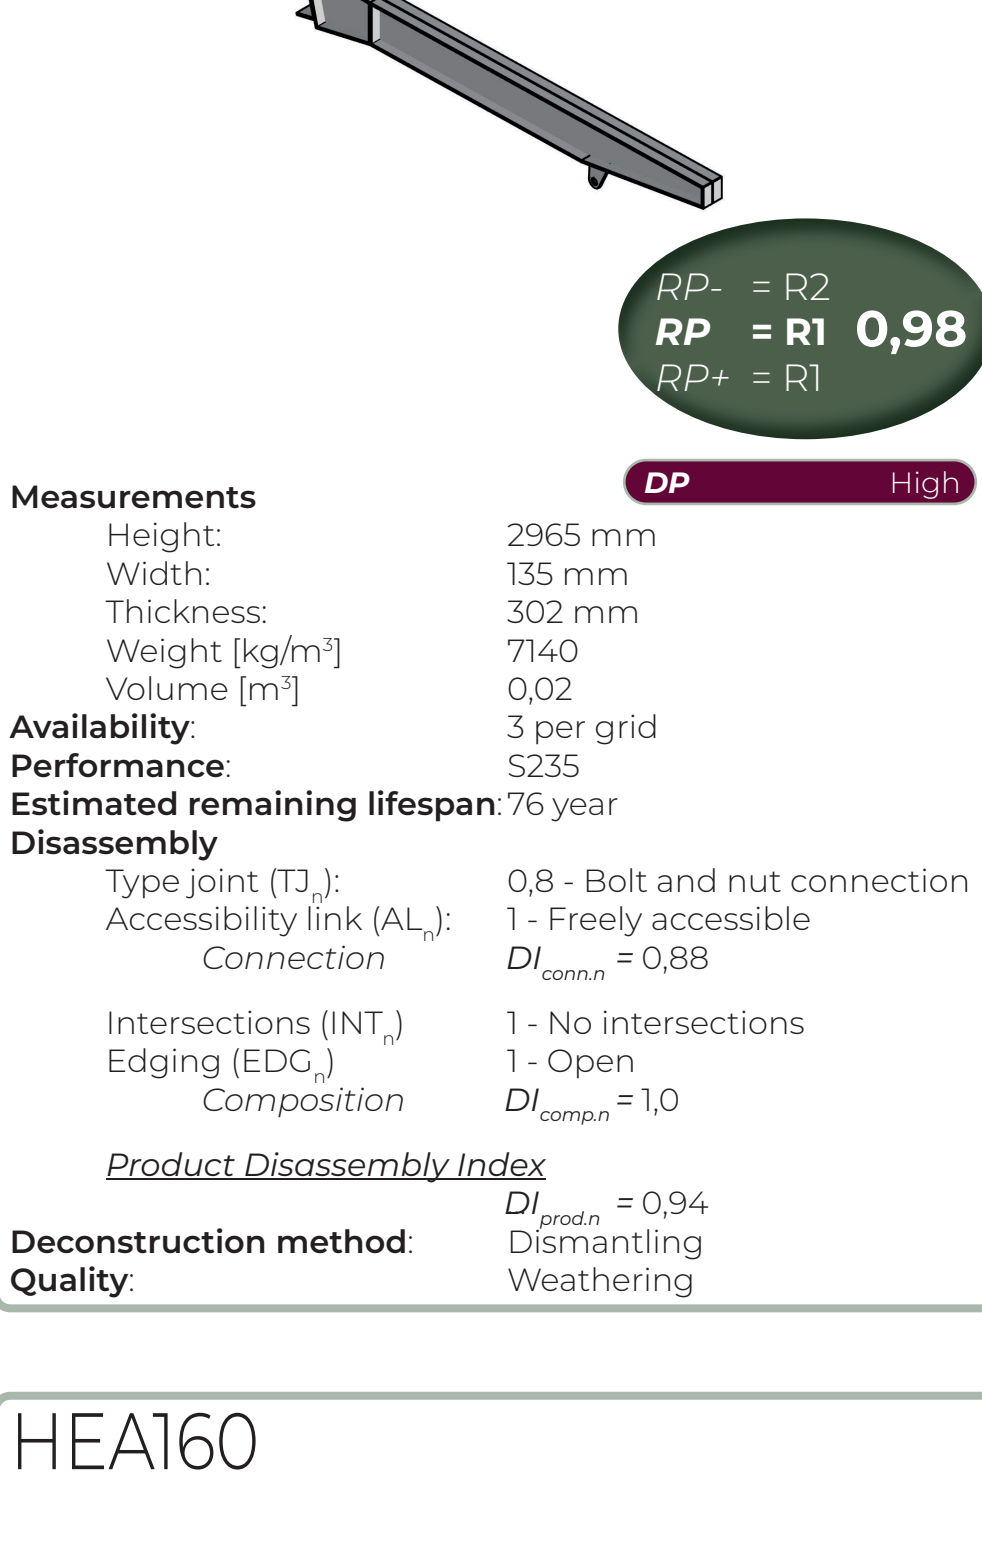


Spider glass system

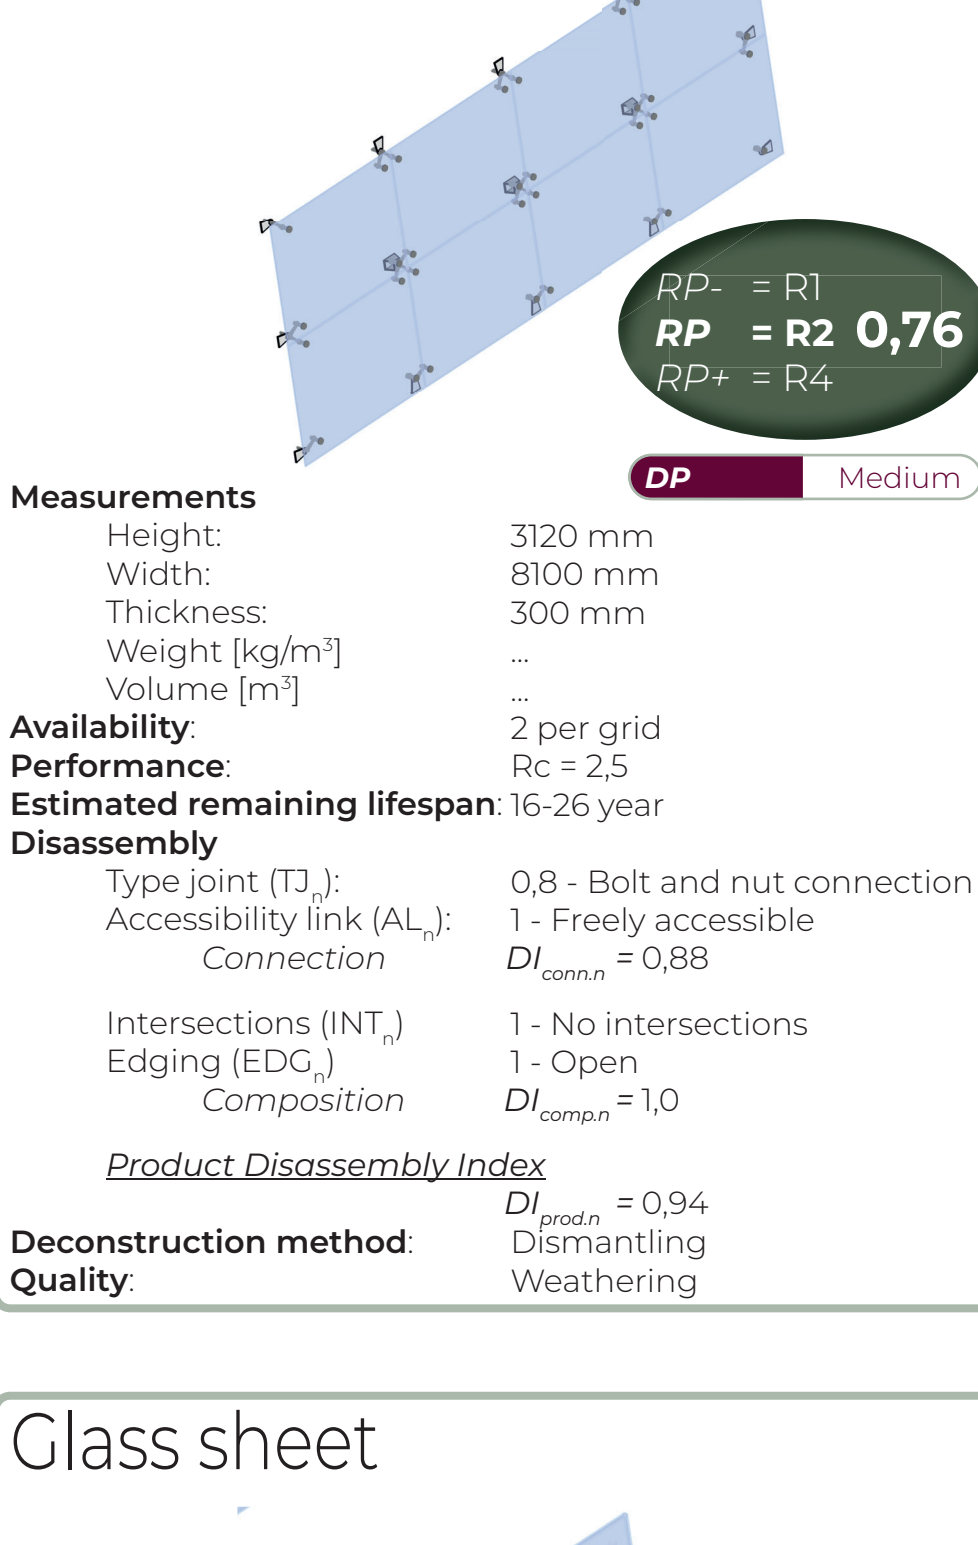


Roofmate PD90




Roof edge

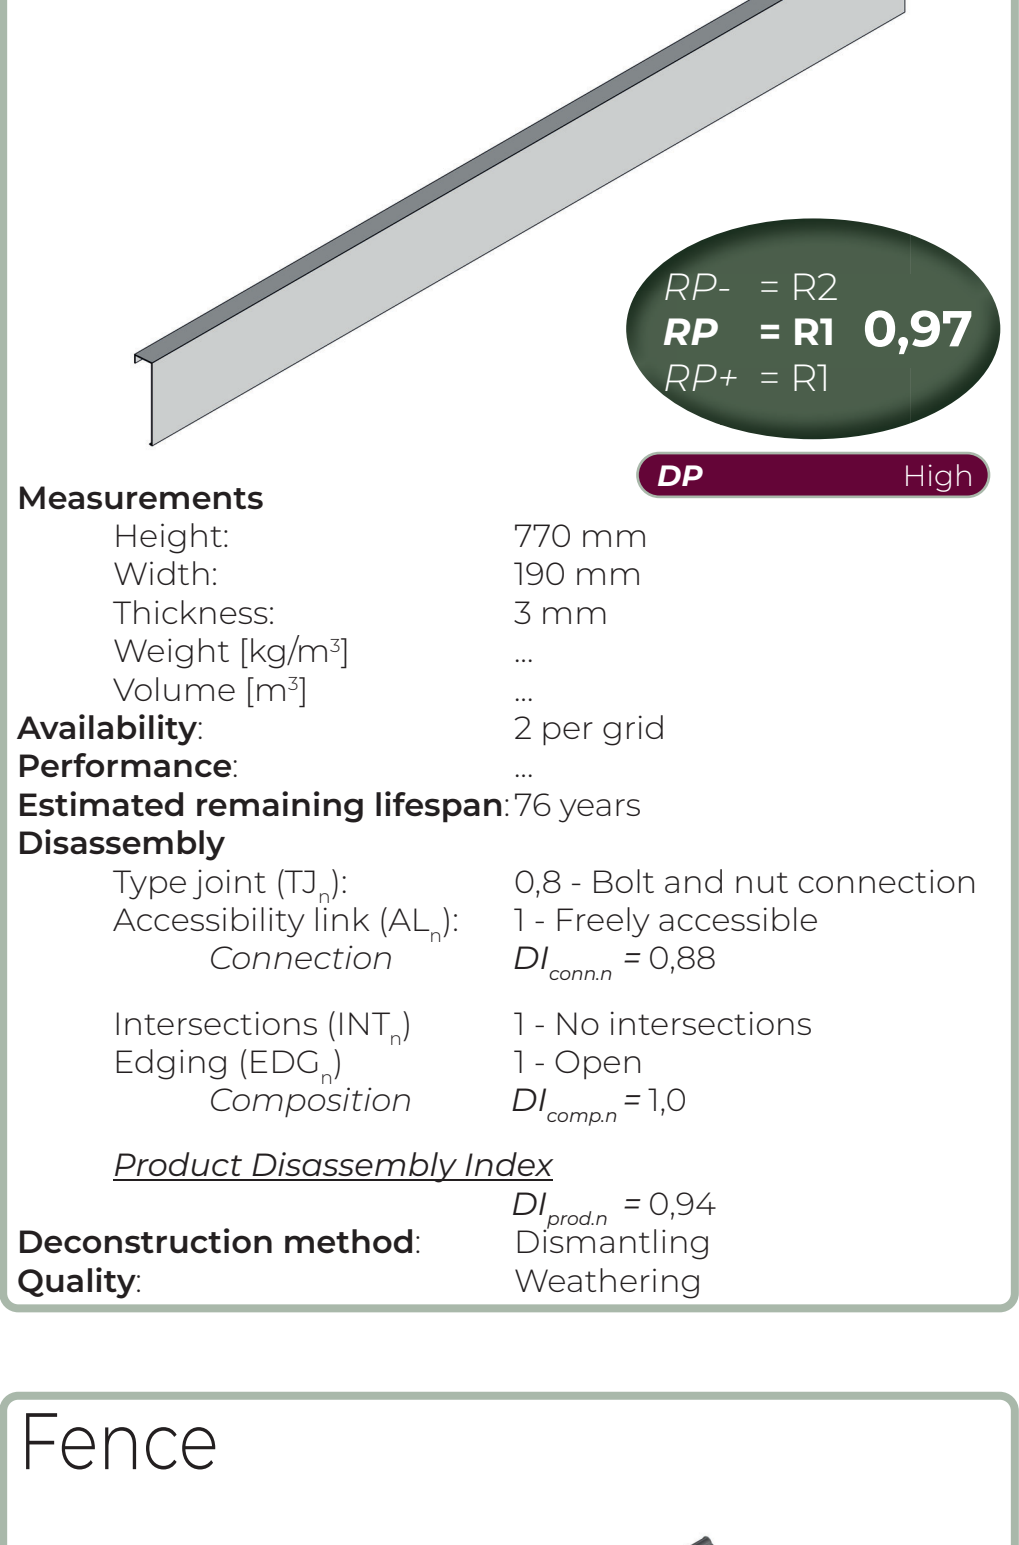


Pad foundation

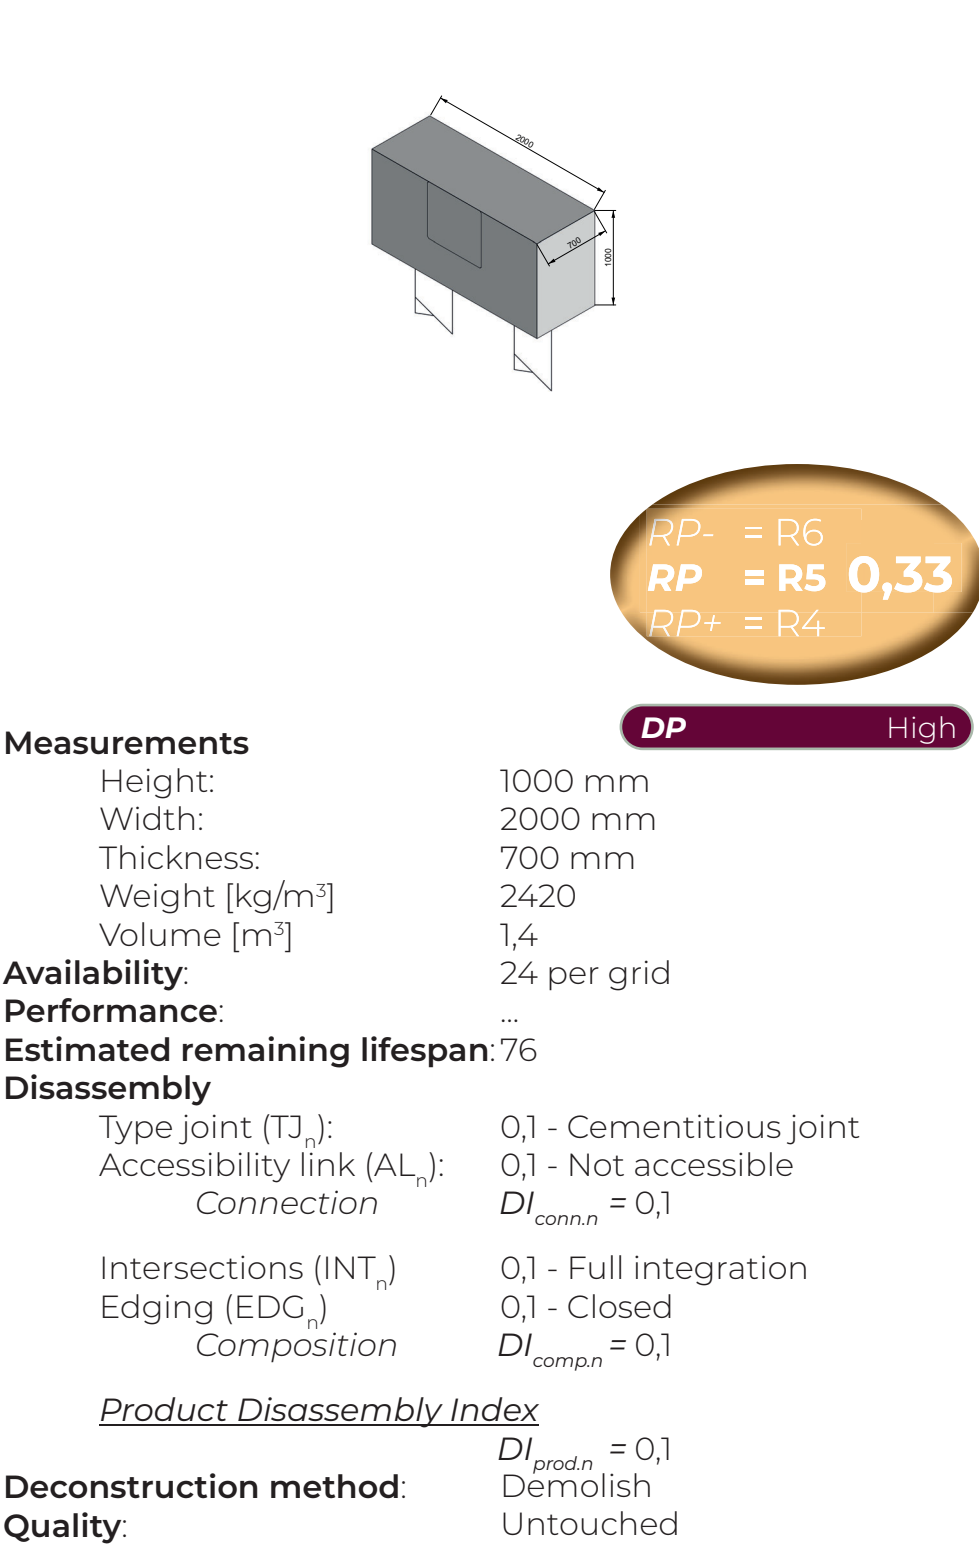


Arche beam passage

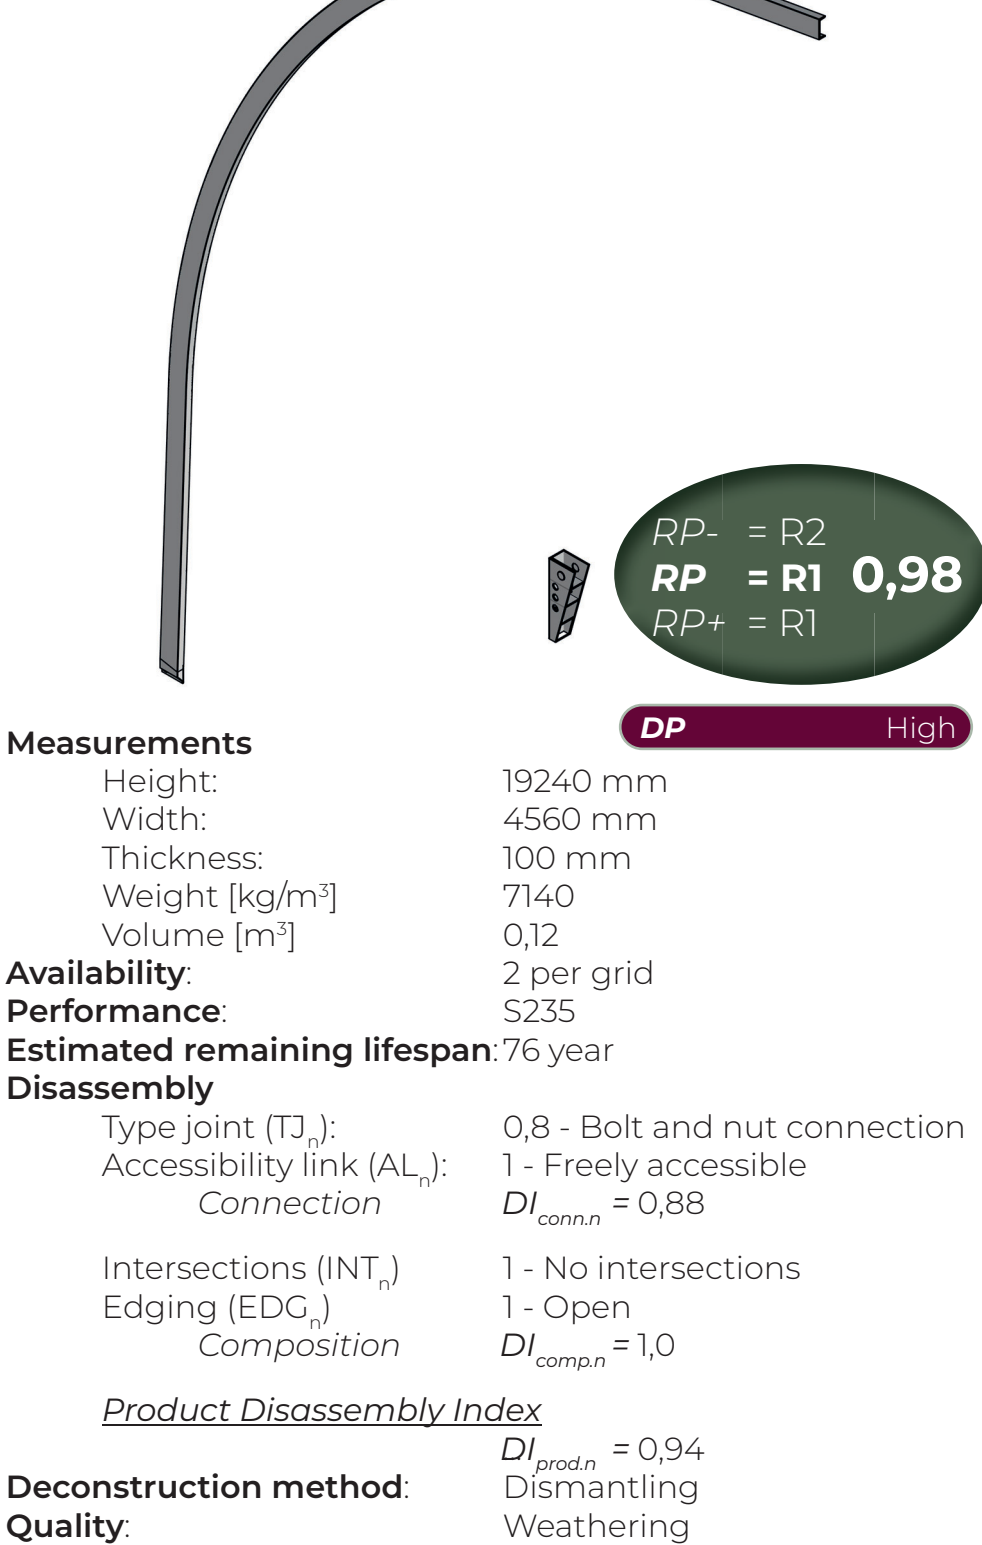


HEA160

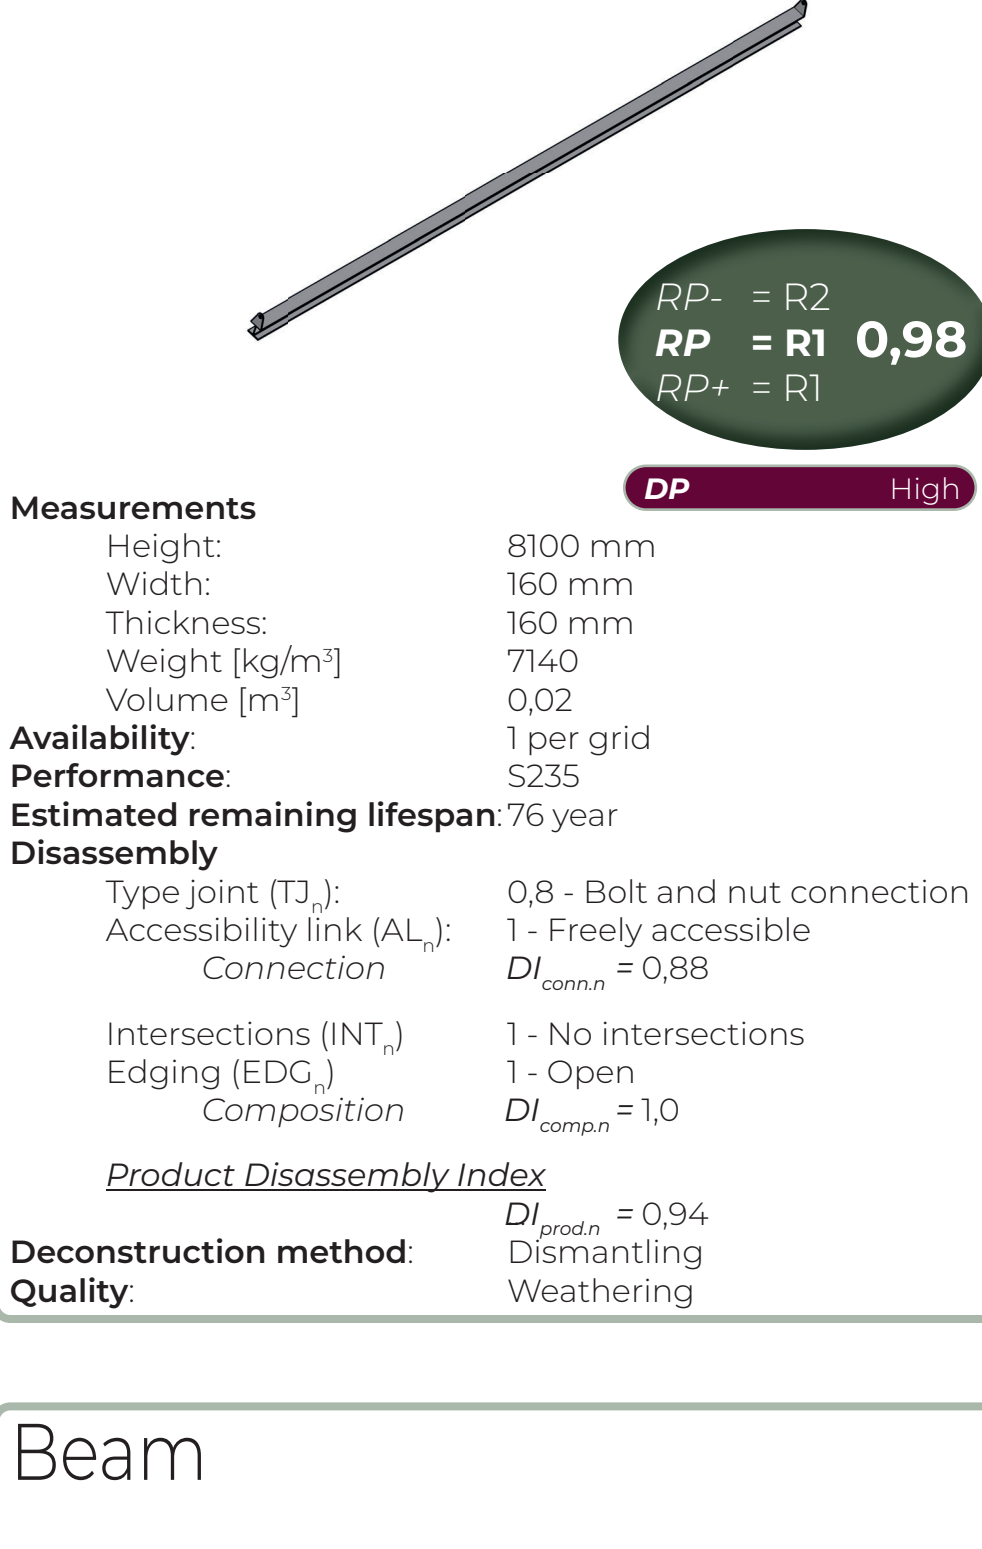


Glass sheet

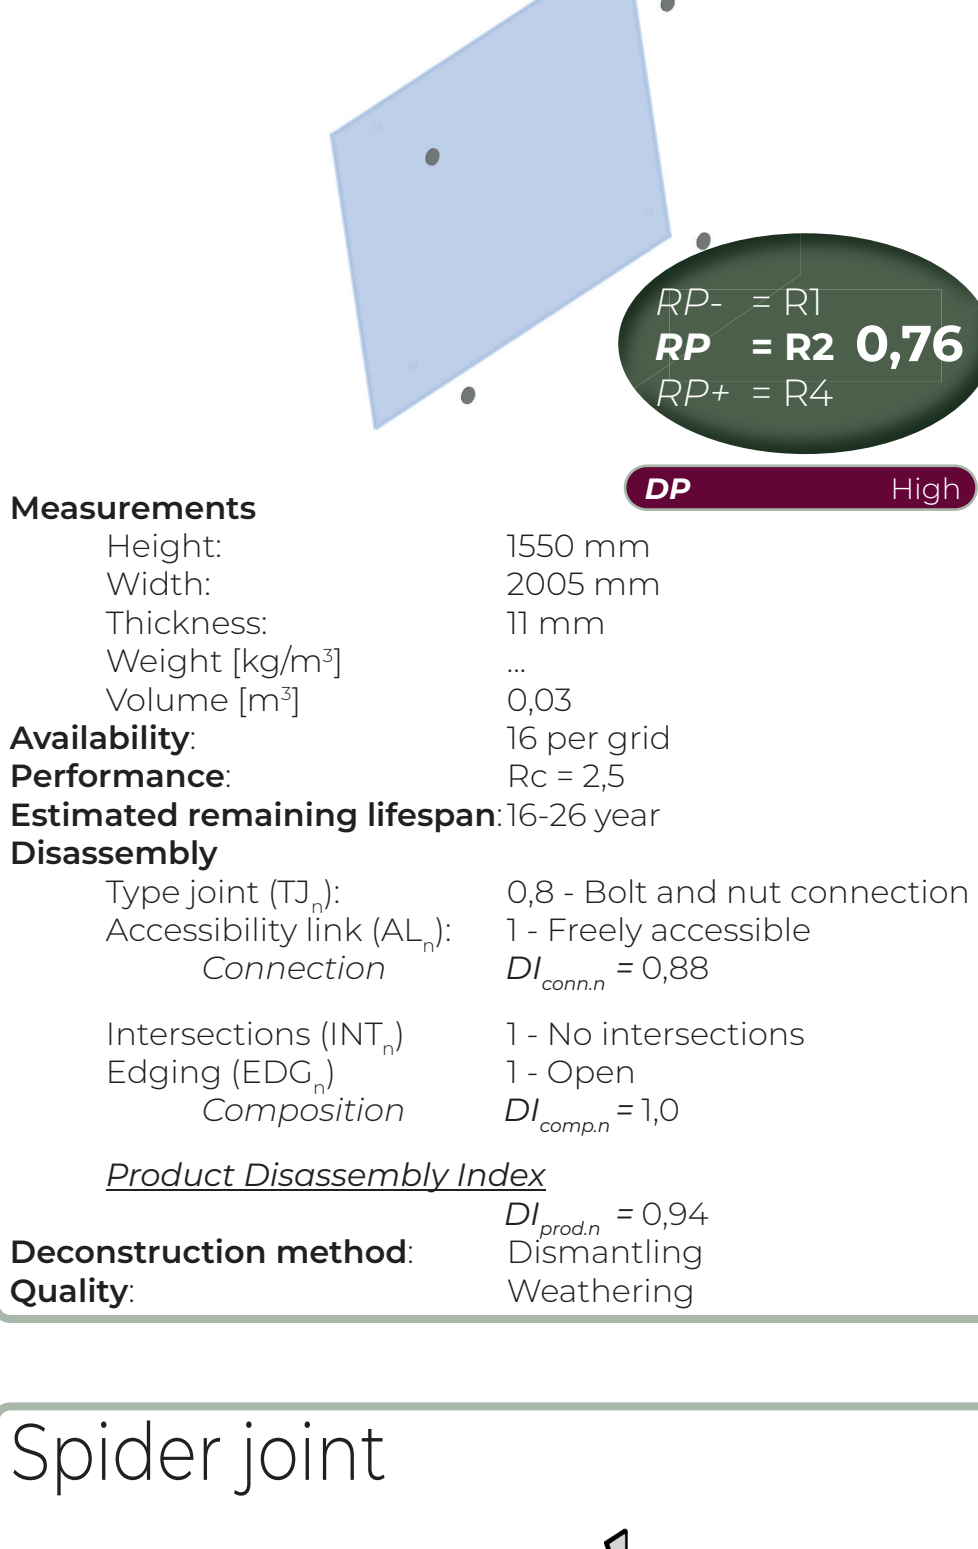


APP roof covering

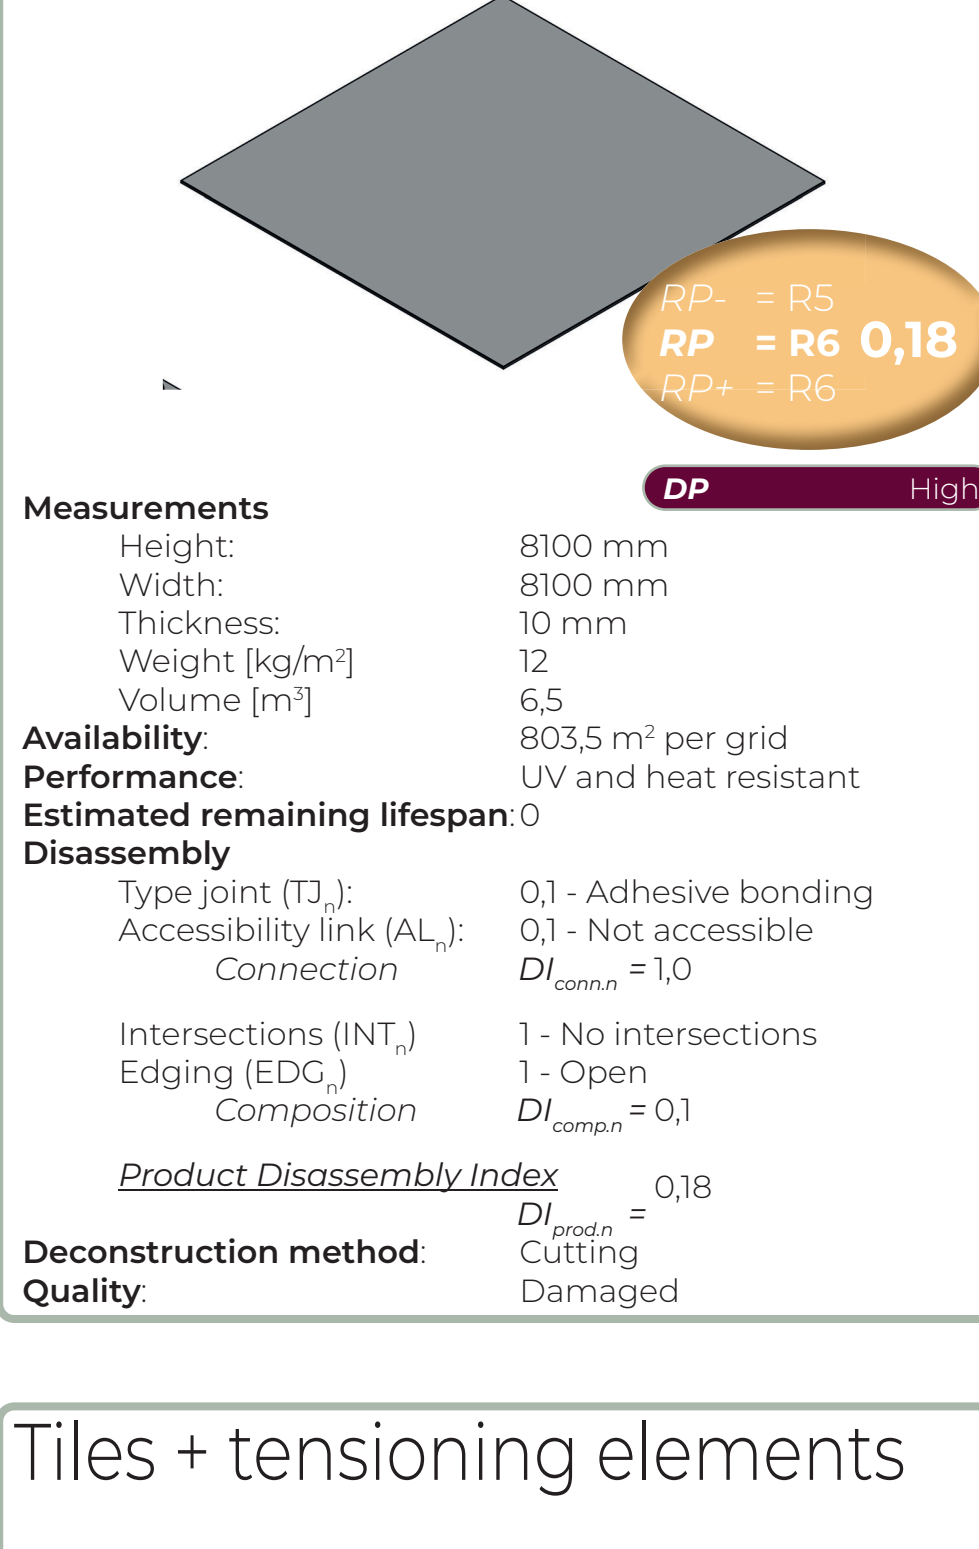


Fence

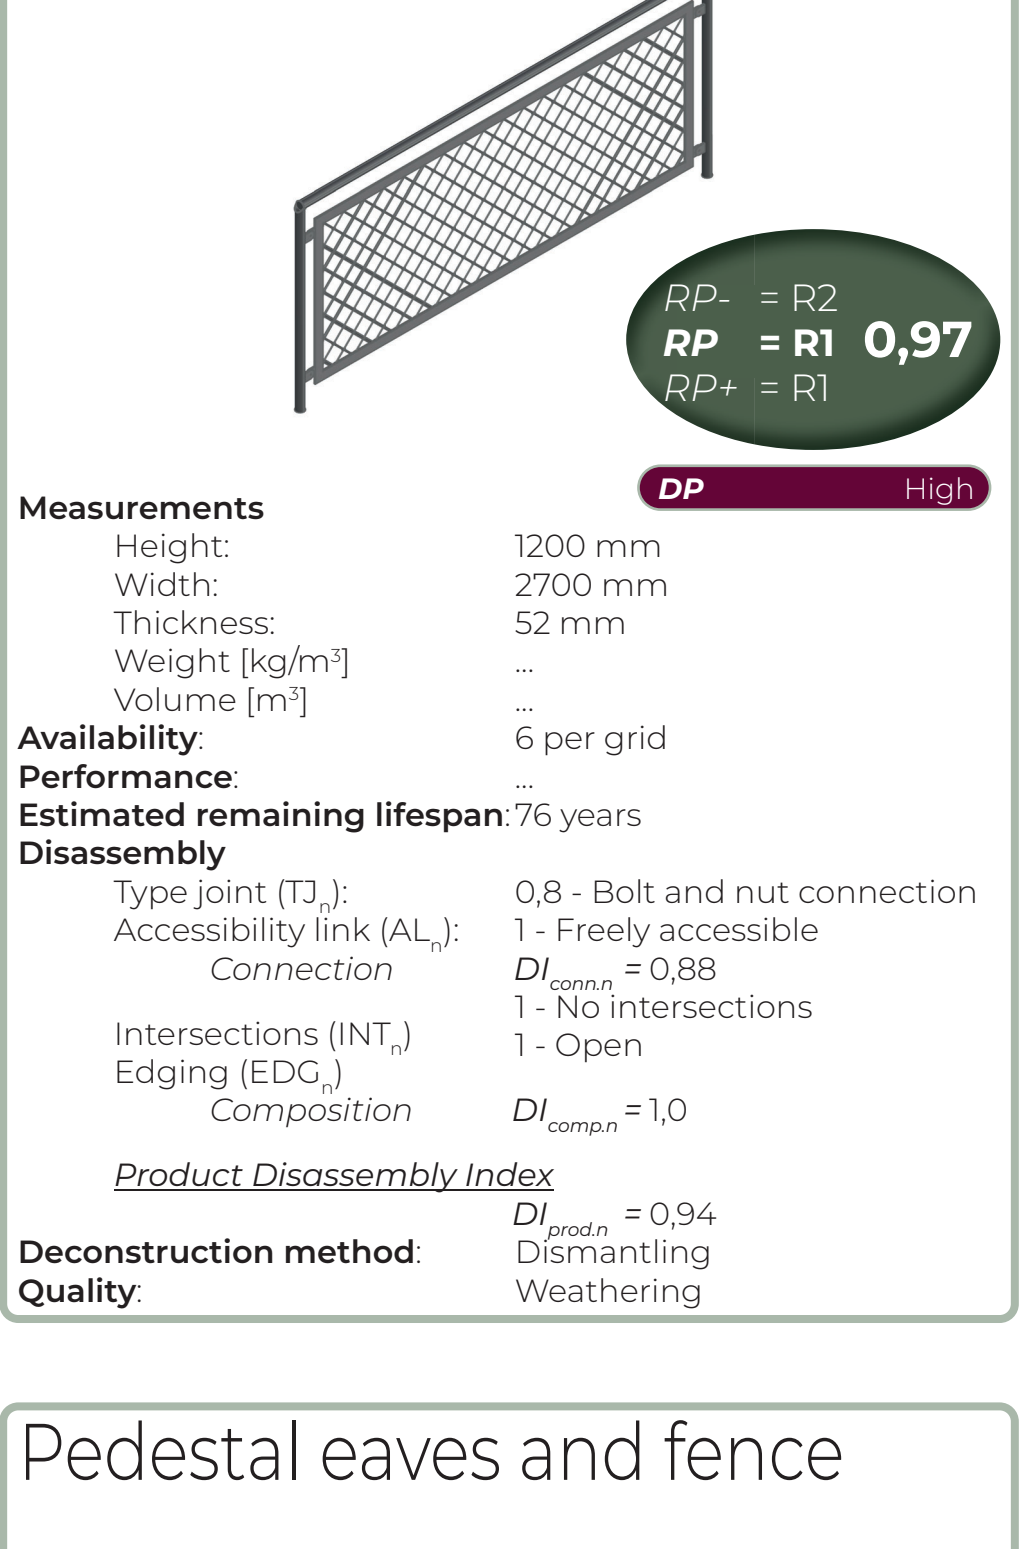


Beam

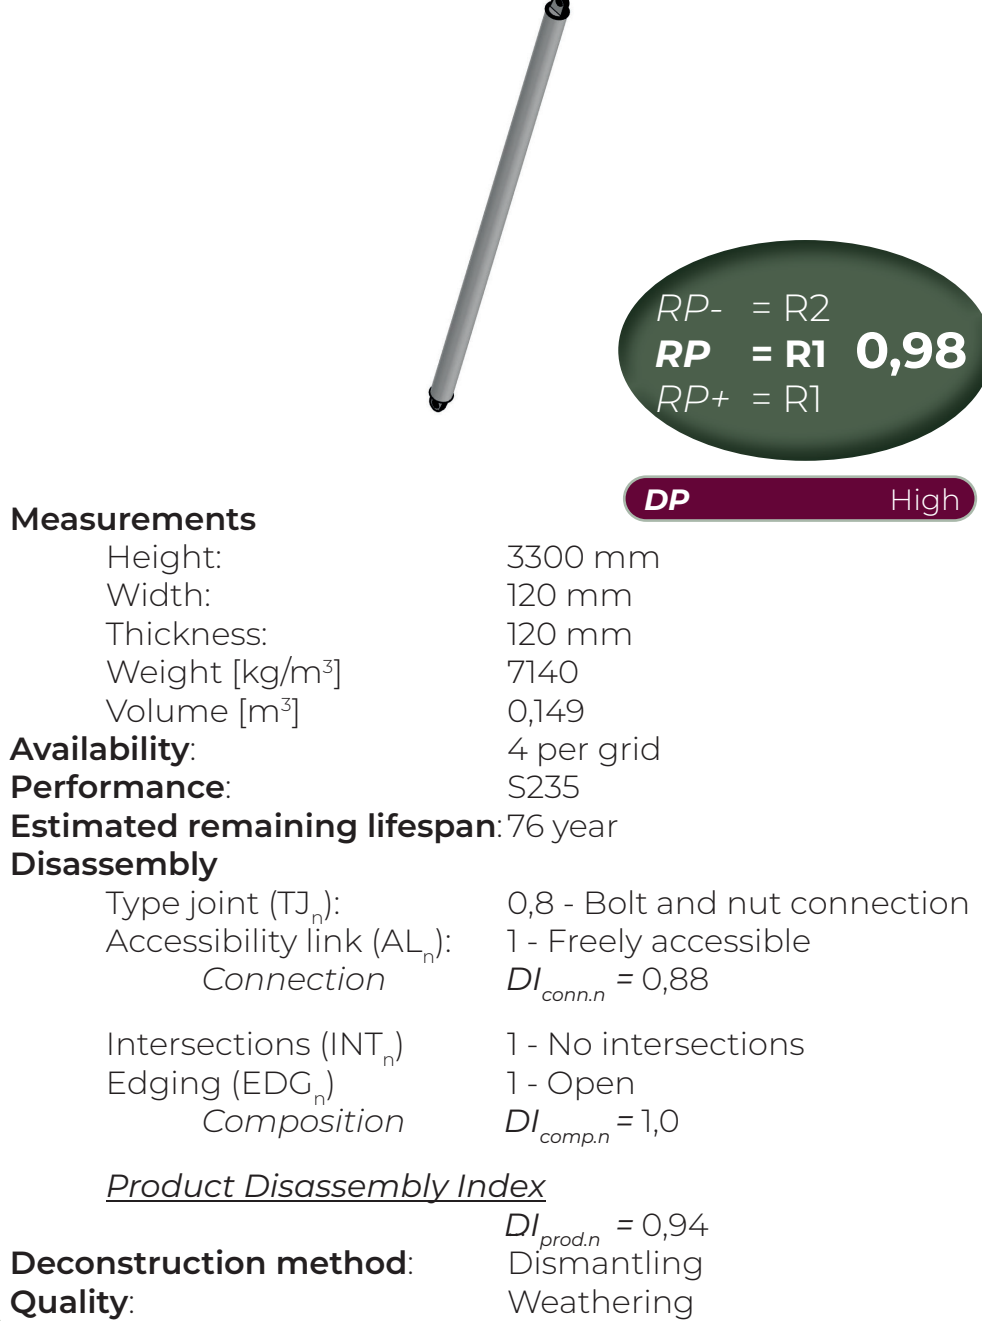

Spider joint

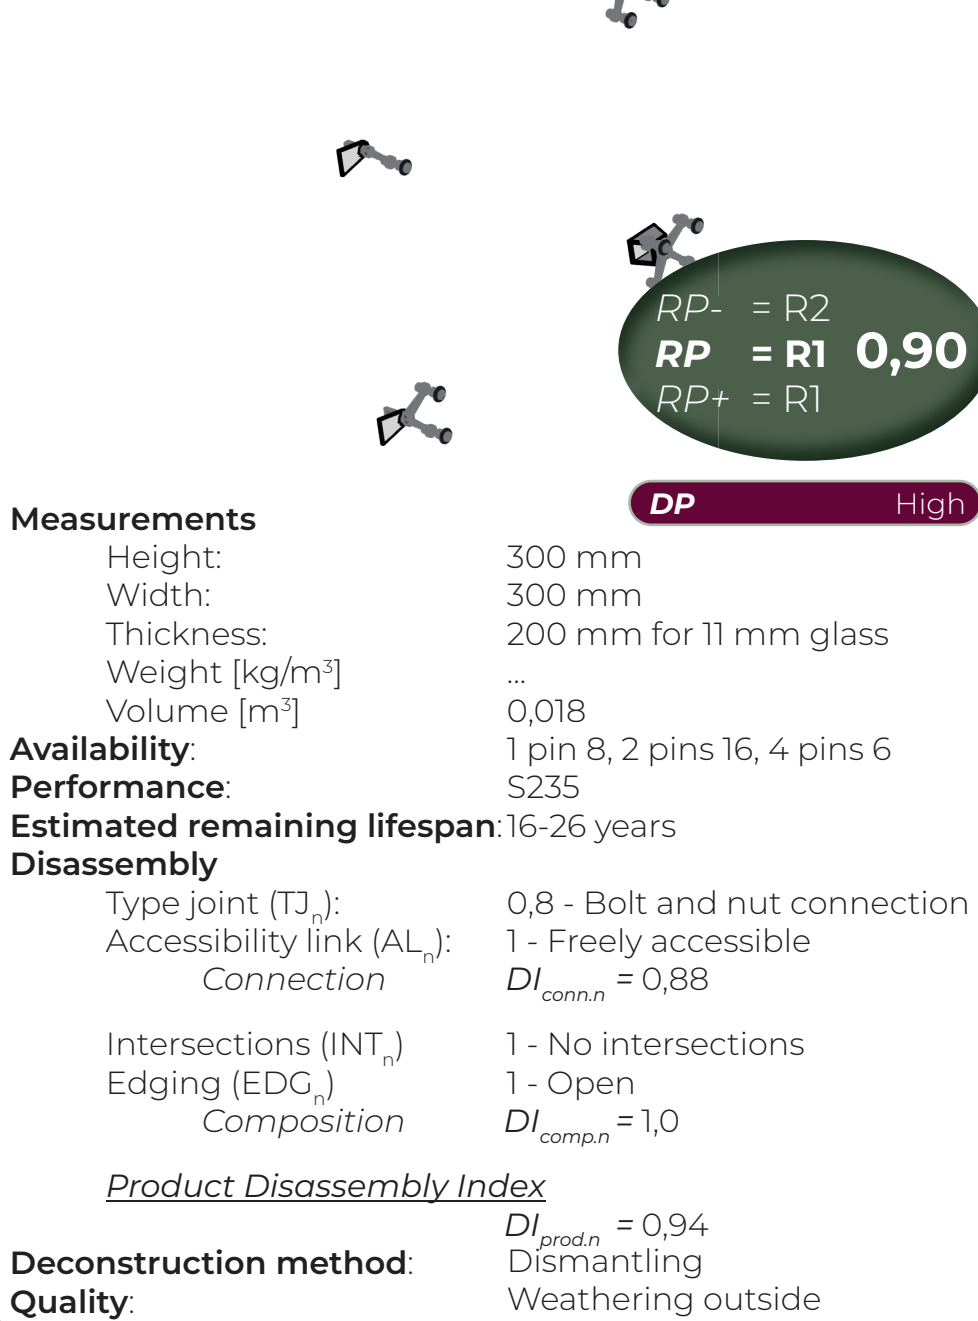

Tiles + tensioning elements

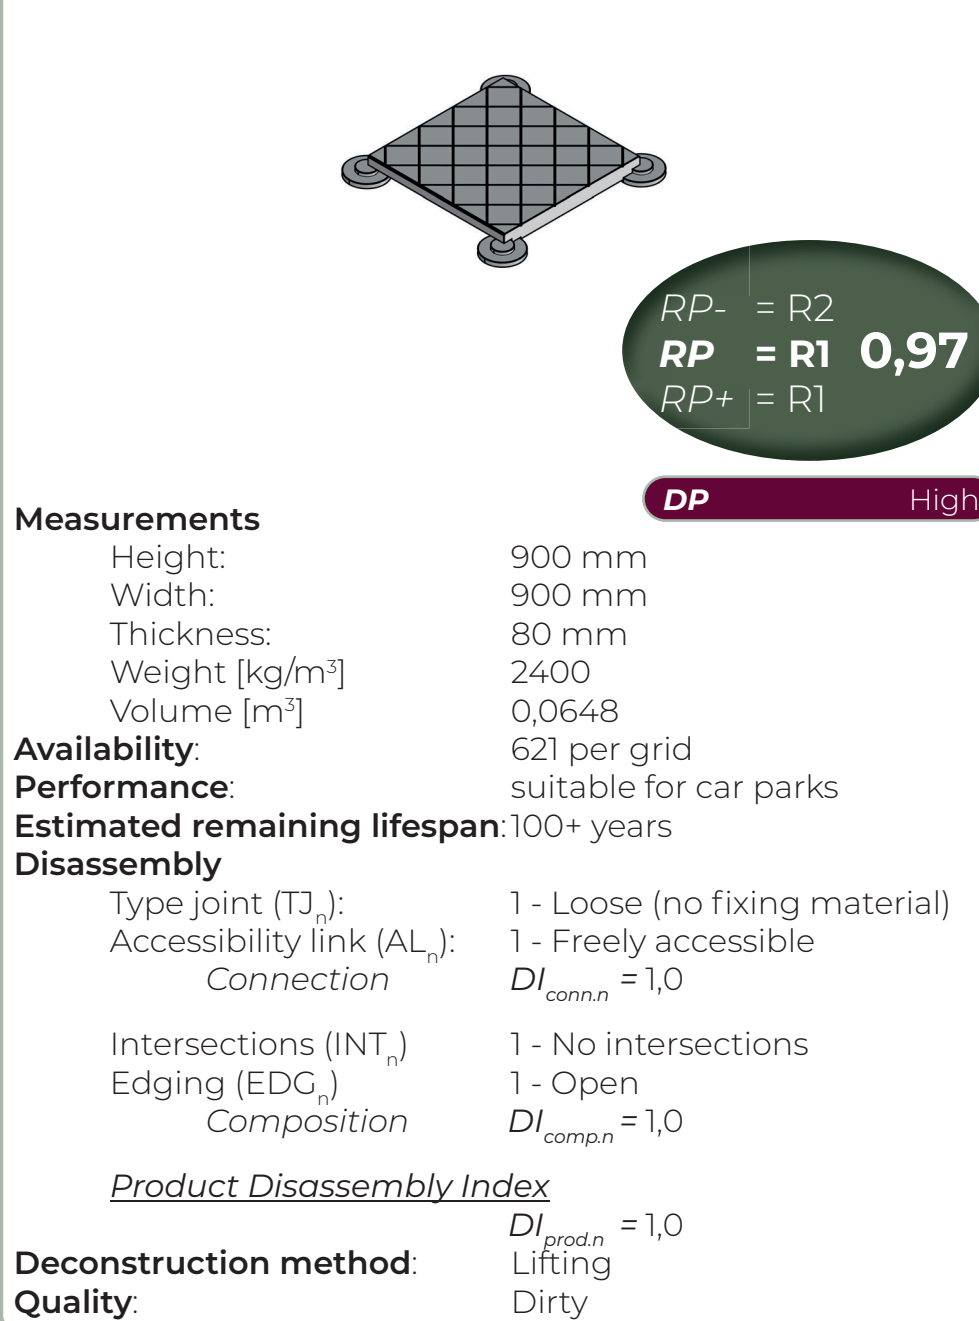

Pedestal eaves and fence

