

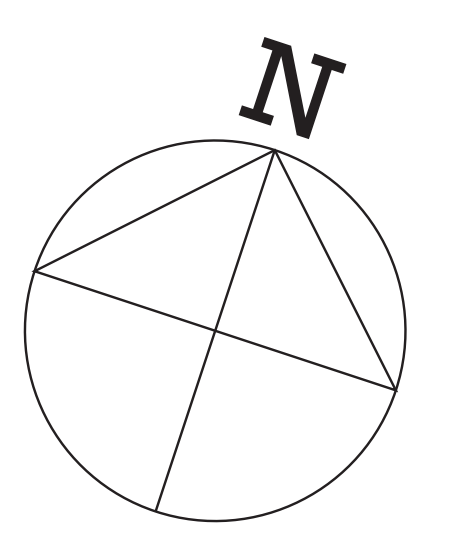
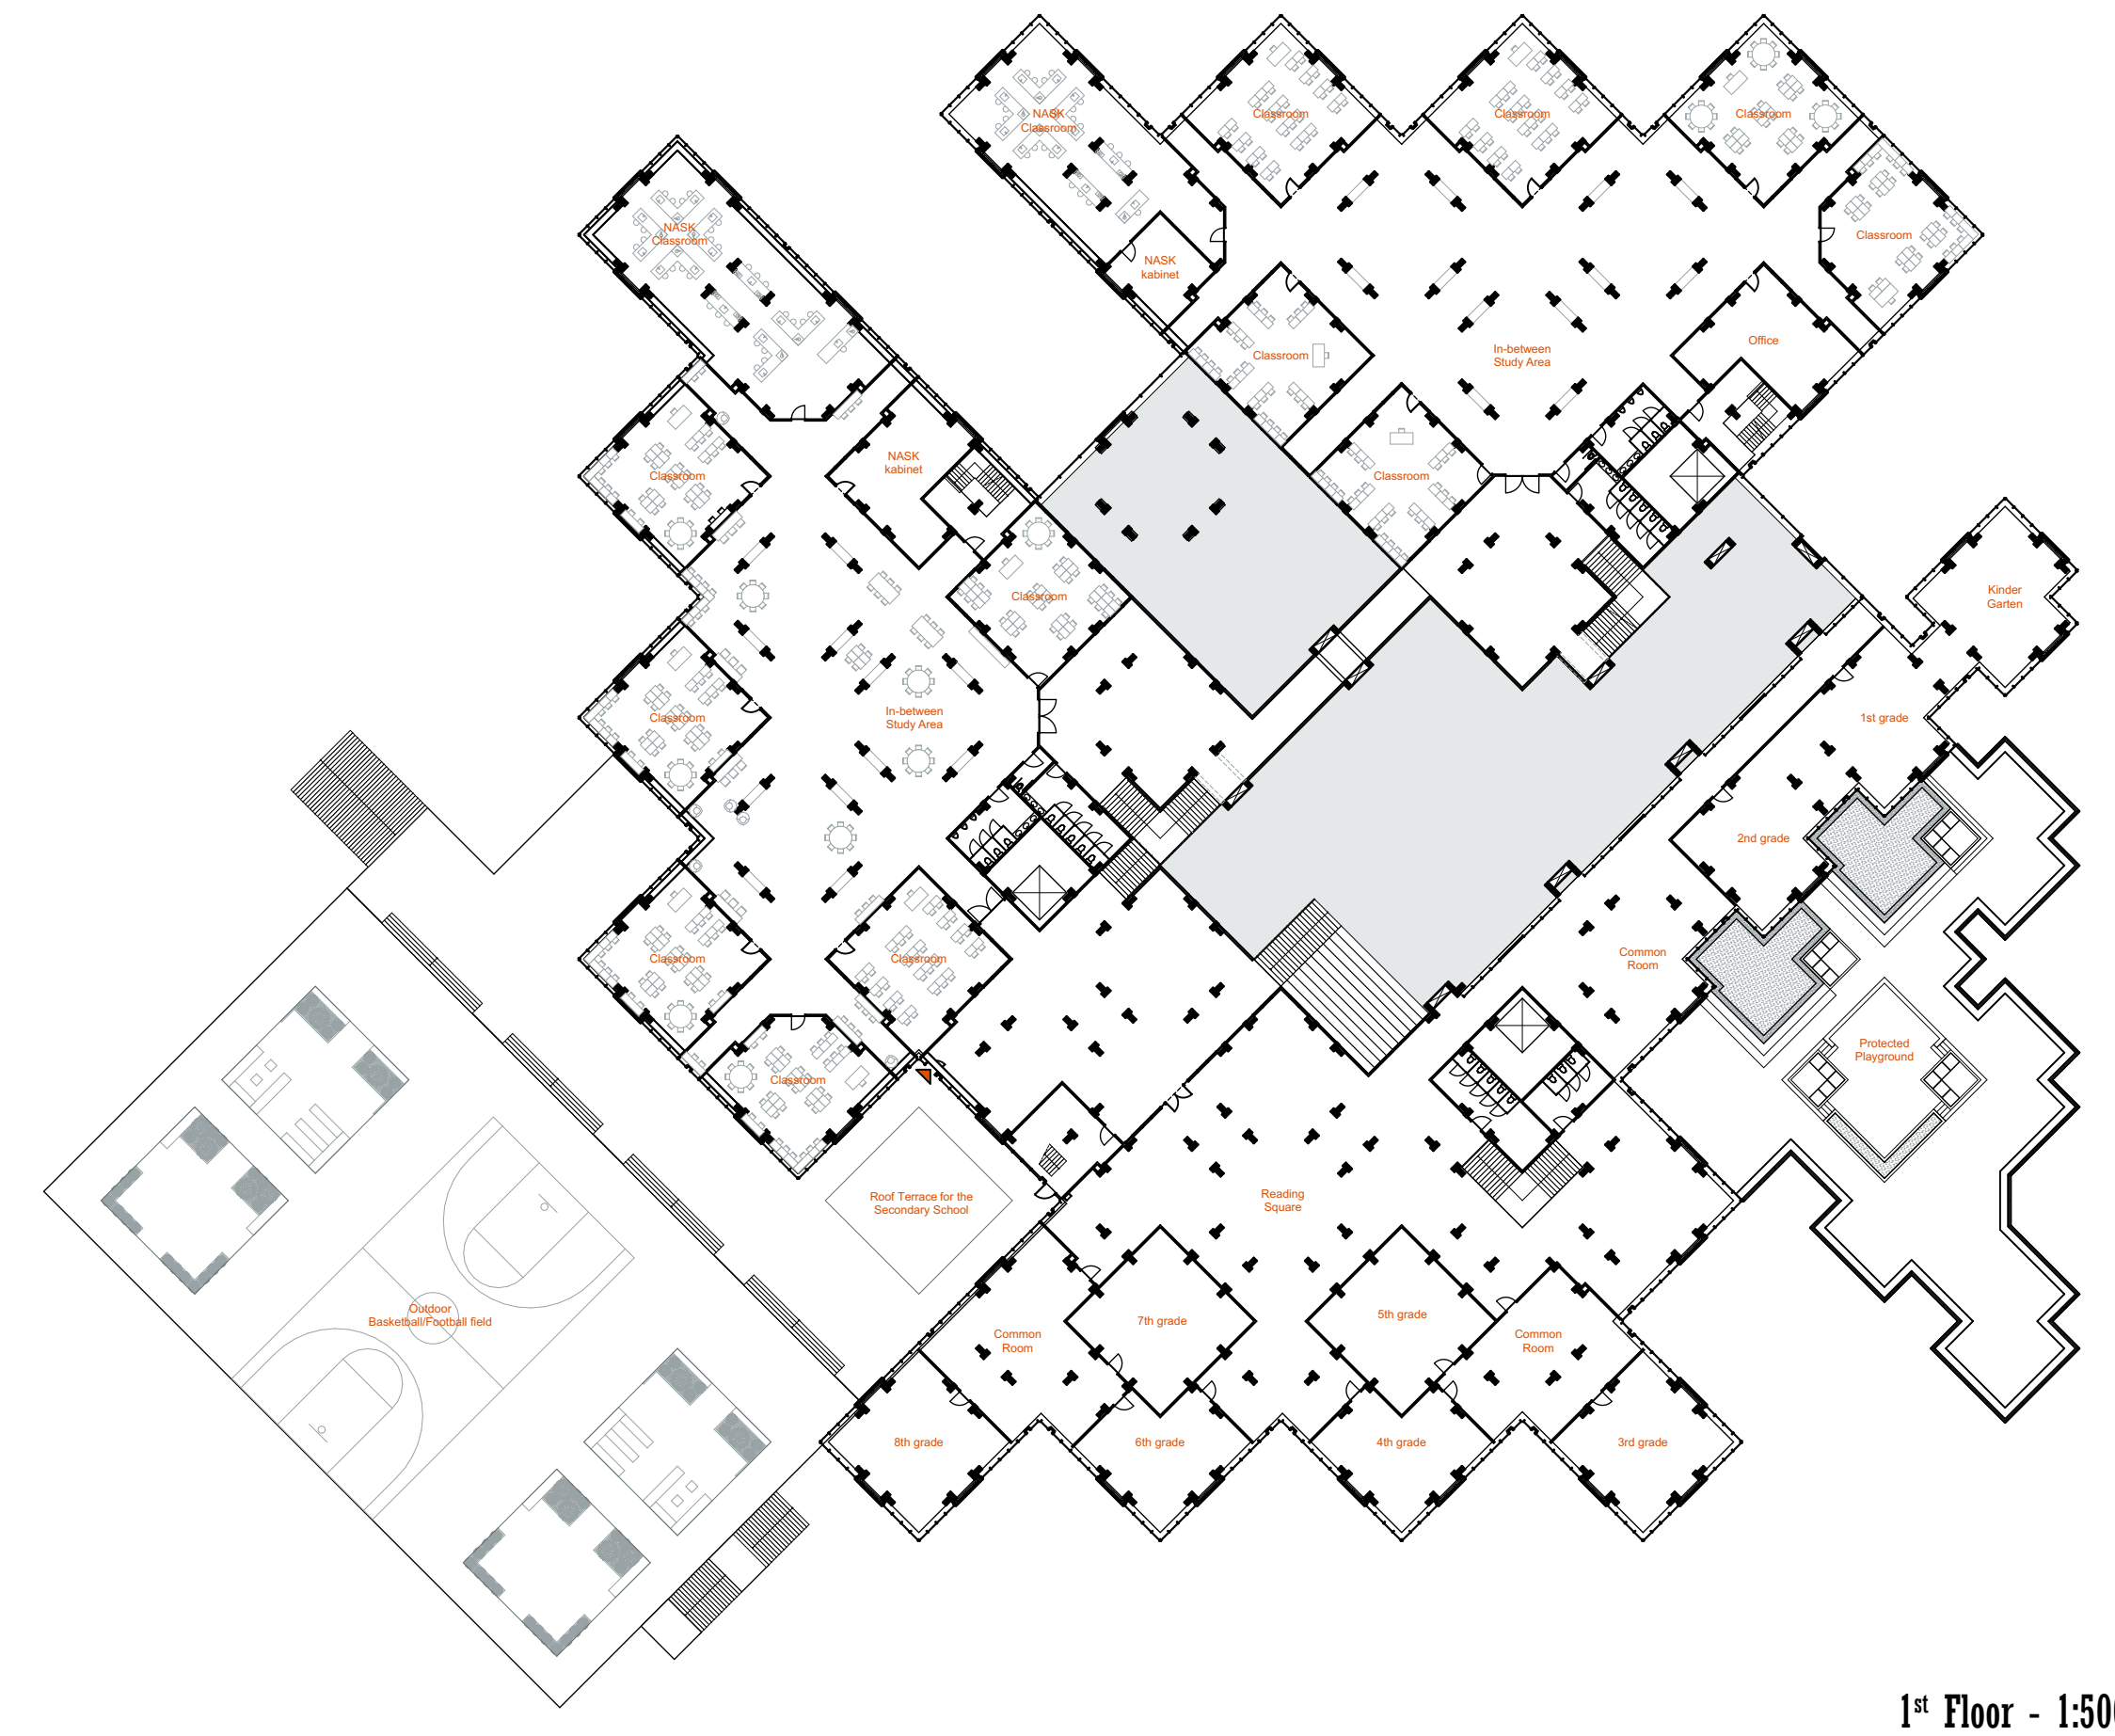
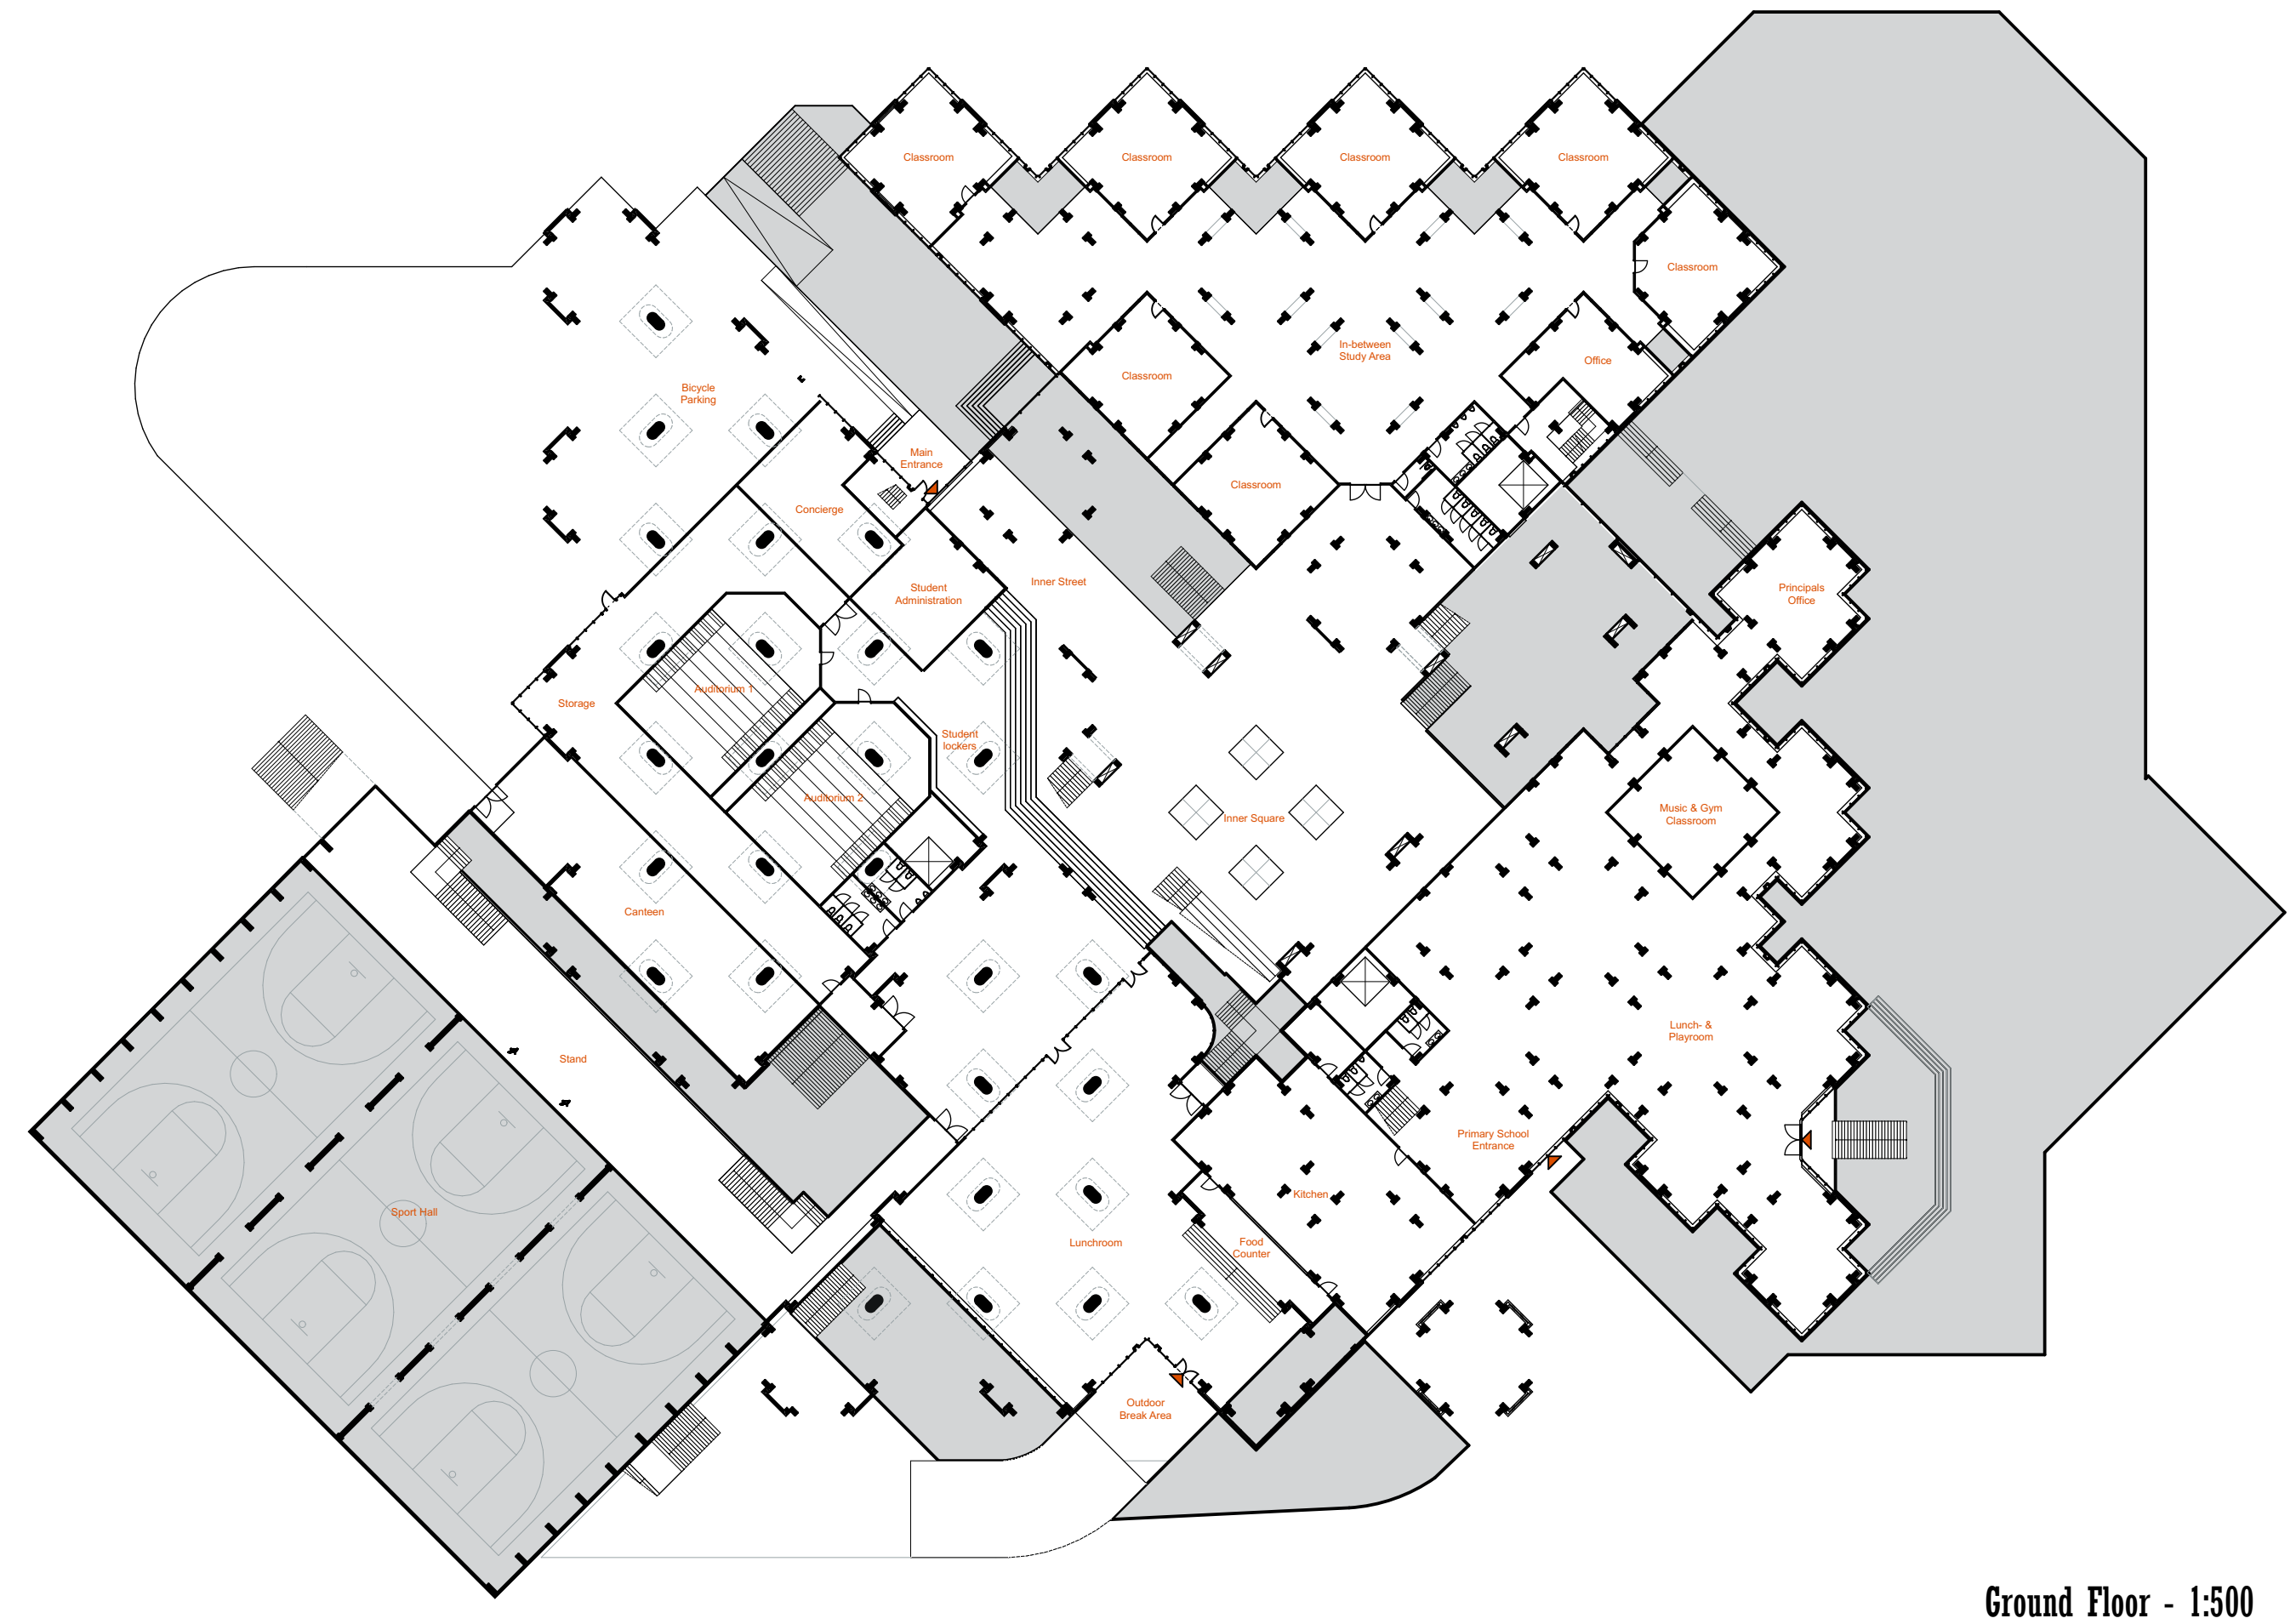
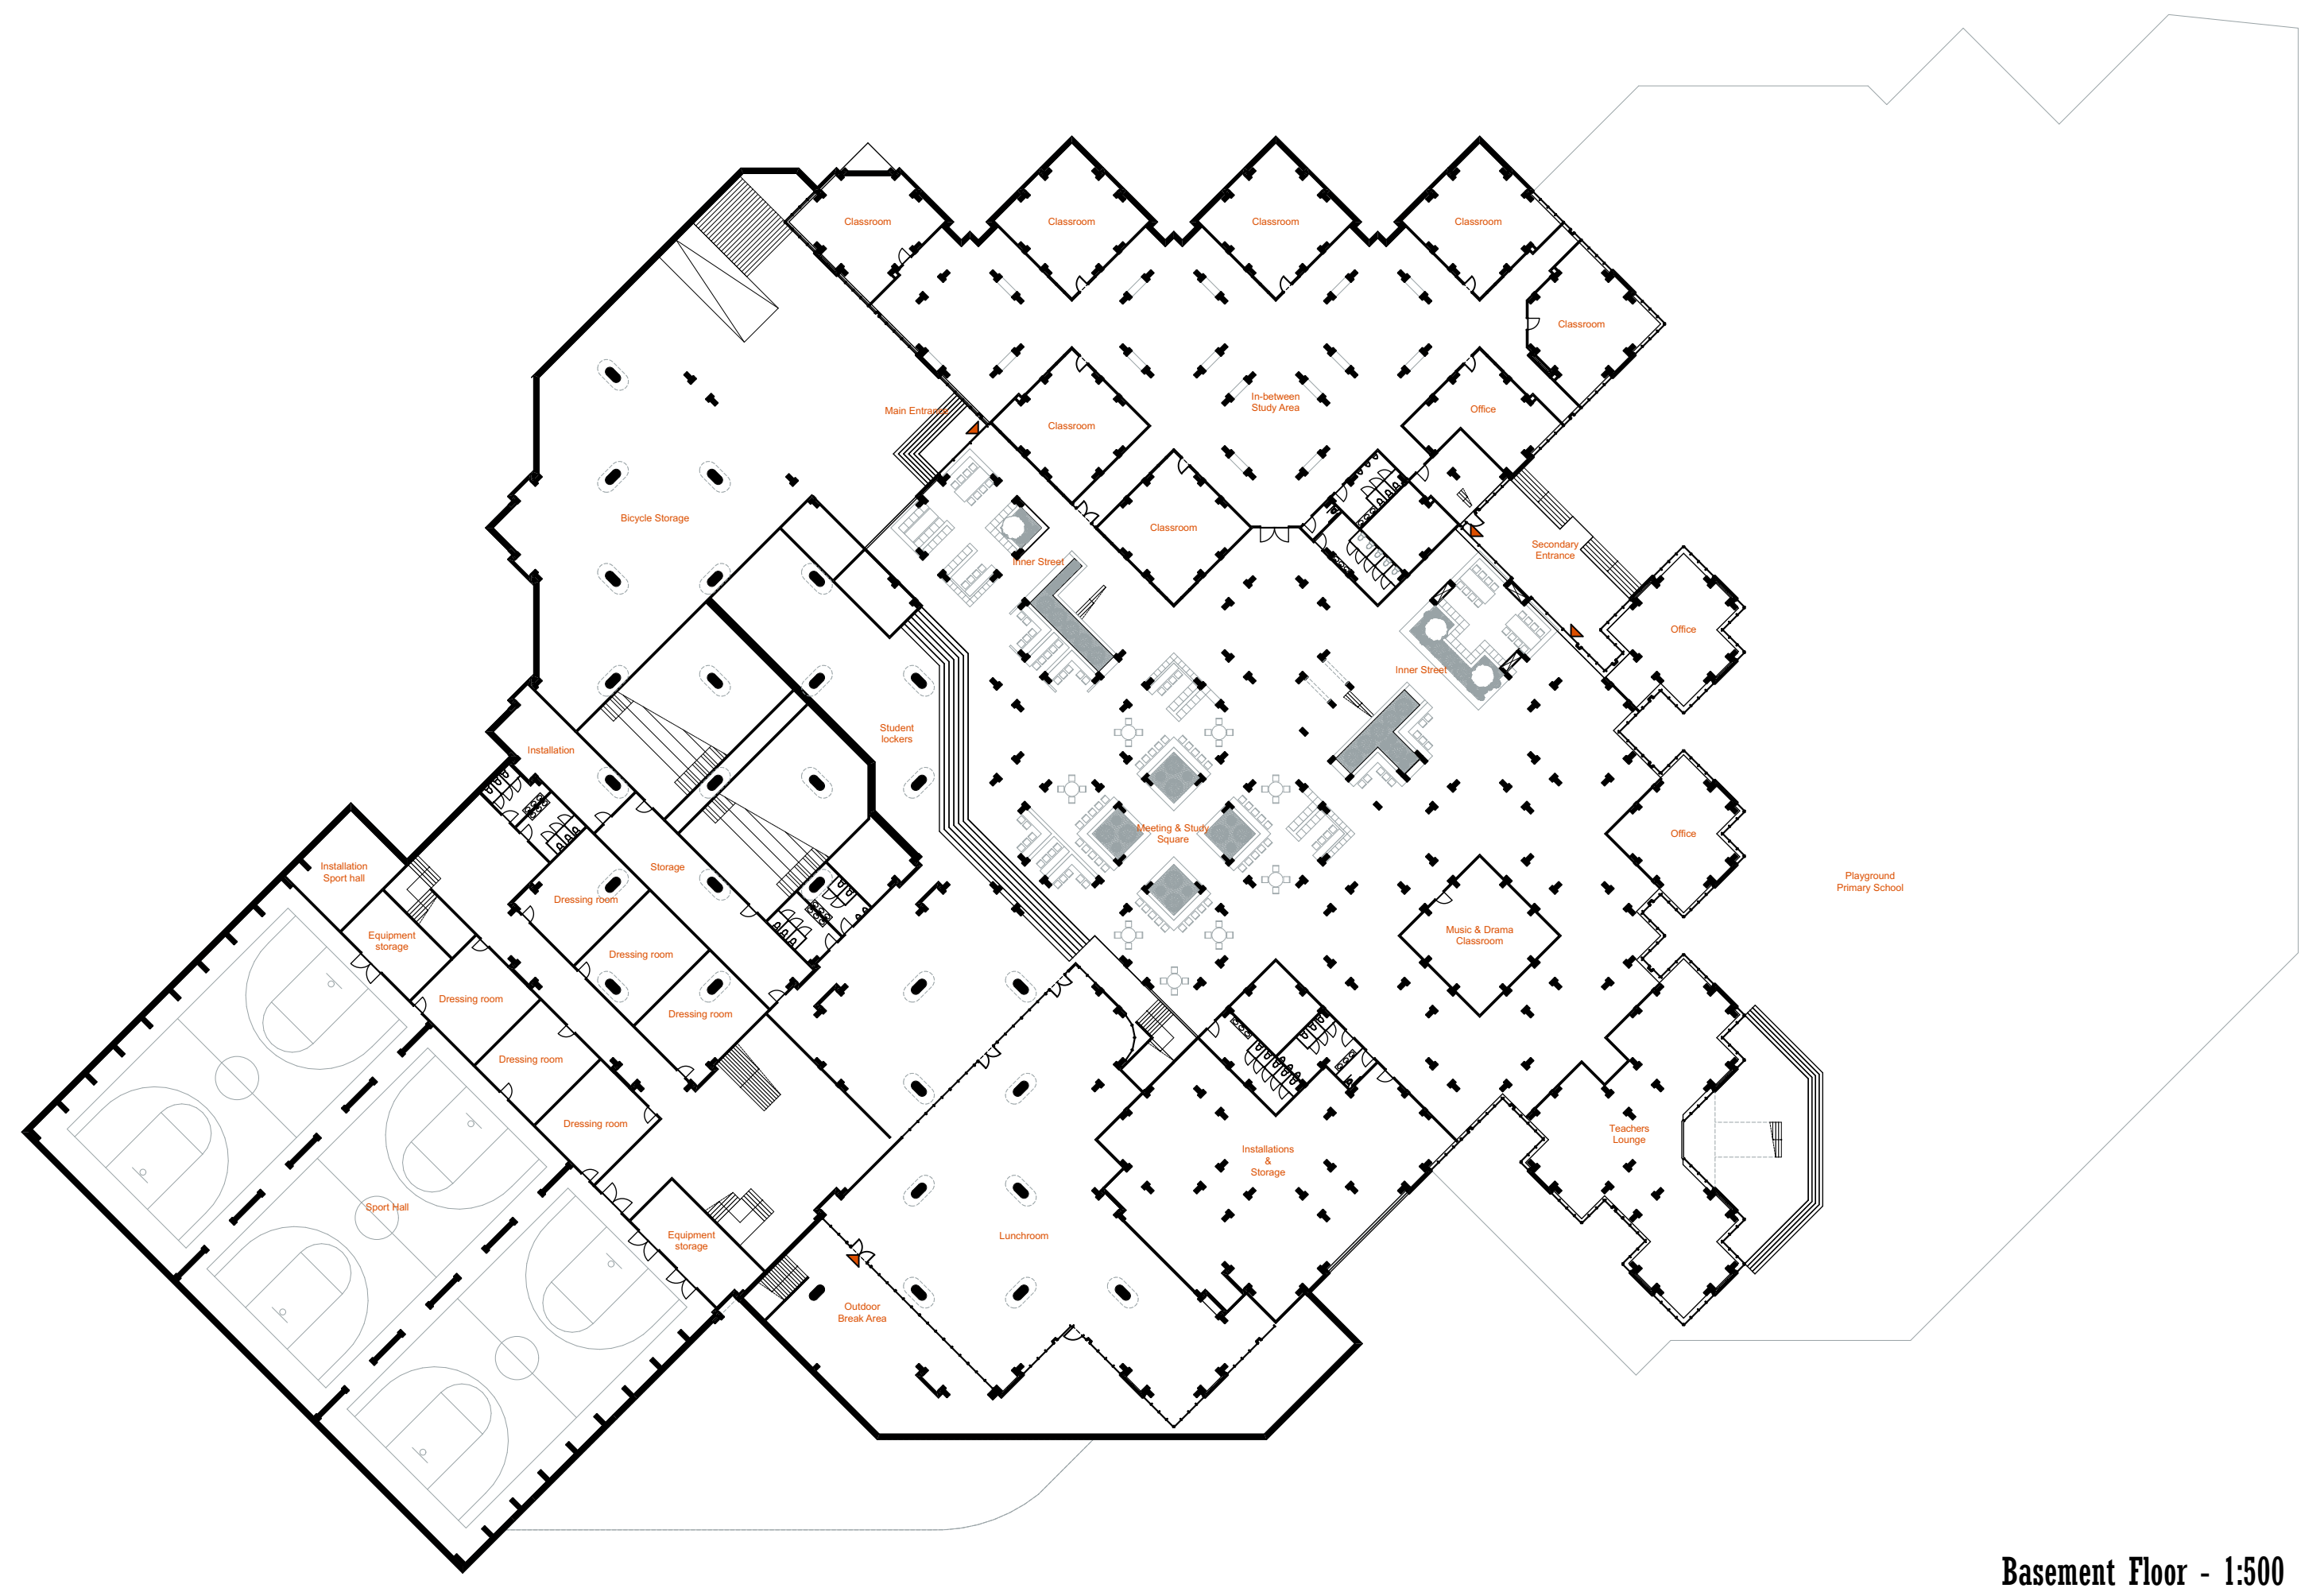
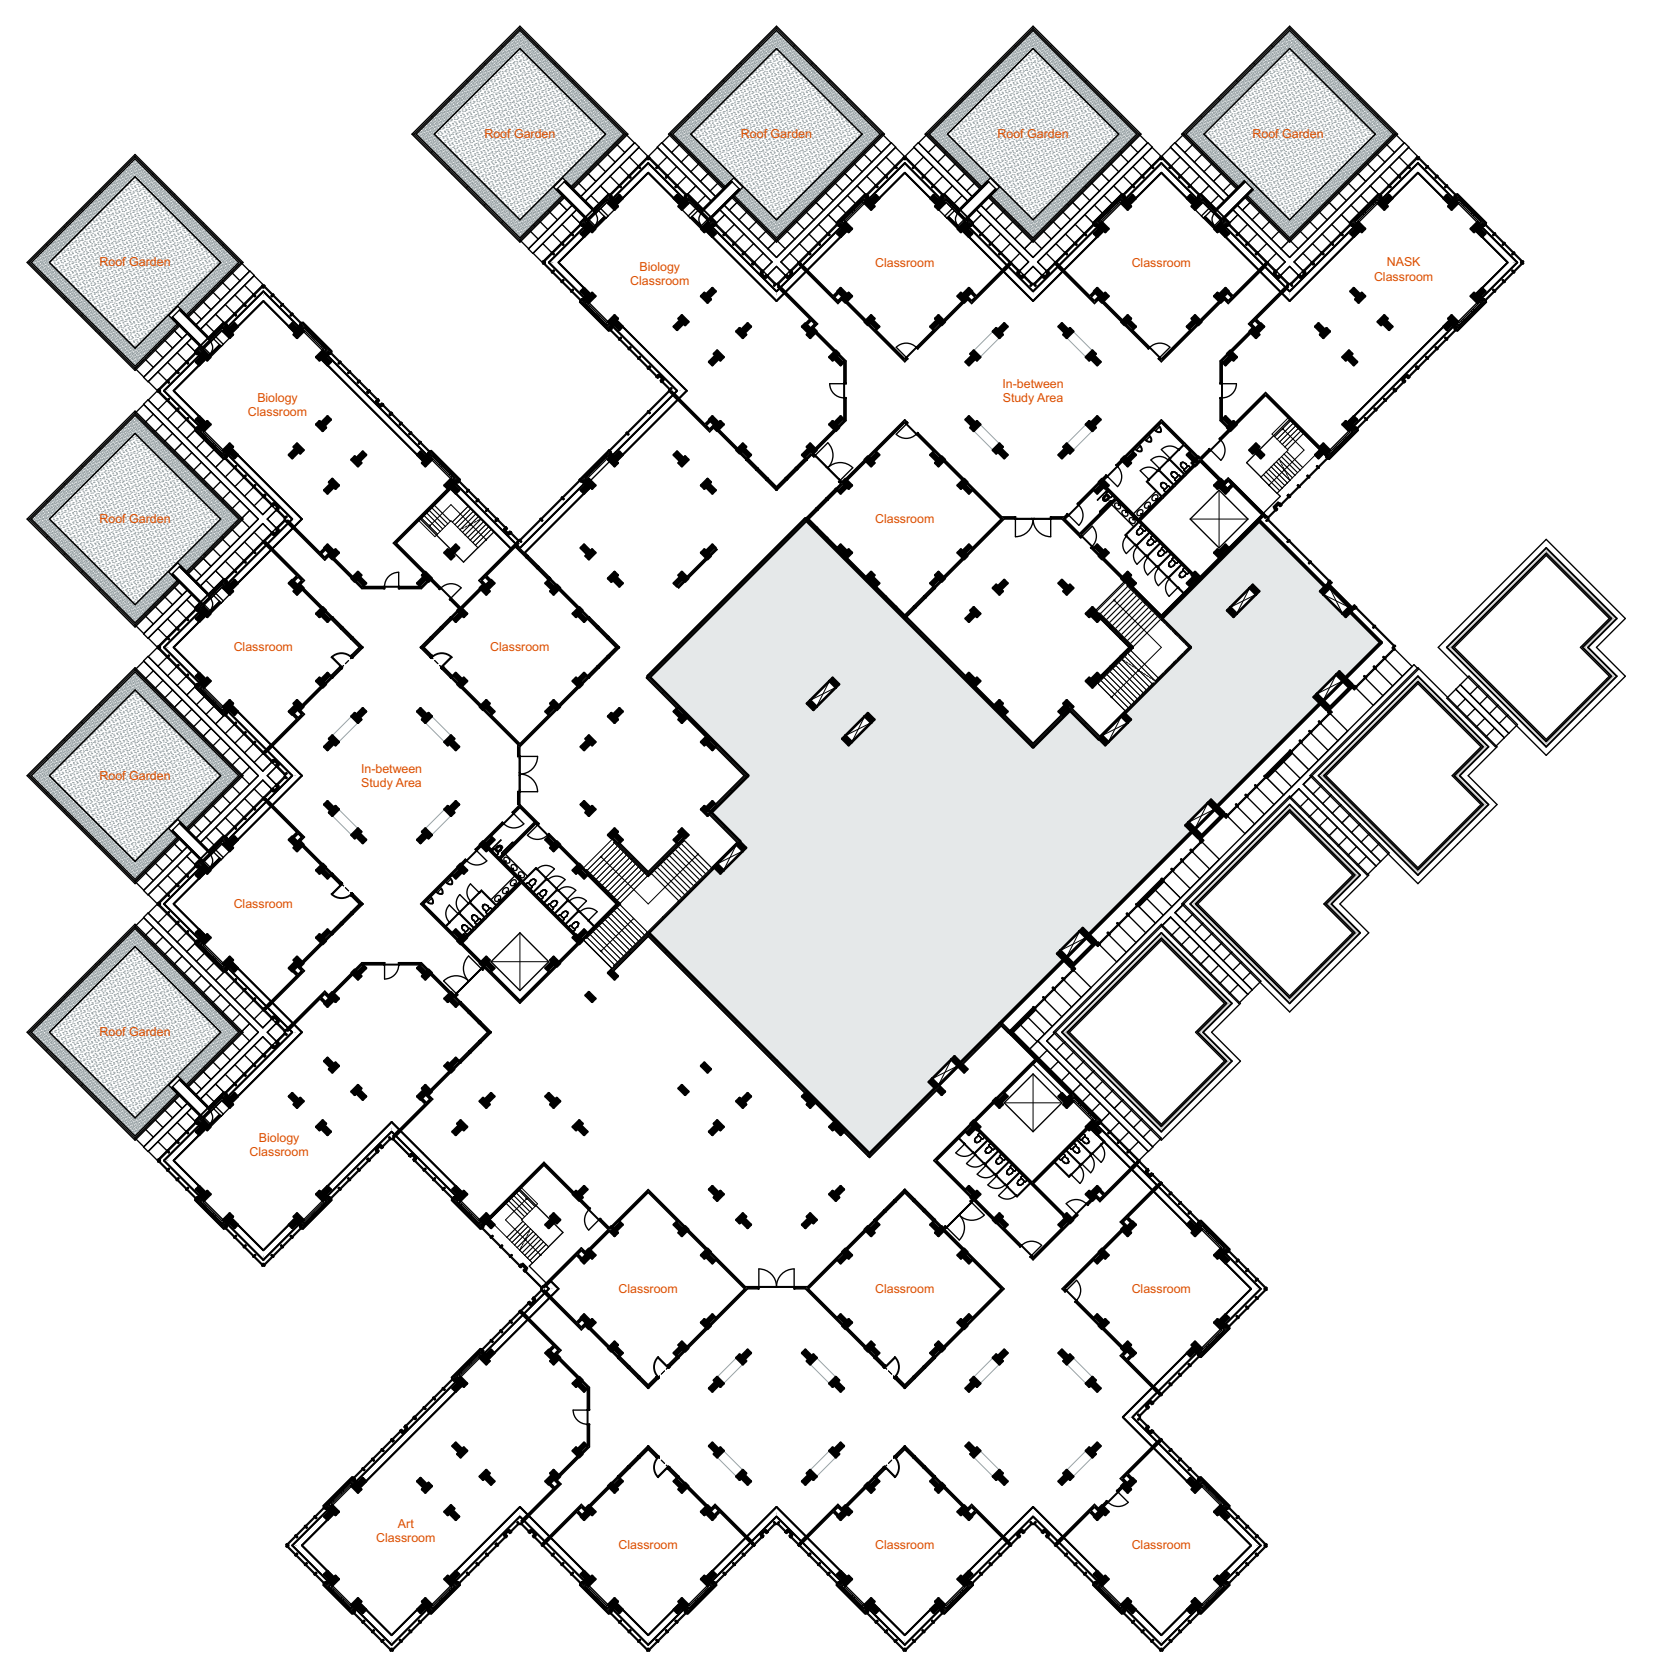


Ground Floor - 1:200

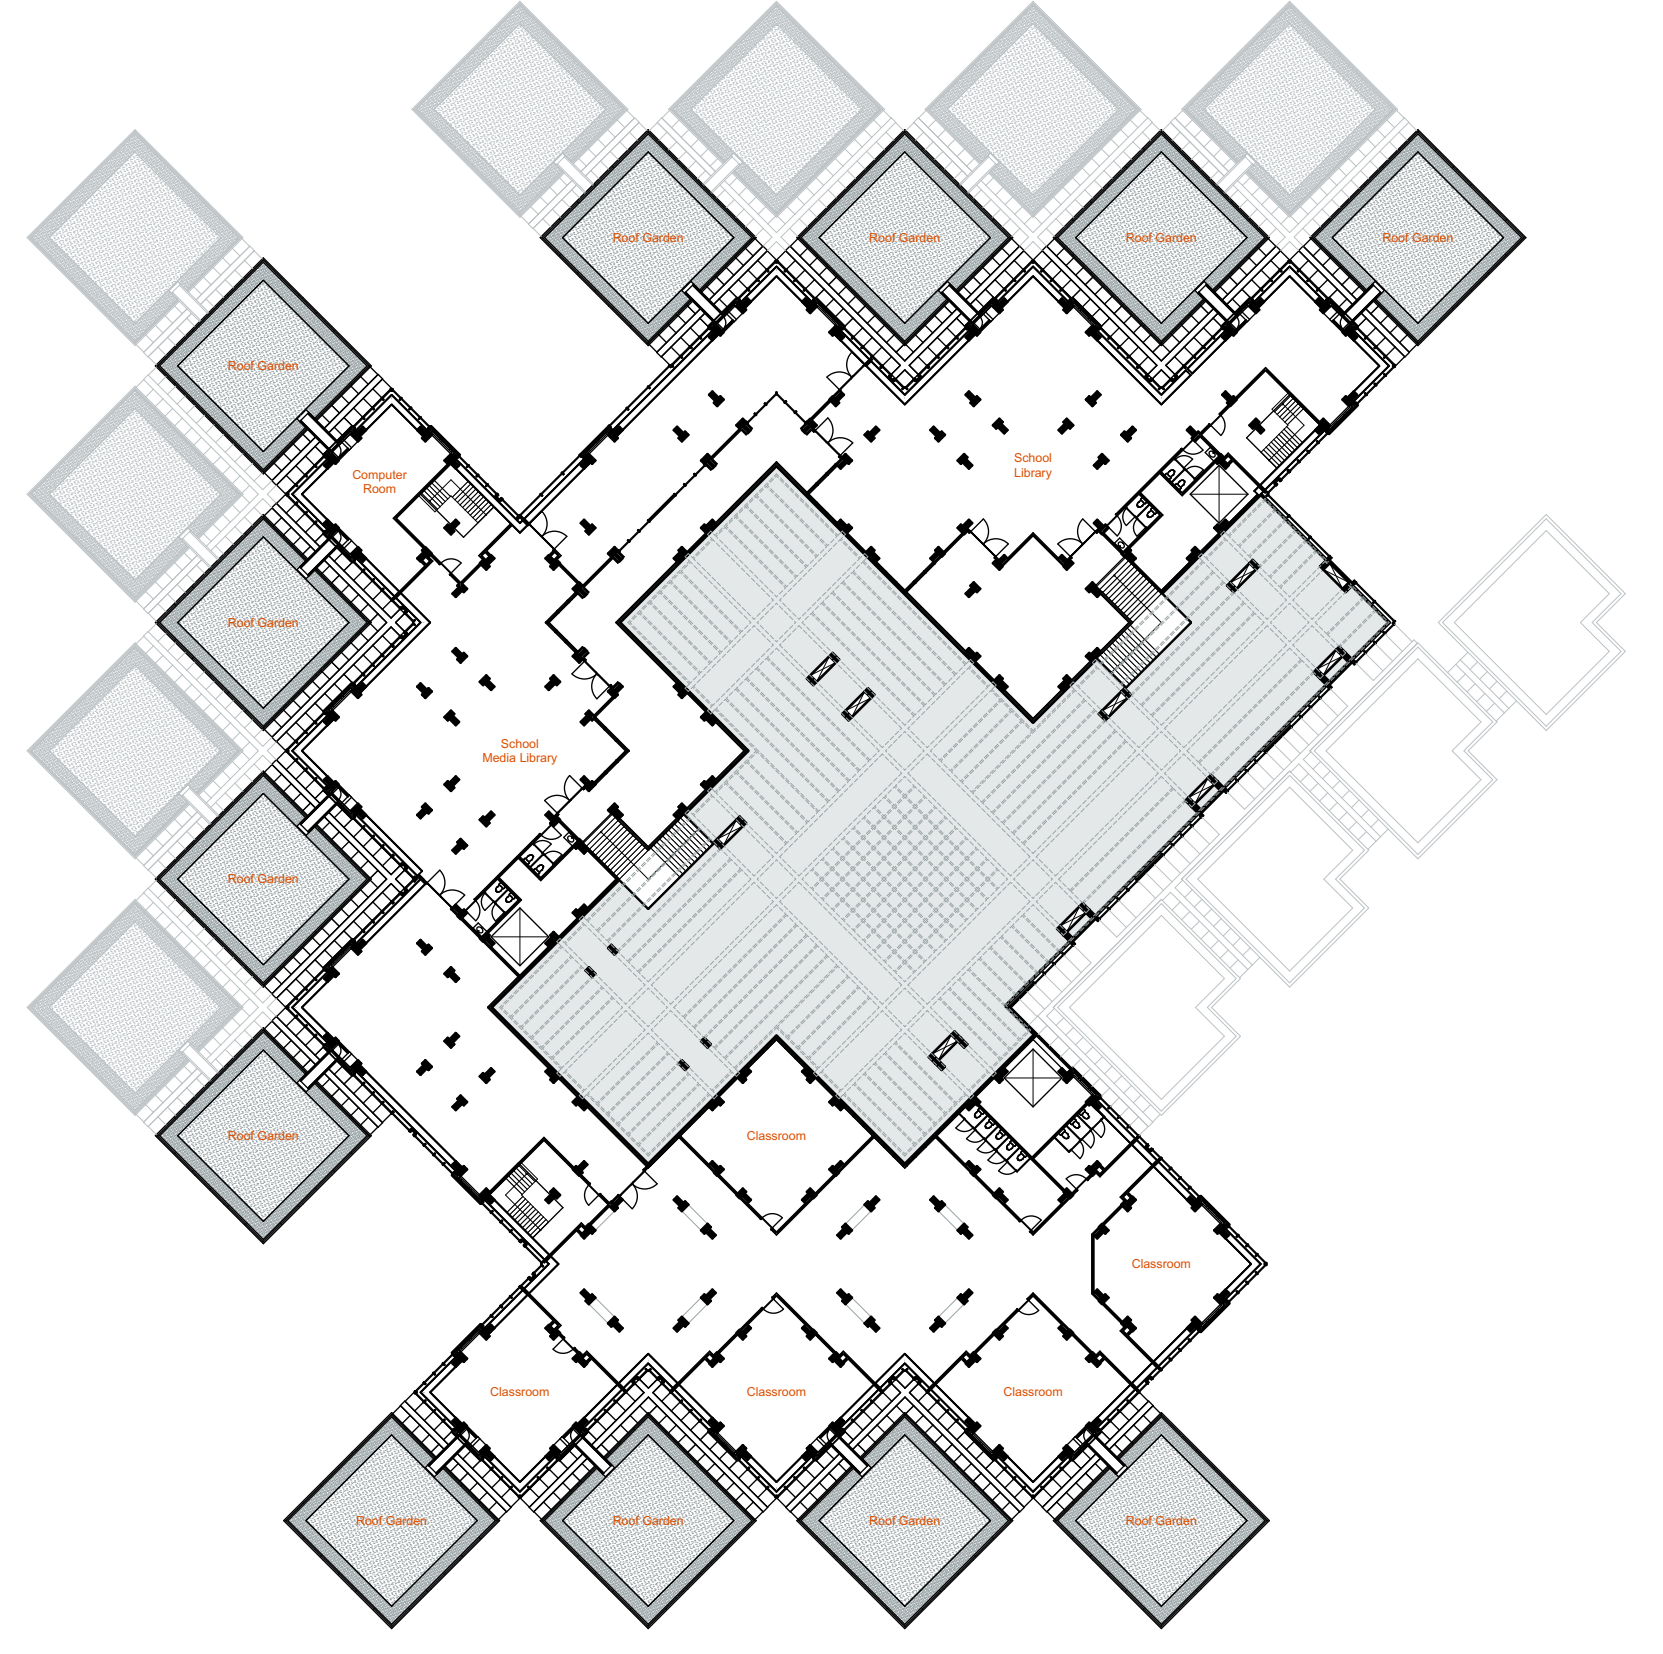

**REDEFINING CENTRAAL BEHEER**



A Montessori Education Center

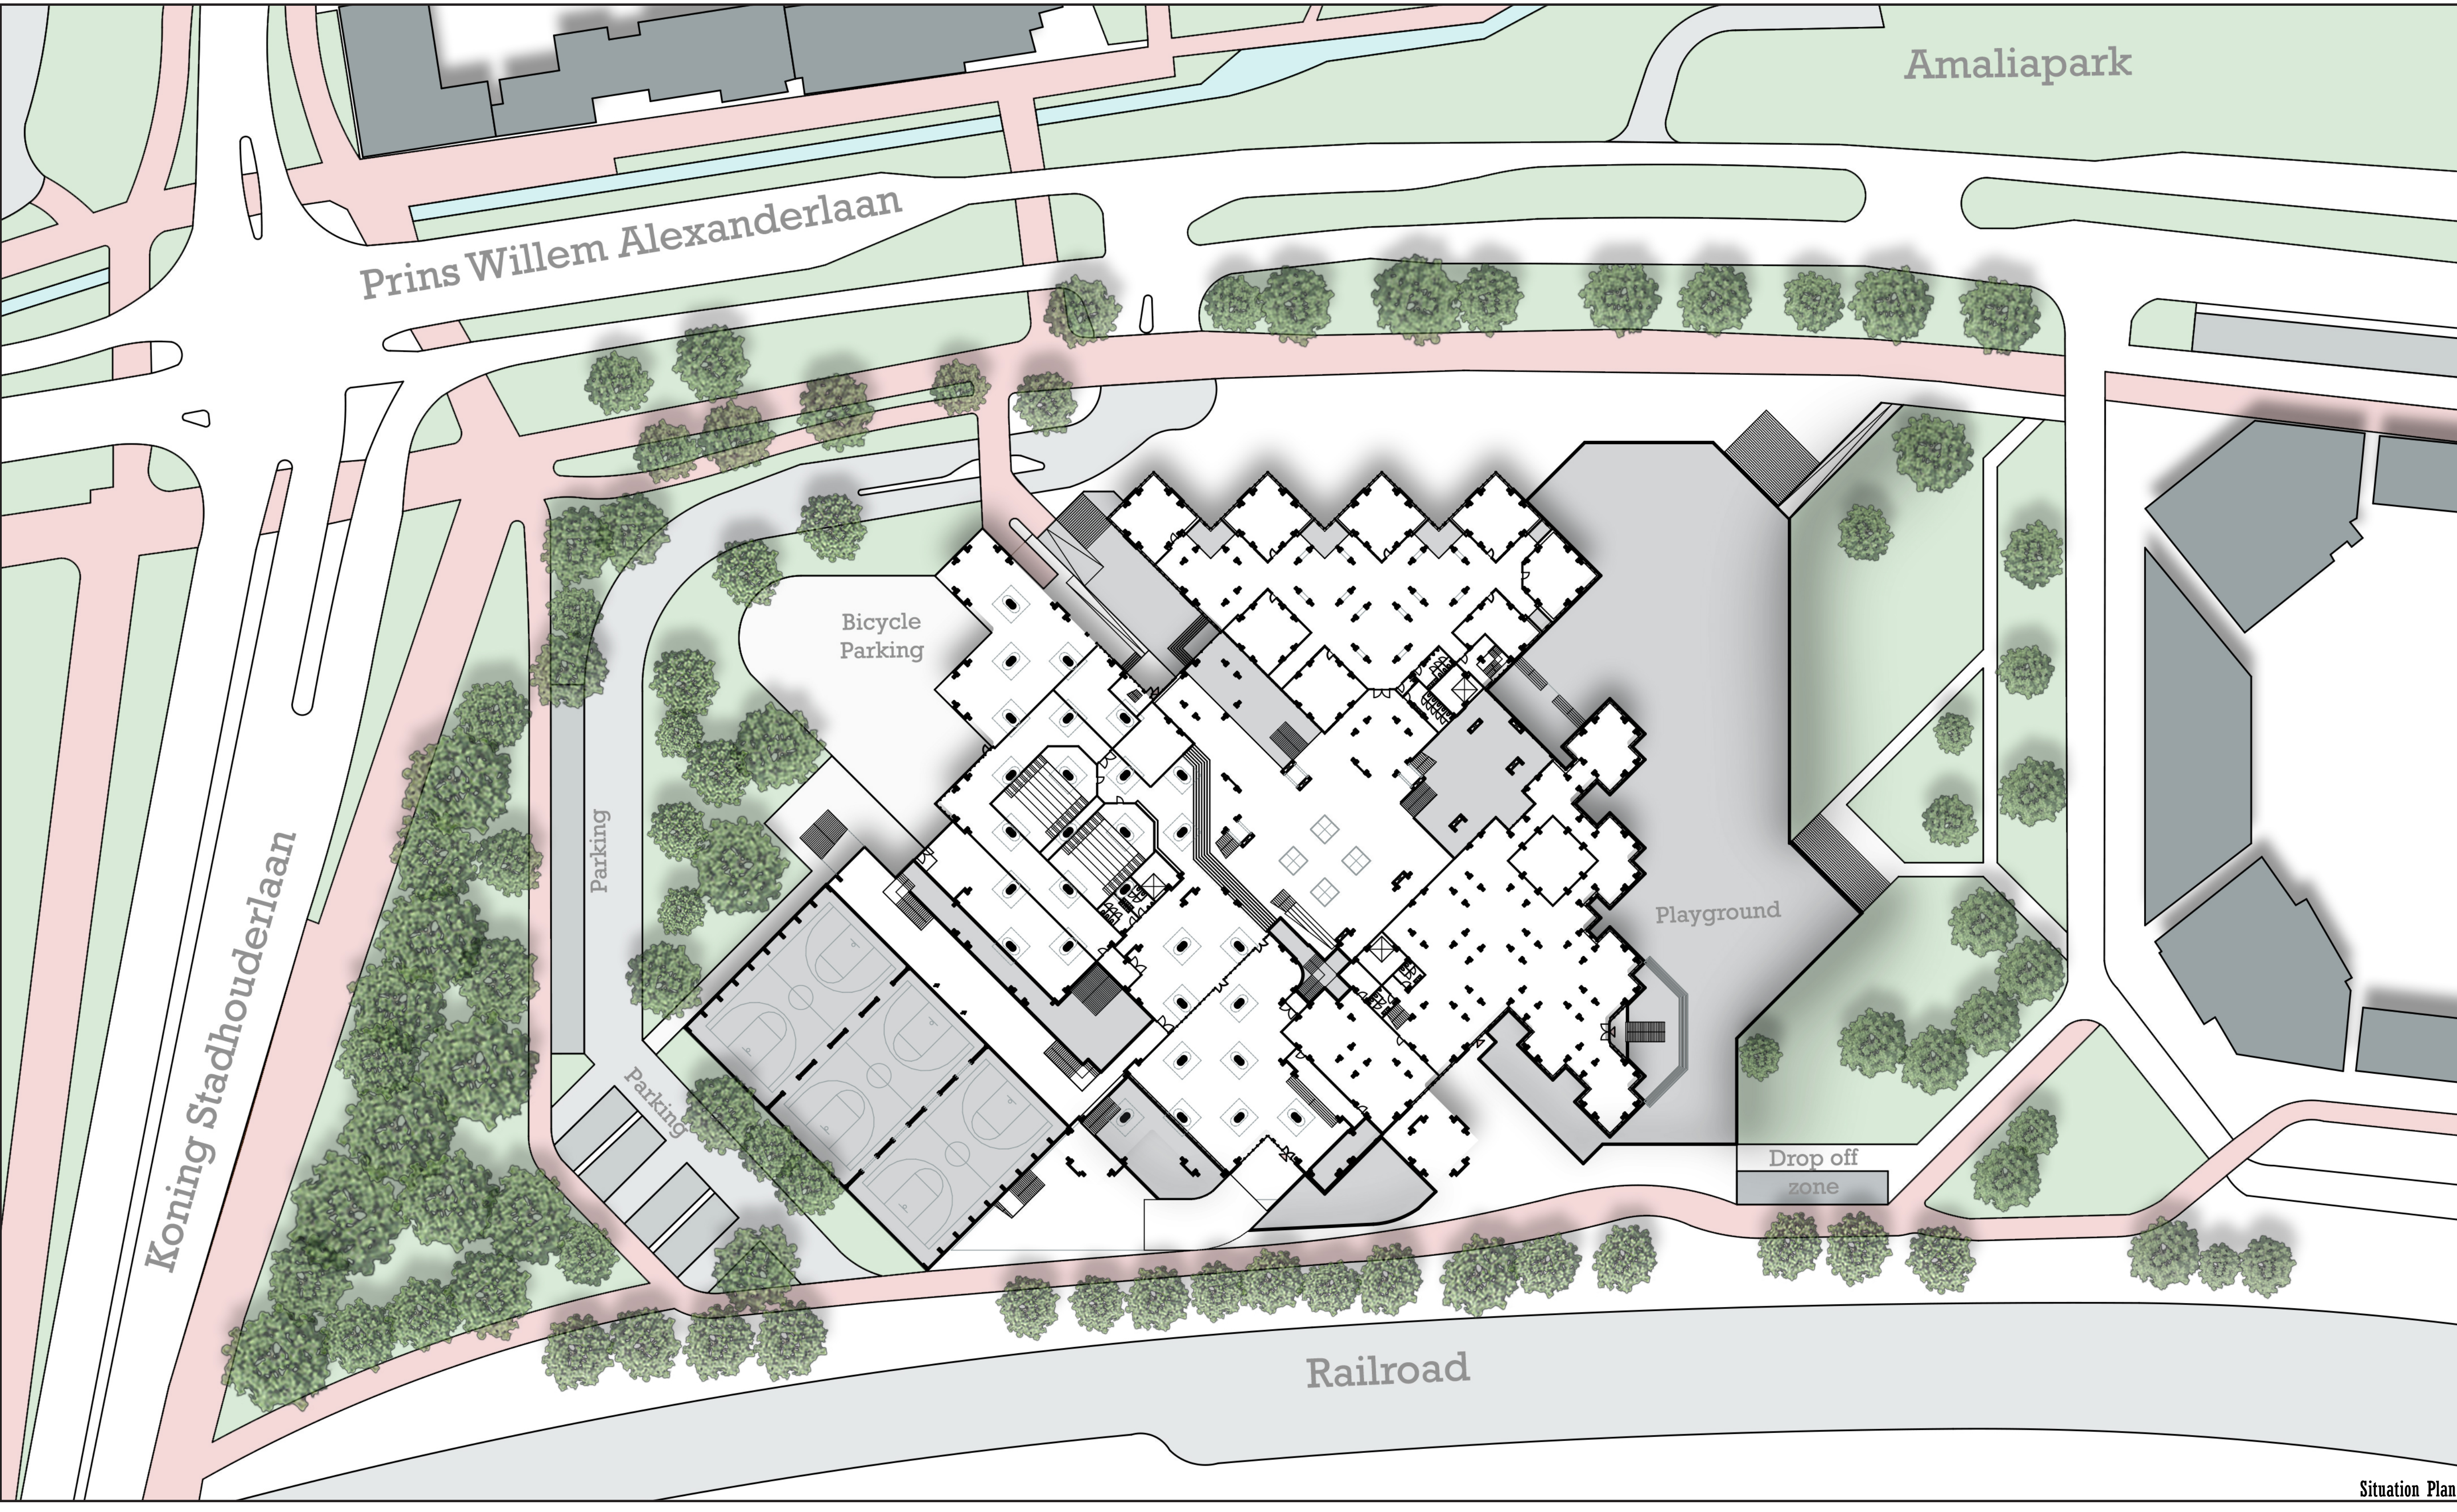



# REDEFINING CENTRAAL BEHEER

## A Montessori Education Center

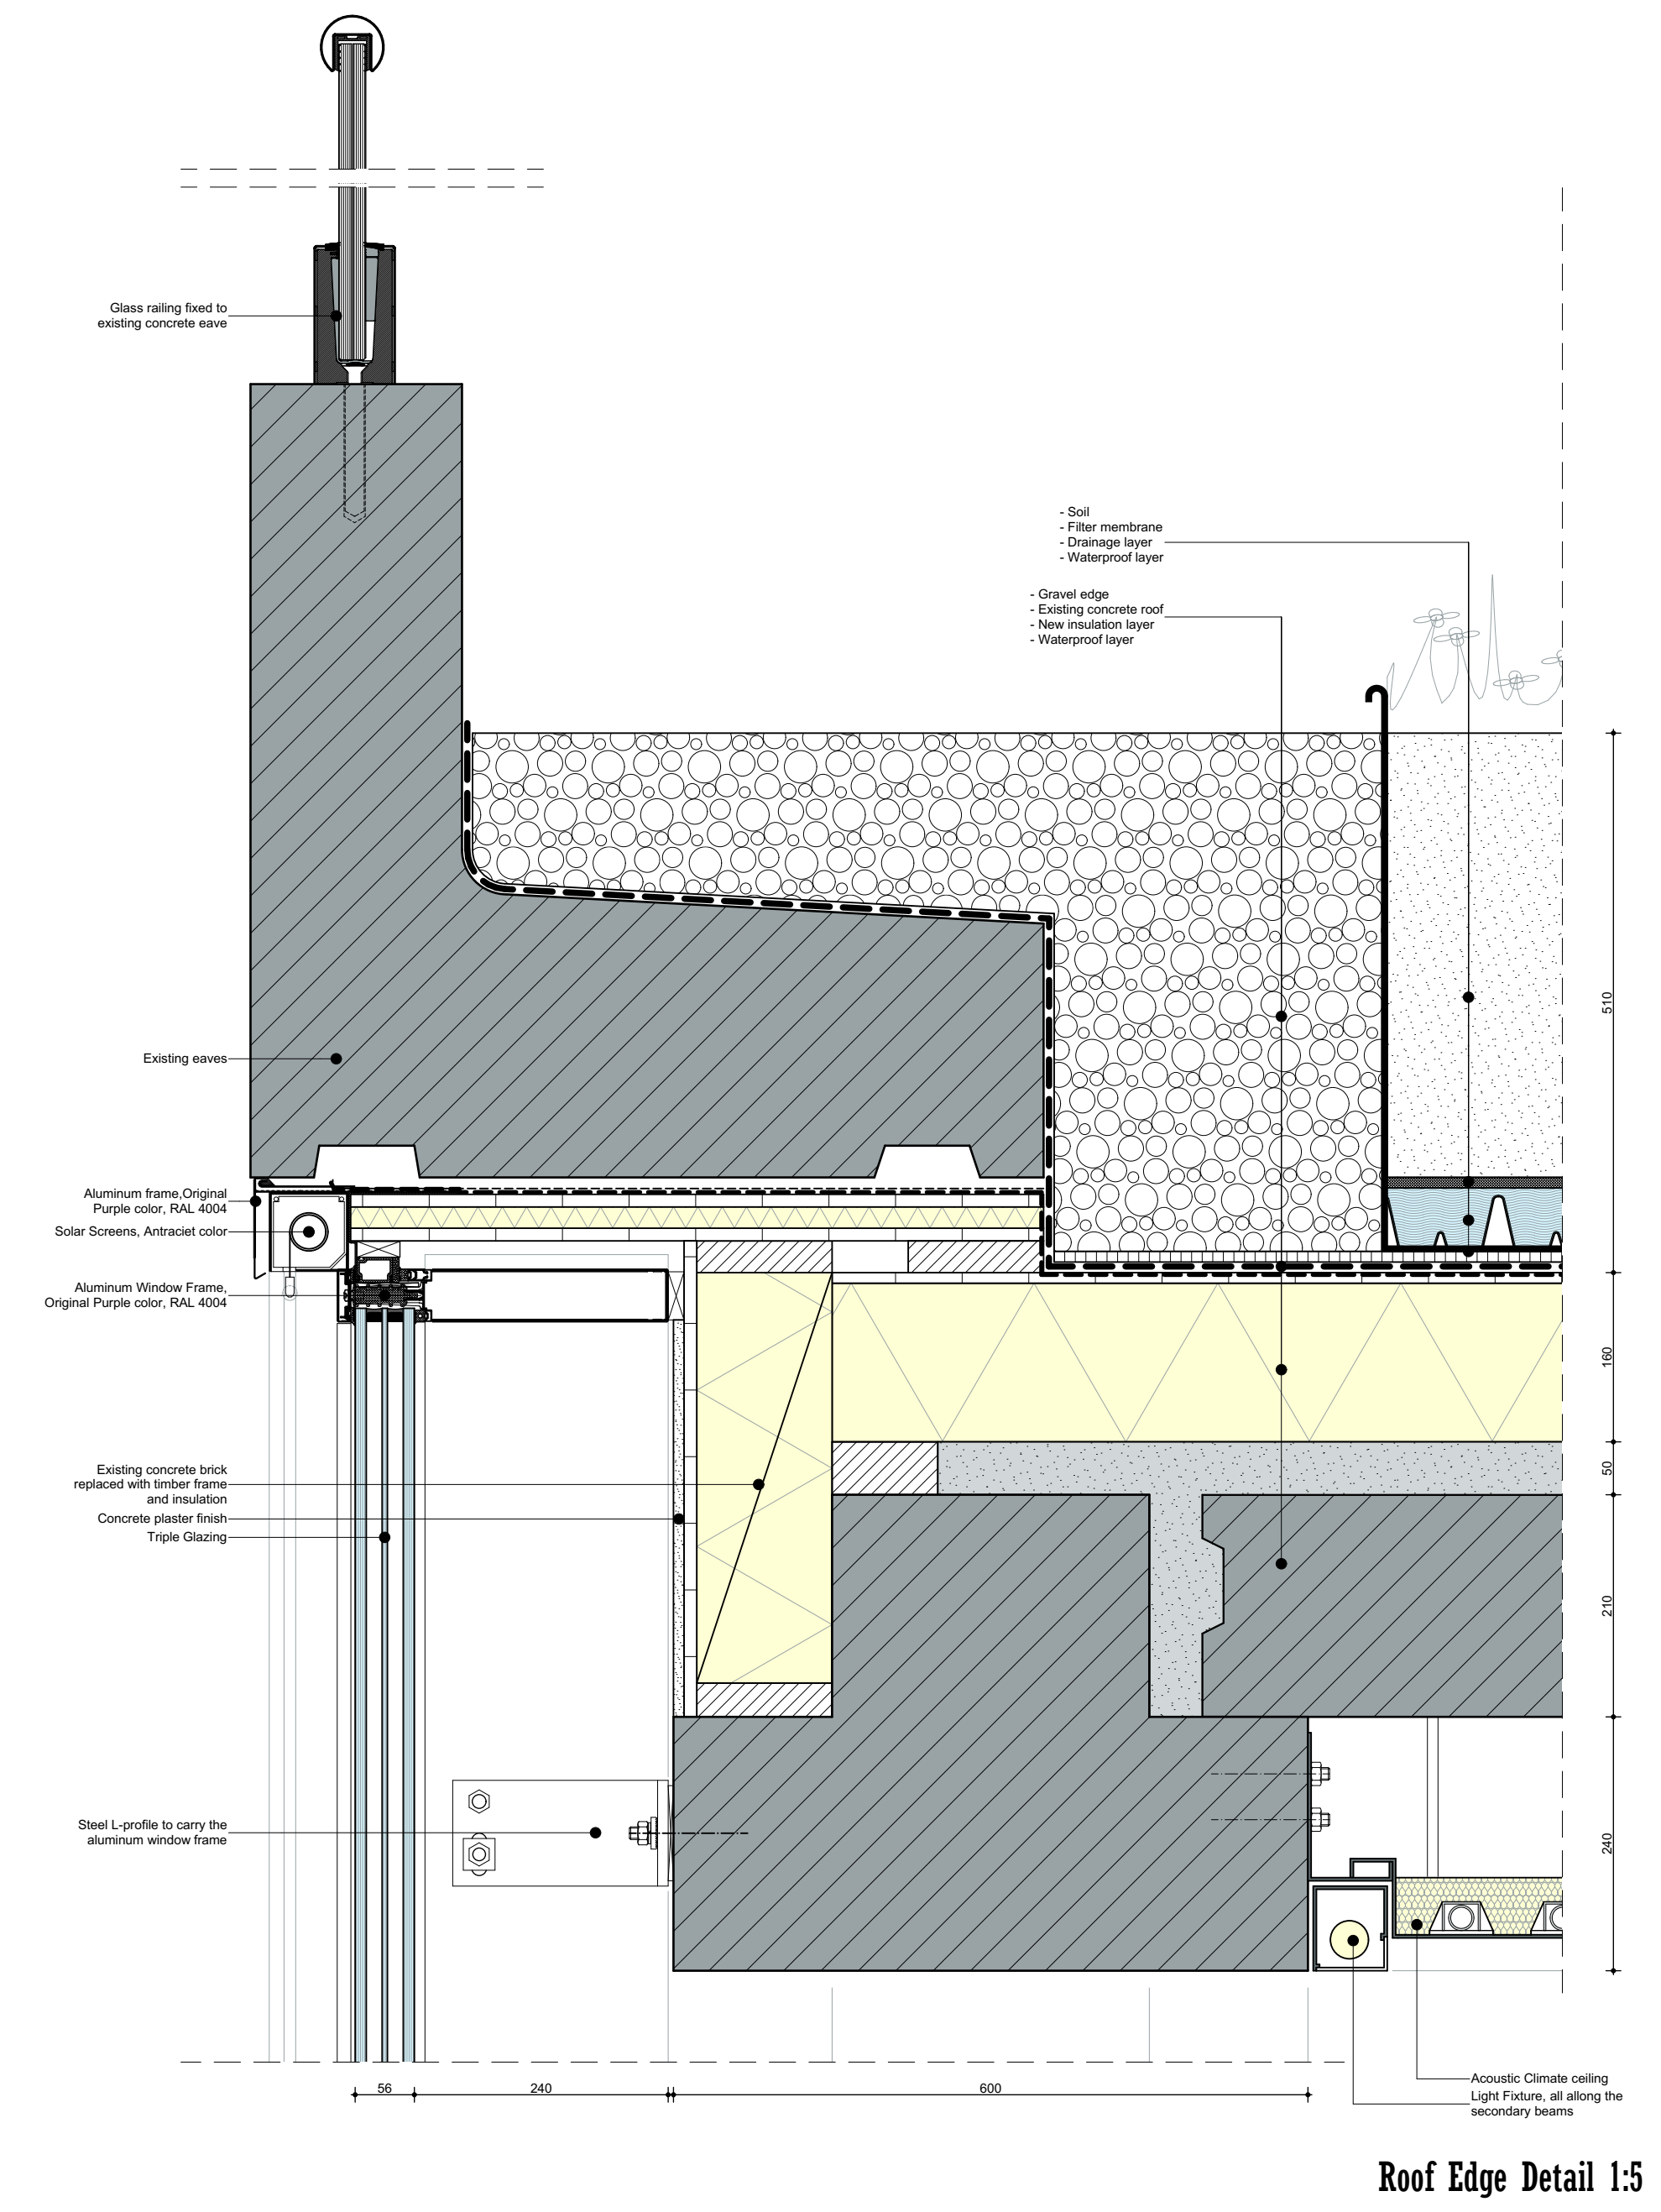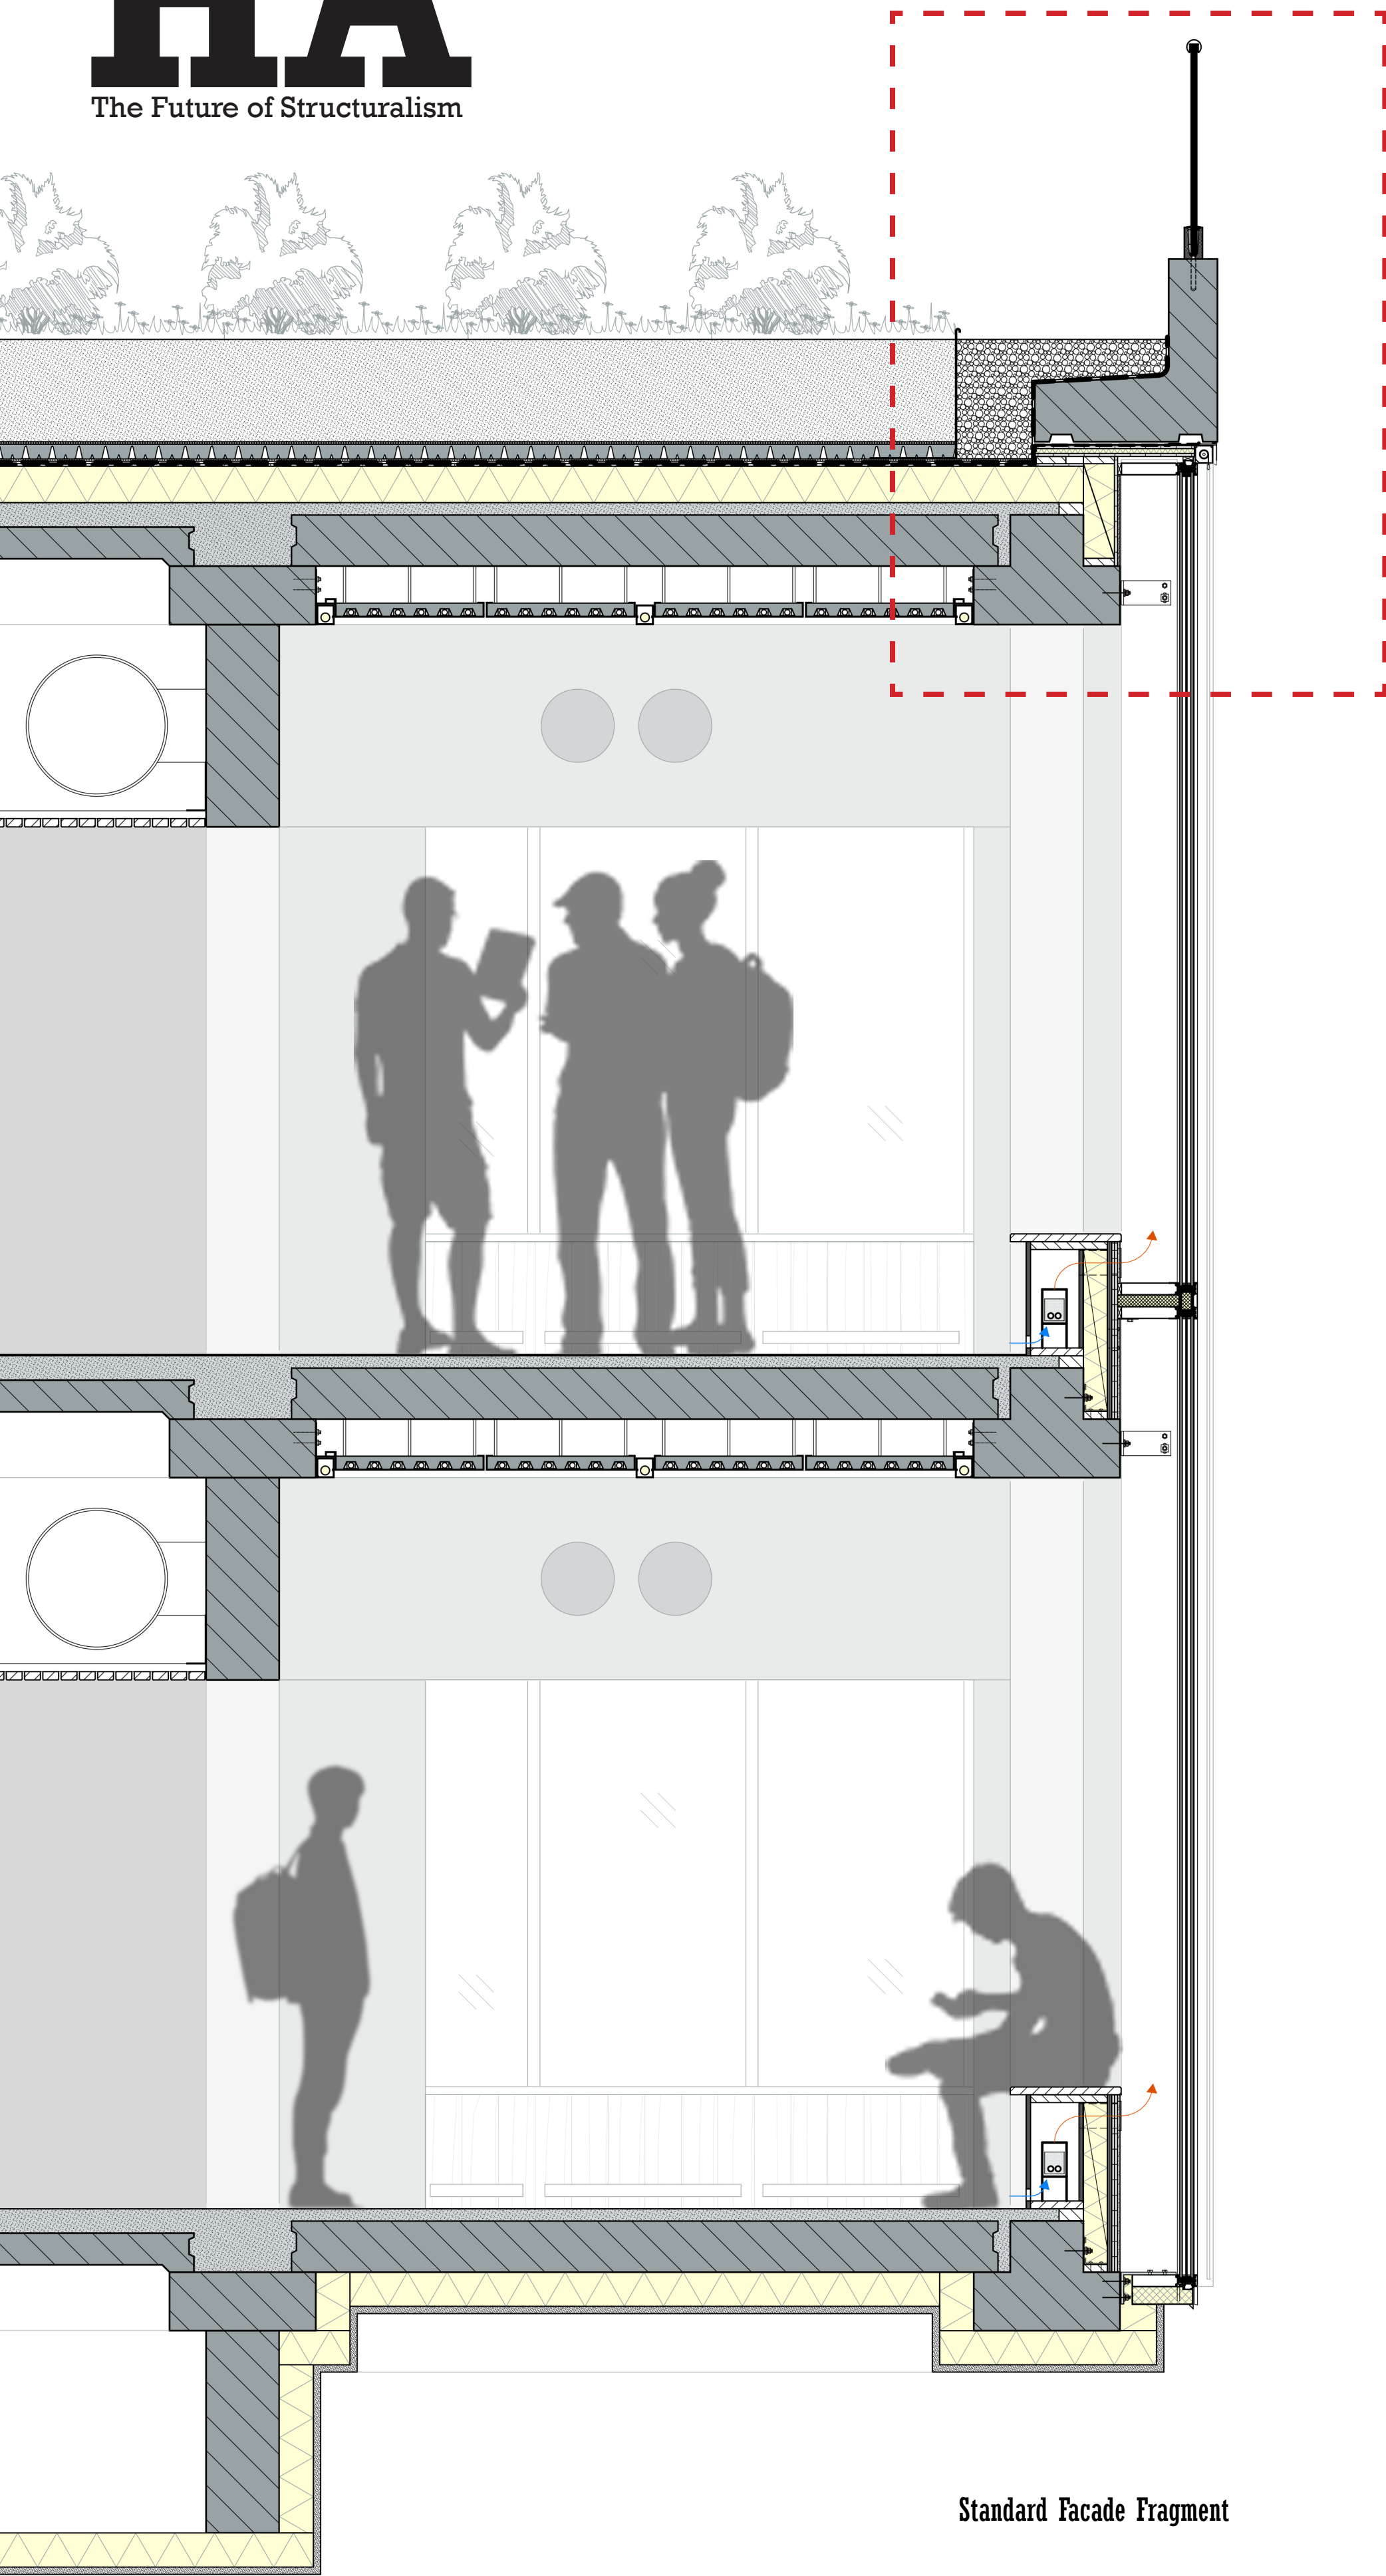



# REDEFINING CENTRAAL BEHEER

## A Montessori Education Center

