



# Delta Intervention

## Embarcadero

Zhuting Li  
4463234

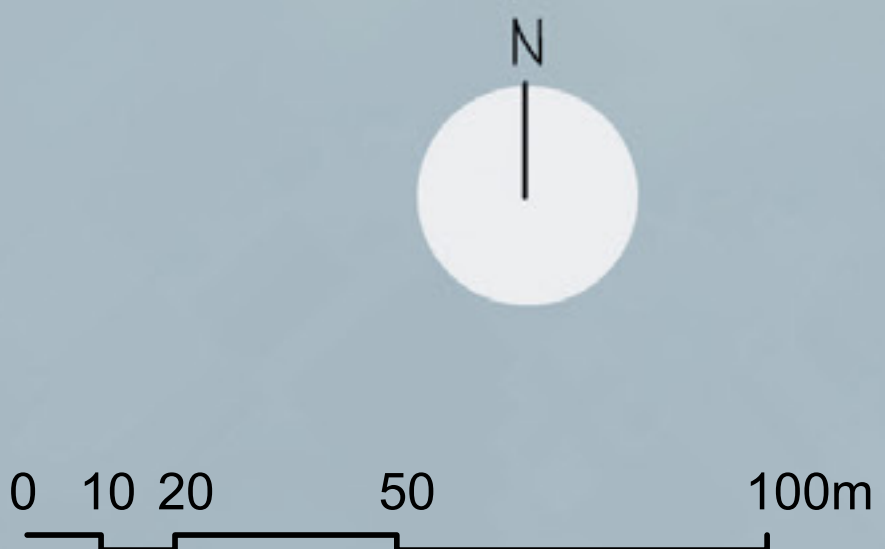

Masterplan

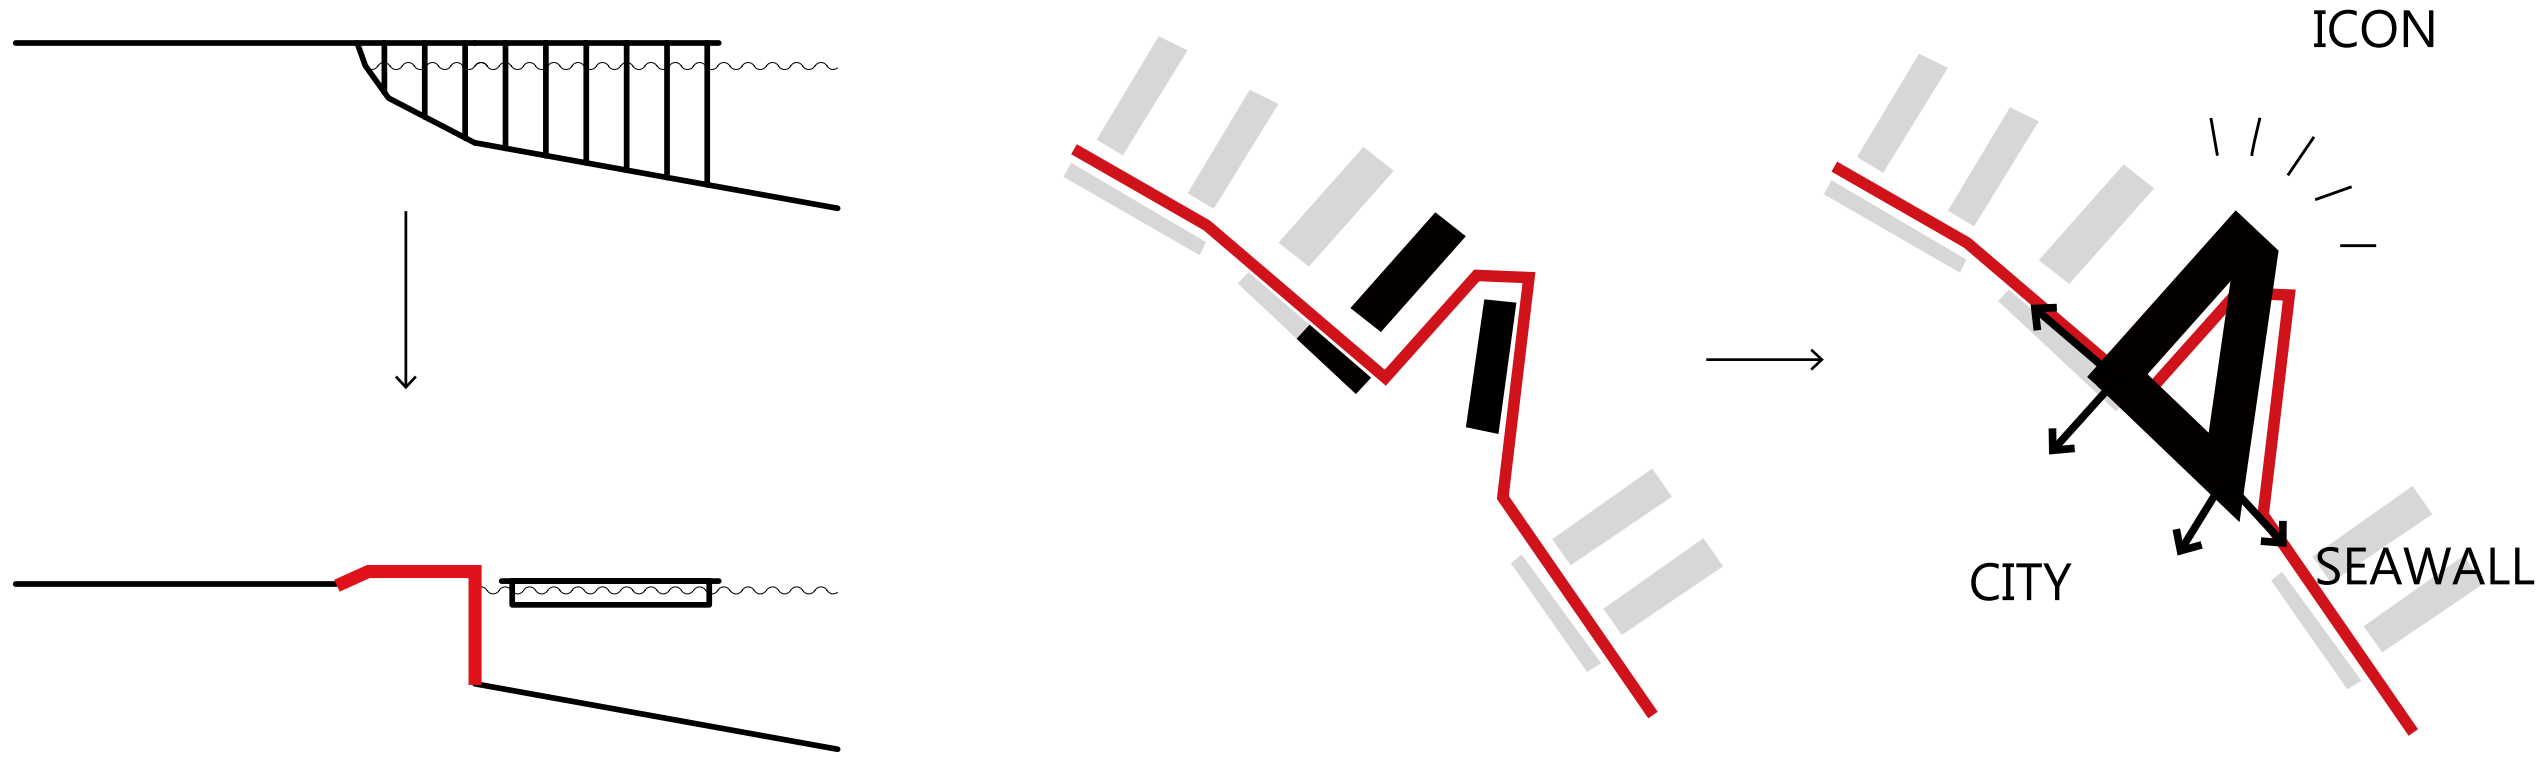

Seawall





Vehicle circulation








Pedestrian circulation

● Transportation  
○ Public activities

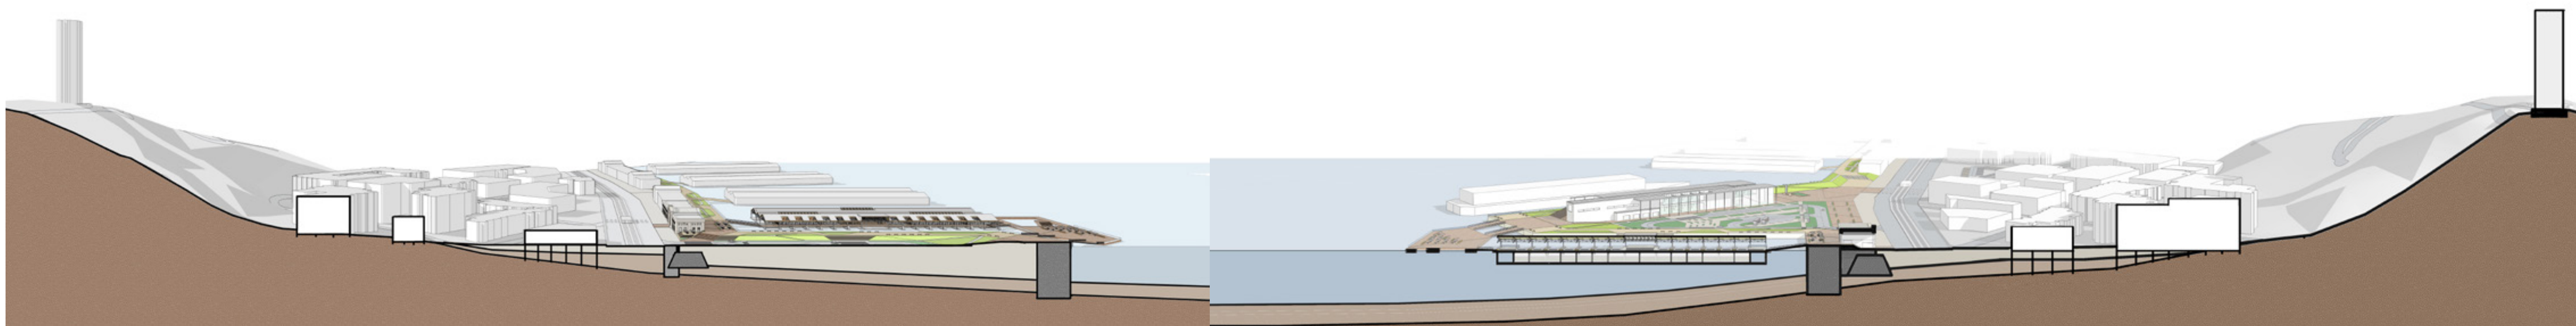


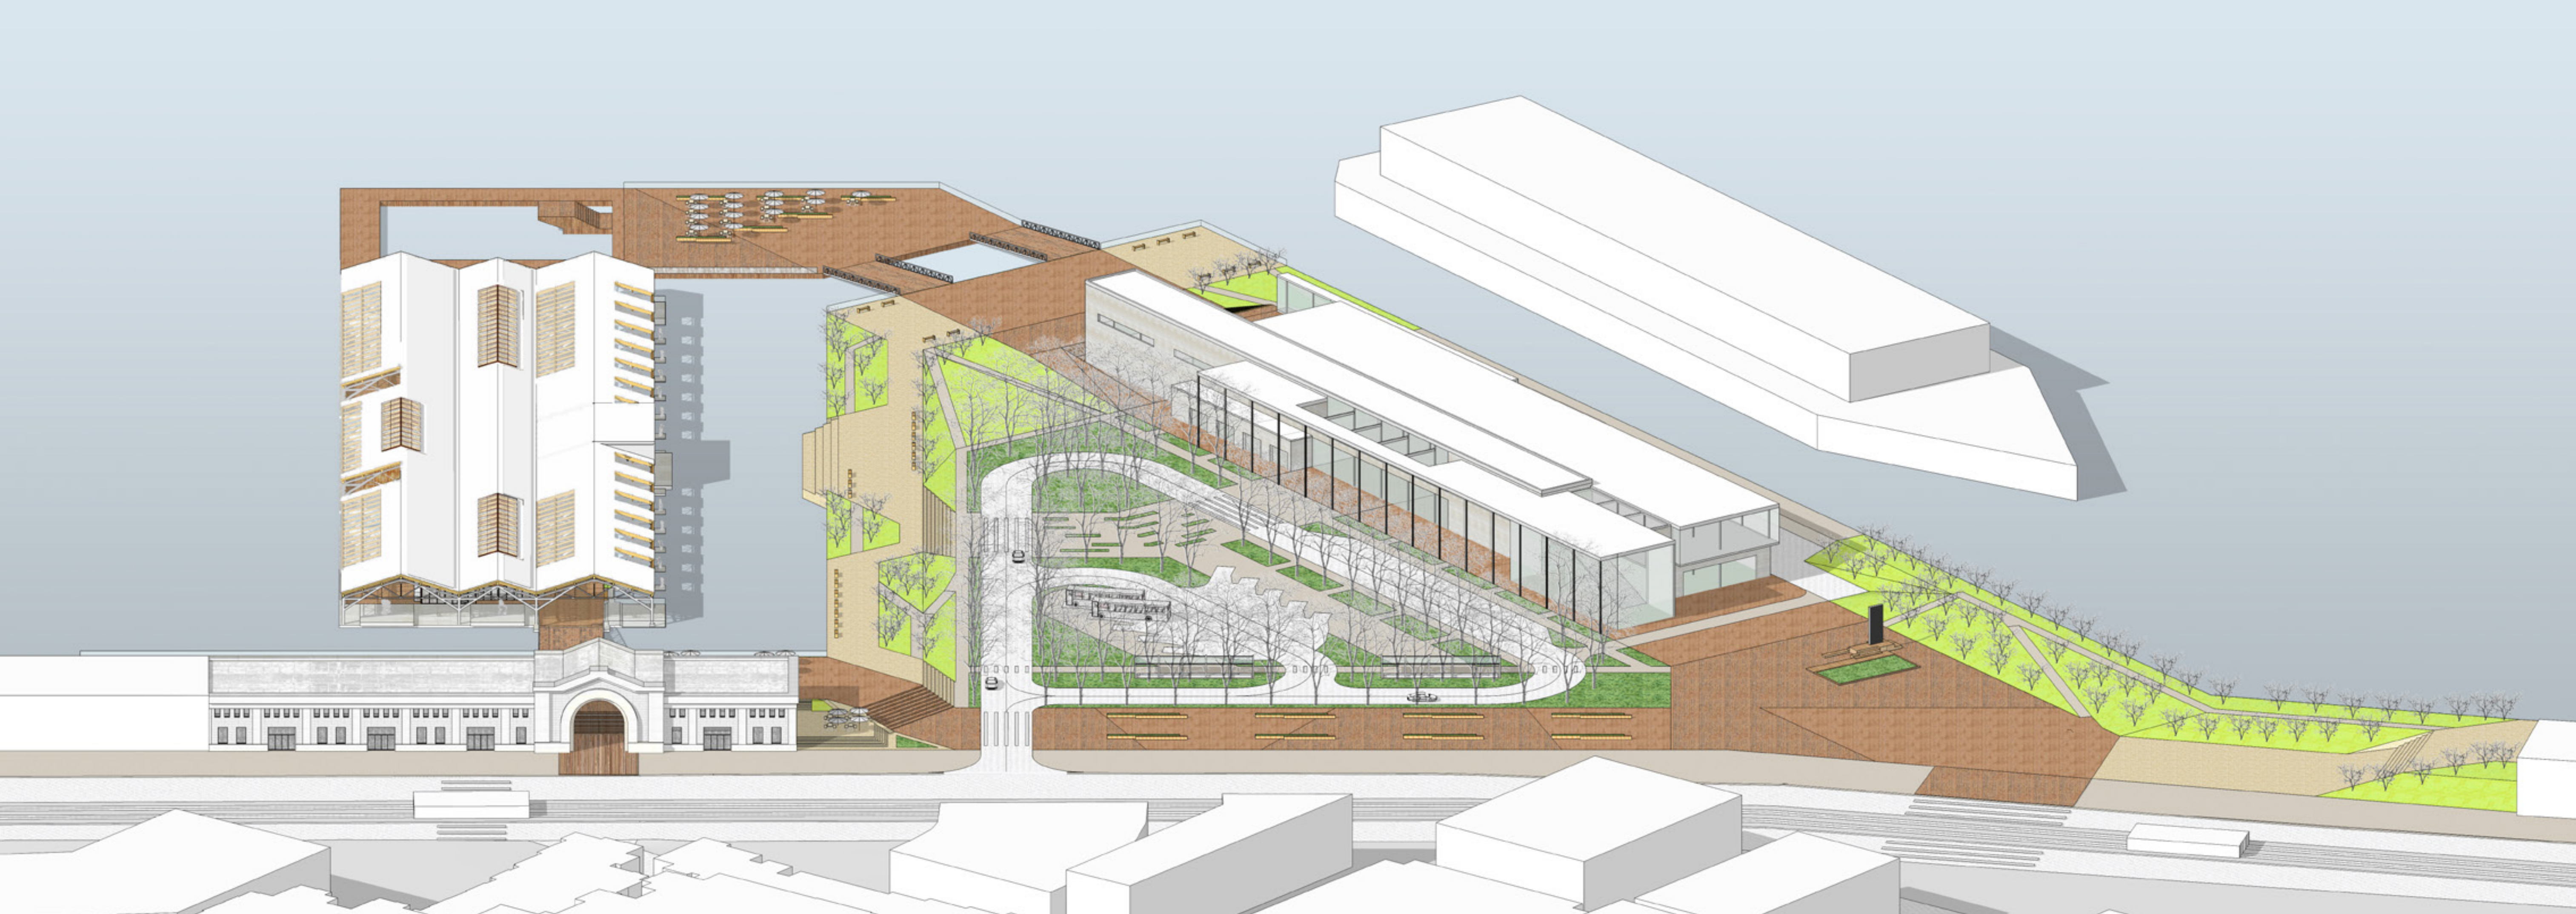

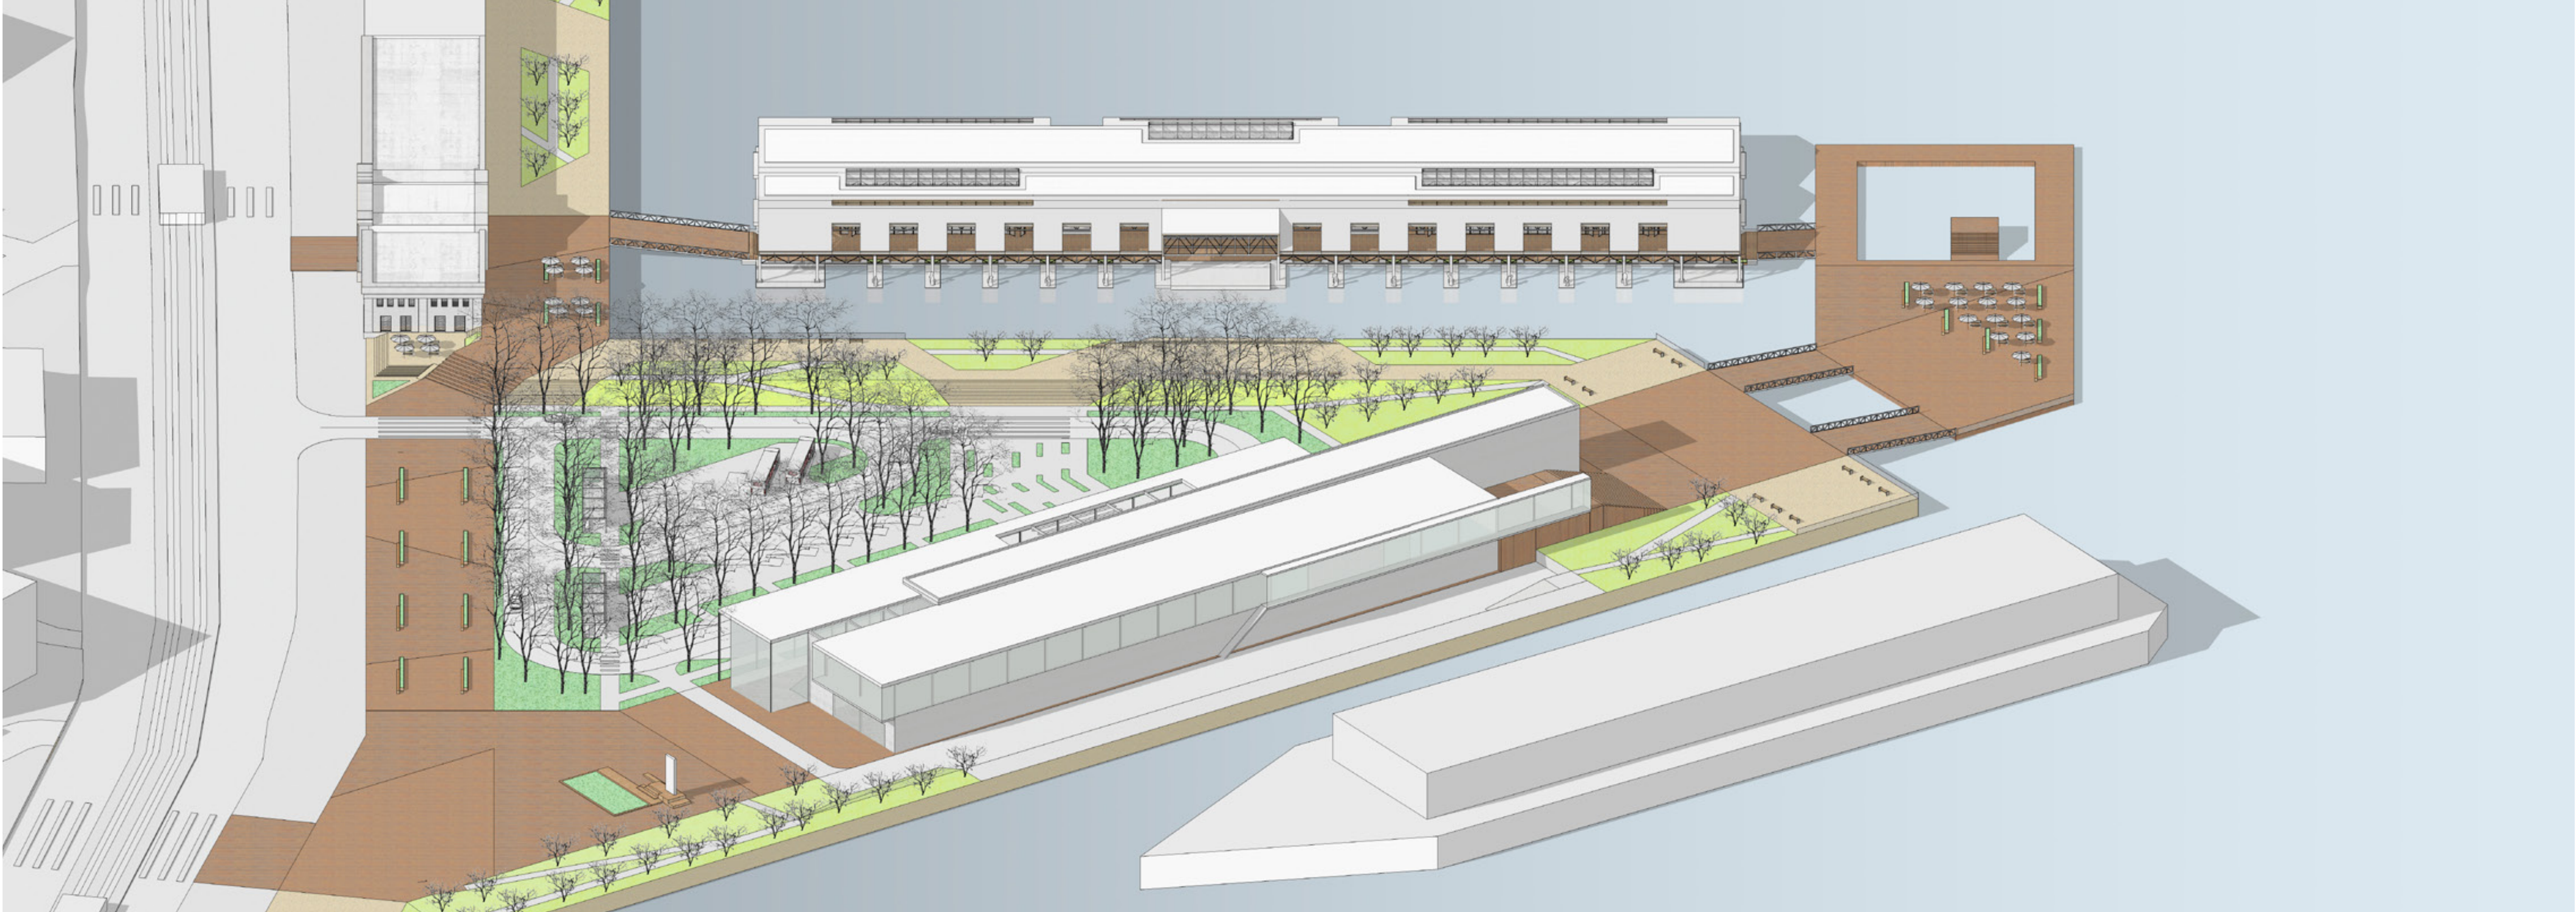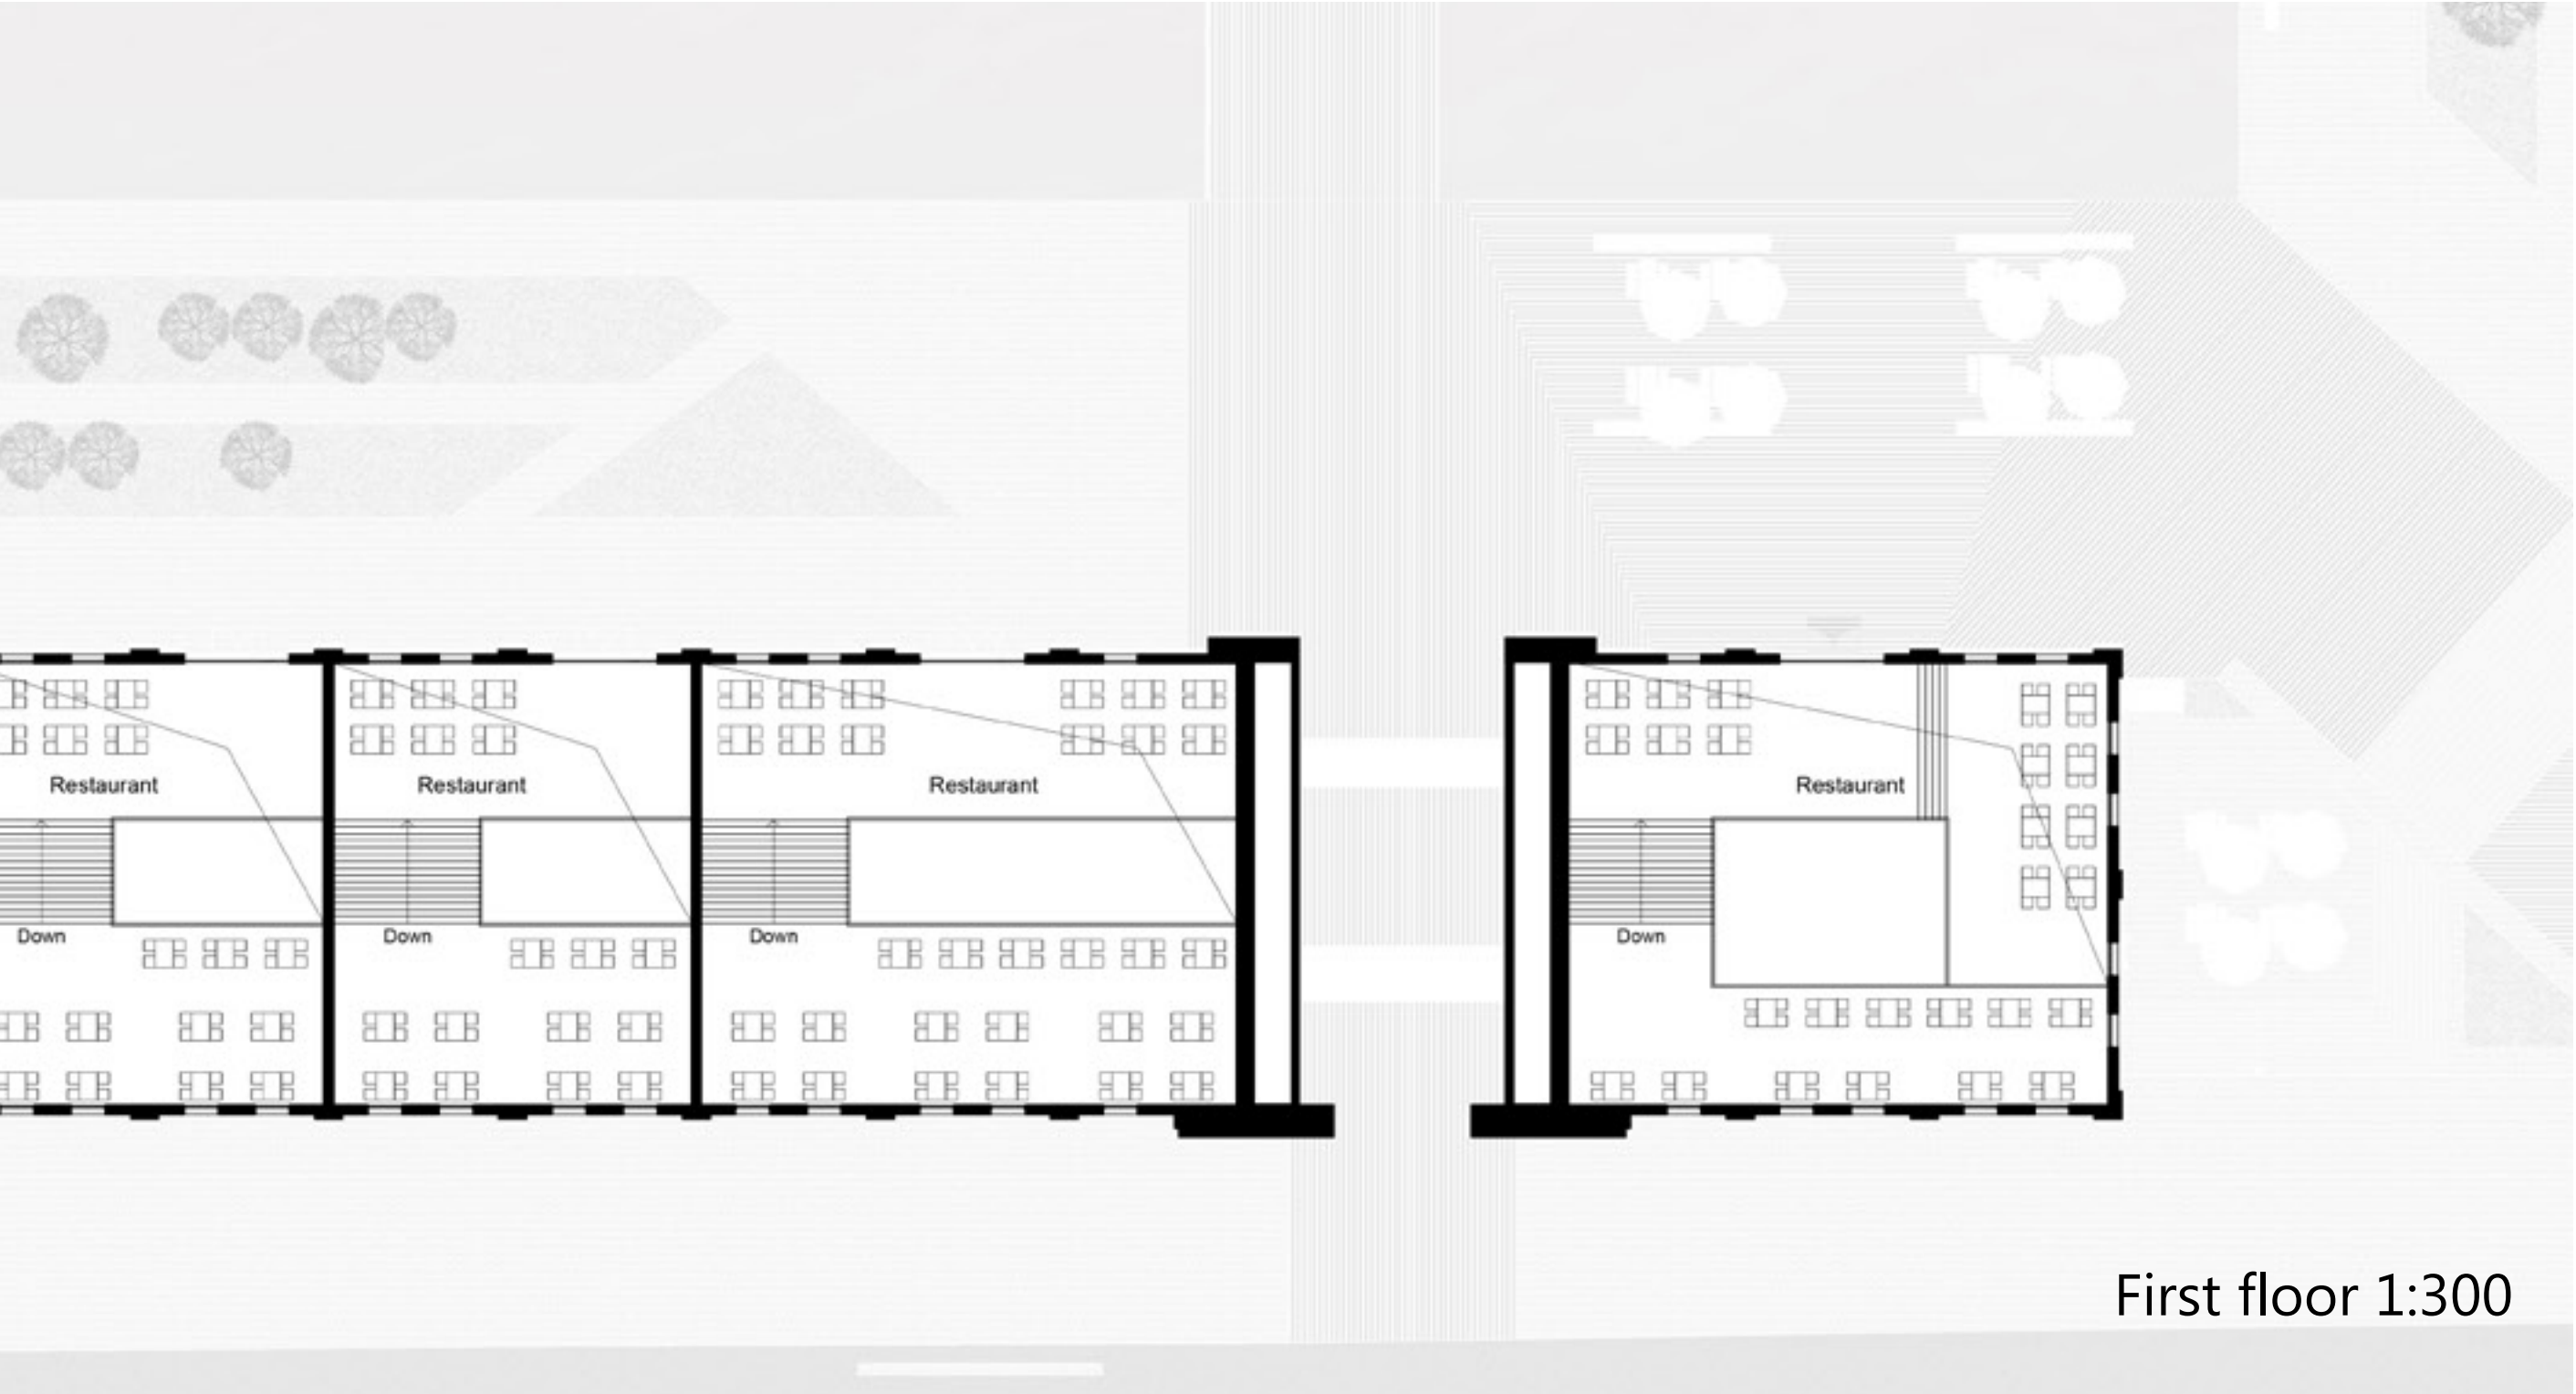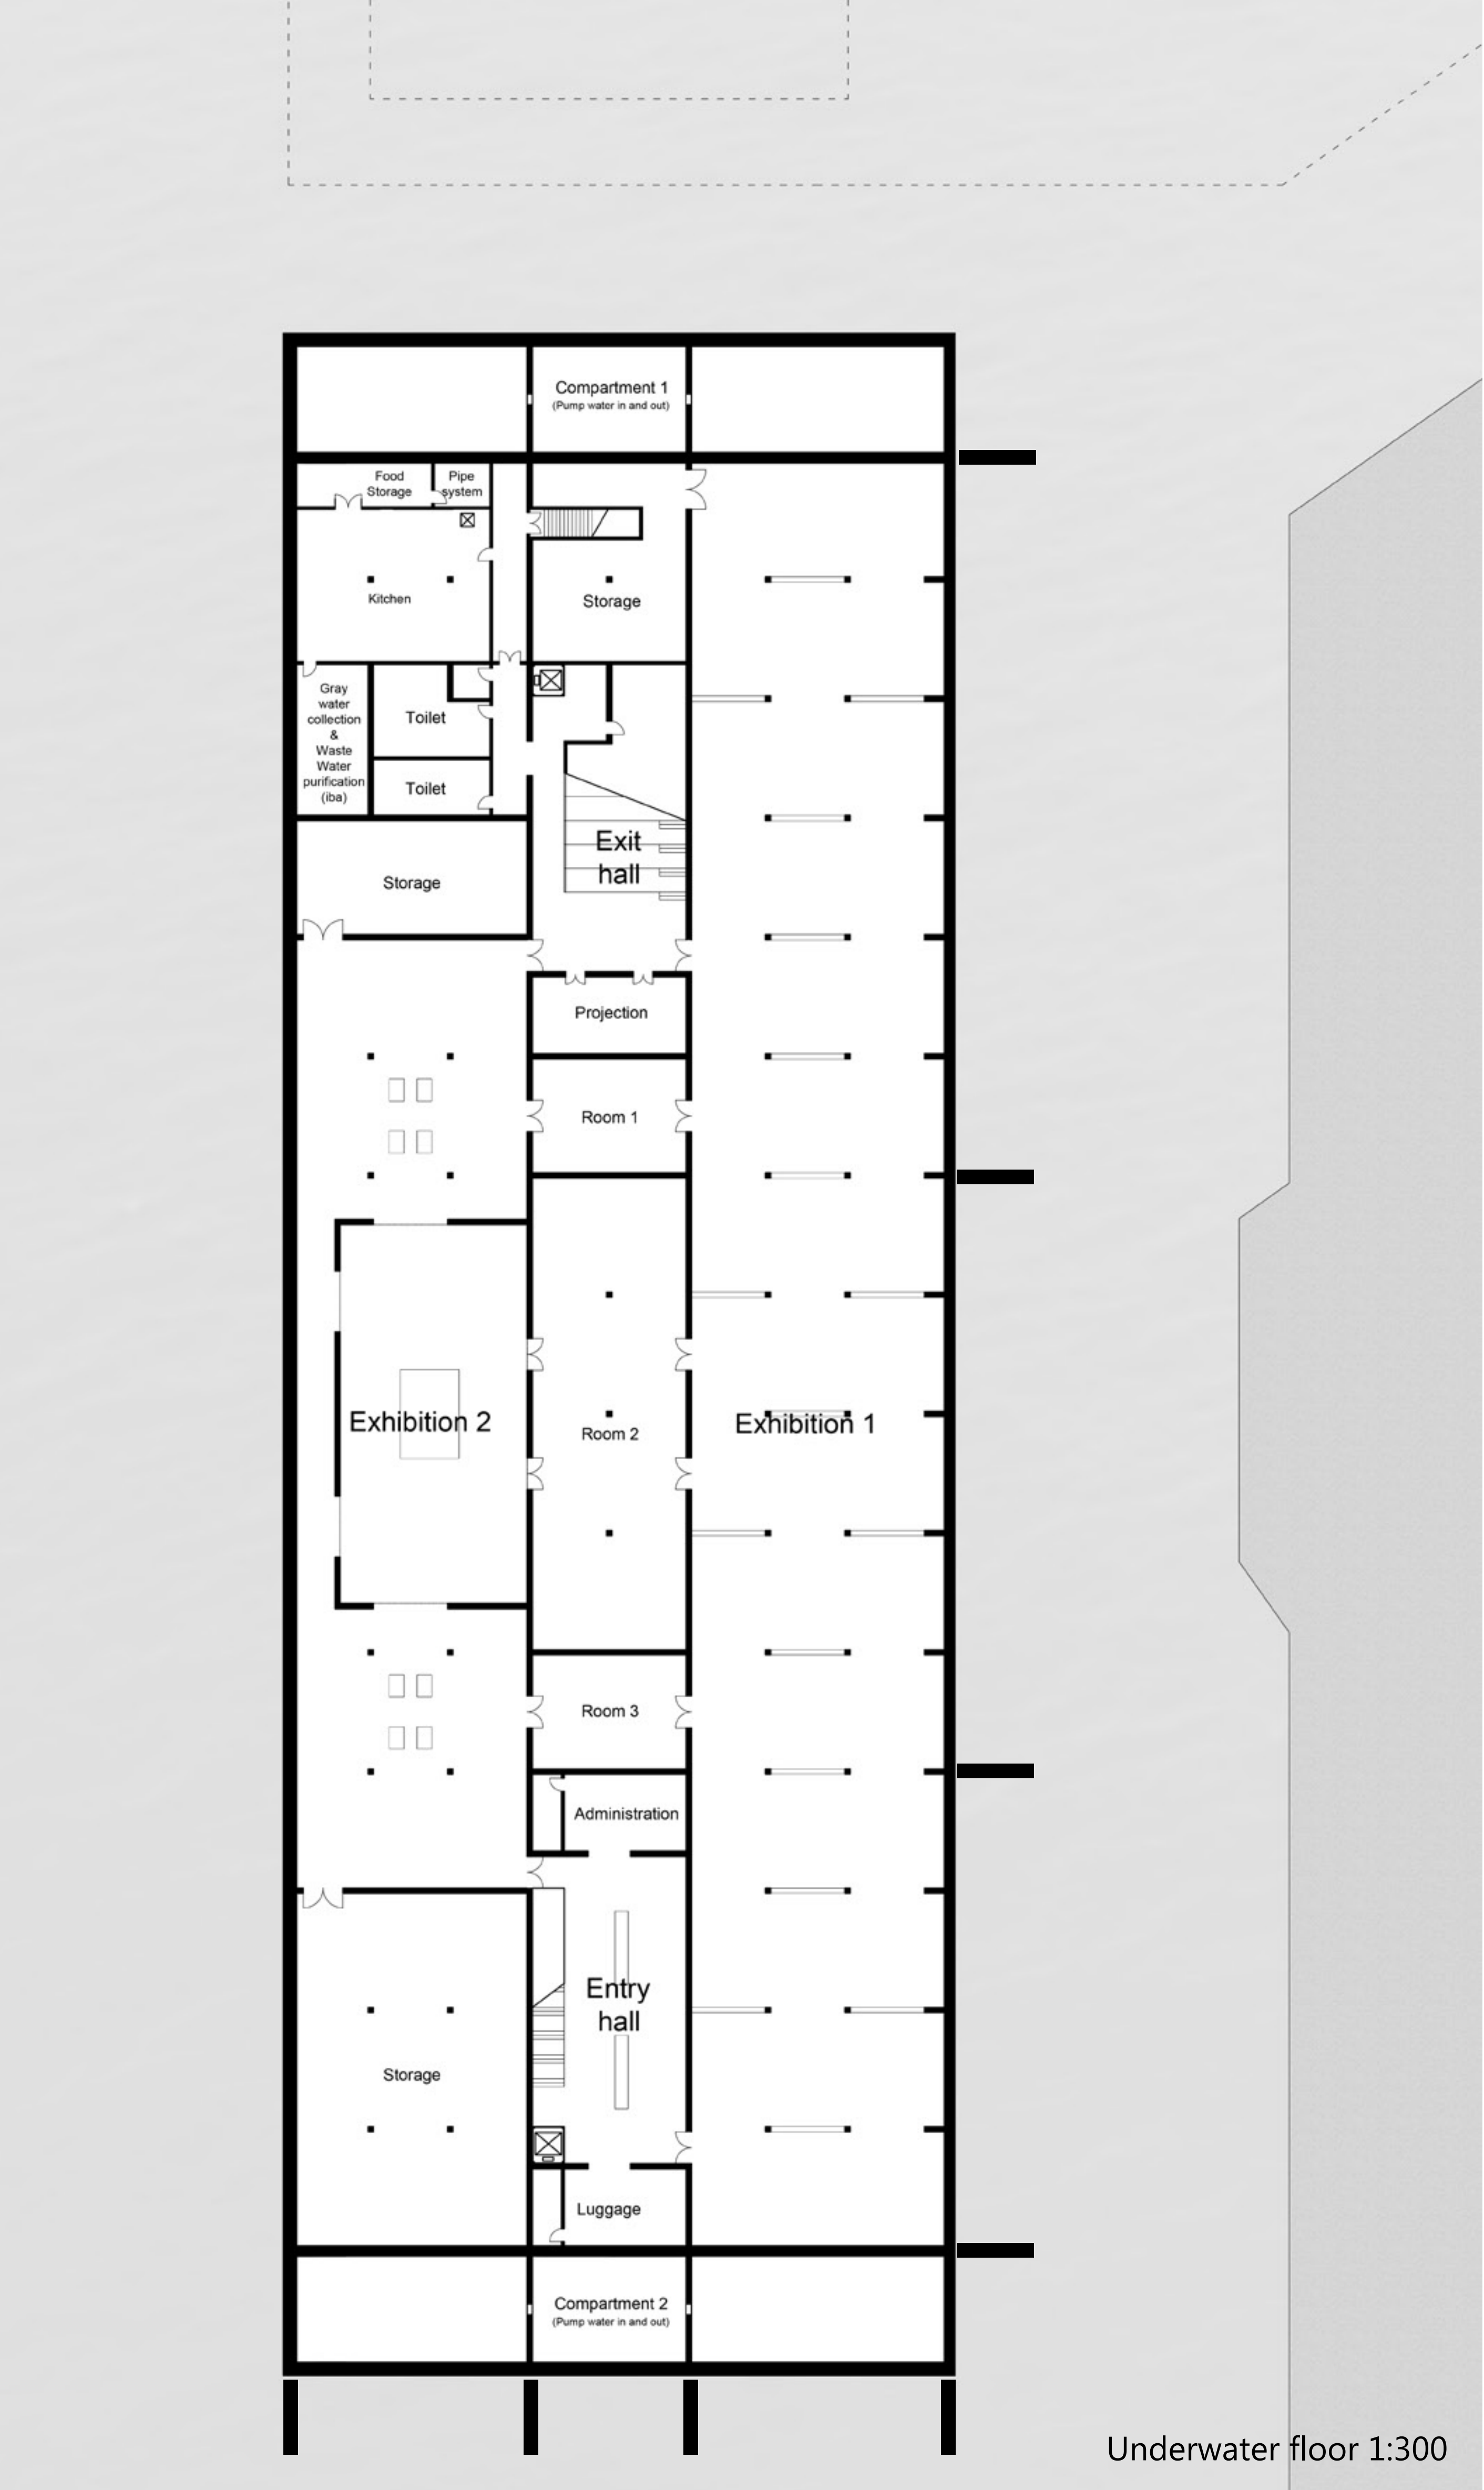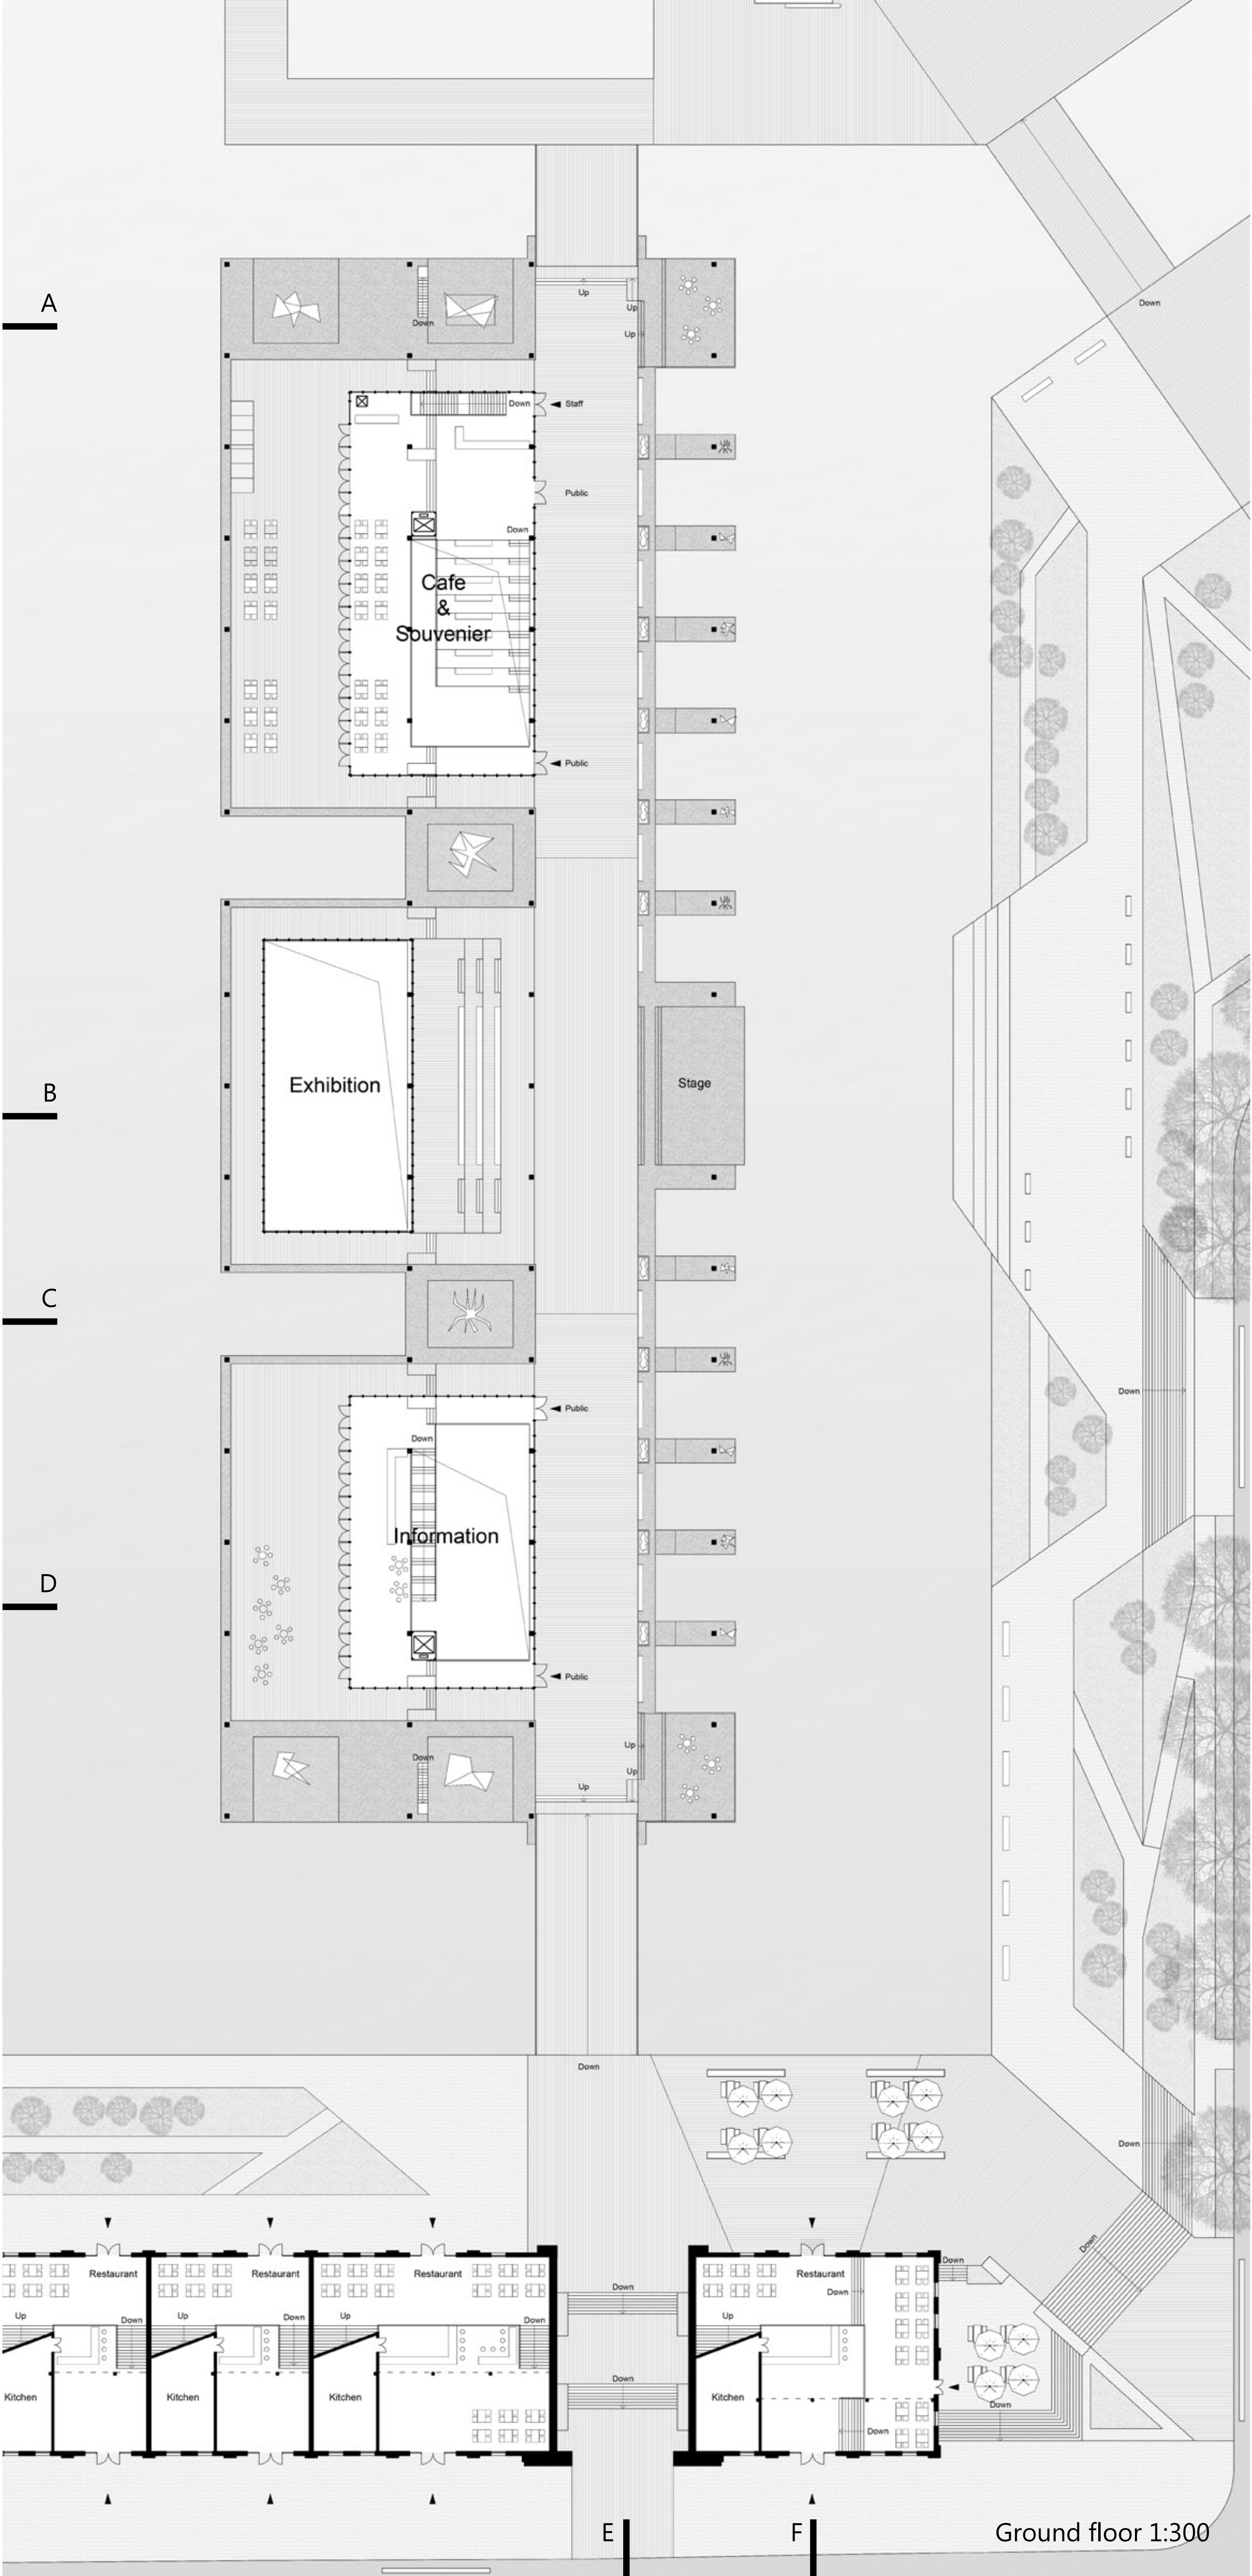


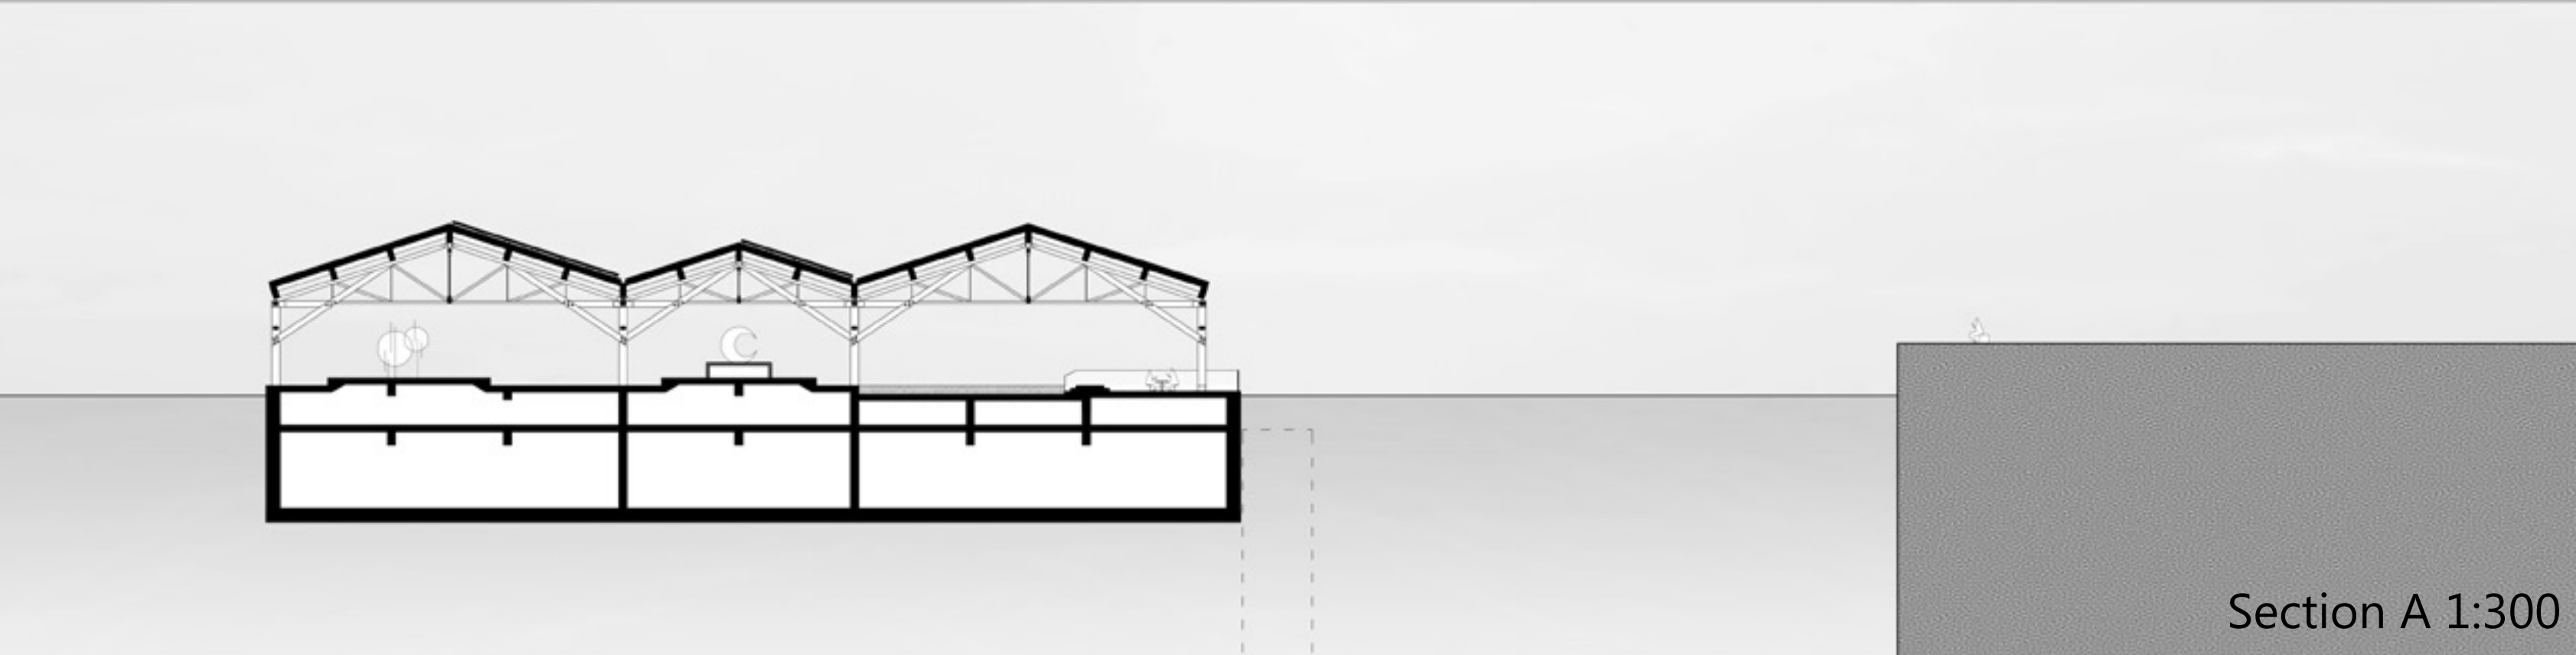


Section A 1:300

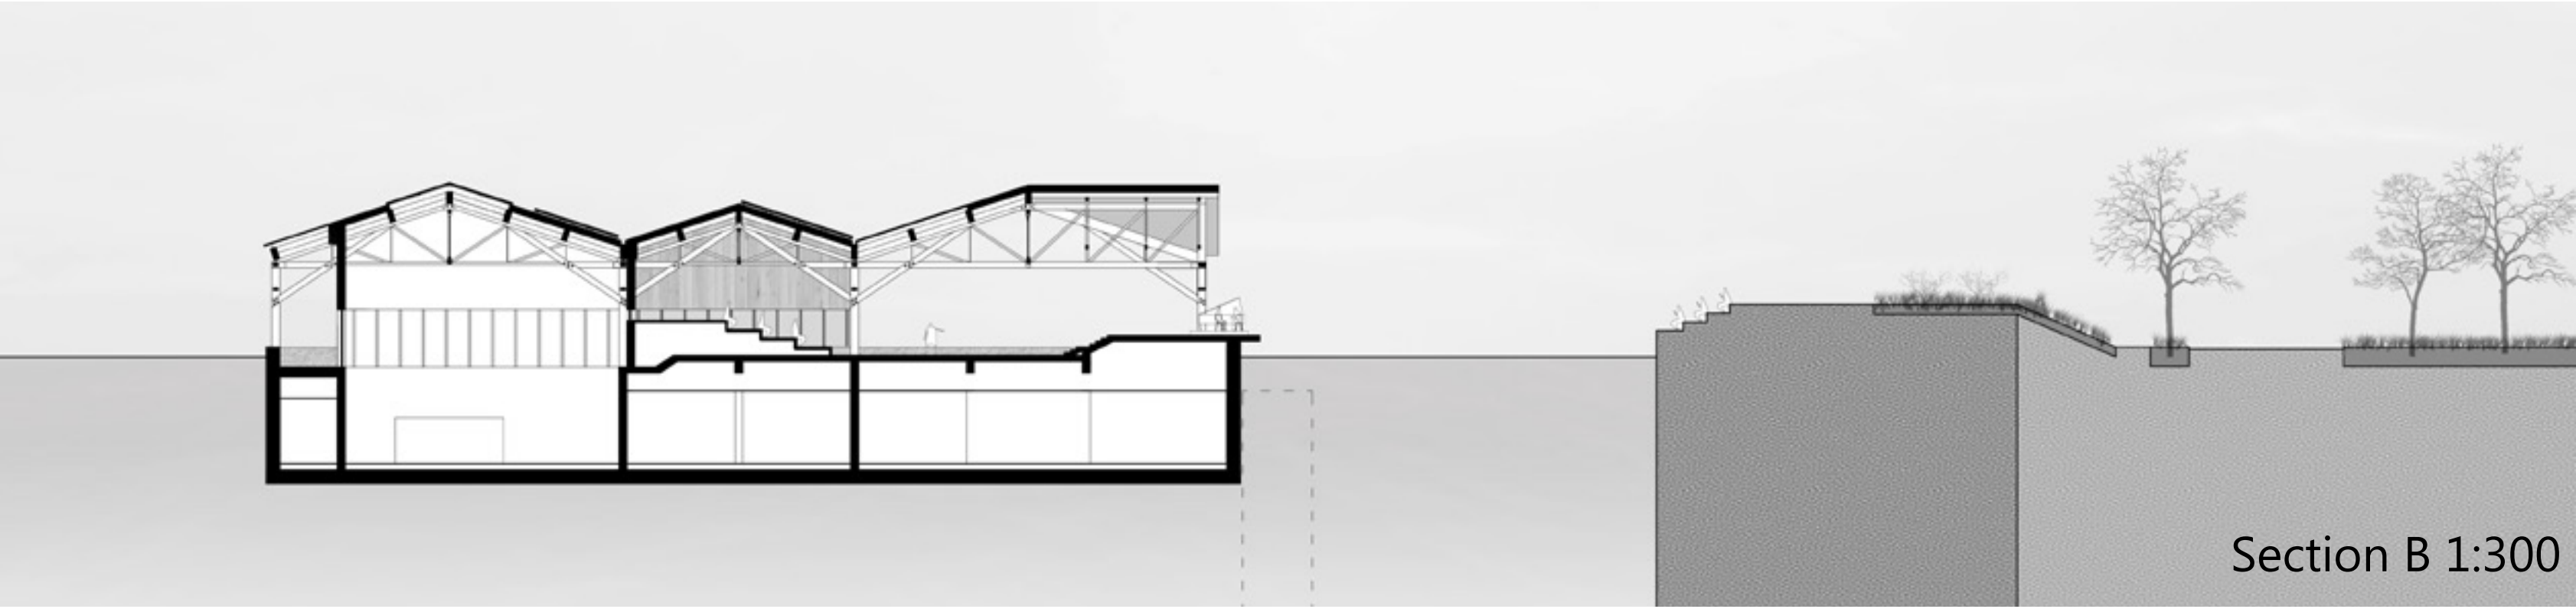


Section B 1:300

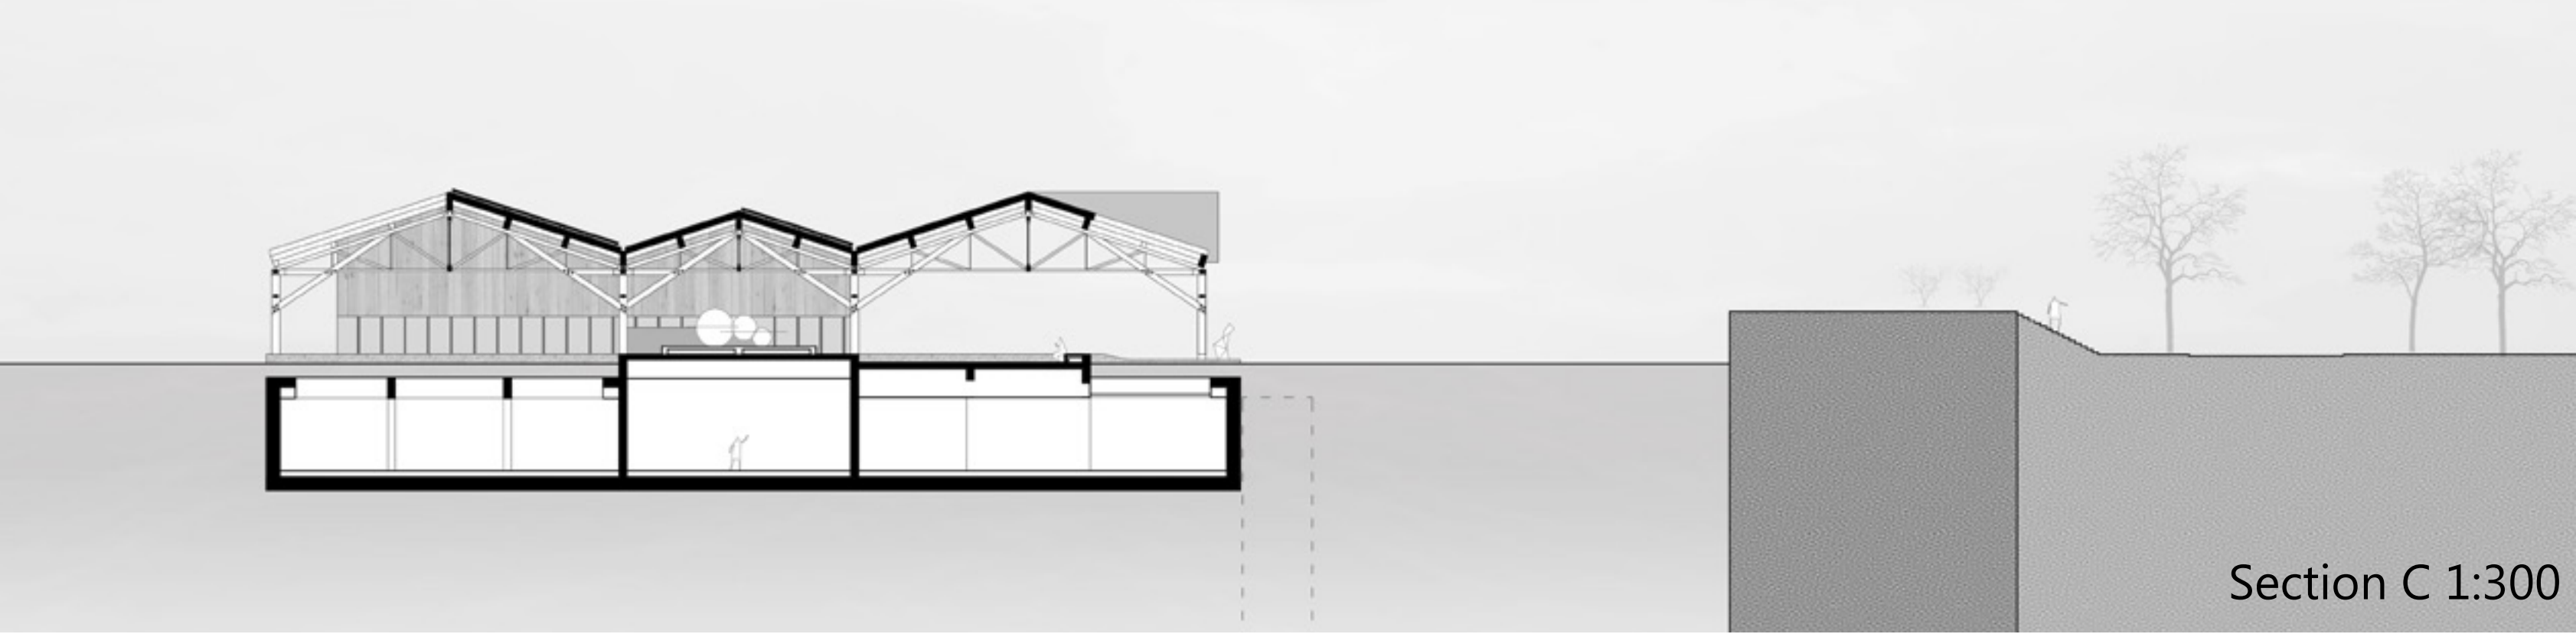


Section C 1:300

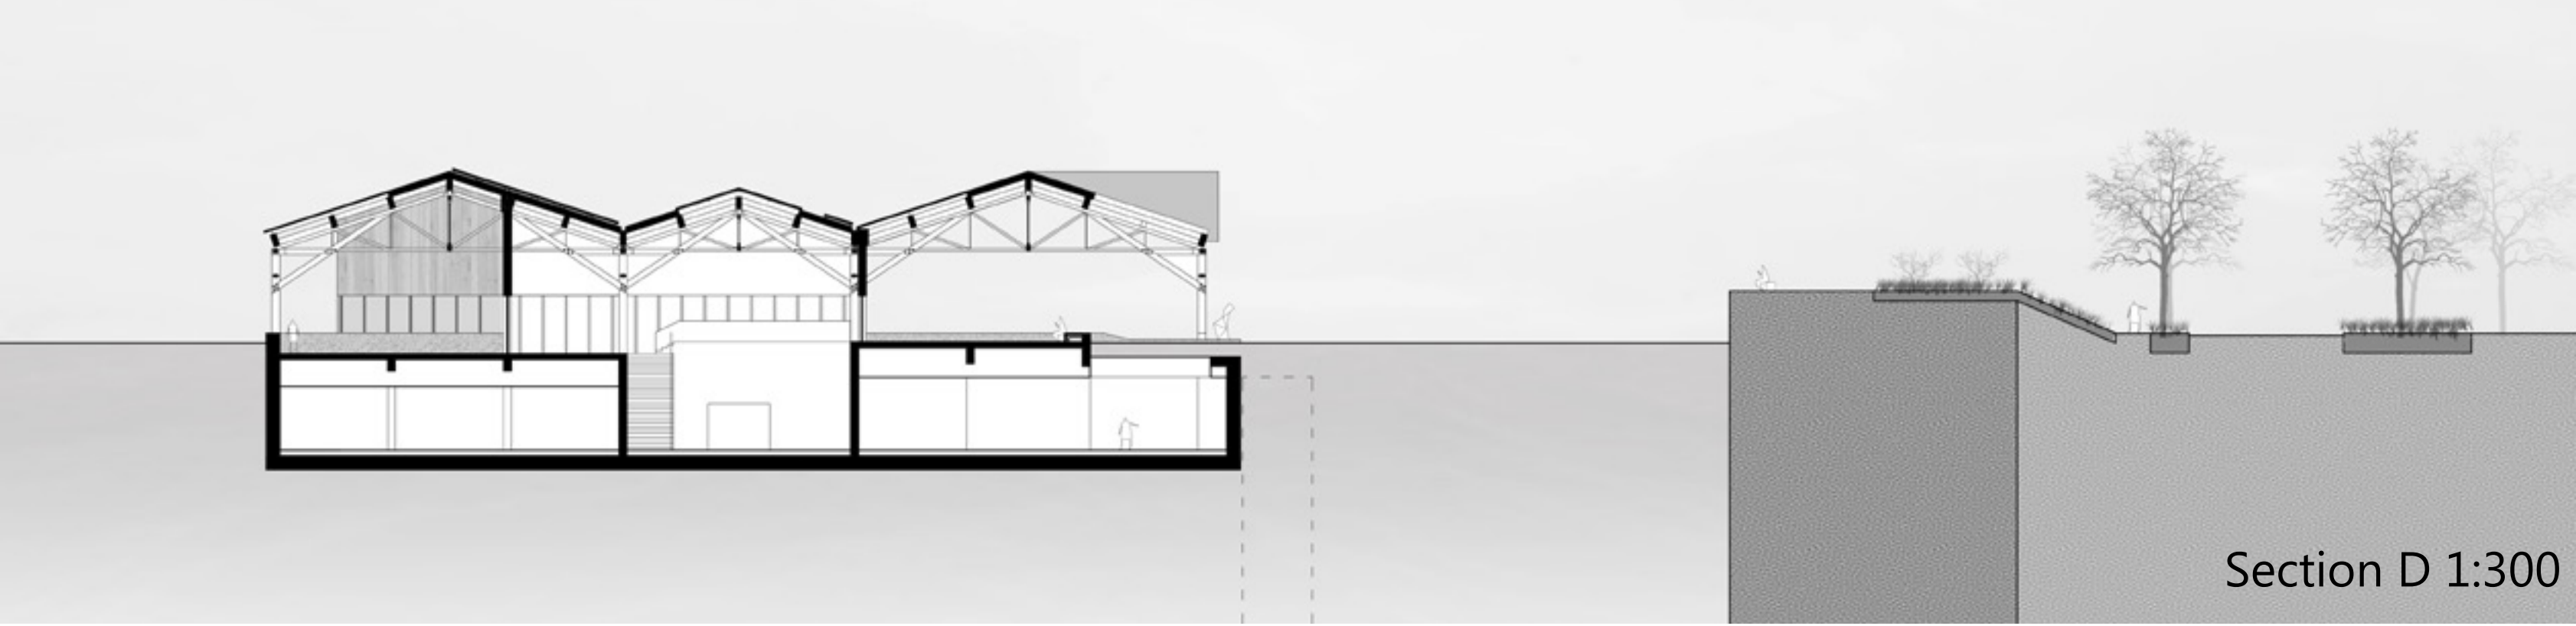


Section D 1:300

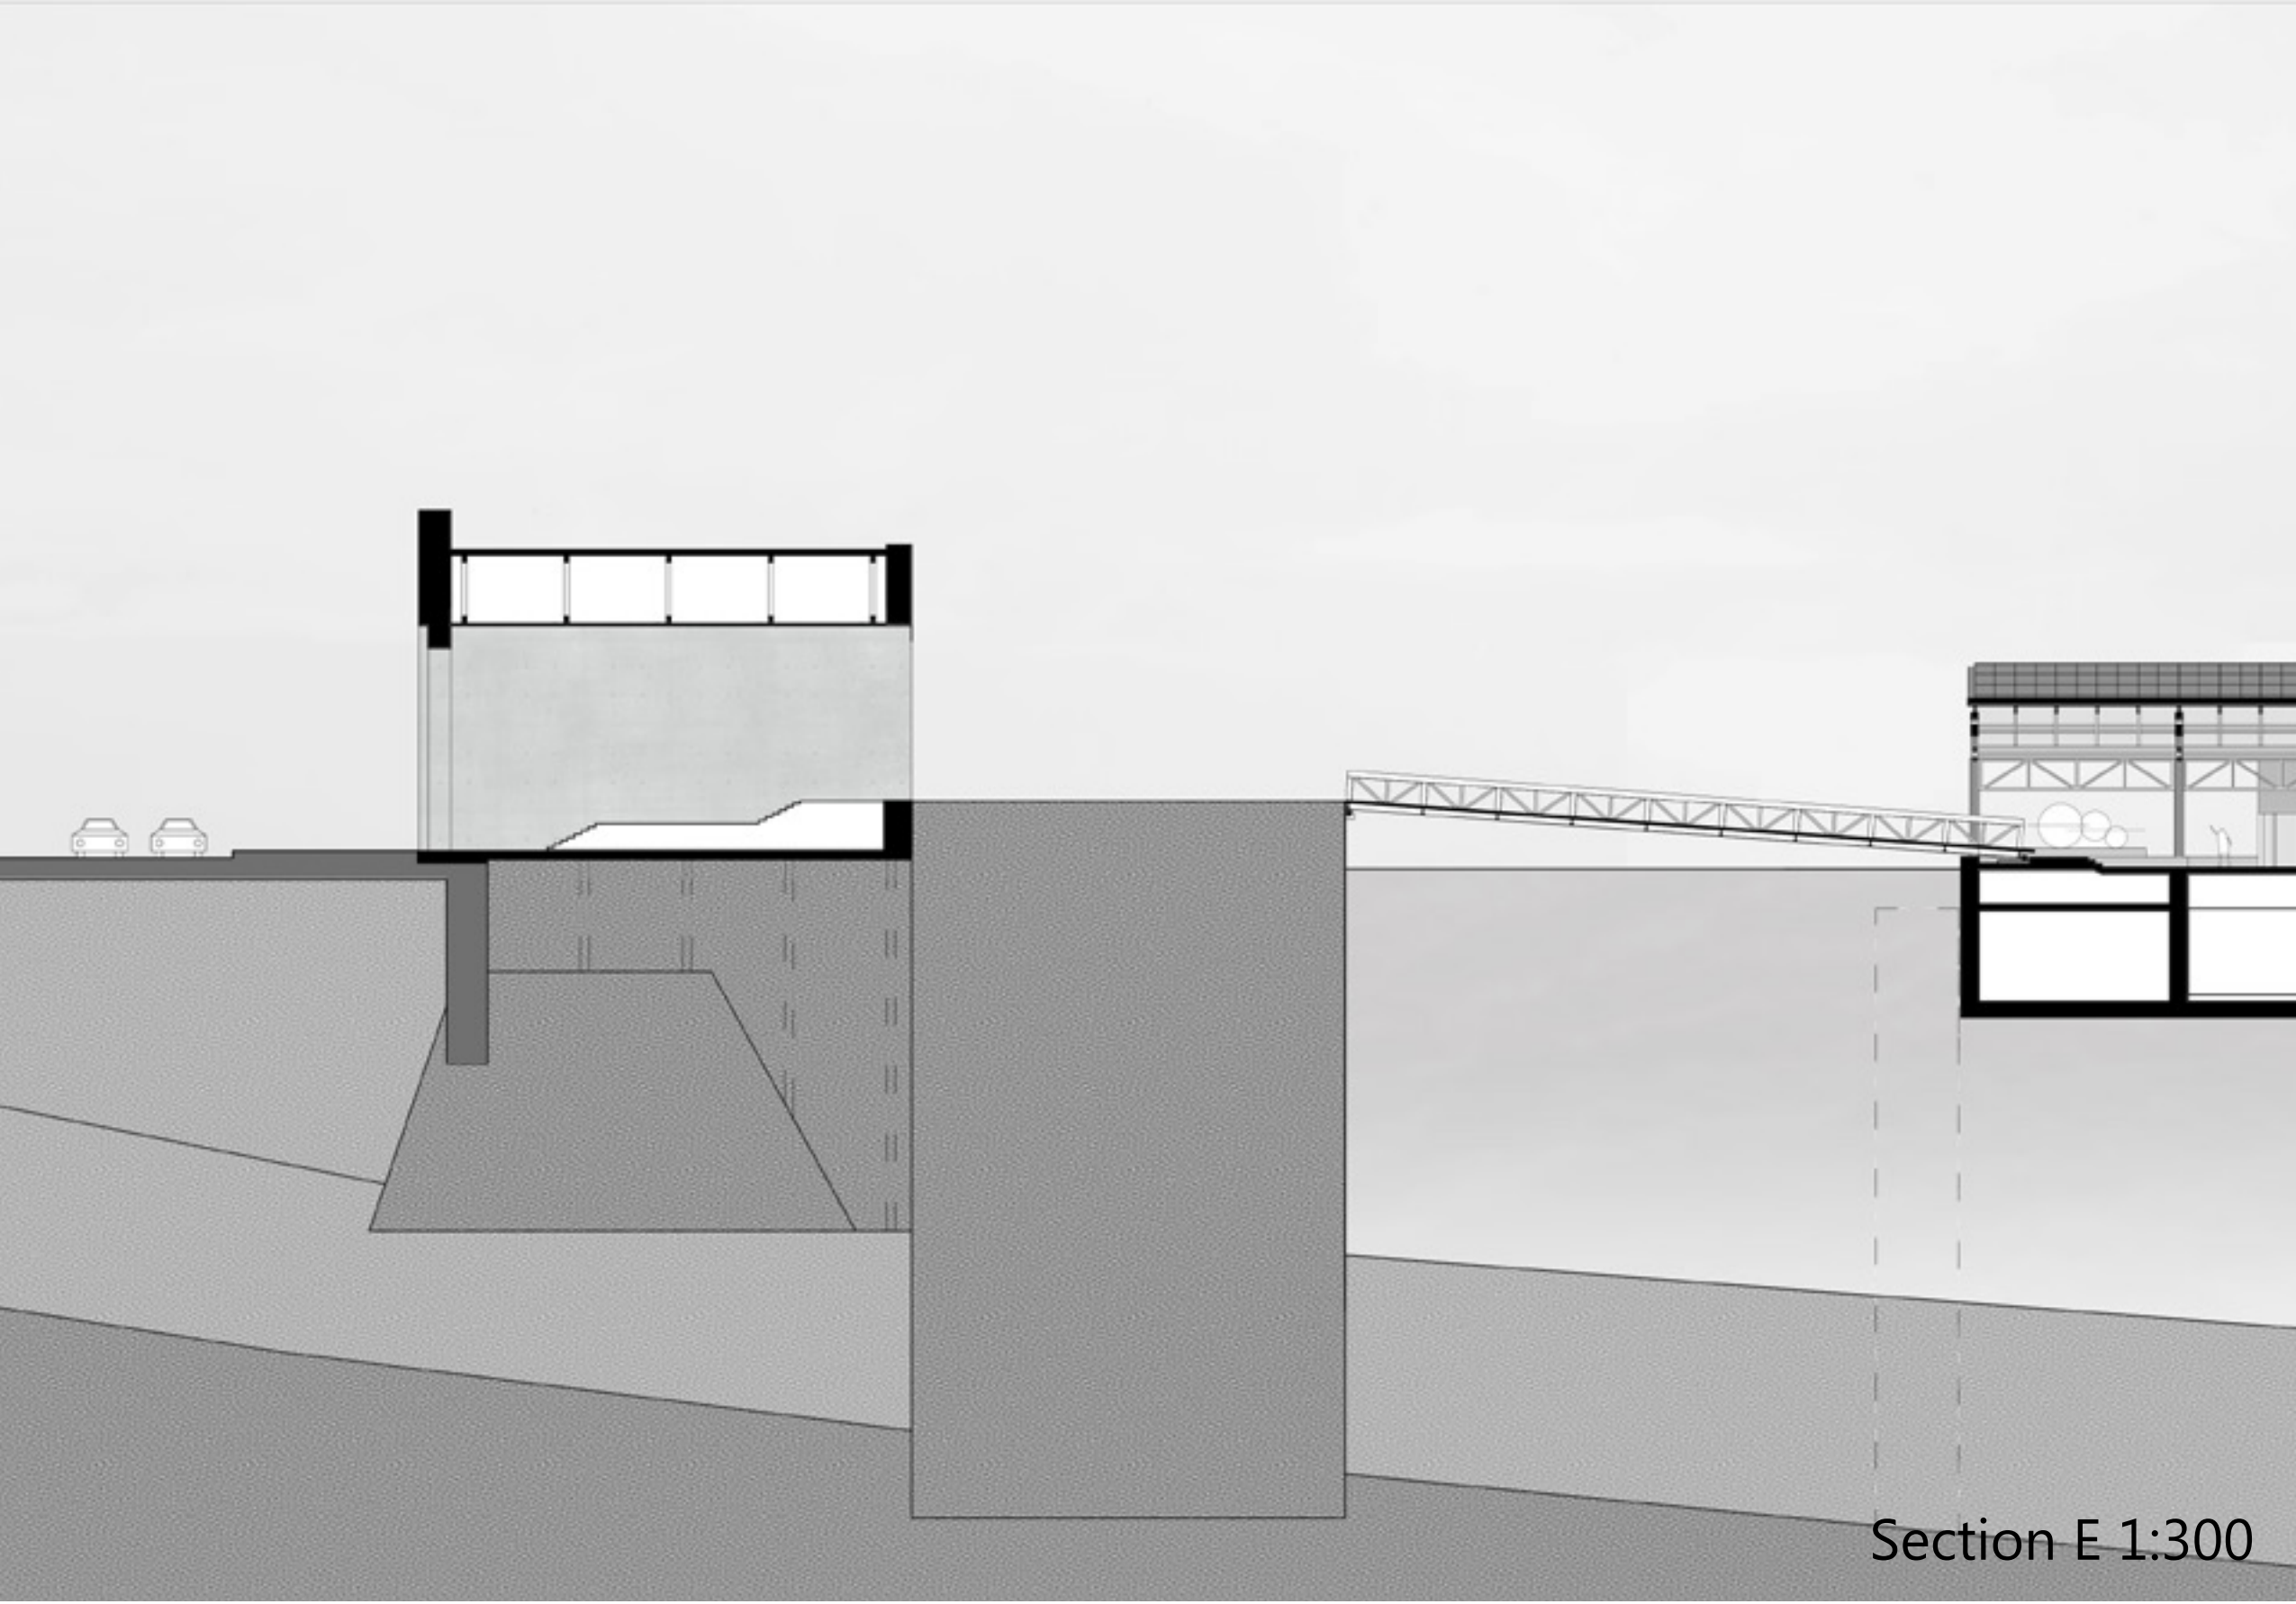


Section E 1:300

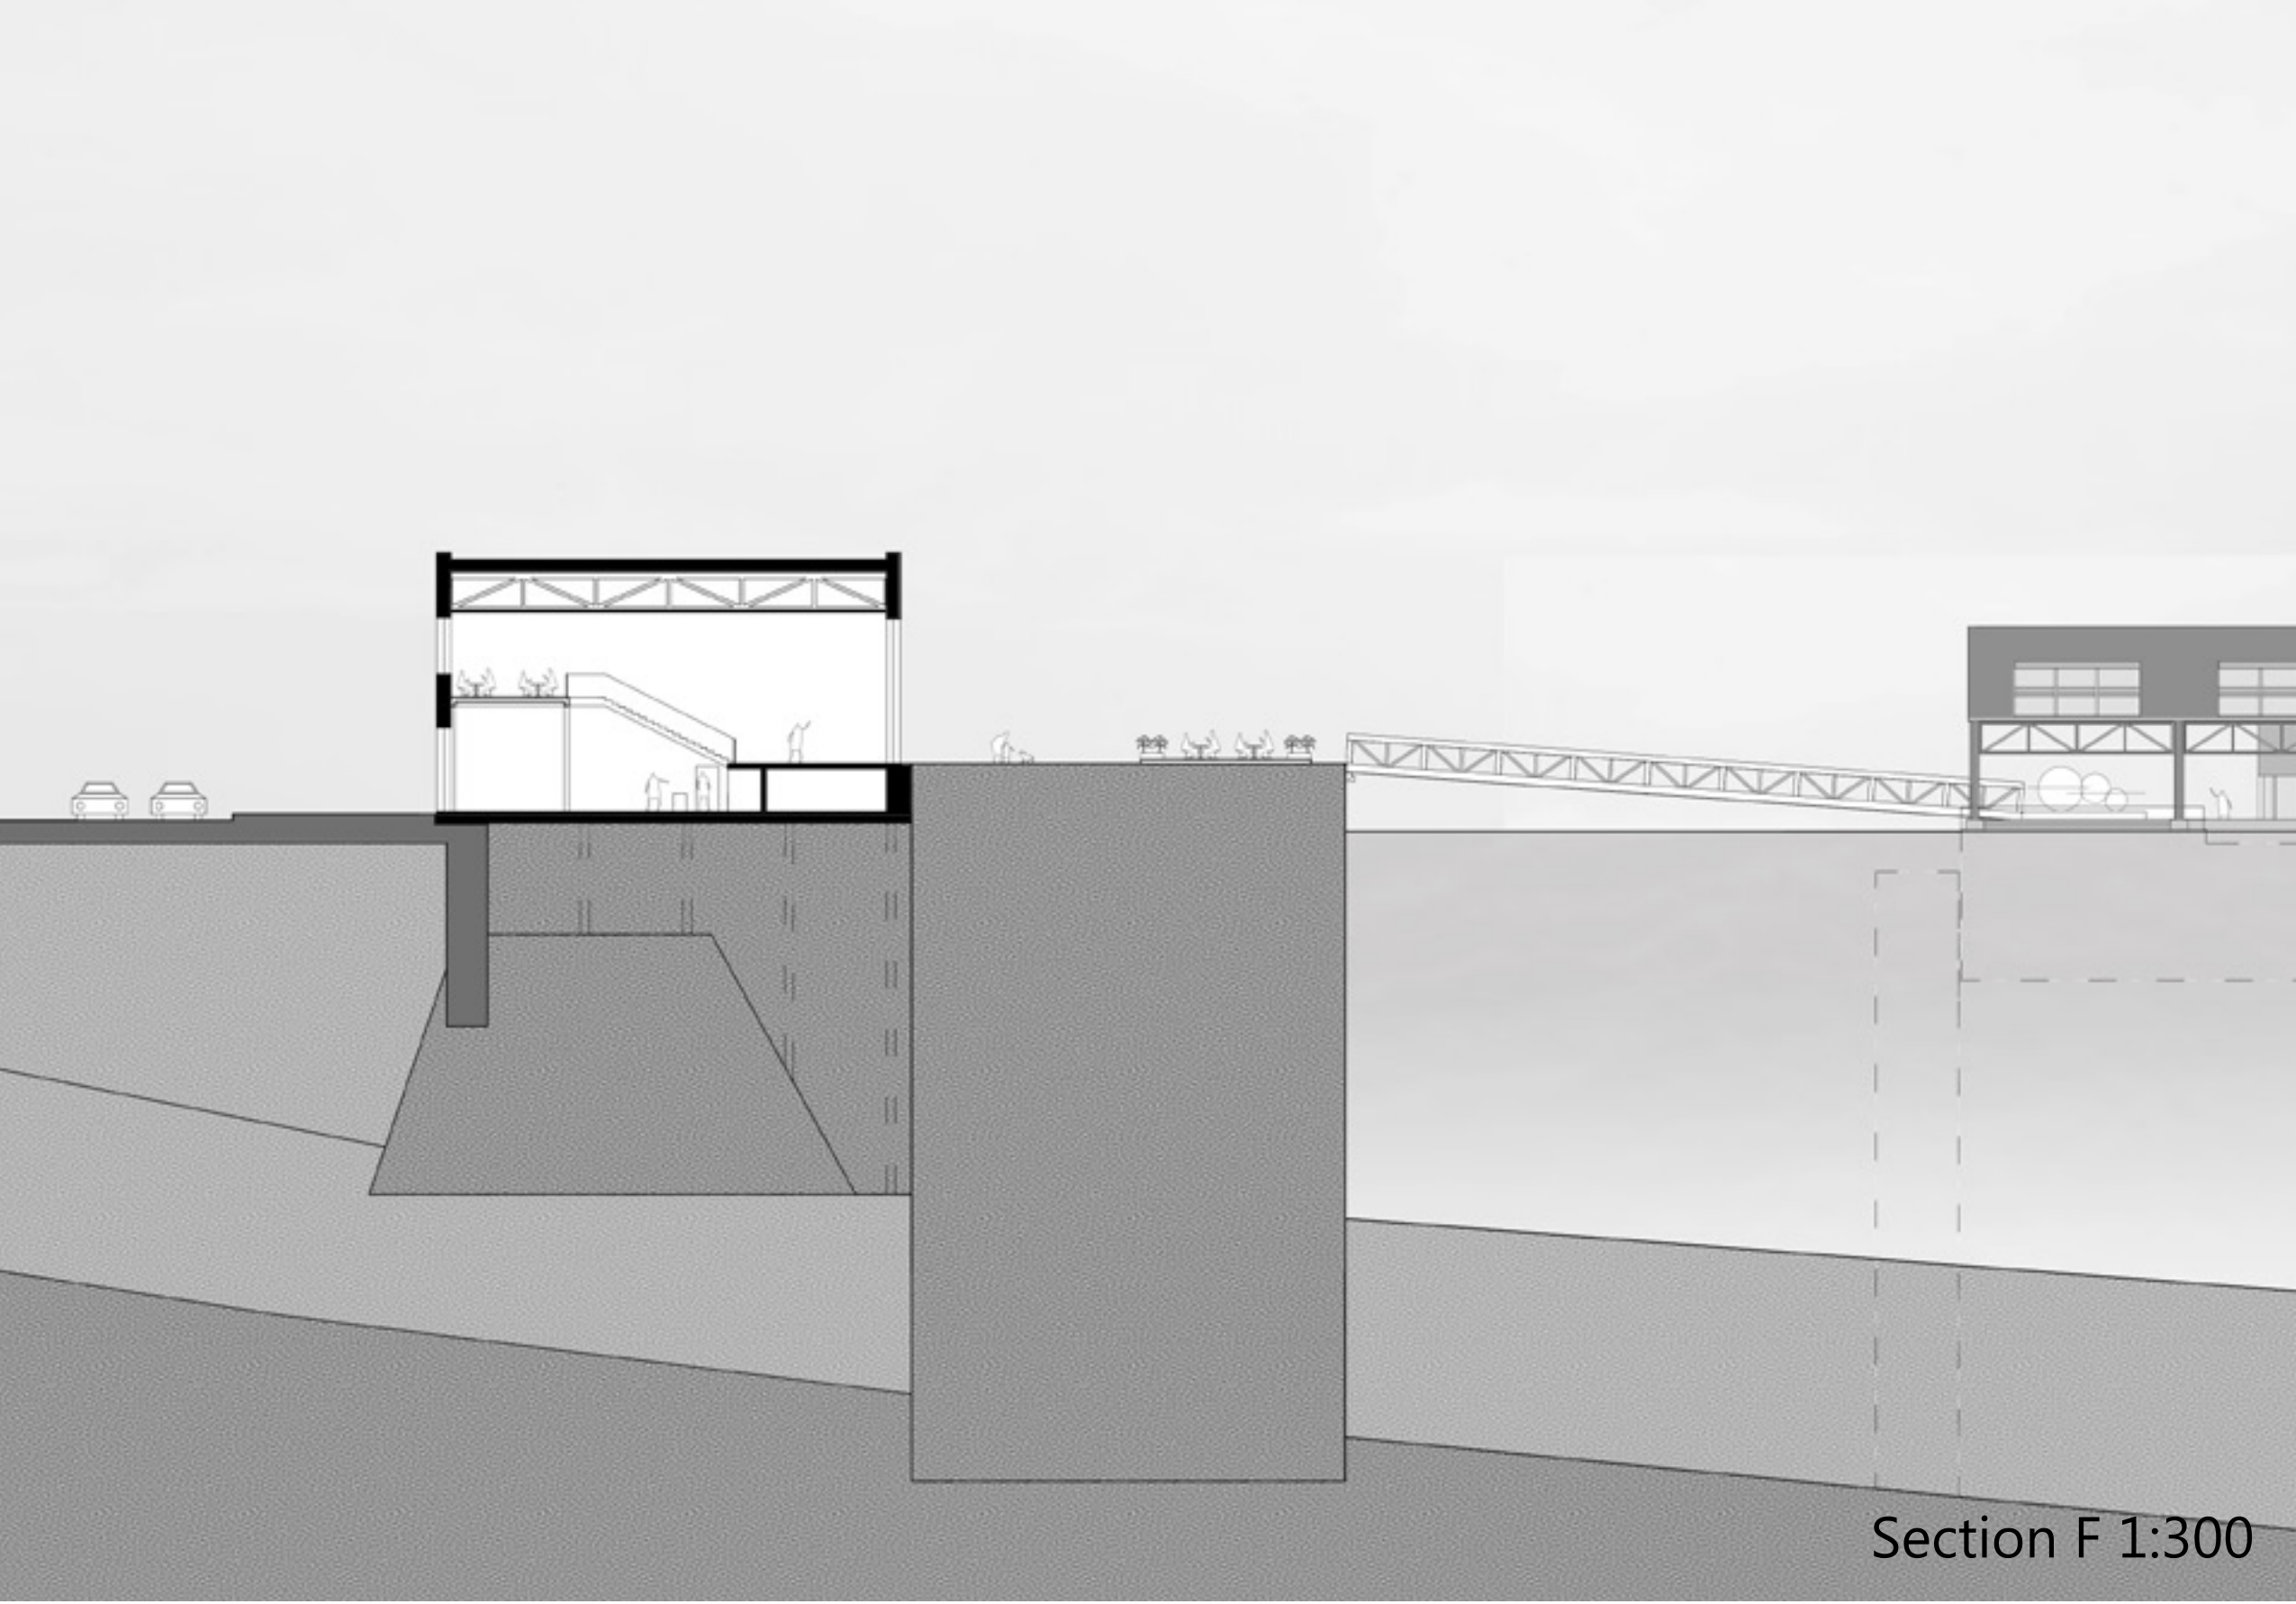


Section F 1:300

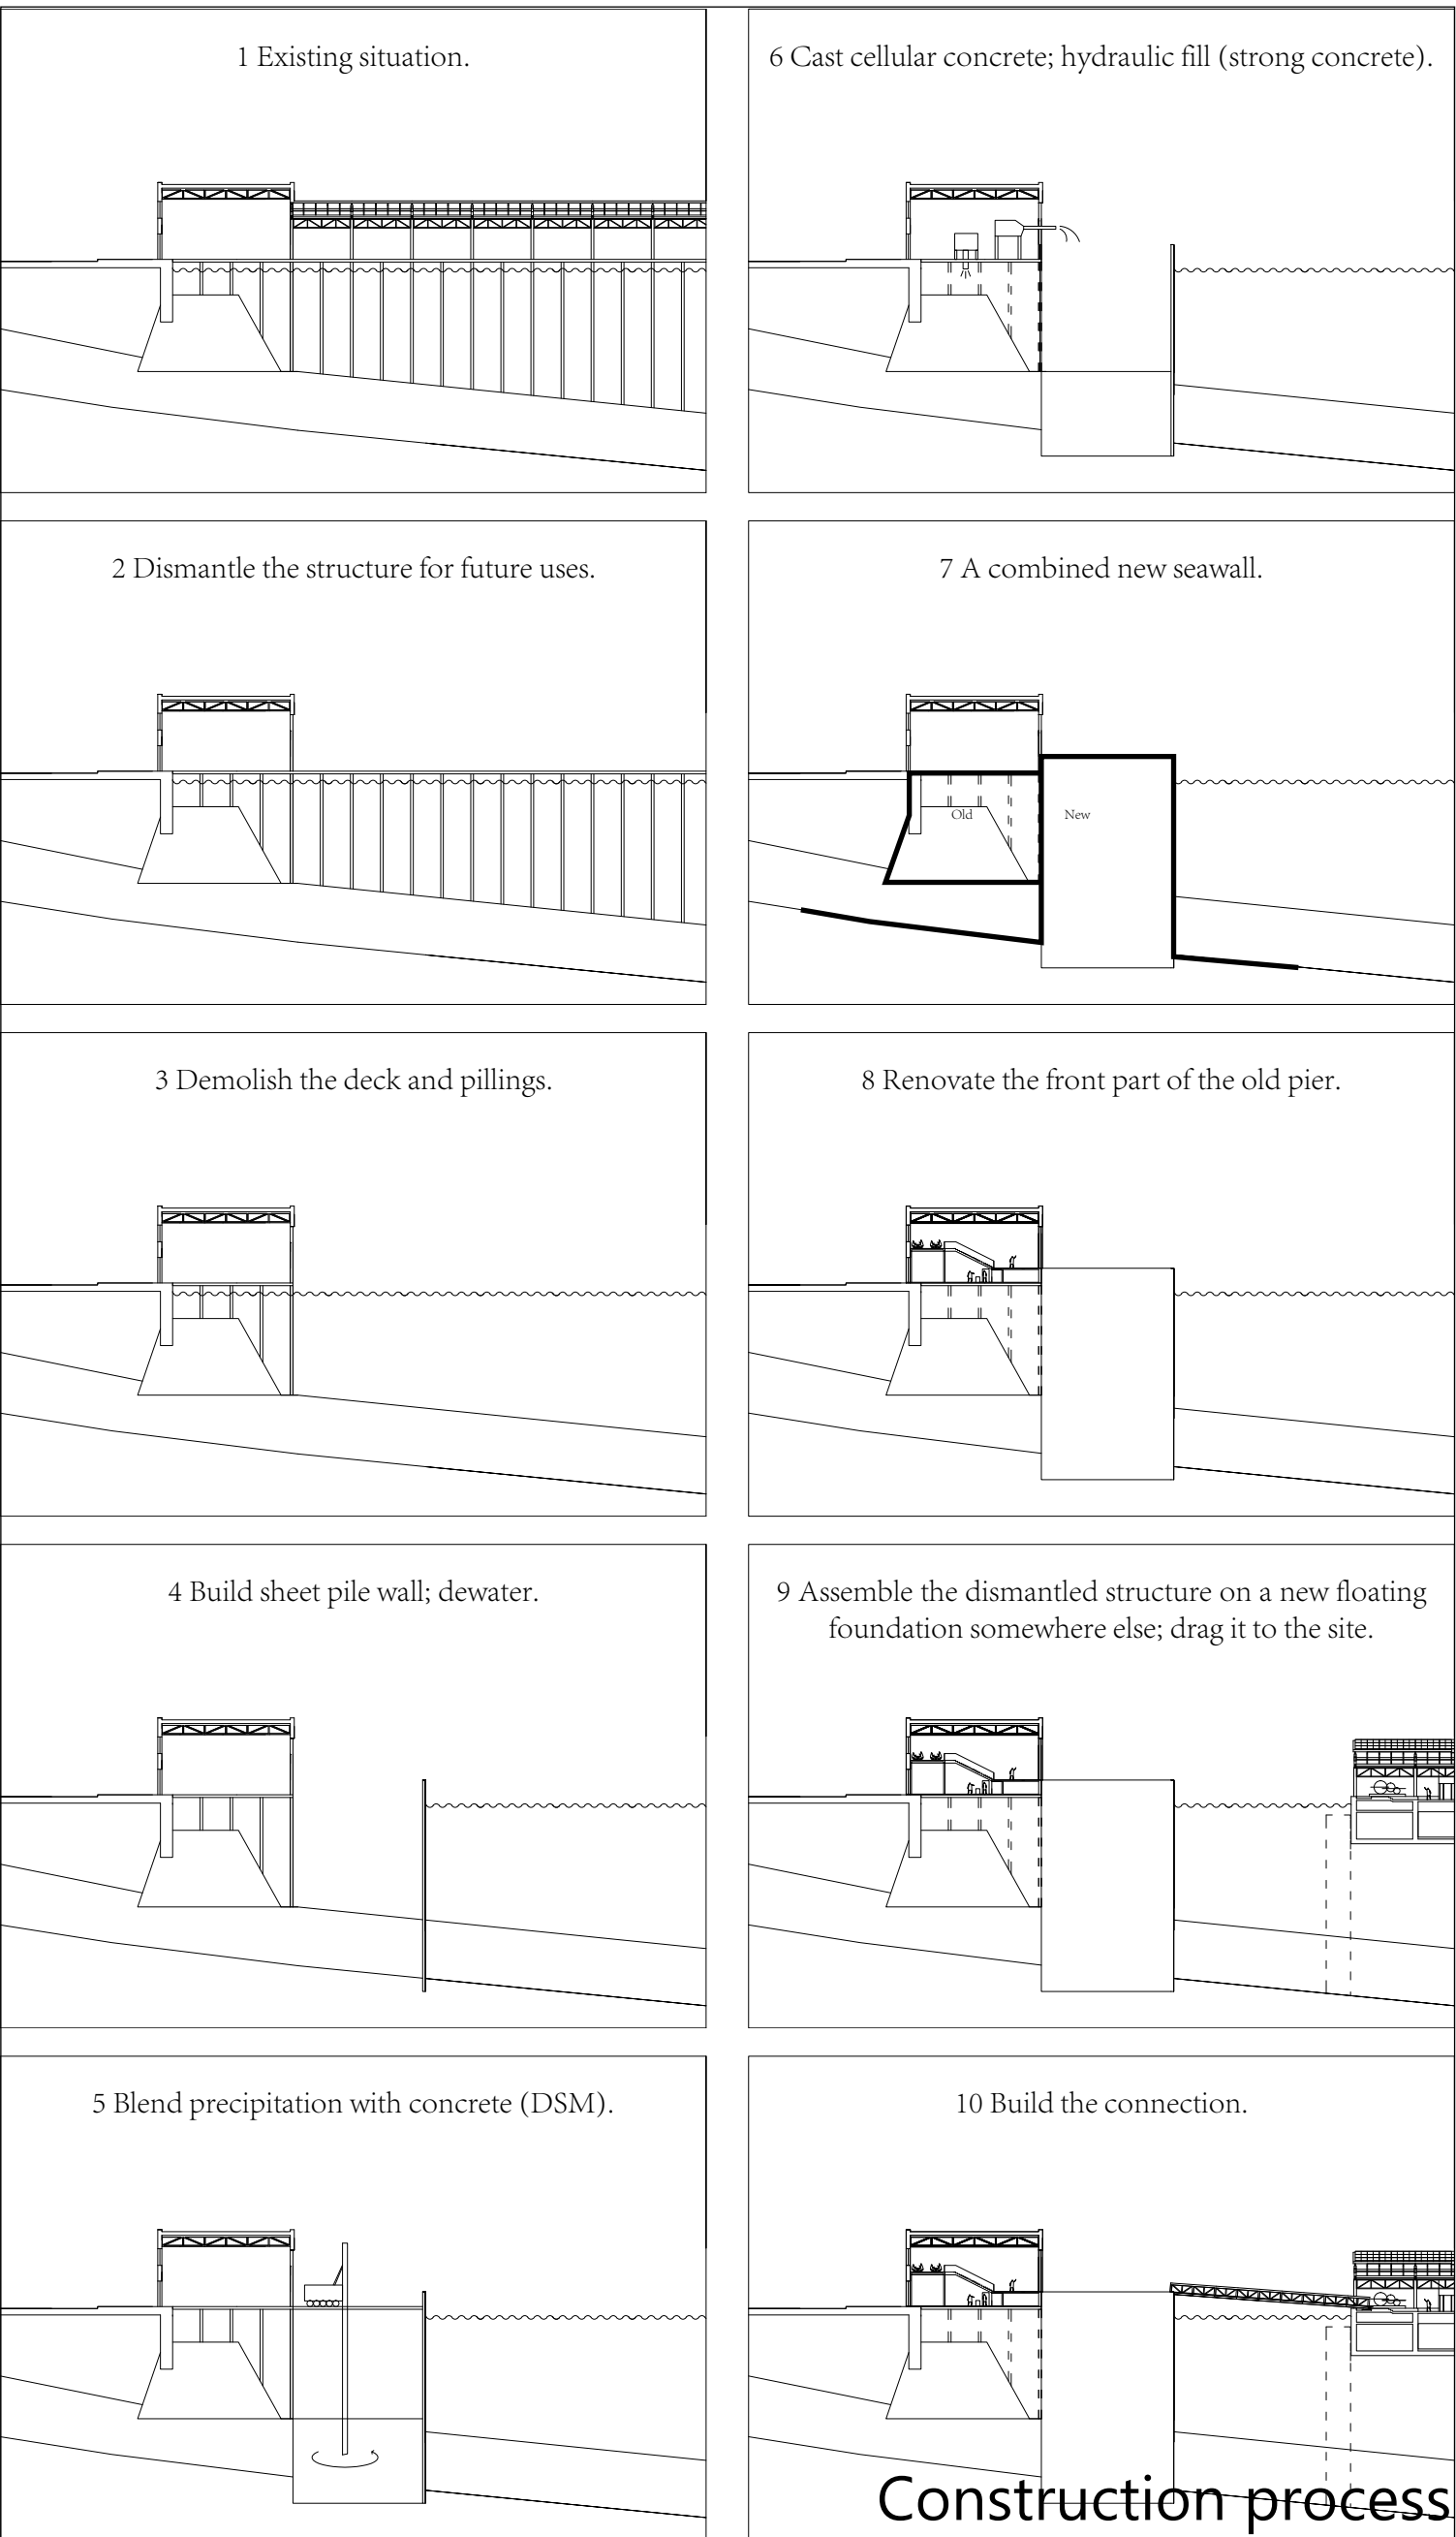


Construction process

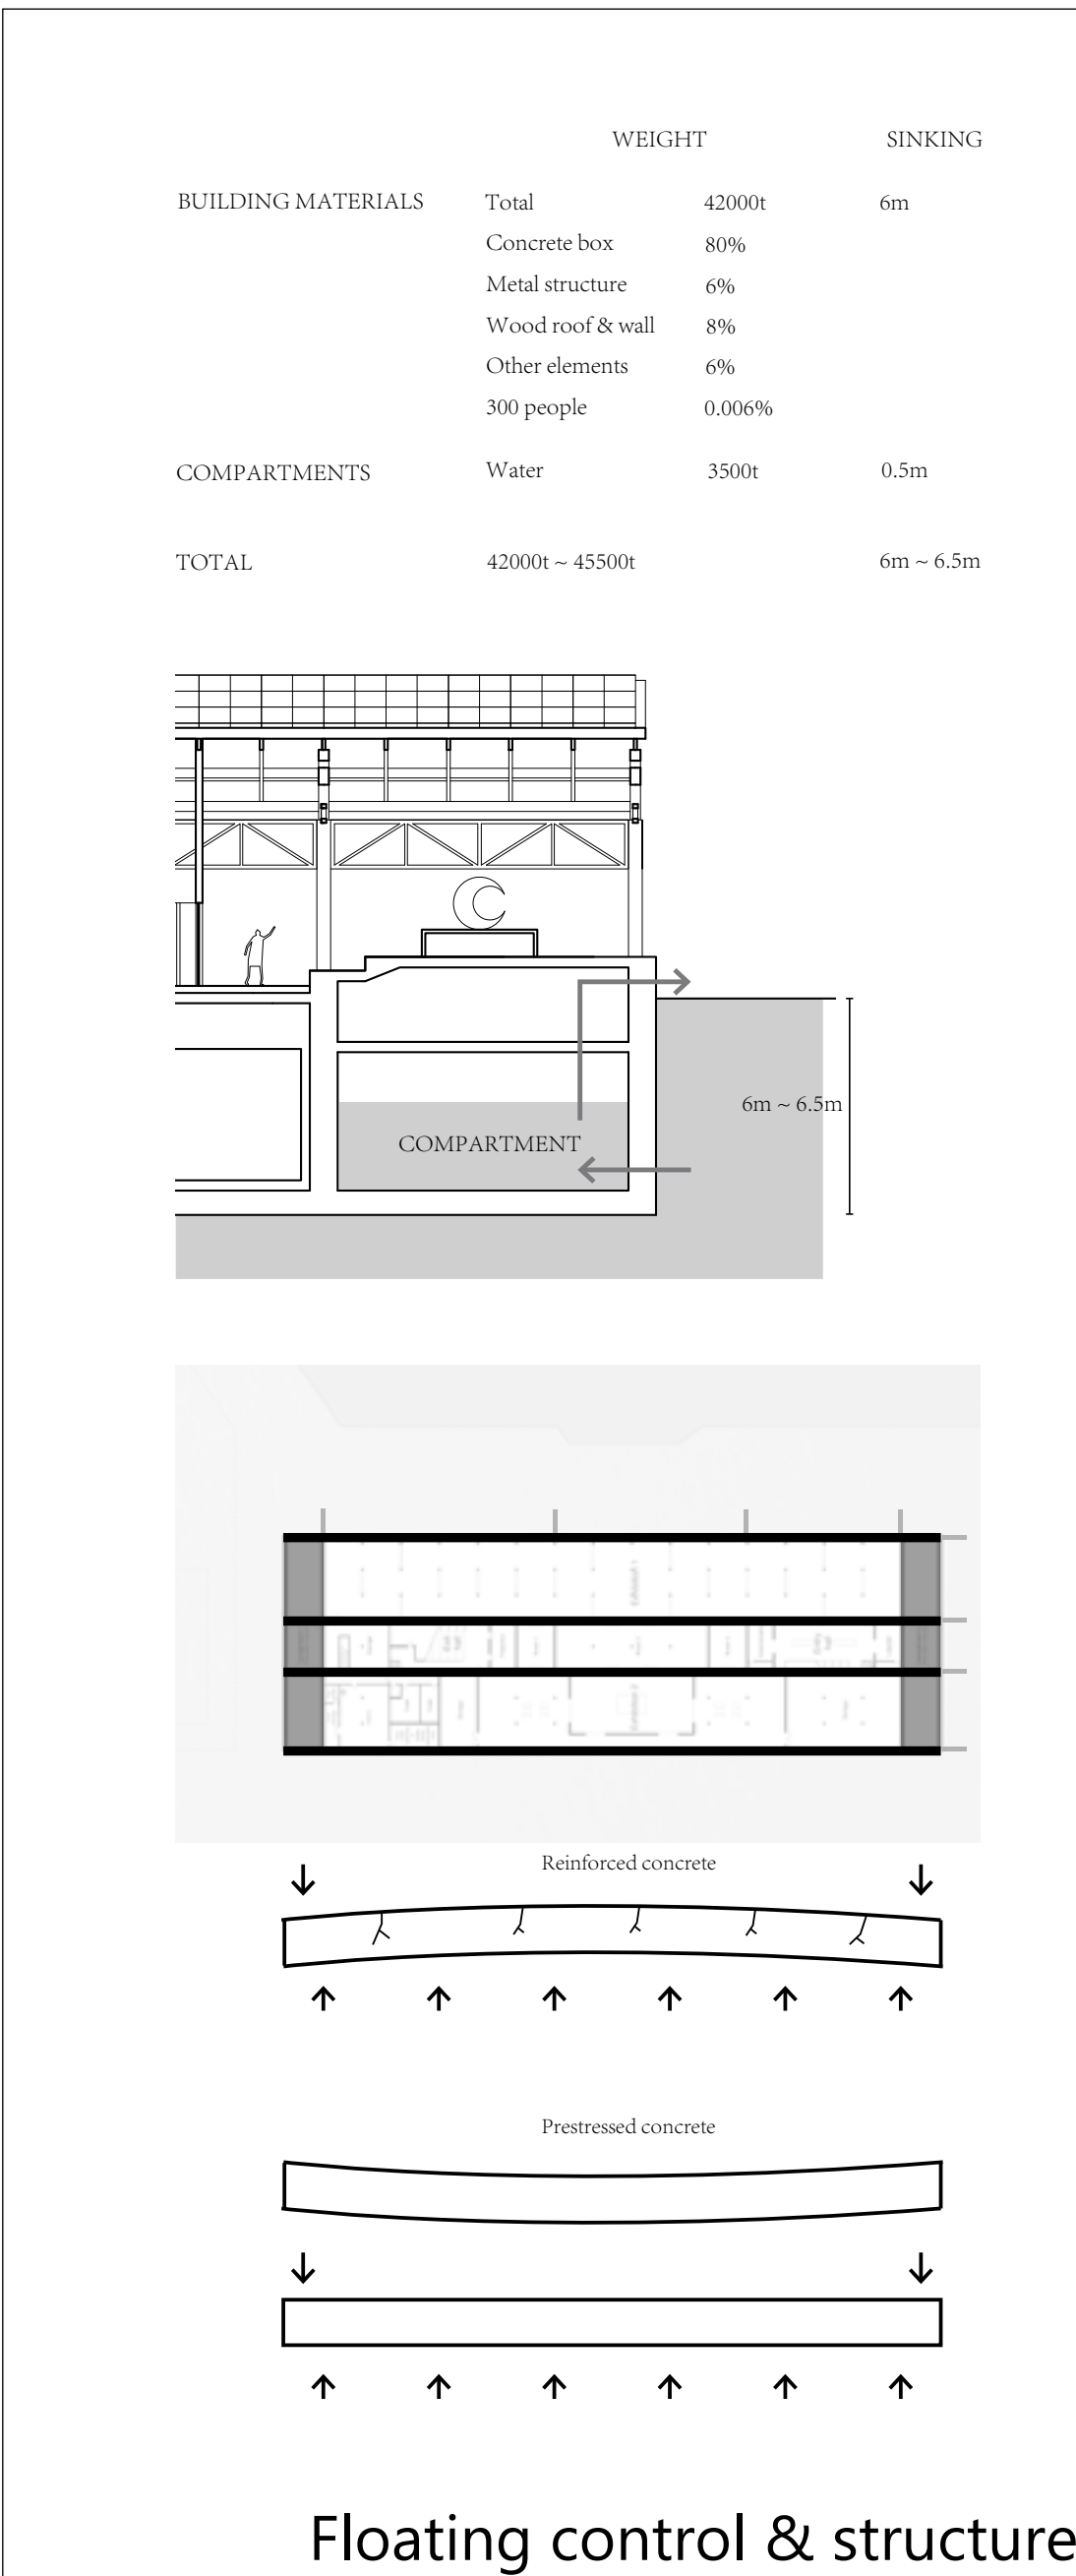


Floating control & structure

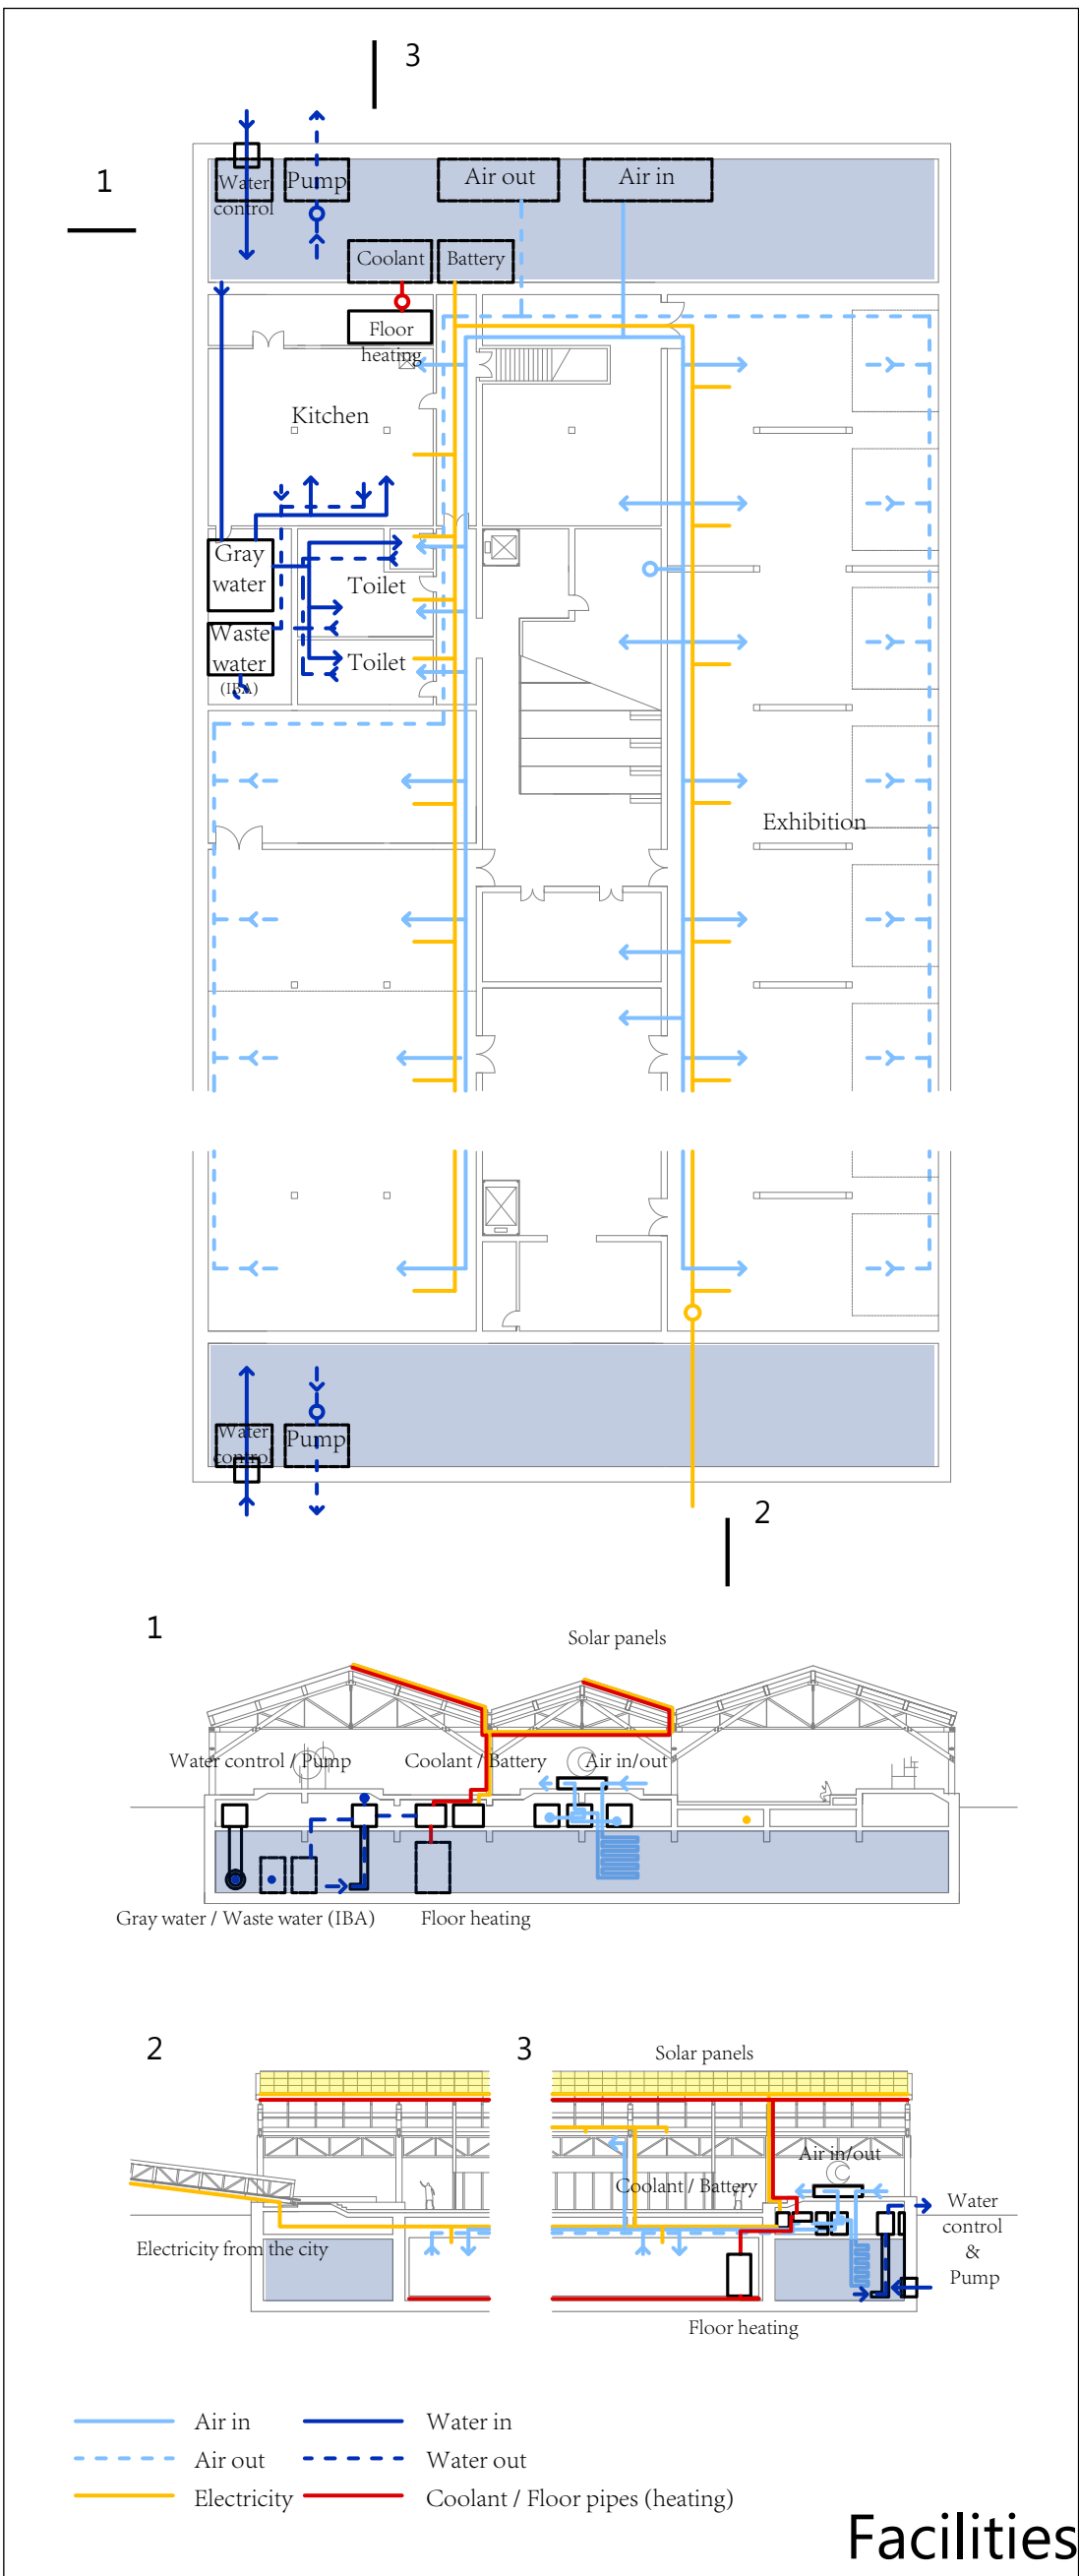

Facilities

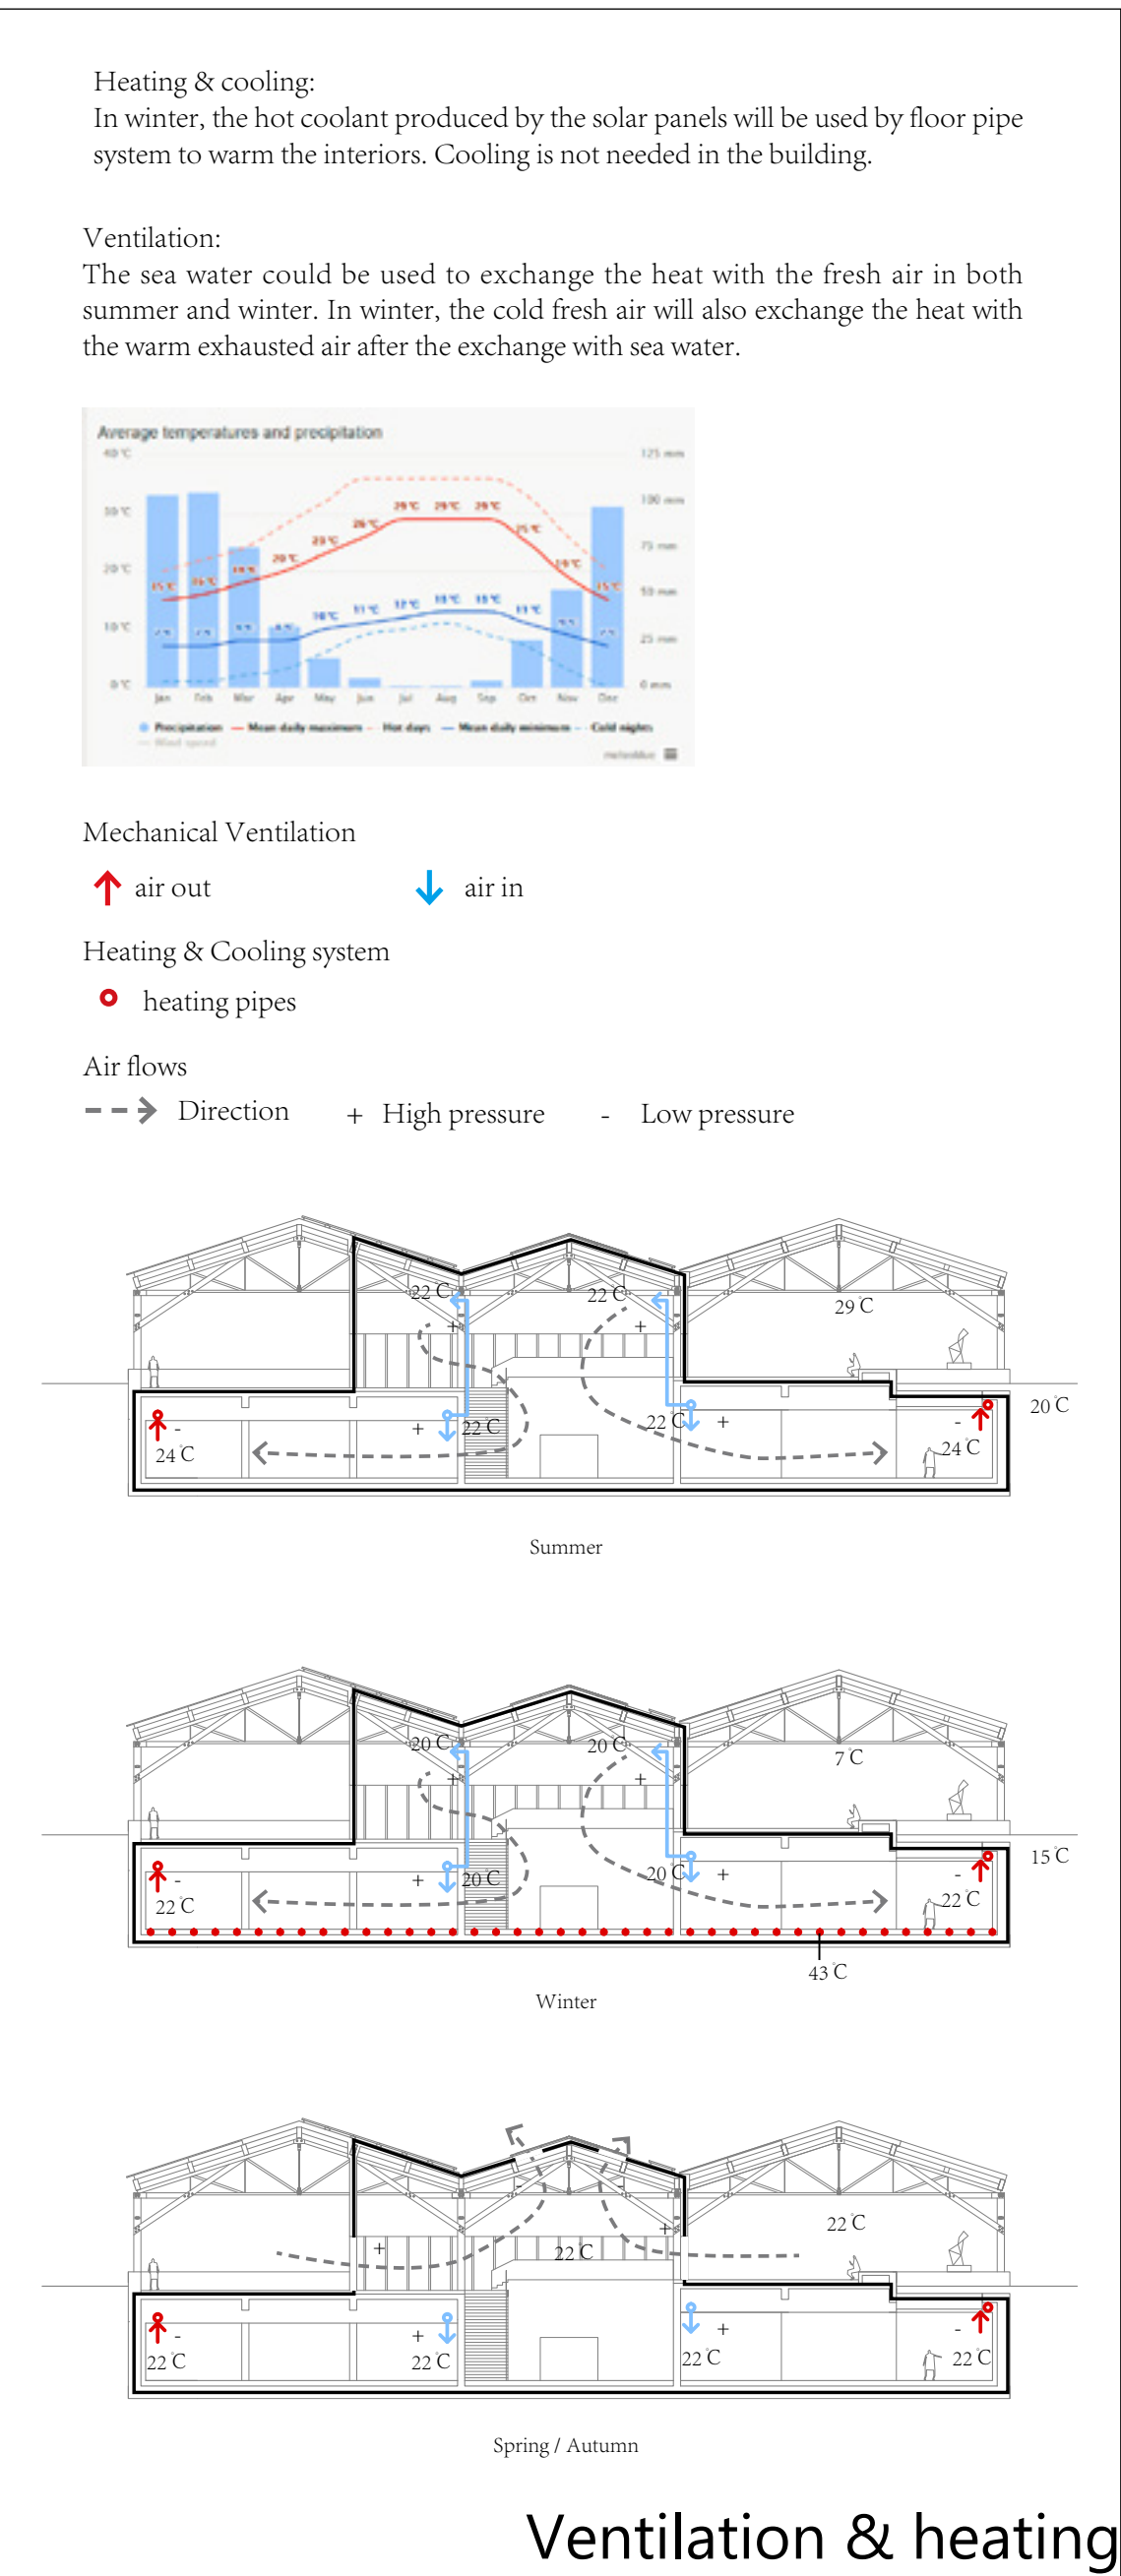


Ventilation & heating

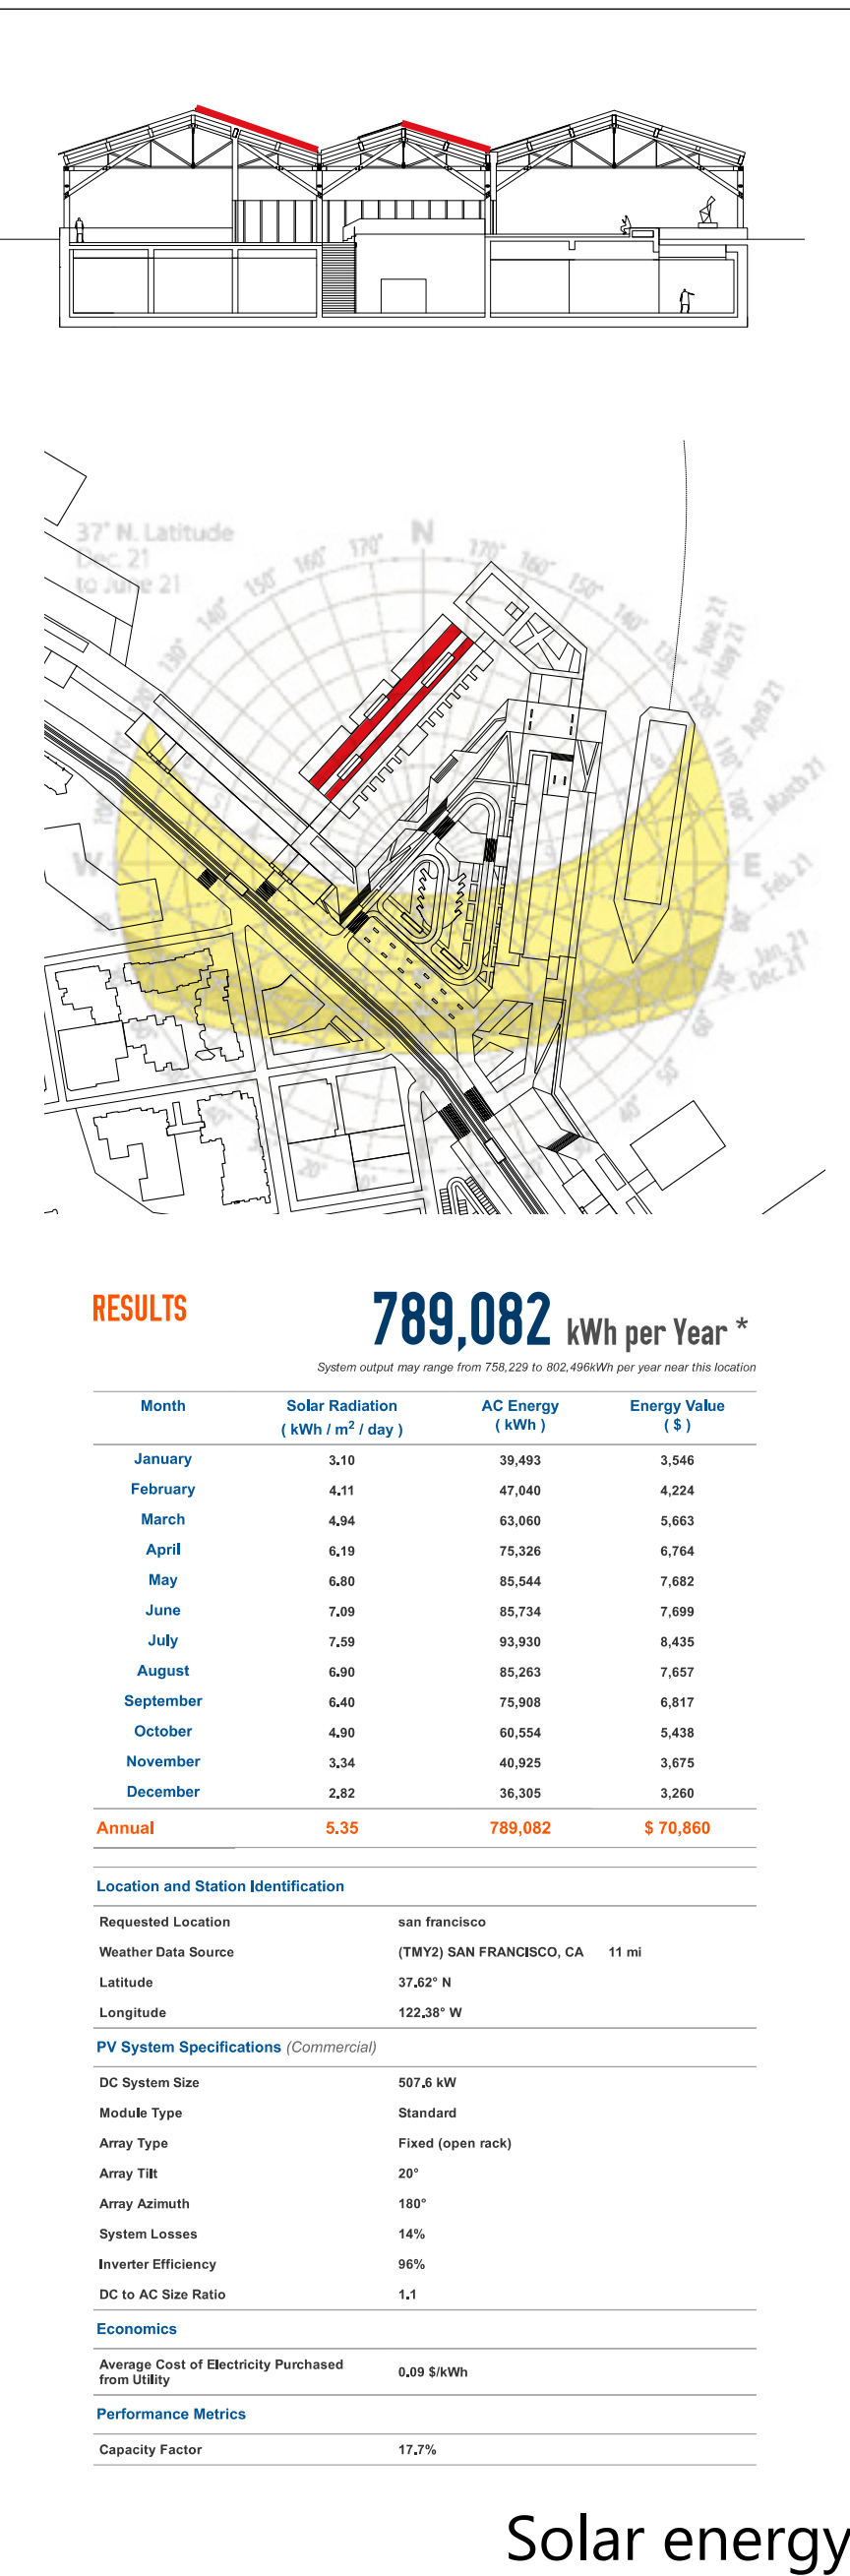


Solar energy






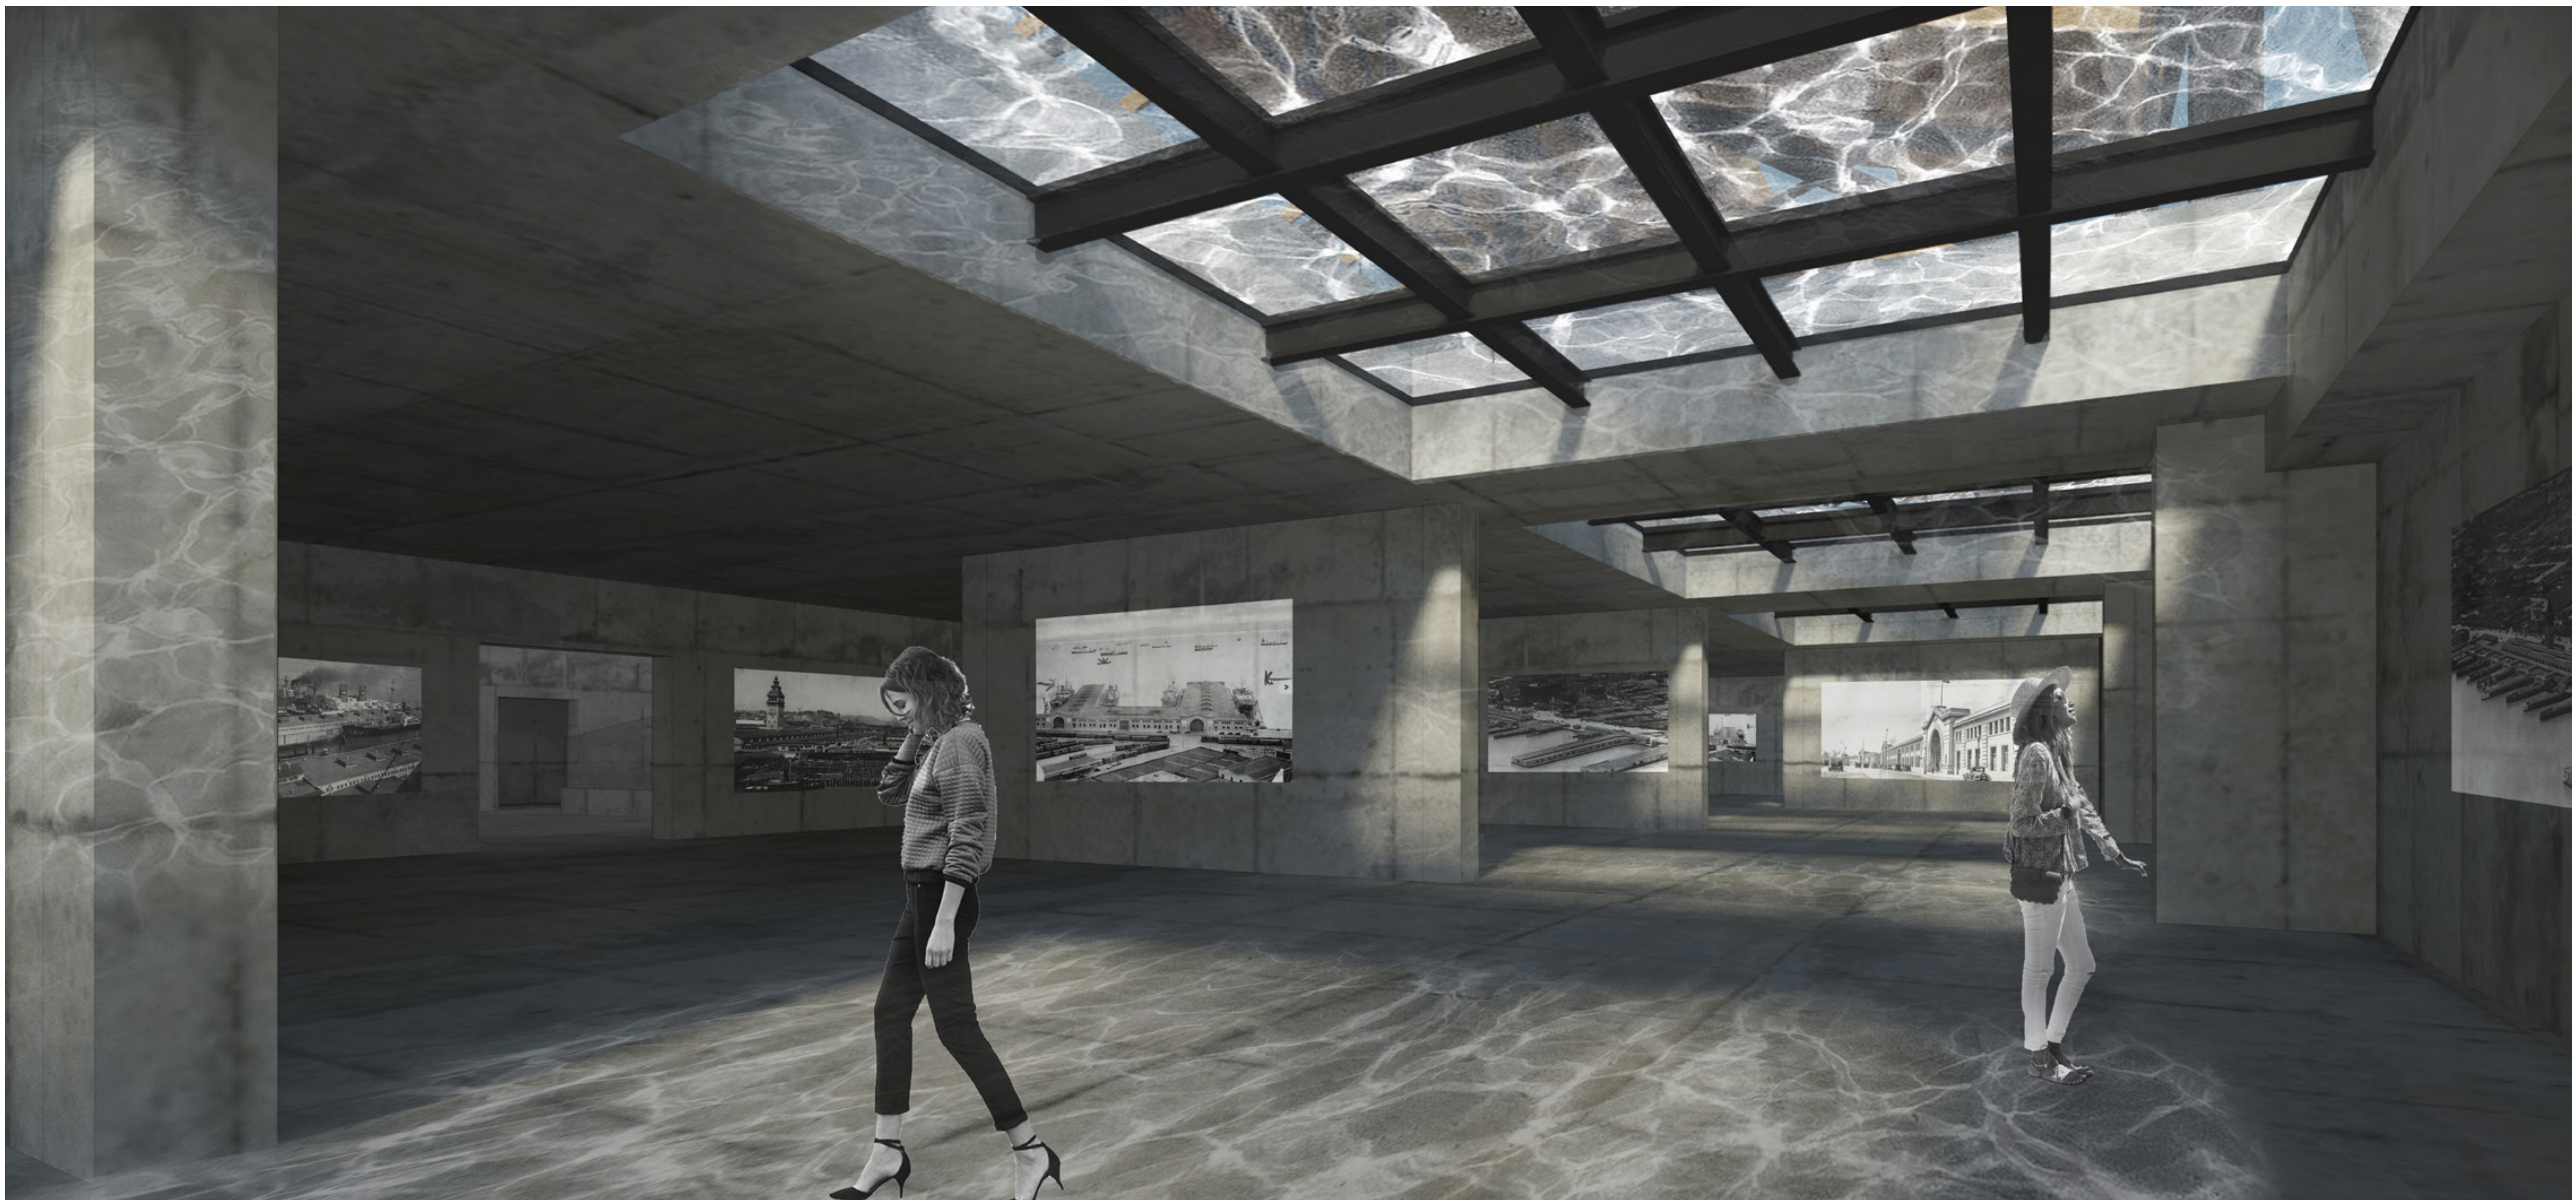




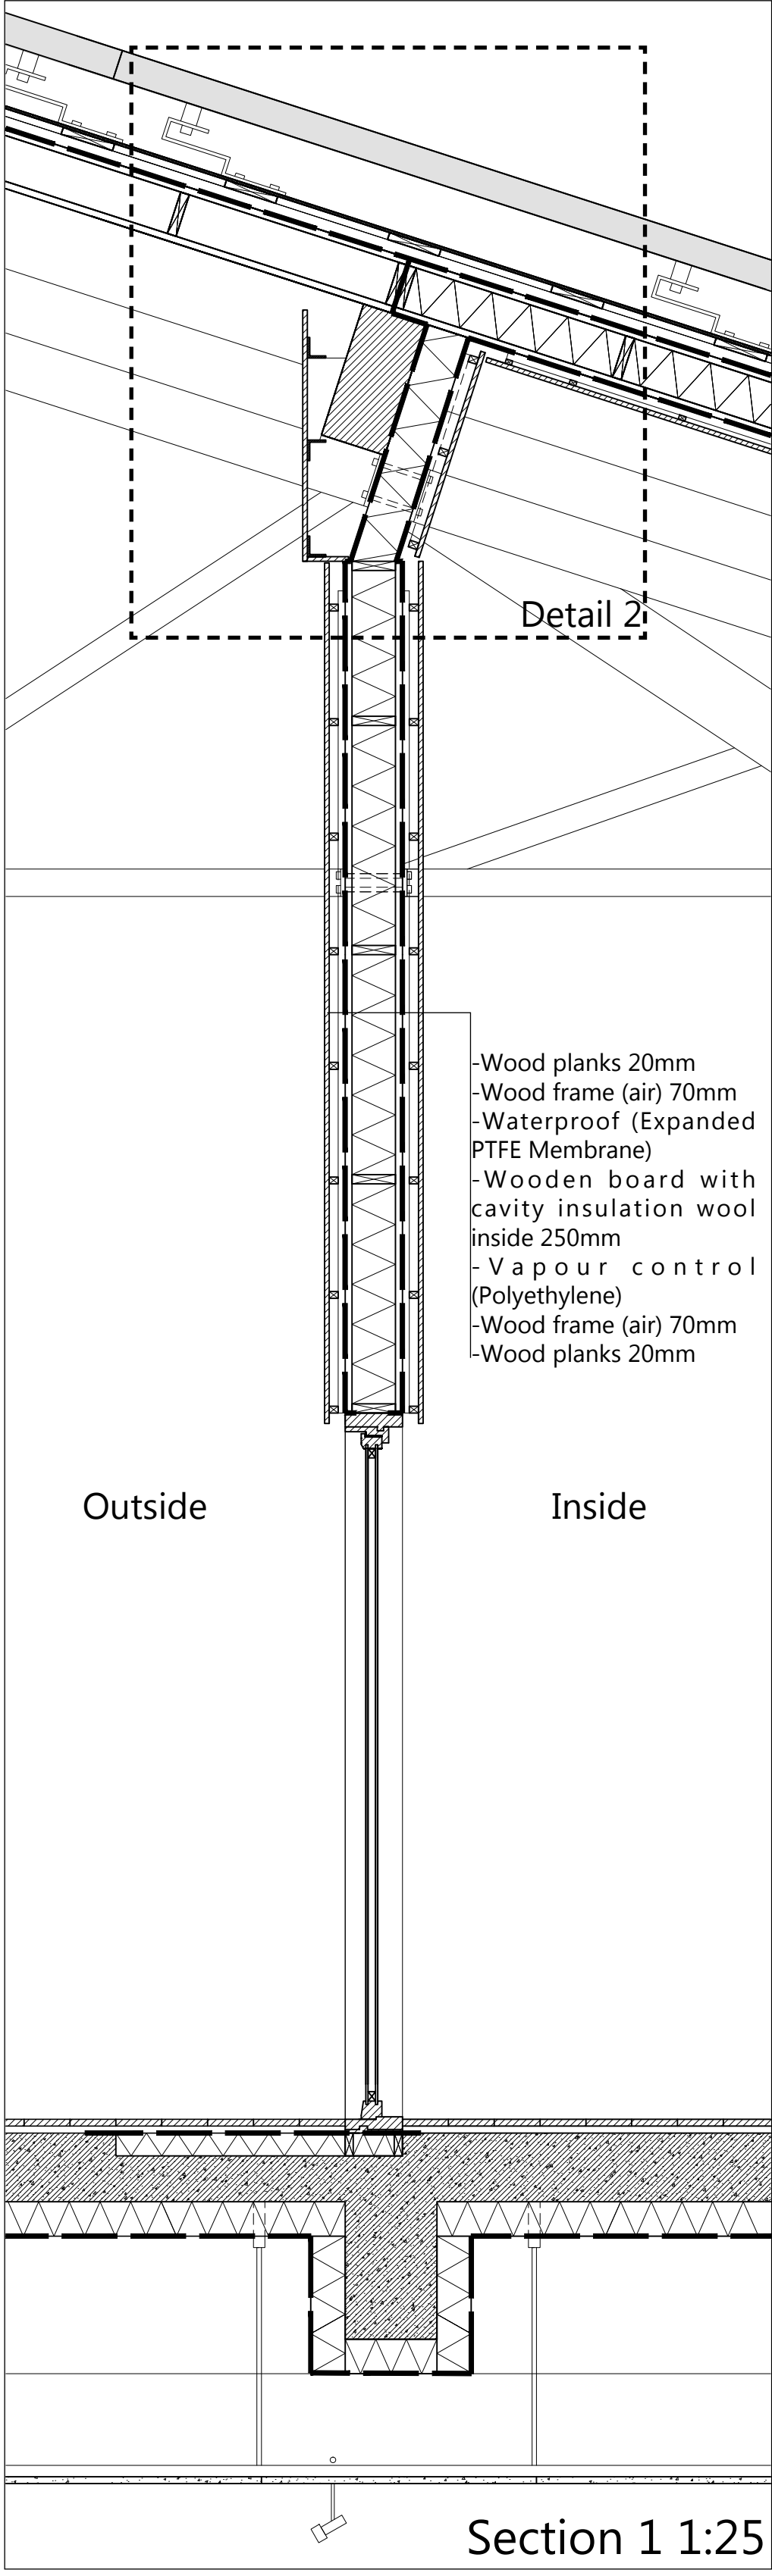

Section 1 1:25

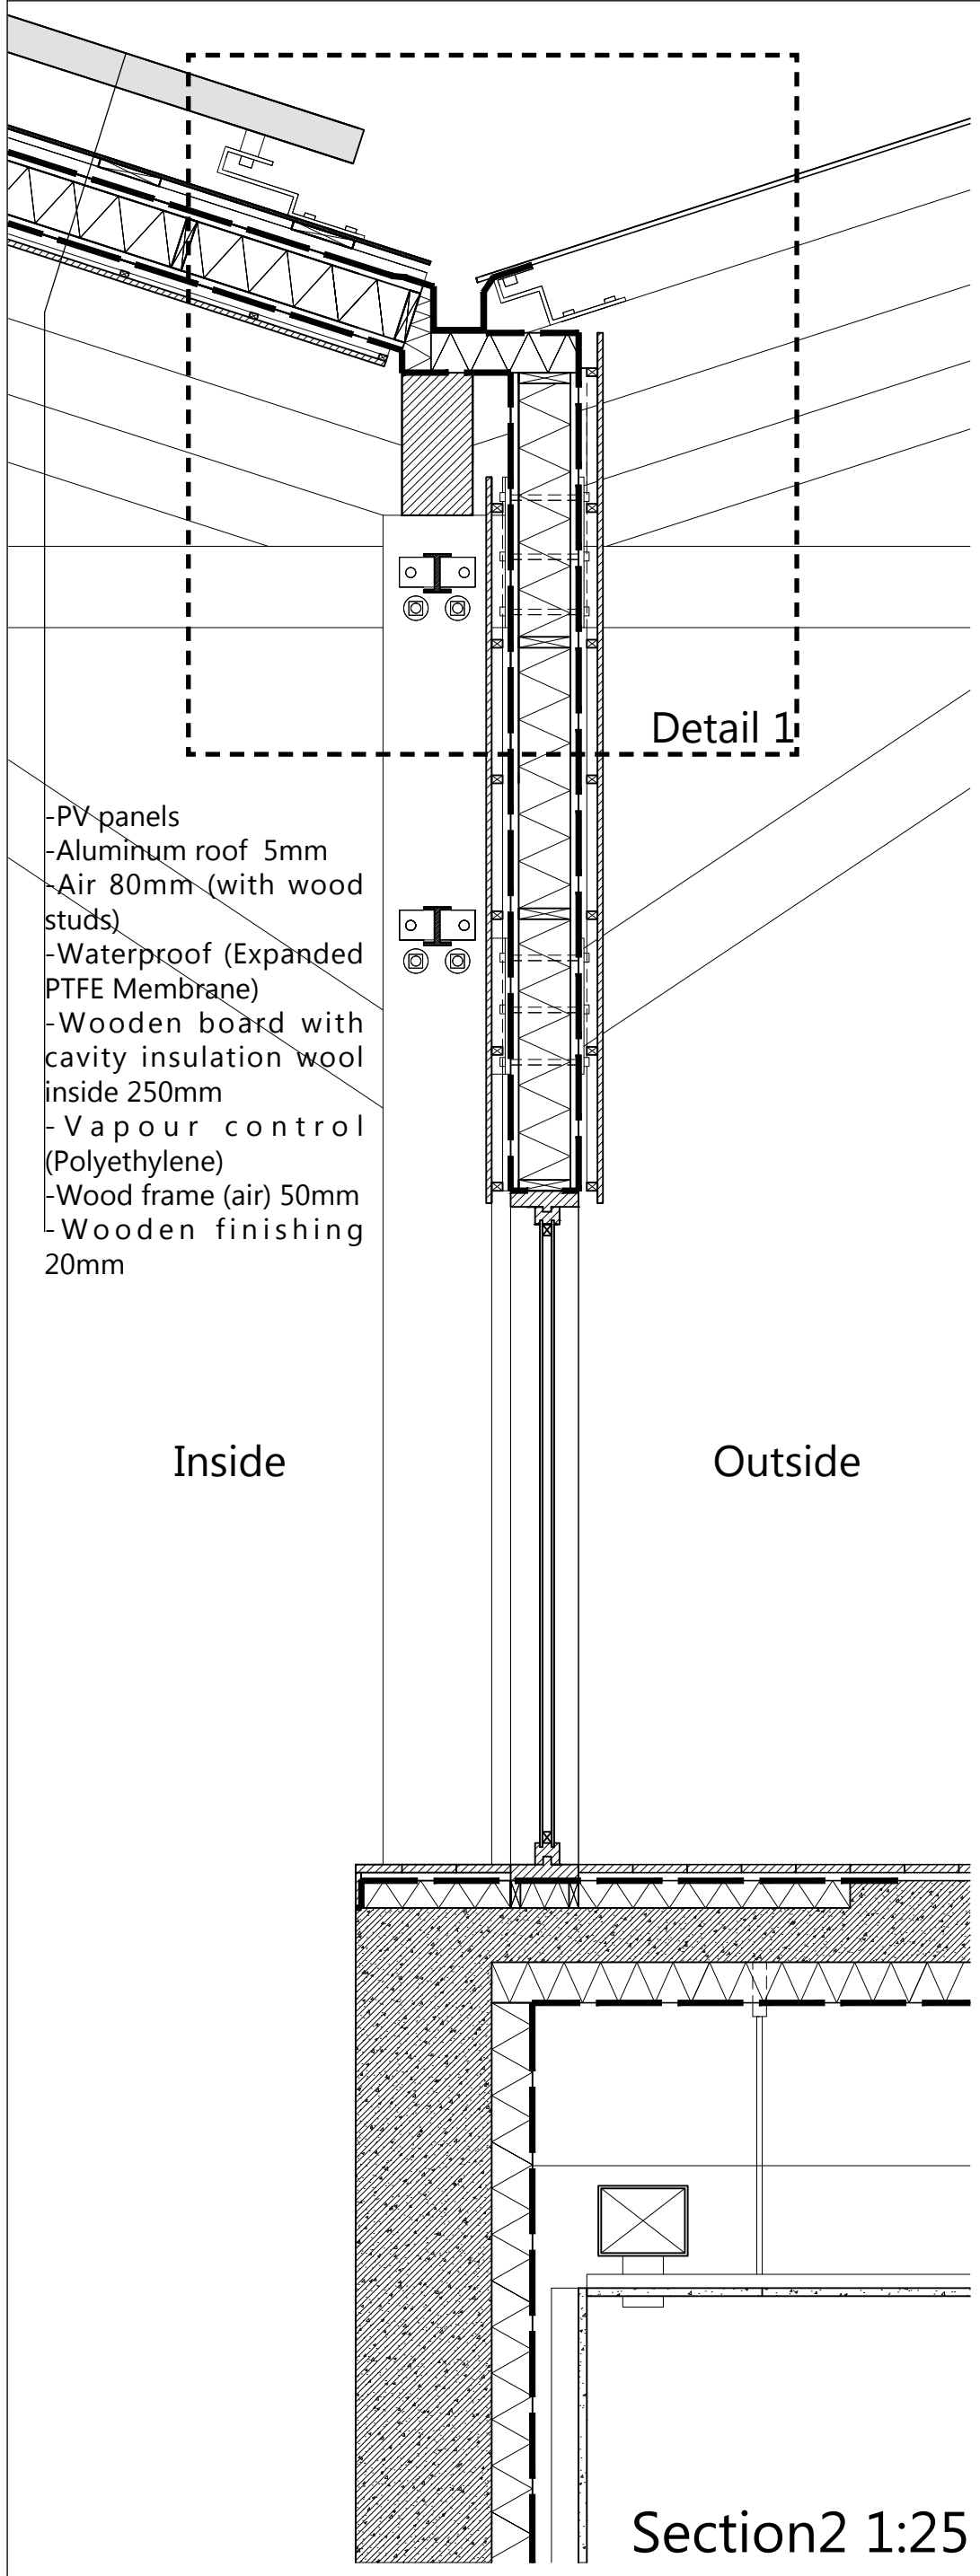


Section2 1:25

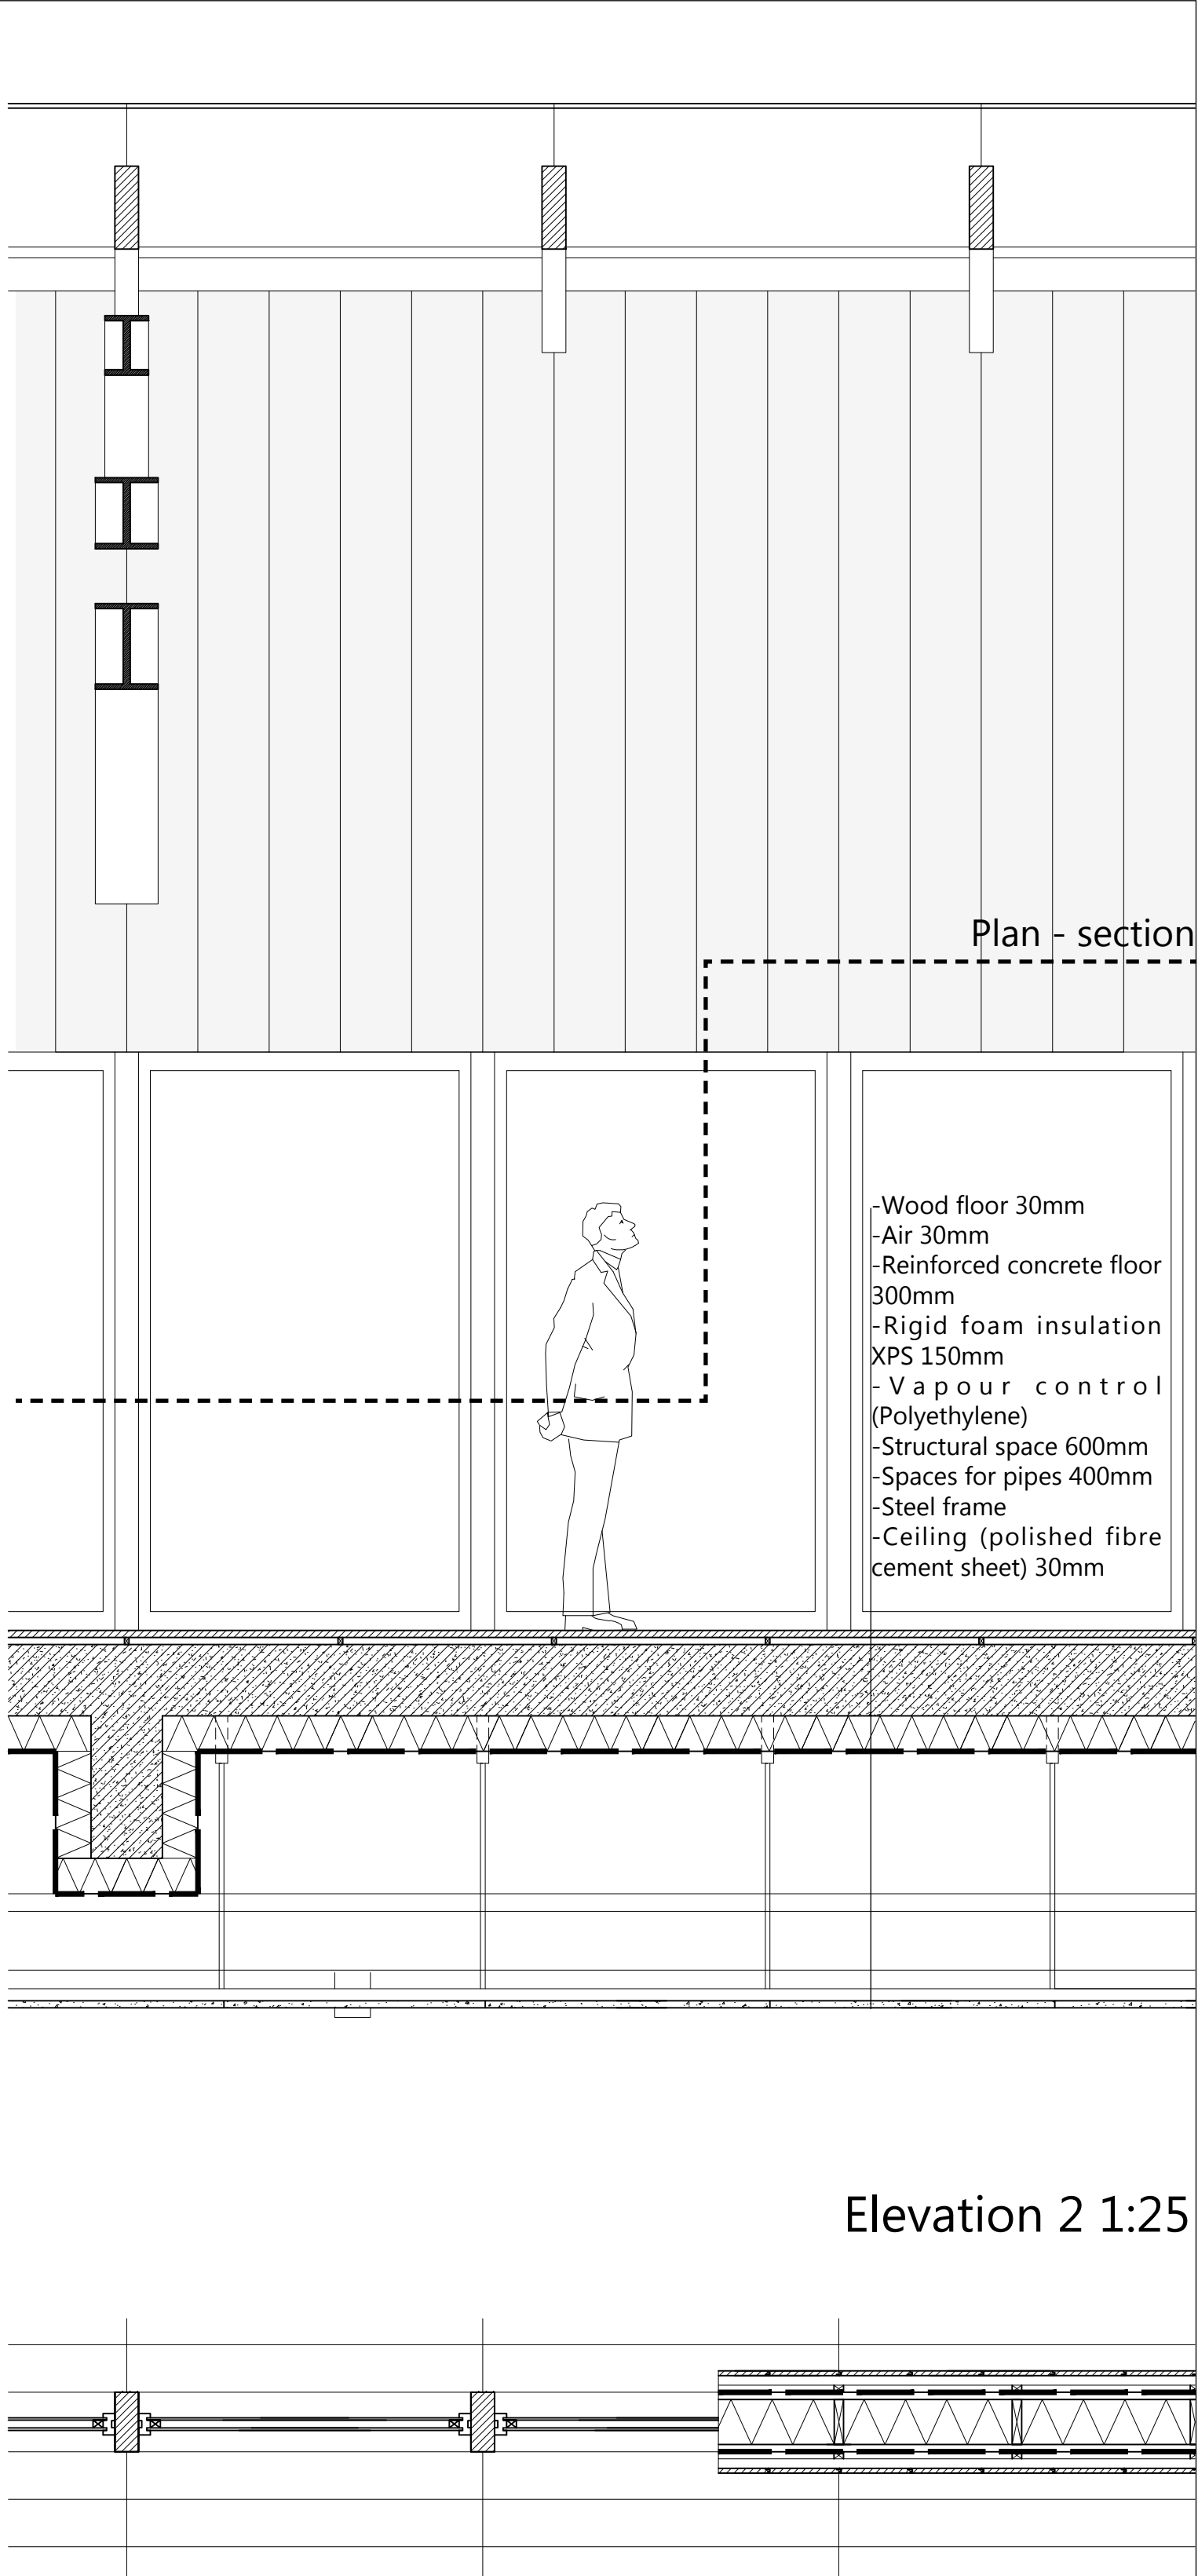


Elevation 2 1:25


Plan 2 1:25

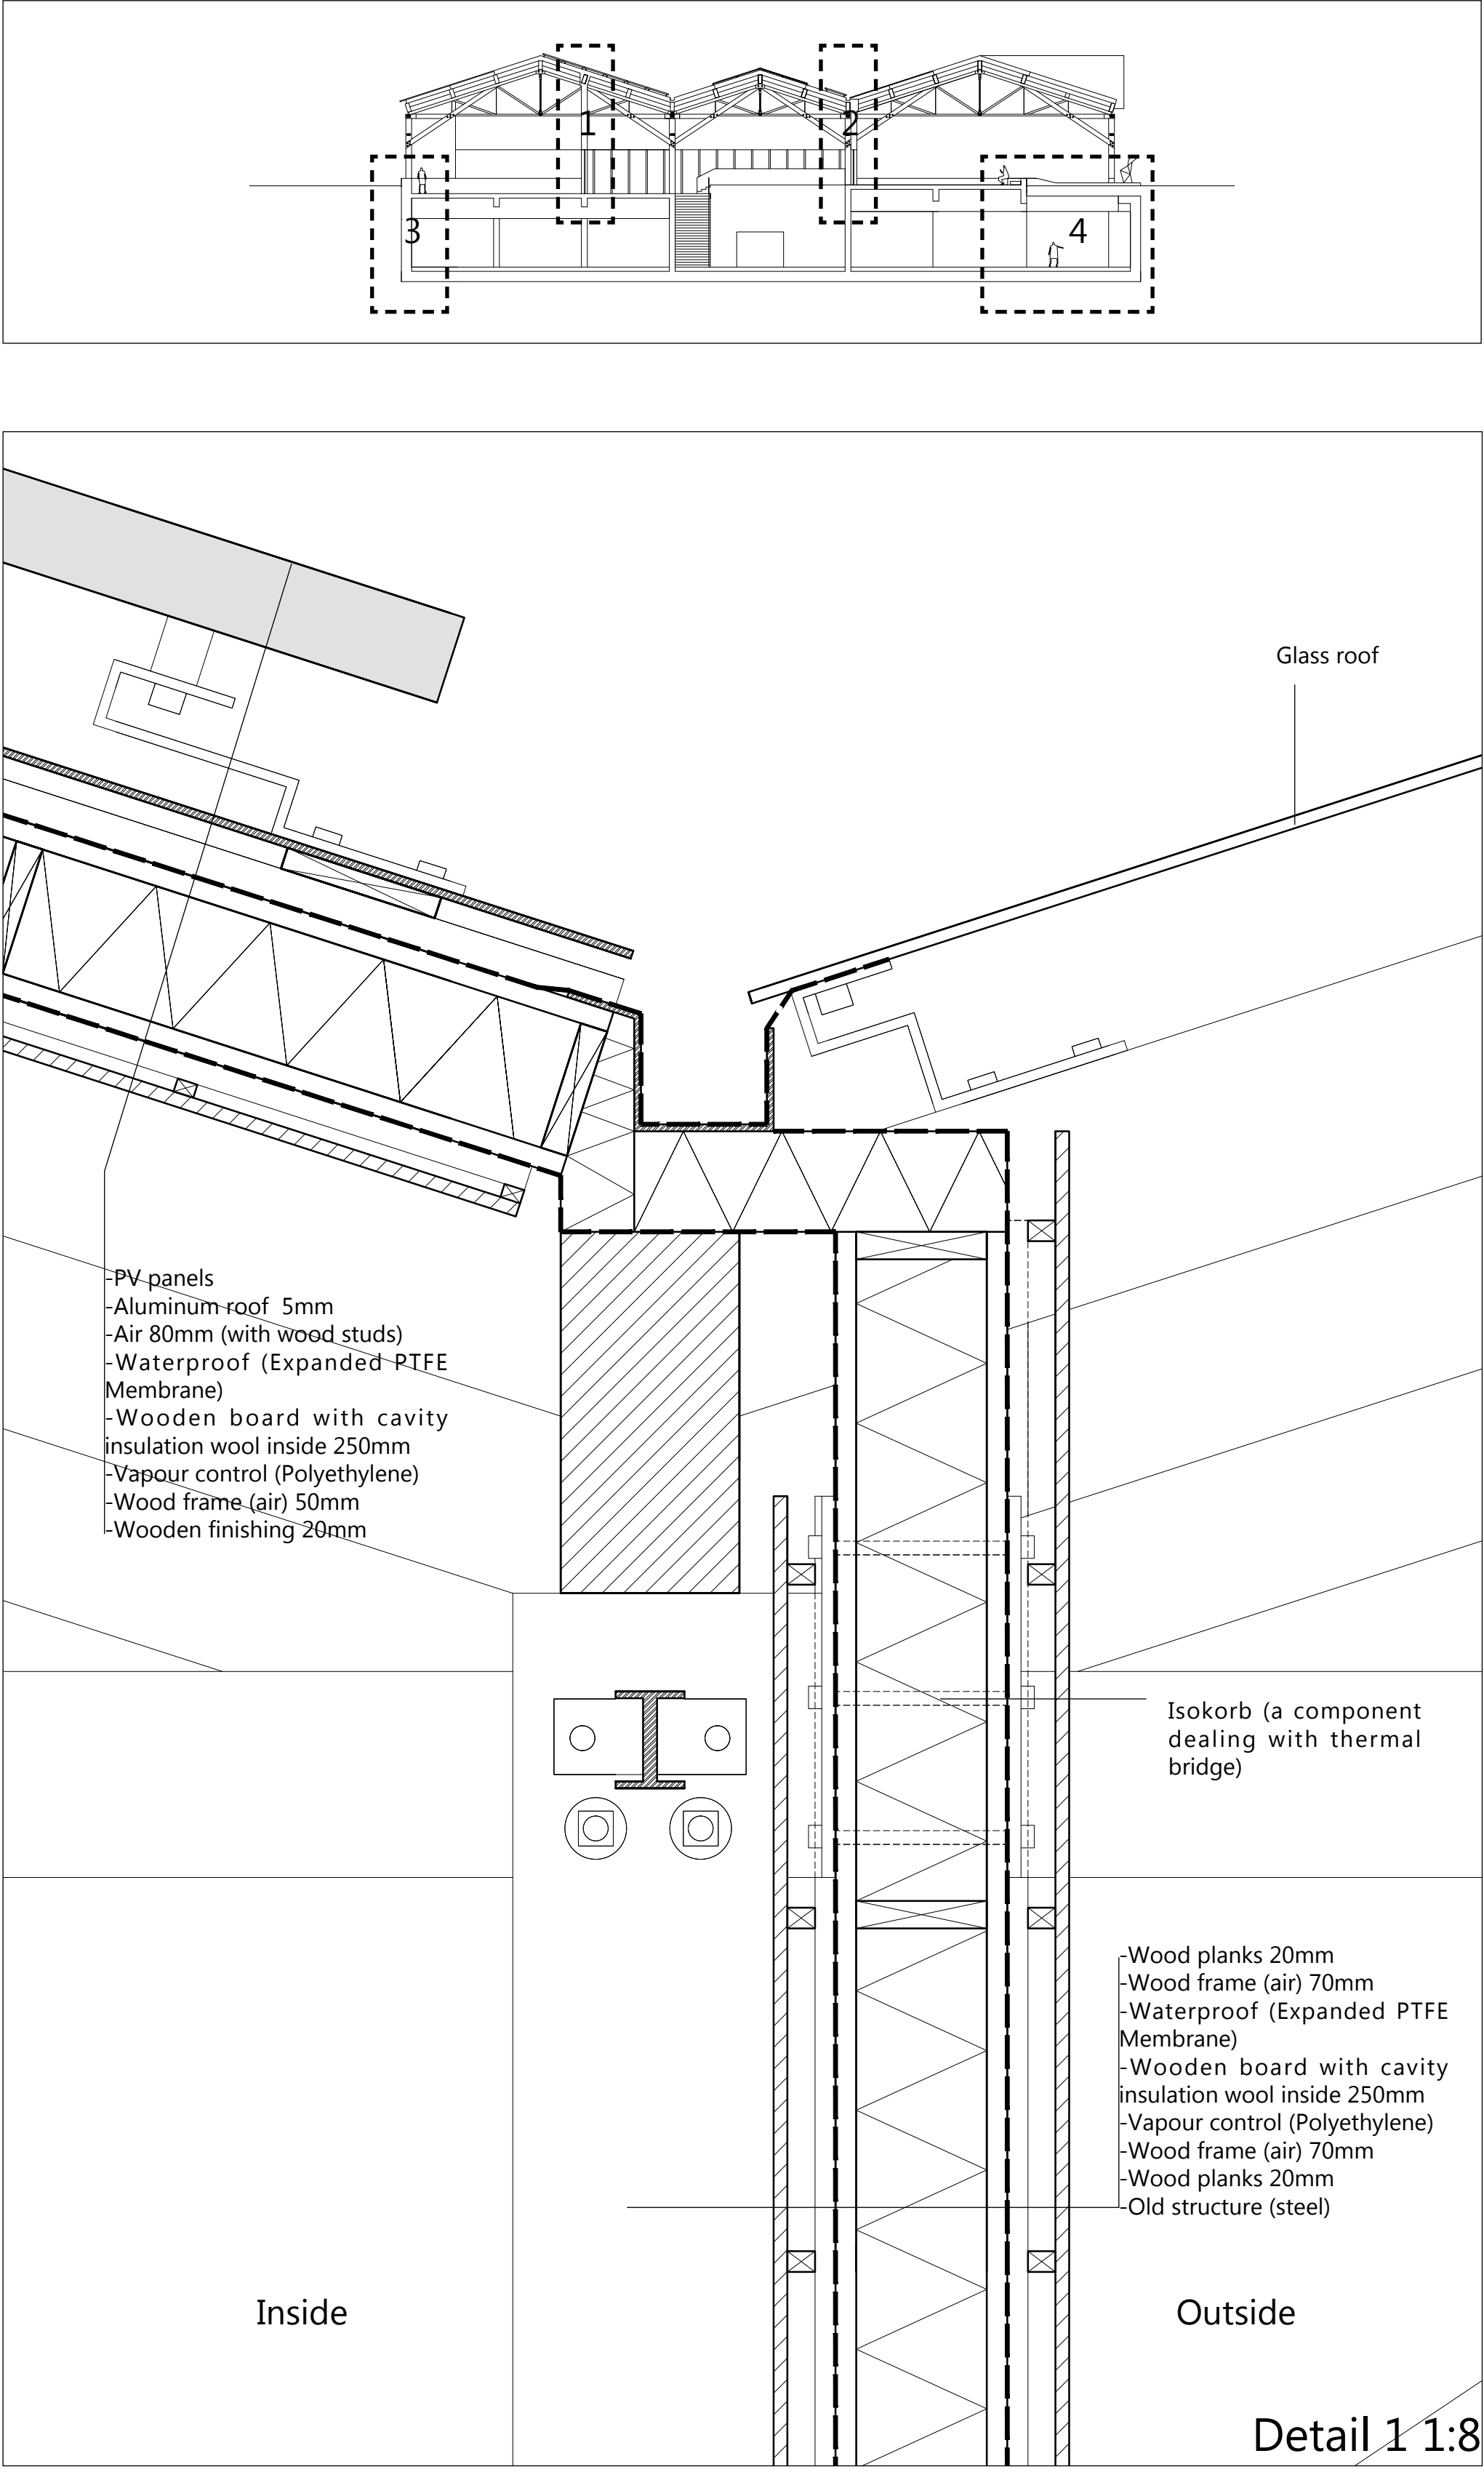


Detail 1 1:8

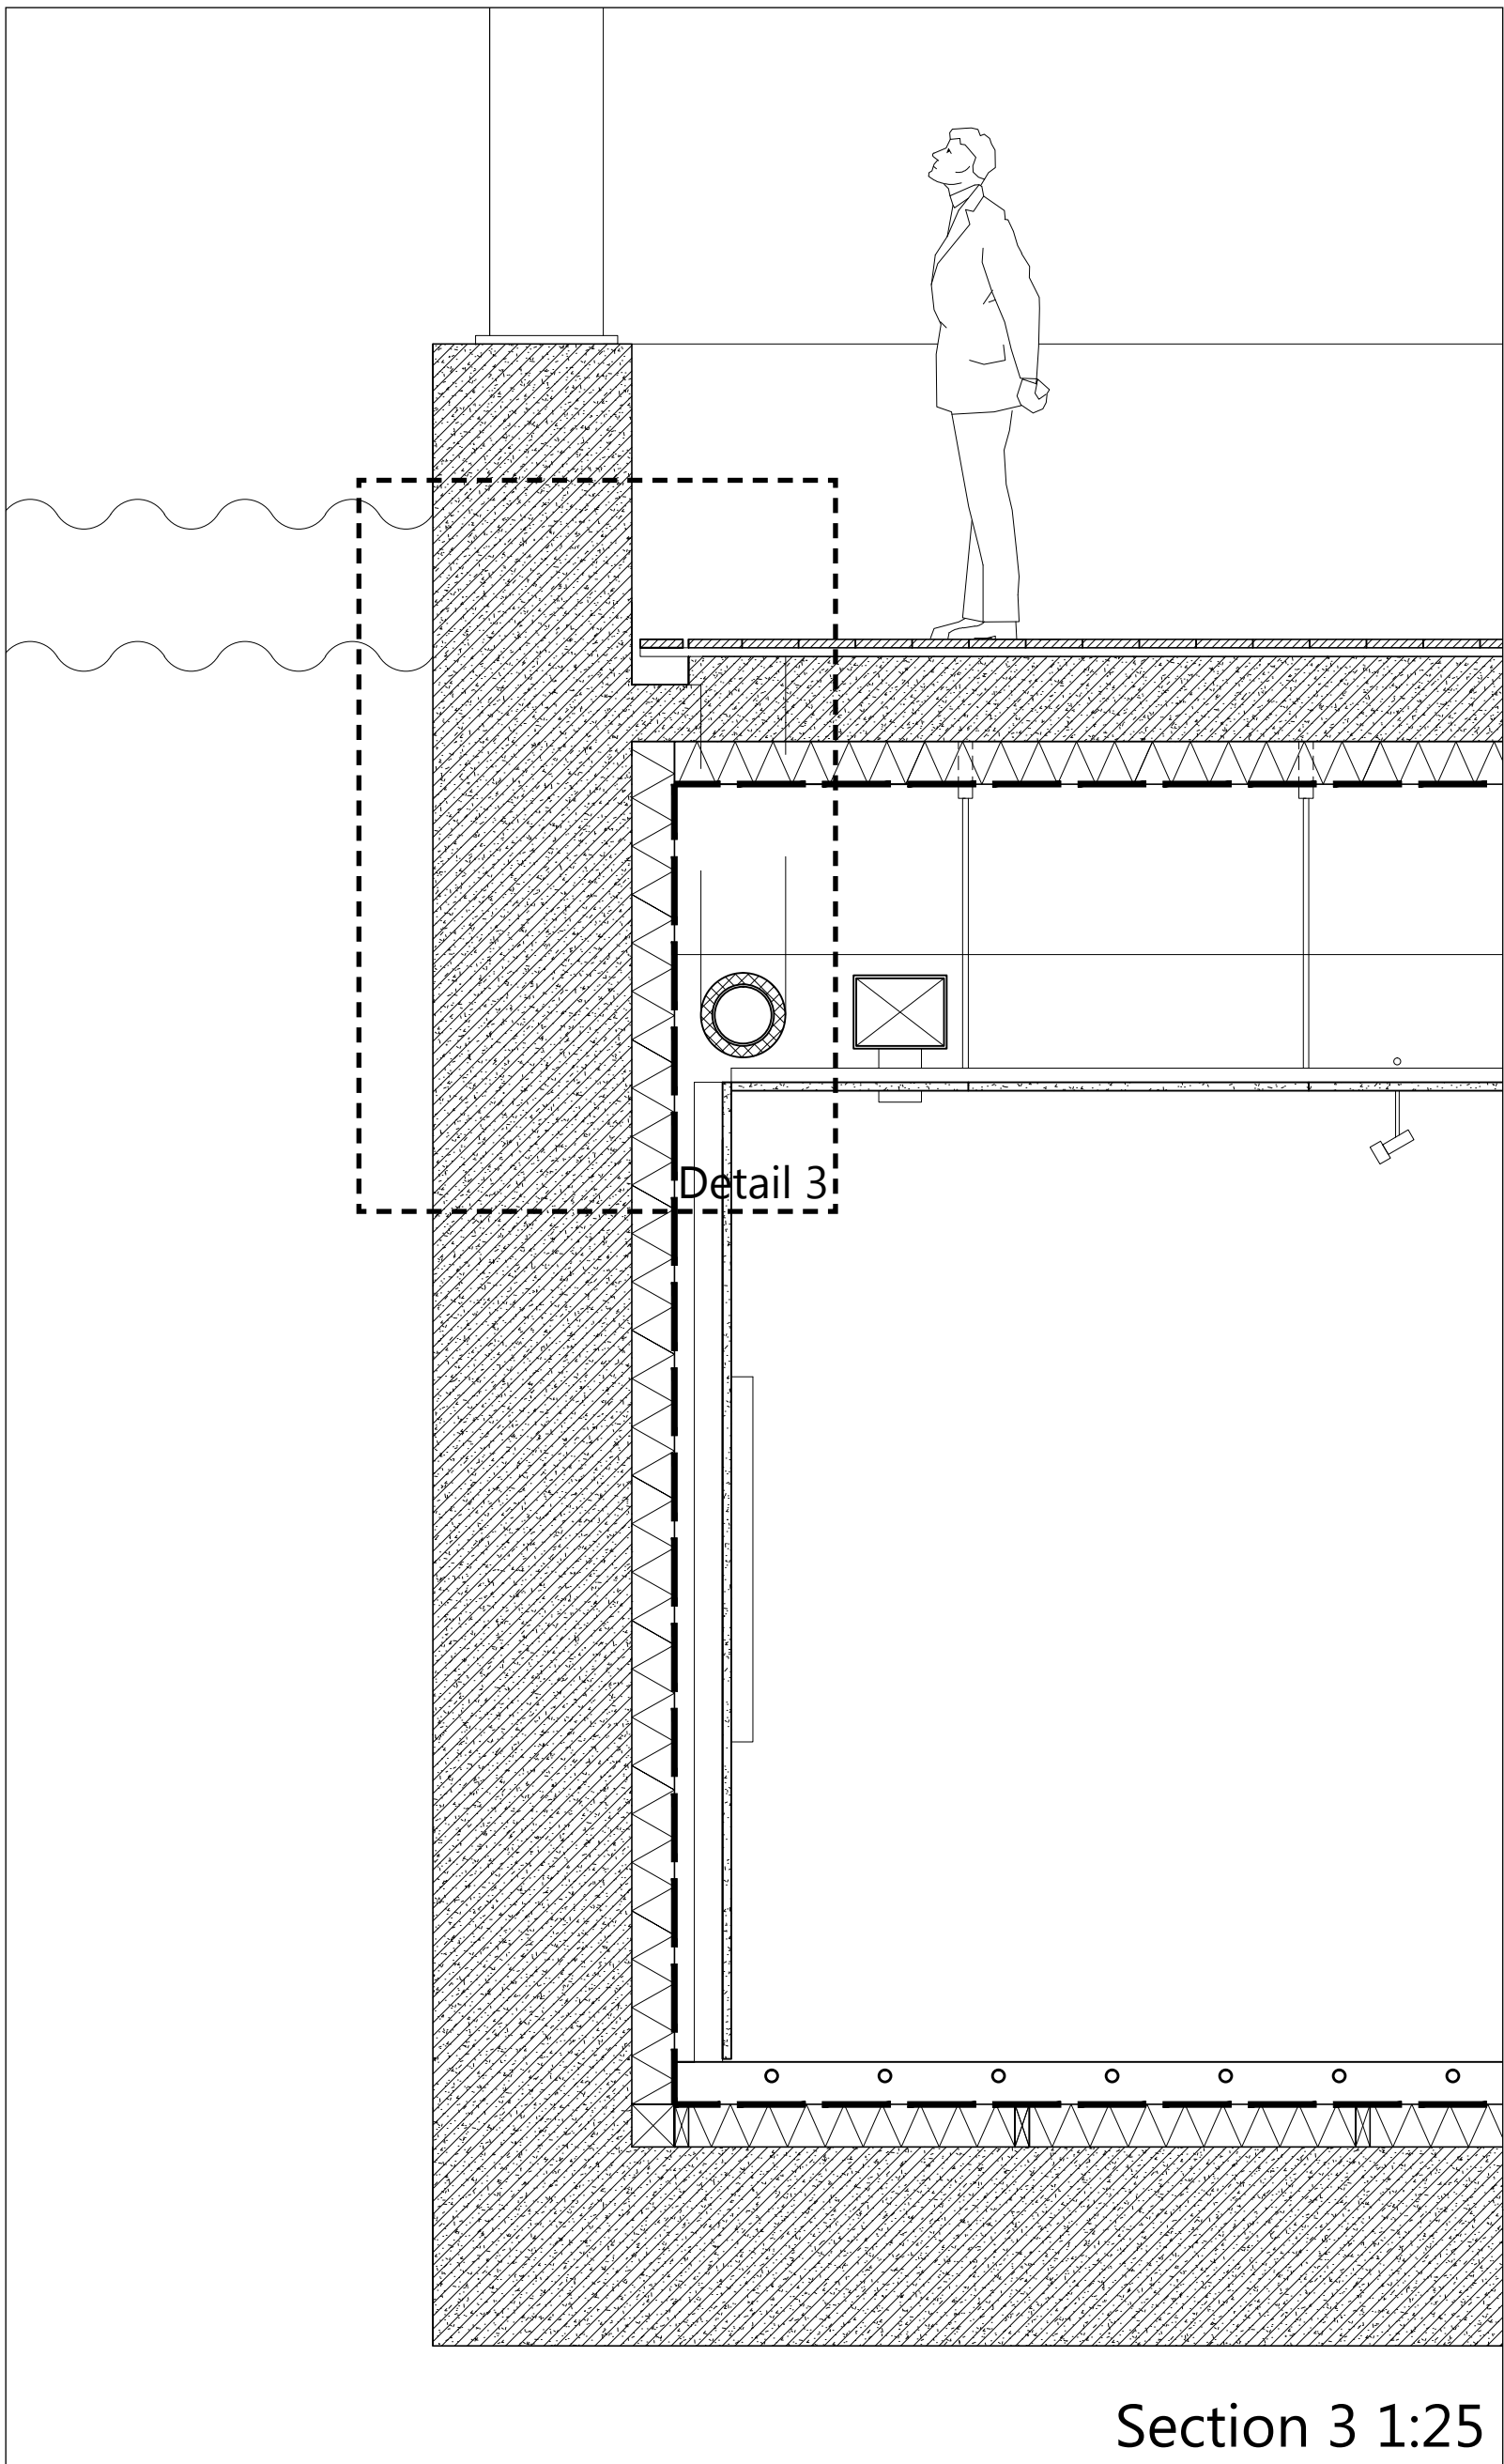


Section 3 1:25

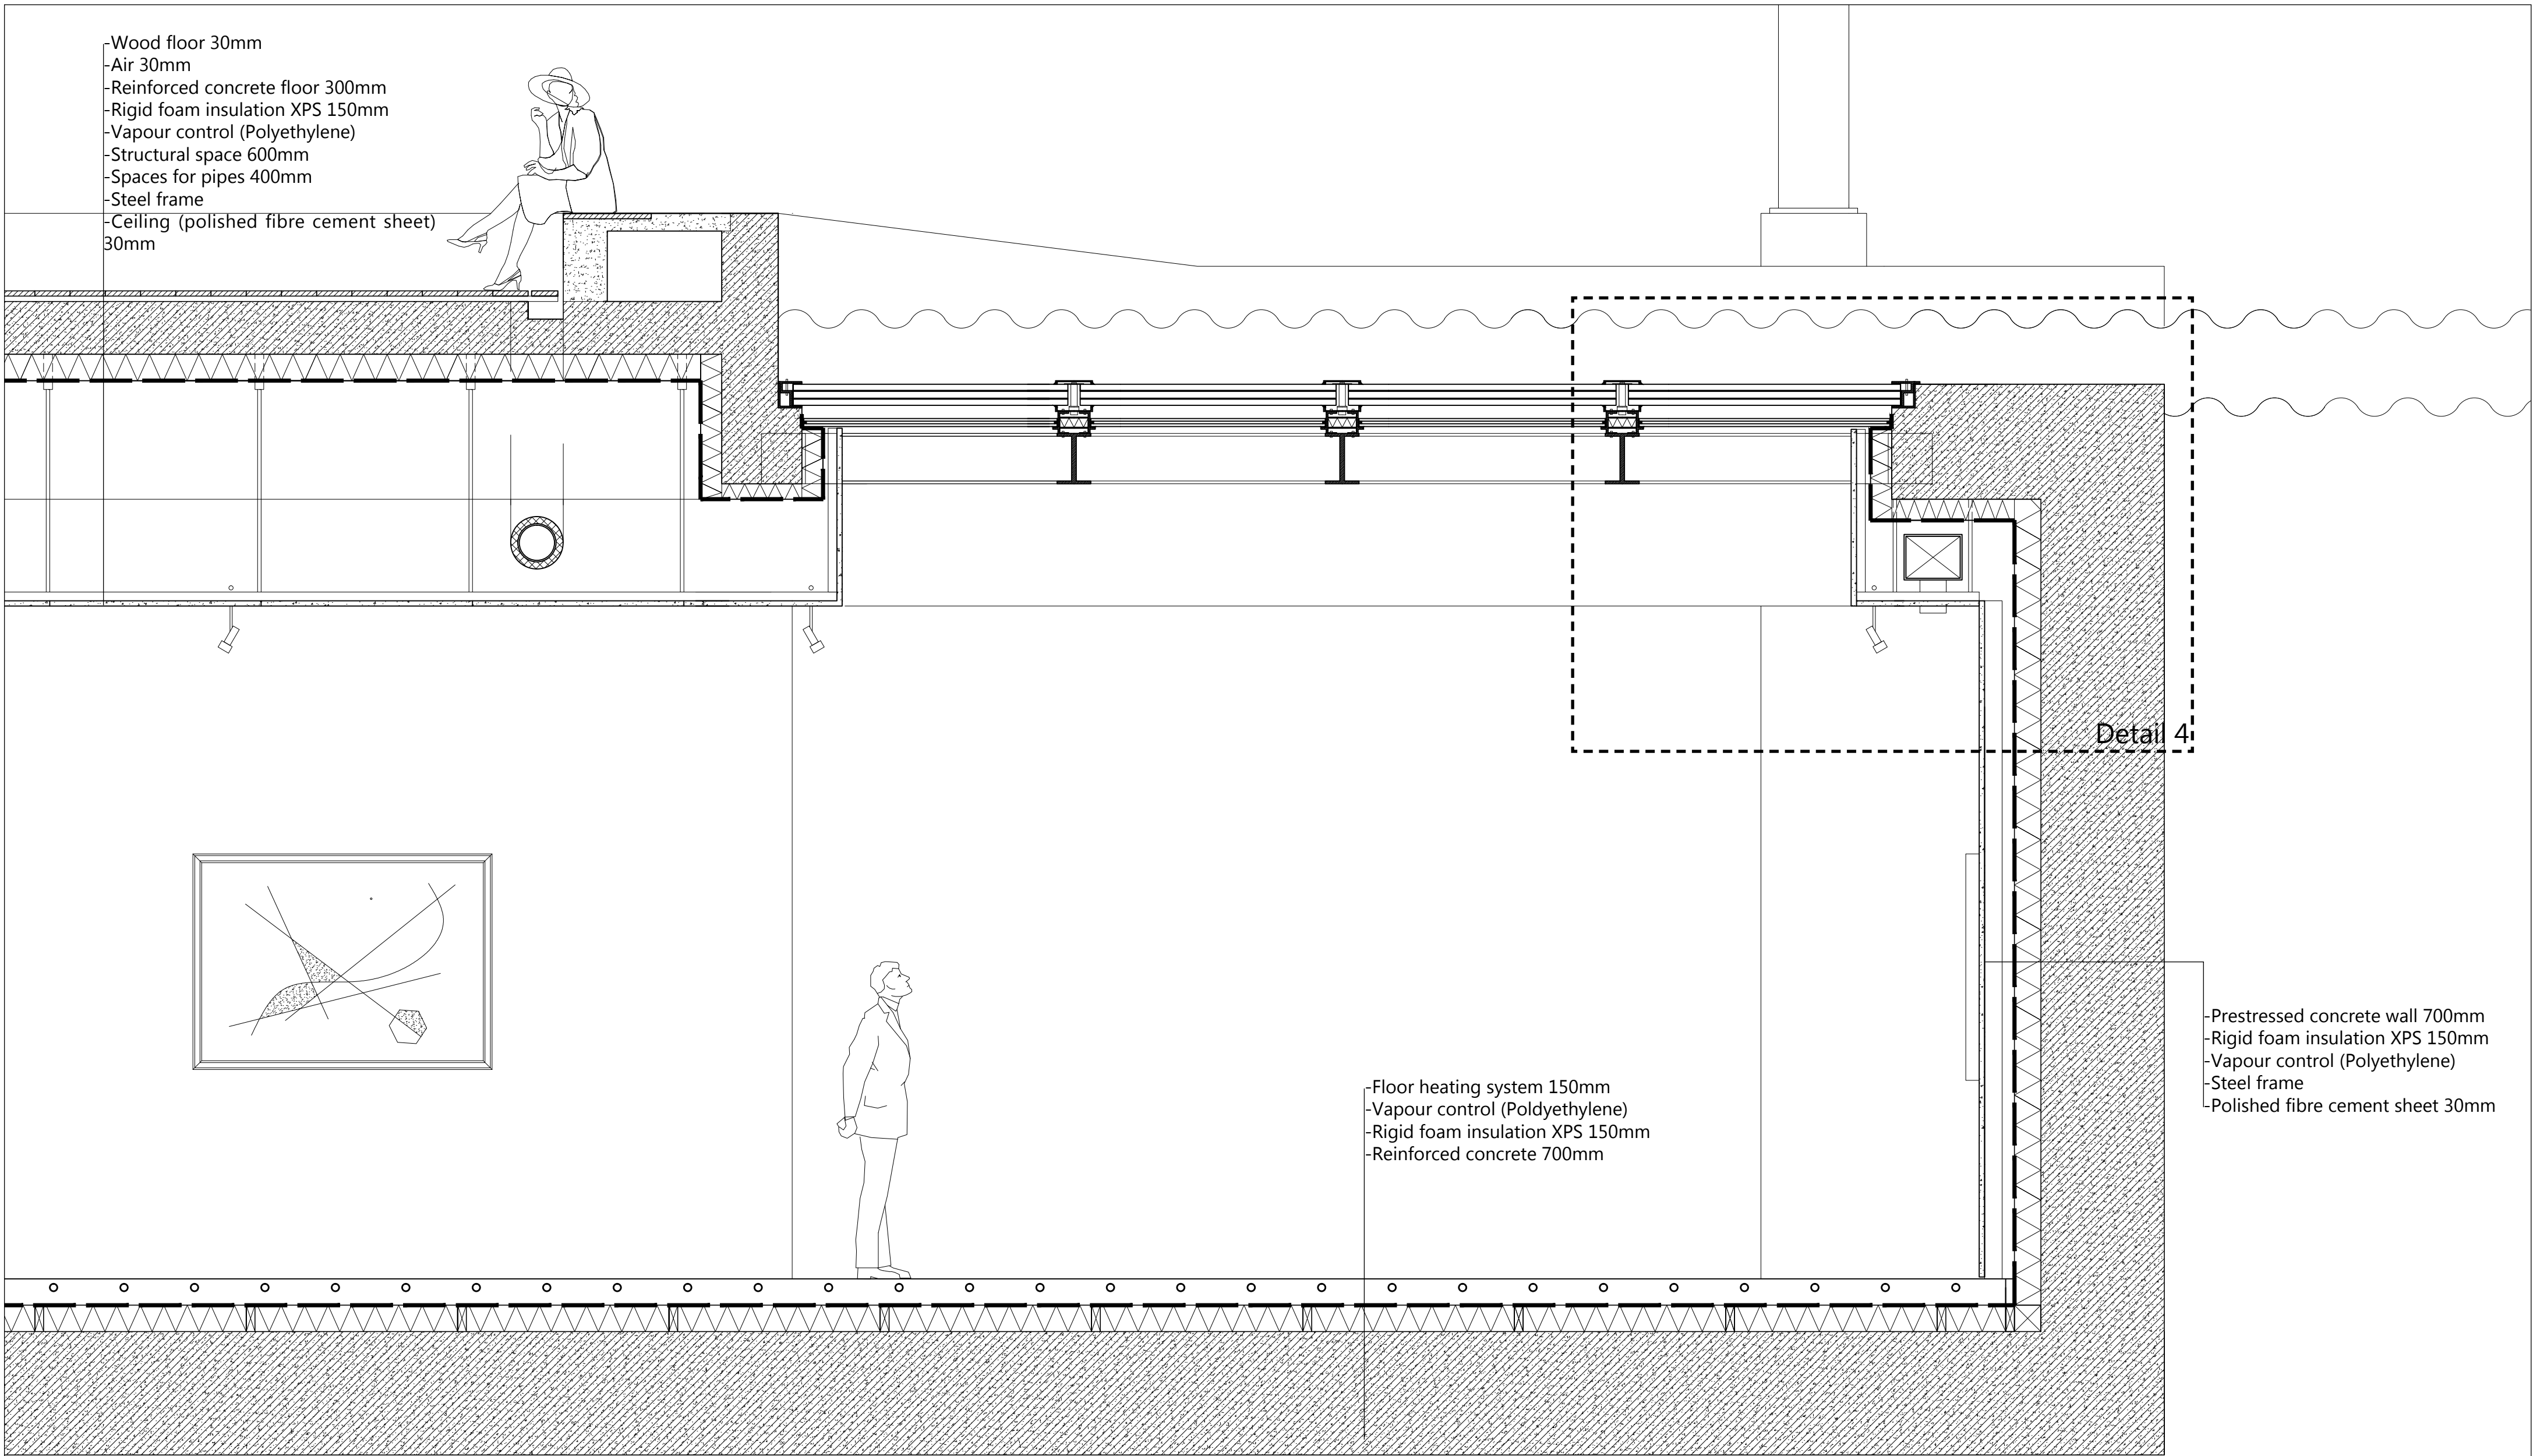


Section 4 1:25

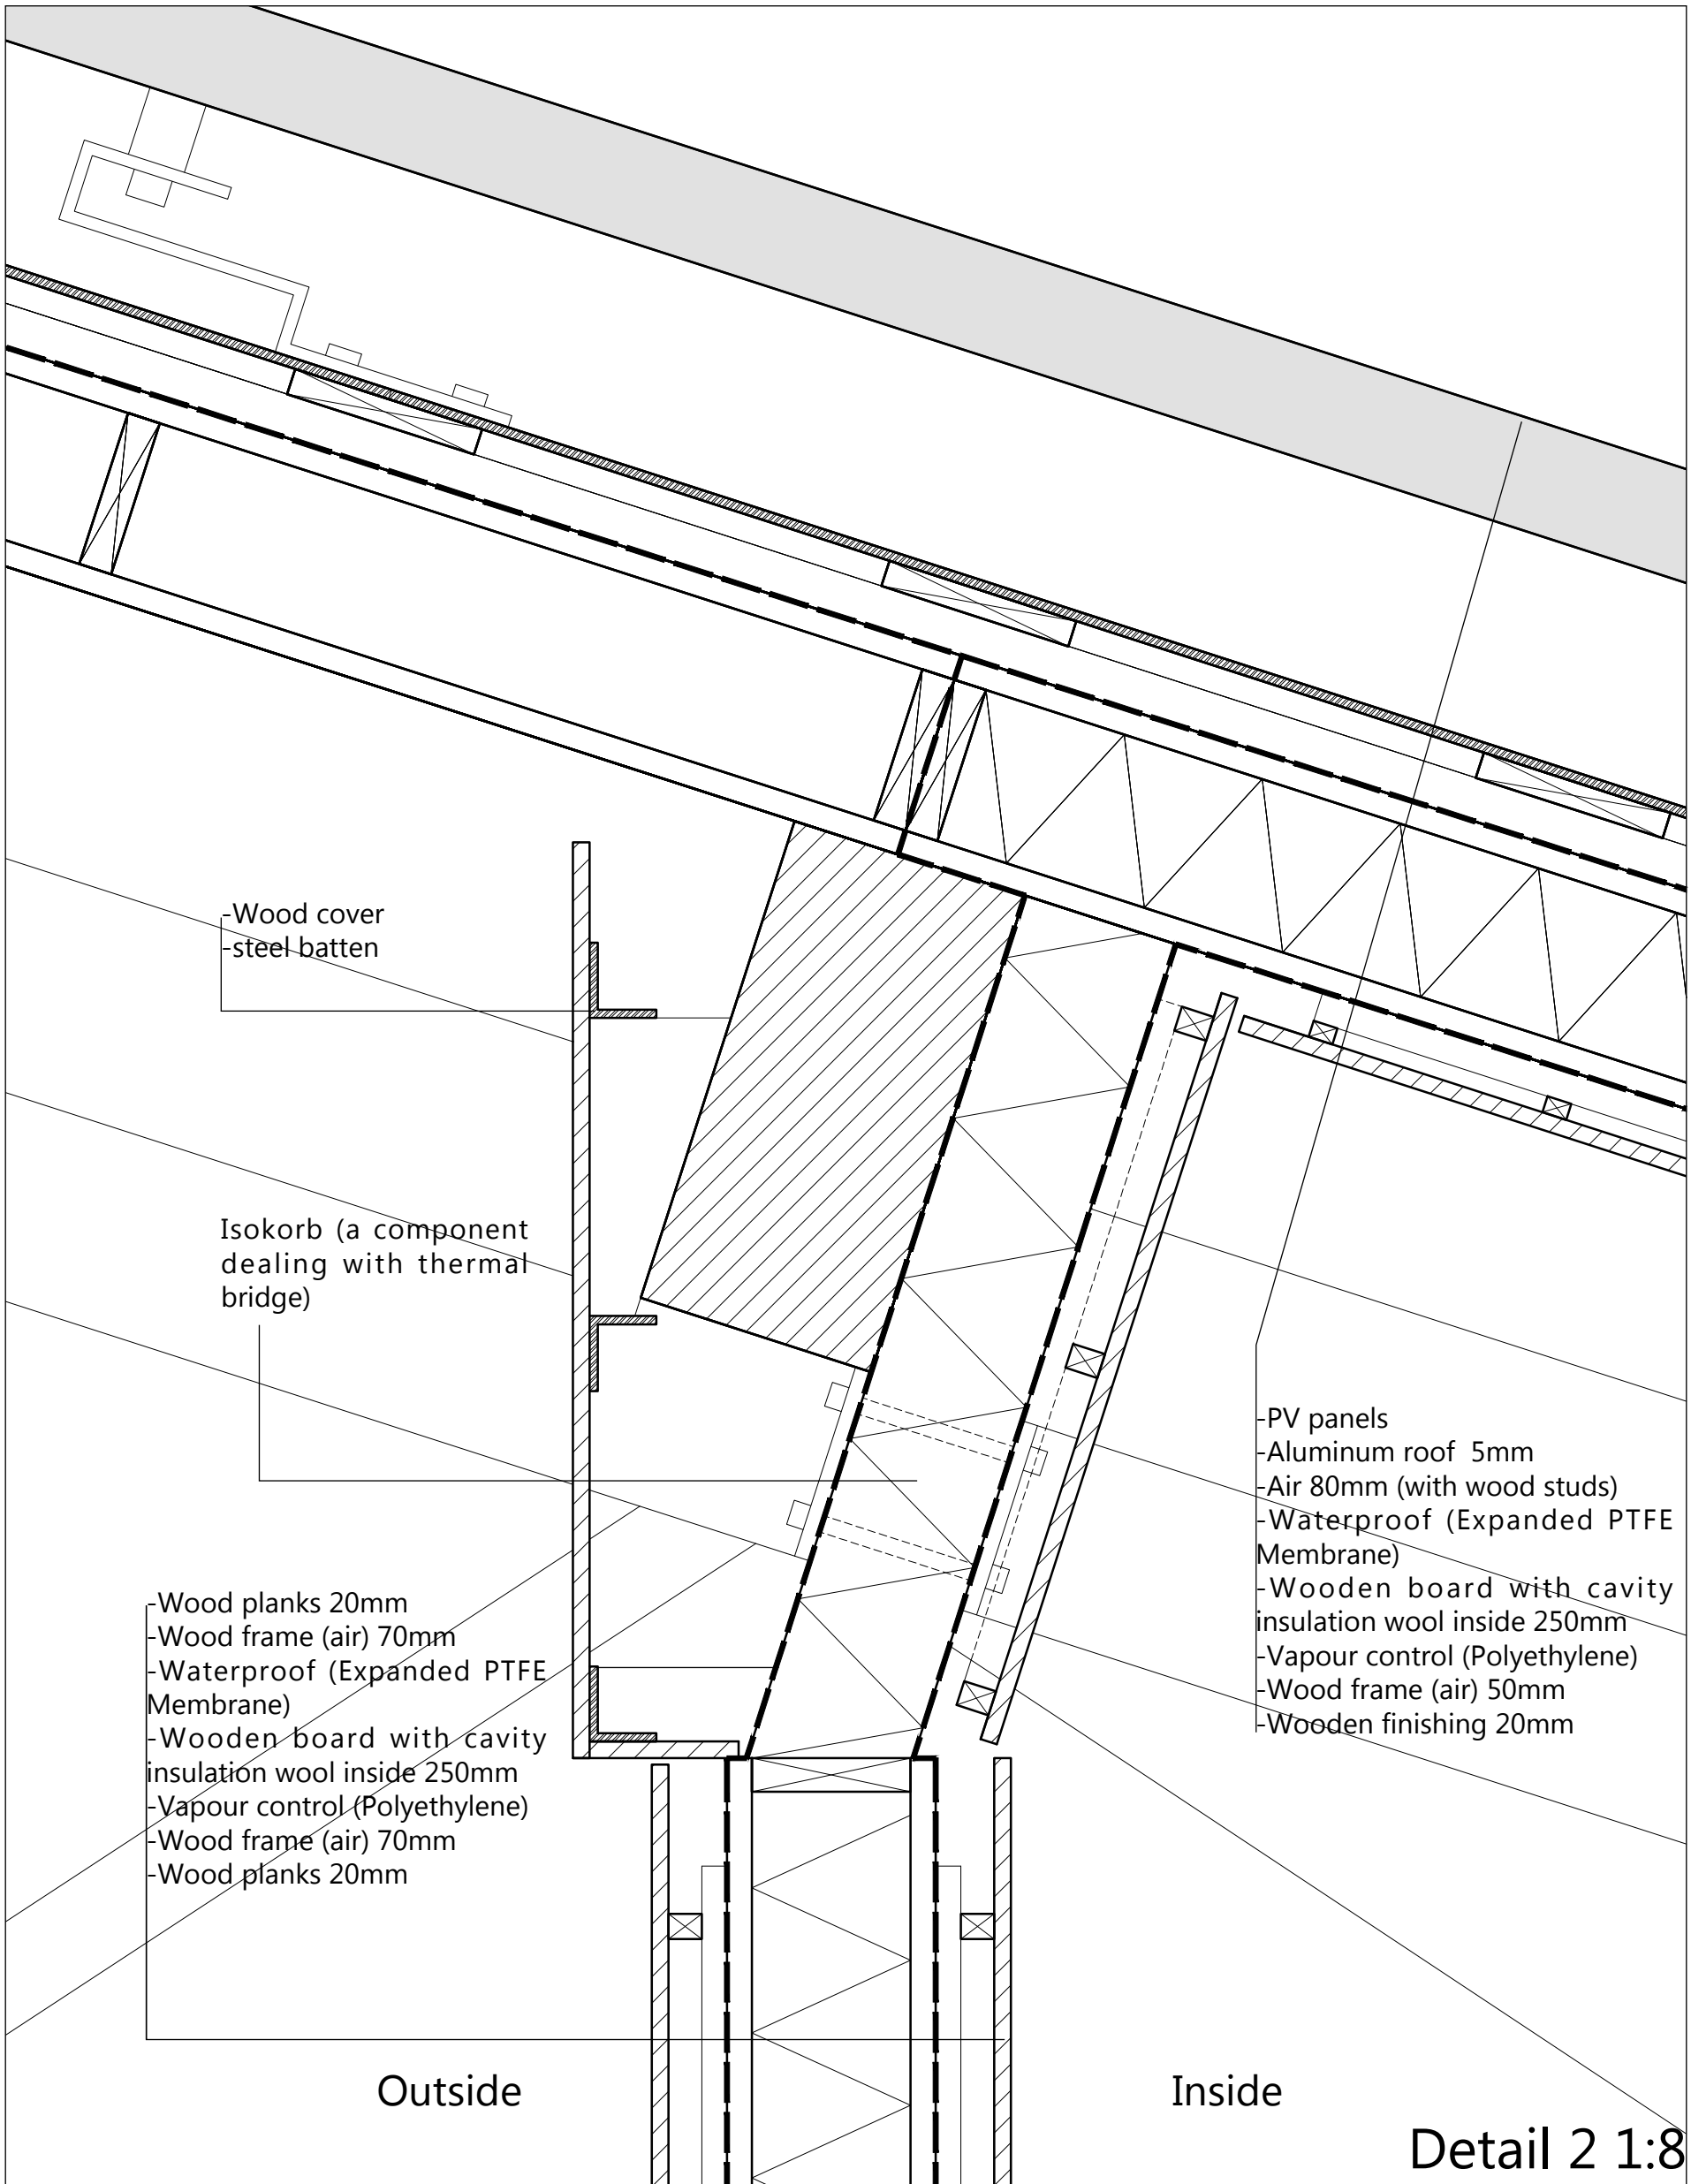

Detail 2 1:8

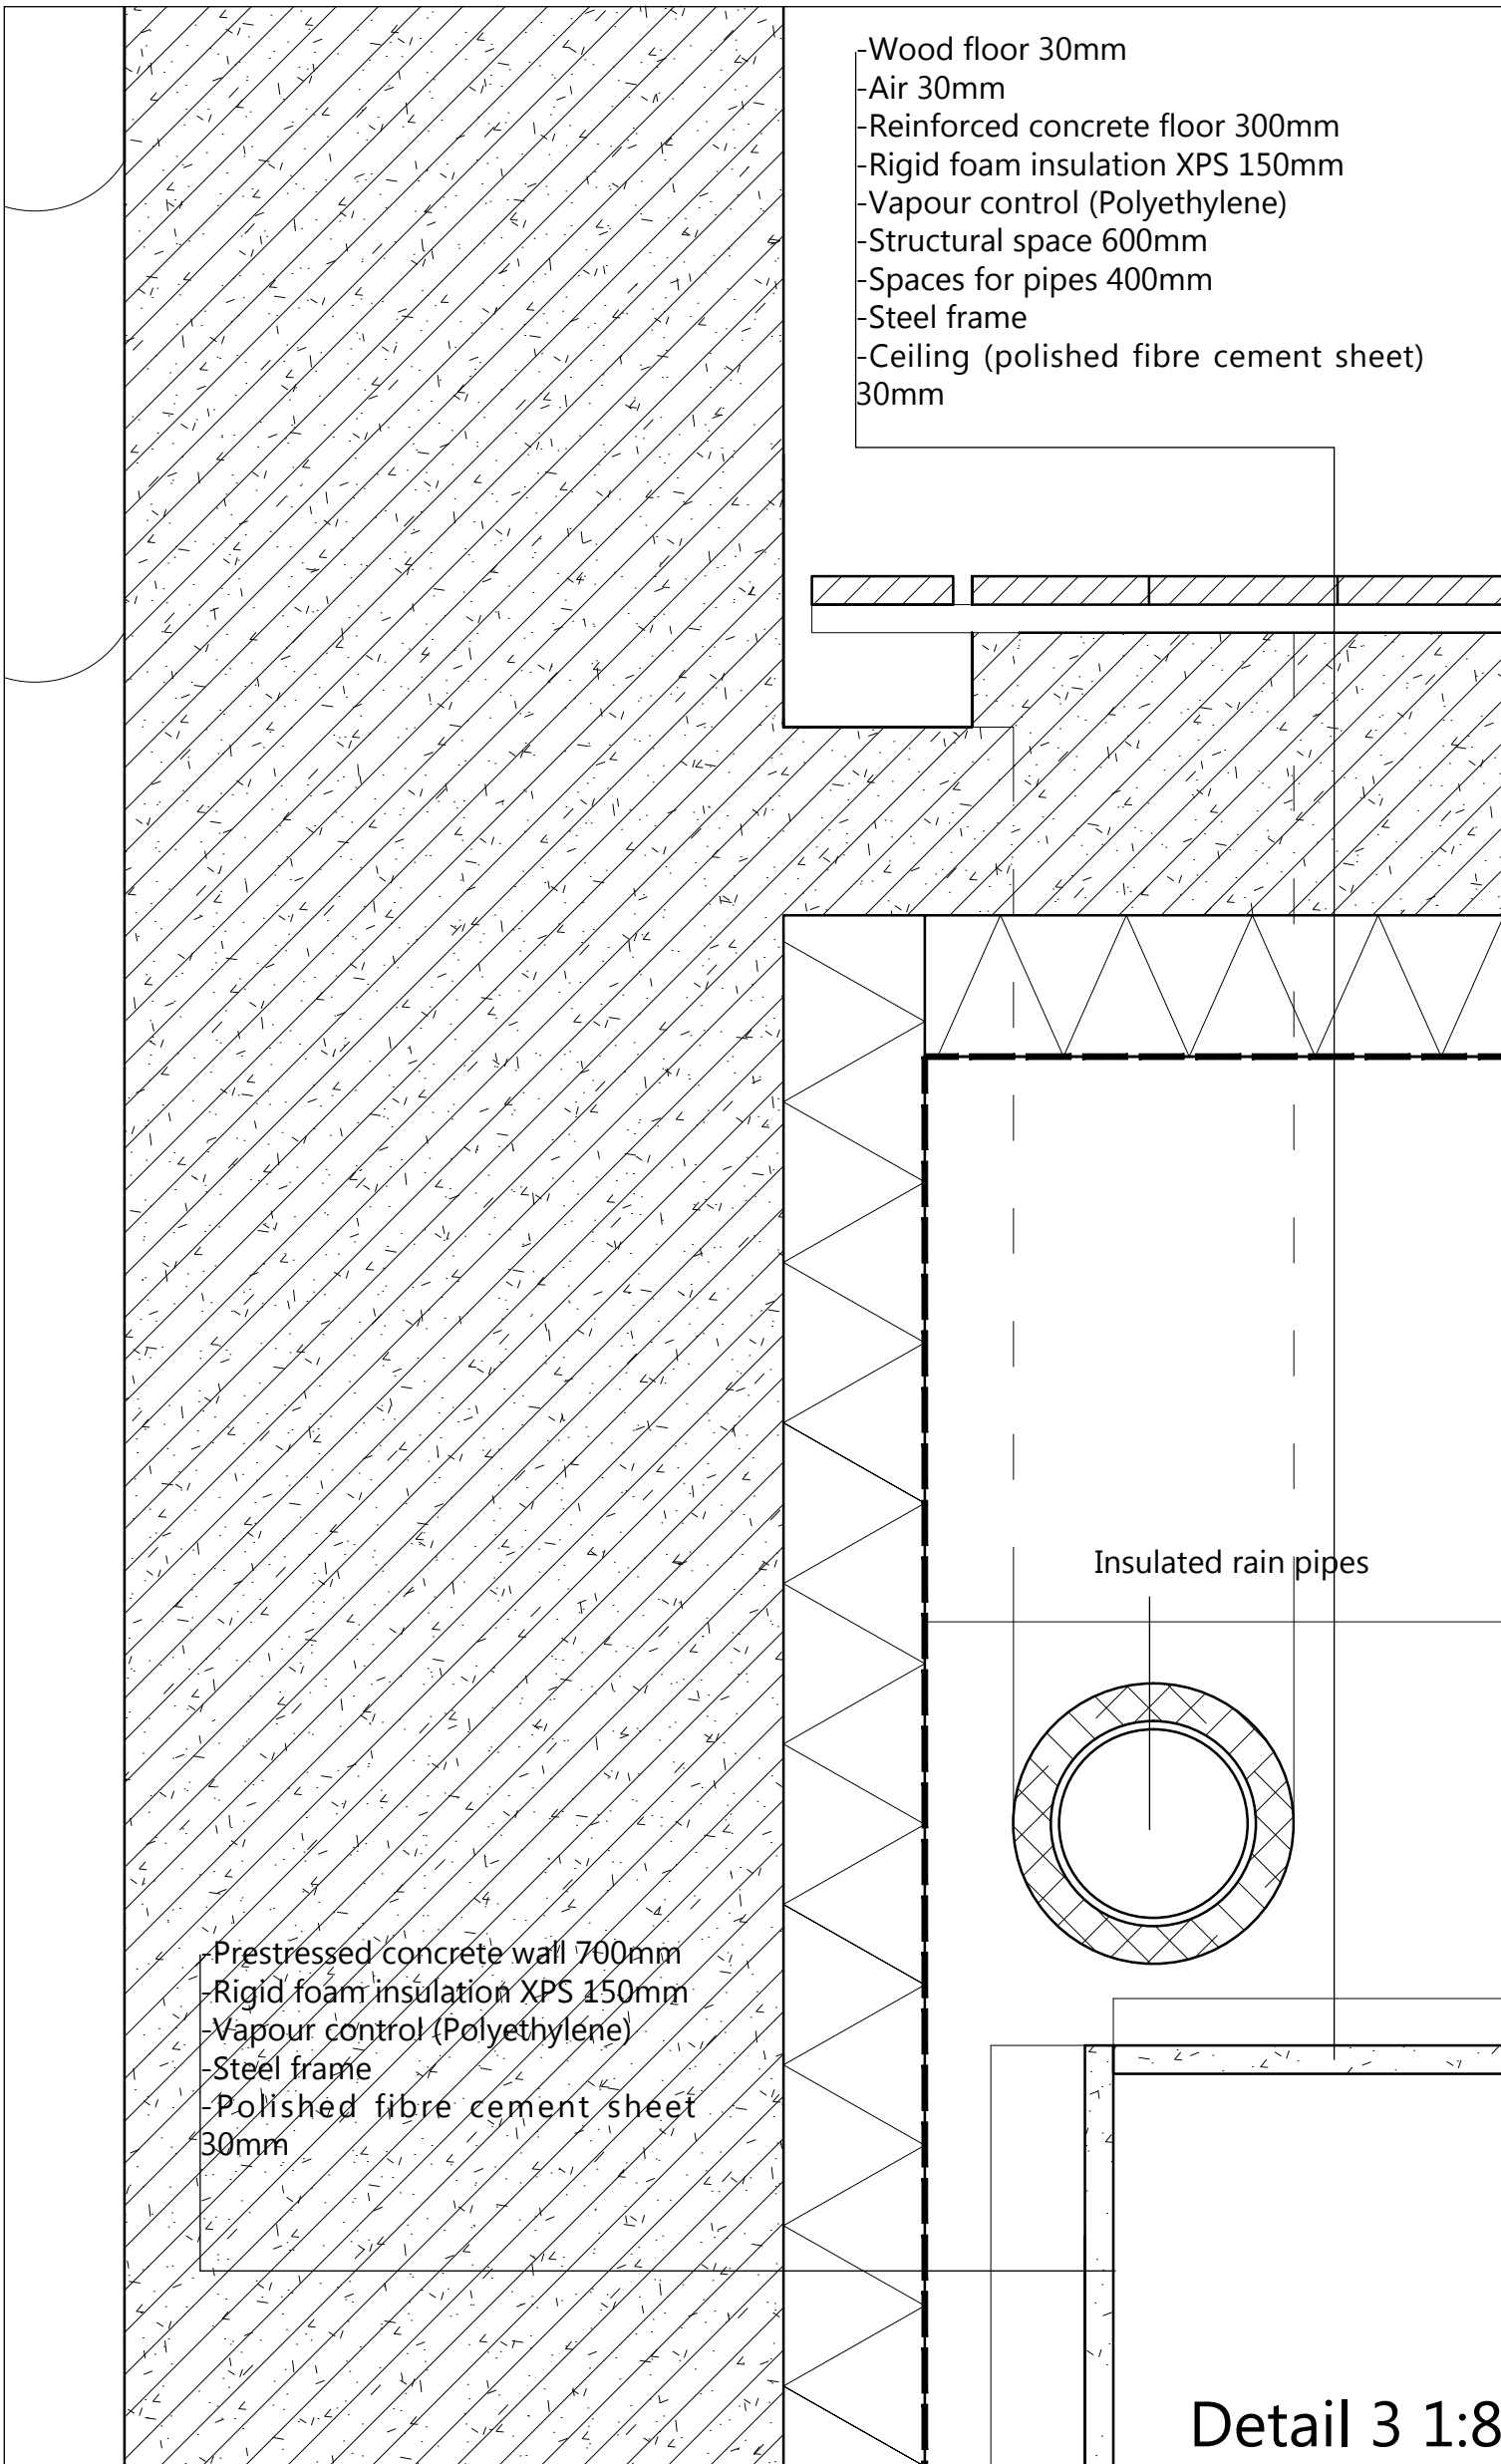

Detail 3 1:8

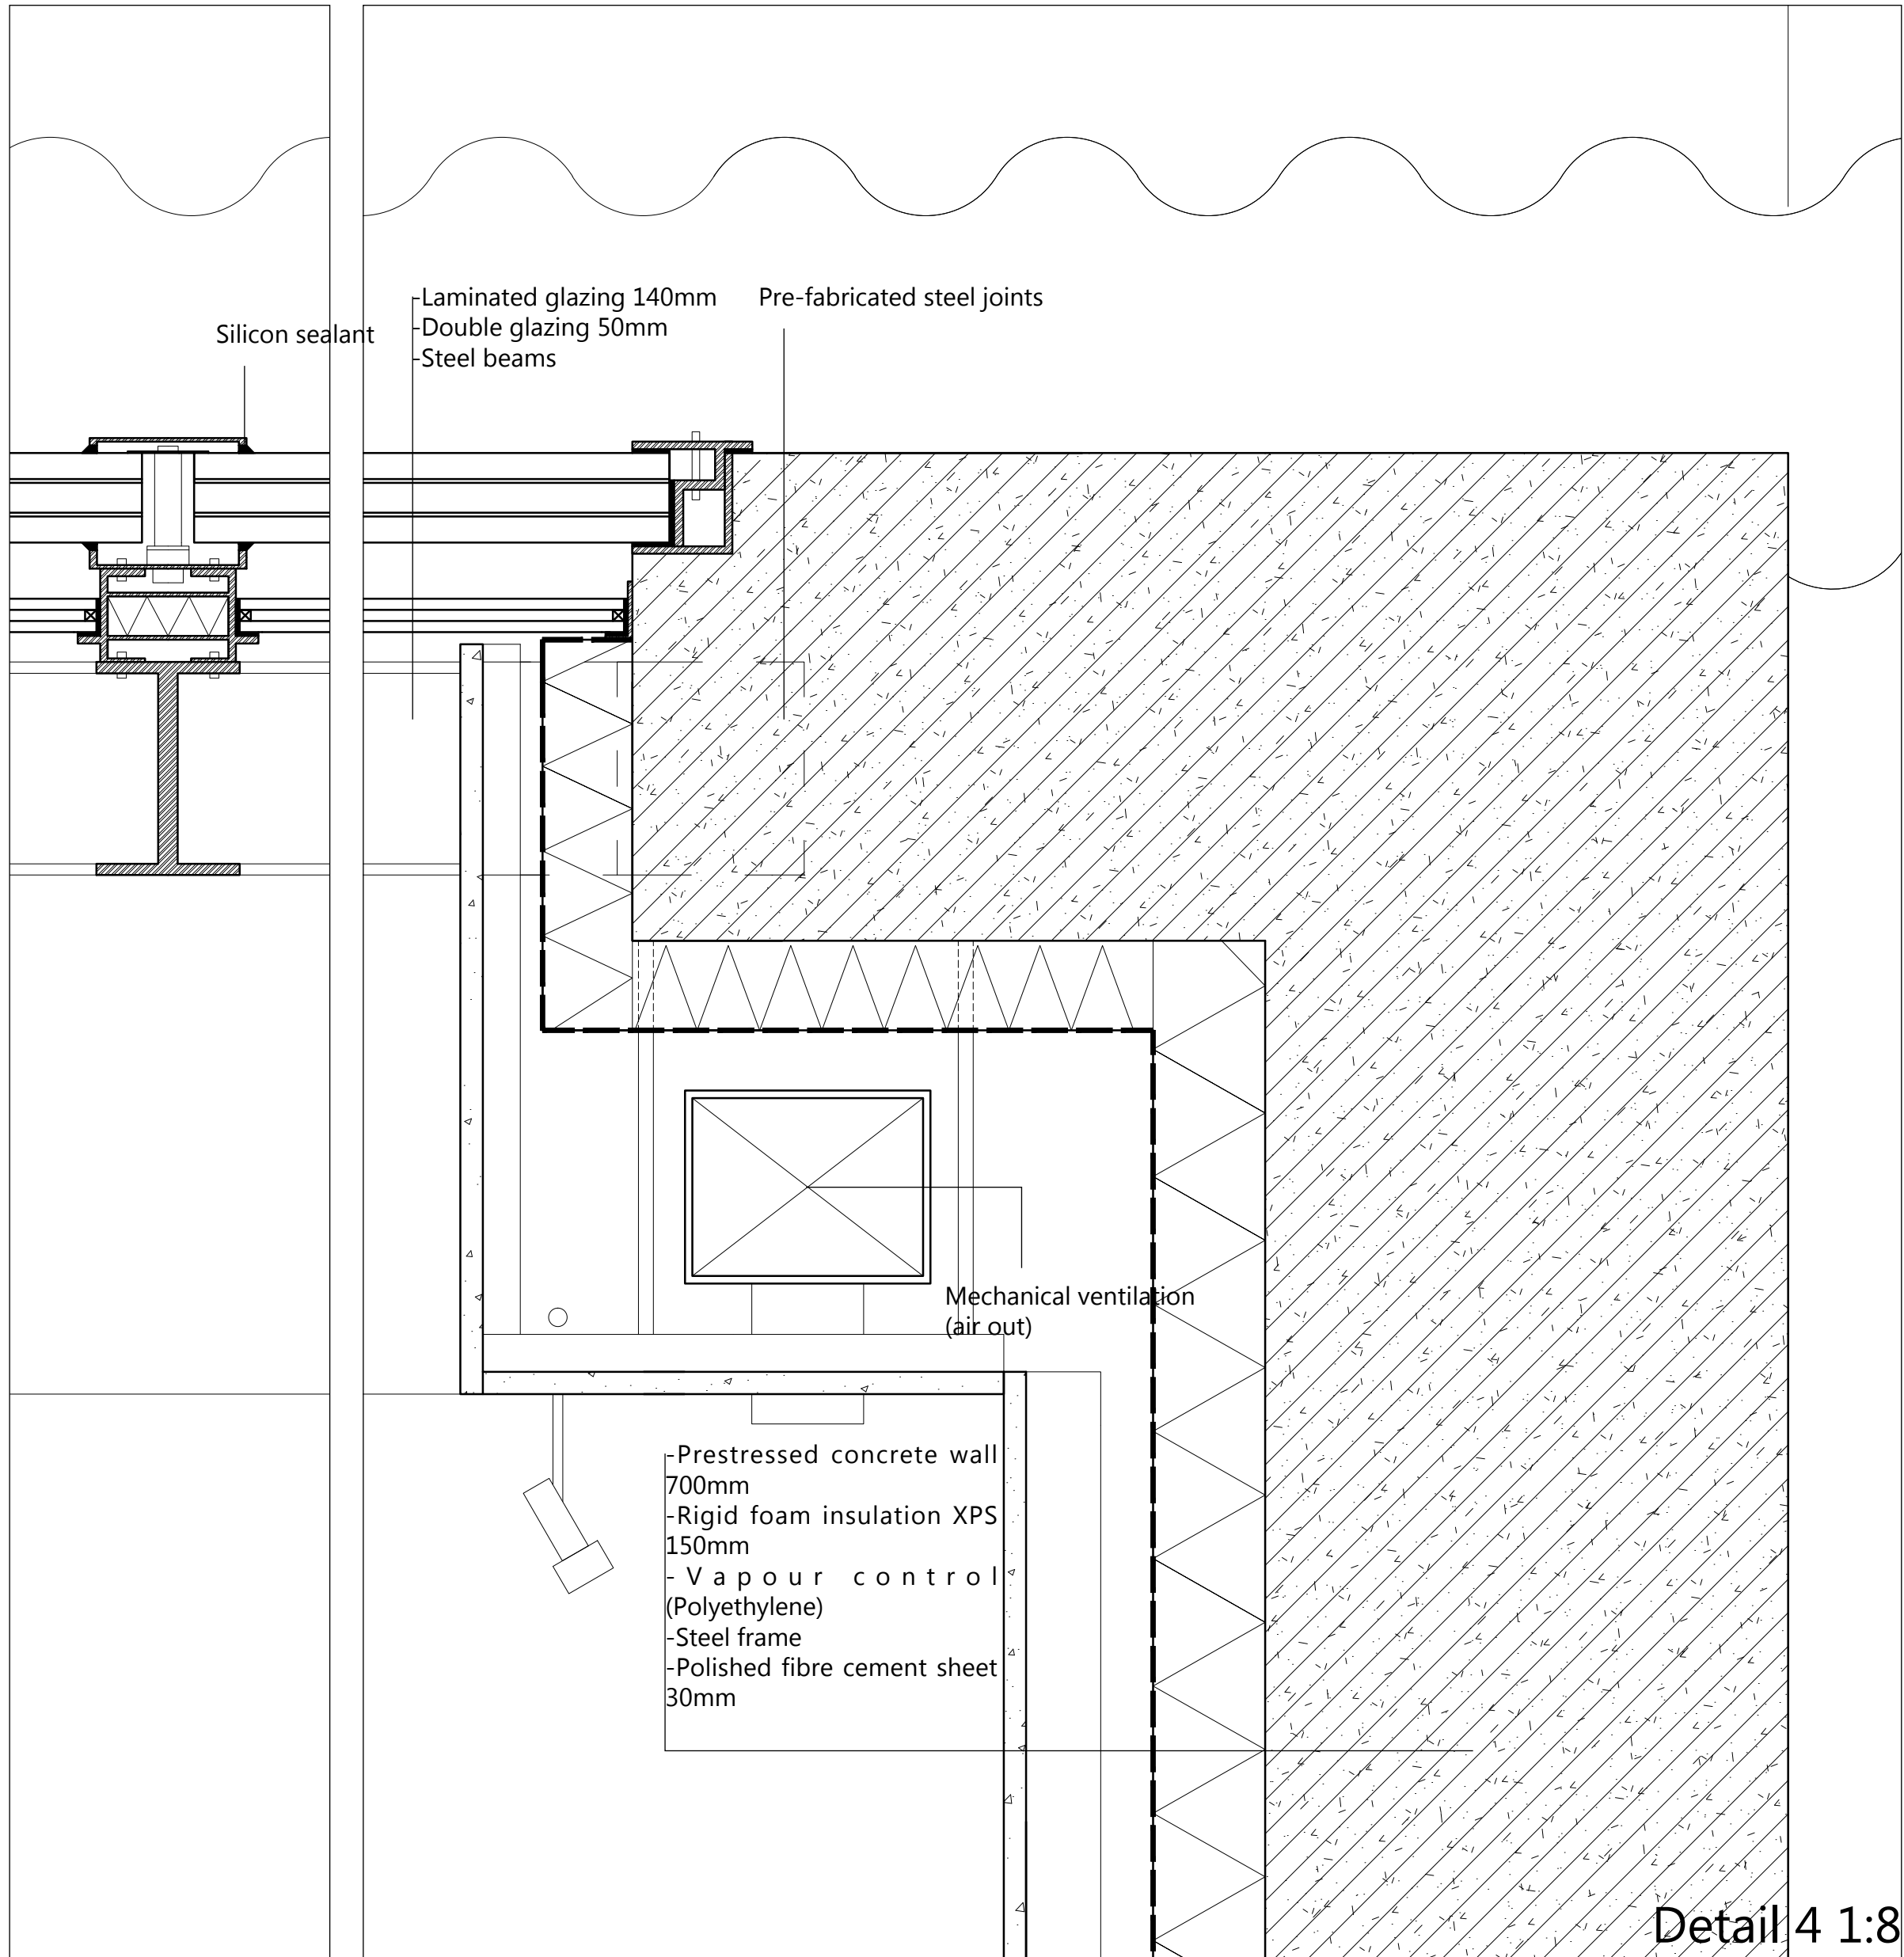

Detail 4 1:8