


# NEIGHBOURHOOD PERFORMANCE

Enhancing public life and urban morphology in Nieuwe Westen and Middelland

P5 Presentation Freke Aalpoel - 4080467

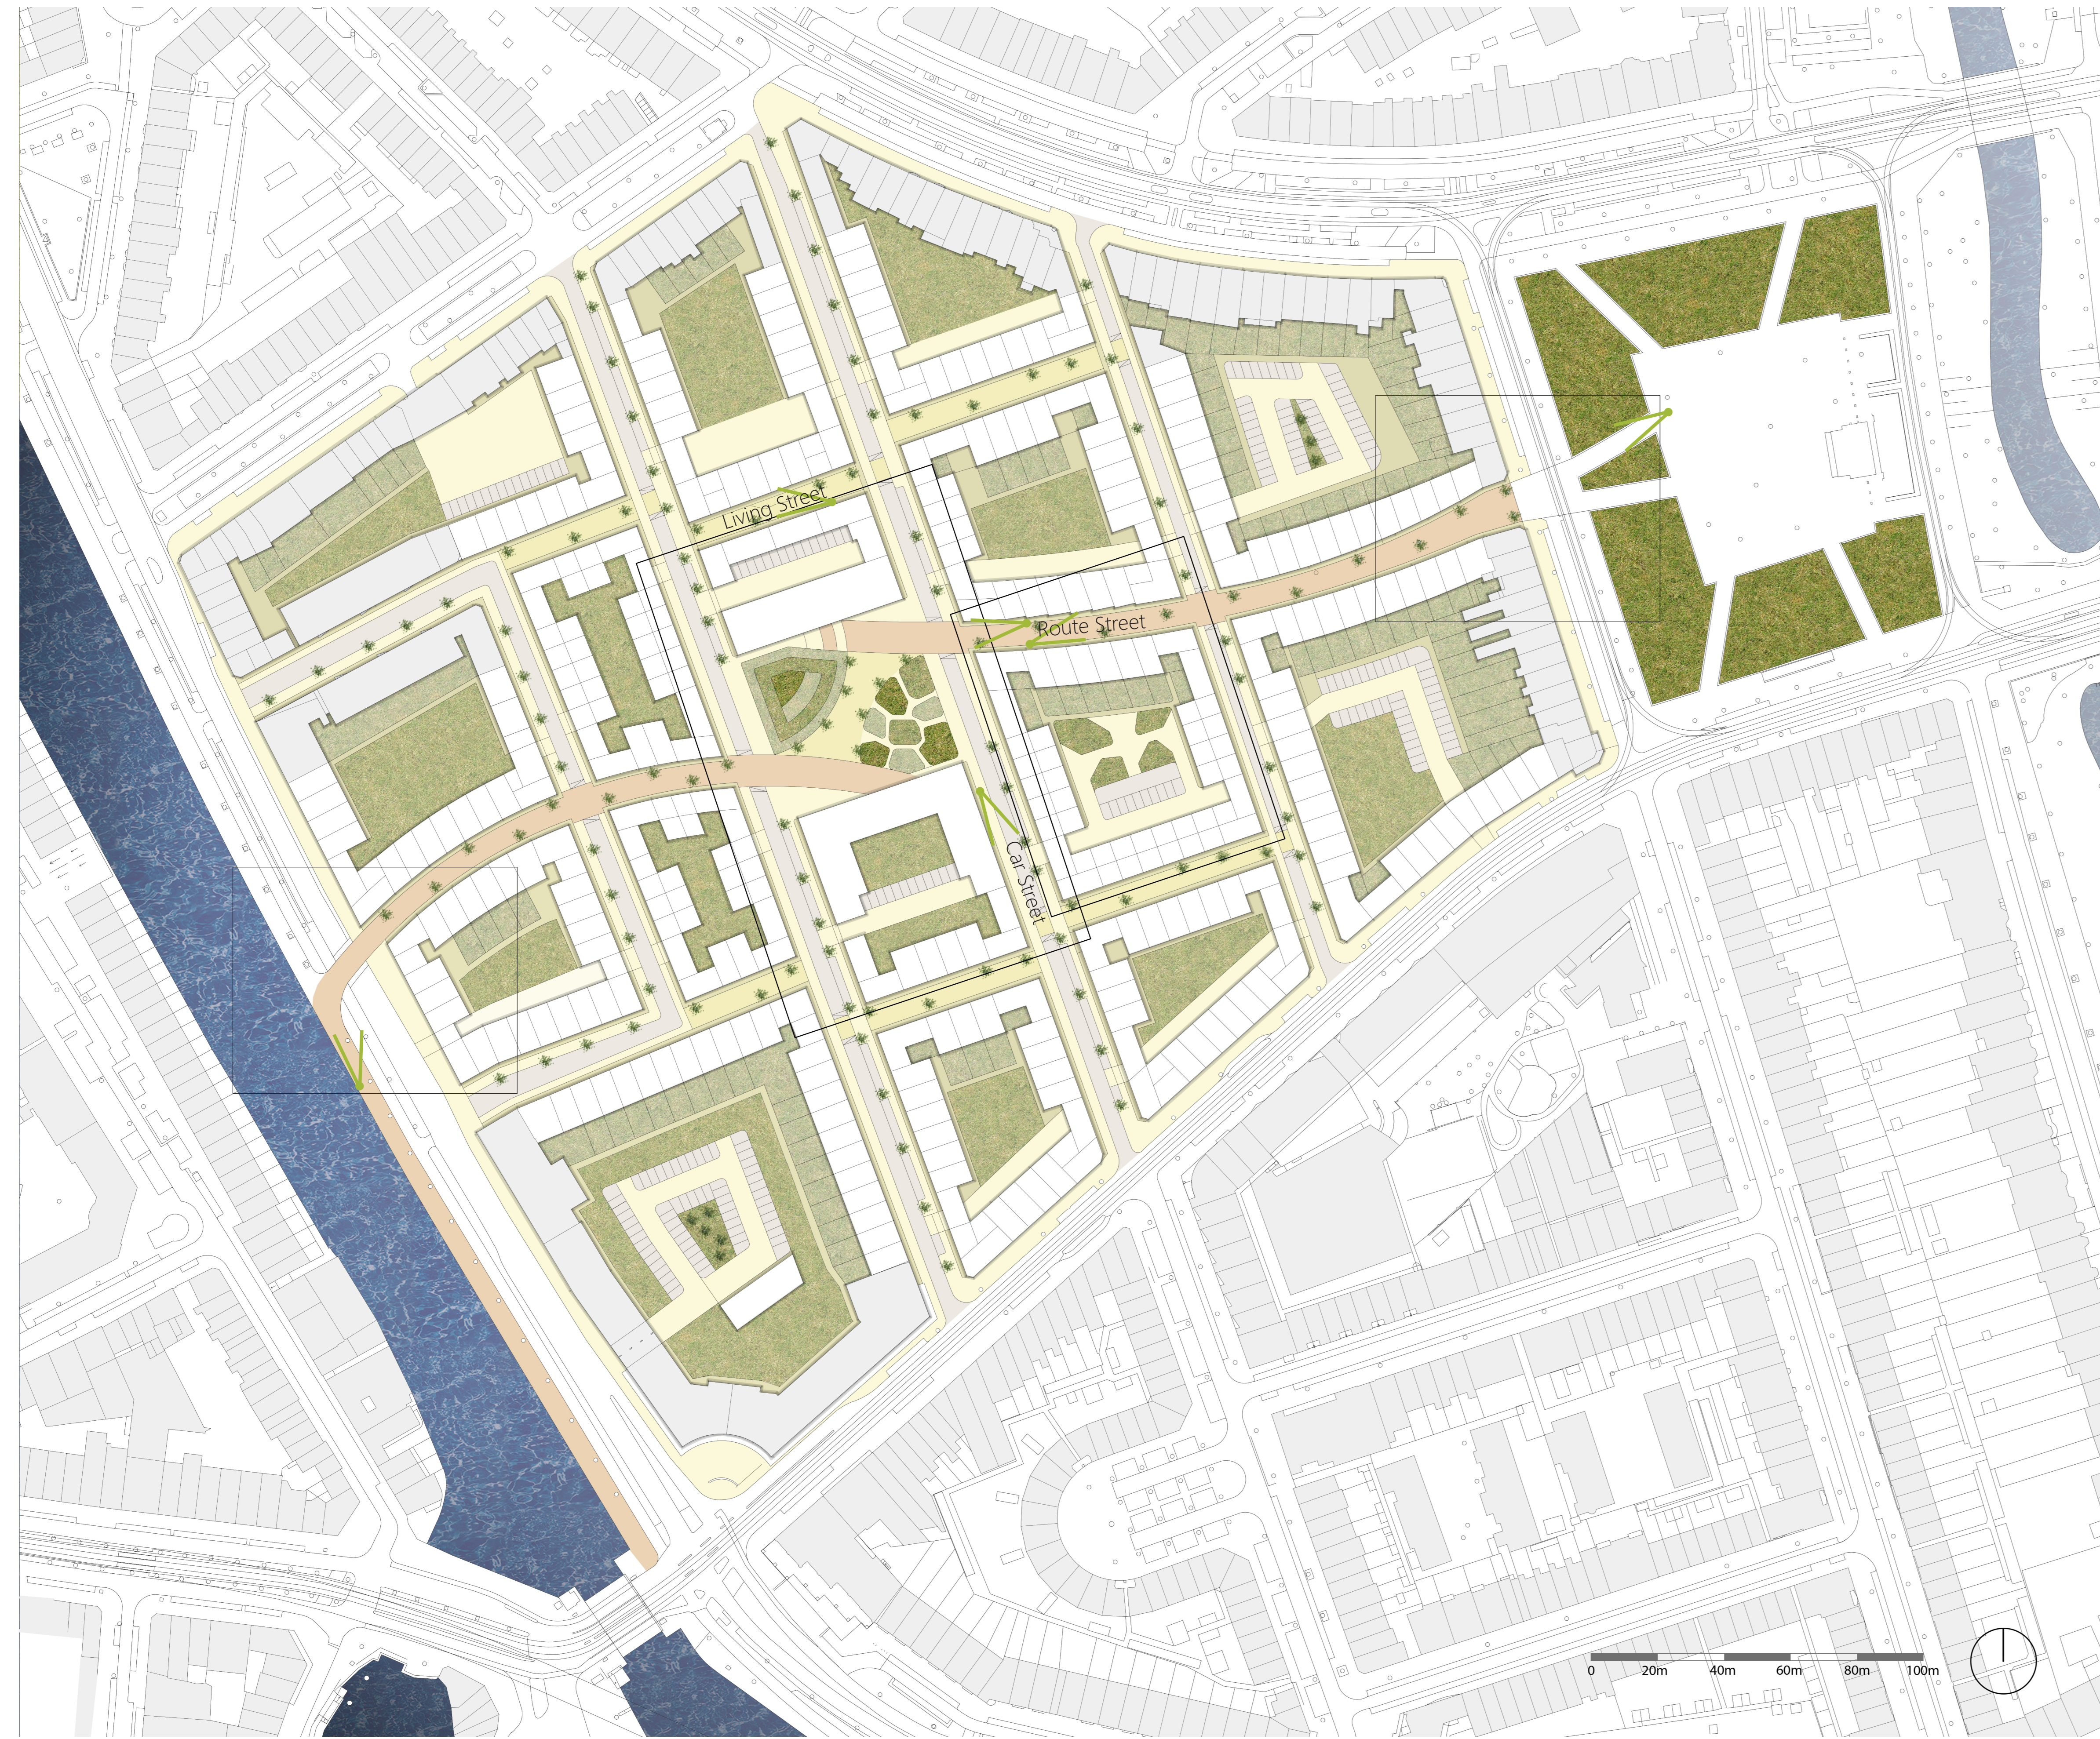


Route Street




1:250

Car Street

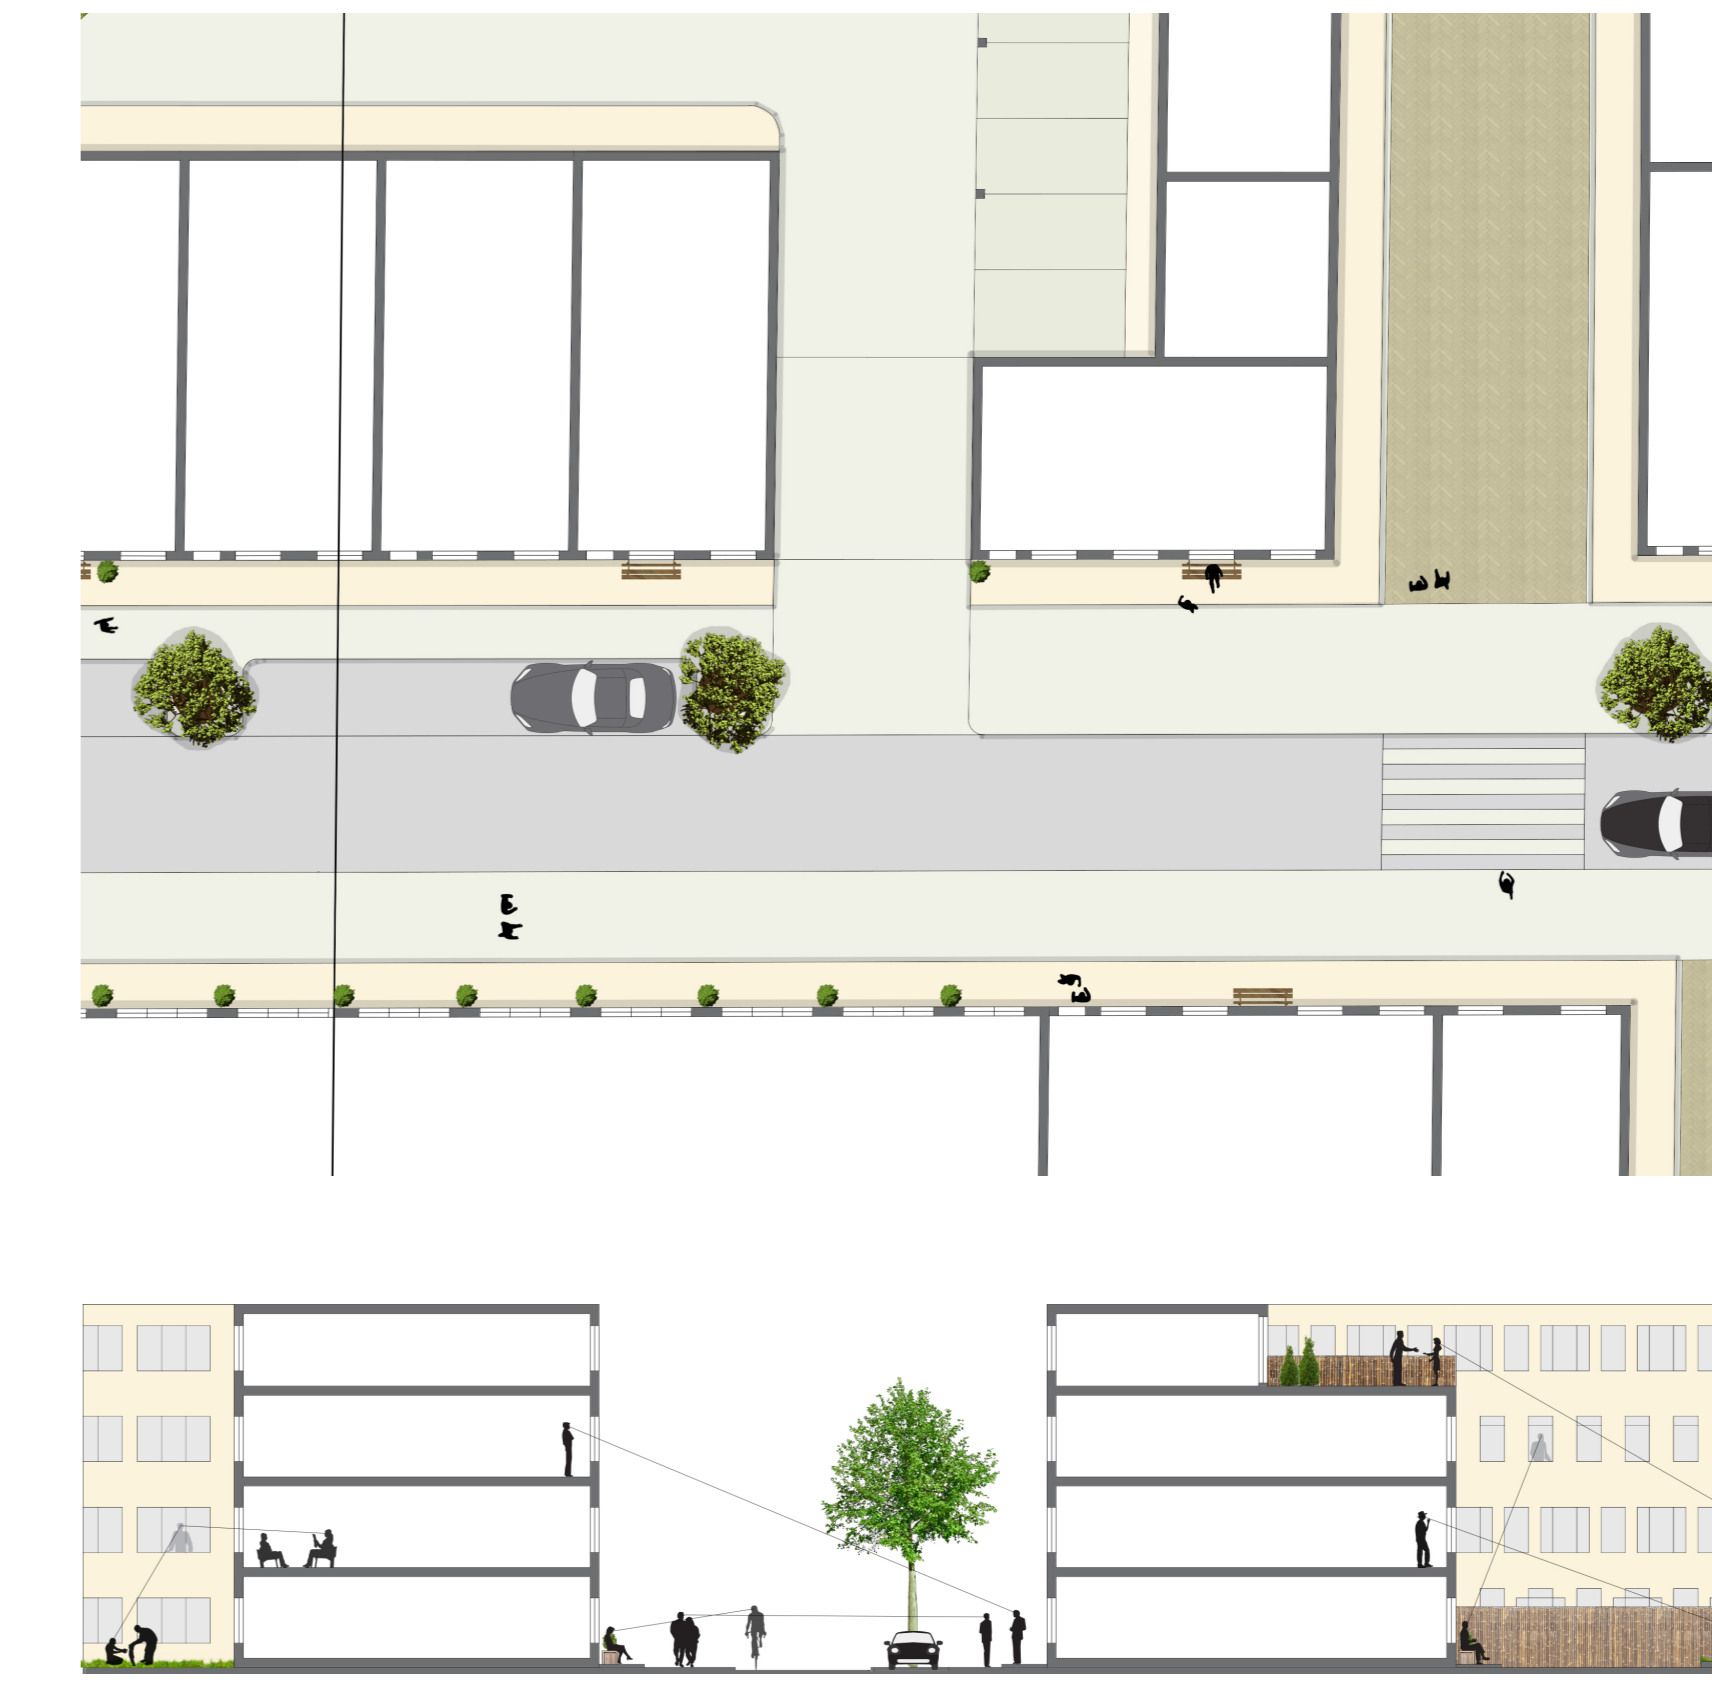

1:250

Living Street

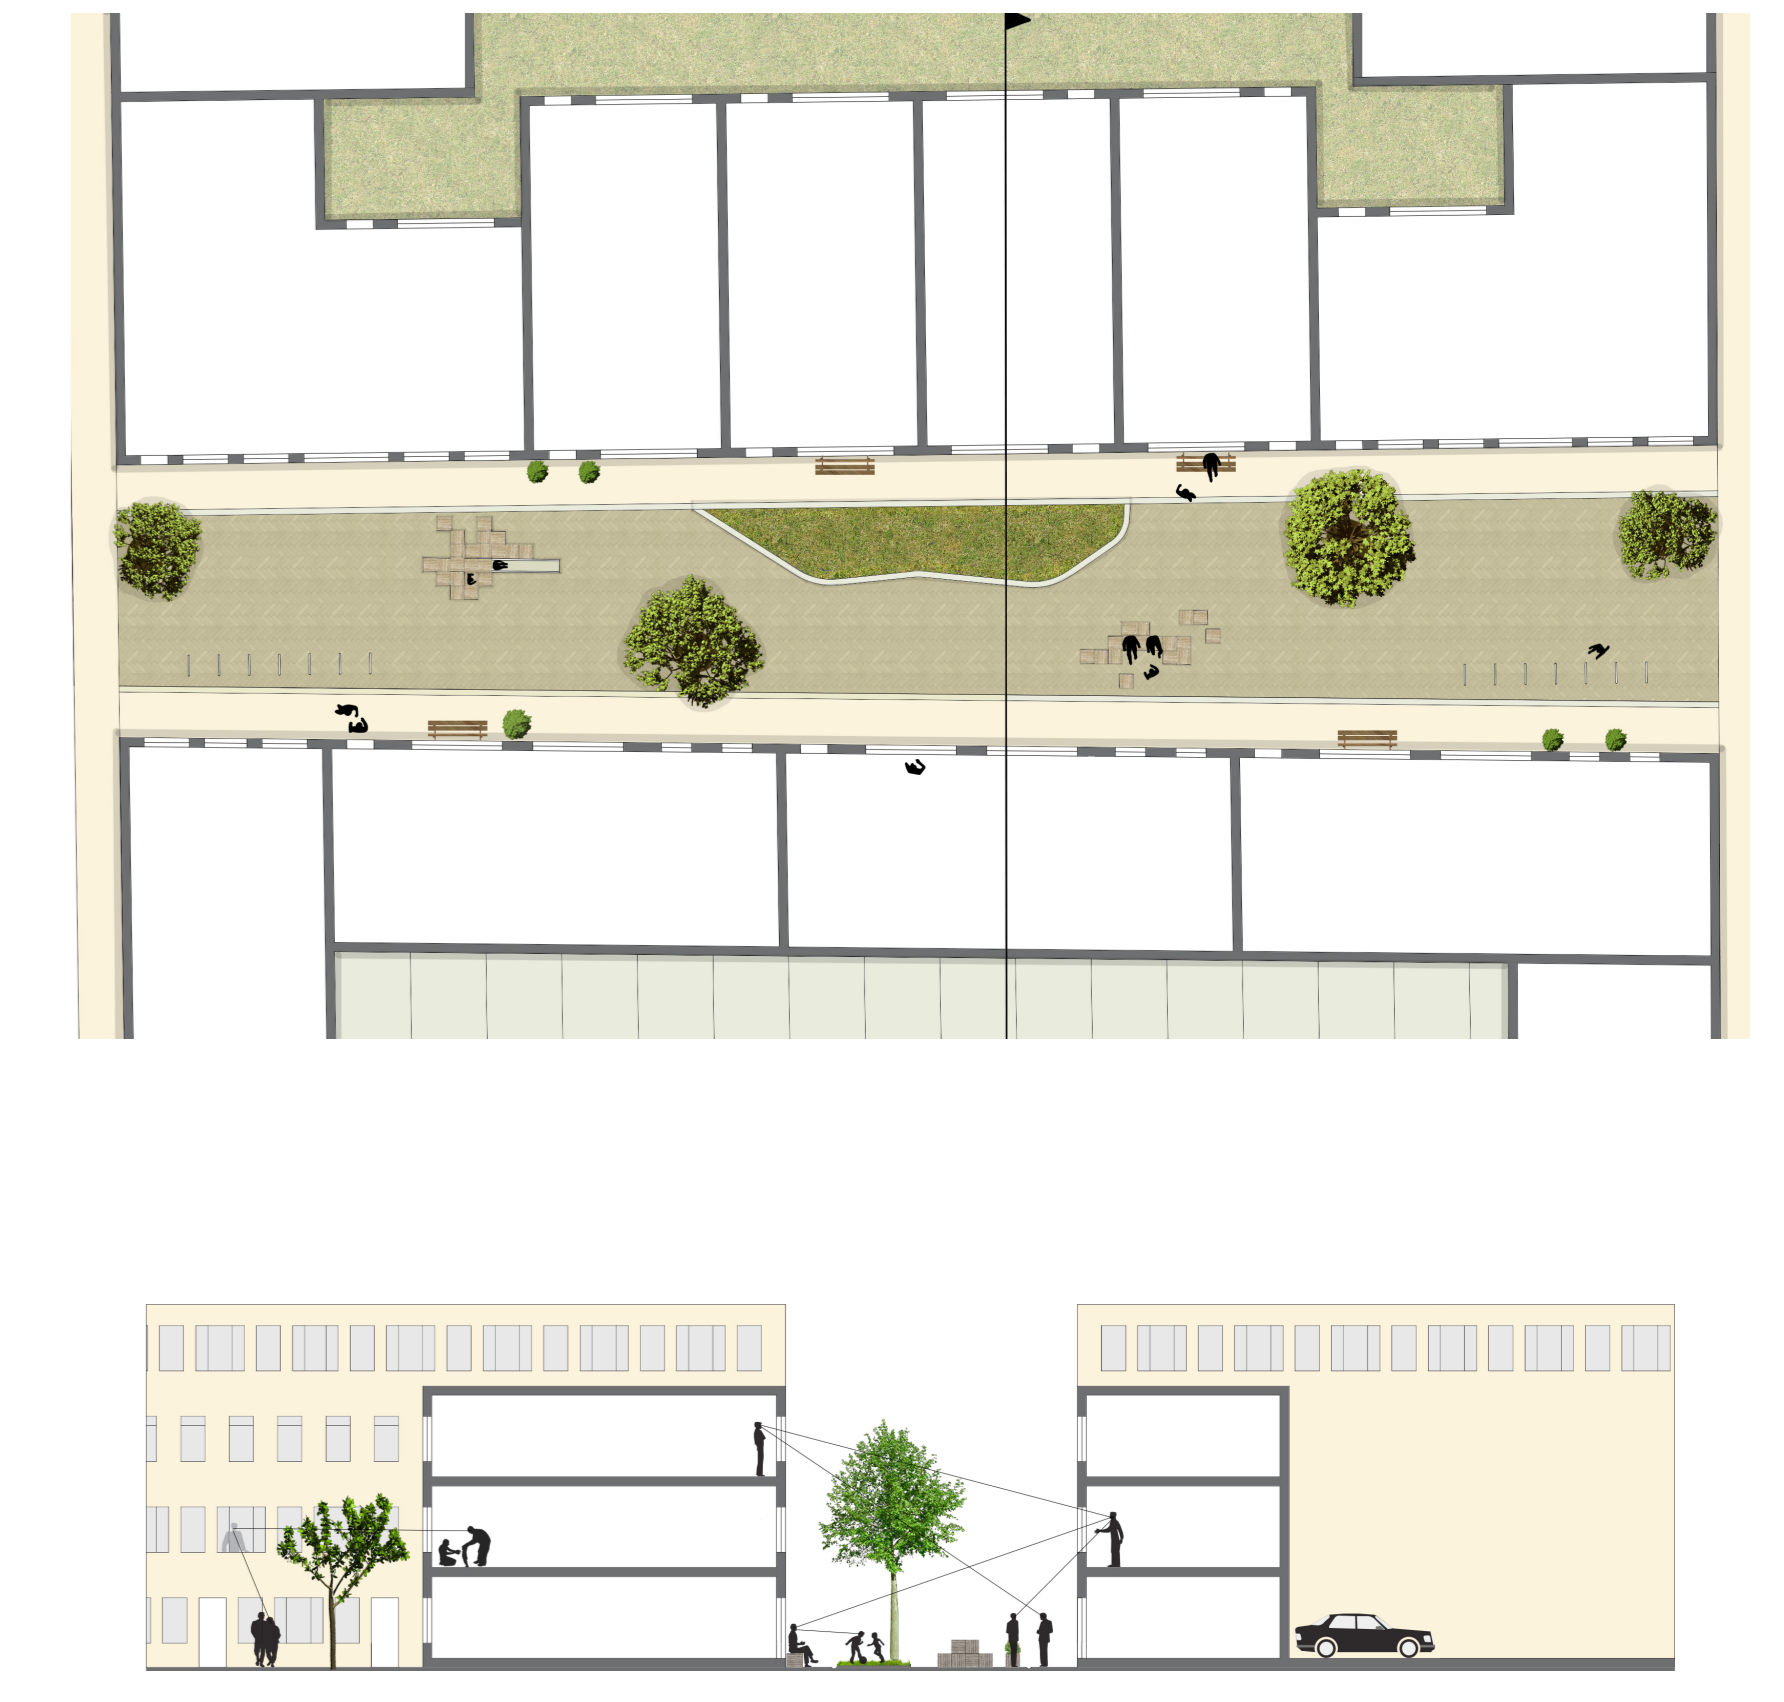

1:250

Square



1:500

Middle Building Block



1:500

East Entrance



1:500

West Entrance



1:500

