
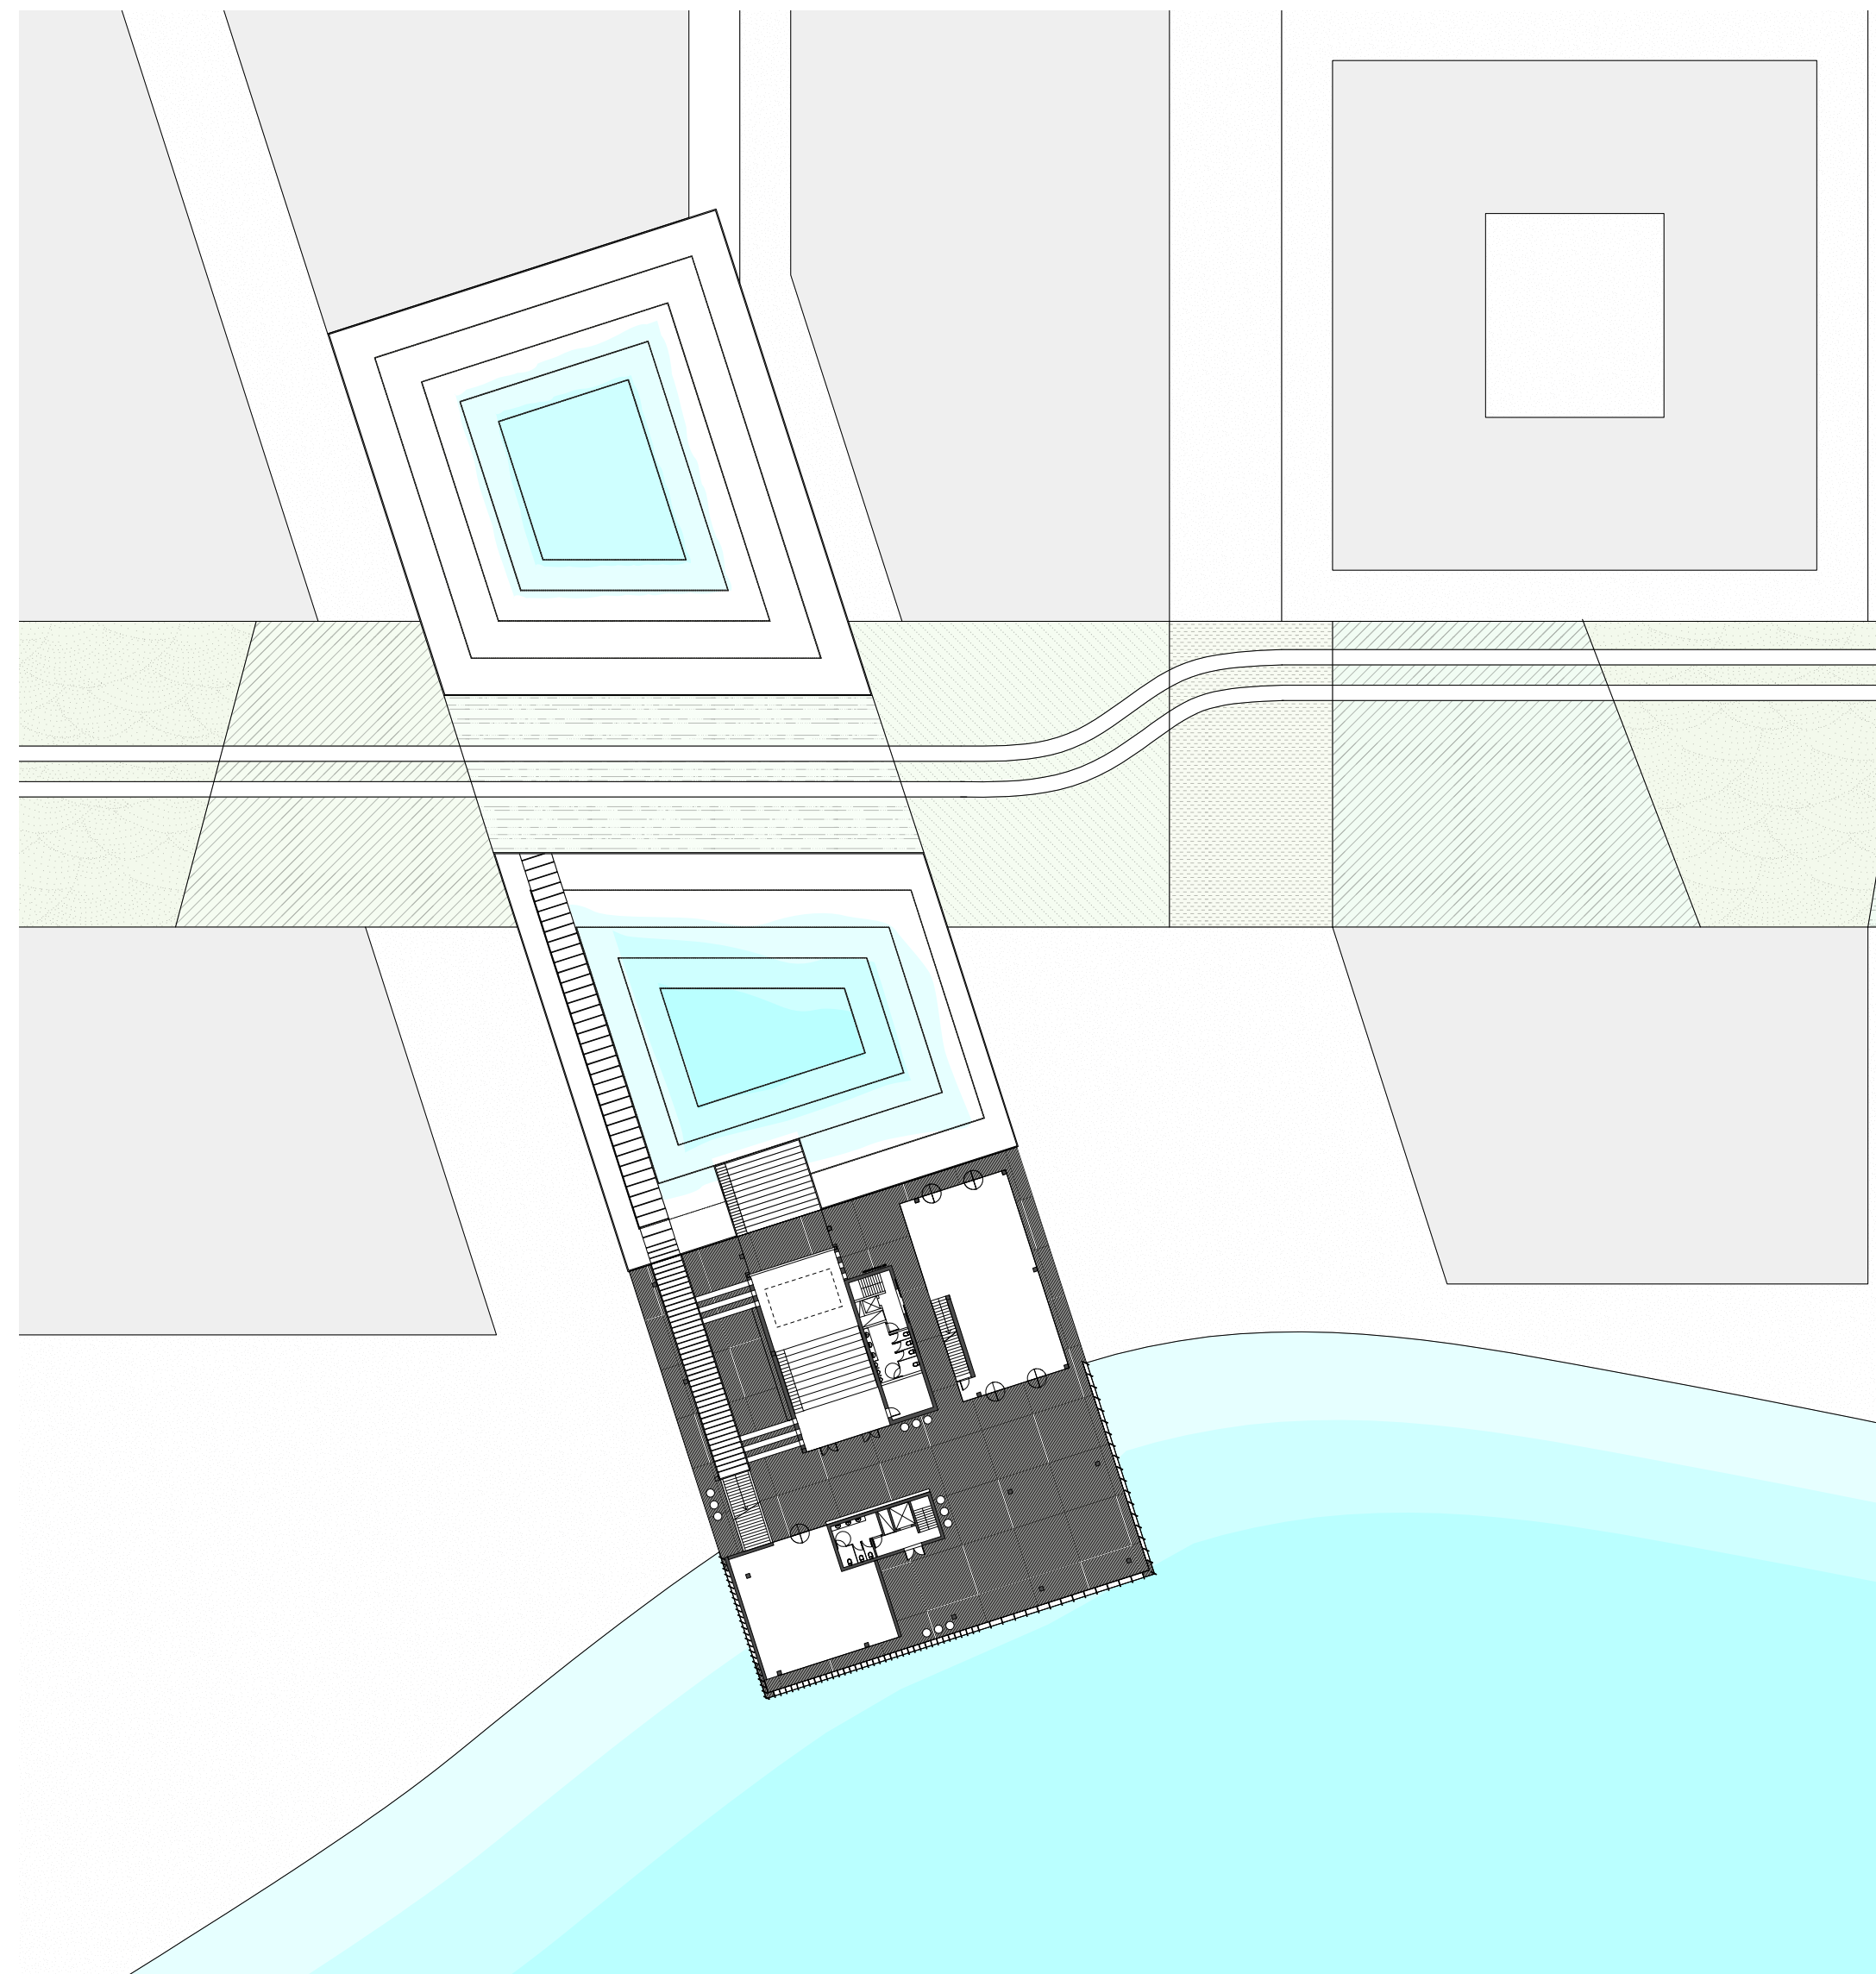














STRUCTURES DIAGRAMS



THE CATALYST - VNU / ACADEMIC SPACE

College of Arts & Sciences 13.8%	15000 students	10.8
College of Business & Economics 5.1%	8000 students	5.8
Law School 2.4%	4500 students	5.8
School of Hotel Administration 6.7%	5000 students	15
College of Engineering 23.1%	17000 students	23.3
College of Architecture, Art & Planning 5.7%	5000 students	21.7
College of Computing & Information Science 7.8%	8000 students	10.8
College of Life Sciences 6.3%	5000 students	23.3
College of Veterinary Medicine 10.8%	4500 students	27
Medical College 14.4%	8000 students	27



Central Admin	2.3	GFA: 17000 m ²
Centrally Timed Teaching Space	3.3	GFA: 25000 m ²
Library Space	2.7	GFA: 16000 m ²
Services	0.8	GFA: 5000 m ²
Commercial Space	3	GFA: 20000 m ²
Sports	2	GFA: 13000 m ²
On-campus housing	20	GFA: 85000 m ²

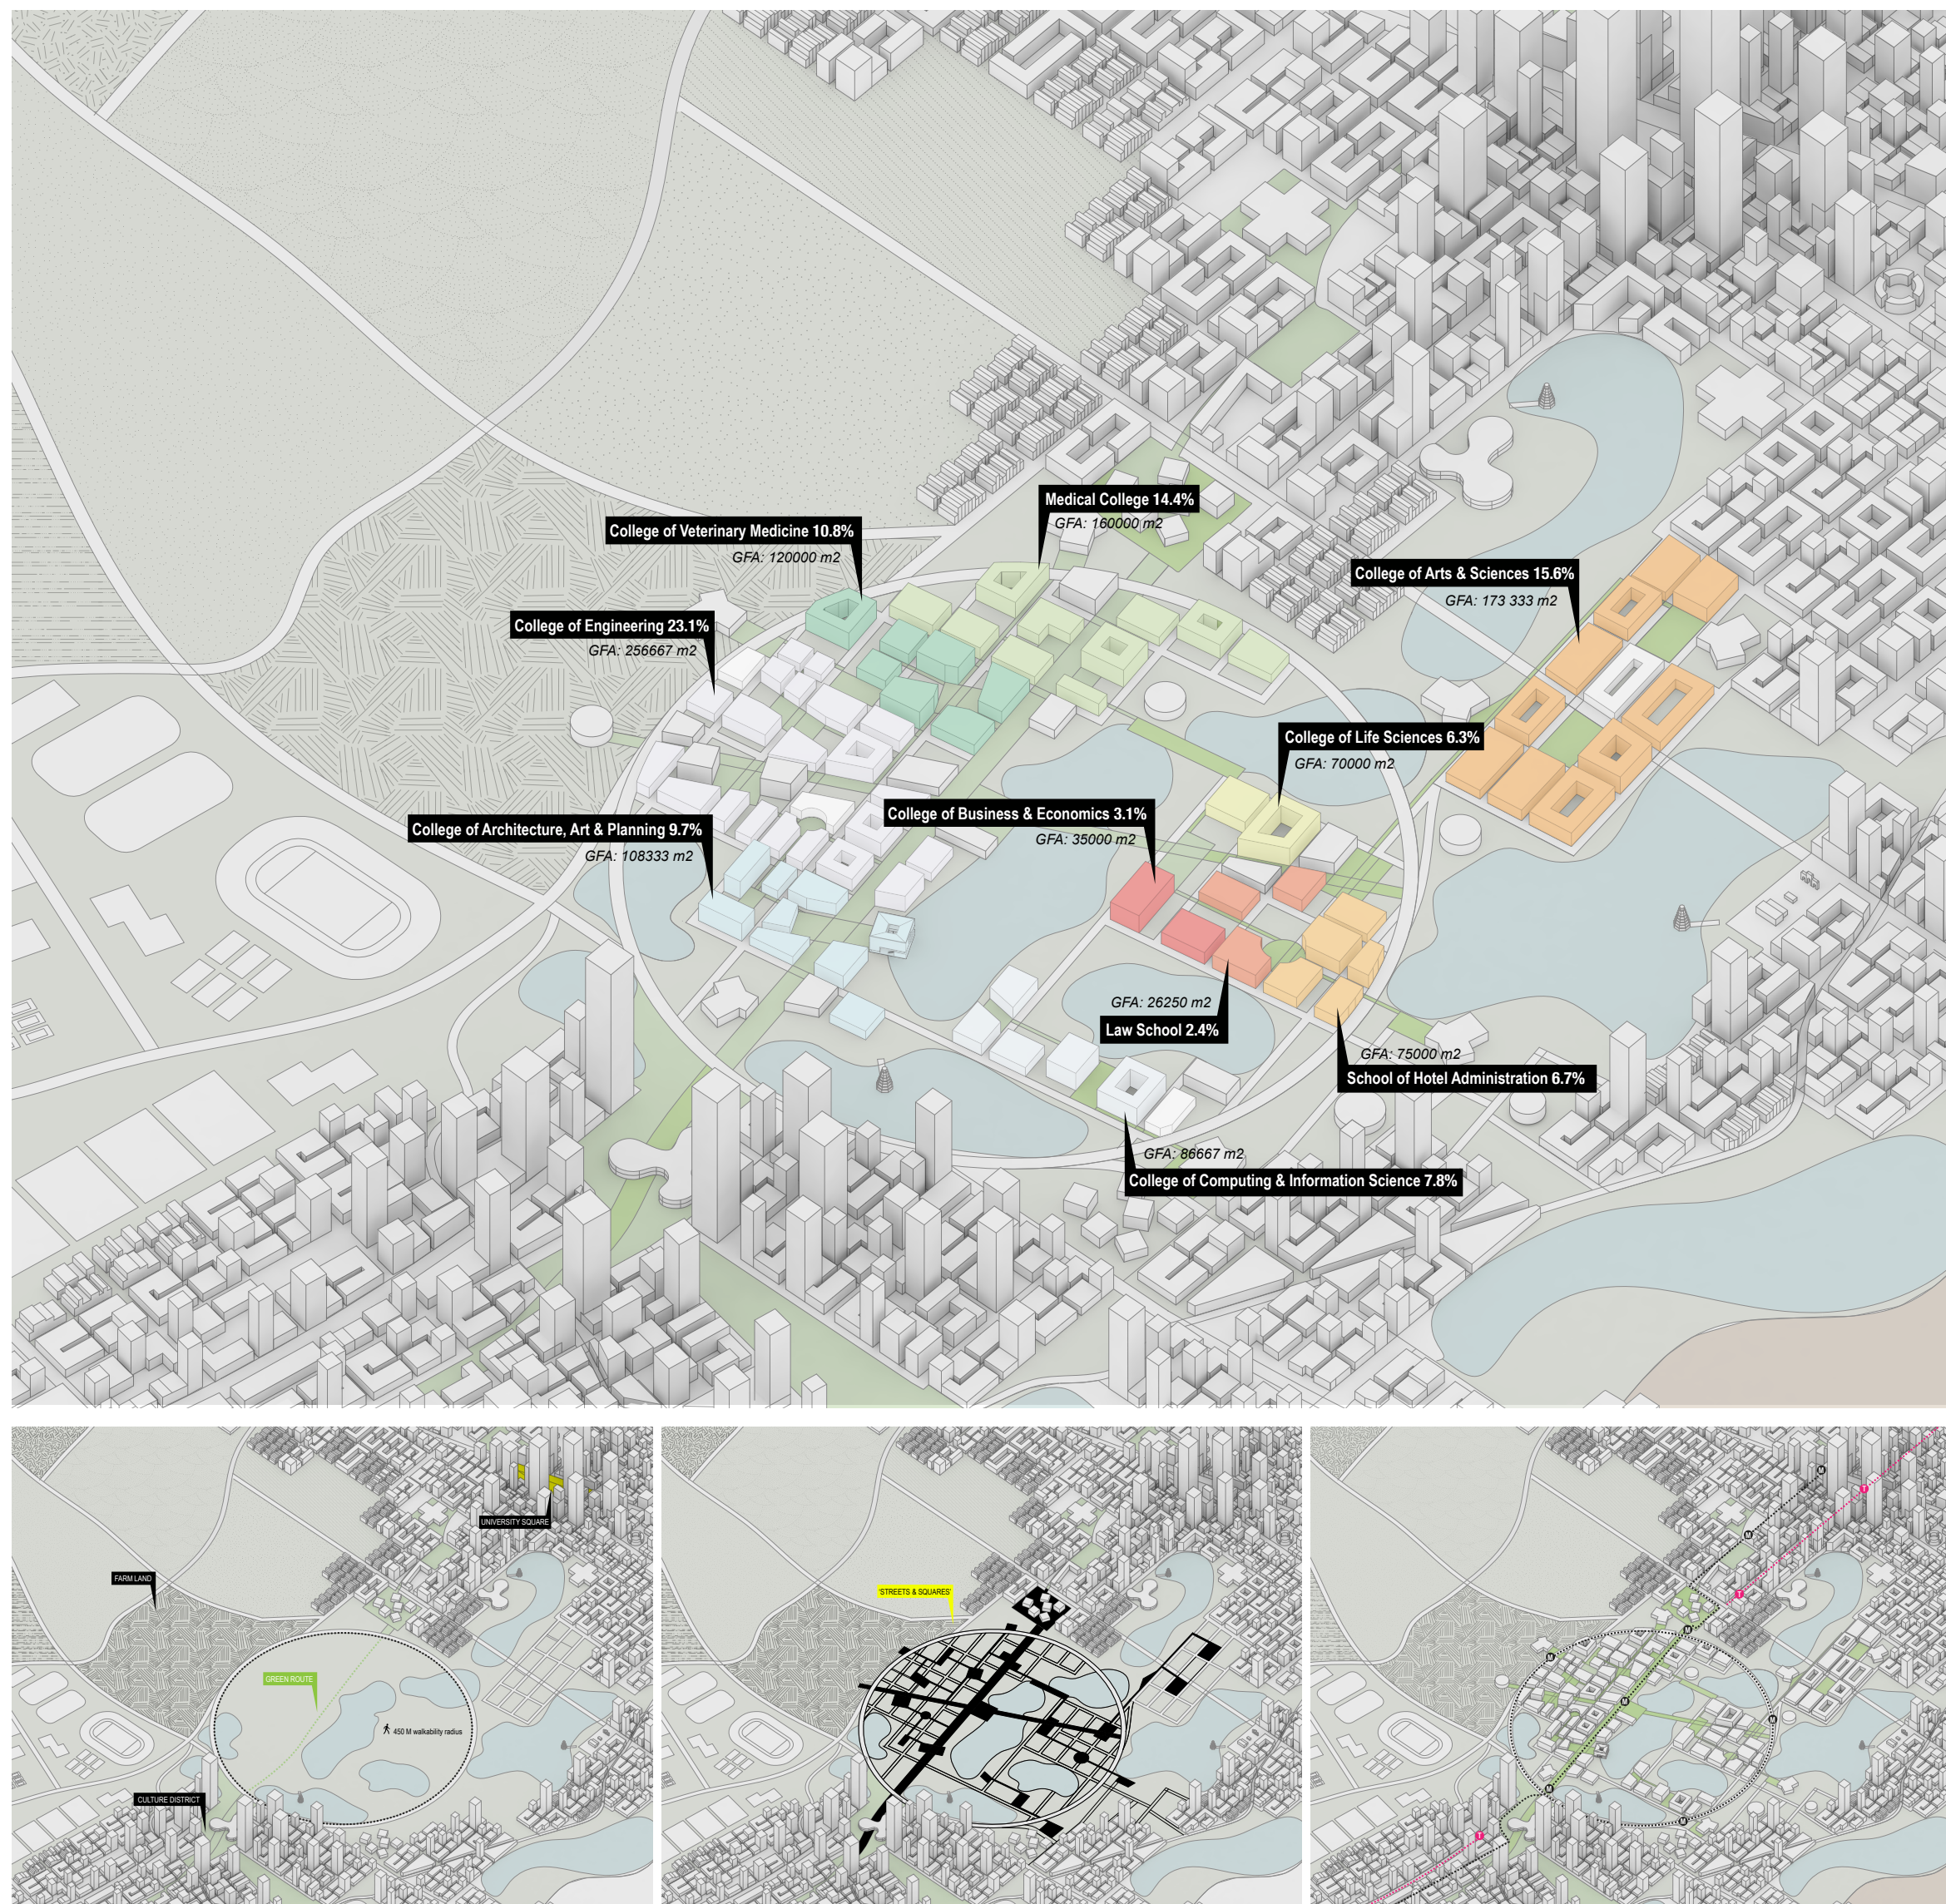

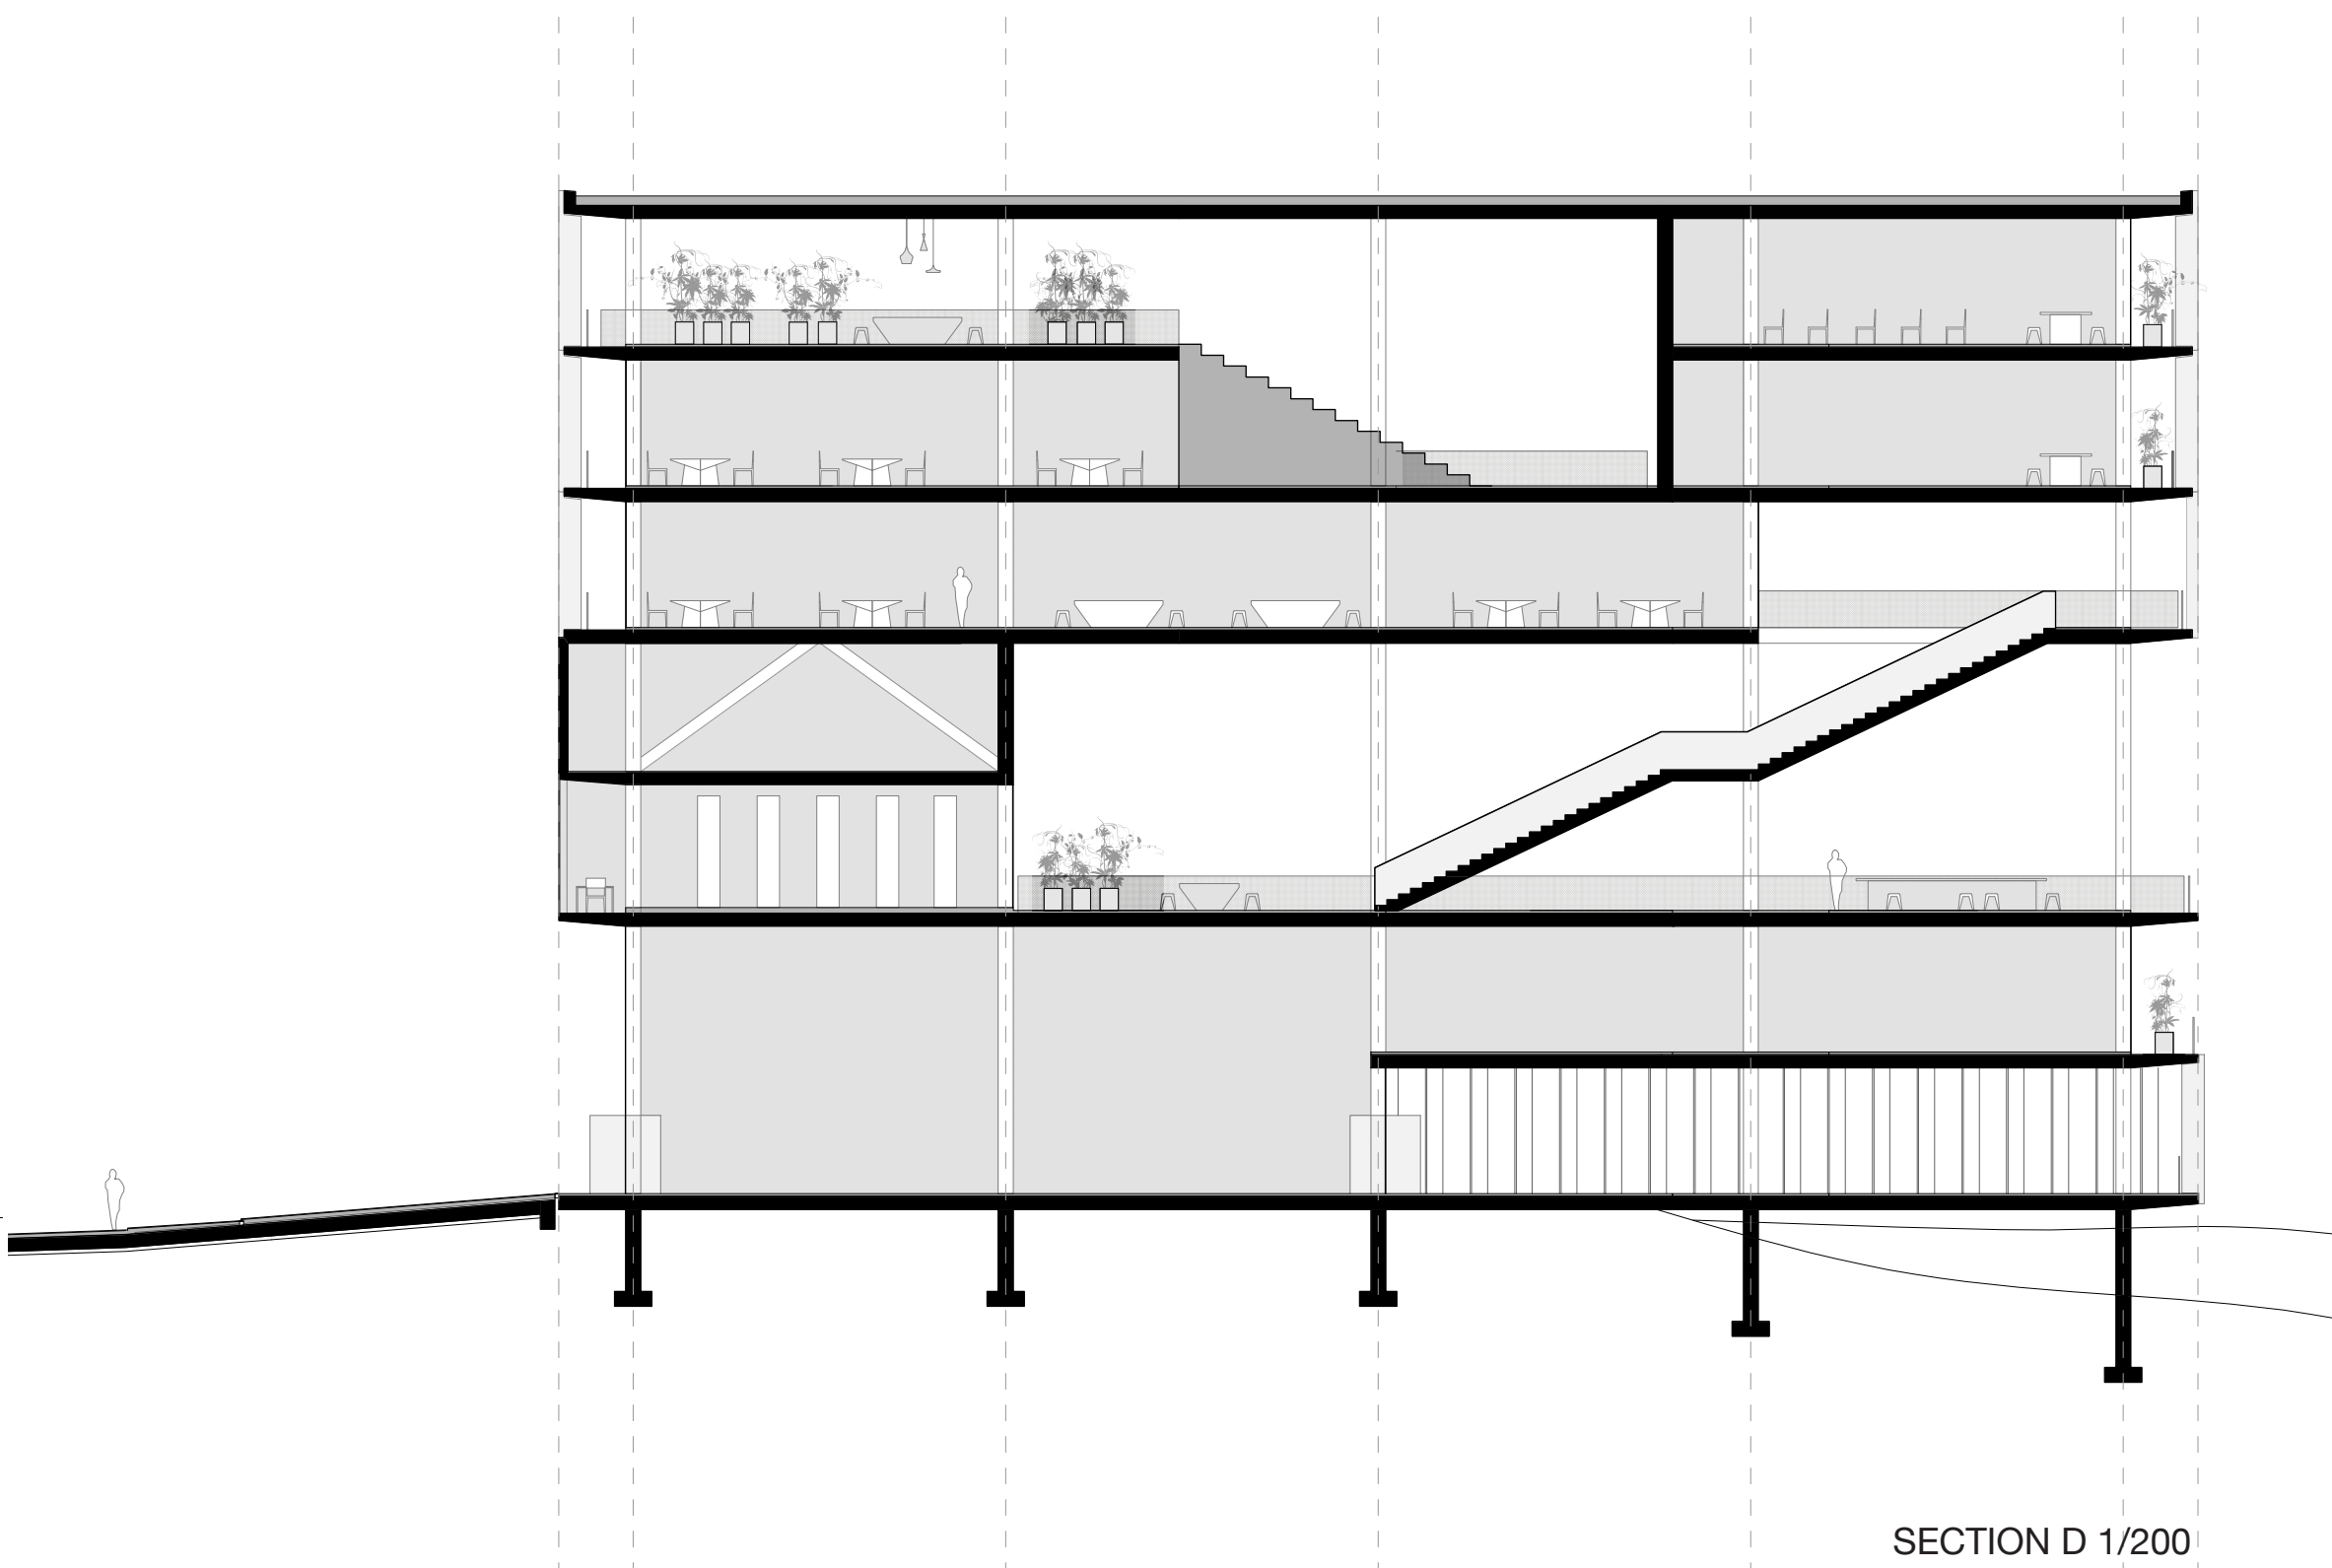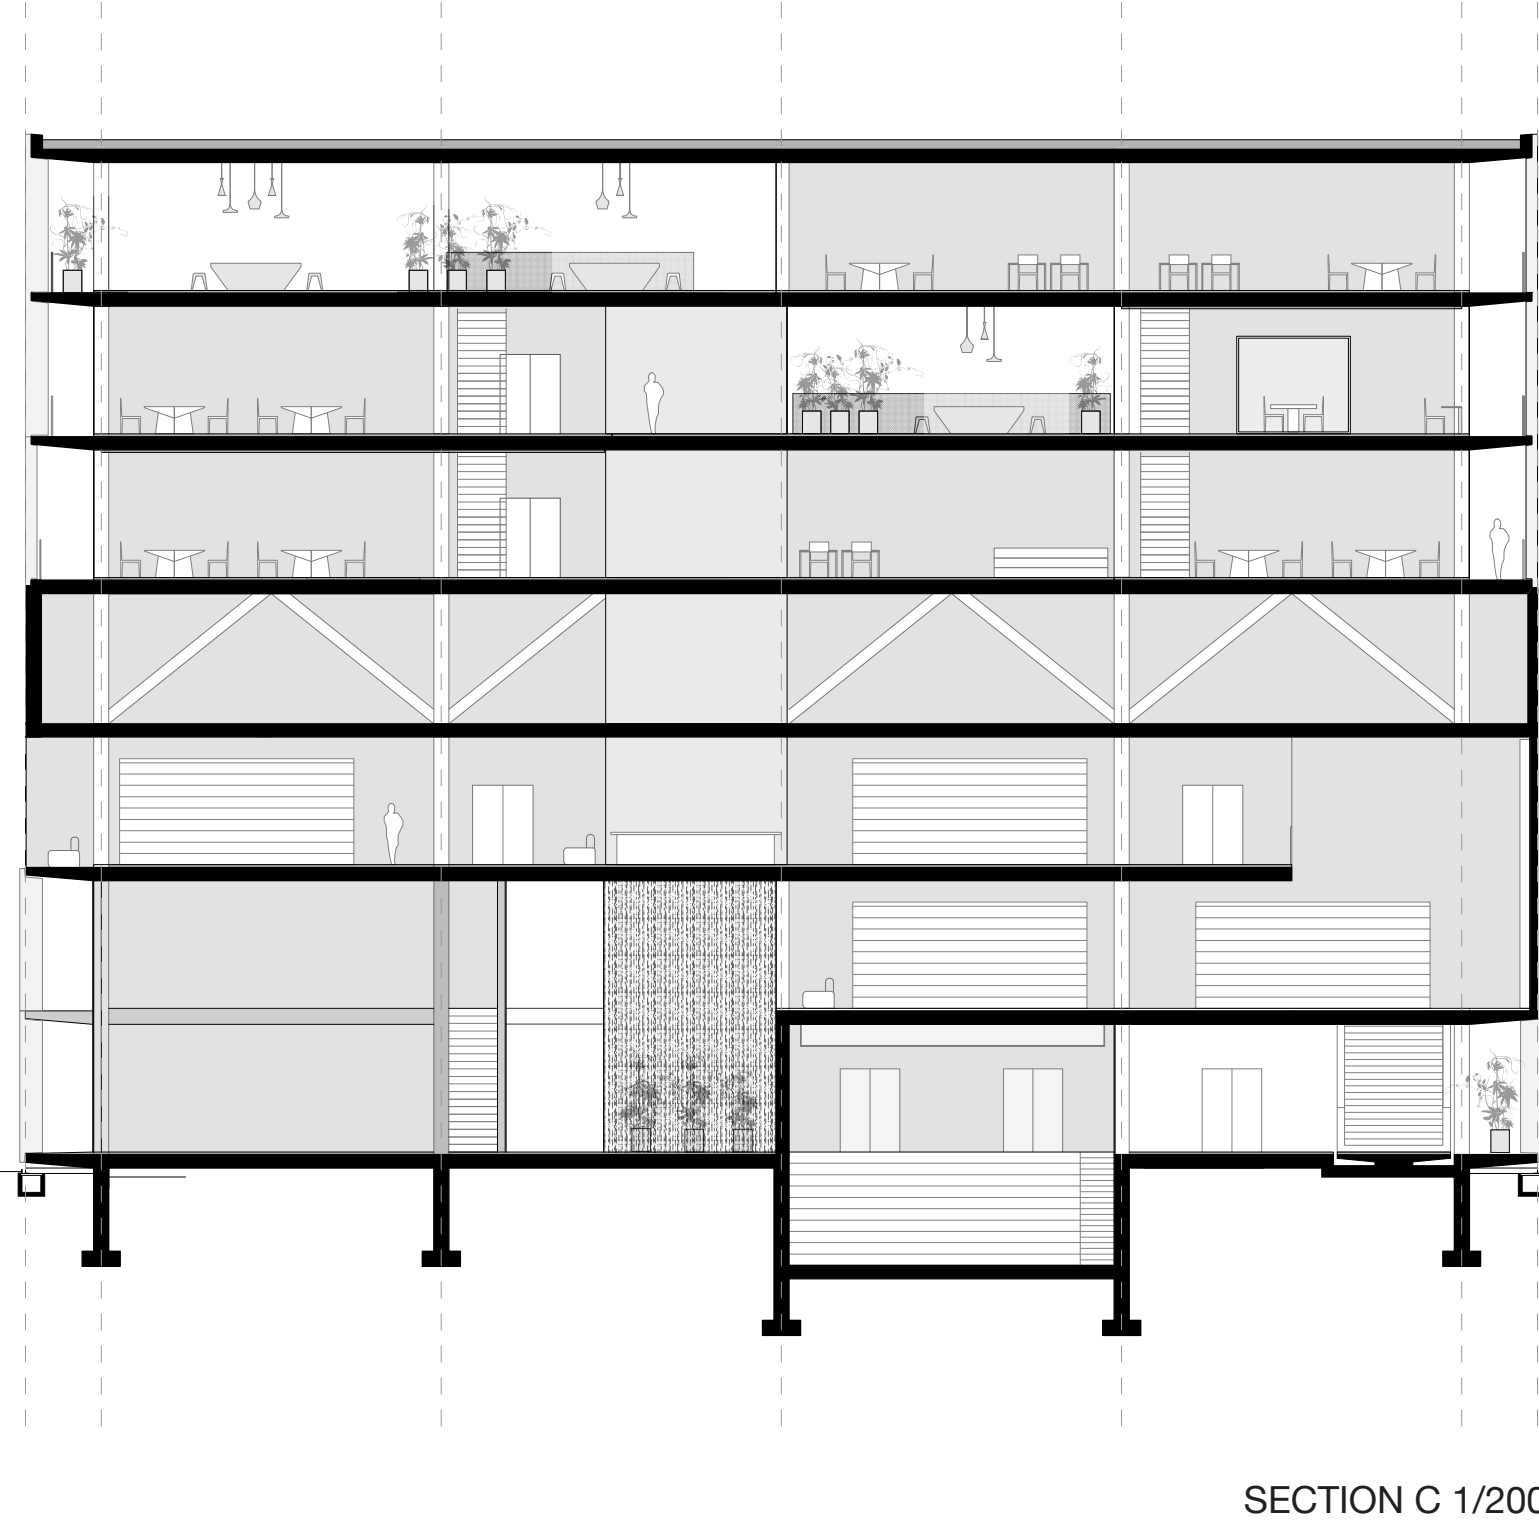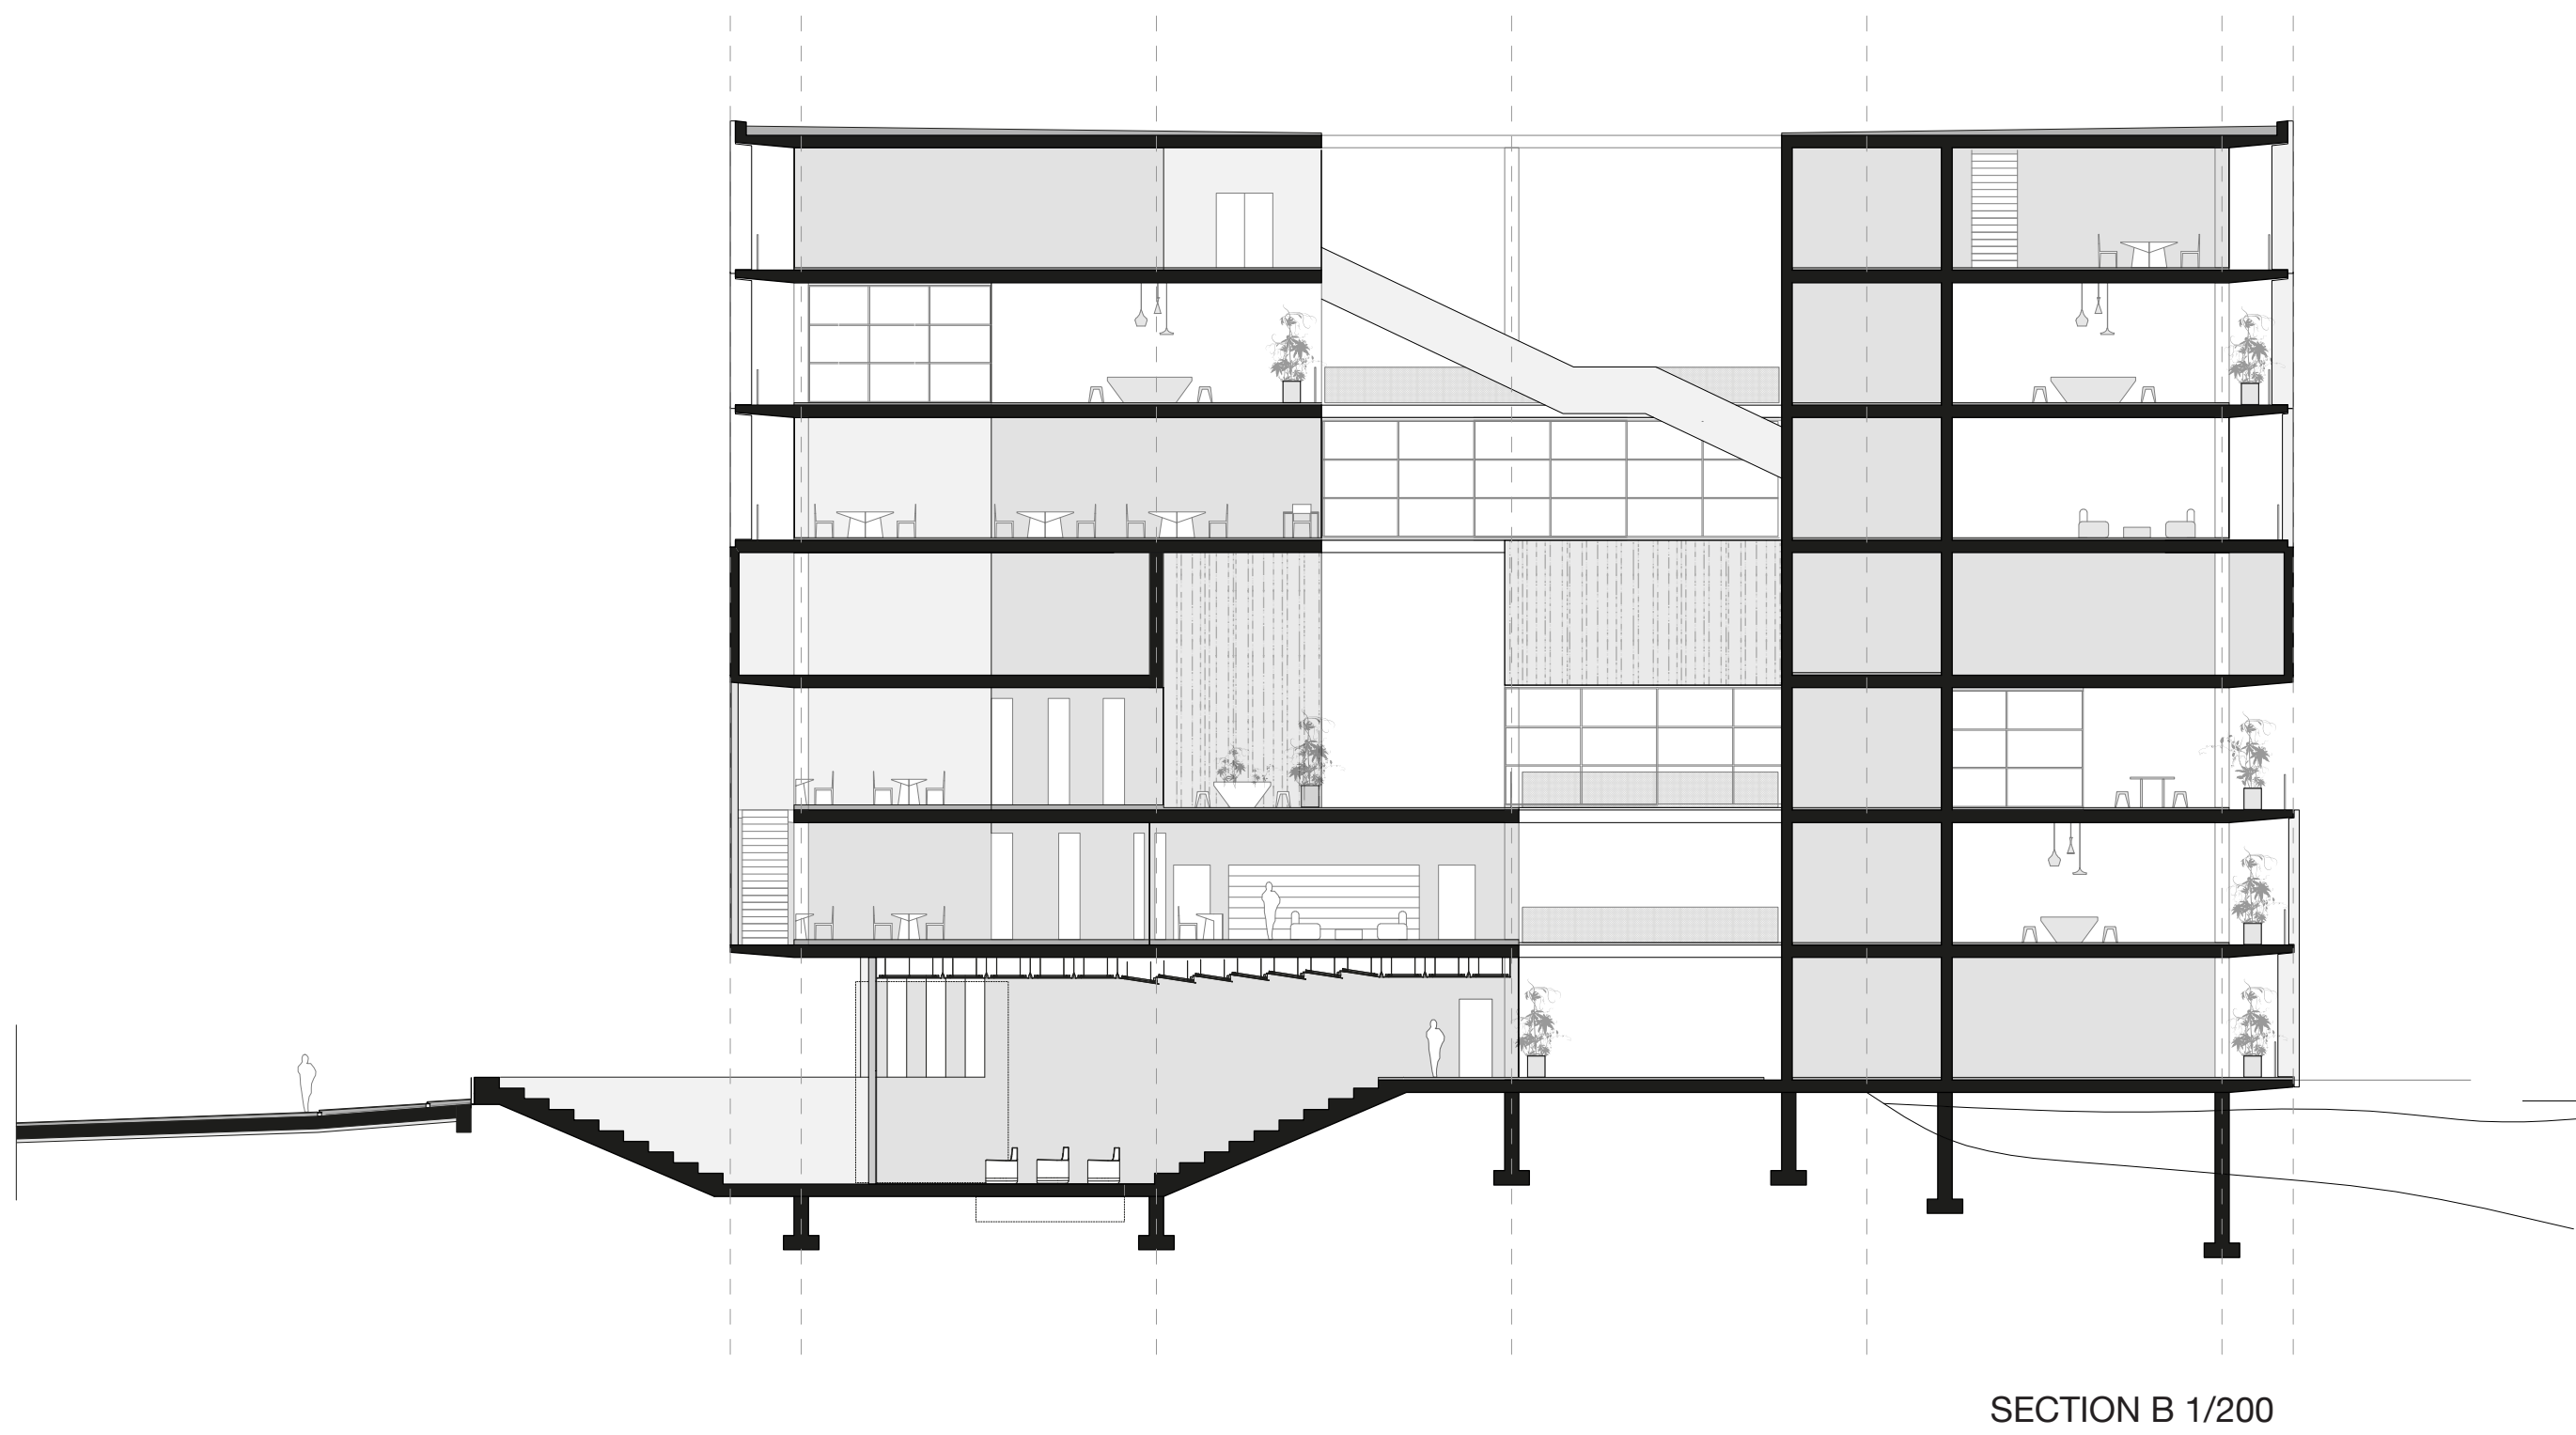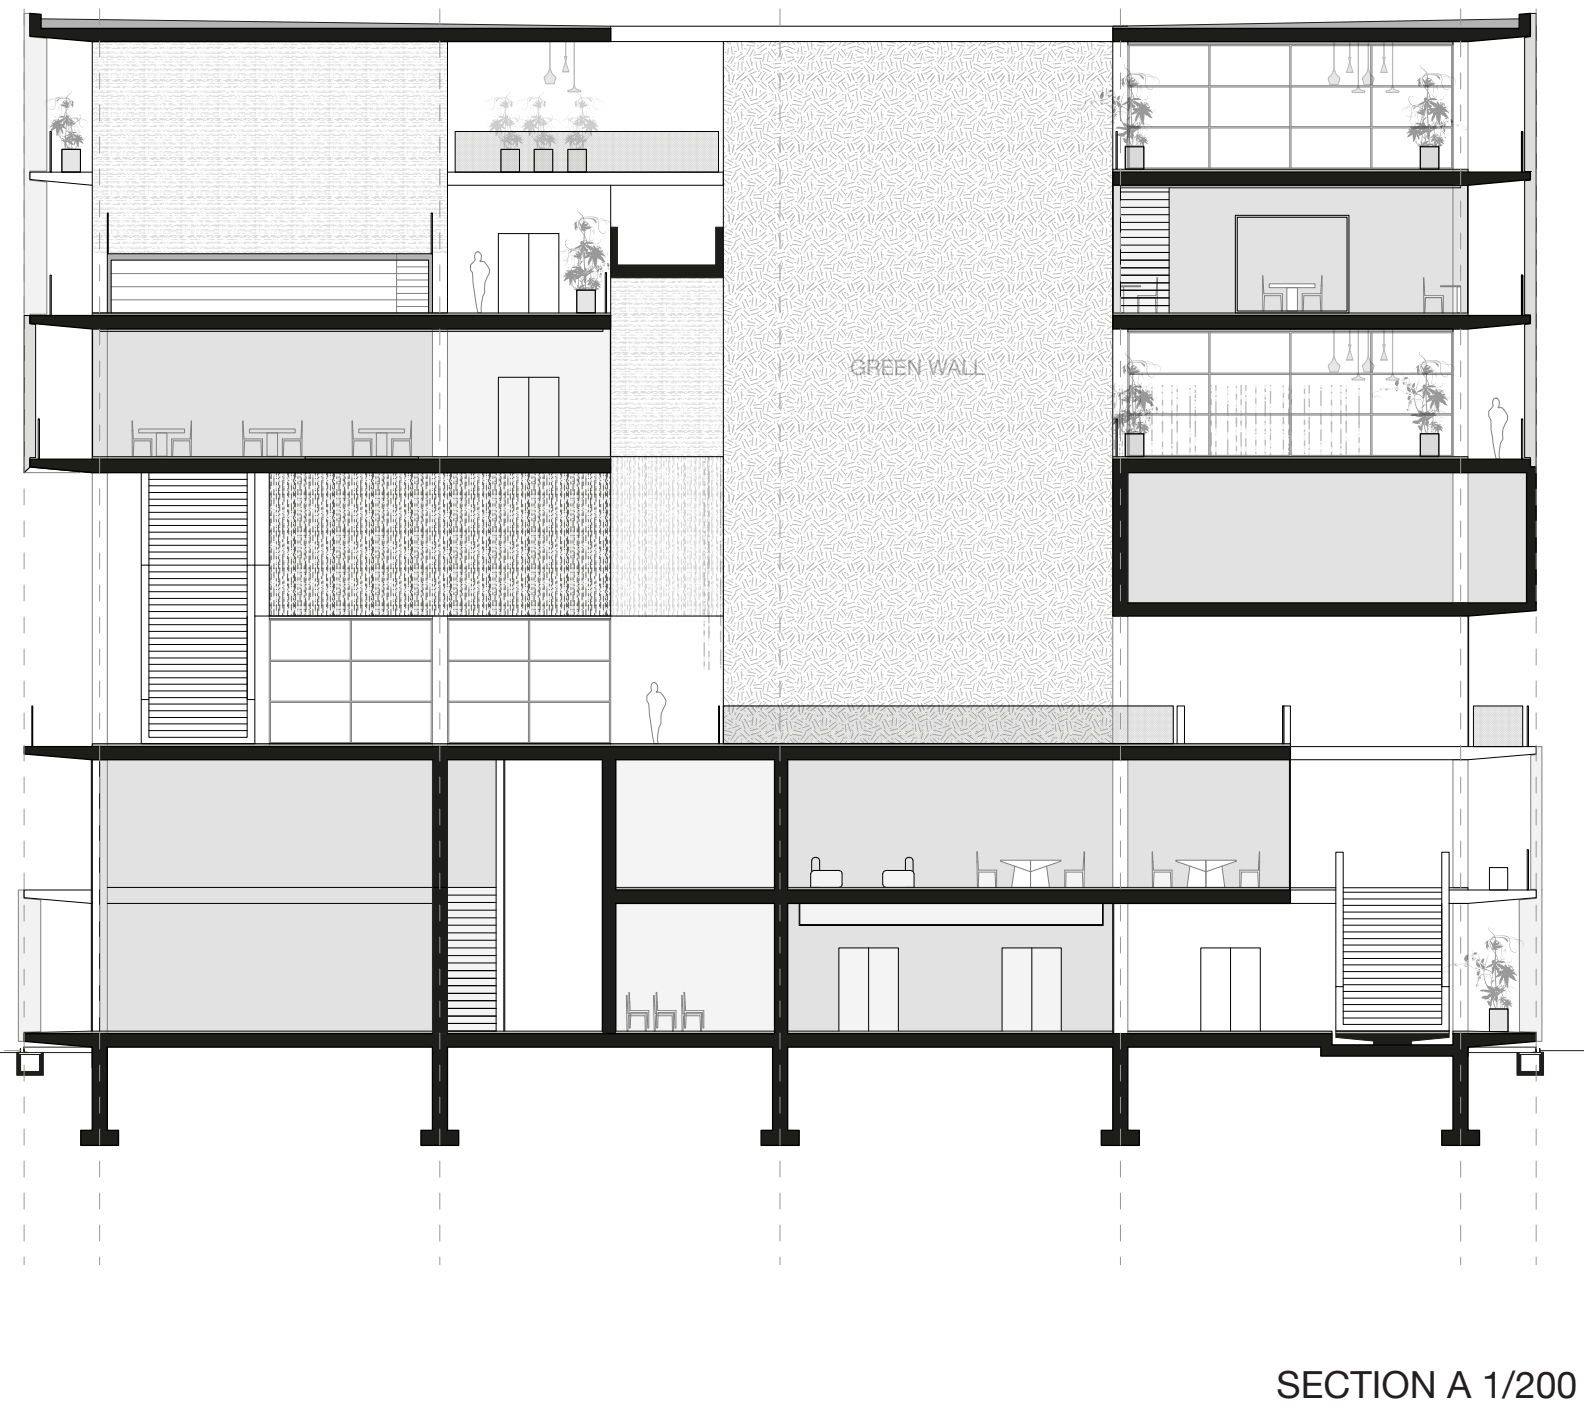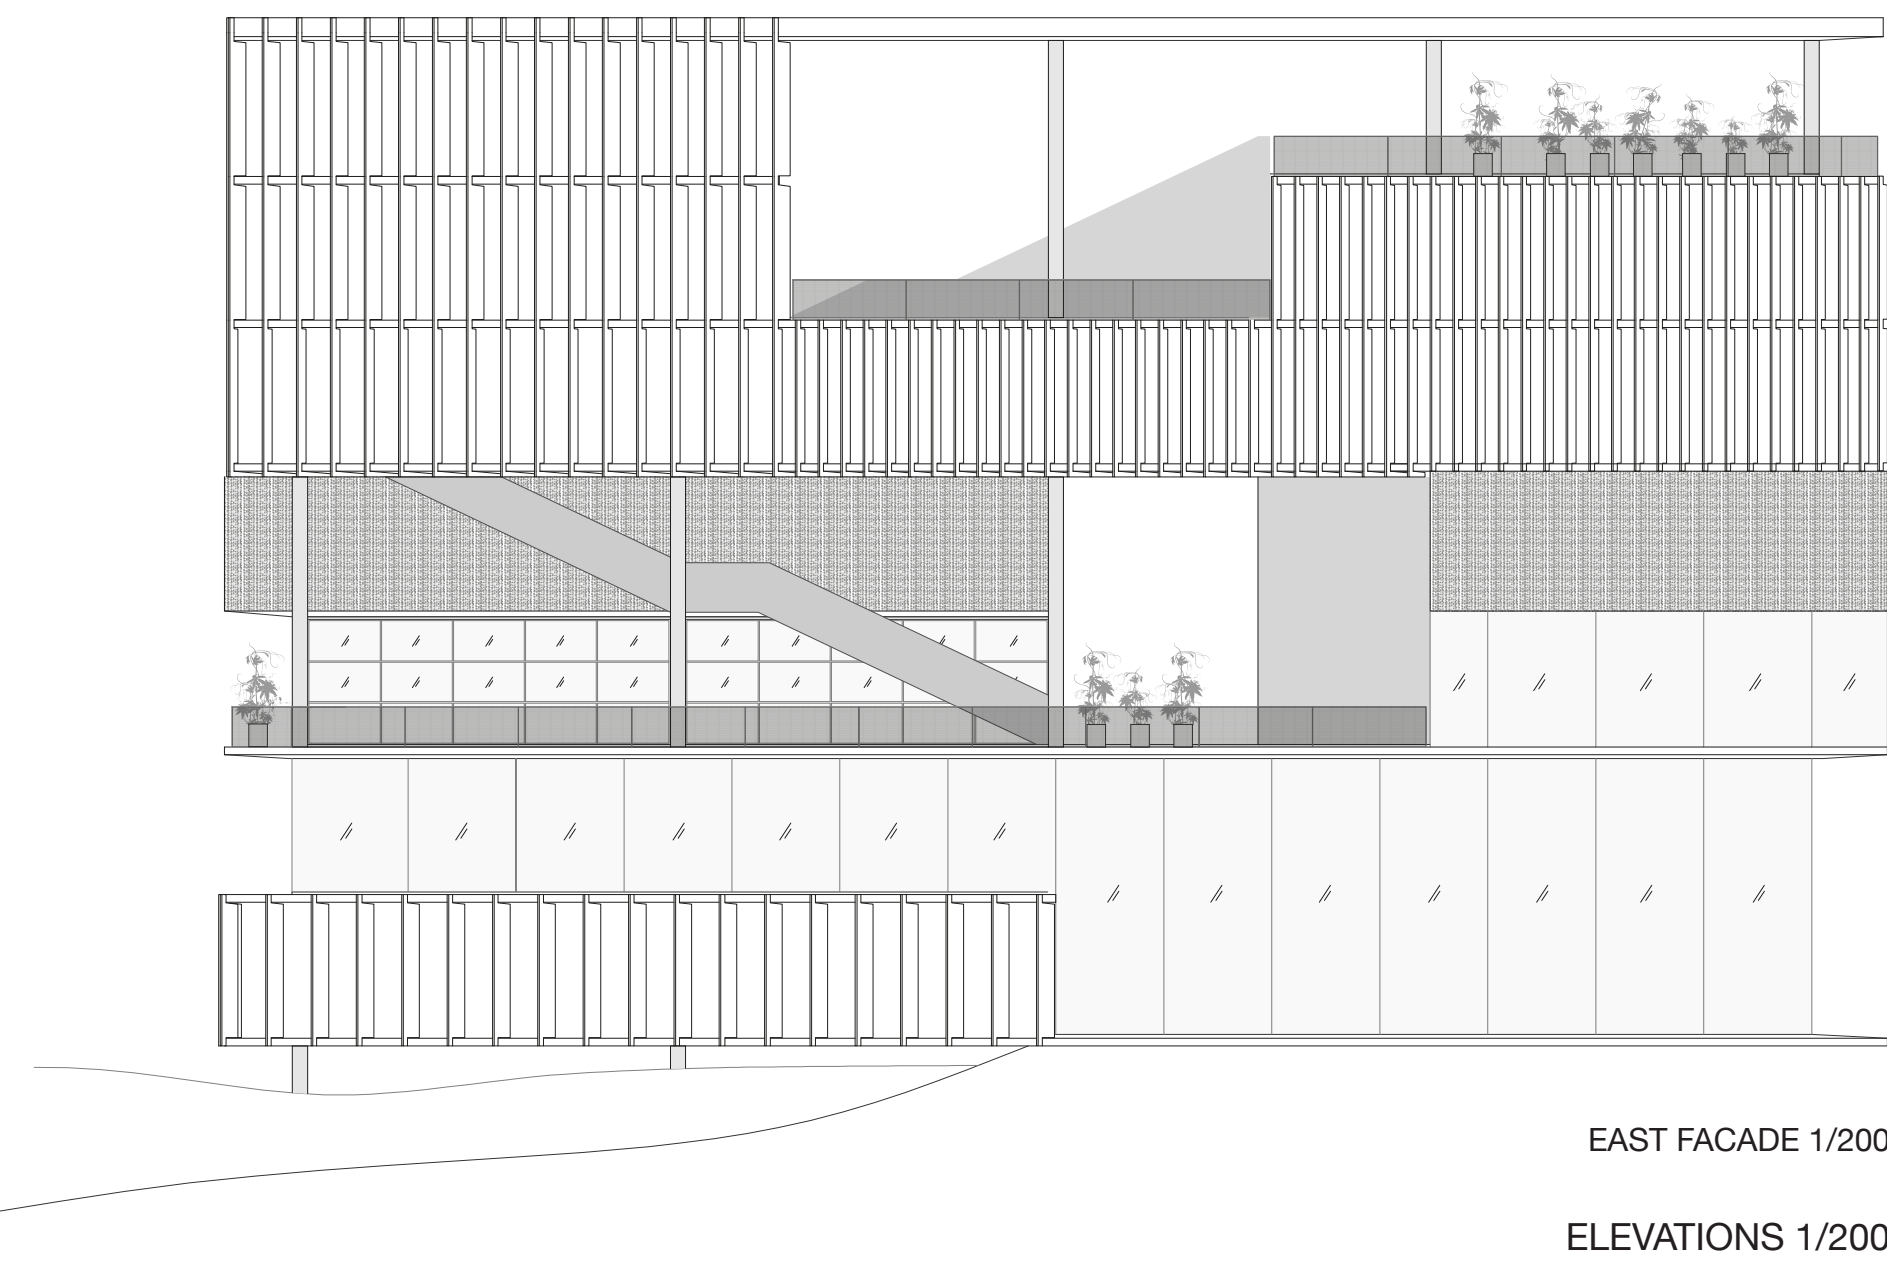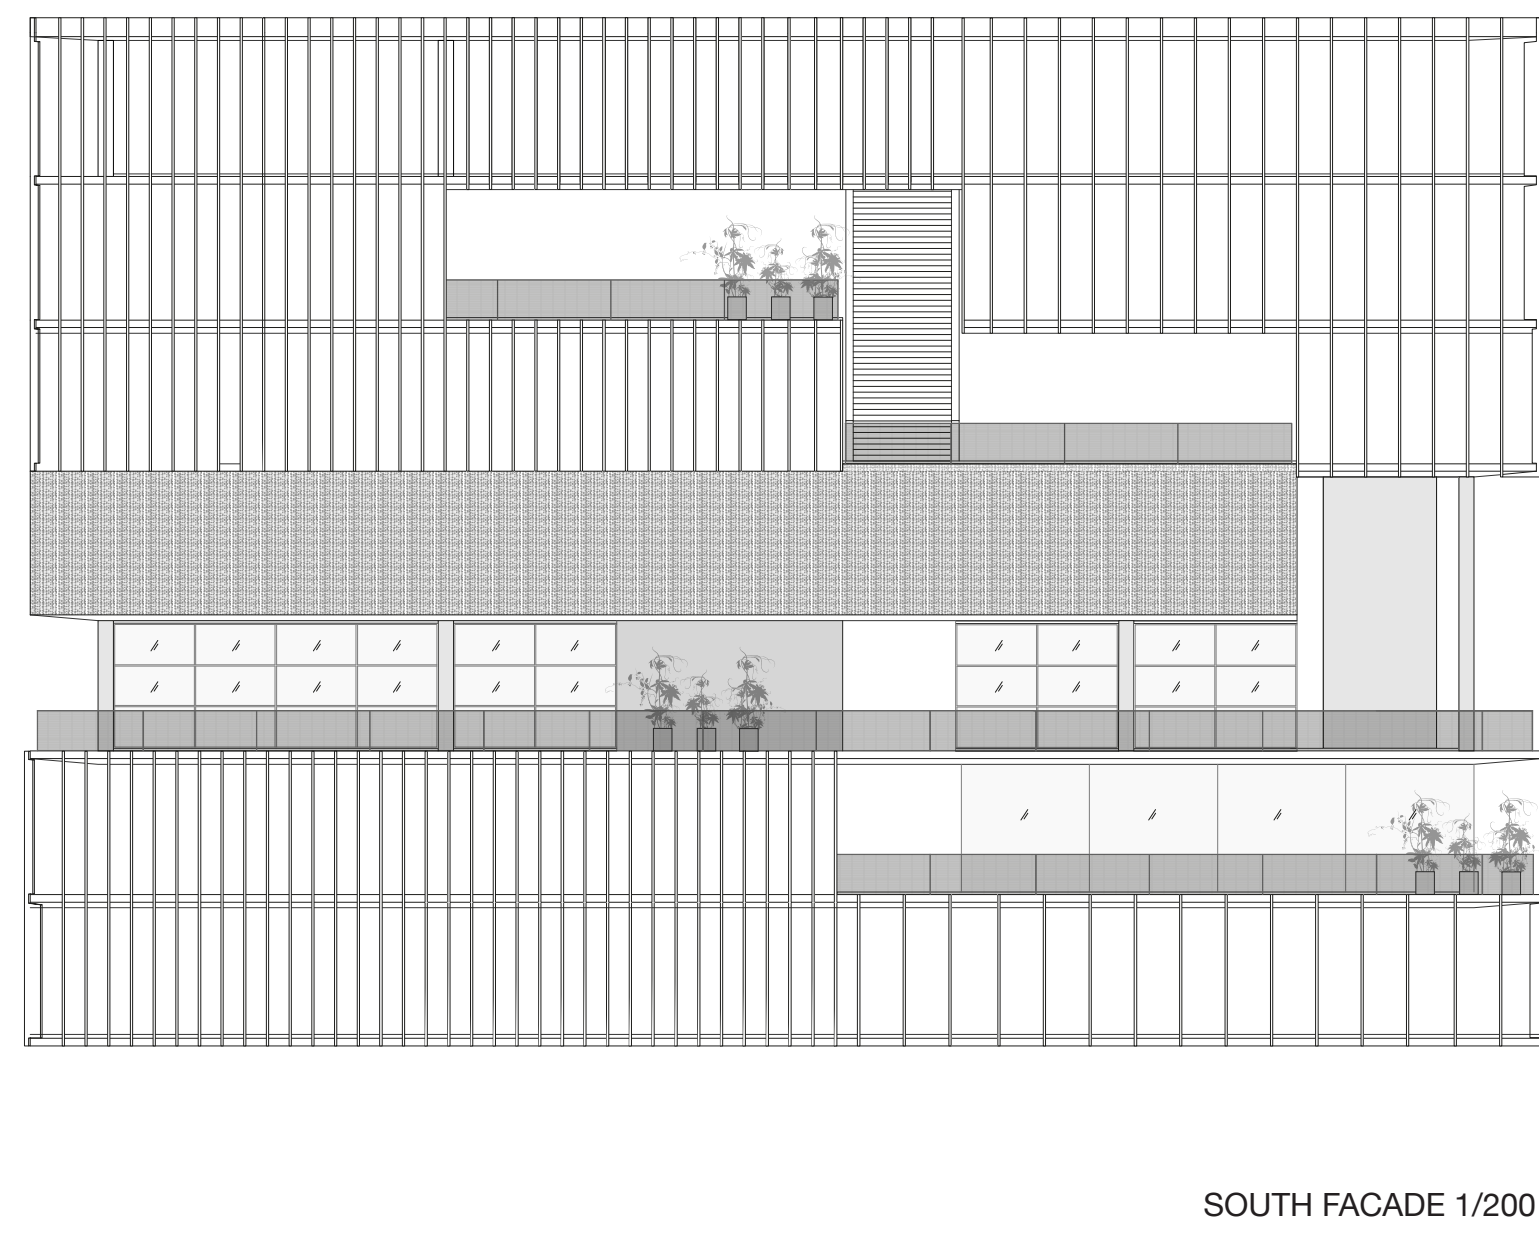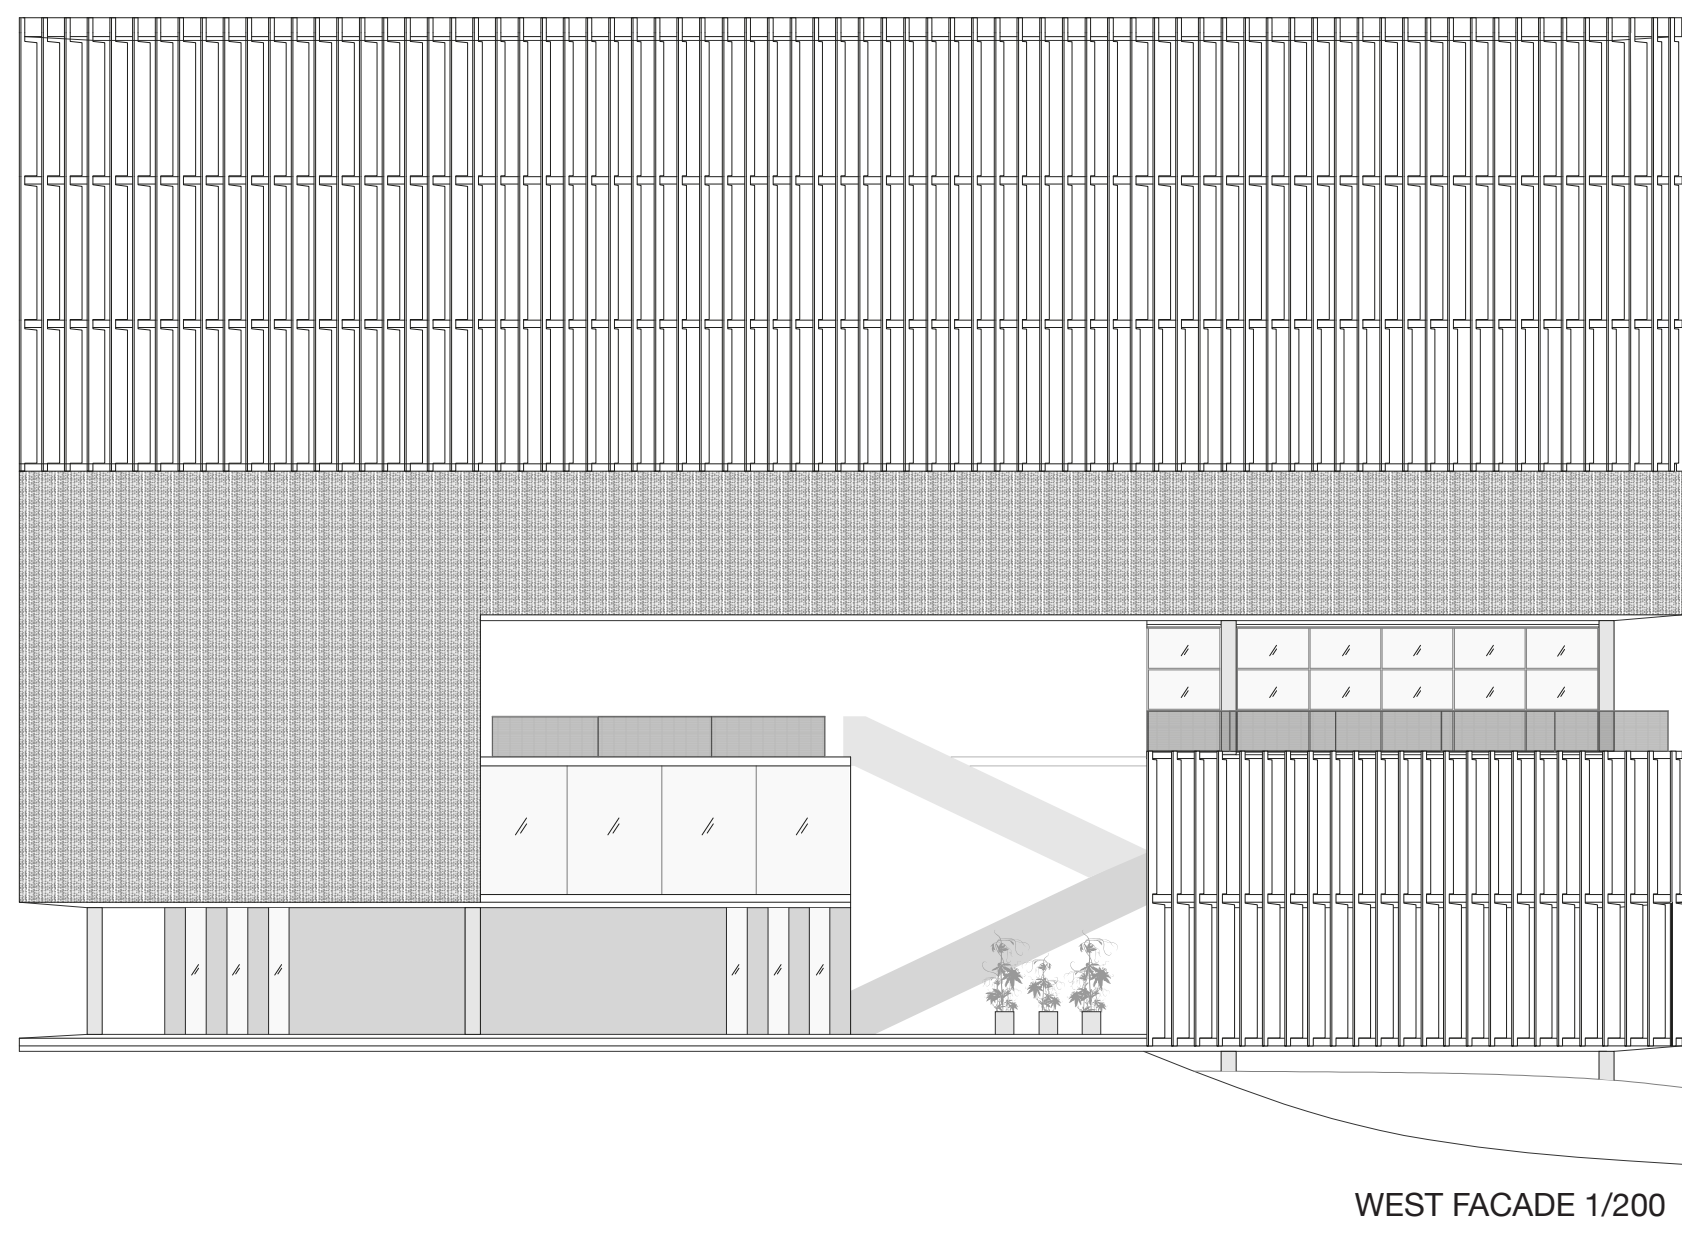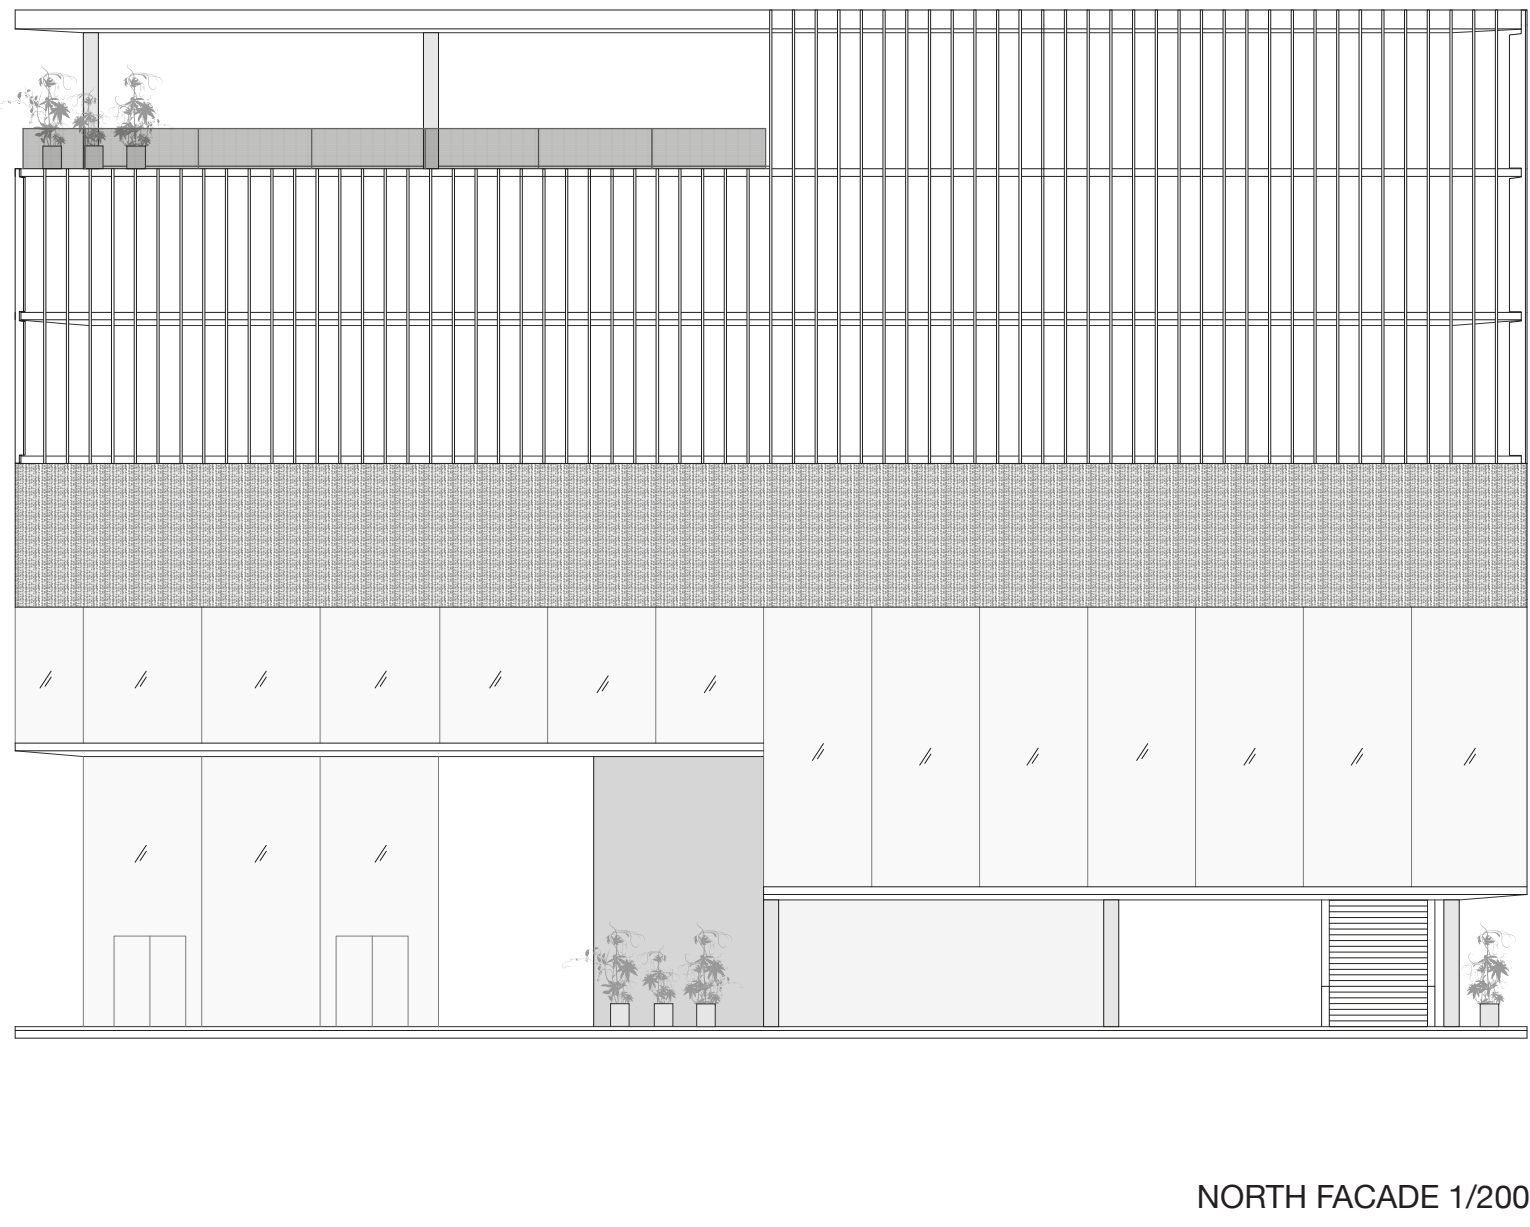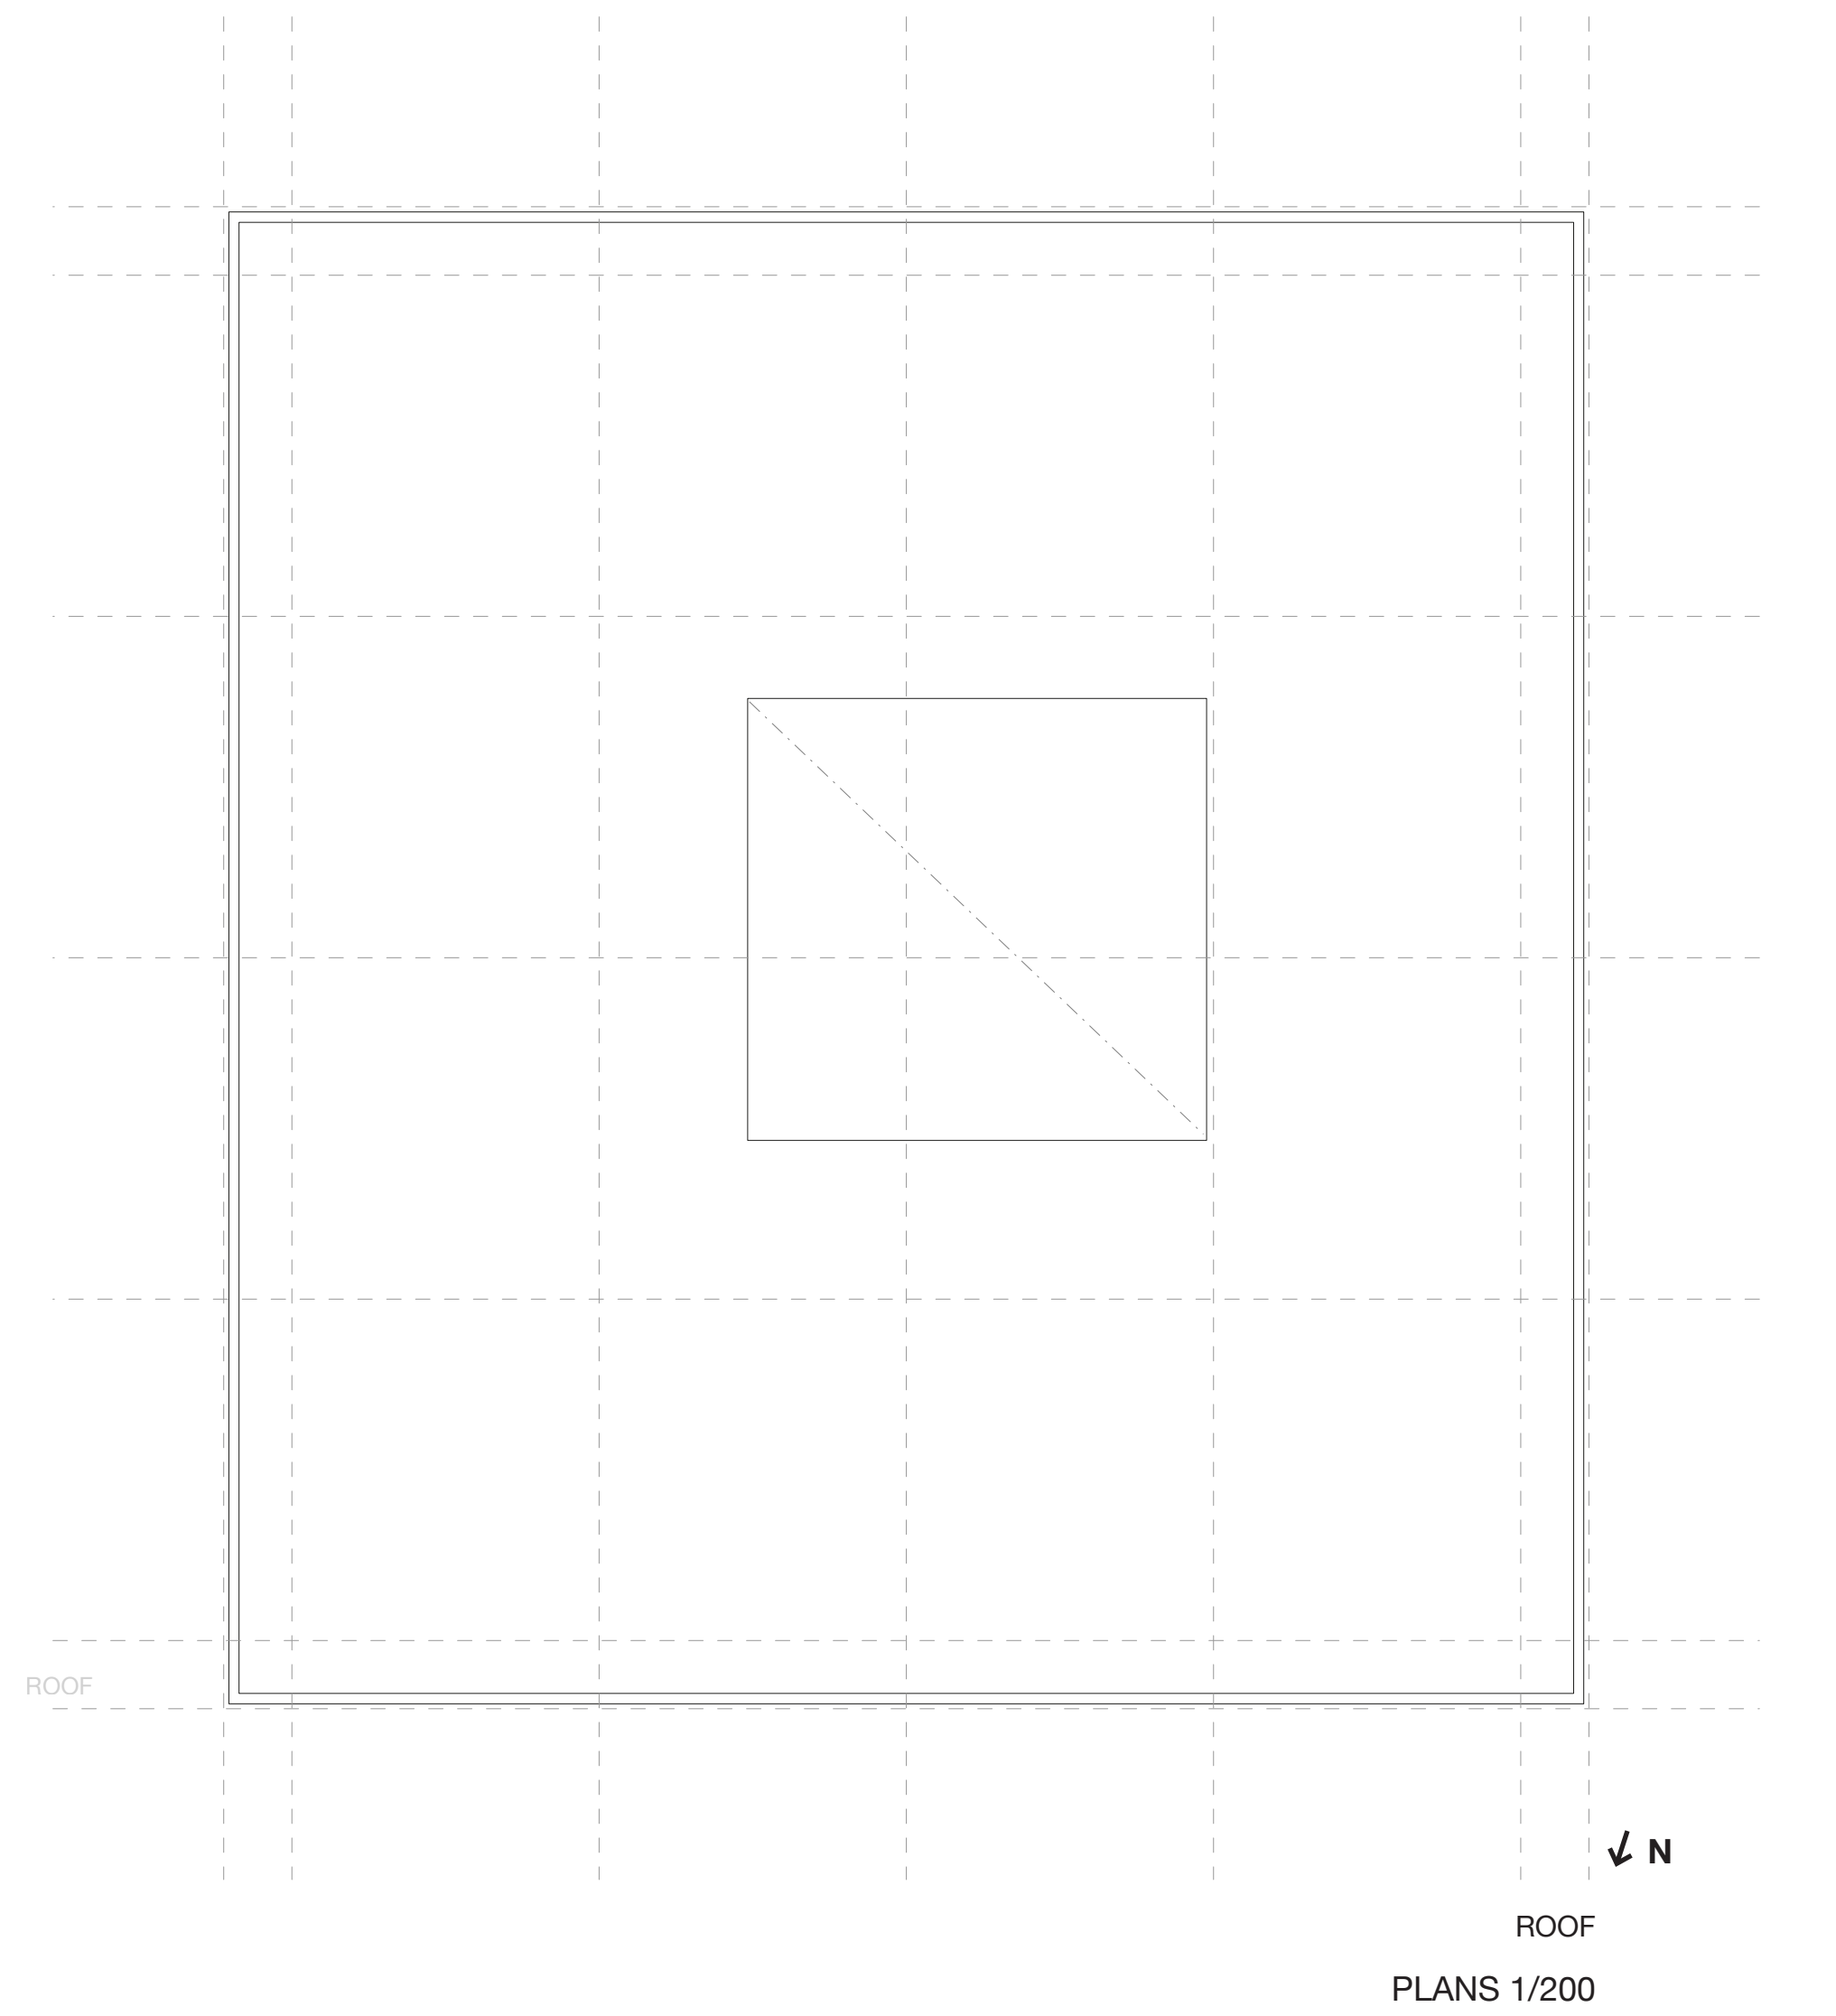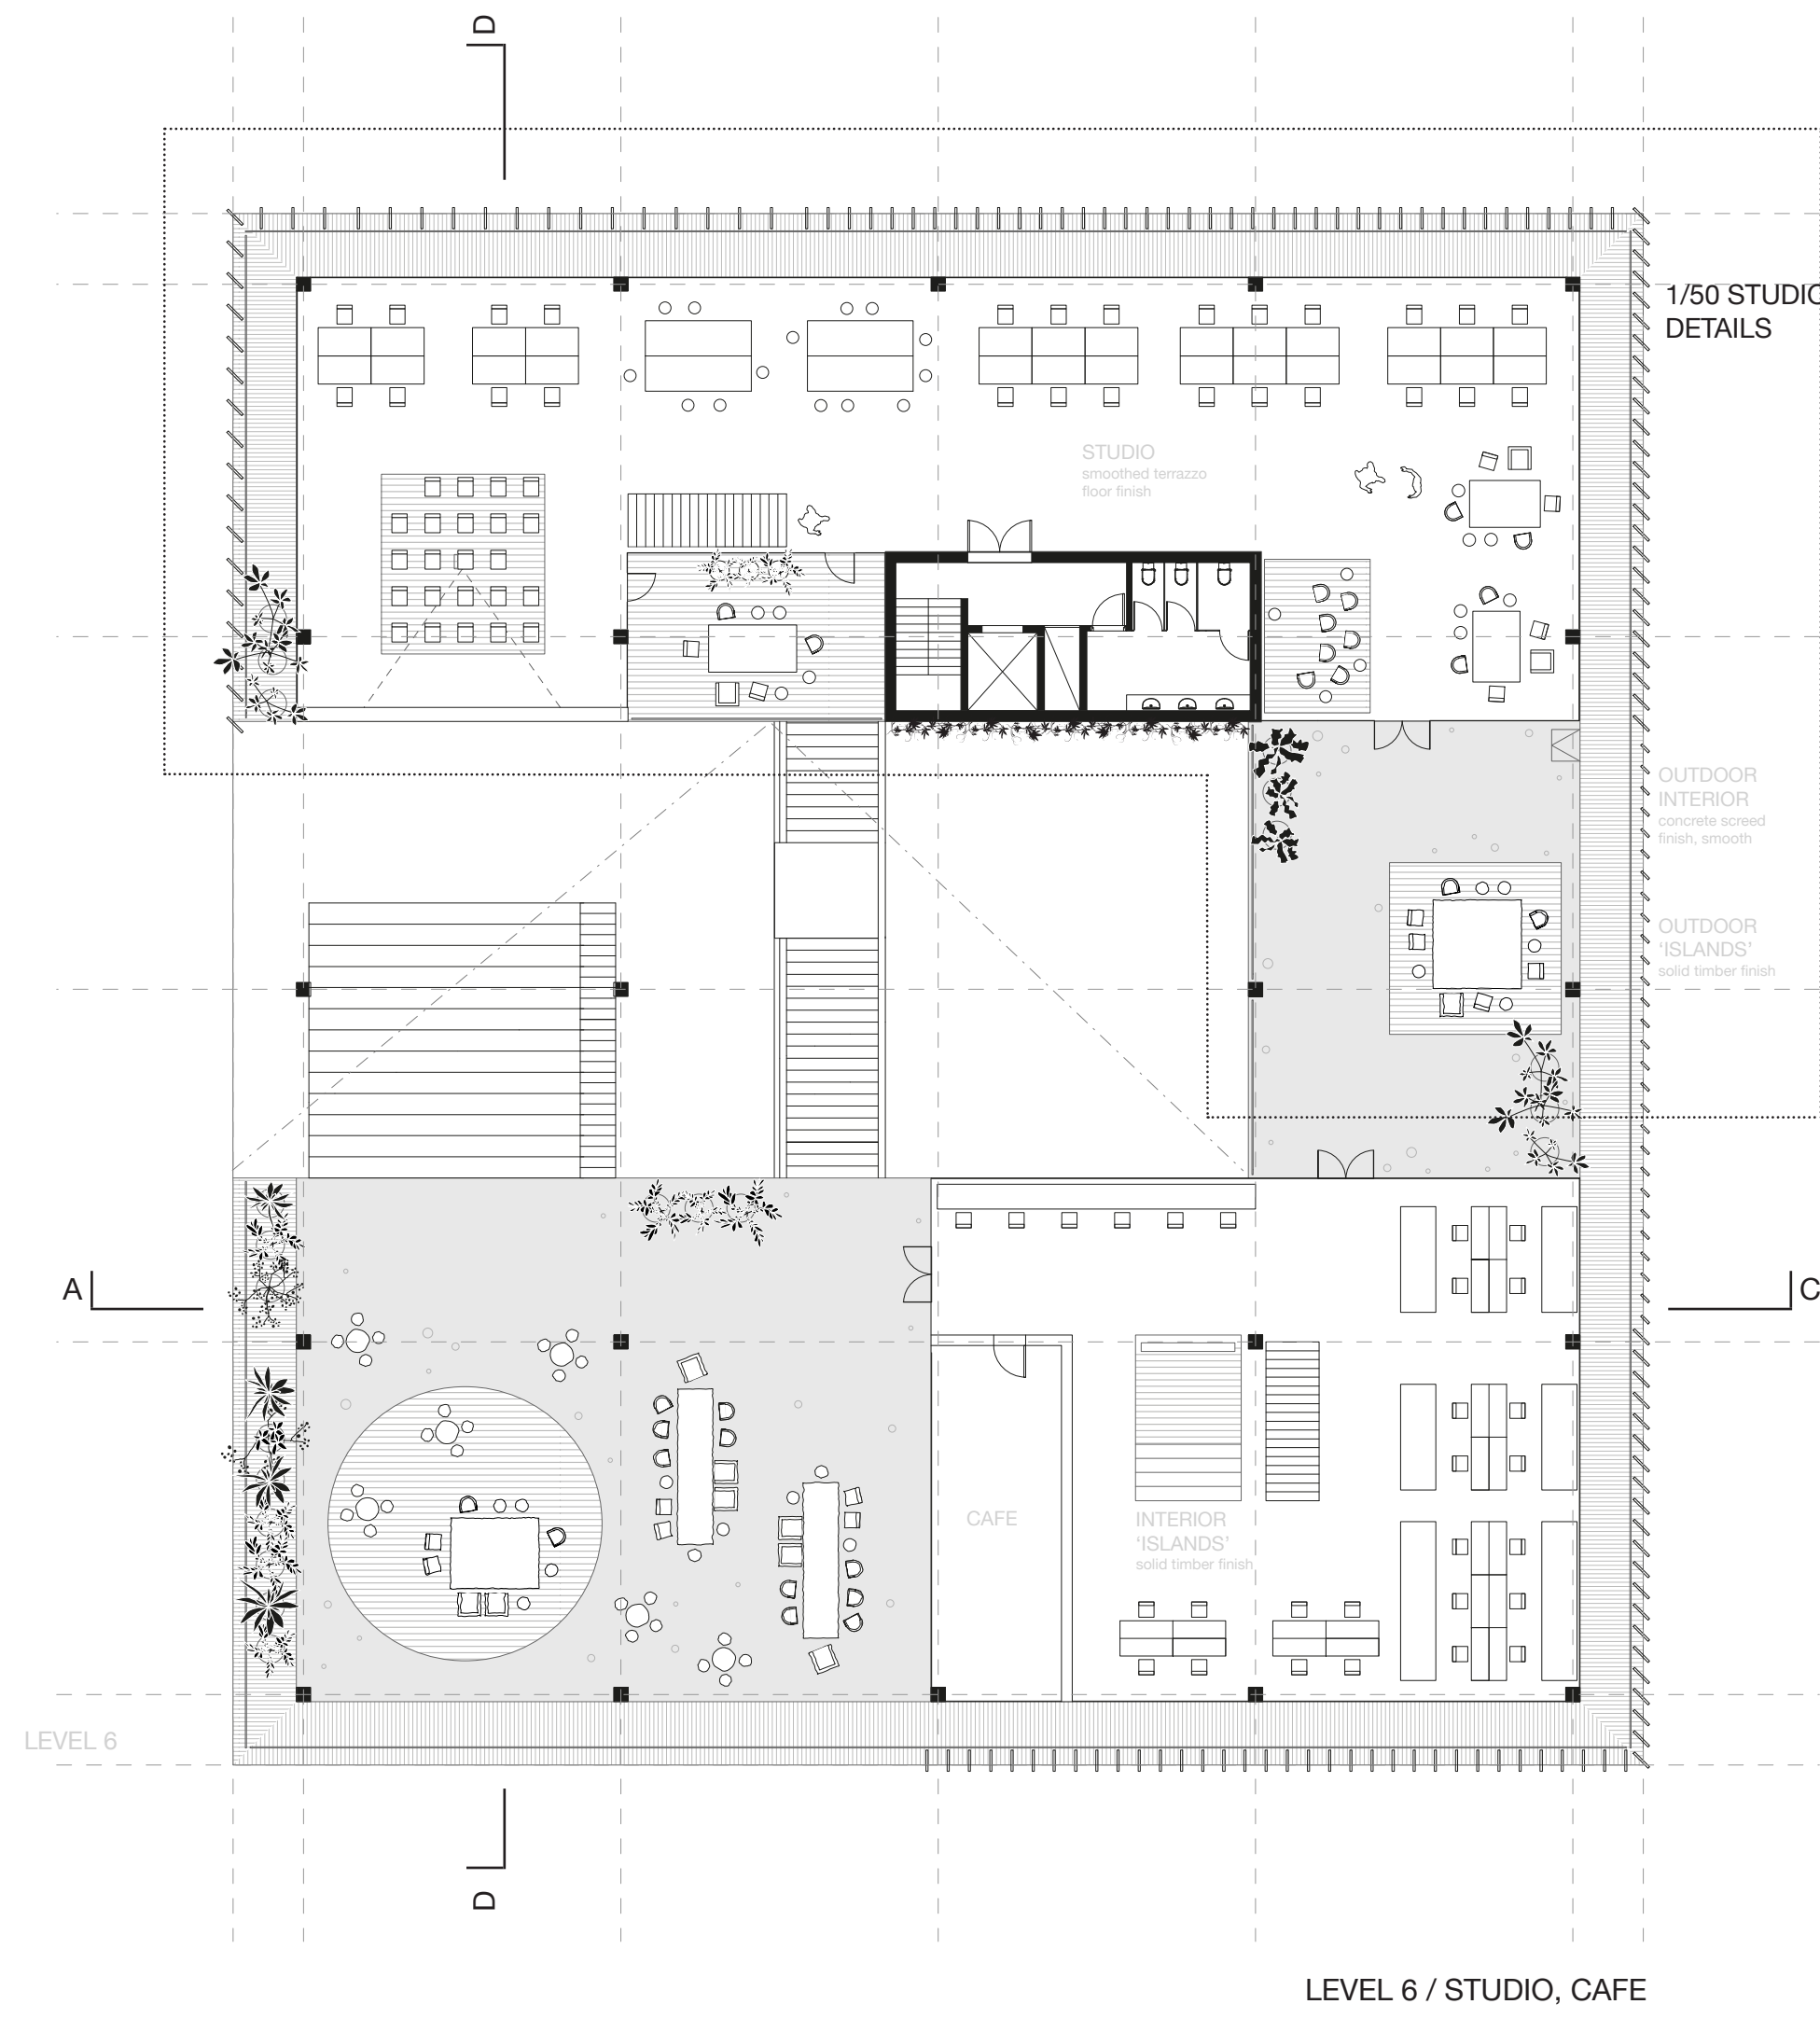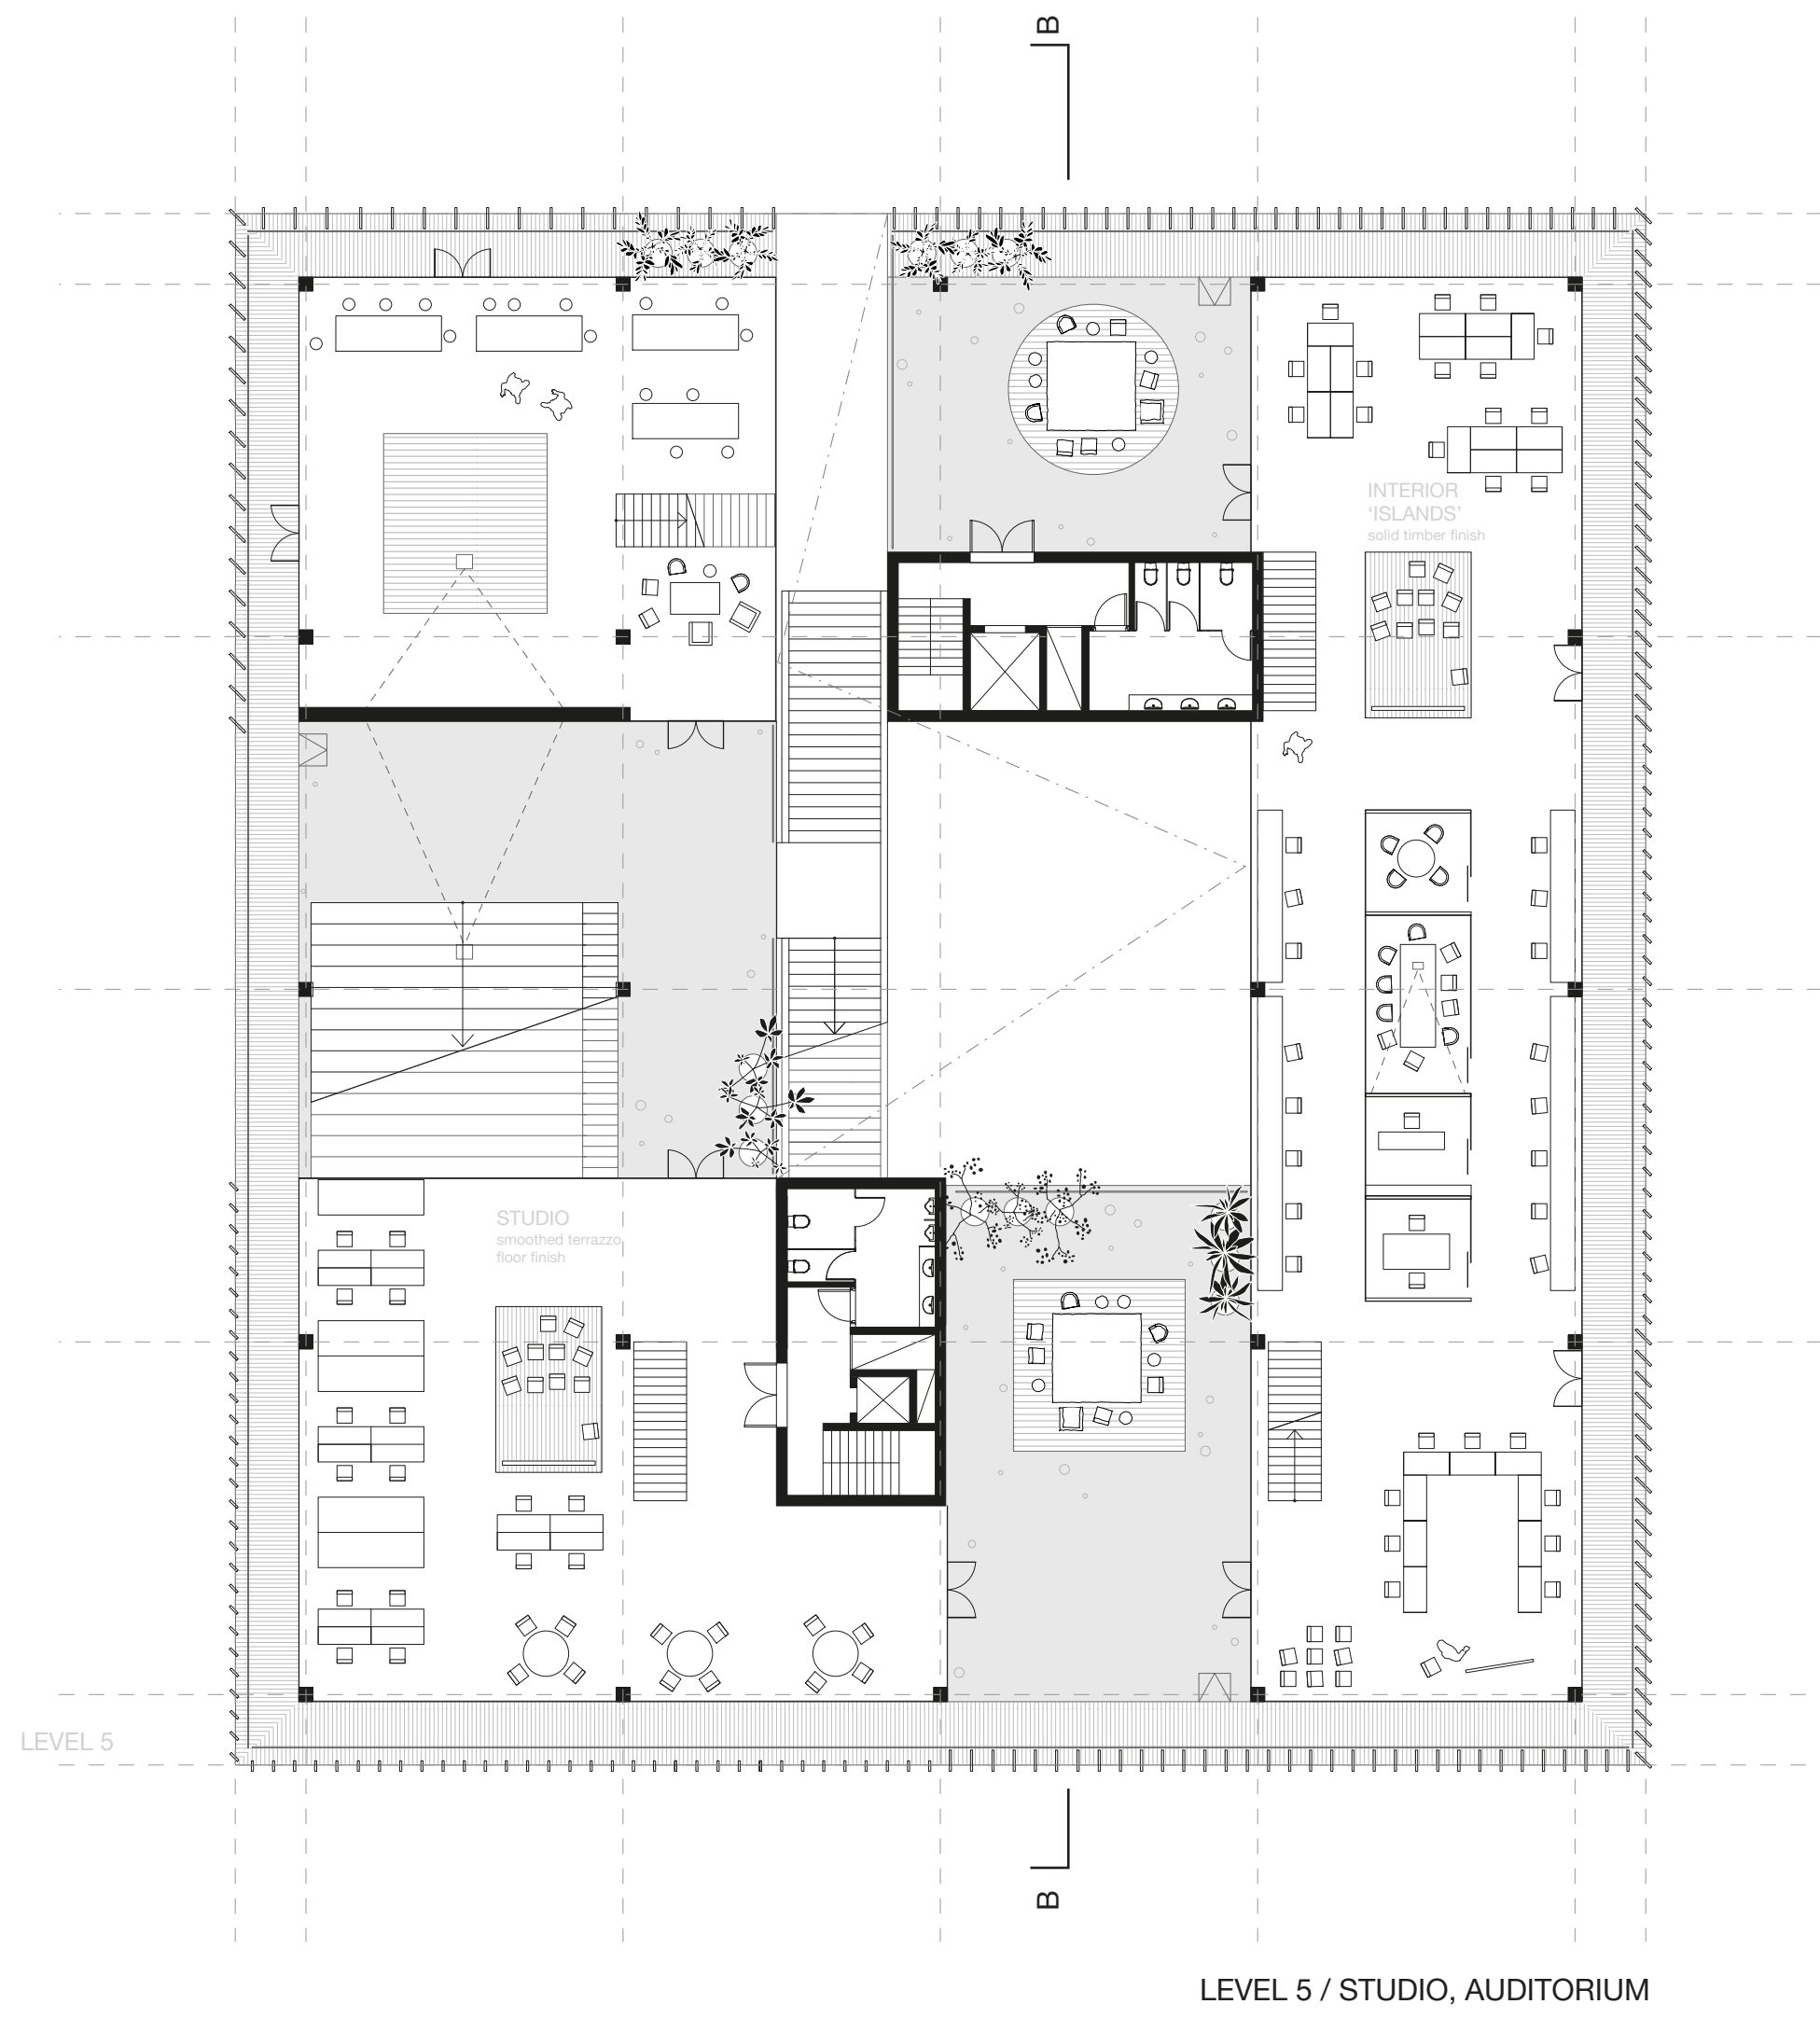
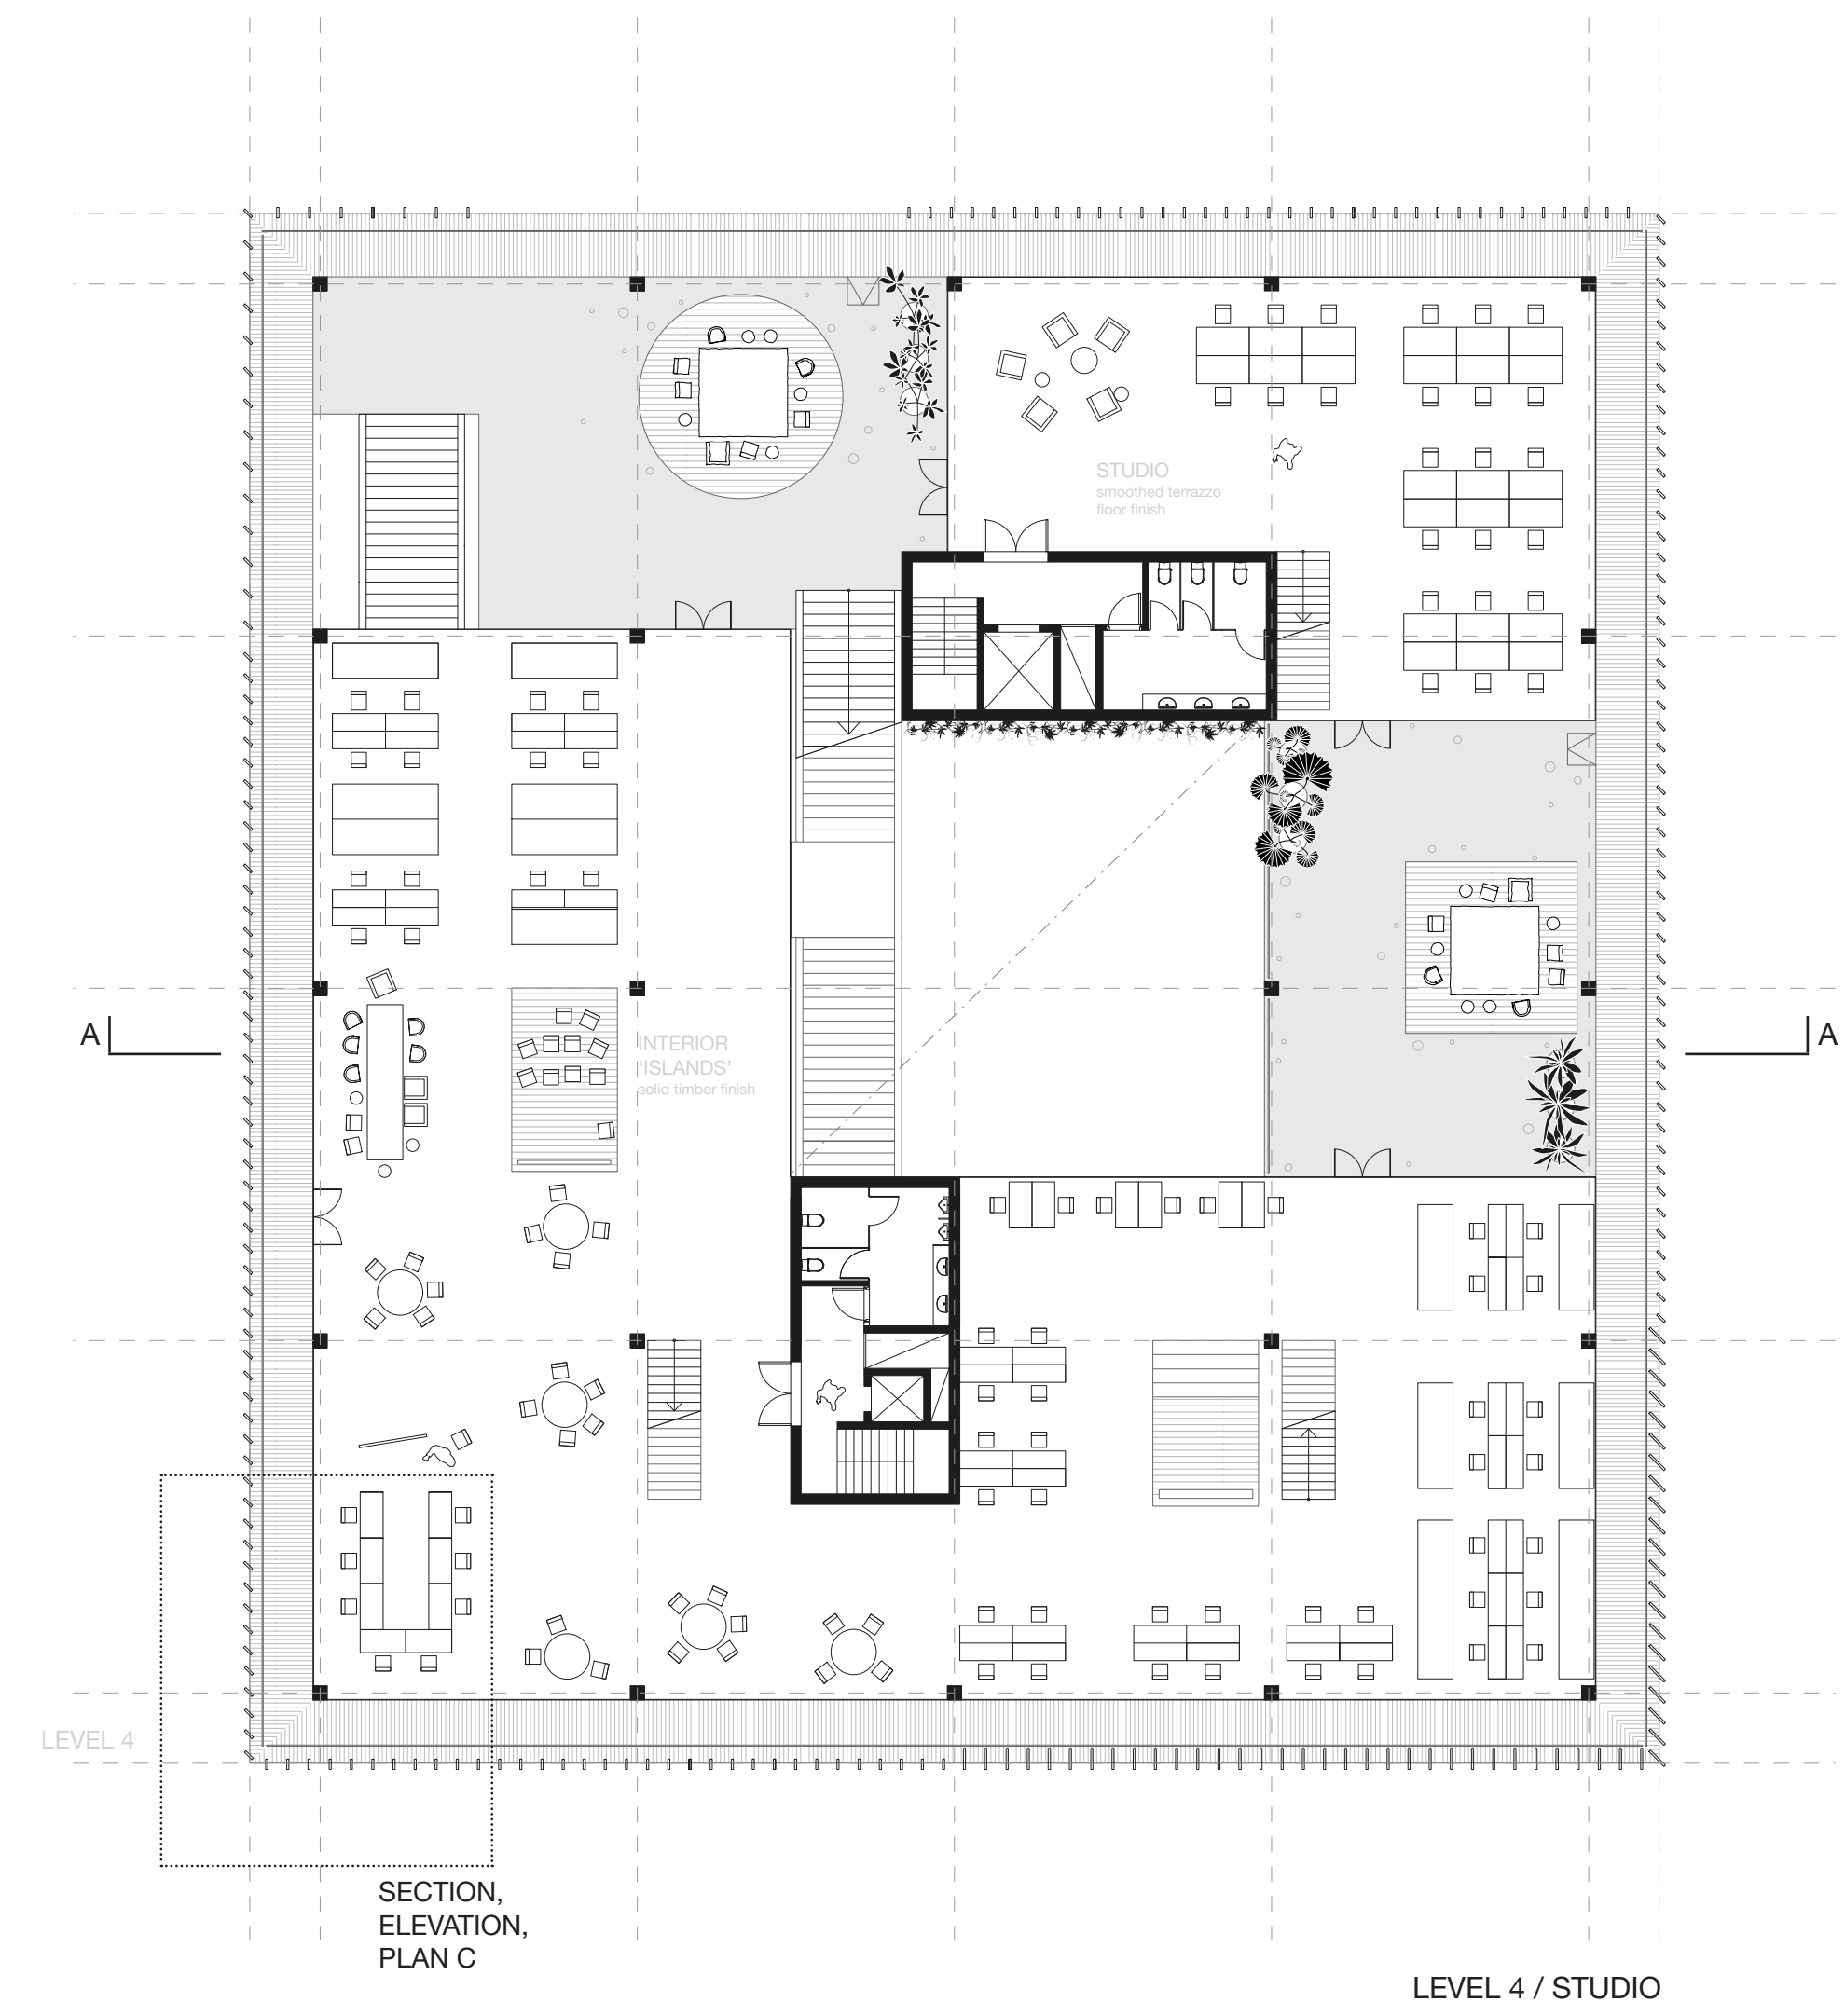


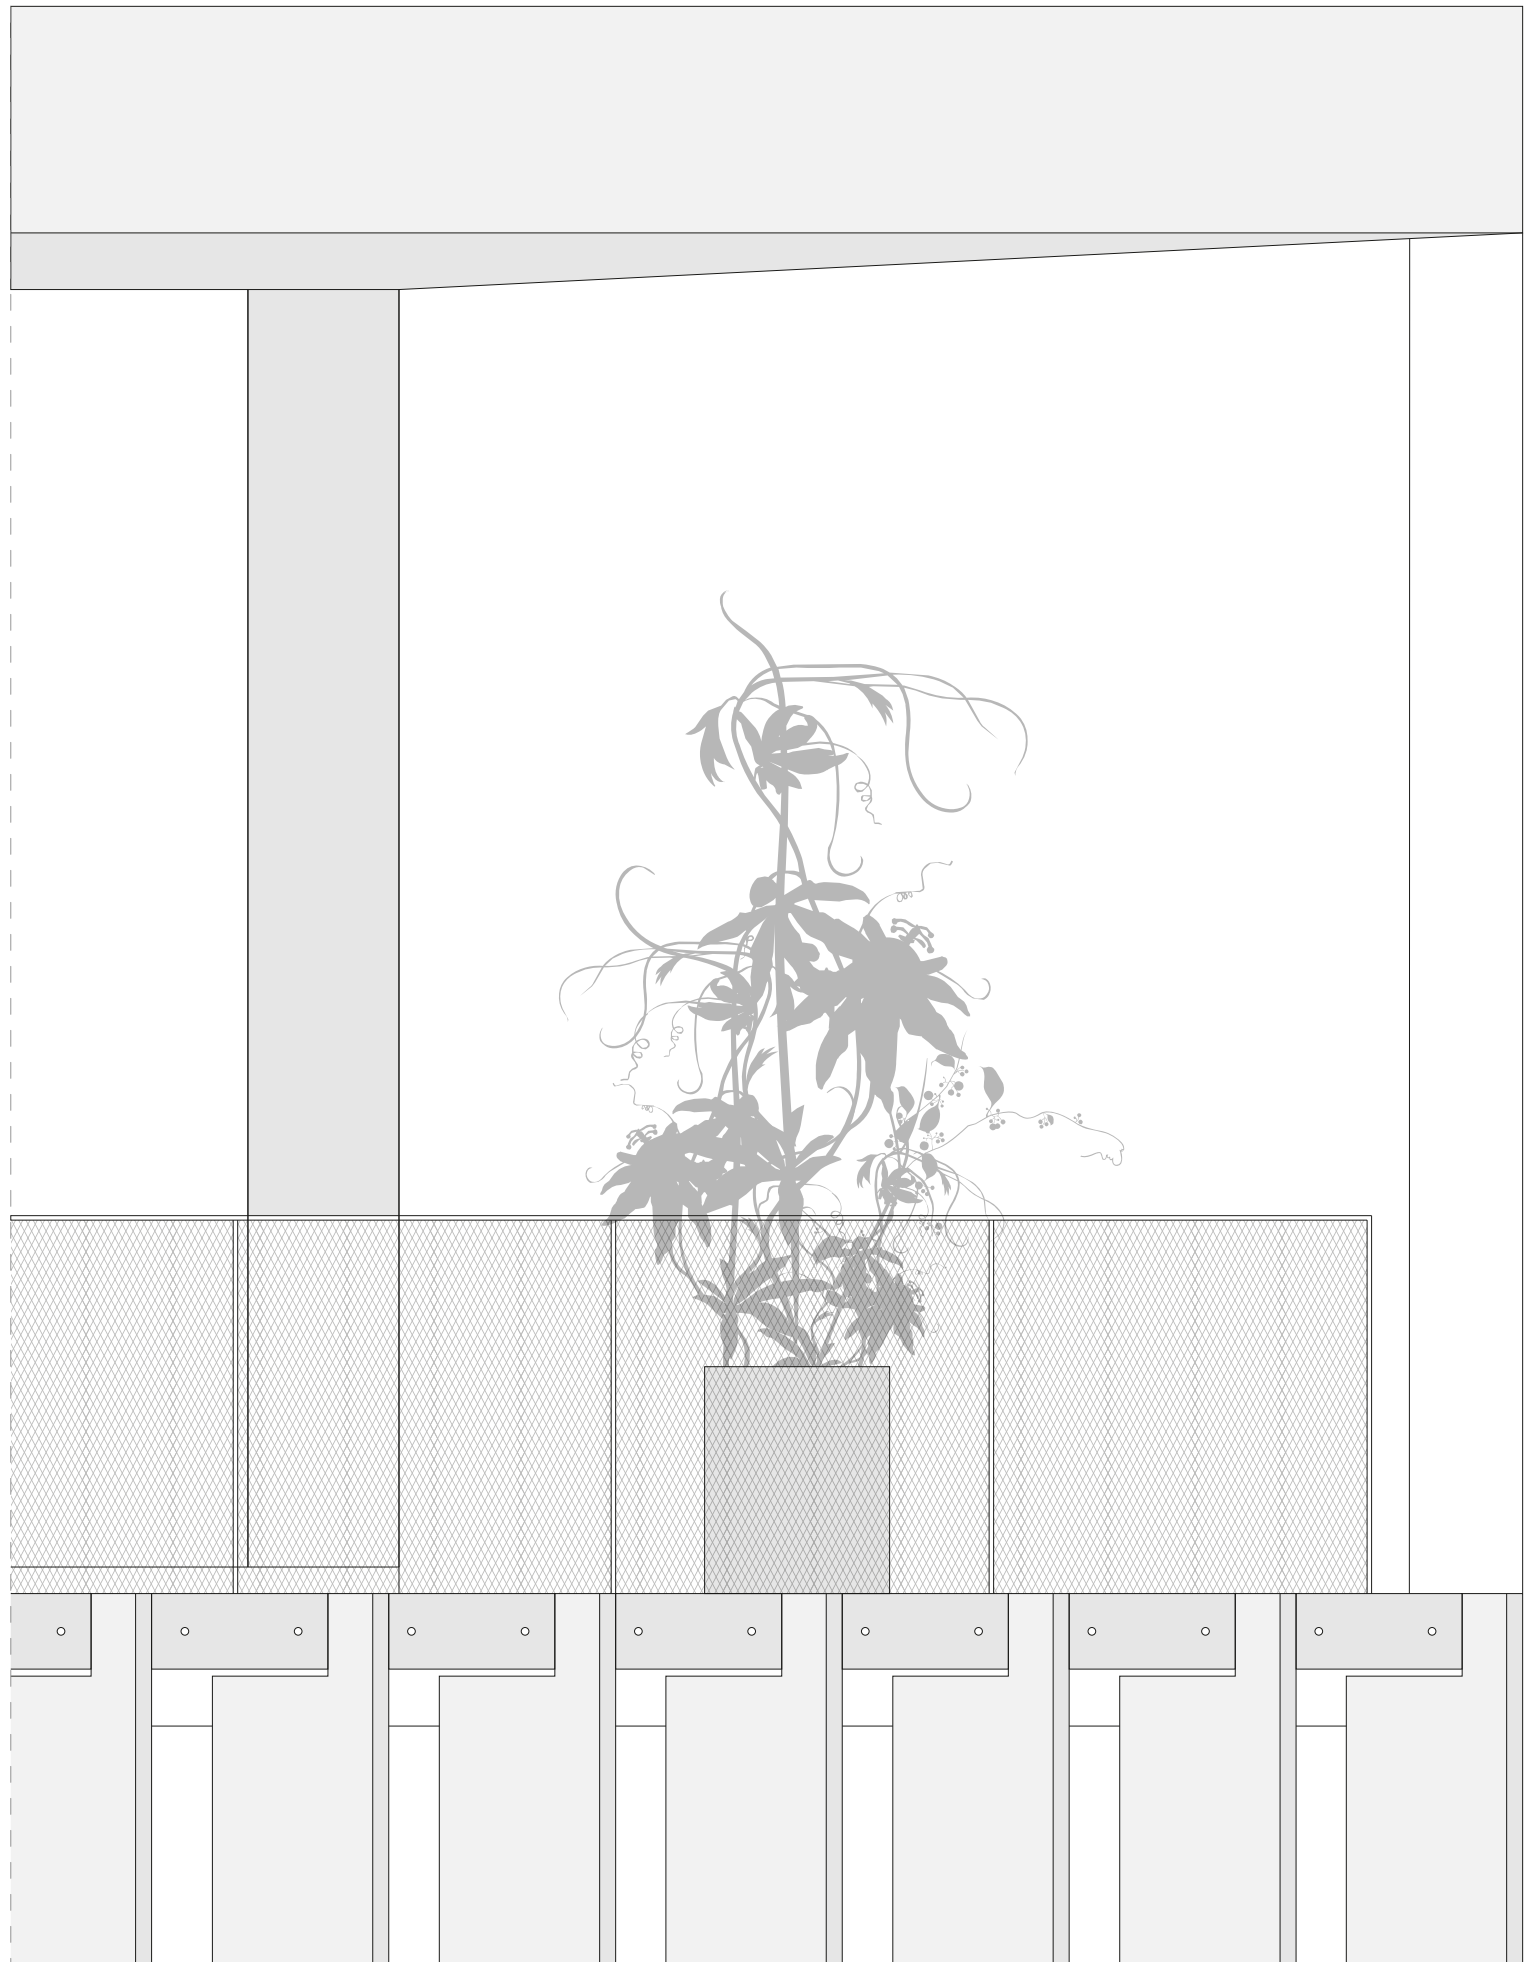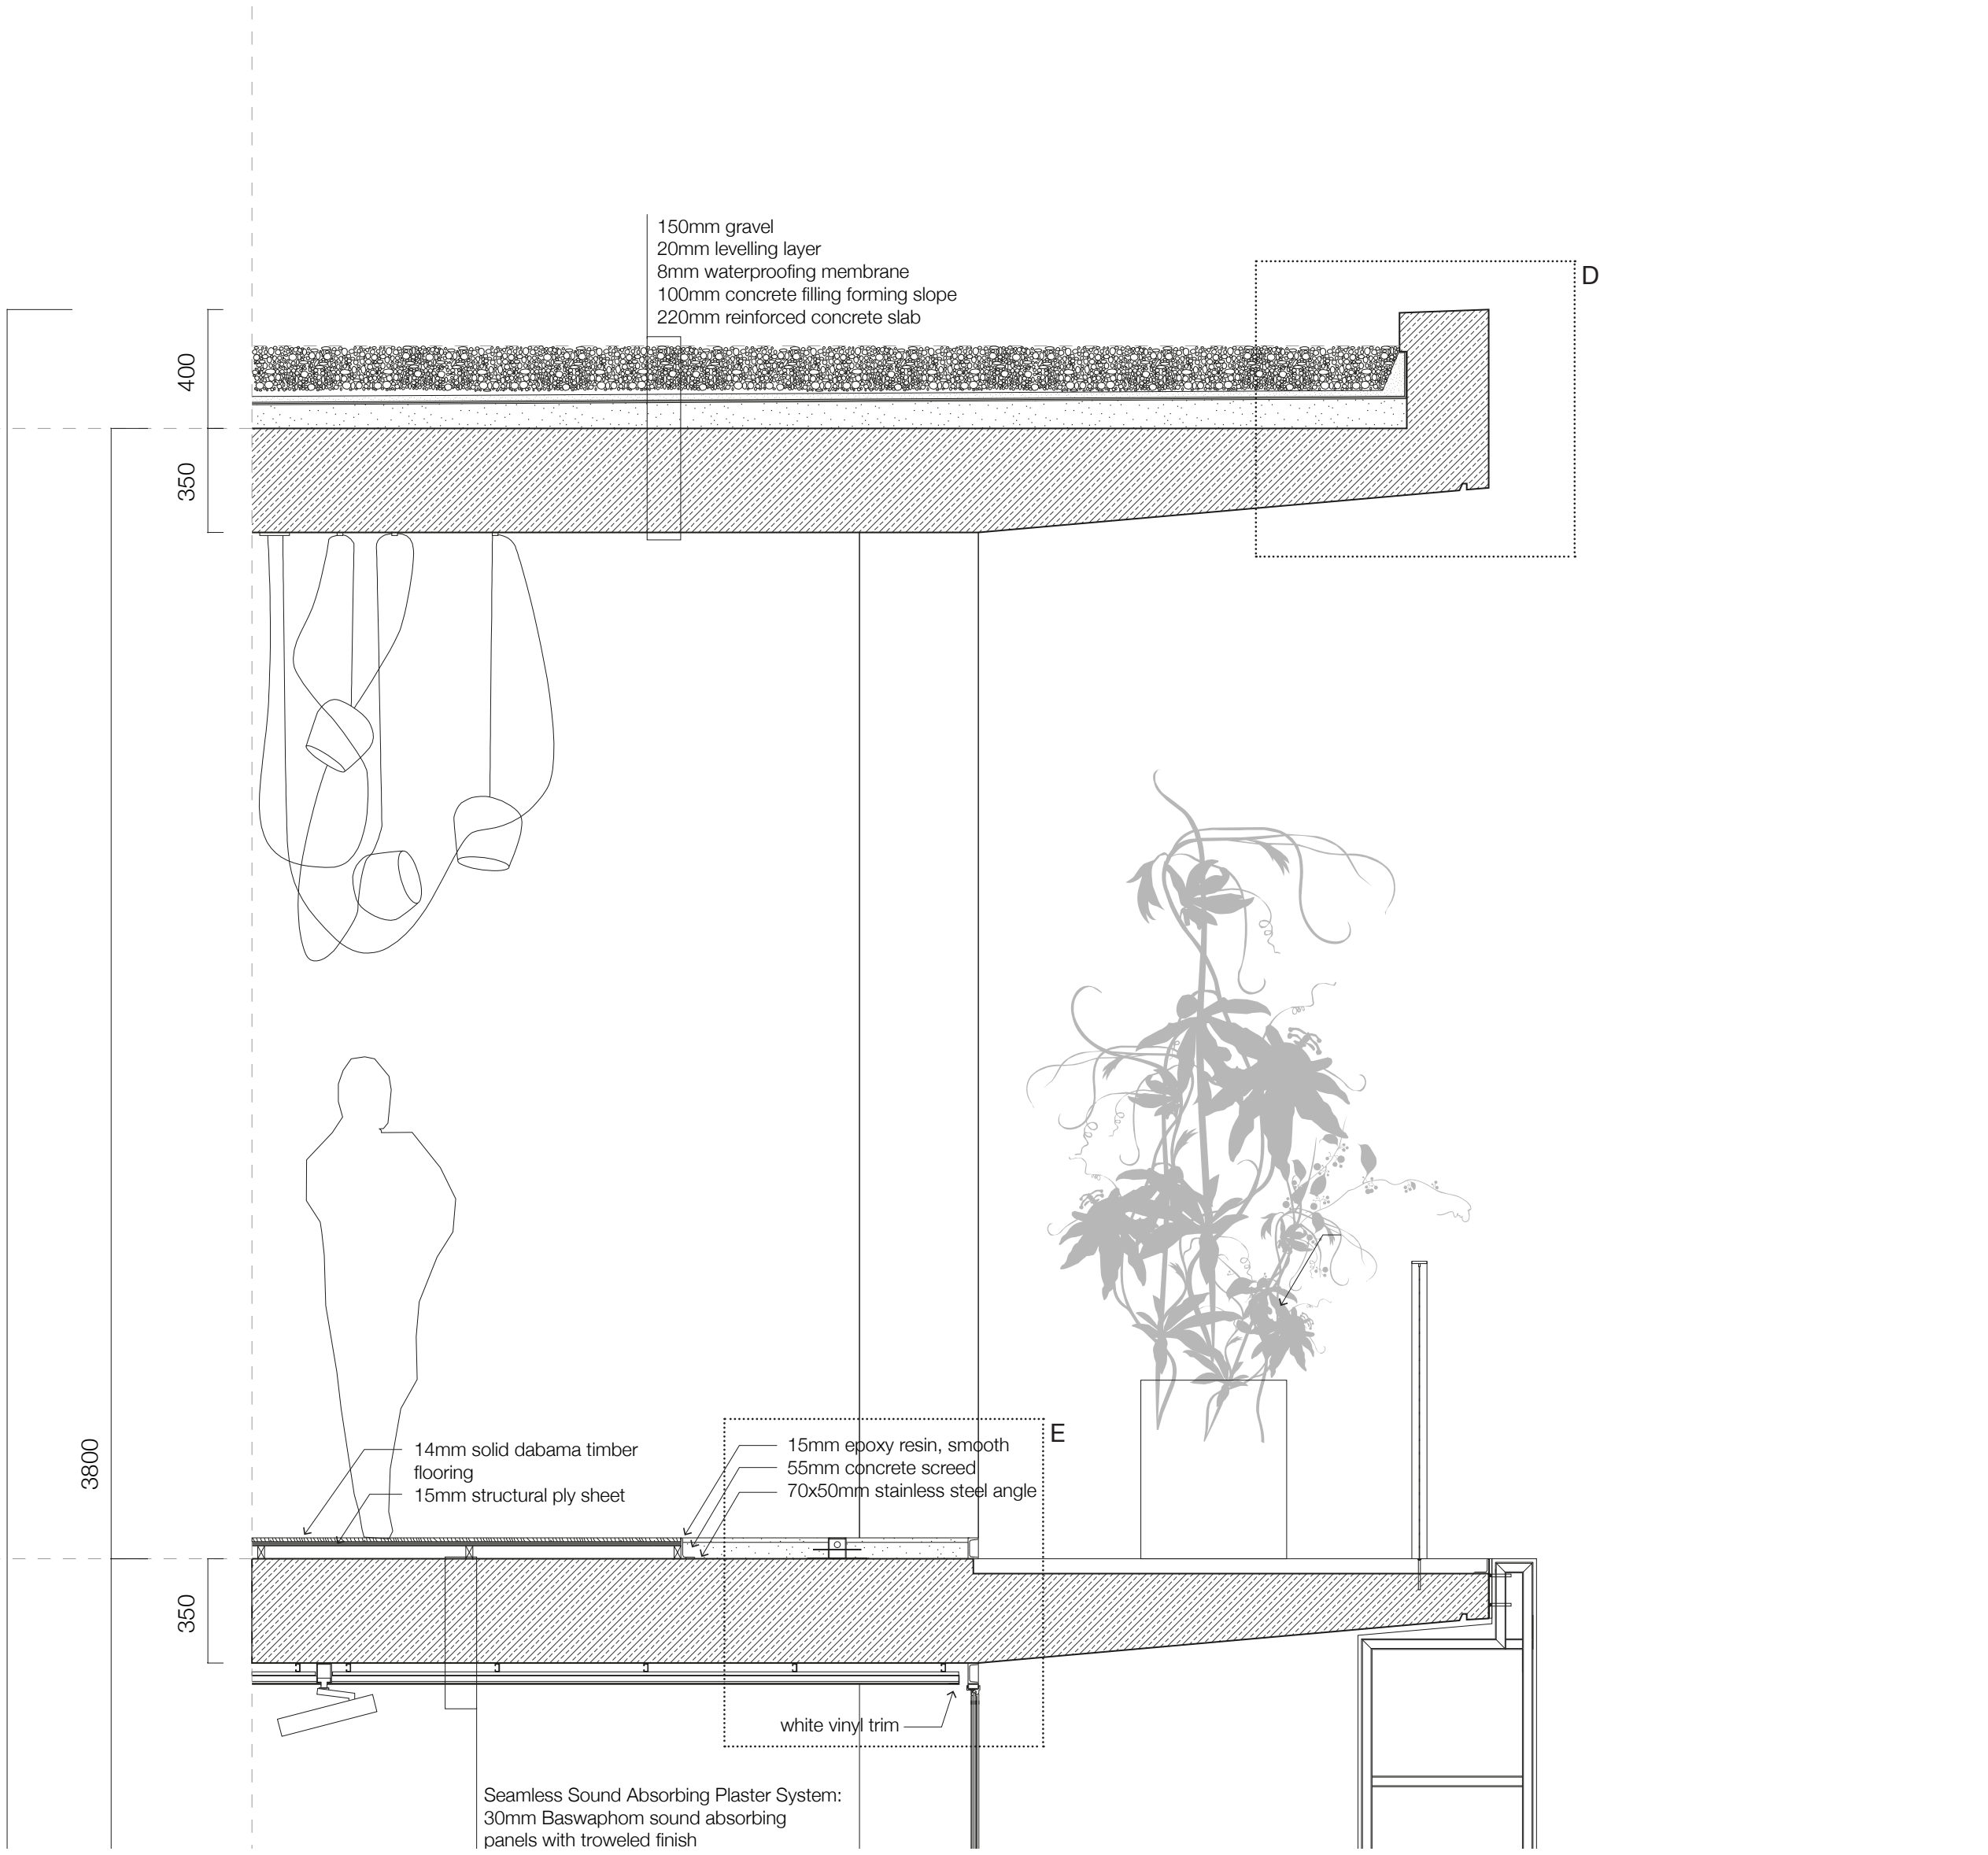



OUTDOOR CEILING - TIMBER GRAIN FINISH

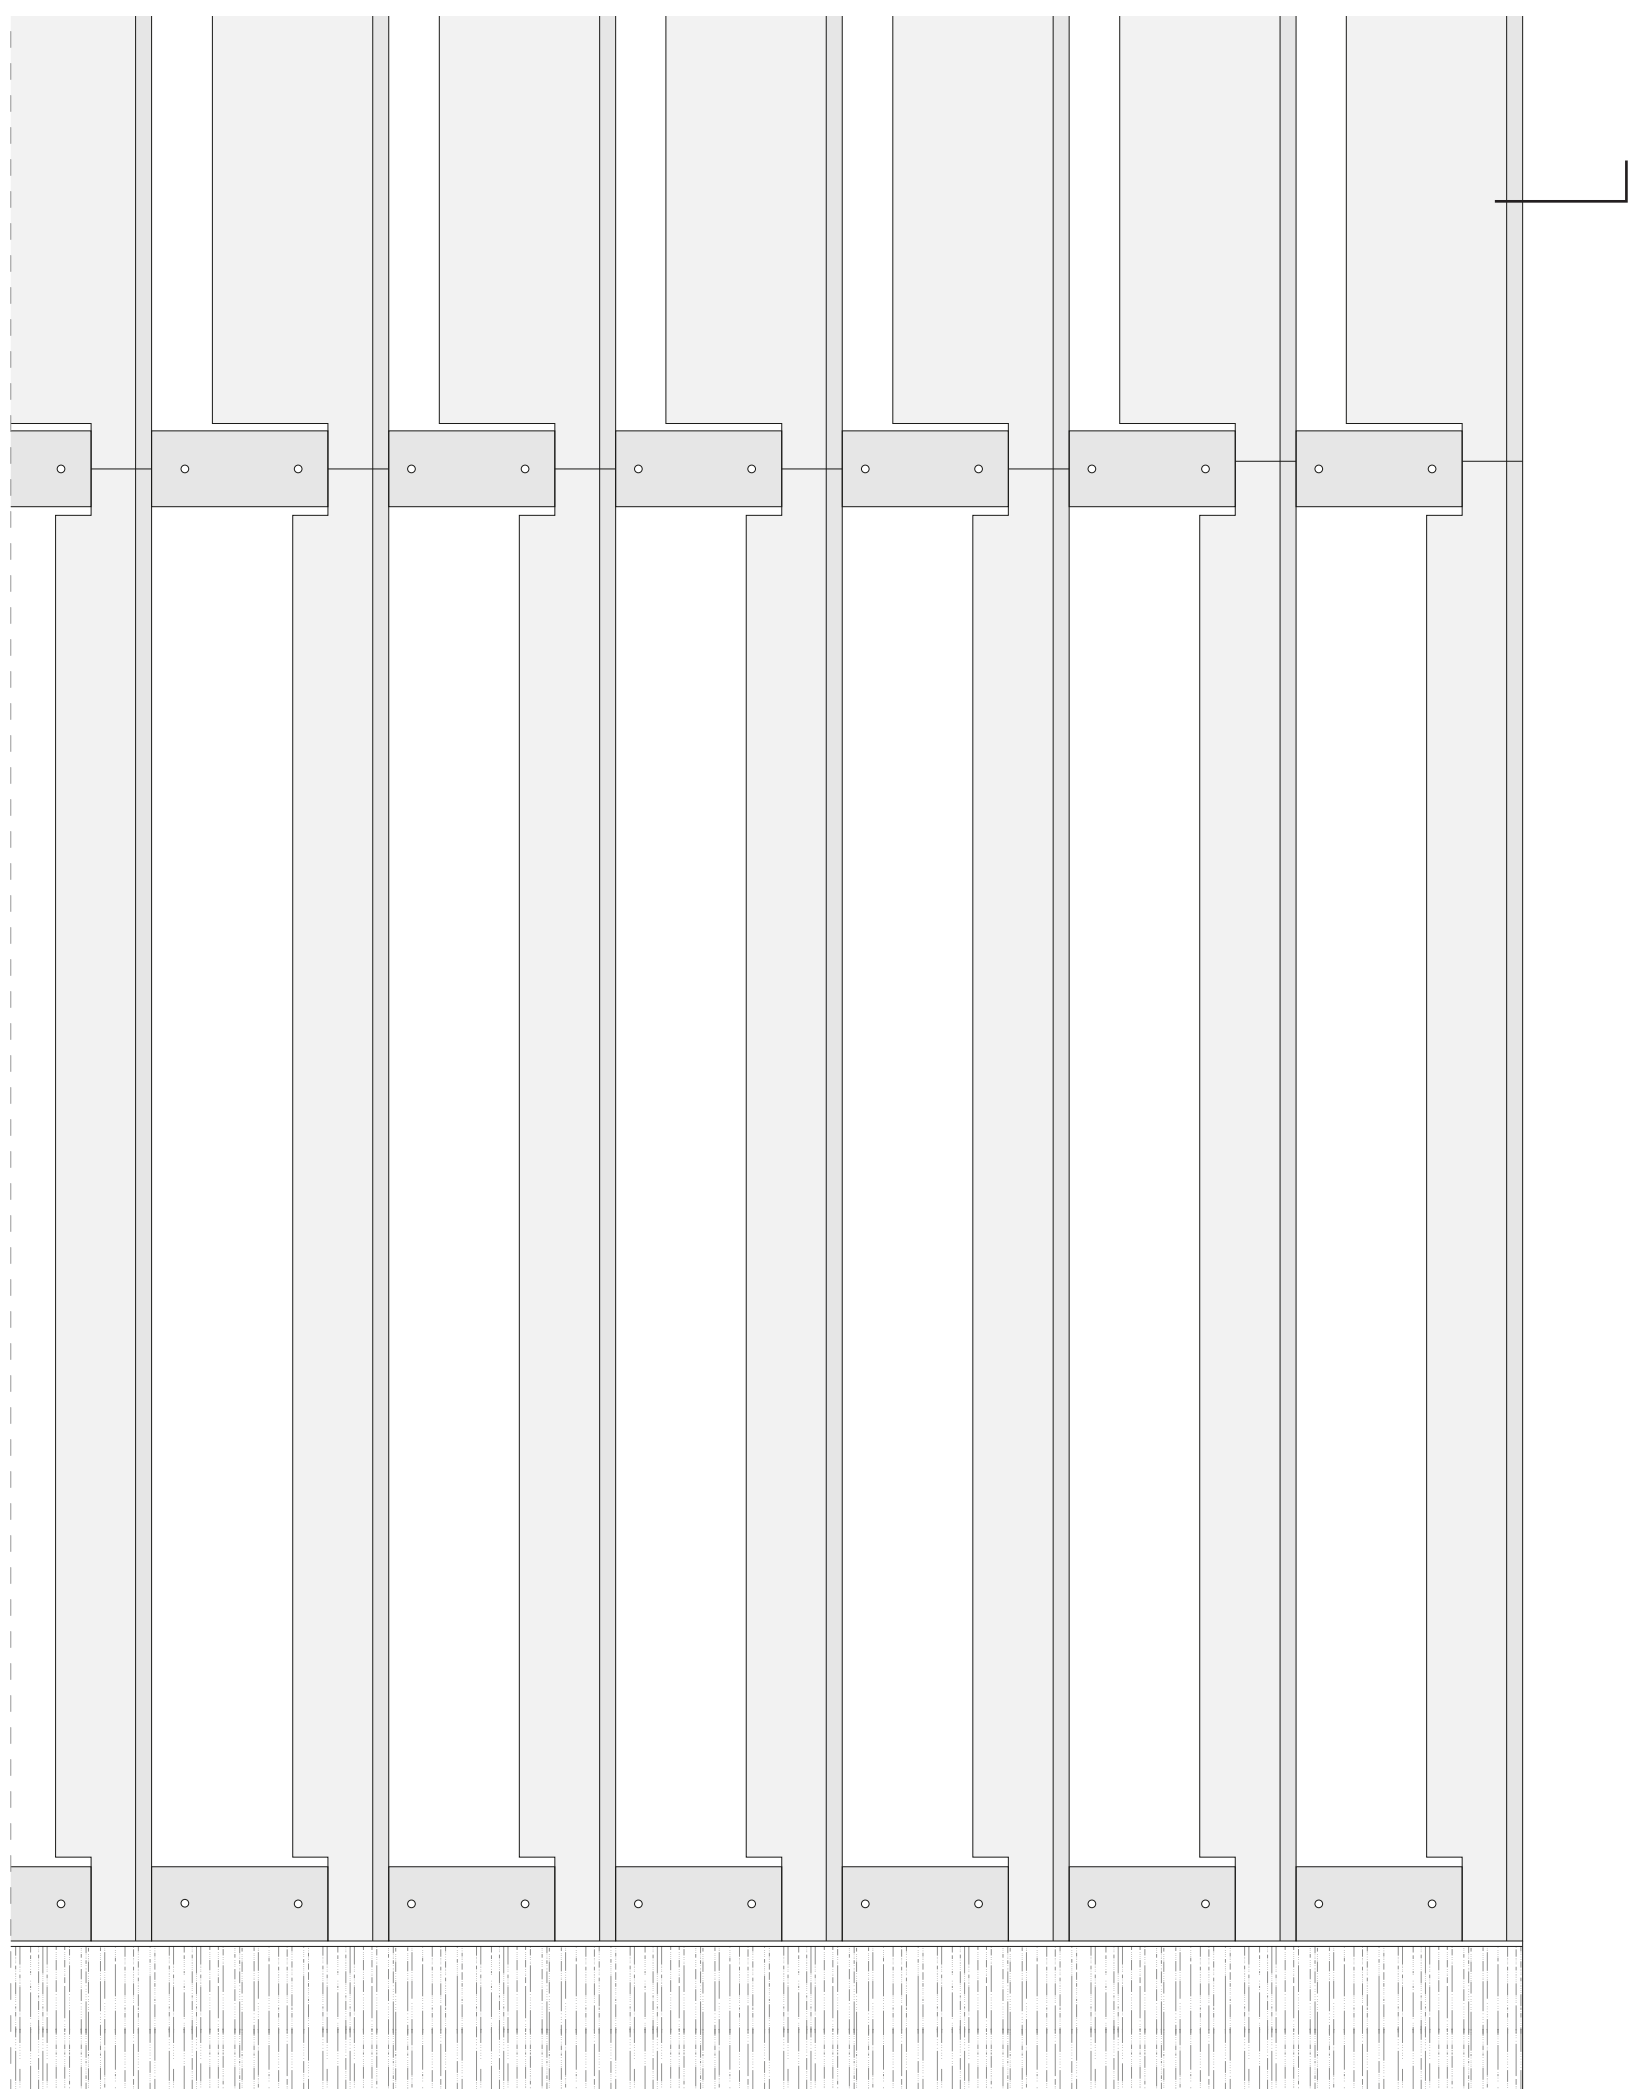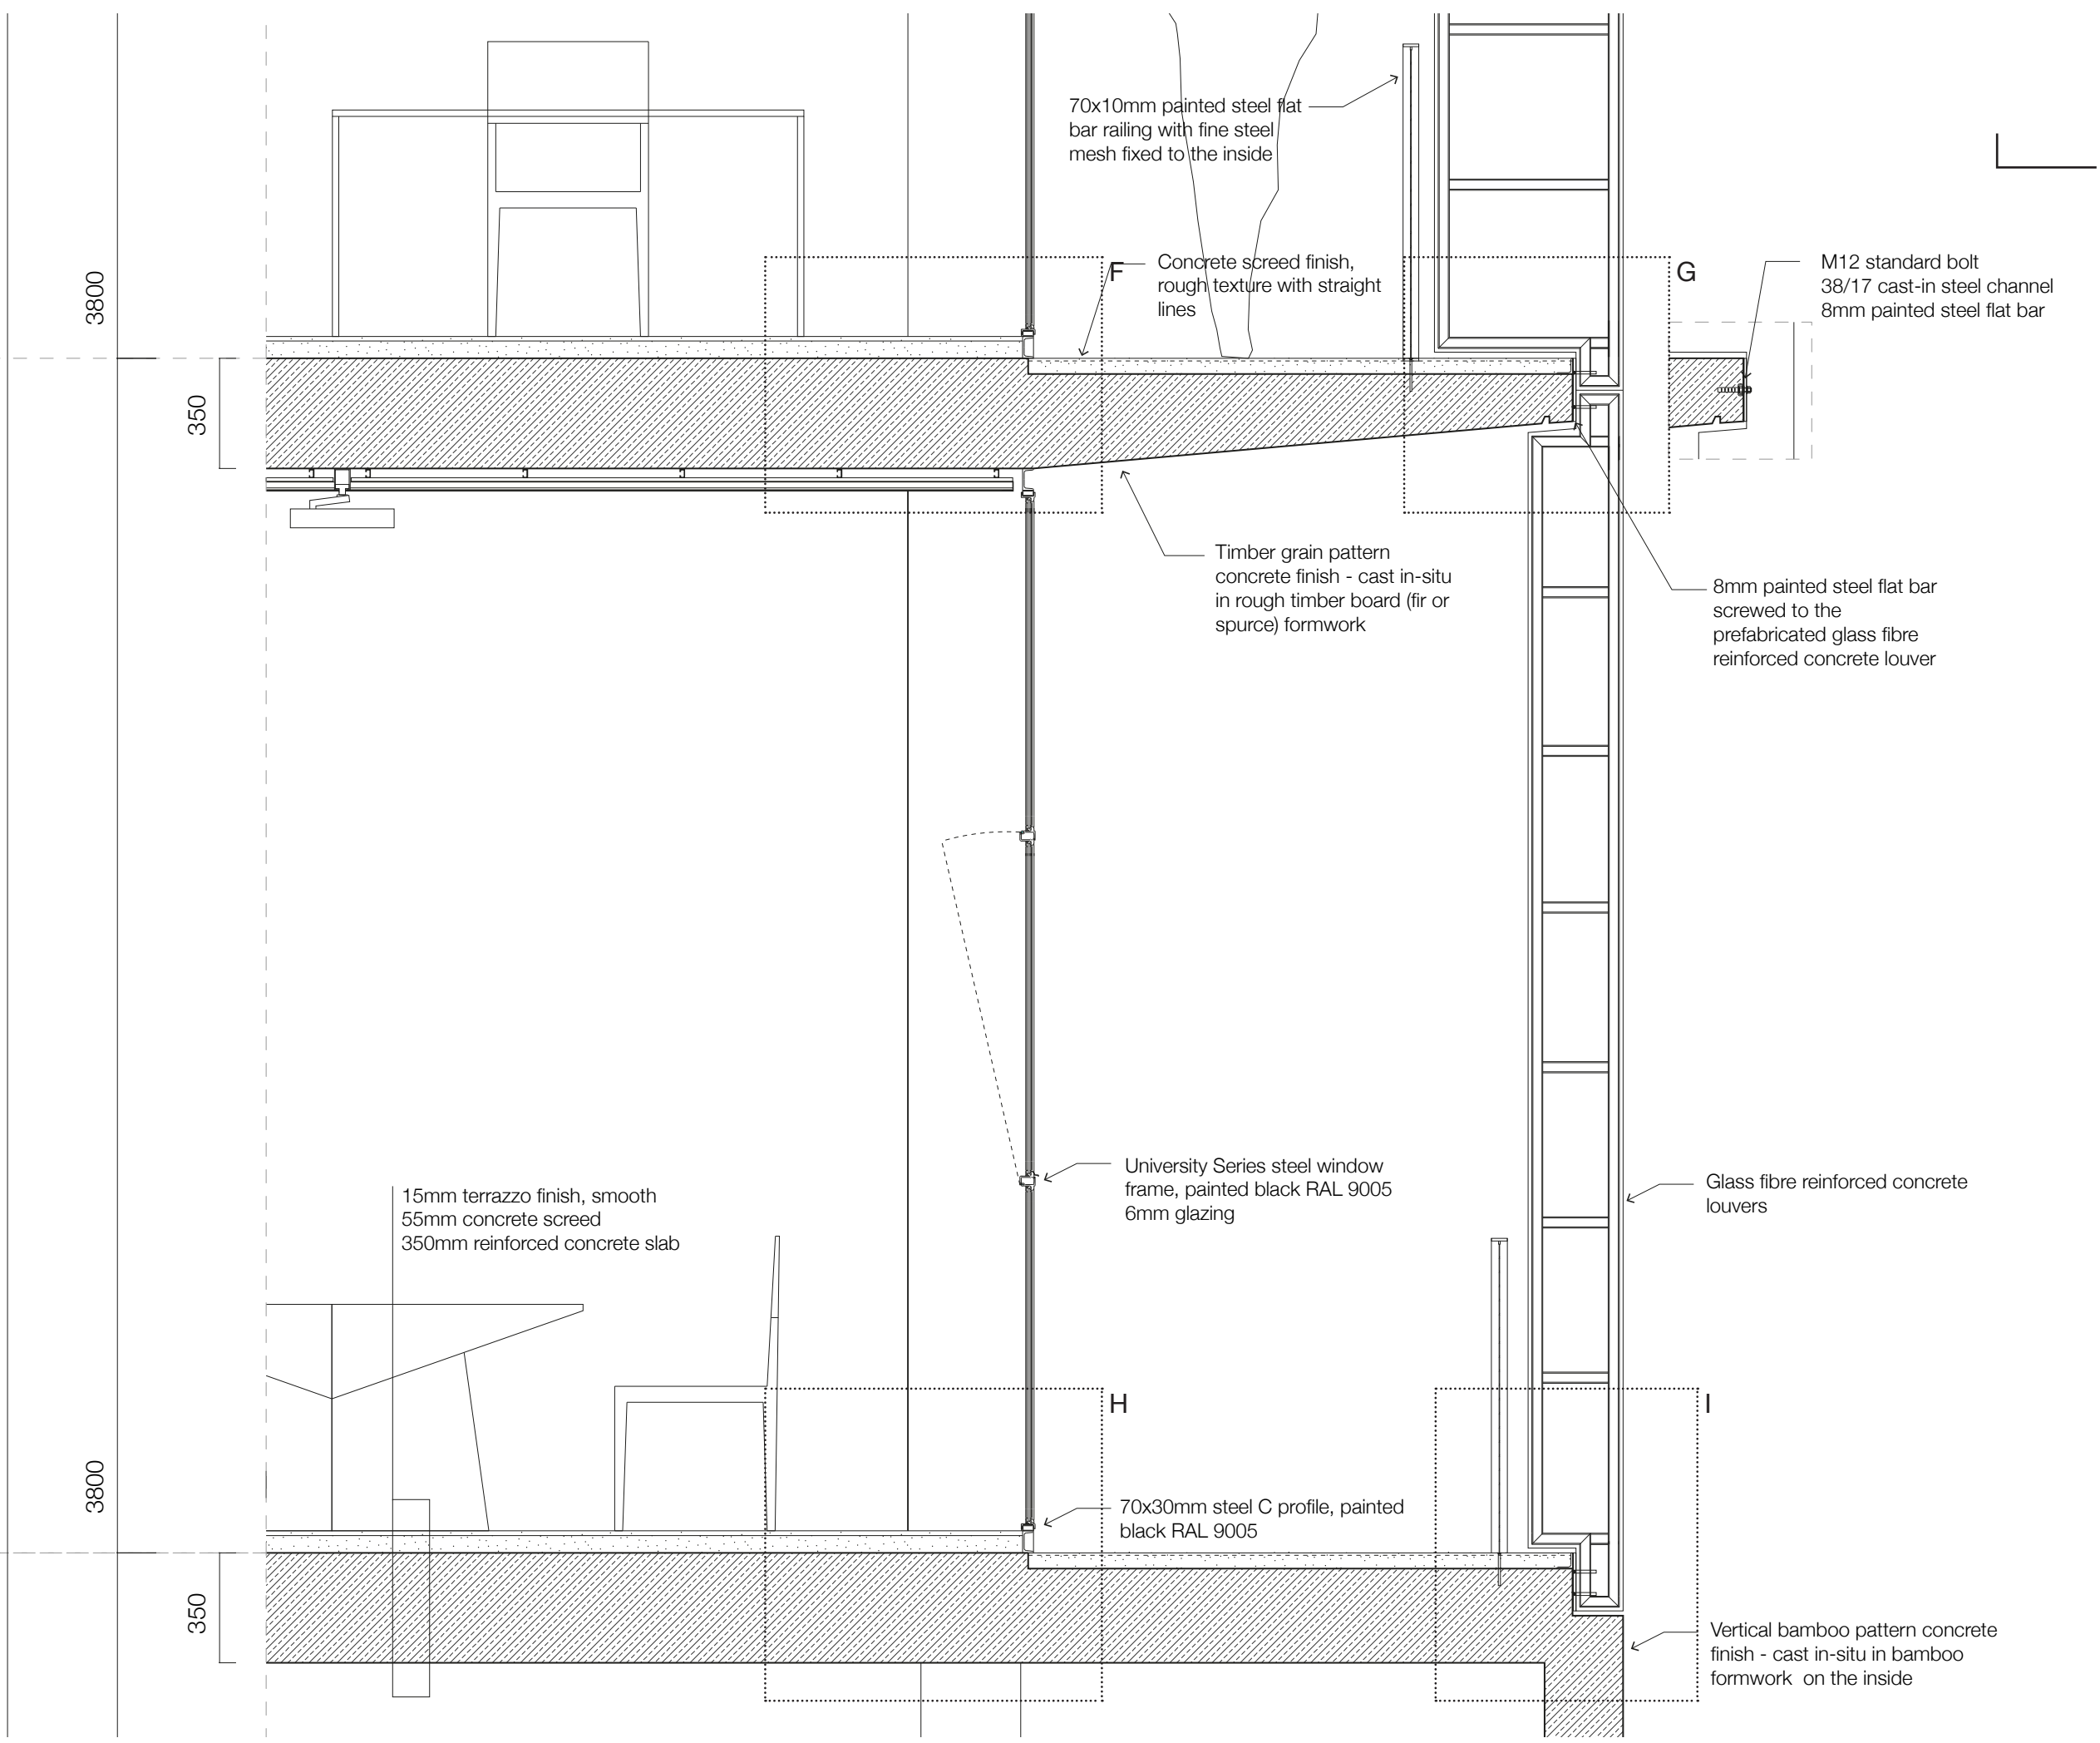




AIRES MATEUS, EDP HEAD OFFICE

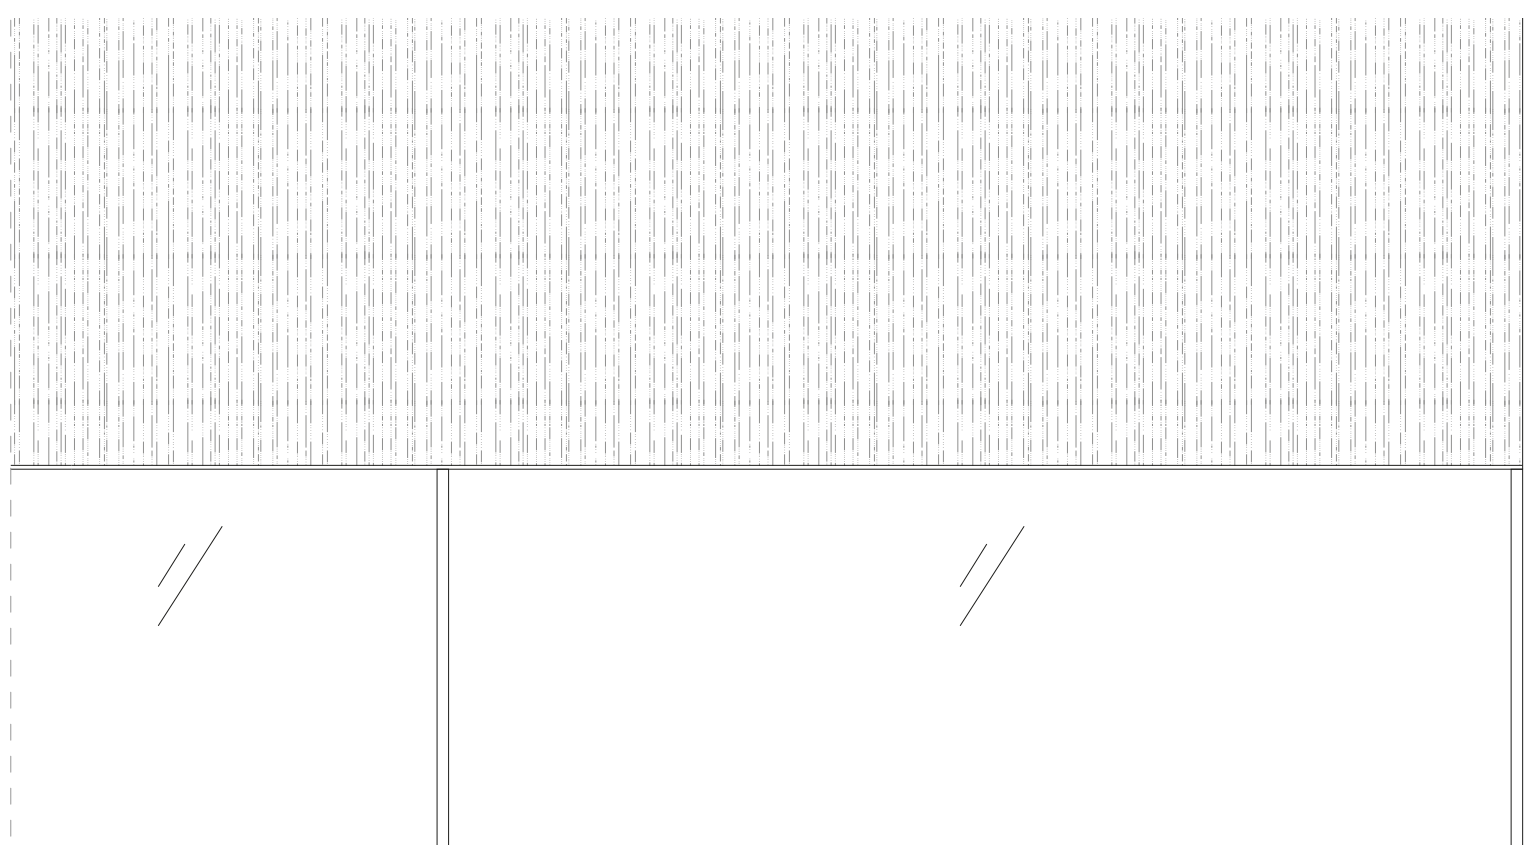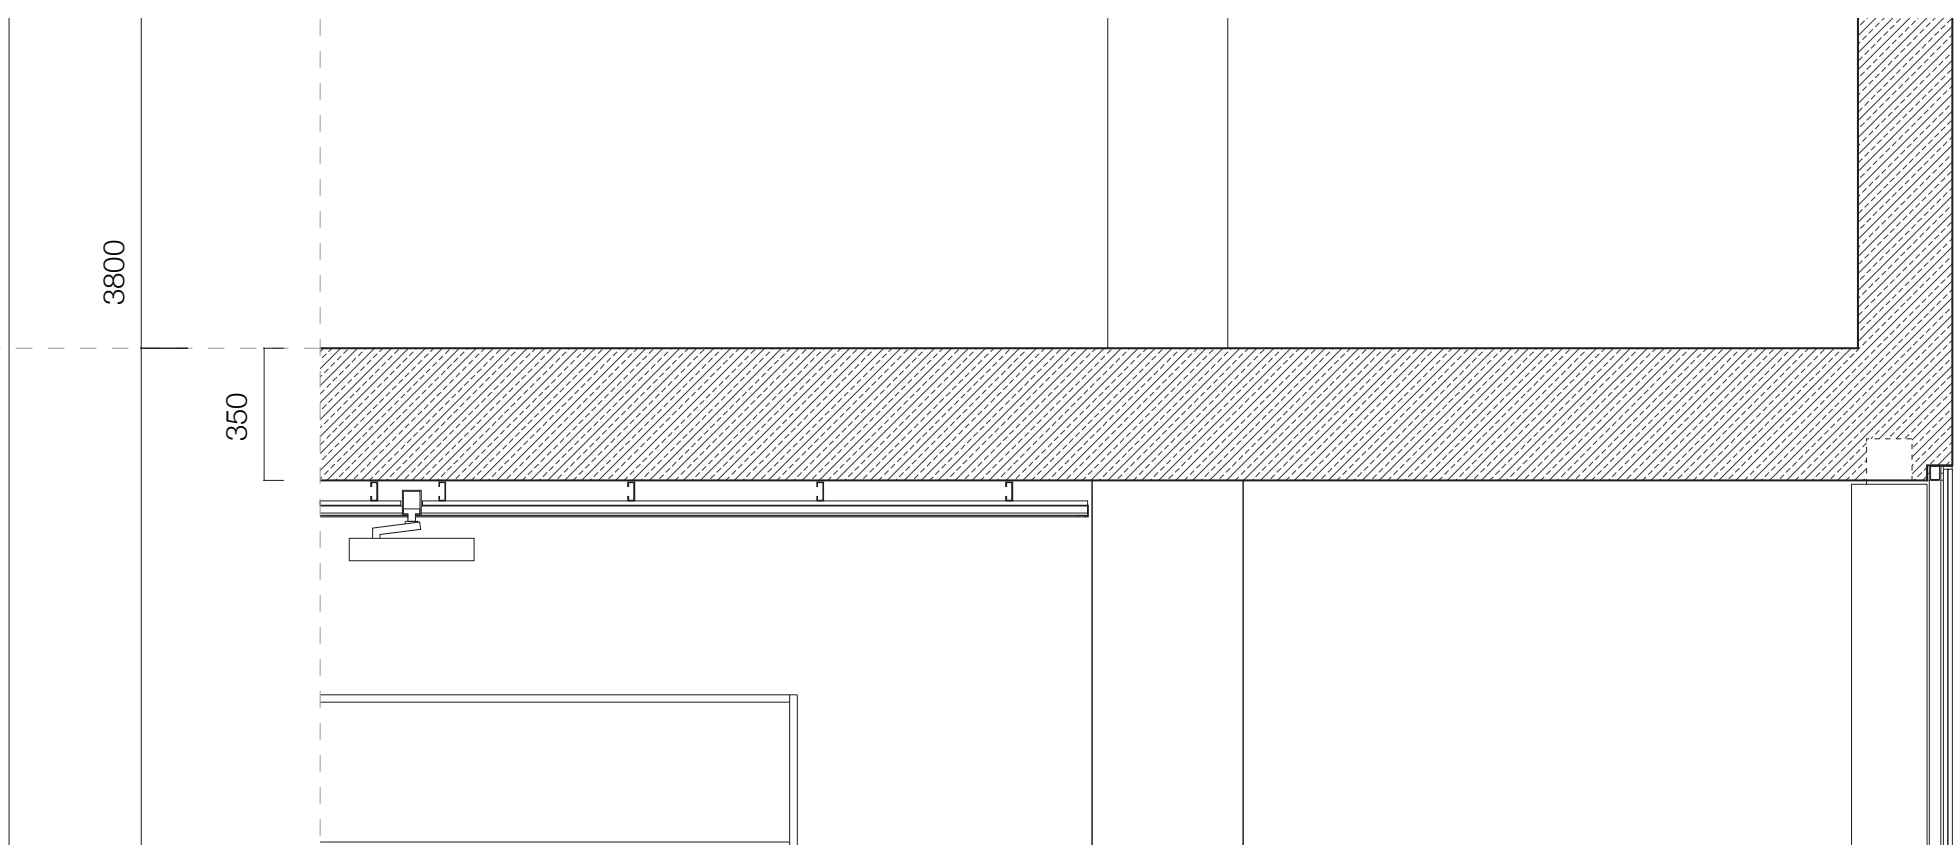

BAMBOO CONCRETE FINISH

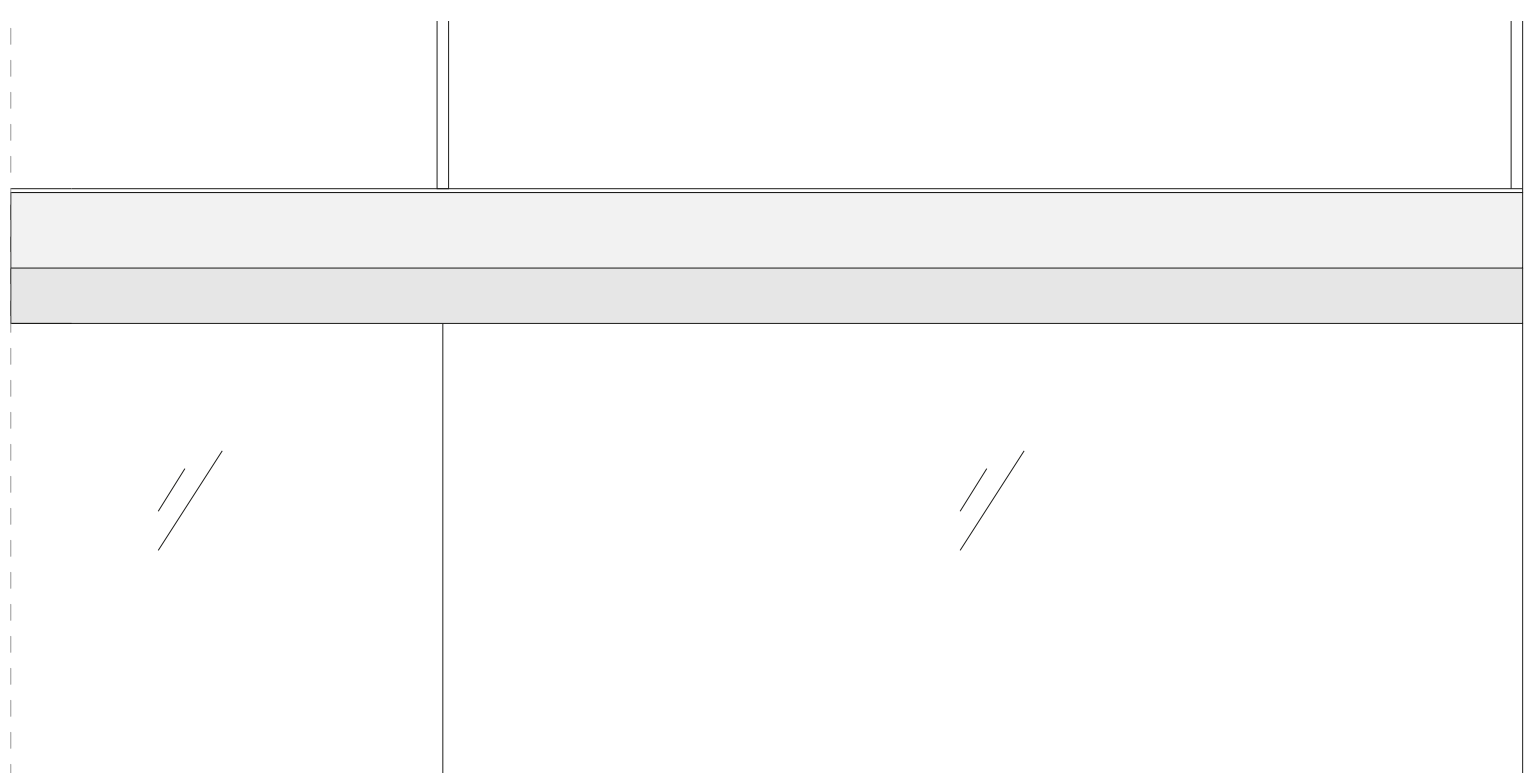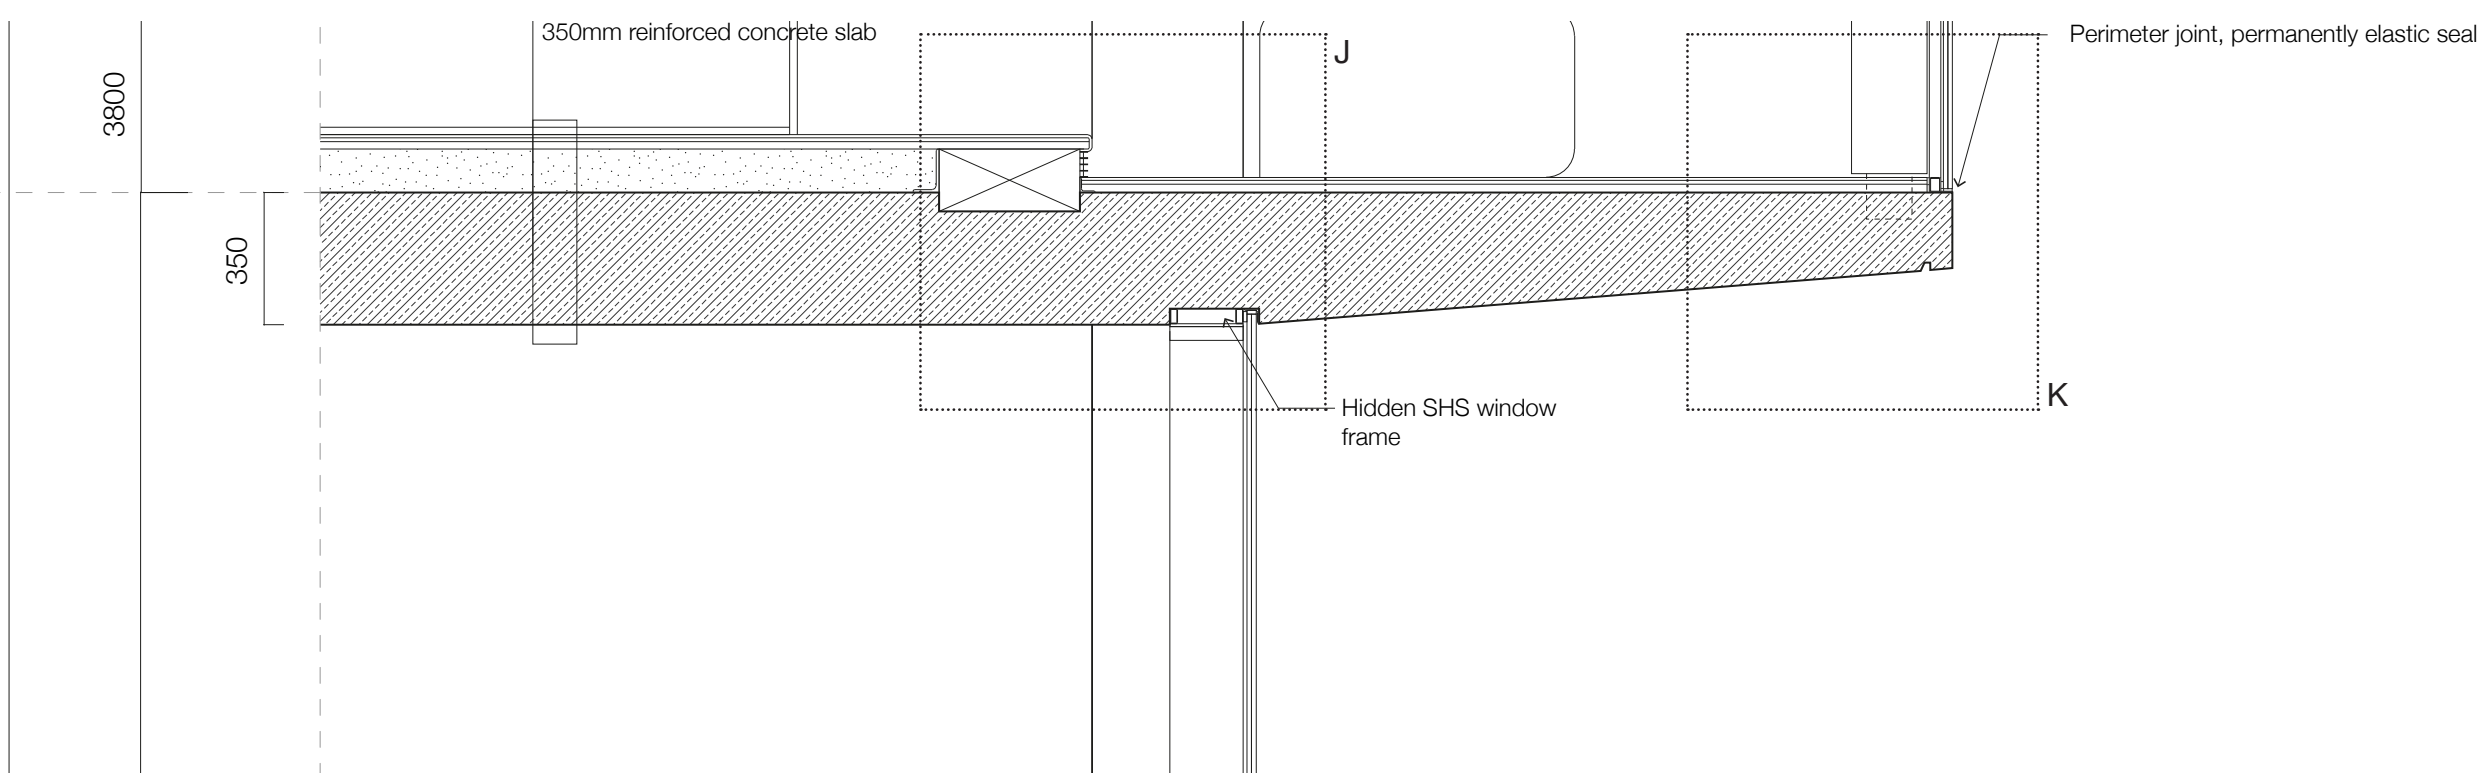

WINDOWS - EXHIBITION/CRIT SPACE

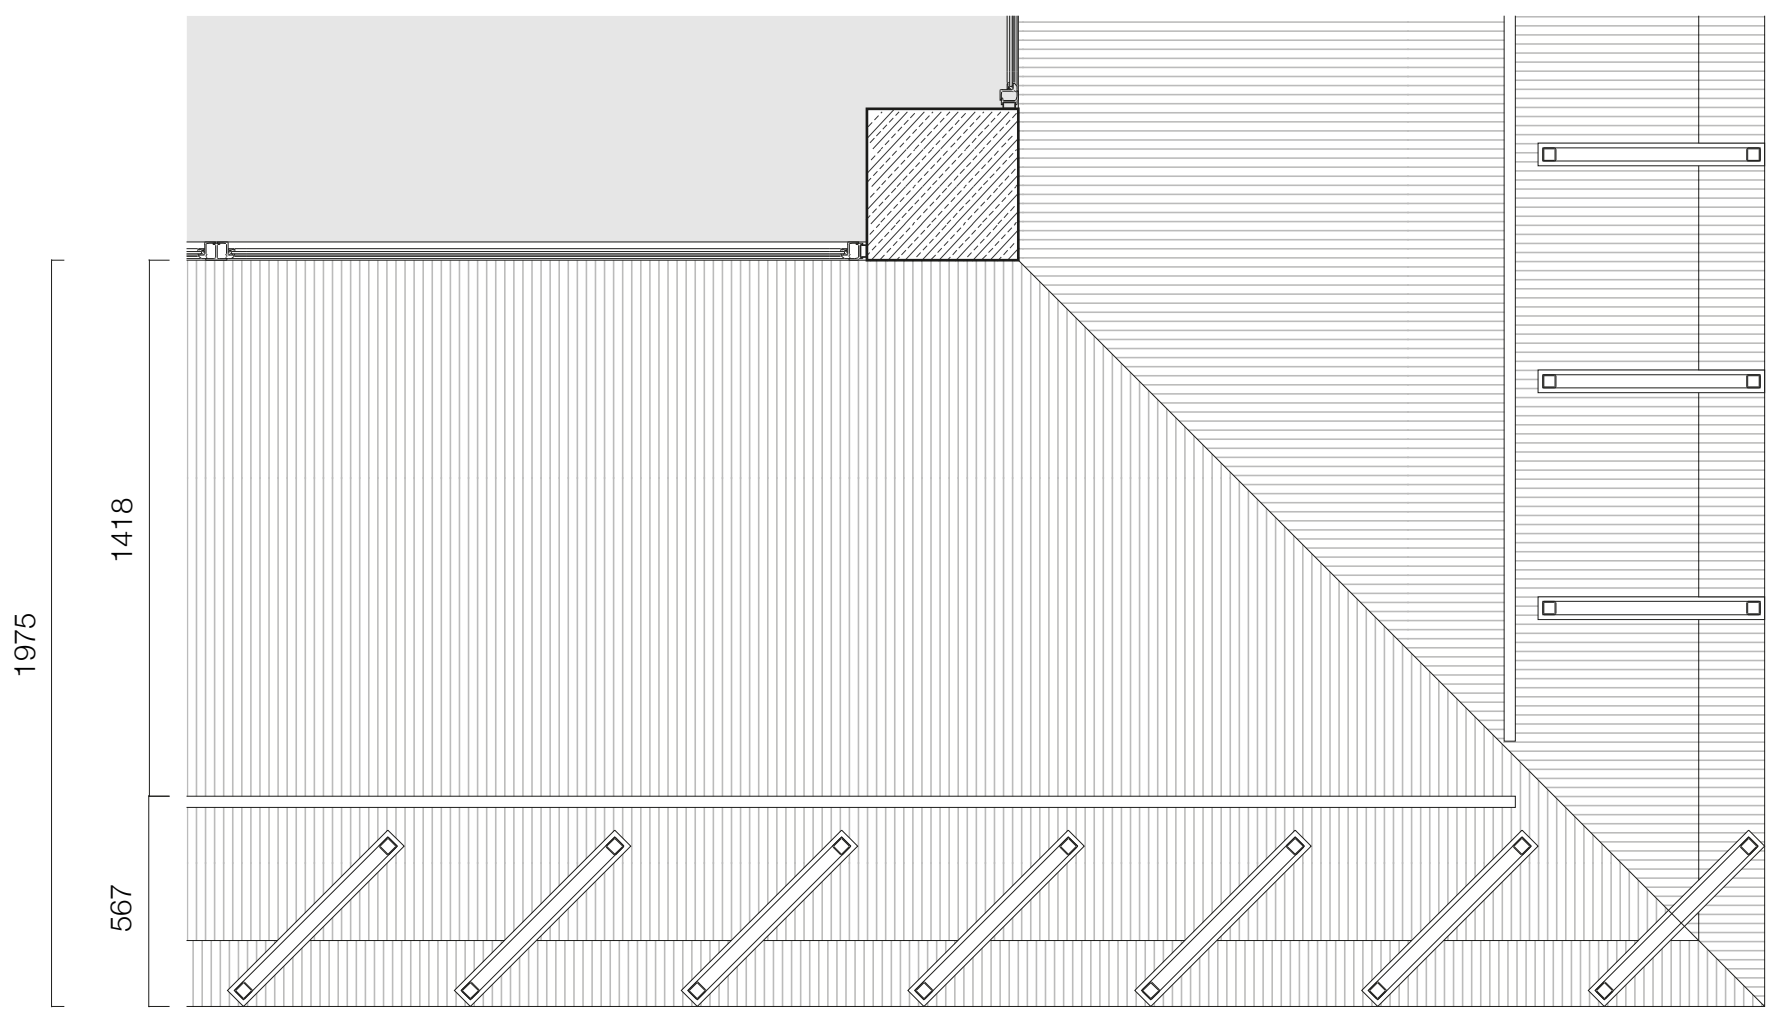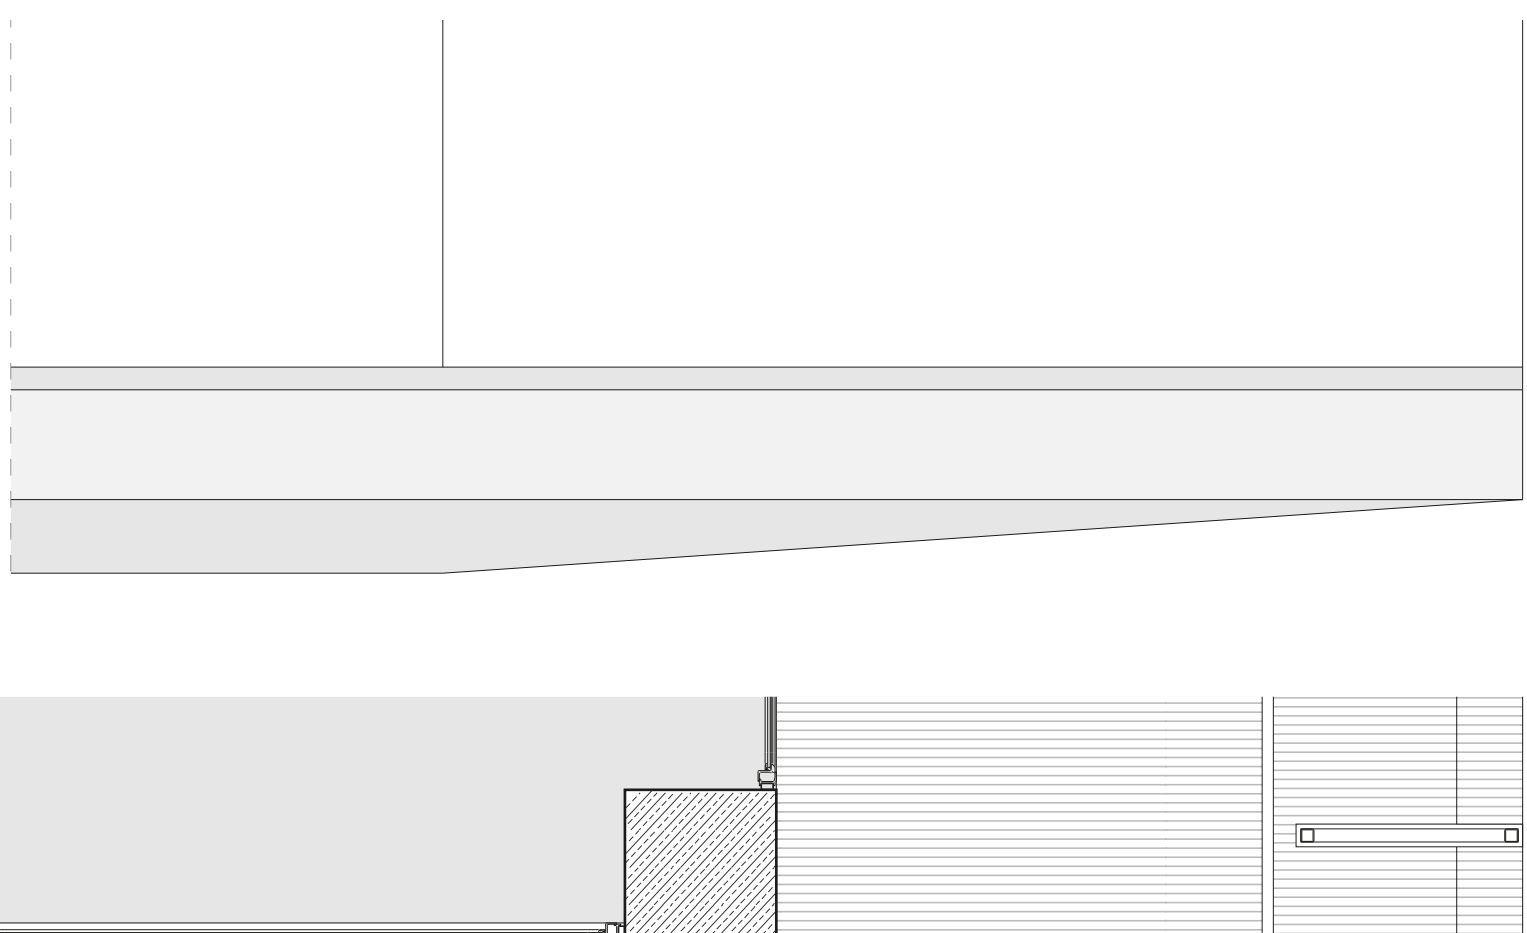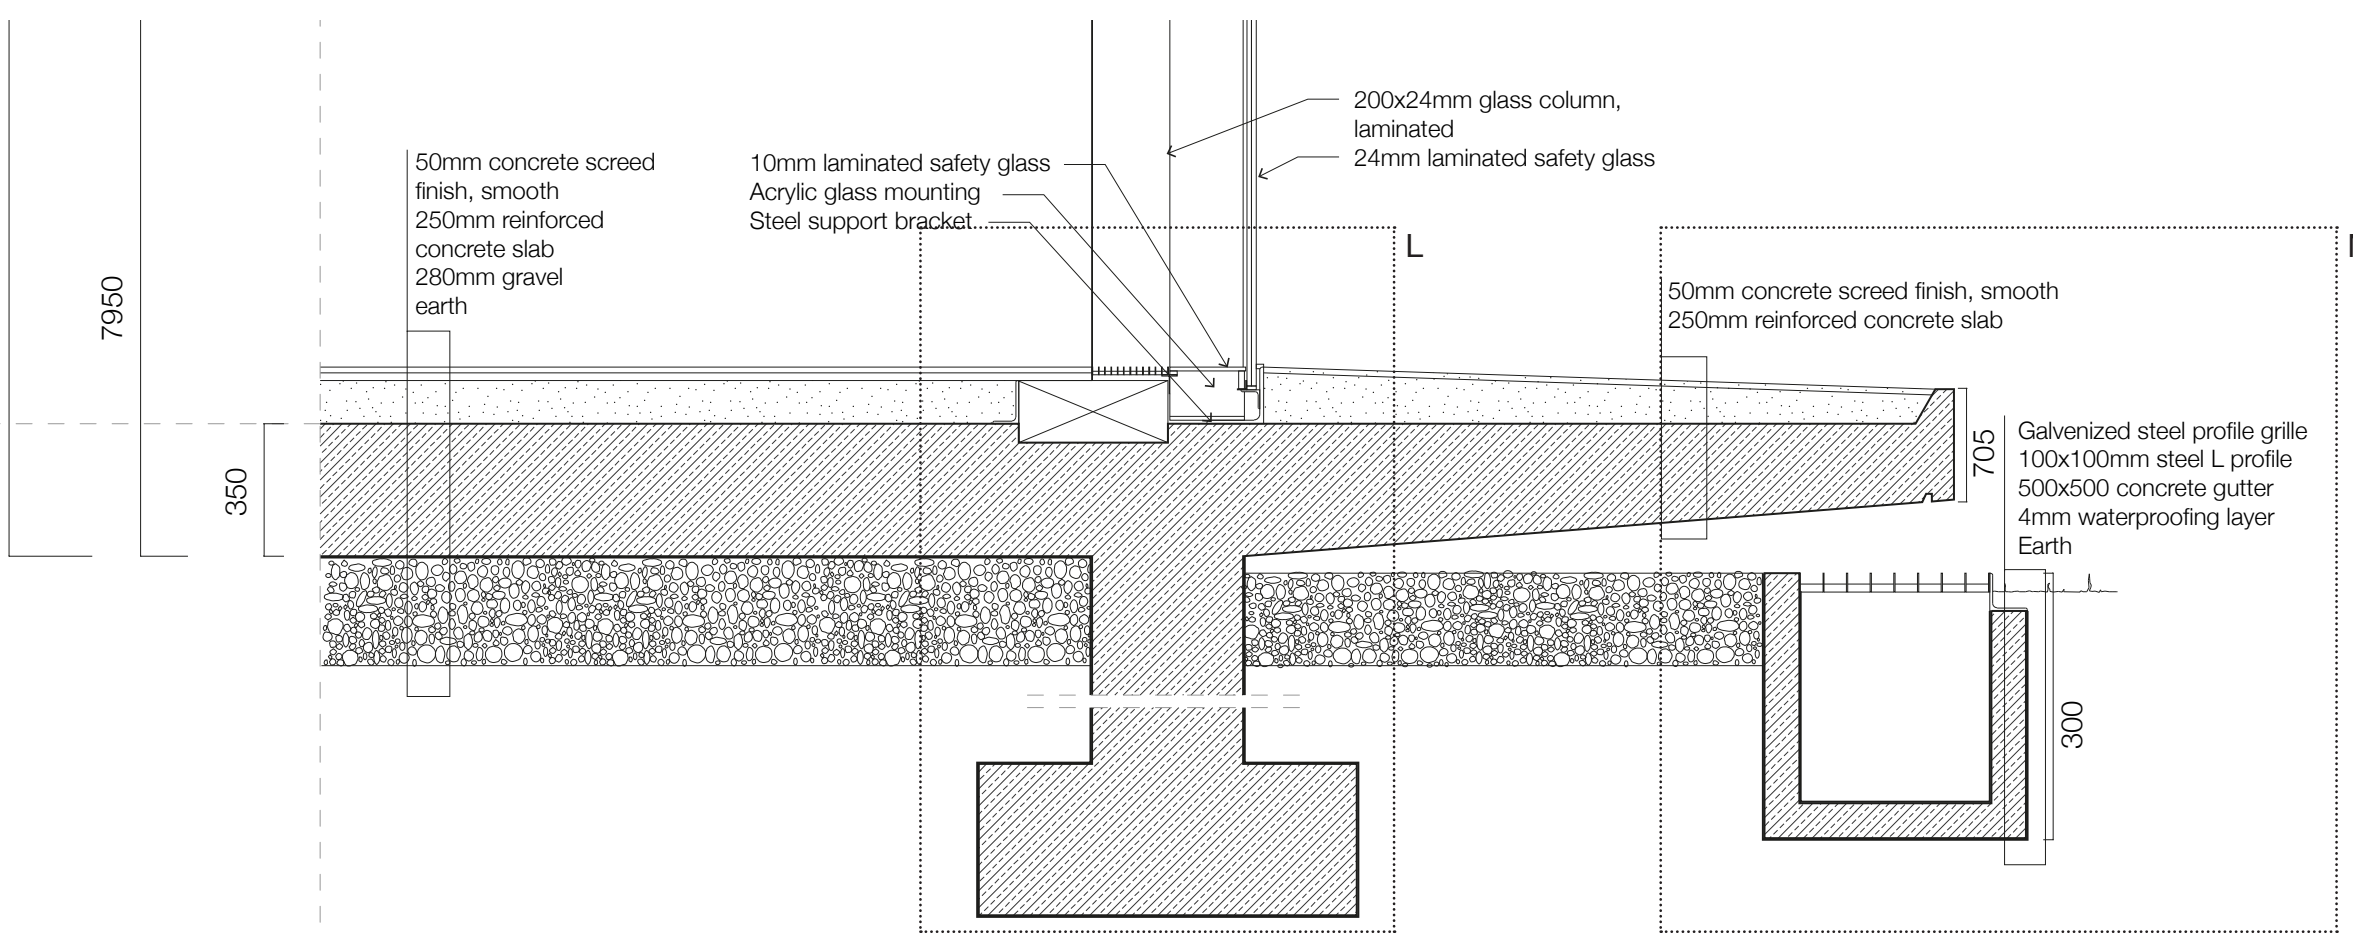

PERIMETER WALKWAY CONCRETE FINISH (EXAMPLE: OMA, KUNSTHAUS)