






The creation of a **Biophilic Environment** in the Rehabilitation Area of AMC



Bird-eye view of Site after renovation

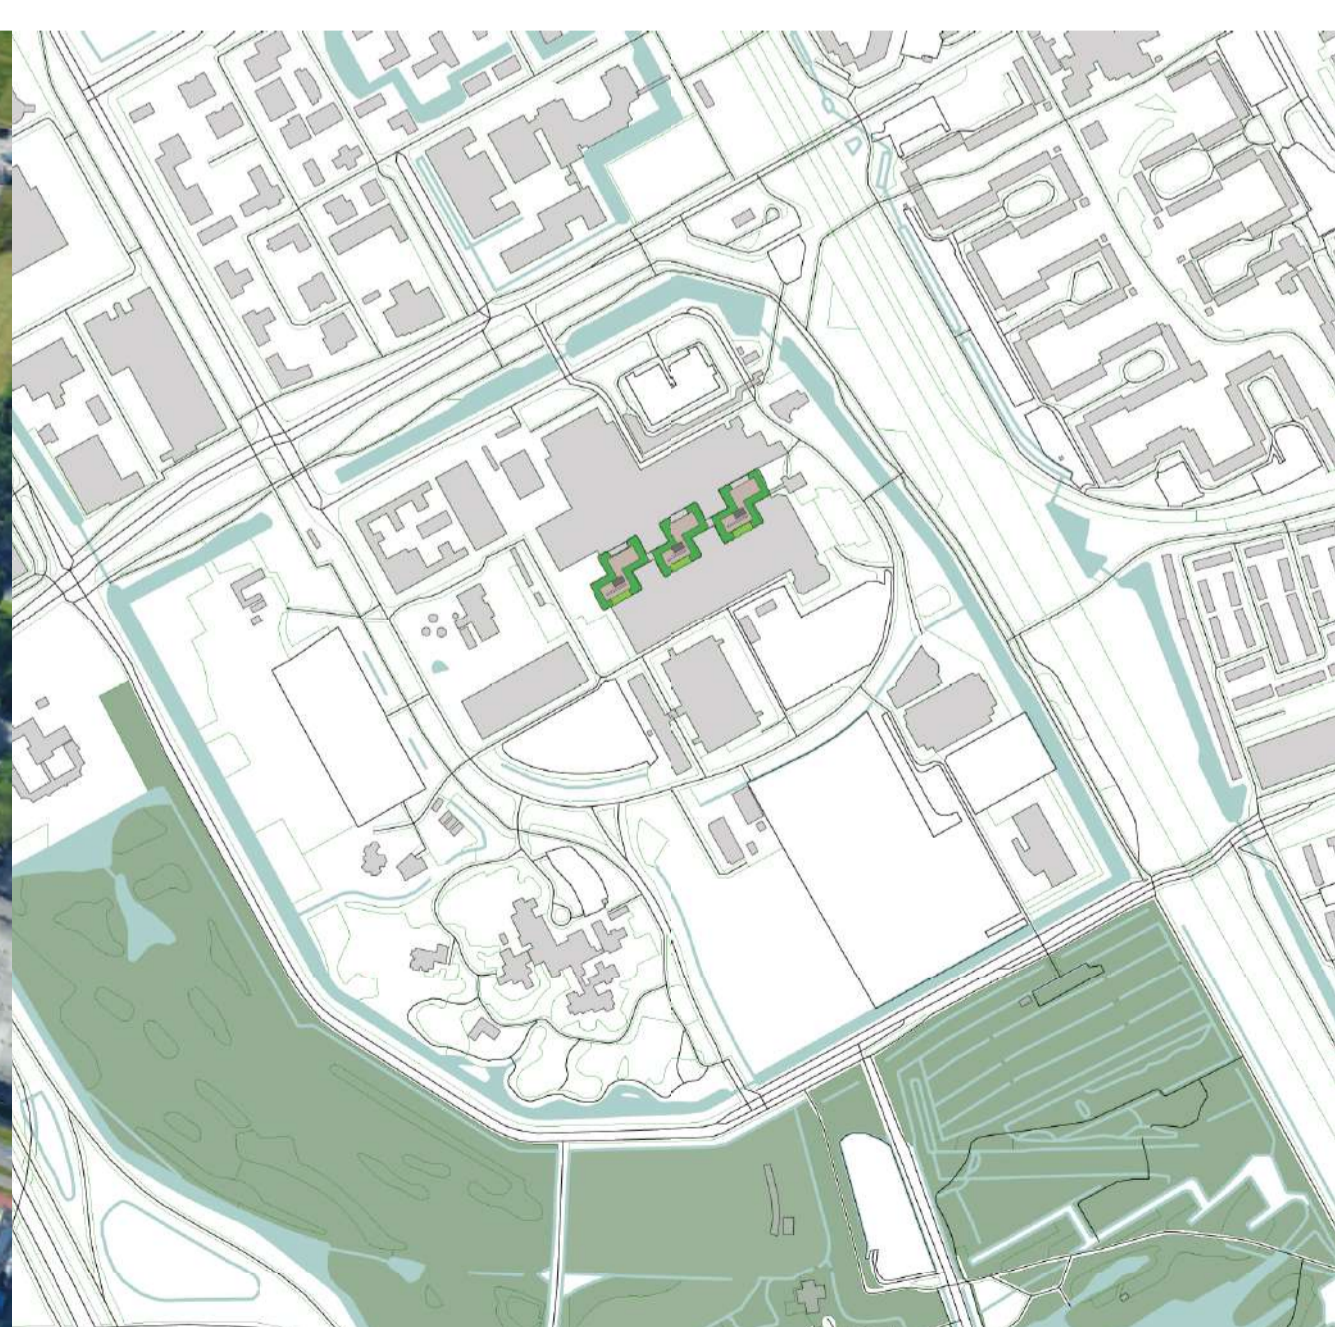


Site Plan

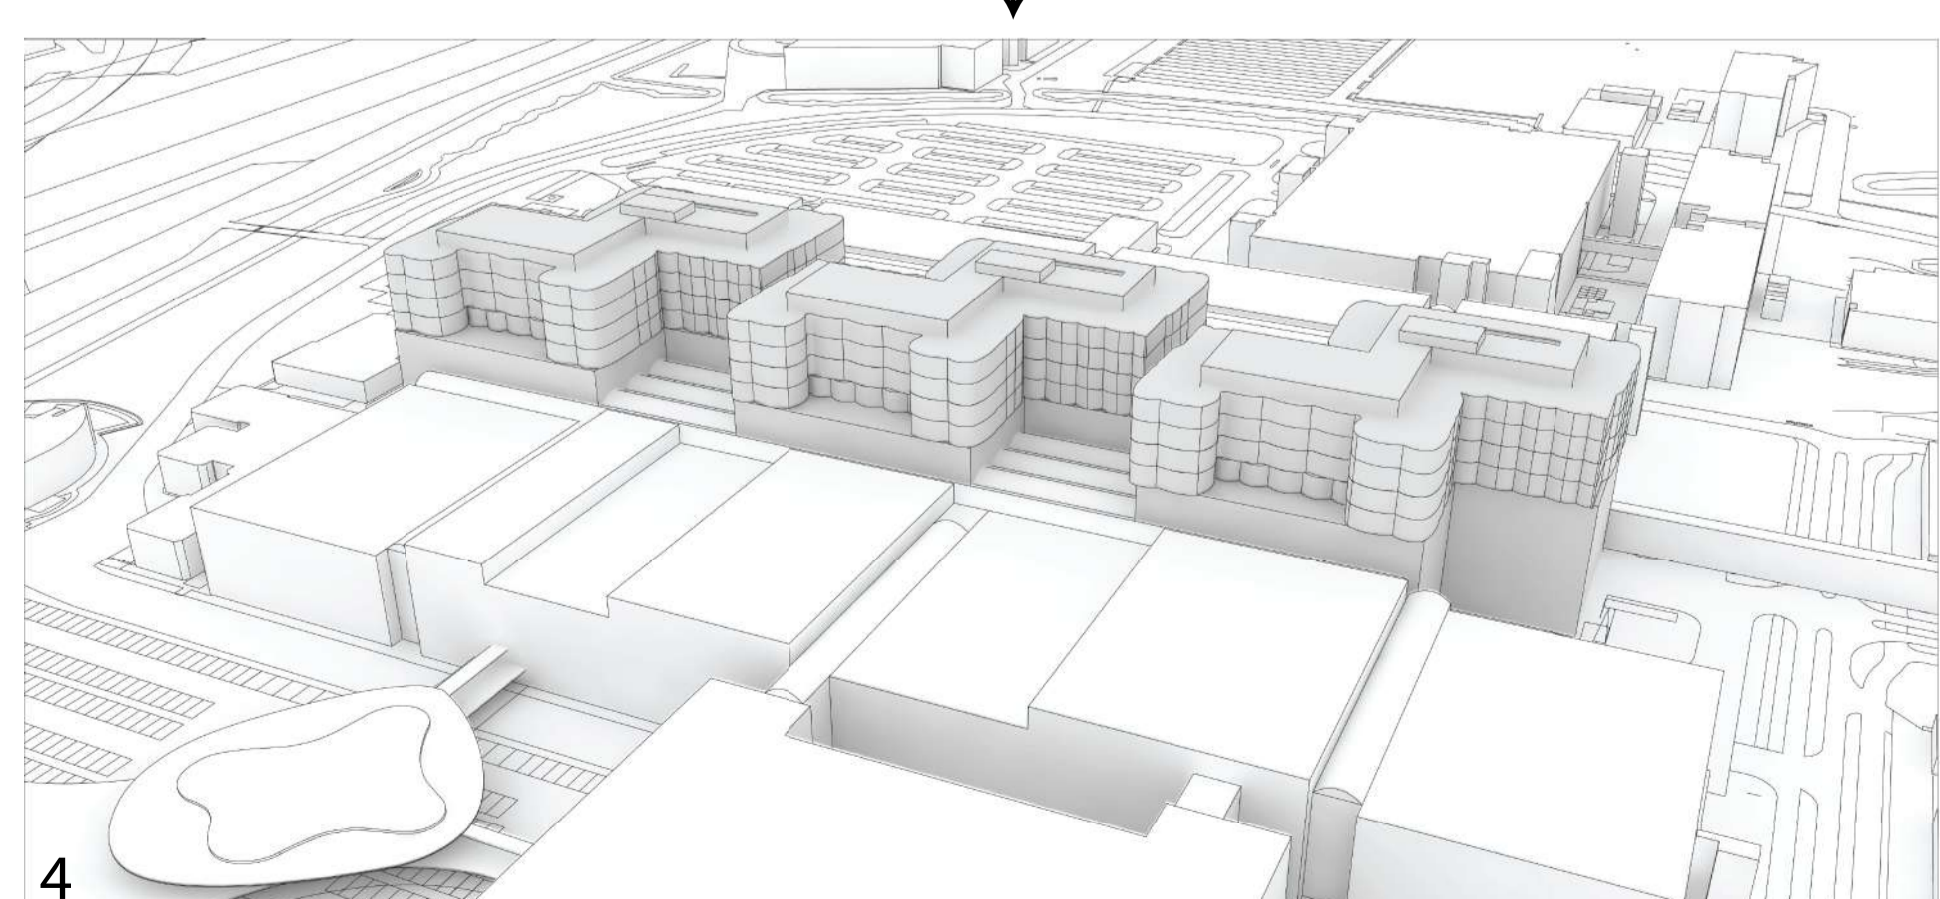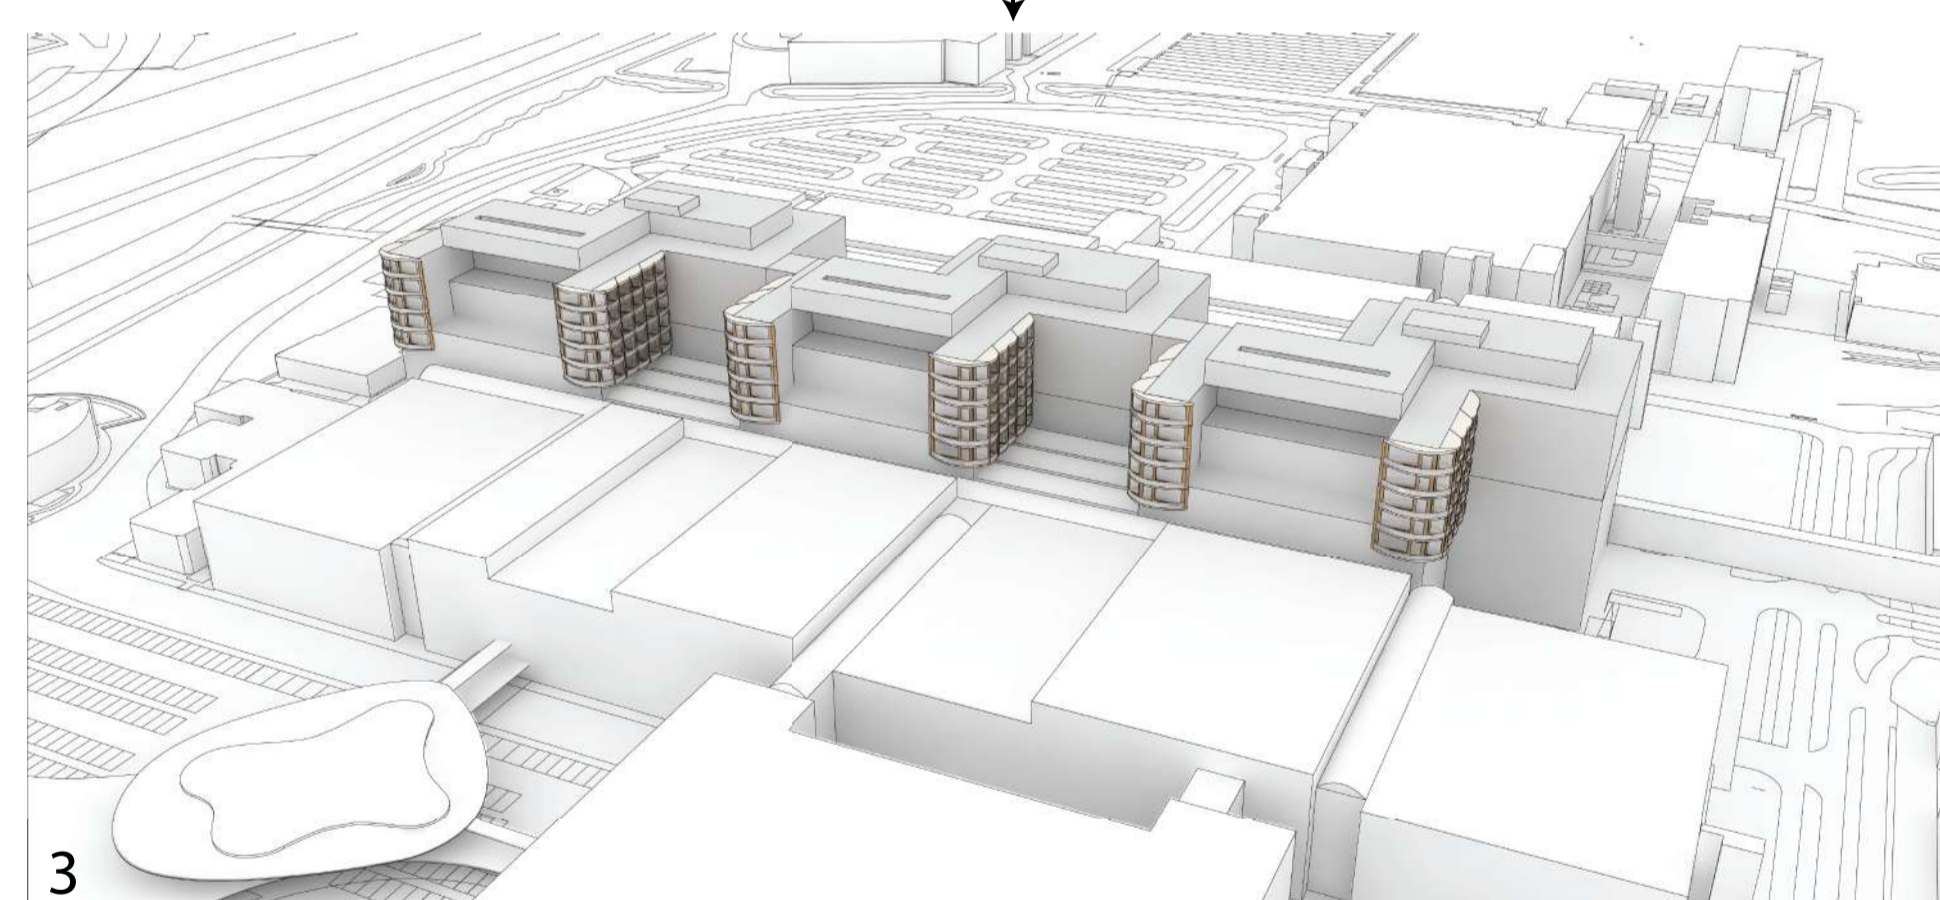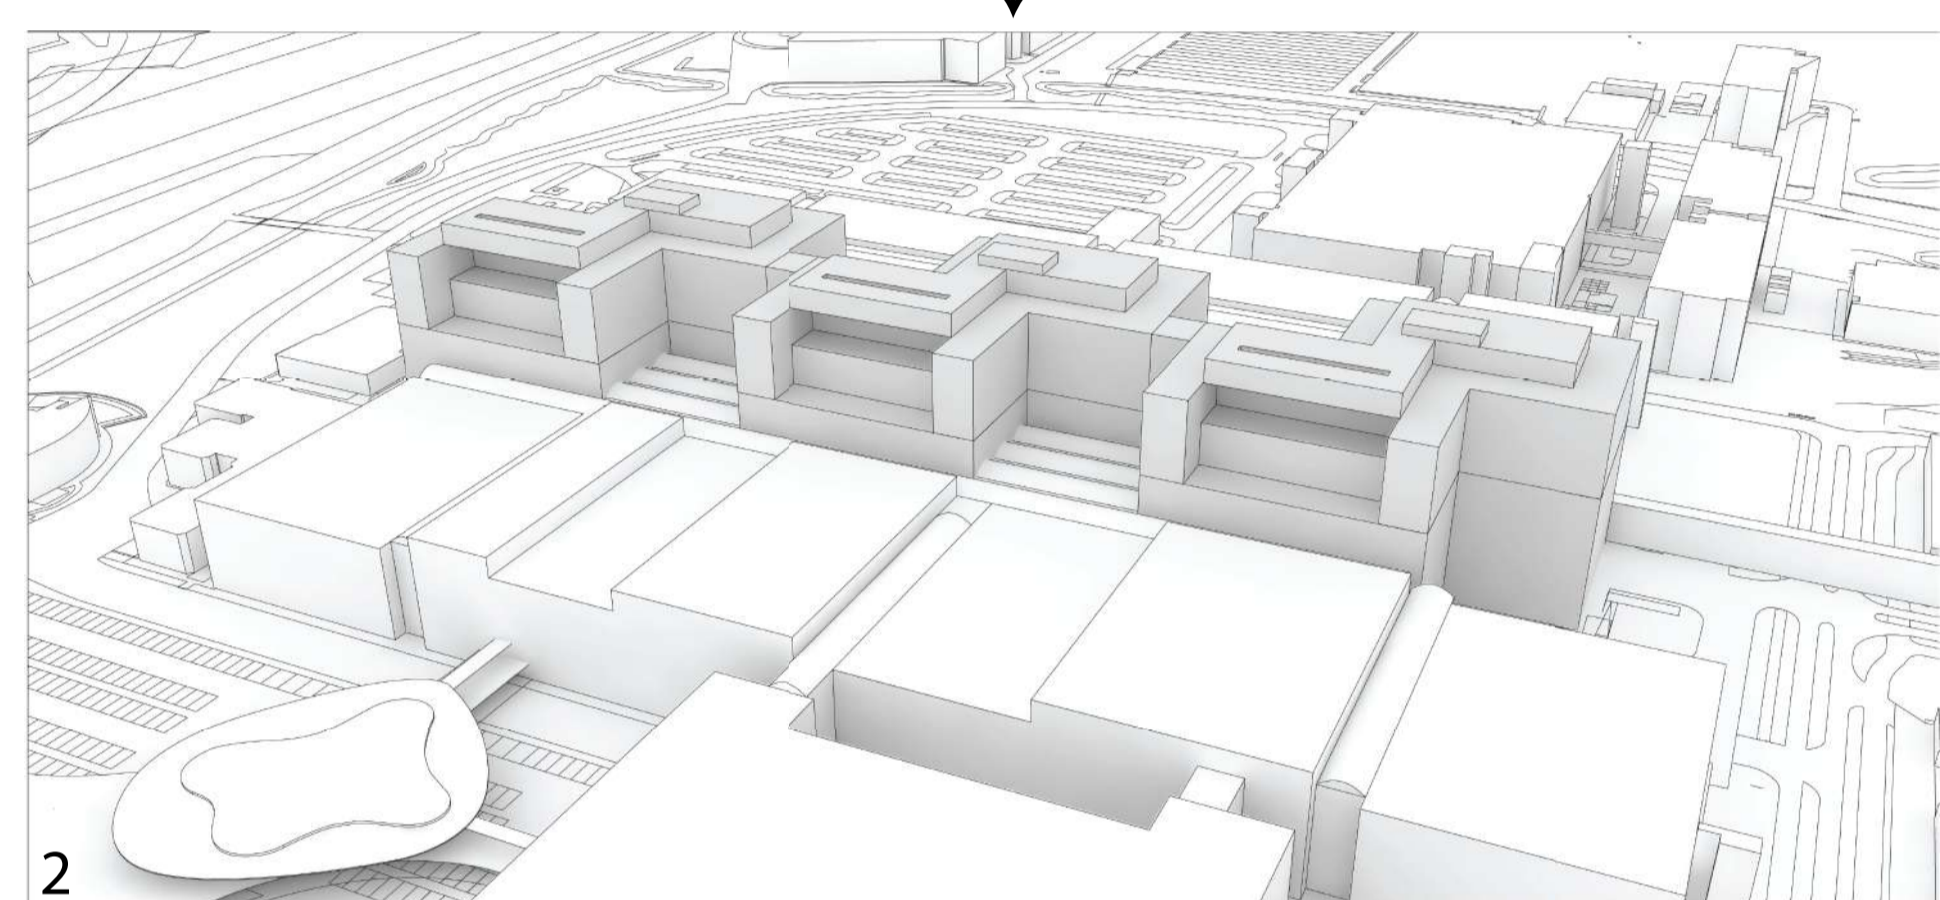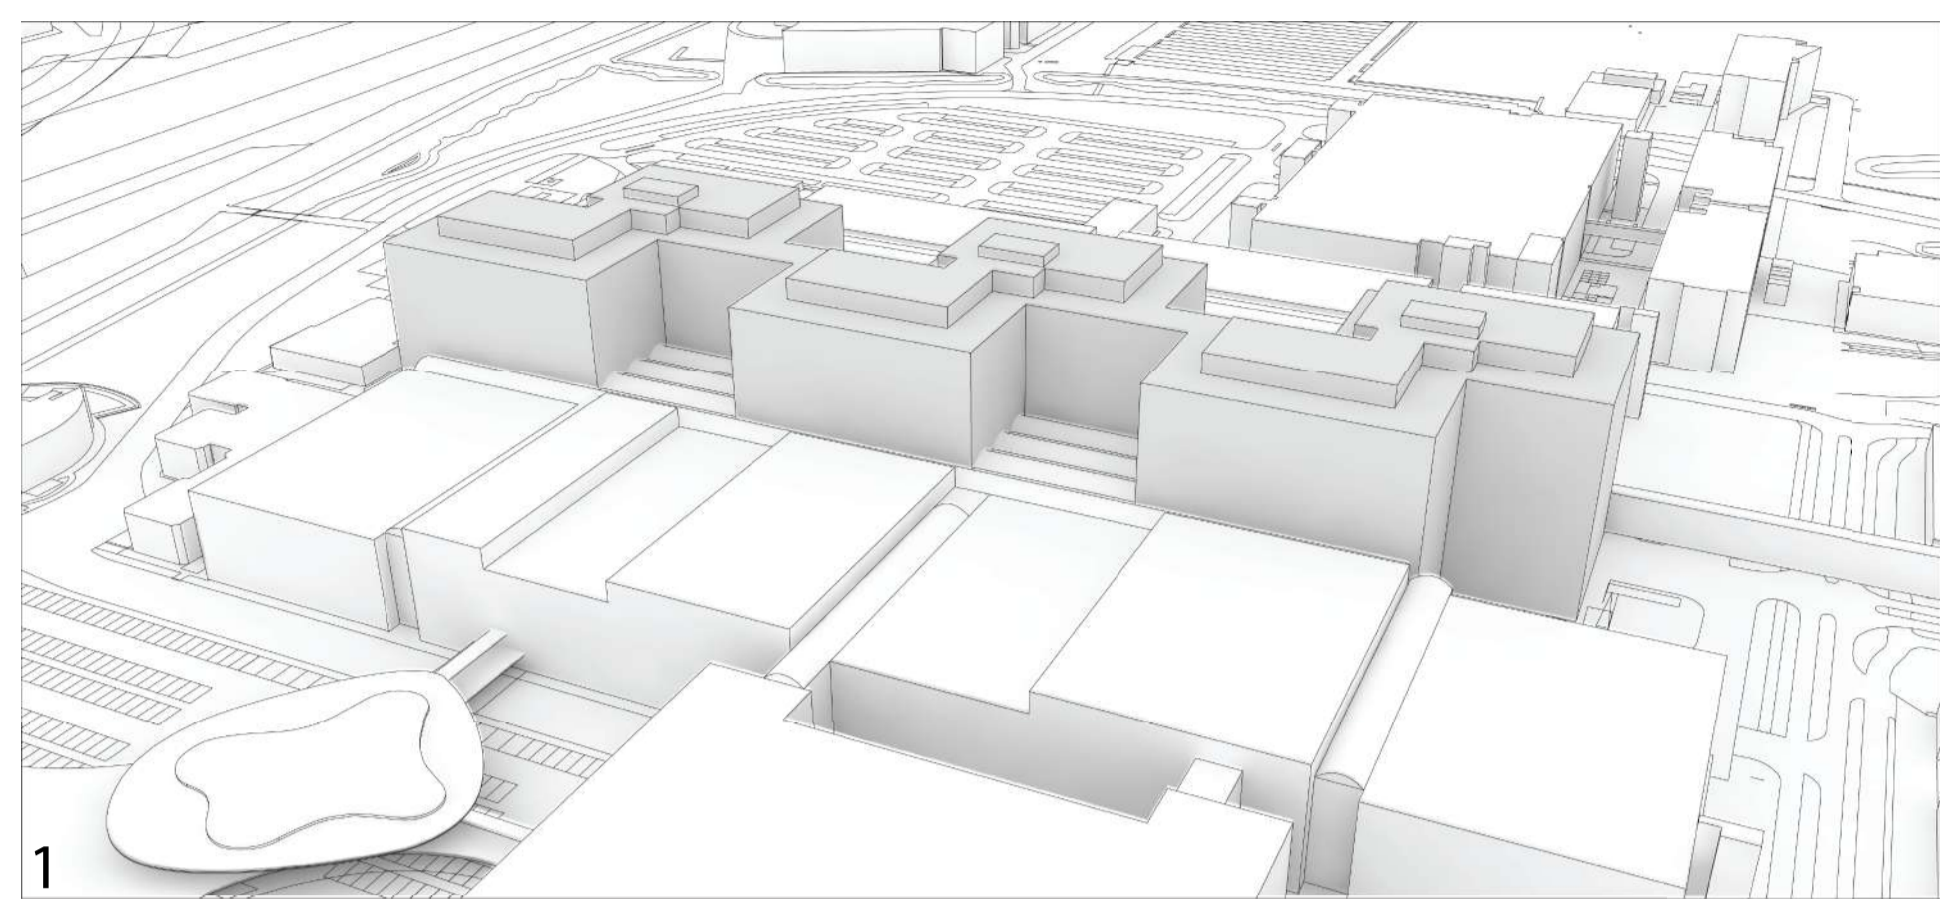


Massing Transformation


Construction and Climate

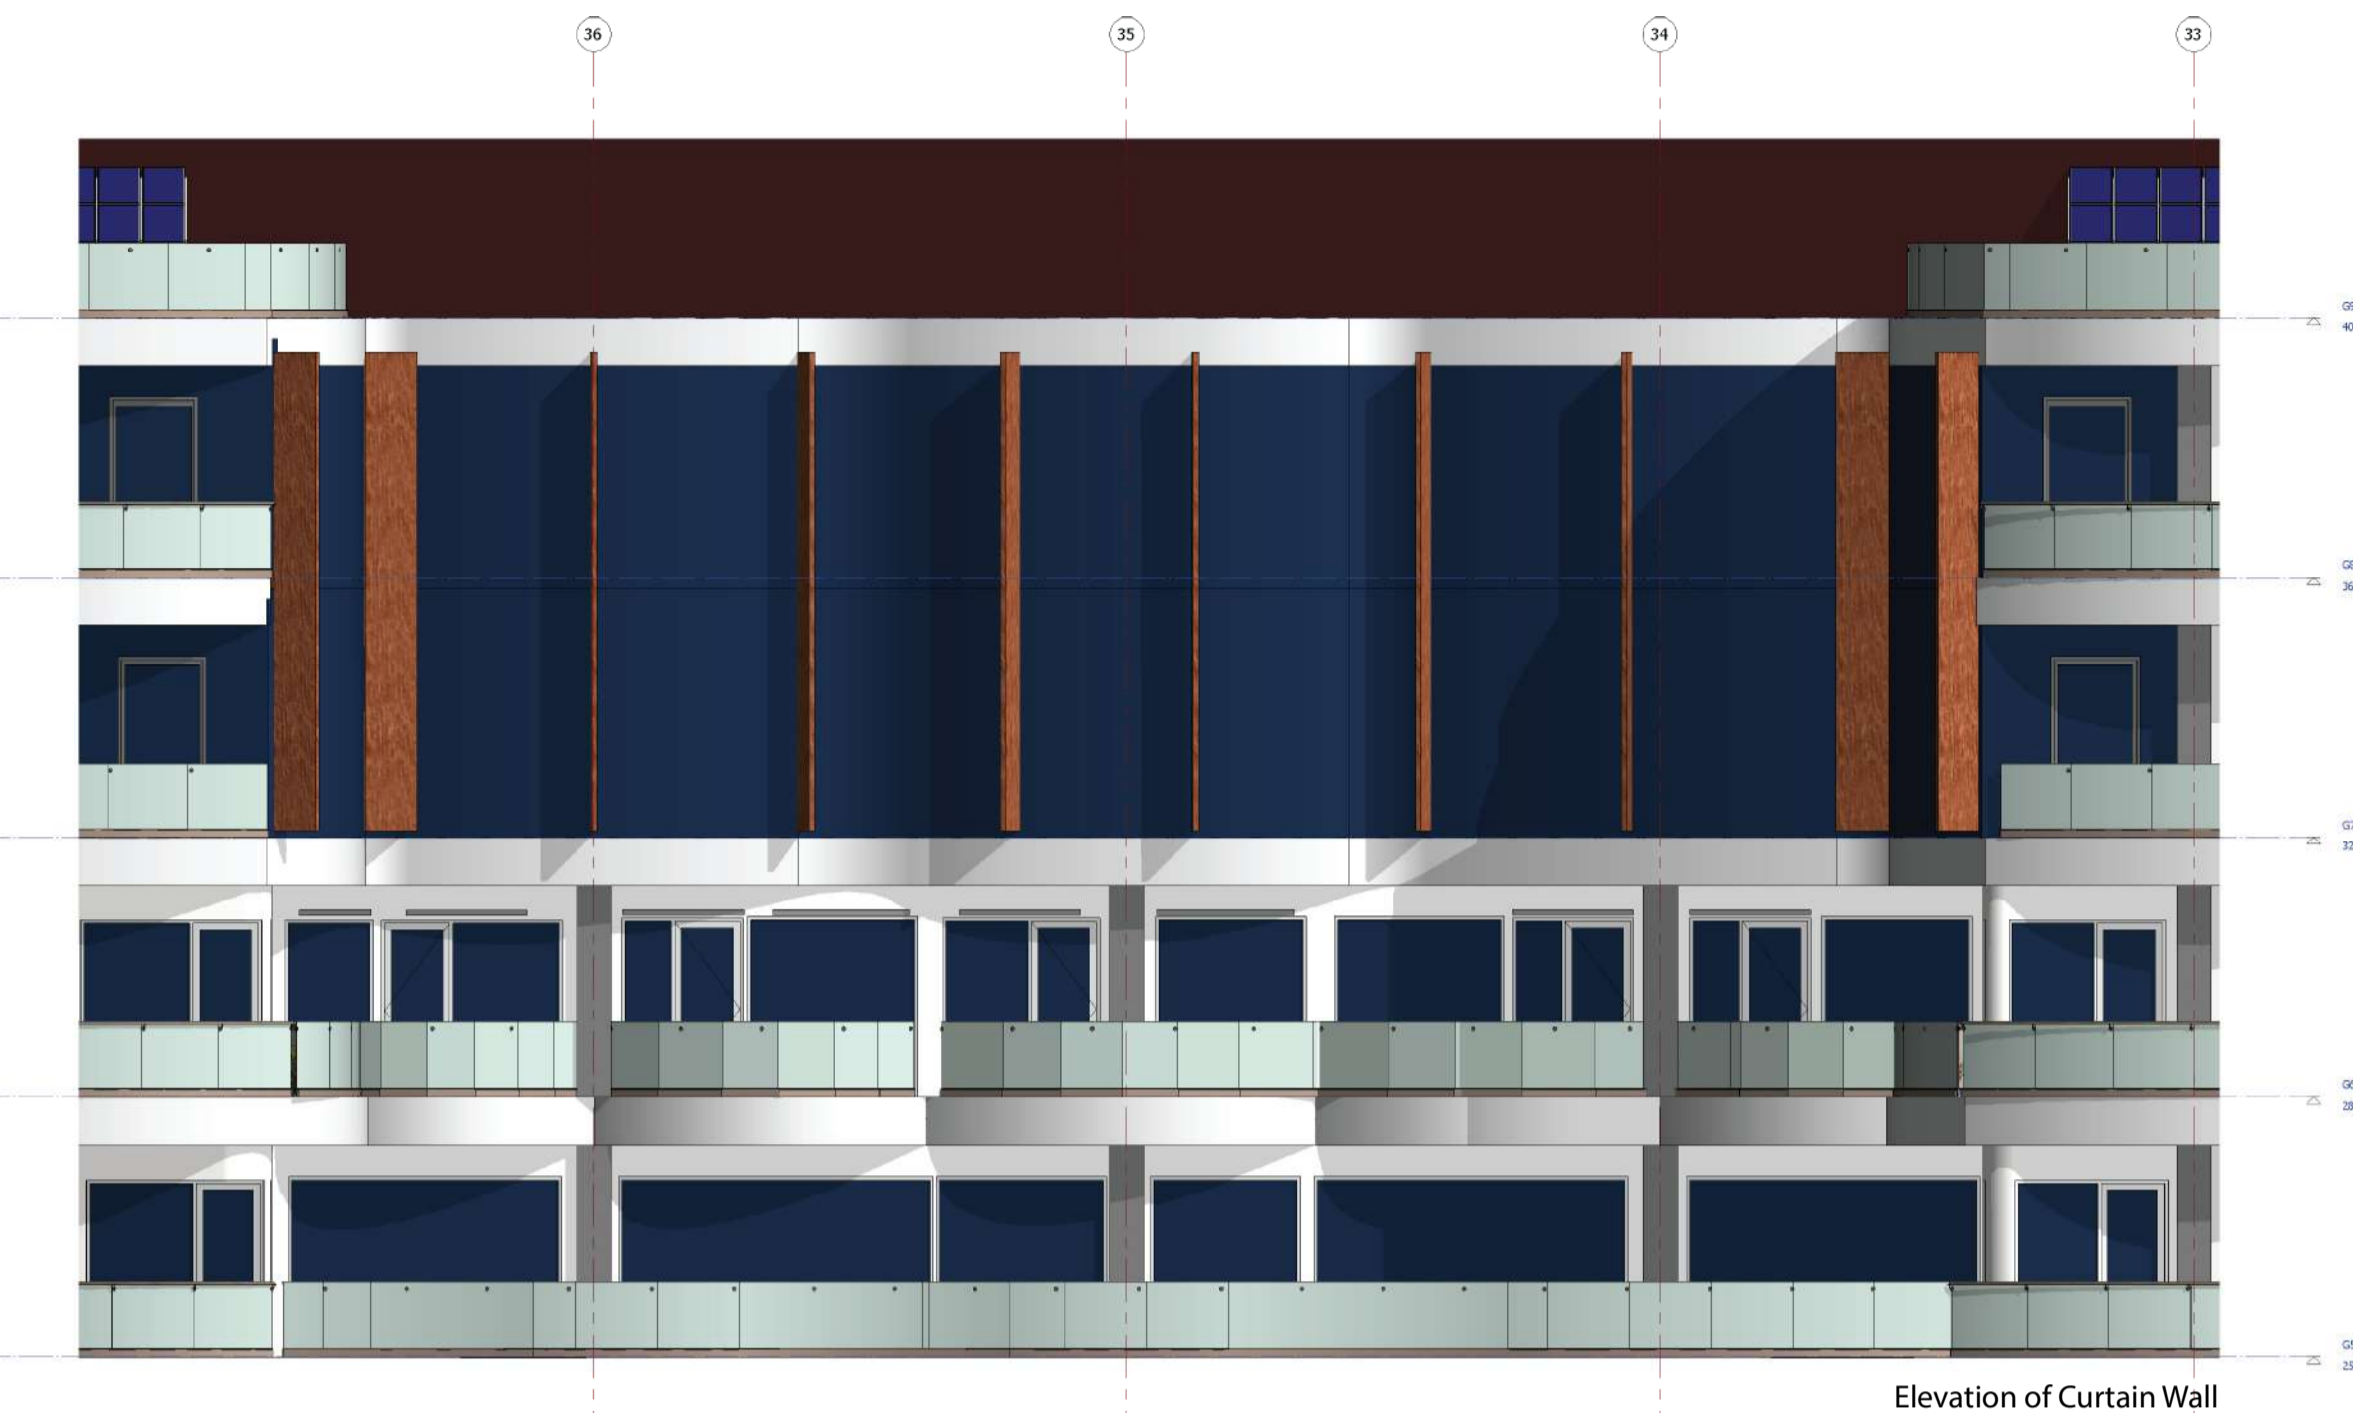


Elevation of Curtain Wall

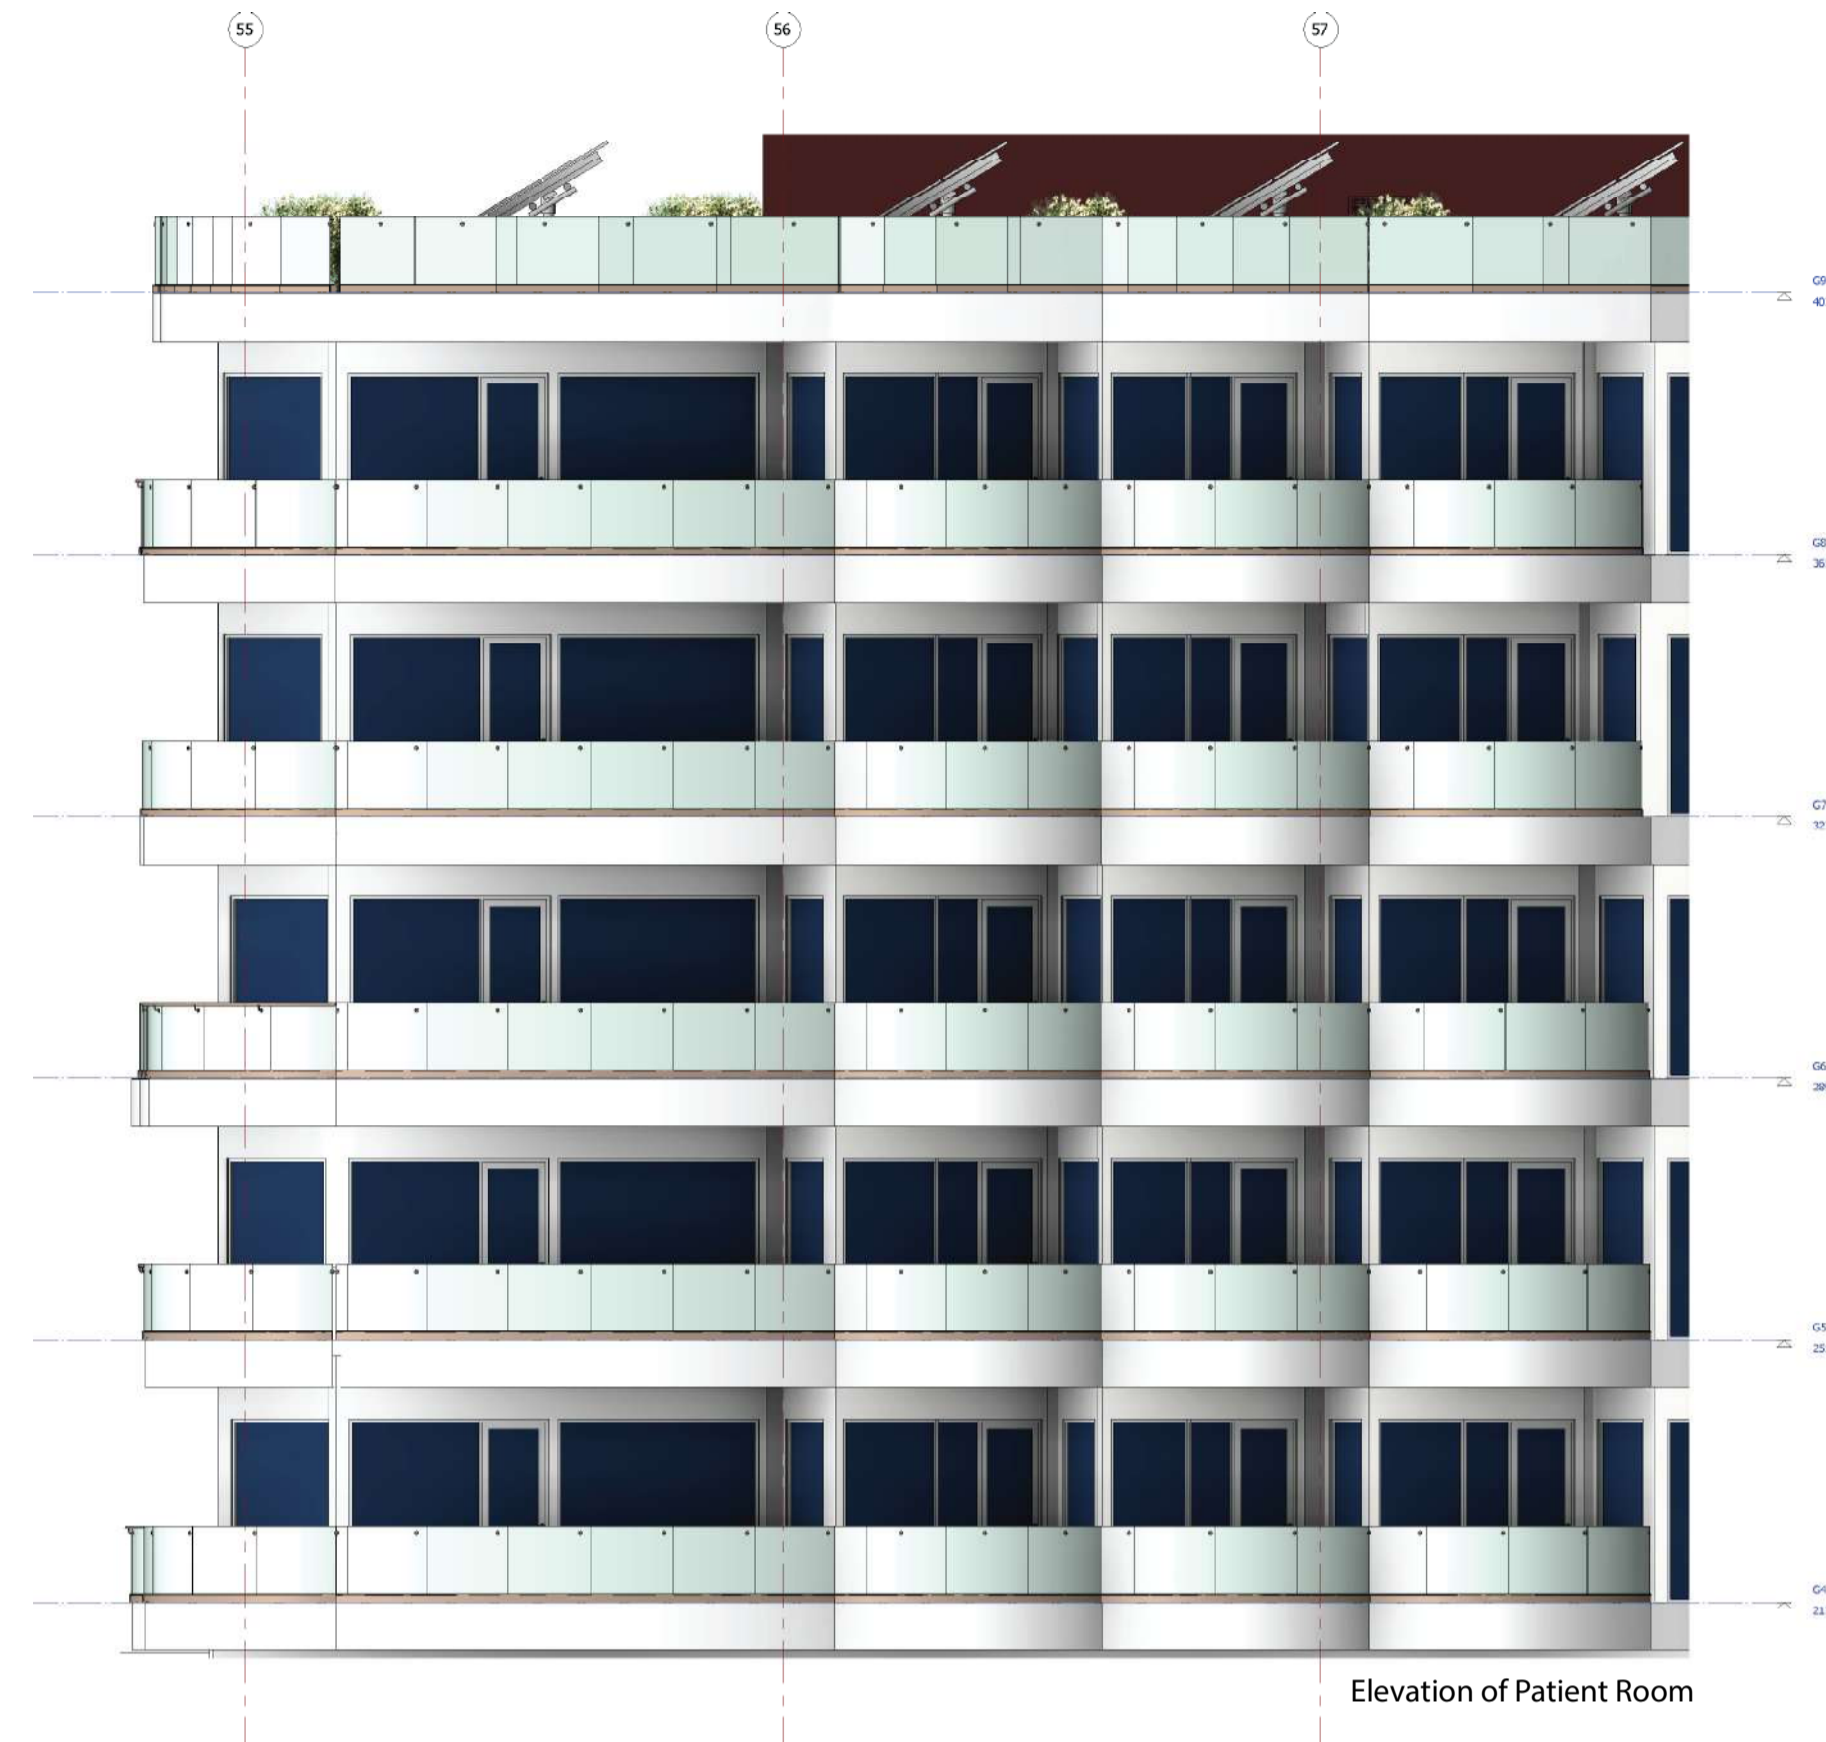


Elevation of Patient Room

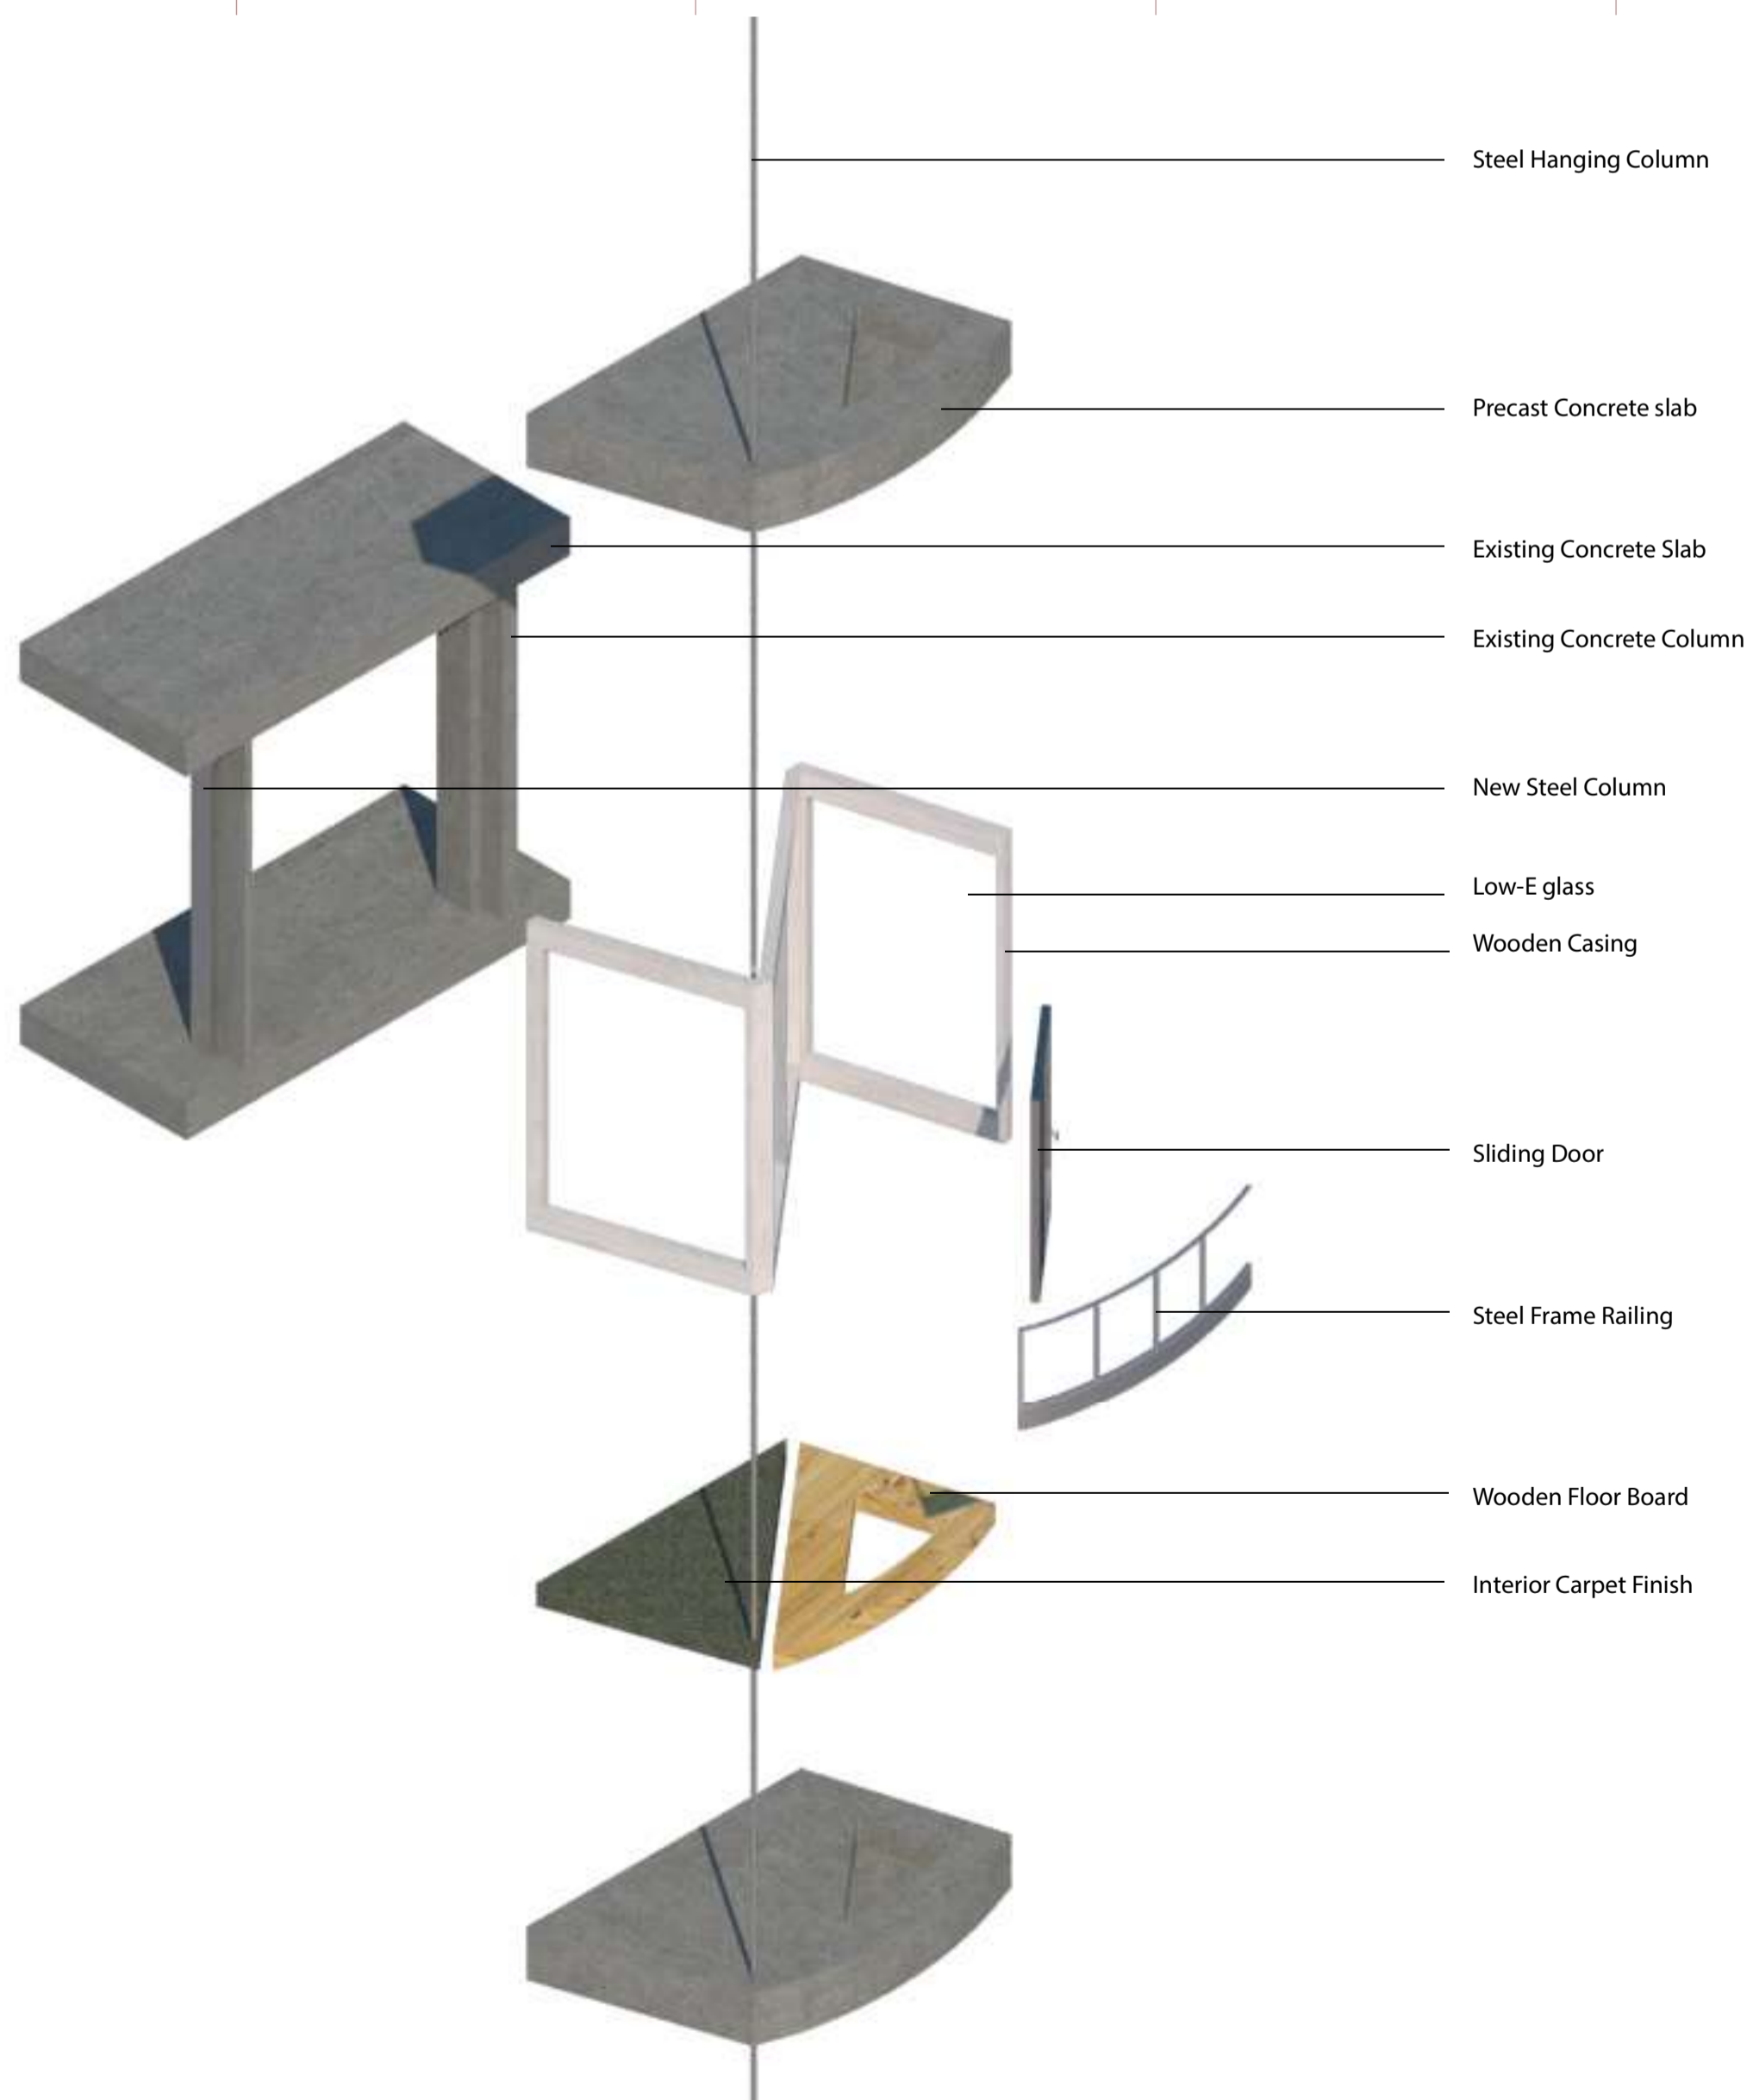

Exploded Axonometric Drawing of the Modular Balcony

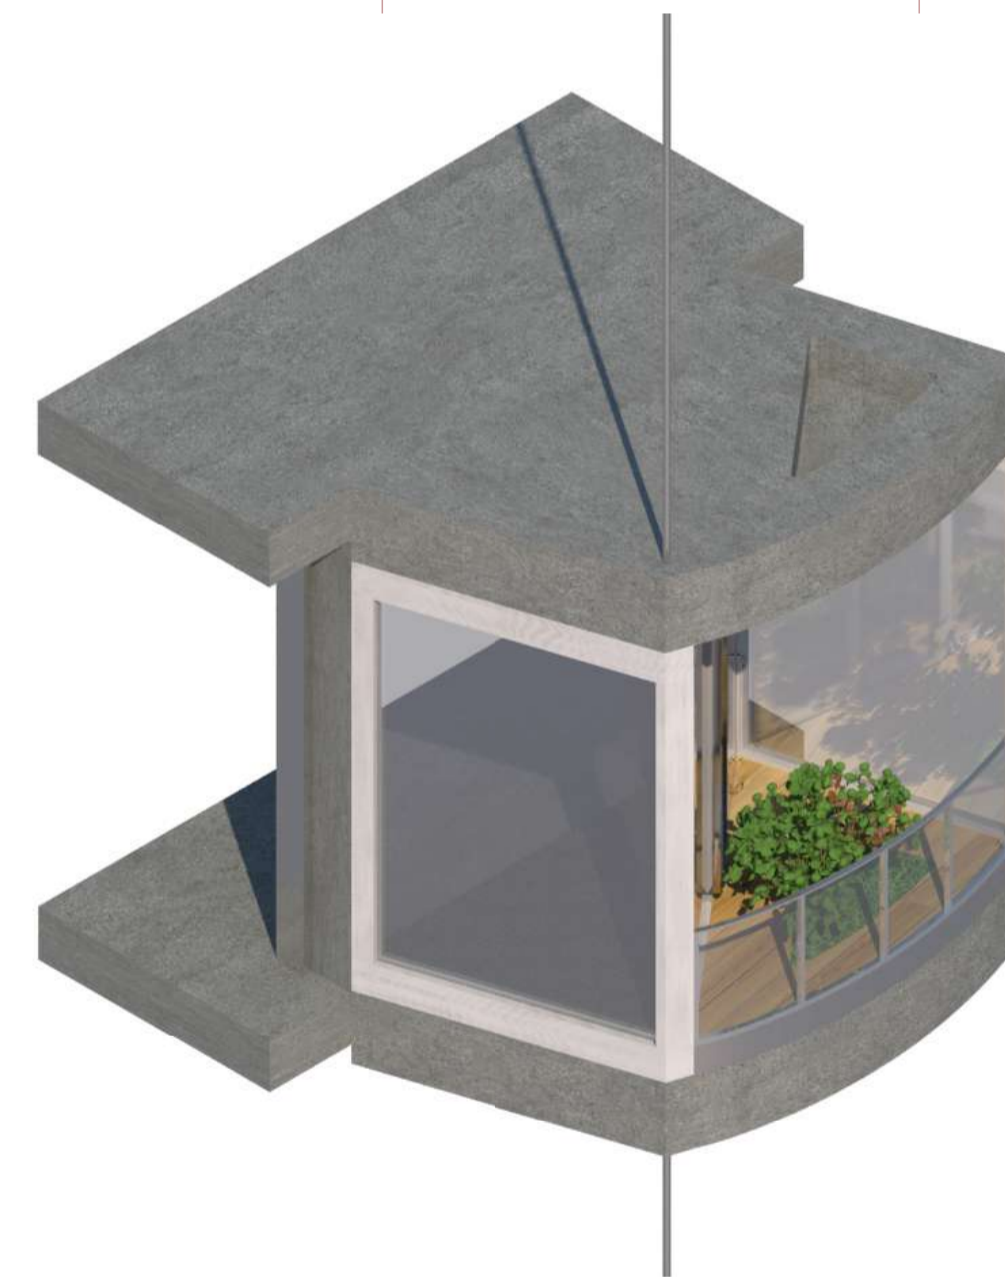


Perspective view of a modular construction of Patient Rooms' Balcony


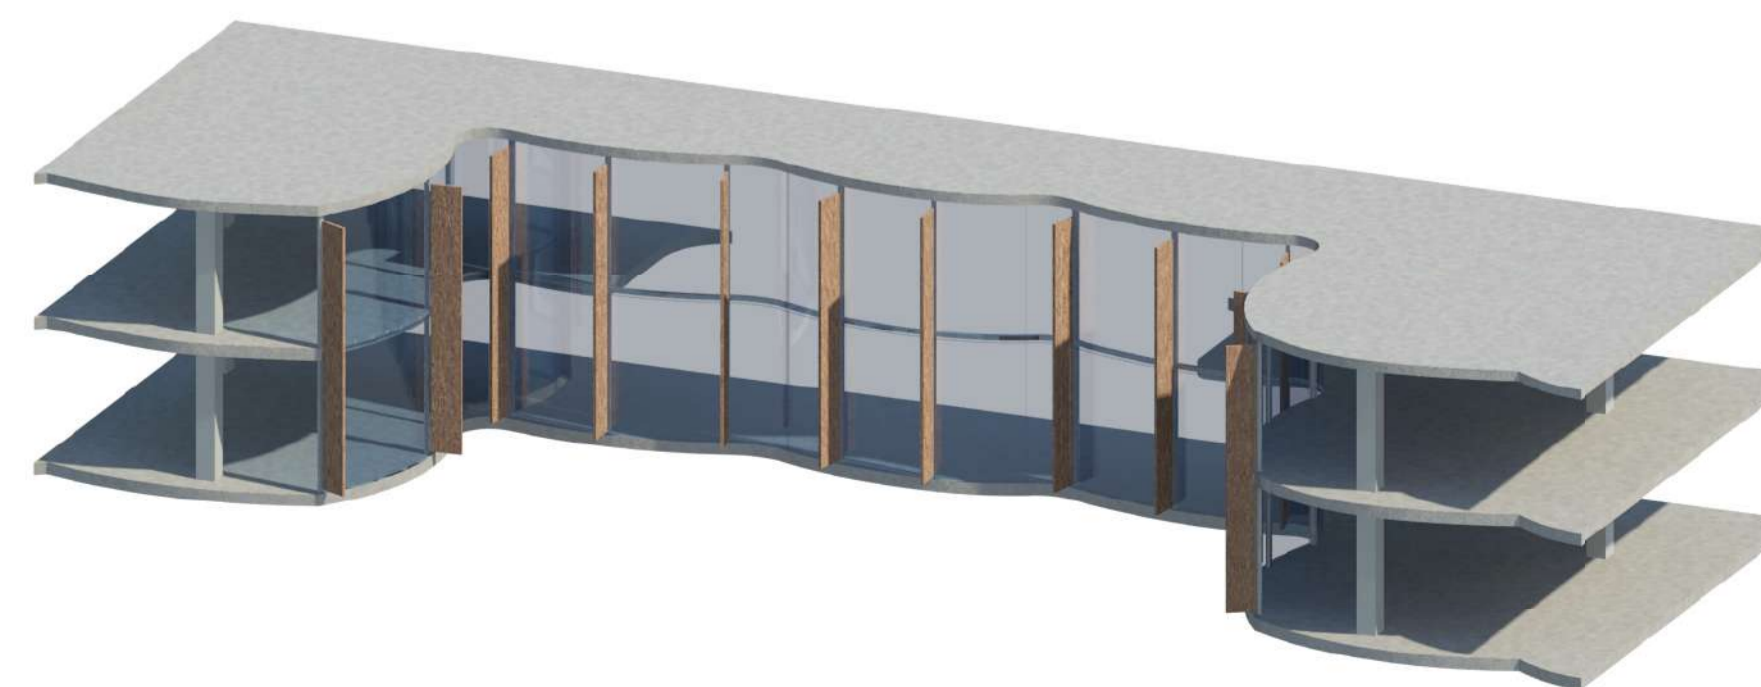


Perspective view of Curtain Wall

Natural Ventilation Flow on North West facing facade(Double Floor Height Atrium Space)

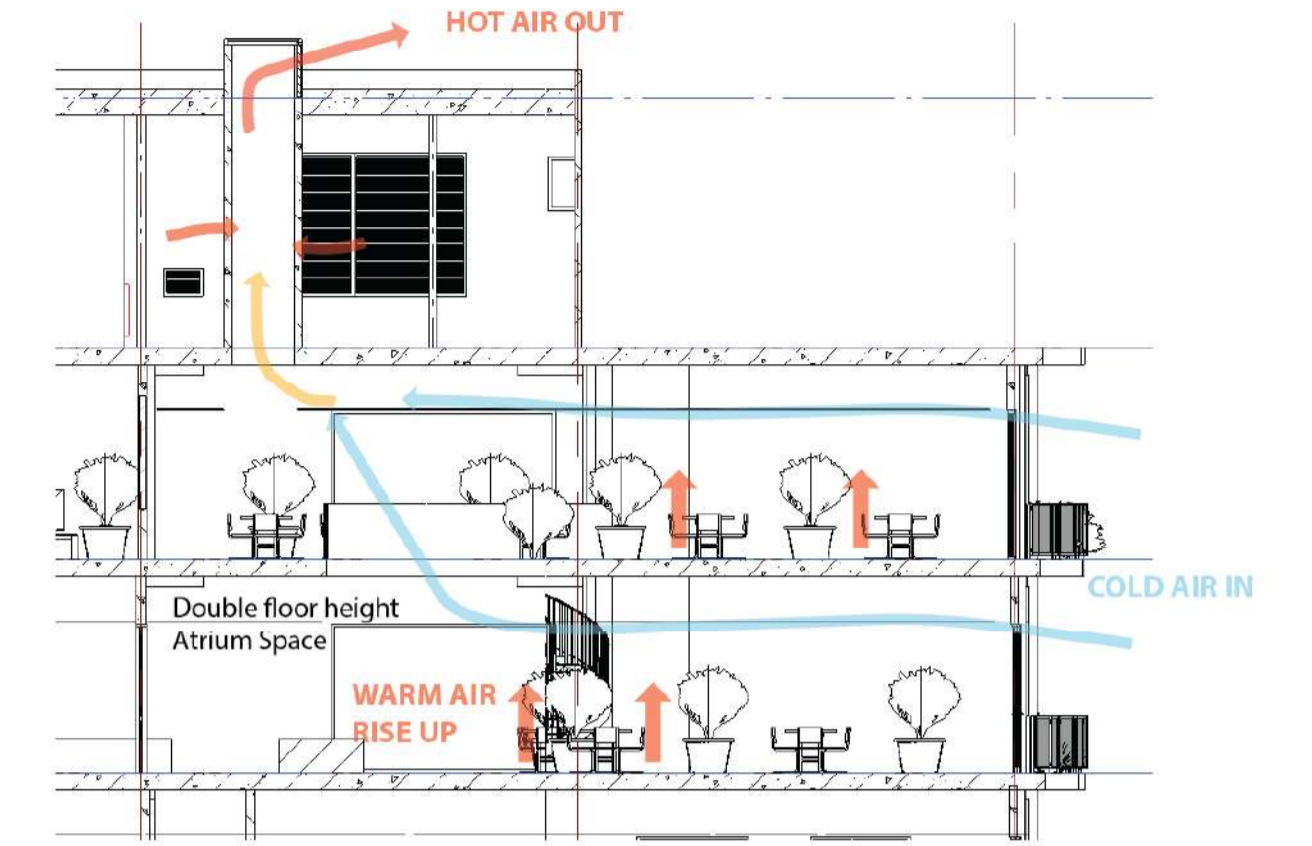

Natural Ventilation Flow on NE & SW facing facade(Patient Rooms)

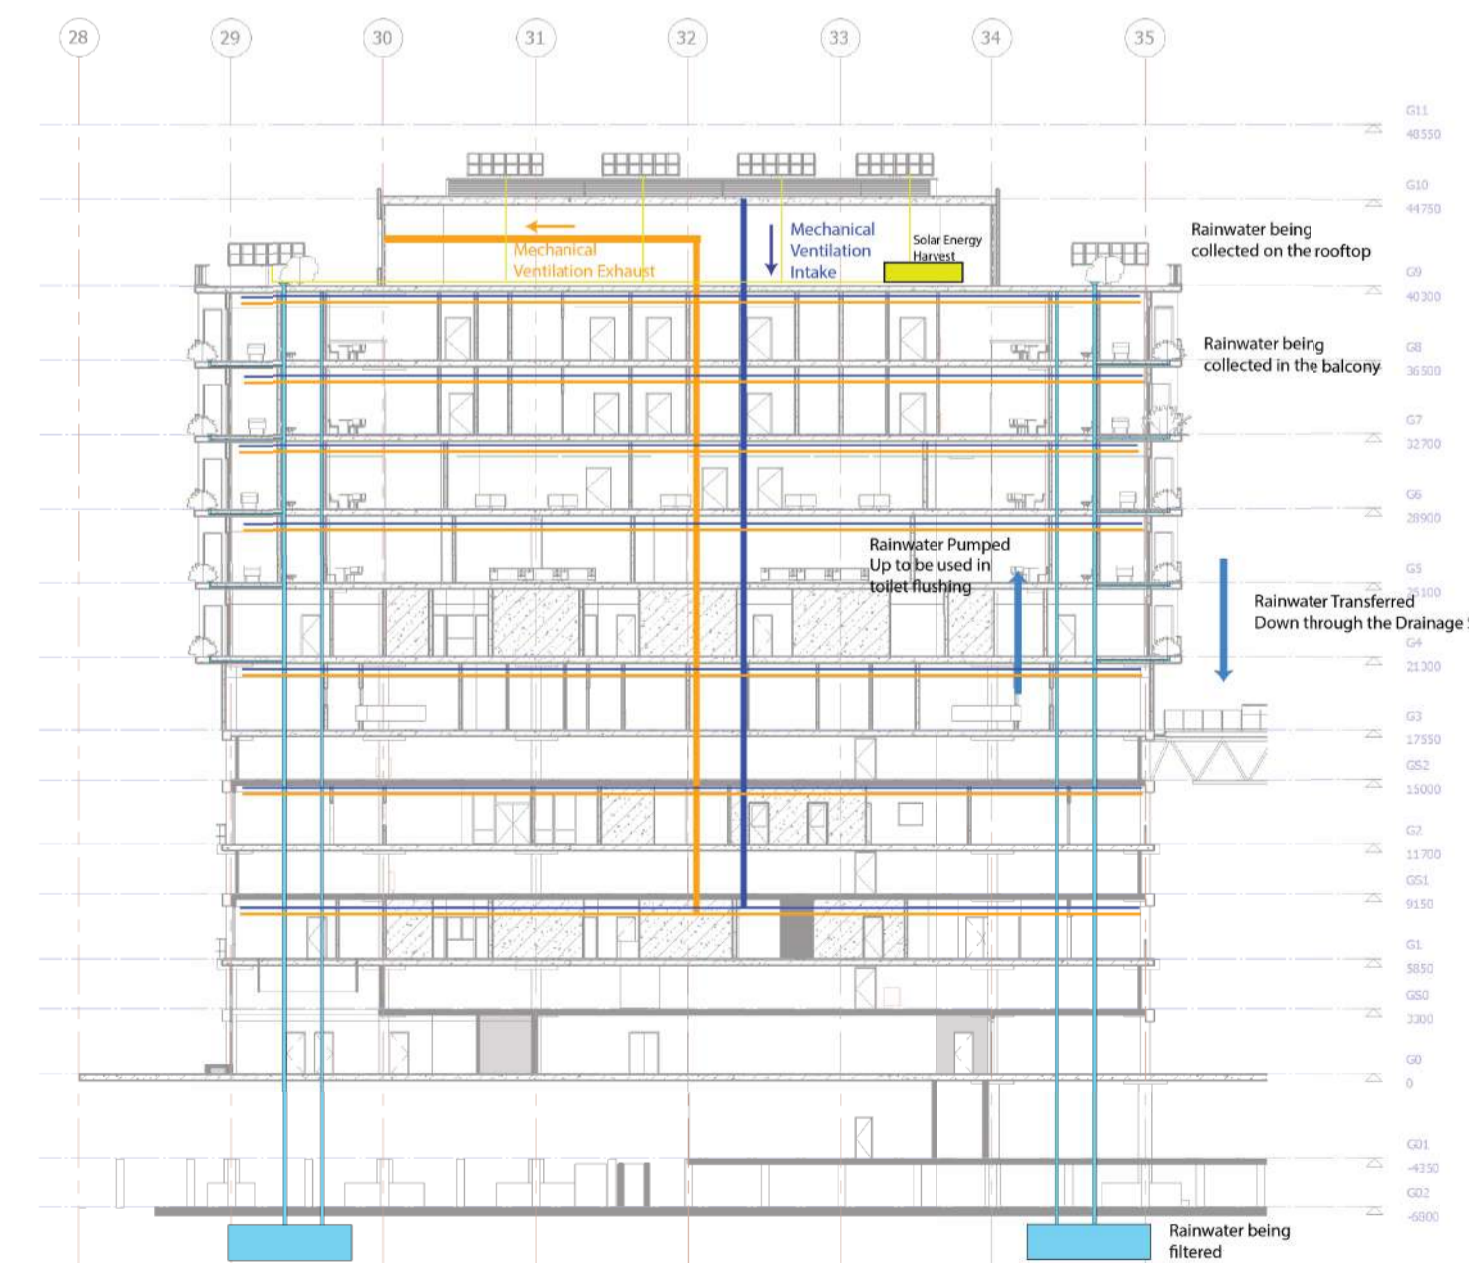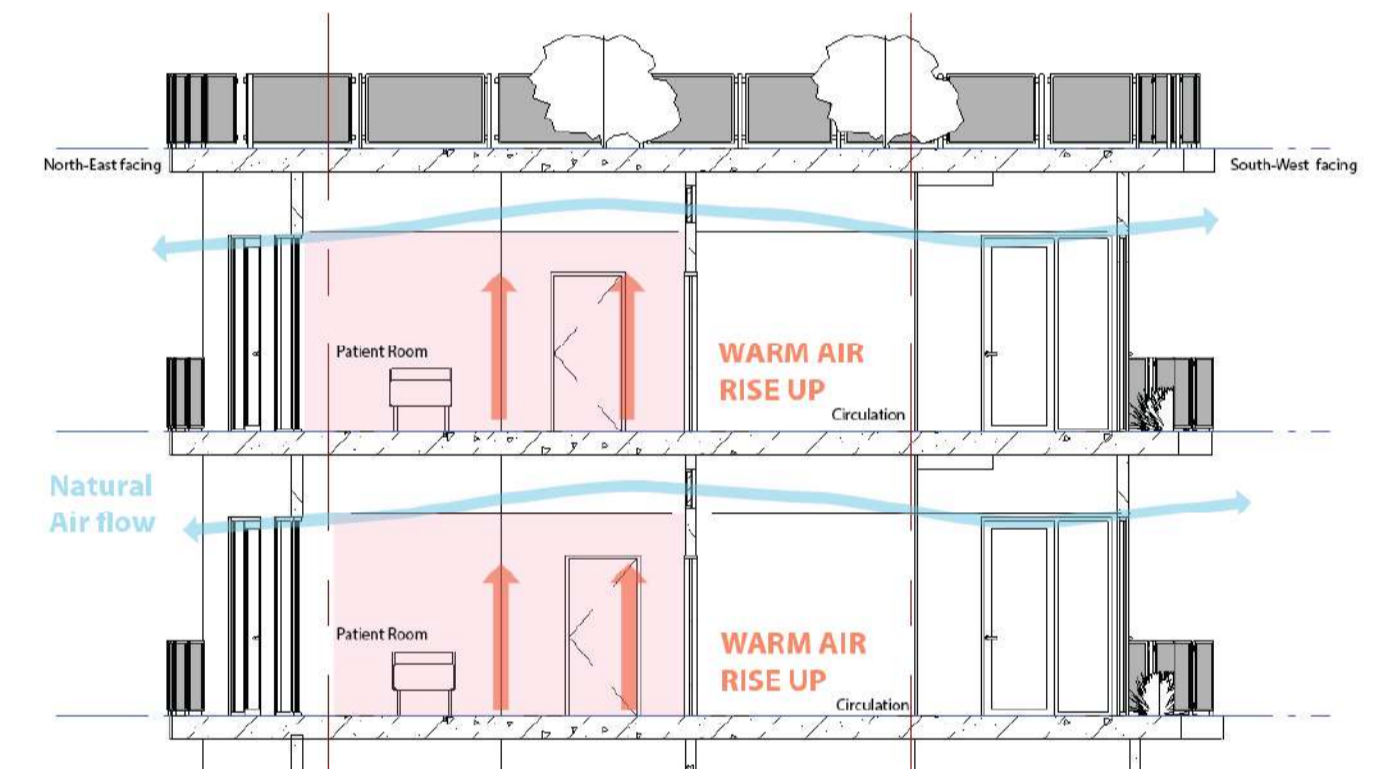

Climate Diagram



Patient Room



Waiting Area



Cafeteria



Outdoor Area



Team Collaboration Room