




Former train station as public park

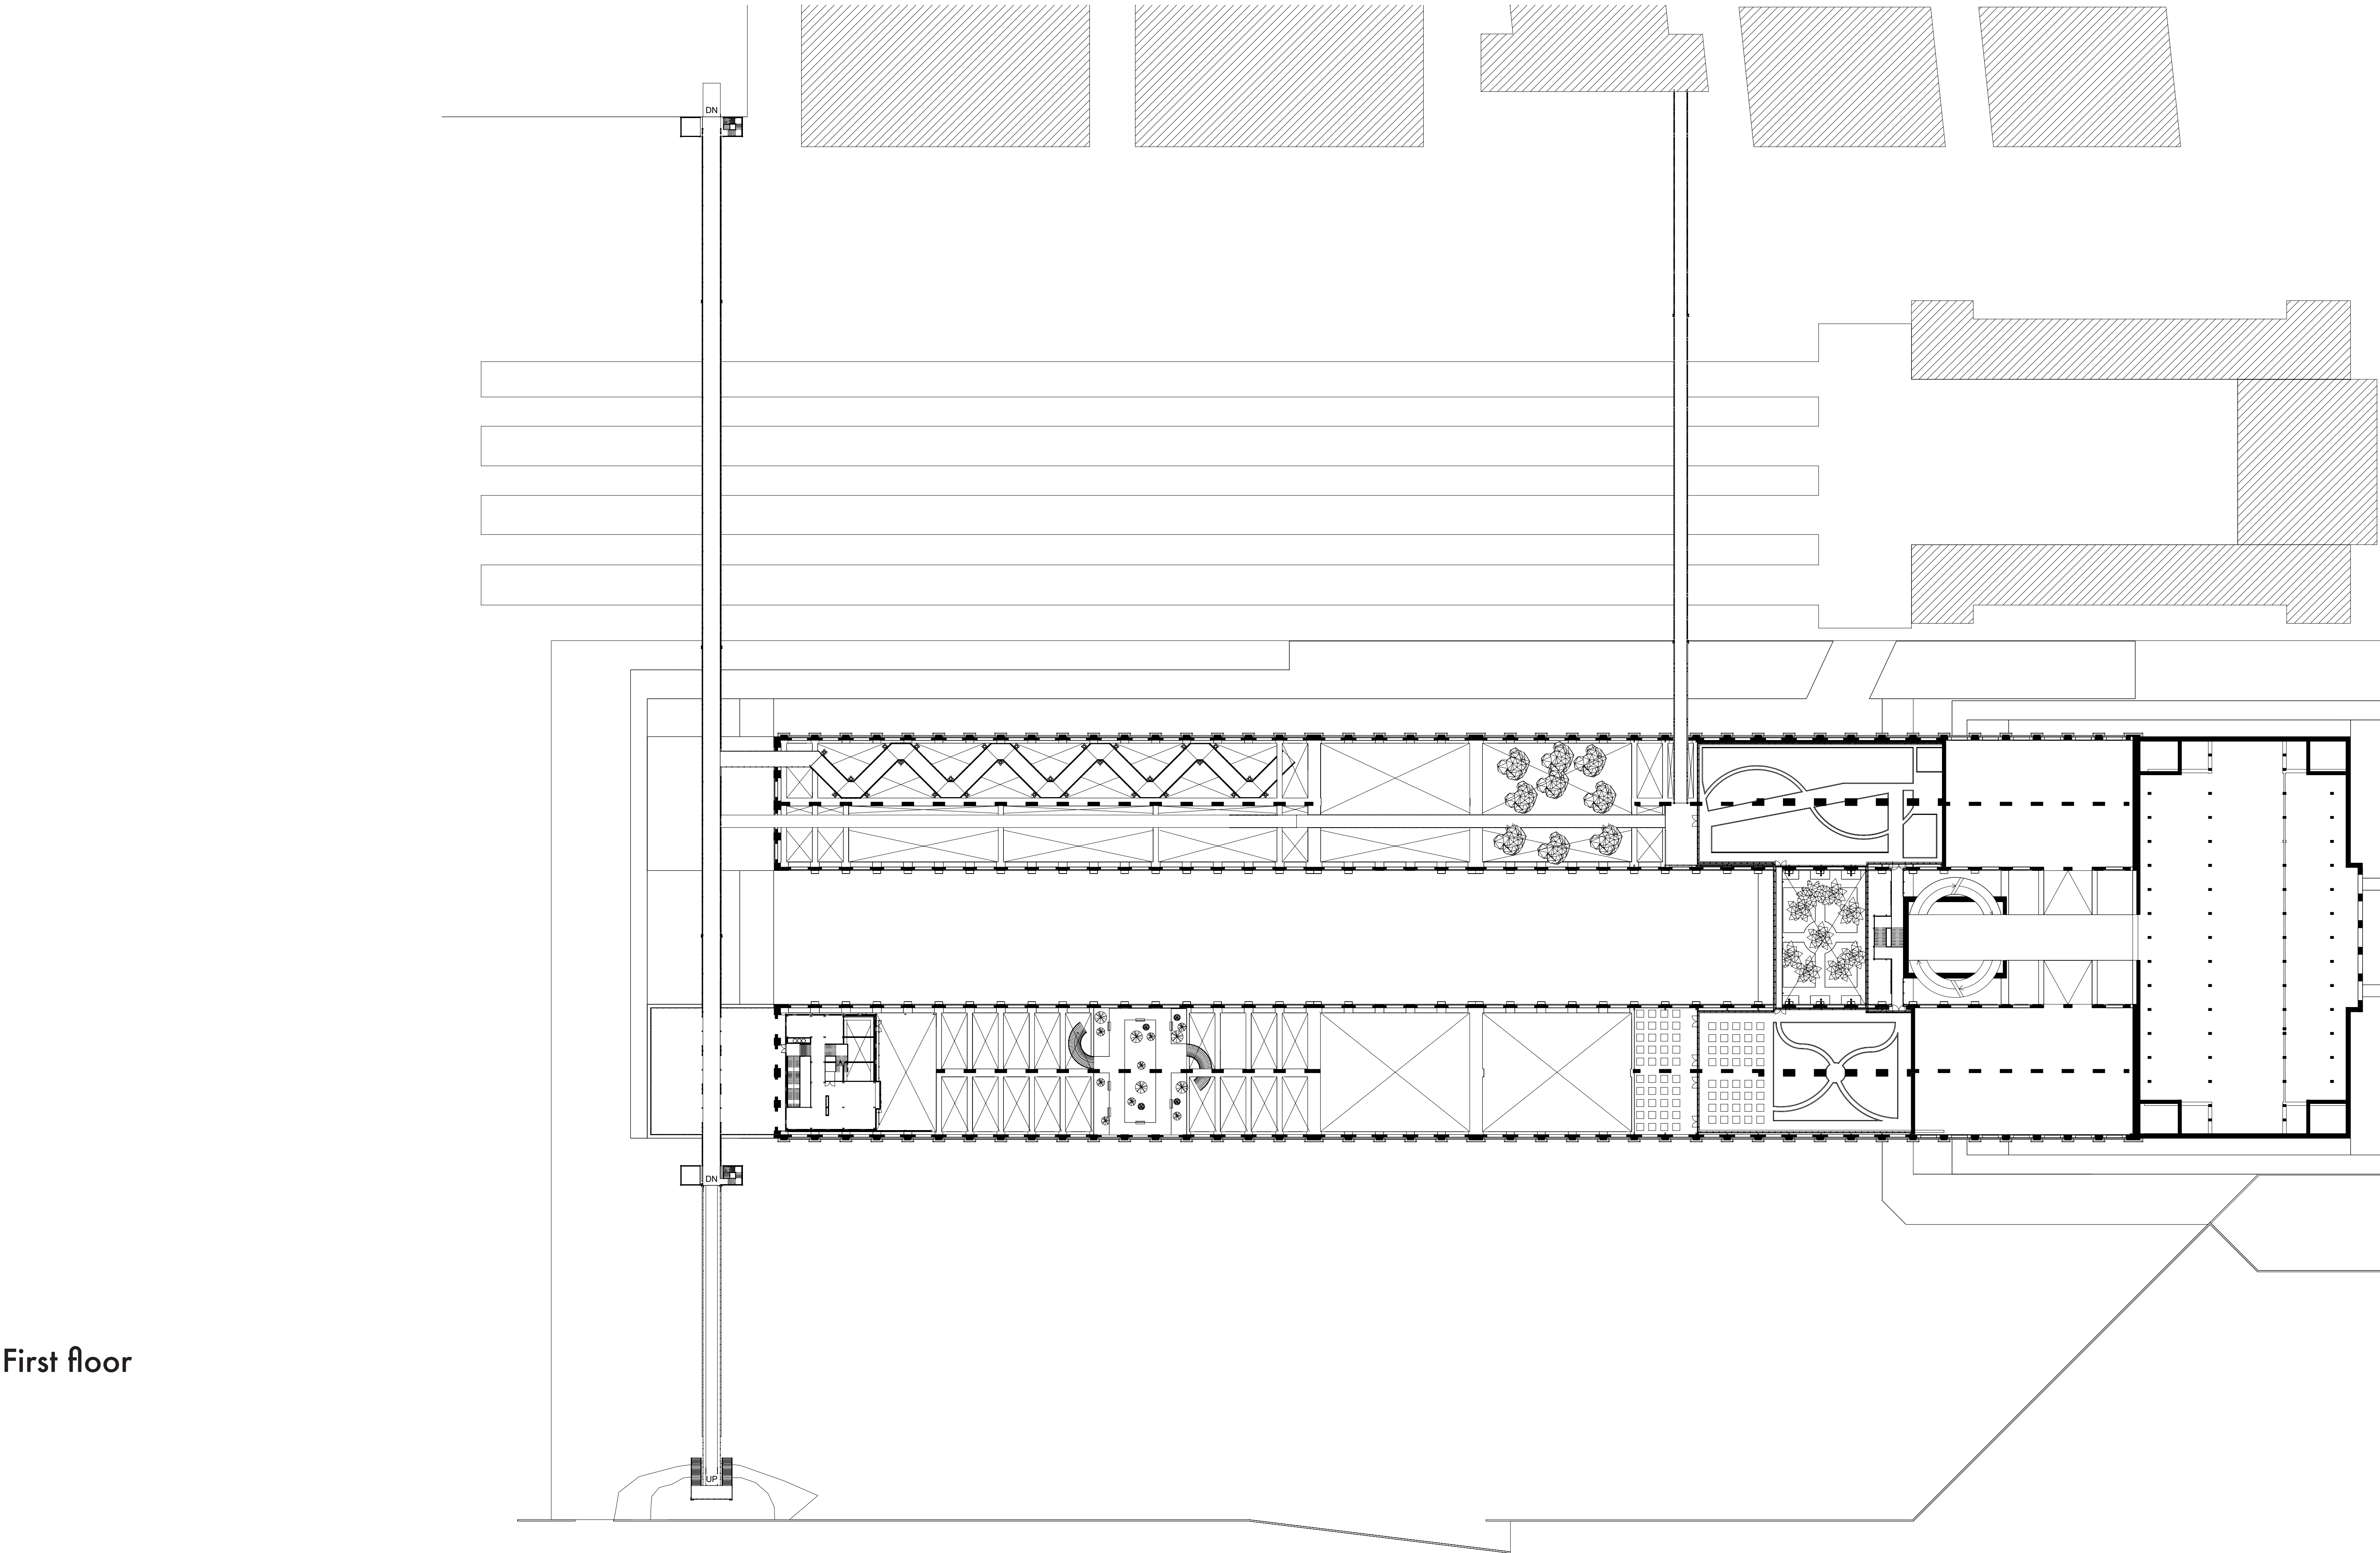


facades

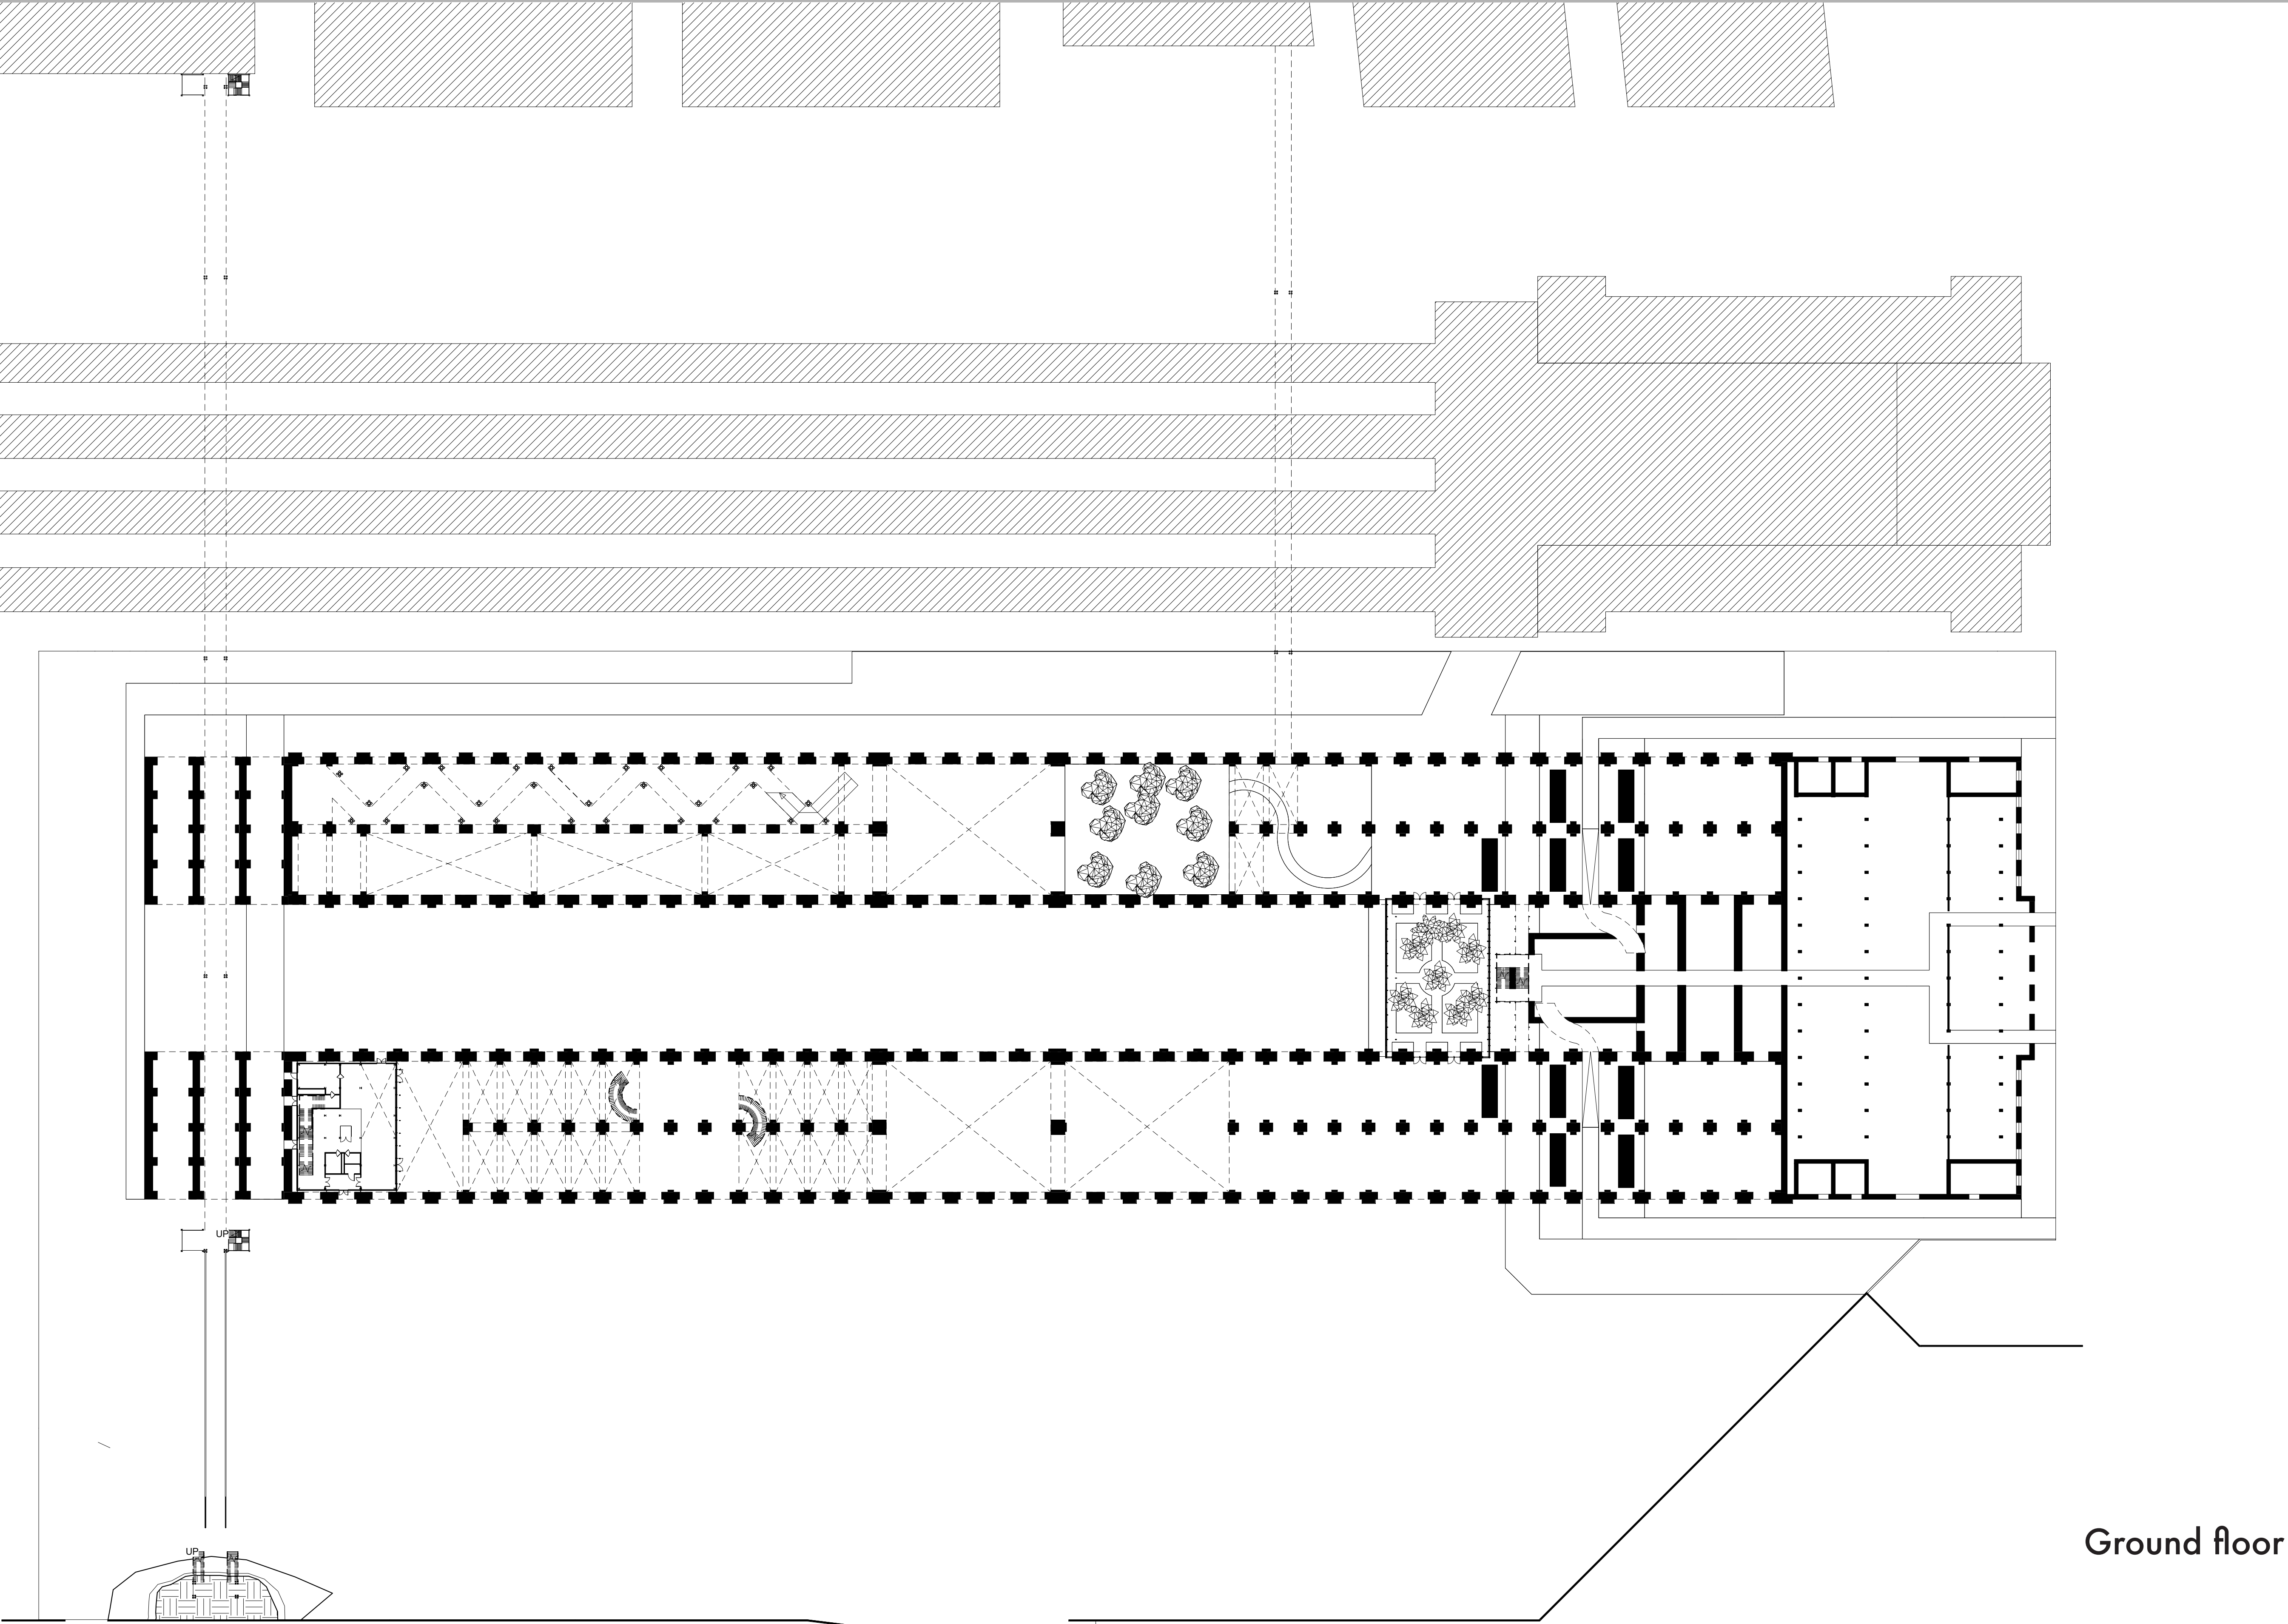


1 North
1 : 500

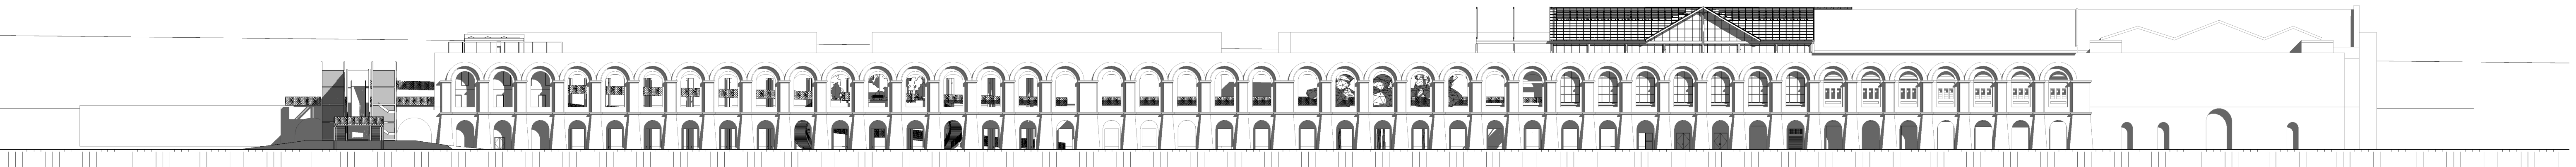


2 South
1 : 500

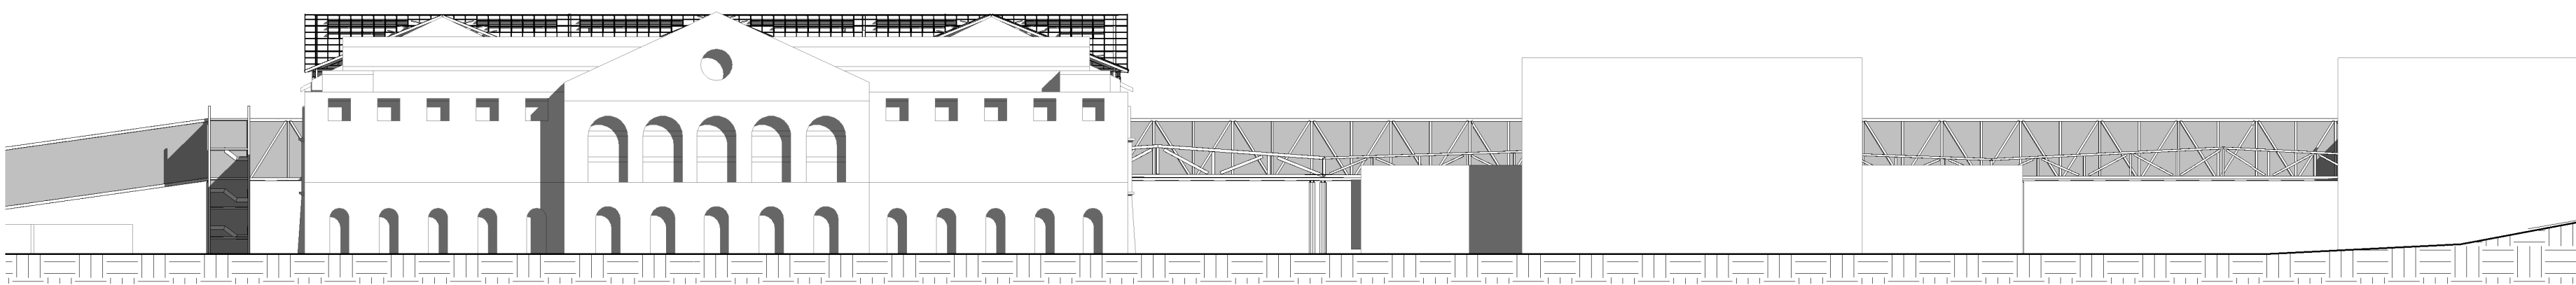


4 East presentation
1 : 500

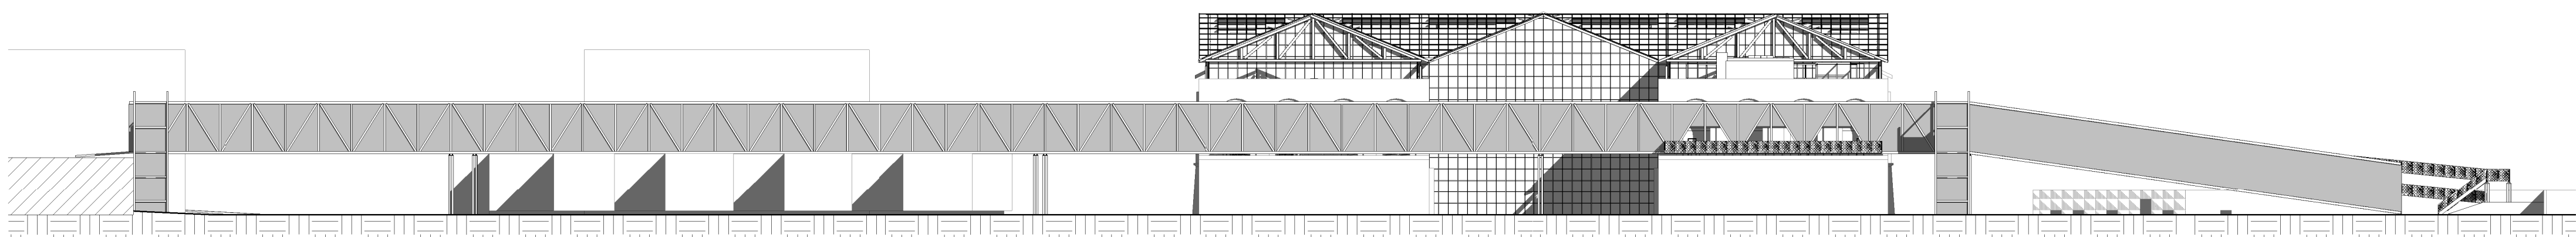


3 West
1 : 500

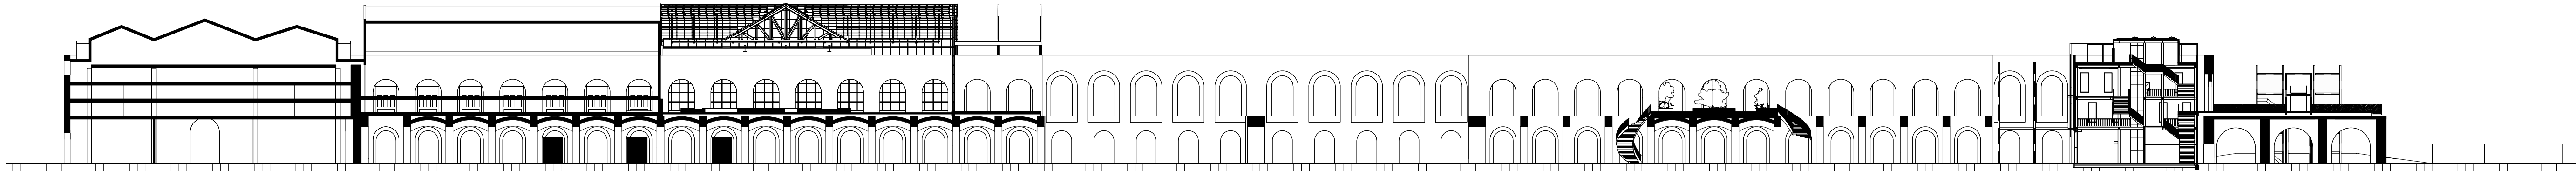


5 Section longitude 1 south
1 : 500

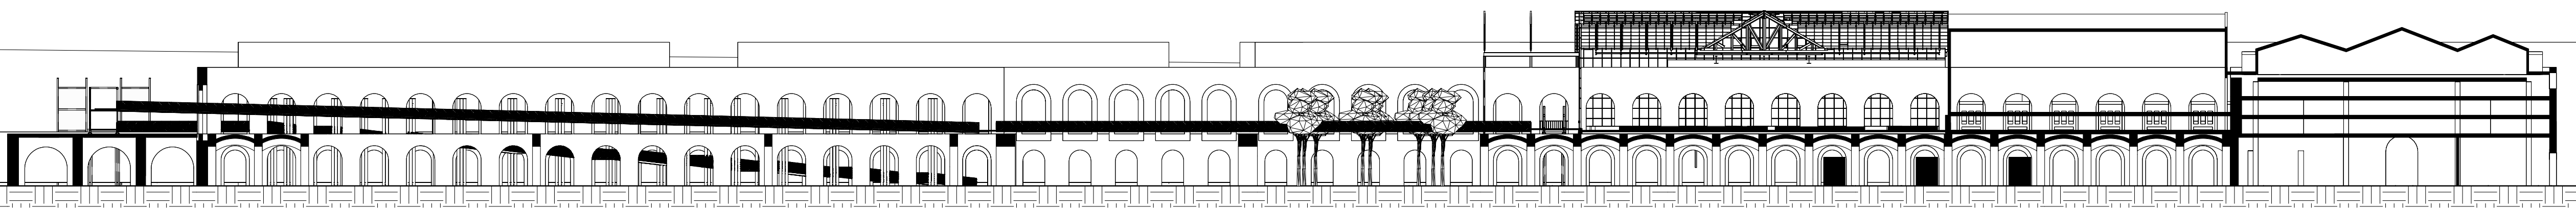




6 Section long 4 bridge
1 : 500

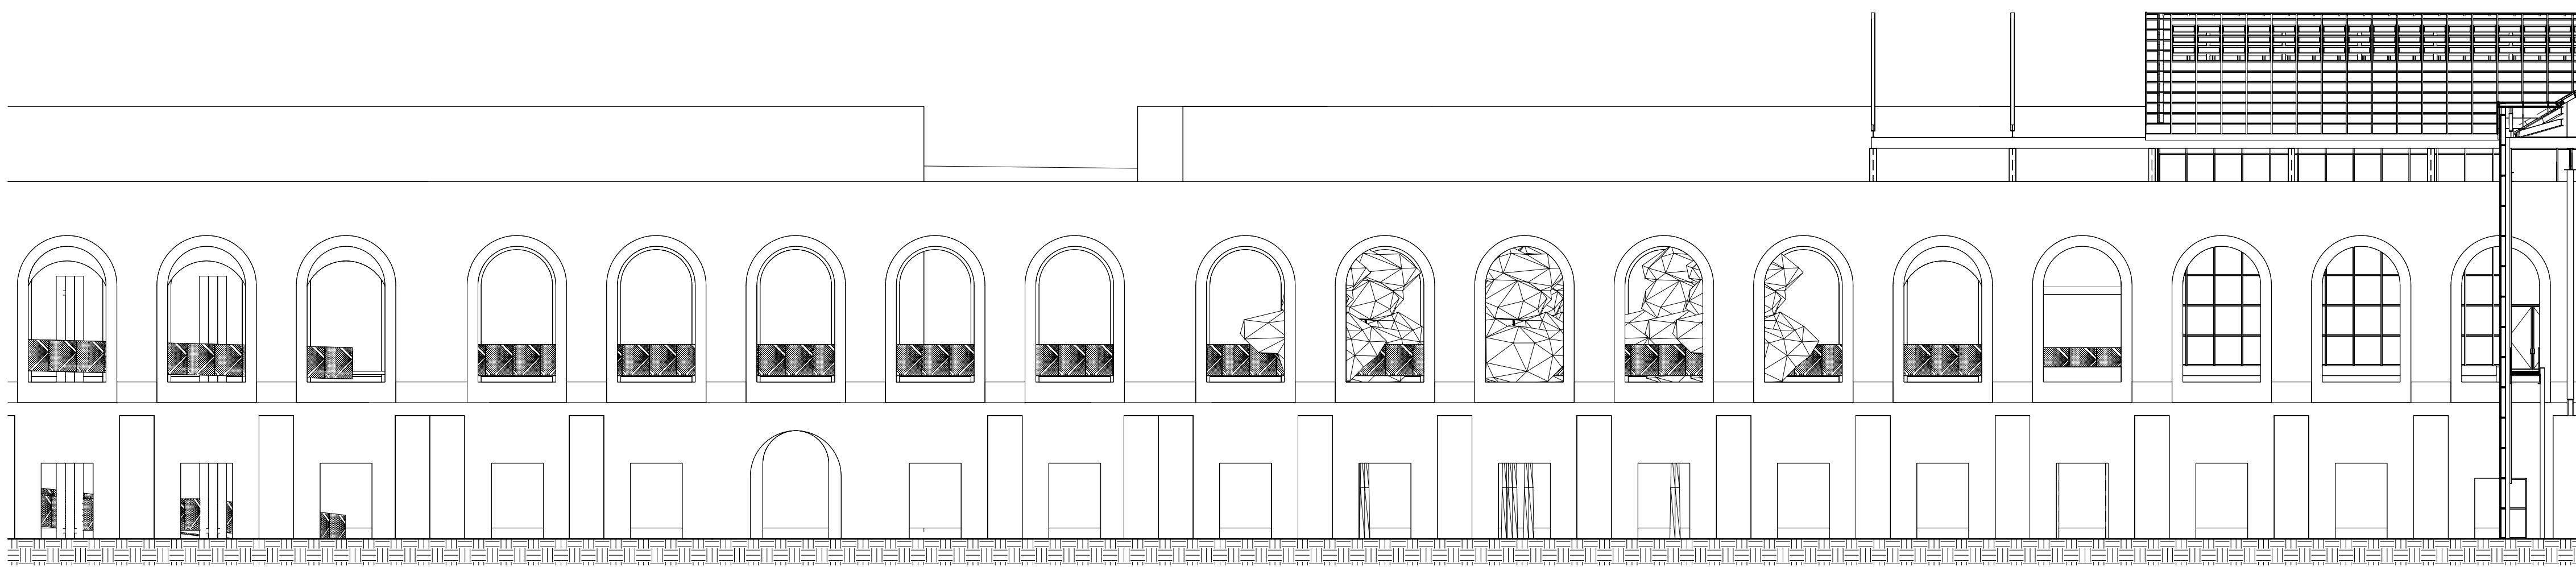


Facade courtyard

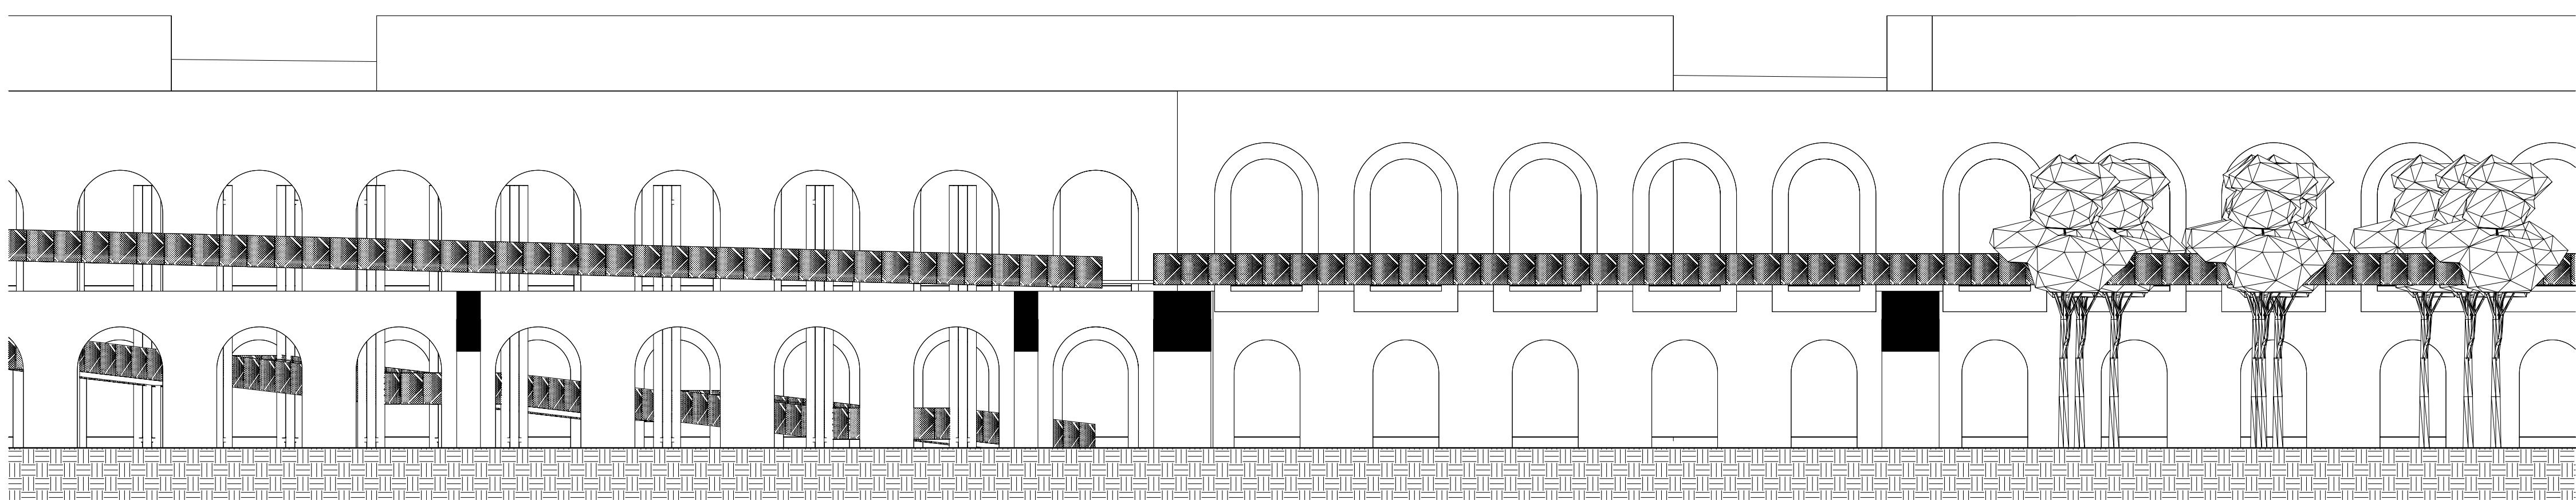

topping green house

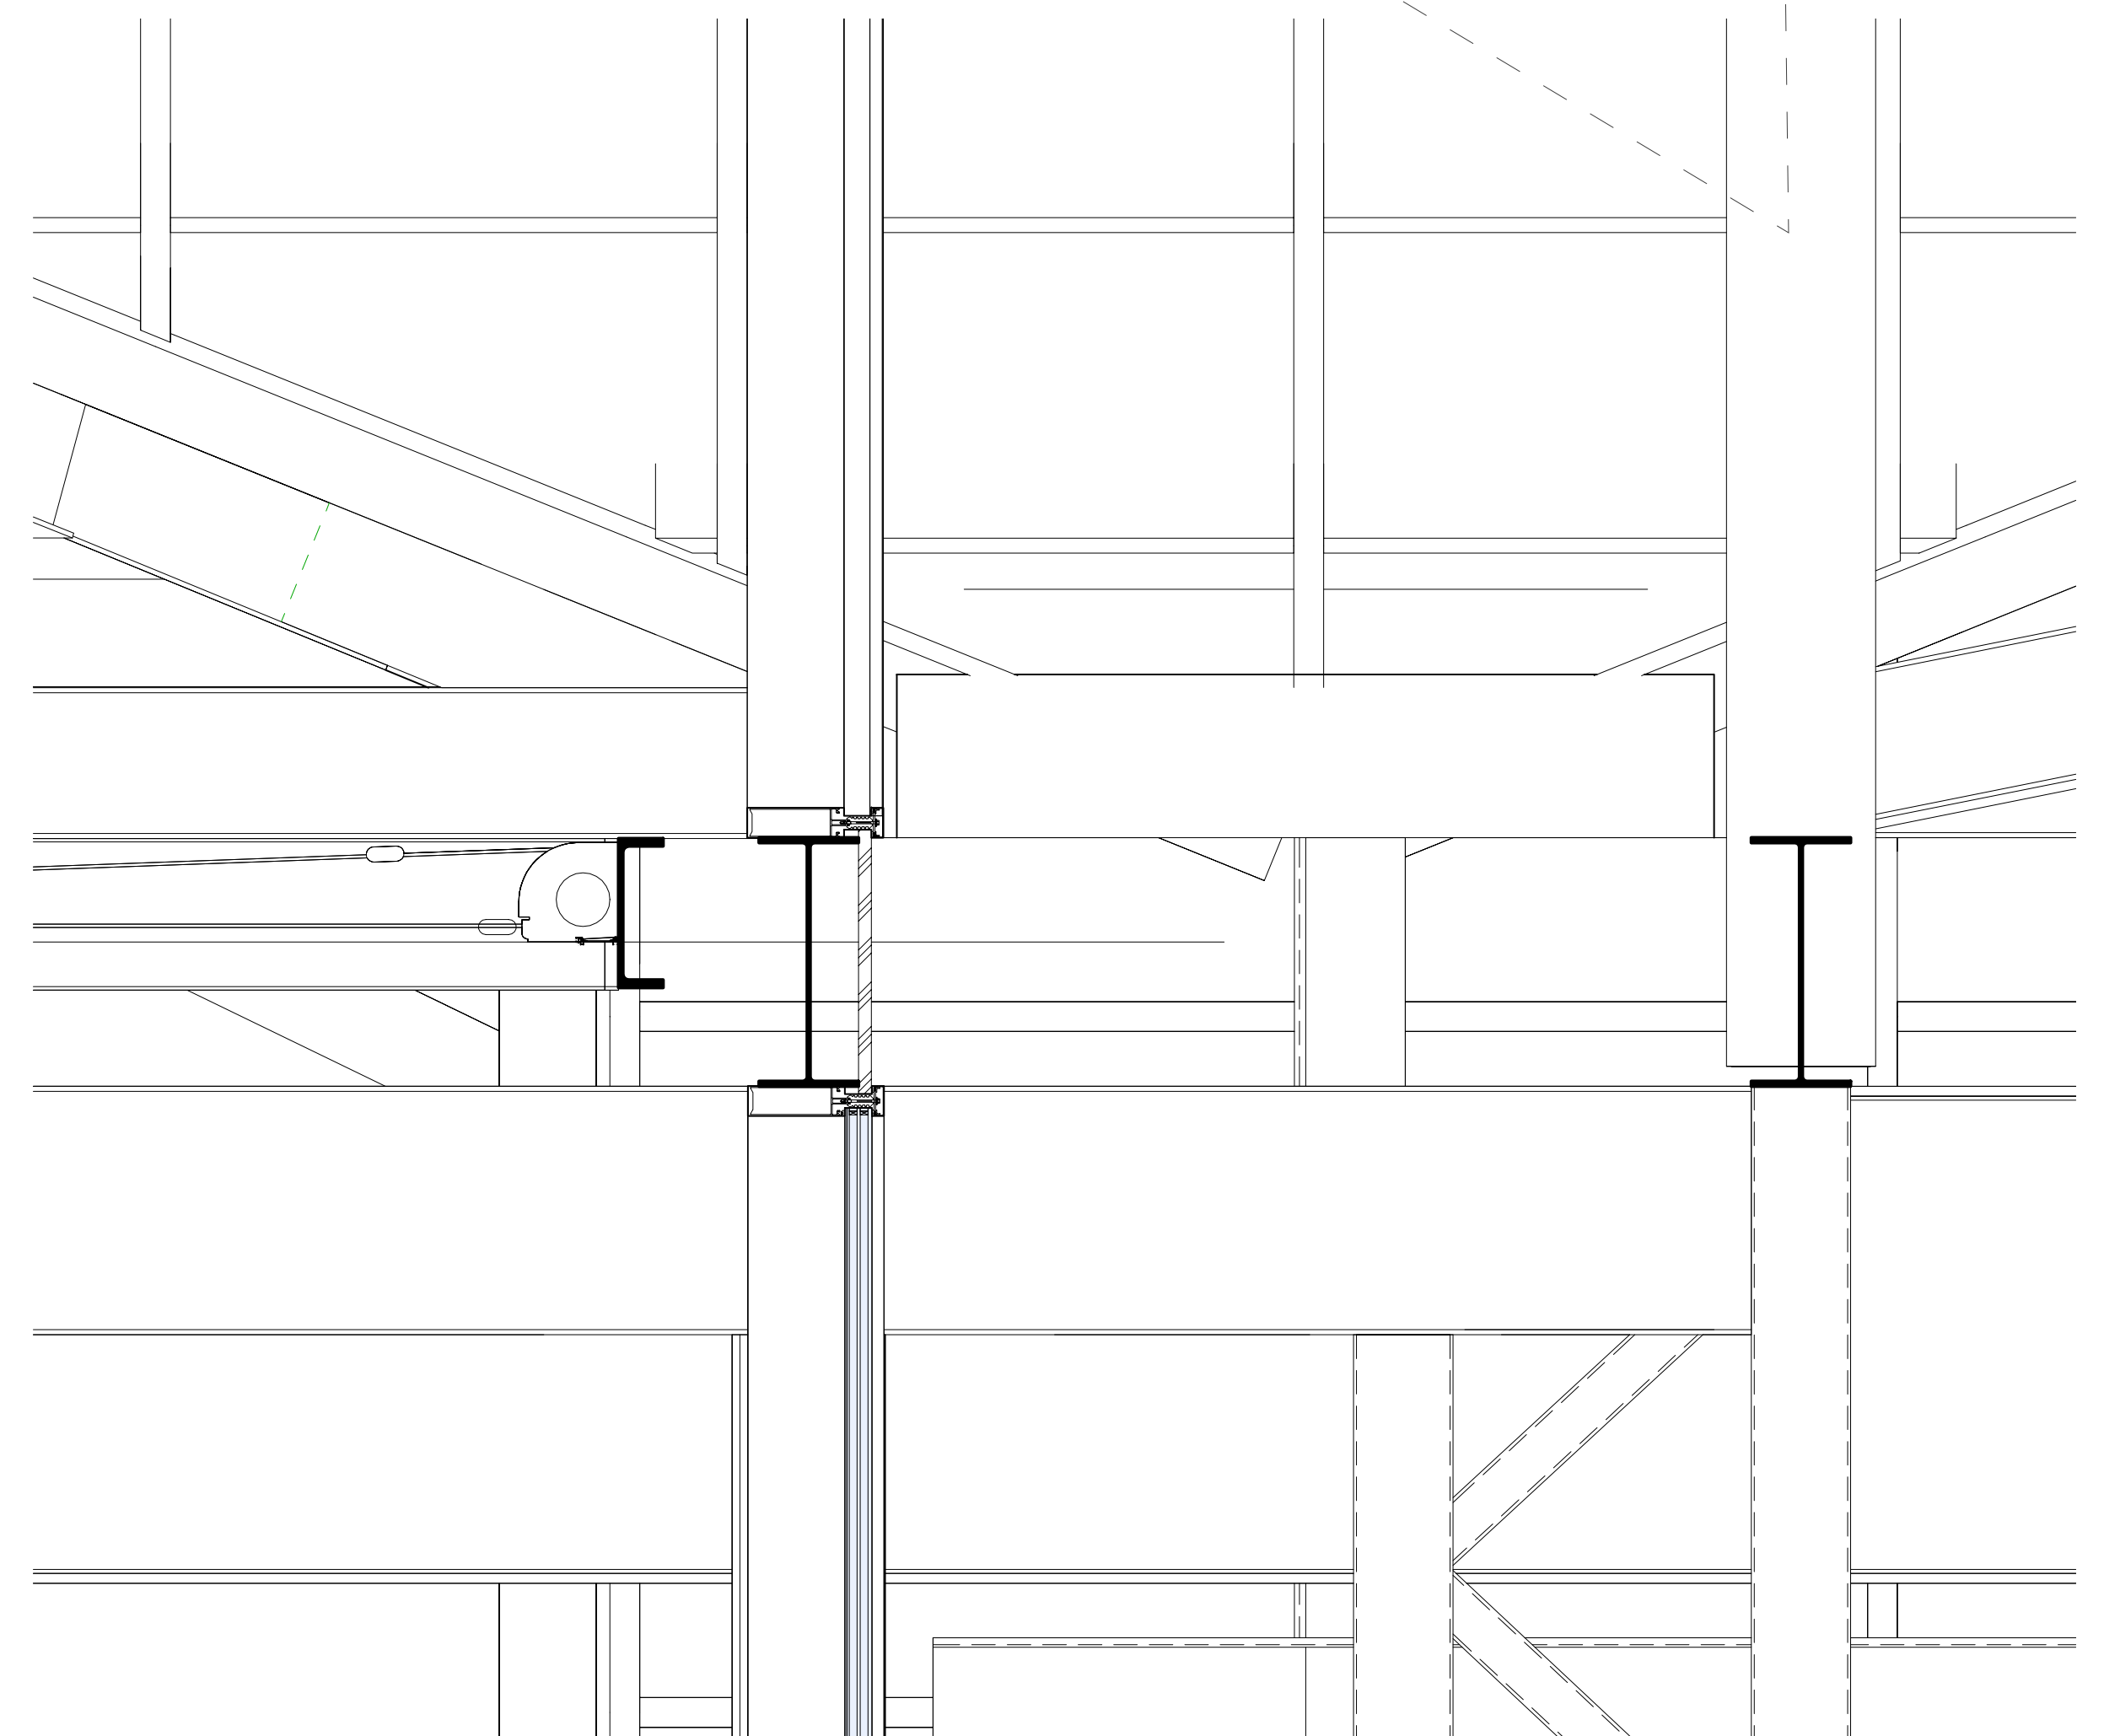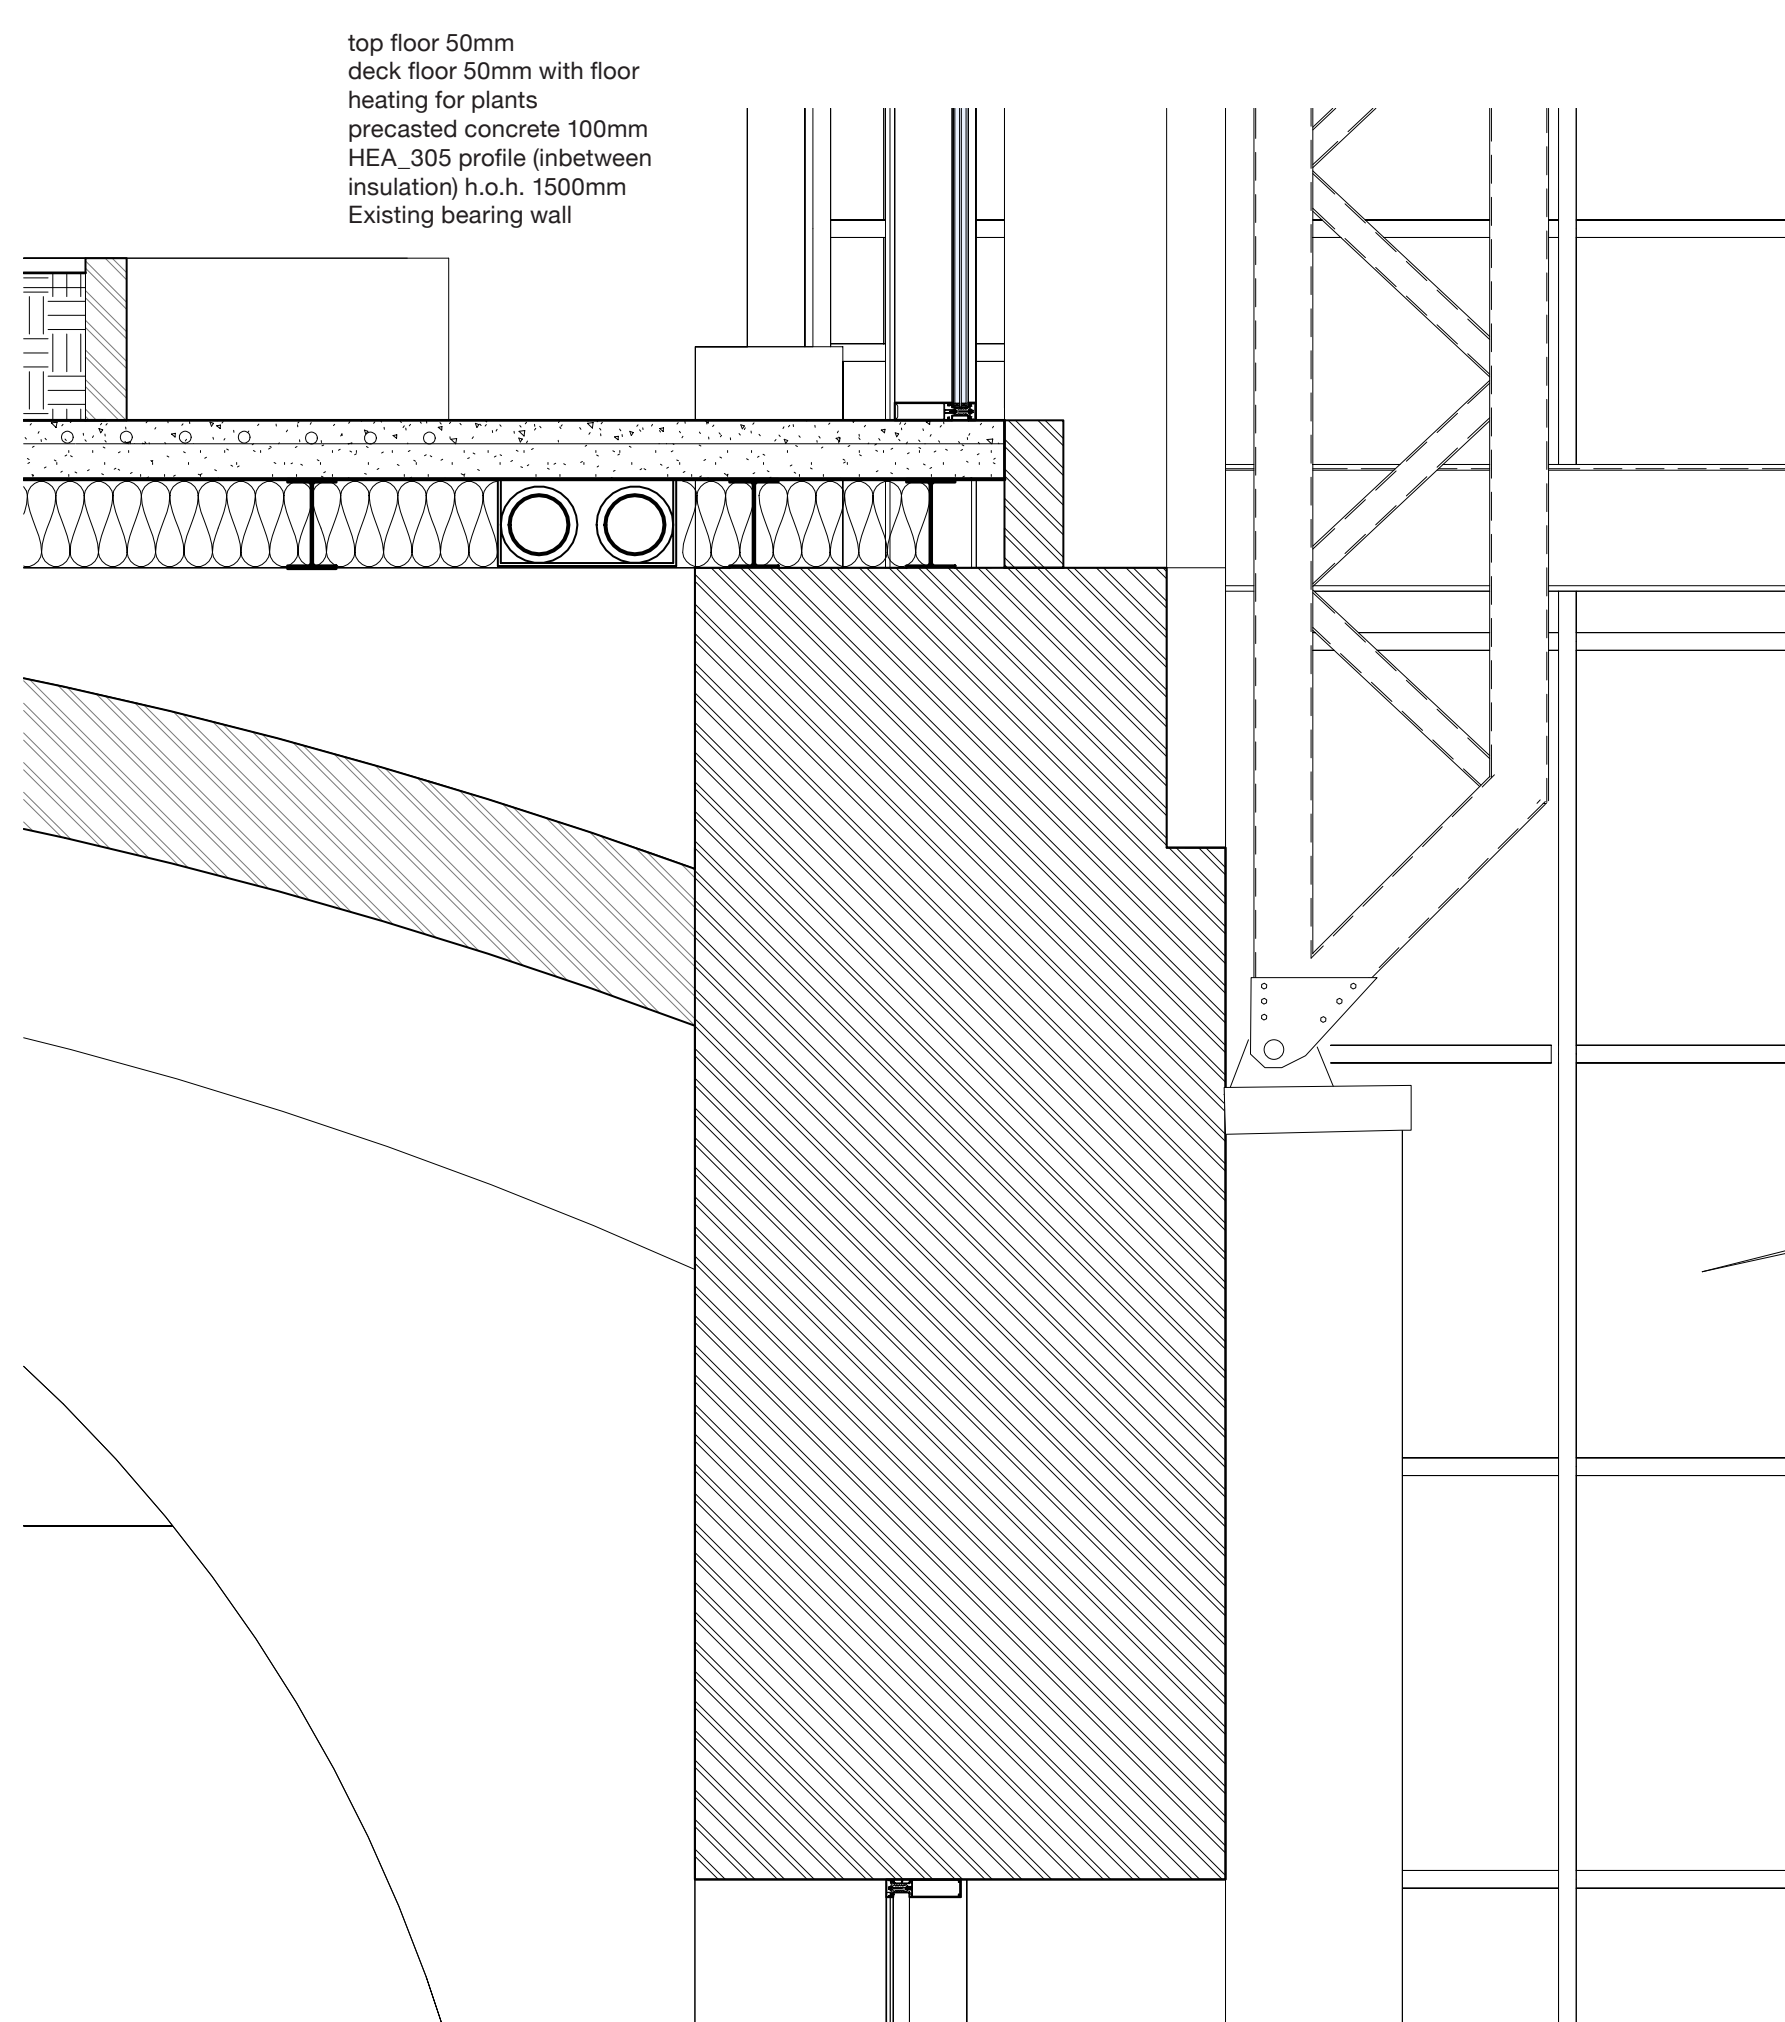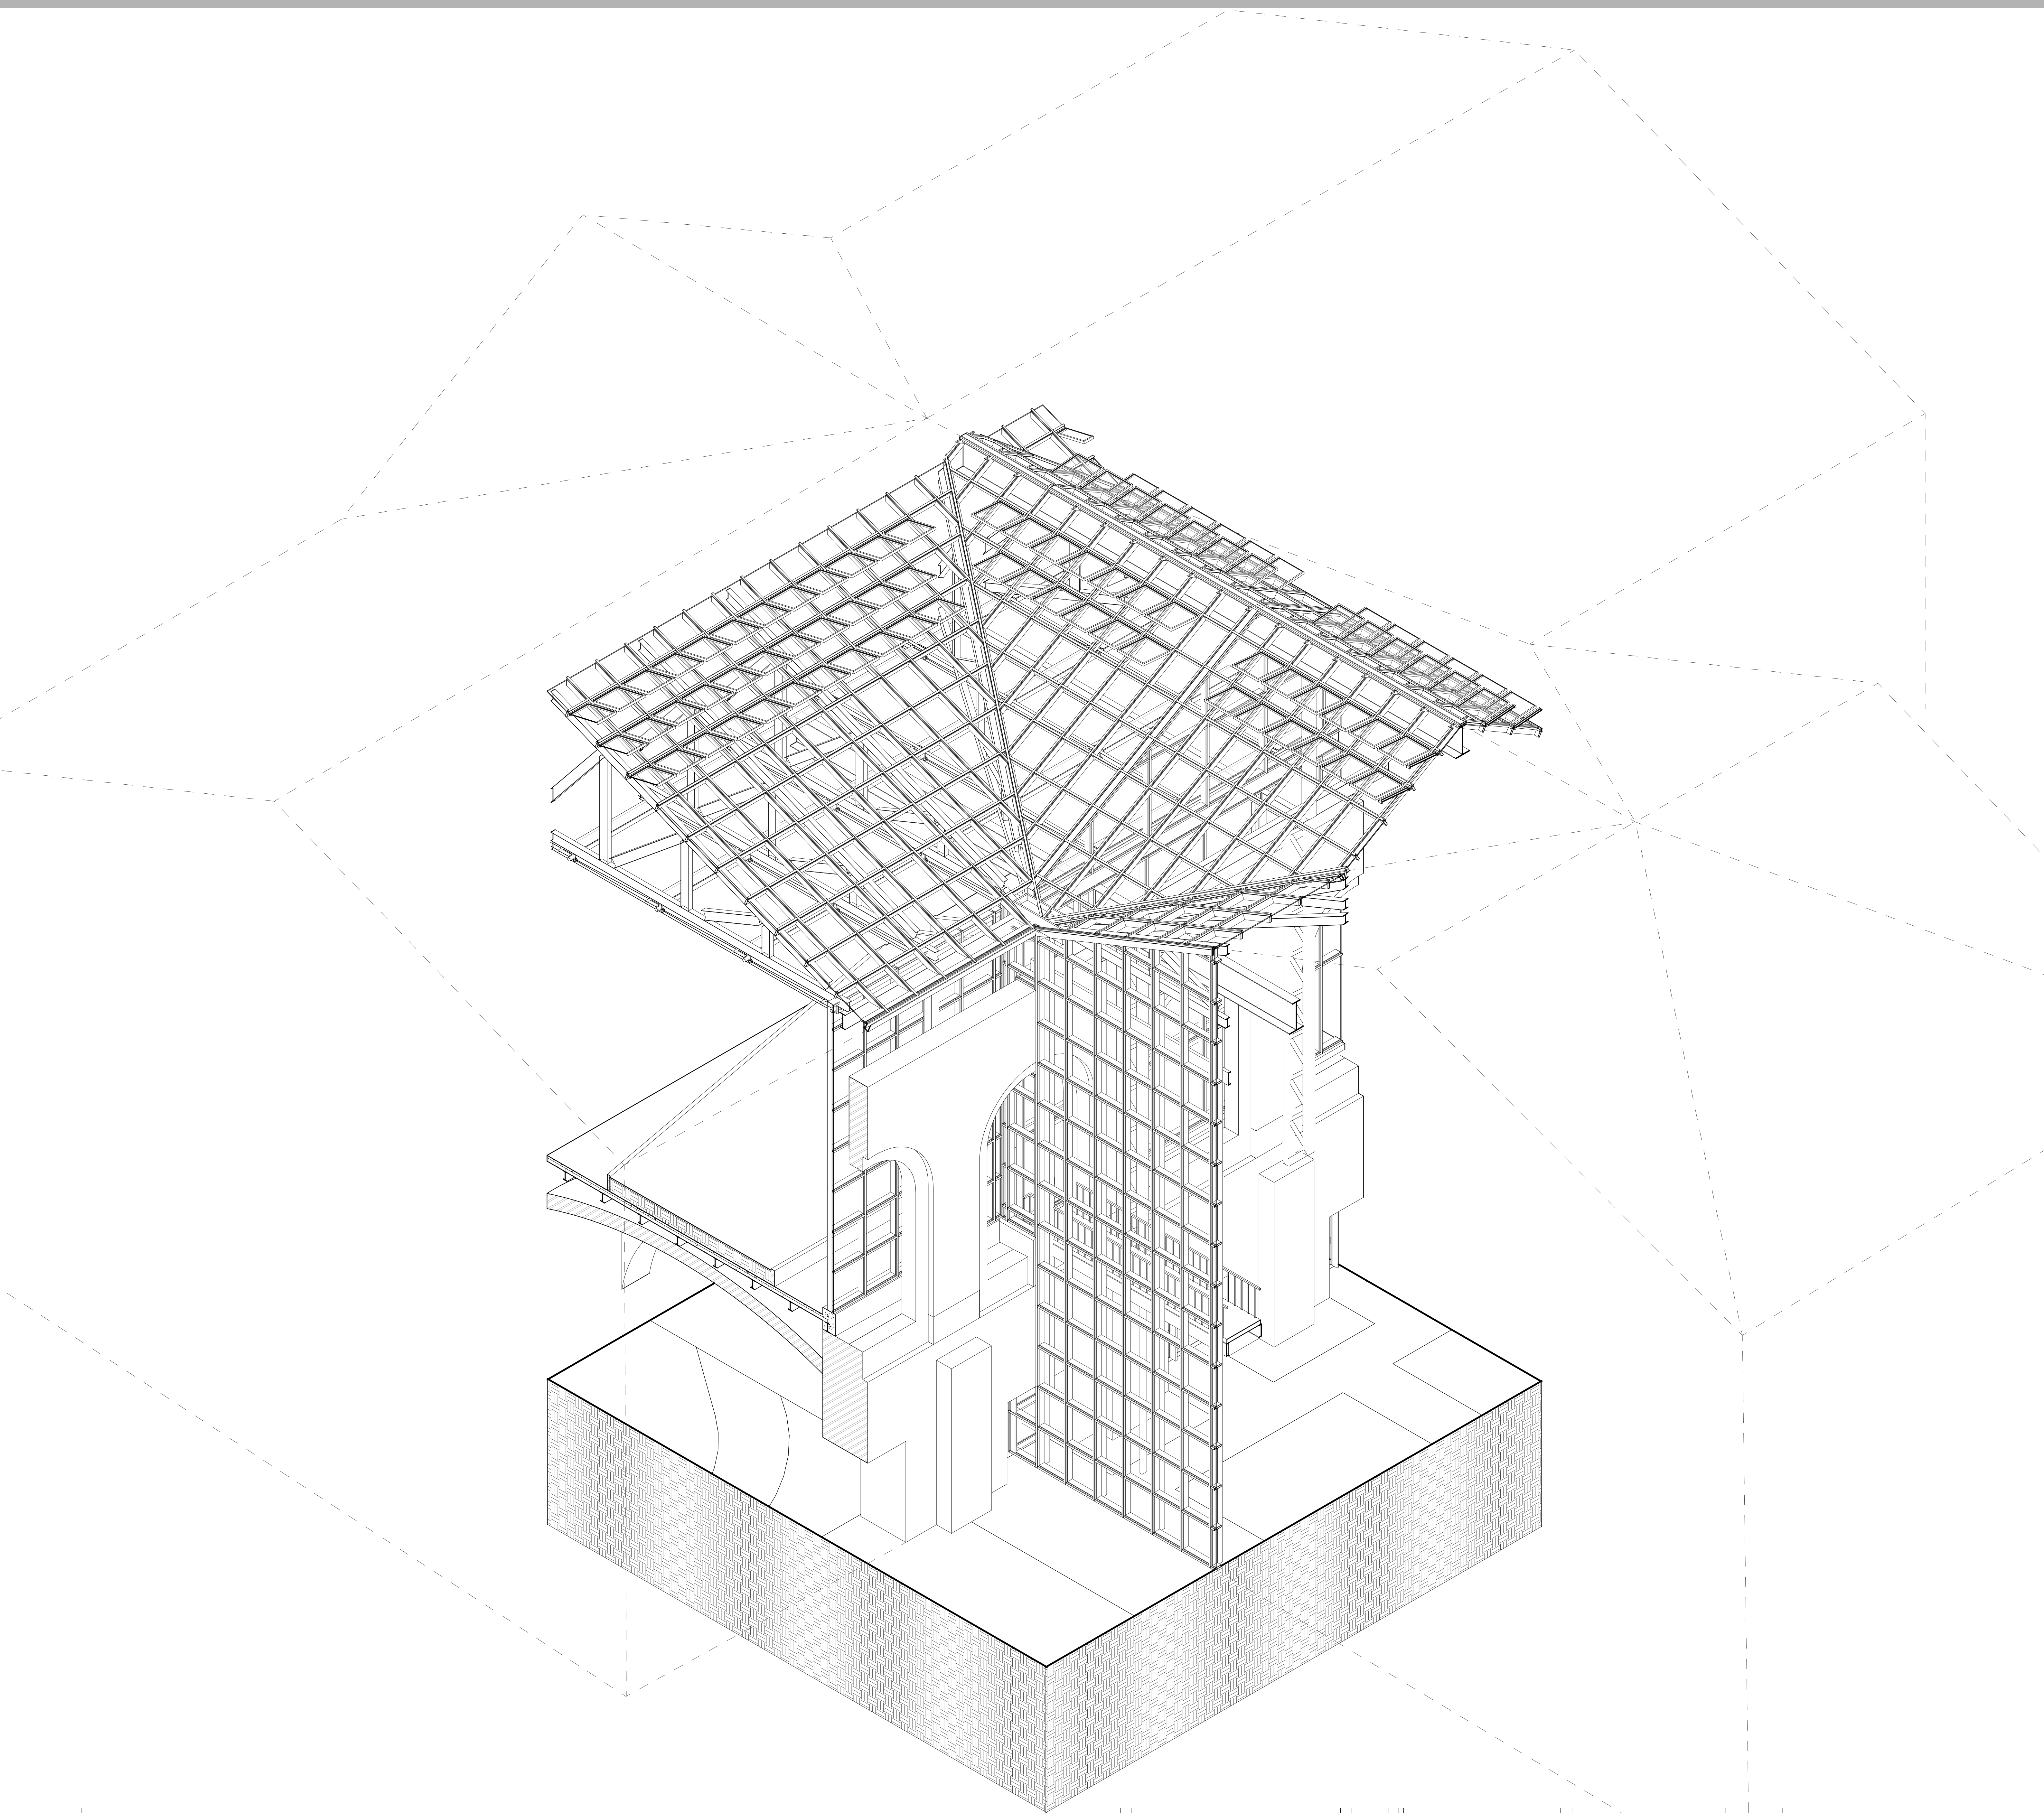

connection bridge

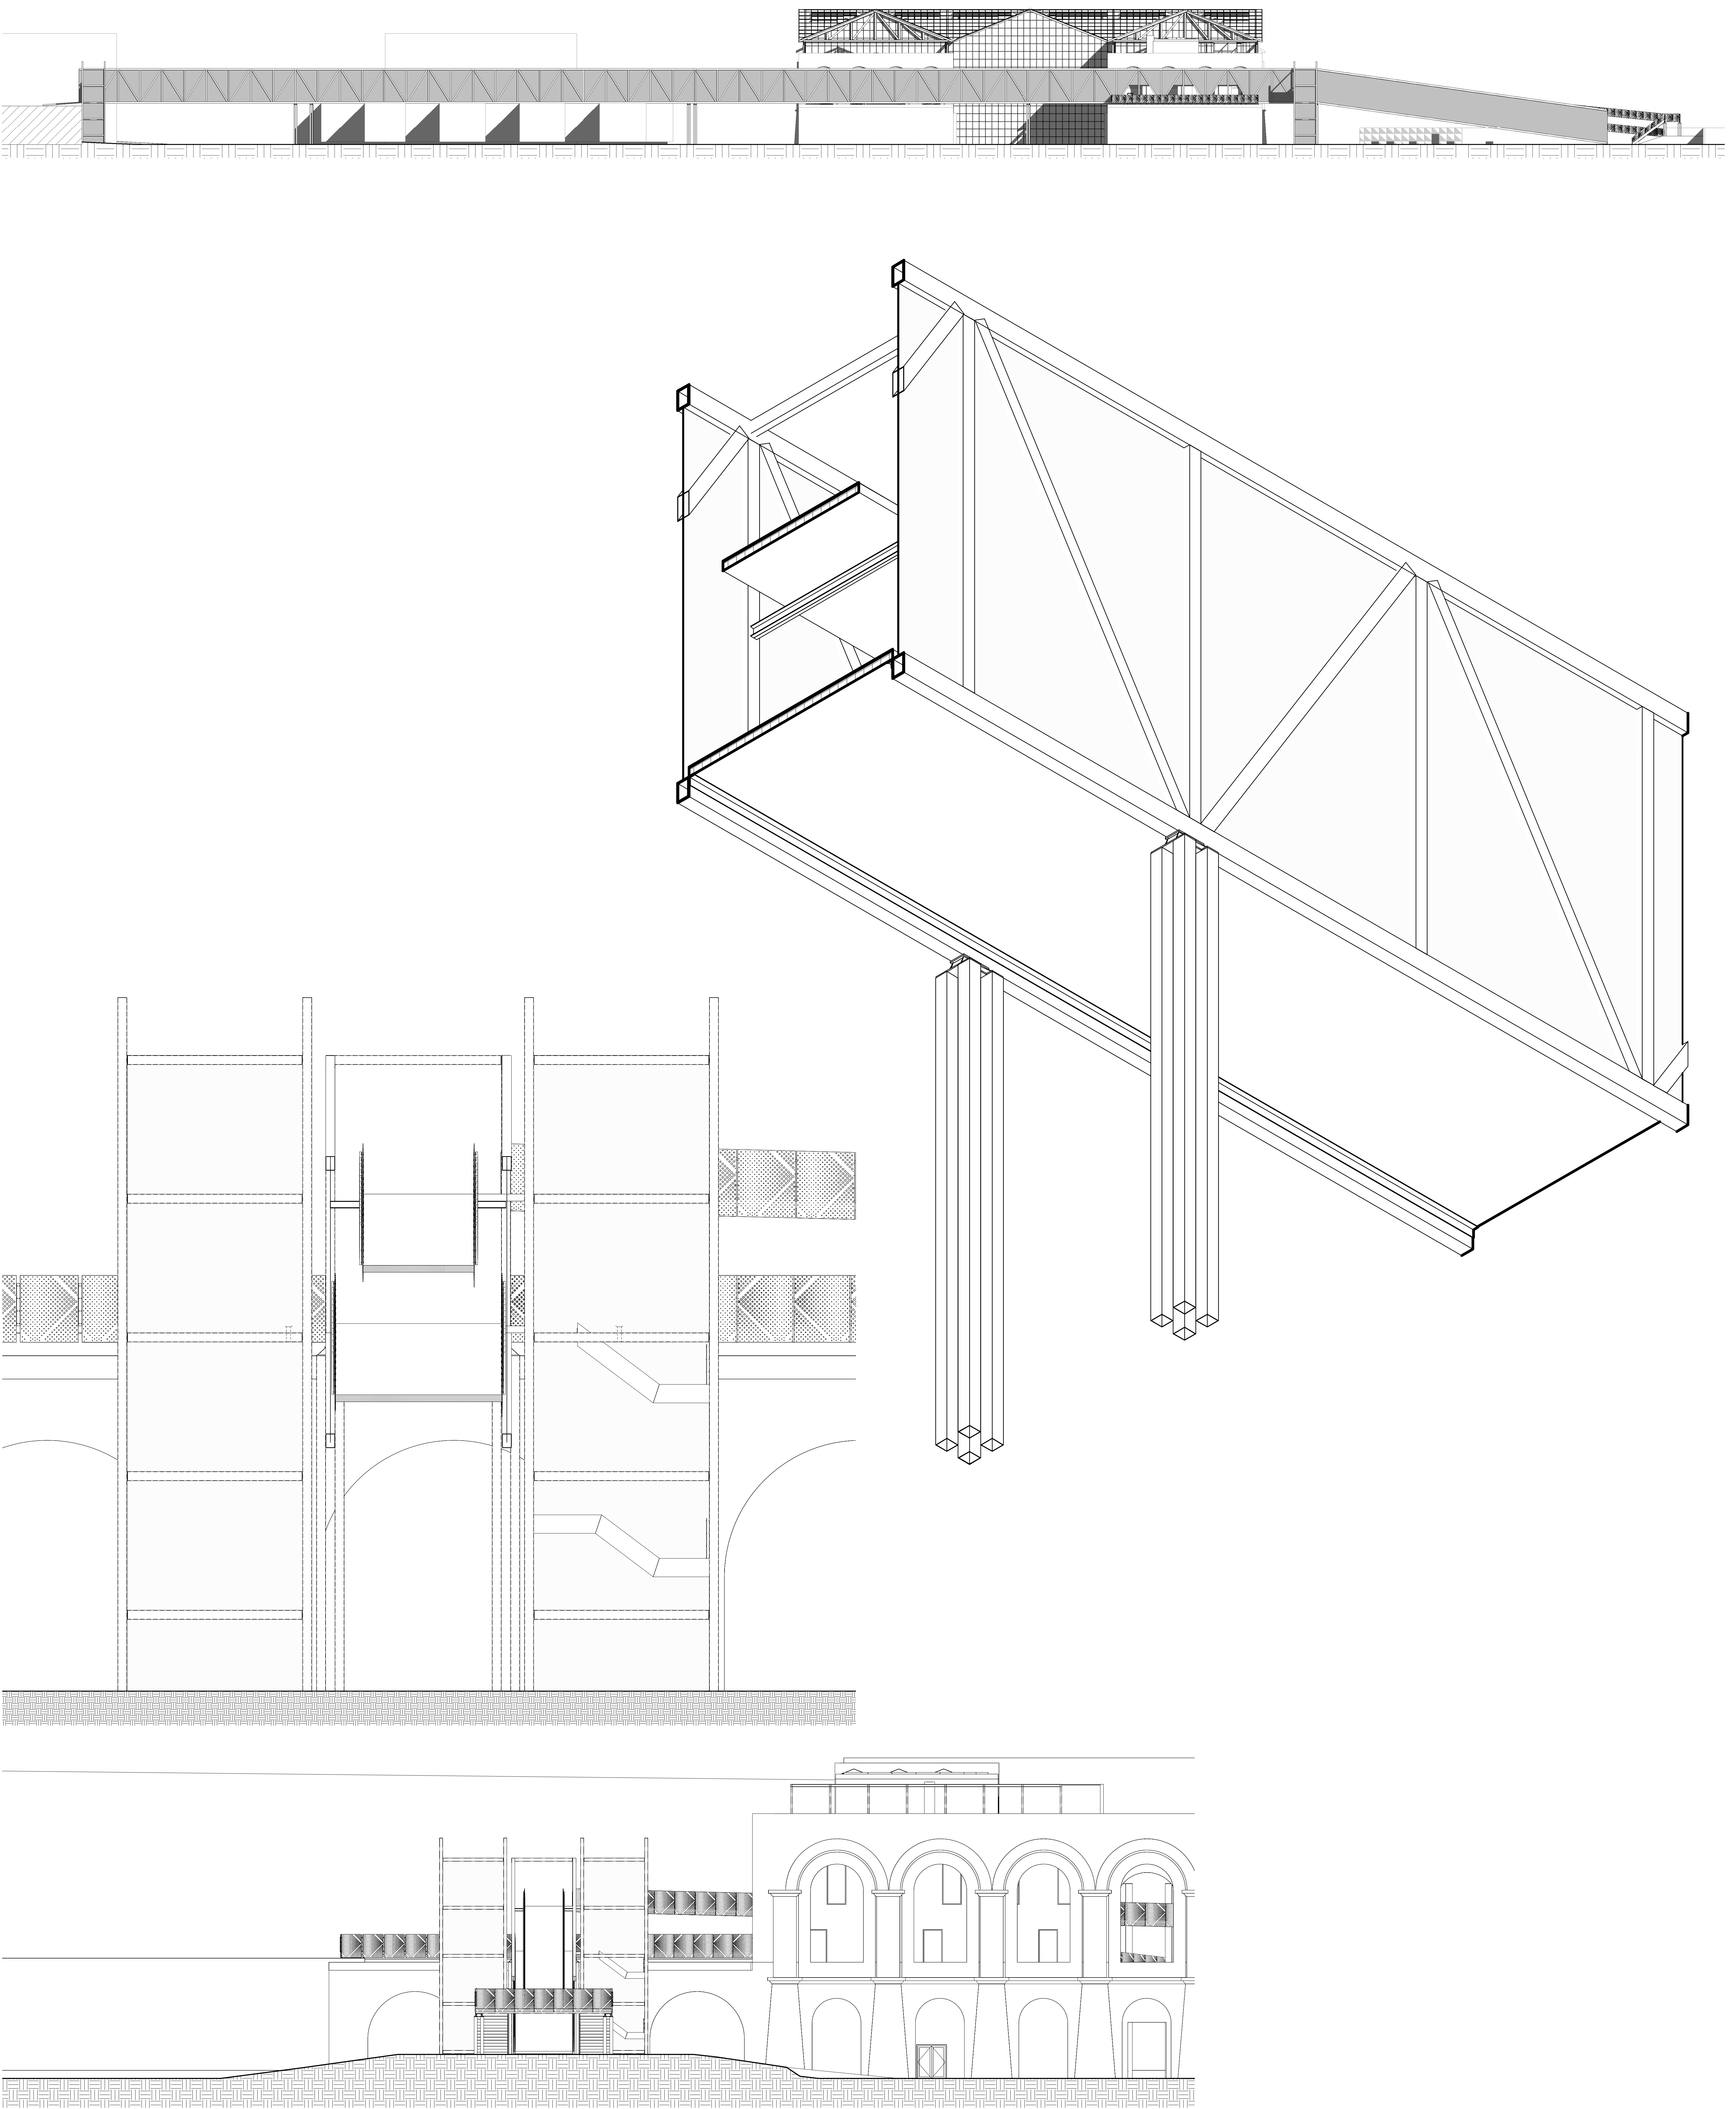

excavation cafe

