


basement floor


1:200

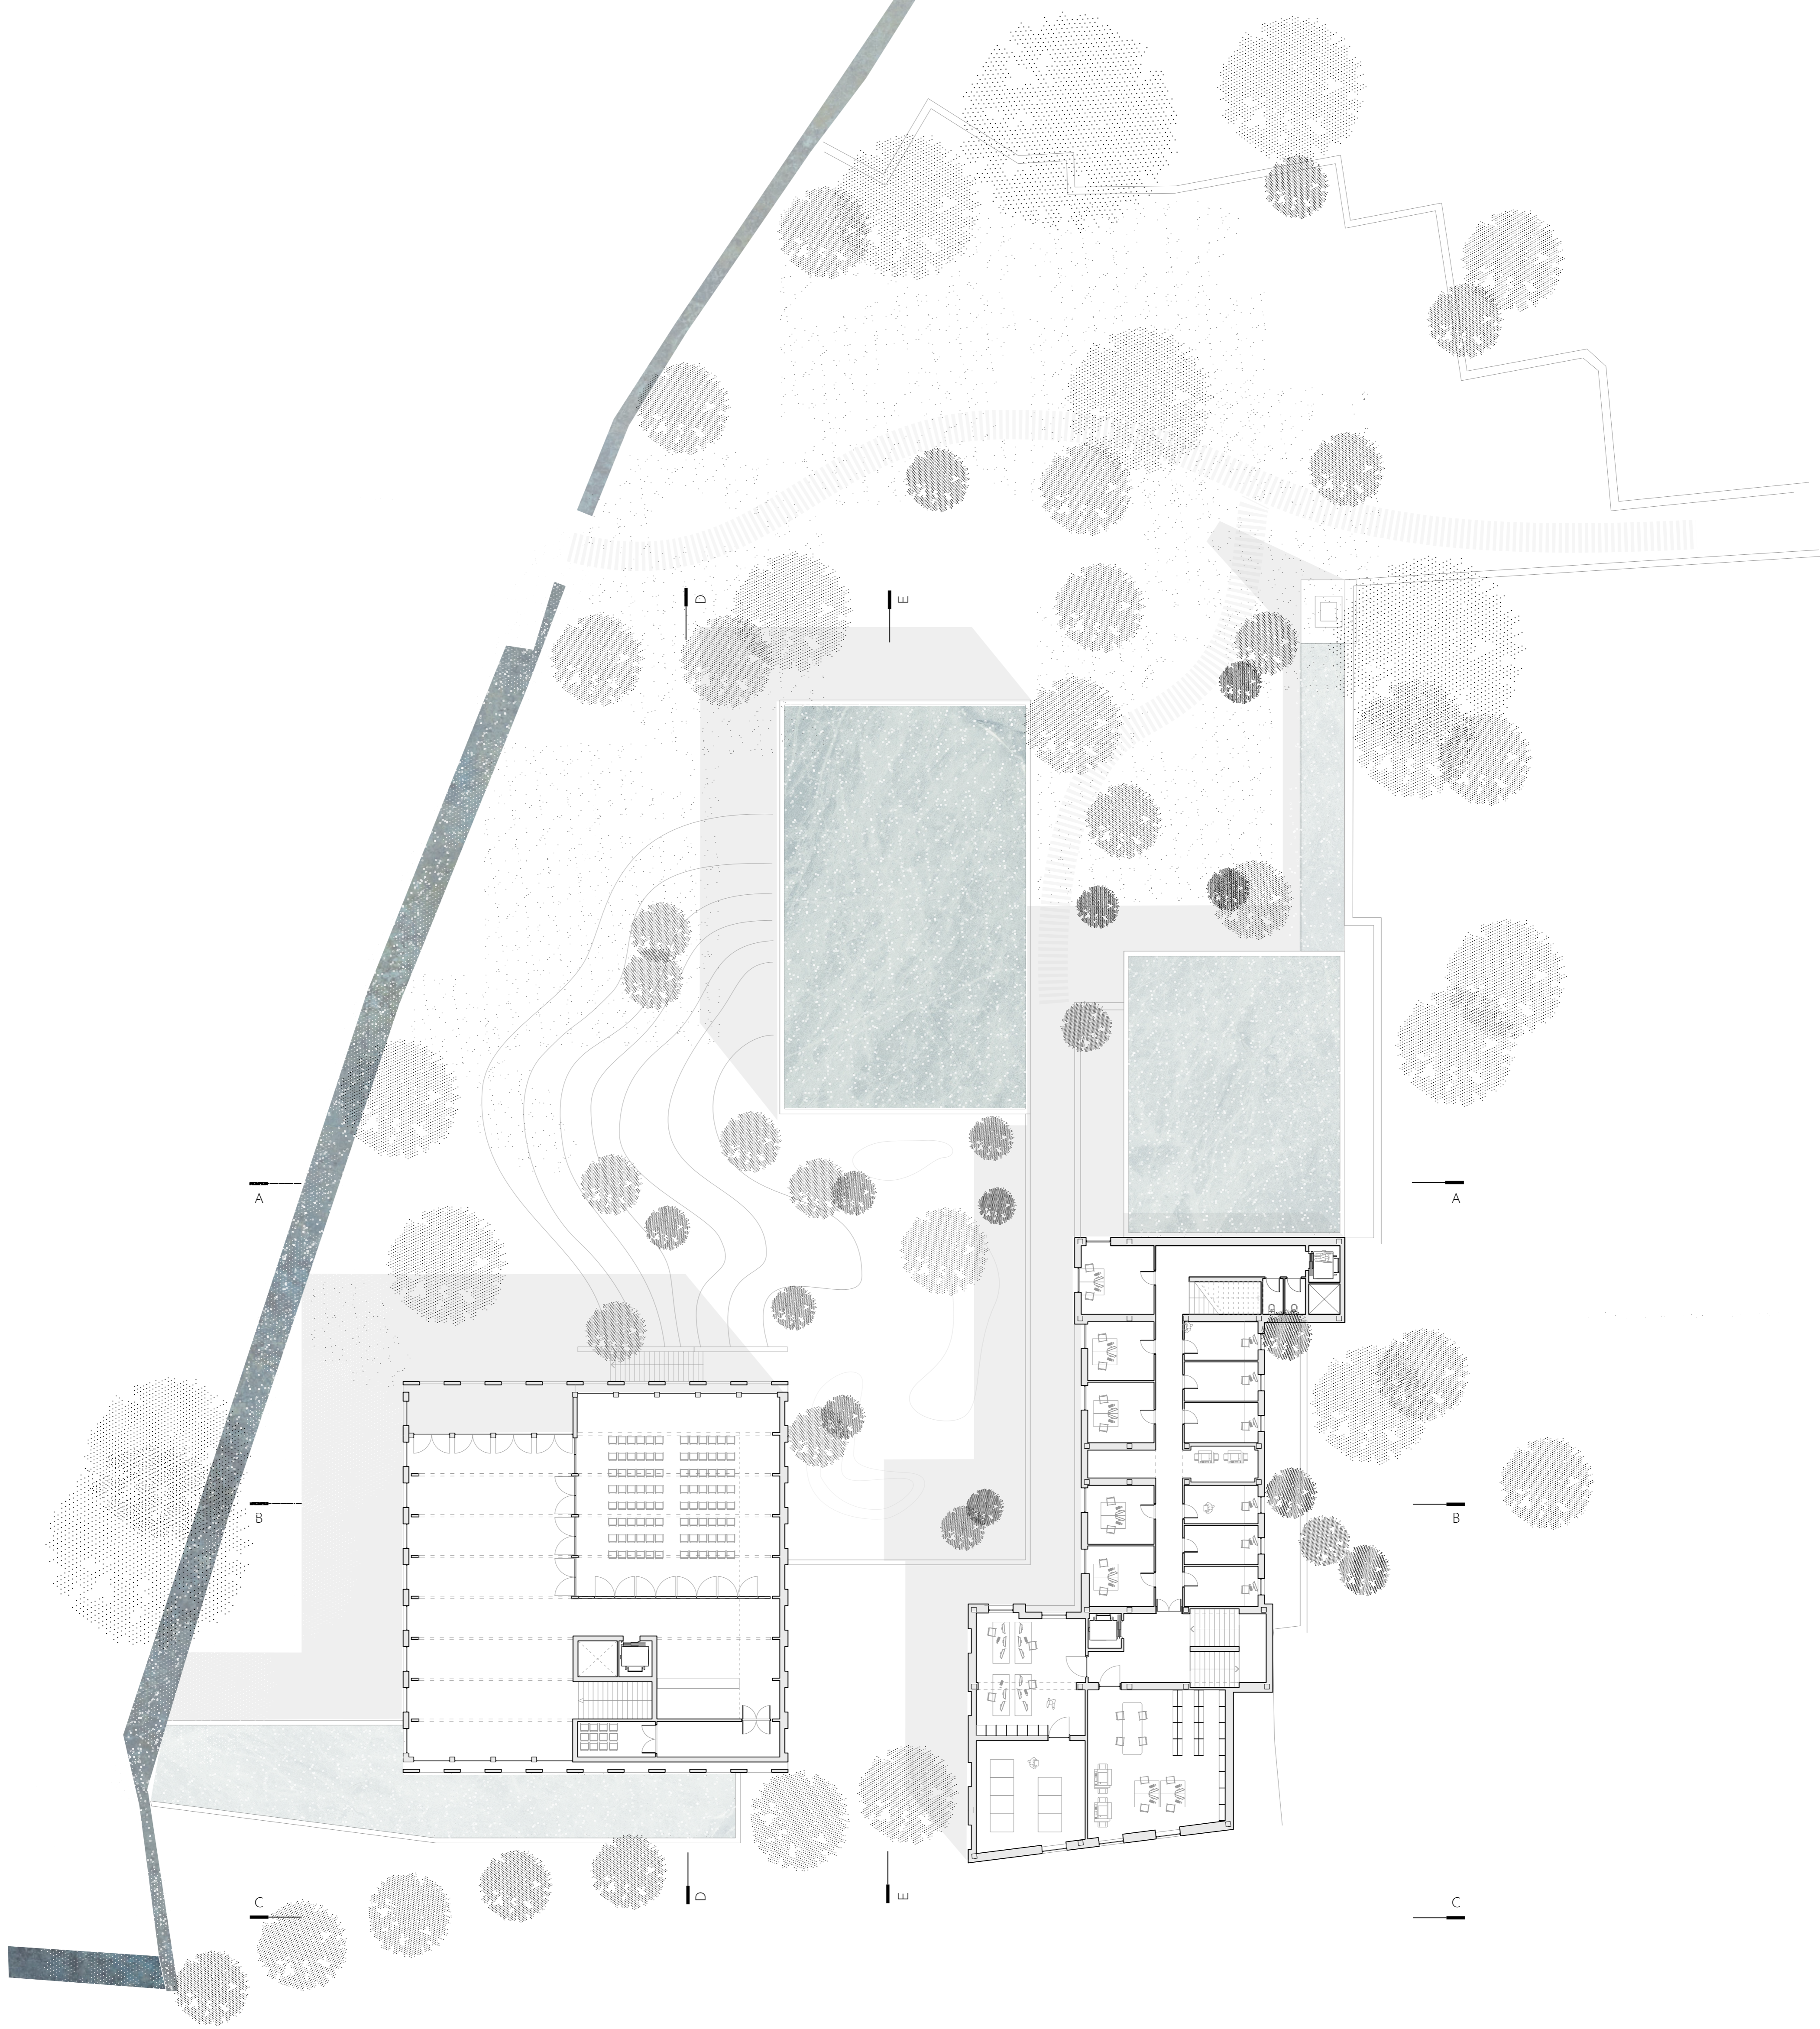

2nd floor | section B


1 : 200



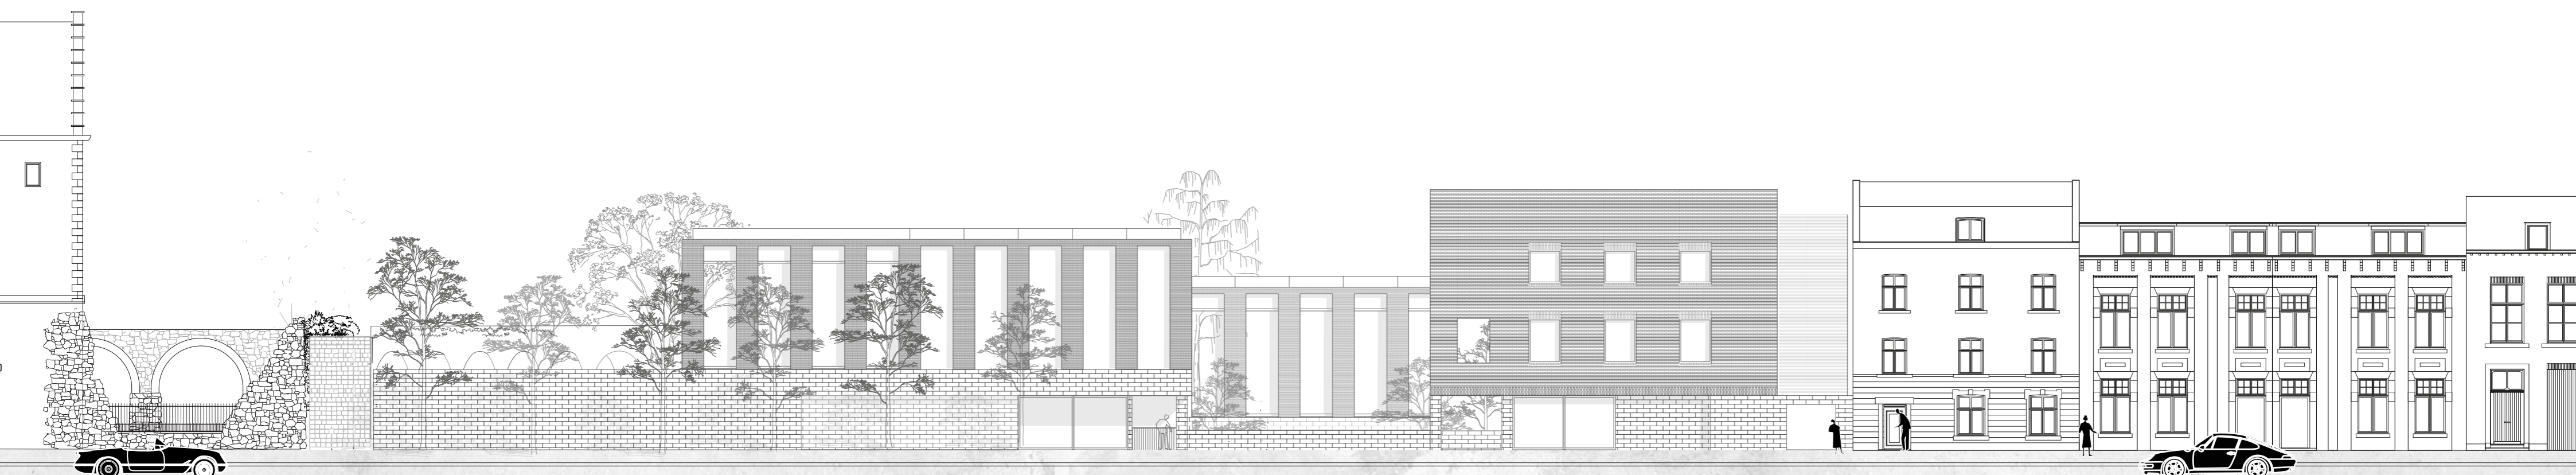

1st floor | elevation C

1:200

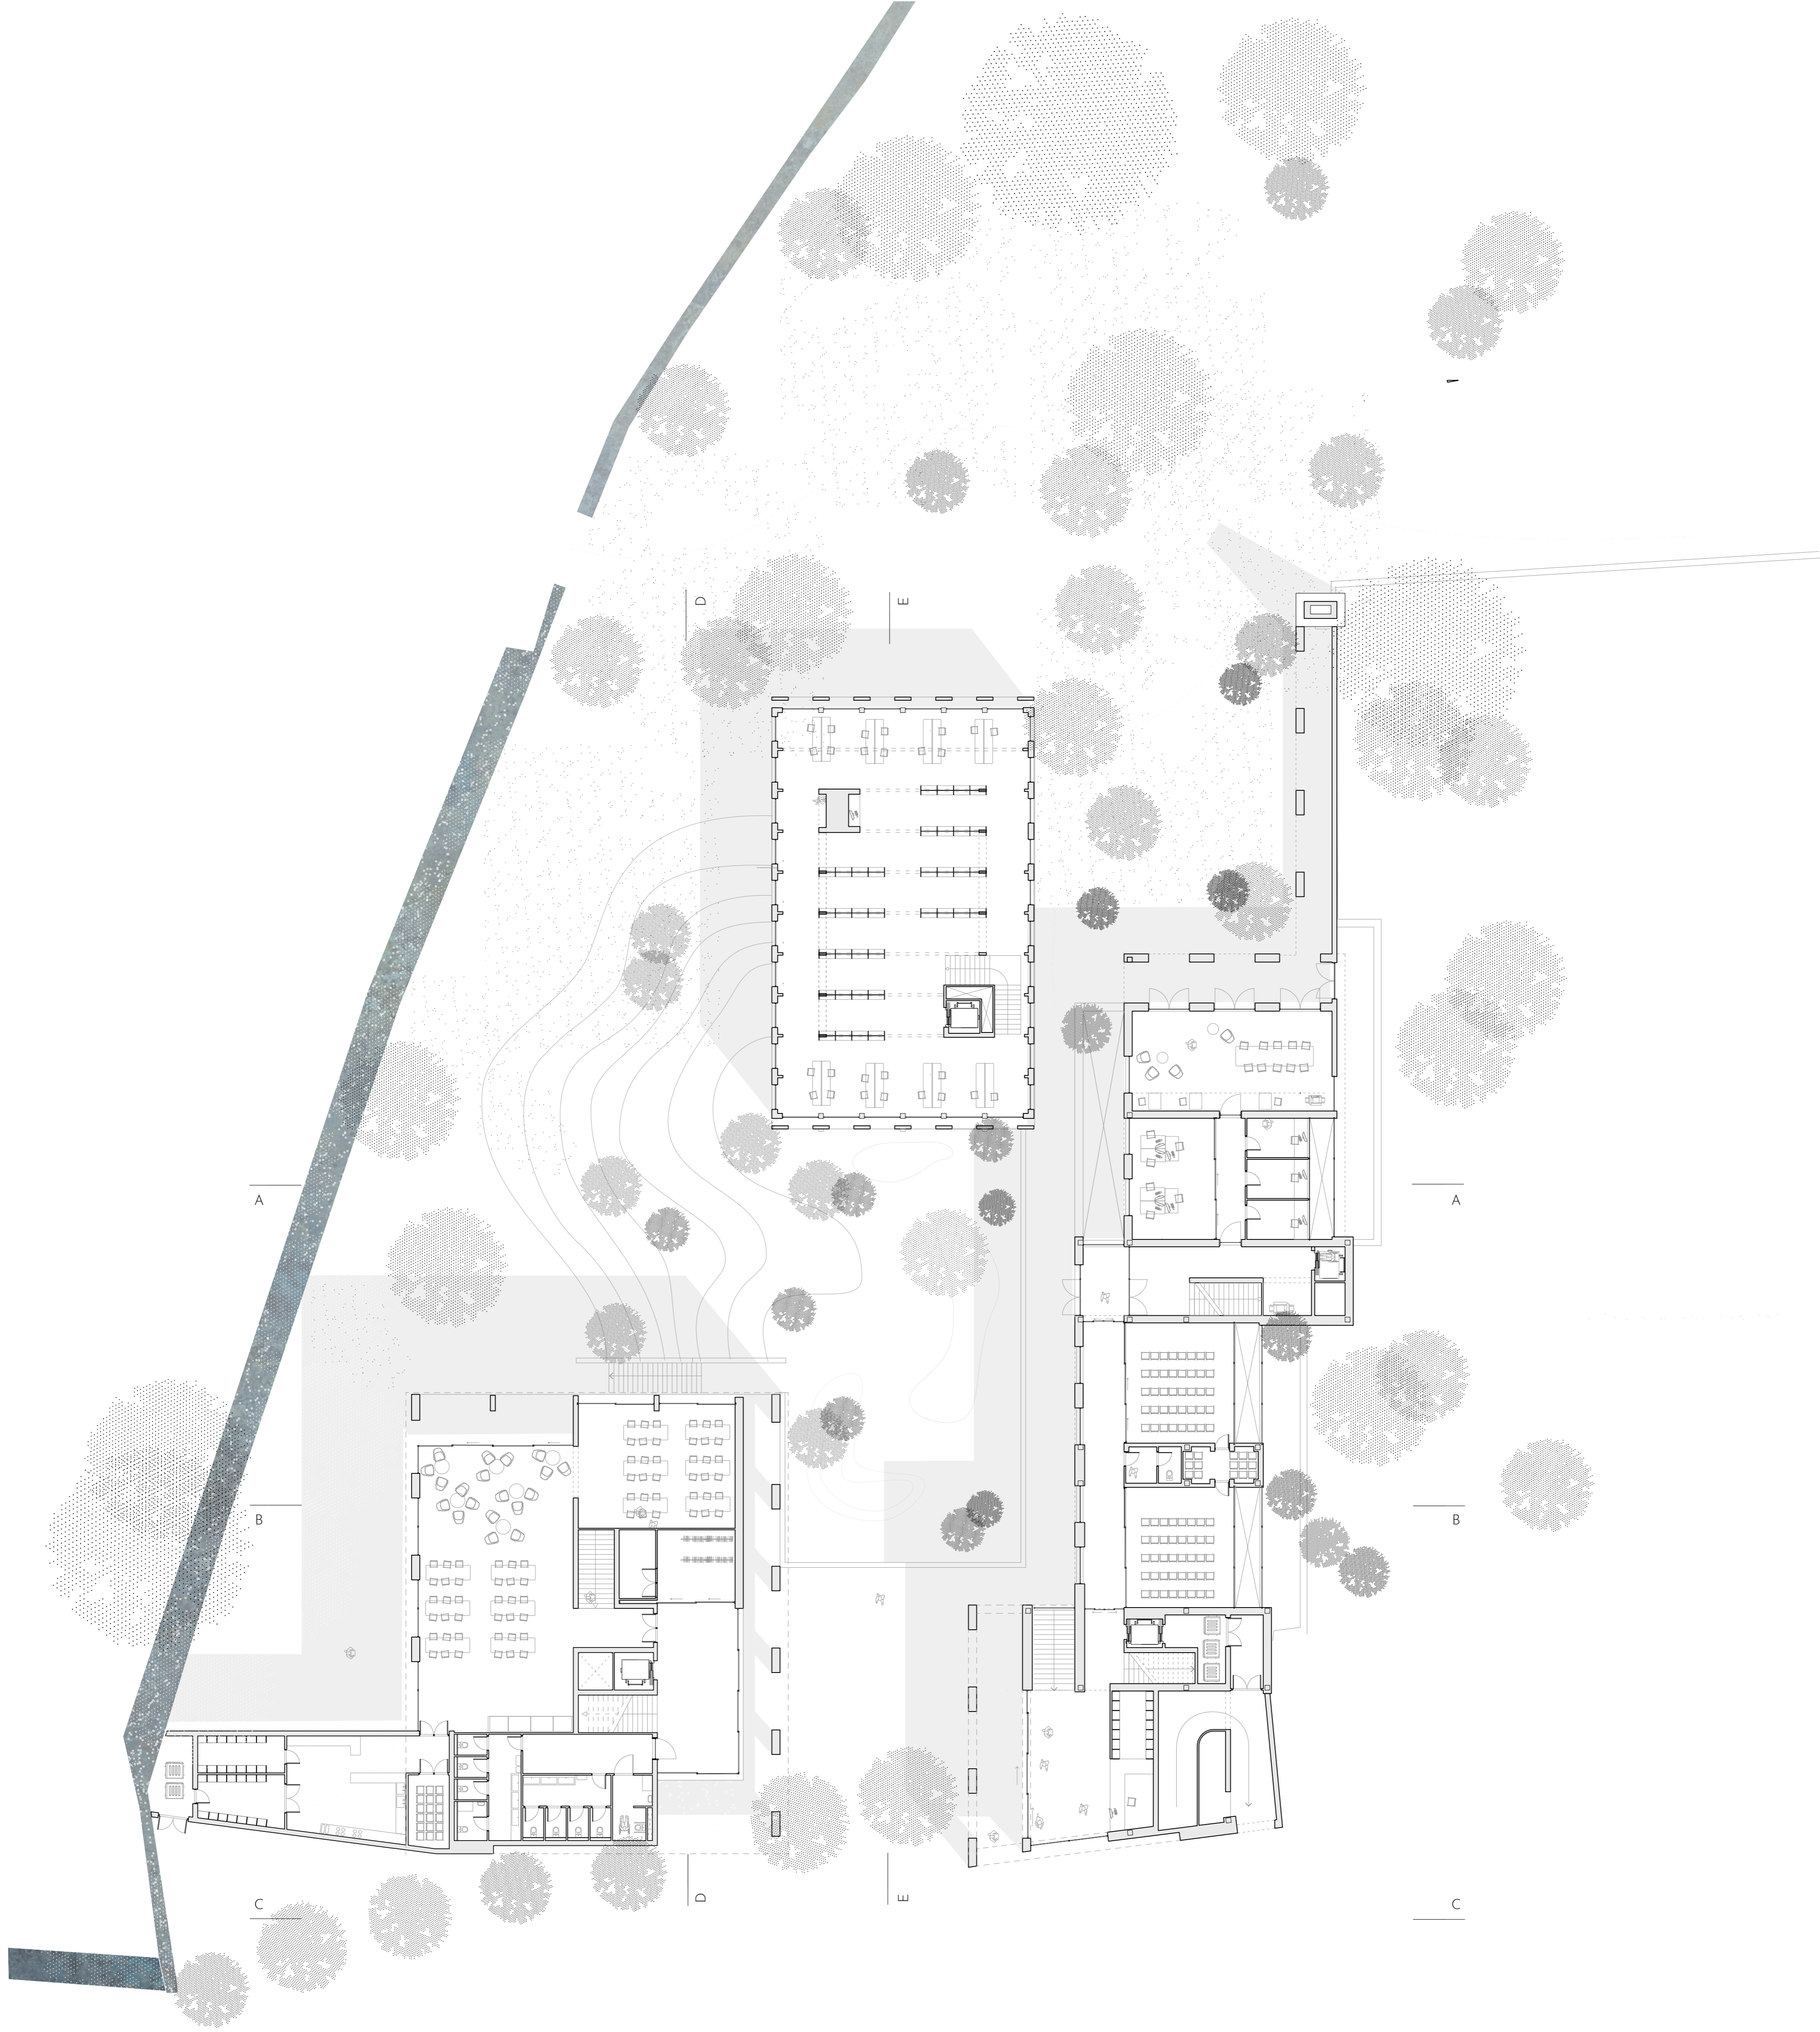

ground floor | section A

1 : 200

