

# rhythms of everyday life.

architecture that activates everyday life


Daphne Bohemen

05/06/2026

autonomy

activation


social encounter

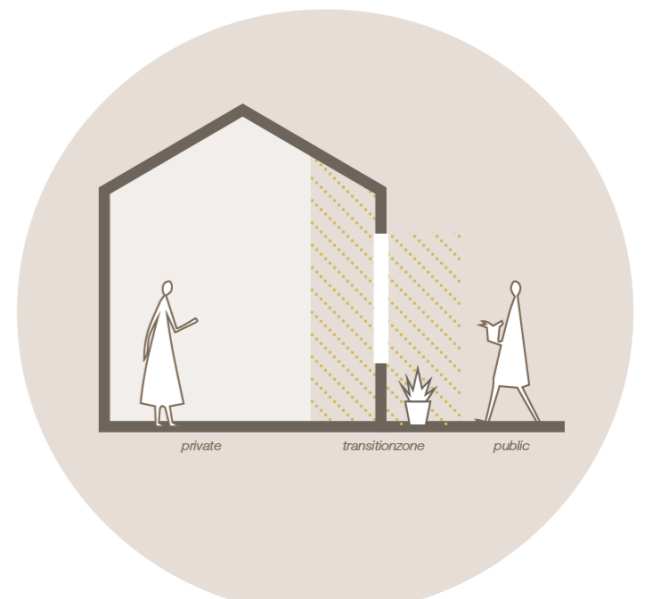


site plan, 1:500



section building

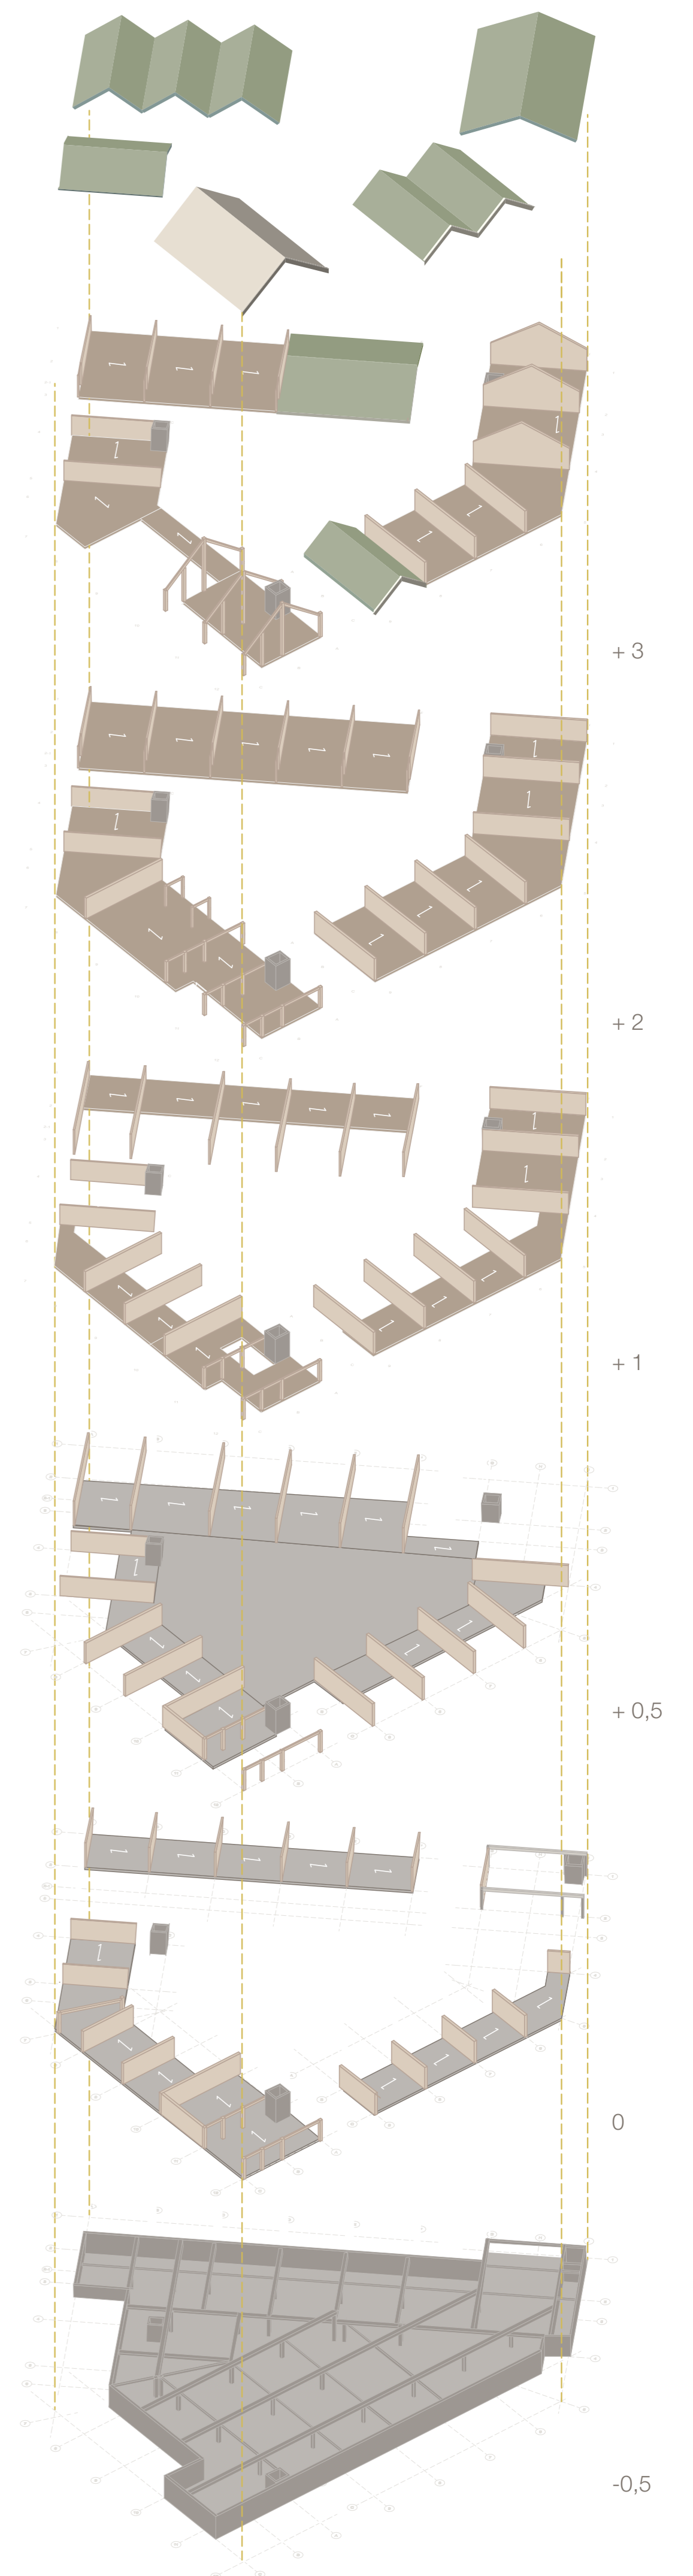

axo construction

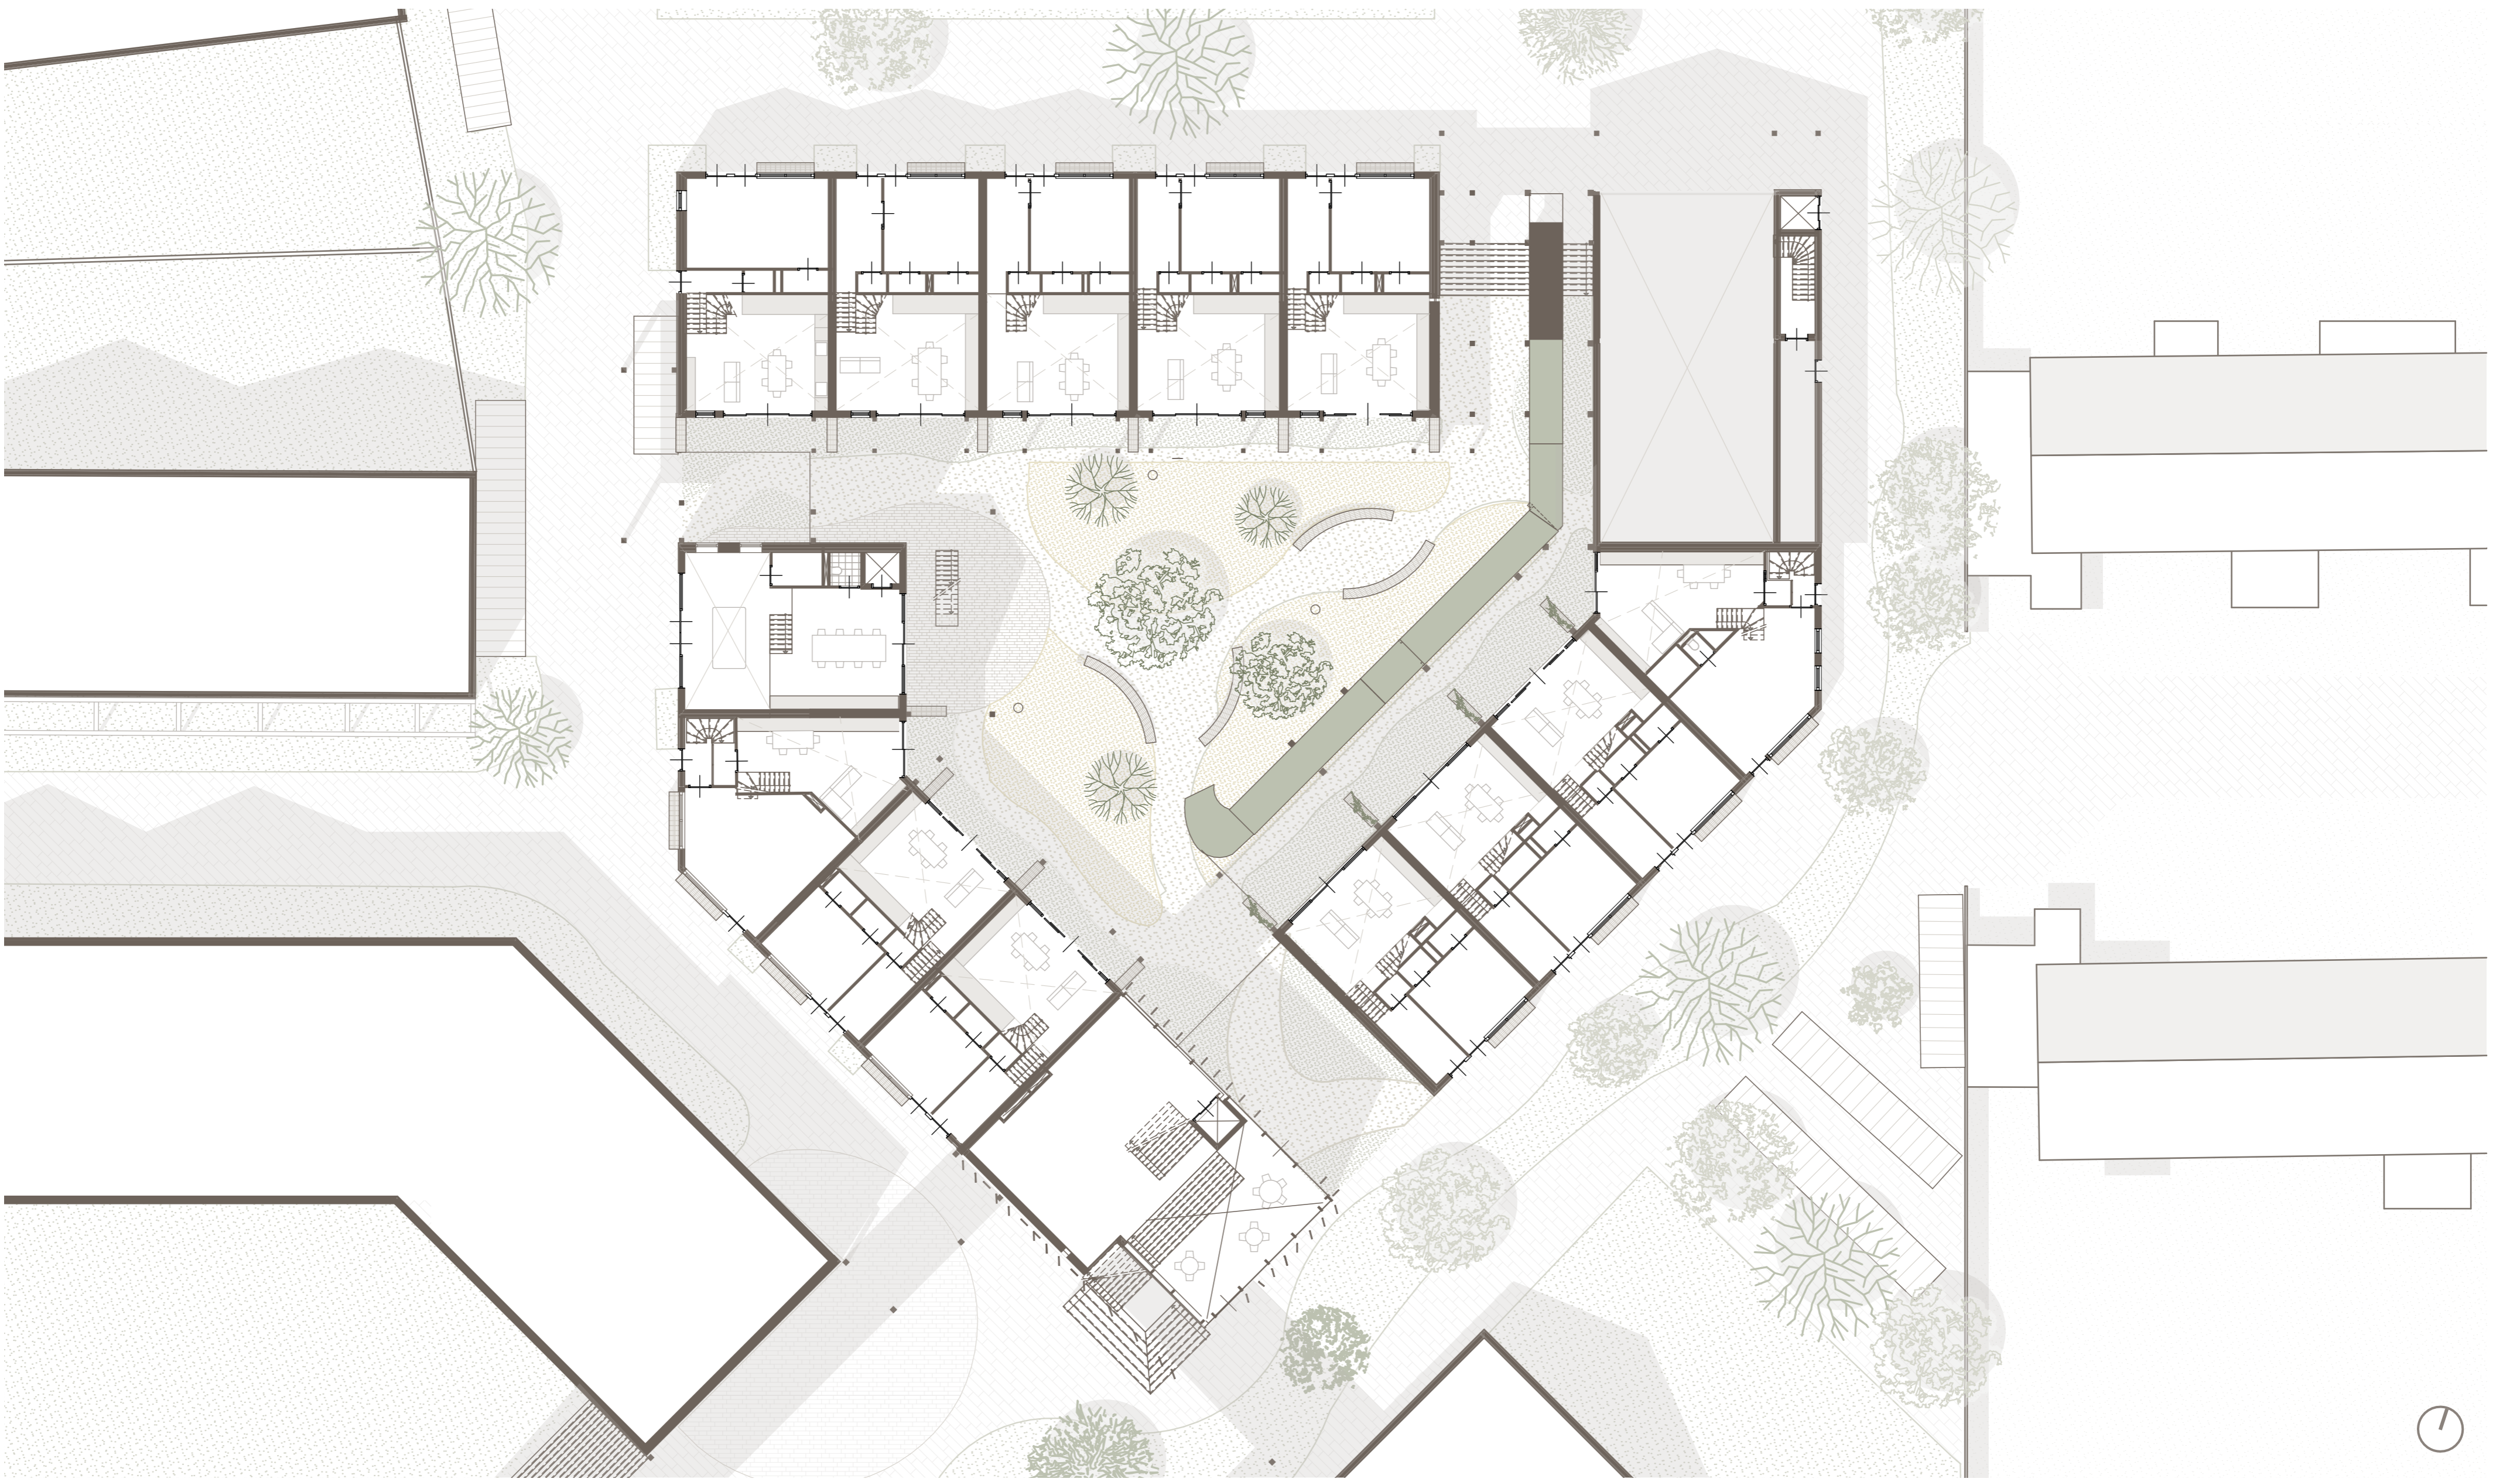

ground floor, 1:200



section, 1:100 (scaled 75%)



section, 1:200 (scaled 150%)