



MANHATTAN FORUM DRAWING SET
BENJAMIN EVANS
4828445


GROUP SITE PLAN 1:5000

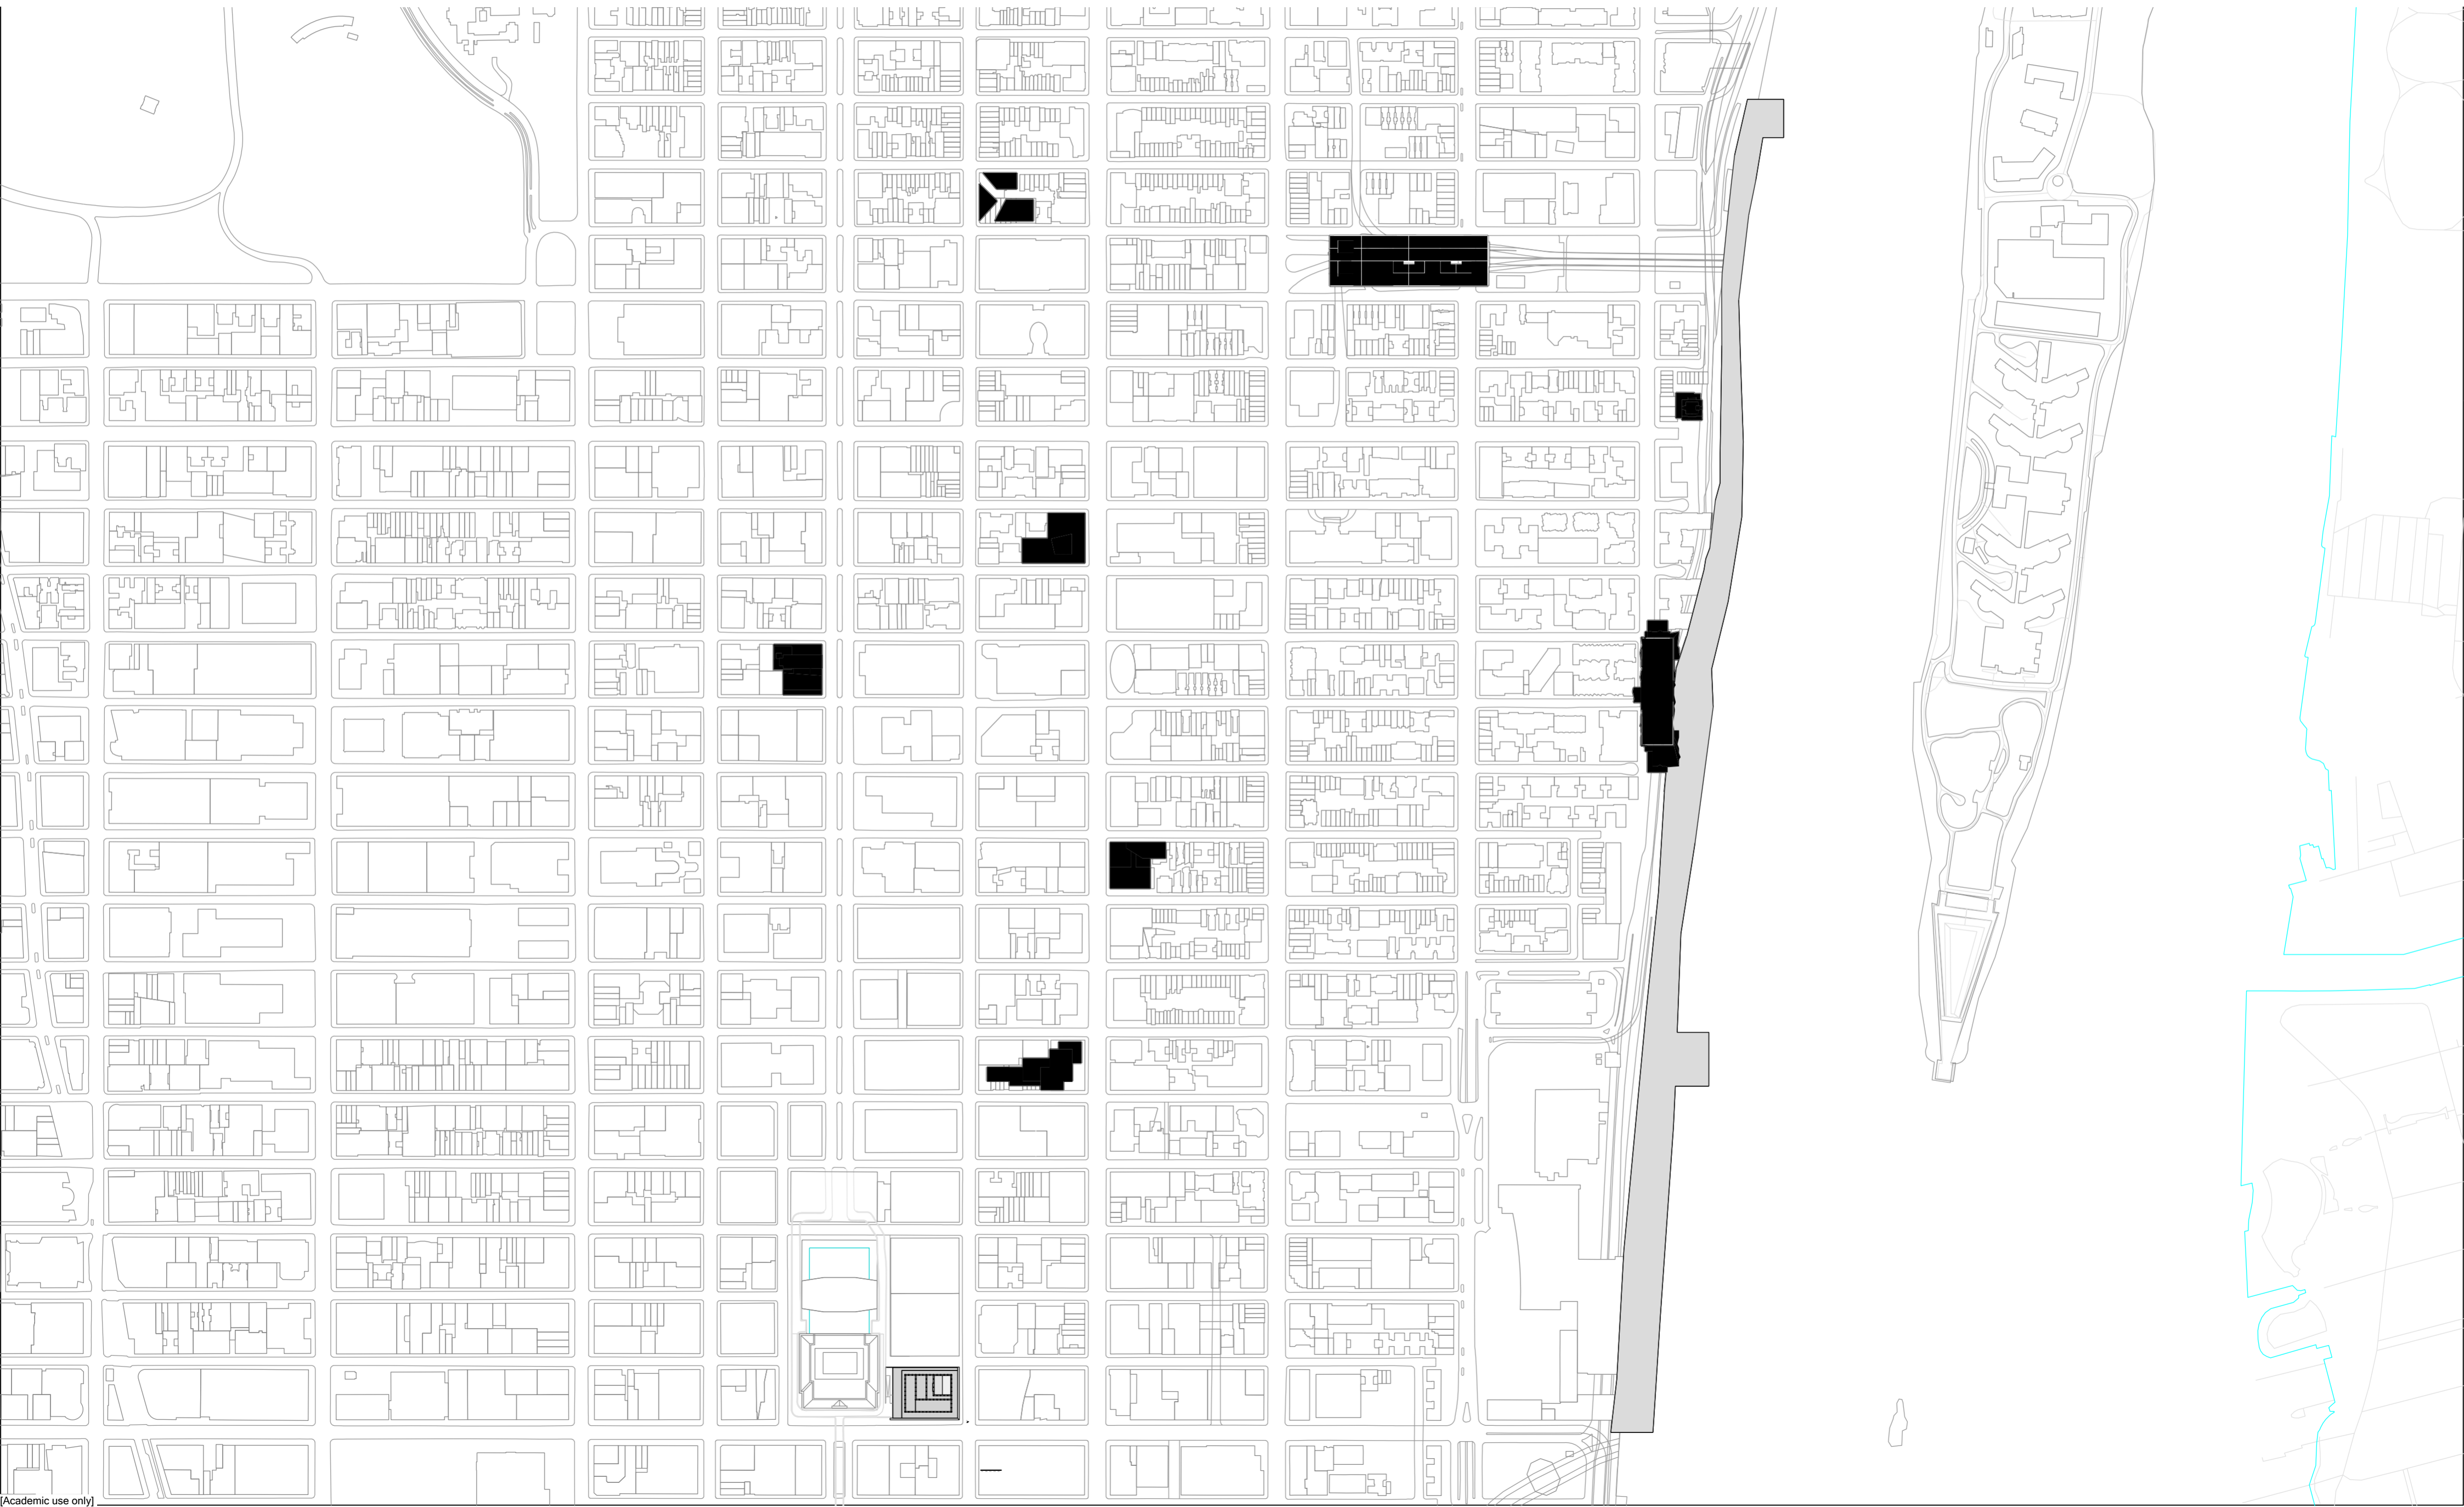



ROOF PLAN 1:1000

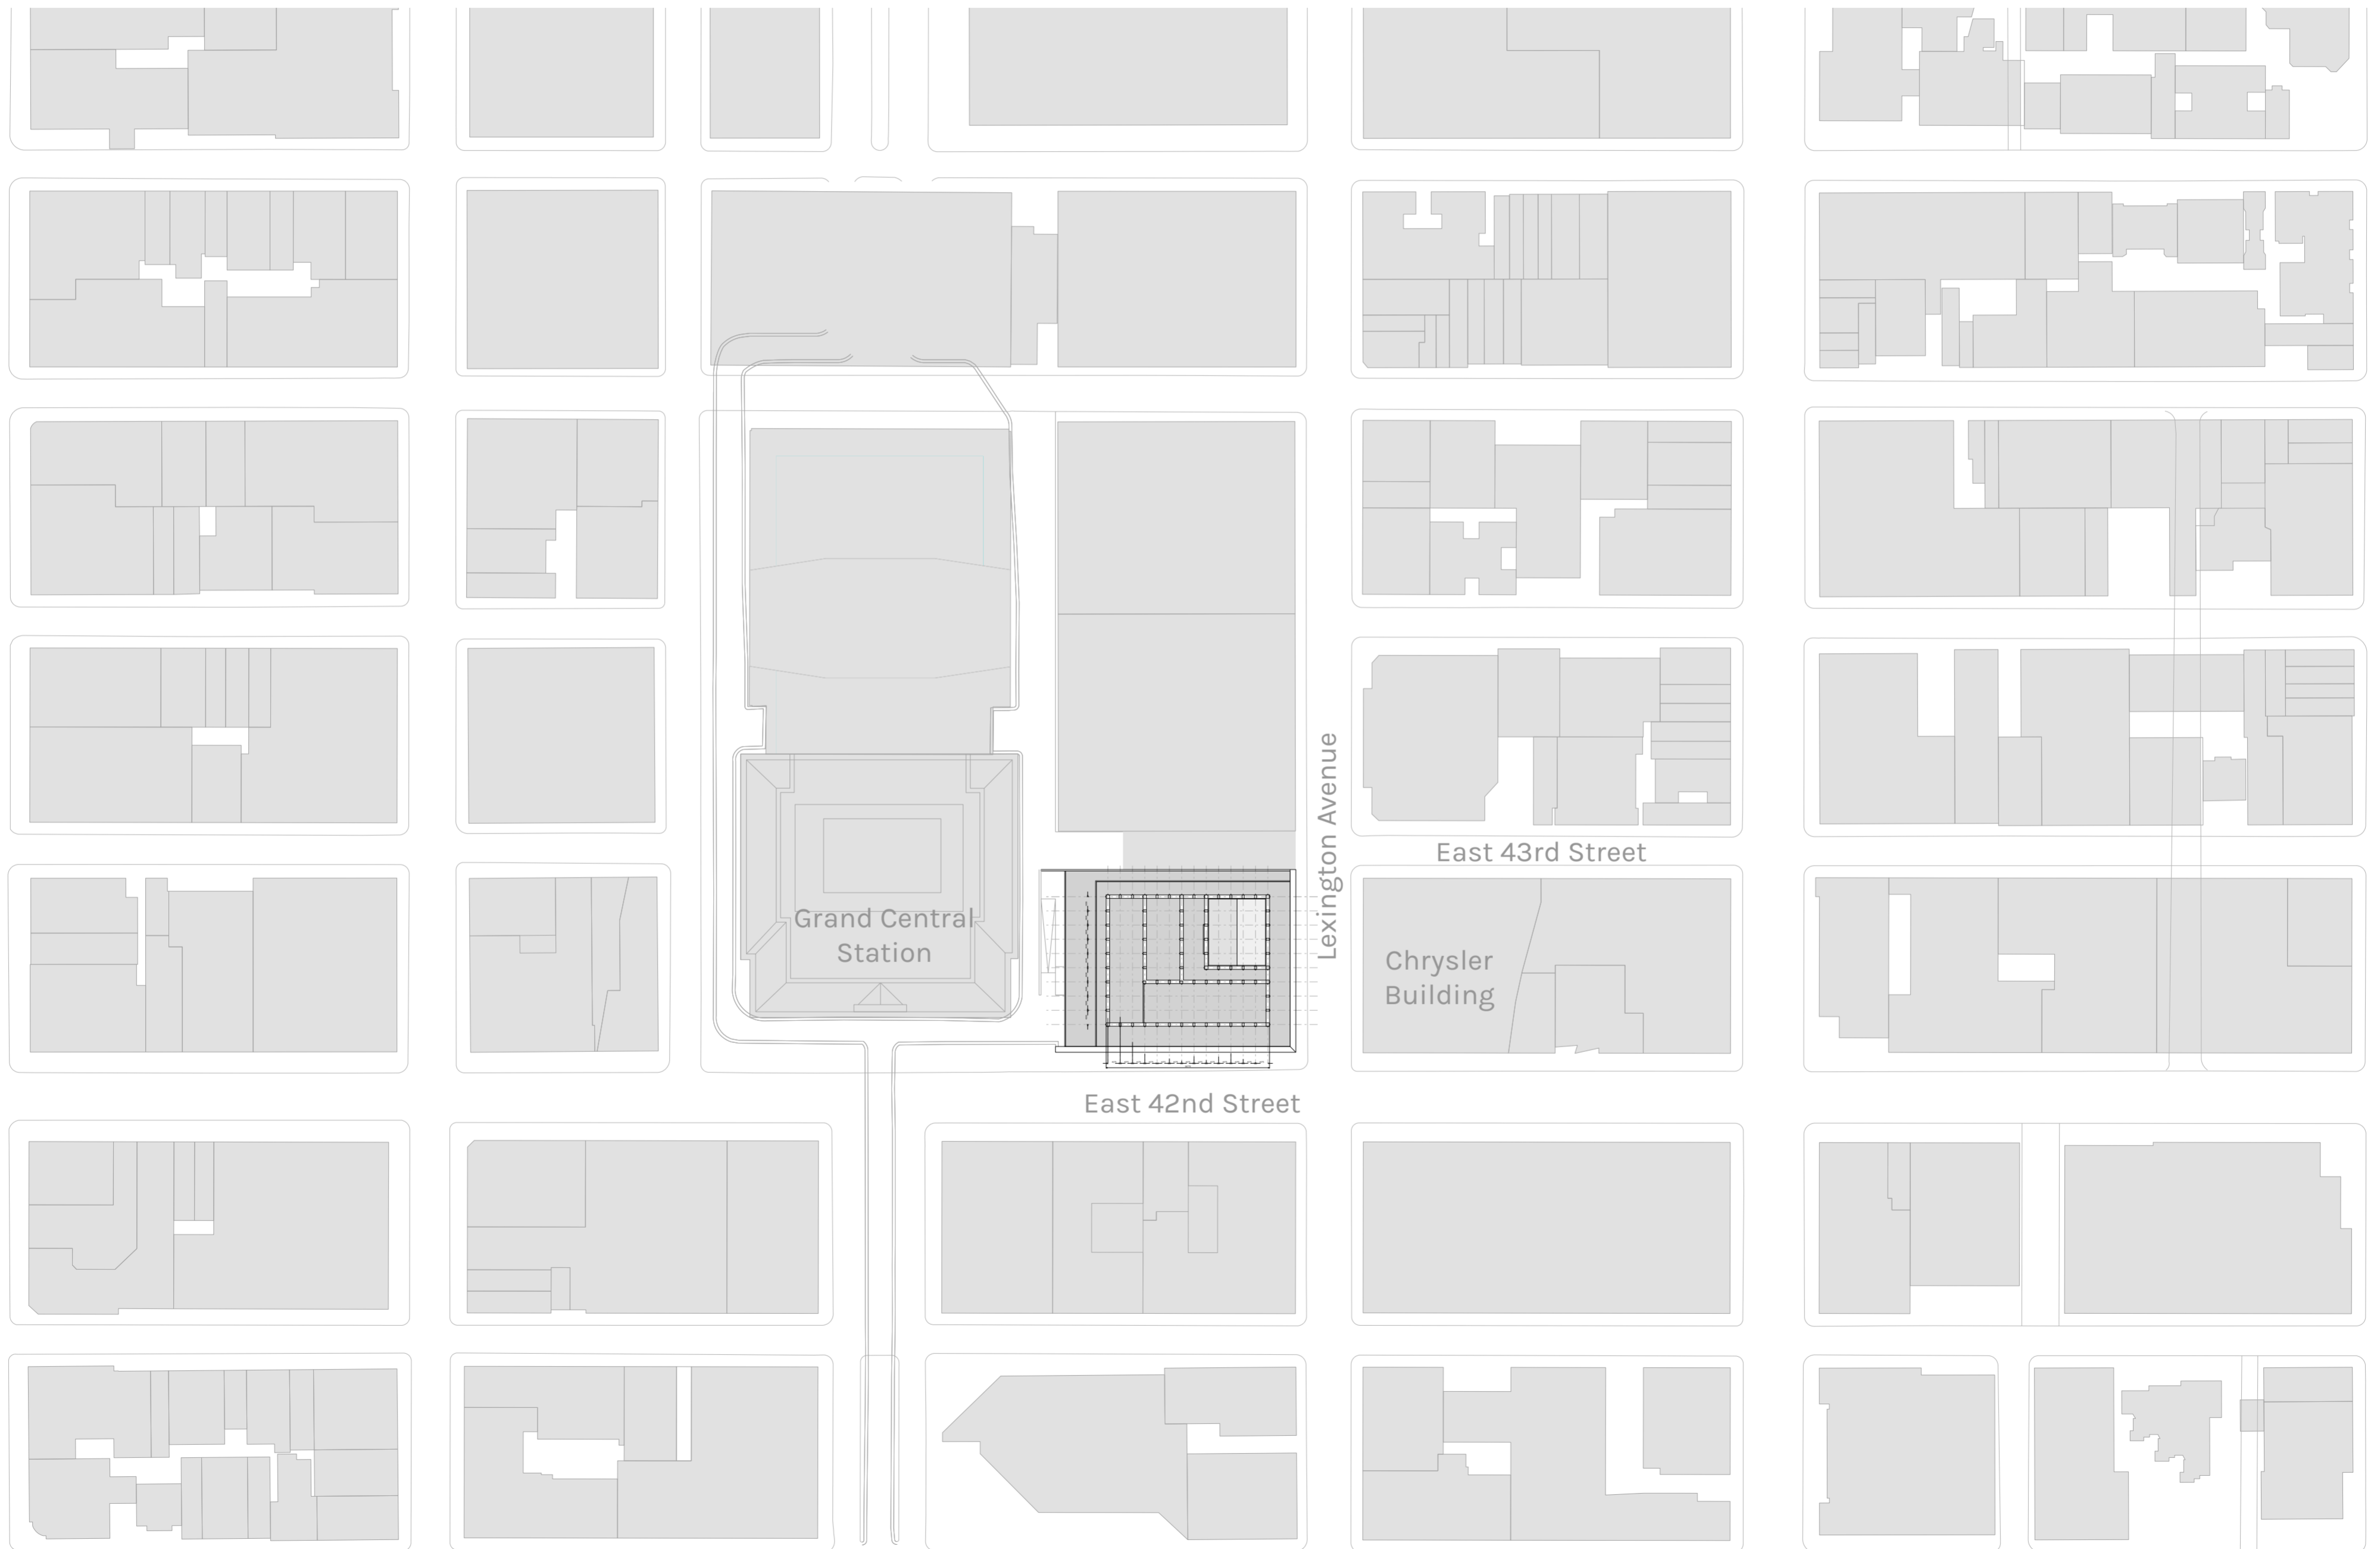


URBAN IMPLEMENTATION 1:500

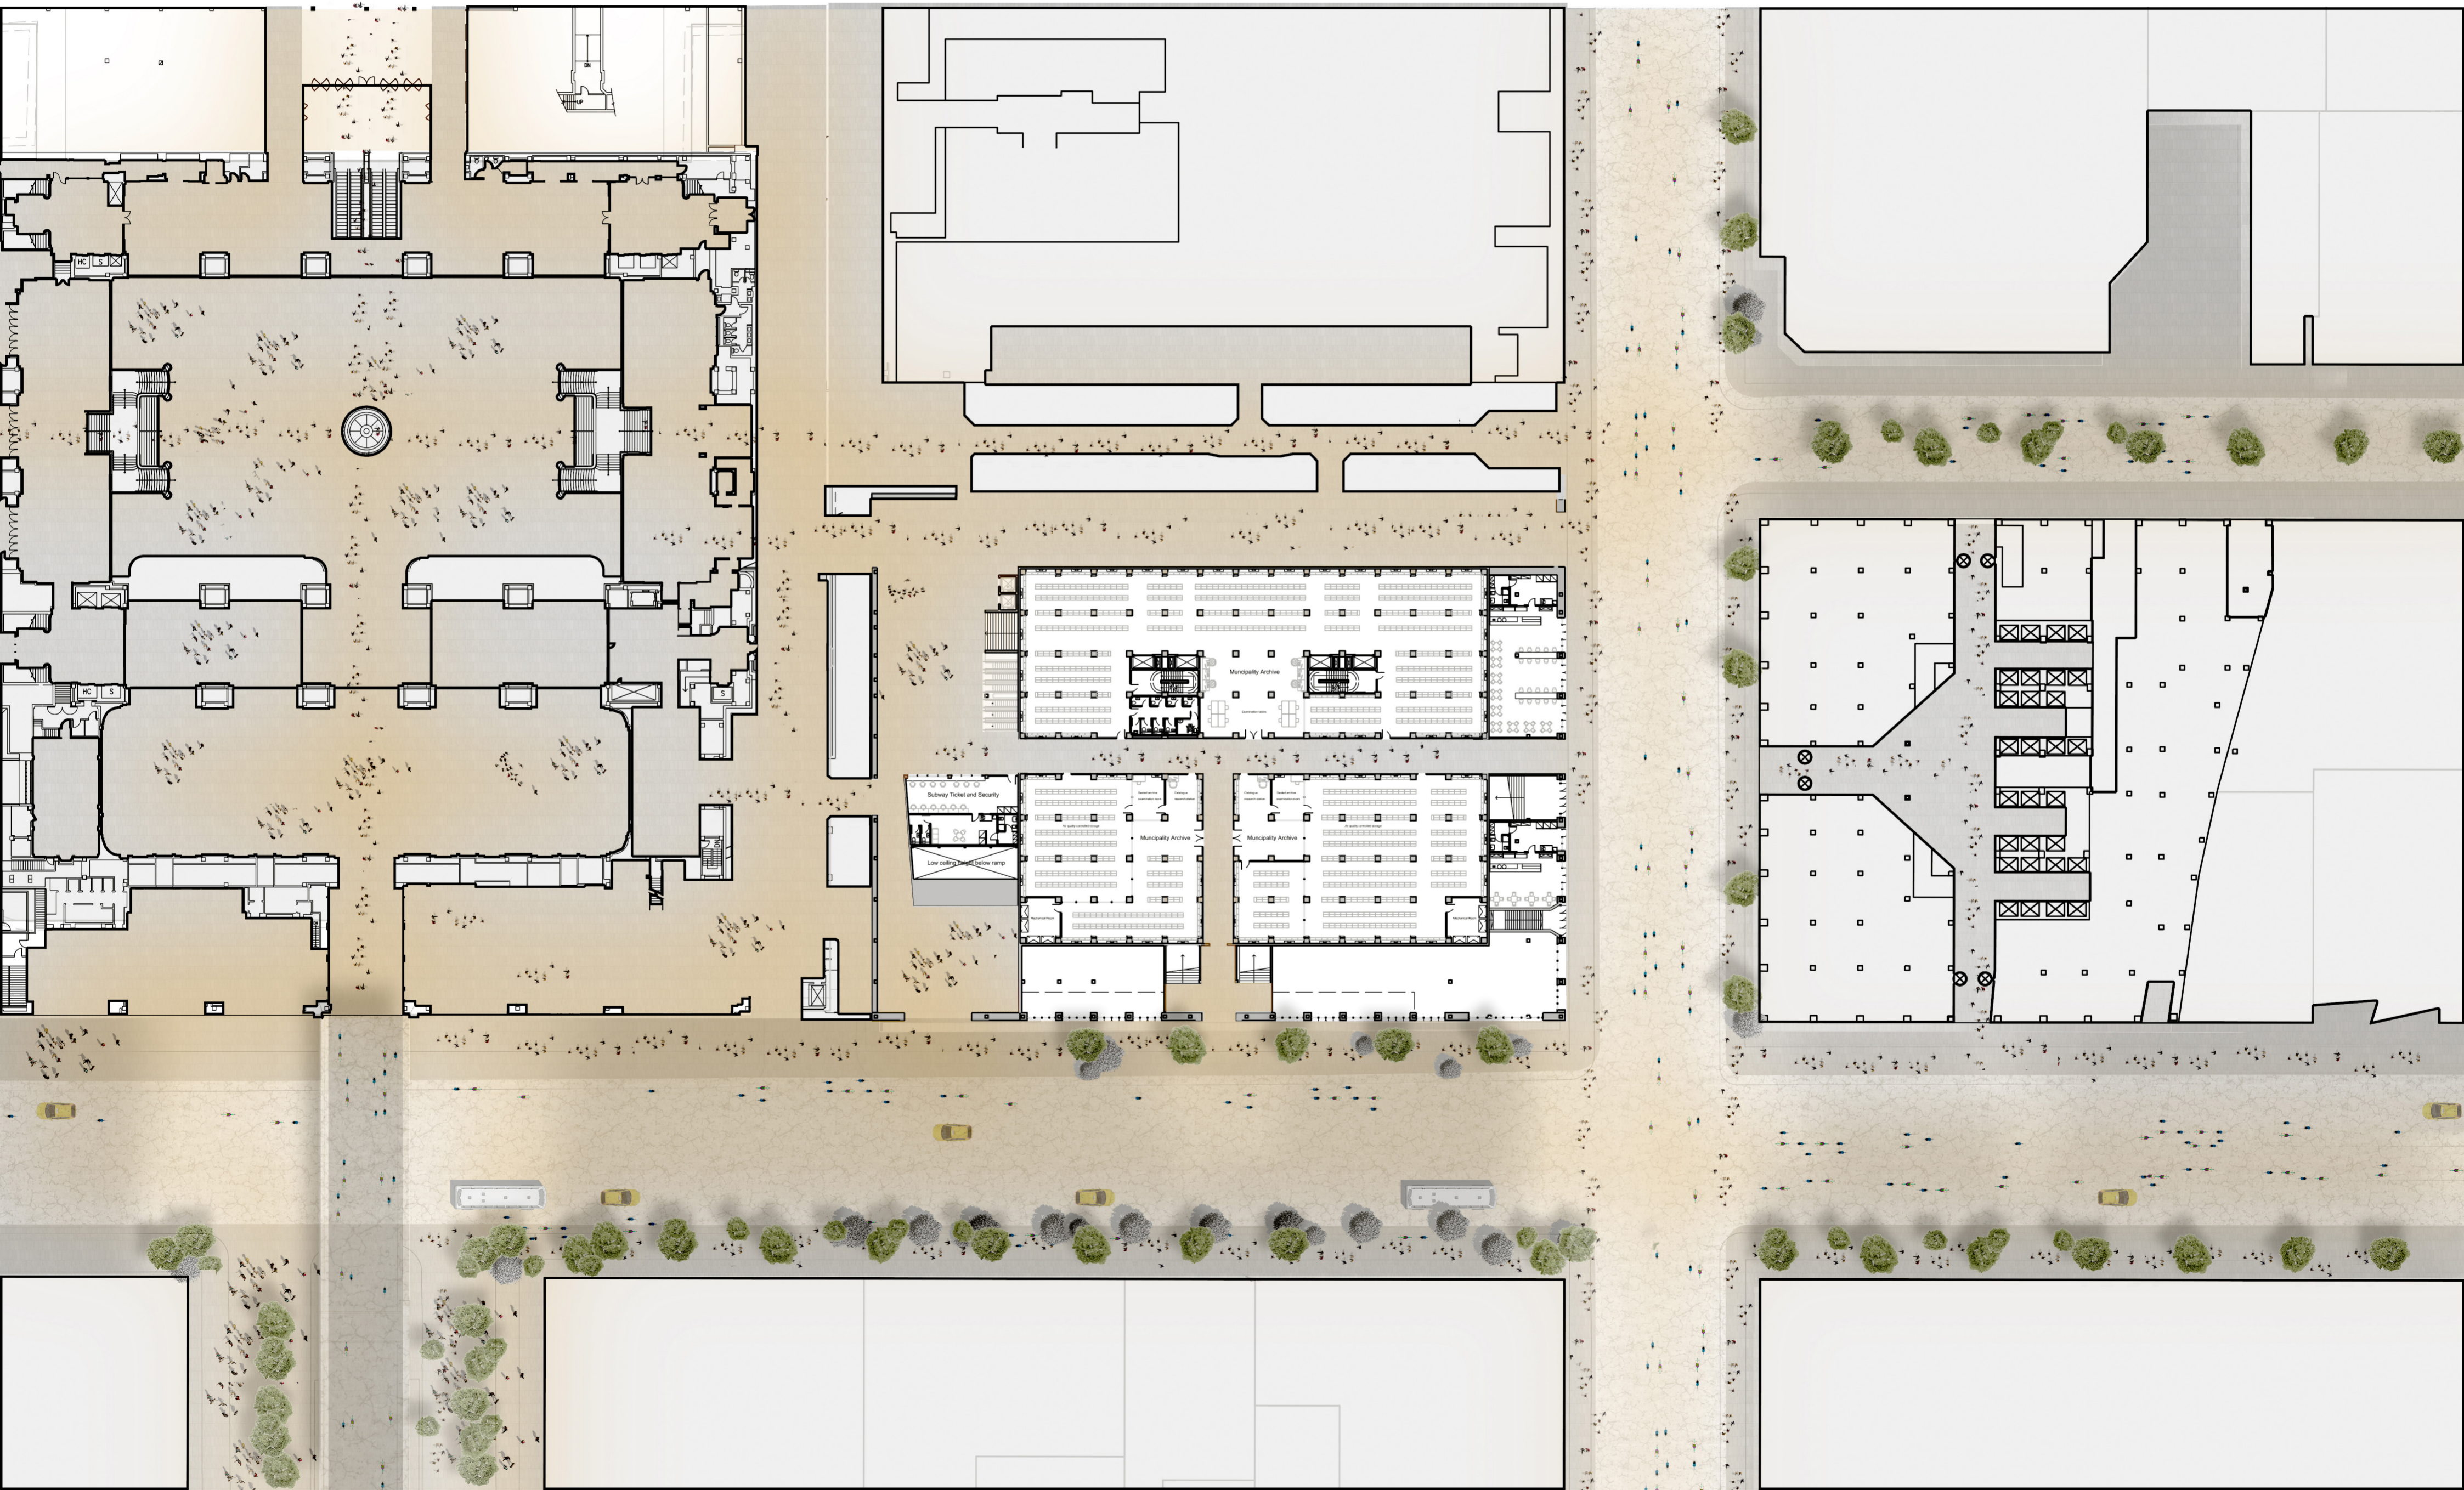

BASEMENT PLAN

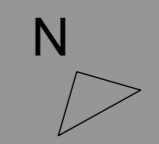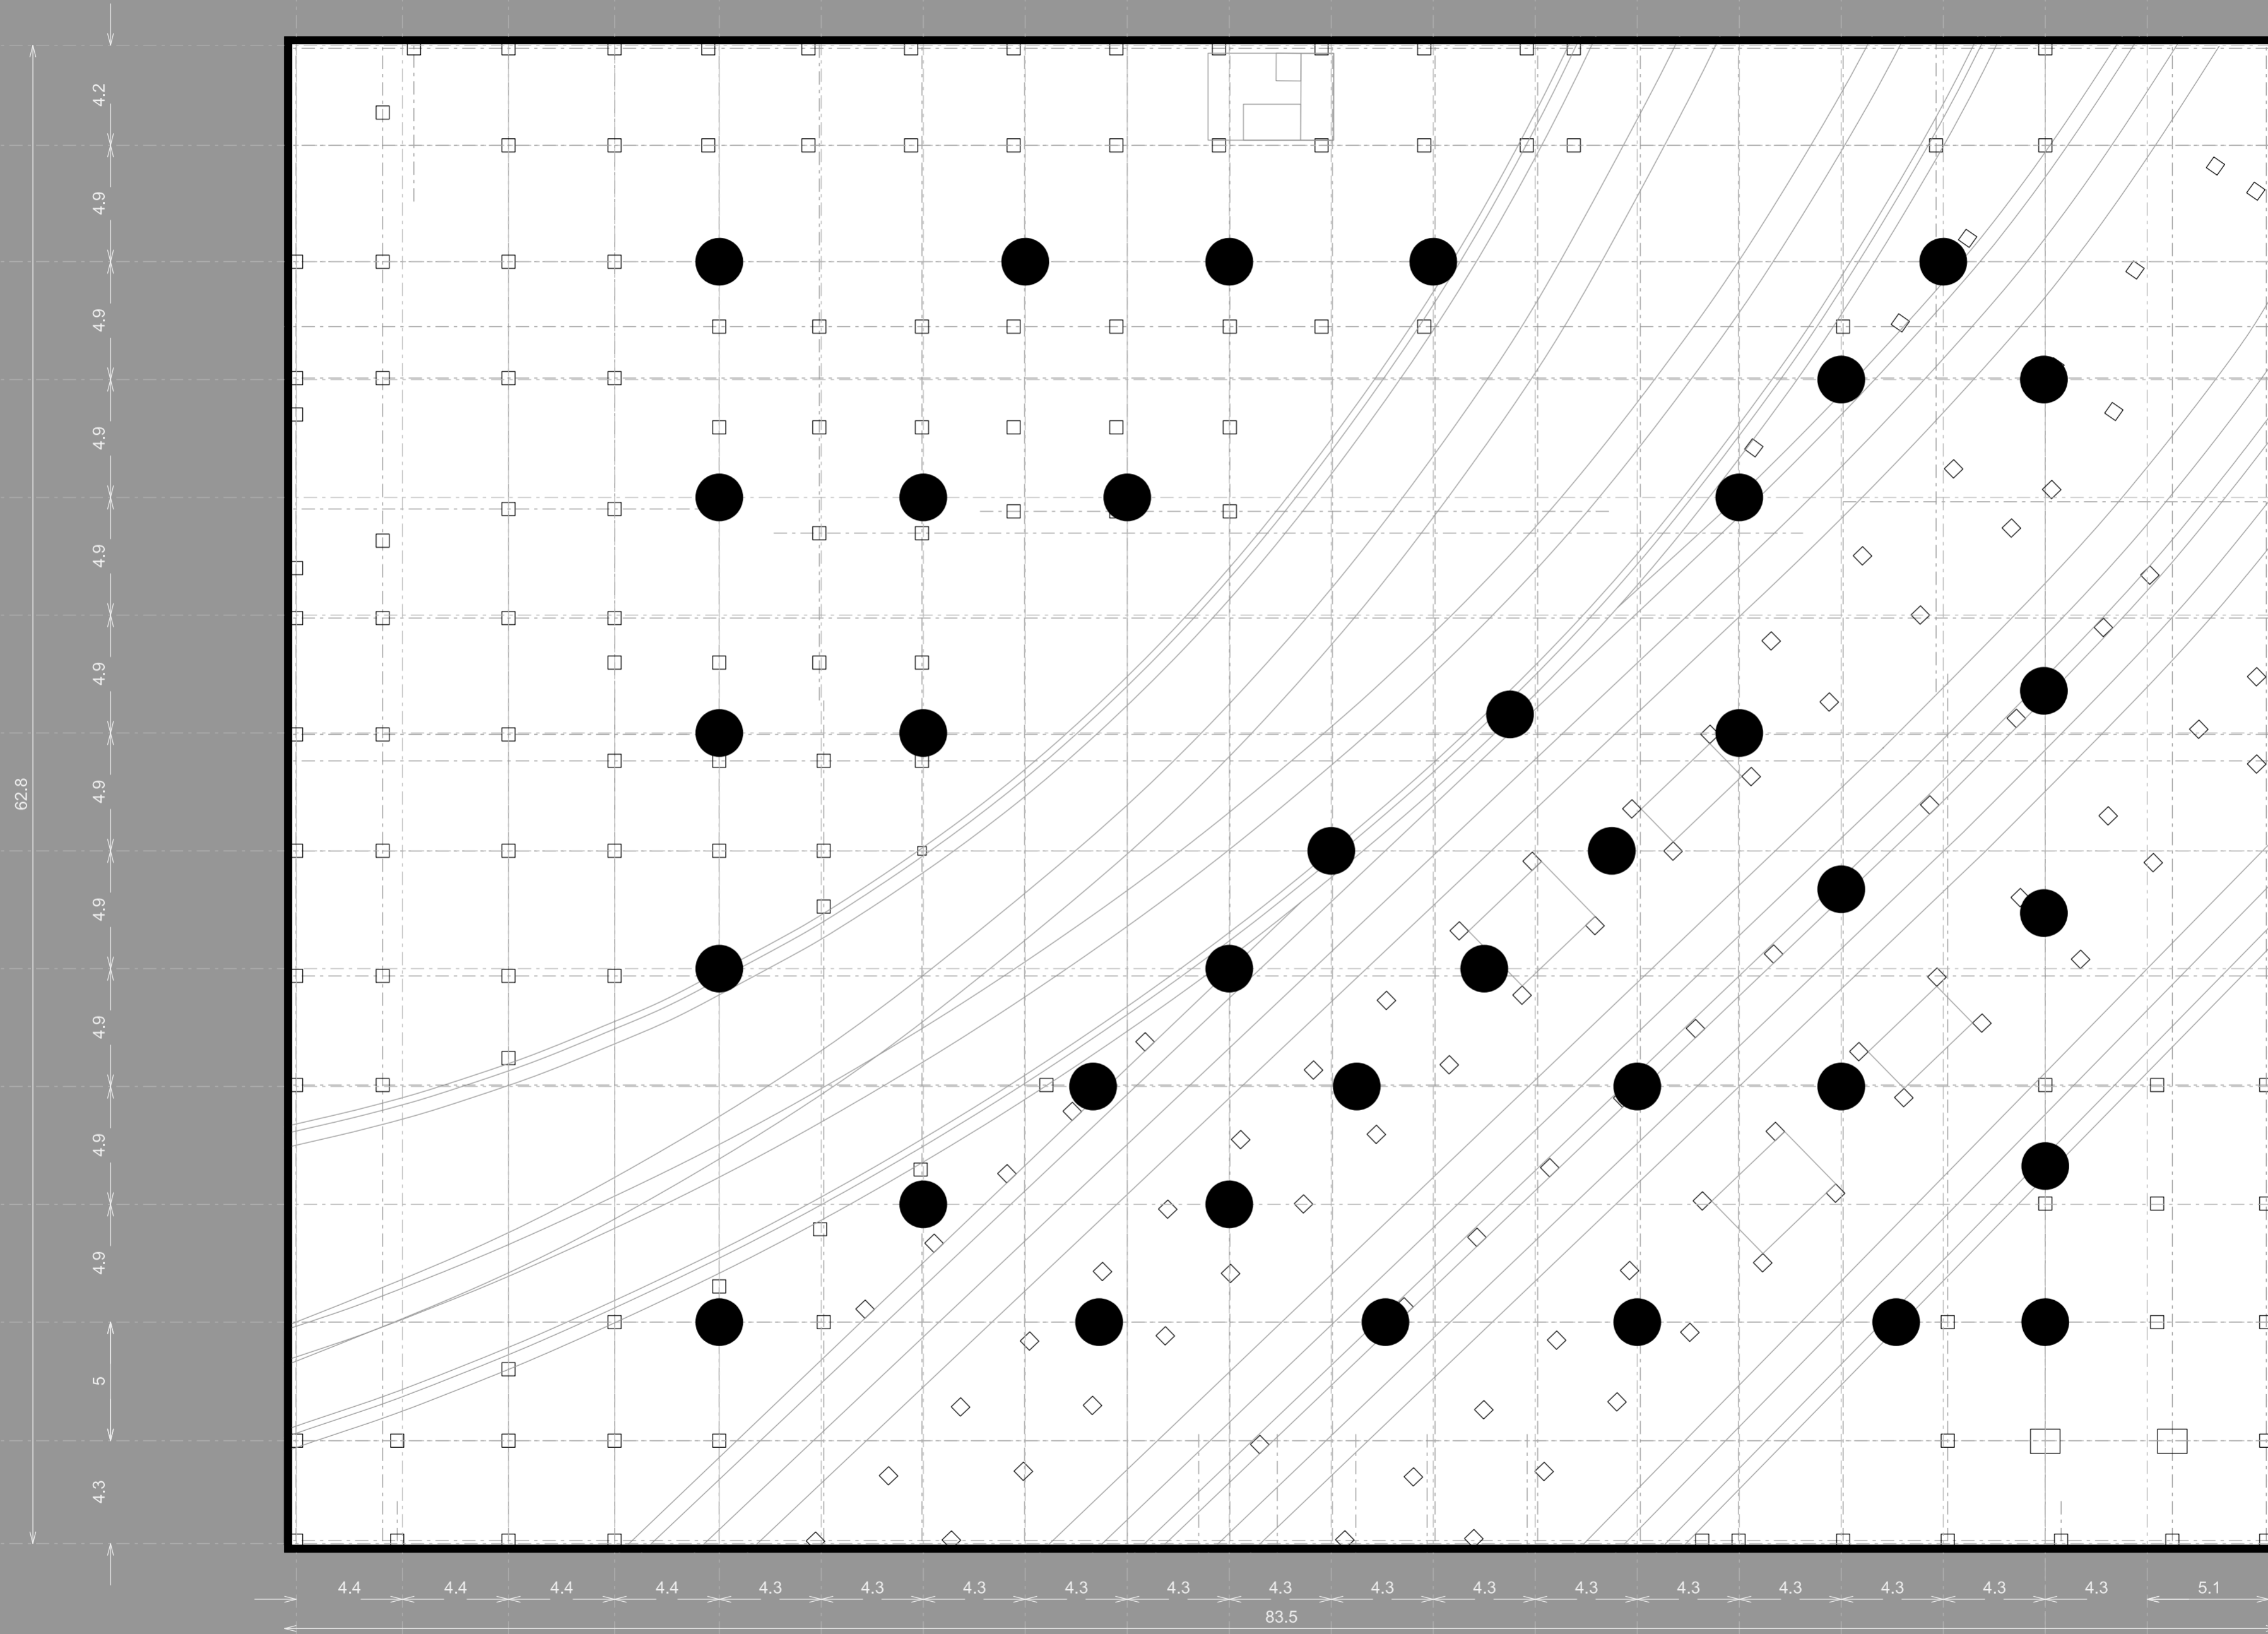

GROUND FLOOR PLAN

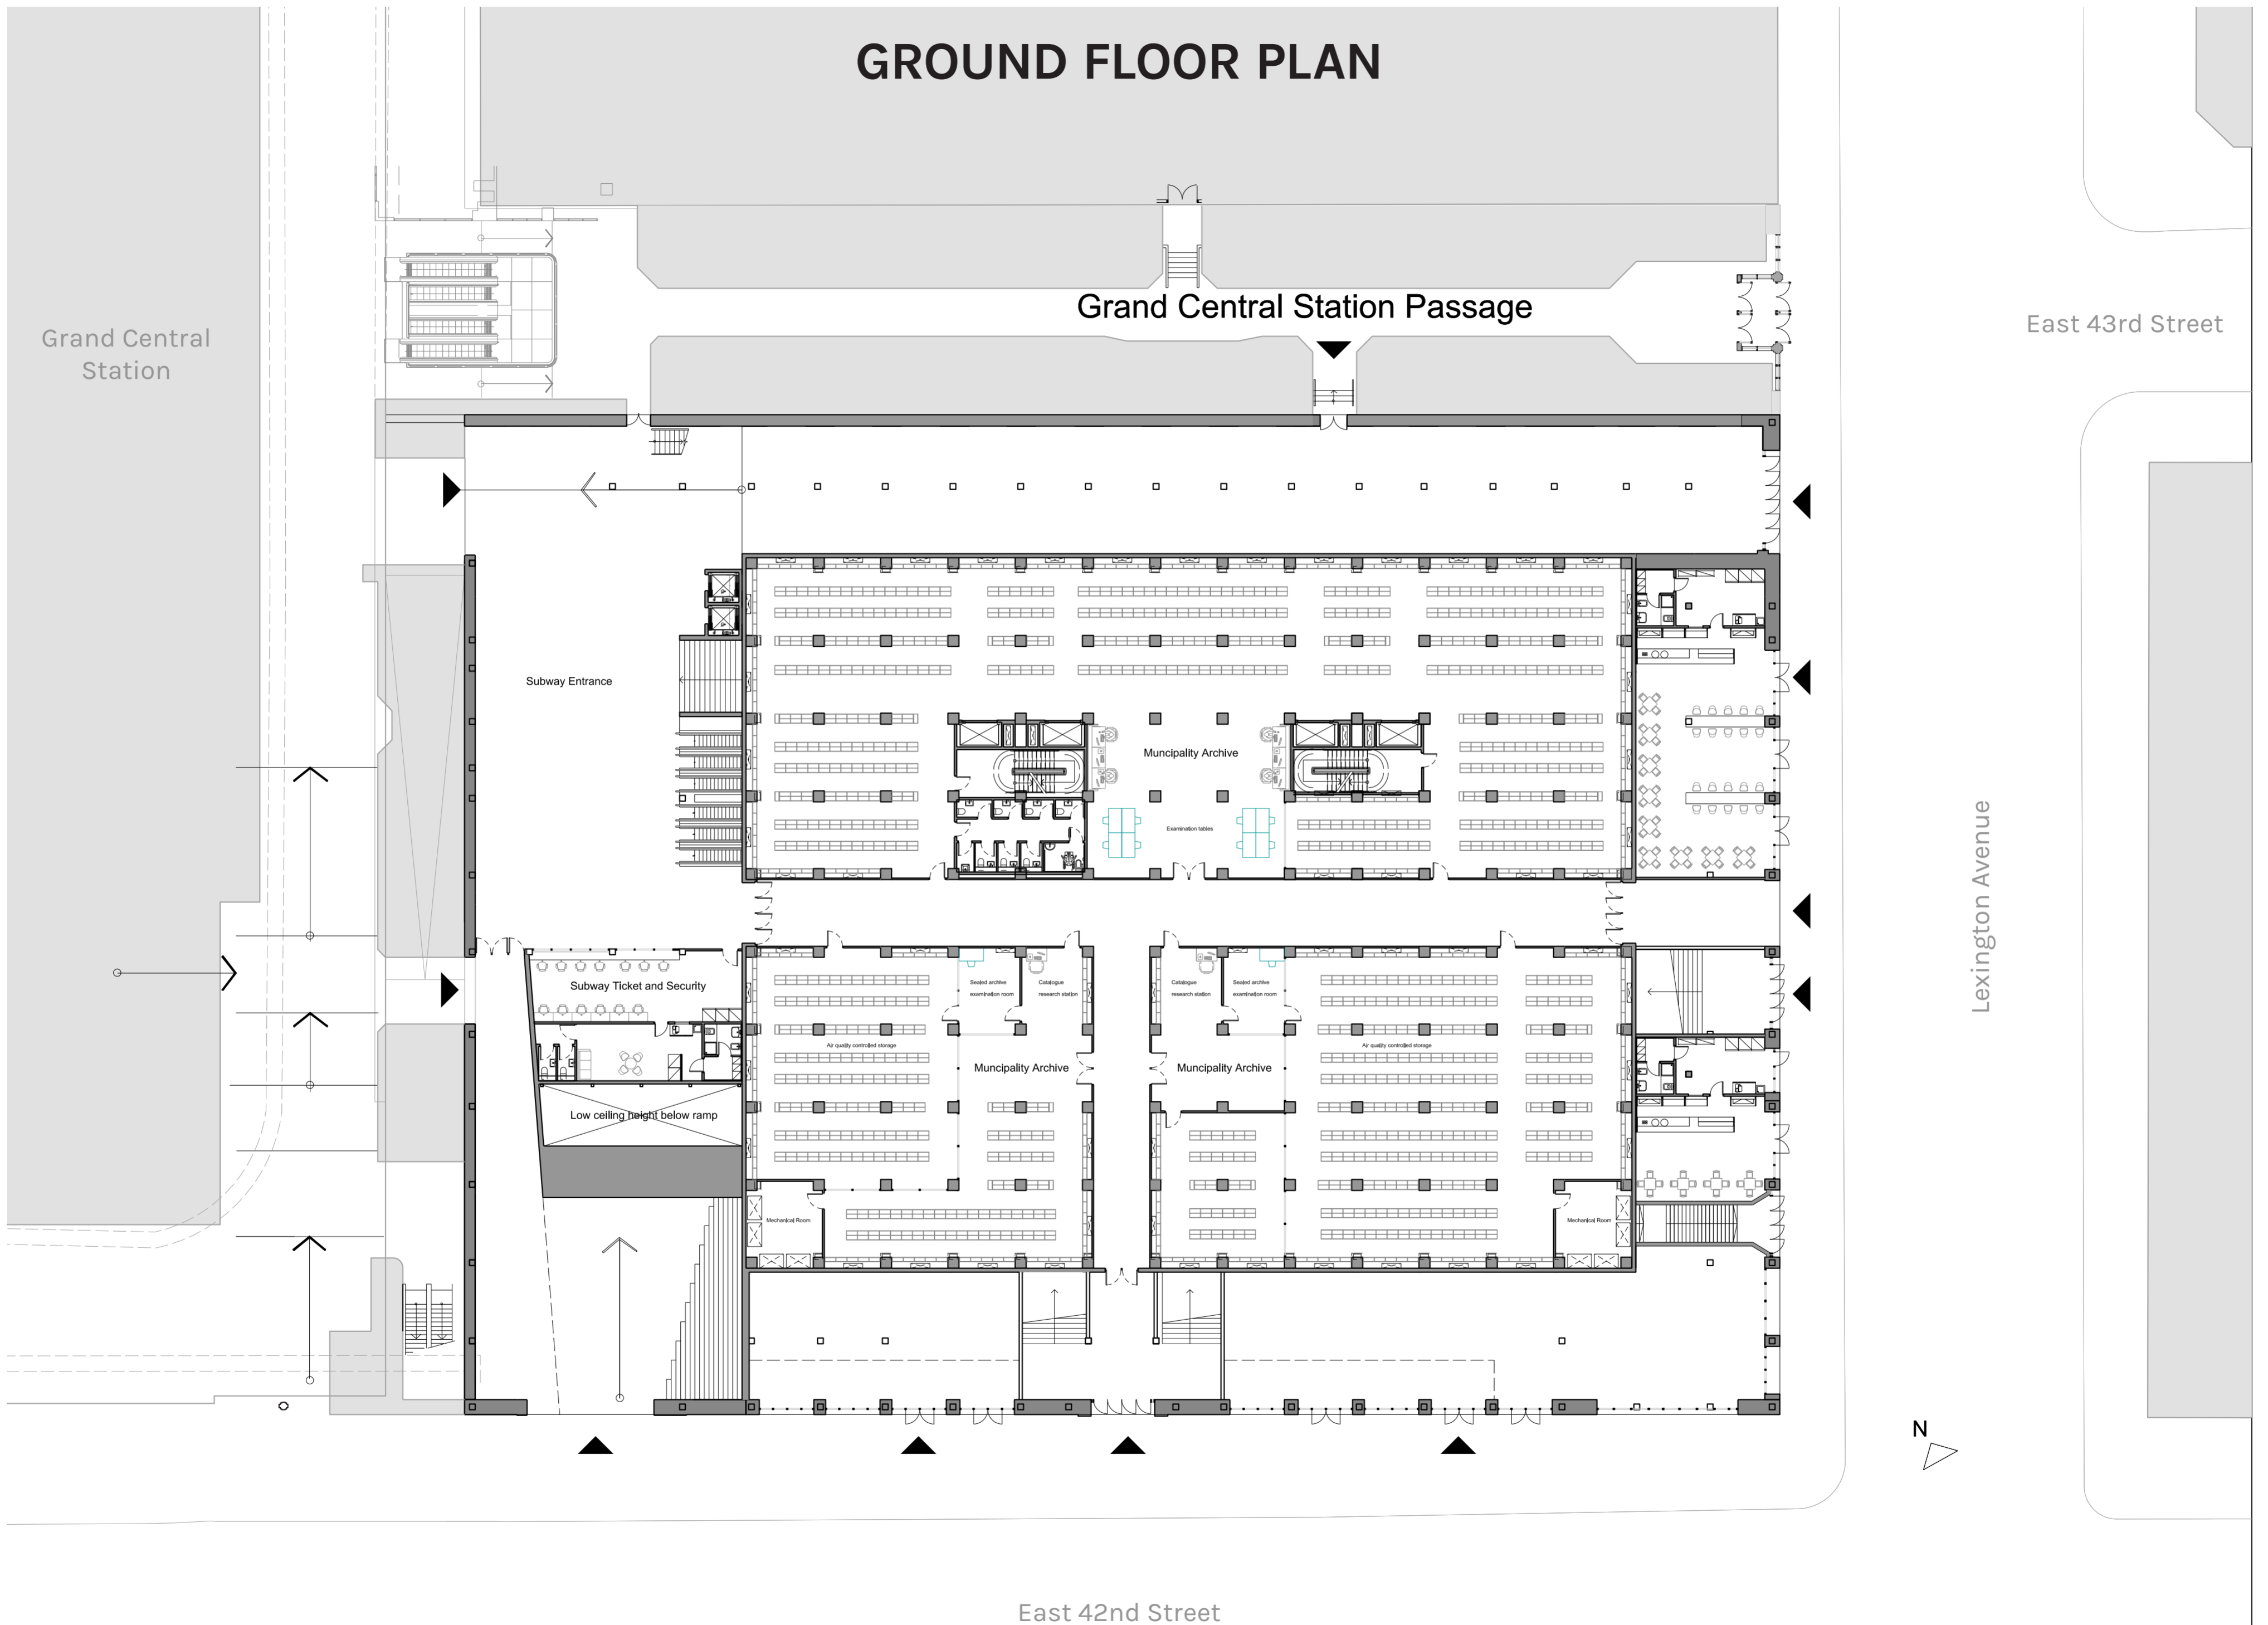

Grand Central Station

Grand Central Station Passage

East 43rd Street

Lexington Avenue




East 42nd Street

UPPER GROUND FLOOR PLAN

Grand Central Station

East 43rd Street

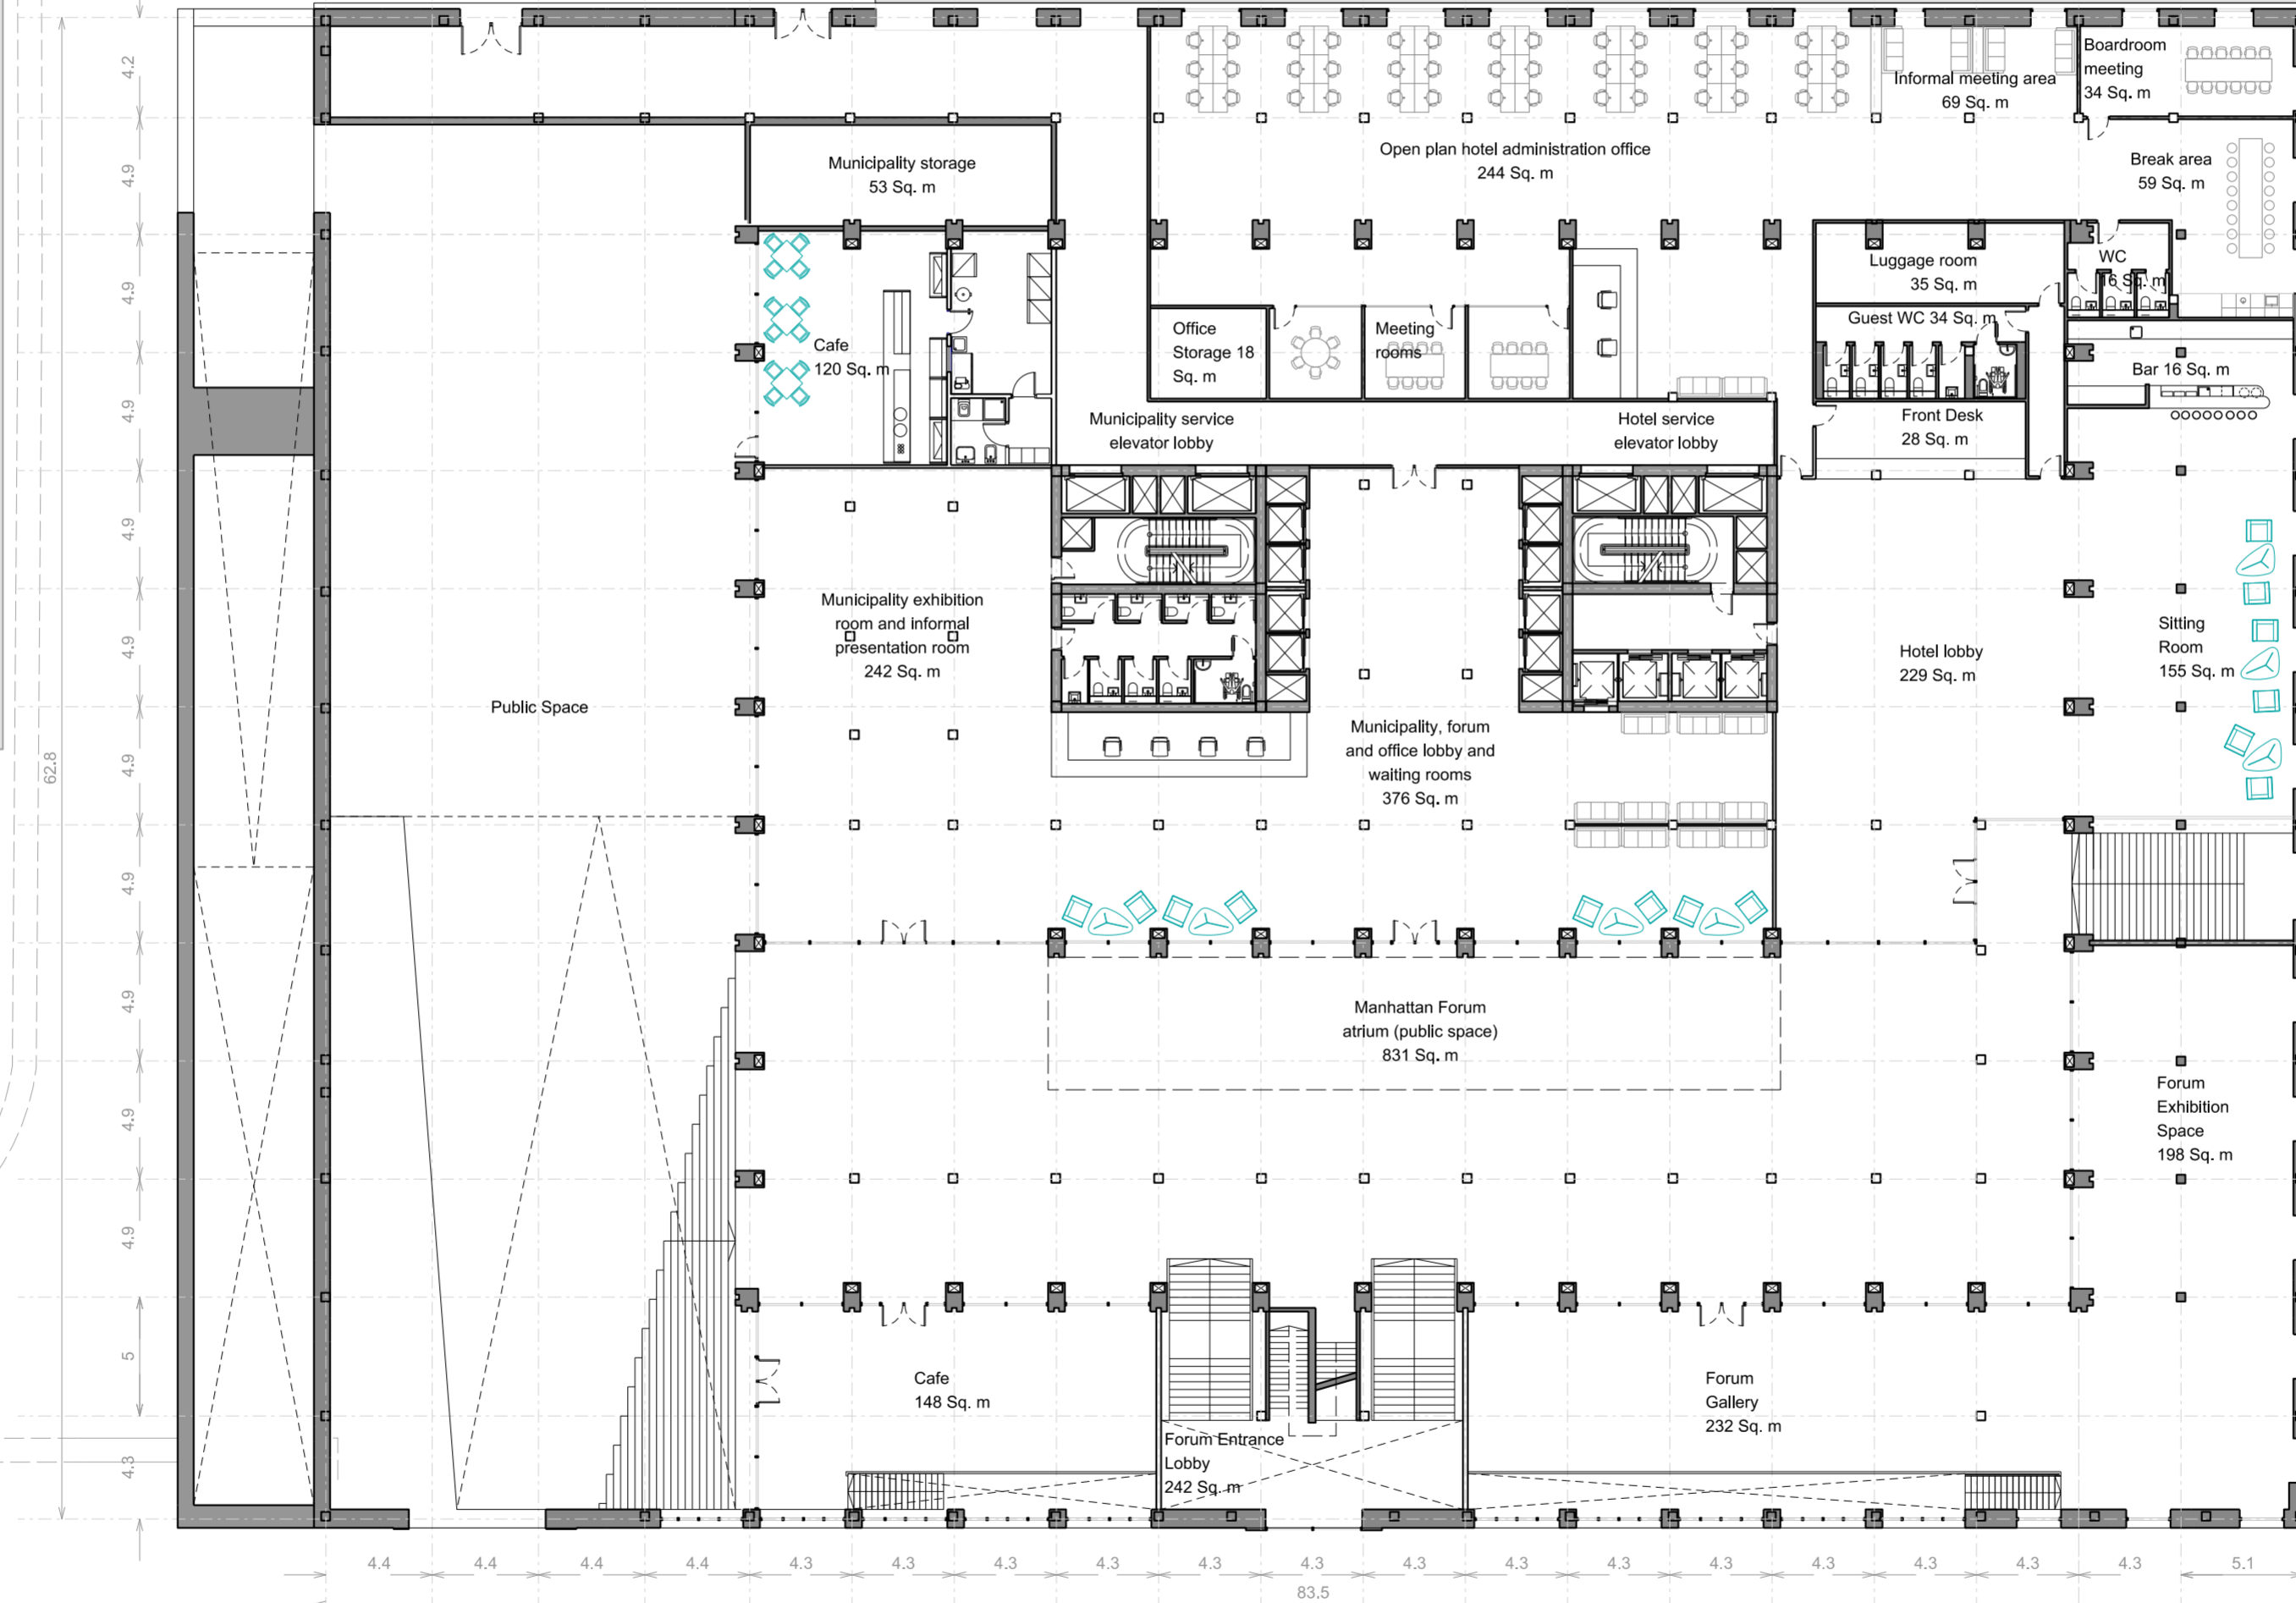

Lexington Avenue

East 42nd Street

MEZZANINE FLOOR PLAN


Grand Central Station Passage

Grand Central Station

East 43rd Street

Lexington Avenue


East 42nd Street

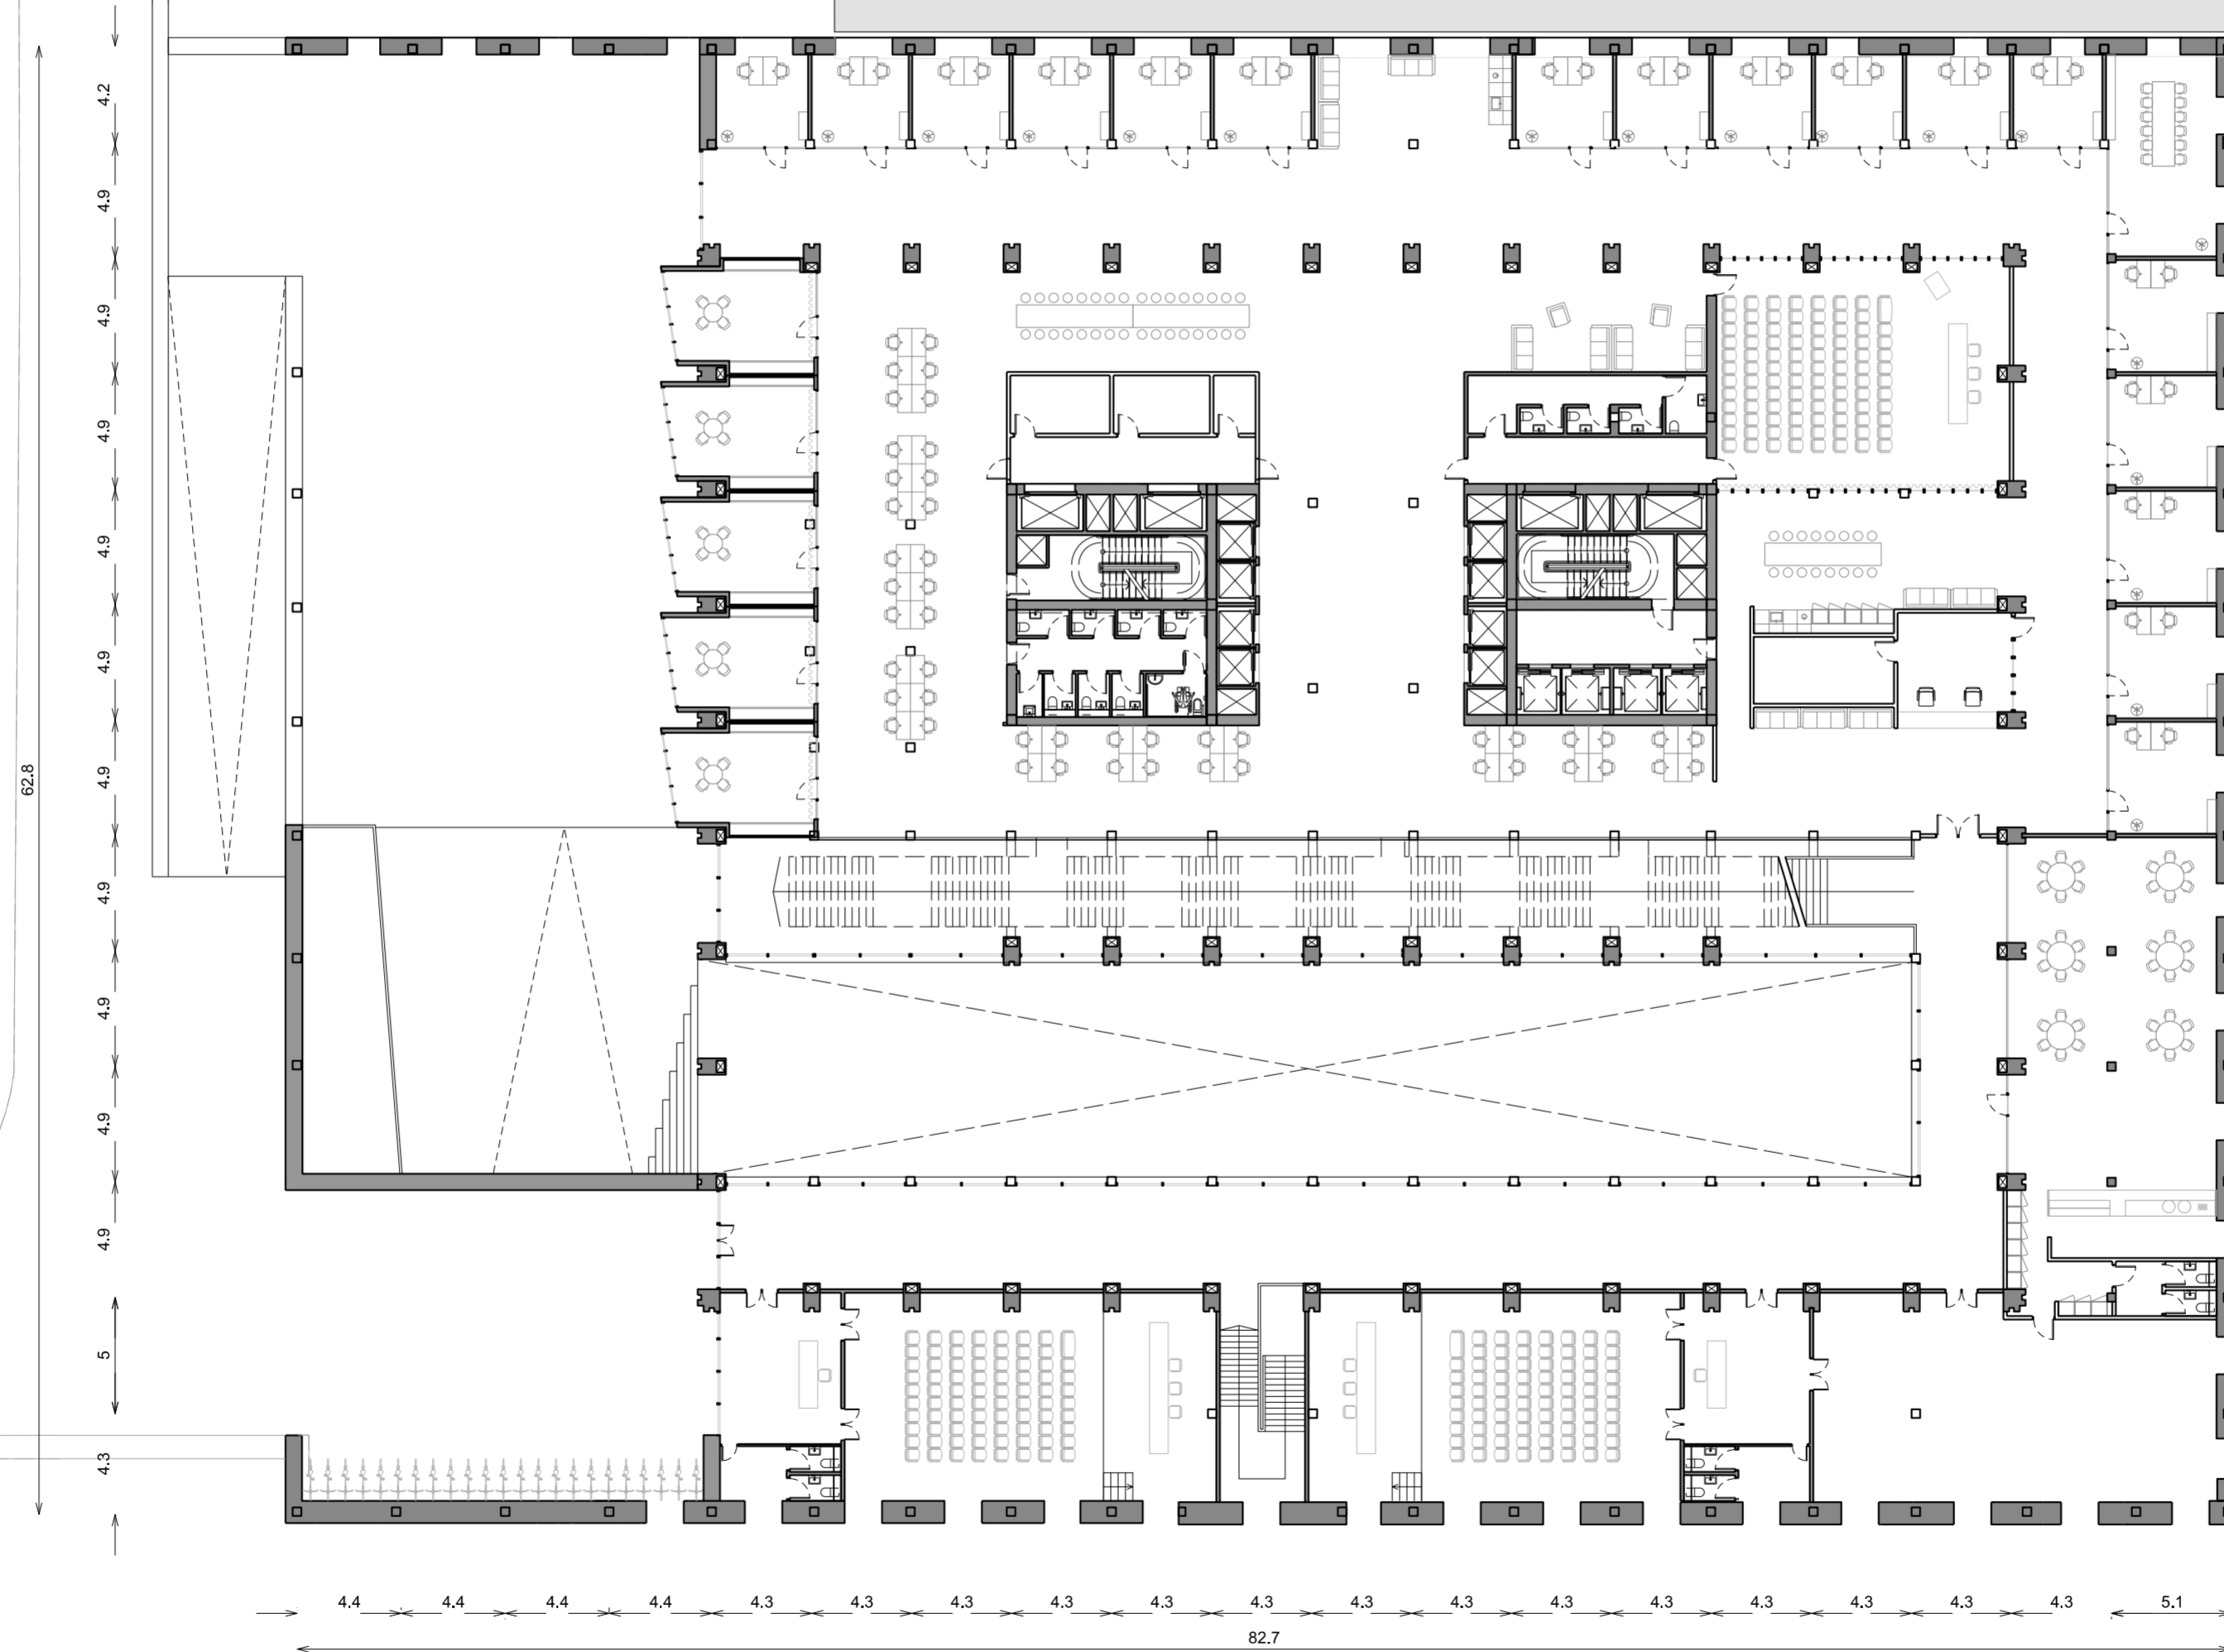

LOWER FORUM FLOOR PLAN

Grand Central Station

East 43rd Street

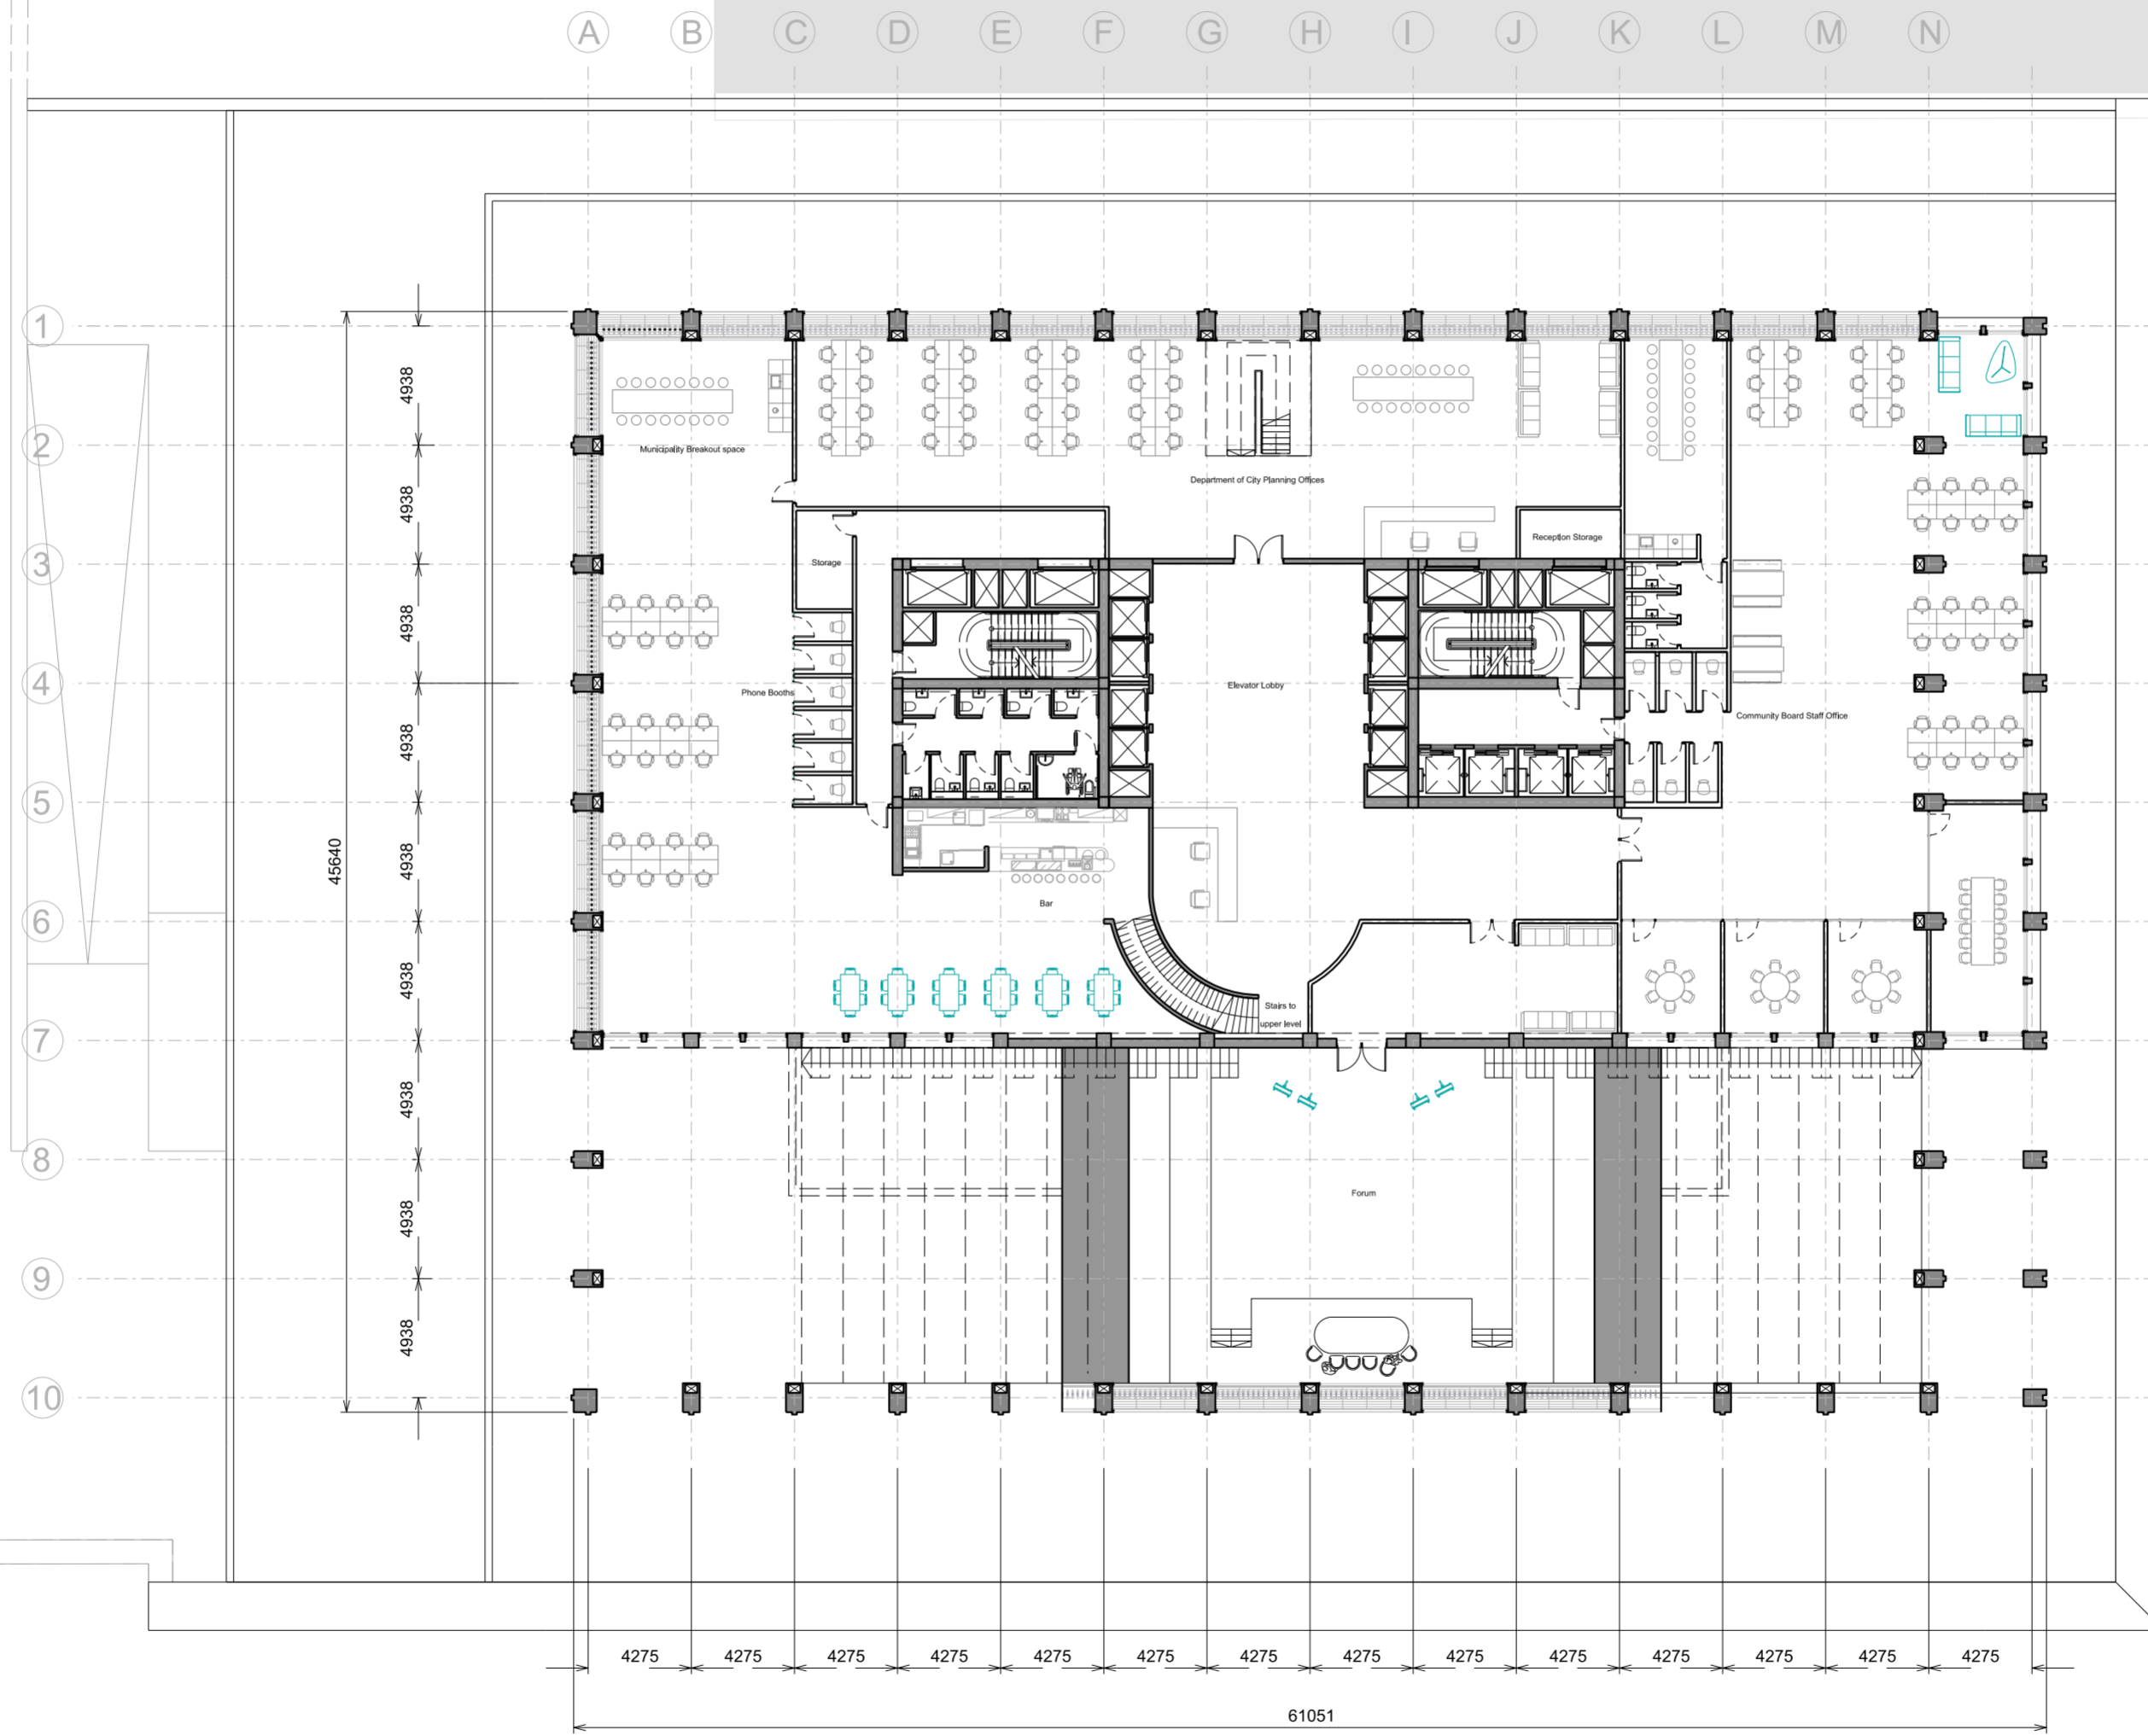


Lexington Avenue

East 42nd Street

FORUM FLOOR PLAN

Grand Central Station

East 43rd Street

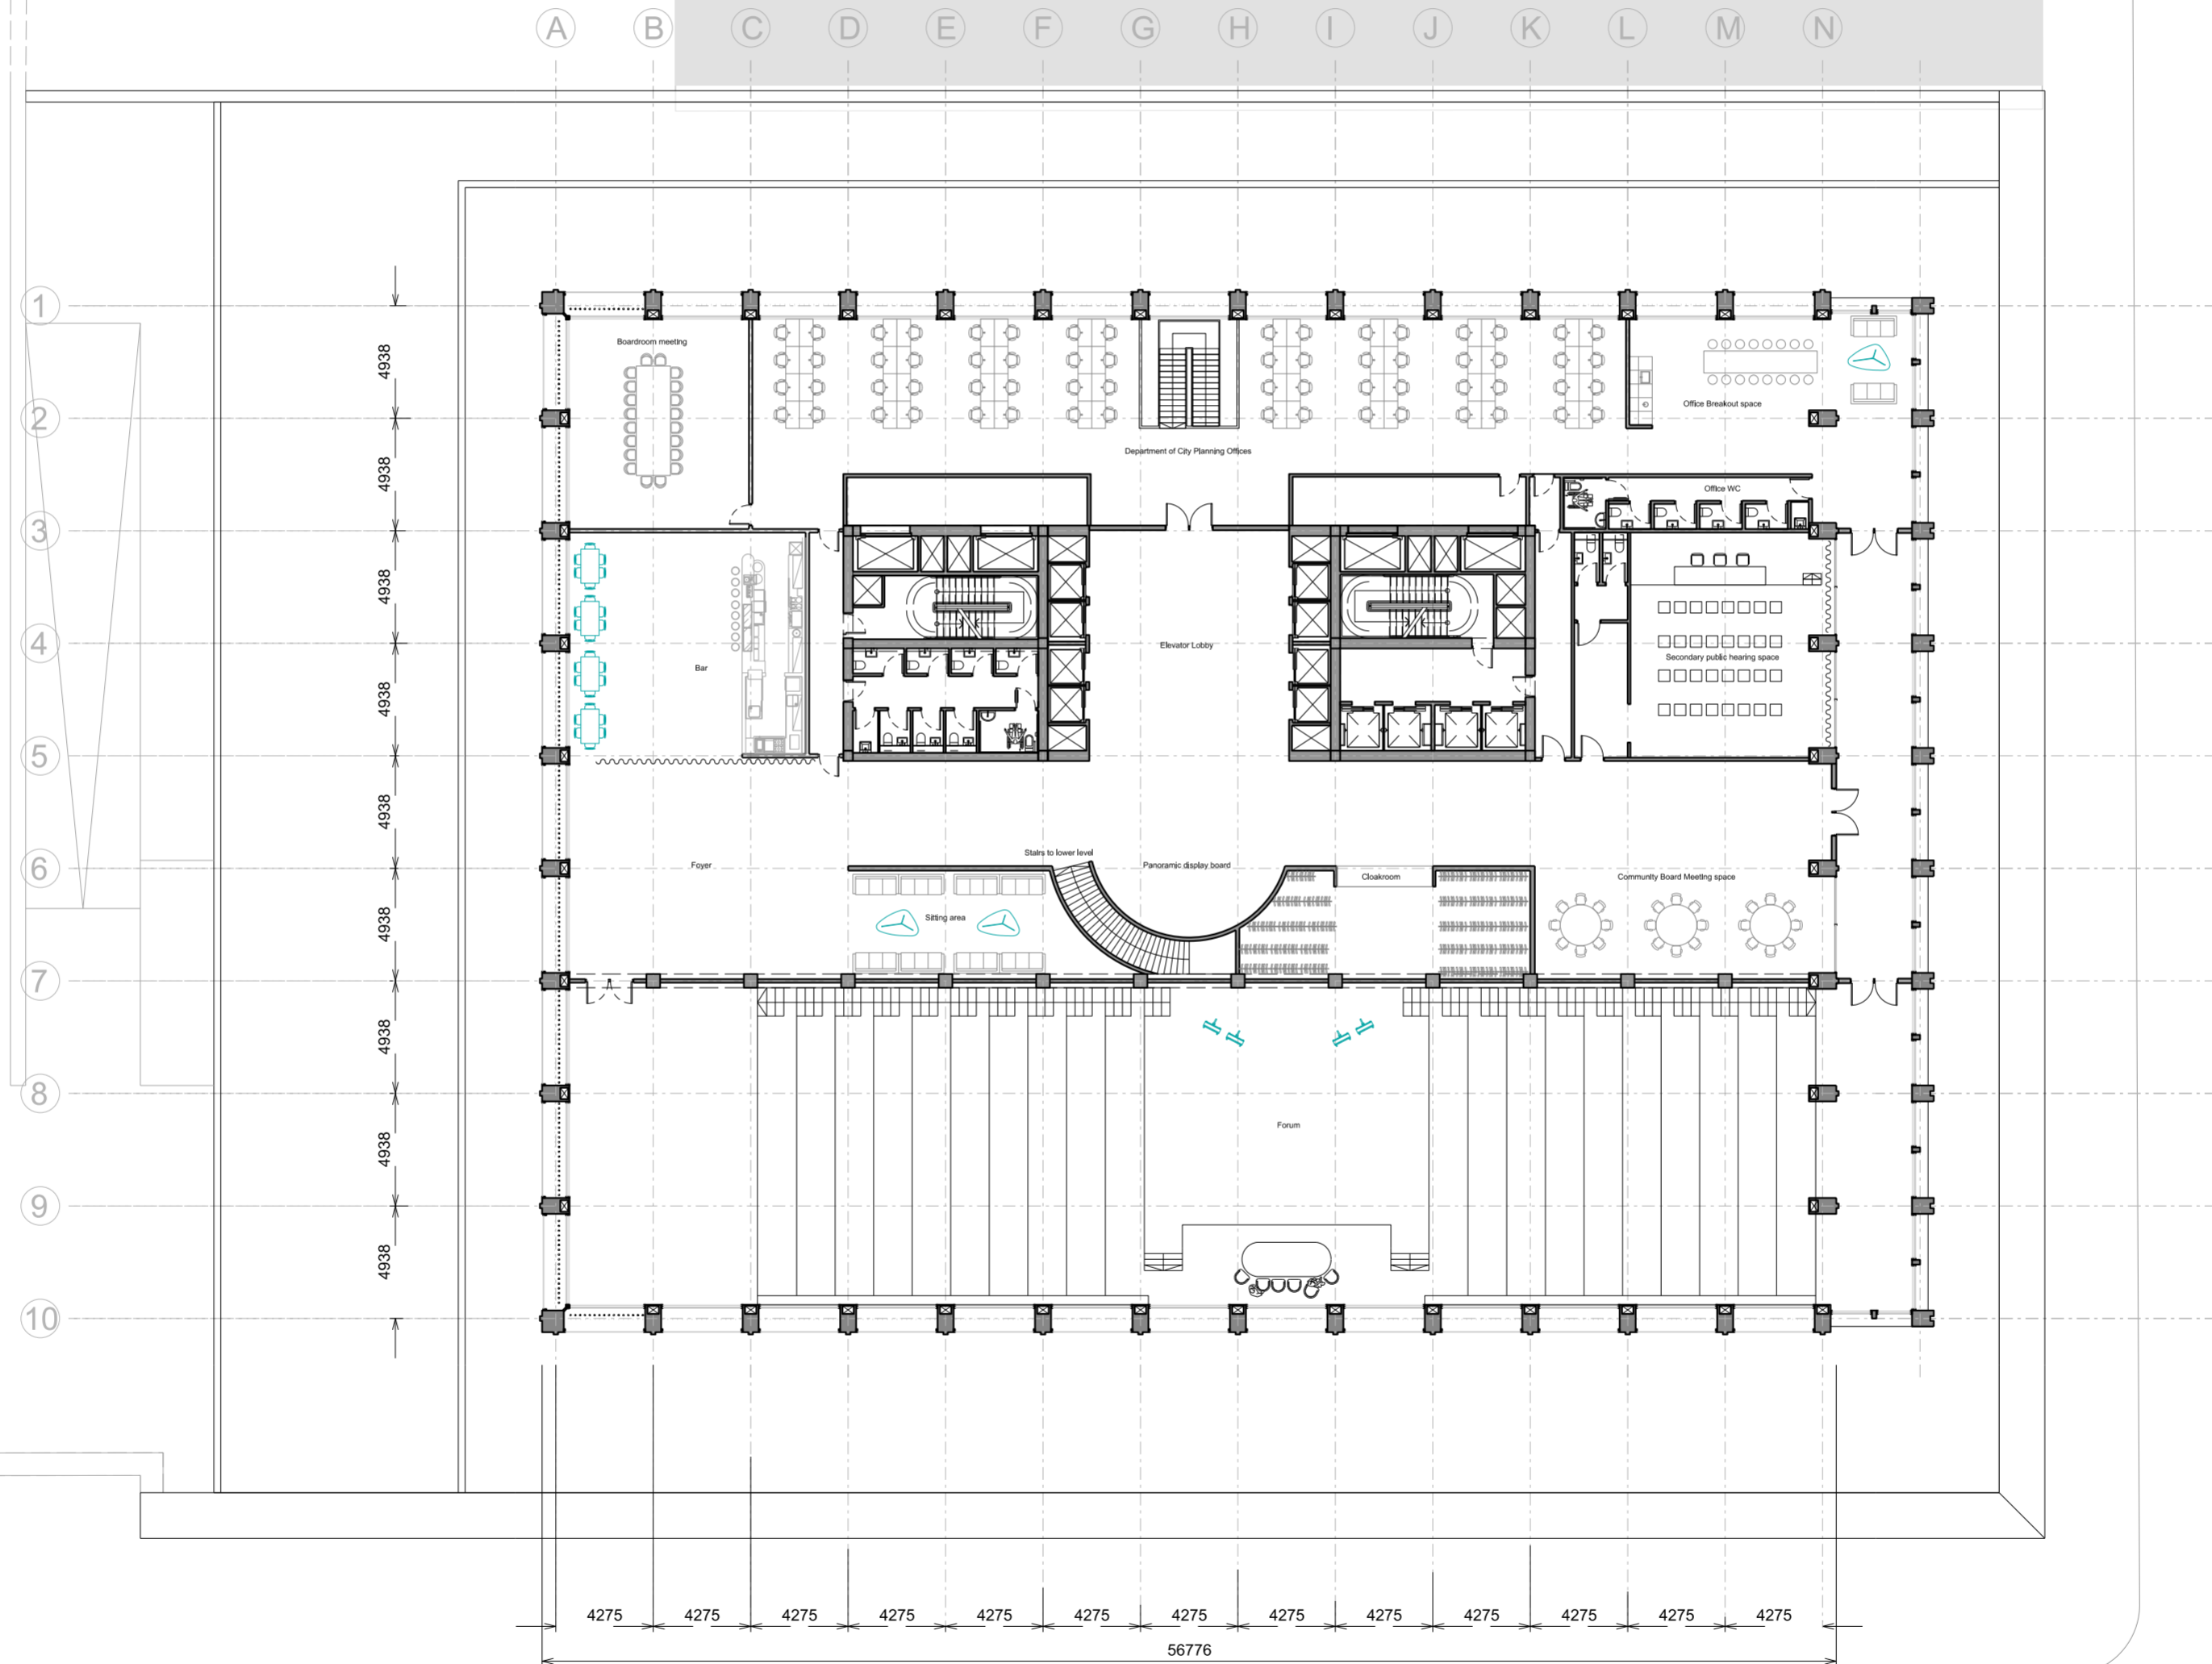

Lexington Avenue




East 42nd Street

OFFICE FLOOR PLAN

Grand Central Station

East 43rd Street

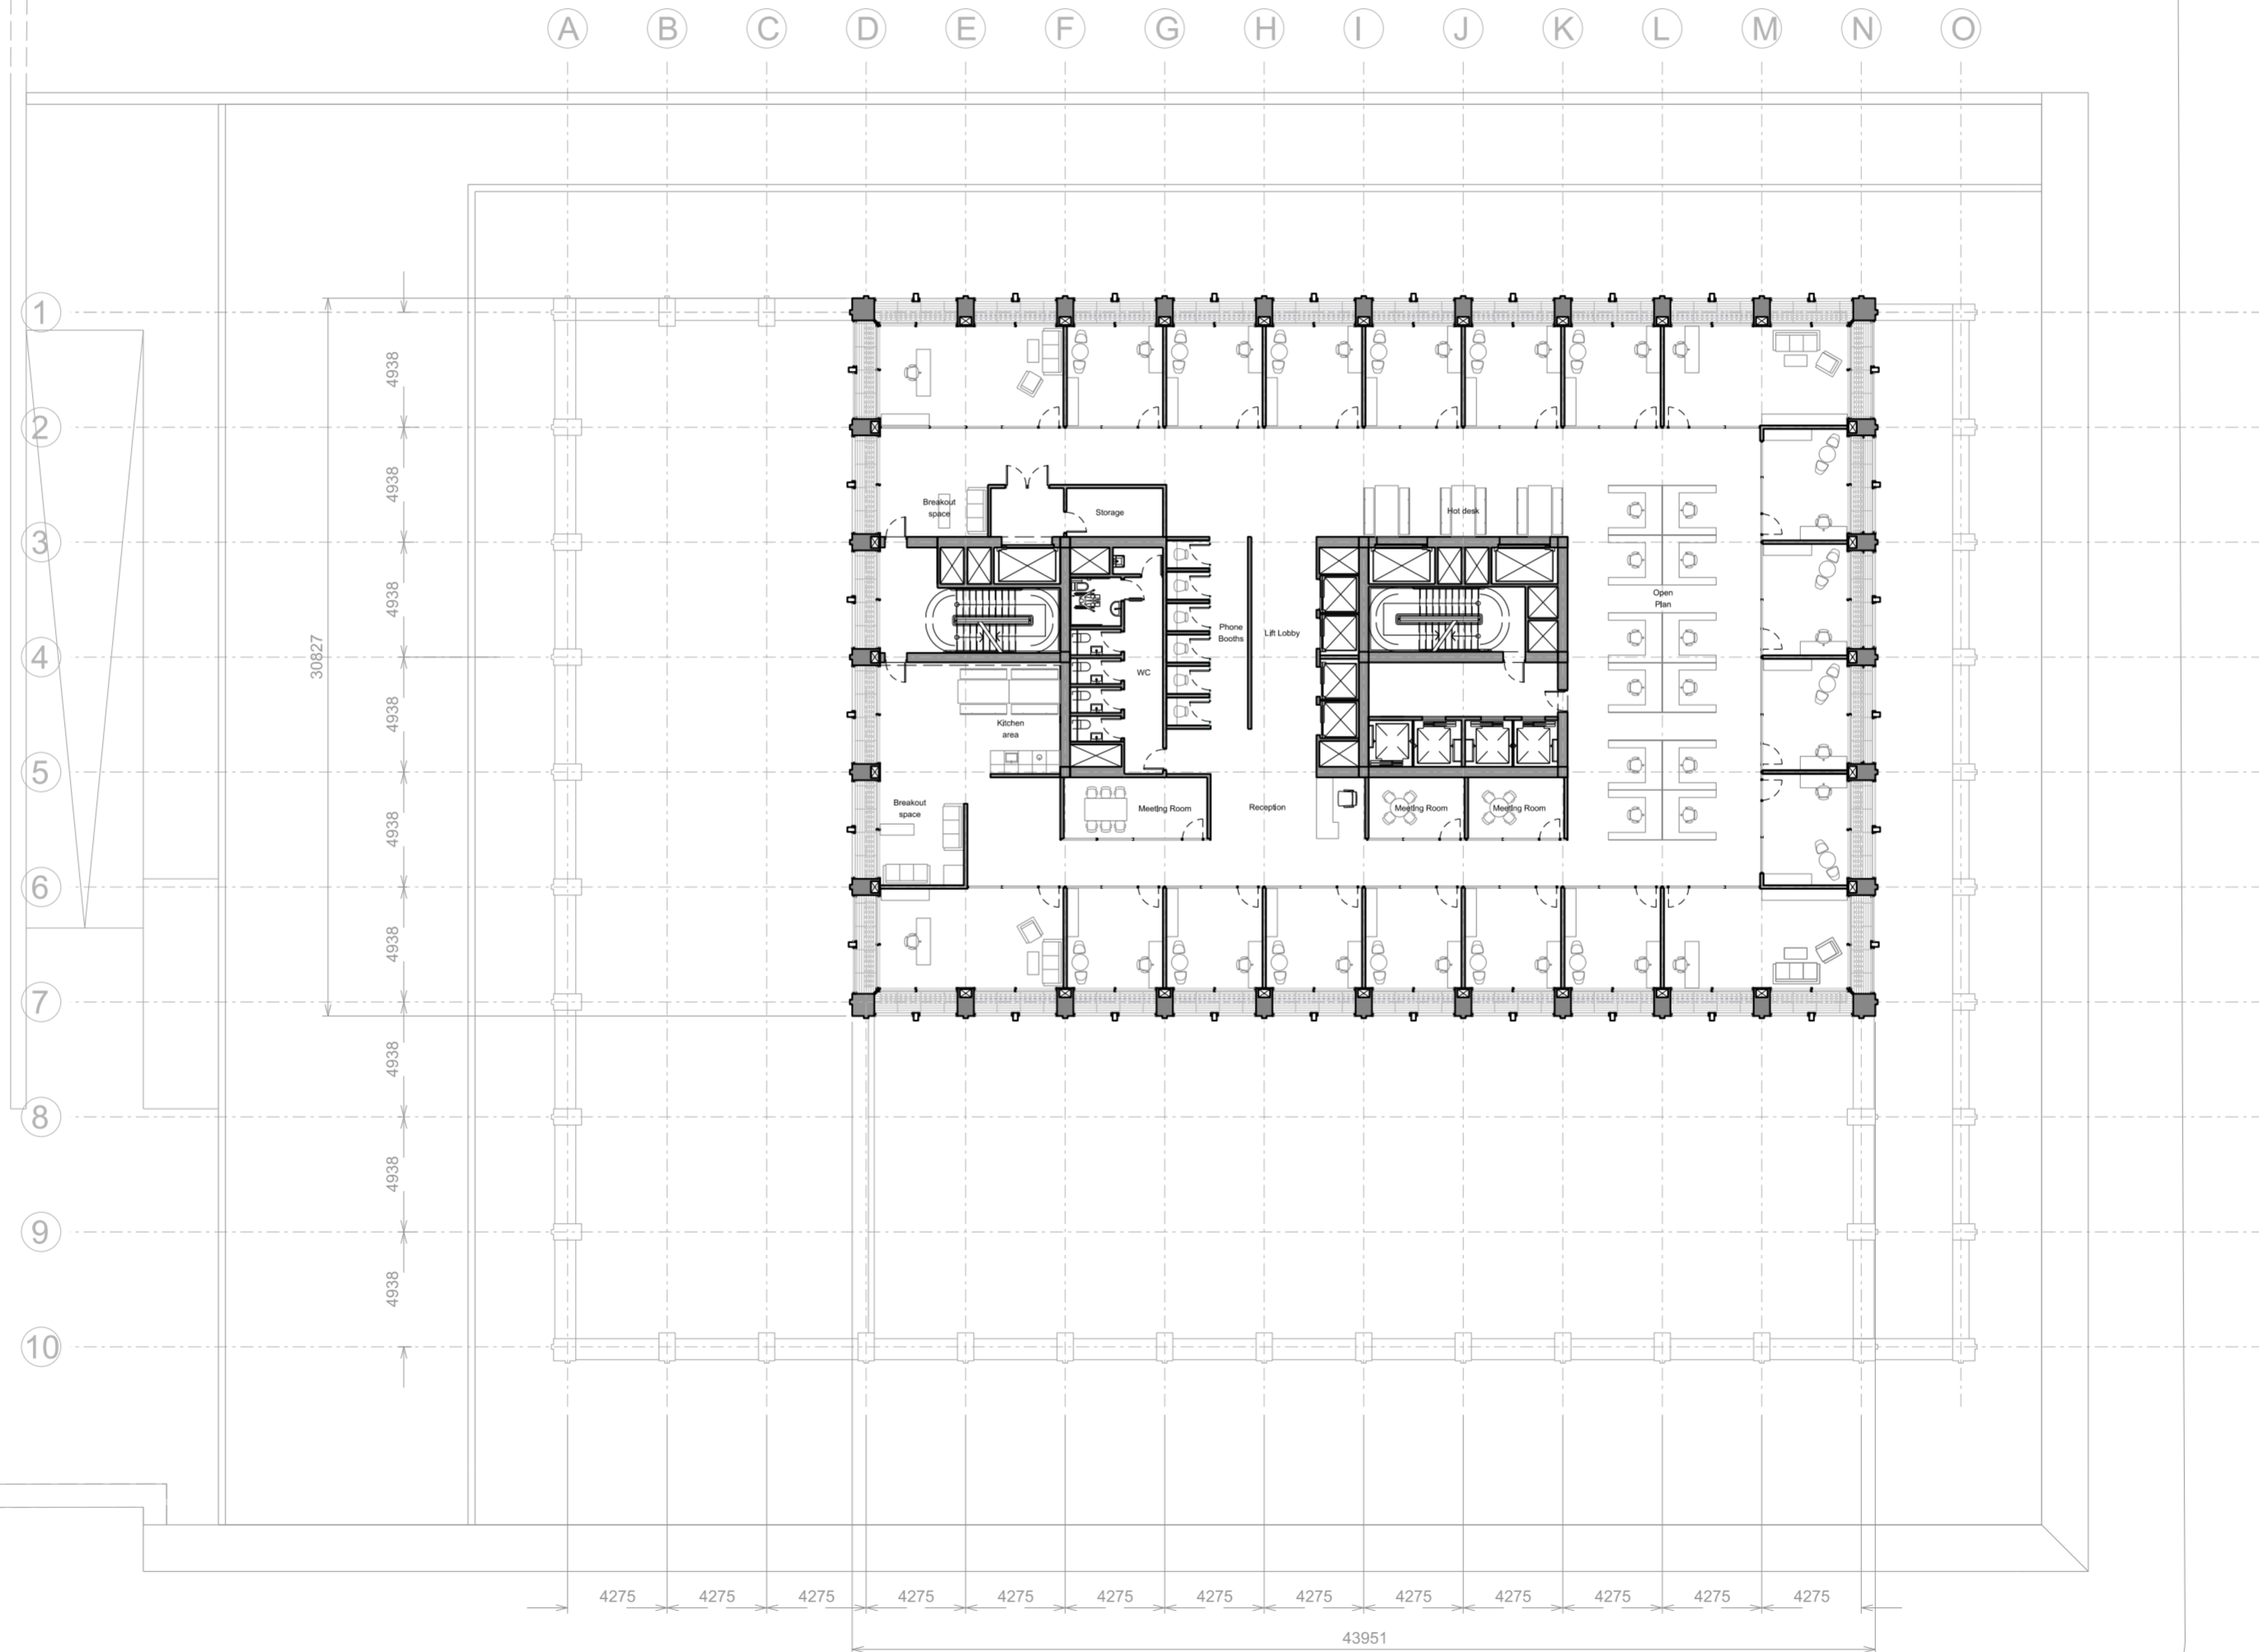


Lexington Avenue

East 42nd Street

HOTEL FLOOR PLAN

Grand Central Station

East 43rd Street

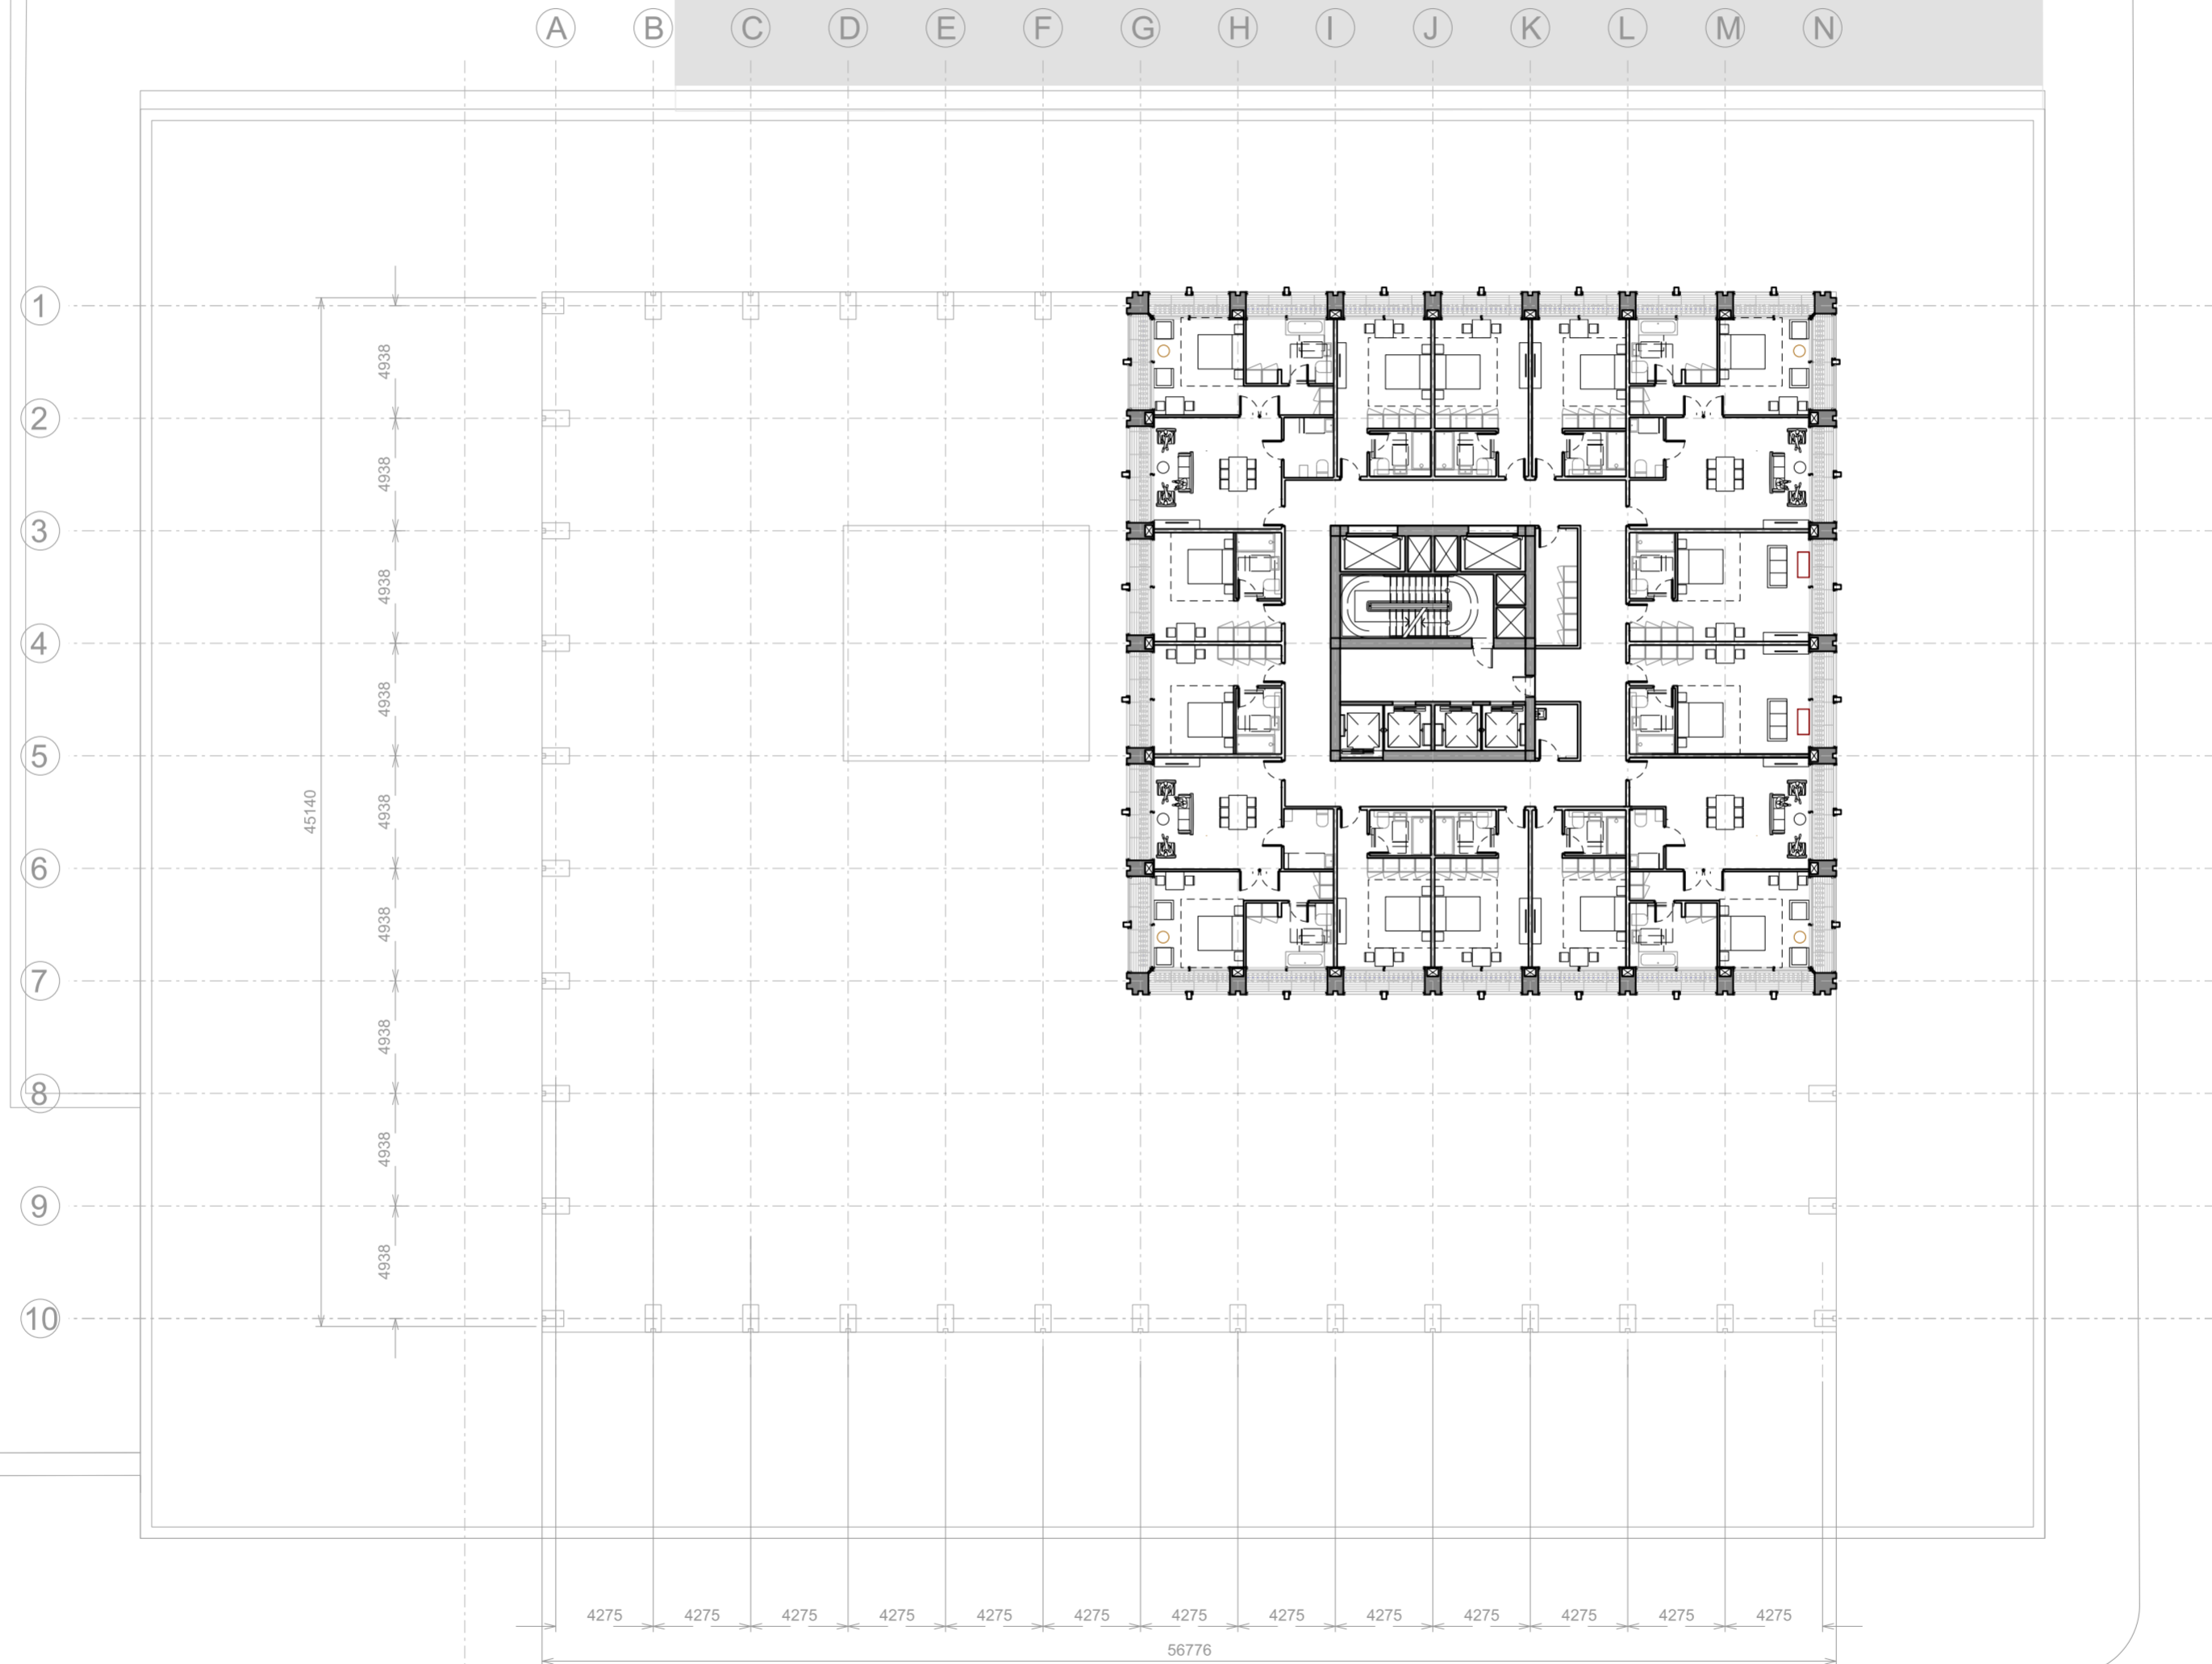


Lexington Avenue

East 42nd Street

TOP DECK FLOOR PLAN

Grand Central Station


East 43rd Street

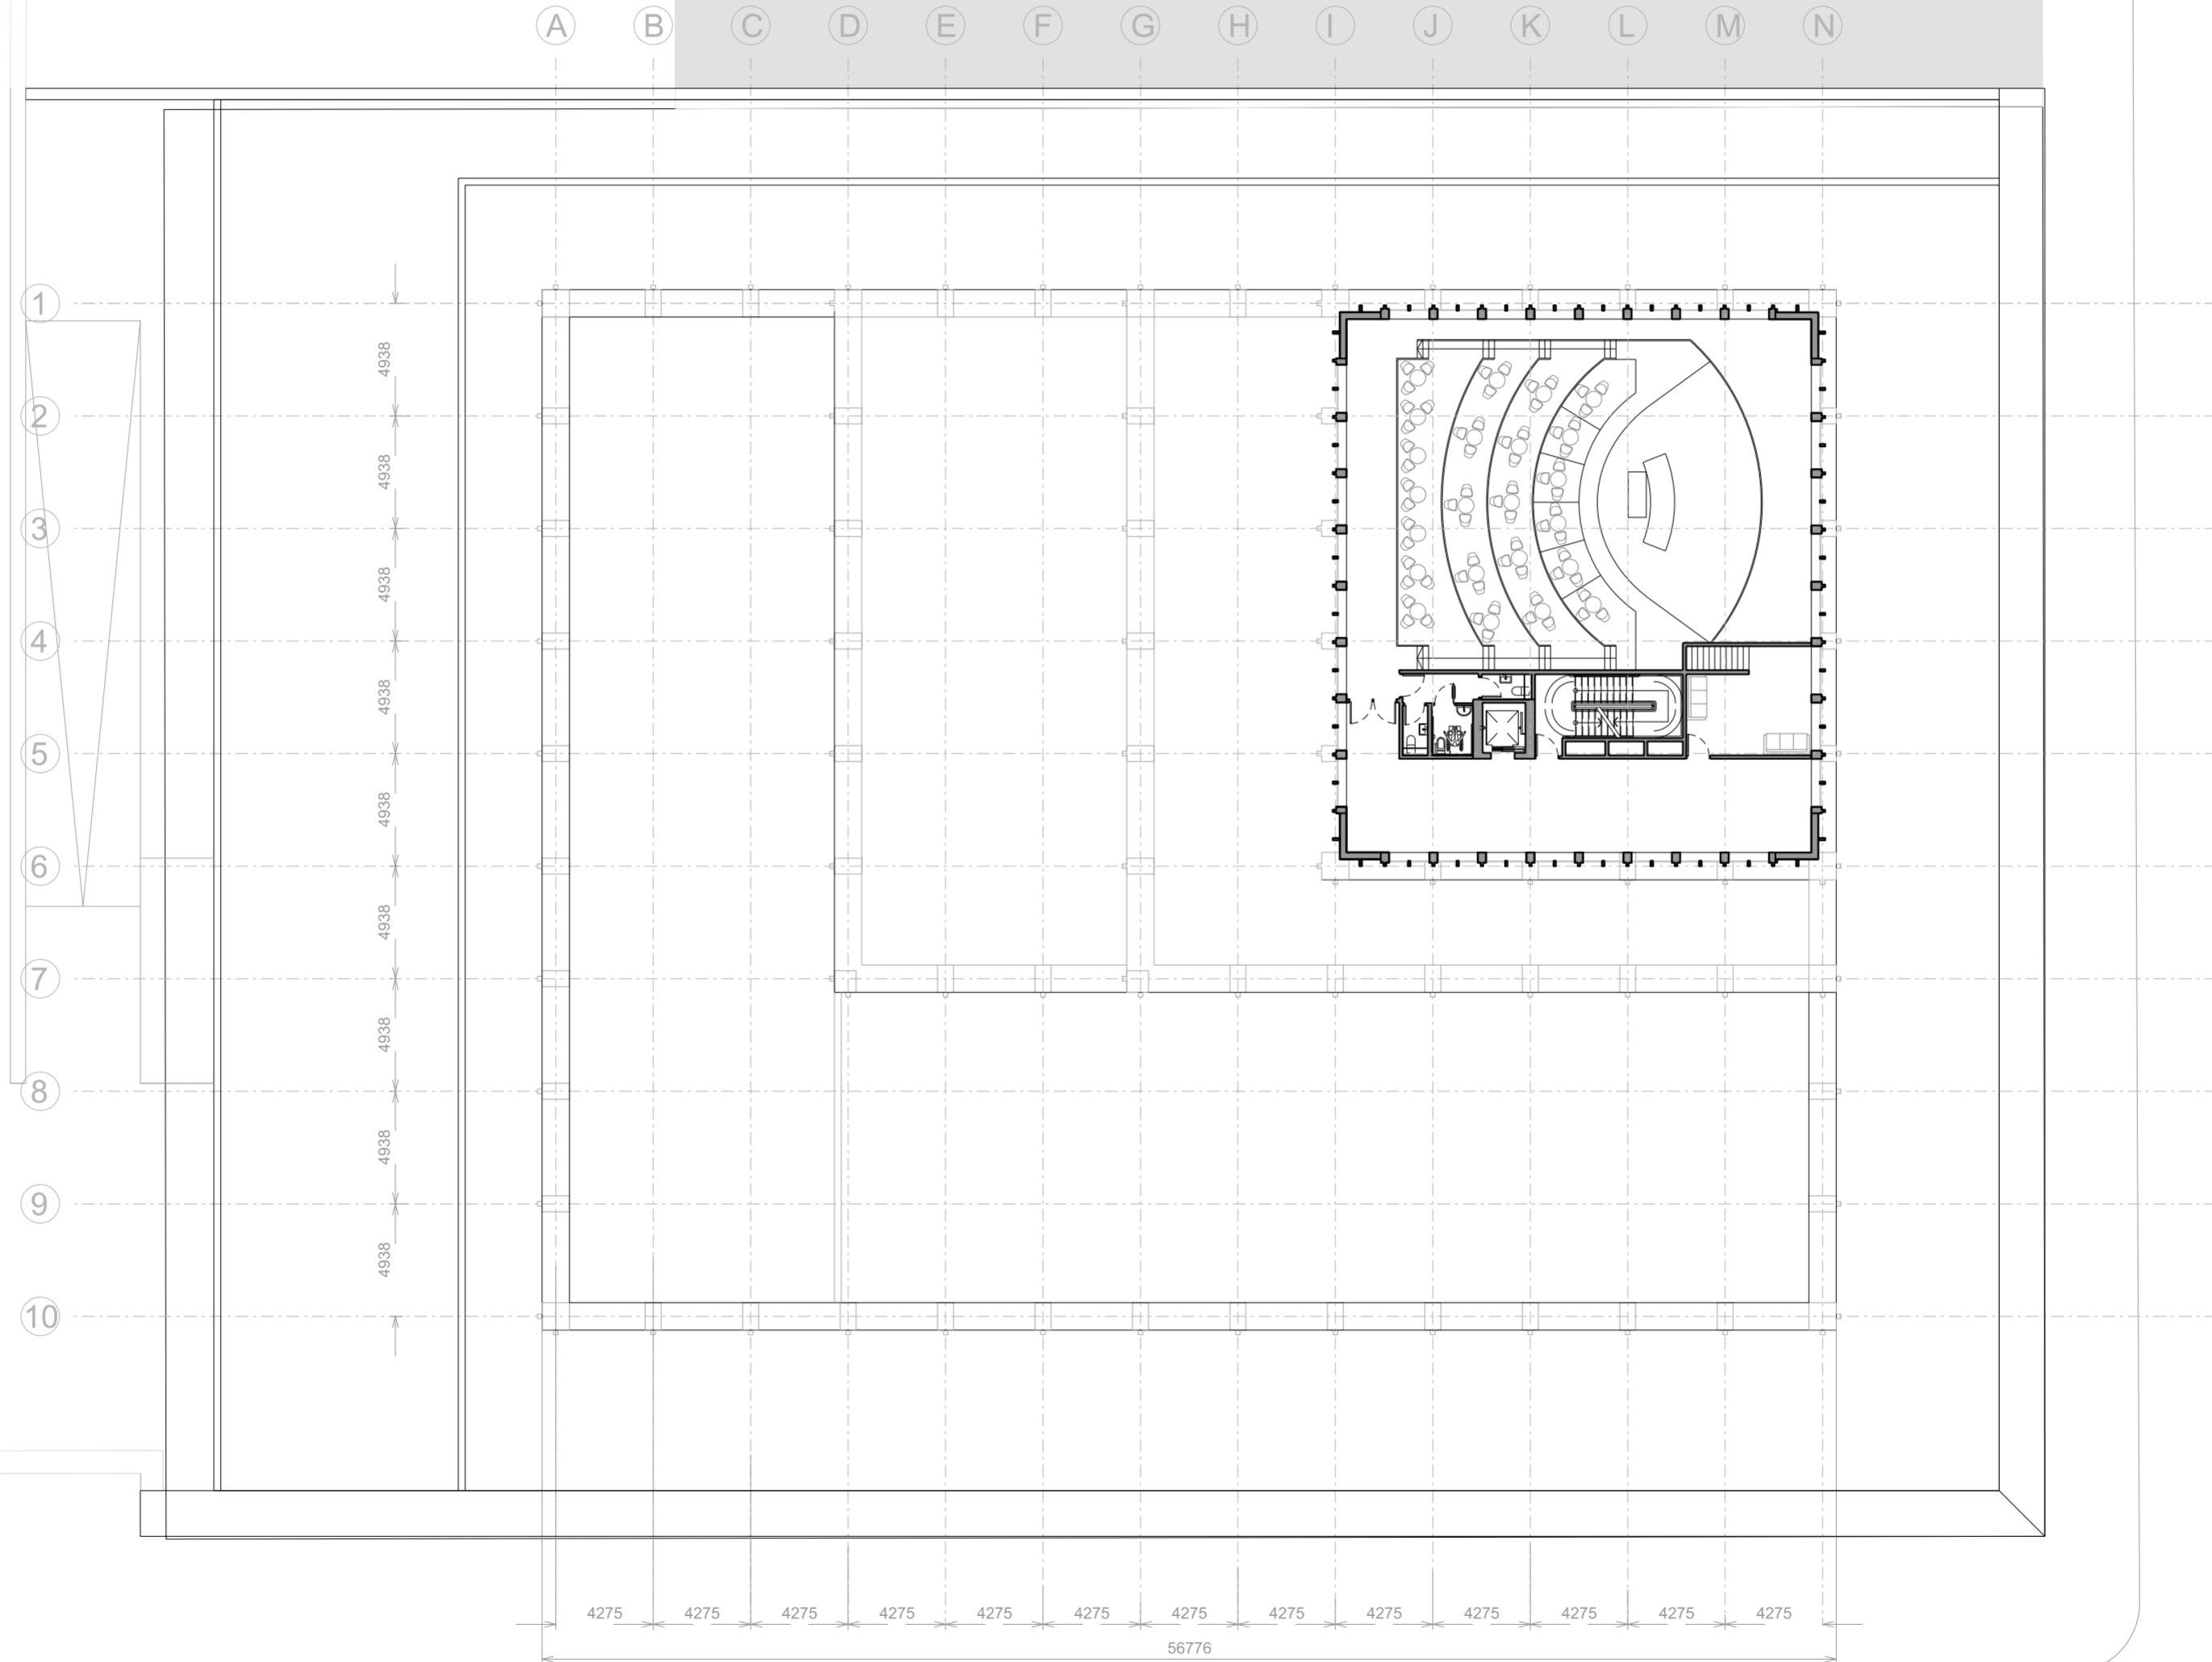




Lexington Avenue

East 42nd Street


ATRIUM

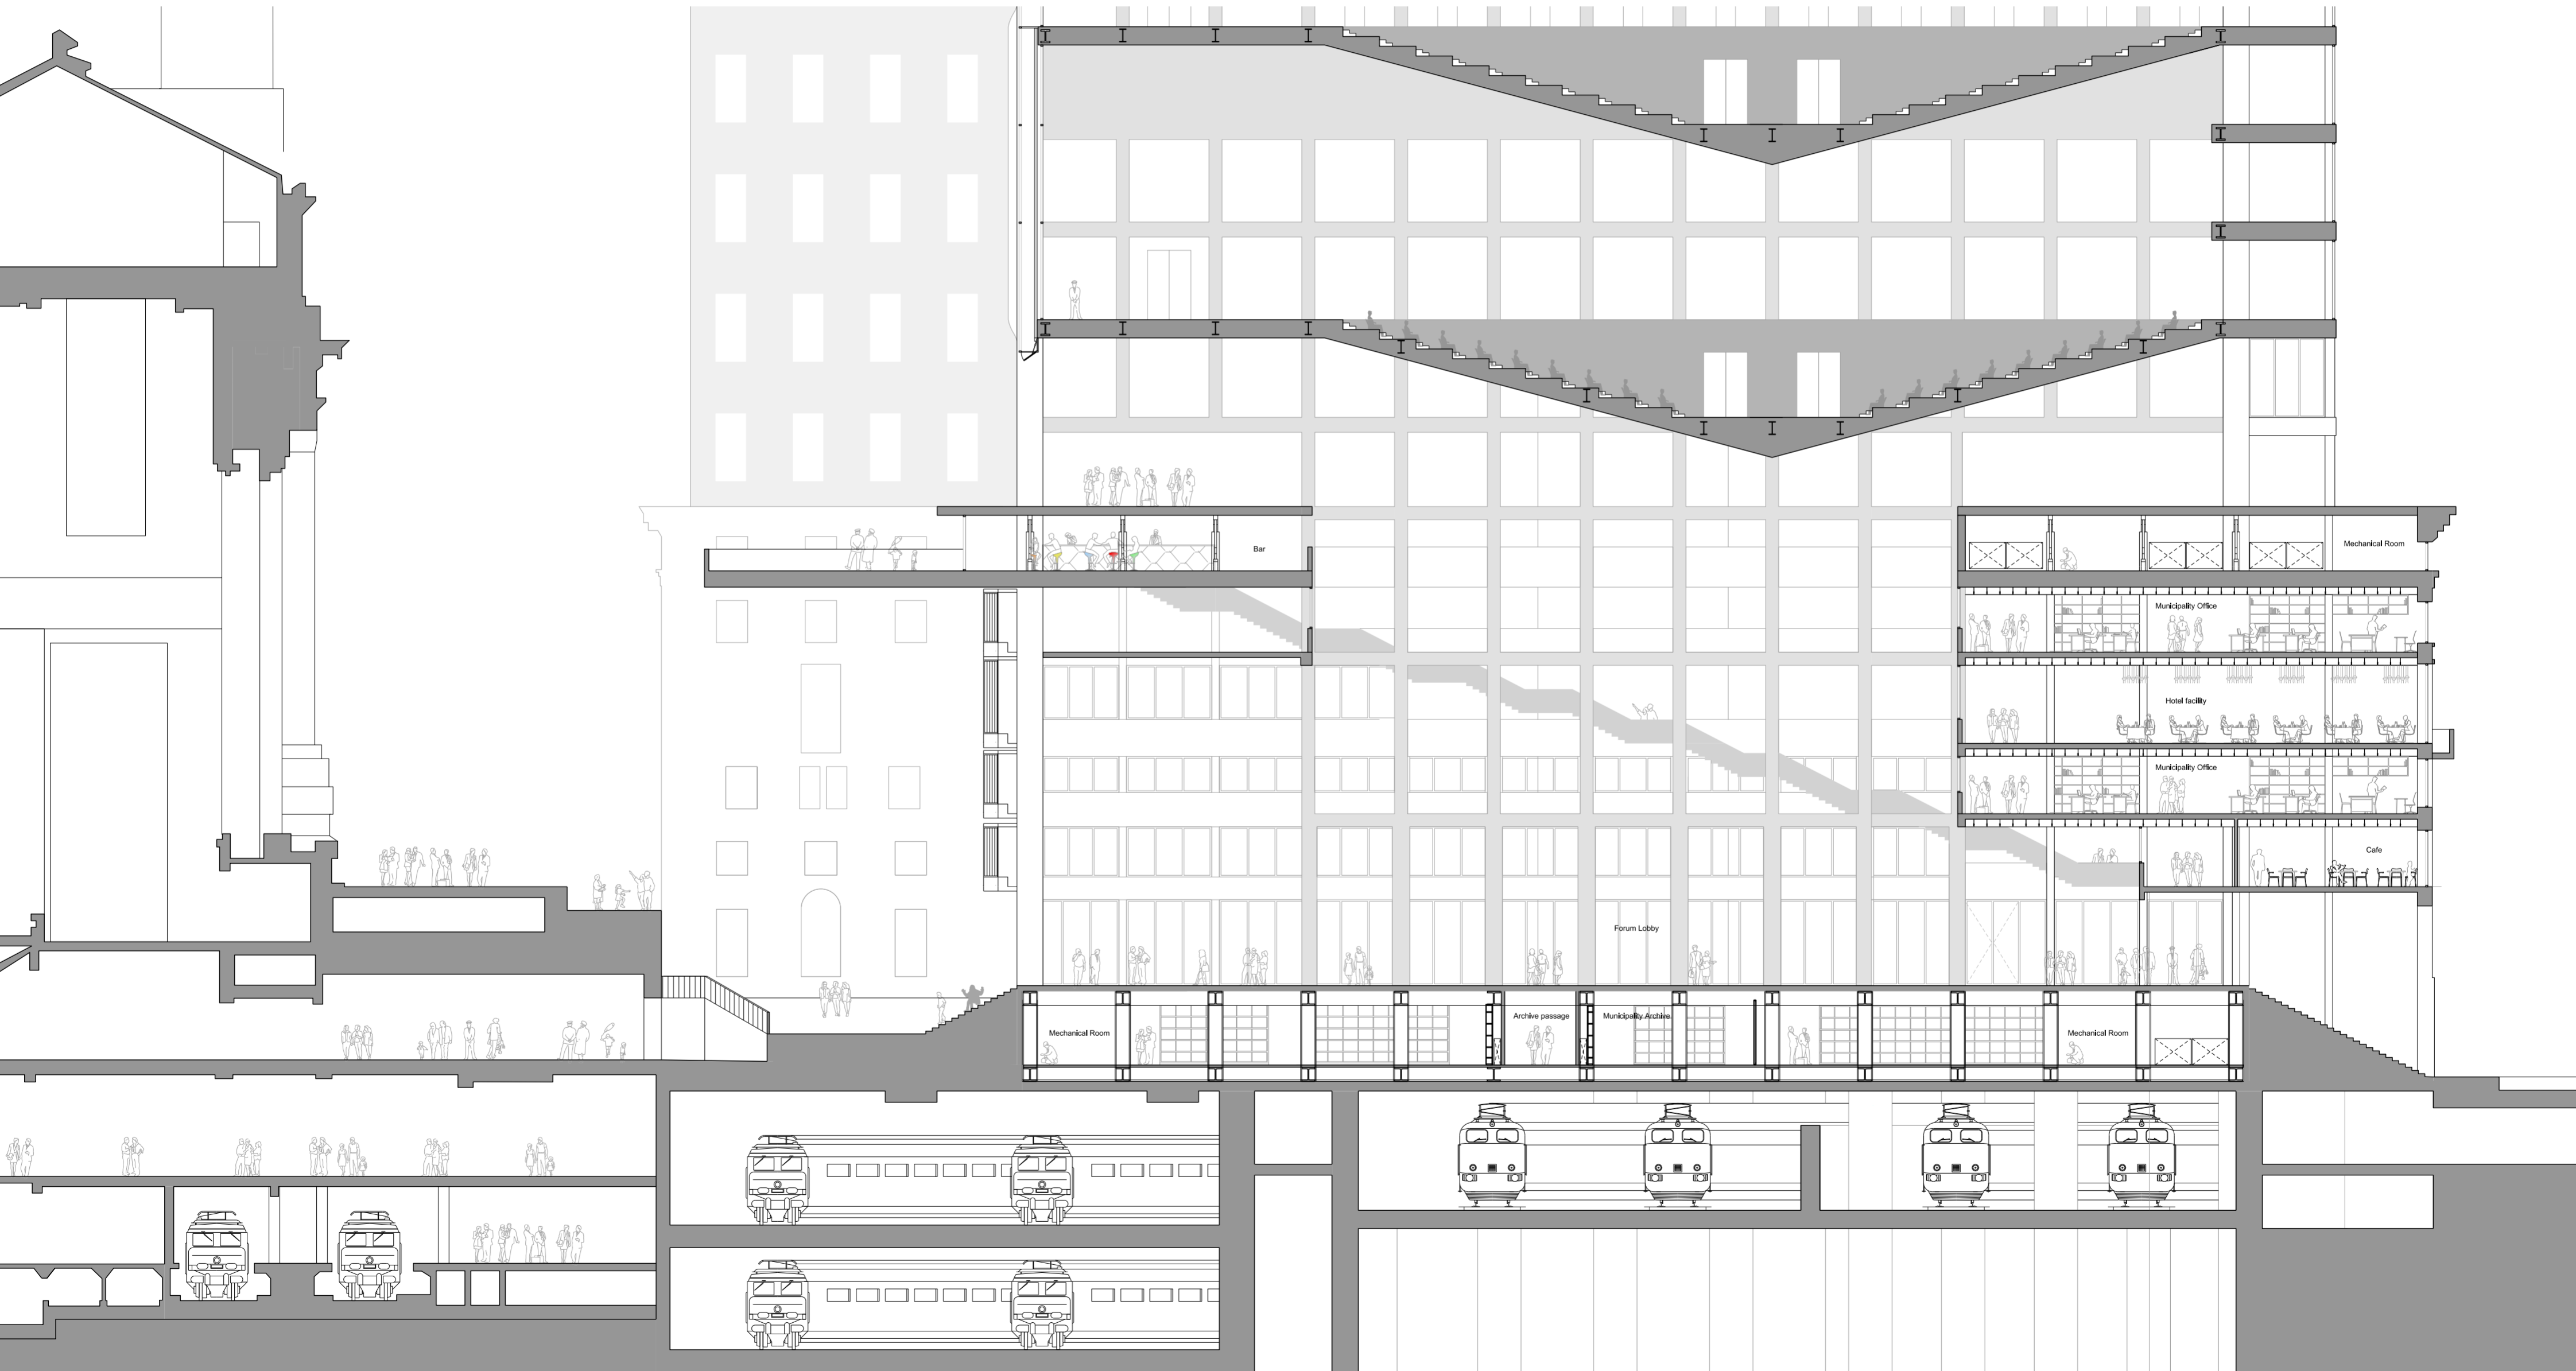


PUBLIC SPACE SECTION

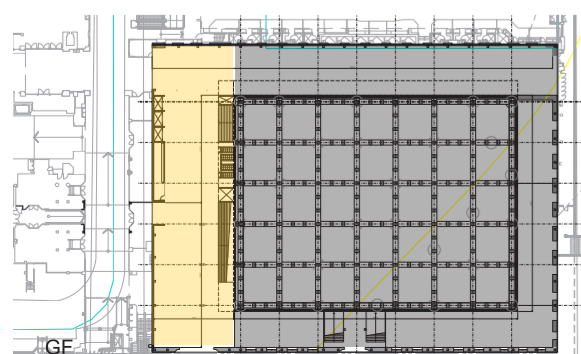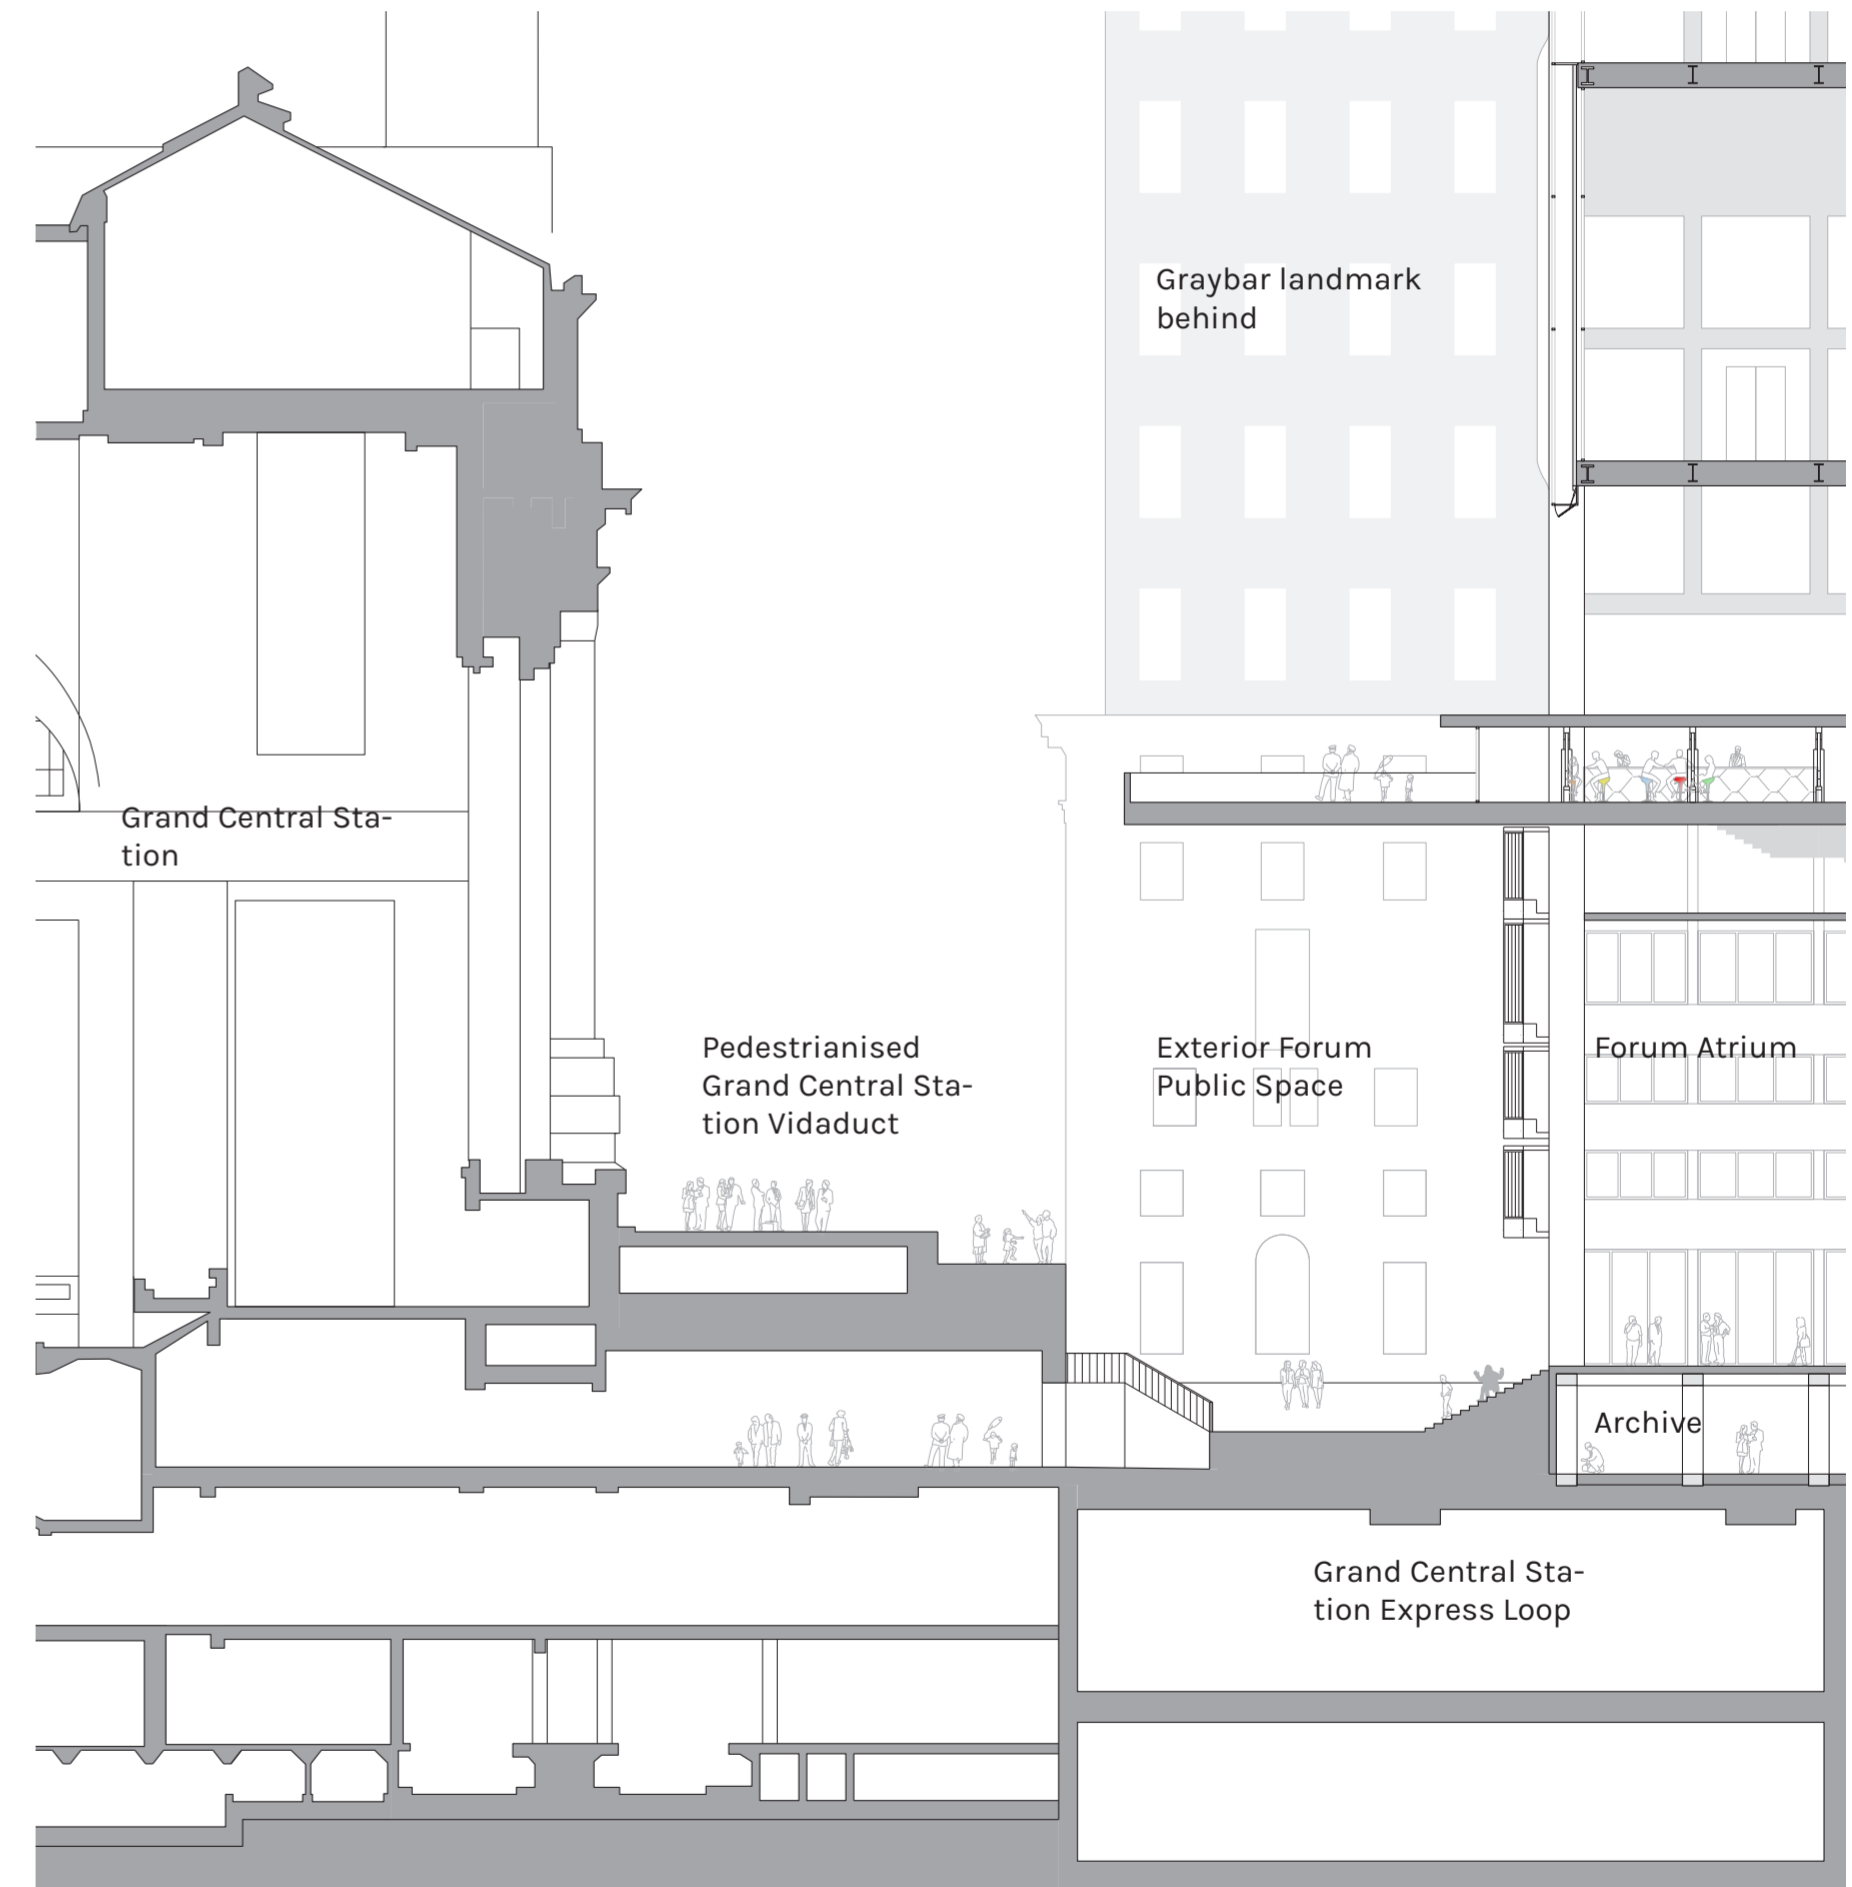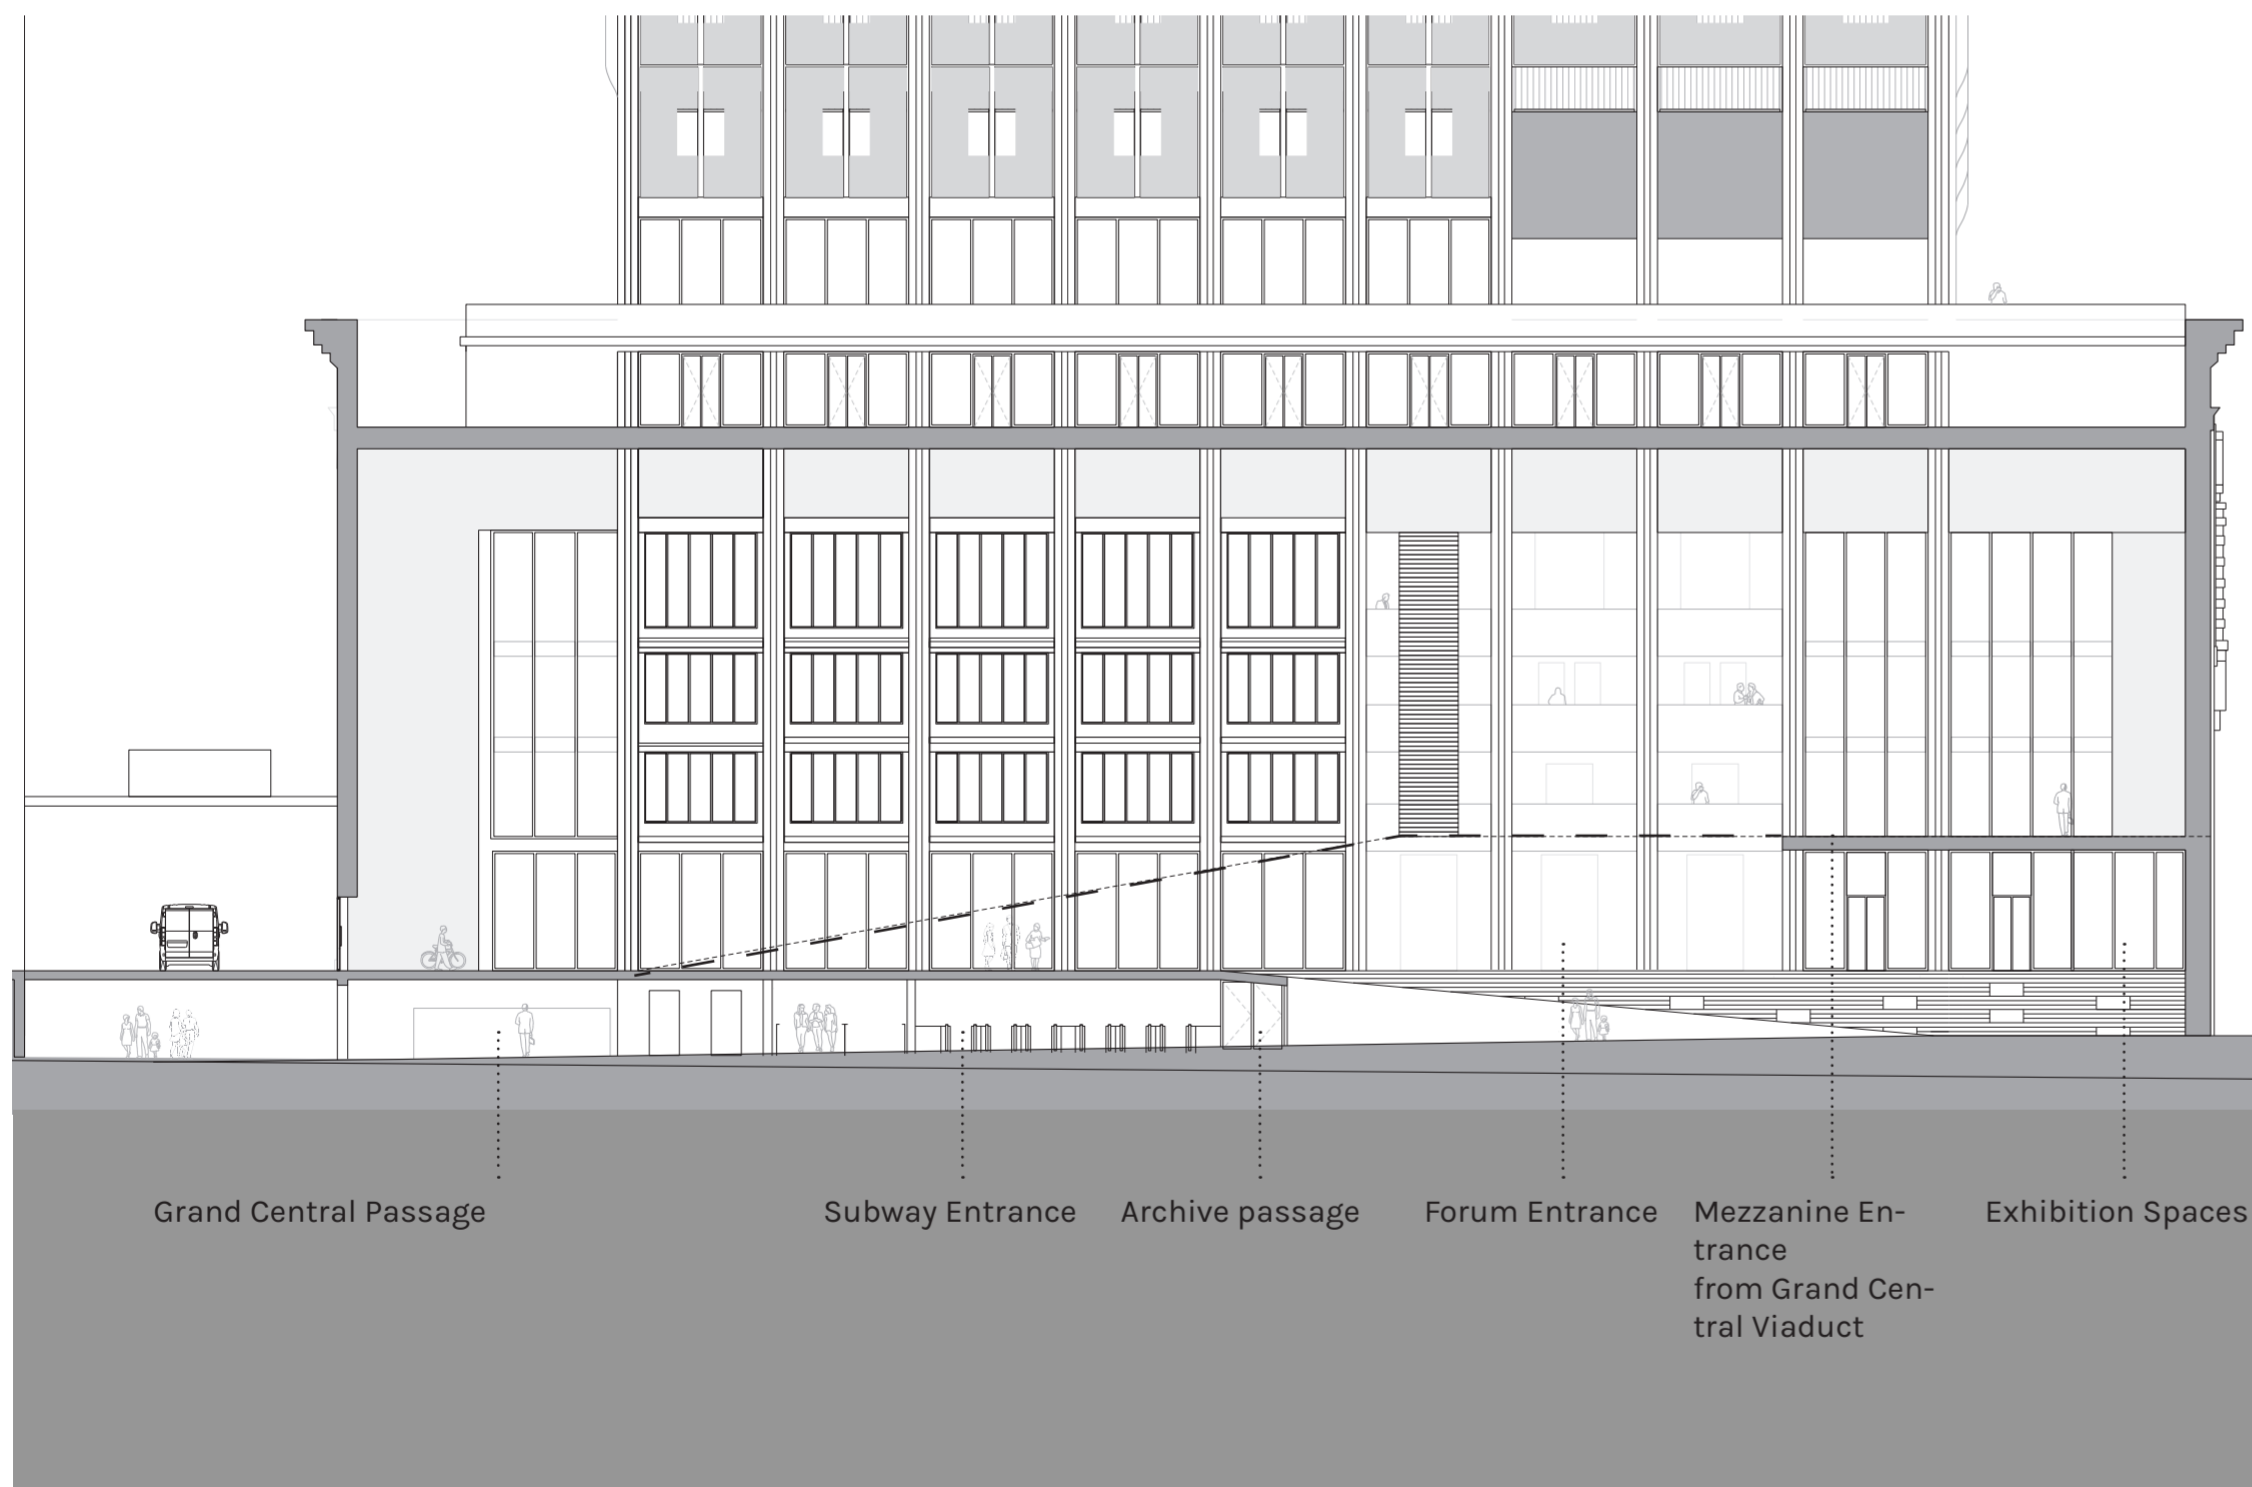


SECTION AA

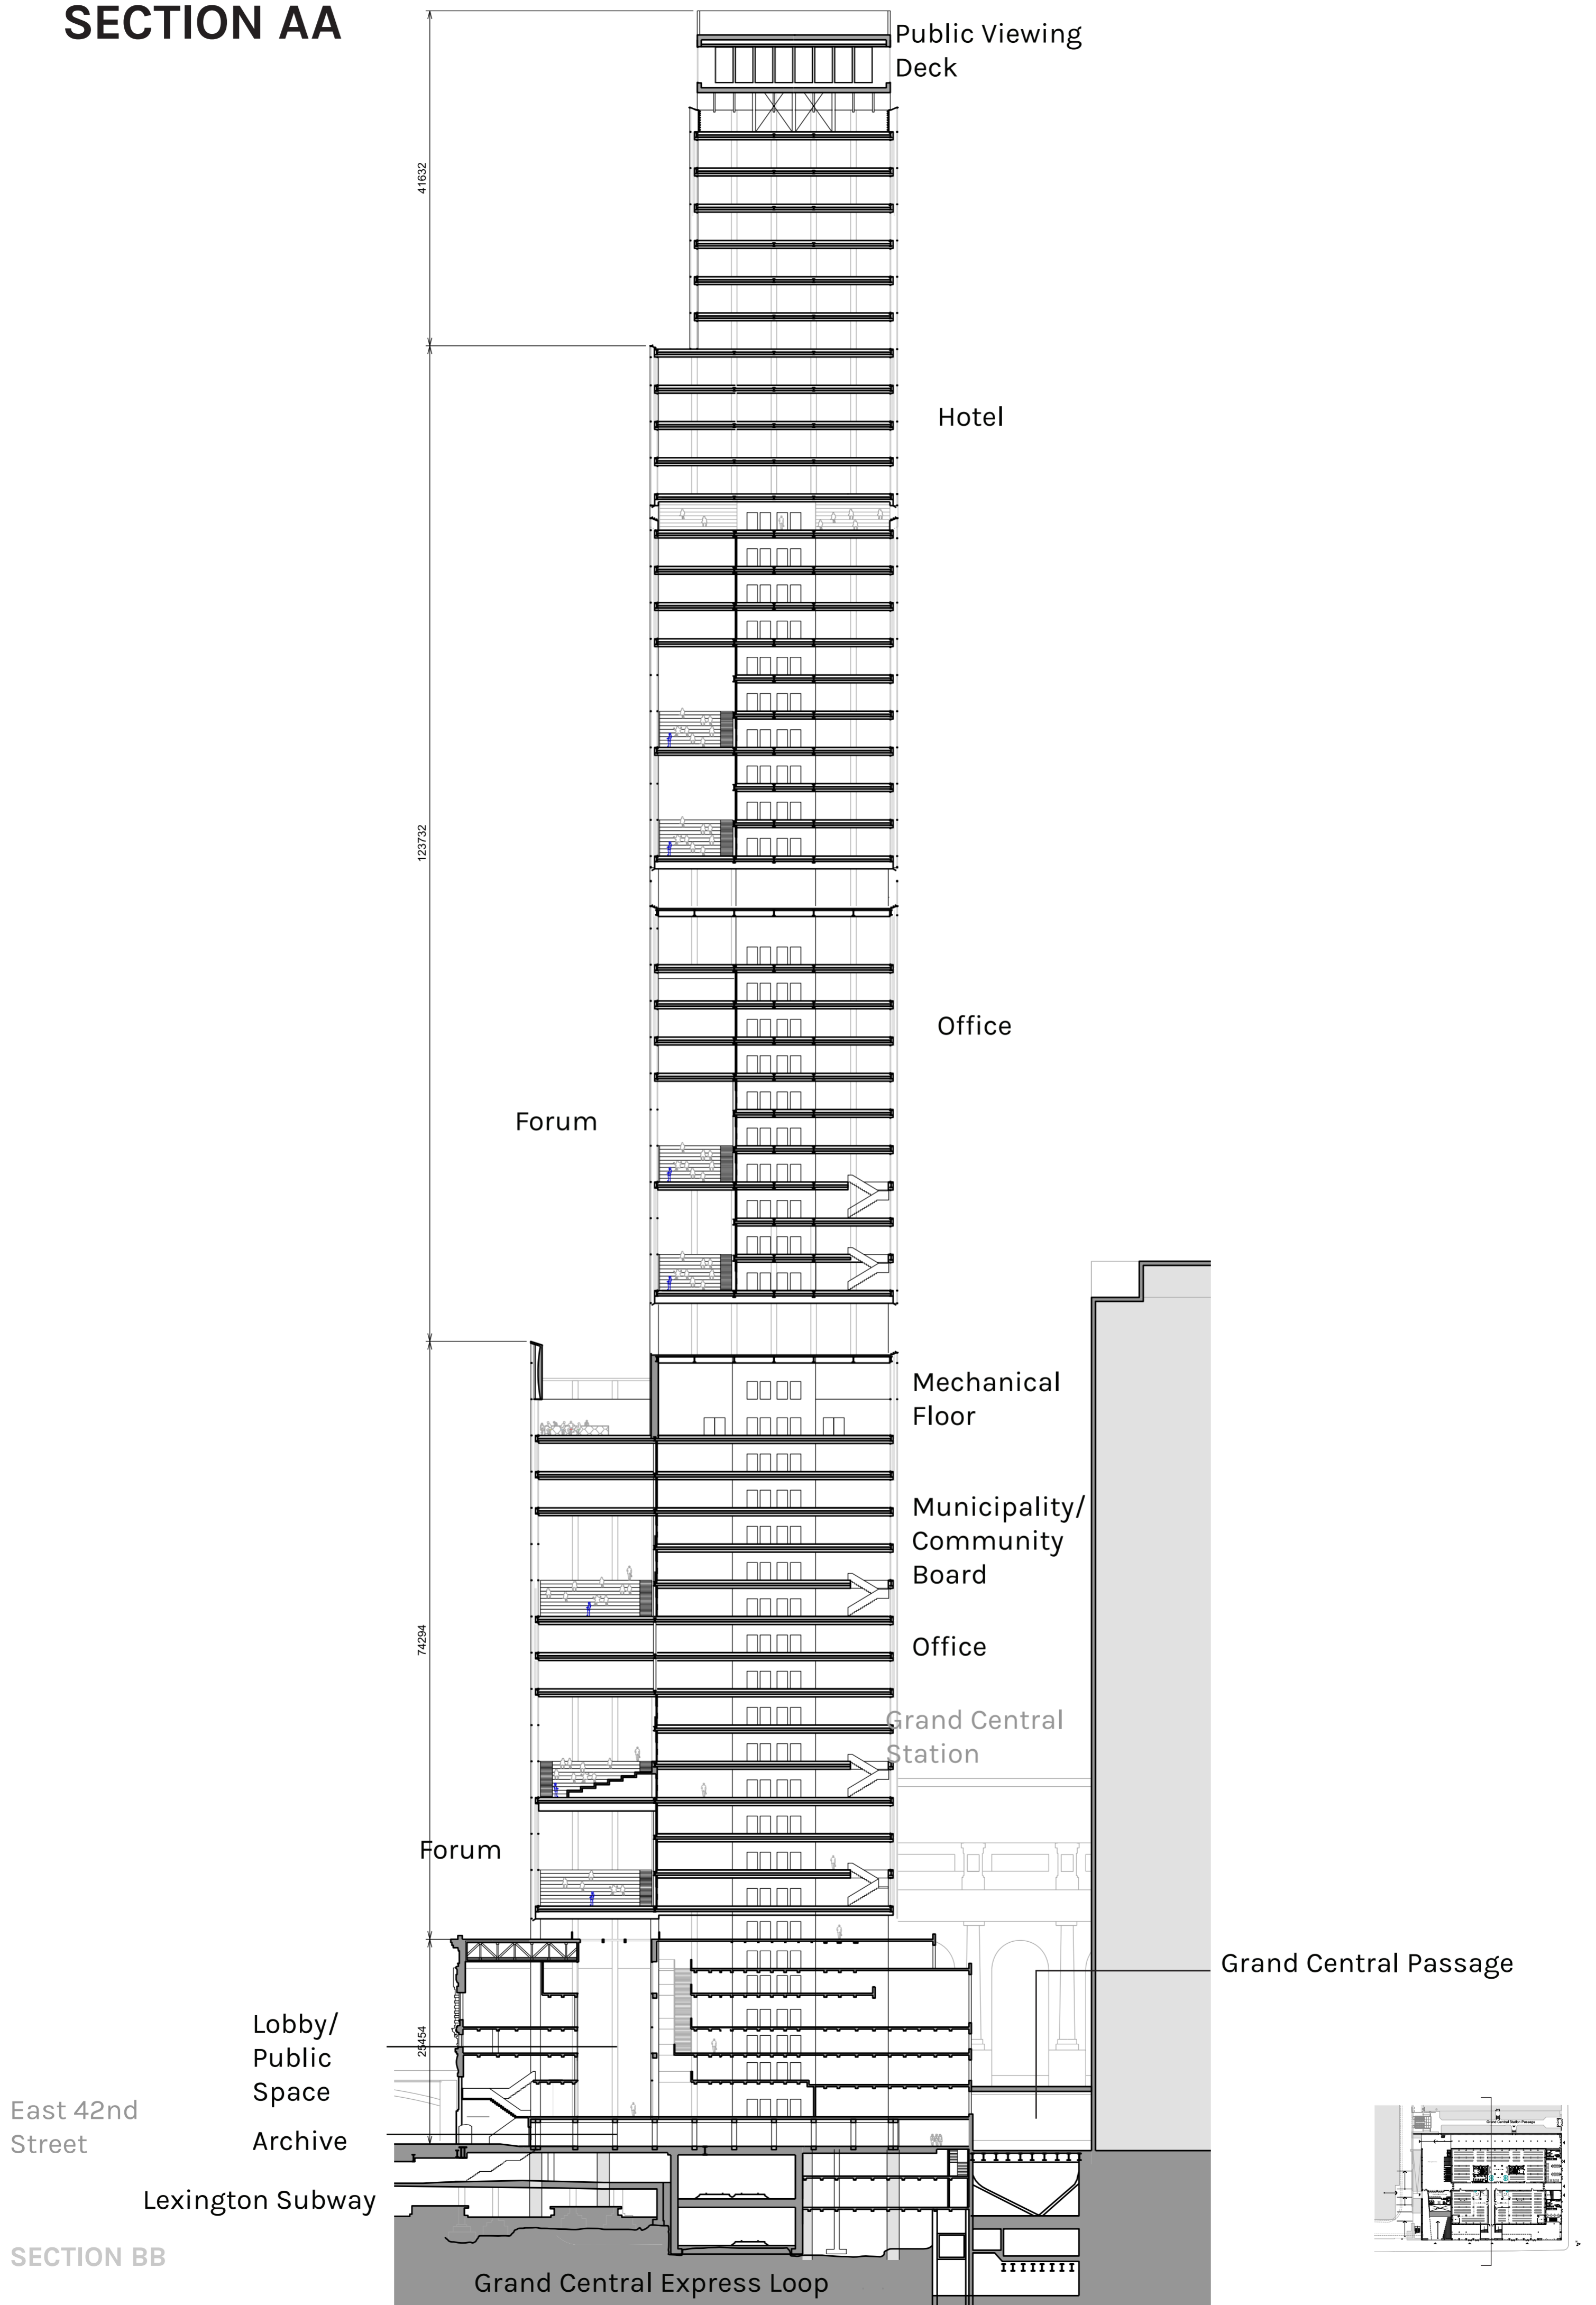

SECTION BB

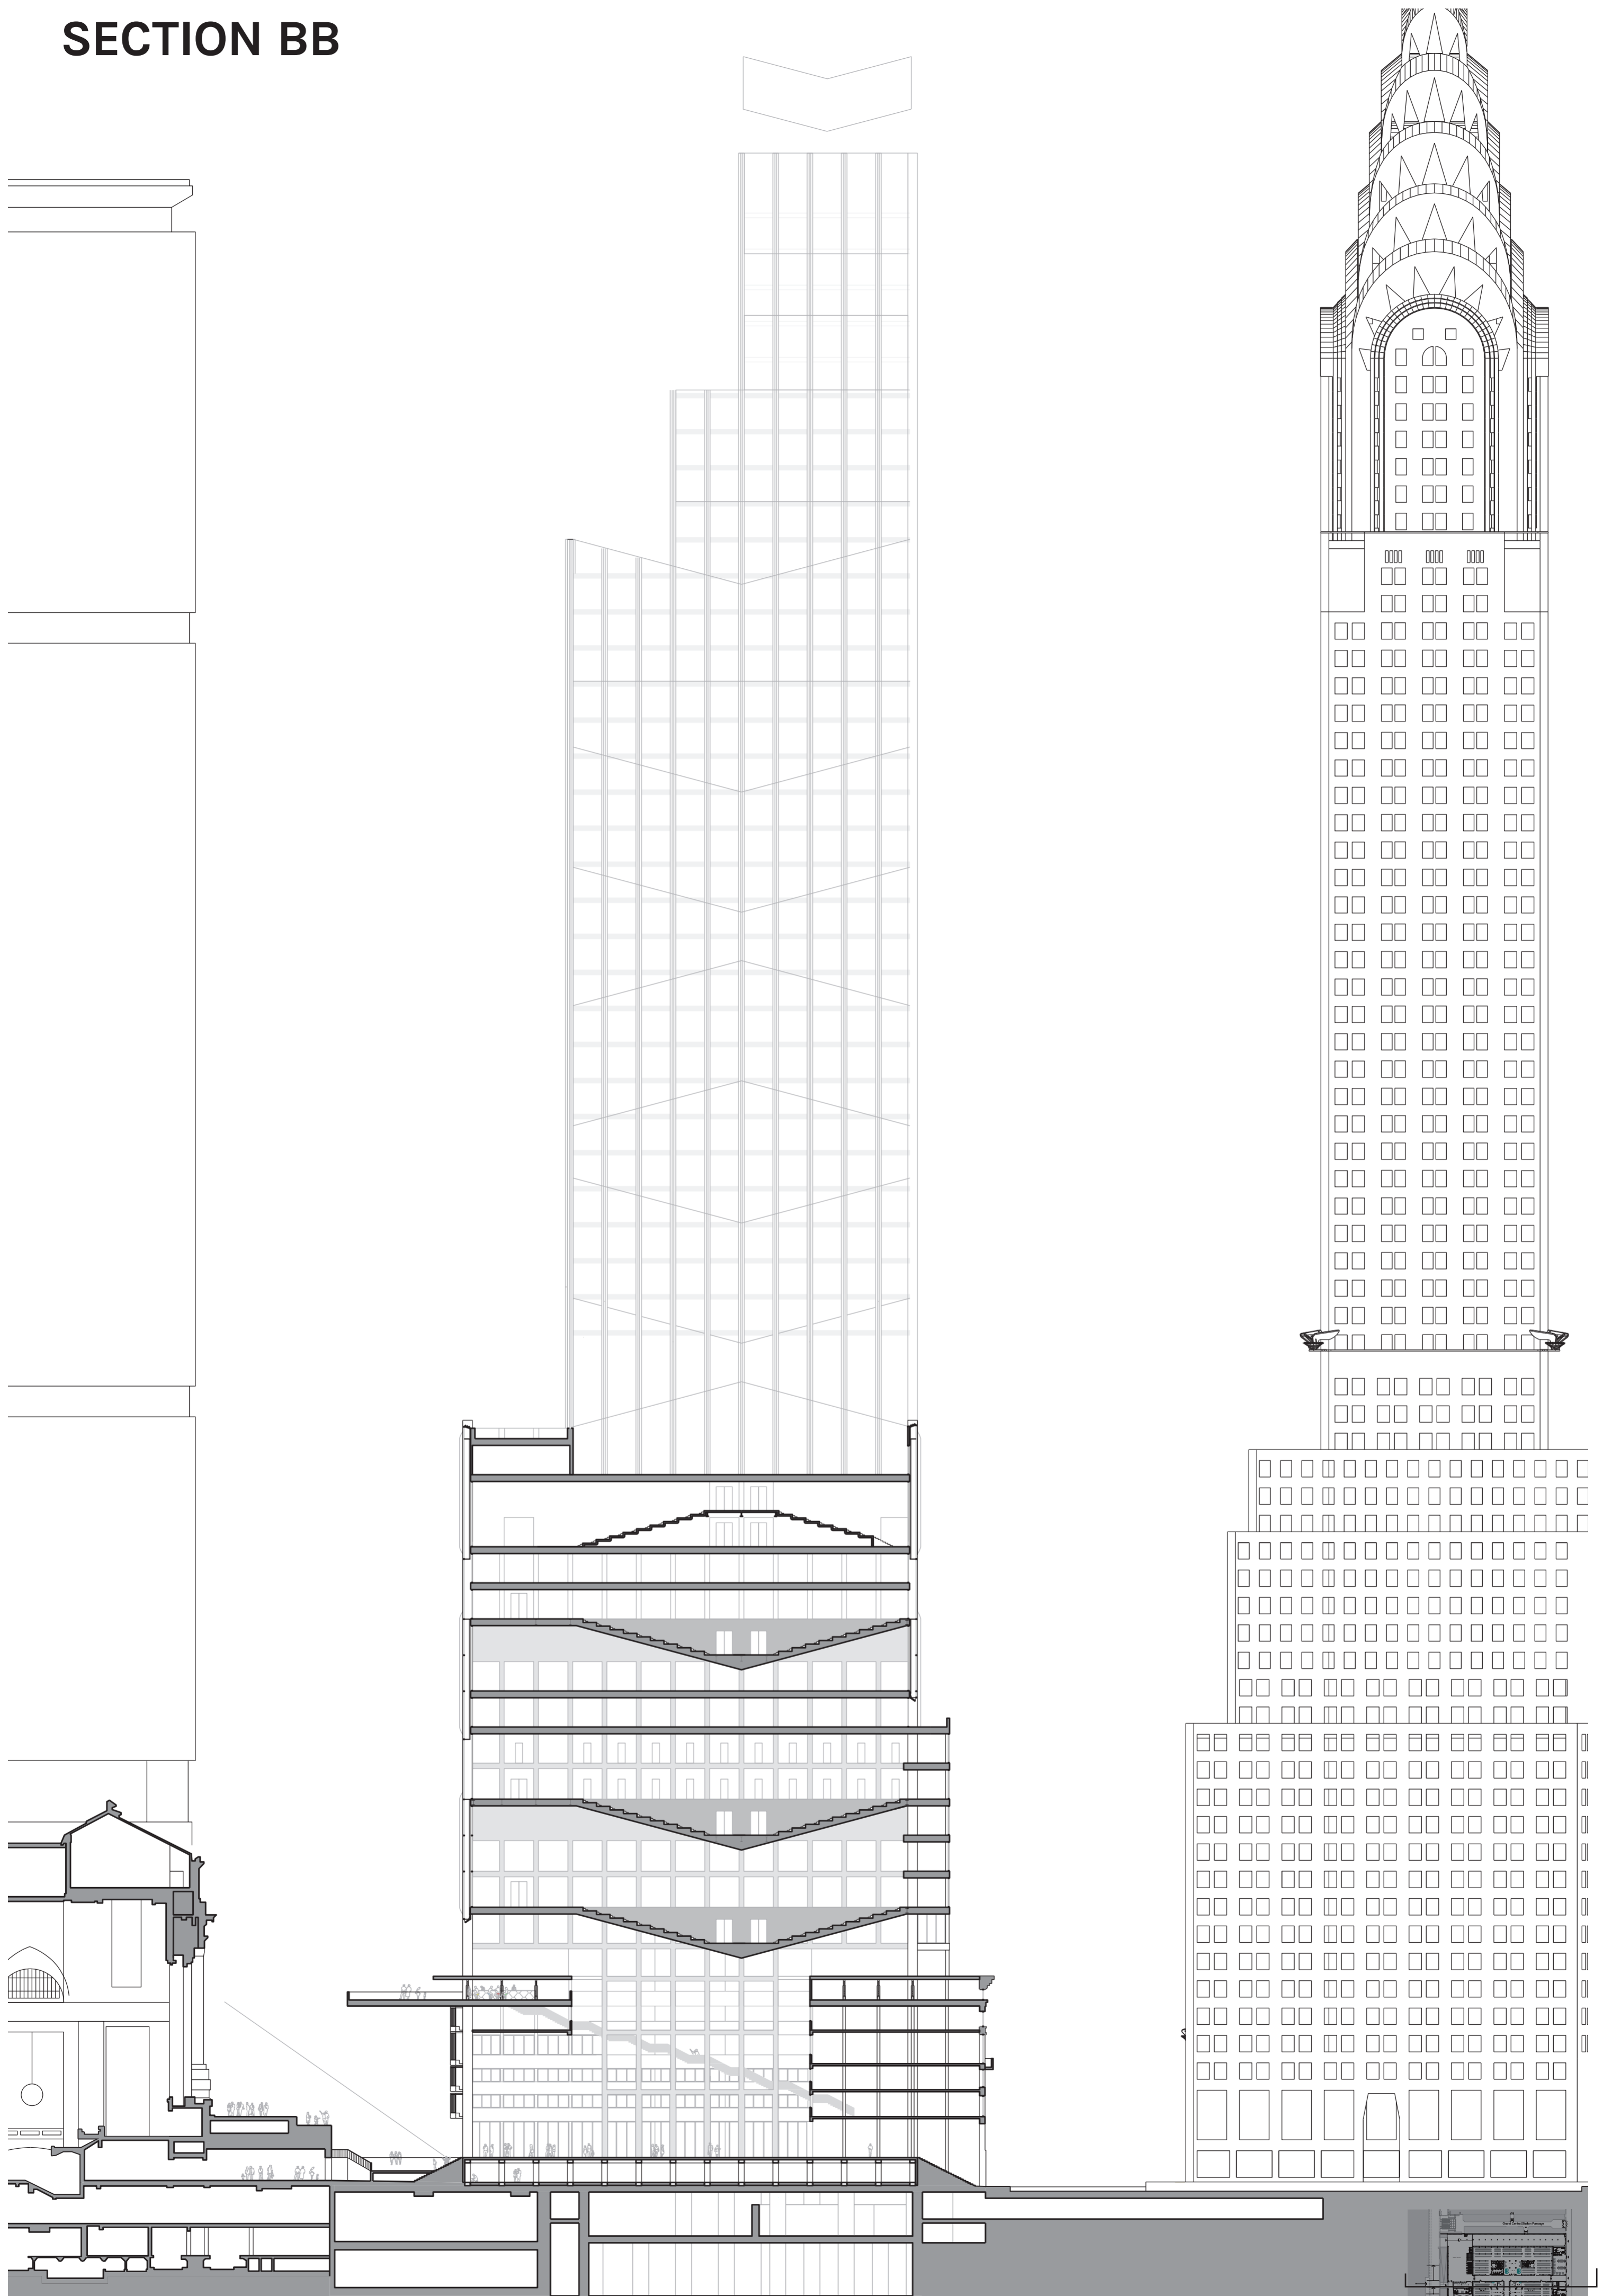

SOUTH ELEVATION

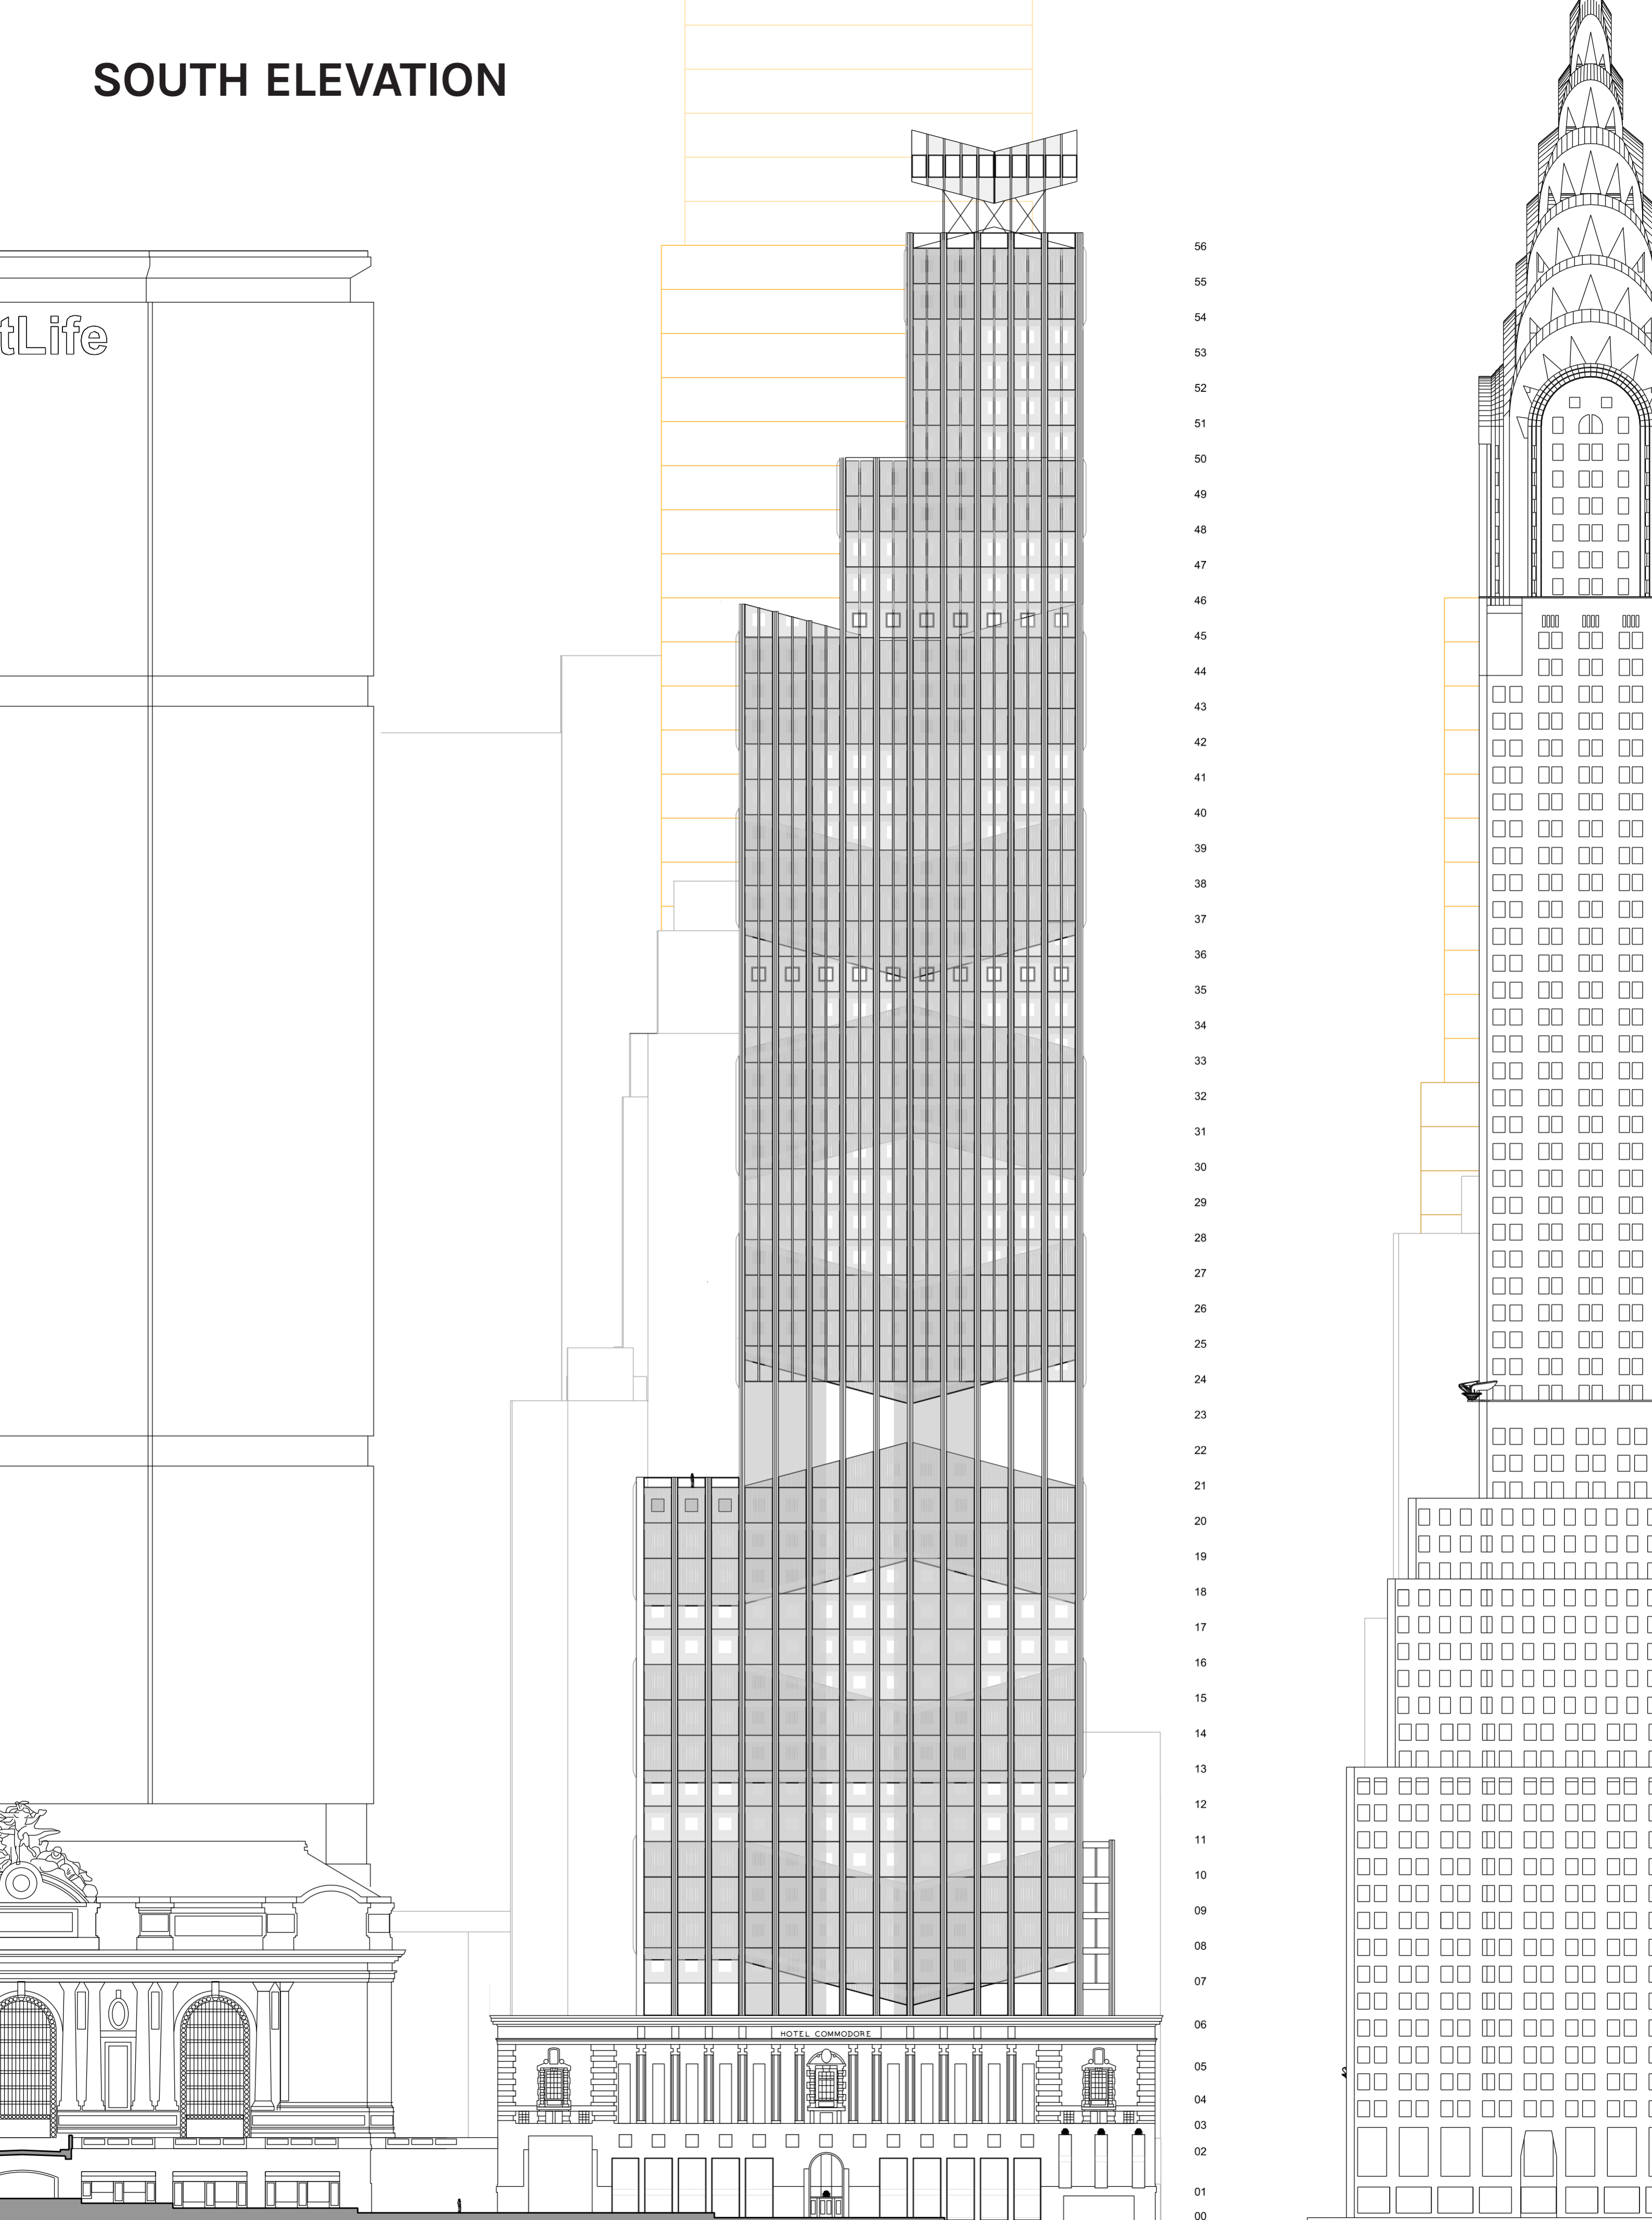


tLife


HOTEL COMMODORE

- 56
- 55
- 54
- 53
- 52
- 51
- 50
- 49
- 48
- 47
- 46
- 45
- 44
- 43
- 42
- 41
- 40
- 39
- 38
- 37
- 36
- 35
- 34
- 33
- 32
- 31
- 30
- 29
- 28
- 27
- 26
- 25
- 24
- 23
- 22
- 21
- 20
- 19
- 18
- 17
- 16
- 15
- 14
- 13
- 12
- 11
- 10
- 09
- 08
- 07
- 06
- 05
- 04
- 03
- 02
- 01
- 00


WEST ELEVATION

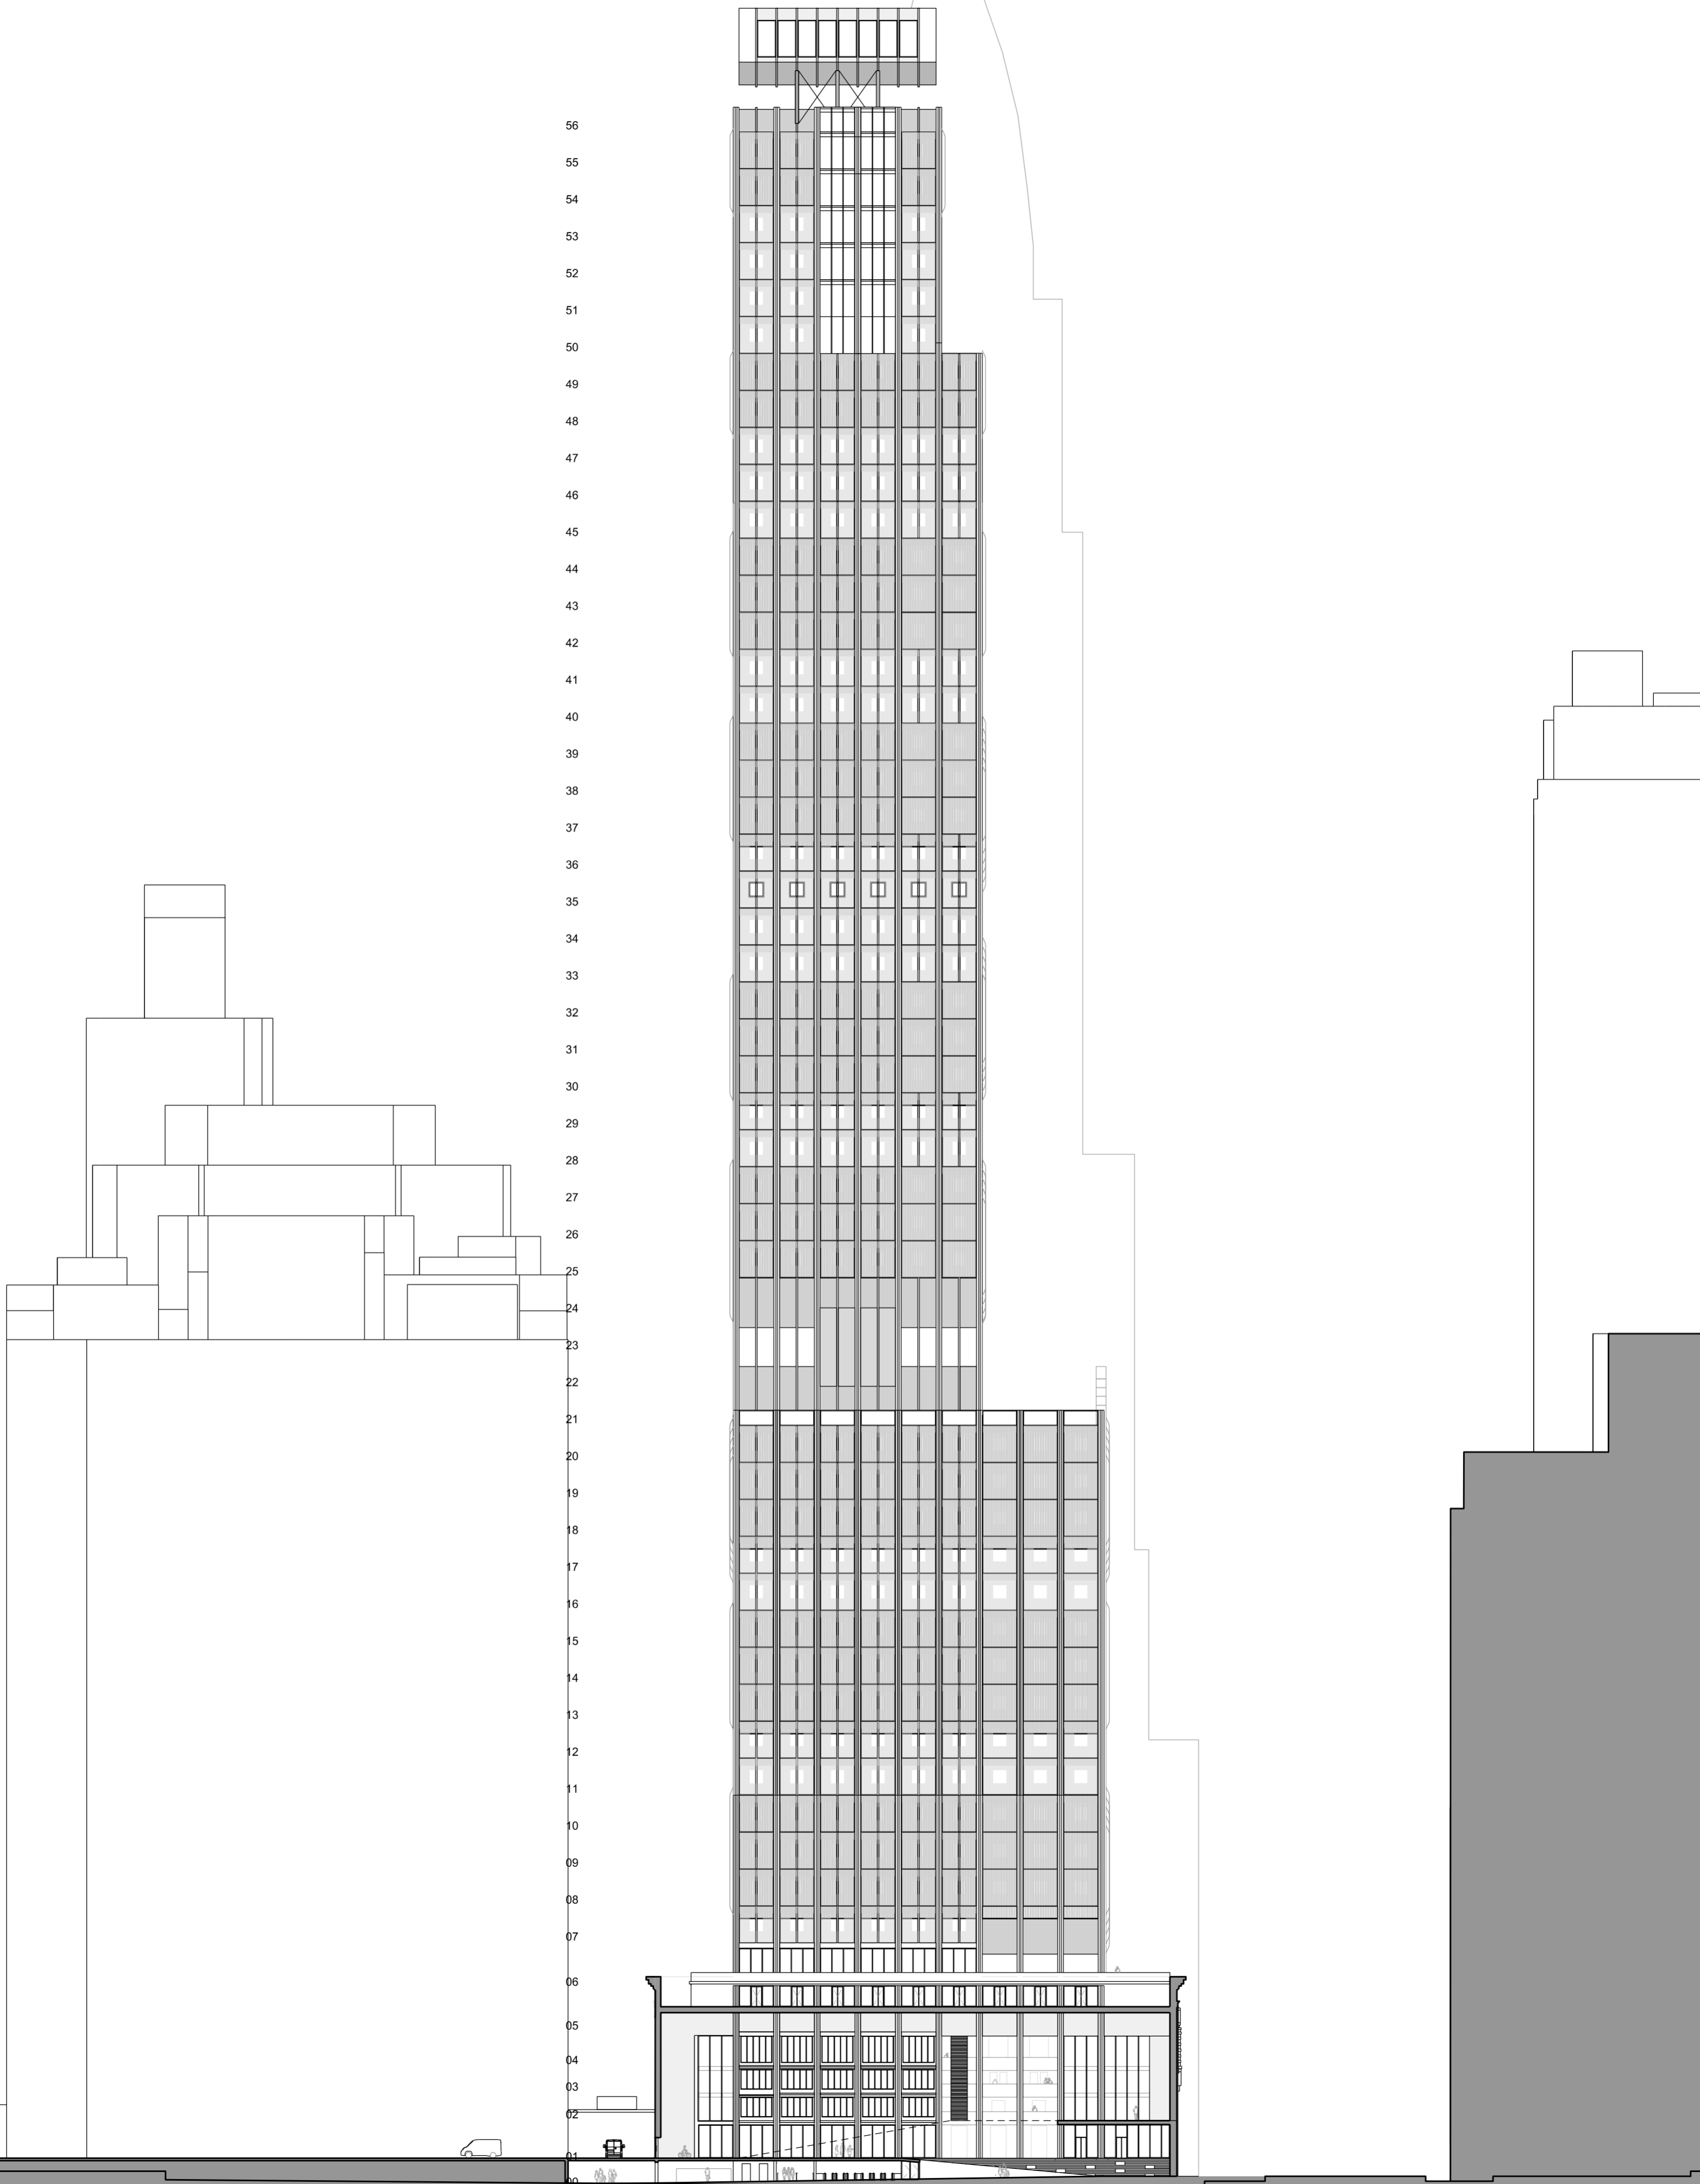


NORTH ELEVATION

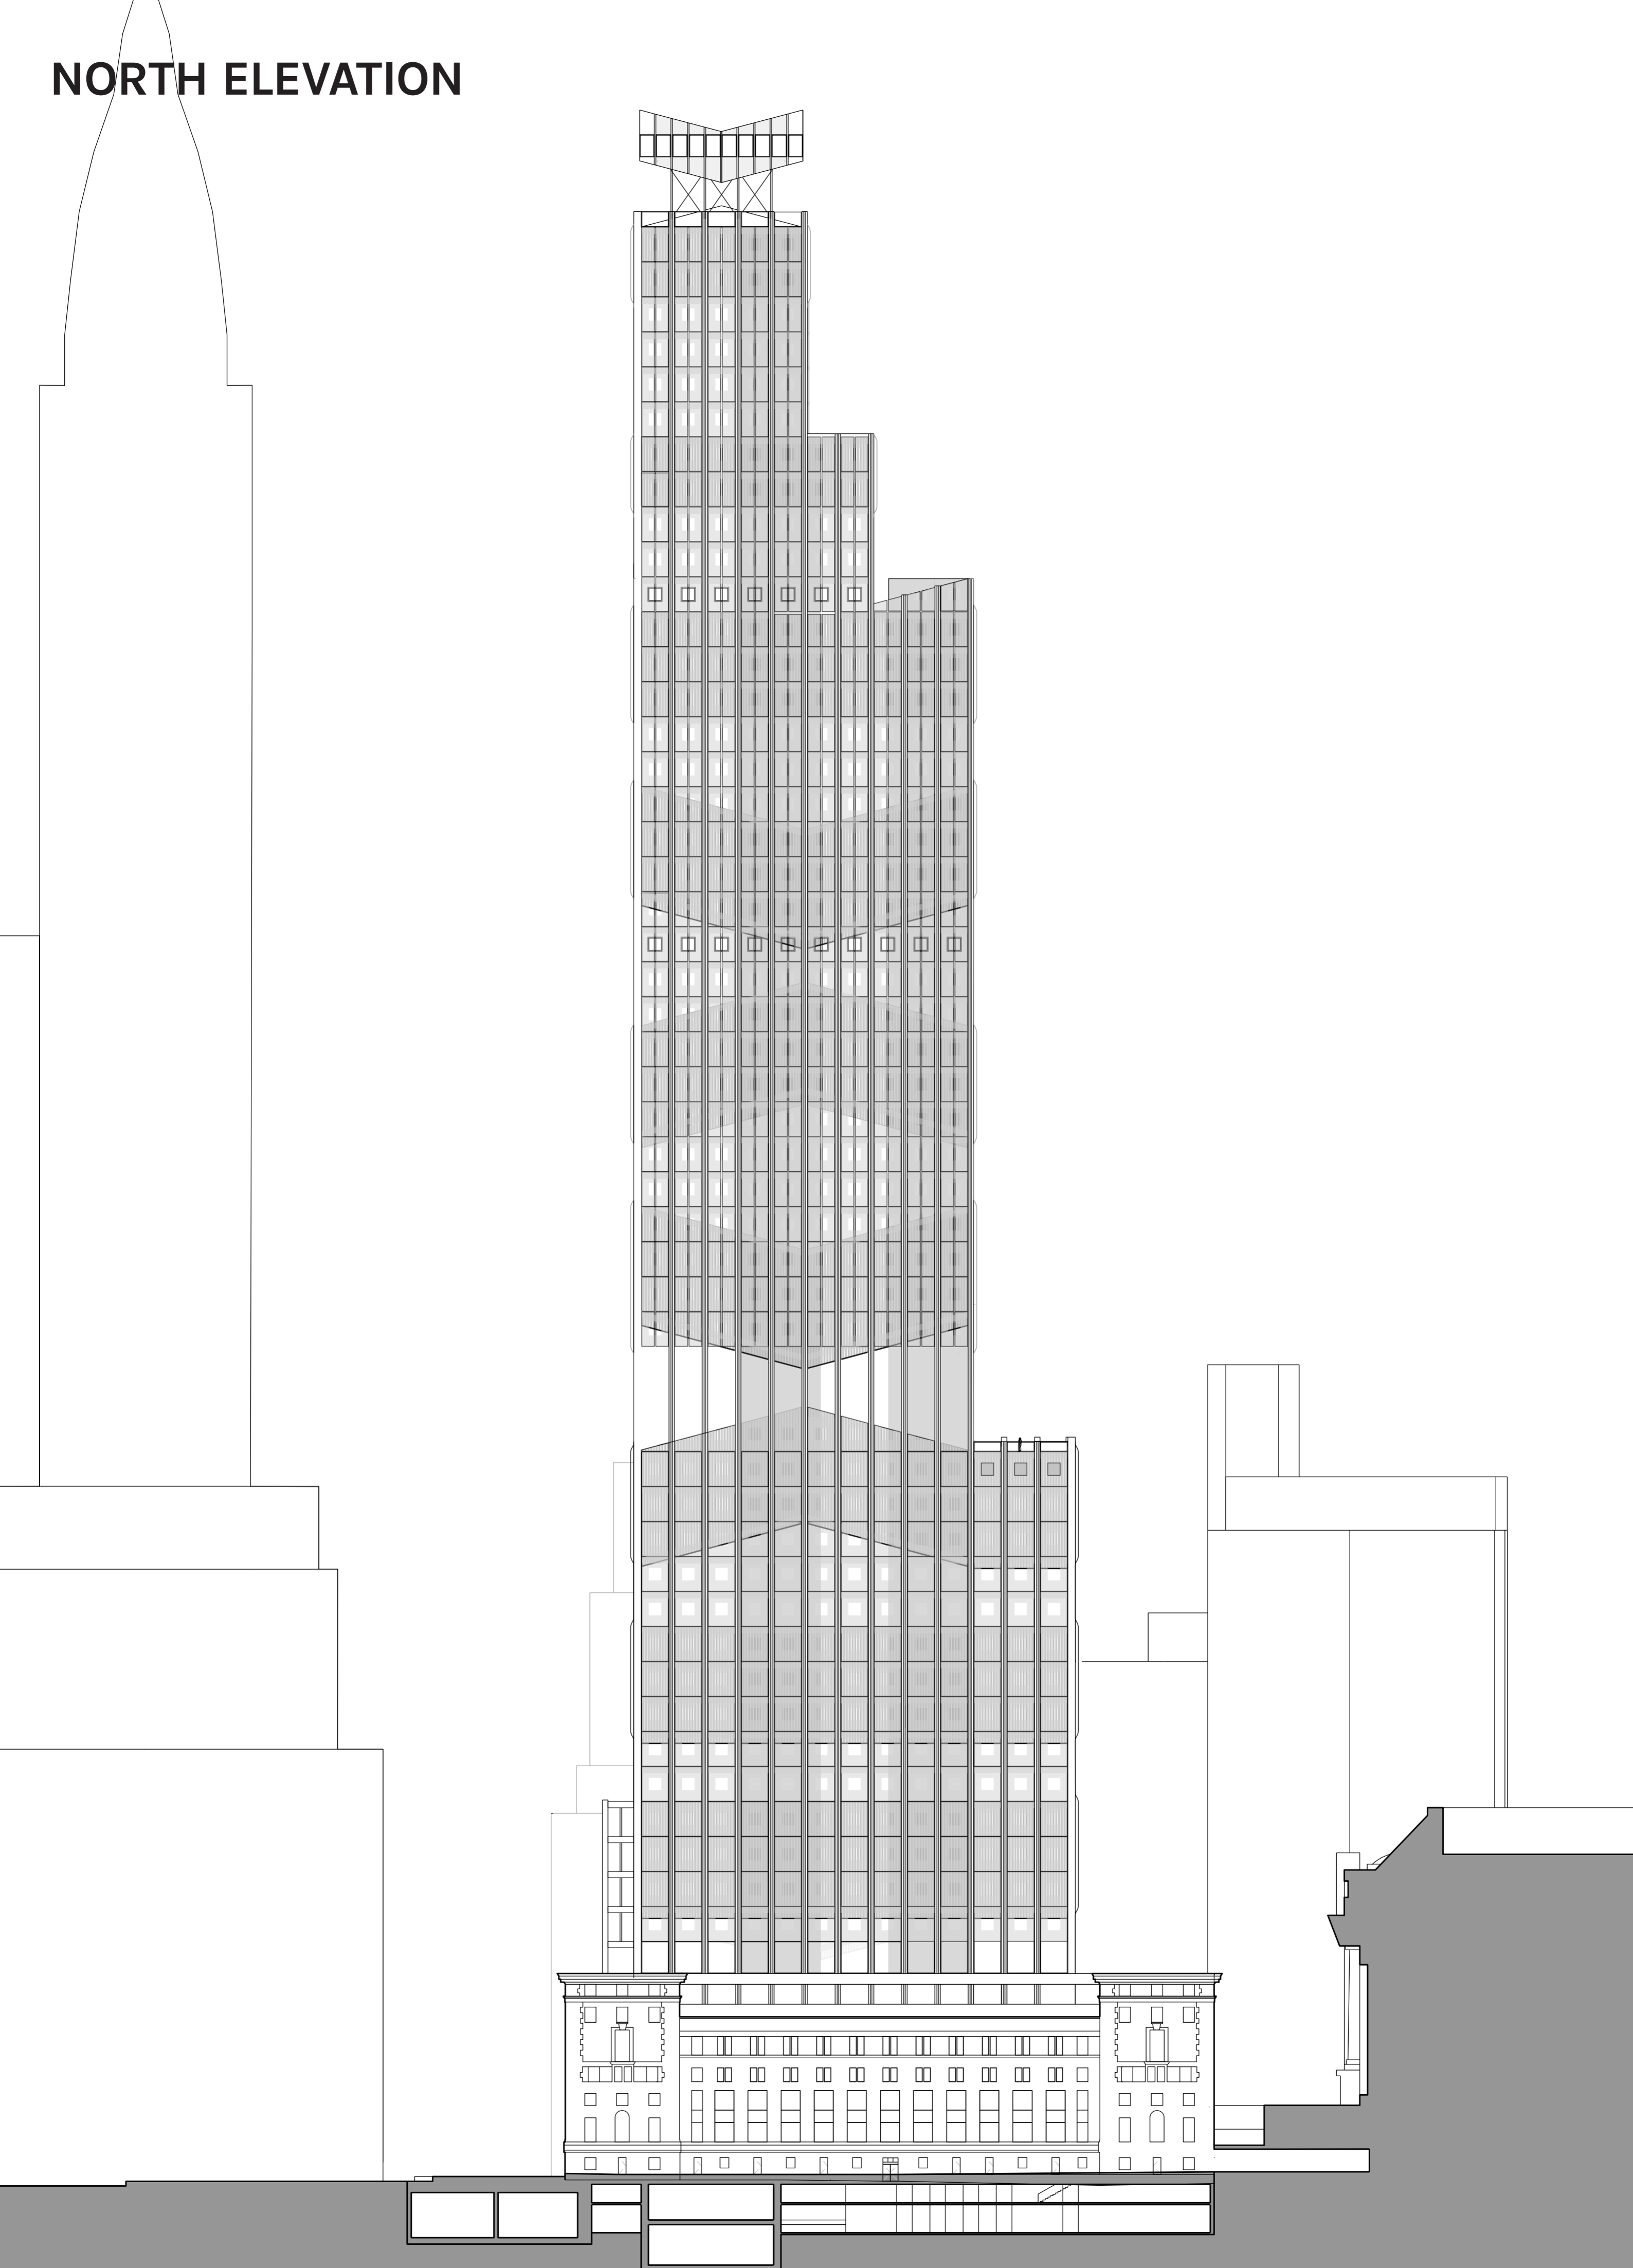

EAST ELEVATION

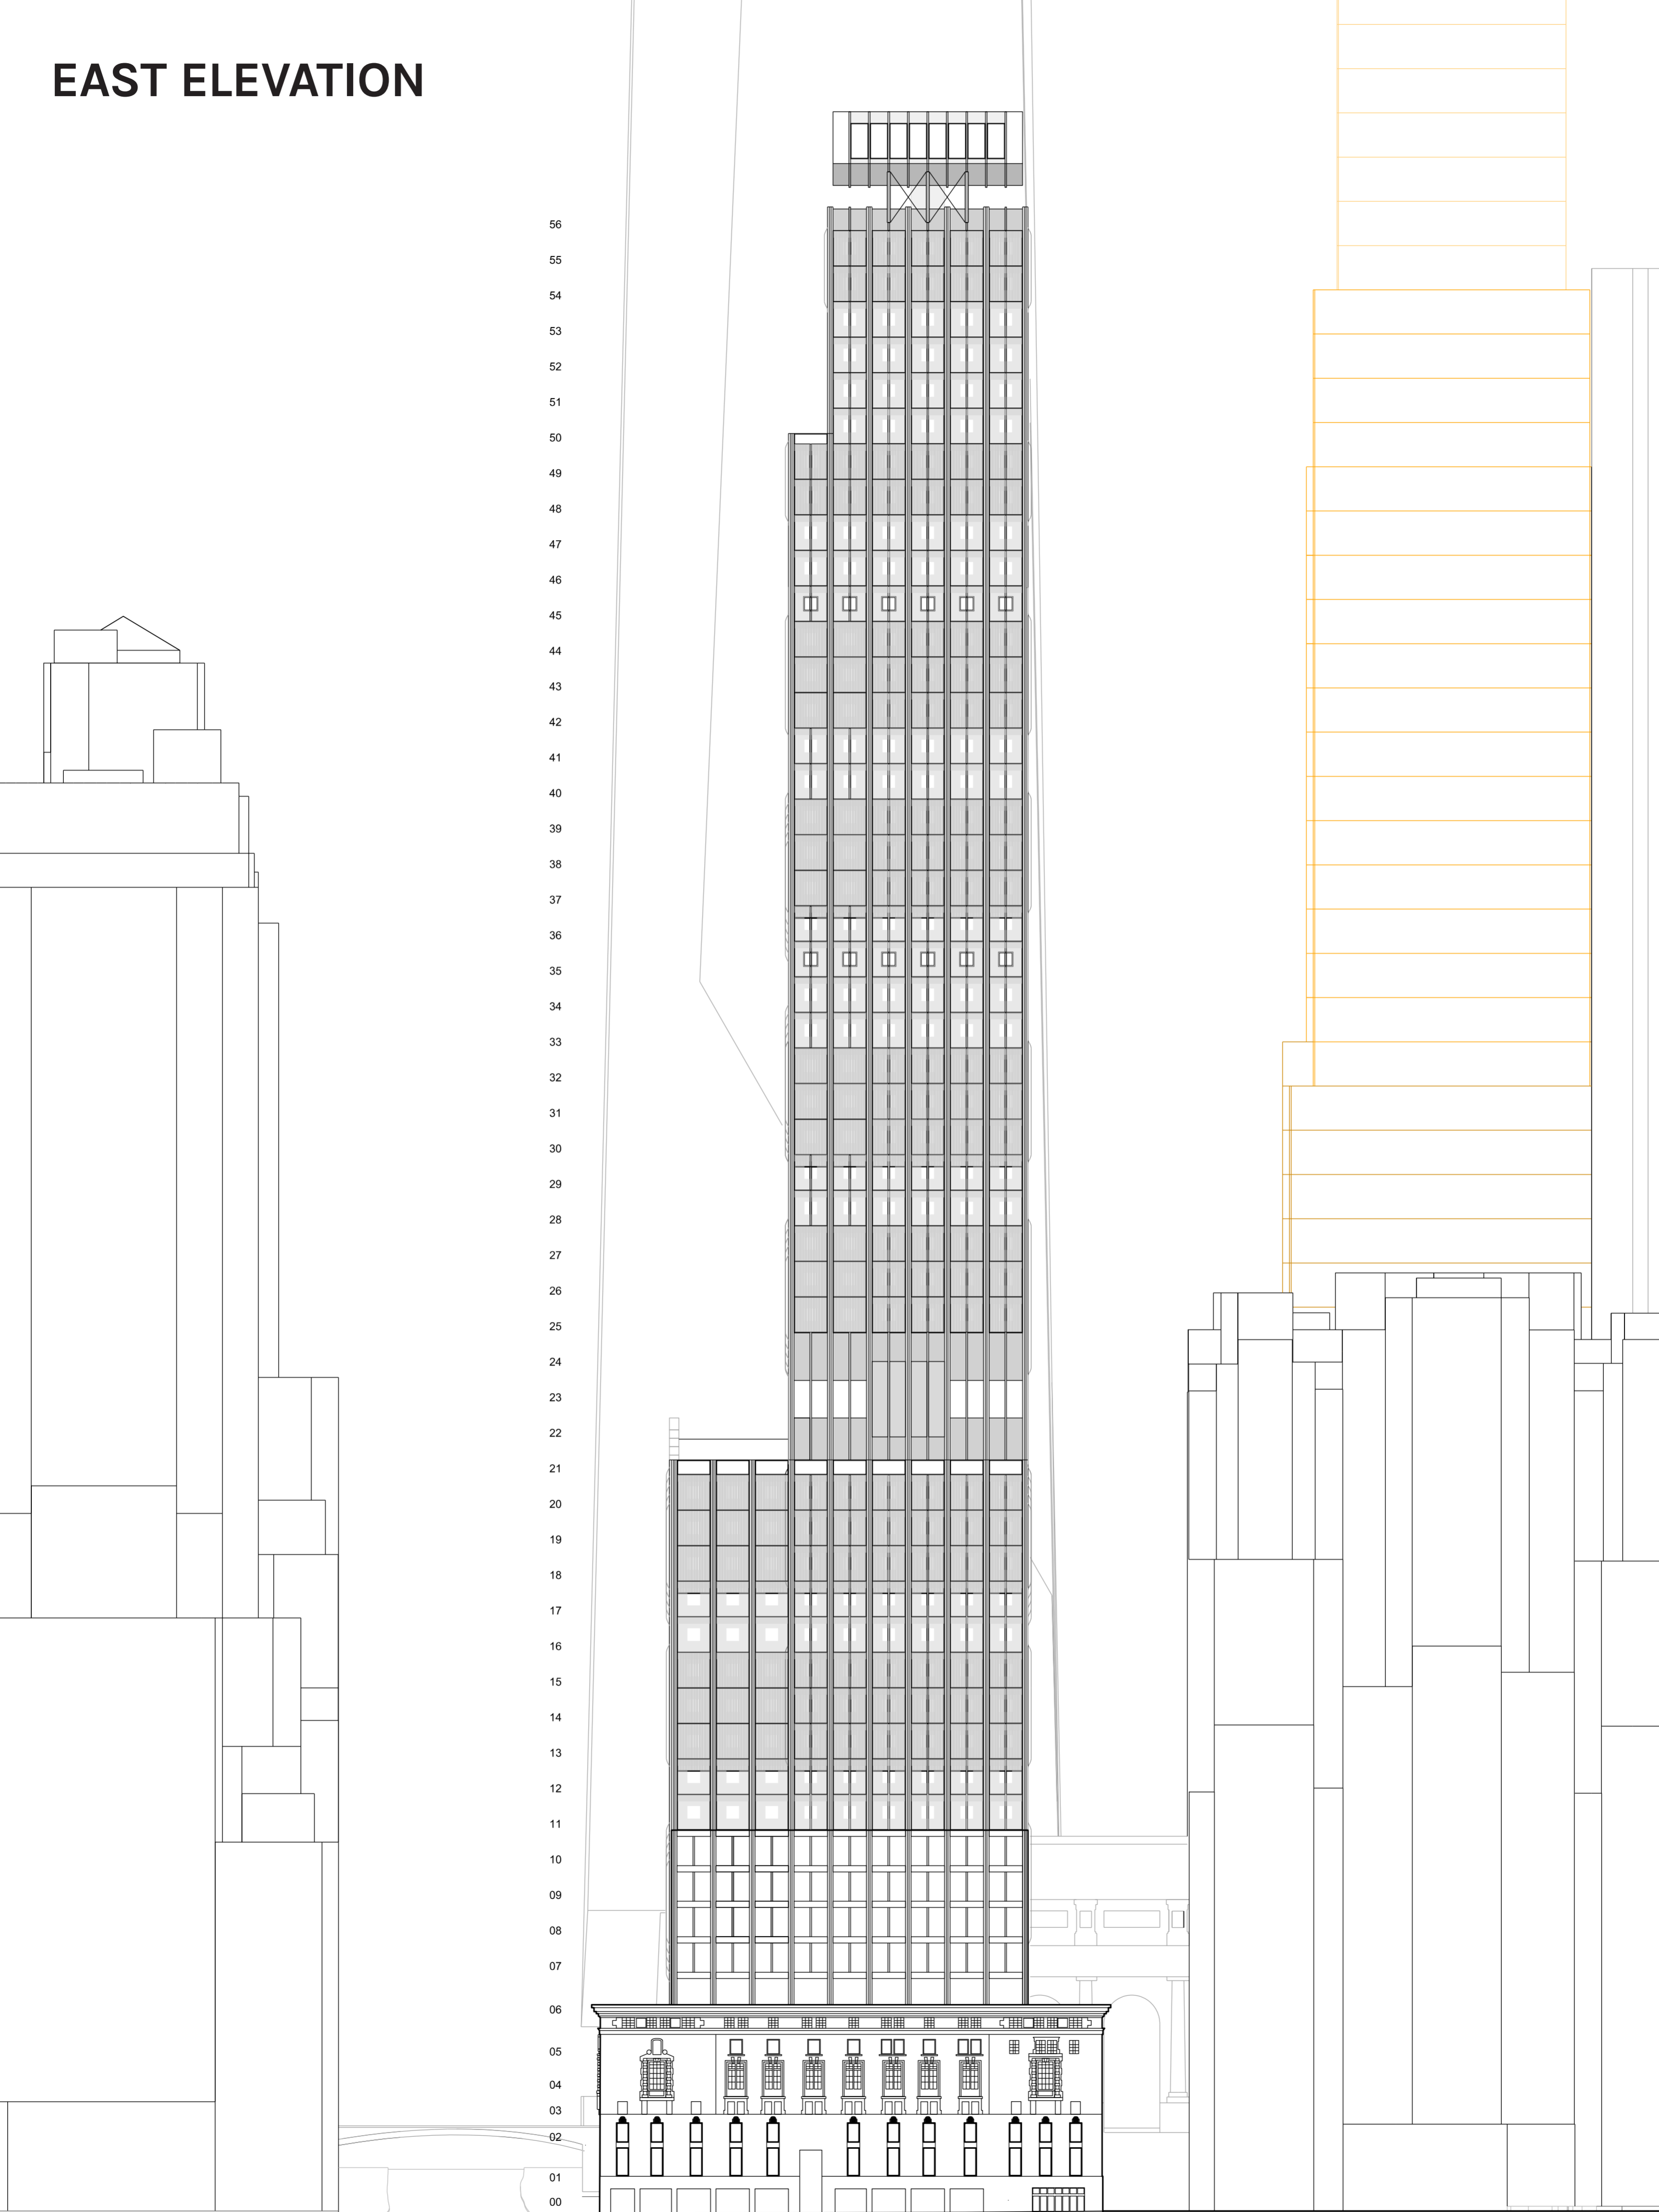

LONG SECTION

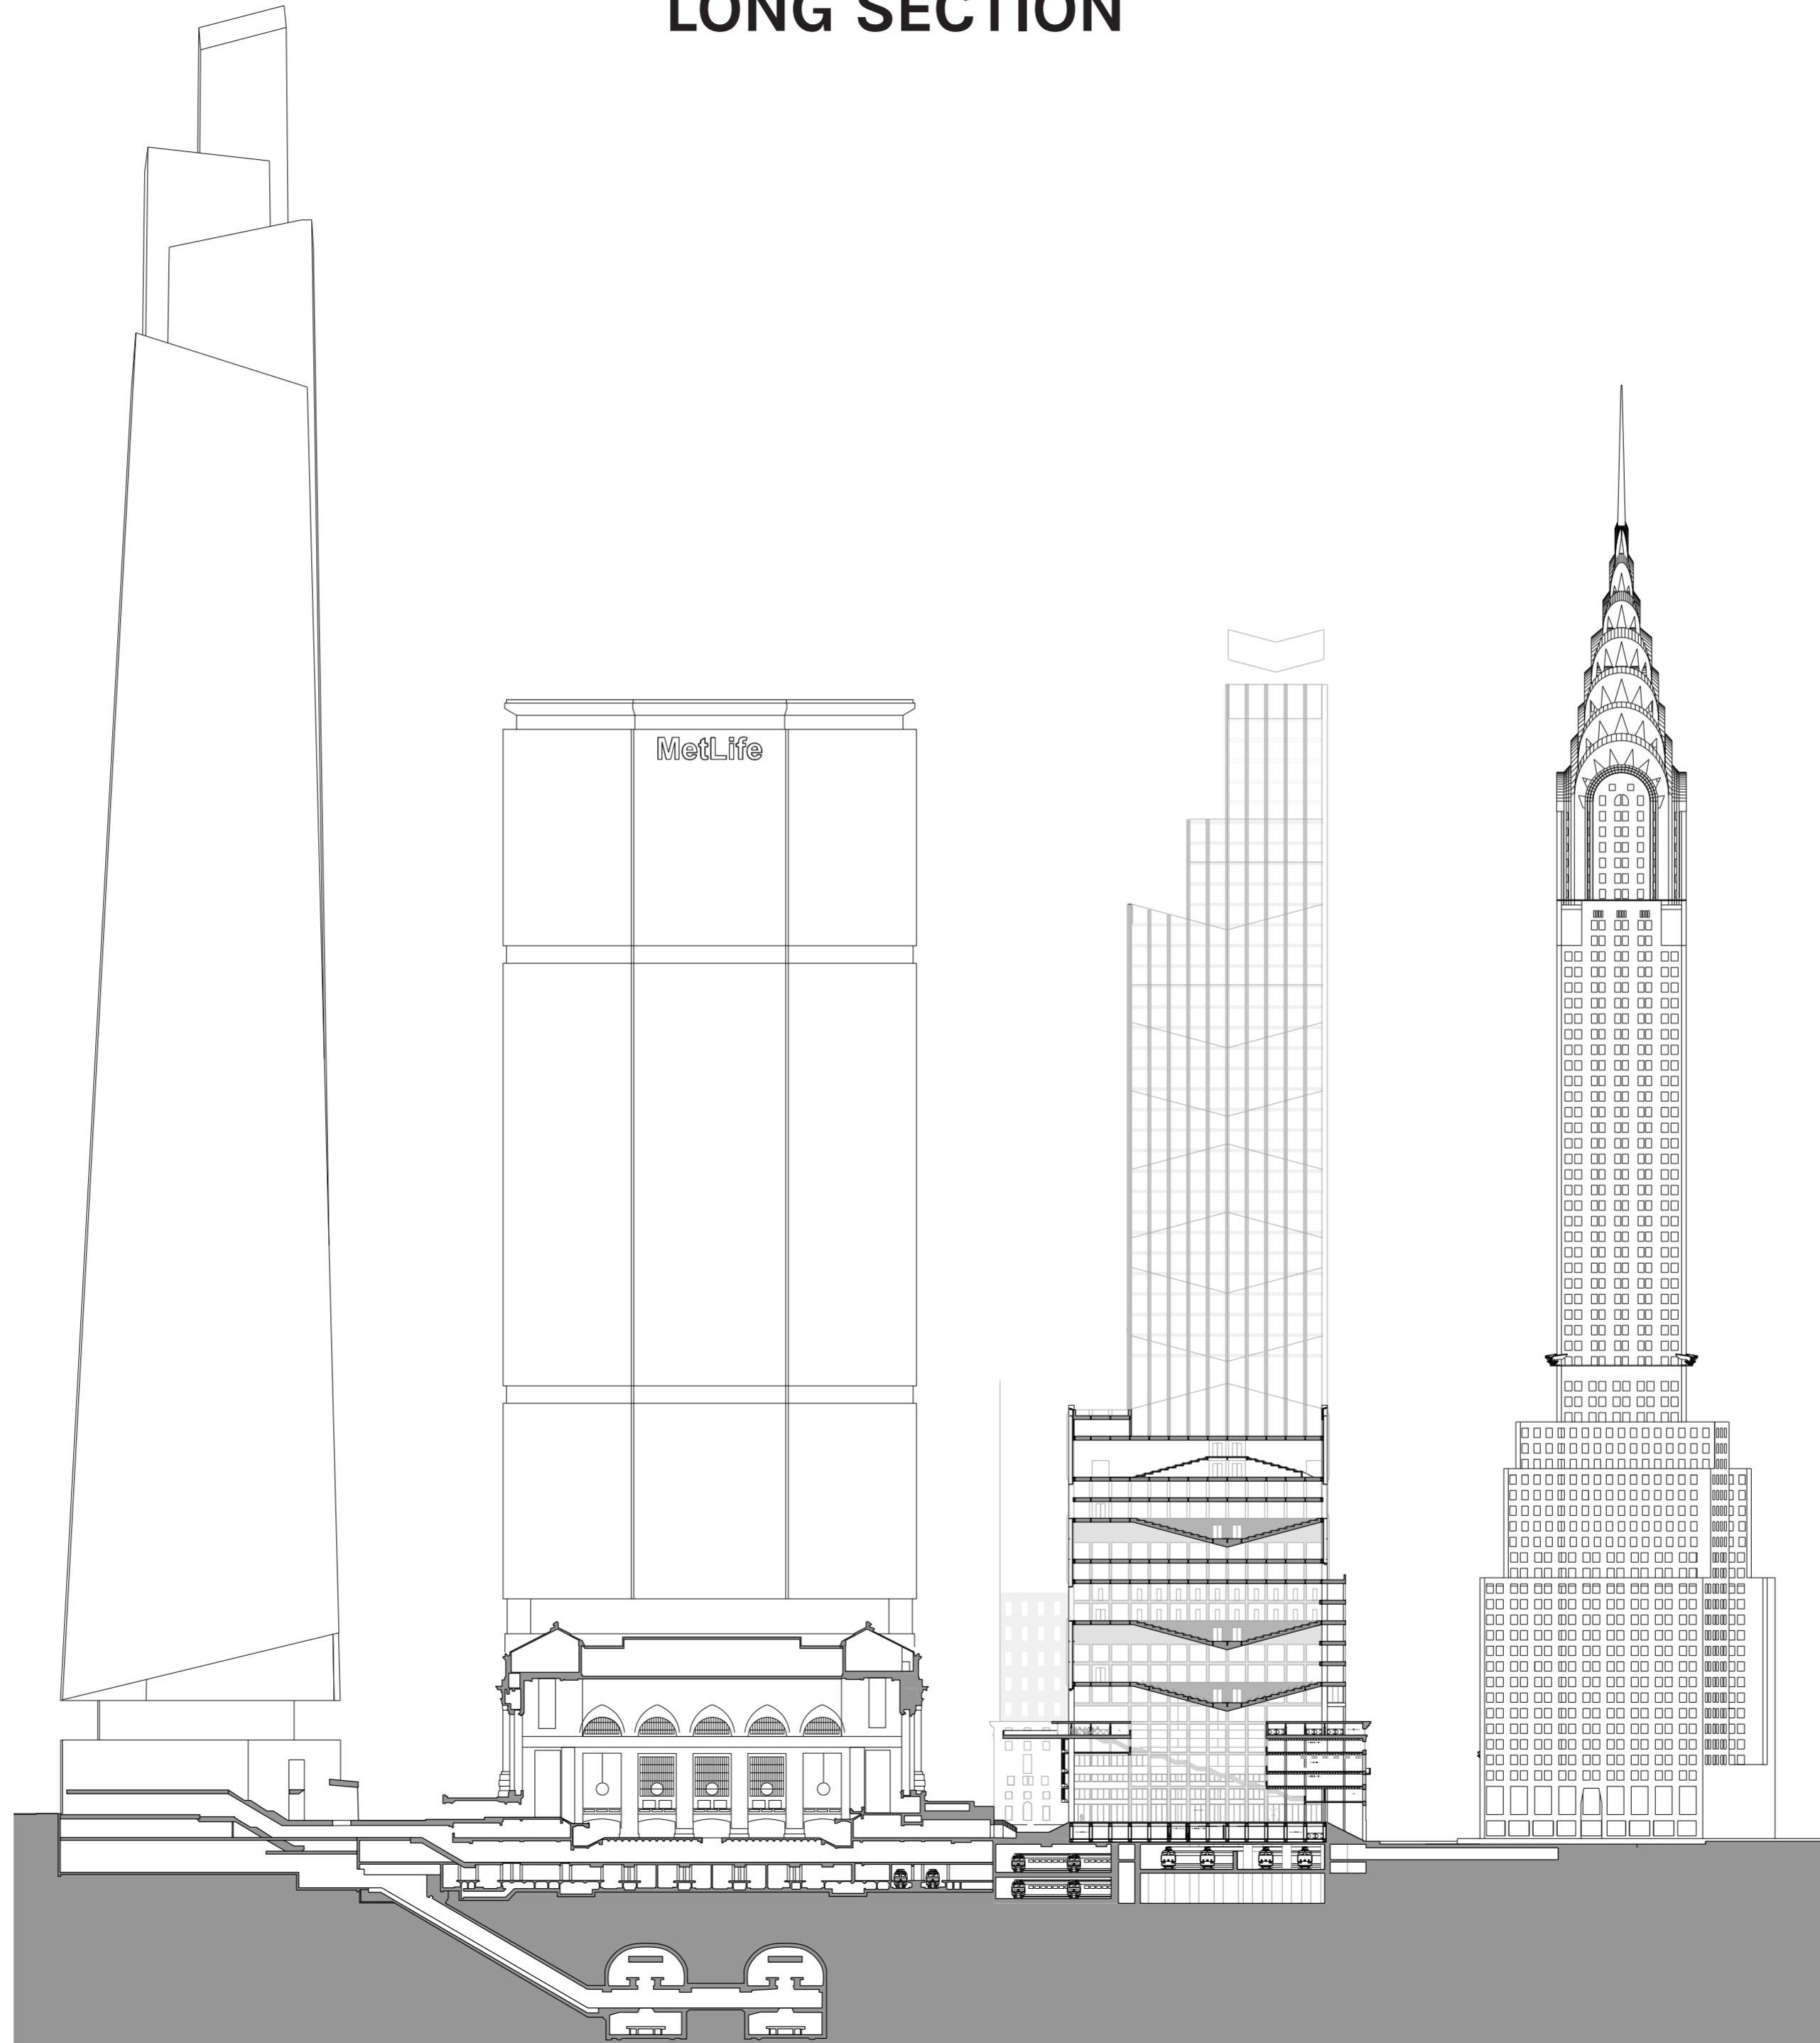

1-10 DETAILS OF FACADE

Operable roof vent

Roof parapet

Roof top insulation

Raised access flooring system with water filled under-floor heating

Double skin venting grille

Composite steel deck flooring with concrete topping
Acoustic panels between steel deck flooring

Fresh air supply in false ceiling

Vent opening from column to thermal flue

Double glazed inner layer of thermal flue in steel frame

Steel profile on column changes up facade

Louvre fixing bracket

Steel beam


Insulation

Vent fixing bracket

Aluminium louvre inside double skin facade


Single glazed steel window frame

Operable vent in bottom and top of the double skin facade controls the temperature inside the flue.

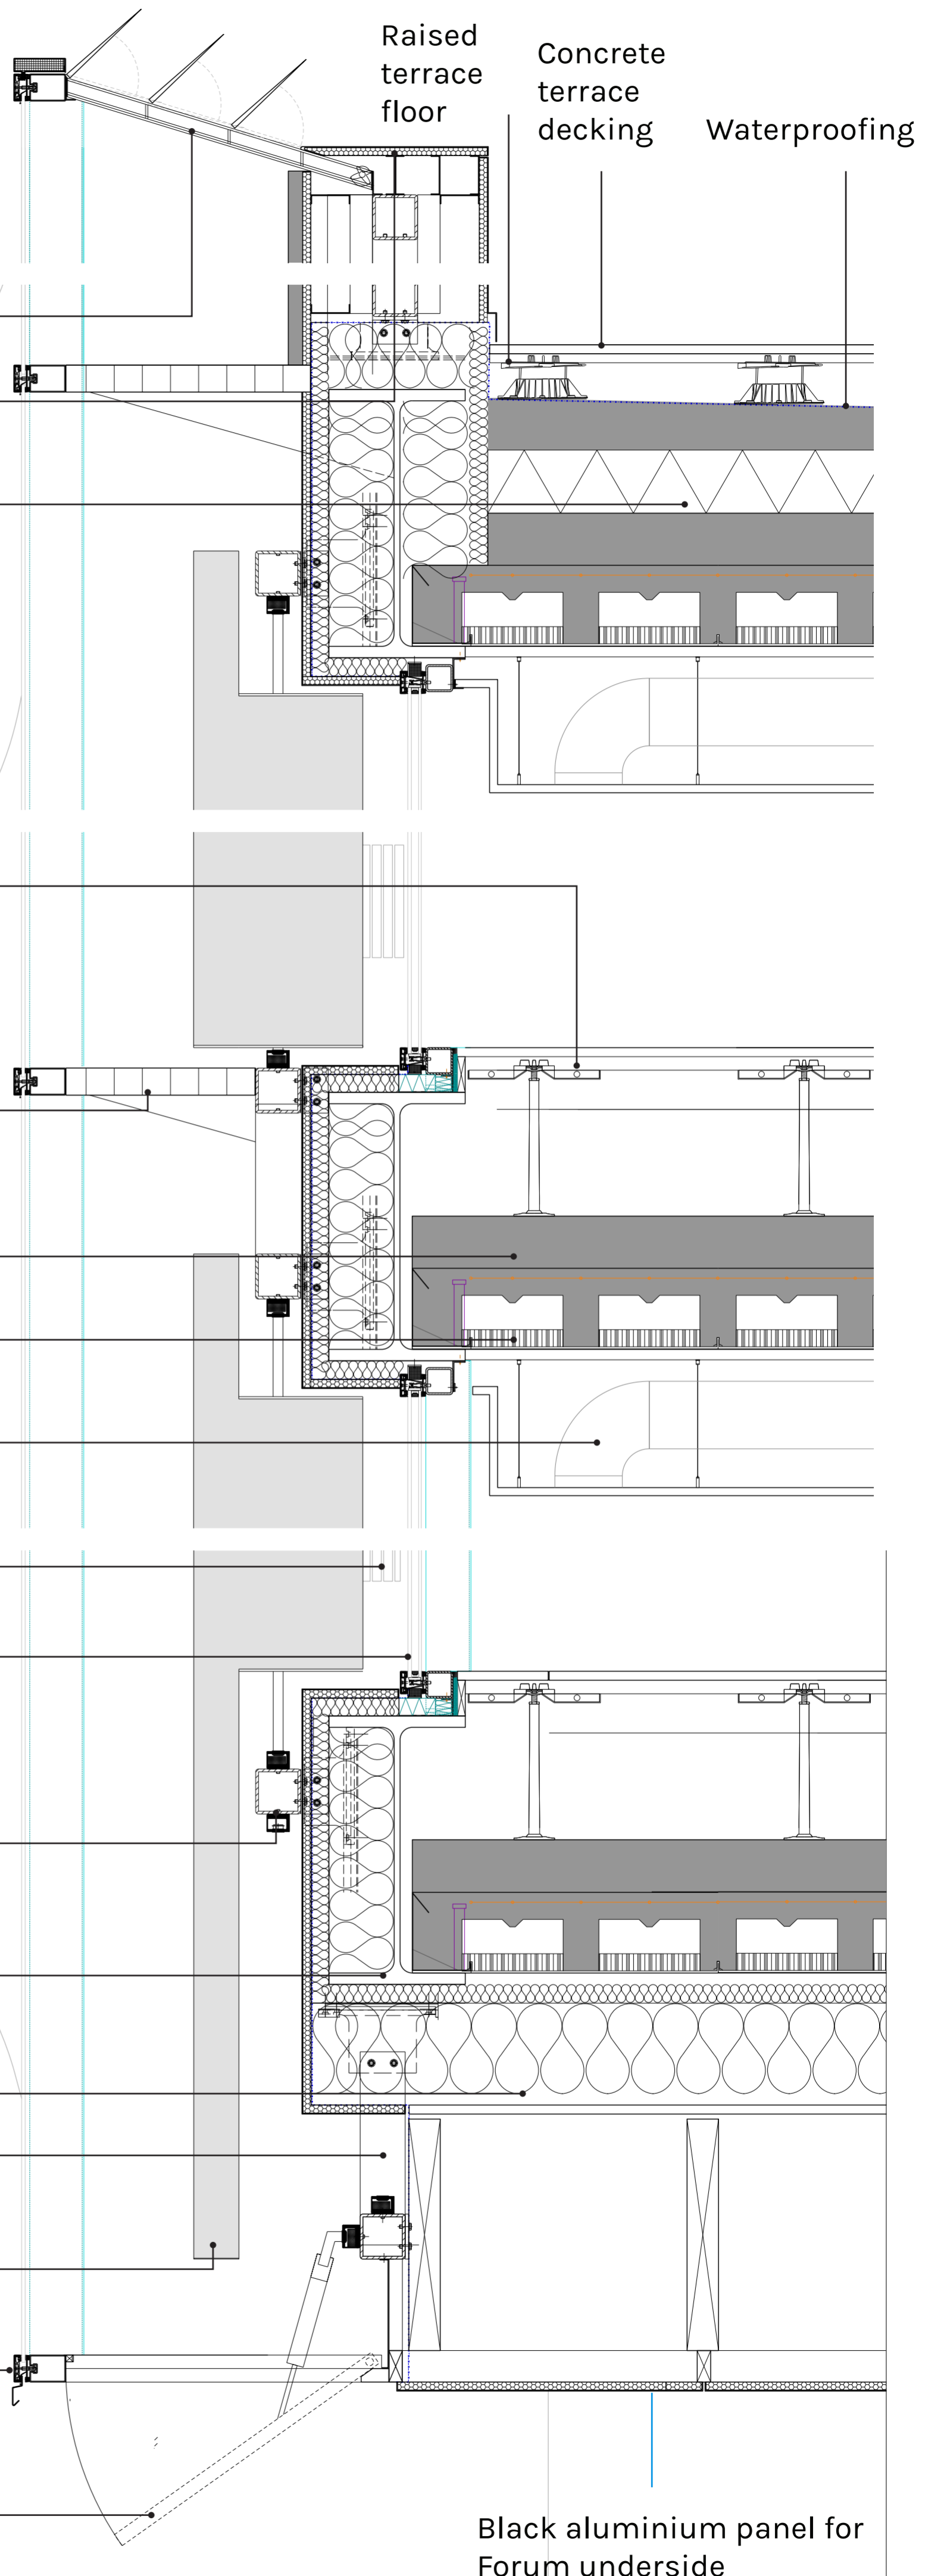

Black aluminium panel for Forum underside

FACADE FRAGMENT

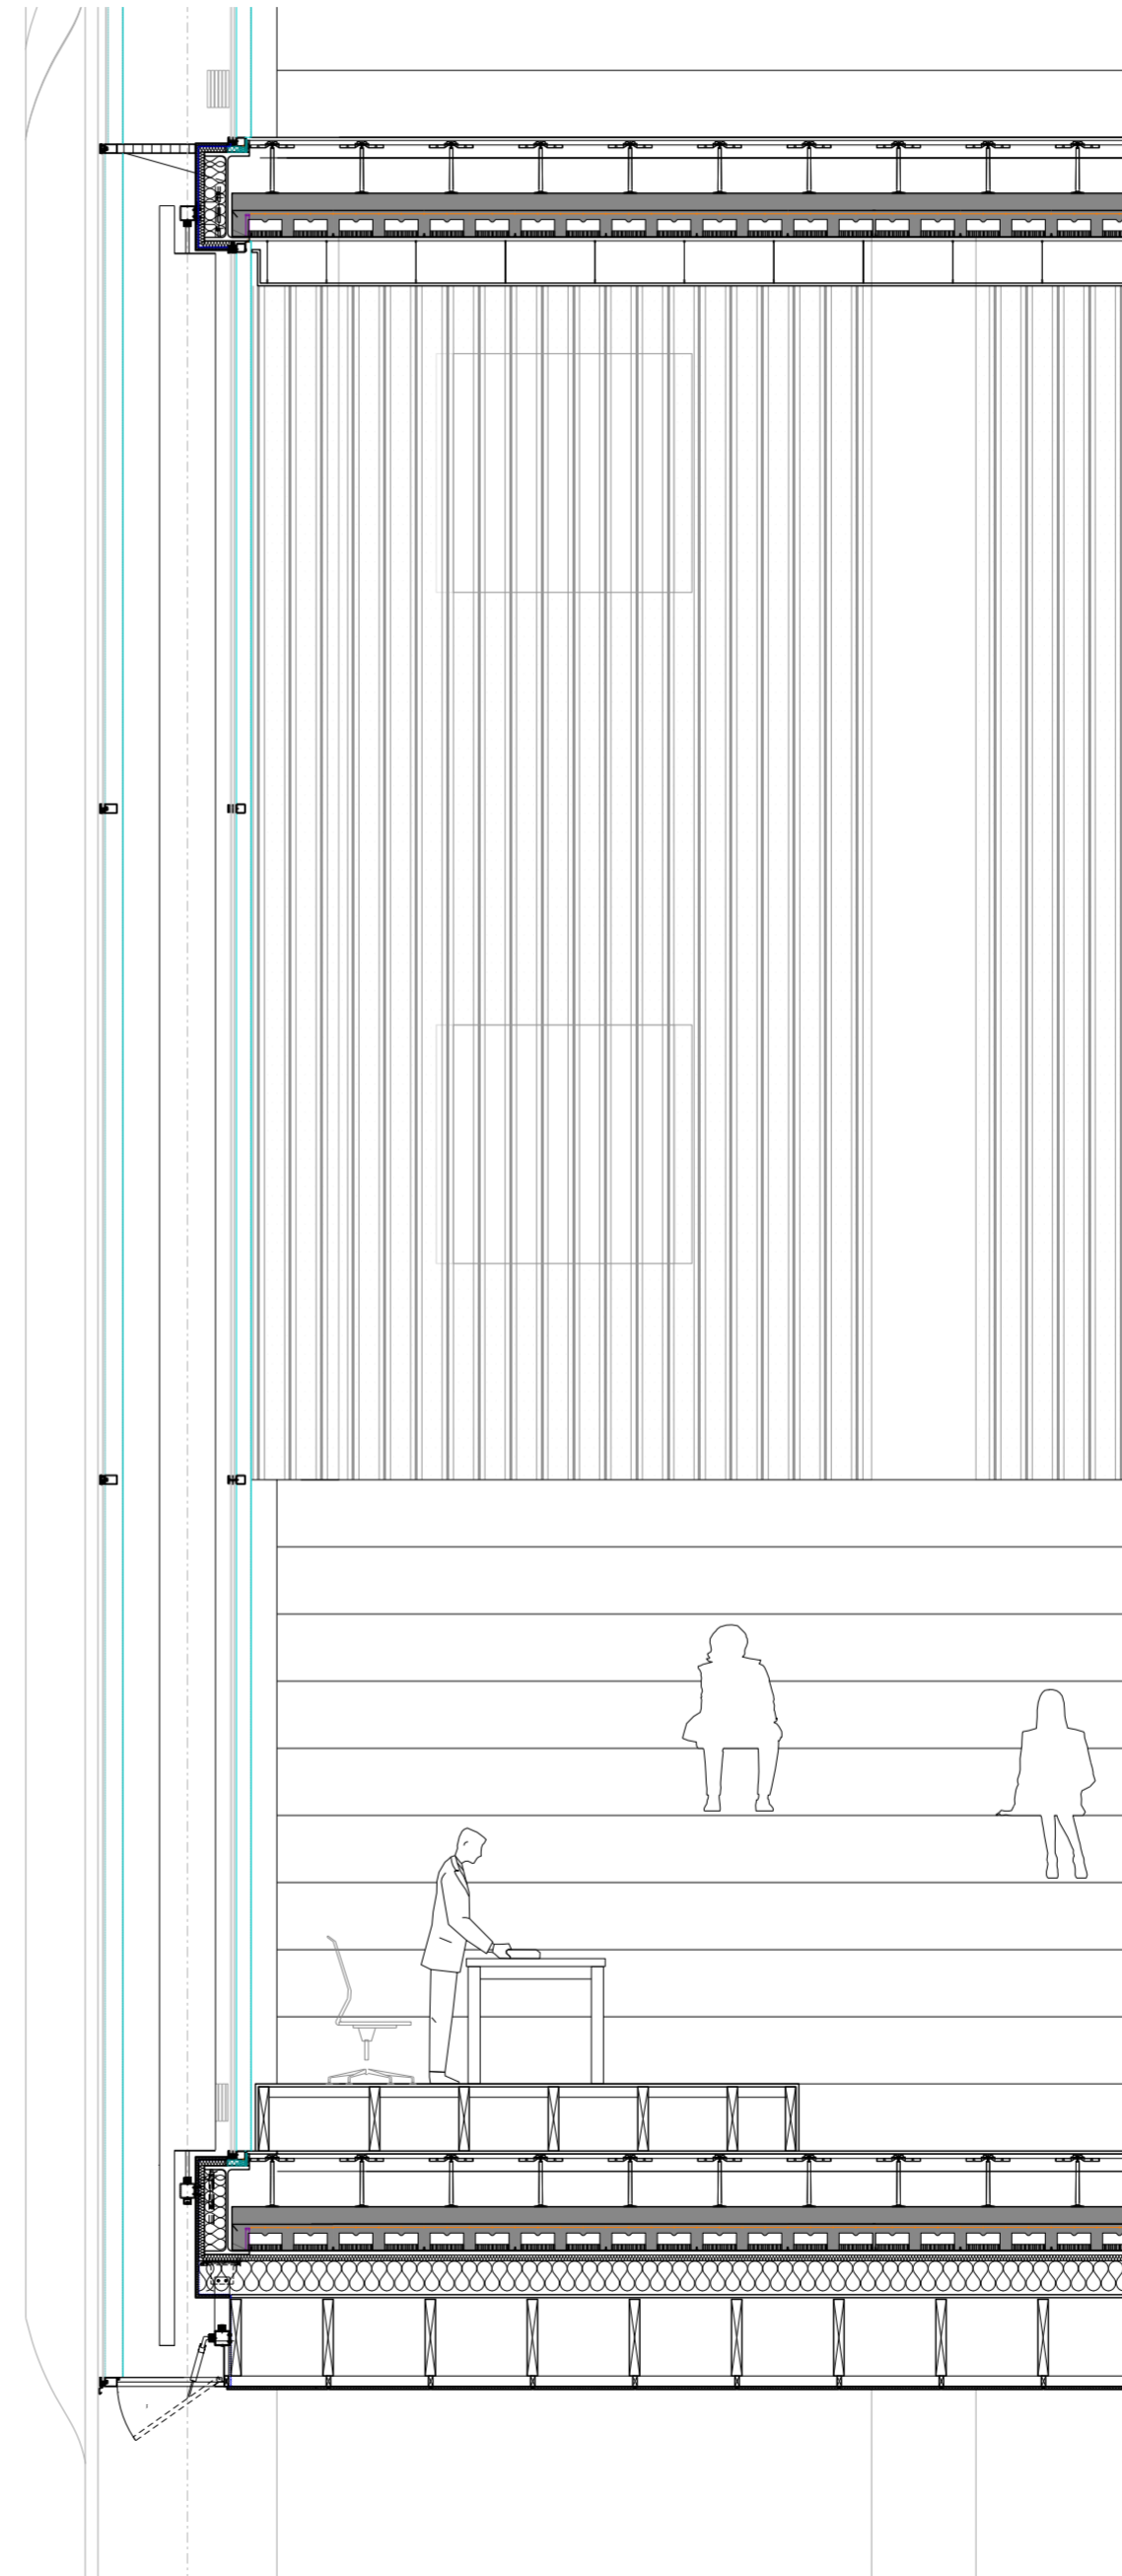

- 1. Black steel columns
- 2. Coloured Aluminium louvres
- 3. Black curtain wall frame
- 4. Glass frit
- 5. No glass frit

