


# PALAZZO RUBENS

AR3AI045 - Interiors, Buildings and Cities MSc 3&4  
Josephine Gebbie \_ 4739450



Ground Floor Plan - 1:200

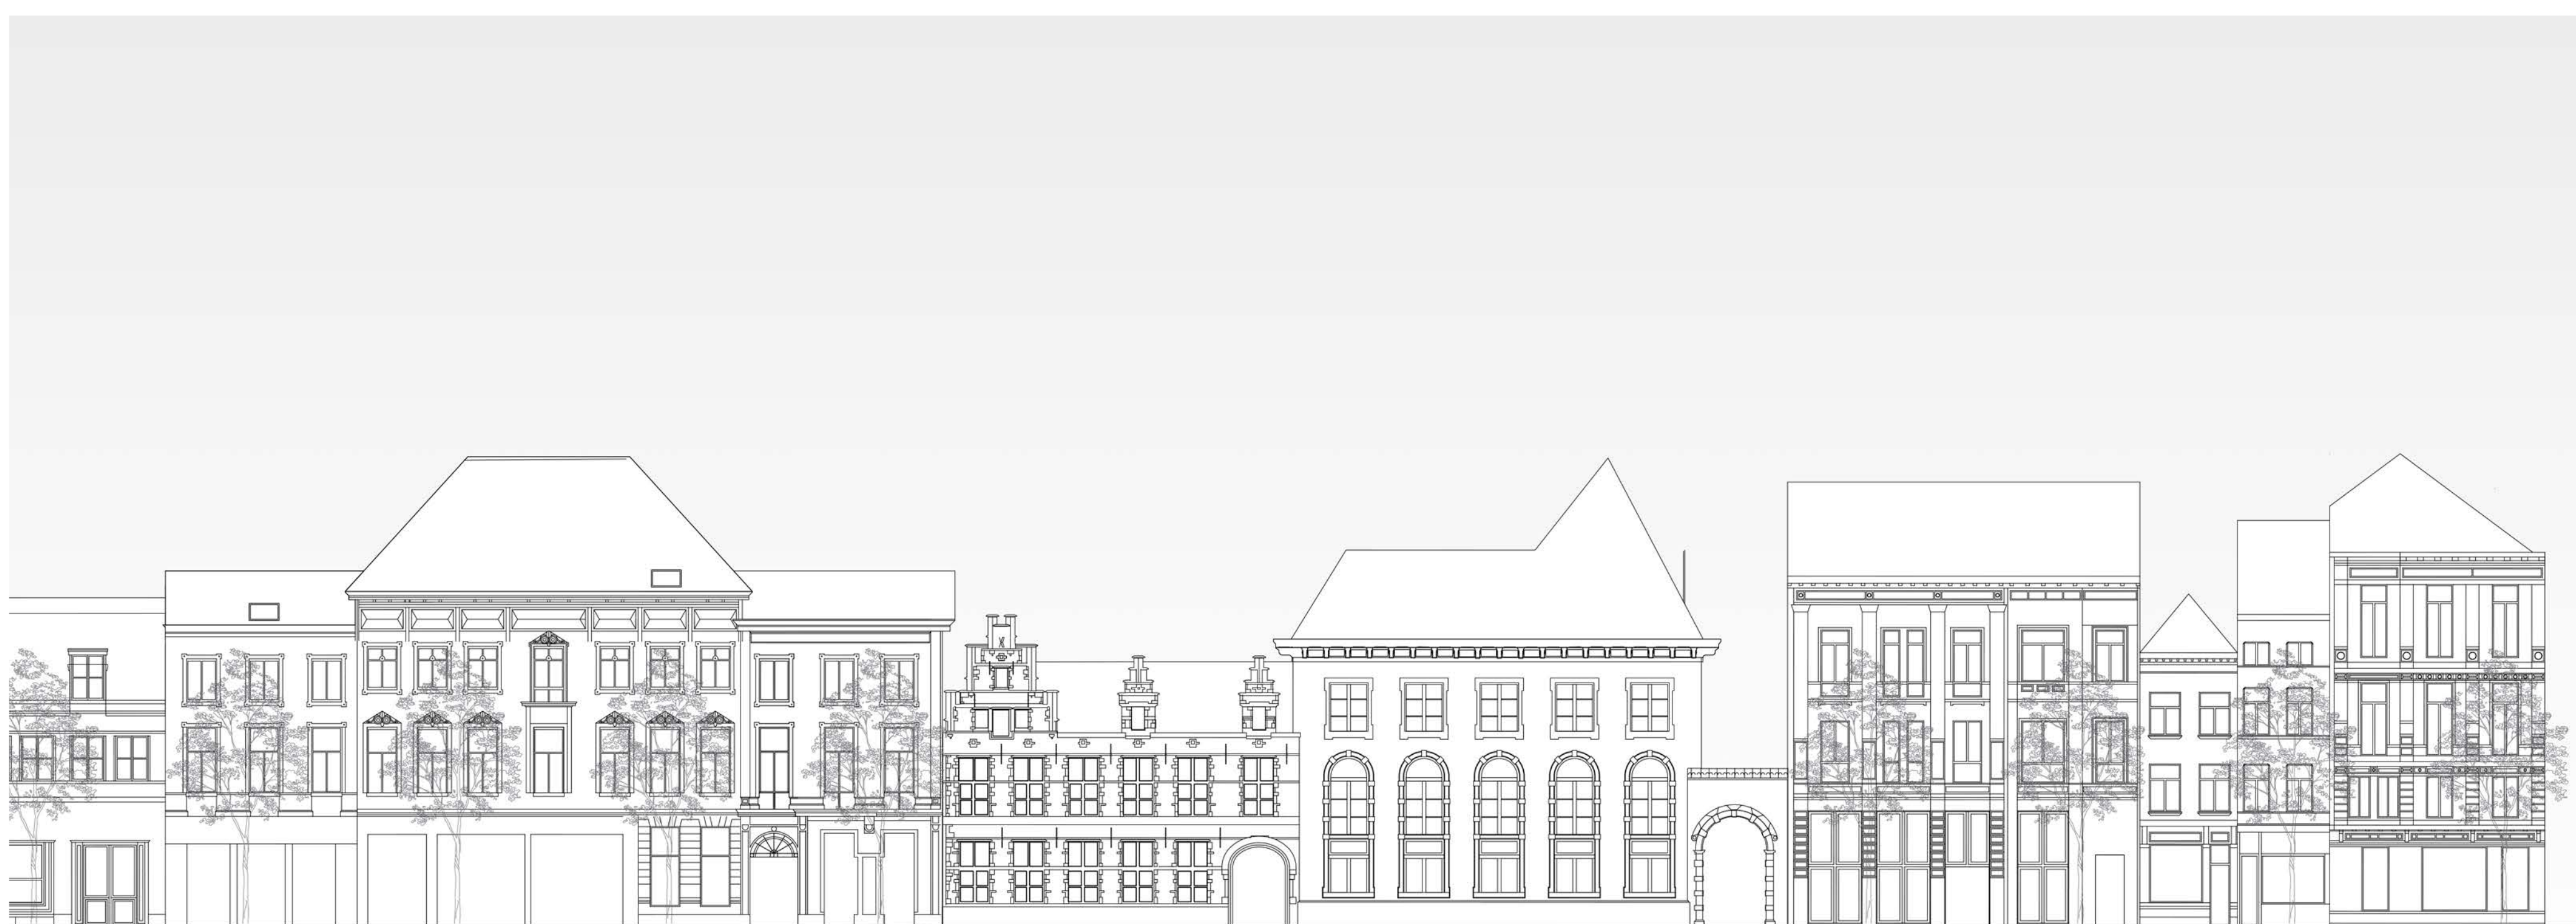

Wapper Elevation - 1:200




# PALAZZO RUBENS

AR3AI045 - Interiors, Buildings and Cities MSc 3&4  
Josephine Gebbie \_ 4739450



First Floor Plan - 1:200

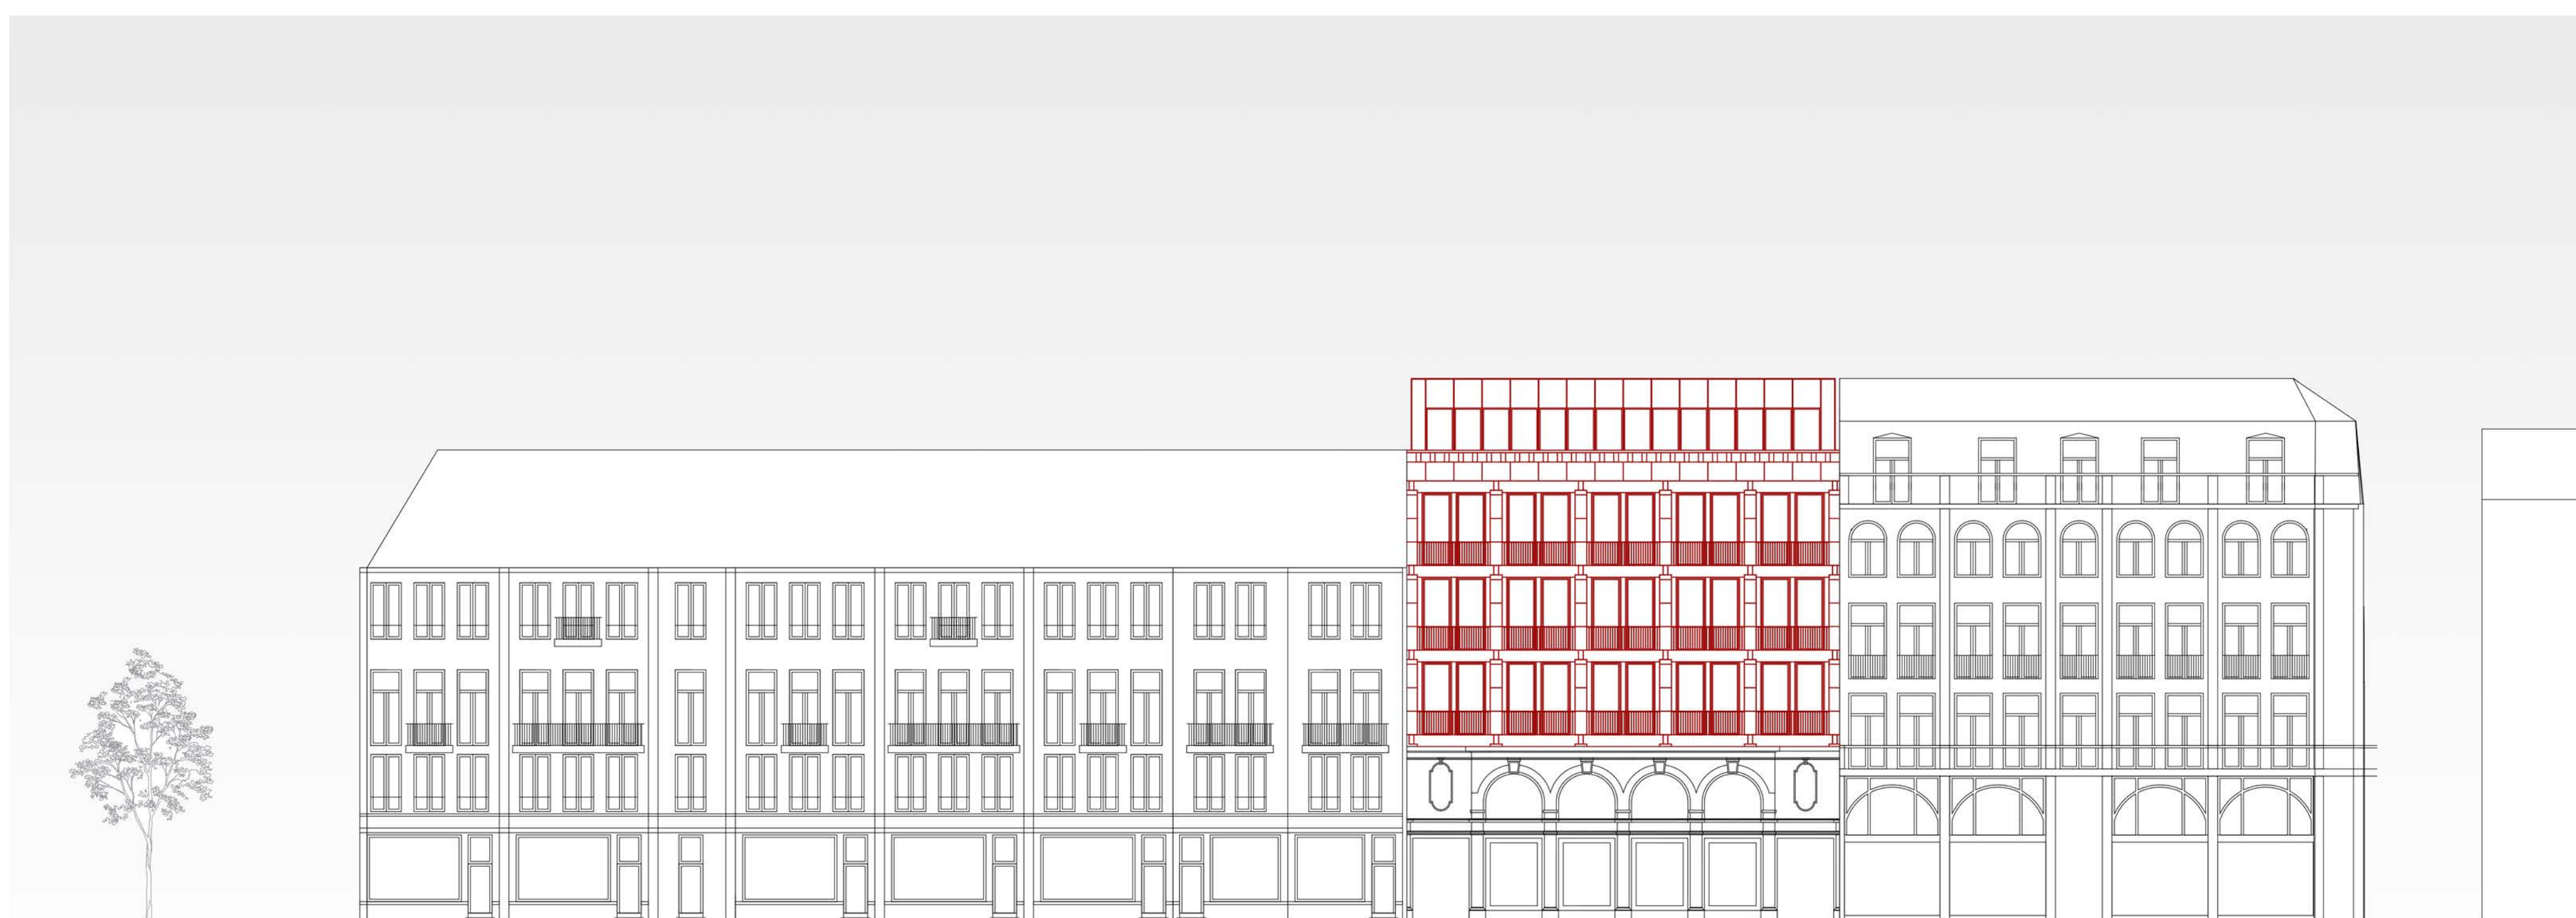

Hopland Elevation - 1:200




# PALAZZO RUBENS

AR3AI045 - Interiors, Buildings and Cities MSc 3&4  
Josephine Gebbie \_ 4739450



Second Floor Plan - 1:200

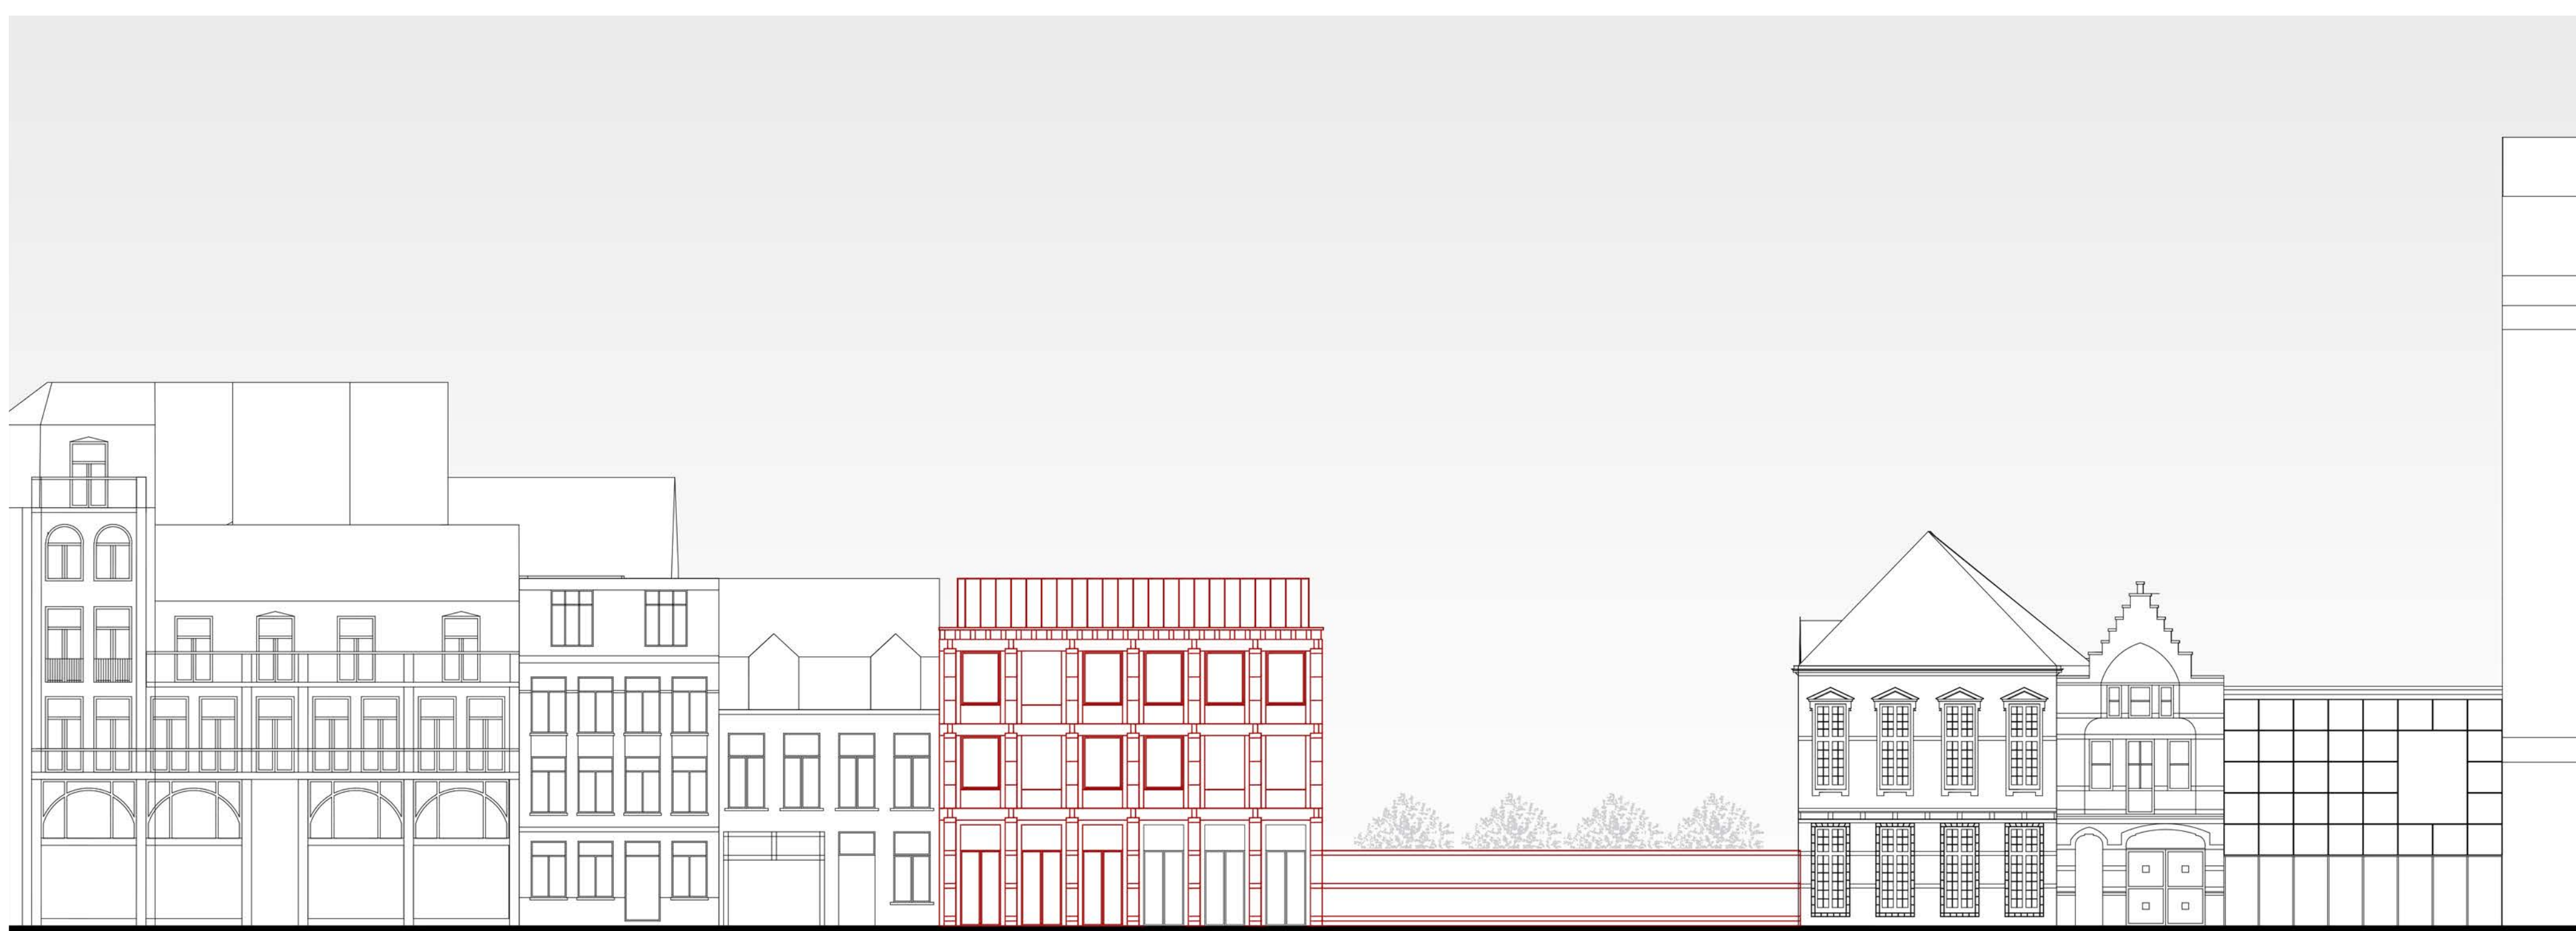


Kolveniersstraat Elevation - 1:200



# PALAZZO RUBENS

AR3AI045 - Interiors, Buildings and Cities MSc 3&4  
Josephine Gebbie \_ 4739450

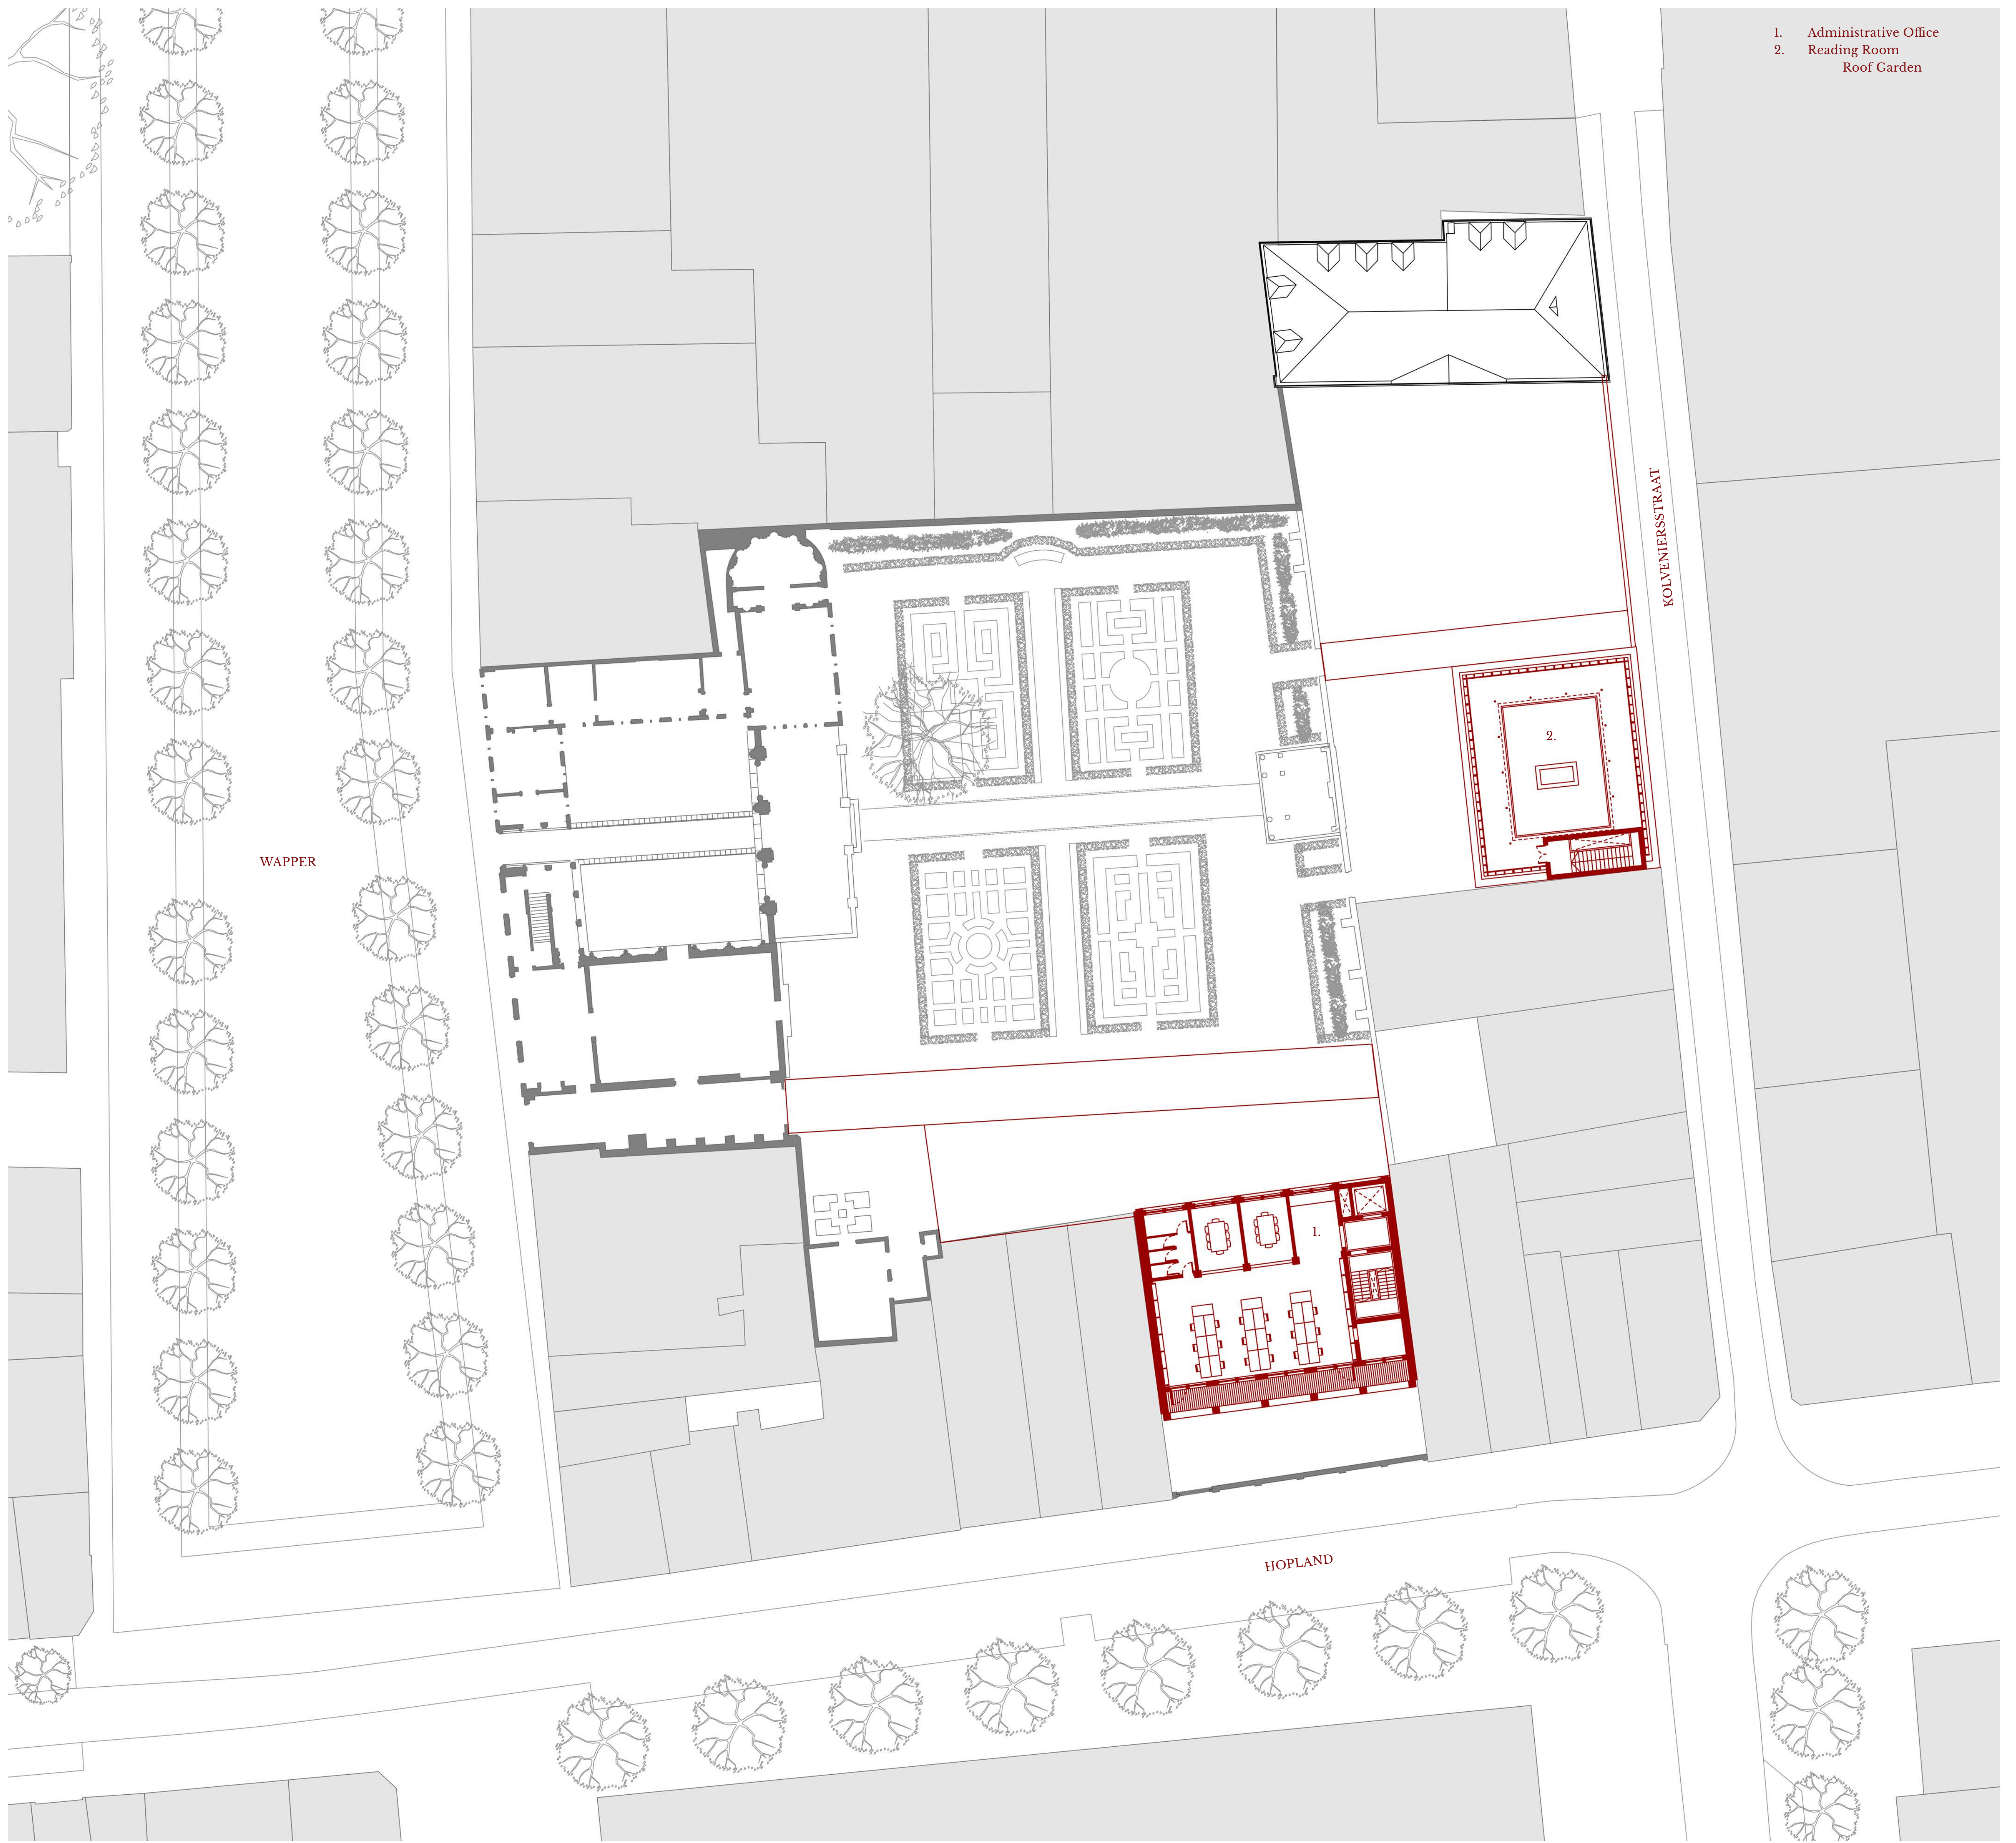

Third Floor Plan - 1:200



Garden Elevation - 1:200



# PALAZZO RUBENS

AR3AI045 - Interiors, Buildings and Cities MSc 3&4  
Josephine Gebbie \_ 4739450



Fourth Floor Plan - 1:200




Reading Room and Garden Section - 1:200



# PALAZZO RUBENS

AR3AI045 - Interiors, Buildings and Cities MSc 3&4  
Josephine Gebbie \_ 4739450

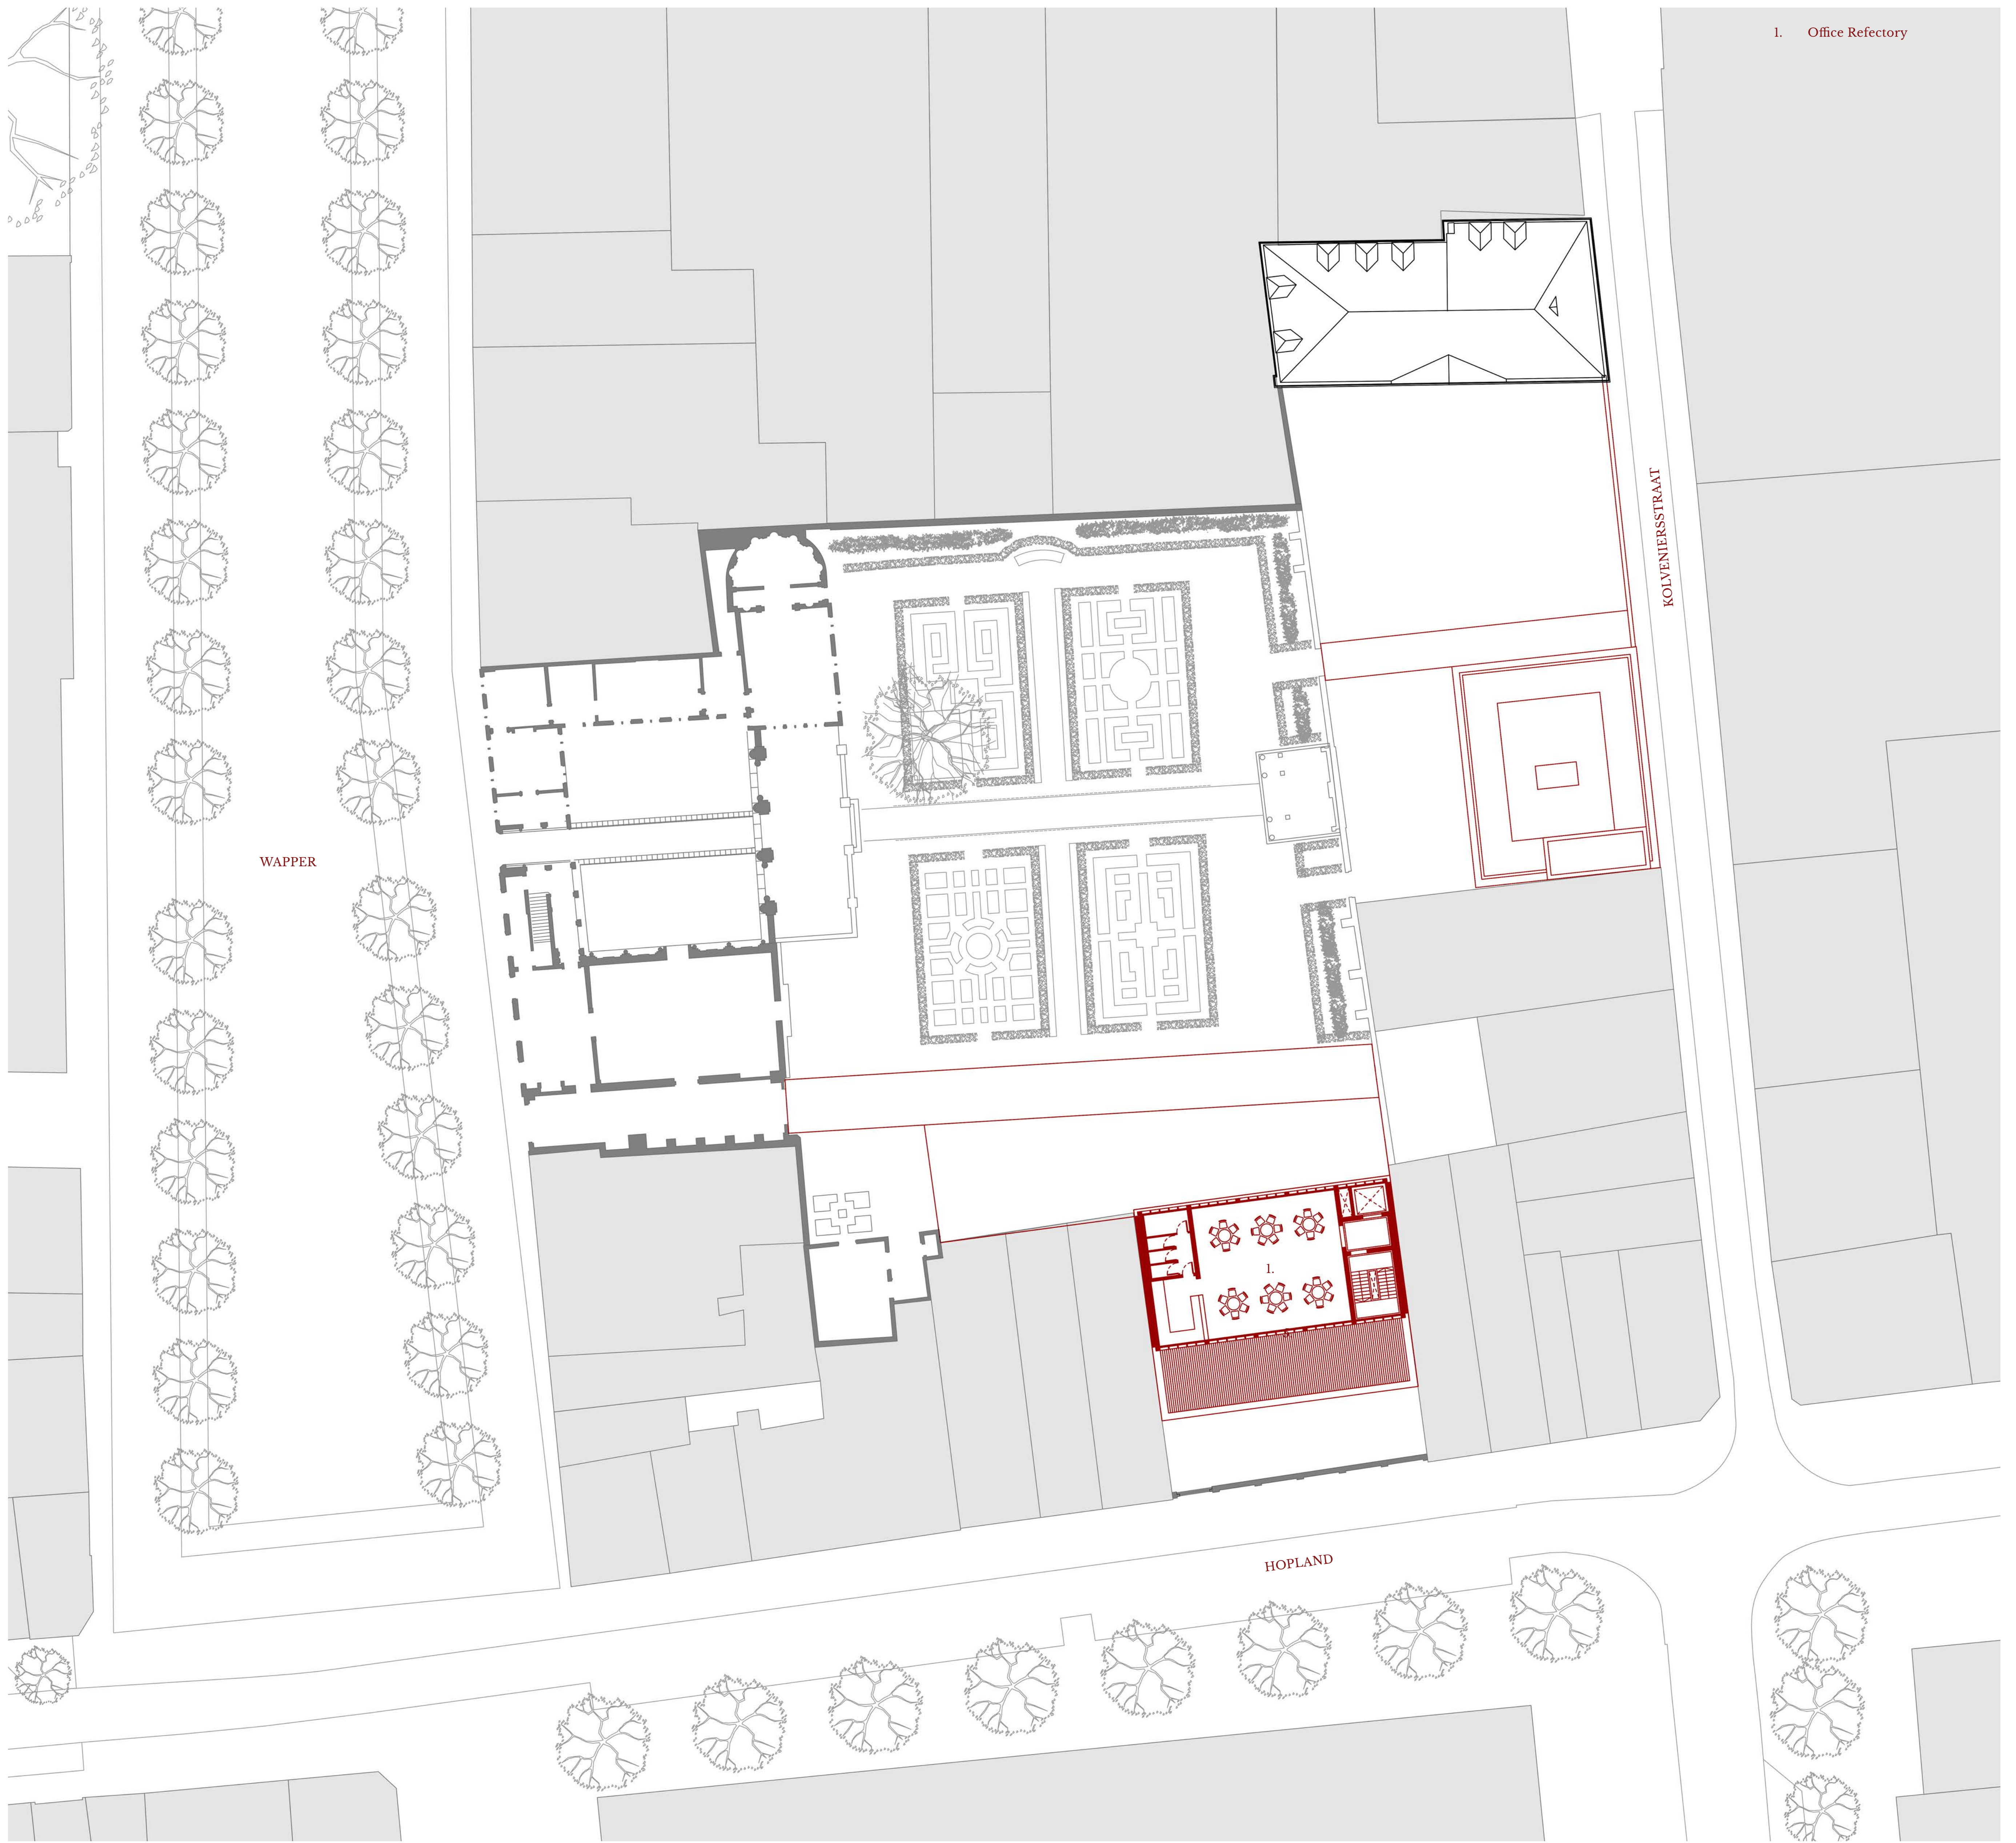

Fifth Floor Plan - 1:200



Visitors Center and Garden Section - 1:200



# PALAZZO RUBENS

AR3AI045 - Interiors, Buildings and Cities MSc 3&4  
Josephine Gebbie \_ 4739450



Basement Plan - 1:200




Visitors Center and Garden Section - 1:200



# PALAZZO RUBENS


AR3AI045 - Interiors, Buildings and Cities MSc 3&4  
Josephine Gebbie \_ 4739450

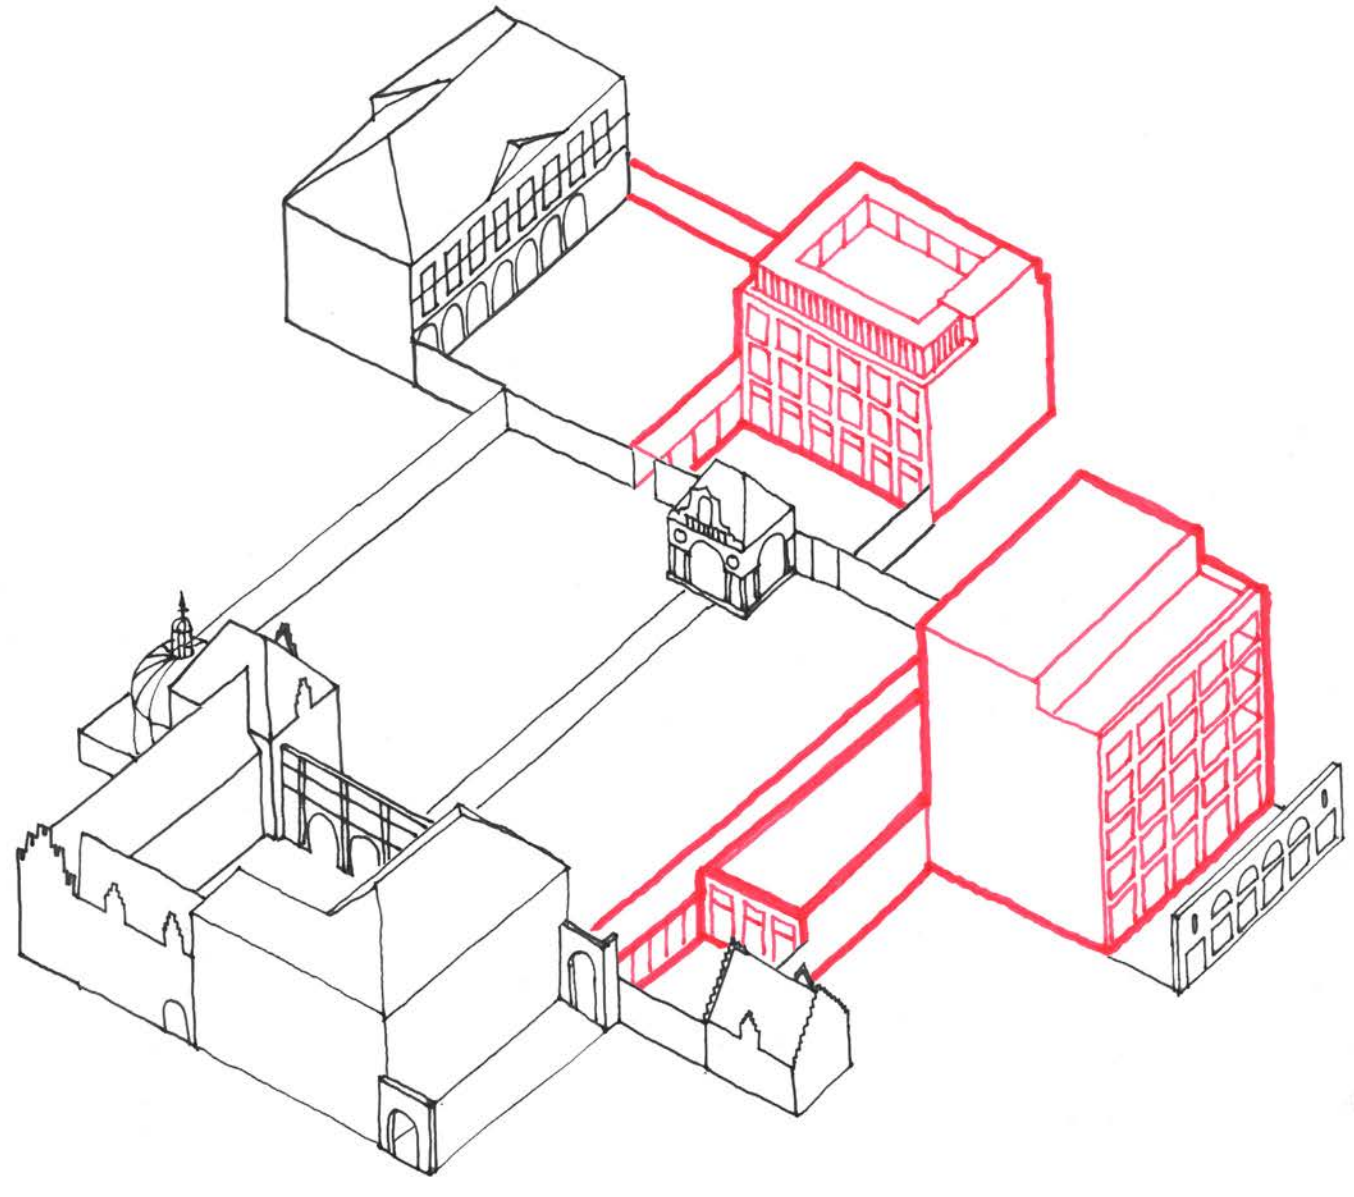


Entrance along the Wapper




Entrance along the Hopland

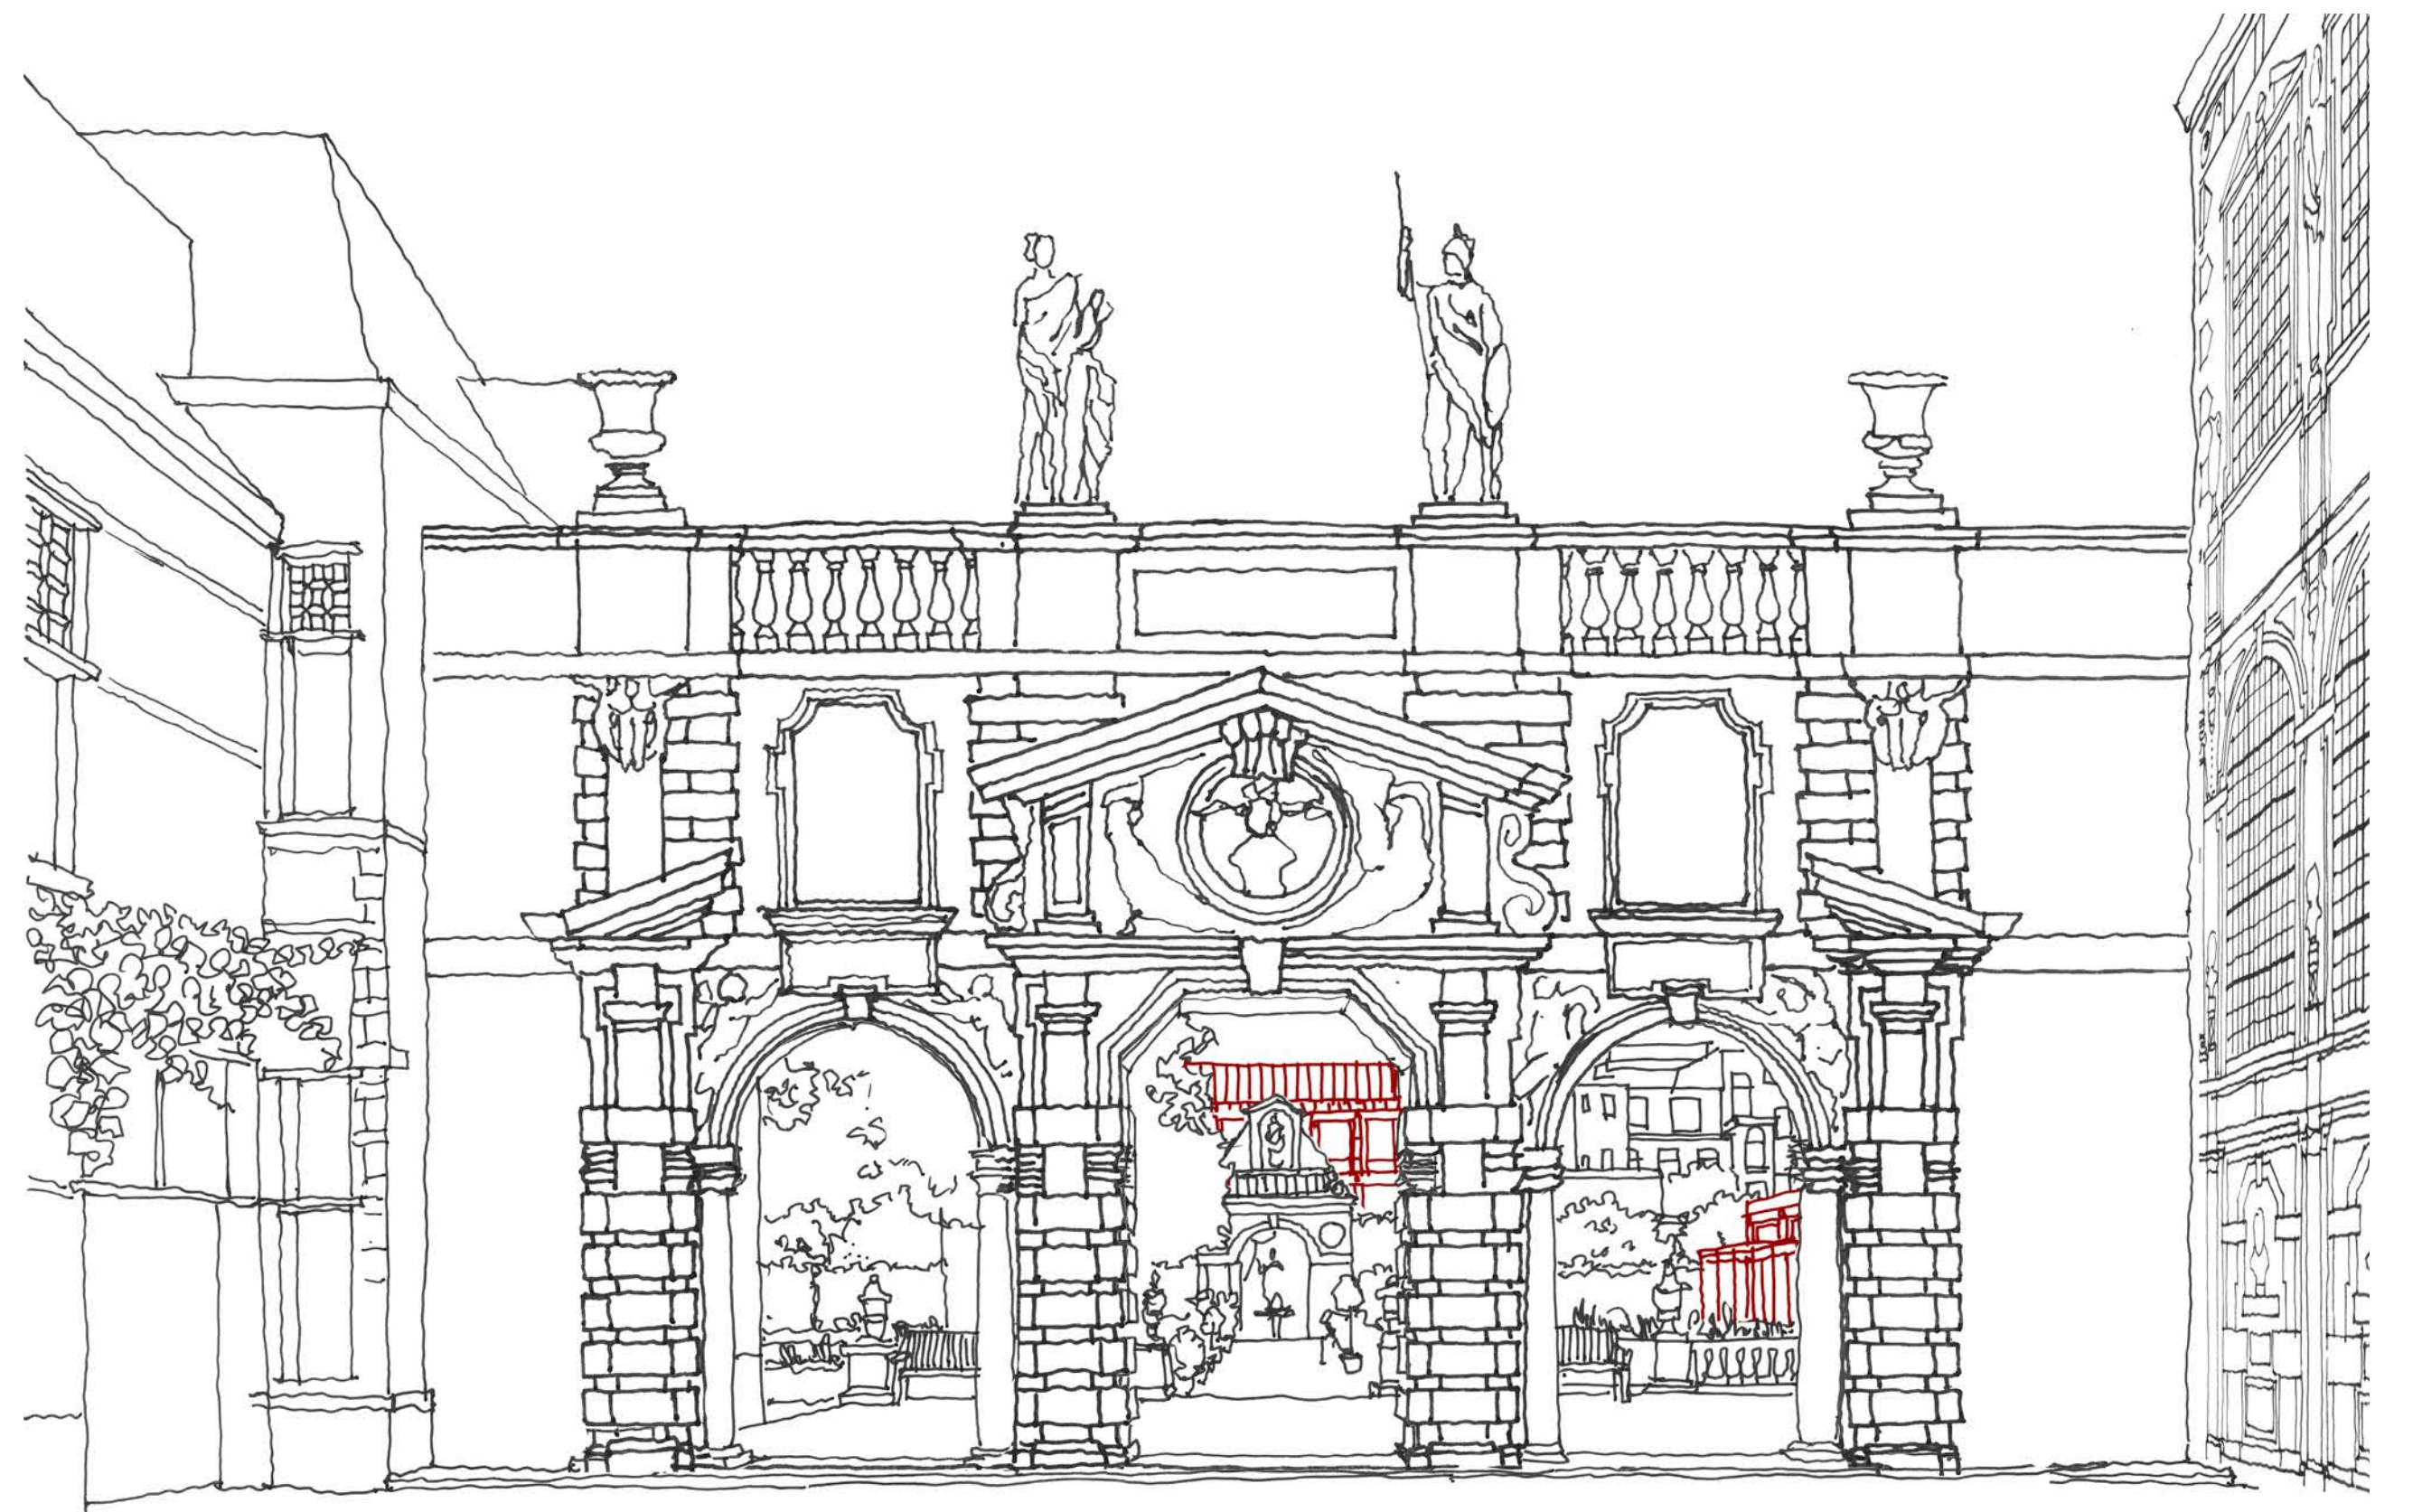


Rubens Perspective

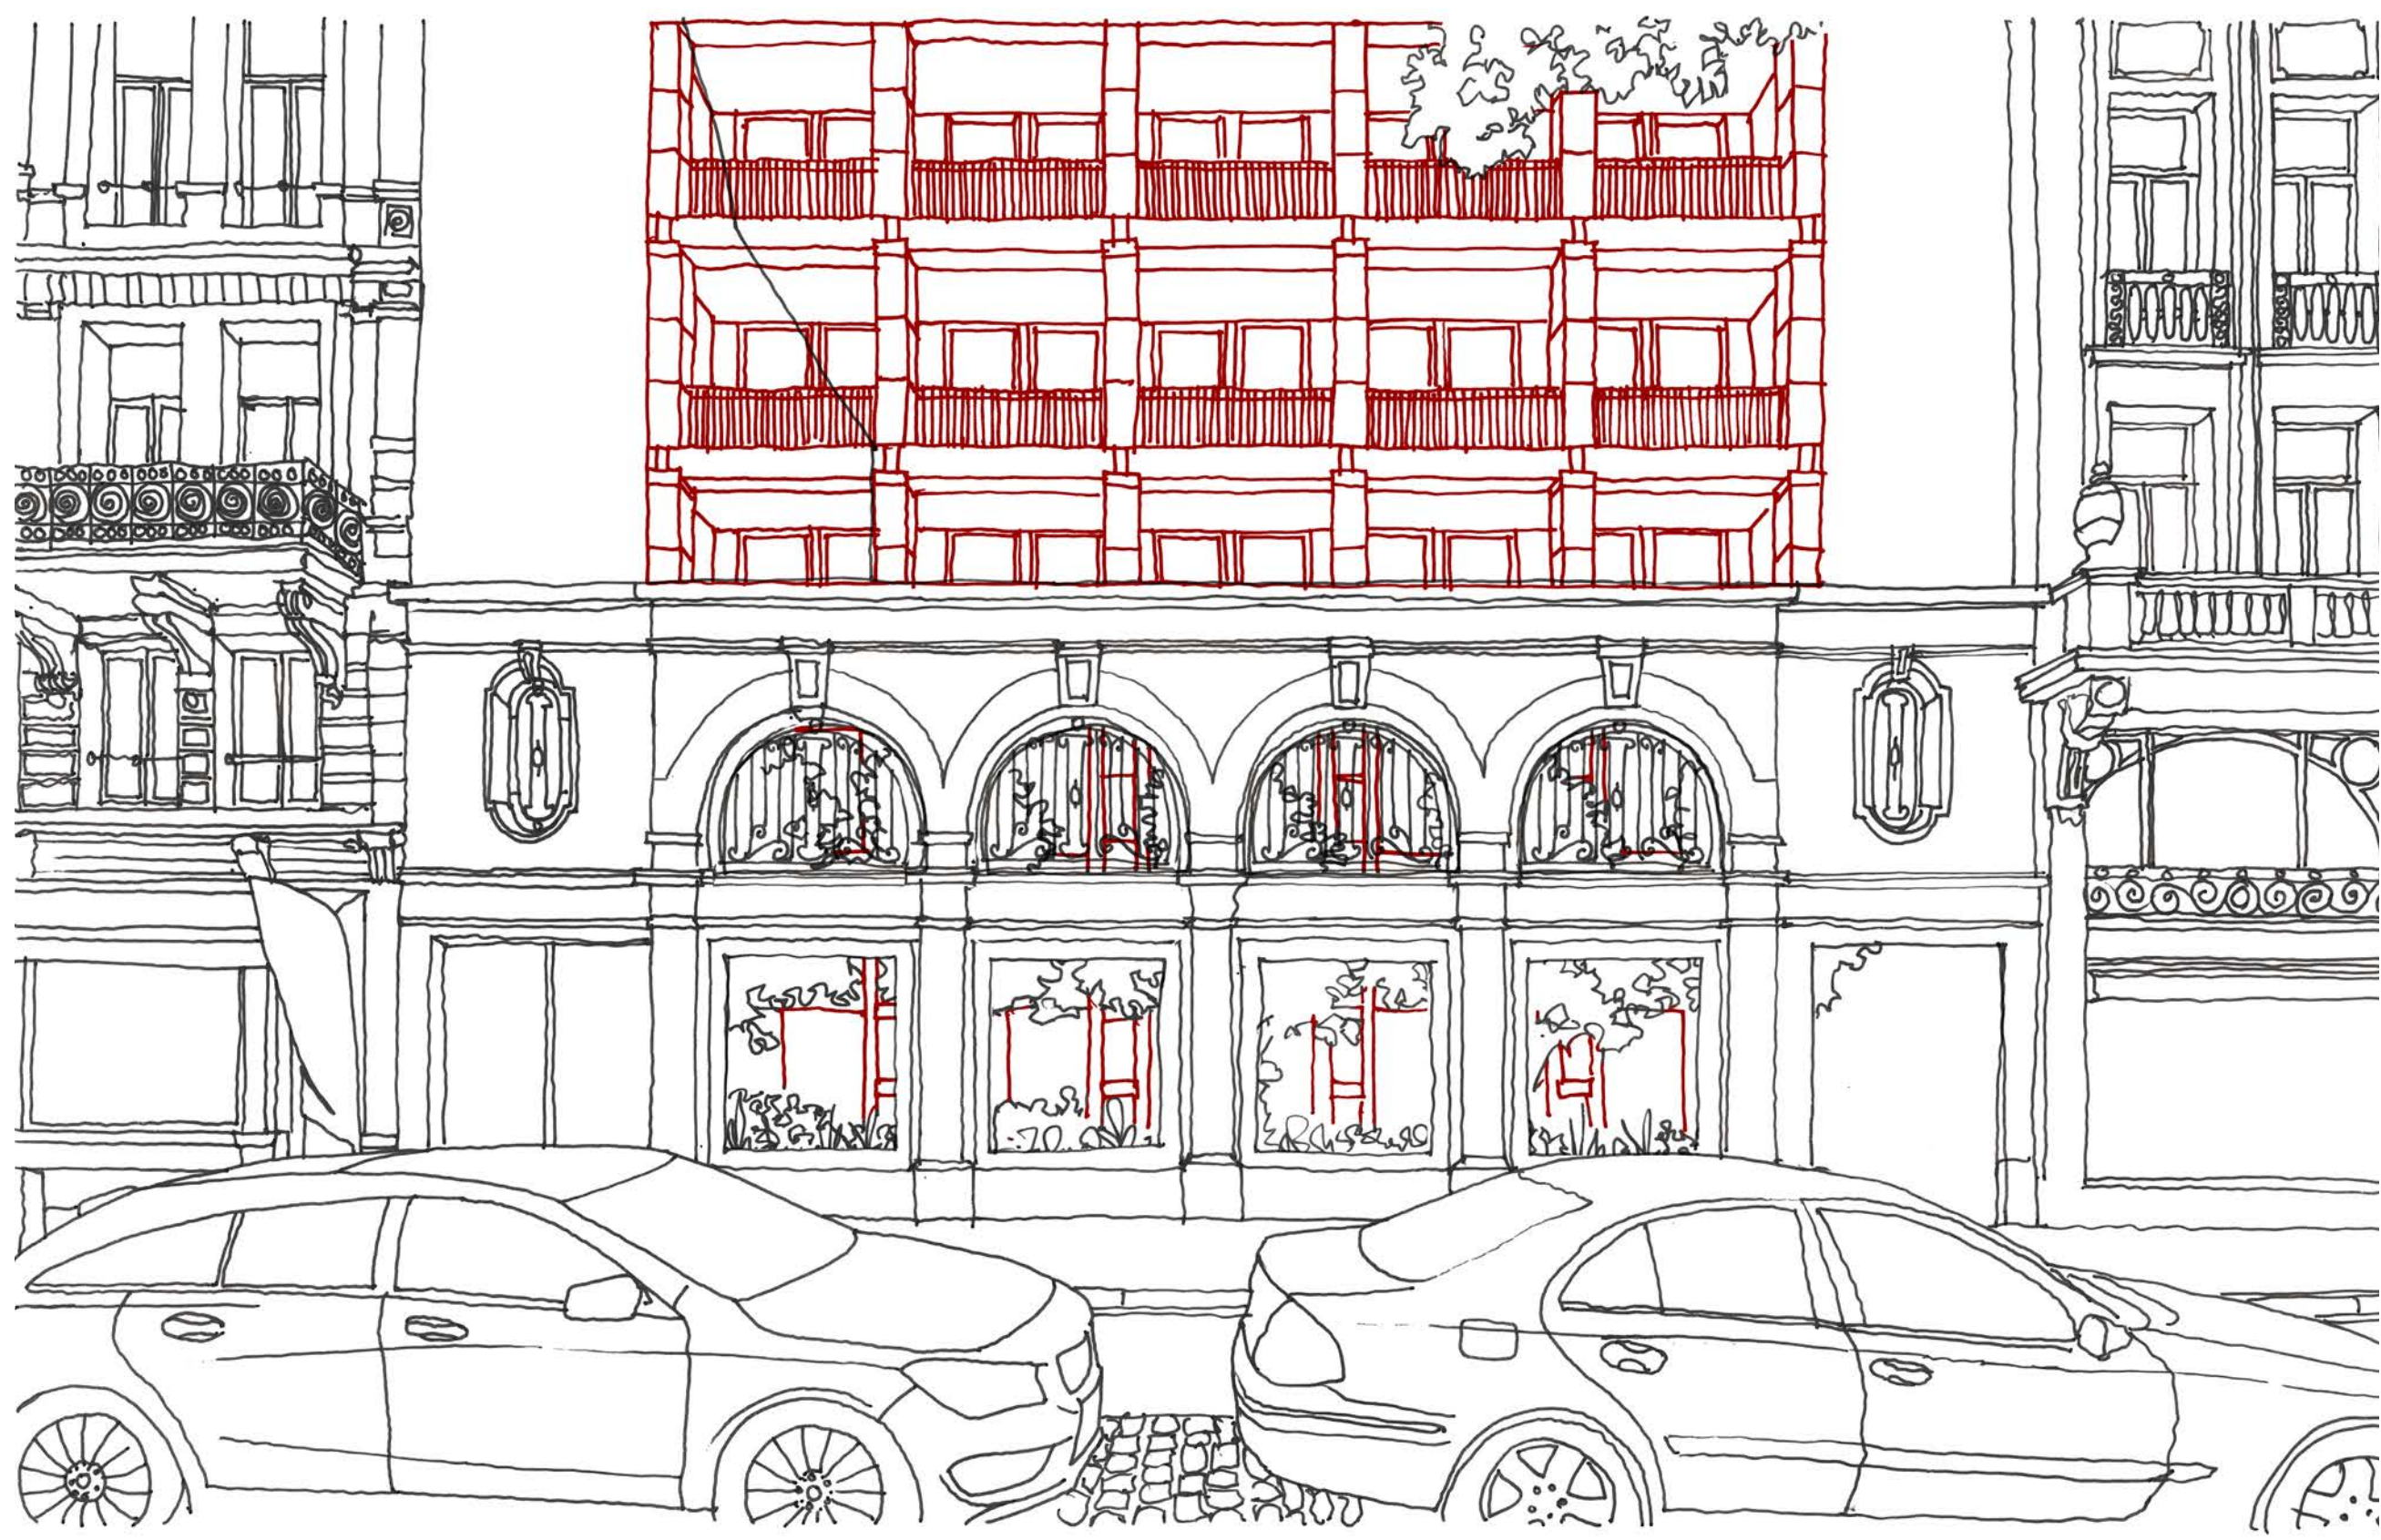


Entrance along the Hopland

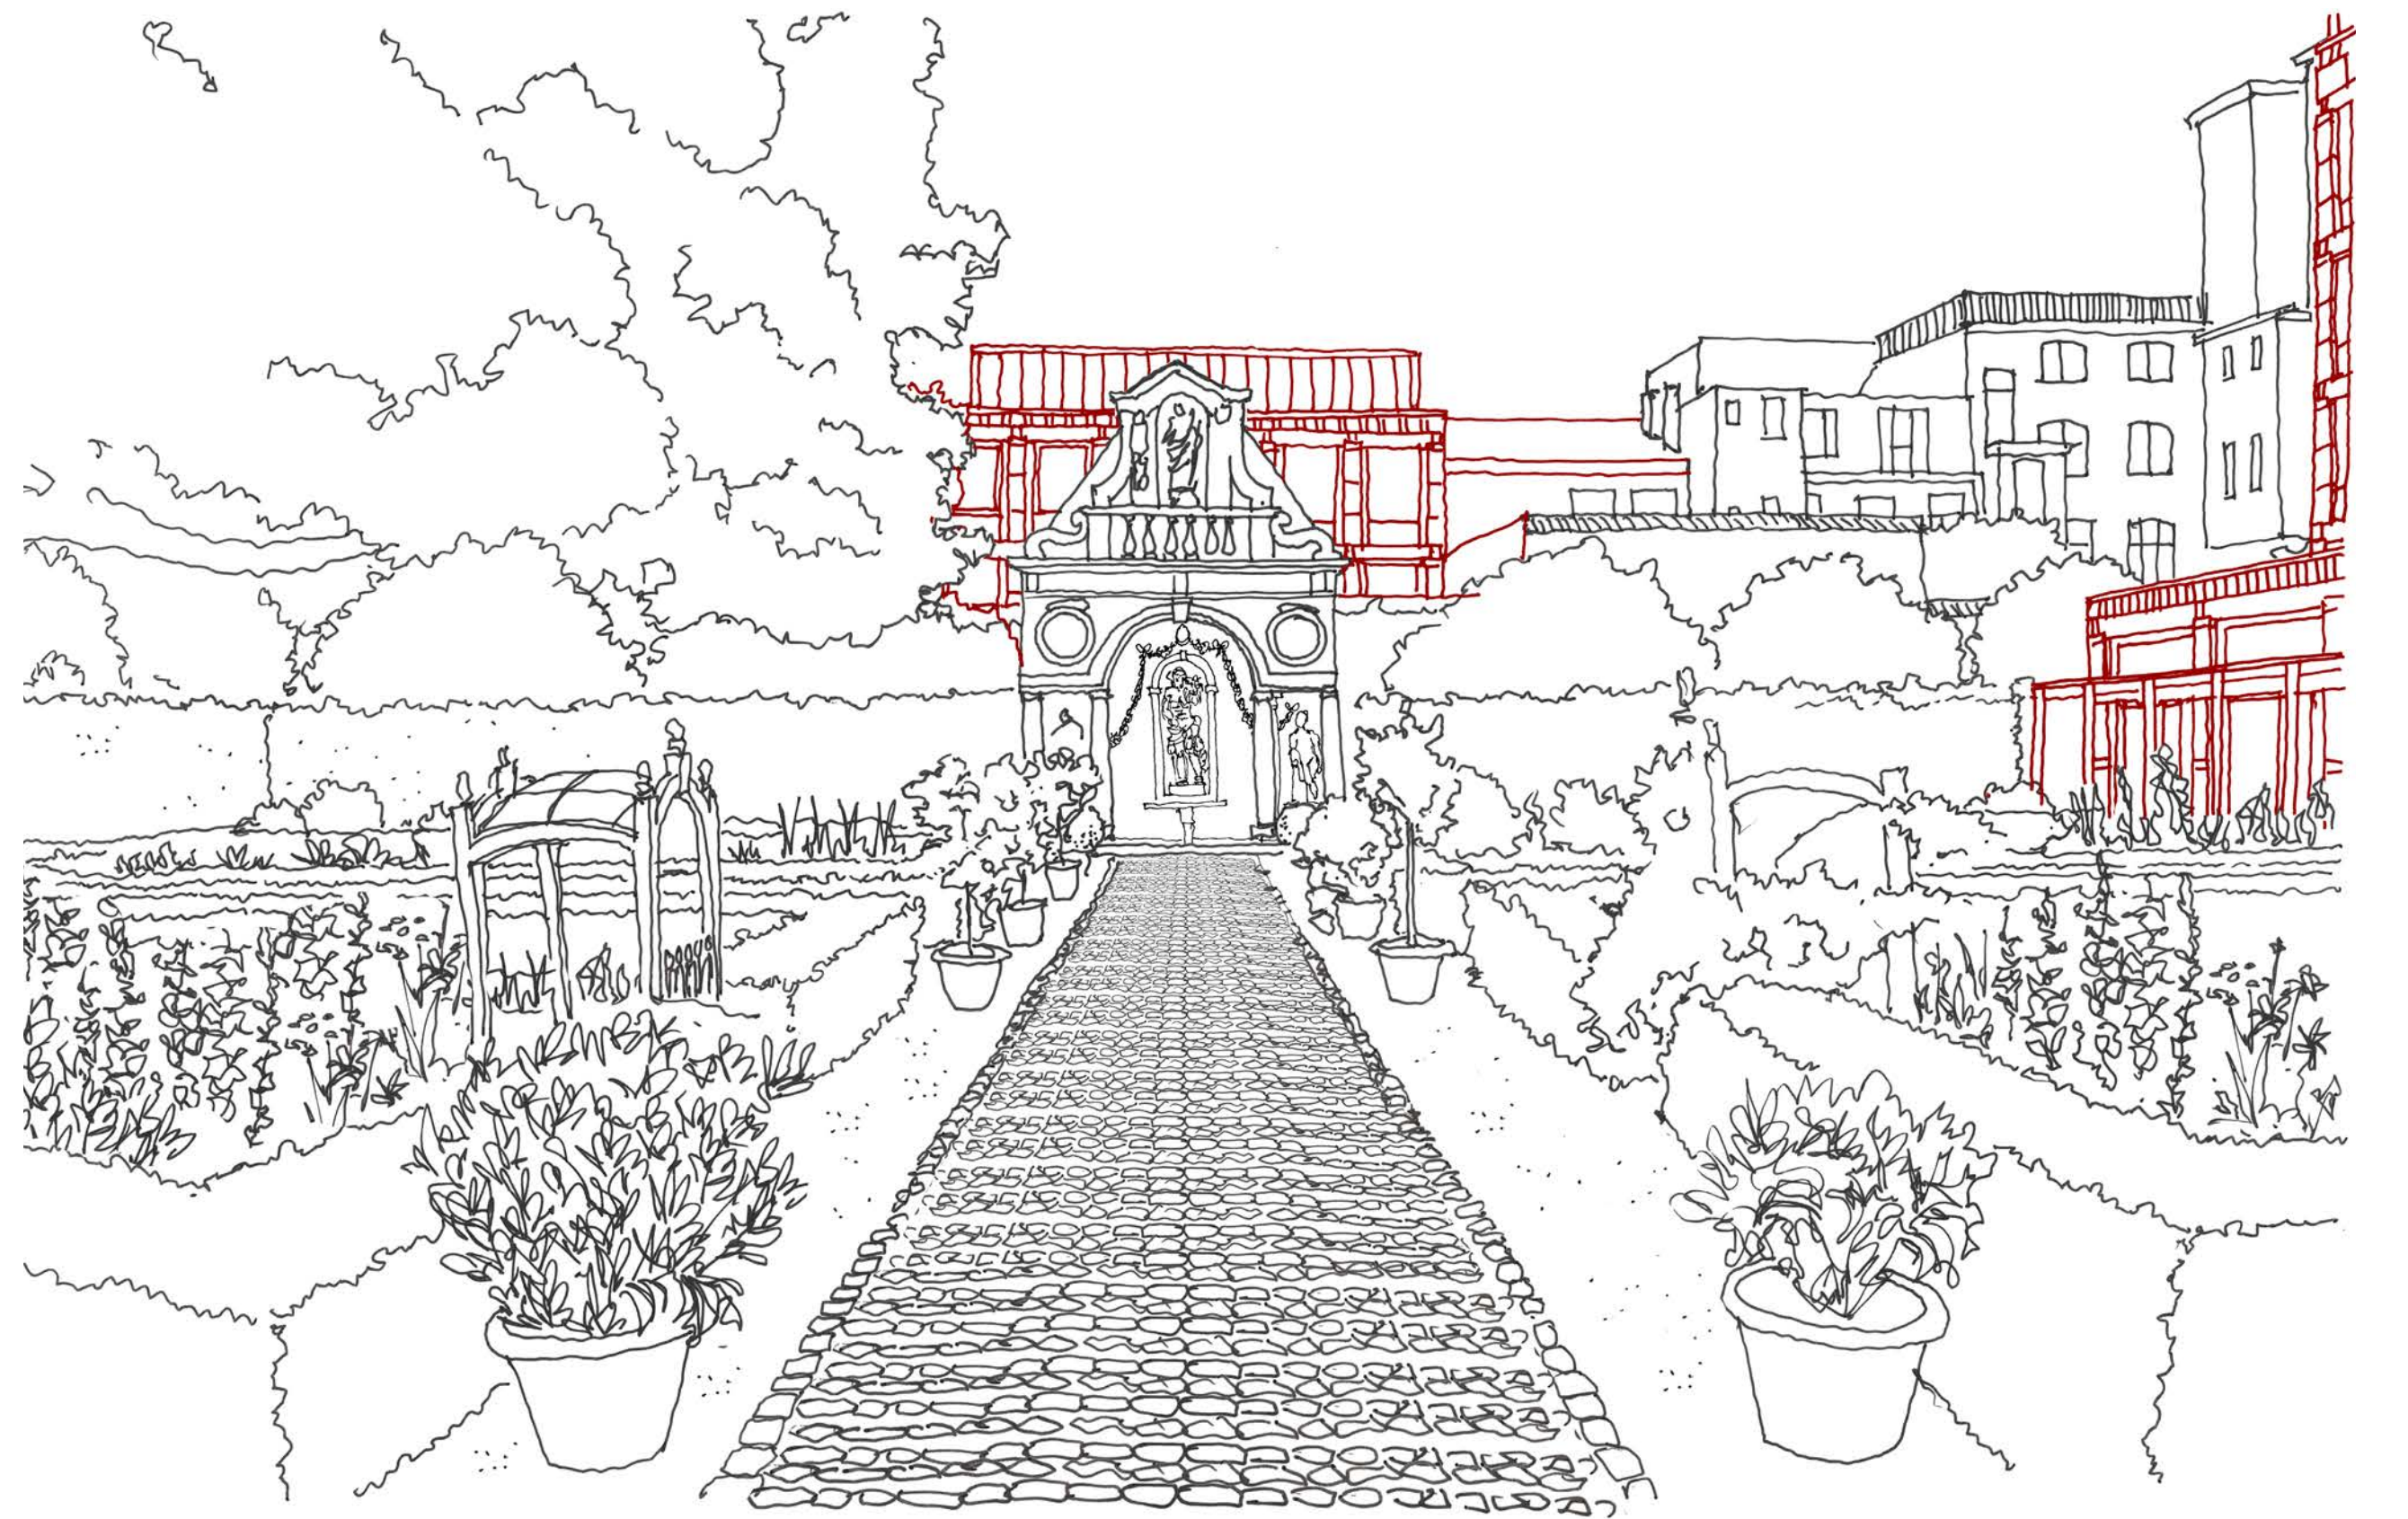

Rubens Garden Central Axis

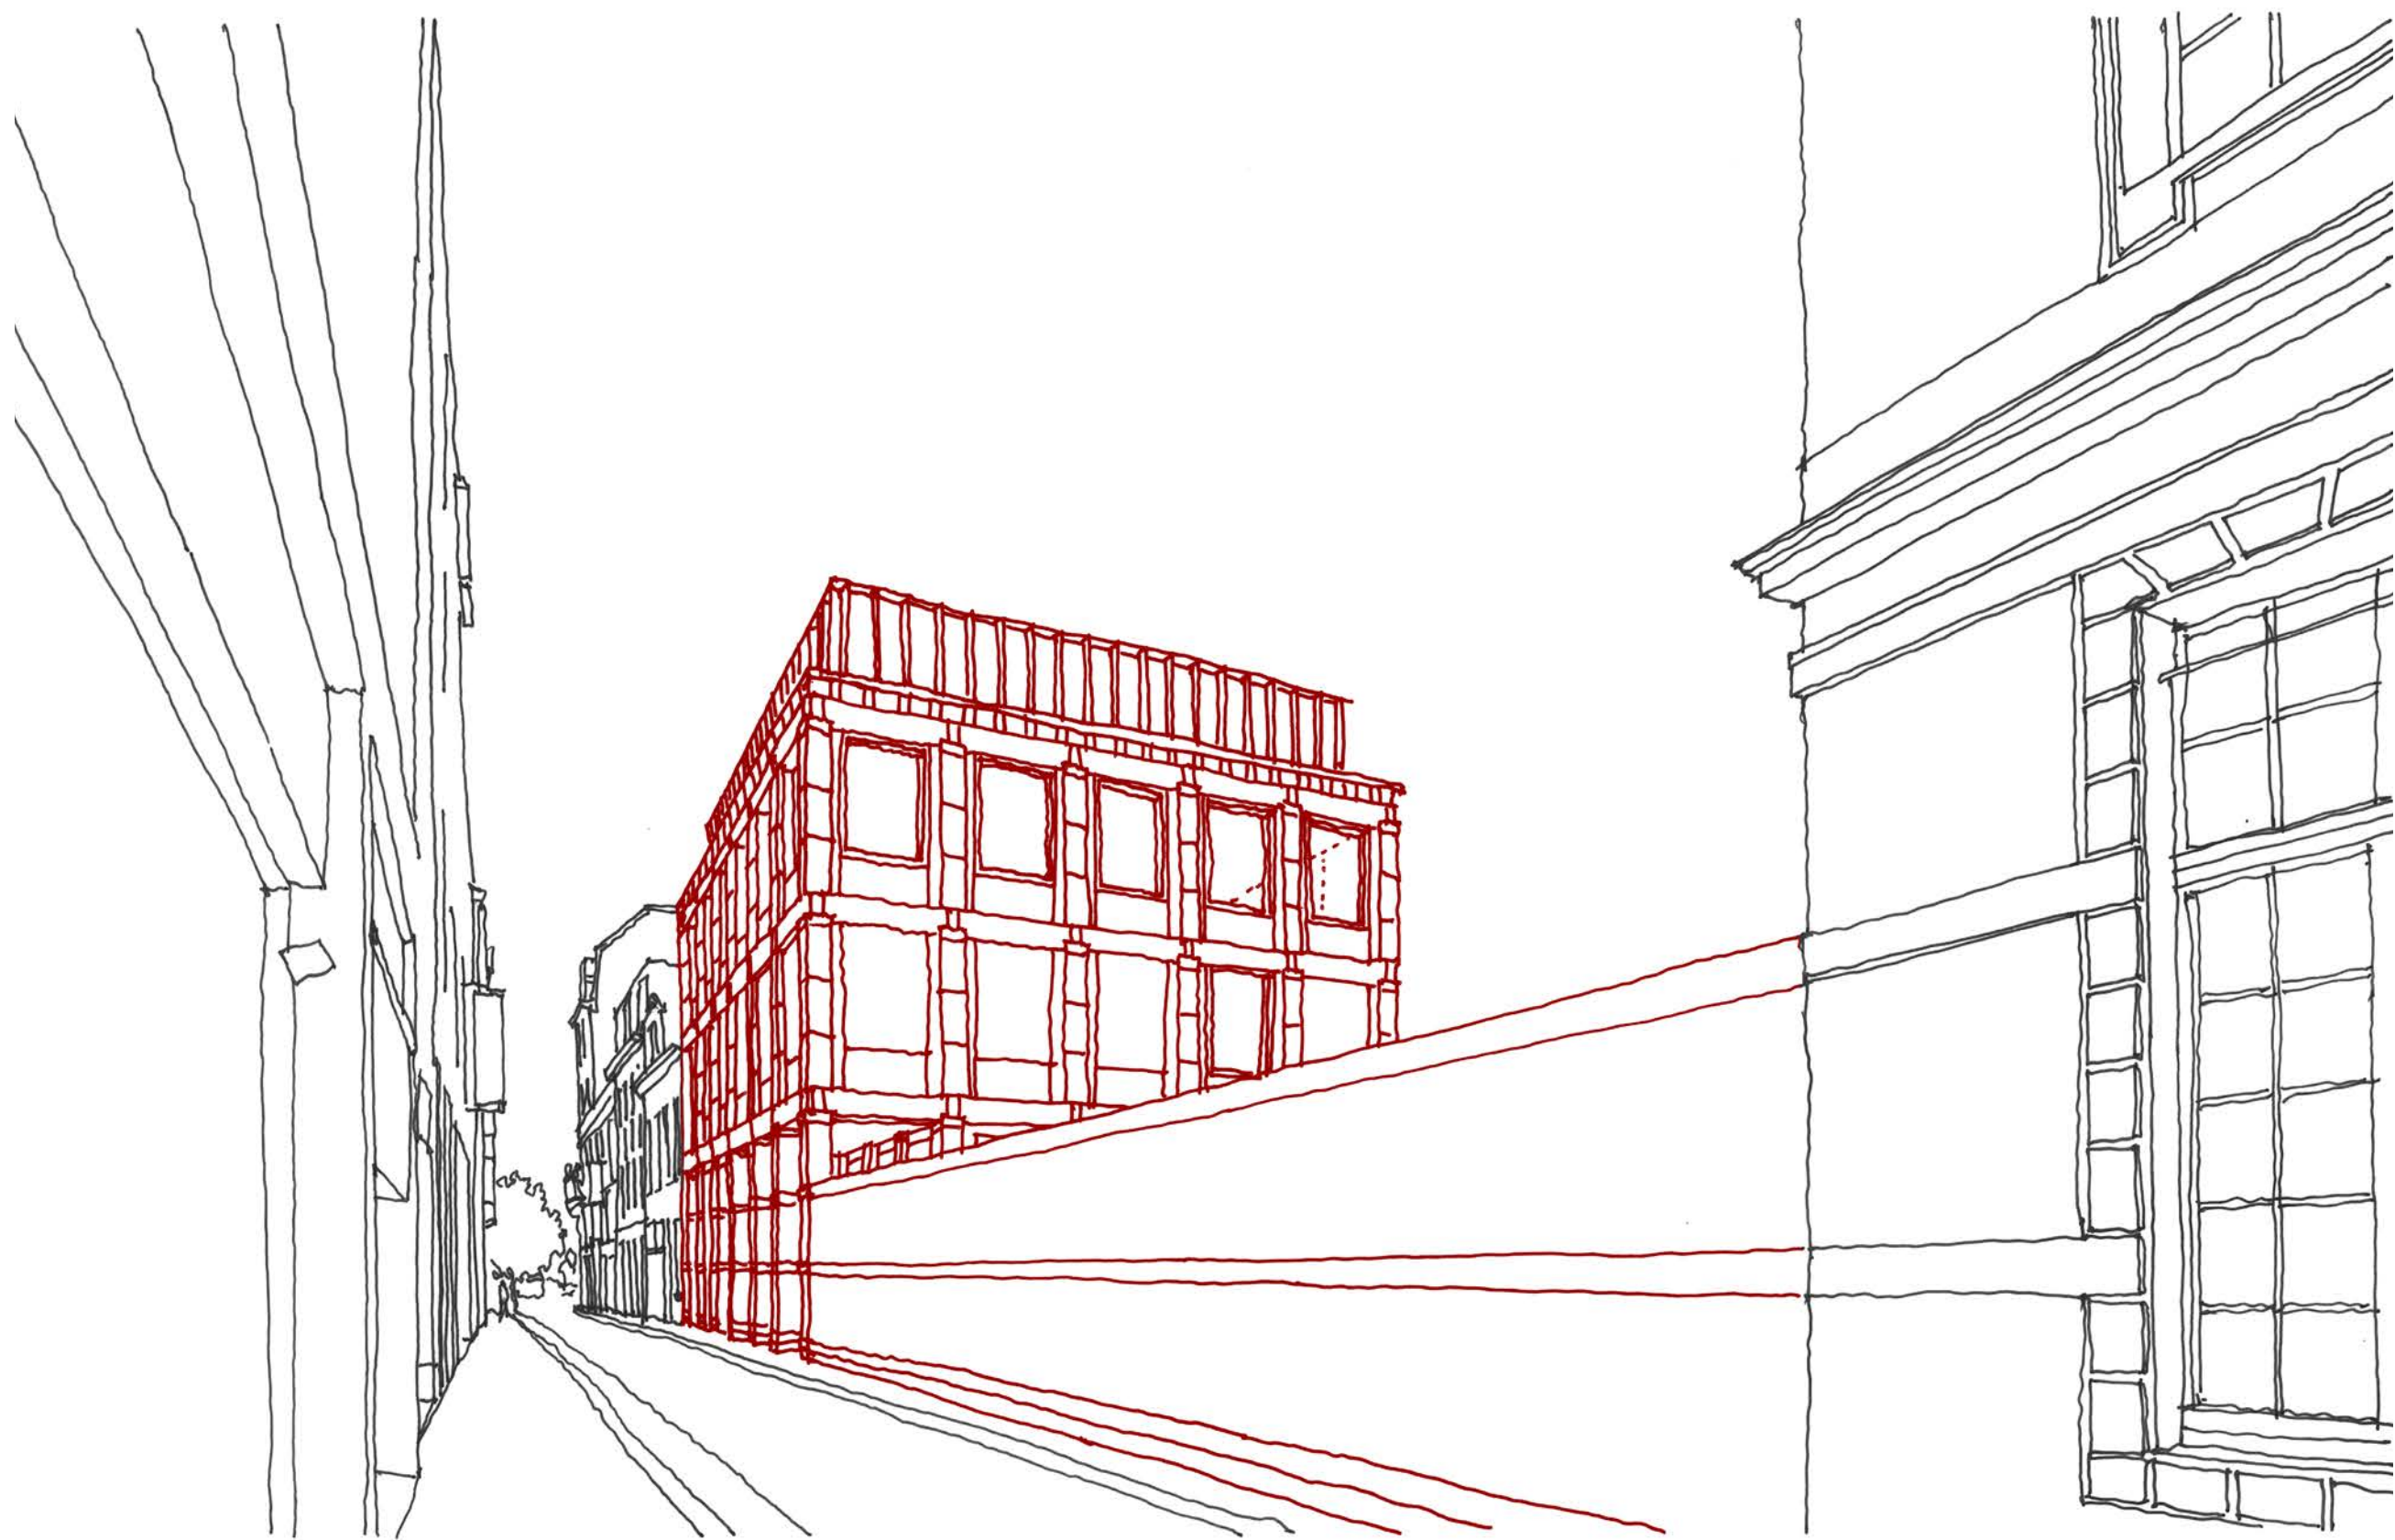

Entrance along Kolveniersstraat

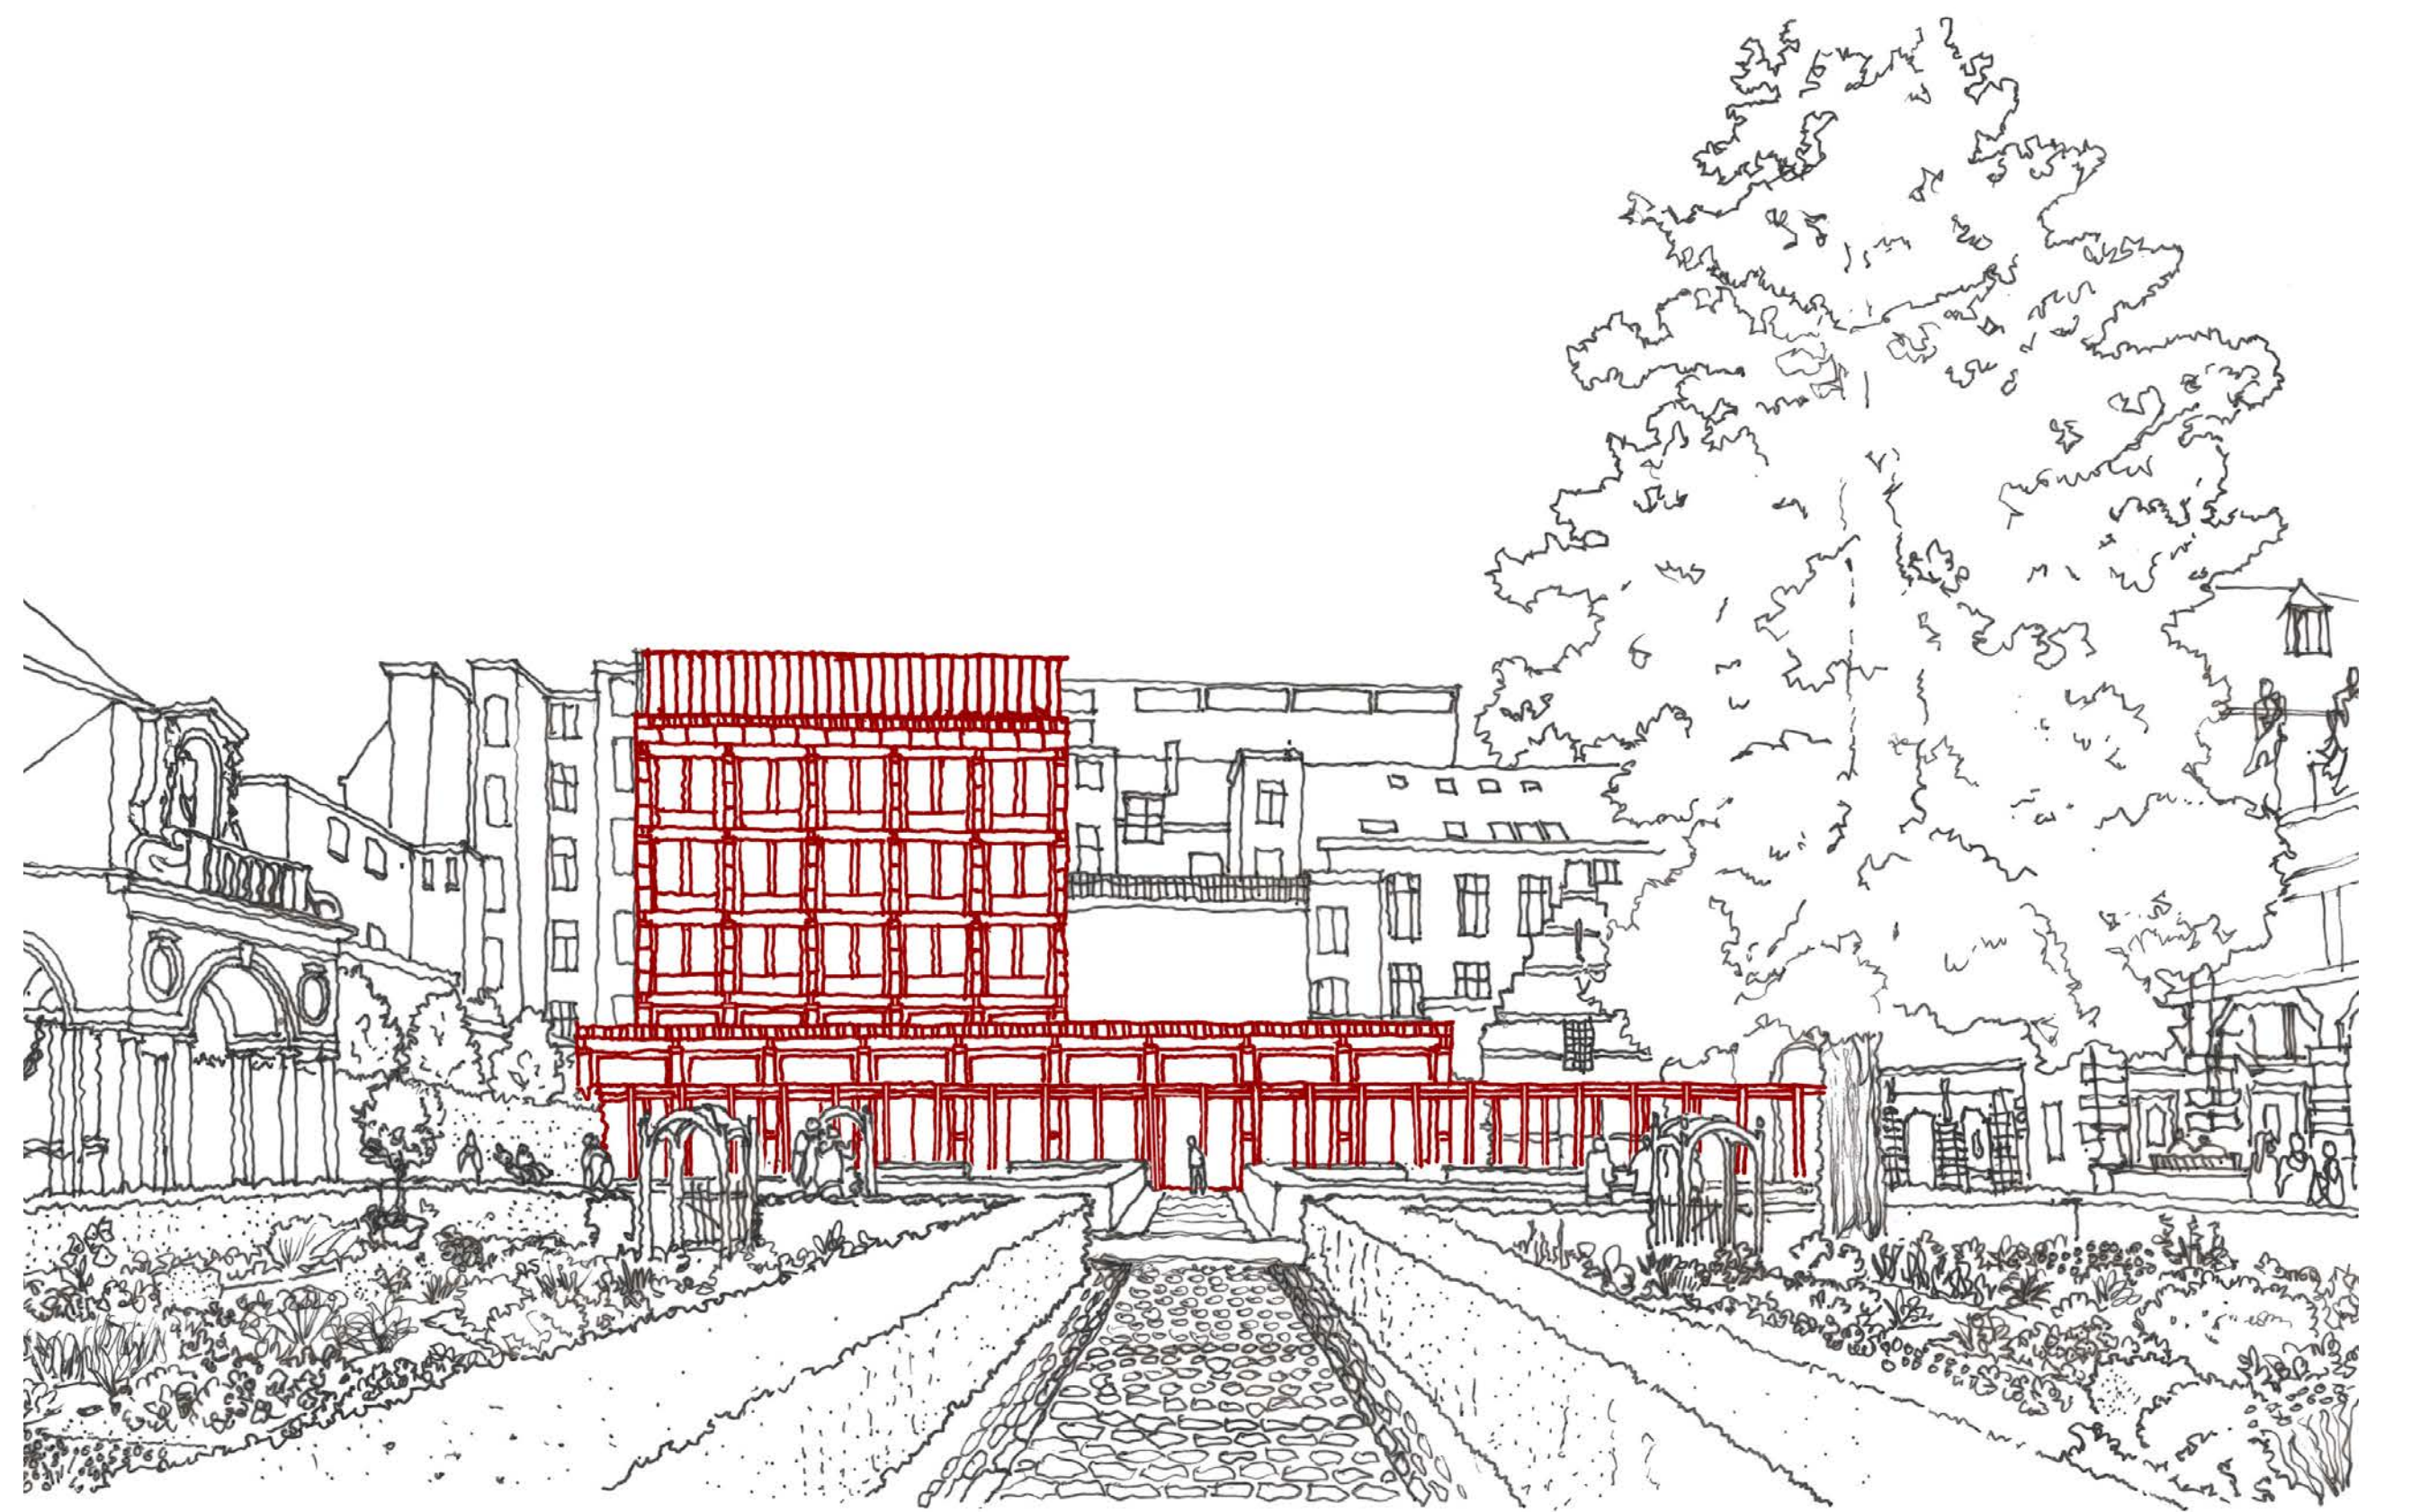




Rubens Garden



# PALAZZO RUBENS

AR3AI045 - Interiors, Buildings and Cities MSc 3&4  
Josephine Gebbie \_ 4739450


CITY ROOM MODEL 1:33

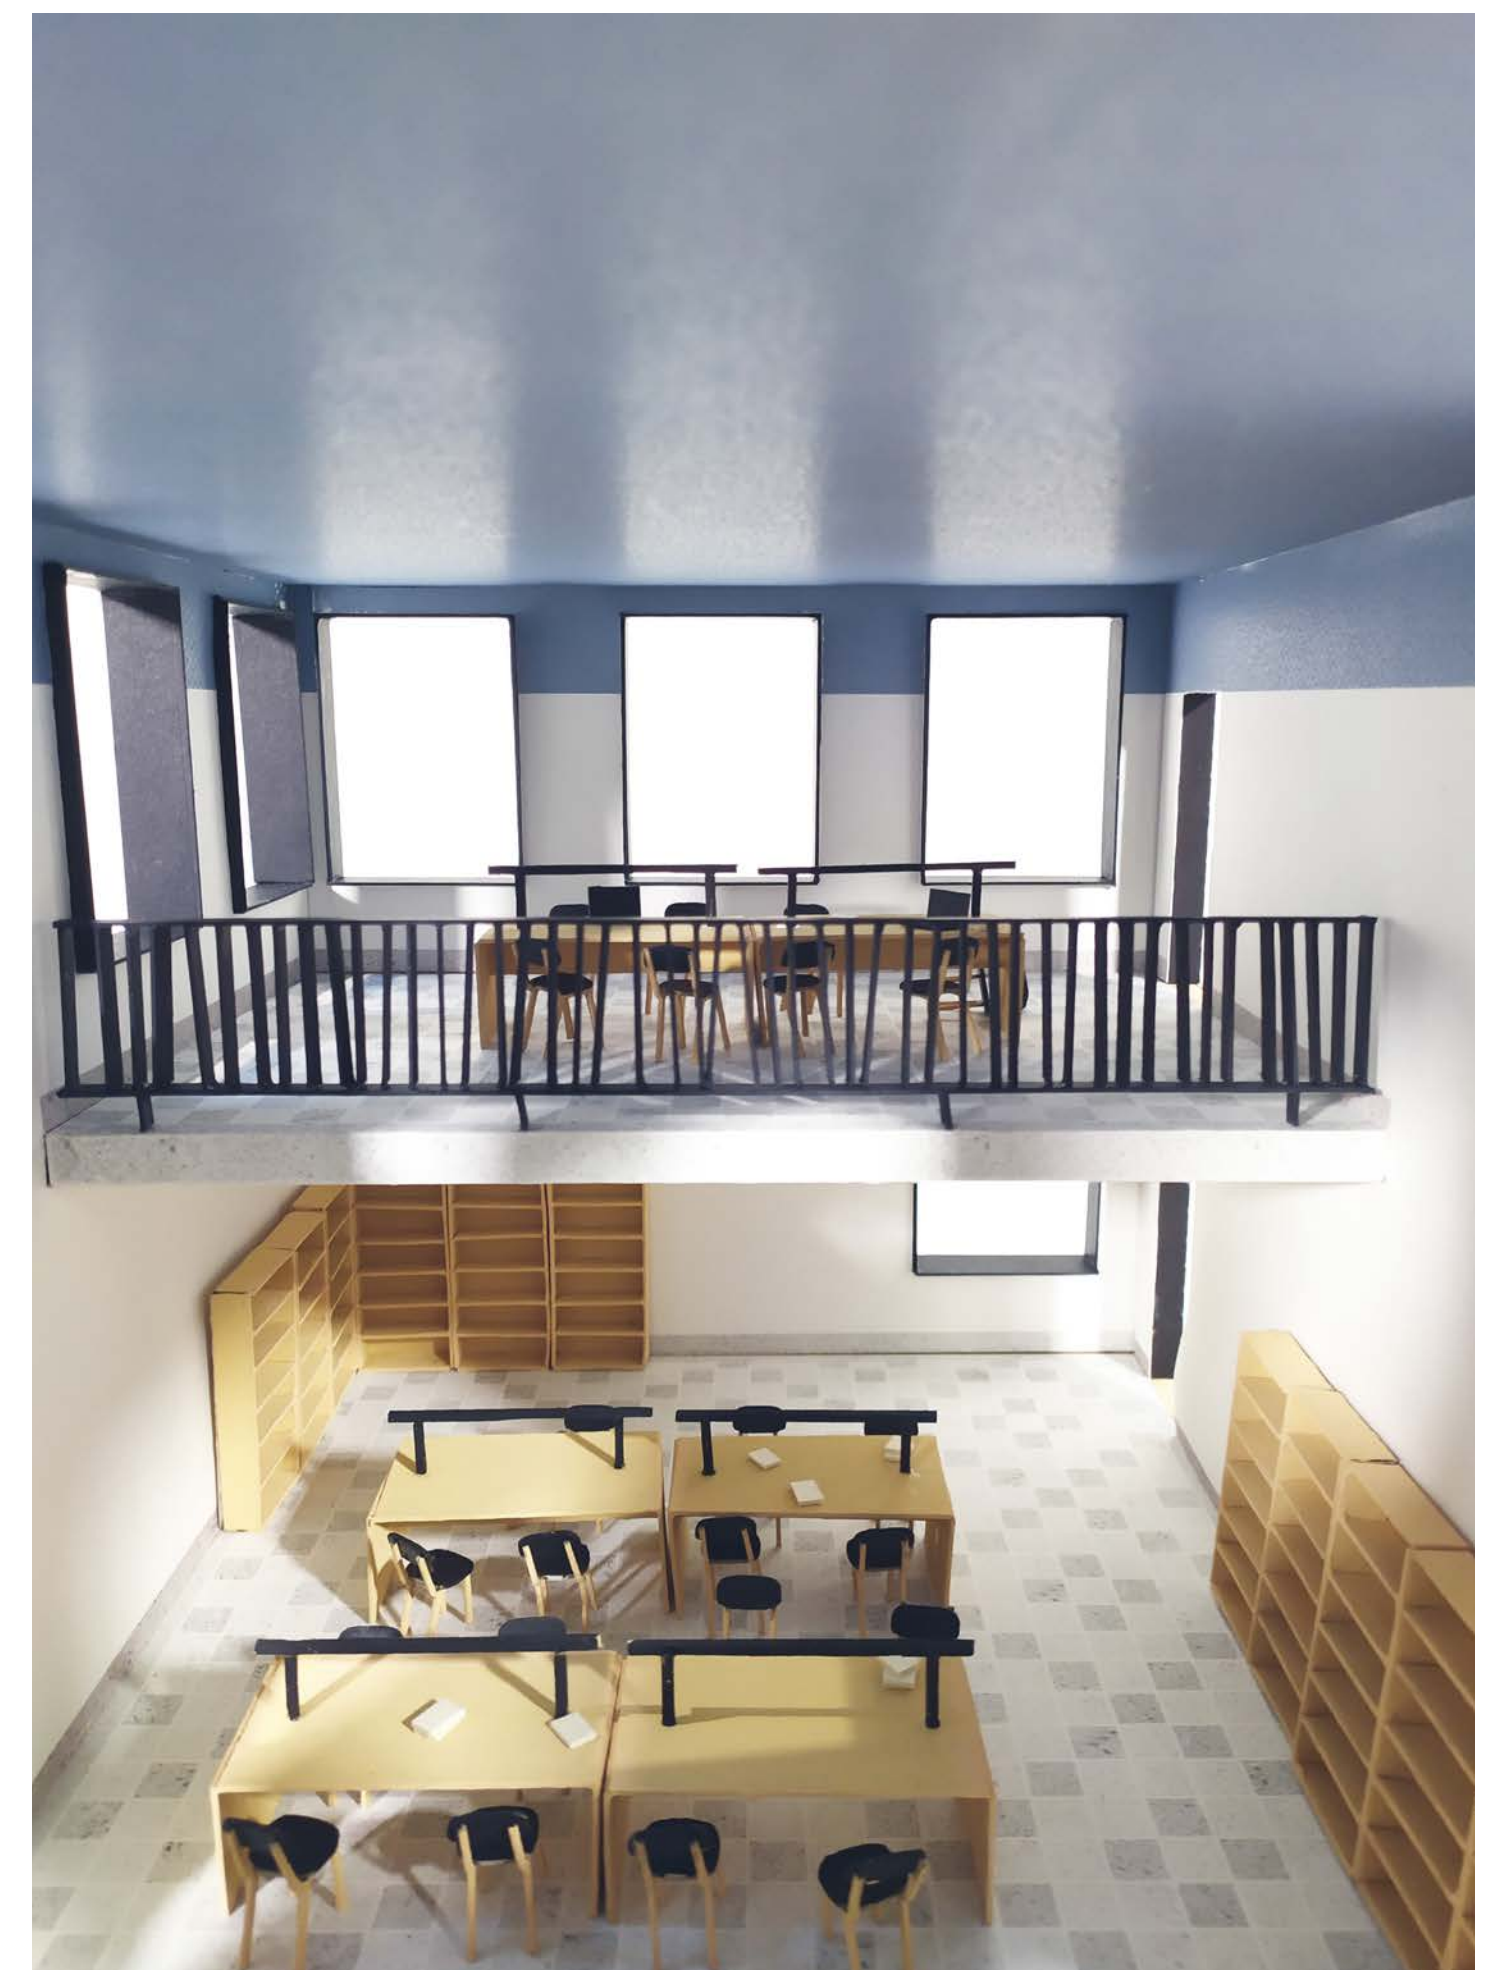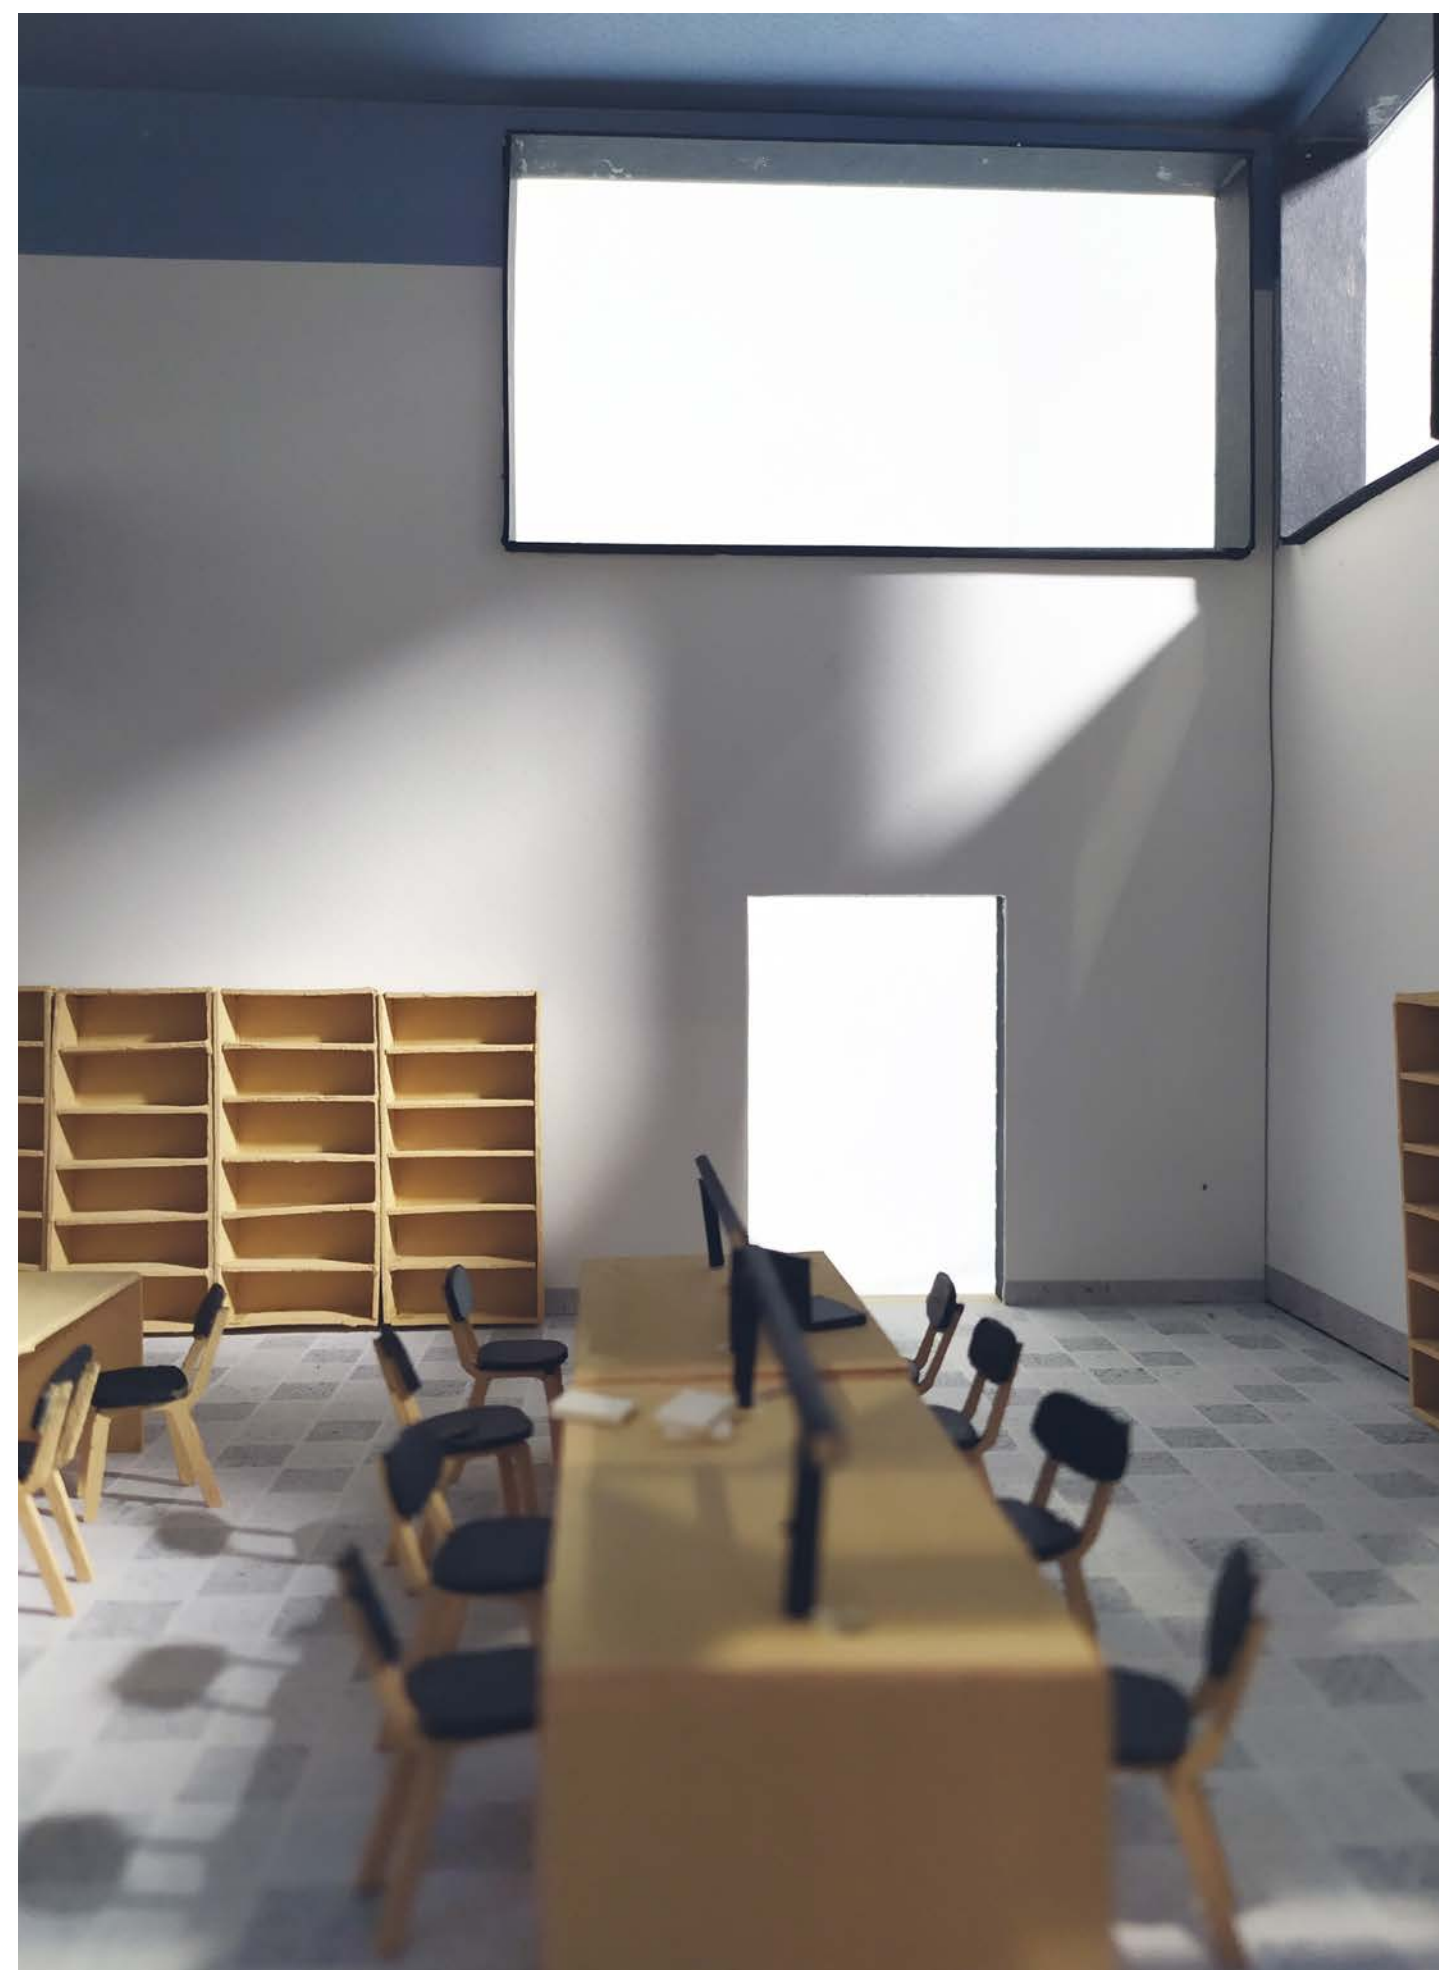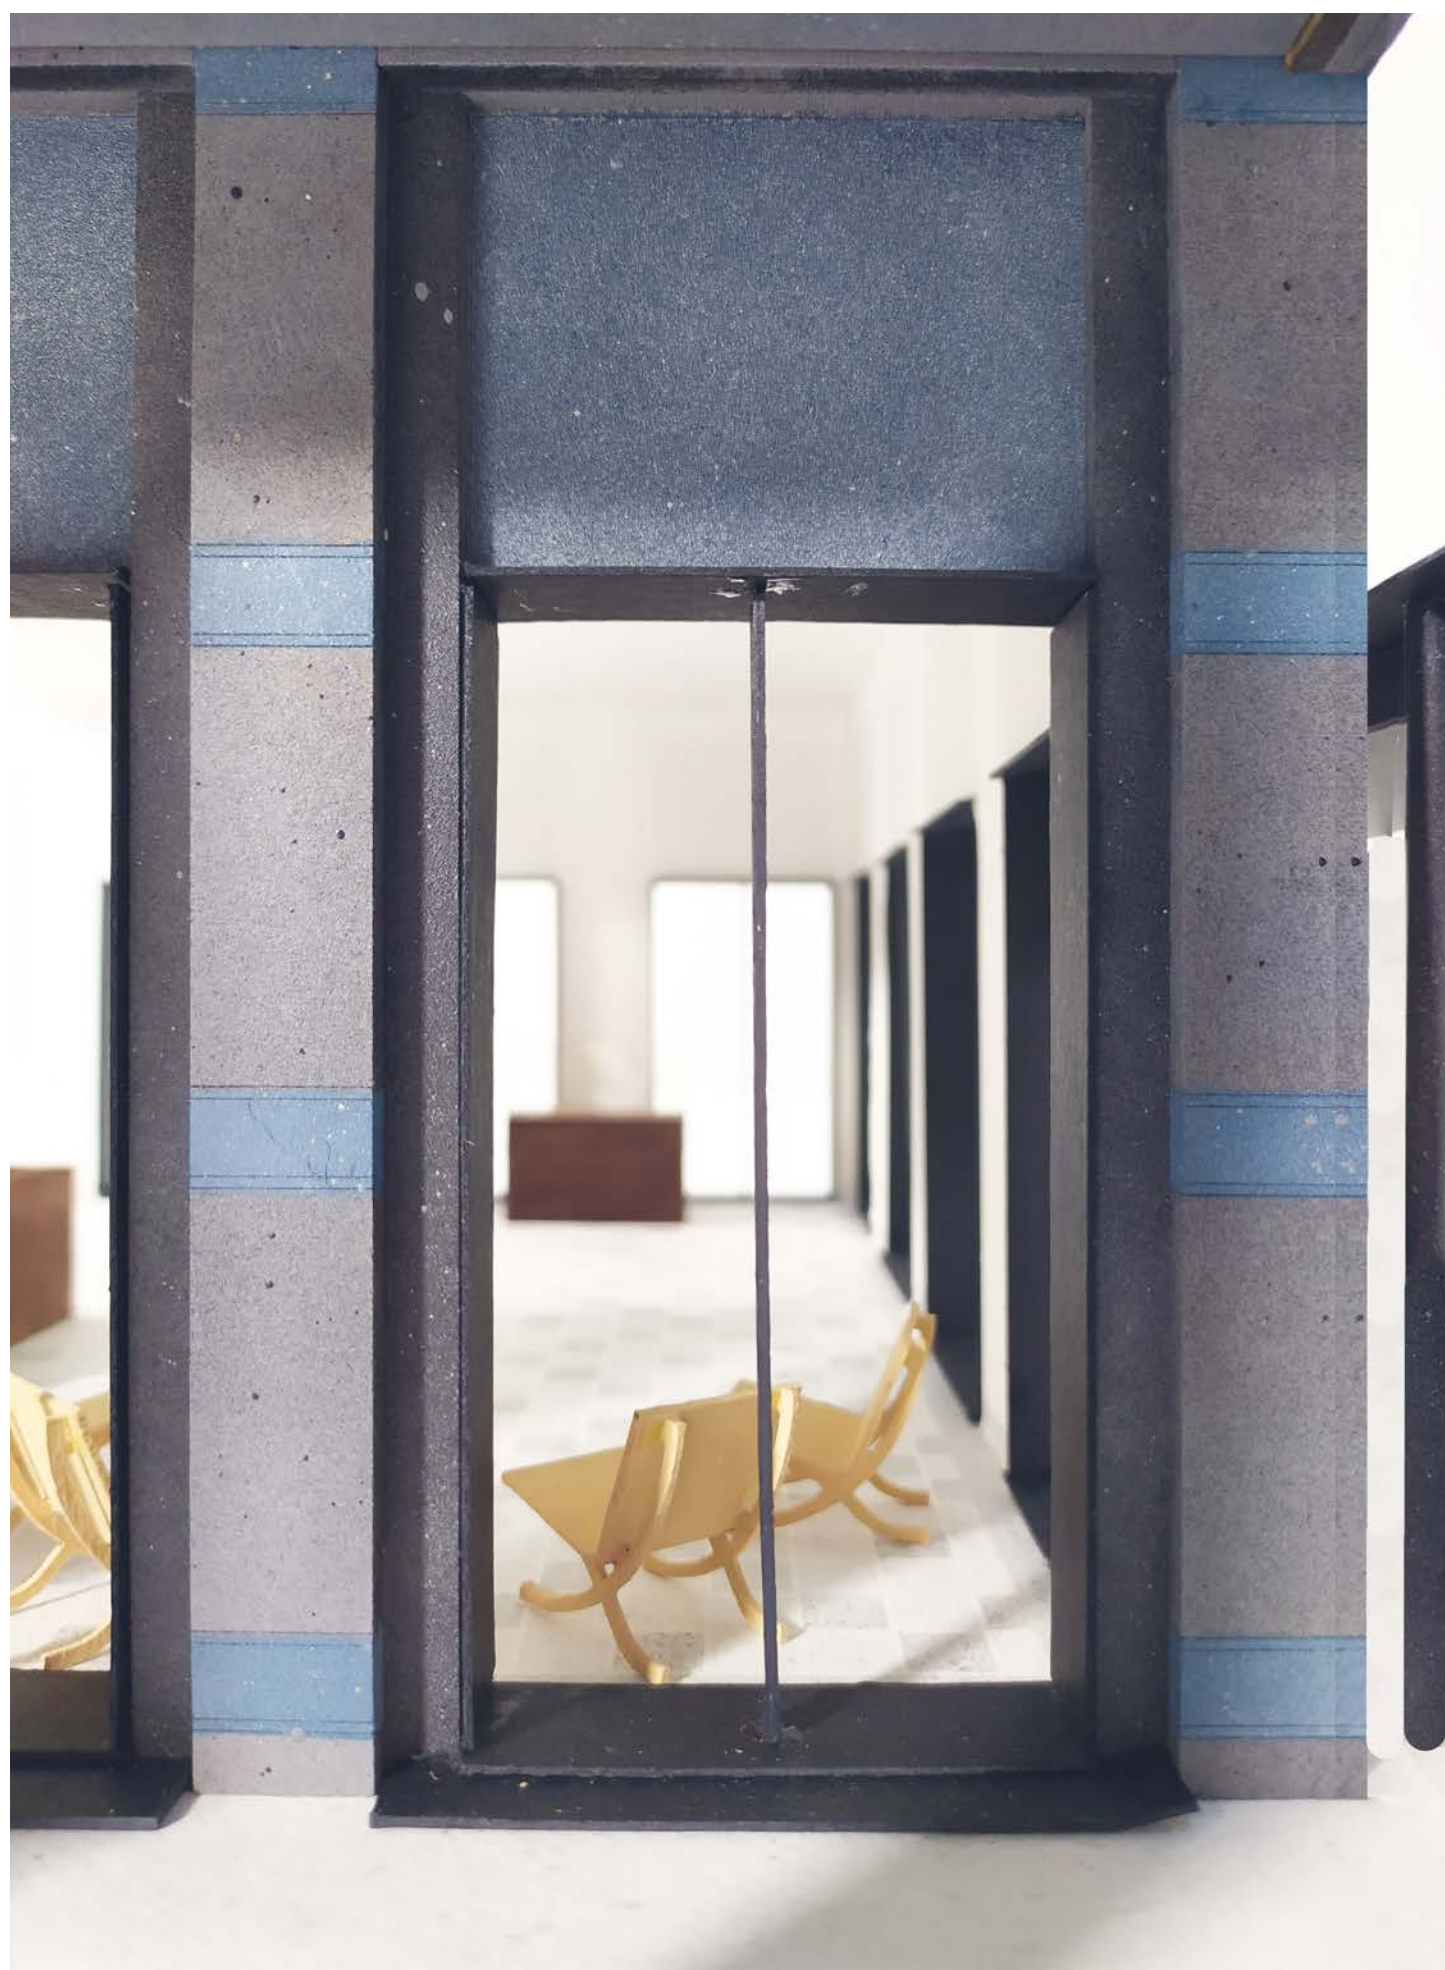




# PALAZZO RUBENS

AR3AI045 - Interiors, Buildings and Cities MSc 3&4  
Josephine Gebbie \_ 4739450

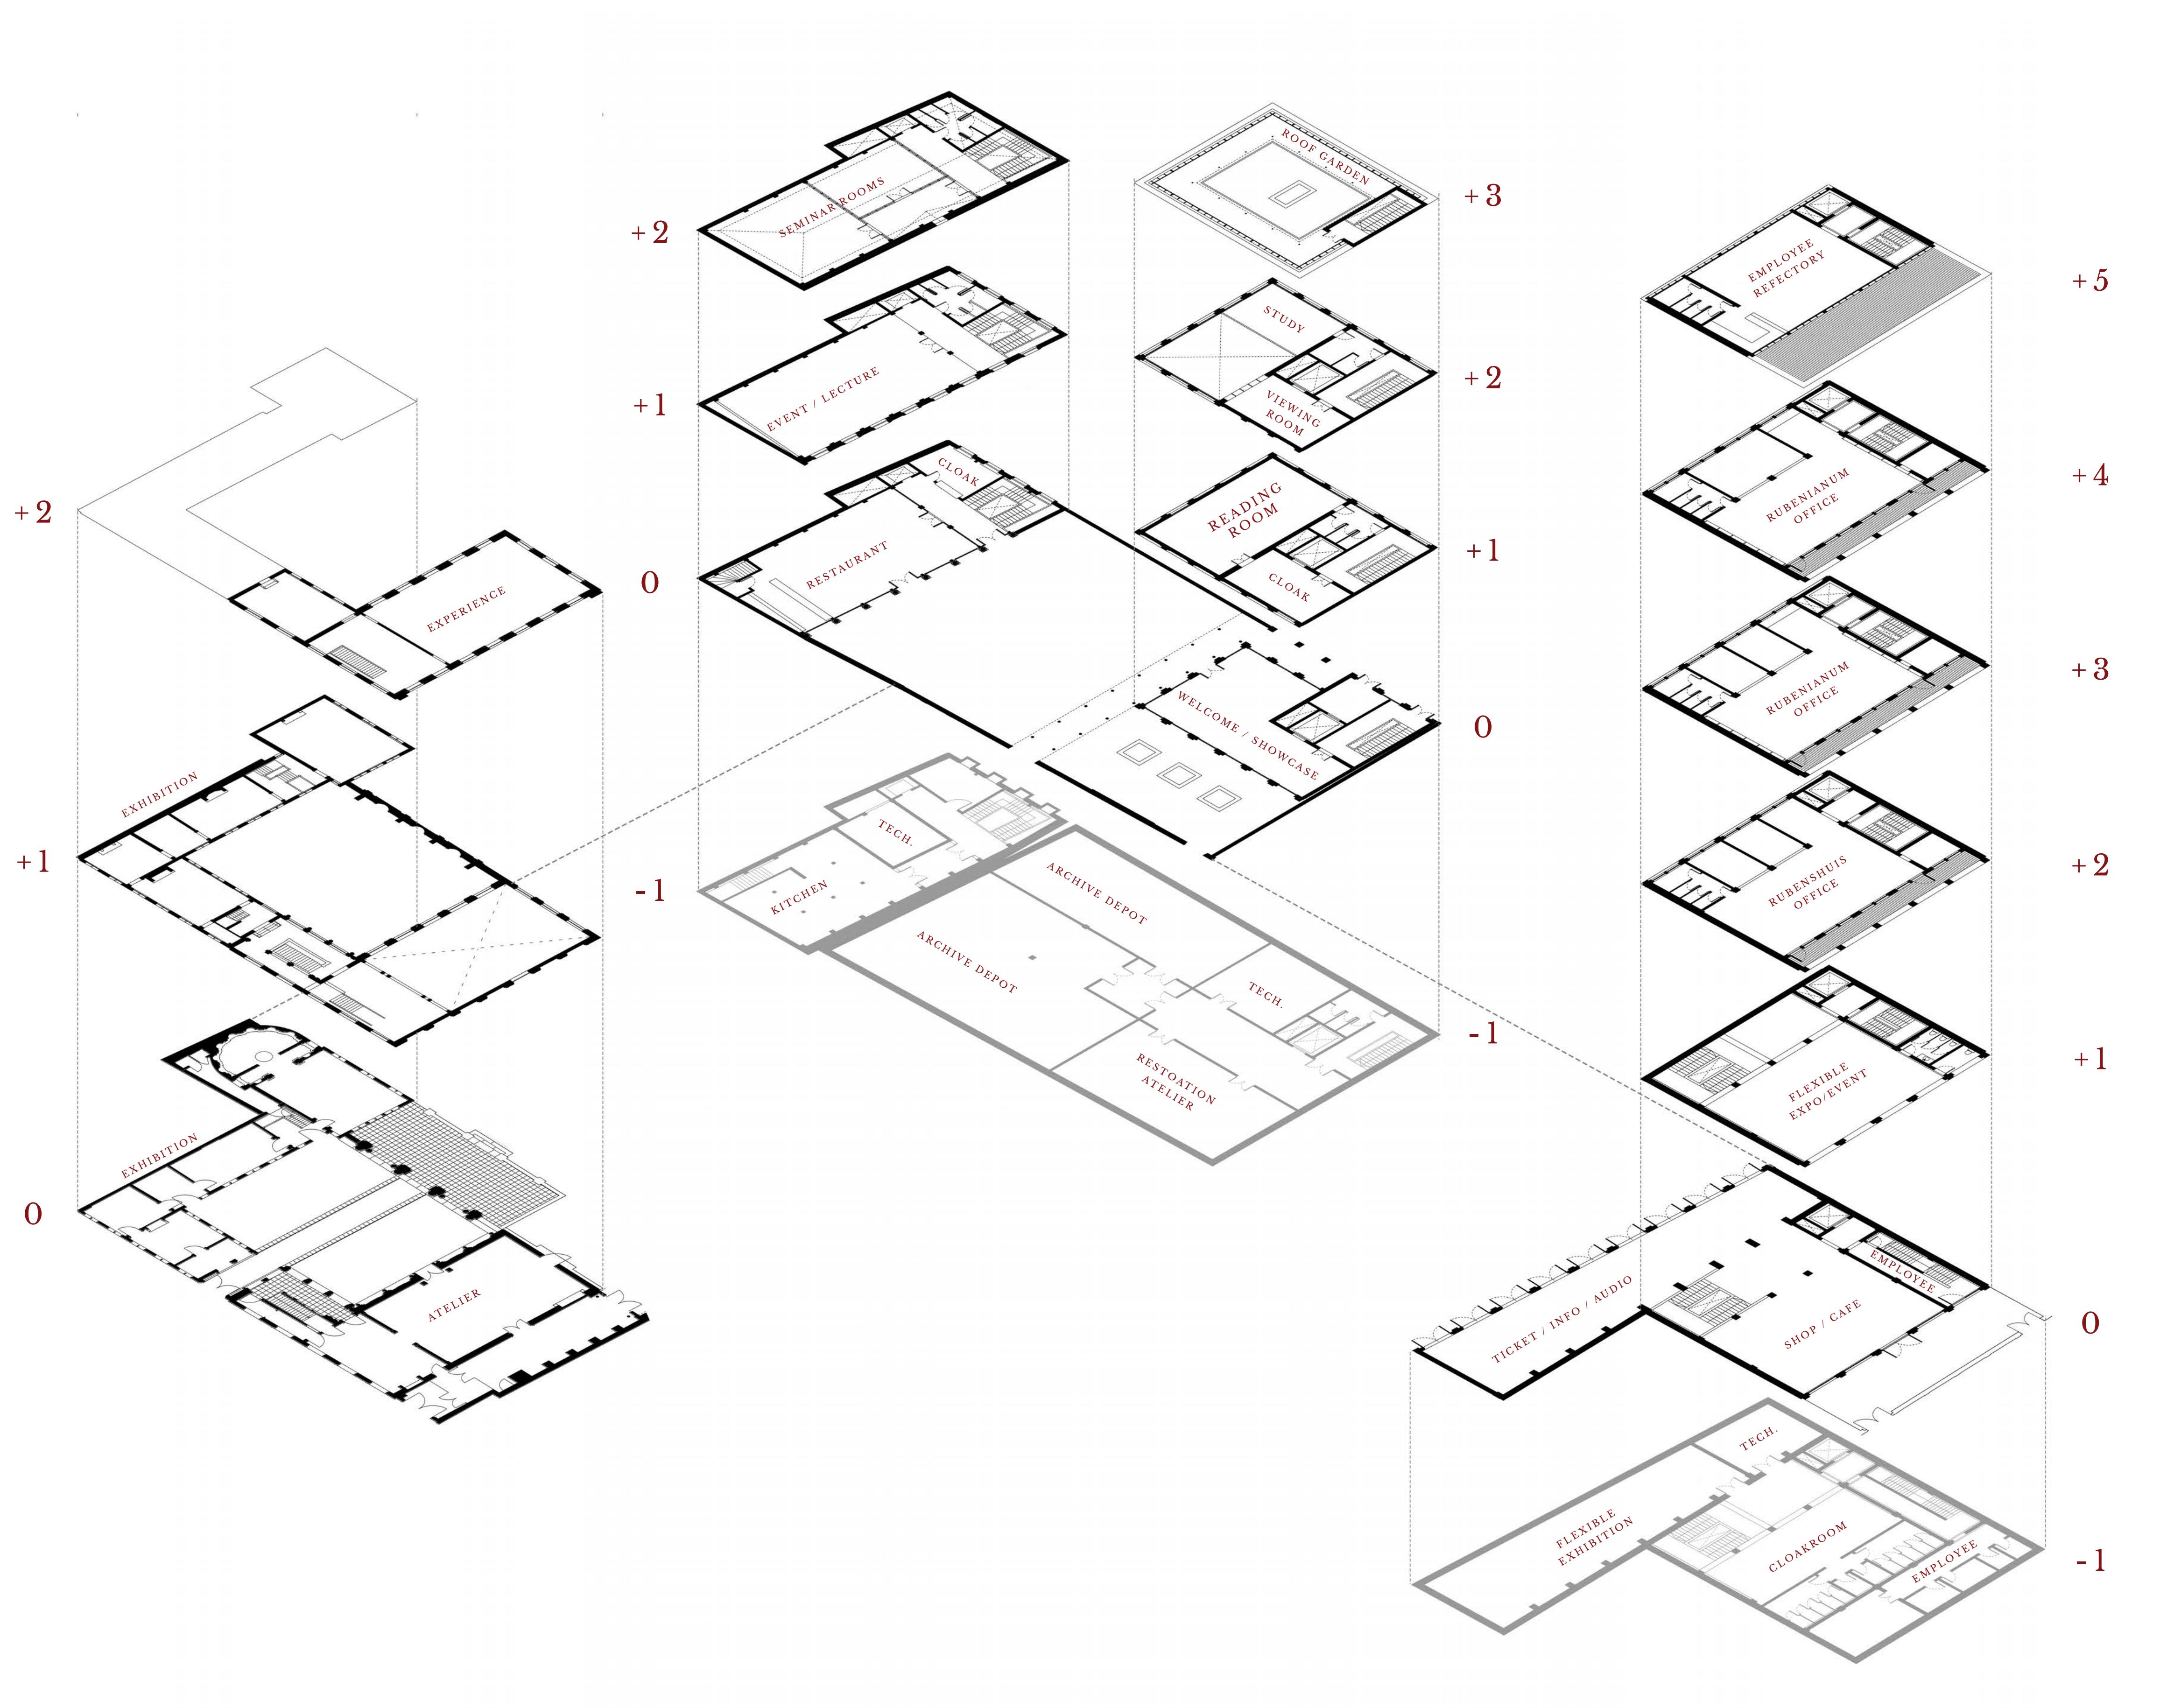

## FUNCTIONS

- PUBLIC PATH
- RUBENS GARDEN
- PUBLIC COURTYARDS

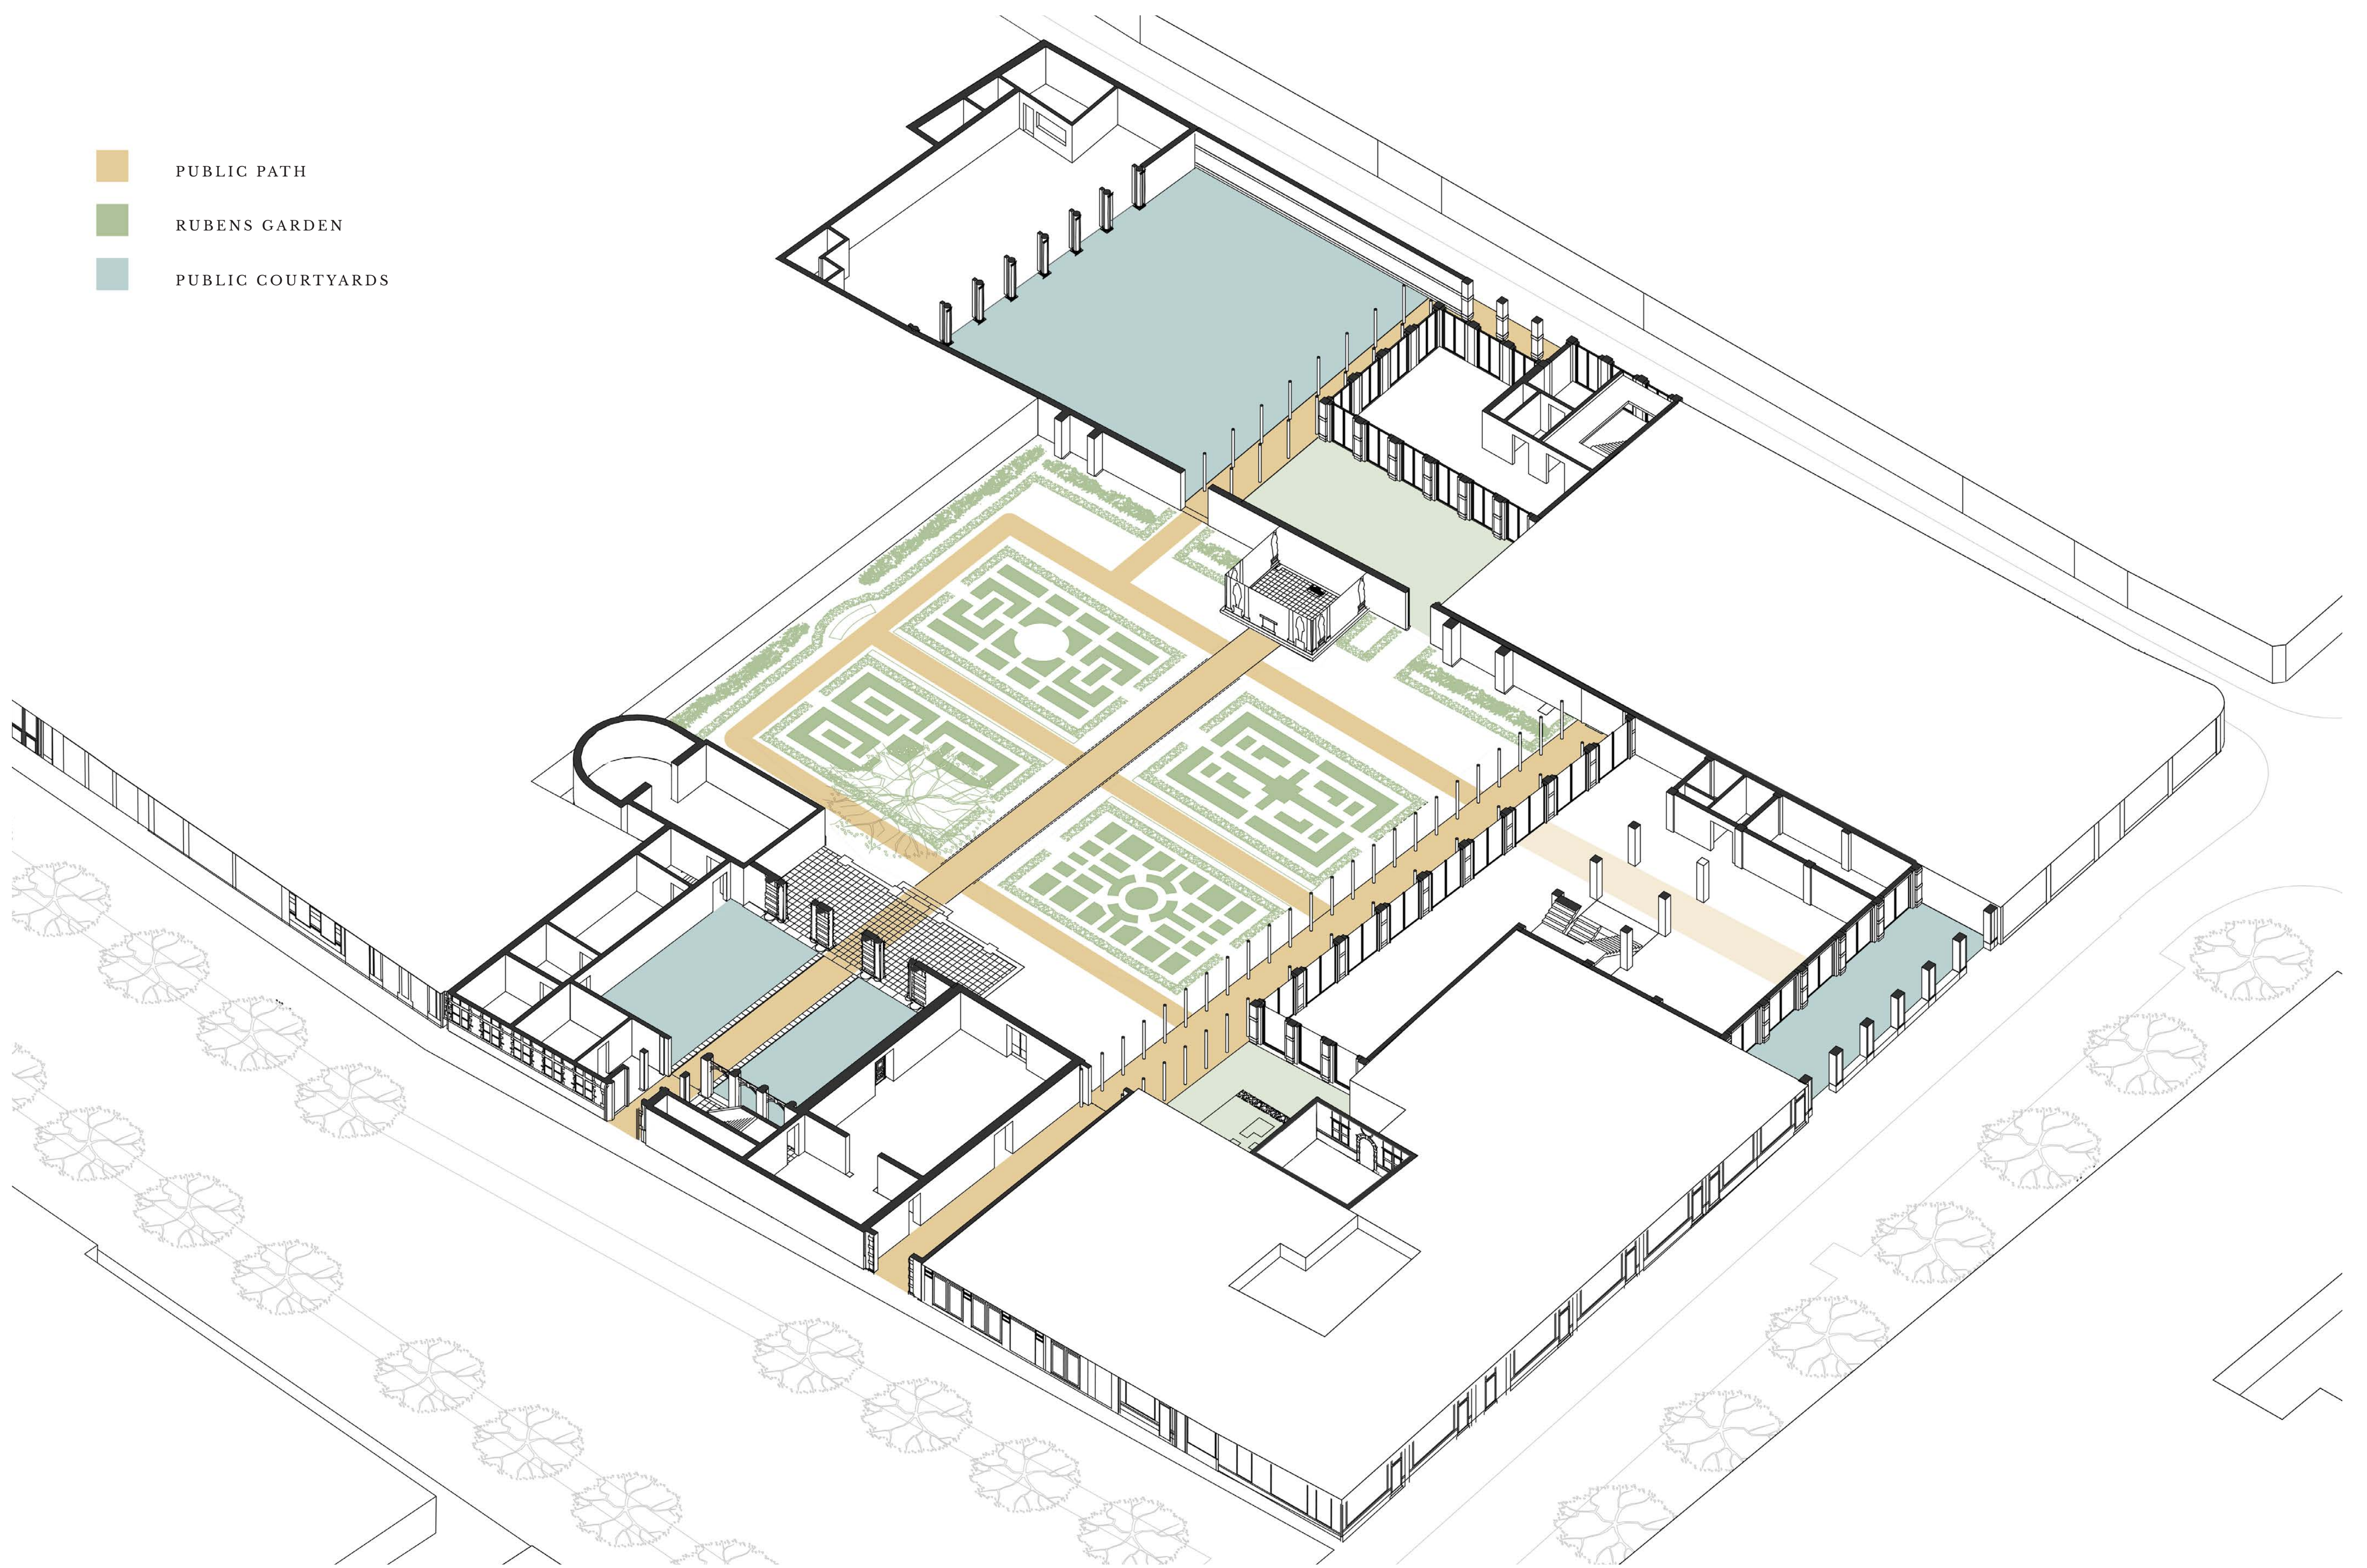

## PUBLIC SPACE




# PALAZZO RUBENS


AR3AI045 - Interiors, Buildings and Cities MSc 3&4  
Josephine Gebbie \_ 4739450



Facade Fragment - 1:20

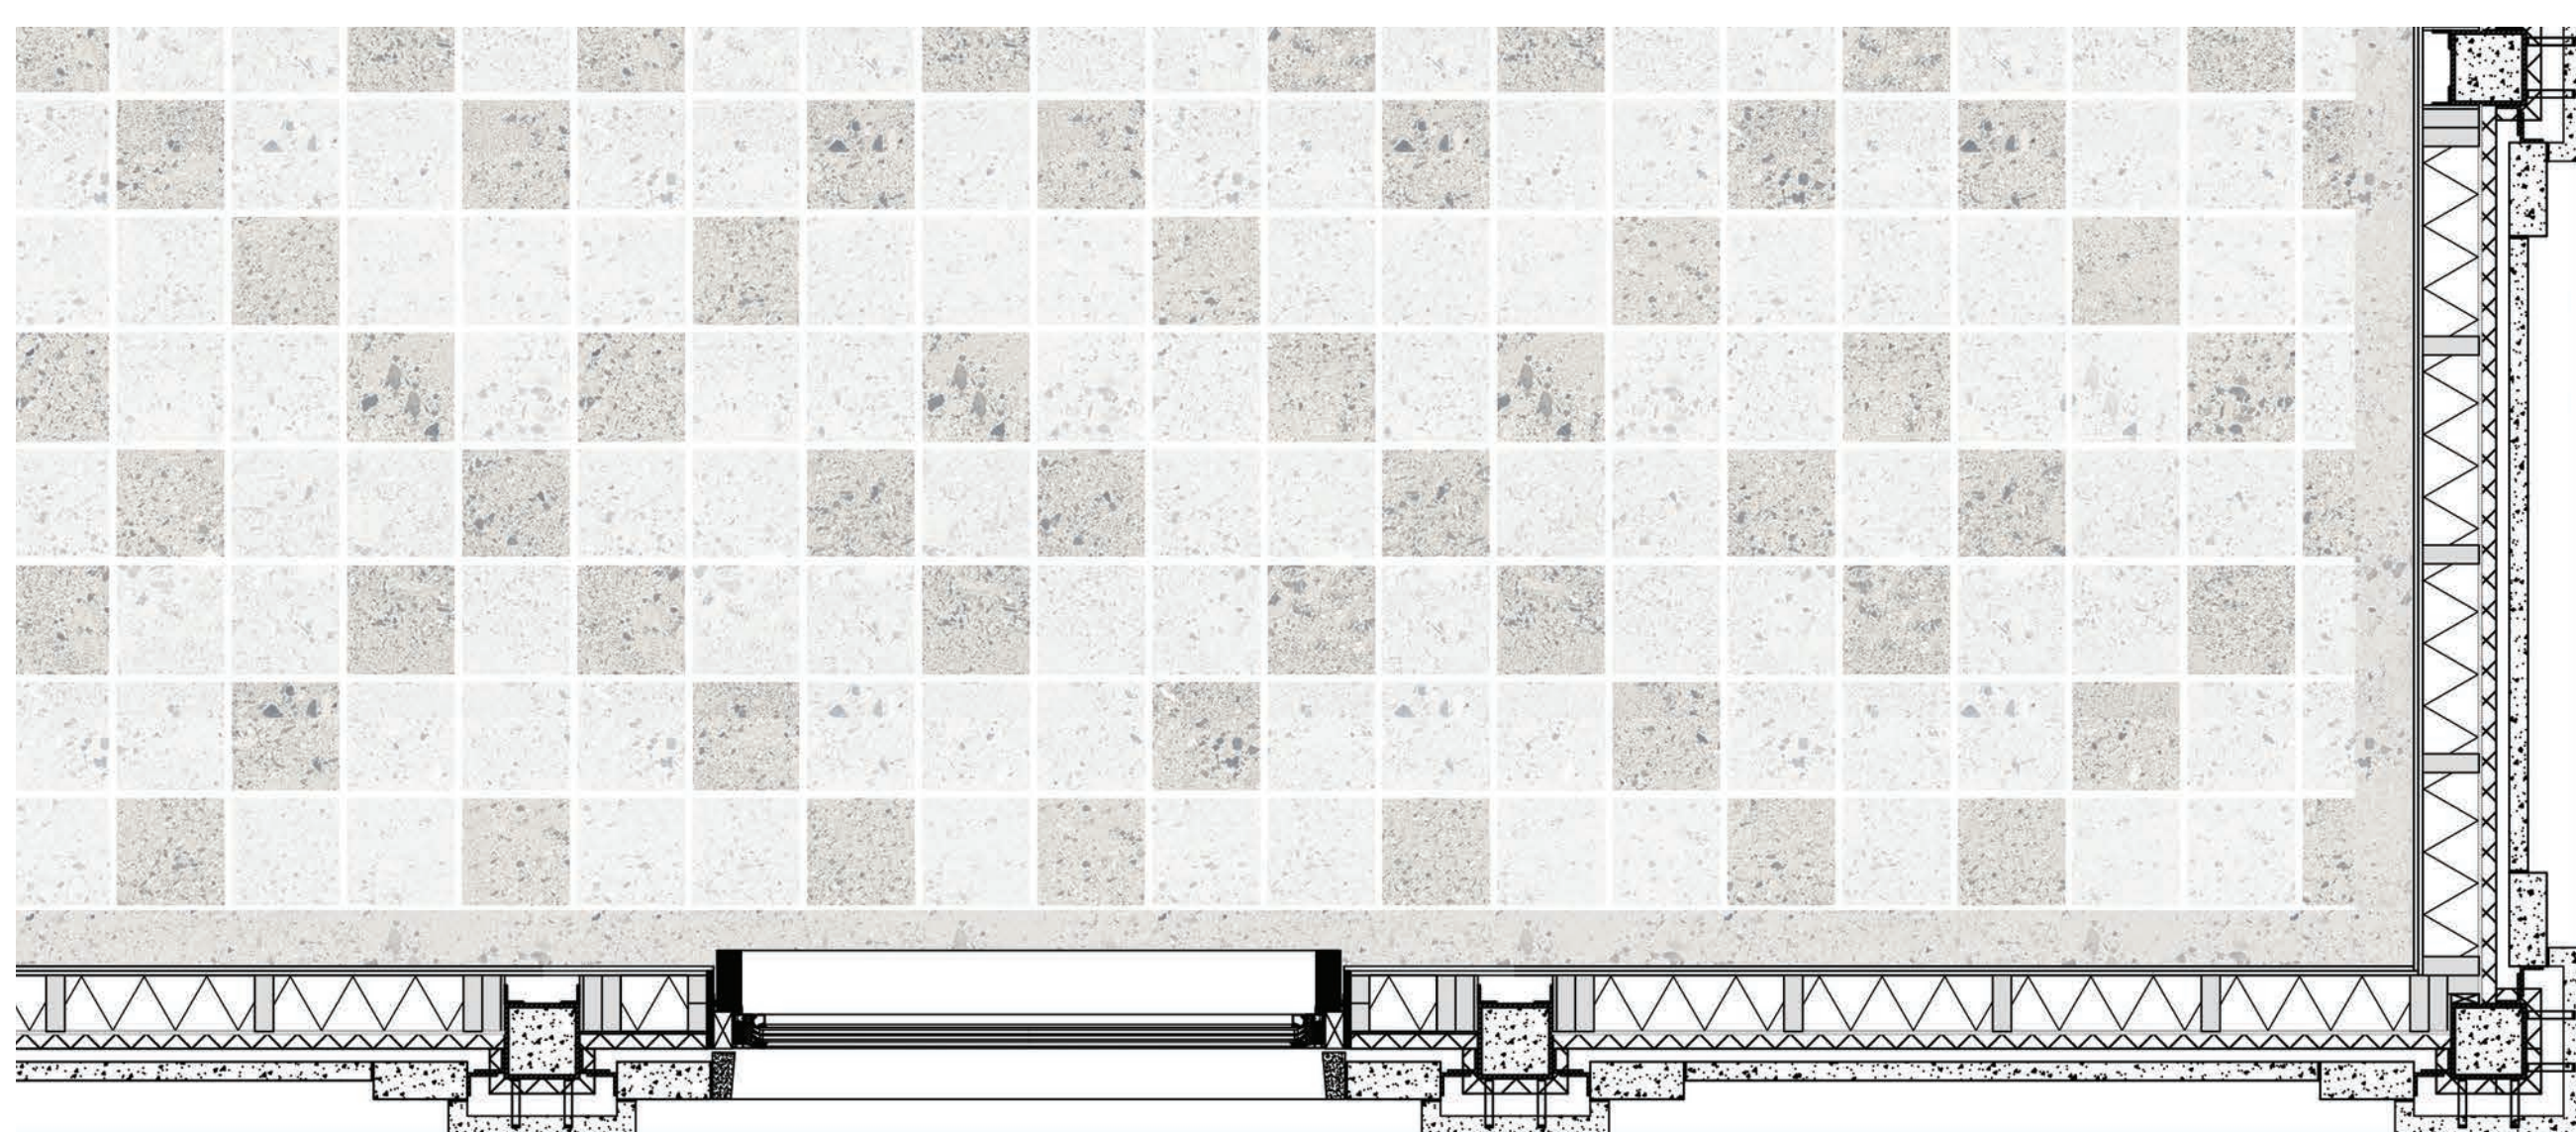

Reading Room Plan - 1:20

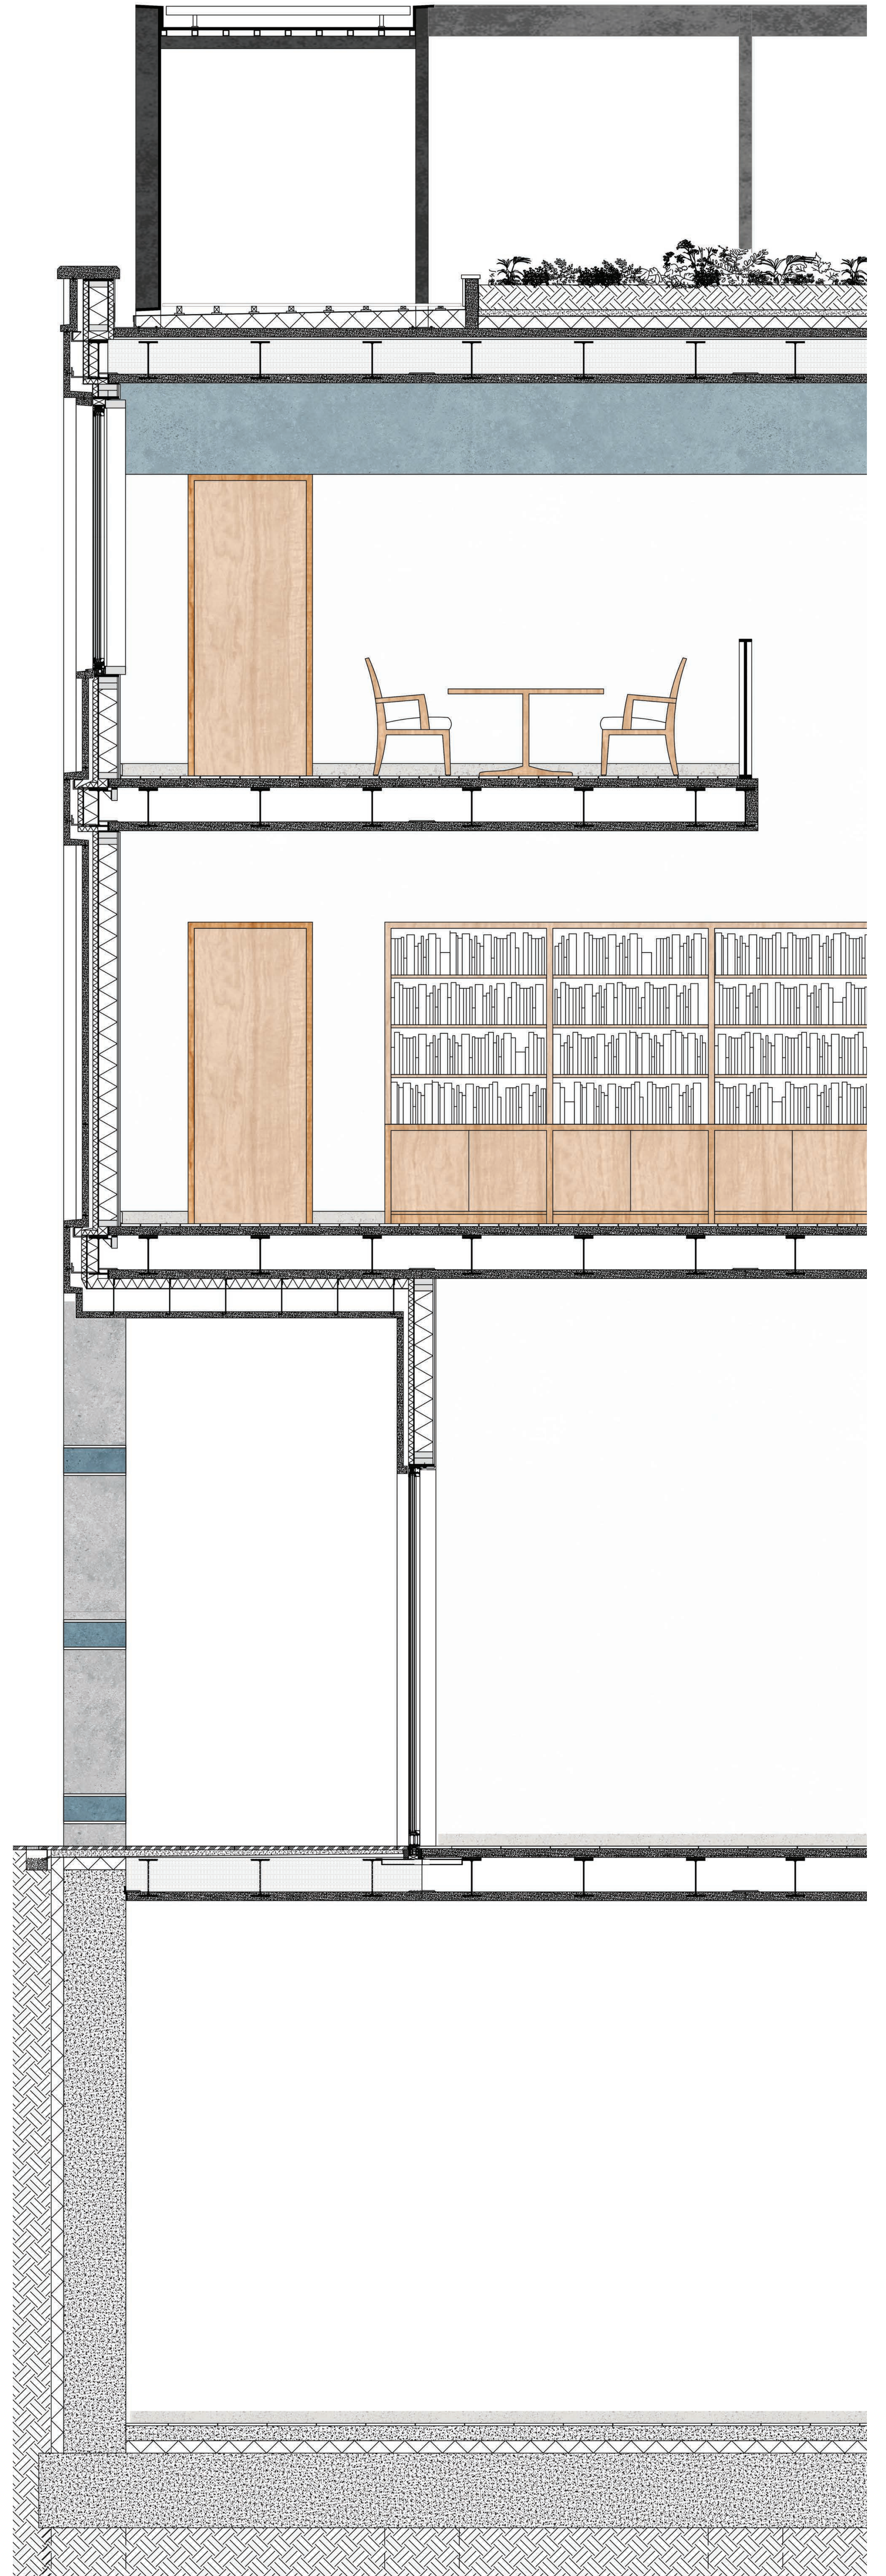


Reading Room Section - 1:20



# PALAZZO RUBENS


AR3AI045 - Interiors, Buildings and Cities MSc 3&4  
Josephine Gebbie \_ 4739450

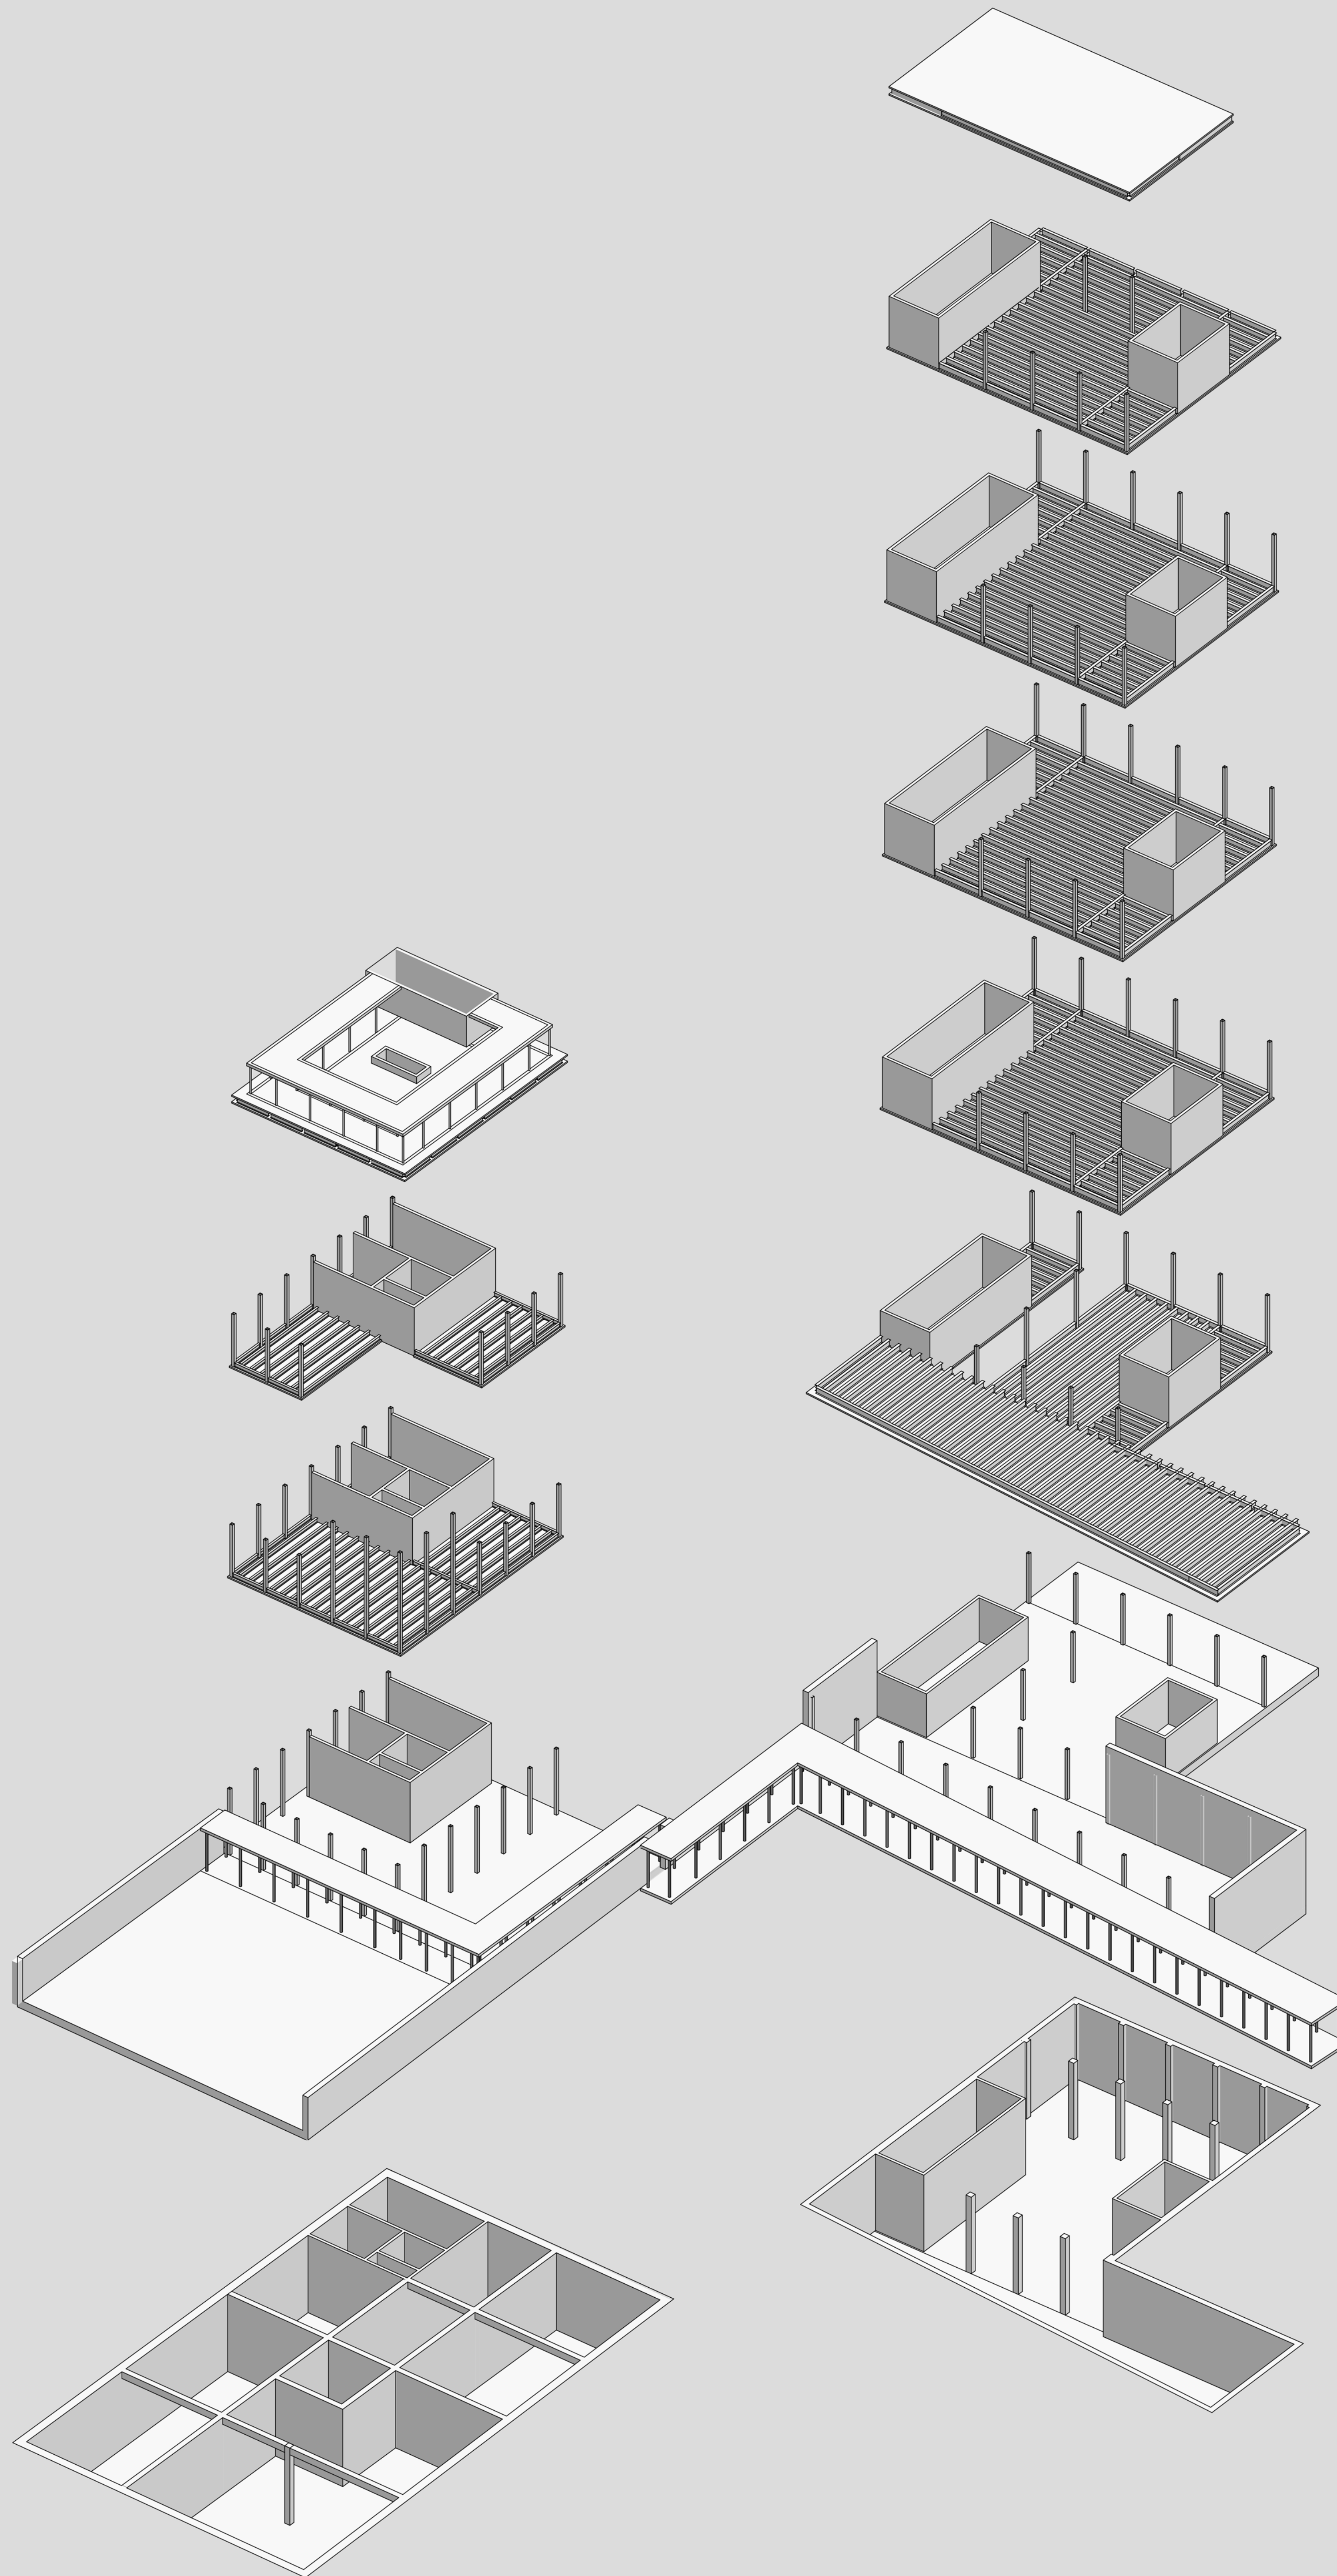




# PALAZZO RUBENS

AR3AI045 - Interiors, Buildings and Cities MSc 3&4  
Josephine Gebbie \_ 4739450

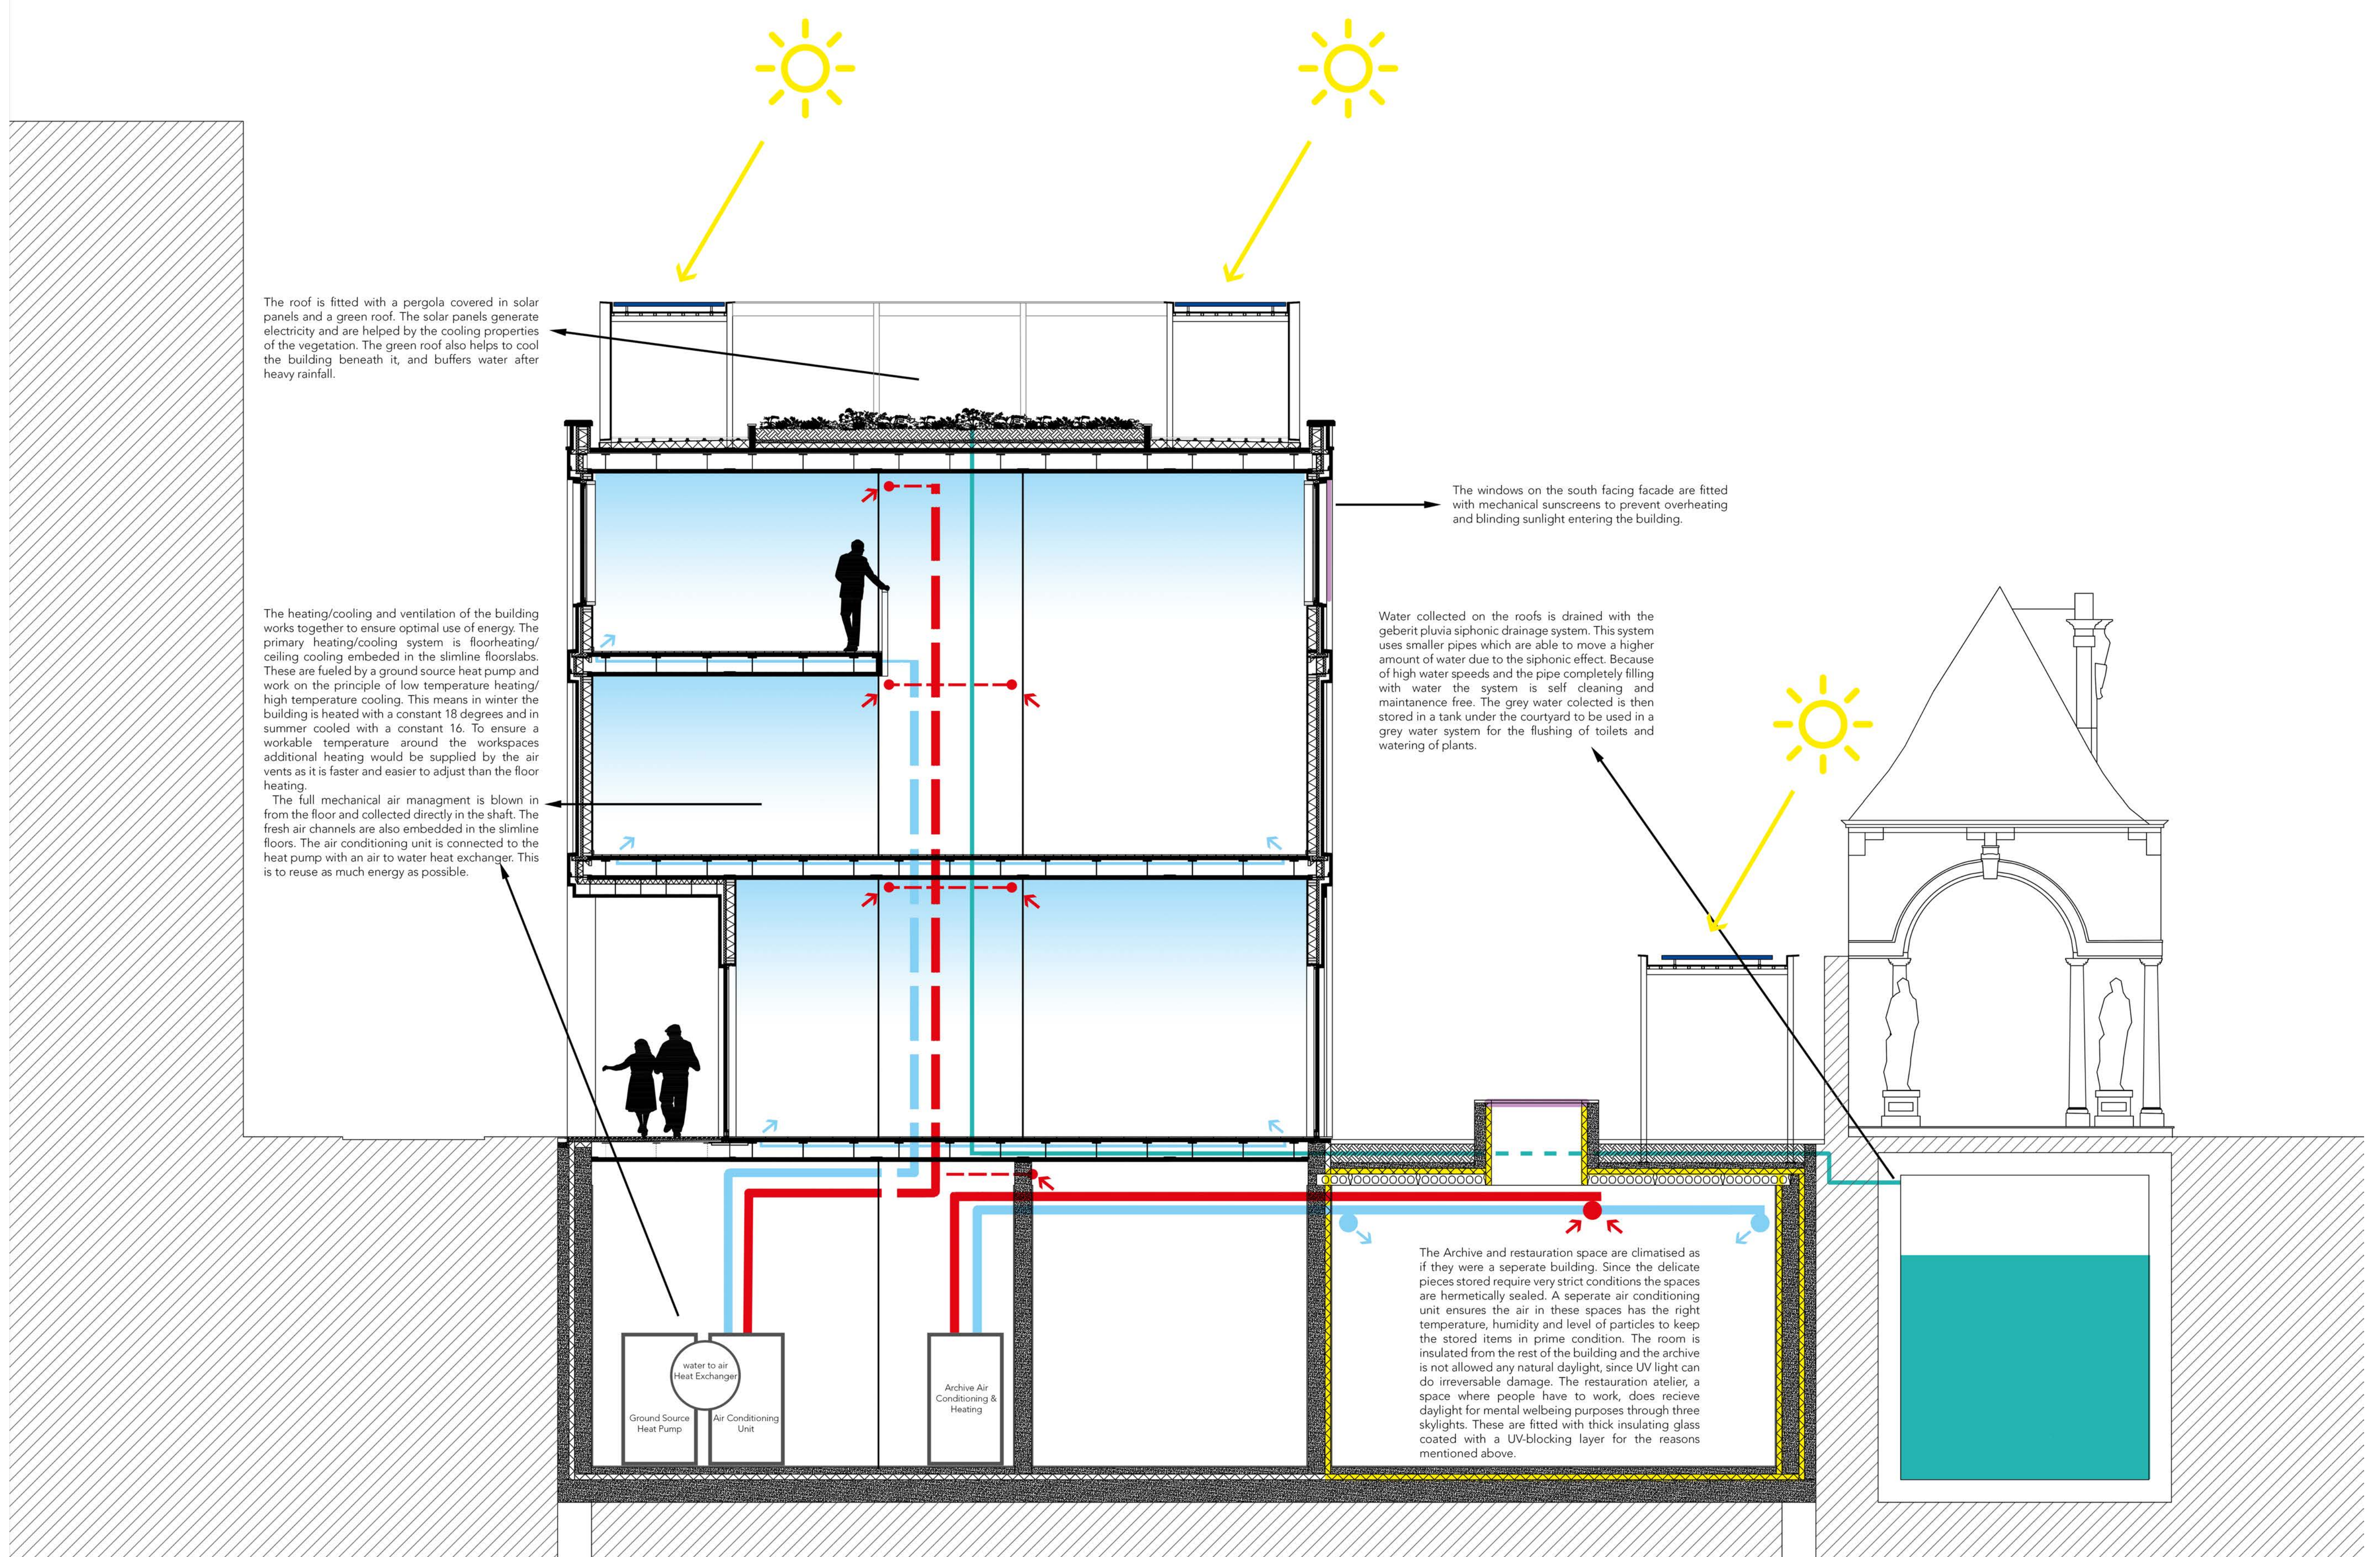

CLIMATE - SUMMER

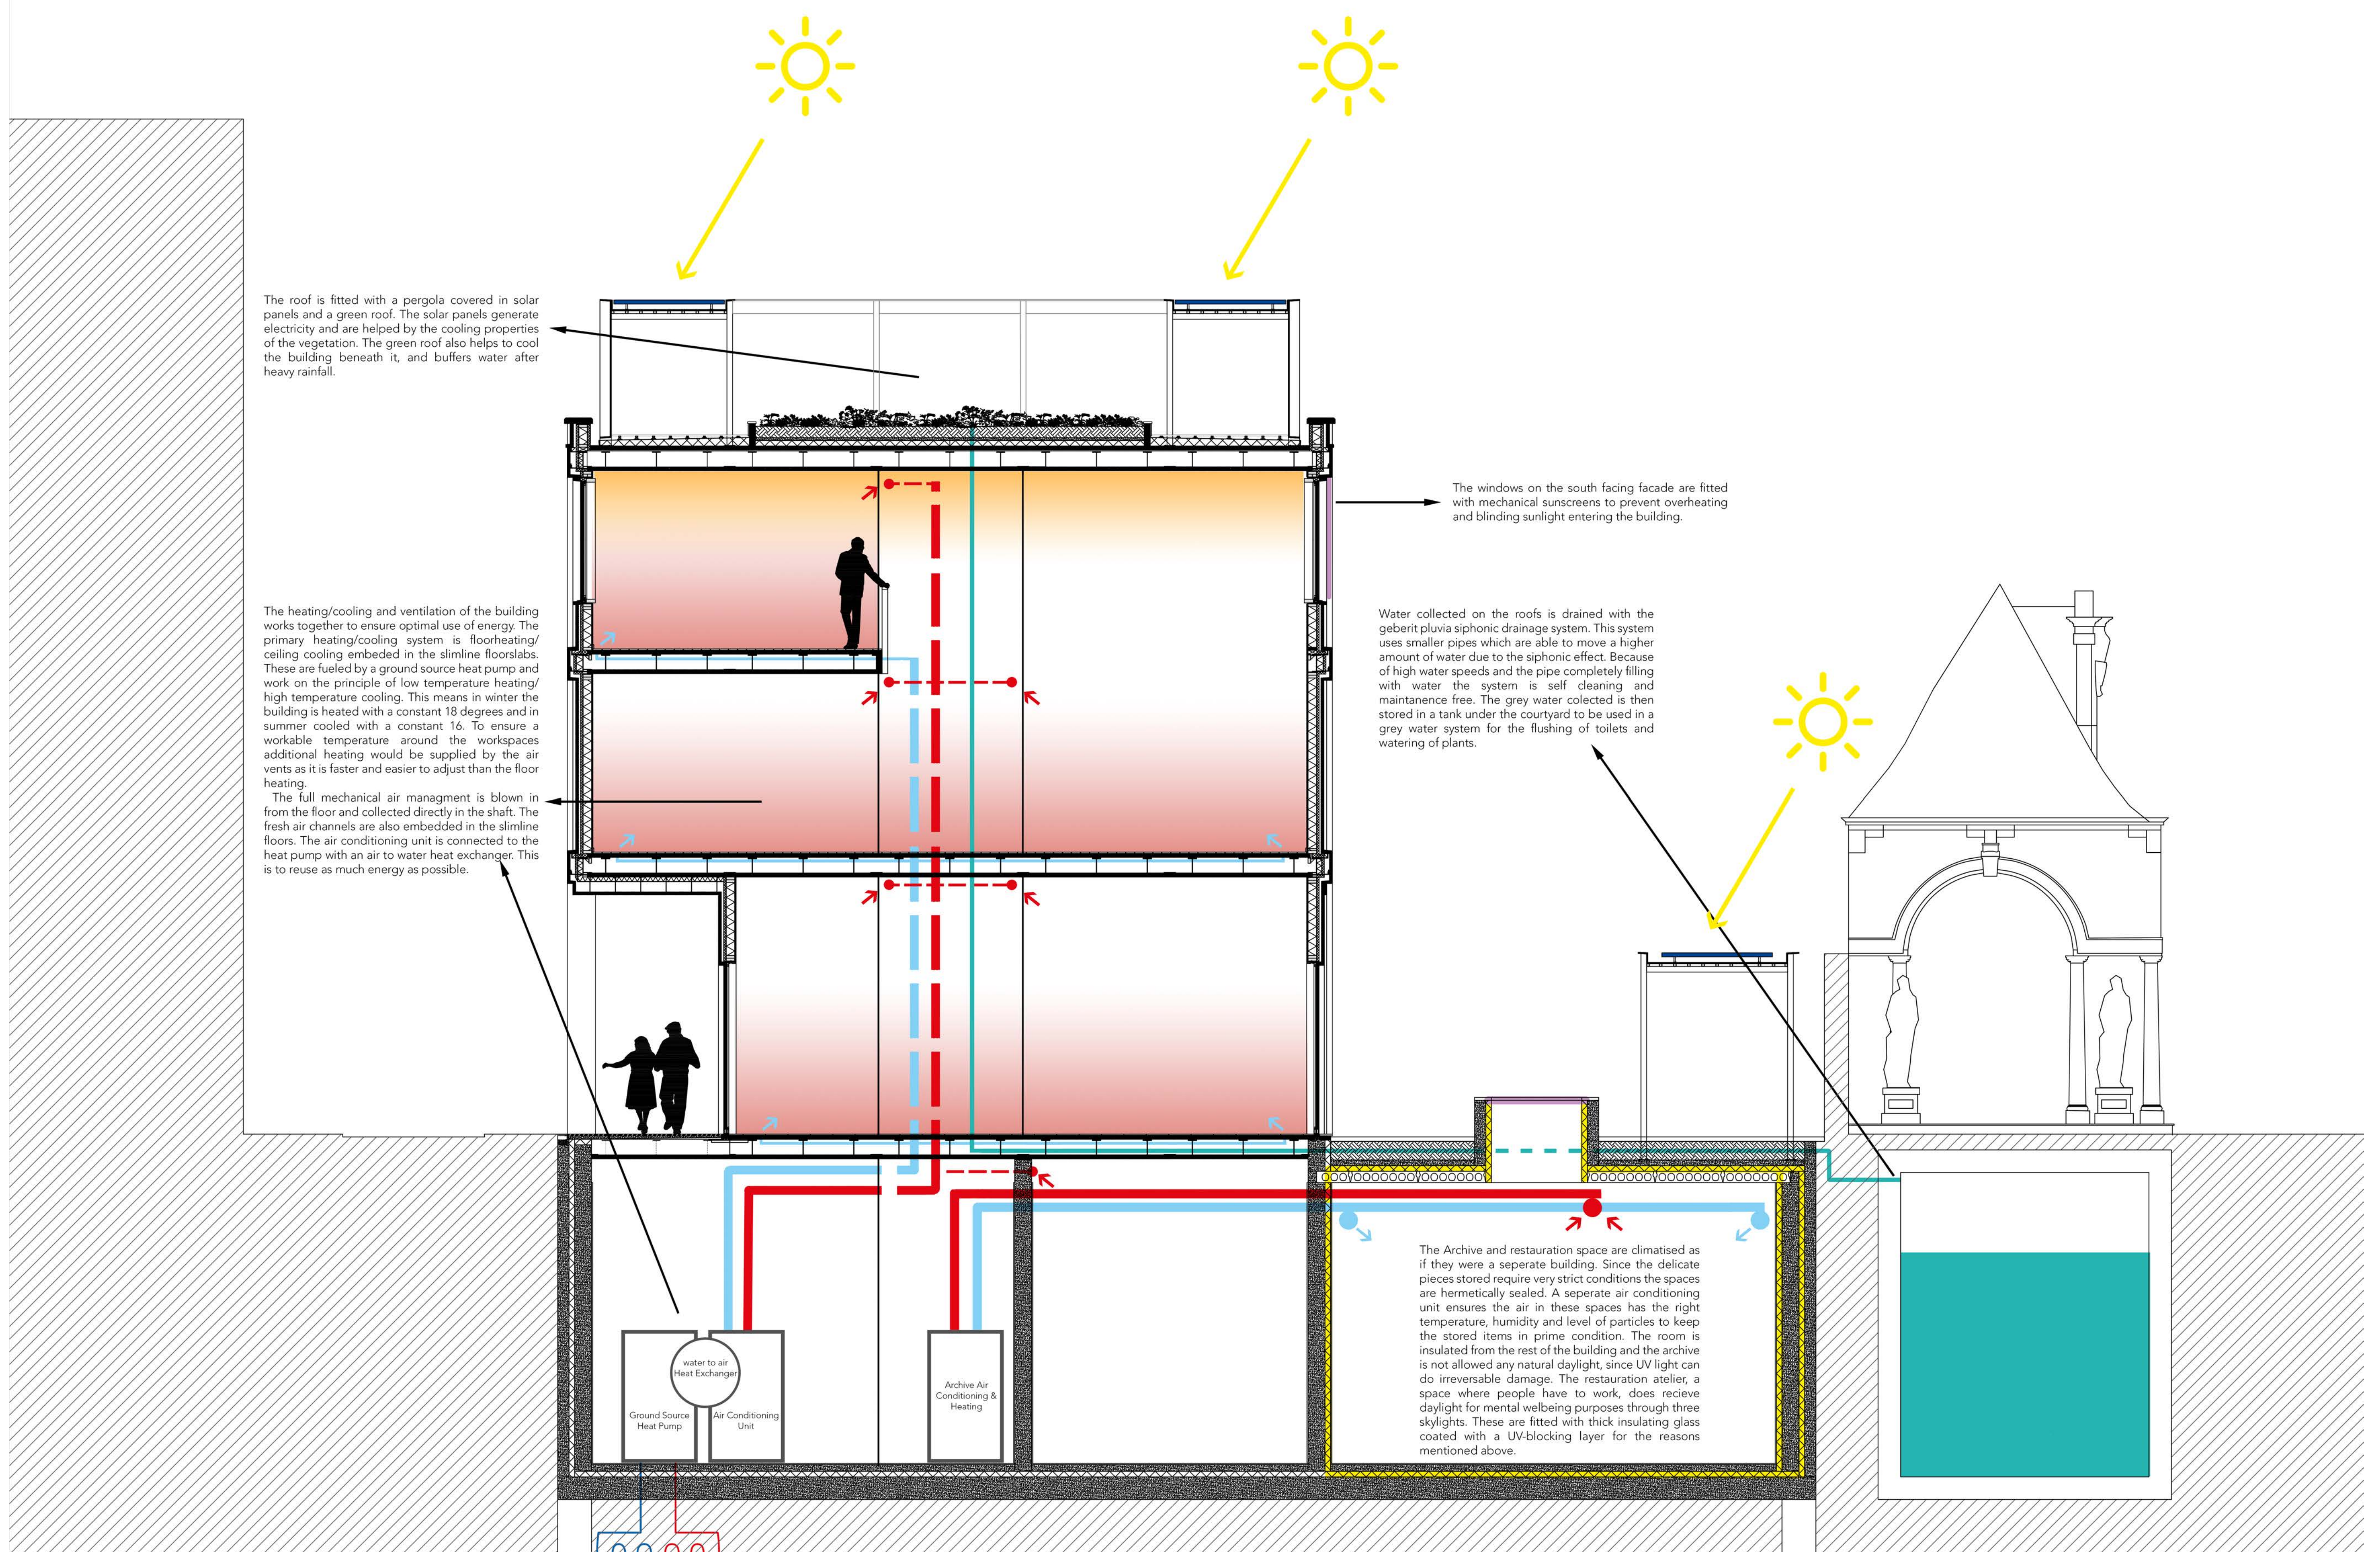

CLIMATE - WINTER