



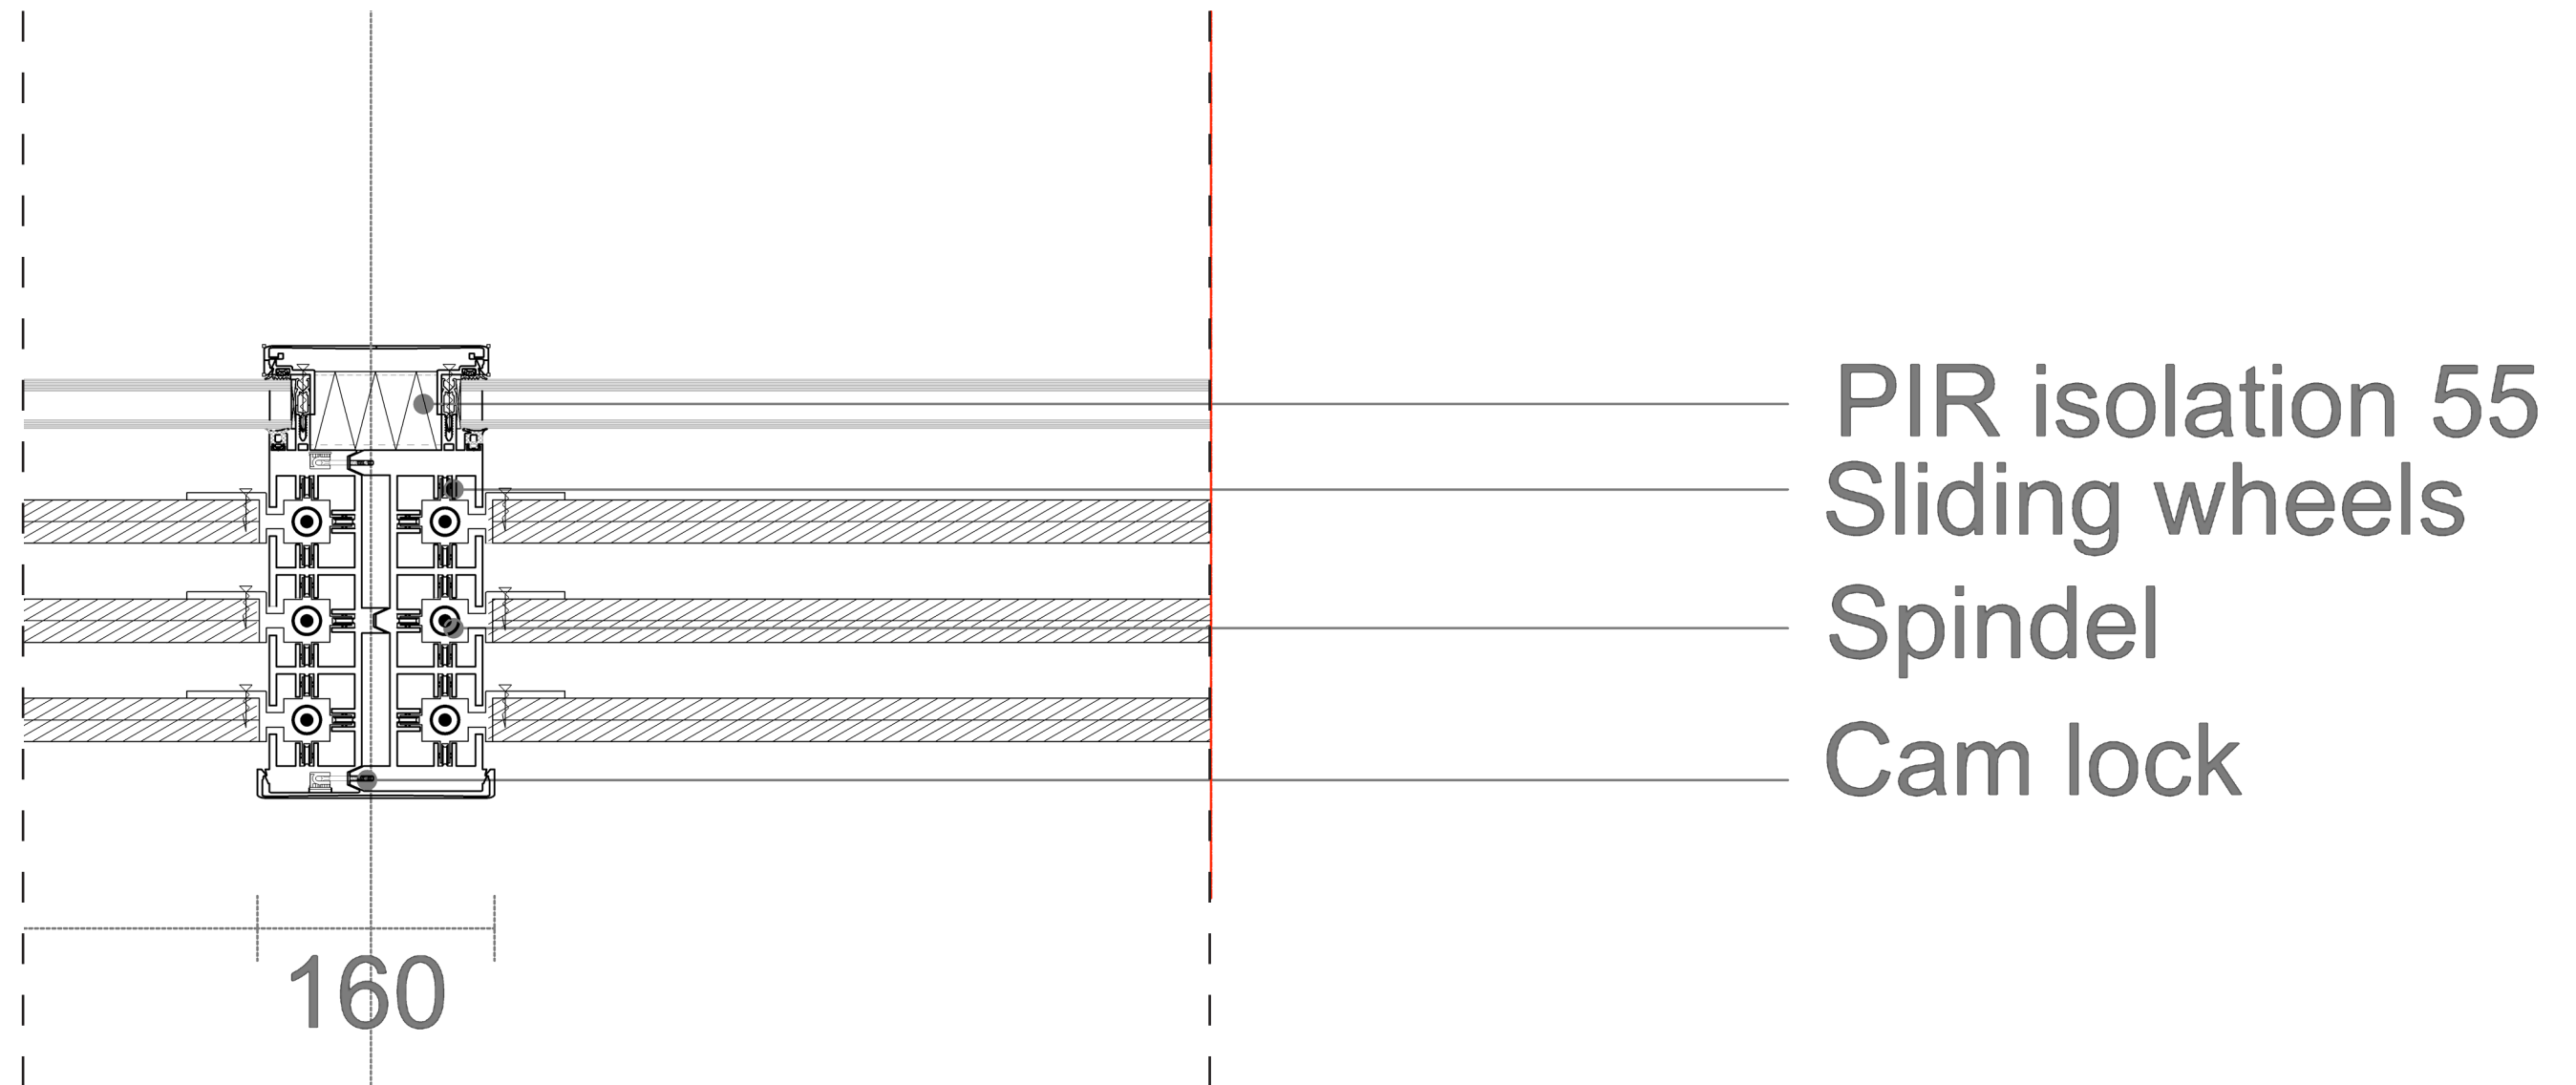


Horizontal detail 1:5
A

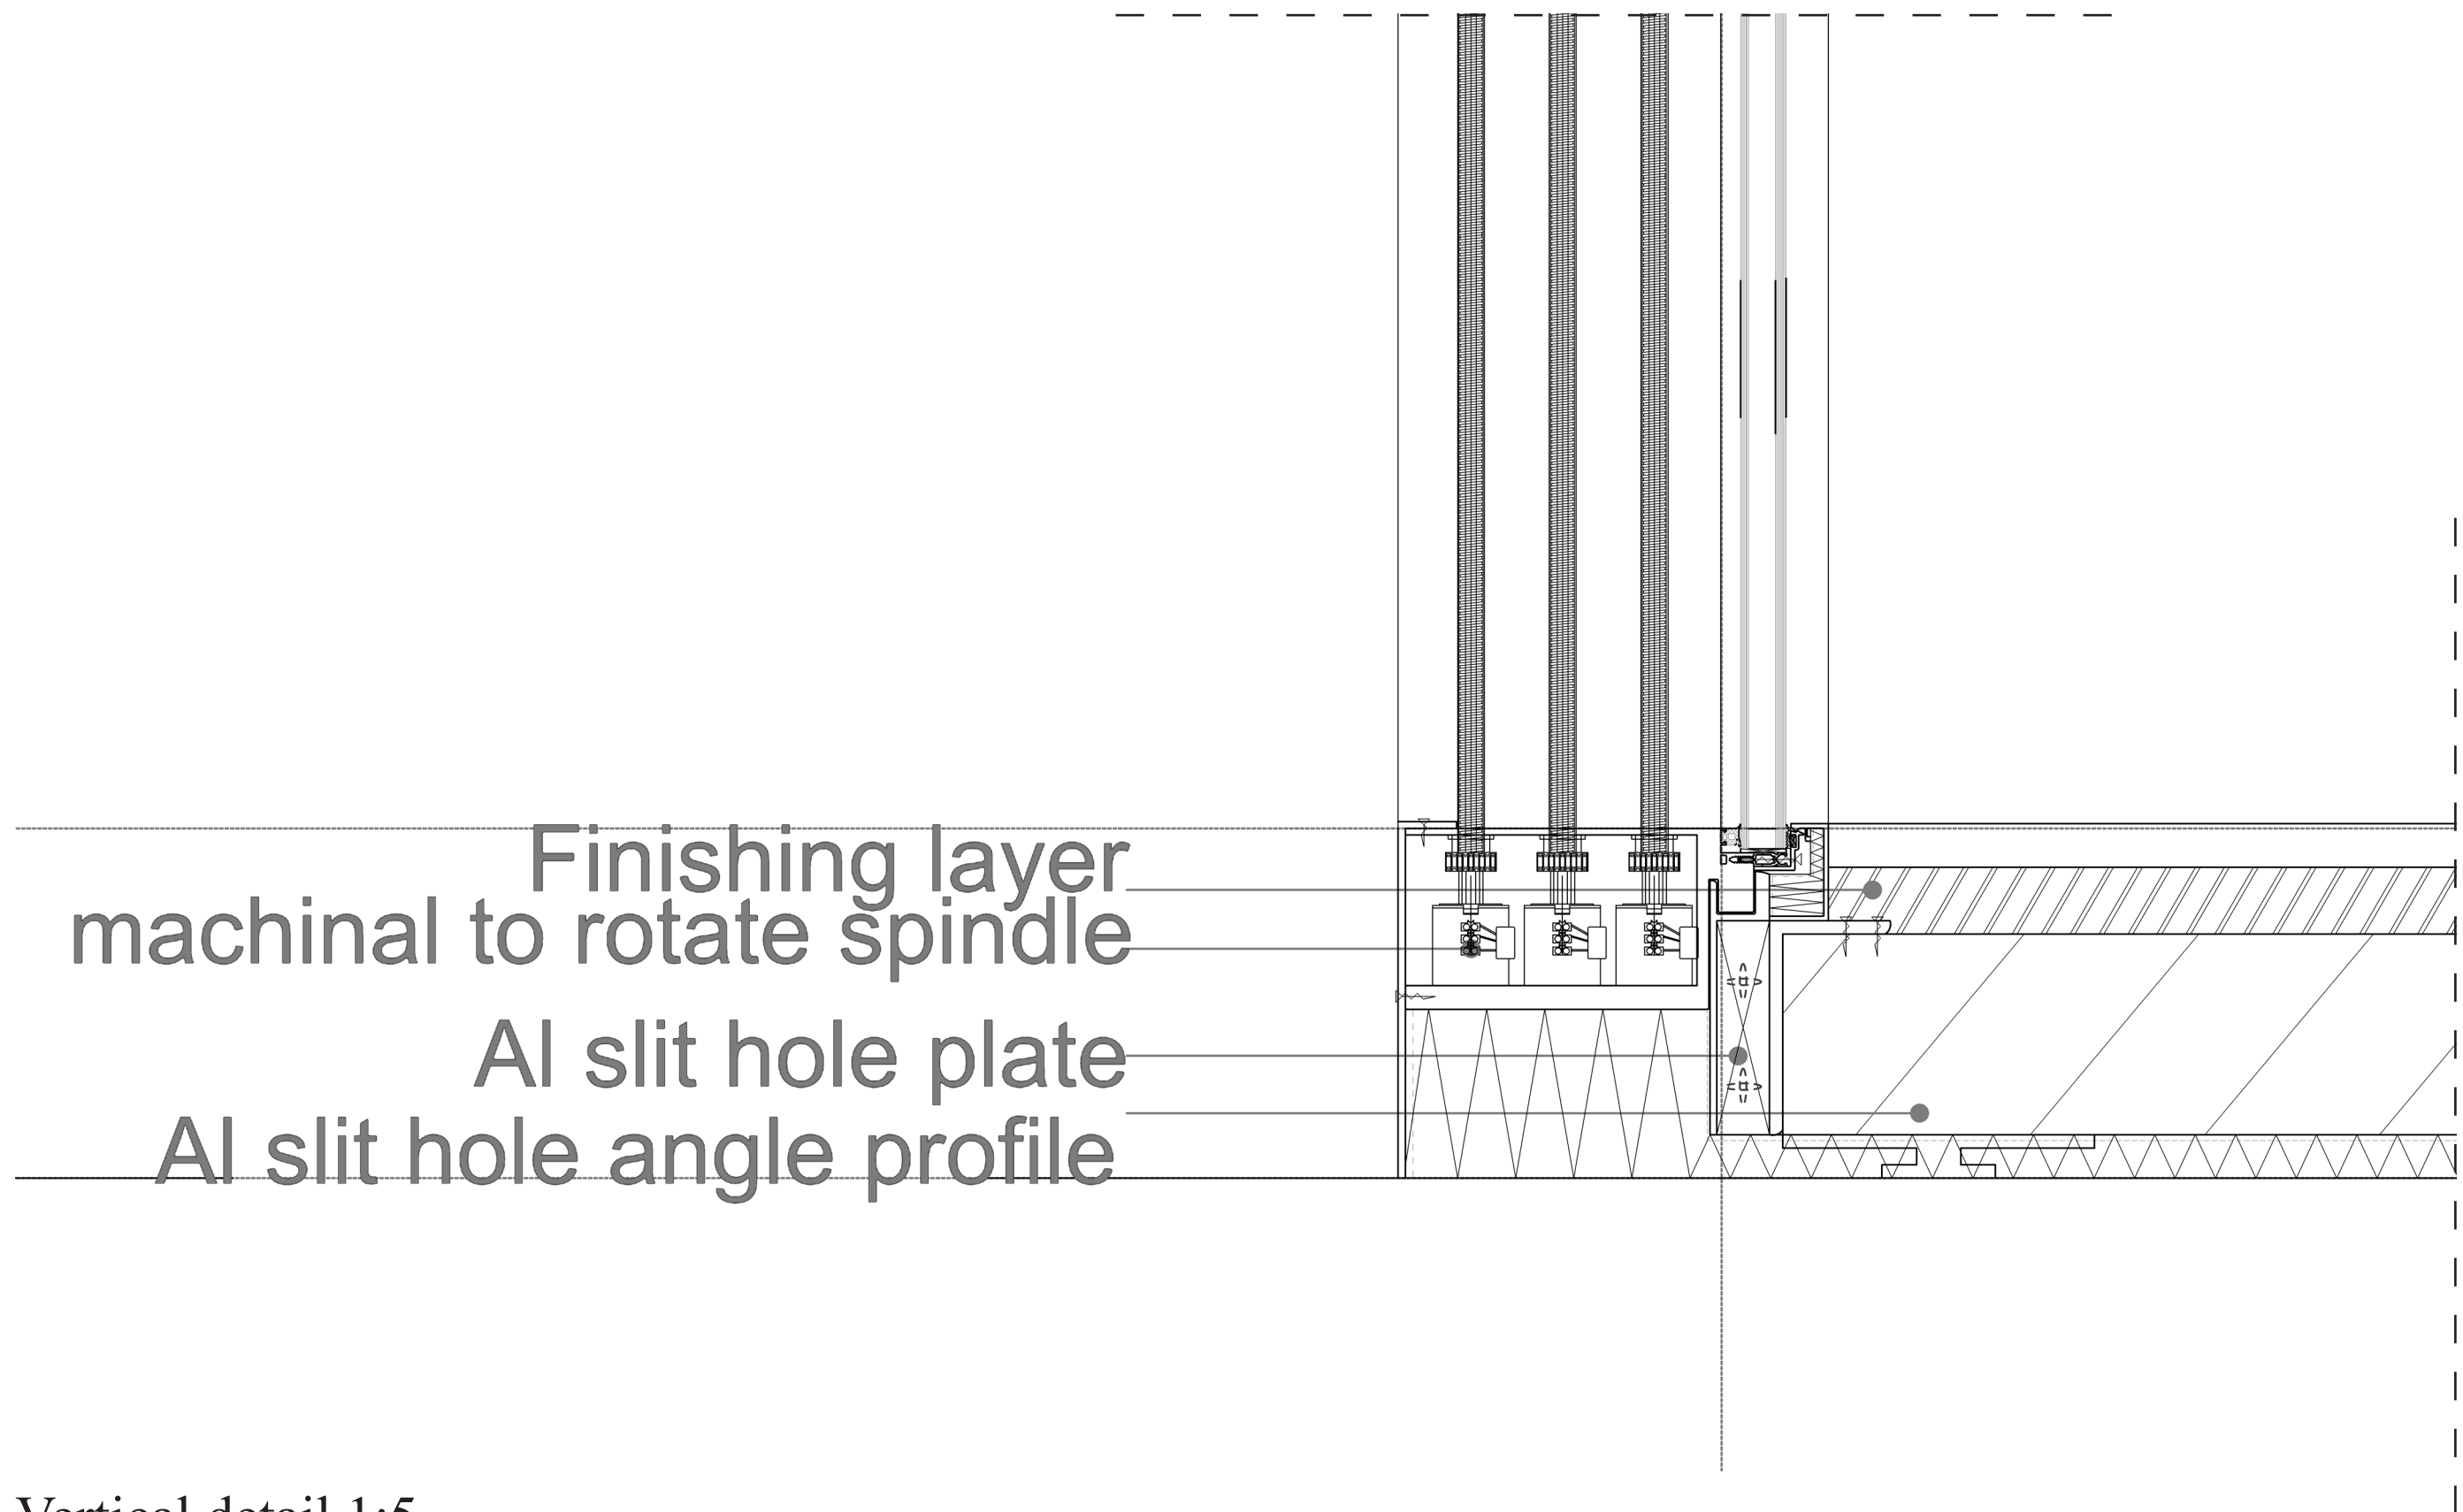

Vertical detail 1:5


B

Electrical window blinds
PIR isolation 75
Aluminium frame 235
End of spindle
Spindel
HR++ glass
Wood sliding panel

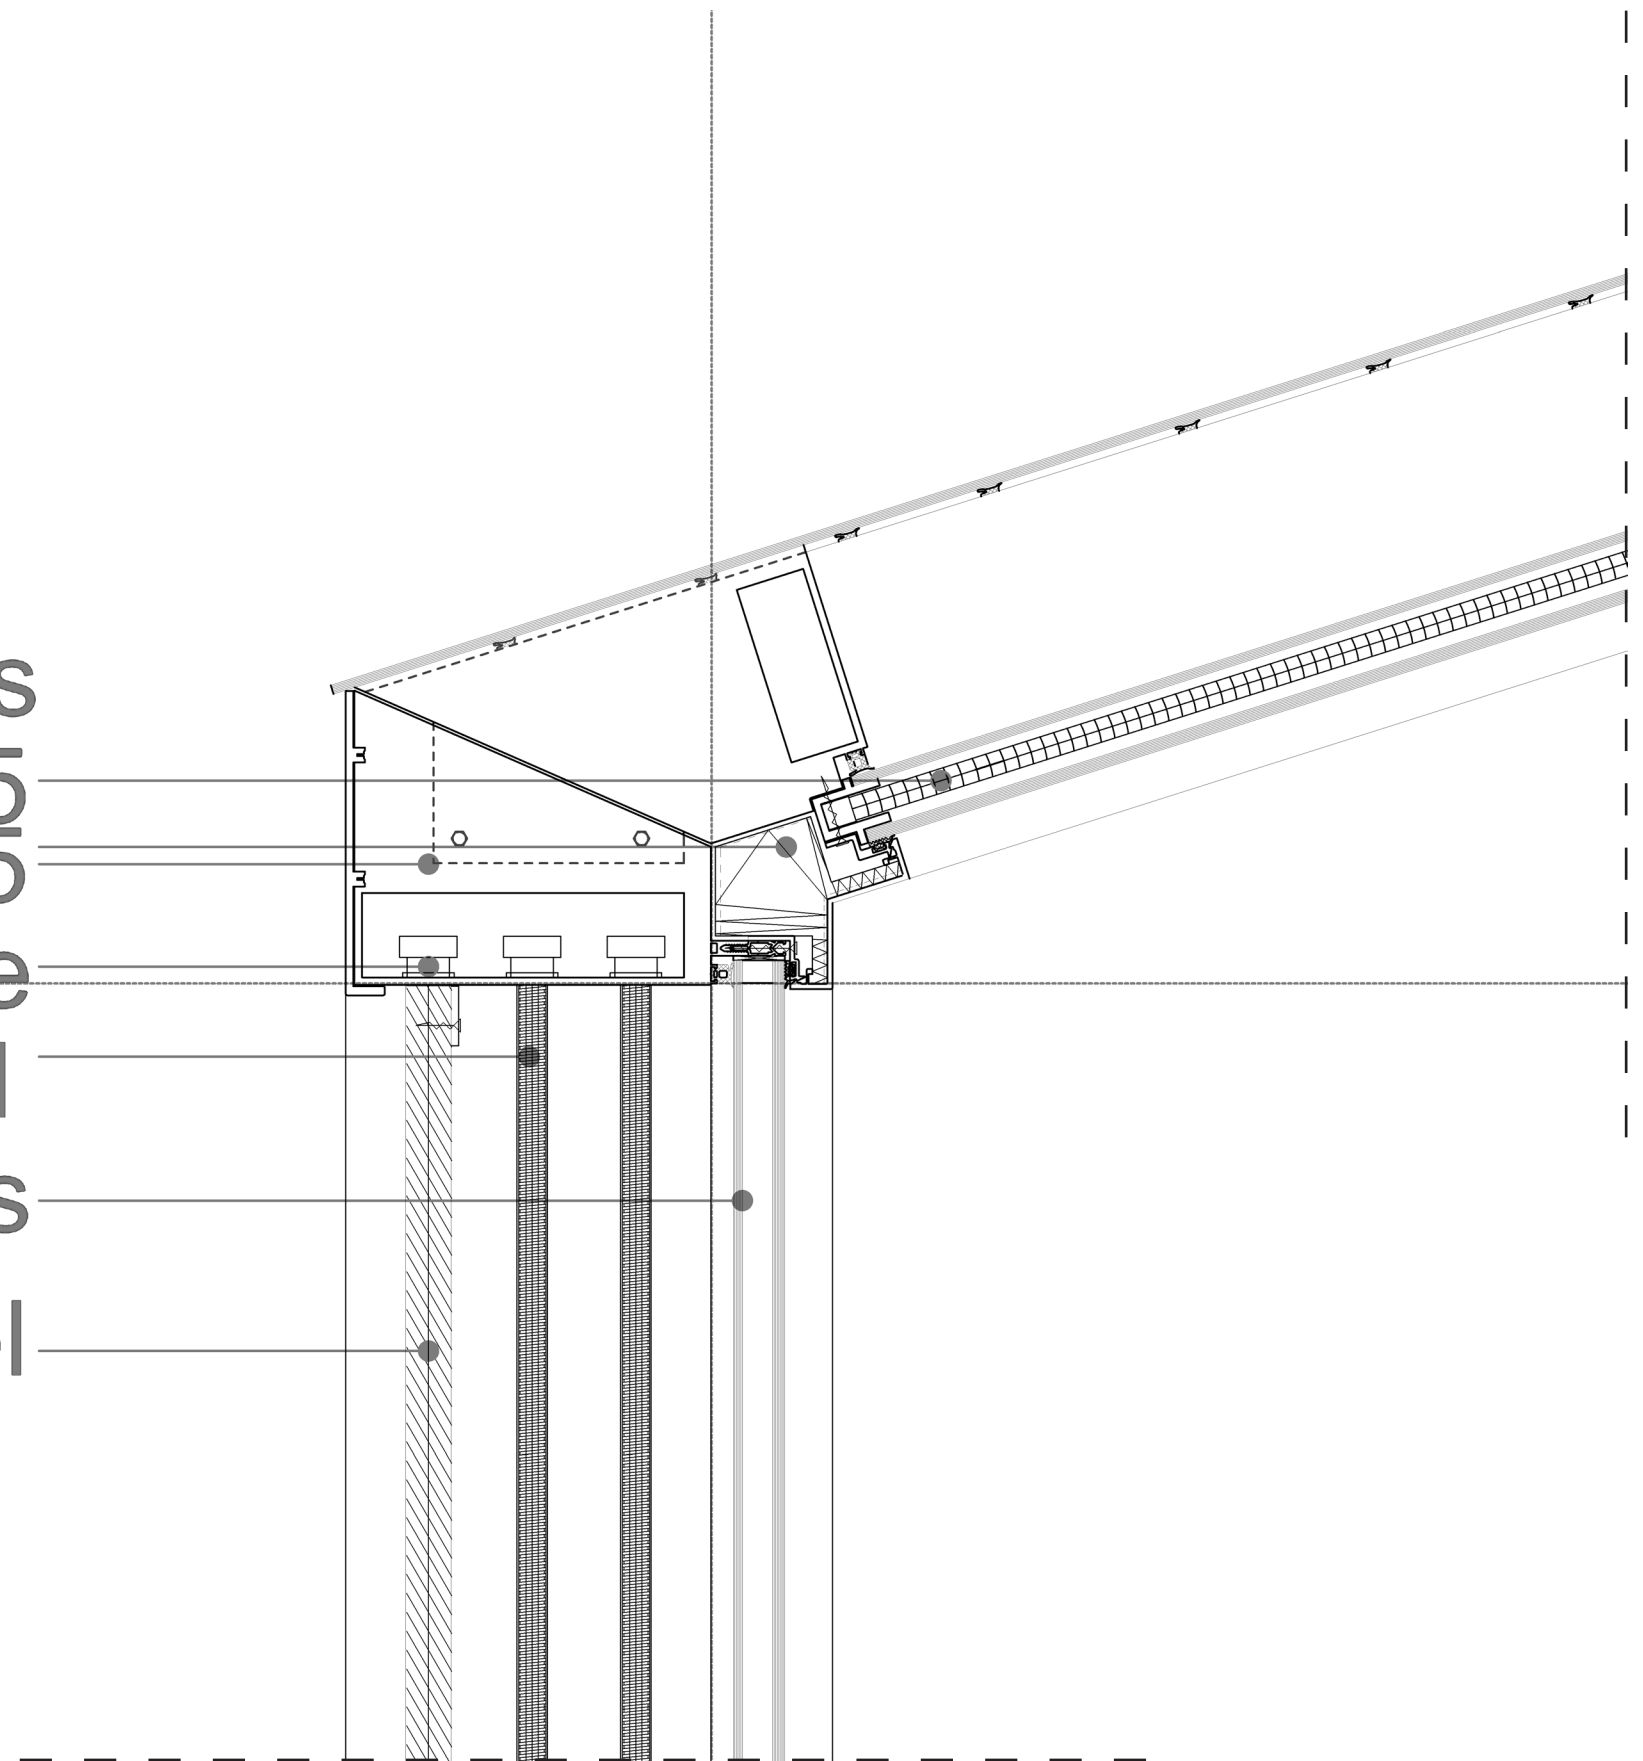

Vertical detail 1:5

C

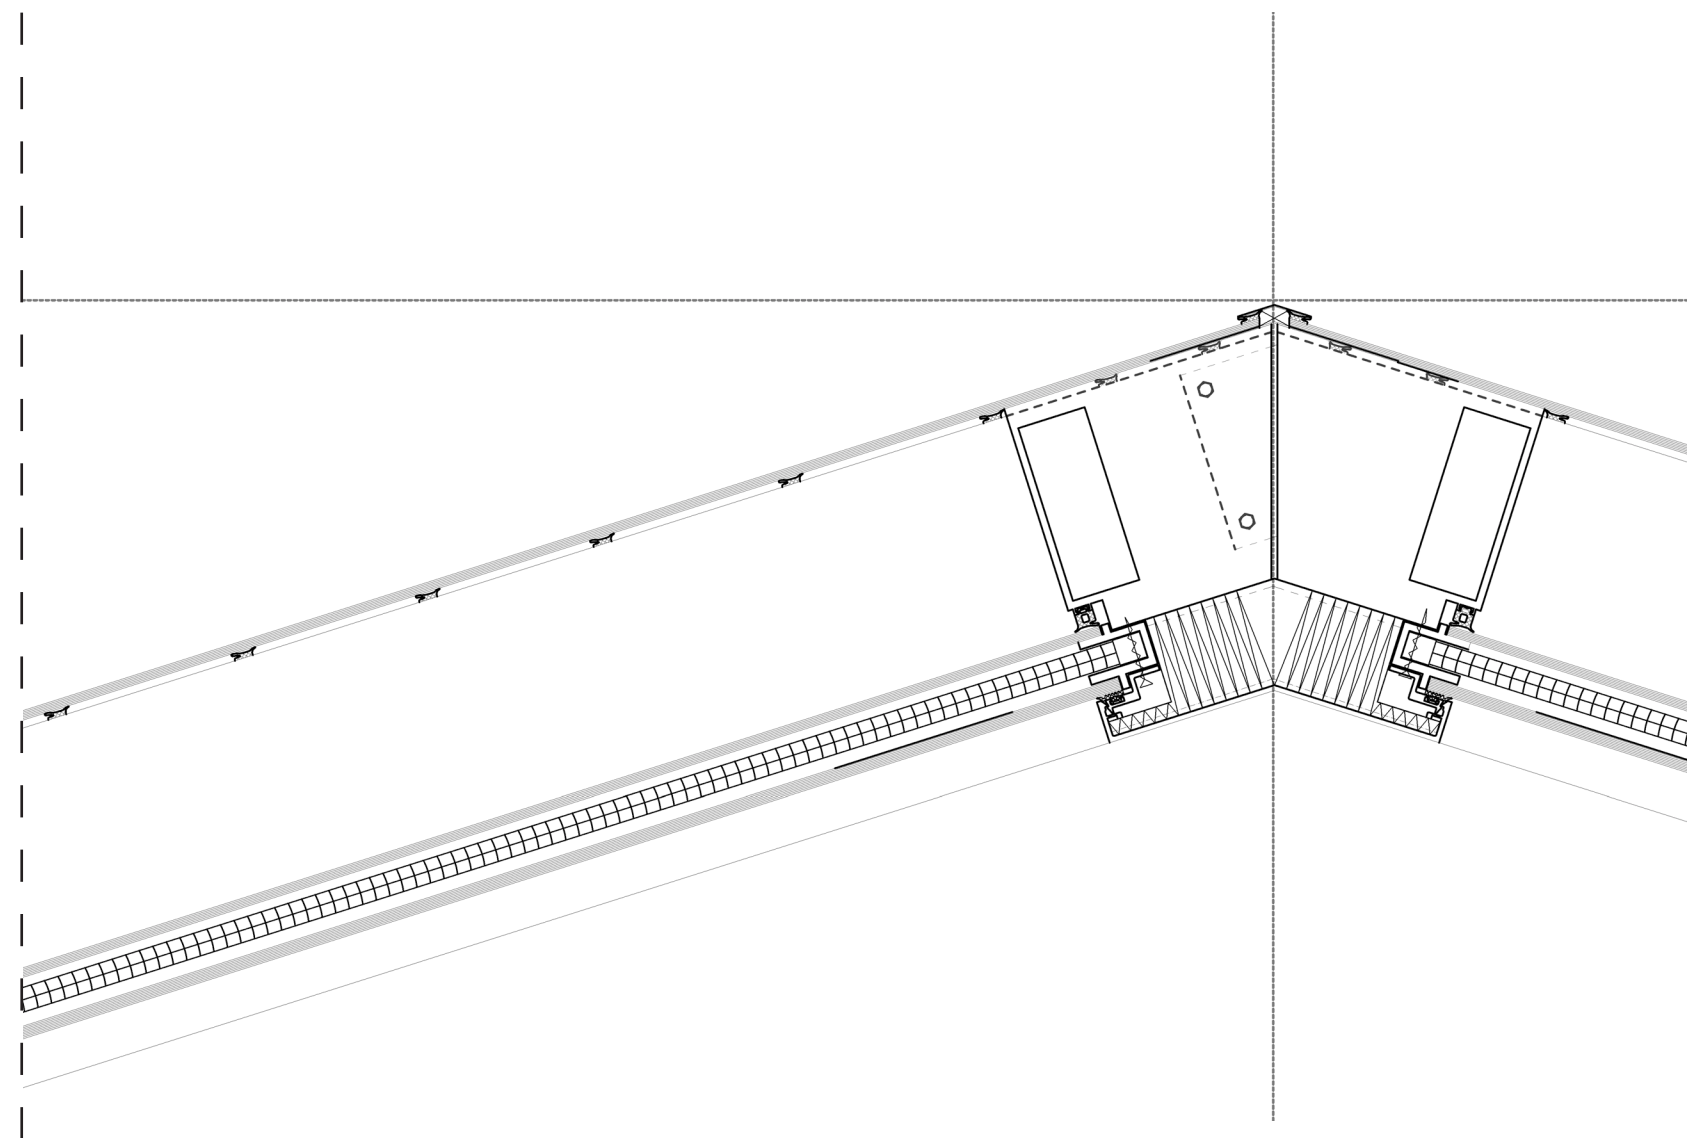

Vertical detail 1:5
D