





Urban plan
1:500

- 1. urban living room
- 2. station
- 3. station square
- 4. holwerk

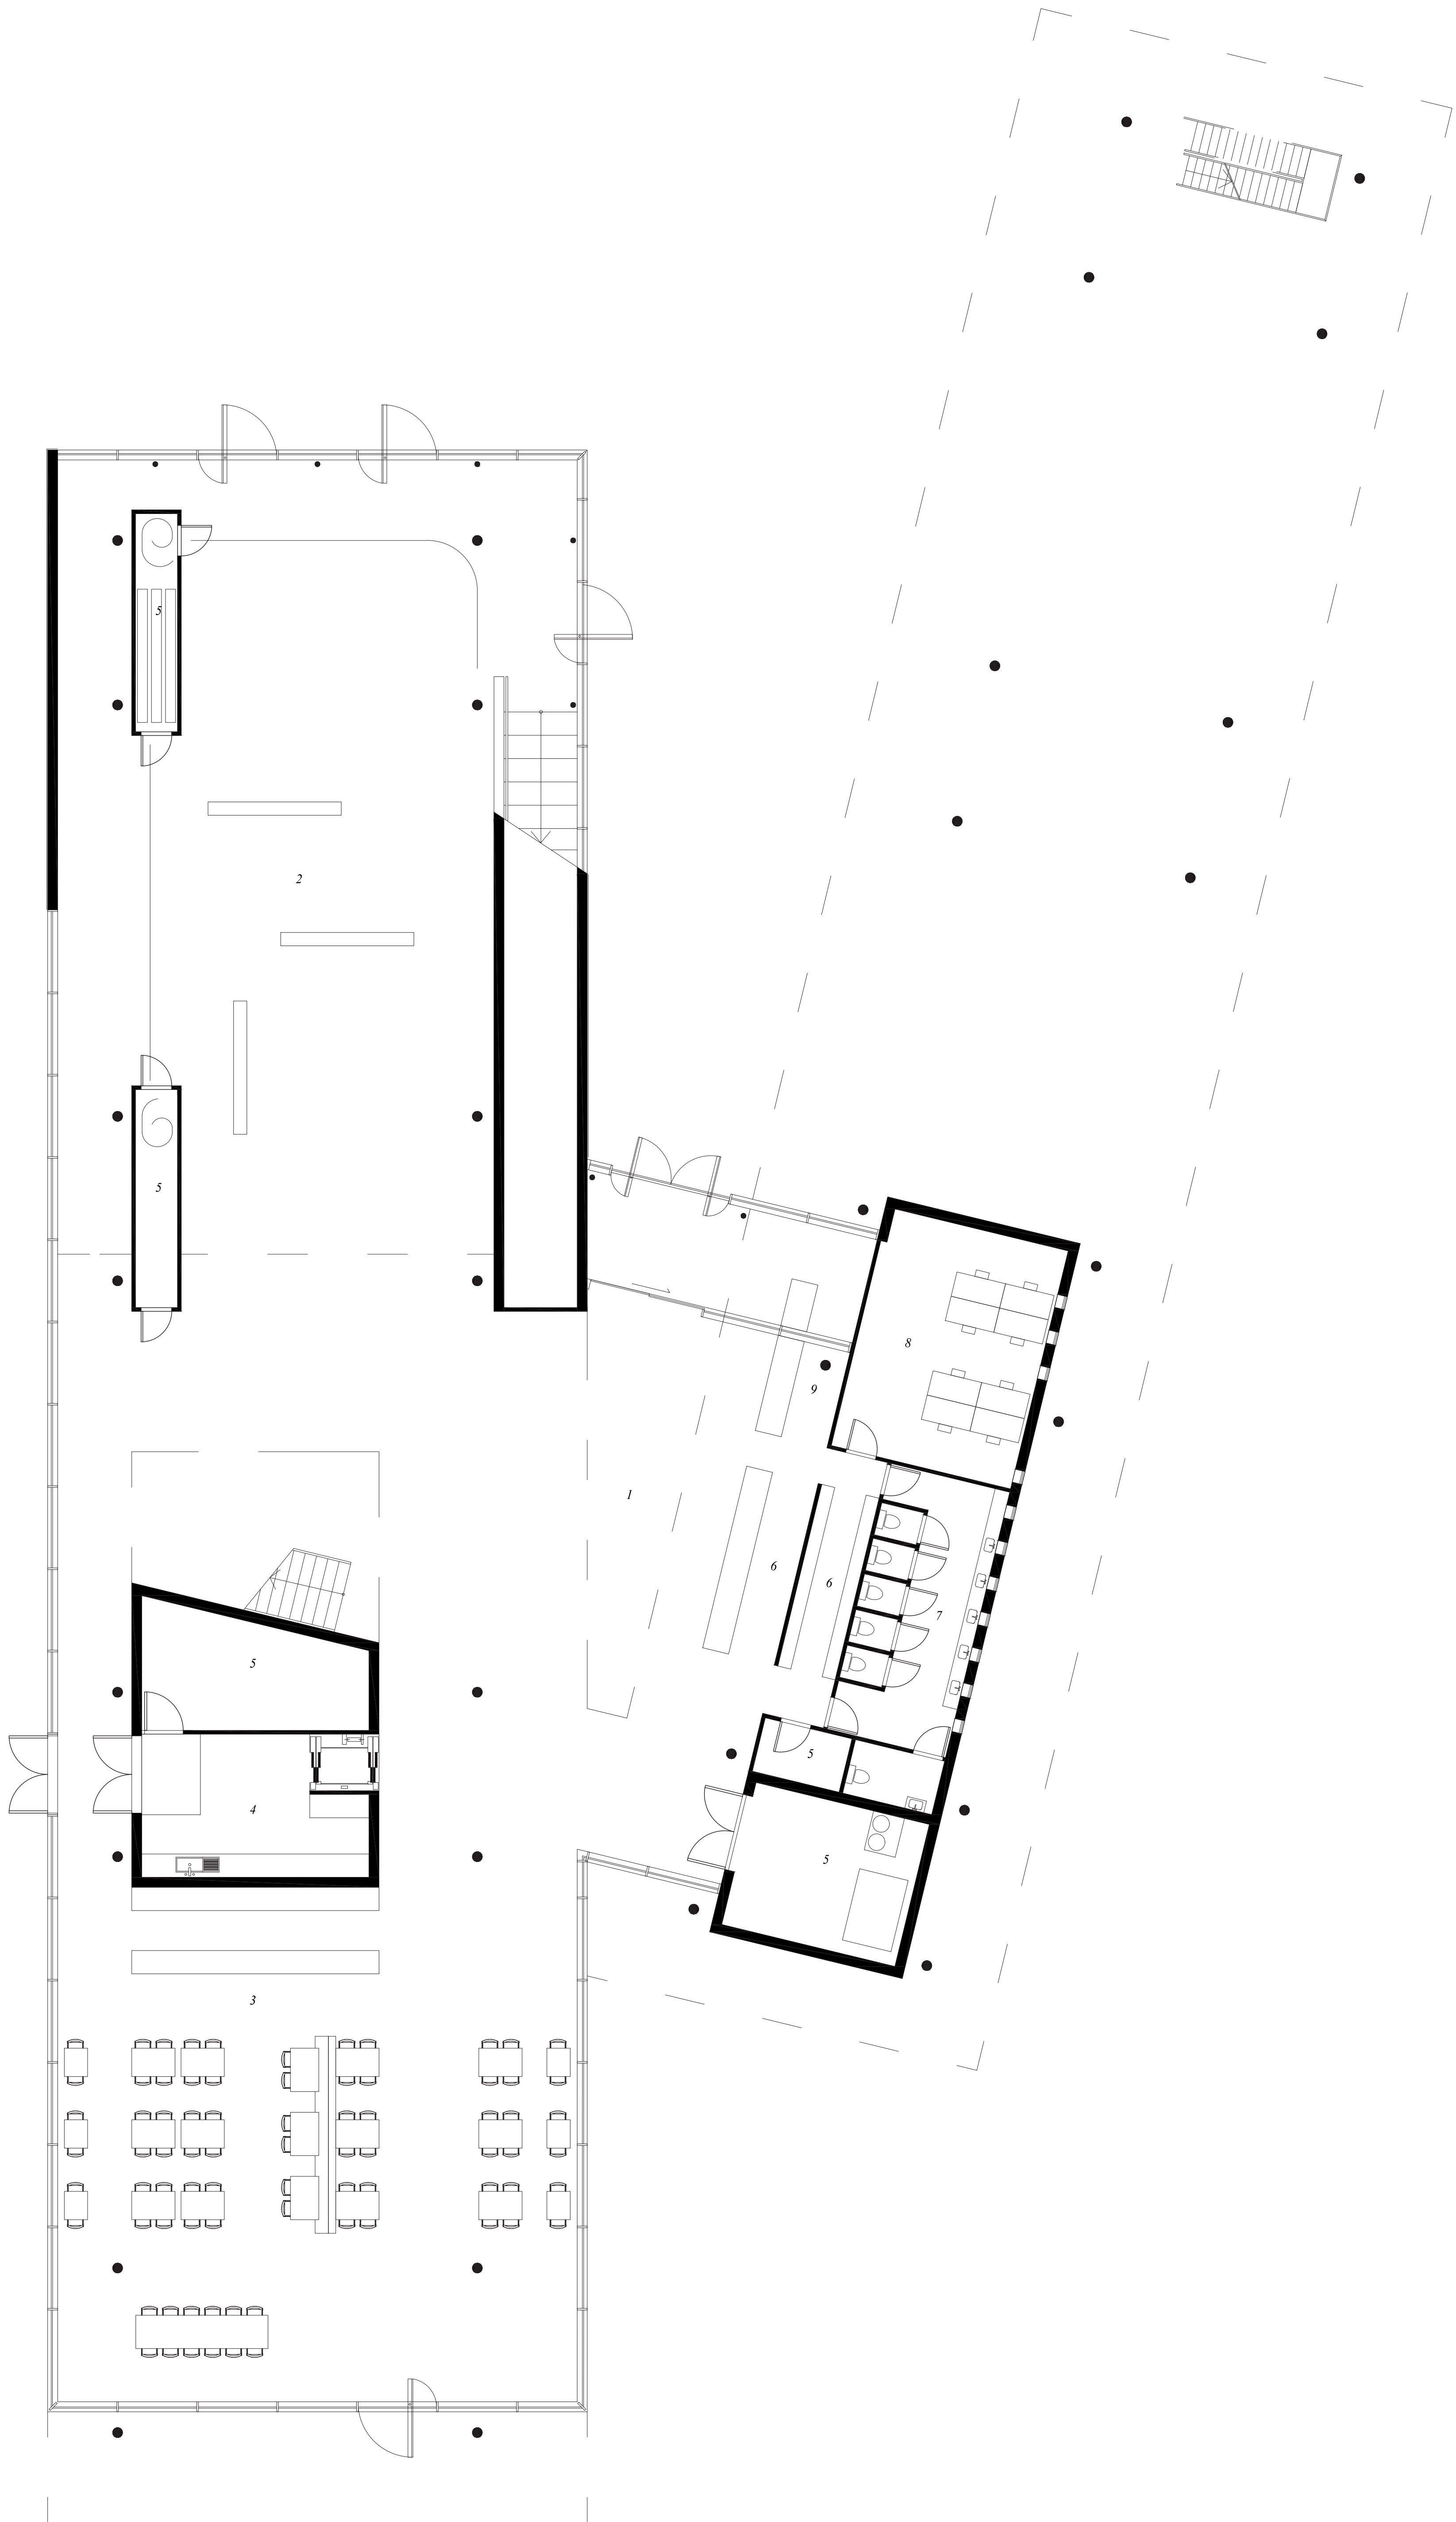

Floorplan
Ground floor
1:100

- 1. entrance zone
- 2. event hall
- 3. cafe
- 4. kitchen
- 5. technical room/storage
- 6. cloakroom
- 7. toilets
- 8. office
- 9. information desk

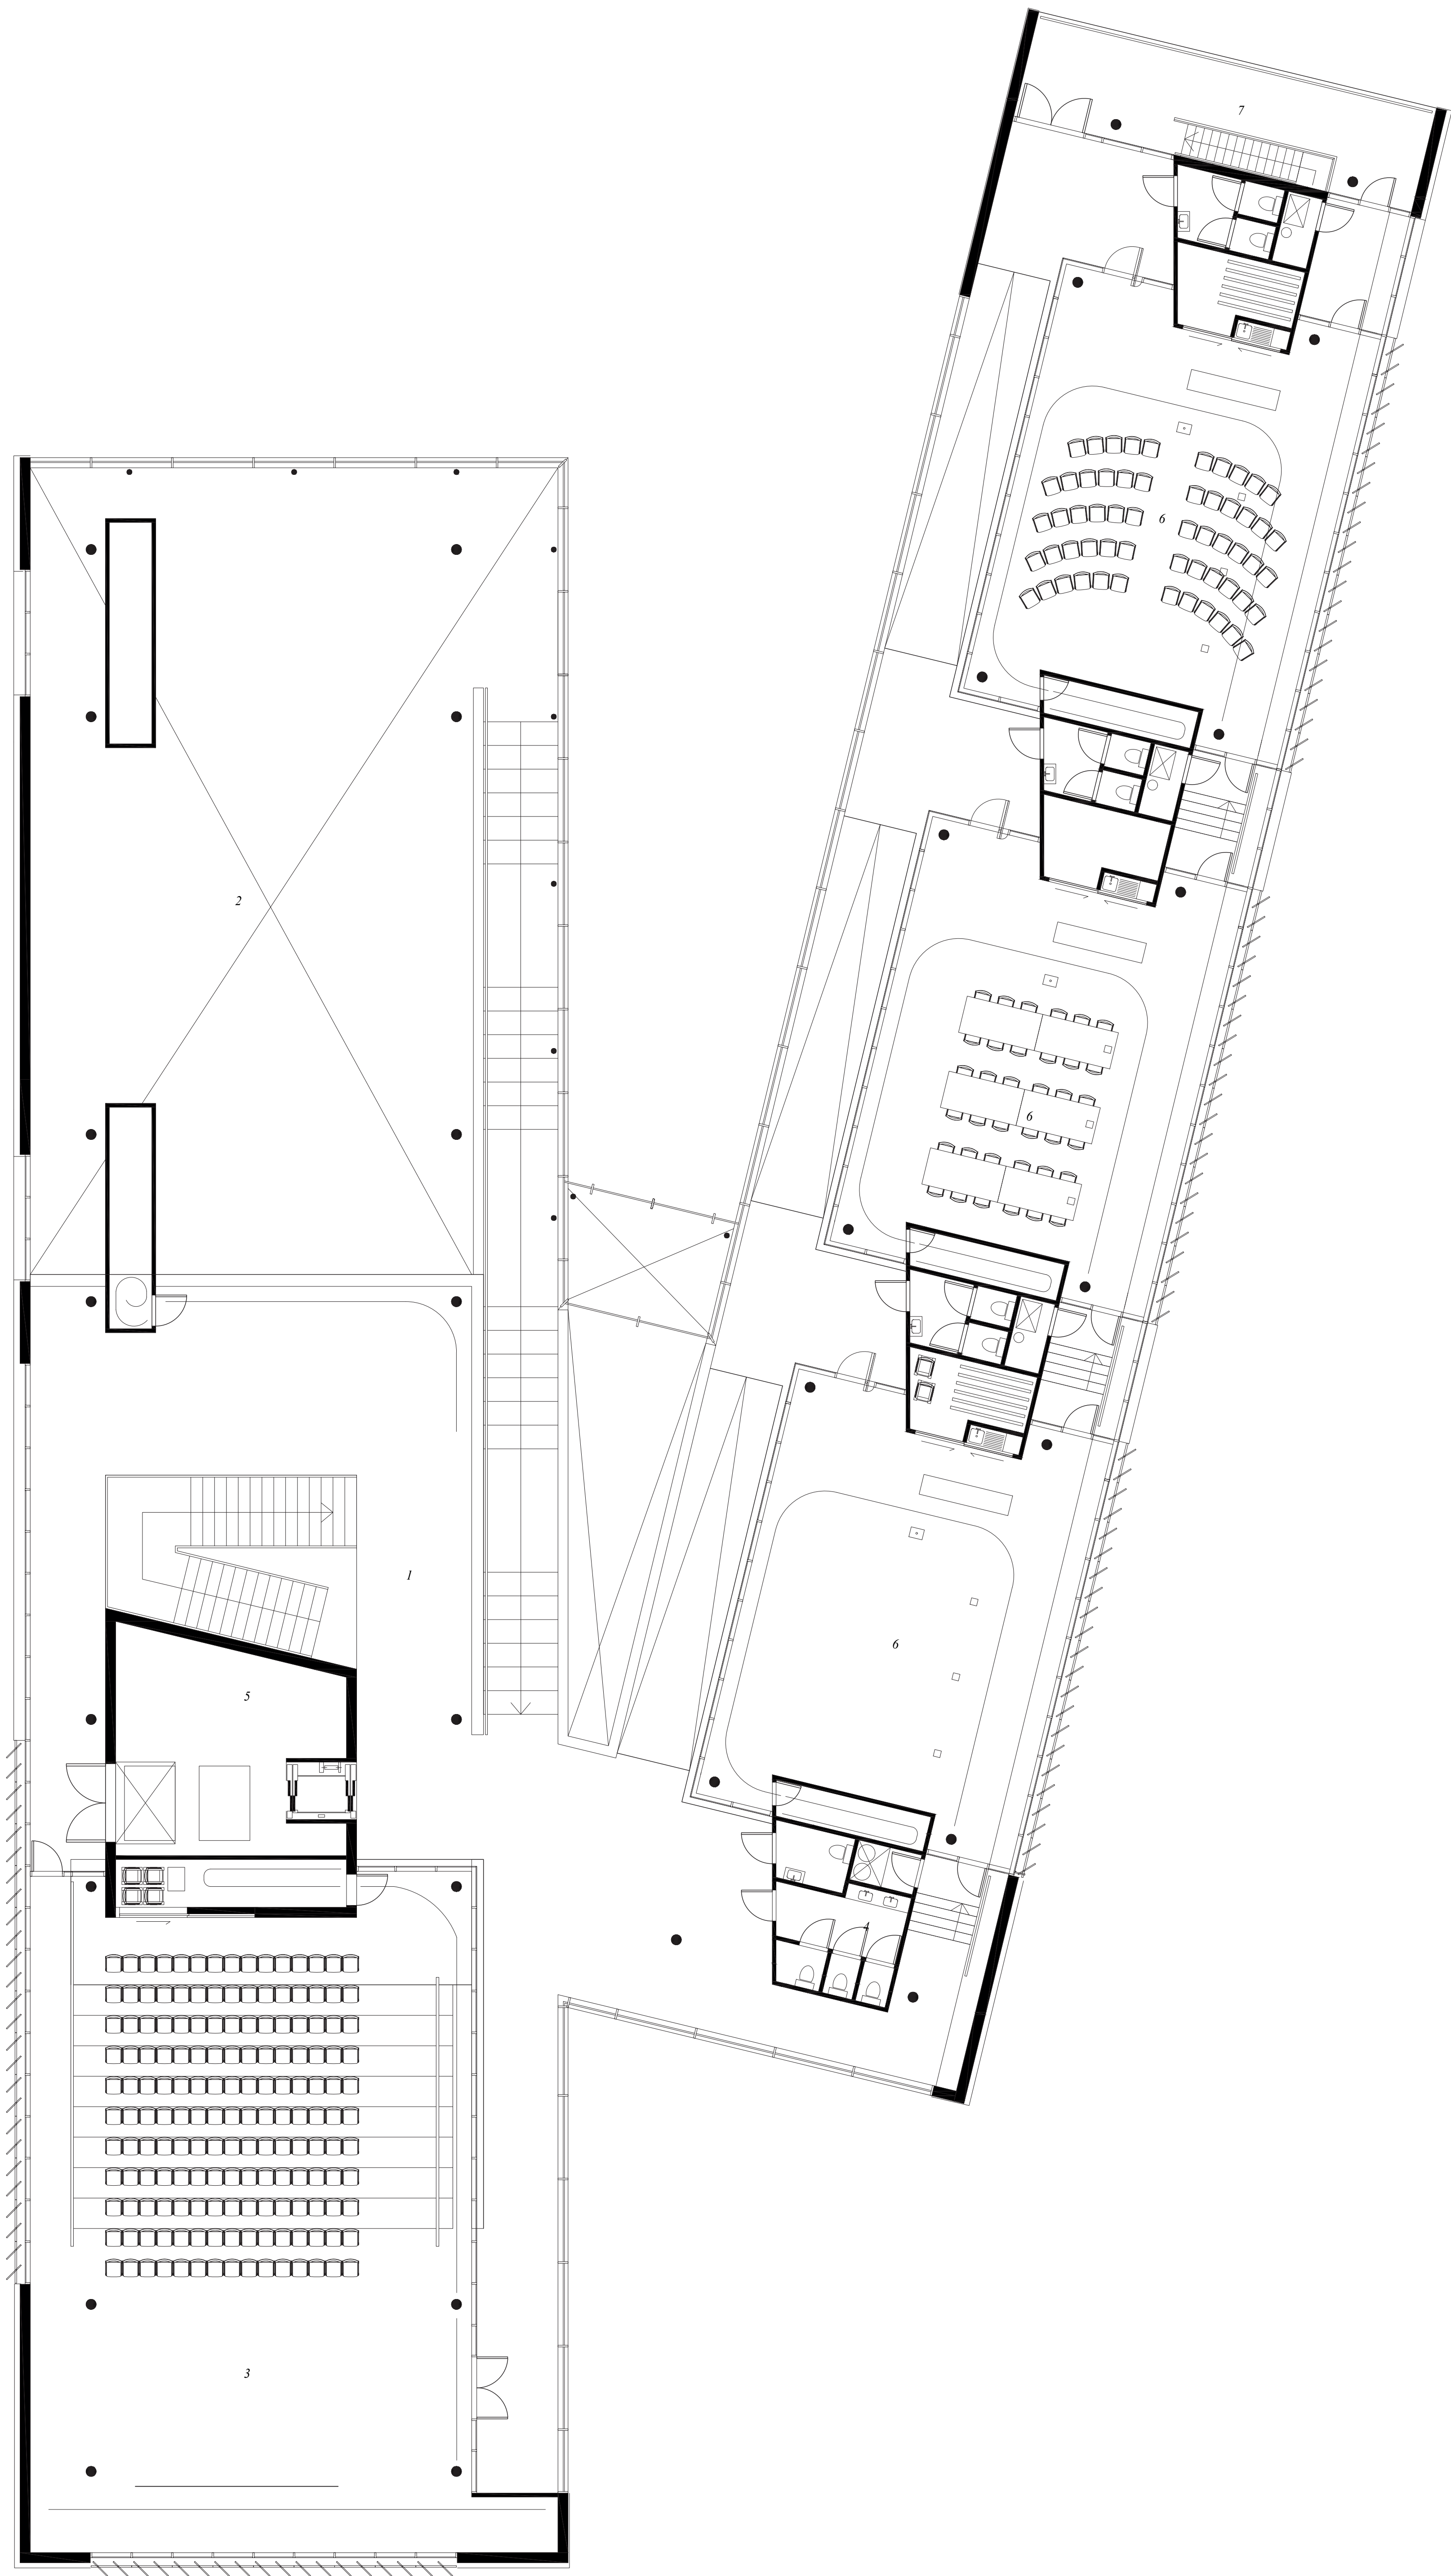

Floorplan
First floor
1:100

- 1. entrance zone
- 2. event hall (vide)
- 3. auditorium
- 4. toilets
- 5. technical room/storage
- 6. ateliers
- 7. viewpoint

sedum plants in substrate layer
drain substrate layer
root resistant layer
roof sheeting
insulation
hollow core slabs
steel beams
acoustic lowered ceiling

11700 m
roof ateliers

6300 m
atelier 2

5550 m
atelier 1

1 m
station square

0 m
ground level

2

1

floor finishing
dry connected hollow core slabs

3

4

5

parquet
subfloor
floor heating and insulation
concrete floor
insulation

Detailed section
Atelier
1:20

1. ateliers
2. service zone ateliers
3. enclosed porch
4. information desk
5. gate to toilets and cloakroom

10450 m
roof hall and auditorium

4800 m
atelier 1

0 m
ground level

