


Detail 1.20

Detail of Central Core1:50




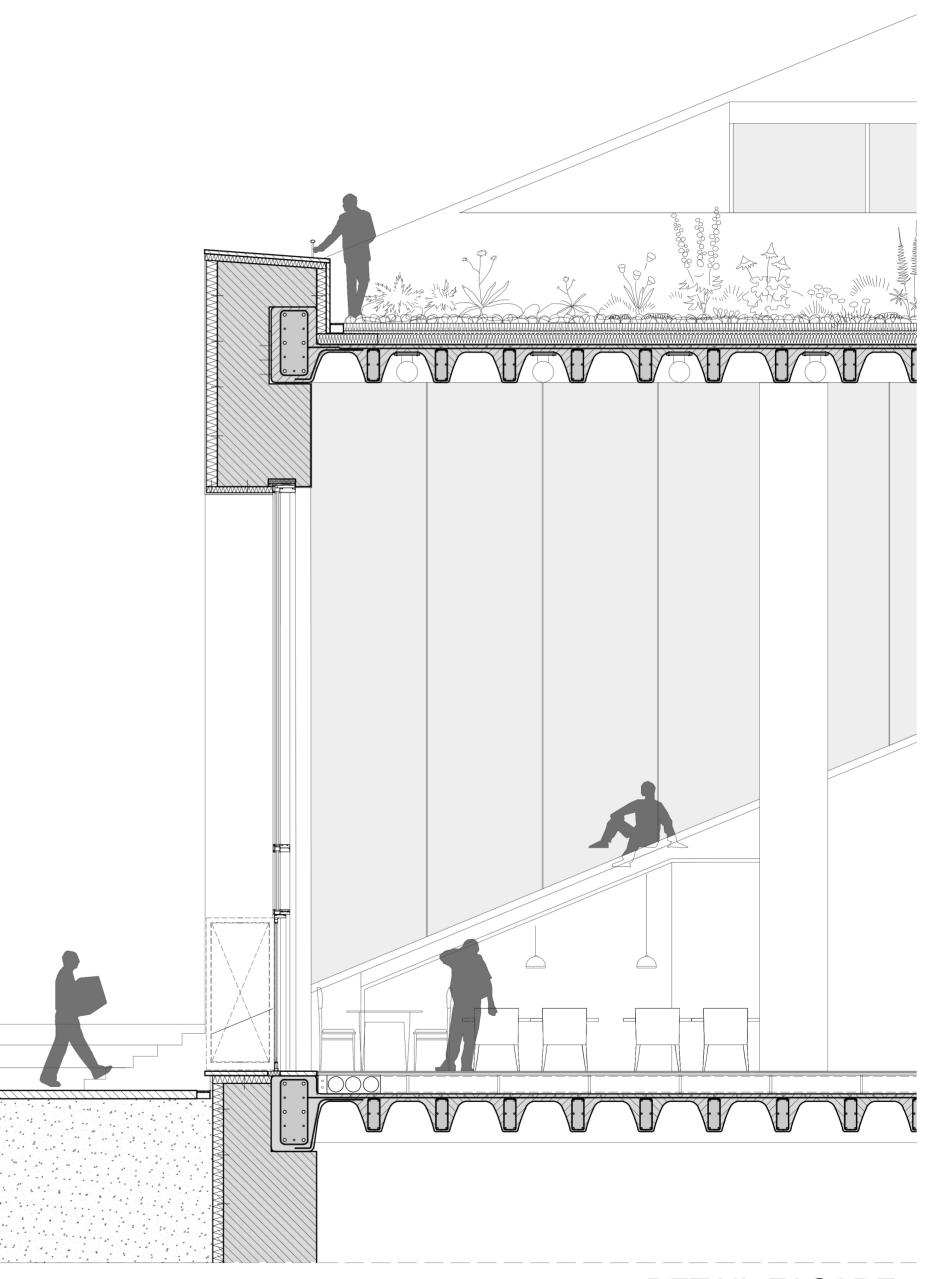


DETAIL FACADE

PLANS

S=1:300

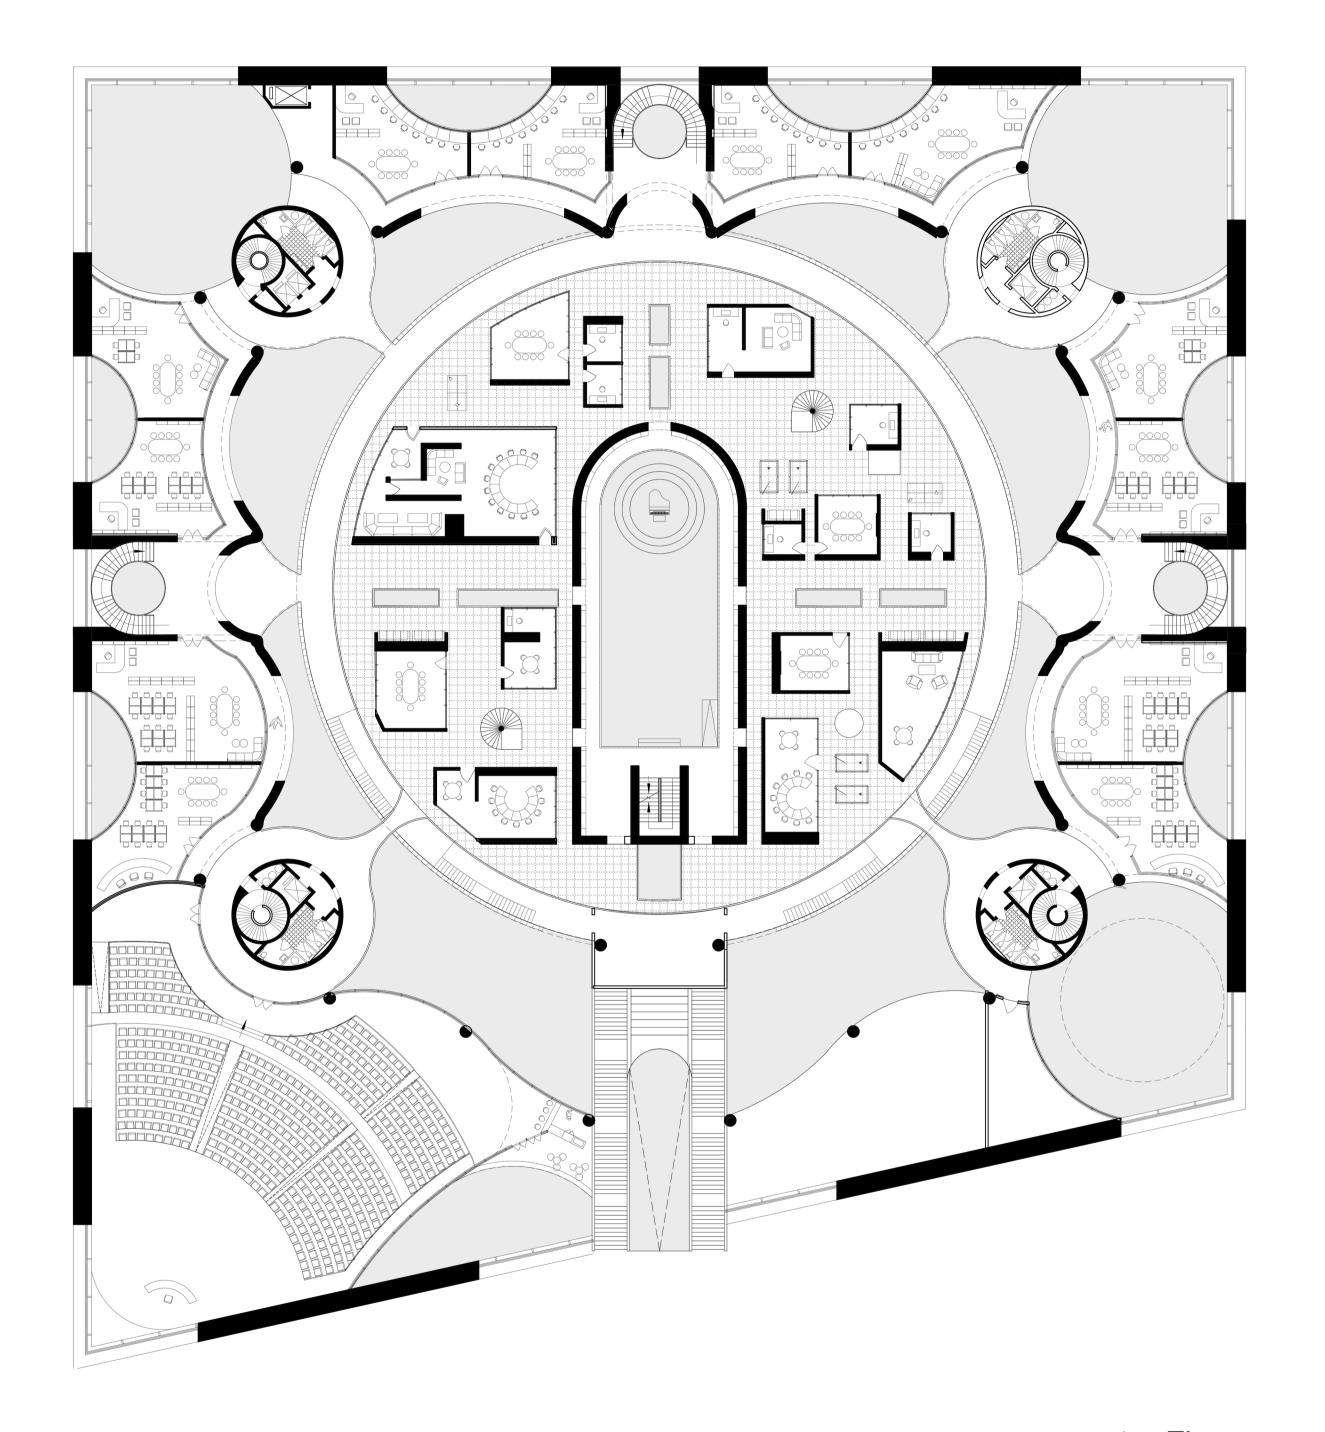

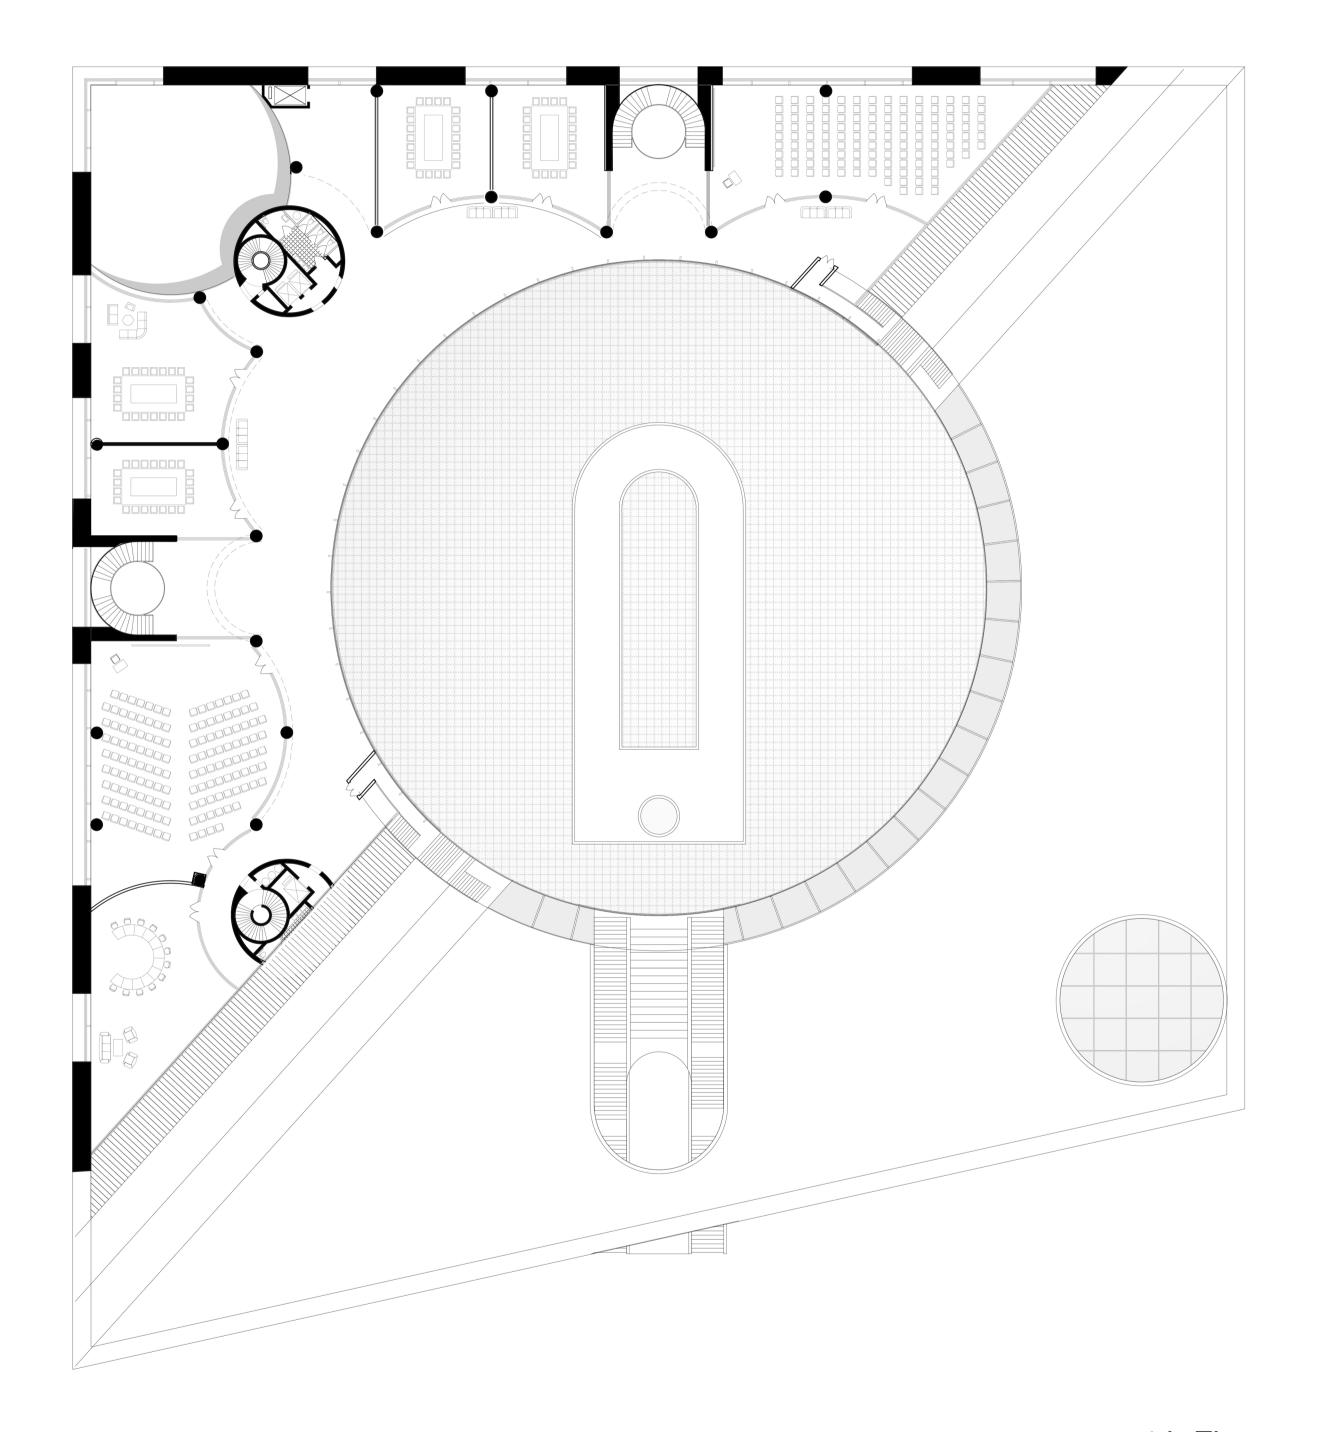

1st Floor 4th Floor

