




I

The “alternative” is practised enough to be accepted by a community, and thus become a norm.



Inconspicuous squares under the feet regulate traffic.  
At the same time they offer the chance for people to claim the street from cars.

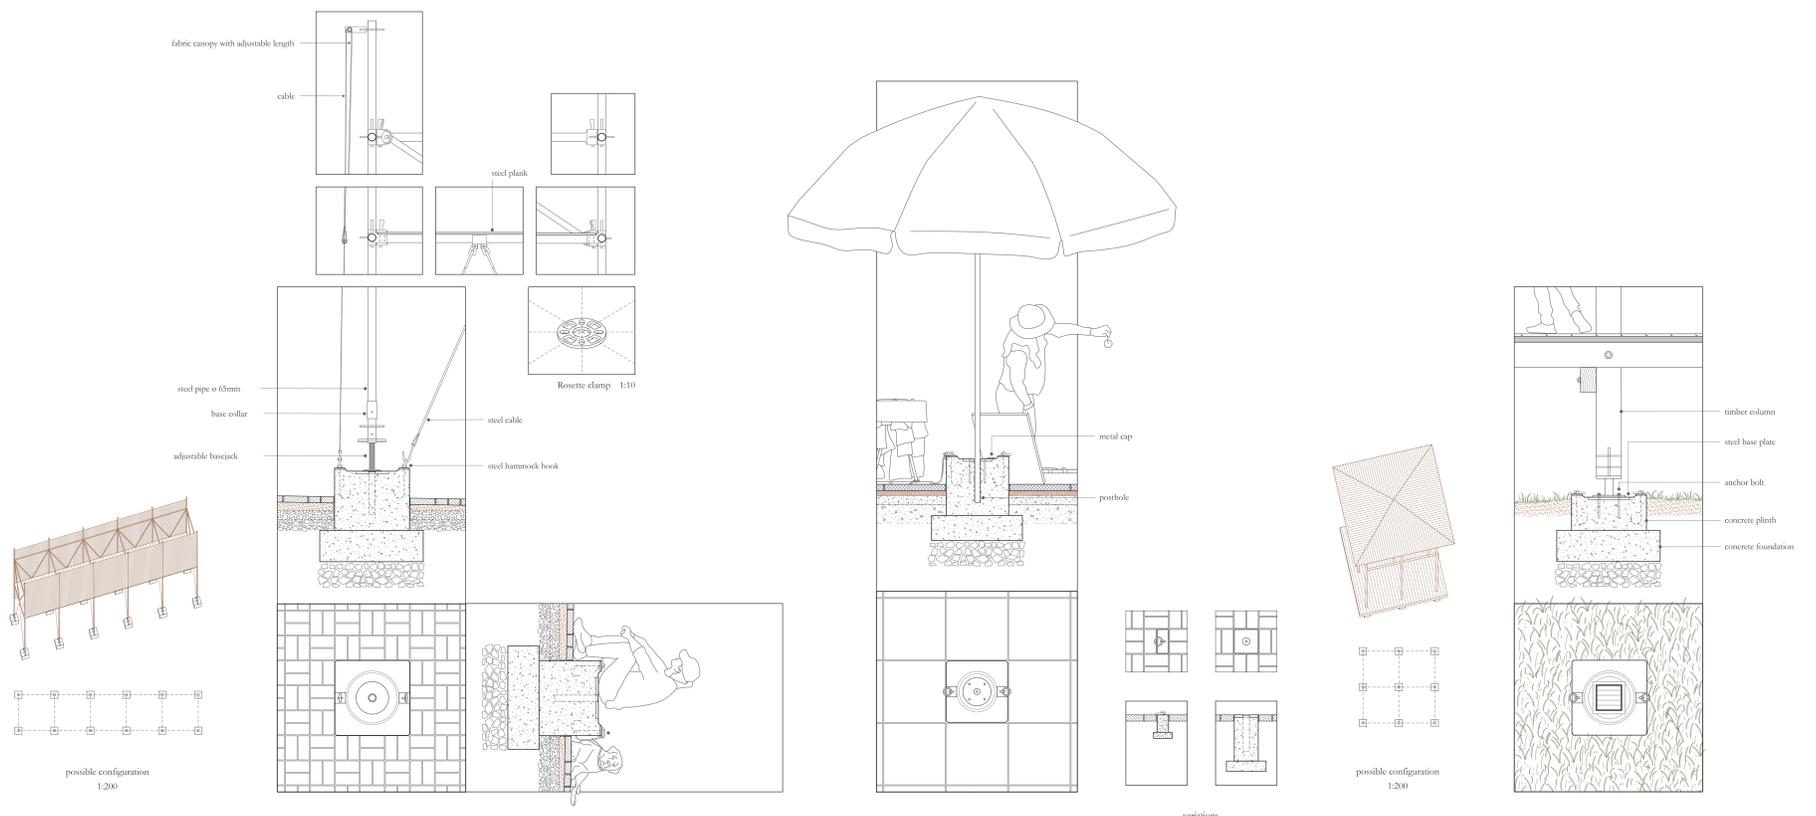


Ringlock scaffolding system with Rosette clamps

Vendor stand

Pavilion with timber structure



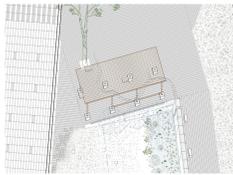

### III

Knowledges of the environment are mobilized and crafted in movement.




It is a threshold that takes time to cross. Where things end or begin is not so clear. Some wanderers get distracted by mist and plants on the way to their destinations.




III Concrete open water channel

Rainwater flowing on the ground above the basin gathers along profiled edge course and falls down through a slit in the retaining wall.

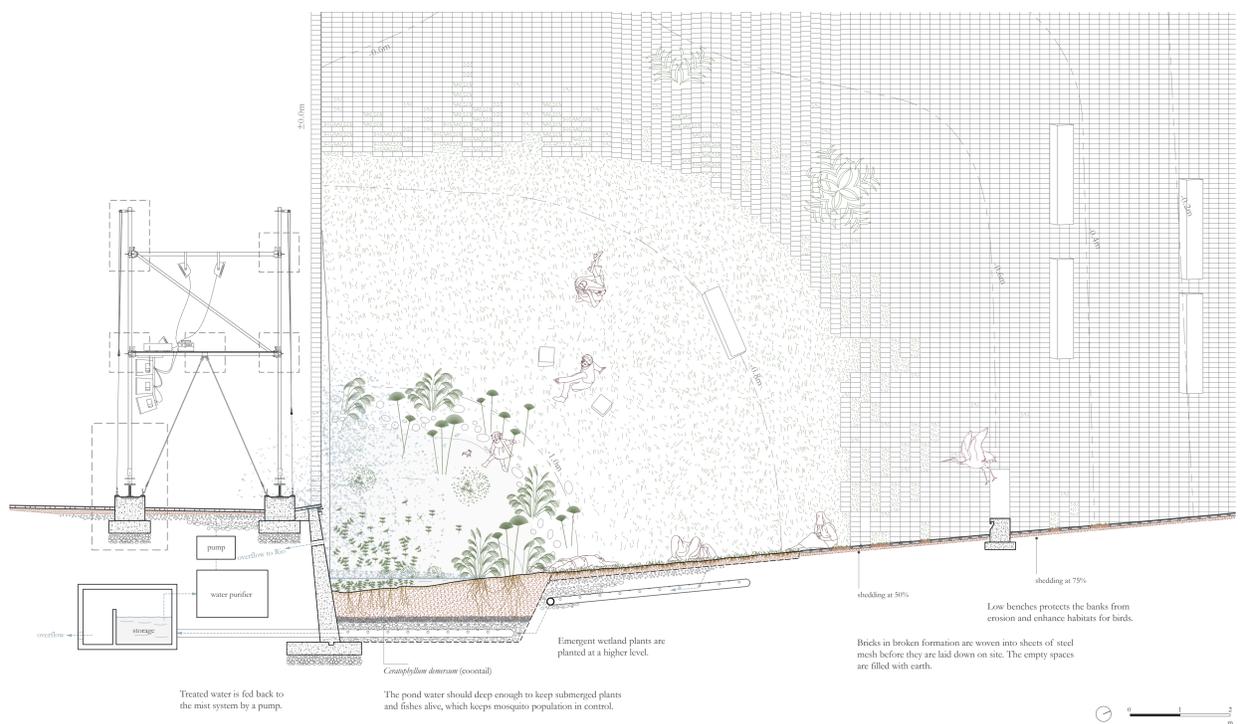


III Retention basin

The gentle slope of the retention basin is paved with openwork brick paving woven into a steel mesh.

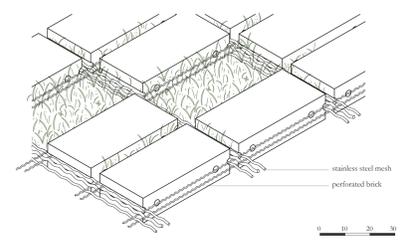

III Openwork woven brick paving

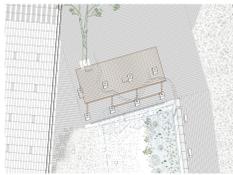


### III


Unknown knowledges are drawn across the threshold of perception.



The unseen threatens to reveal itself through the sharp mirrored image of the world above. What did Narcissus see in the calm pool of water?

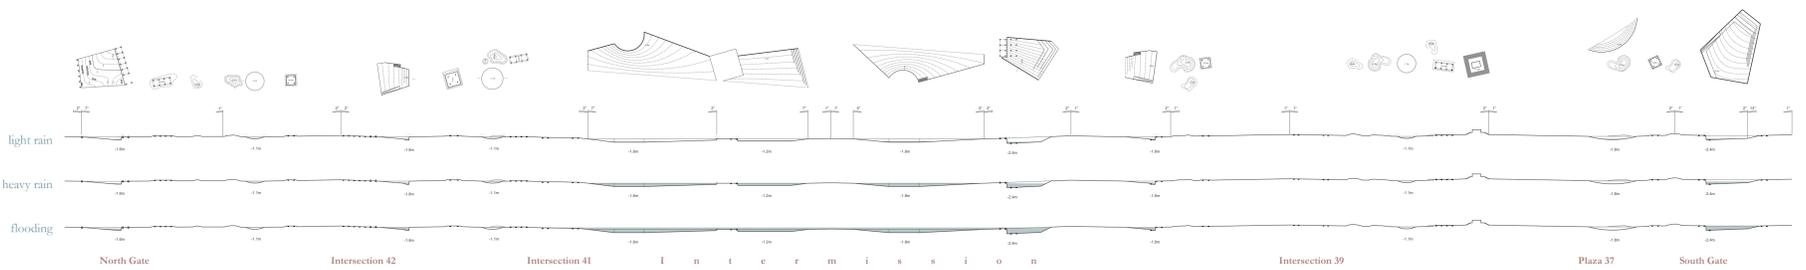

III A chain of retention basins and ponds

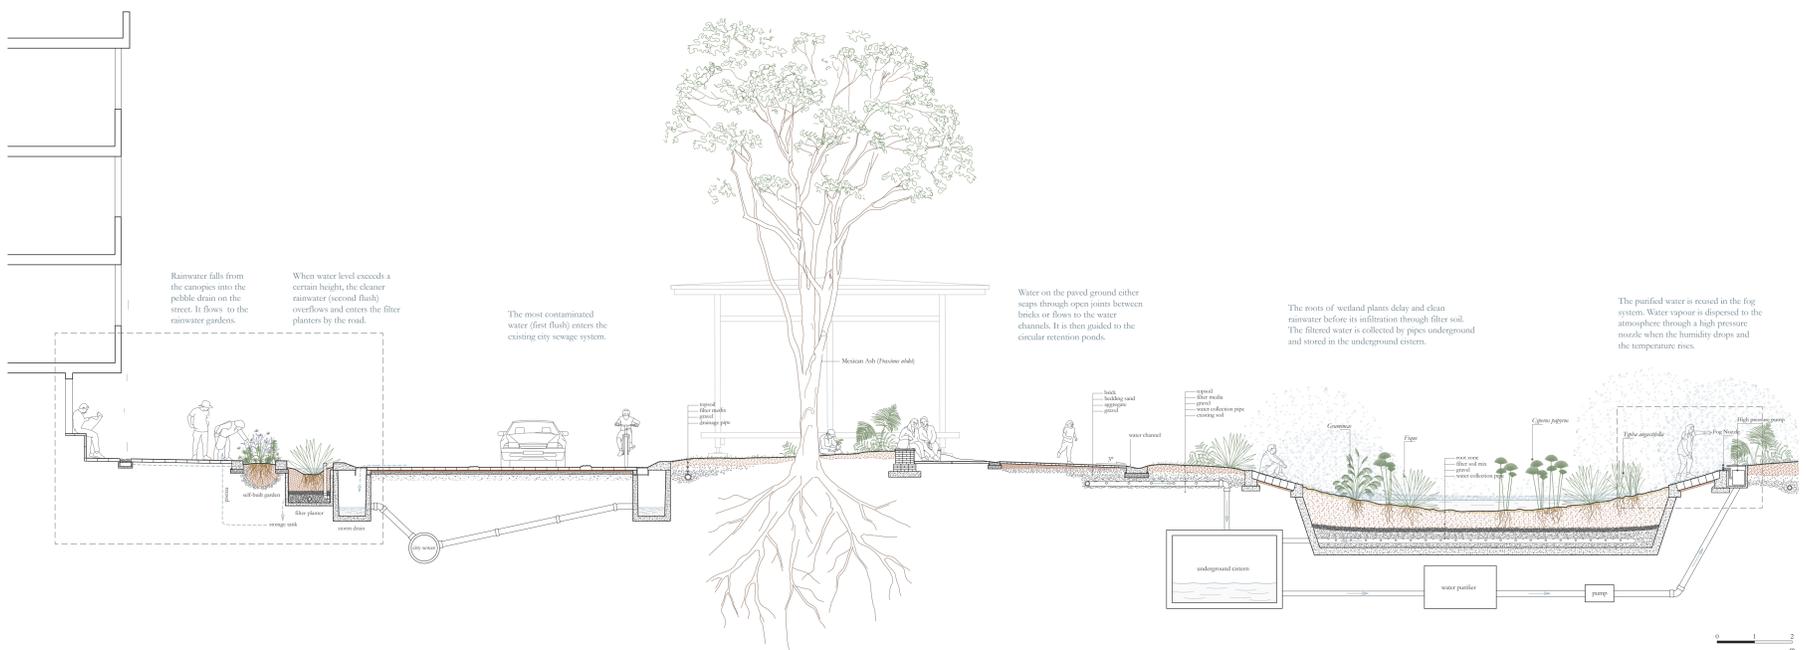

III Above ground drainage and underground water treatment facilities

The systematic and cyclical performance of biological processes and geological processes within the landscape complement the logic of the city.