




## MASTERPLAN SECTION

dry season and flood season



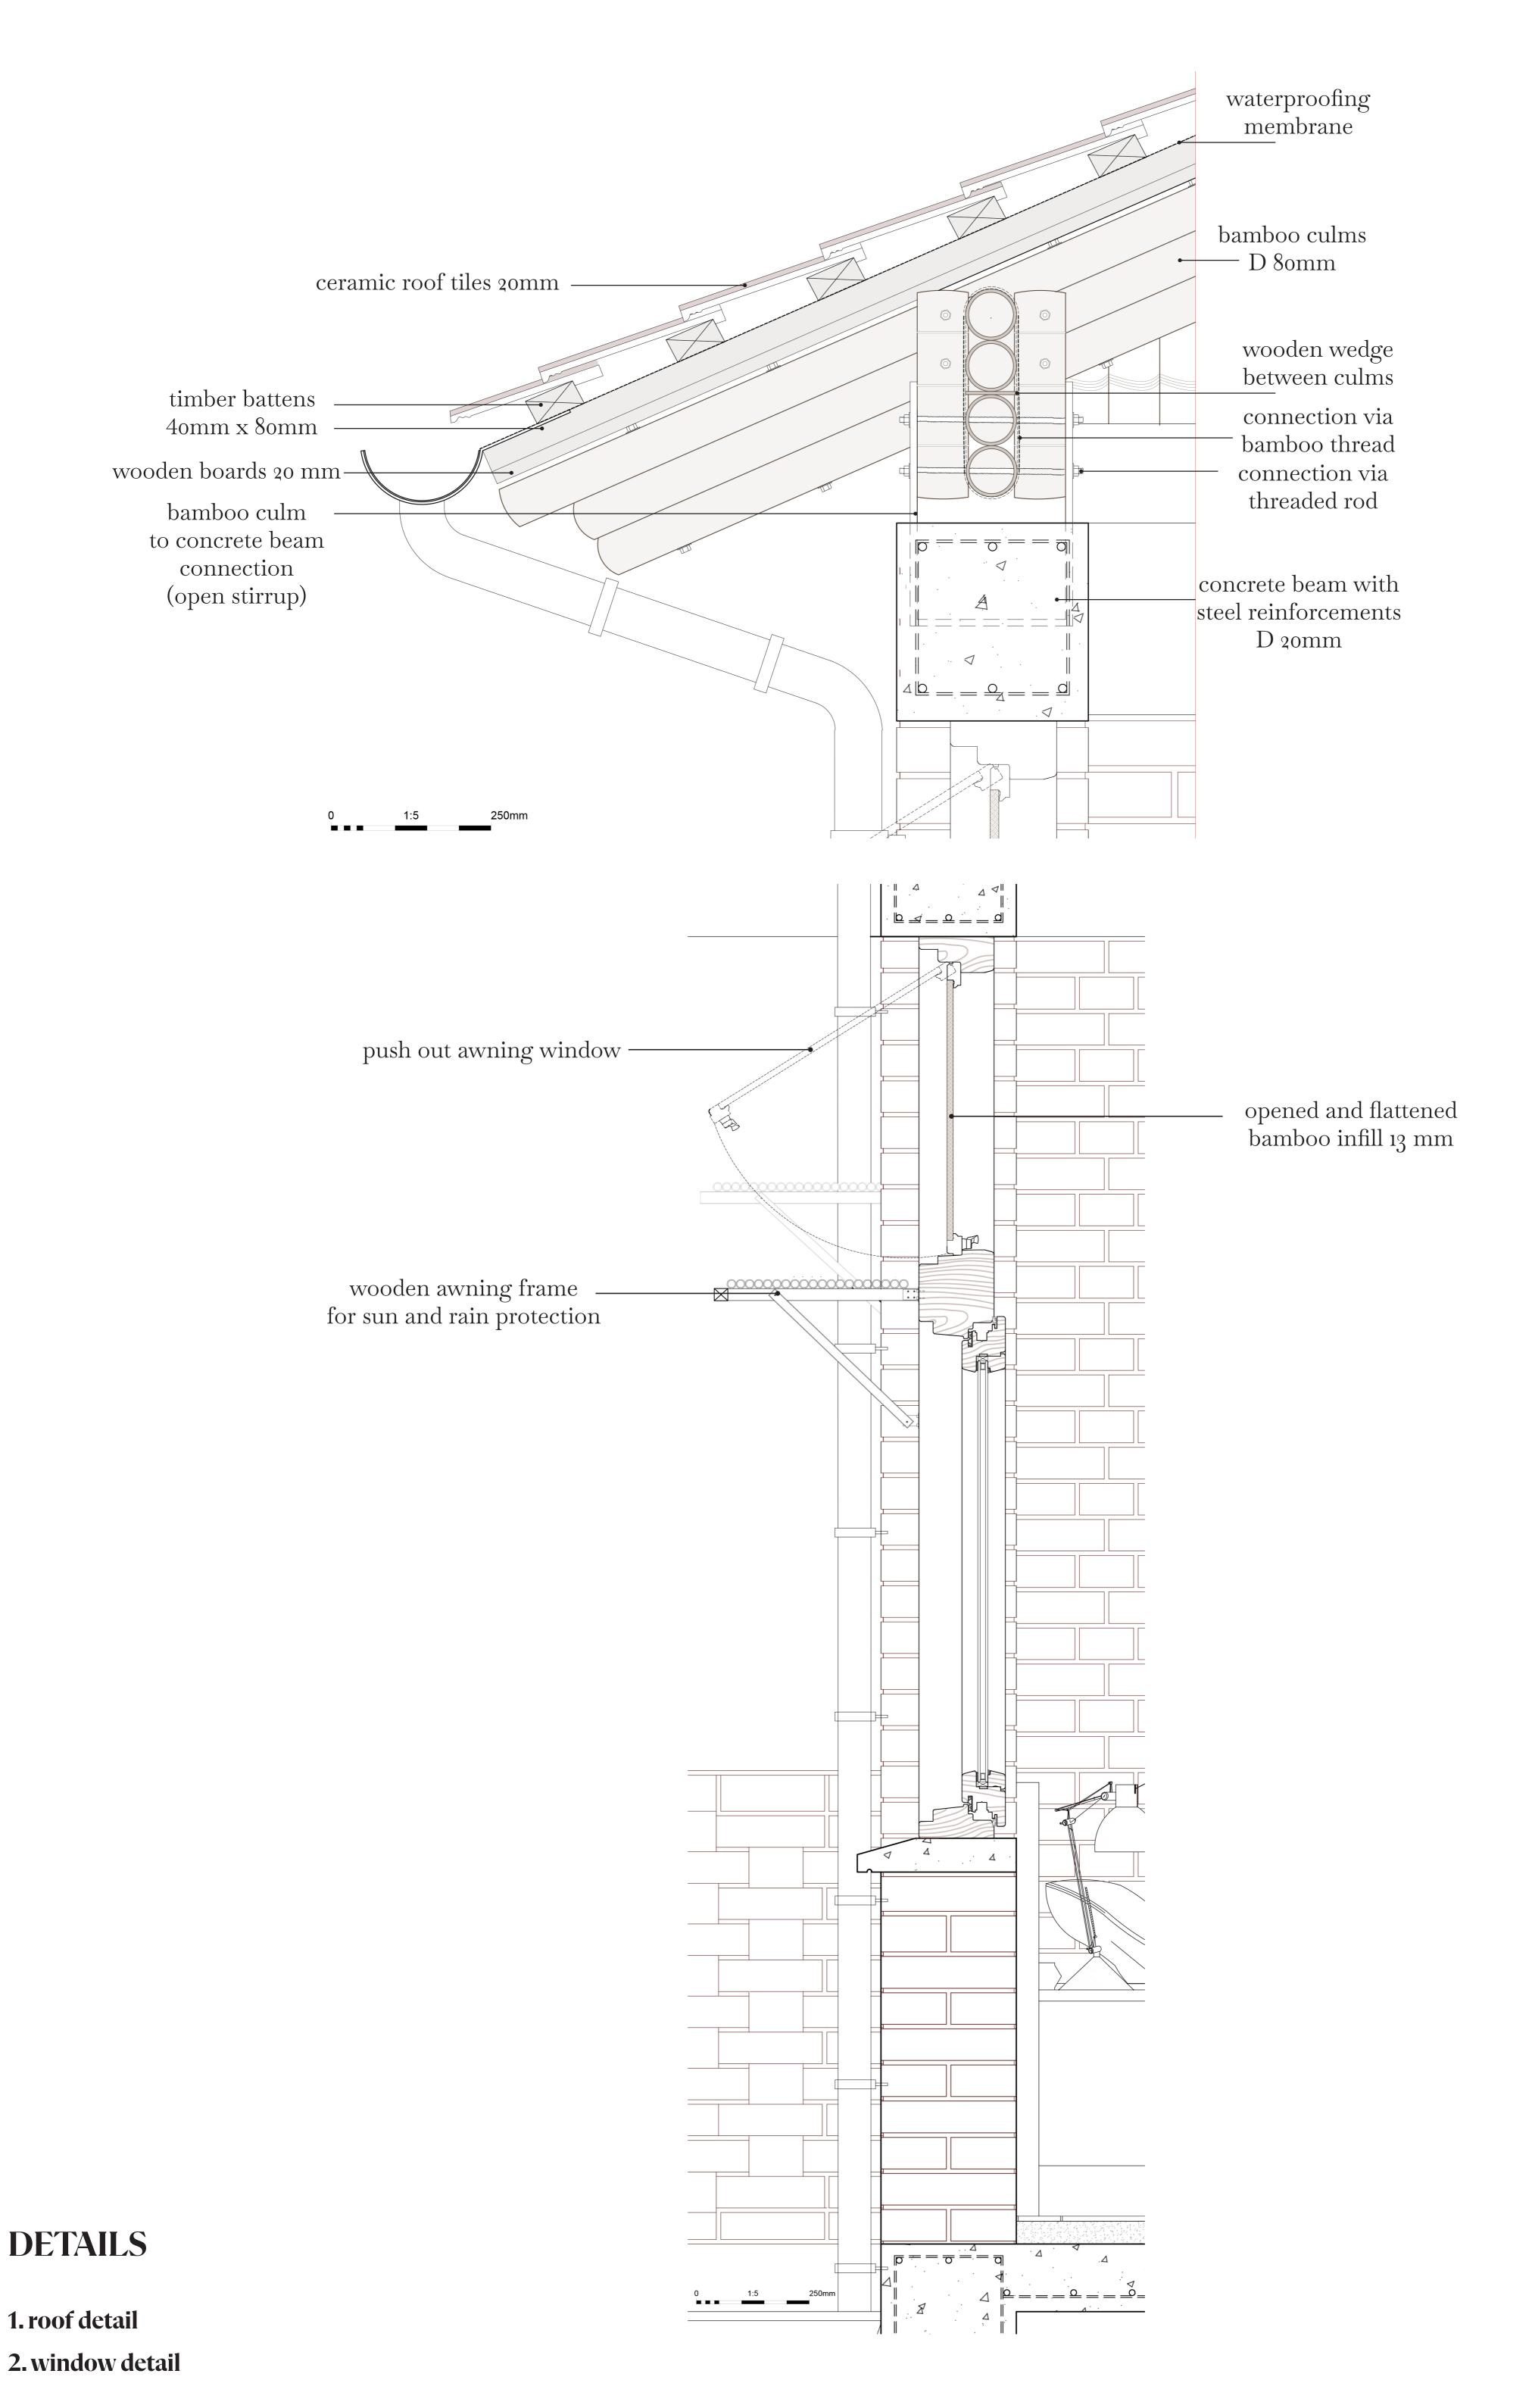

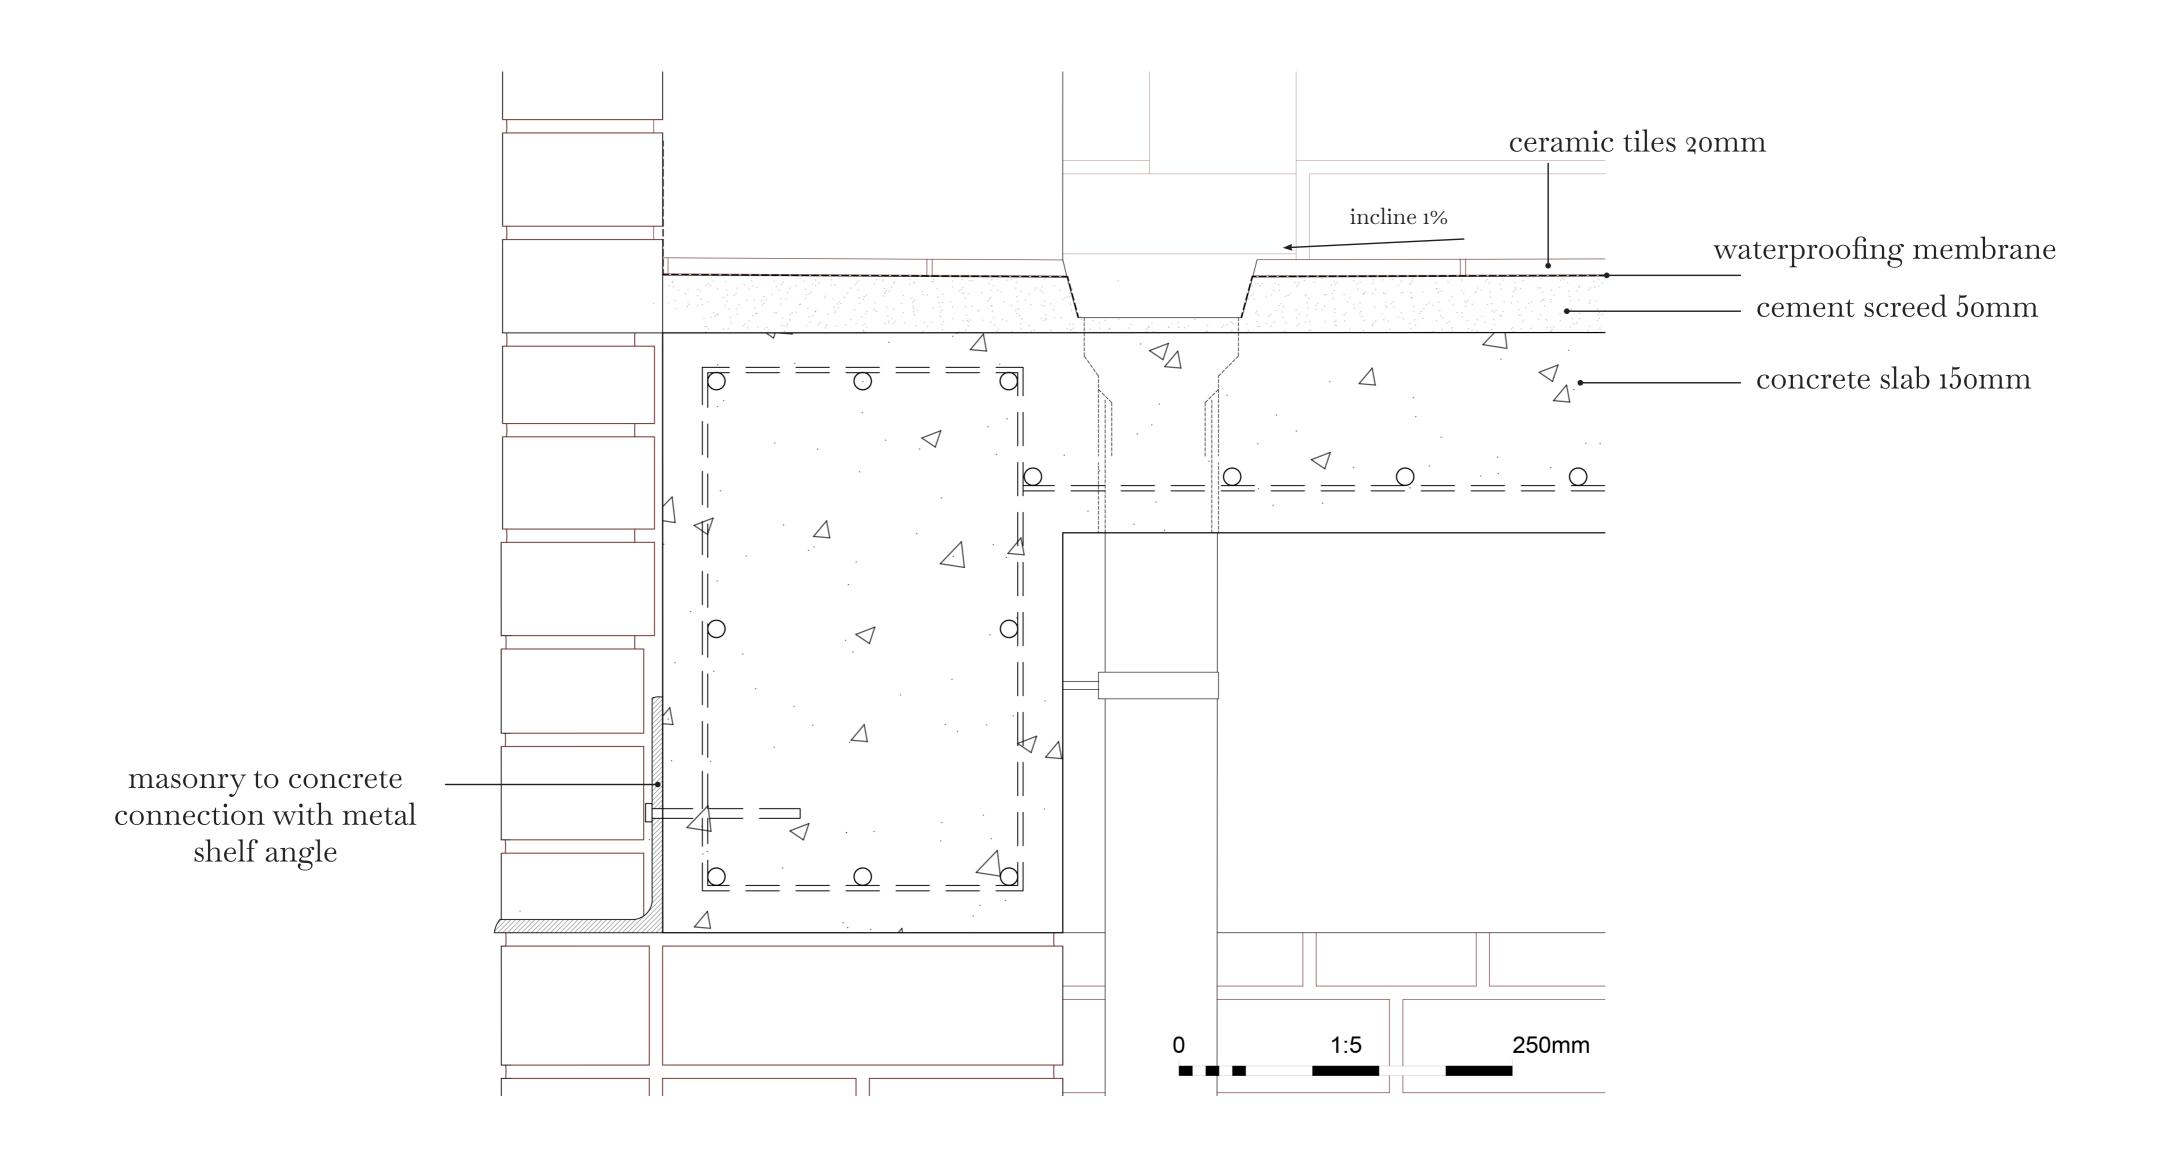

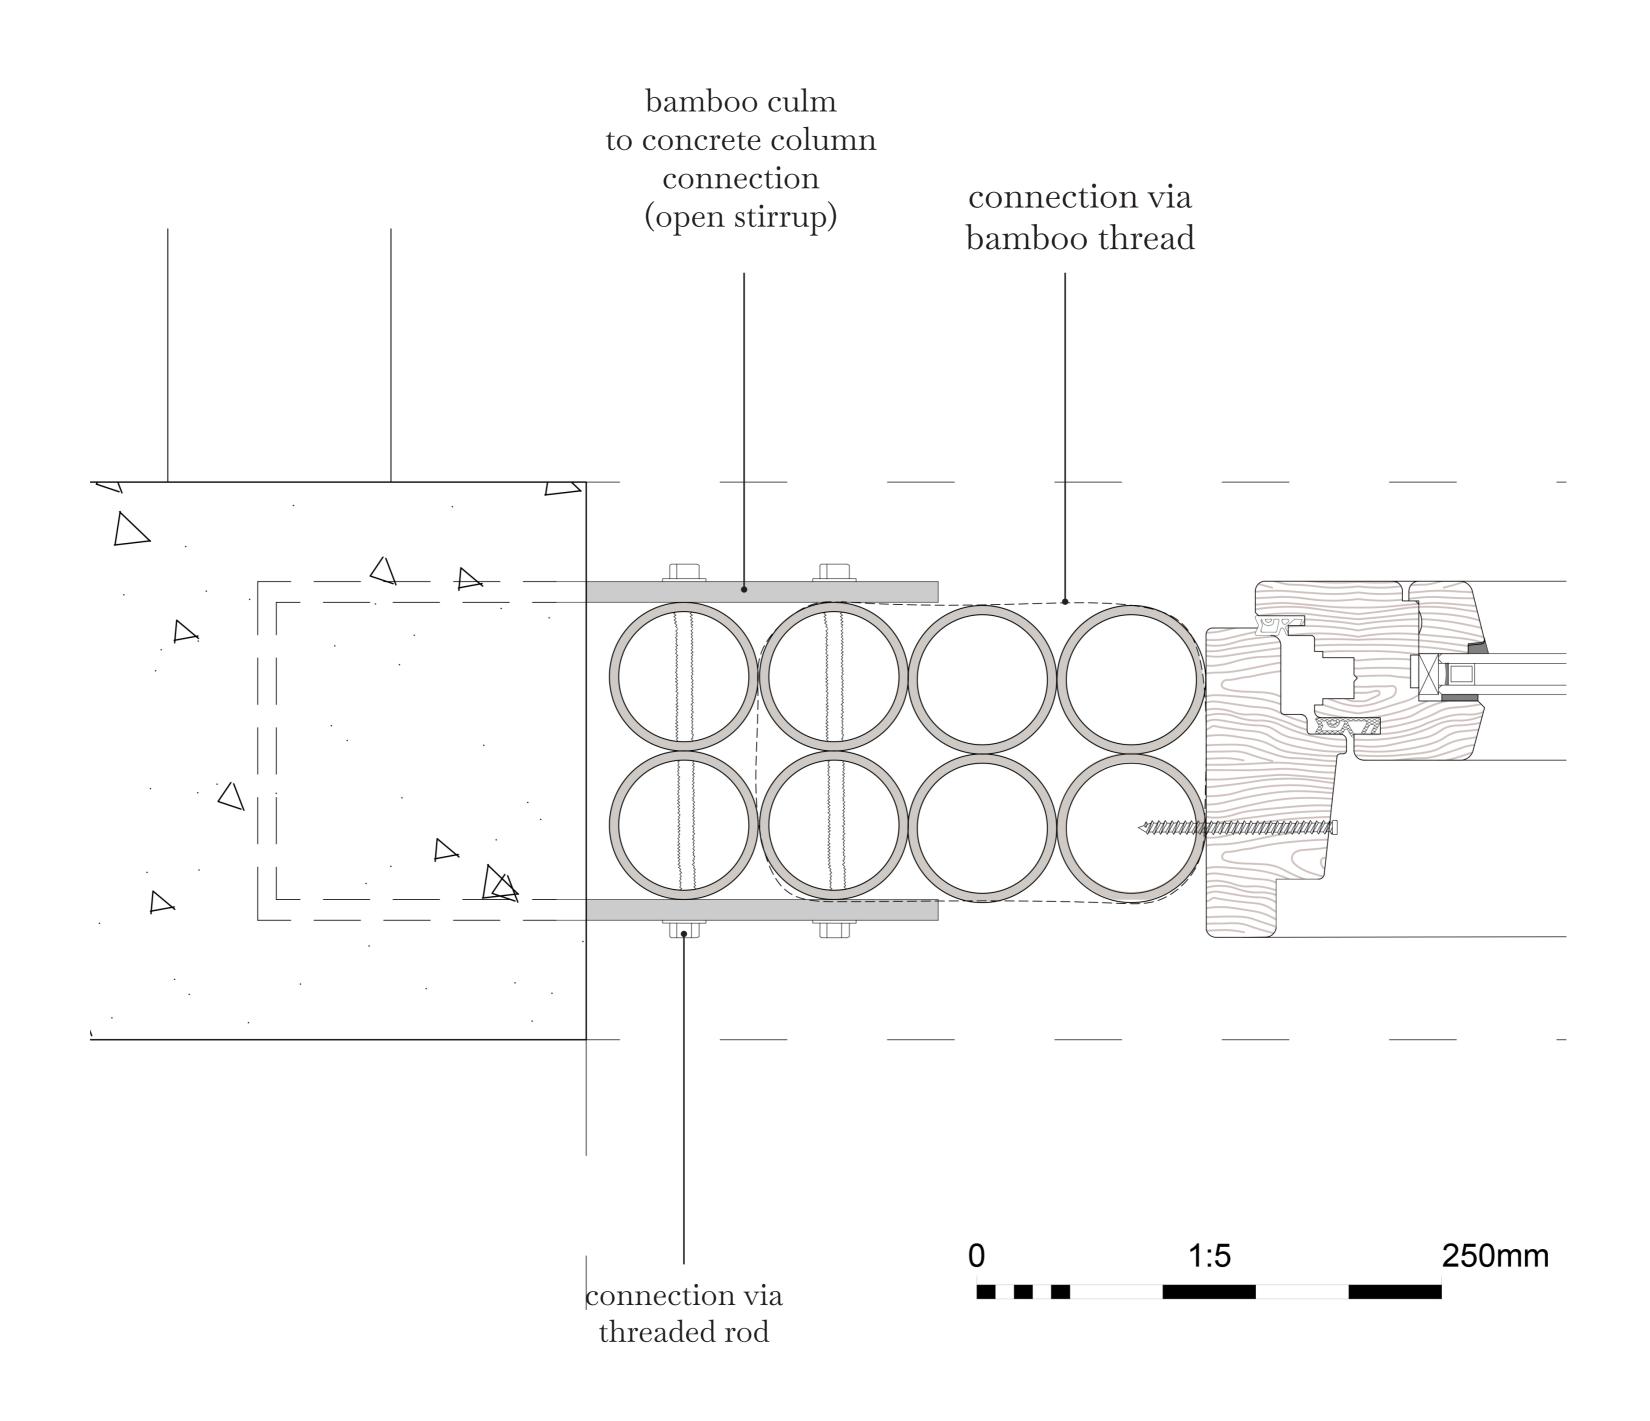

## **DETAILS**

- 3. balcony detail
- 4. window connection detail