



## Exchanging beliefs to provoke Altruism OVERVIEW

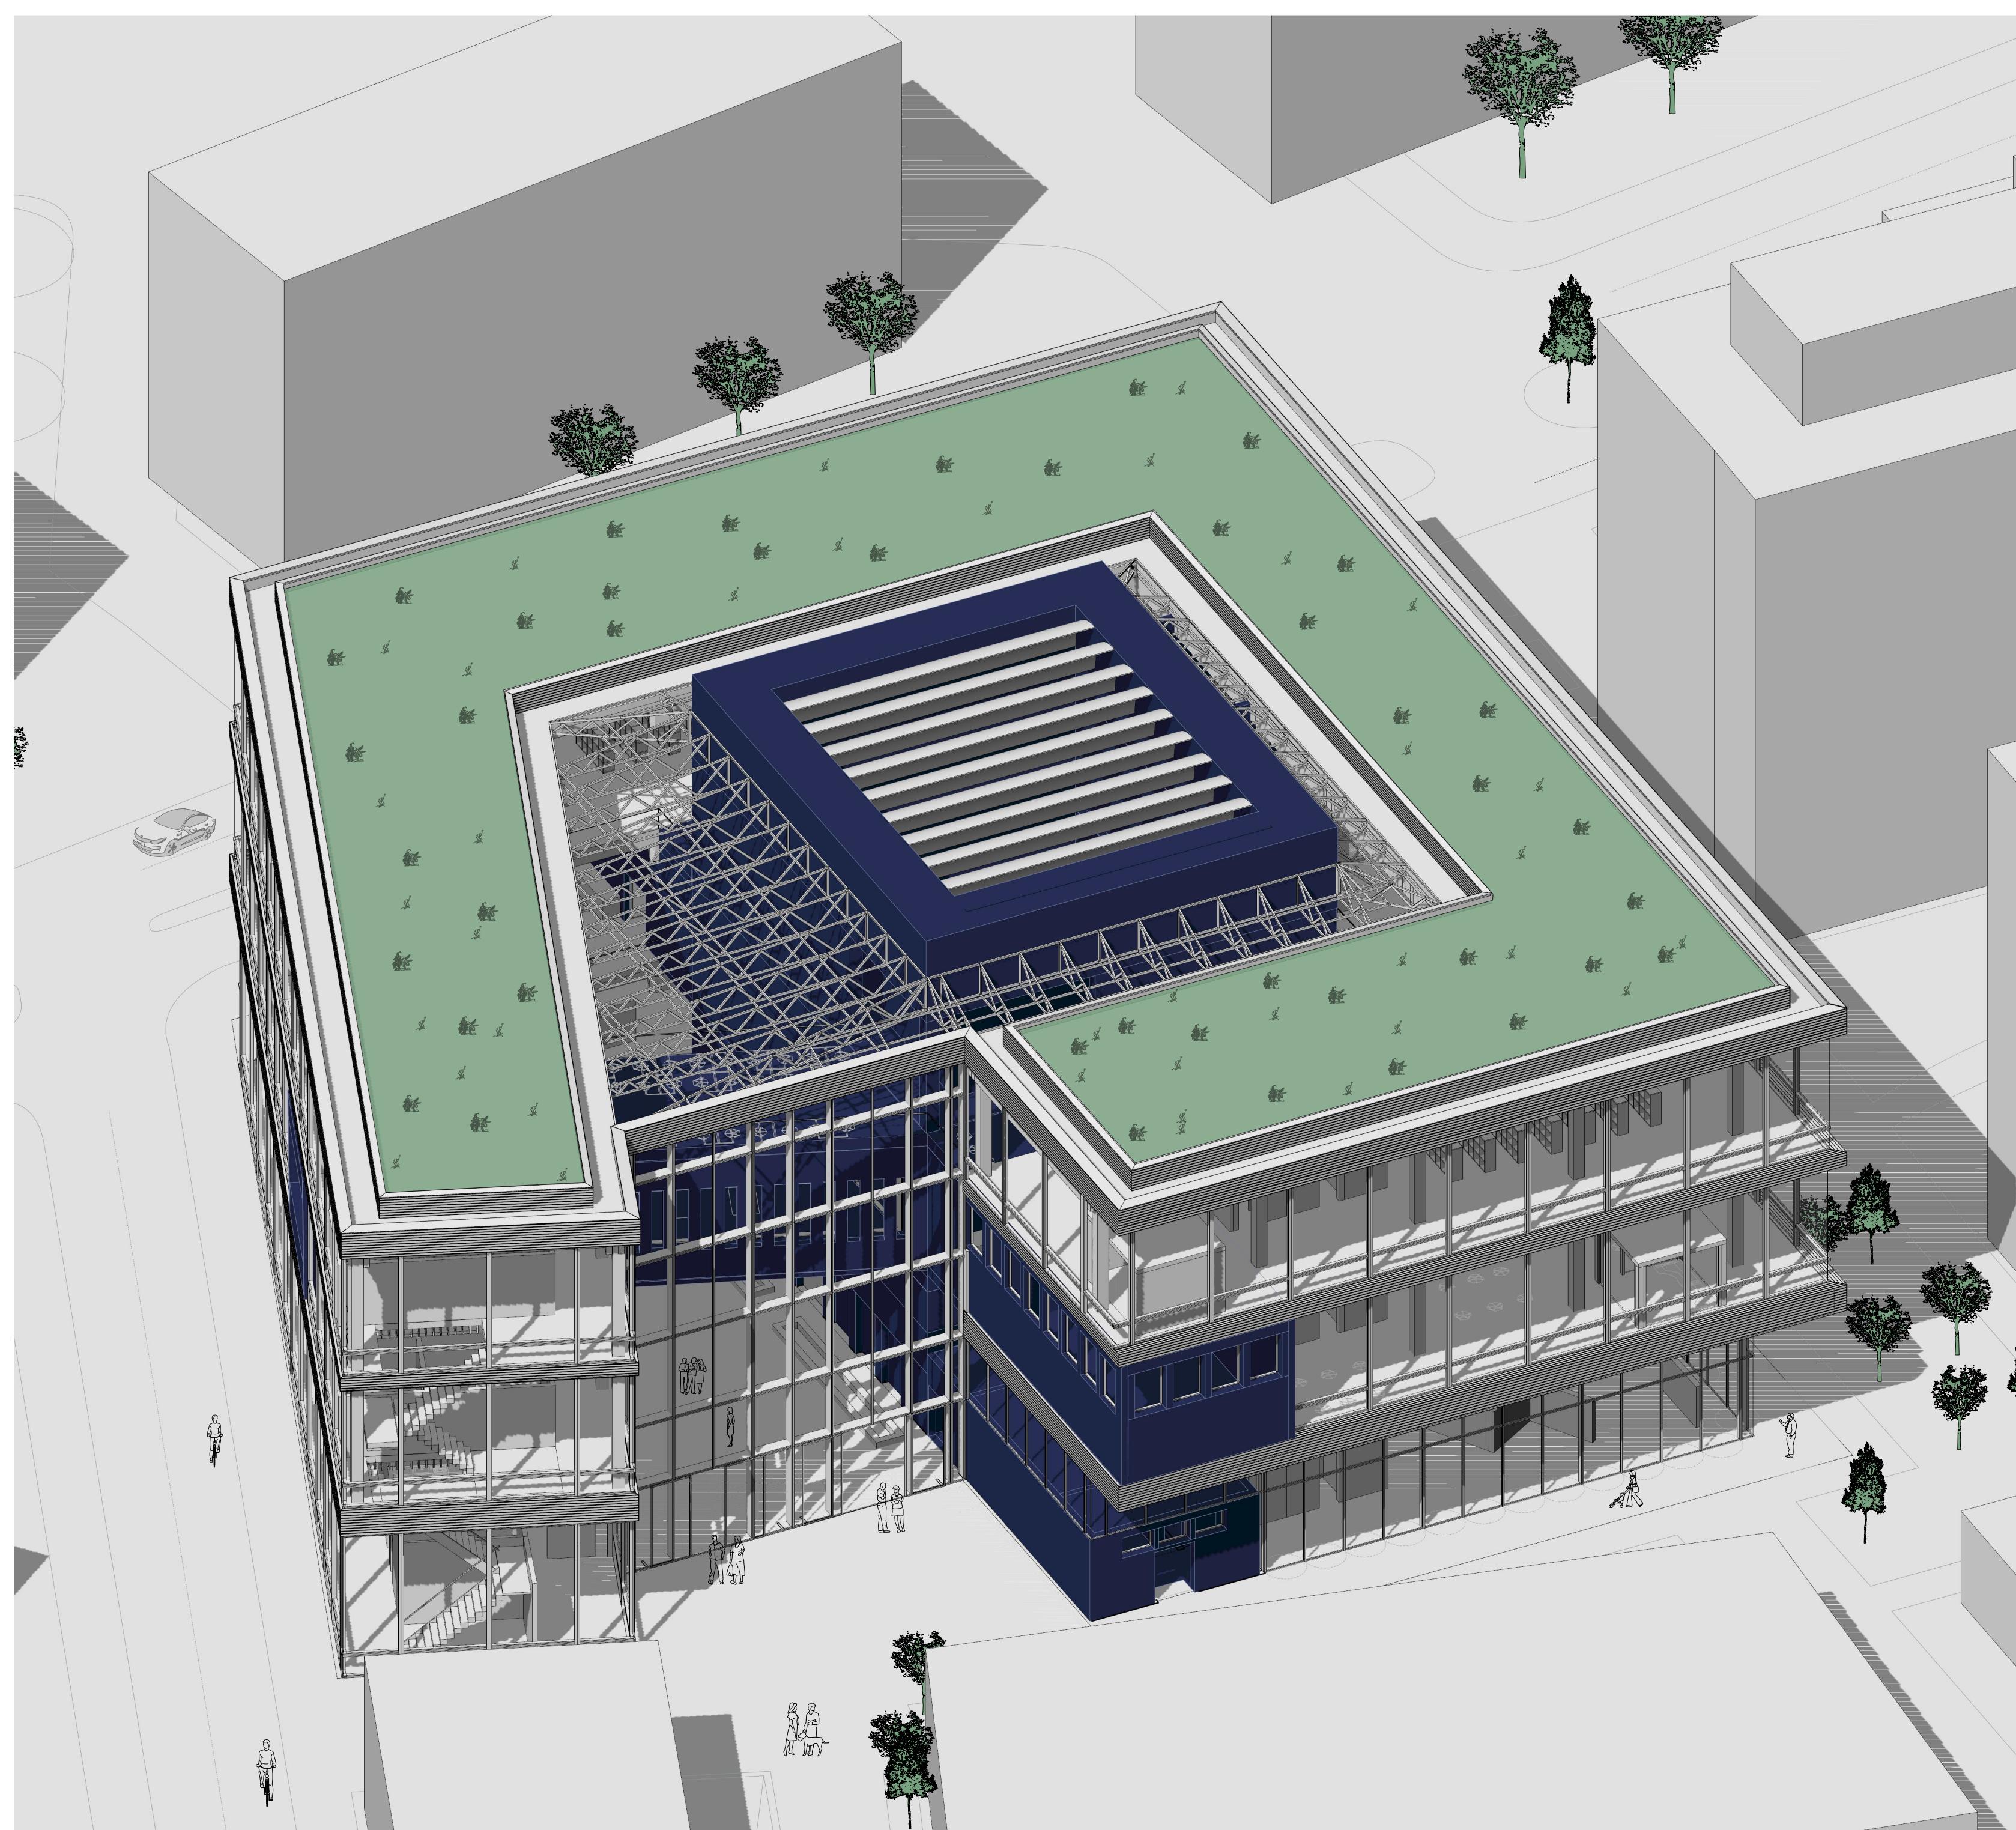


Axonometric overview




Context

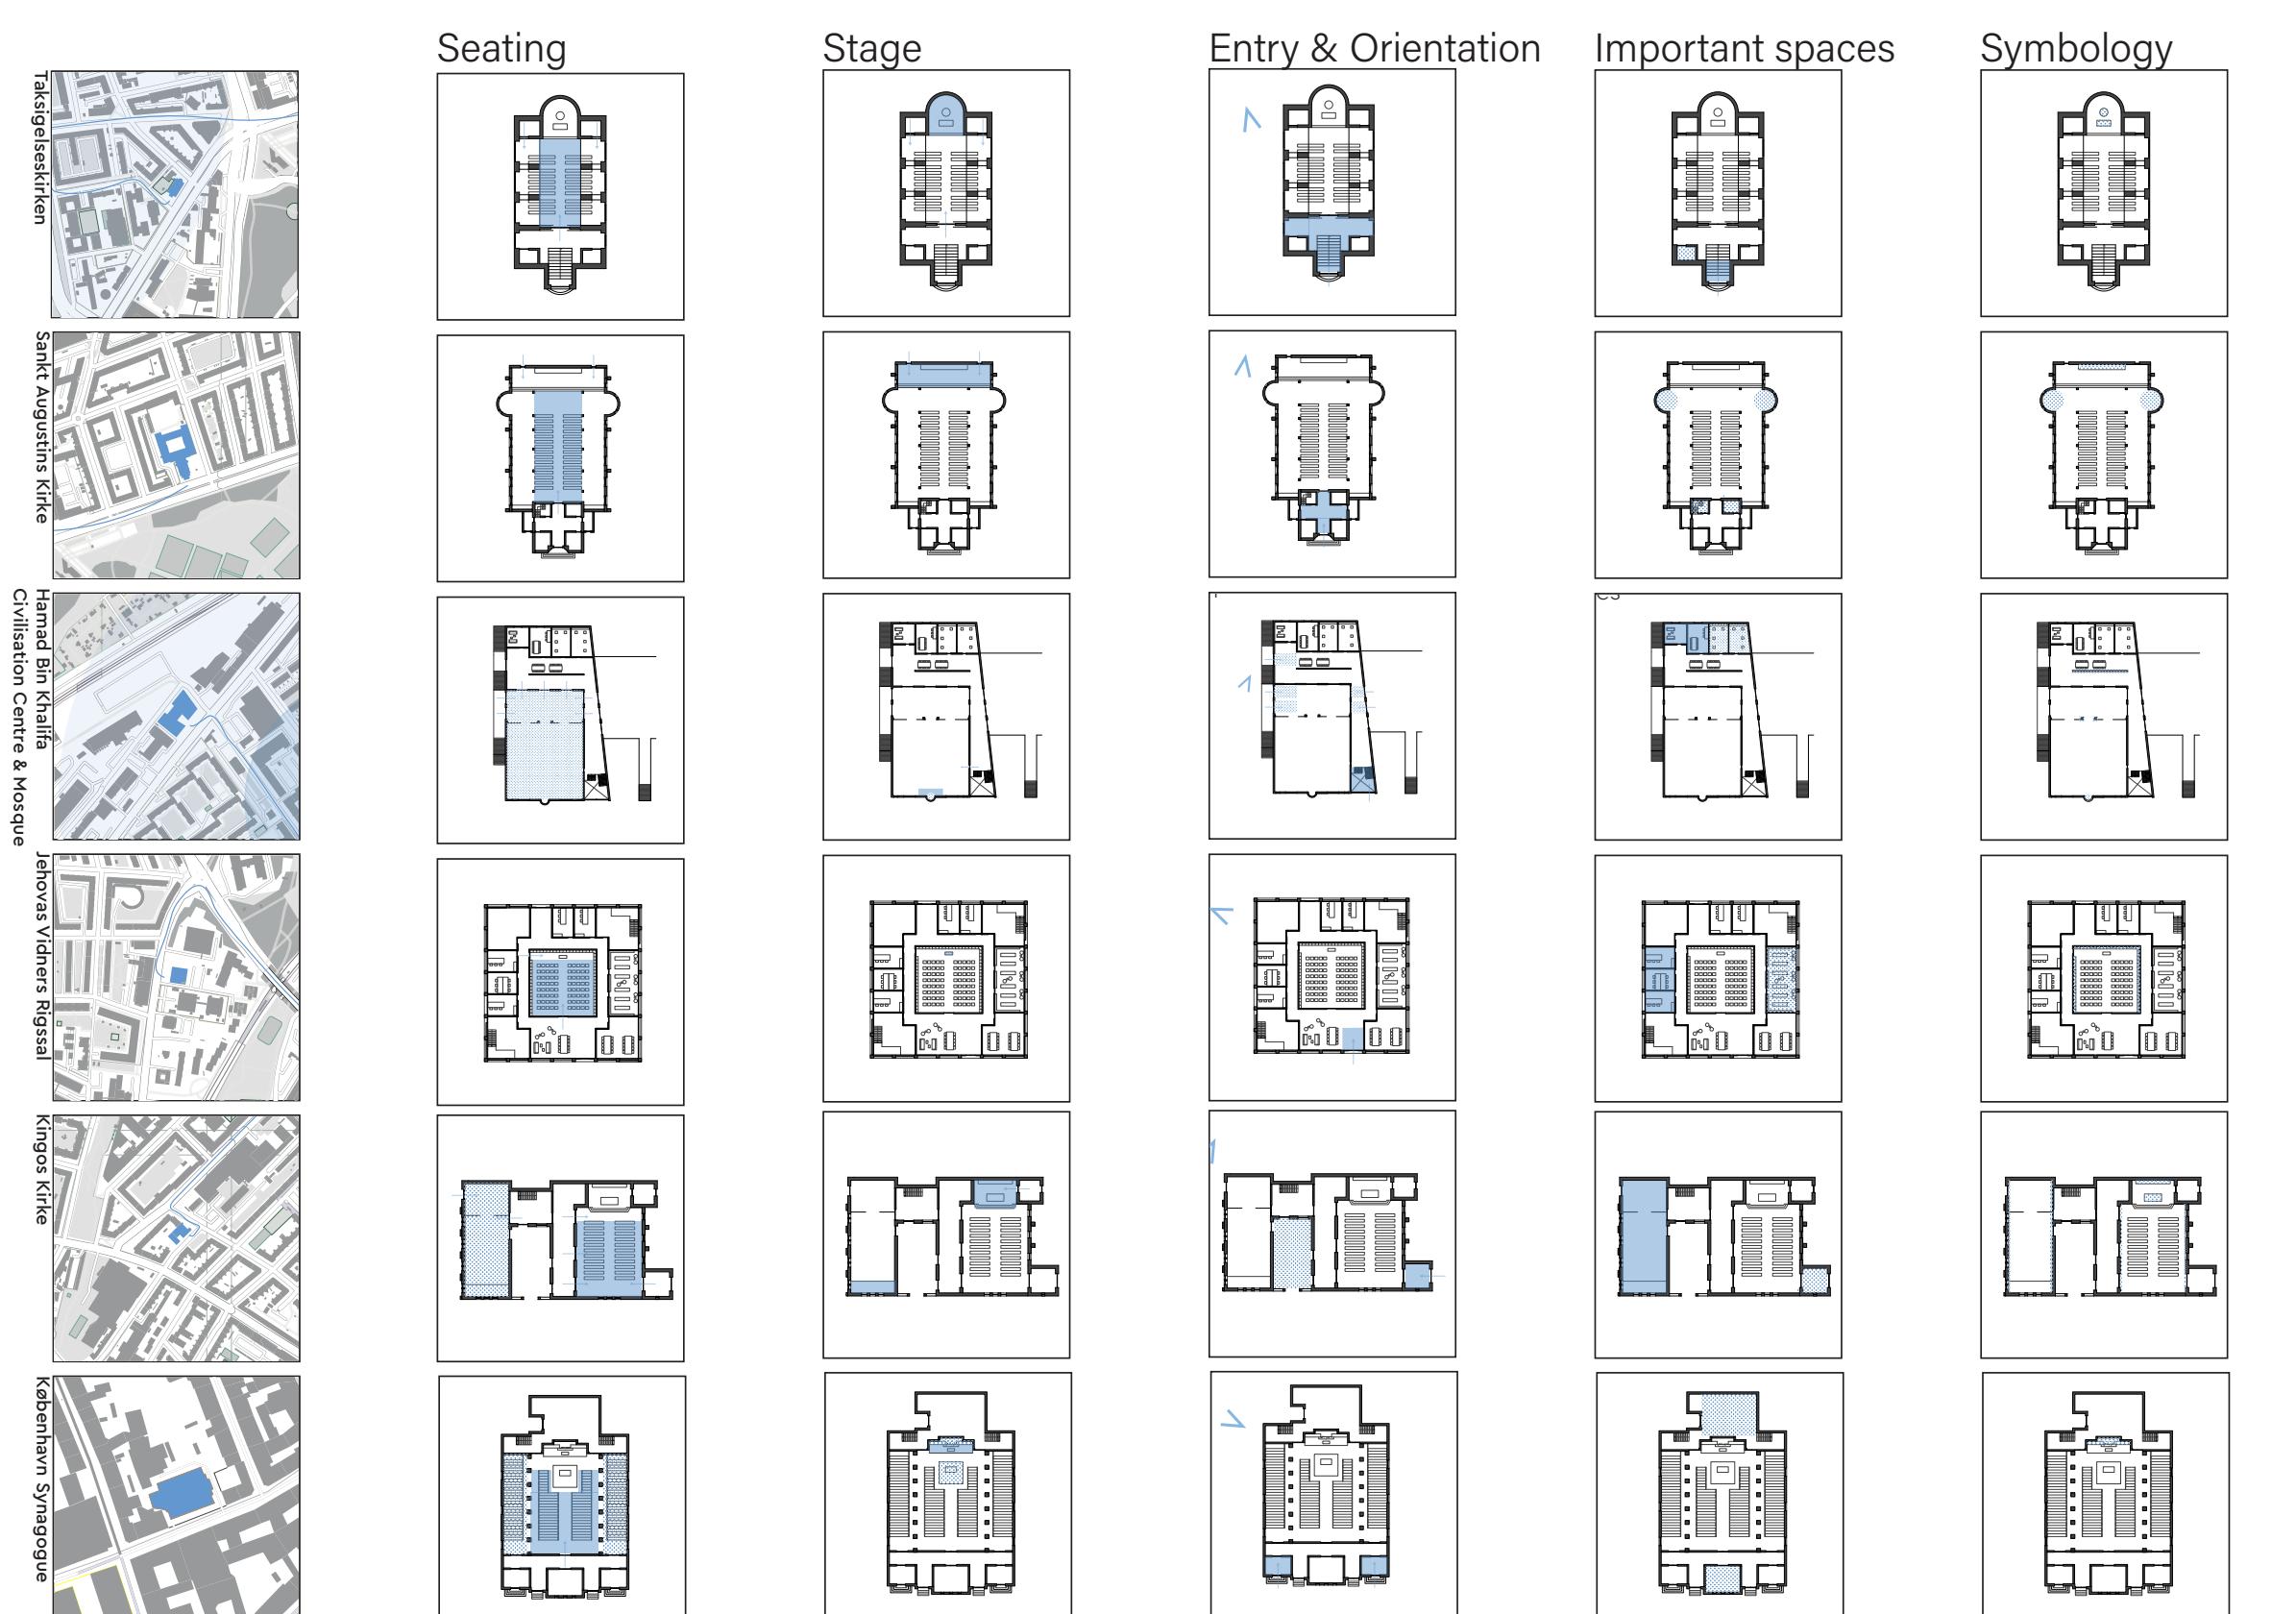

Religious Typology Research

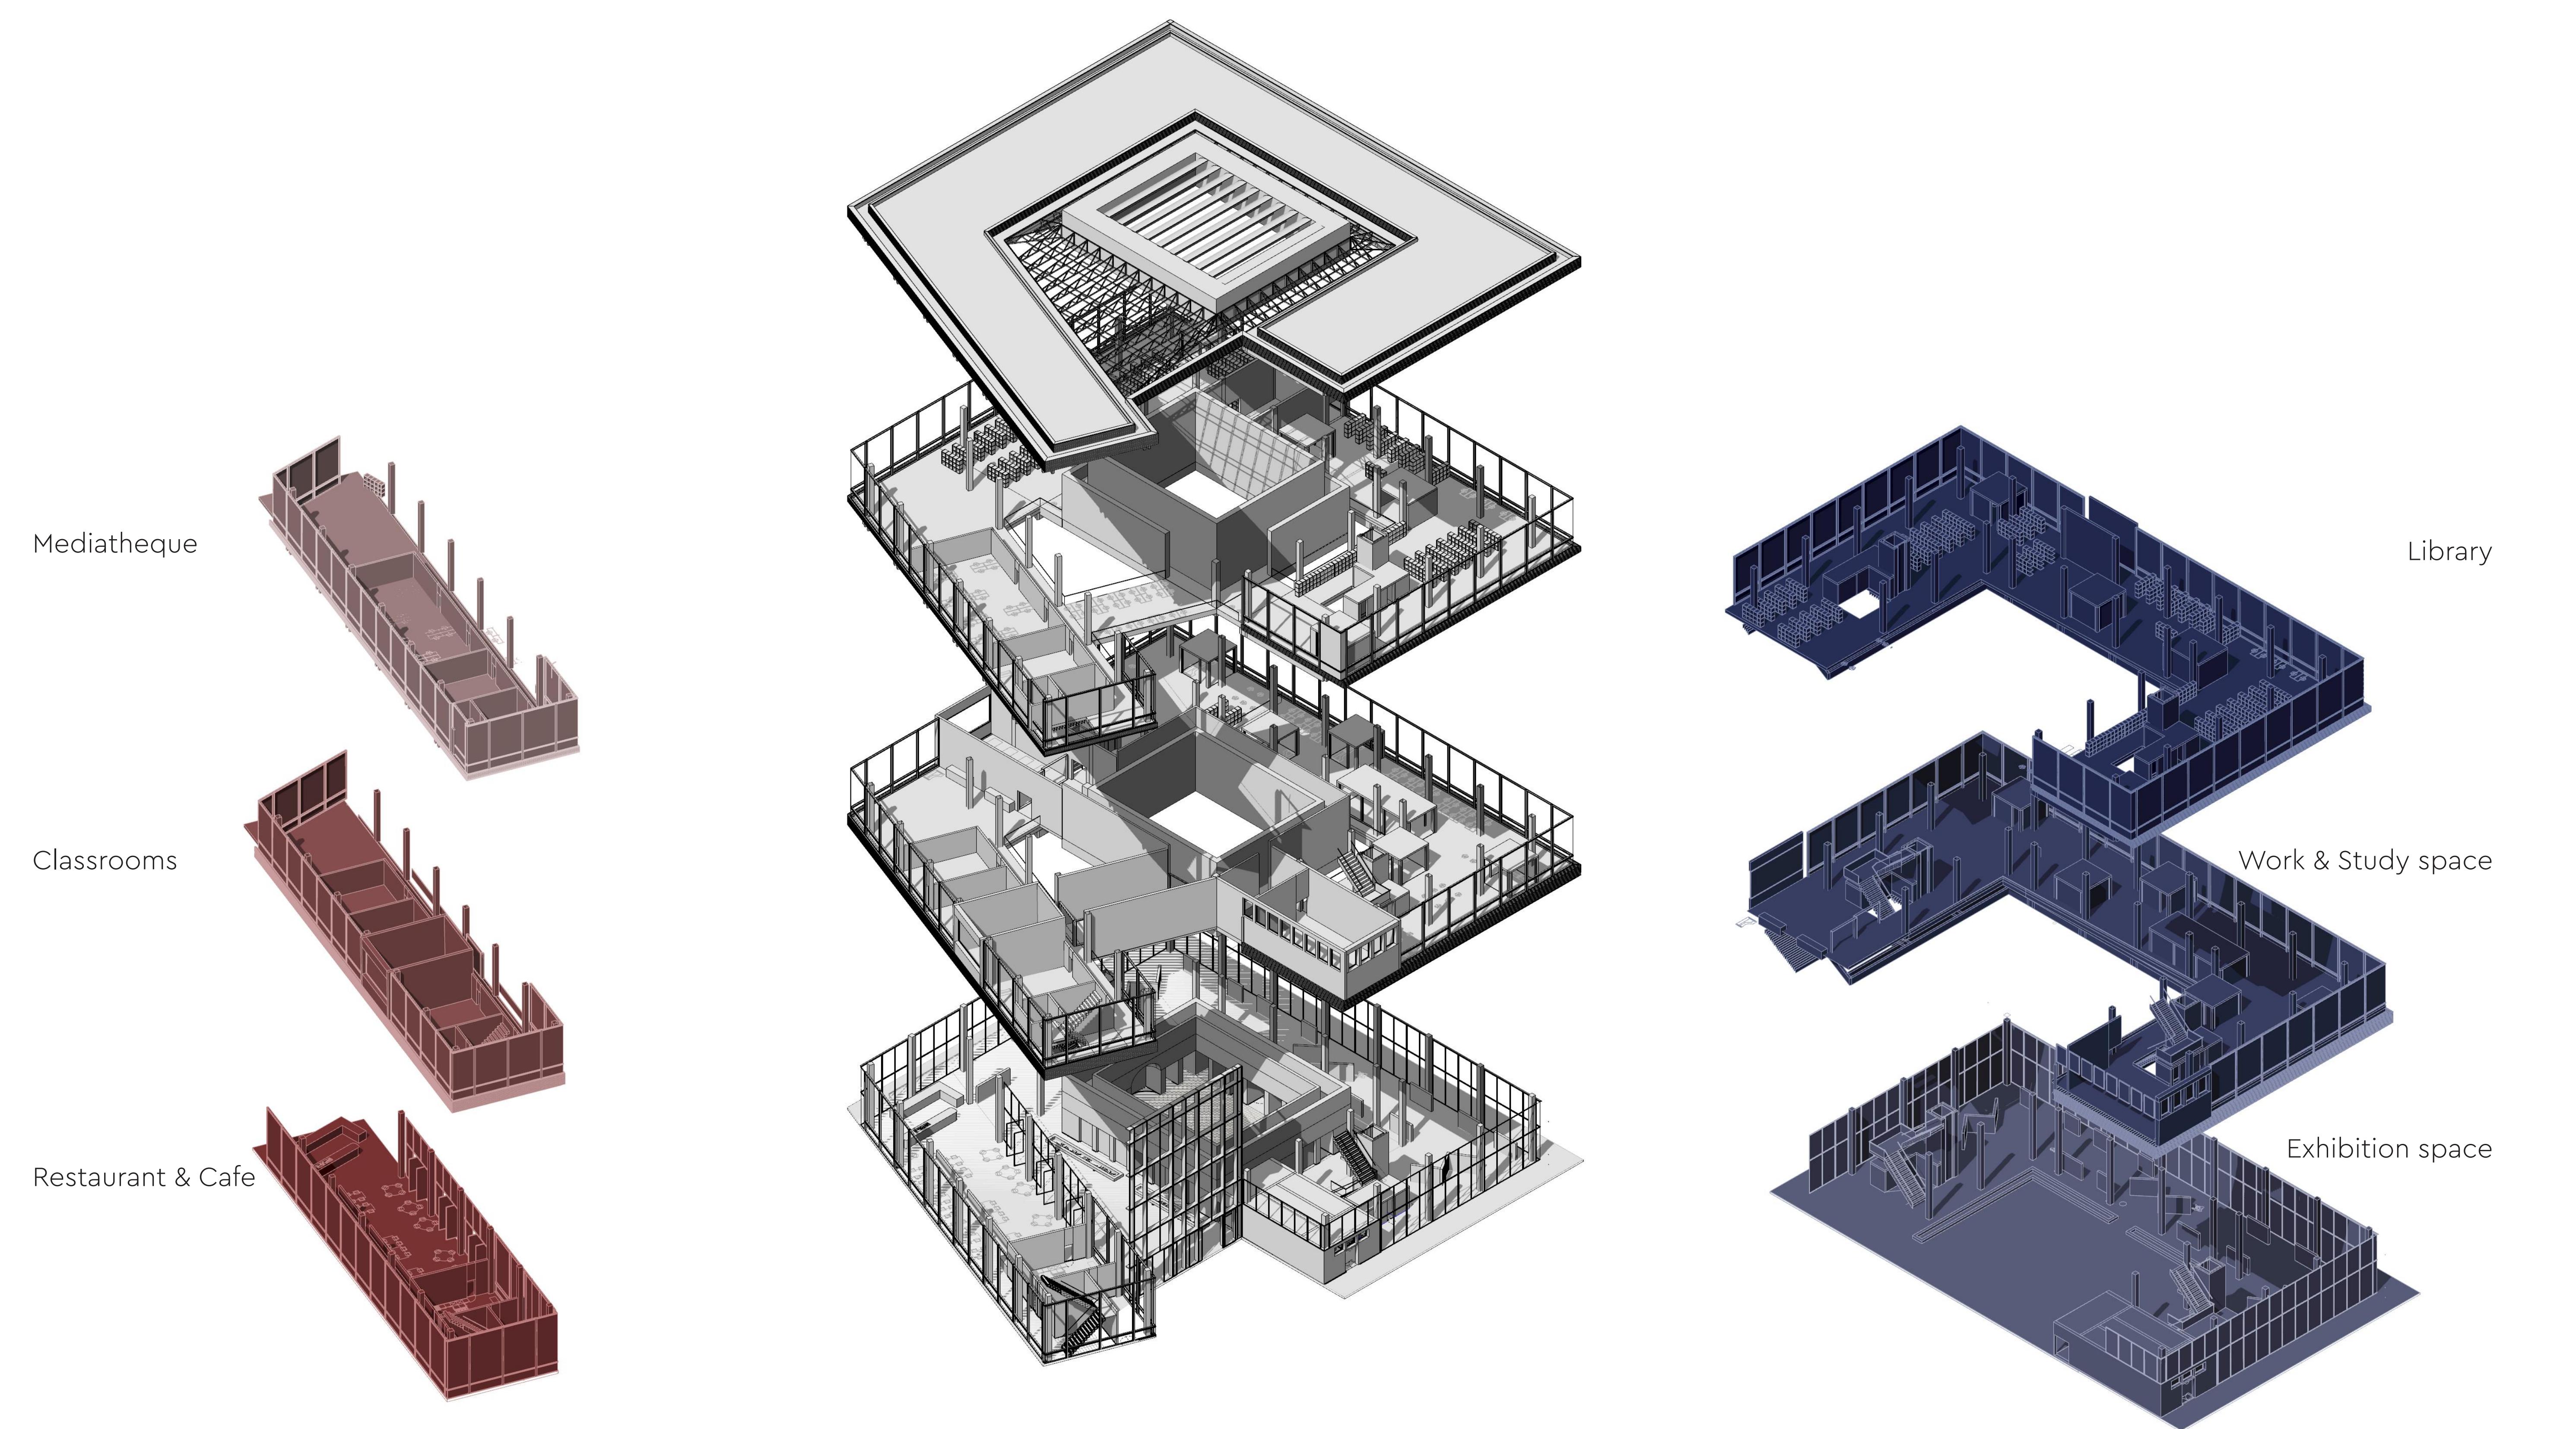

Exploded Axonometric View

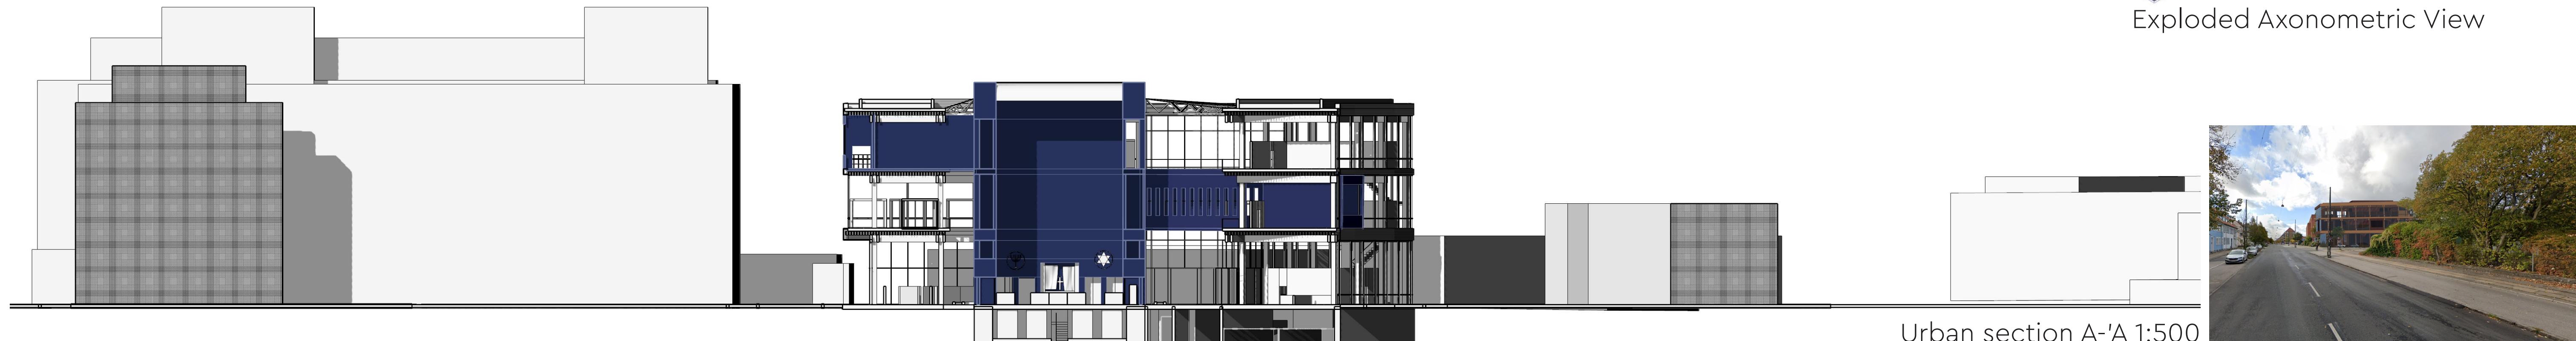


Urban section A-A 1:500




Urban section B-B 1:500

**Exchanging beliefs to provoke Altruism**  
**LAYOUT**

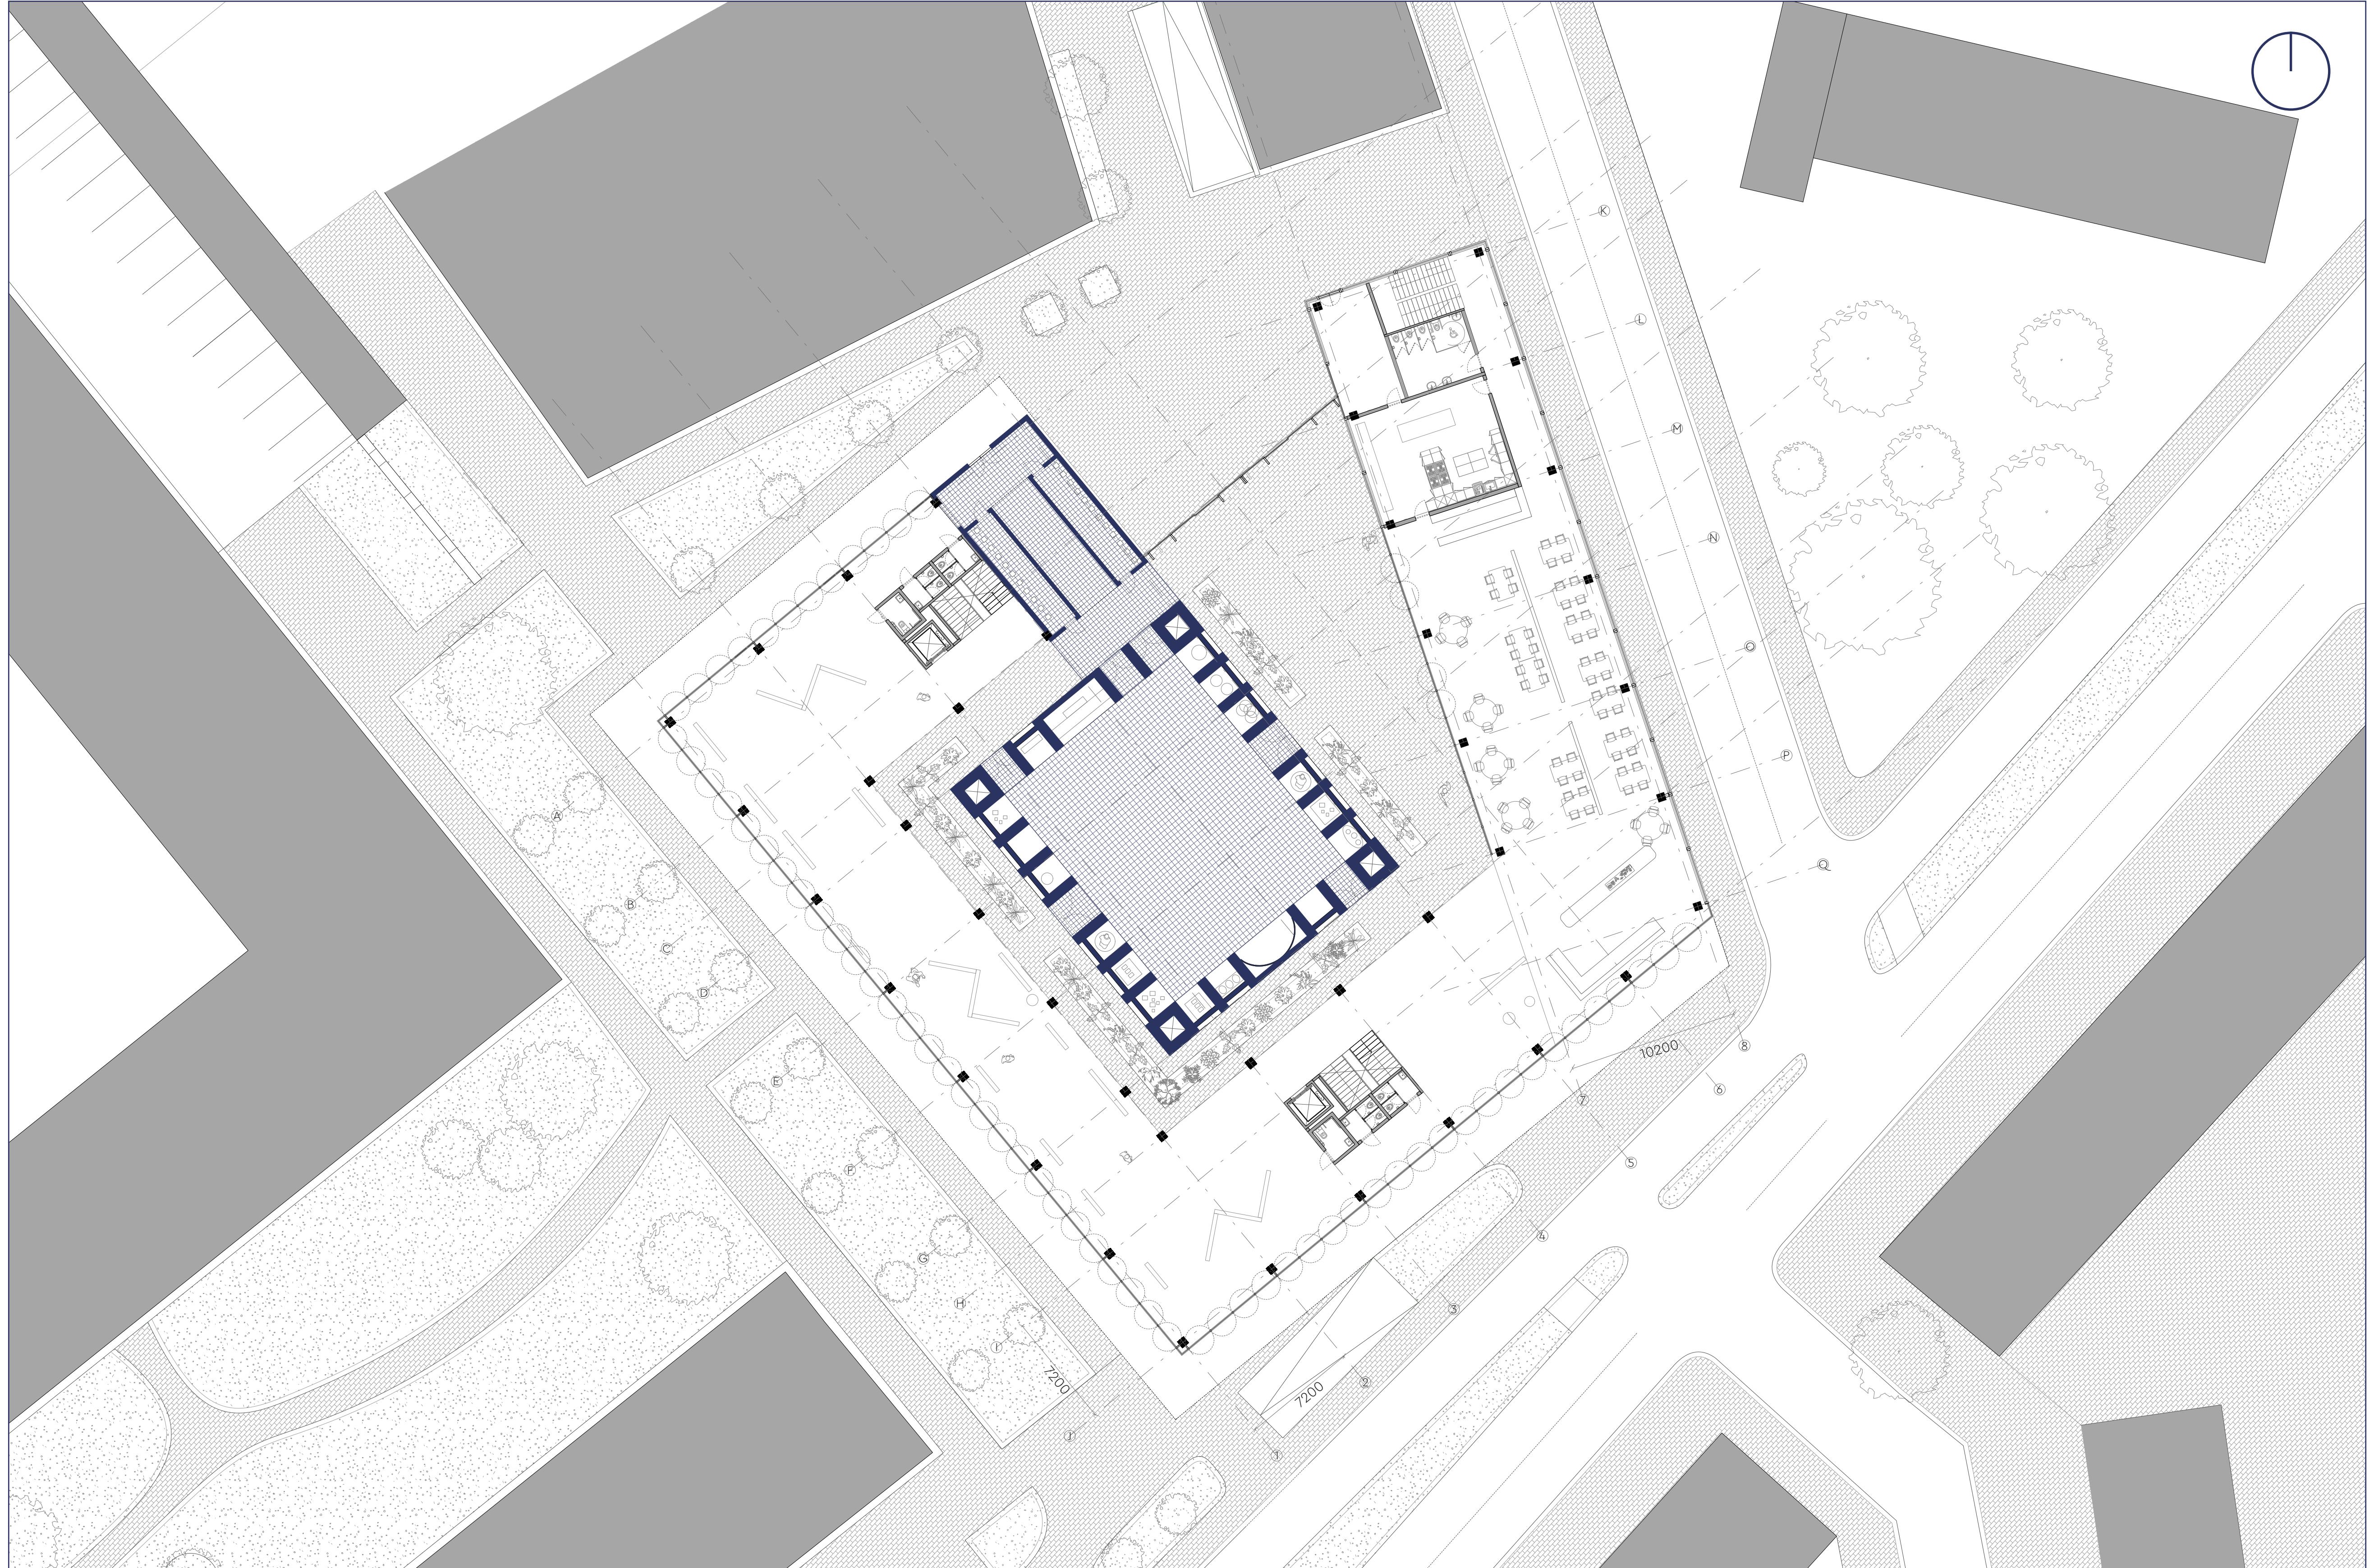

Urban floorplan Groundfloor 1:200

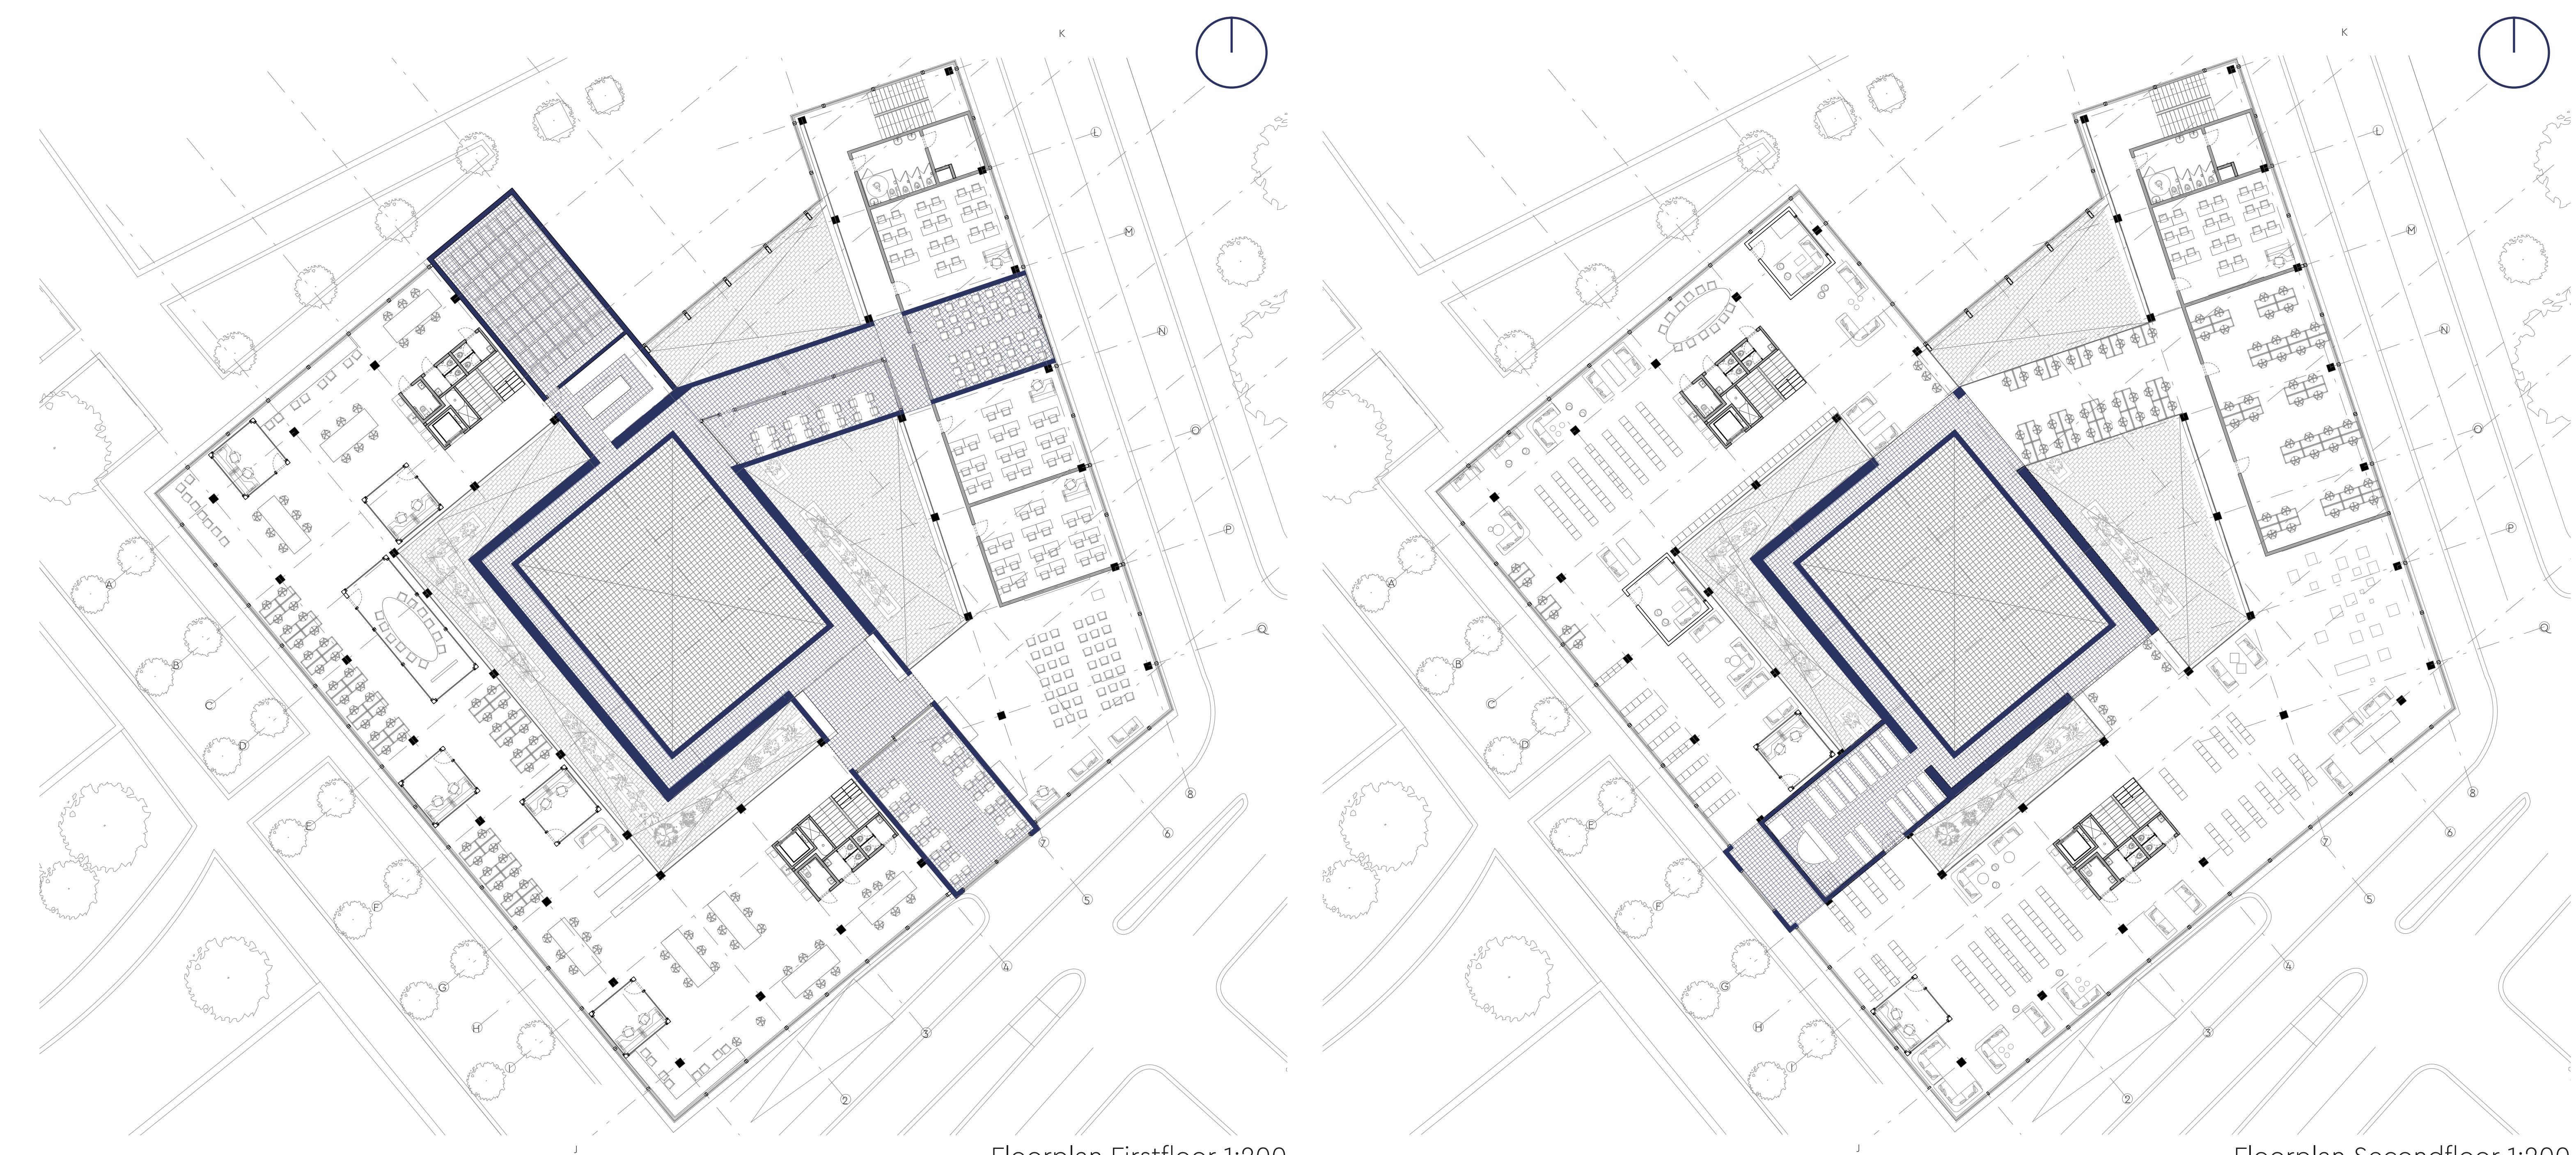

Floorplan Firstfloor 1:200

Floorplan Secondfloor 1:200



Impression Courtyard



Impression main entrance