

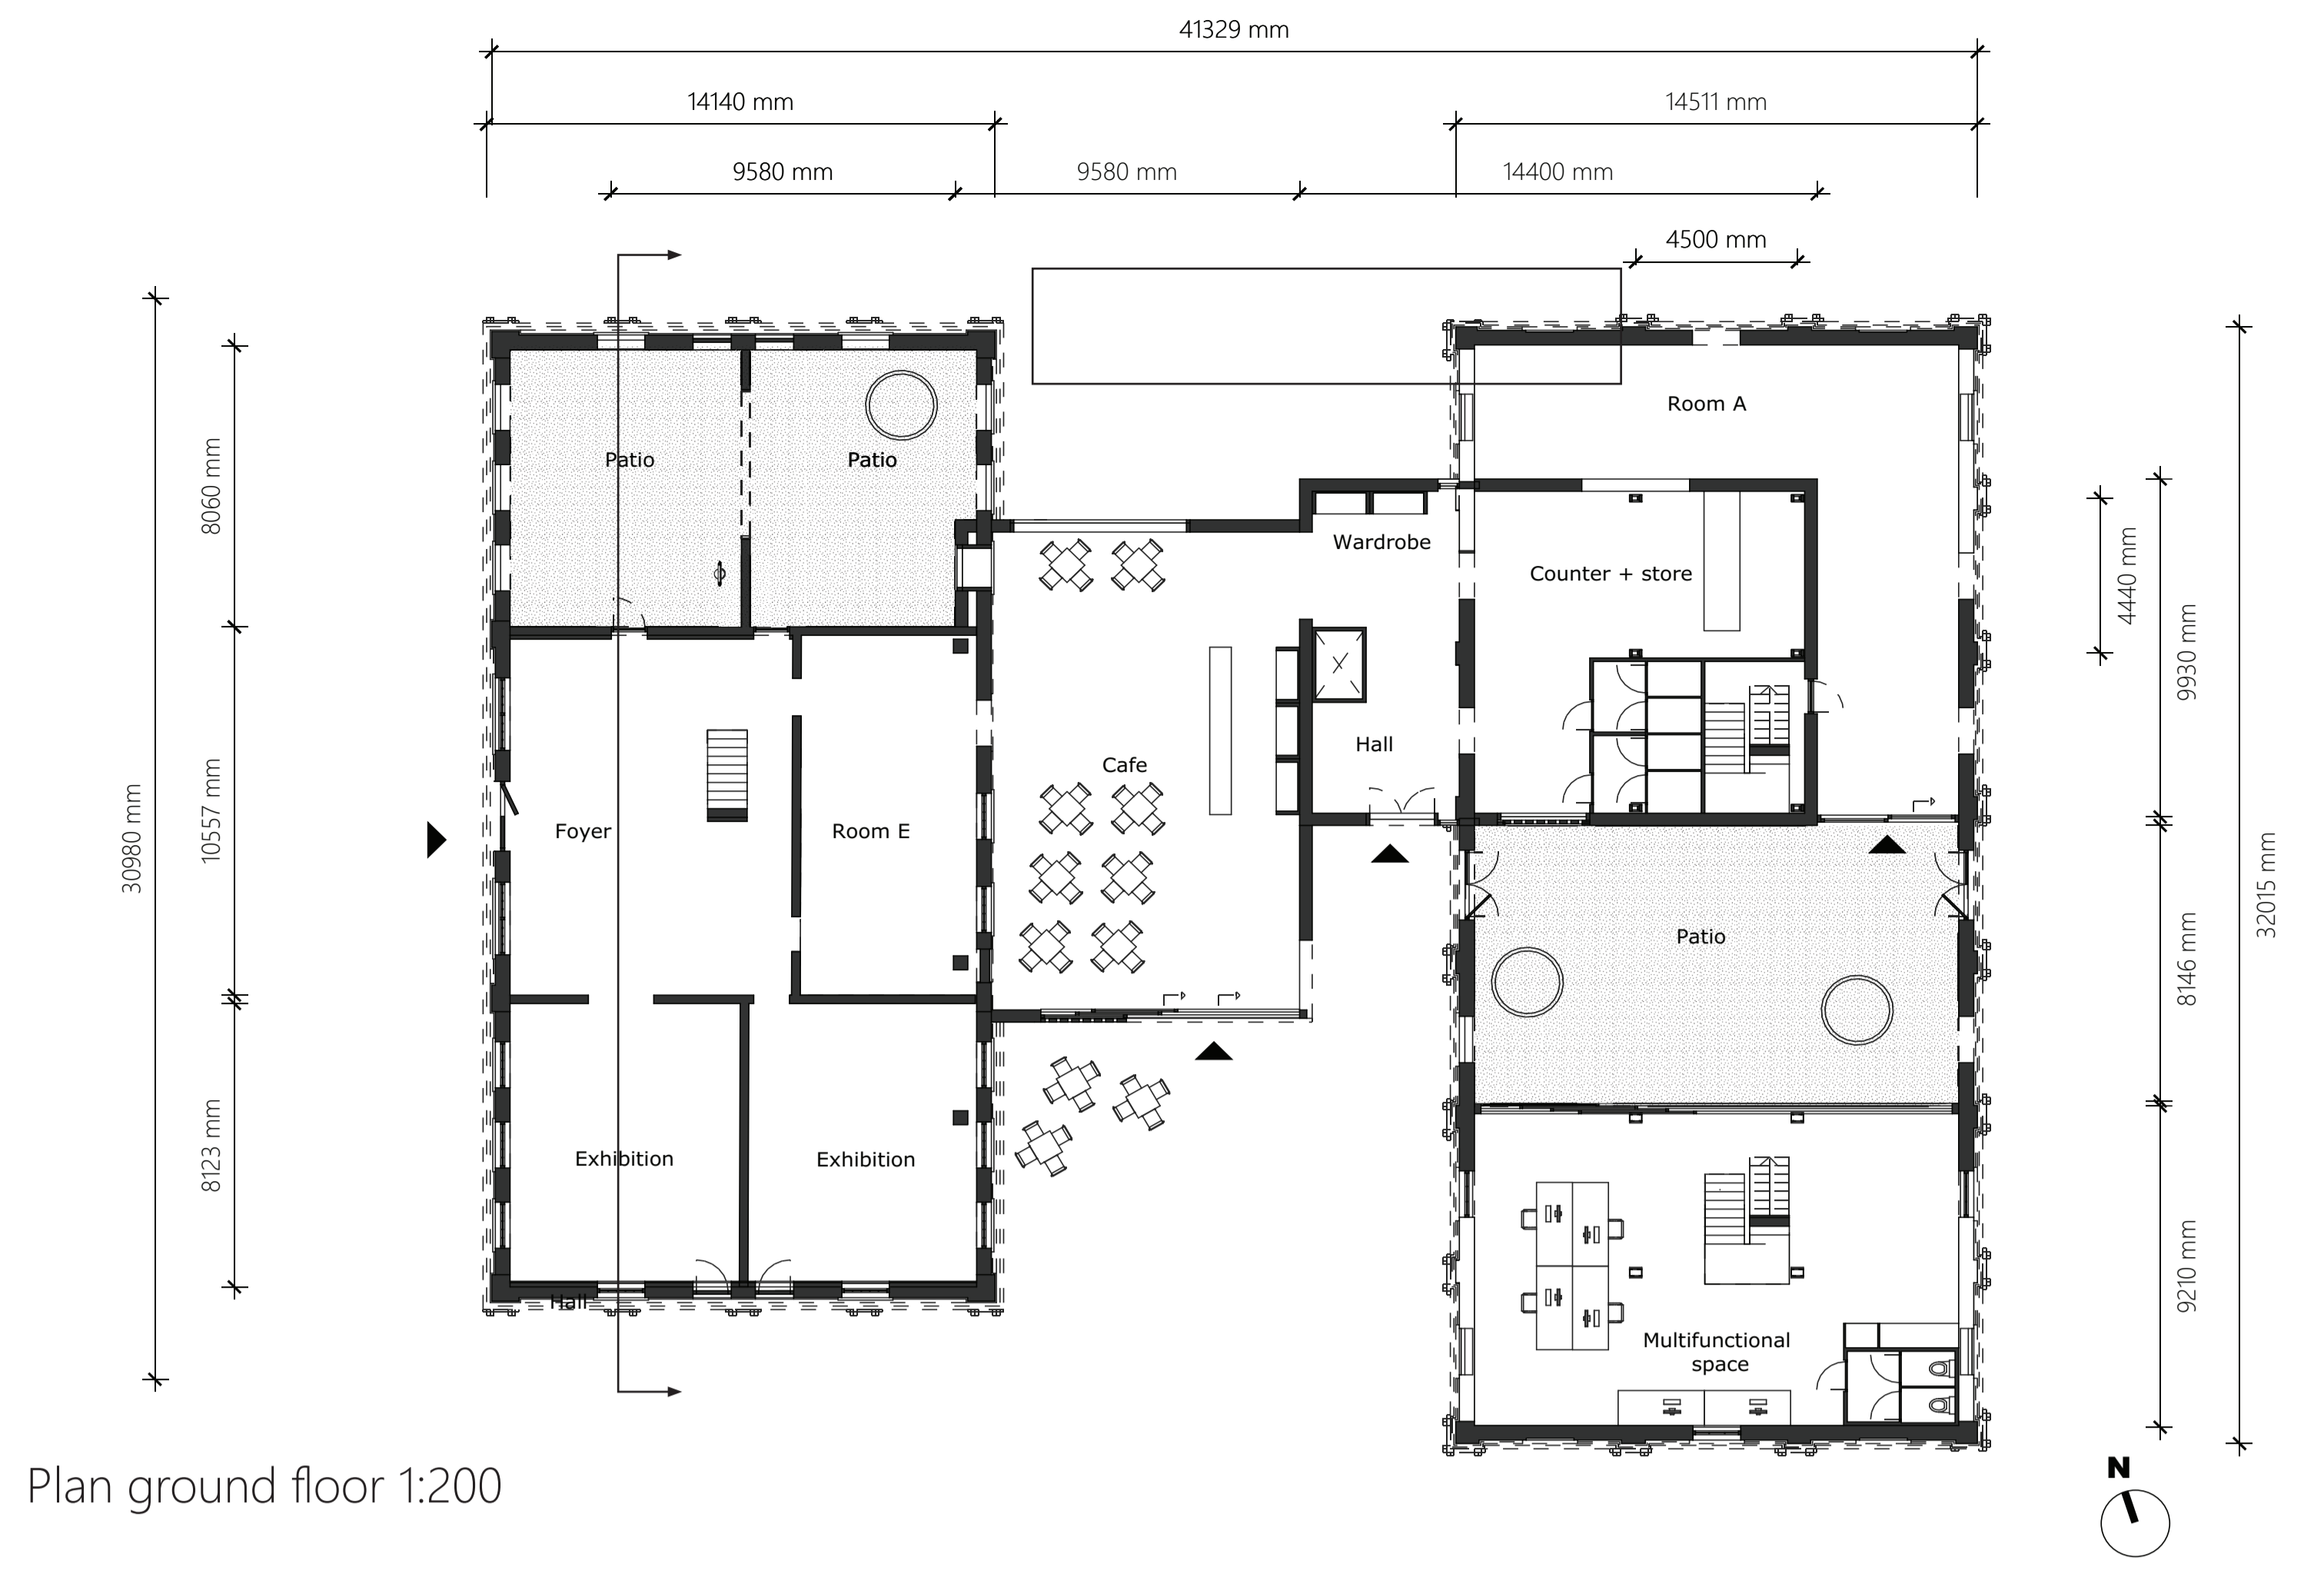
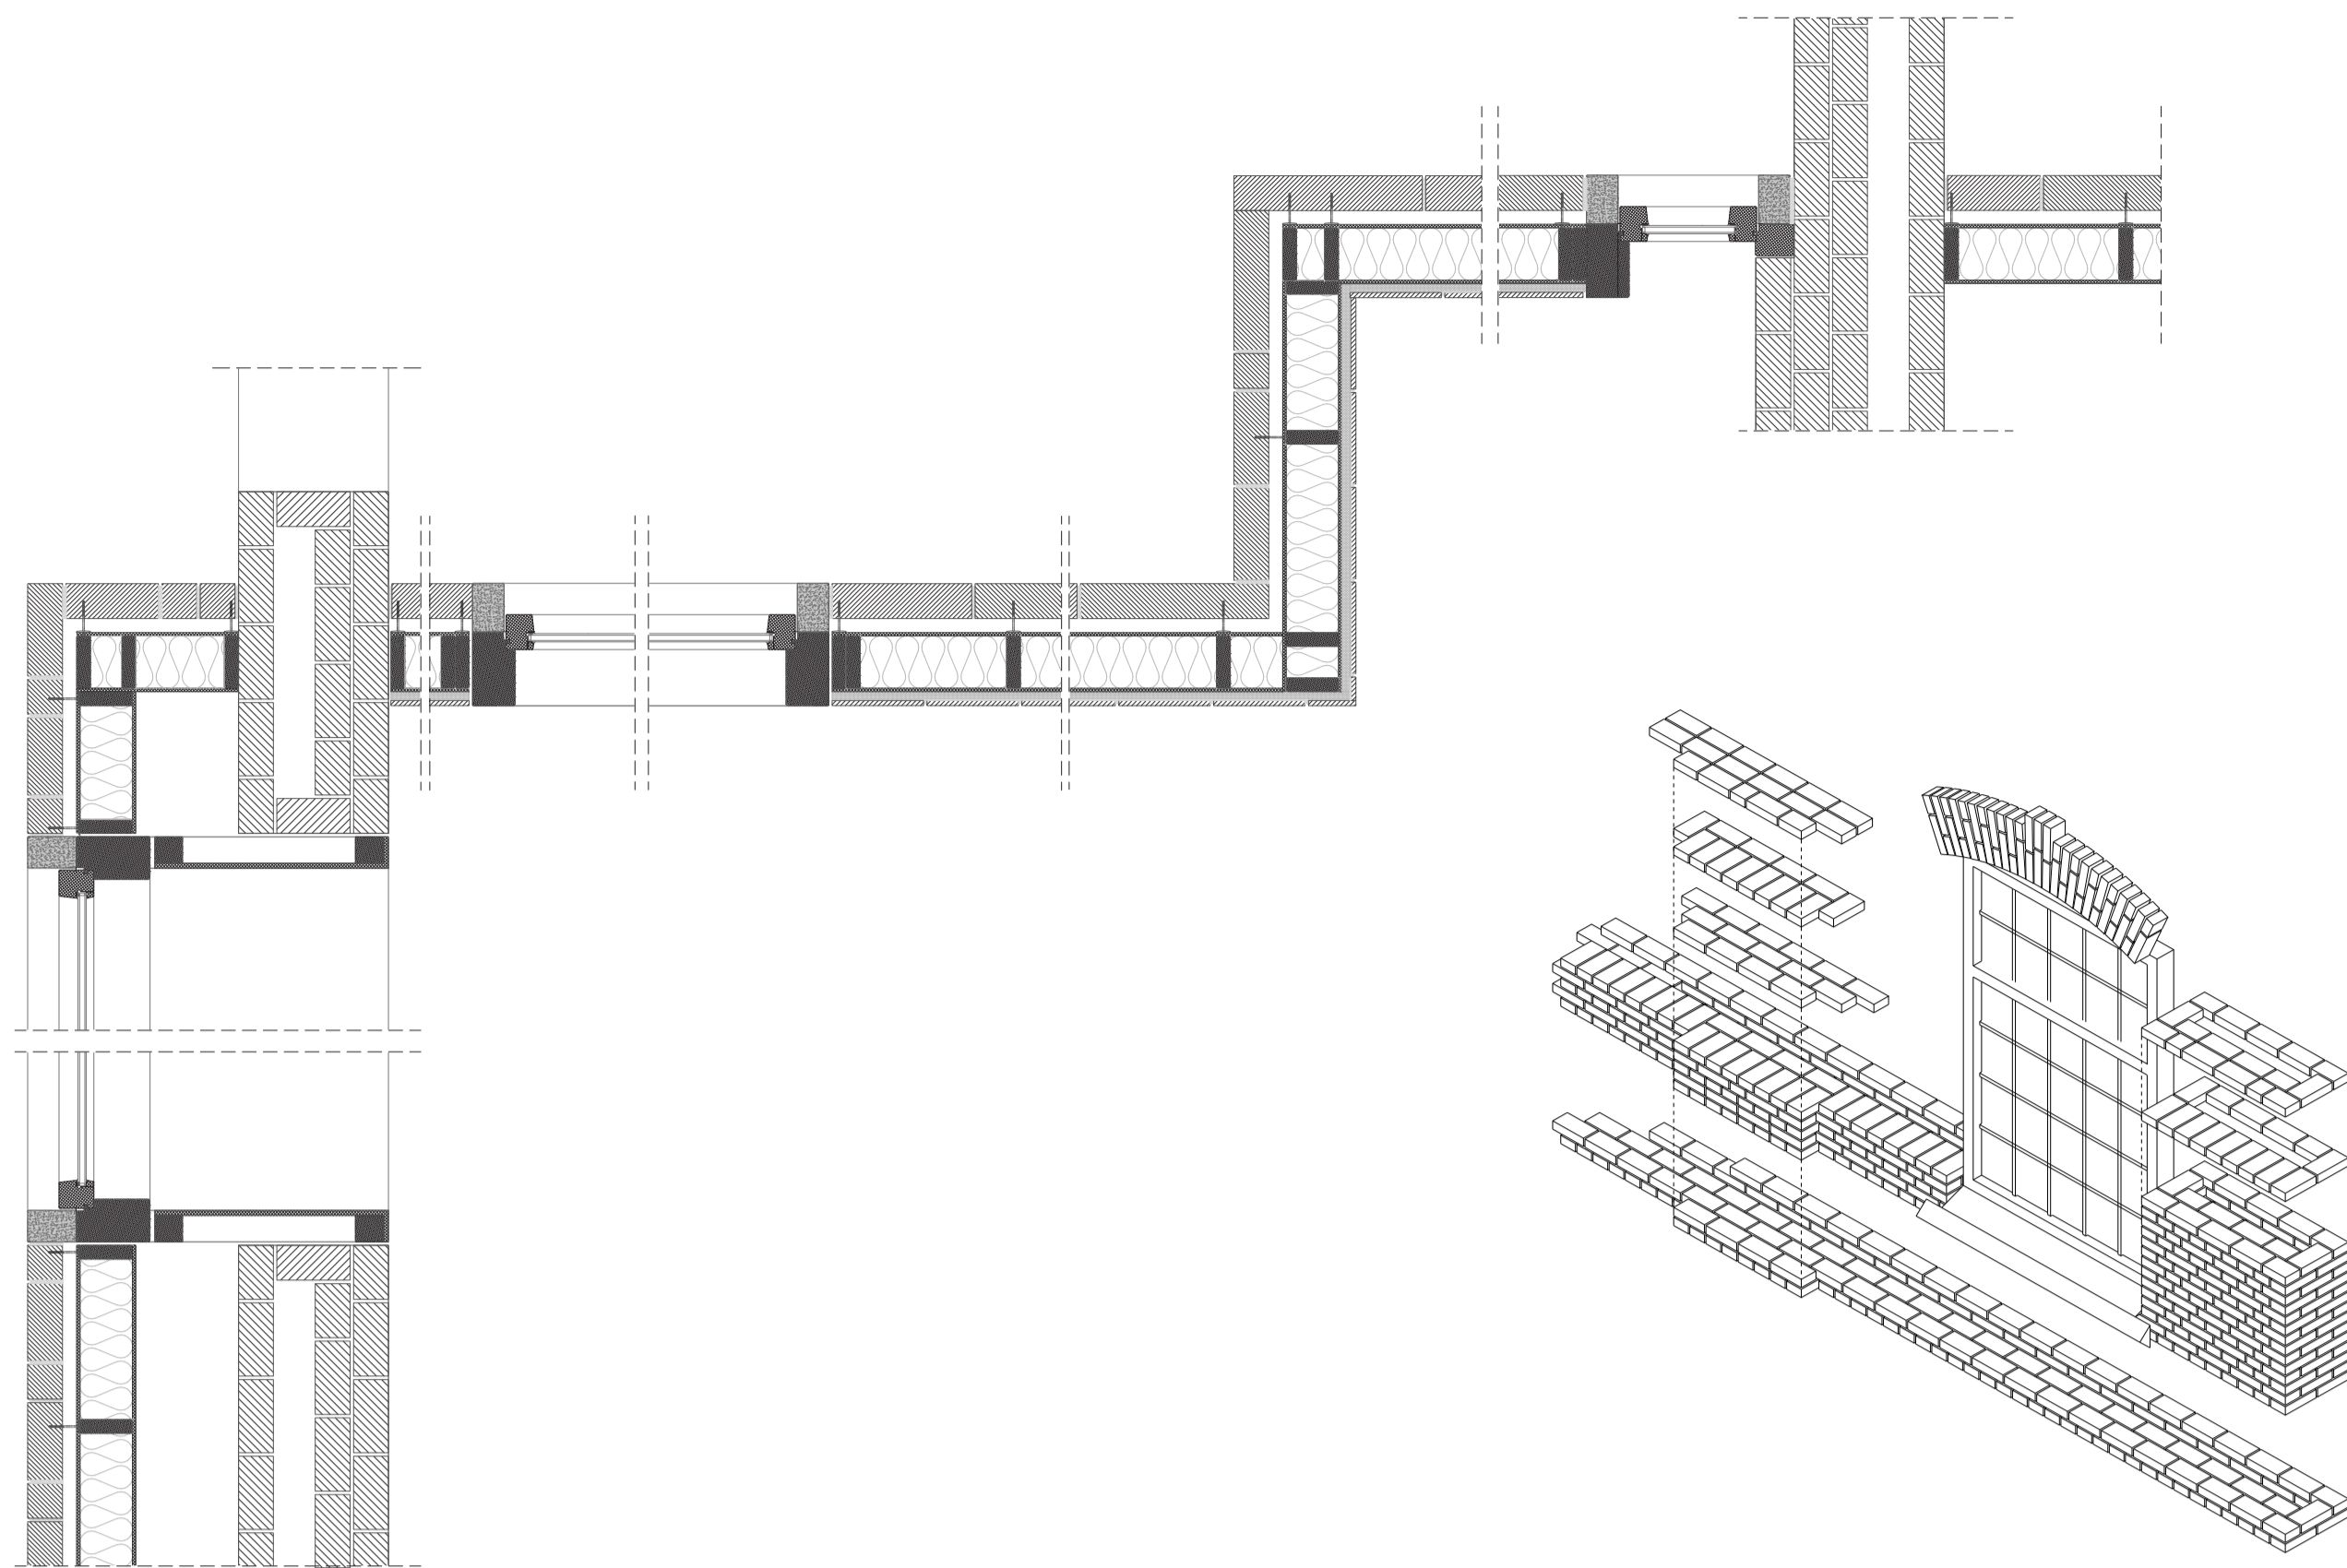
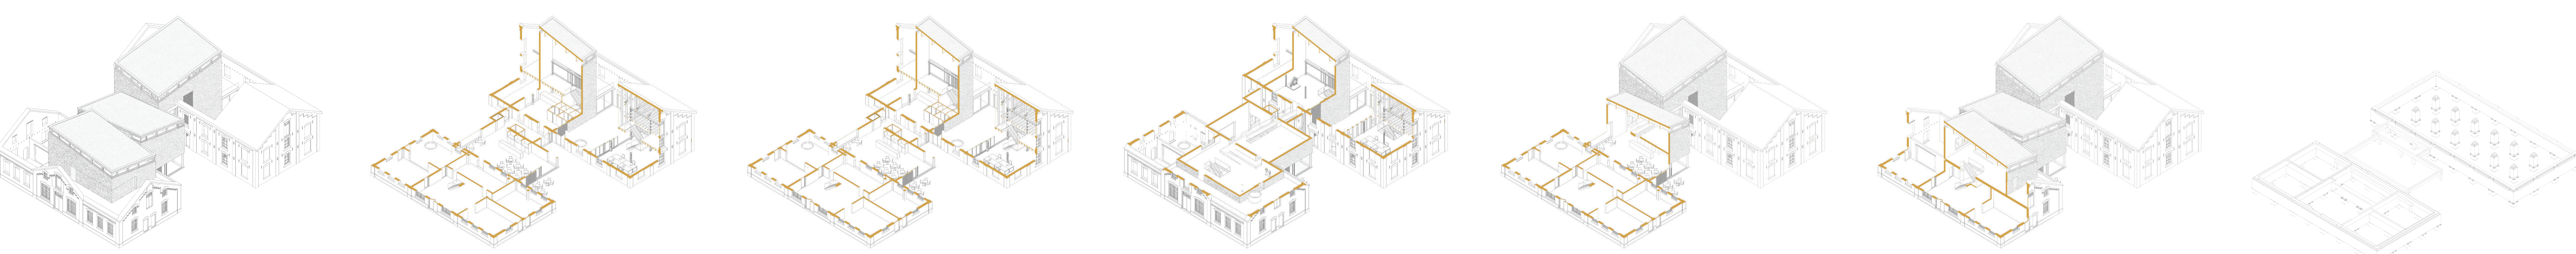
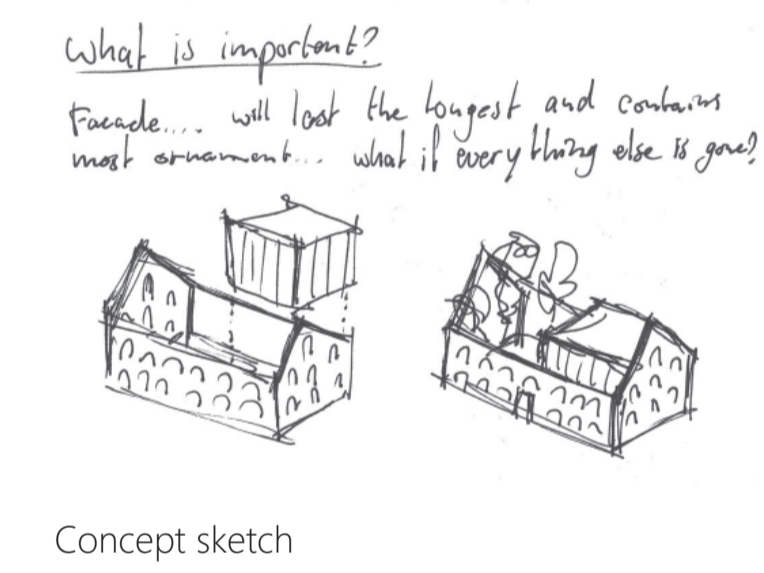
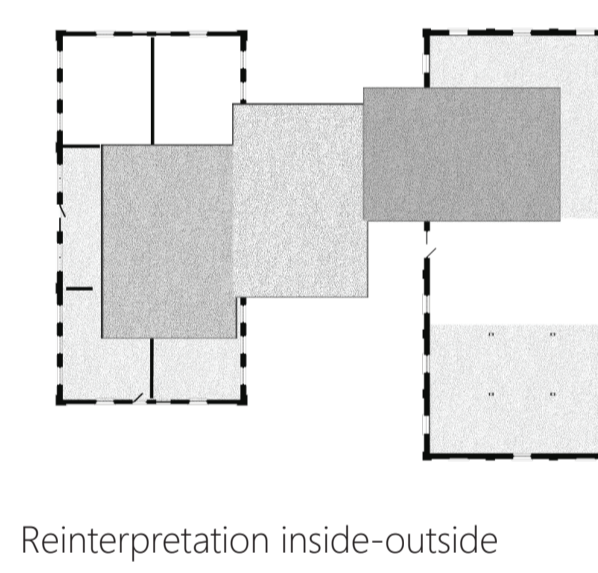


The arts centre

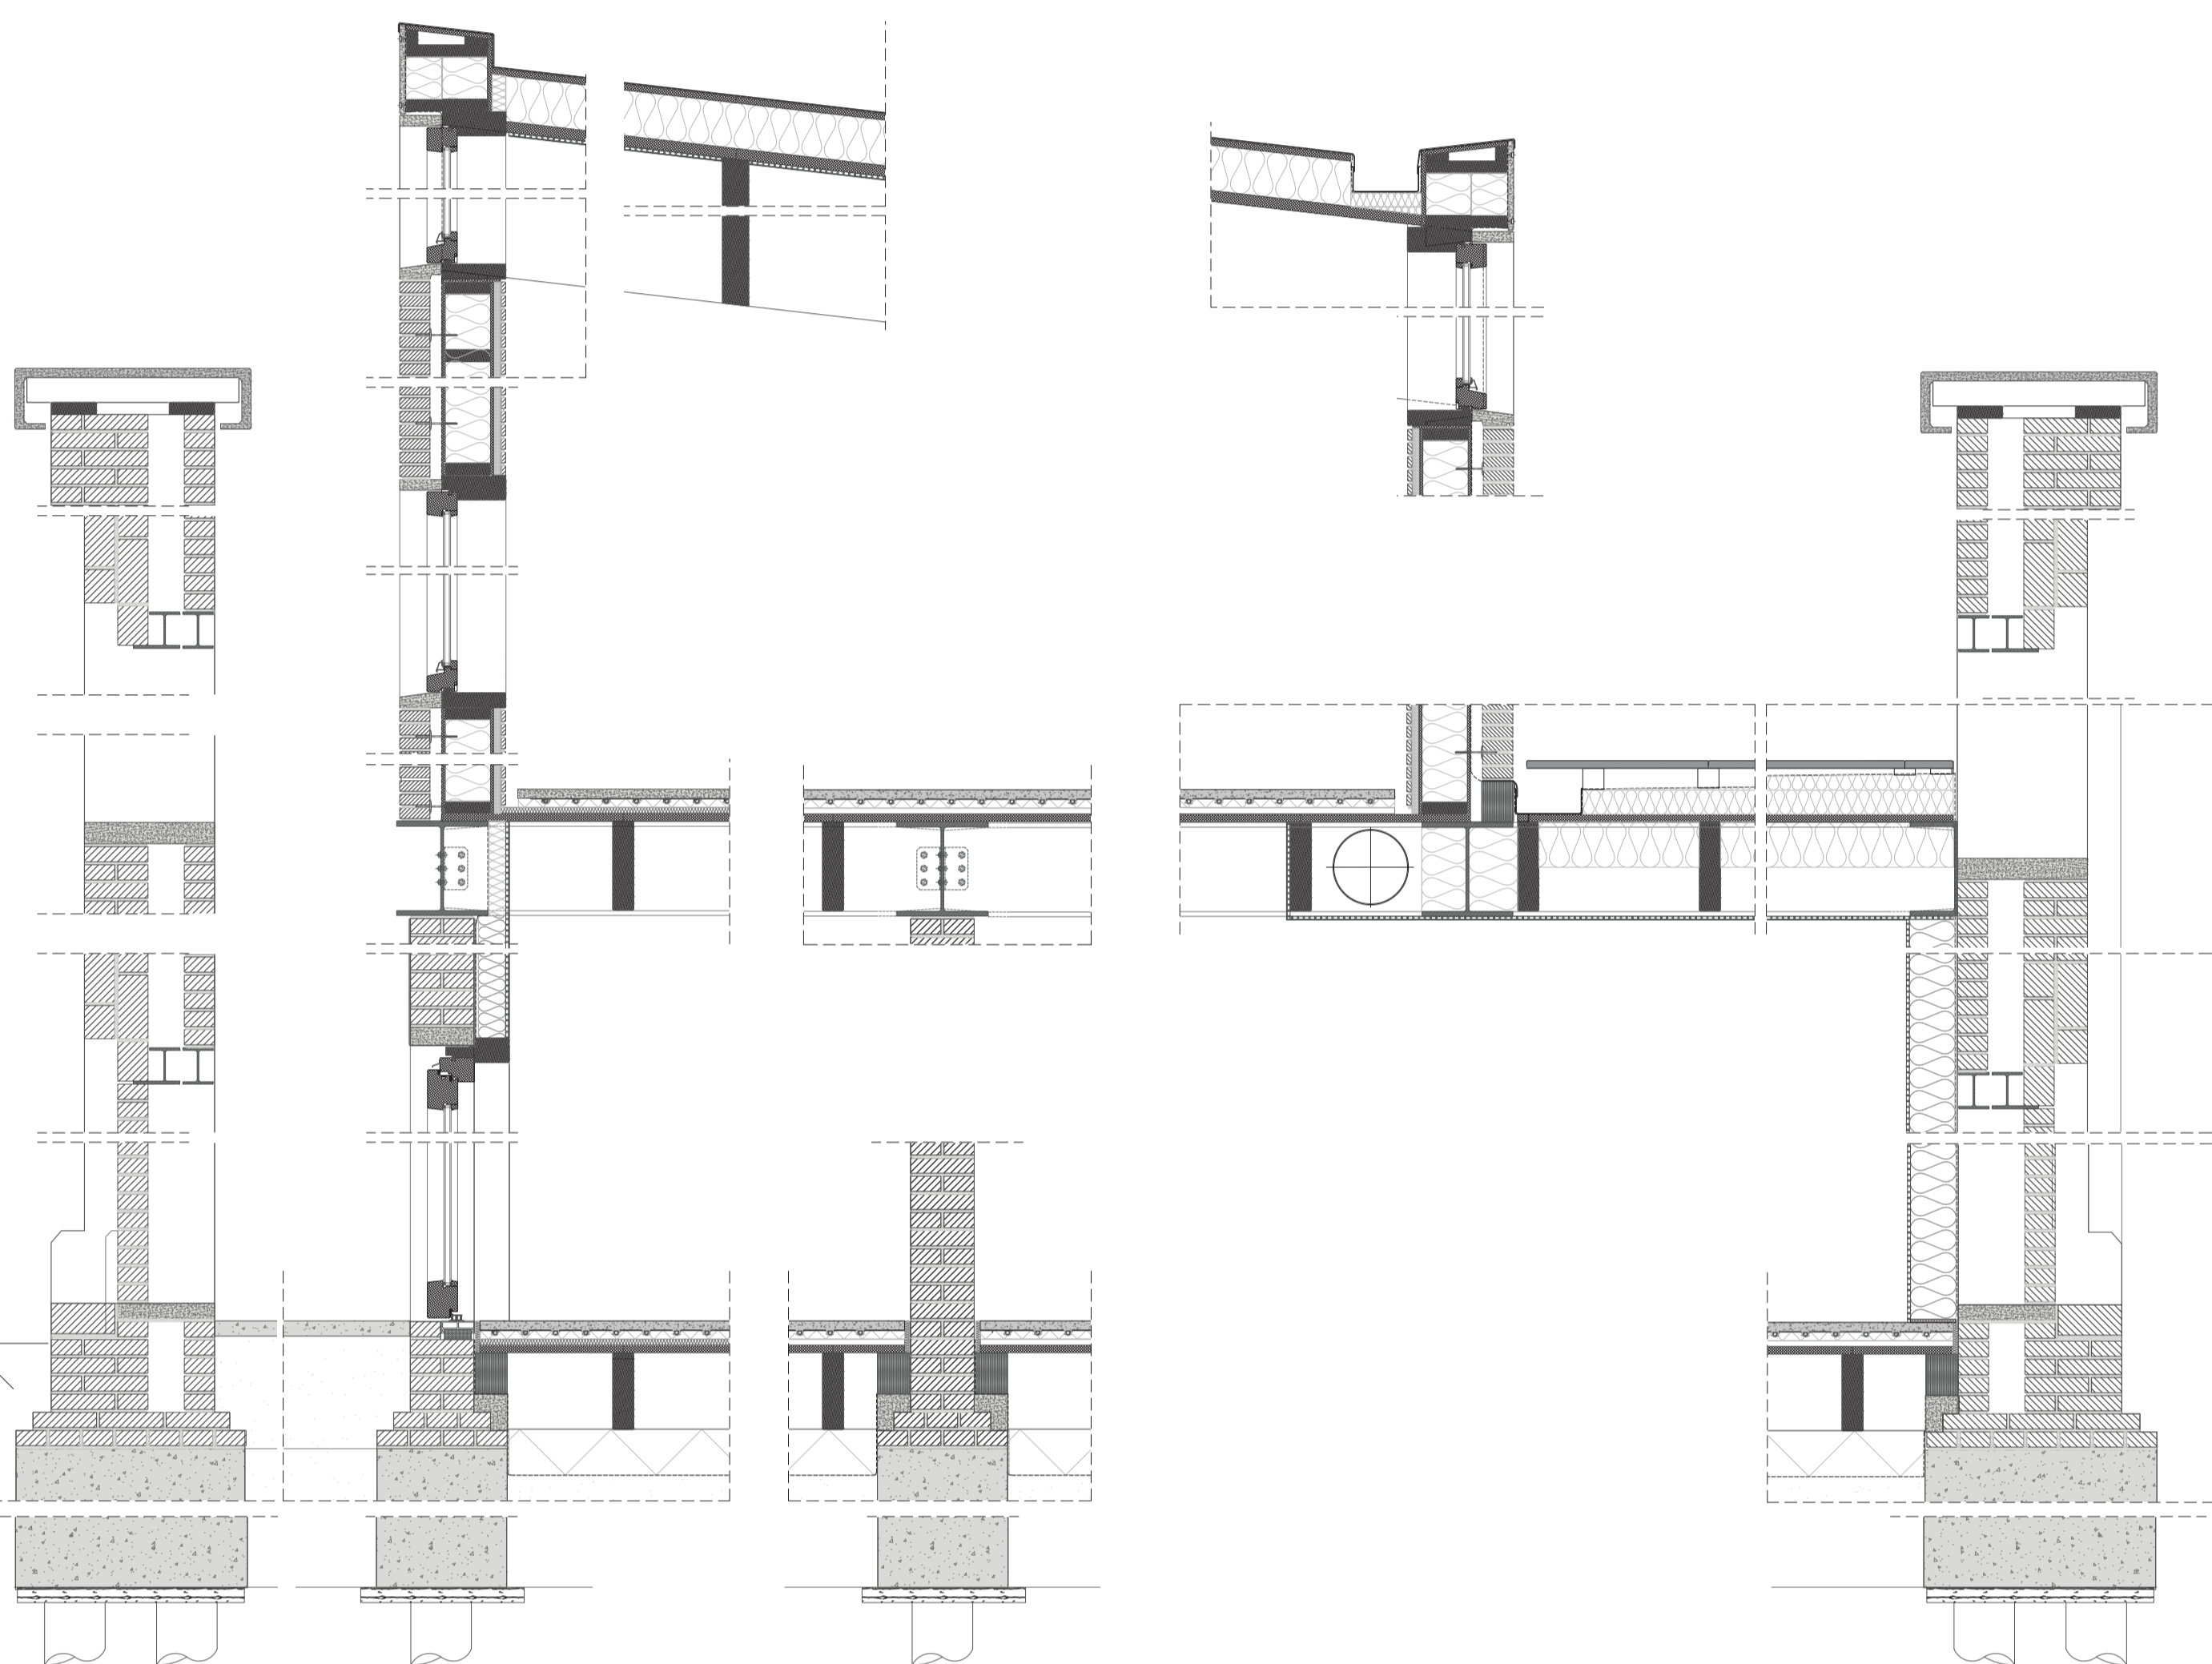


Horizontal details scale 1:20

3D diagram existing brickwork

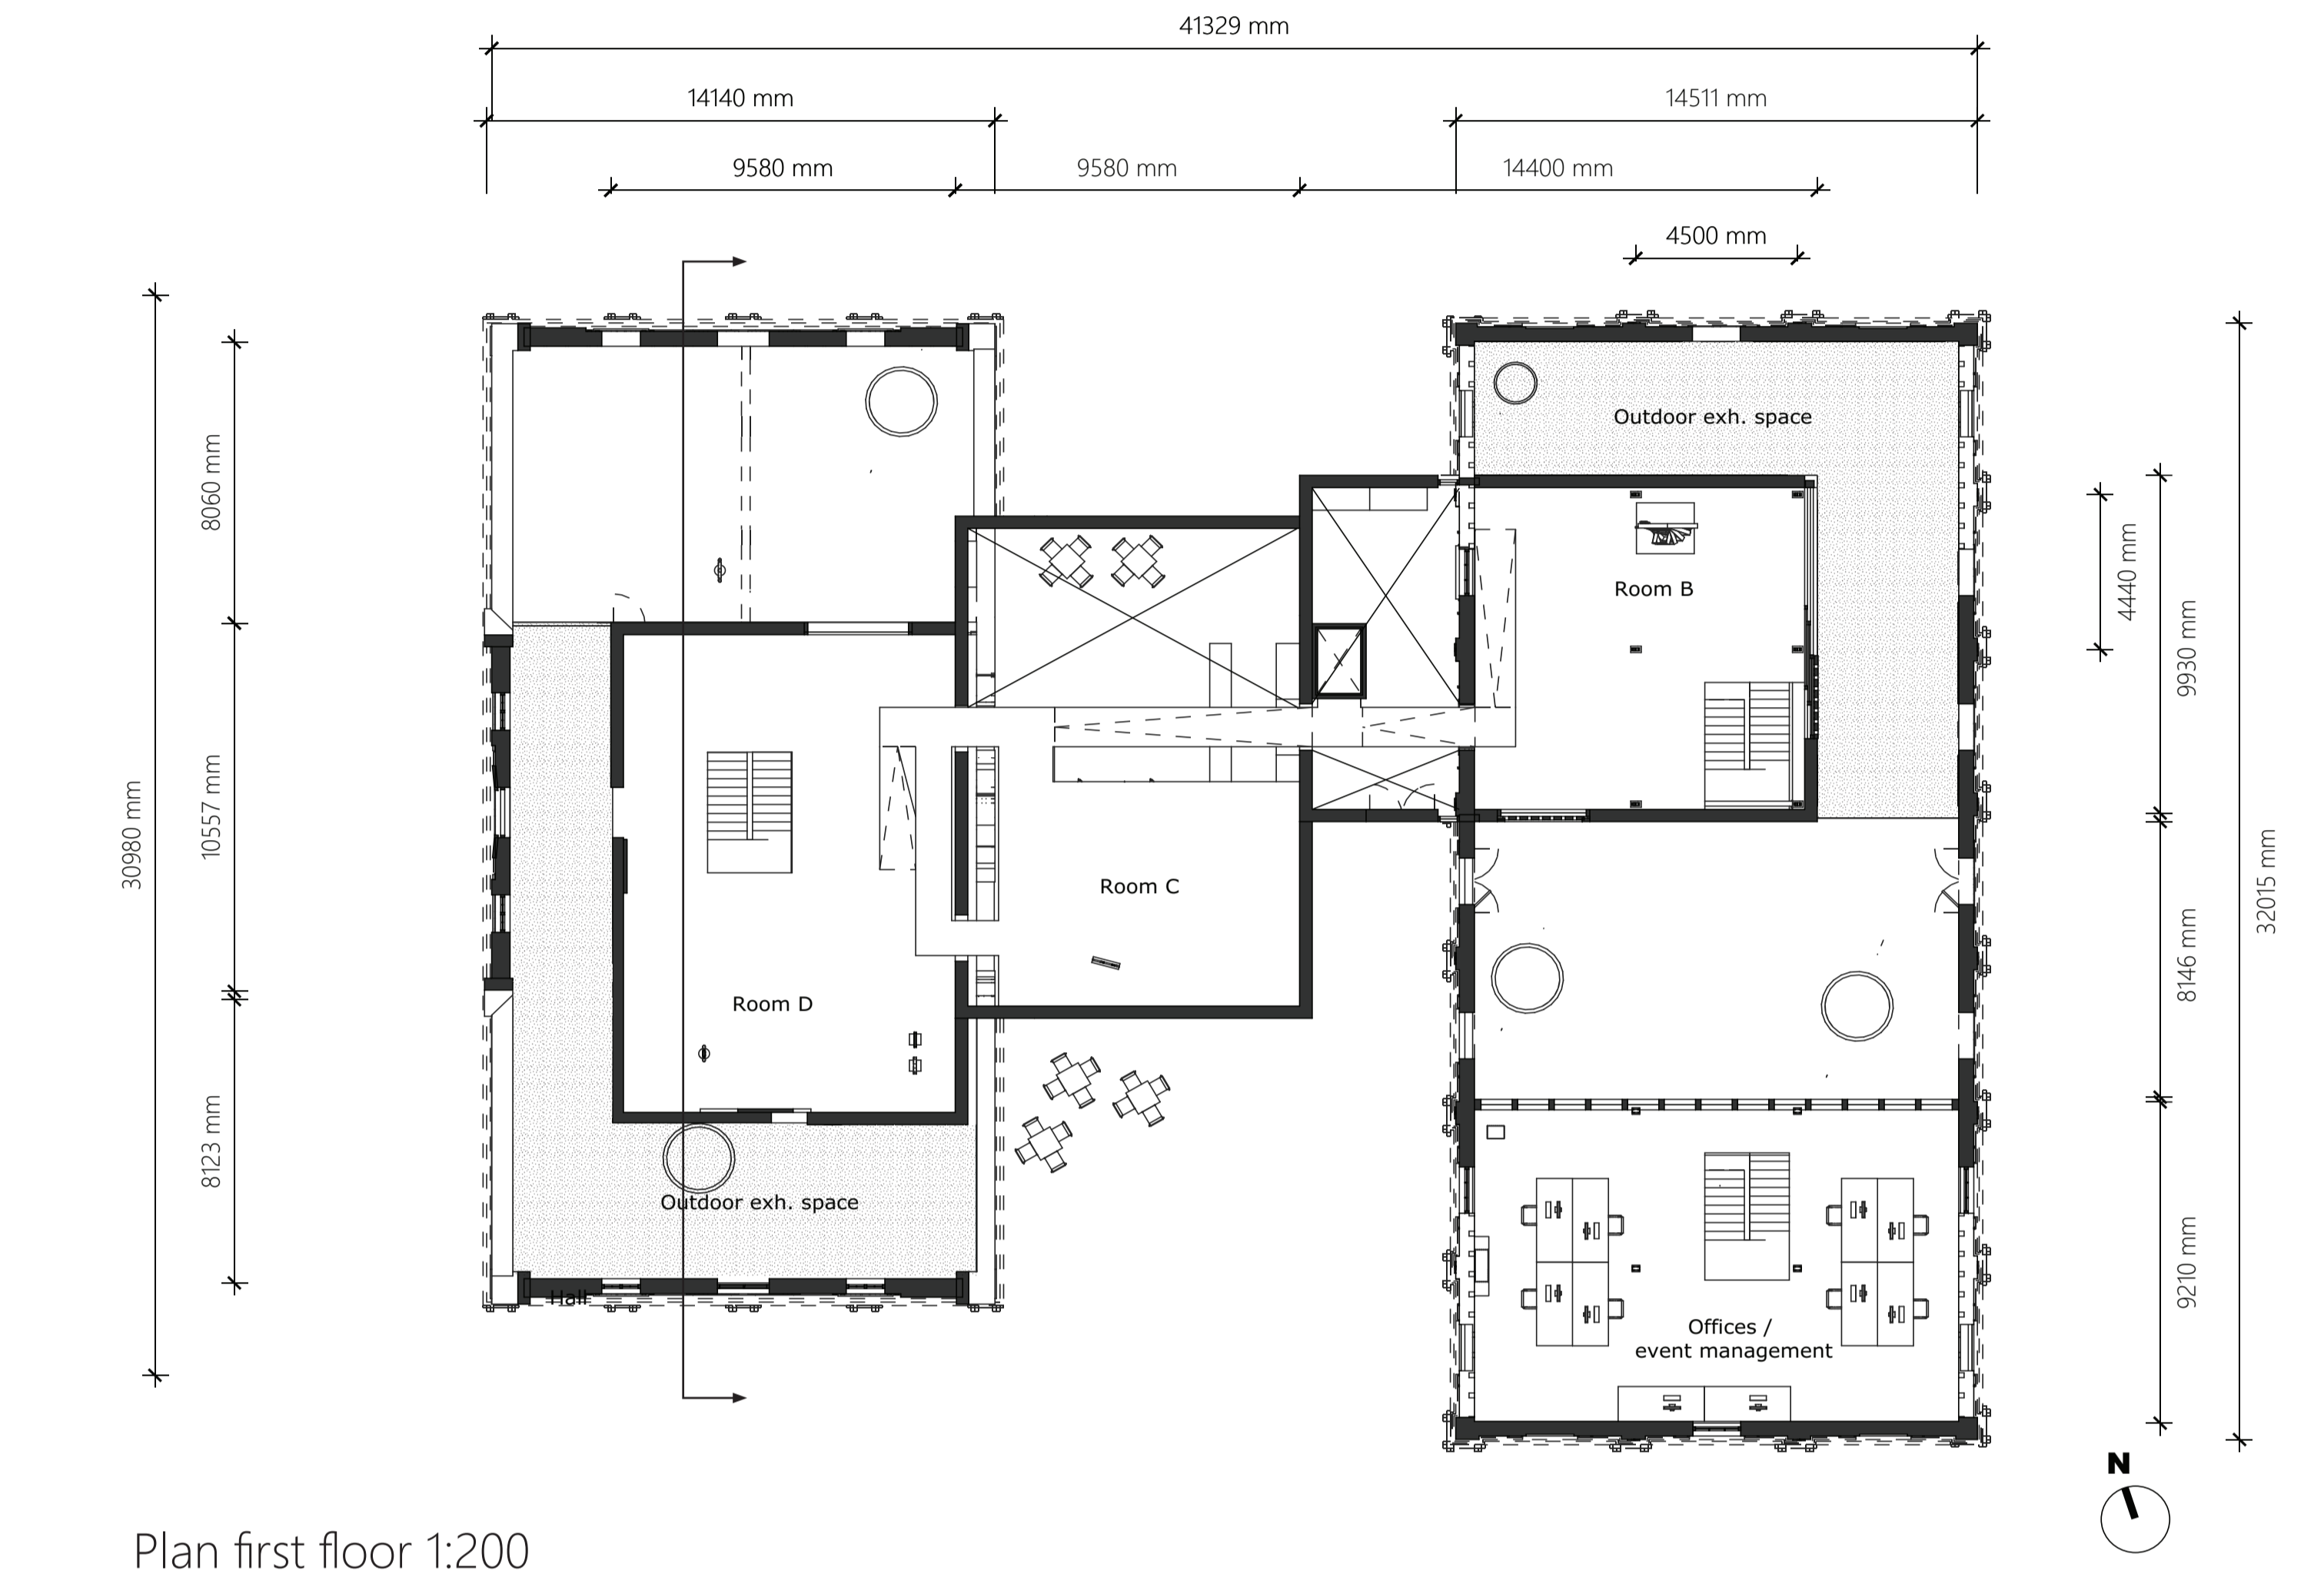


Het Plofbos

The unintentional beauty of dealing with explosives

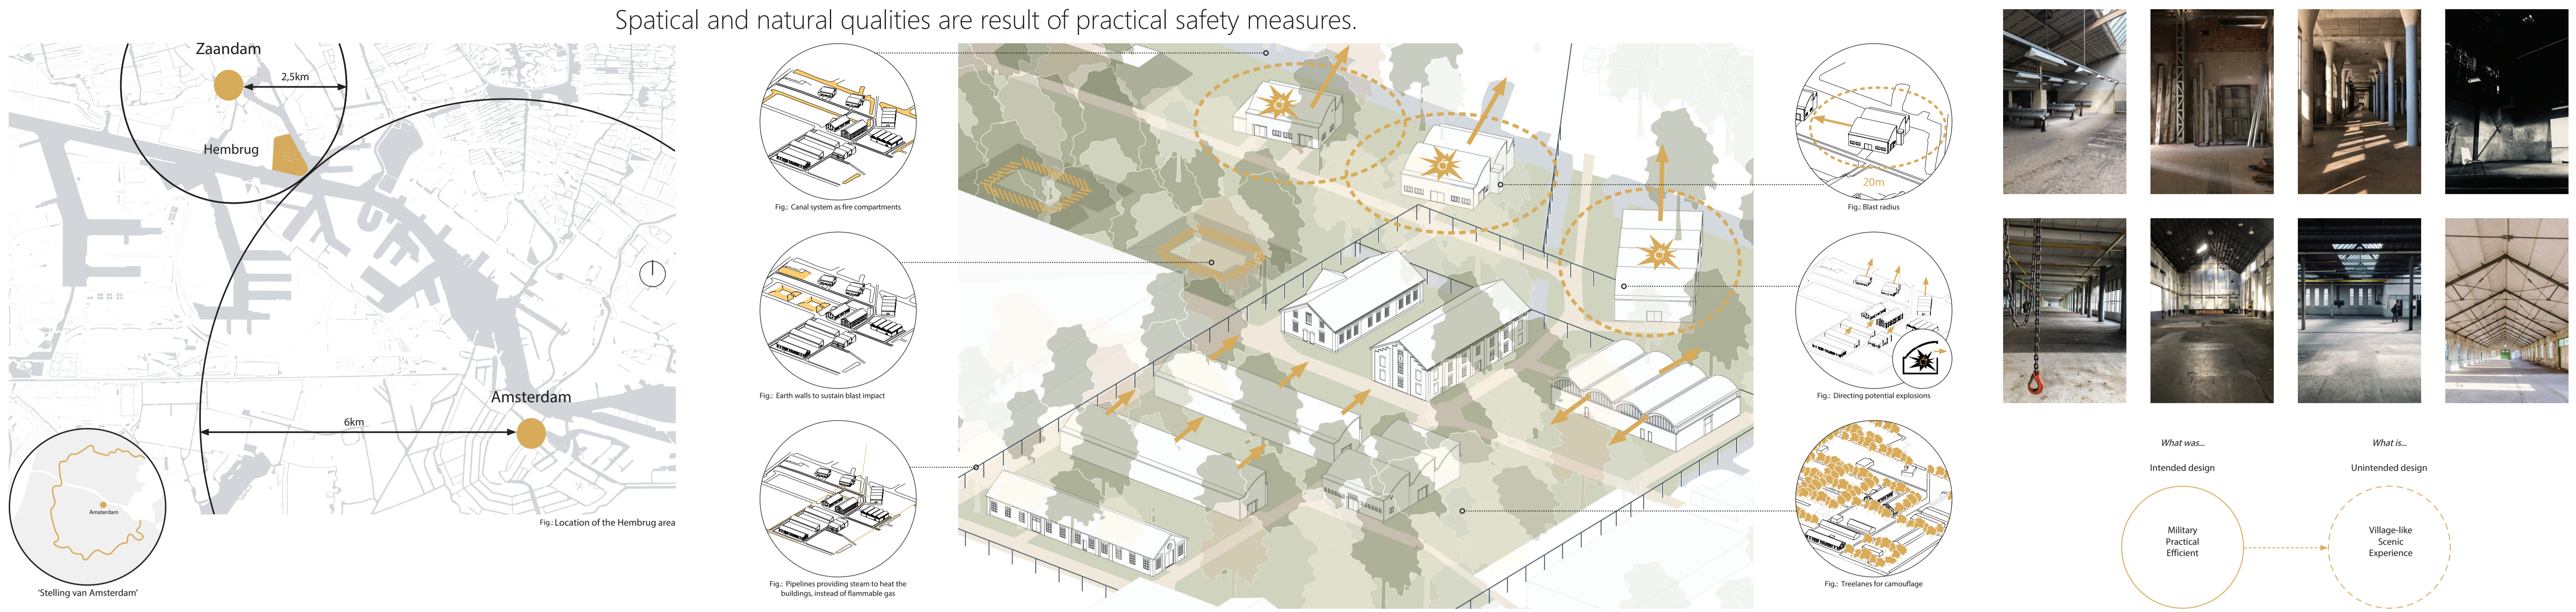

Hembrug & Plofbos masterplan

Speculative planning: densification with existing morphology, preserving forest

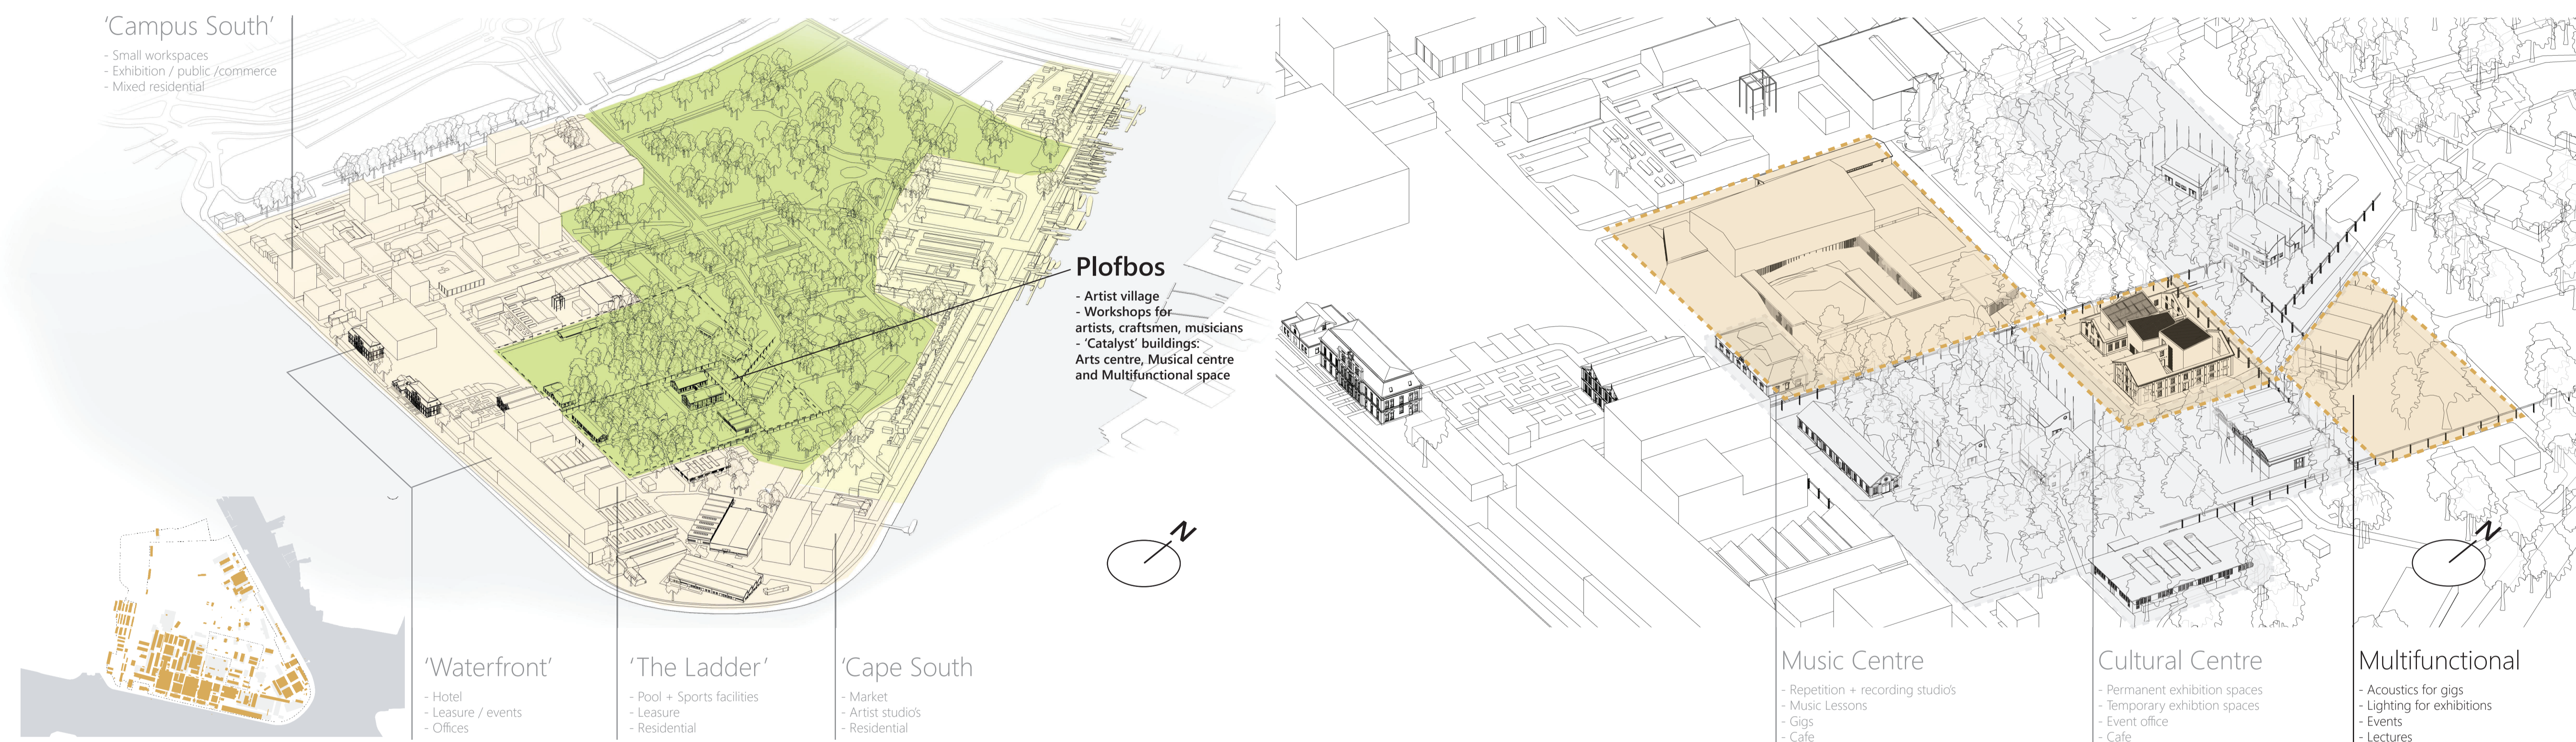

Multifunctional events + exhibition space

