


BANK OF MAAS

Danica Mijonic 4739019




complex projects


drawing set

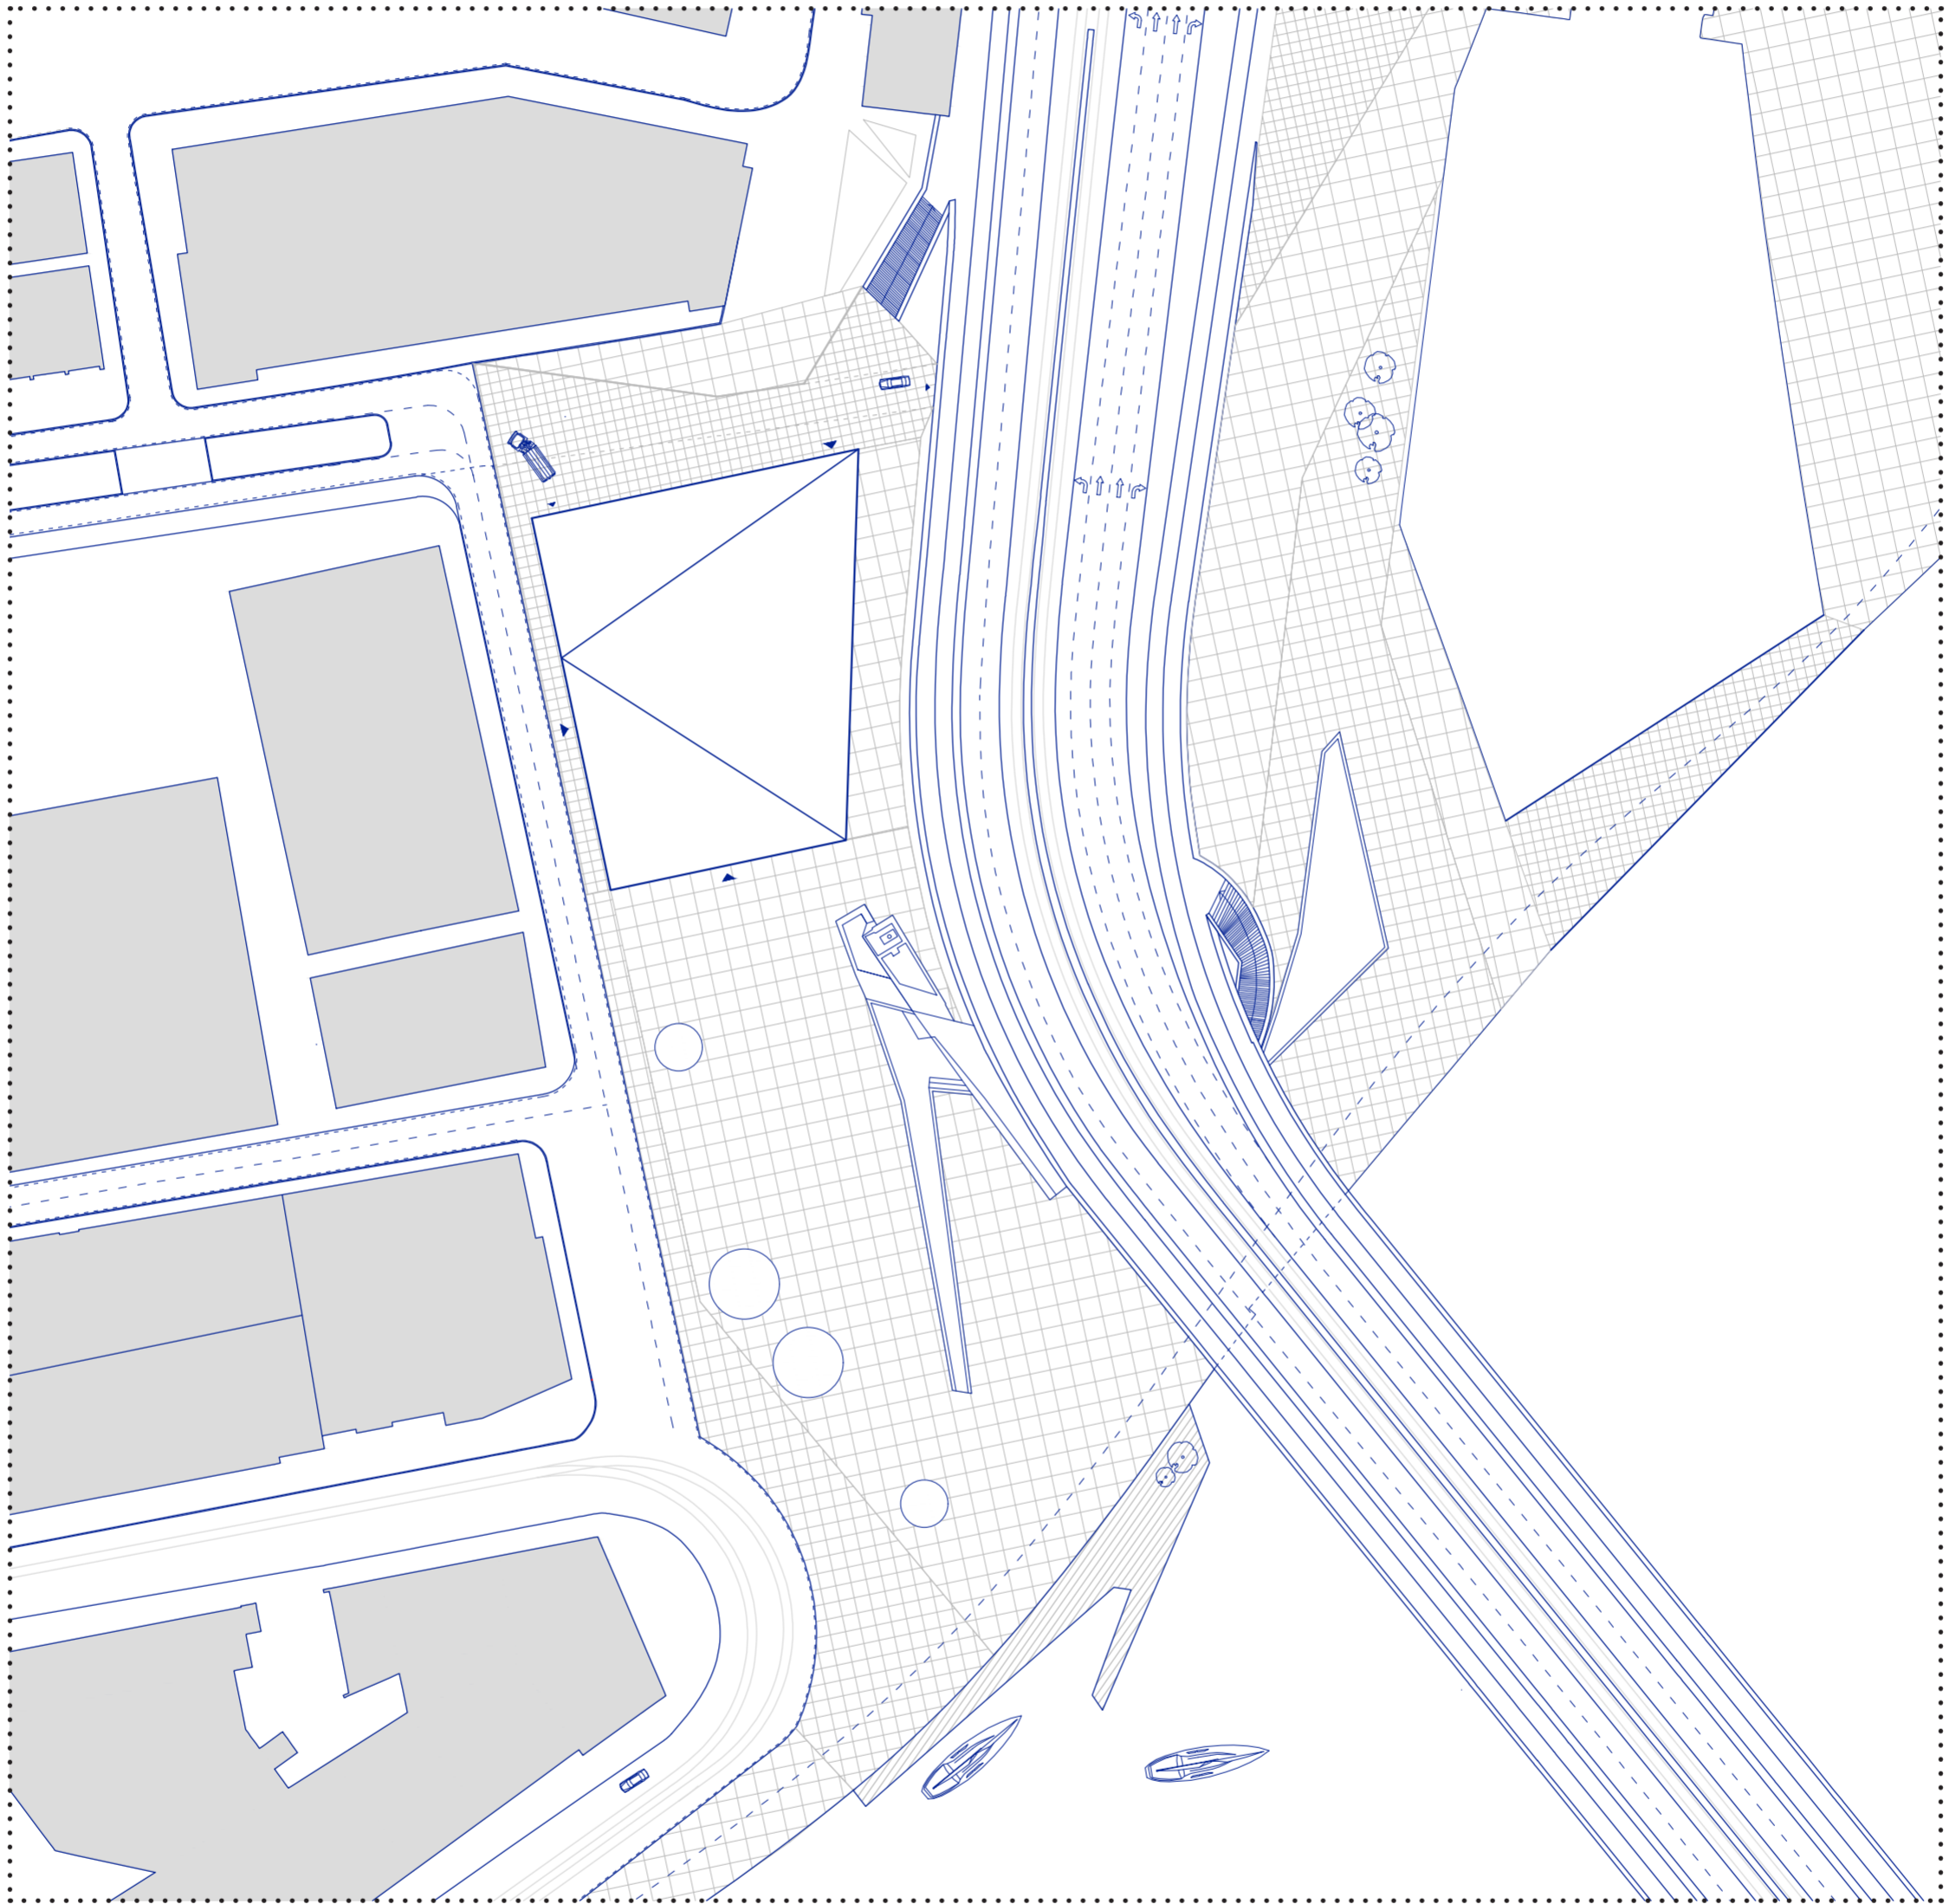


Urban implementation 1:500

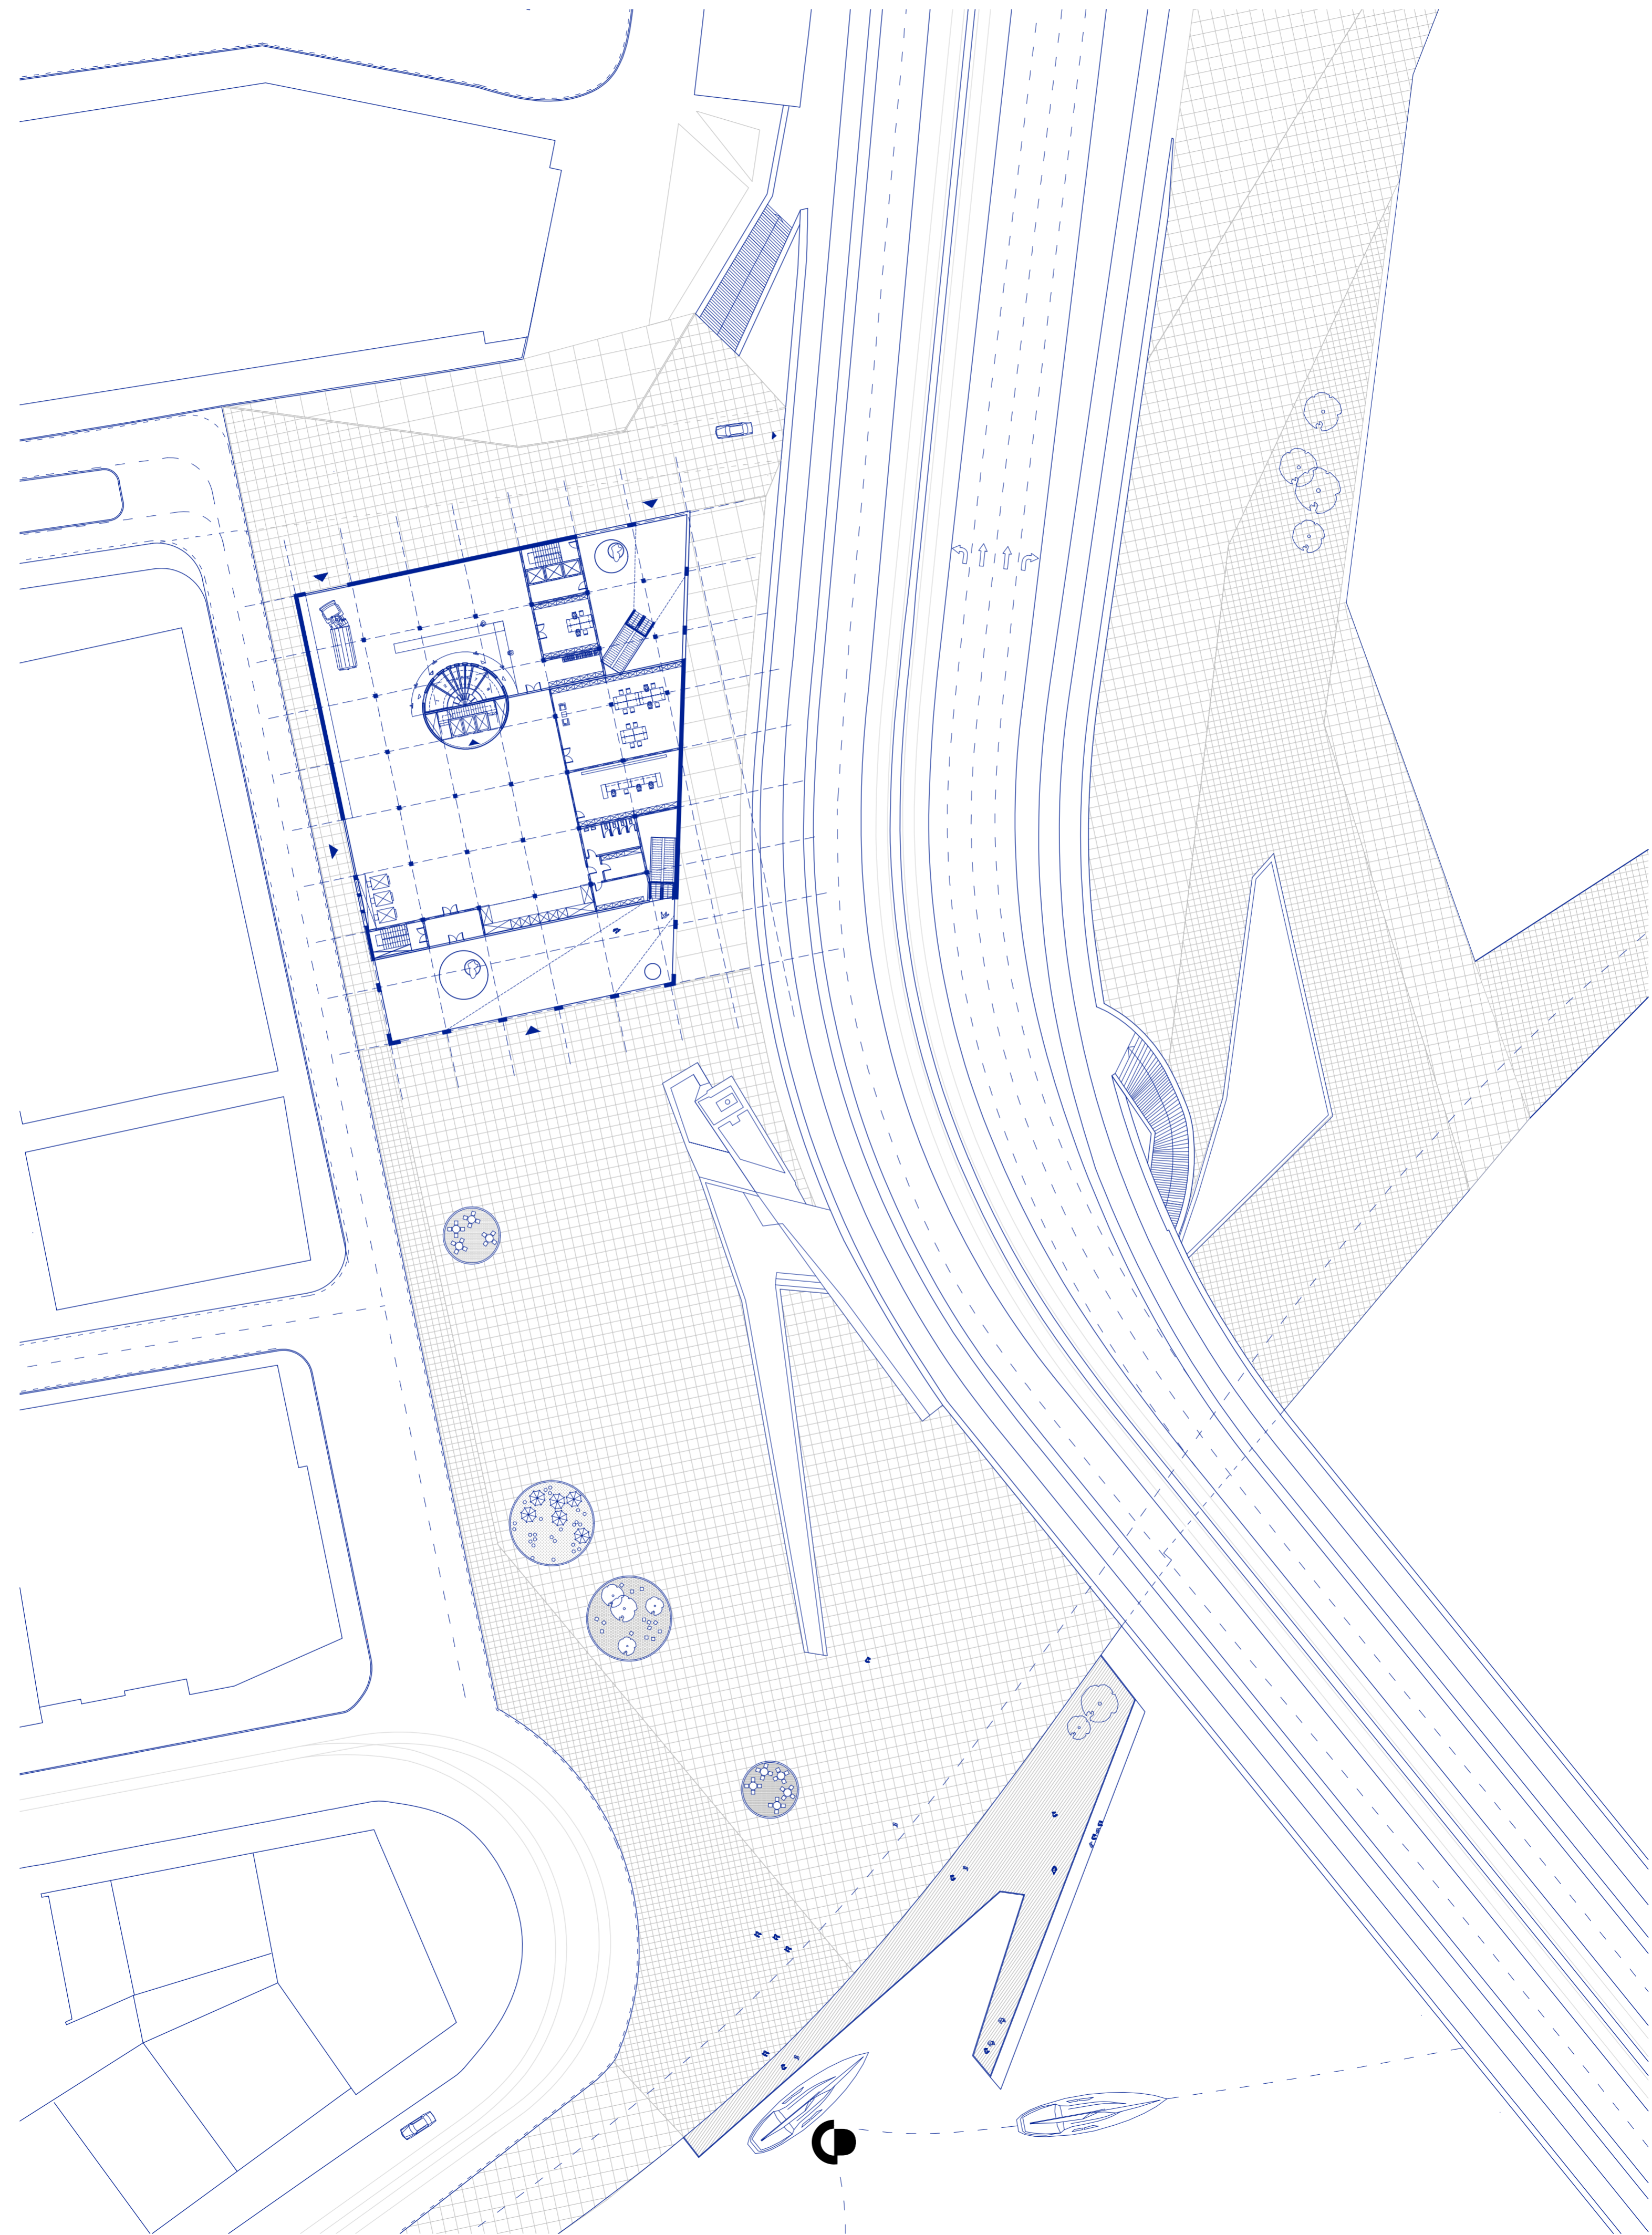


Floorplan 1:200
Level -1 / -2

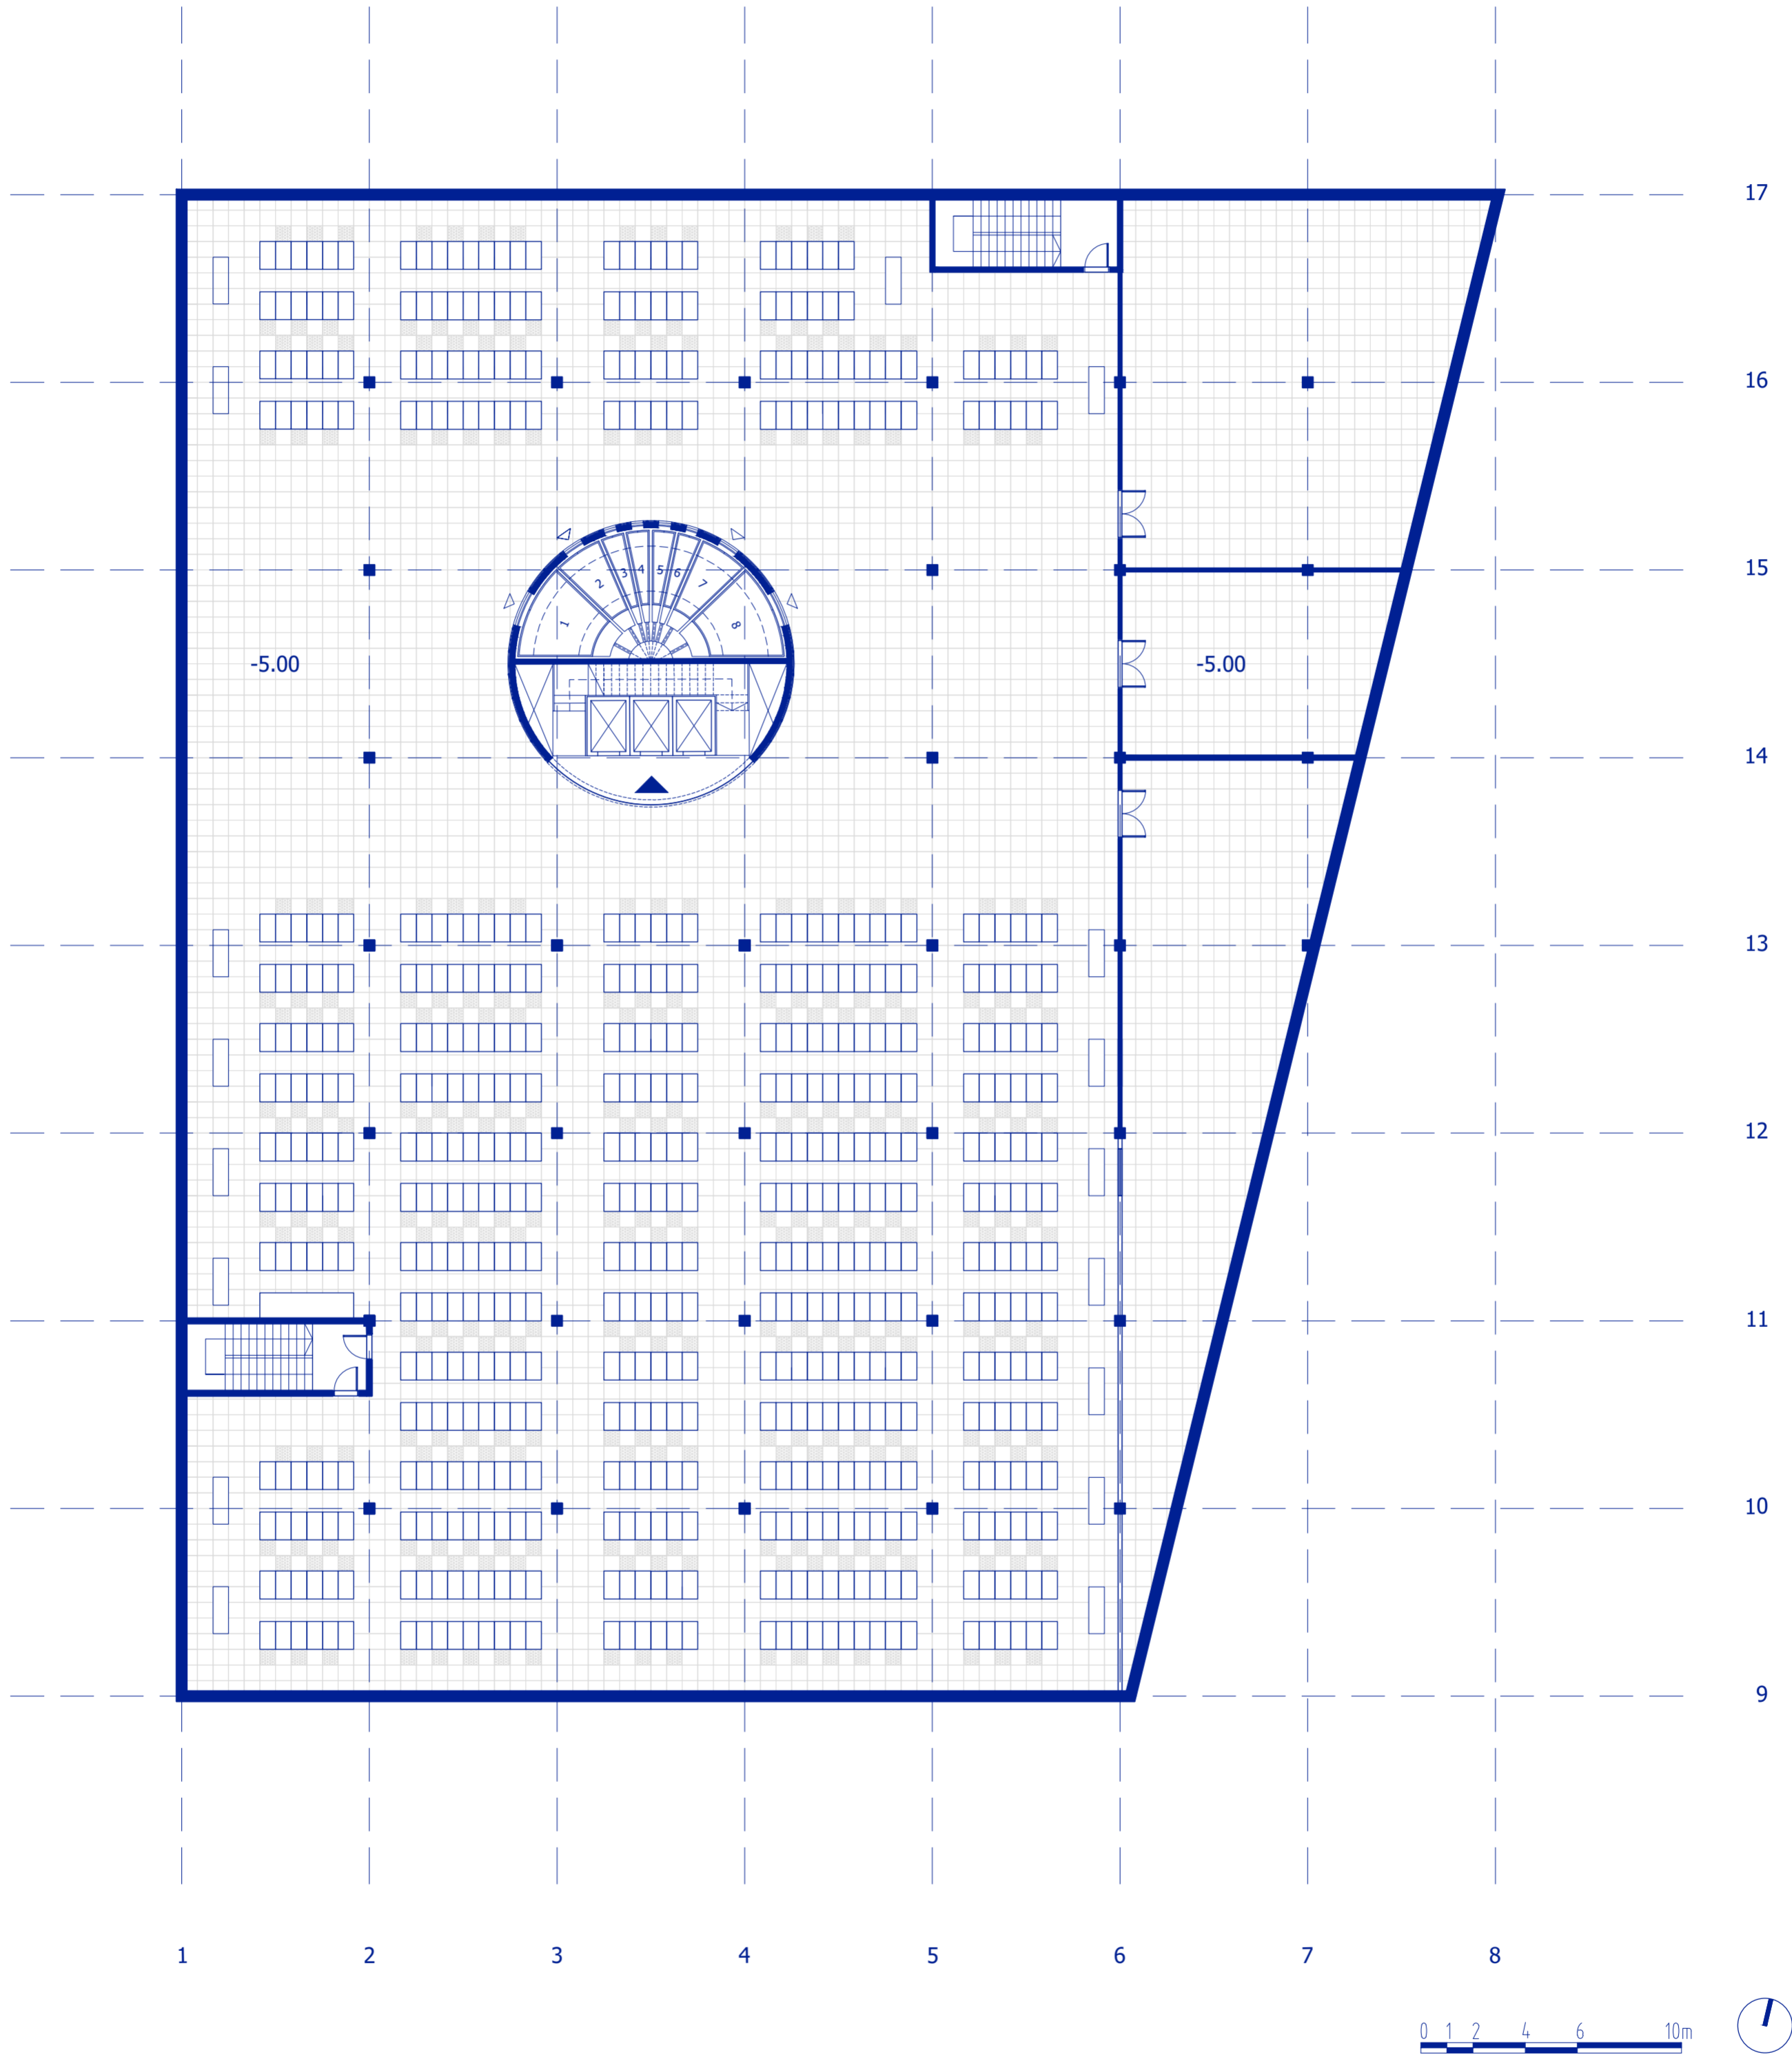


Floorplan 1:200
Level 0

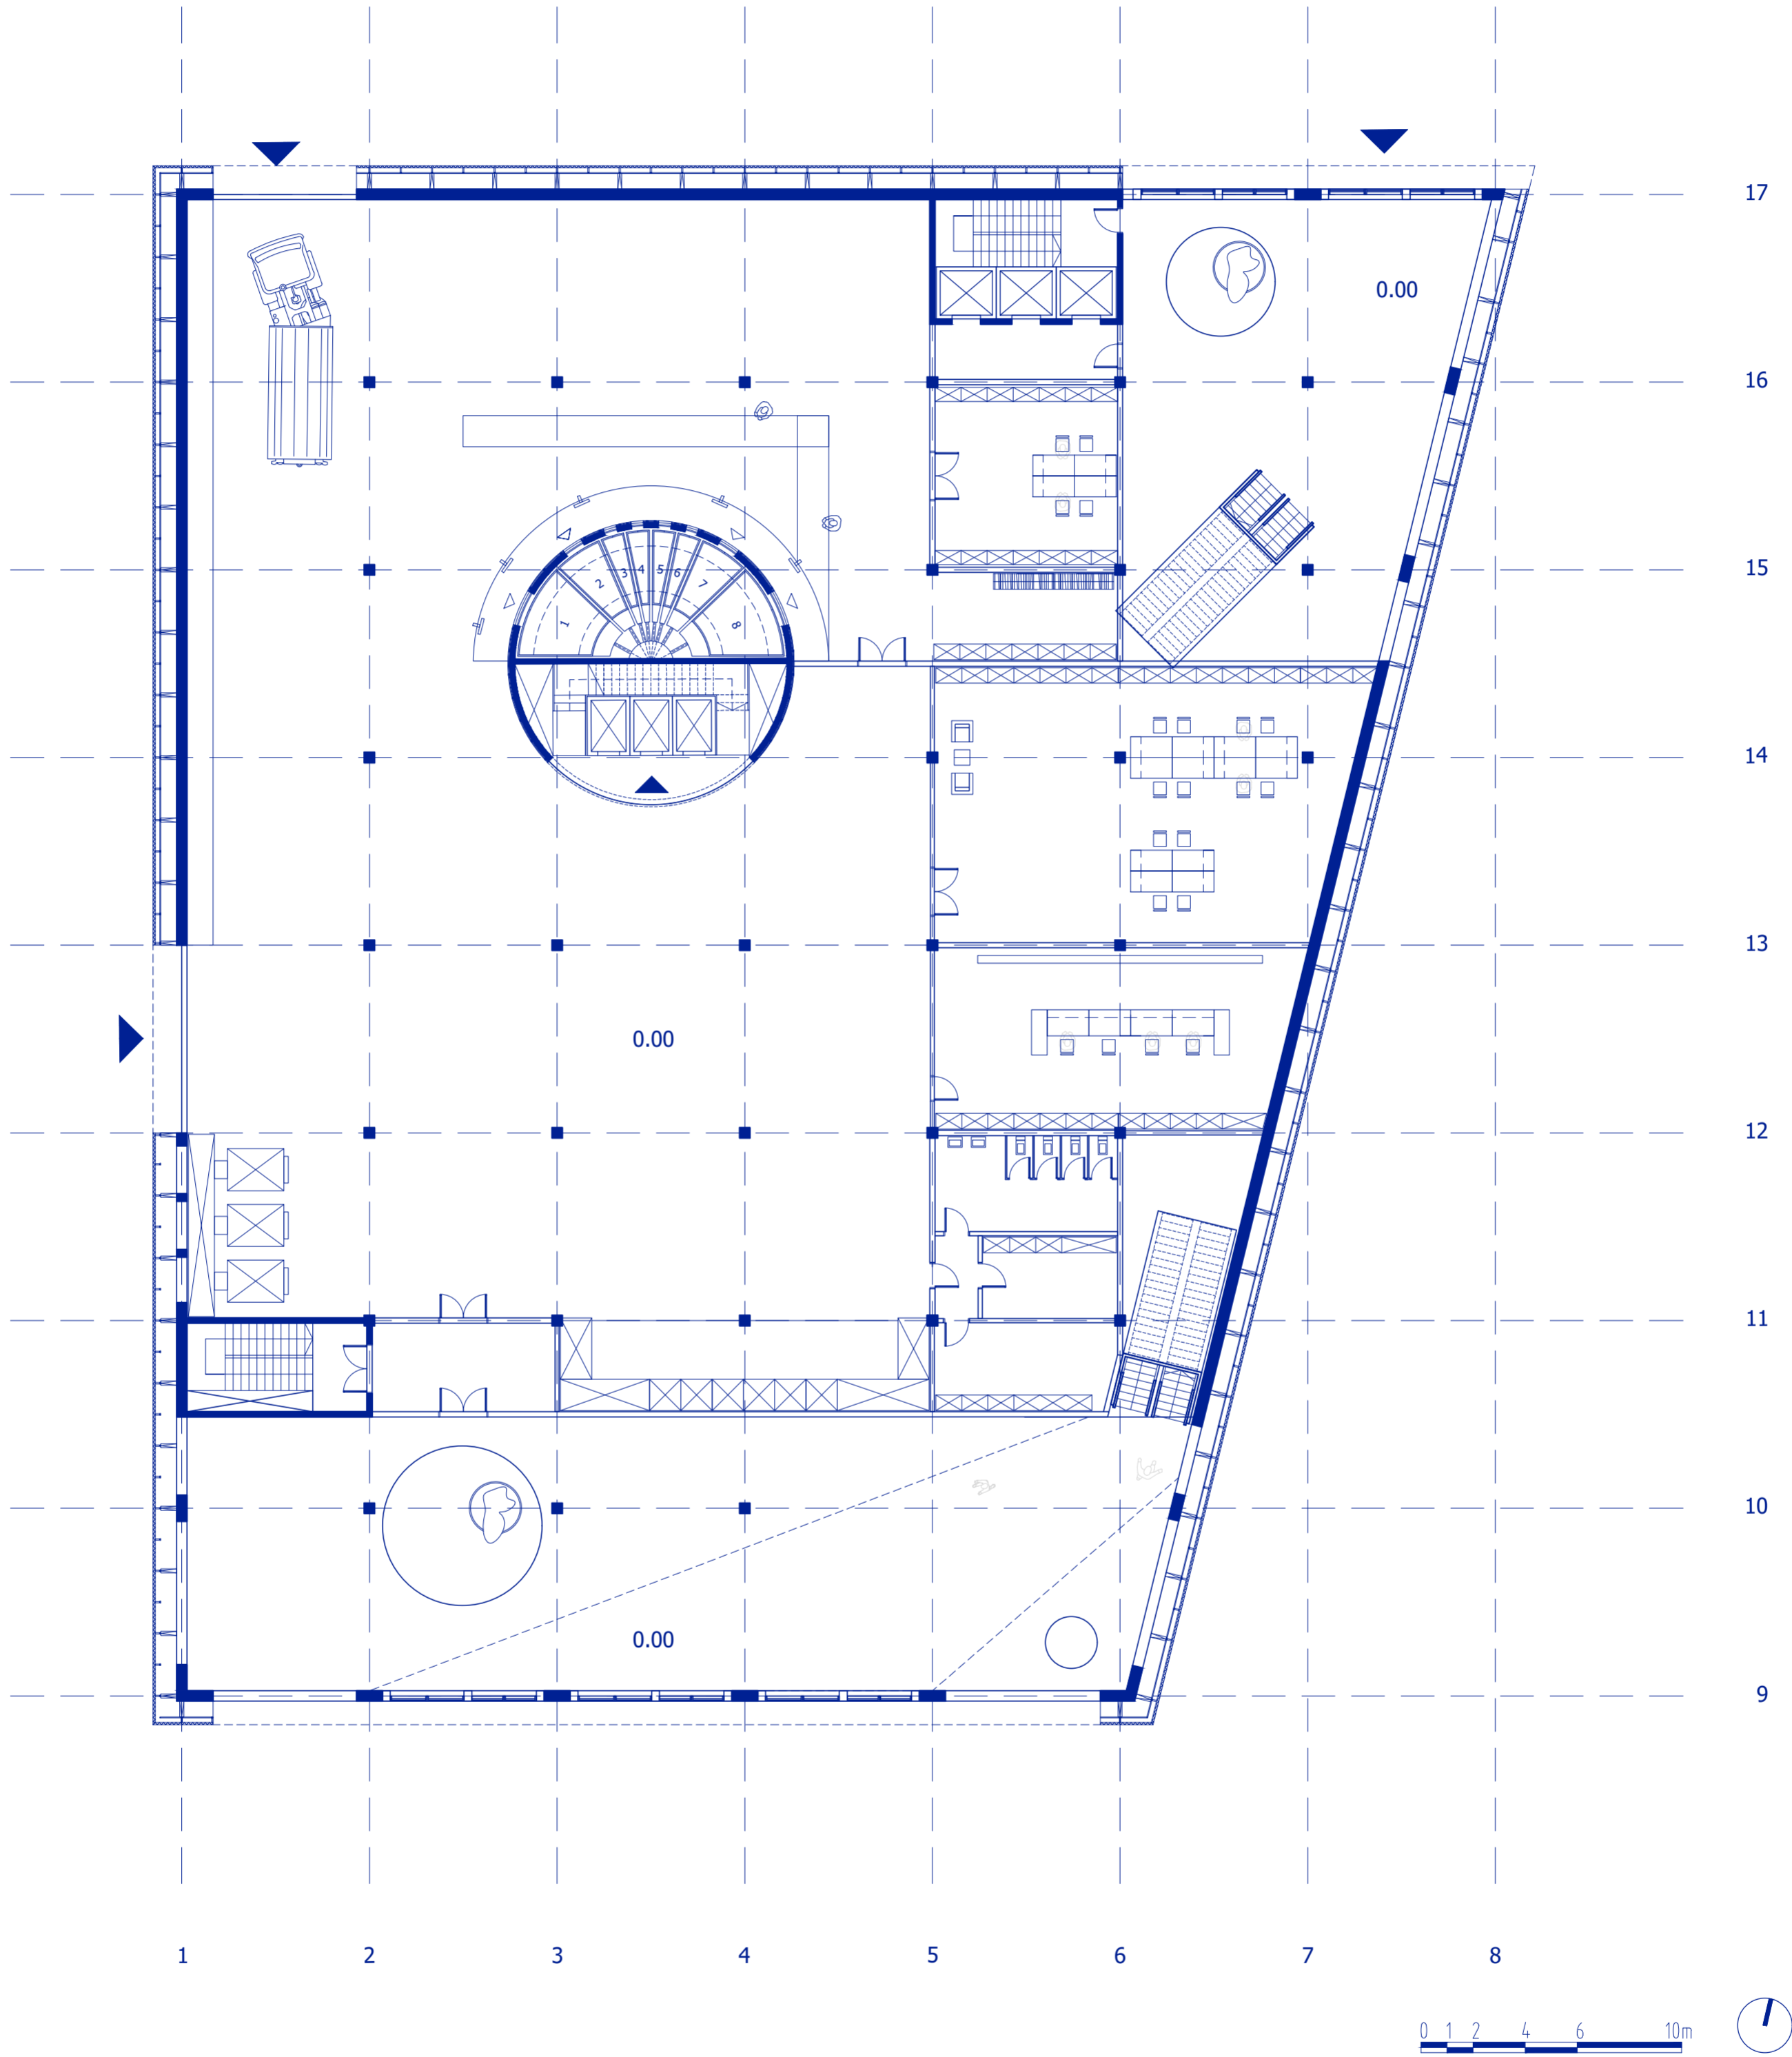


Floorplan 1:200
Level +1

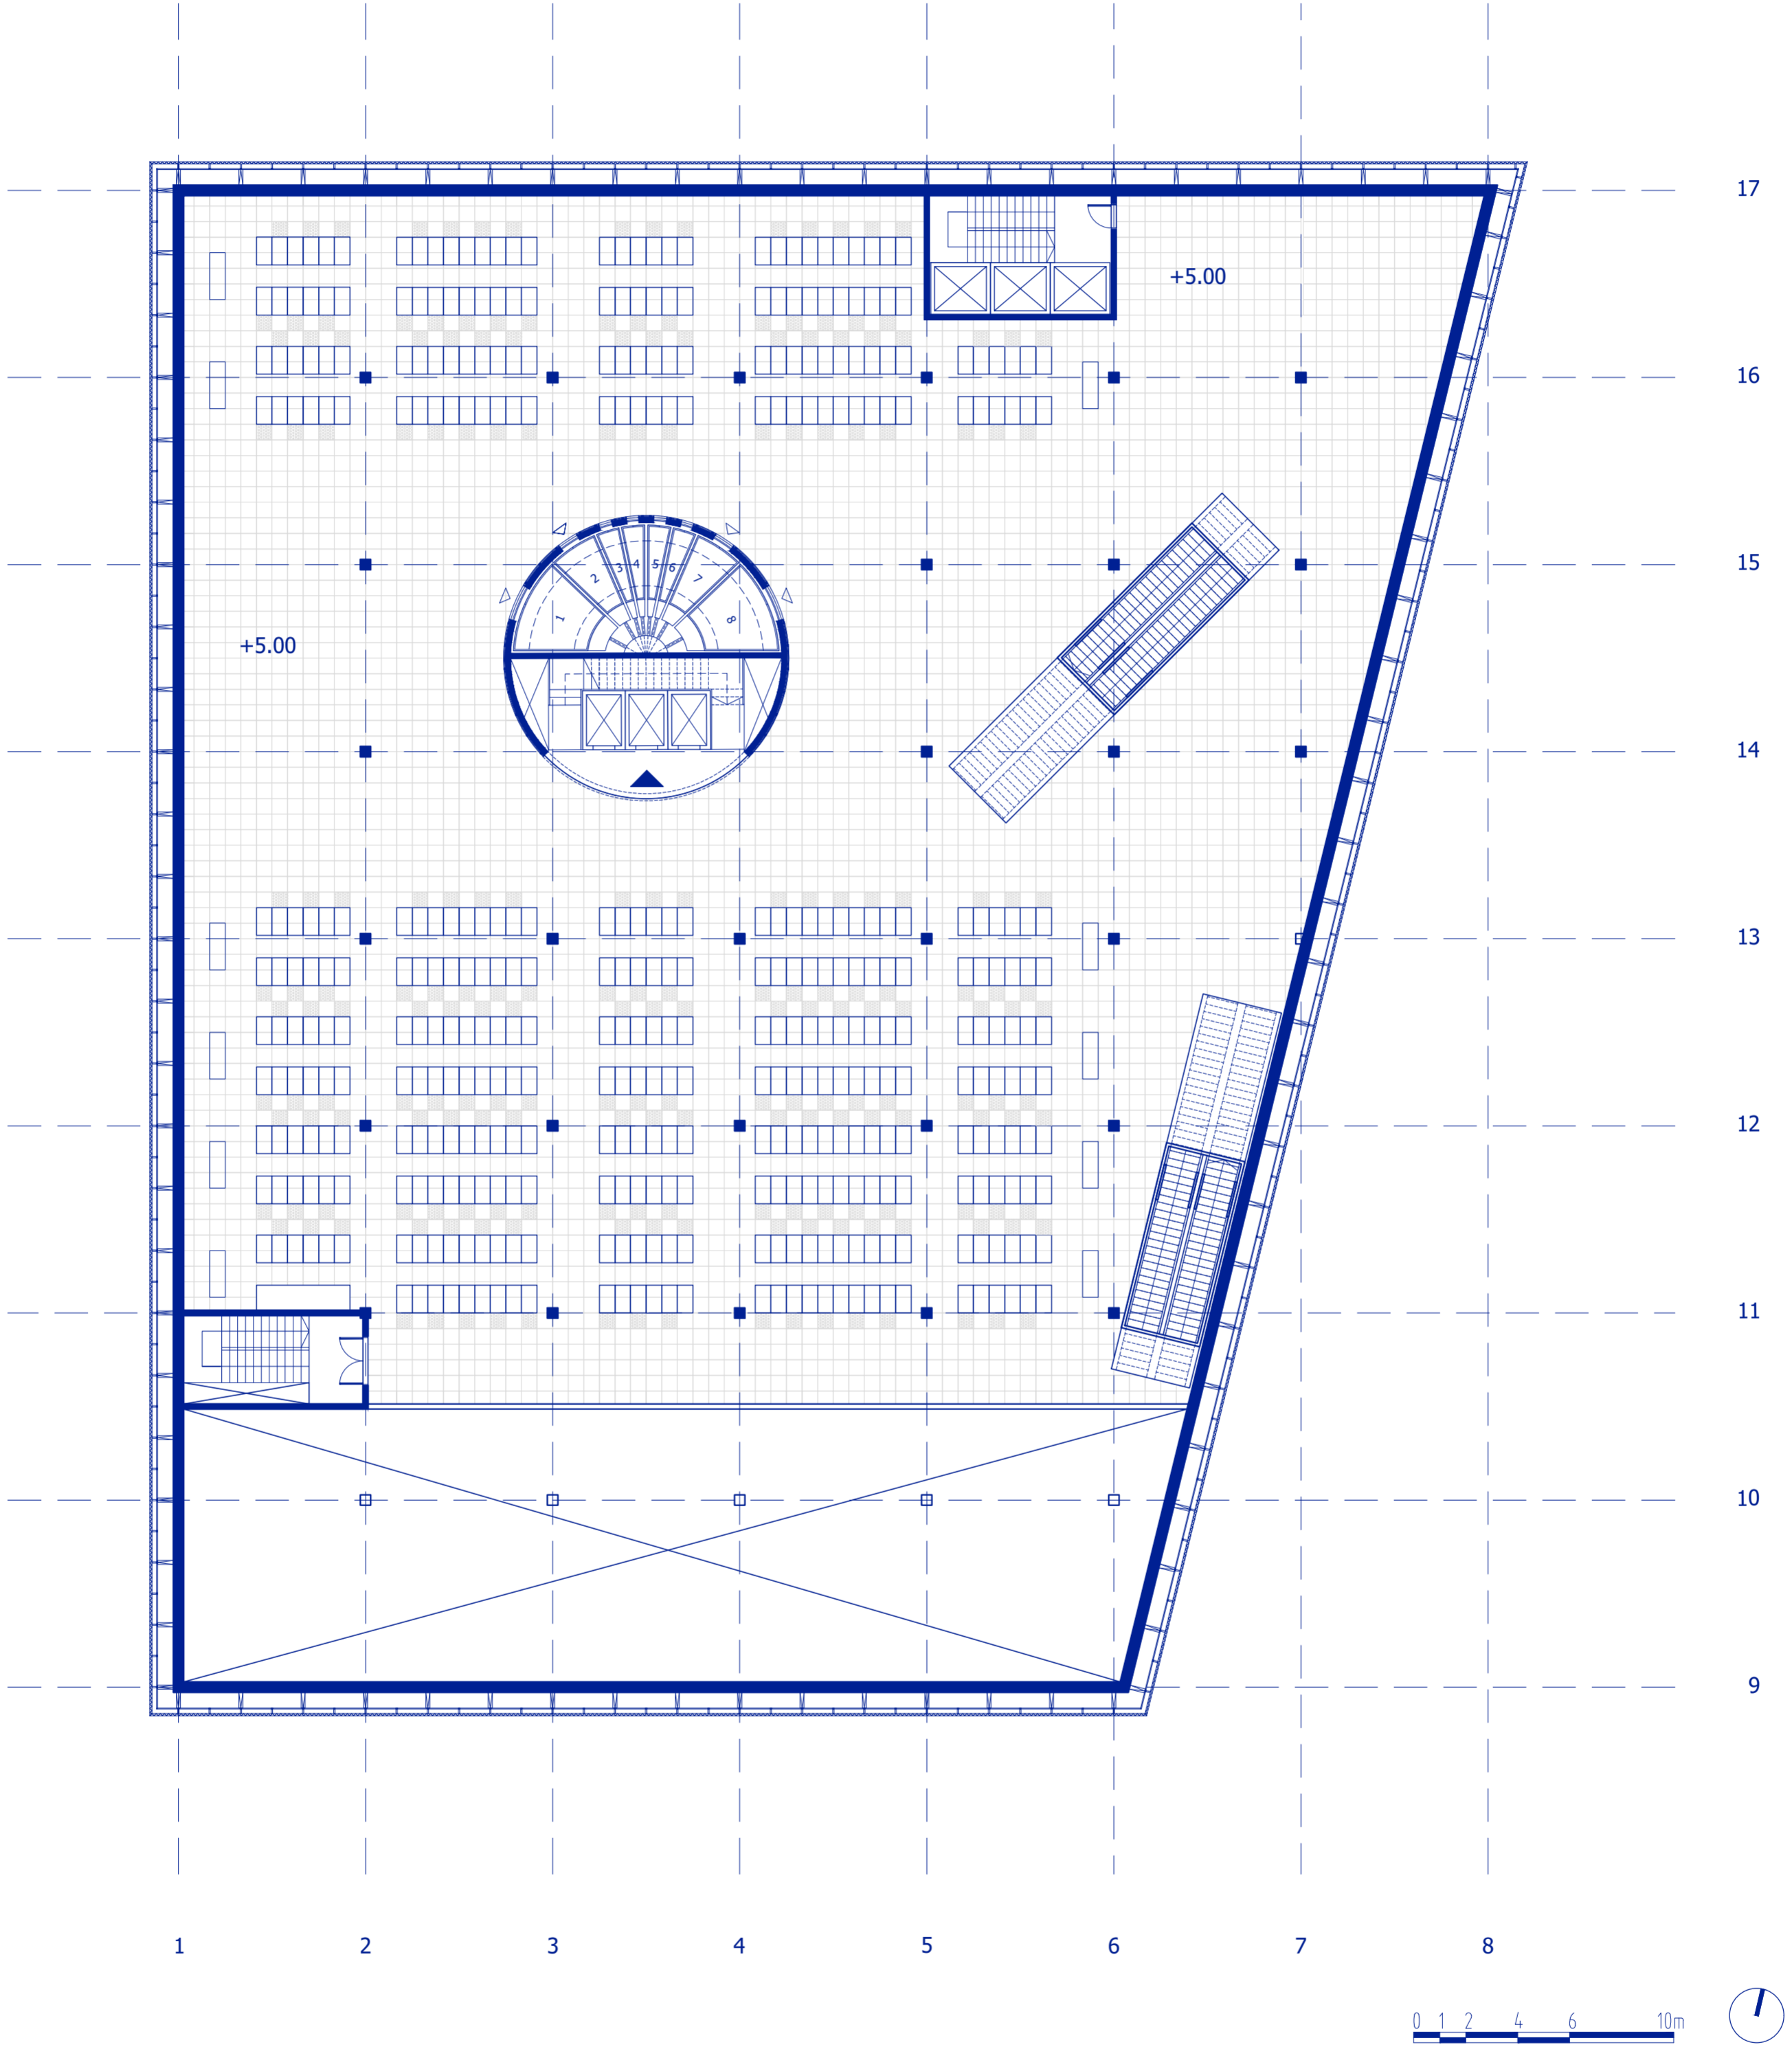


Floorplan 1:200
Level +2

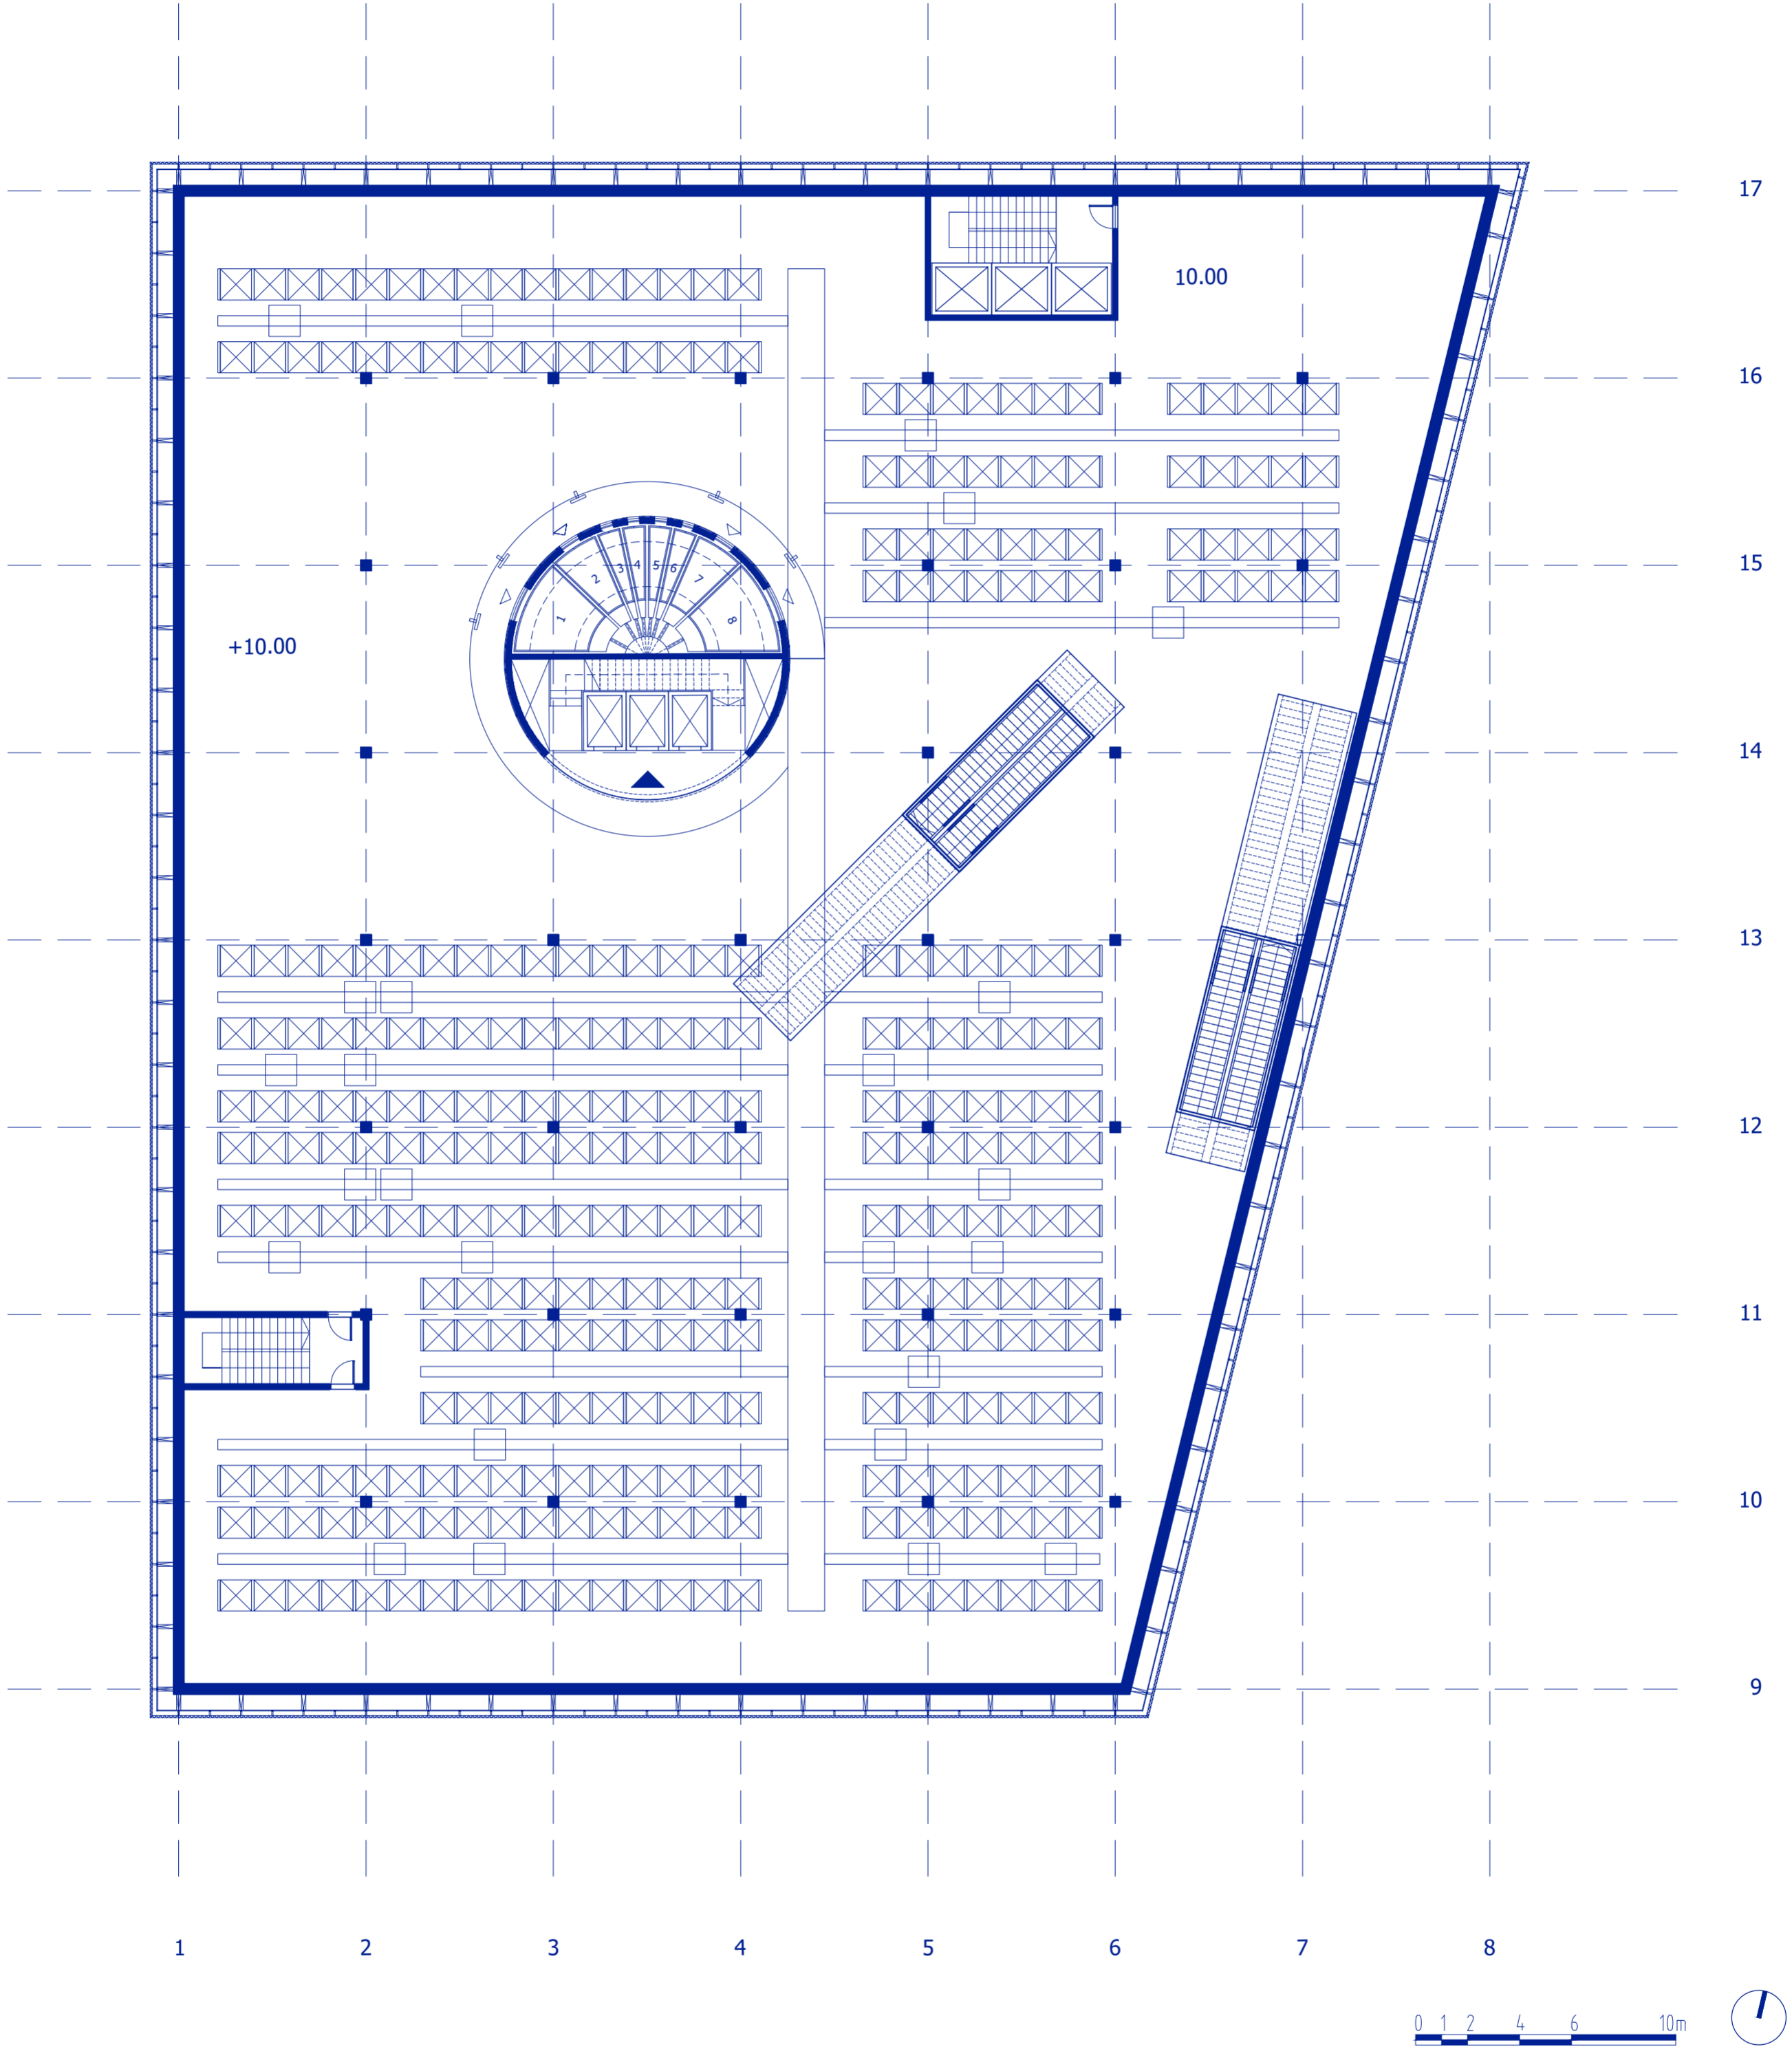

Floorplan 1:200
Level +3 / +4

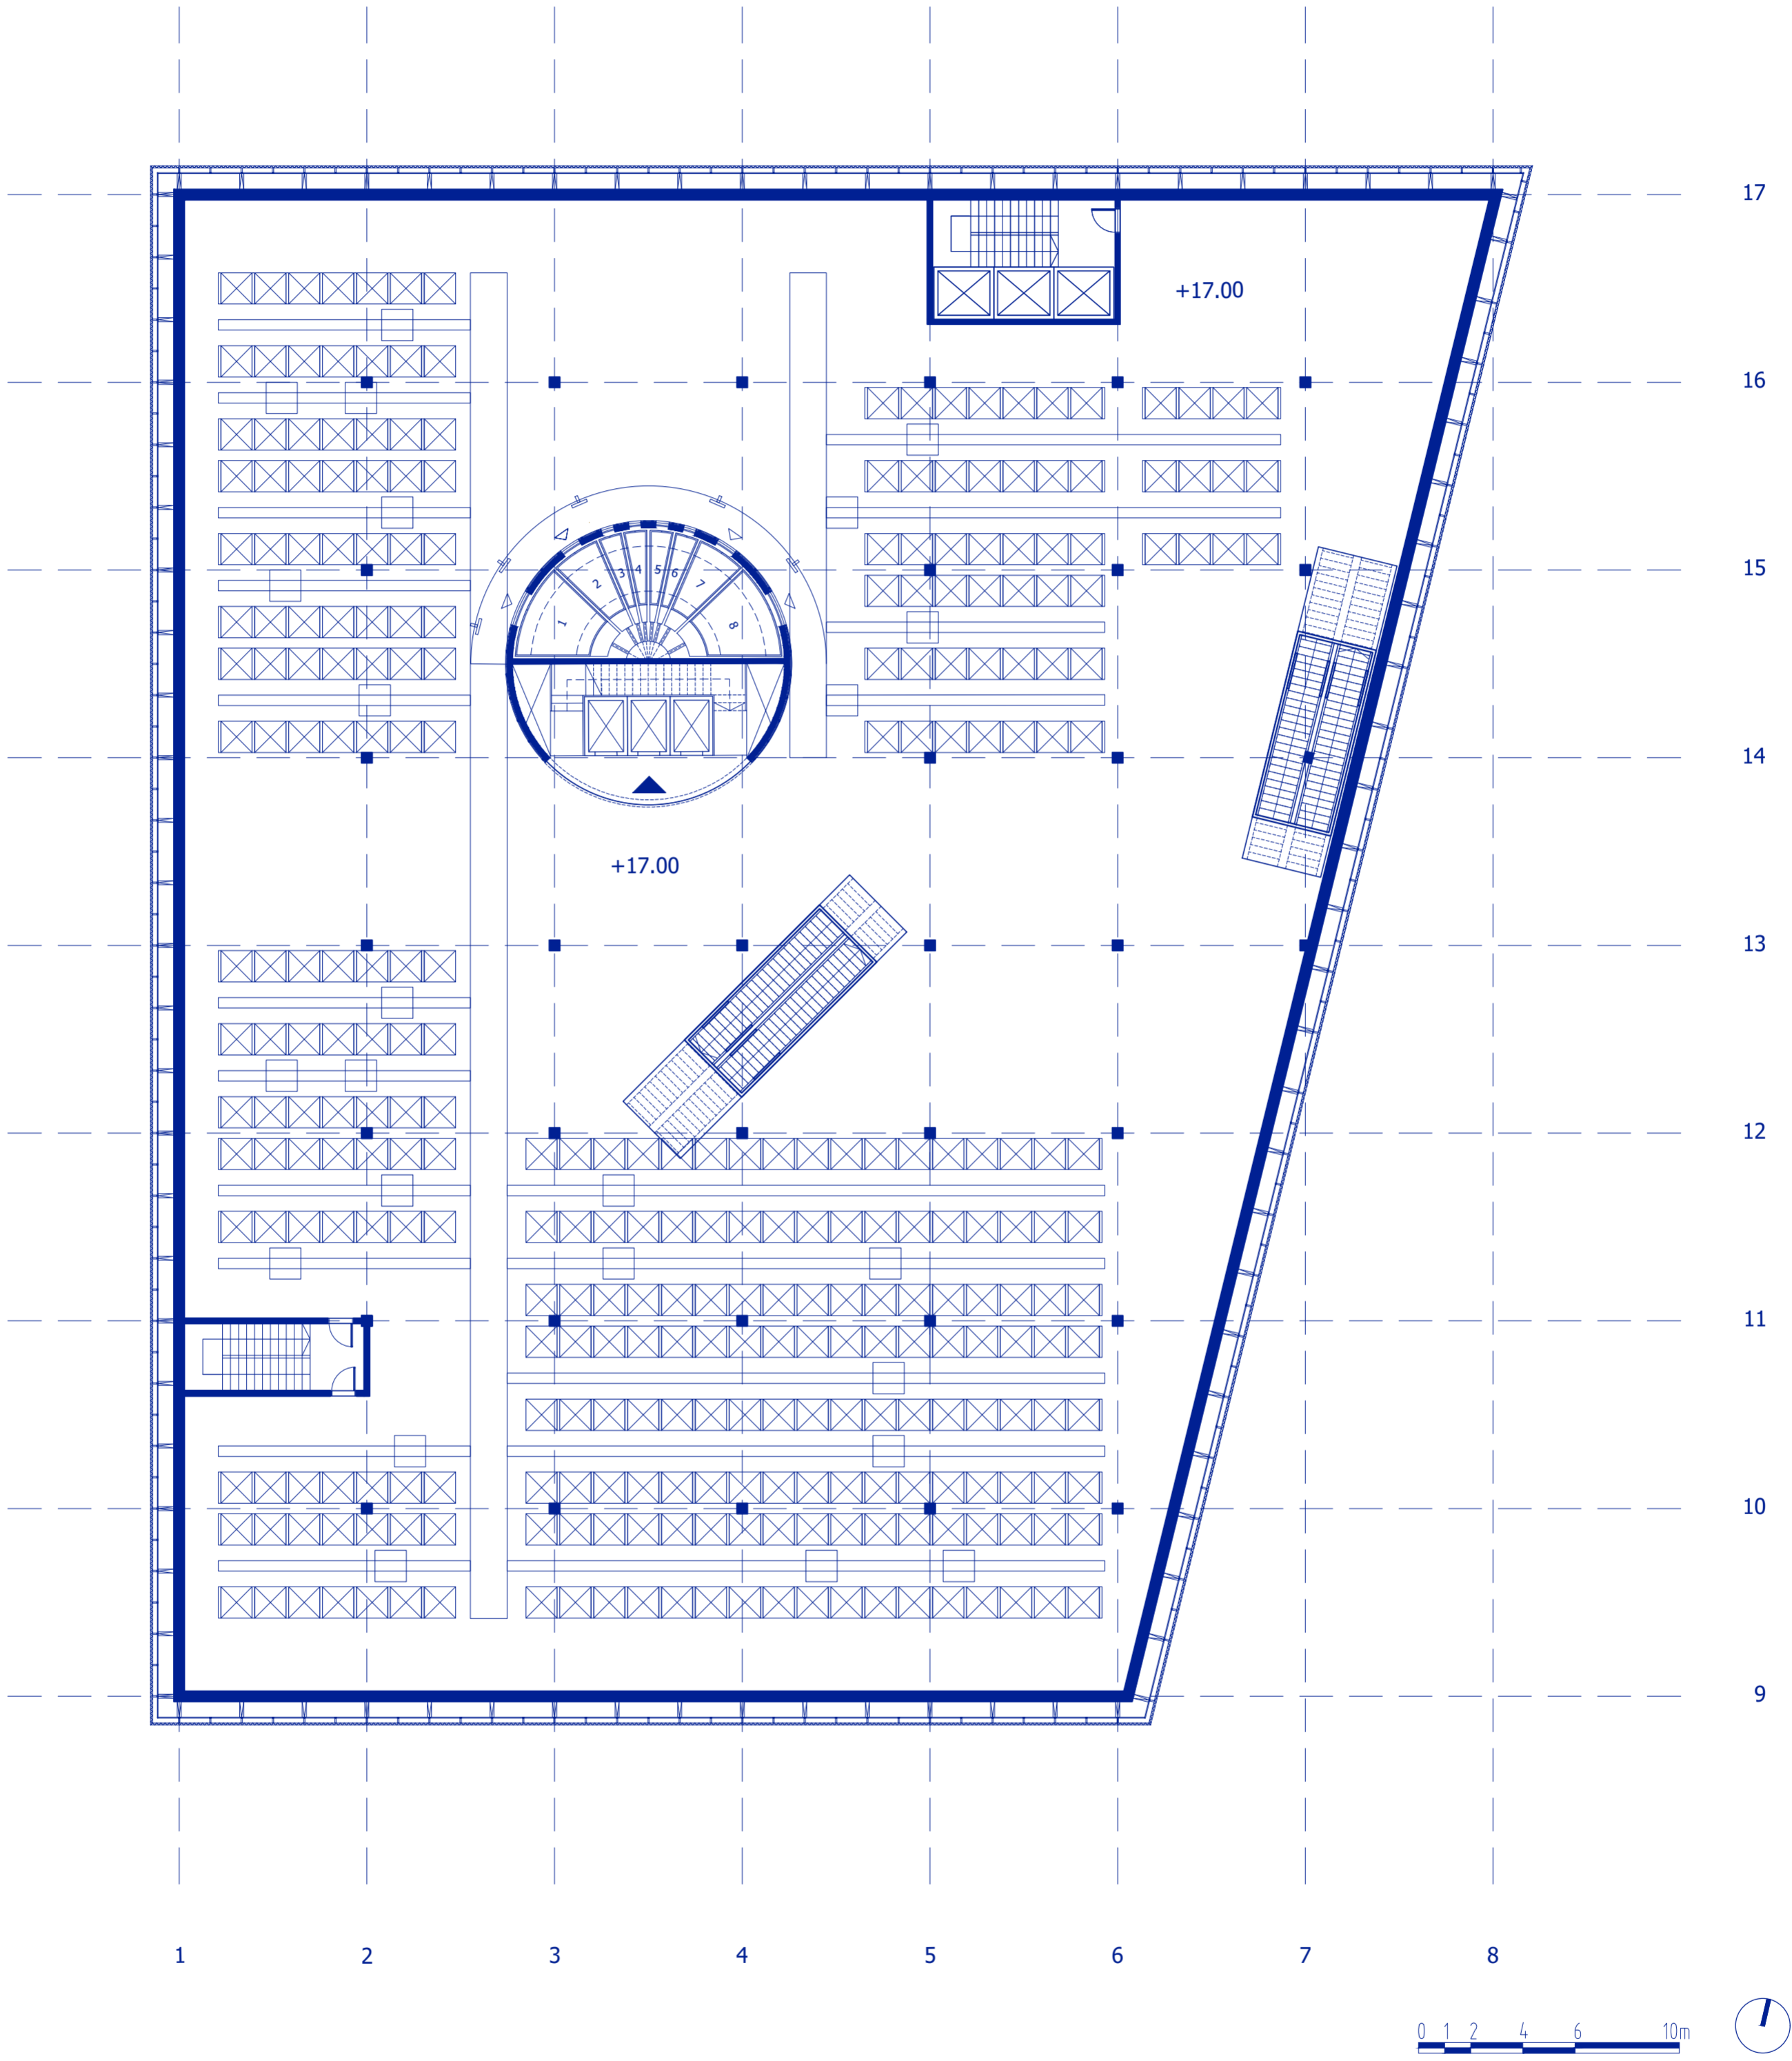


Floorplan 1:200
Level +5

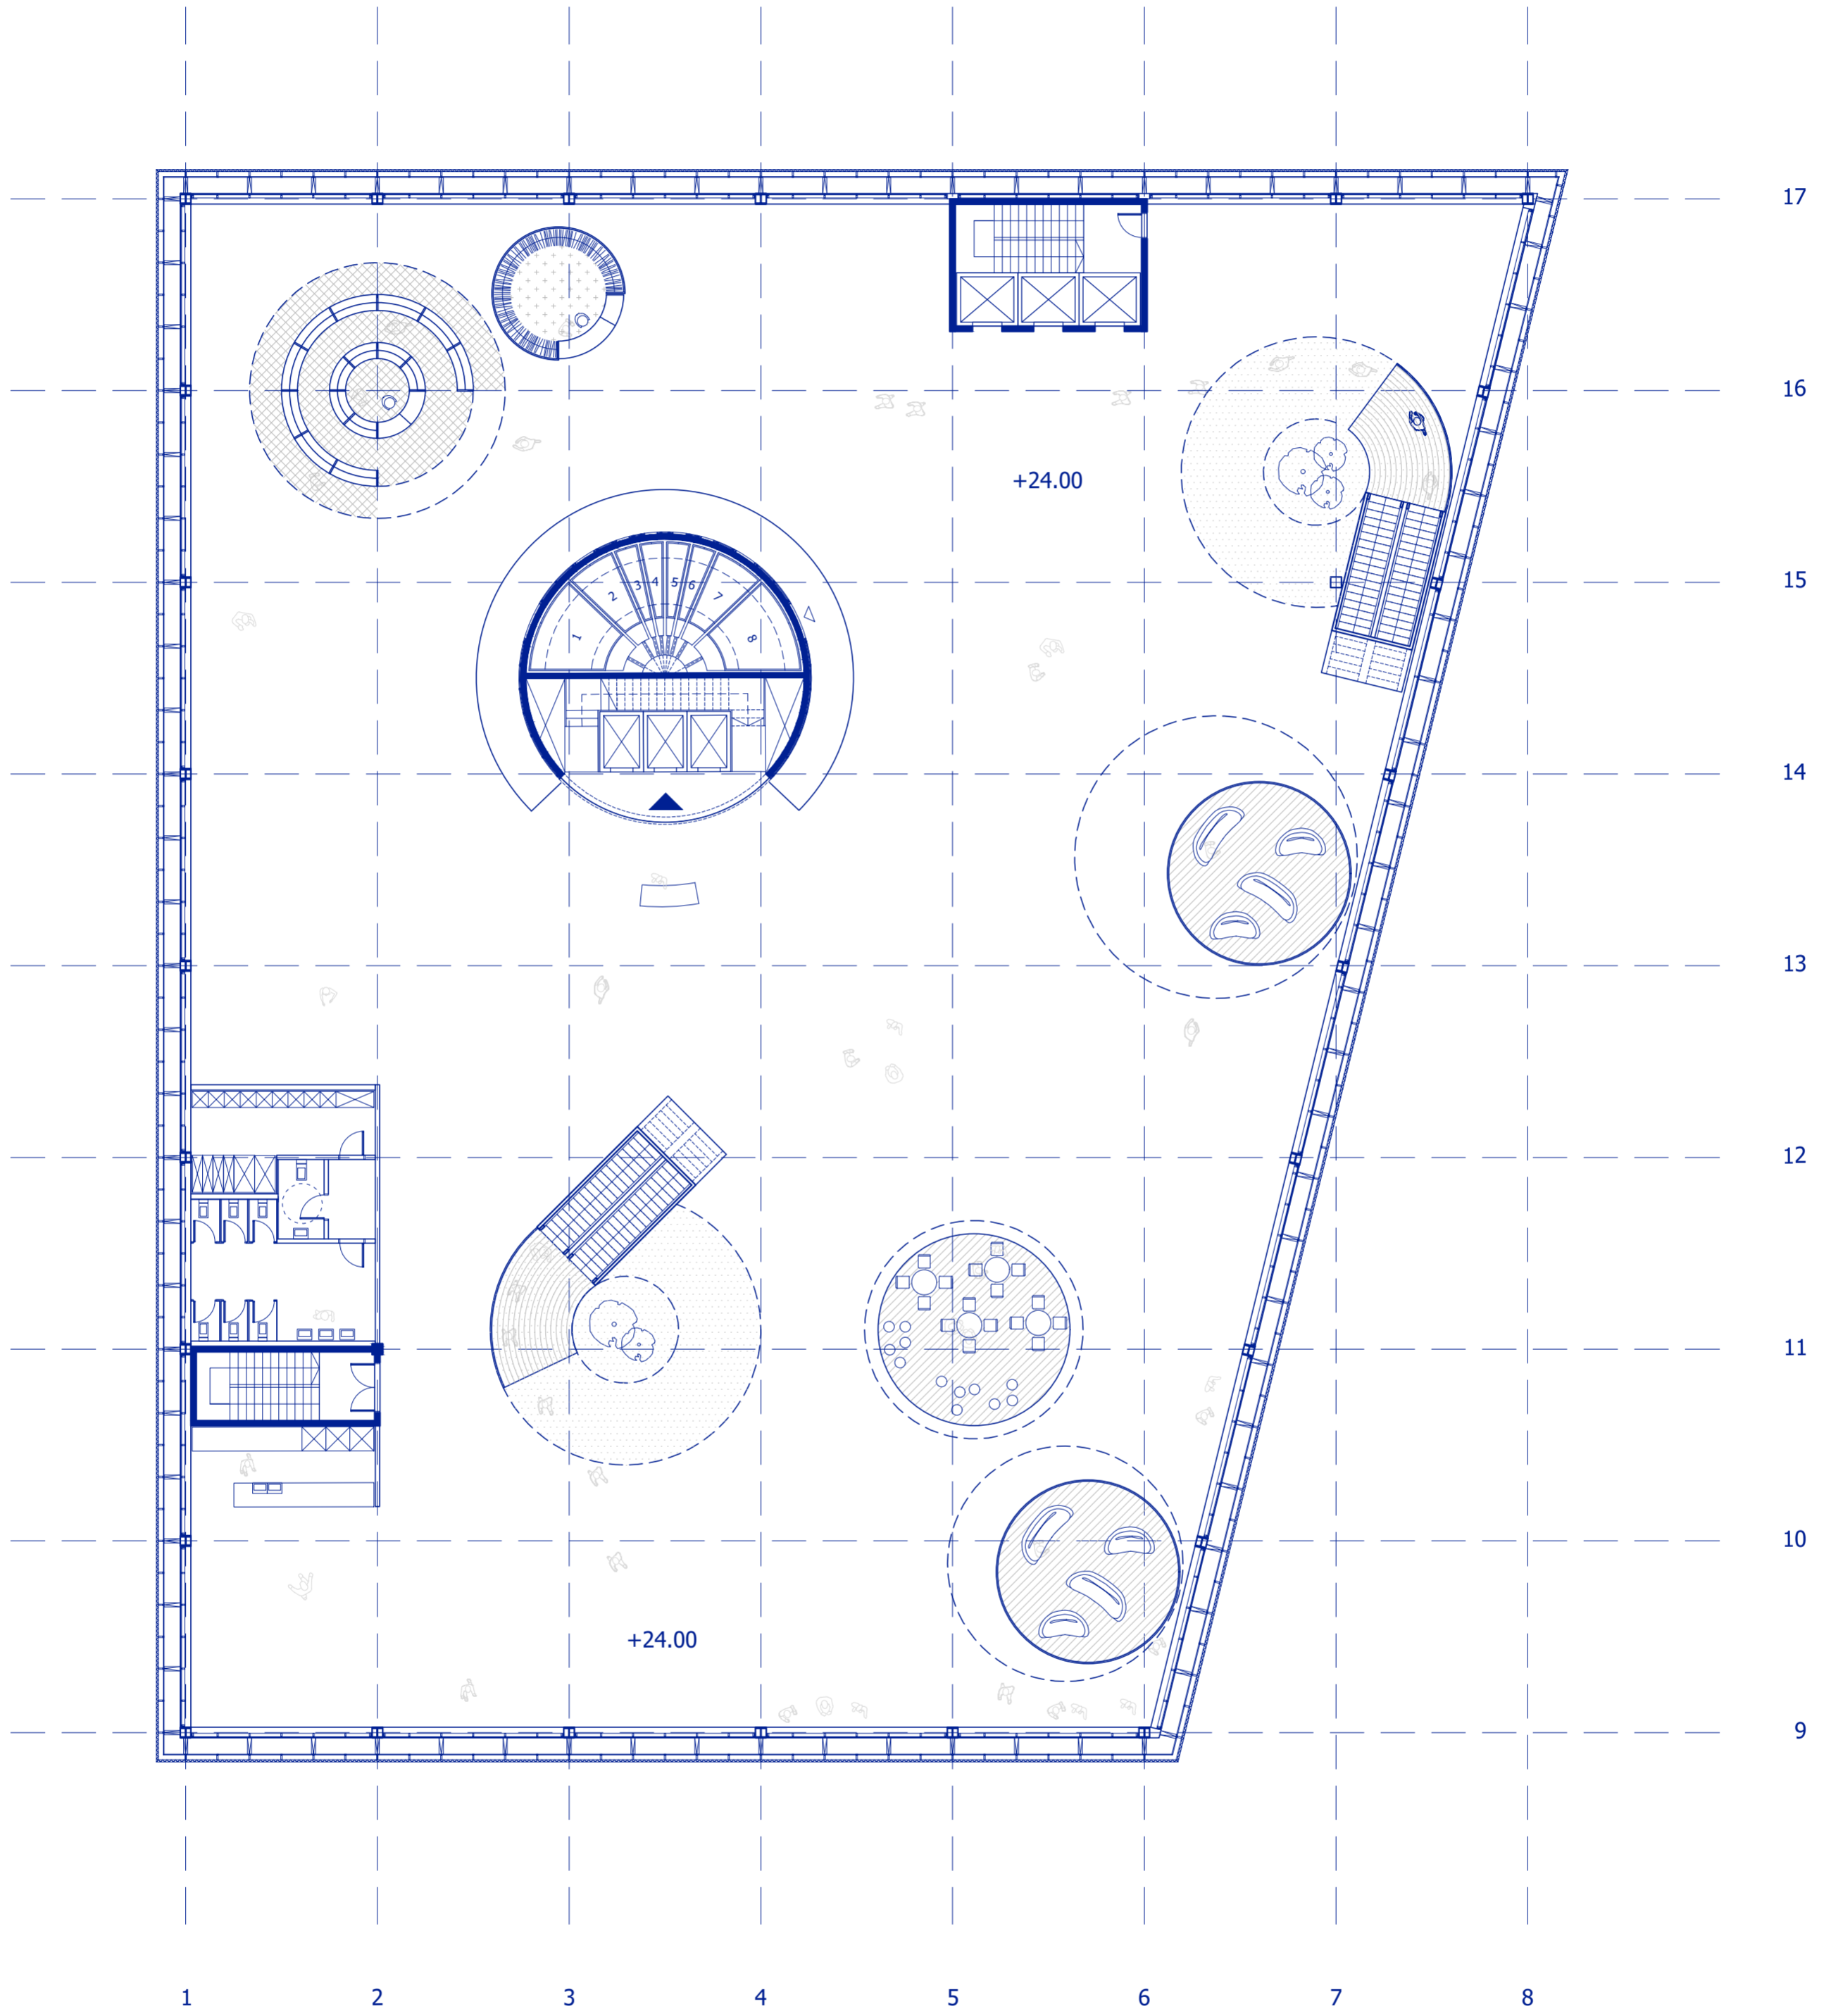


0 1 2 4 6 10m




Floorplan 1:200
Level +6

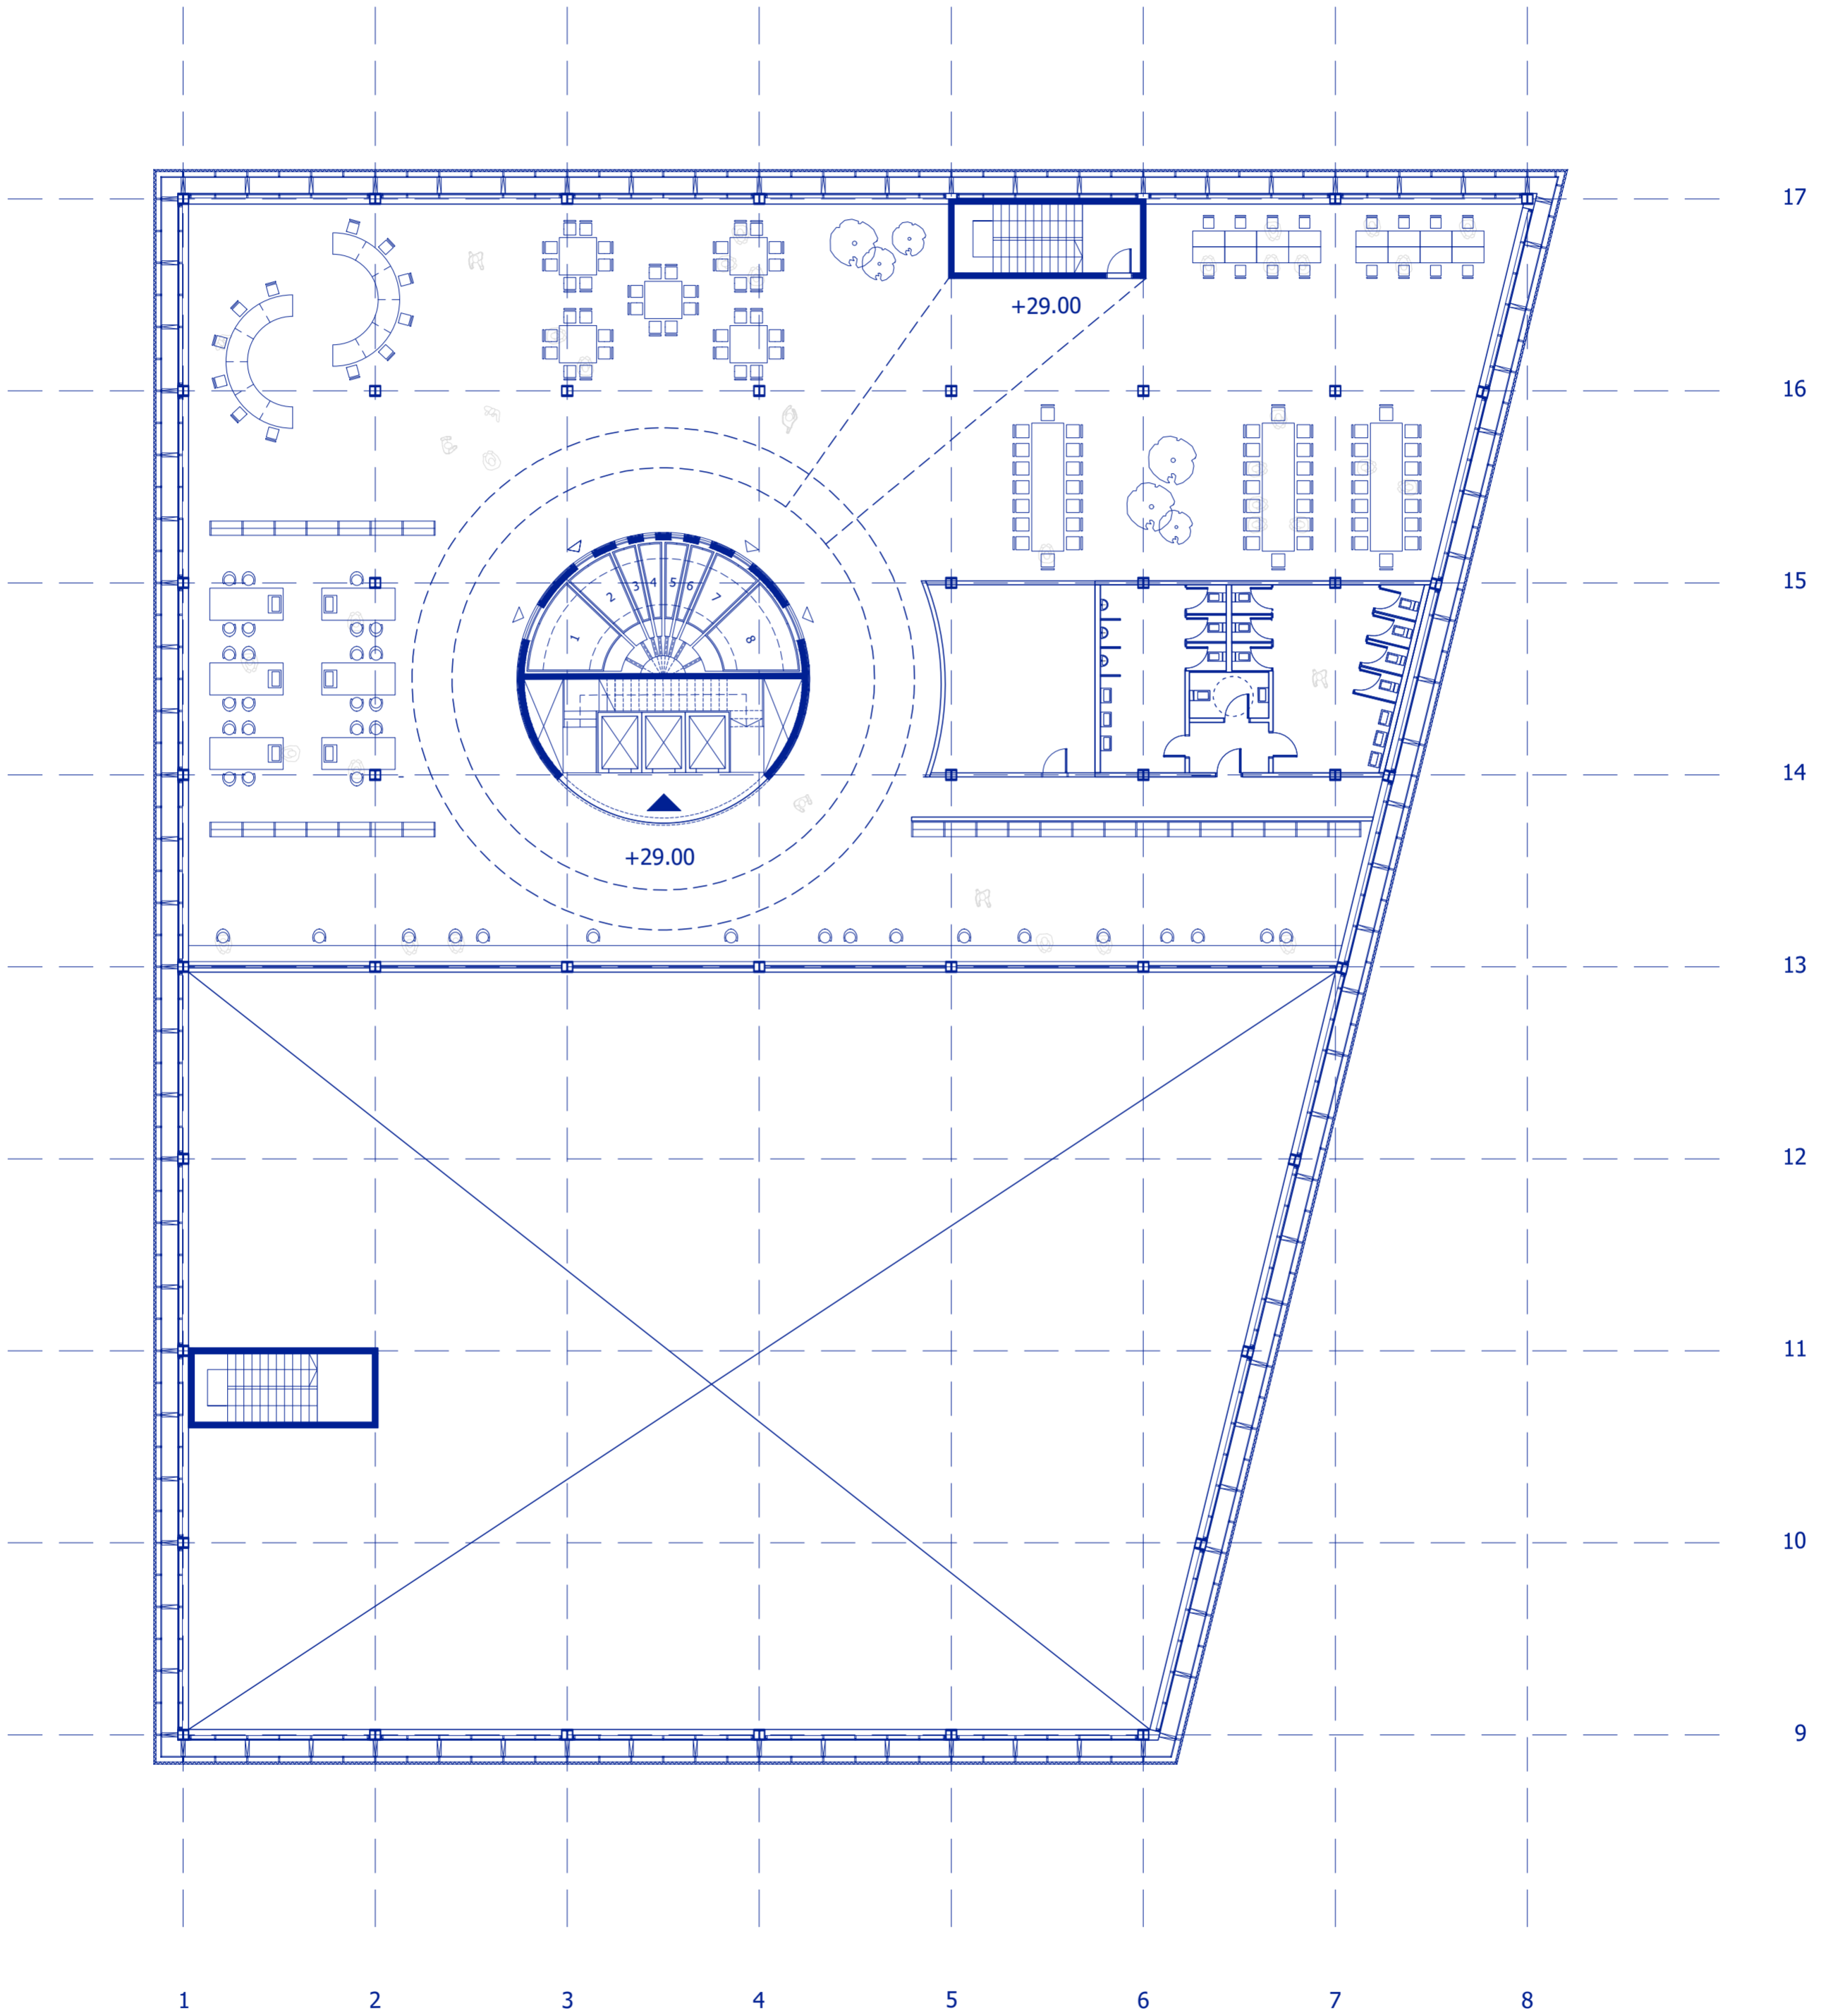


Floorplan 1:200
Level +7

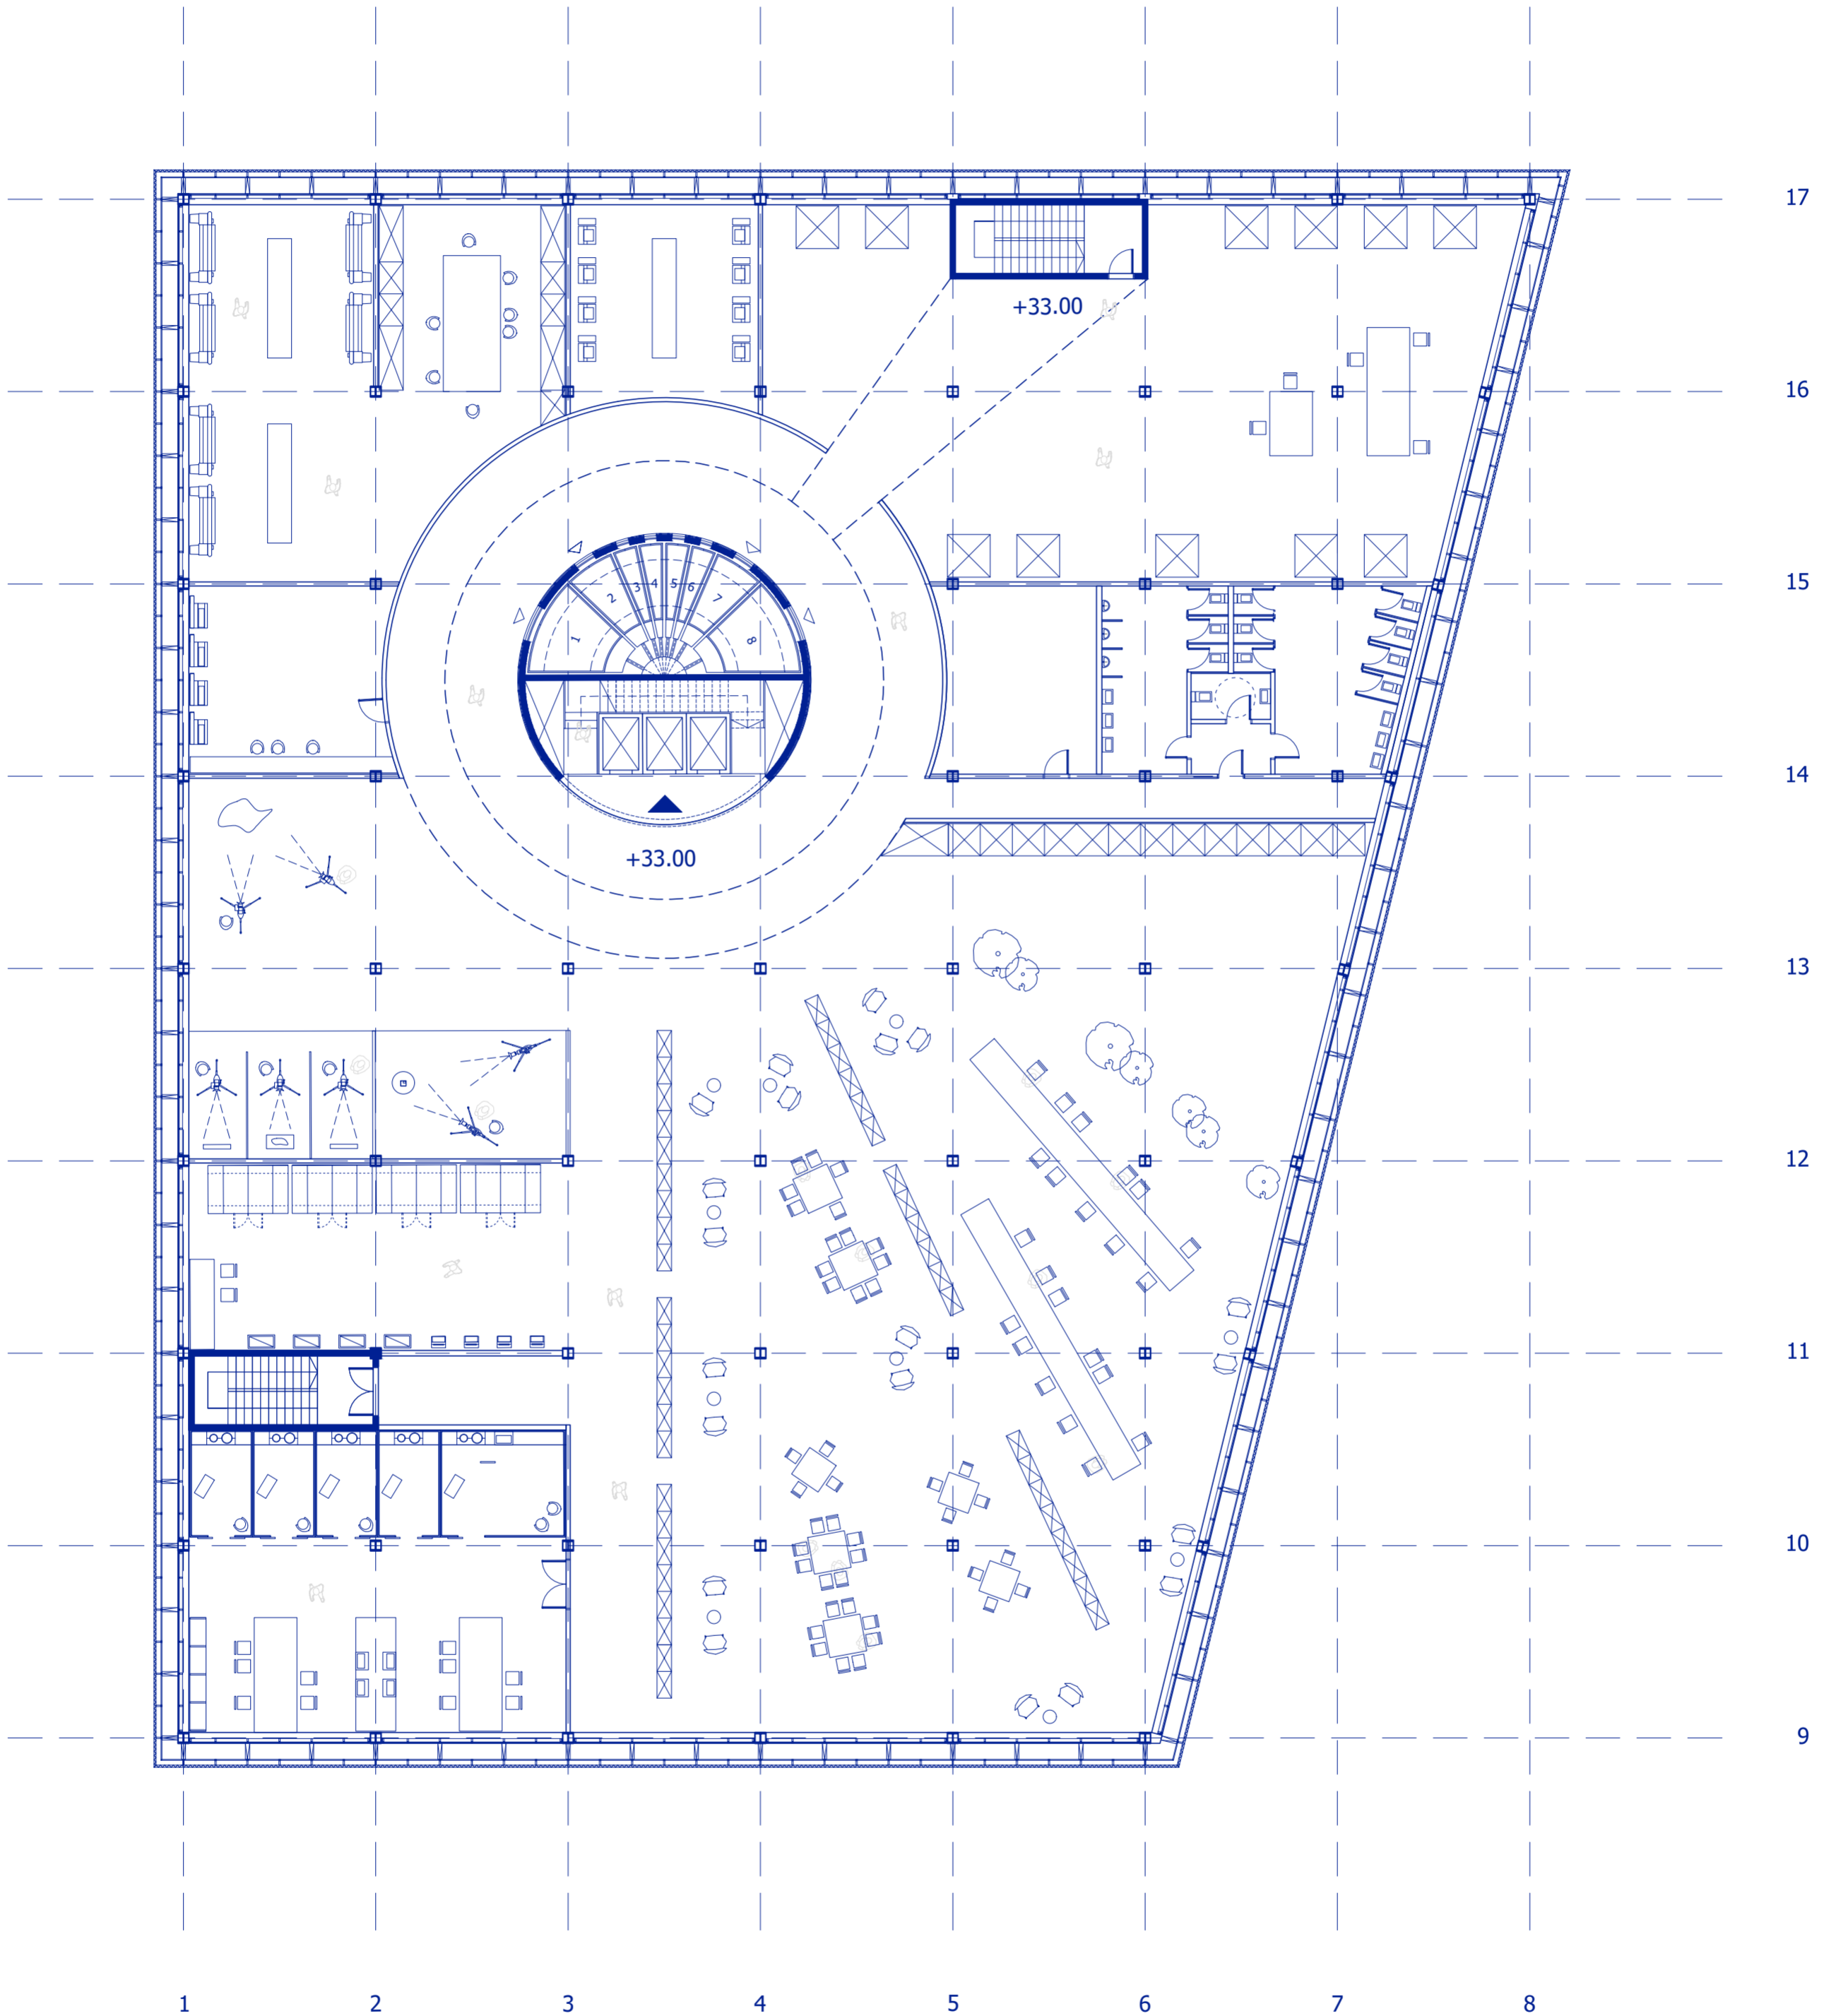


Floorplan 1:200
Level +8

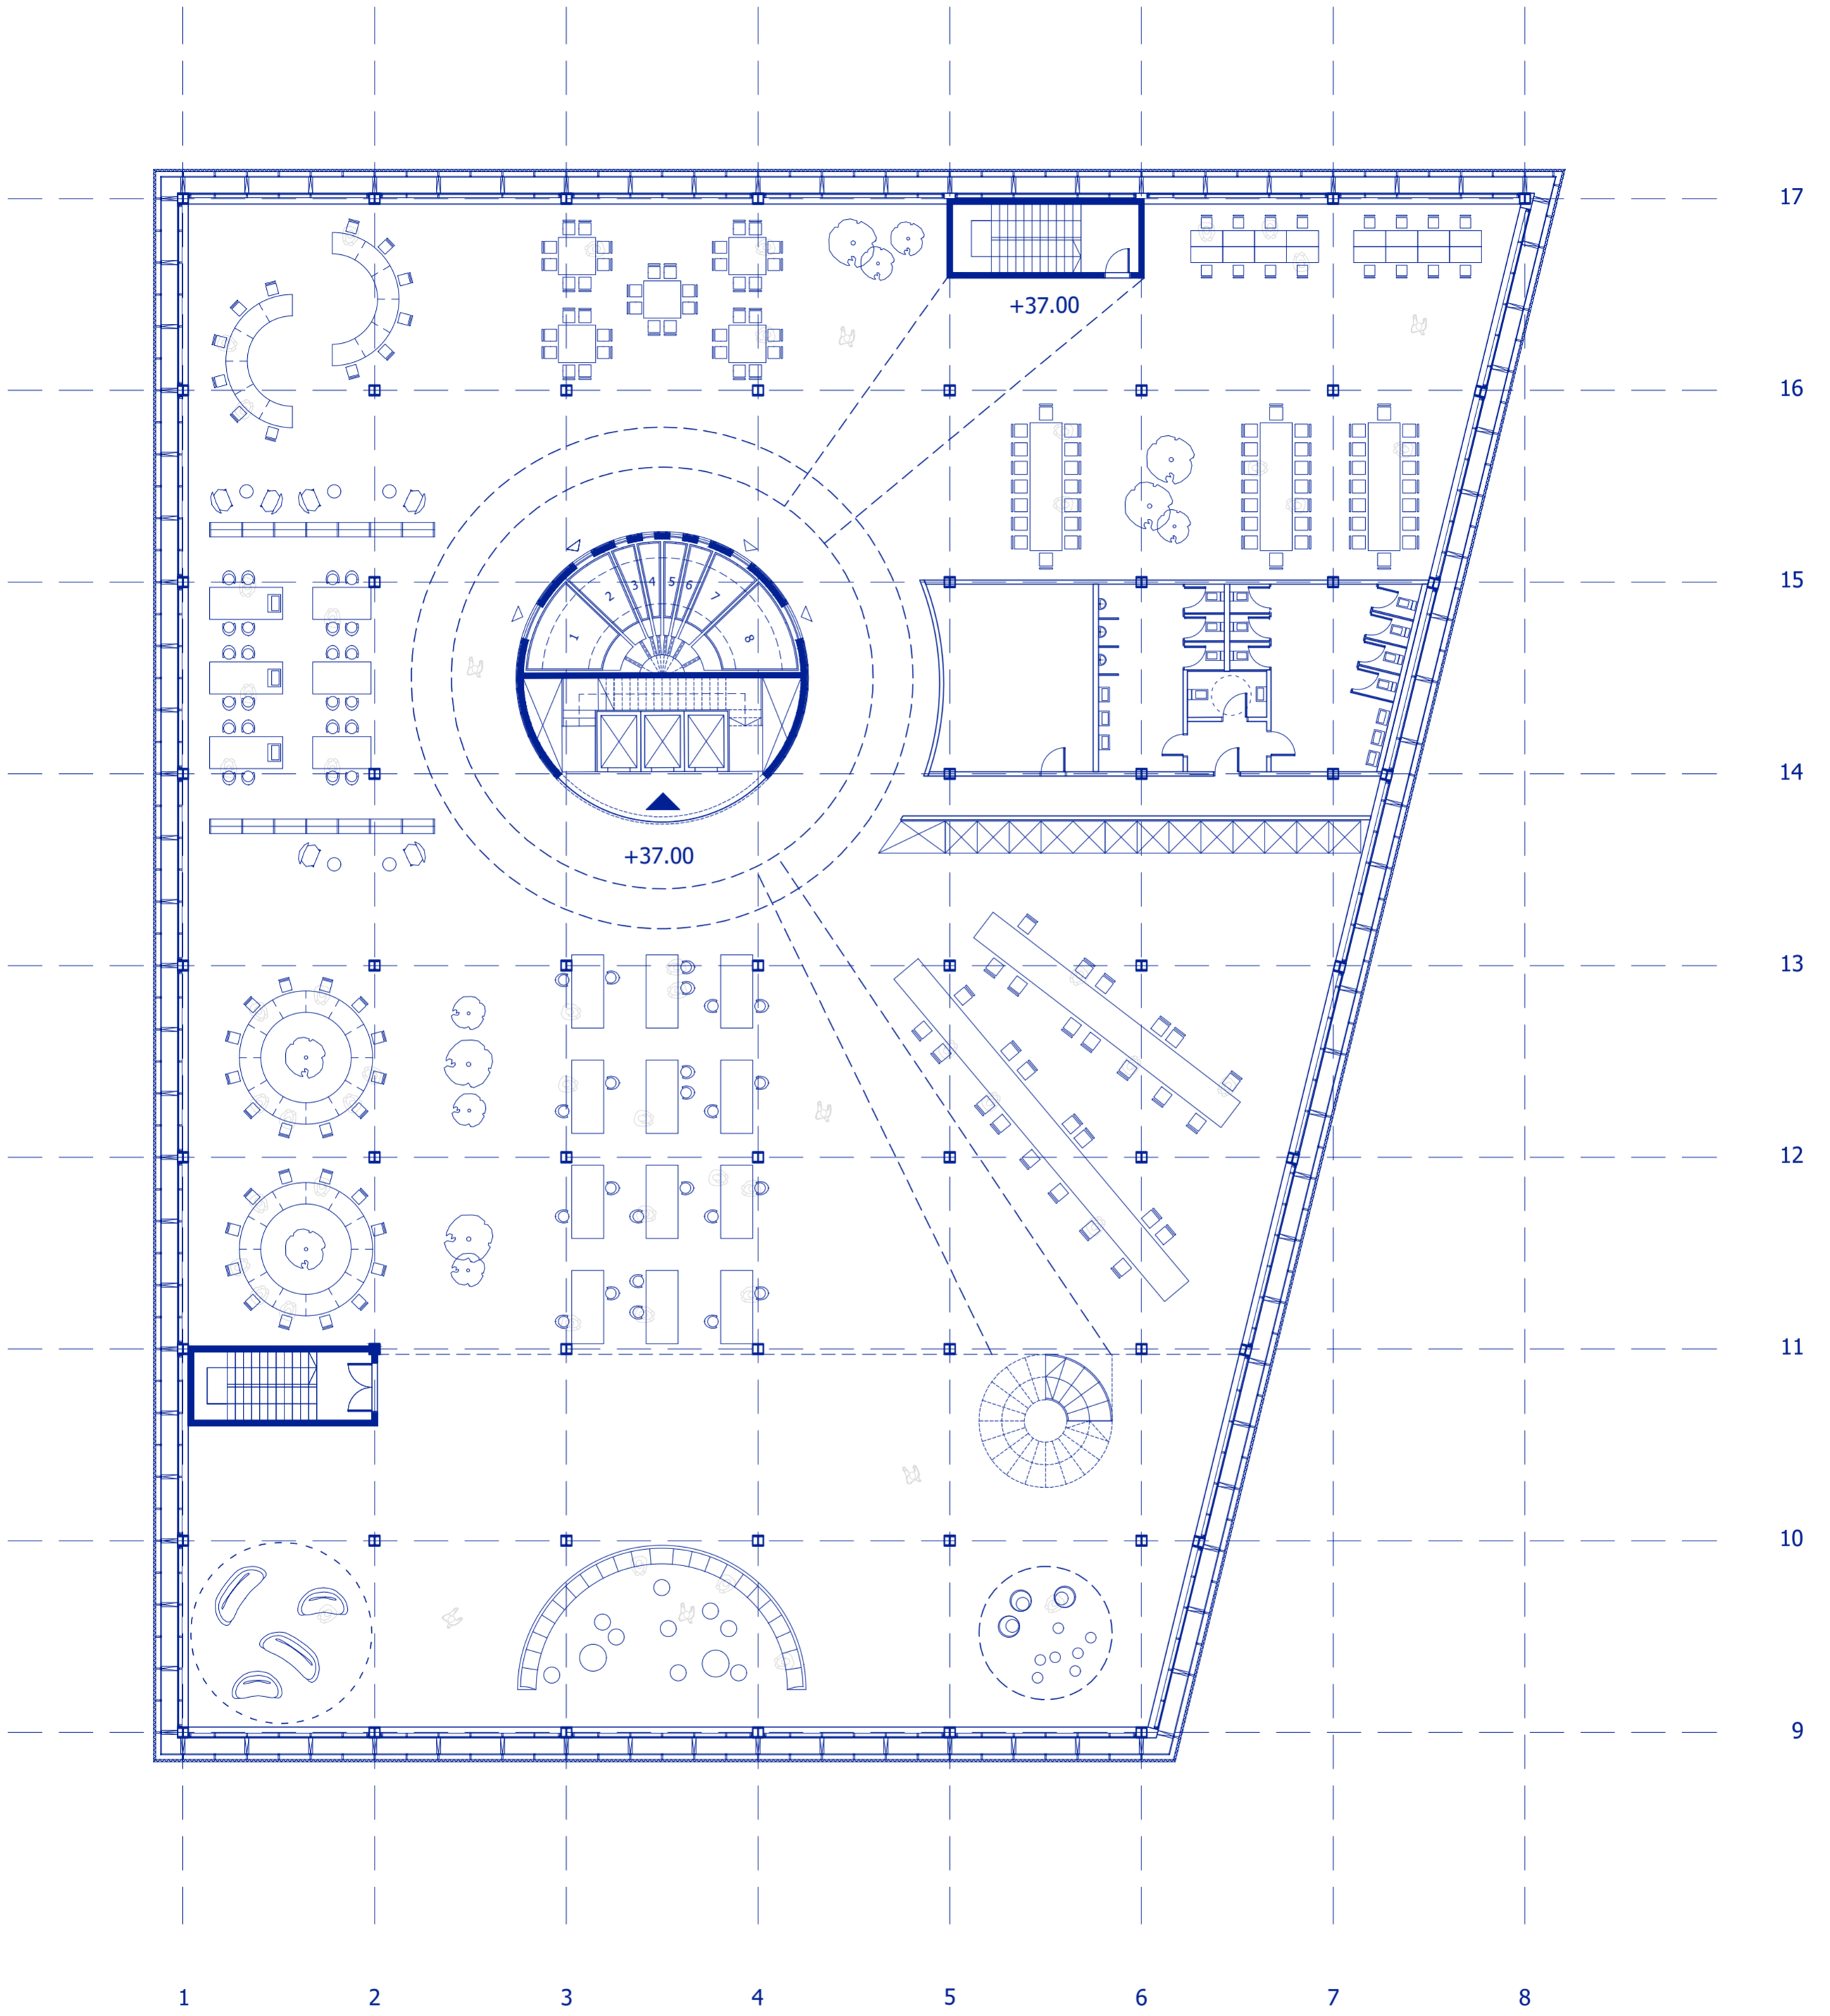


Floorplan 1:200
Level +9

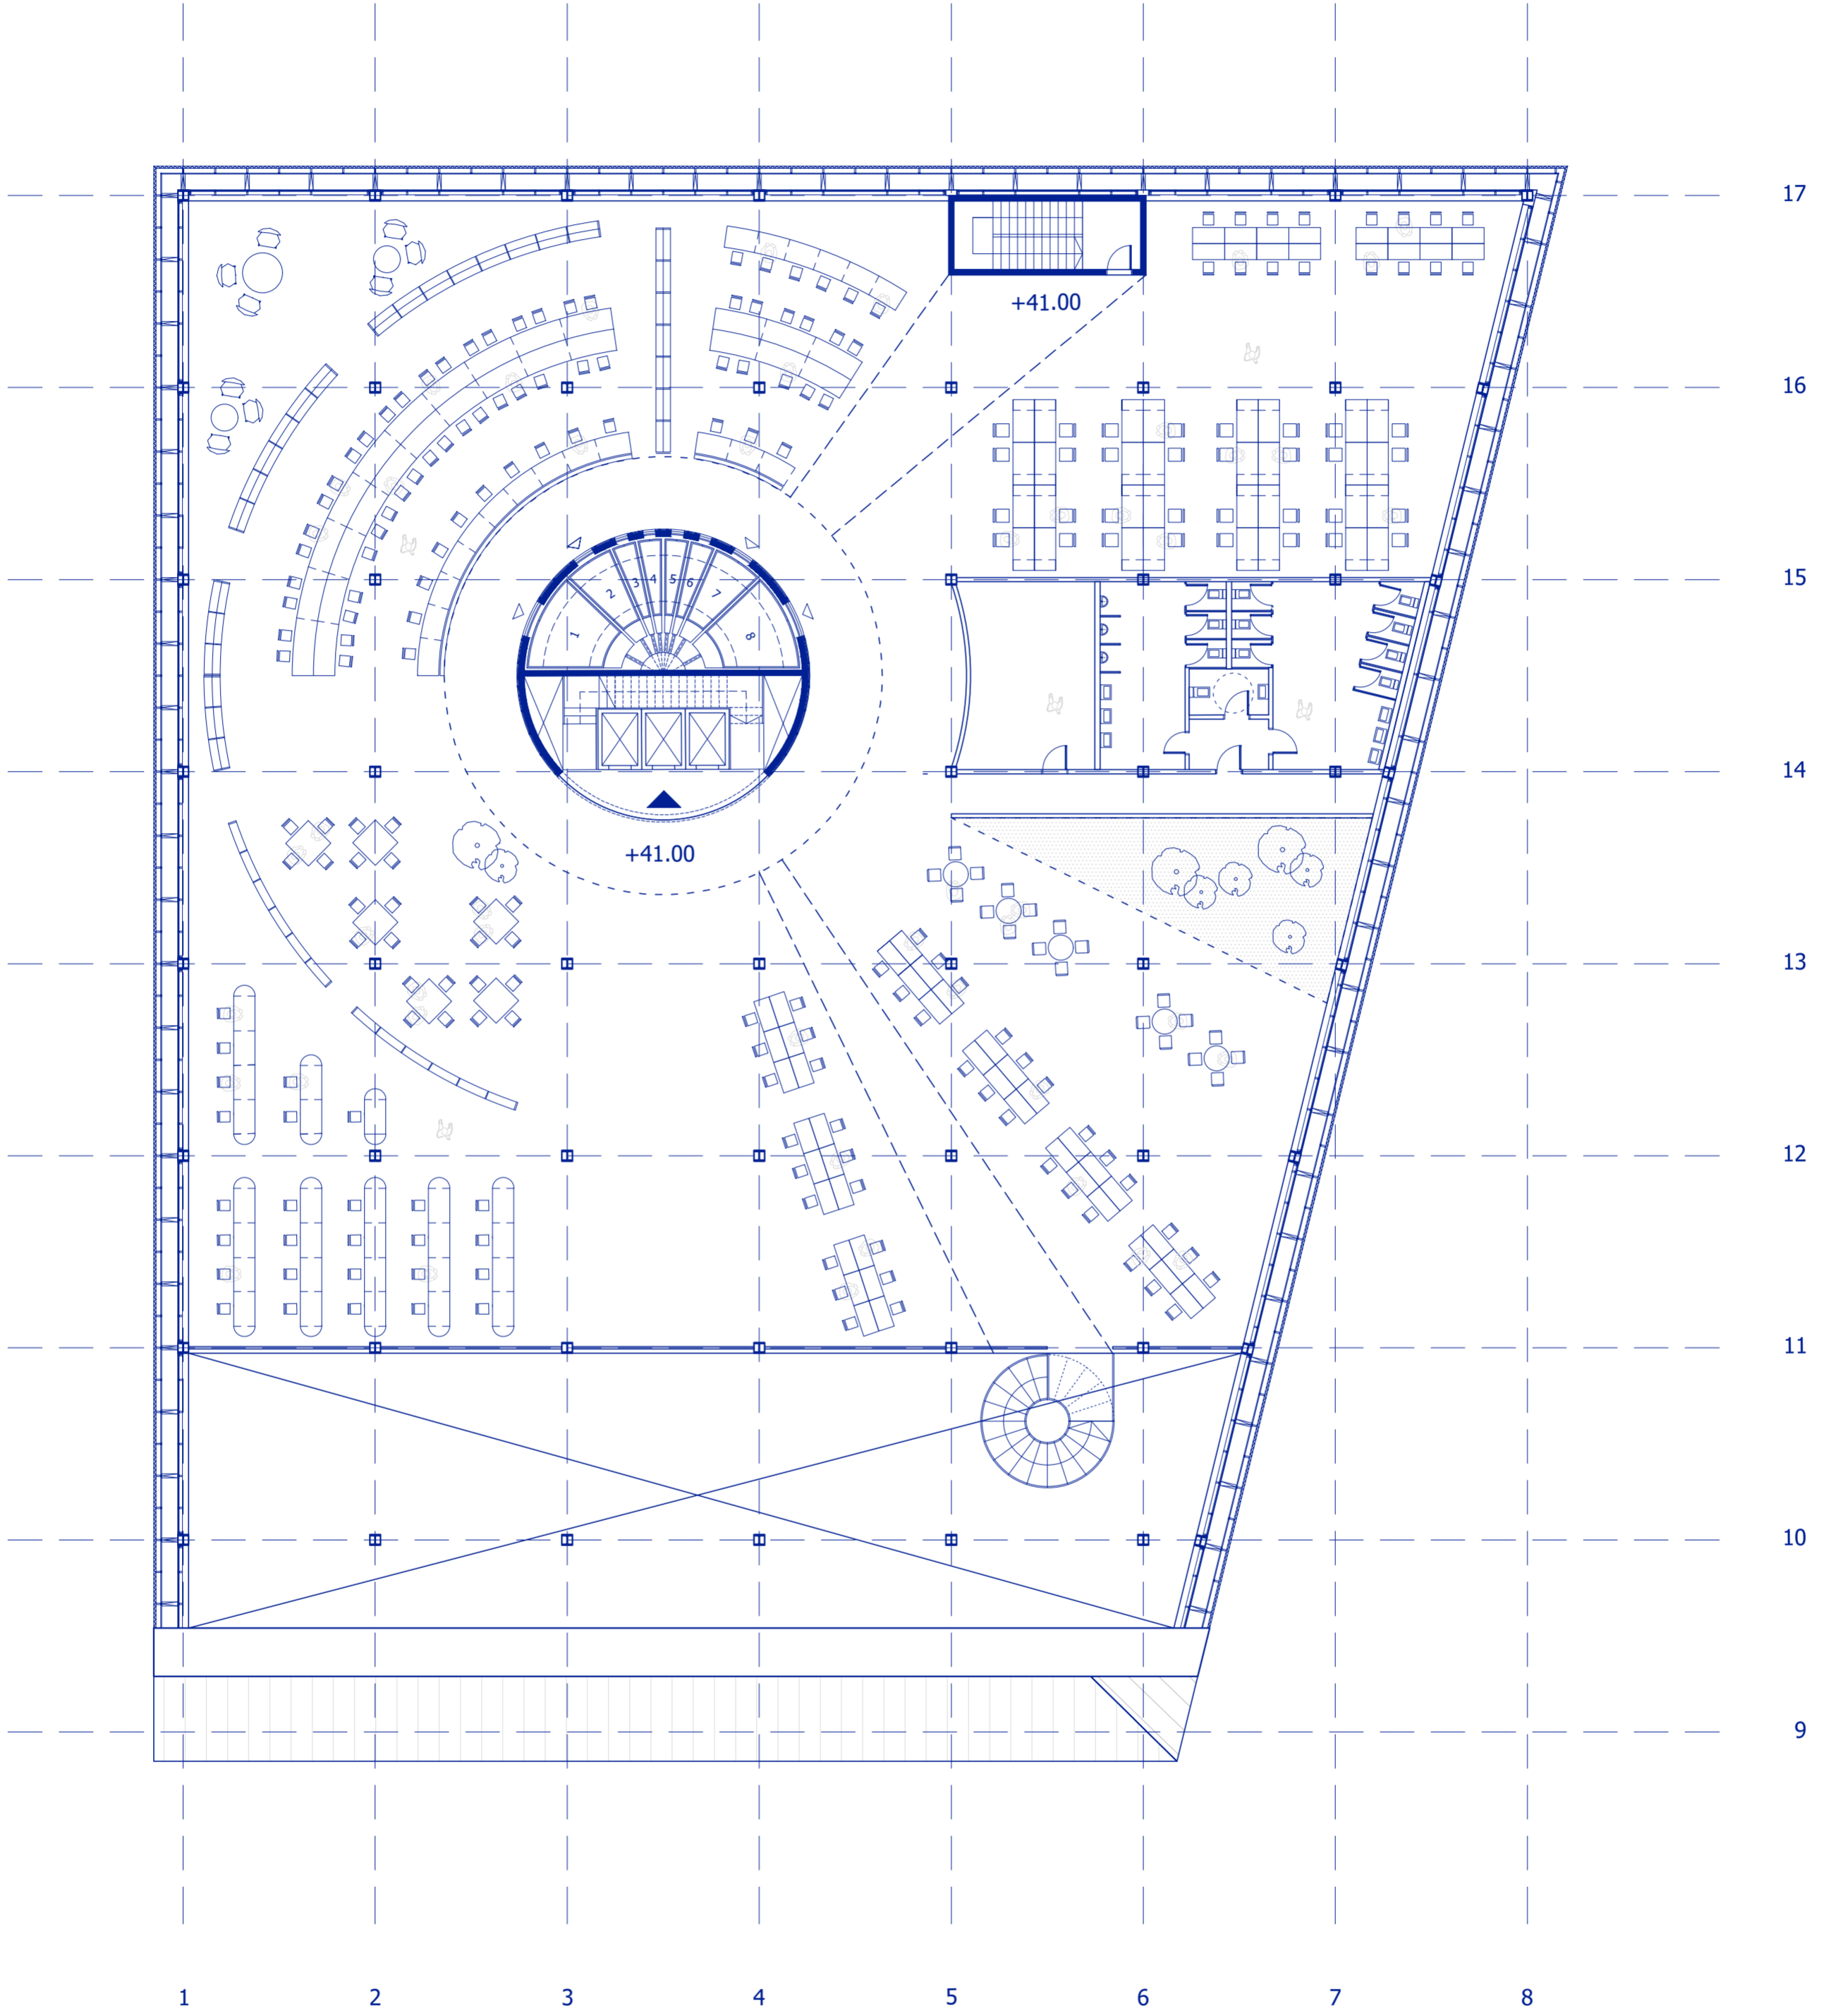


Floorplan 1:200
Level +10

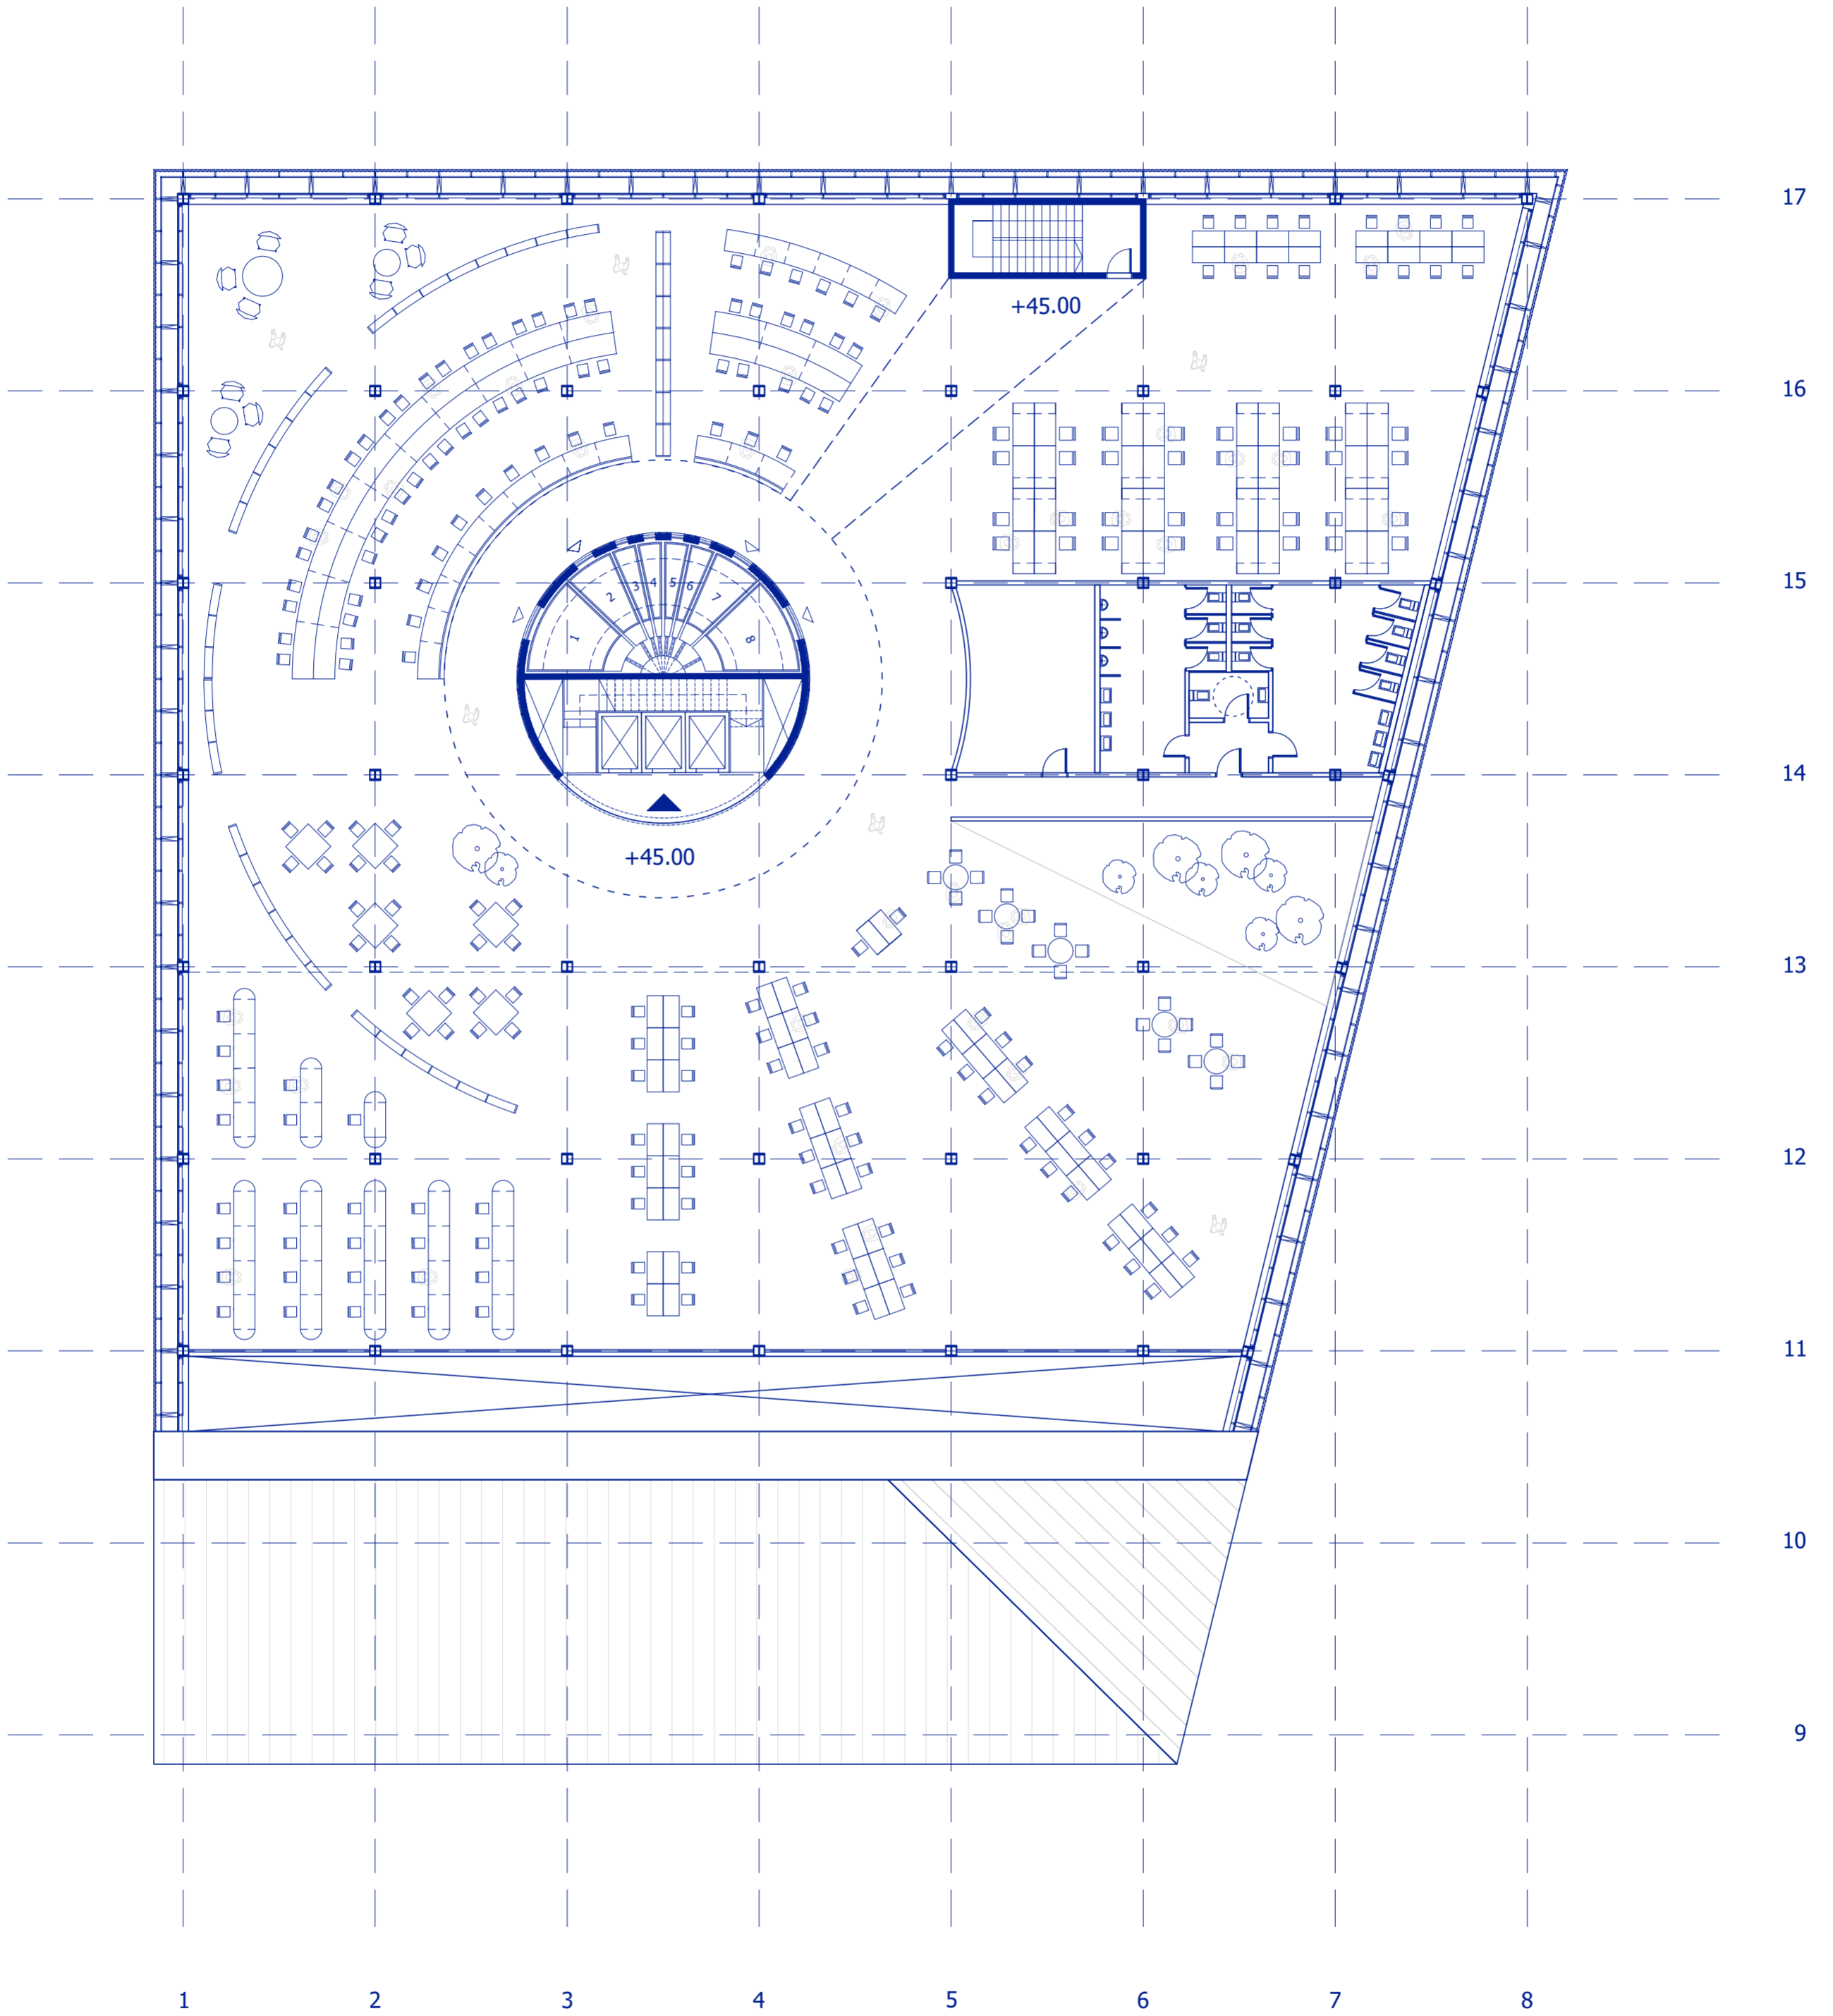


Floorplan 1:200
Level +11

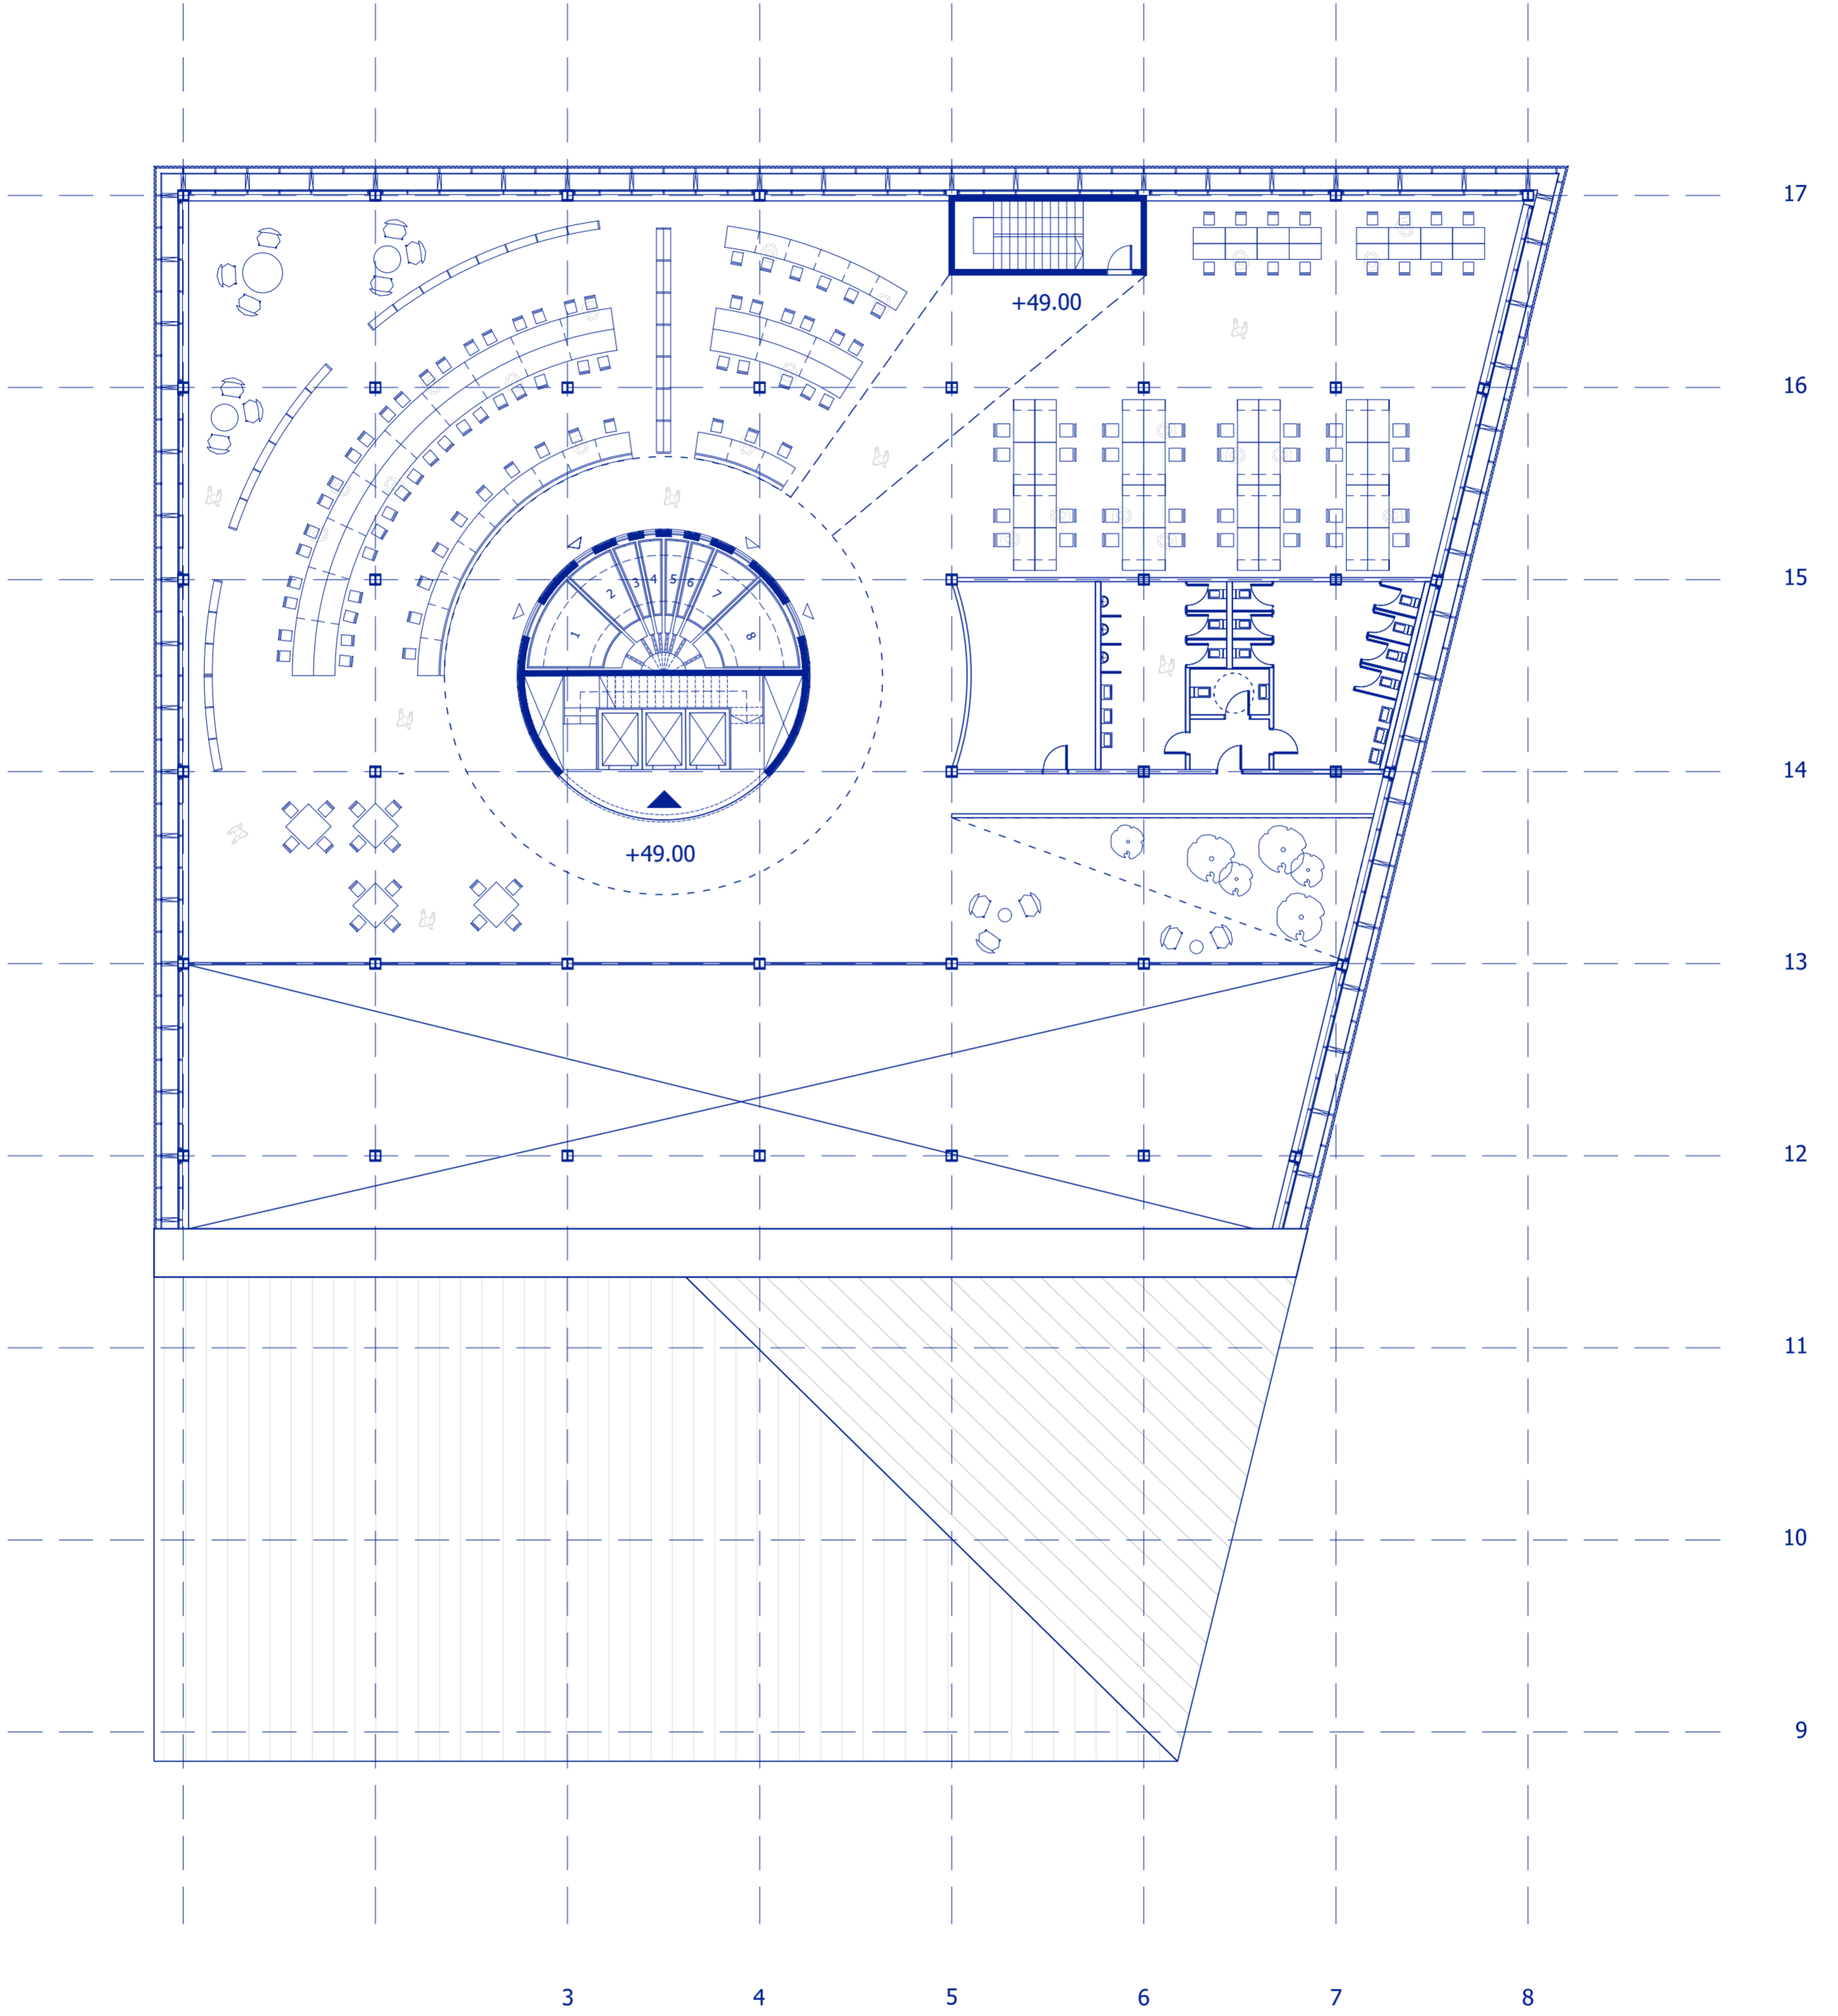


Floorplan 1:200
Level +12

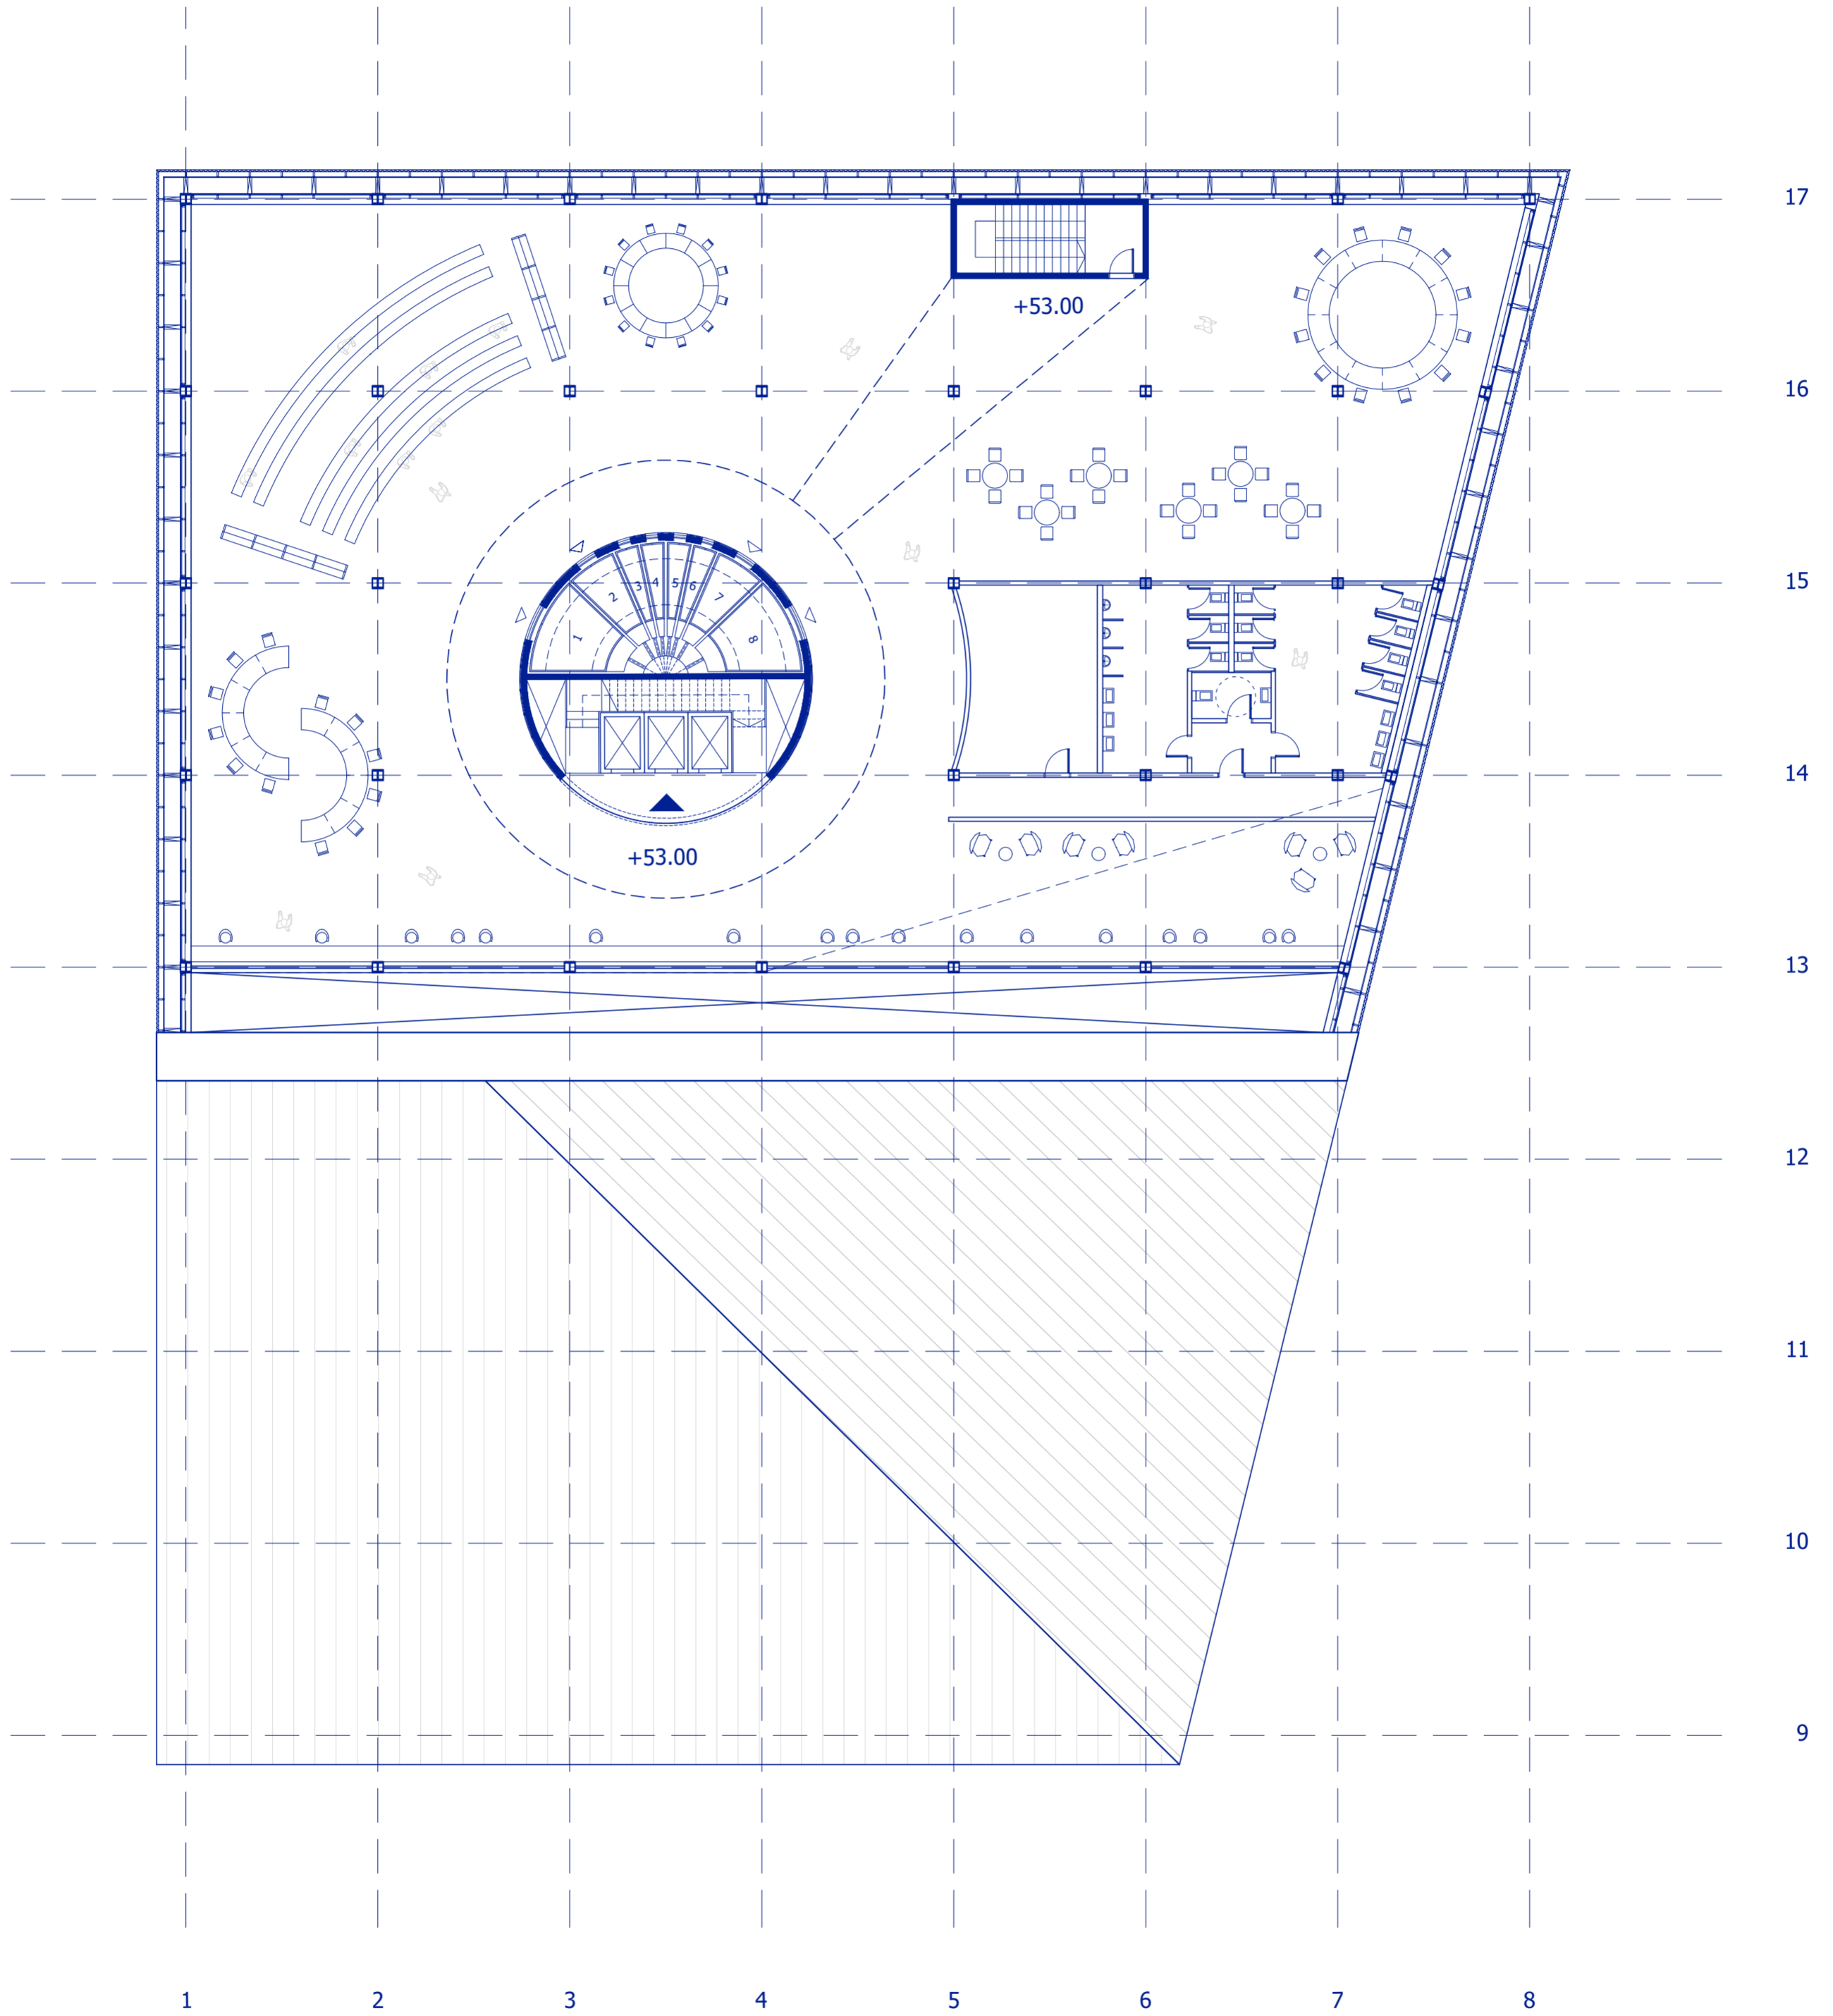


Floorplan 1:200
Level +13

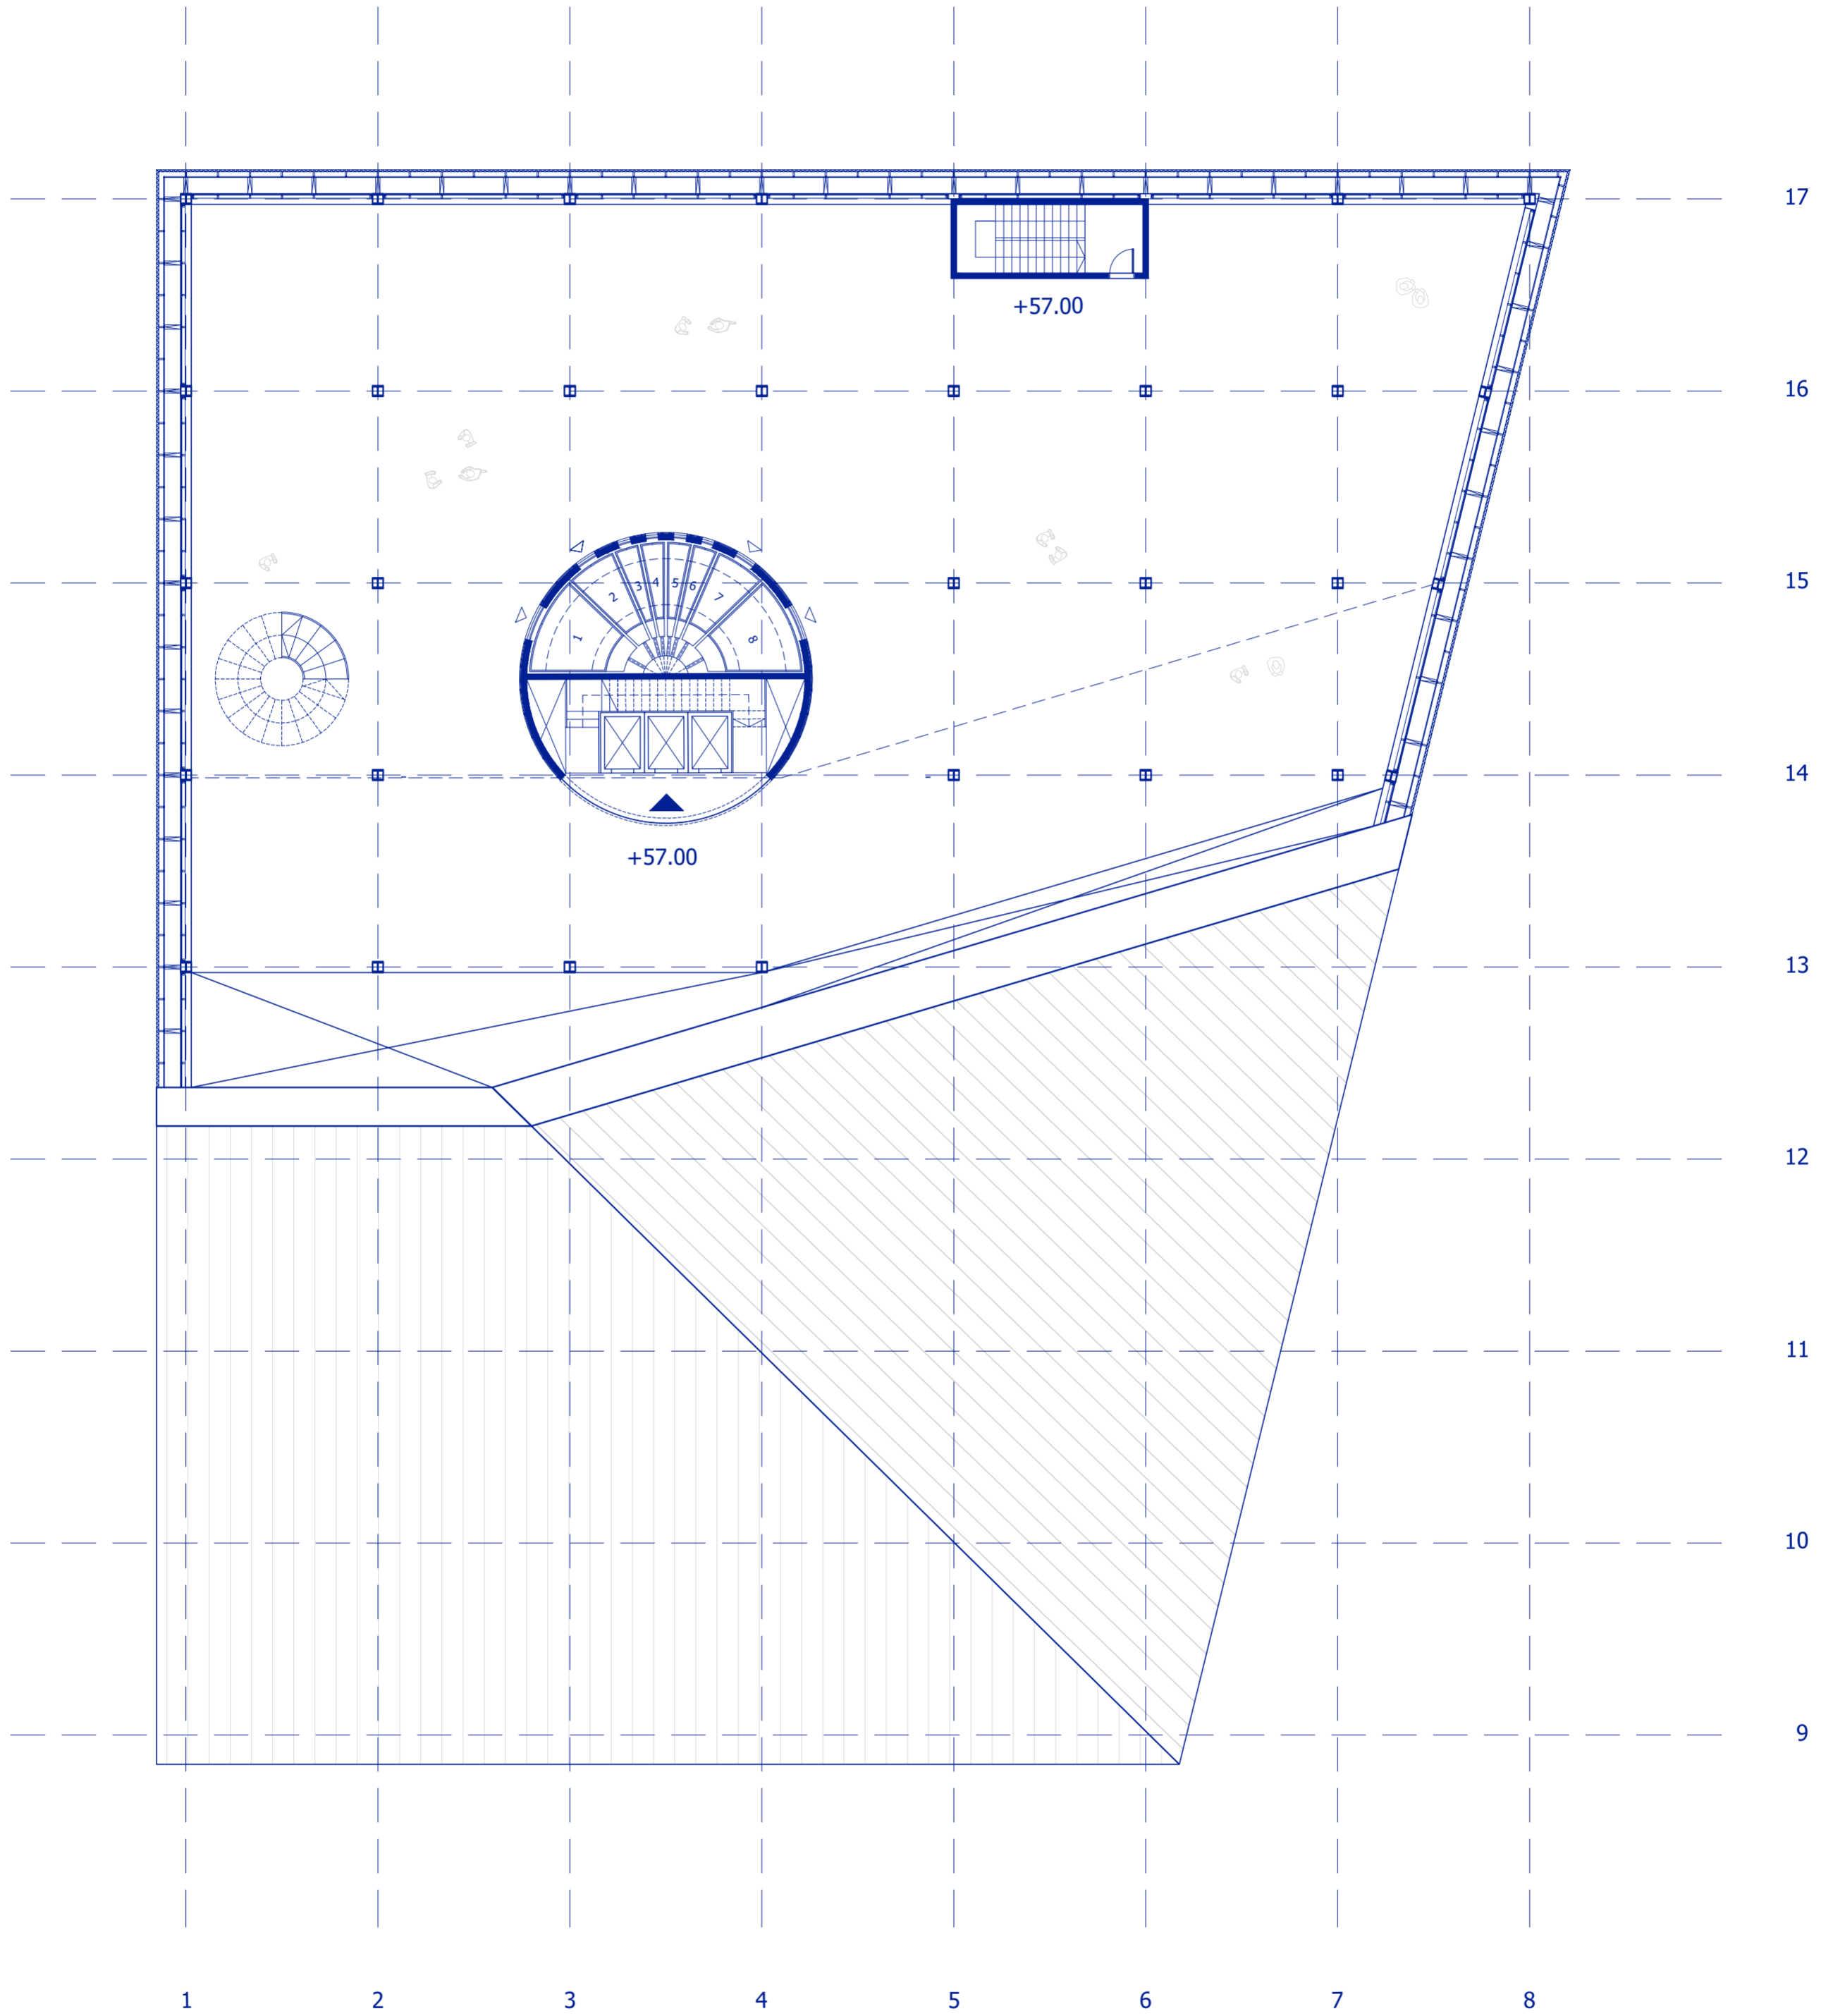

Floorplan 1:200
Level +14

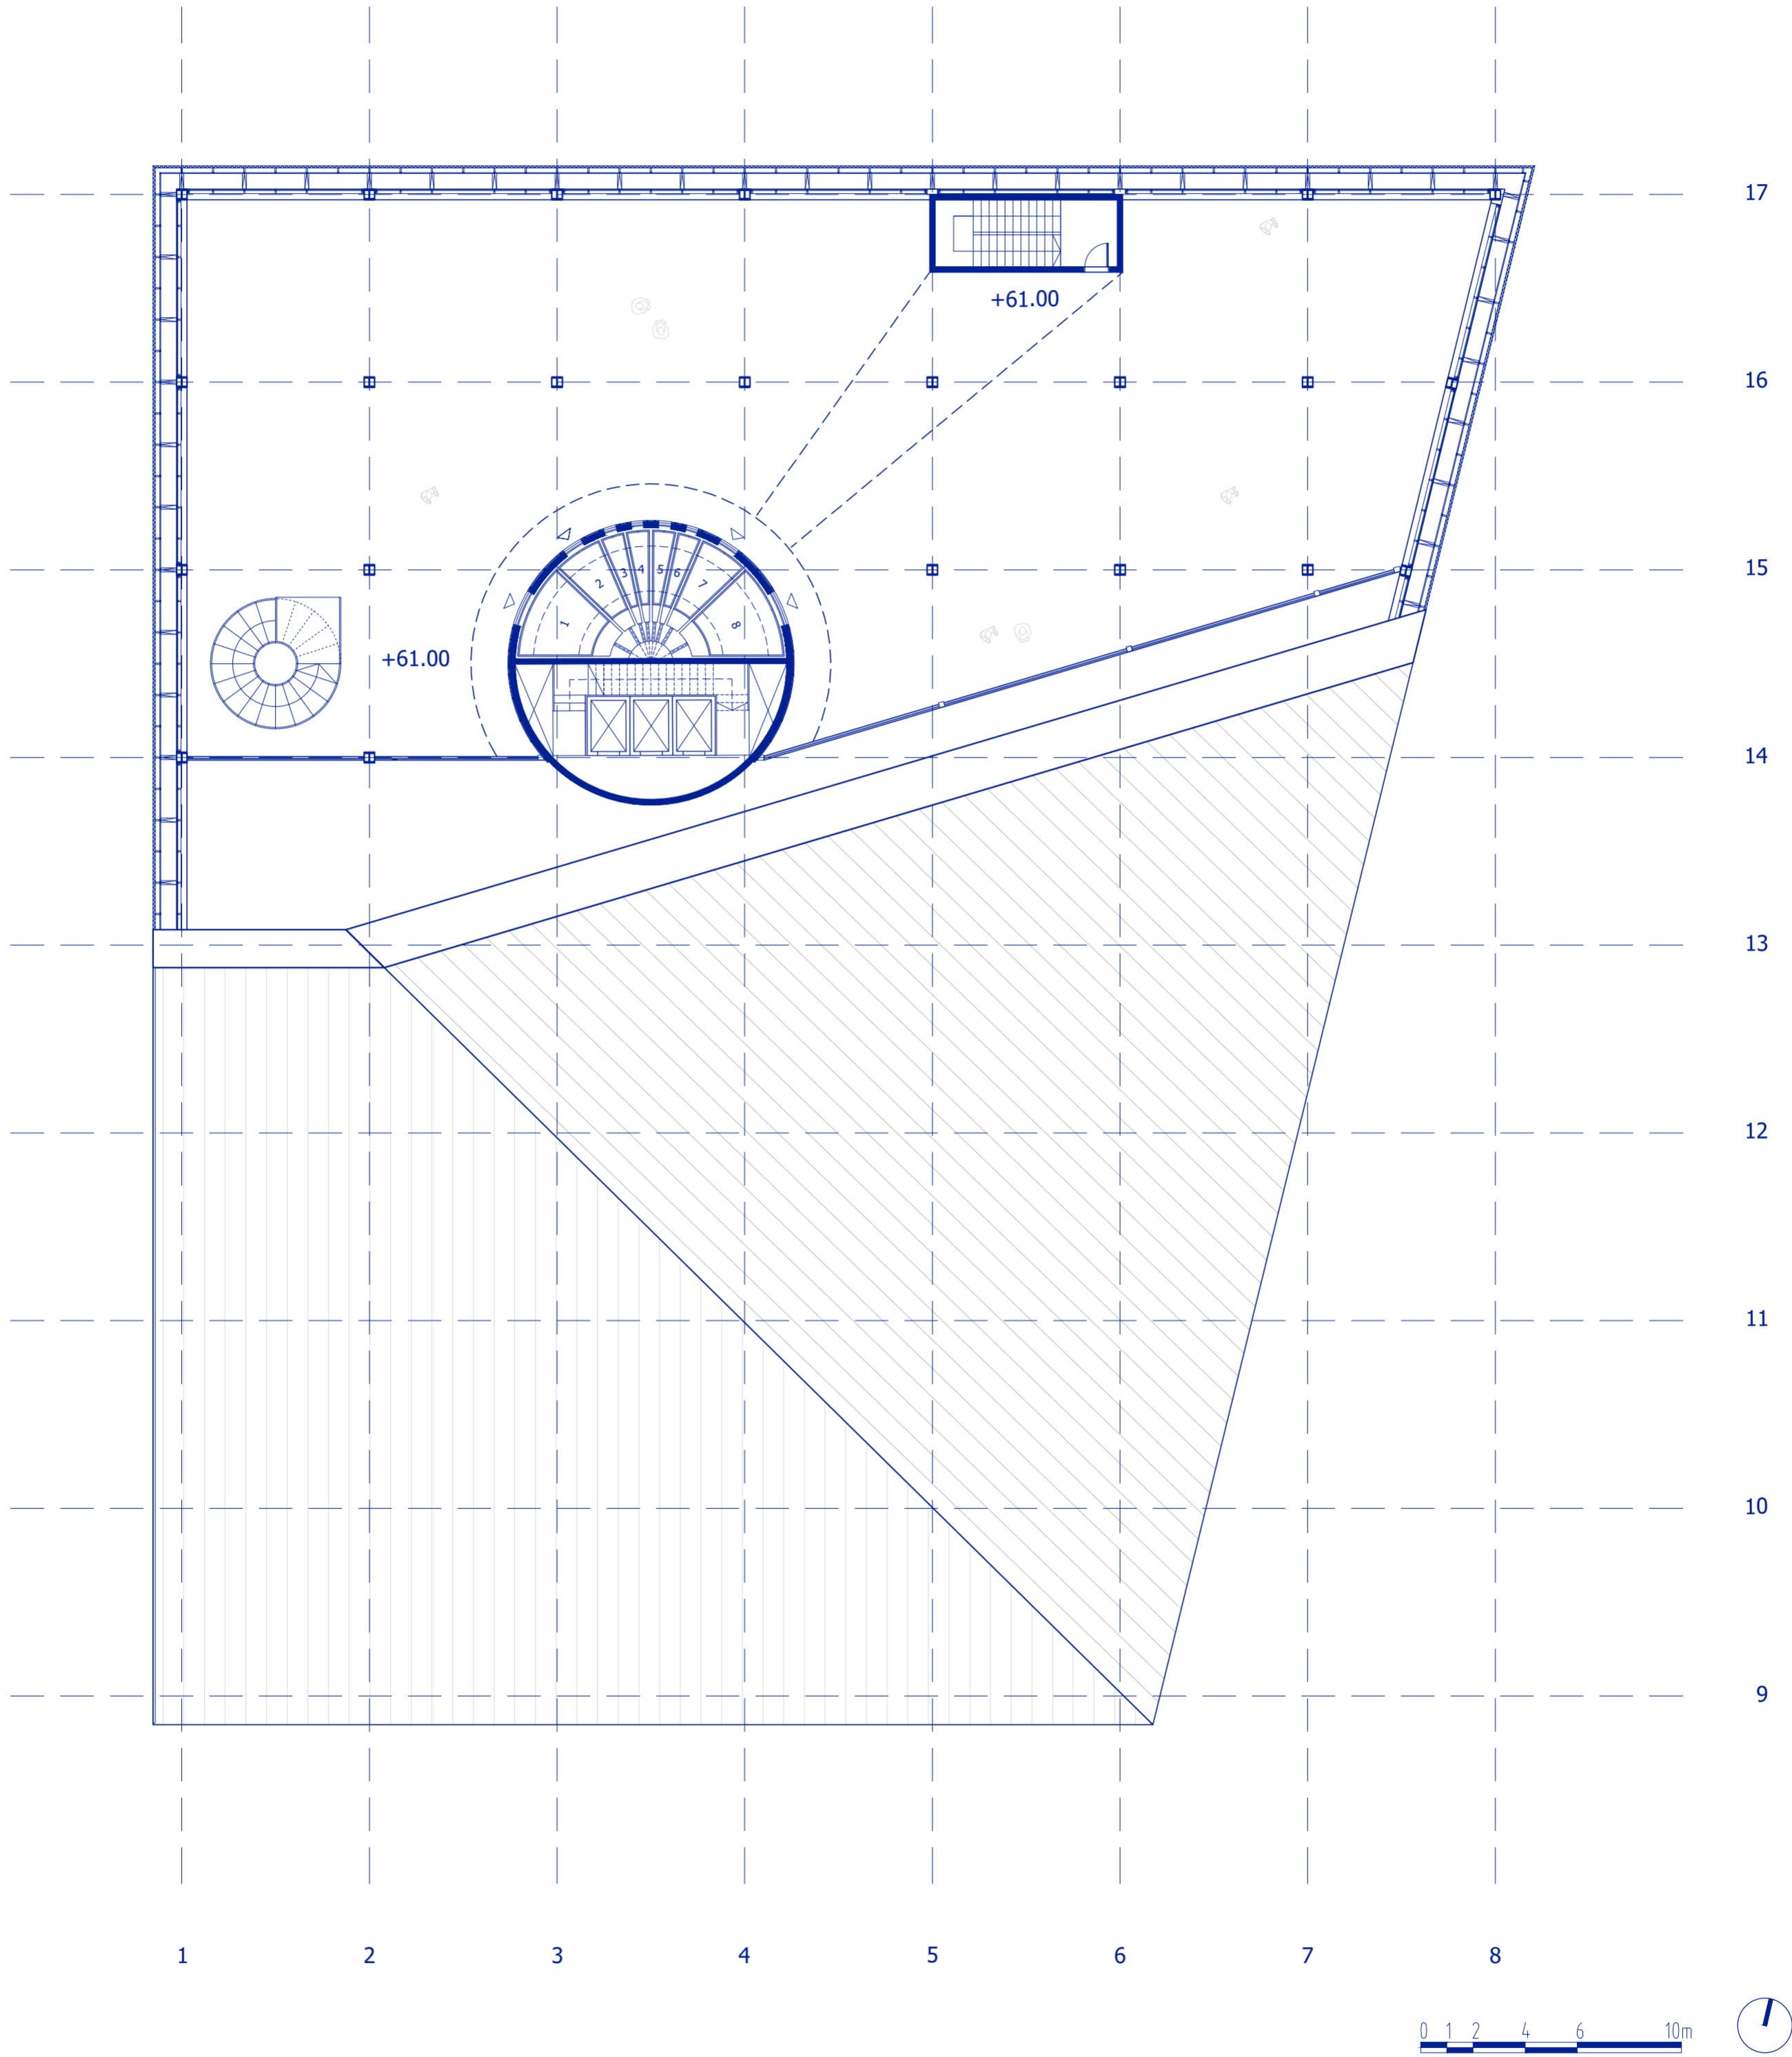

Floorplan 1:200
Roof view

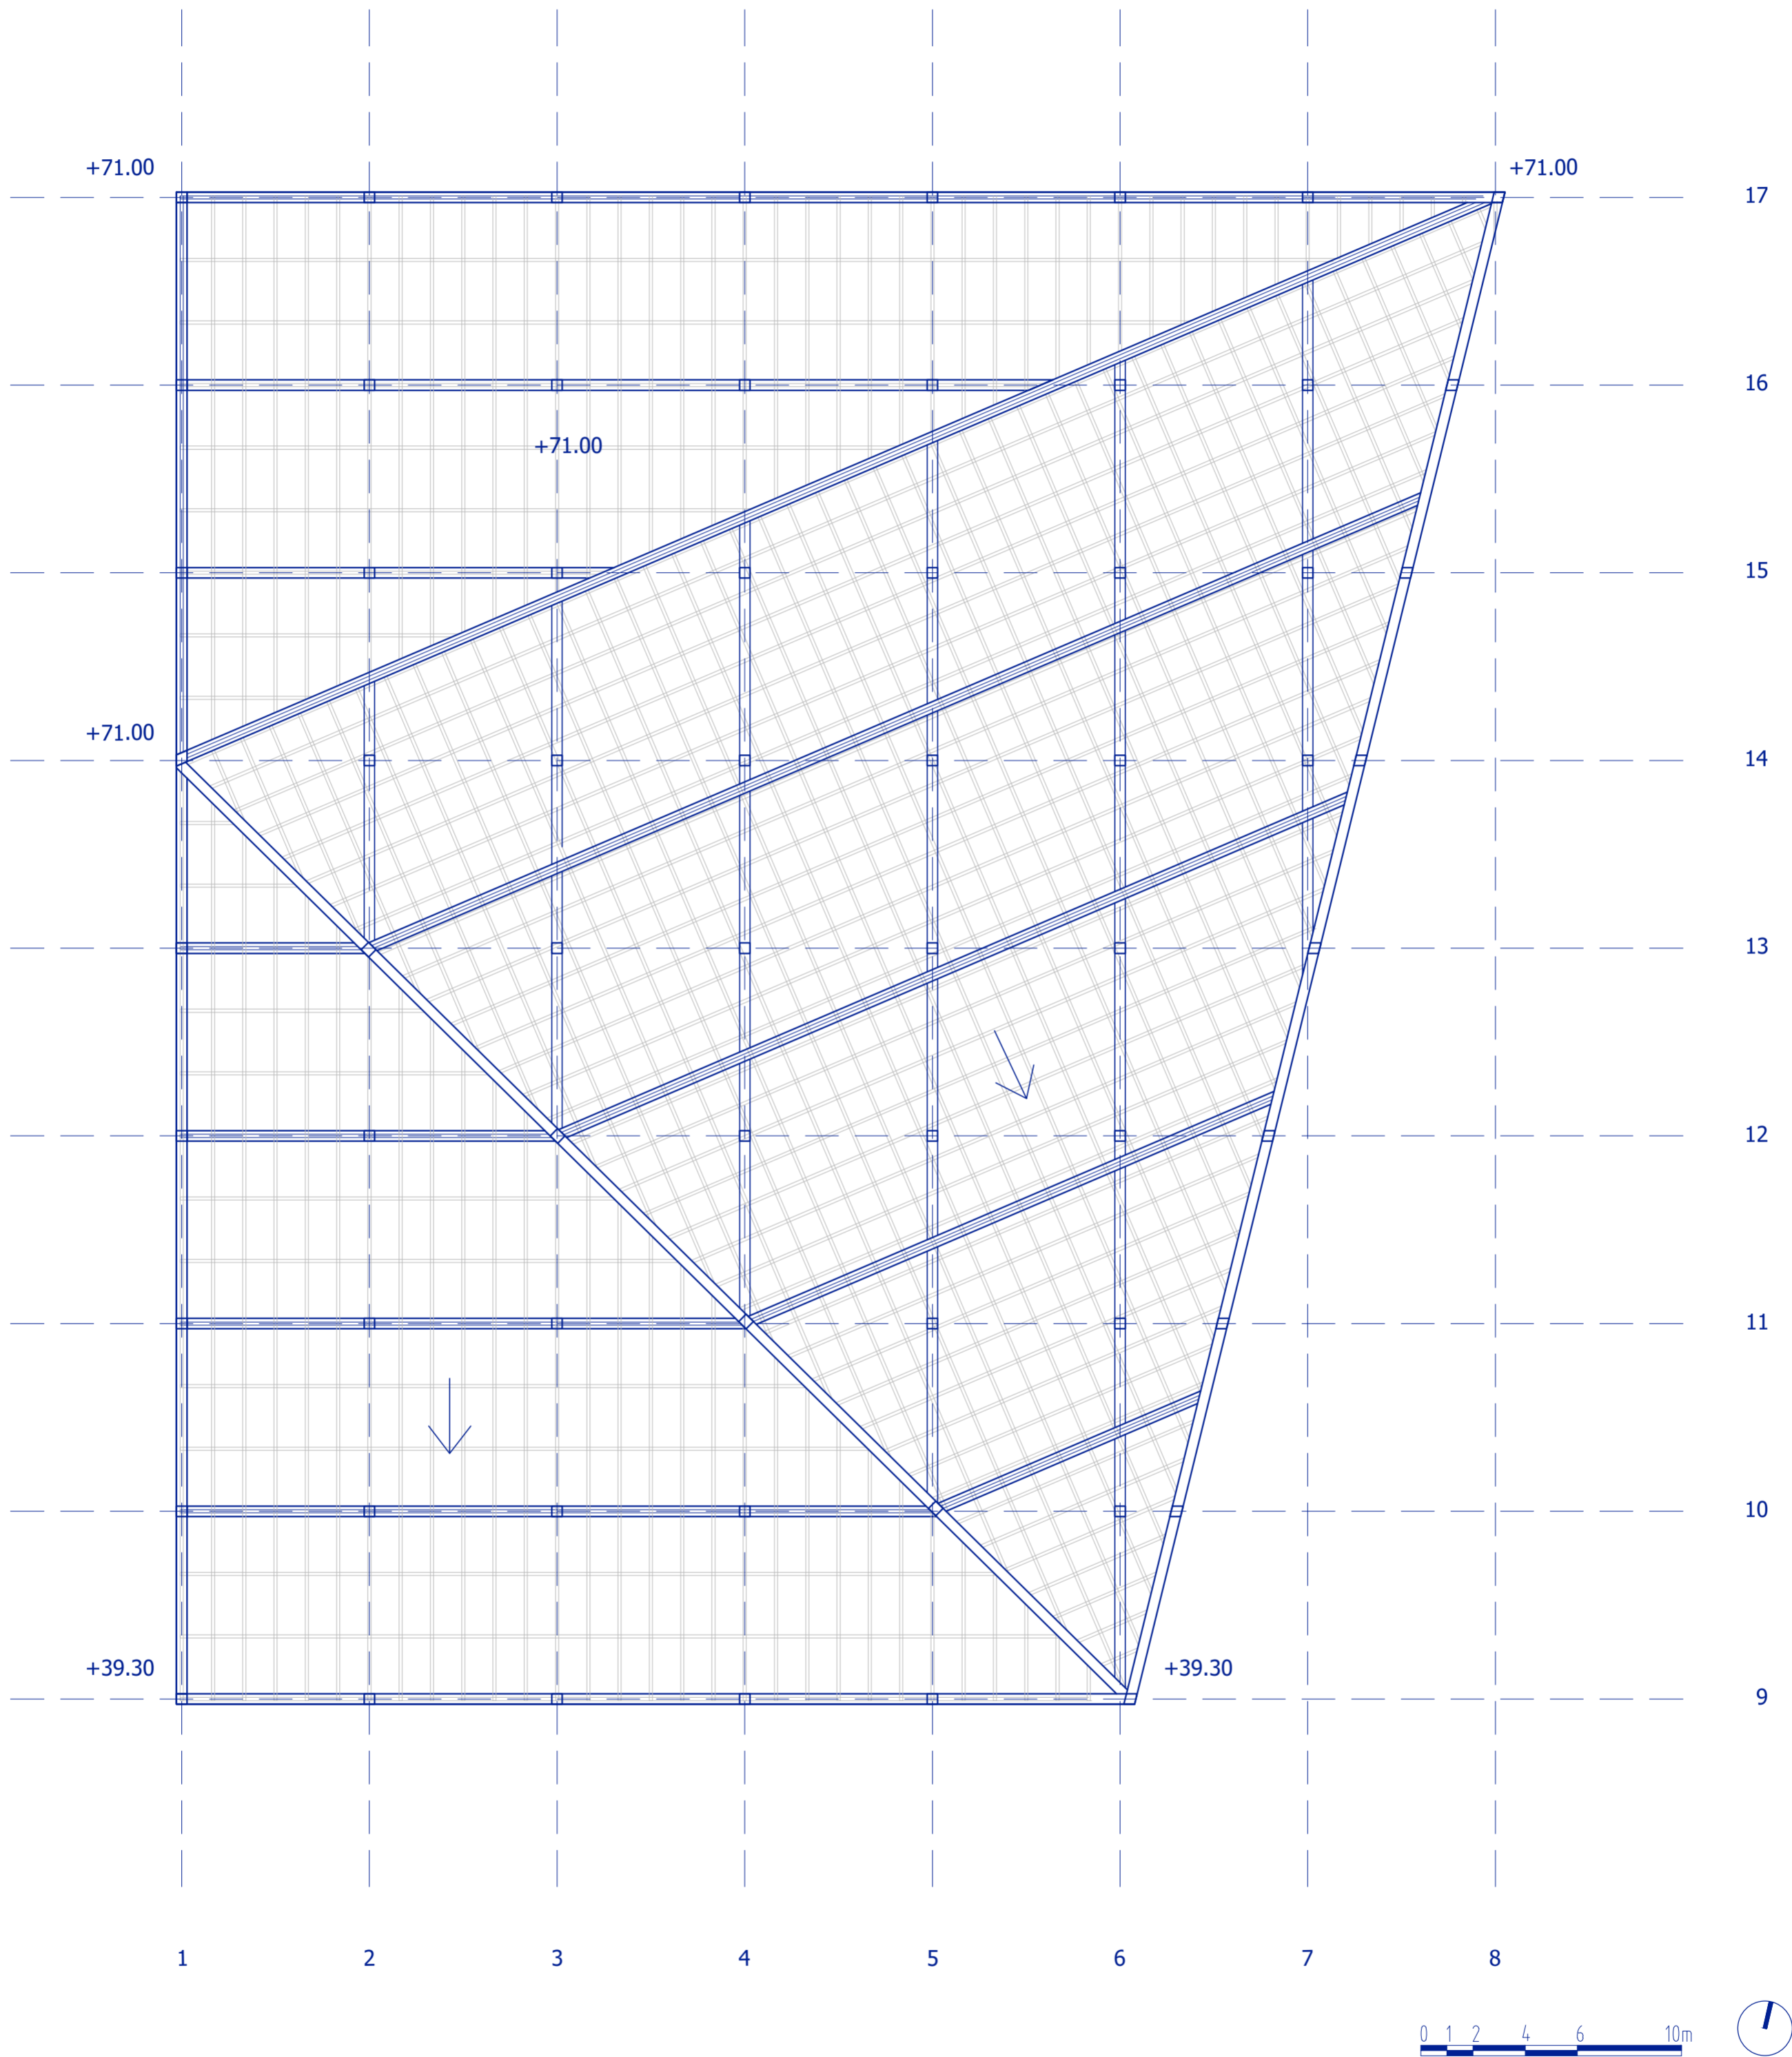

Section 1:200
1.0

+71.0

+65.0

+61.0

+57.0

+53.0

+49.0

+45.0

+41.0

+37.0

+33.0

+29.0

+24.0

+20.5

+17.0

+10.0

+5.0

0.0

-5.0

-10.0

1

2

3

4


5

6


7

8


9

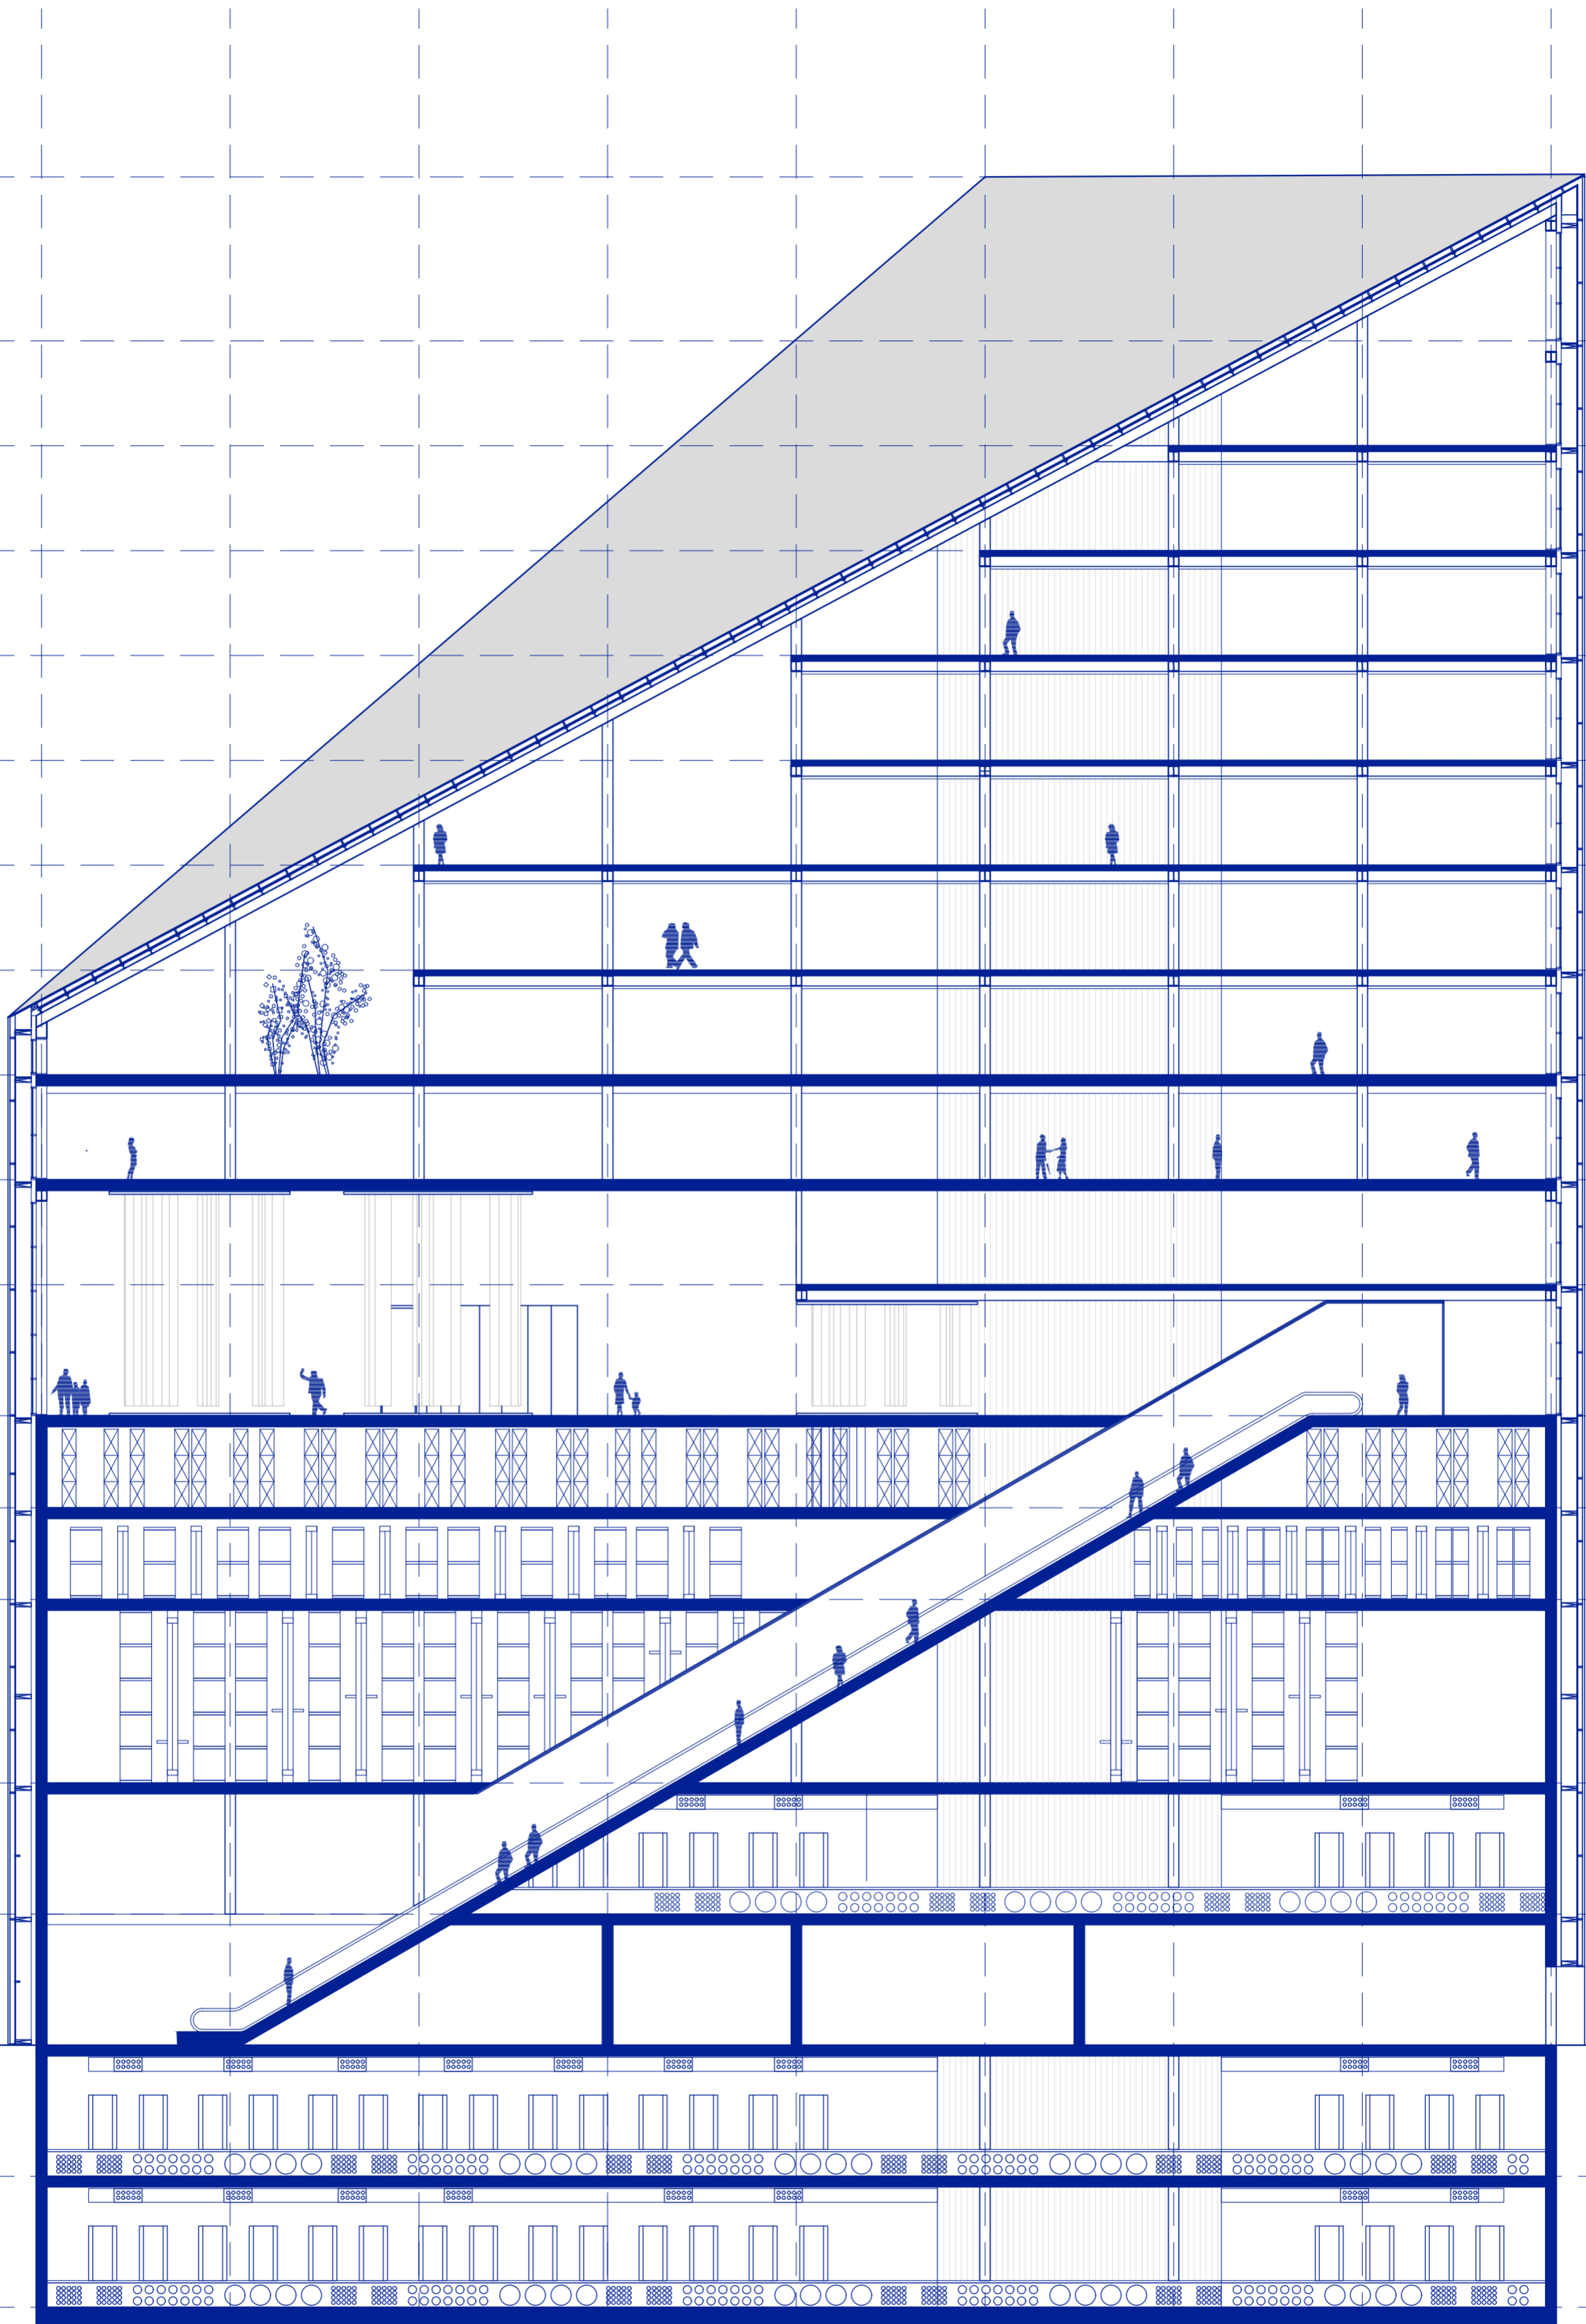


Section 1:200
2.0

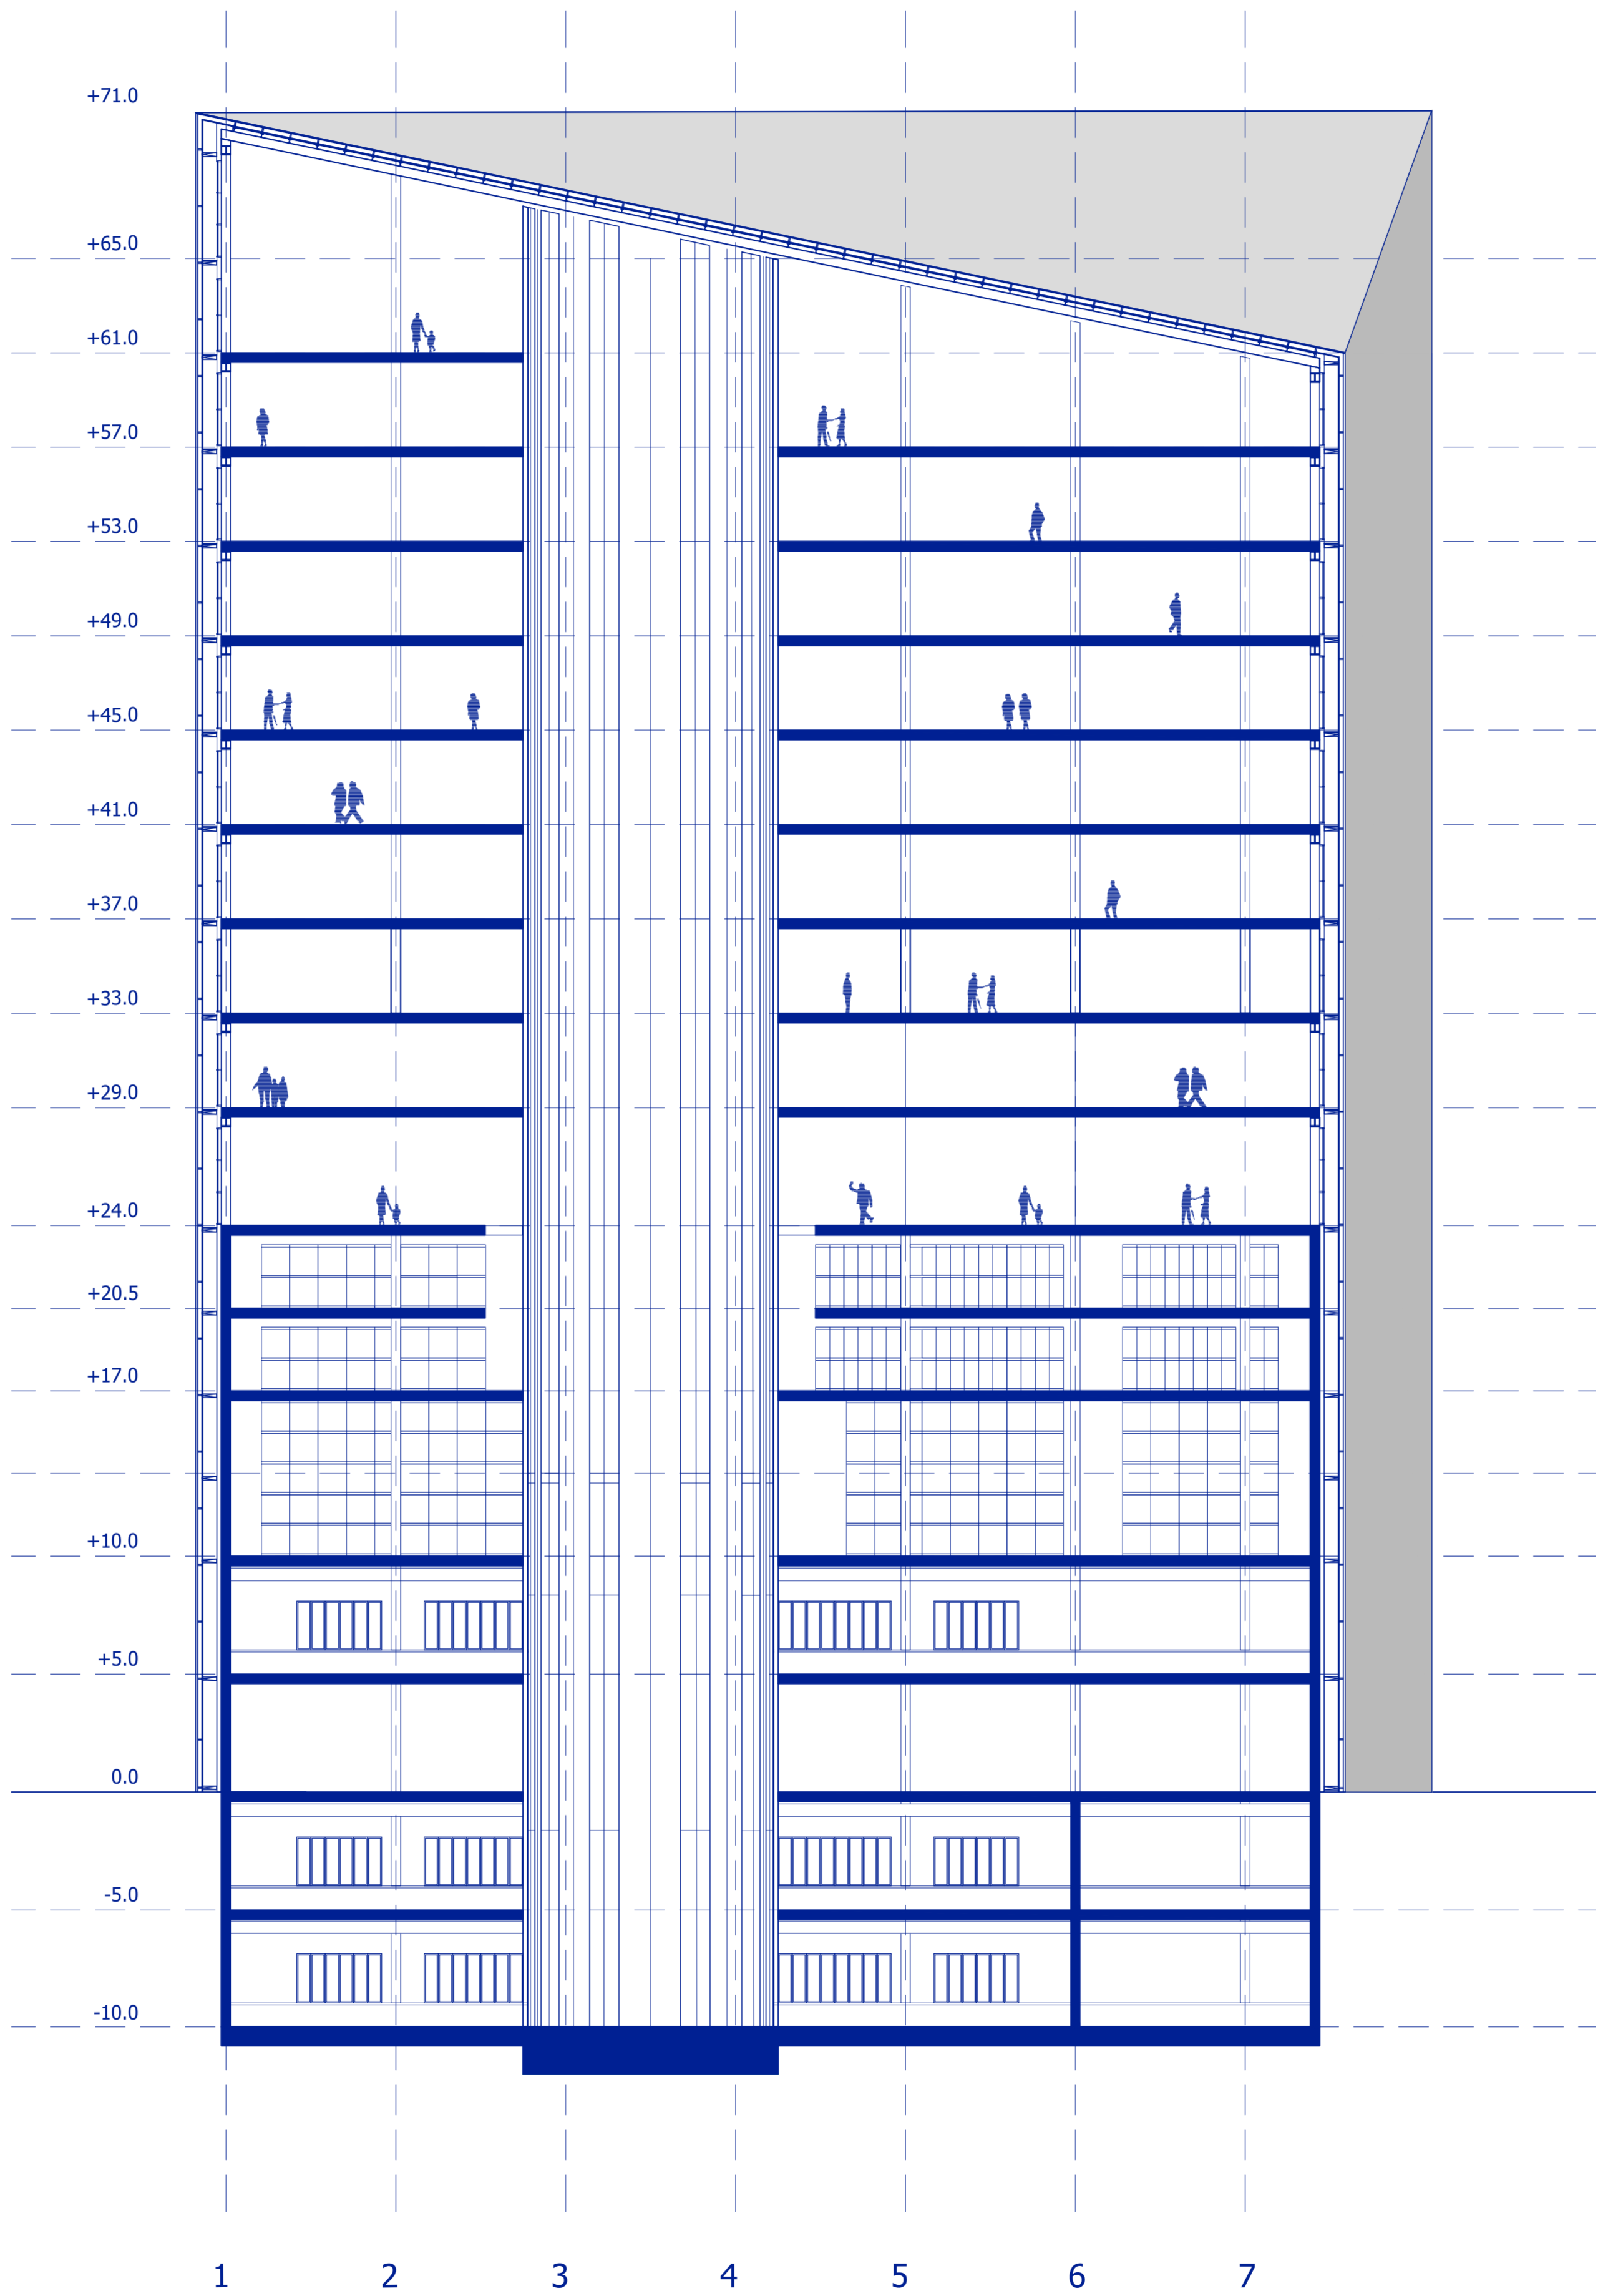

Interior fragment 1:50



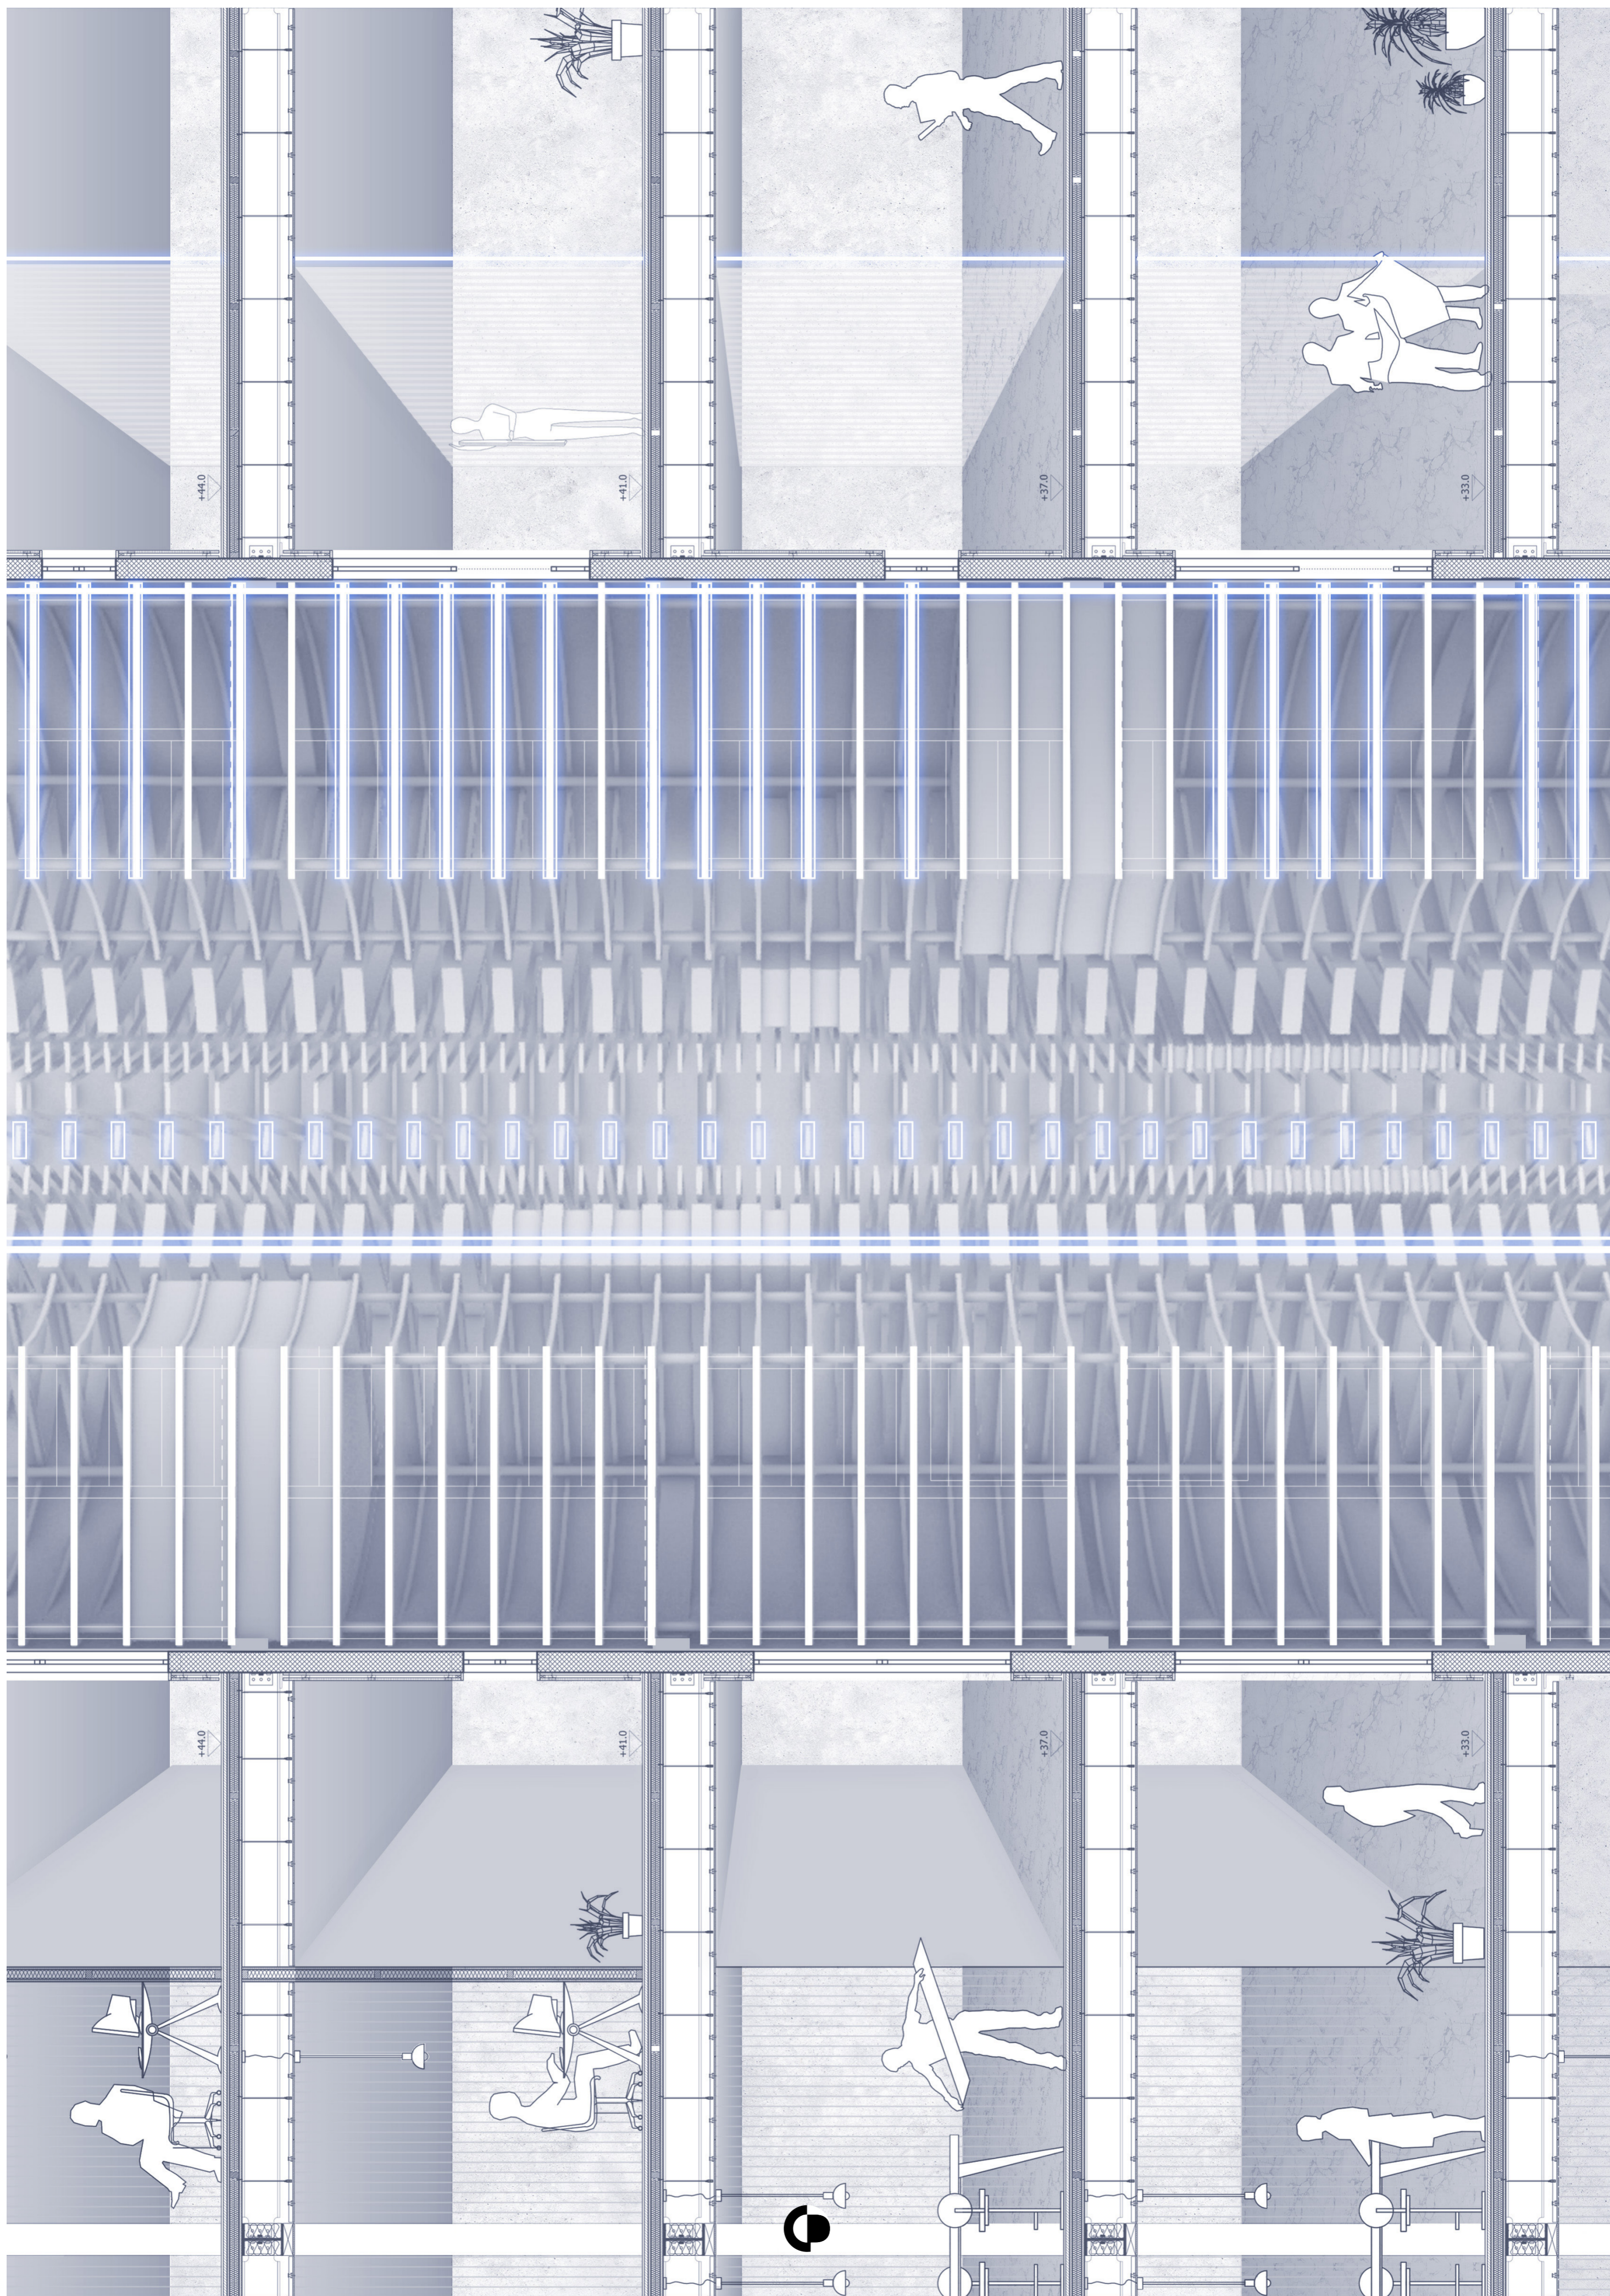


Circulation core 1:50

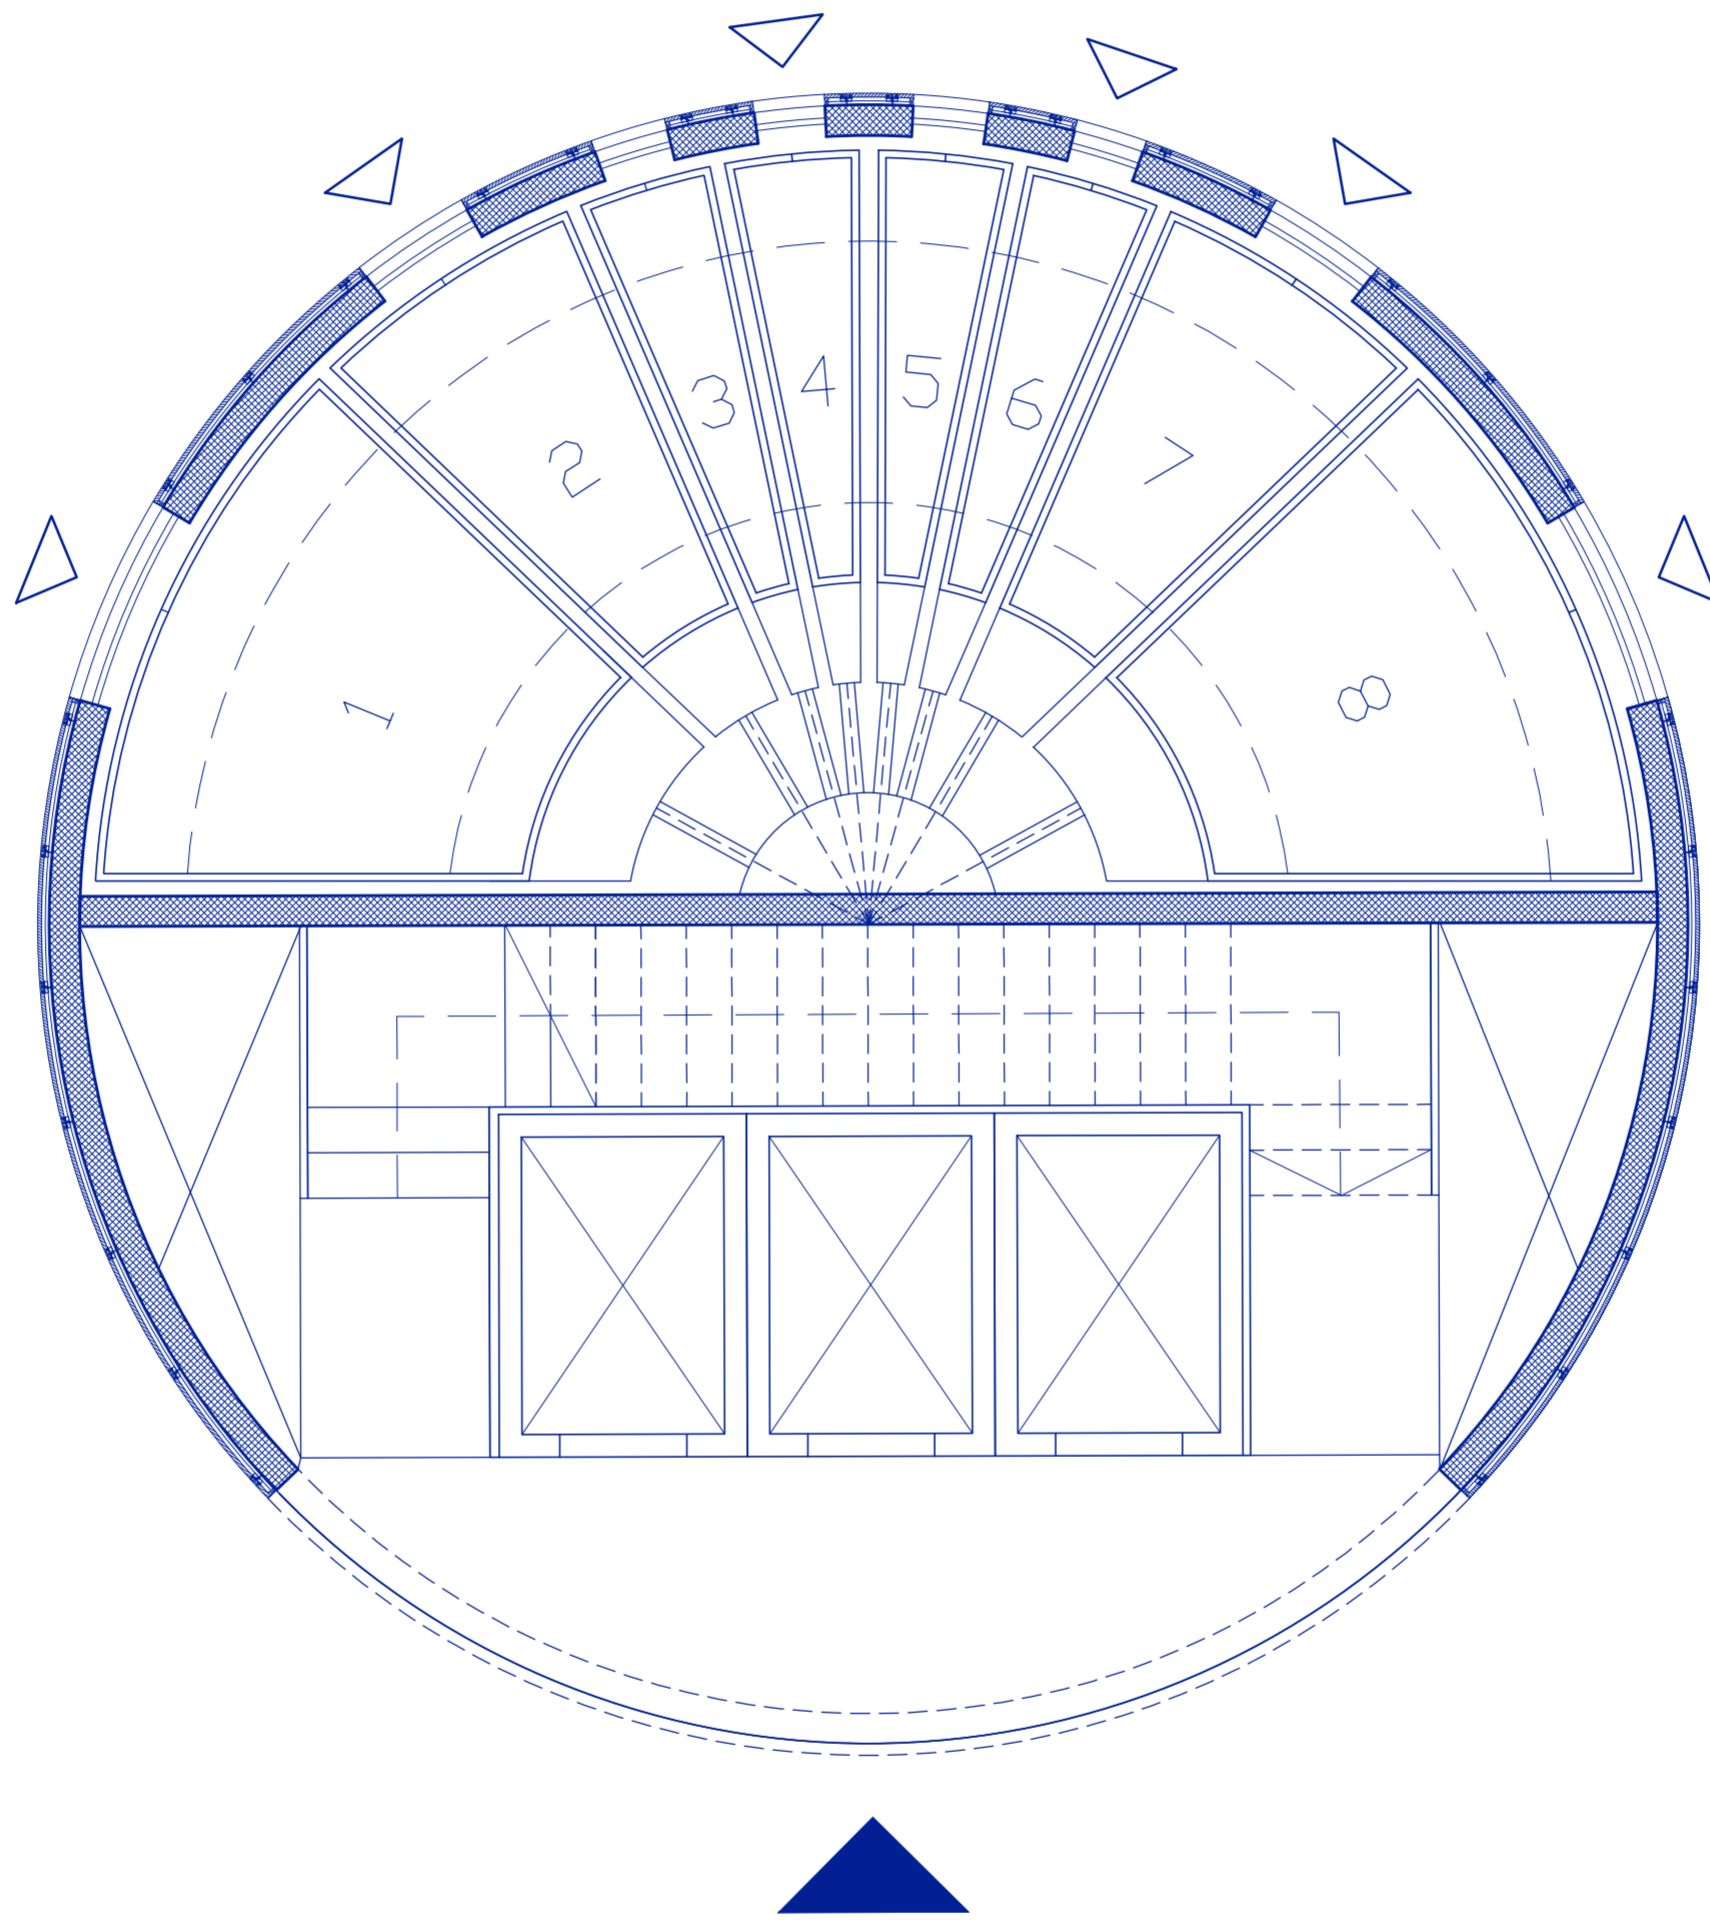




Envelope fragment 1:20 / 1:5

Interface

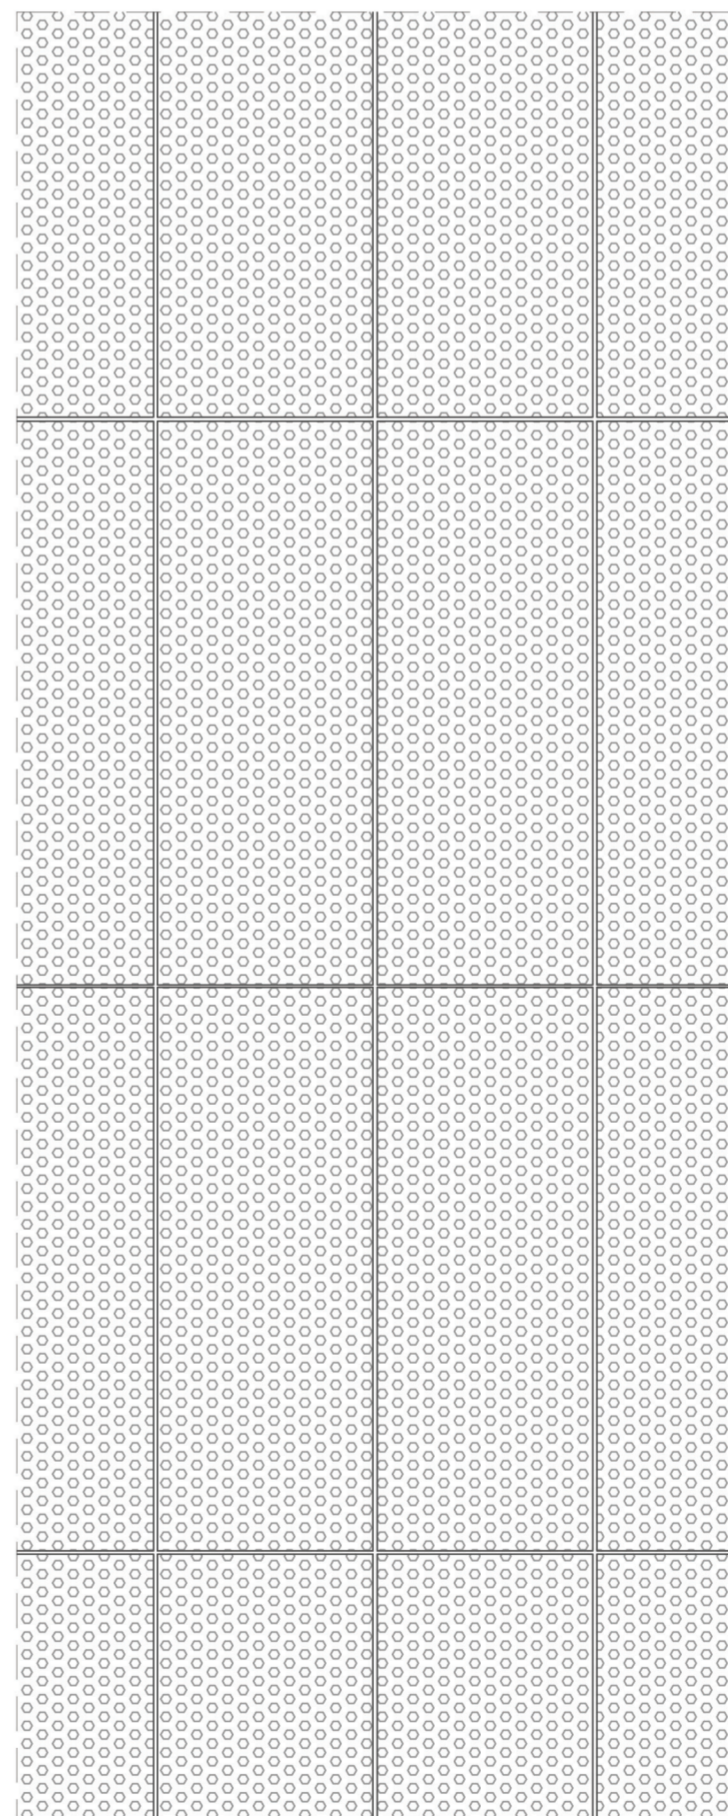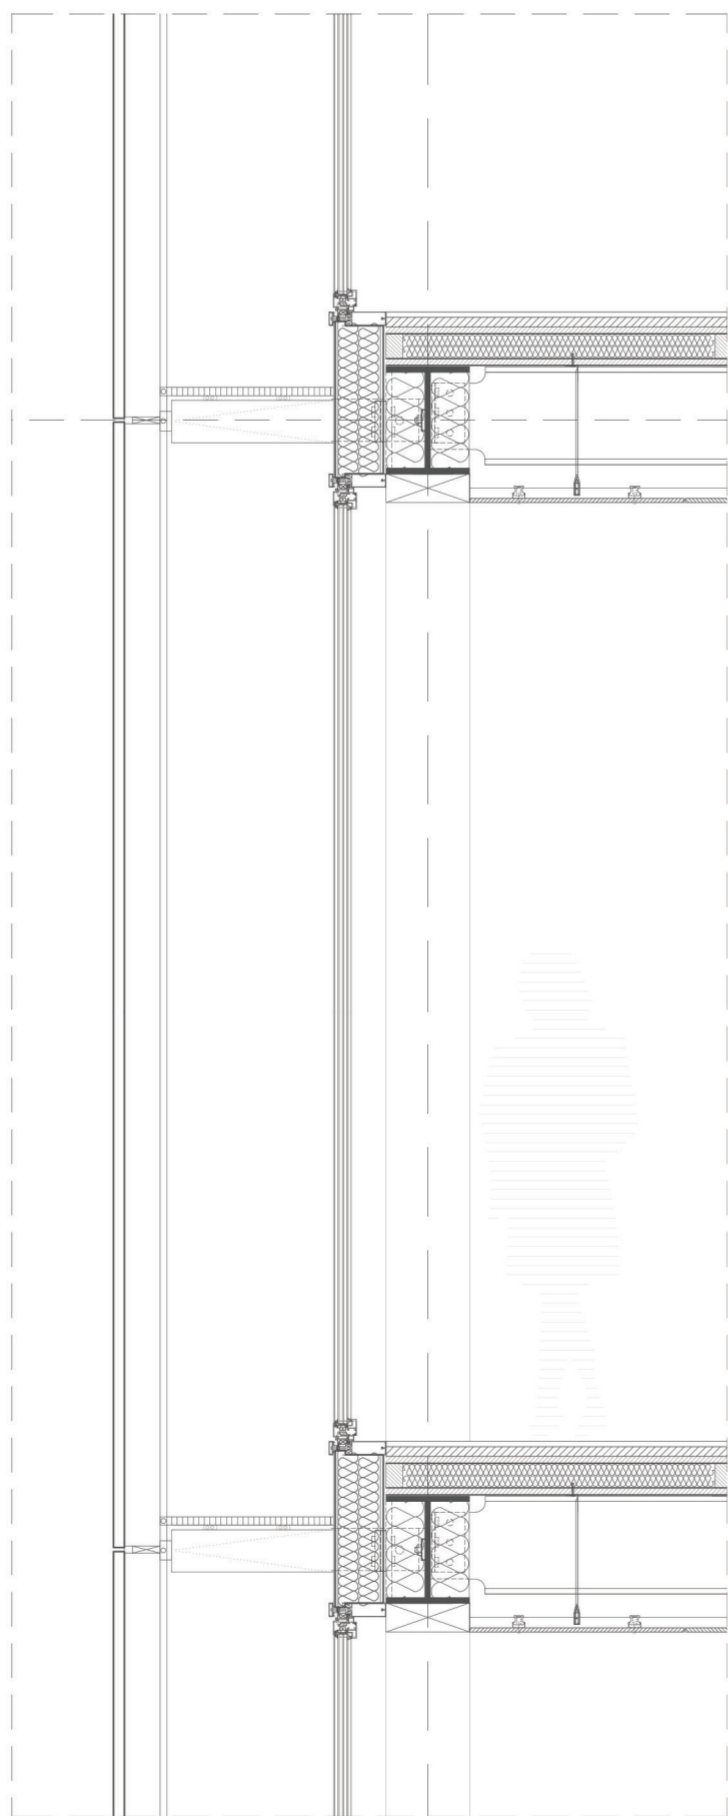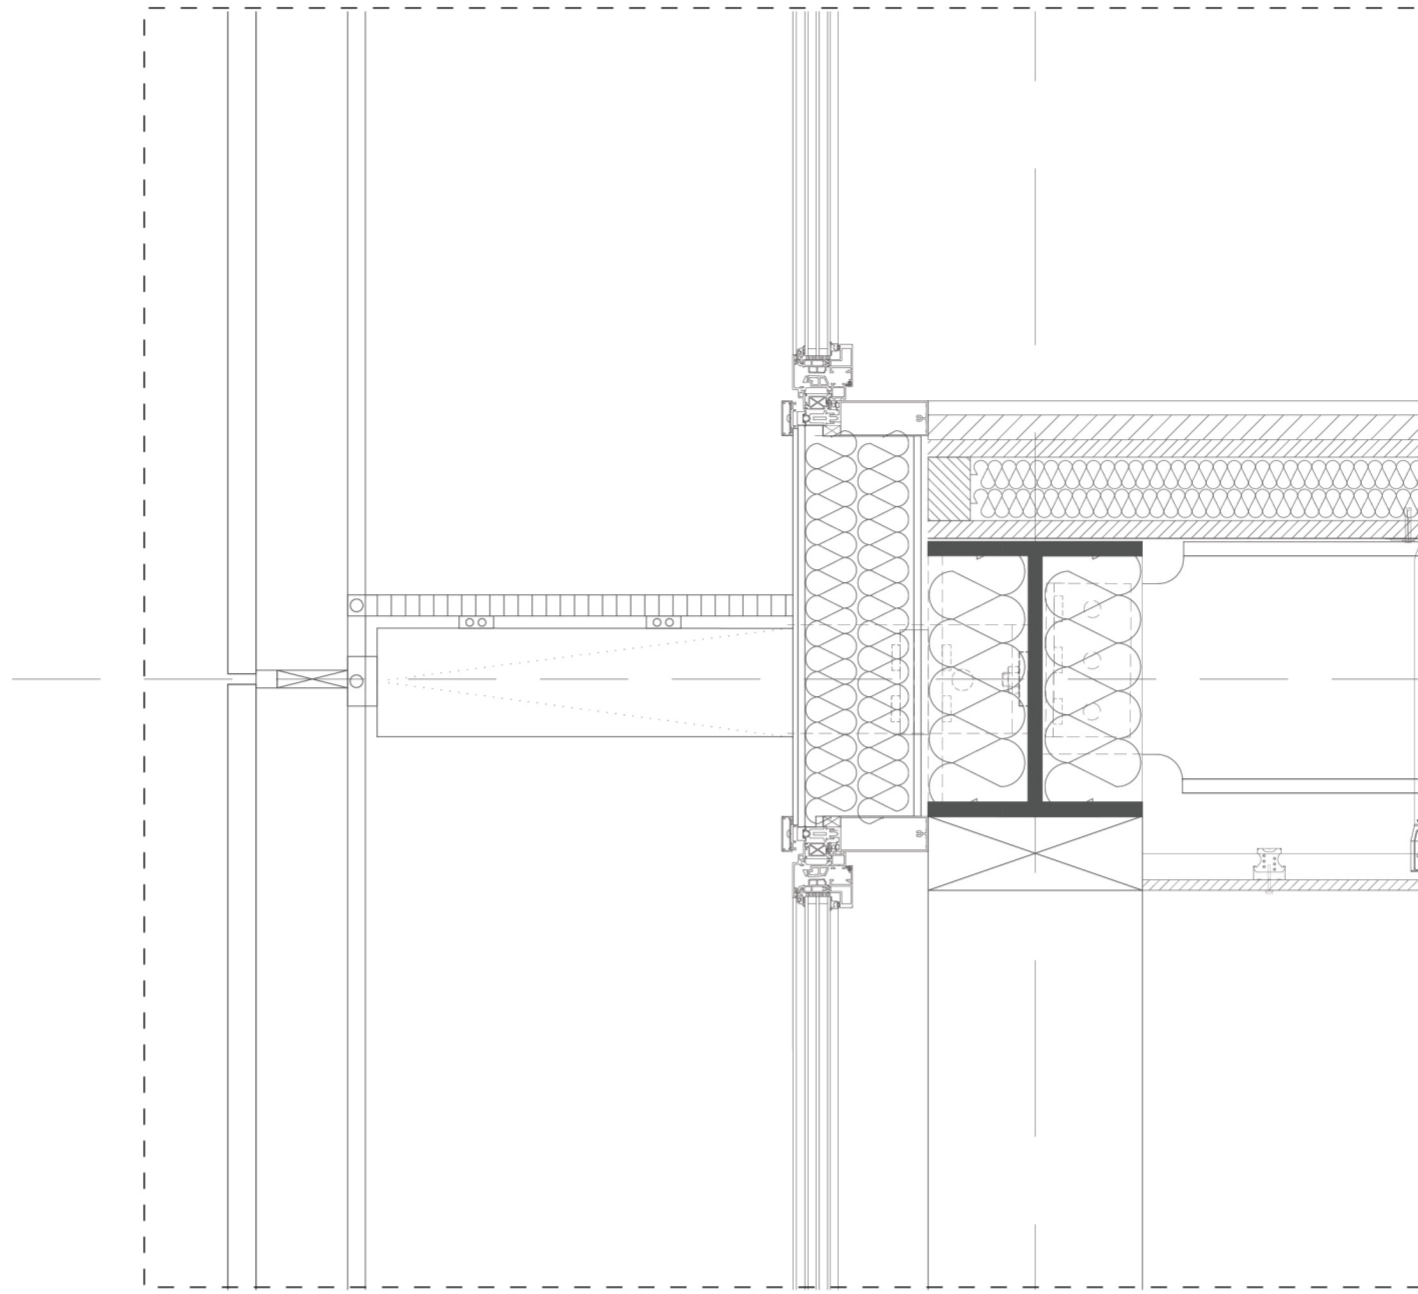

Envelope fragment 1:20 / 1:5

Storage

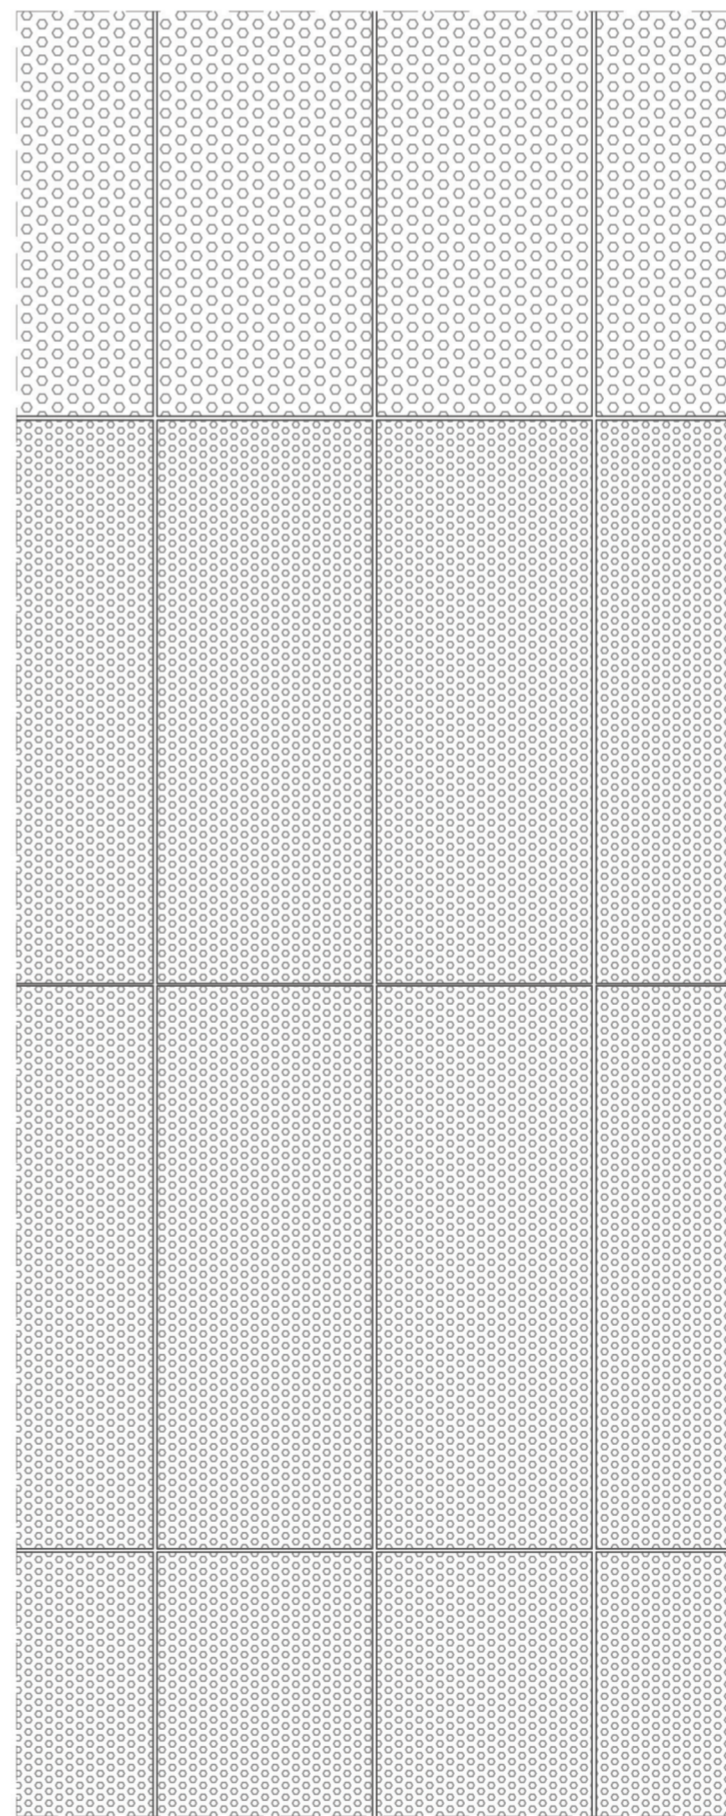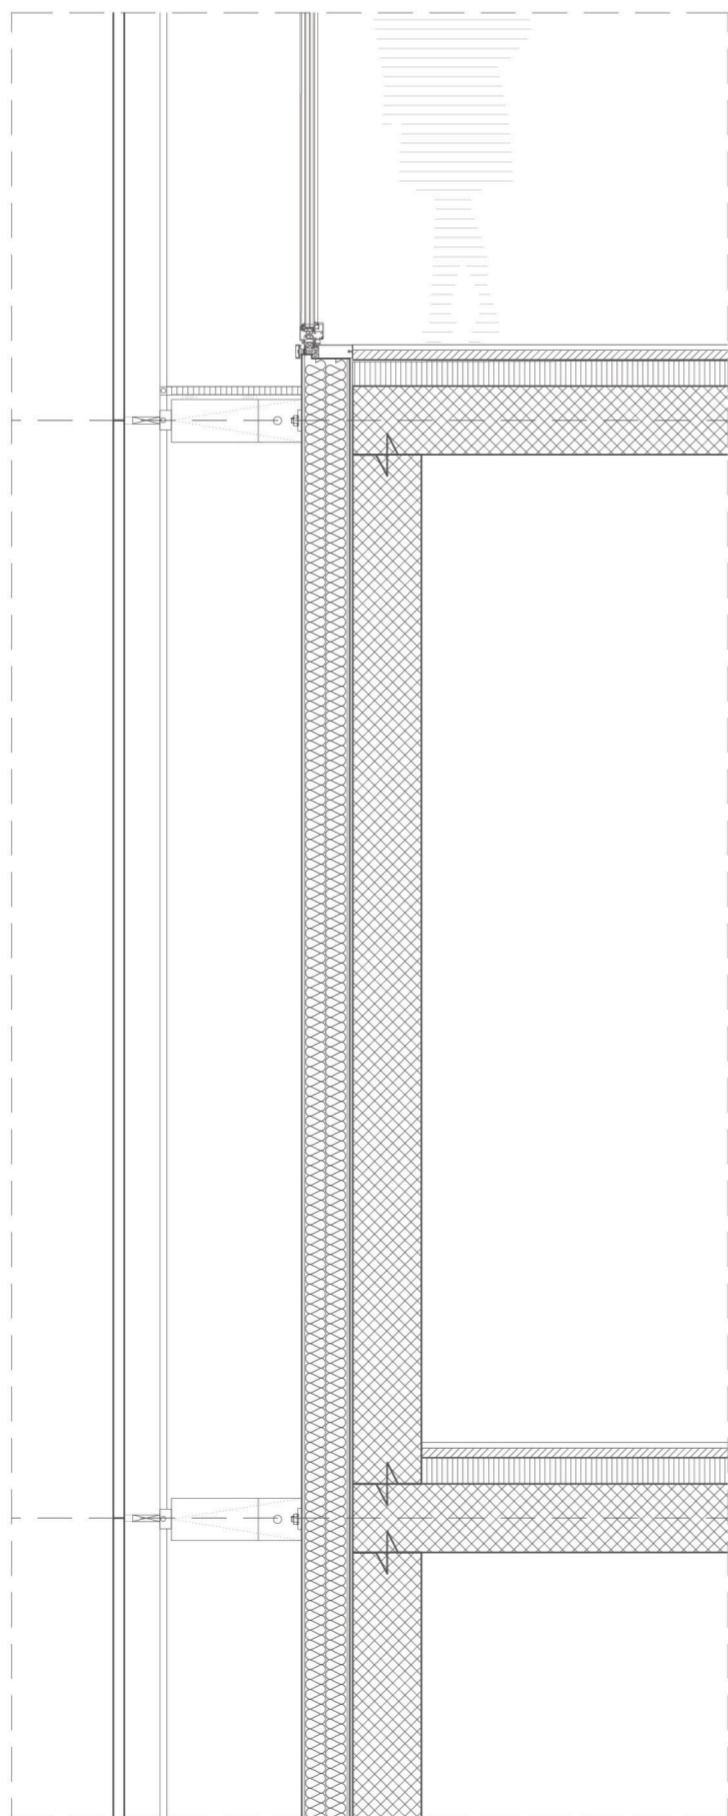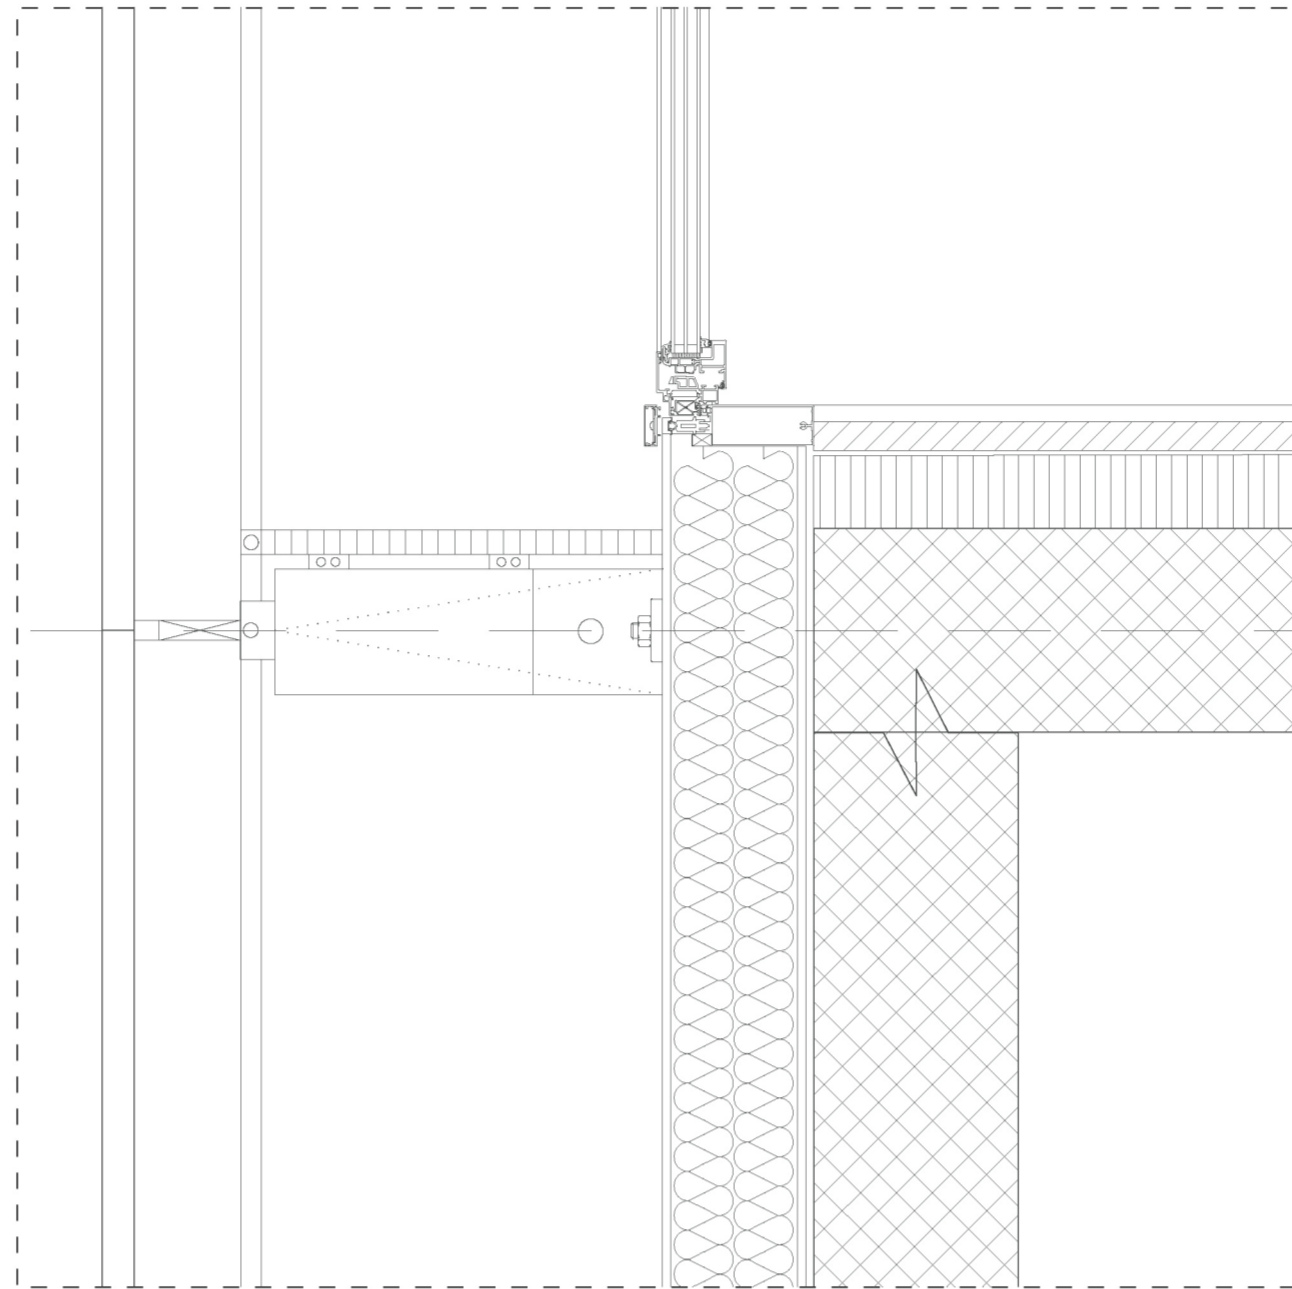

Roof detail 1:5

