



Built on Shape Shifting

A Transition towards Amphibious Living




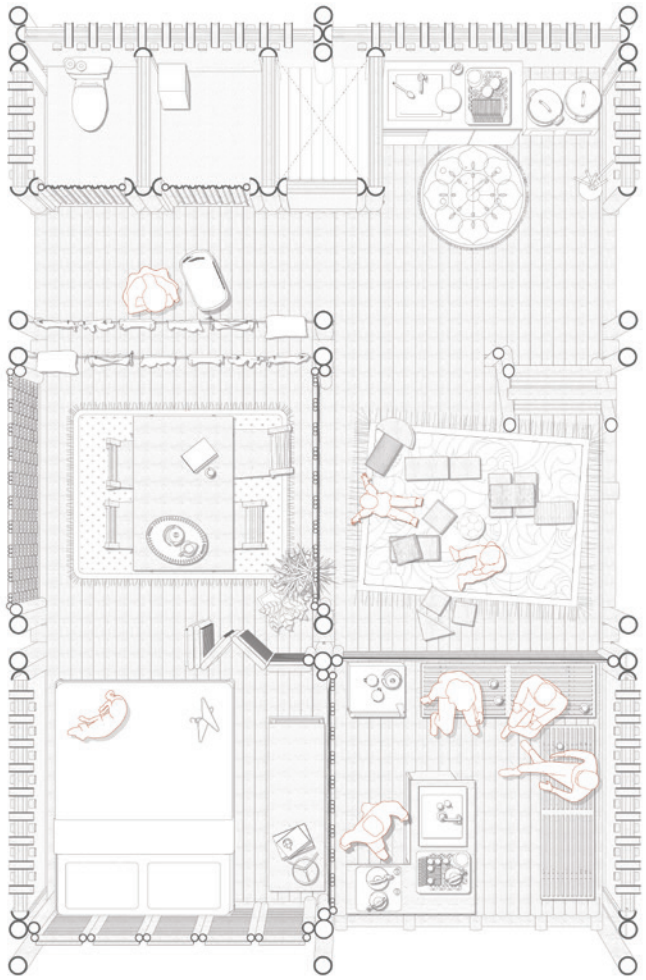

Tea Shop

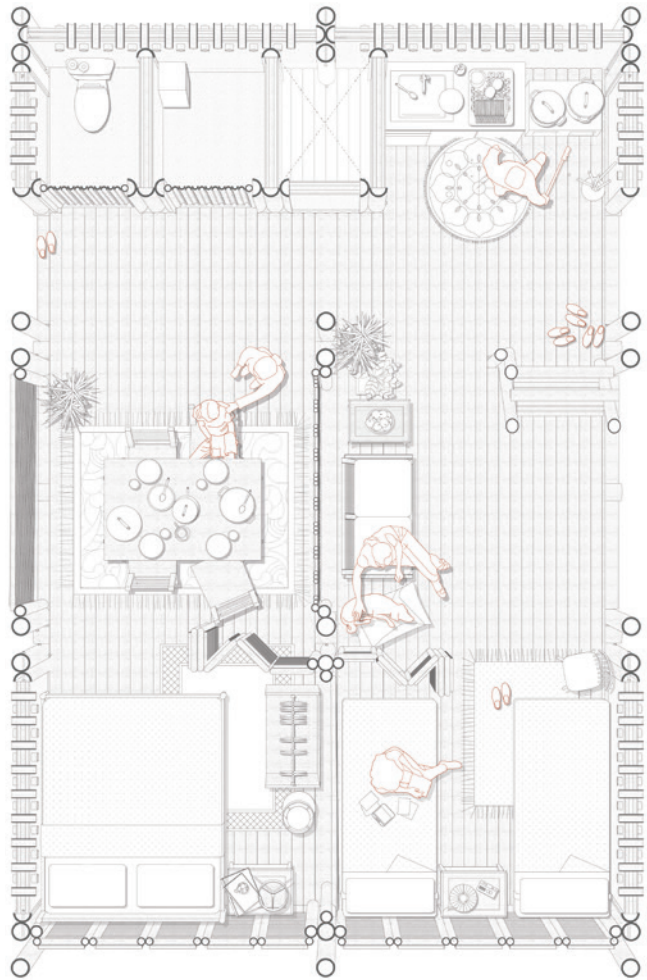


Family Home

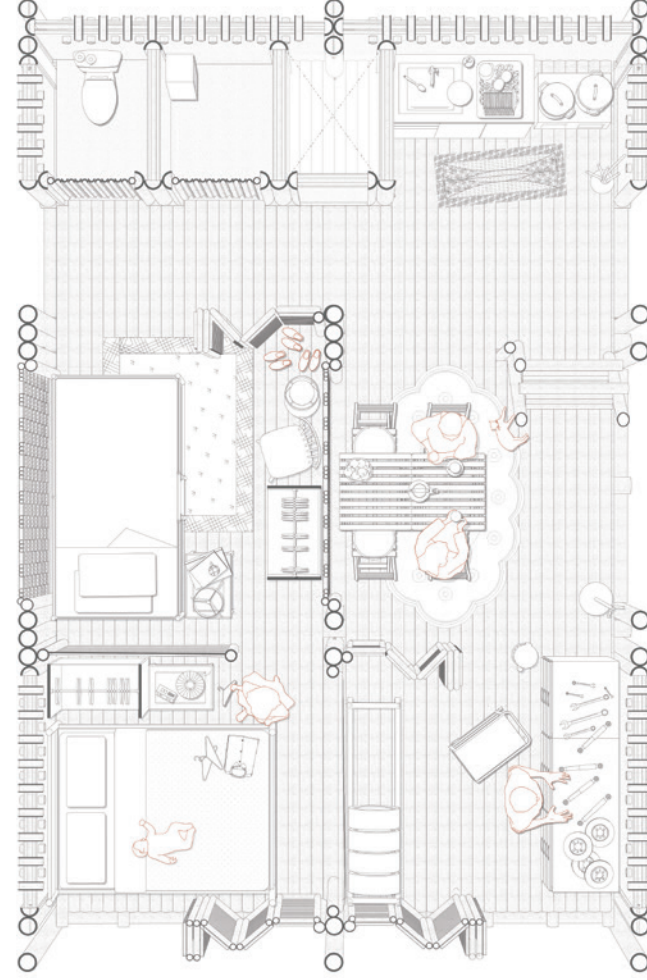

Workshop

Dwelling Plan

1:50

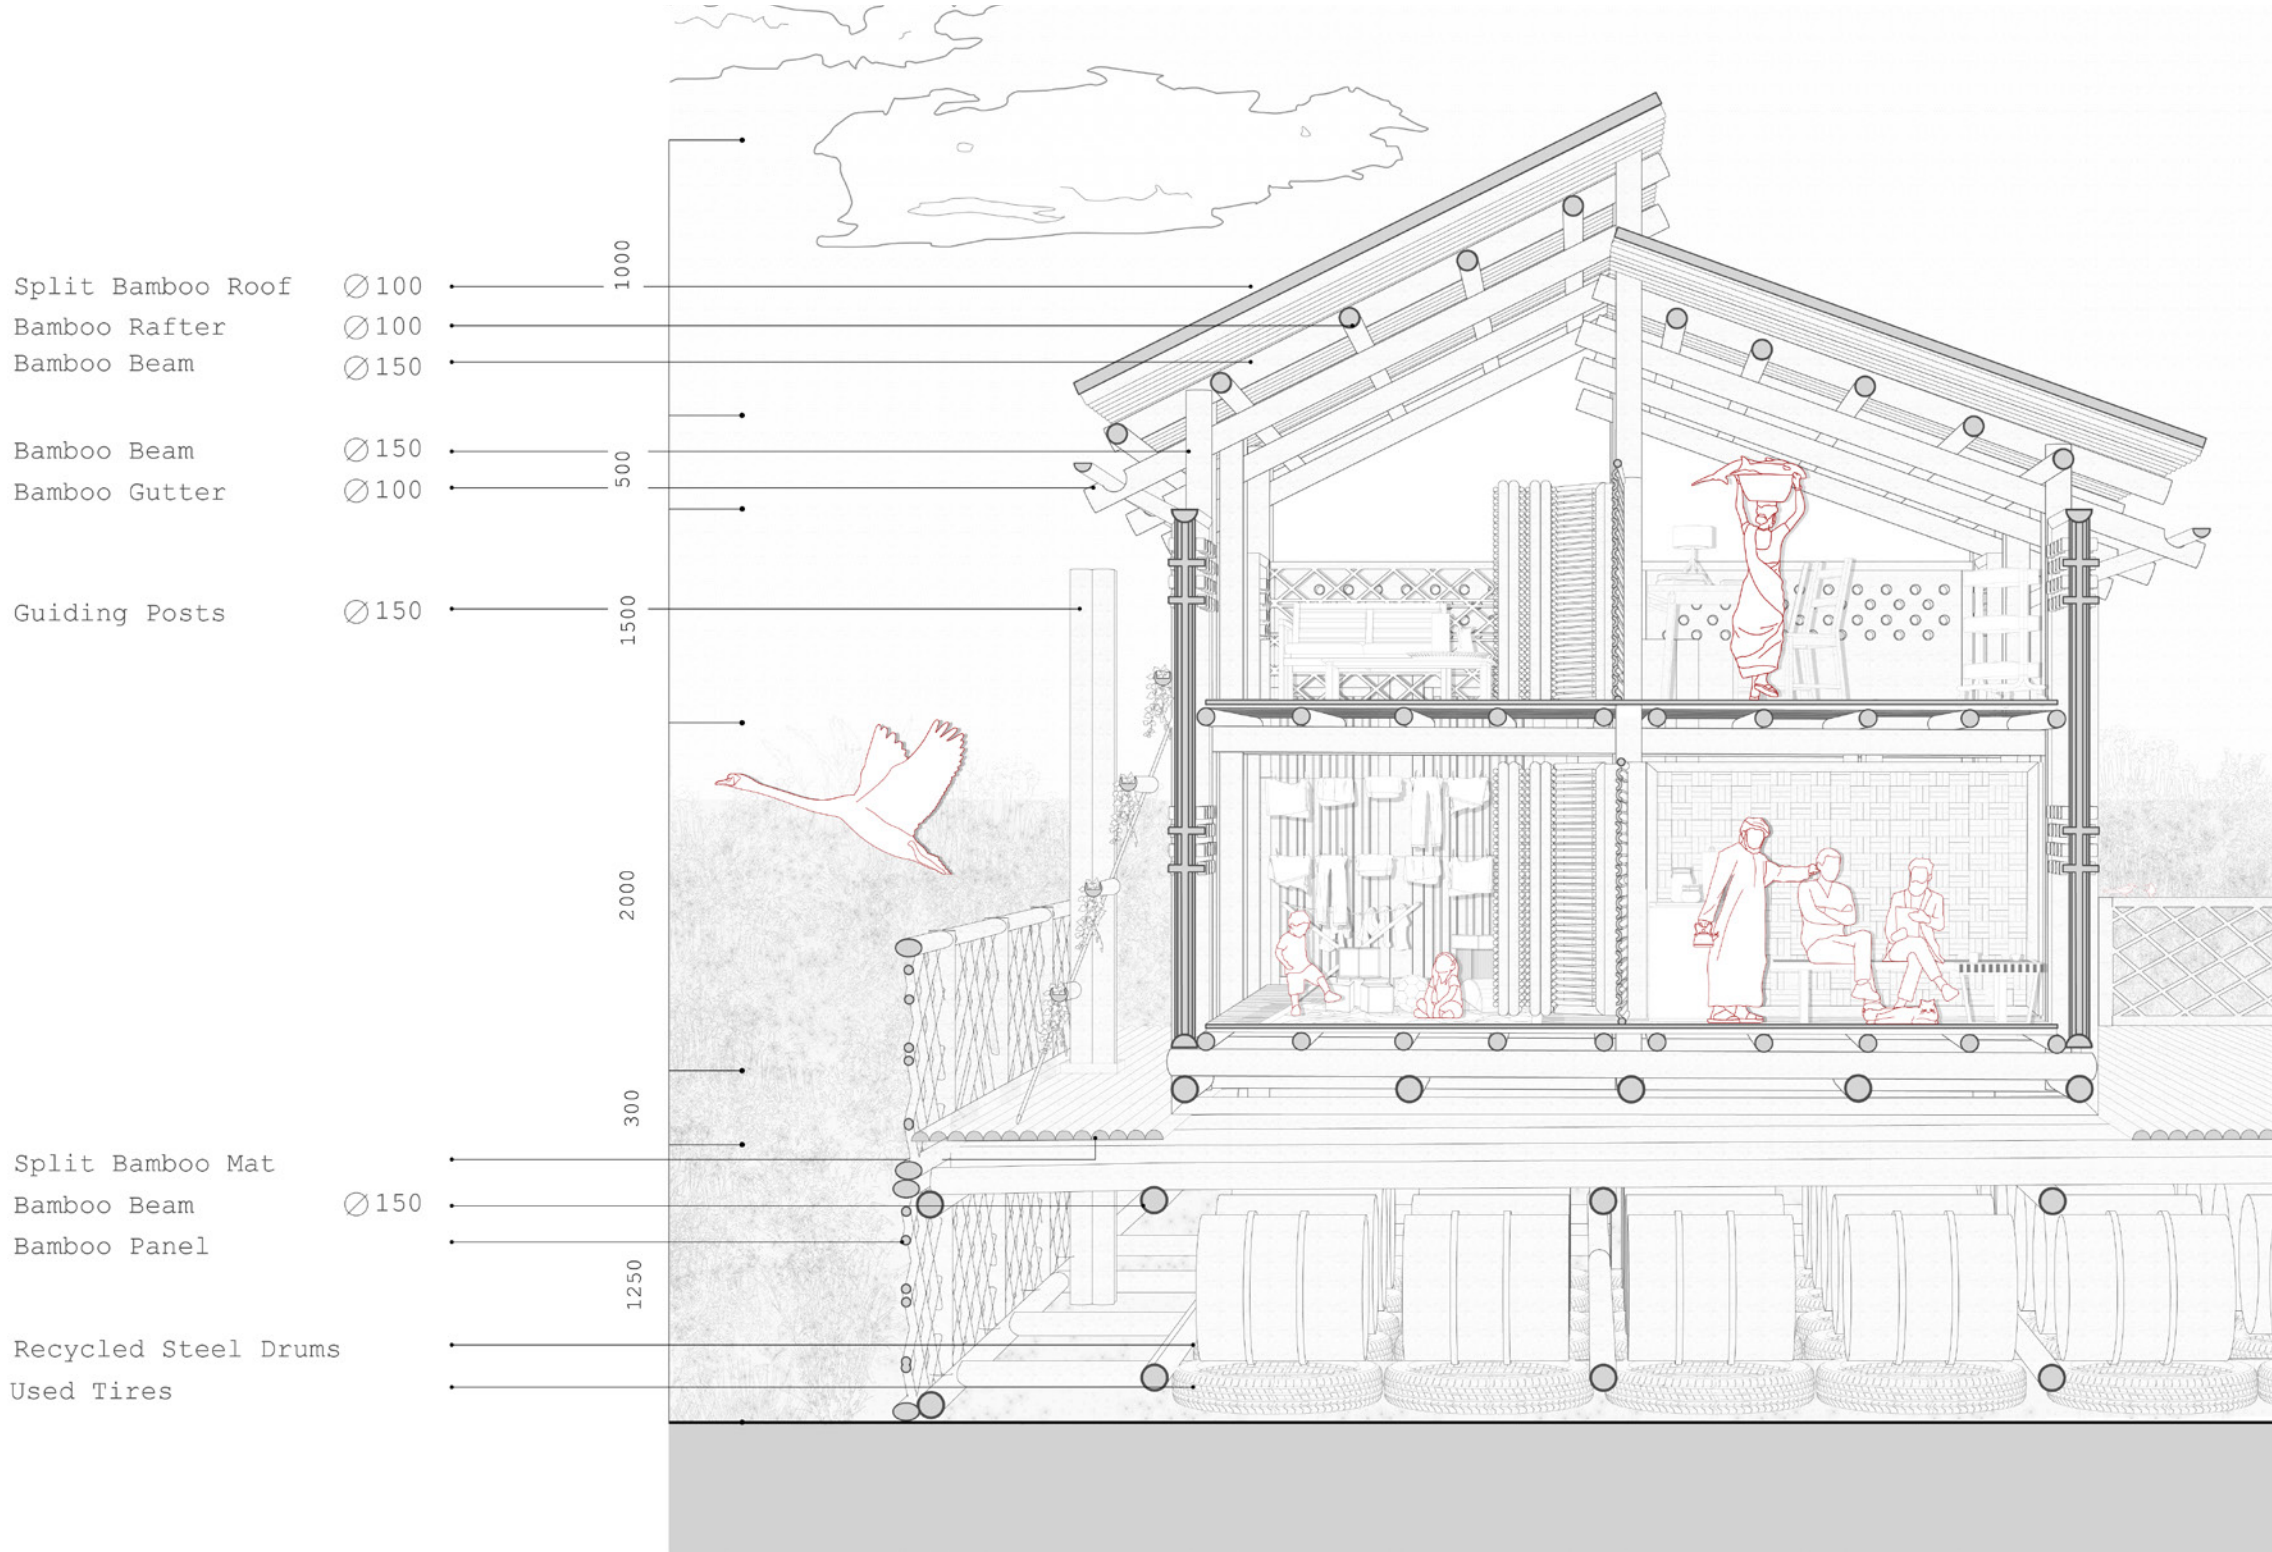


Dwelling Section

Dry Season







Master Plan
1:1000

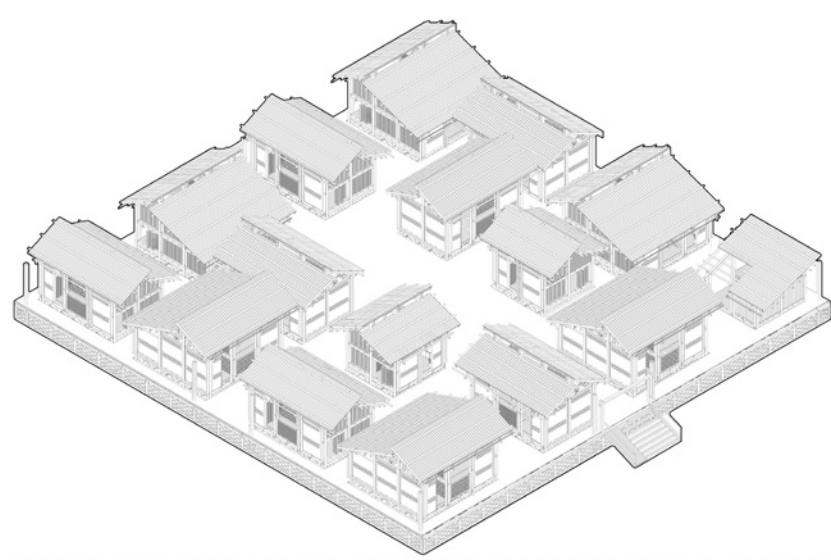


The "Raft"

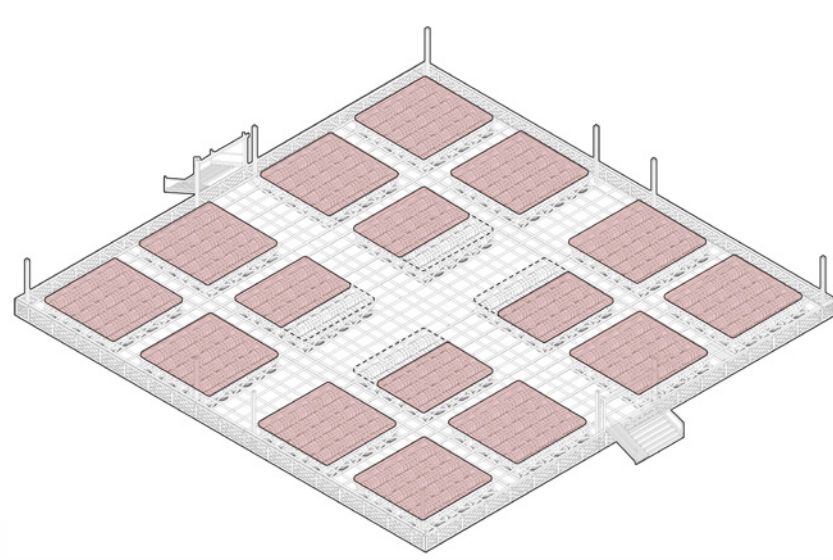


Plot Areas

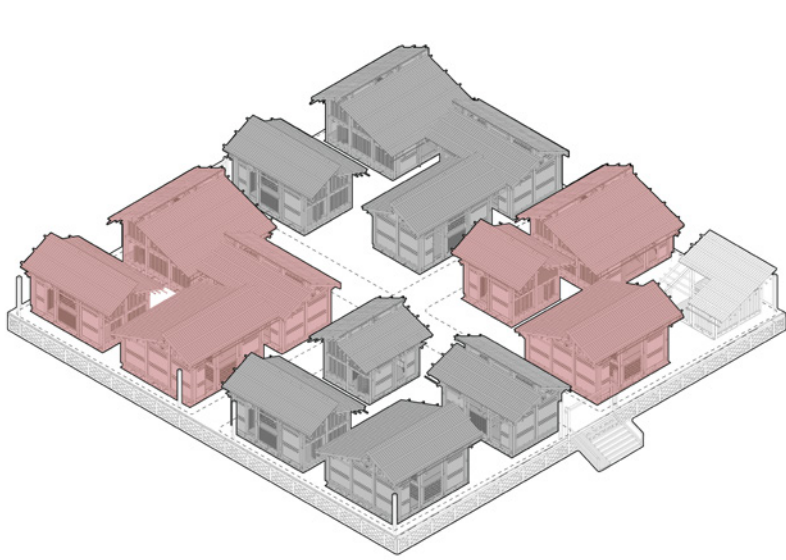

Social

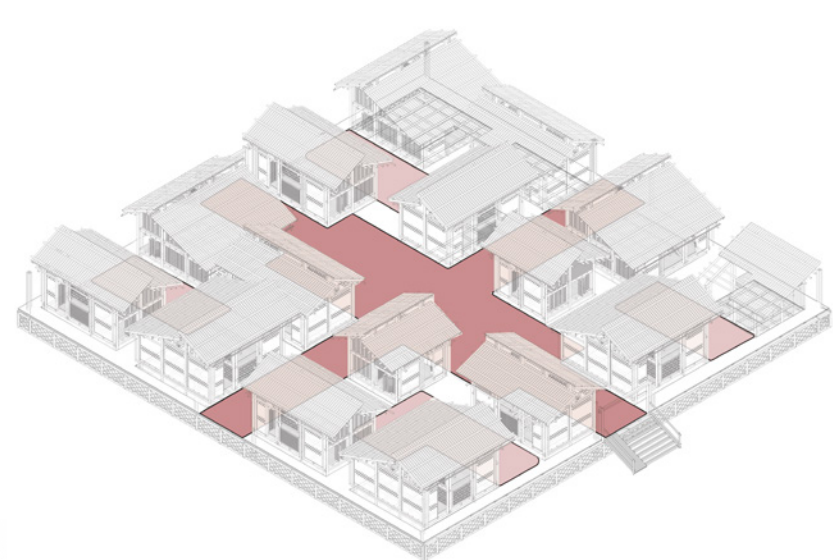

Social

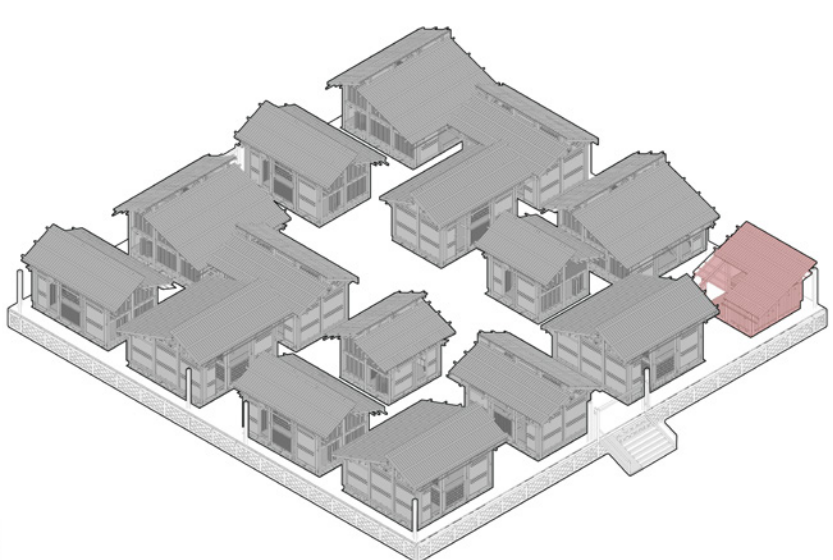


Communal Areas



Longitudinal Section
Community Scales




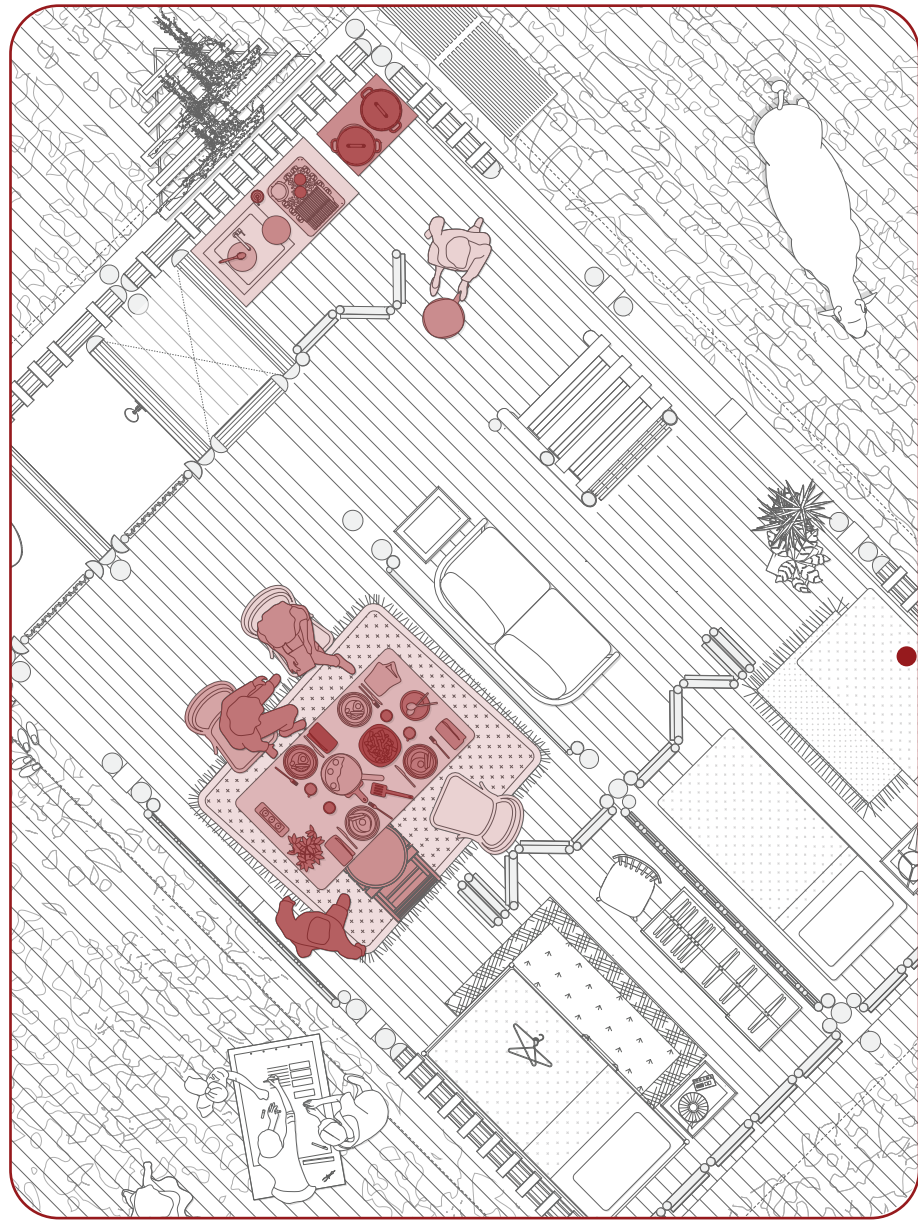


6am
Breakfast




8am
Agricultural Work

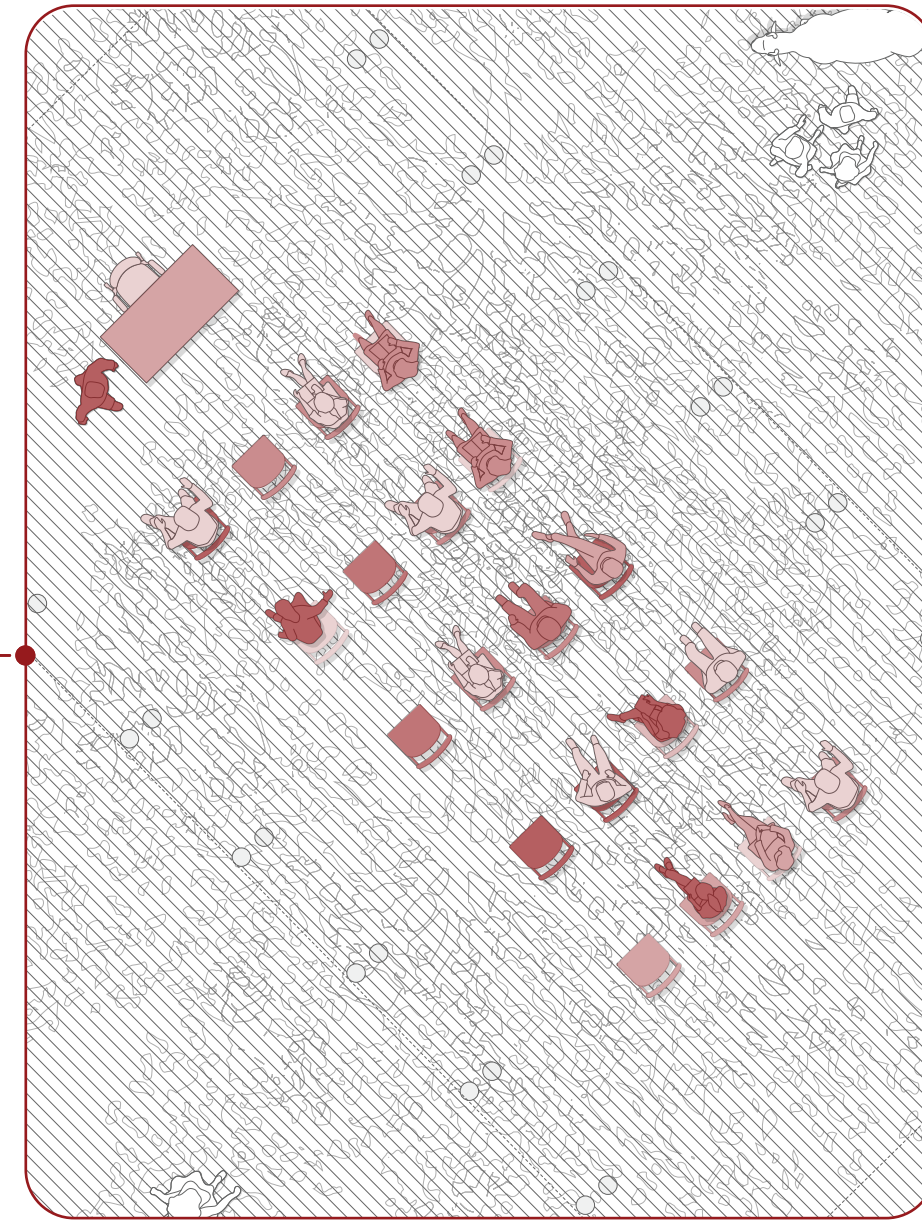

8am
Children attend school

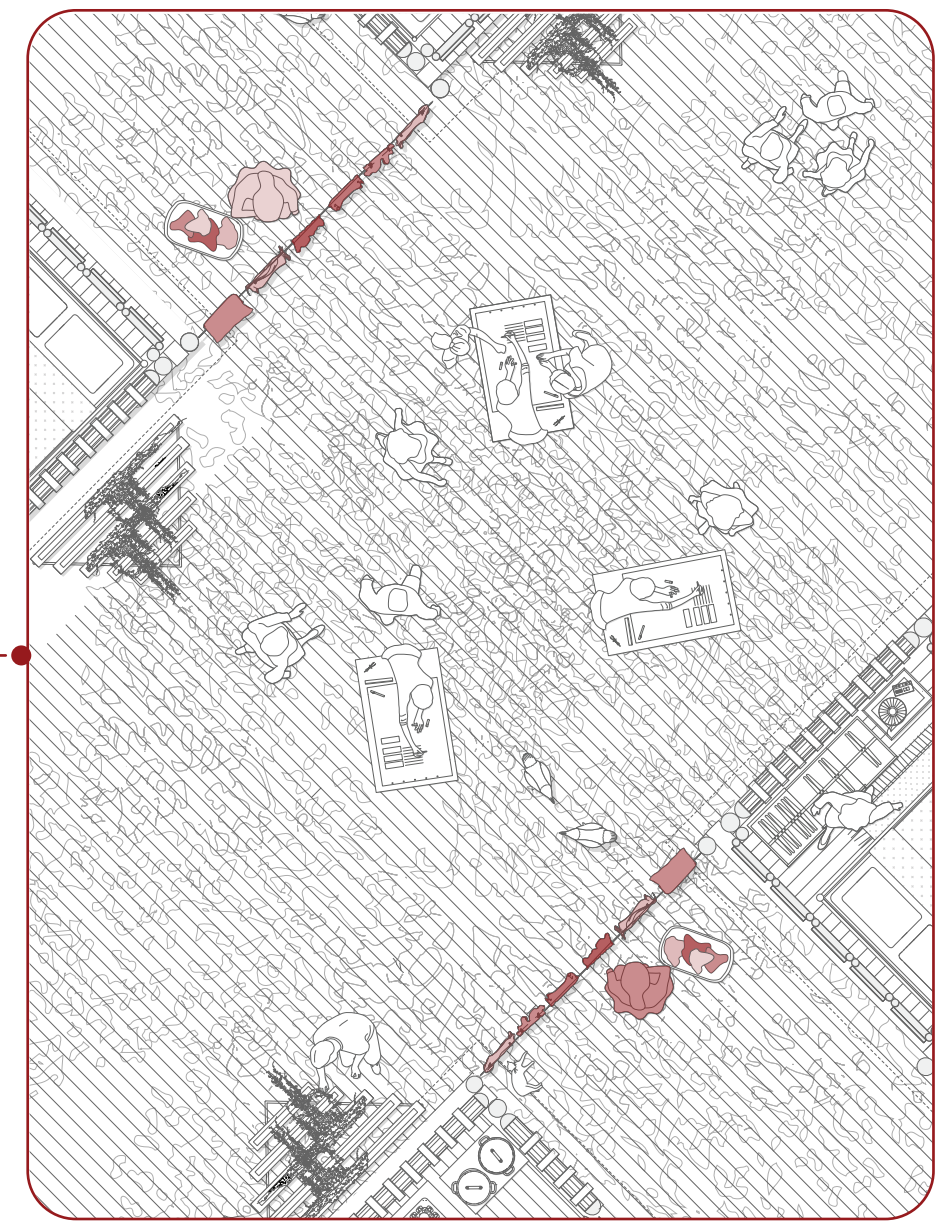


8am
House Work

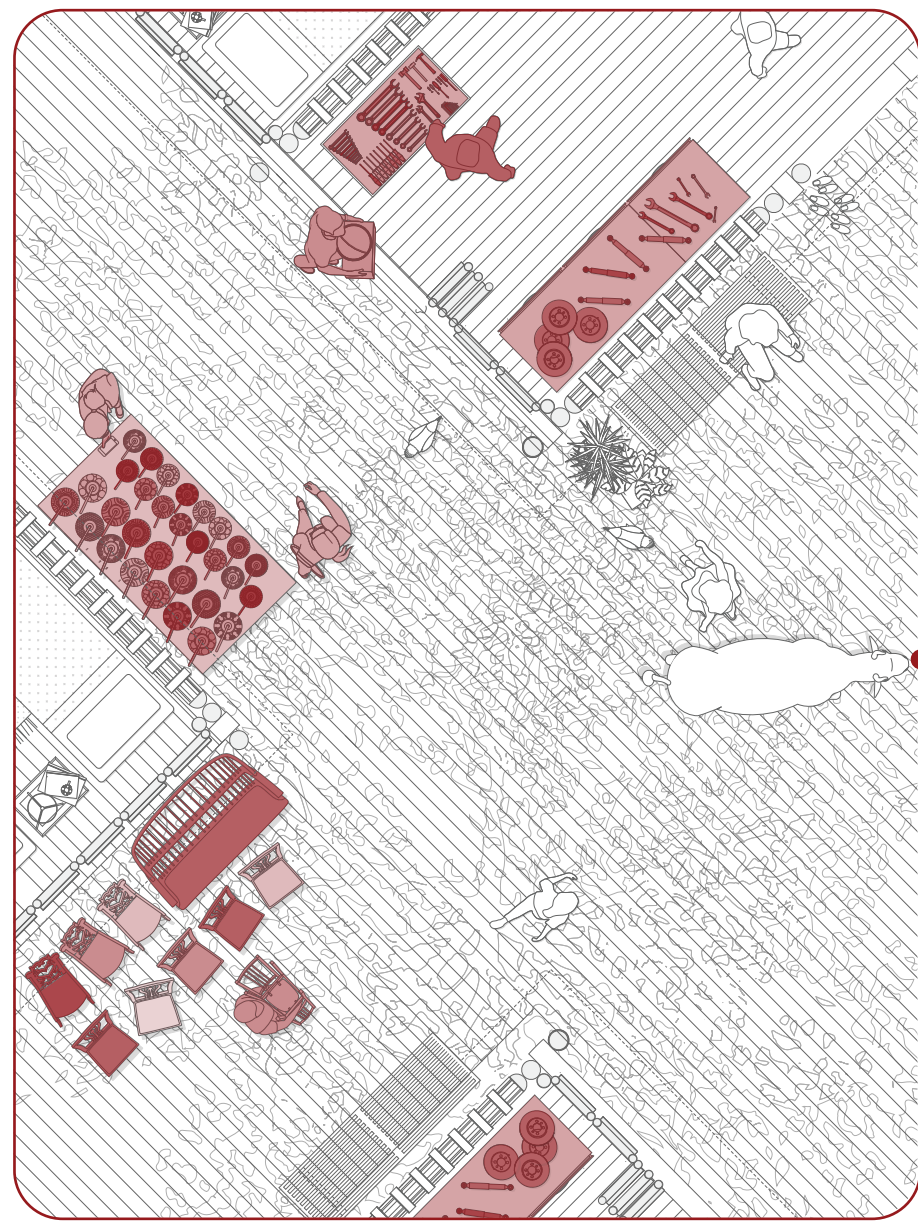

10am
Errands




12pm
Community Meeting

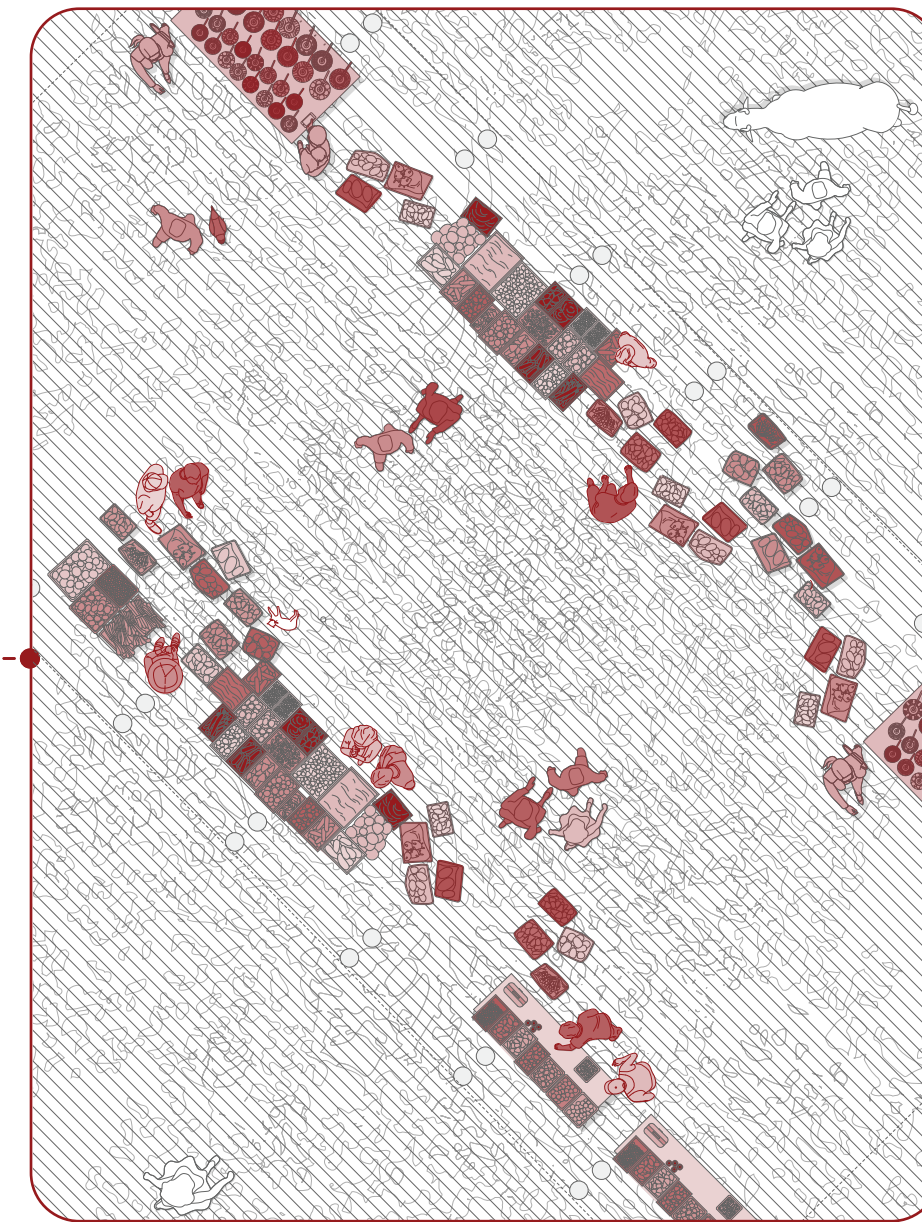

1pm
Lunch




5pm
Livestock Pen

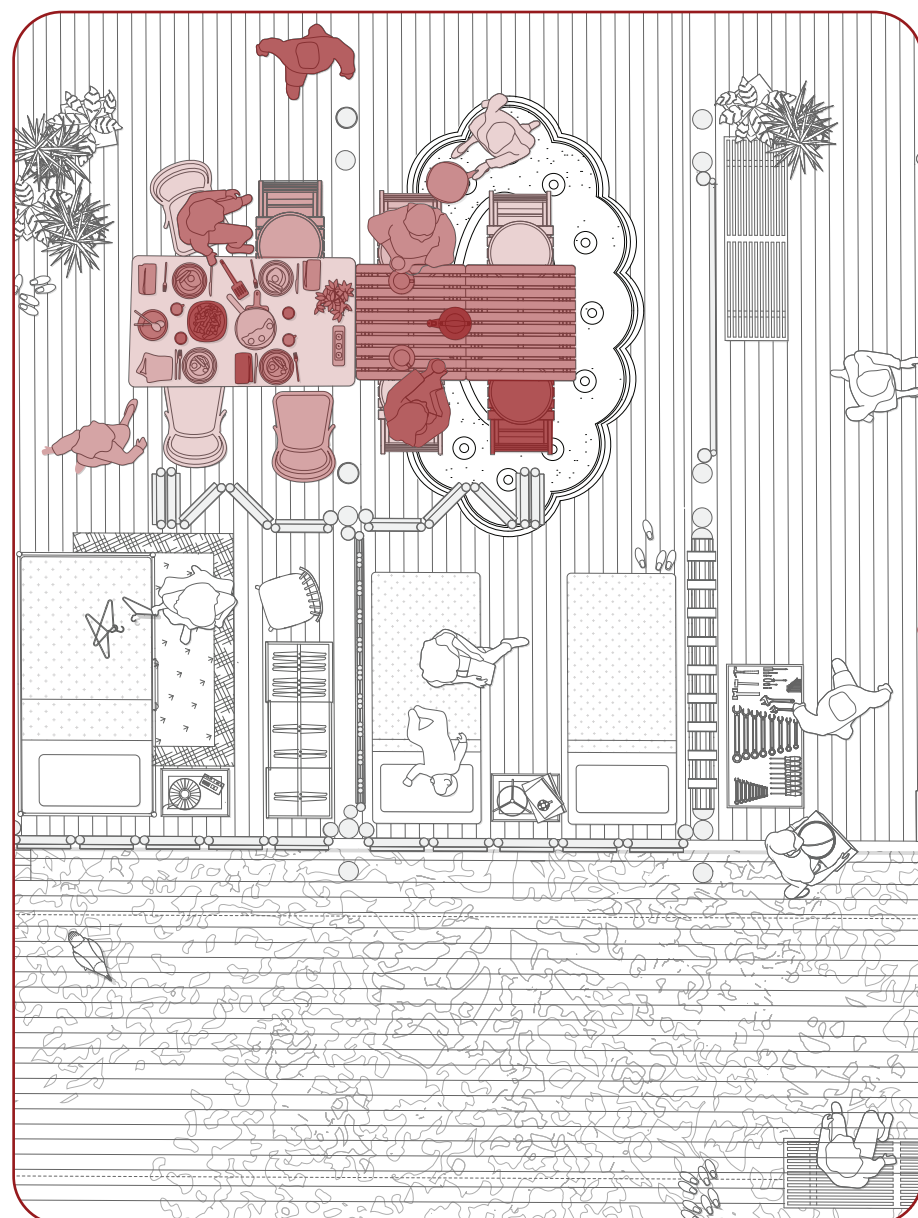


6pm
Supper



7pm
Tea Shop

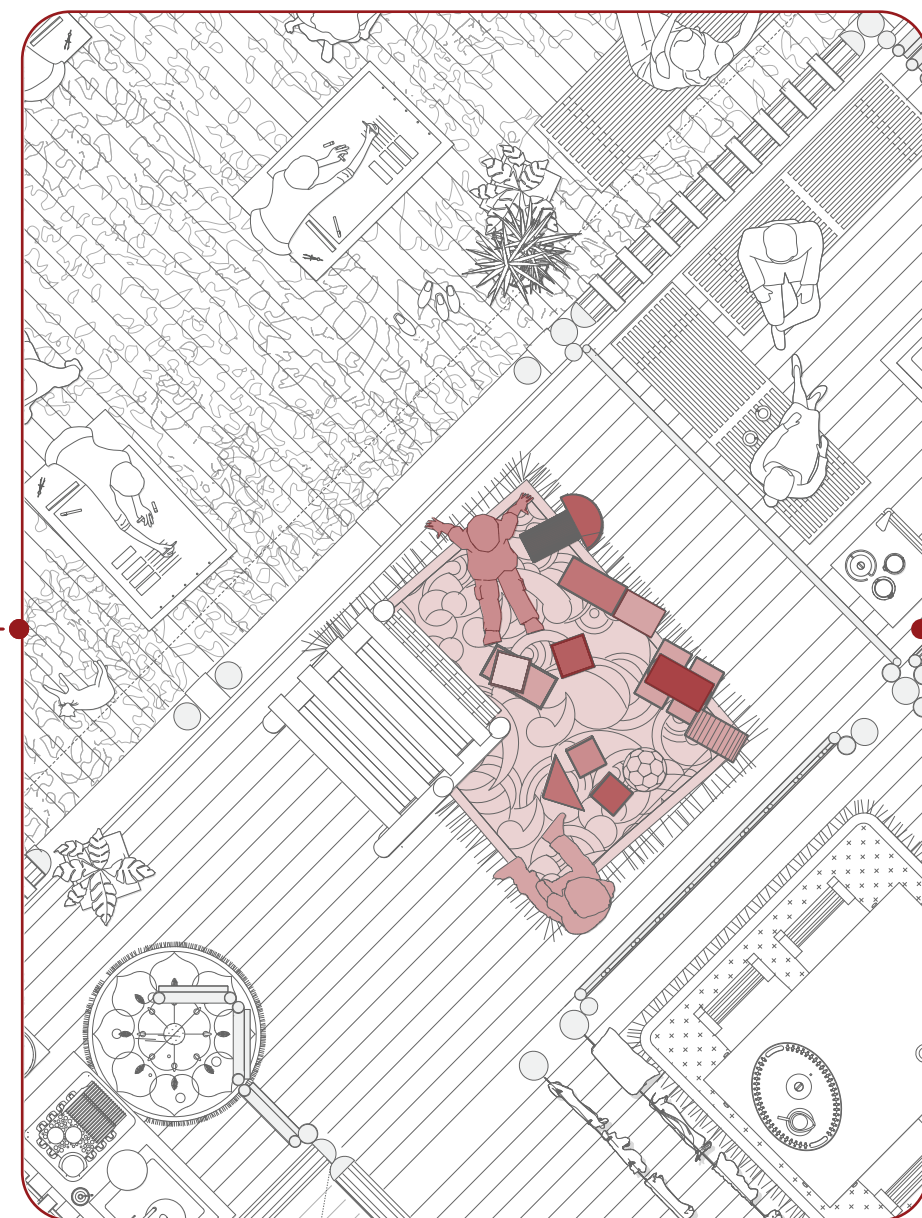

7pm
Play Time

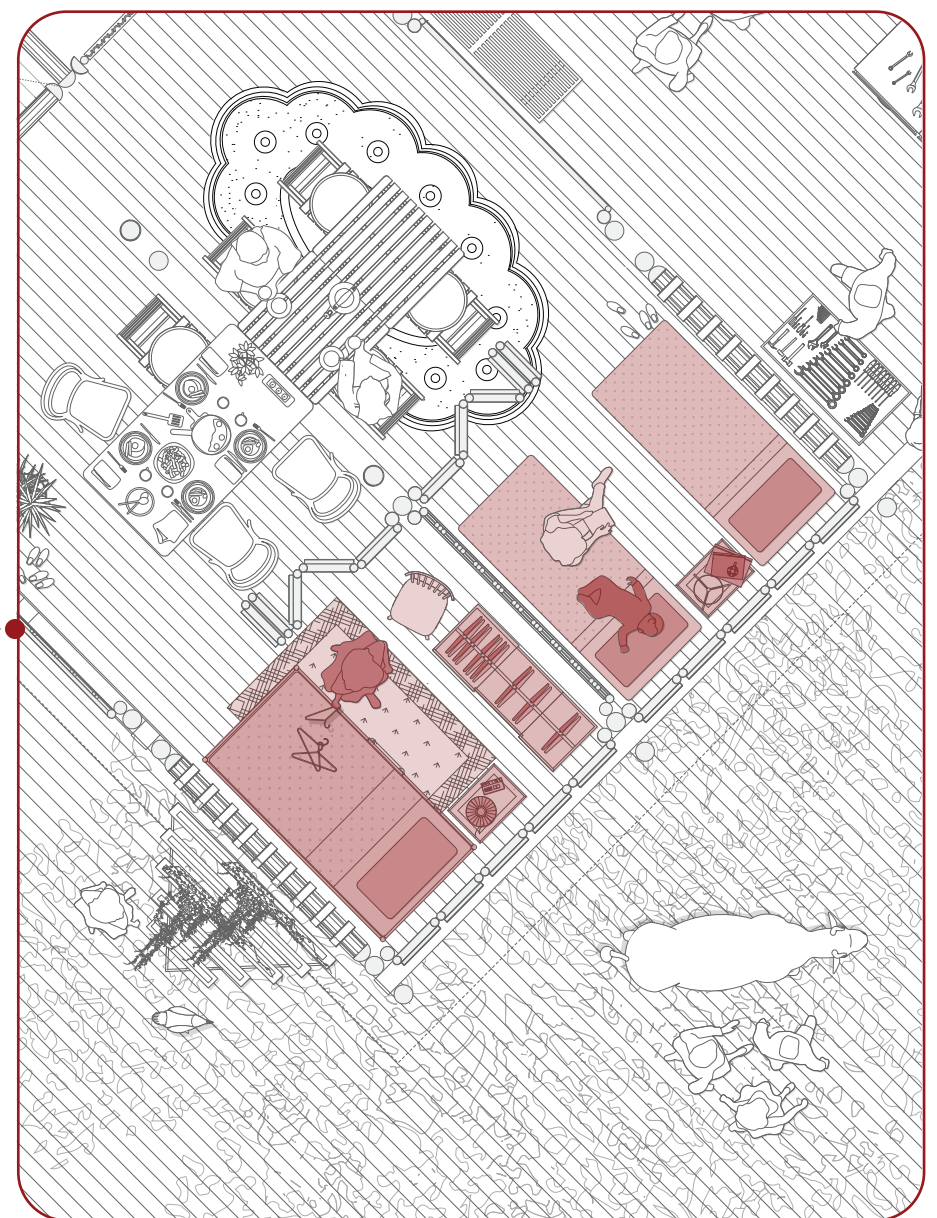

10pm
Wind Down