



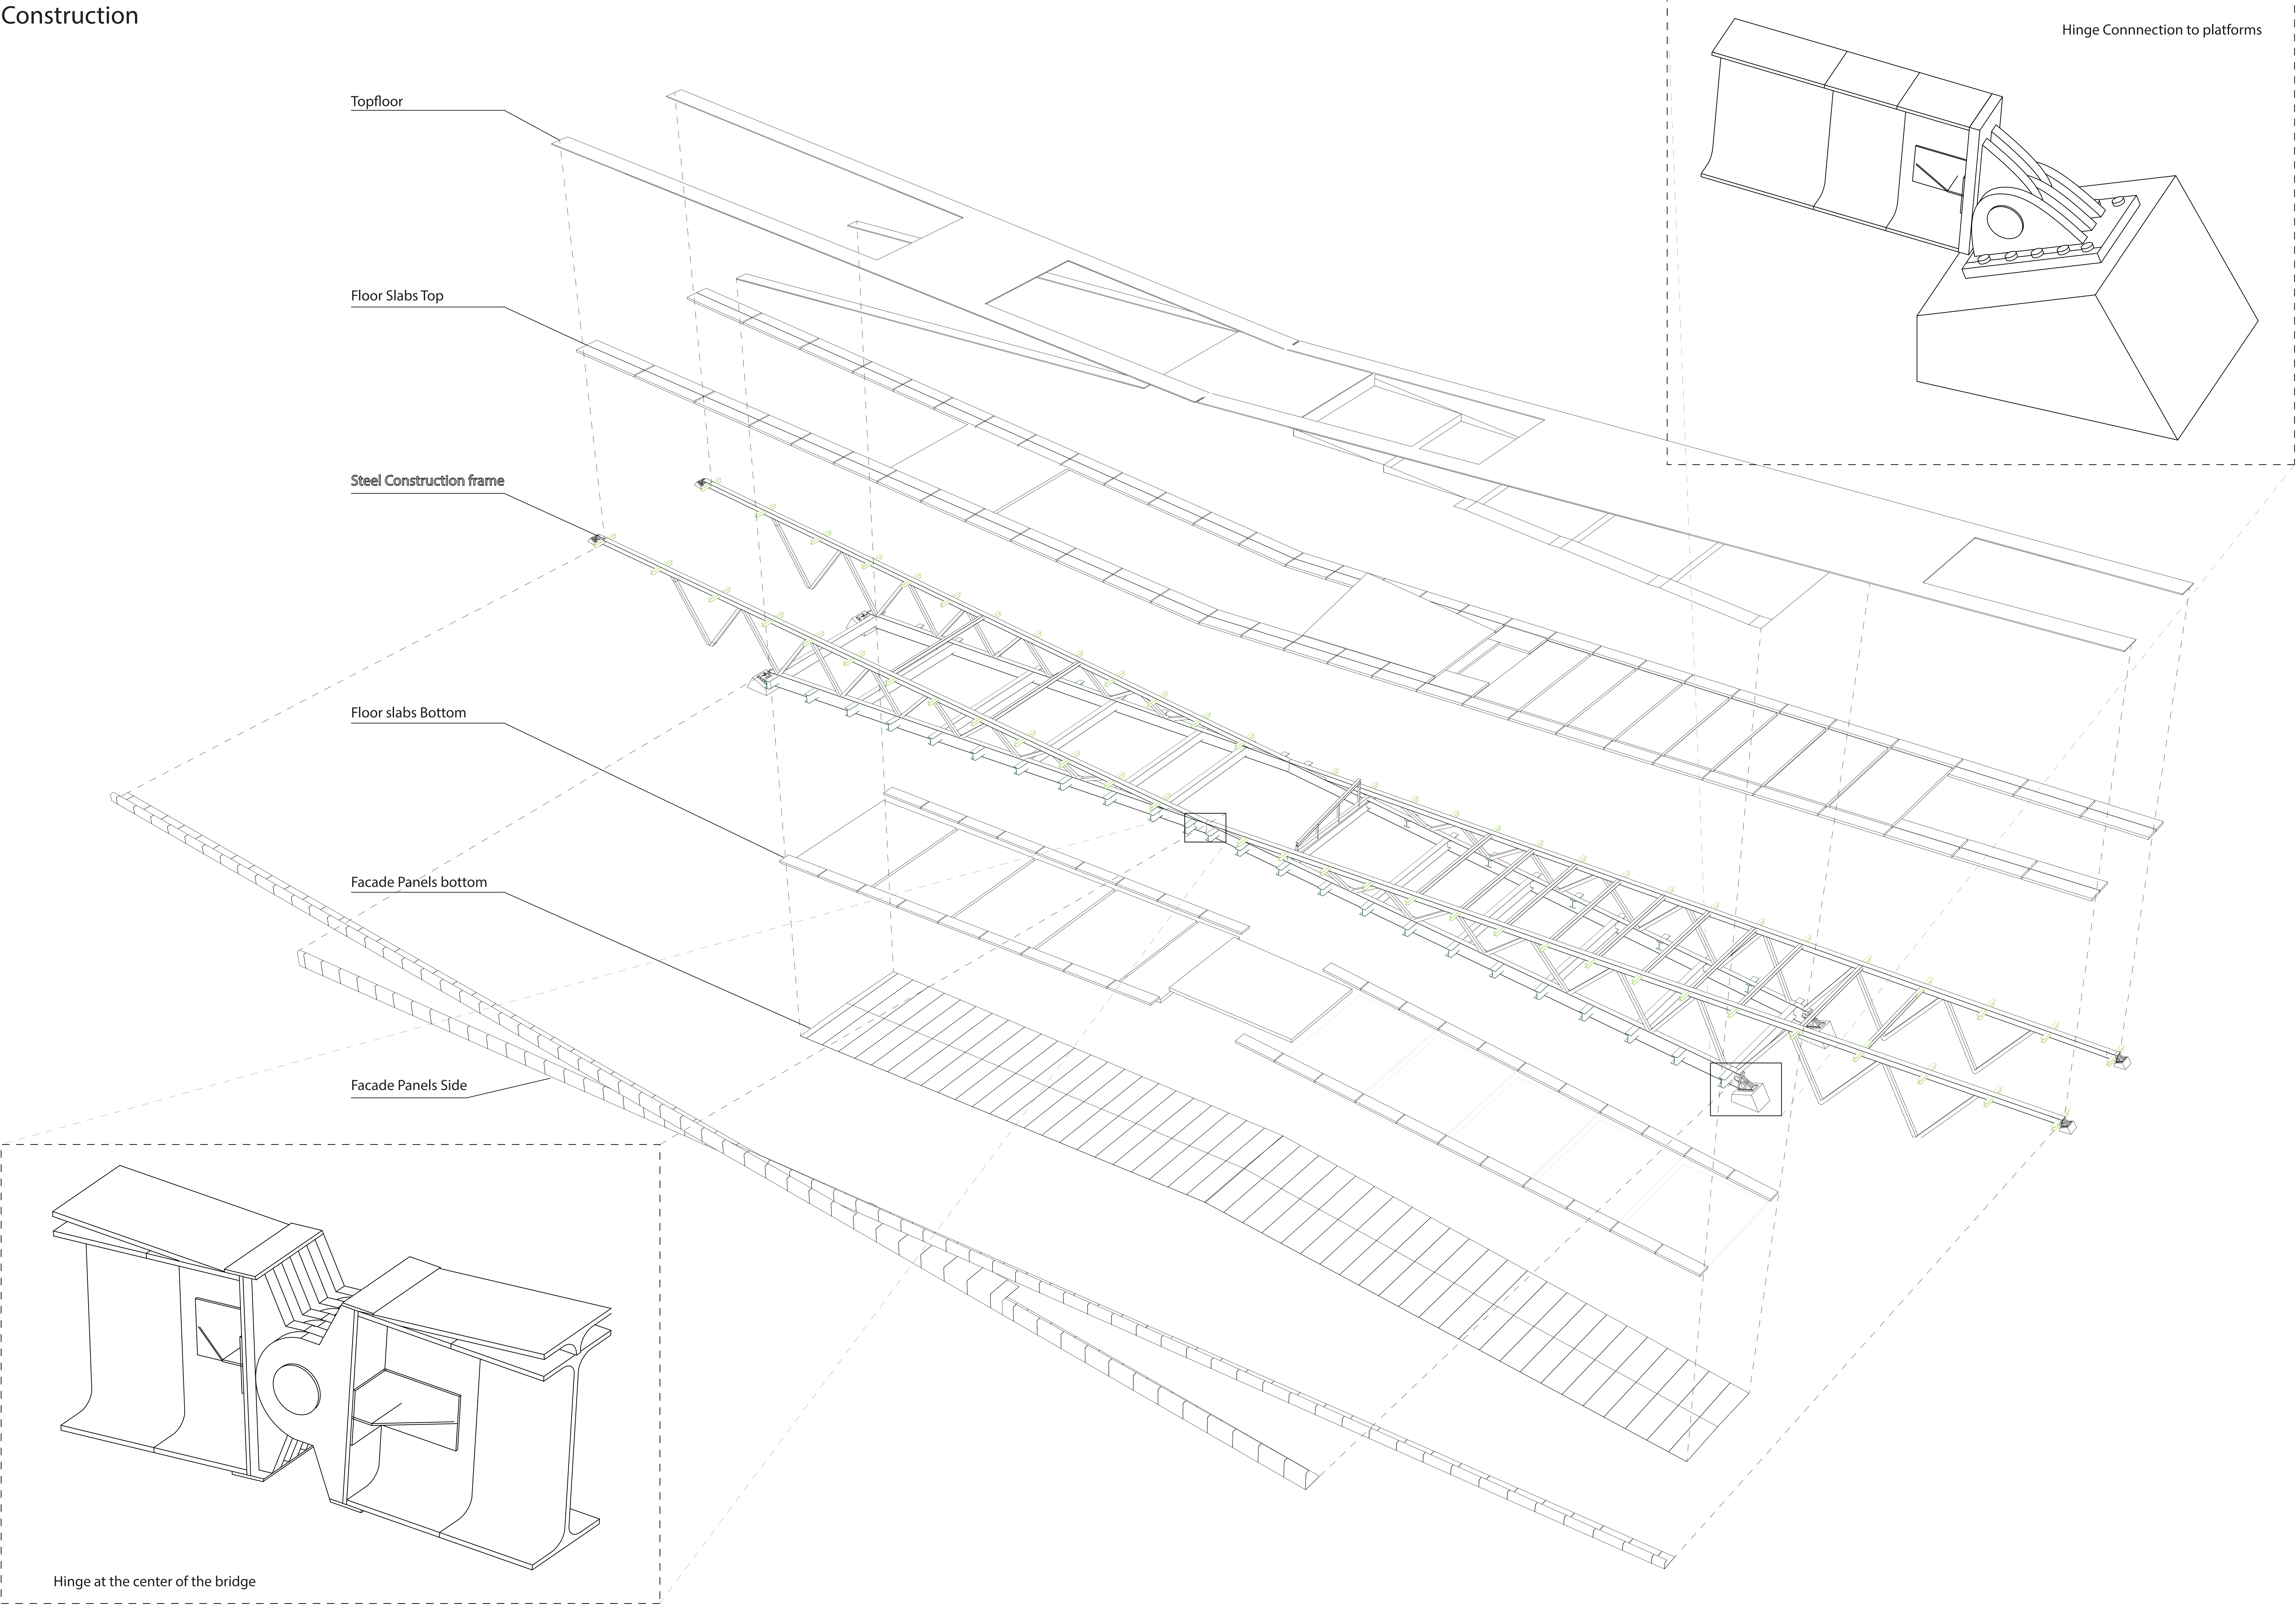


Construction

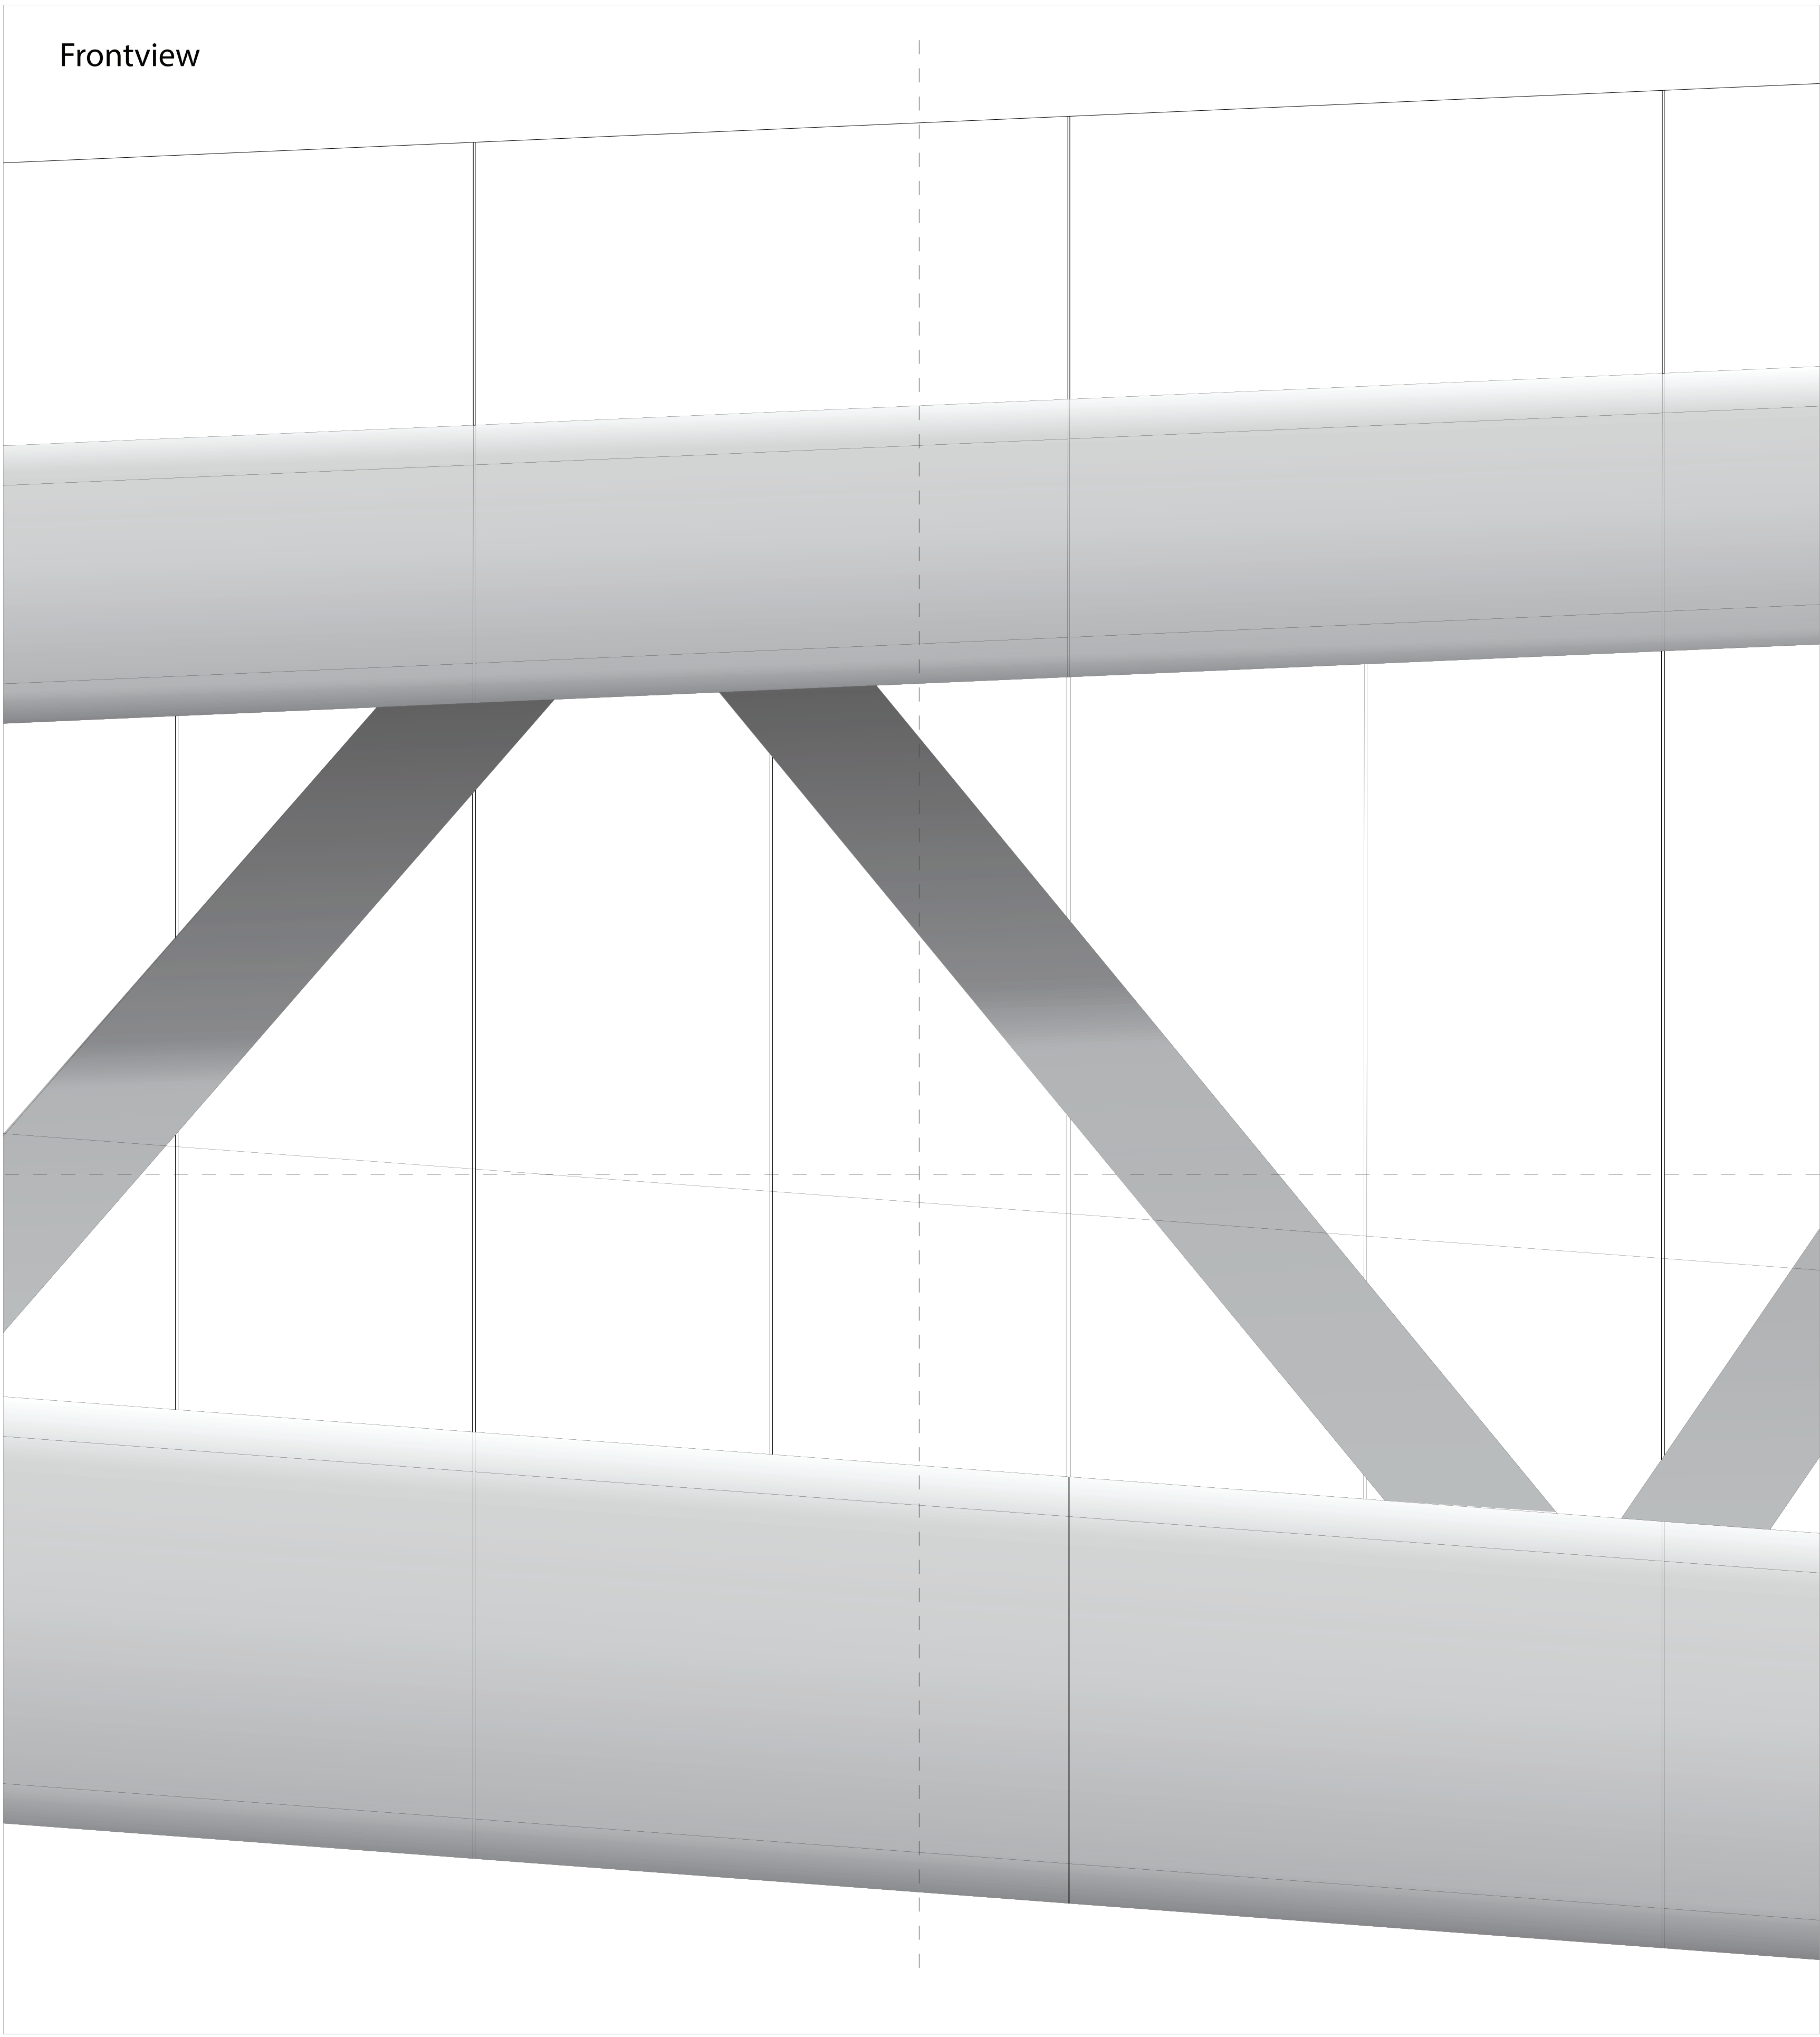


Frontview




Section 1:20

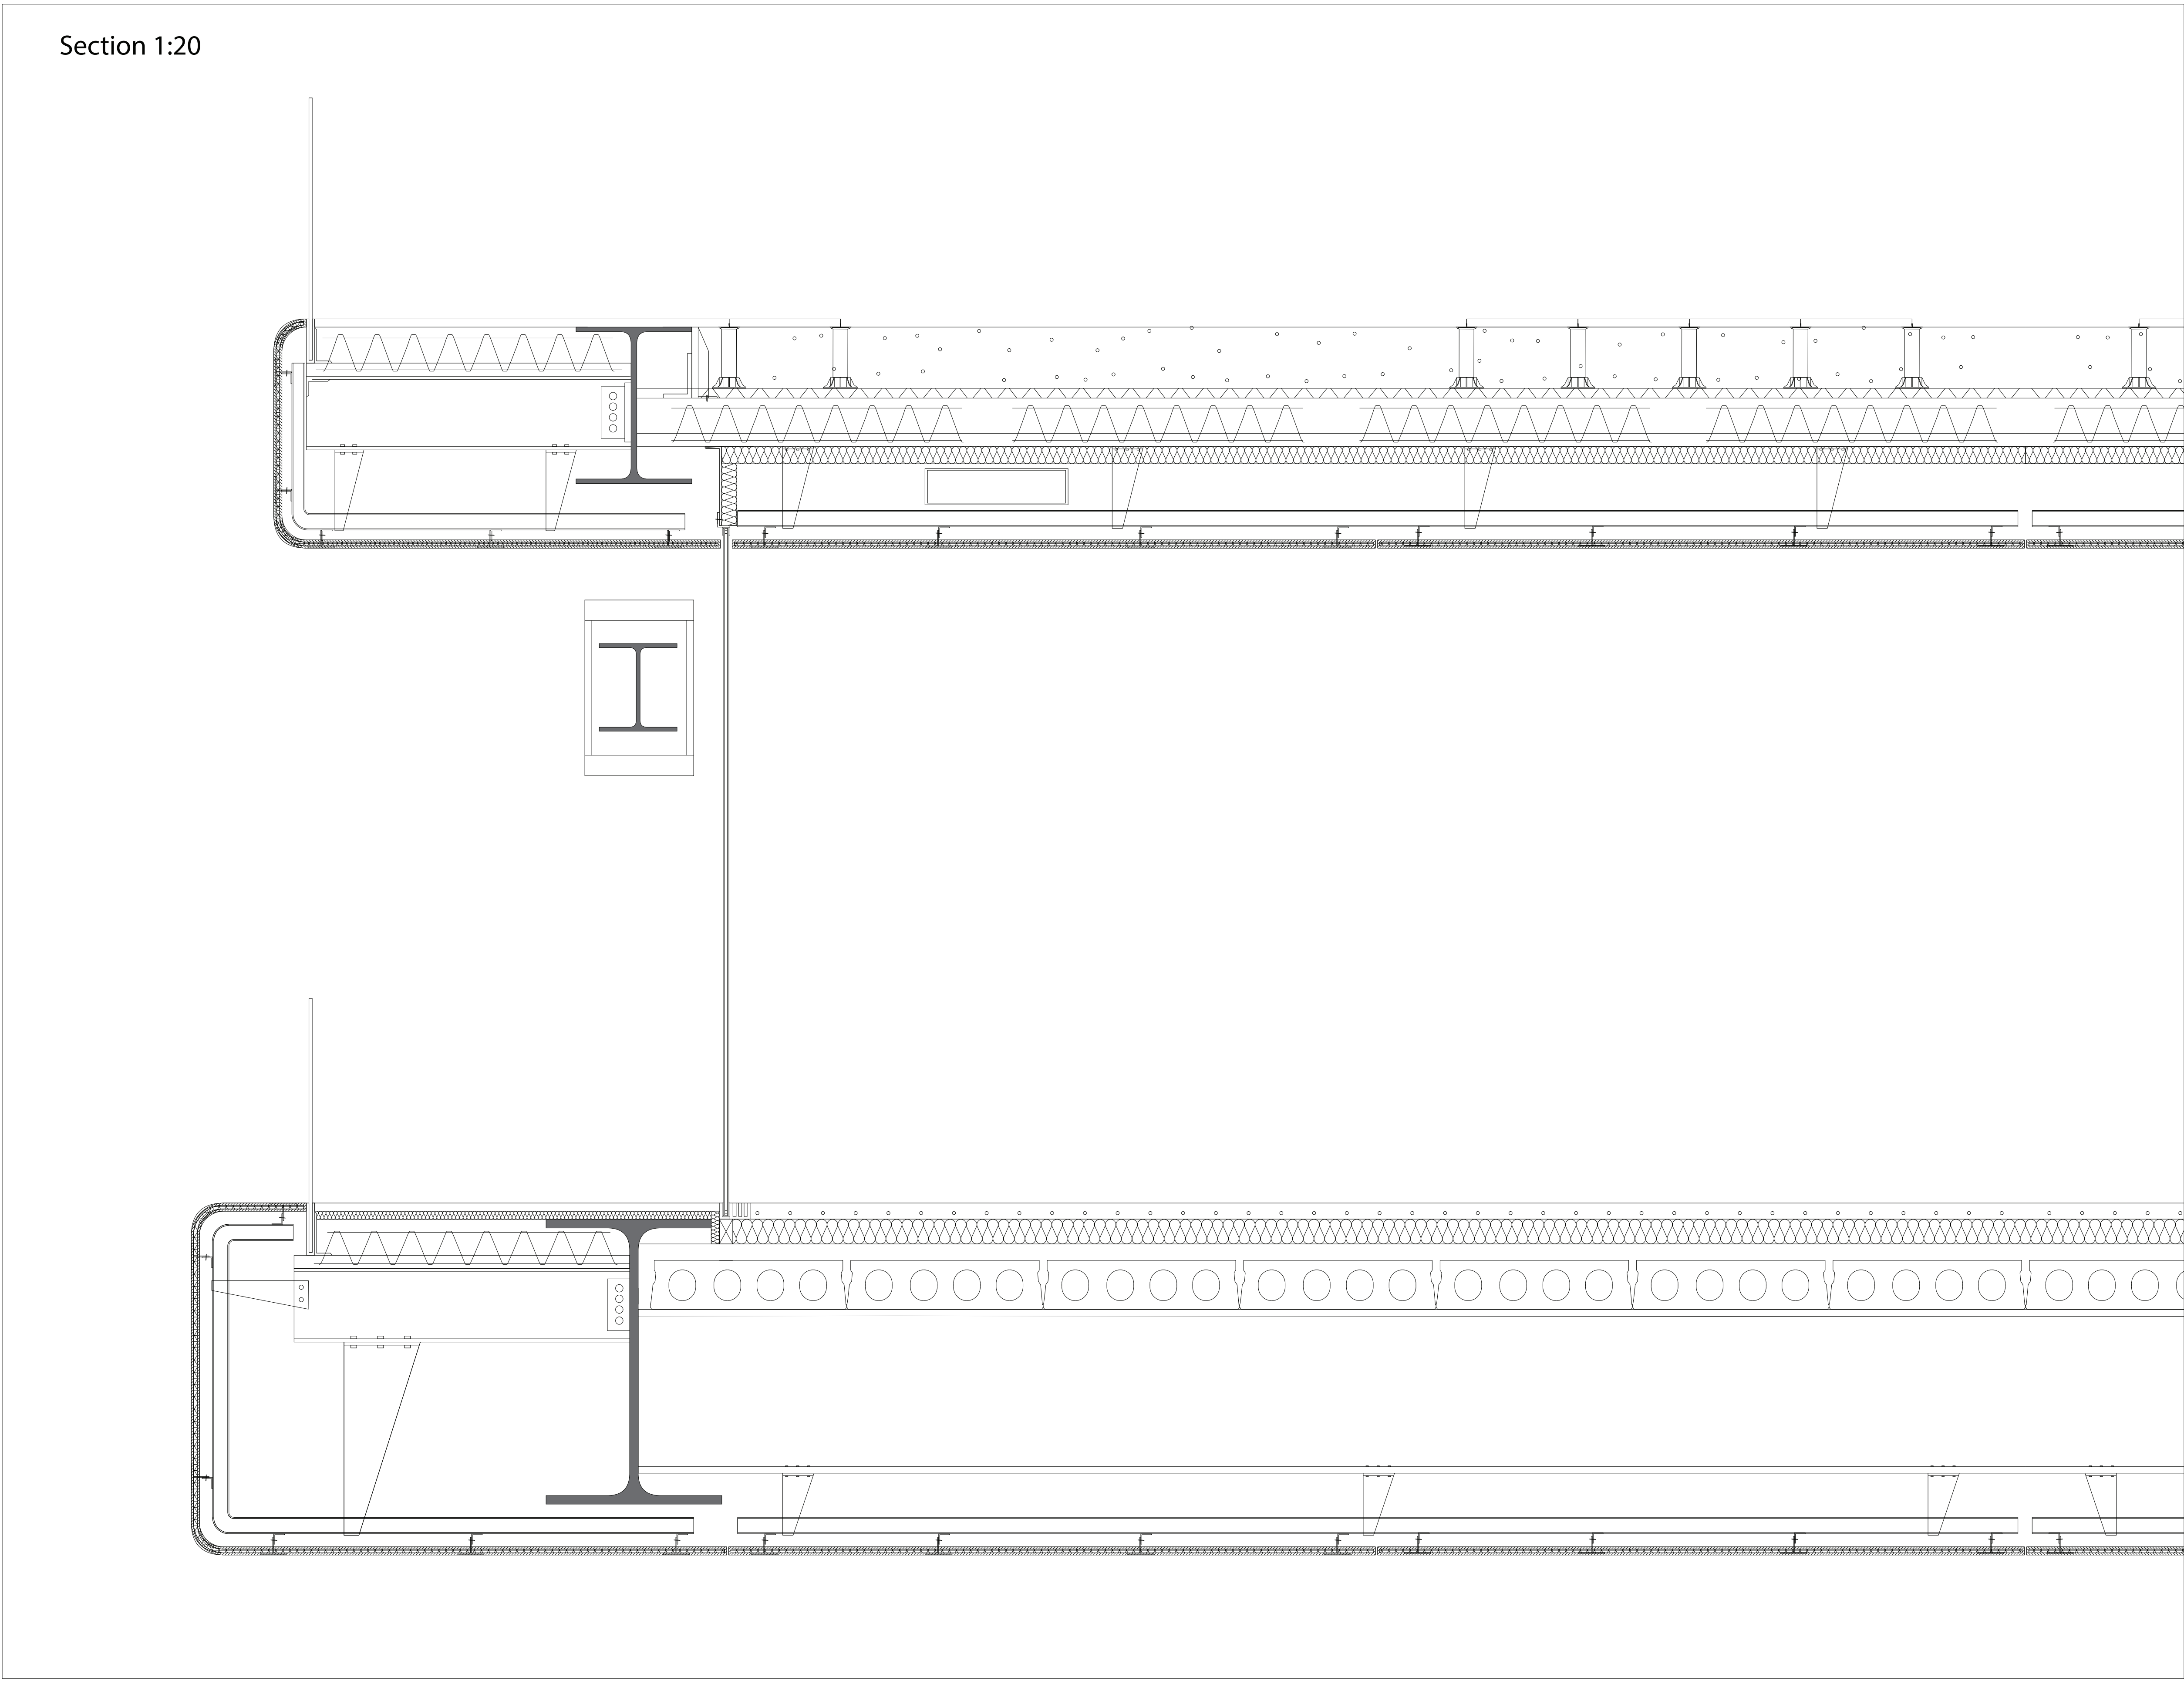


Horizontal section

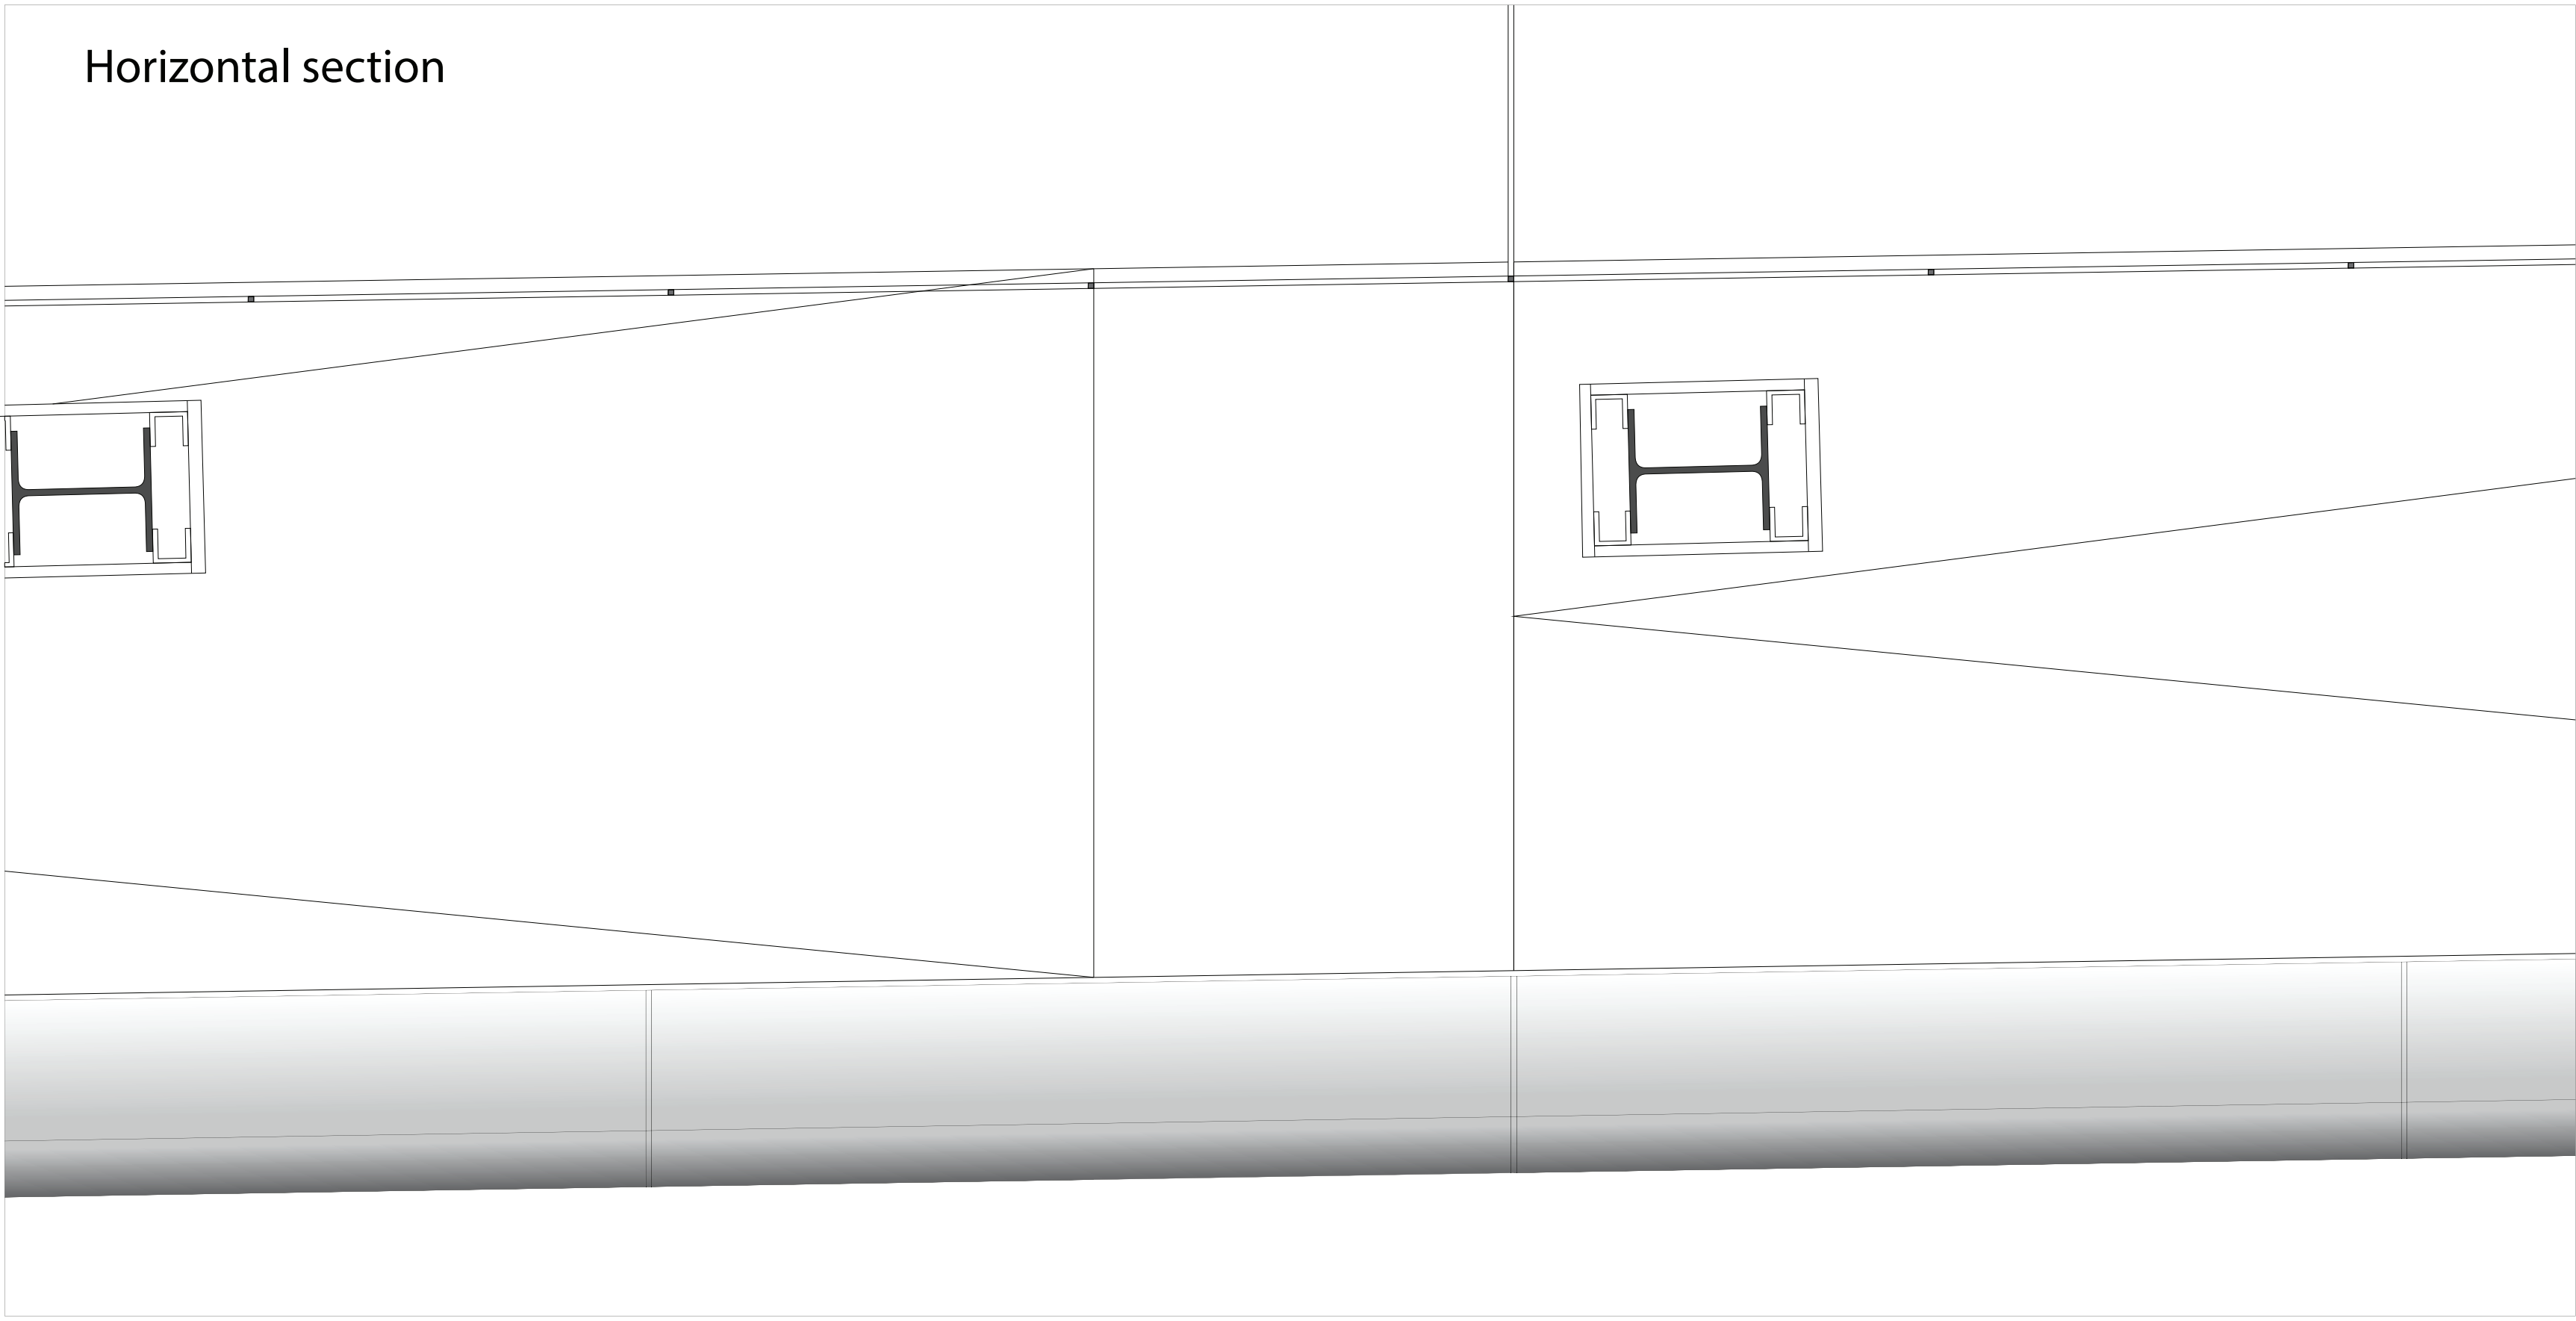


Detail interior floors

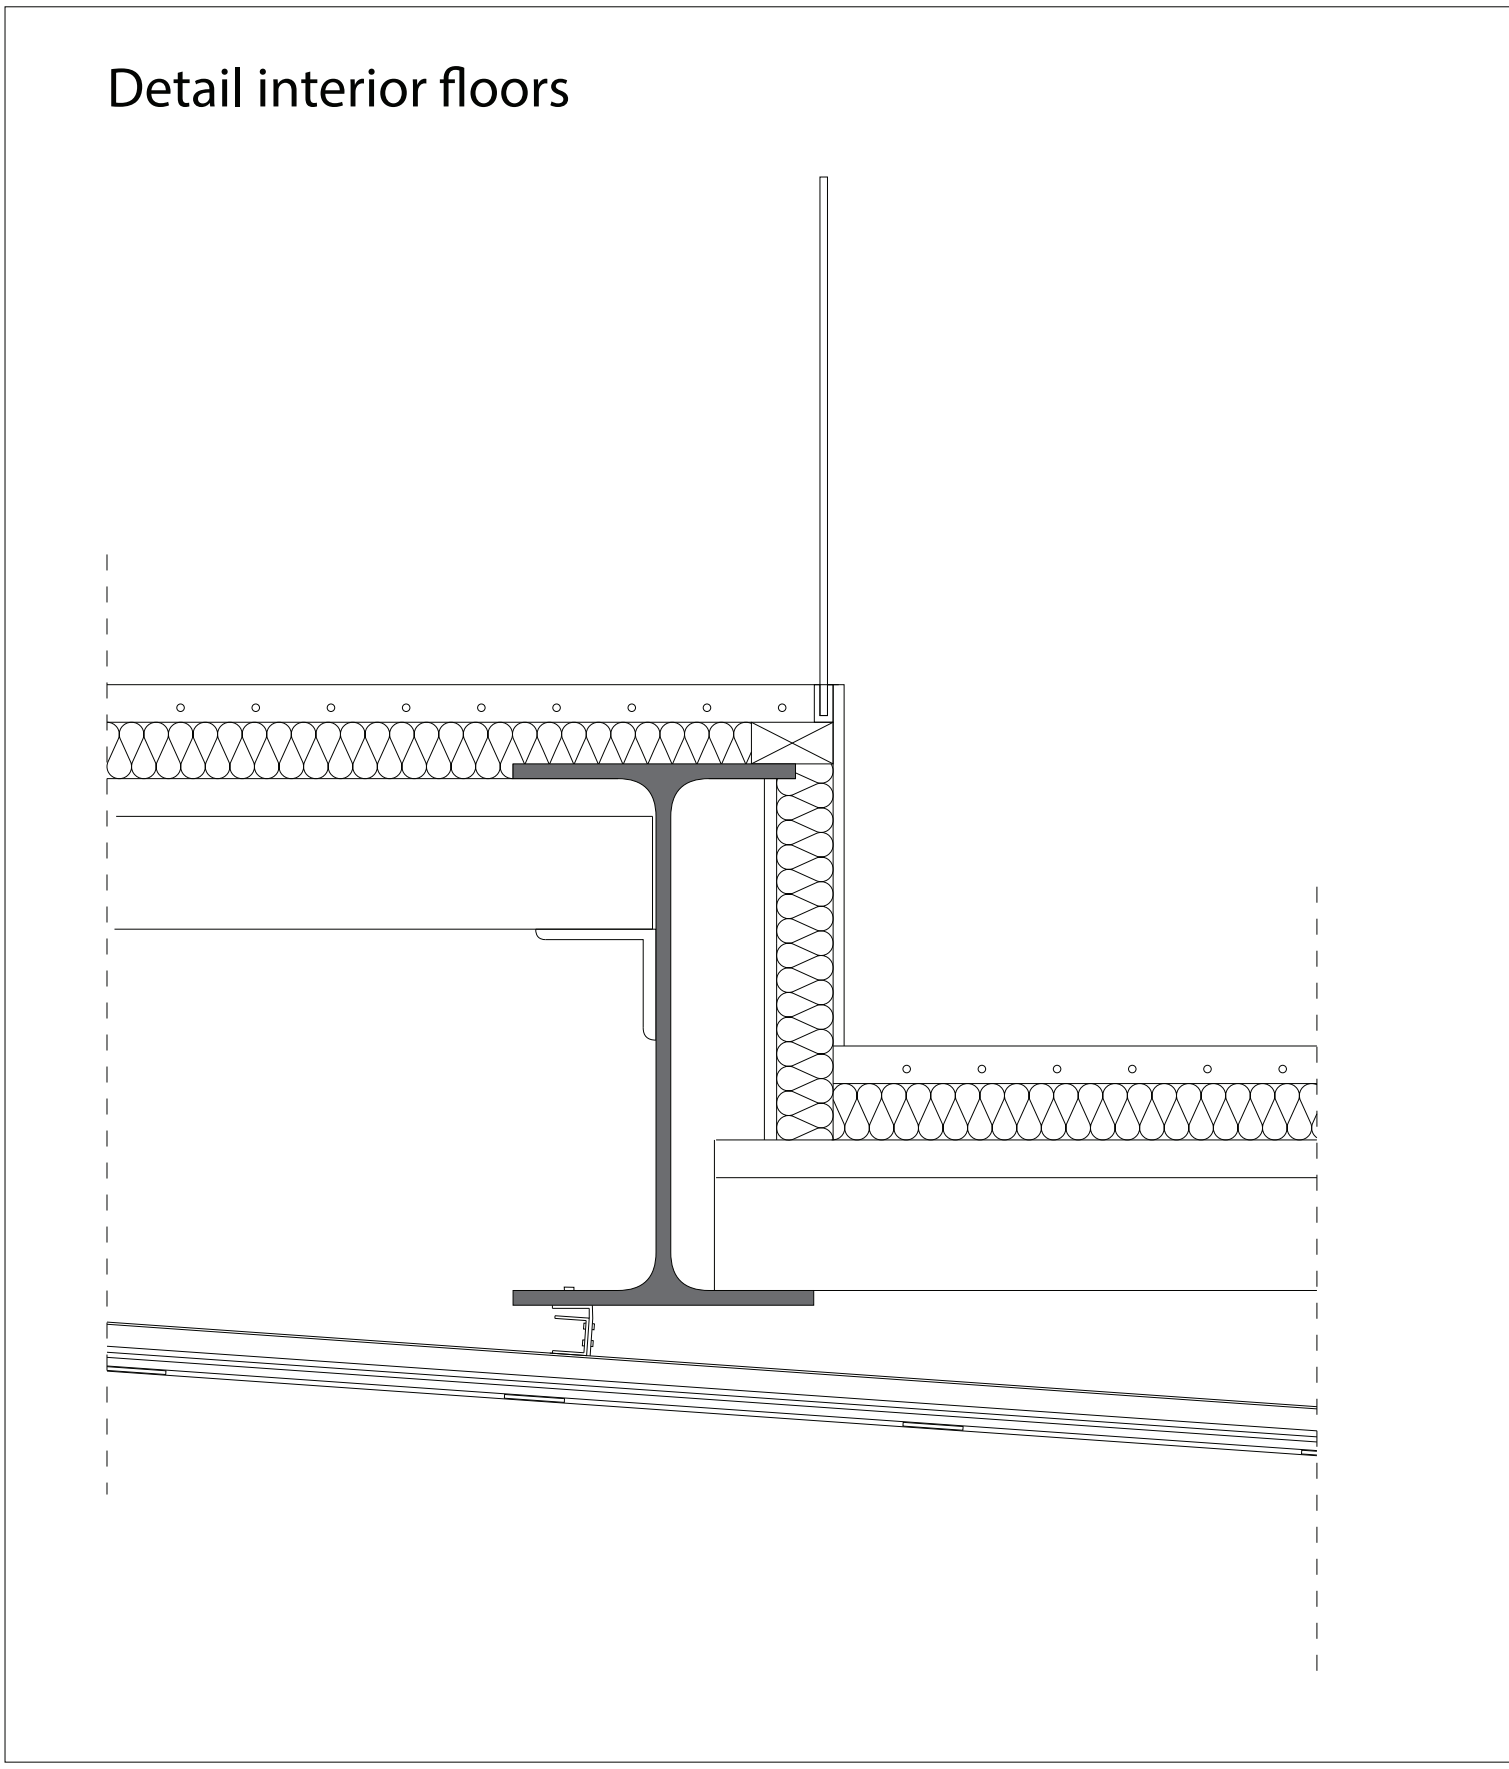


Detail facades overlapping

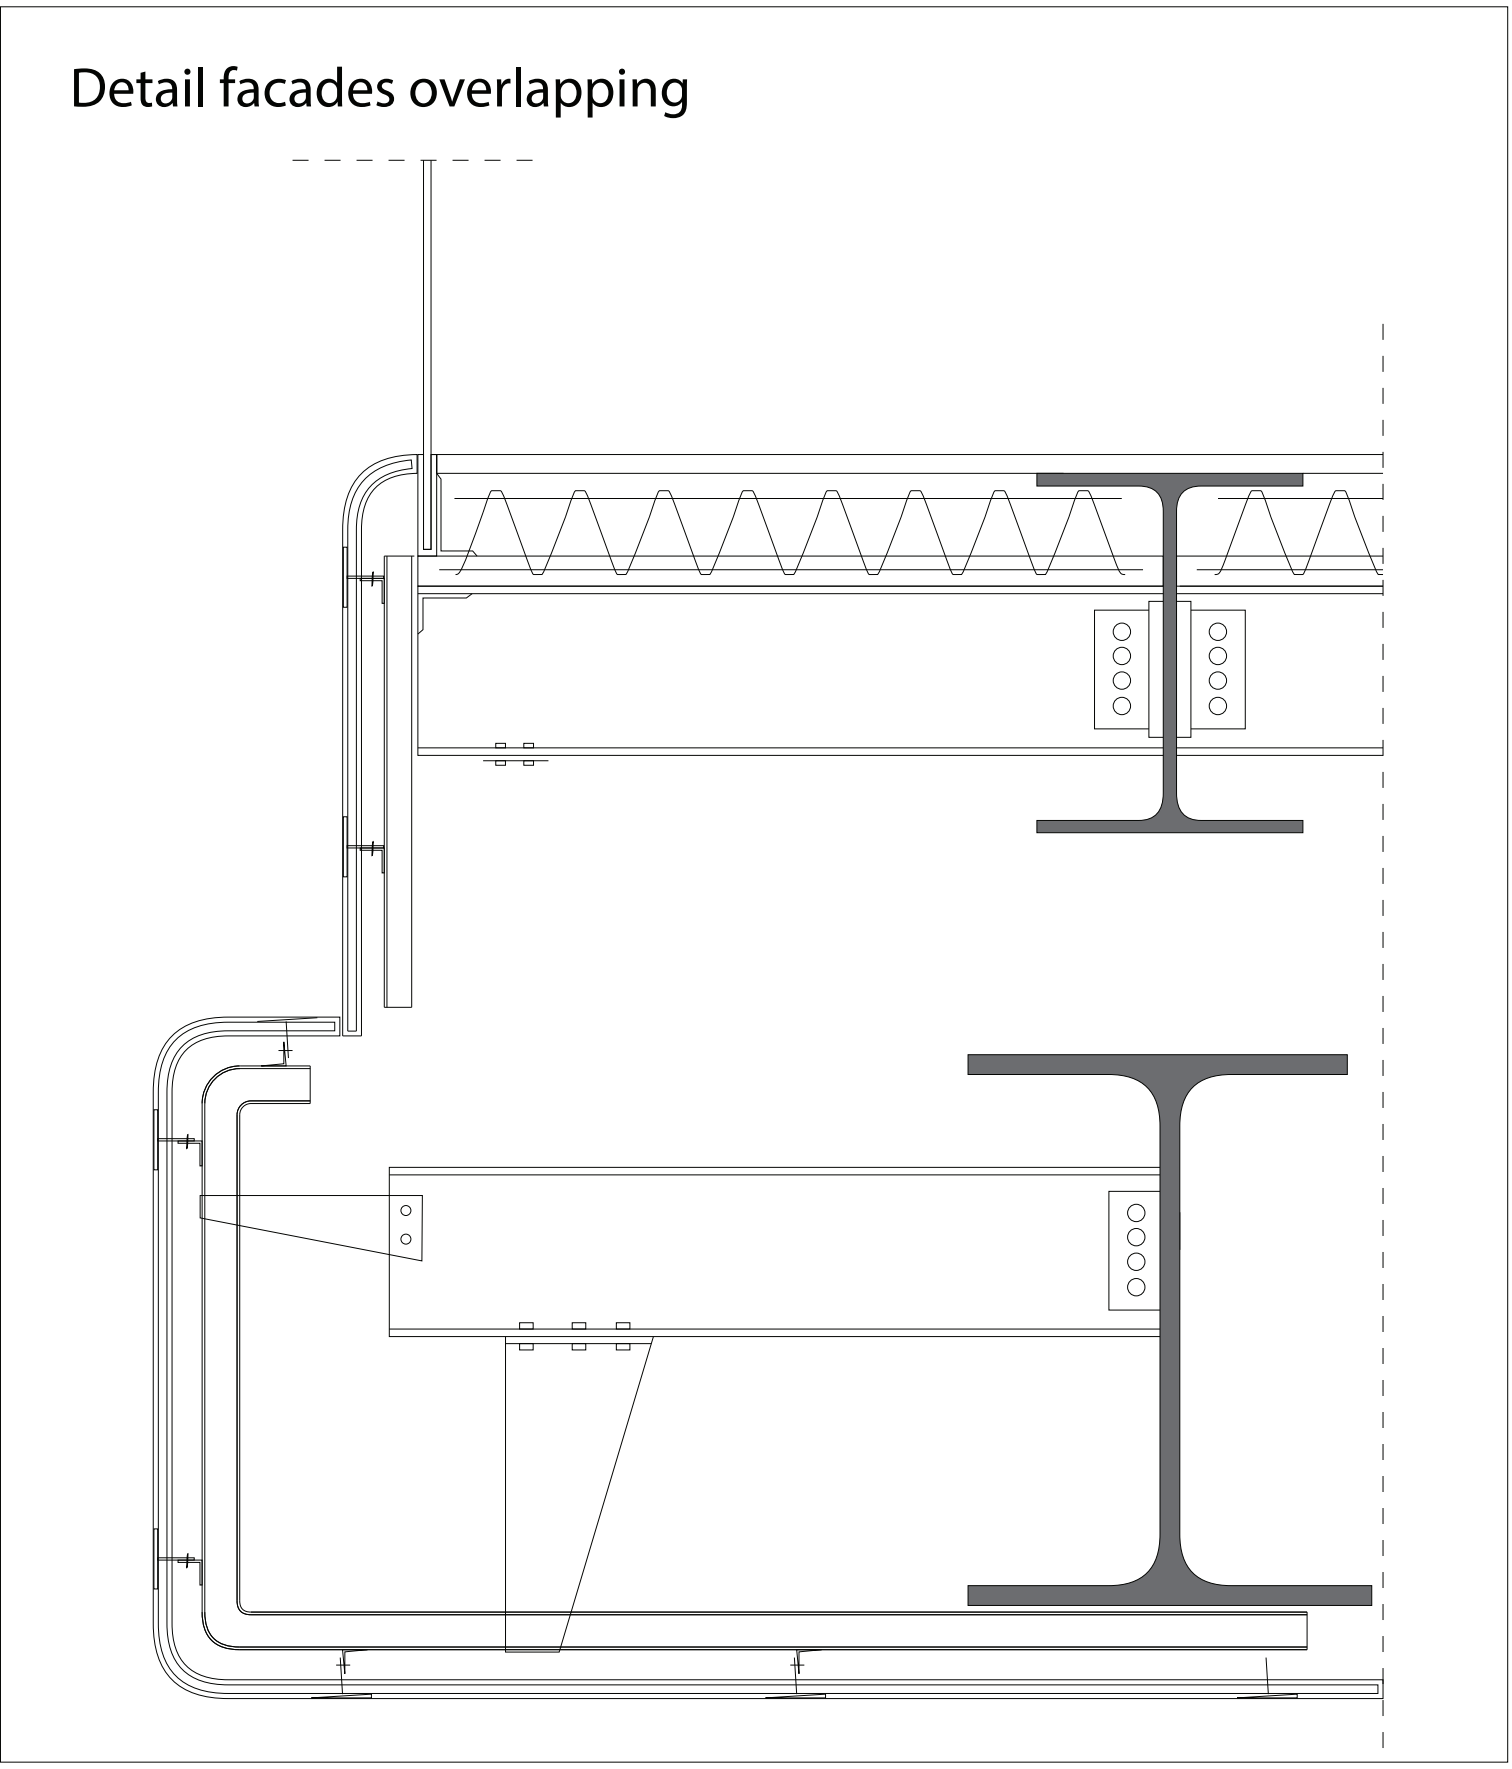

Detail vegetation wall

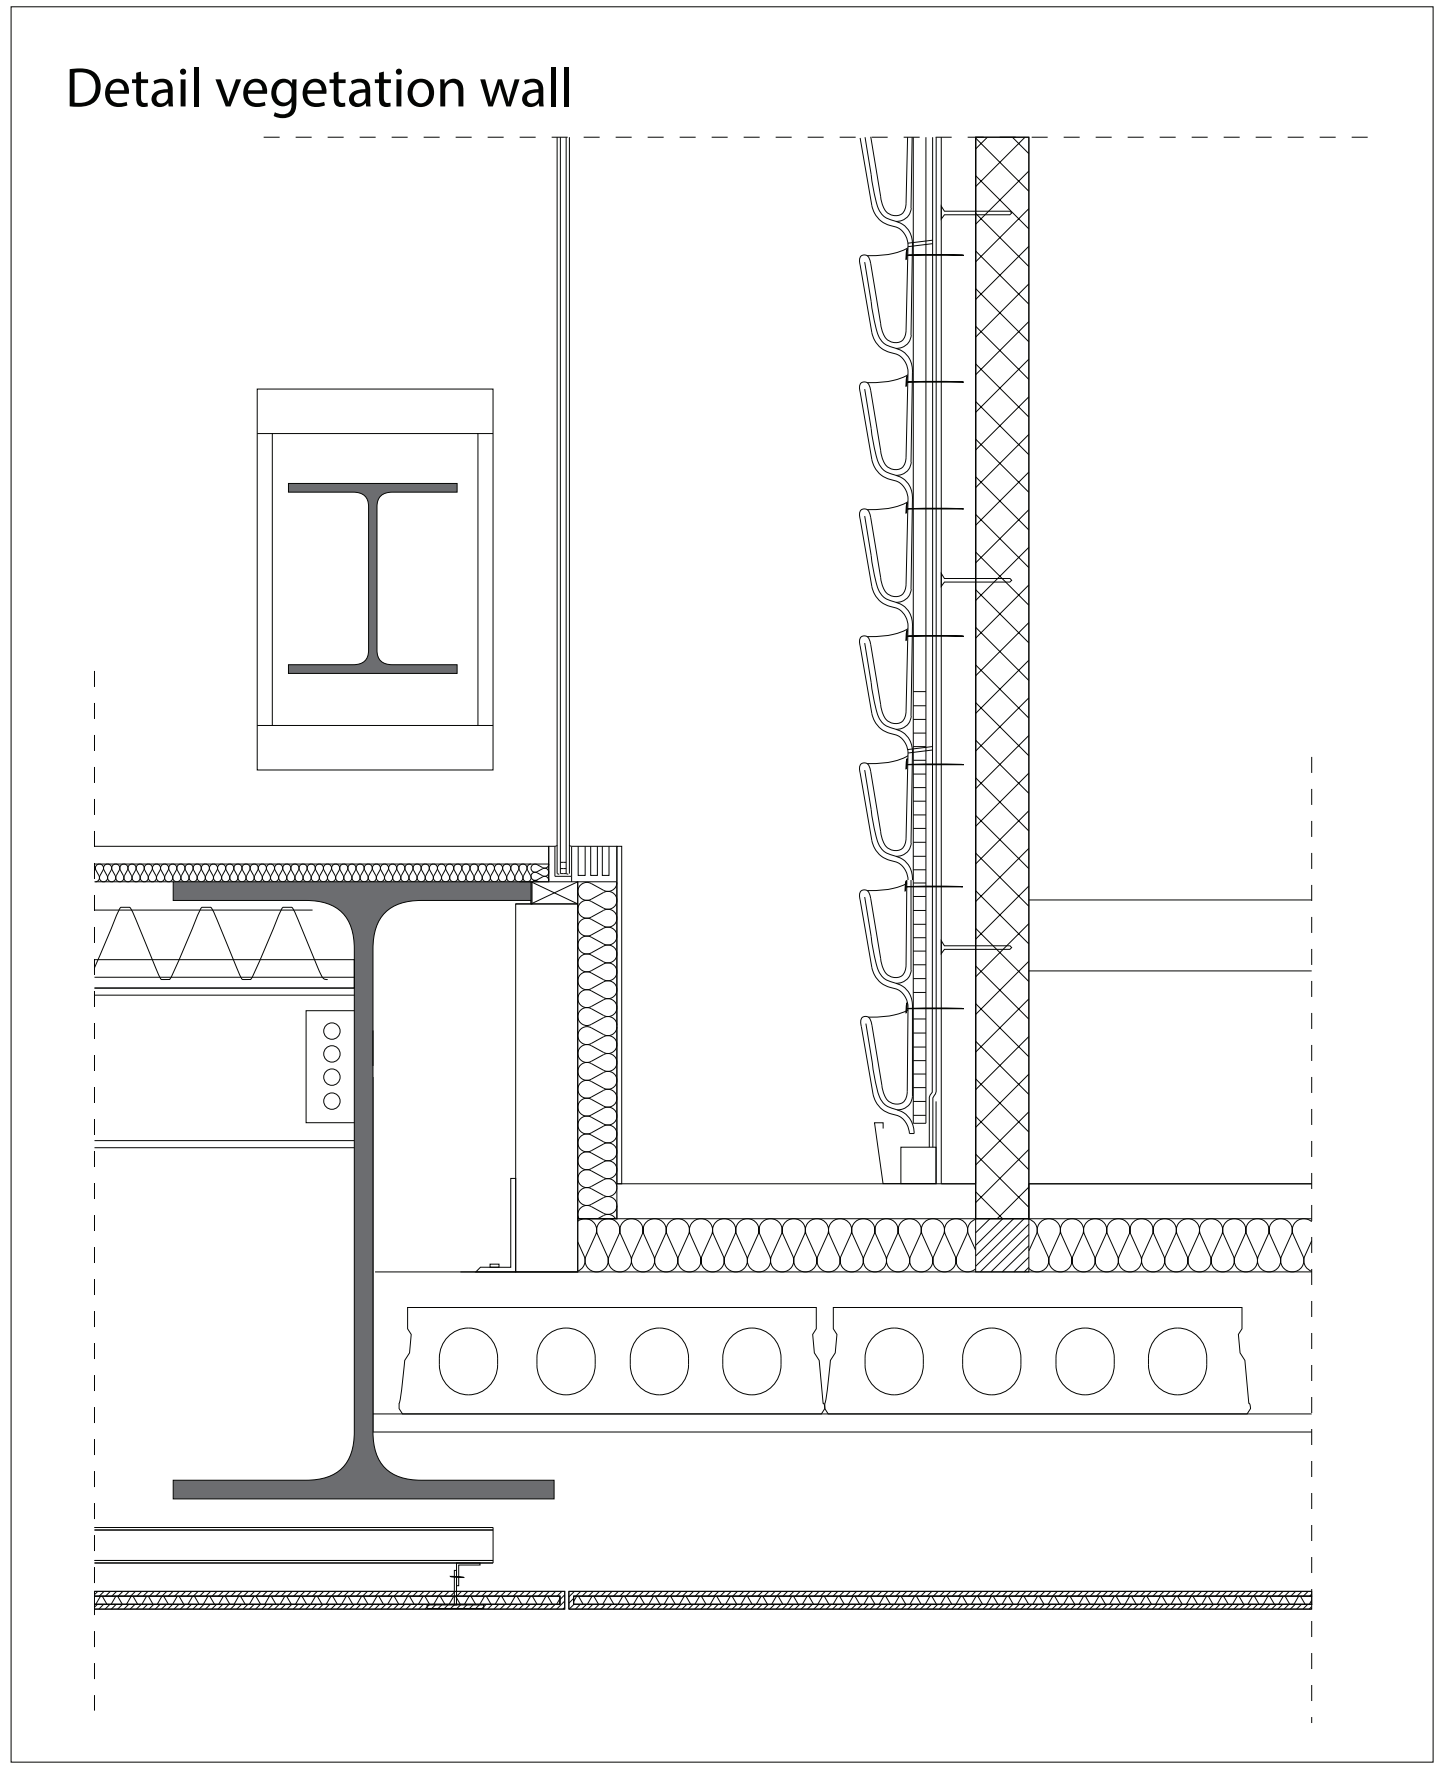

Section

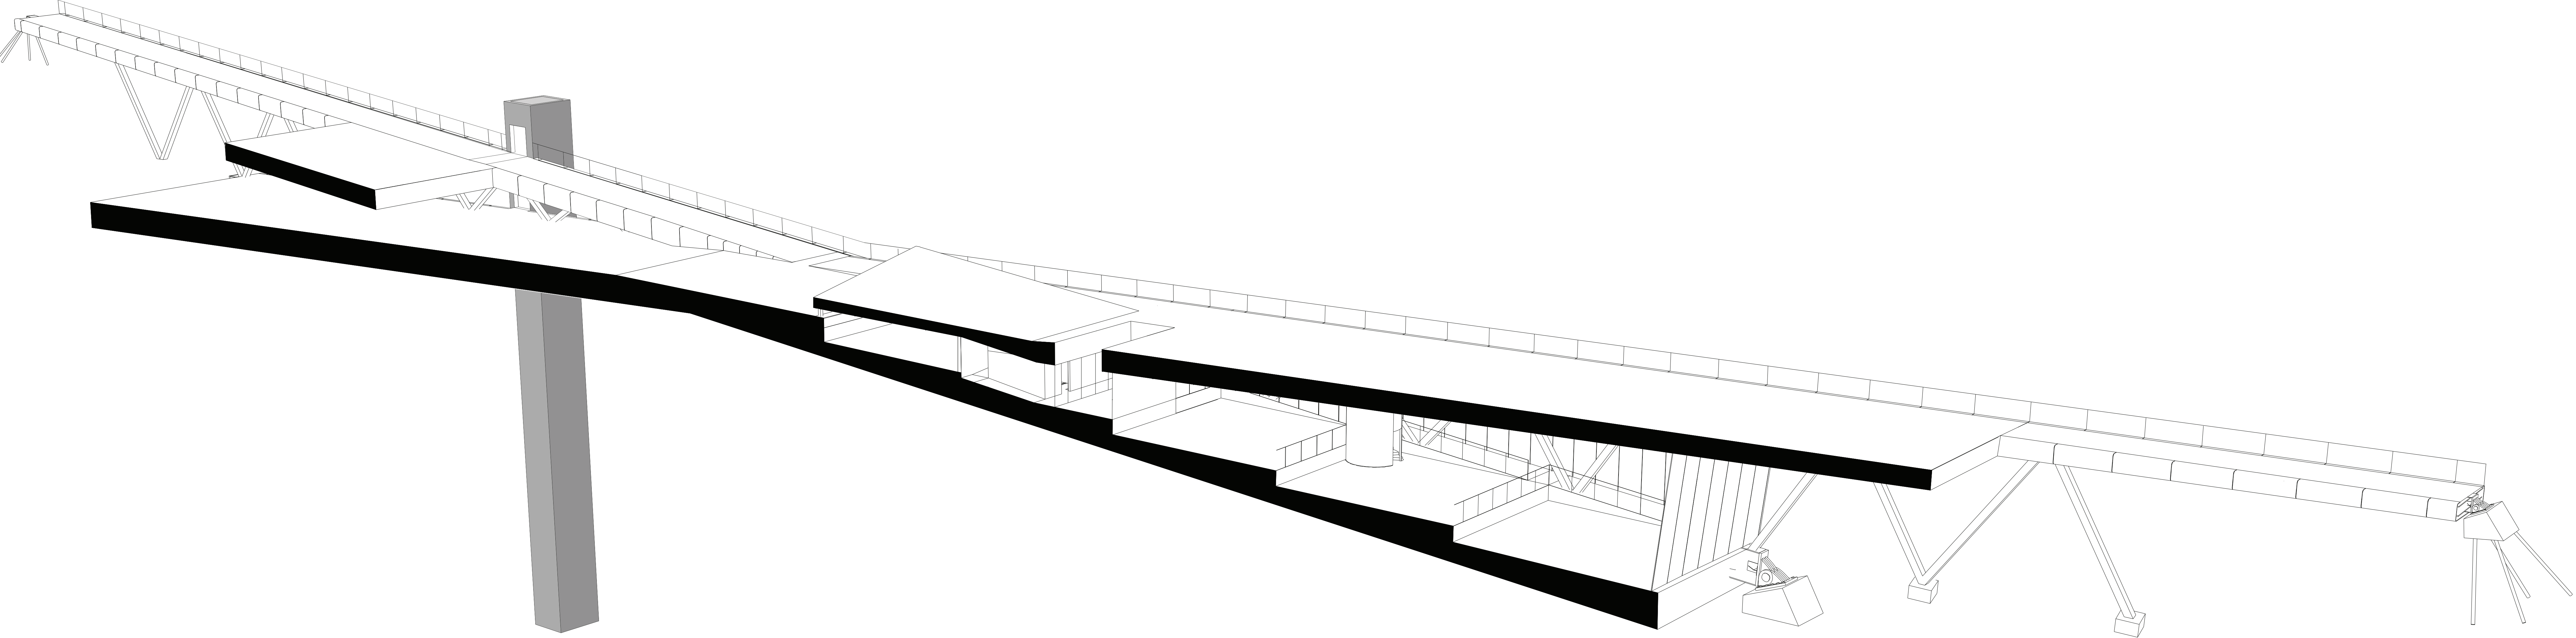

Floorplan Museum

