



P5 PRESENTATION
VROM DESIGN
SARA GISTELINCK

ASSIGNMENT

ANALYSIS

CONCEPT

PROPOSAL

ASSIGNMENT

Design for the first Rijkskantoor

Housing two different ministries

In an existing building,

The building of the former ministry of

Verkeer, Ruimtelijke Ordening & Milieu

Or:


VROM

ASSIGNMENT


The government strives for
OPENNESS and FLEXIBILITY
In their work spaces

To enable this flexibility
Work spaces should be generic

ANALYSIS - THE SITE

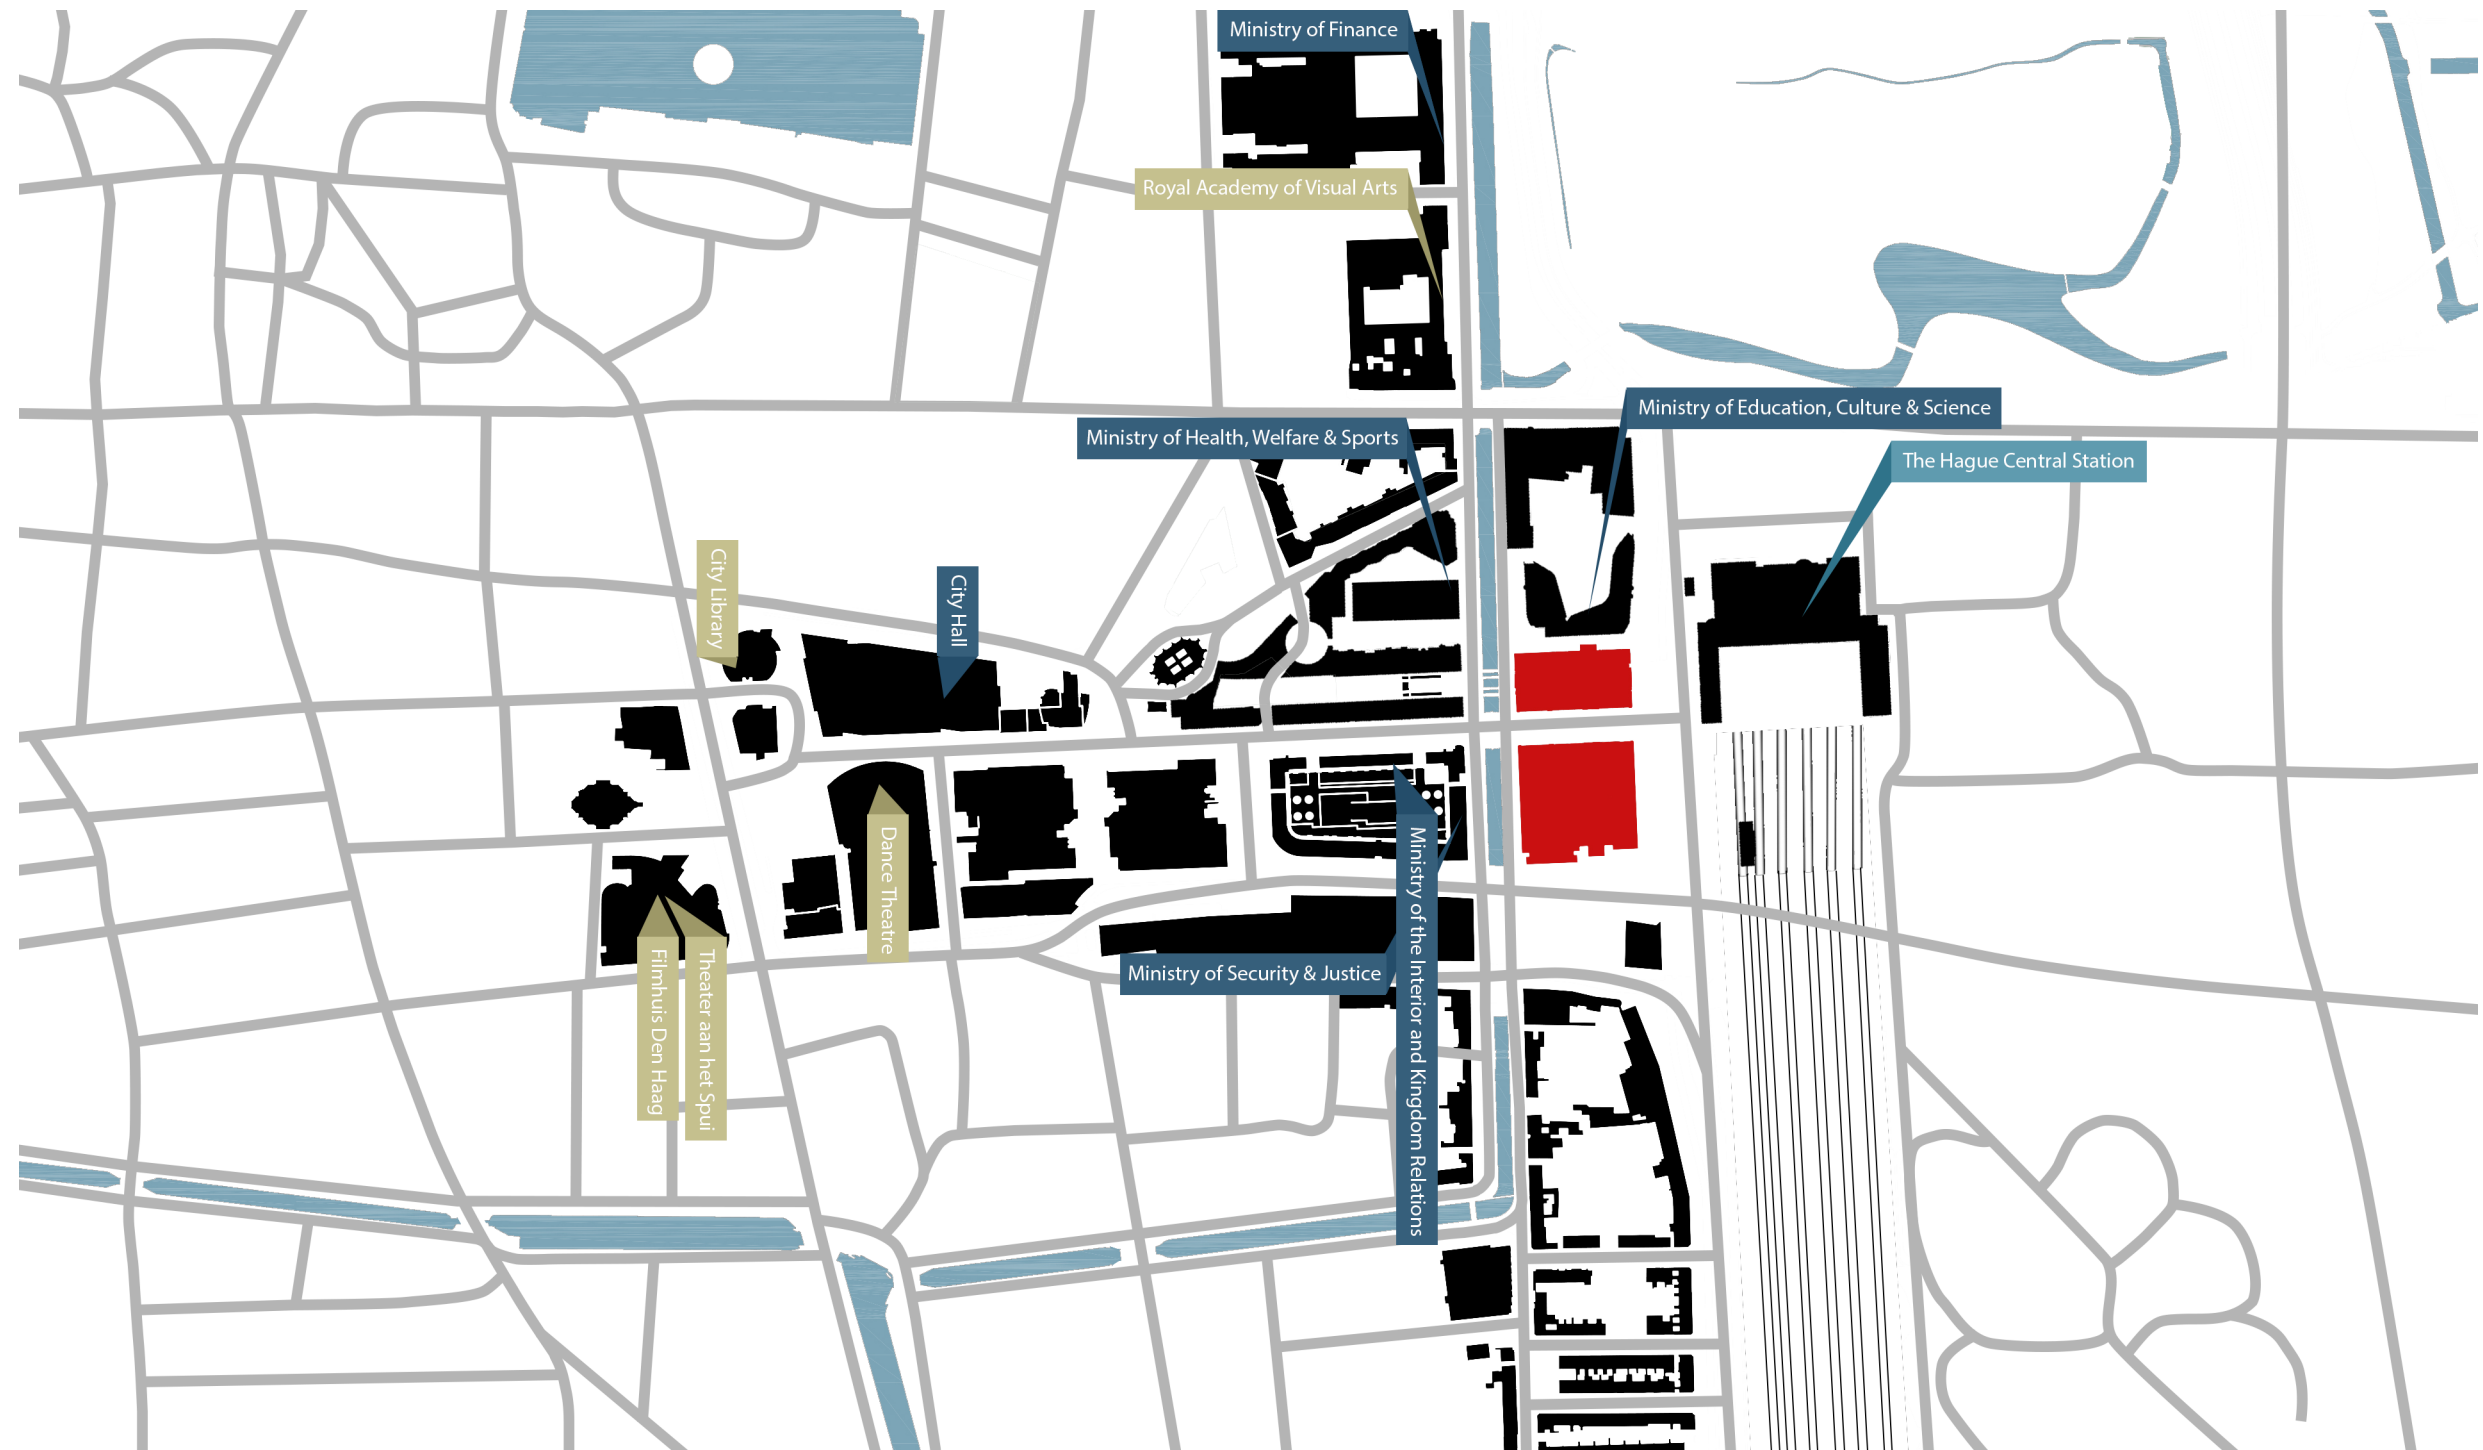


ANALYSIS - THE BUILDING

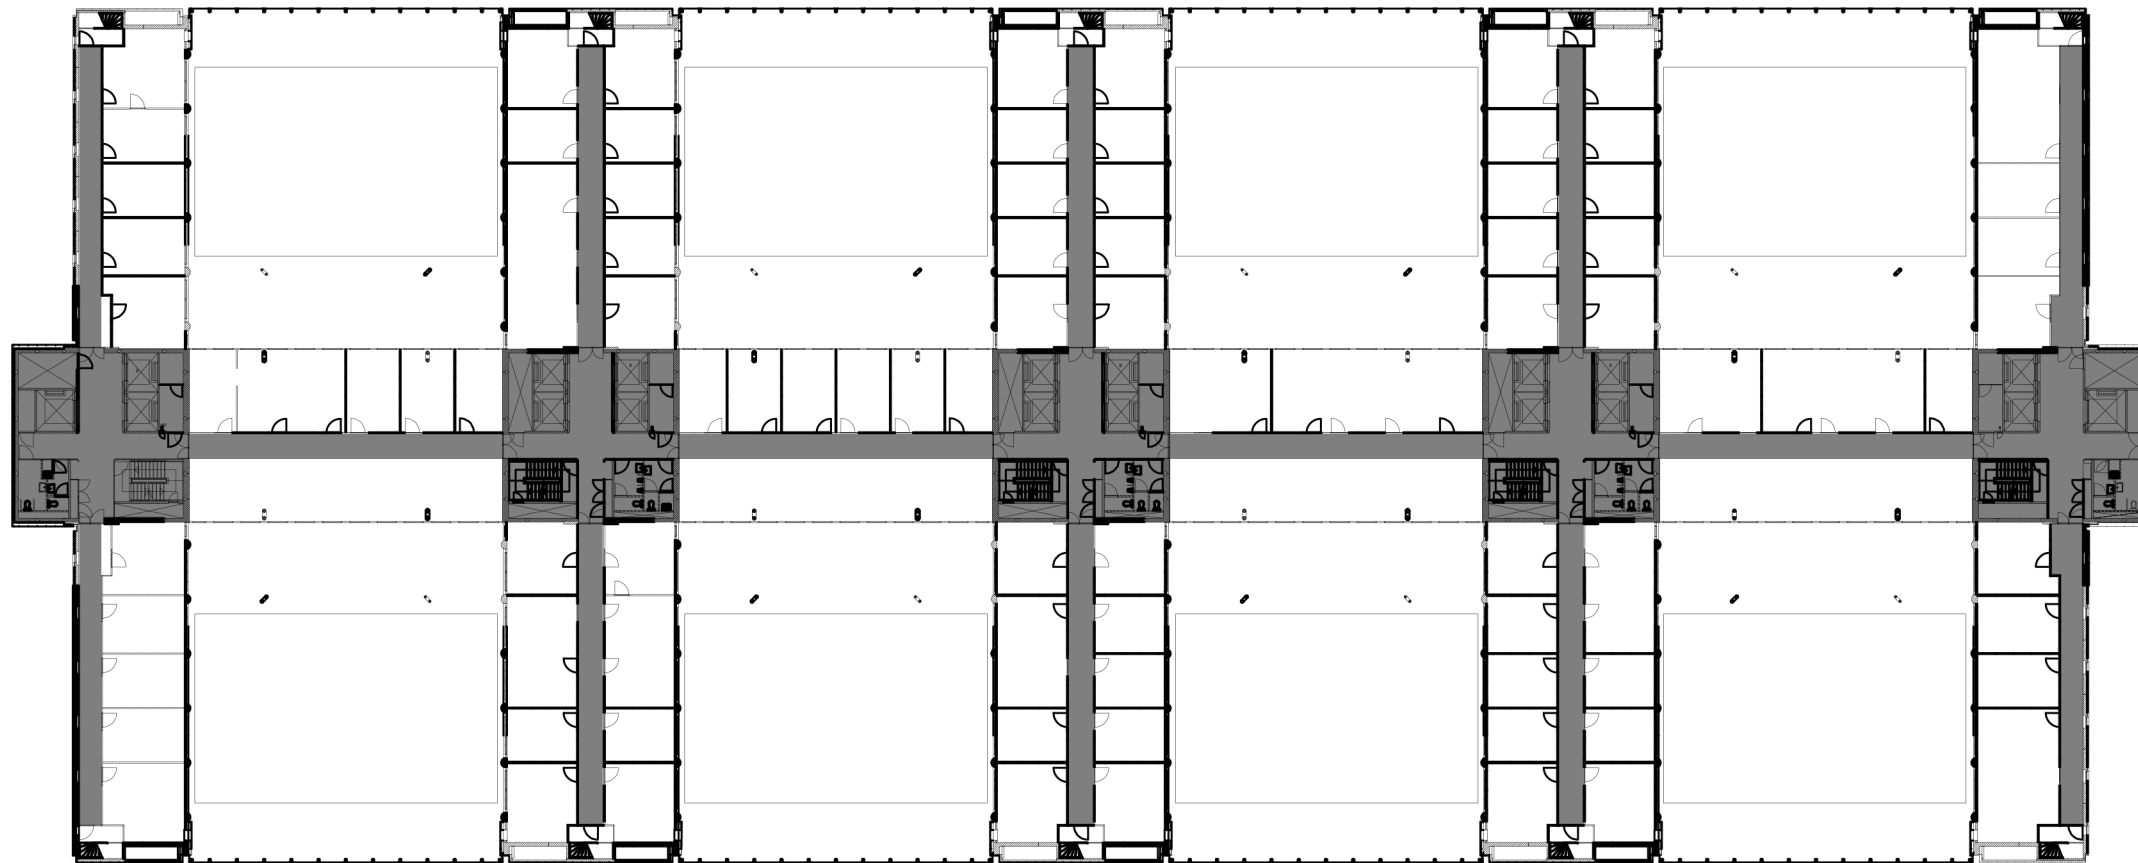

15e verdieping

ANALYSIS - THE BUILDING

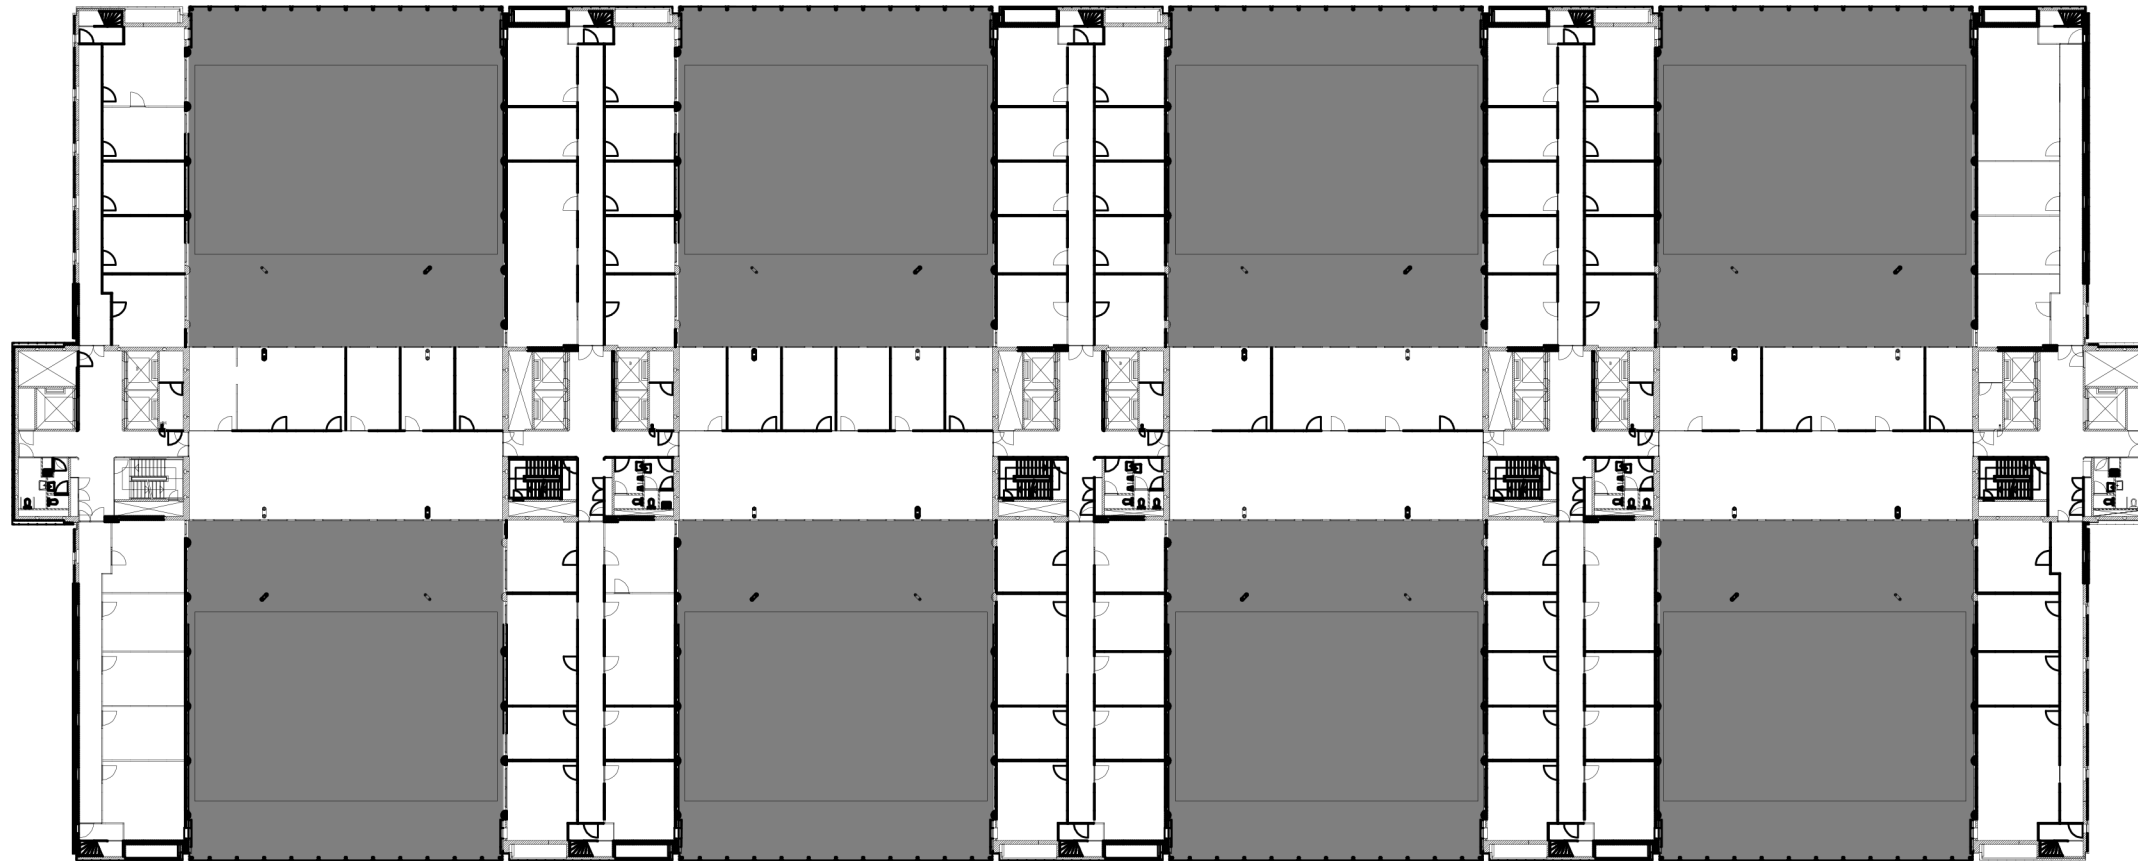

15e verdieping

ANALYSIS - THE USERS


Conclusions from the Research Seminar:

Civil servants support the flexible work space


But also propose zoning of the work spaces

To more easily find colleagues


TRANSFORMATION - original

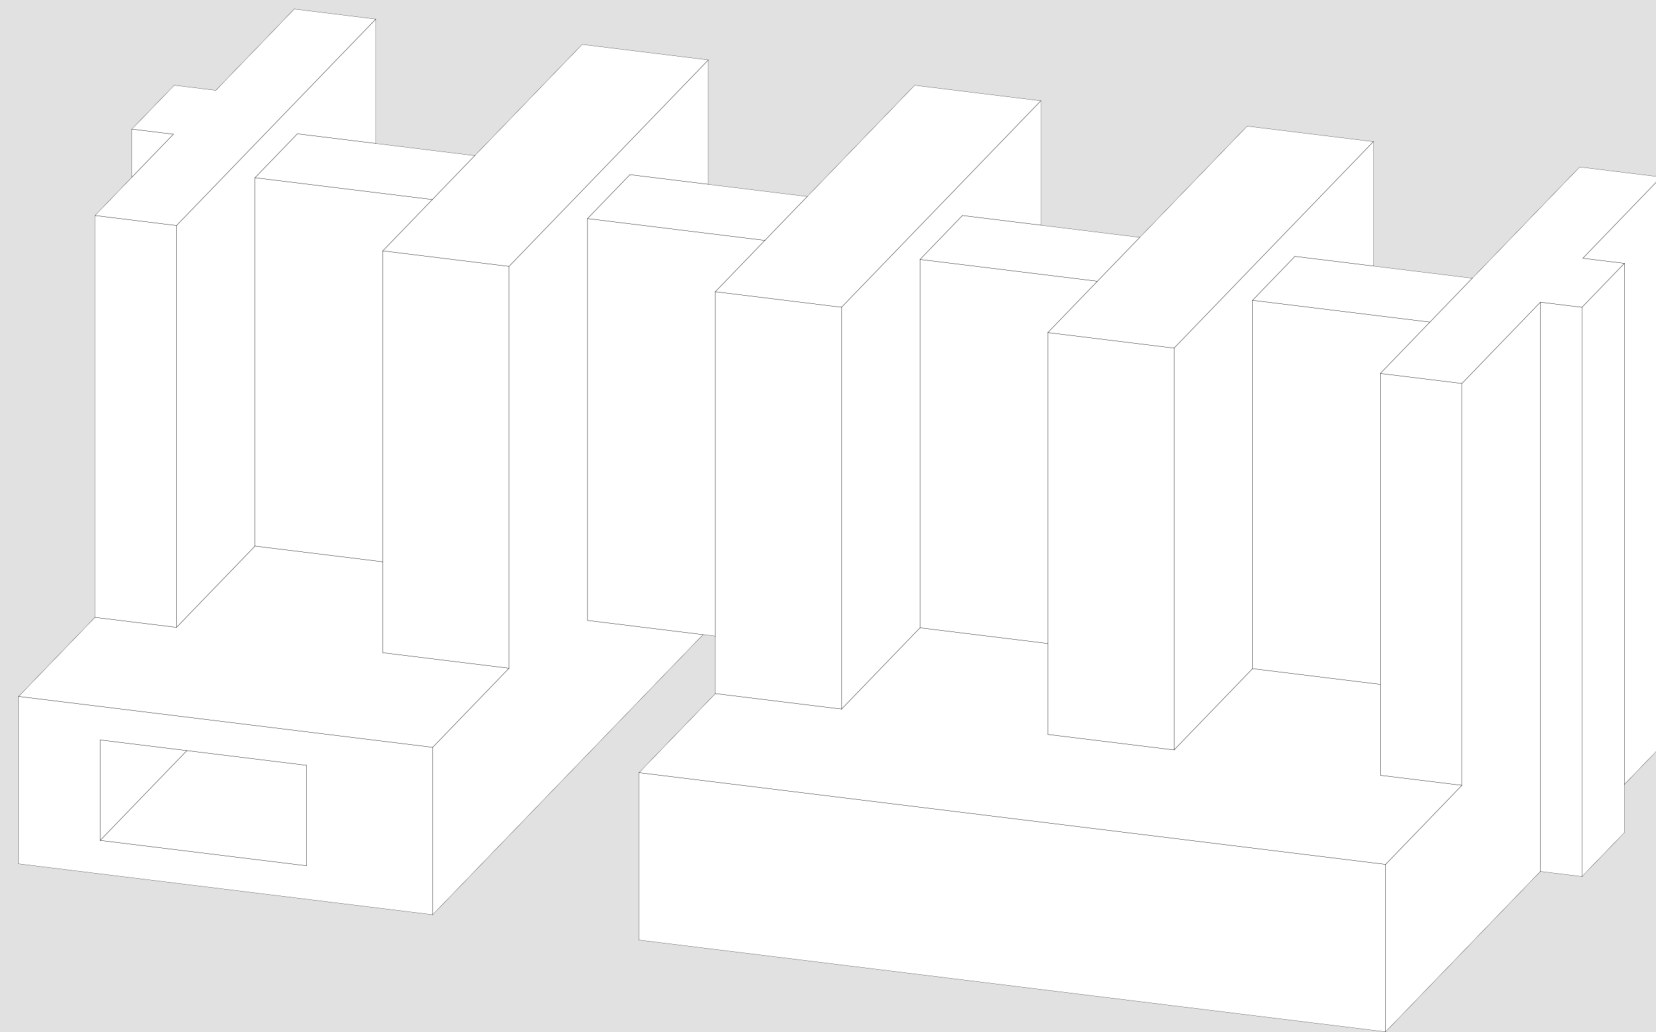


TRANSFORMATION - after demolition

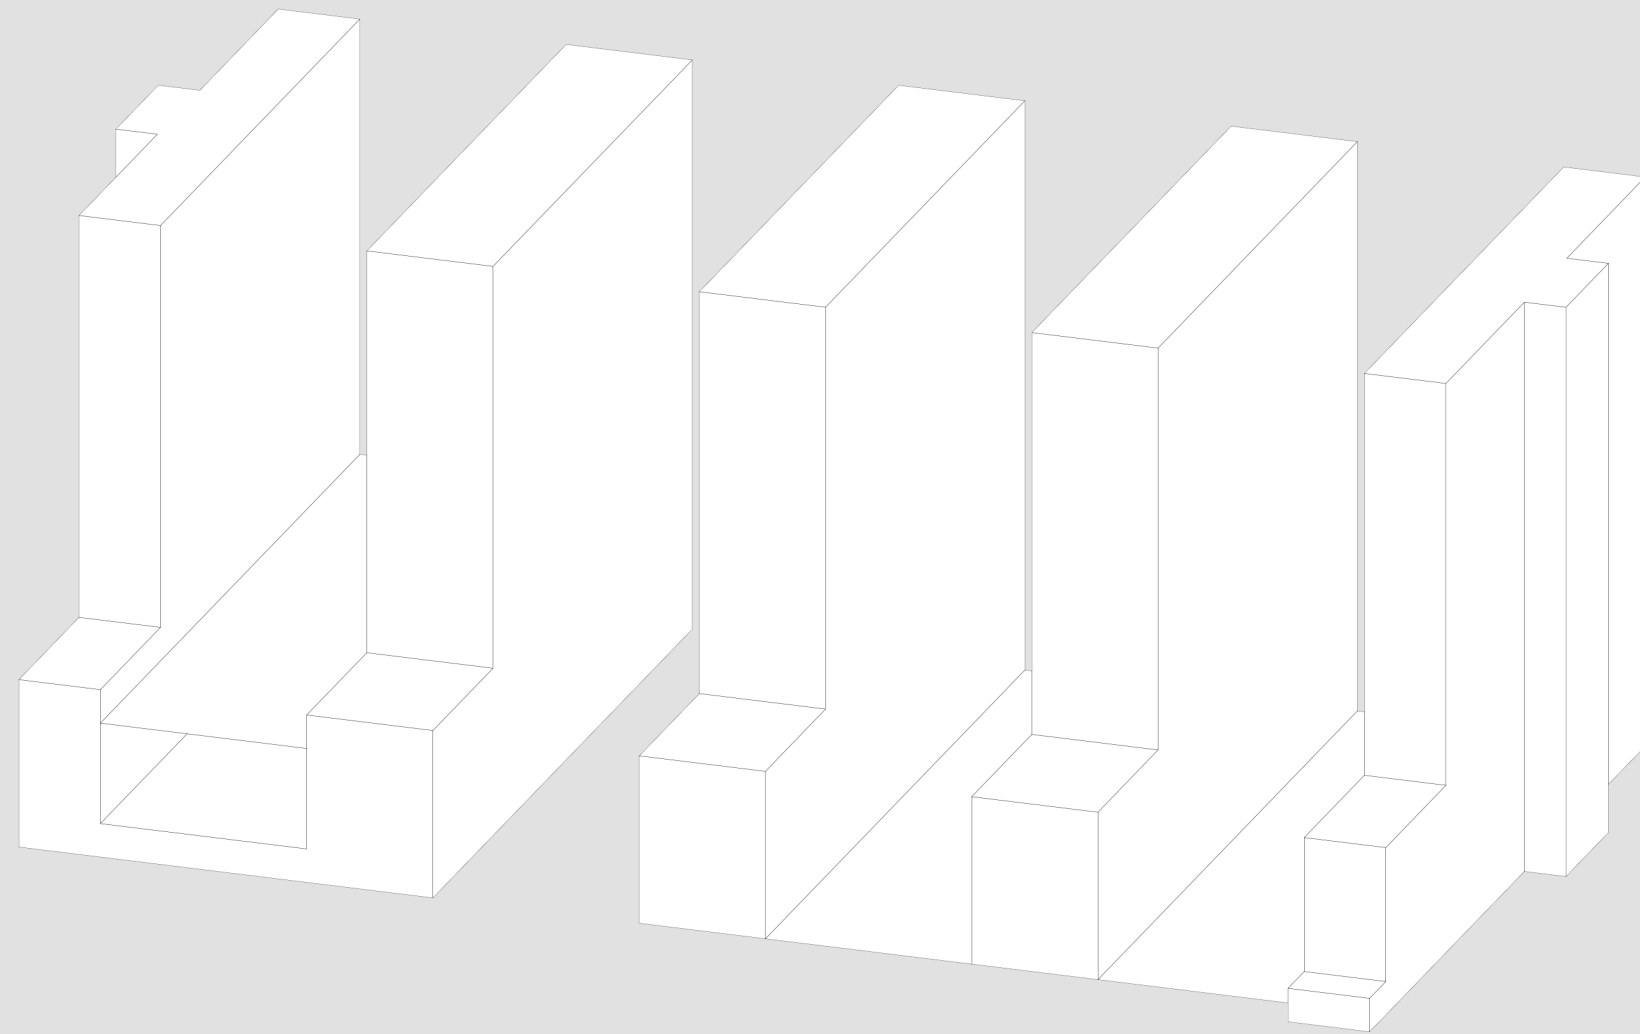


TRANSFORMATION - creating one block over tramline

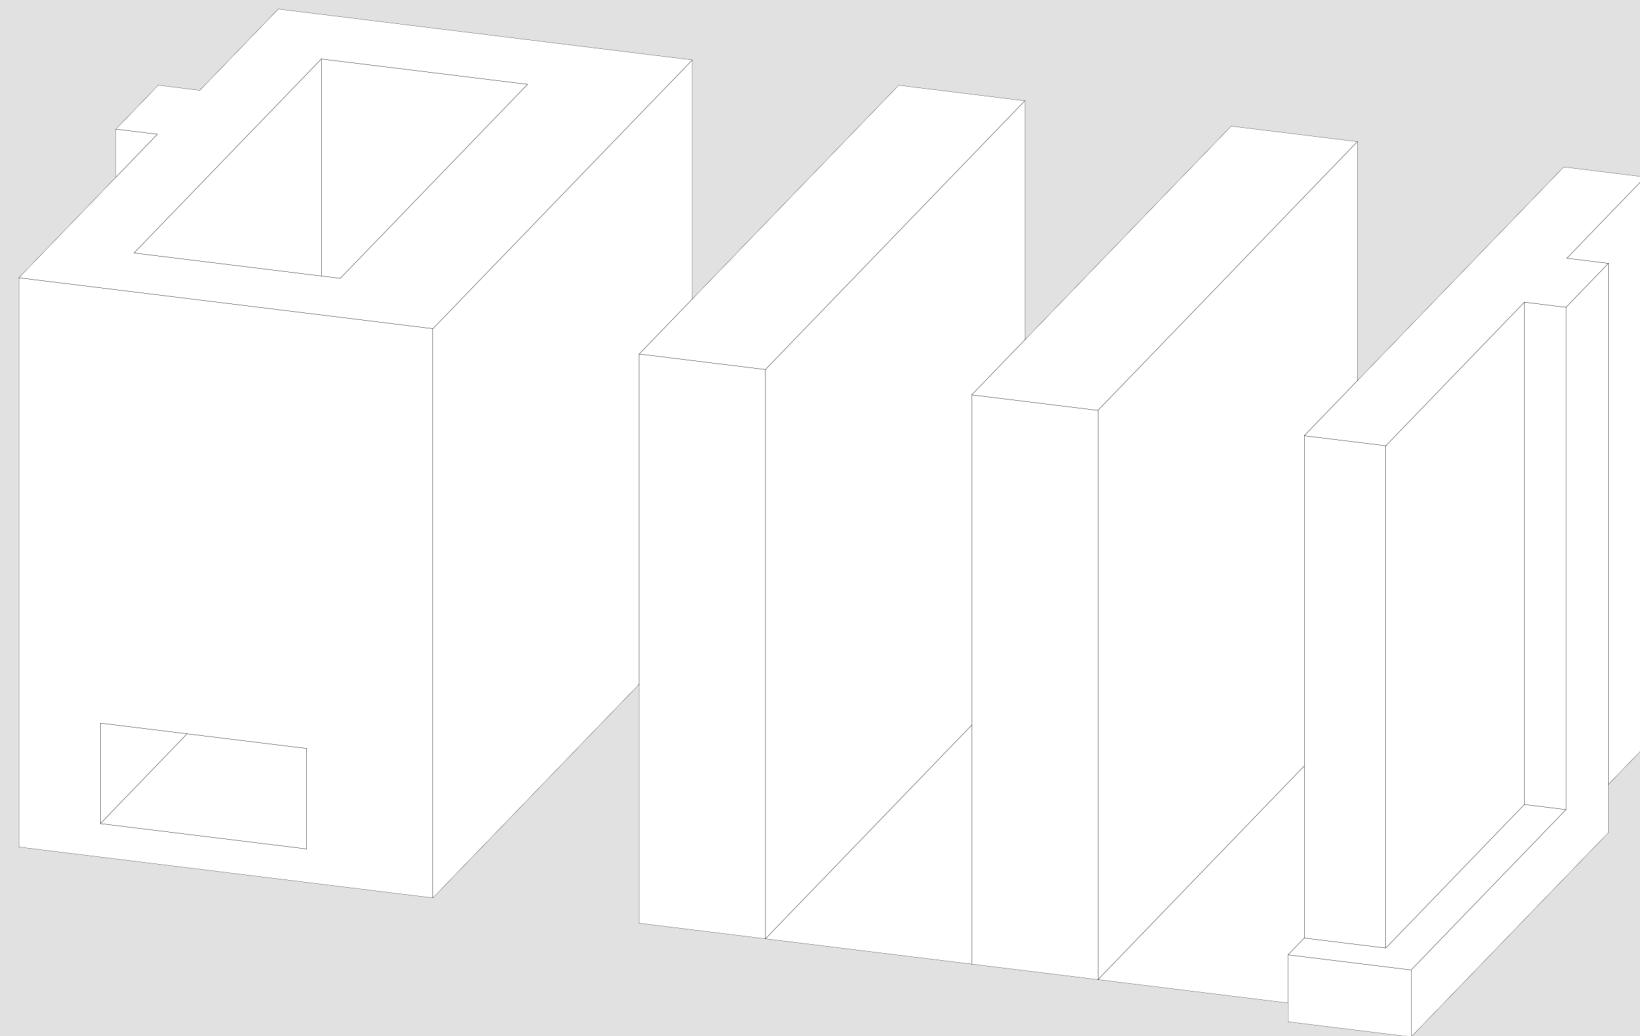


TRANSFORMATION - adding roof

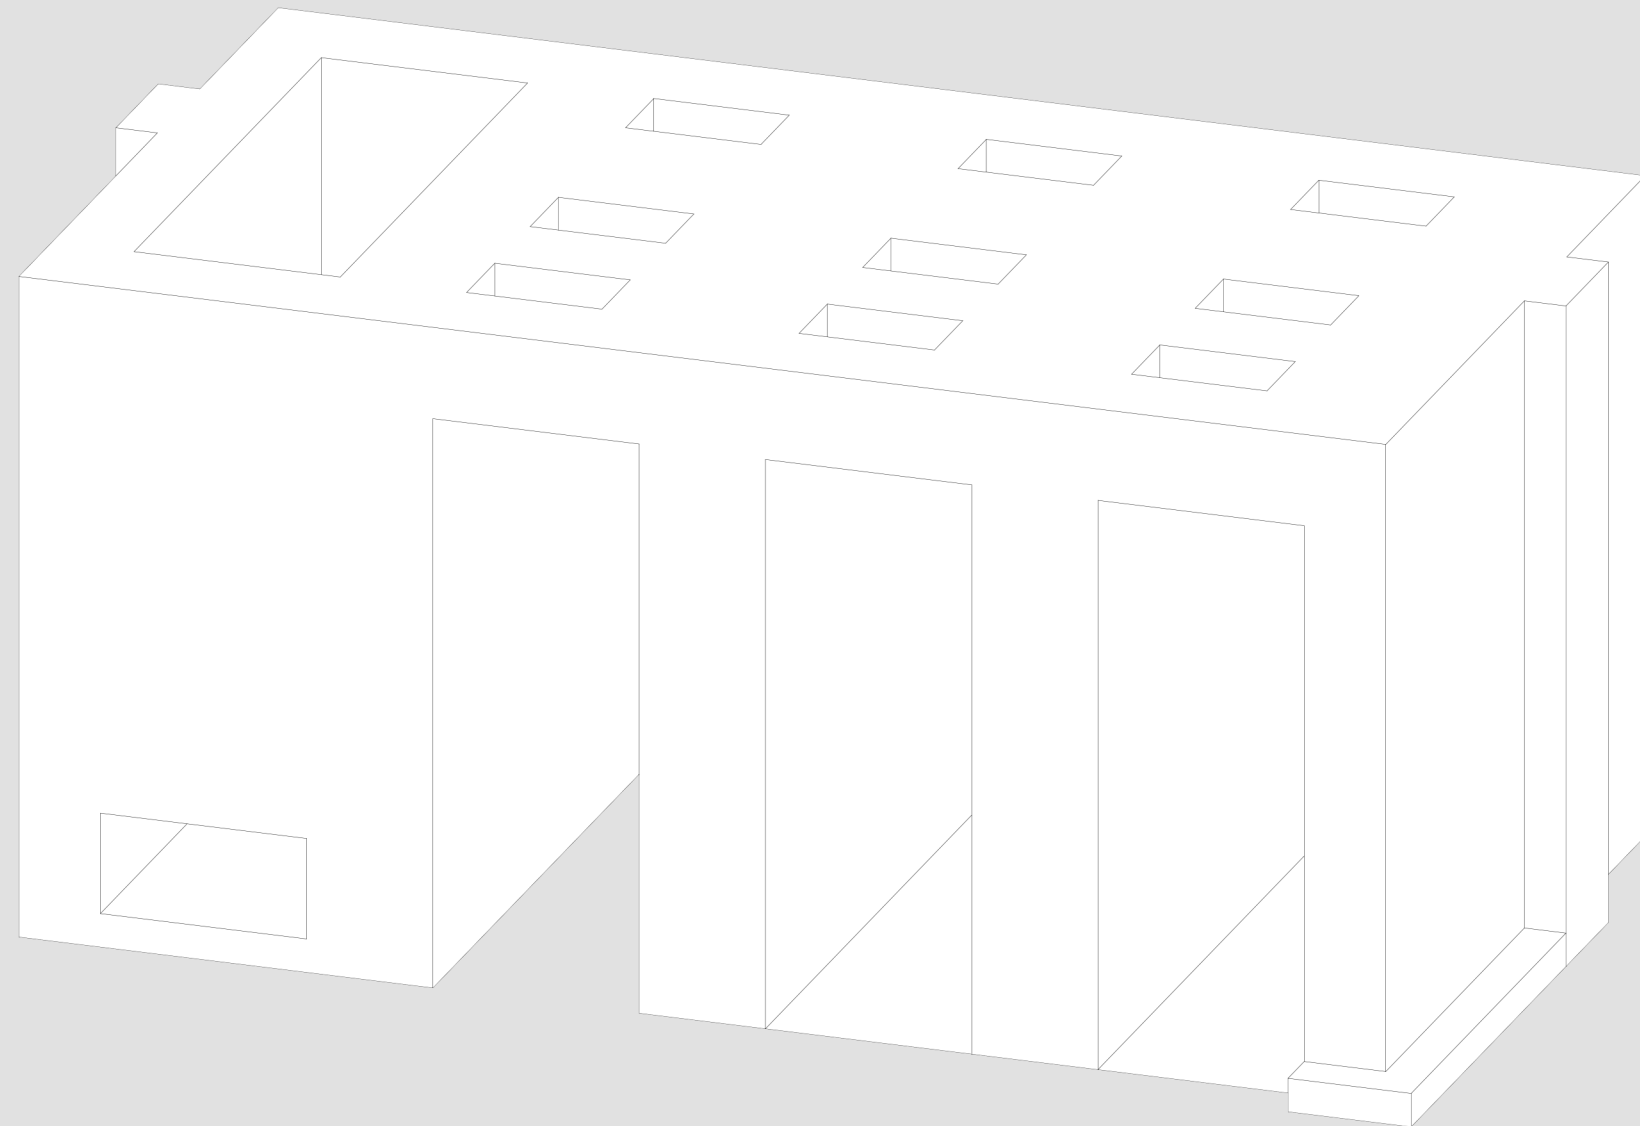

TRANSFORMATION - connecting by escalators

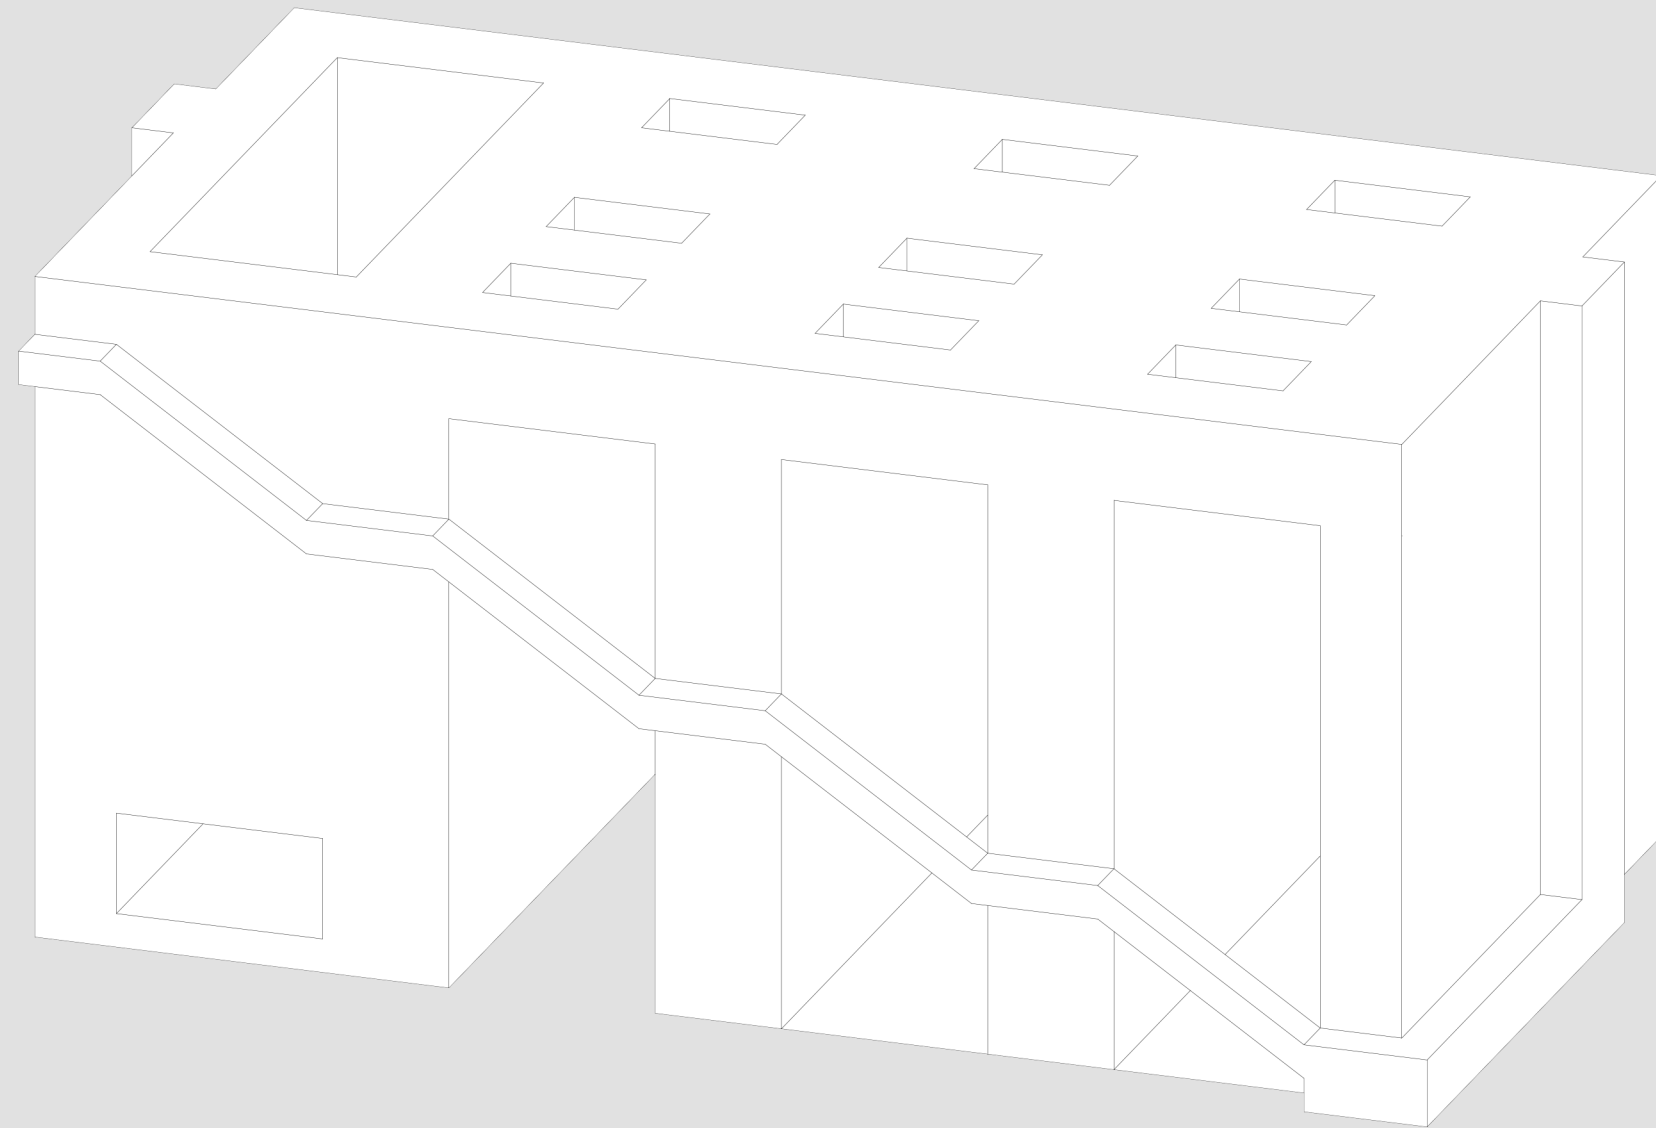

CONCEPT

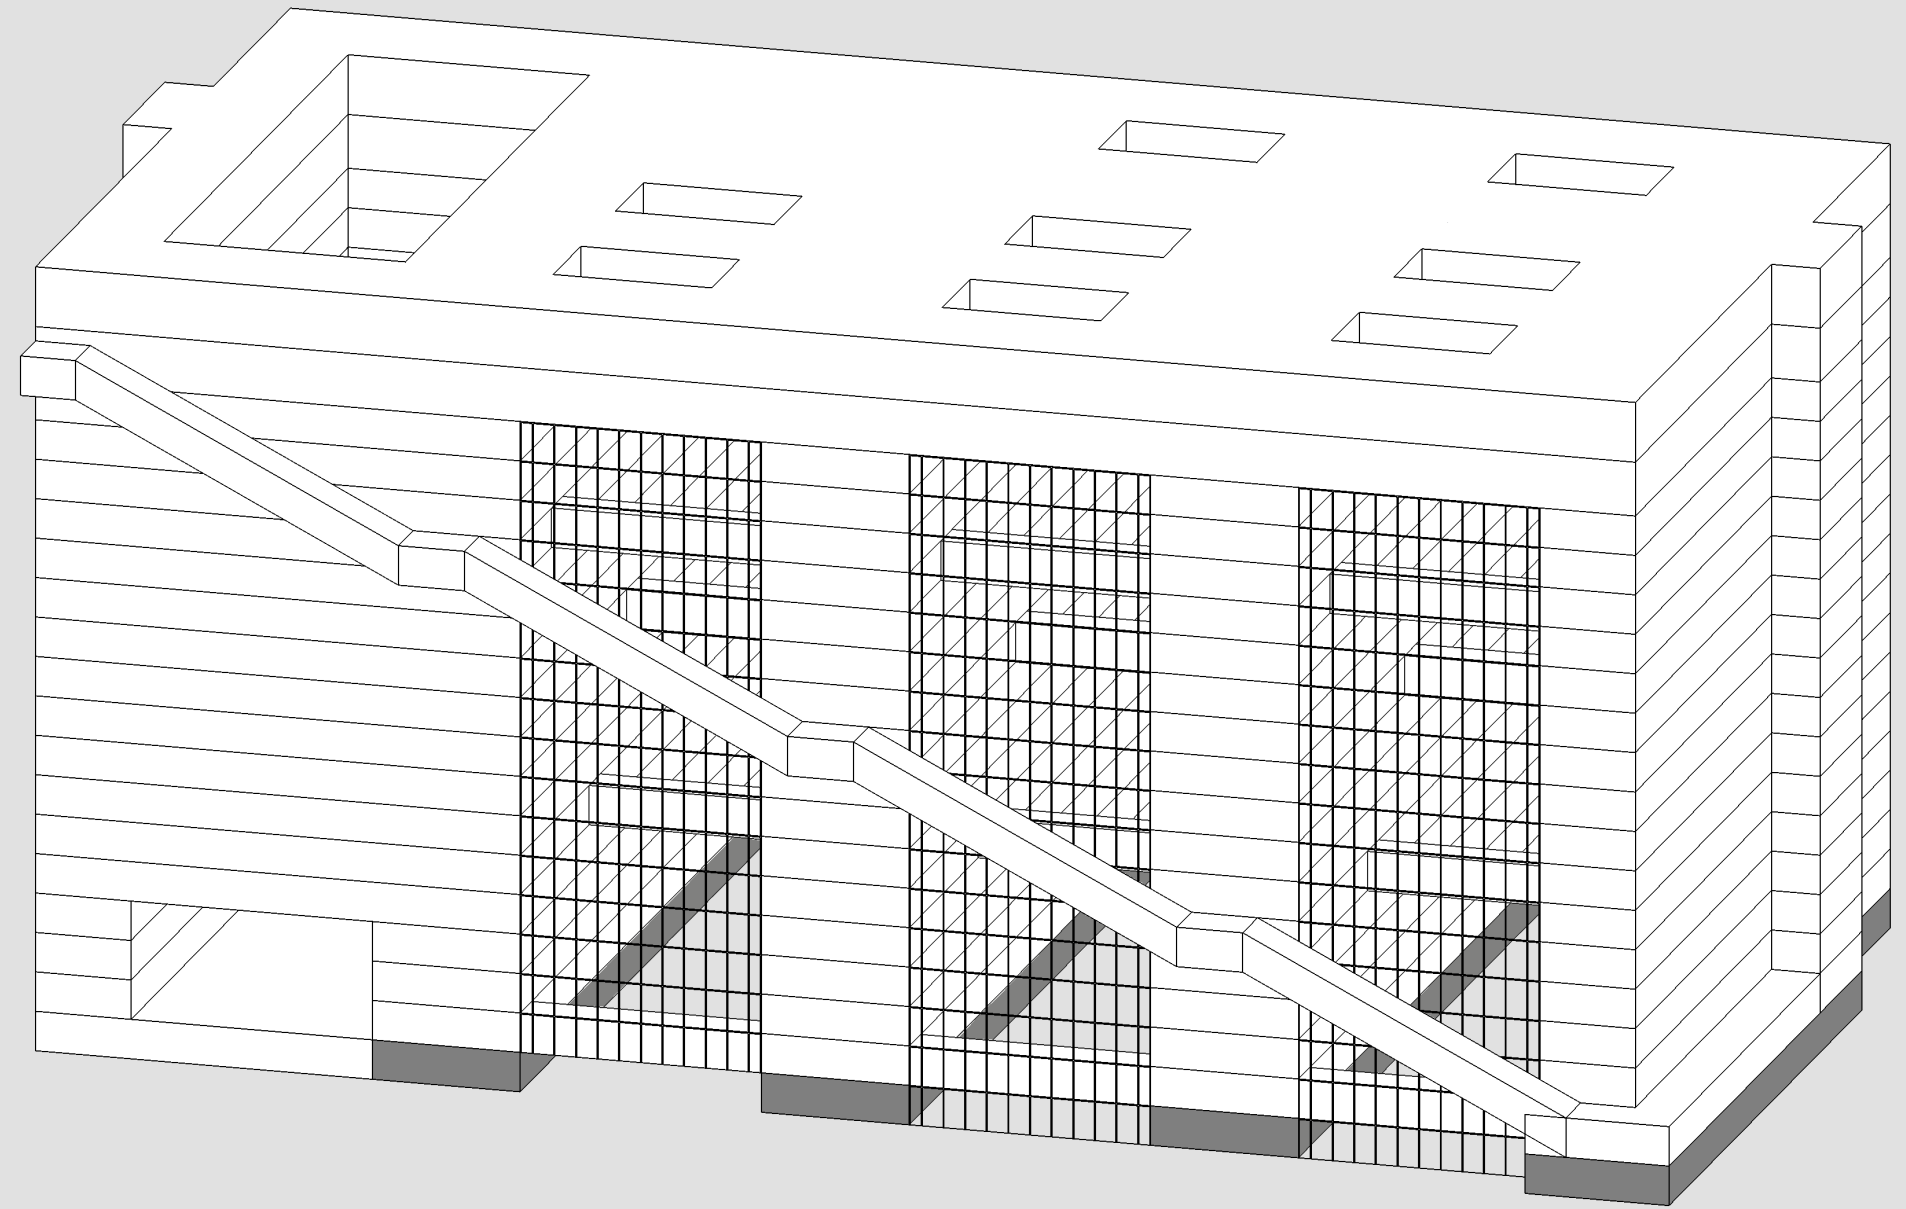

PUBLIC SERVICES

IND, LEGALISATION
INFORMATION


CONCEPT

OFFICES

4 'ZONES' OF OFFICES
EACH OF 4 FLOORS

PUBLIC SERVICES

IND, LEGALISATION
INFORMATION

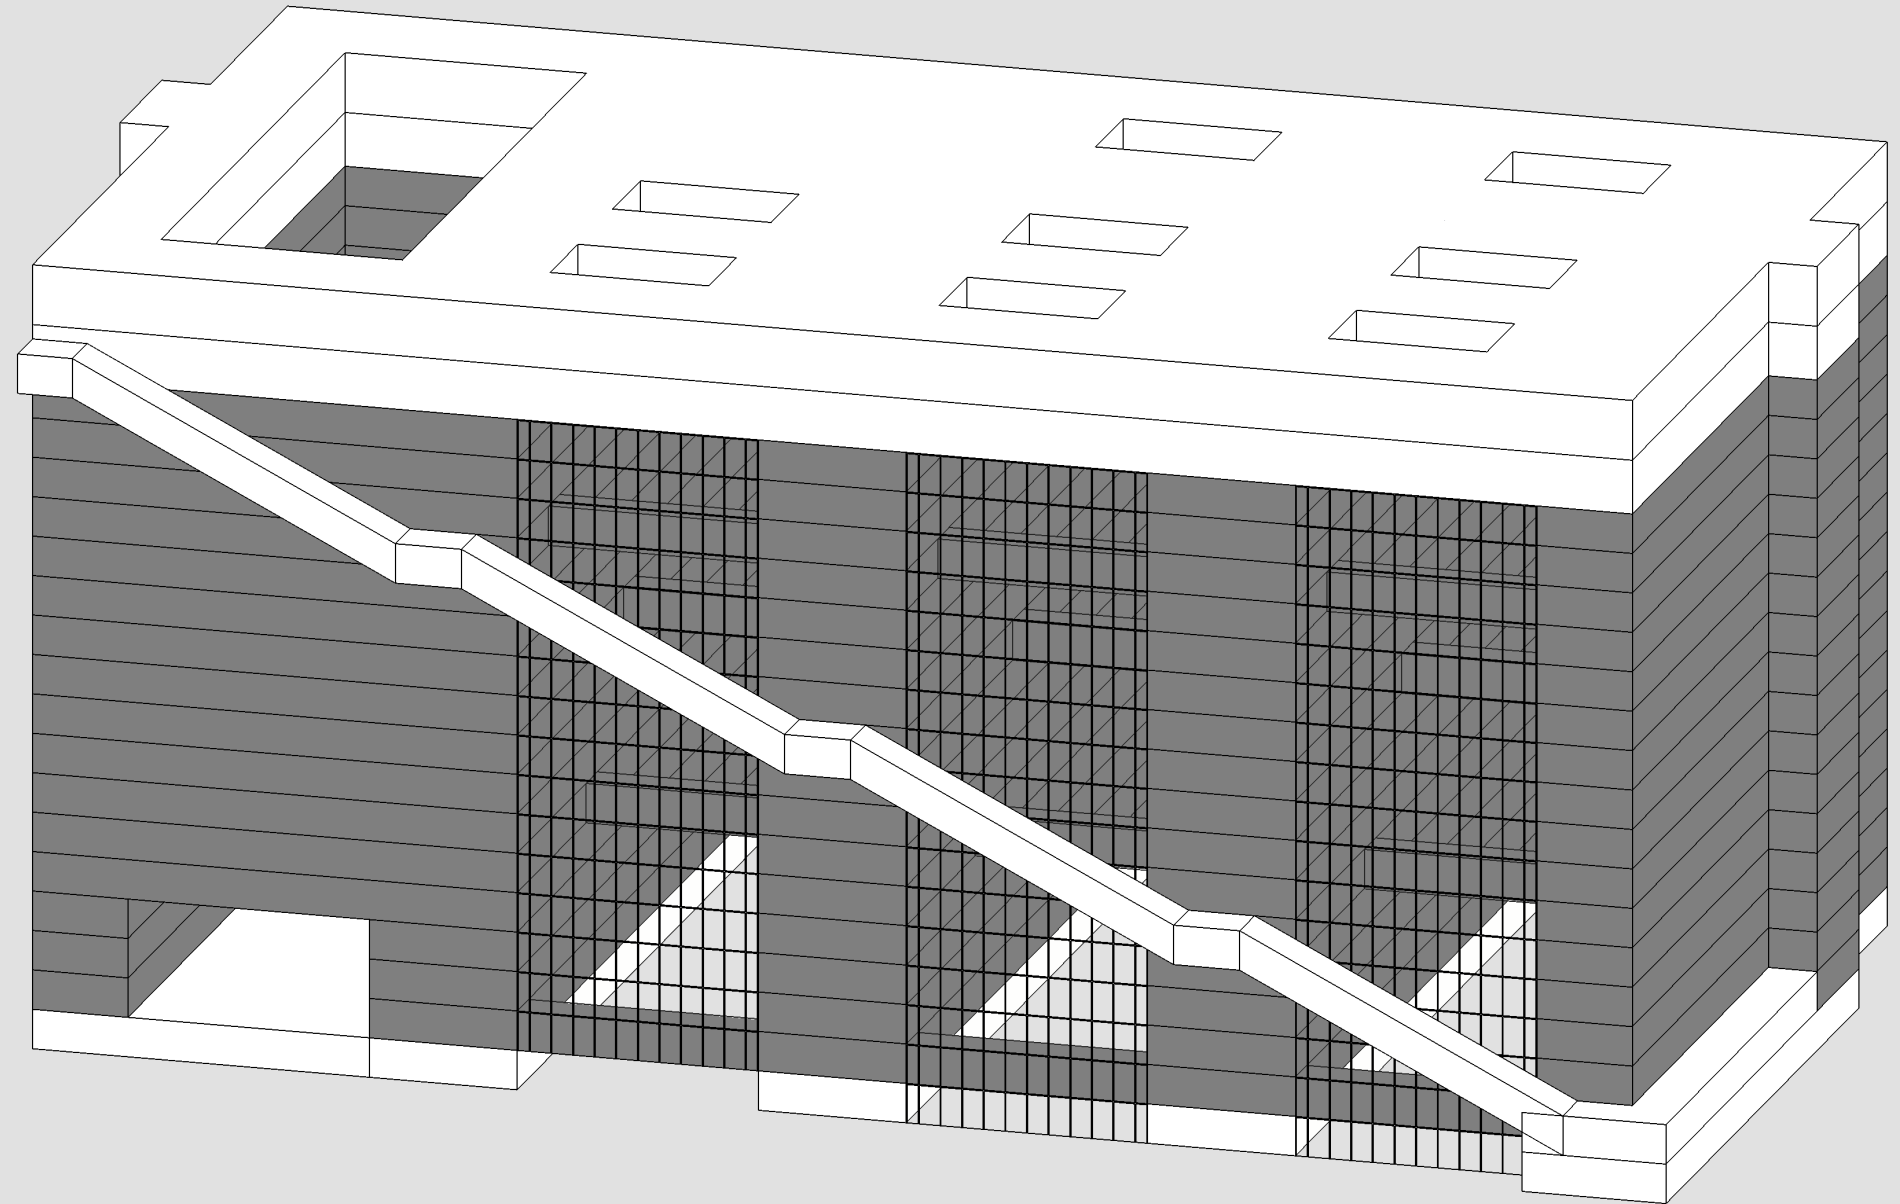

CONCEPT

PUBLIC FUNCTIONS


RESTAURANT
MEETING CENTER


OFFICES

4 'ZONES' OF OFFICES
EACH OF 4 FLOORS


PUBLIC SERVICES

IND, LEGALISATION
INFORMATION

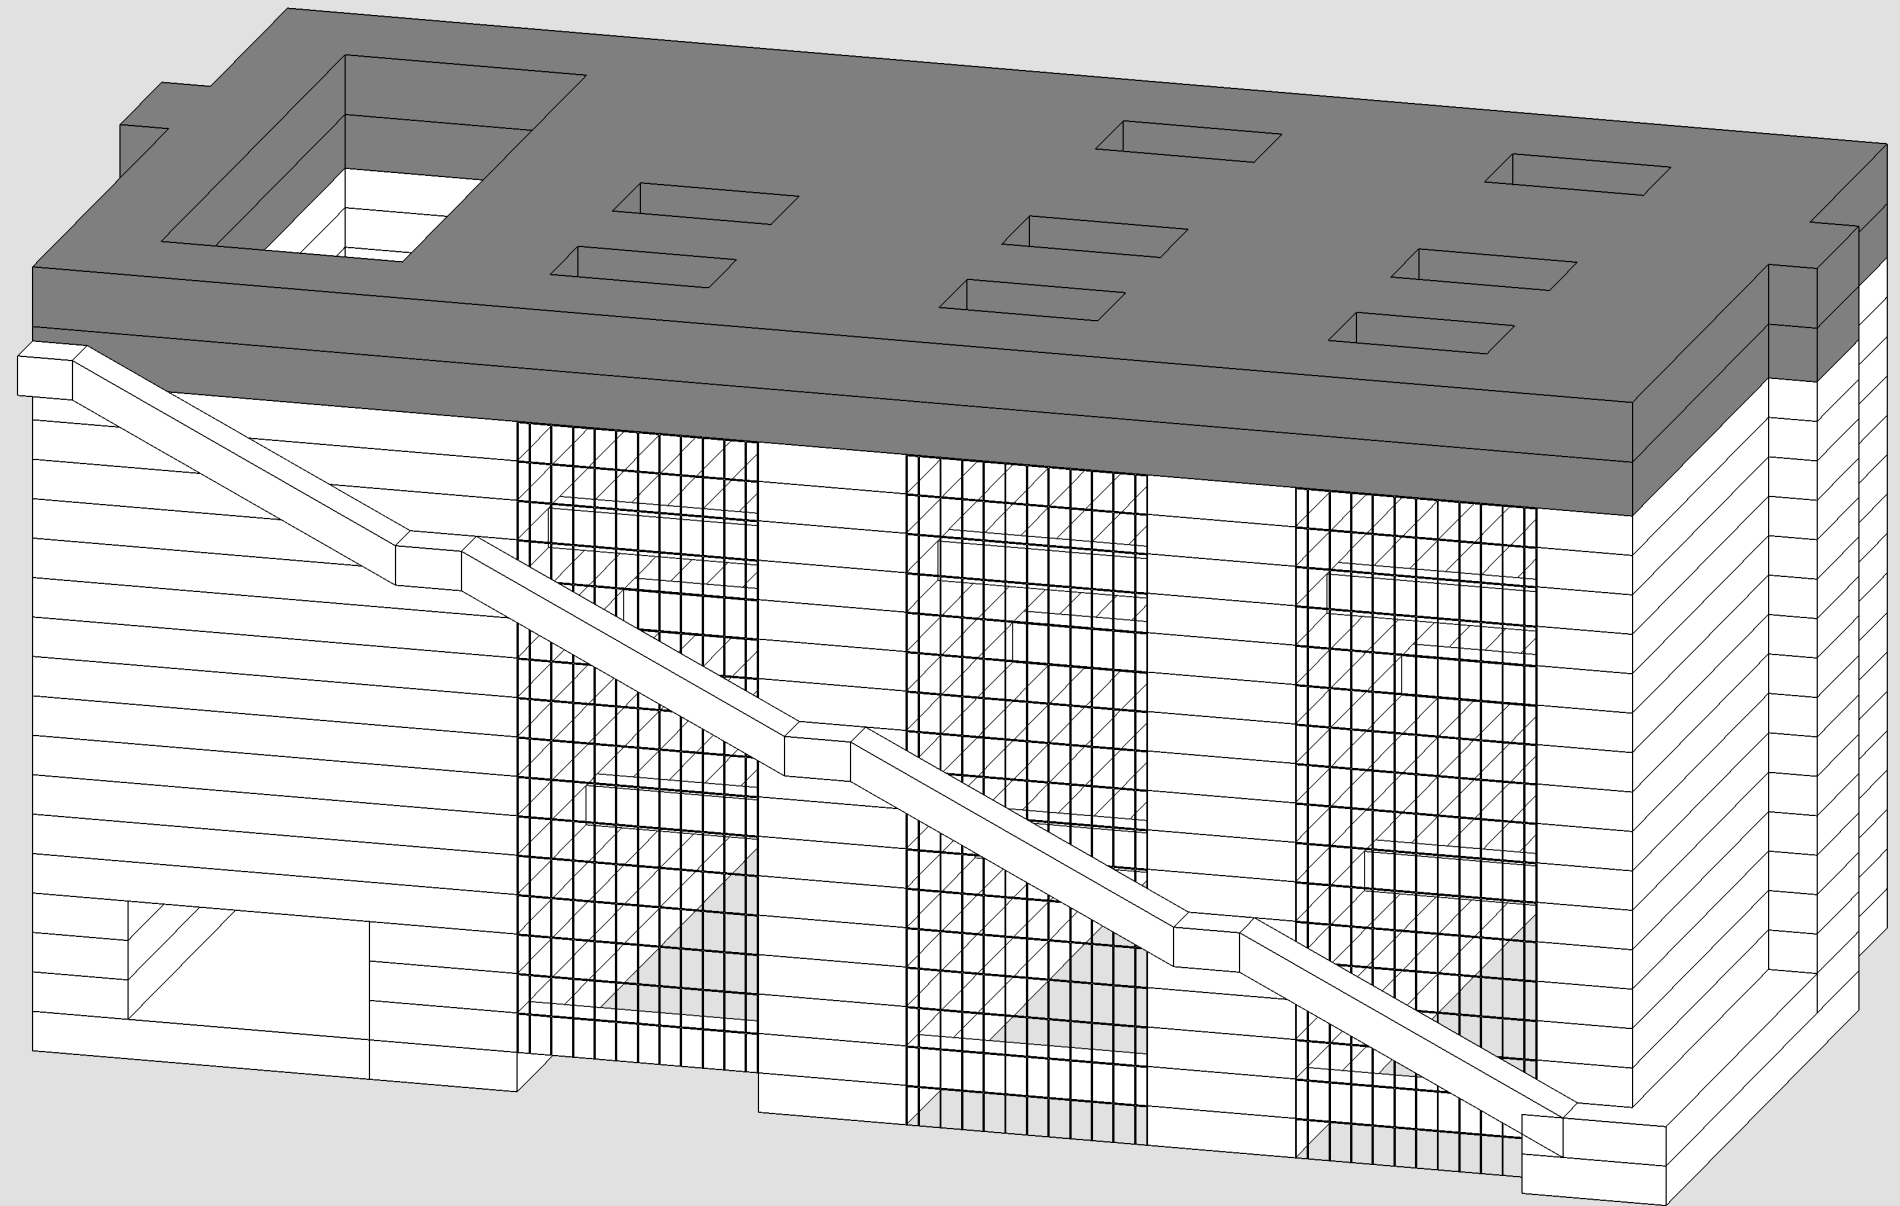


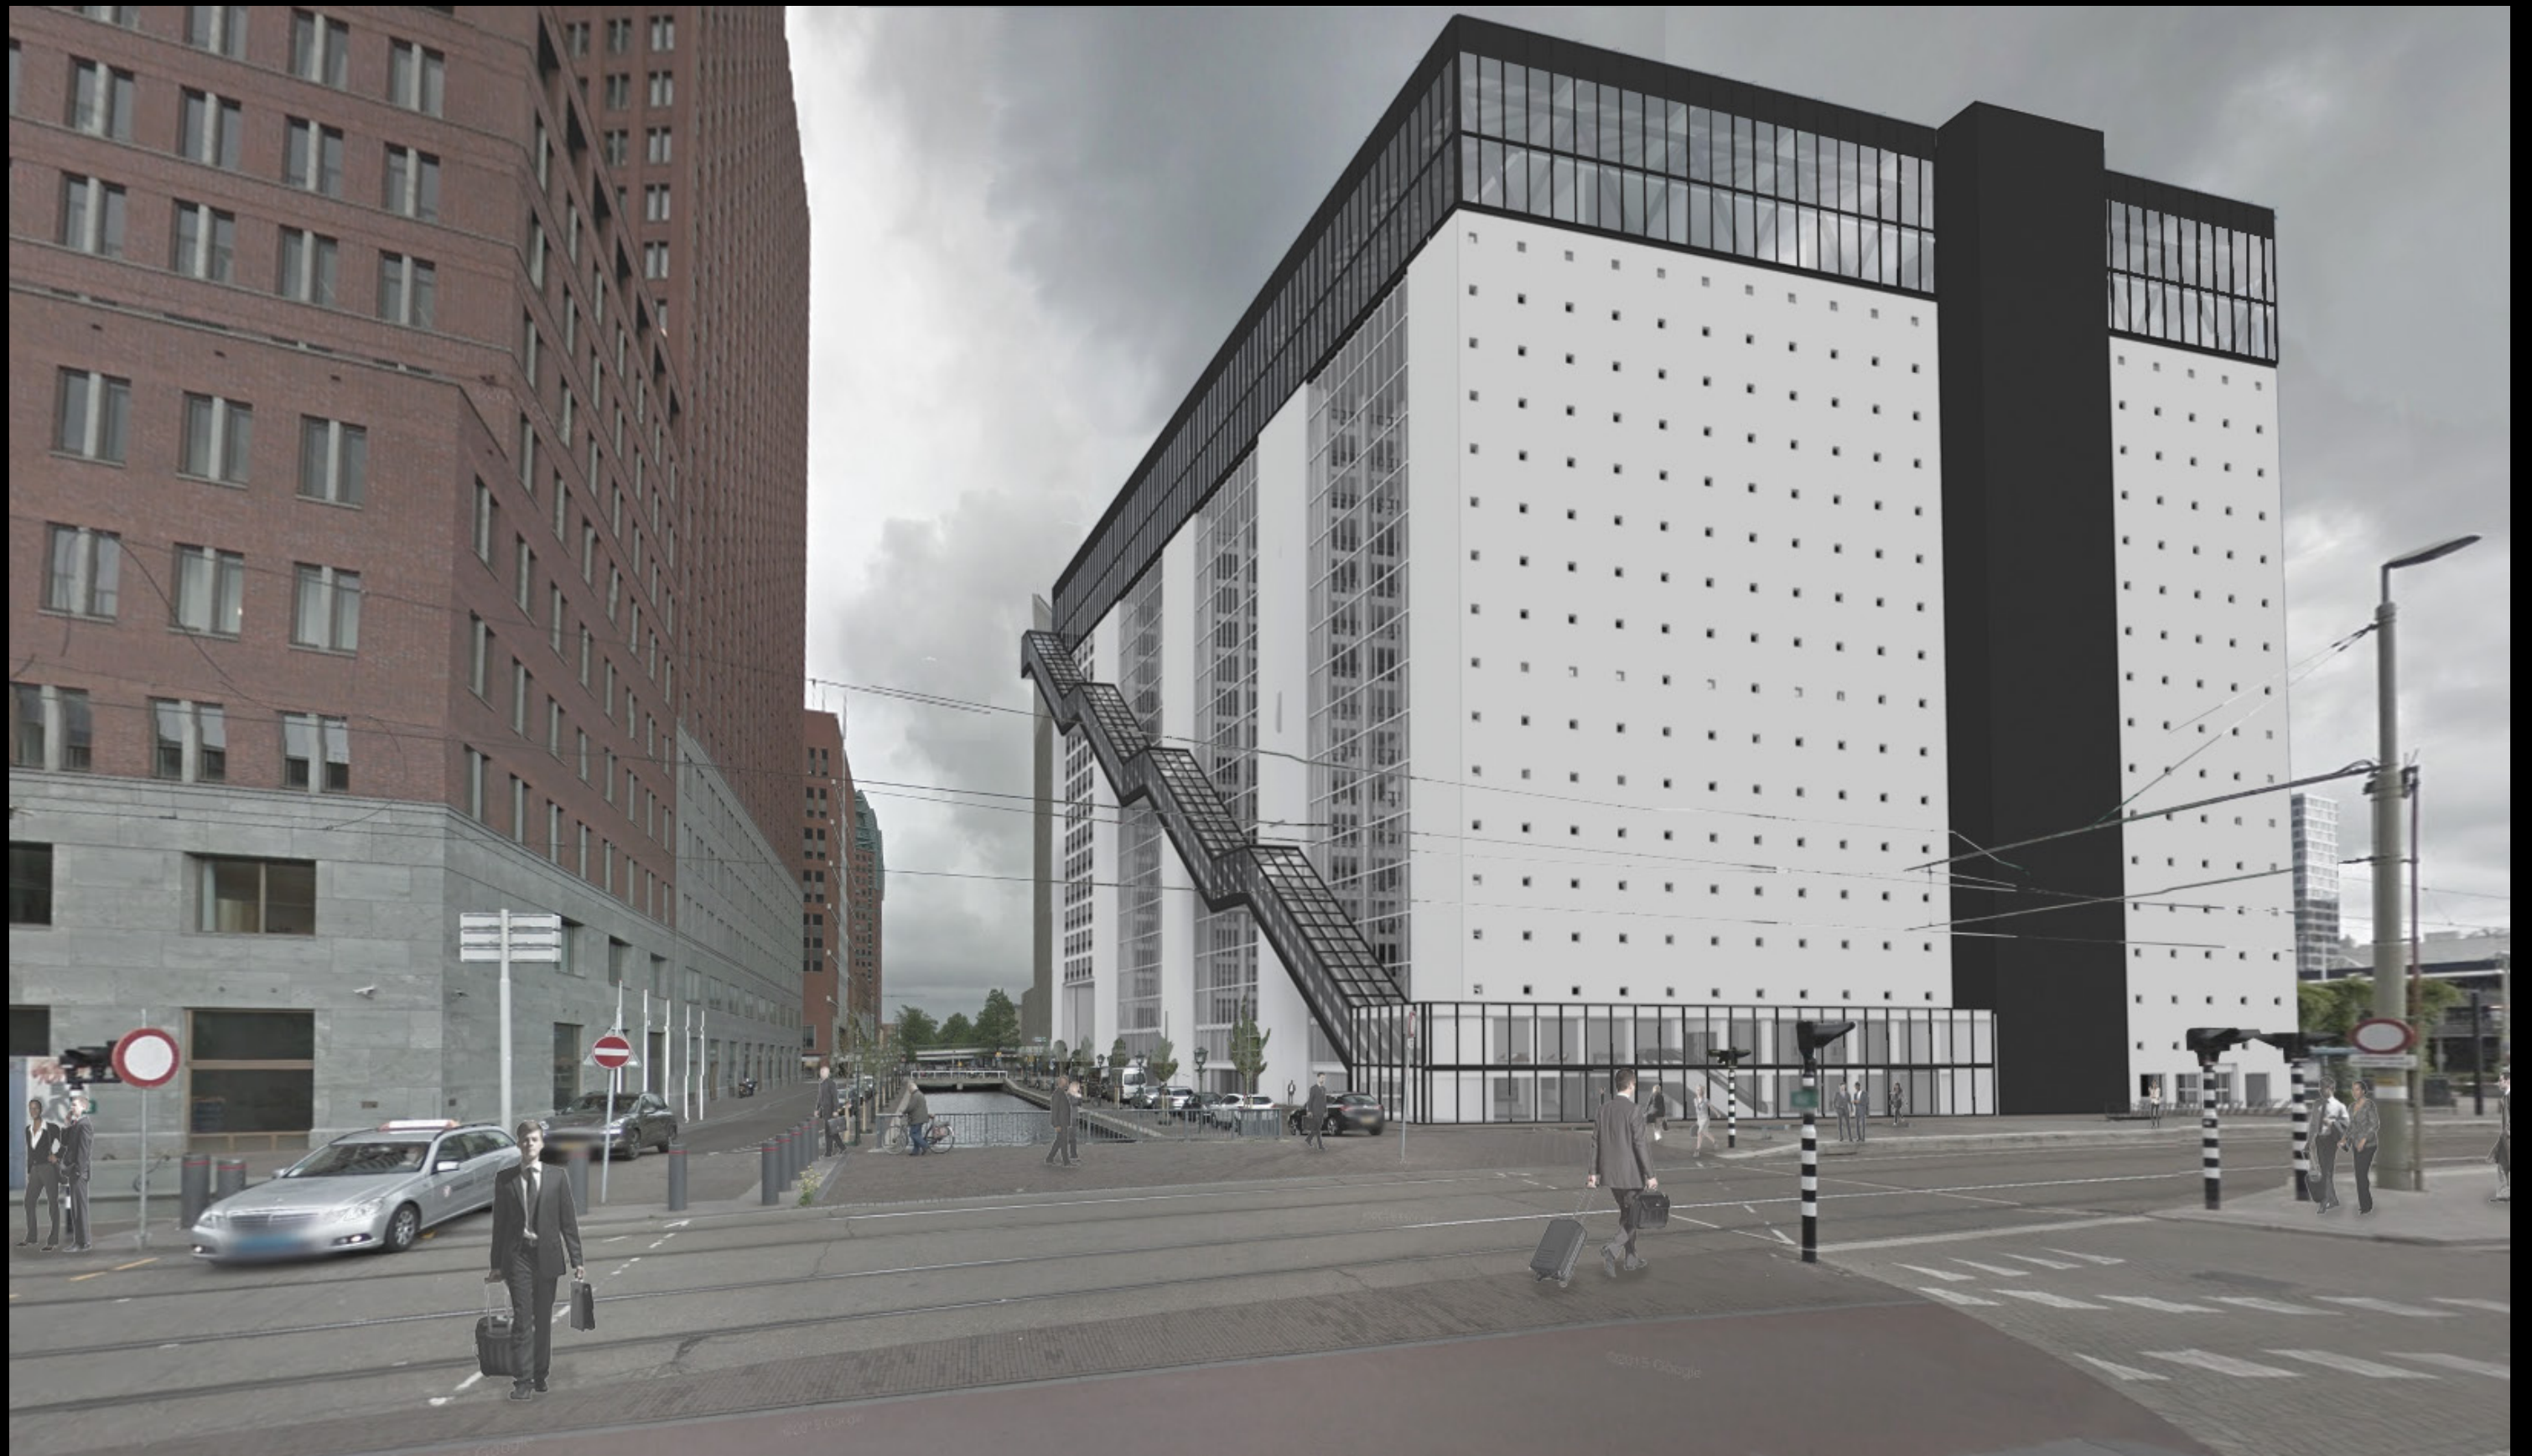


PUBLIC SERVICES

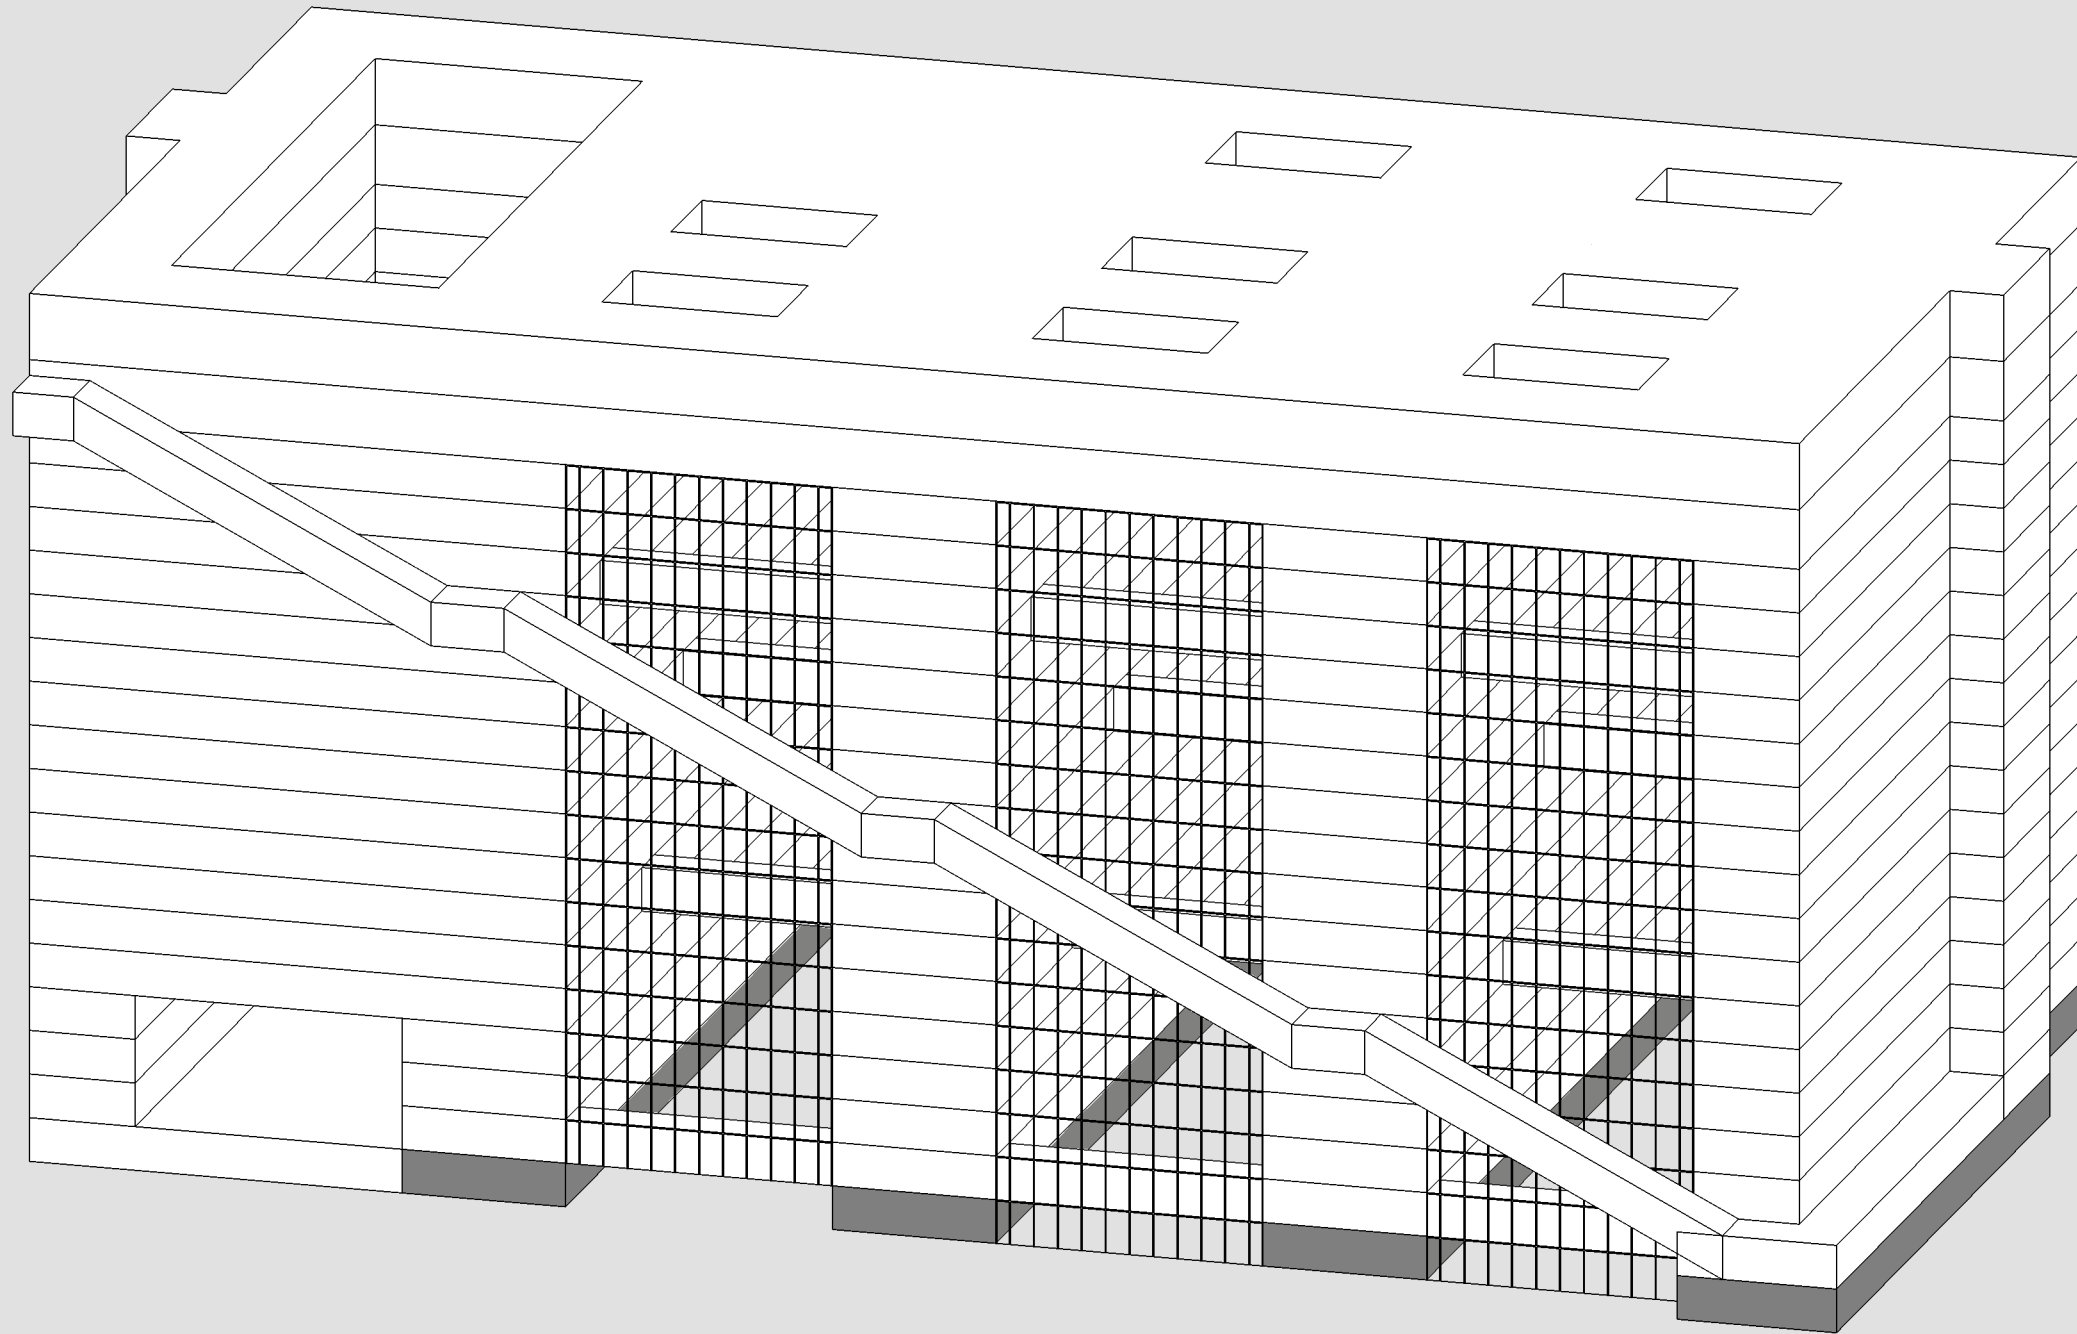


PUBLIC SERVICES

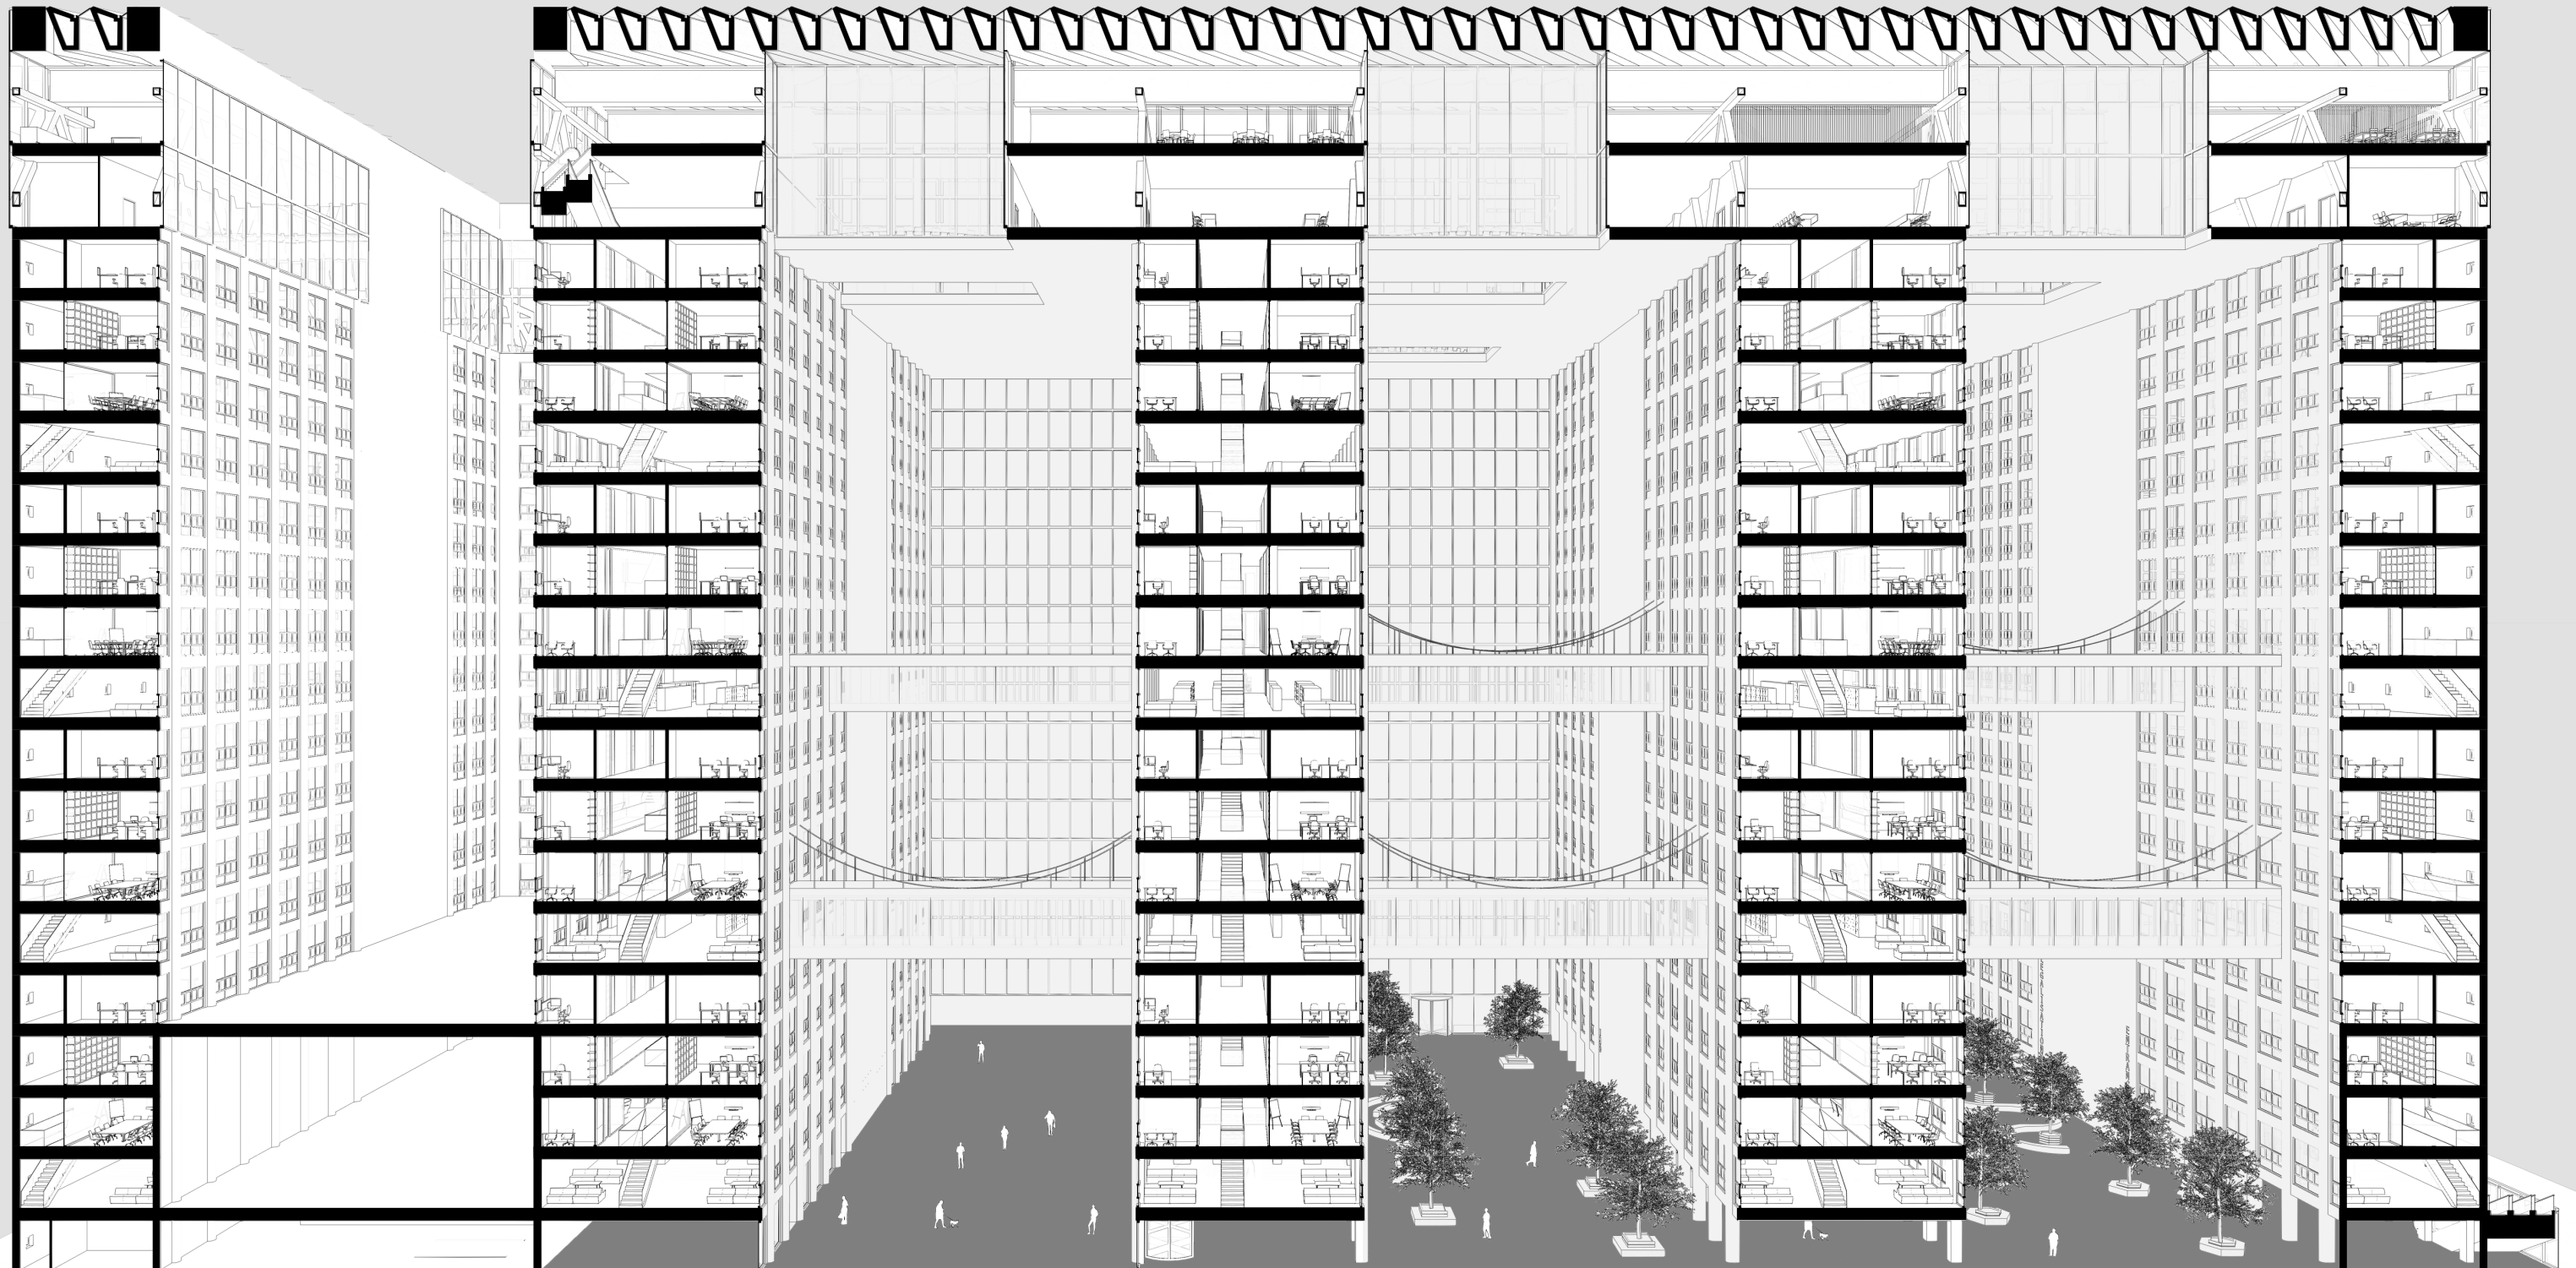


GROUND FLOOR - all entrances

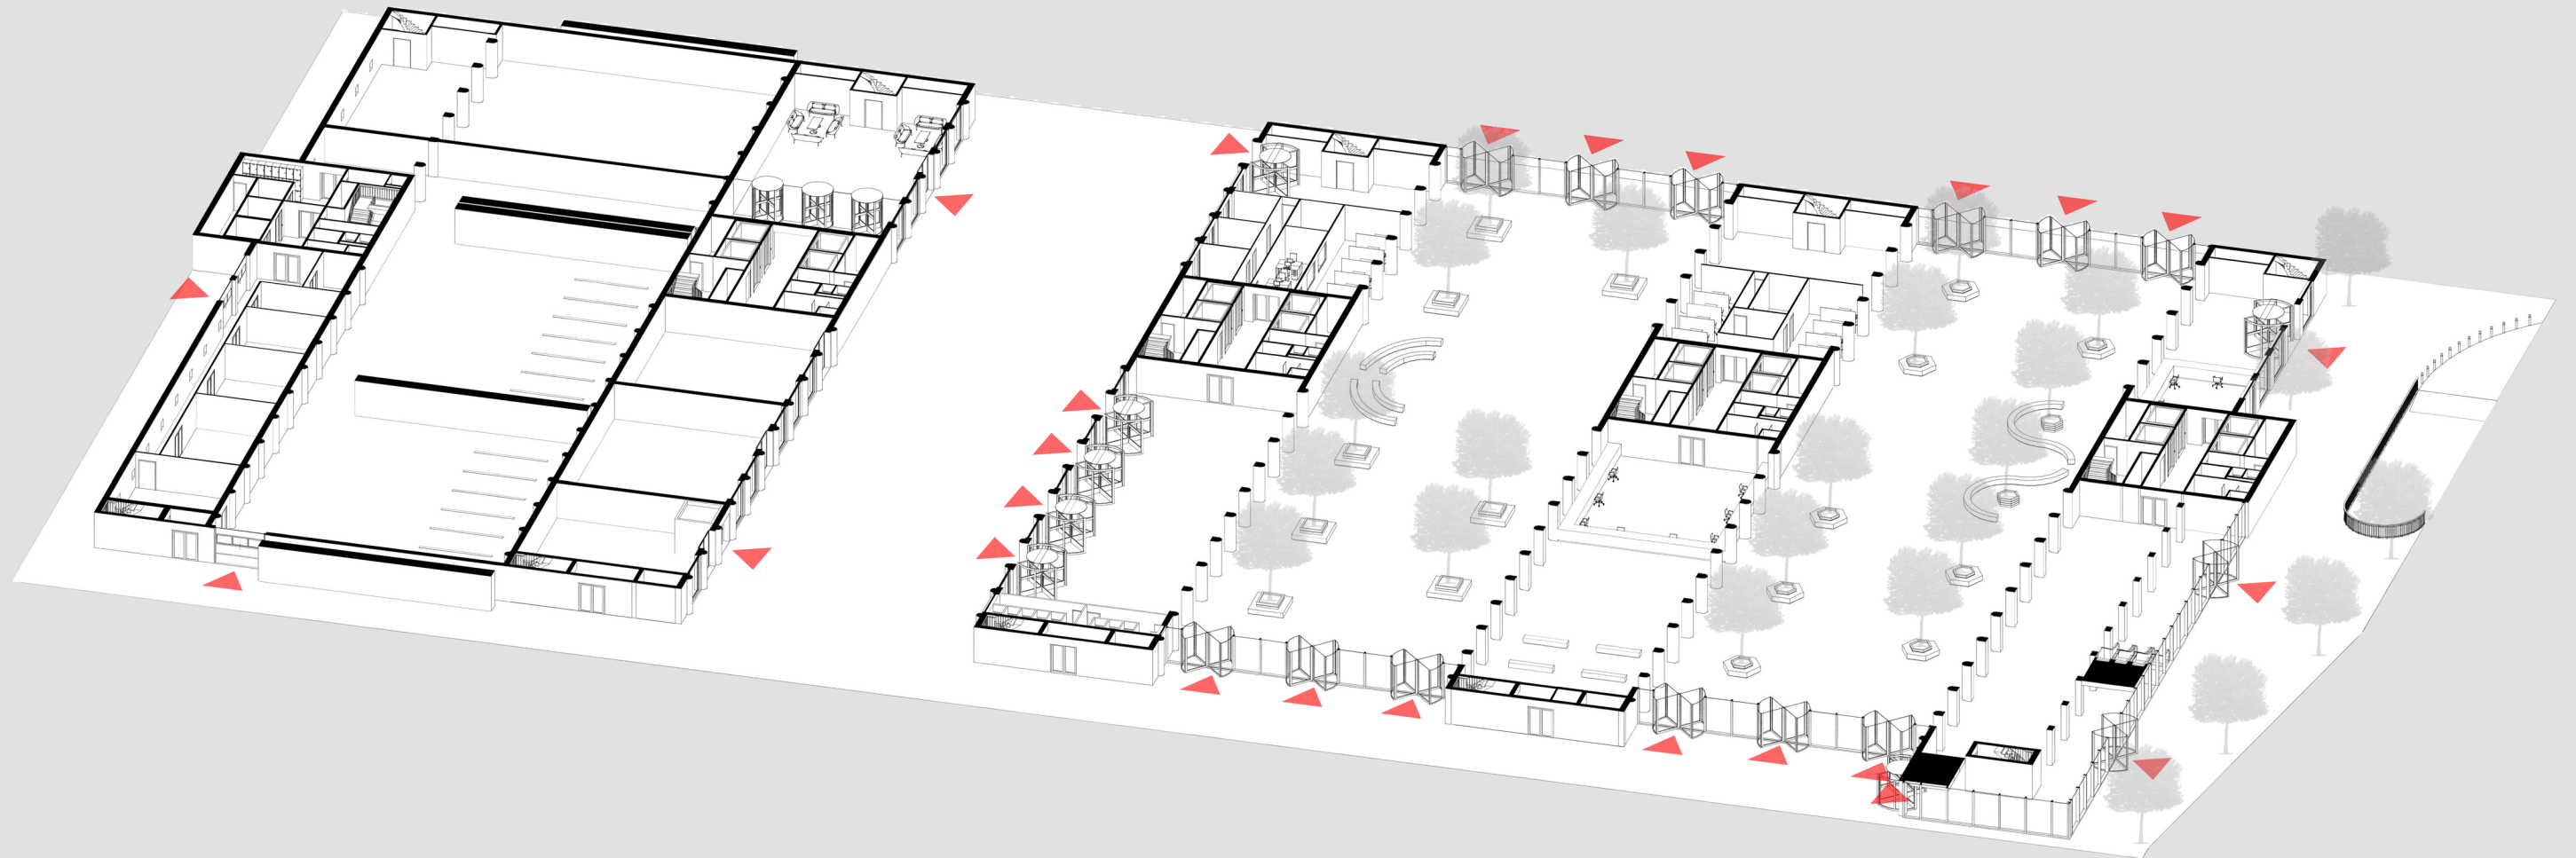


GROUND FLOOR - public entrances

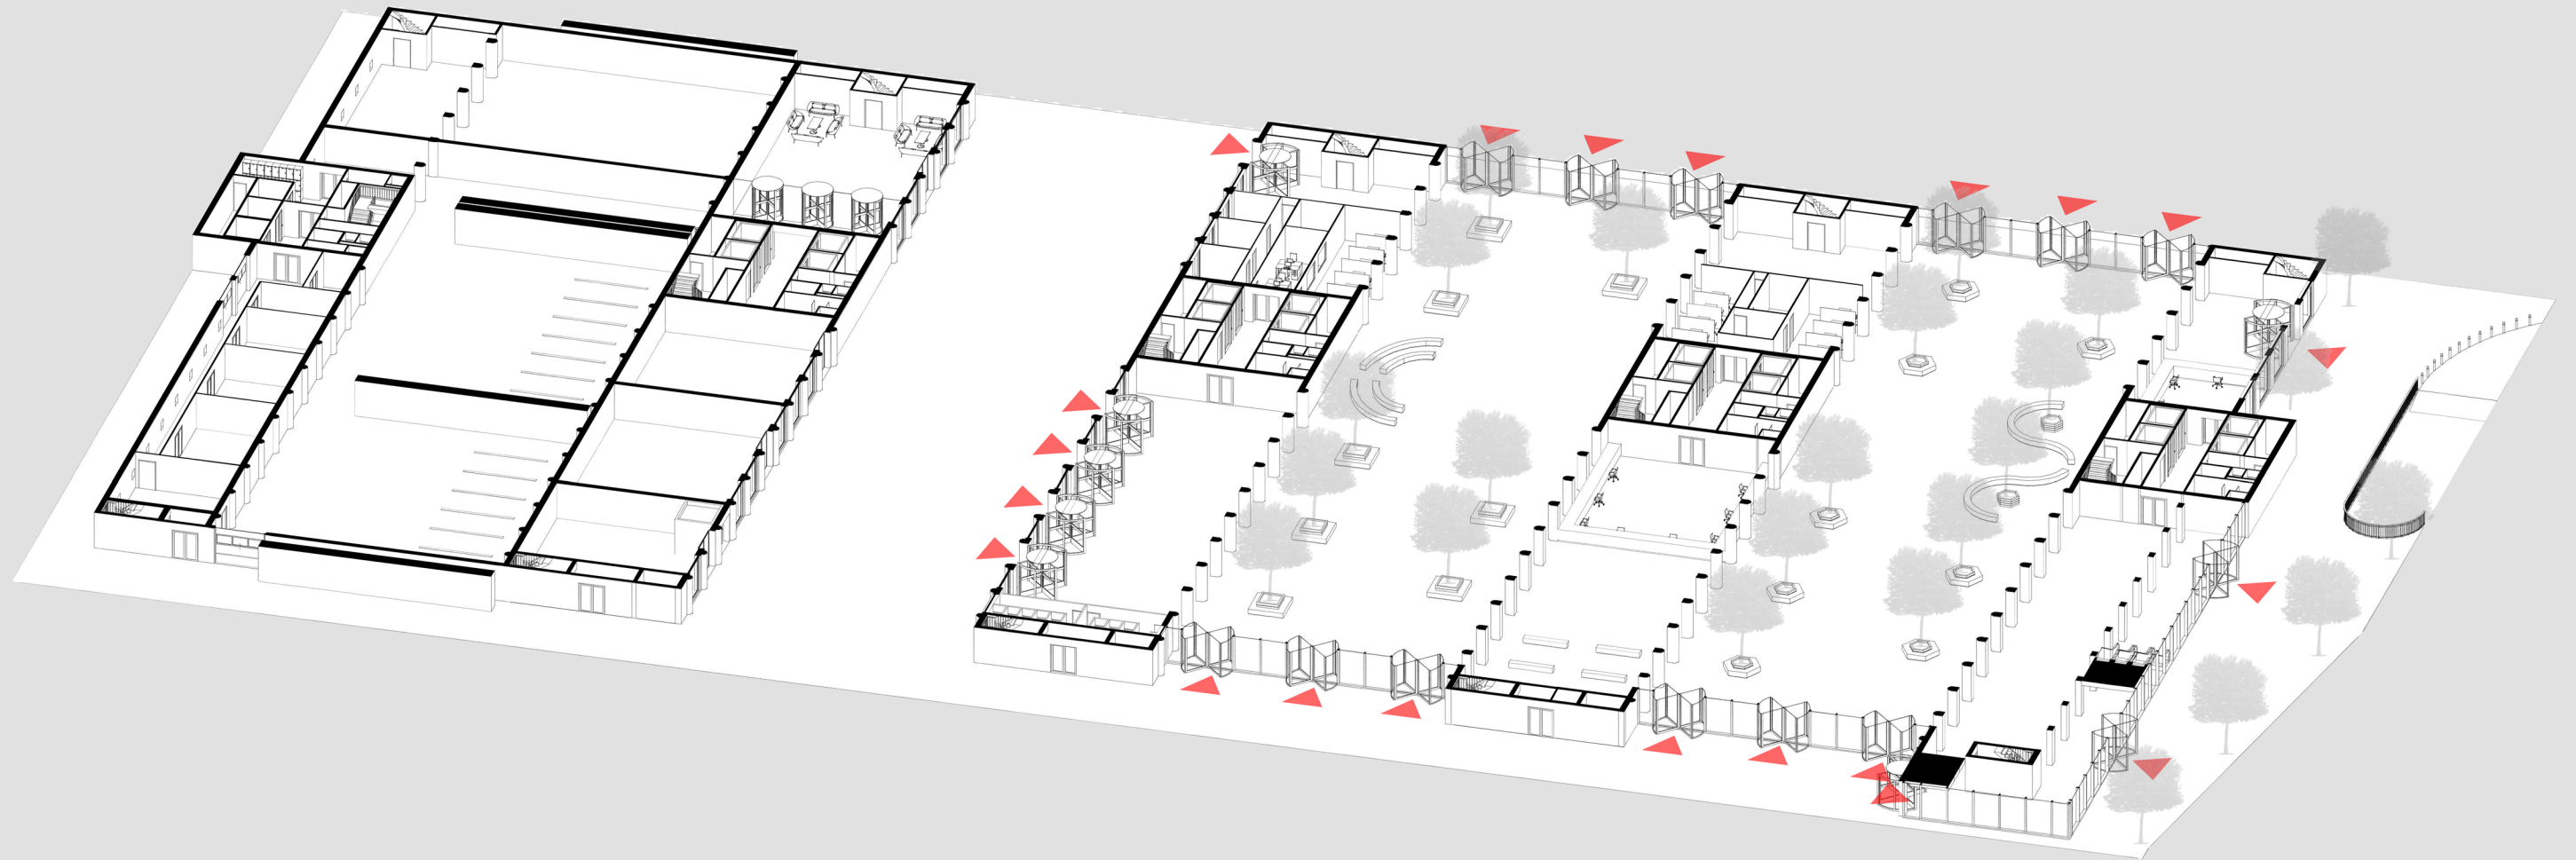


GROUND FLOOR - public elevator

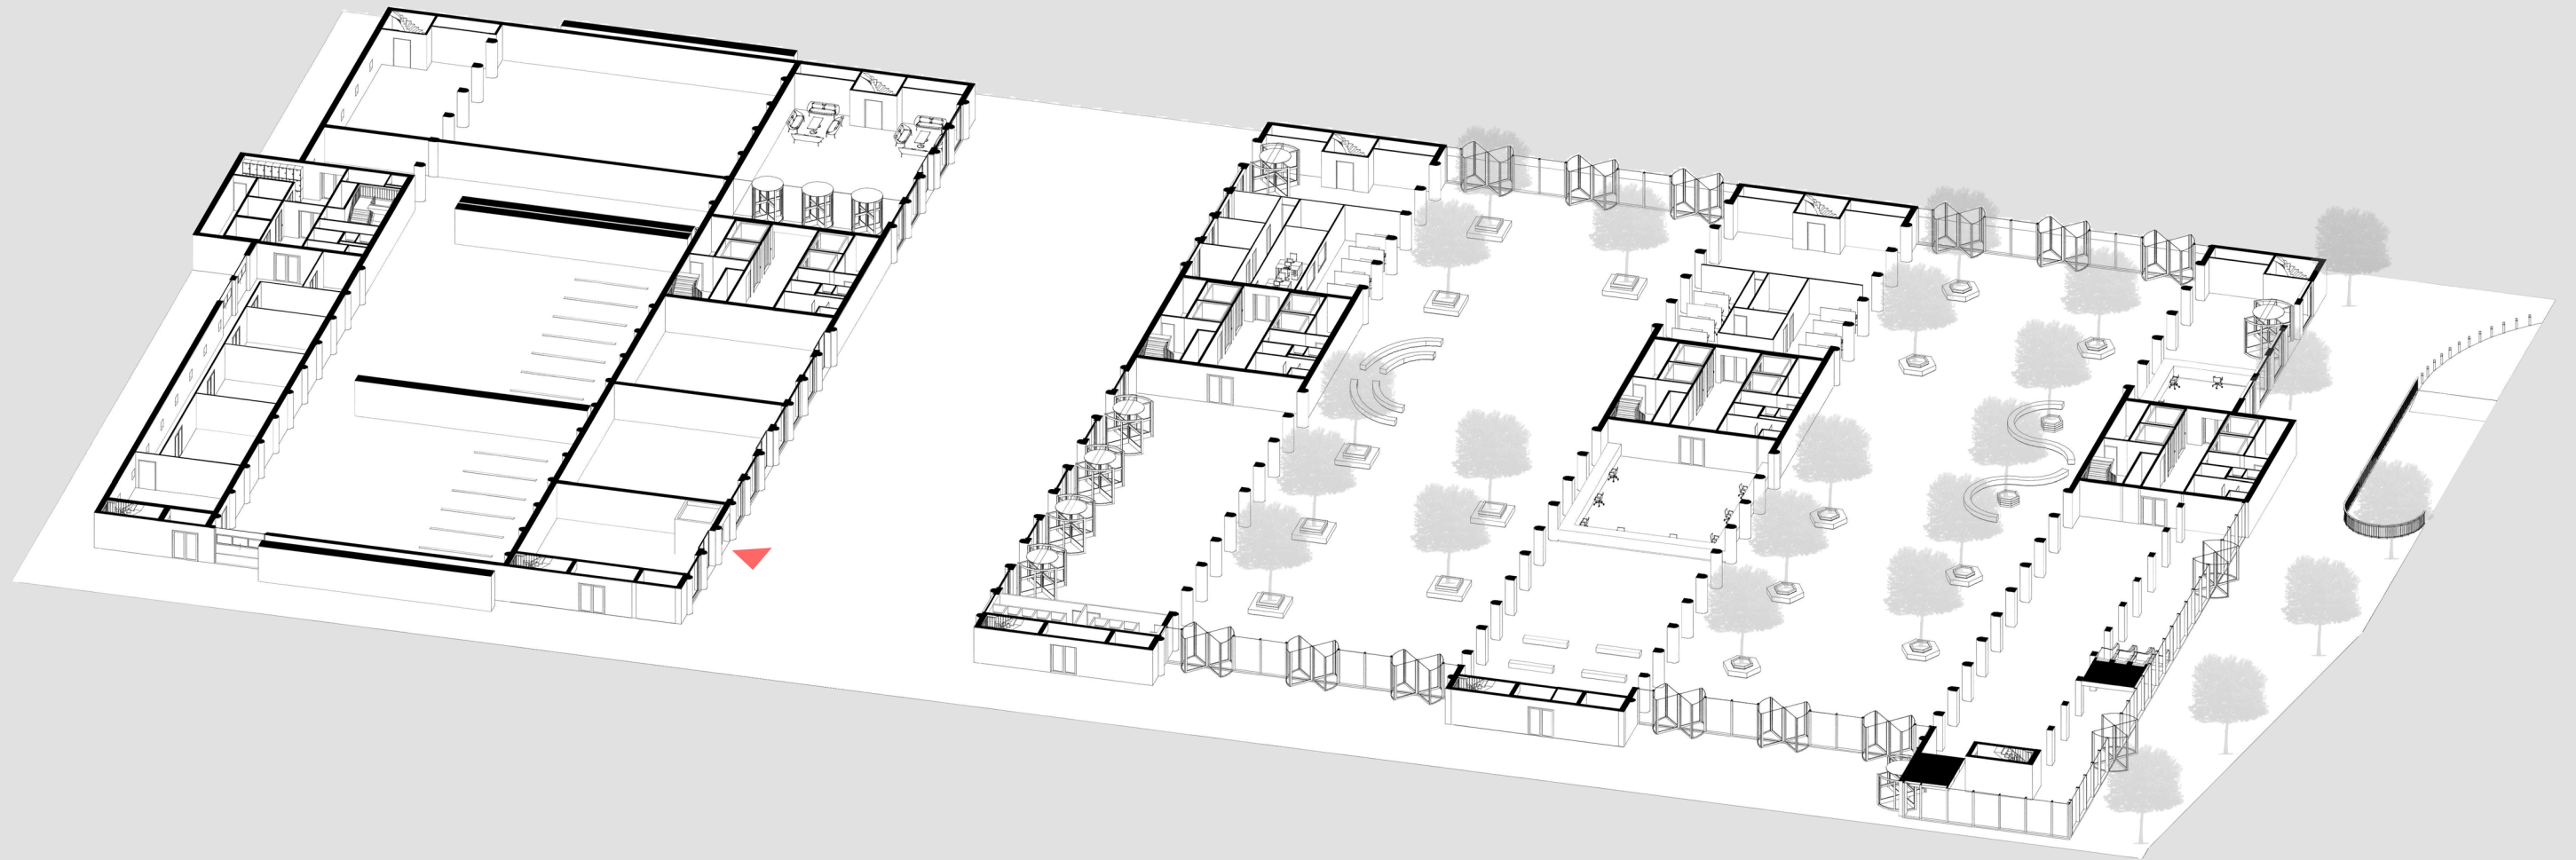


GROUND FLOOR - employee speed entrance

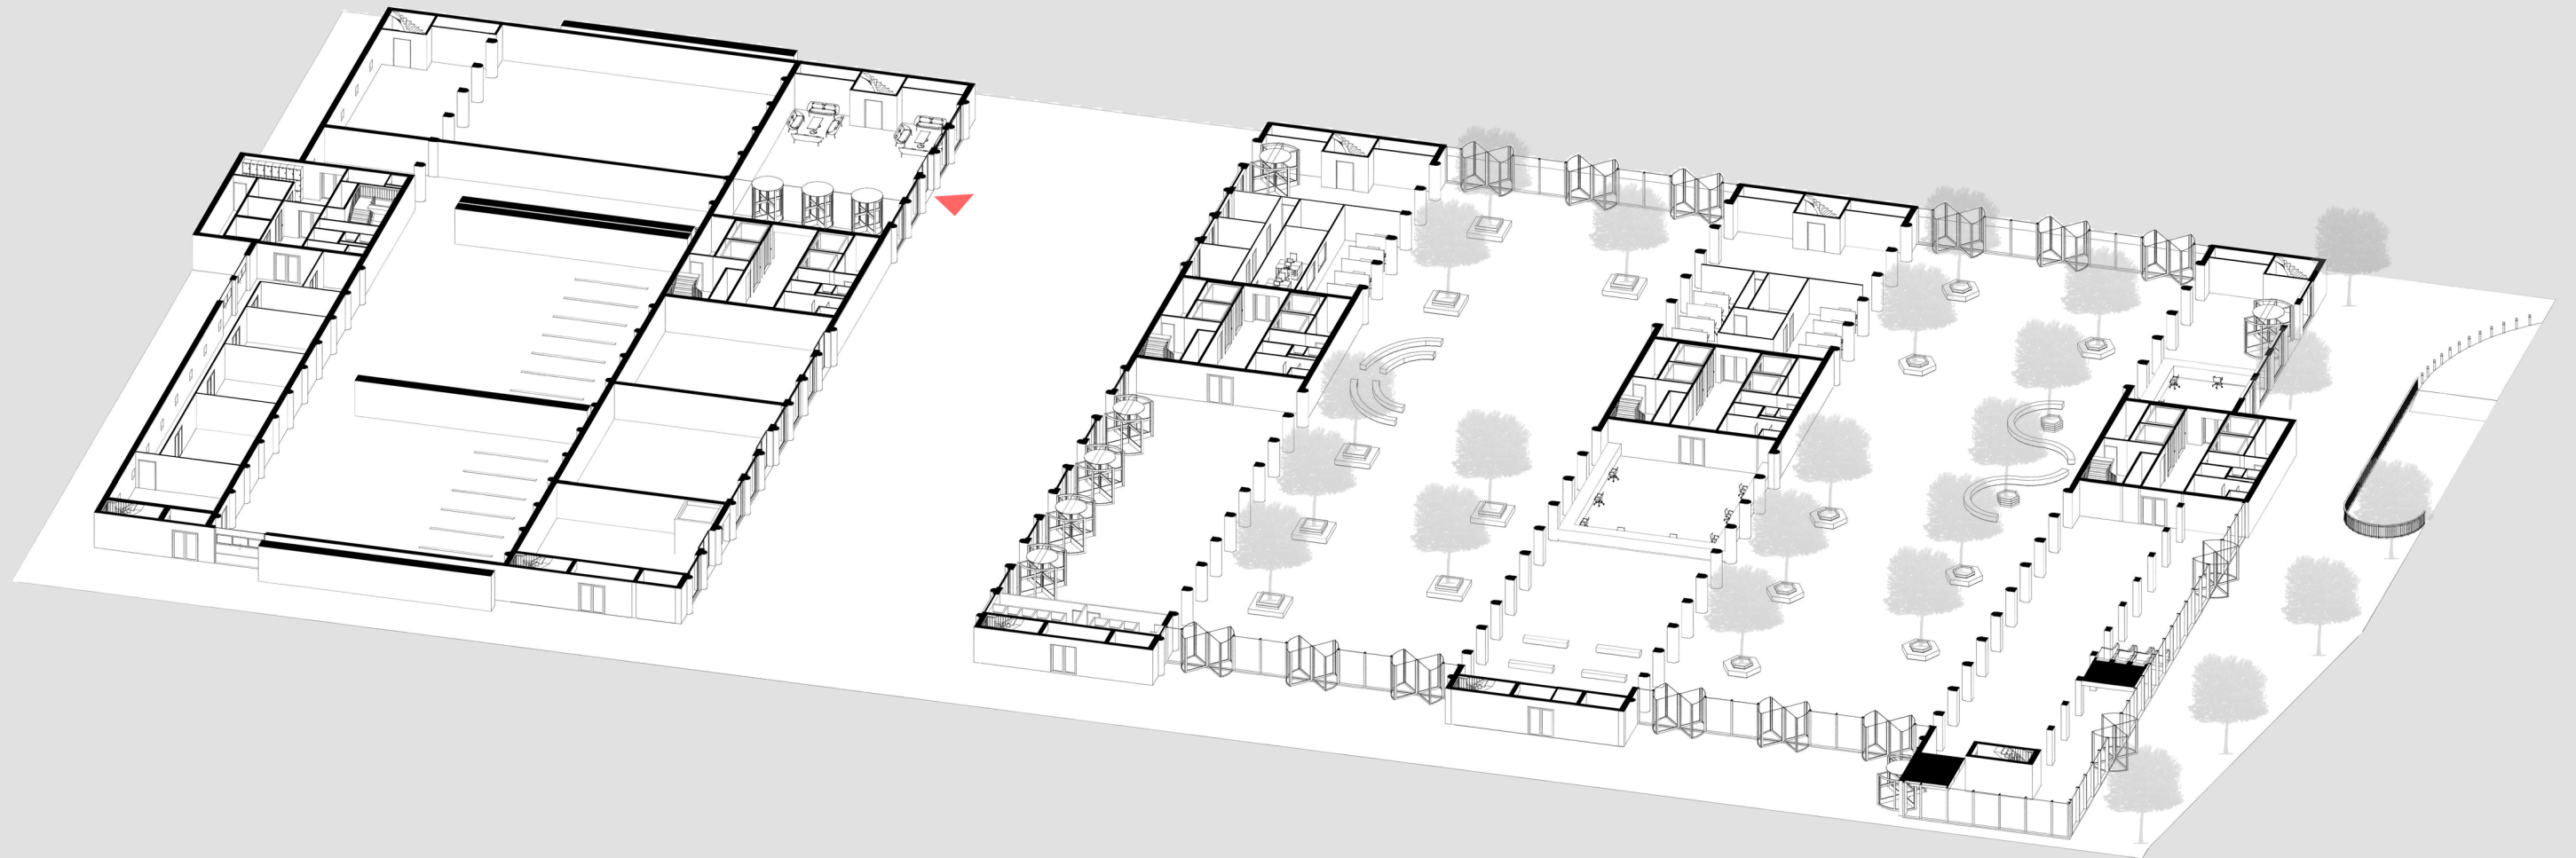


GROUND FLOOR - VIP parking garage entrance

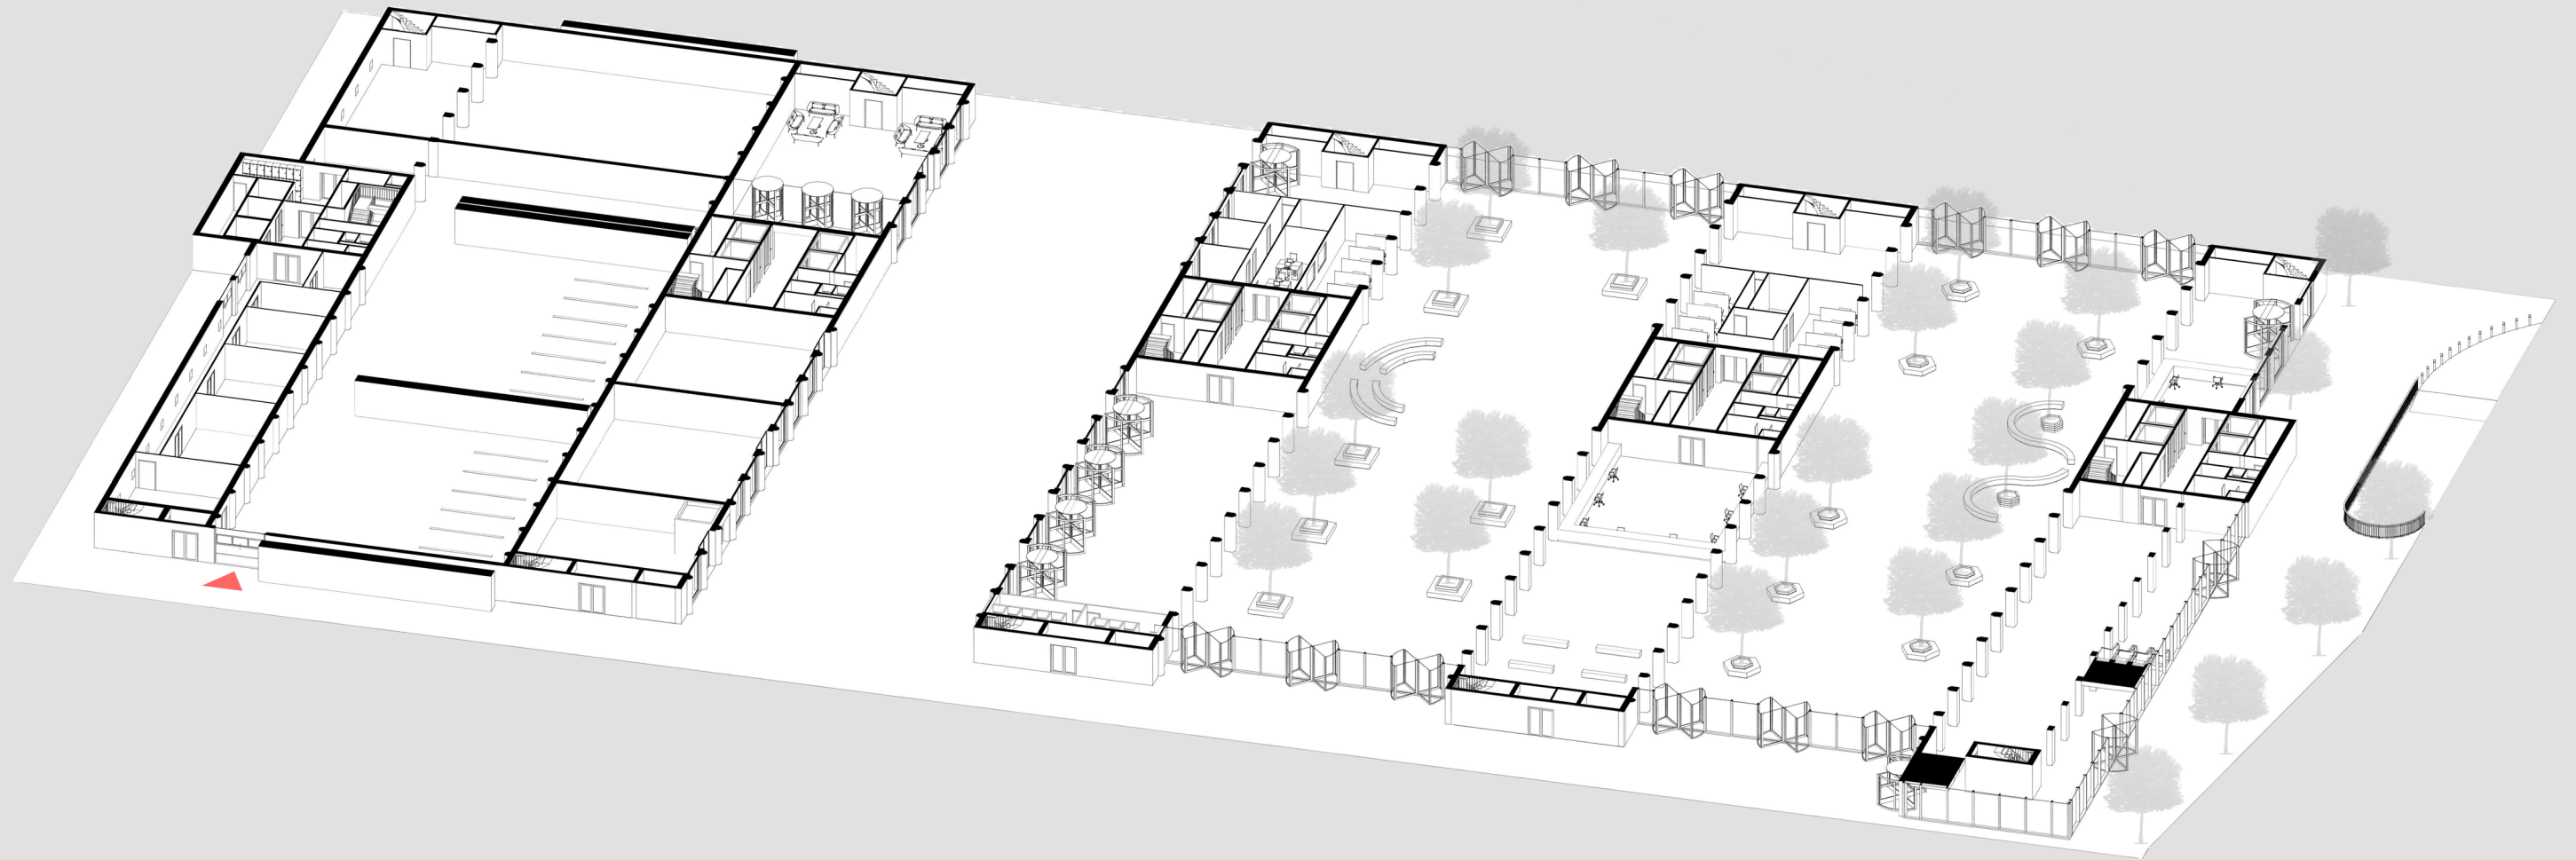


GROUND FLOOR - expedition entrance

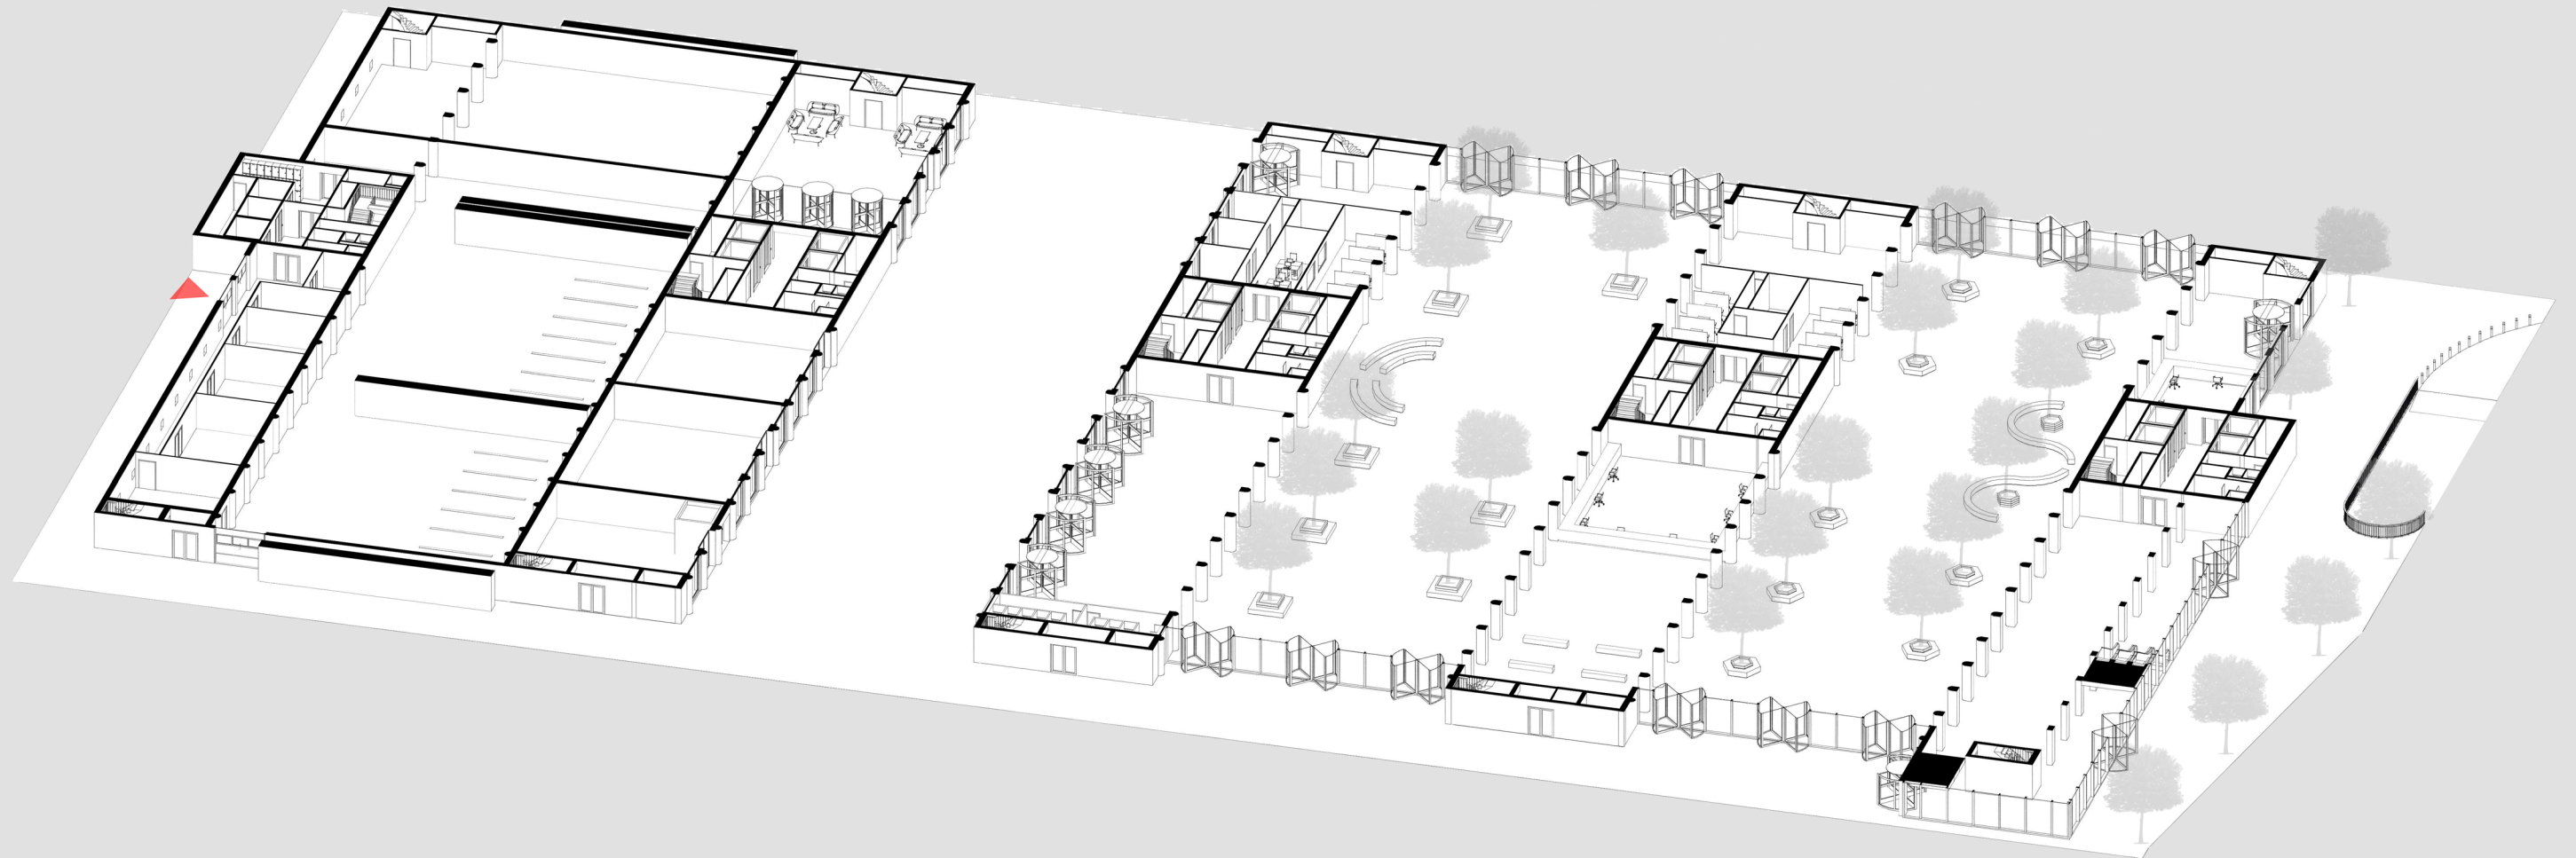


GROUND FLOOR - shops

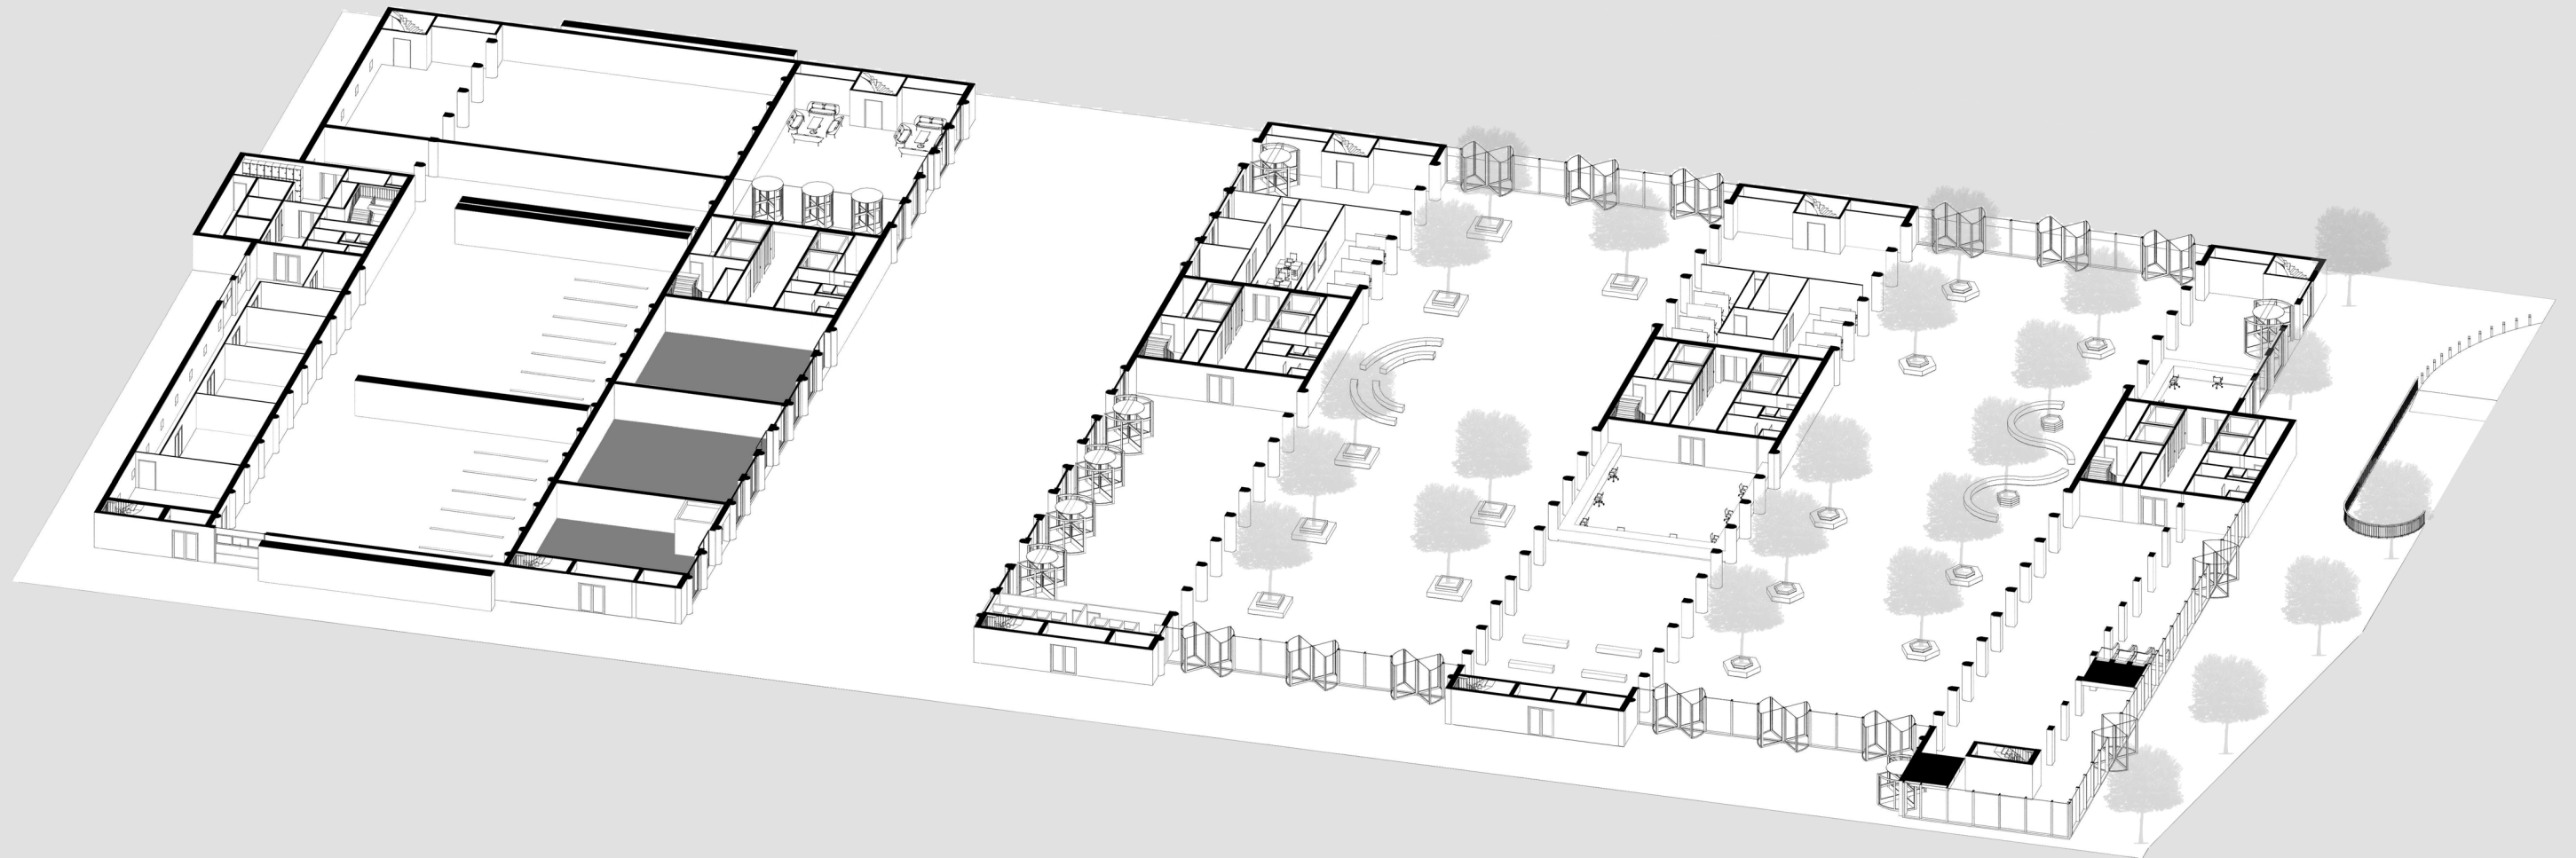


GROUND FLOOR - information desk

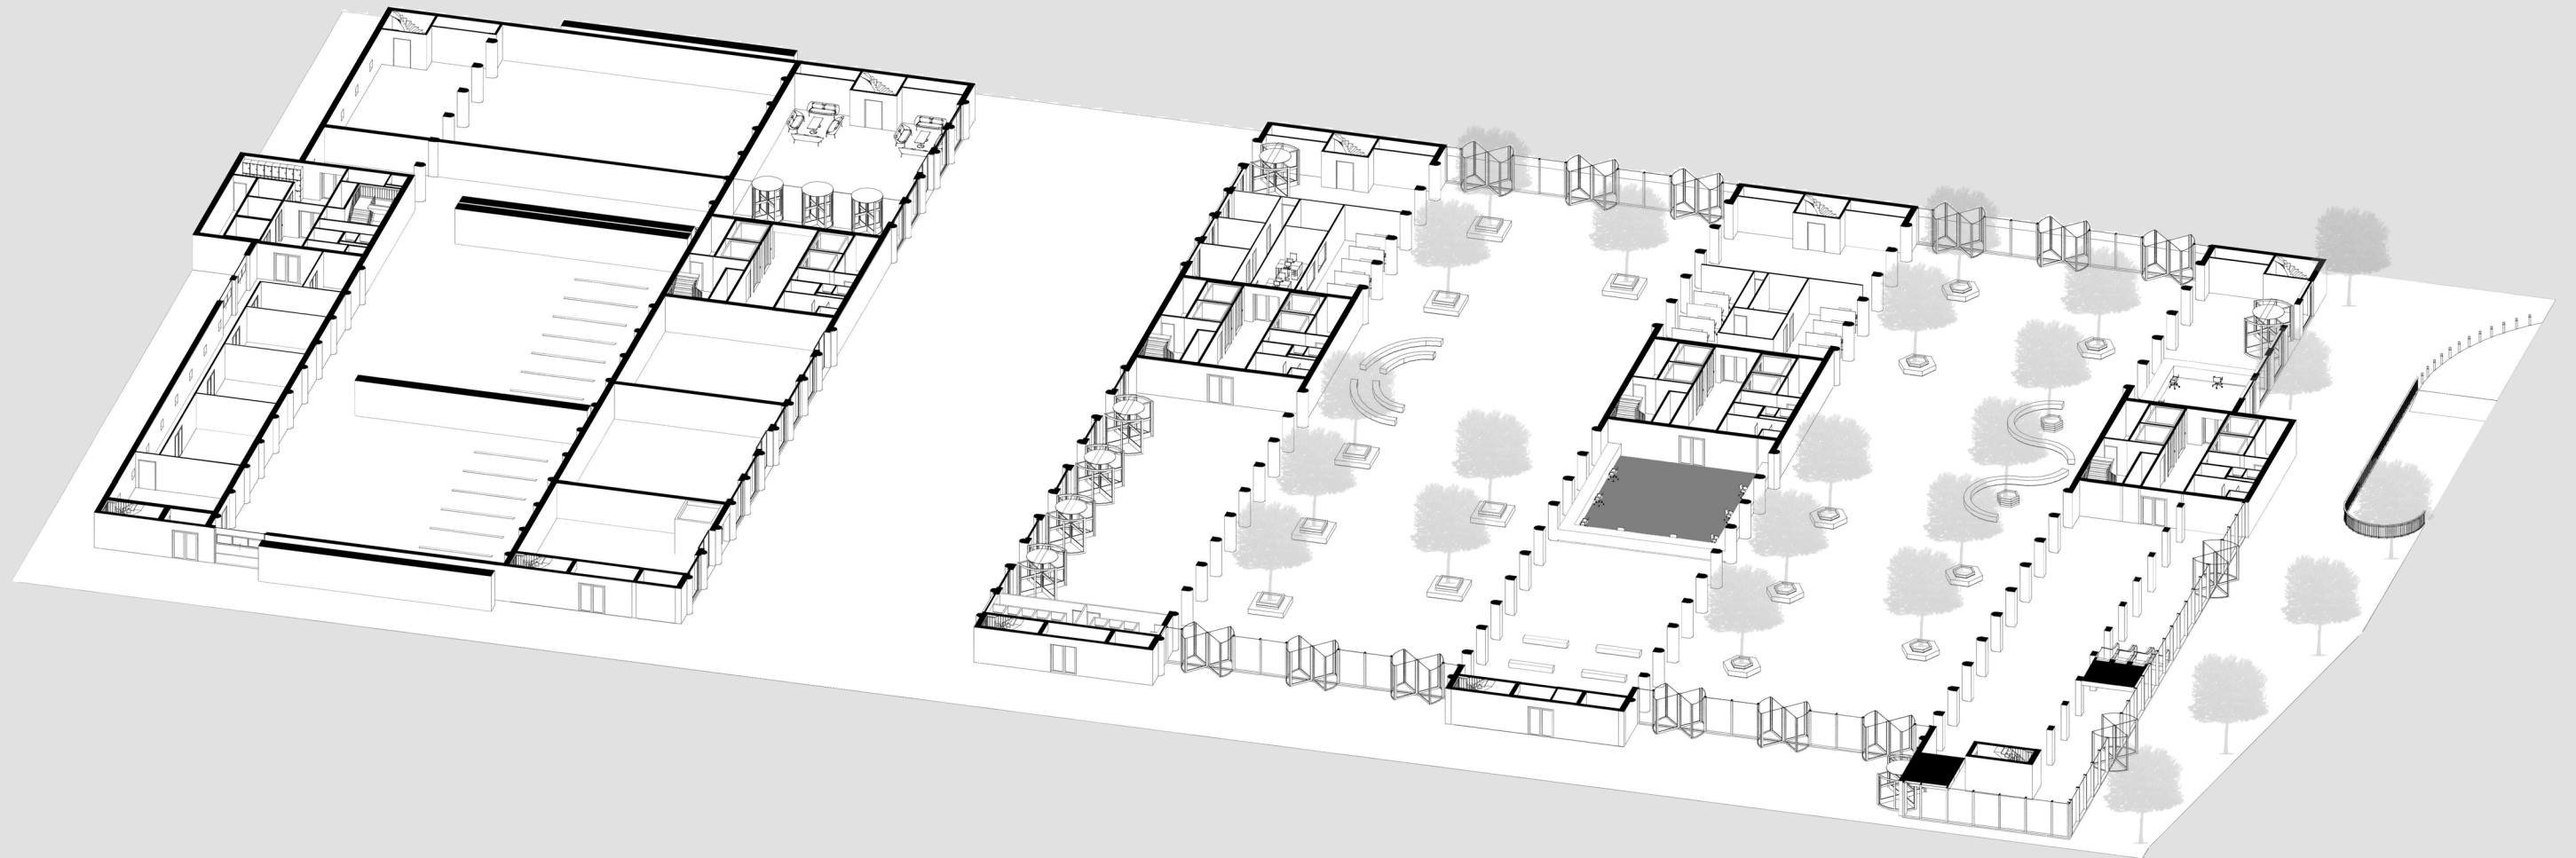

GROUND FLOOR - IND

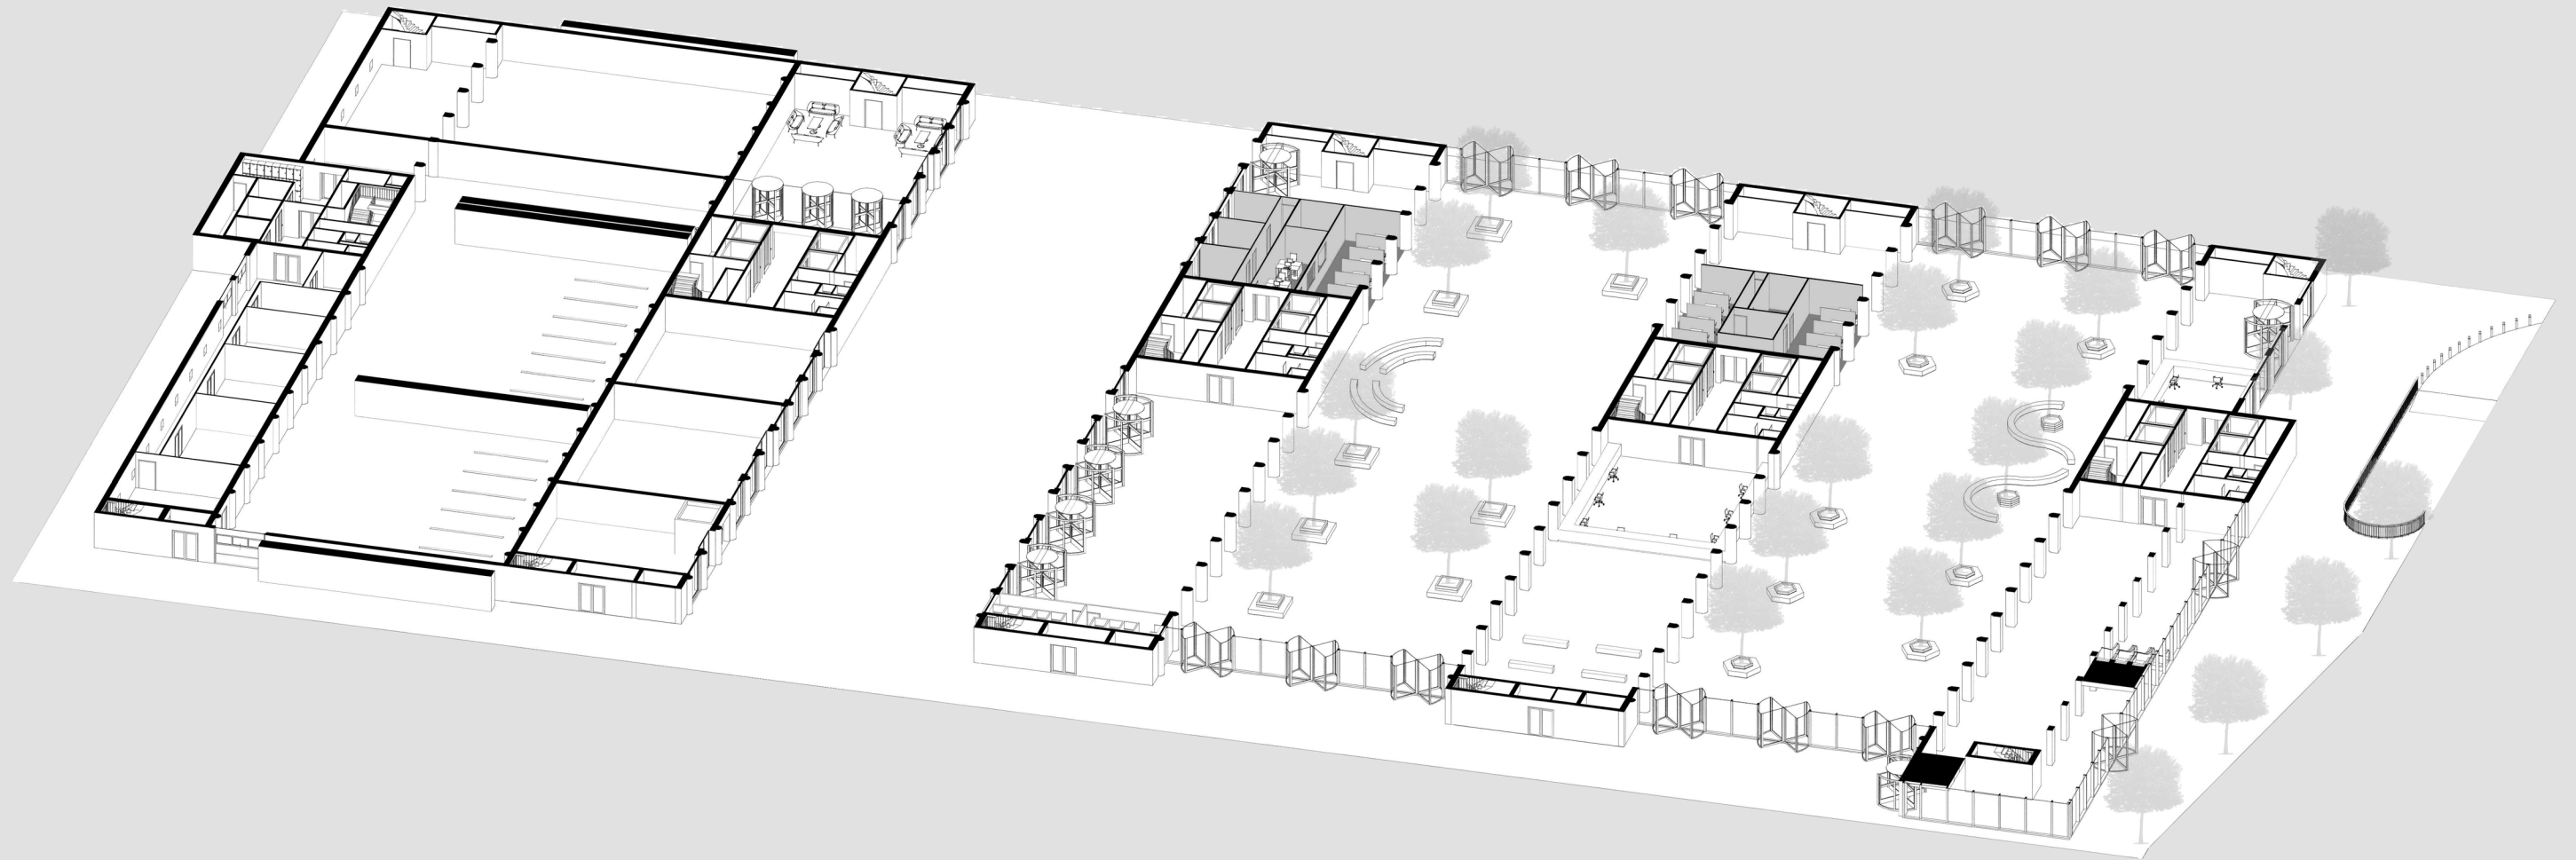


GROUND FLOOR - legalisation

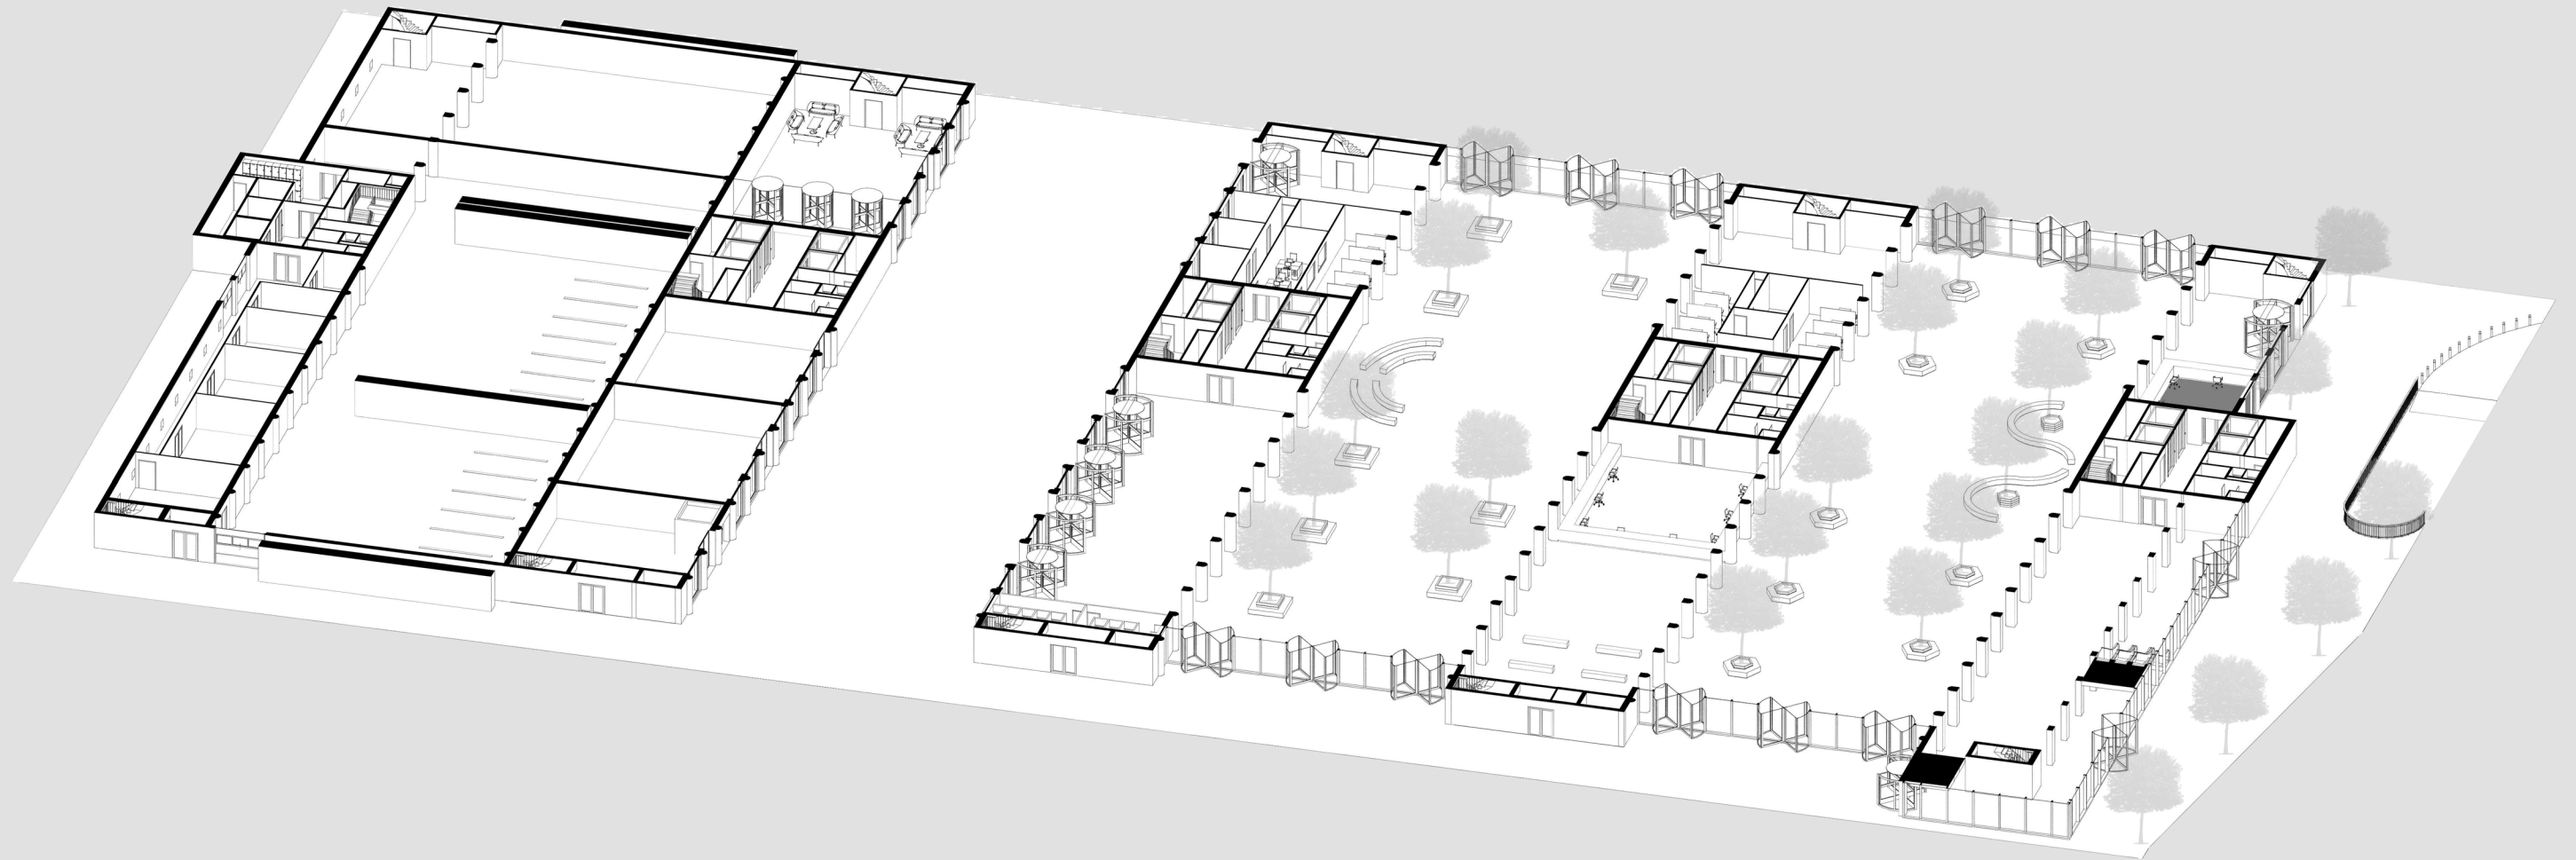





OFFICES

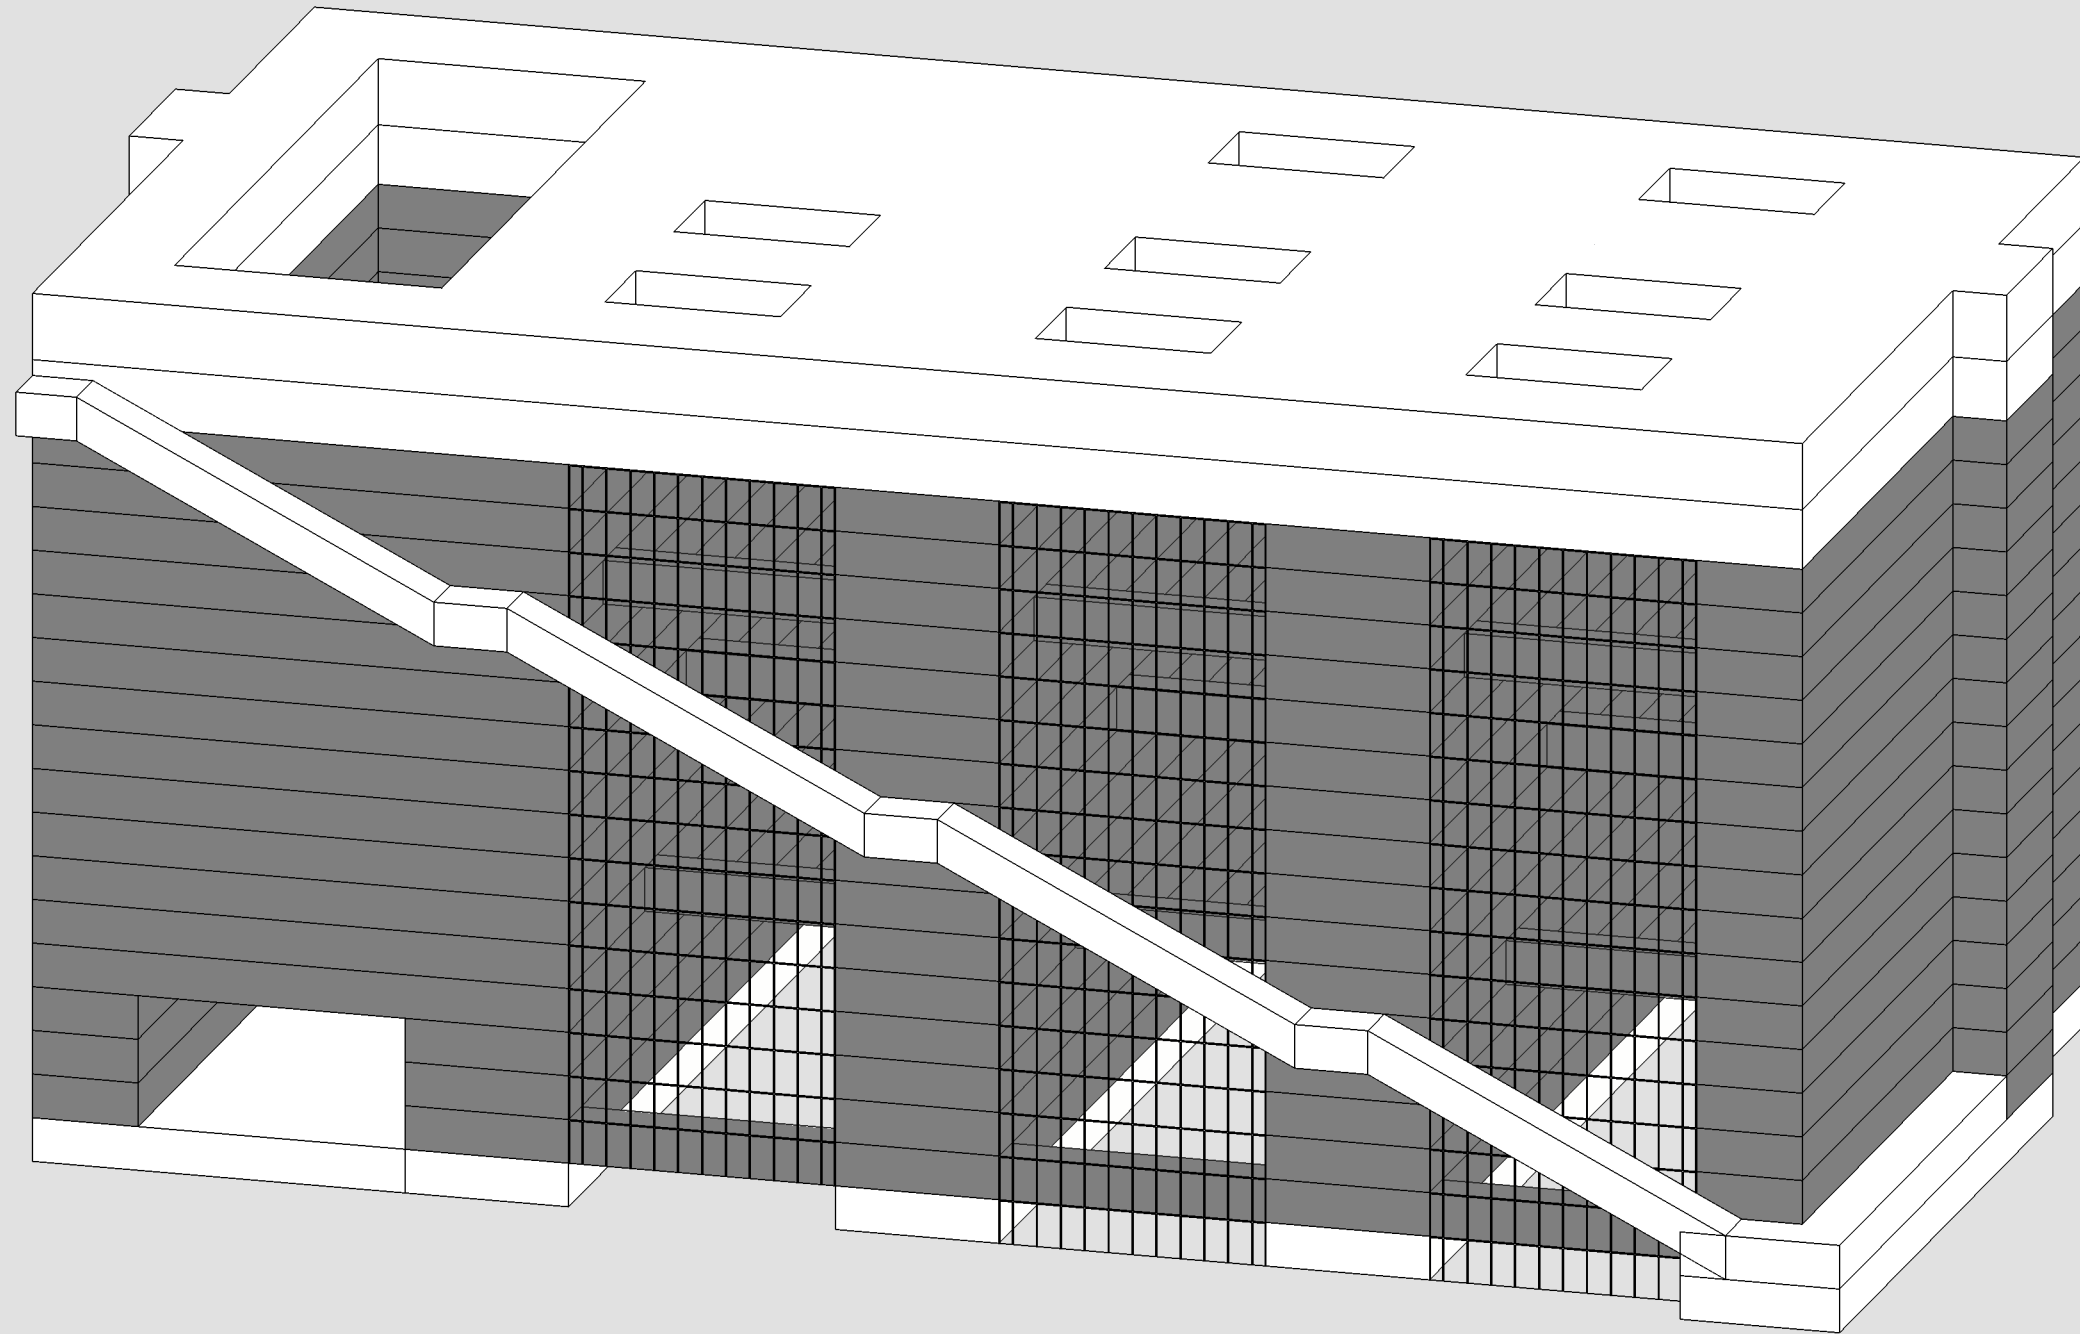


OFFICES - 1 zone

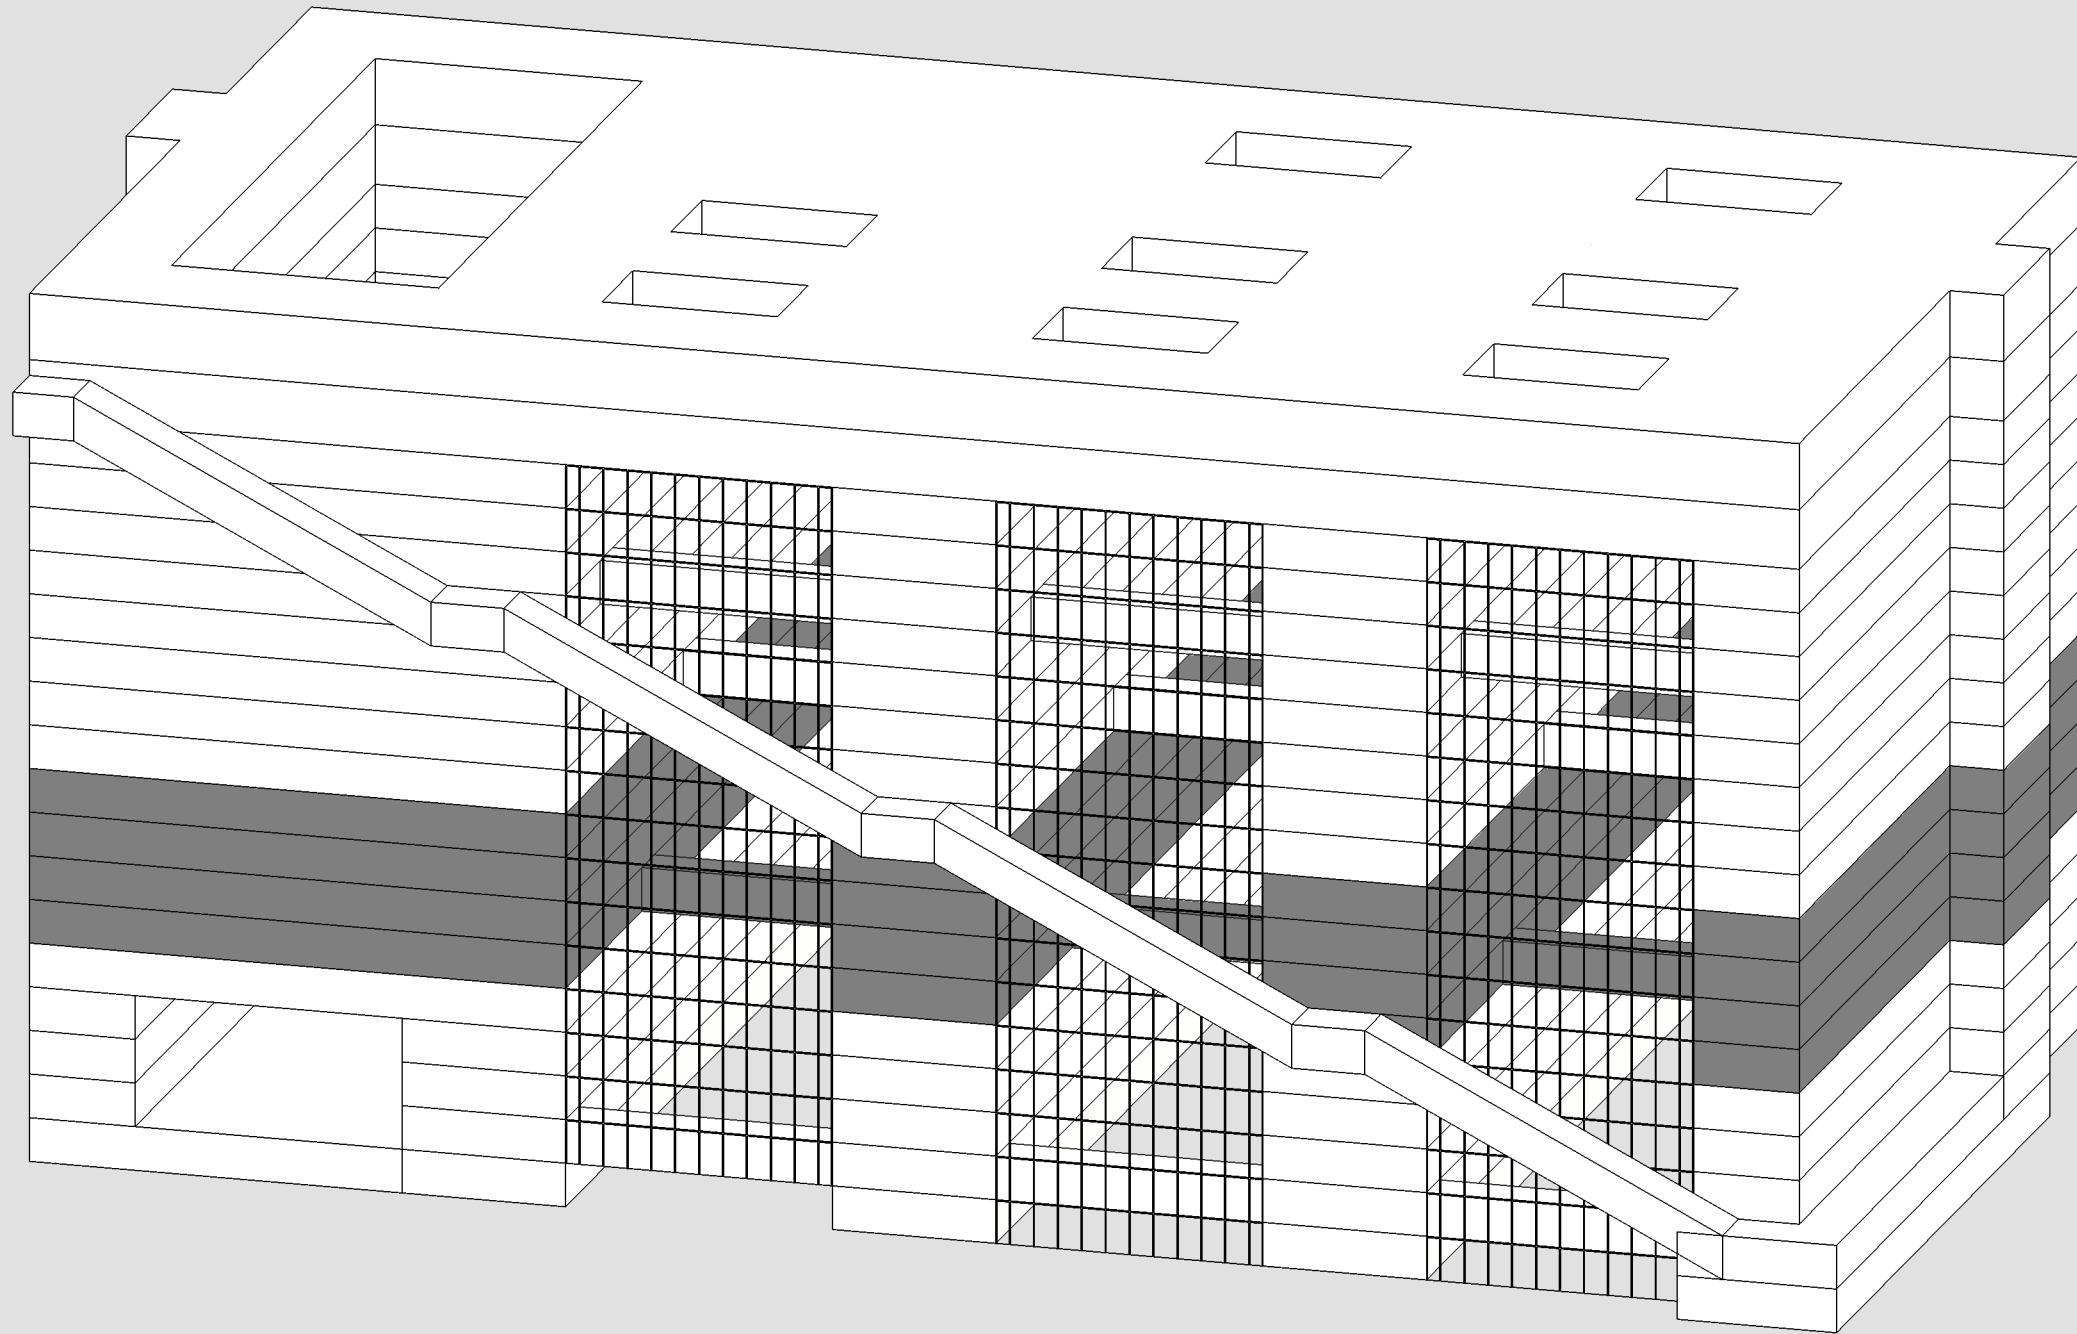


OFFICES - 1 zone

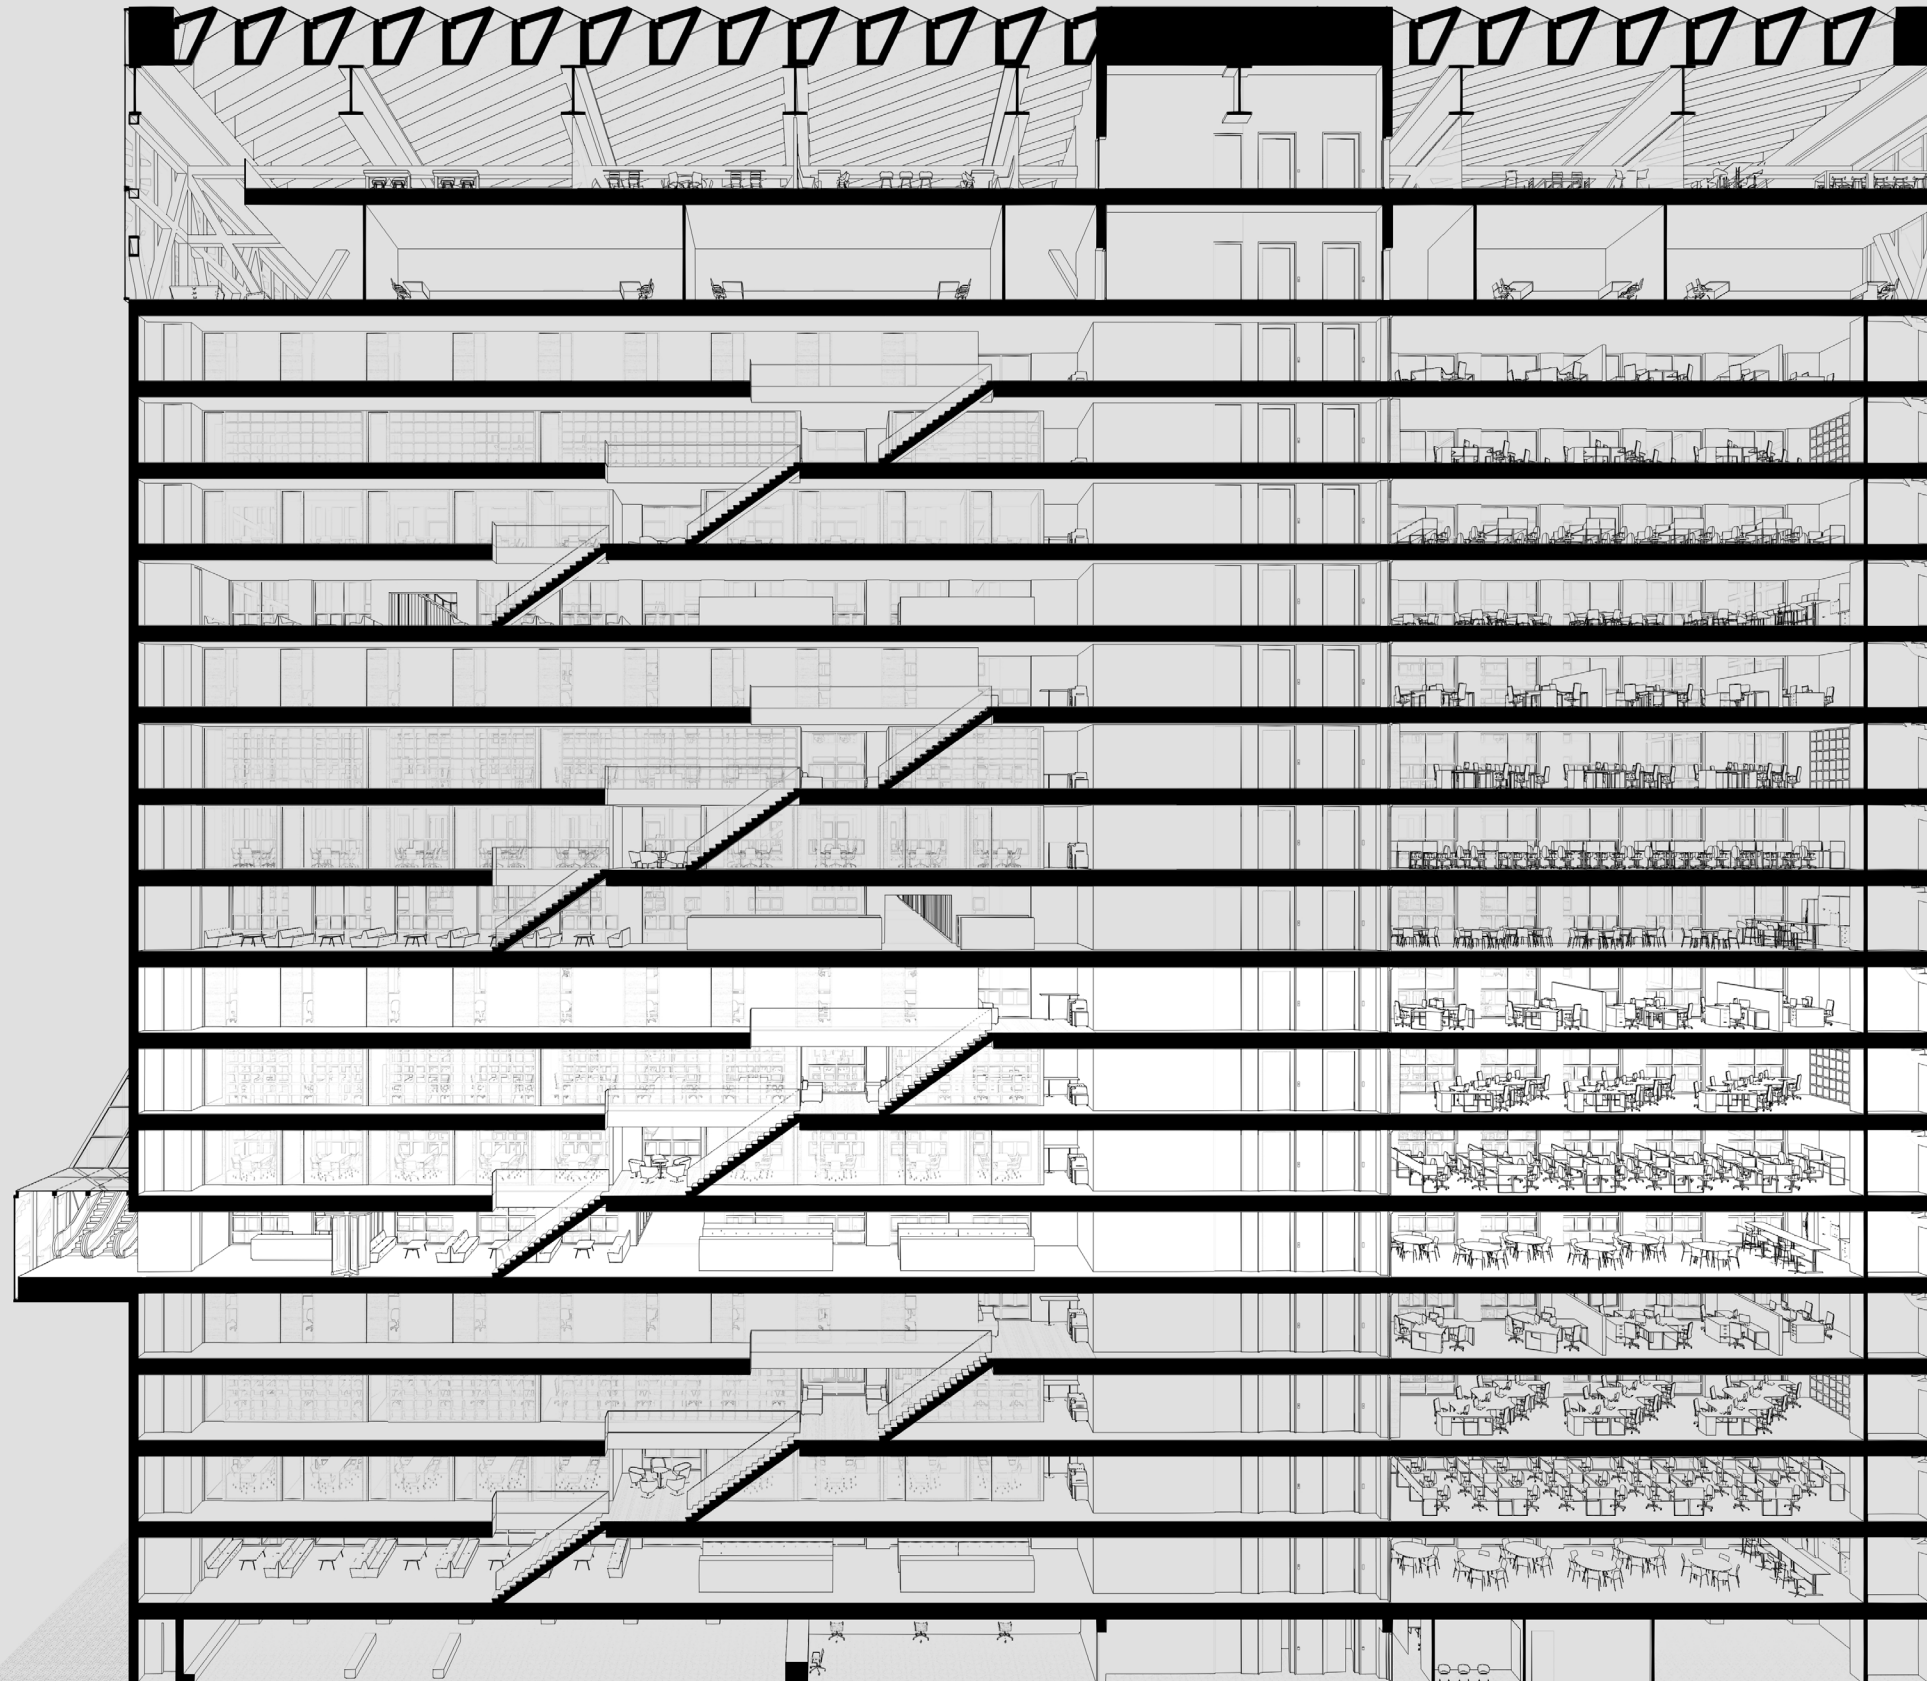


ZONE - 4th floor

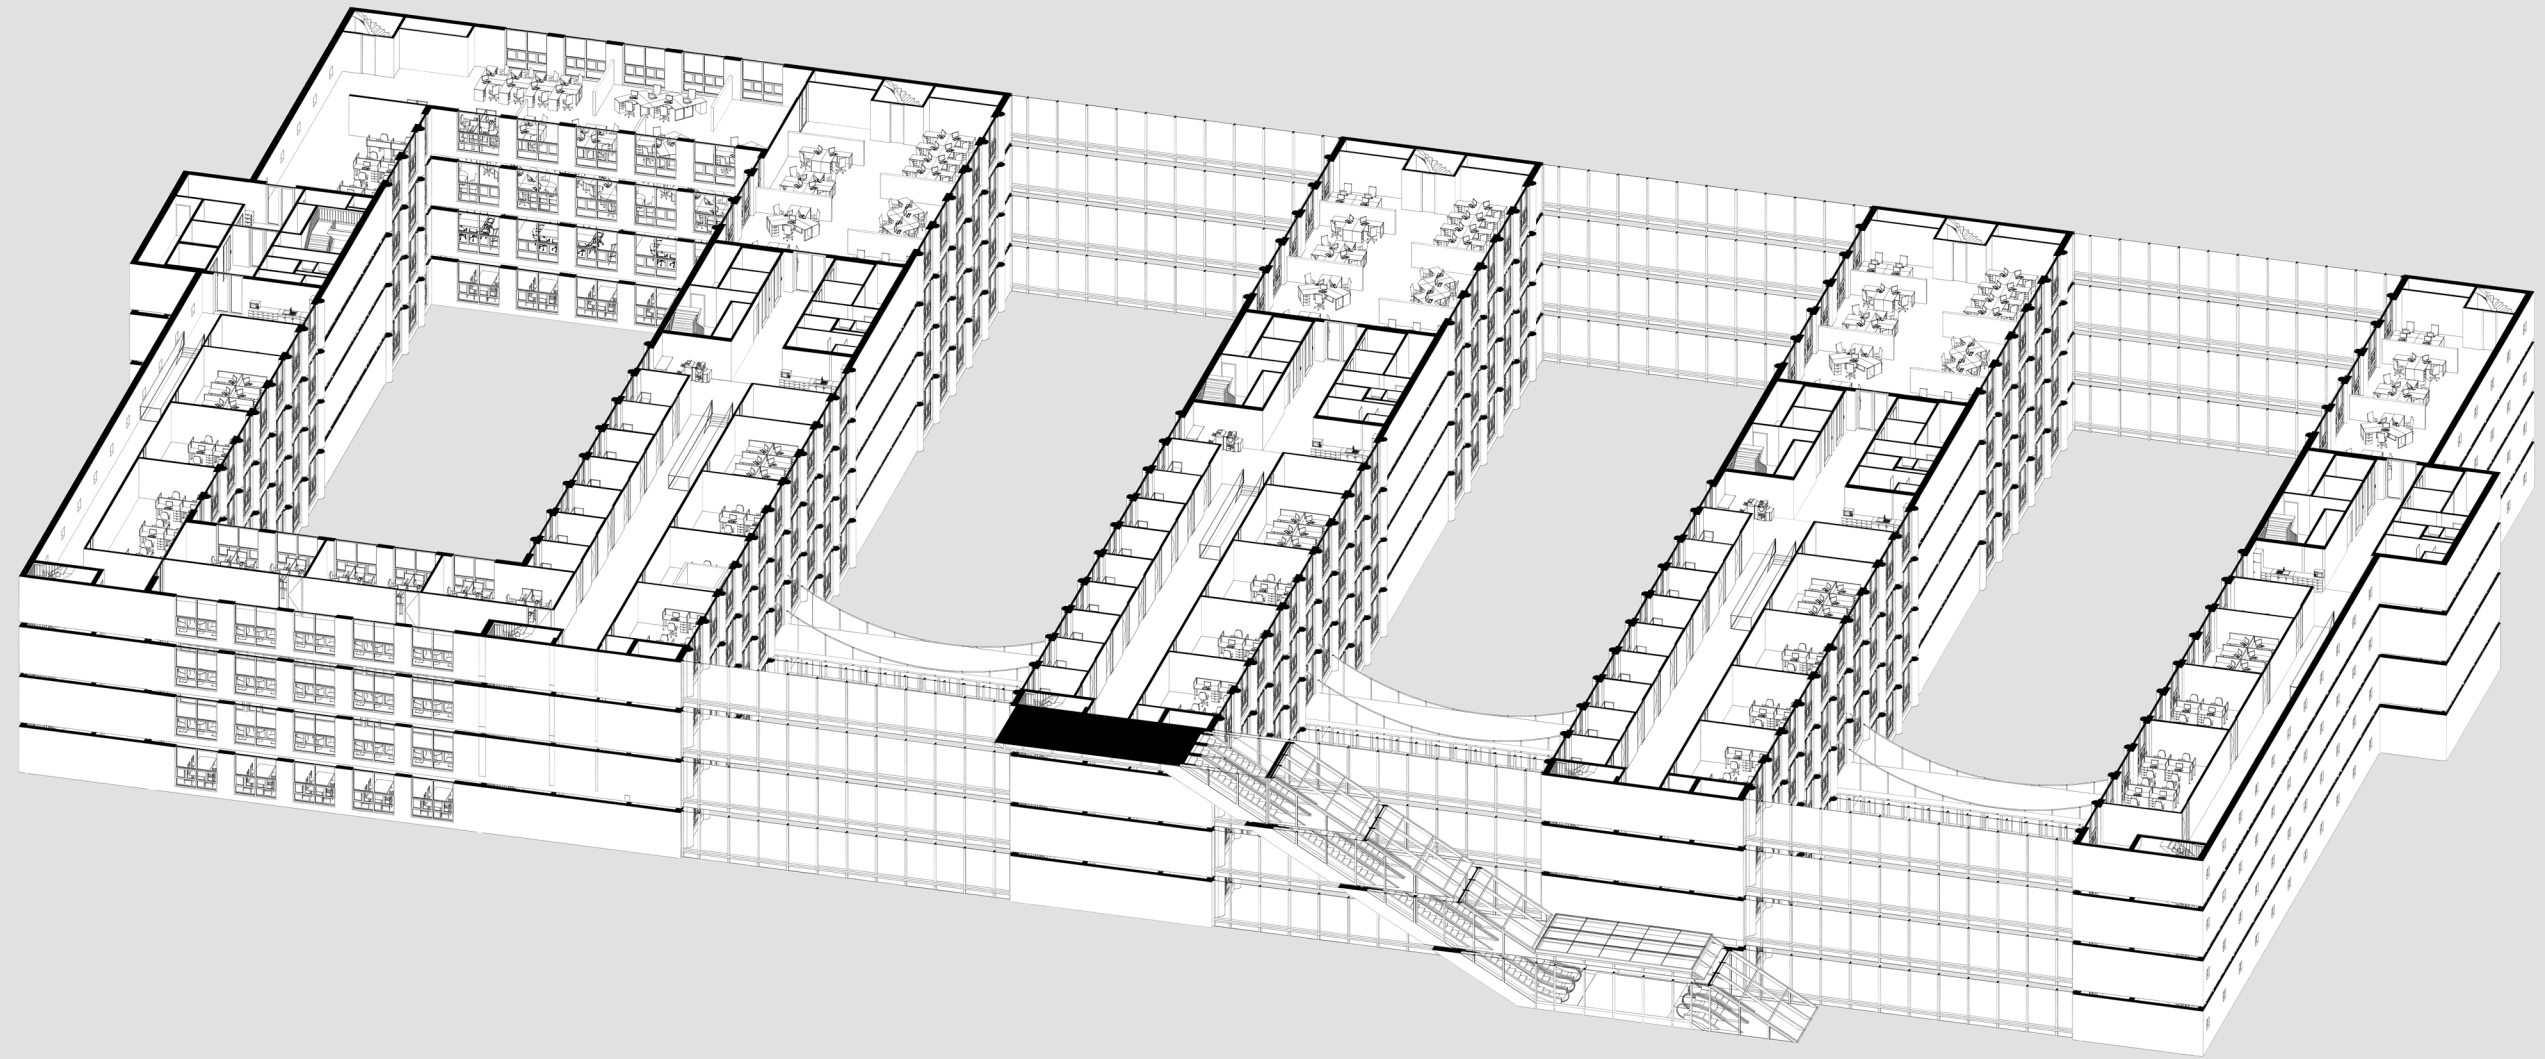


ZONE - 4th floor - concentration rooms

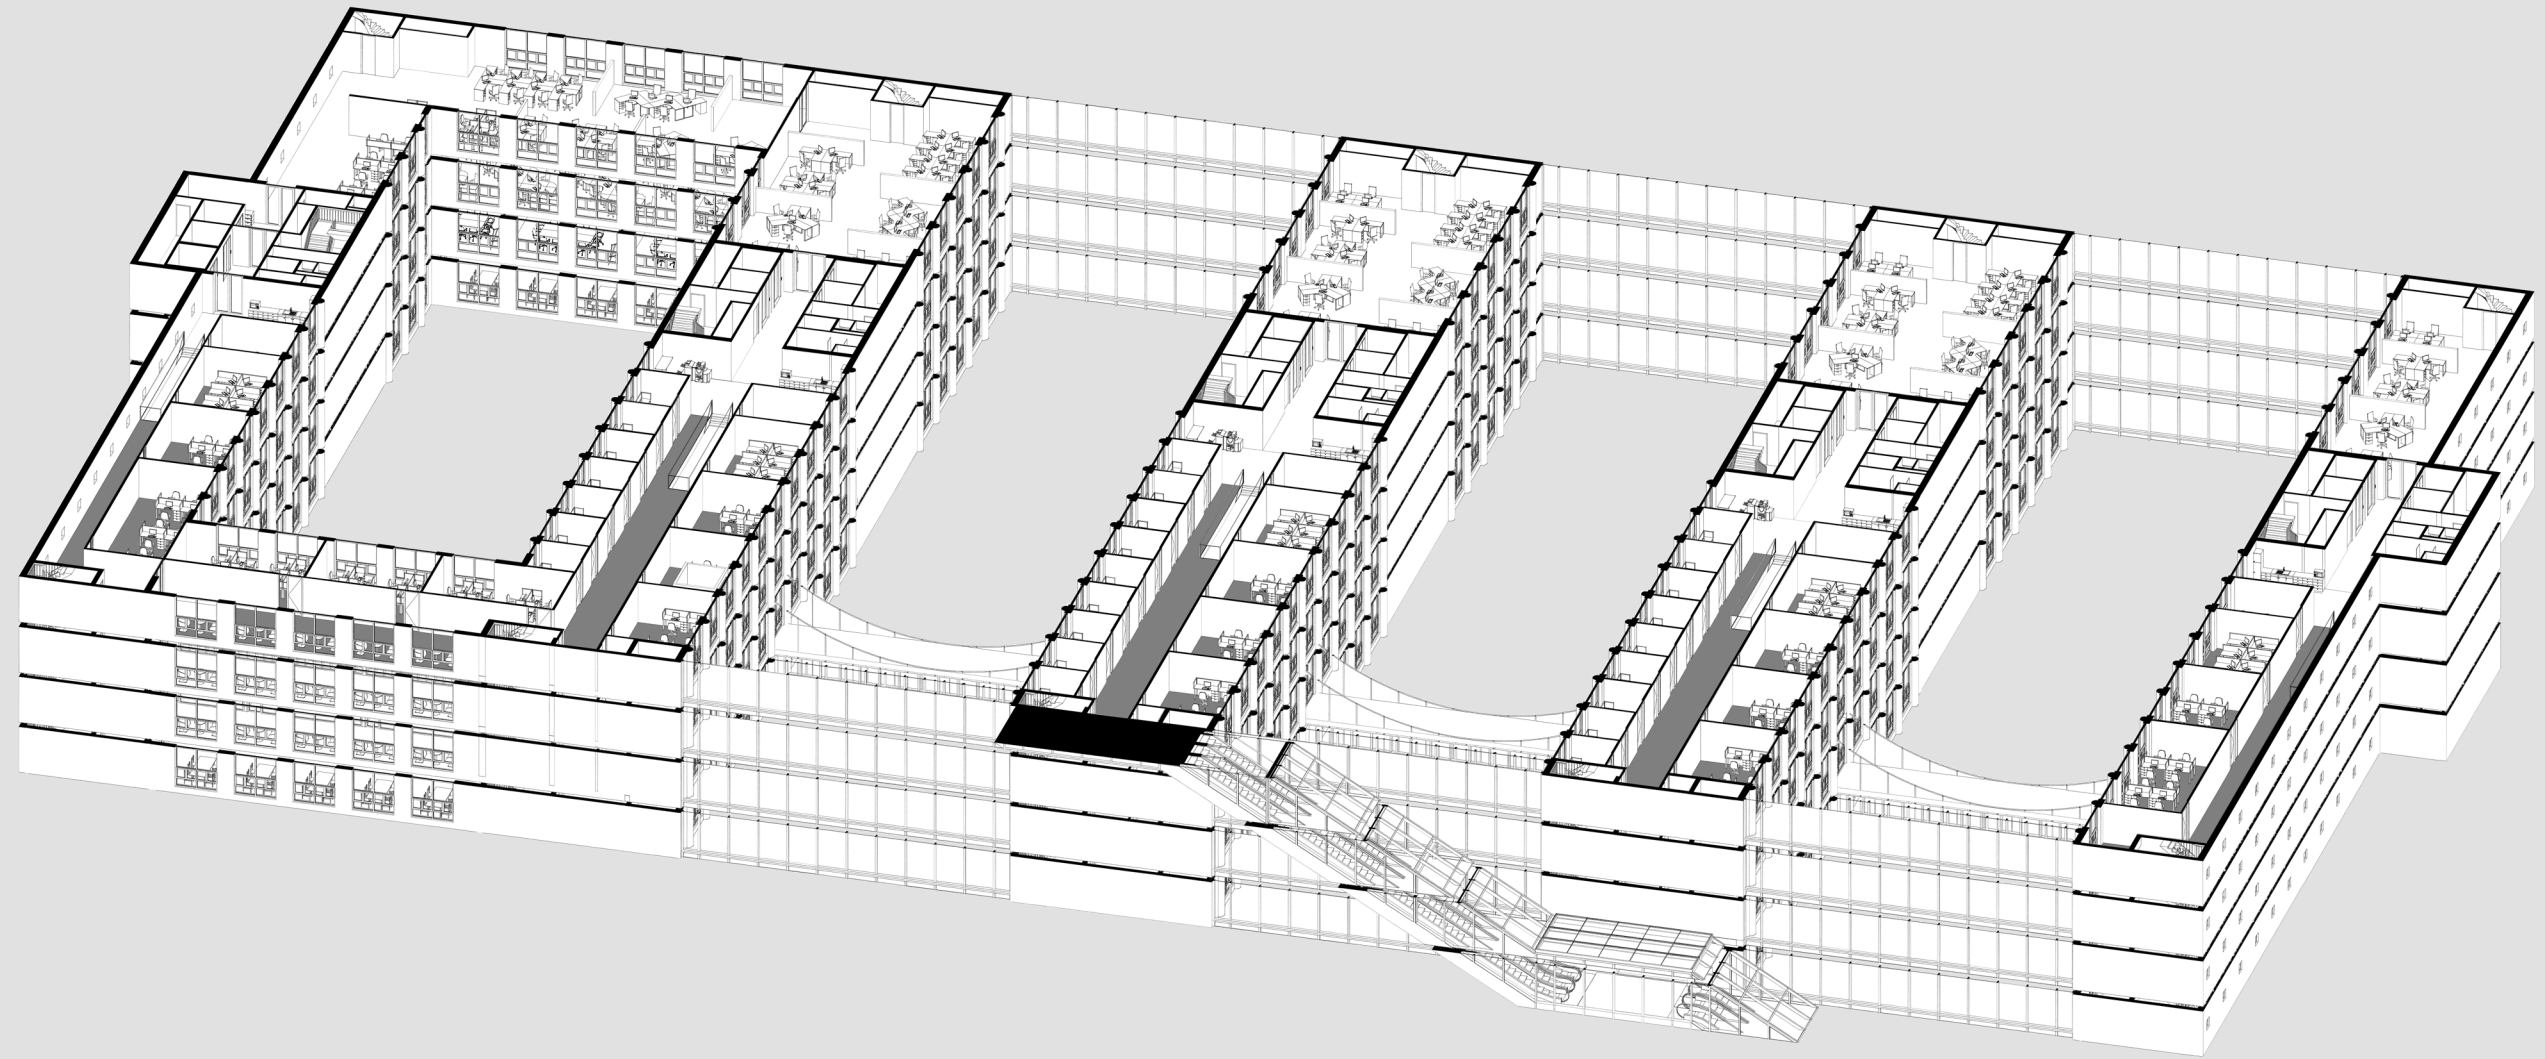


ZONE - 4th floor - half open work spaces

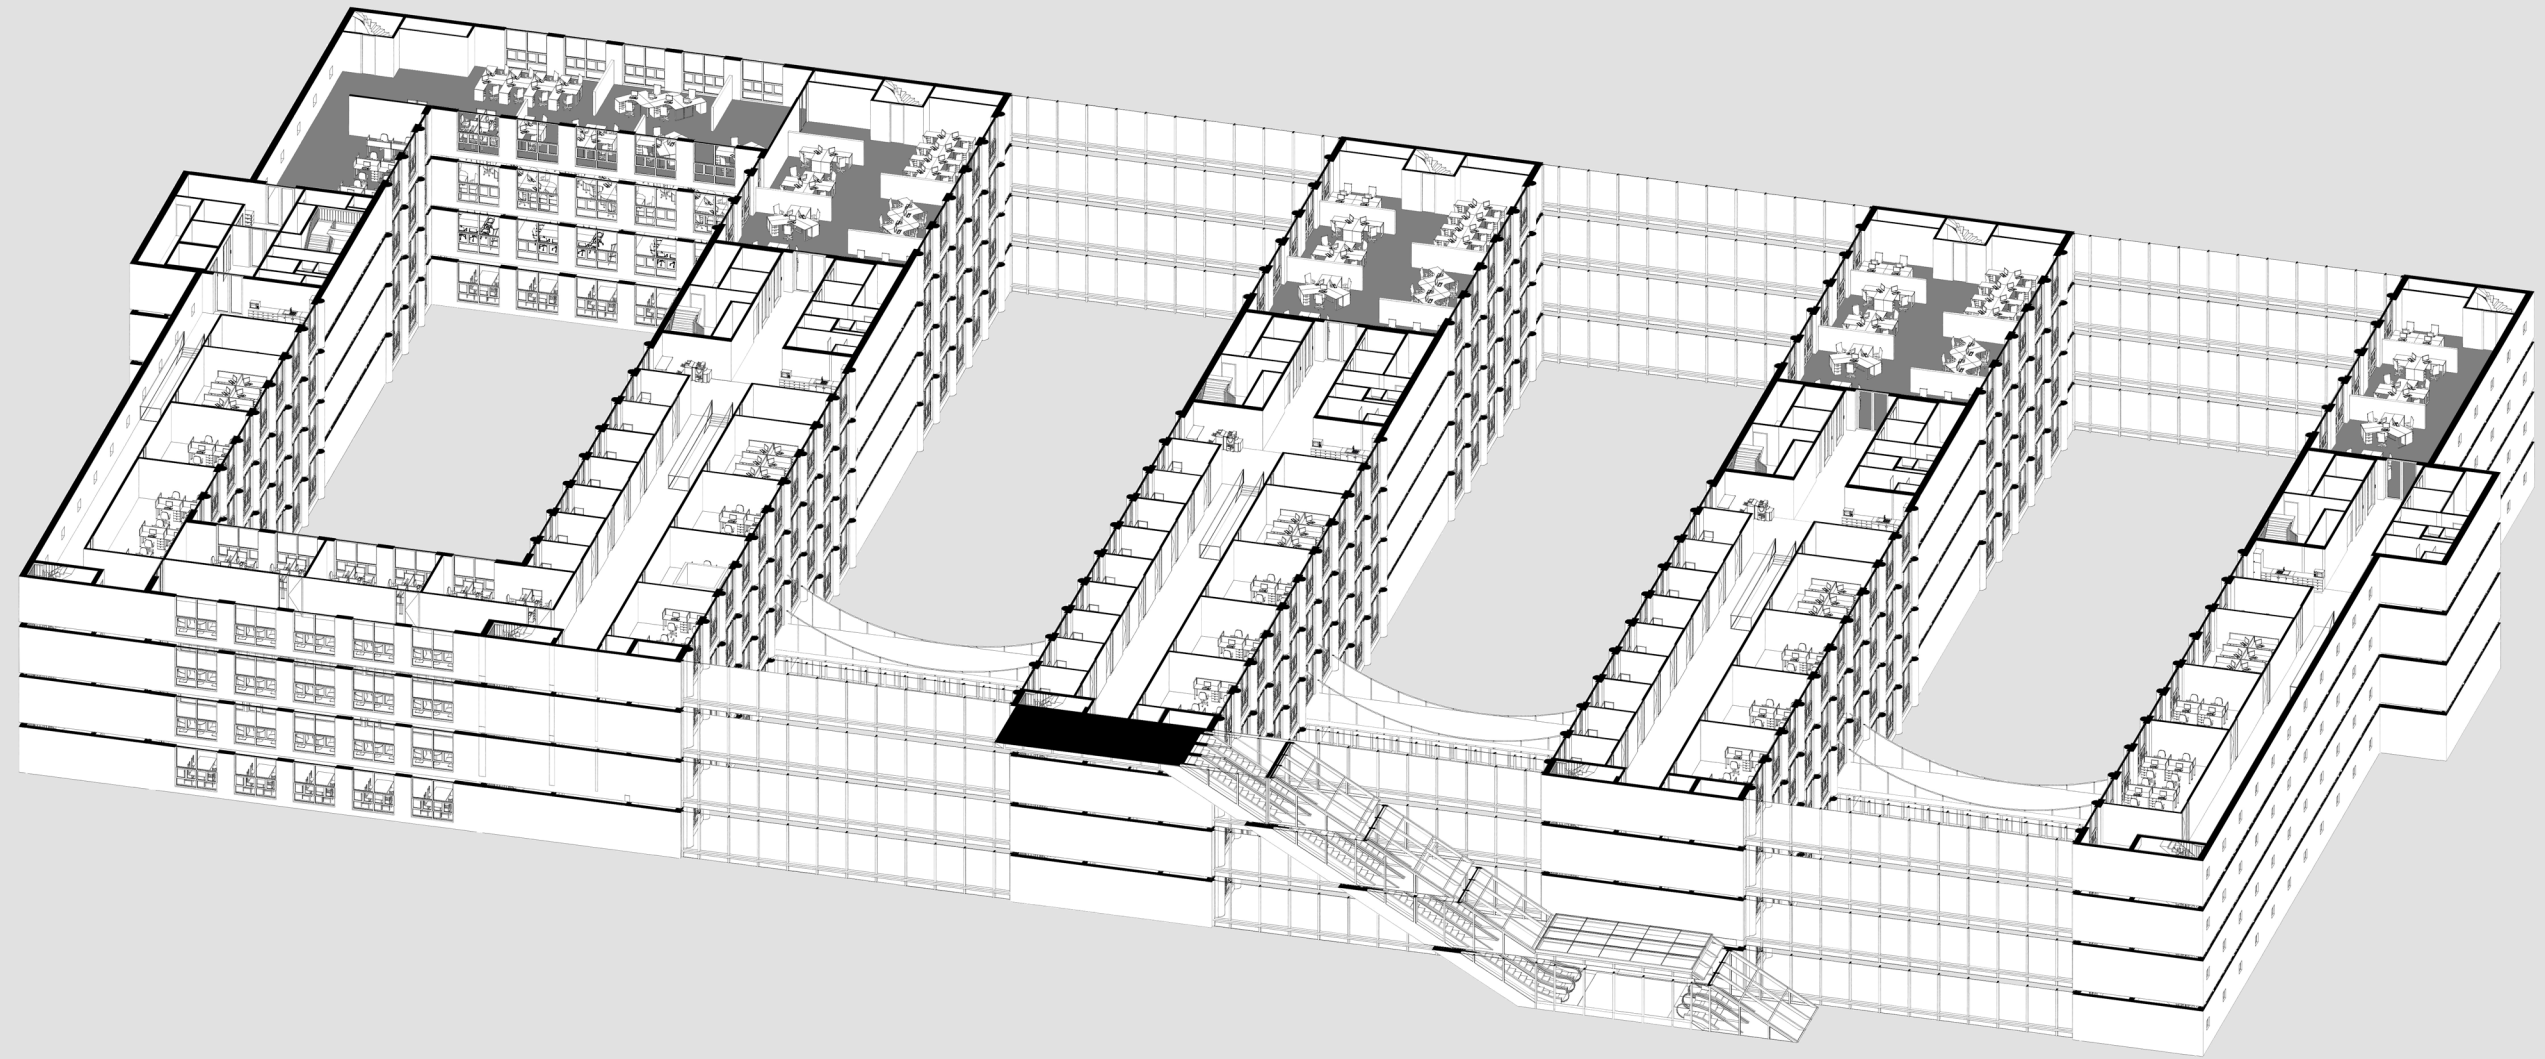


ZONE - 4th floor - informal meeting spaces

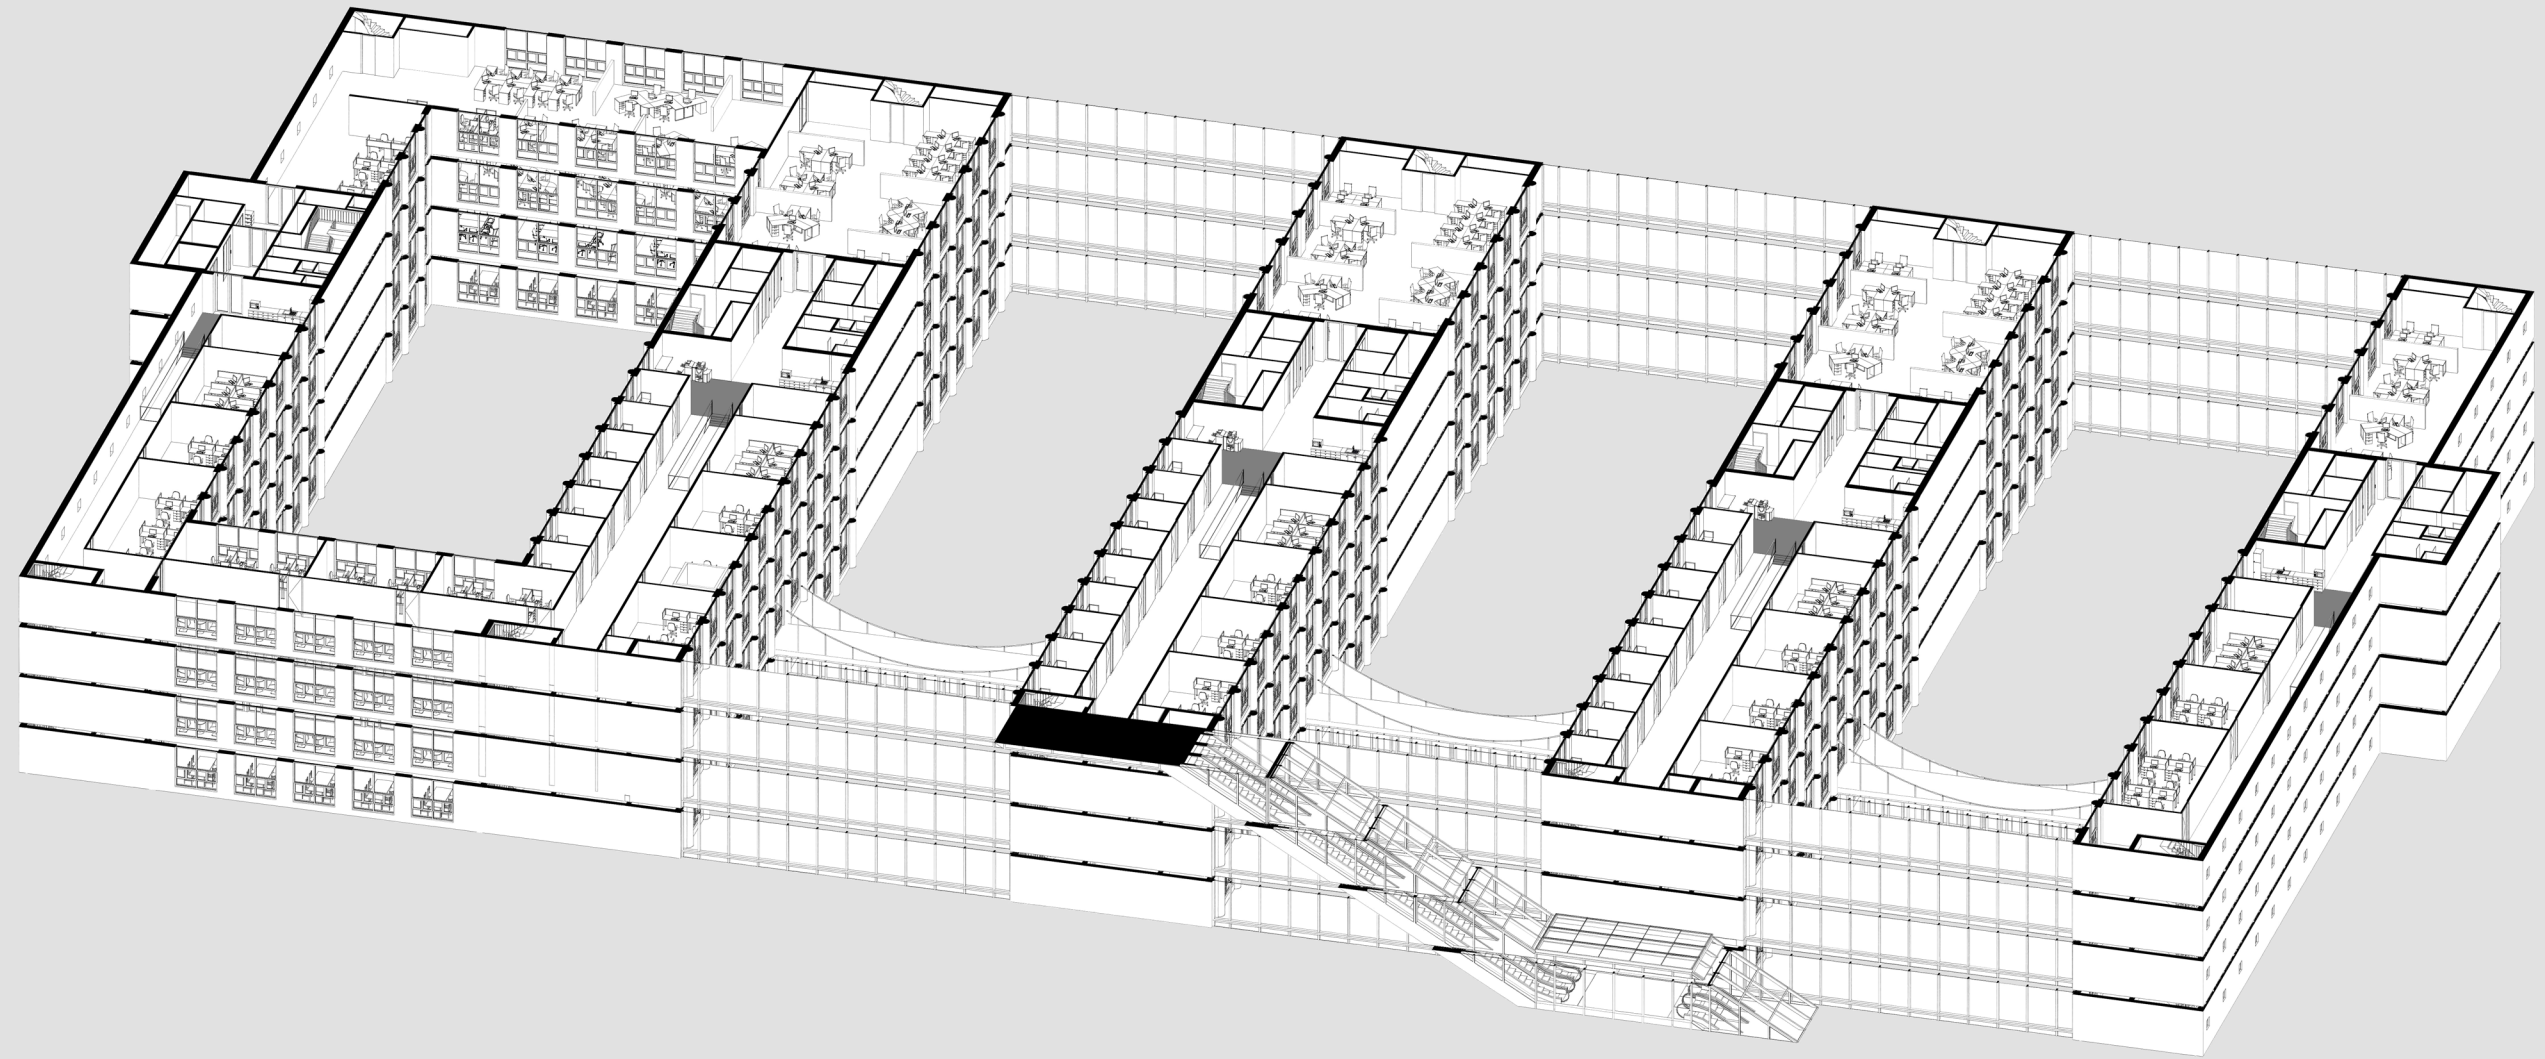


ZONE - 3rd floor - project rooms

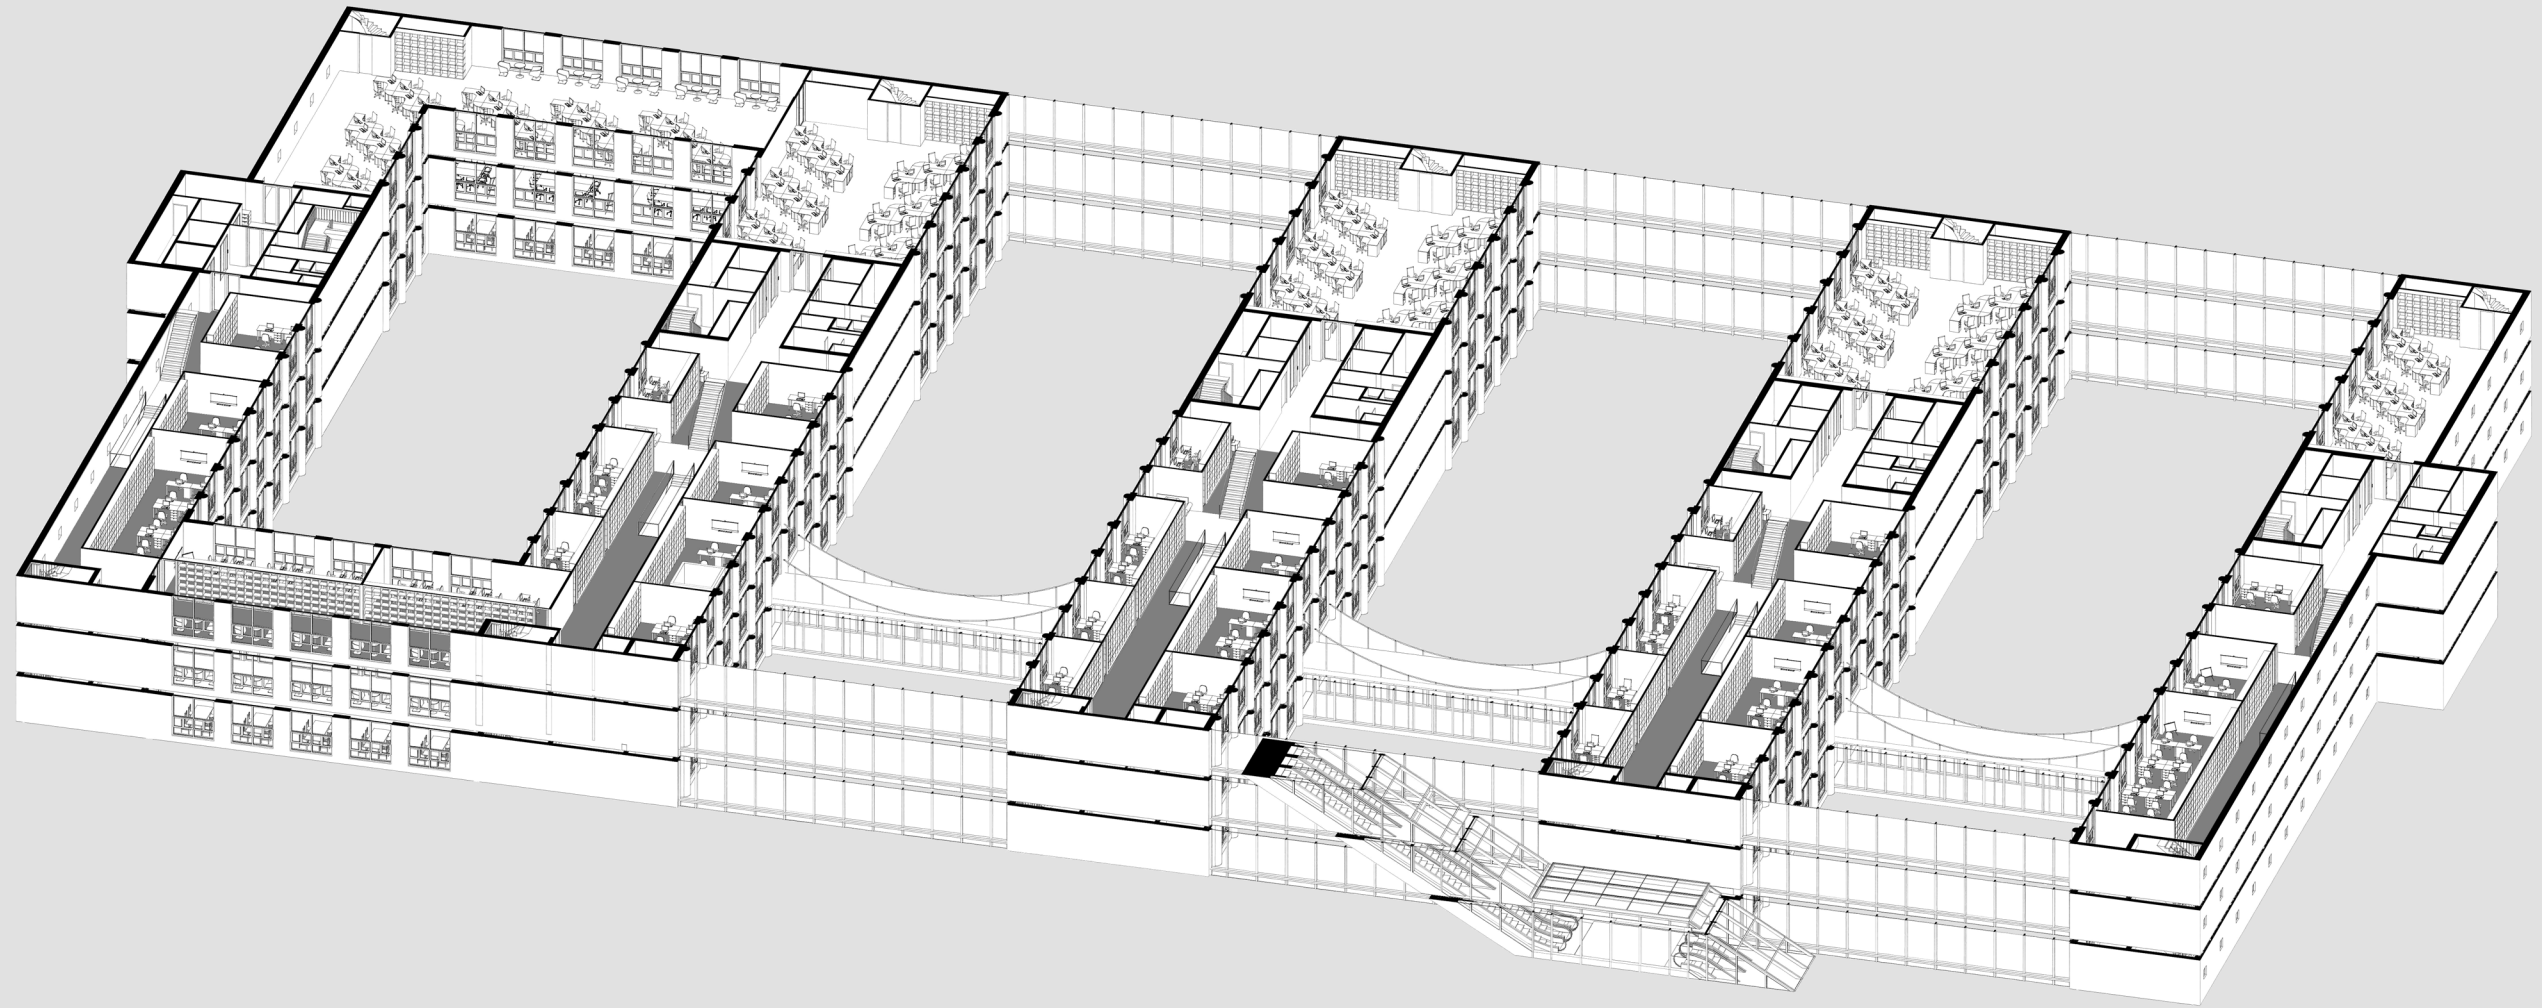


ZONE - 3rd floor - open work spaces

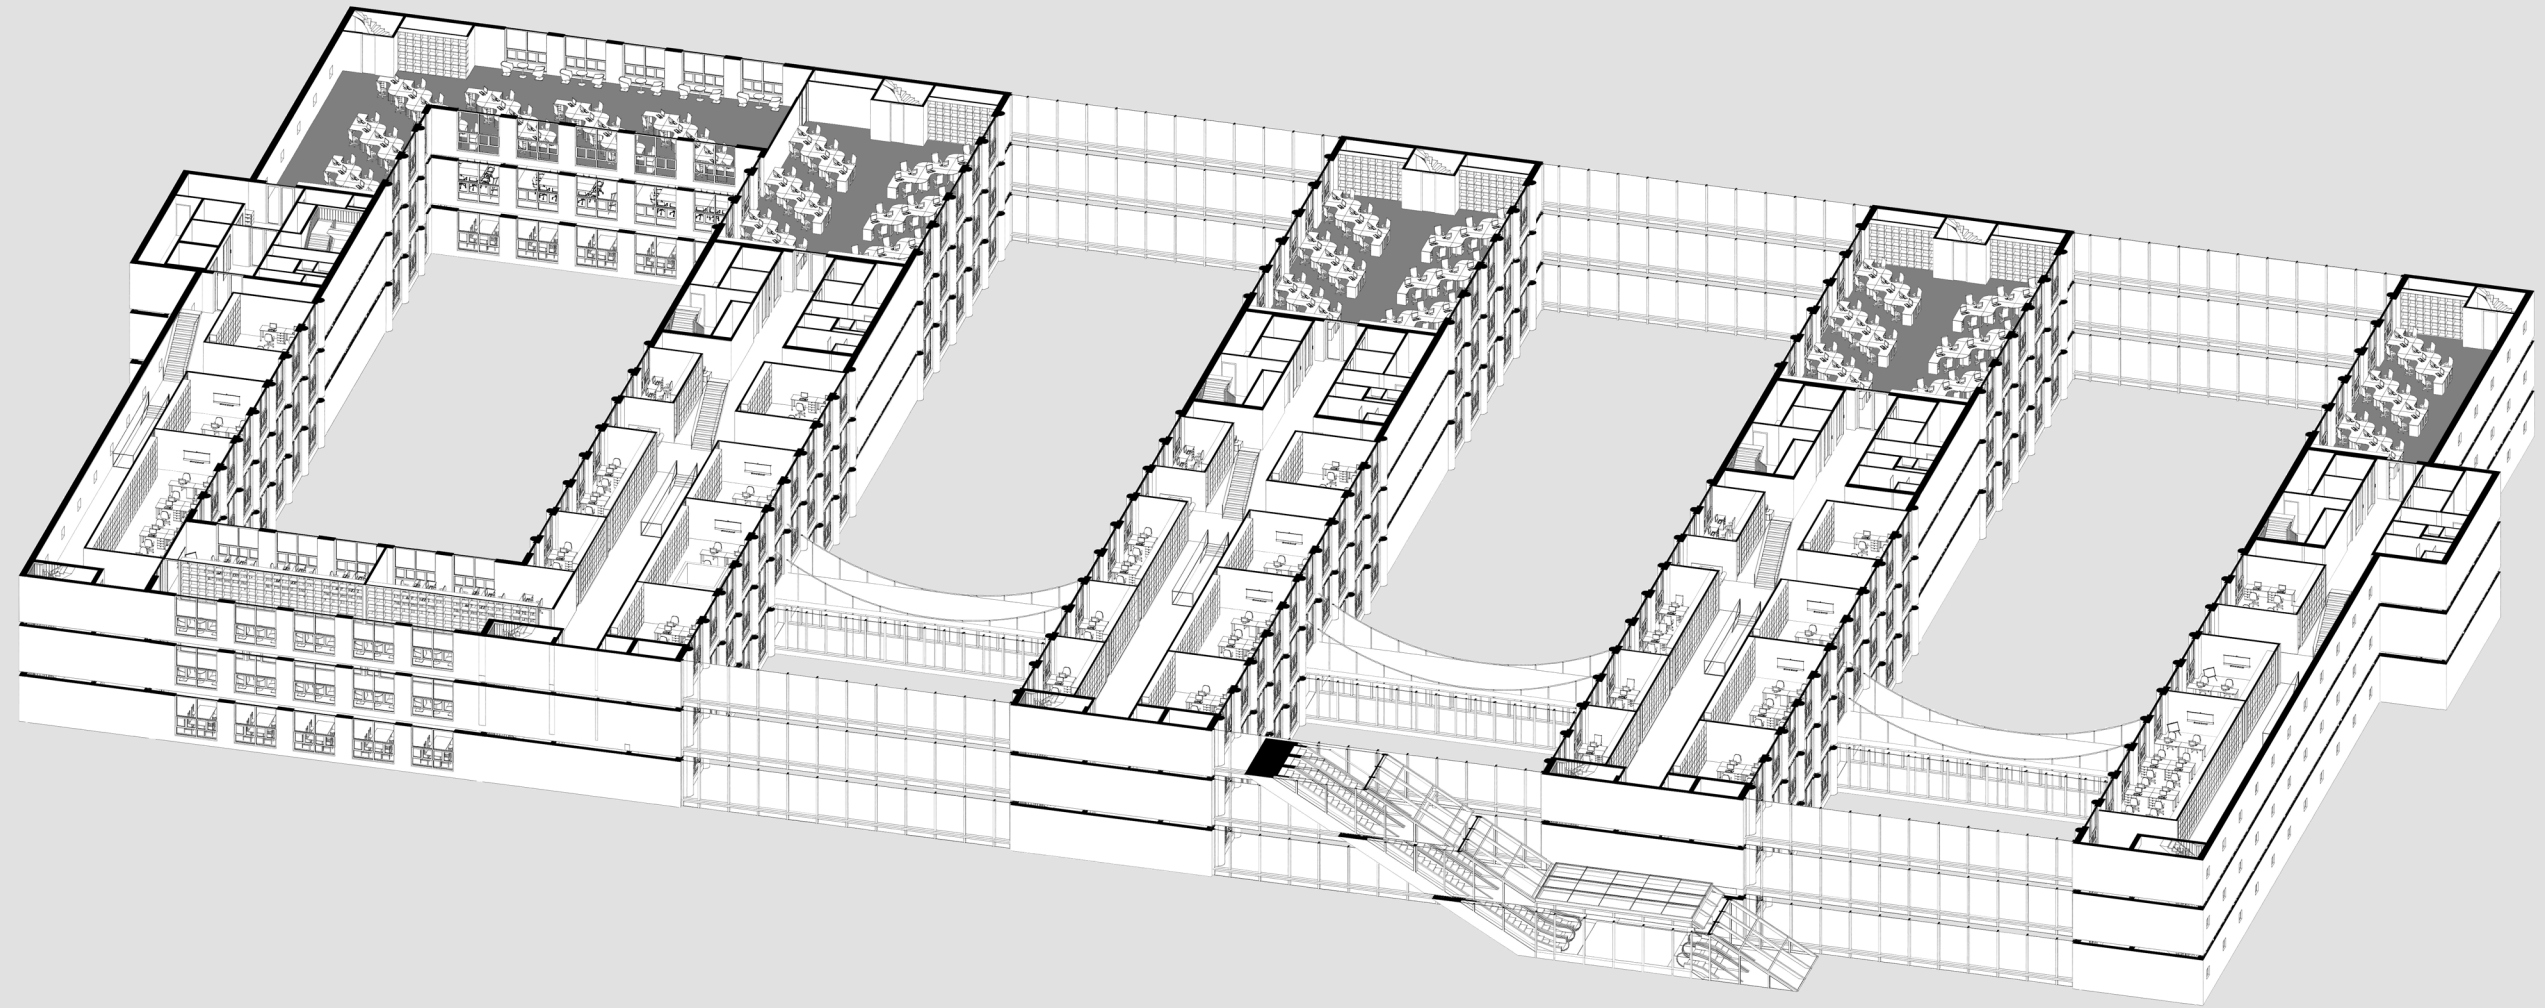


ZONE - 3rd floor - informal meeting spaces

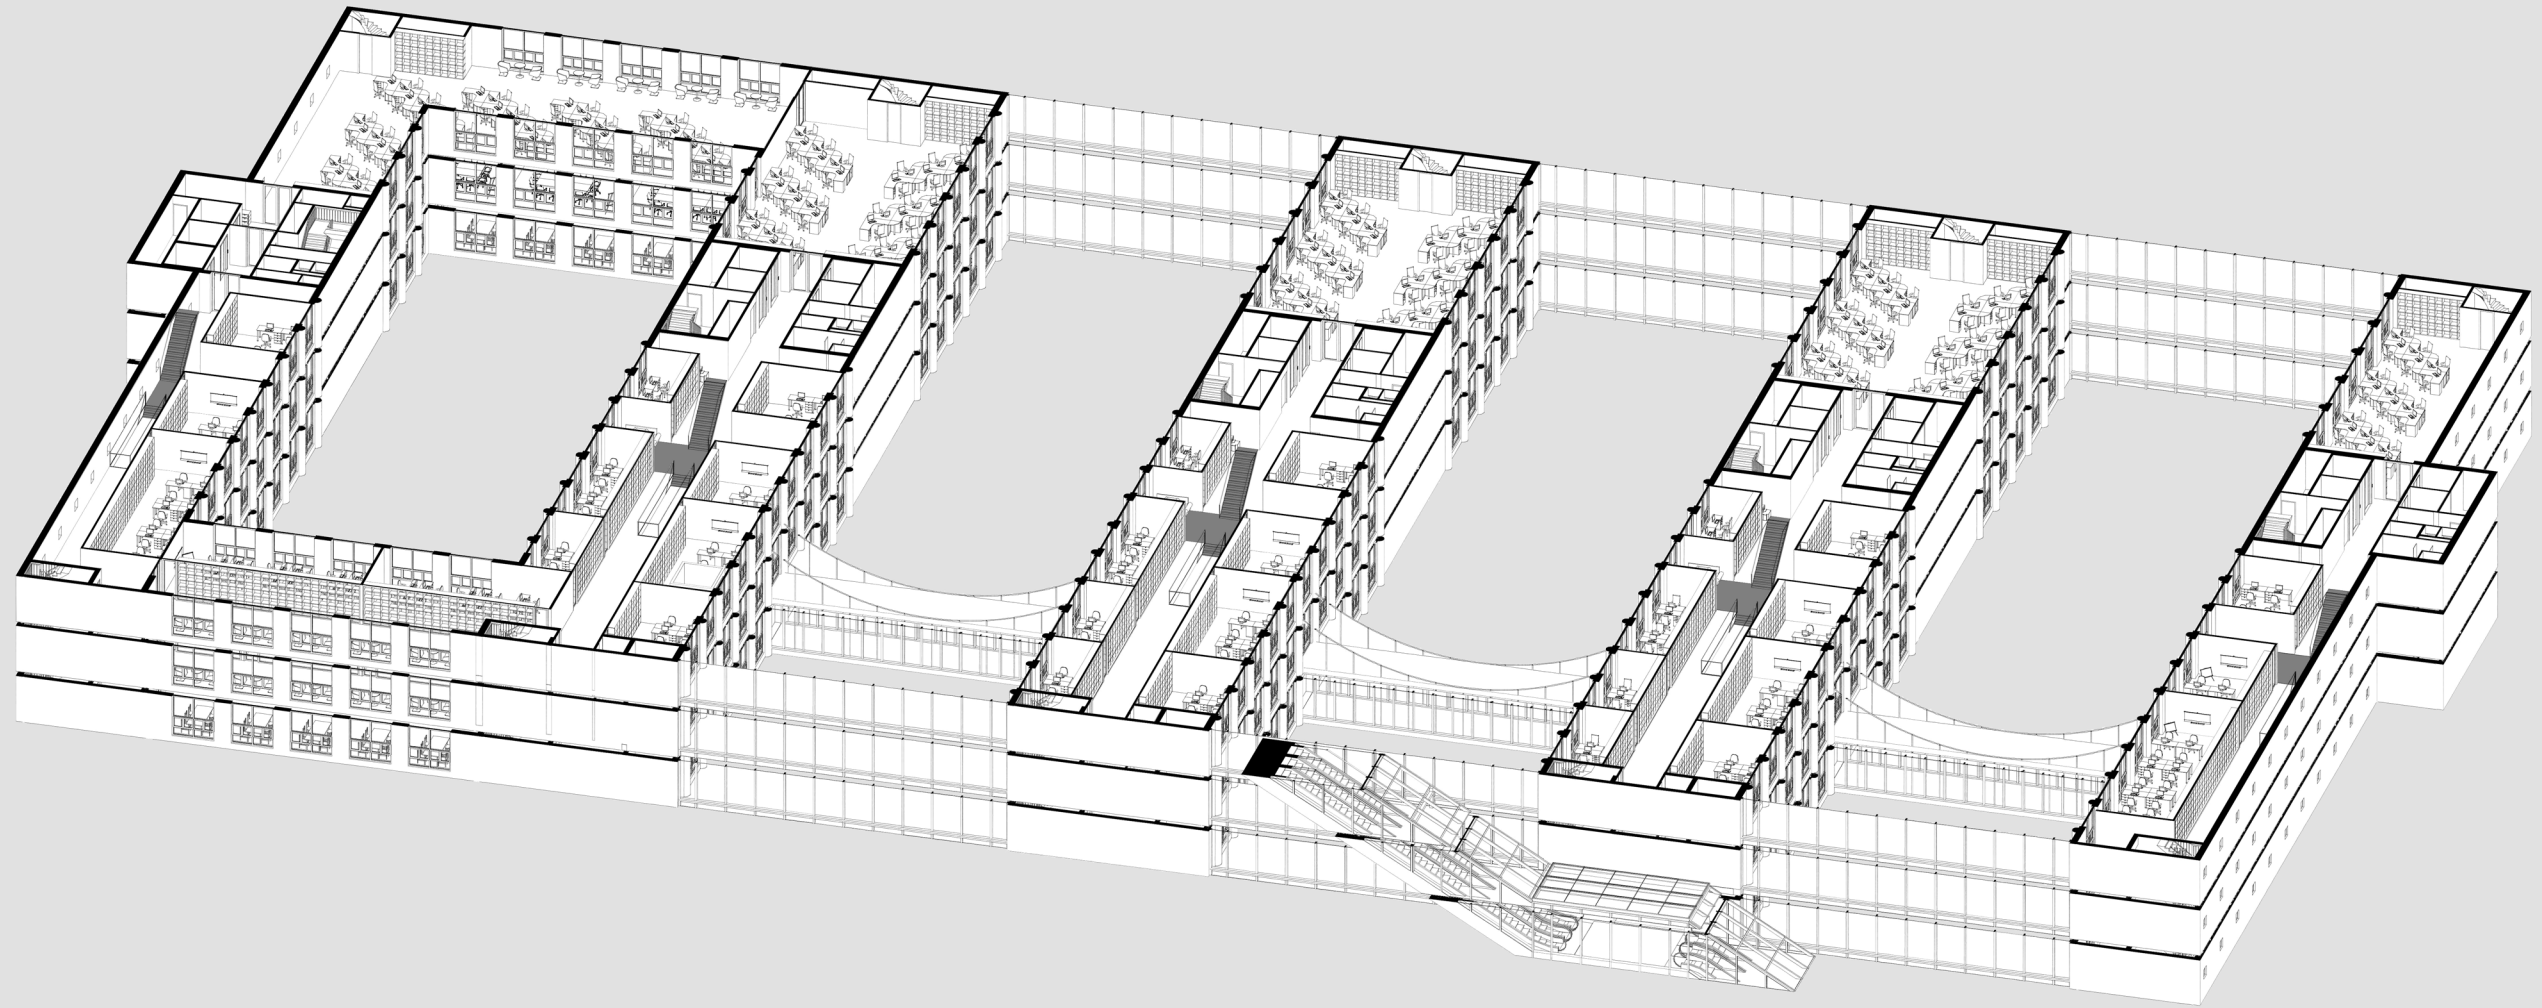


ZONE - 2nd floor - meeting rooms

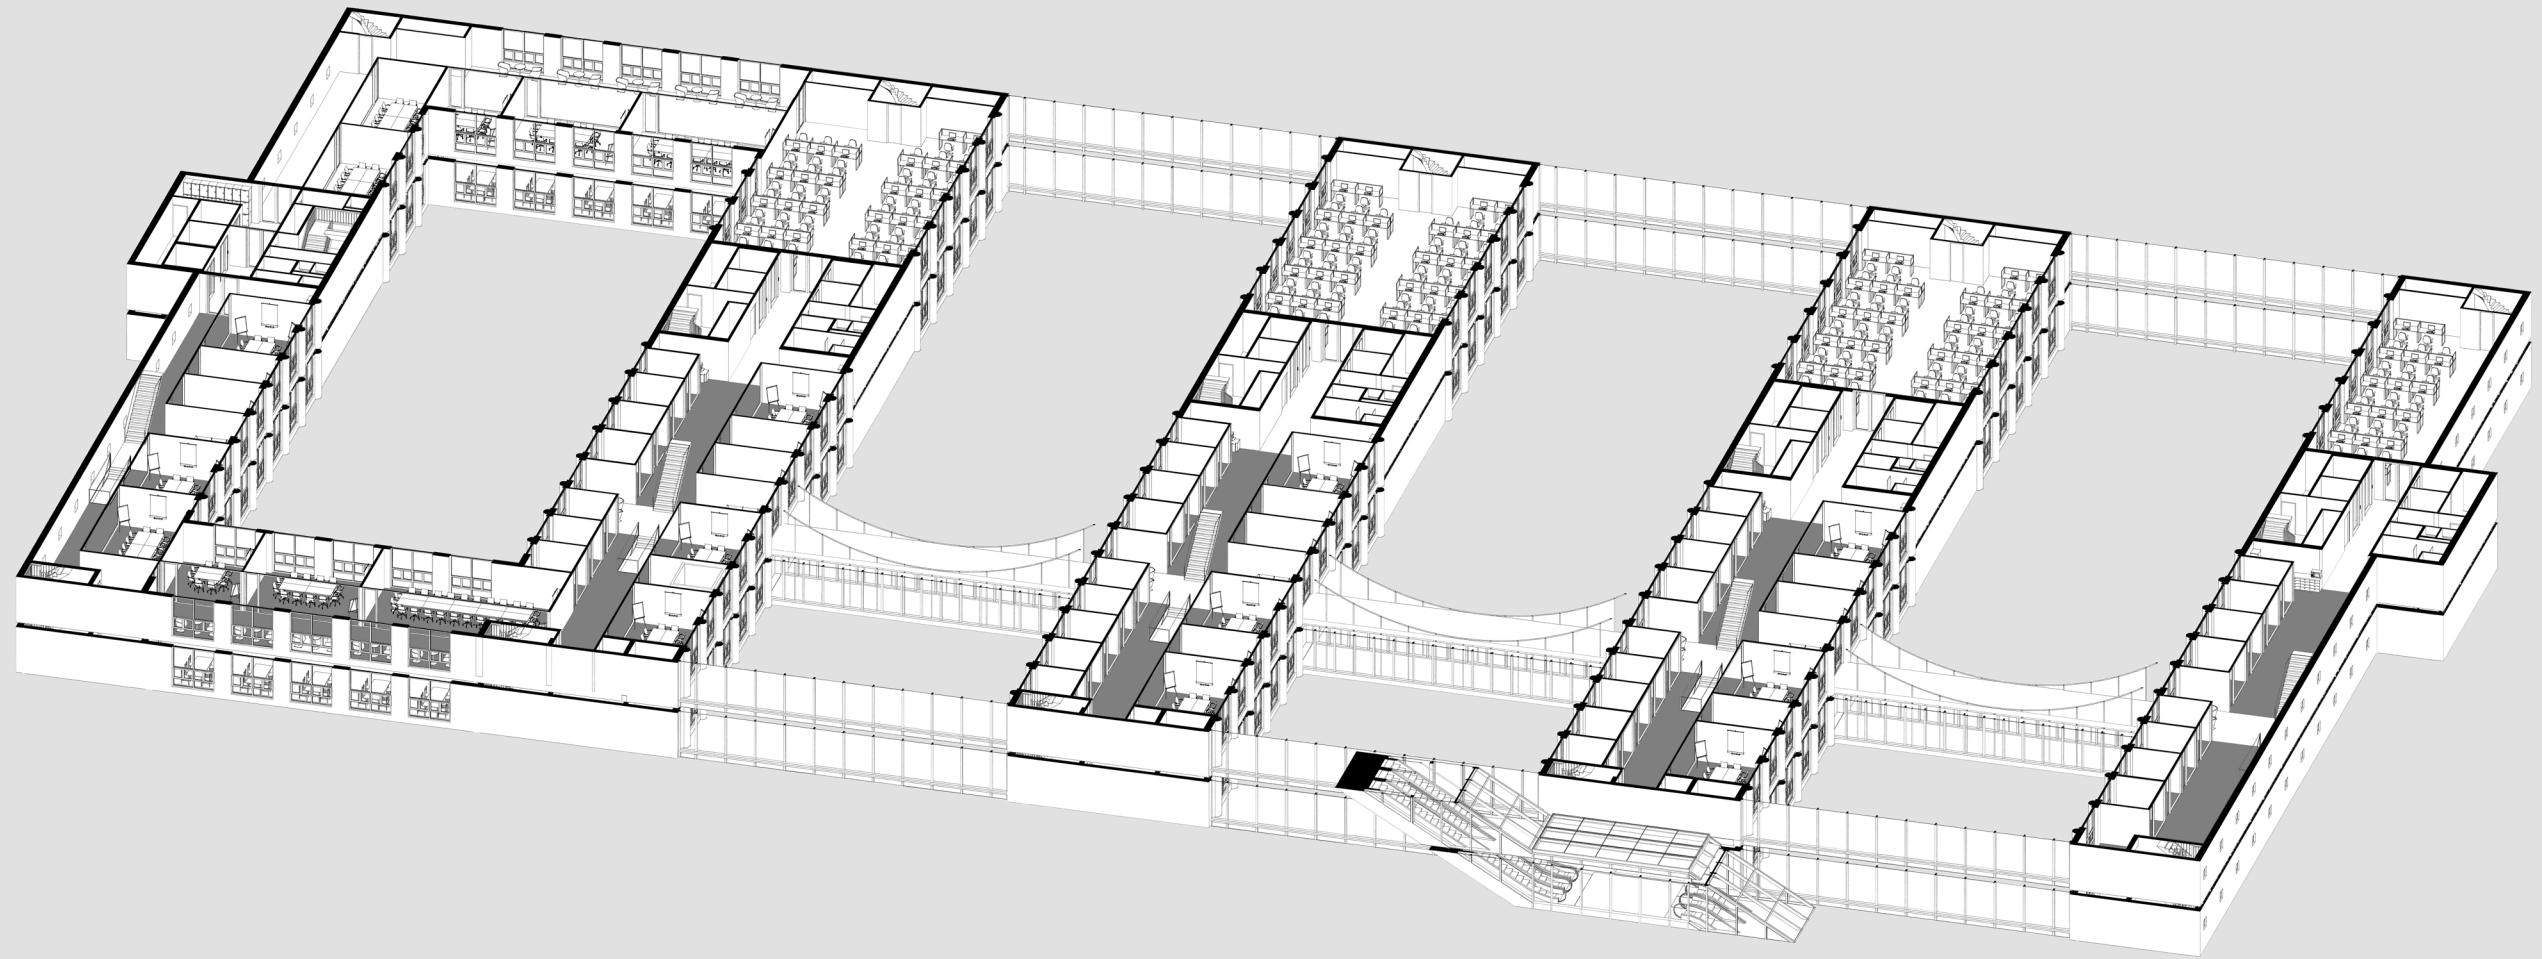


ZONE - 2nd floor - VIP meeting rooms

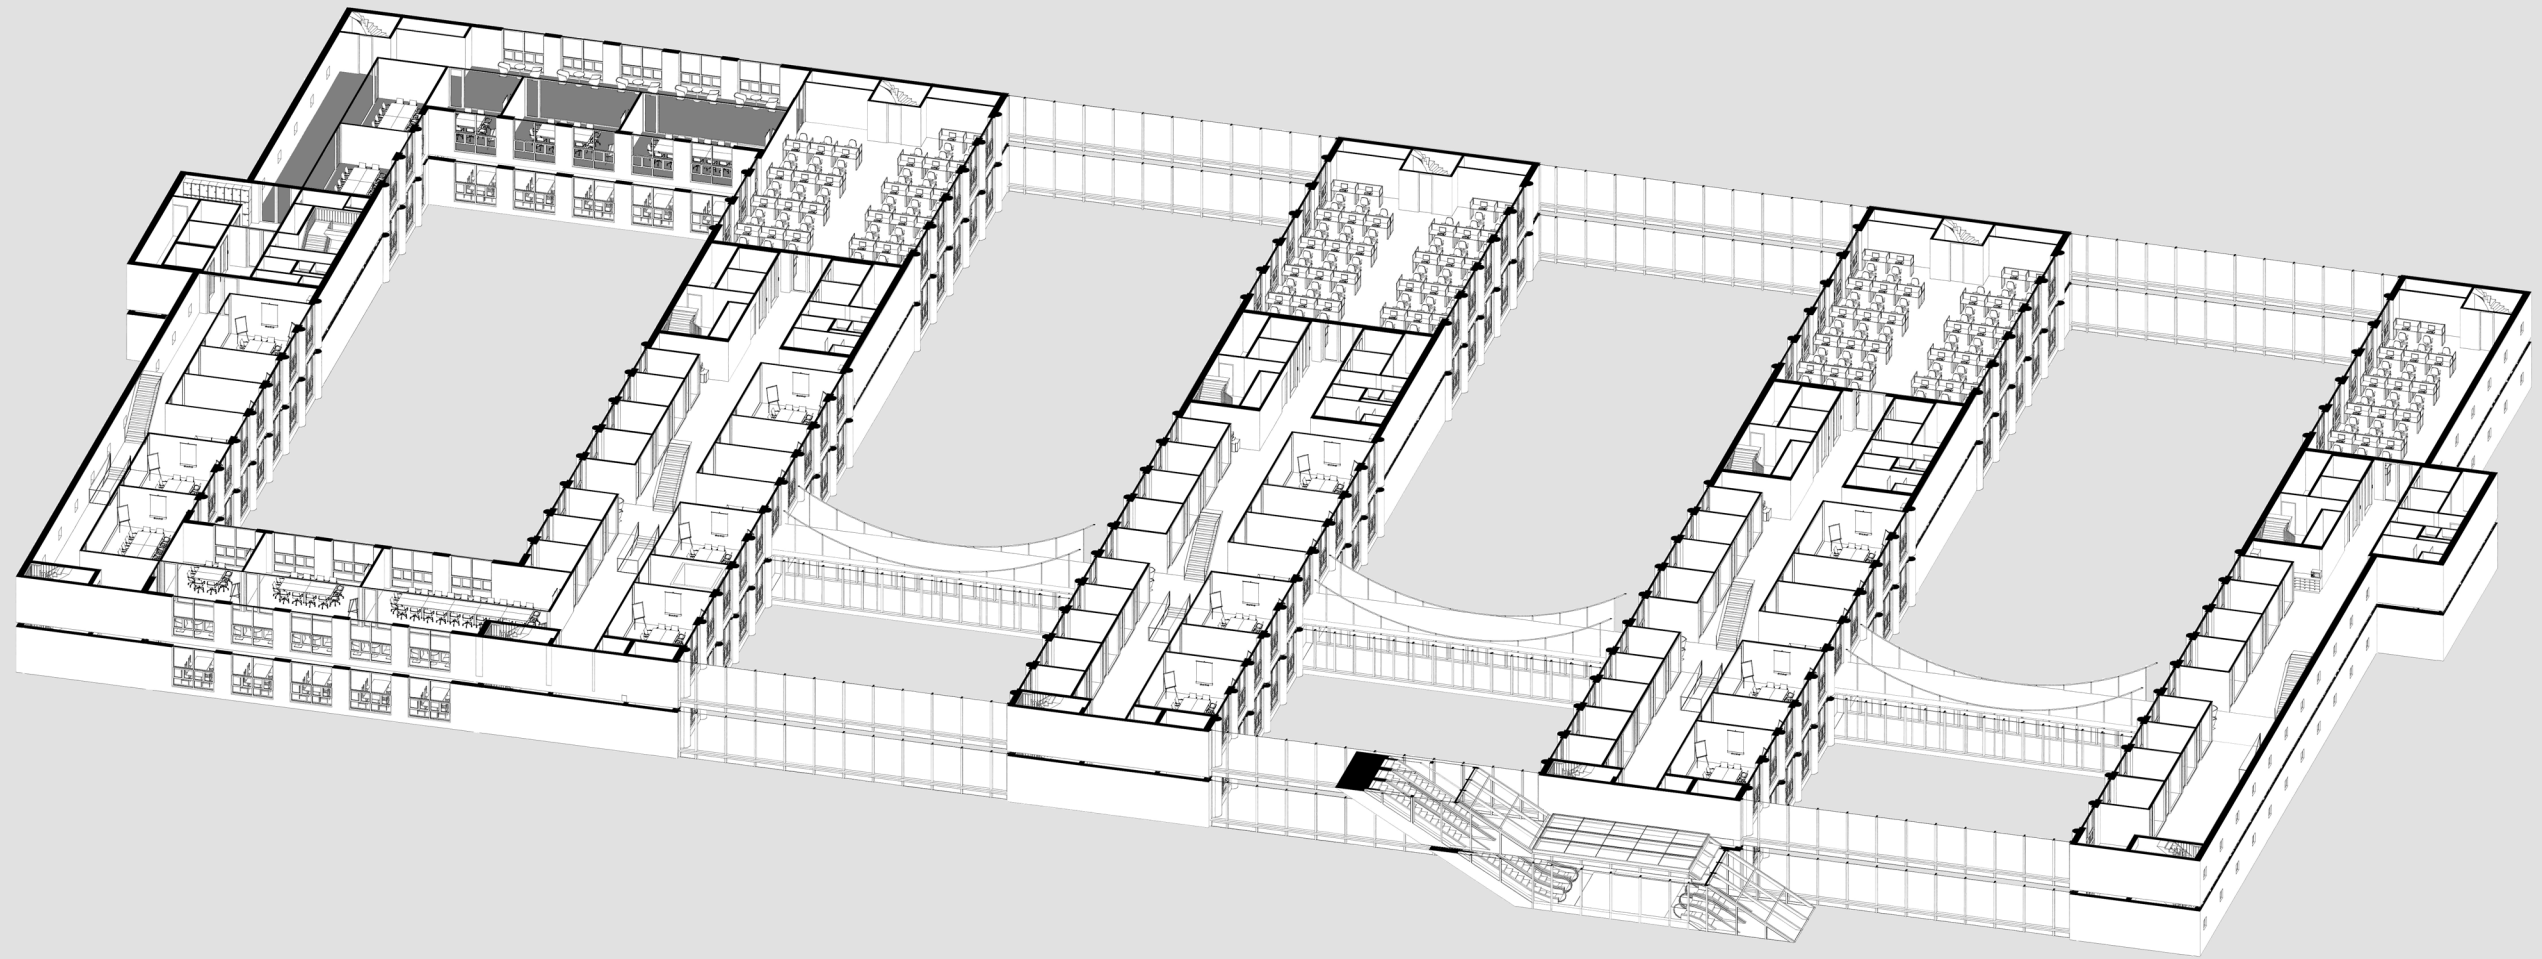


ZONE - 2nd floor - 'library' work spaces

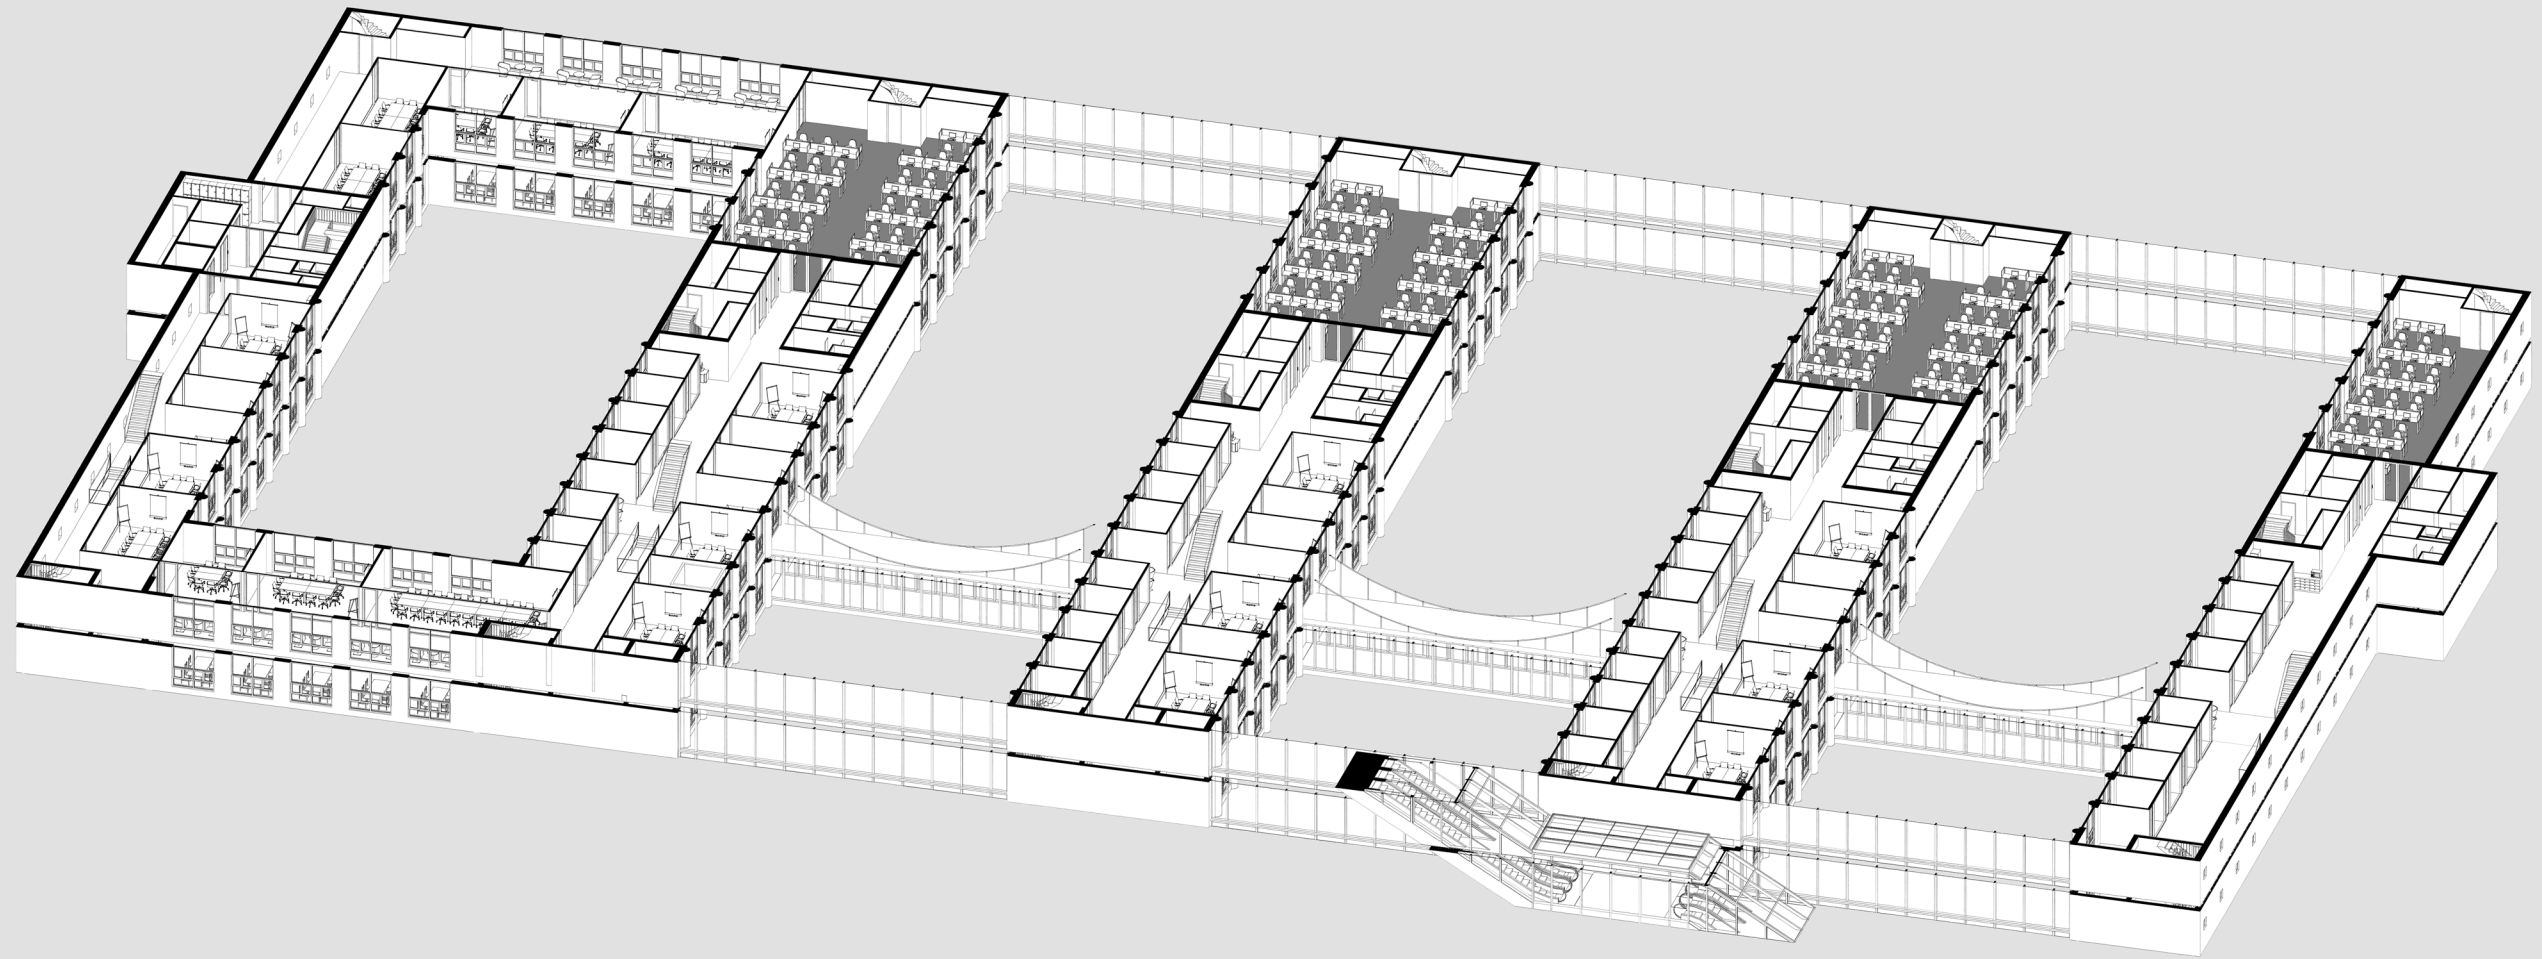


ZONE - 2nd floor - informal meeting spaces

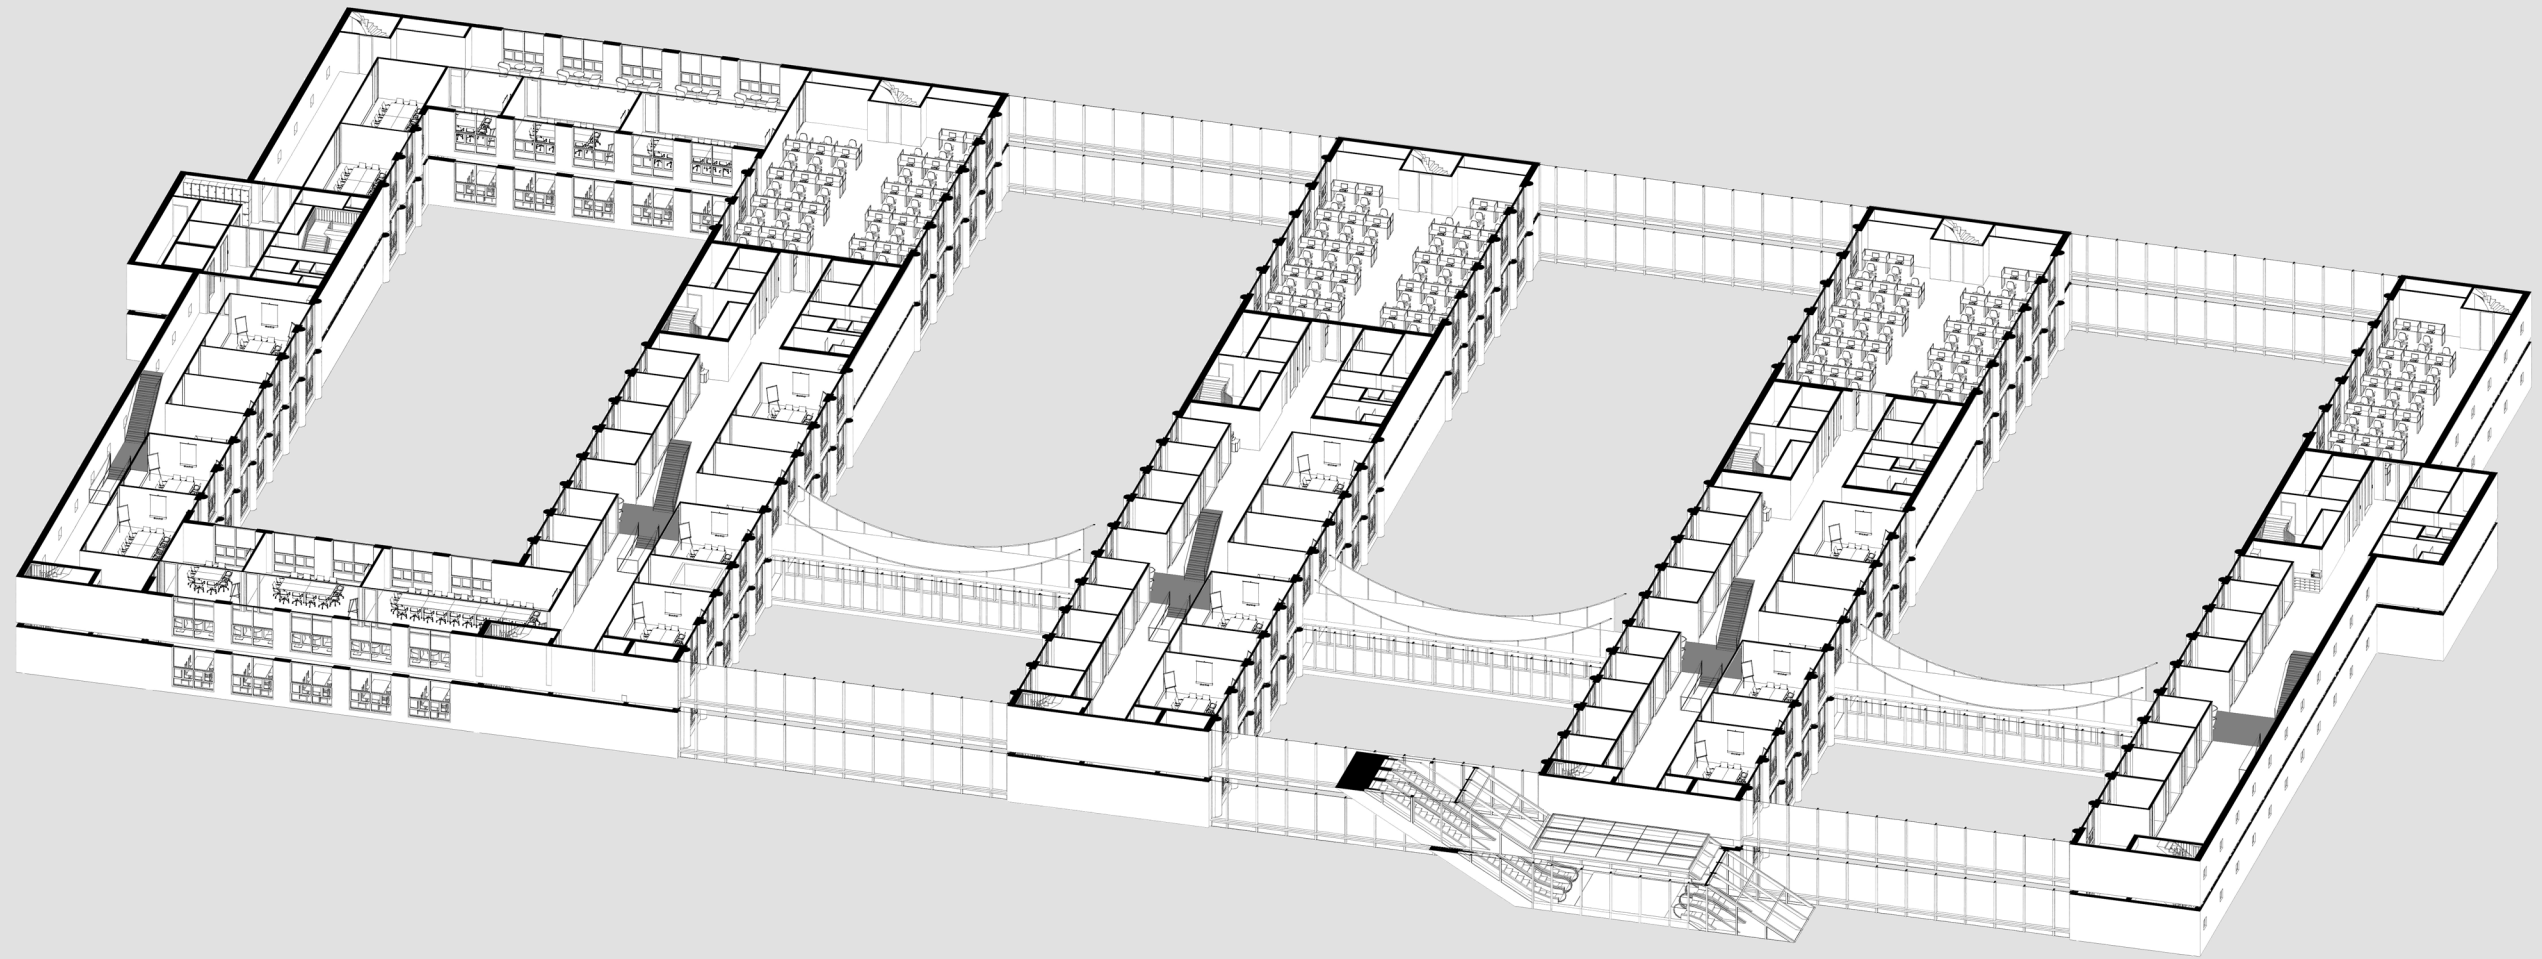


ZONE - 1st floor - security check point

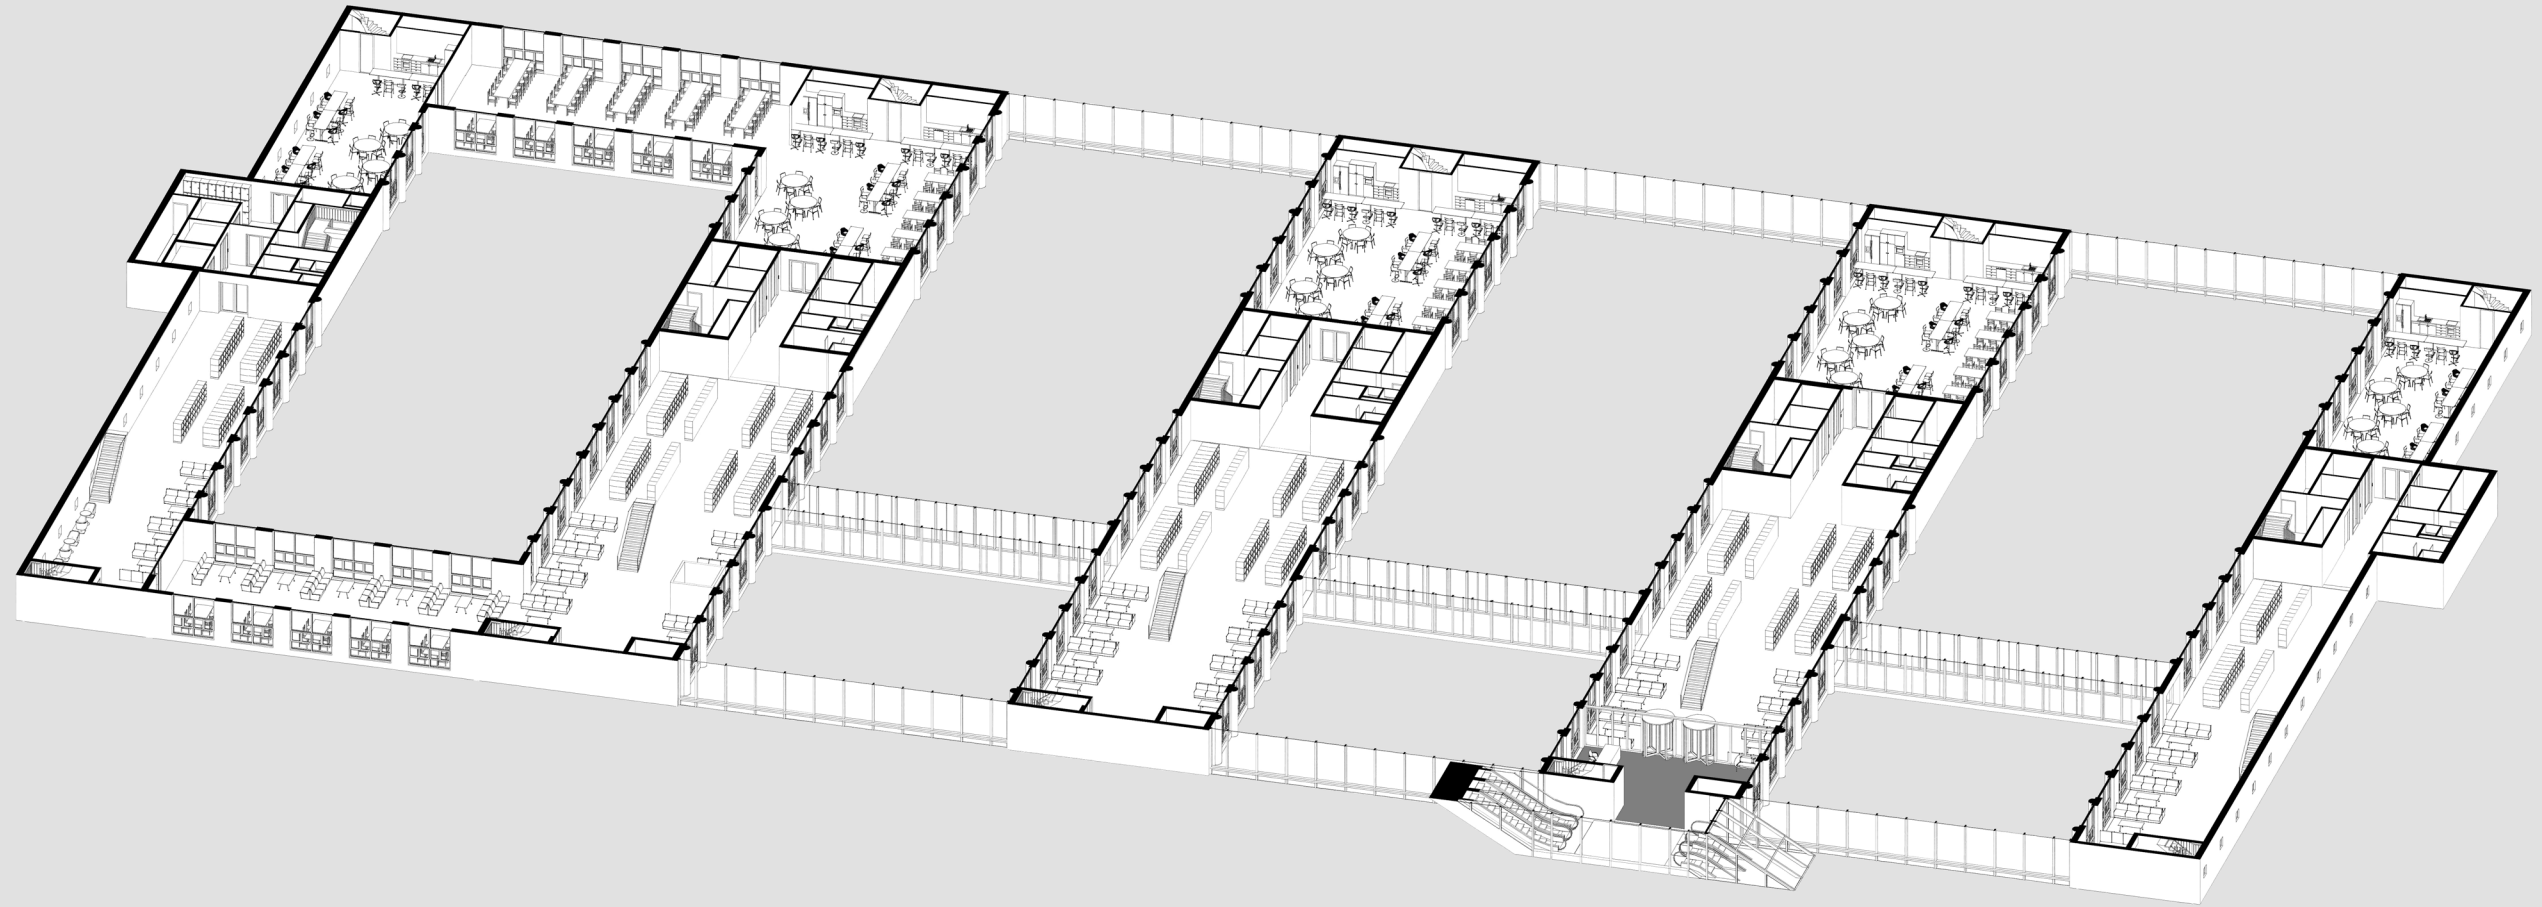


ZONE - 1st floor - welcome & waiting area

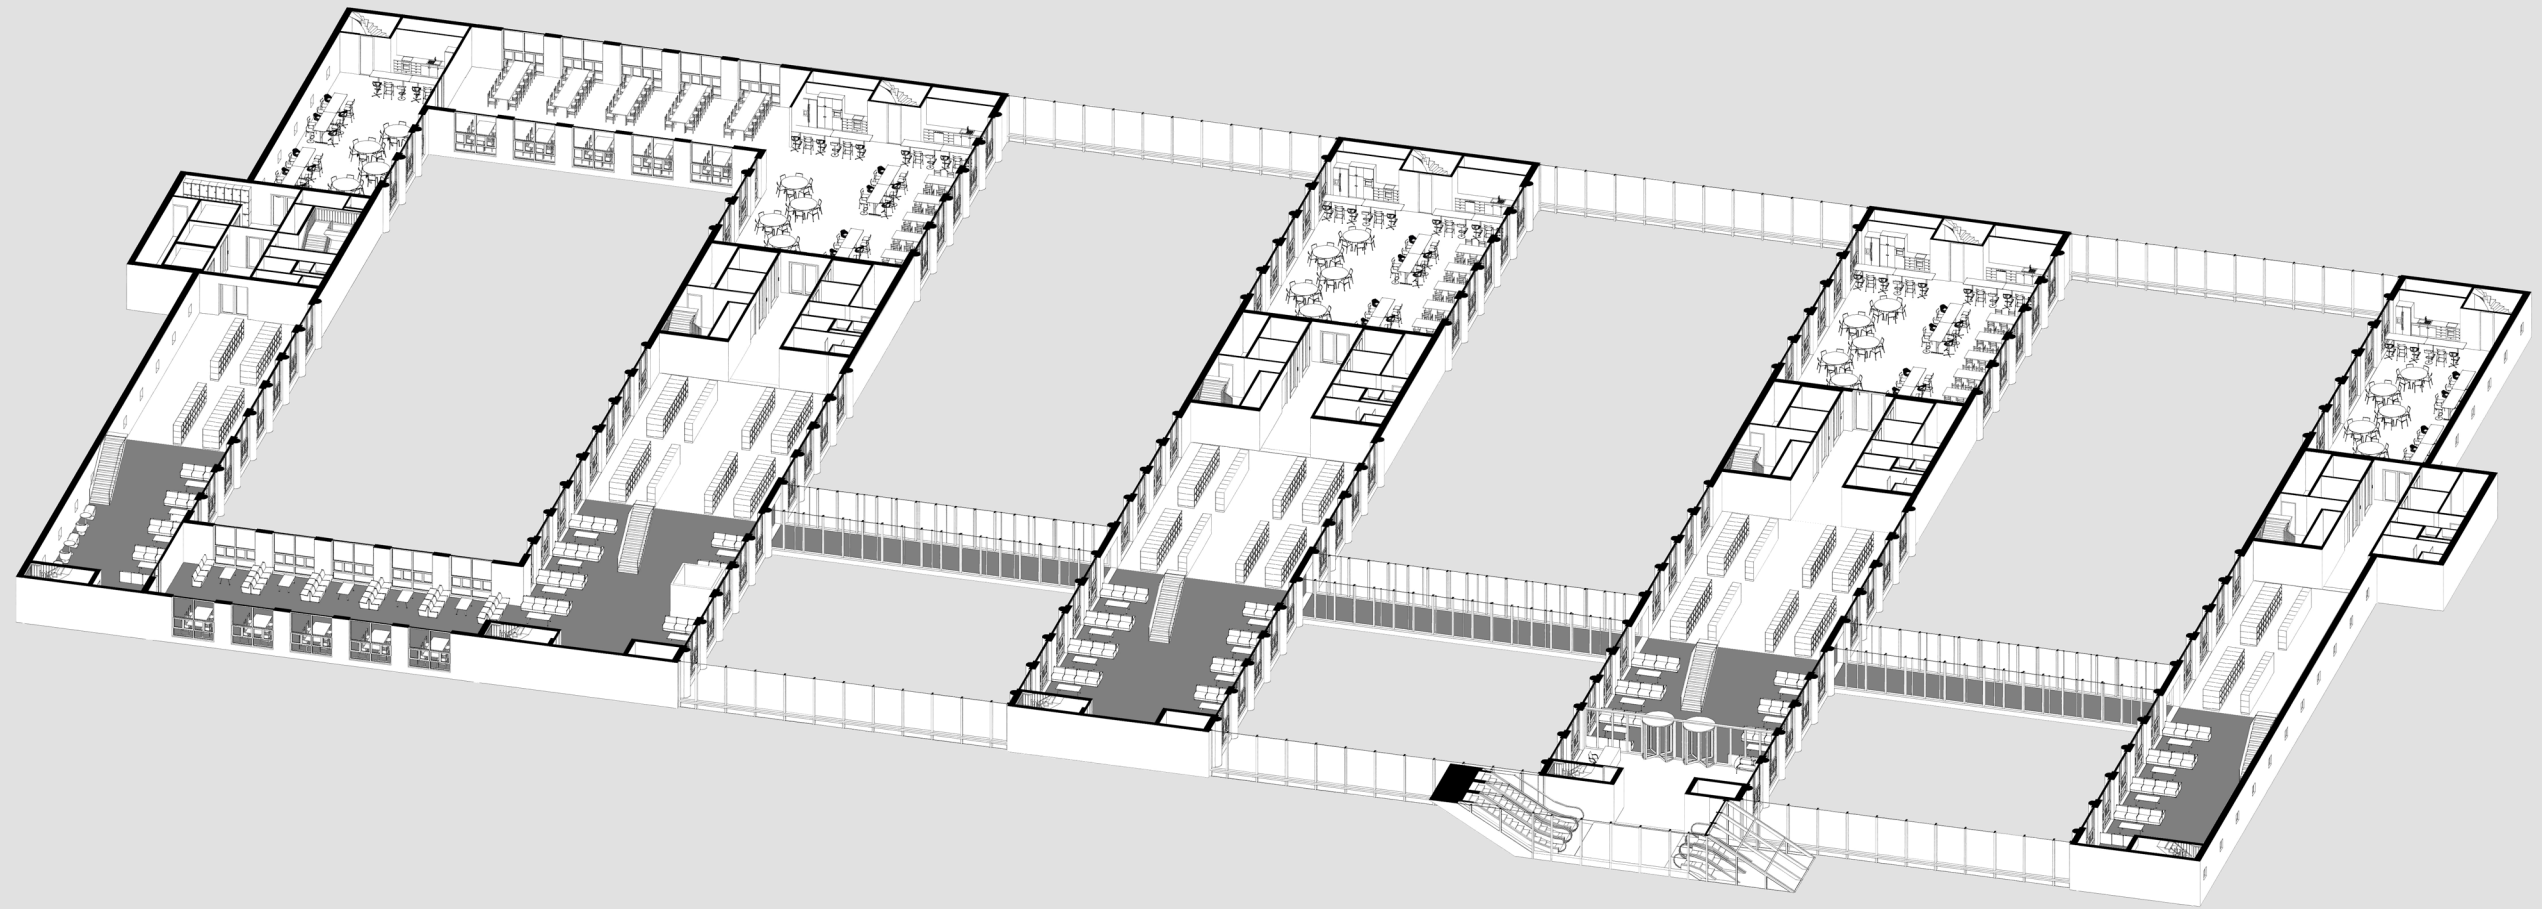

ZONE - 1st floor - locker area

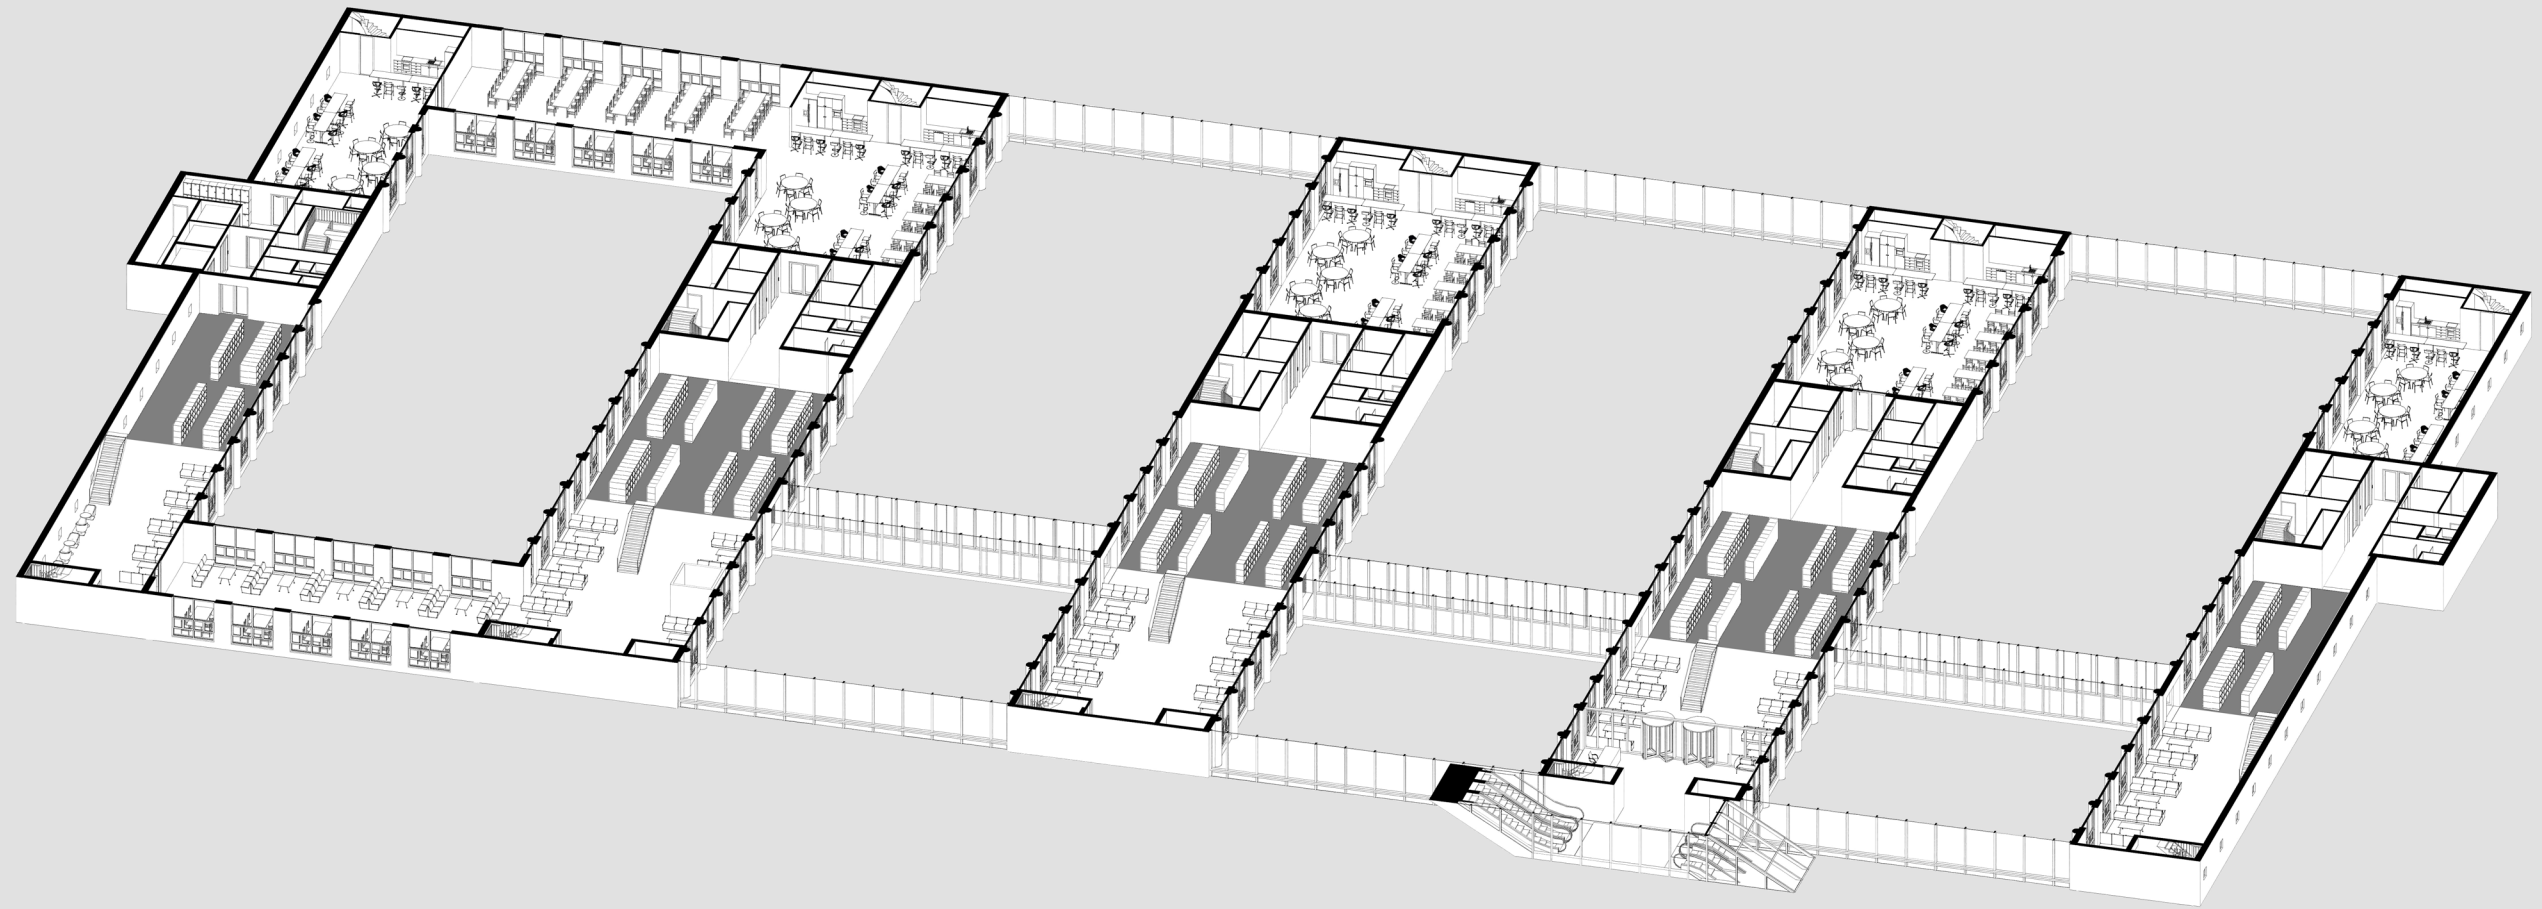

ZONE - 1st floor - office kitchens

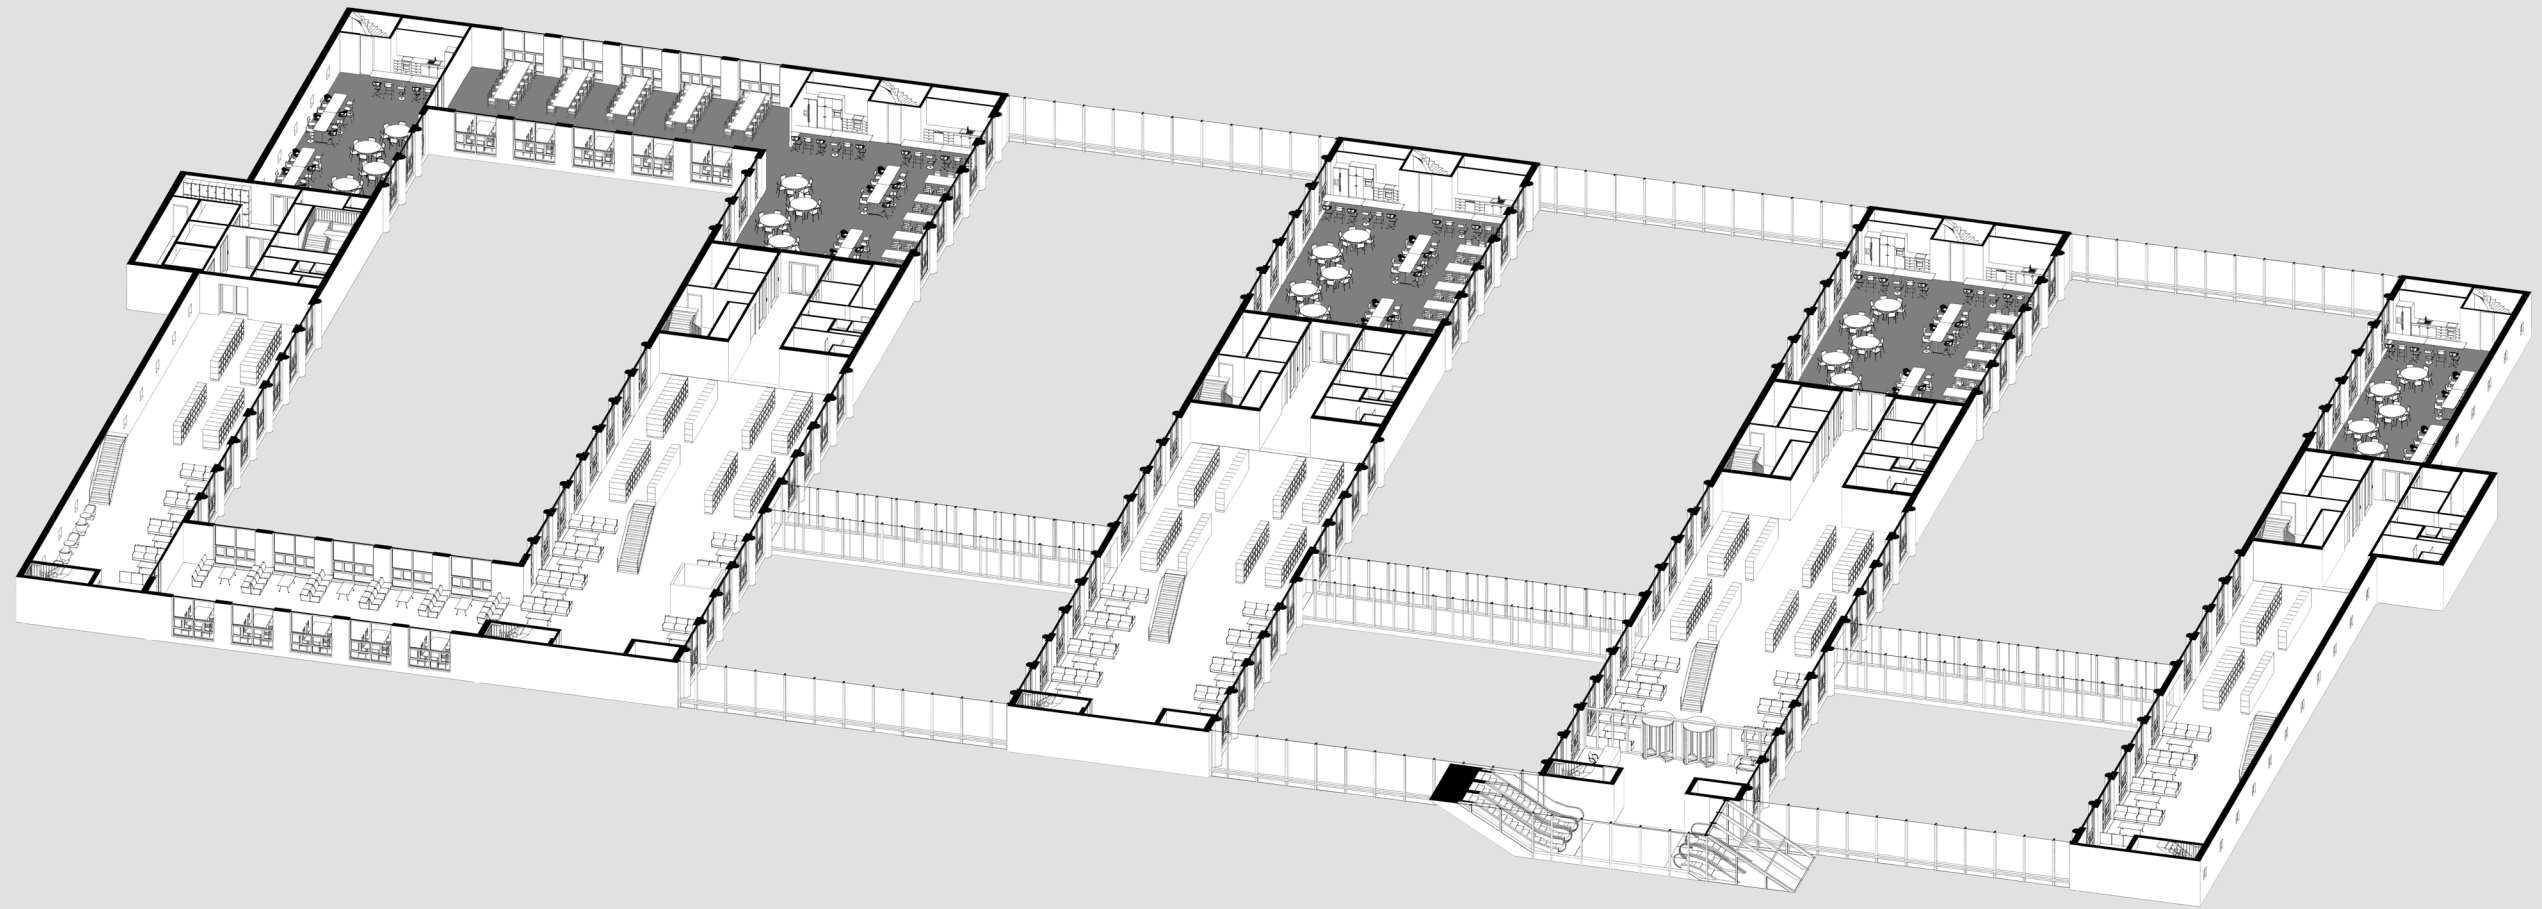





FOREIGN AFFAIRS












PUBLIC FUNCTIONS

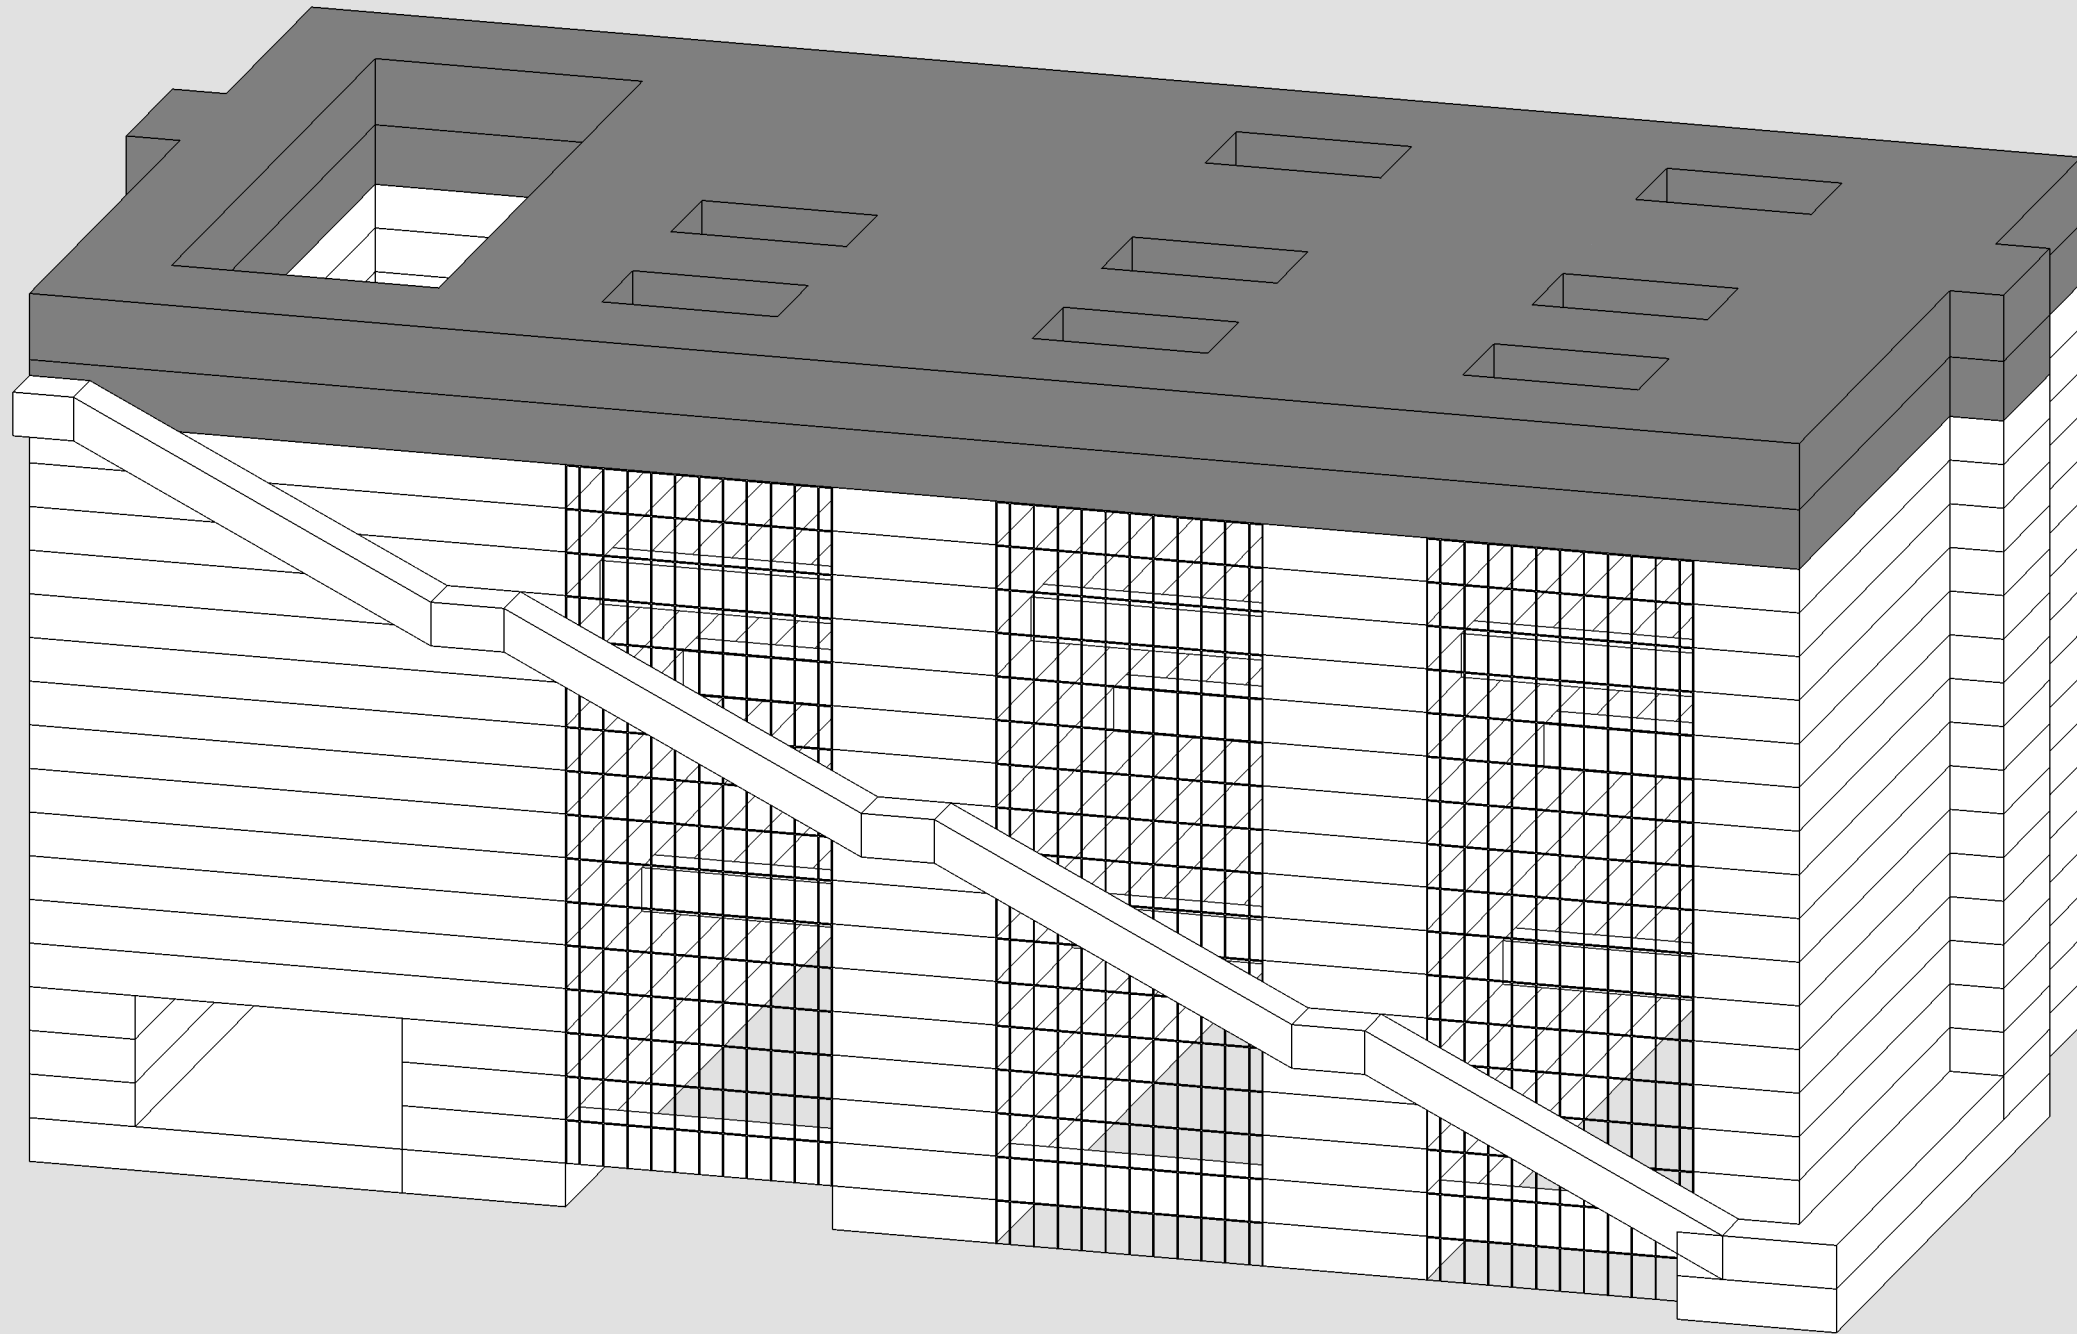


PUBLIC FUNCTIONS

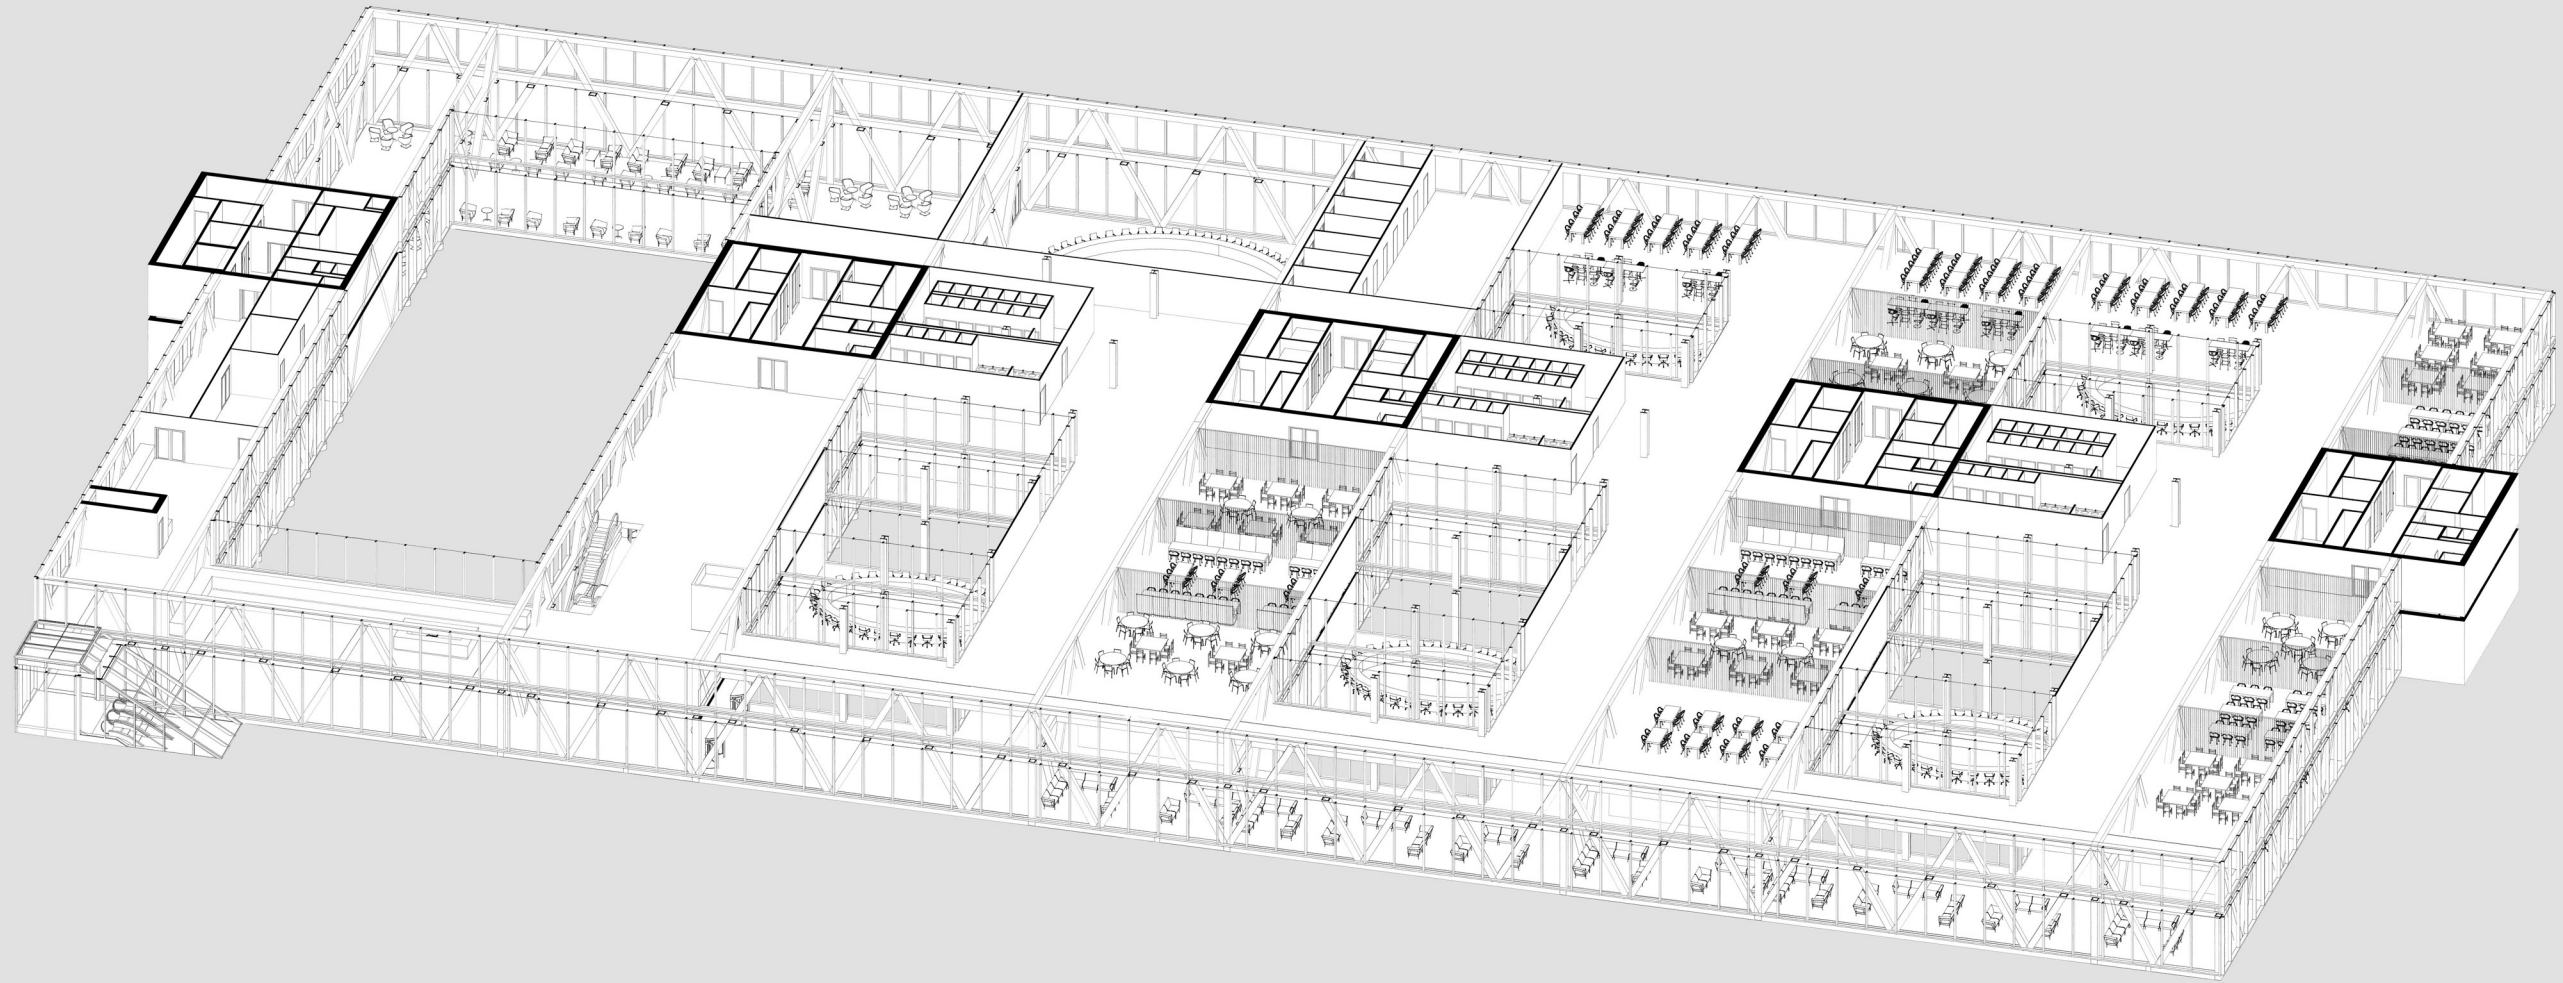


RESTAURANT - preparation kitchen

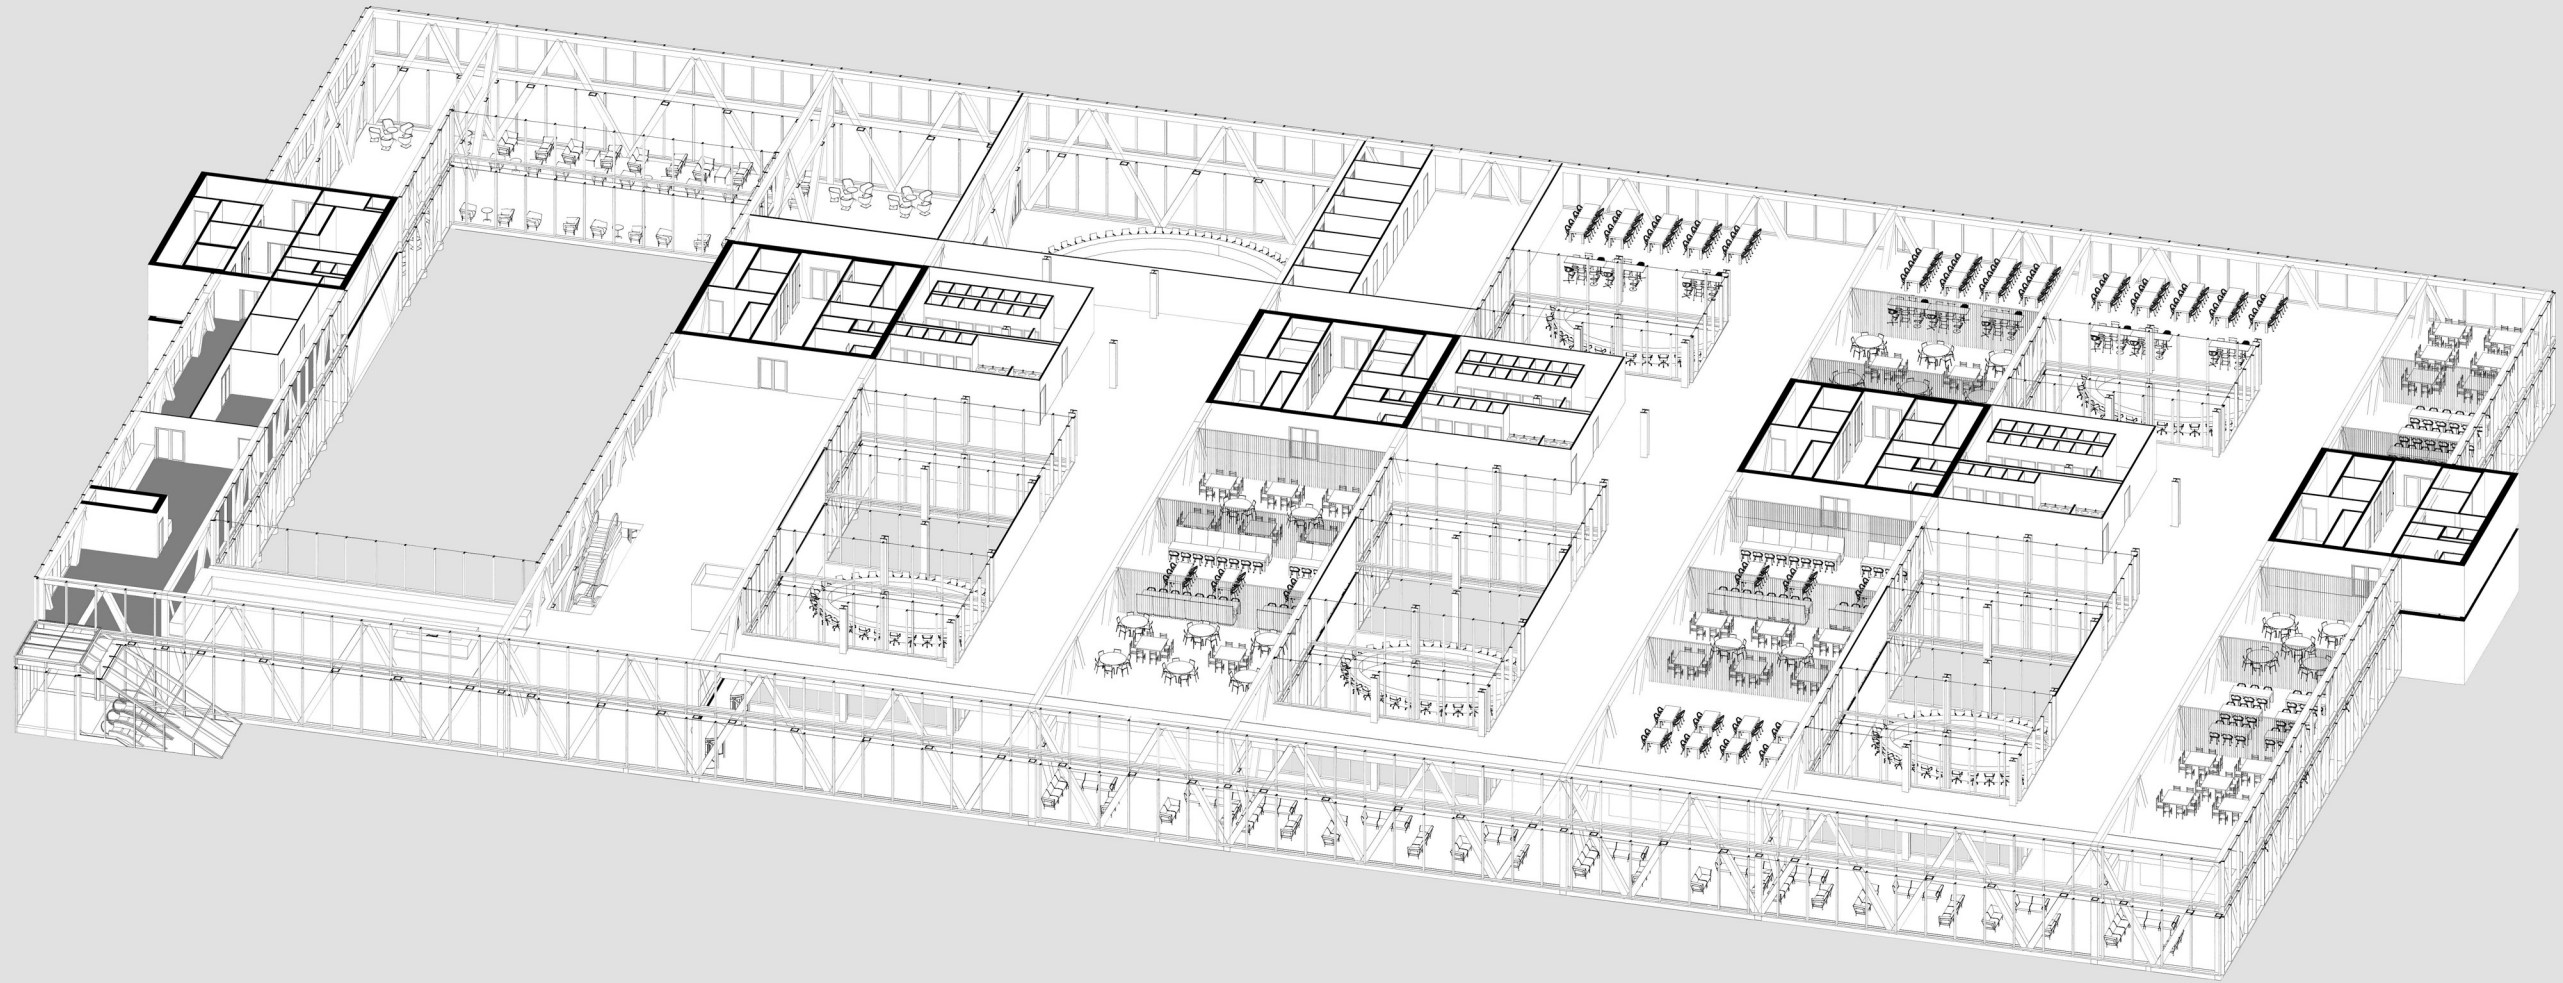


RESTAURANT - buffet

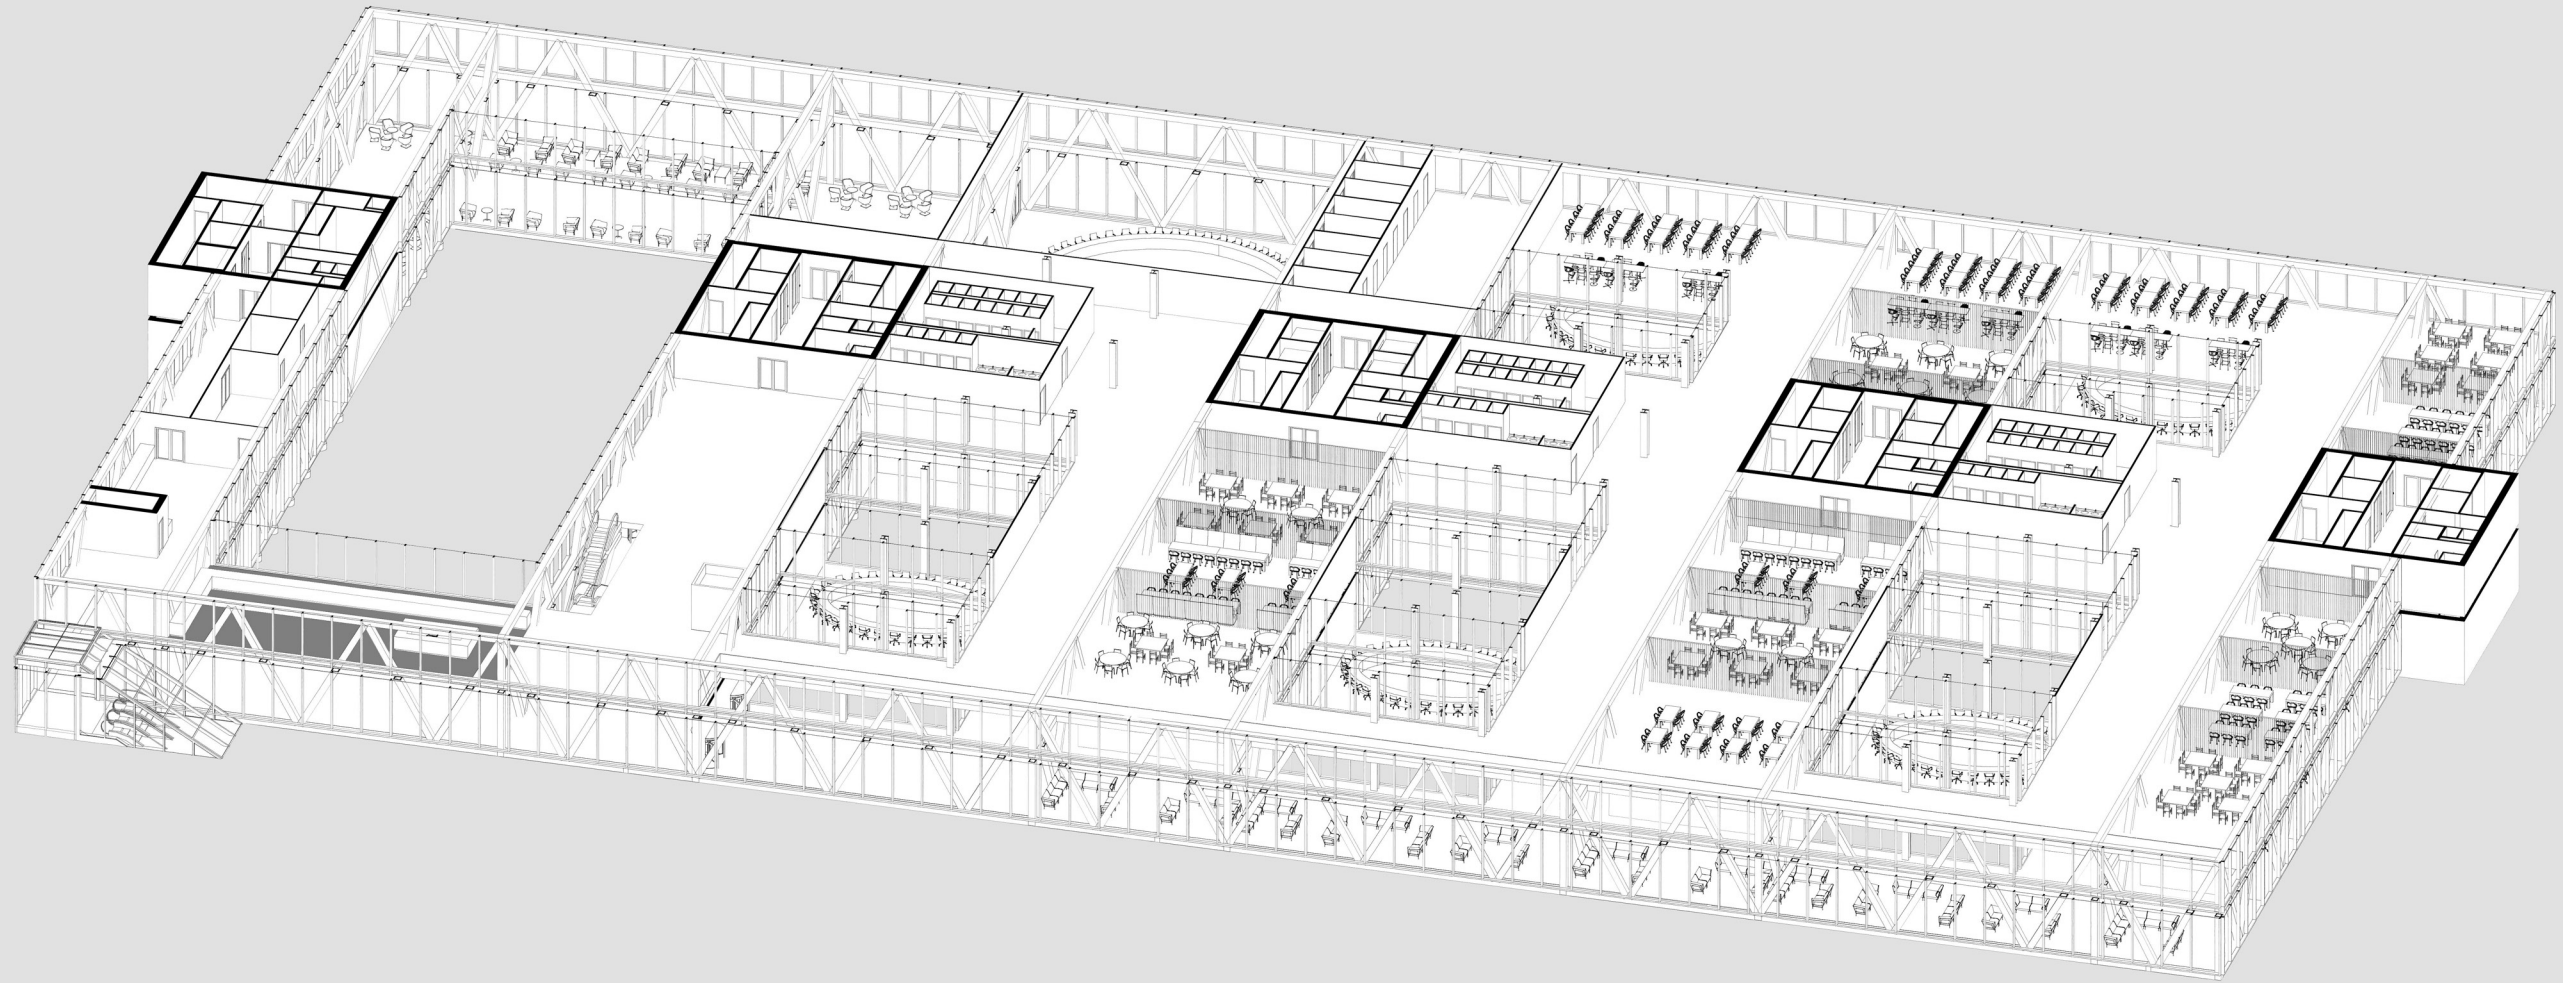


RESTAURANT - seating area

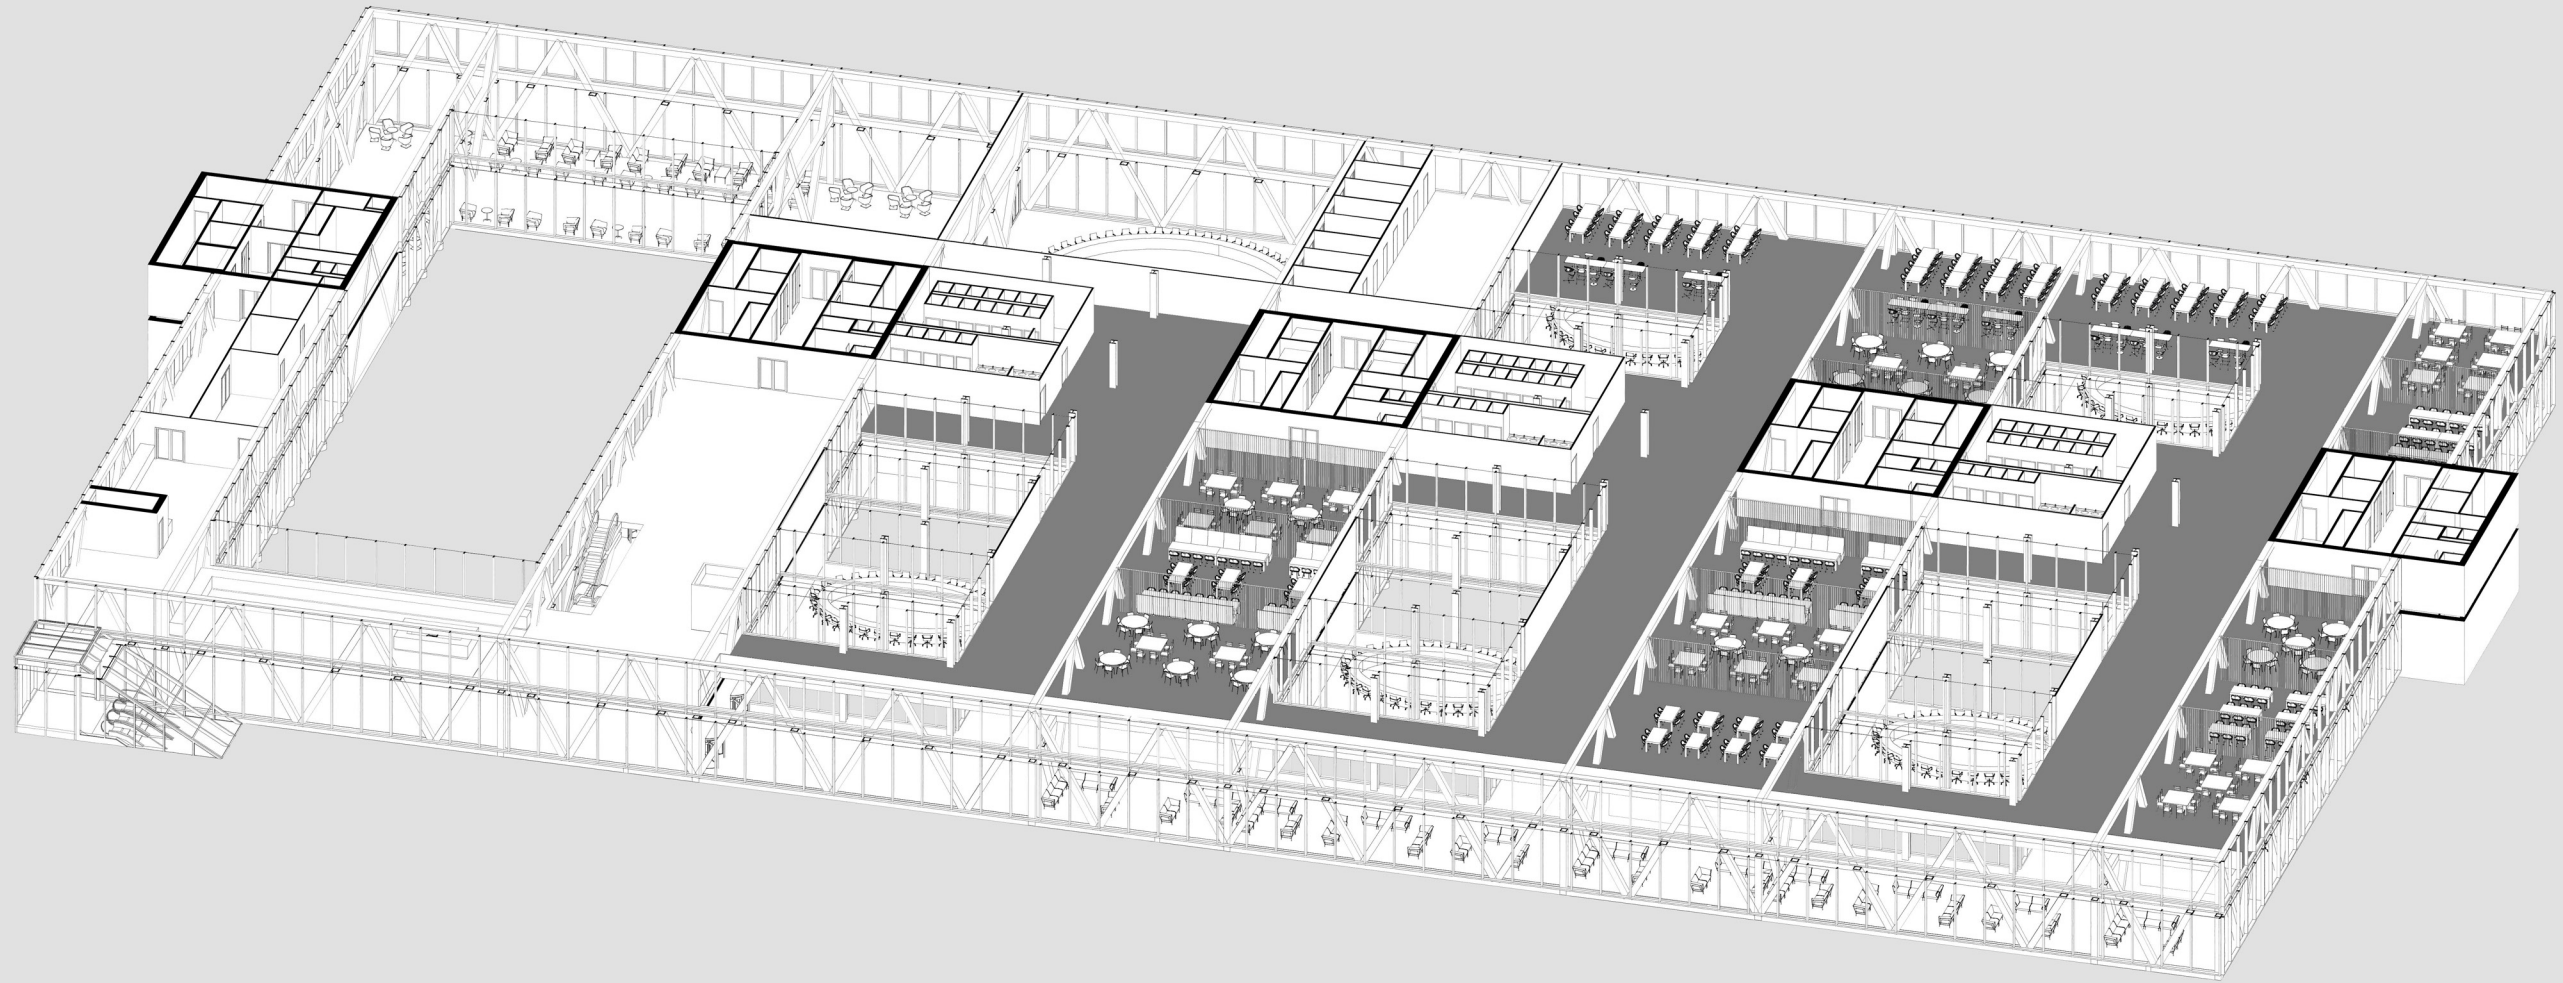


RESTAURANT - passages

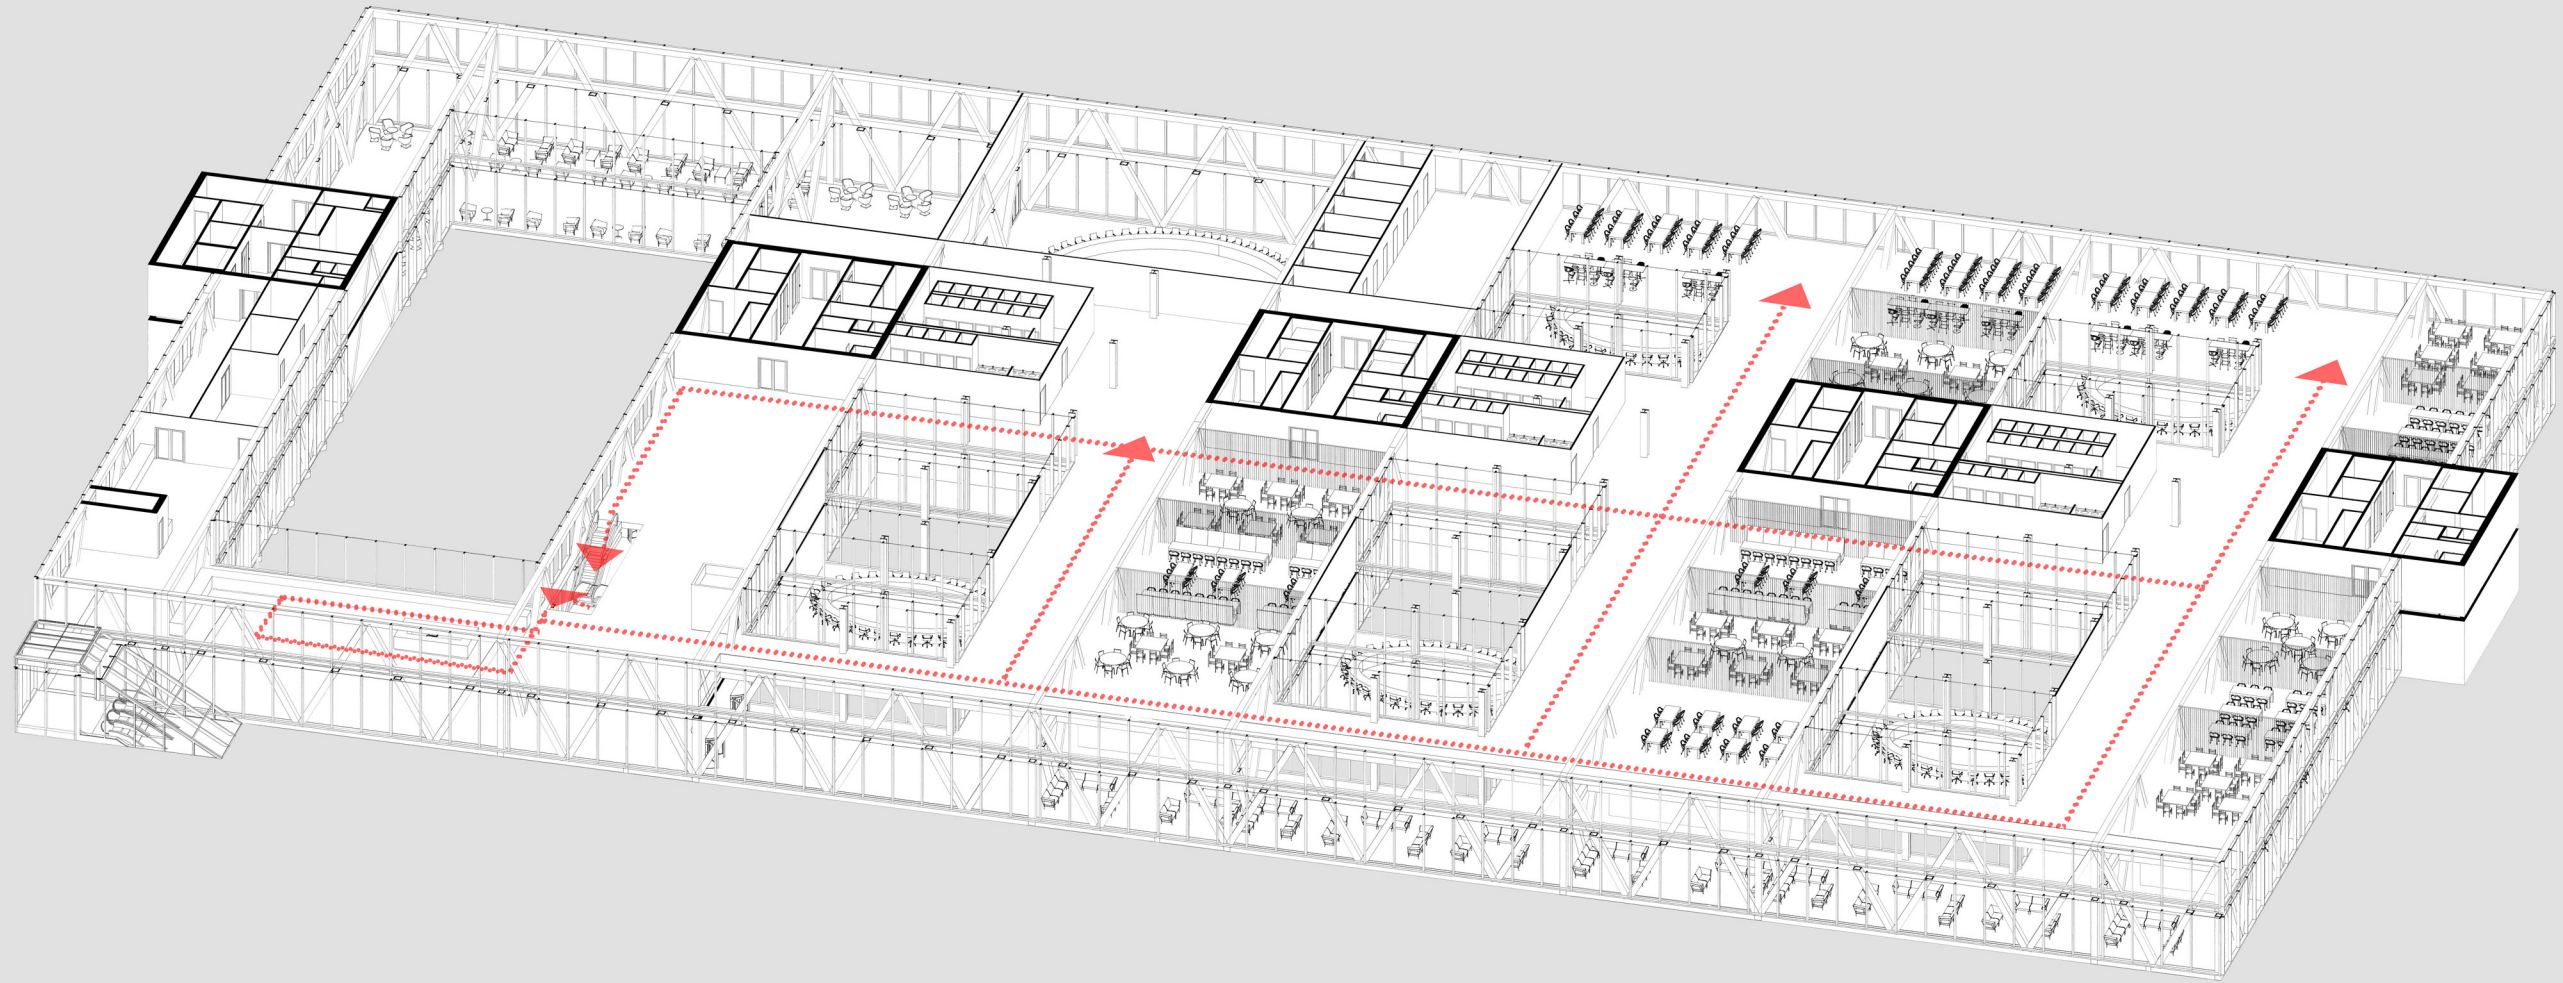


RESTAURANT - translators' spaces

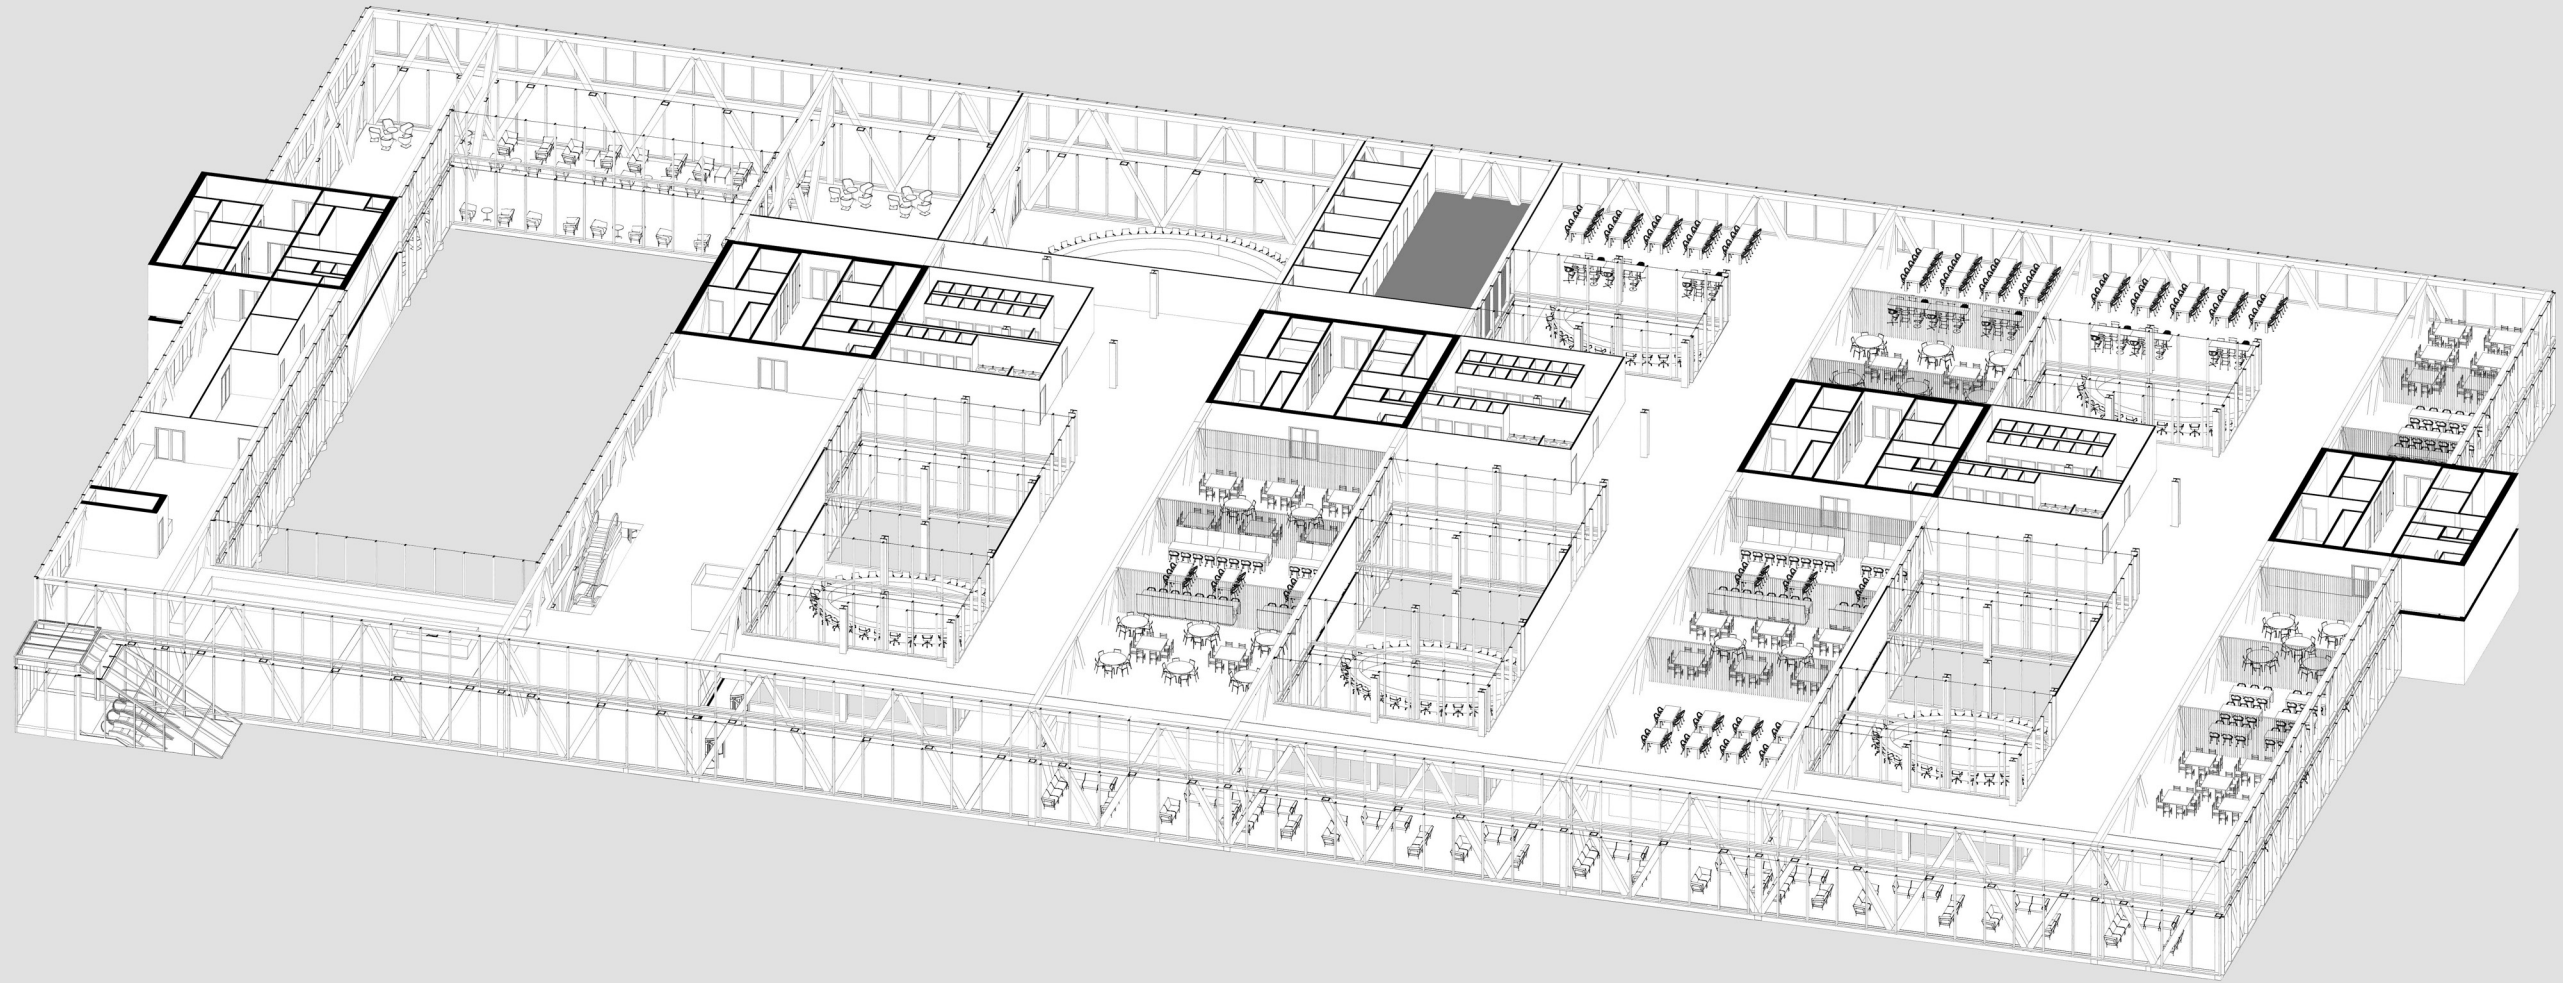


MEETING CENTER - Van Kleffenzaal

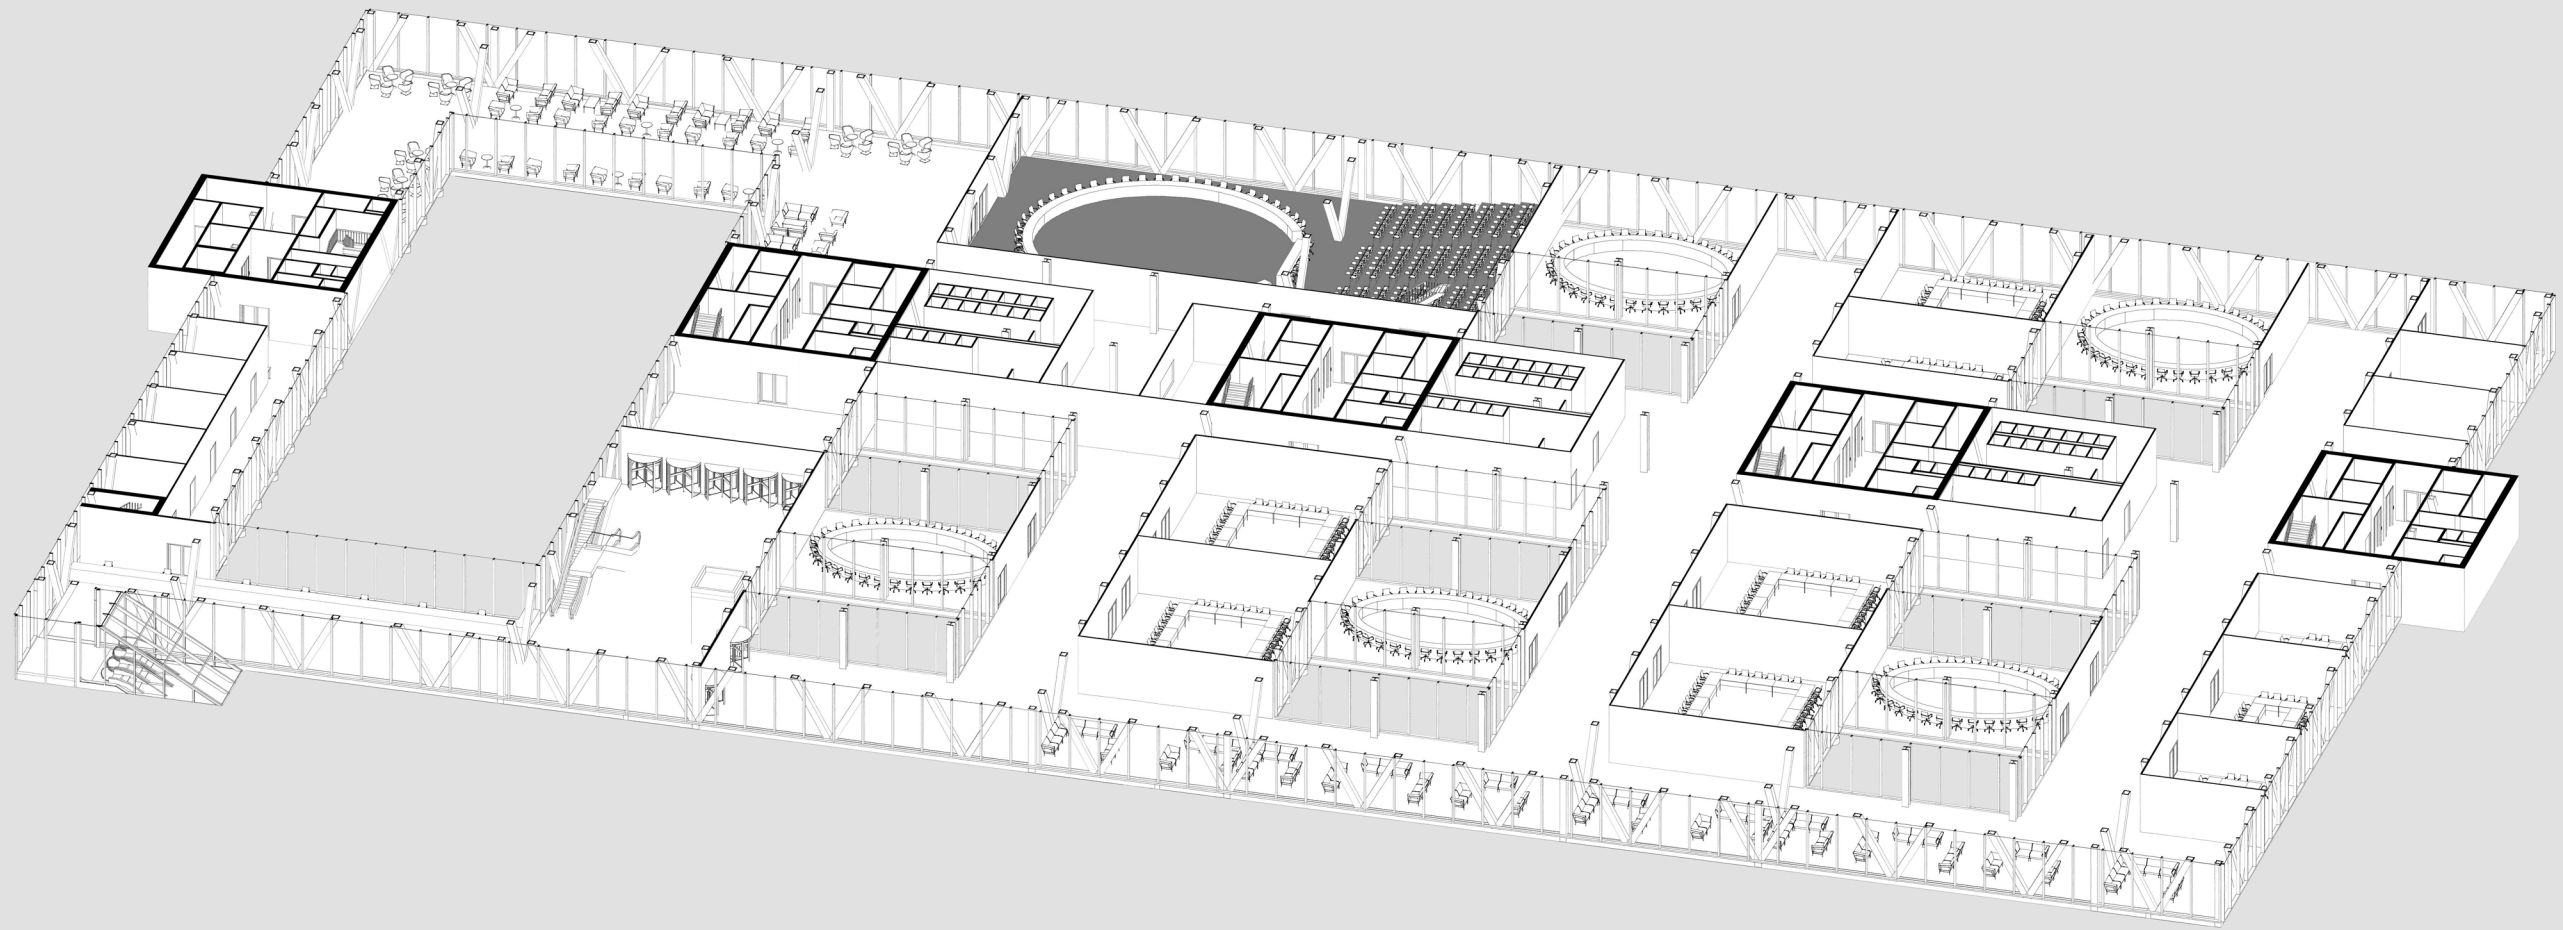


MEETING CENTER - VIP lobby

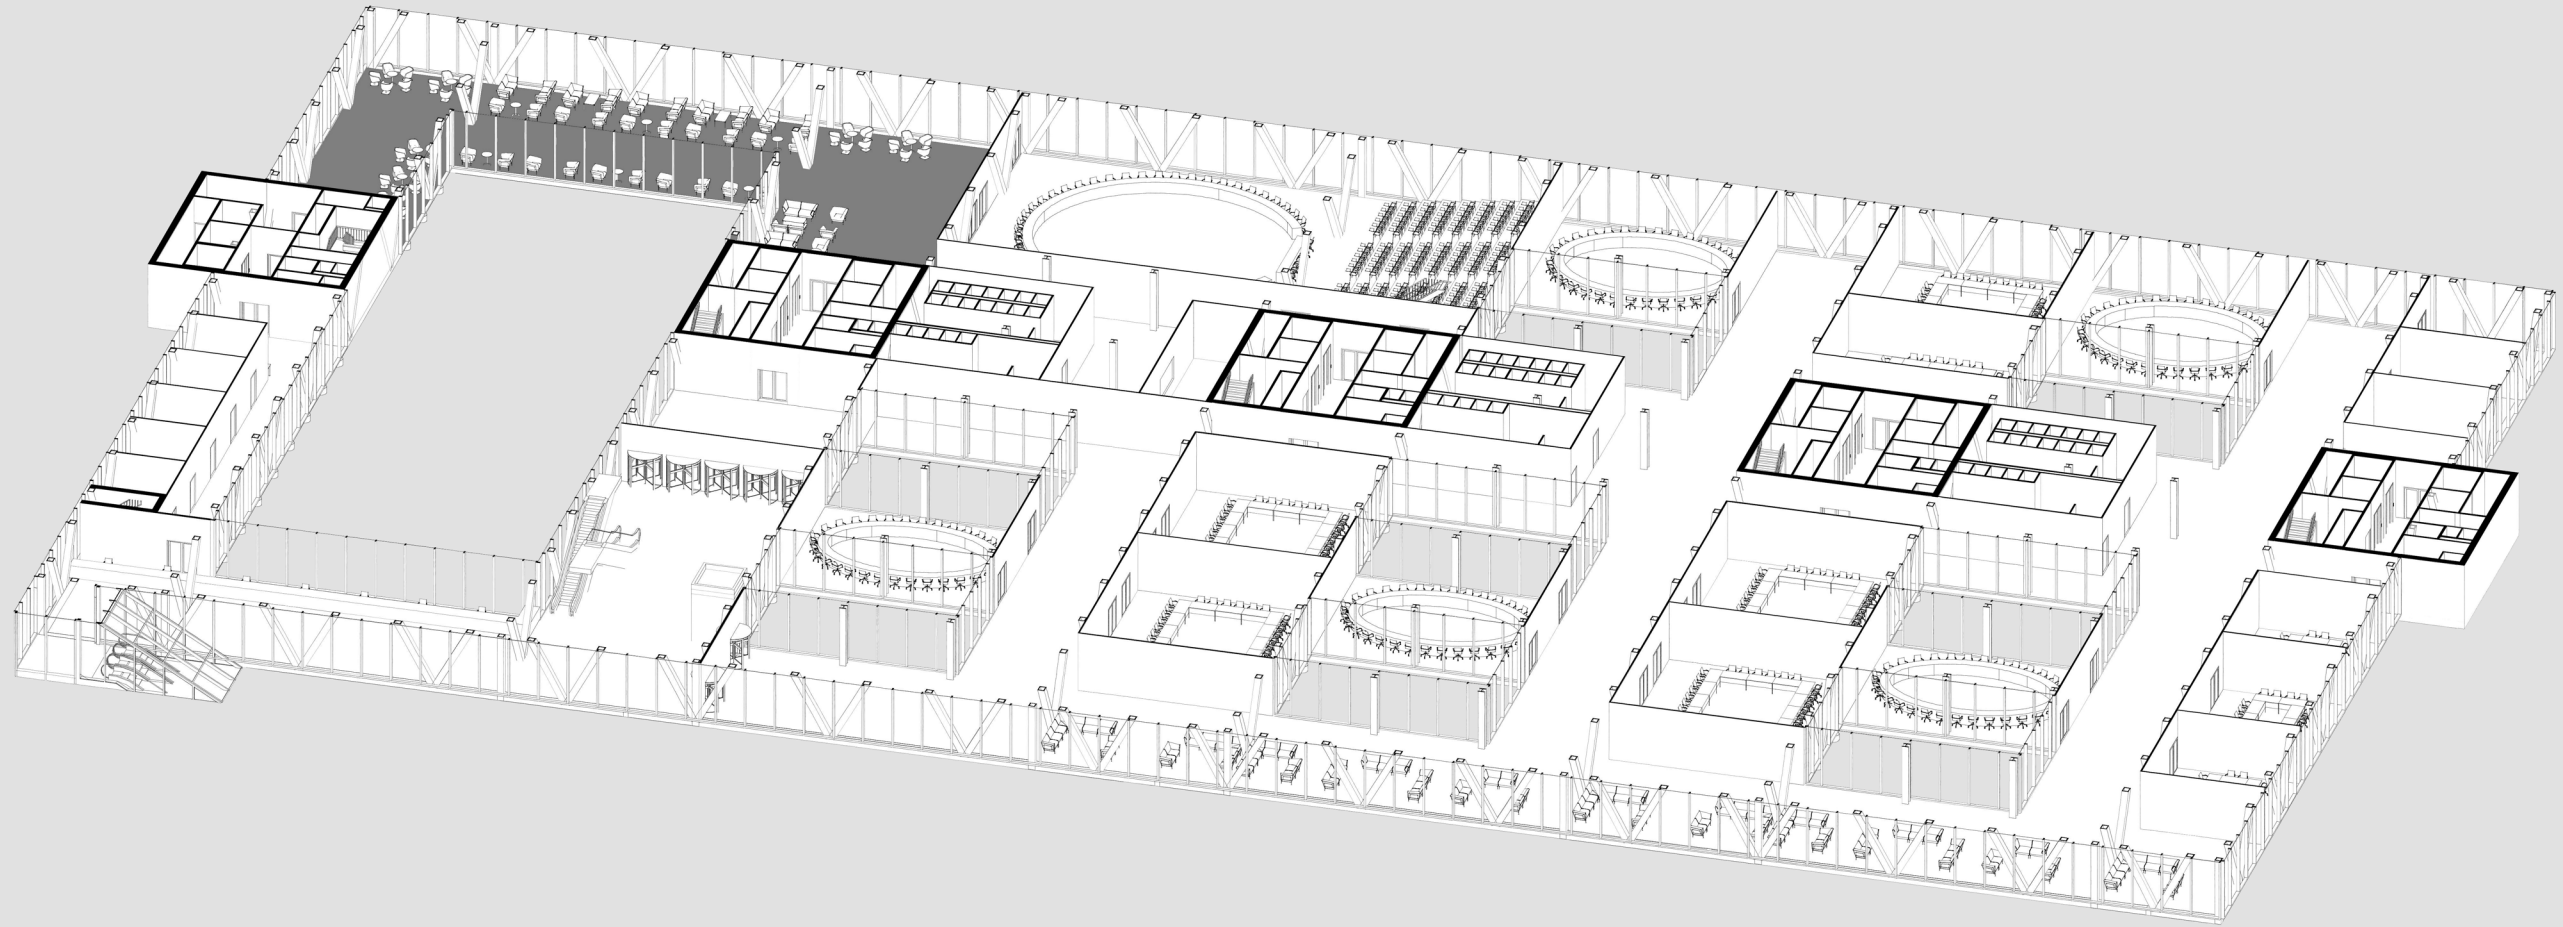


MEETING CENTER - VIP entrance

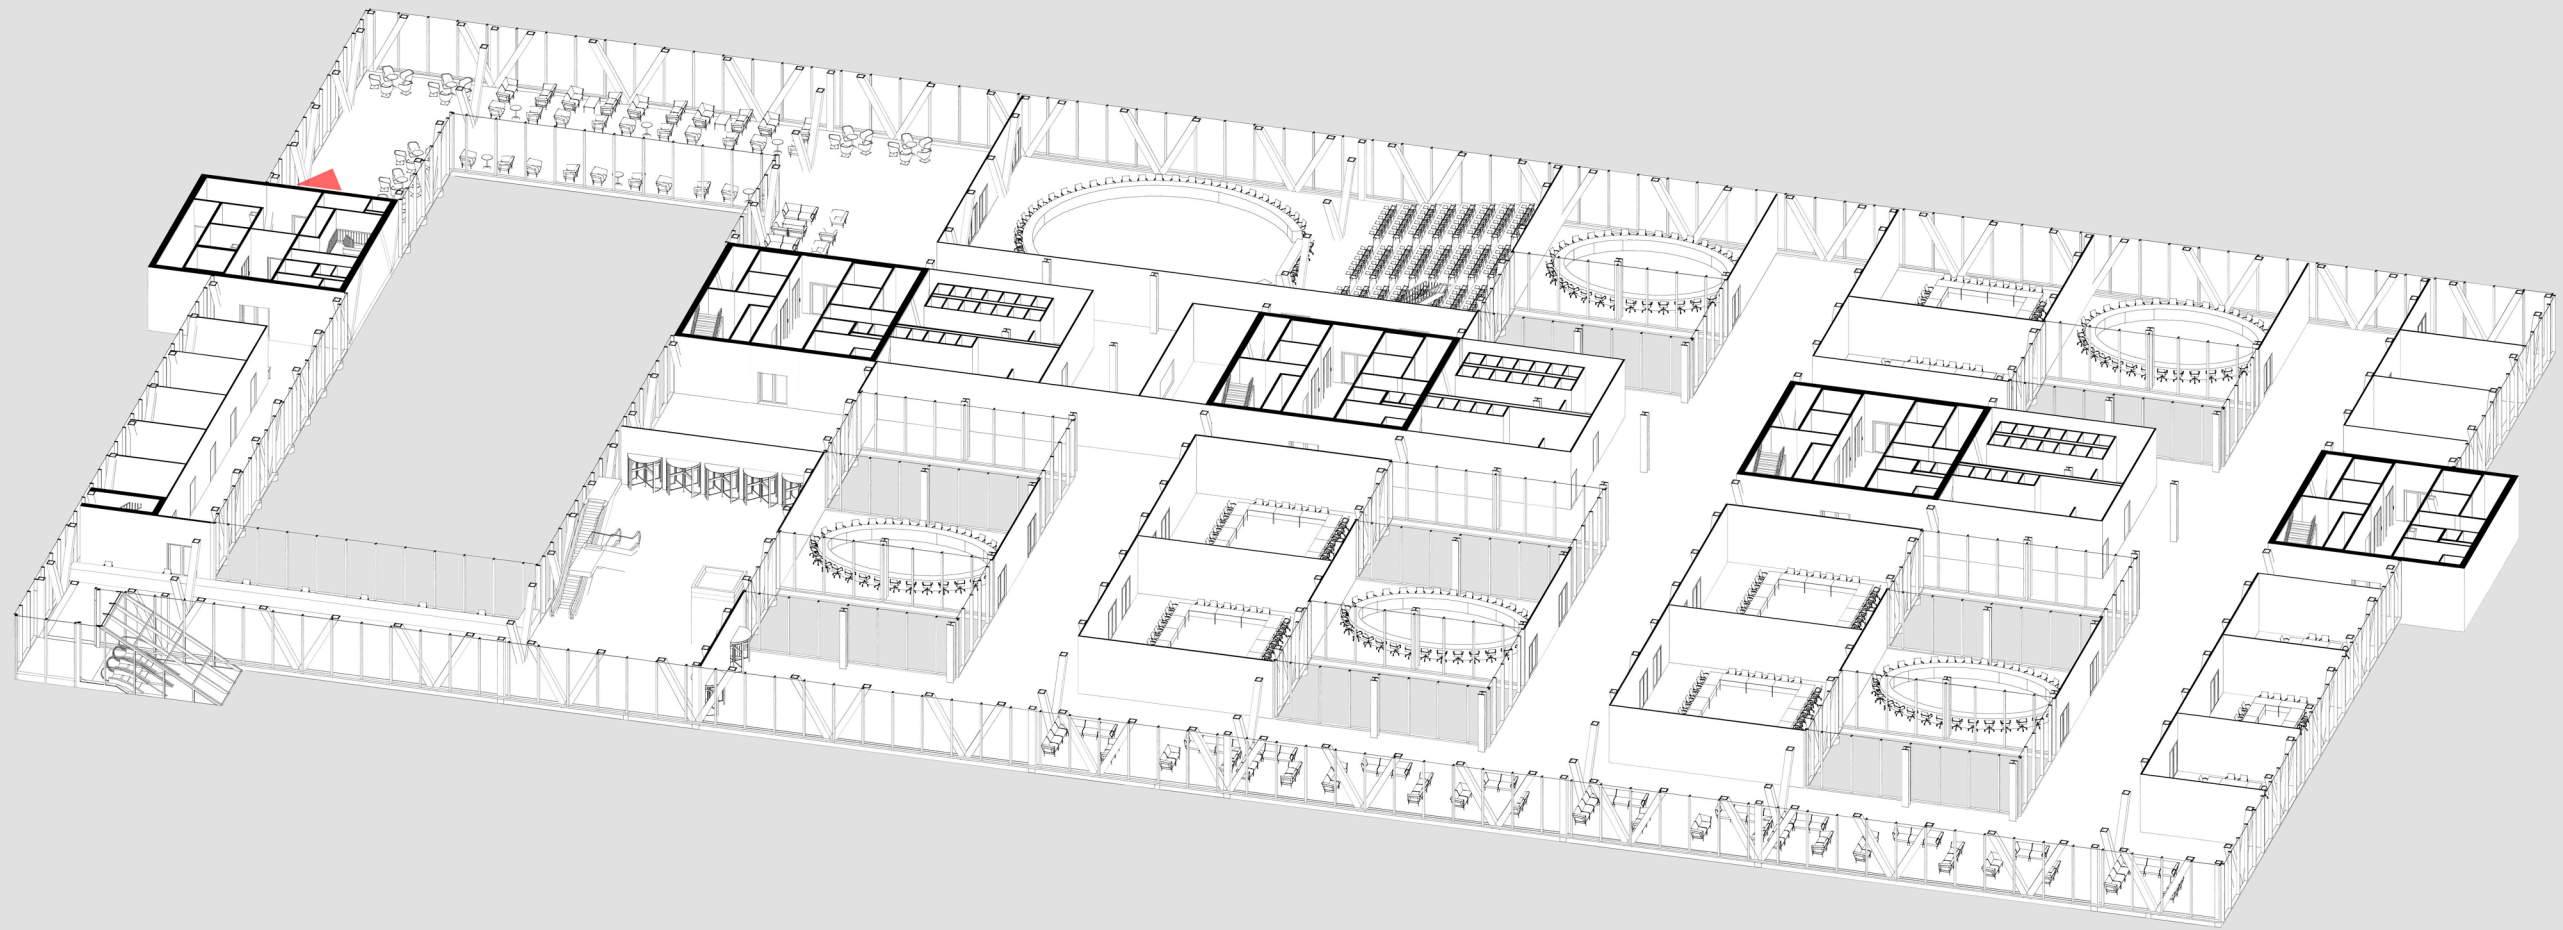


MEETING CENTER - public entrances

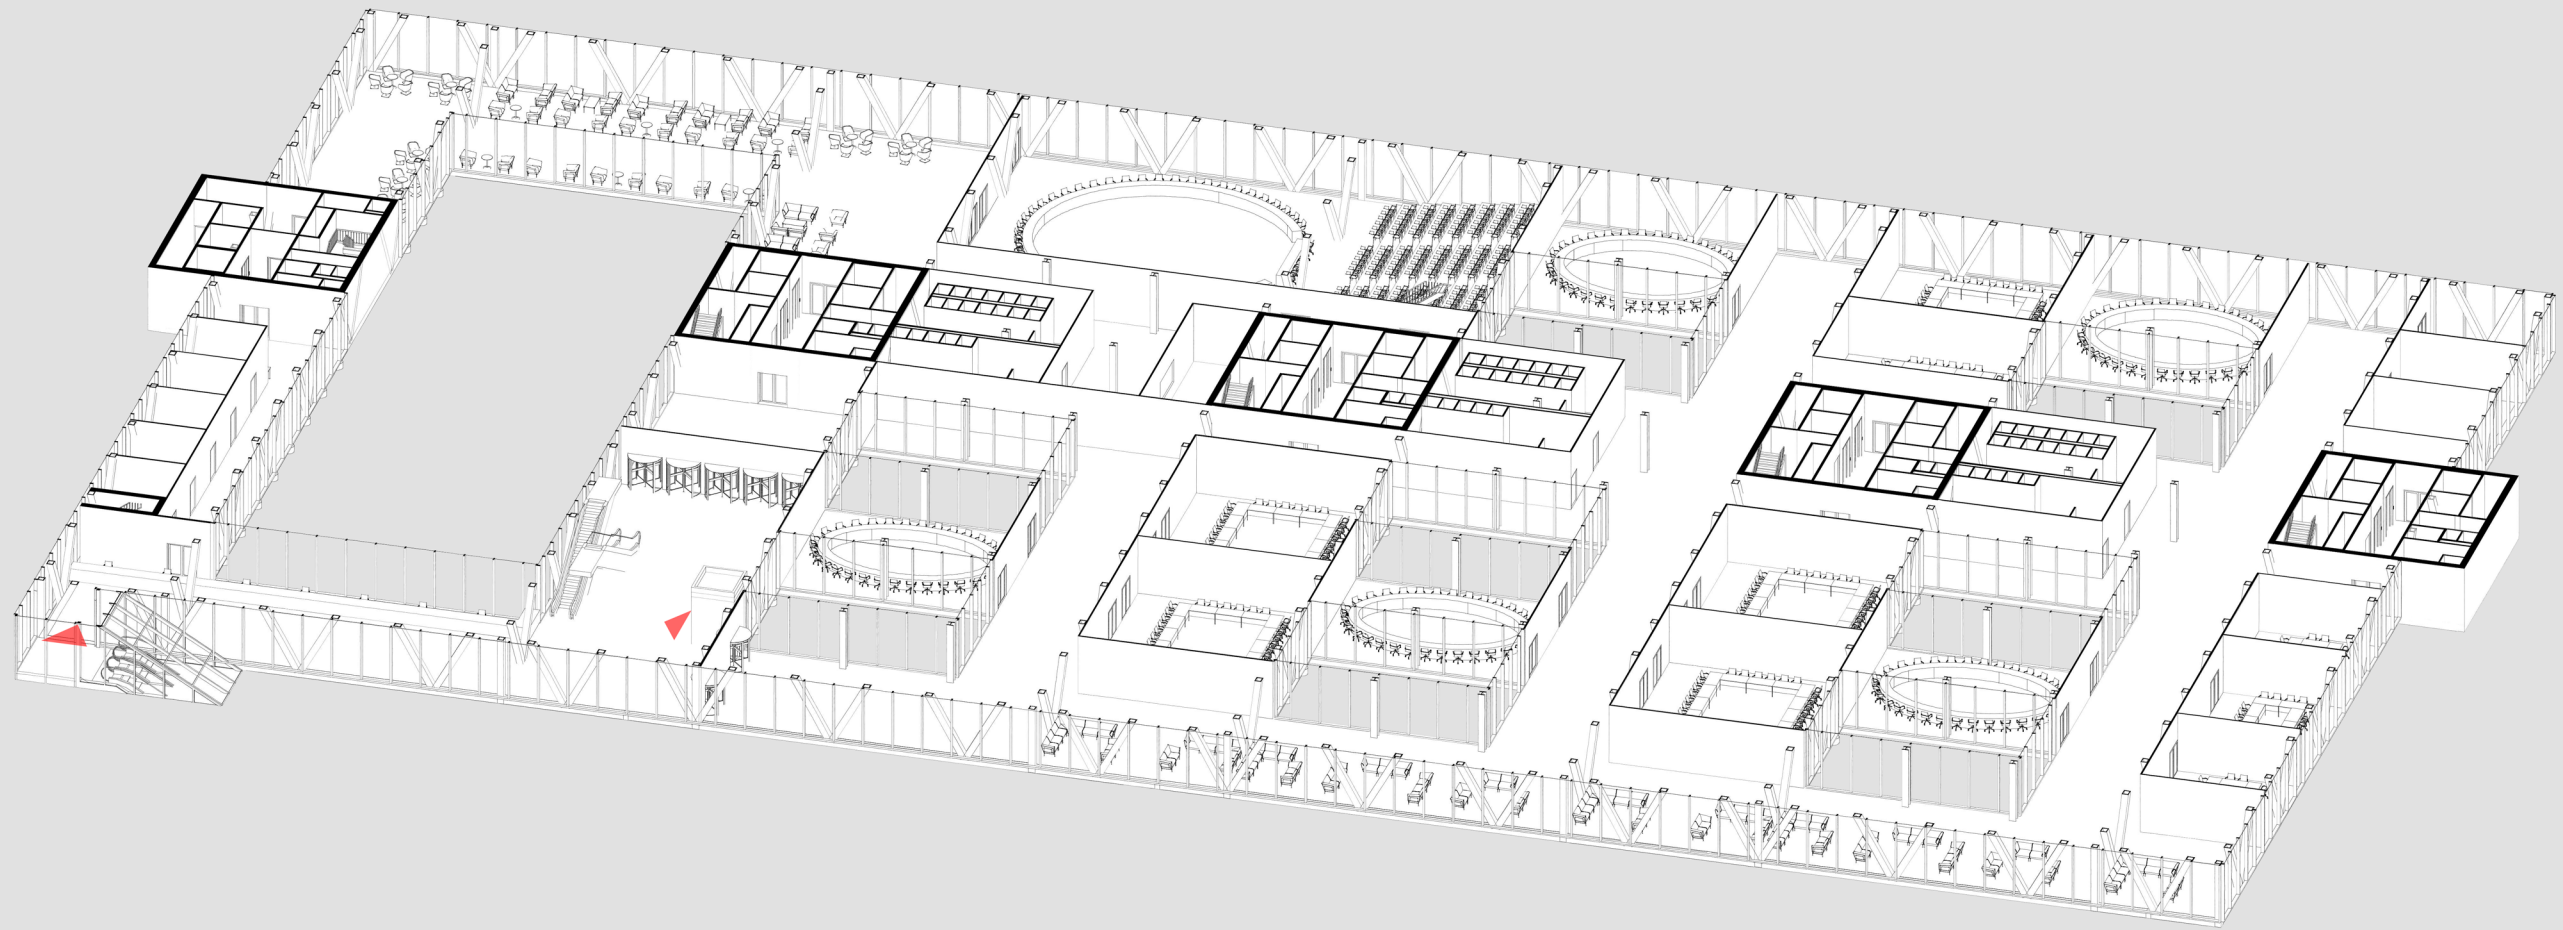

MEETING CENTER - lobby

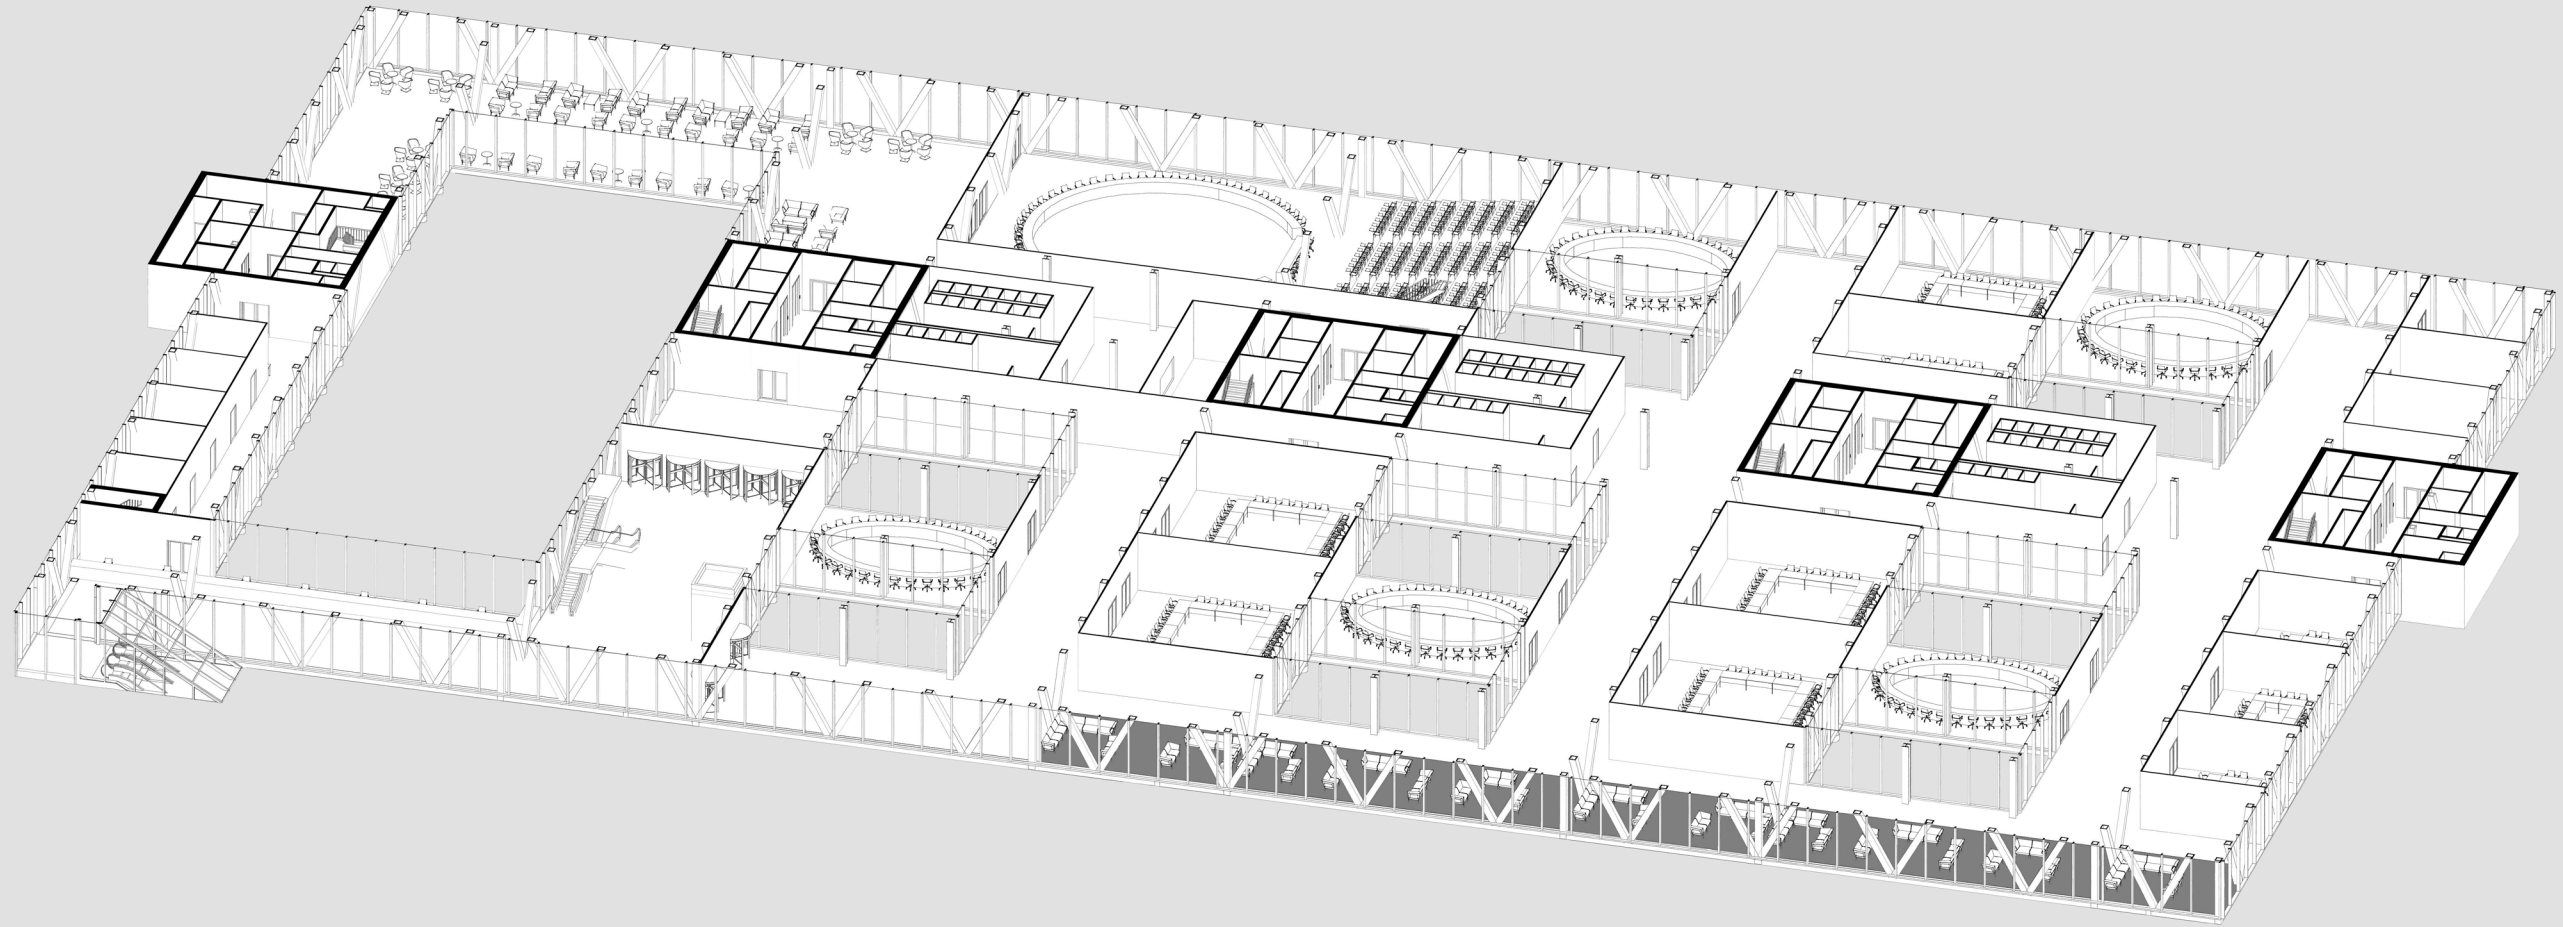

MEETING CENTER - meeting rooms

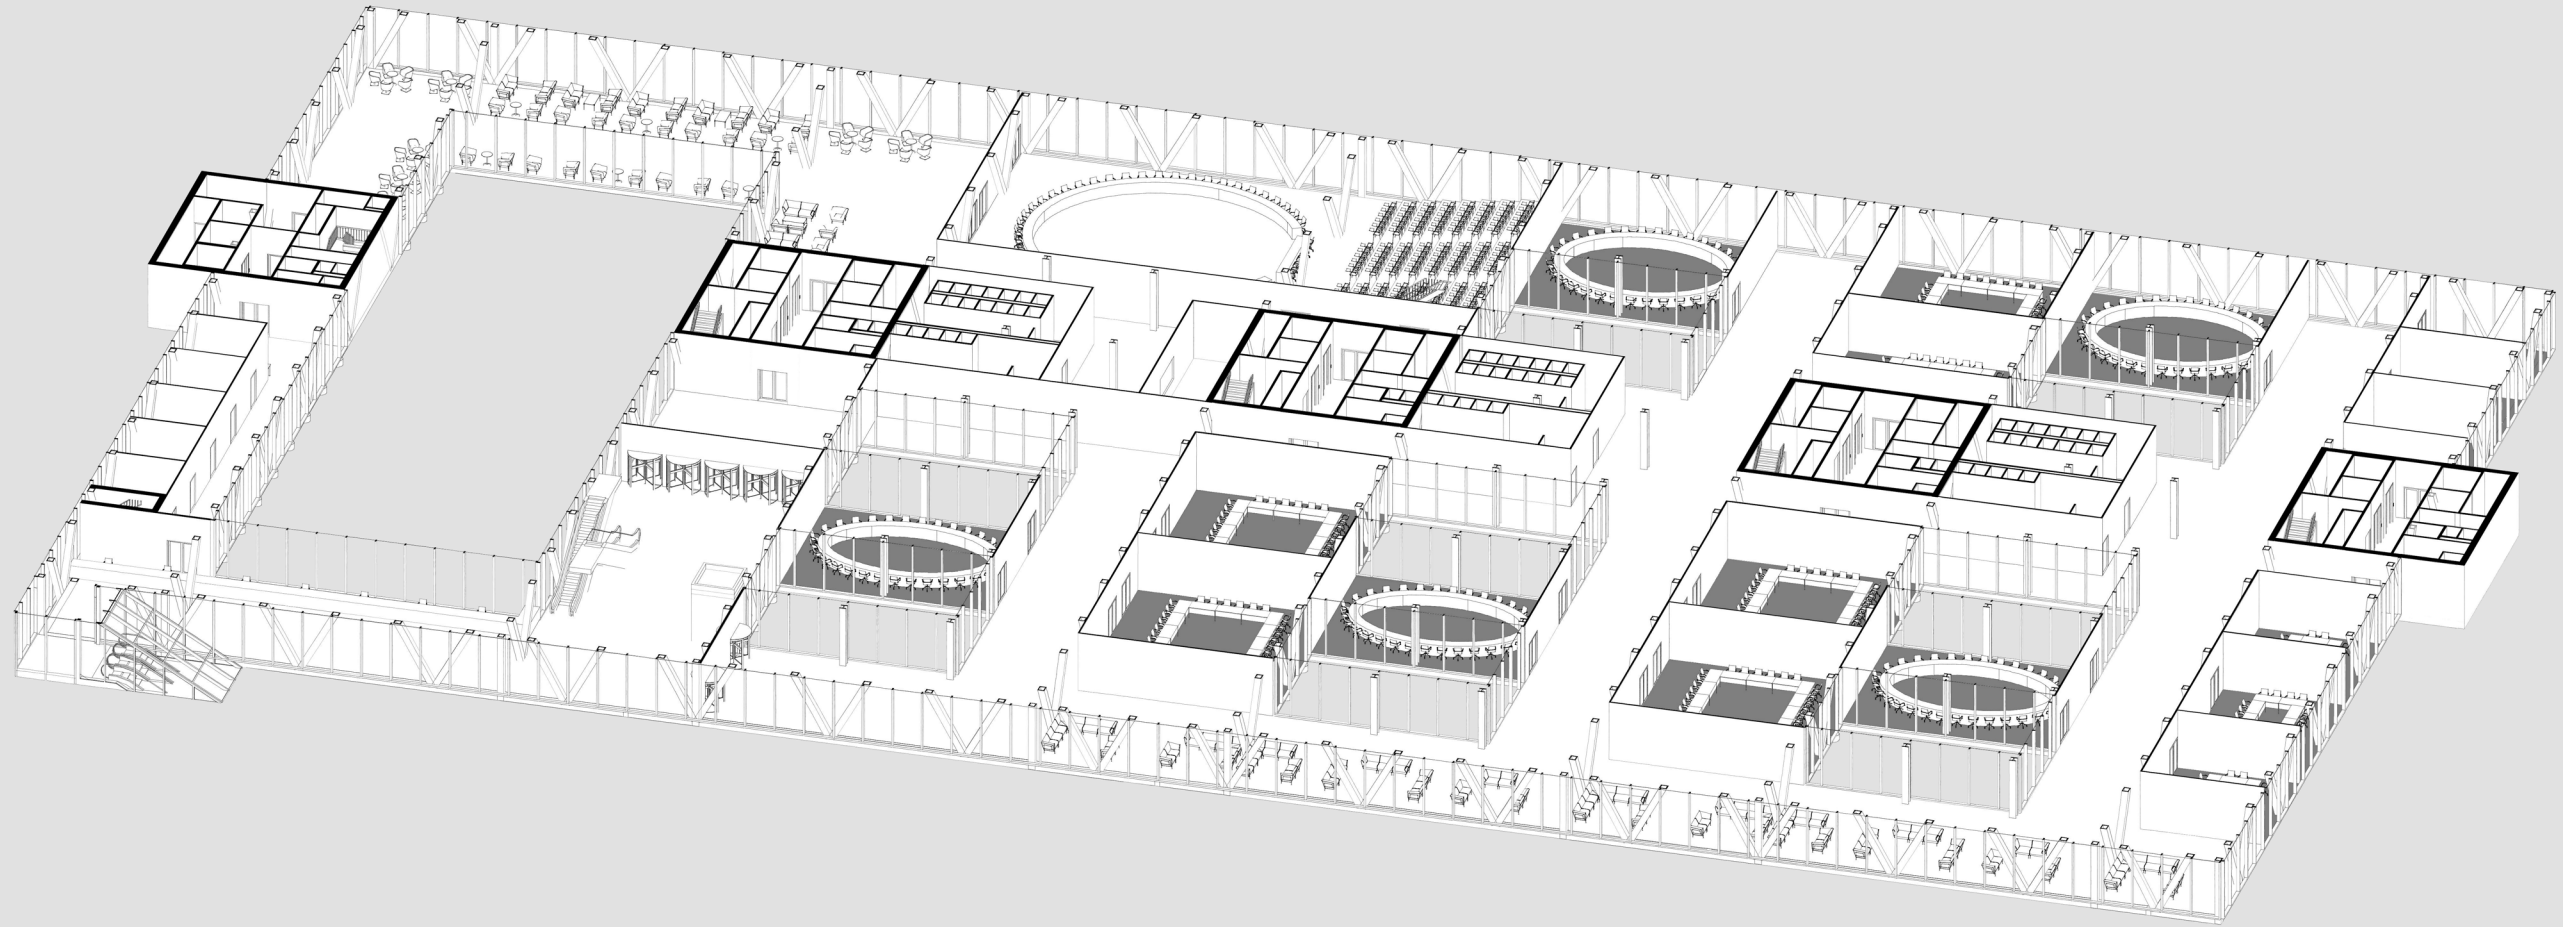














CLIMATE & STRUCTURE - roof beams

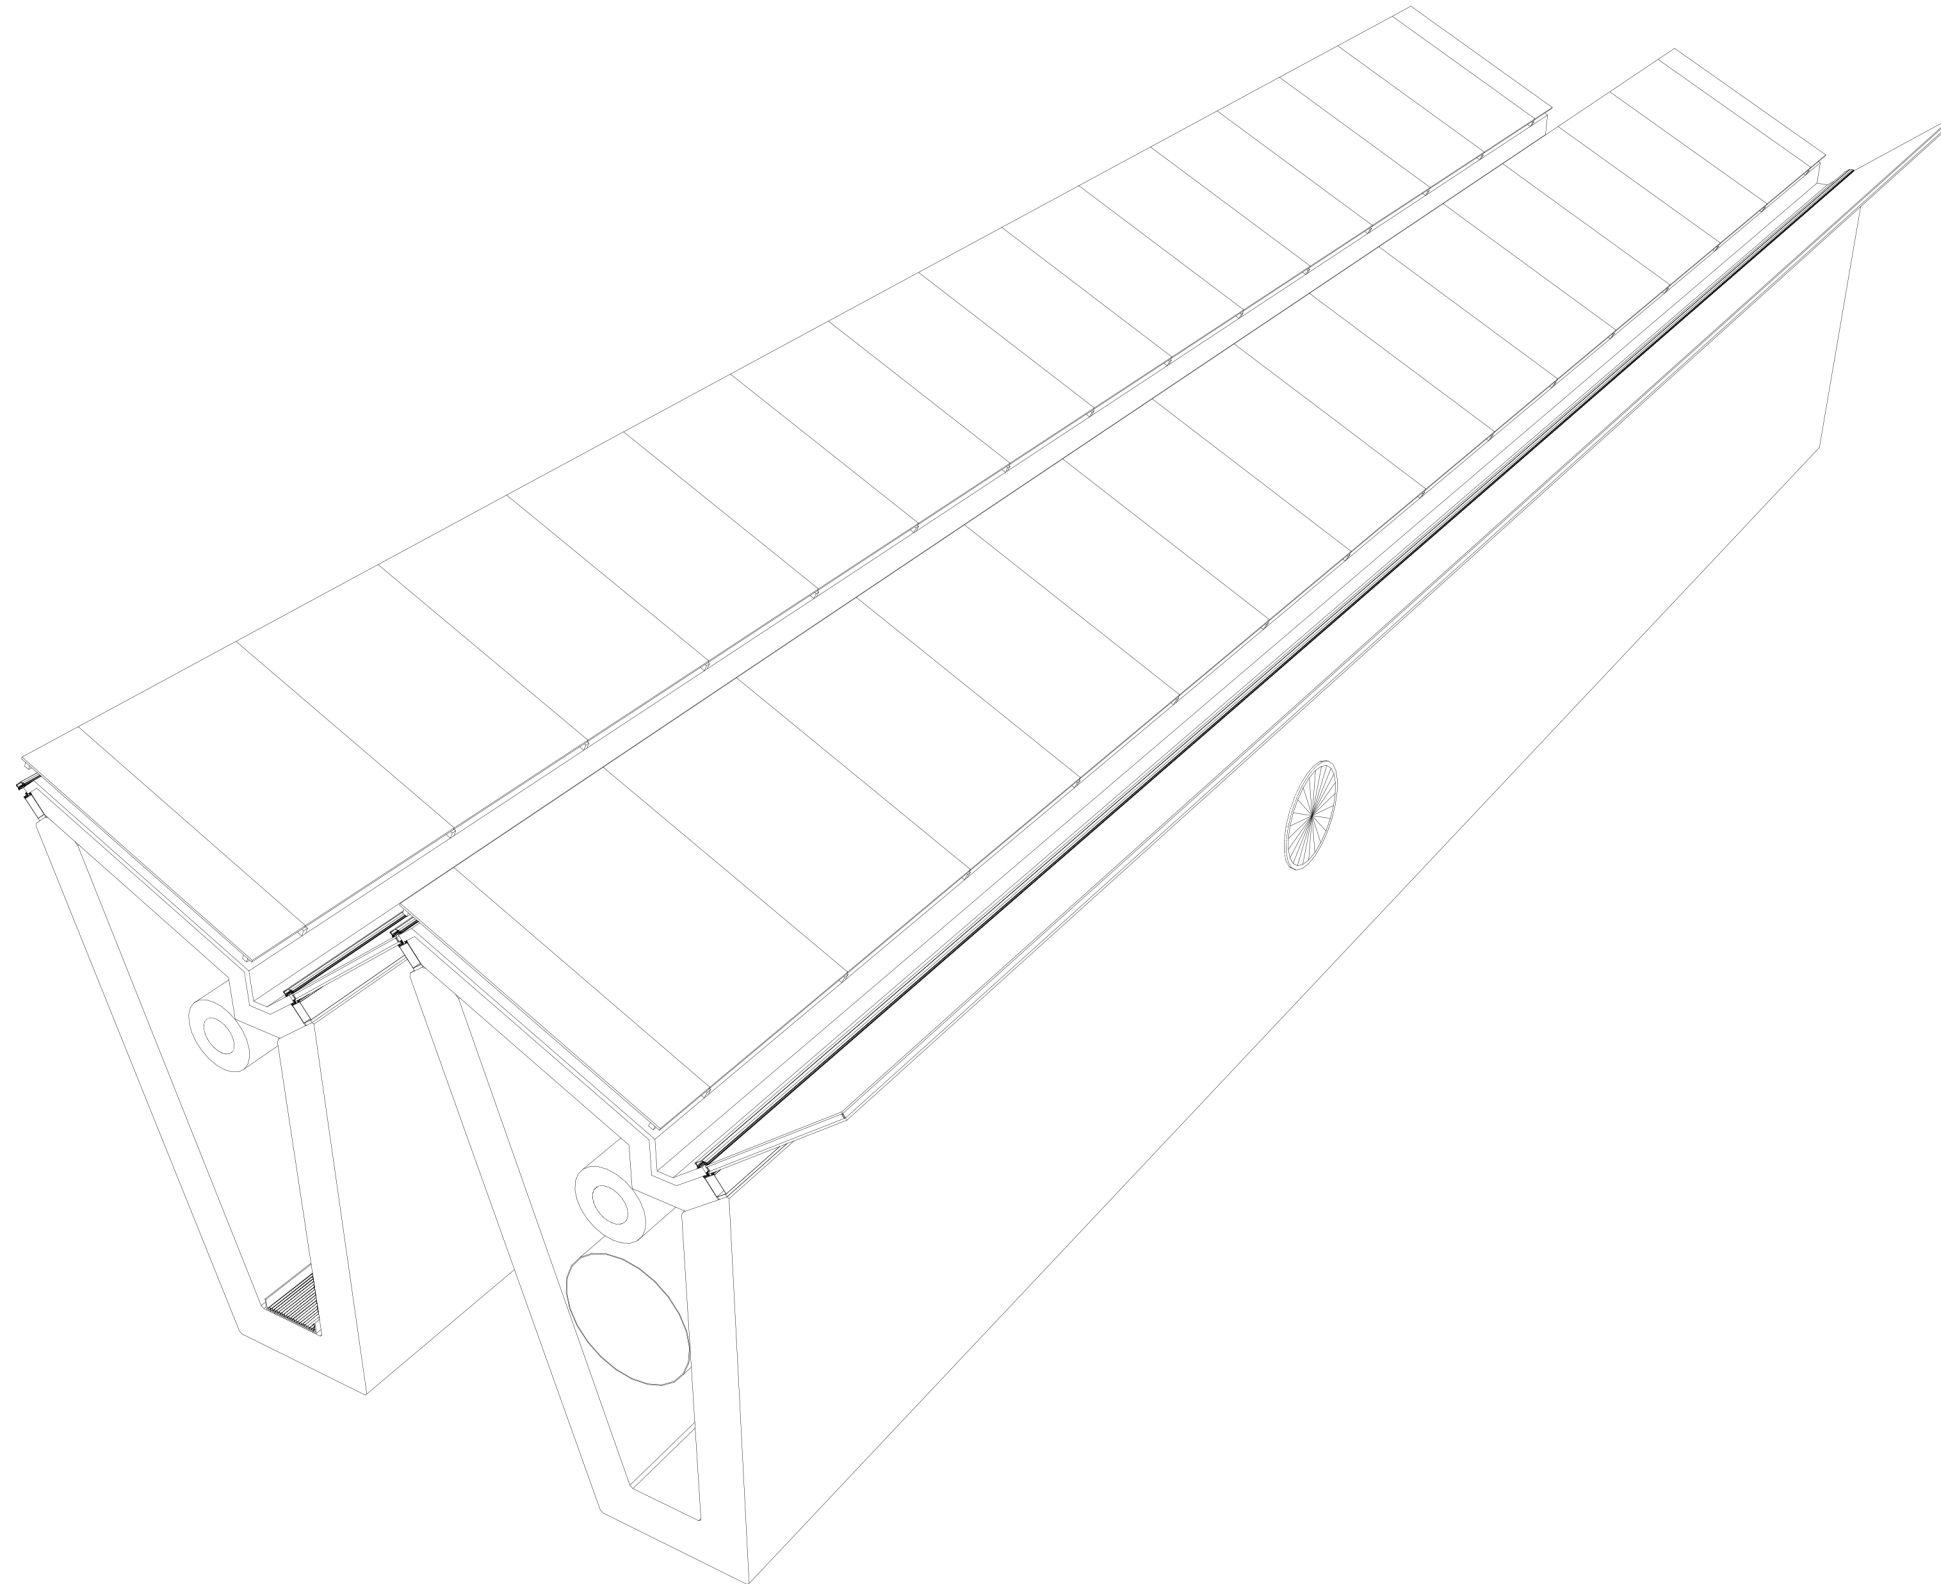


ROOF BEAM - solar panels

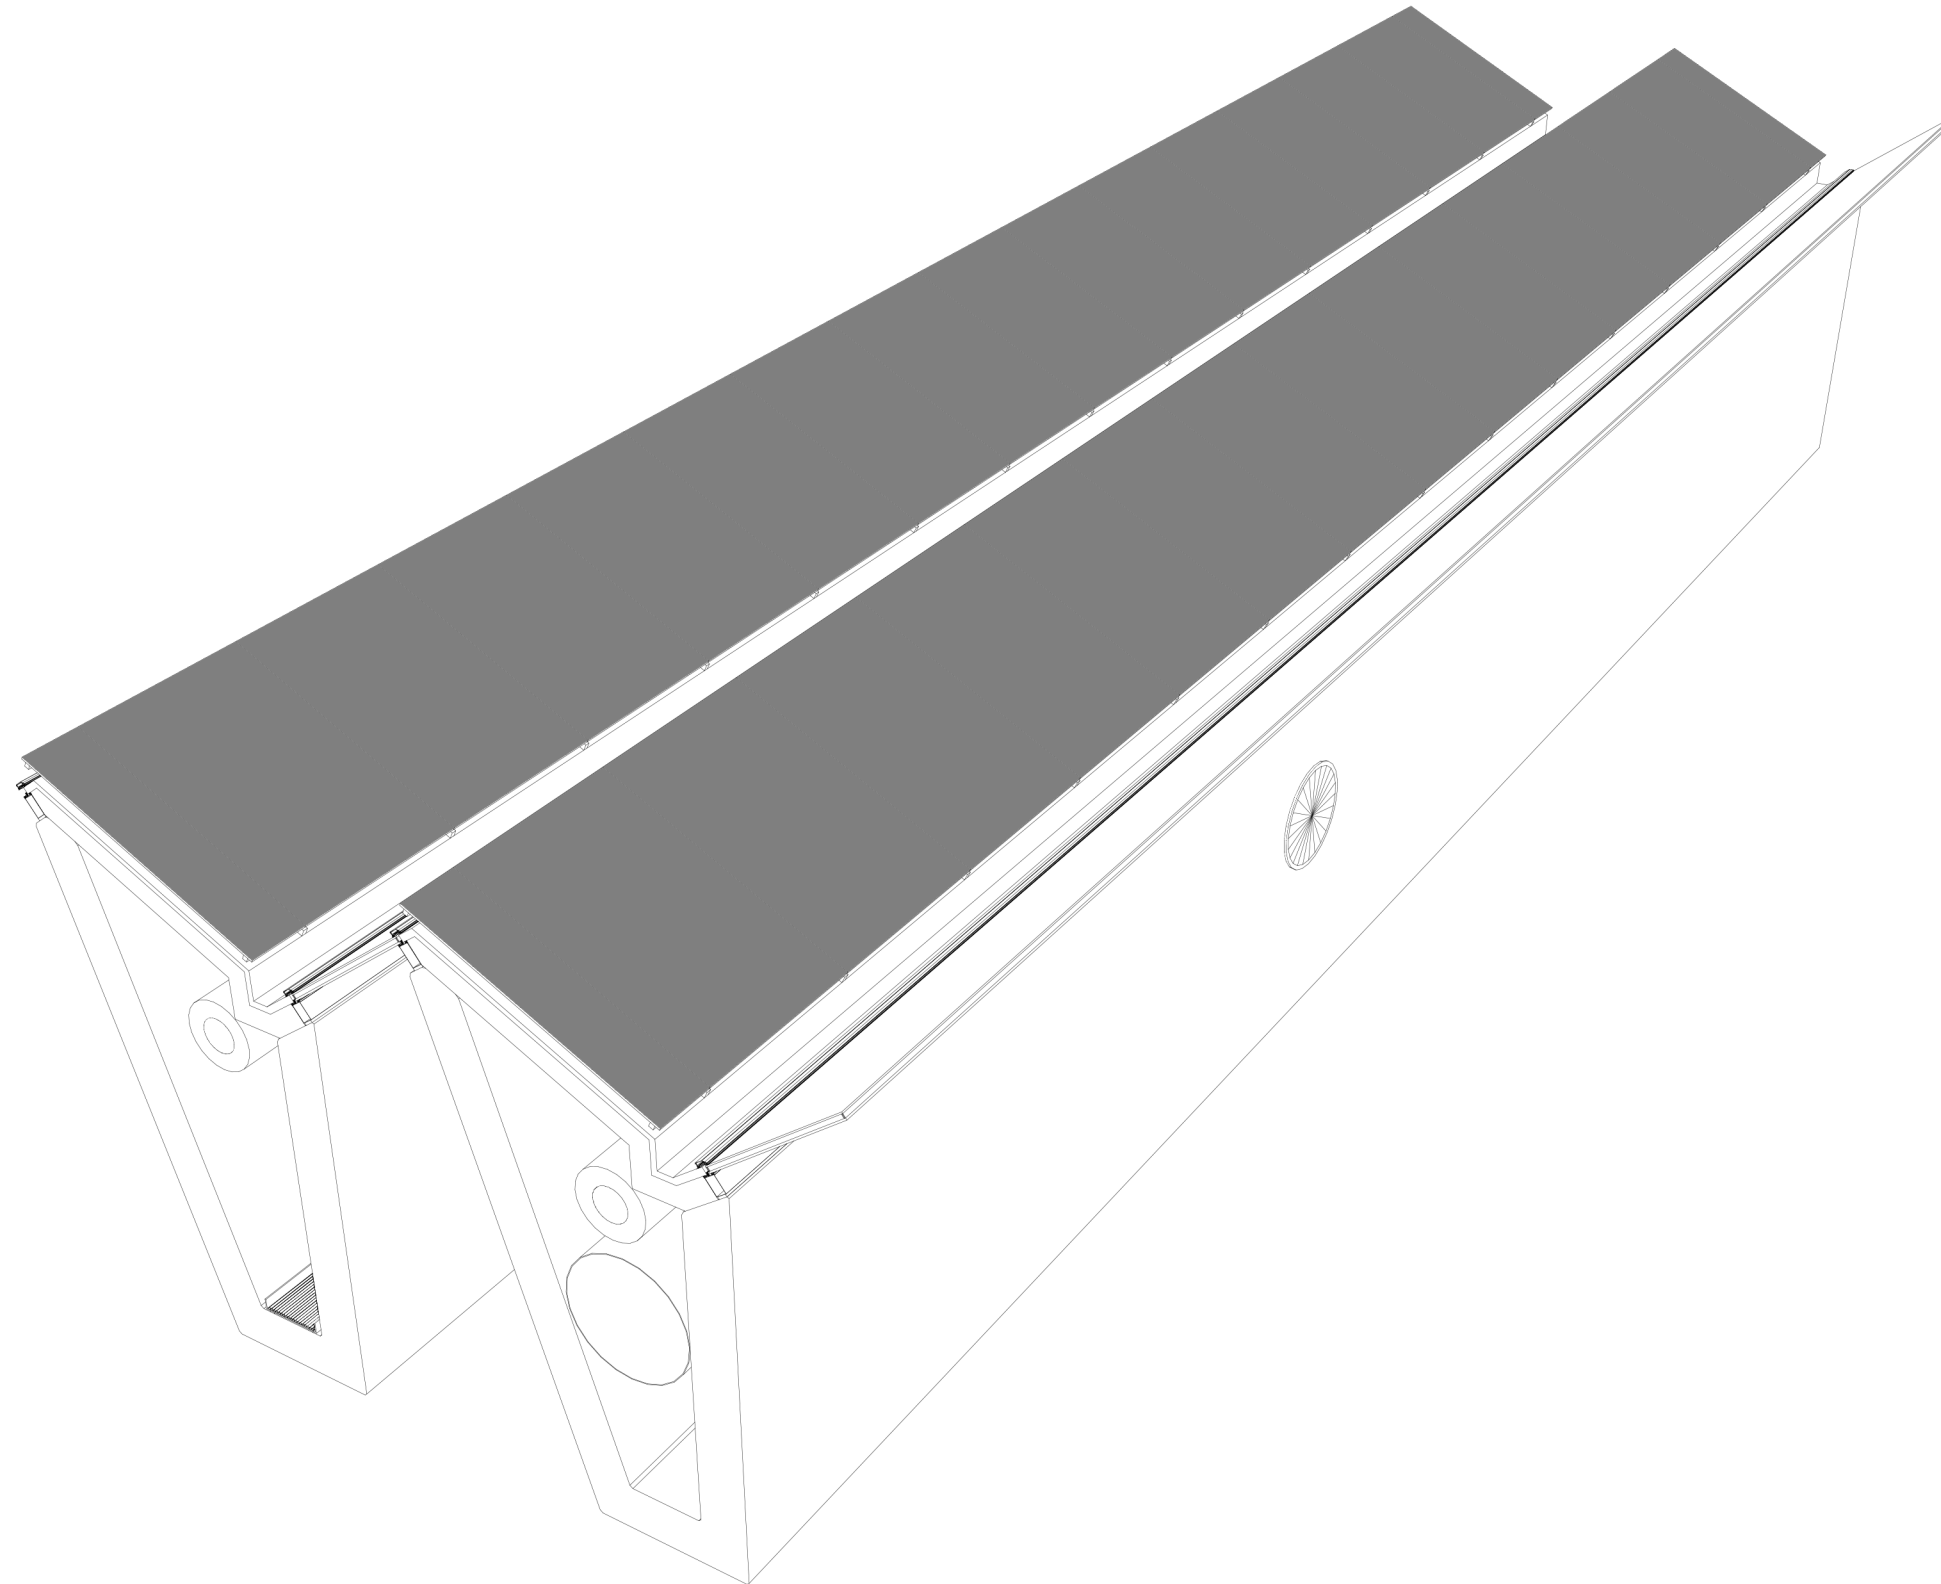


ROOF BEAM - solar panel mounting system

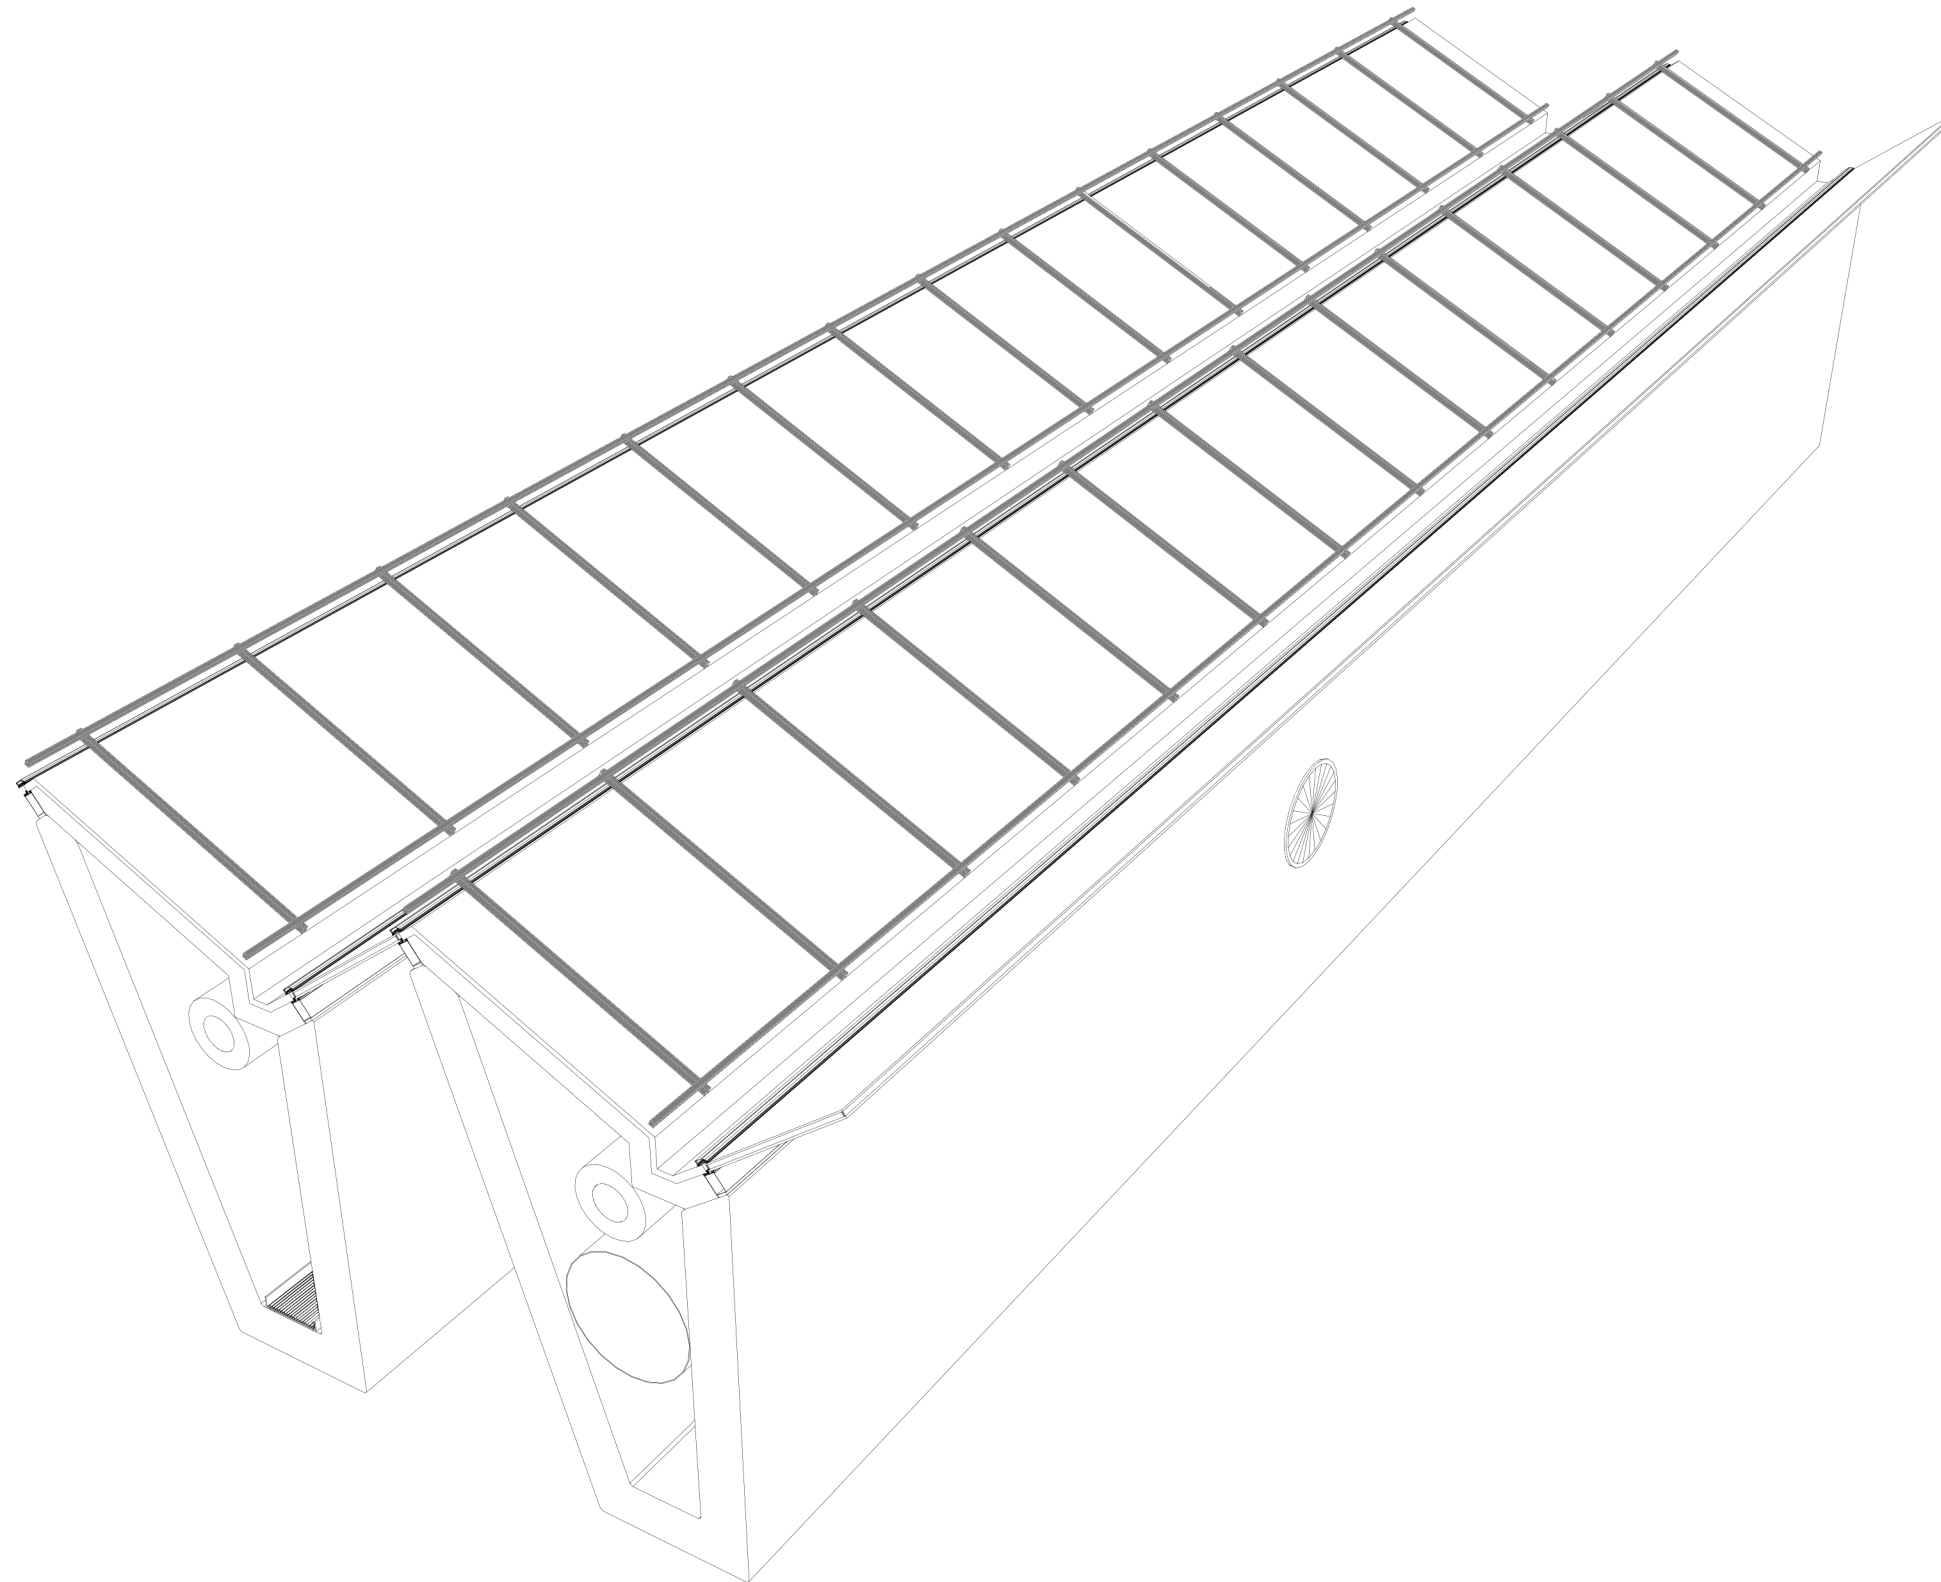


ROOF BEAM - waterproof layer

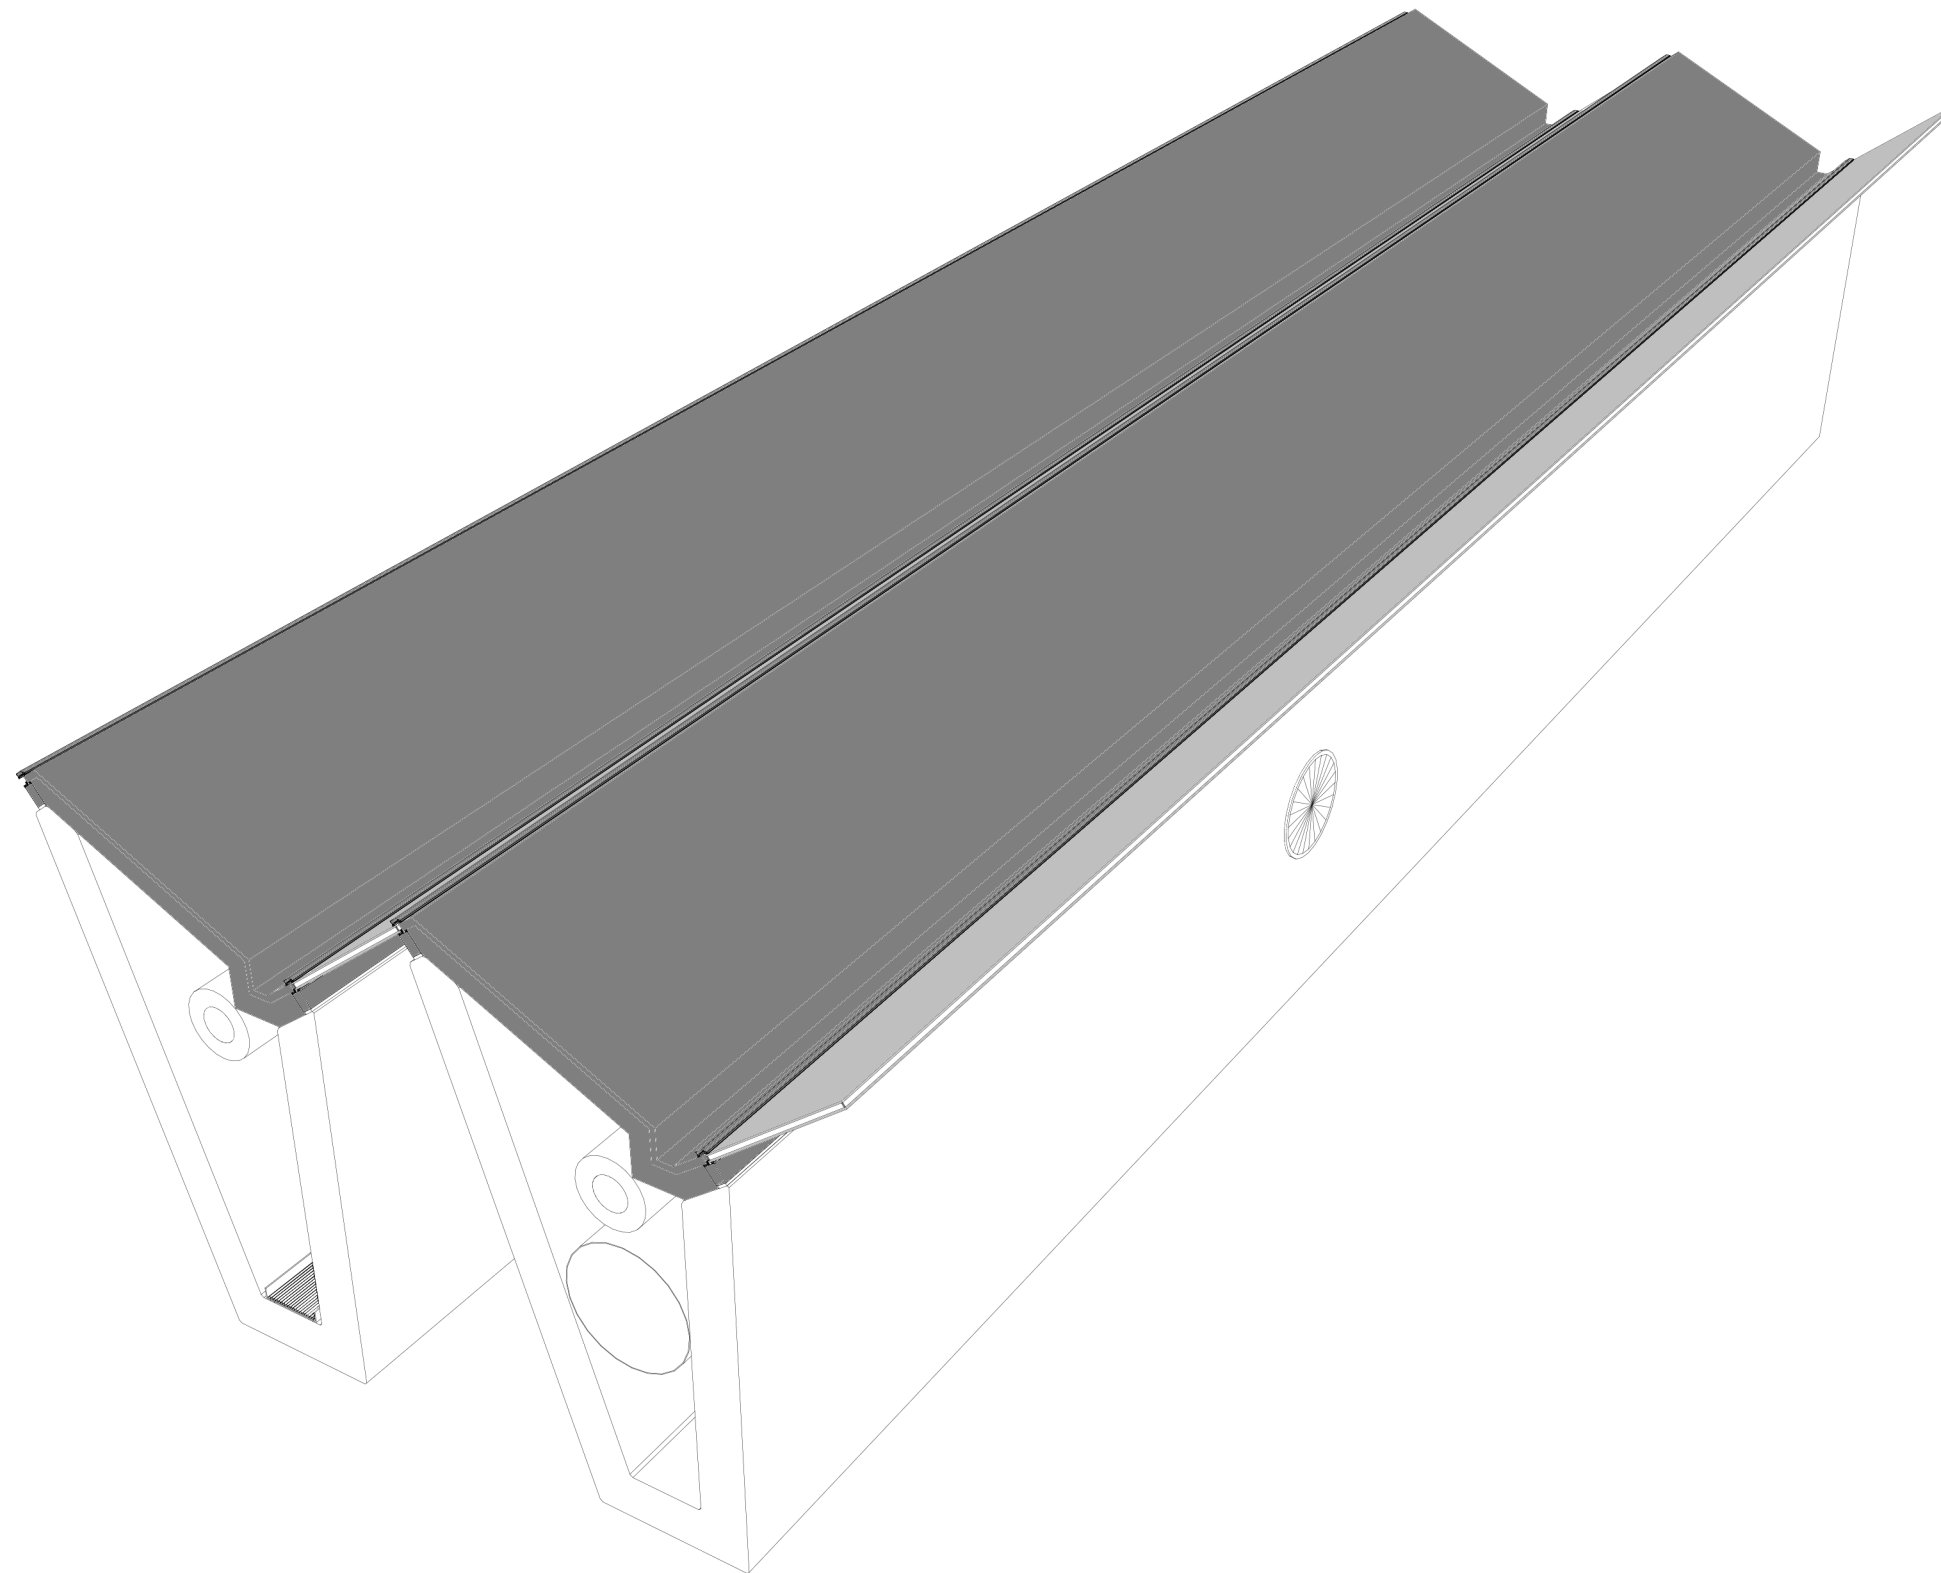


ROOF BEAM - sandwich panels

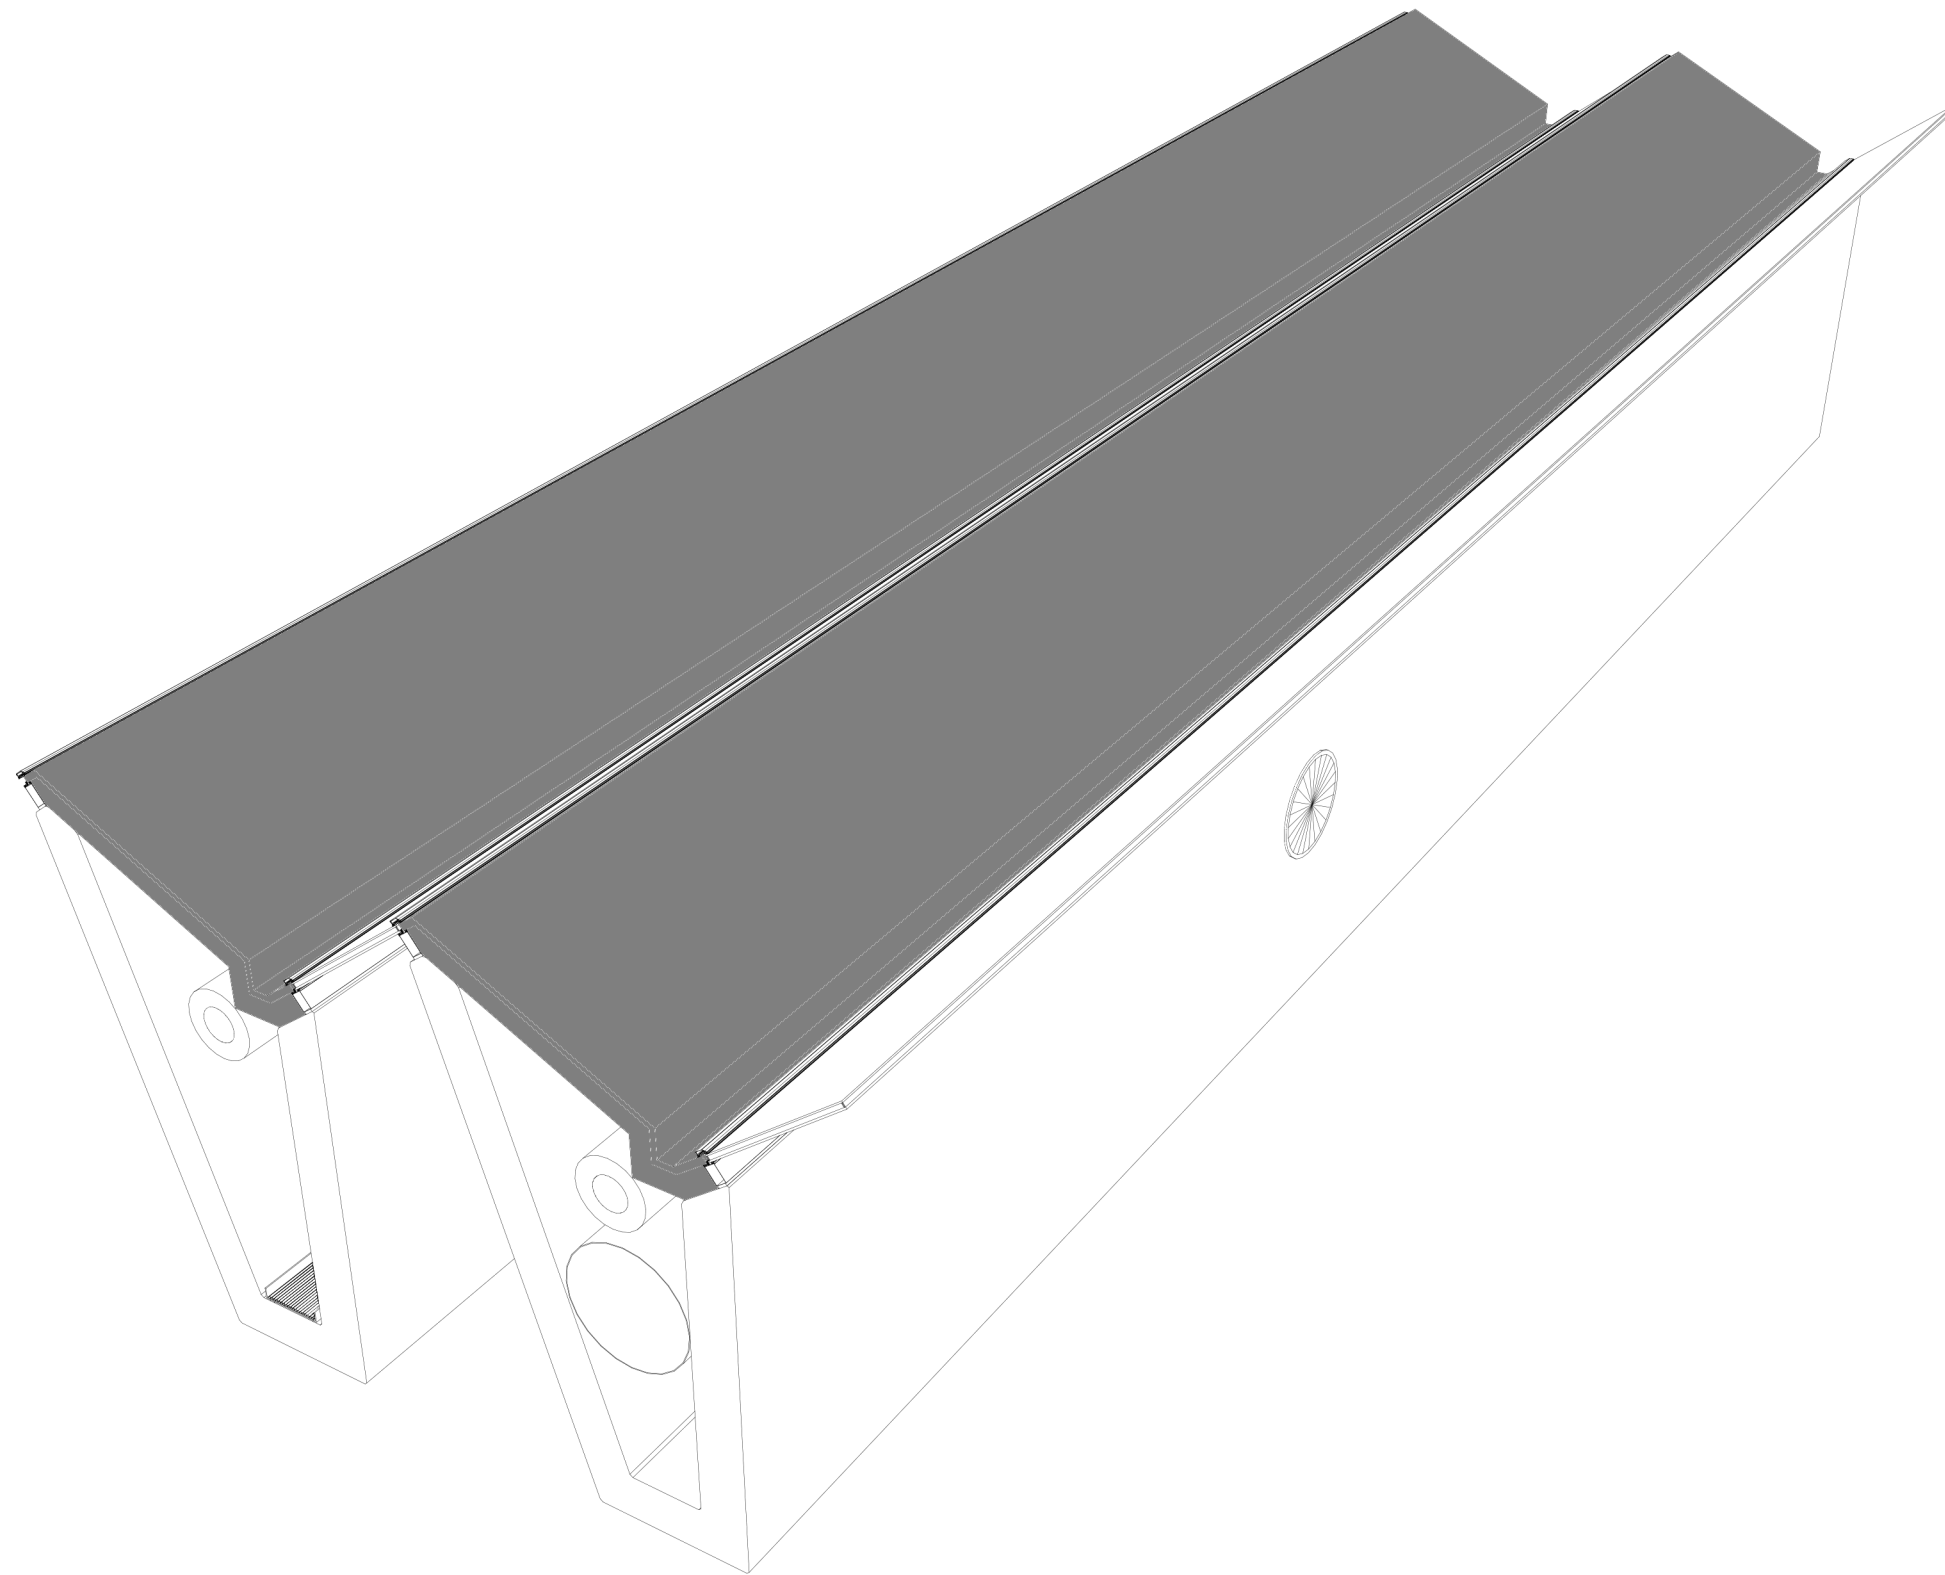


ROOF BEAM - curtain wall system

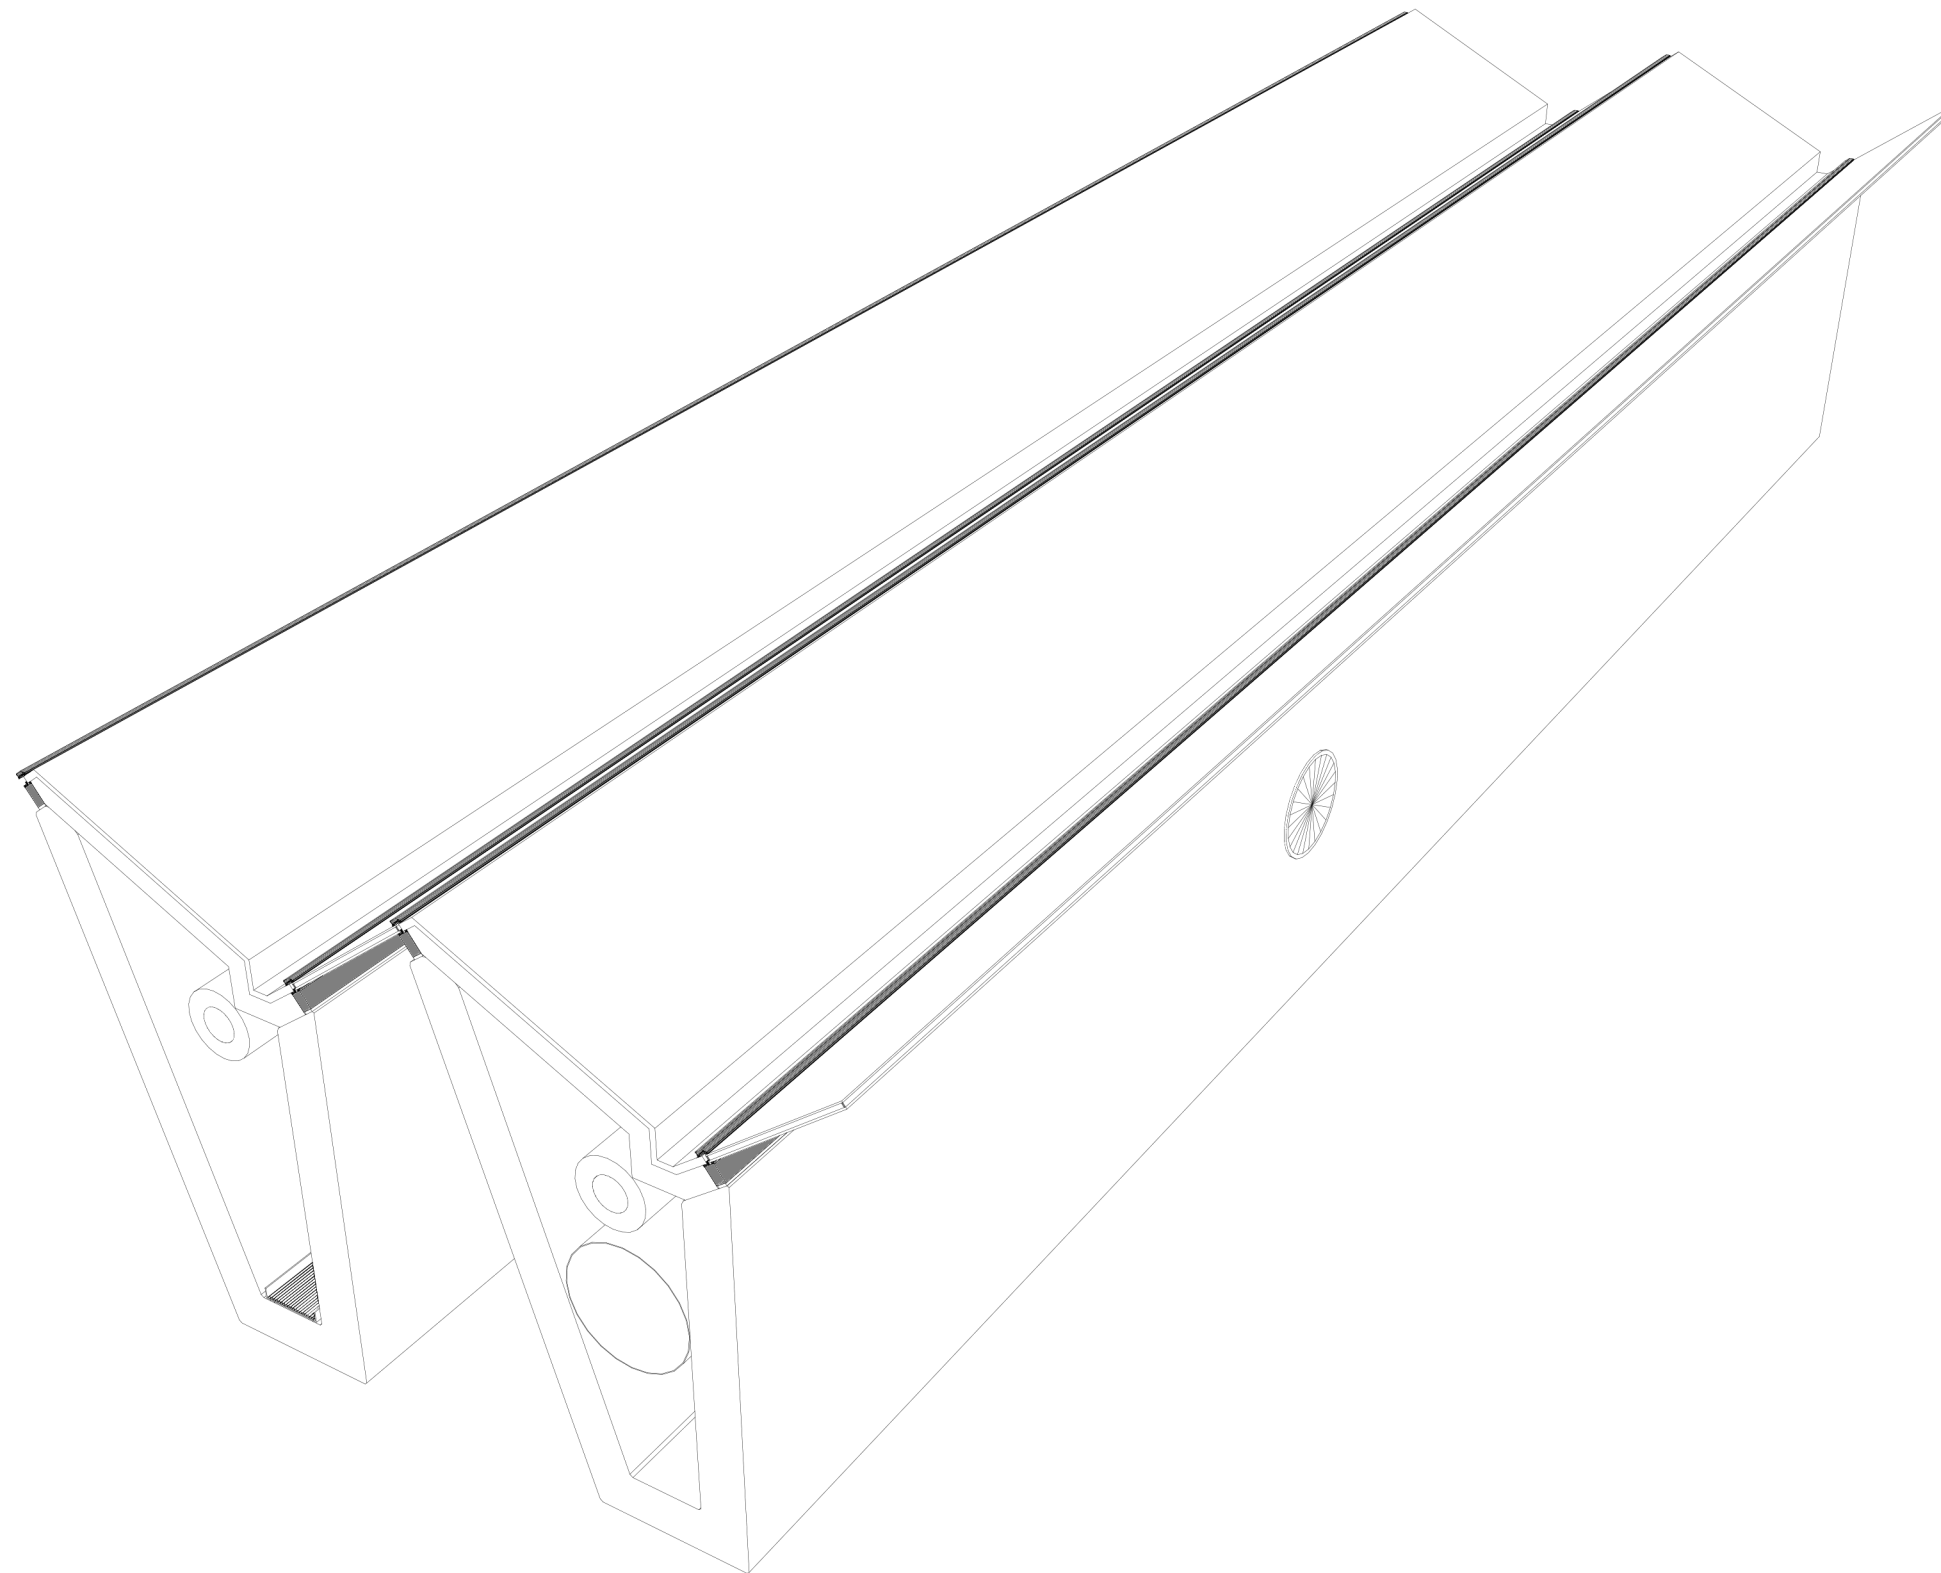


ROOF BEAM - roof lights

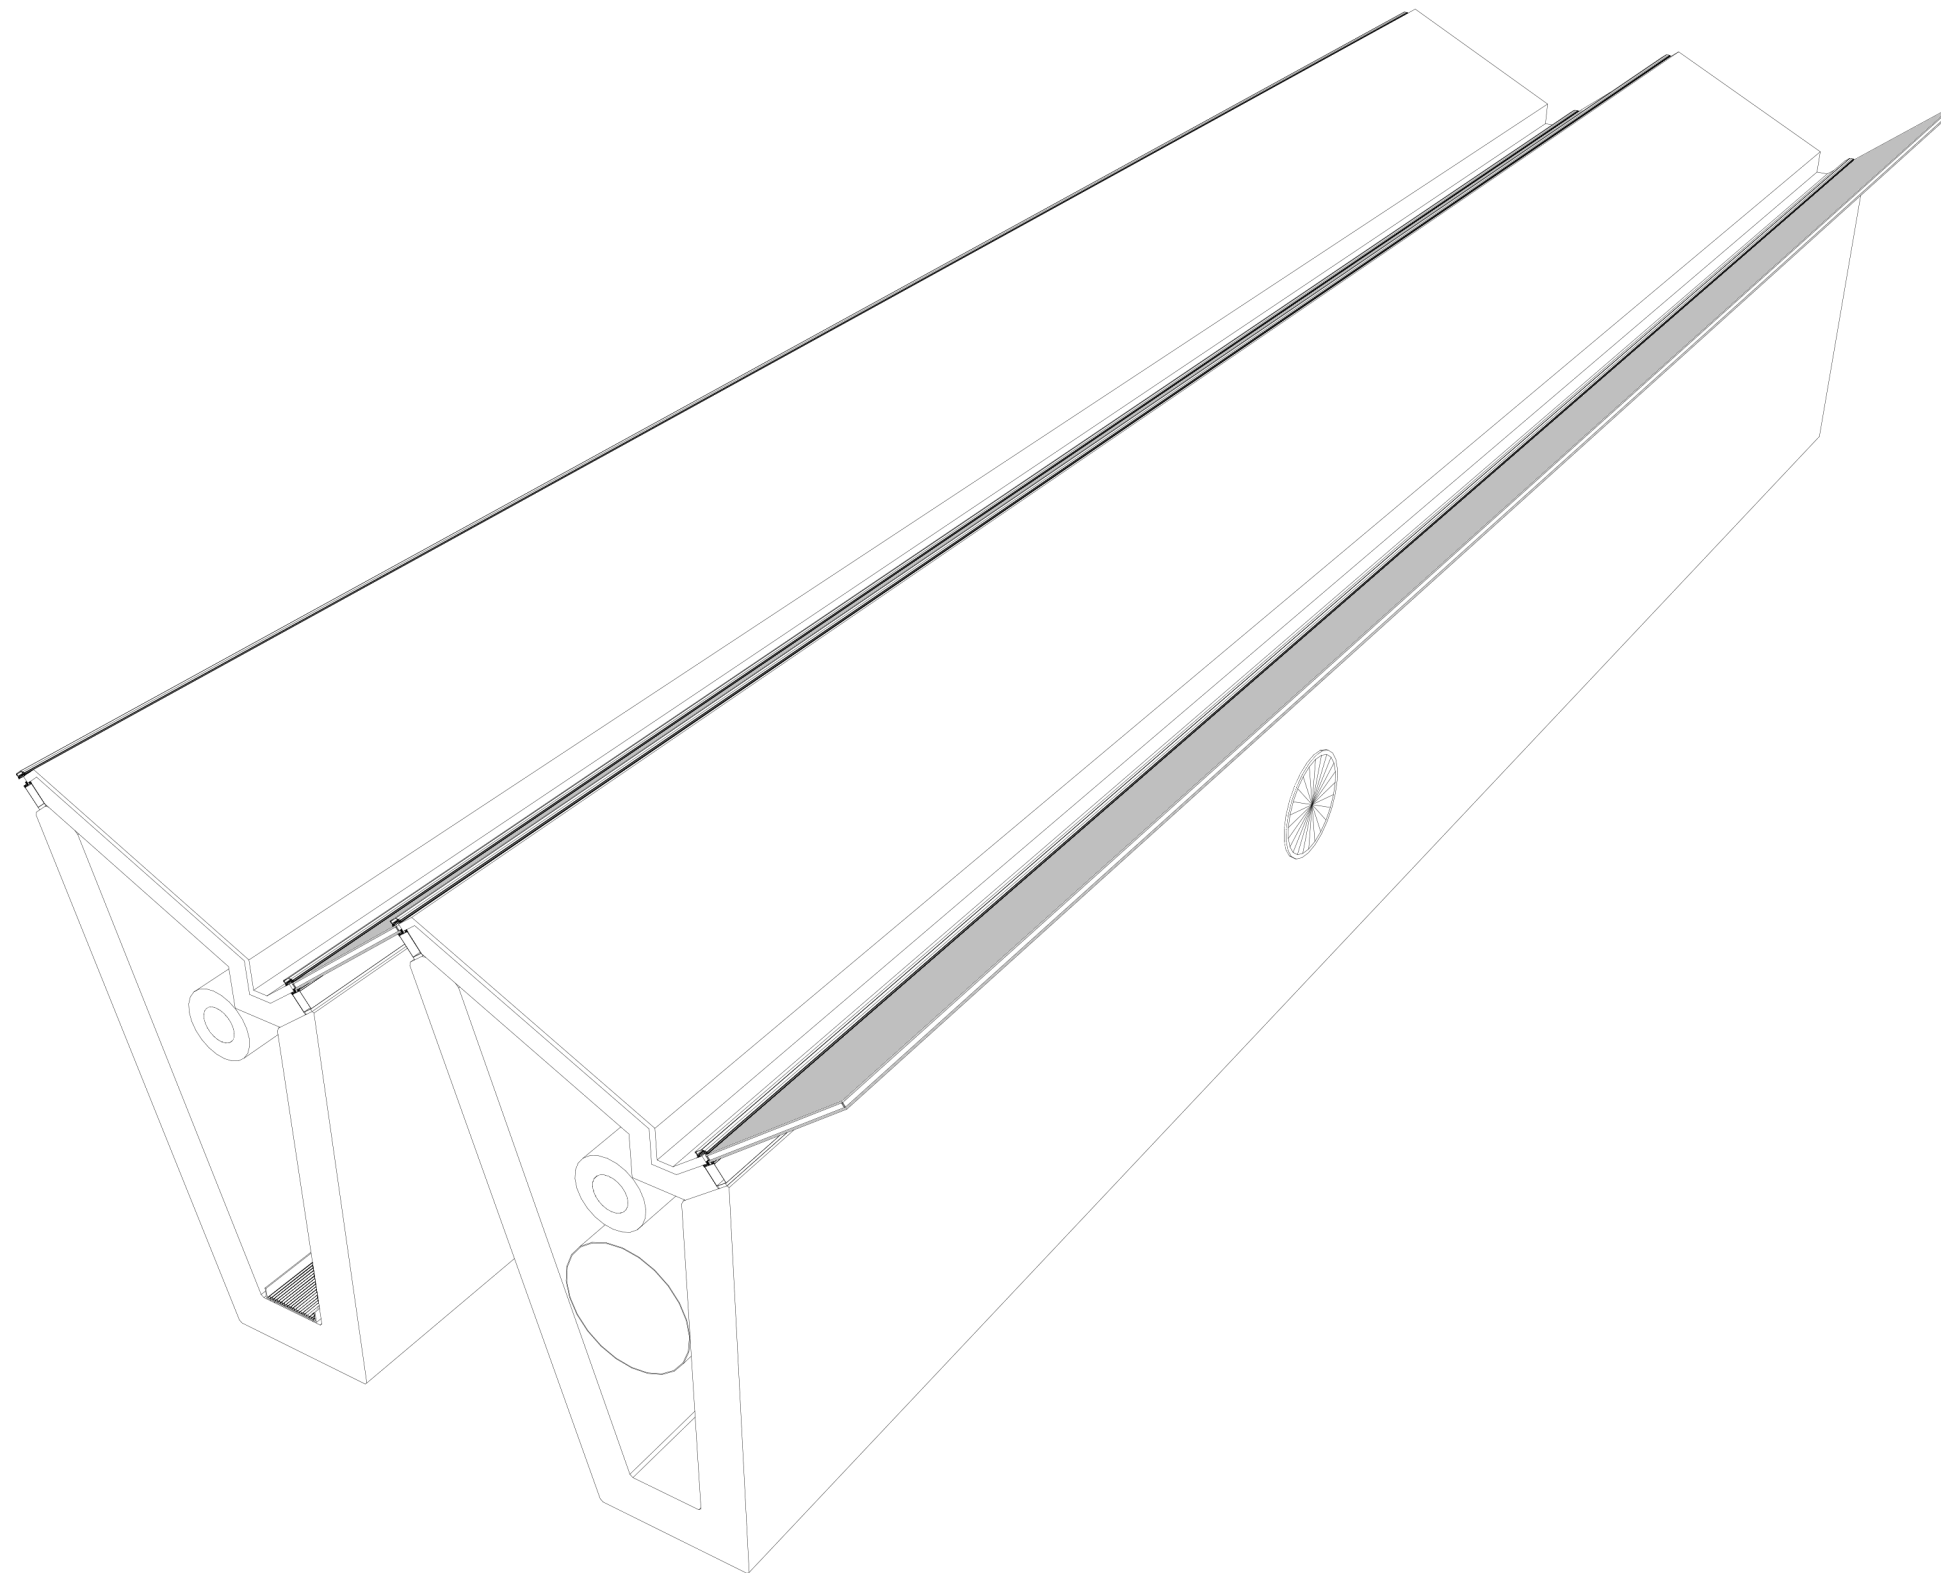


ROOF BEAM - rainwater drainage

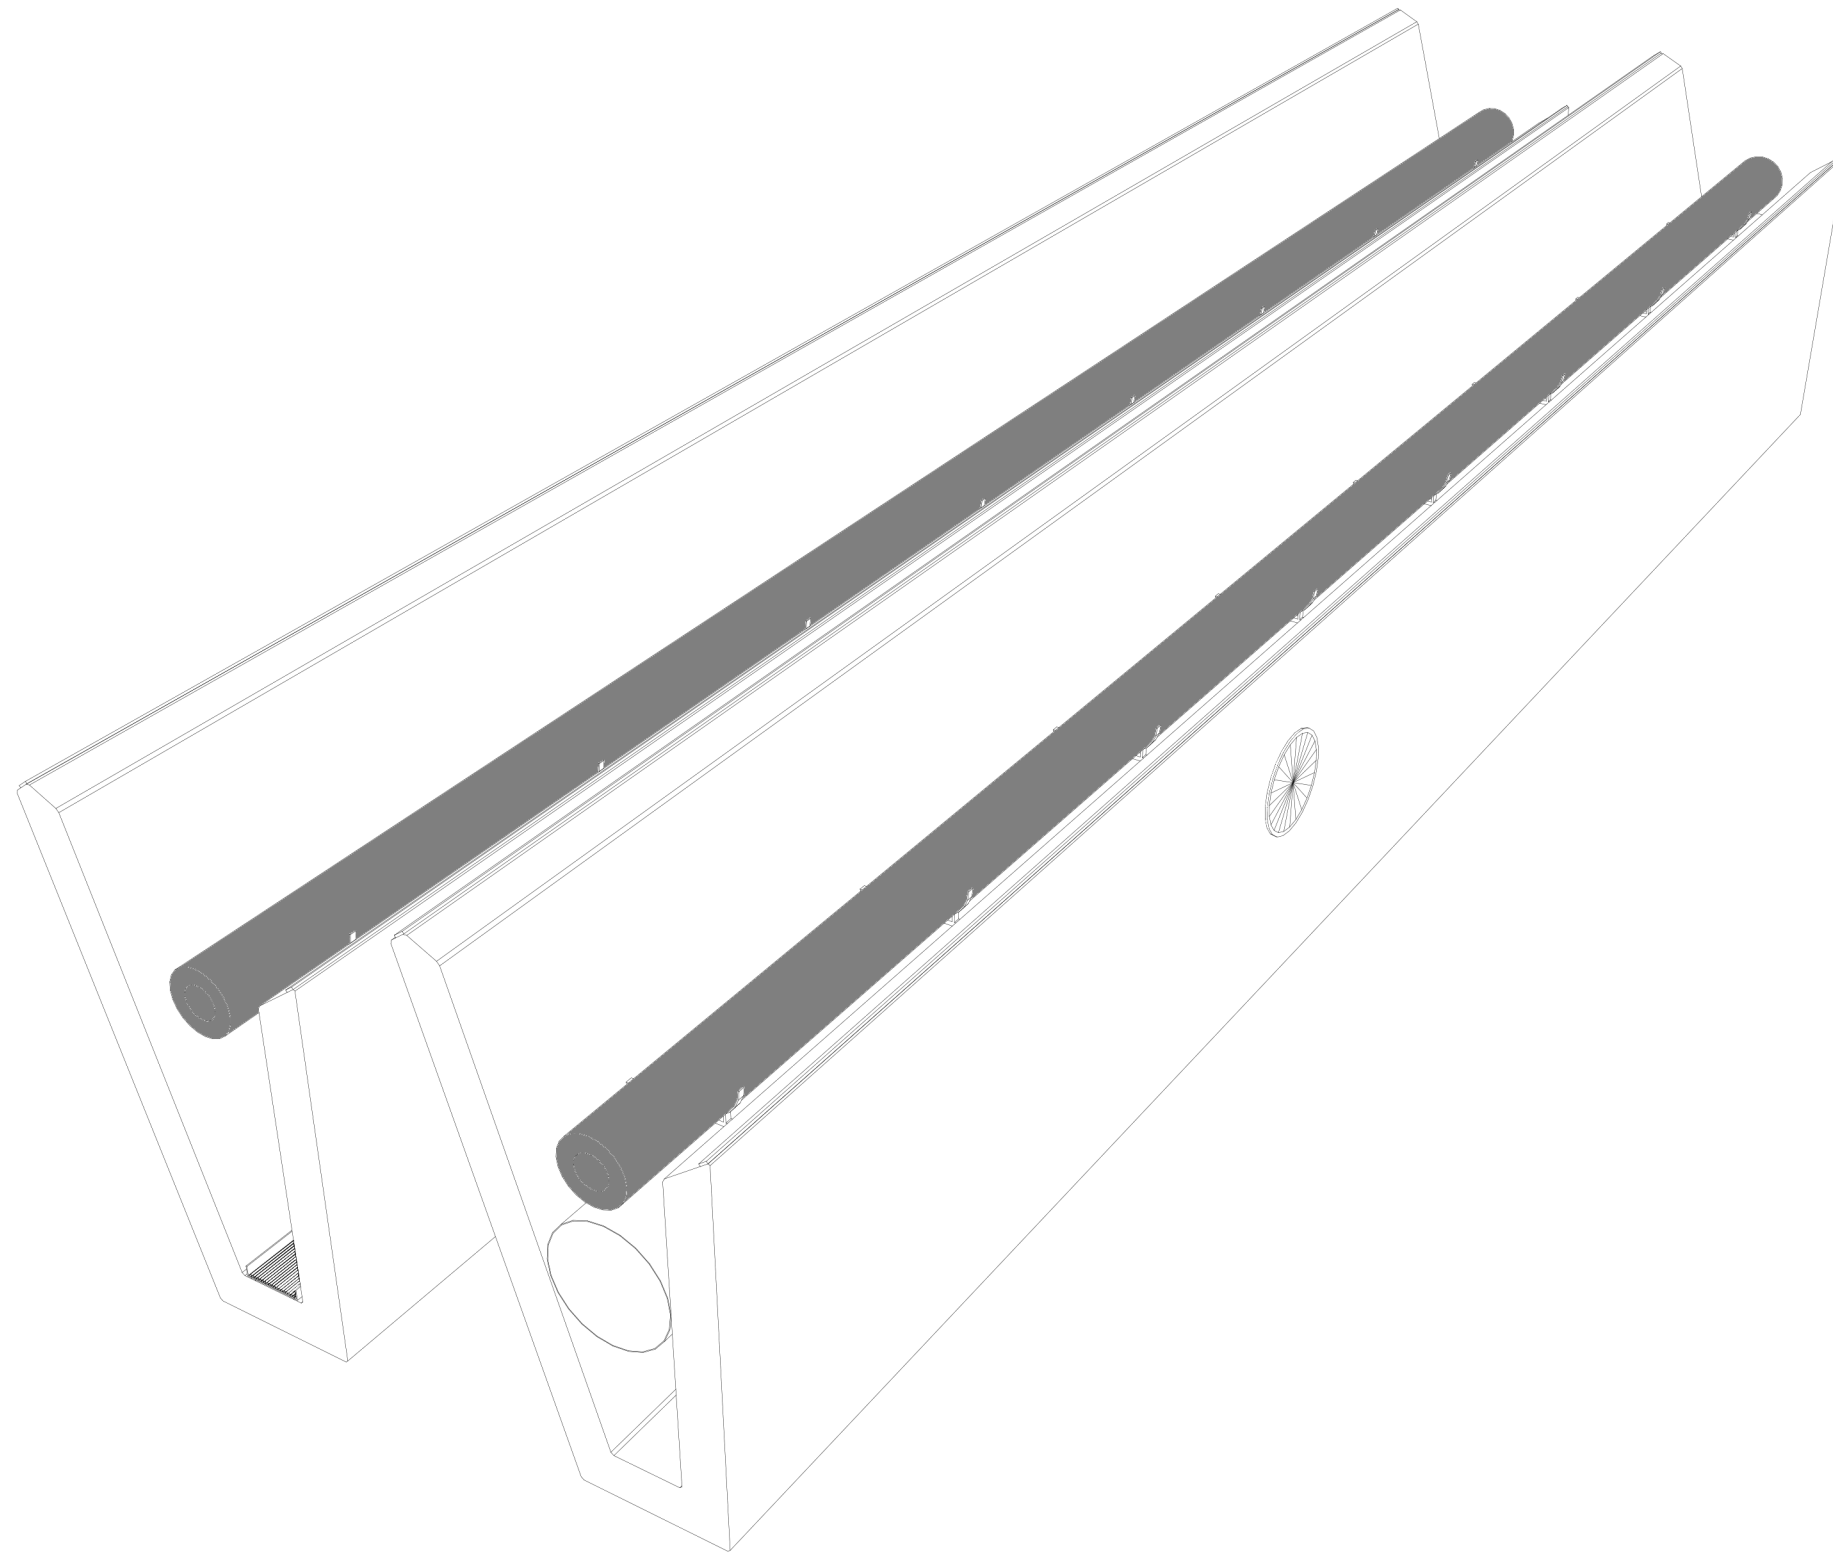


ROOF BEAM - pipe supports

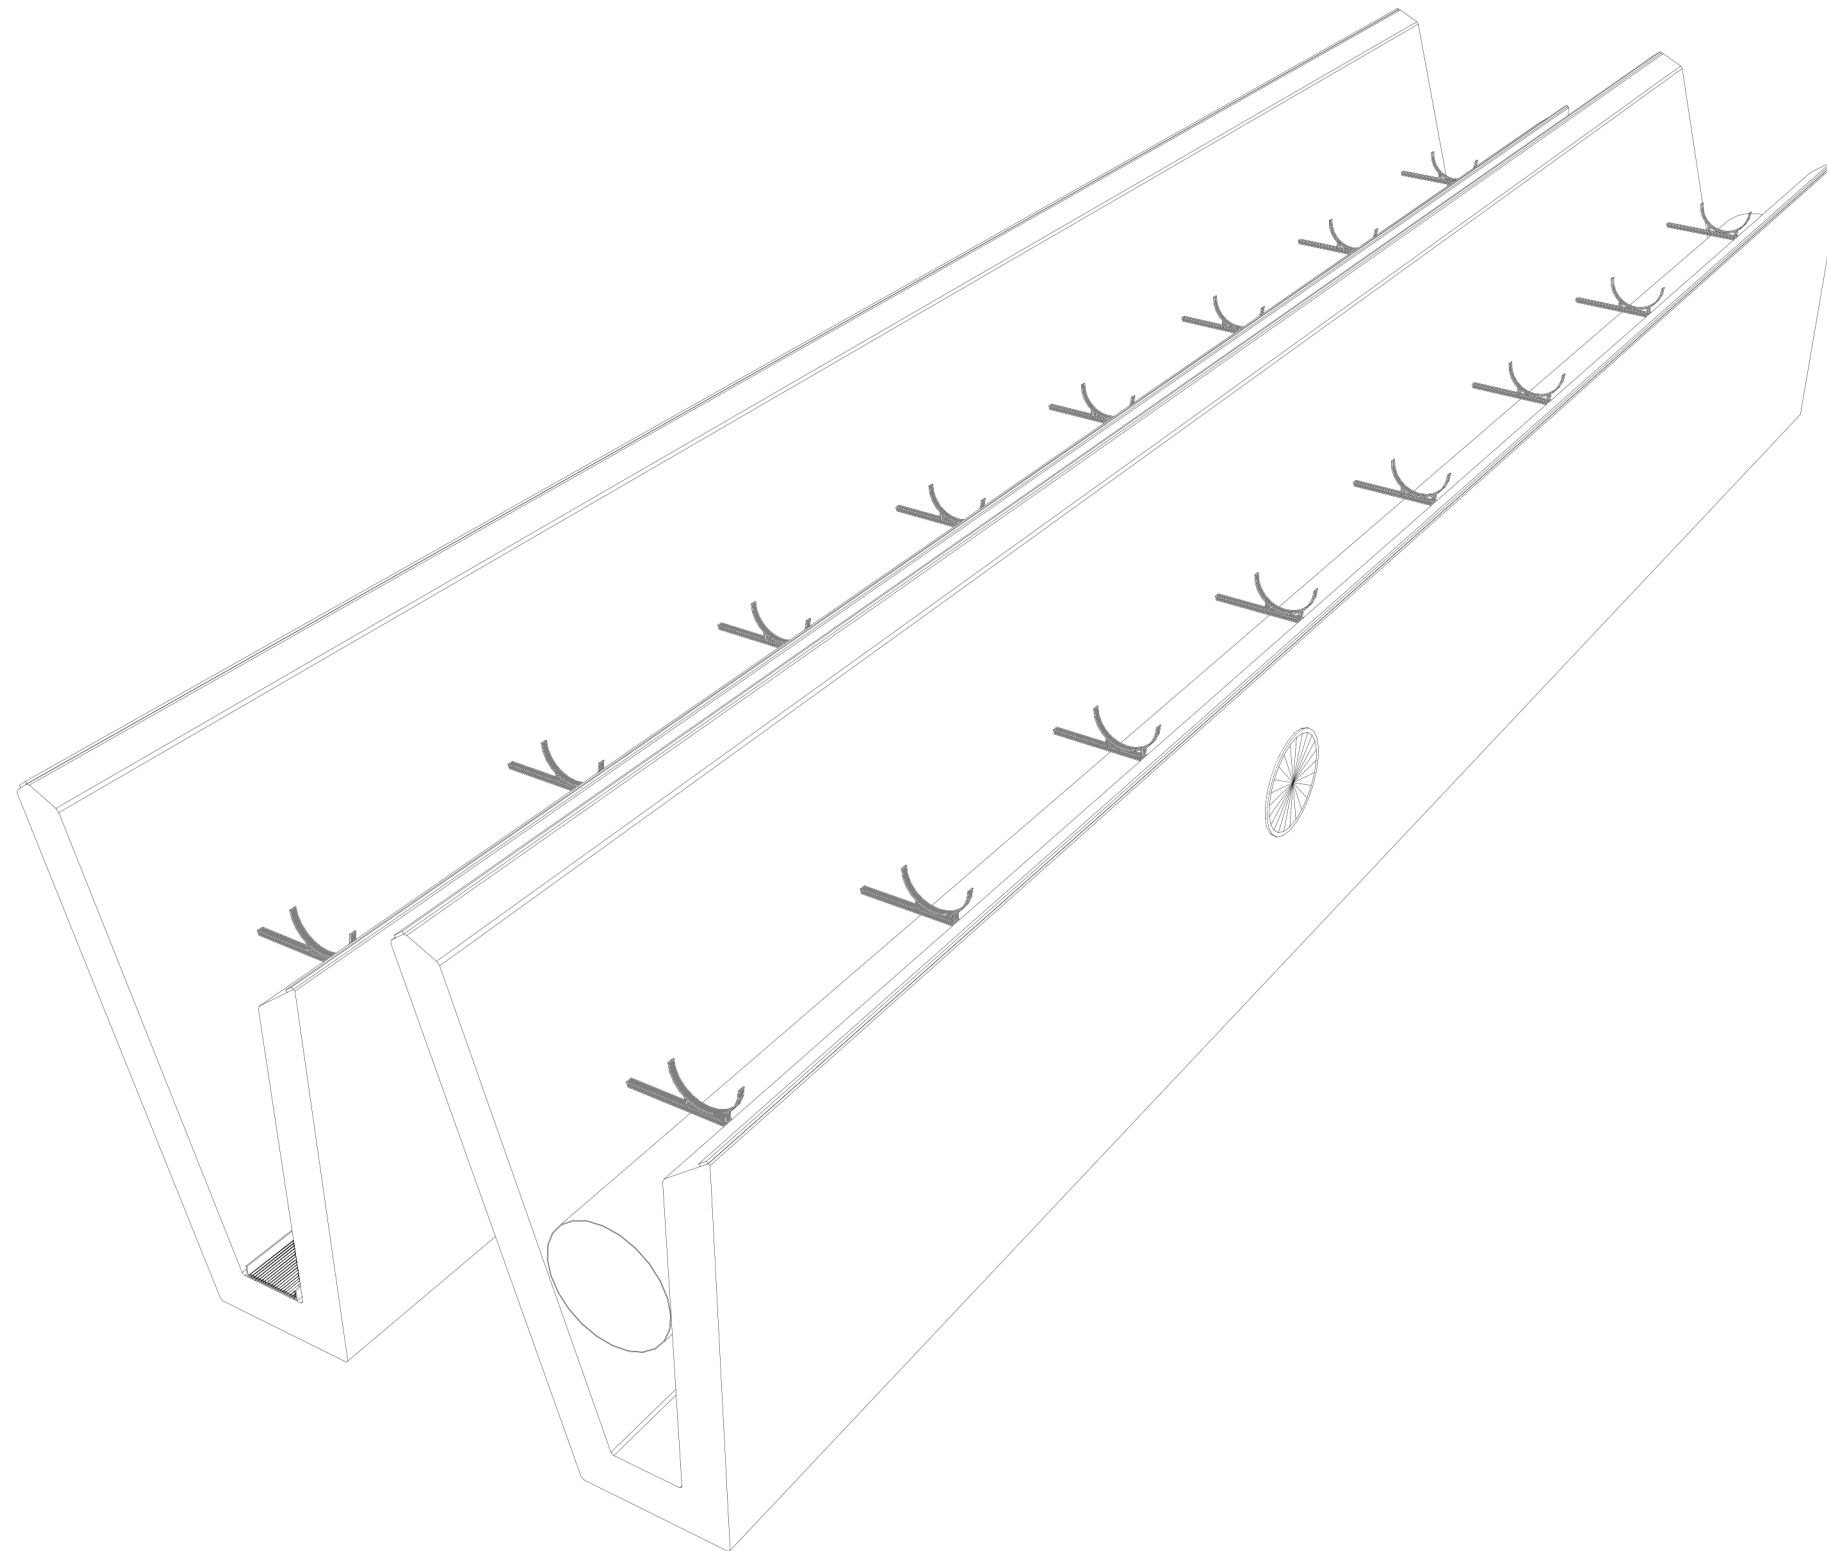


ROOF BEAM - ventilation

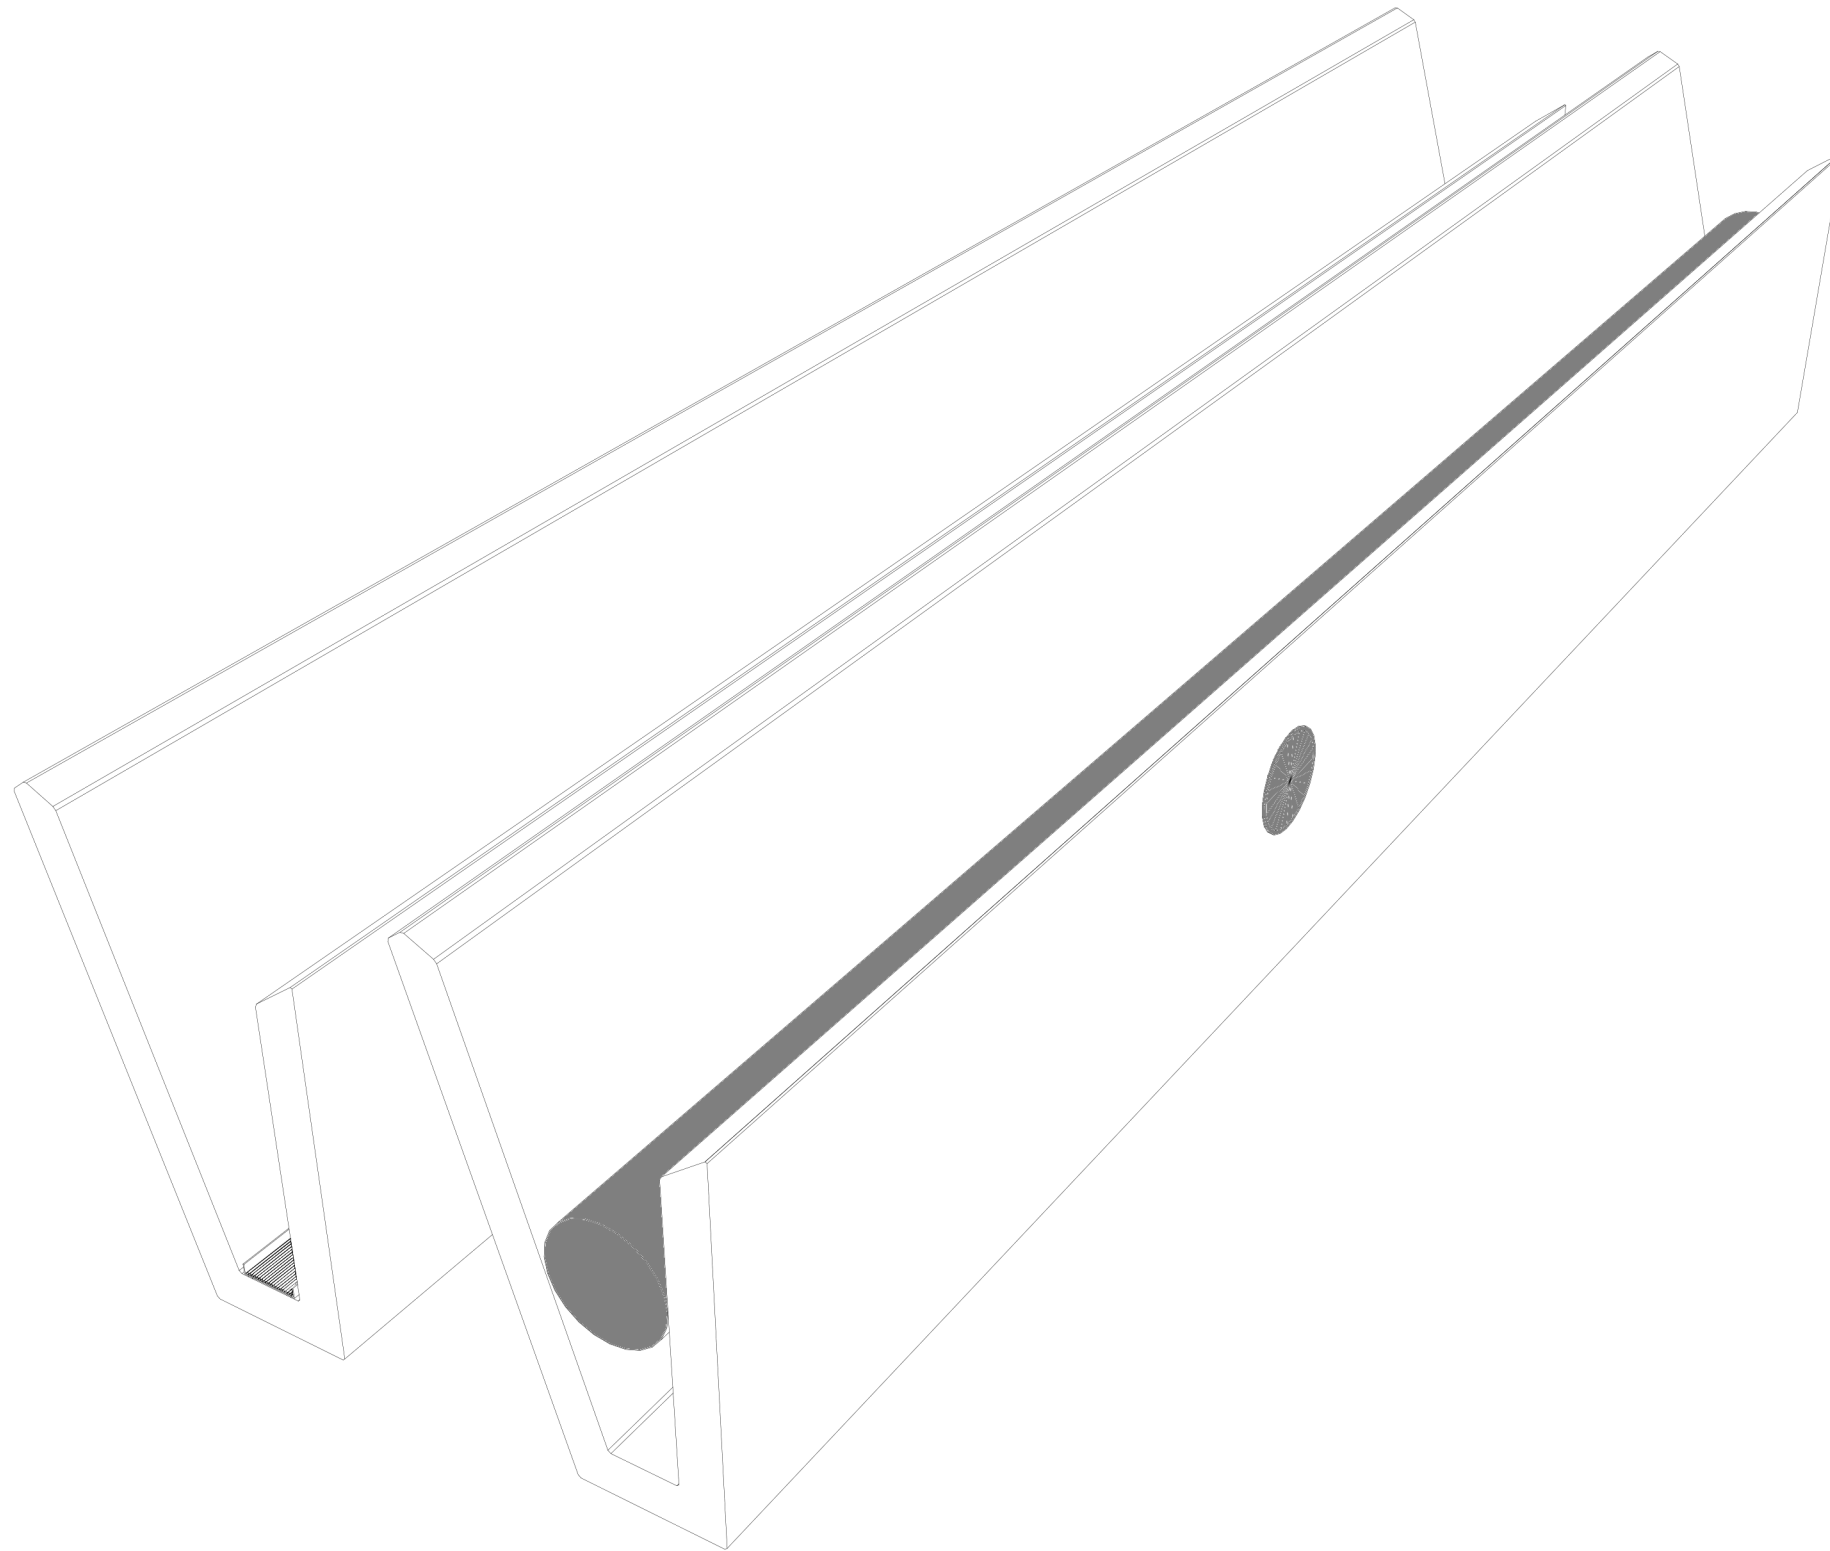


ROOF BEAM - cables

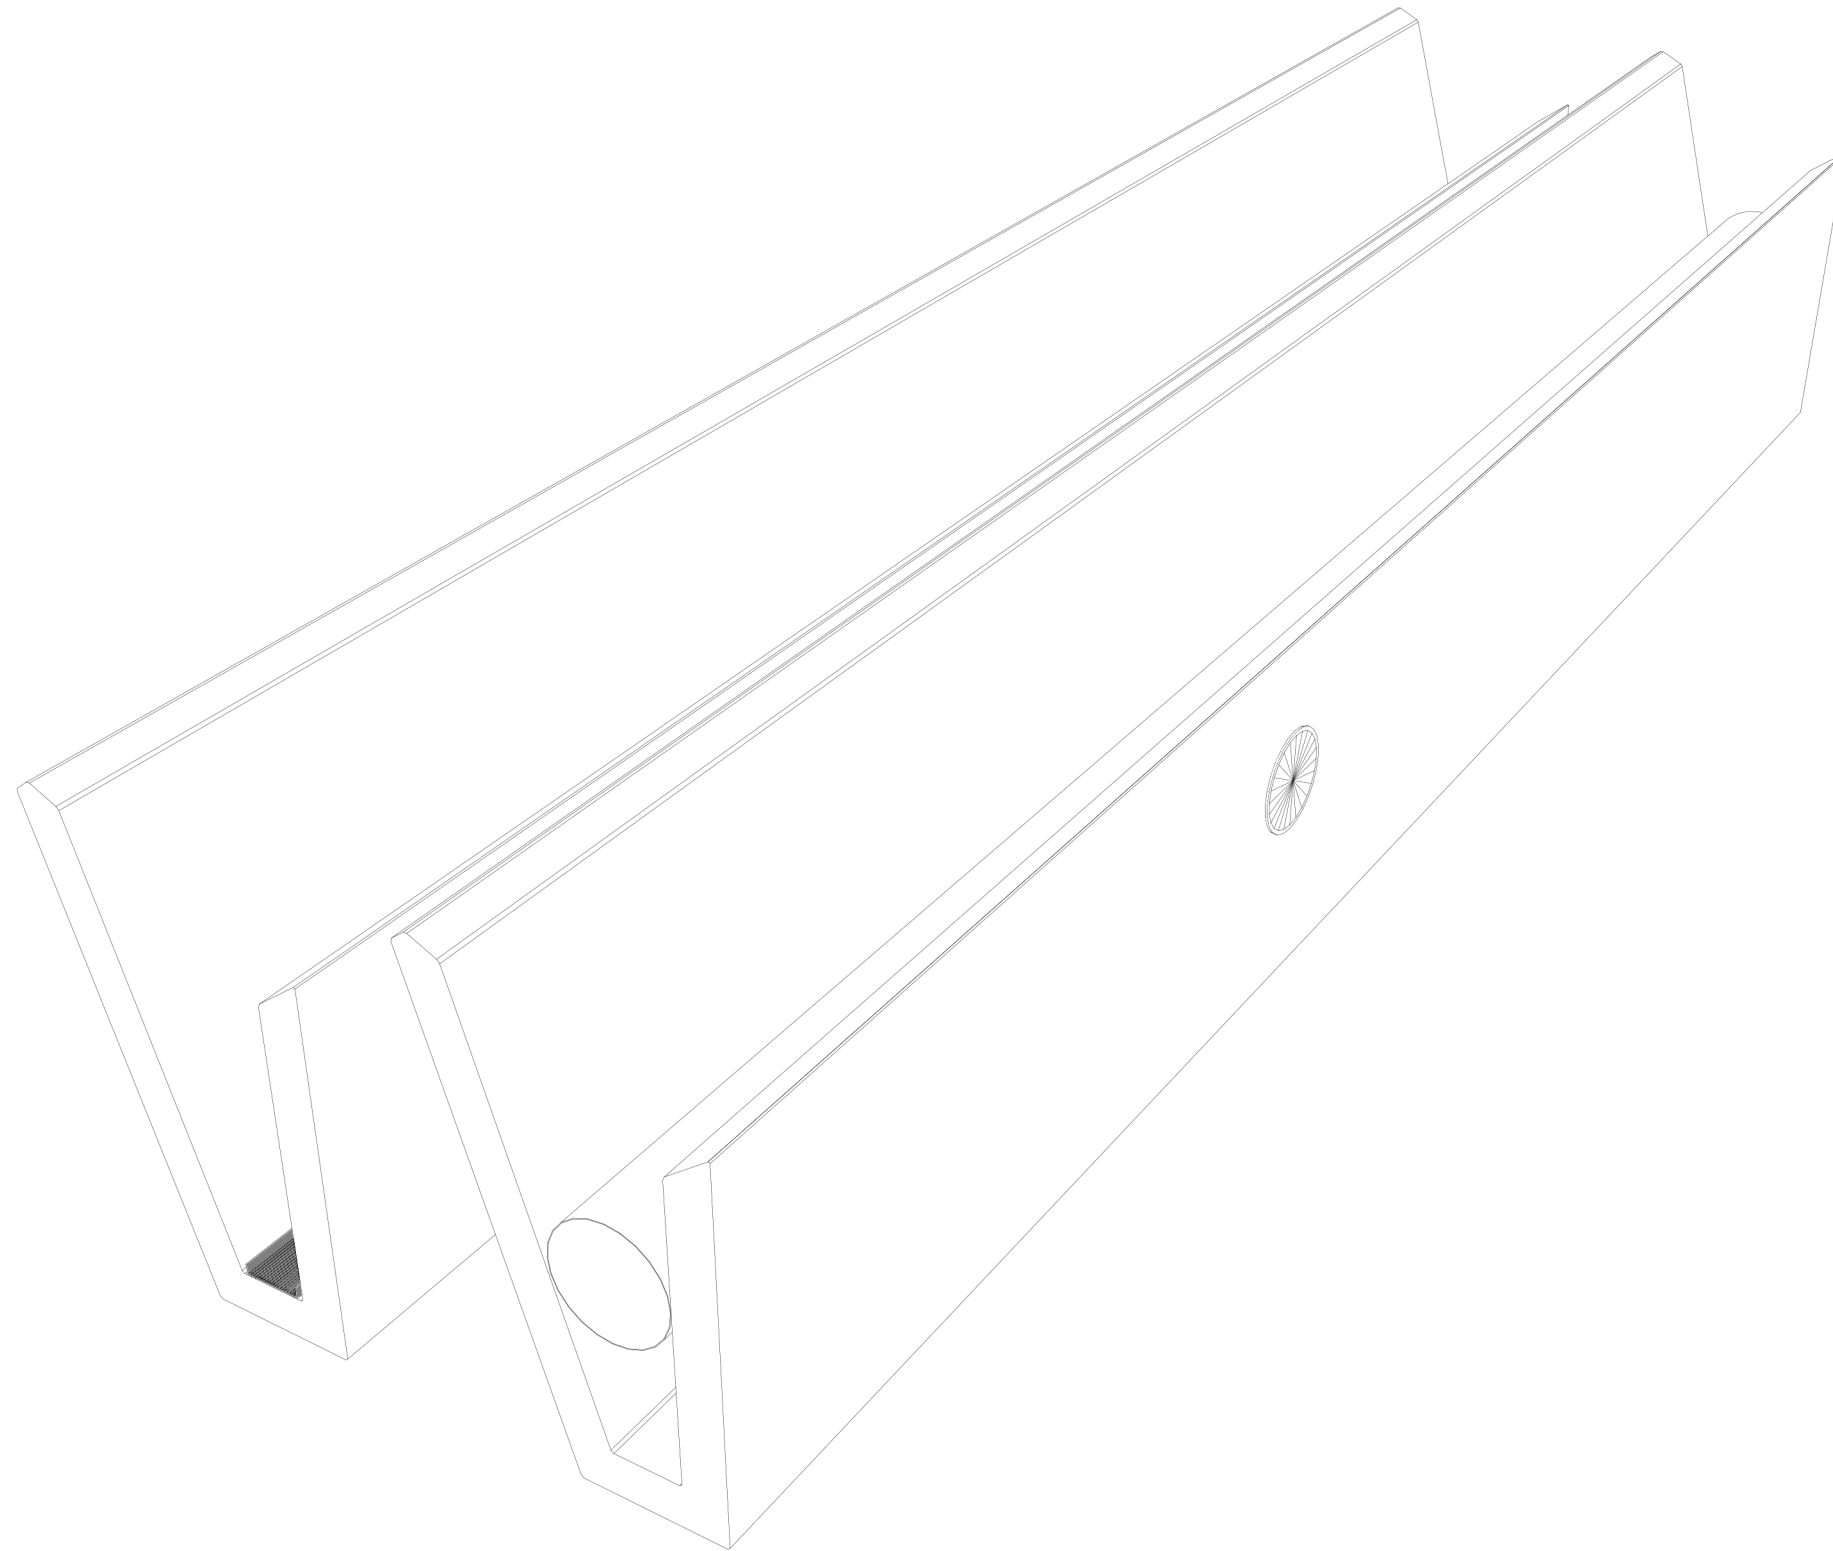

ROOF BEAM - prefab concrete beam

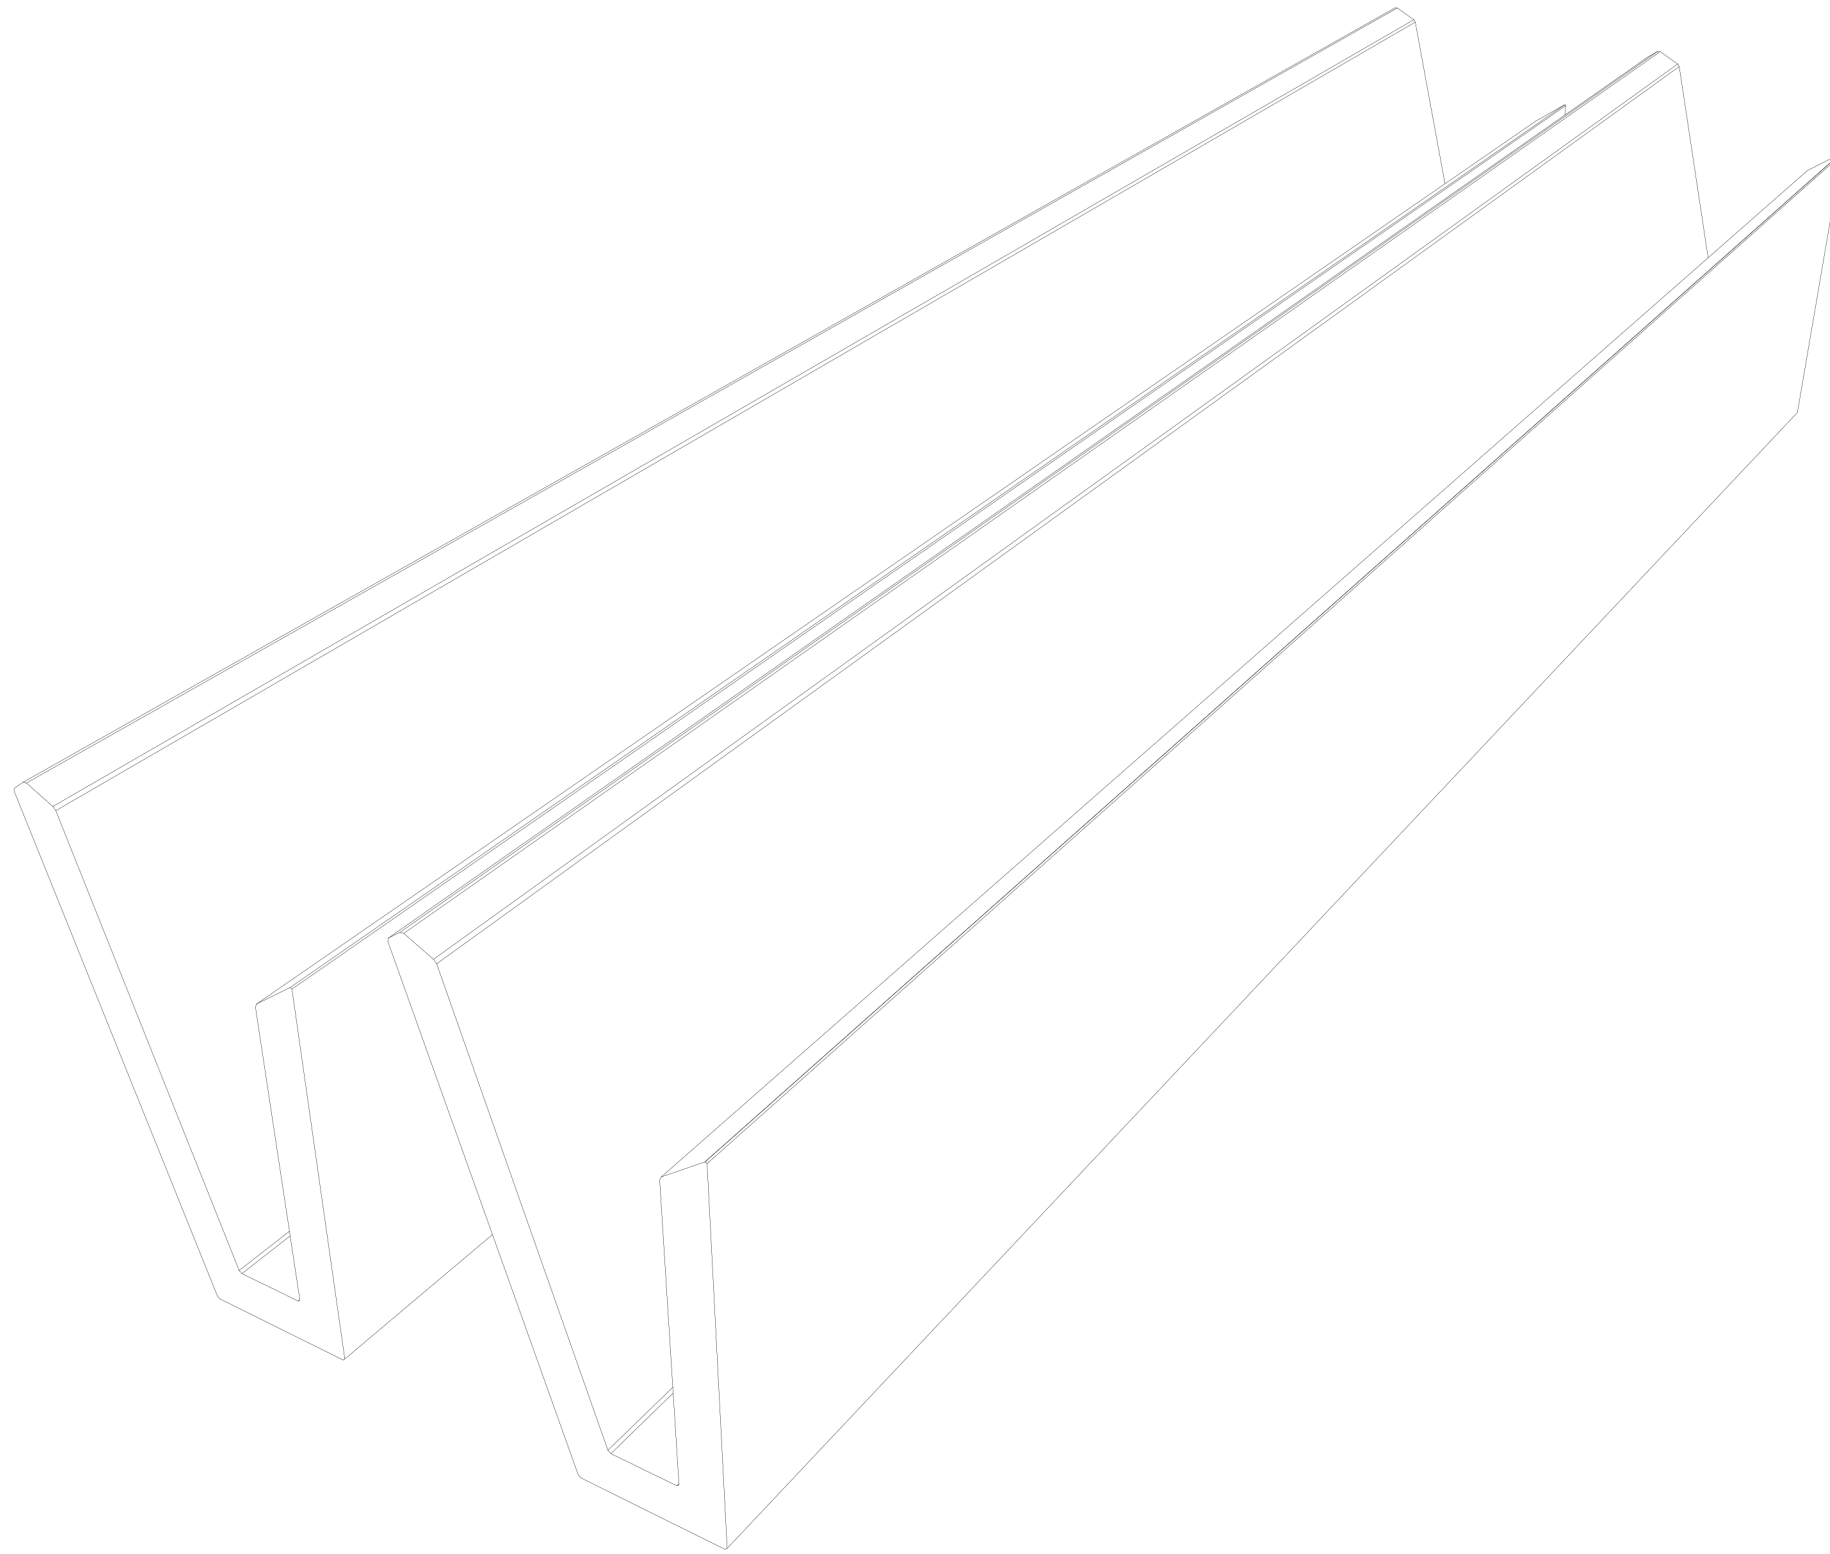


SOLAR ENERGY

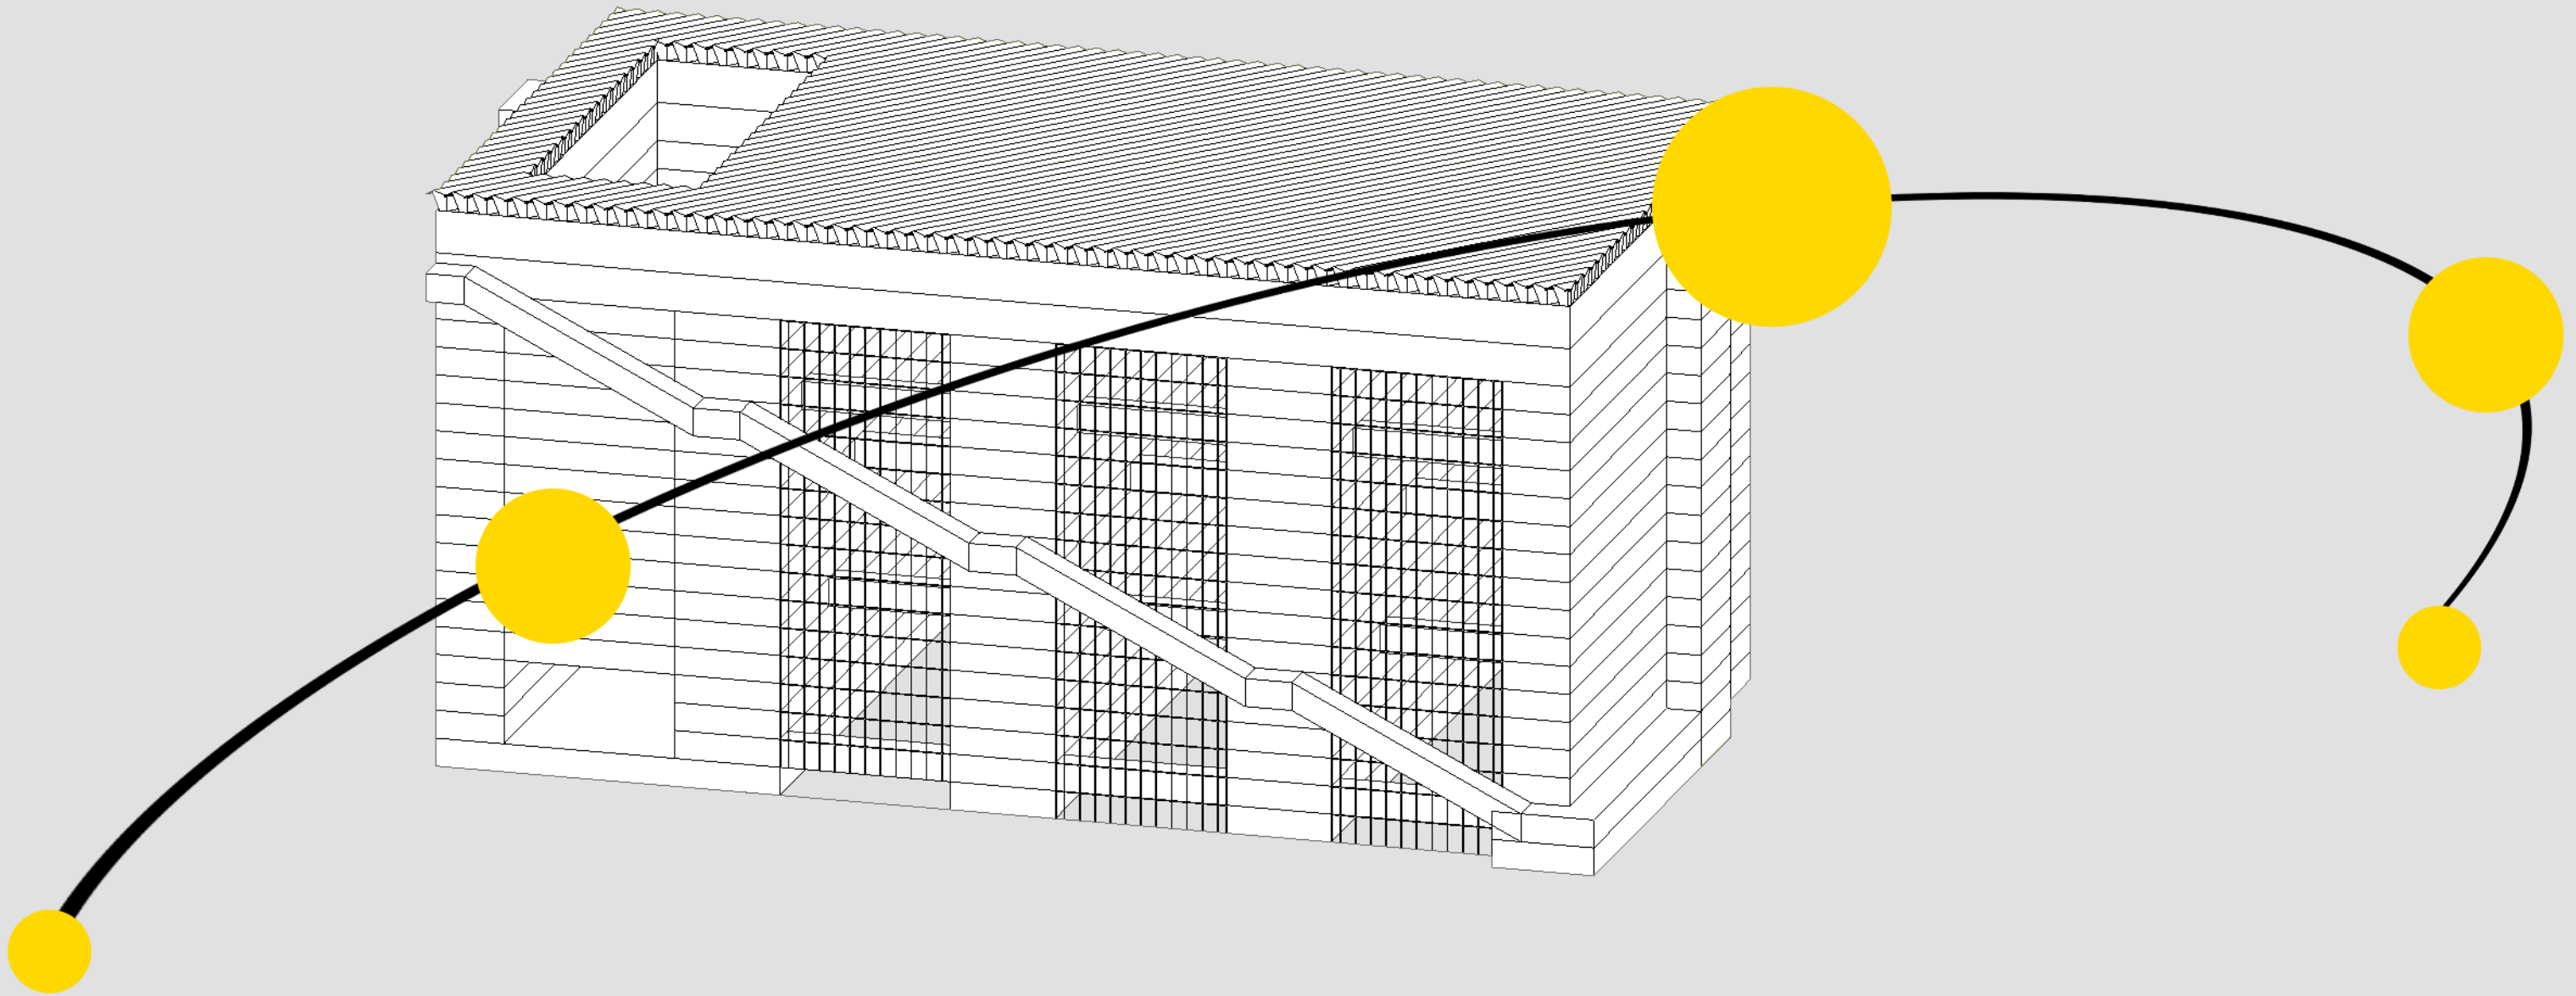





SOLAR ENERGY - regular dark solar panels

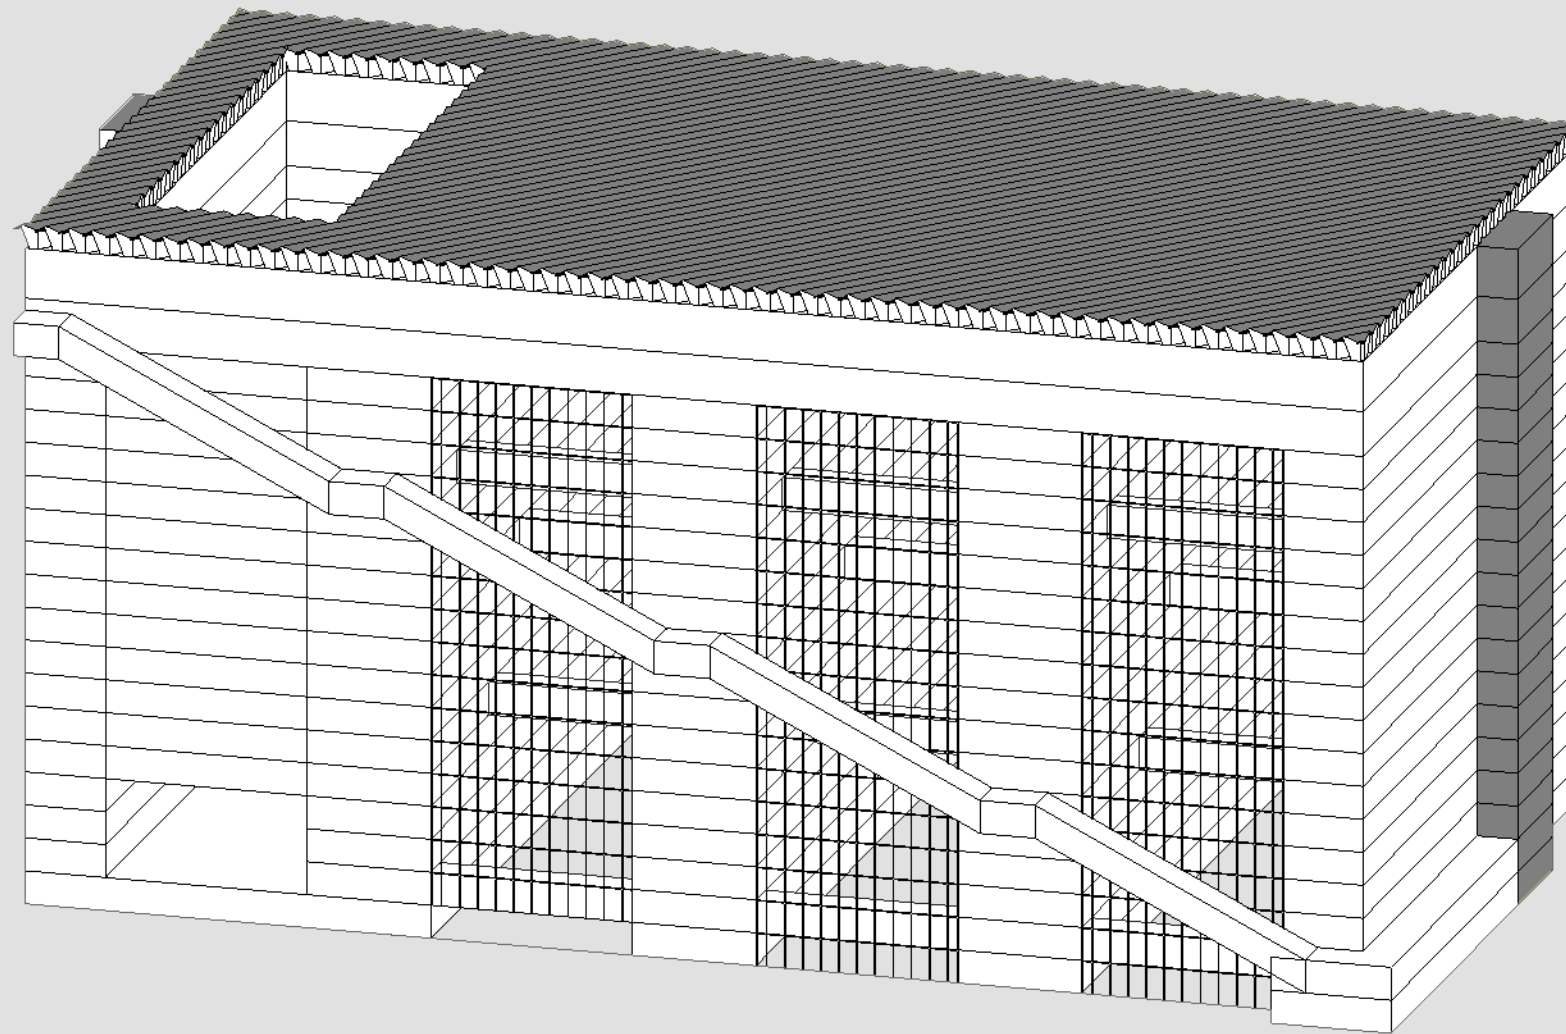


SOLAR ENERGY - CSEM white solar panels

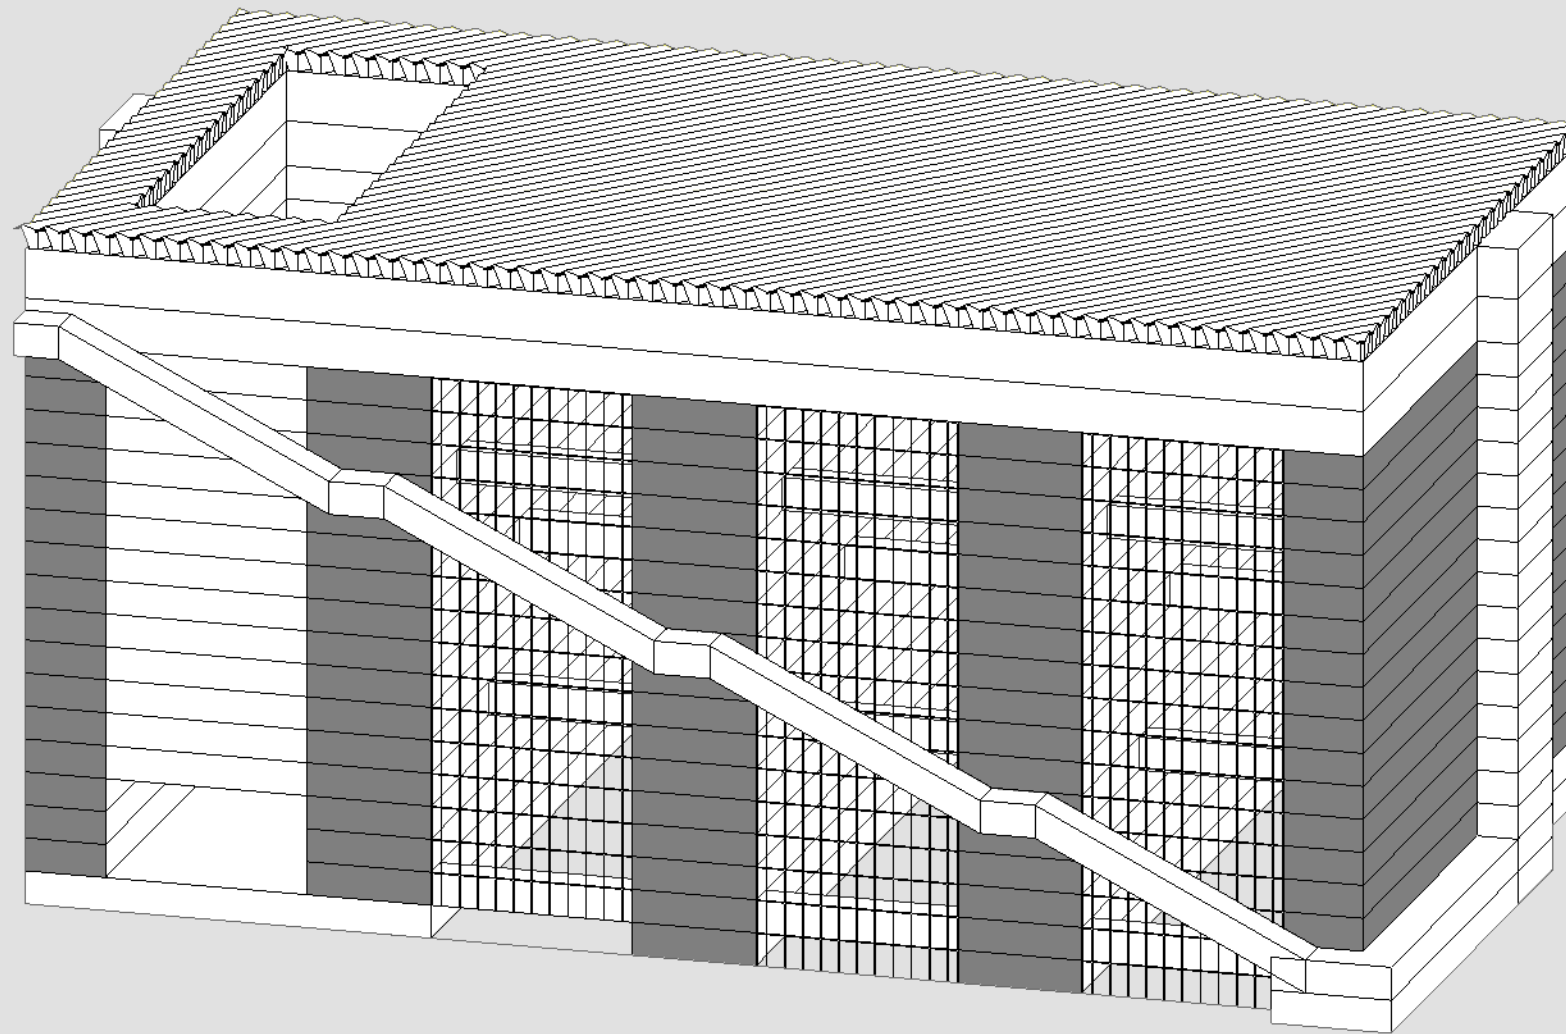


STRUCTURE - rigidity

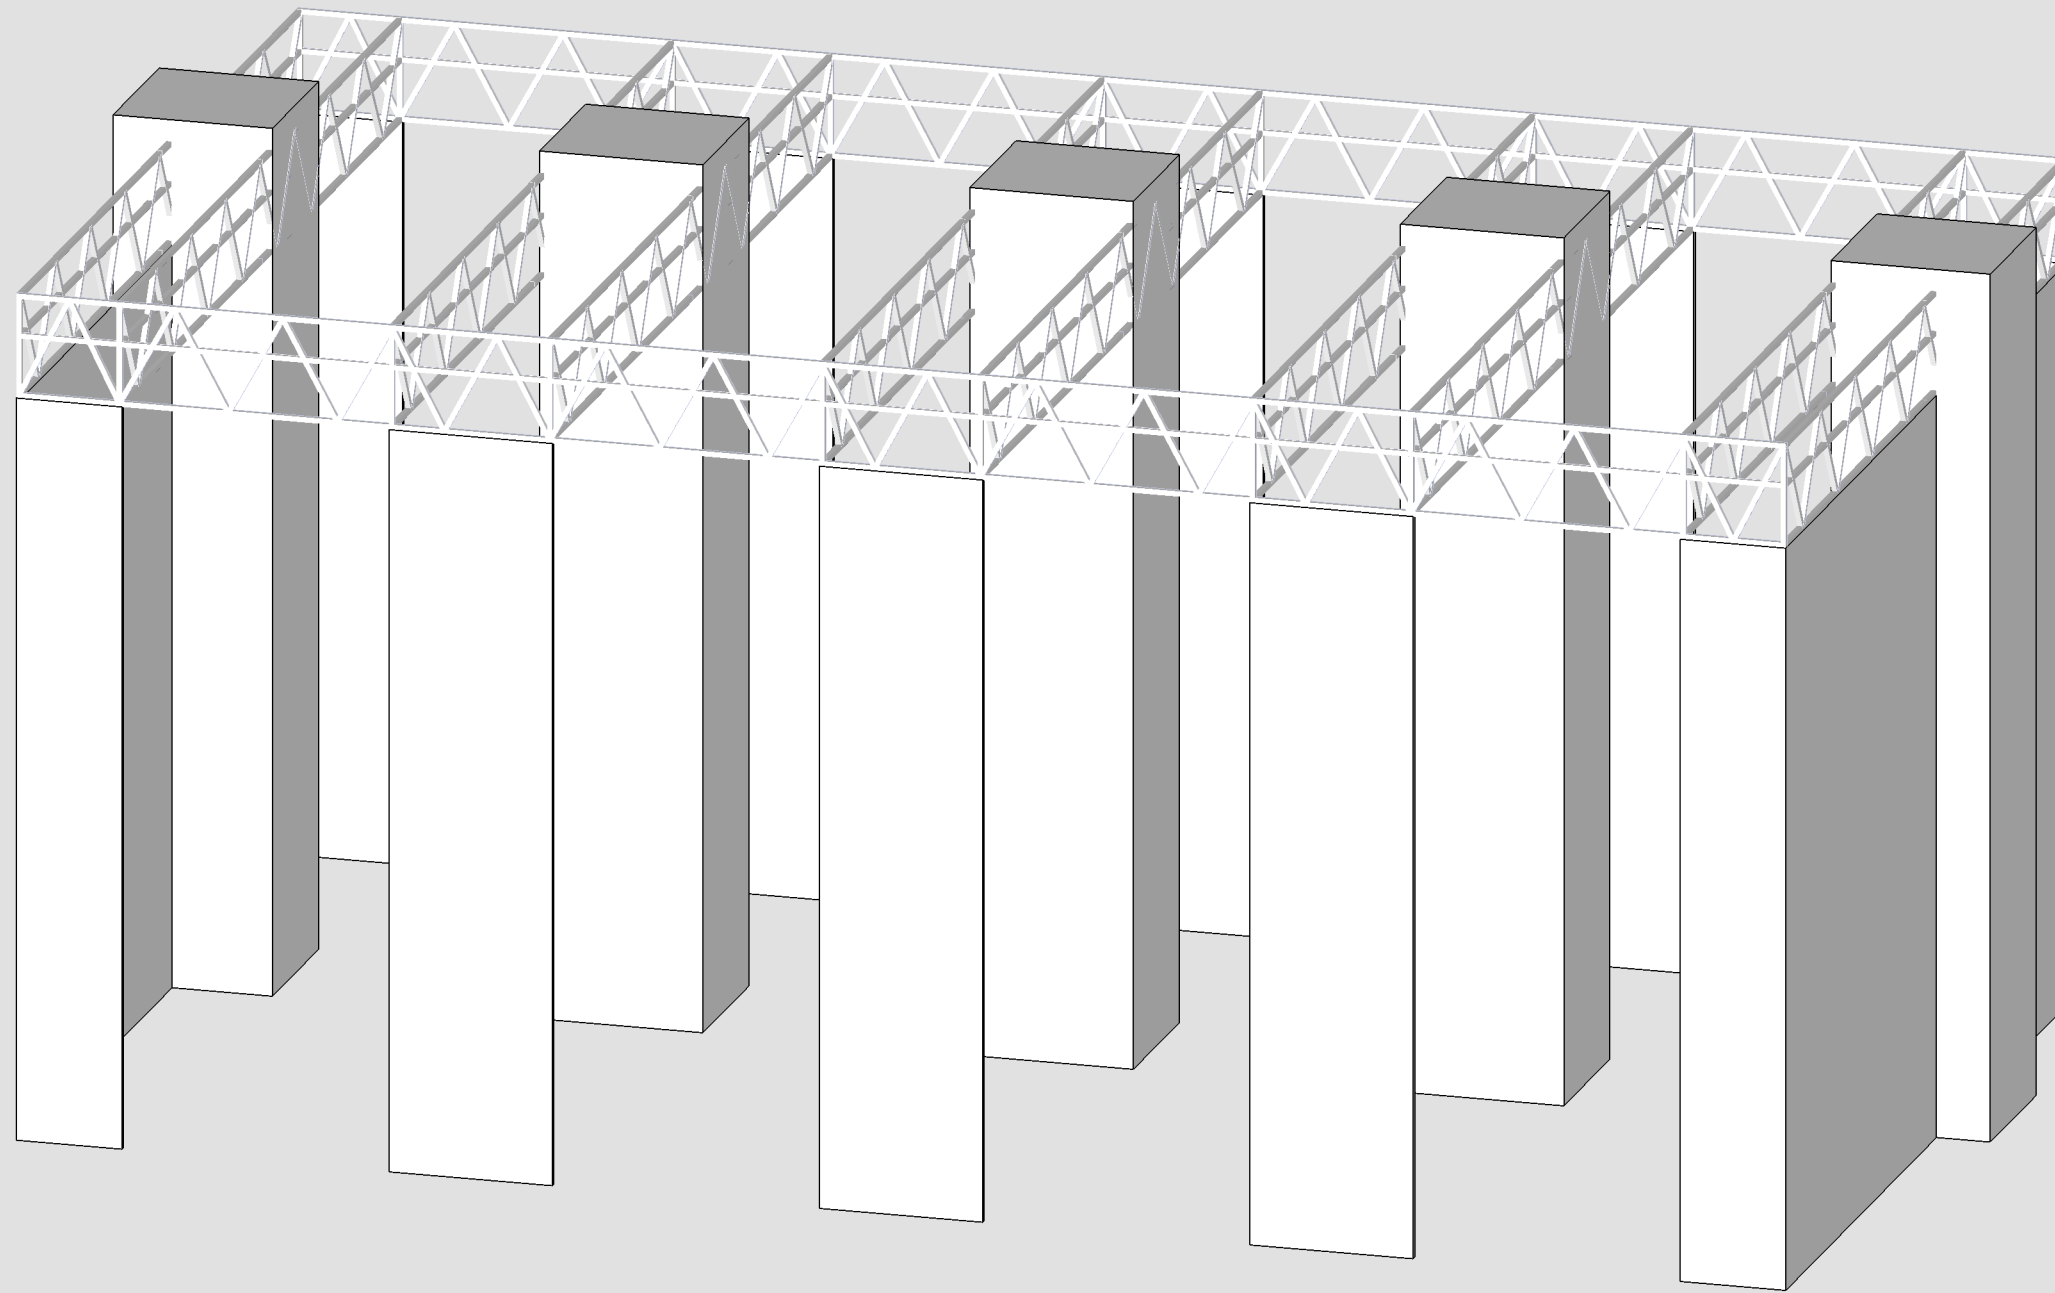


STRUCTURE - general structure

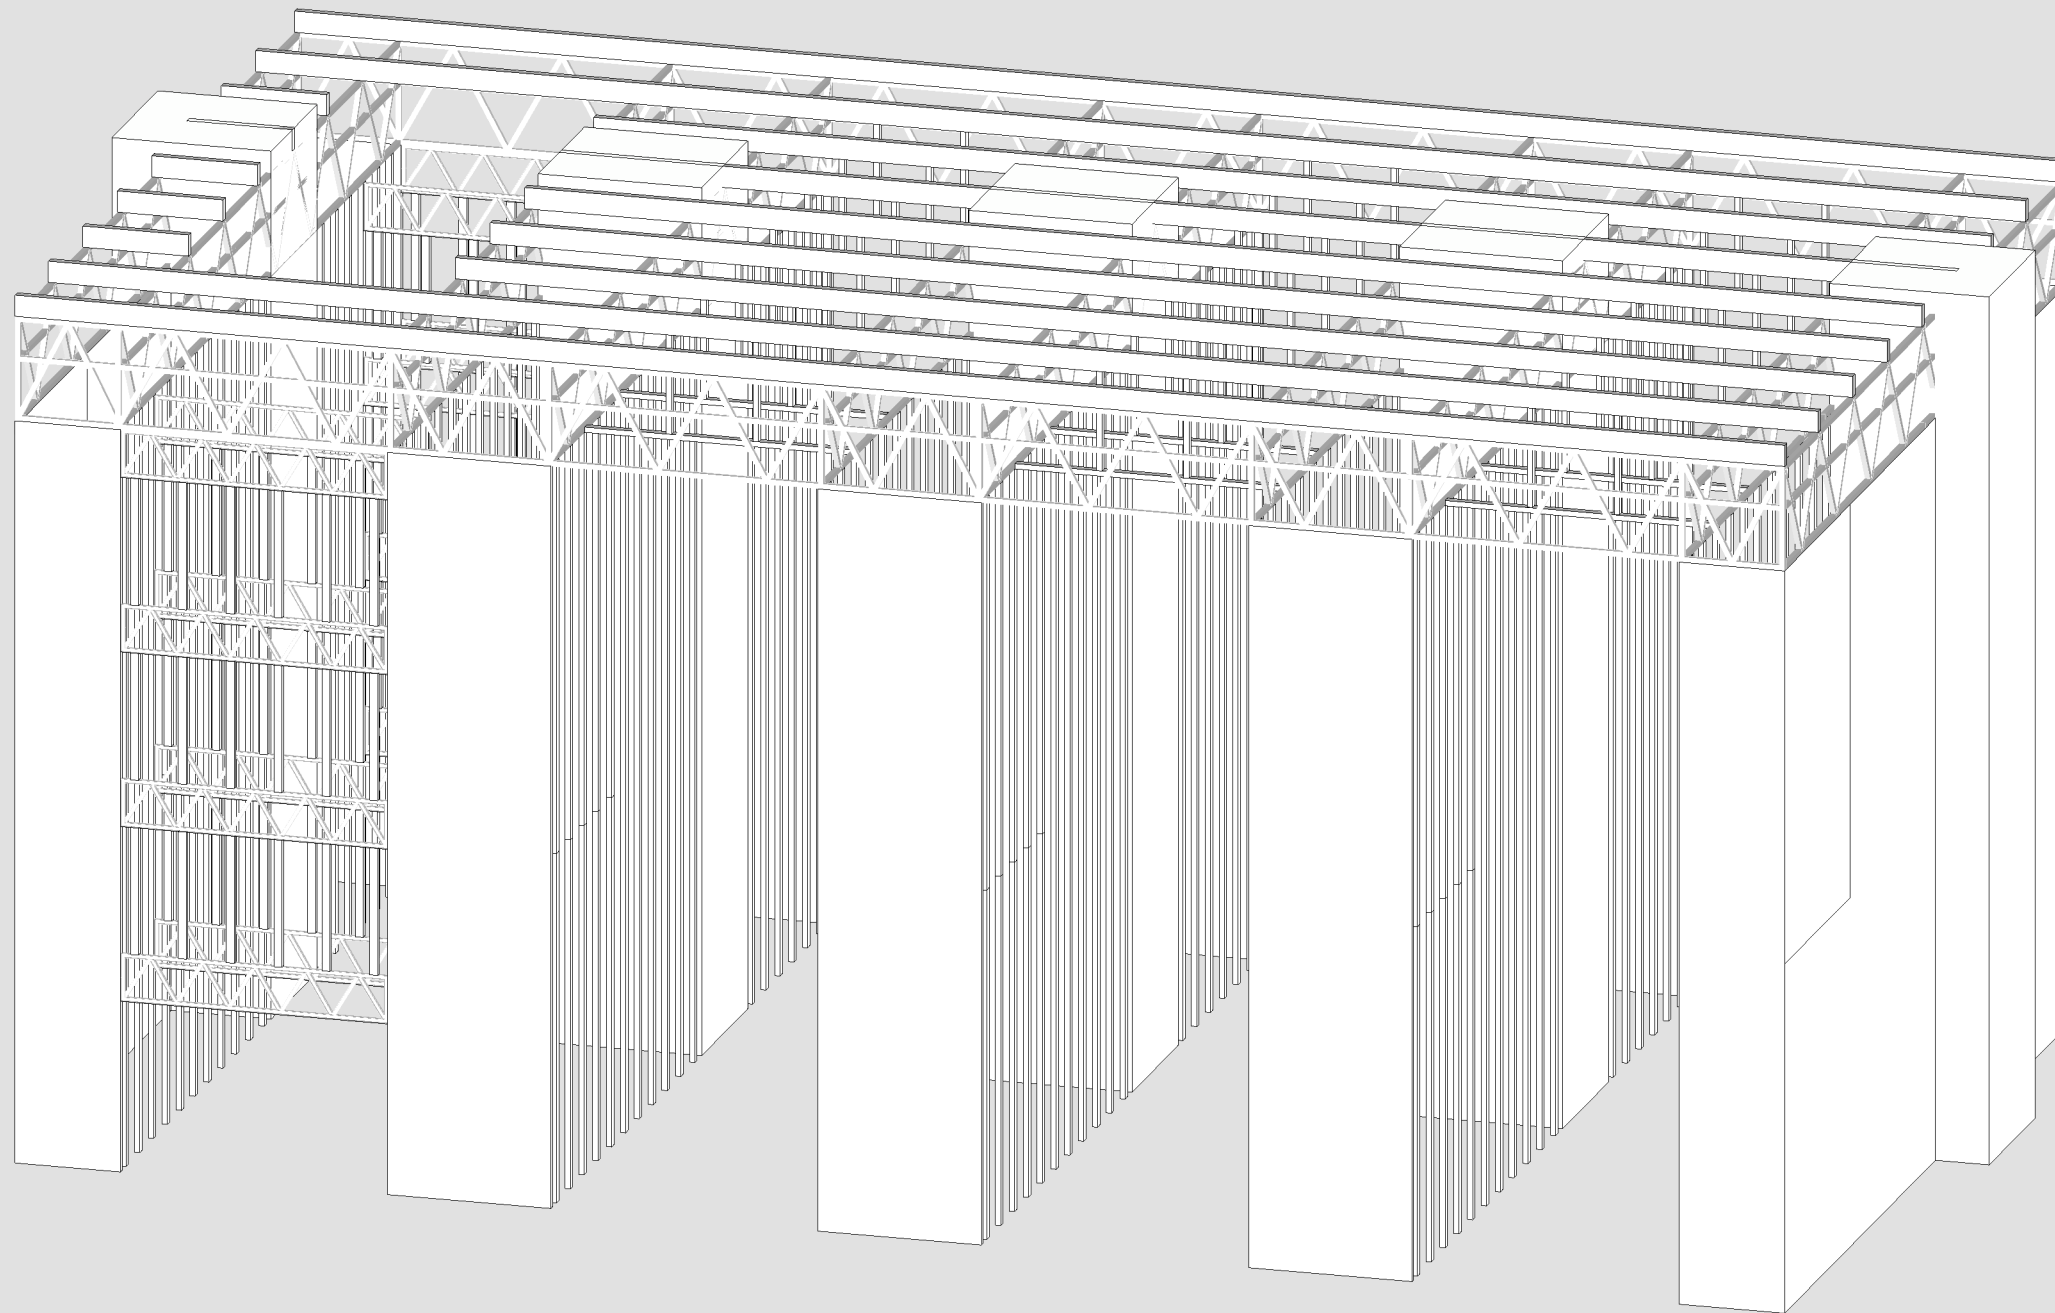

STRUCTURE - hanging load

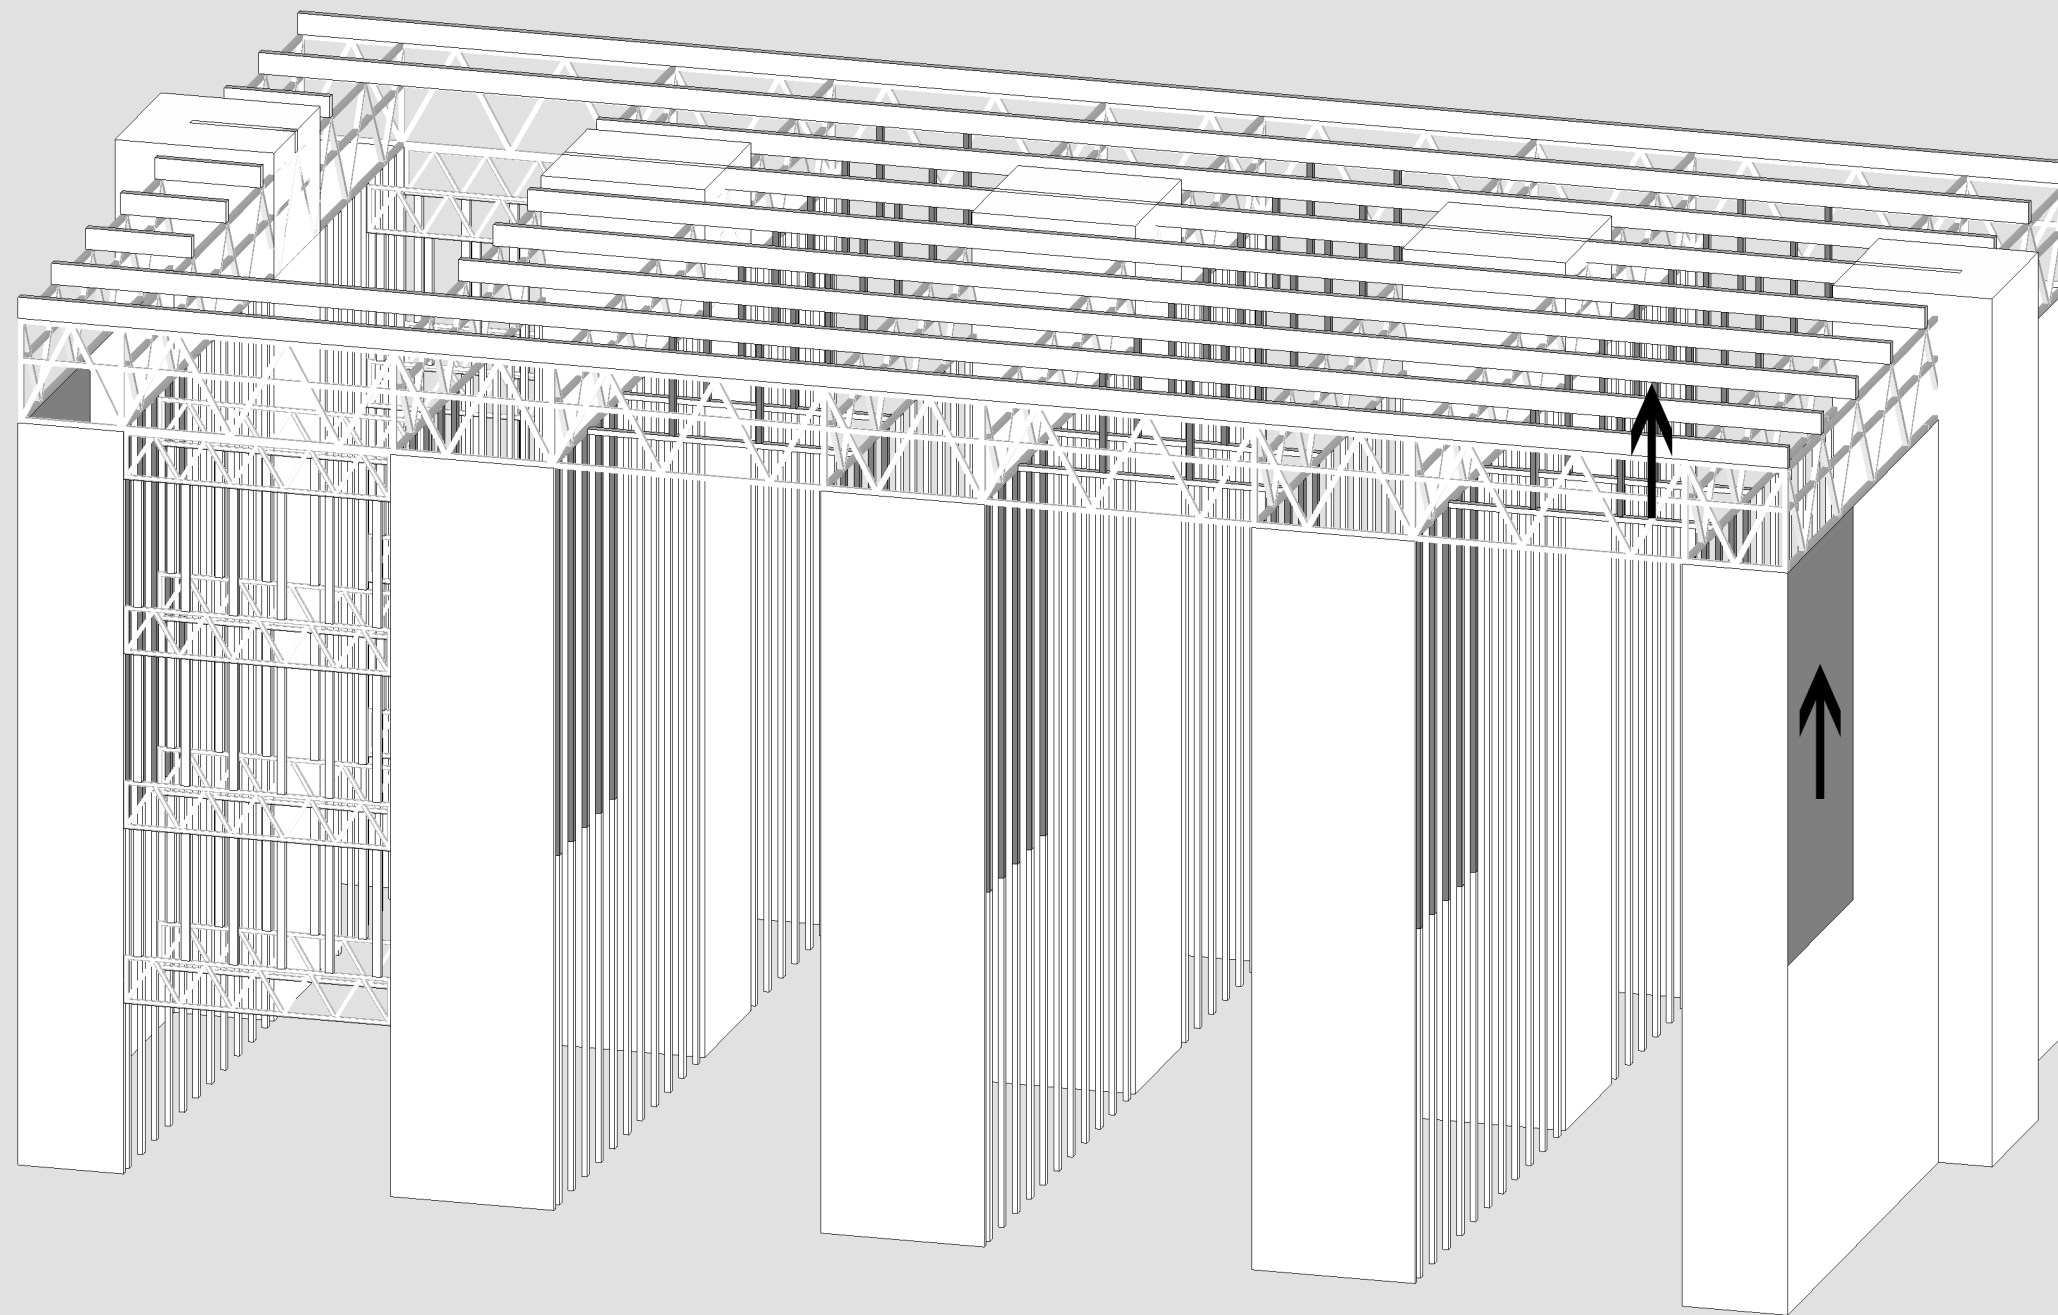

STRUCTURE - bridging structure transferring load

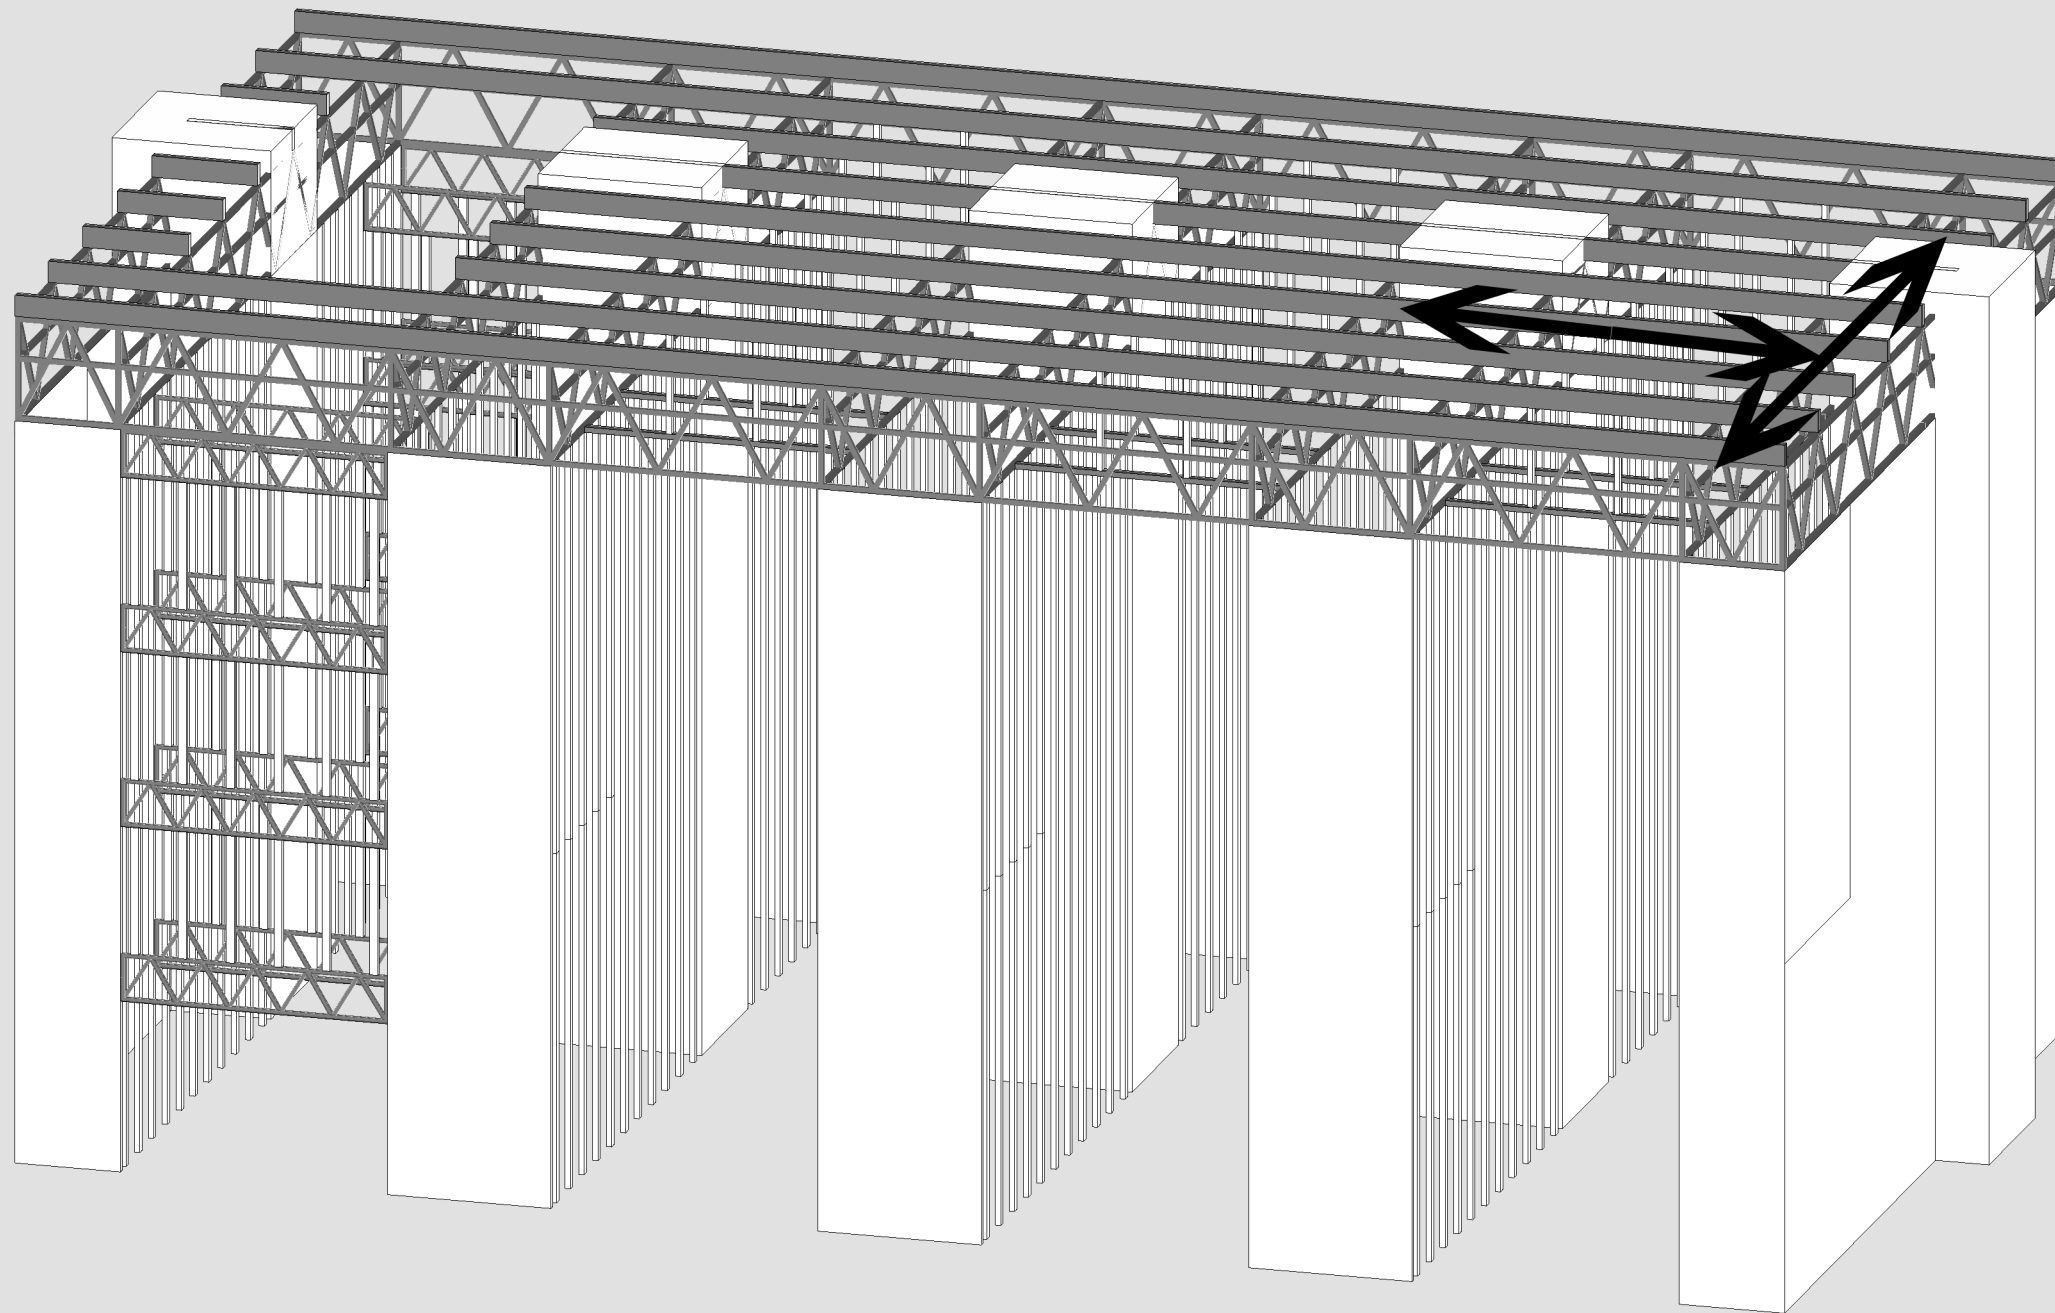

STRUCTURE - main structure

