


Vertical section 1:20

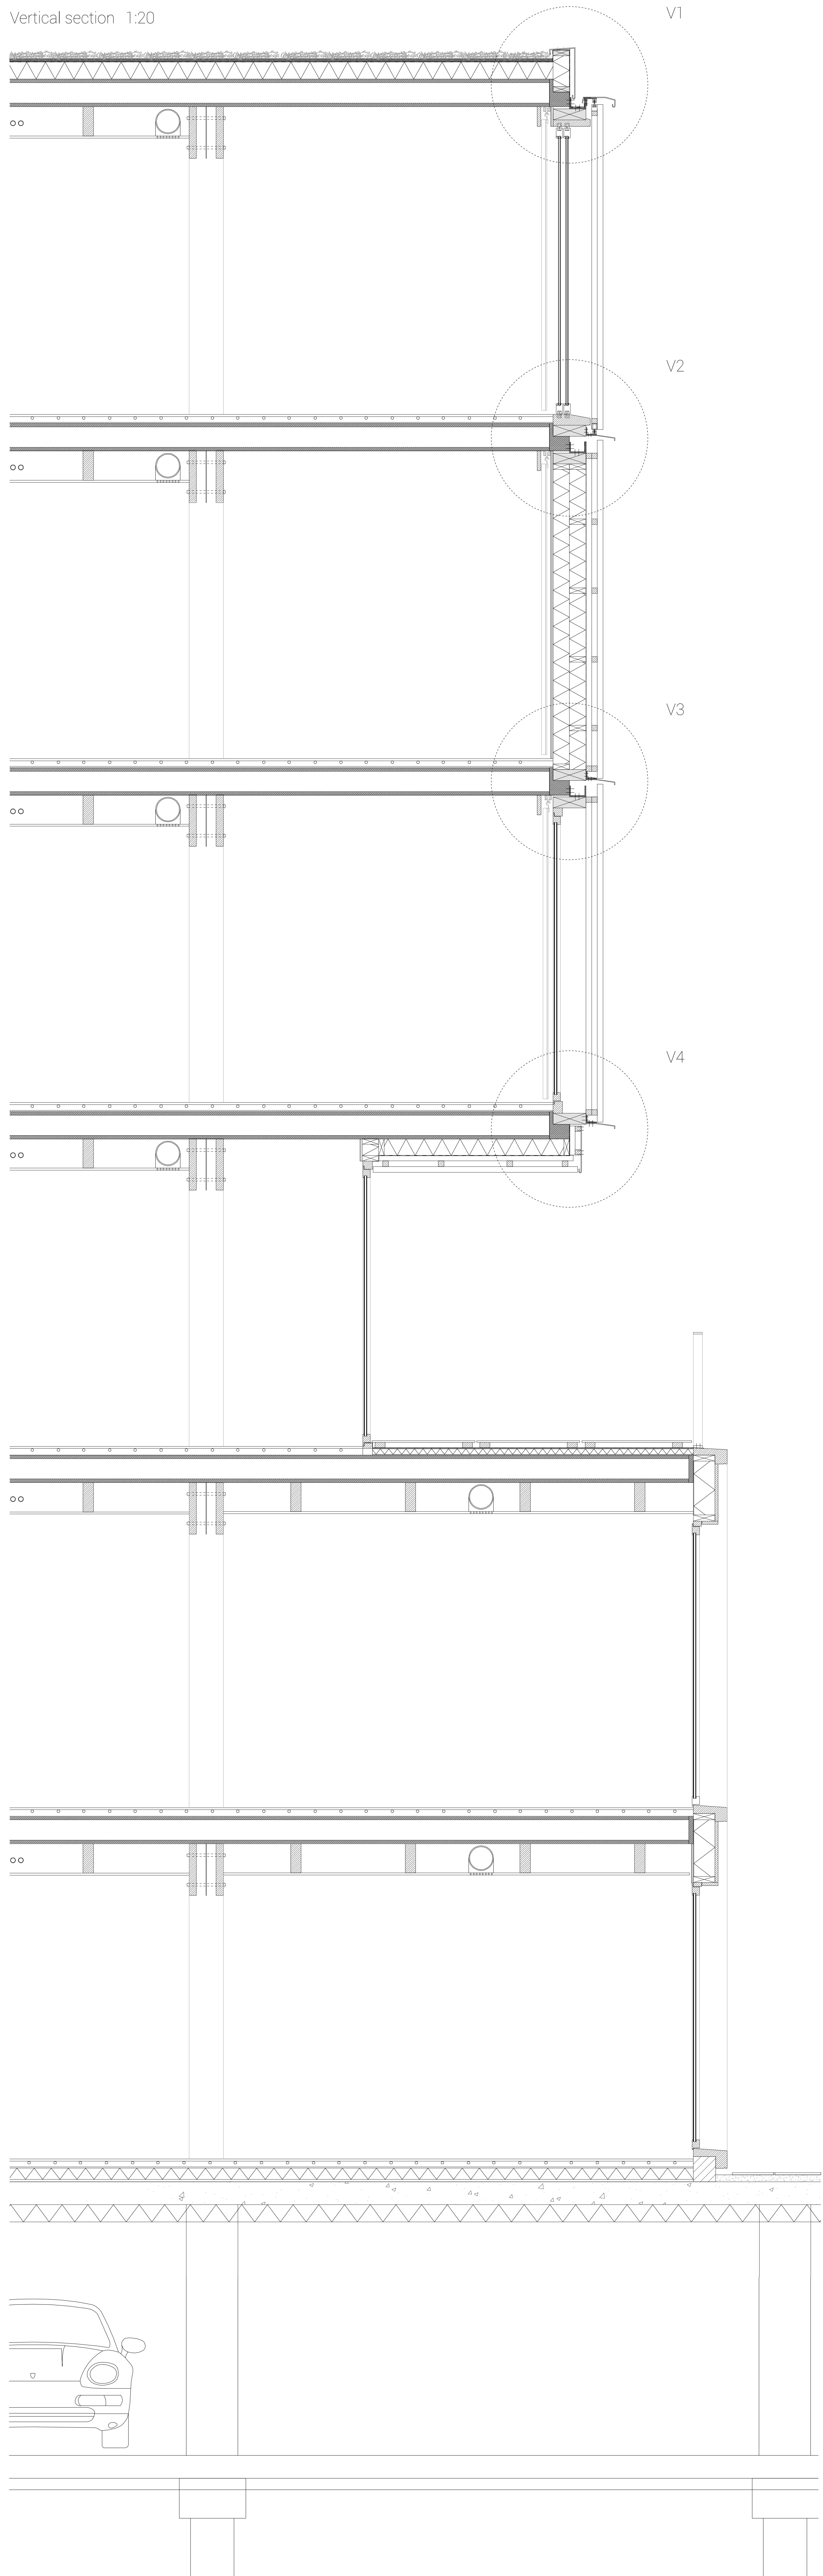

Fragment 1:20



Horizontal section upper part 1:20

