



PLAN
Level +2m
1:200




 


Longitudinal section
A-A
1:200

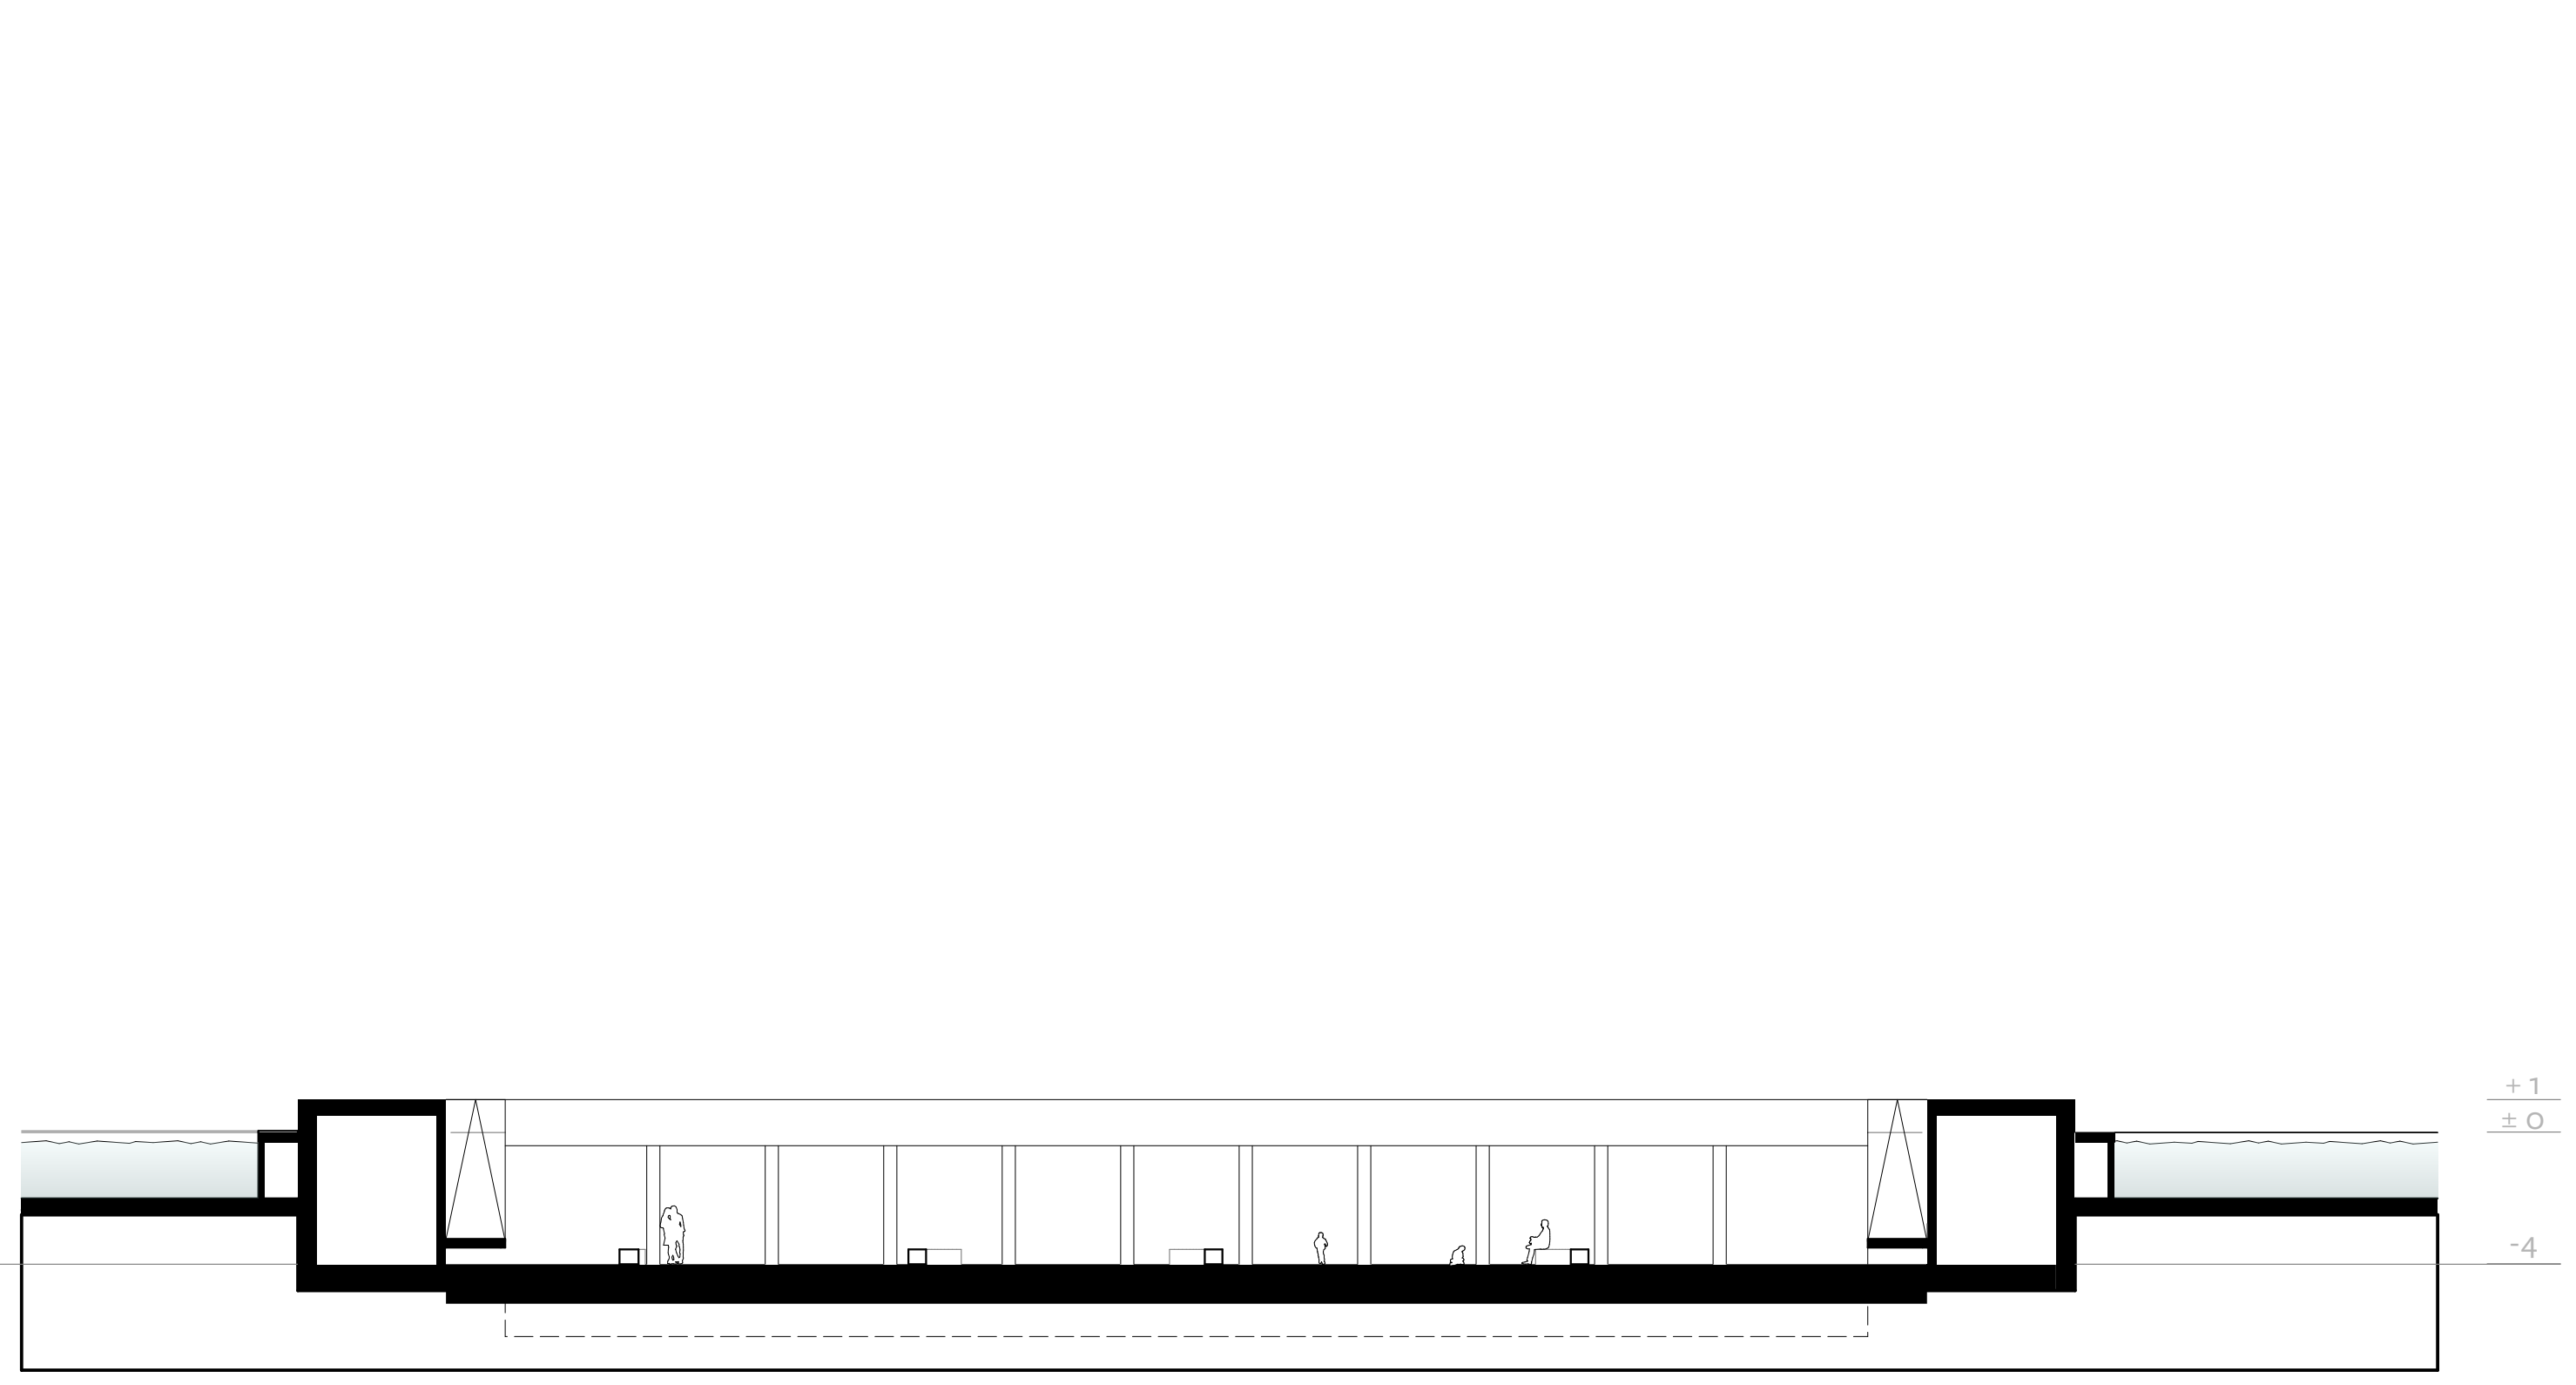

Cross section
D-D
1:200

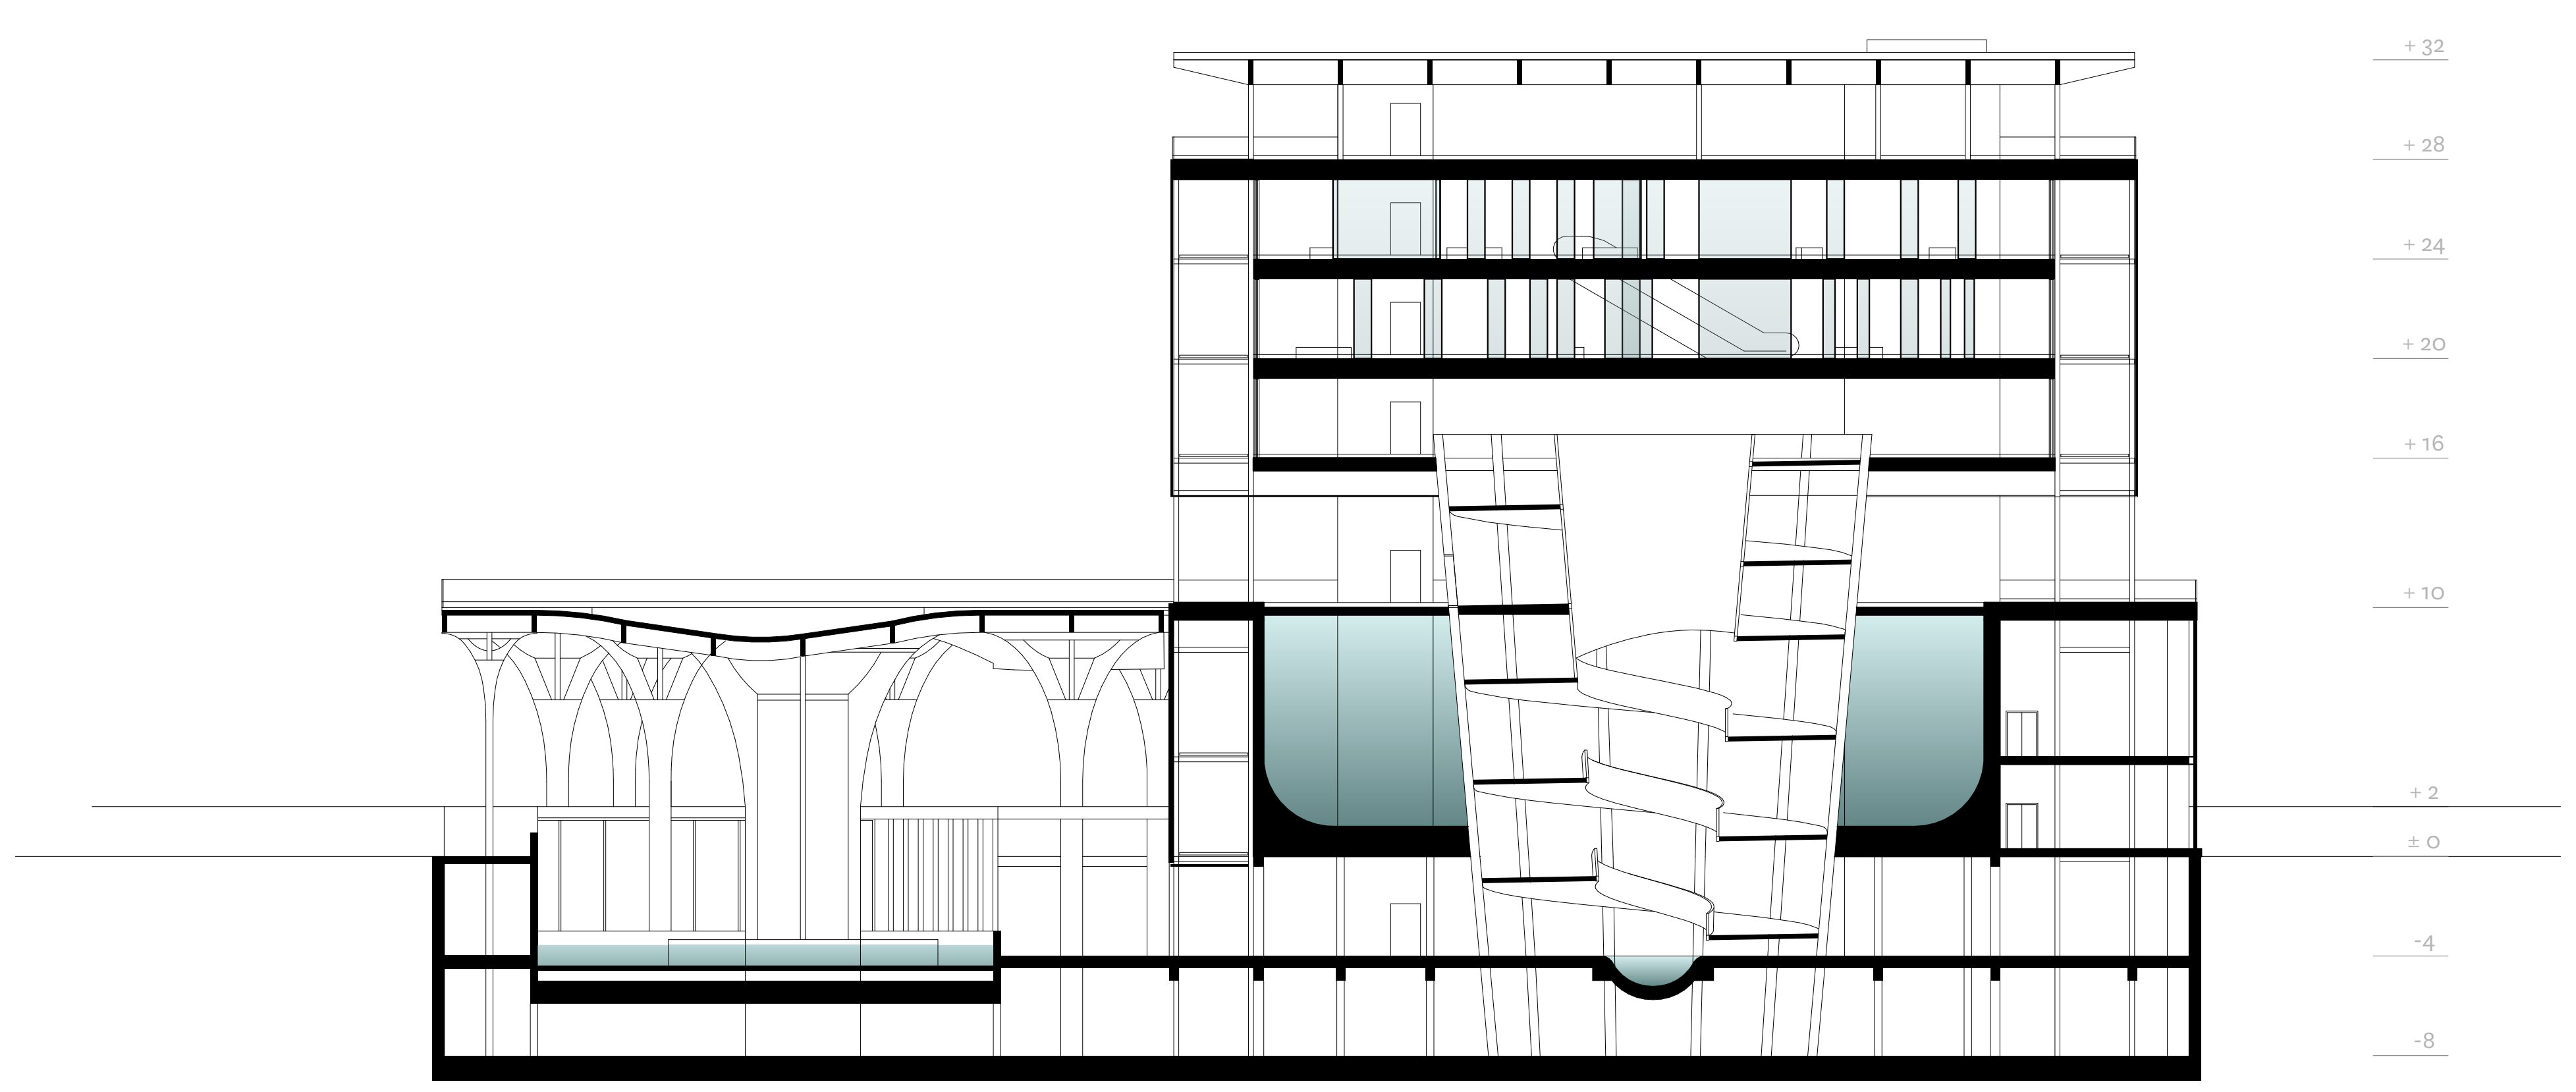


Cross section
C-C
1:200

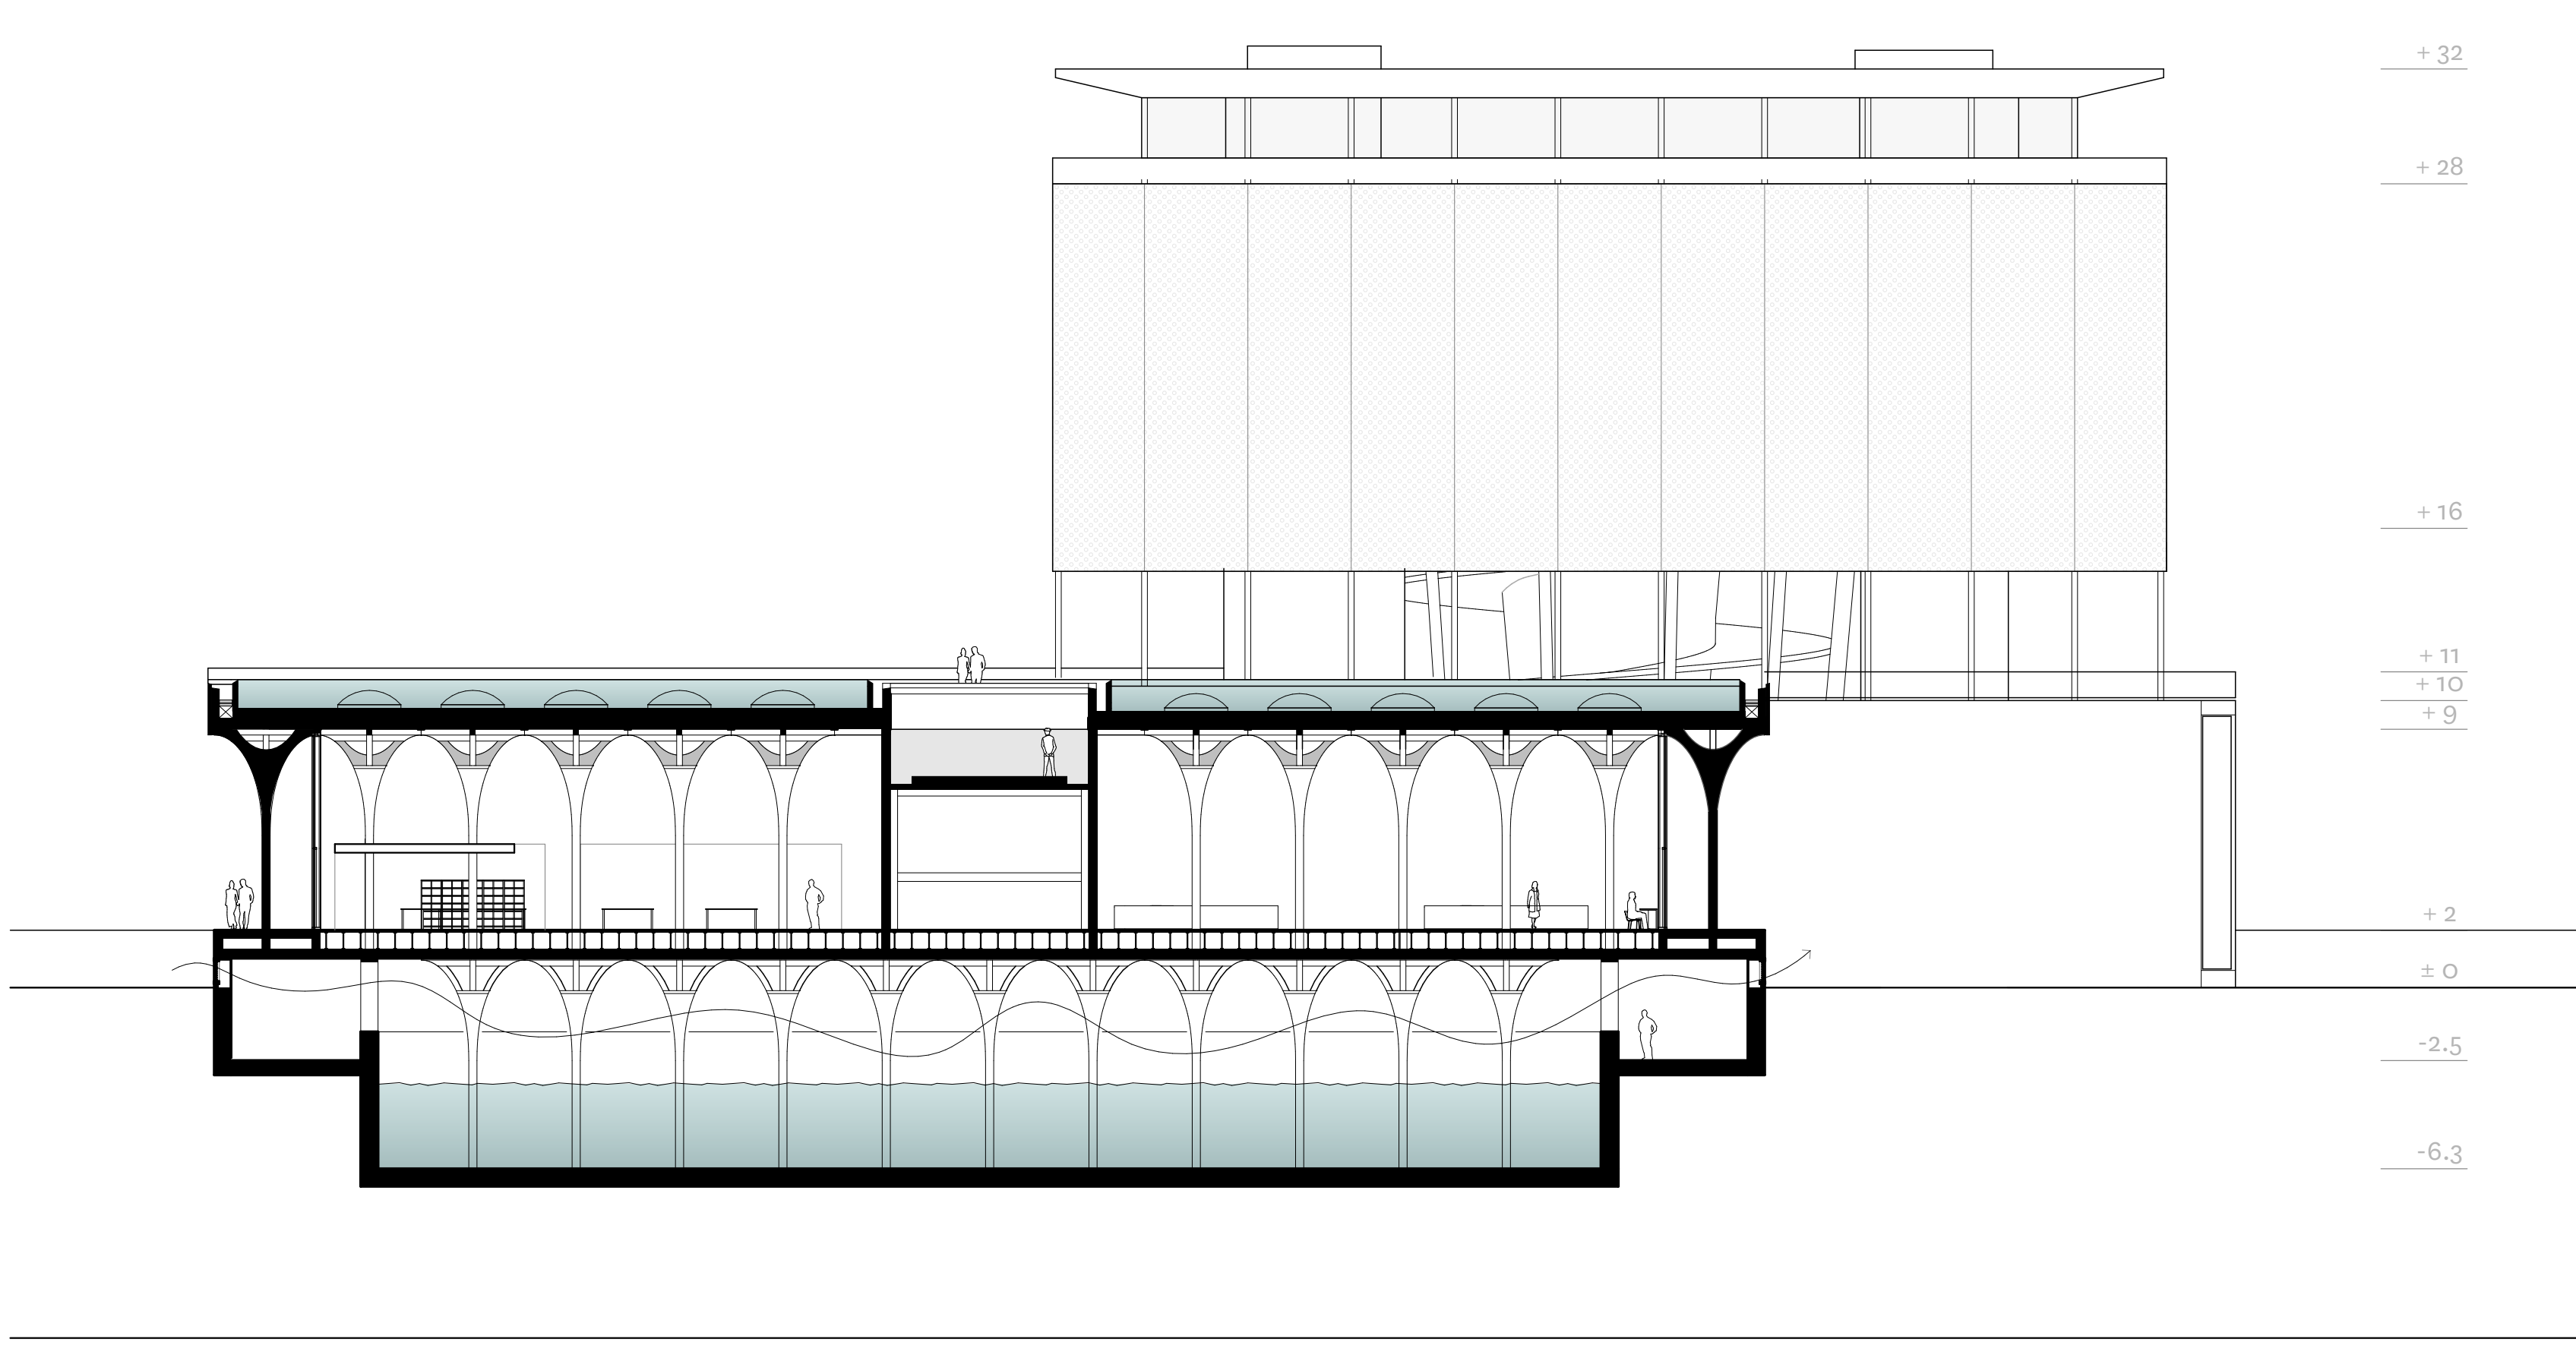


Cross section
B-B
1:200


FRAGMENTS

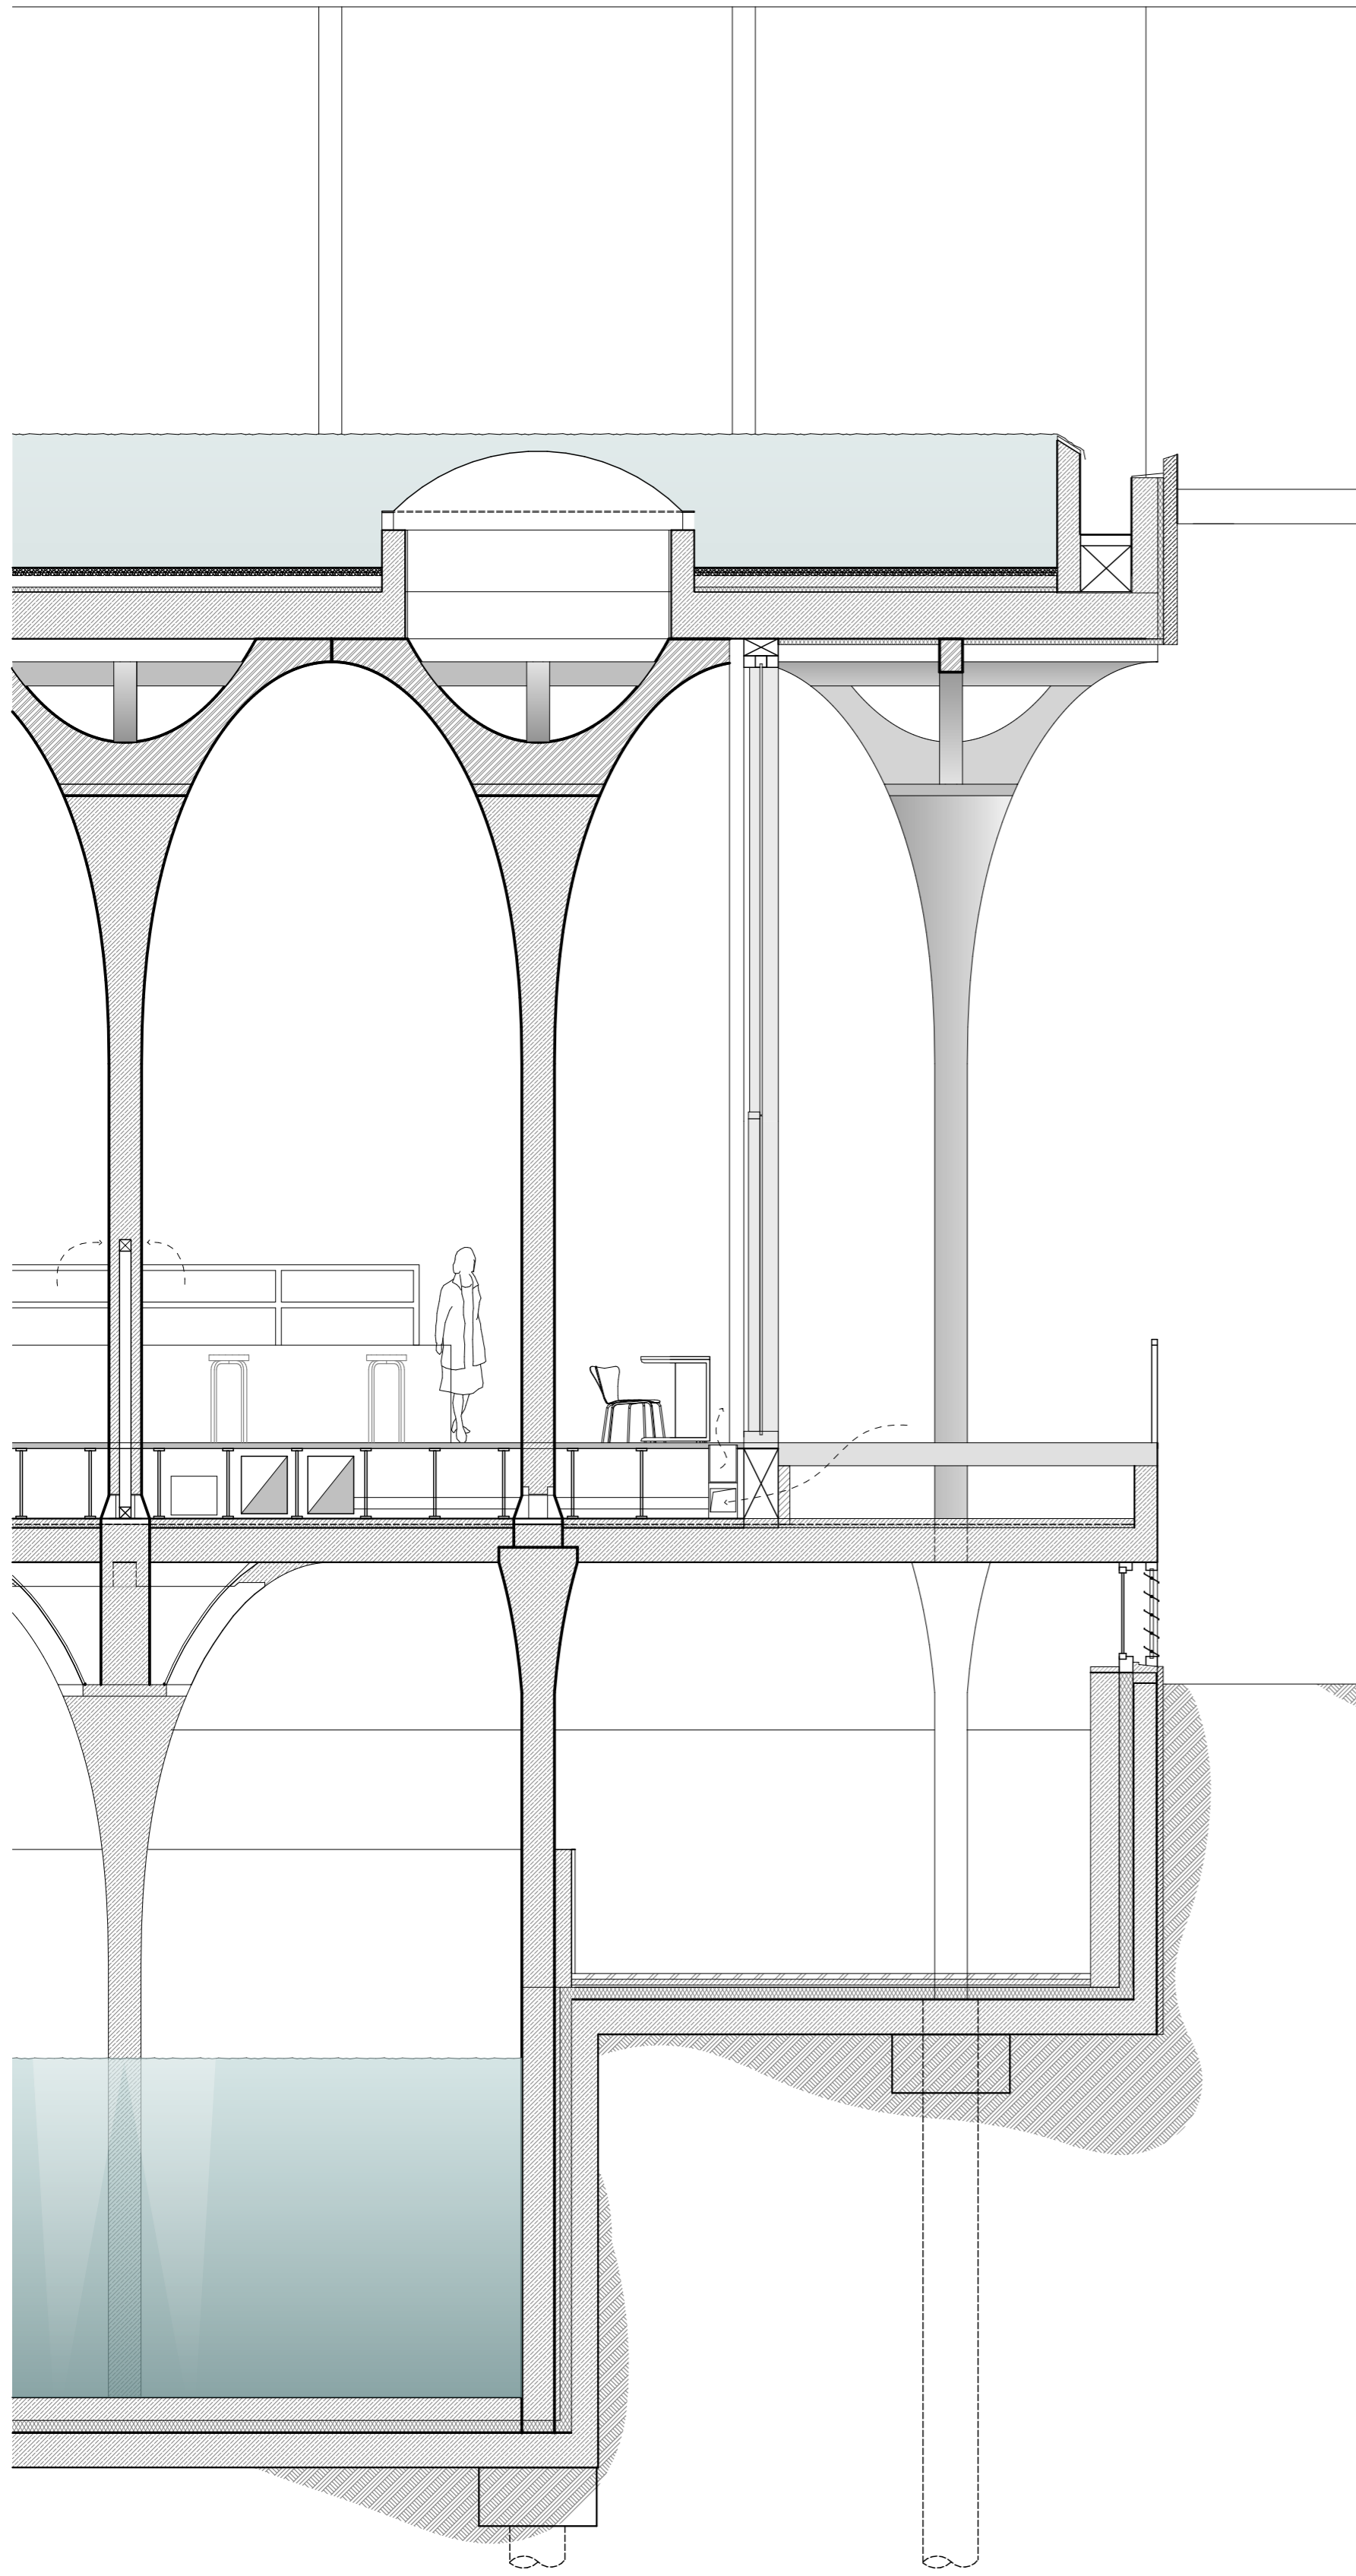


Section fragment D
1:50

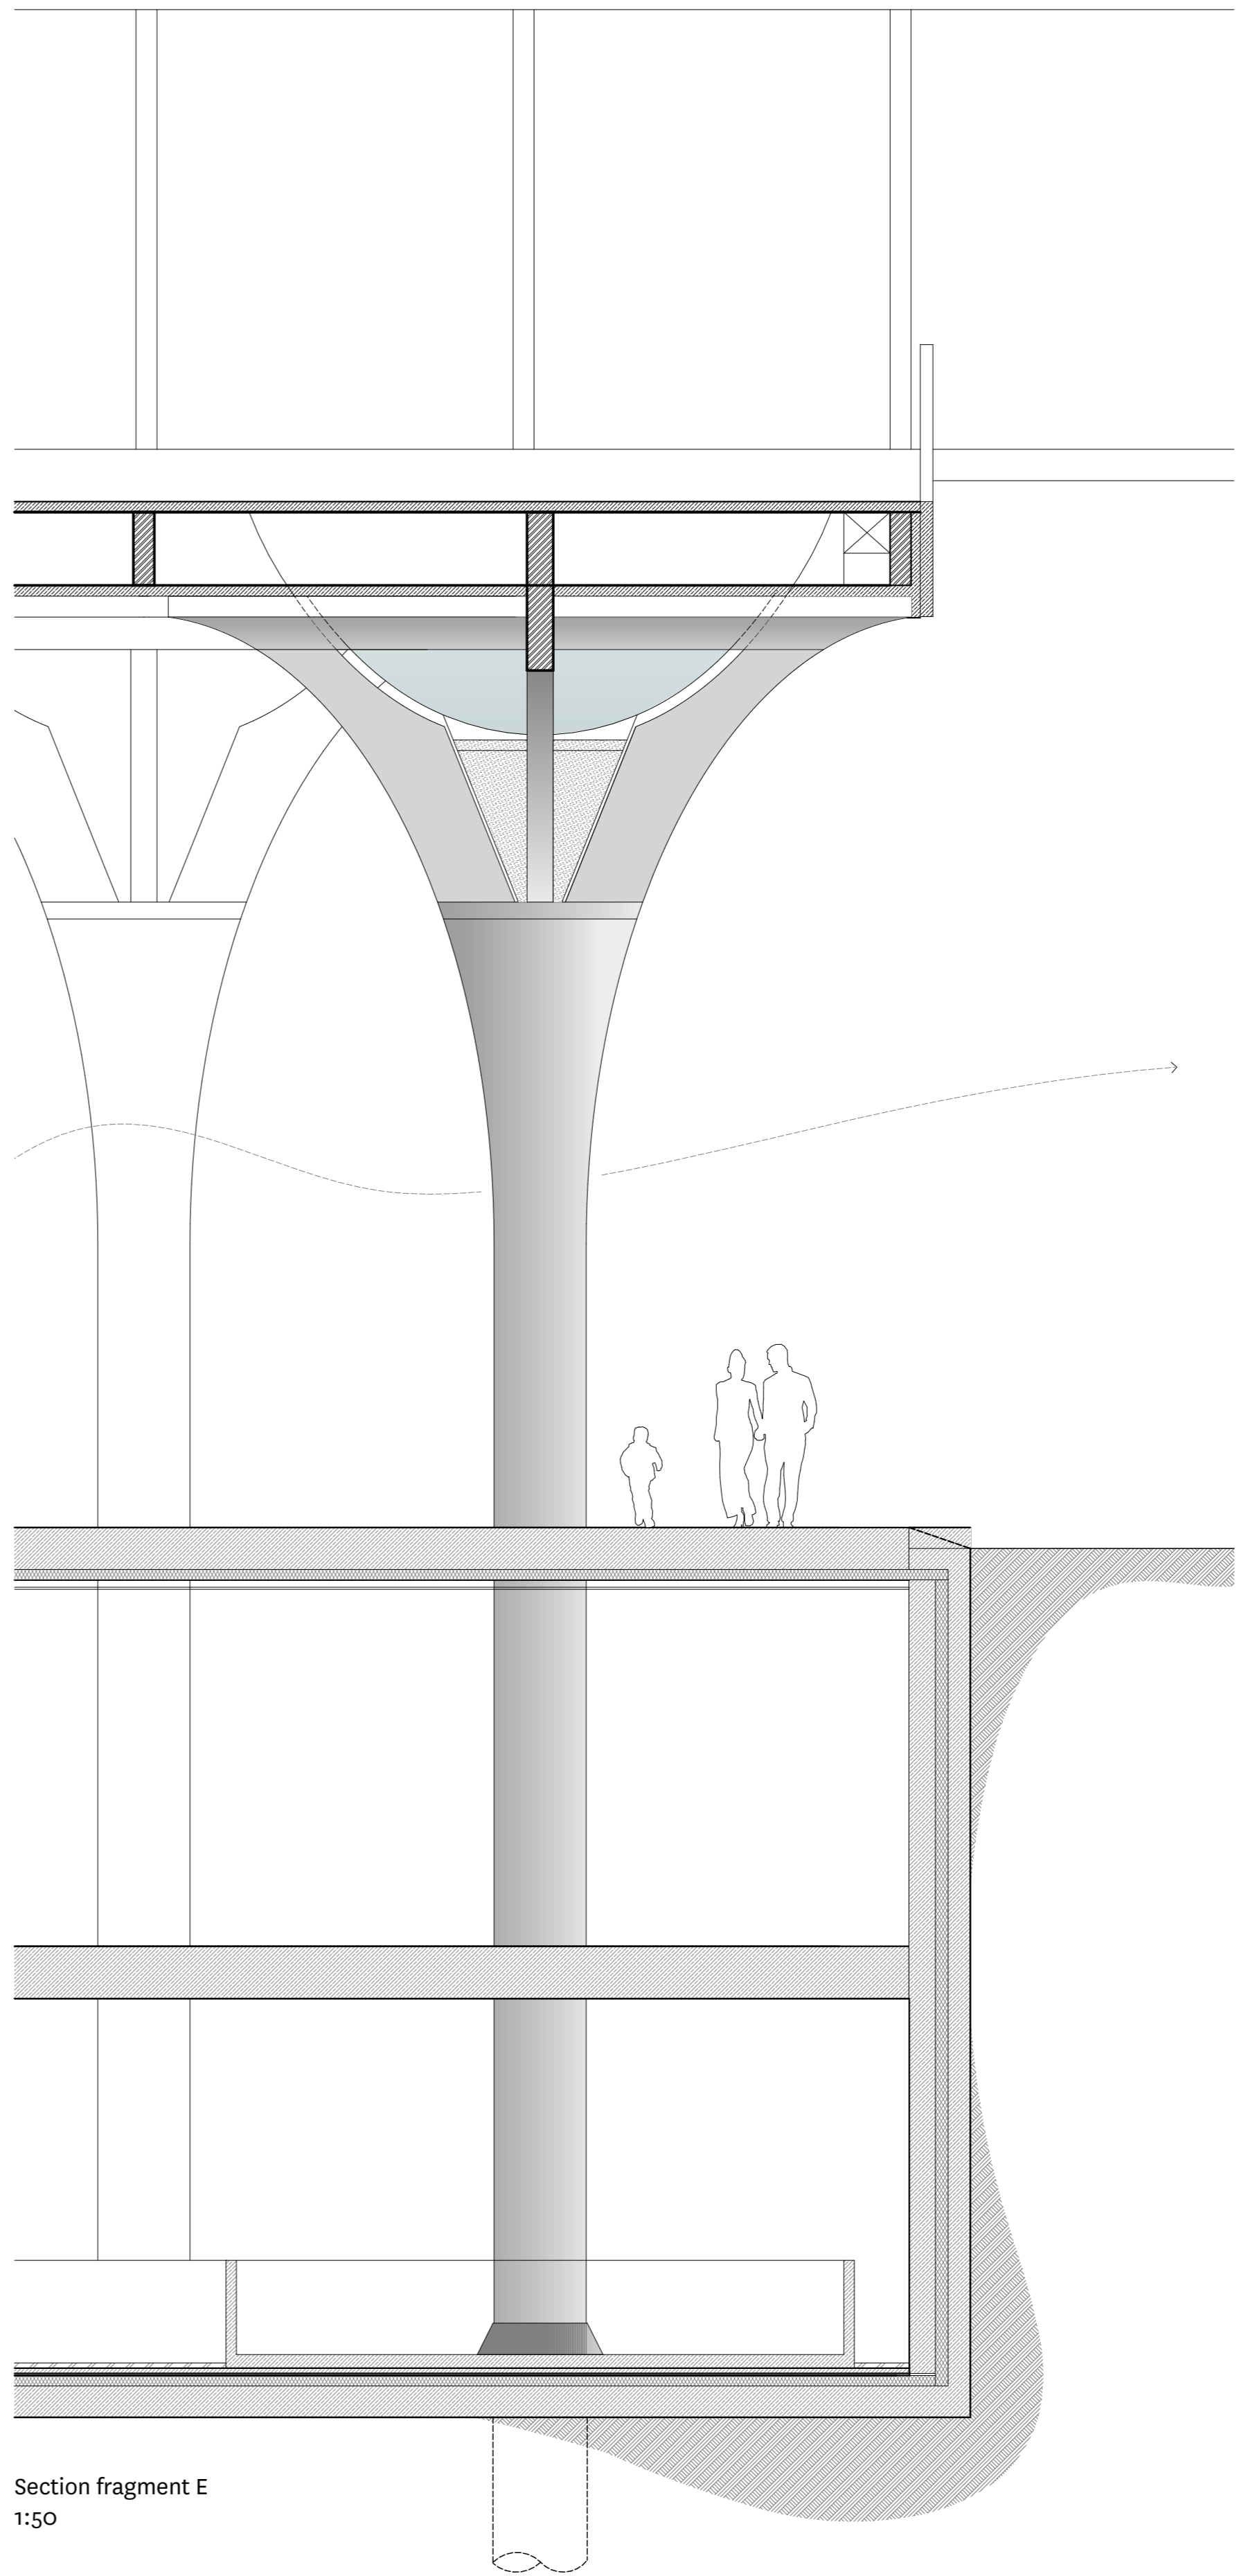

Section fragment E
1:50

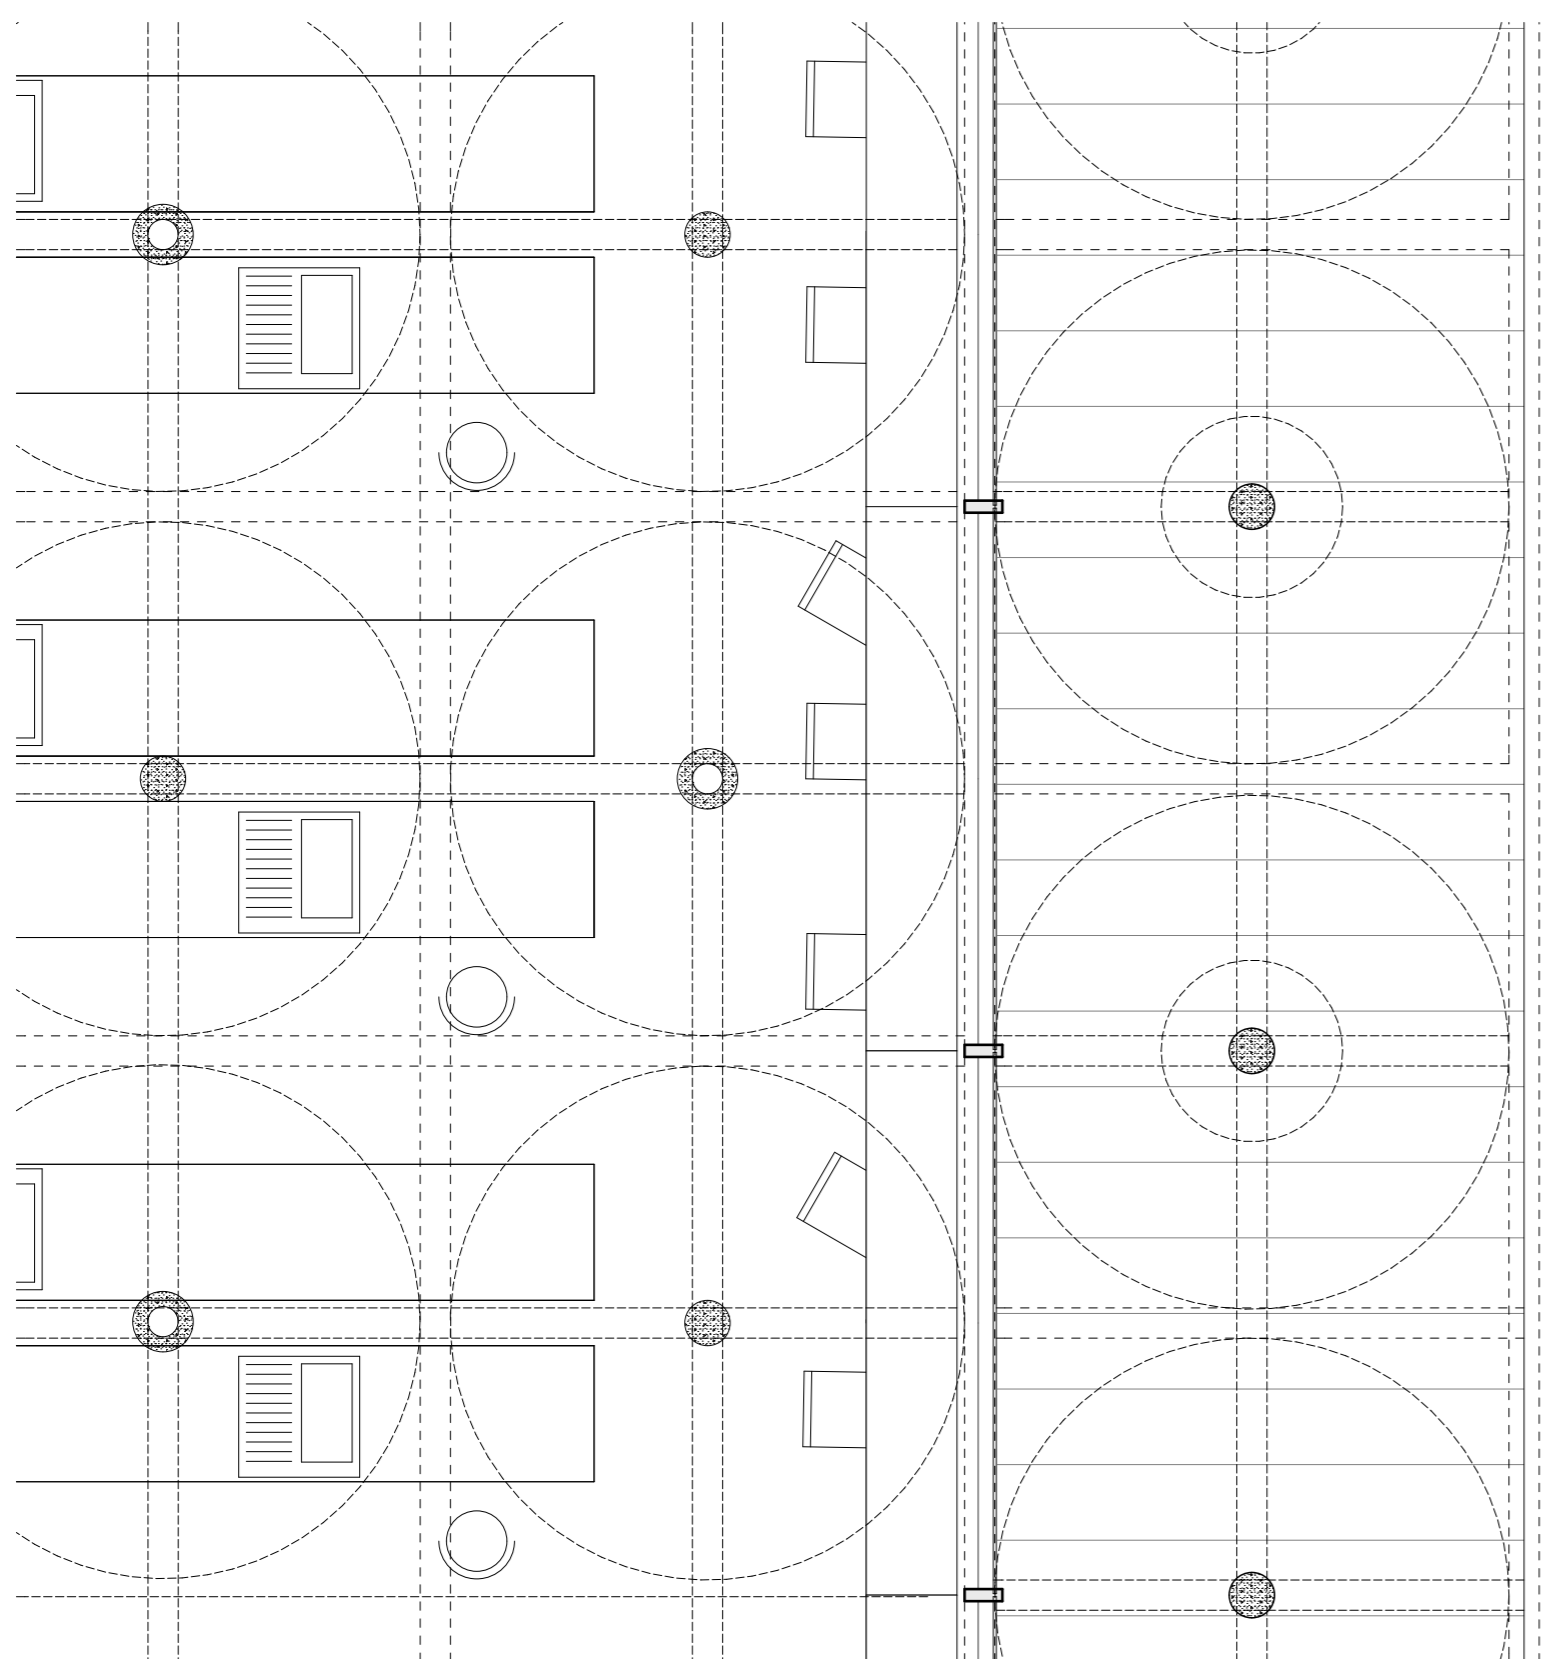


Horizontal cross-cut D
1:50

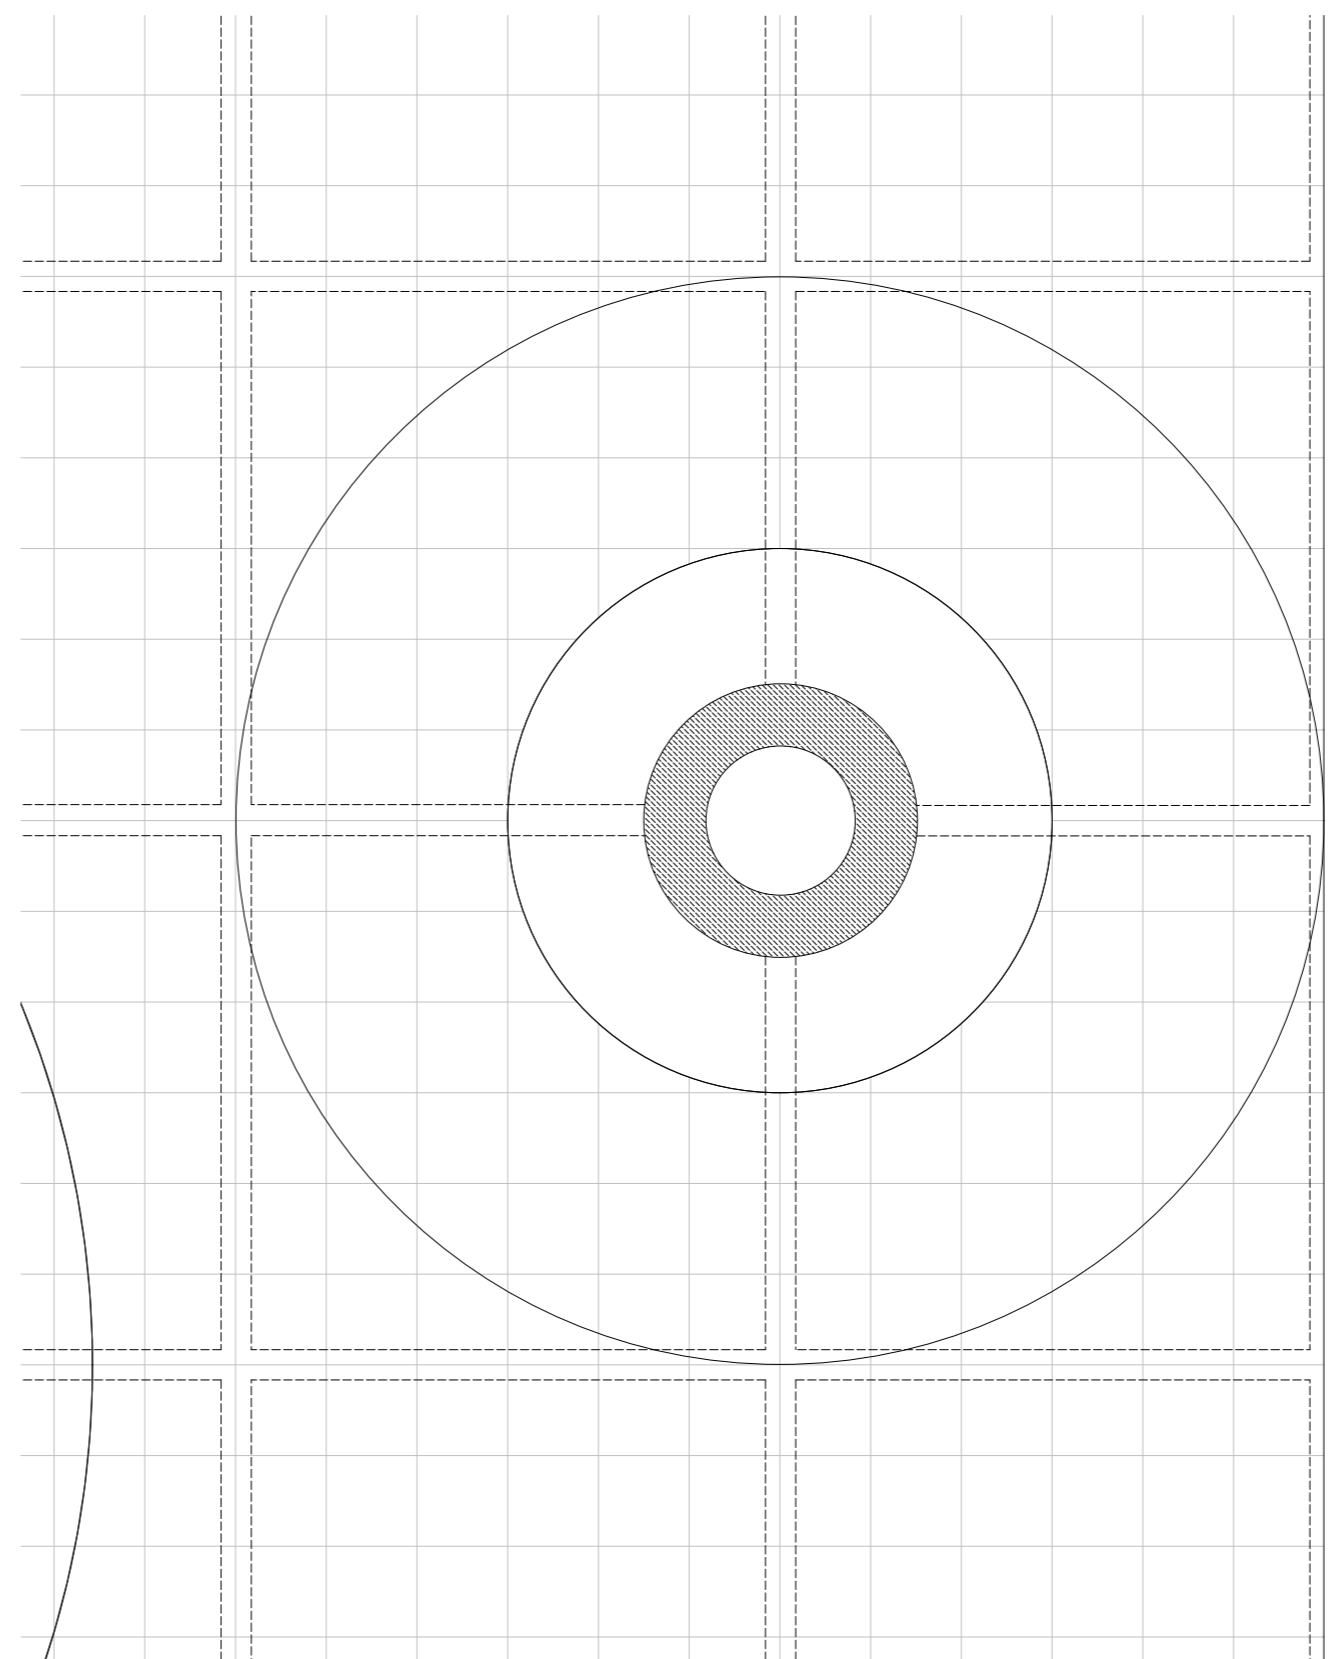


Horizontal cross-cut E
1:50



ELEVATIONS

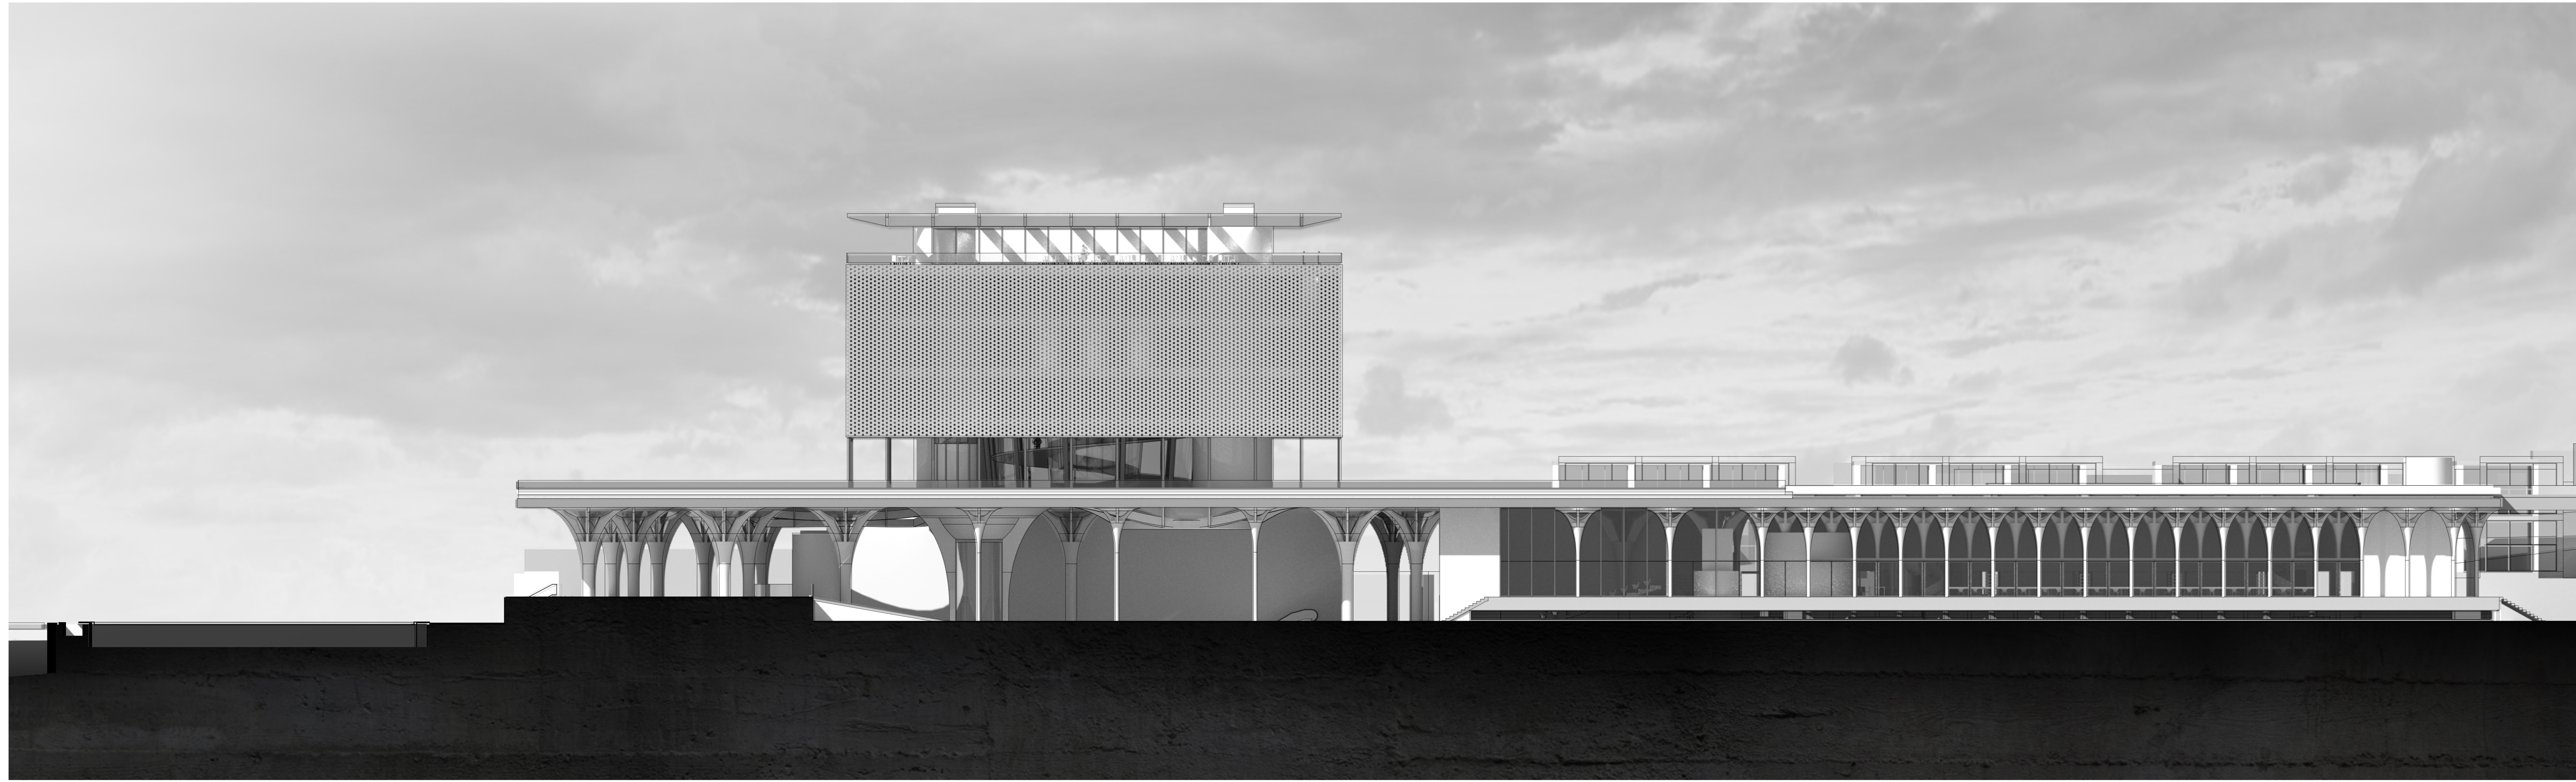

Elevation
South
1:200

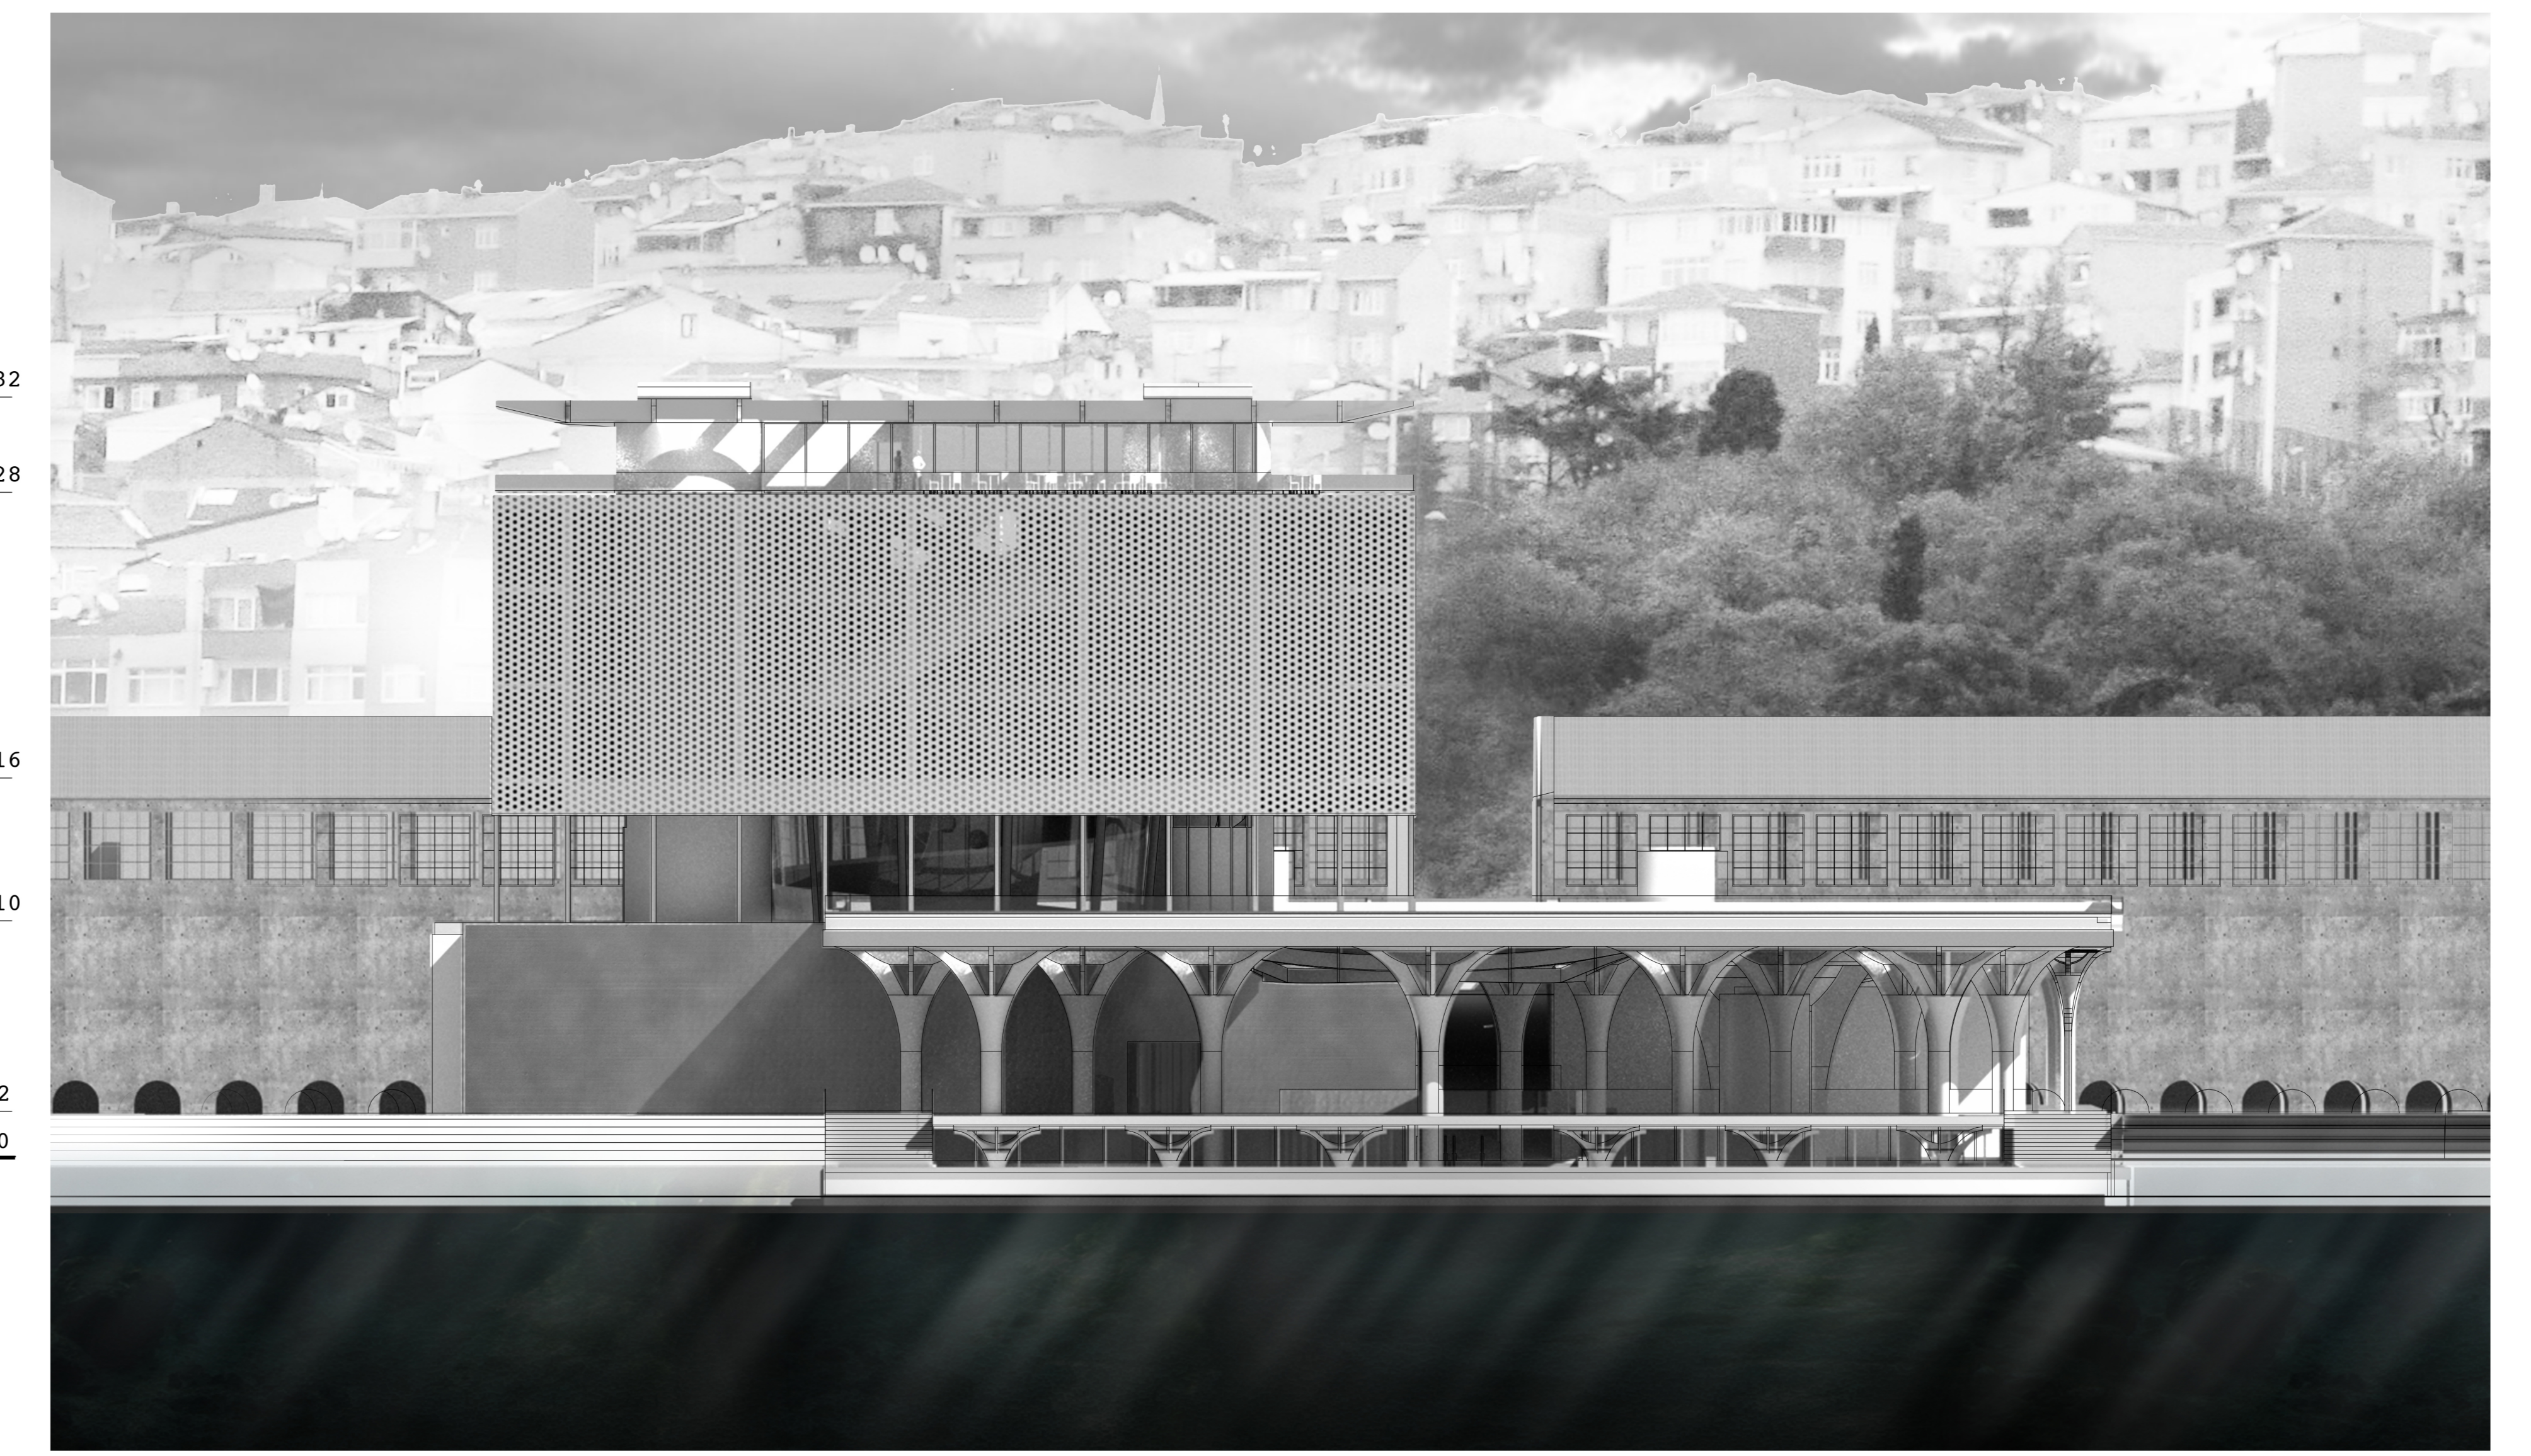

Elevation
West
1:200



Elevation
North
1:200



Elevation
East
1:200