


Future Highway Dwellings

Dwellings
Schaal 1:200

AccessWay

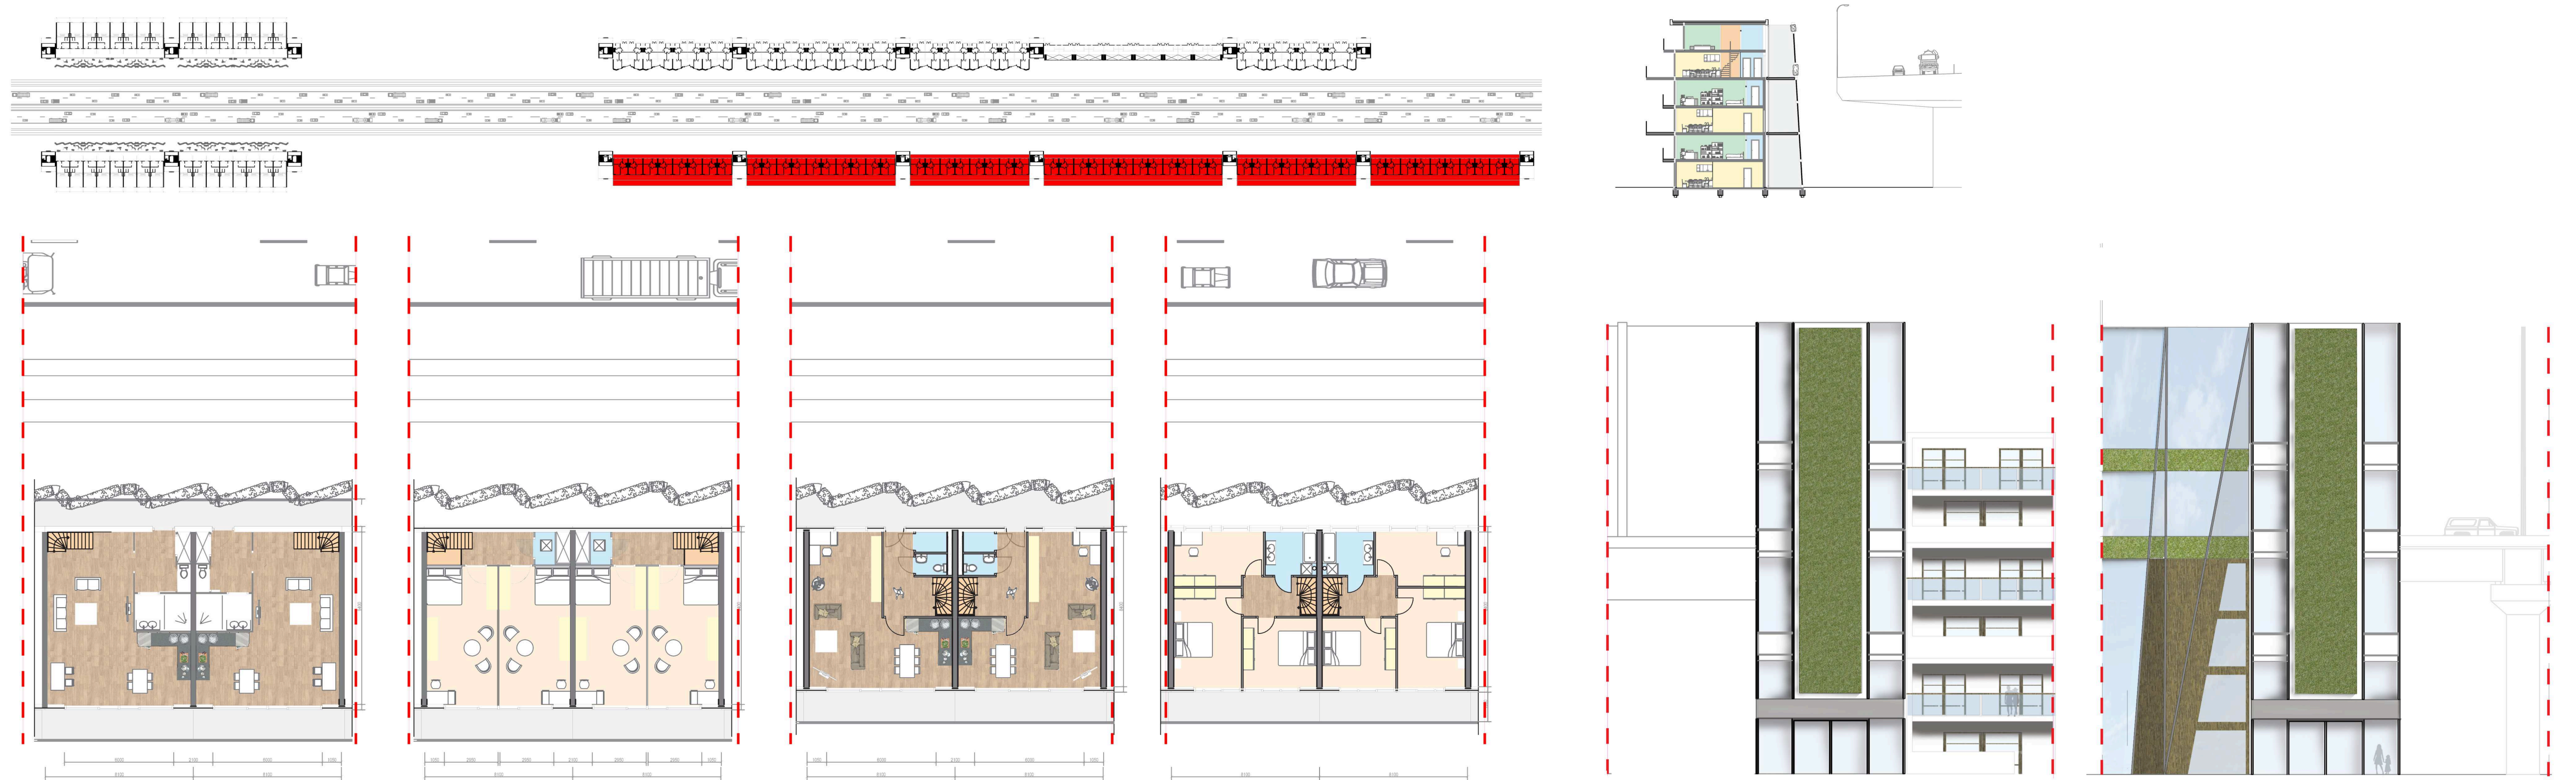

Patio

