


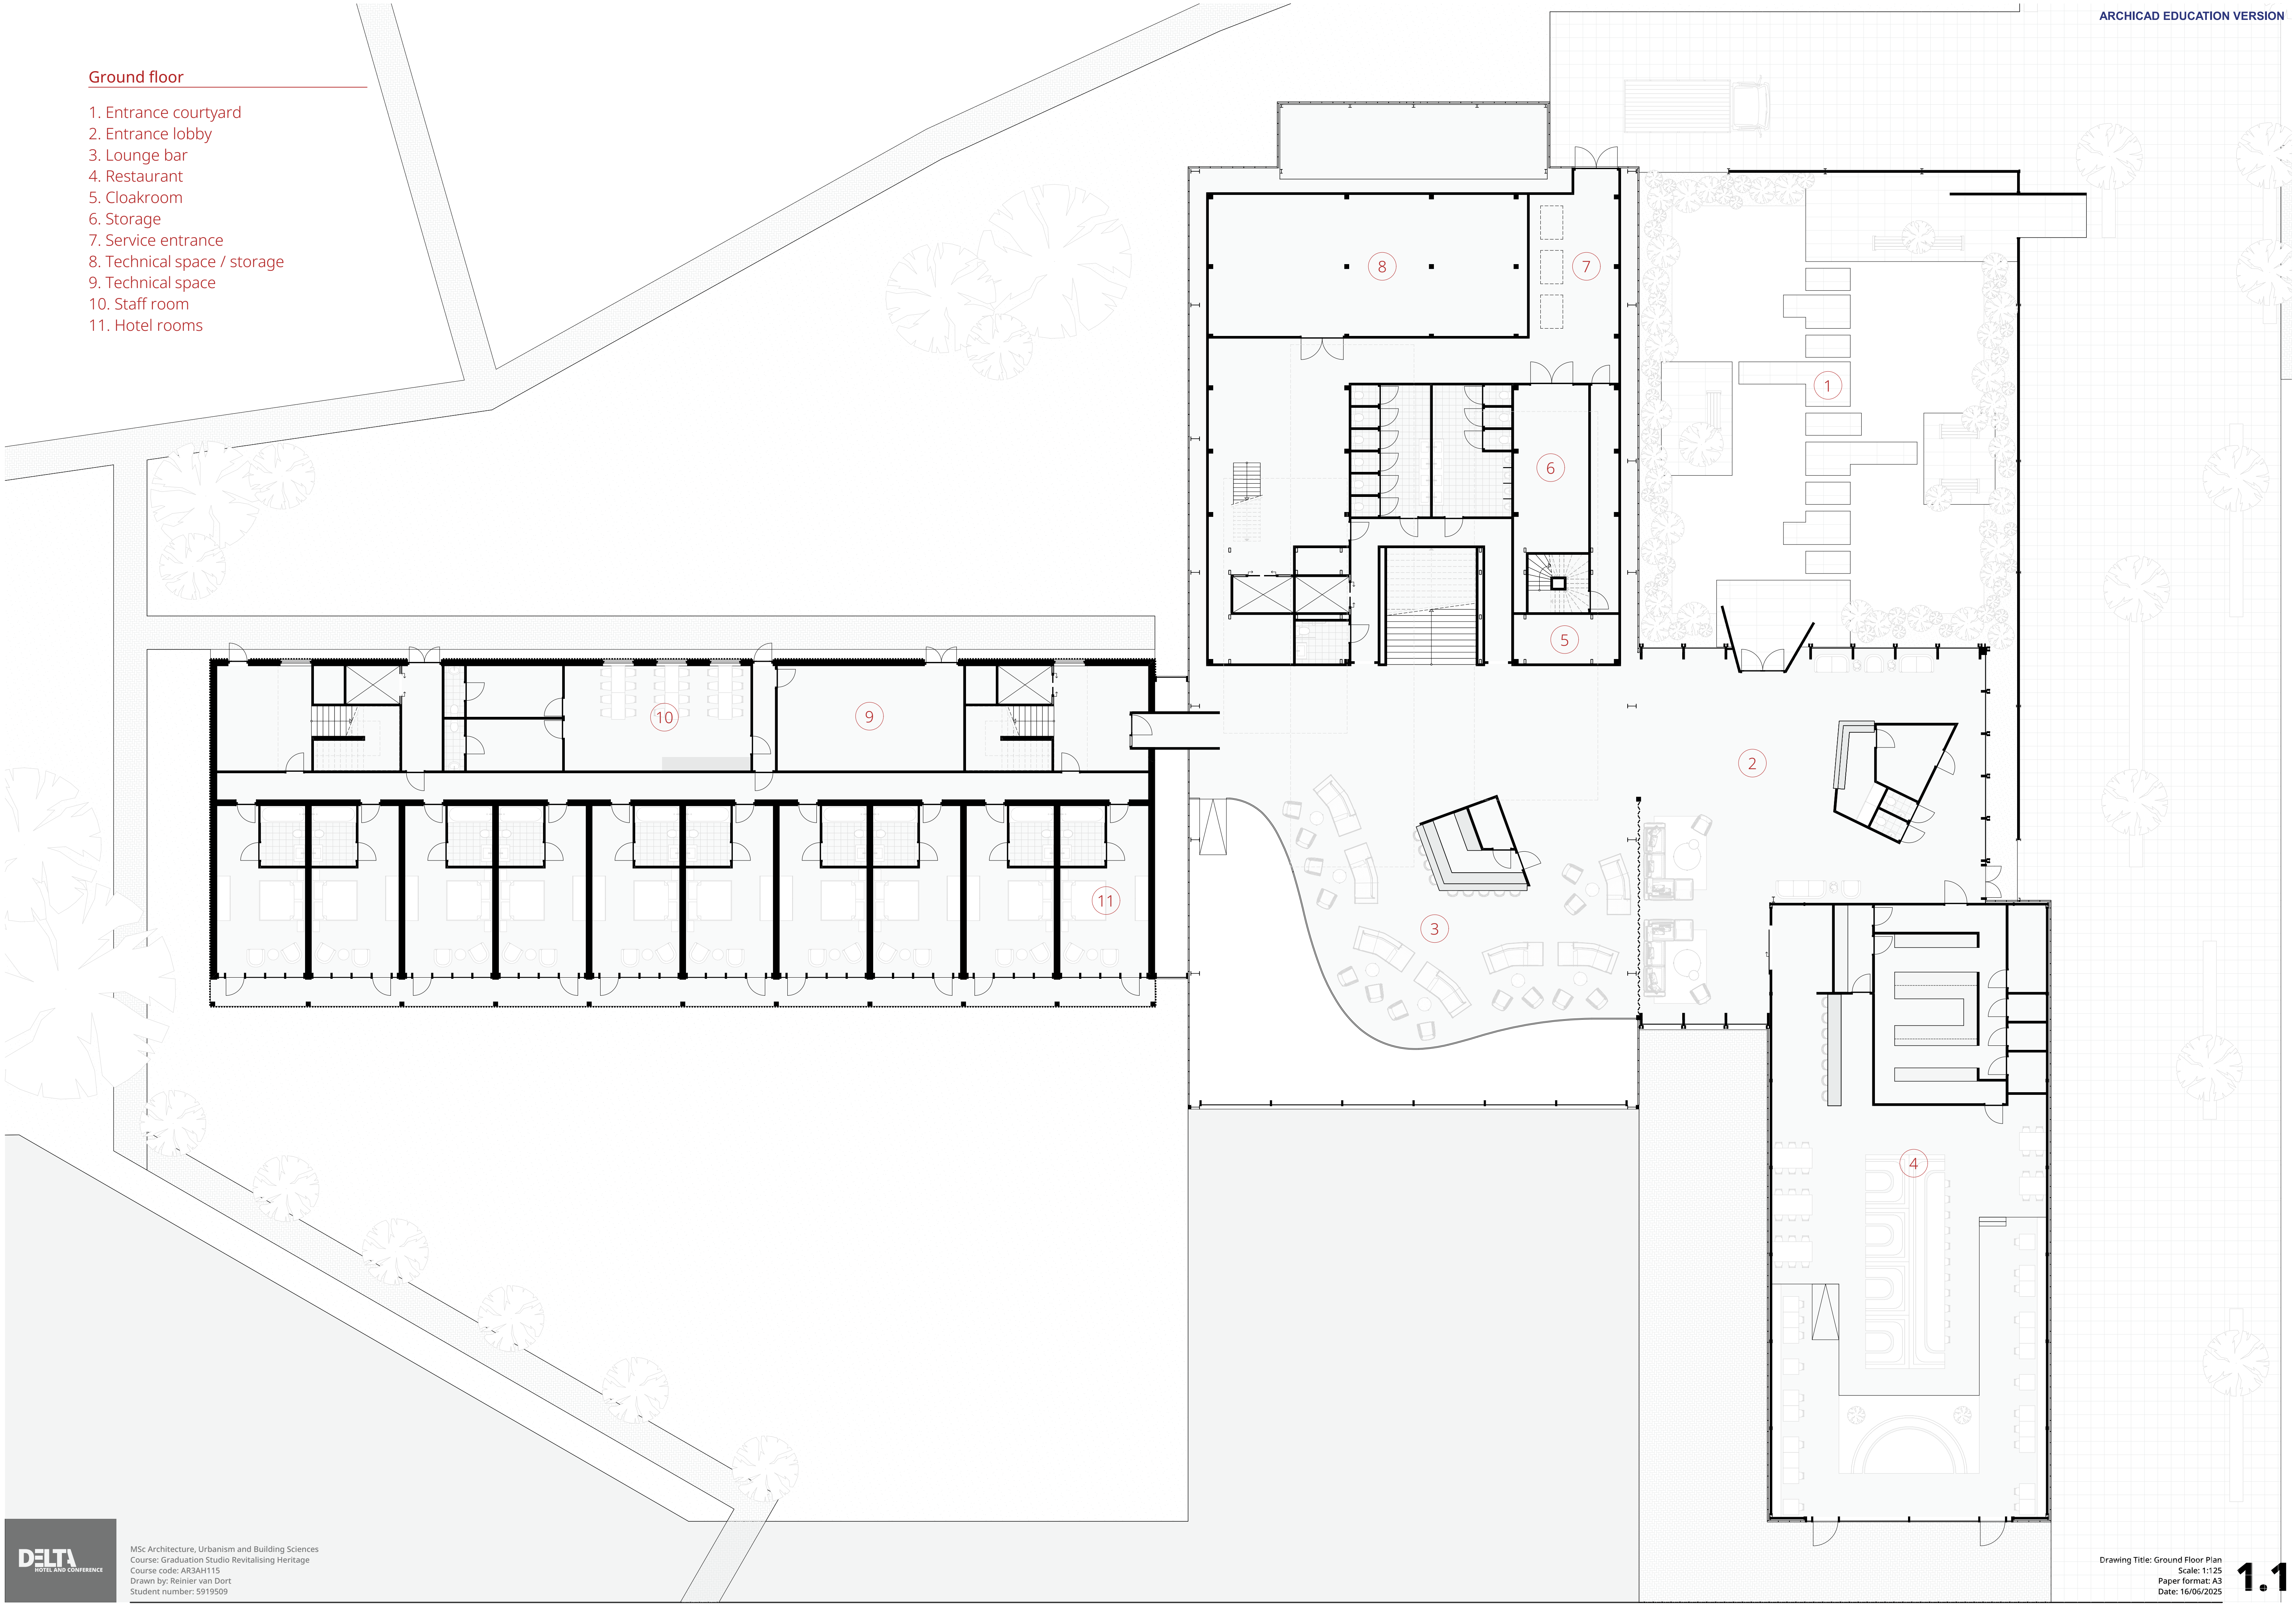


Ground floor

- 1. Entrance courtyard
- 2. Entrance lobby
- 3. Lounge bar
- 4. Restaurant
- 5. Cloakroom
- 6. Storage
- 7. Service entrance
- 8. Technical space / storage
- 9. Technical space
- 10. Staff room
- 11. Hotel rooms



First floor



- 1. Conference room
- 2. Coffee bar
- 3. Multifunctional event space
- 4. Technical space
- 5. Office
- 6. Laundry
- 7. Hotel rooms

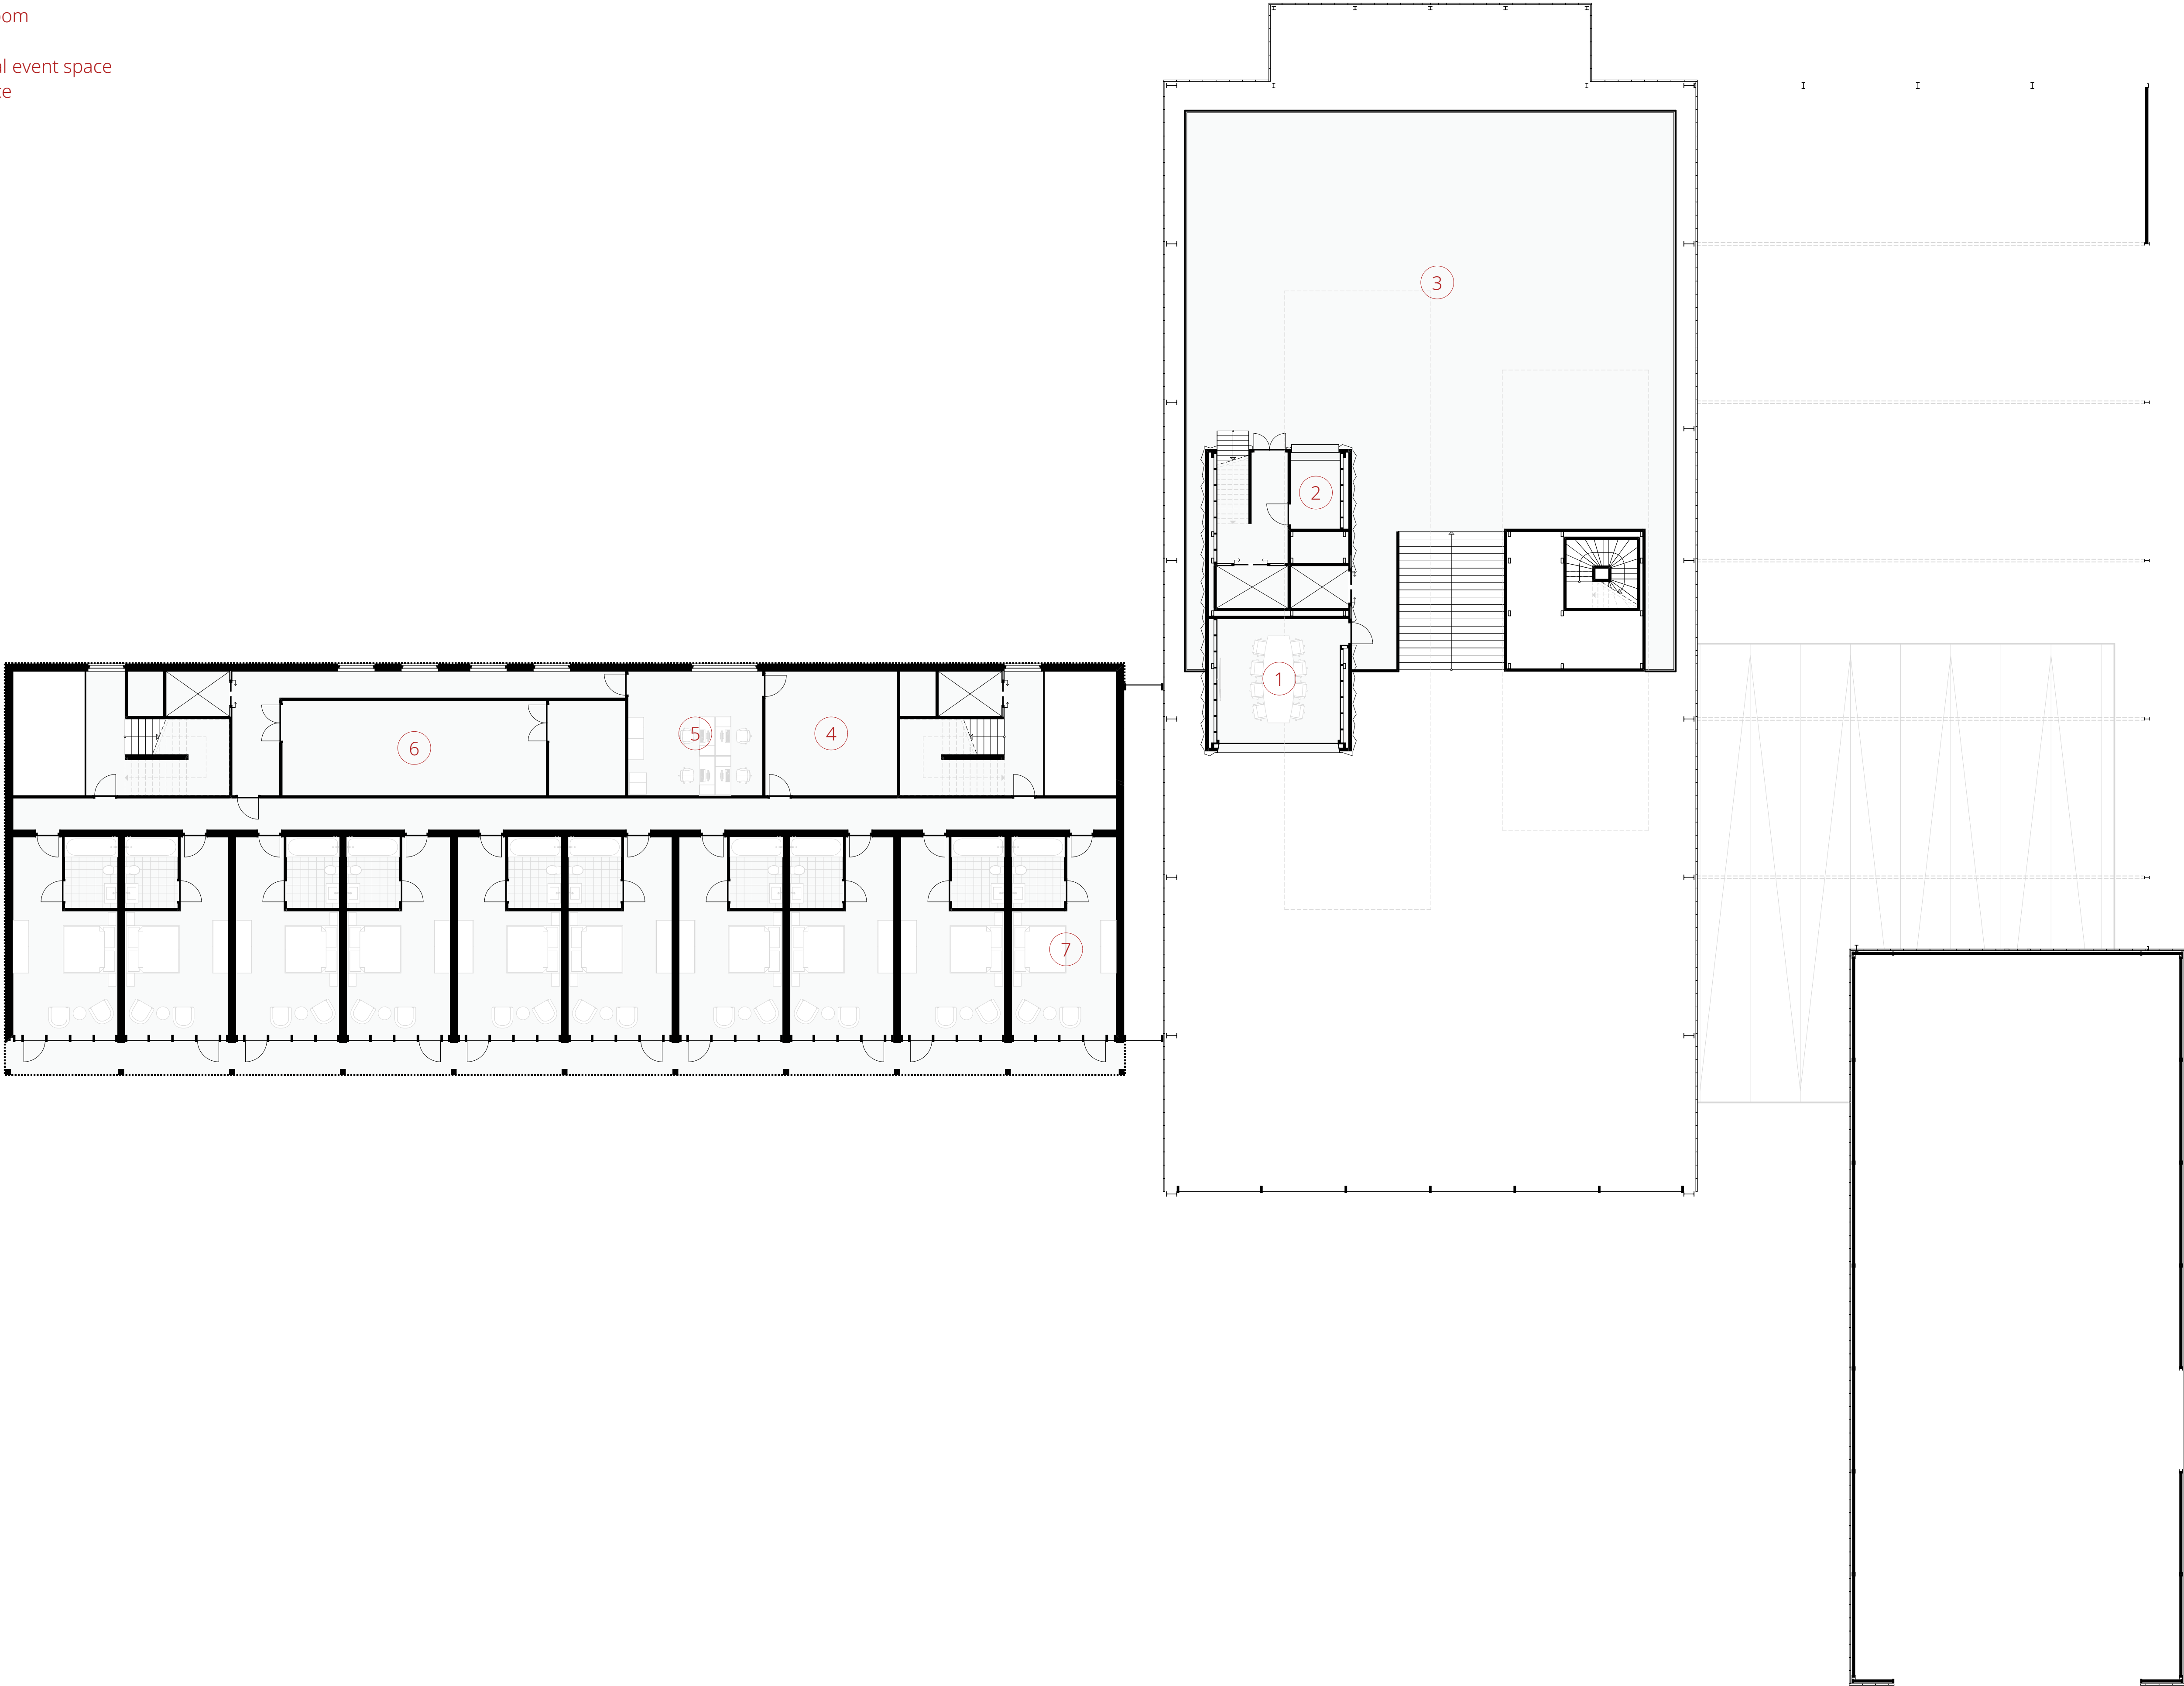




Second floor

- 1. Conference rooms
- 2. Technical space
- 3. Shared workspace
- 4. Hotel rooms

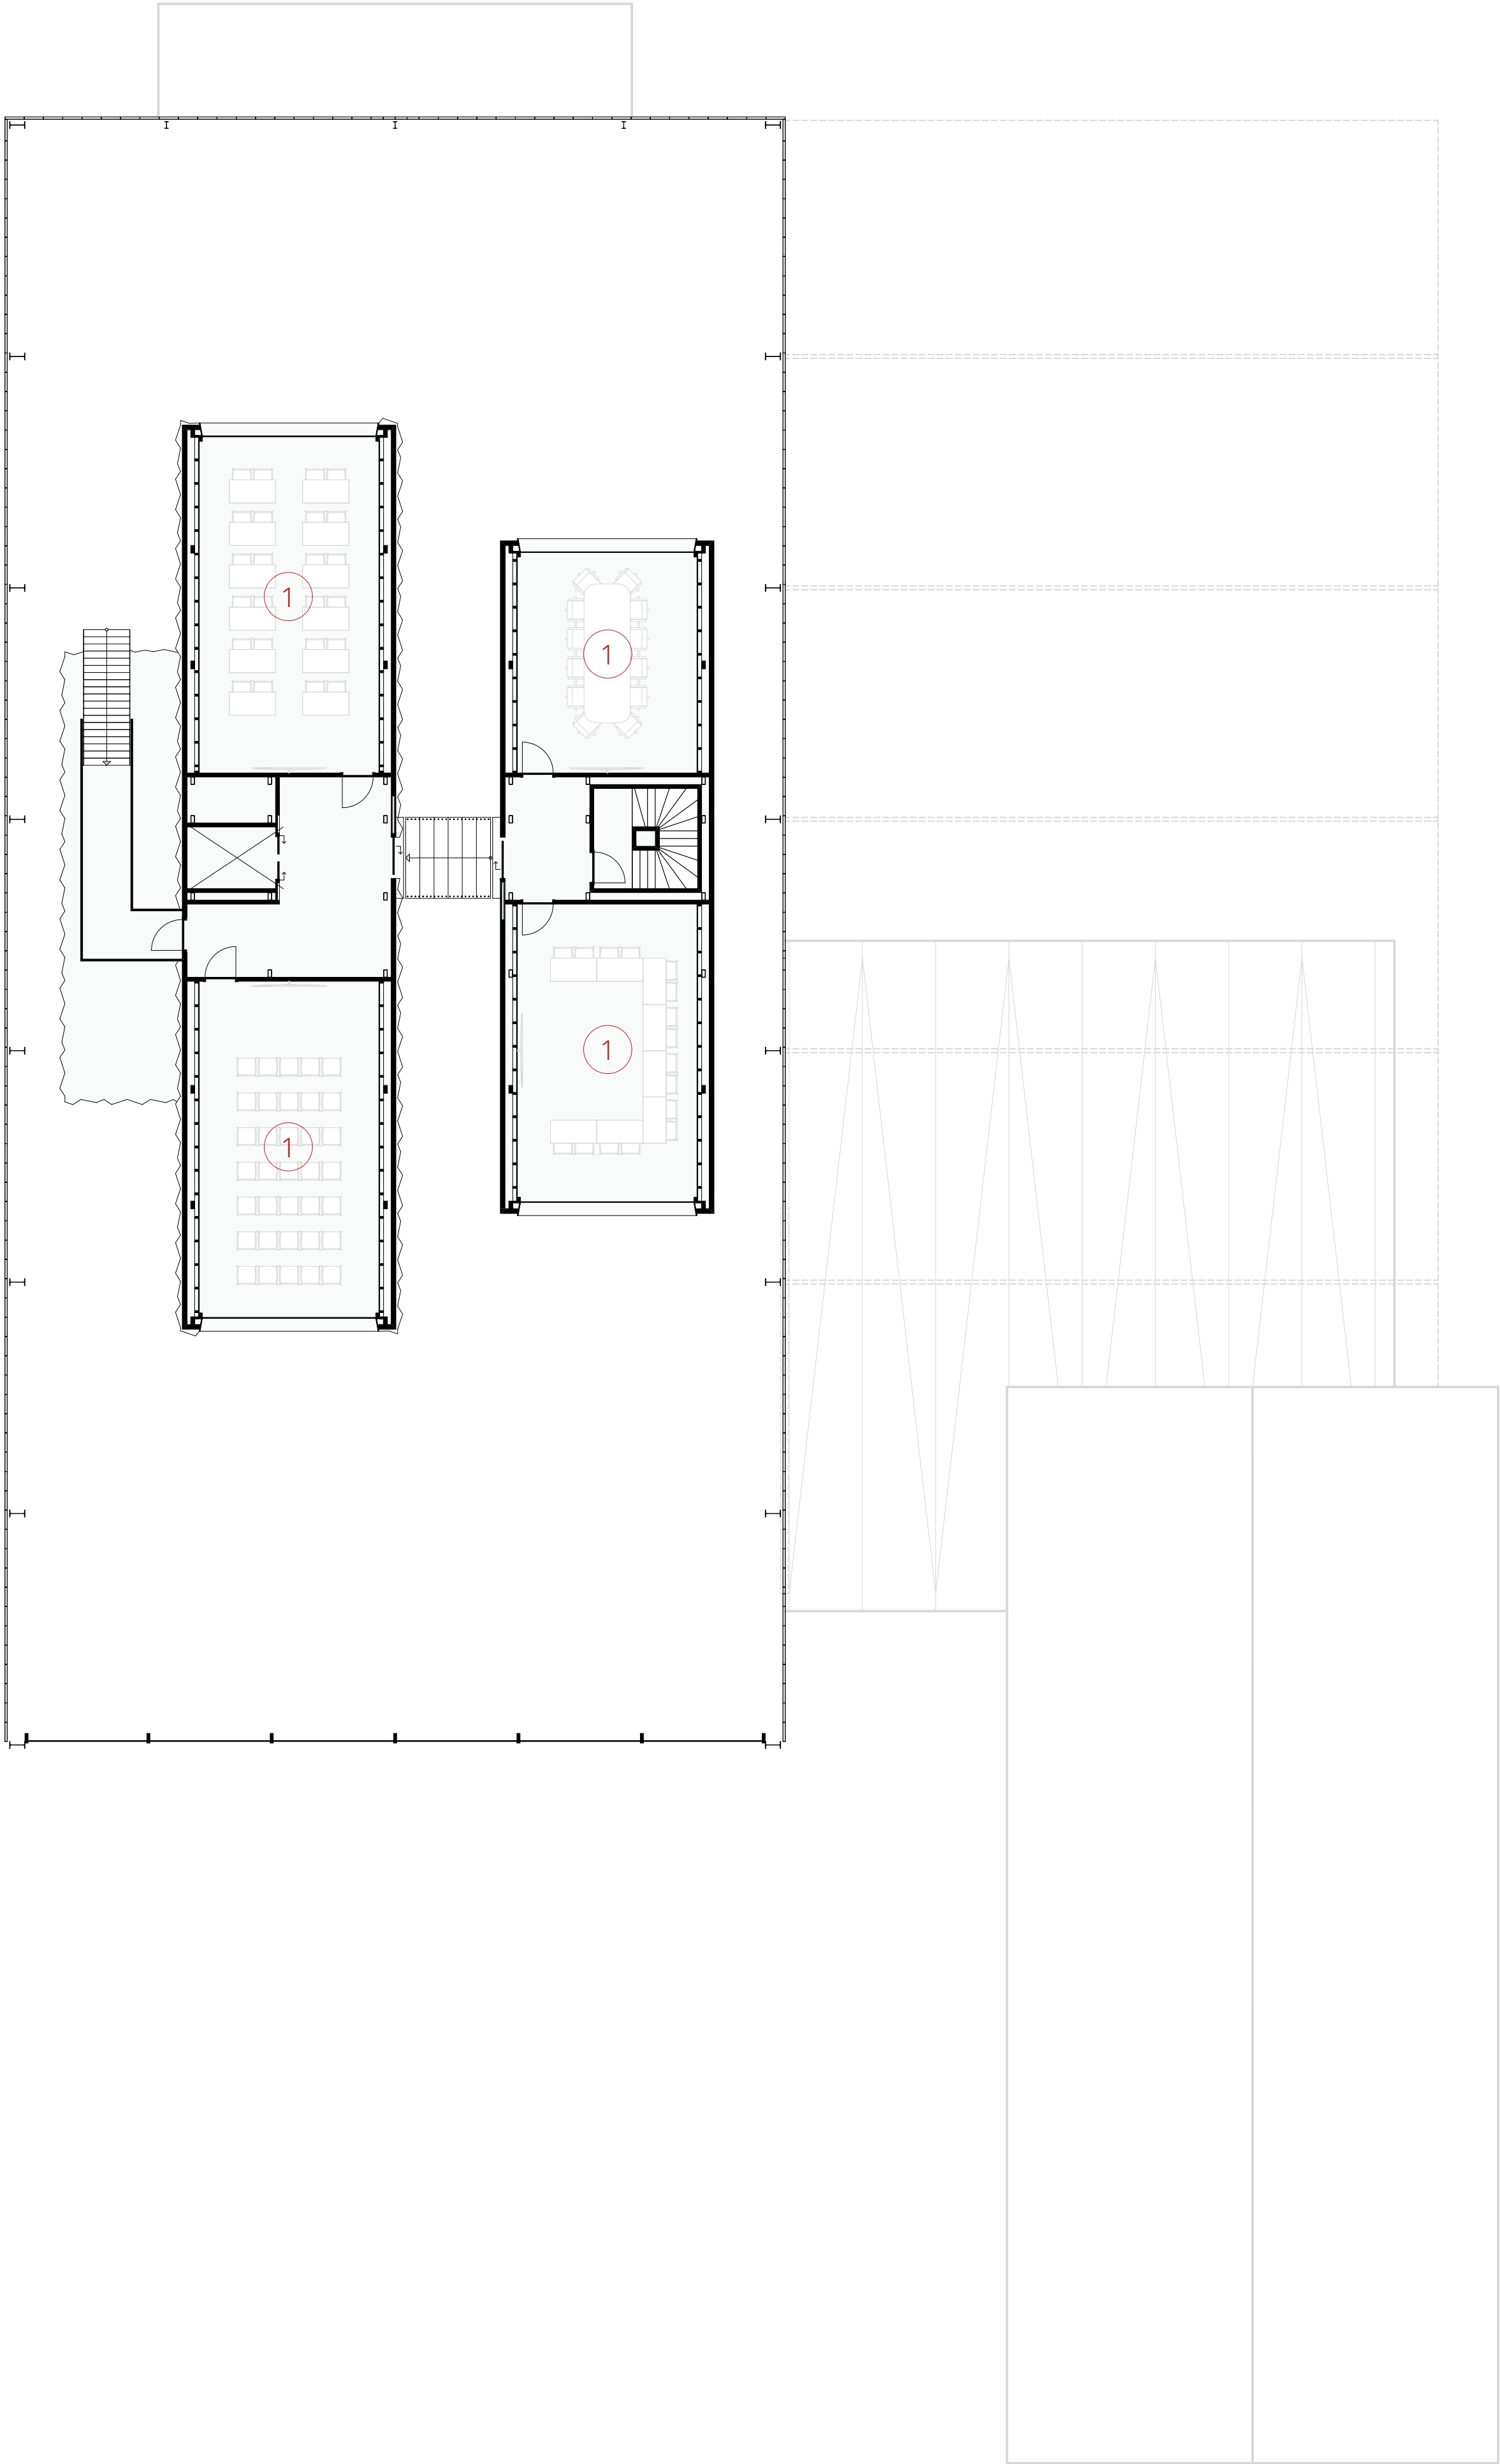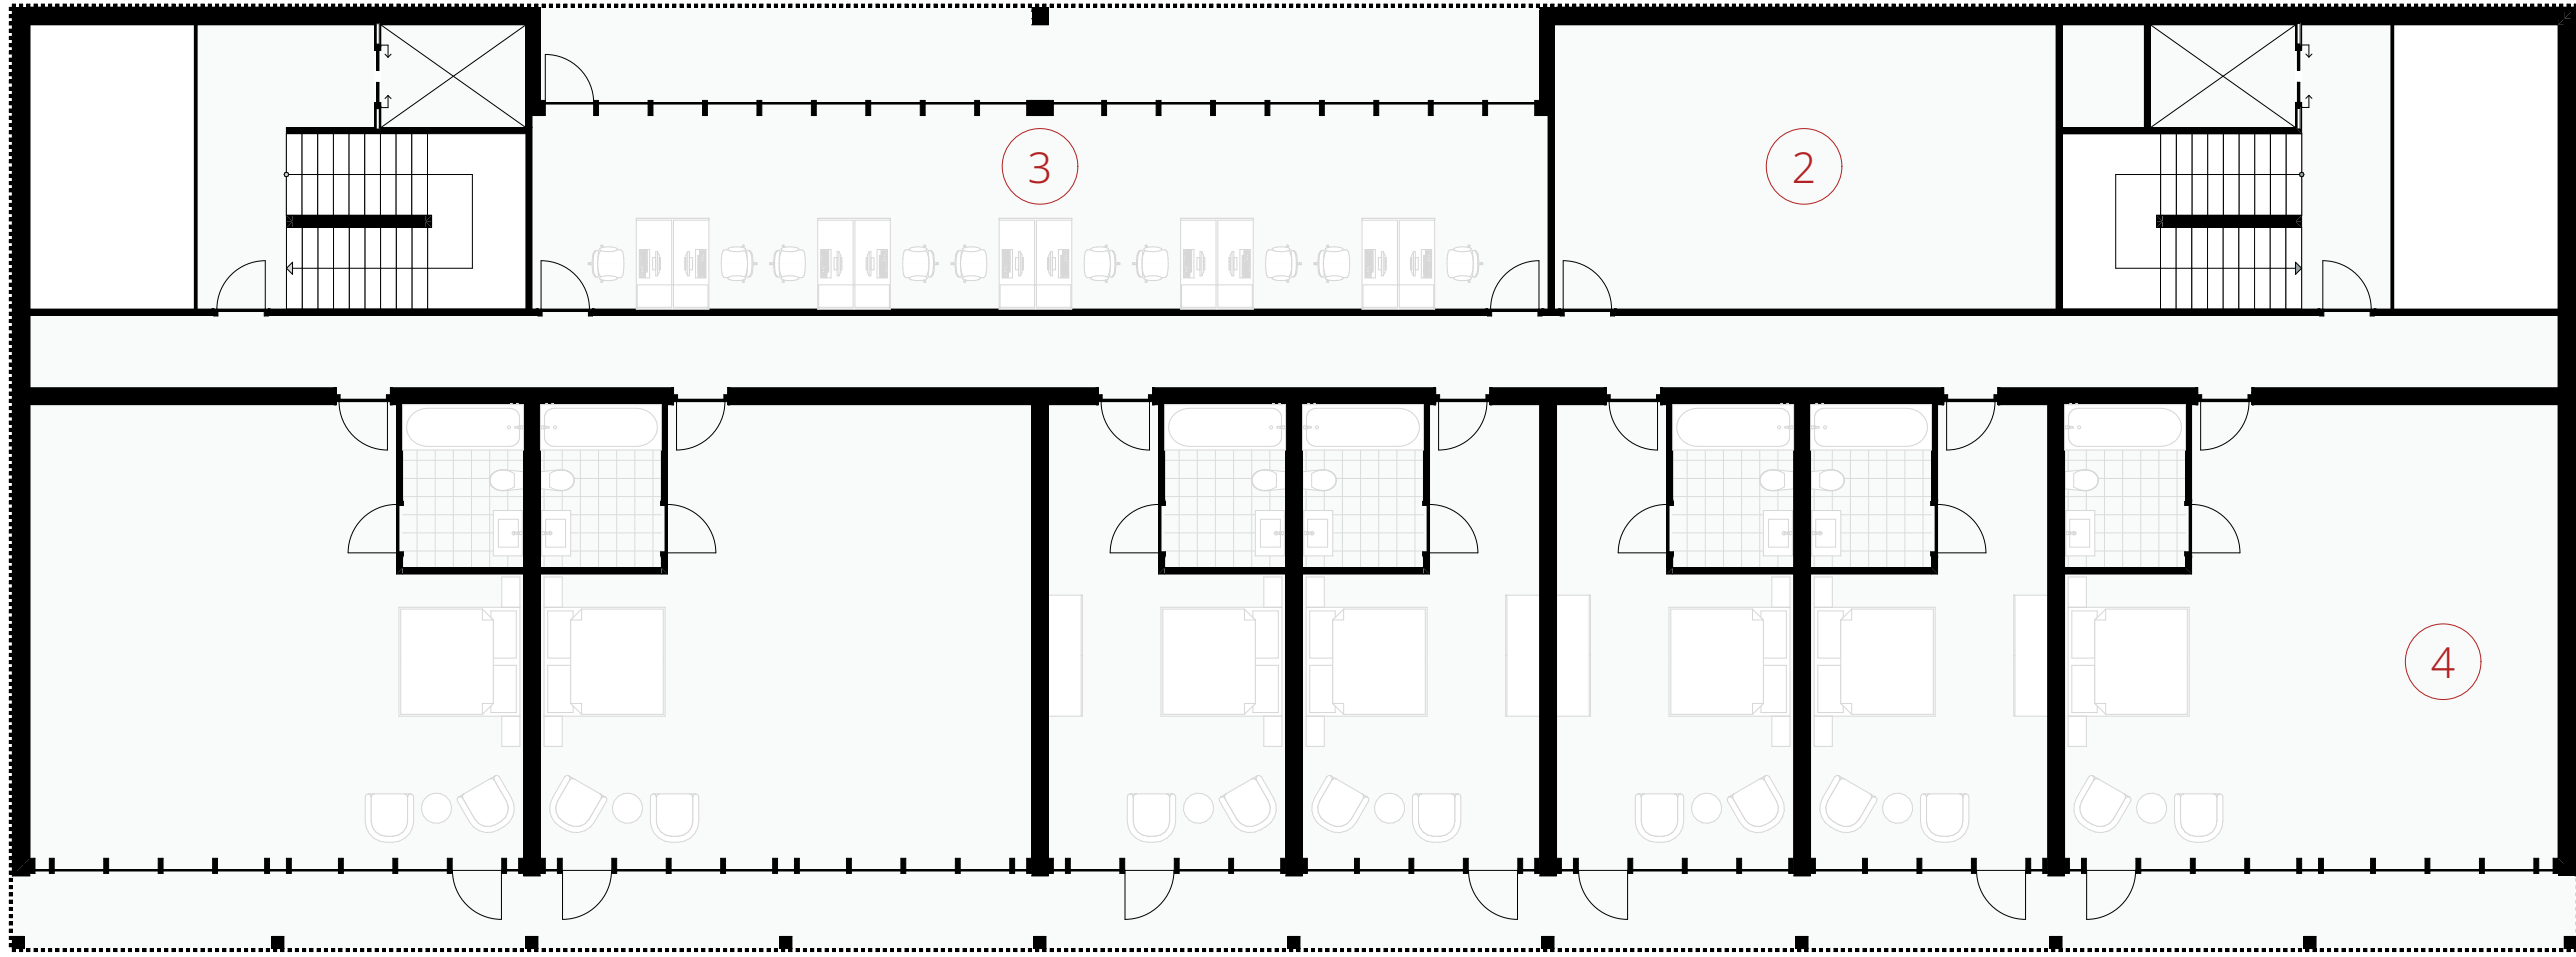




South Elevation

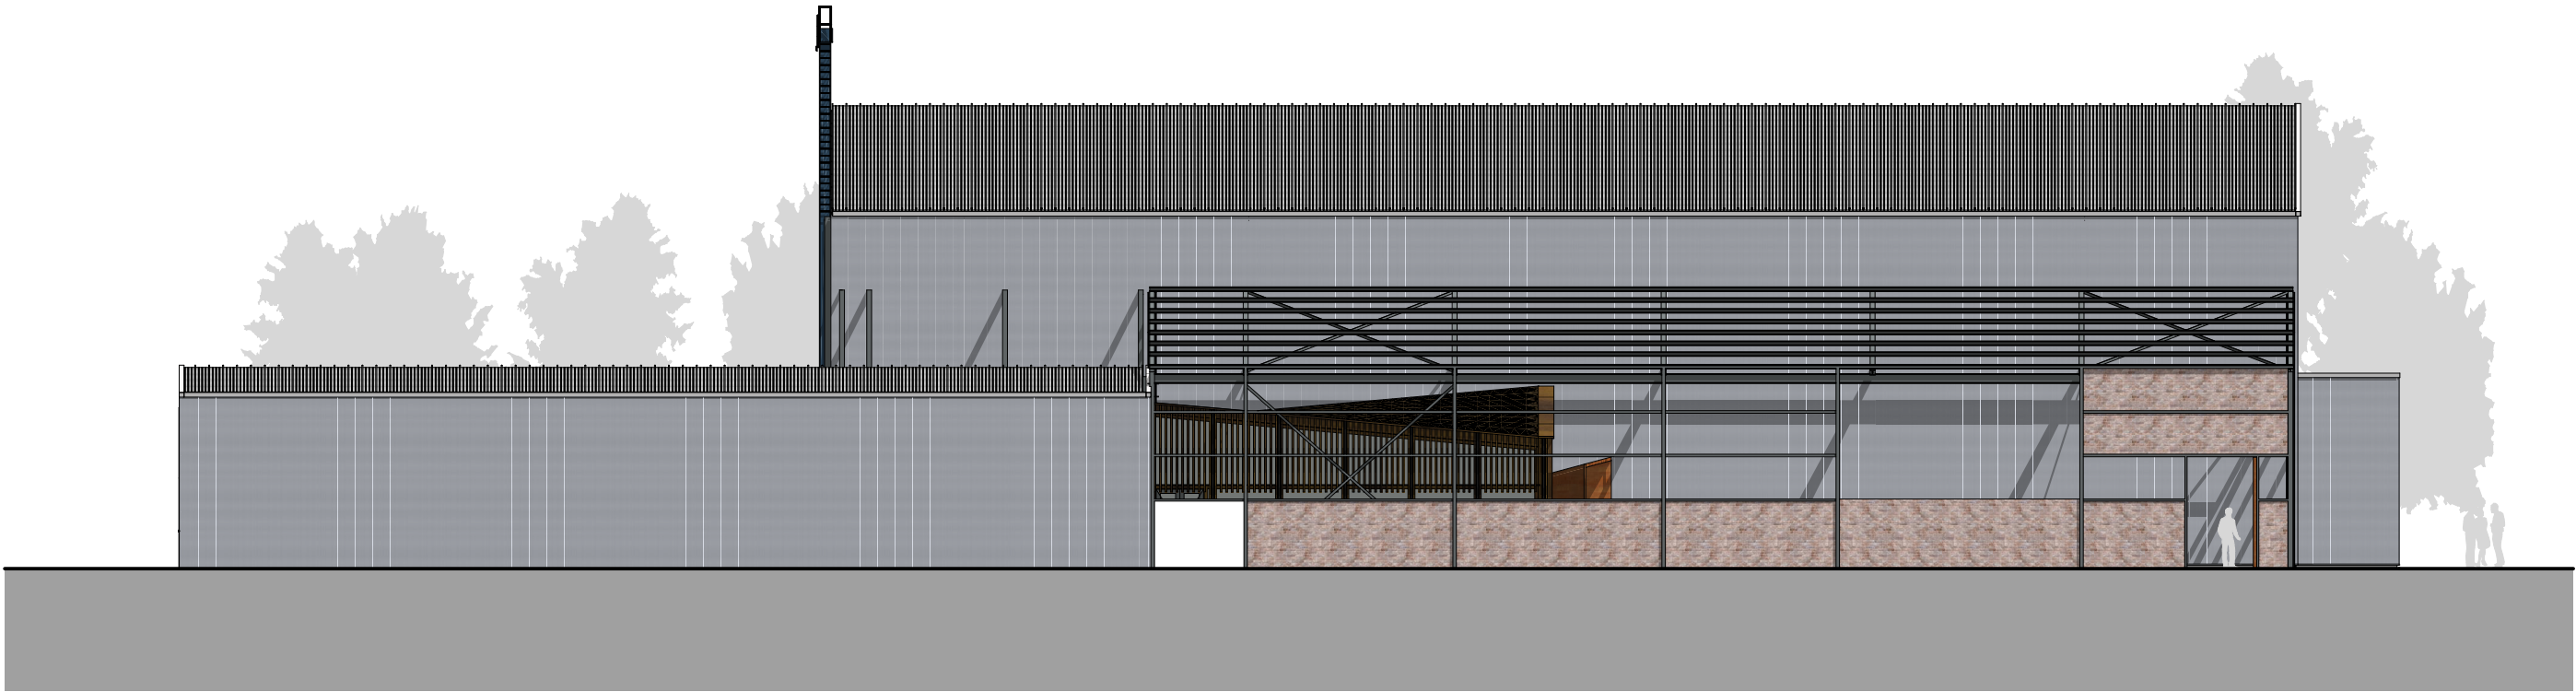

East Elevation




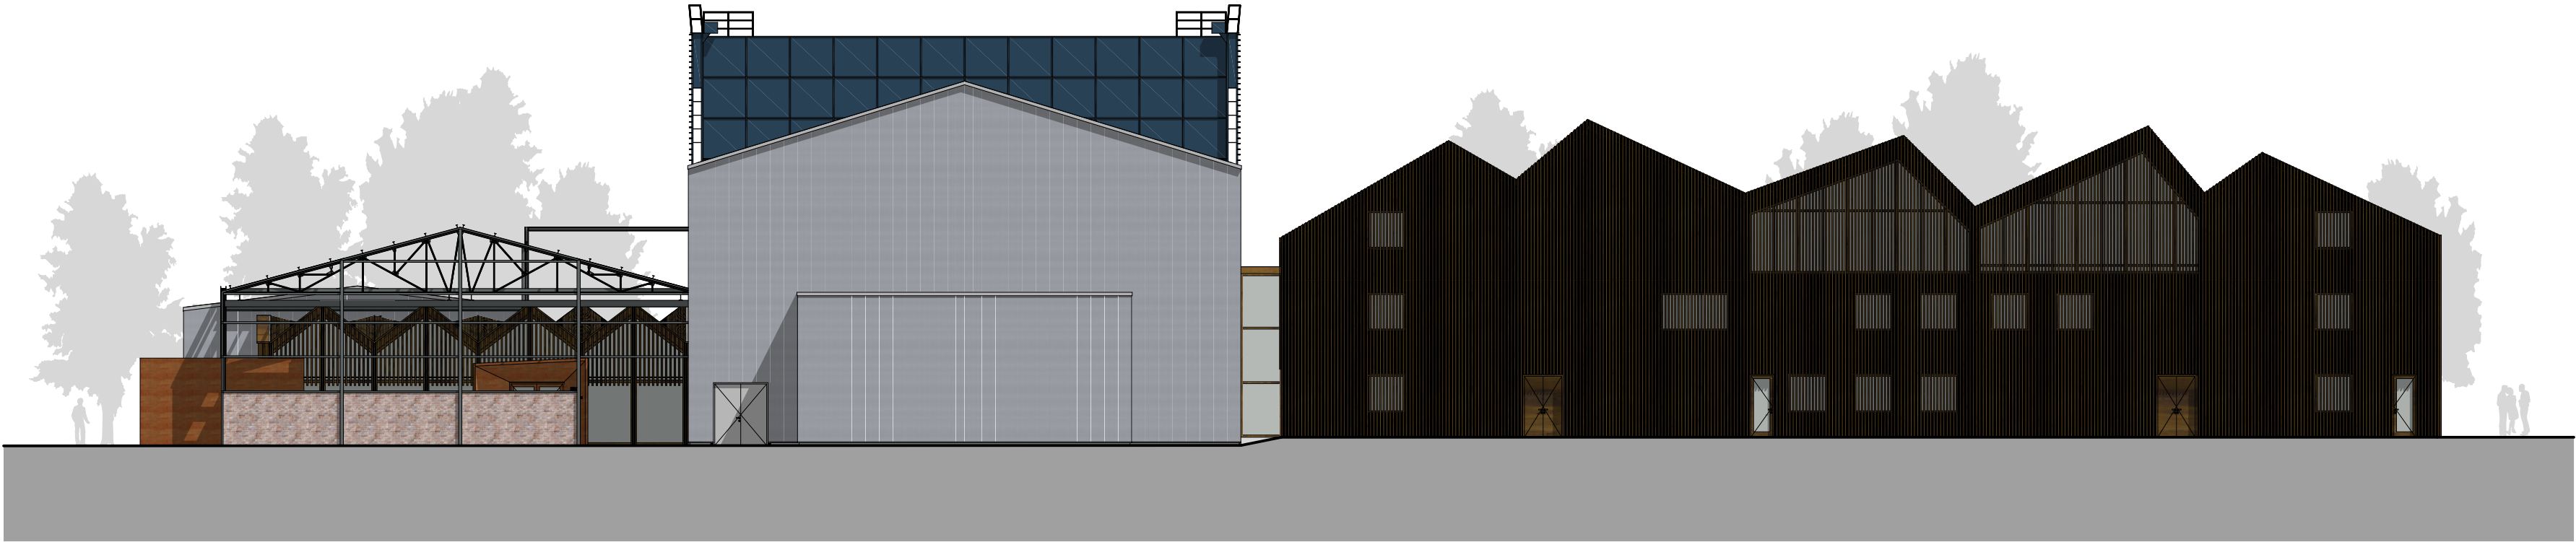


North Elevation



West Elevation

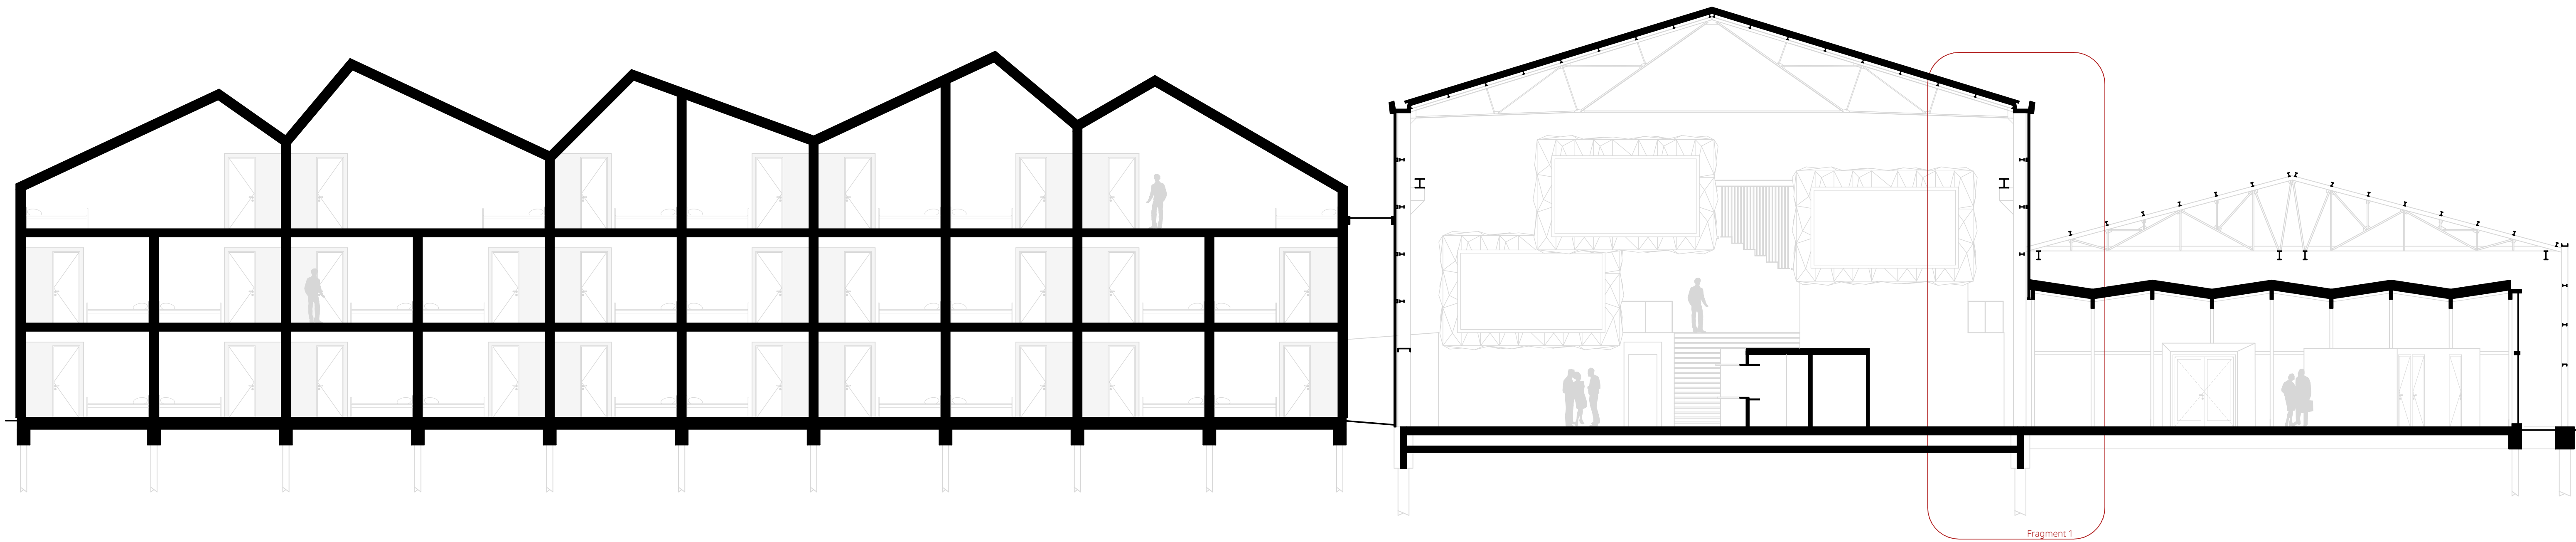

Section AA

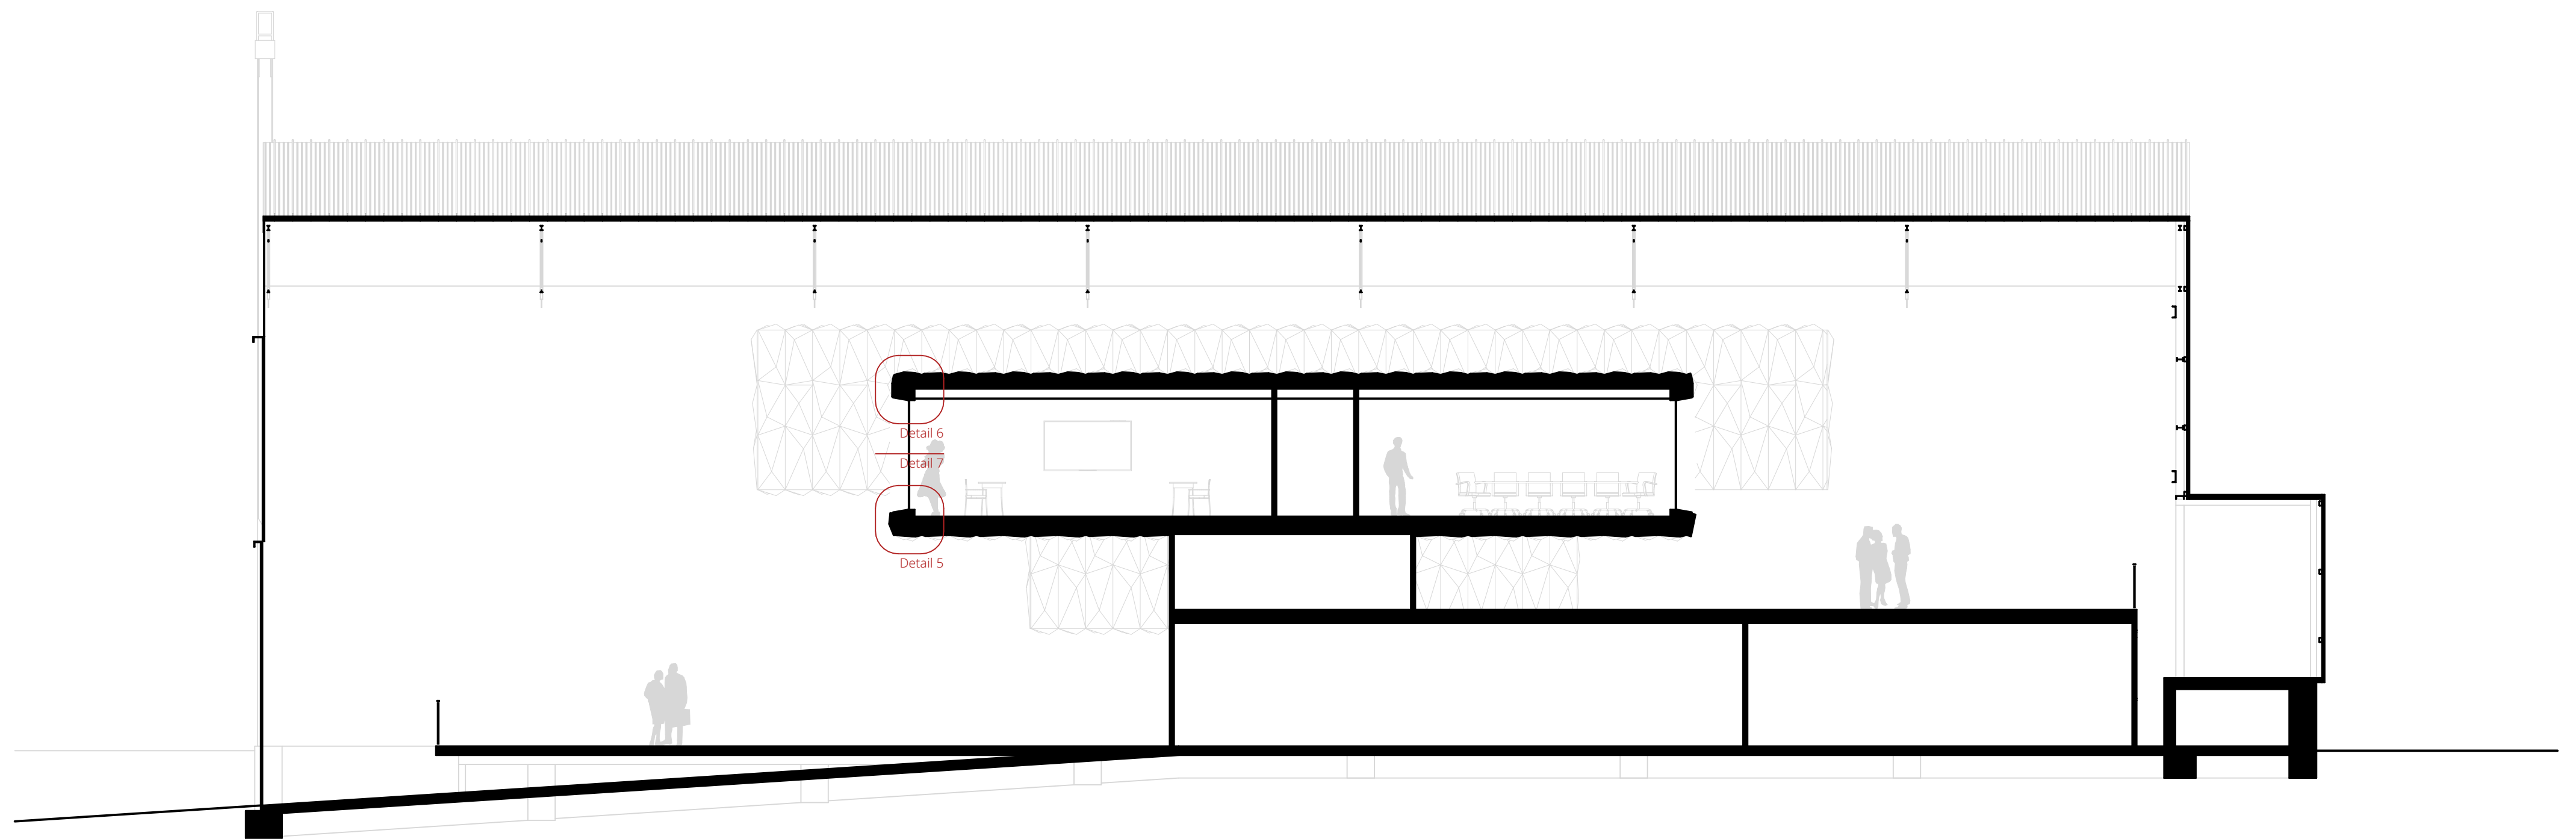

Section BB



