



Duowen Chen

Complex Graduation Project P4 Amsterdam Mid-City

Ground Floor 1-500

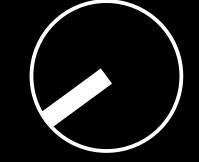


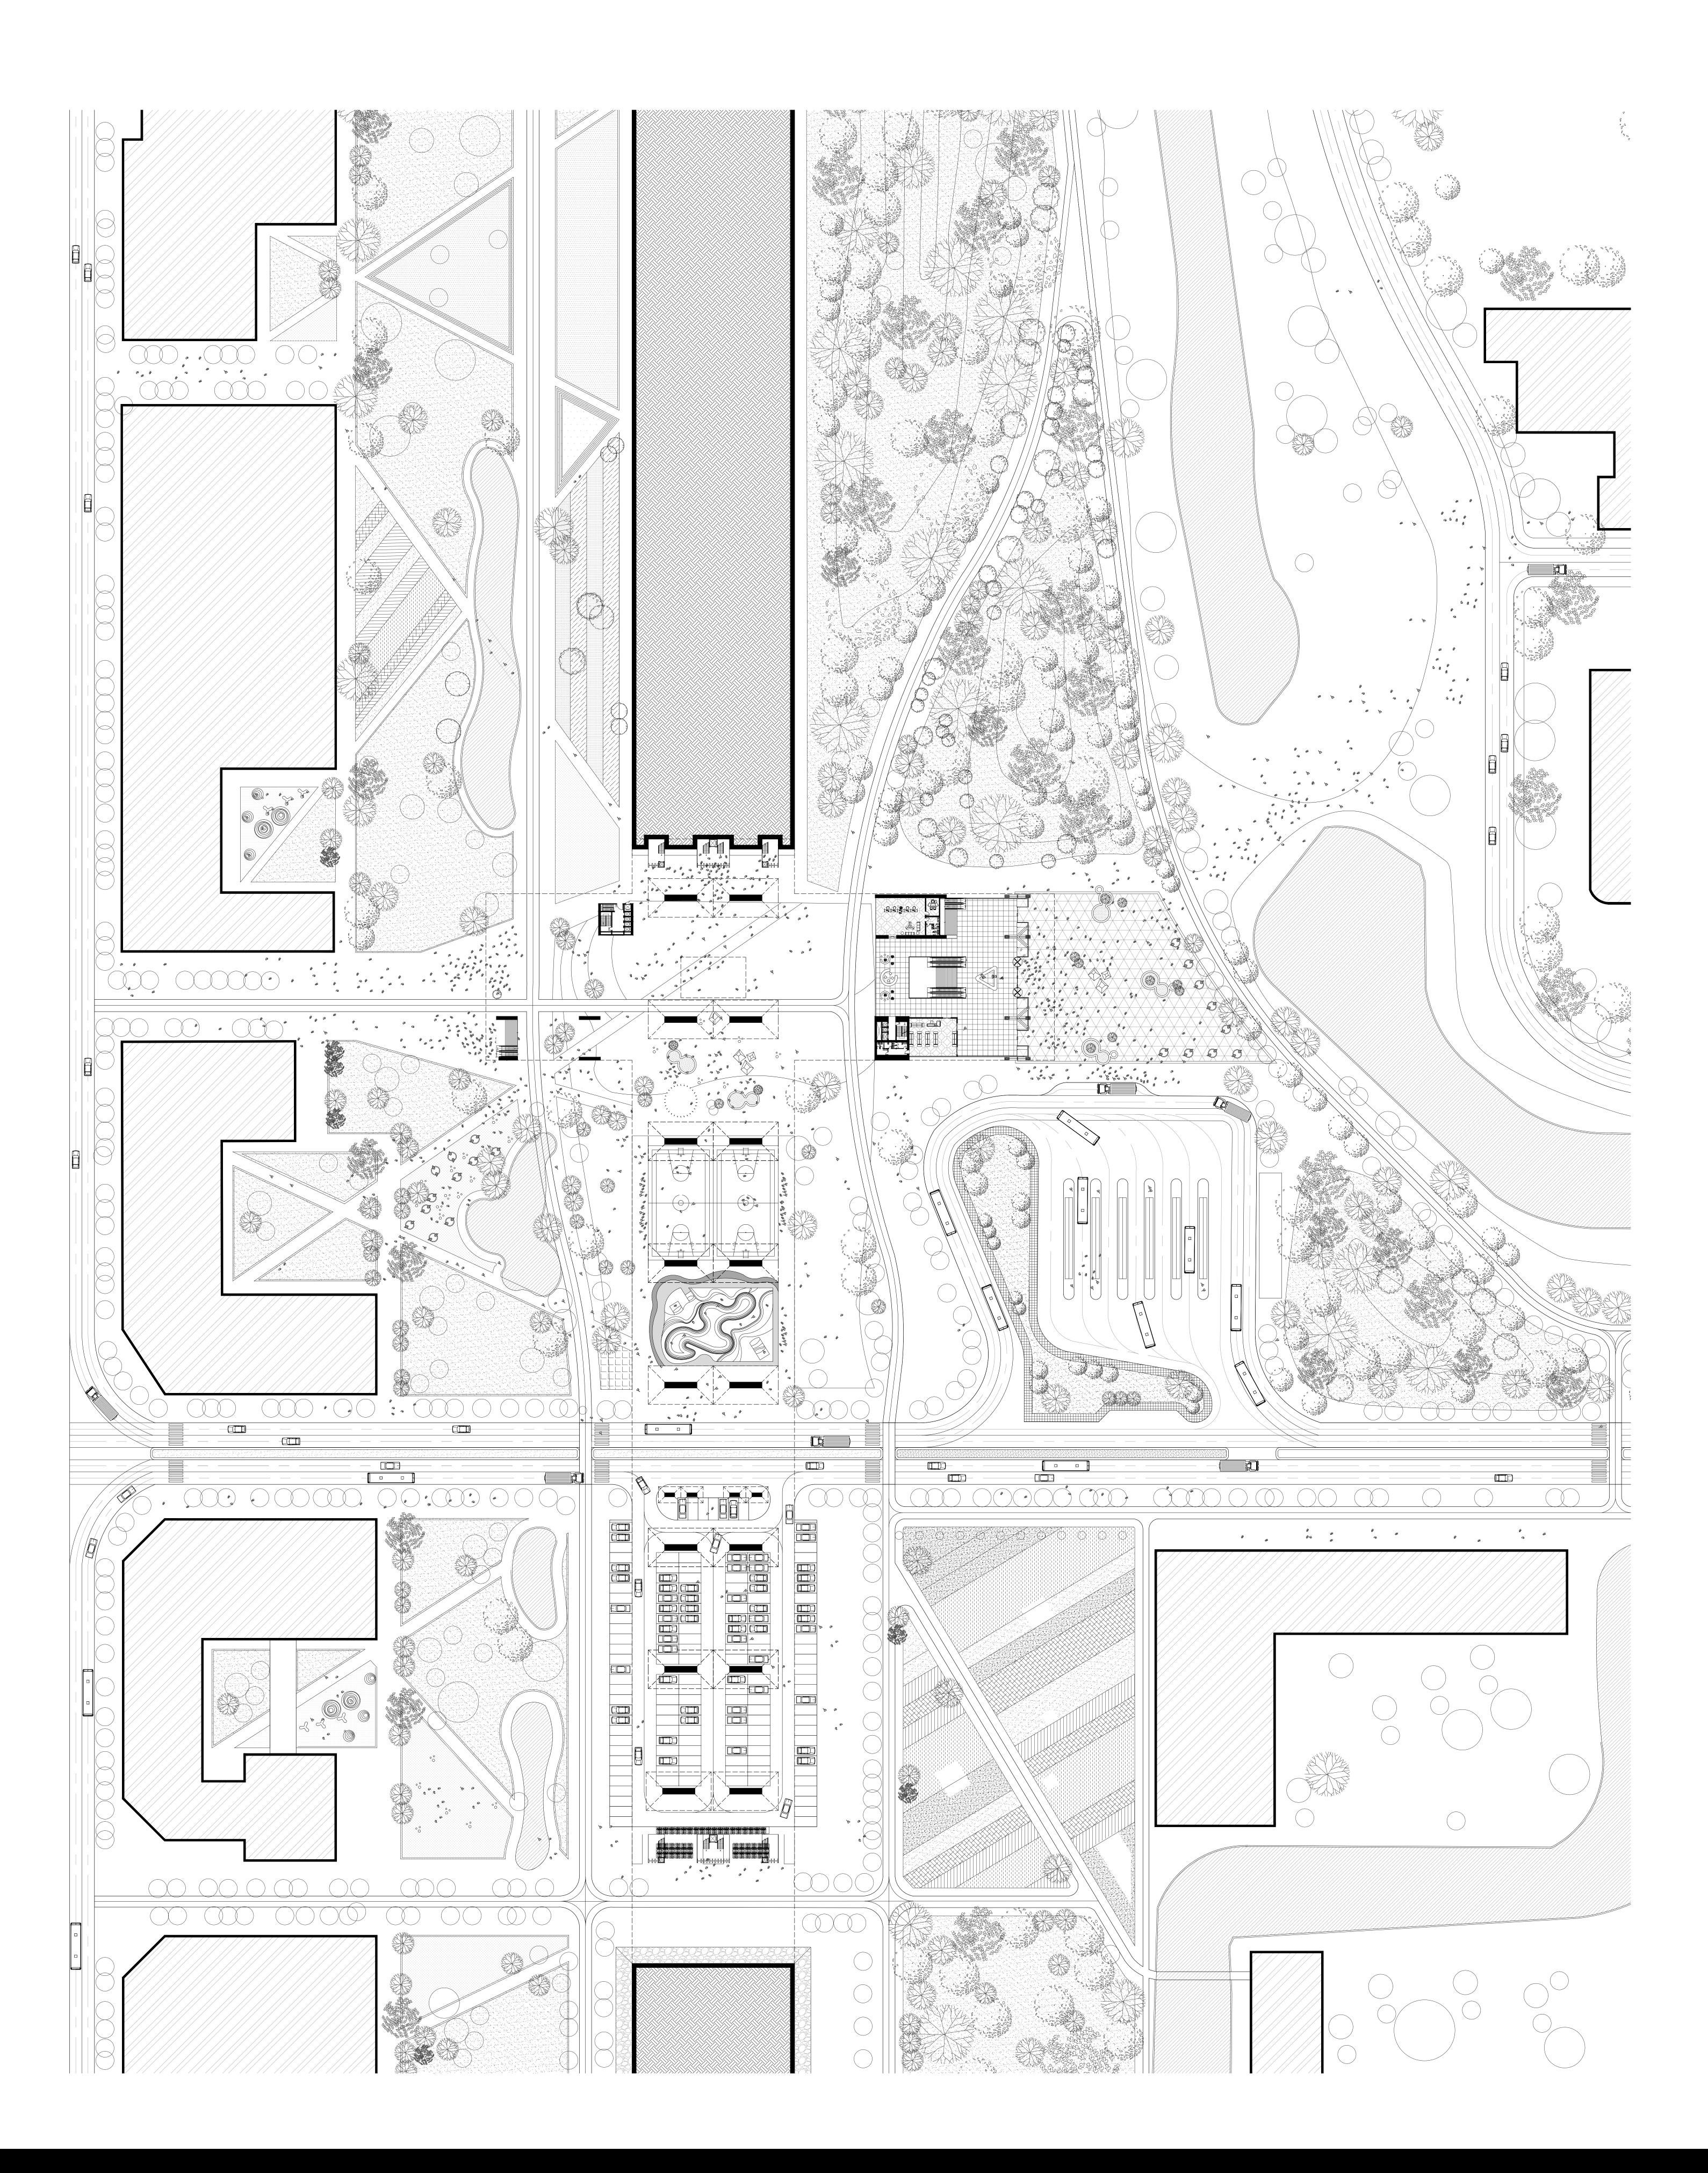



Duowen Chen


Complex Graduation Project P4 Amsterdam Mid-City

1st Floor 1-500

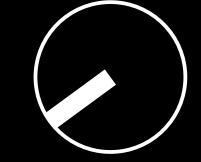

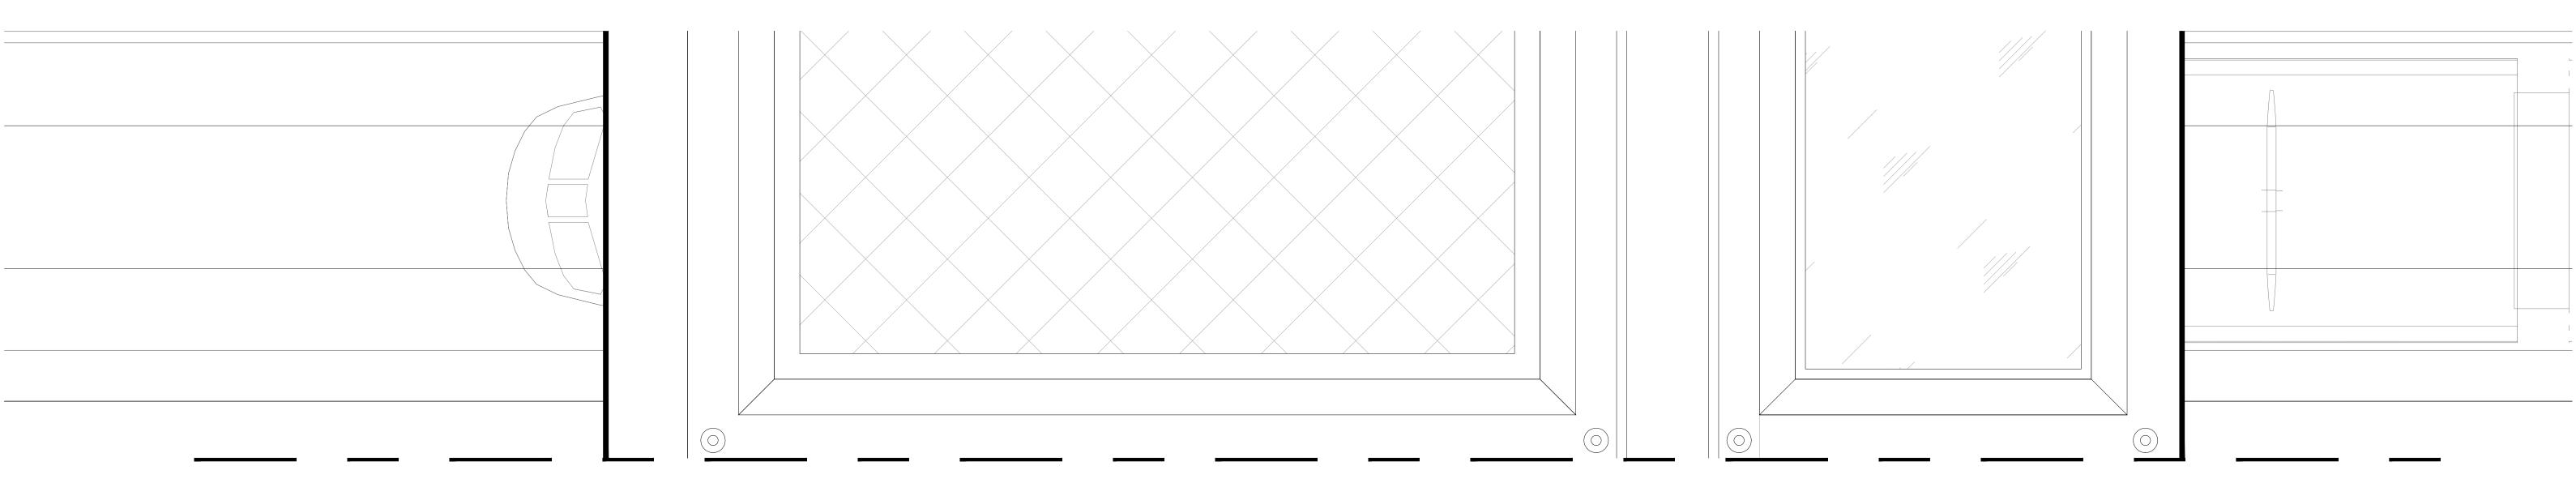

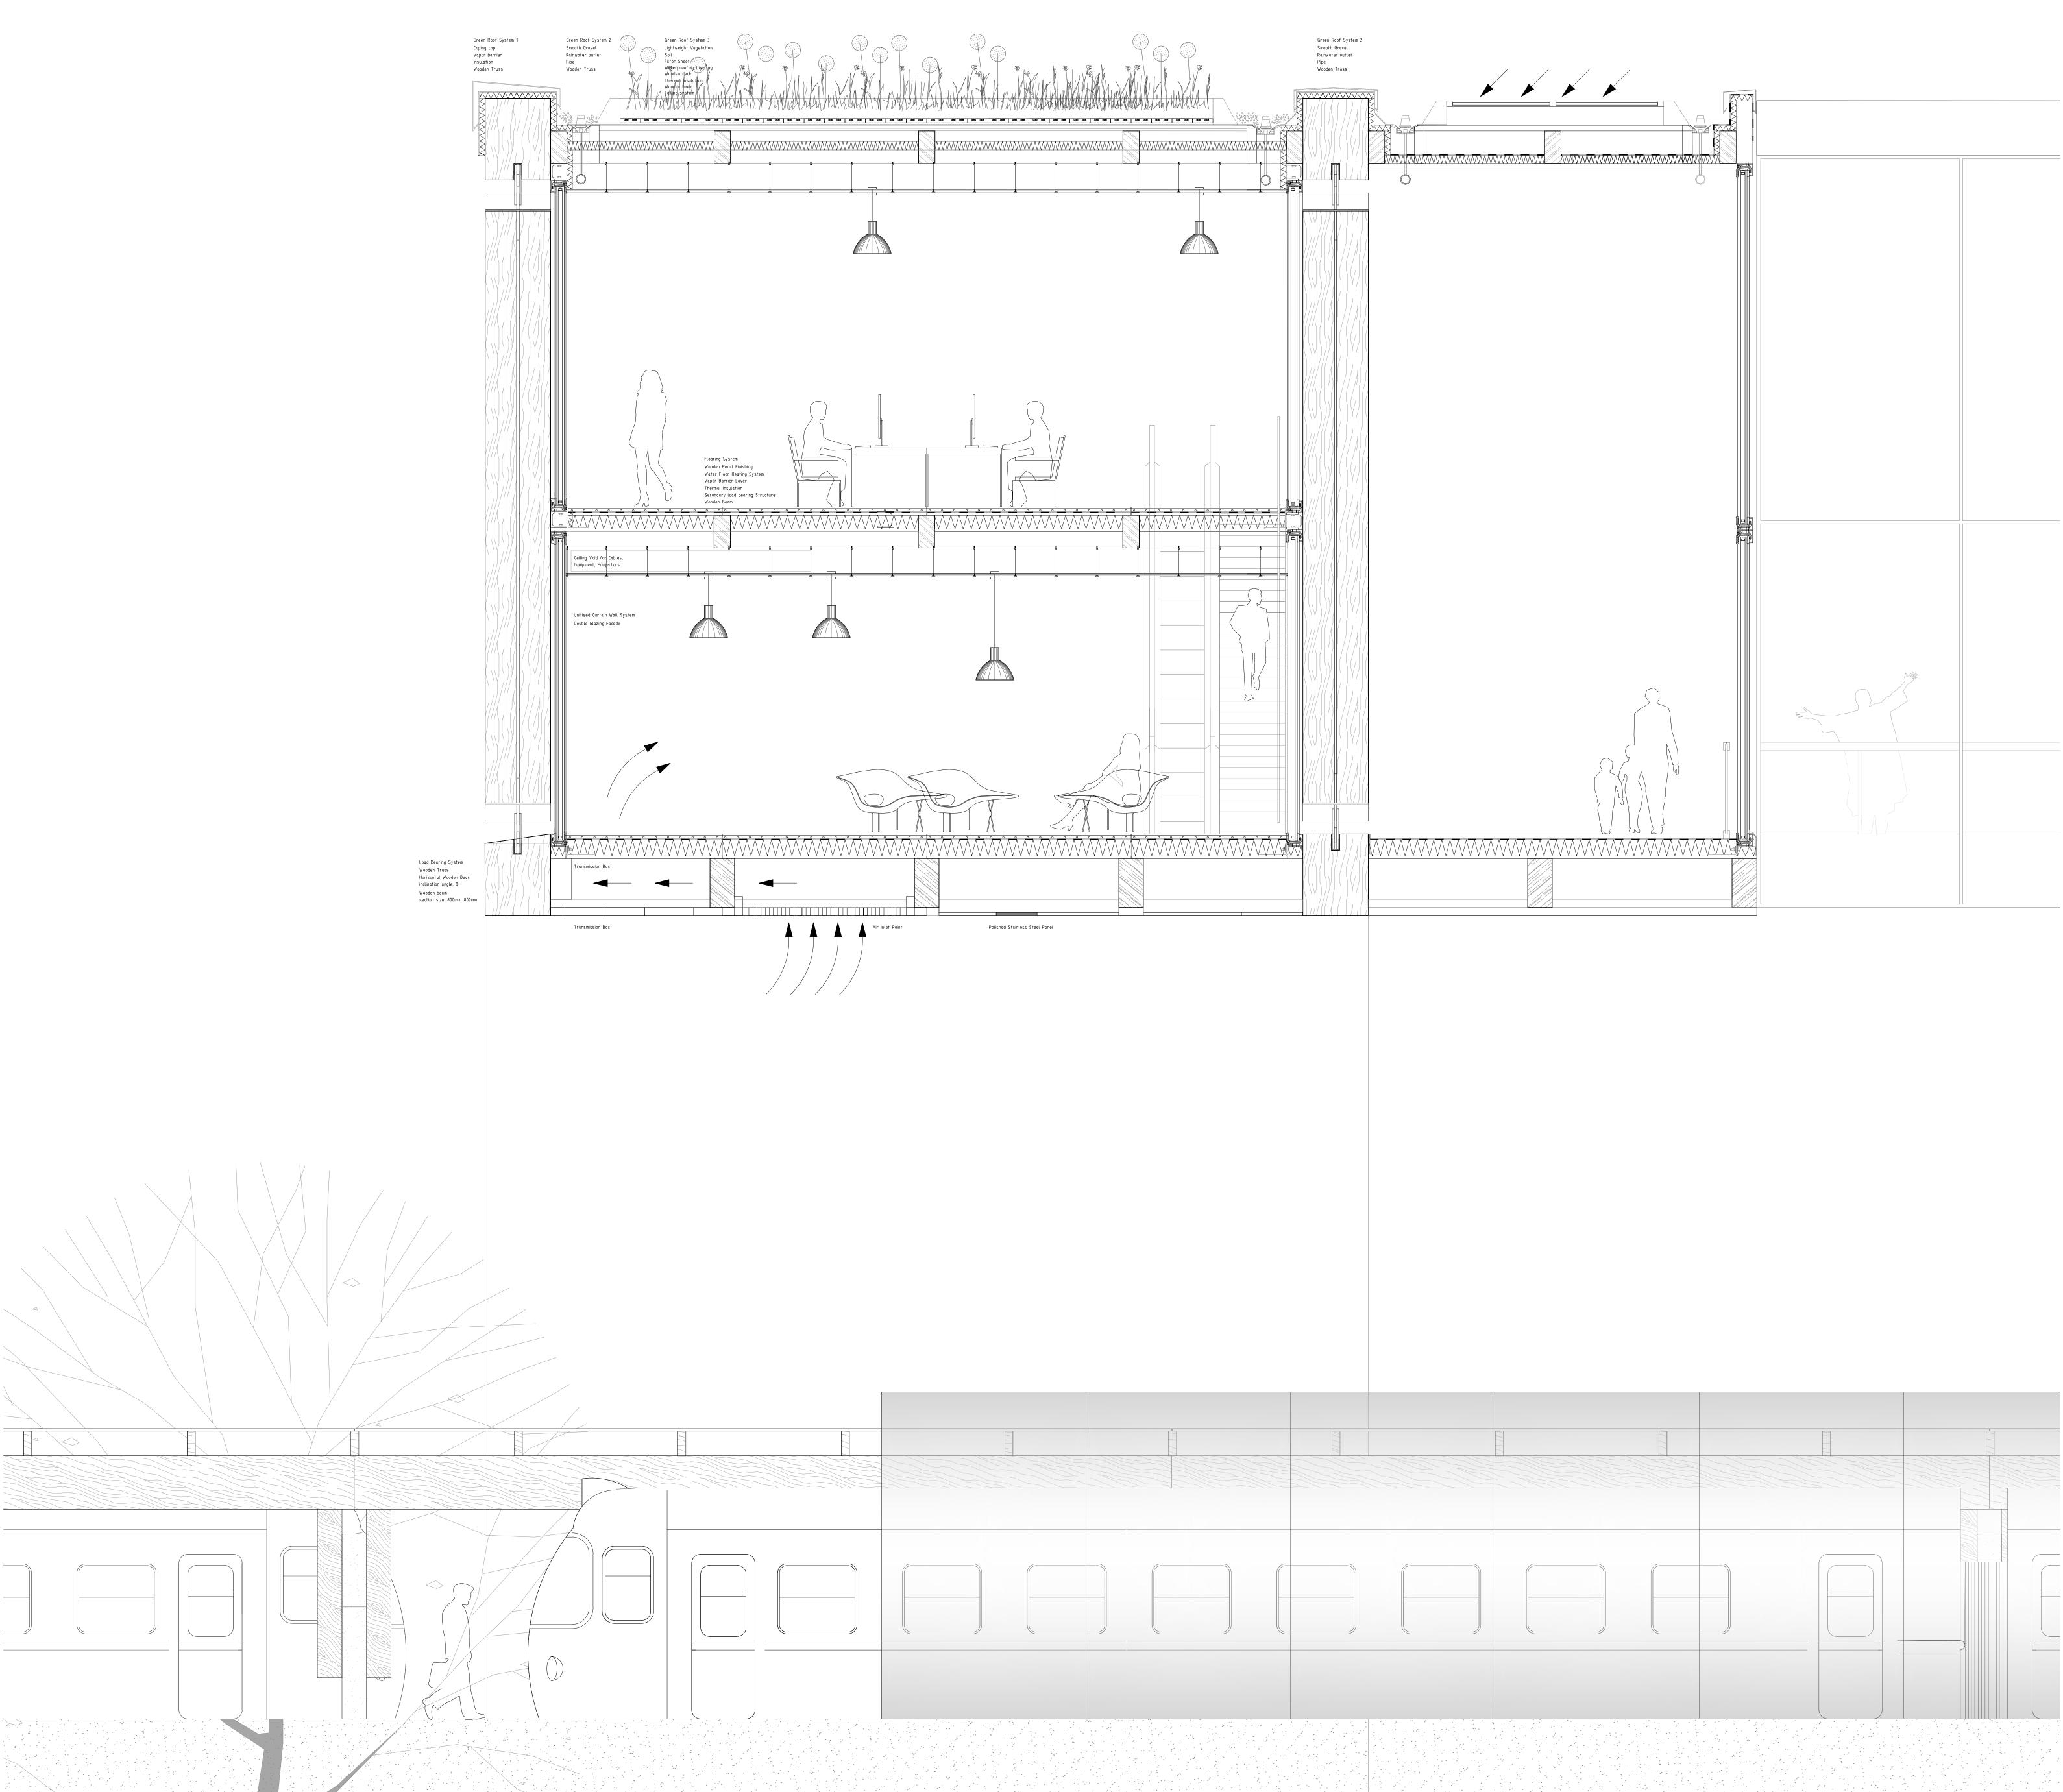

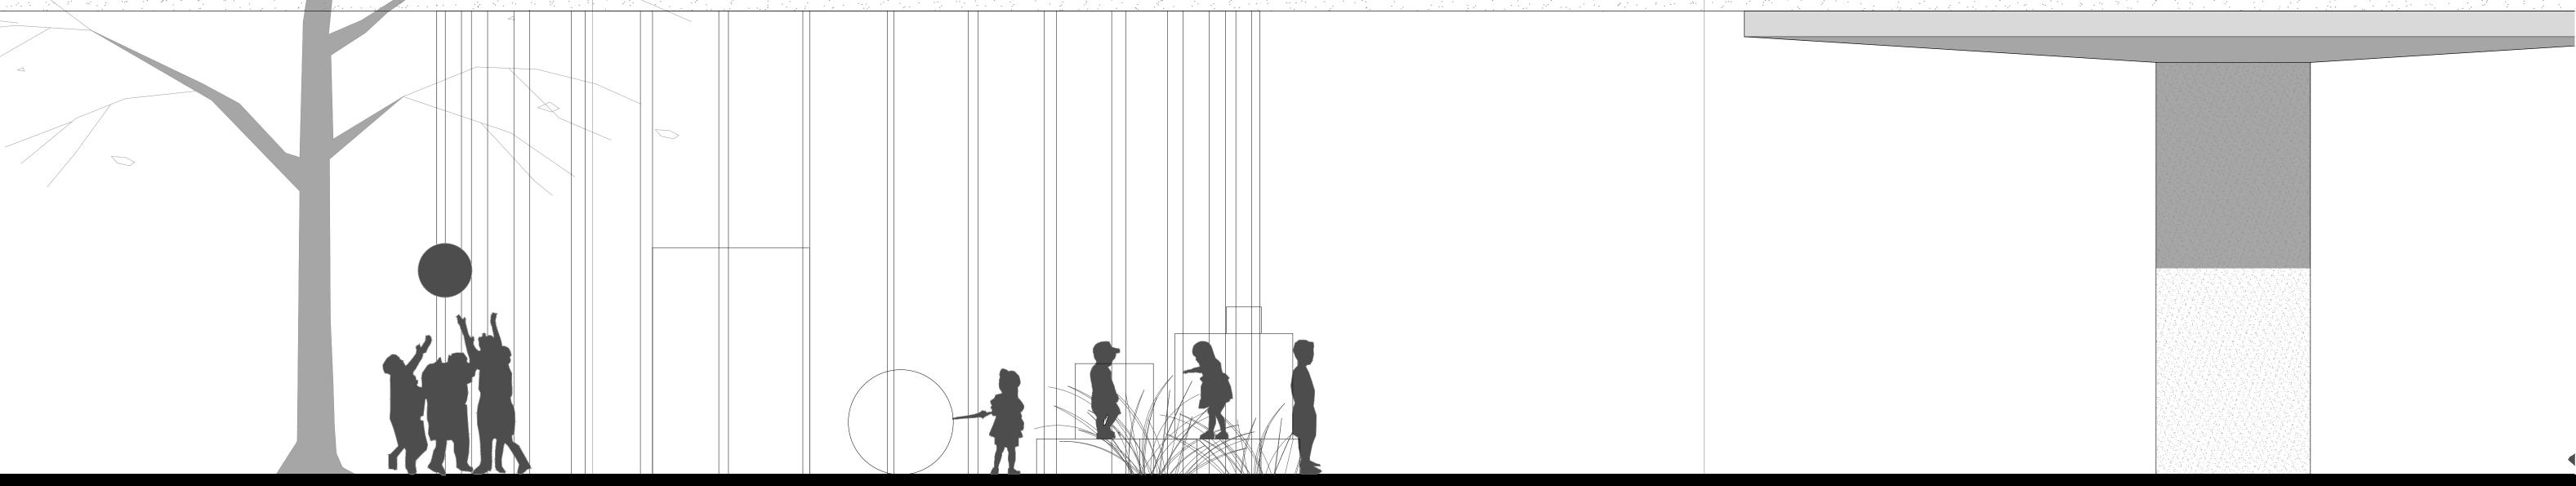

Duowen Chen Complex Graduation Project P4 Amsterdam Mid-City

