


**GROUND LEVEL**

*Water way*

- bar 'ketelhuis'
- changing rooms
- toilets
- swimmingpool
- thermal baths
- helophyte filter swimmingpool
- water buffer
- exhibition maze
- bike rent

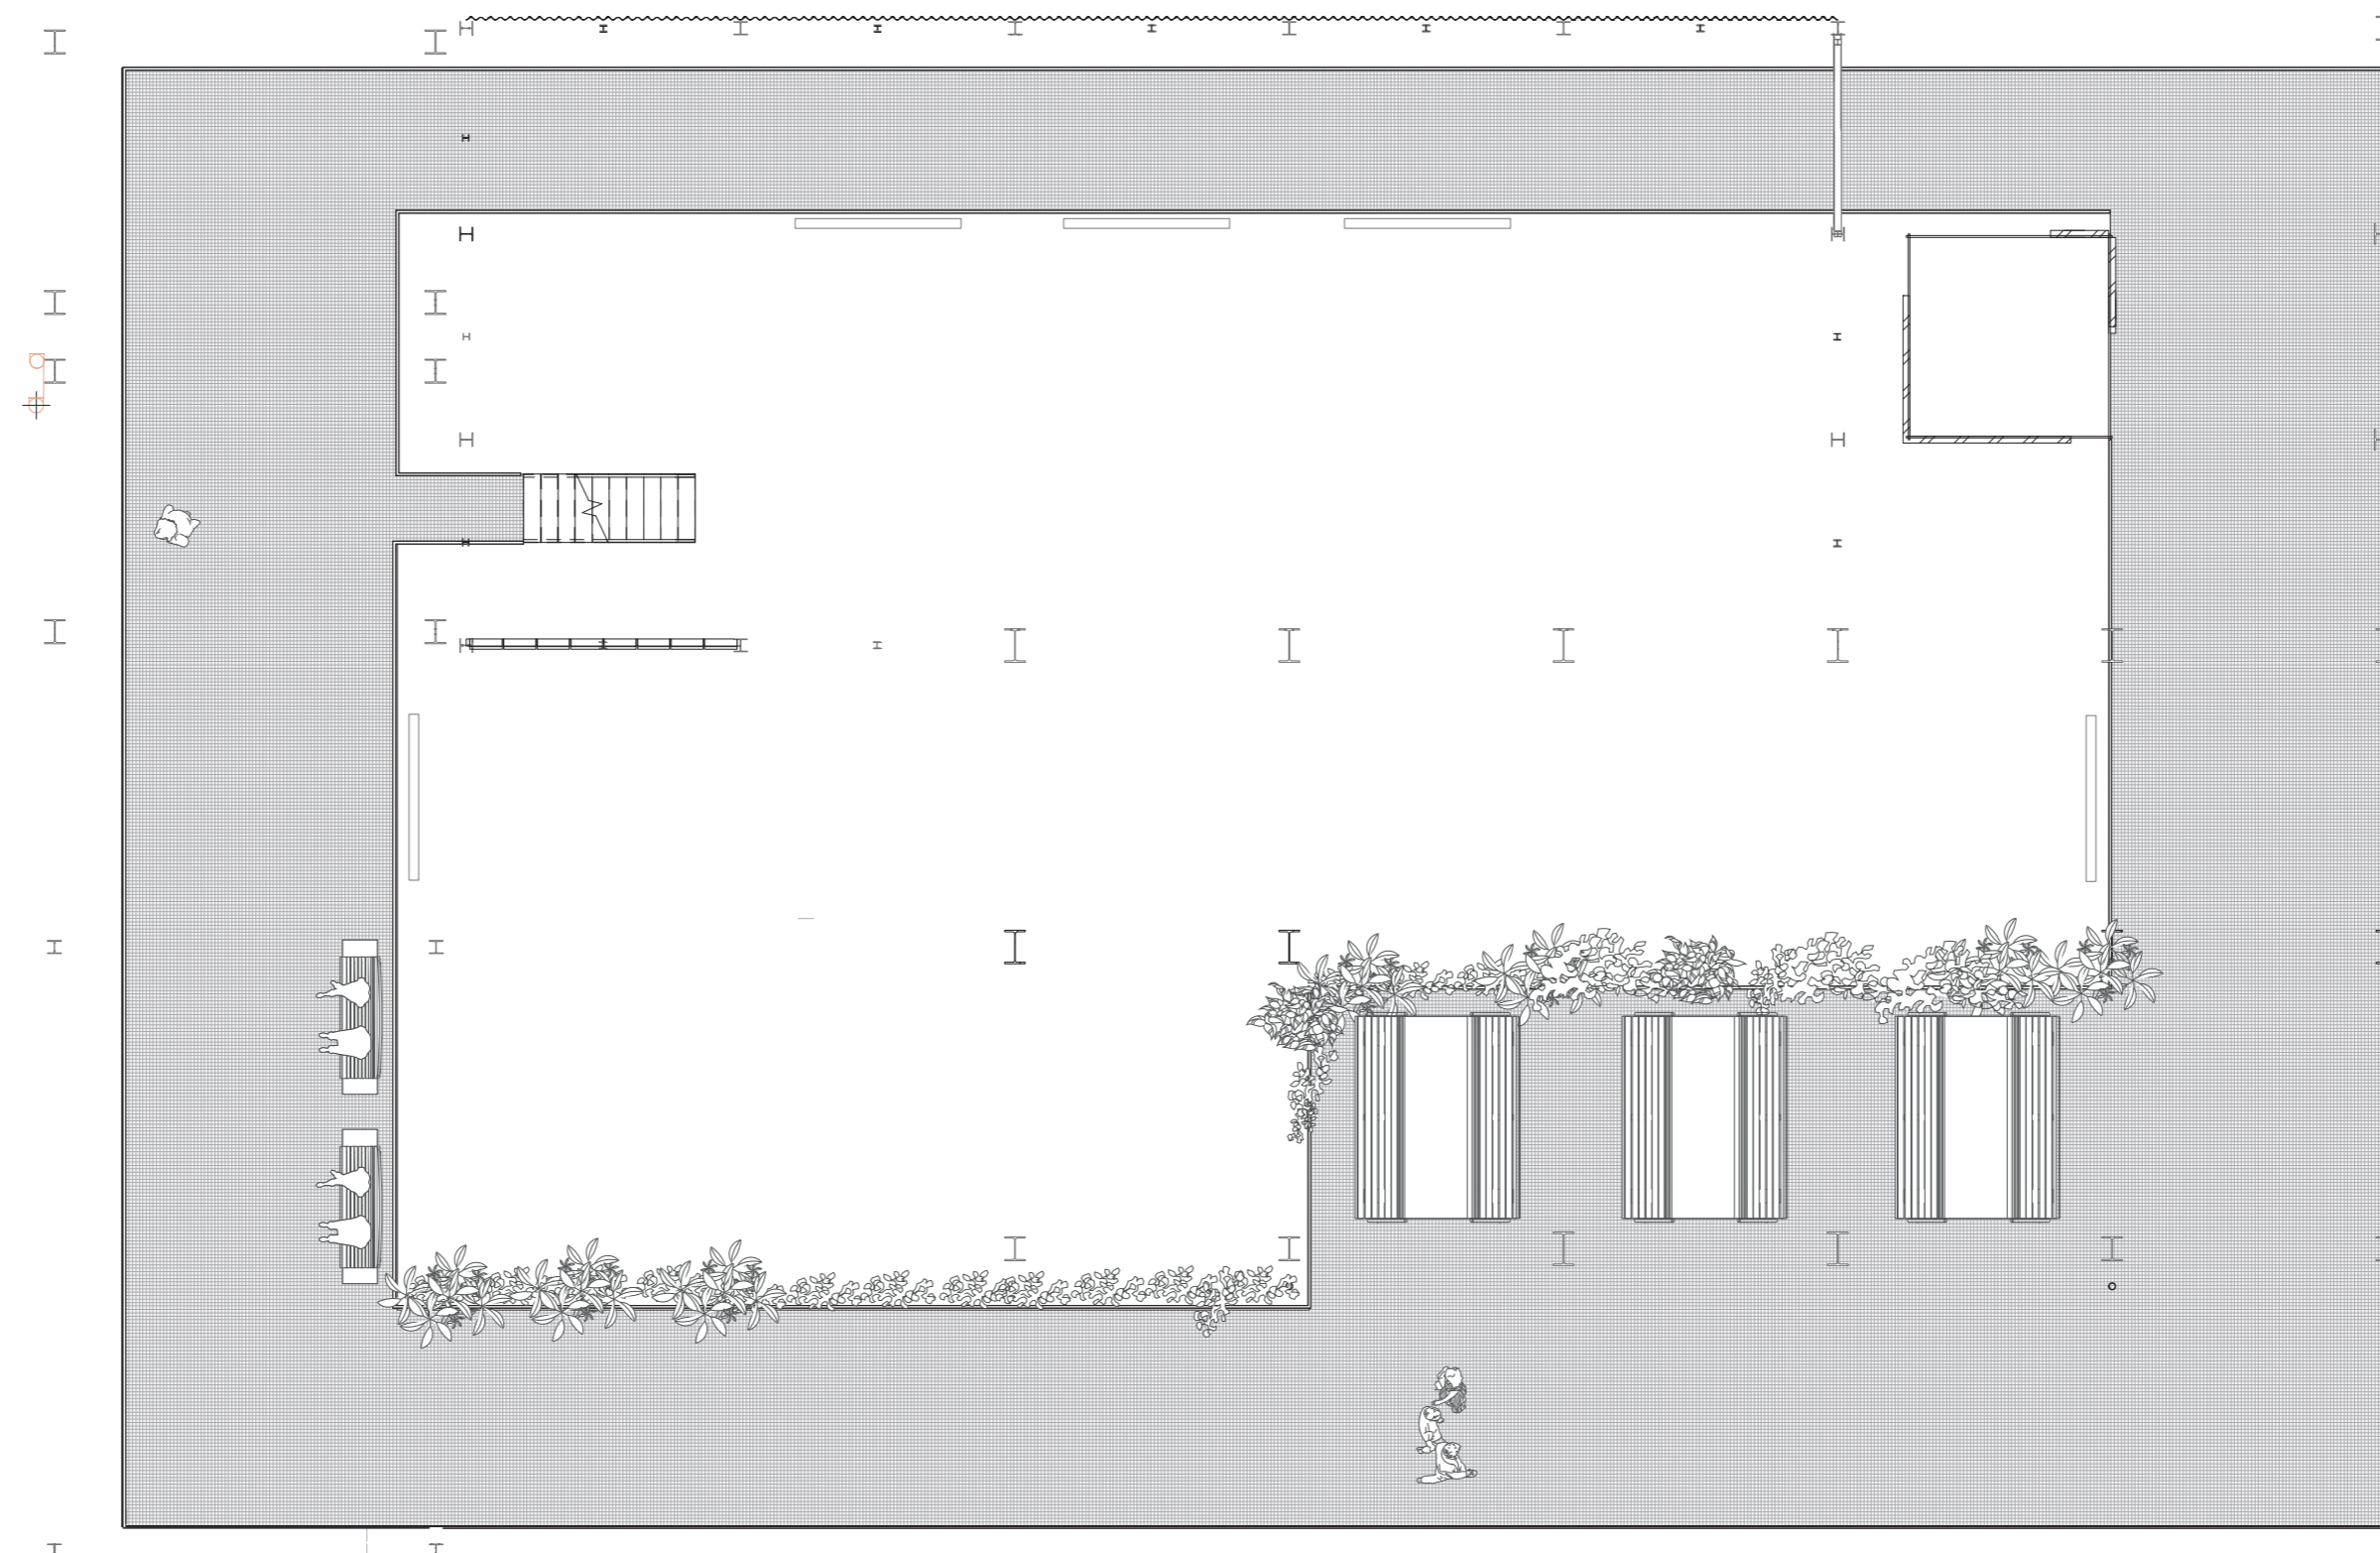


**FIRST LEVEL**

*Information deck*


6000+

- information panels
- picnick tables


**SECOND LEVEL**  
*Office/archive*  
9000+  
multifunctional workspaces

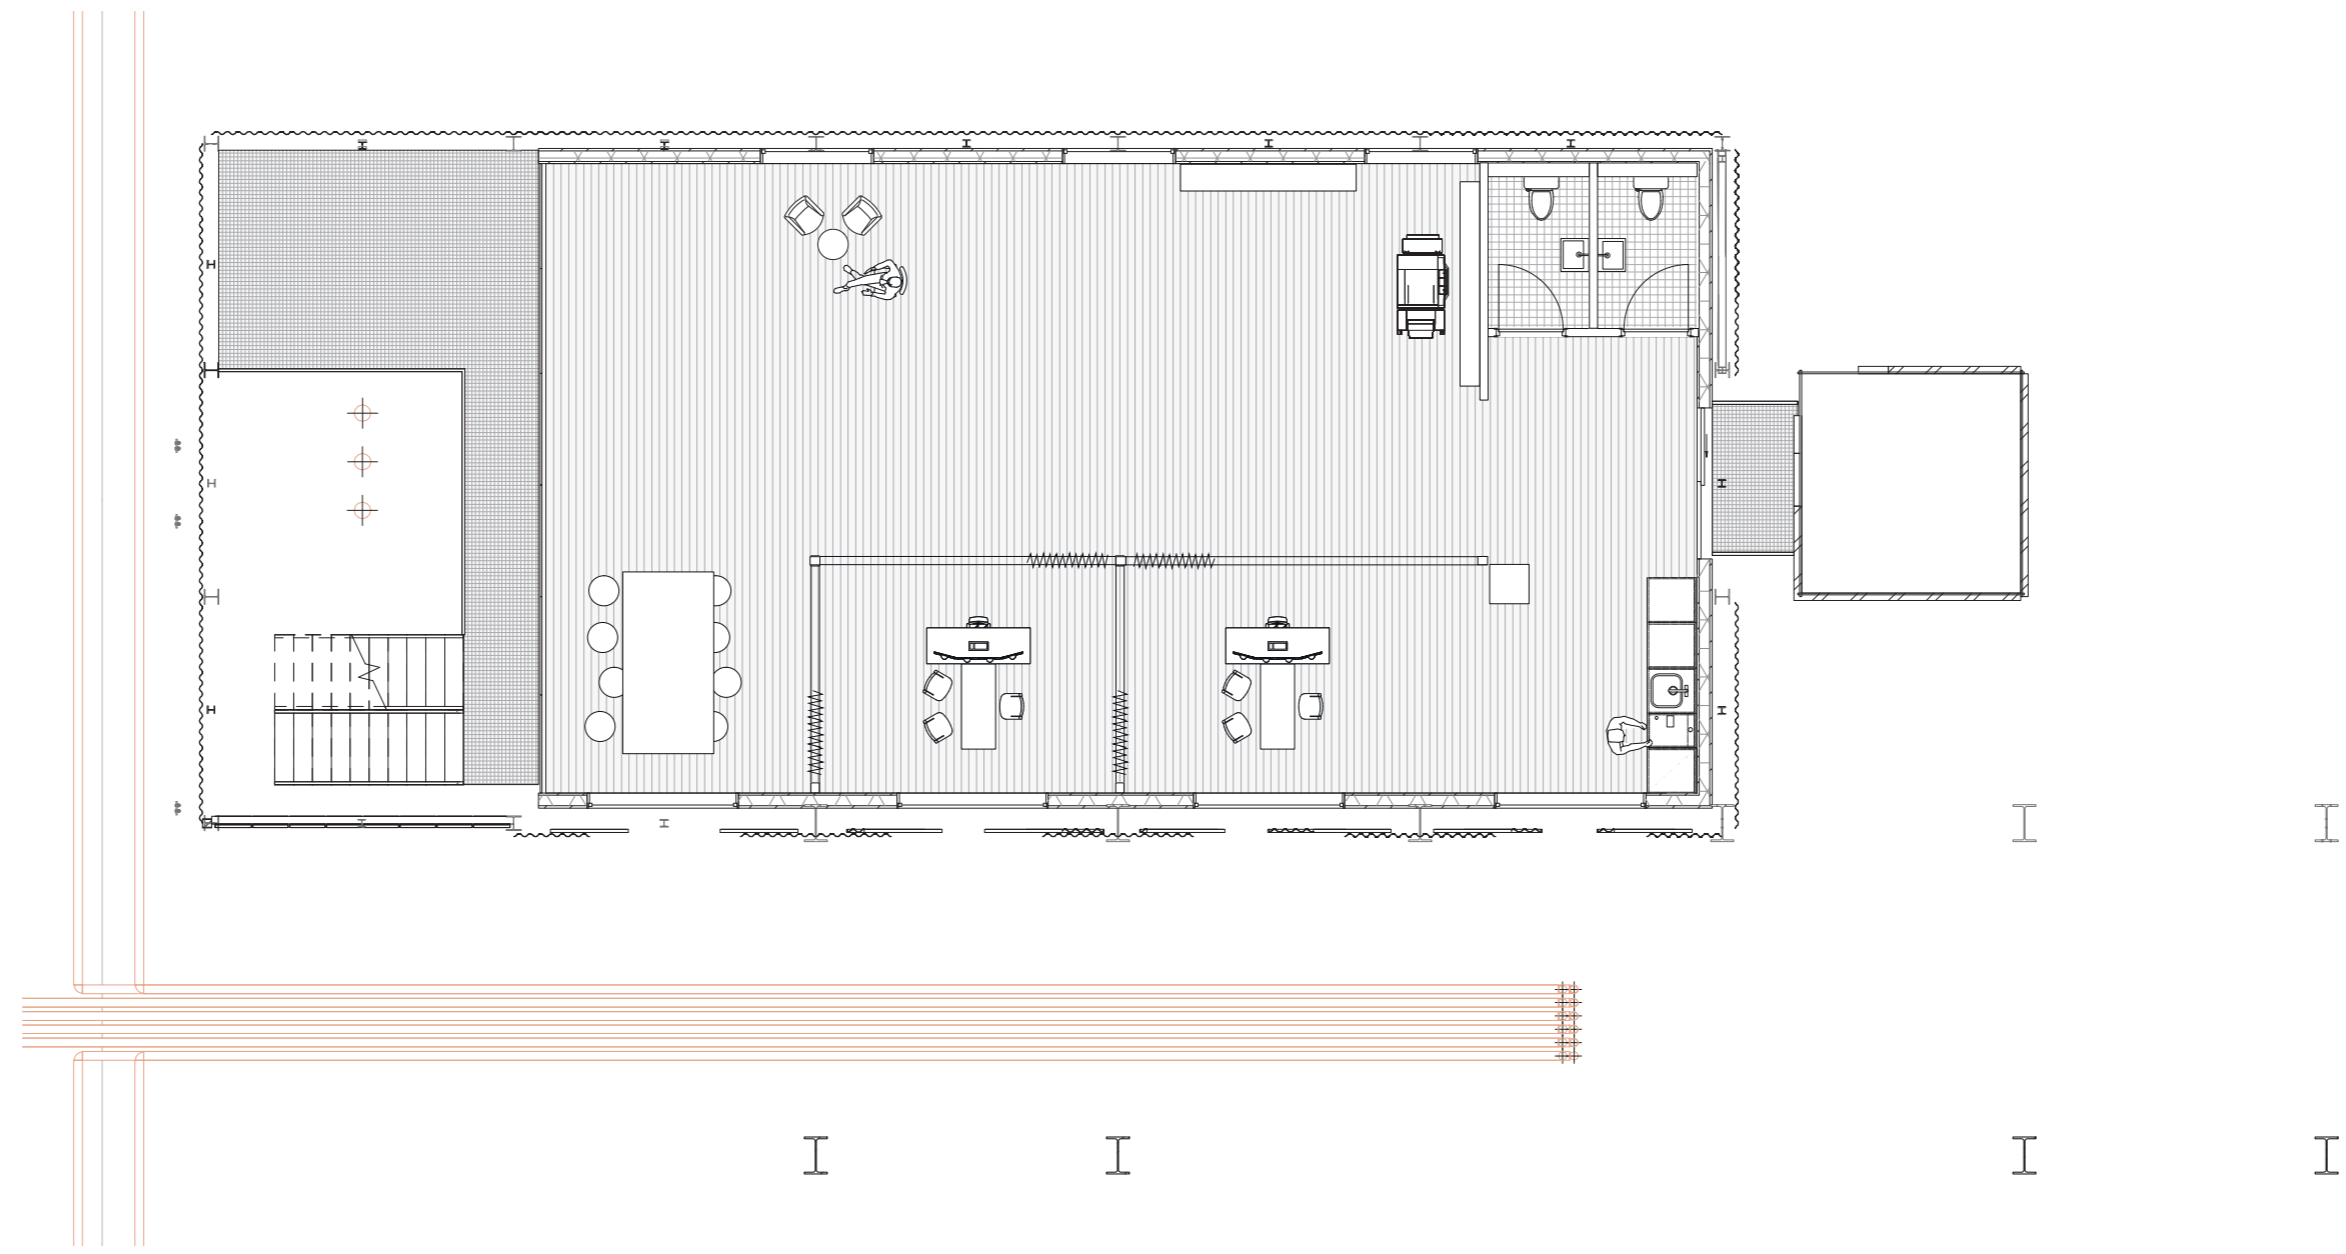


**THIRD LEVEL**  
*Hotel lobby*  
15000+  
toilets  
lobby  
entrance to hotel rooms

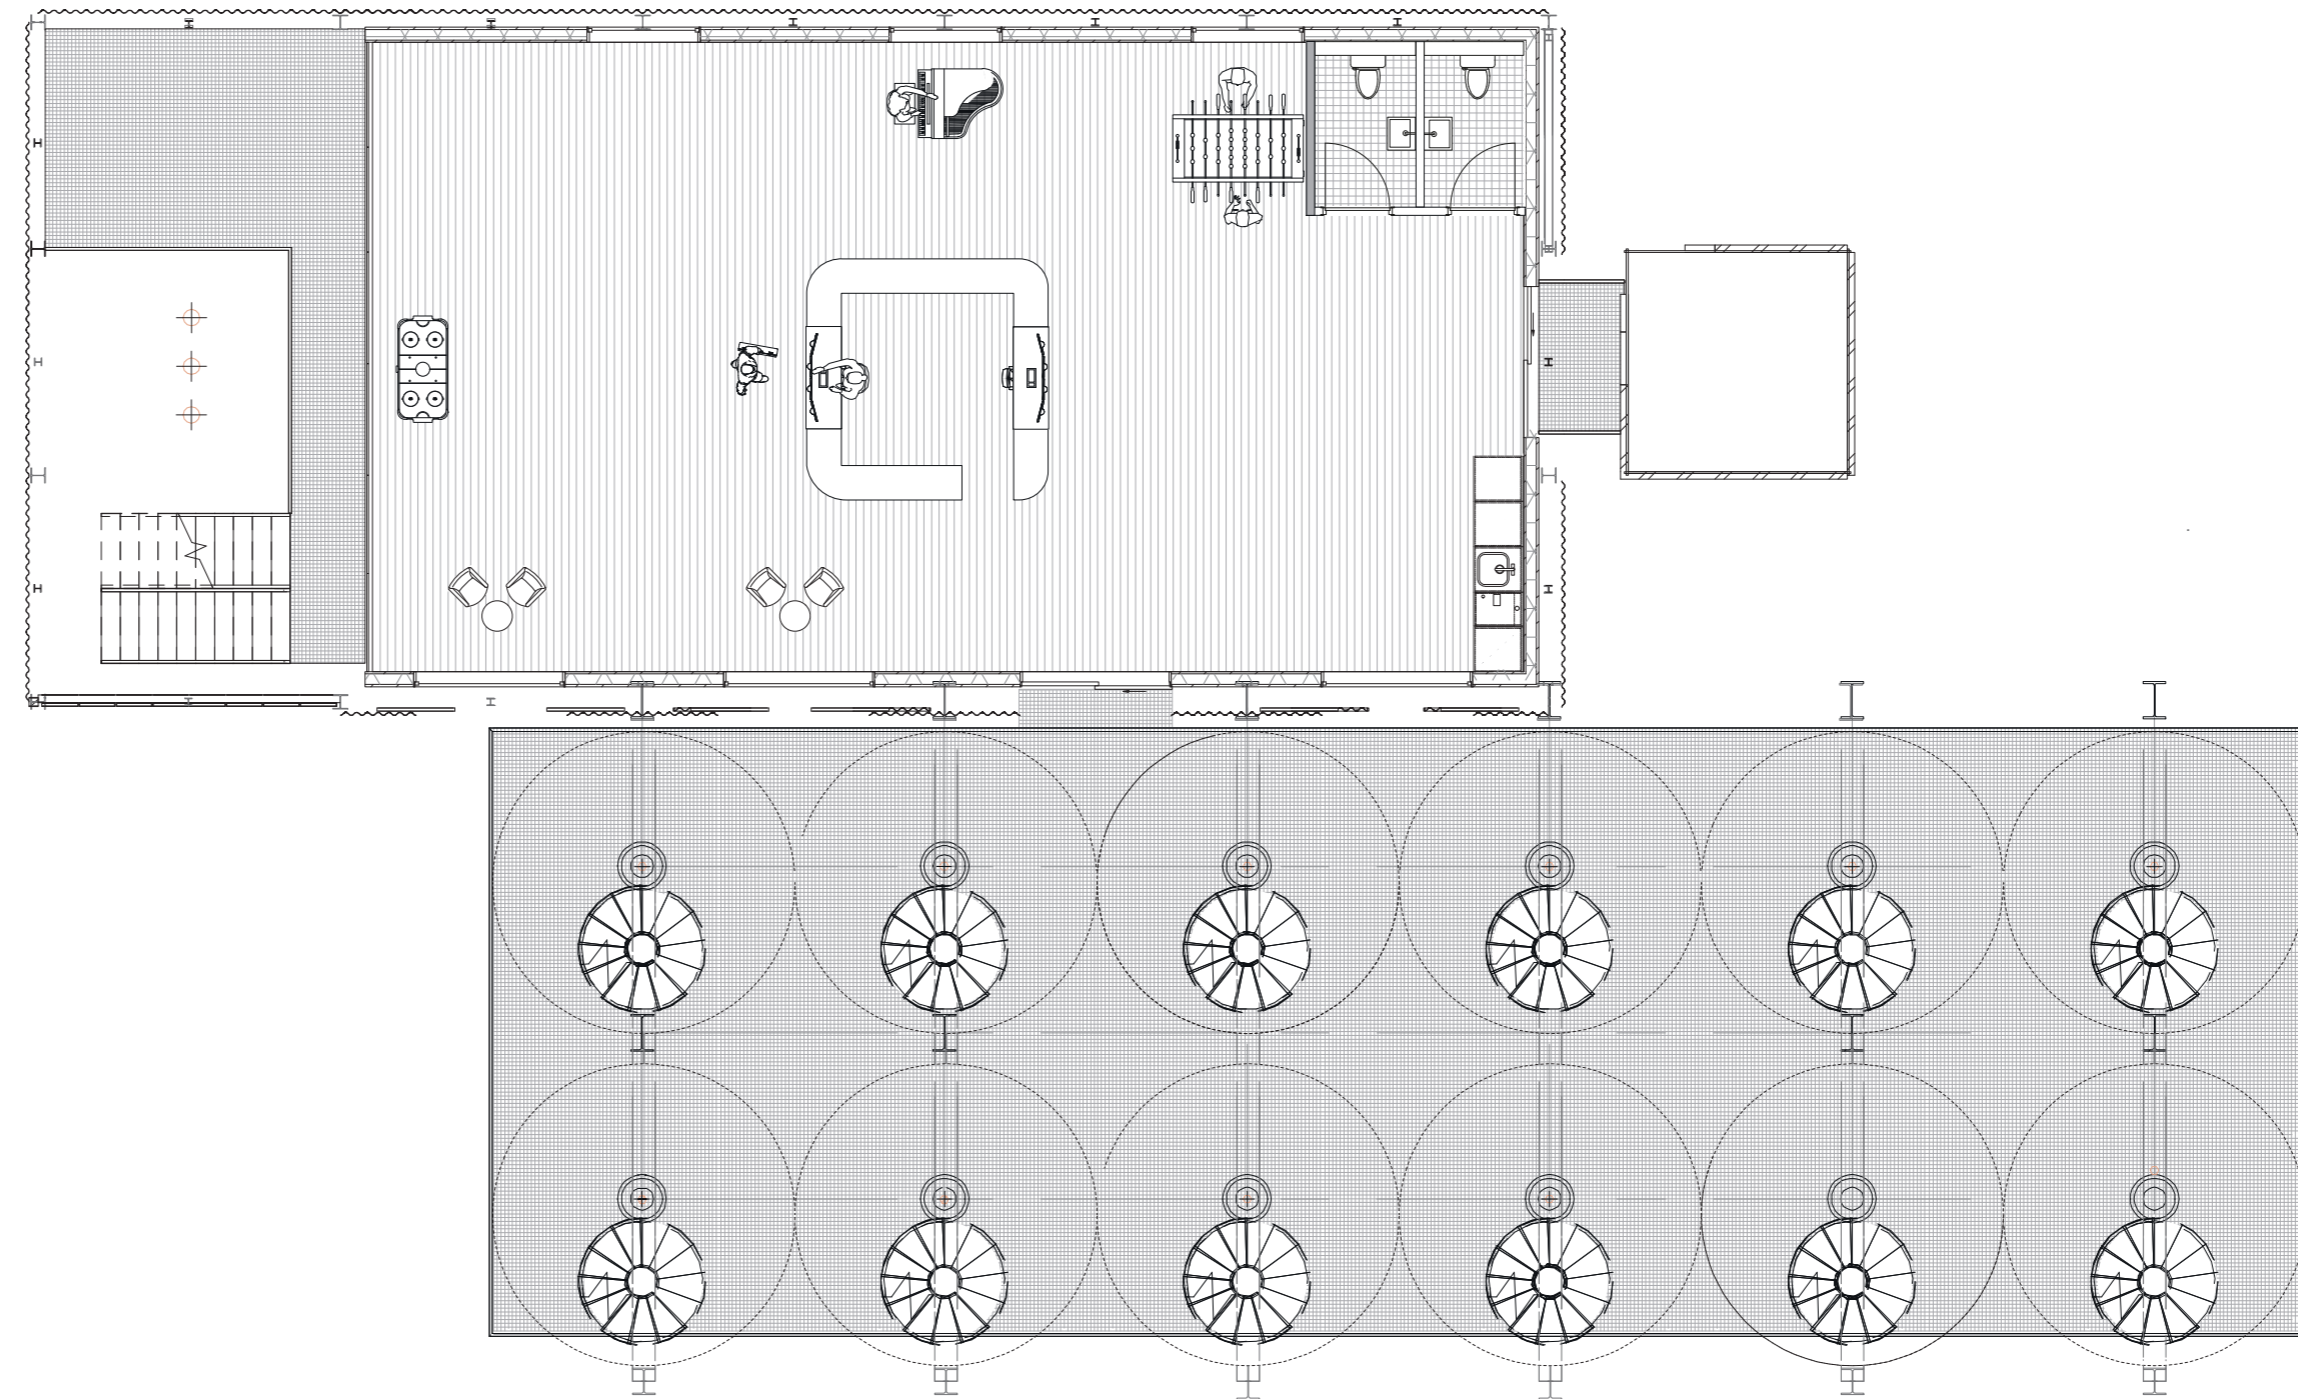


**FOURTH LEVEL**  
*Cinema/theatre*  
18000+  
toilets  
moveable sitplaces

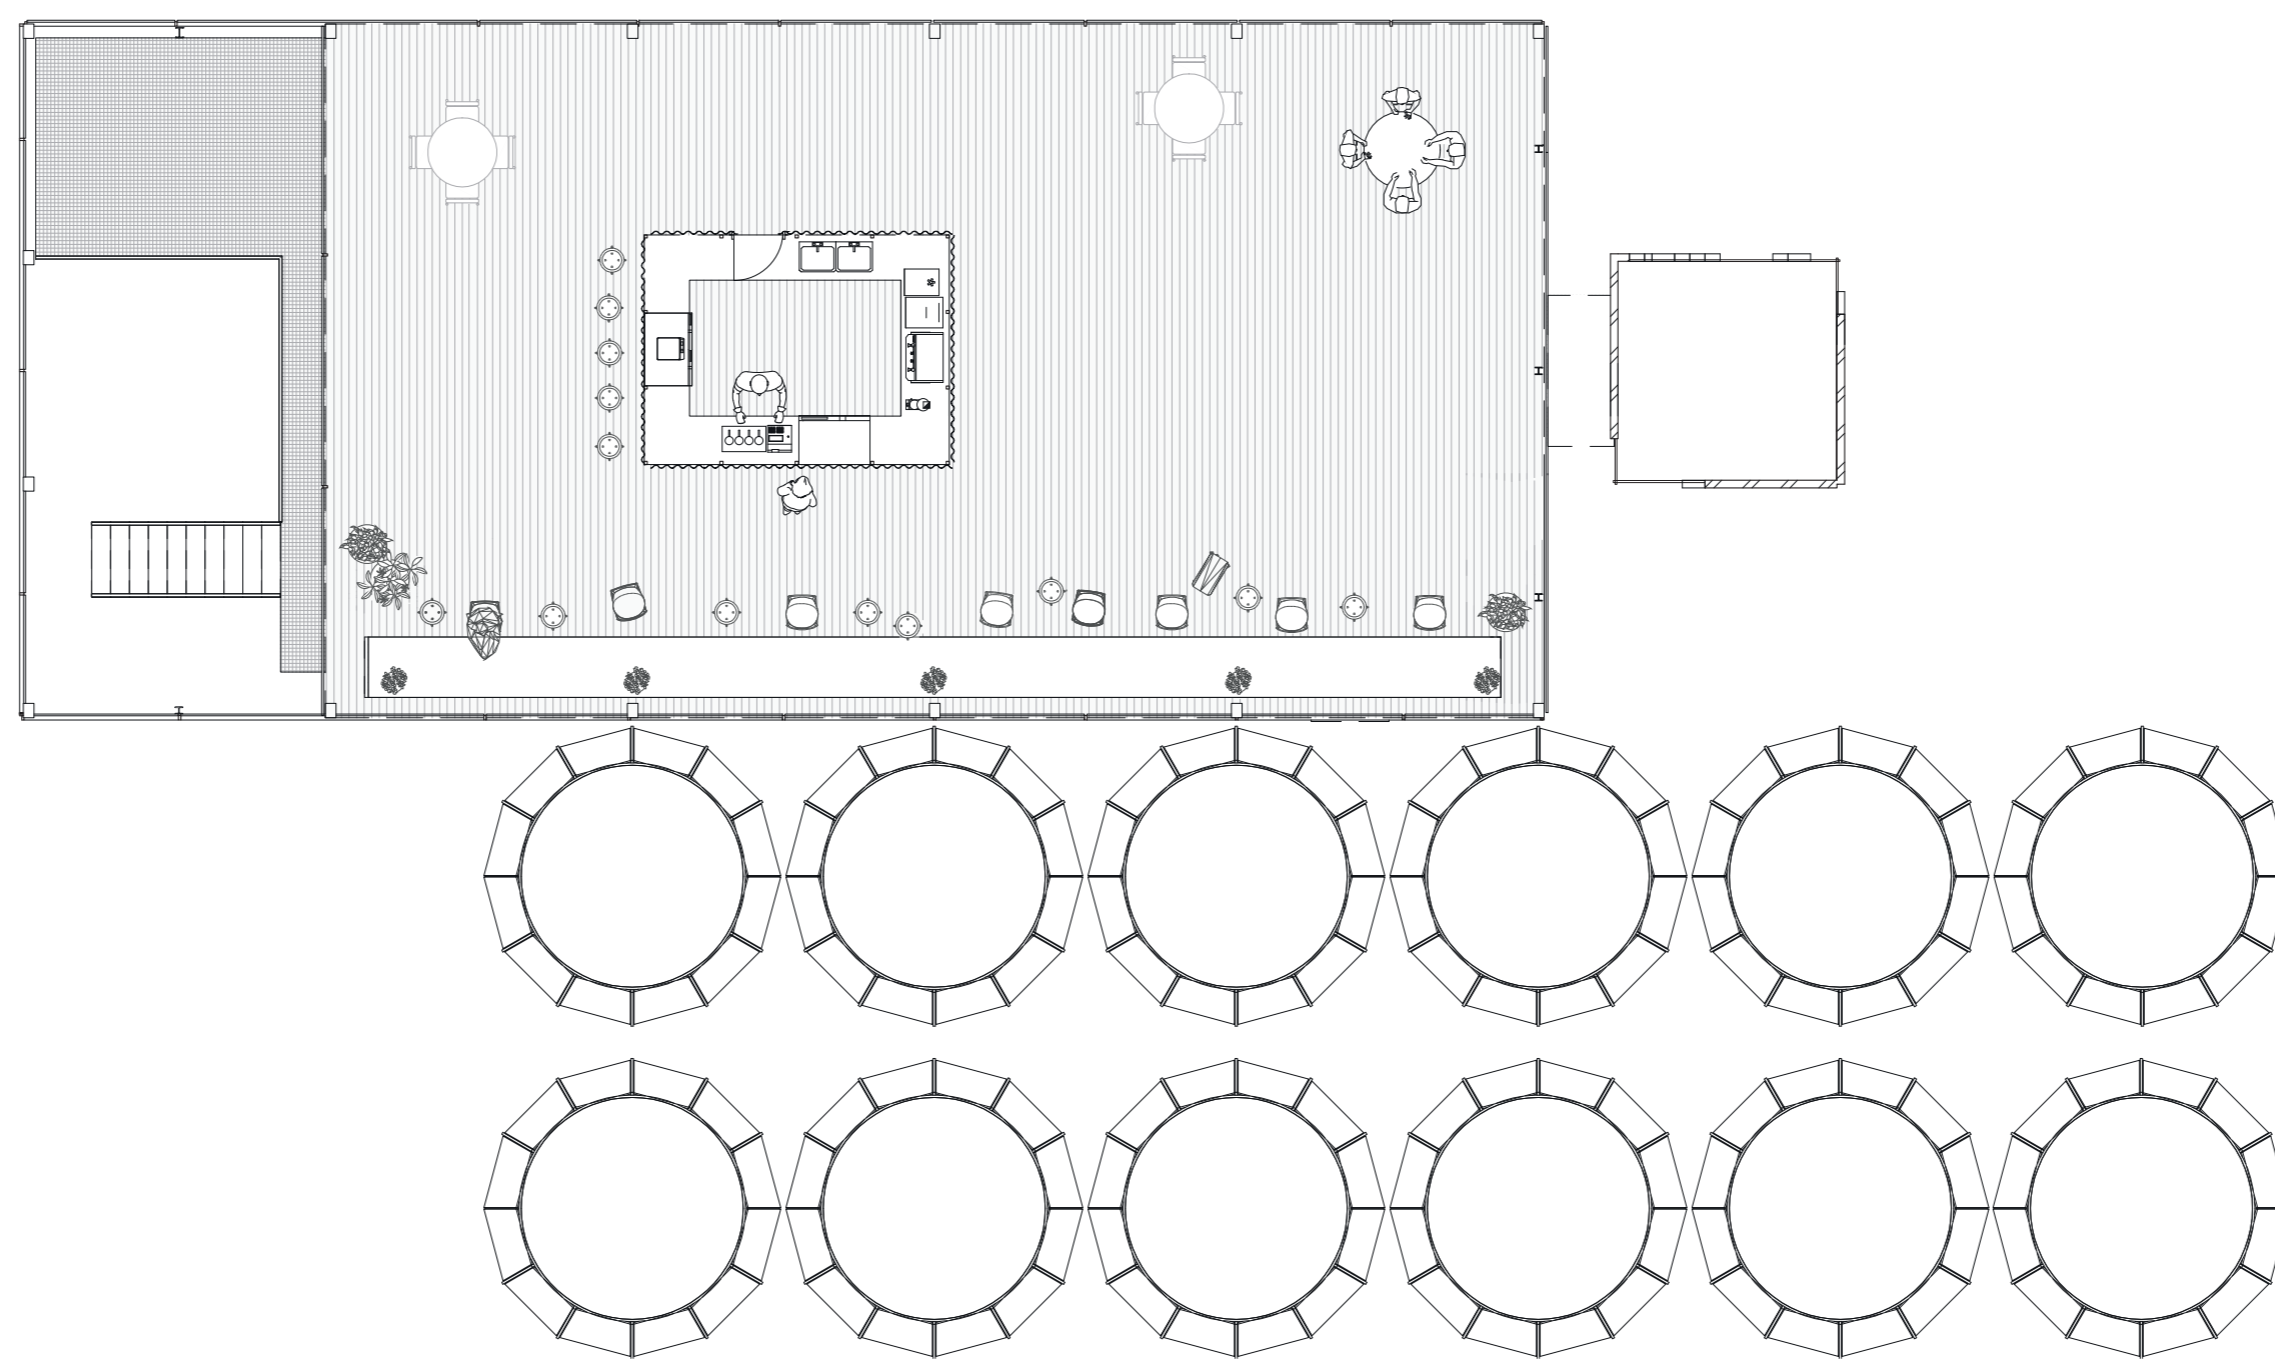


**FIFTH LEVEL**  
*Observation deck*  
24000+

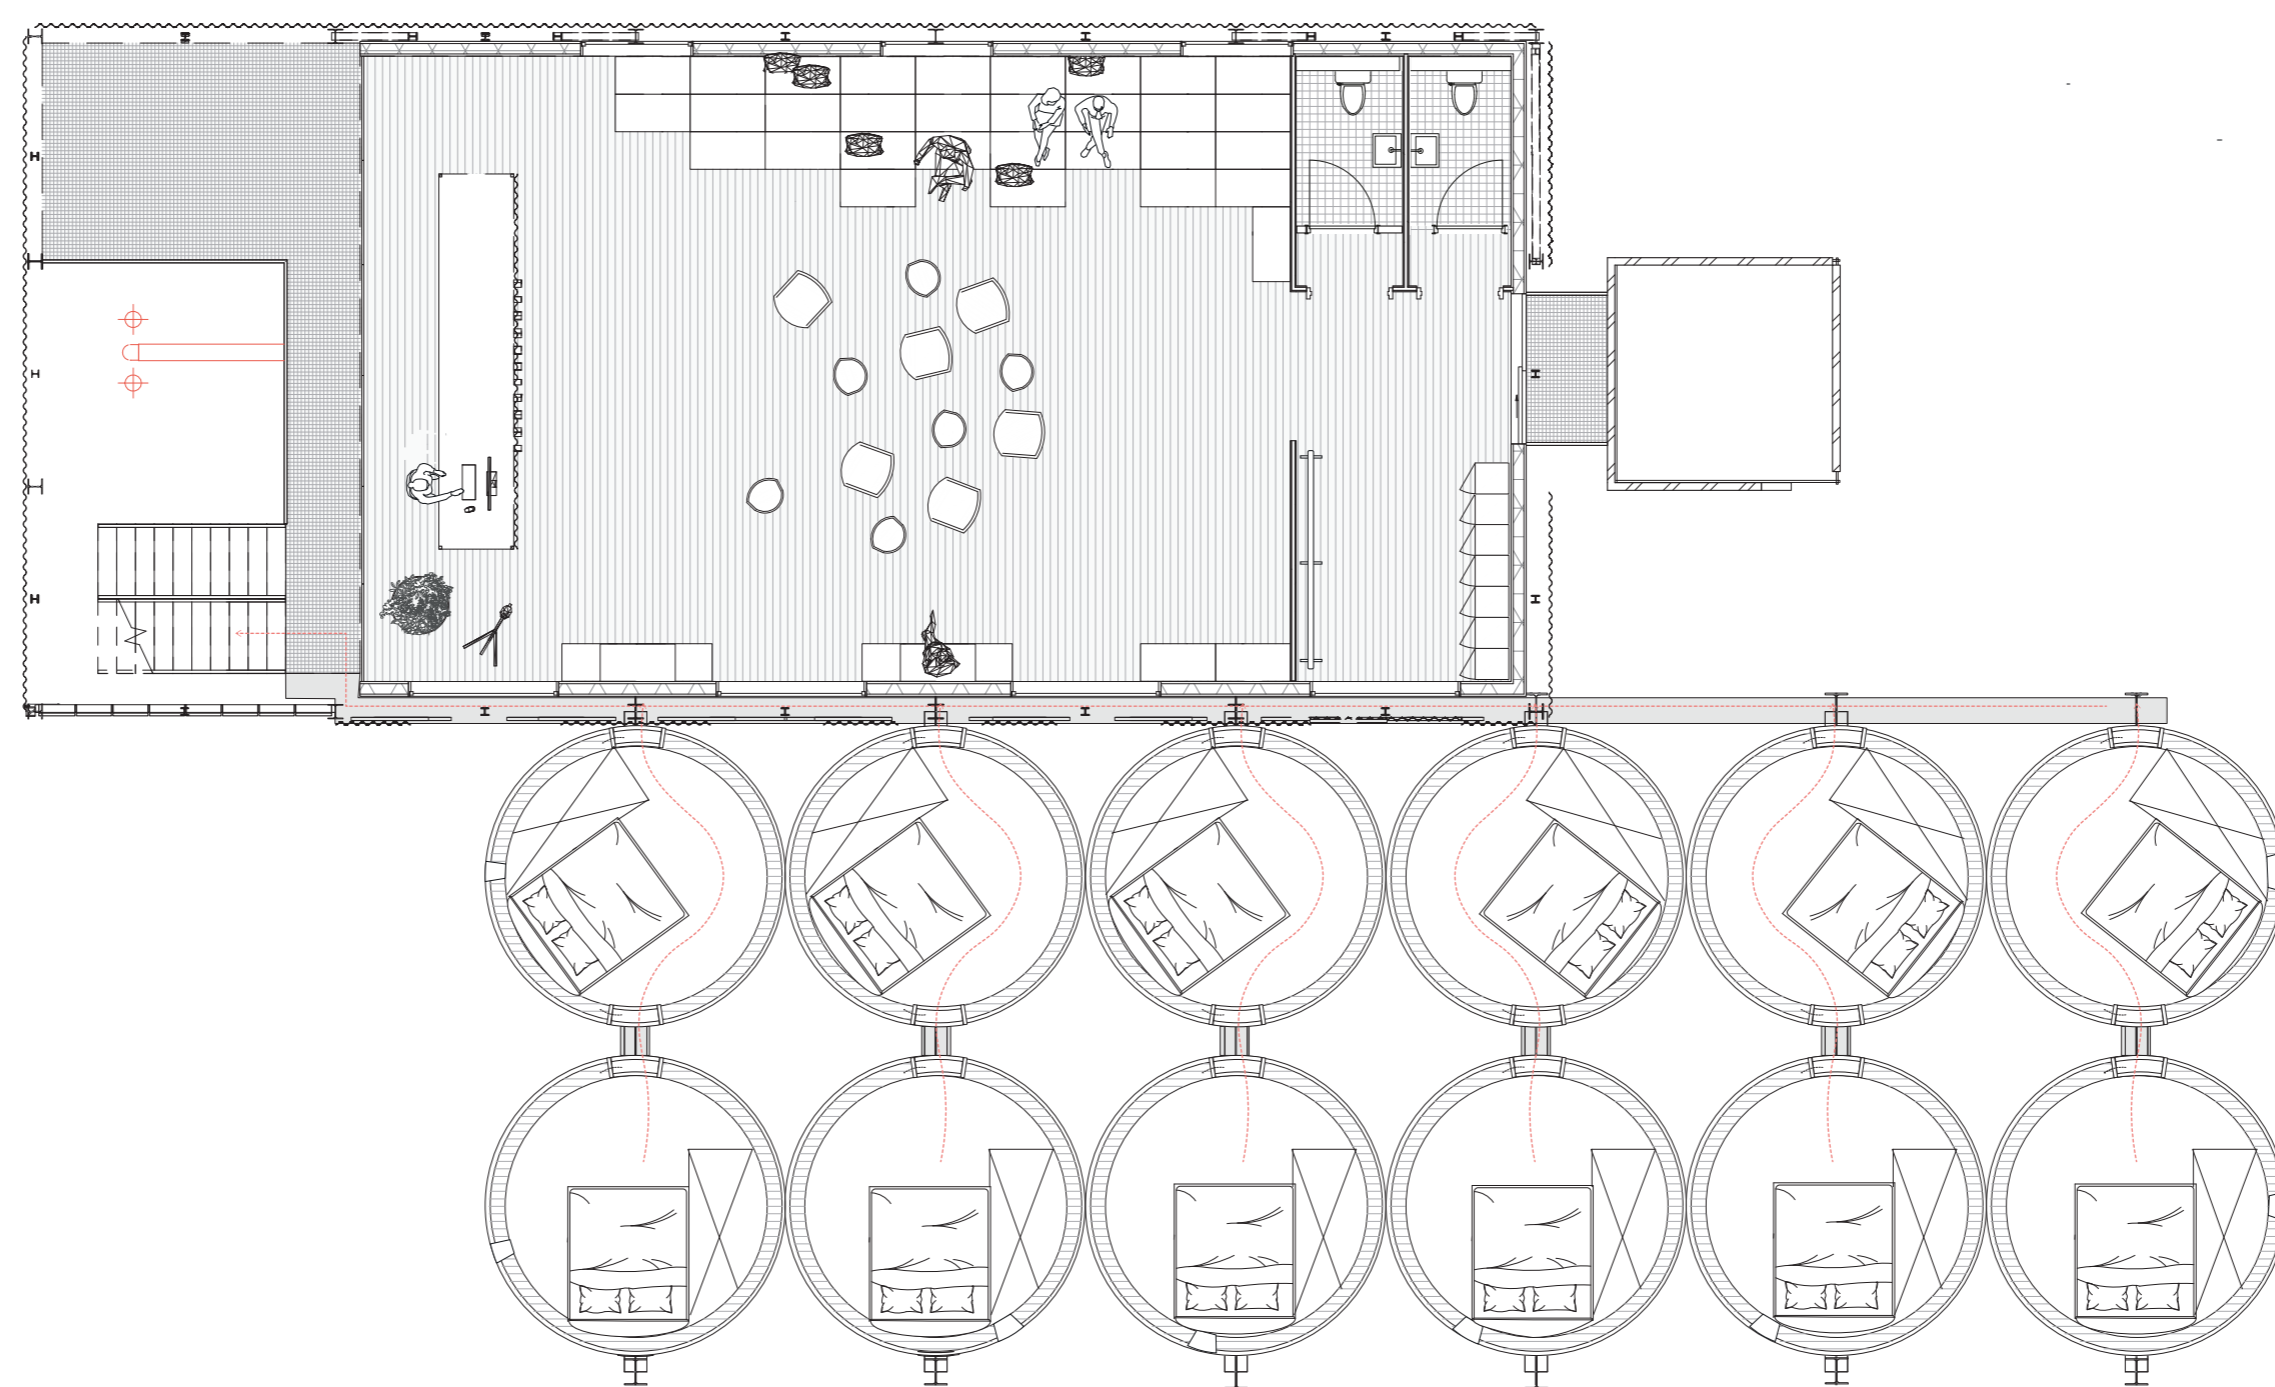

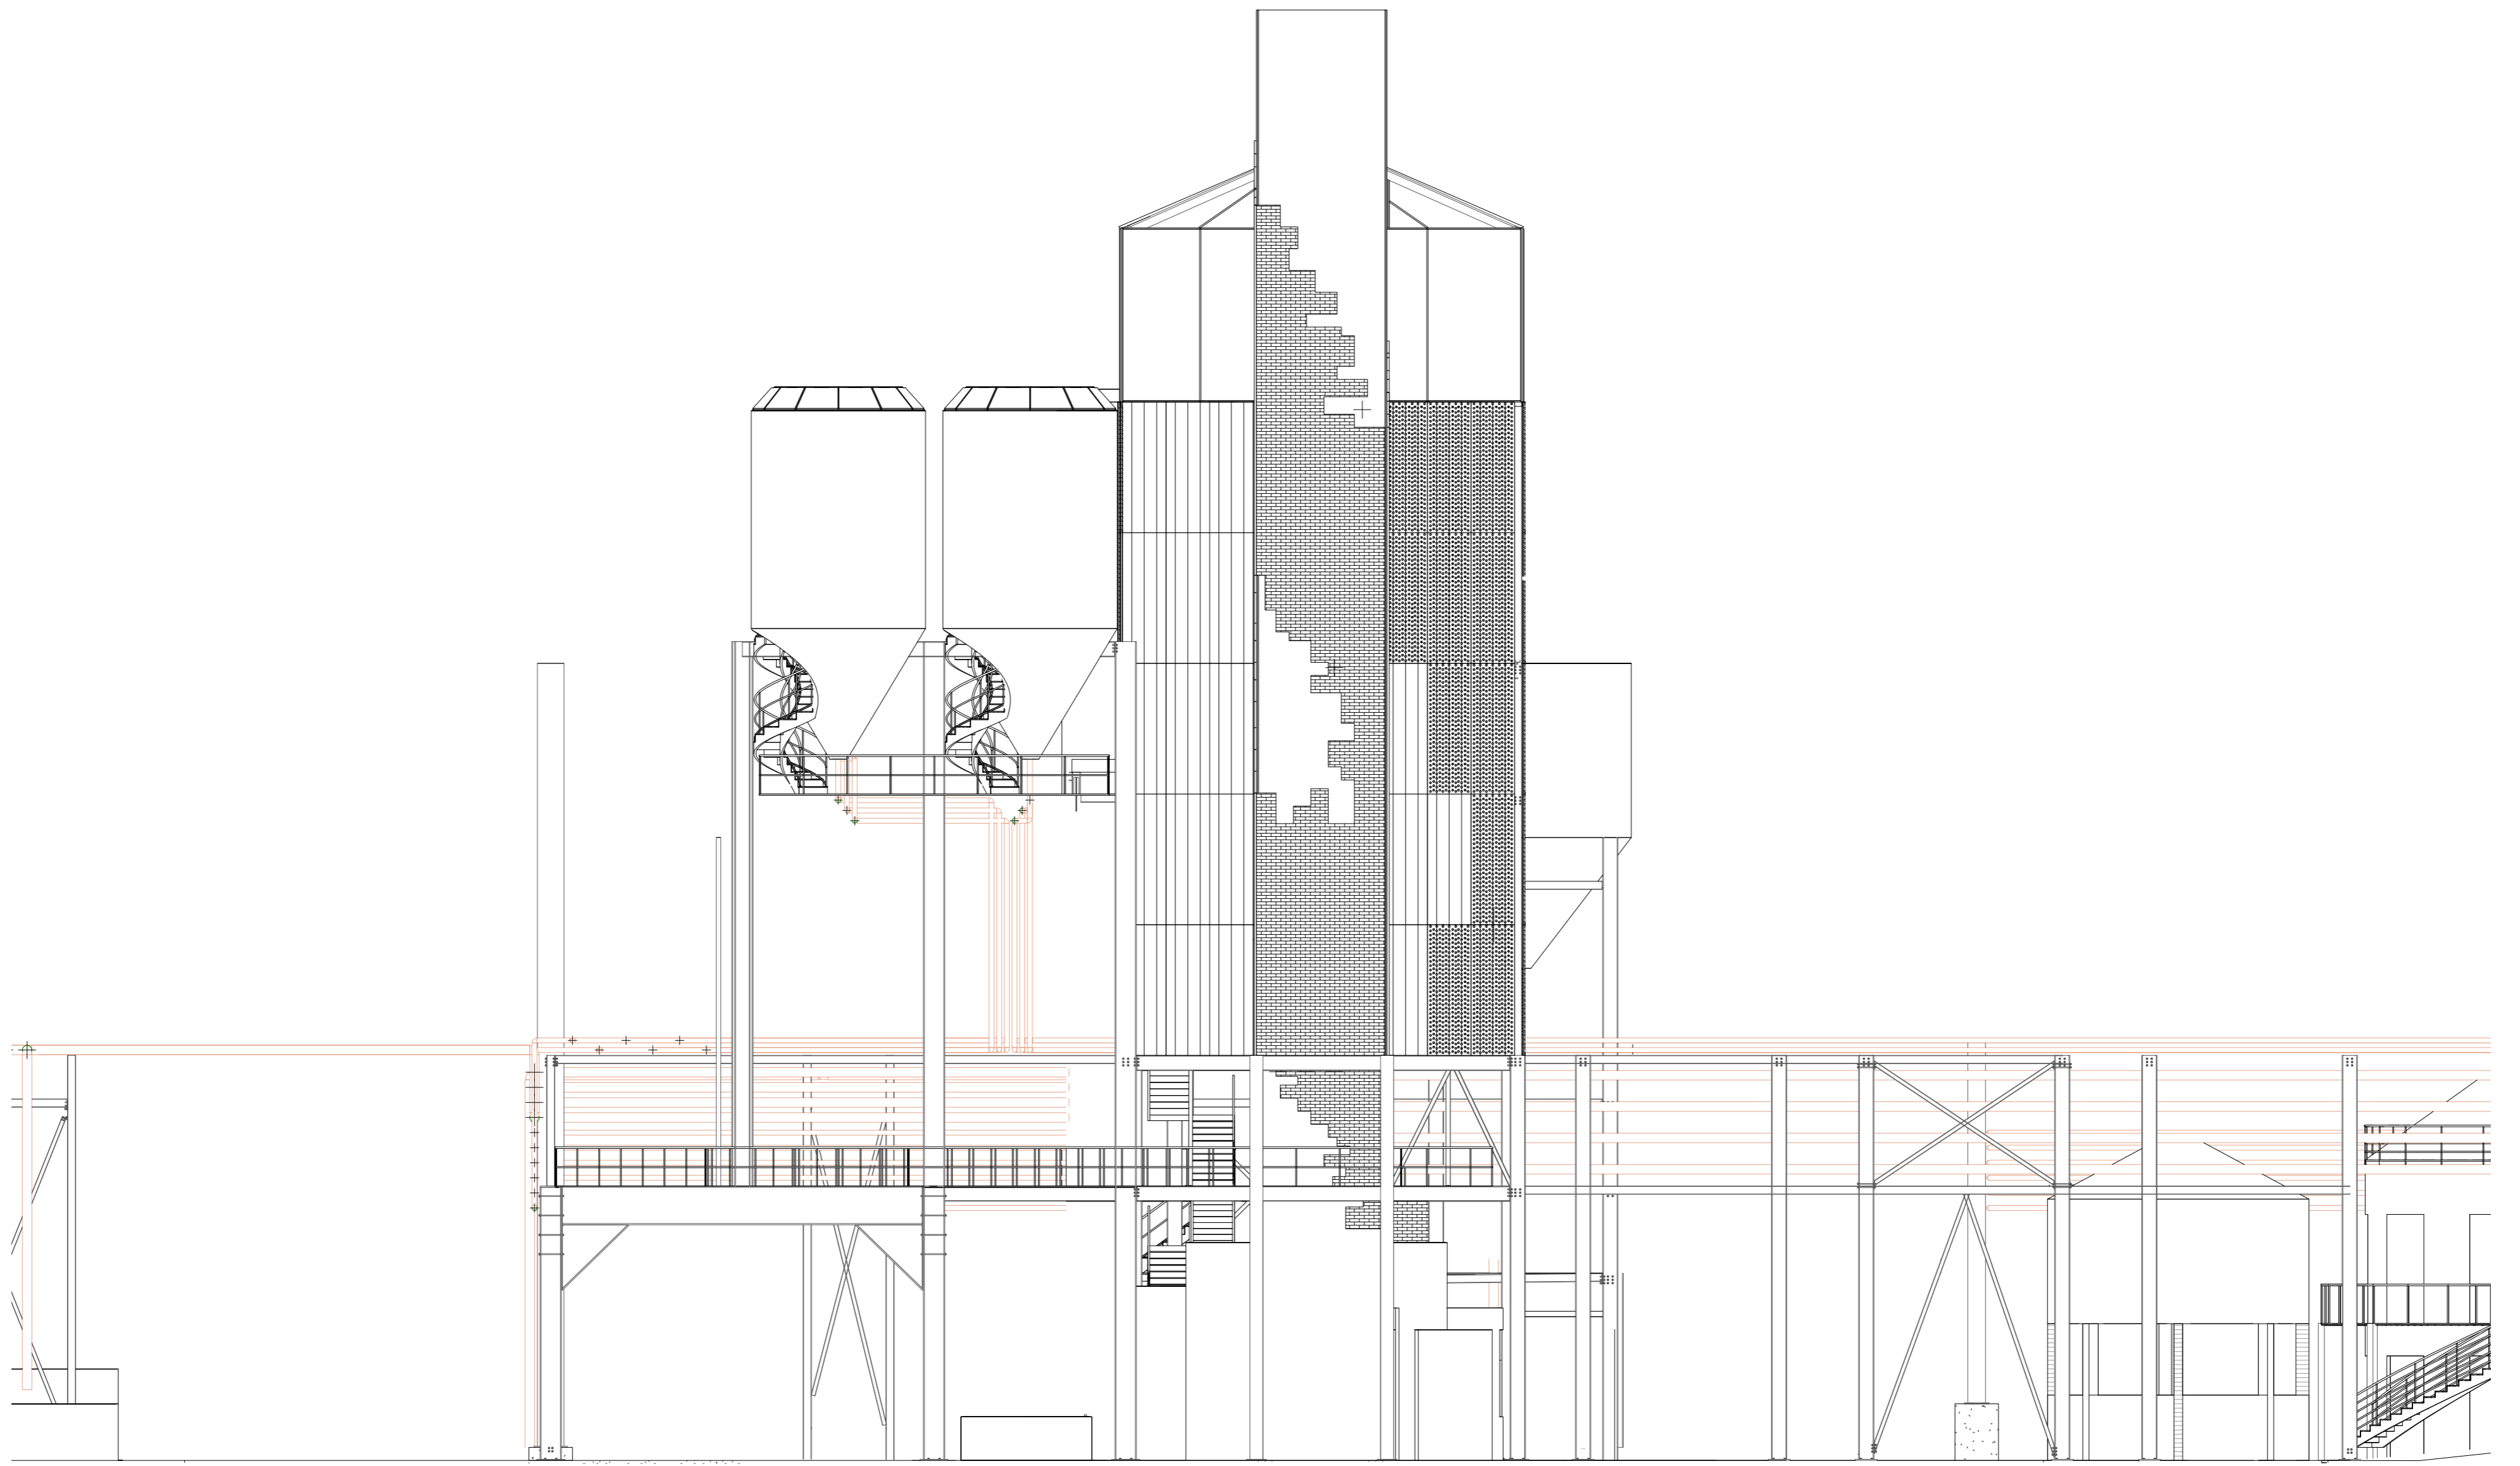


**EAST FACADE**

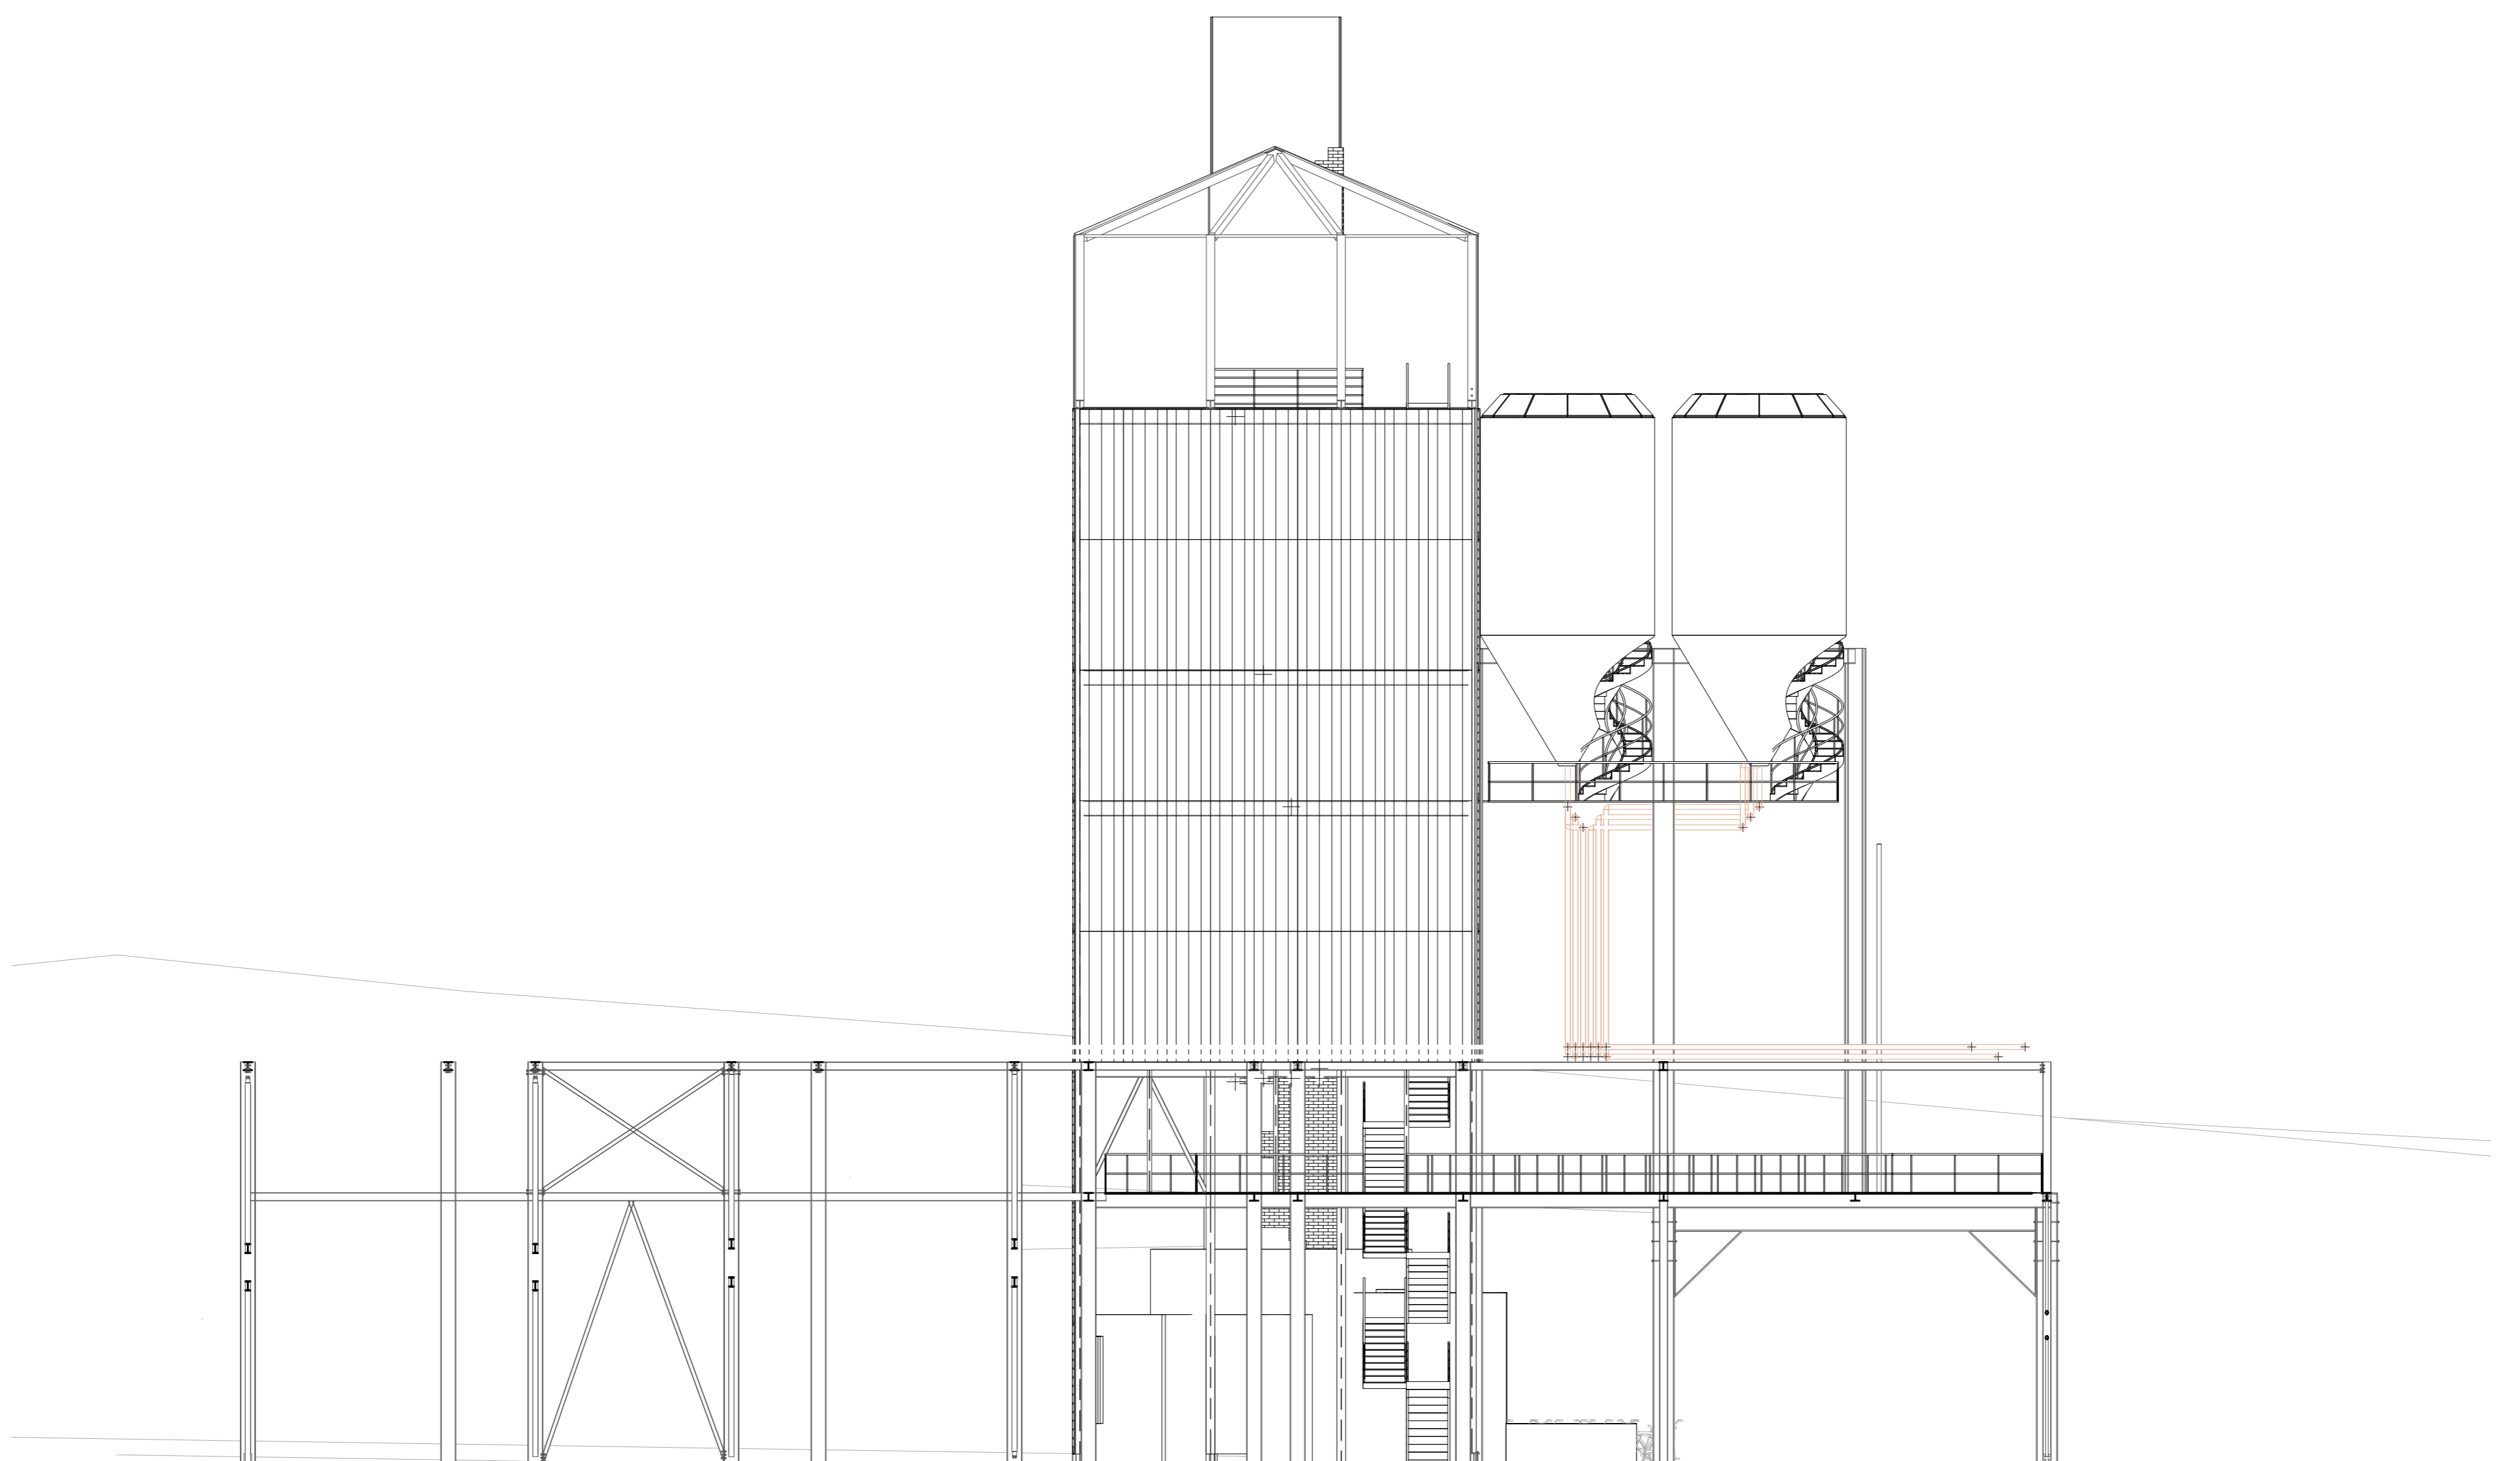


**WEST FACADE**


*Low tech climate facade*

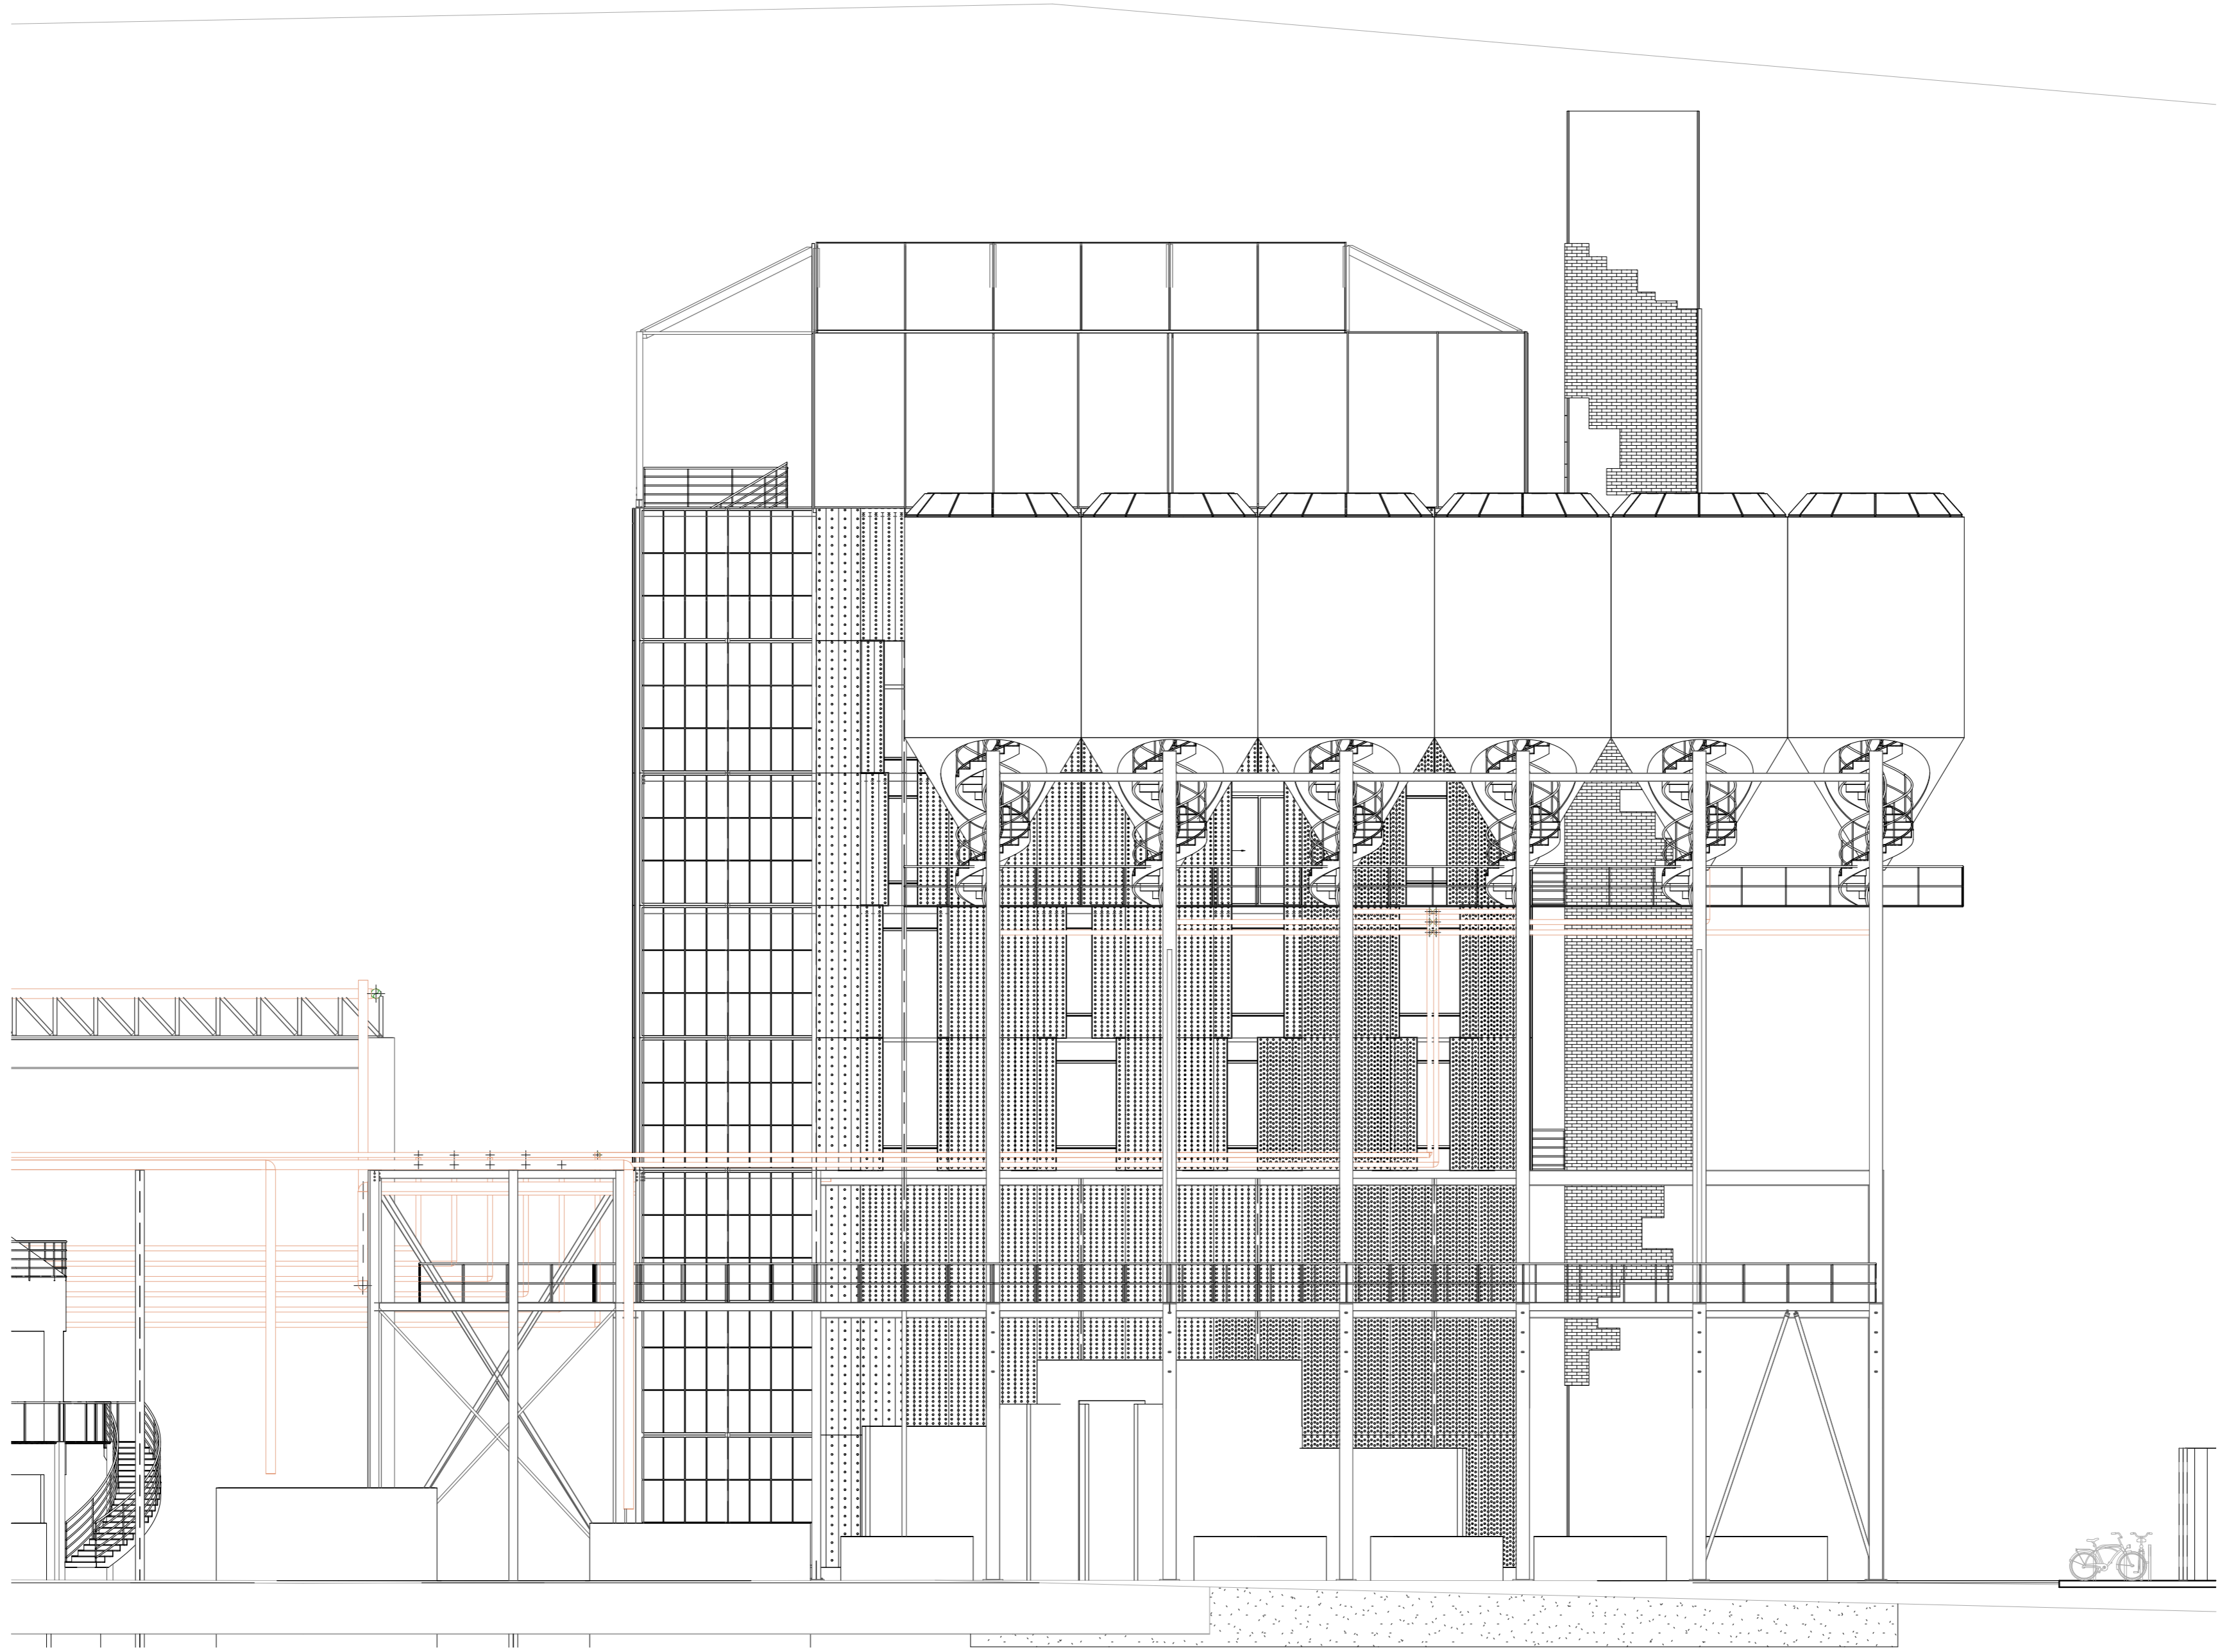


**SOUTH FACADE**  
*Flexible facade*

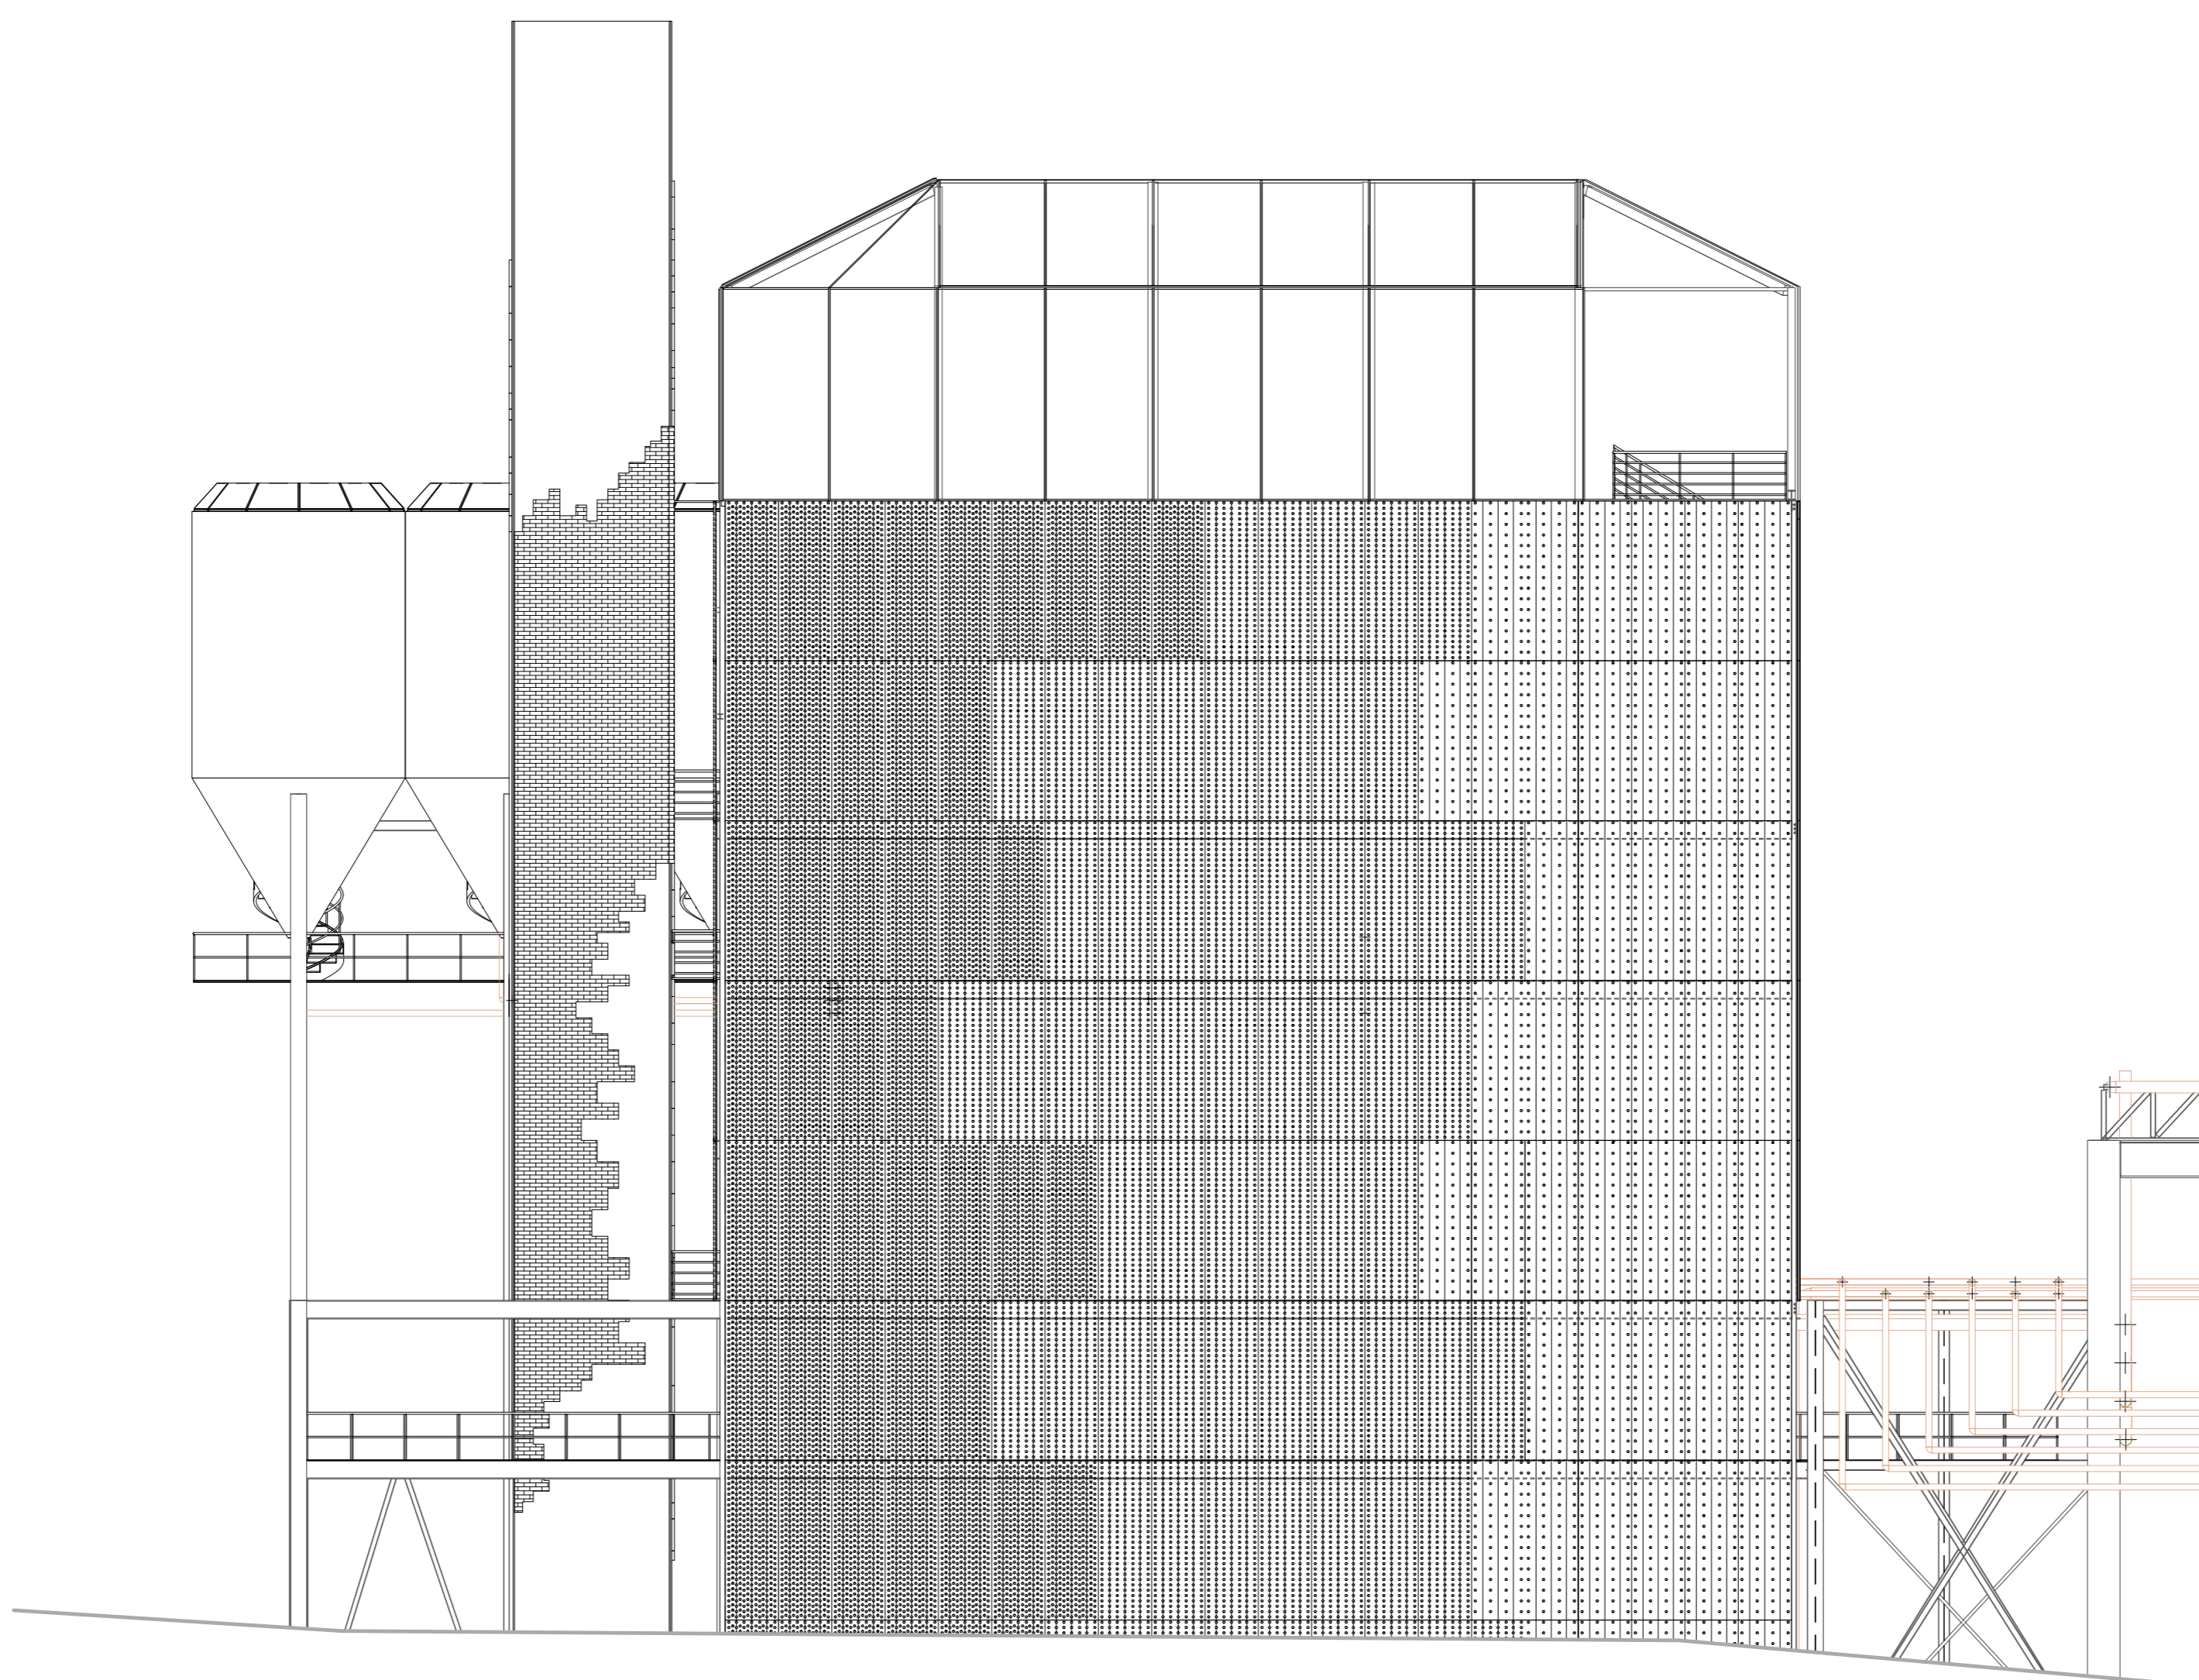


**NORTH FACADE**  
*Closed facade*

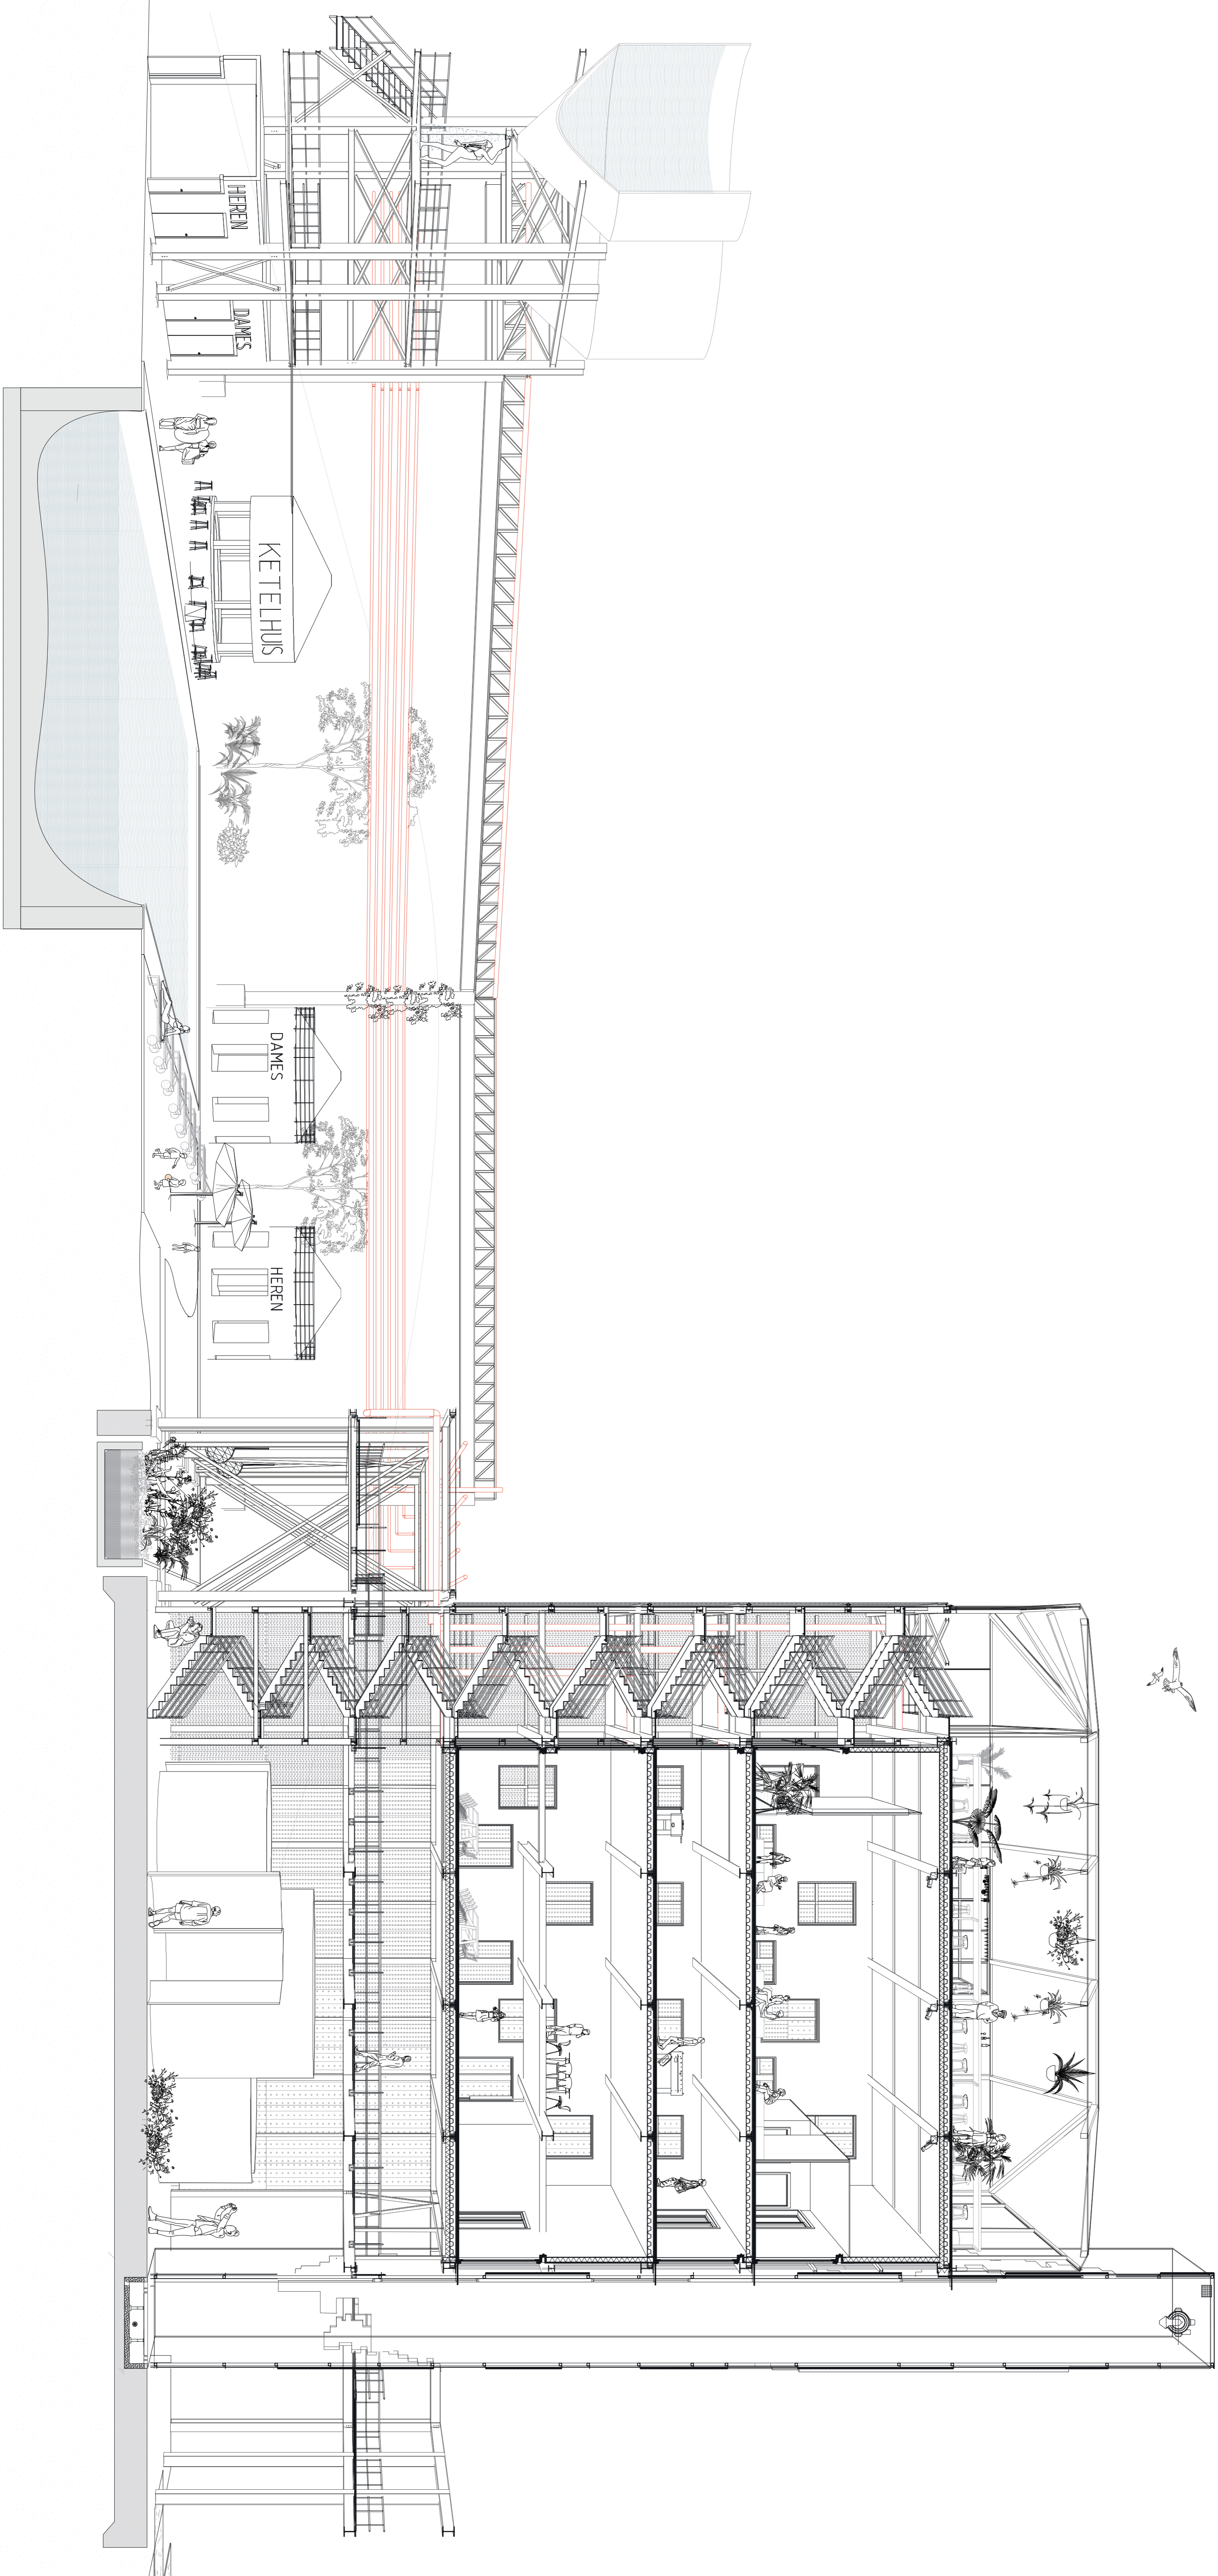


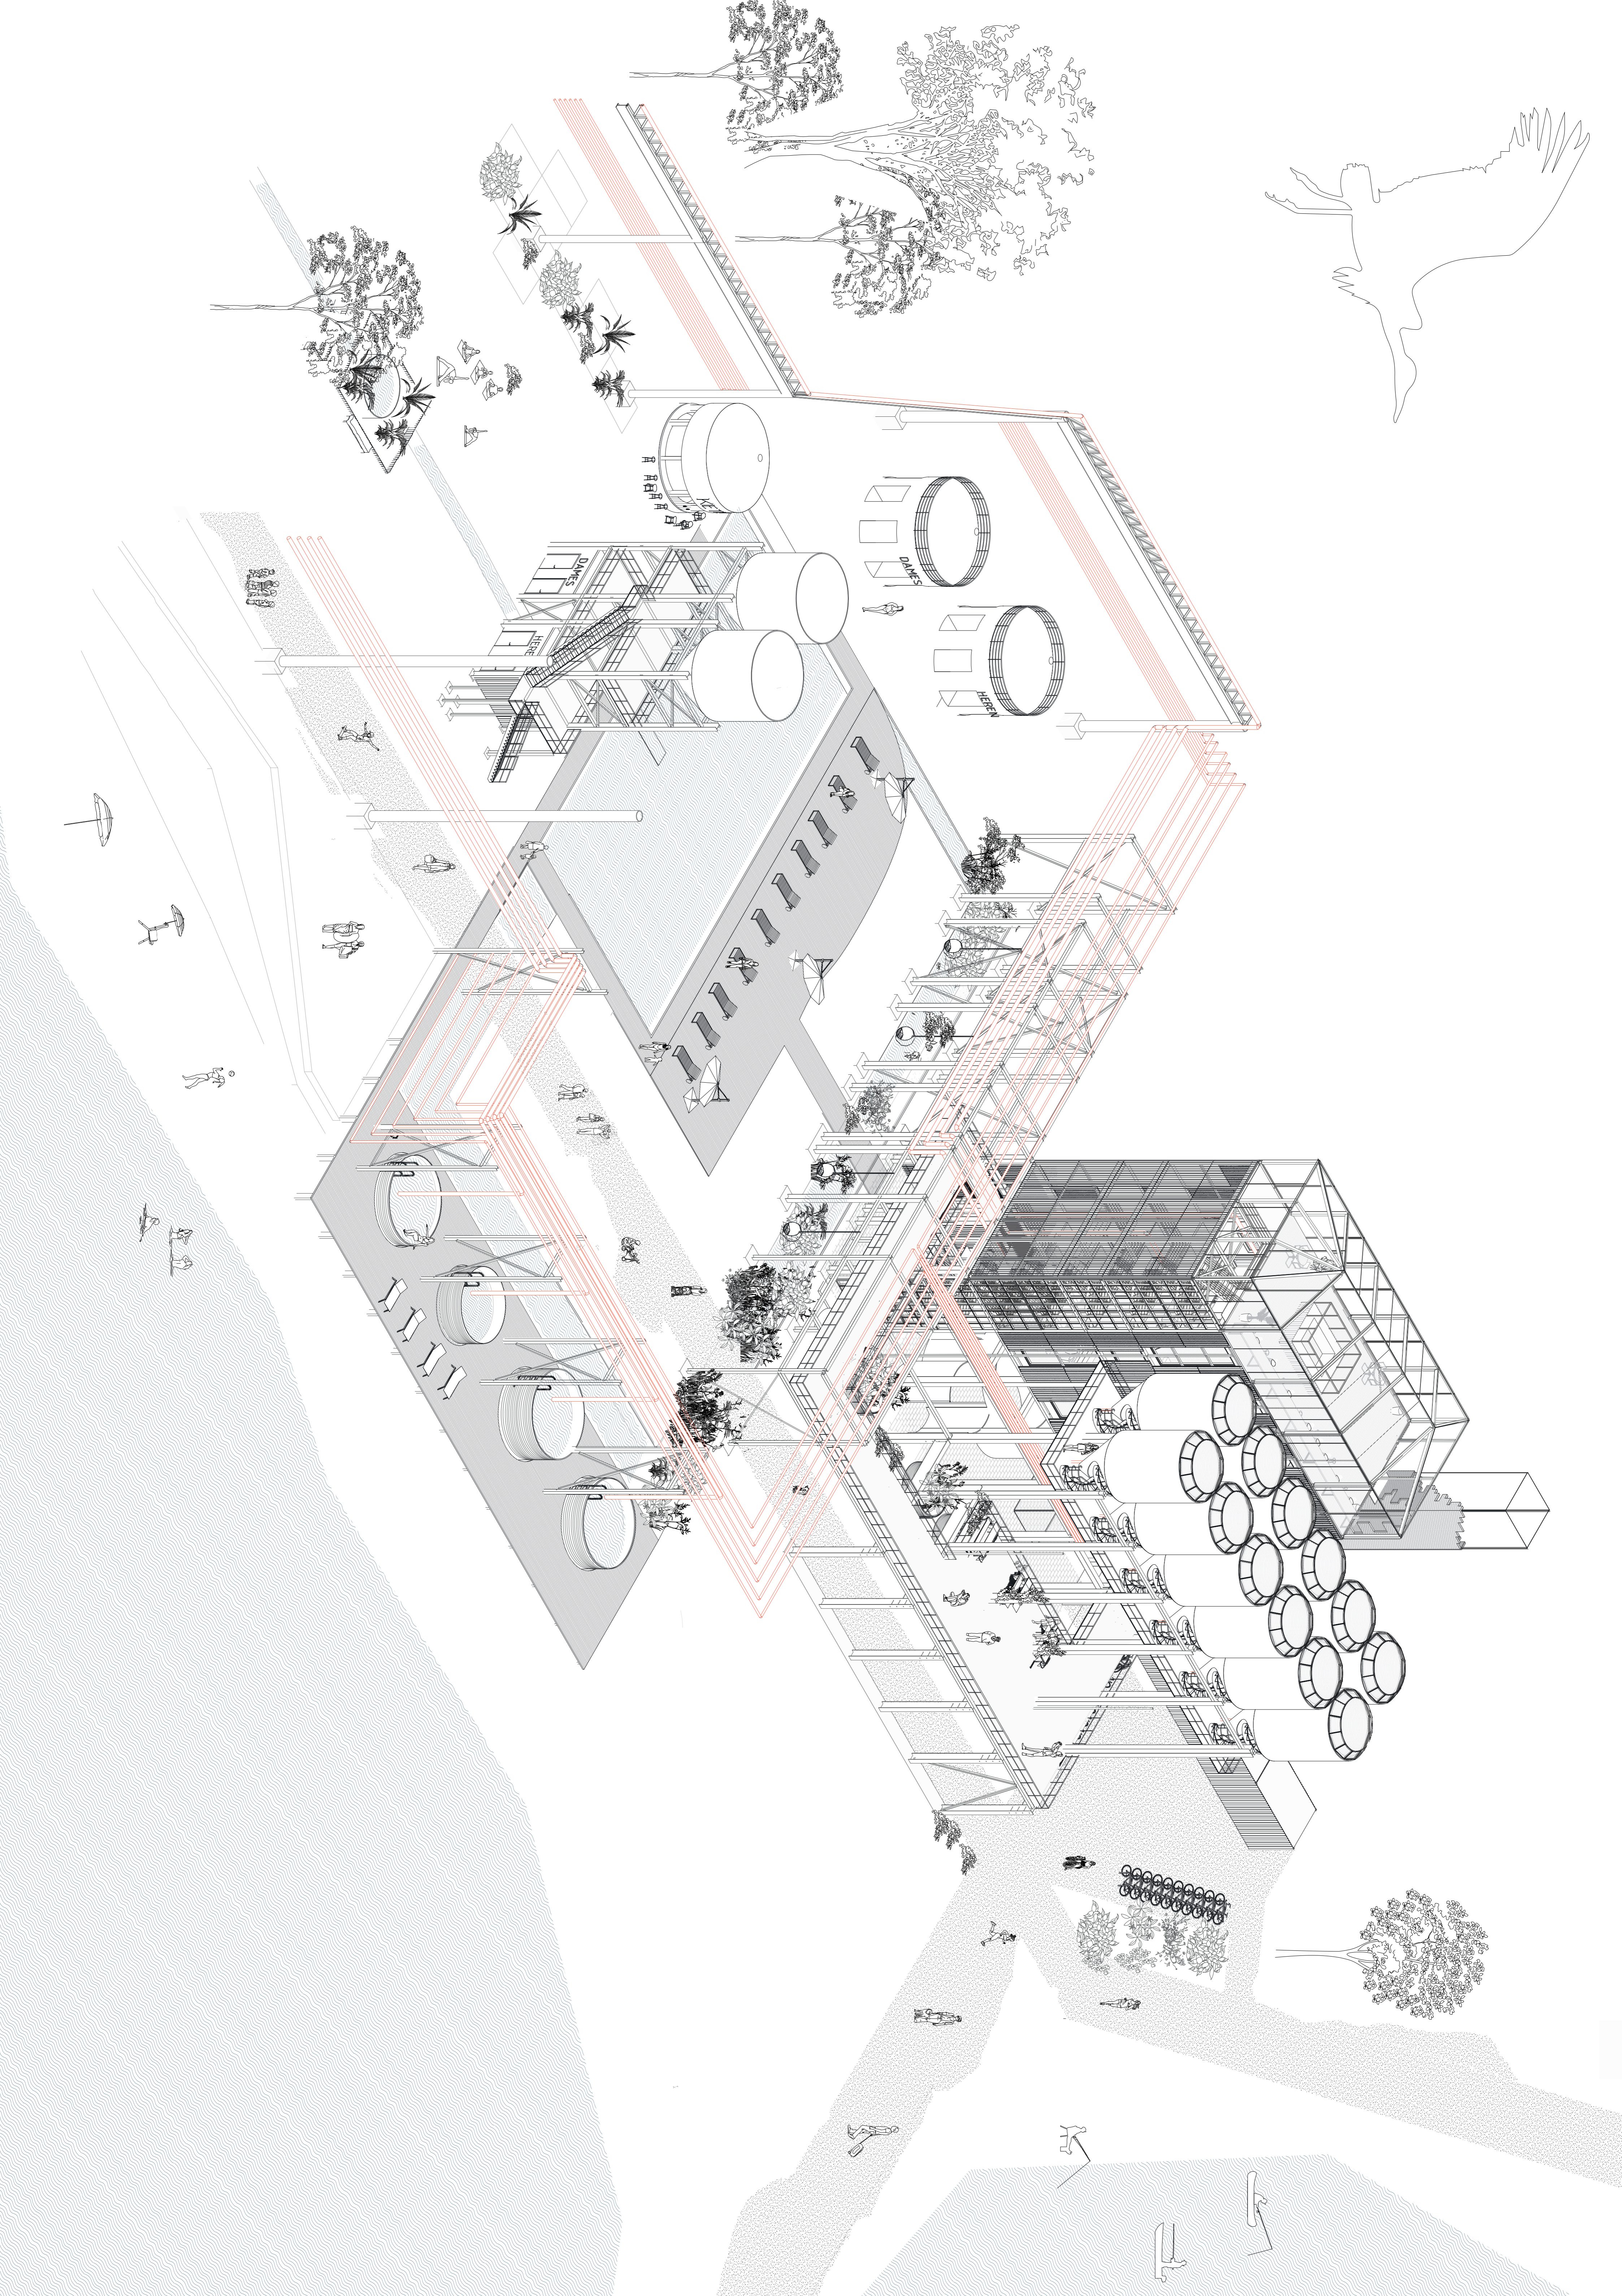

**DETAIL A 1:5**  
Skylight Silo Room

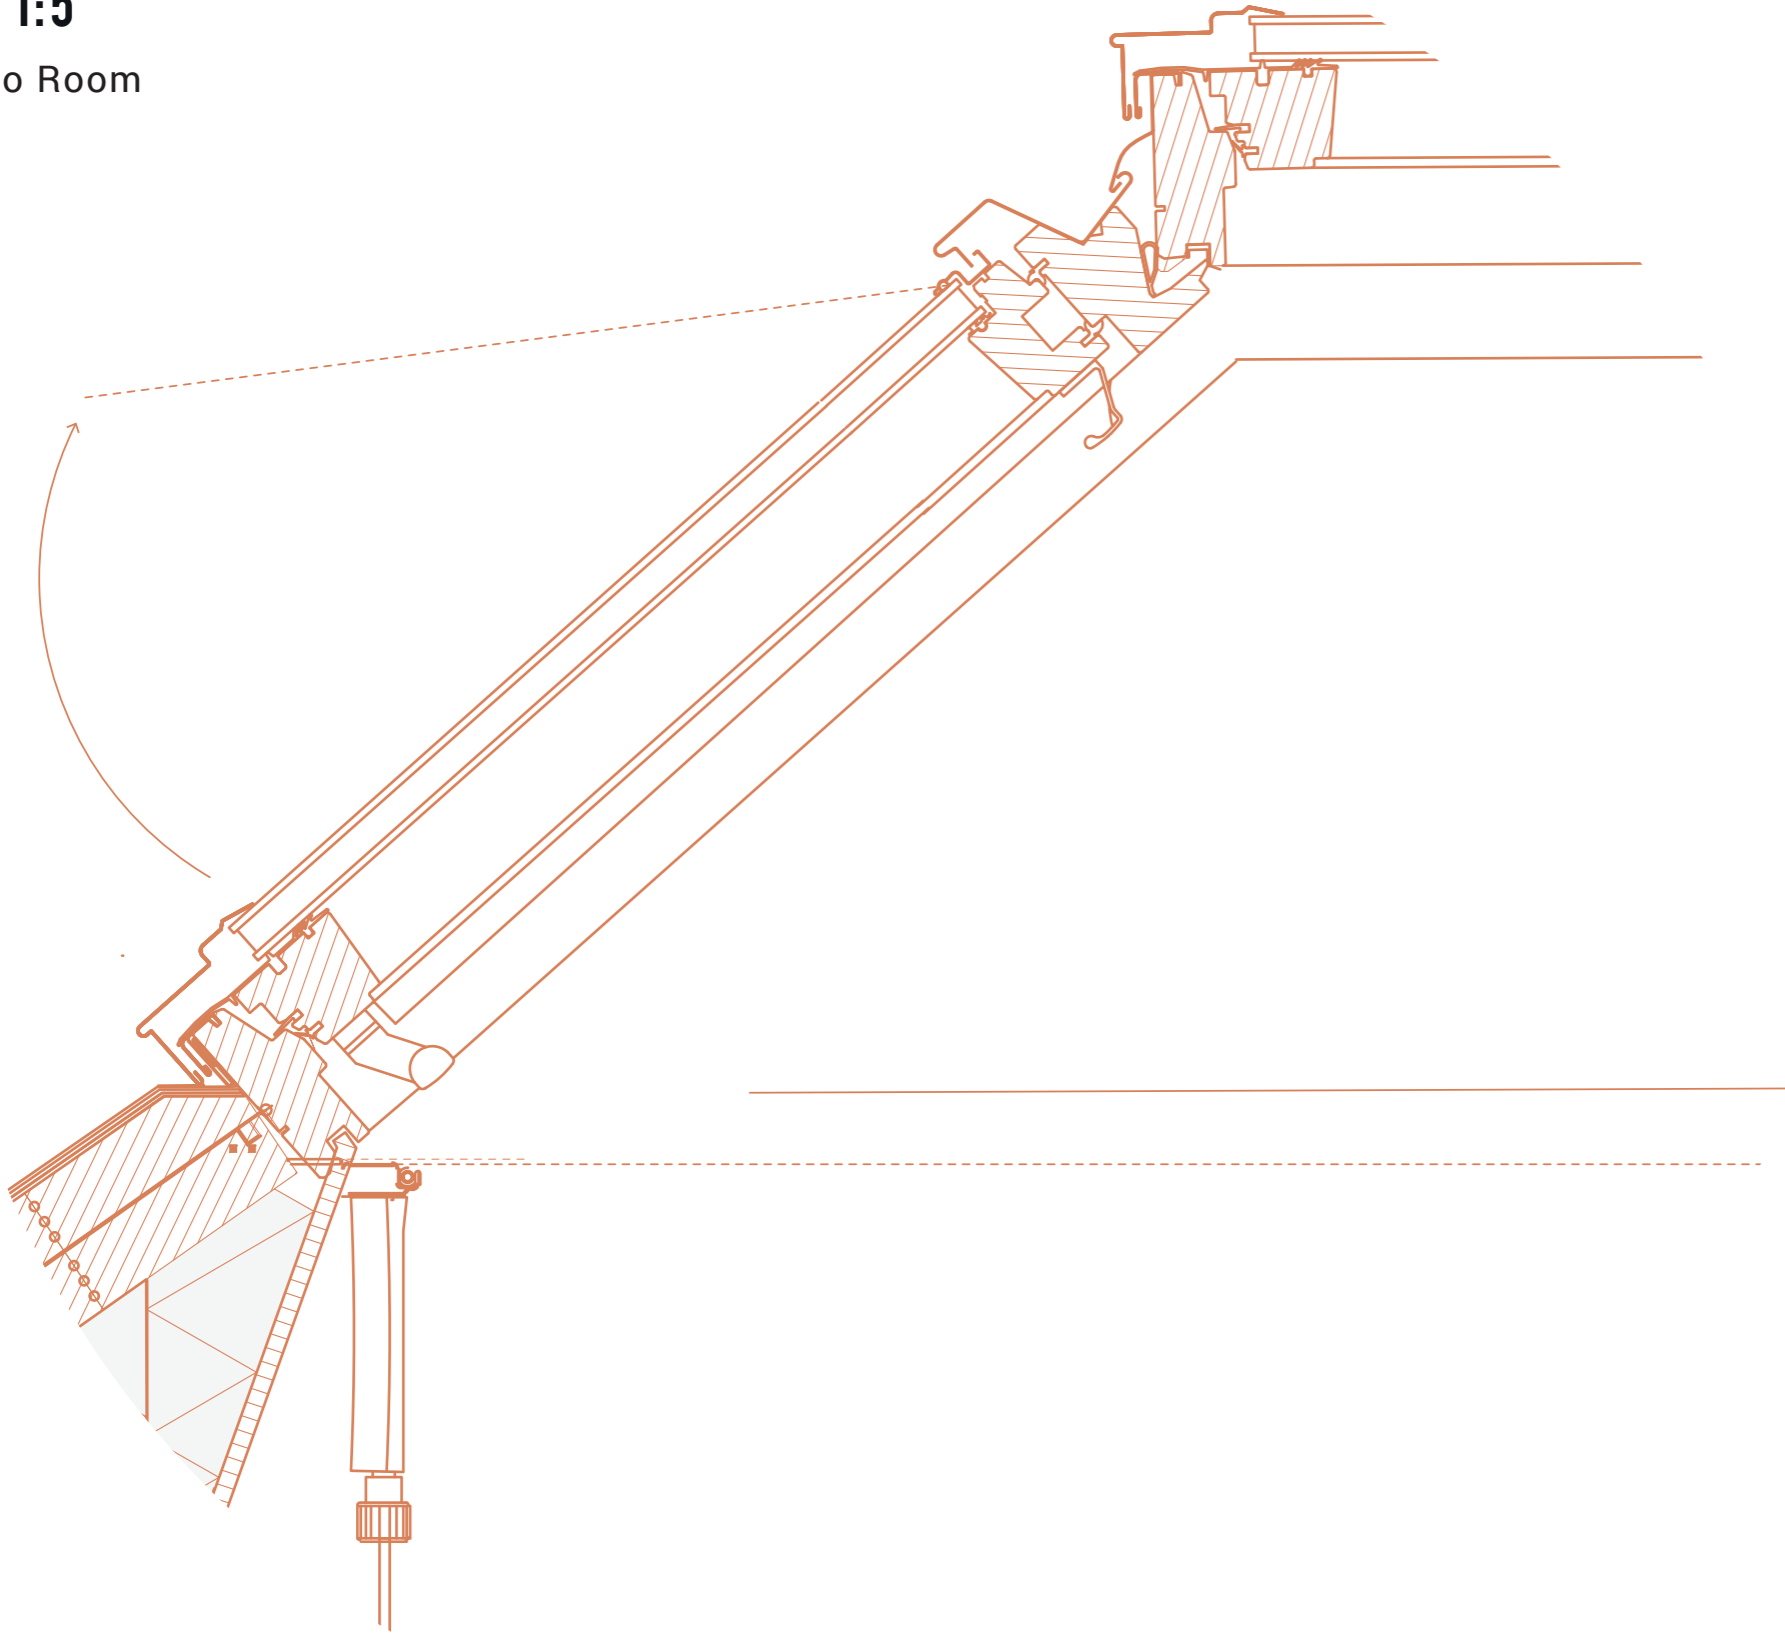


**DETAIL B 1:5**  
Entrance Silo Room

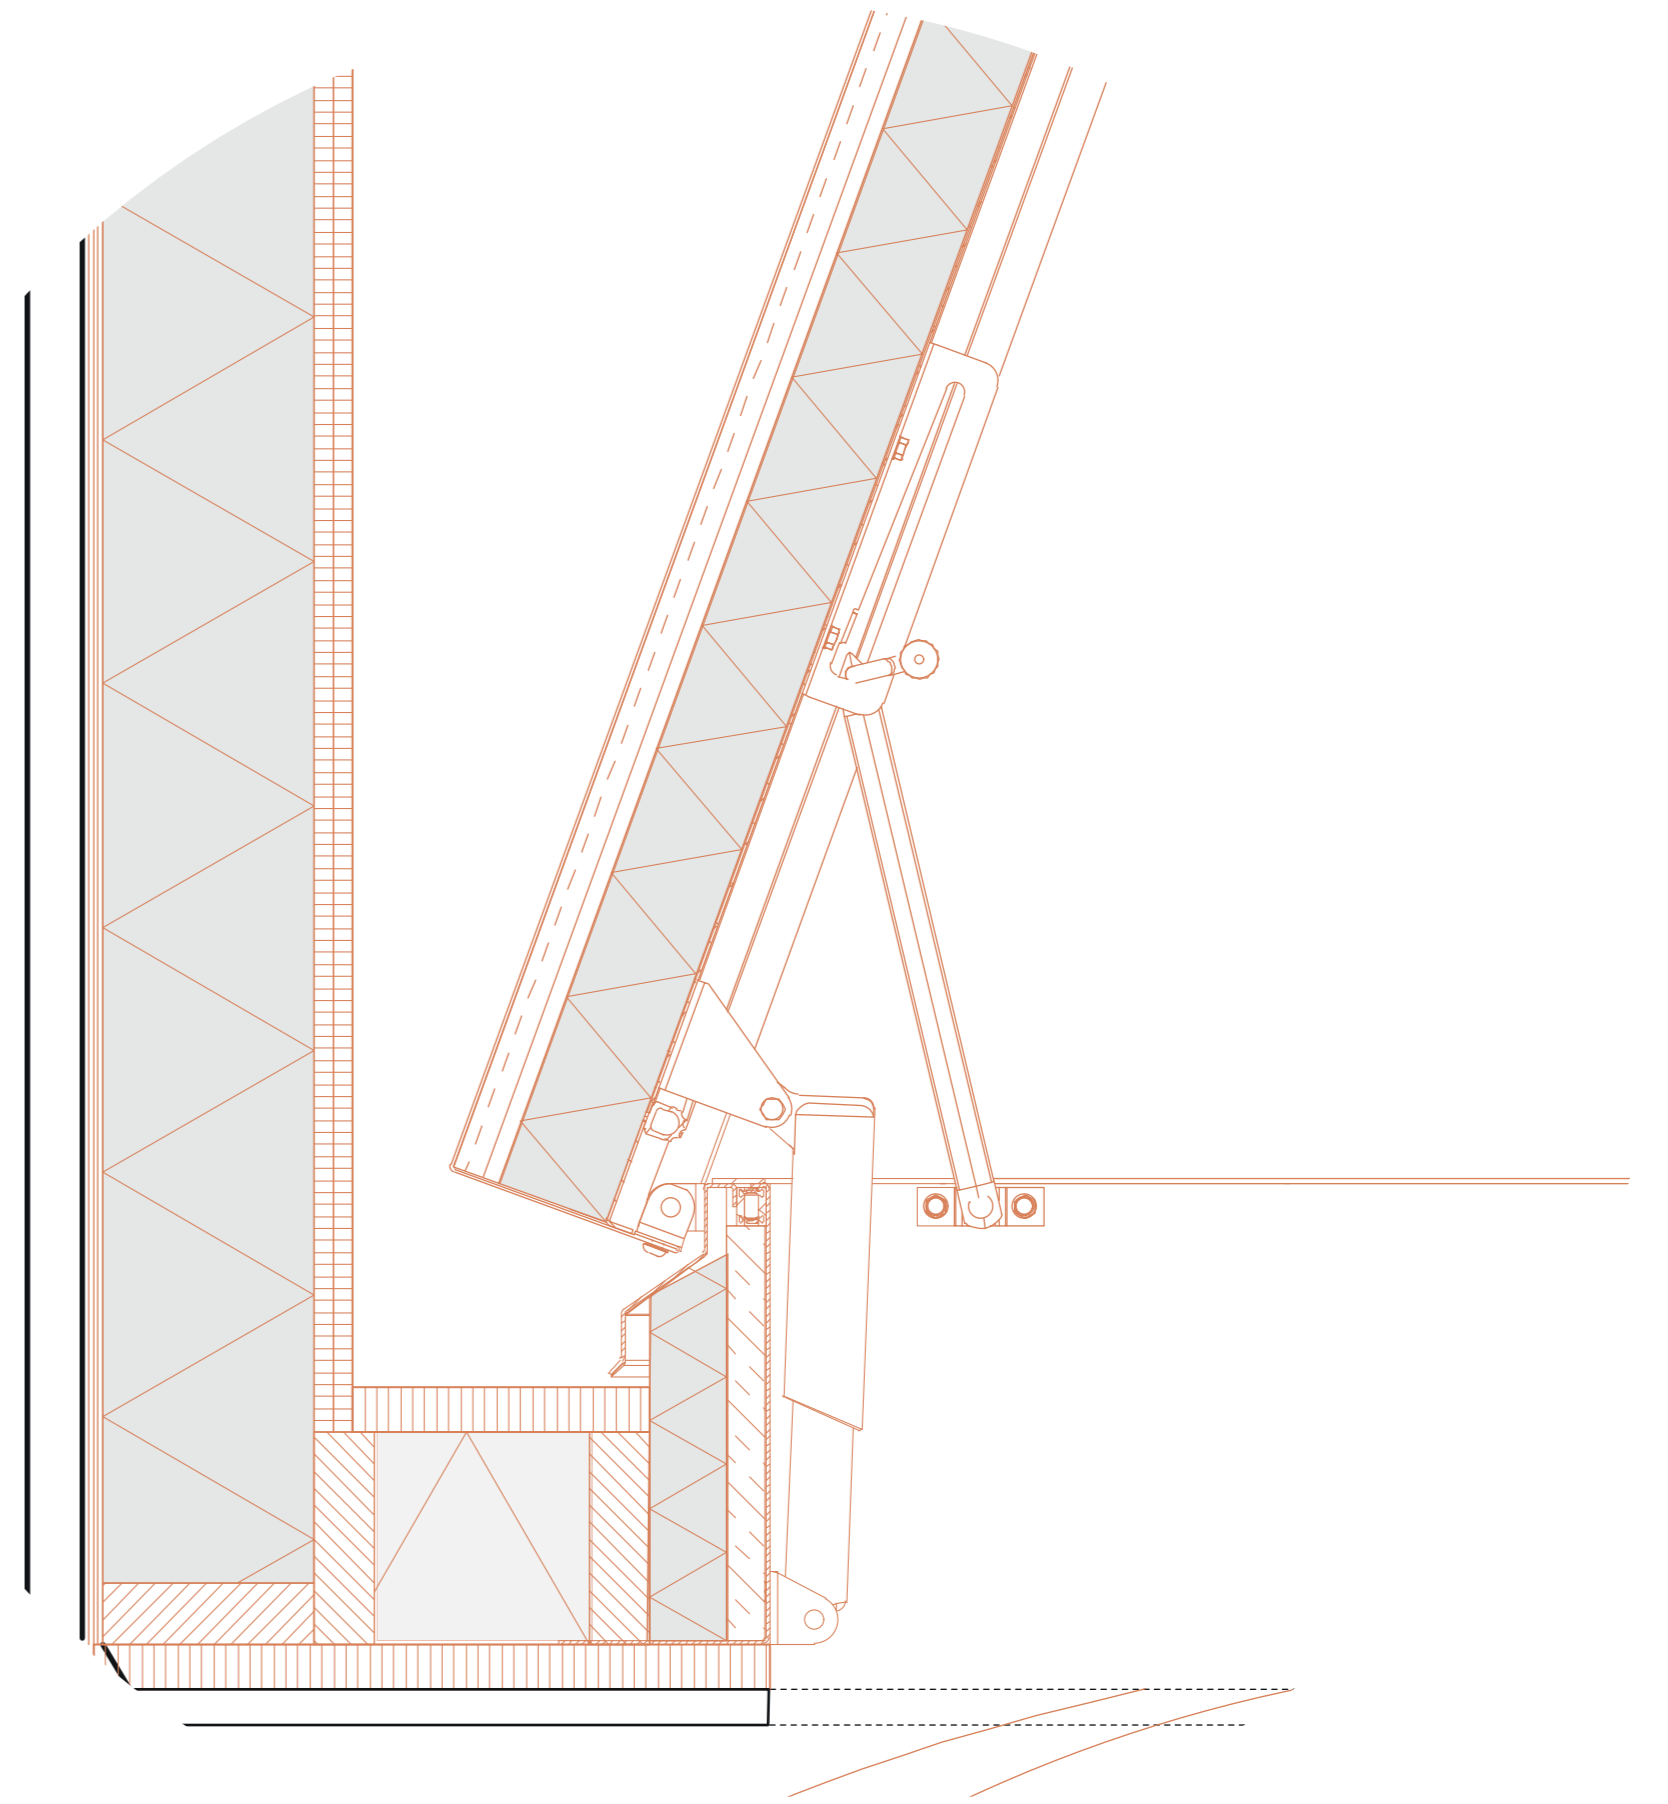


**DETAIL C 1:5**  
Observation desk:  
connection new to existing

Façade:  
Water membrane  
Double layer fibreboard  
insulation panels  
Vapour barrier

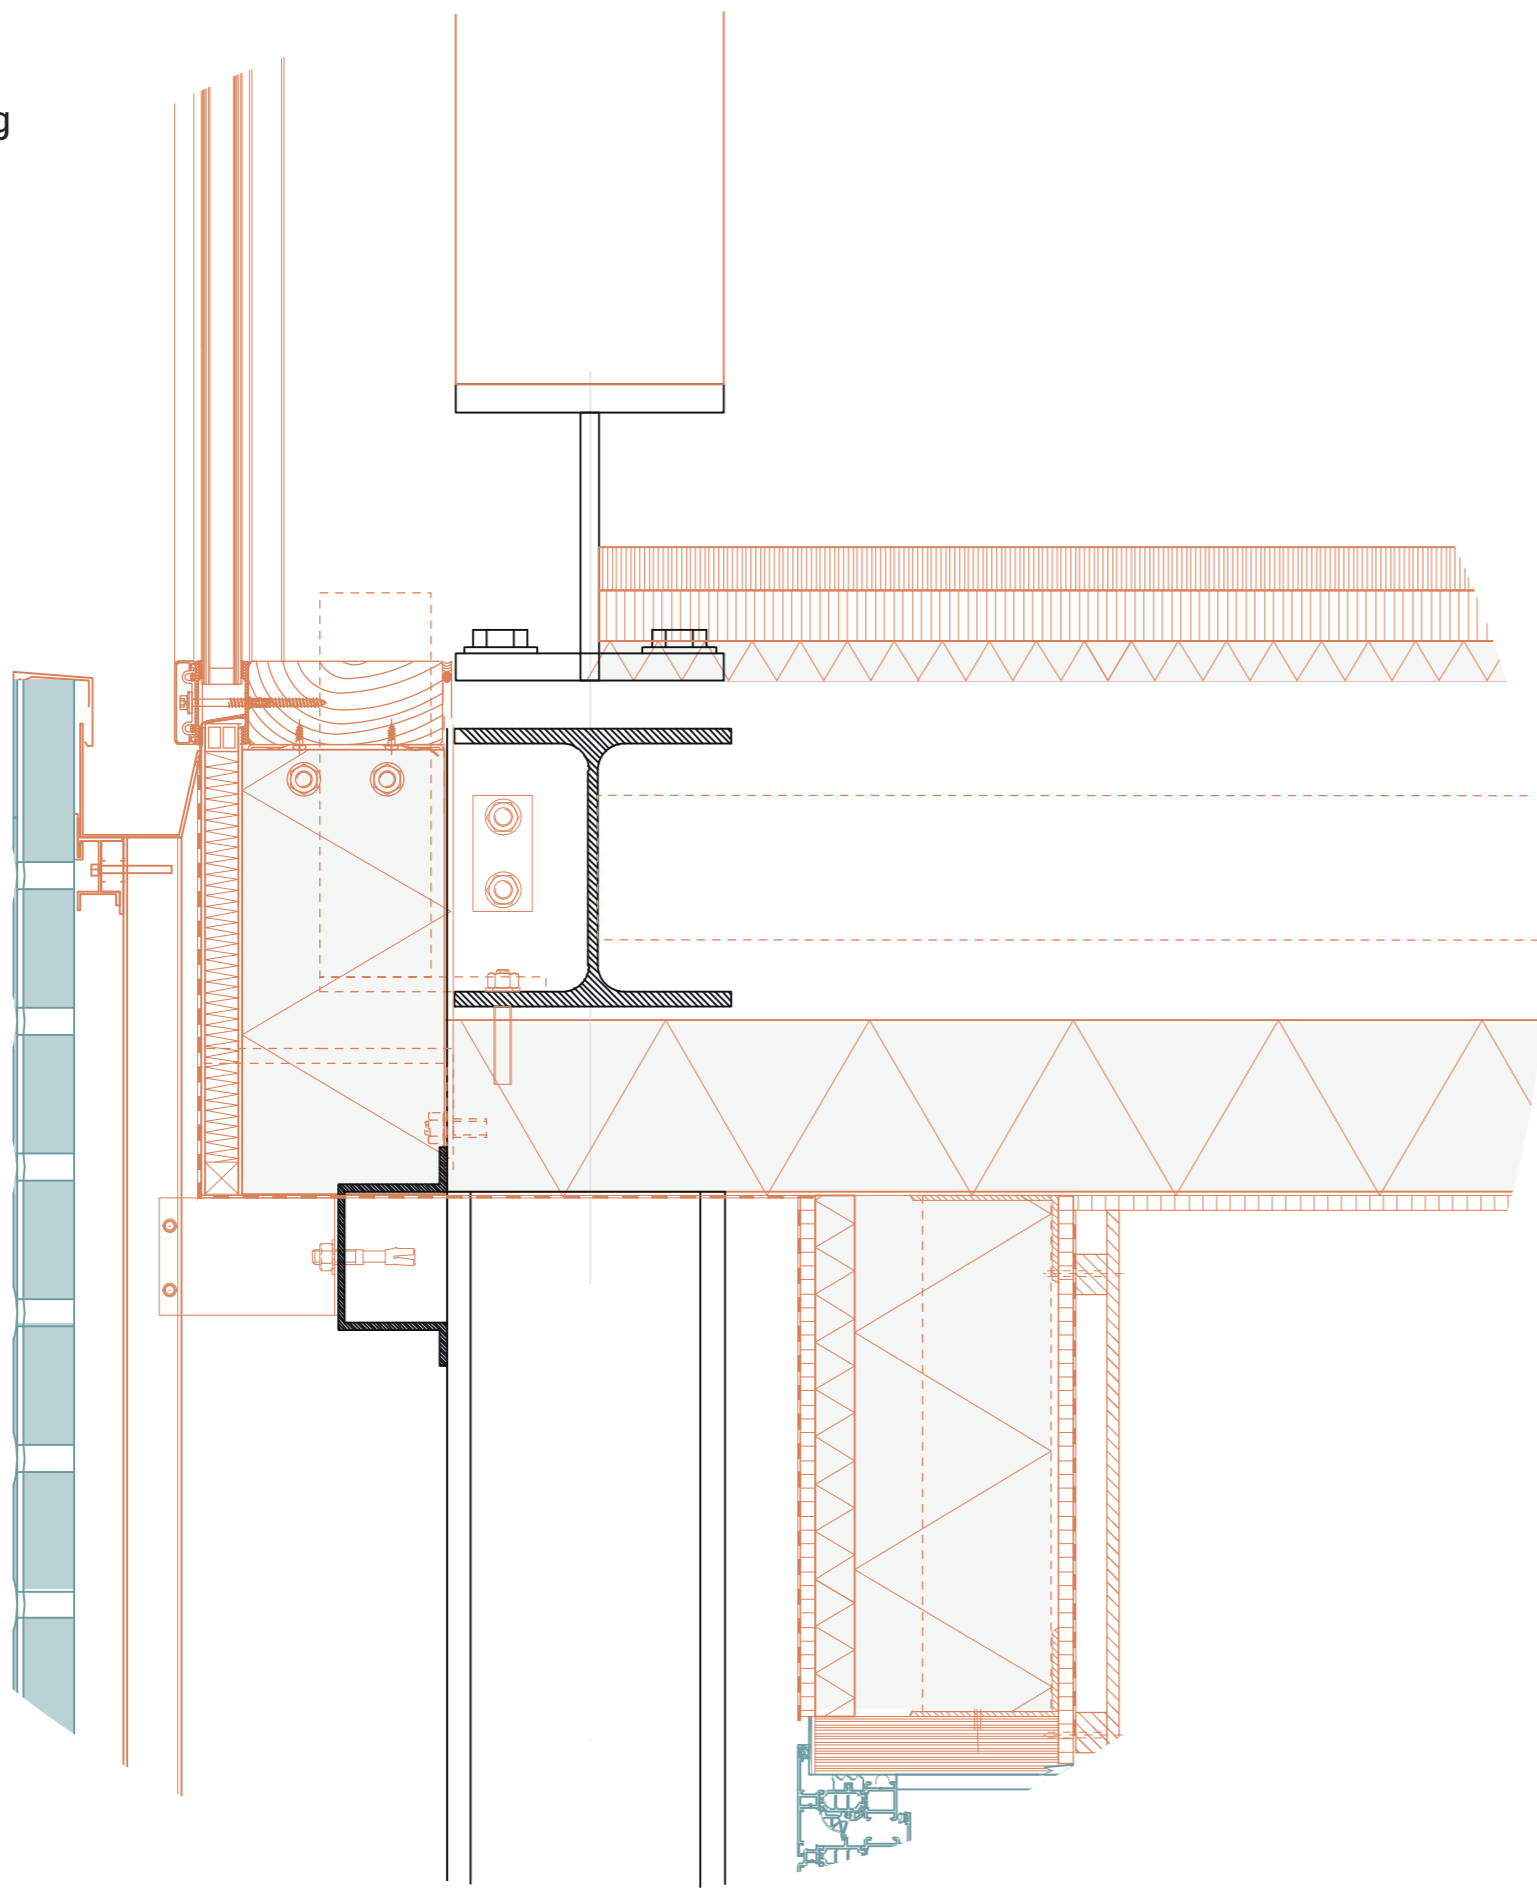


**DETAIL D 1:5**

Floor:  
Hardwood flooring  
(pine)  
Heating system  
Heat conduction plate  
30 mm softwood fibre  
Support with pre-milled  
grooves  
Comfloor 100 filled  
with sand harvested  
from the site

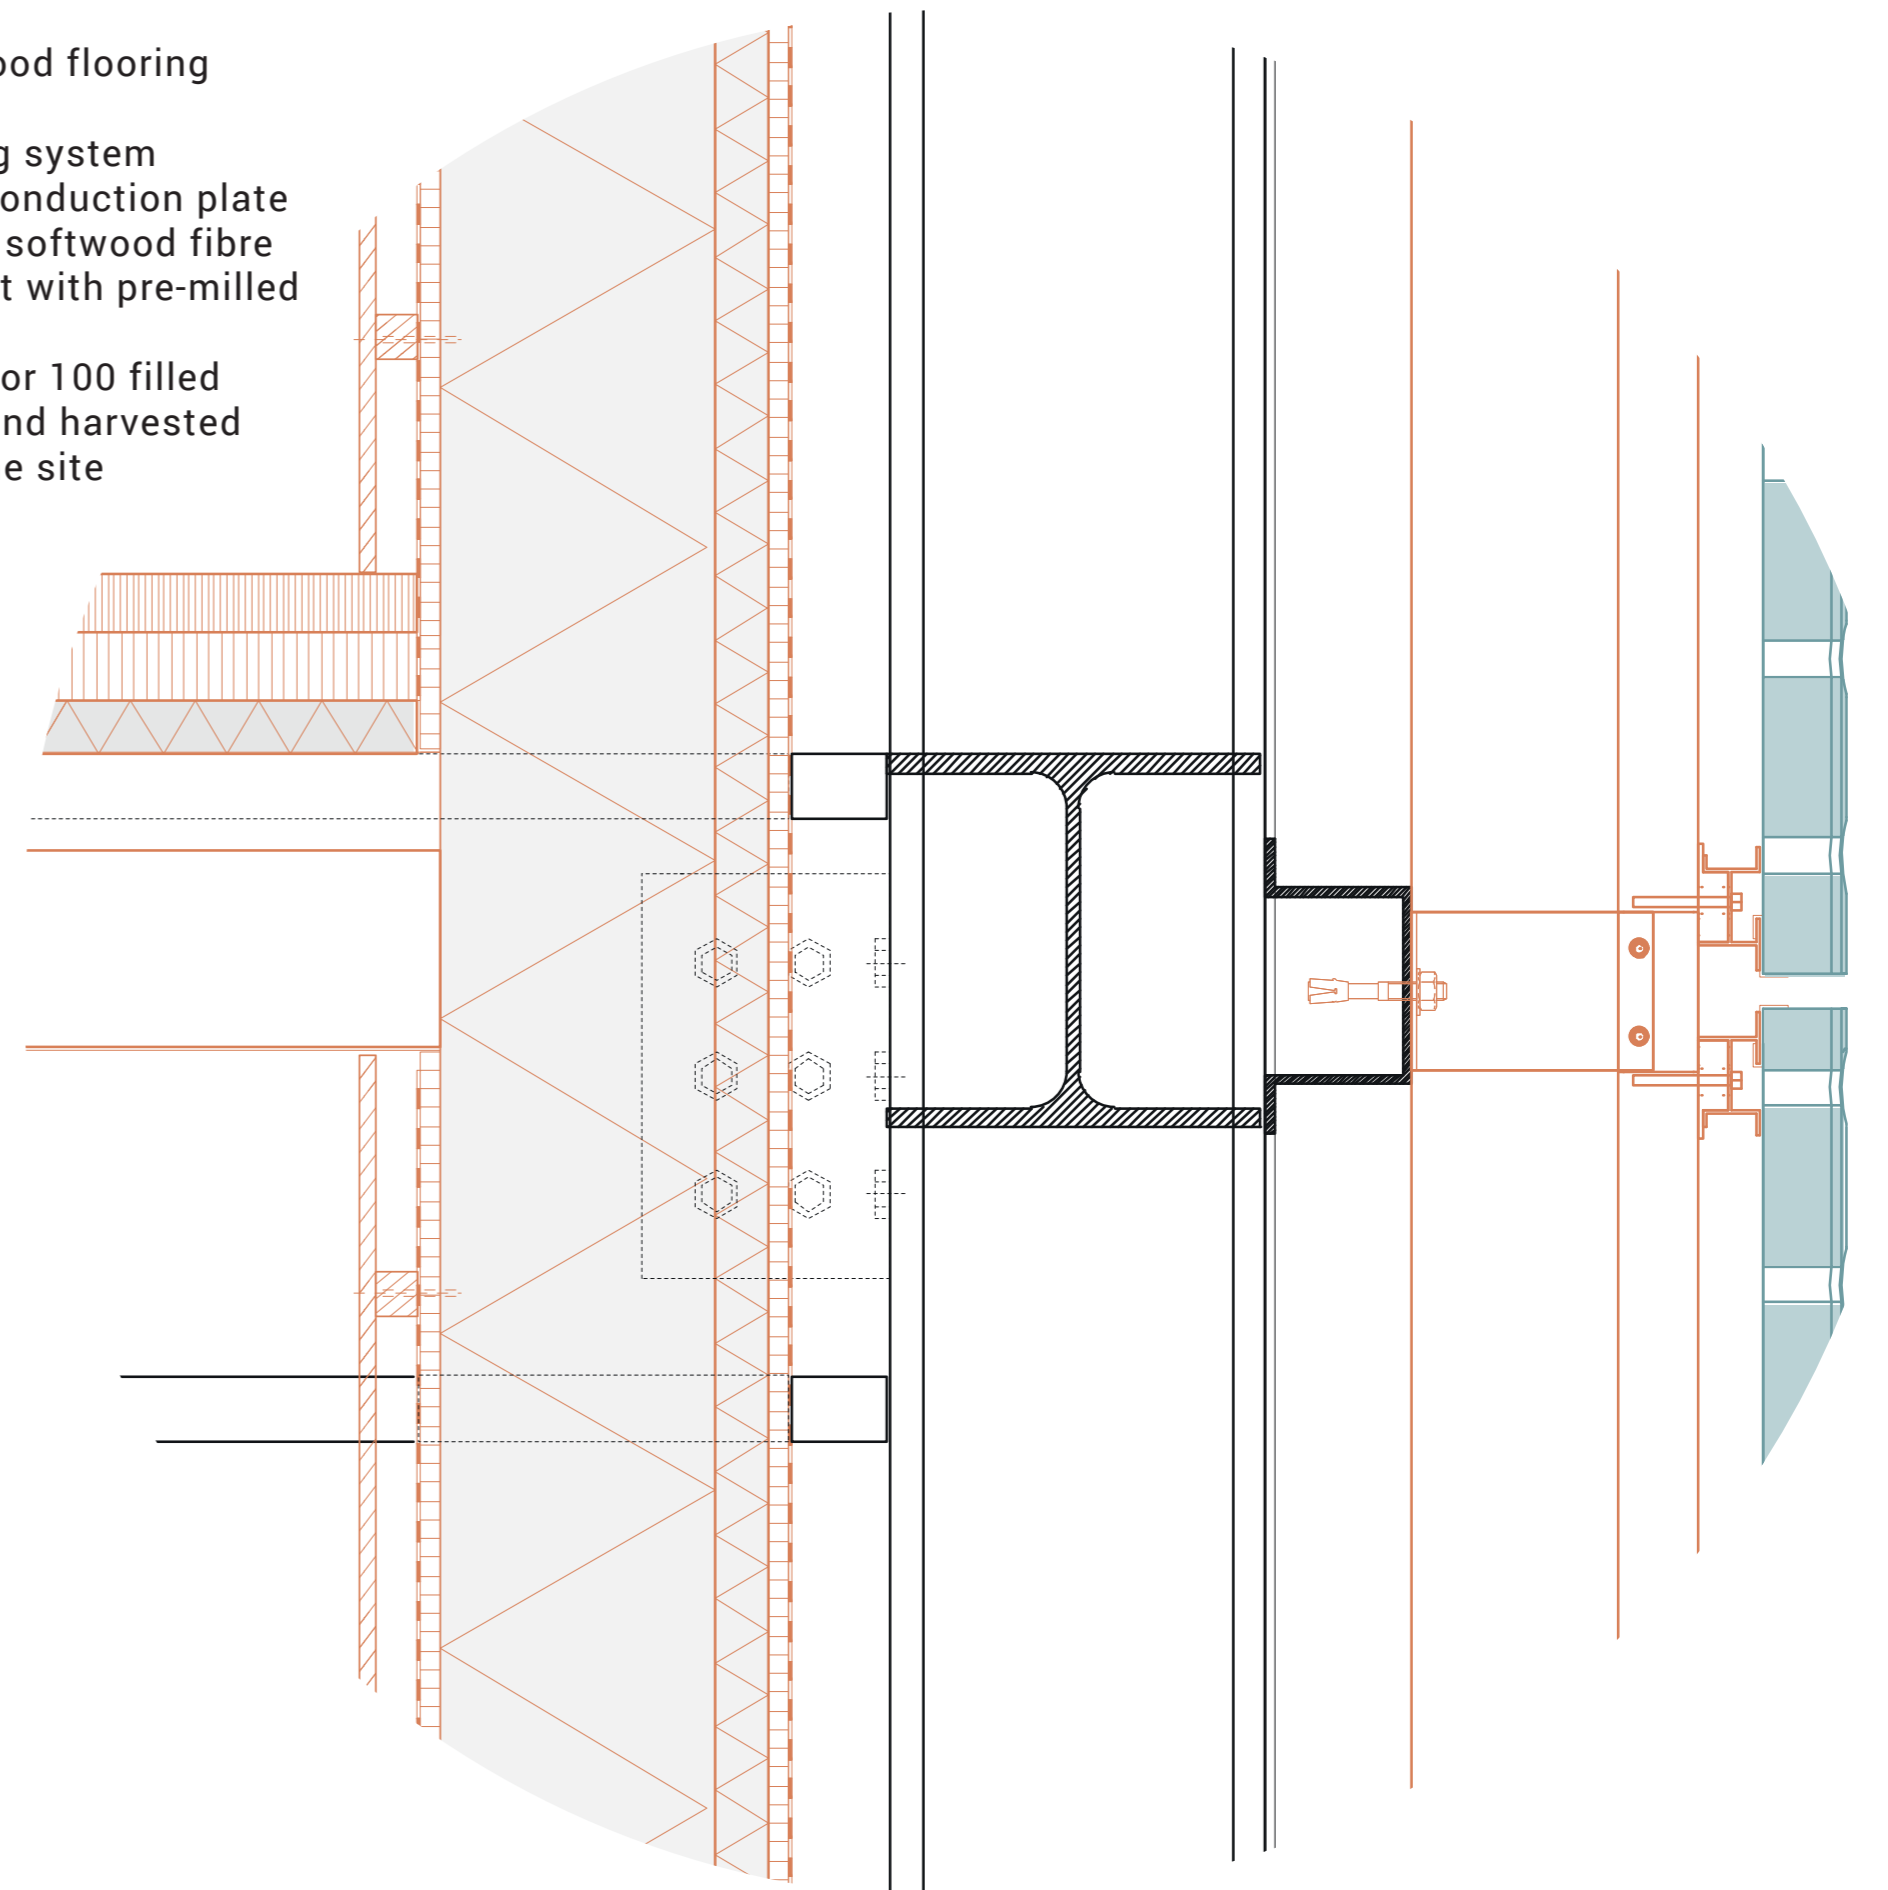


**DETAIL E 1:5**

South façade:  
Perforated corrugated  
steel sliding shutter  
(reused) on a steel  
Frame  
Track  
Hanger  
Floor guide

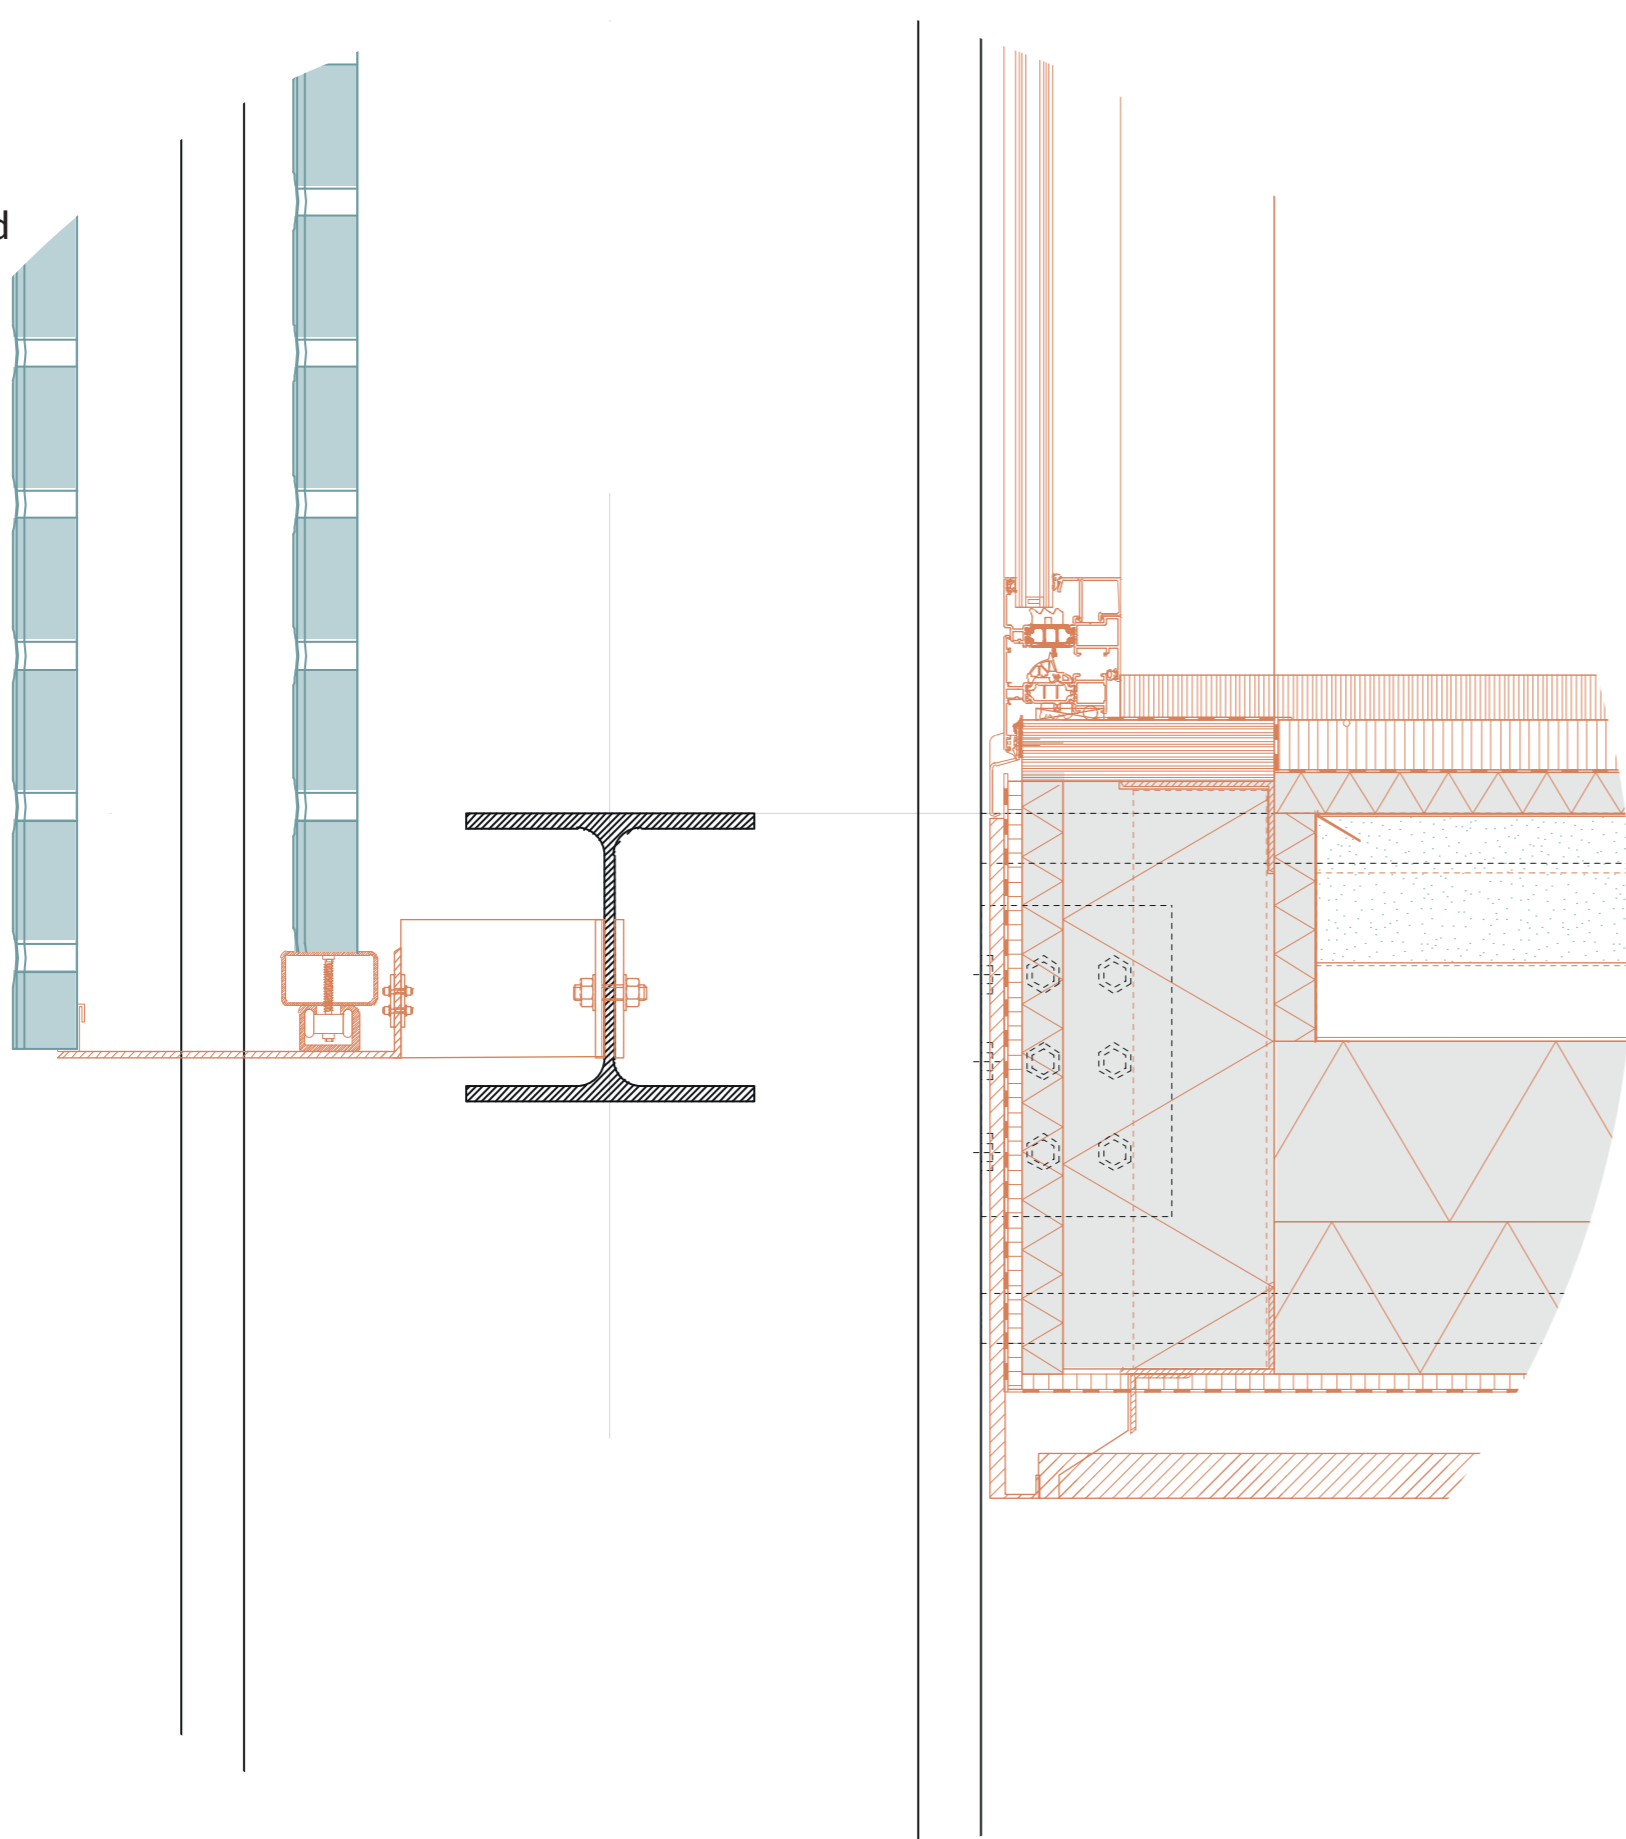

**DETAIL F 1:5**

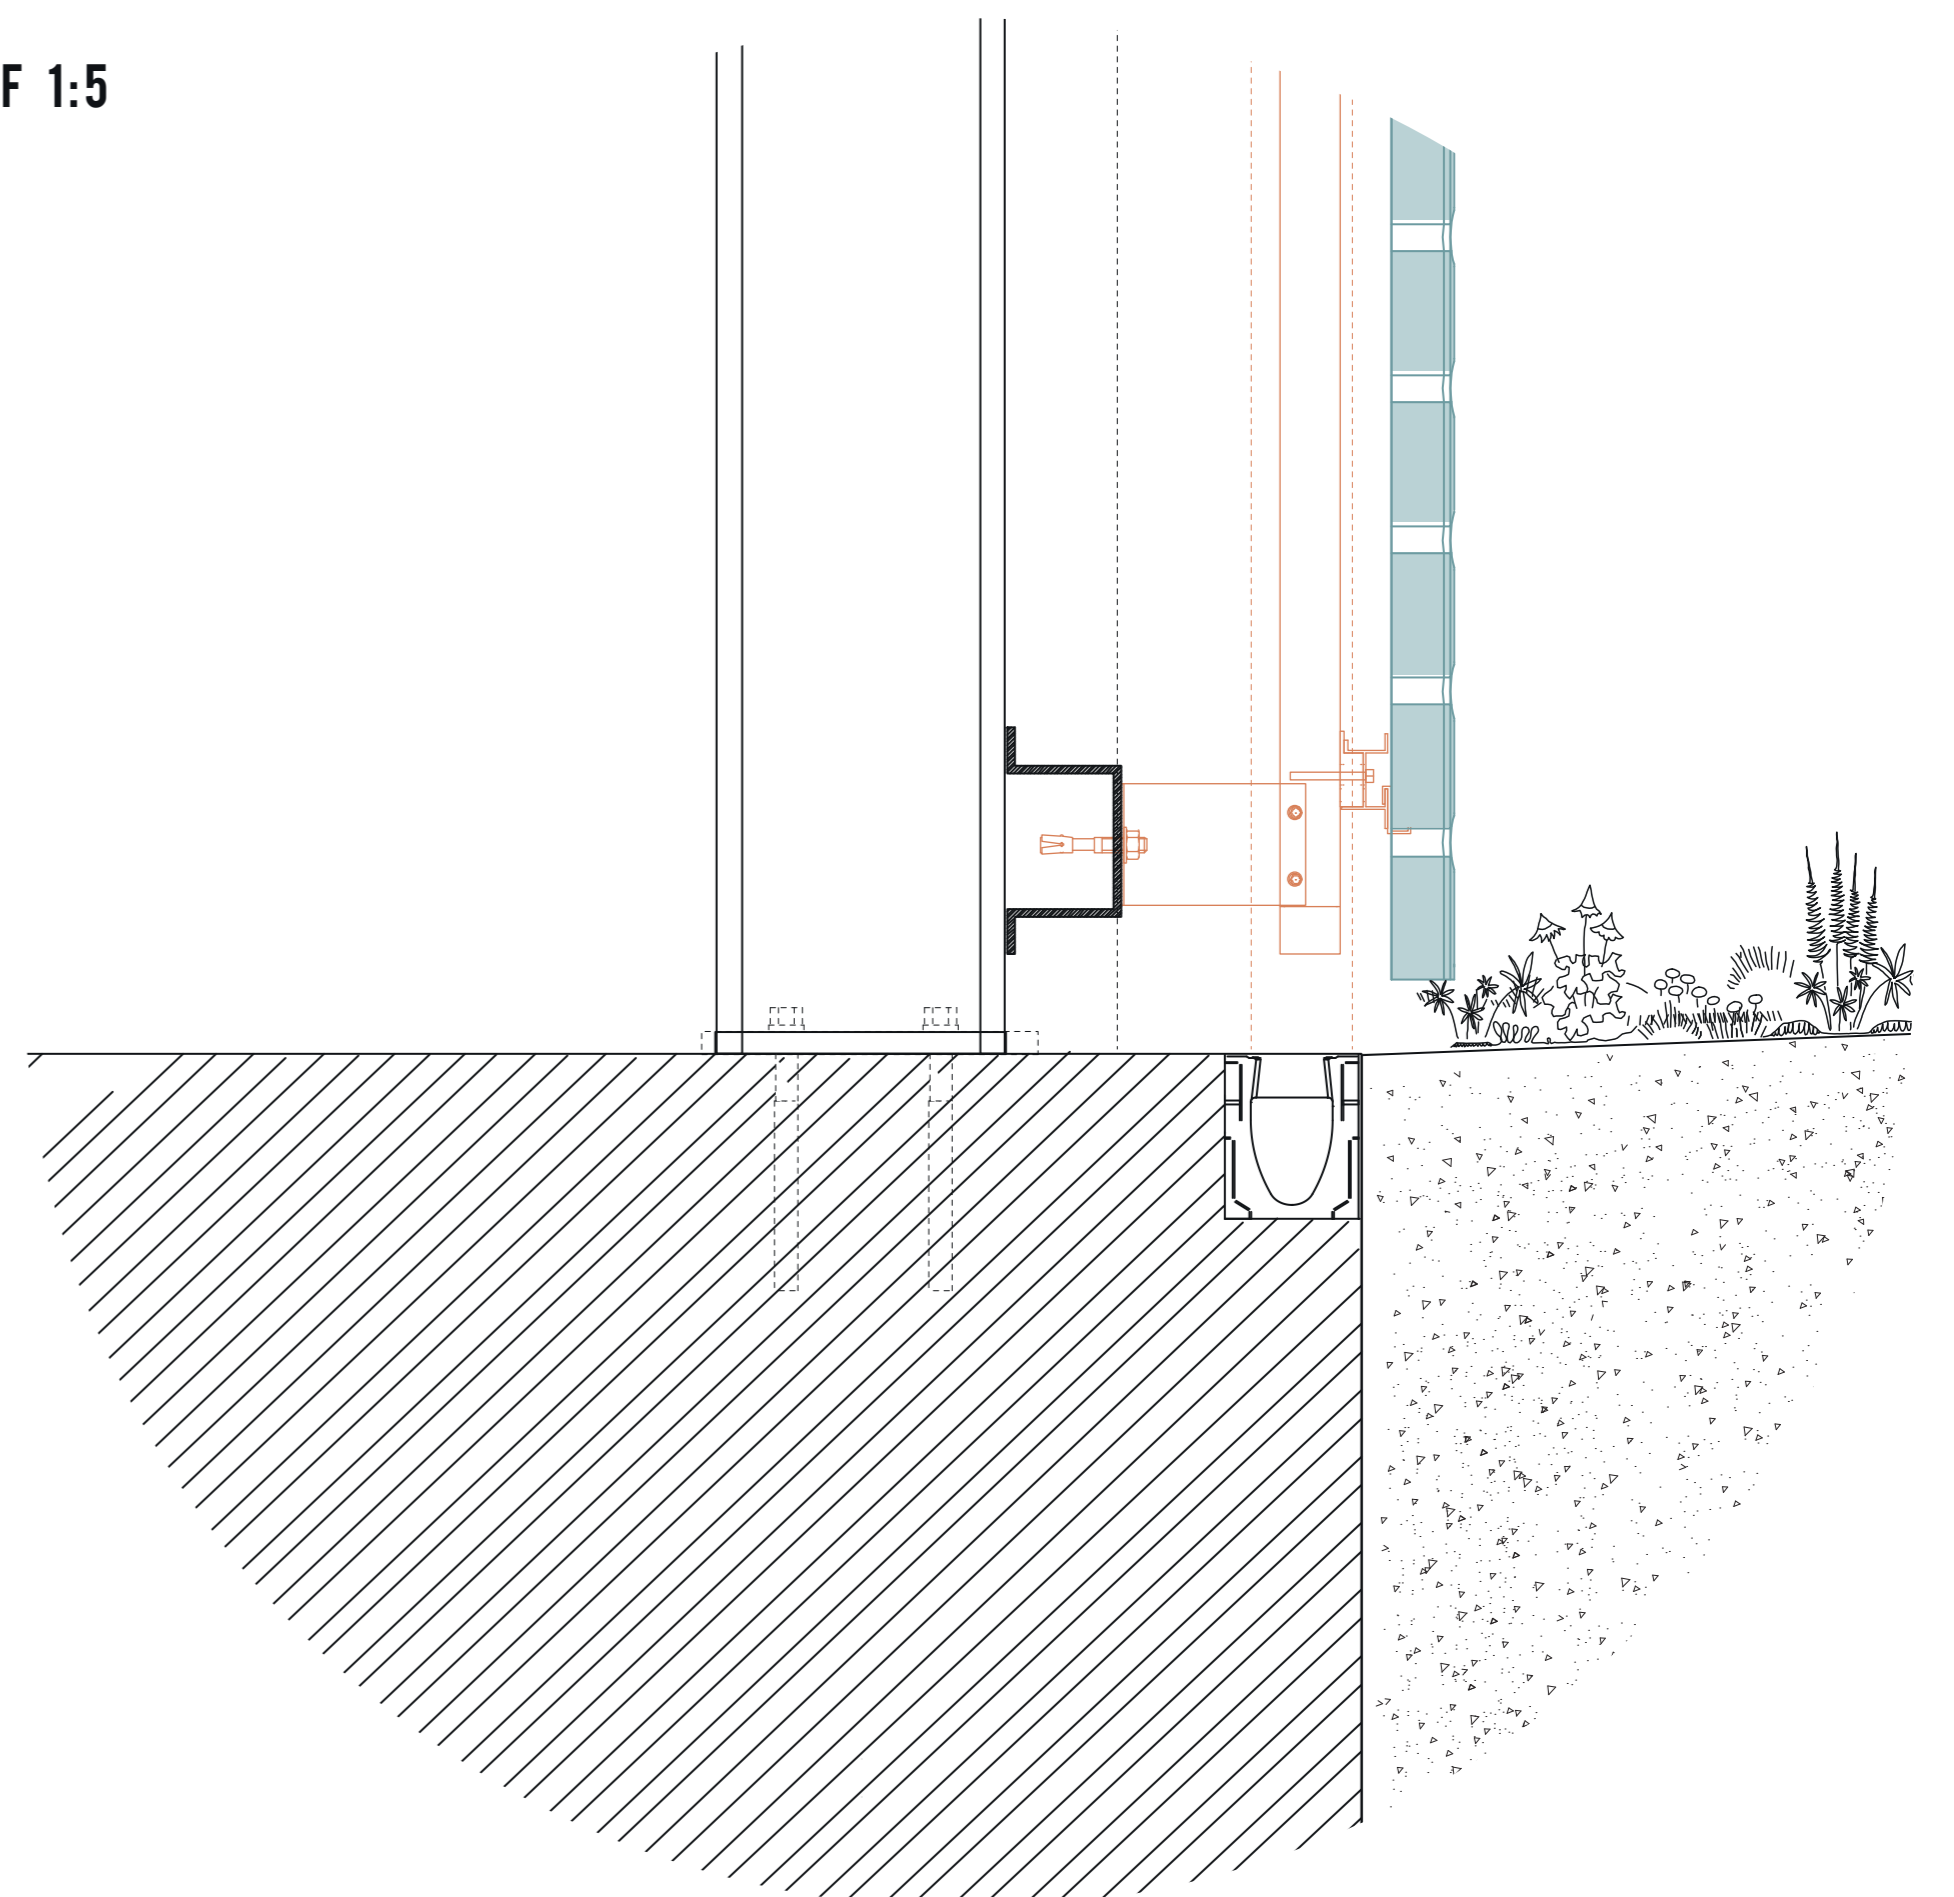

DETAIL 1:20

