





Details baywindow 1:5

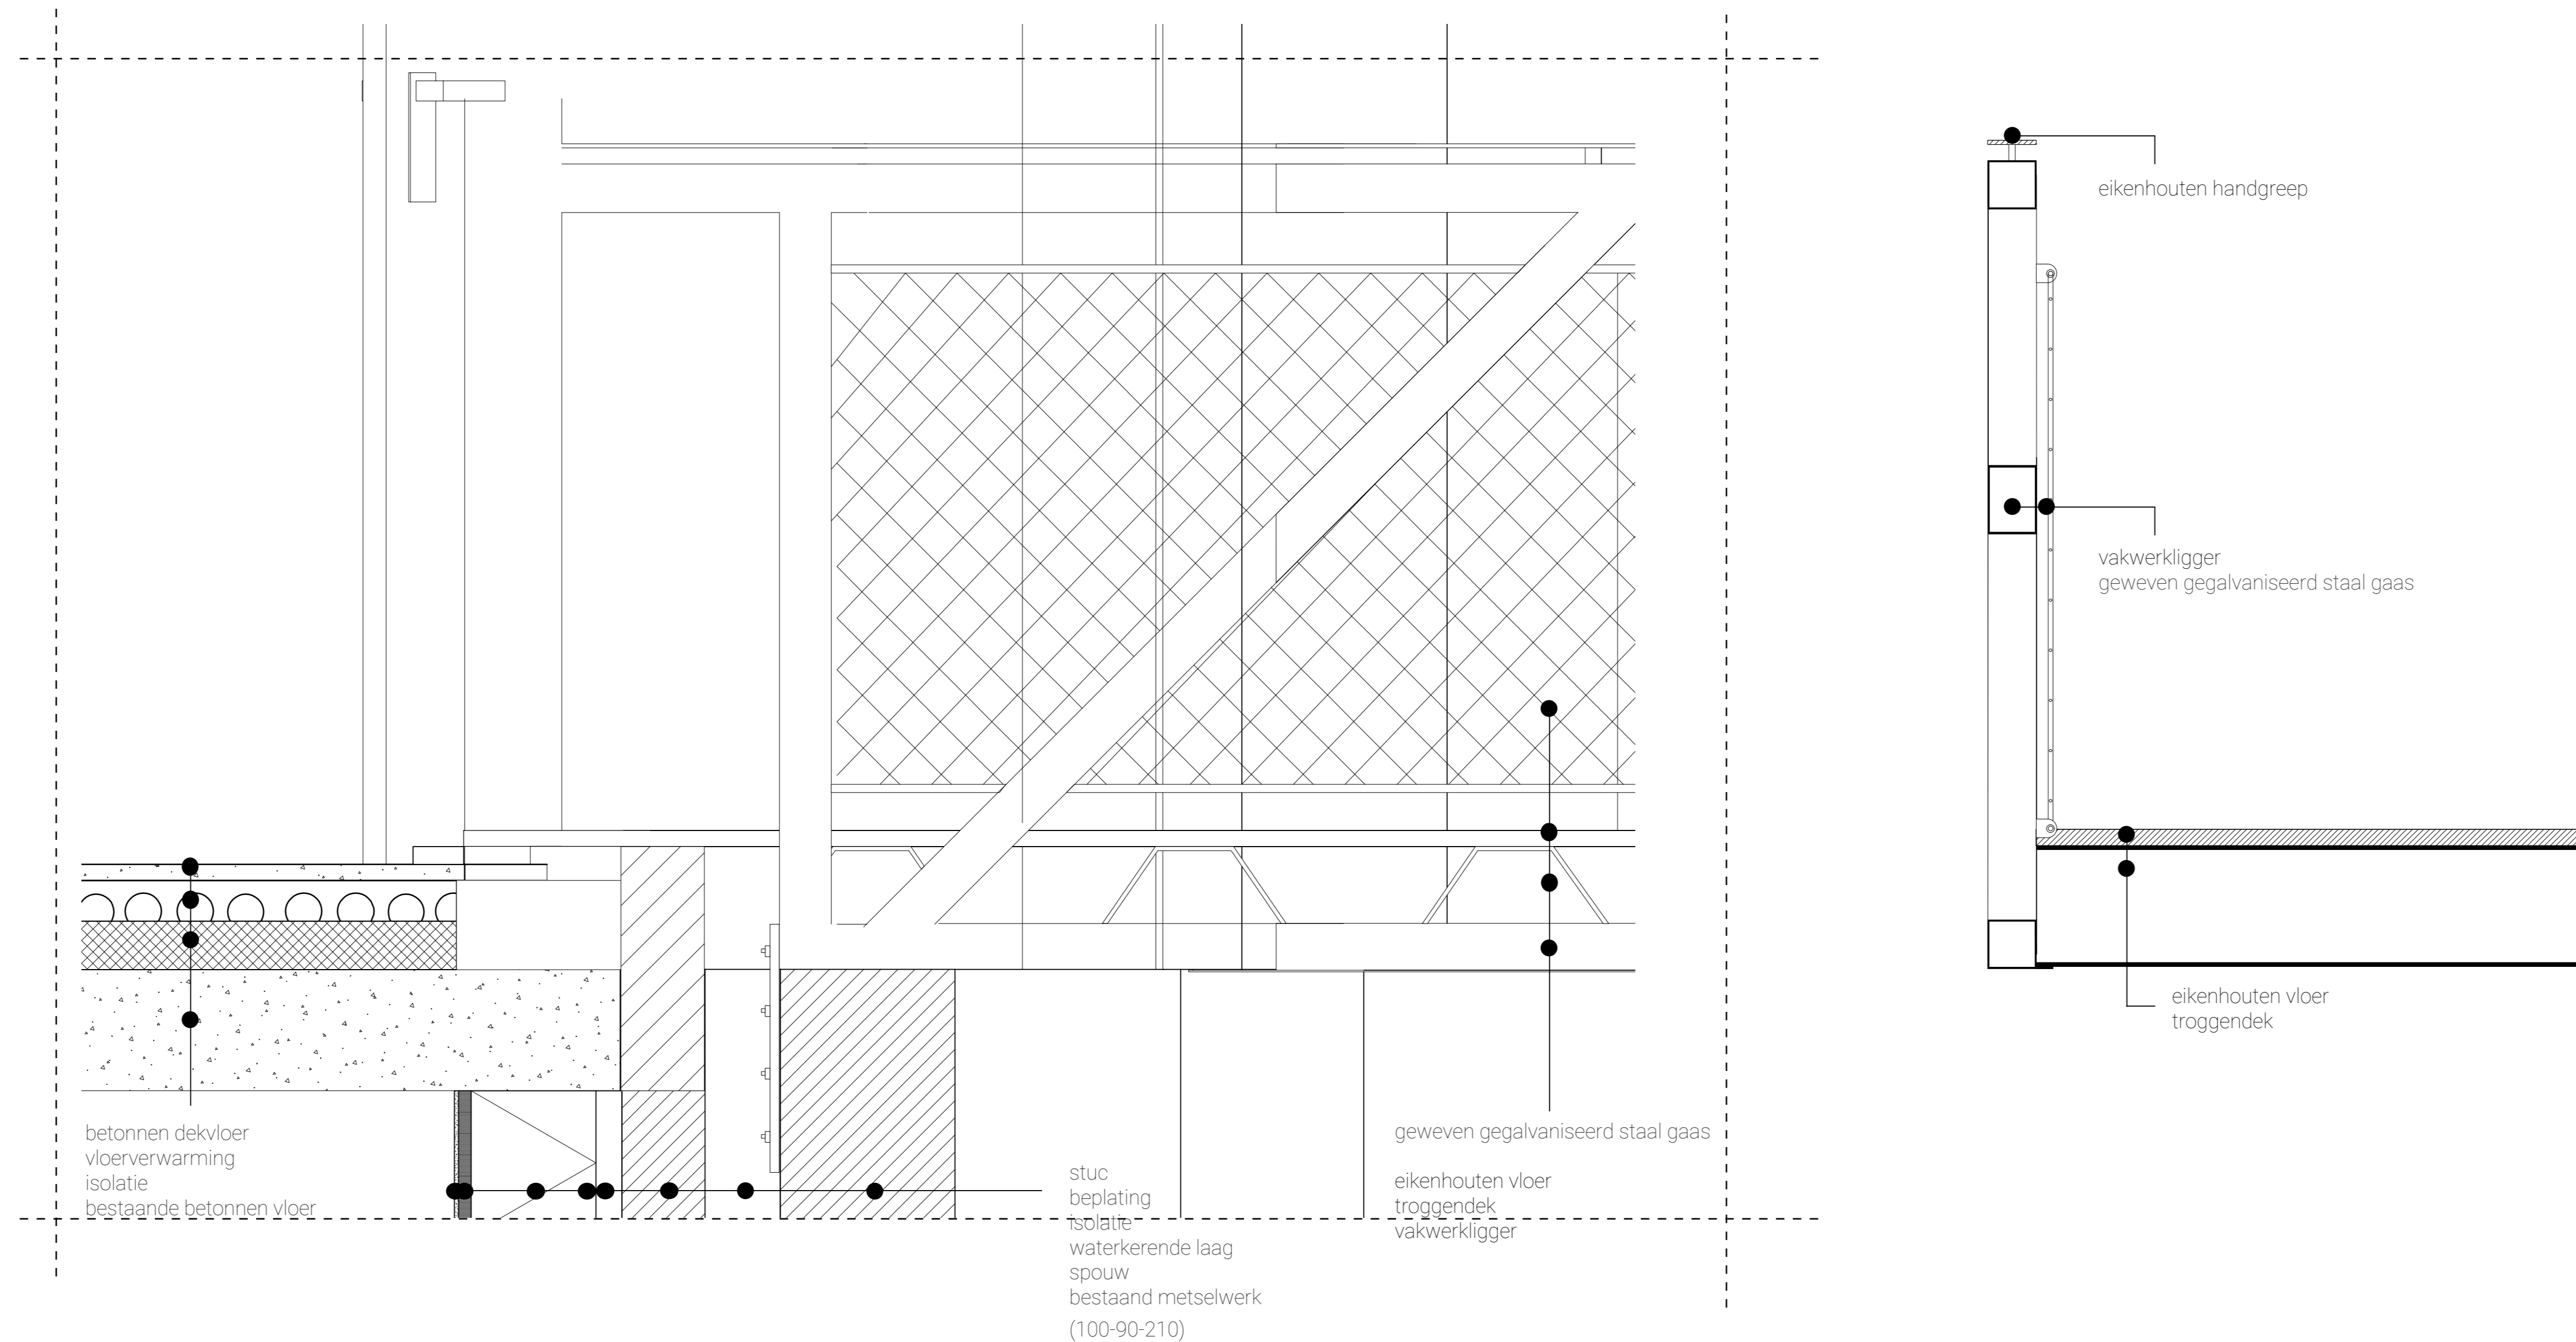

Details loopbrug 1:5

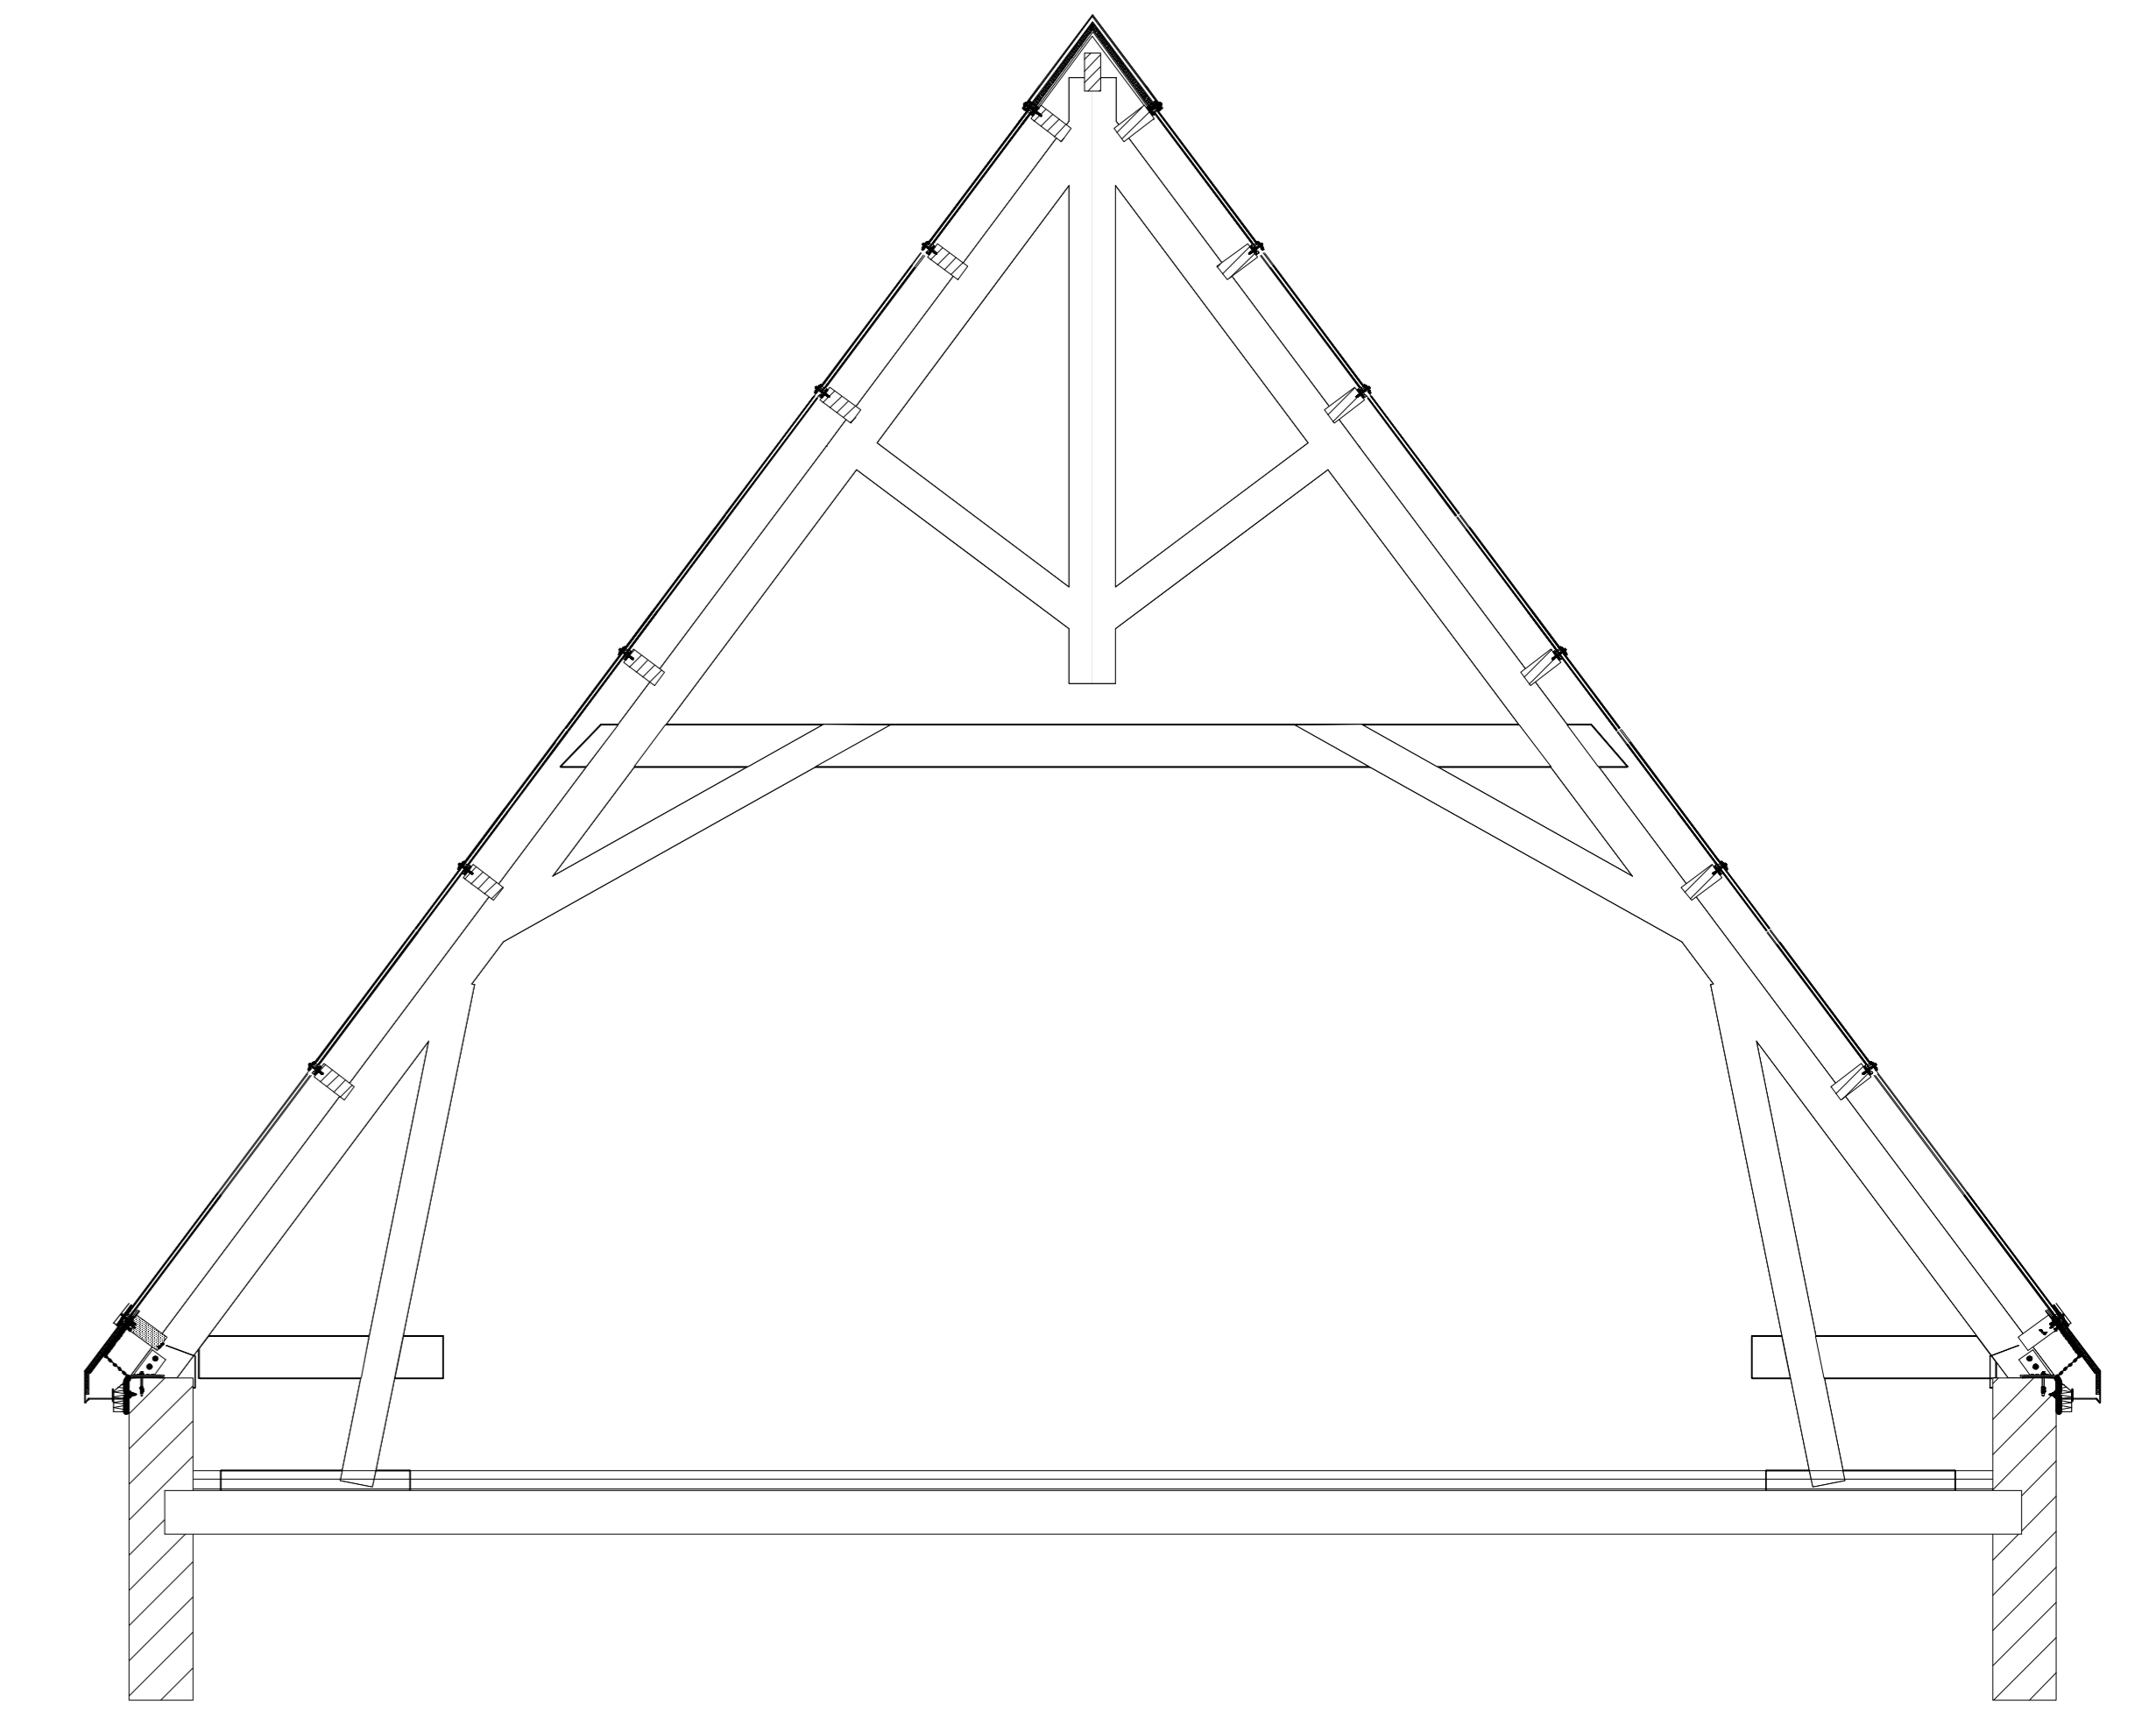

dakkas 1:50

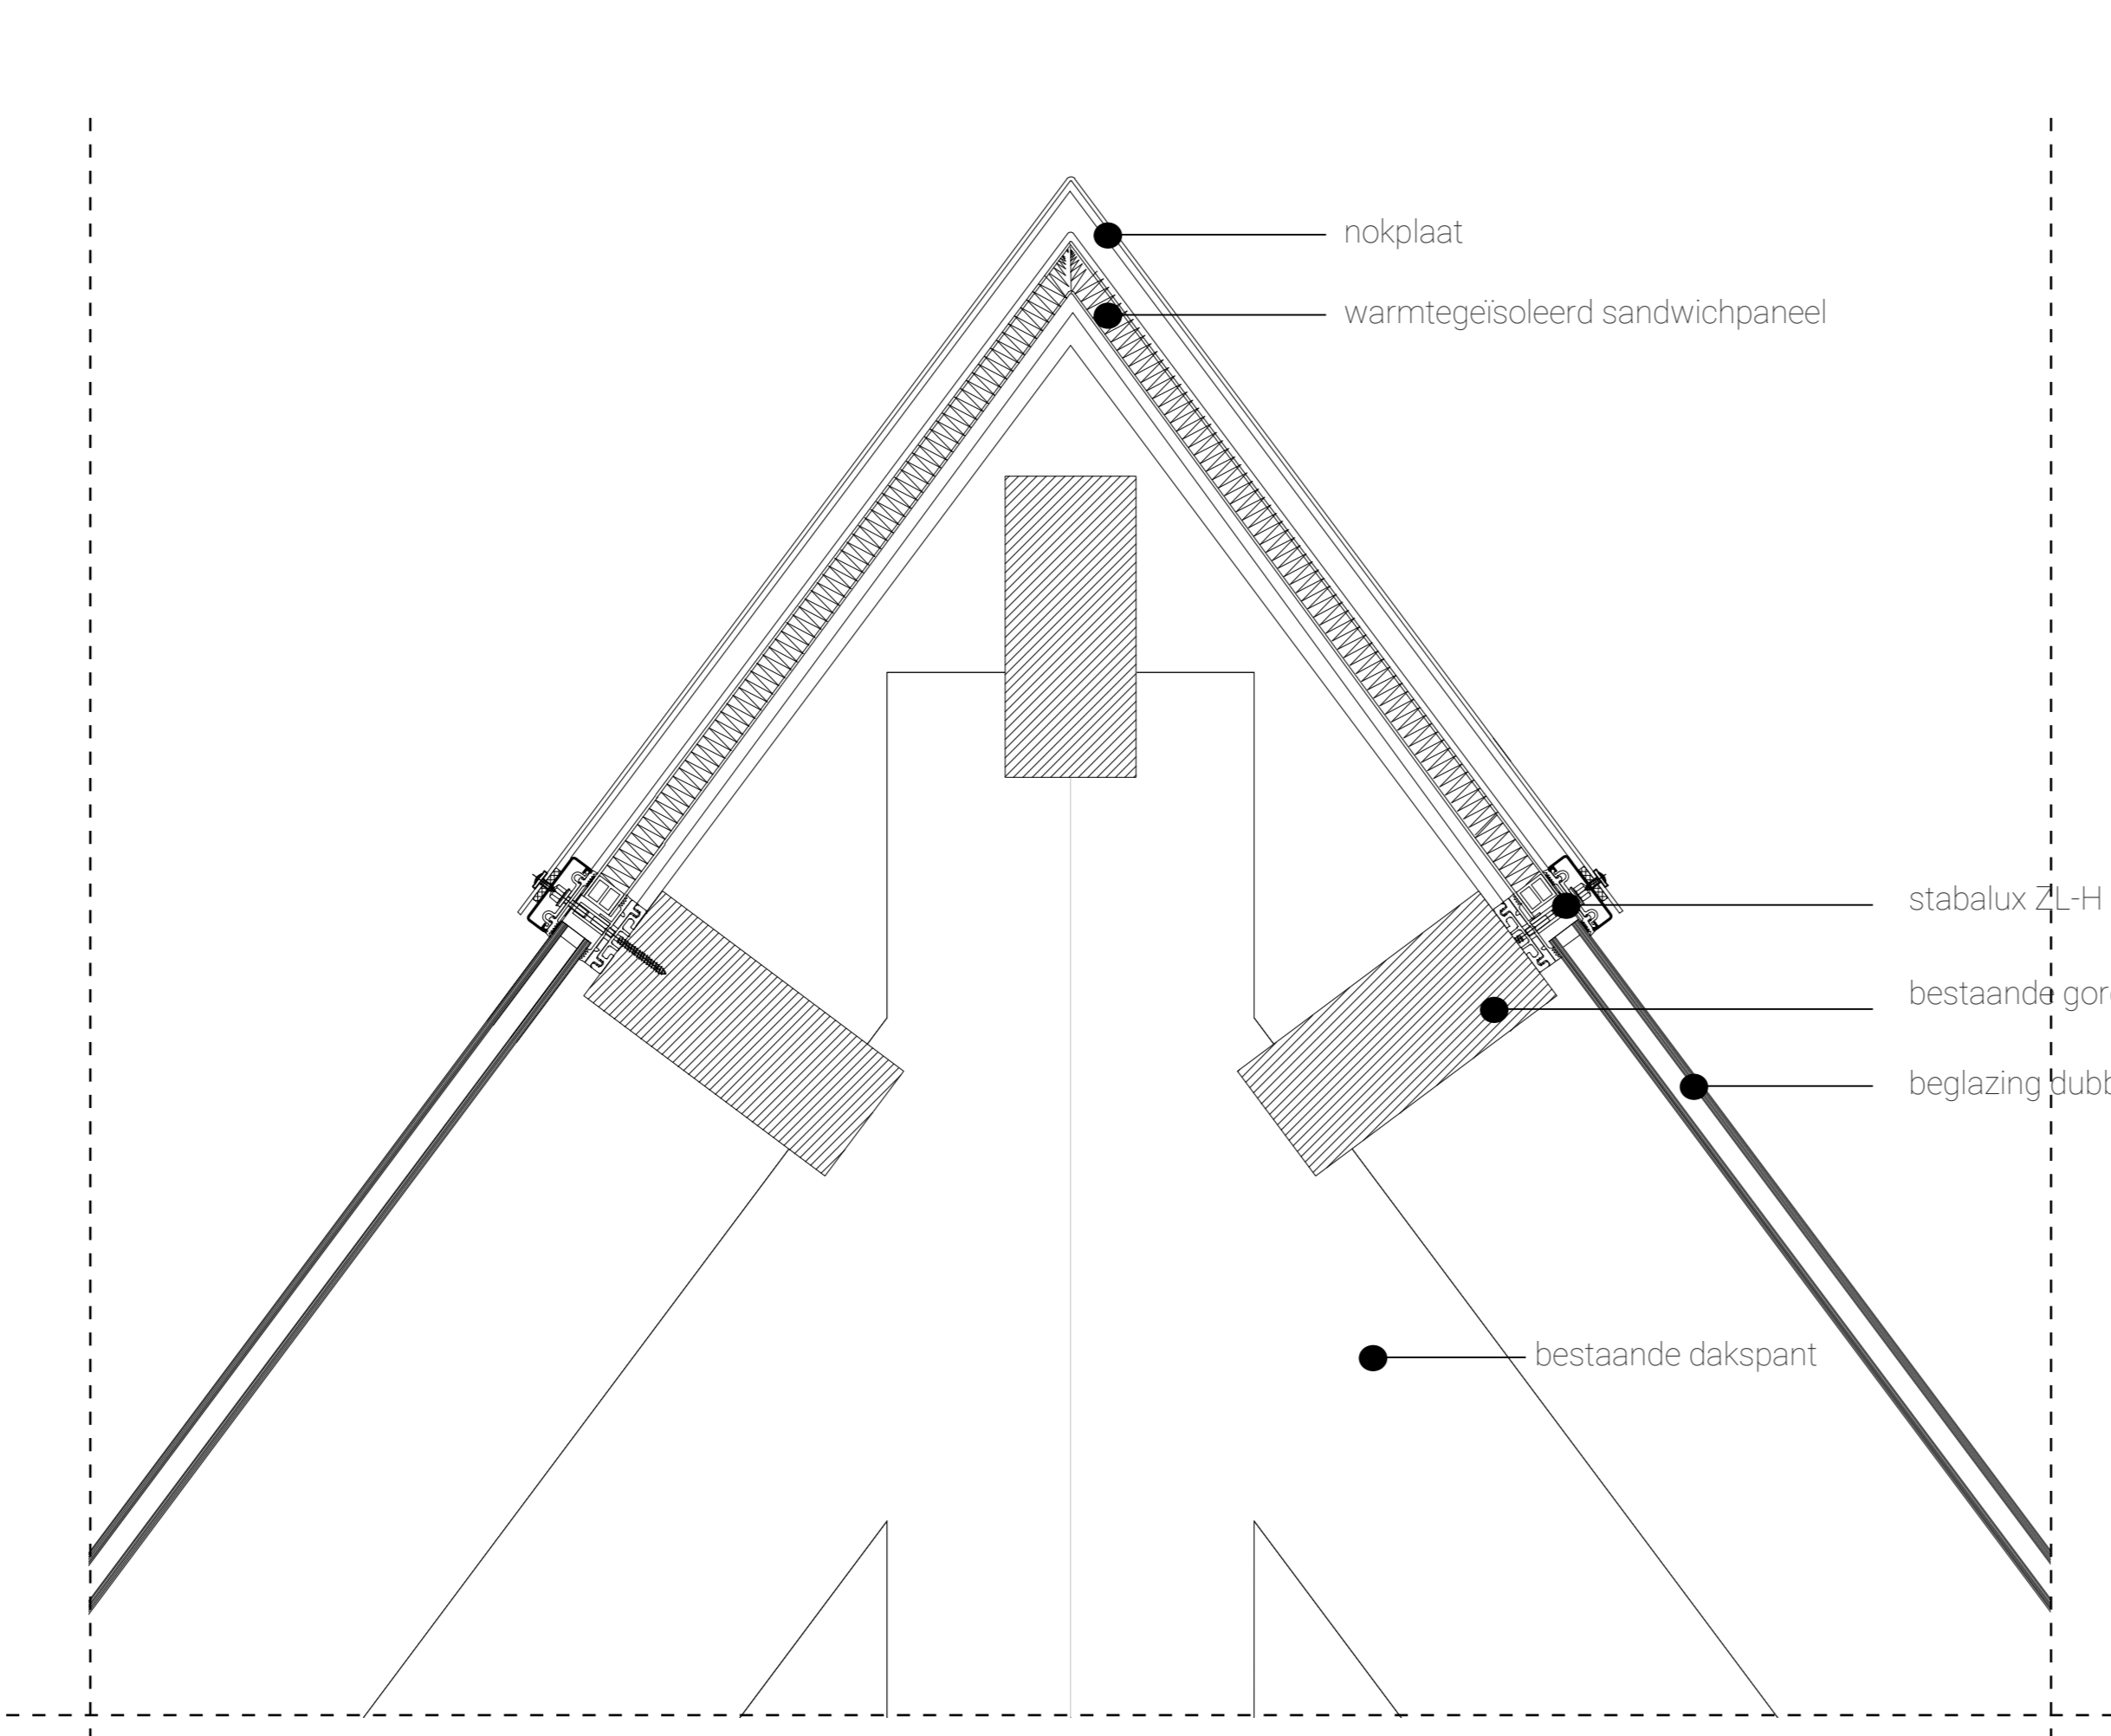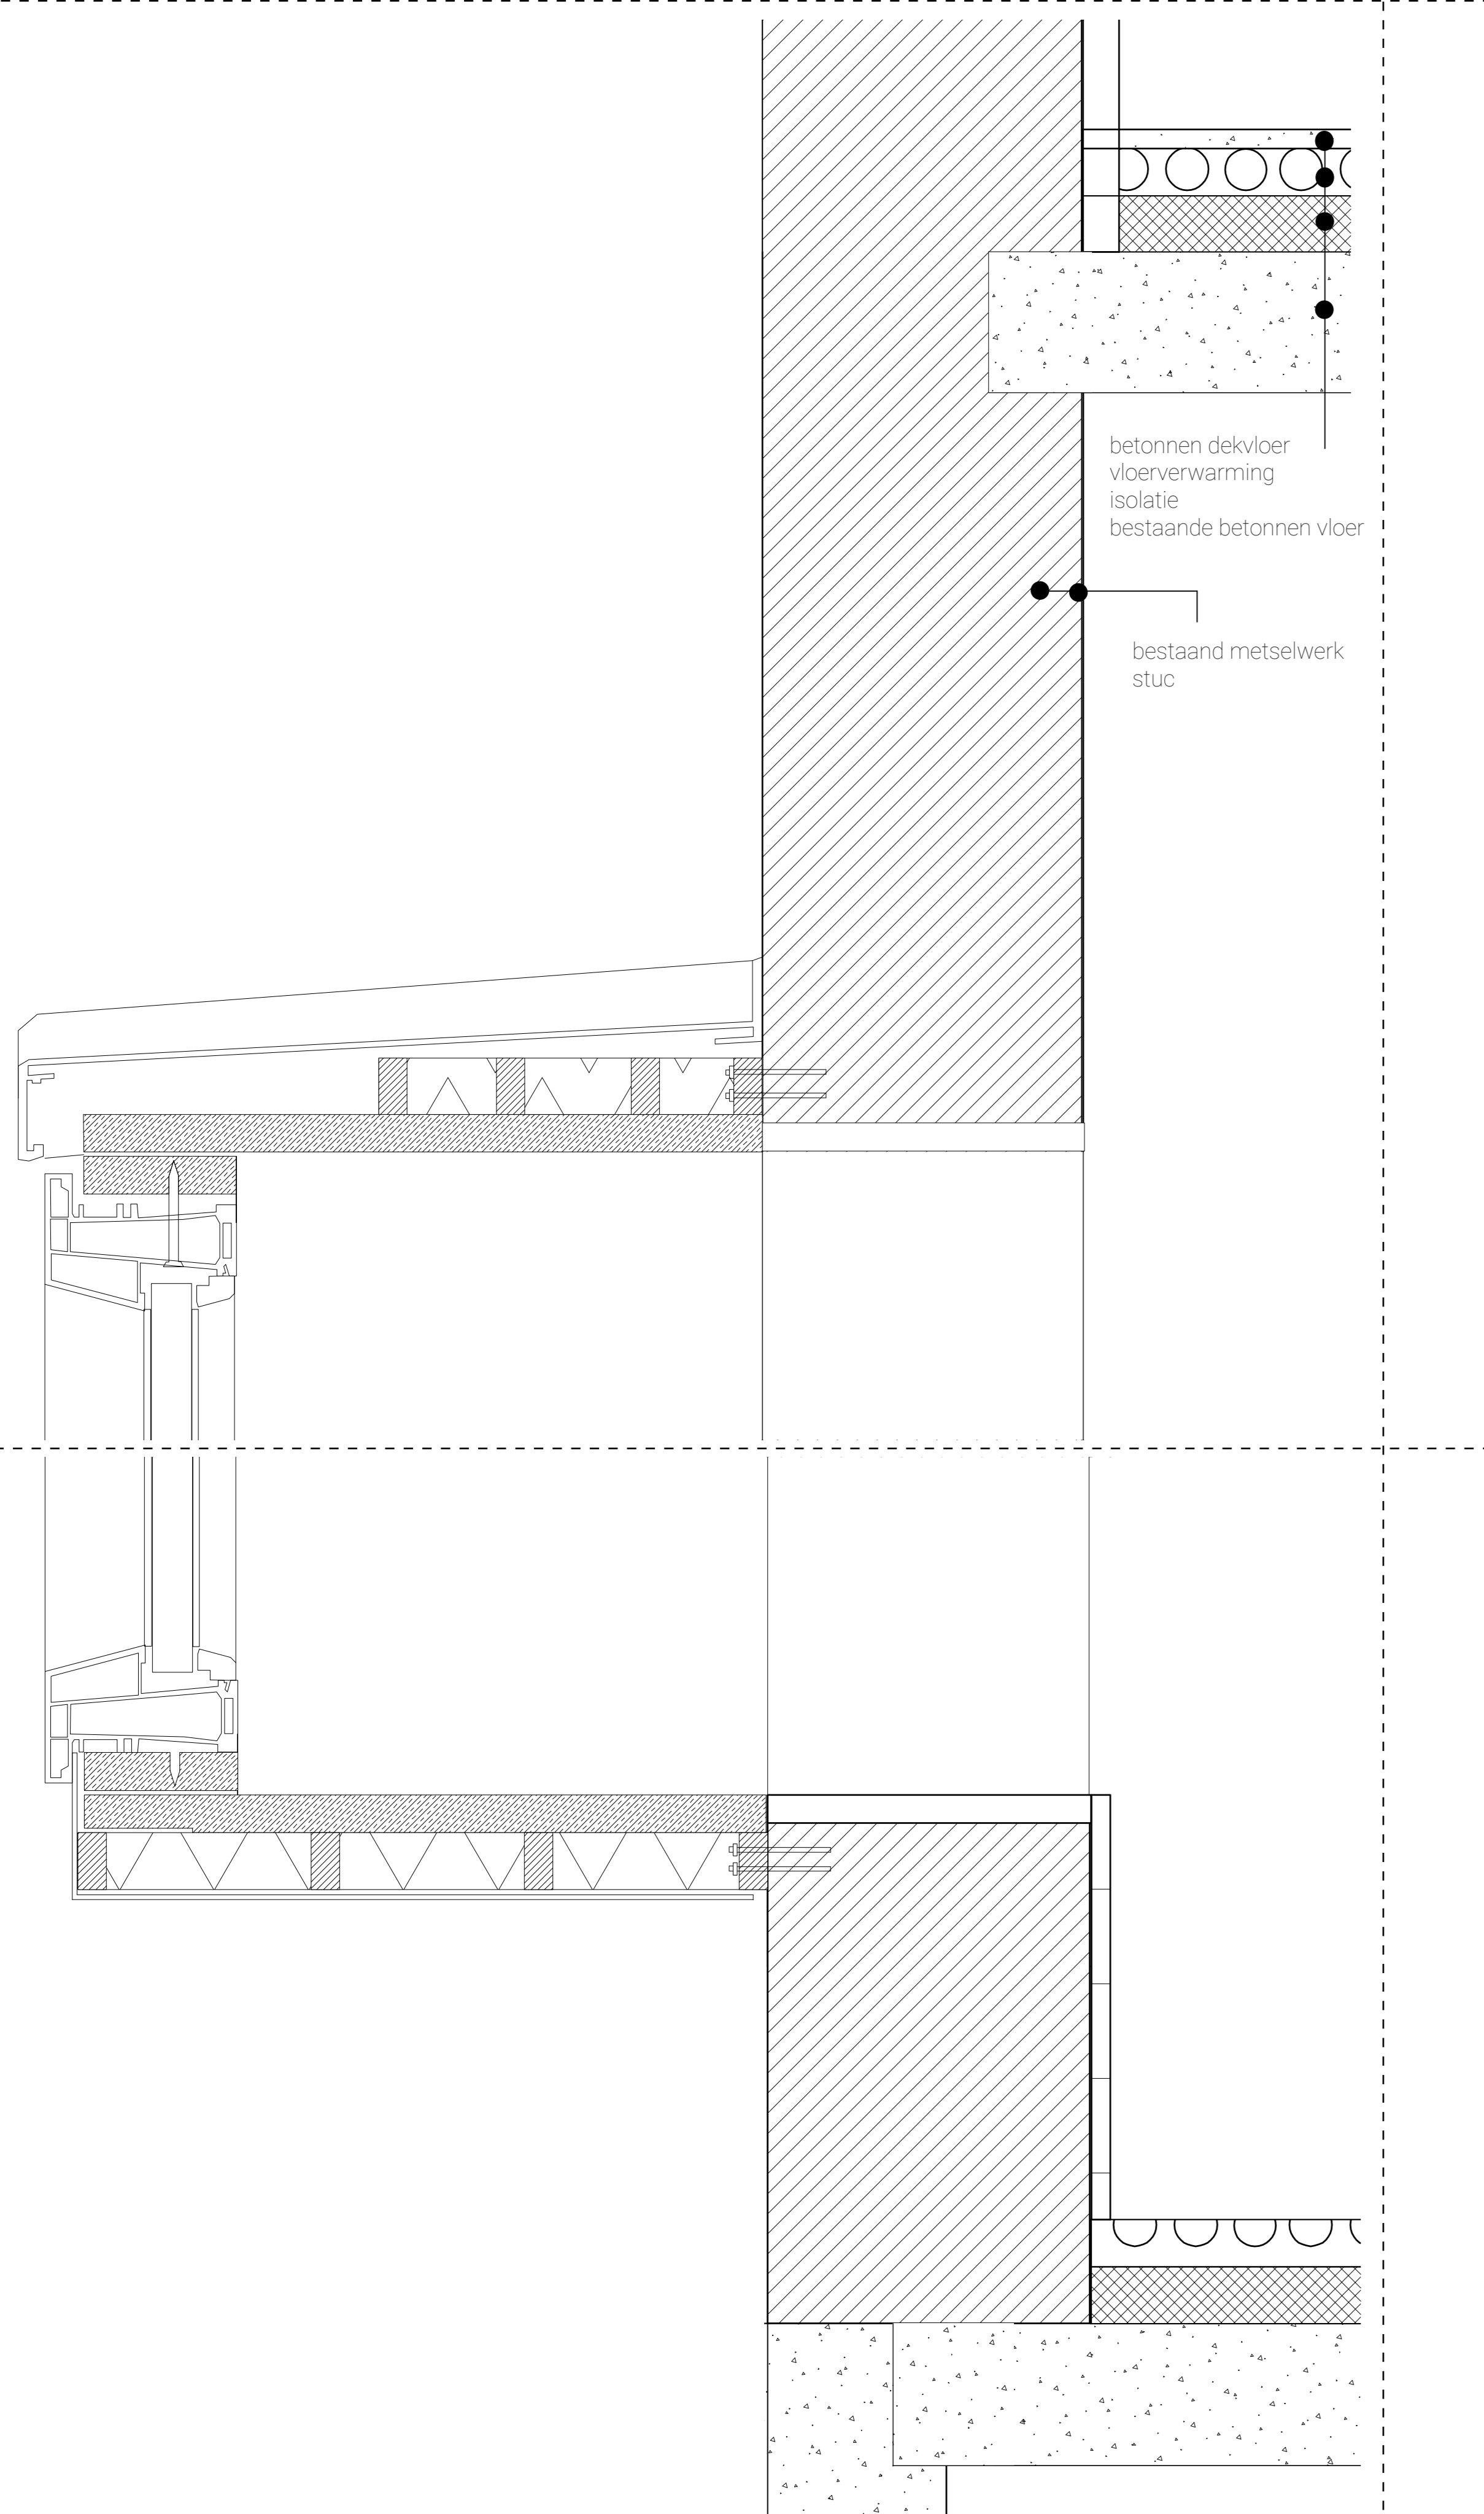

Details dakkas 1:5

