

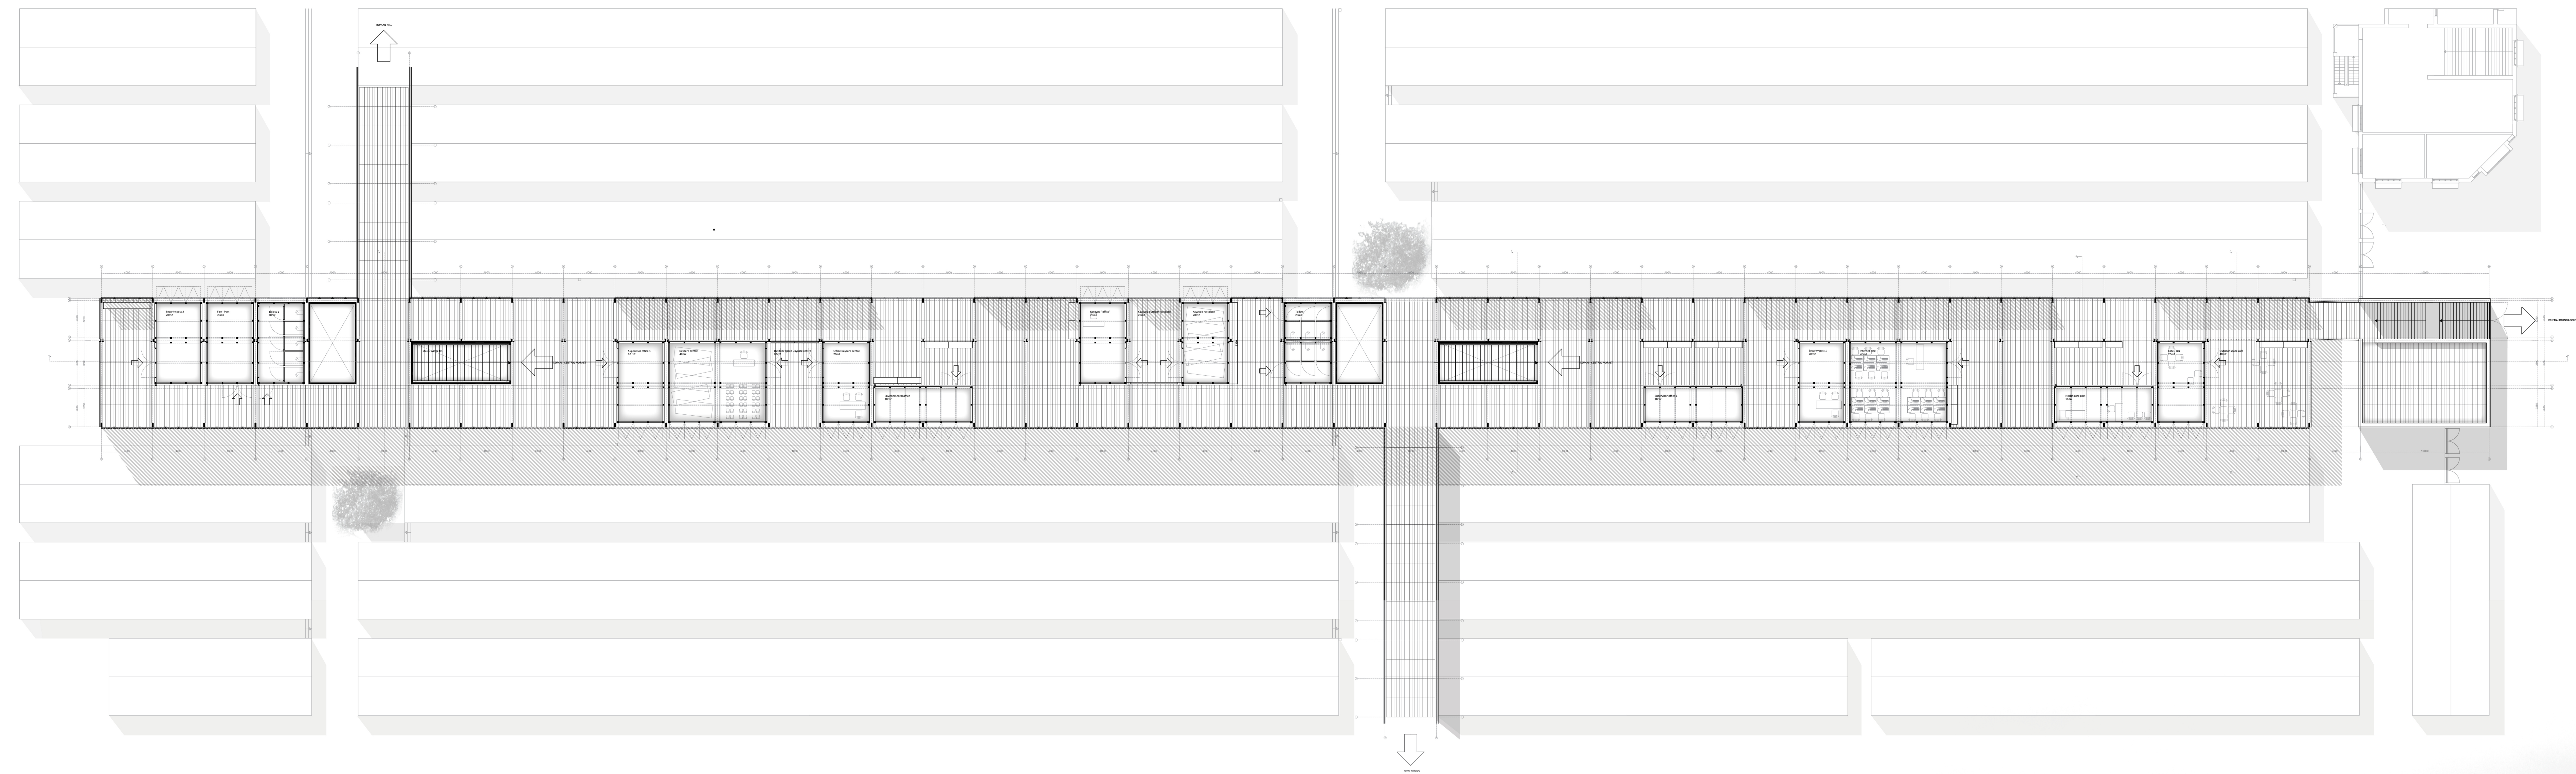


FIRST FLOOR 1:200

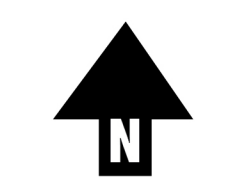


SOUTHERN FACADE 1:200

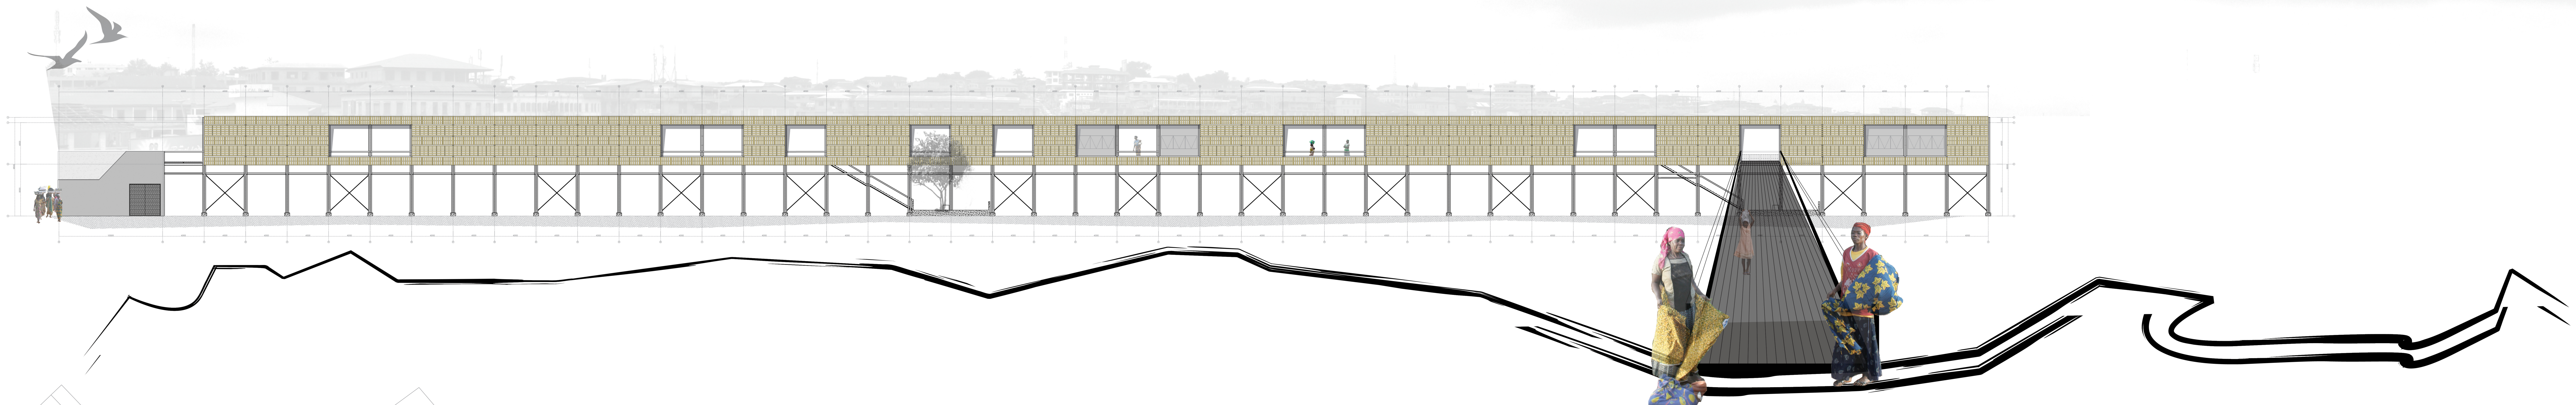


THE GRID VOLUMES (EXAMPLES) 1:200


KAYAYOO RESTPLACE

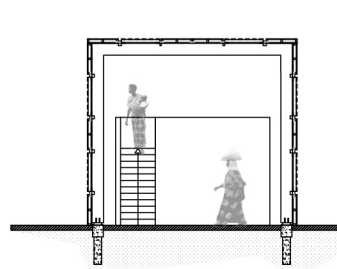


SANITATION

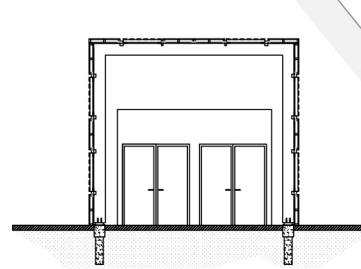

SUPERVISOR OFFICE

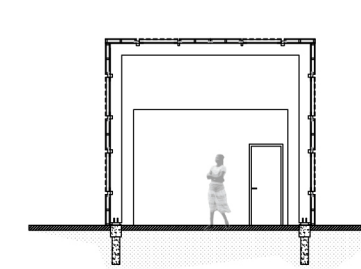

TRO-TRO BUS OFFICE

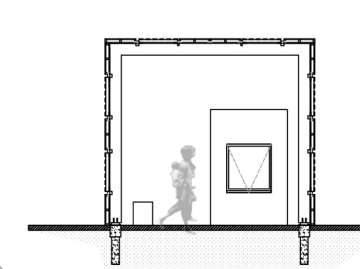

RESTPLACE

