

## THE HOSPITAL OF THINKABLE BOUNDARIES a post-industrial complex of healing

SITE-PROCESS-PLAN AXONOMETRIC CHARACTER

scale 1:250 scale 1:125

IPSIILOCYIBIIN IFAIRMI

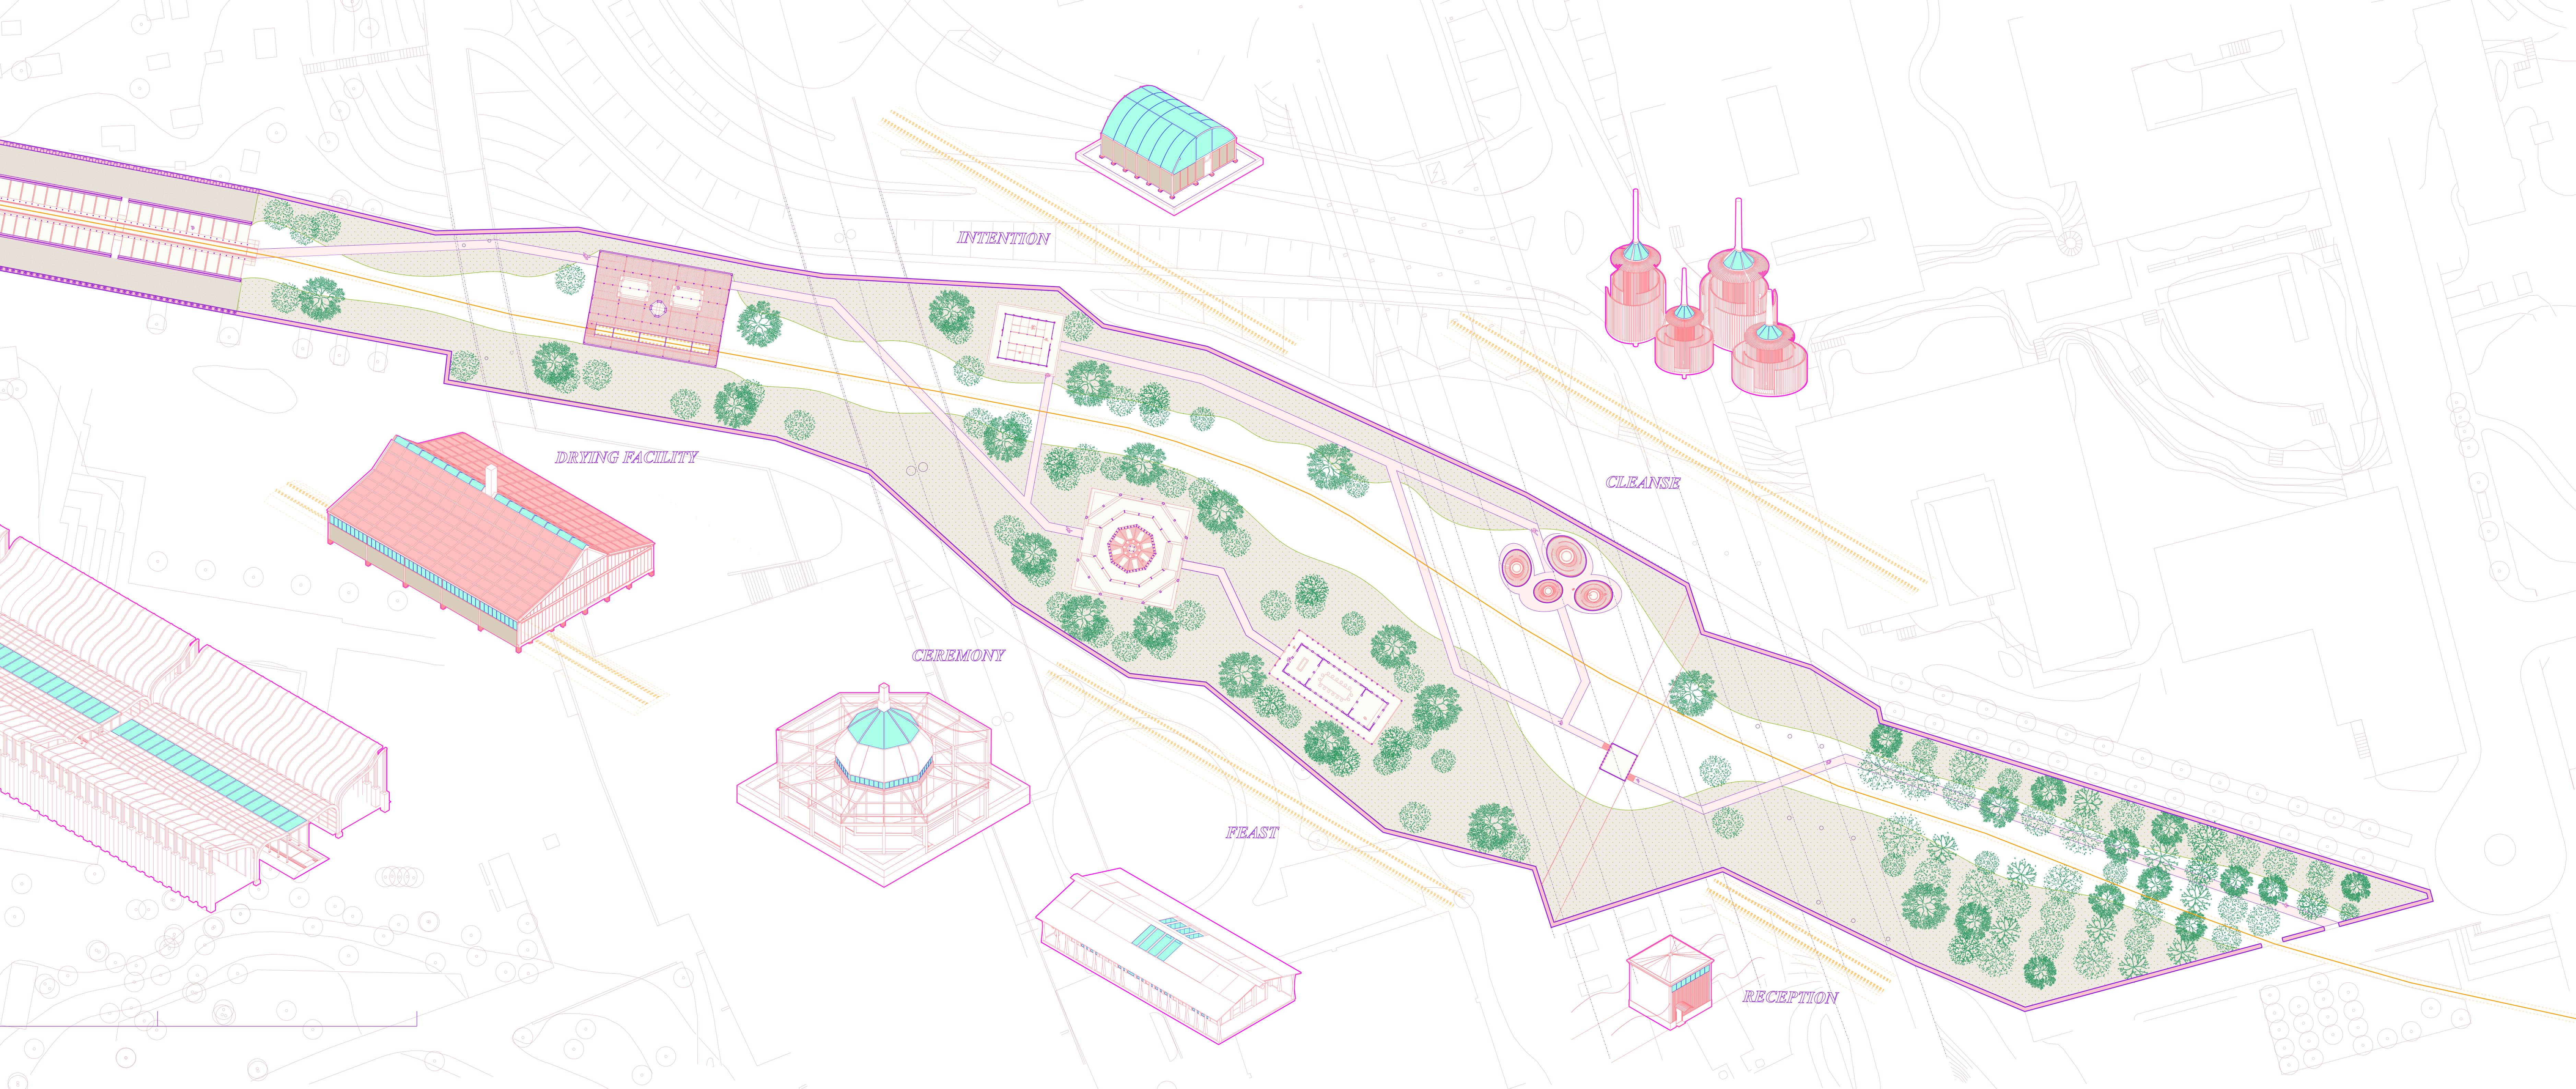

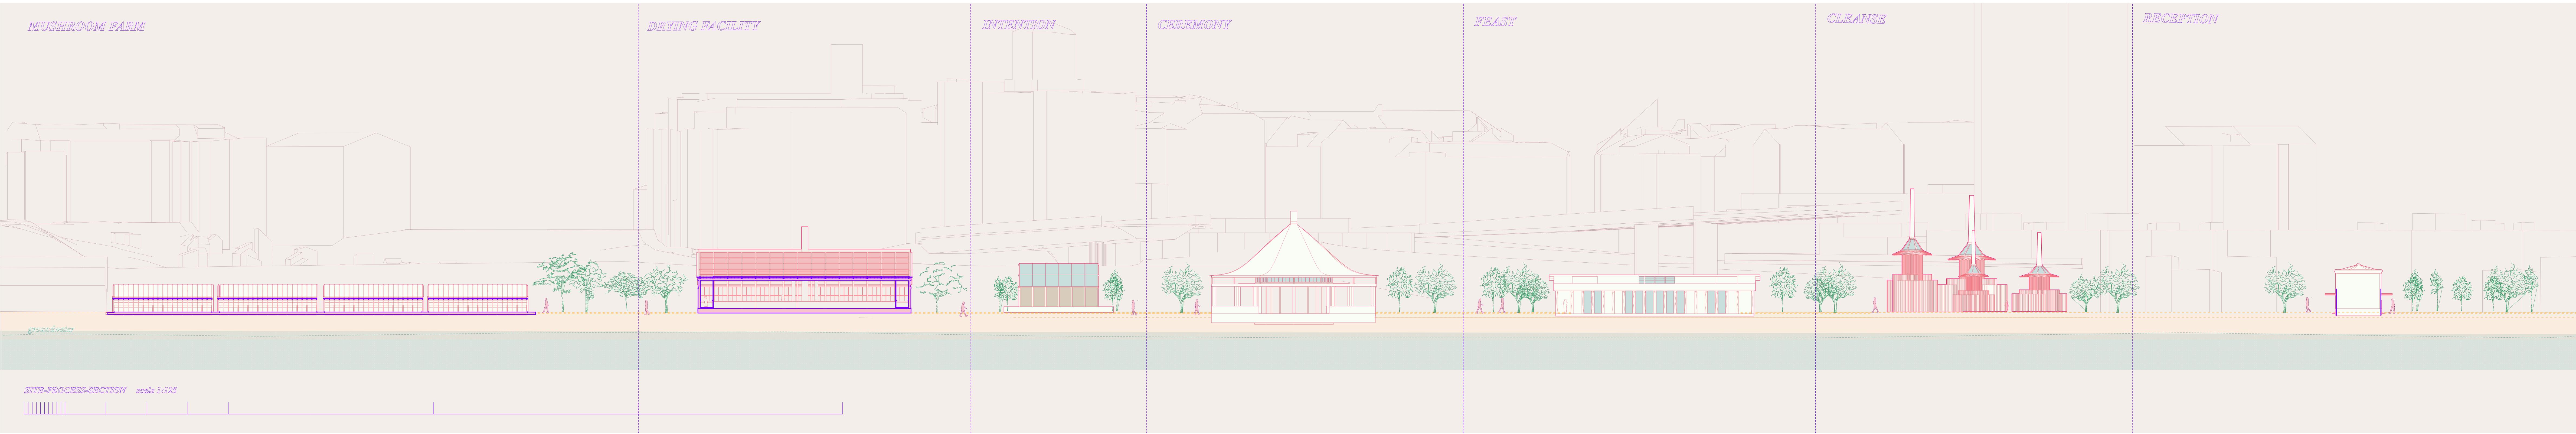

## **SENTIENT ARCHITECTURE**

TECTONICAL AXONOMETRIC SECTION

scale 1:20


- Recycled bricks constructs the ground pillars; reinforced with a layer of natural stones beneath.


- Wooden structure made from DLT beams; where no chemical glues or adhesives are being used and is replaced with wooden joints to hold the pieces together.


- The pillars are connected to the wooden floor with metal foots; elements which are structurally important and also ornament.

- Facade elements are constructed with organic material to let the building breathe and create a ventilated space for both the drying facilities and the human workers. solar panels to produce energy necessary for winter ventilation


mushroom drying stove + pizza oven

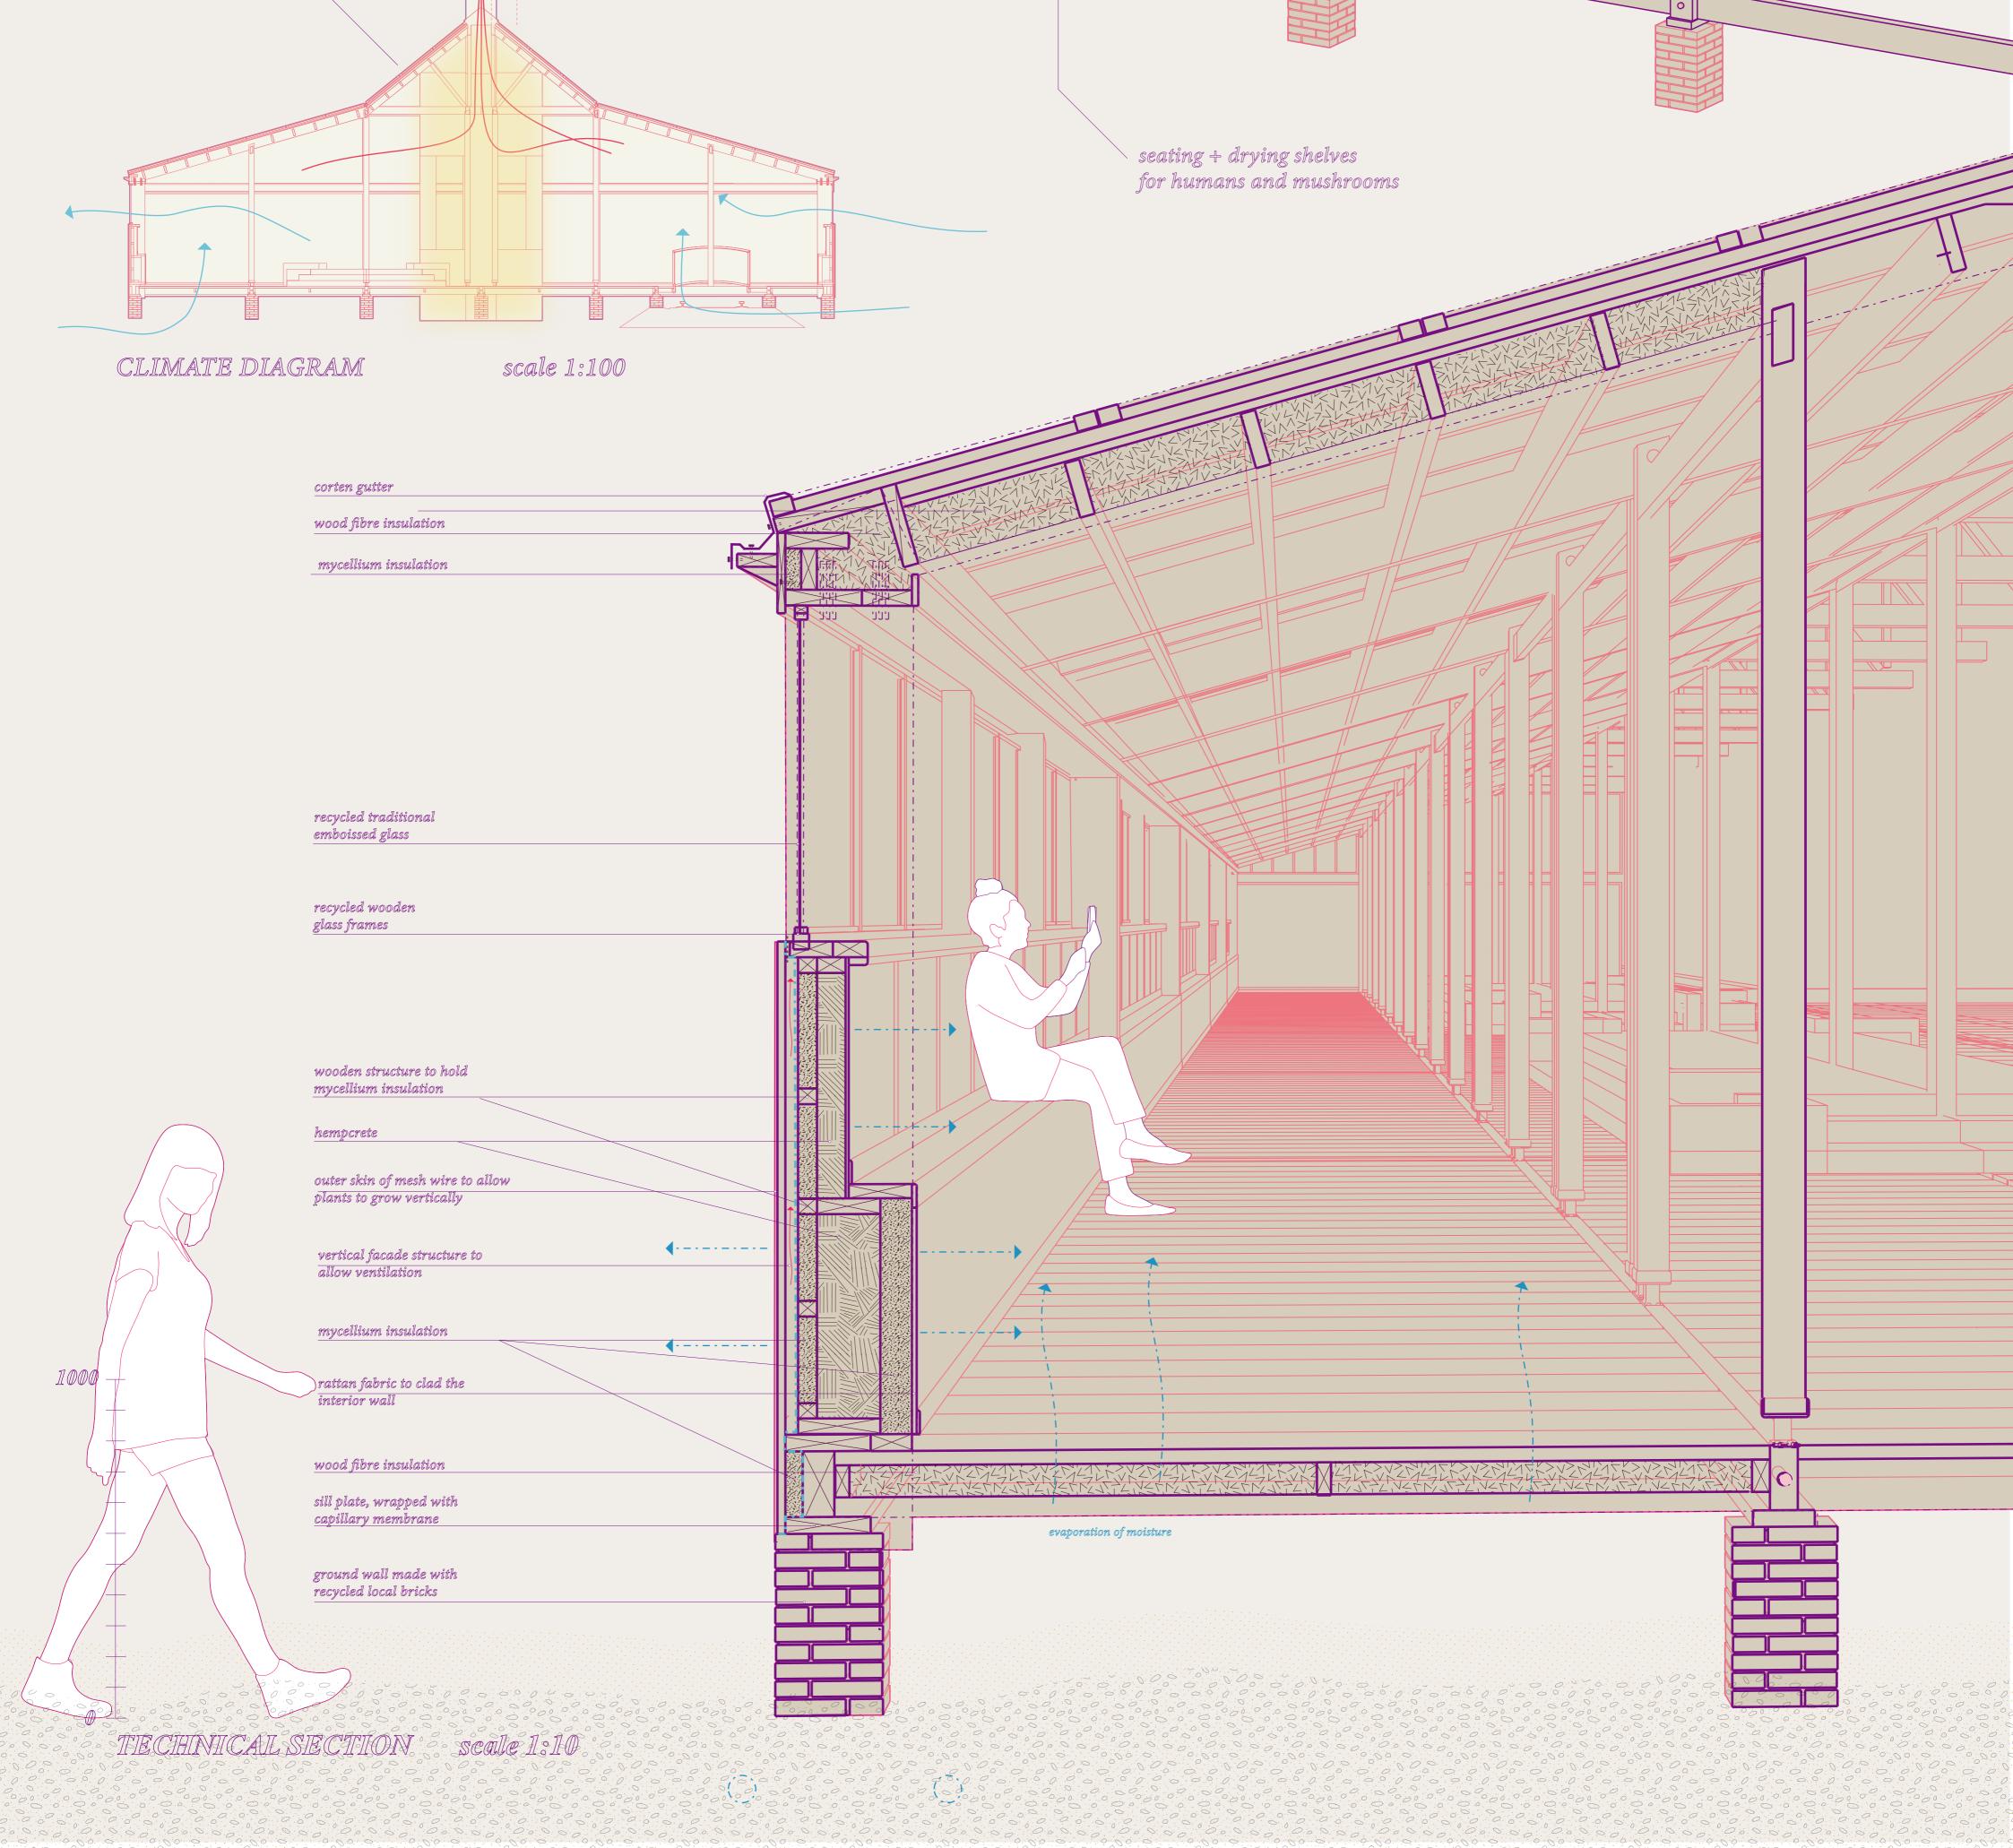

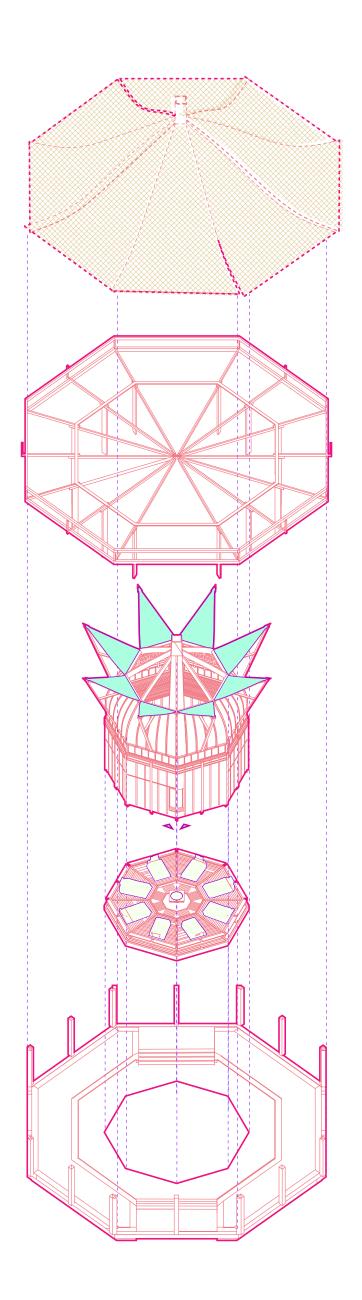

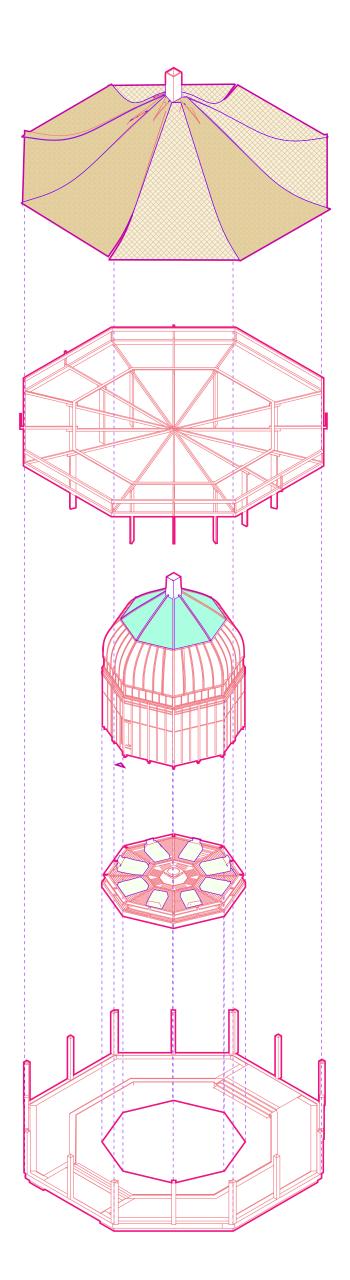



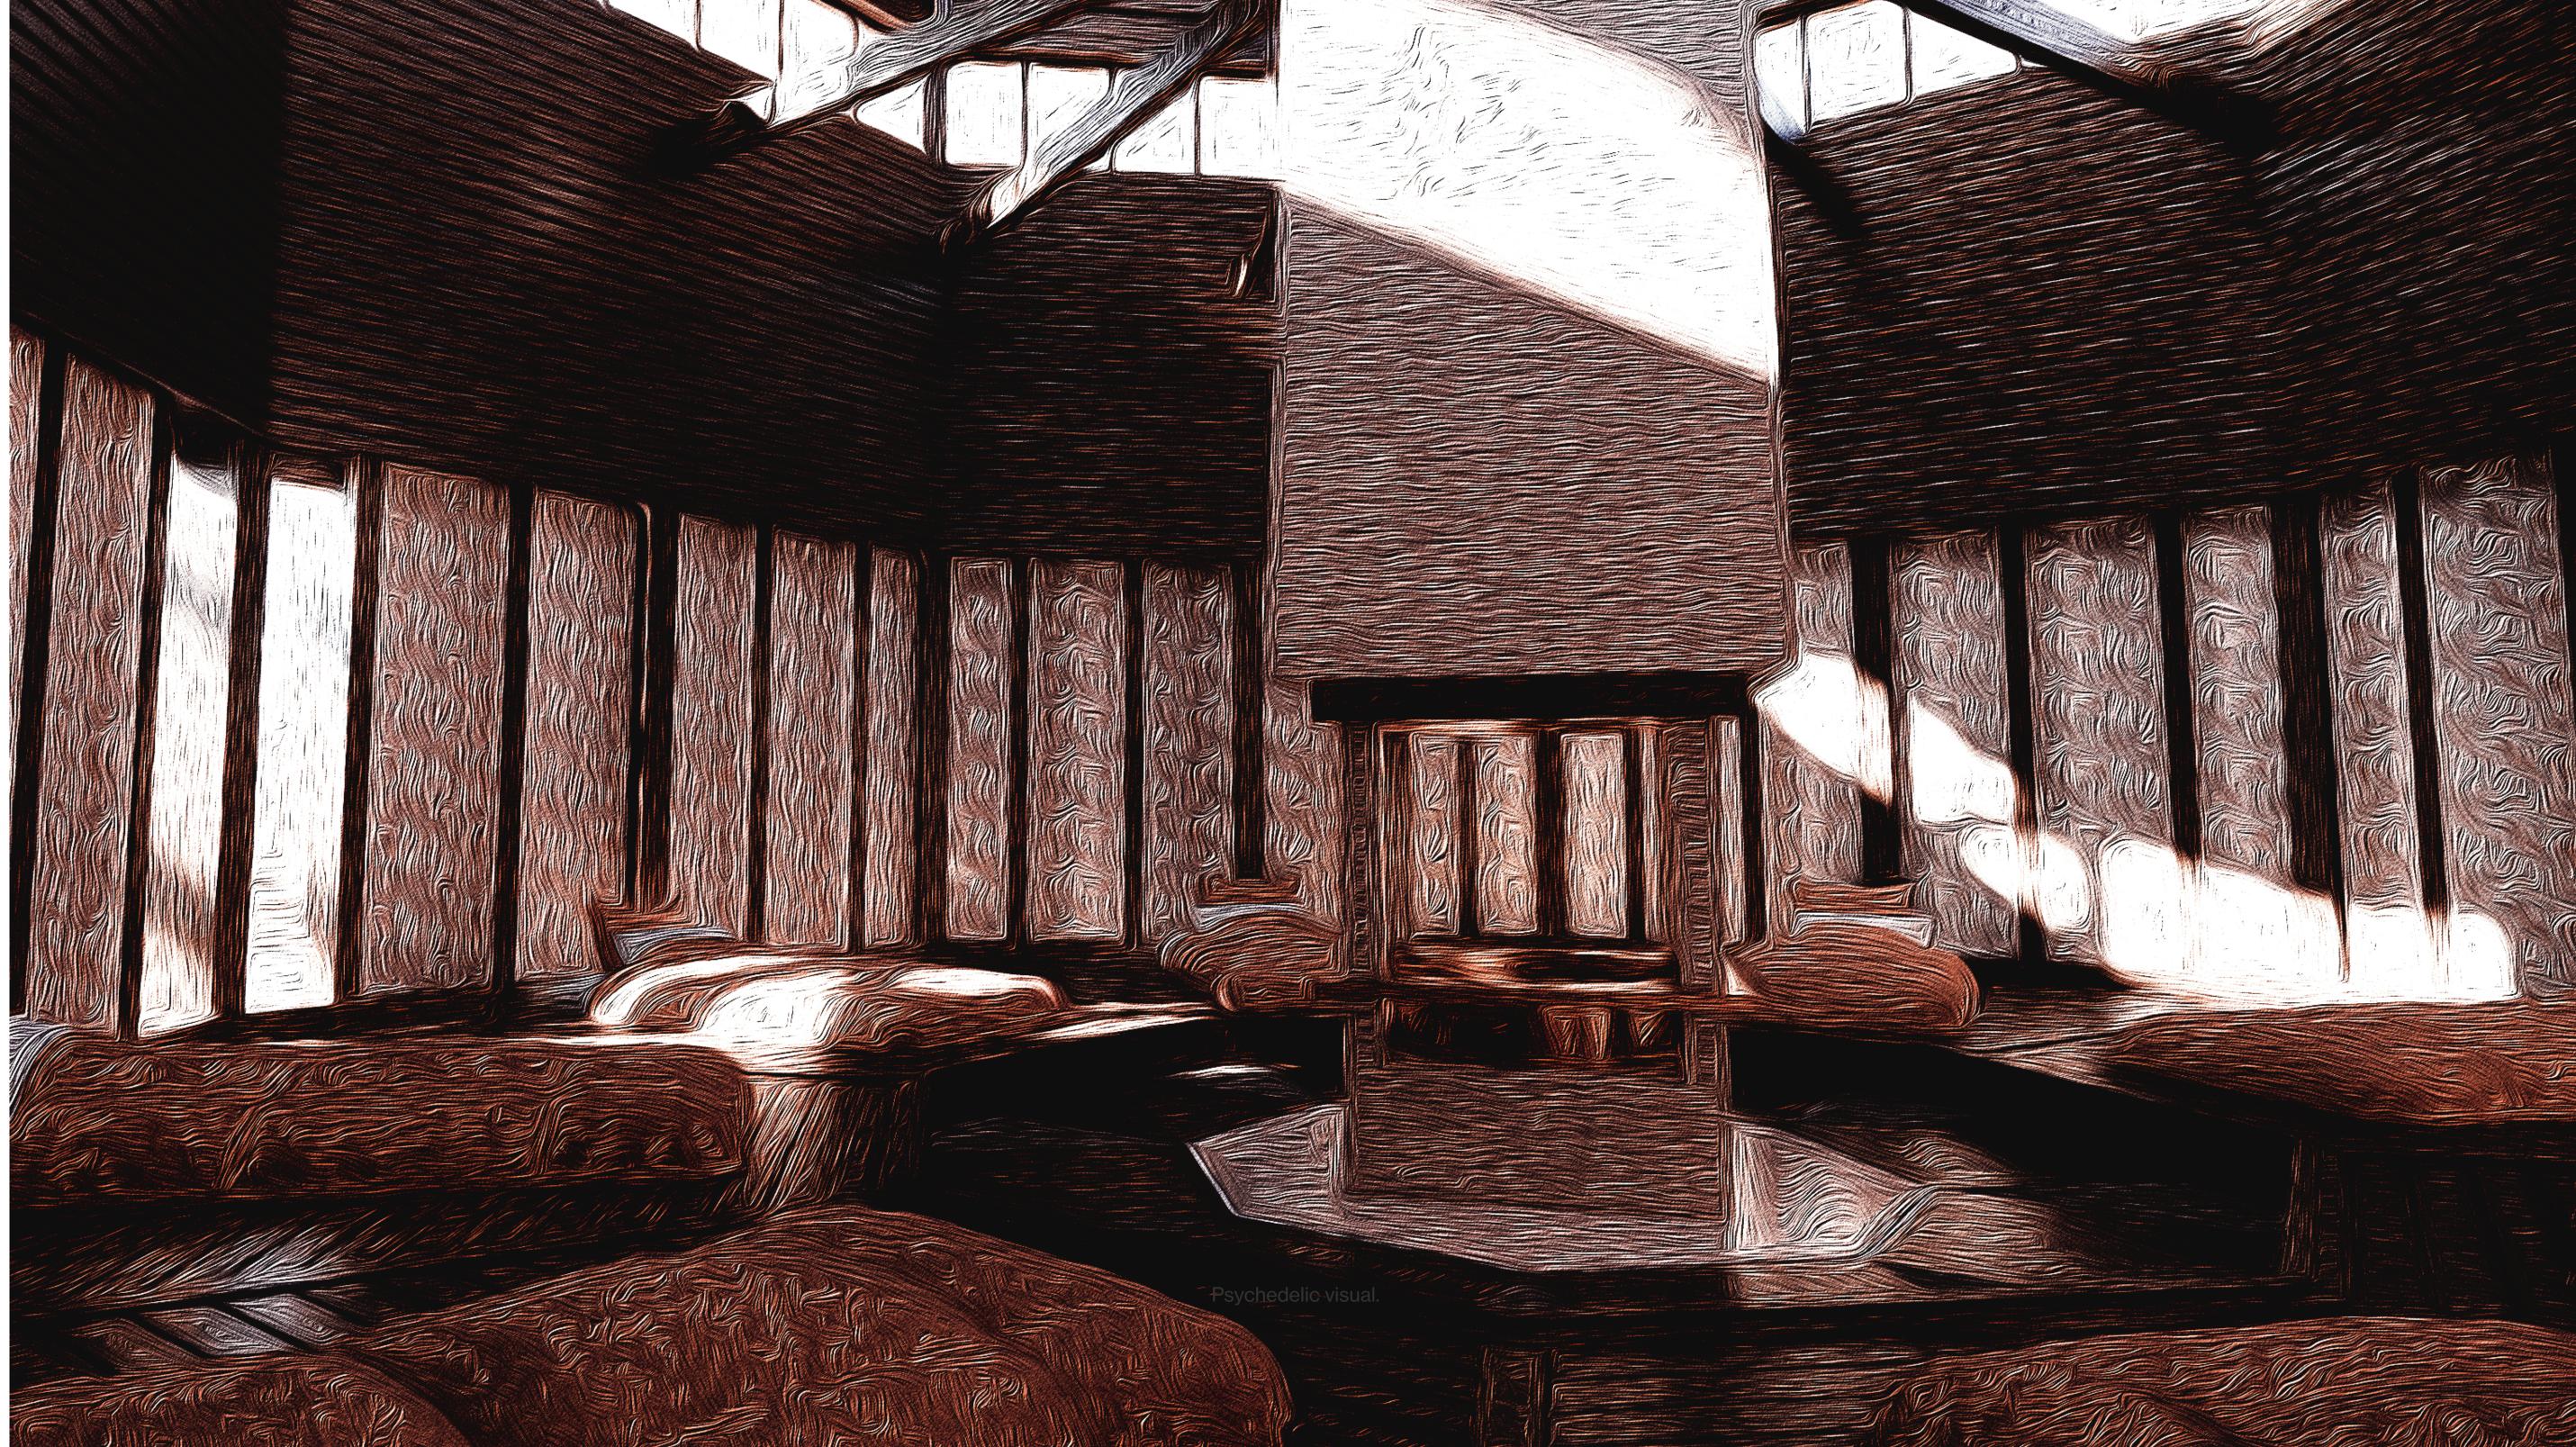




Visual from the ceremonial space.





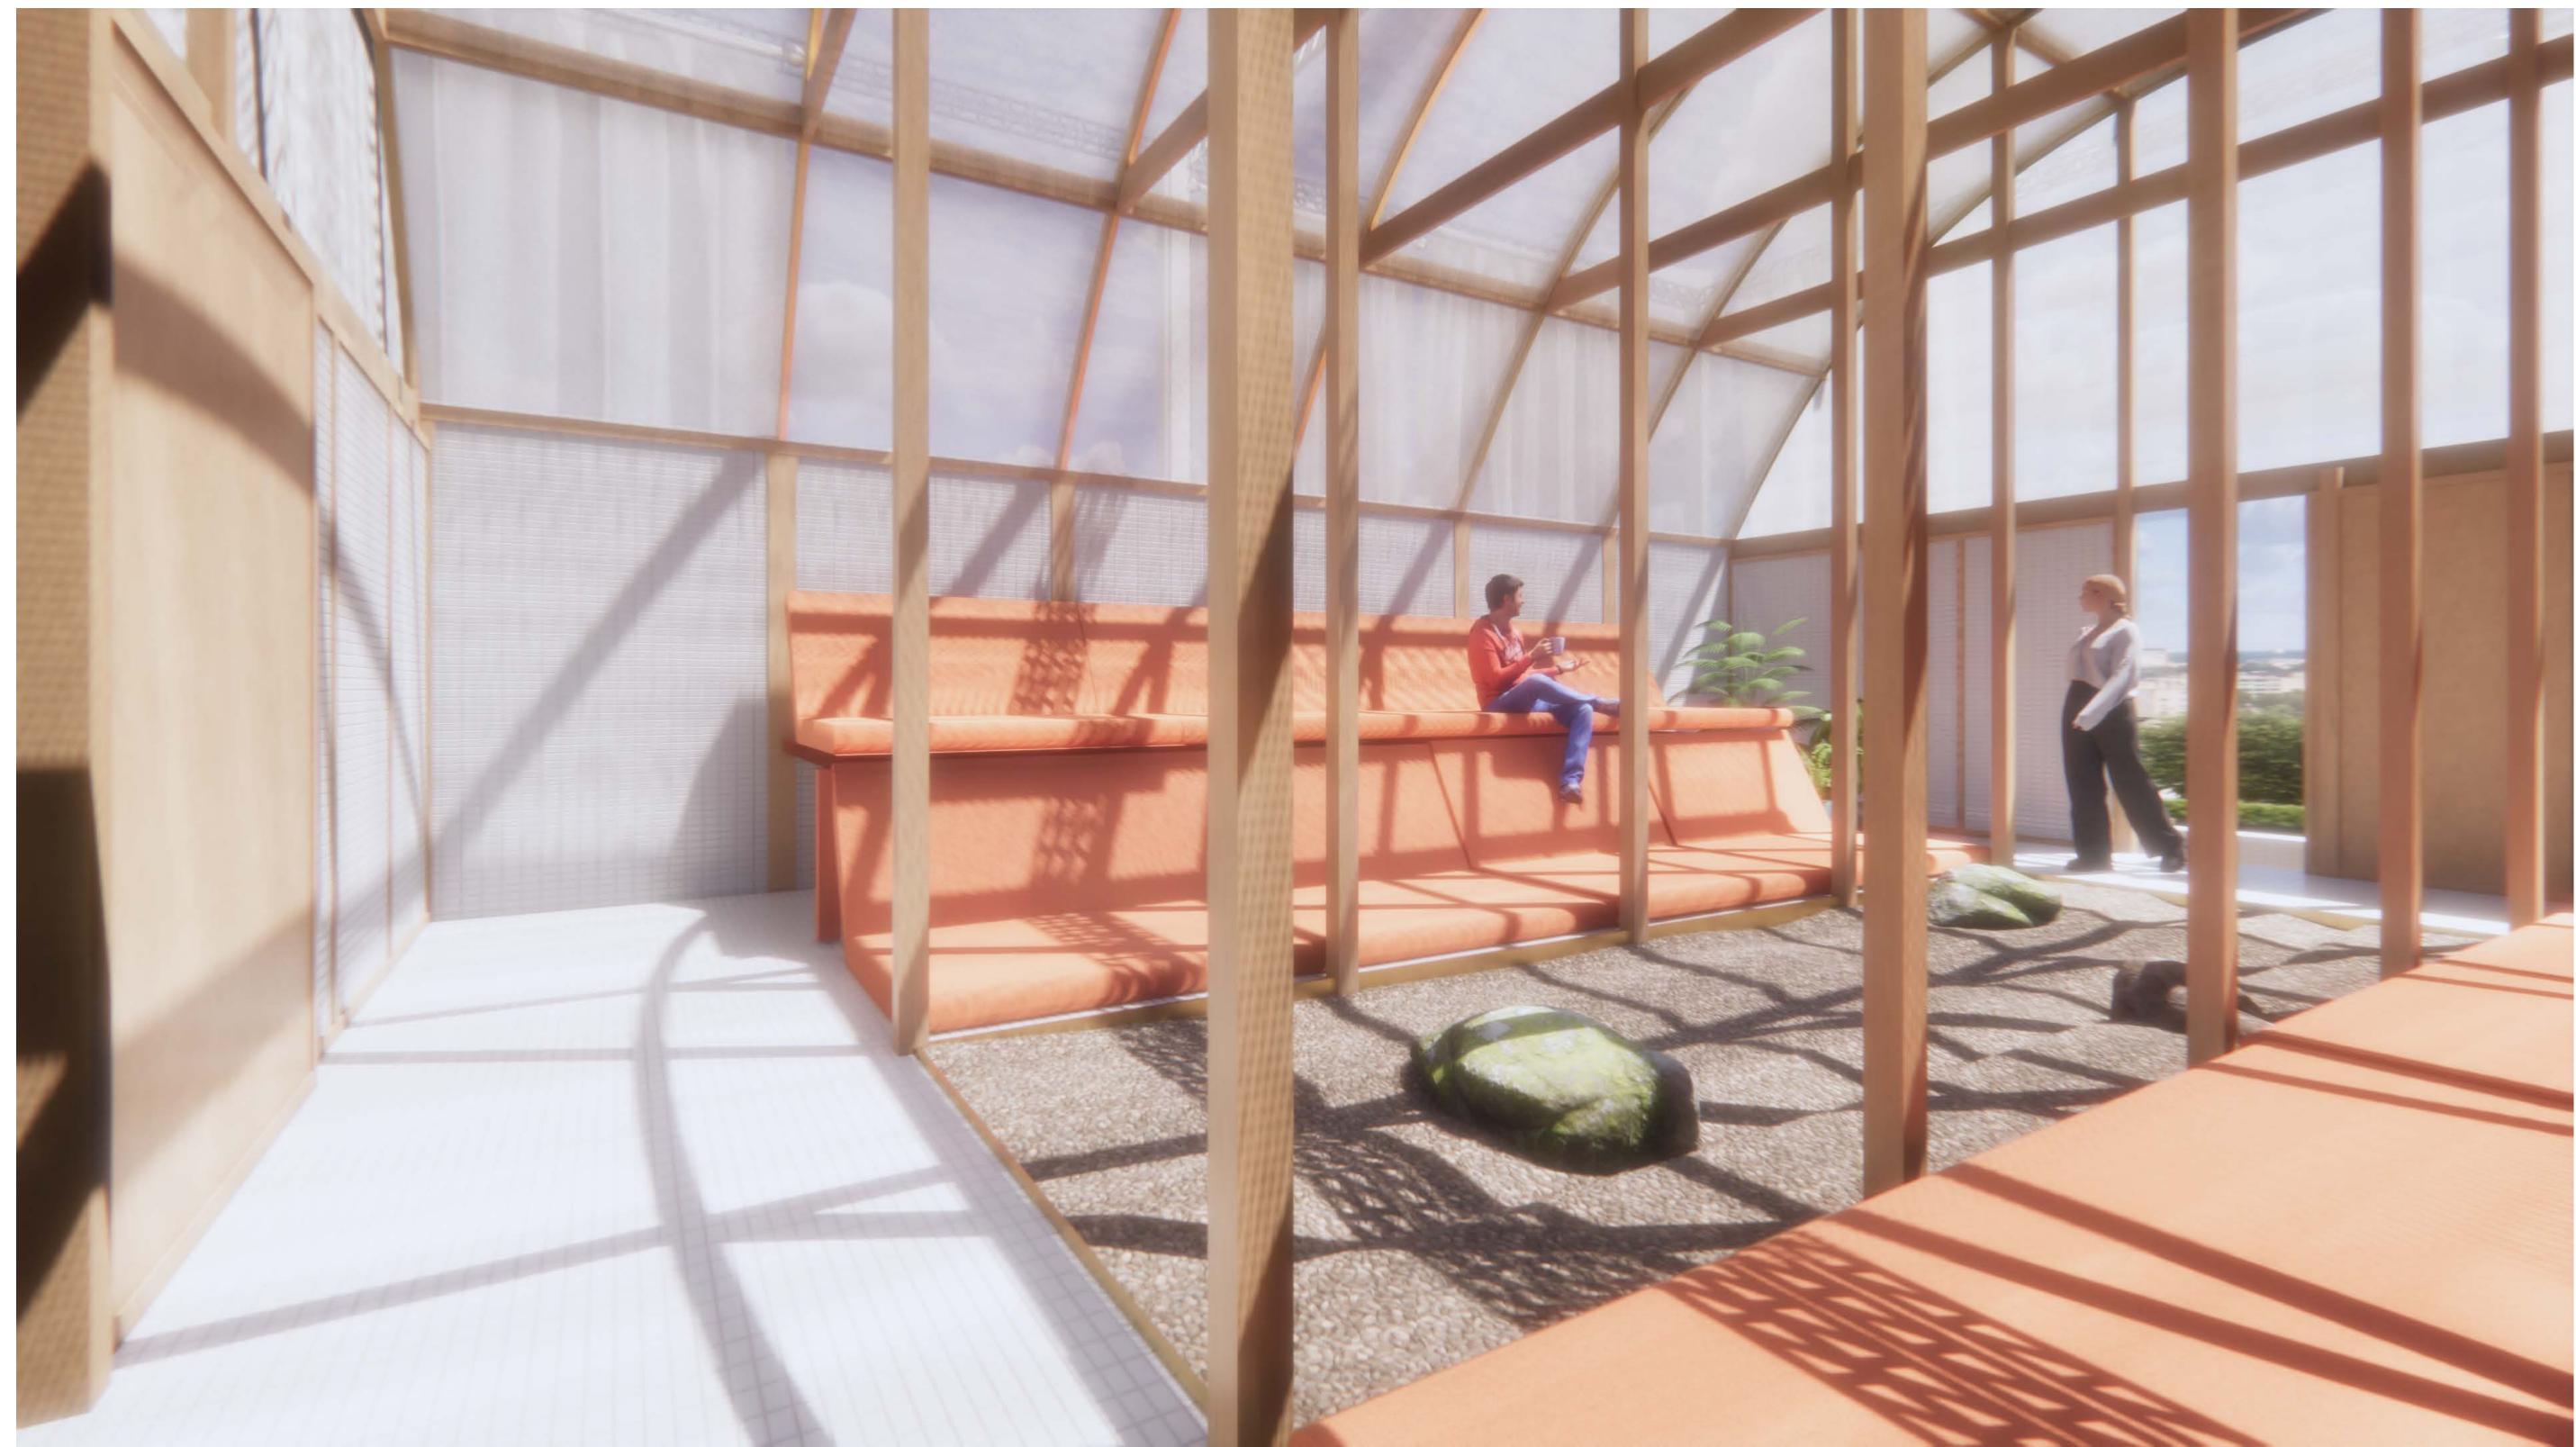



Visual from the mushroom farm.



The second second second



