


0 10 20 40

100

200

250

N

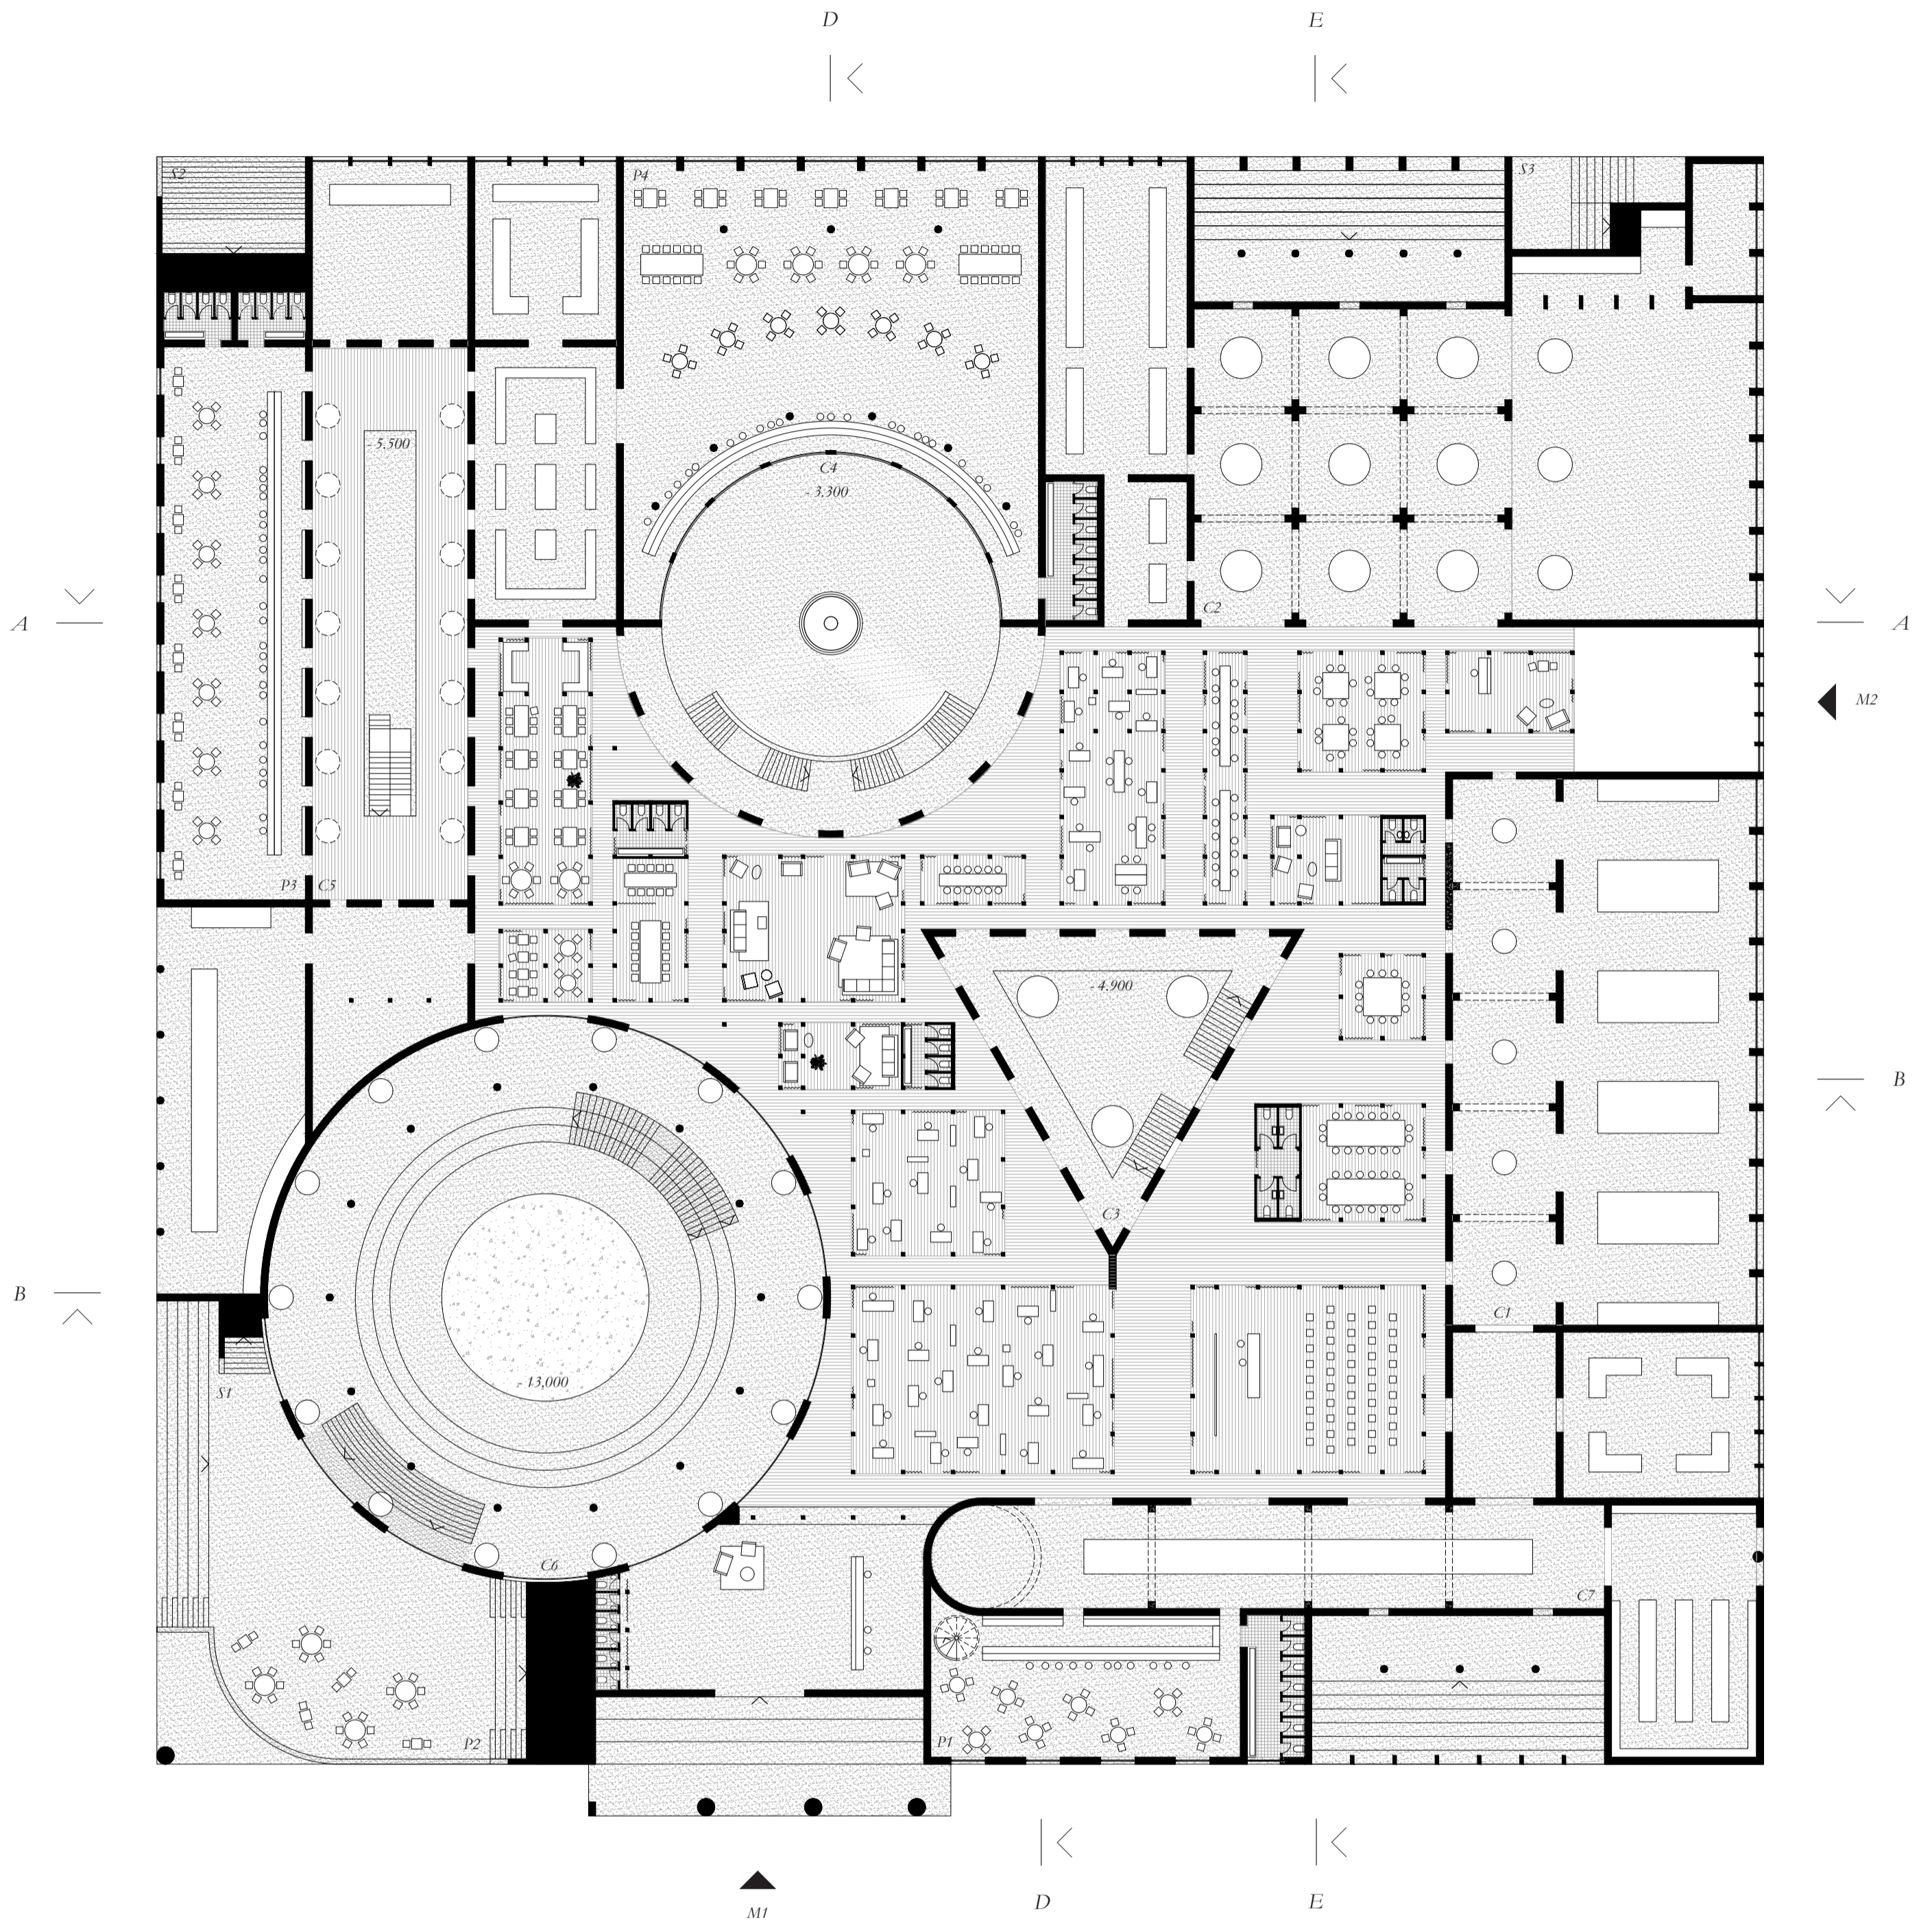





C1 – crushing chamber; C2 – mashing chamber; C3 – filtration chamber; C4 – boiling chamber;
 C5 – fermentation chamber; C6 – maturation chamber; C7 – bottling chamber.

P1 – guest pub; P1 – tasting pub; P1 – local pub; P1 – main pub.


M1 – main entrance to the brewery; M2 – employee entrance

S1-3 – stairs to the roof.



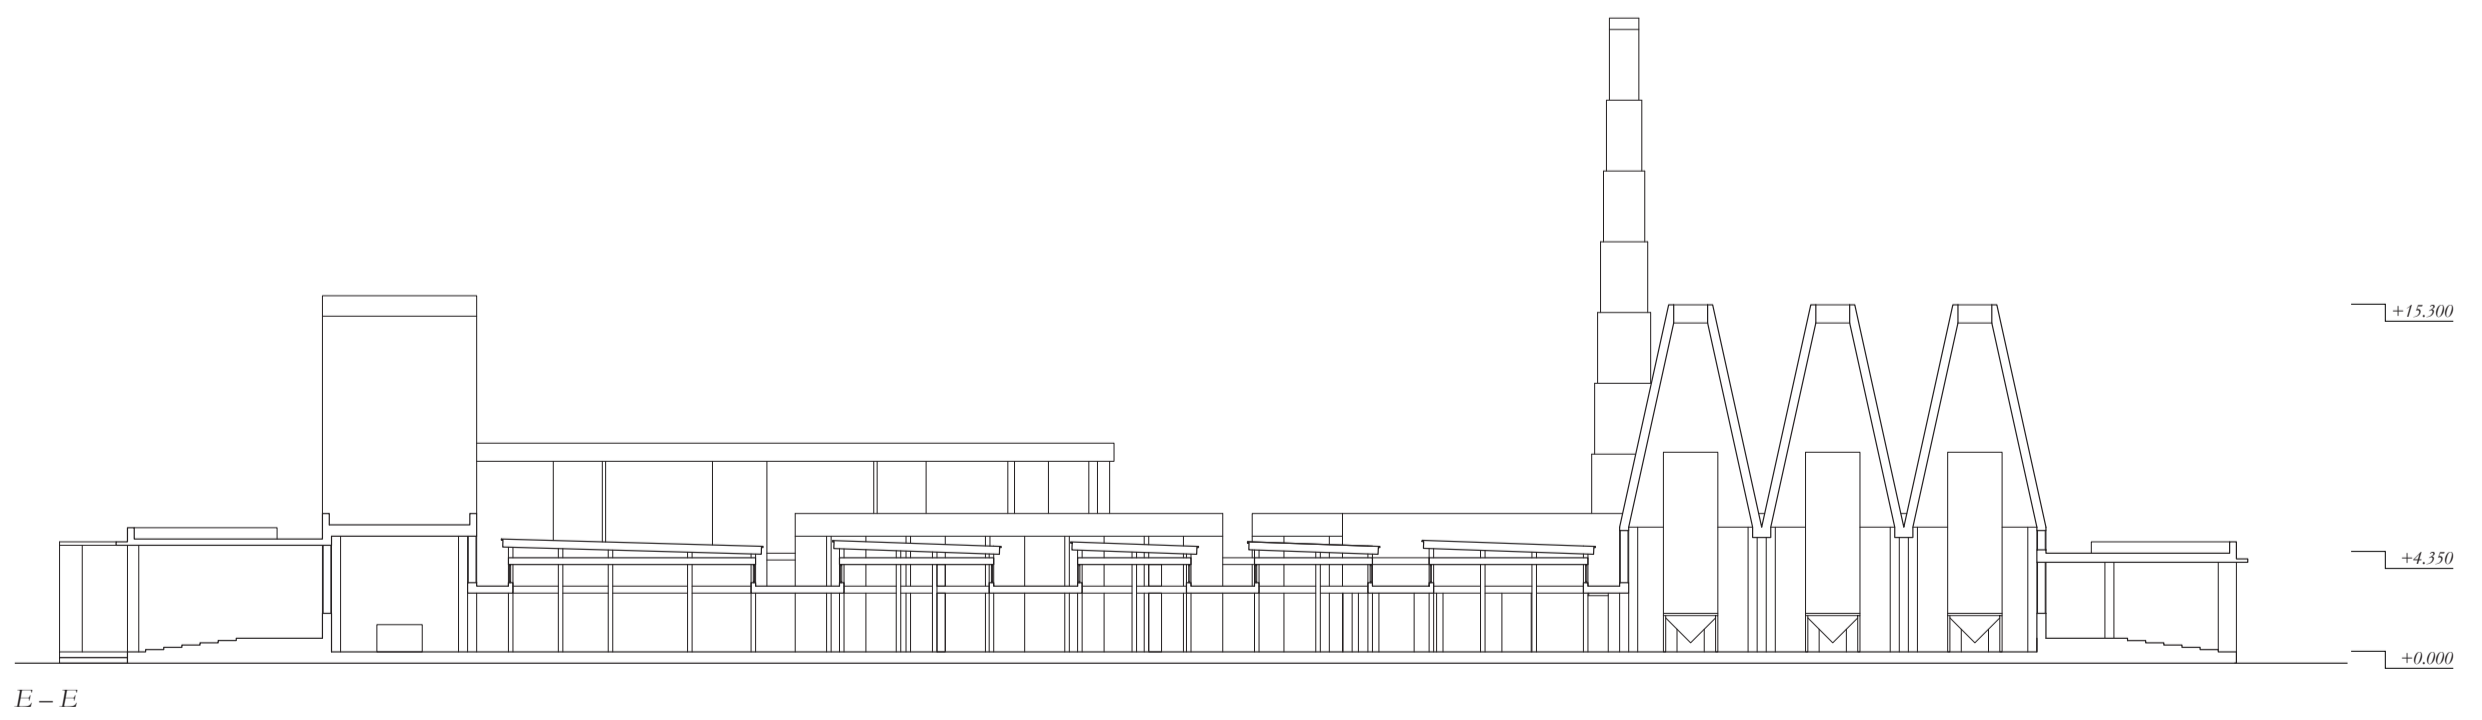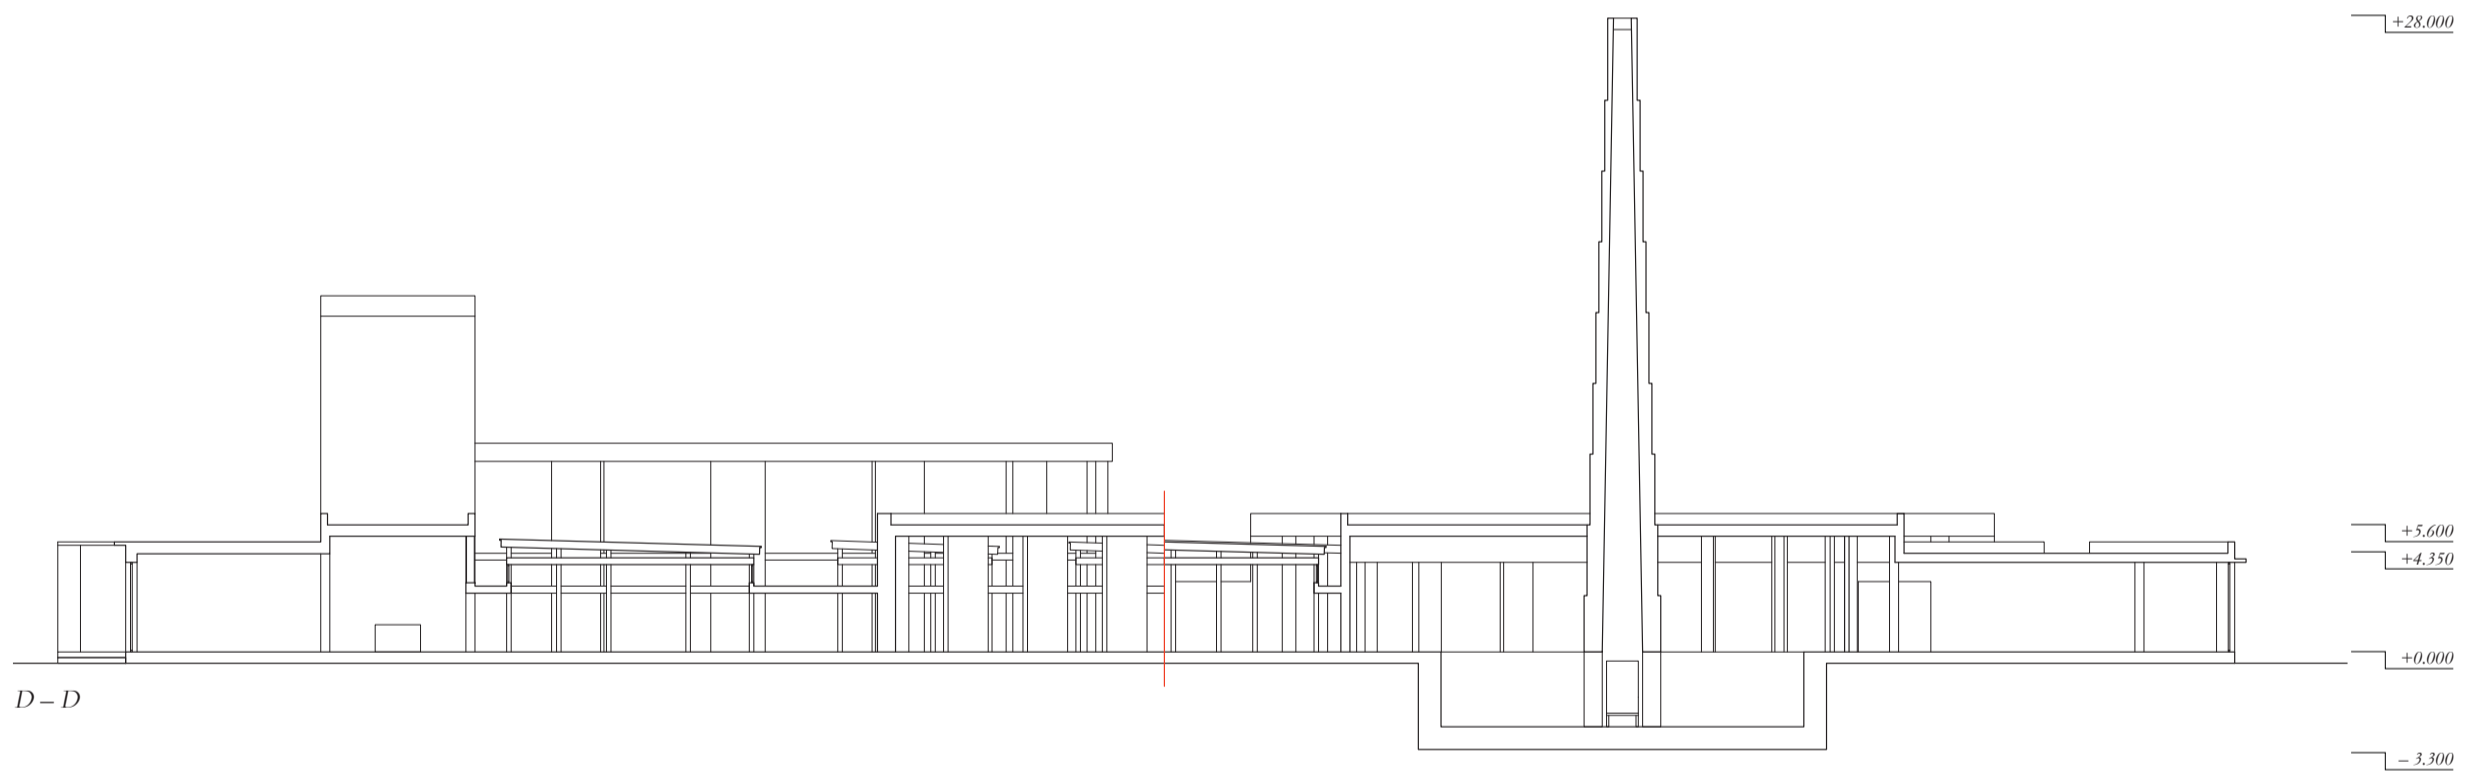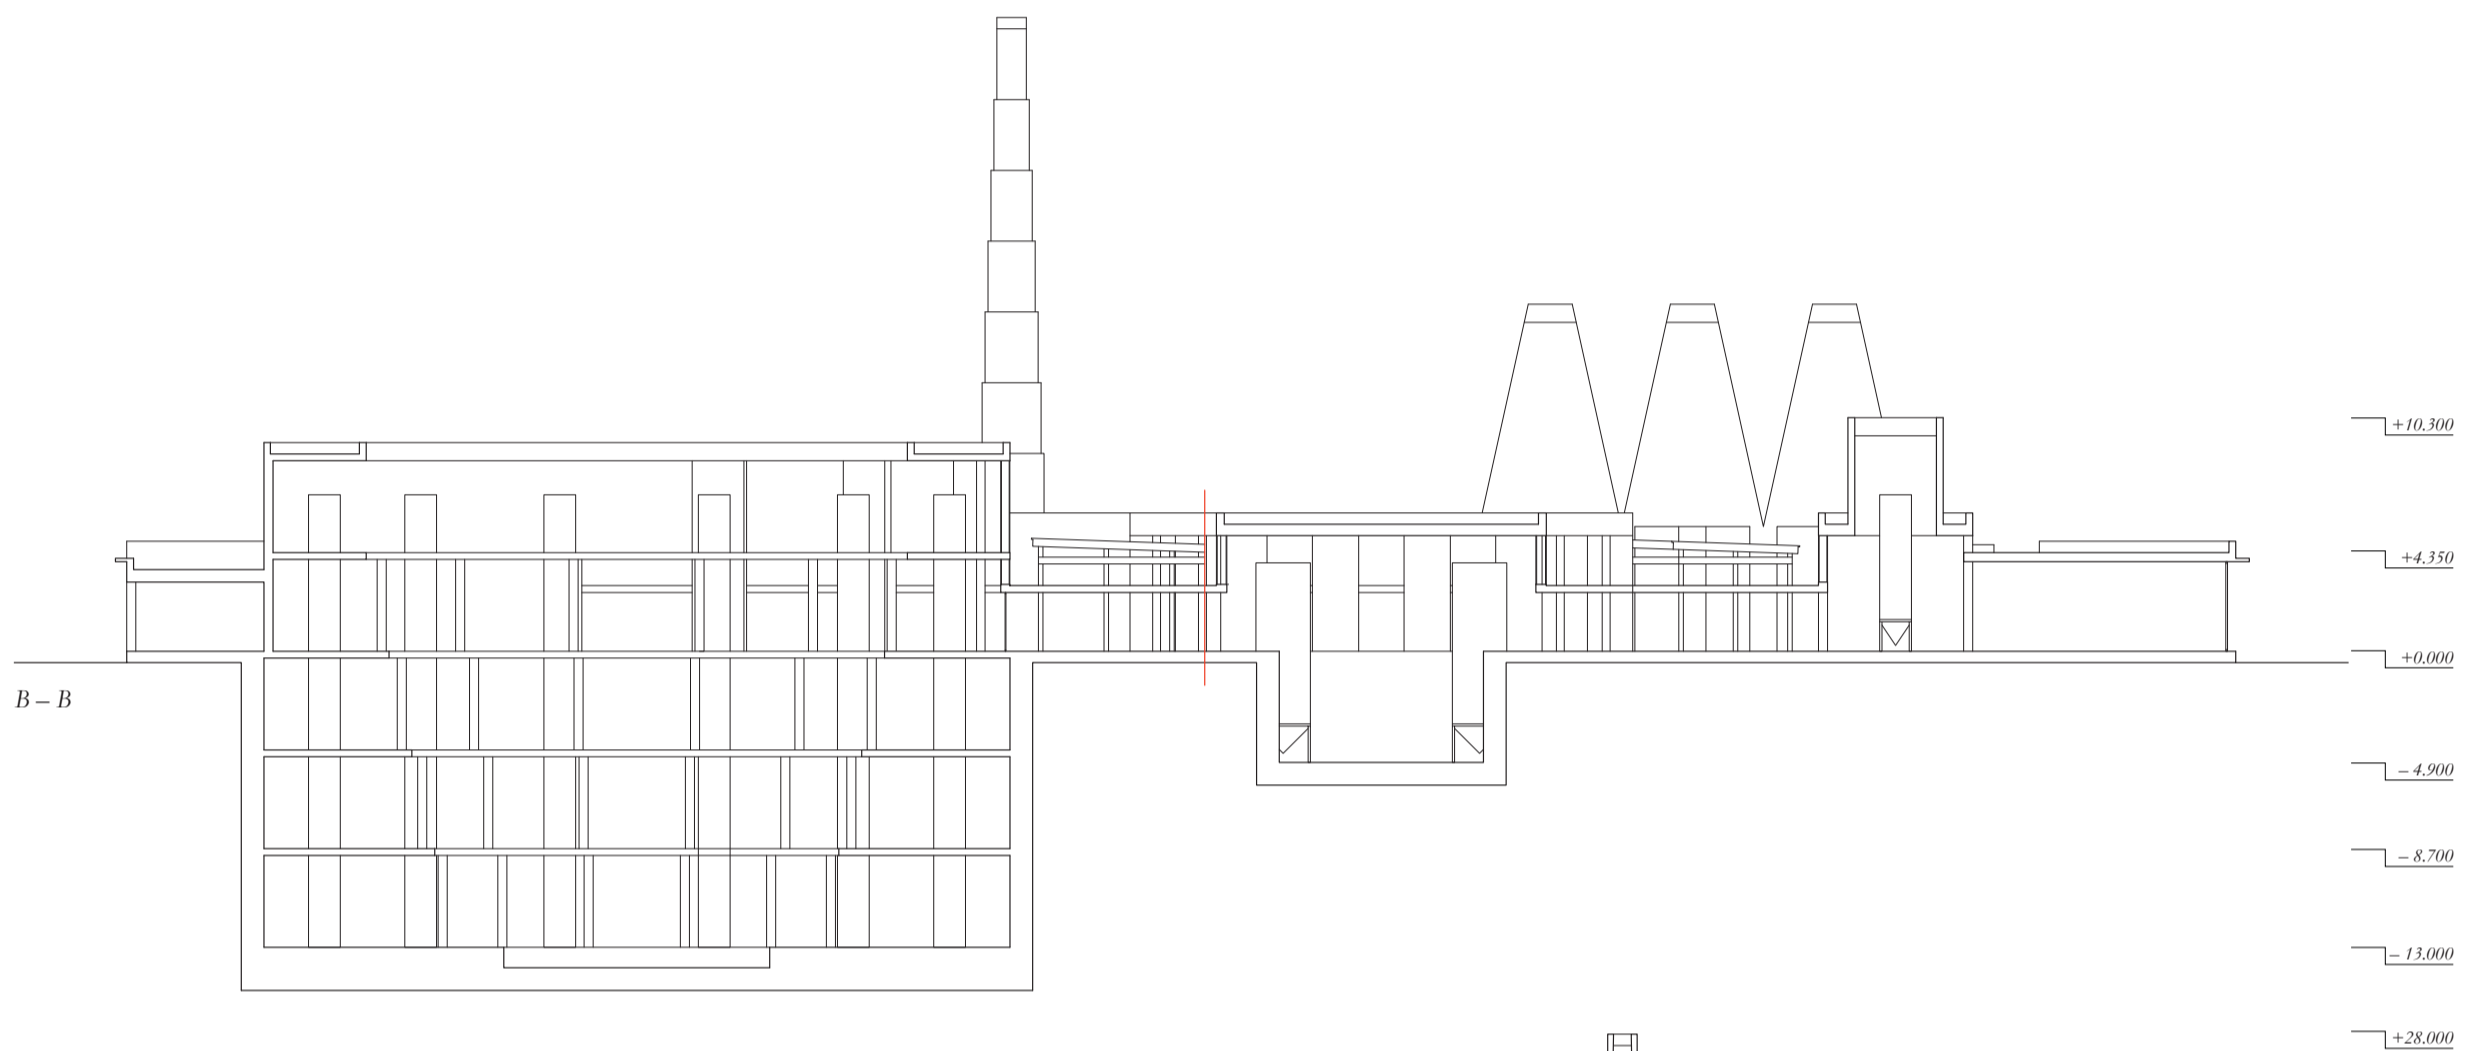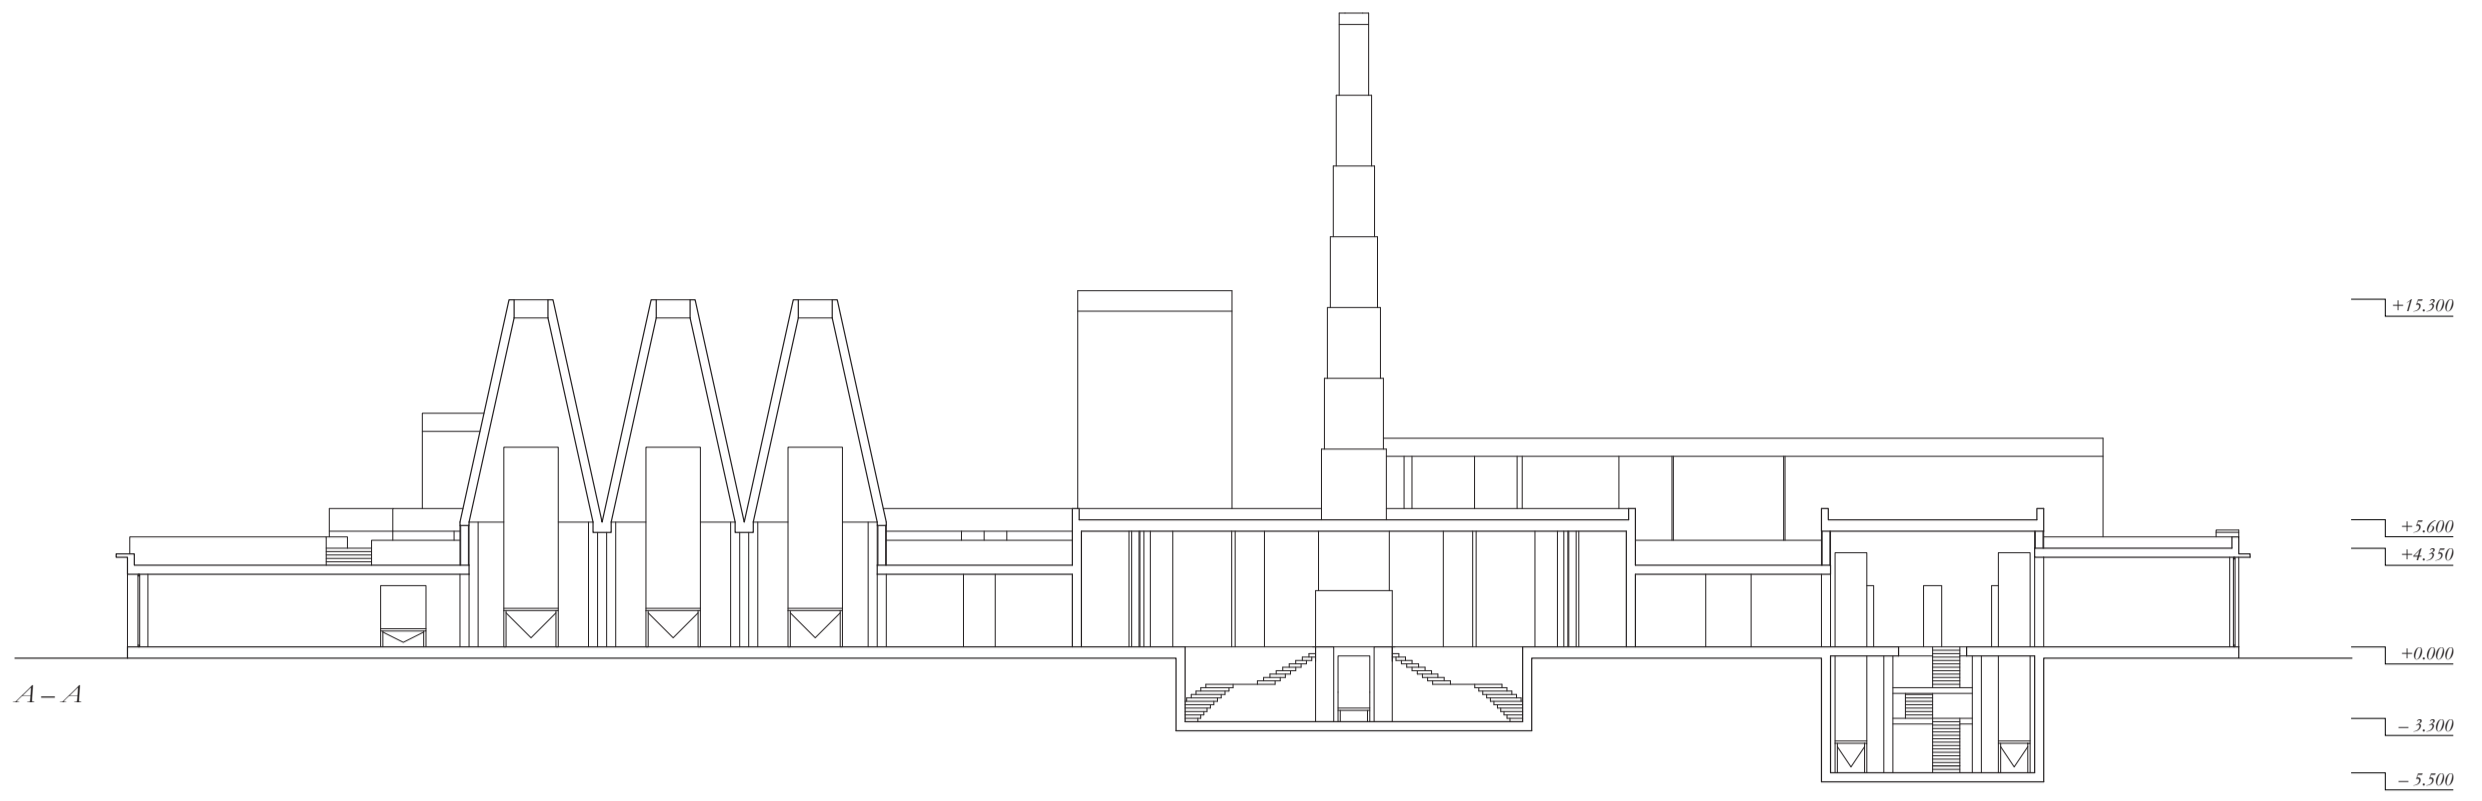


B₁

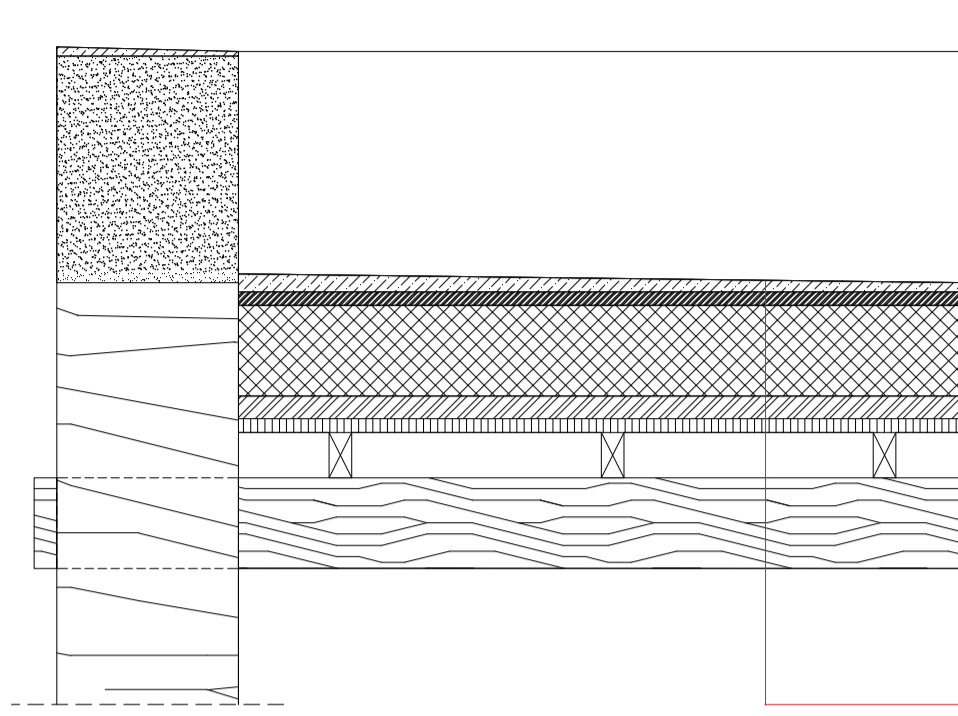


Metal sheet 20 mm
 Waterproofing 2 mm
 OSB sheet 30 mm
 Insulation 200 mm
 Vapor barrier 2 mm
 Plywood 50 mm
 Lacquered plywood 30 mm
 Lathing 100 mm
 Beam 200 mm

B₂

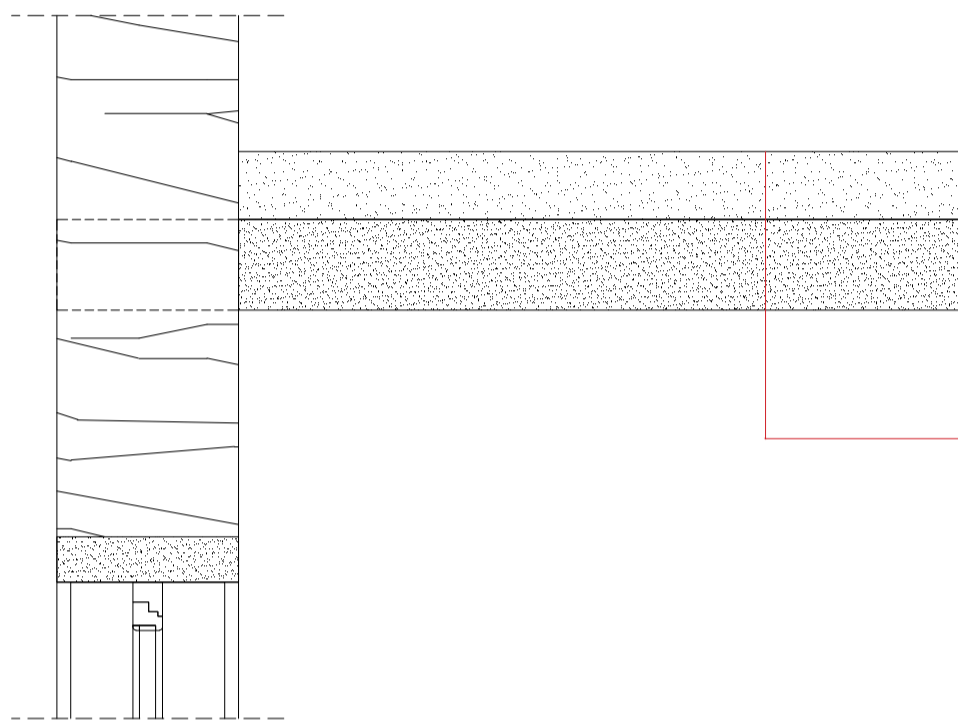


Concrete floor 150 mm
 Concrete beams 200 mm

B₃

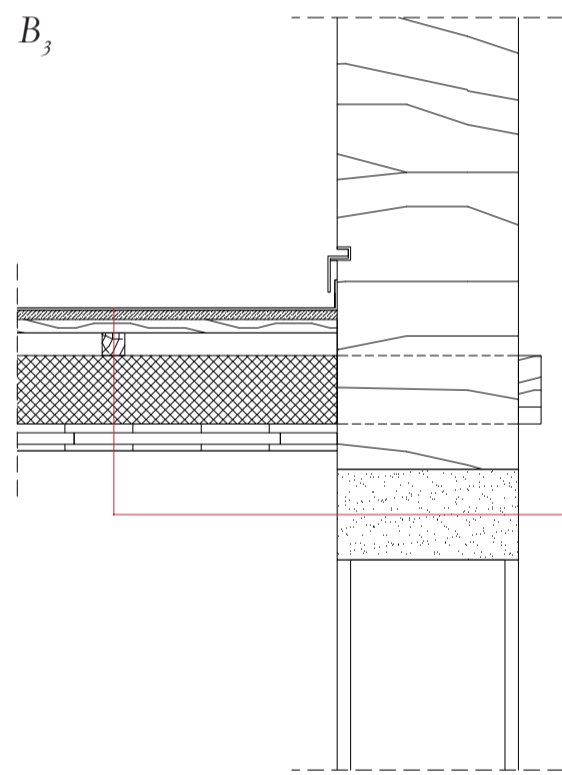

Metal sheet 5 mm
 OSB sheet 20 mm
 Counter lathing 30 mm
 Lathing 50 mm
 Waterproofing 2 mm
 Insulation 150 mm
 Vapor barrier 2 mm
 OSB sheet 25 mm
 Lathing 25 mm
 Lacquered plywood 15 mm

B₄

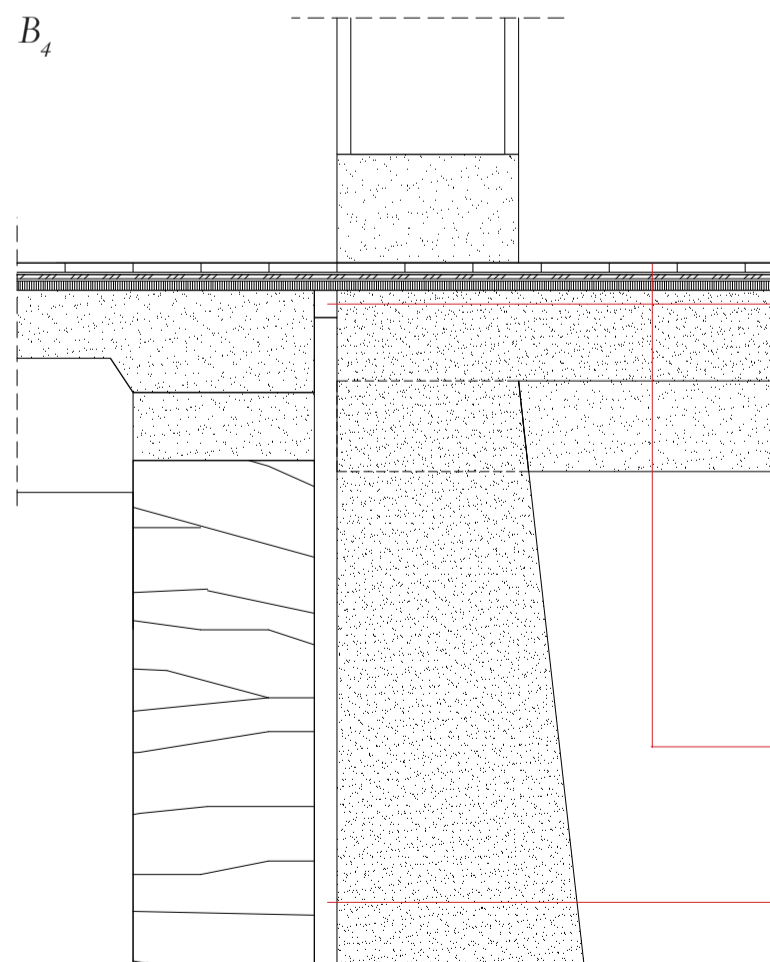

Adjustment pad

Engineering board 20 mm
 Glue 2 mm
 Water-resistant plywood 10mm
 Glue 2 mm
 Primer on the screed 10 mm
 Screed 20 mm
 Waterproofing 2 mm
 Concrete floor covering 150 mm

Expansion joint between two foundation systems

