



STEPHANIE CIJNTJE


1:5000 SITUATION

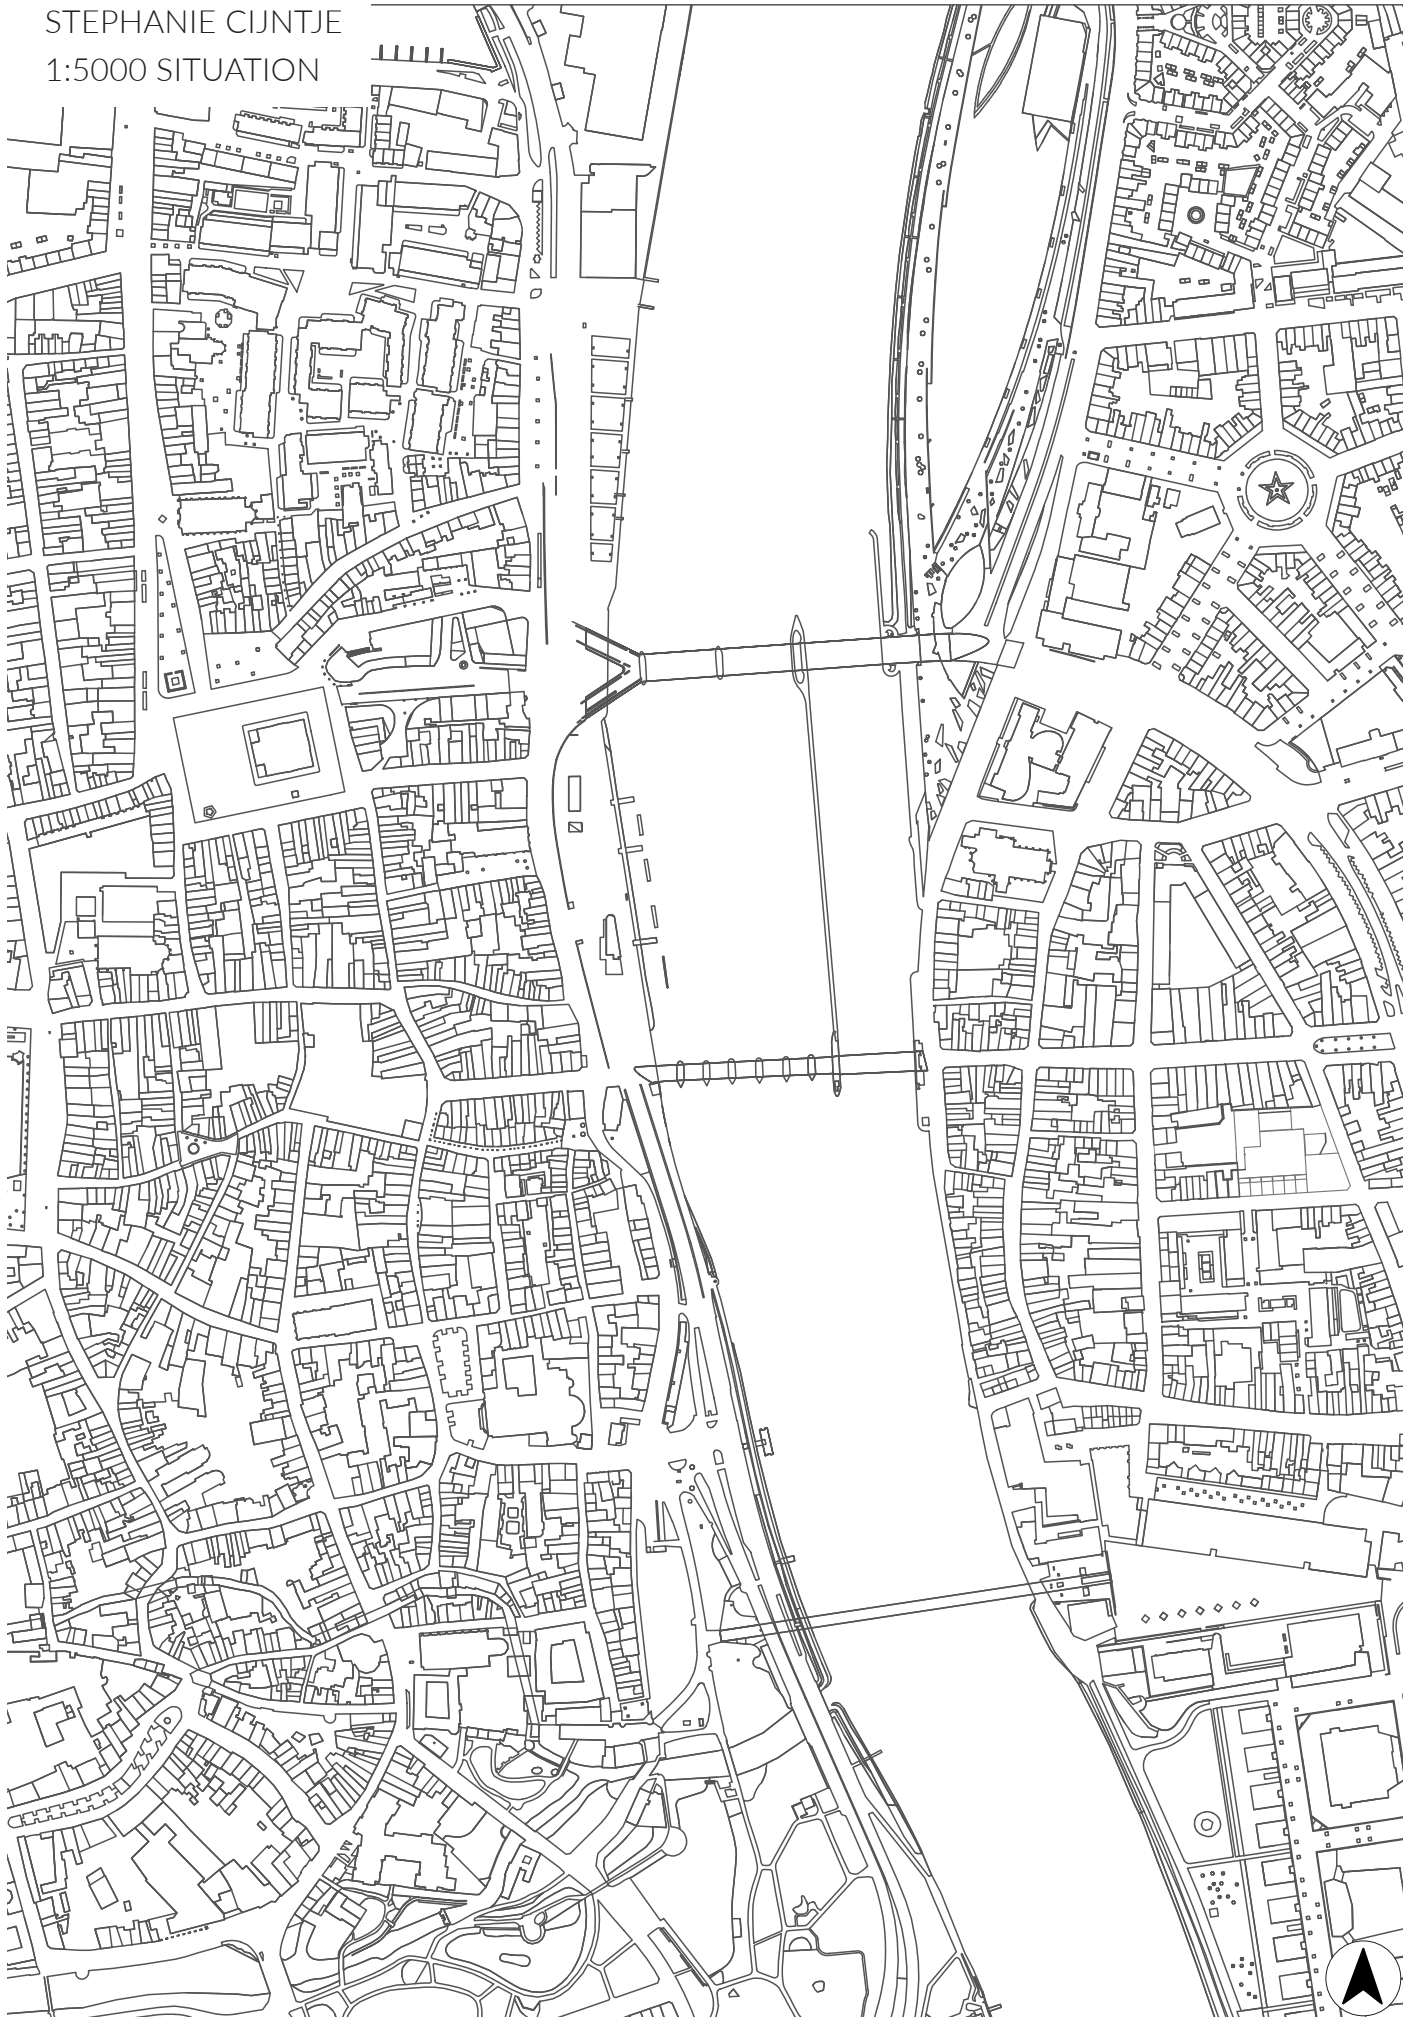


STEPHANIE CIJNTJE
1:1000 SITUATION




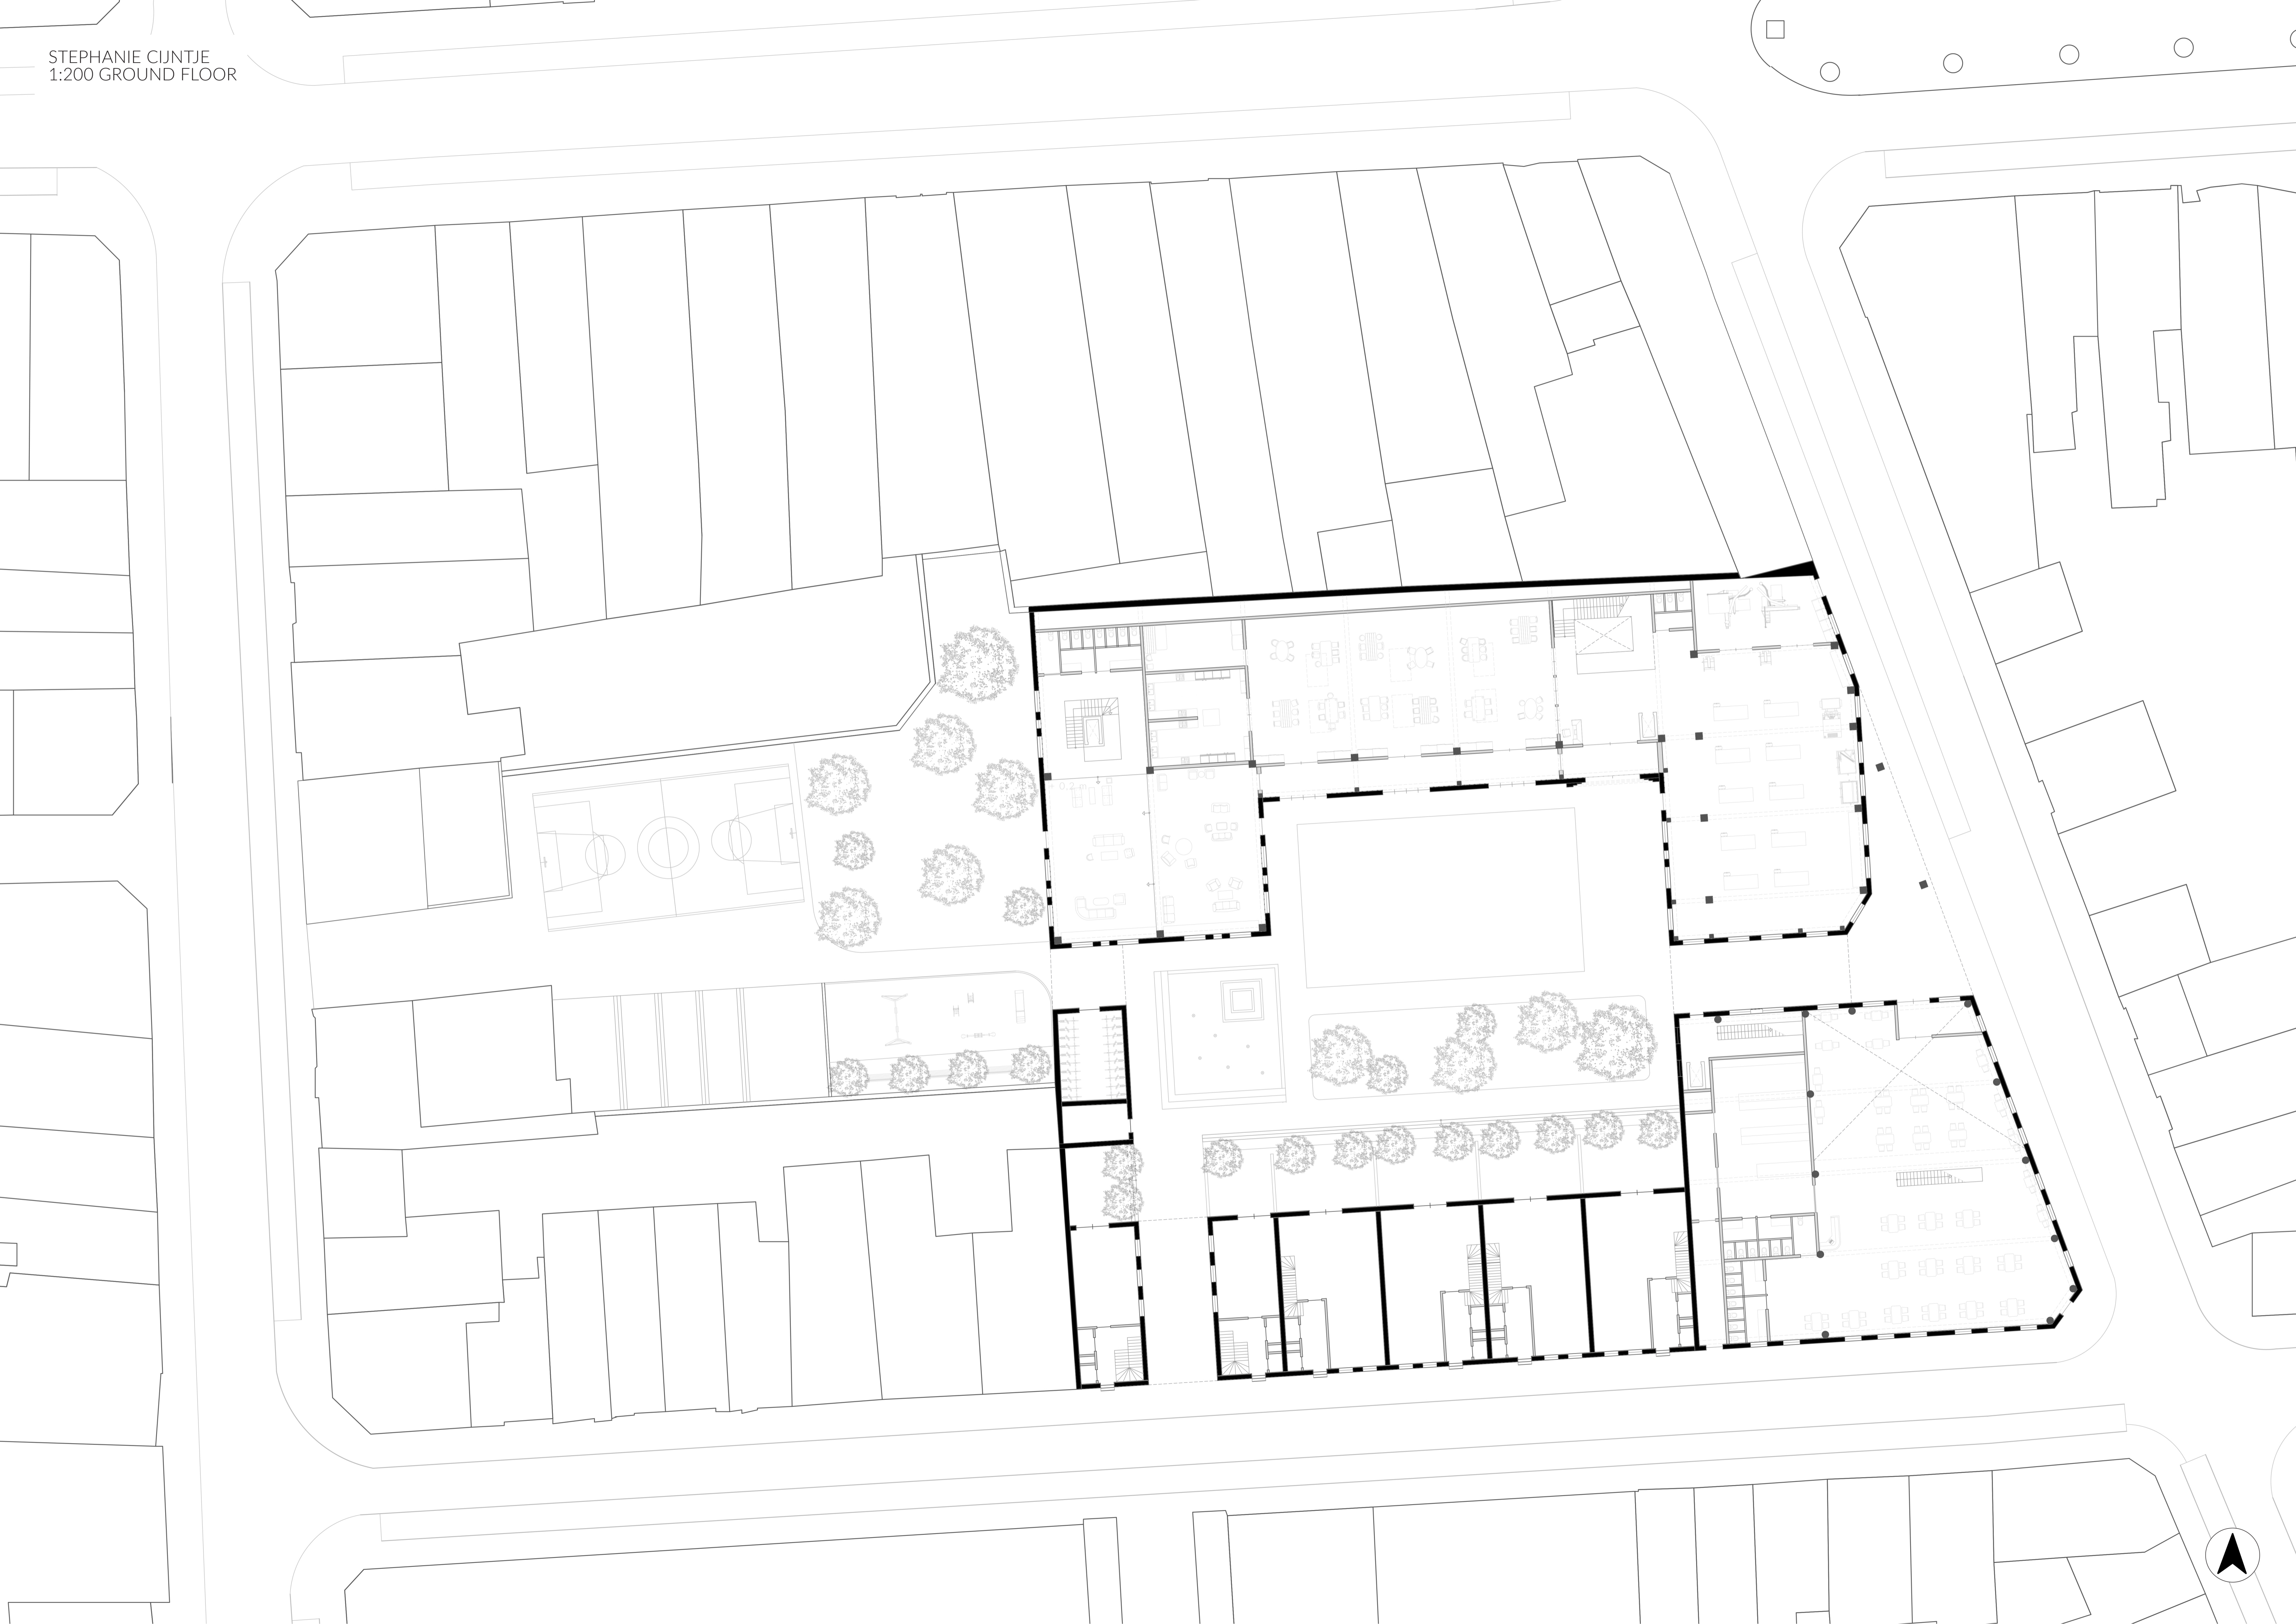

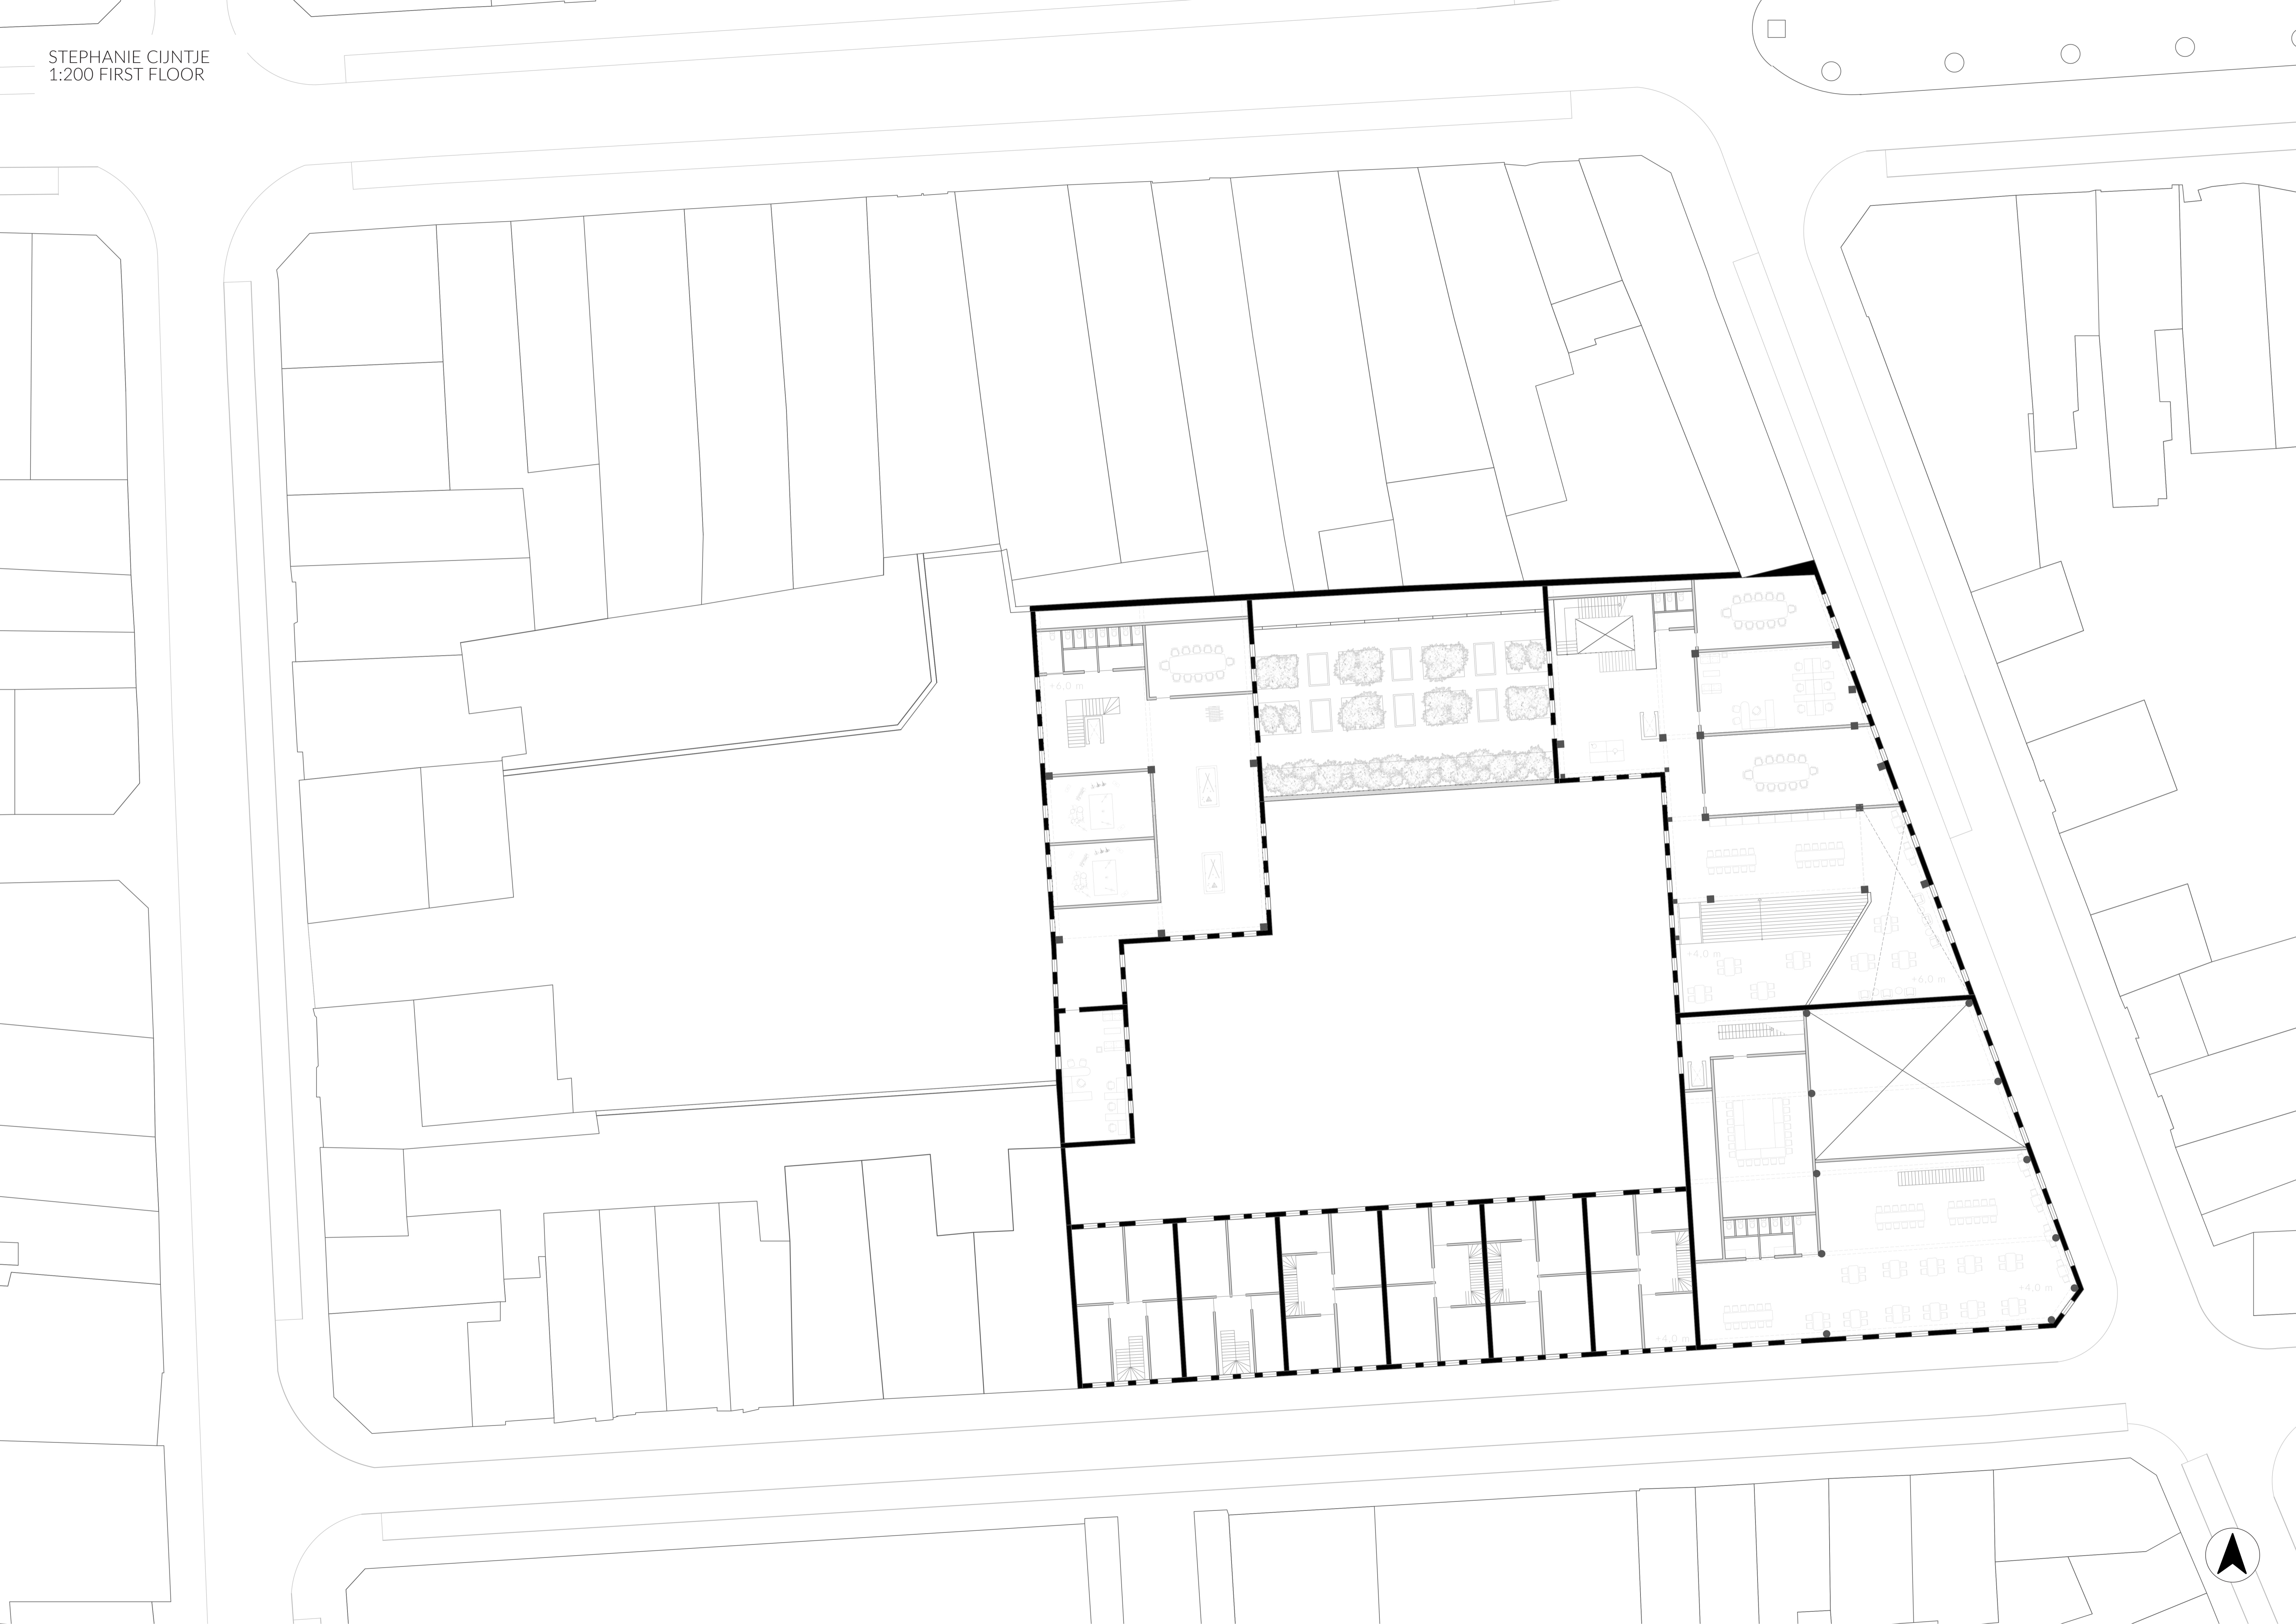

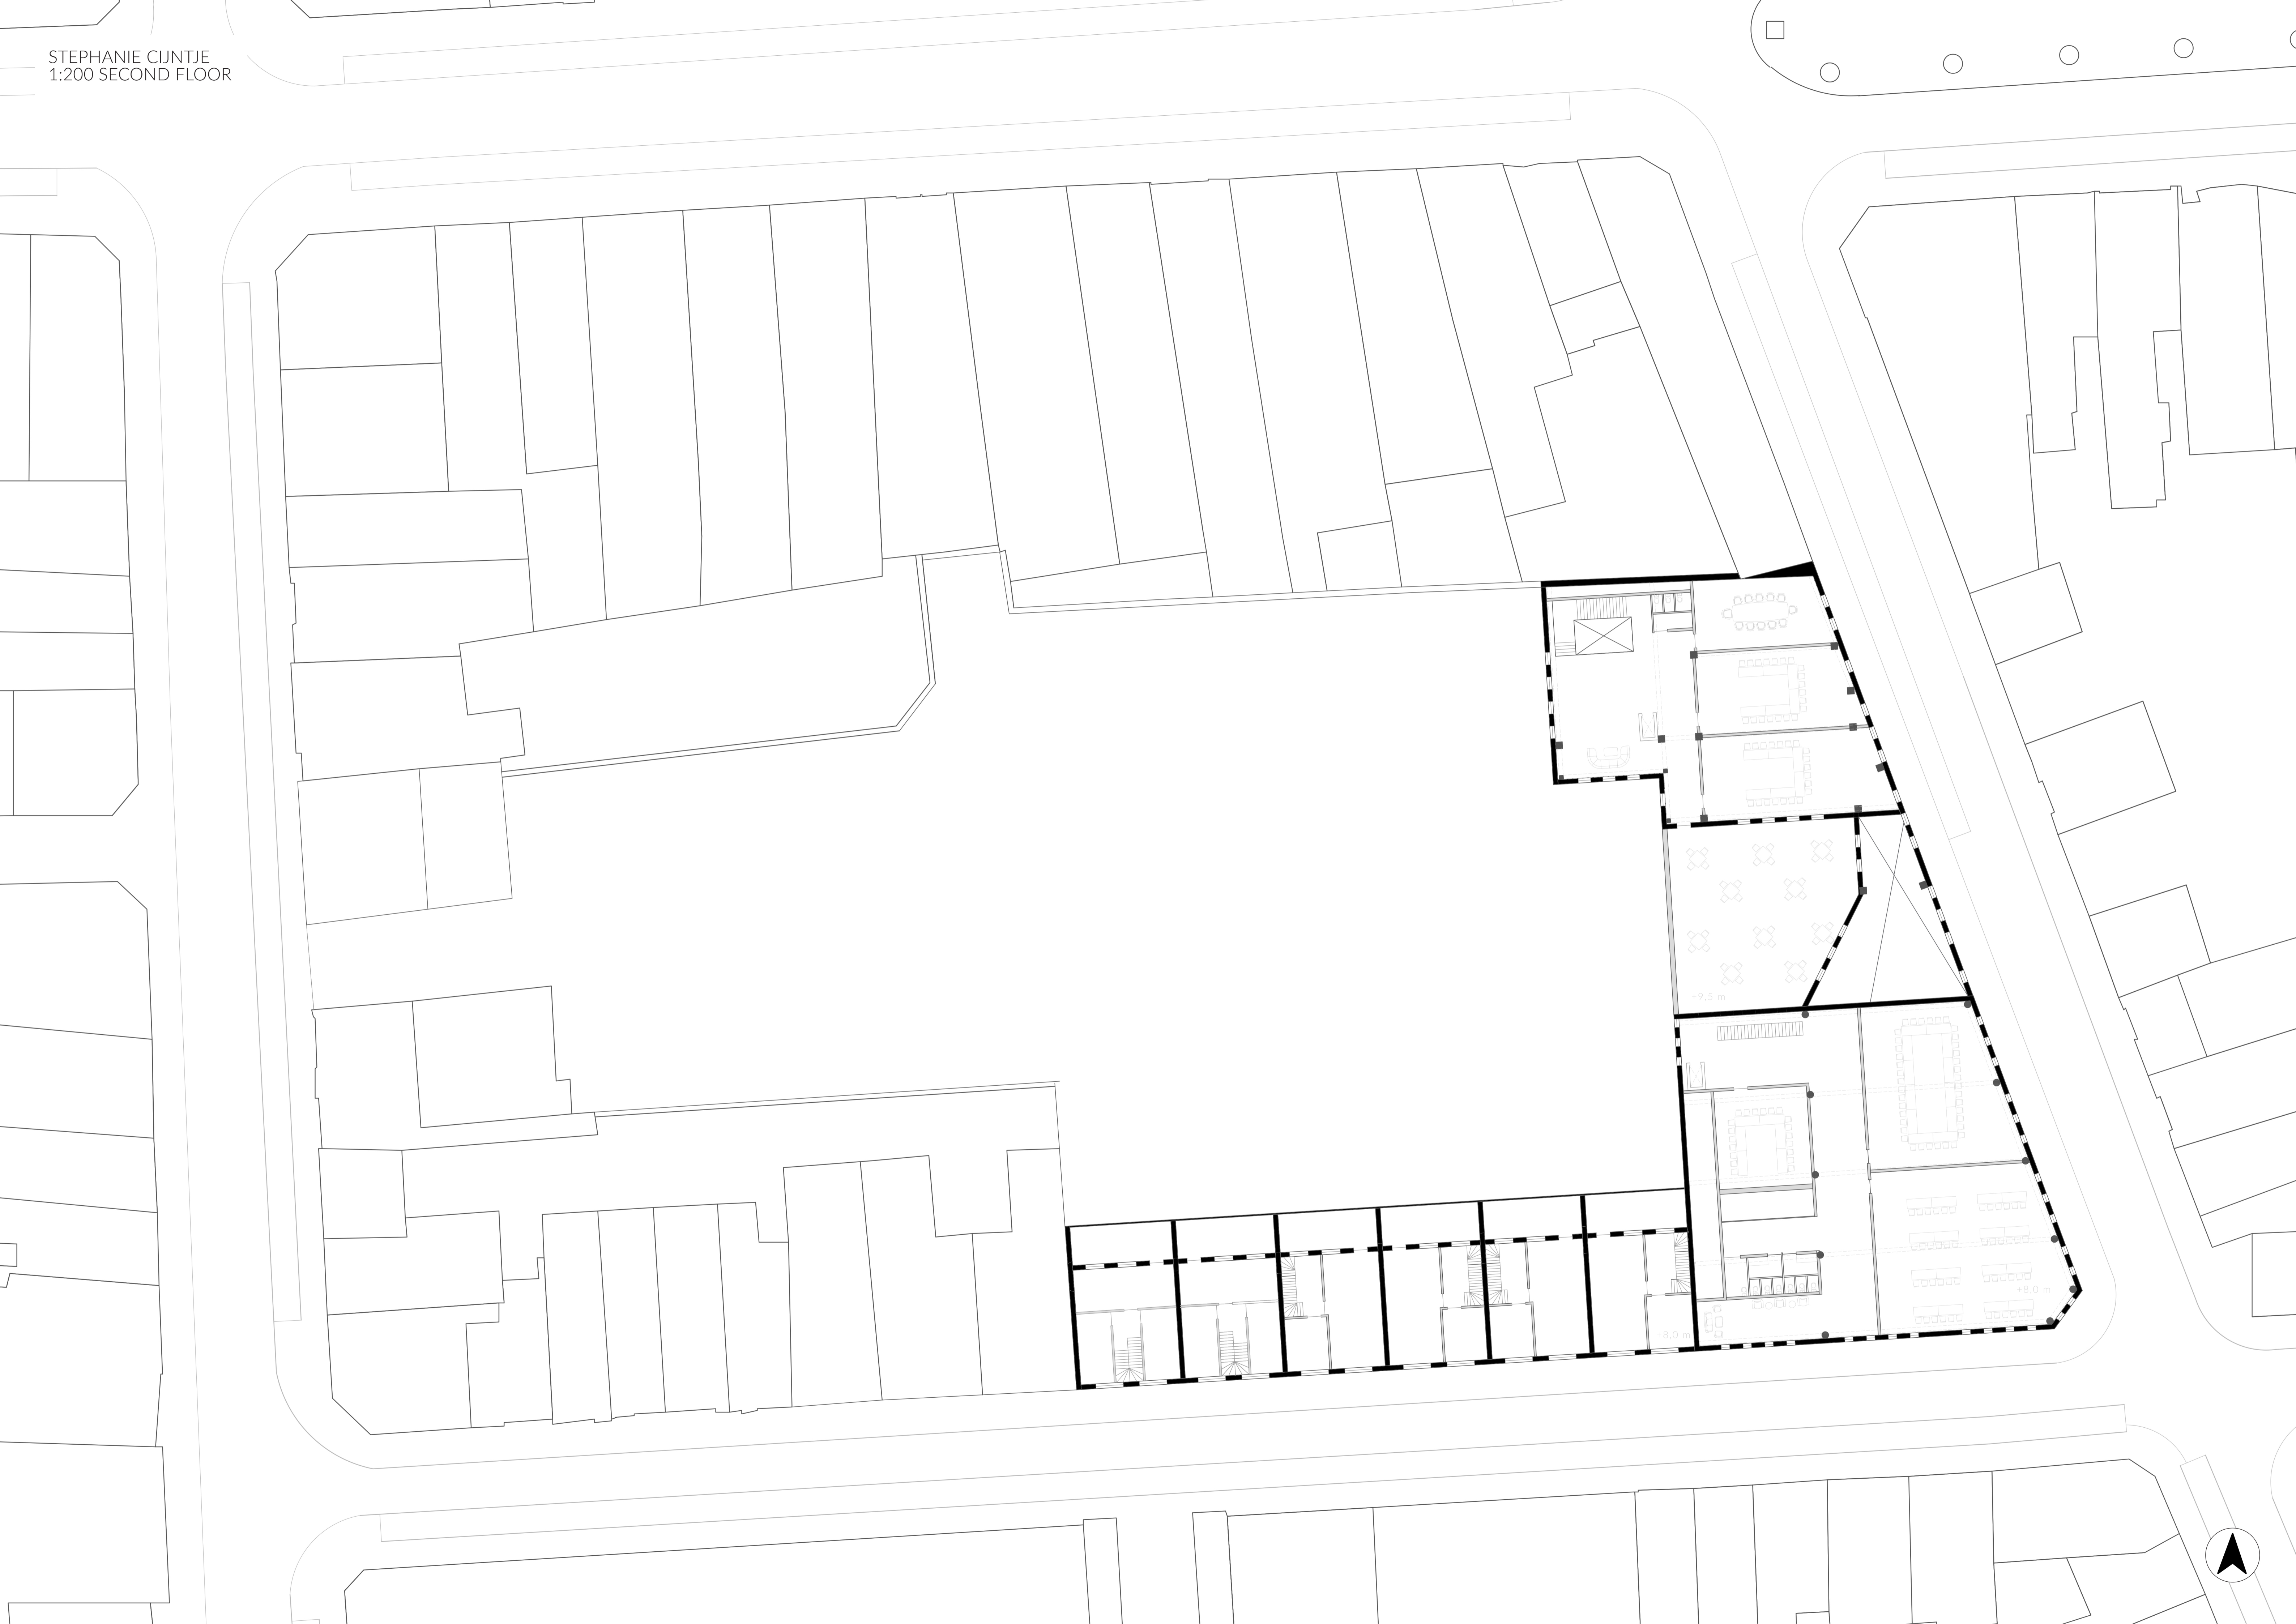

STEPHANIE CIJNTJE
1:200 SECTION

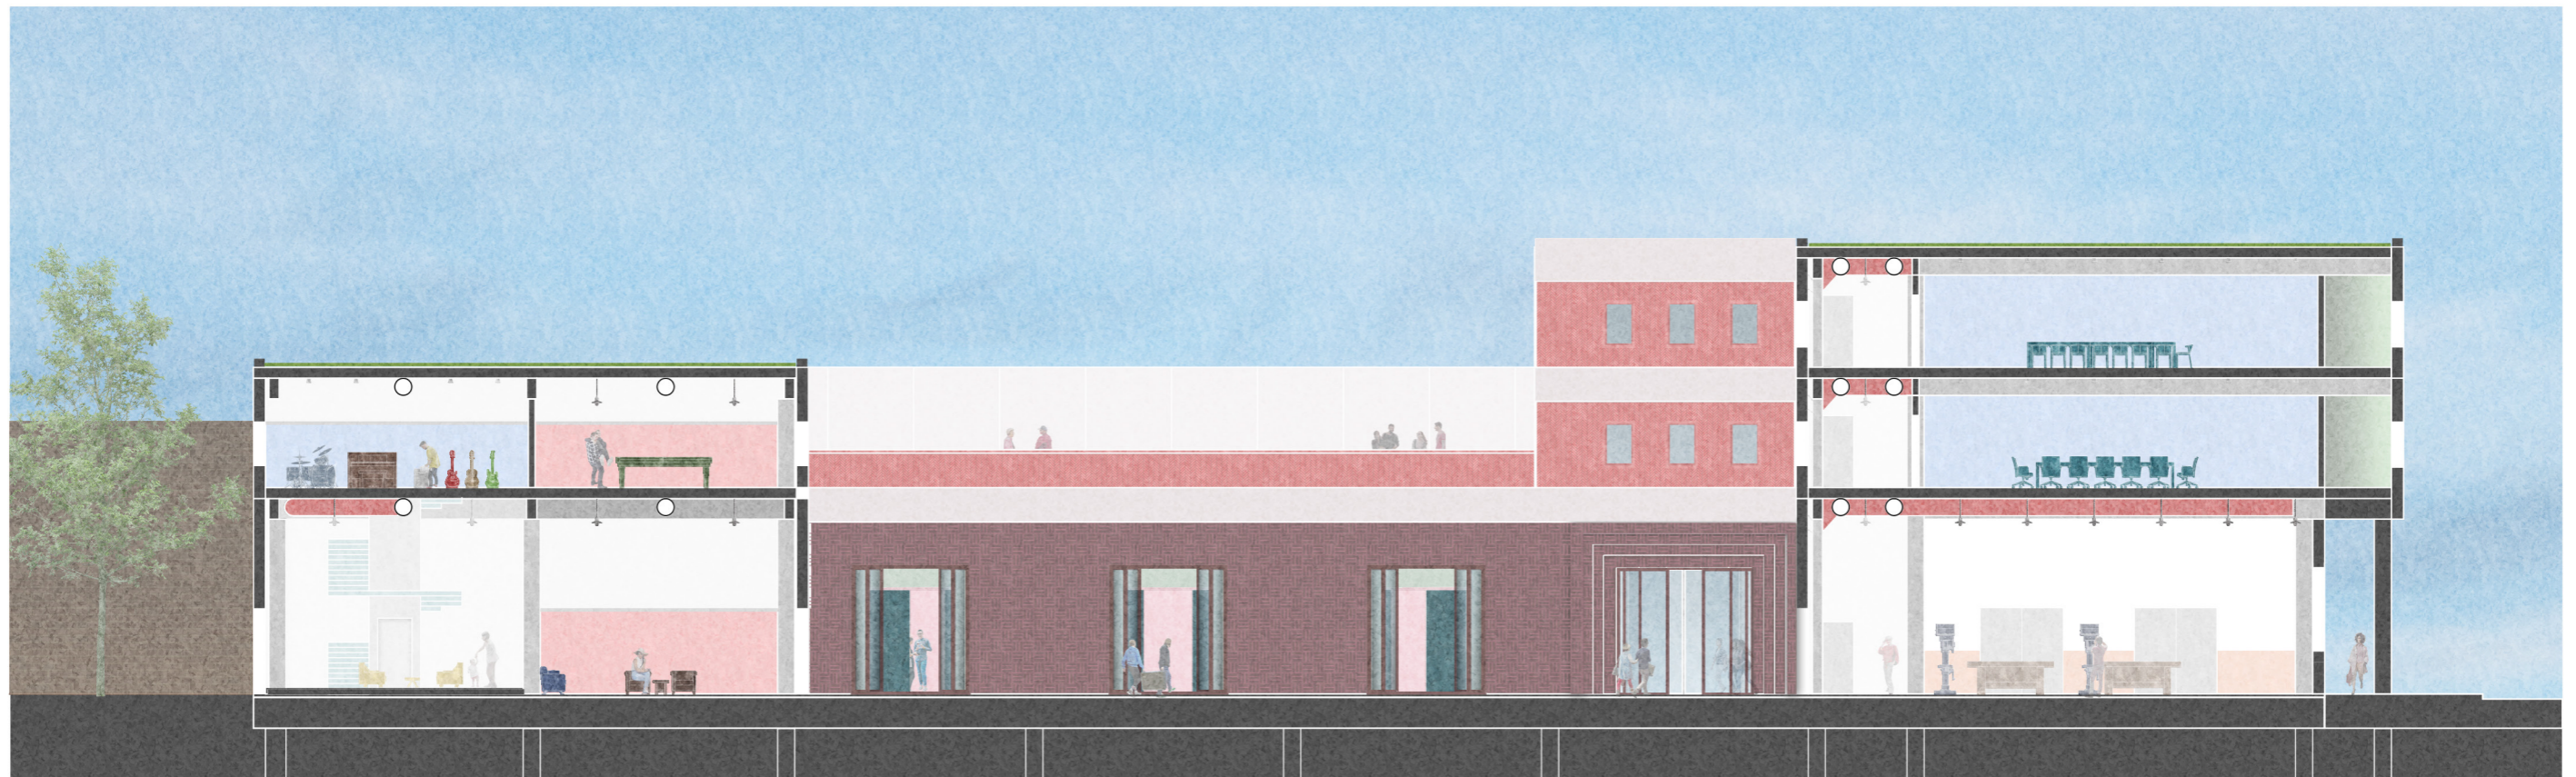


STEPHANIE CIJNTJE
1:200 SECTION



BOURGOGNESTRAAT



LAGE BARAKKEN

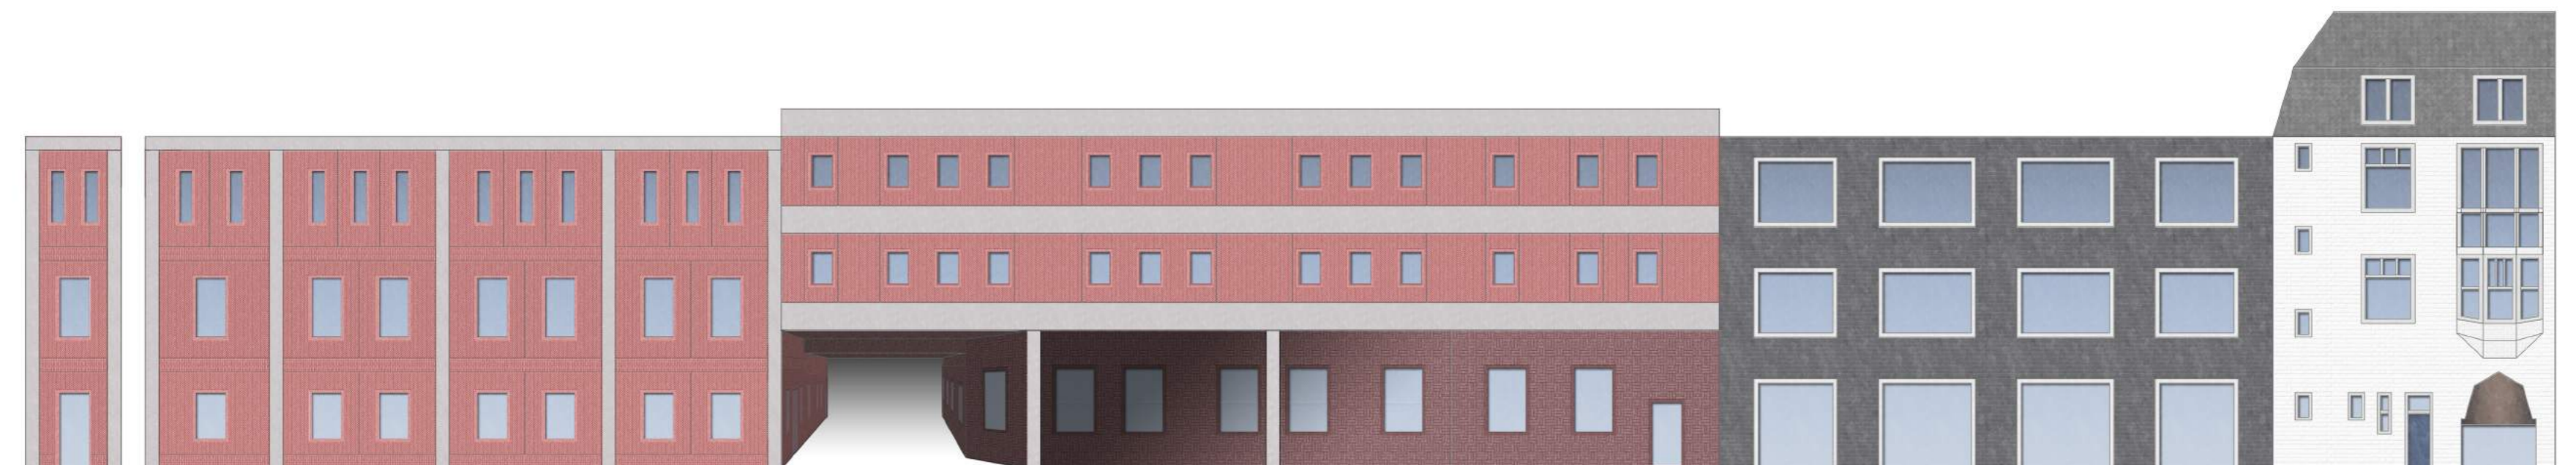

COURTYARD - NORTH



COURTYARD - SOUTH



COURTYARD - EAST



COURTYARD - WEST




BACKSIDE










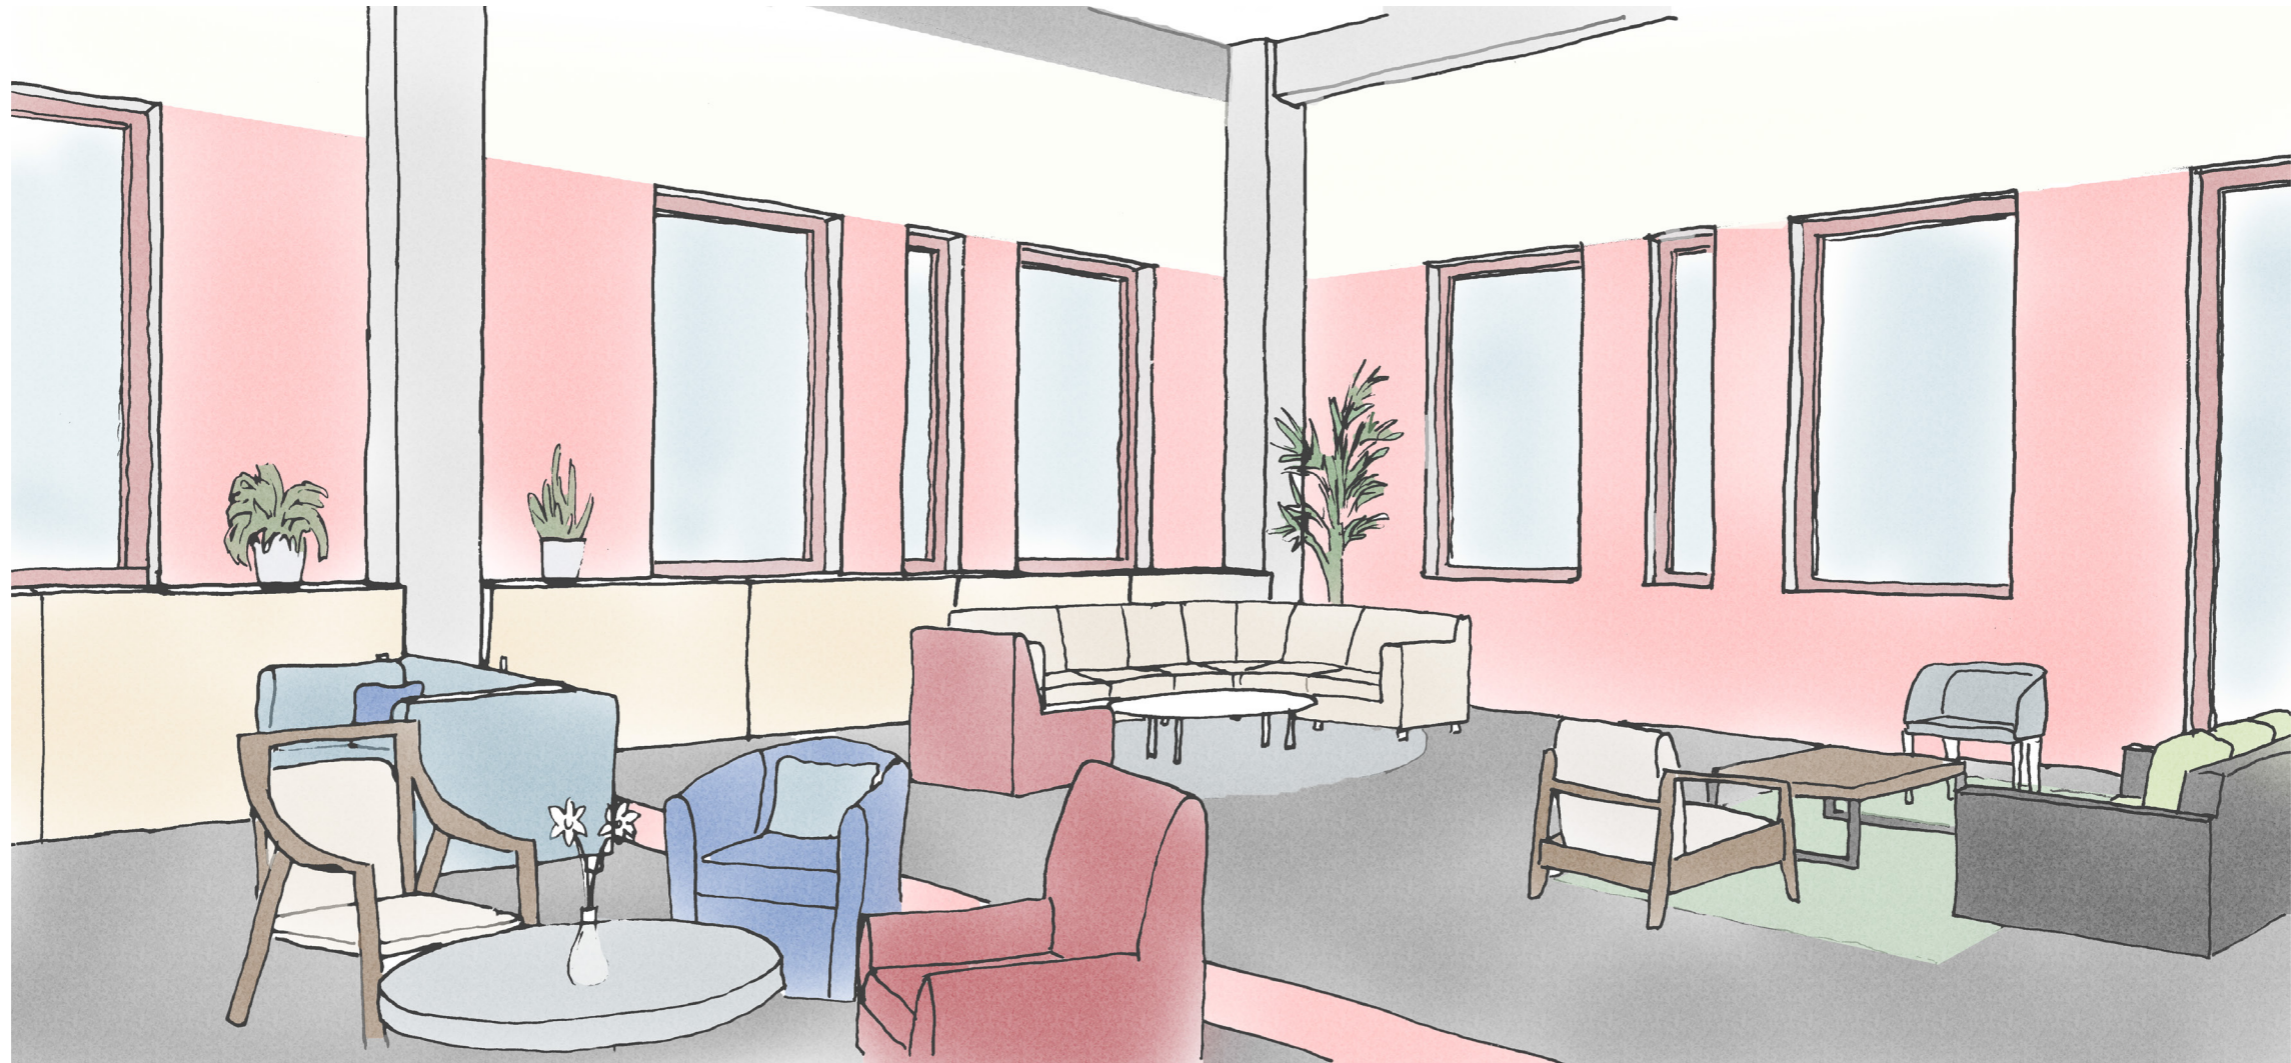



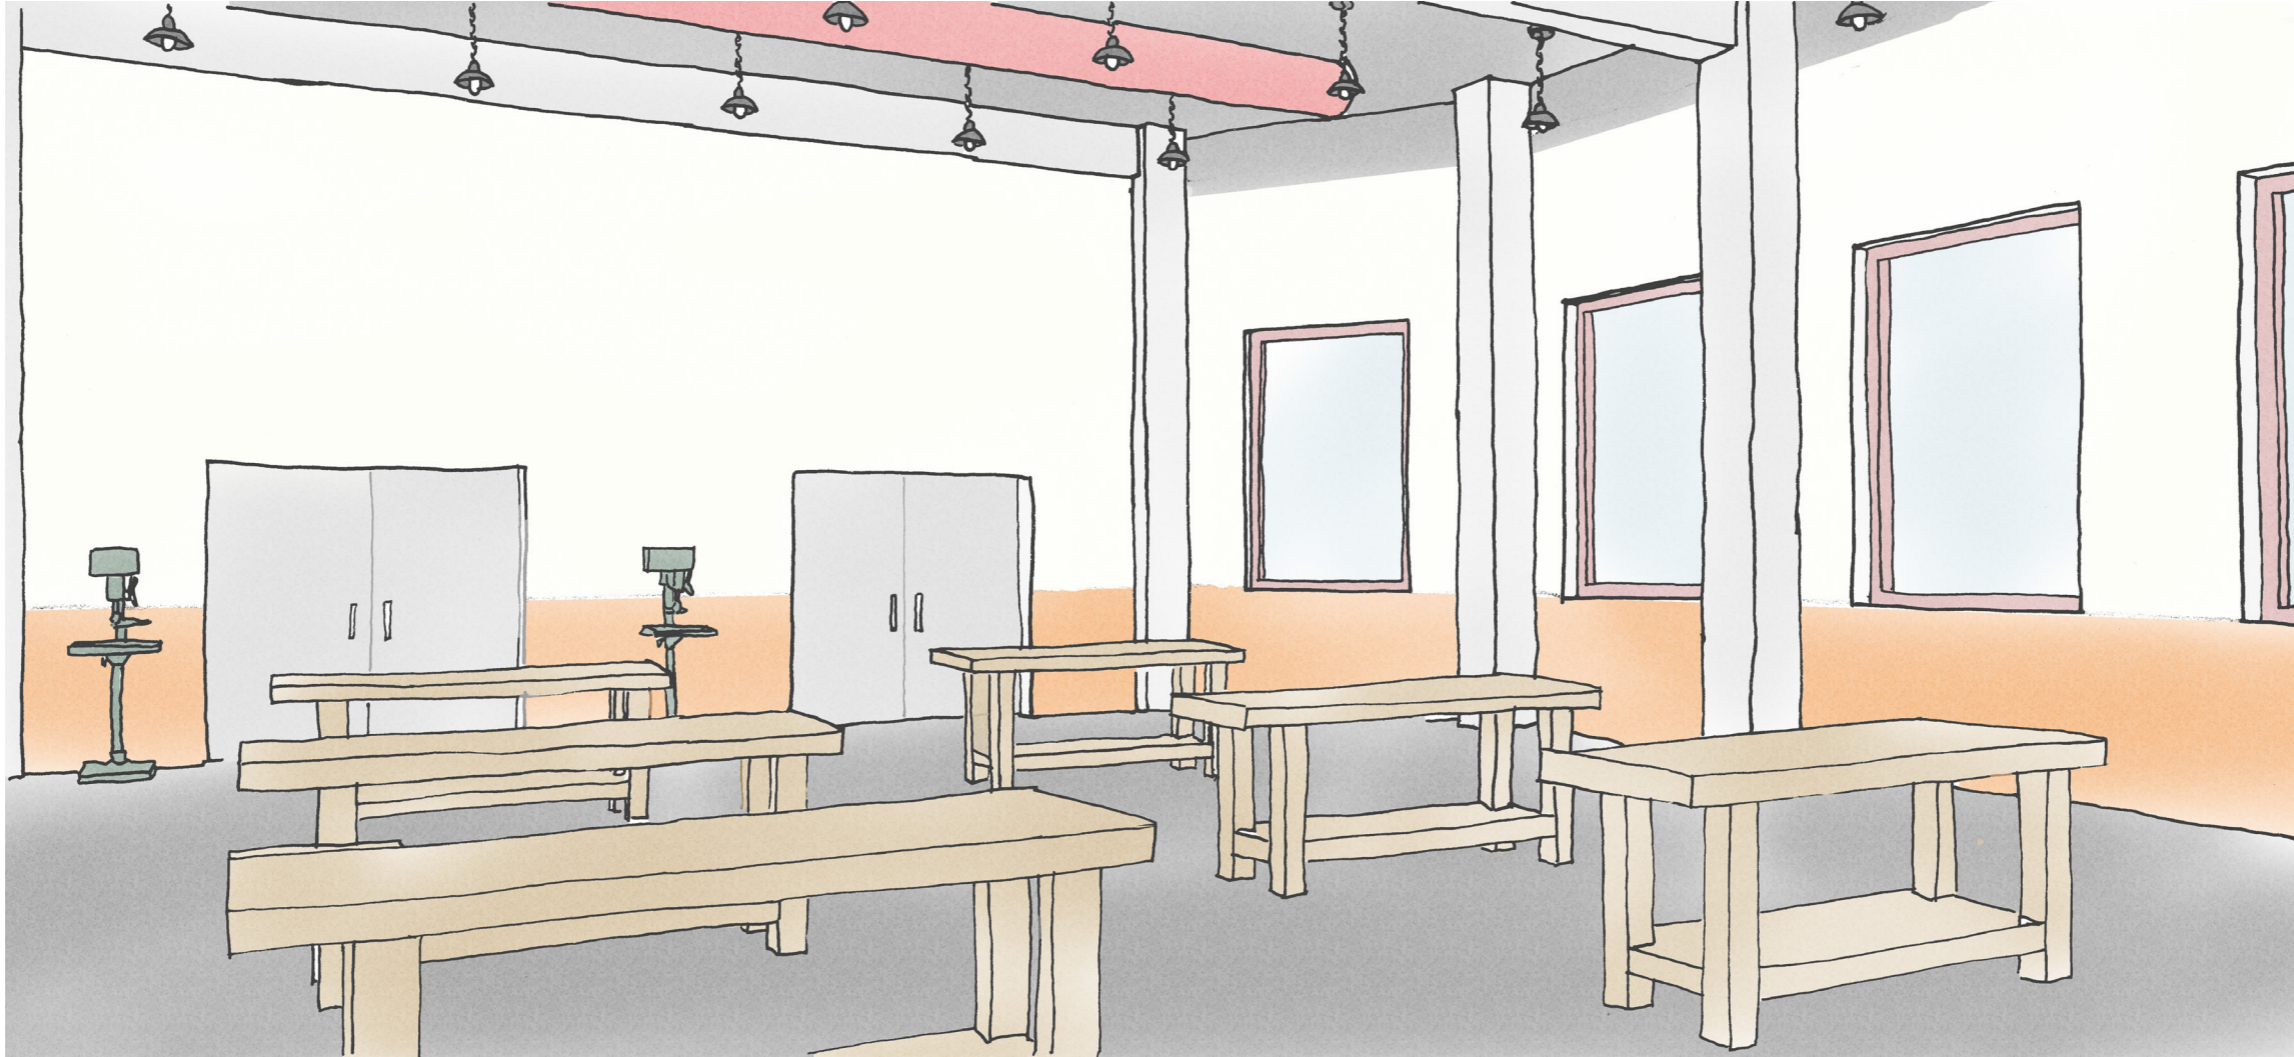
















STRUCTURAL DESIGN

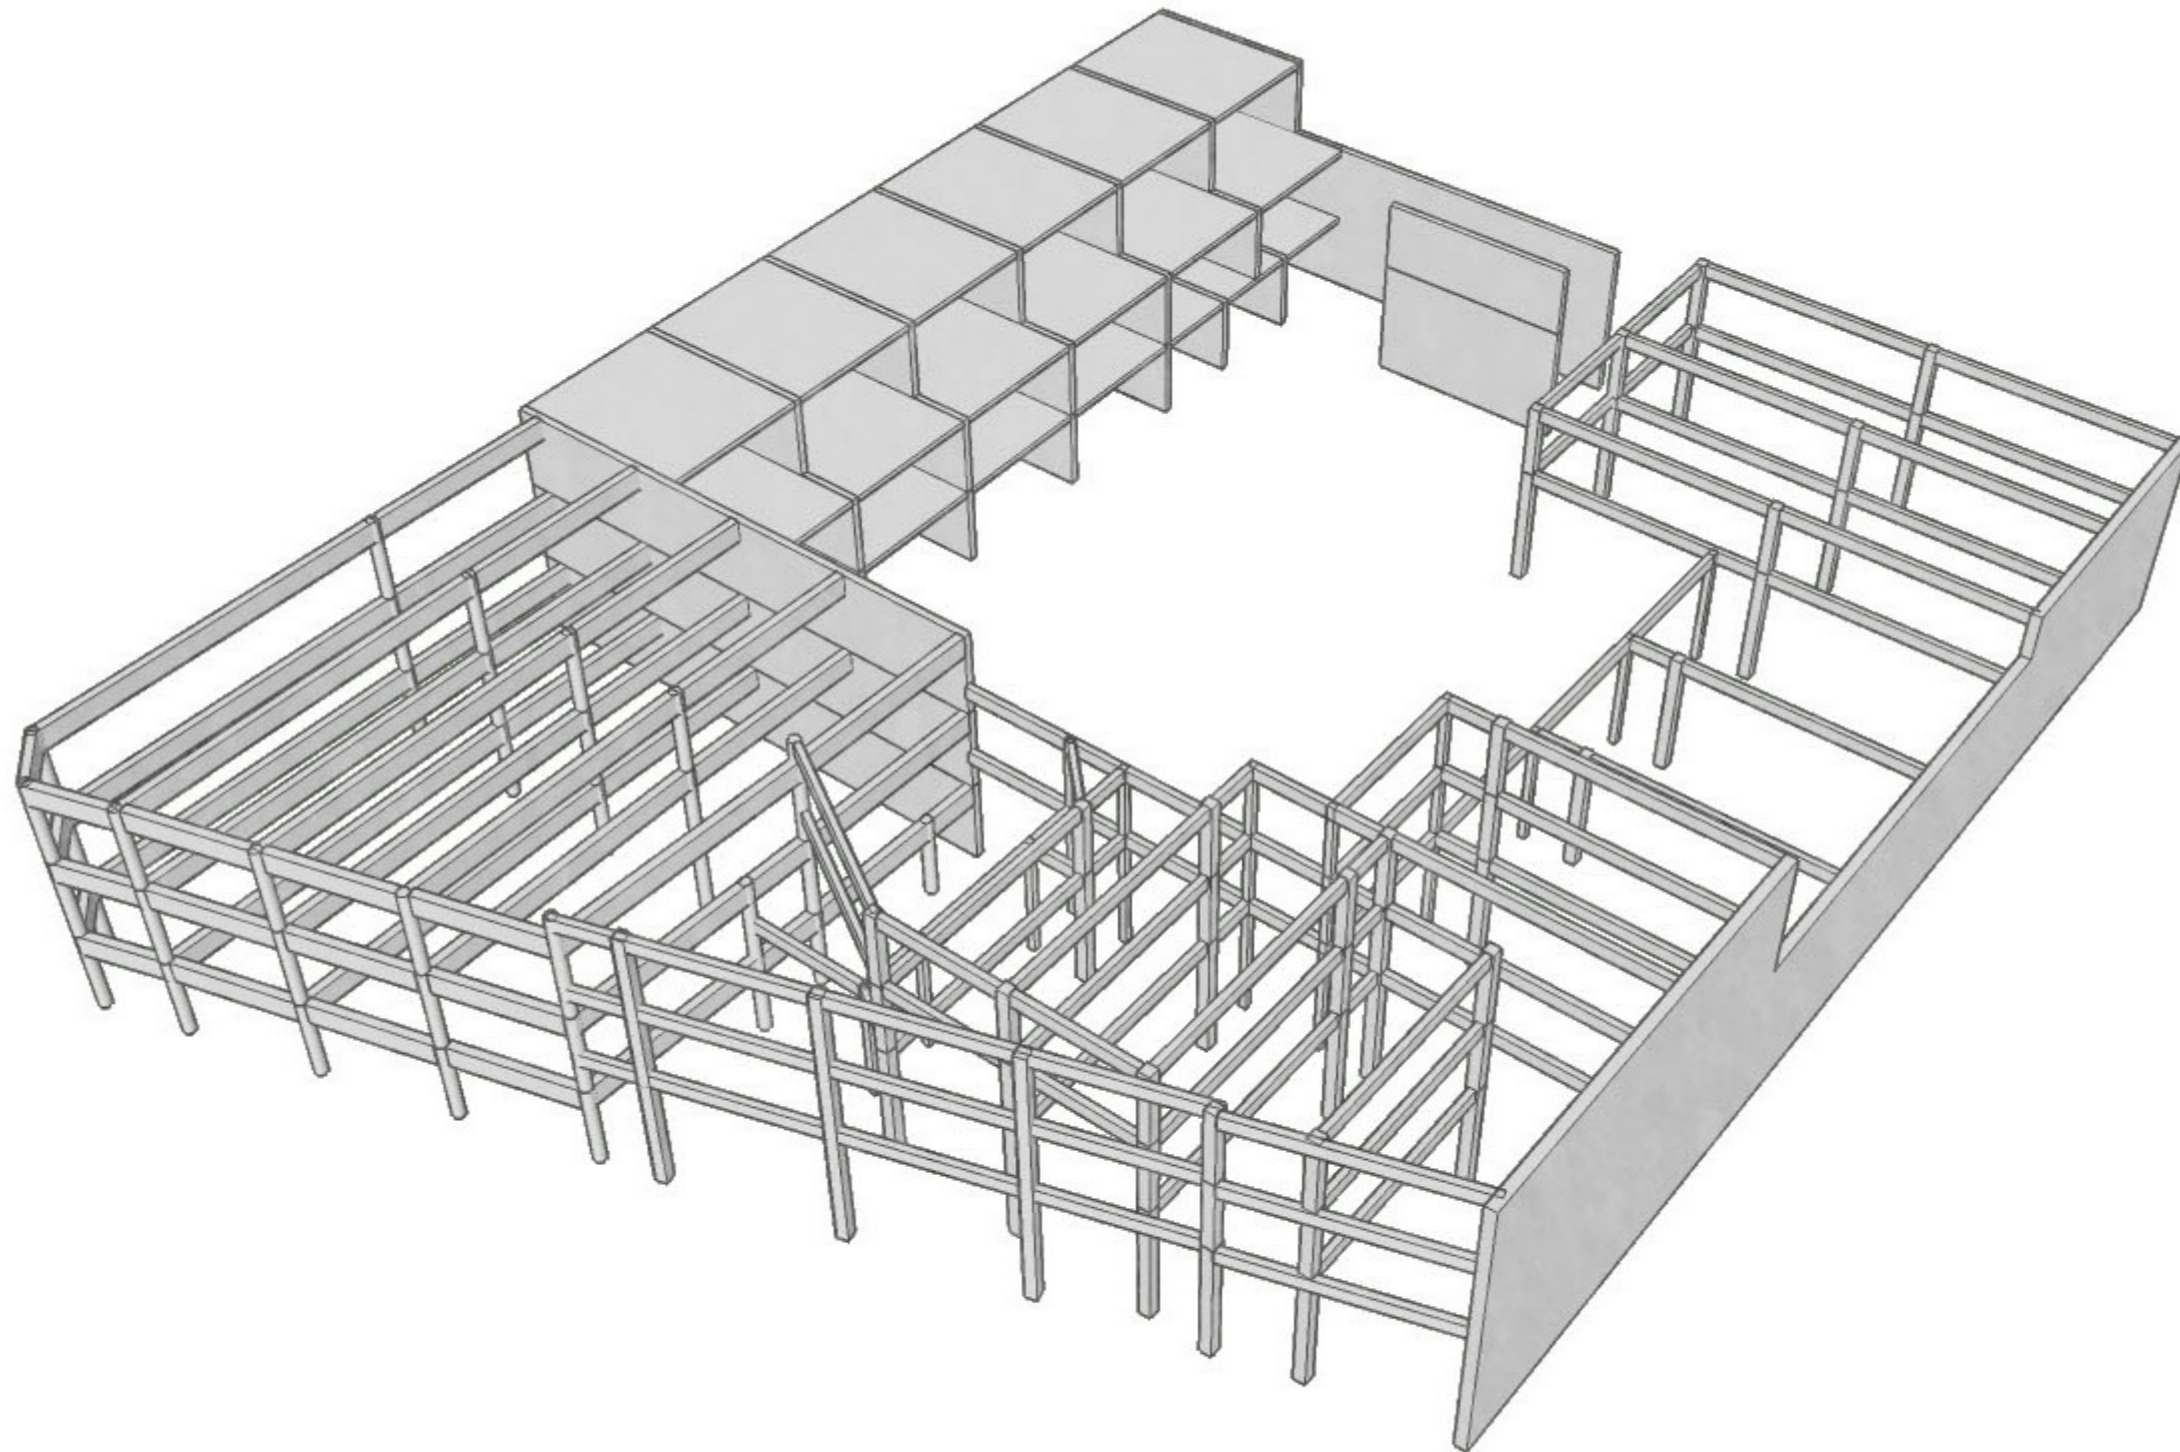

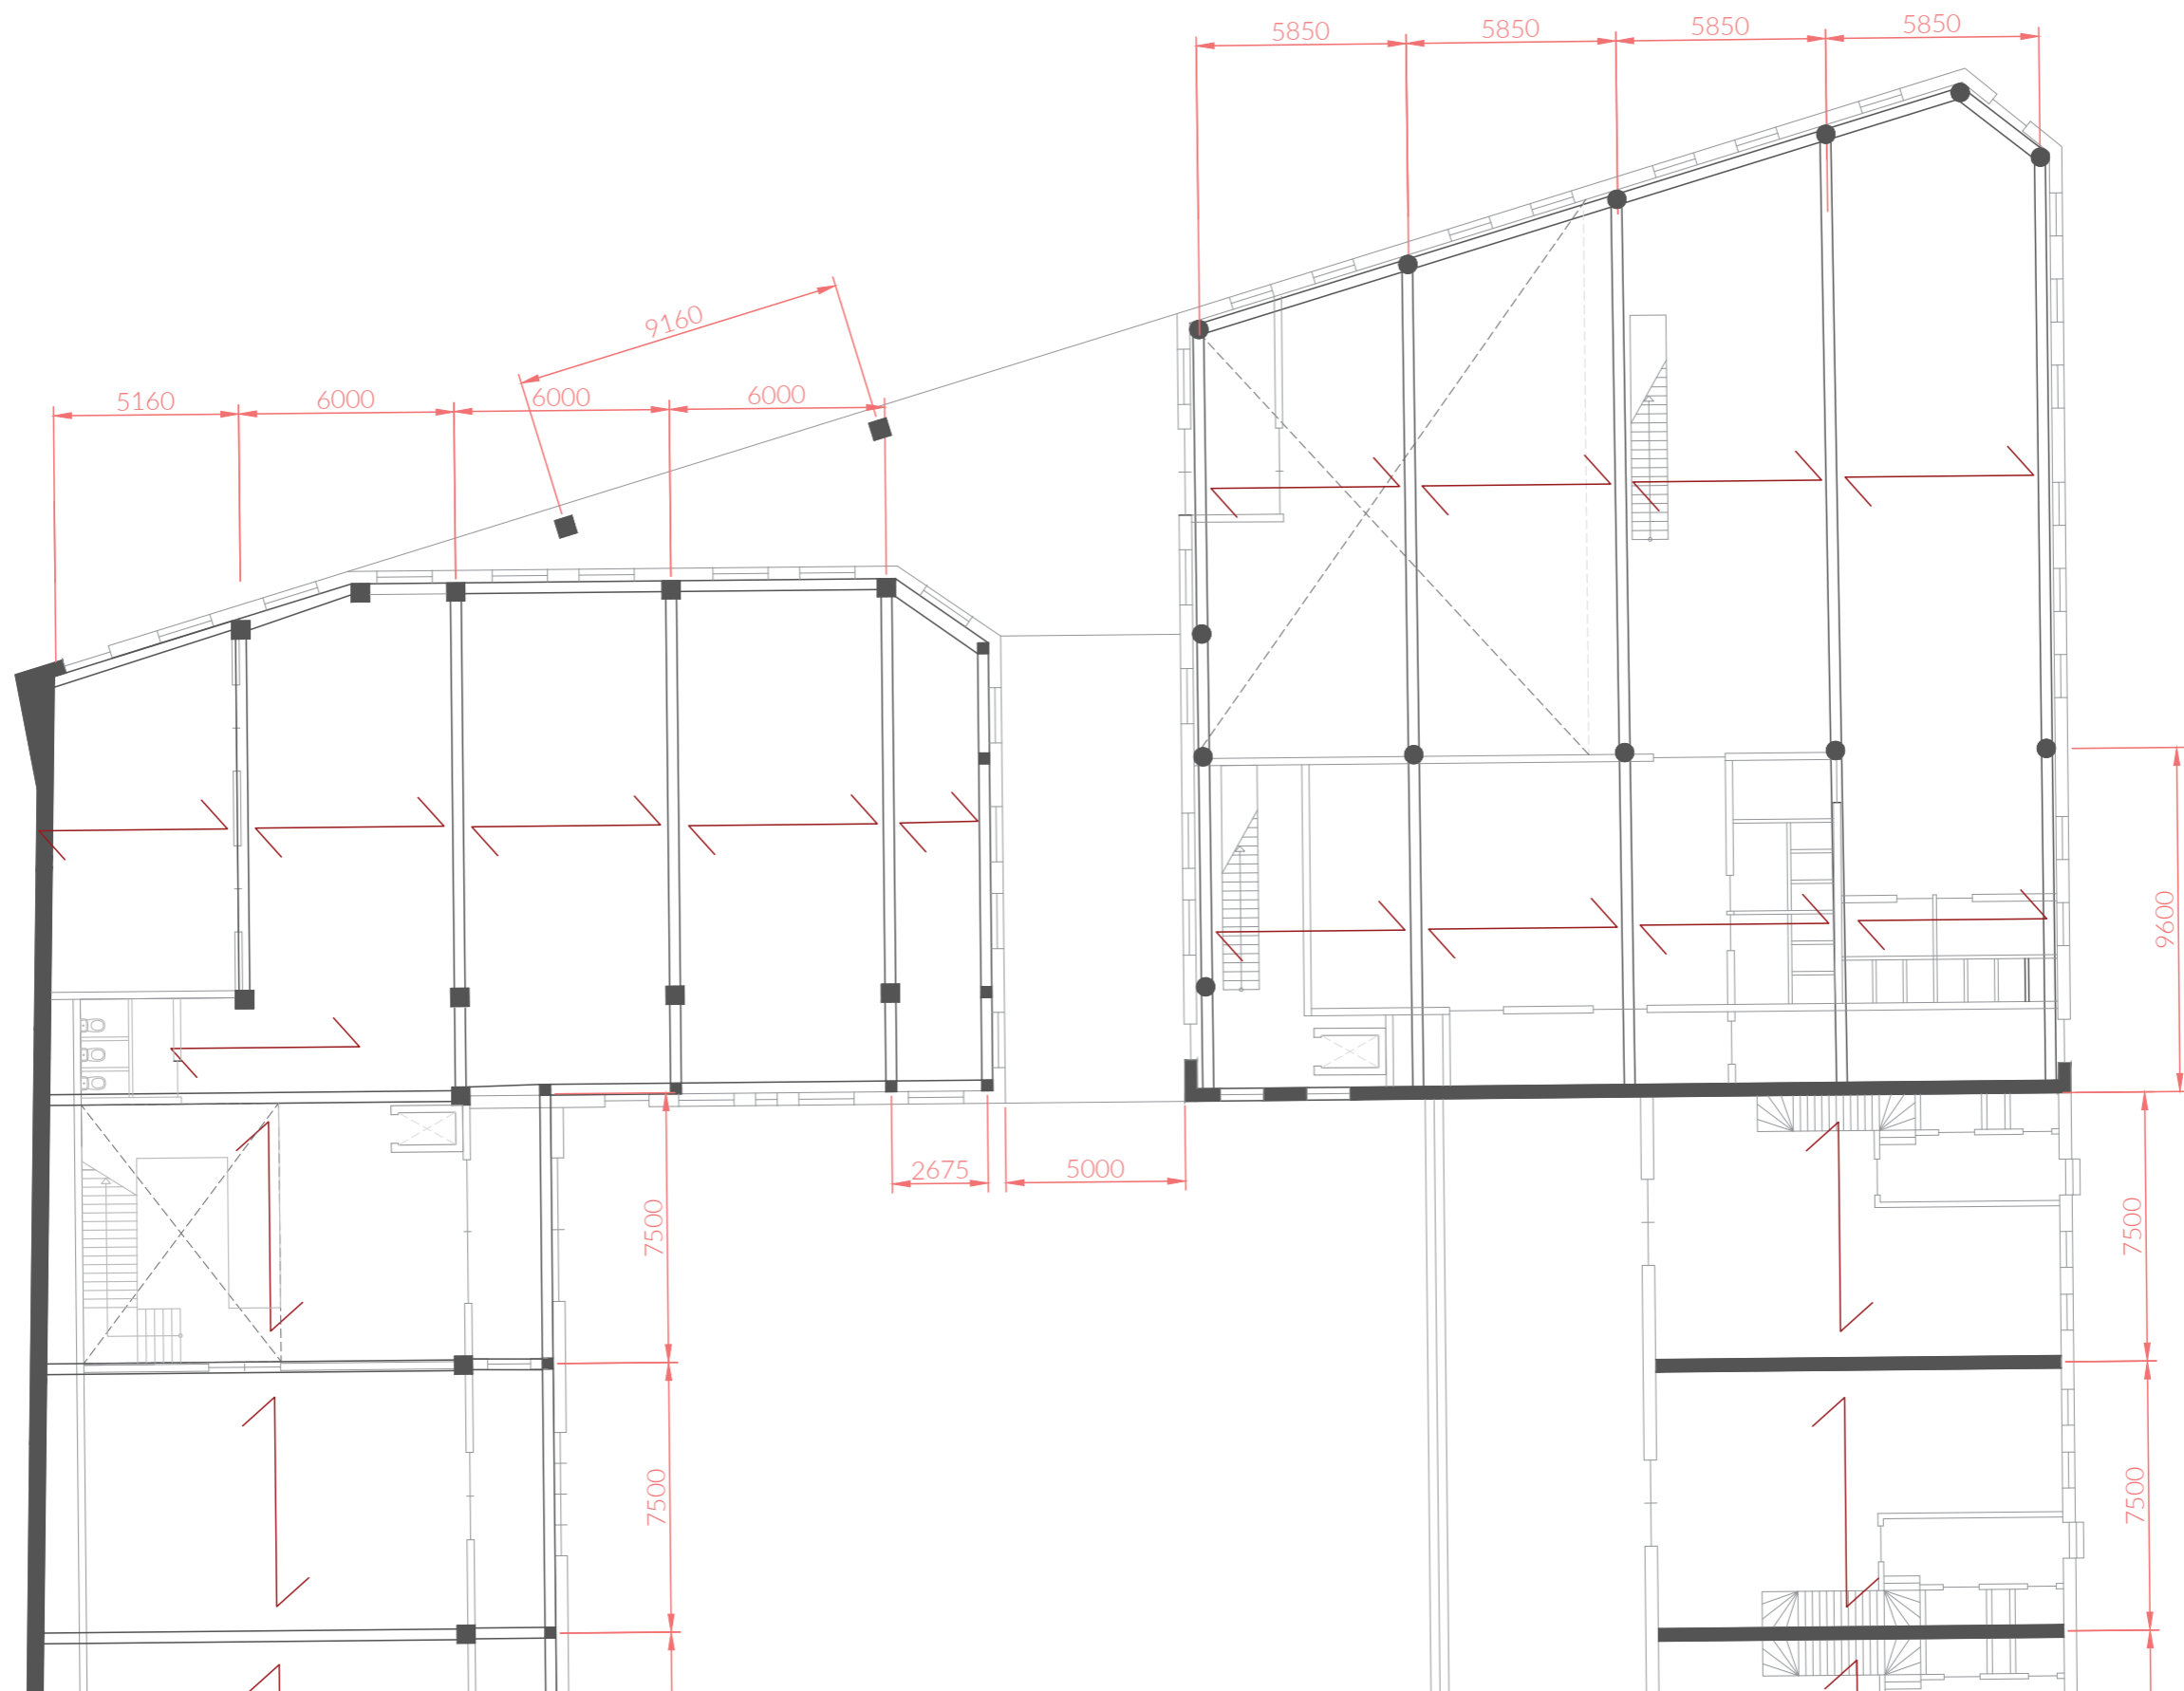


STRUCTURAL DIMENSIONS 1:200

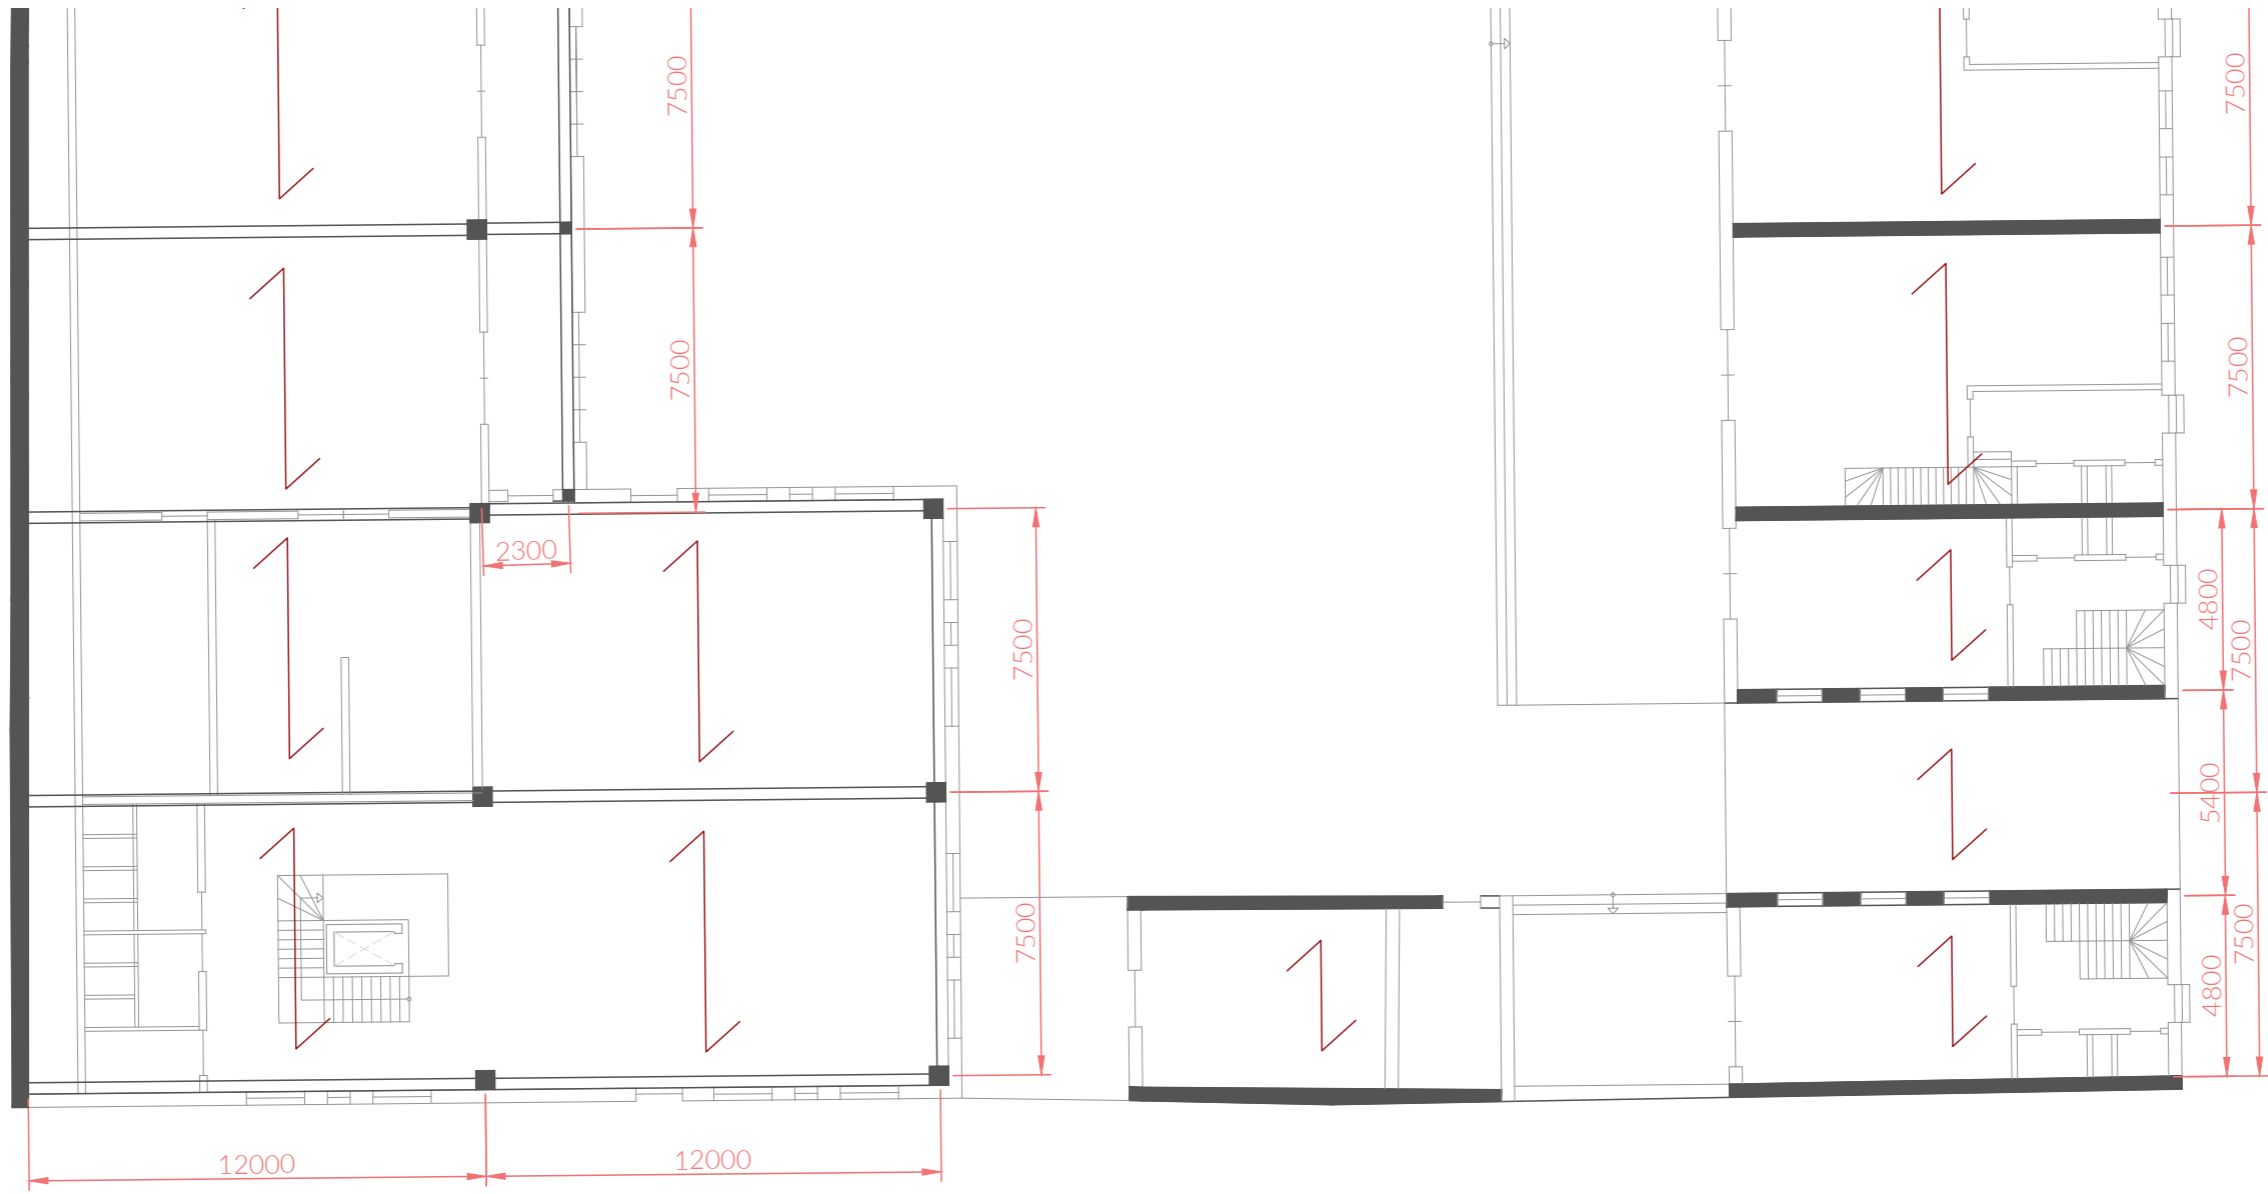


STRUCTURAL DIMENSIONS 1:200





STEPHANIE CIJNTJE
1:200 VENTILATION PLAN

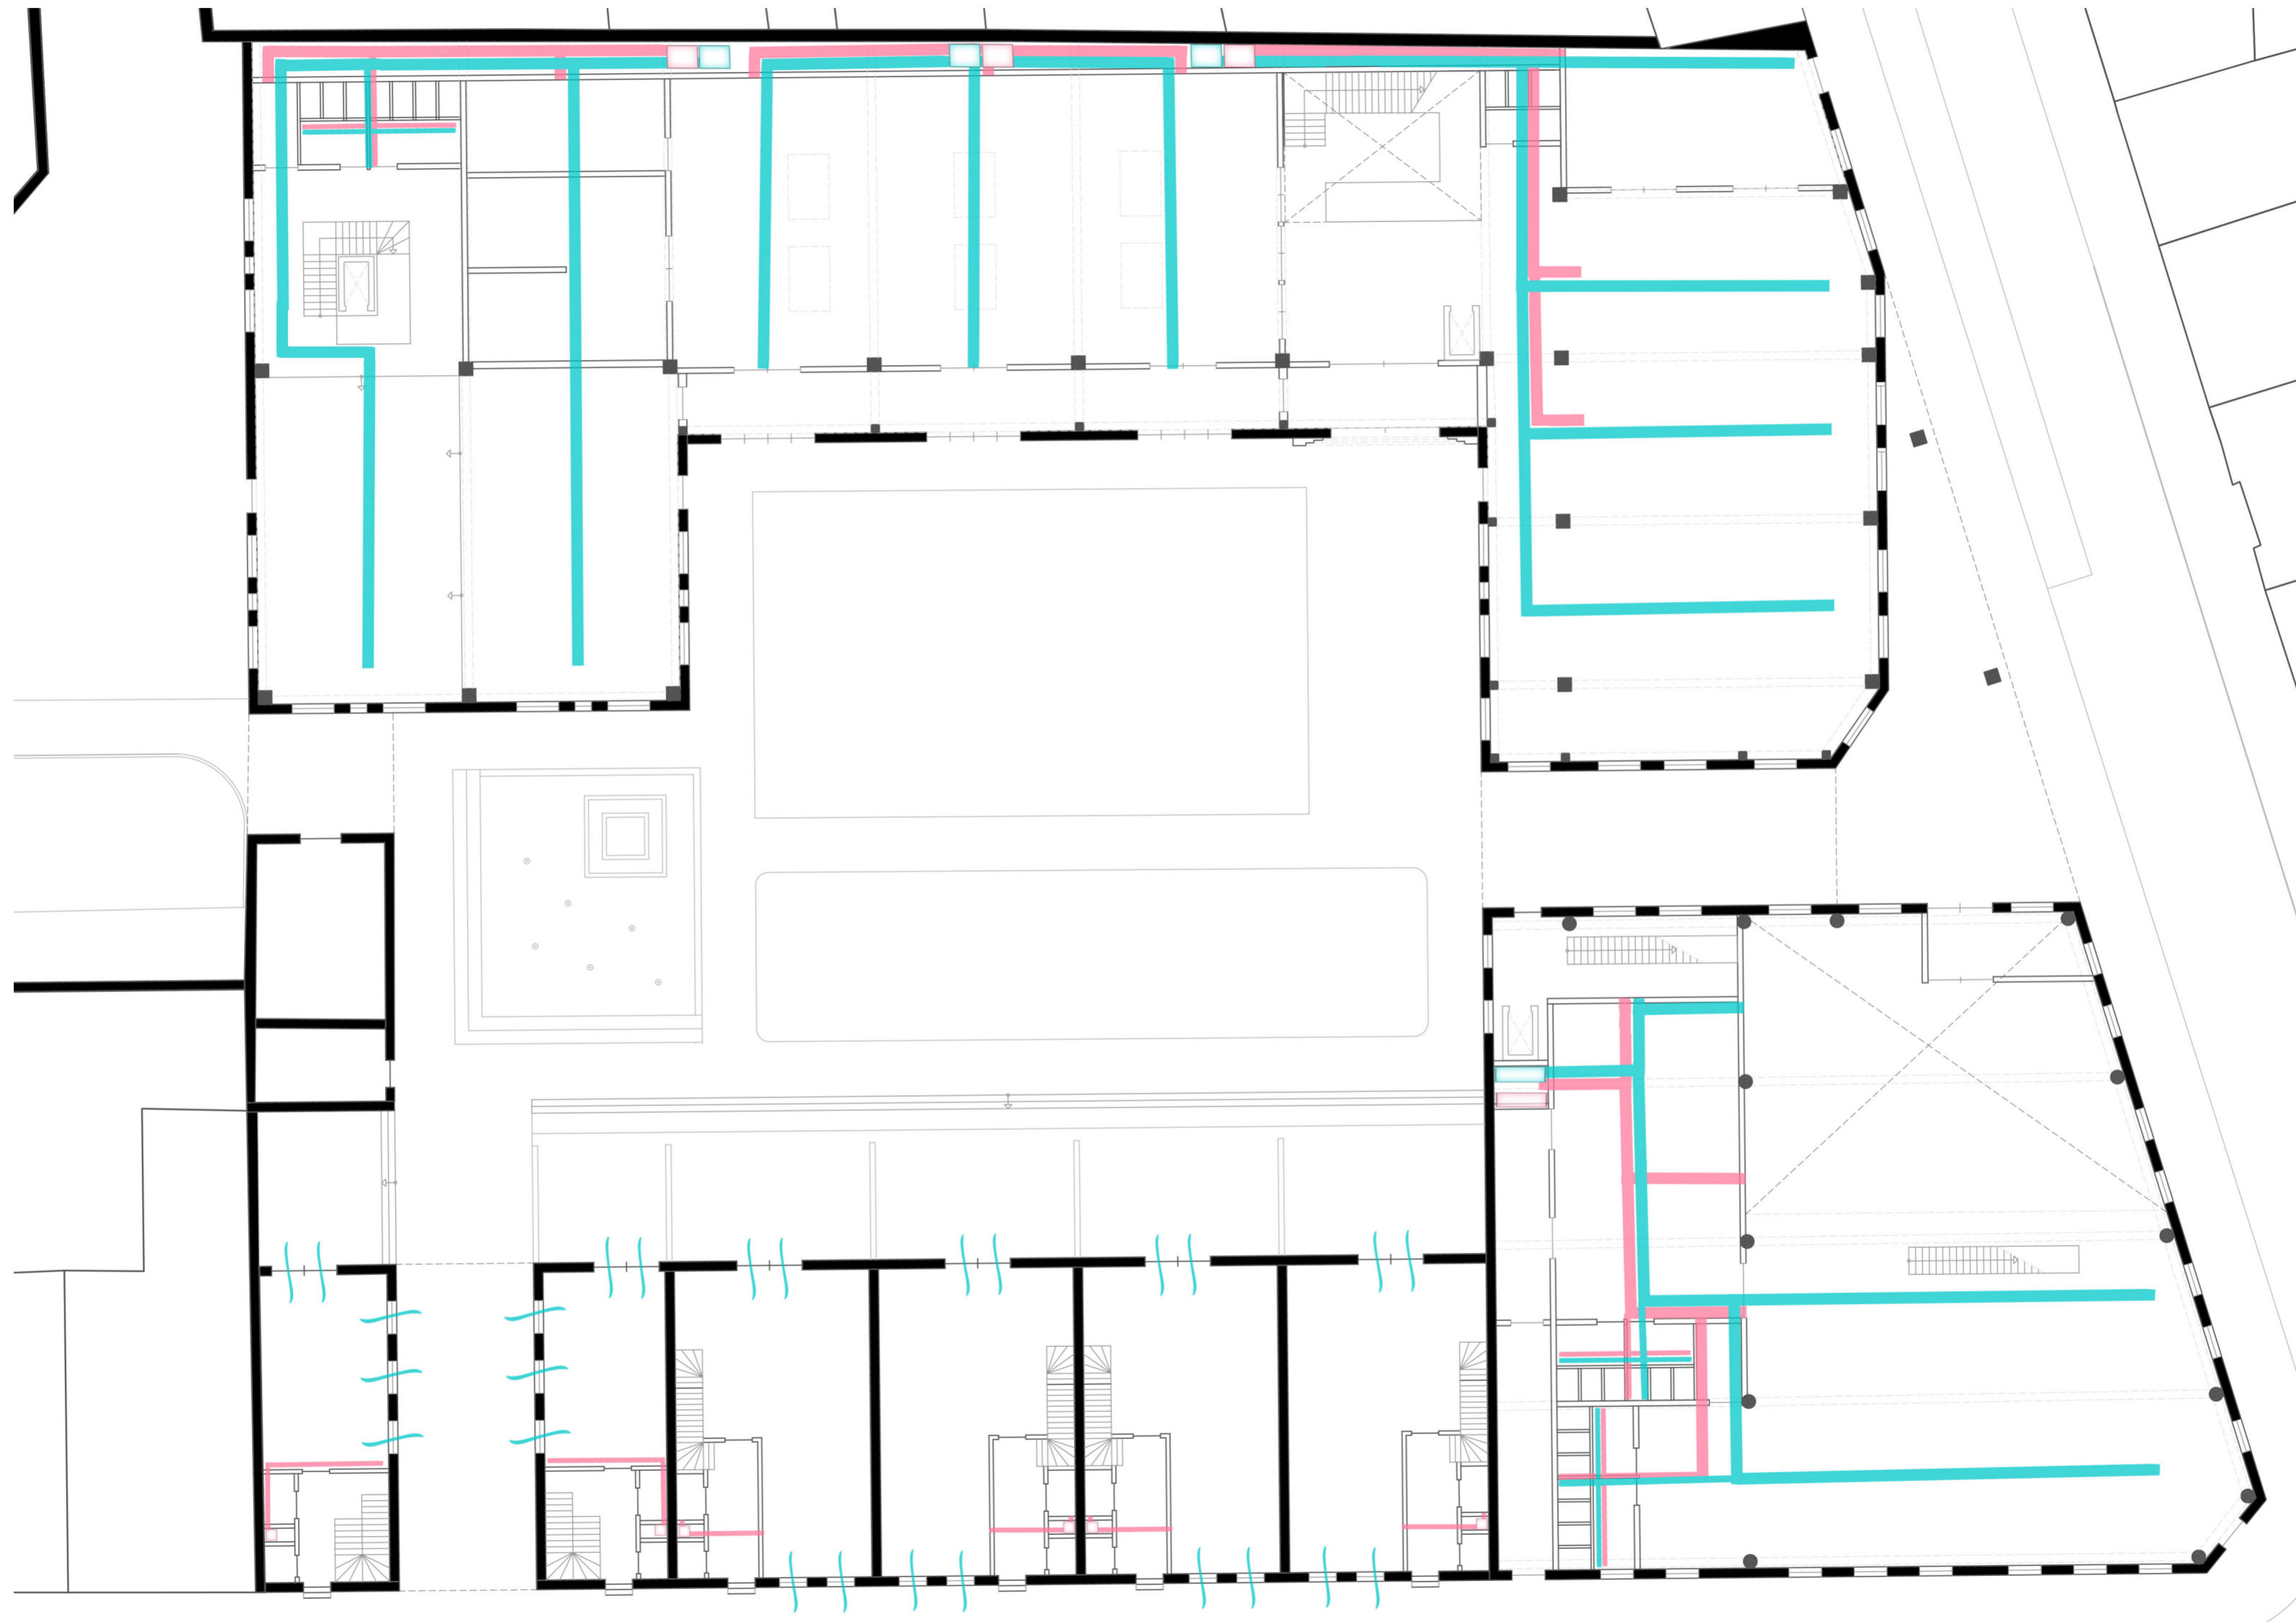



STEPHANIE CIJNTJE
1:200 HEATPUMP PLAN



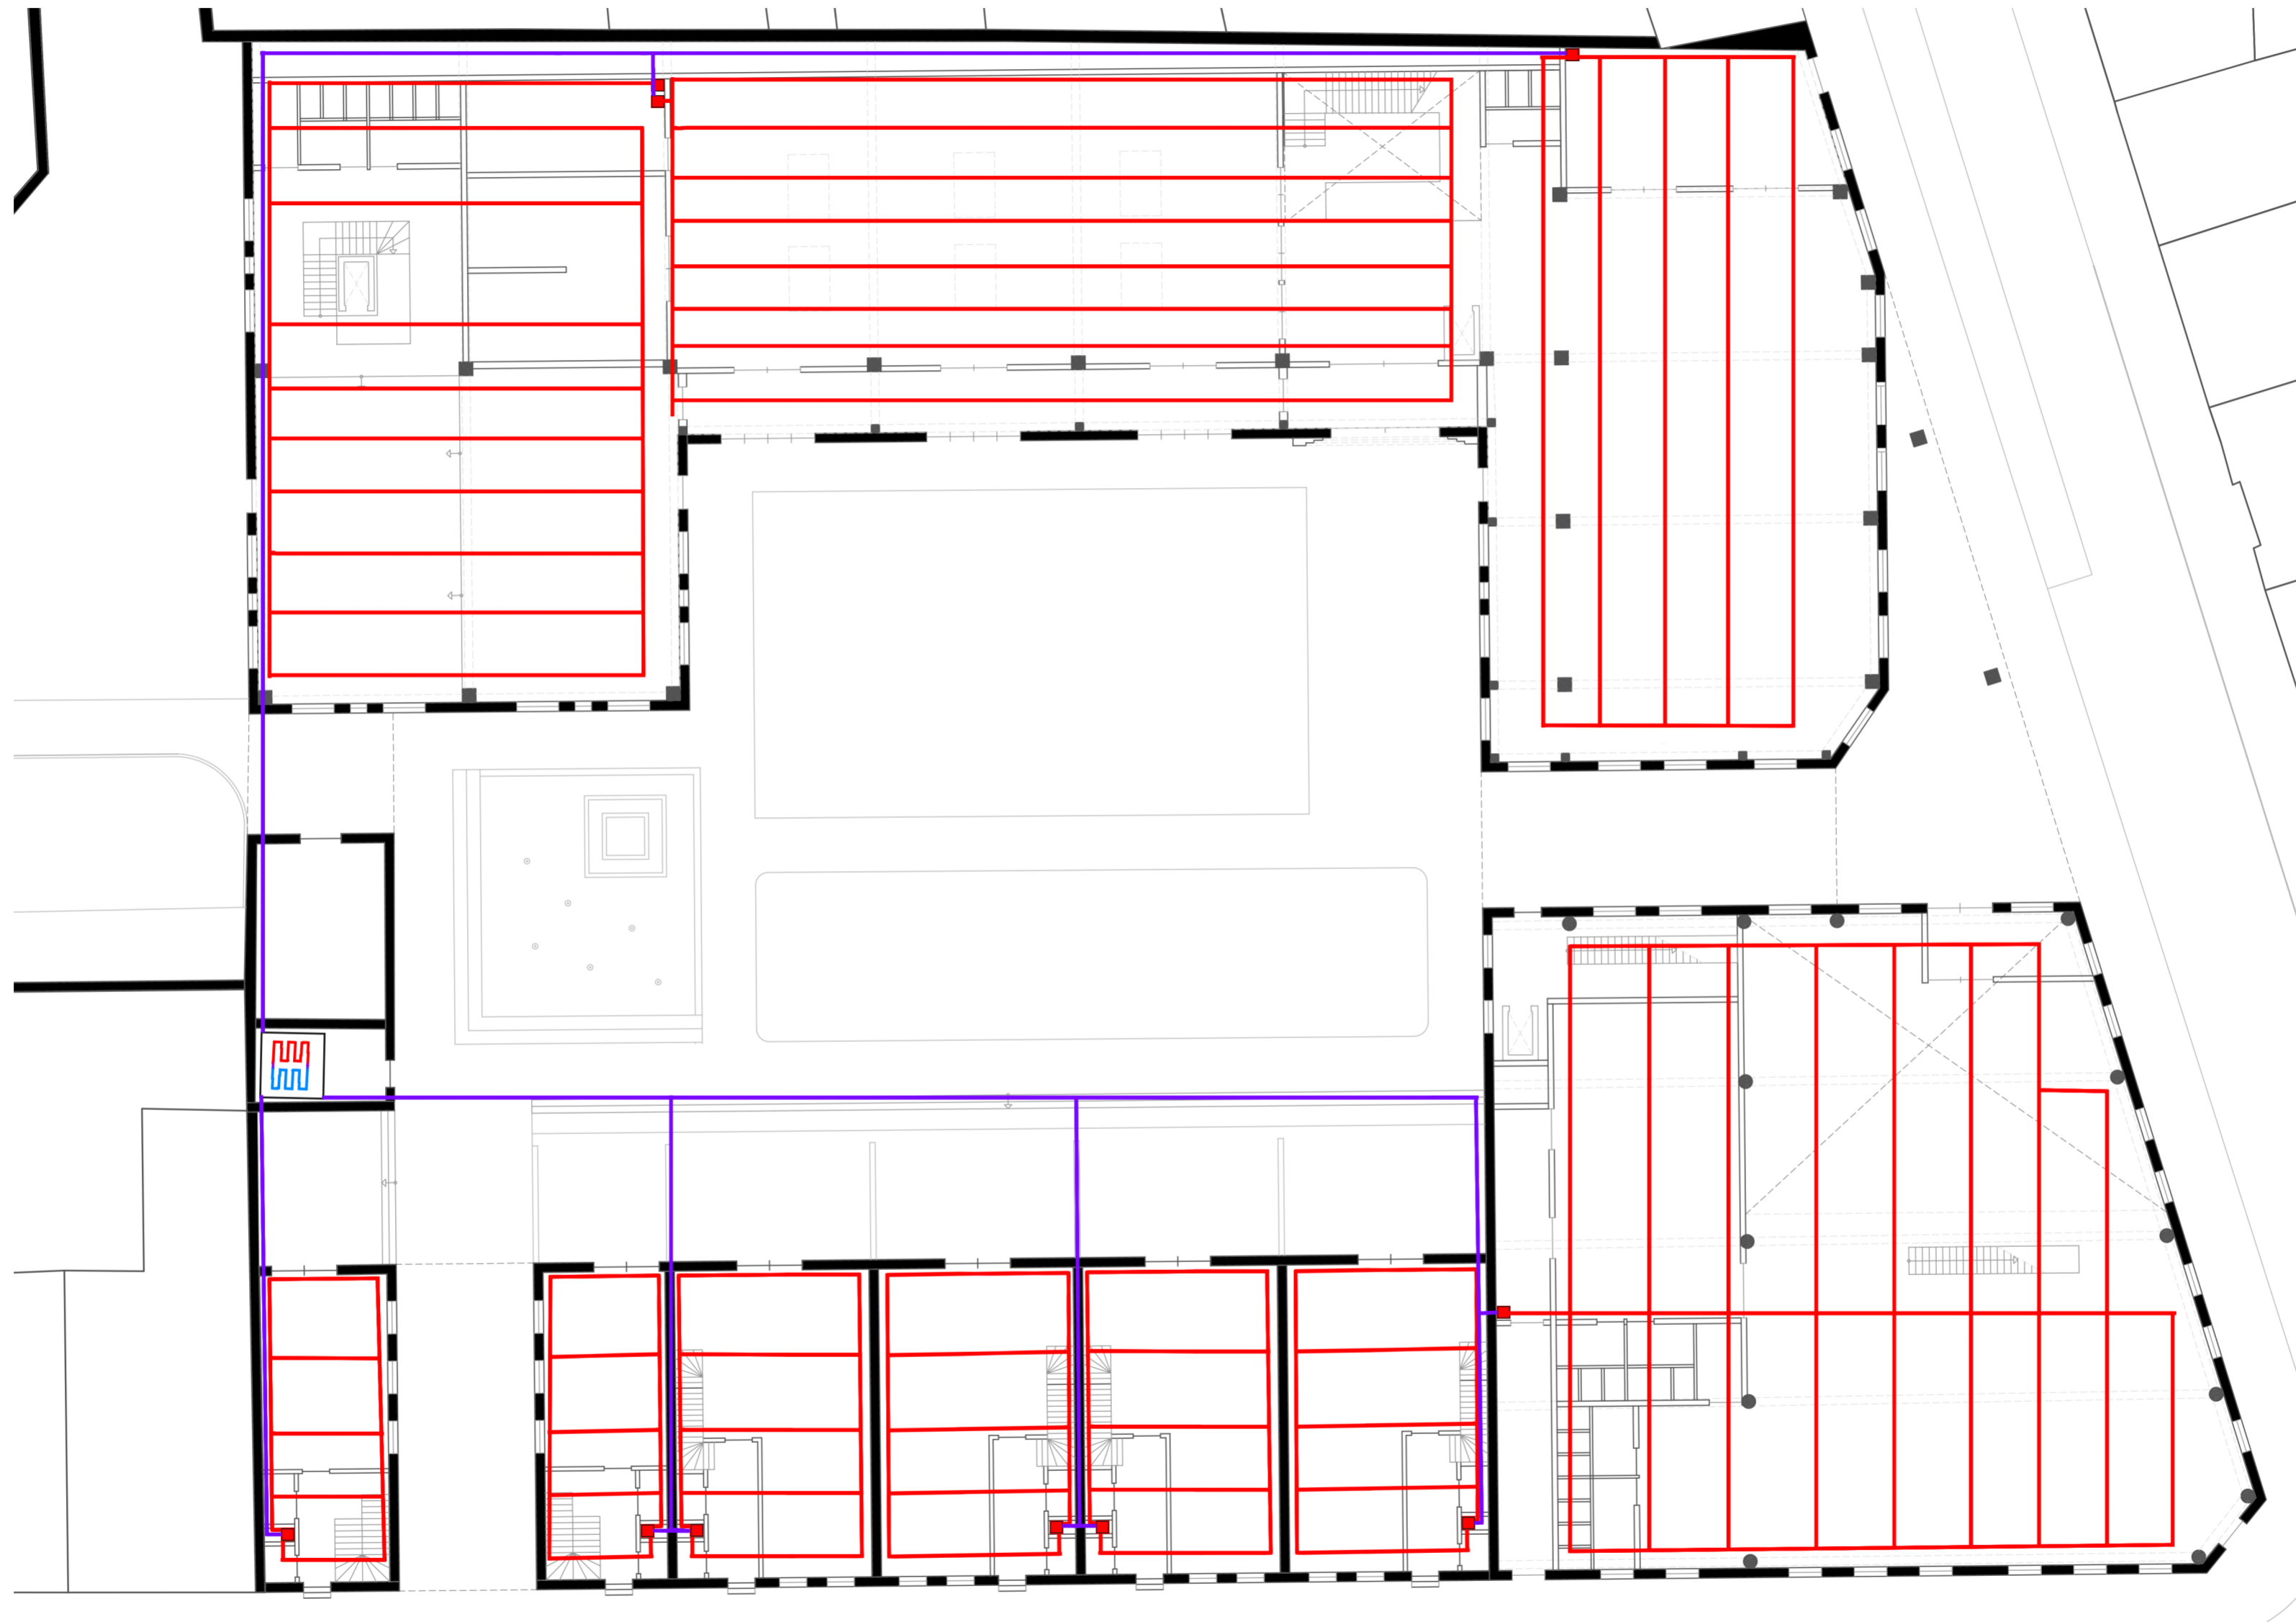


CLIMATE DESIGN - SUMMER 1:200

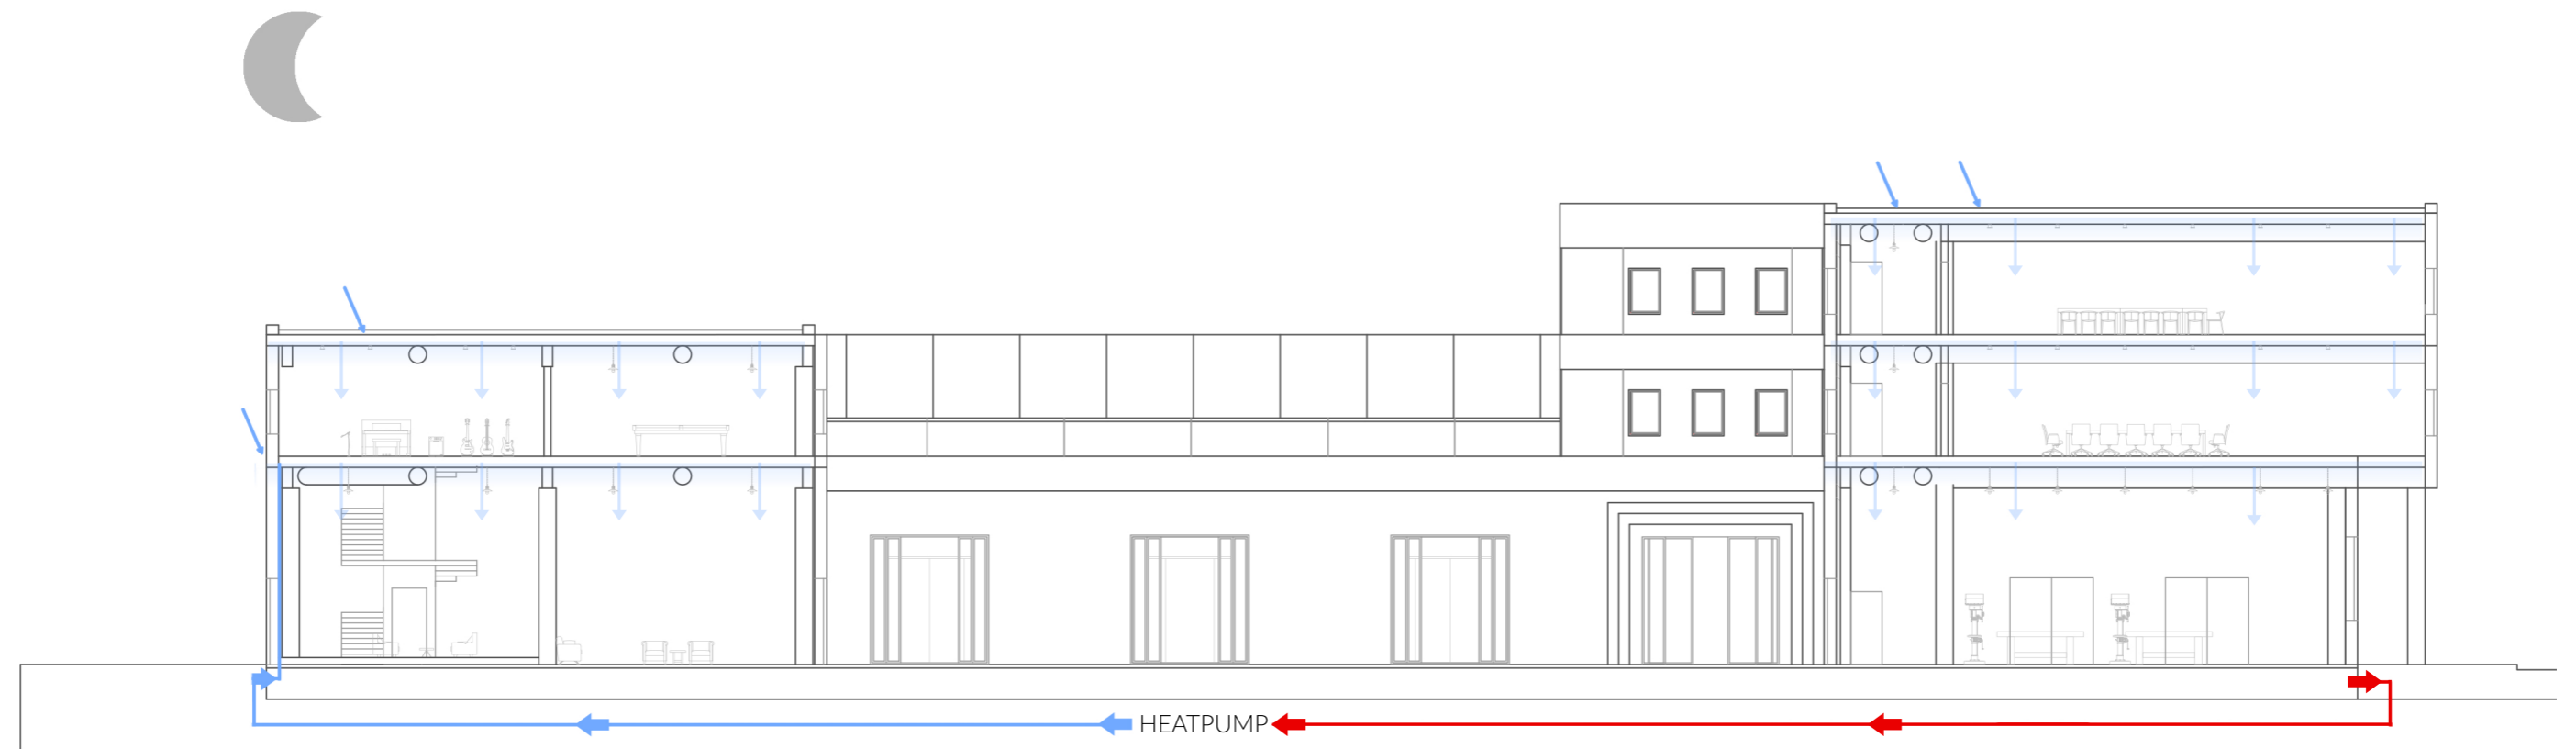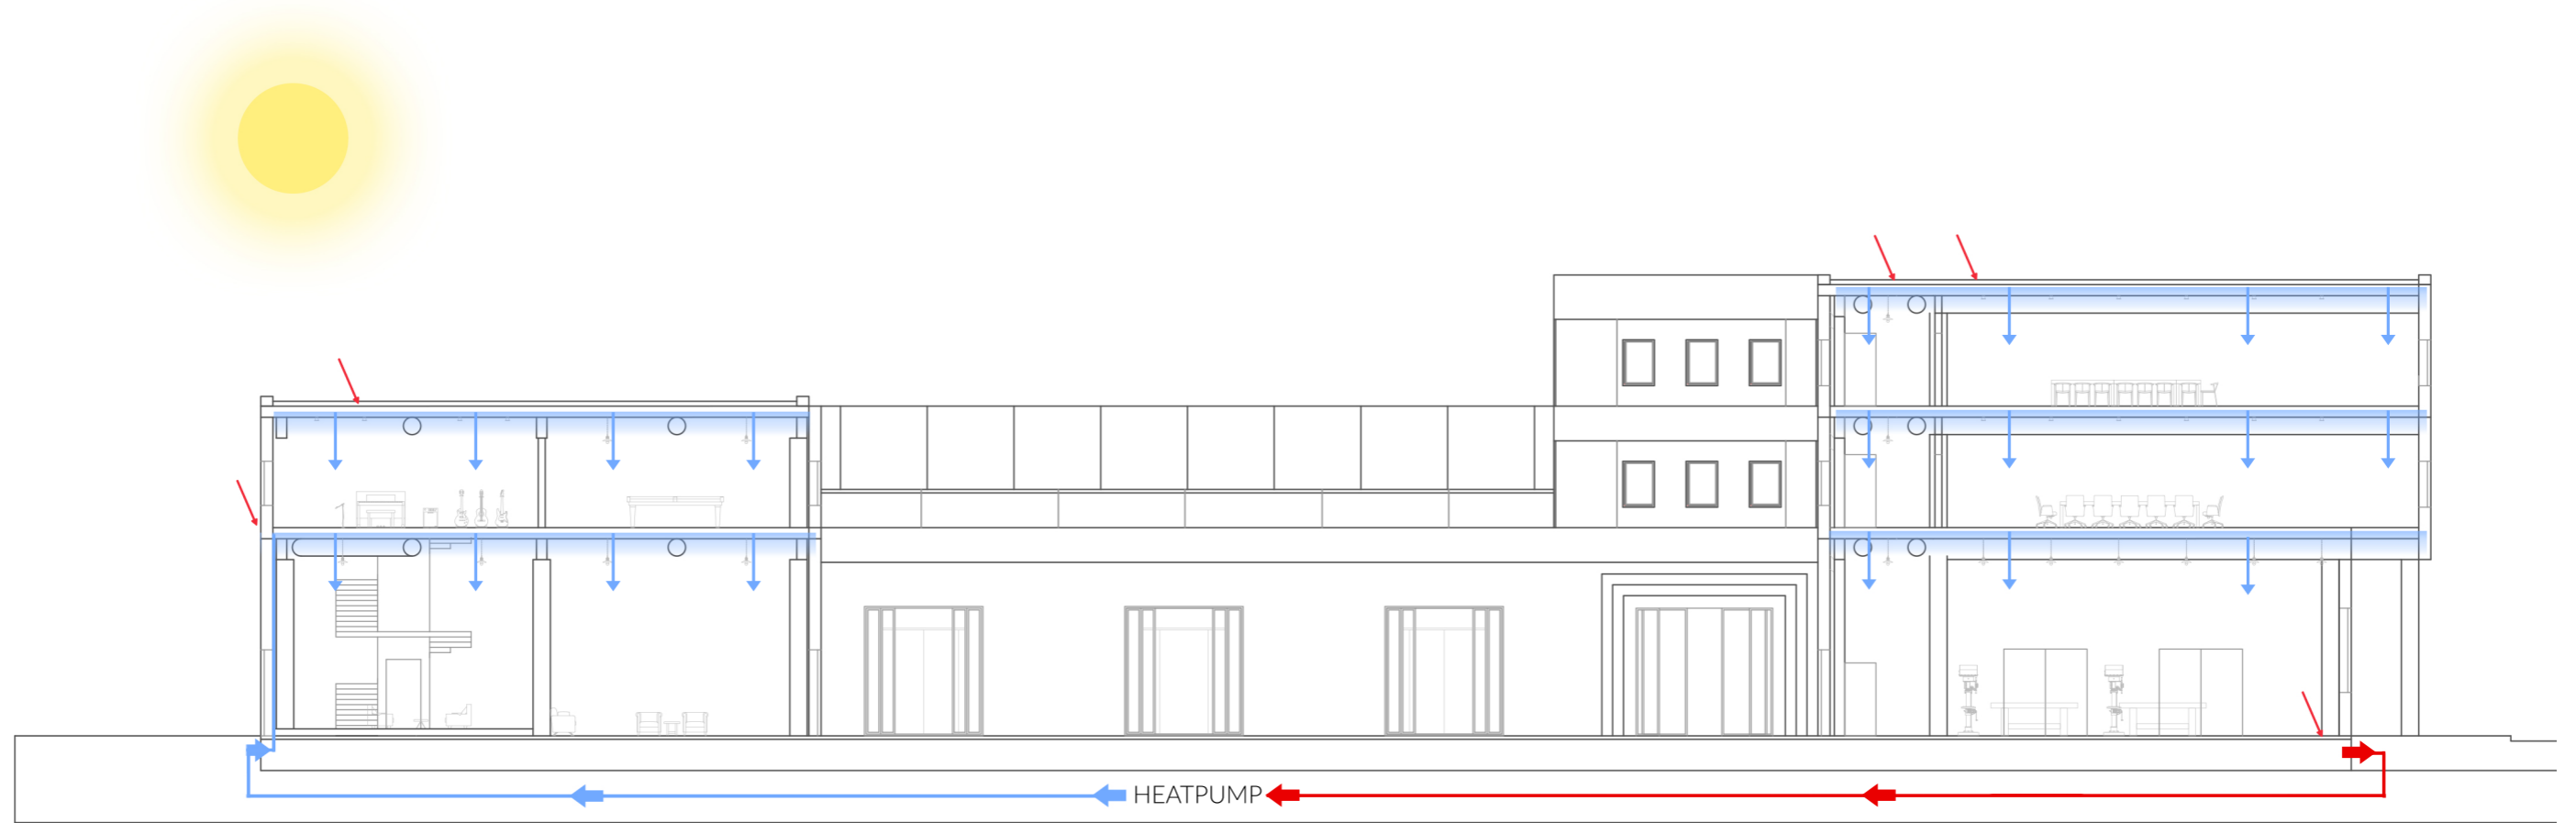


CLIMATE DESIGN - WINTER 1:200

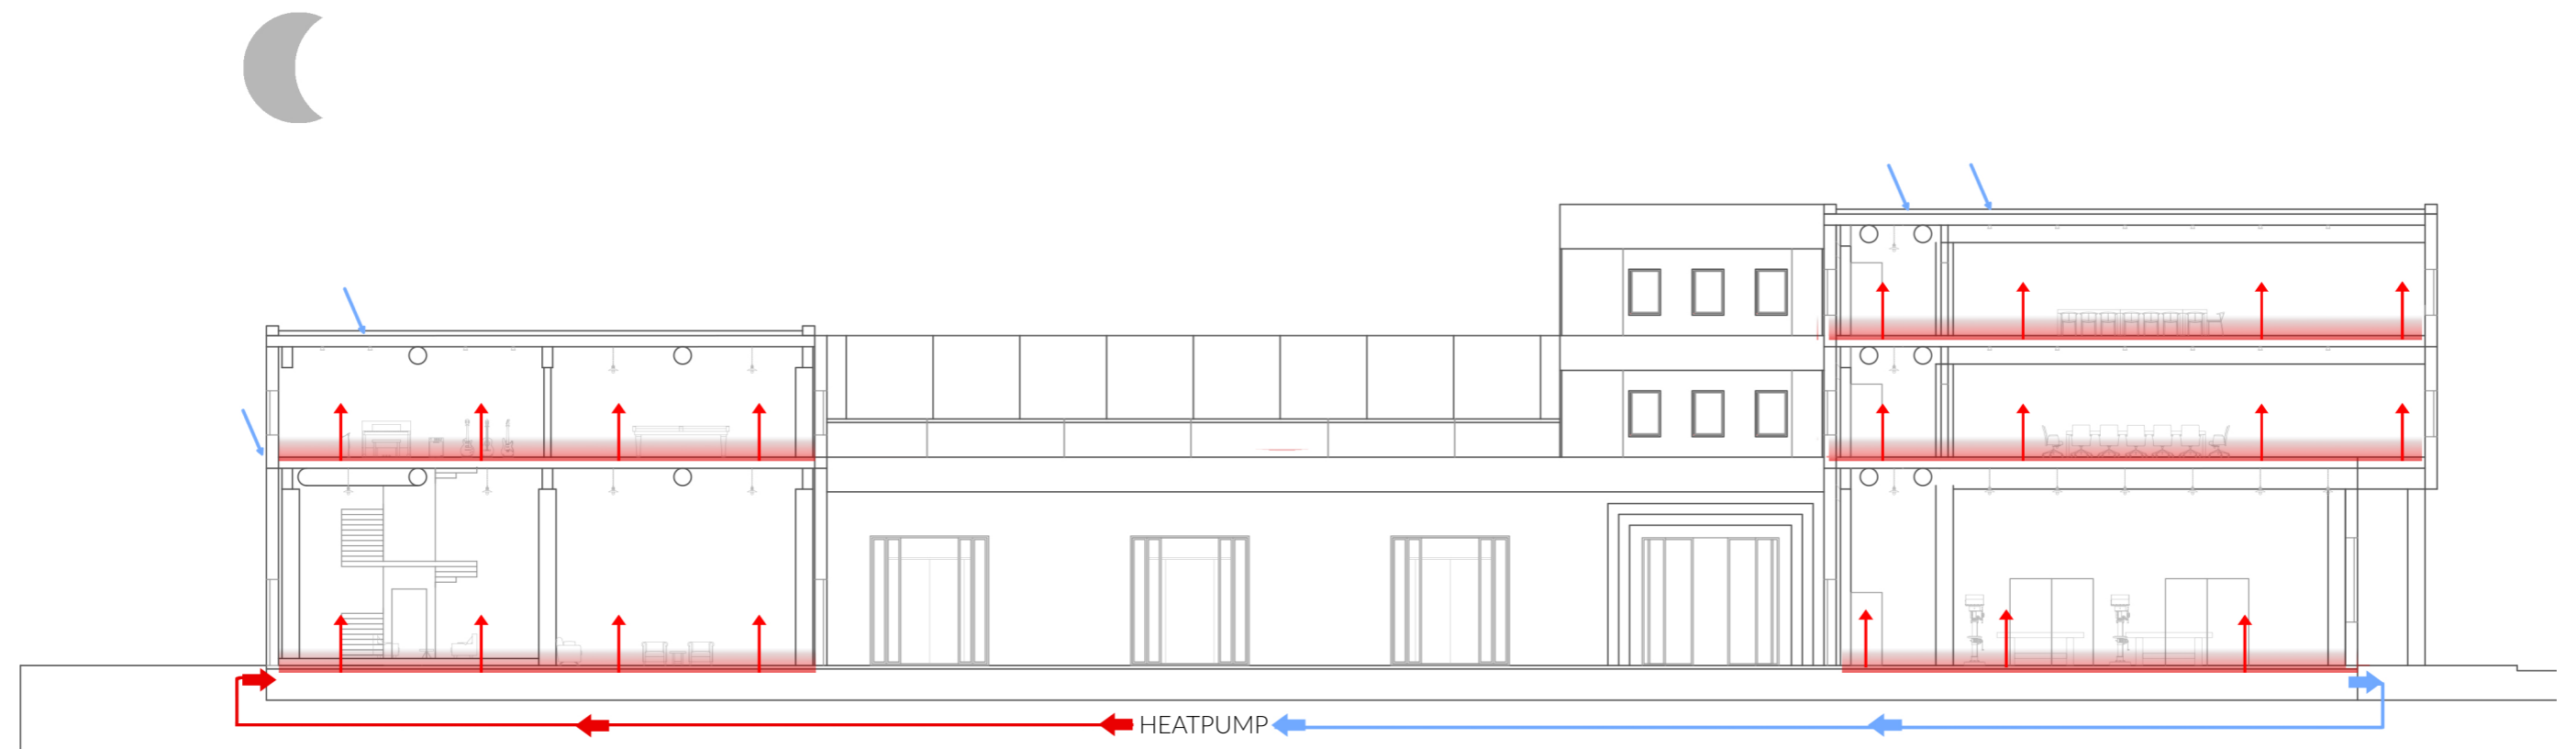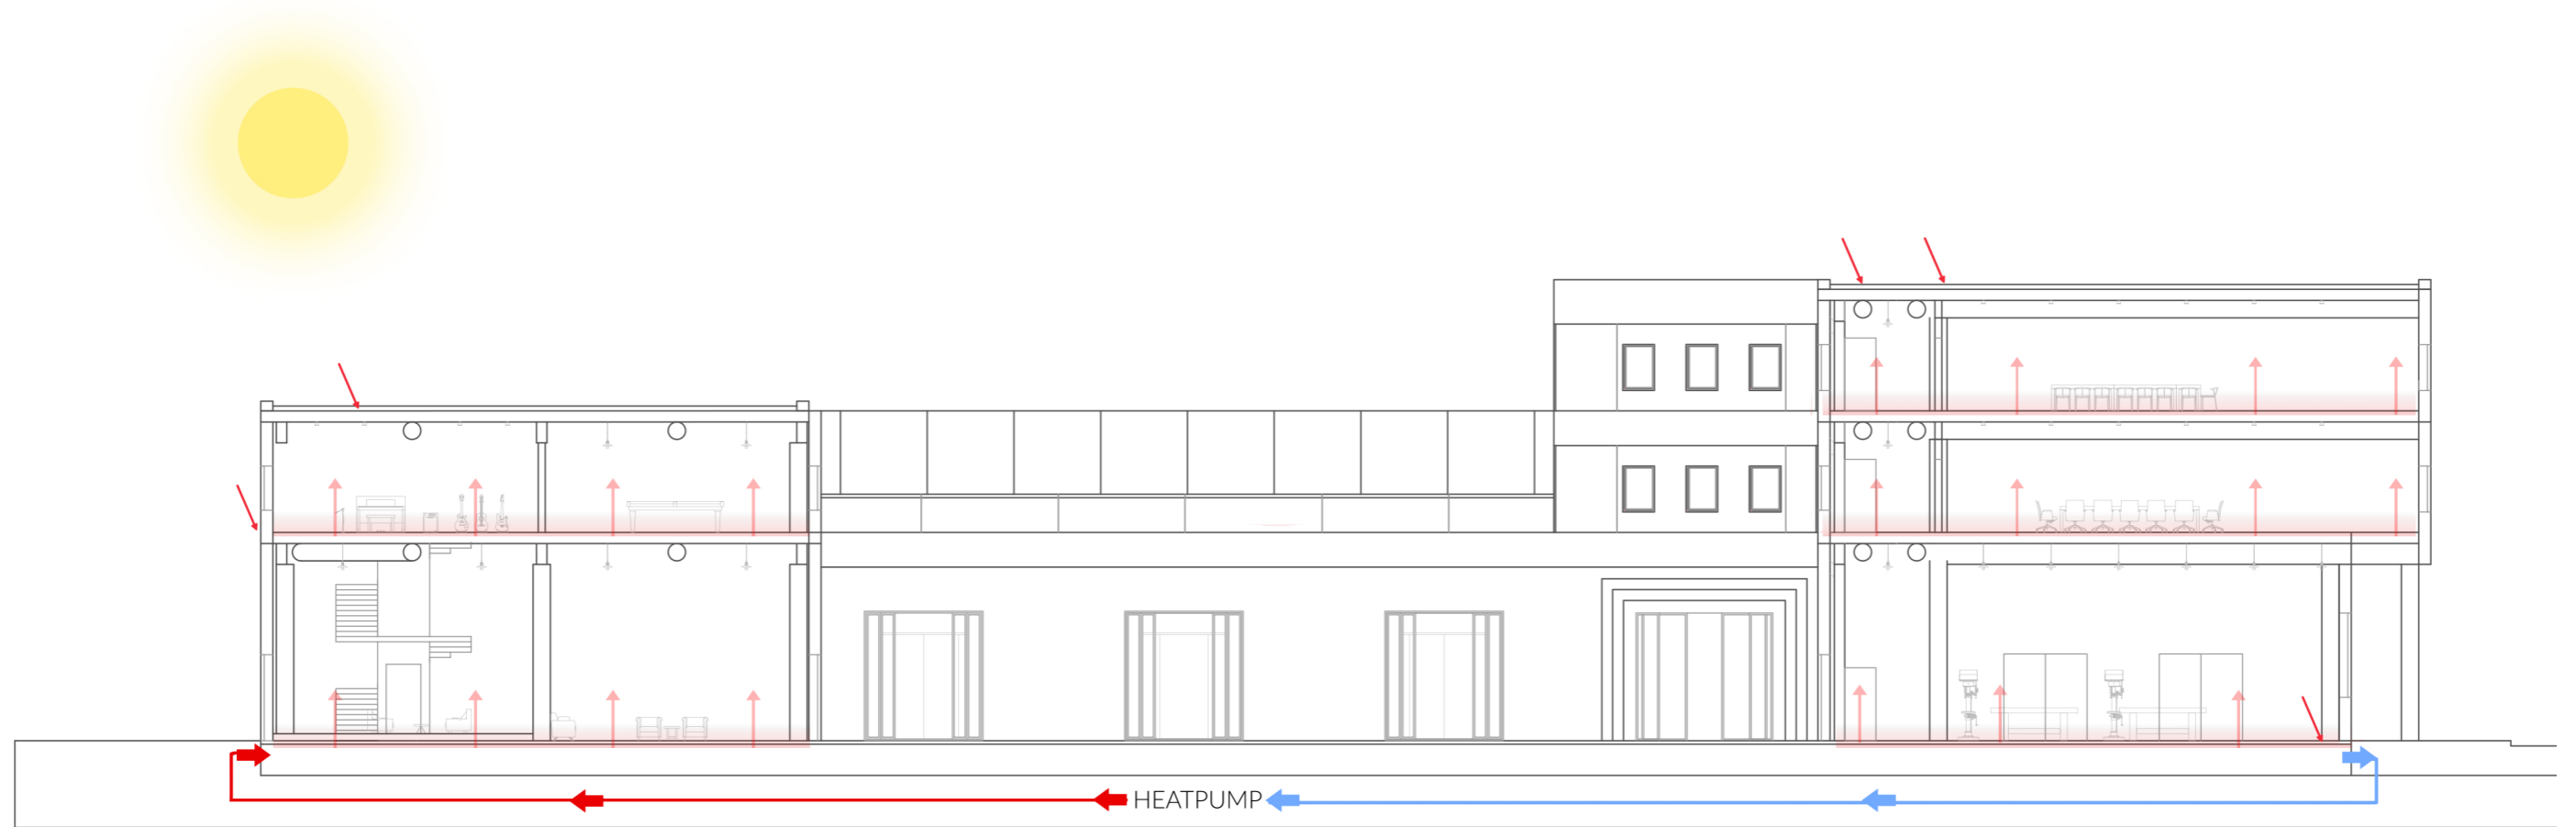


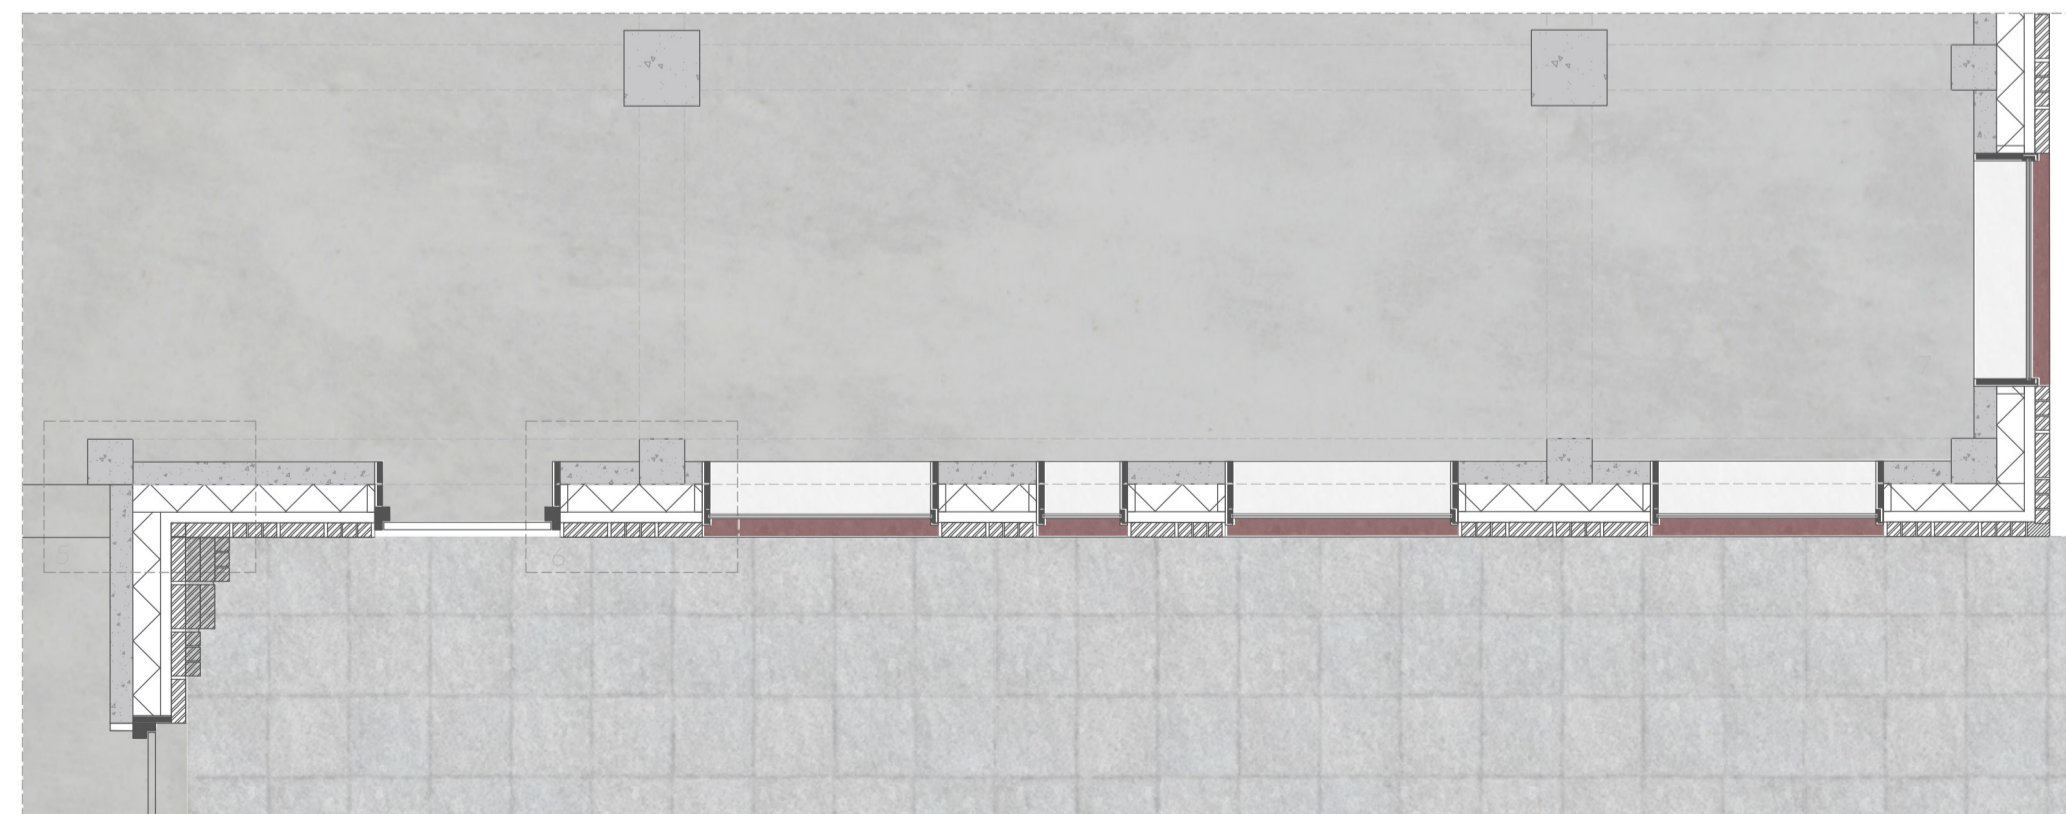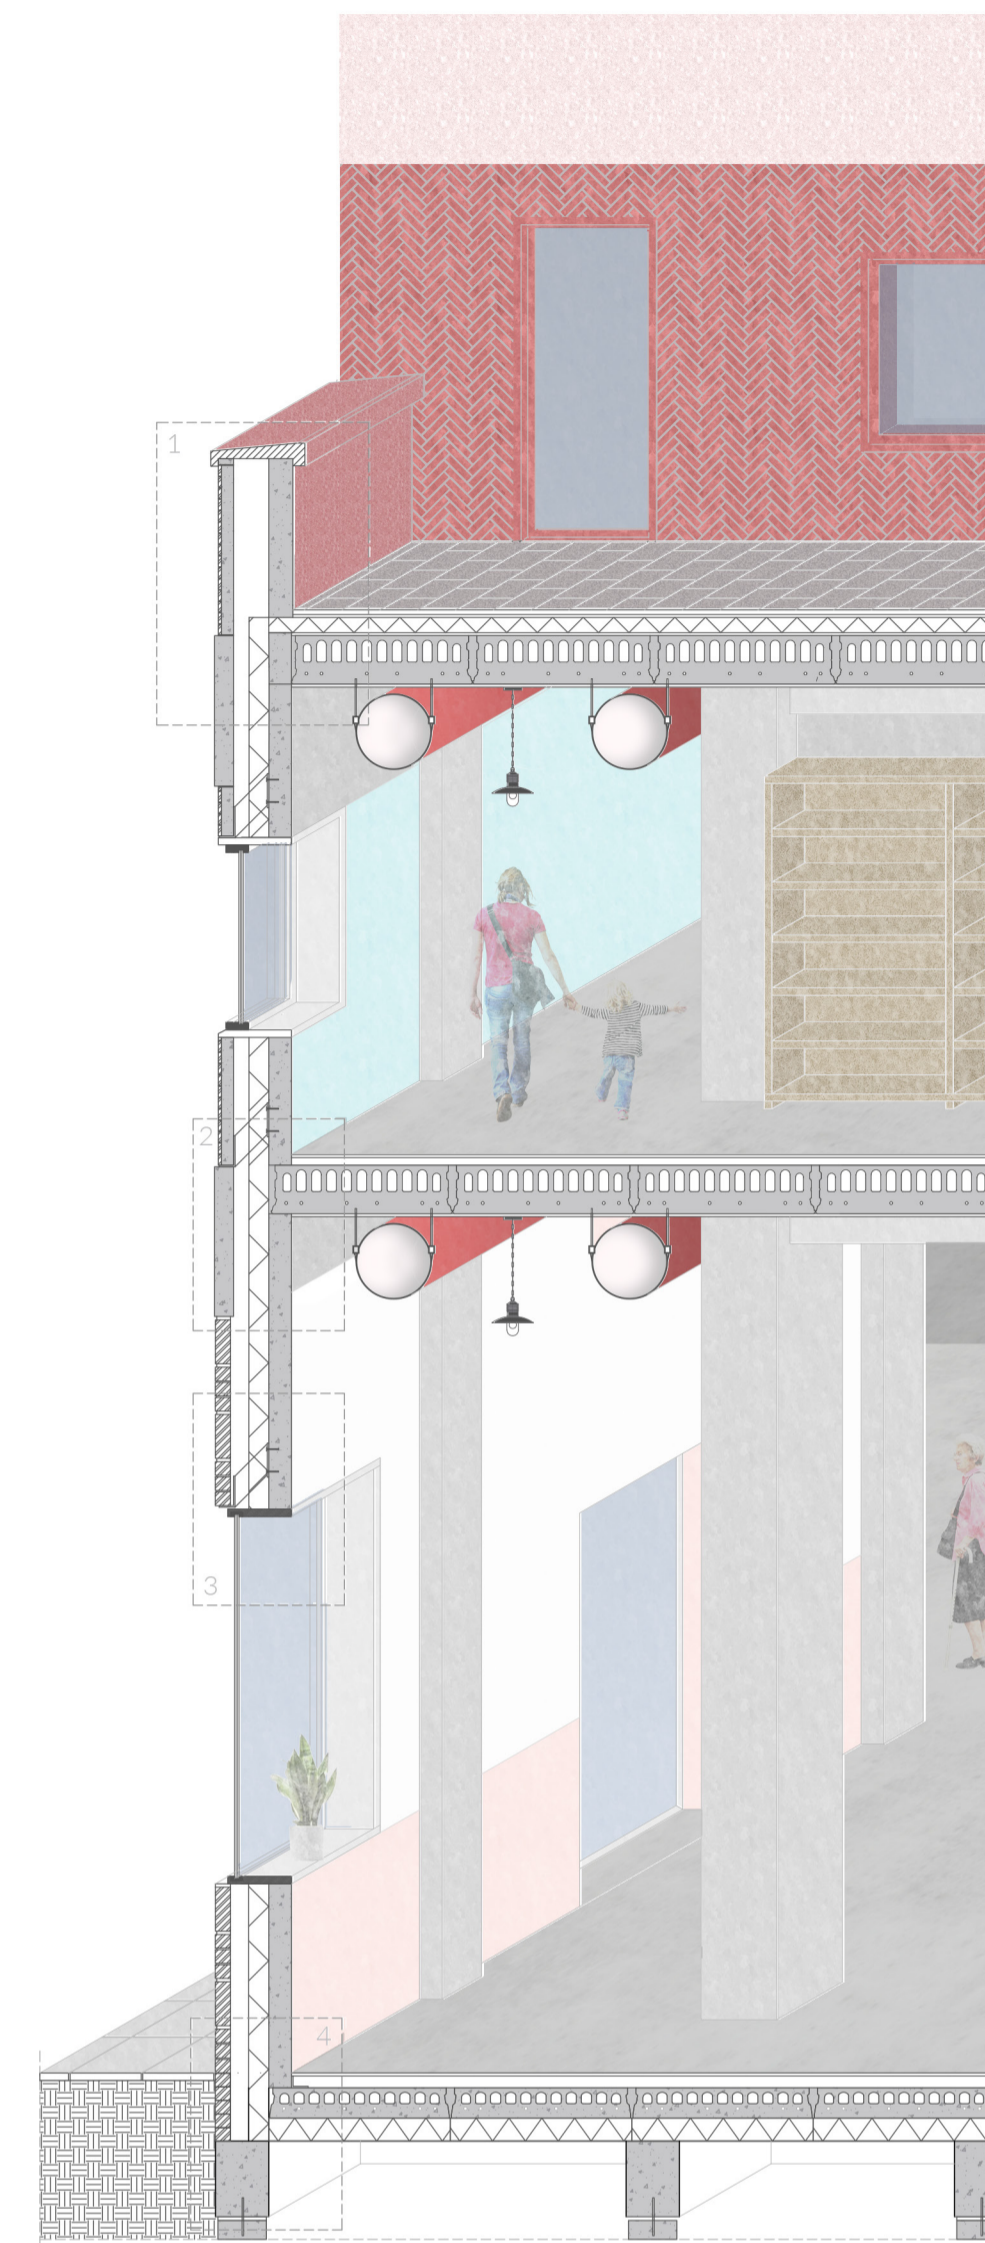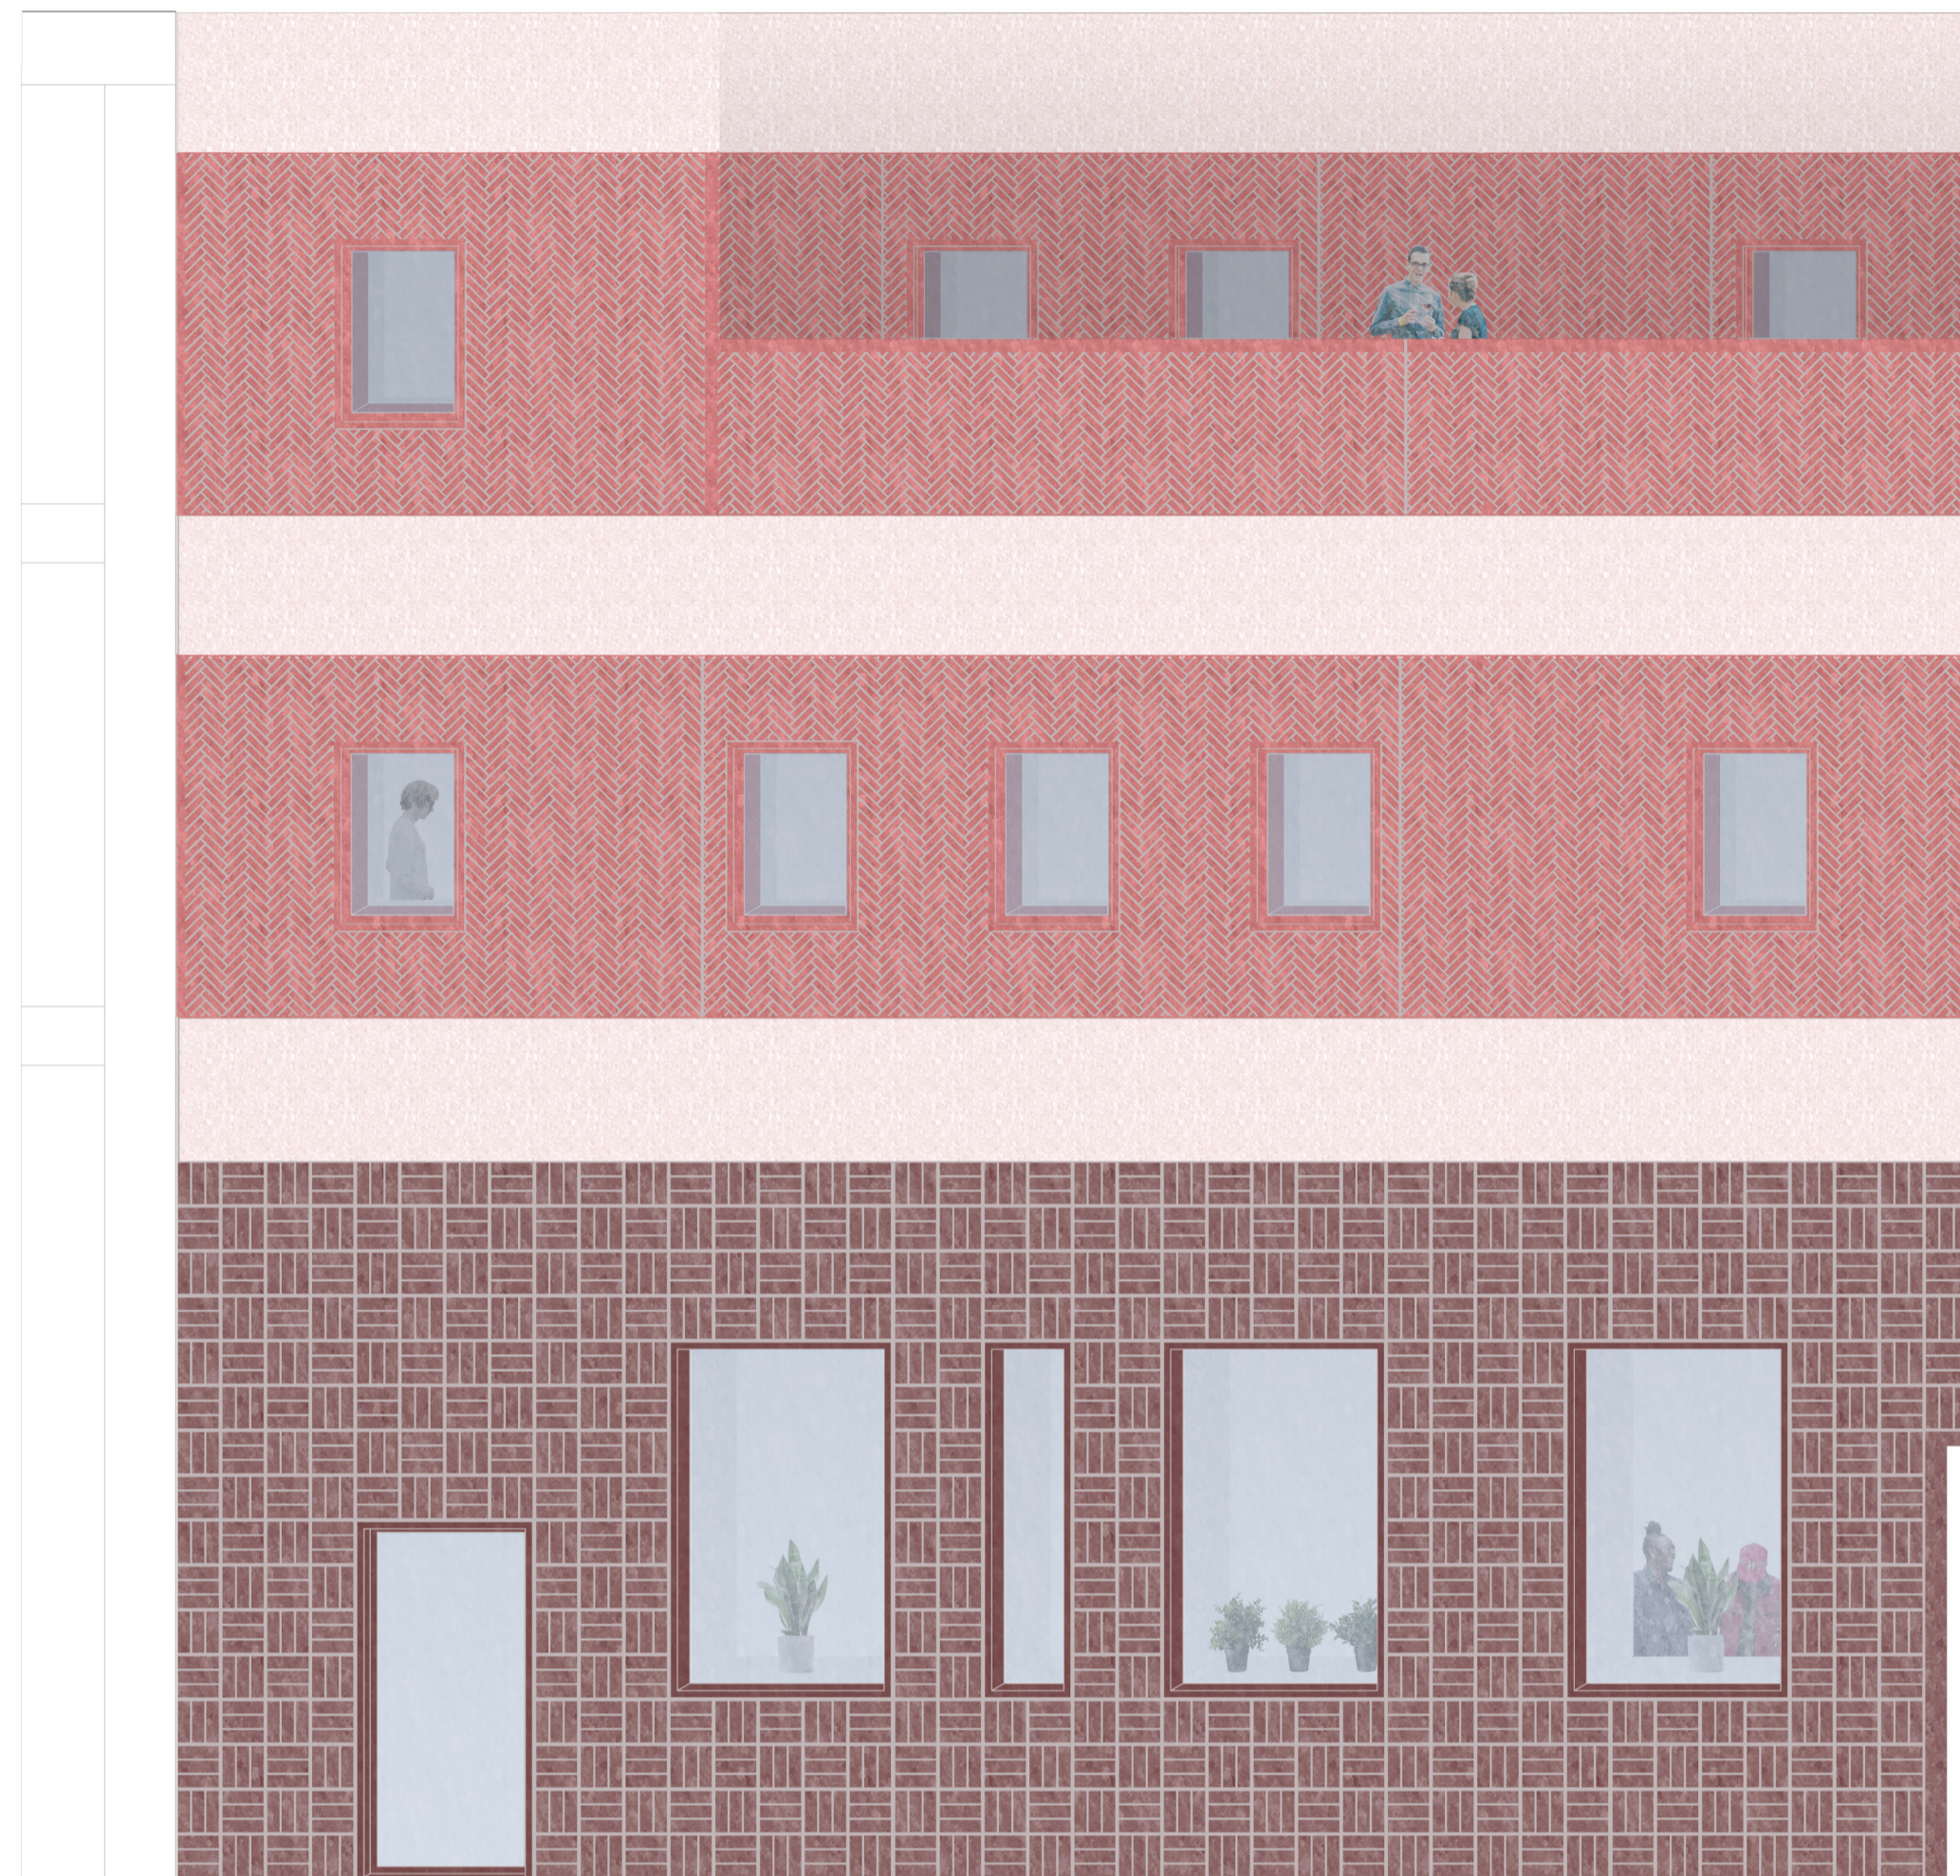


STEPHANIE CIJNTJE
1:5 DETAIL 1: ROOF

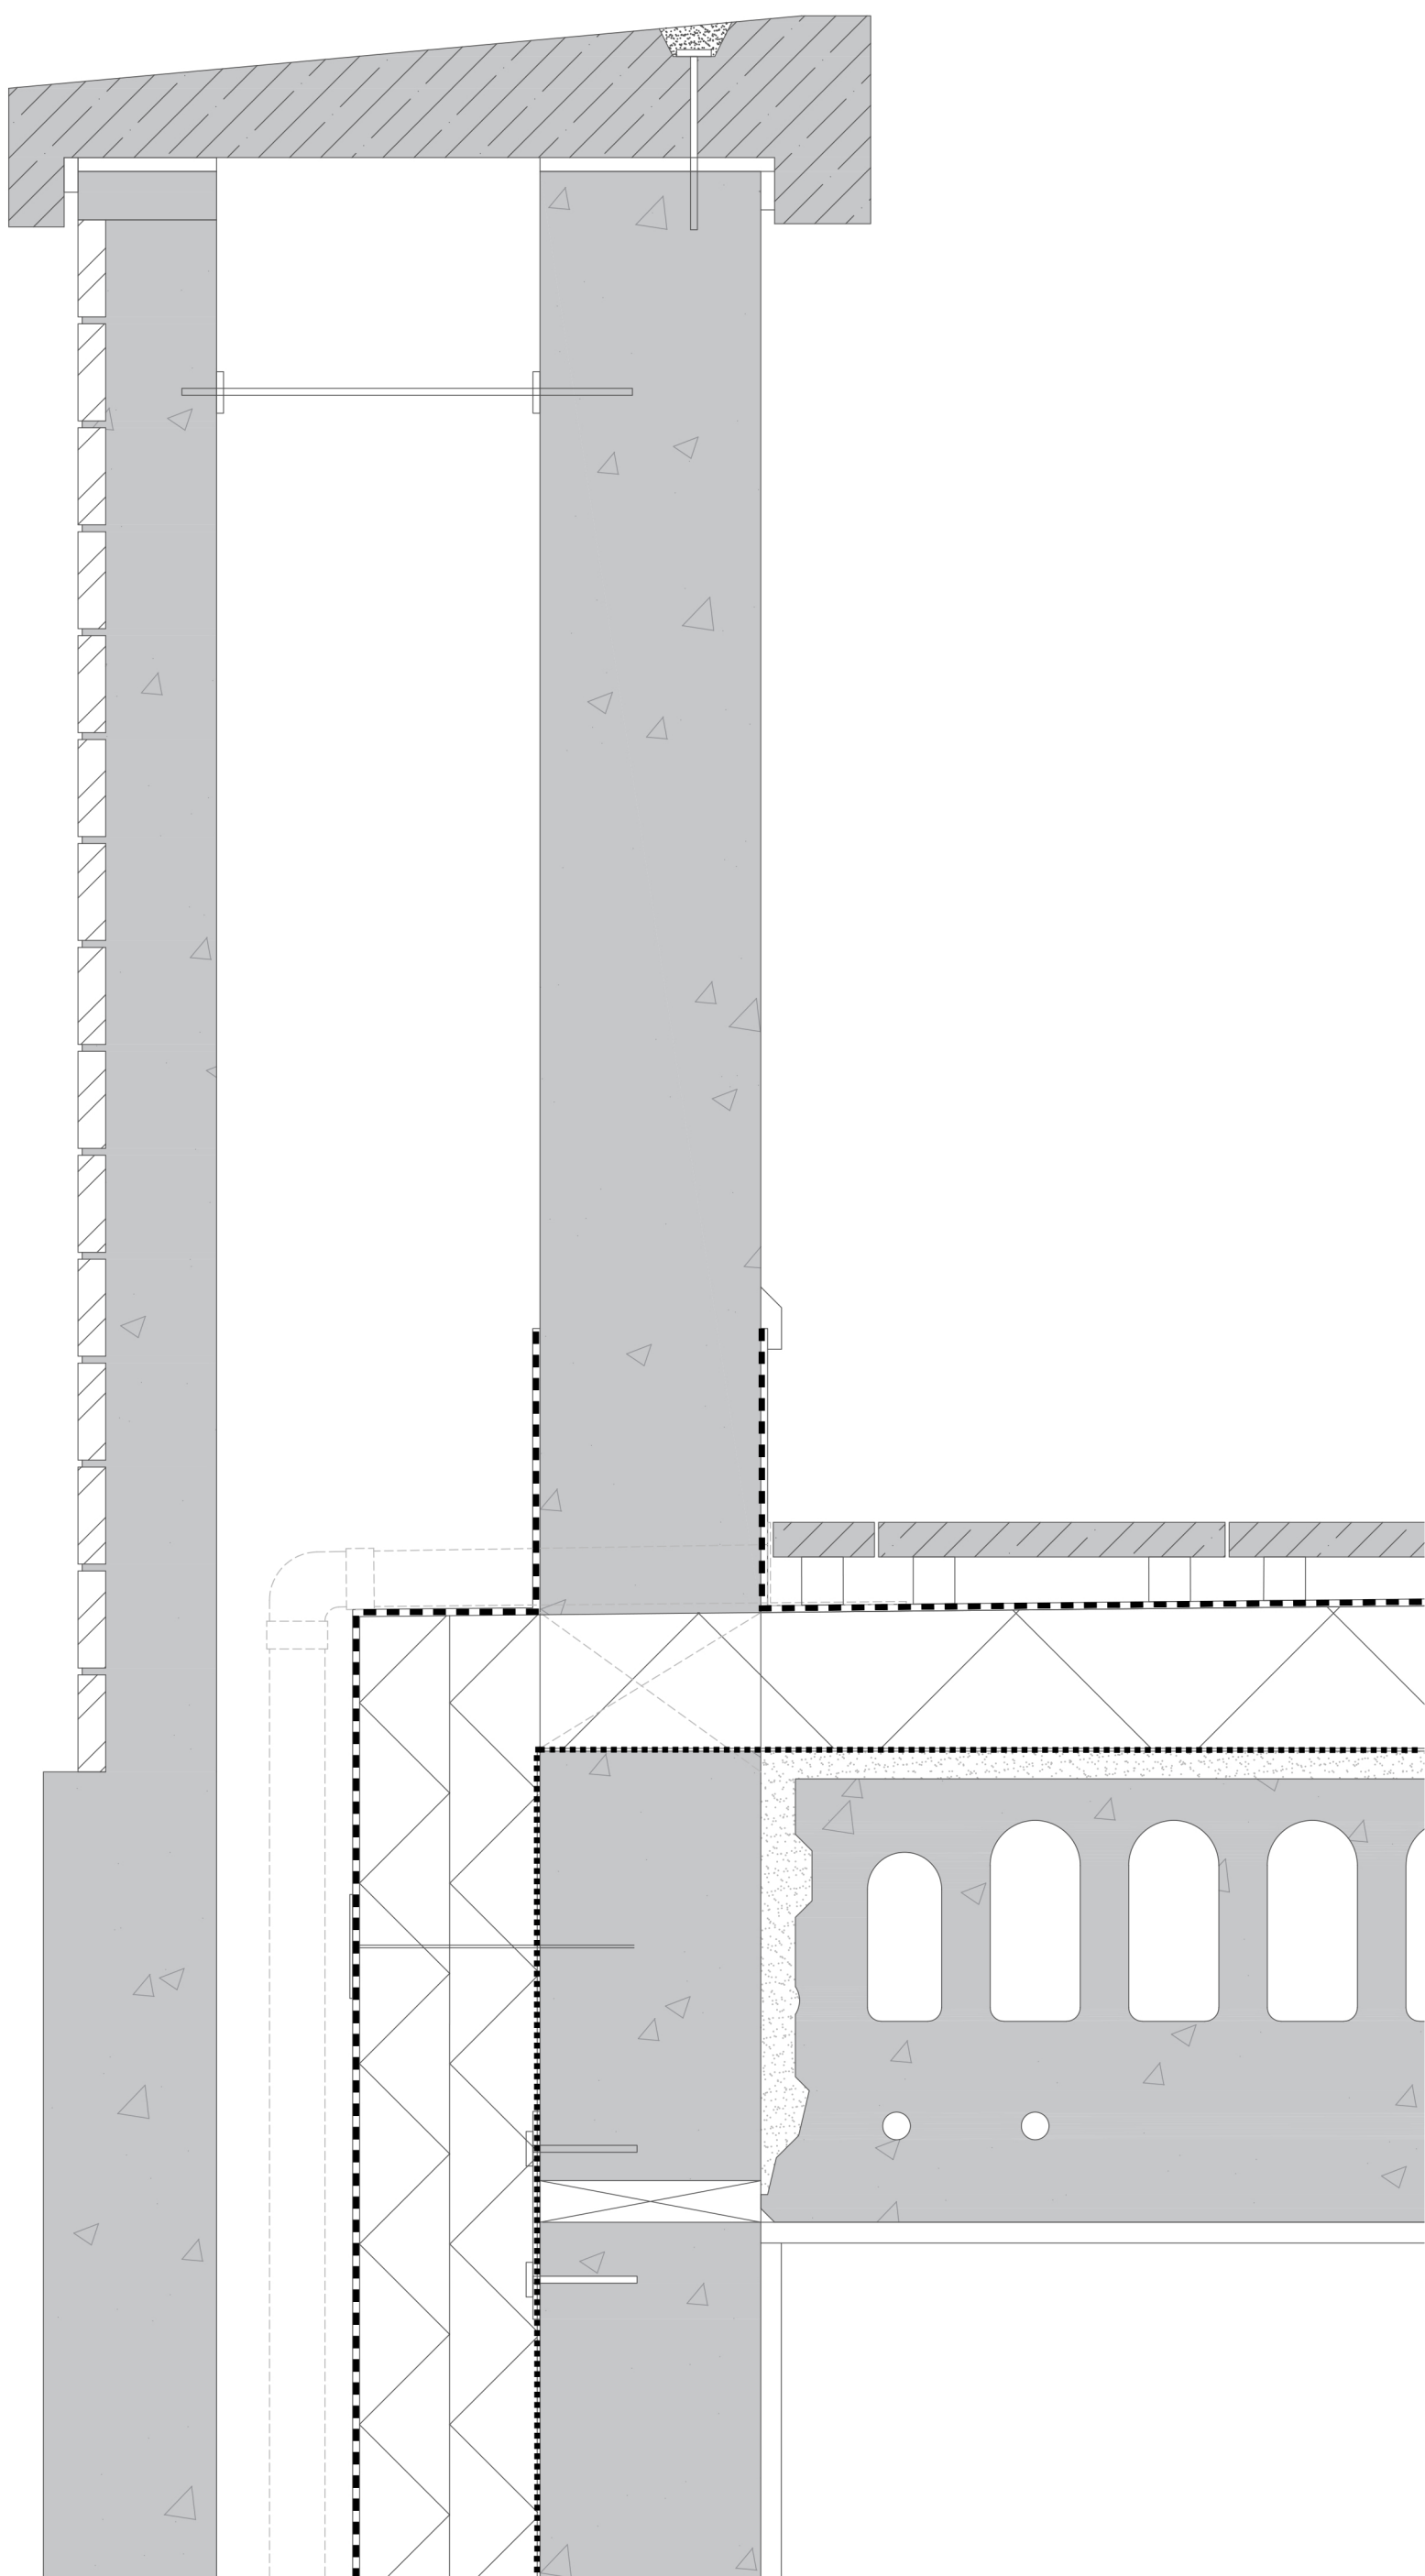


STEPHANIE CIJNTJE
1:5 DETAIL 2A: FLOOR

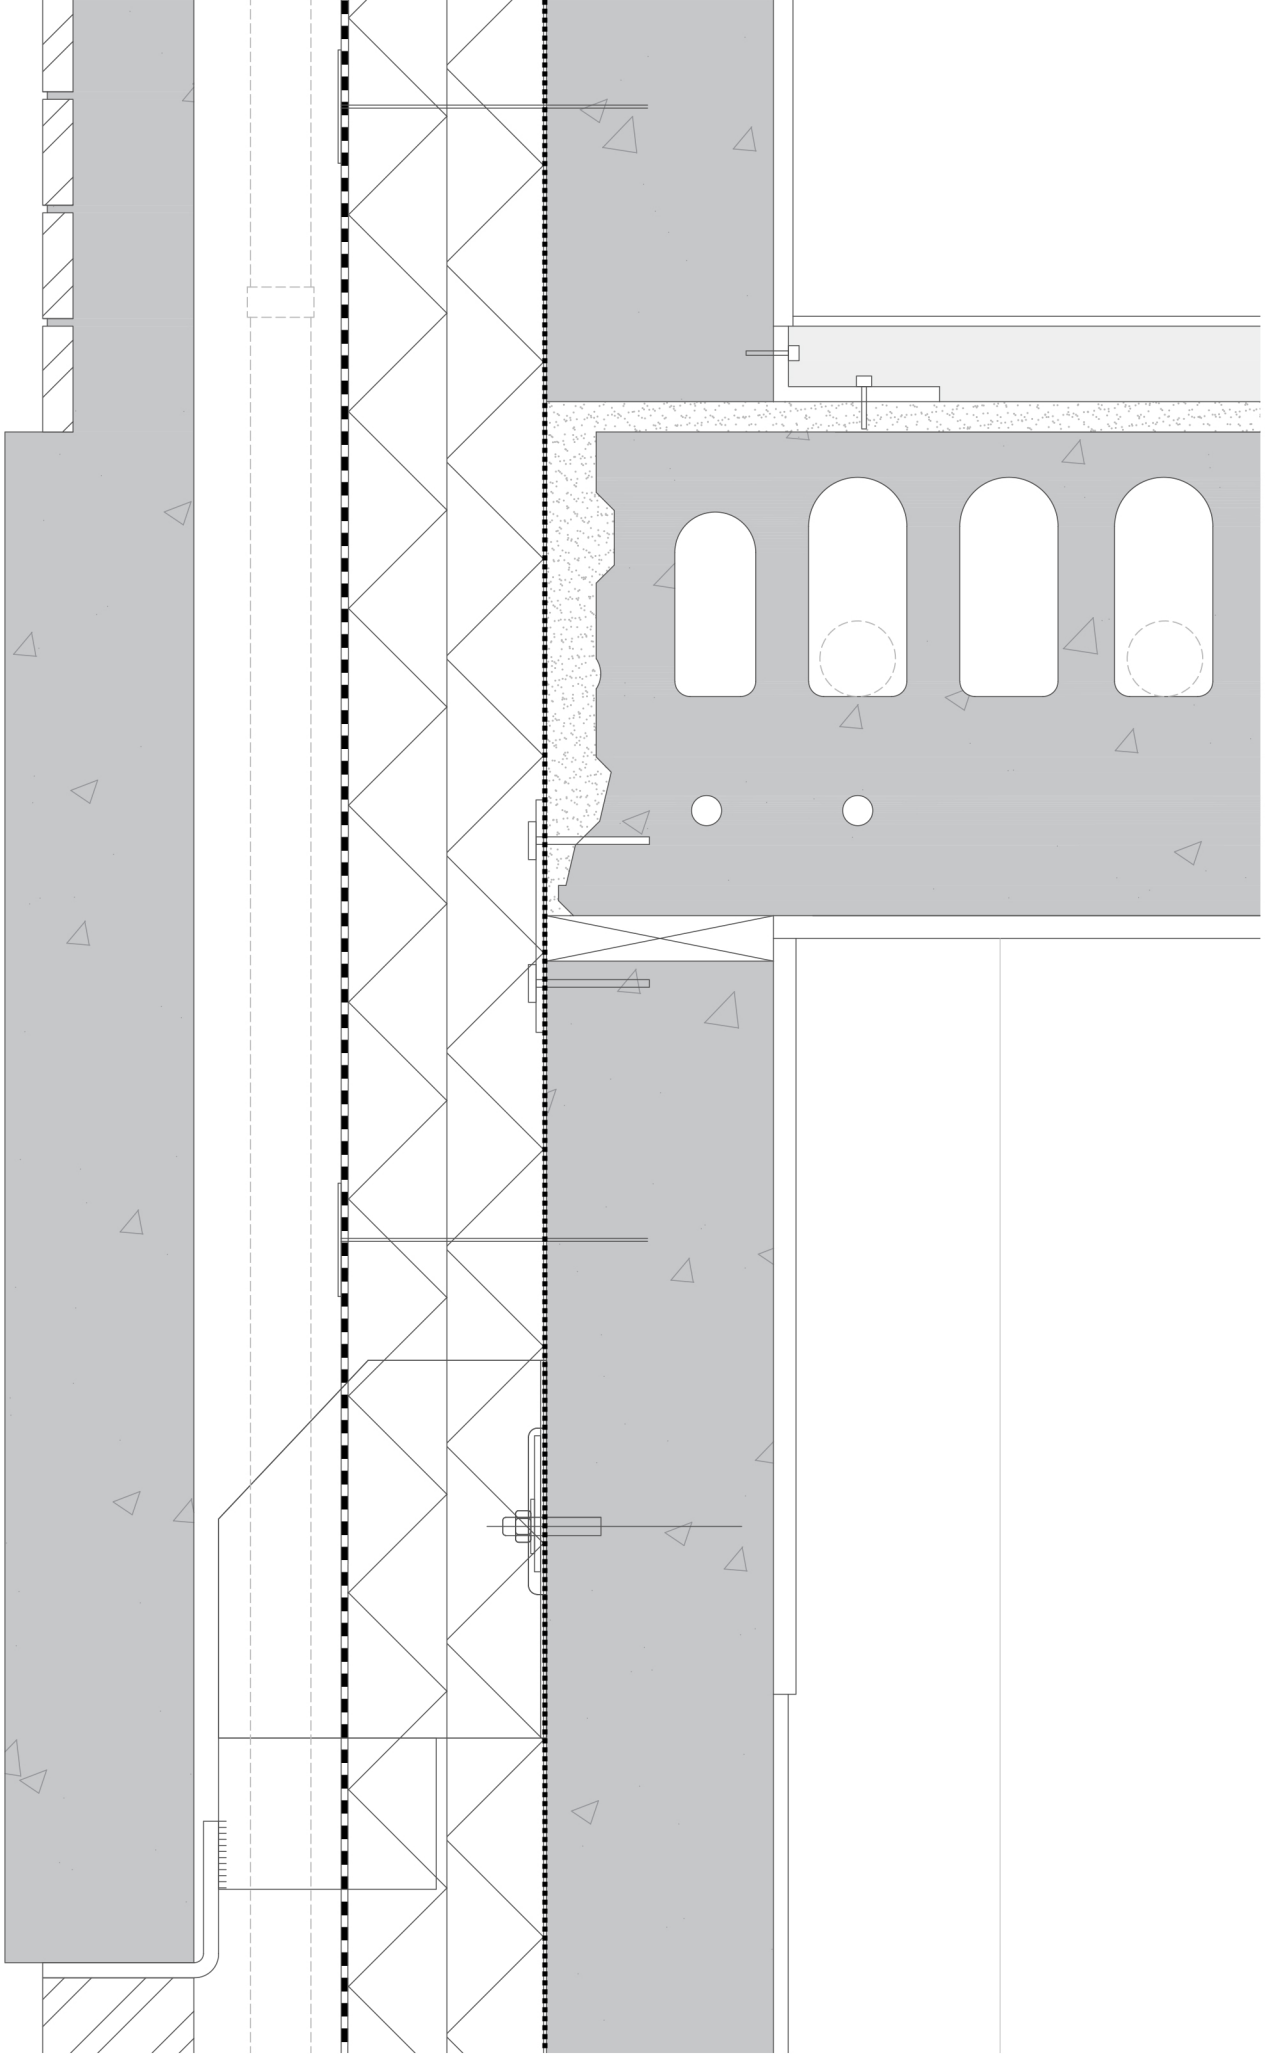


STEPHANIE CIJNTJE
1:5 DETAIL 2B: FLOOR

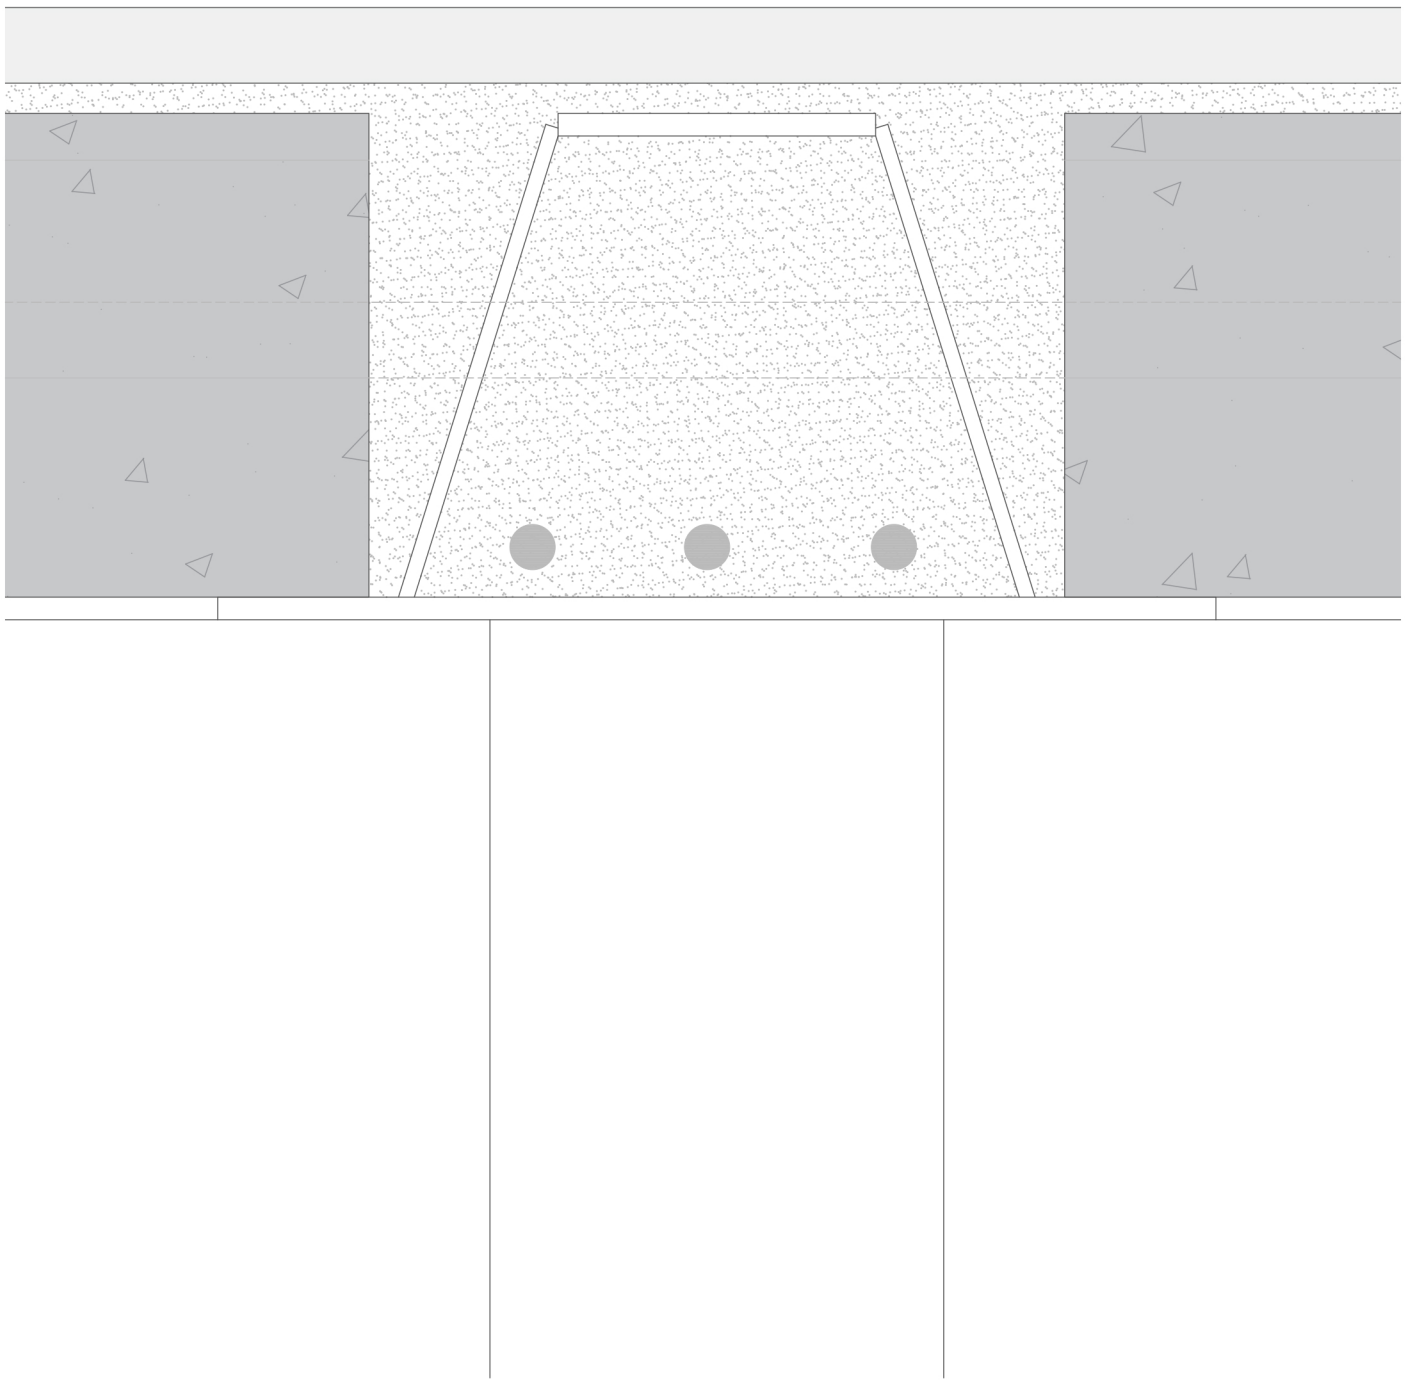


STEPHANIE CIJNTJE
1:5 DETAIL 3: WINDOW

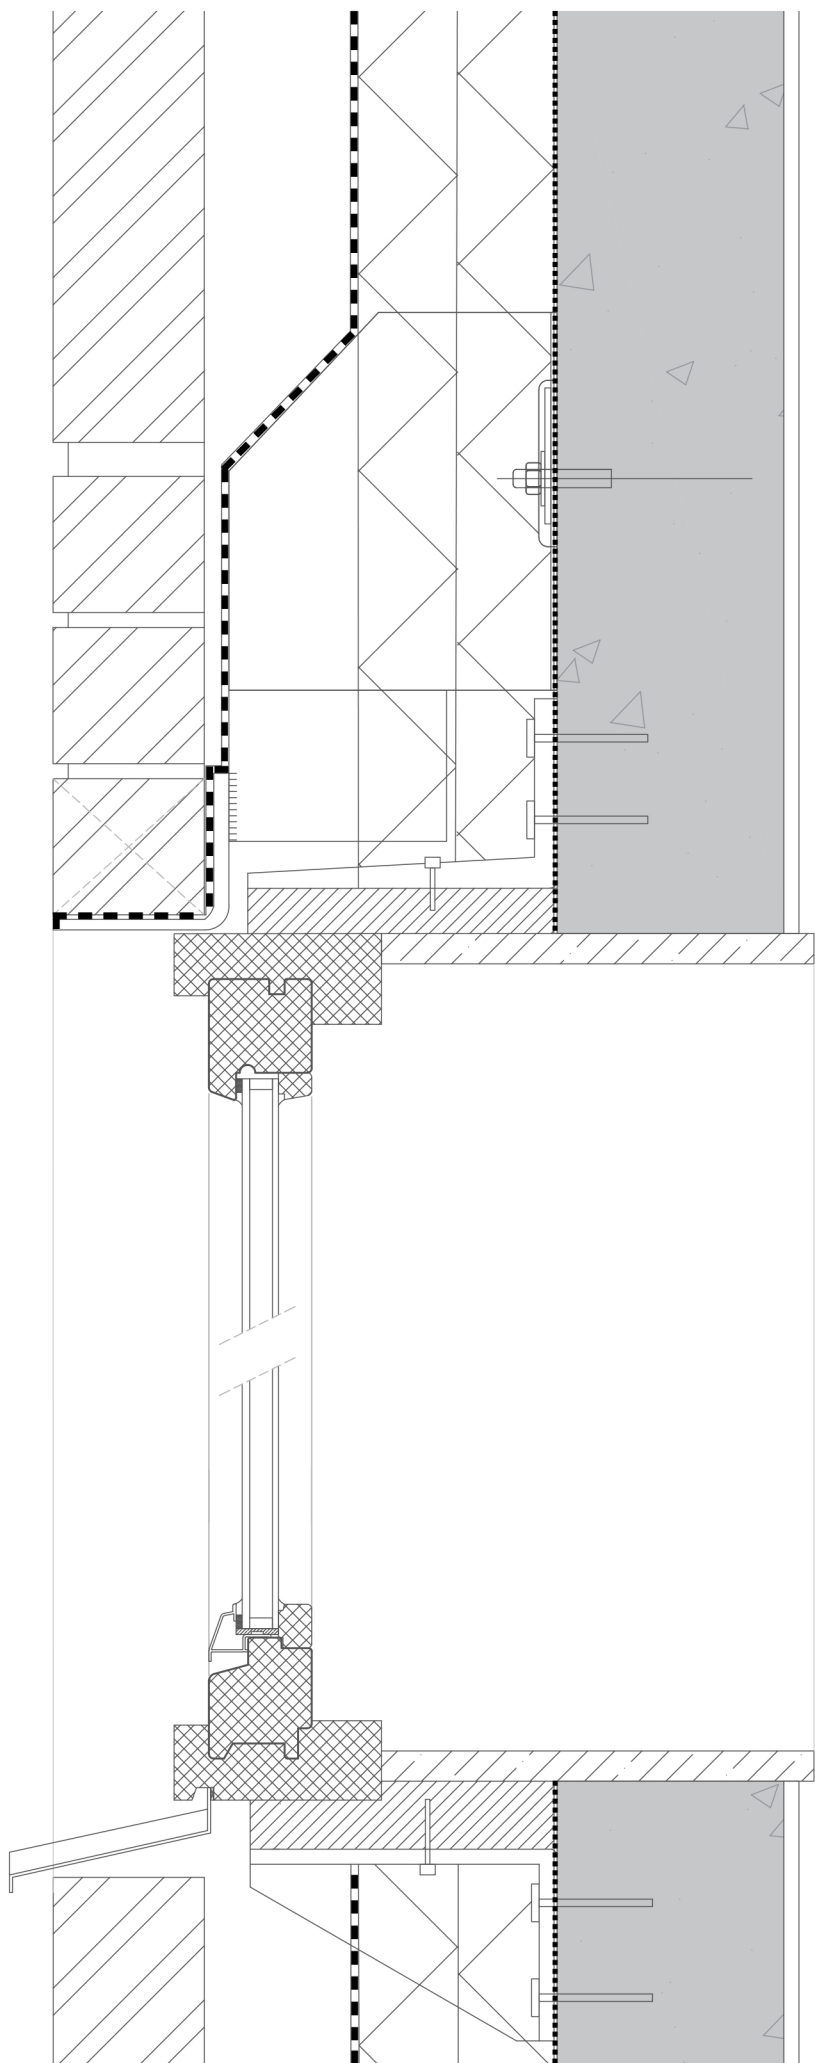

STEPHANIE CIJNTJE
1:5 DETAIL 4: FOUNDATION

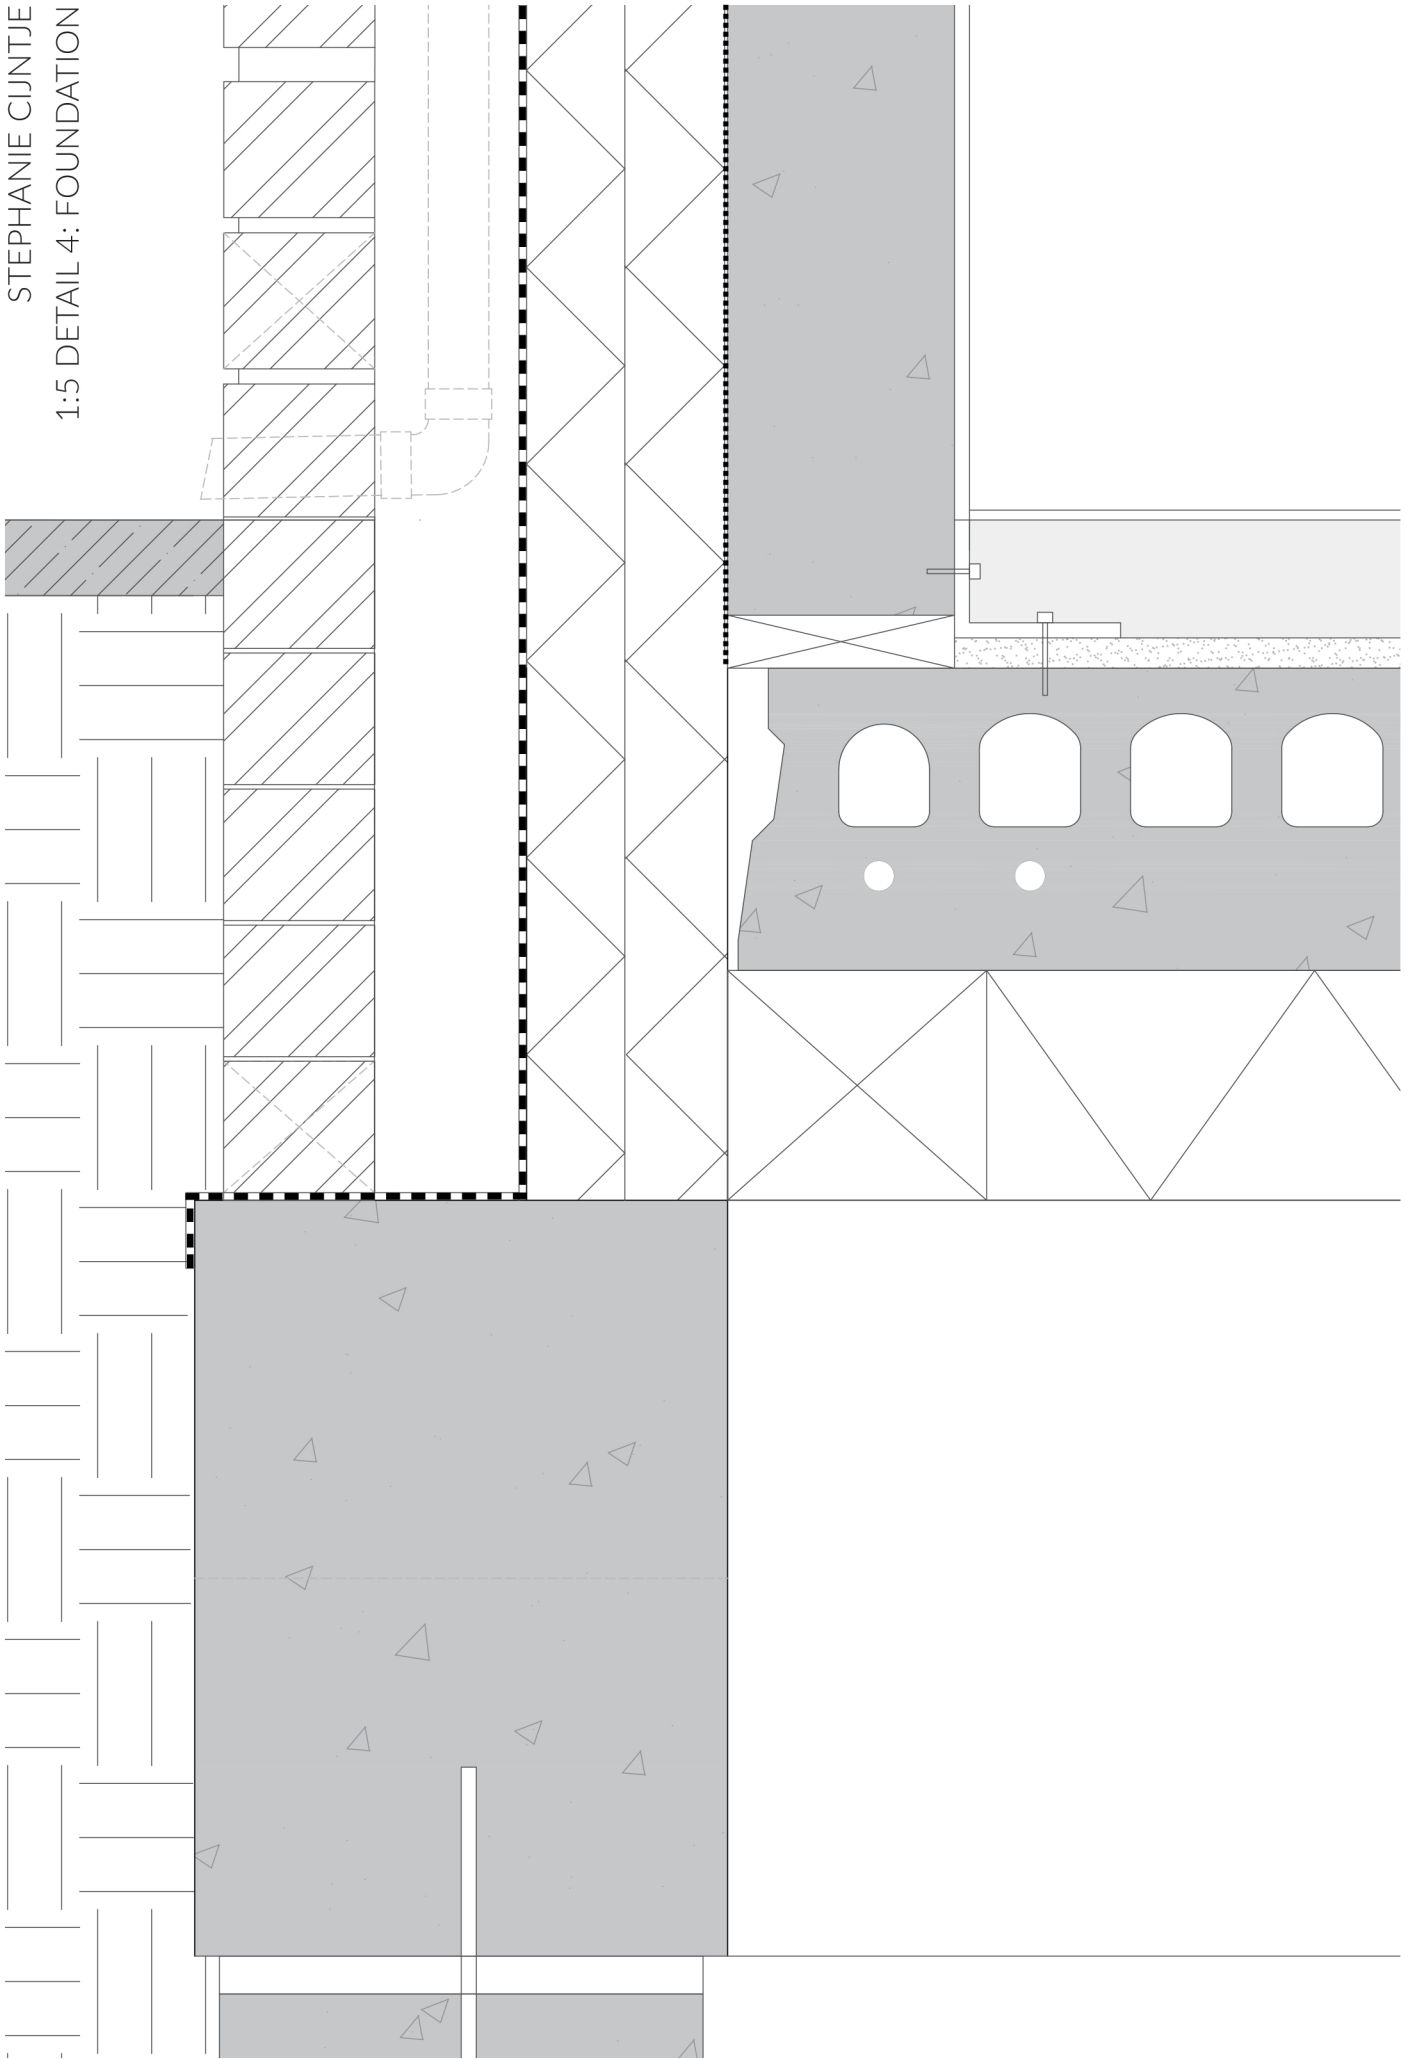

STEPHANIE CIJNTJE
1:5 DETAIL 5: CORNER

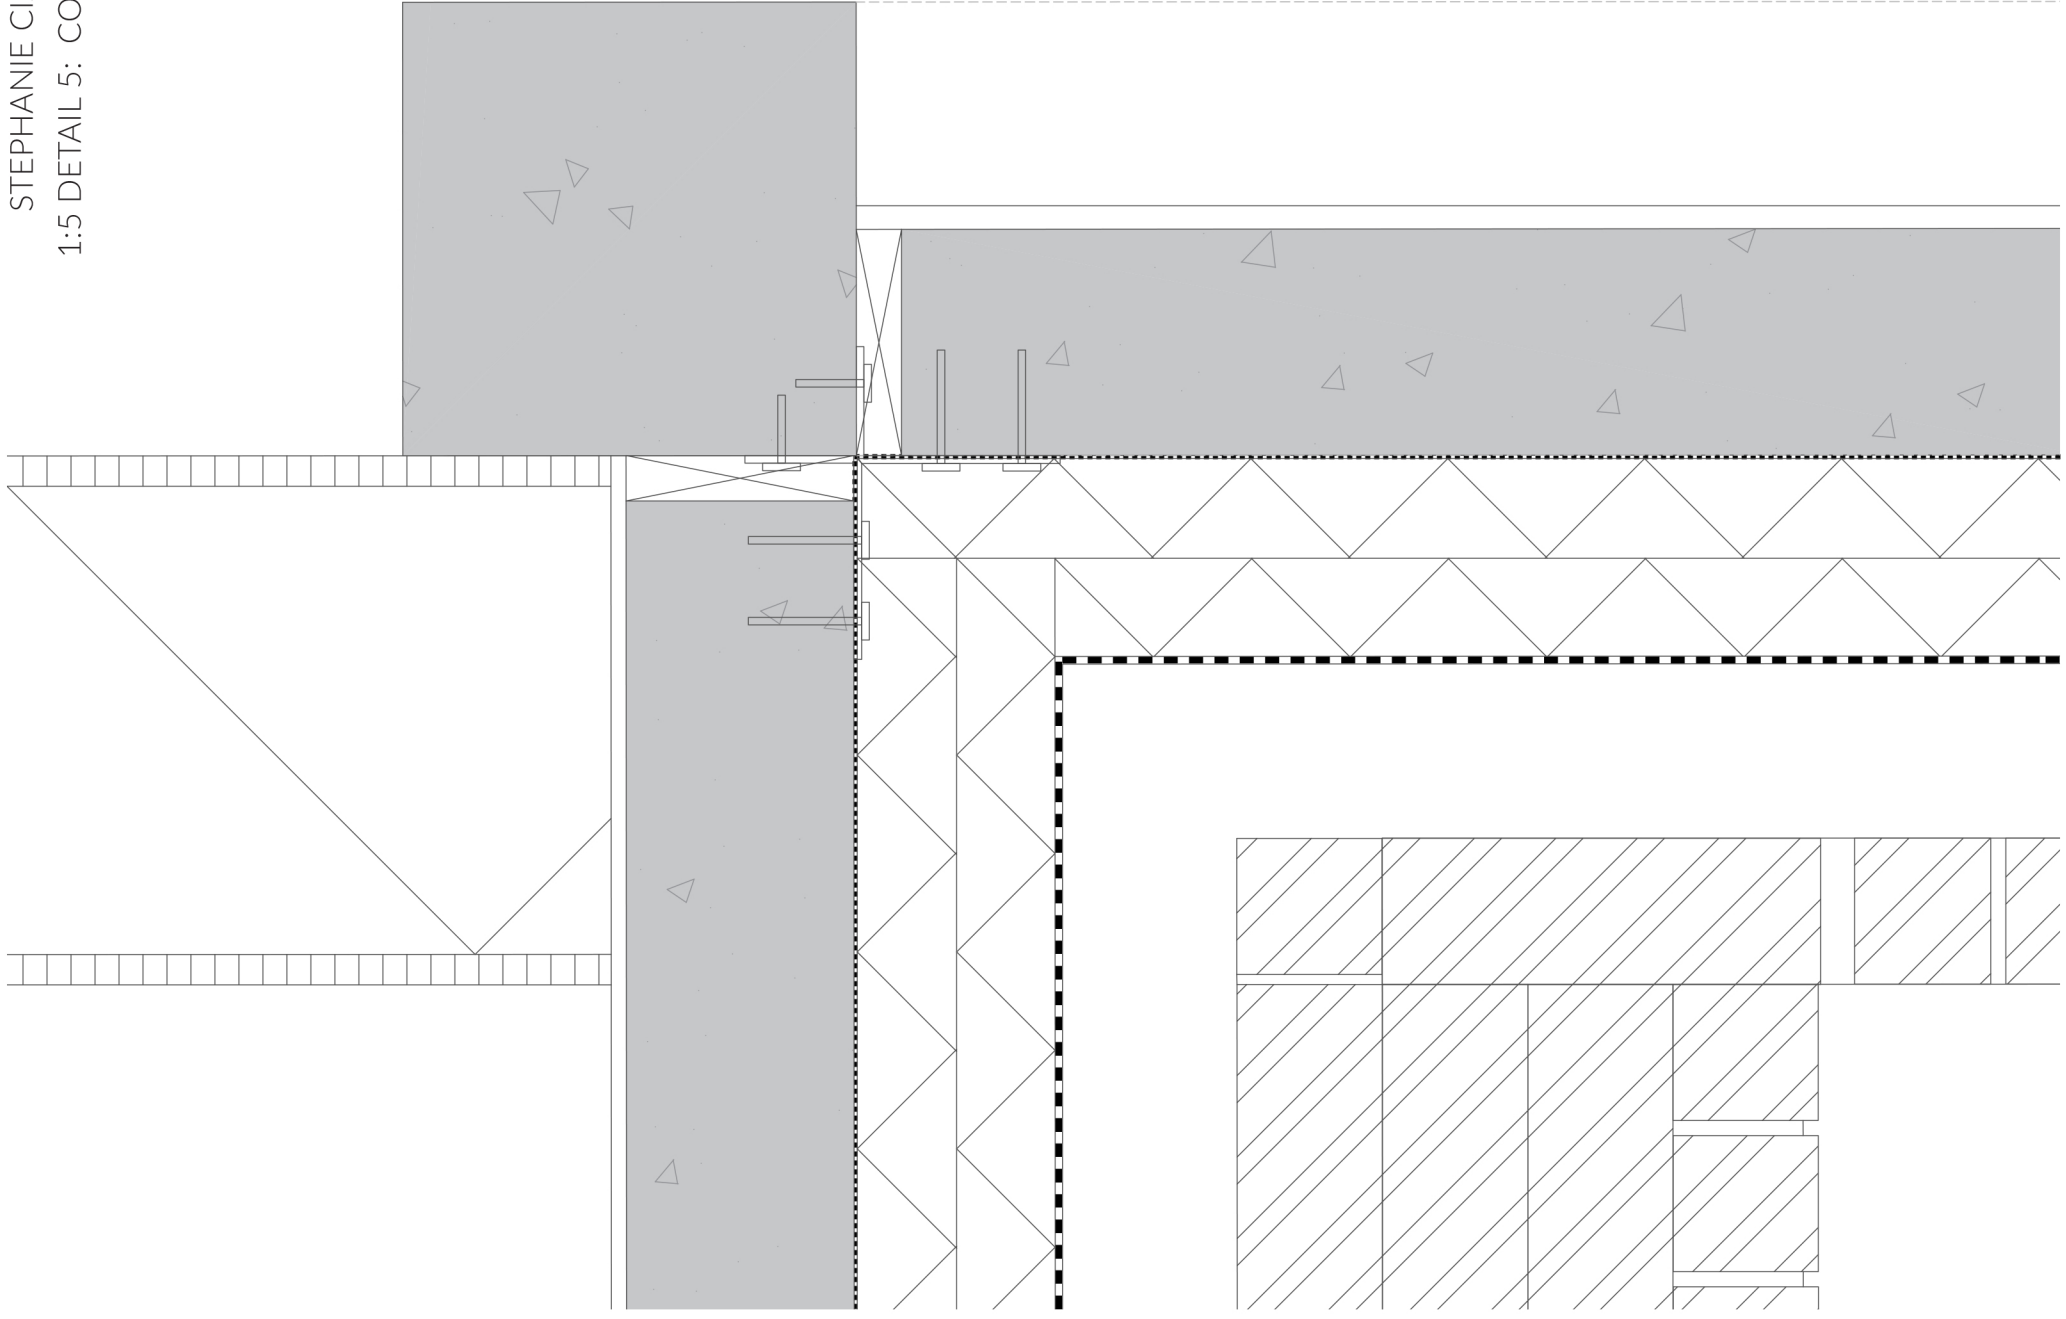

STEPHANIE CIJNTJE
1:5 DETAIL 6: FACADE OPENINGS

