

-1 low tide

0 NAP


+1 high tide

+2.5 stormy high tide

+4 predicted climate change 2100

The Siteplan
1/500


0 5 10 20 50 meter

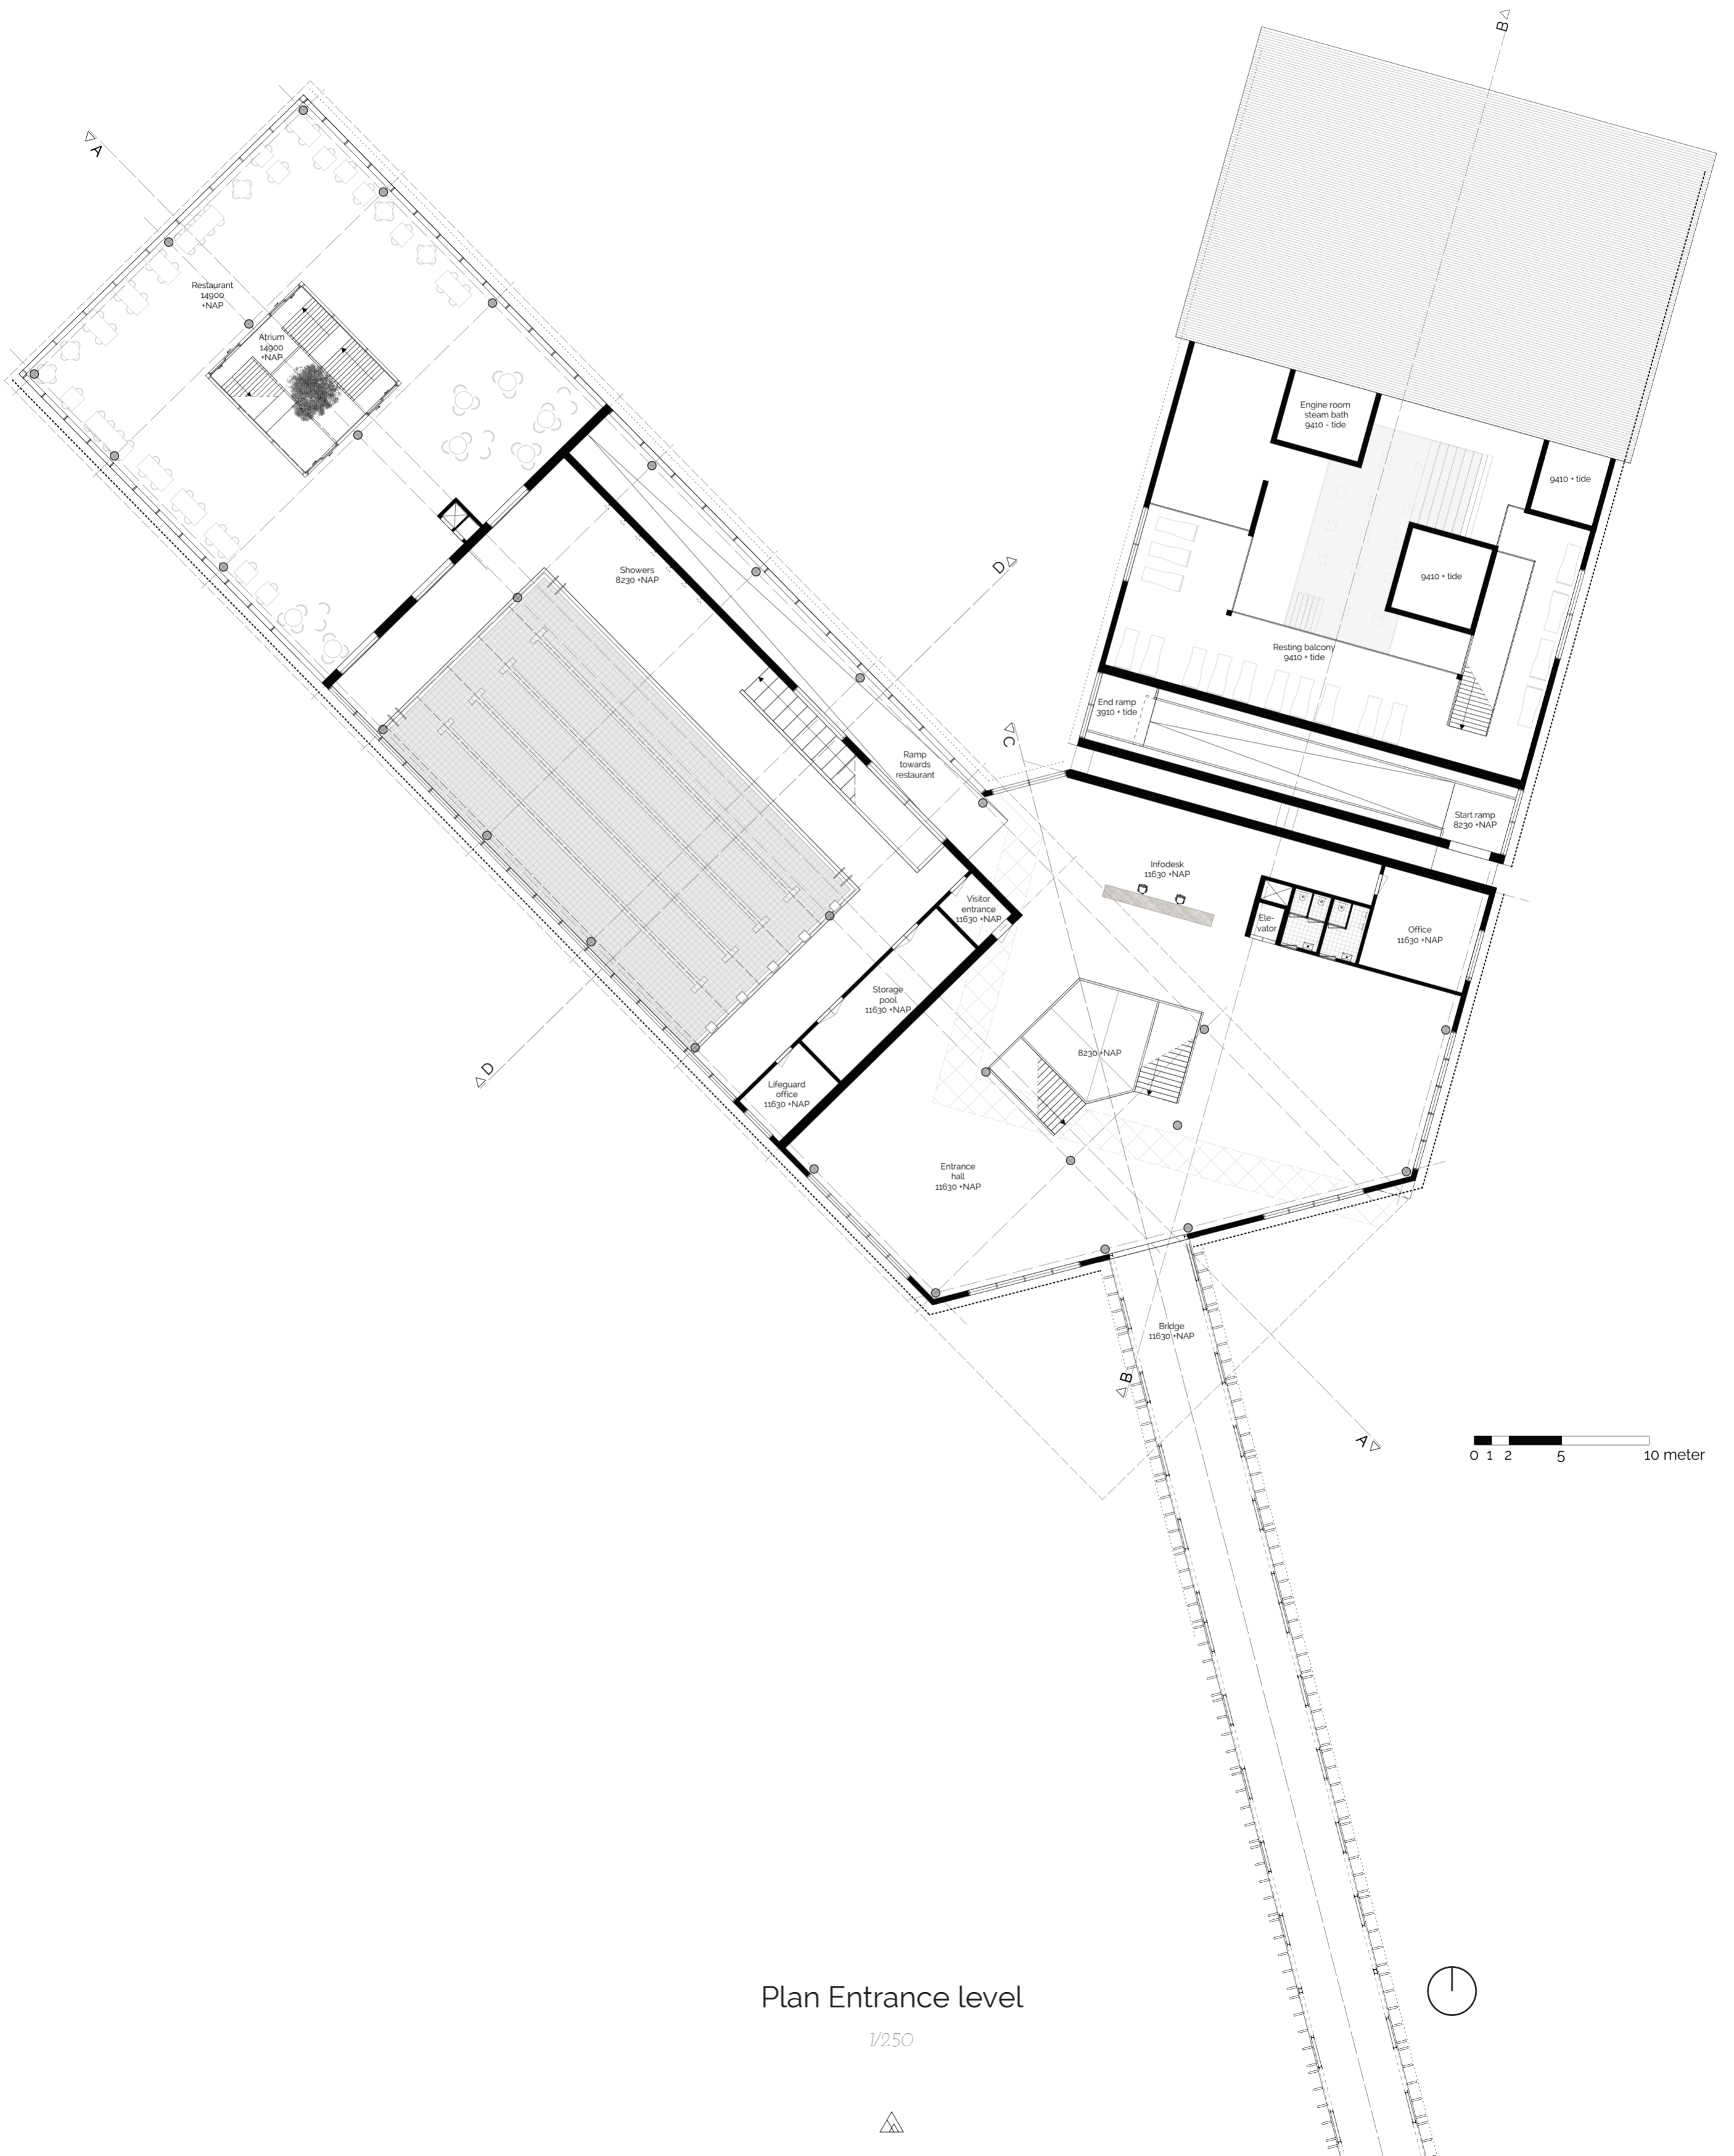

Plan Entrance level

1/250






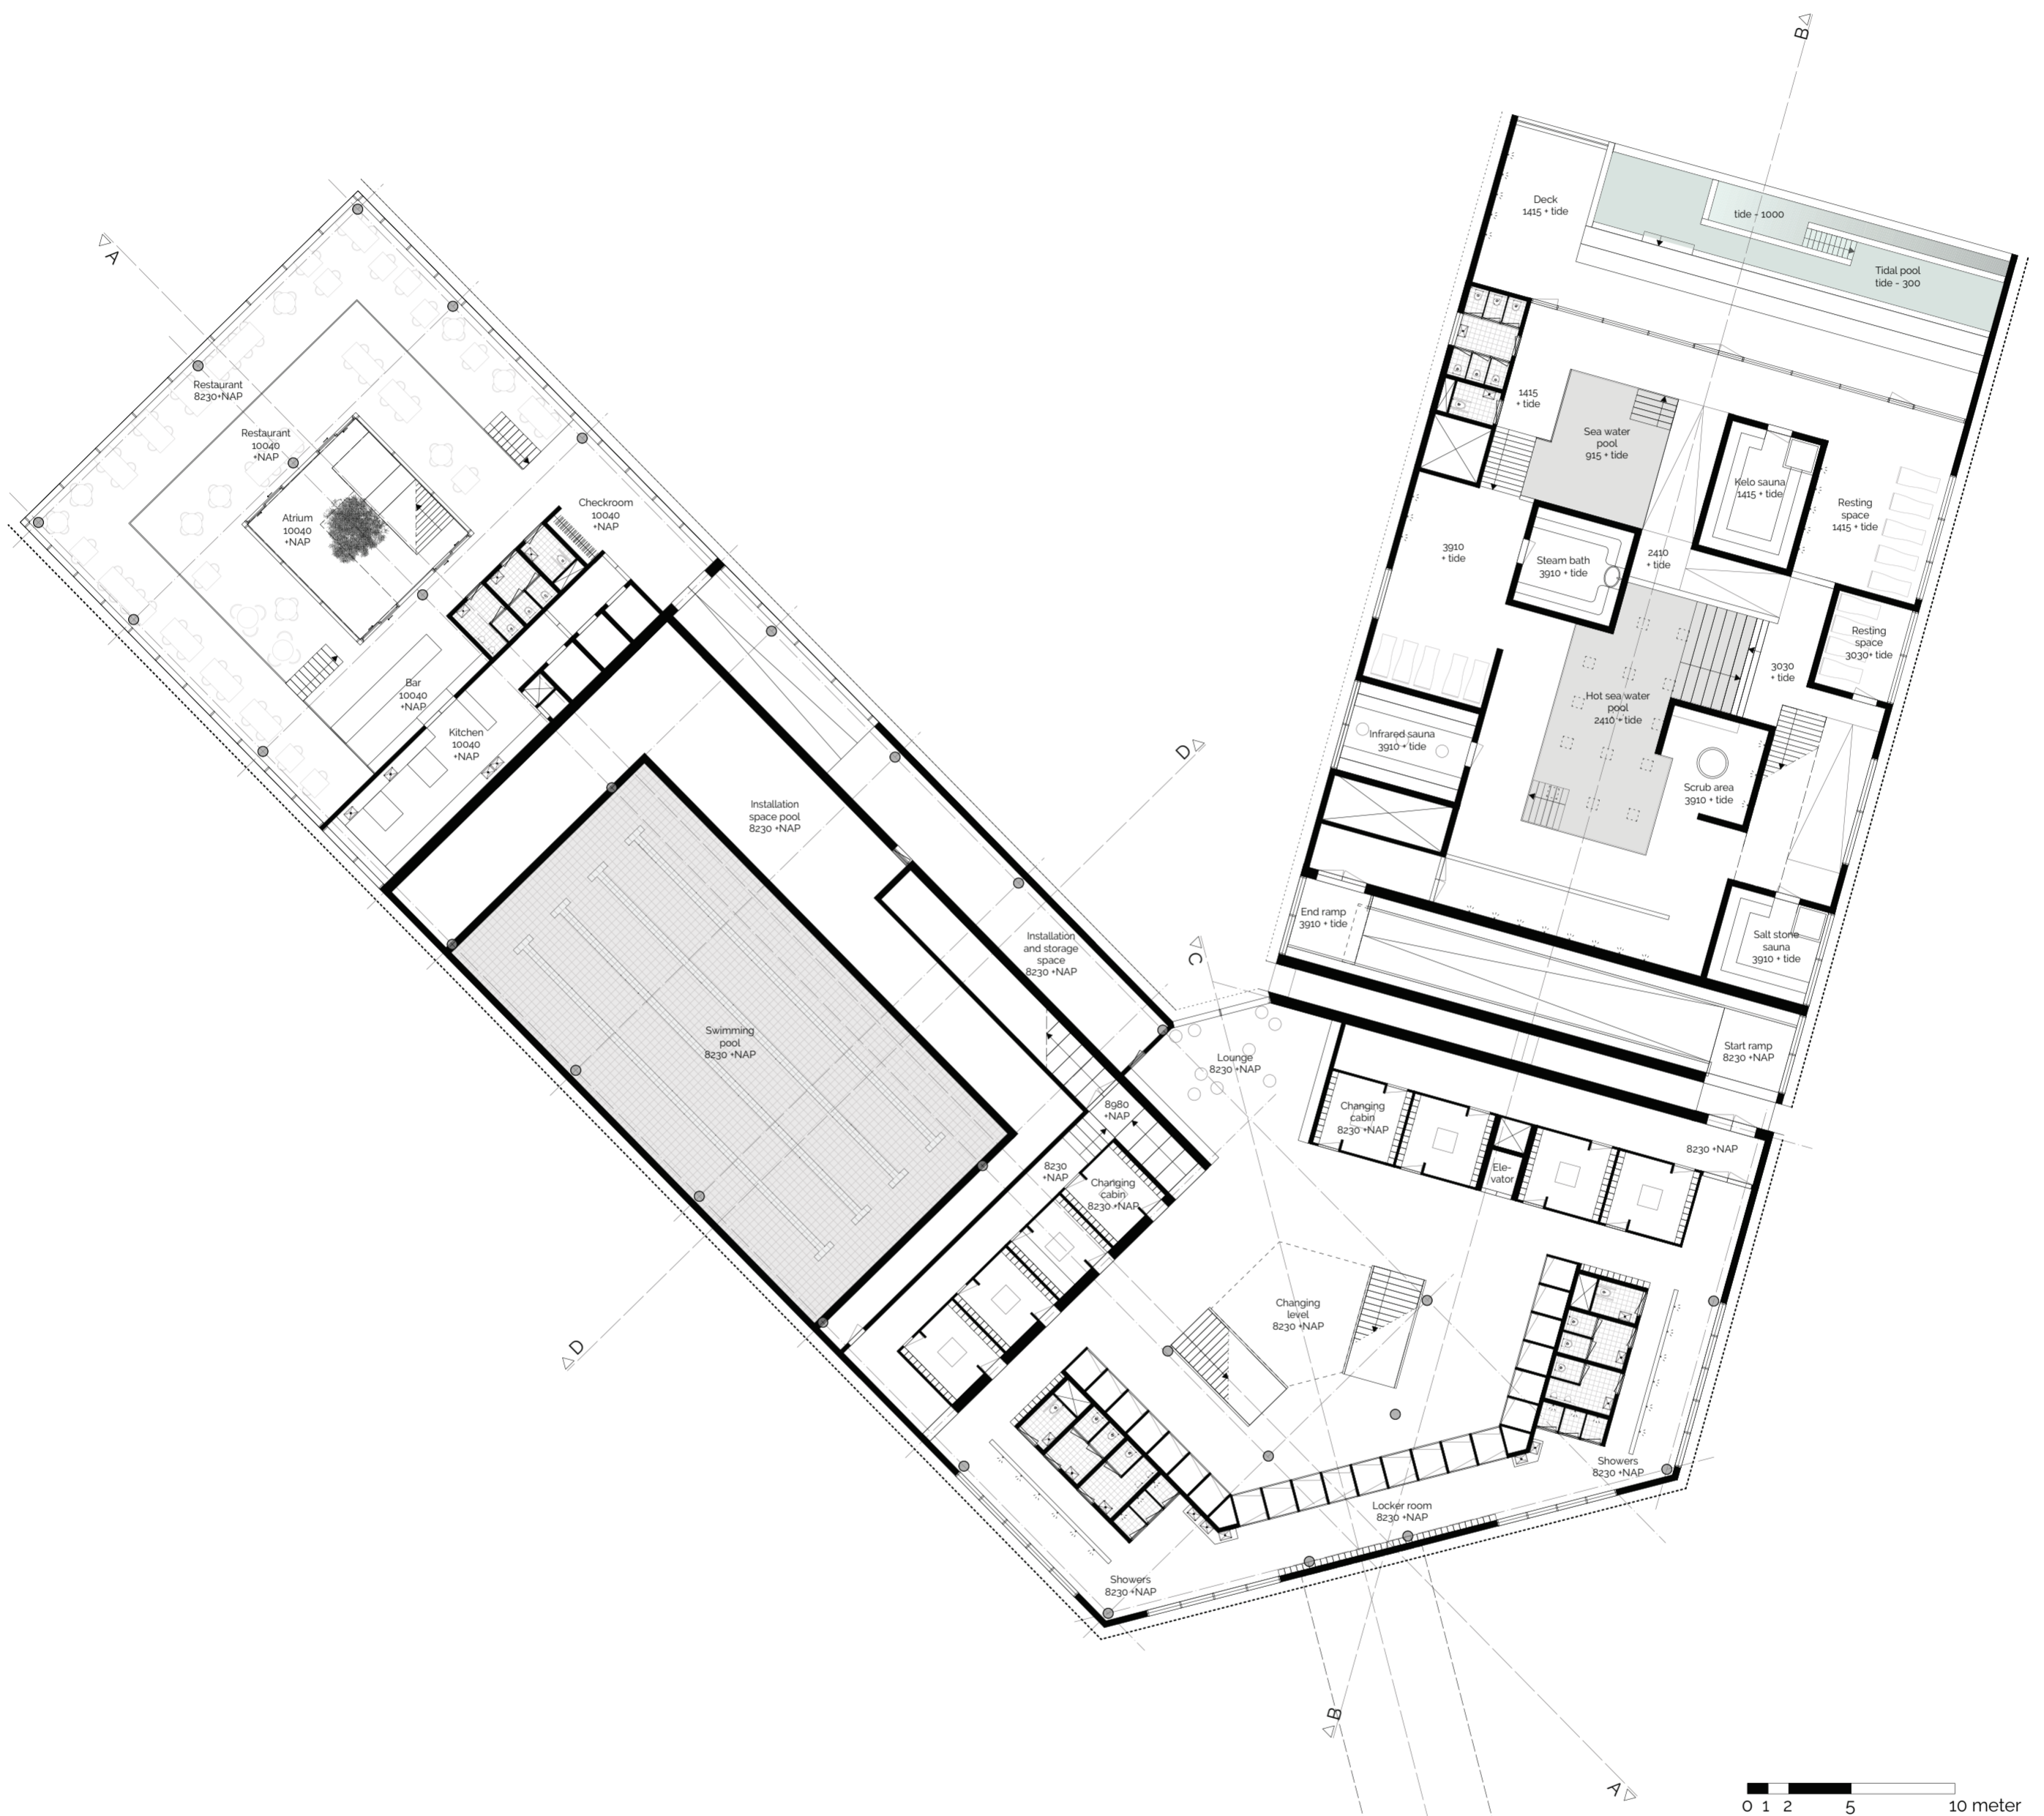

Plan Changing level



1/250



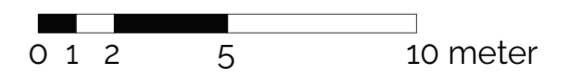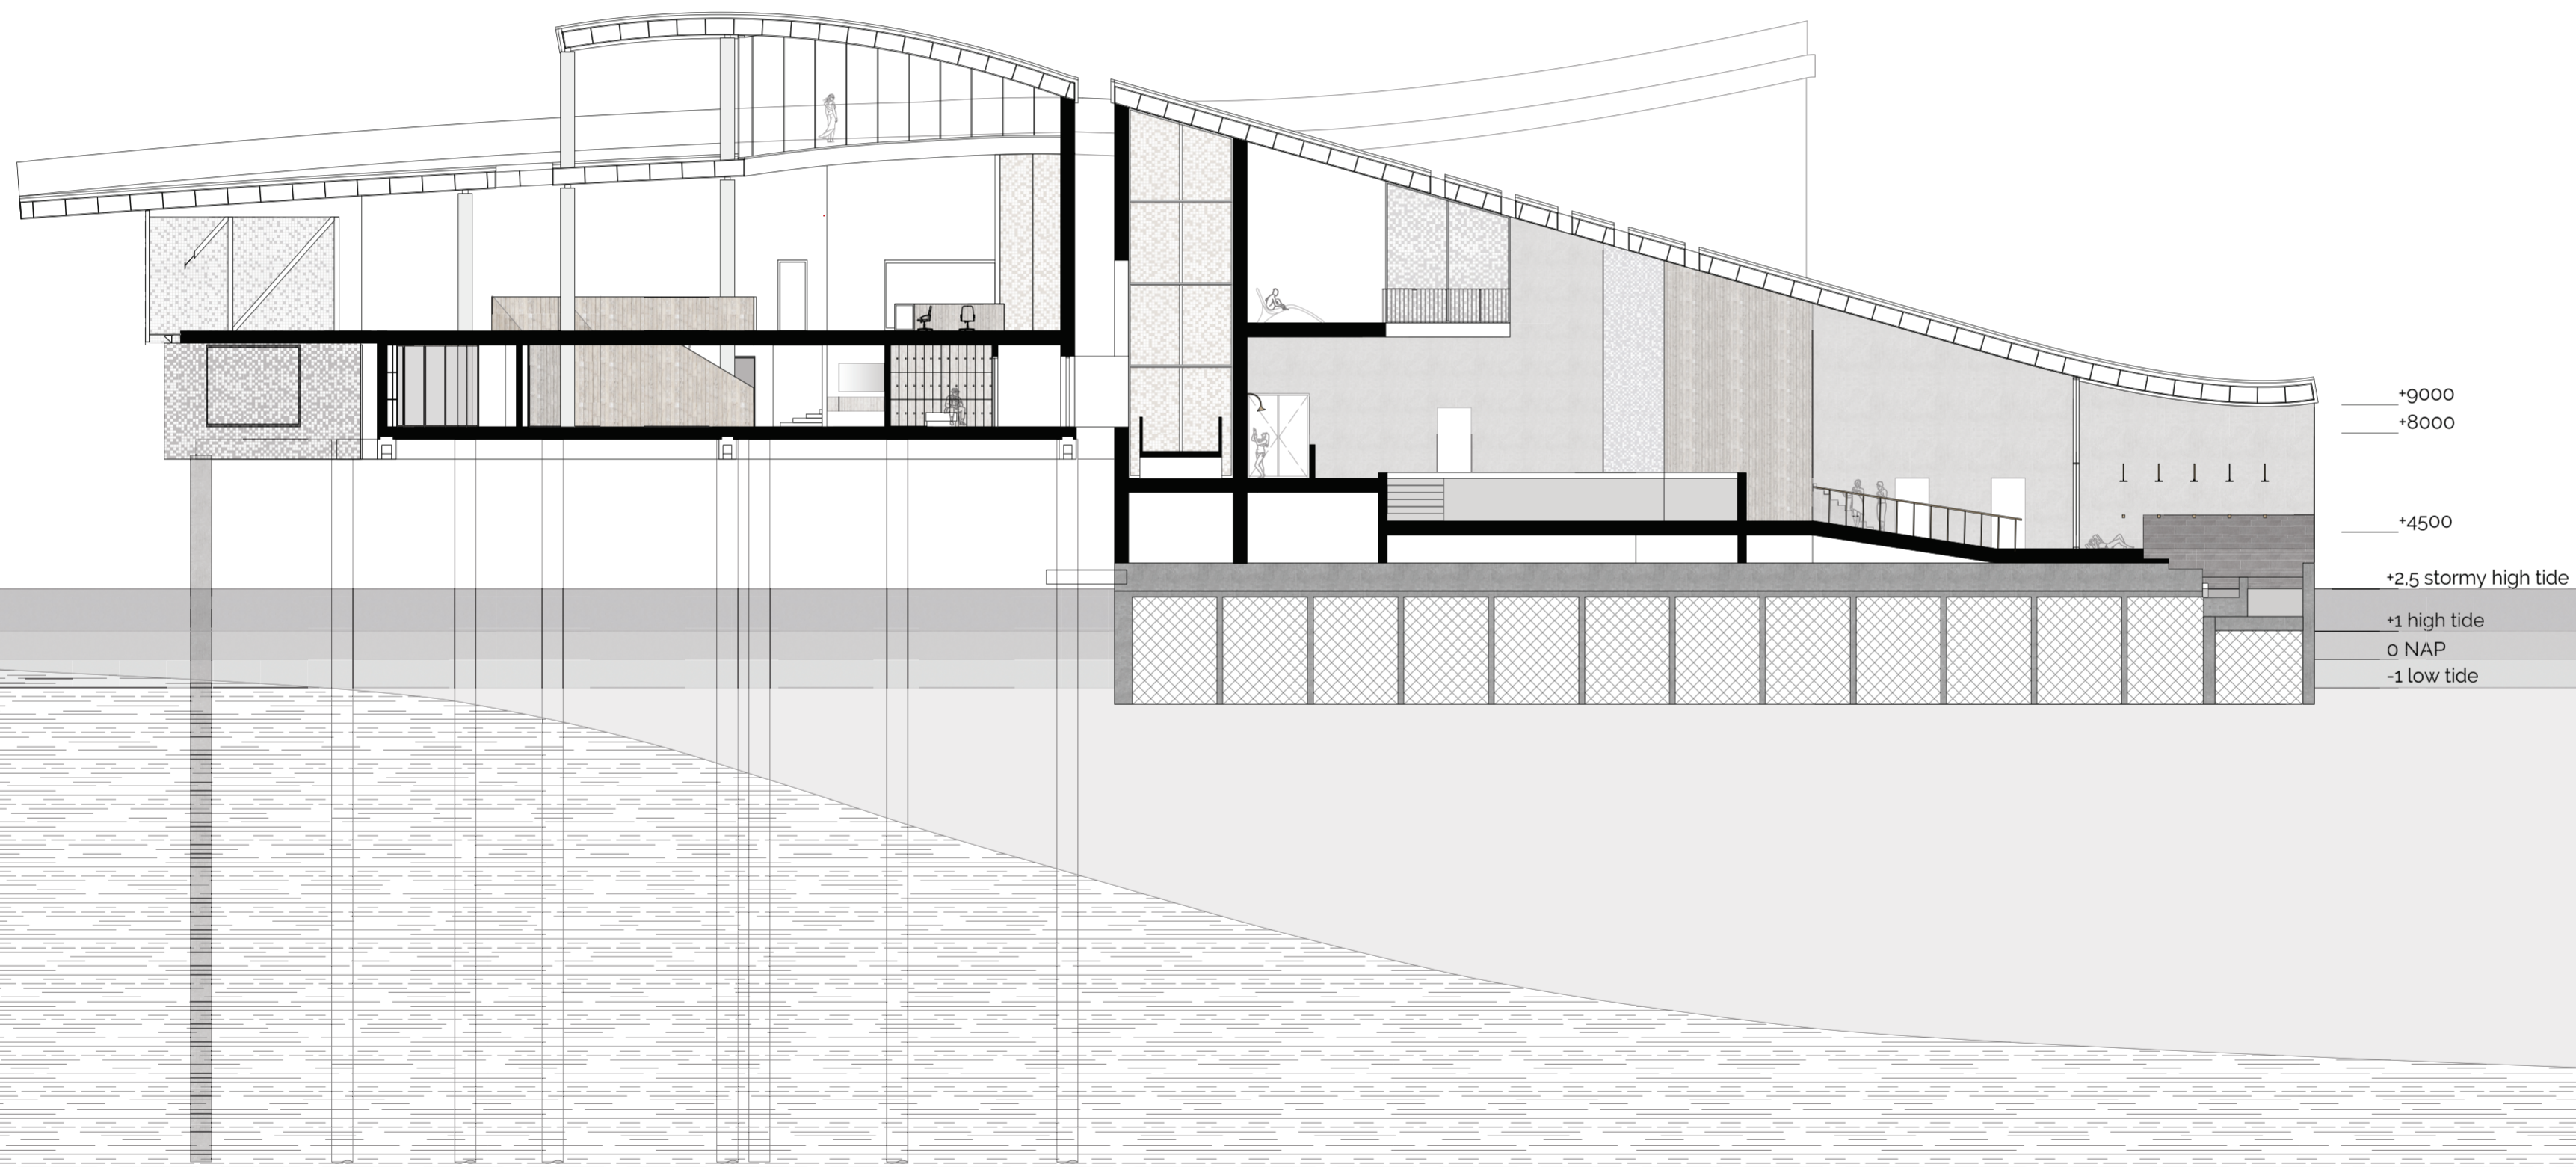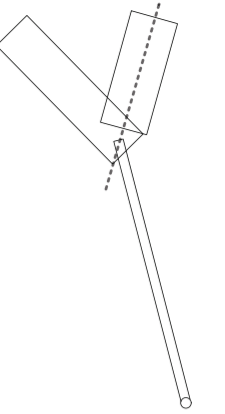


The Bathhouse
Section depicting the route to the touching of the sea



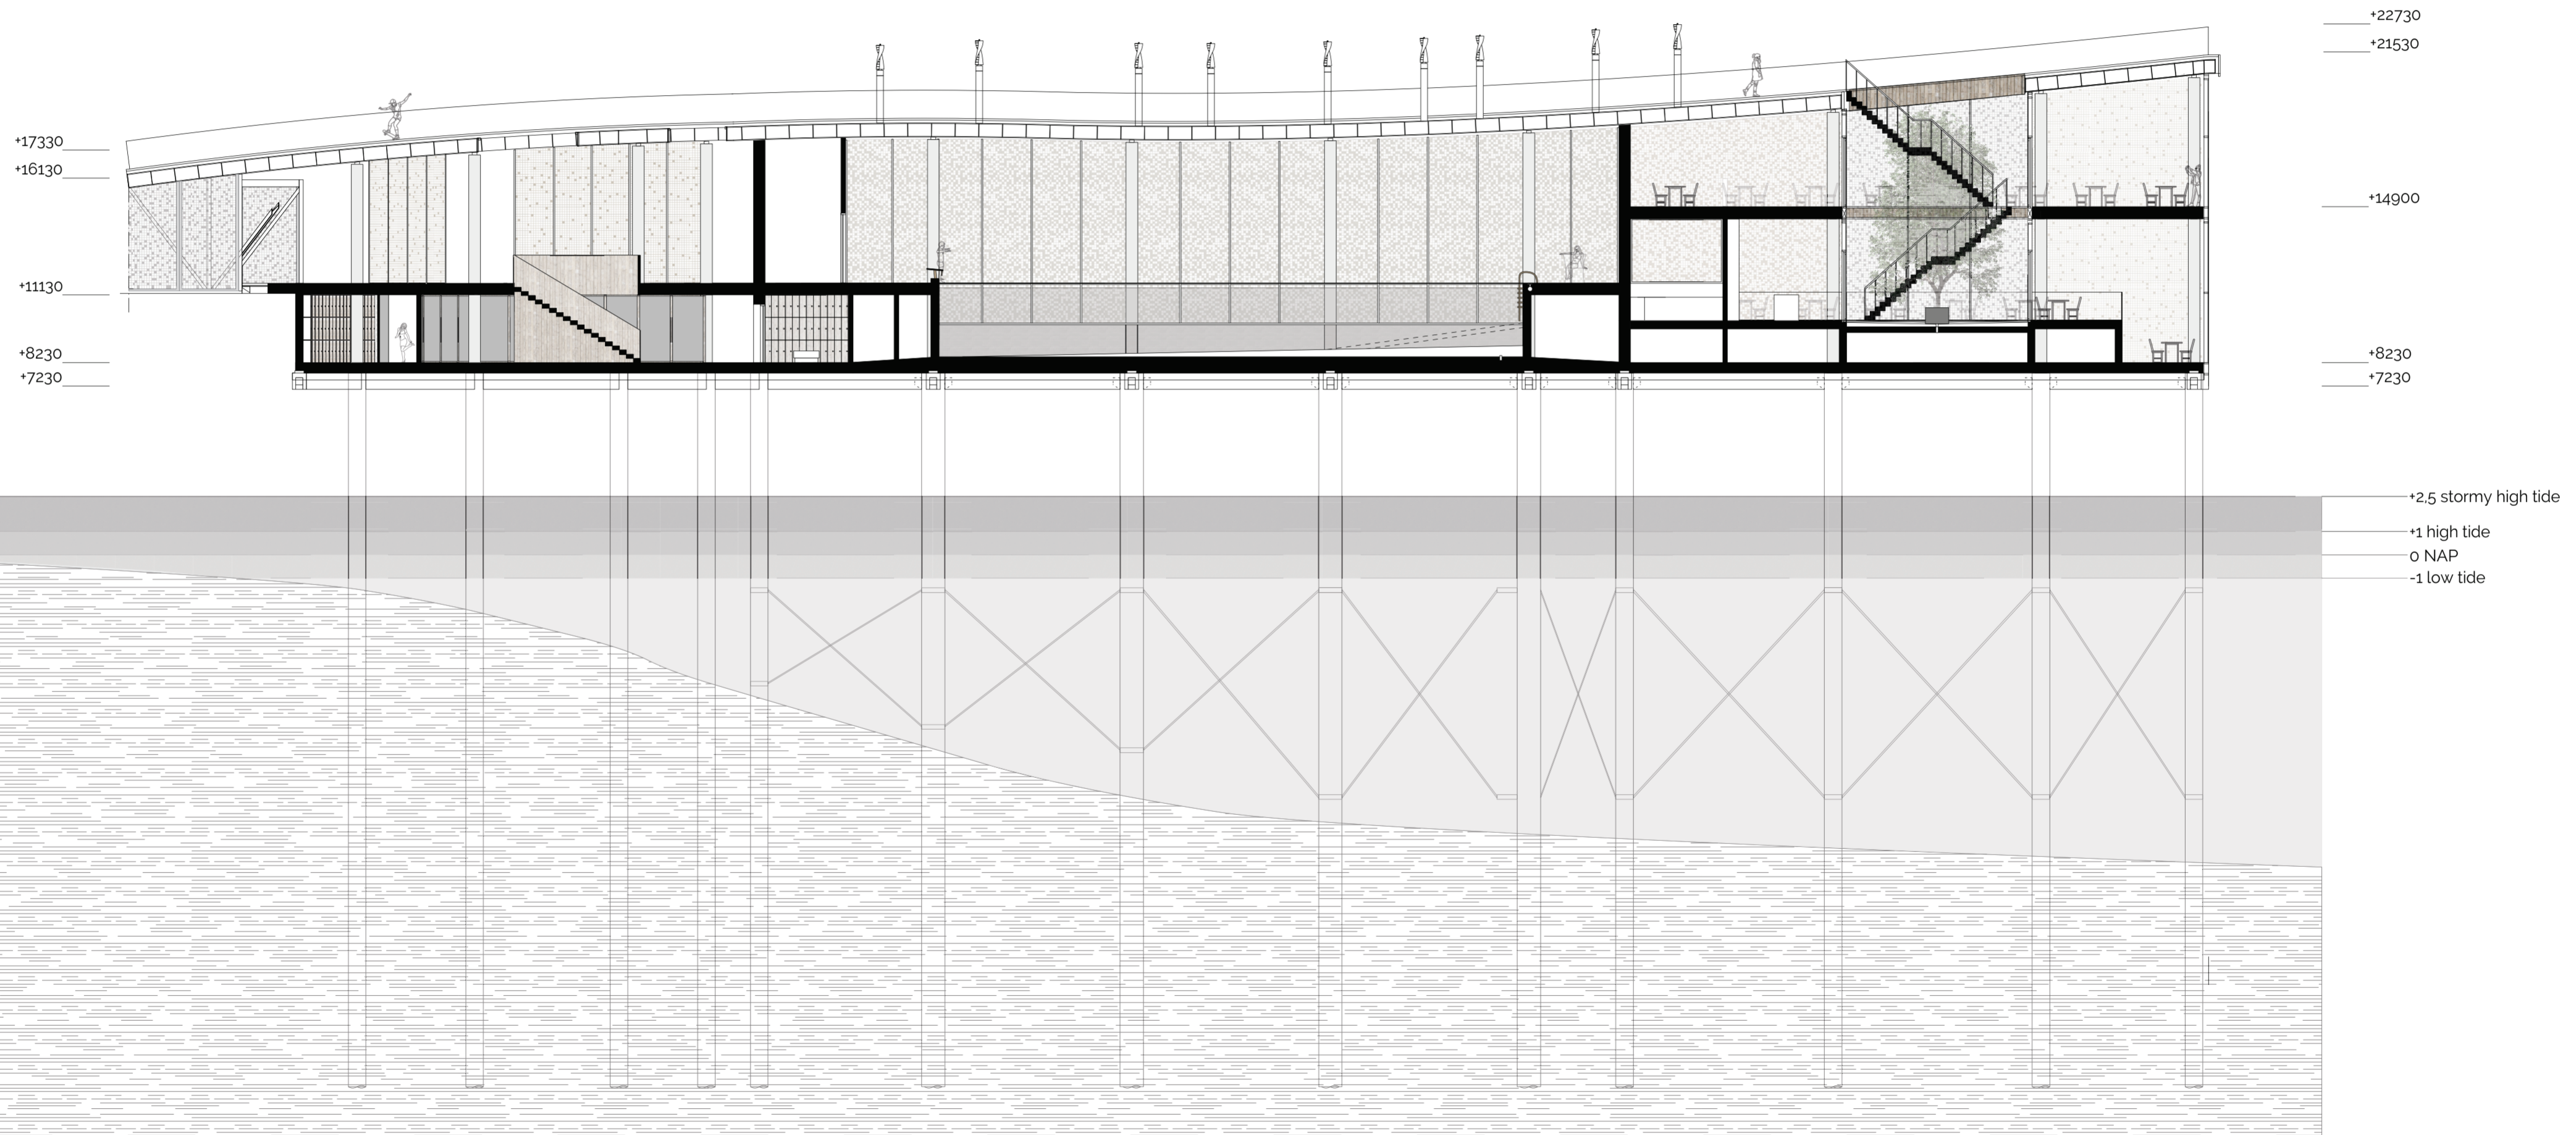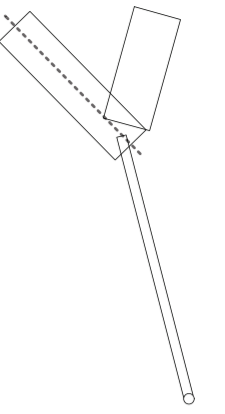

The Public building
Section depicting the route to the endless view at the sea



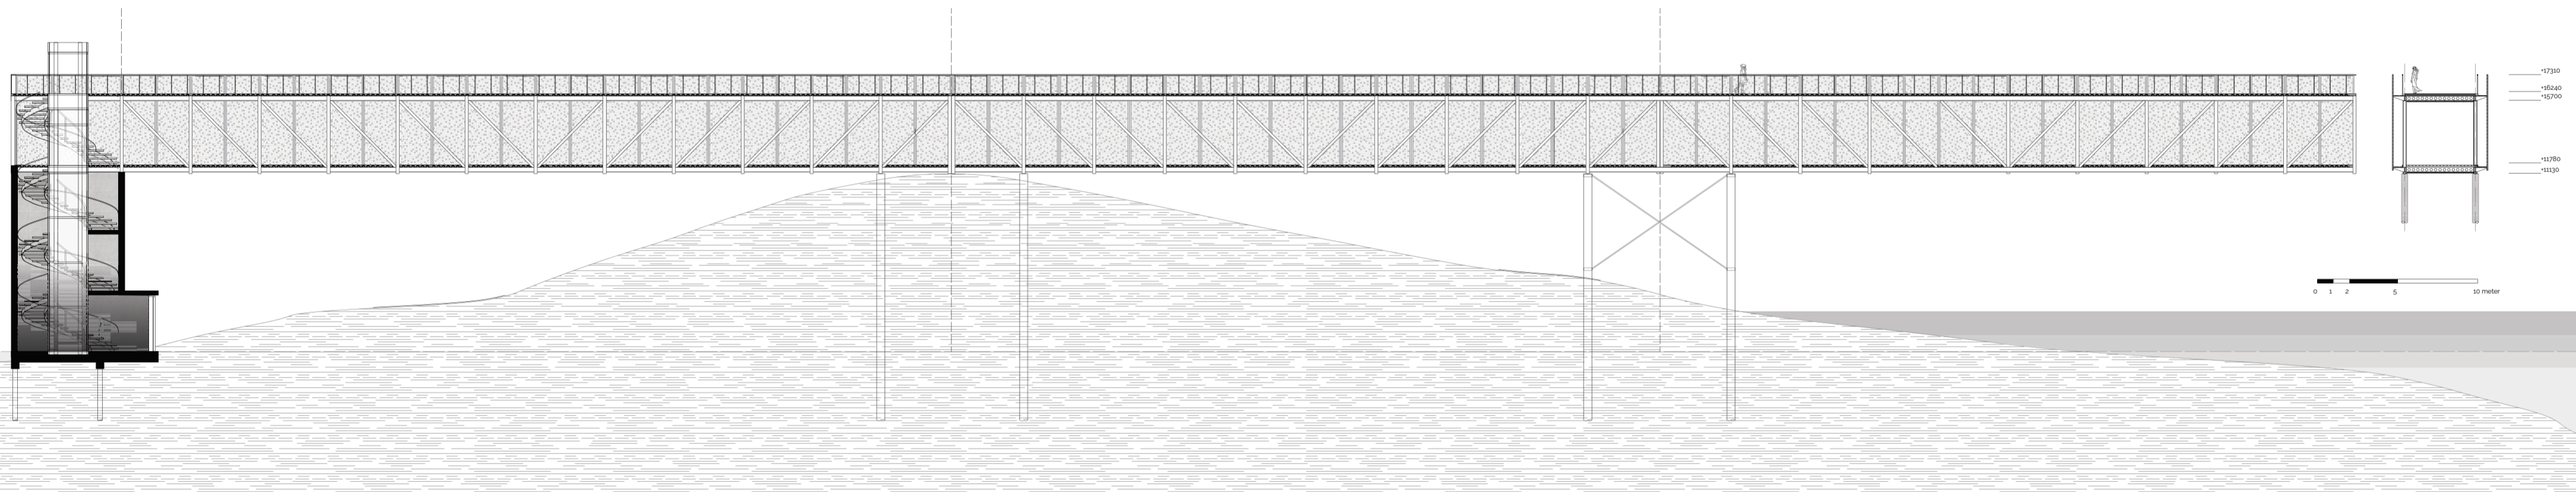

The Bridge

Crossing the dike, leaving the safety and constraints of the land behind

