
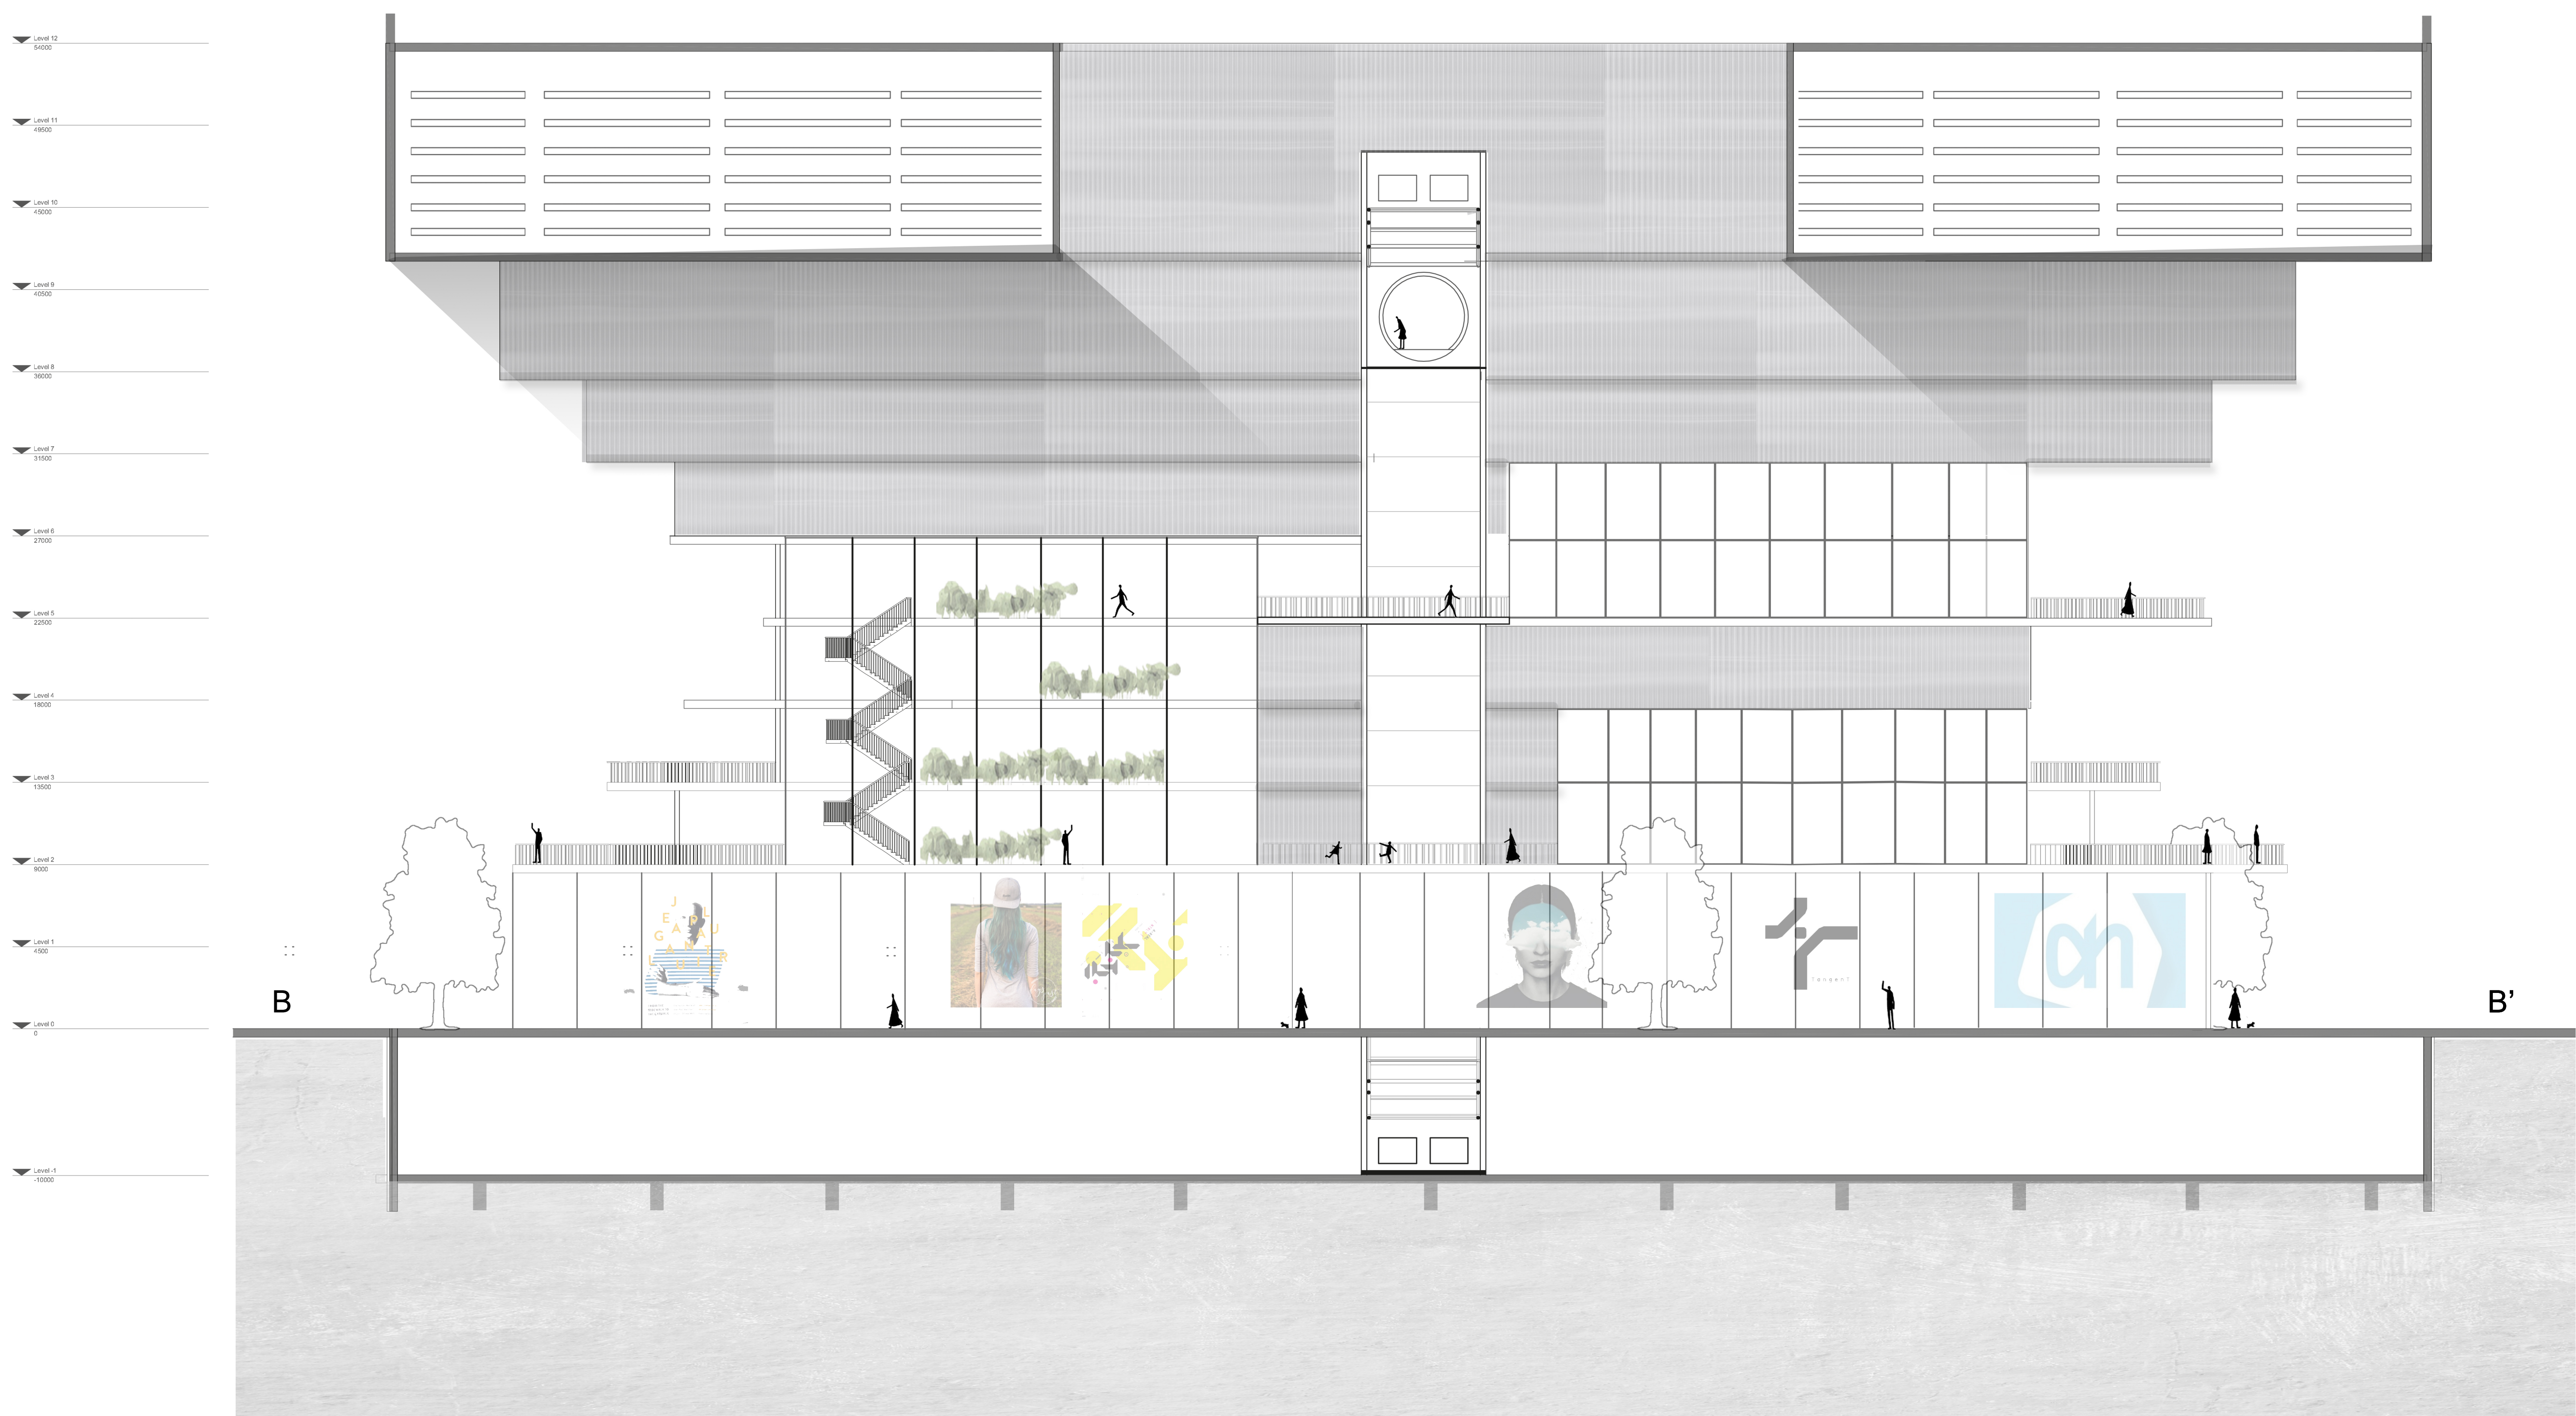
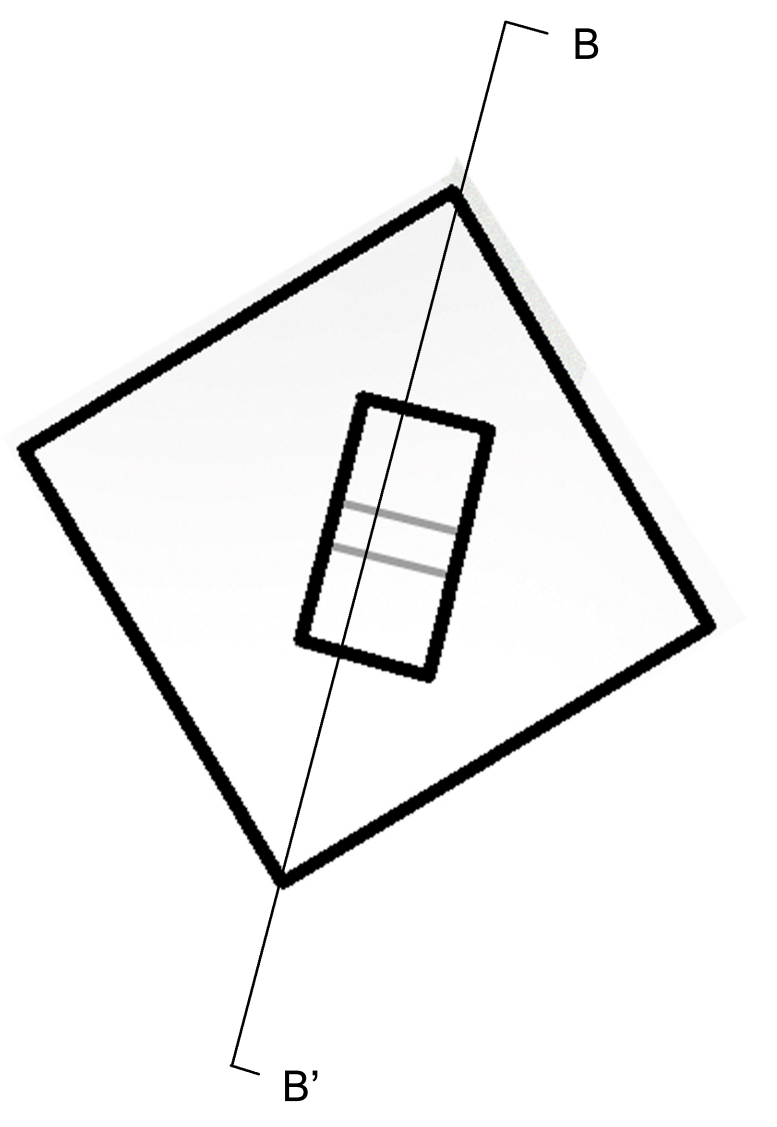


SCALE 1: 200

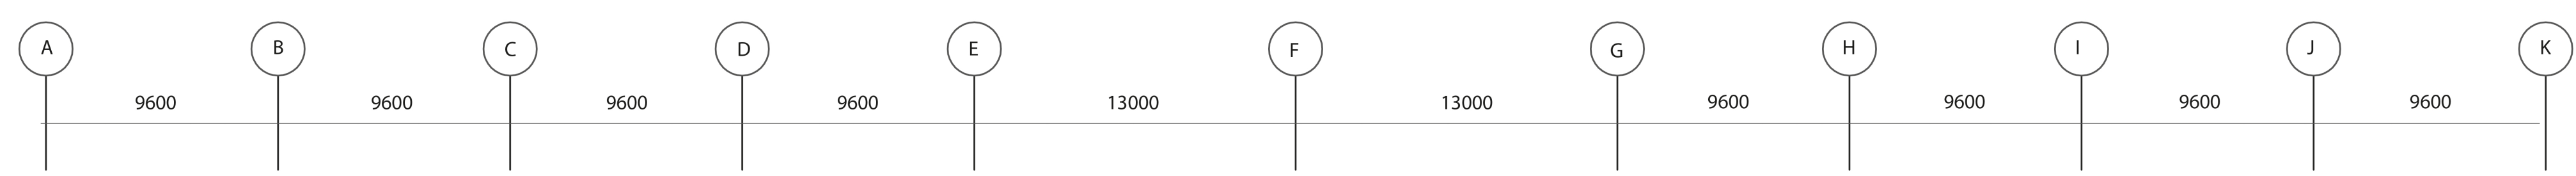

SCALE 1: 200