




Western façade cut

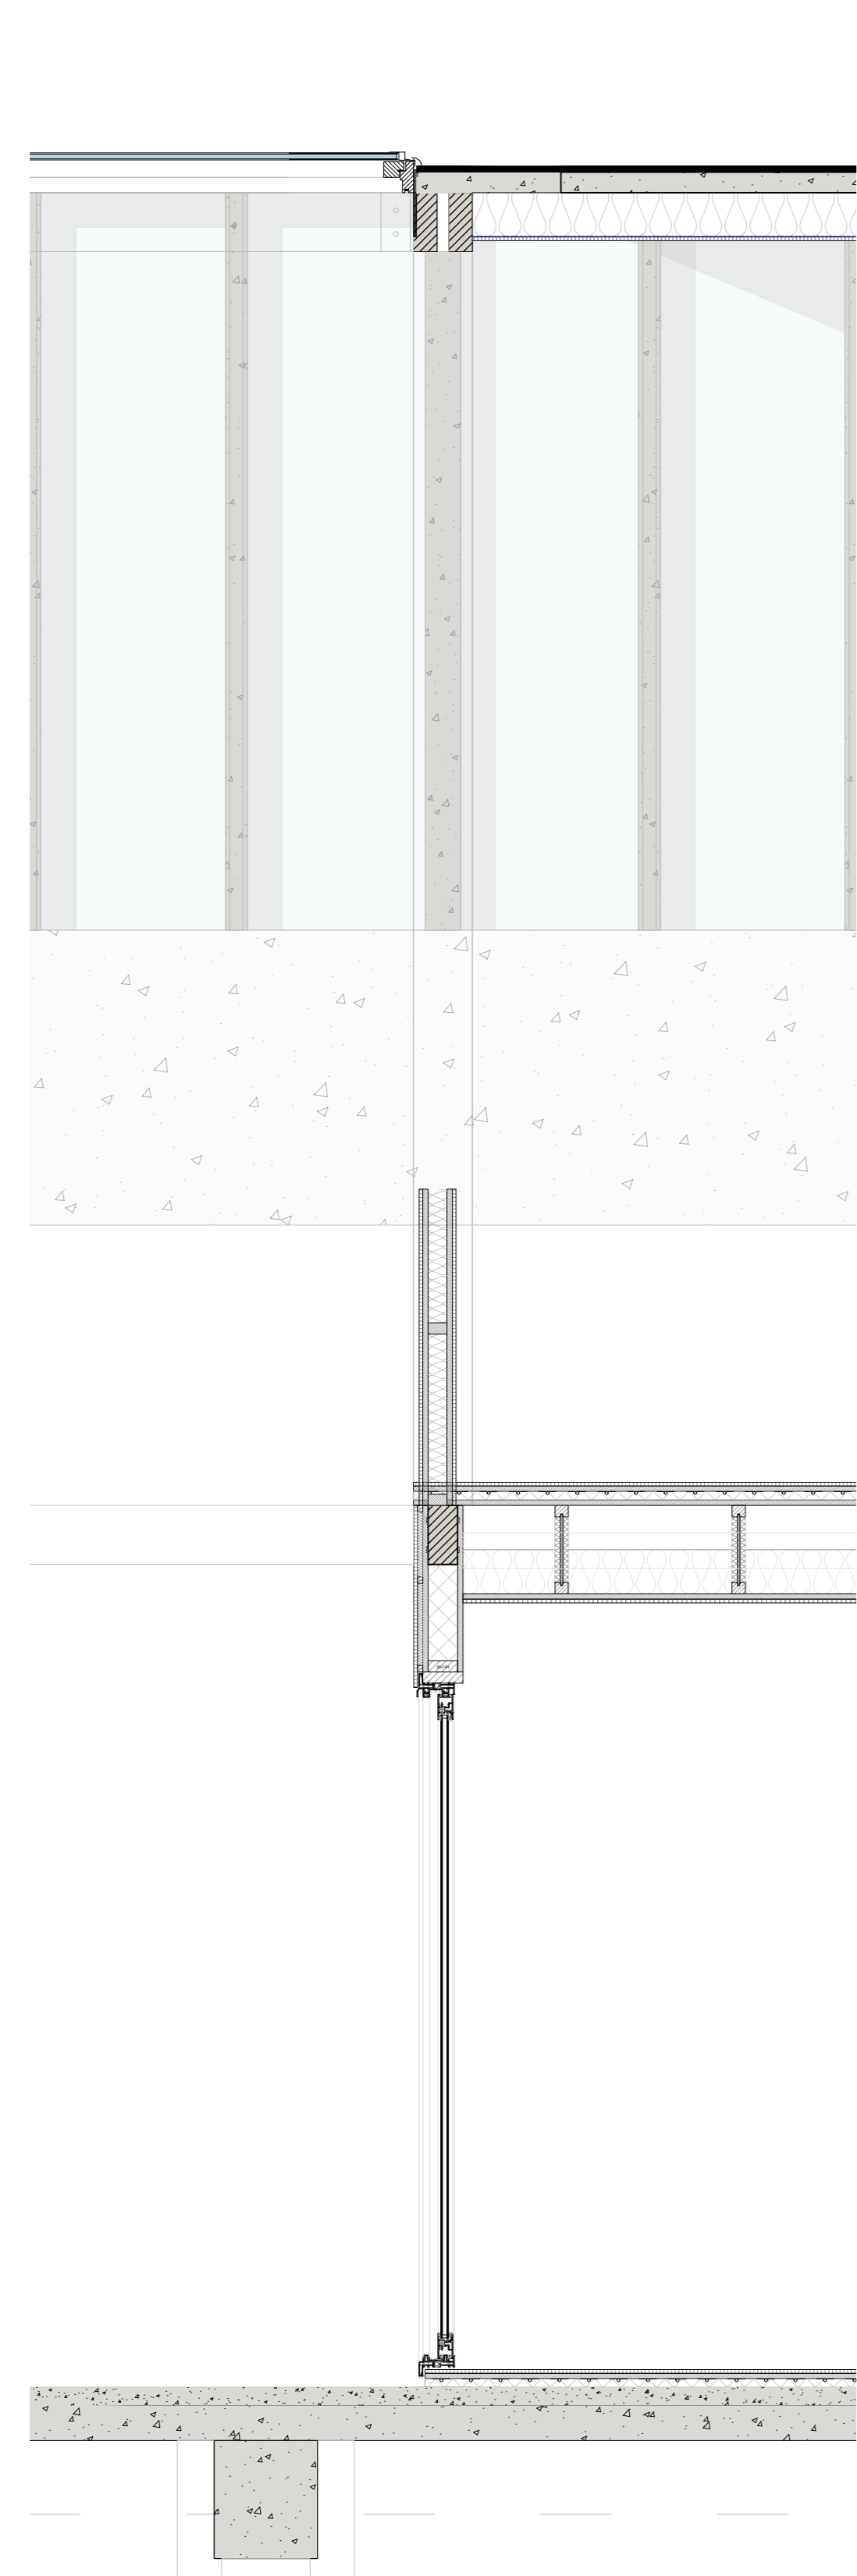


Opening roof/vide

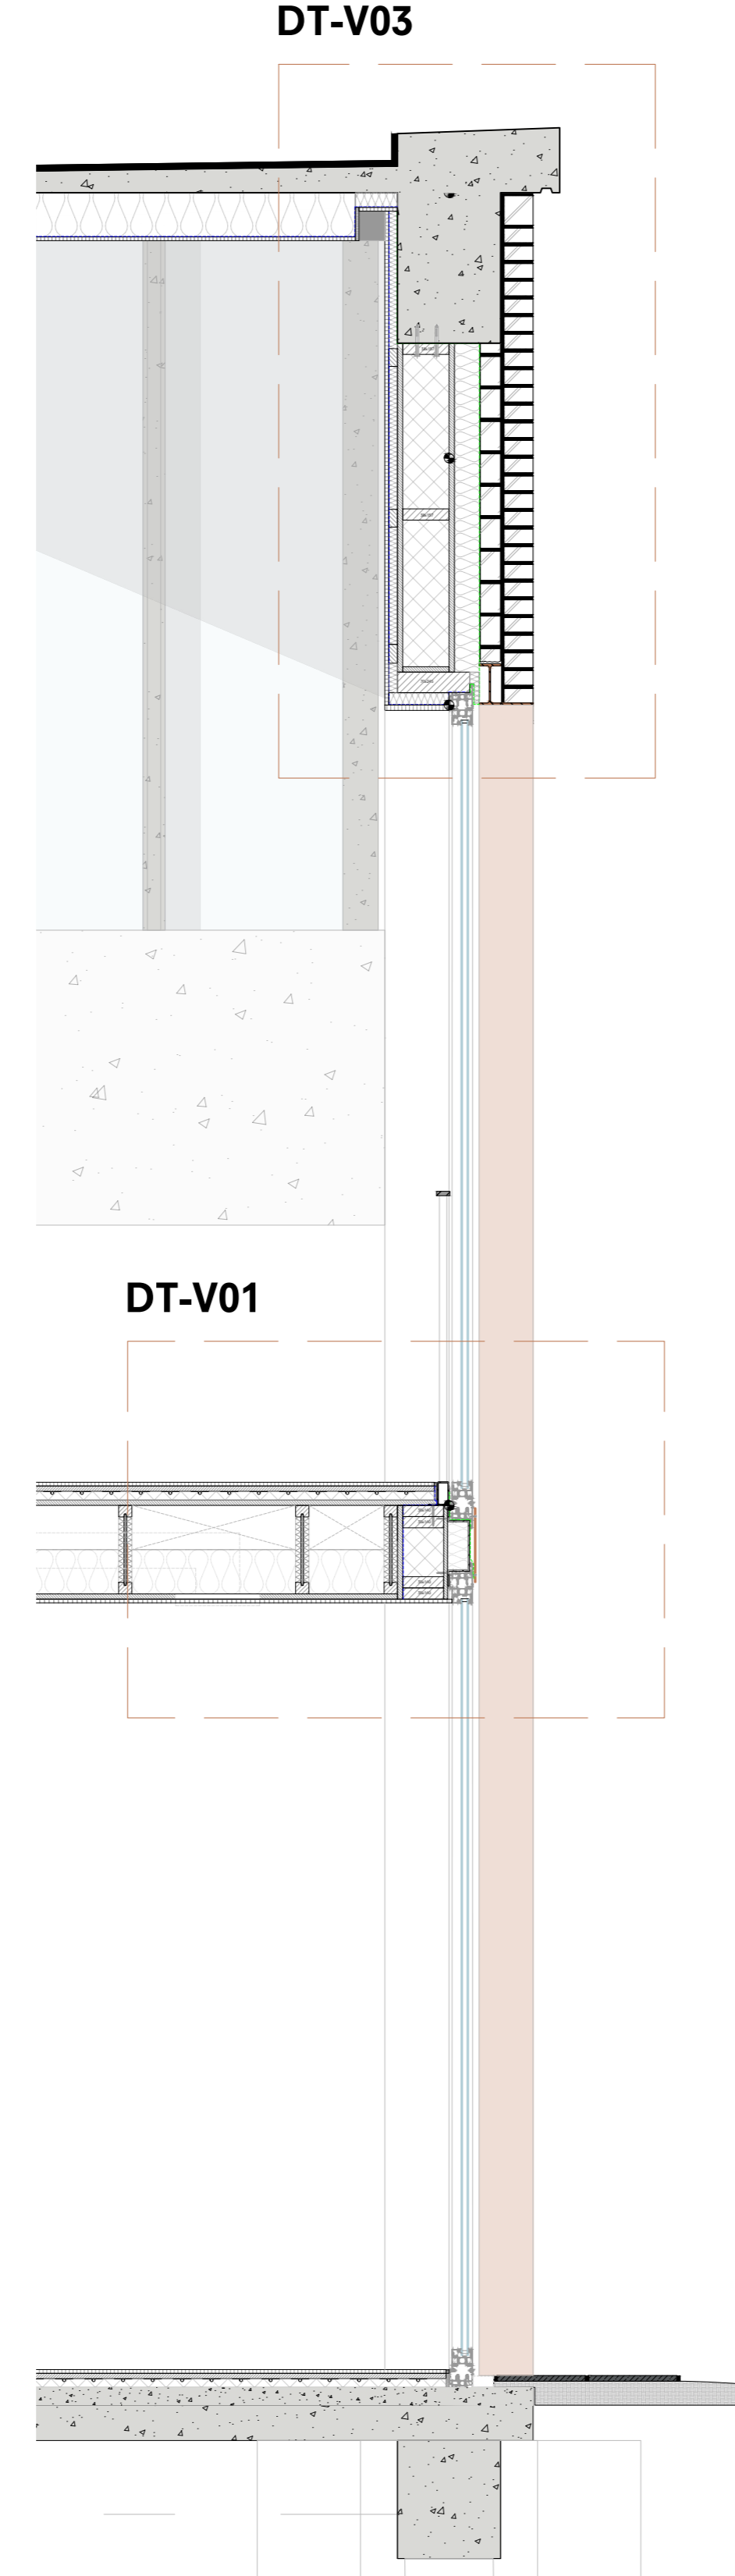


Eastern façade cut

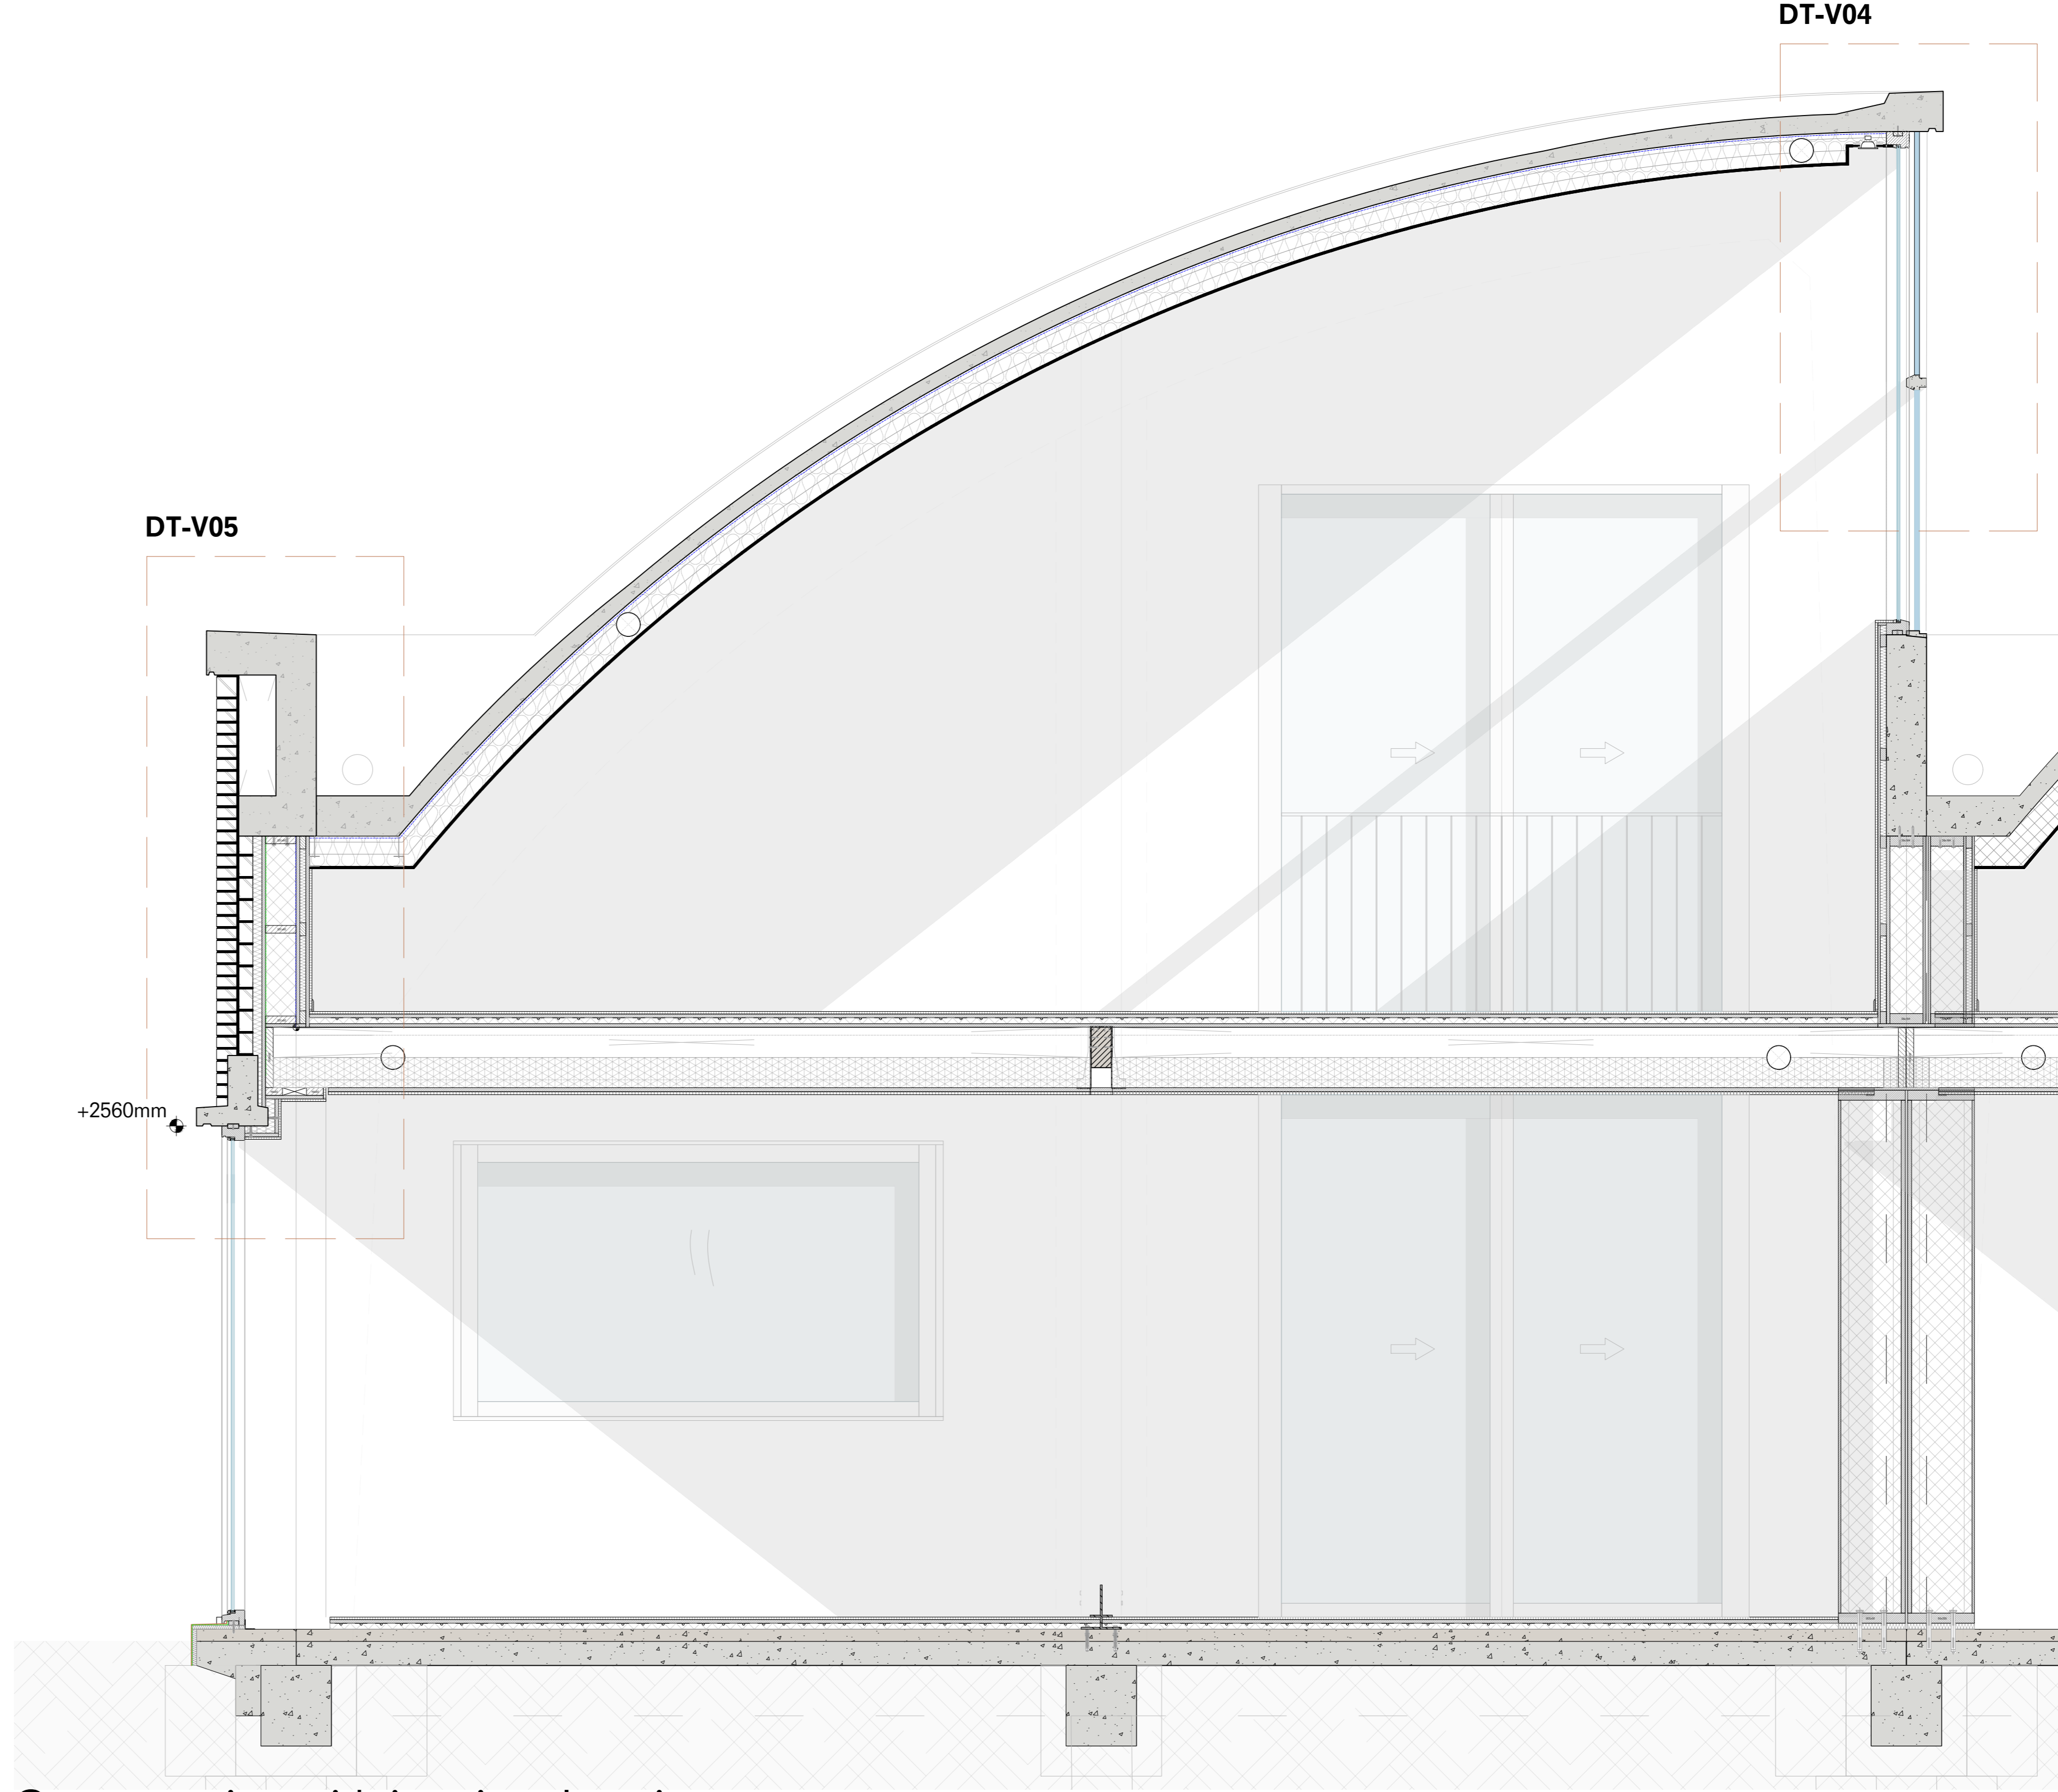

Cross section with interior elevation


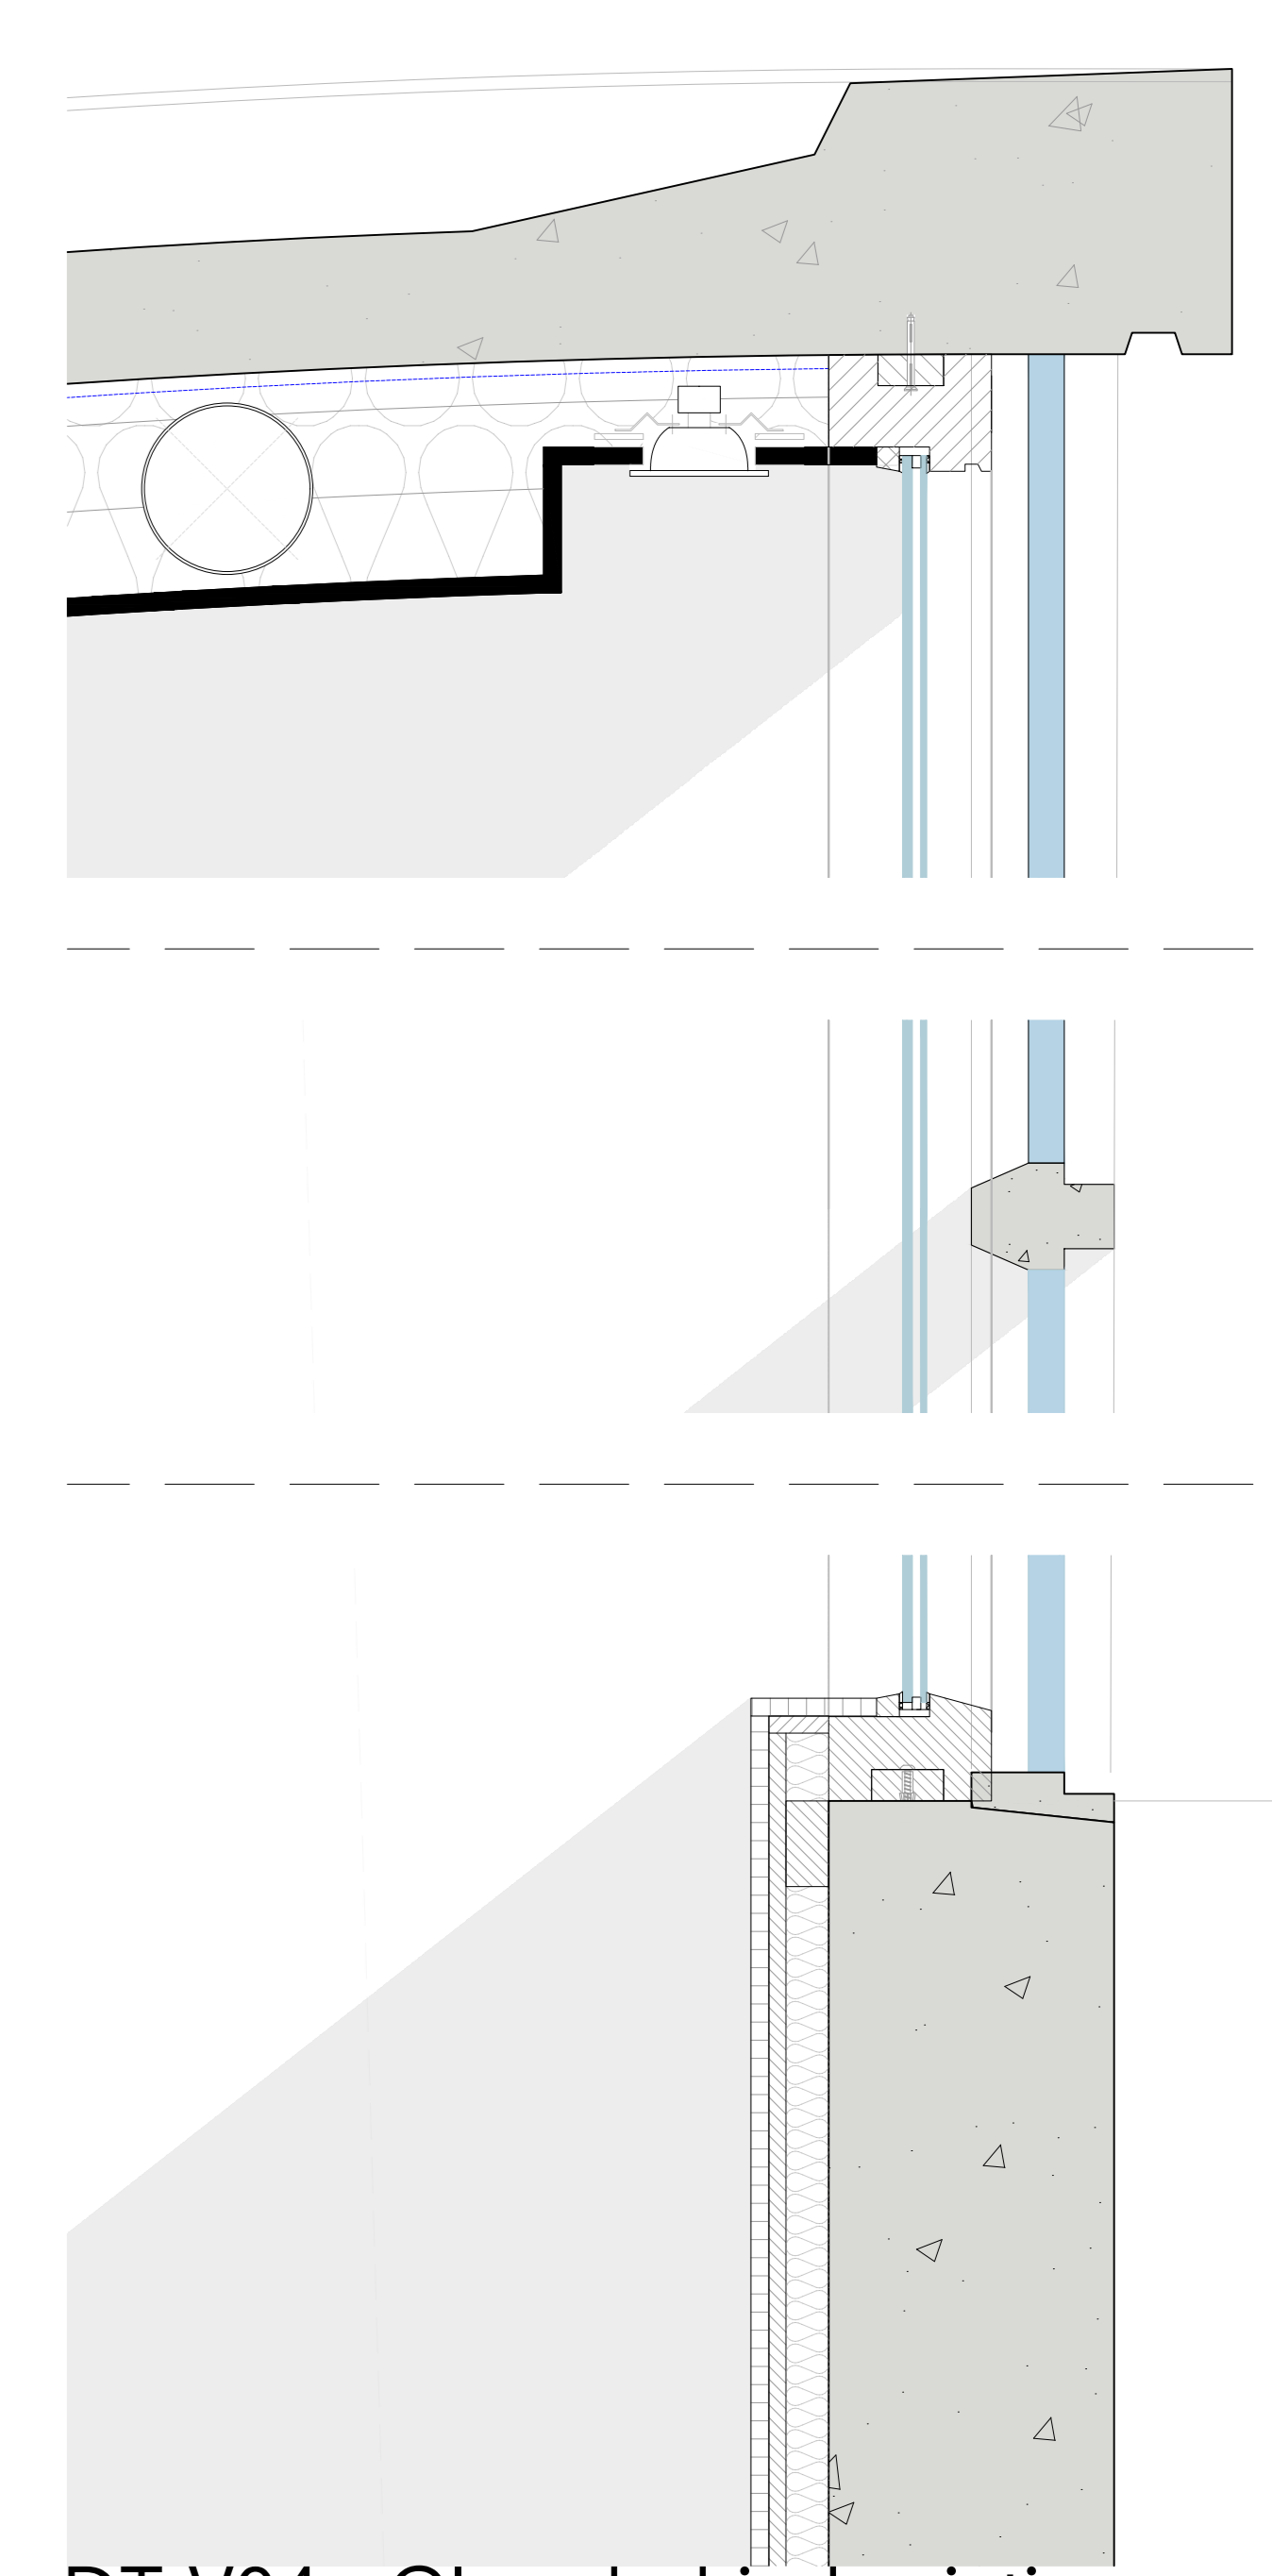


DT-V04 - Glass behind existing window frame, curved insulation

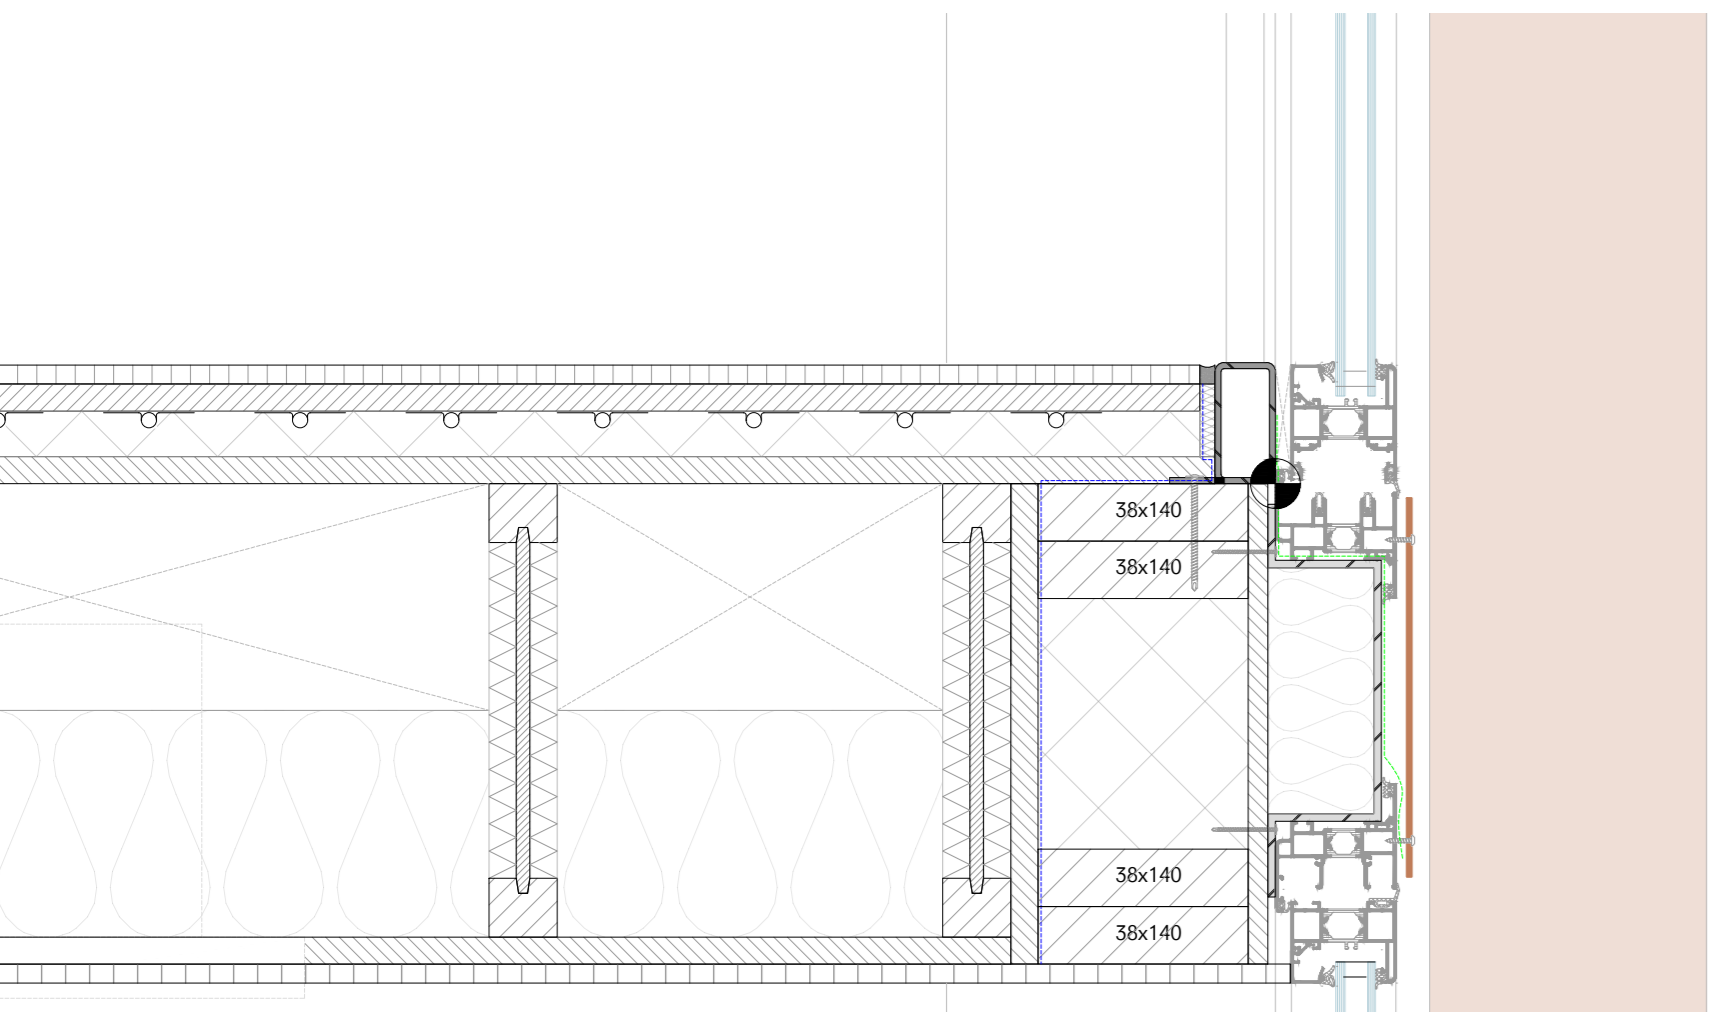


DT-V01 - French balcony with glazed folding wall

DT-V03 - Ceiling bay to hide lighting fixtures

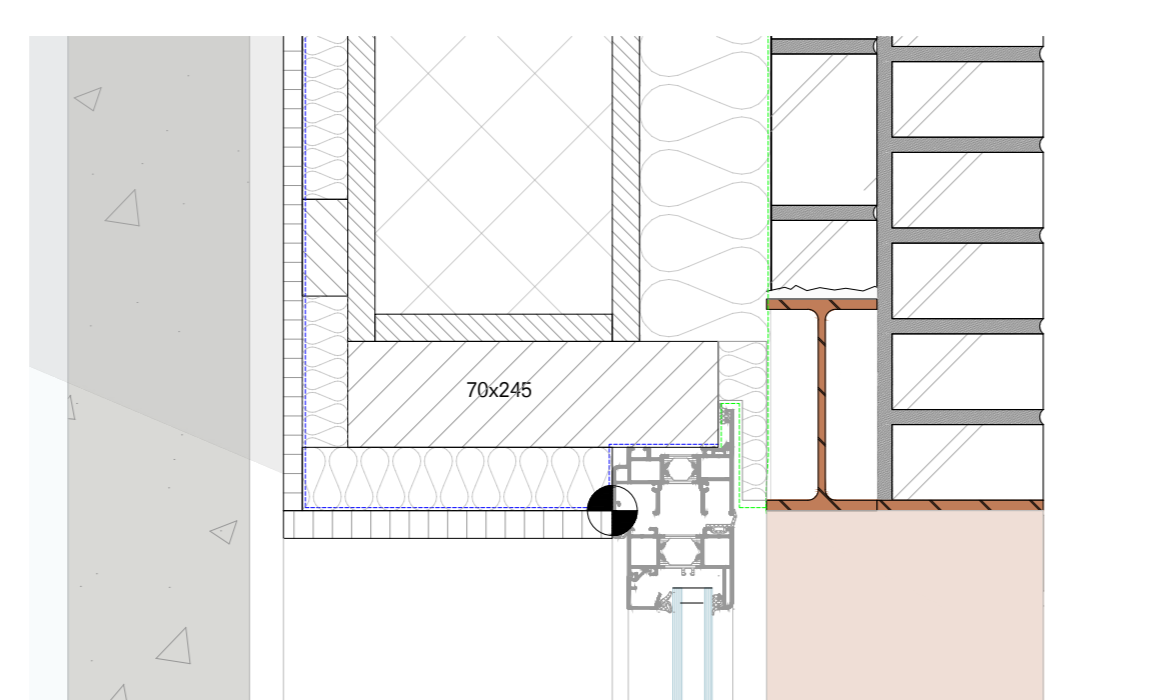
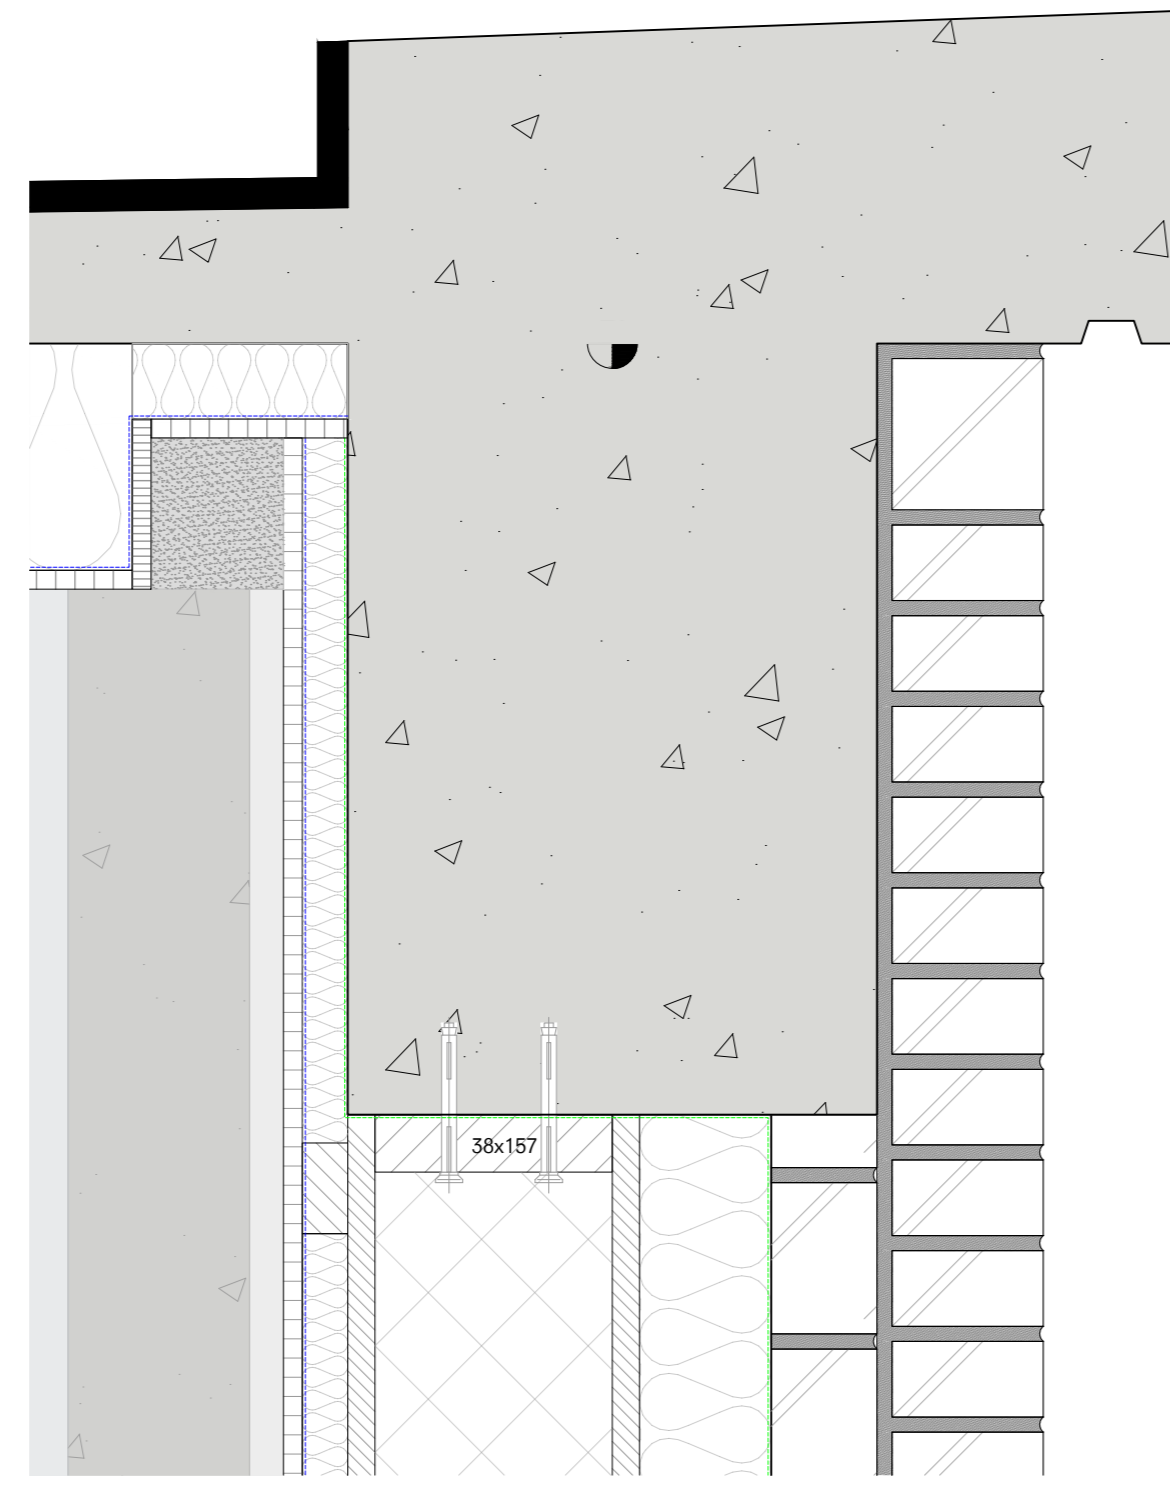


DT-V03 - IPE-beam welded flange

Ground floor western façade

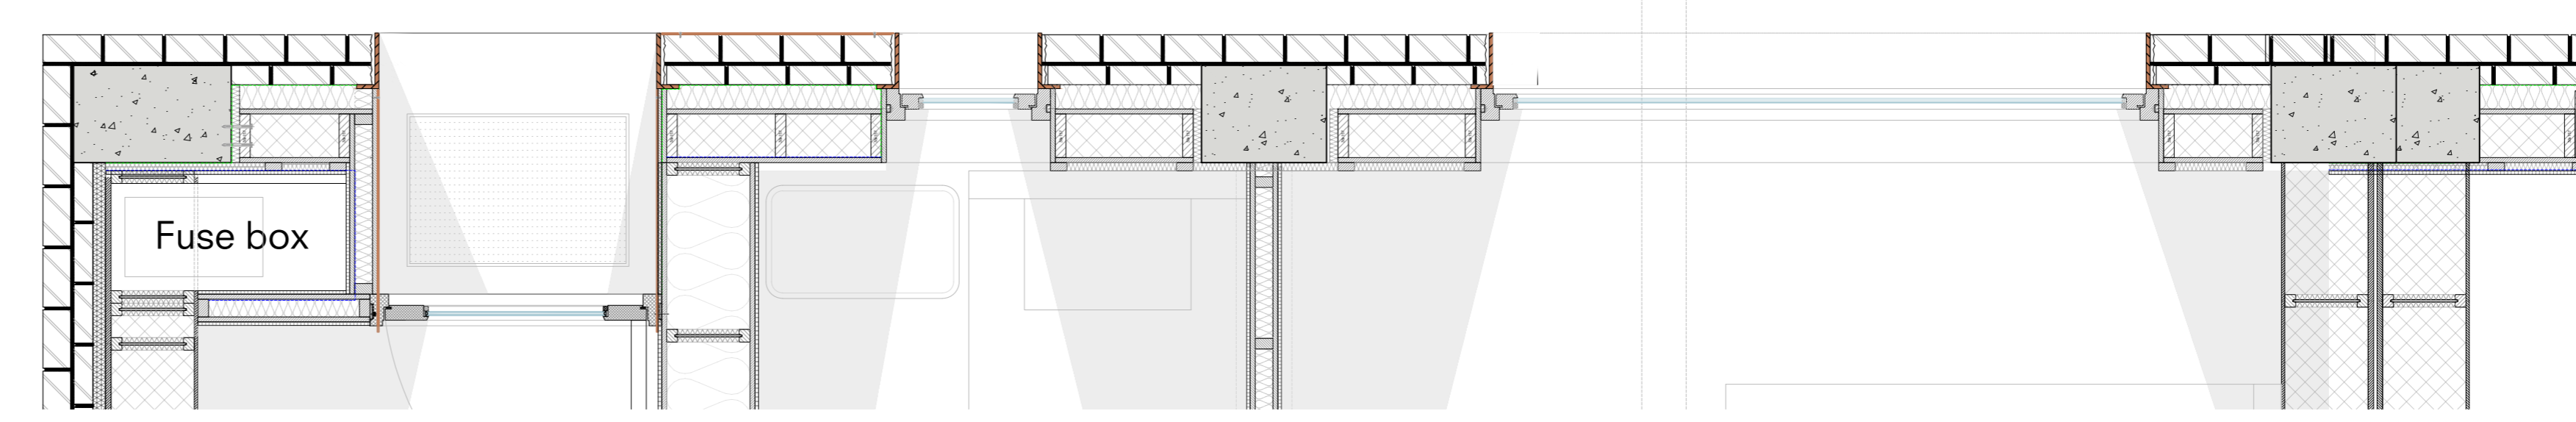


First floor horizontal section

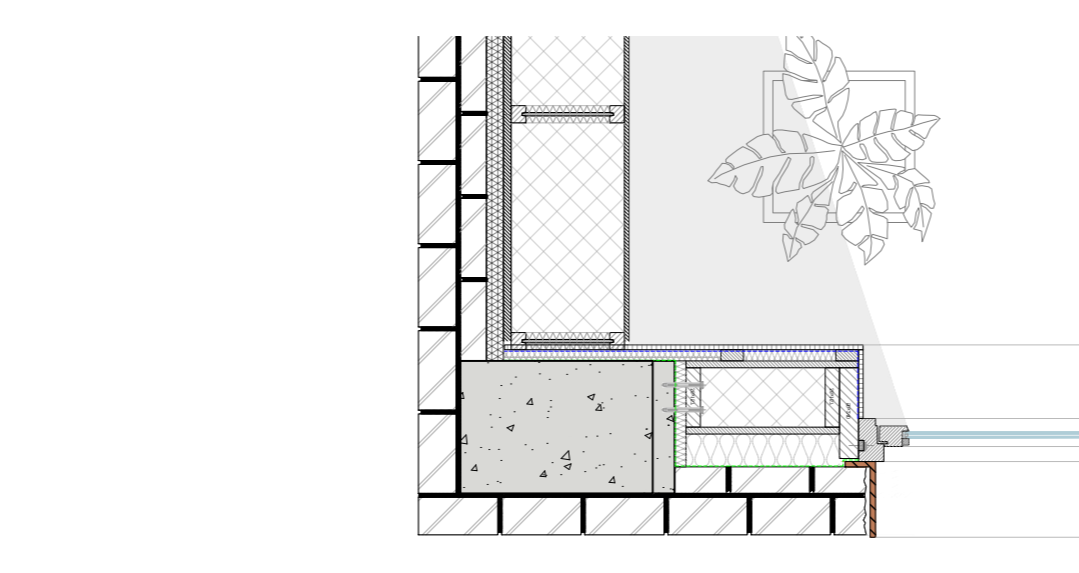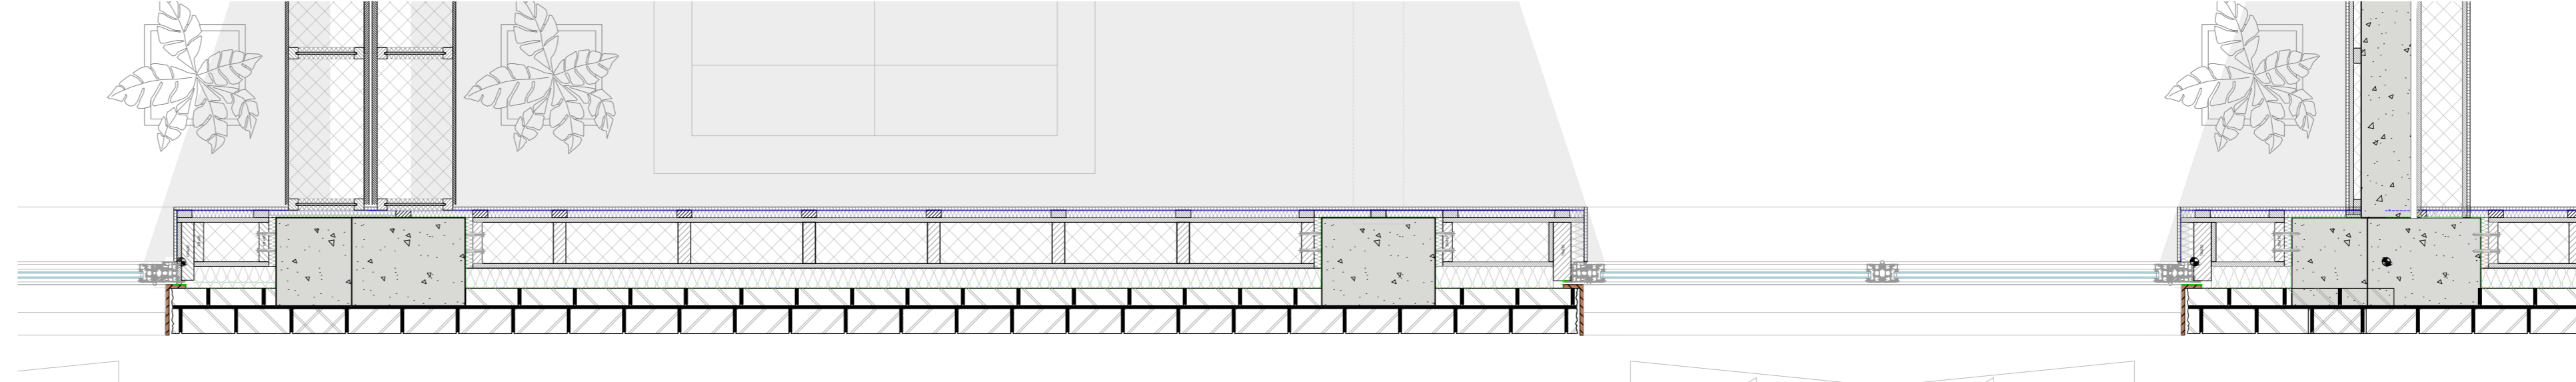


Ground floor horizontal section

DT-V02

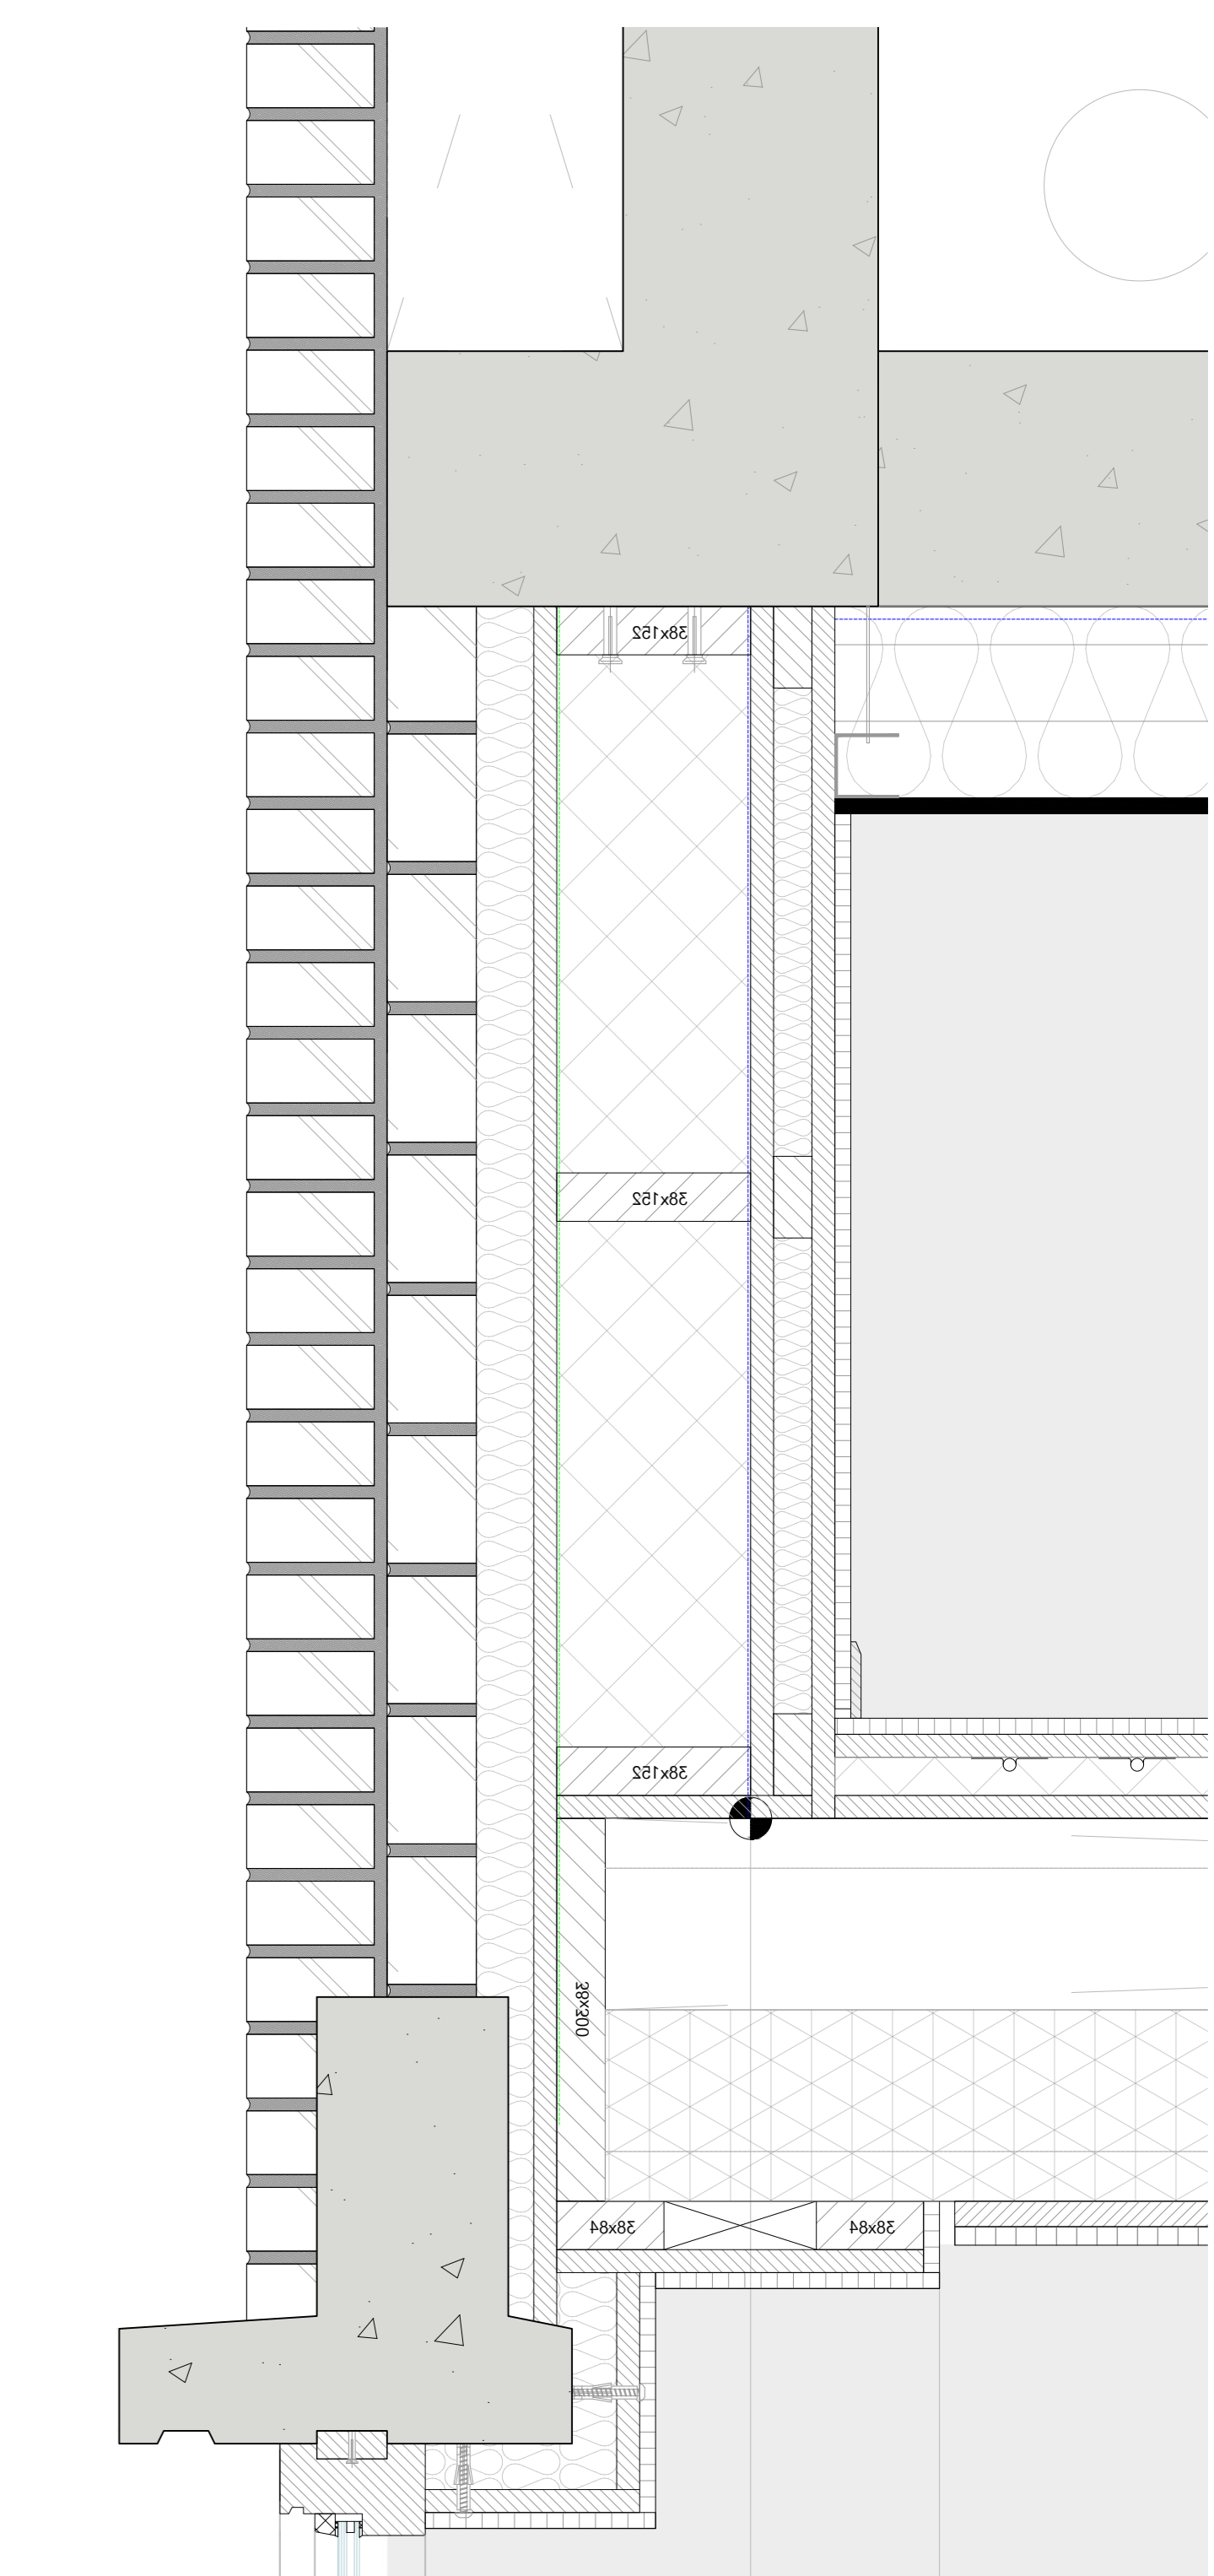

DT-V05 - Timber framing and finjoists

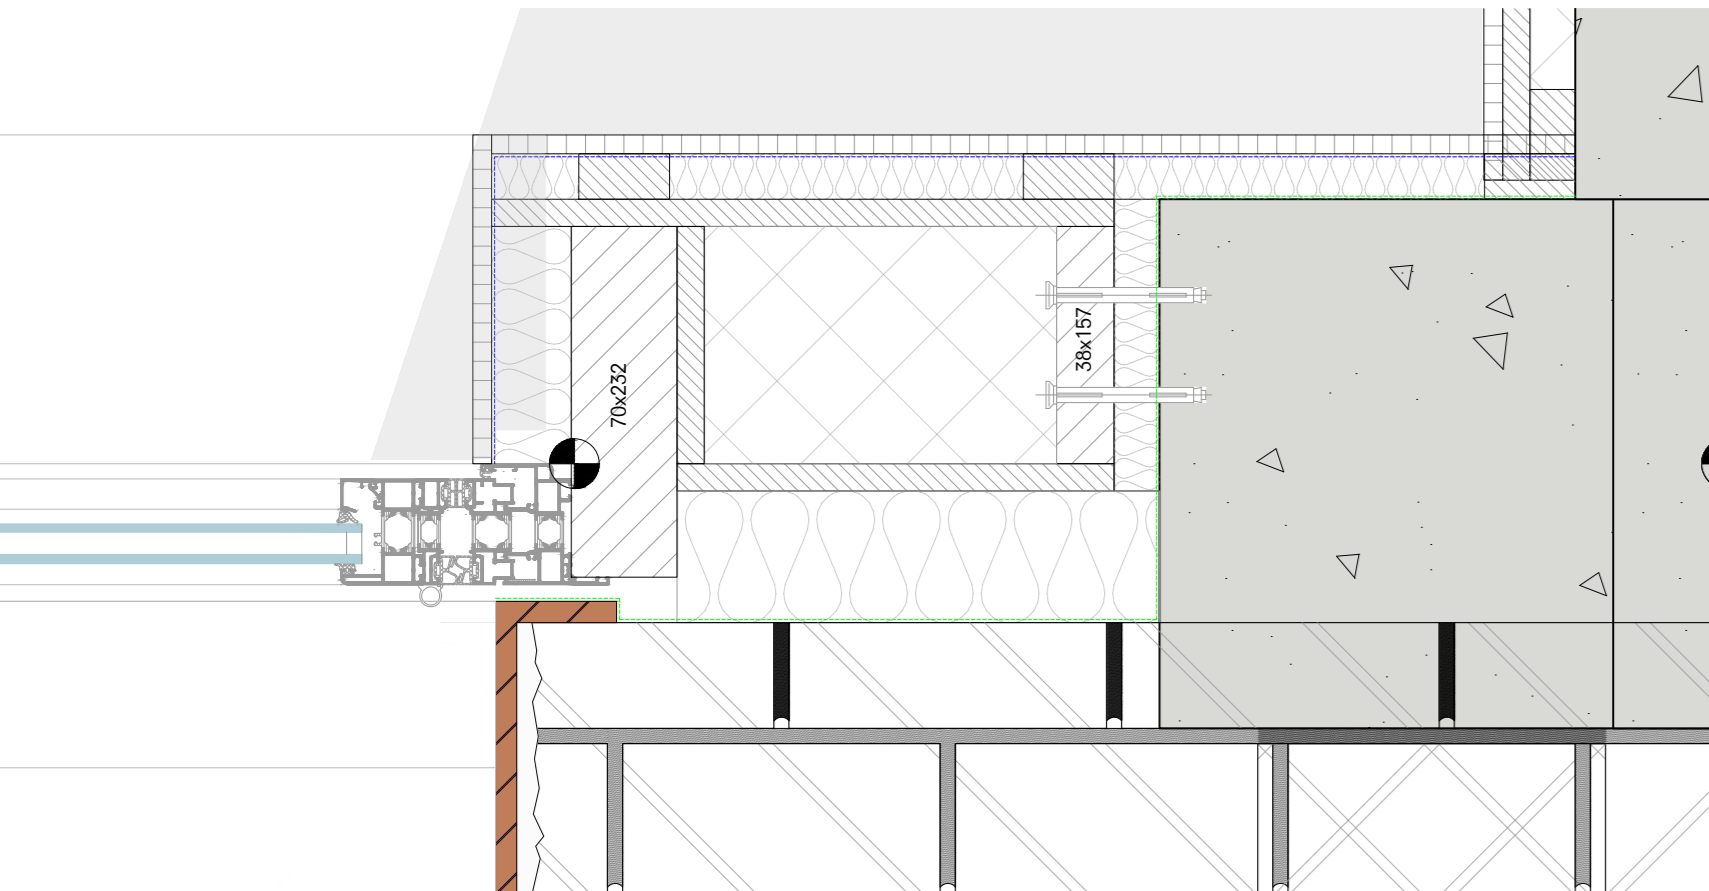

DT-H02 - French balcony horizontal cut