

101 40 100 200 100 15


60 14 14


rooftop construction

lime wash layer (witte keim)
brickwork flemish bond 100 mm
waterproofing layer
high performance insulation layer 100 mm
loadbearing concrete inner wall 200 mm
wooden post beam construction with
high performance thermal insulation 100 mm
Multiplex board 15 mm
bitumen layer


rooftop construction


grit pressure layer 140 mm
bitumen layer 3 mm
thermal insulation 140 mm
waterproofing layer
canal plate 320

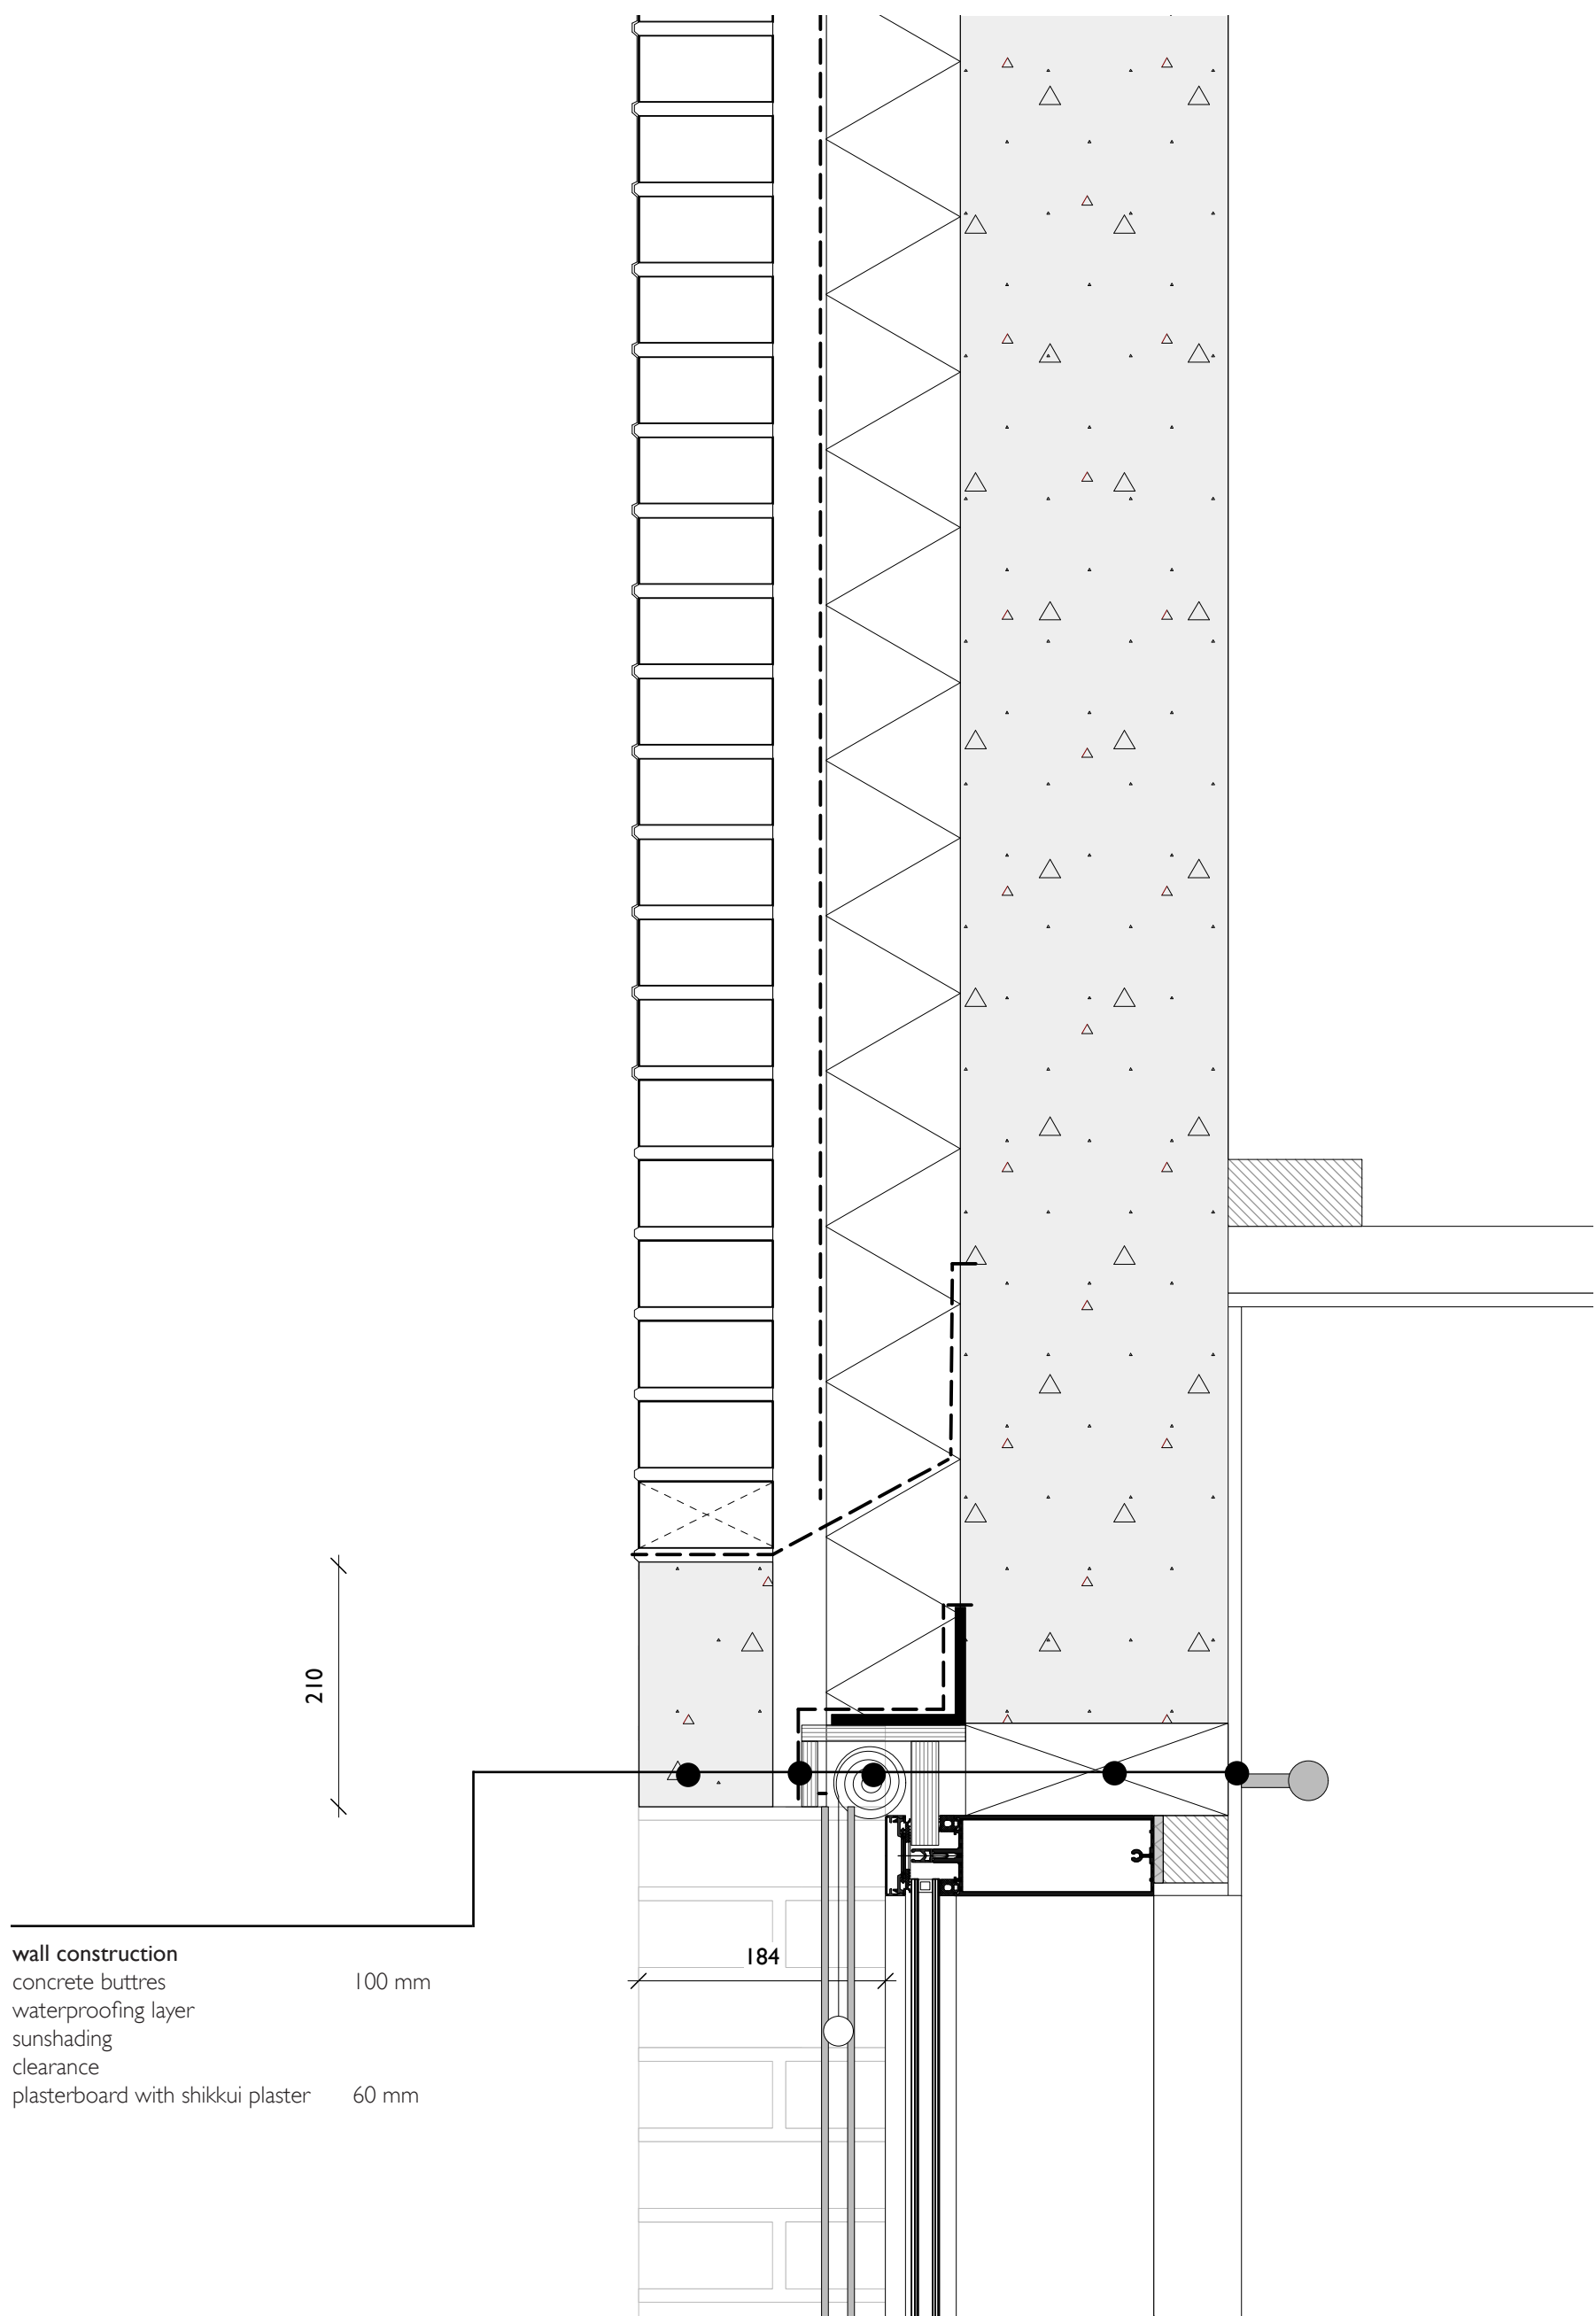

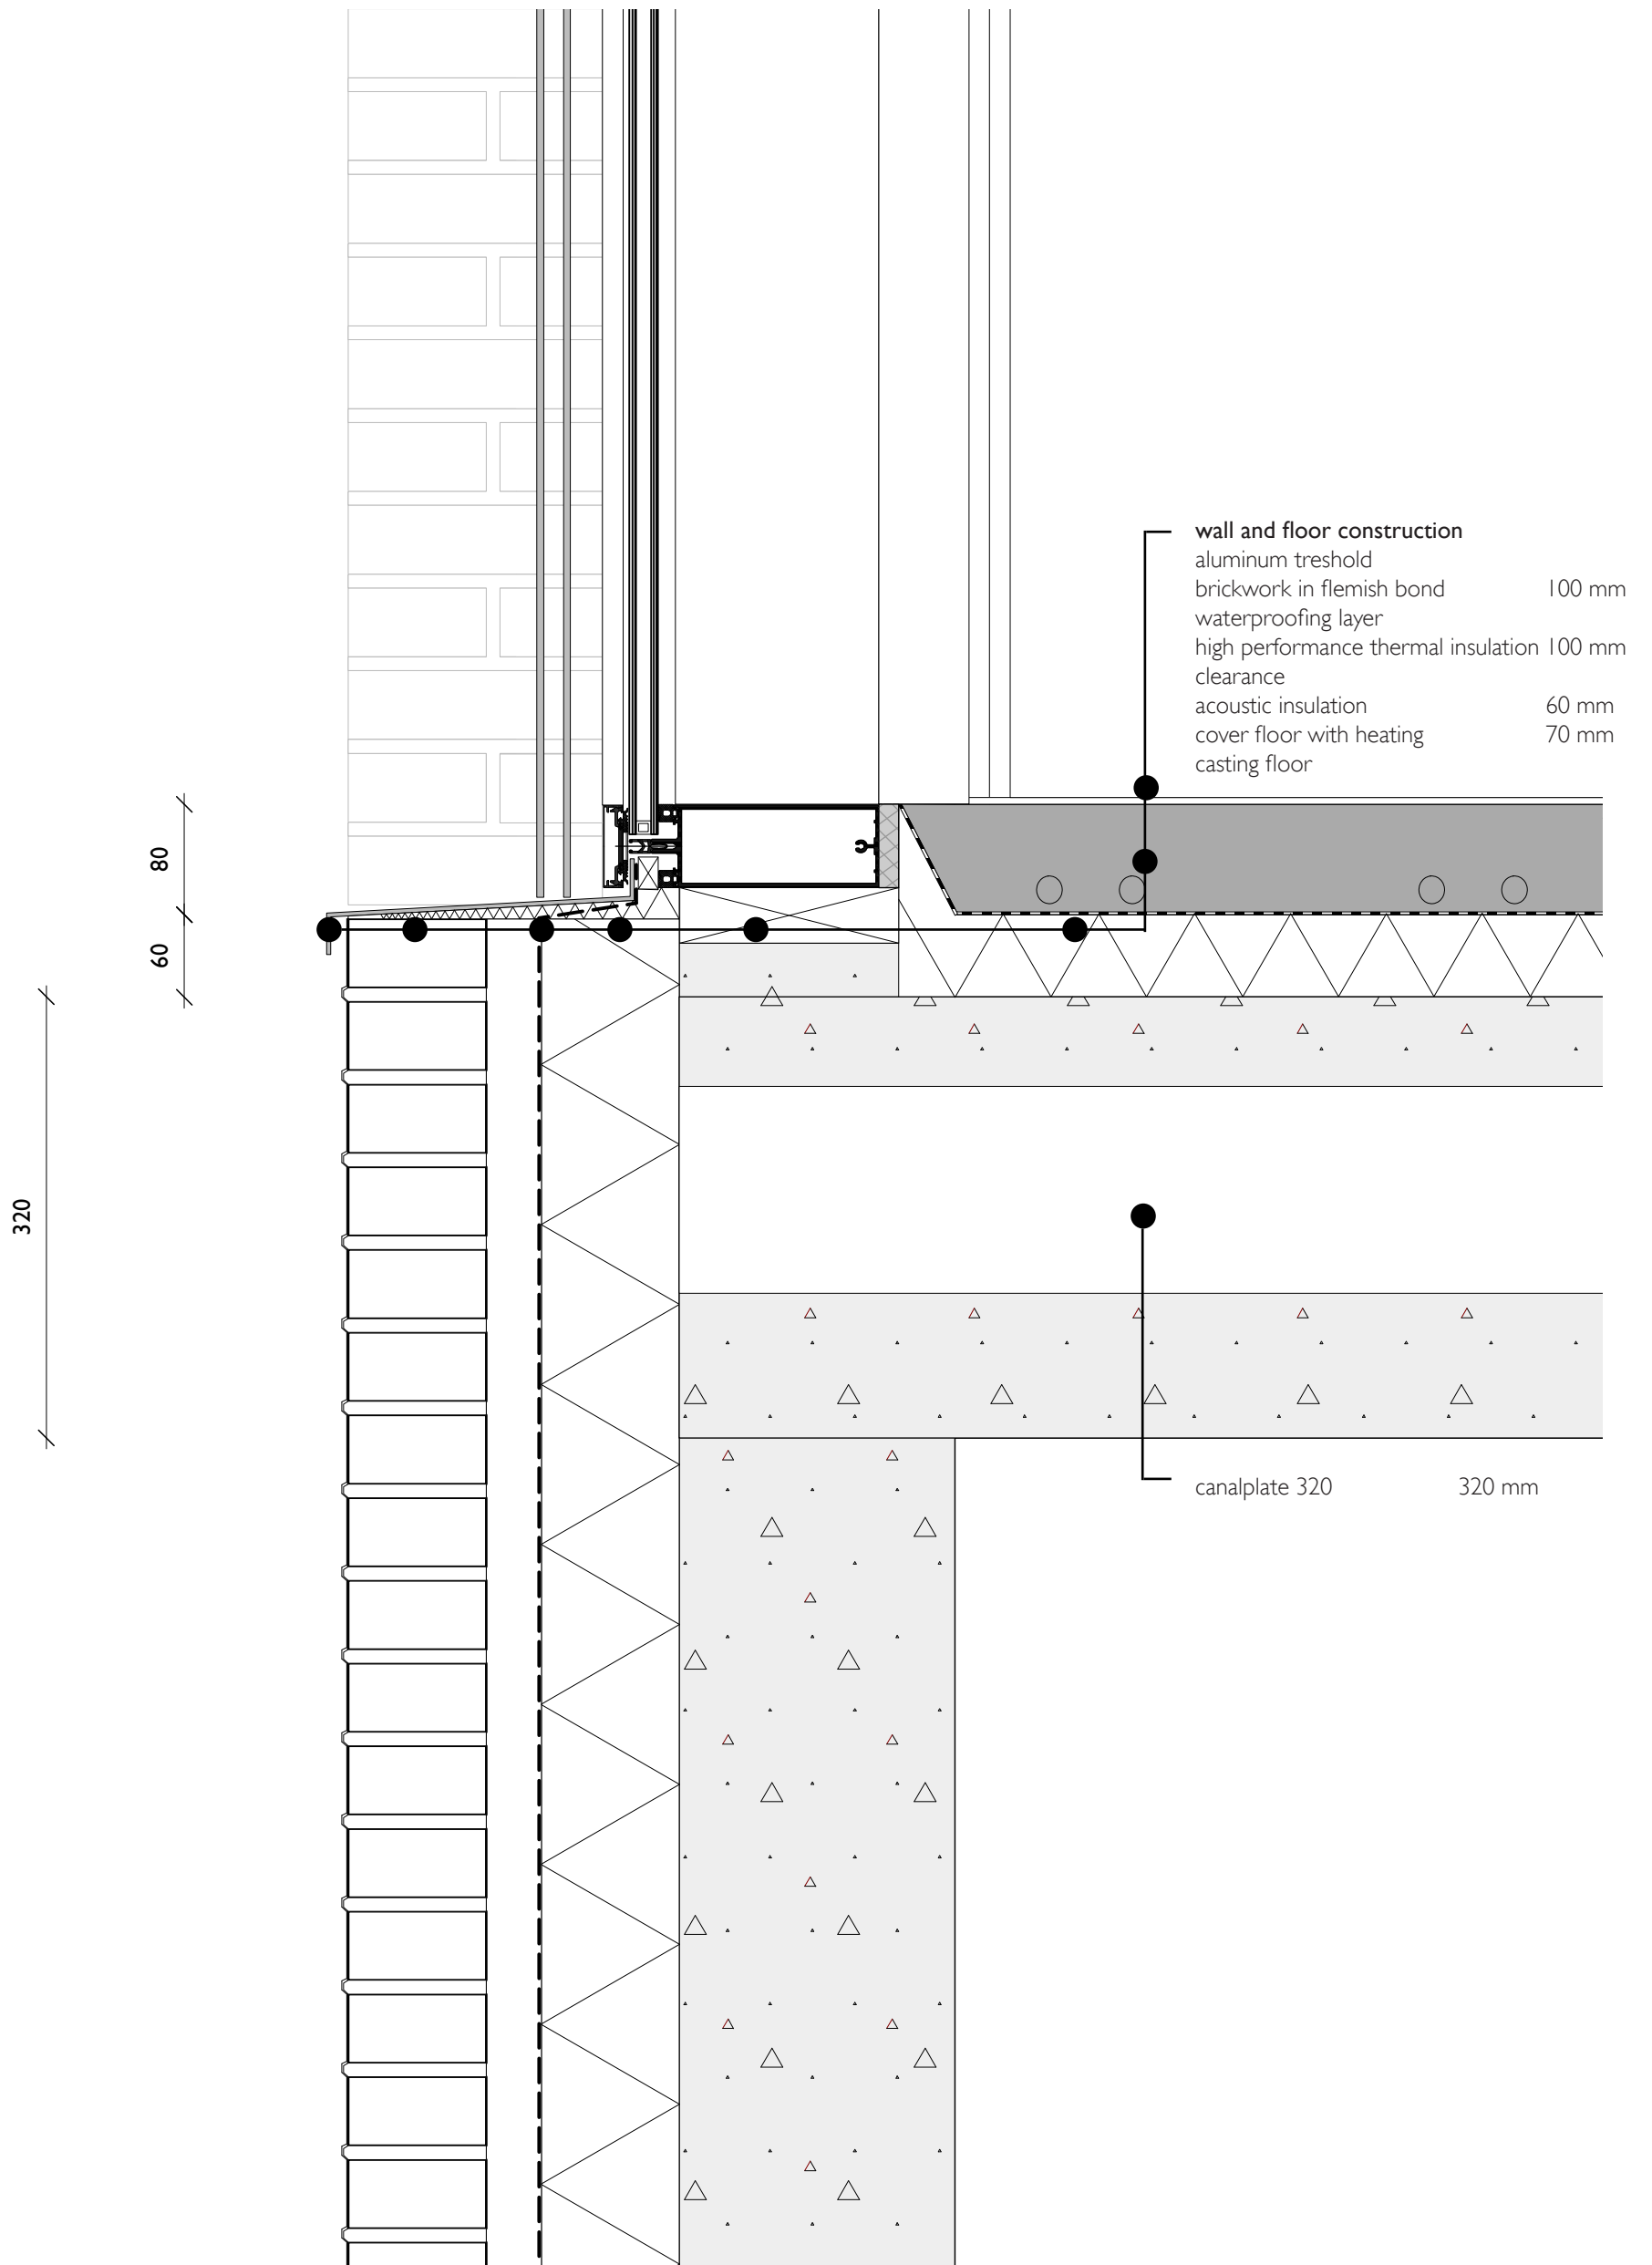


V03 - Brick Facade with window bottom connection detail

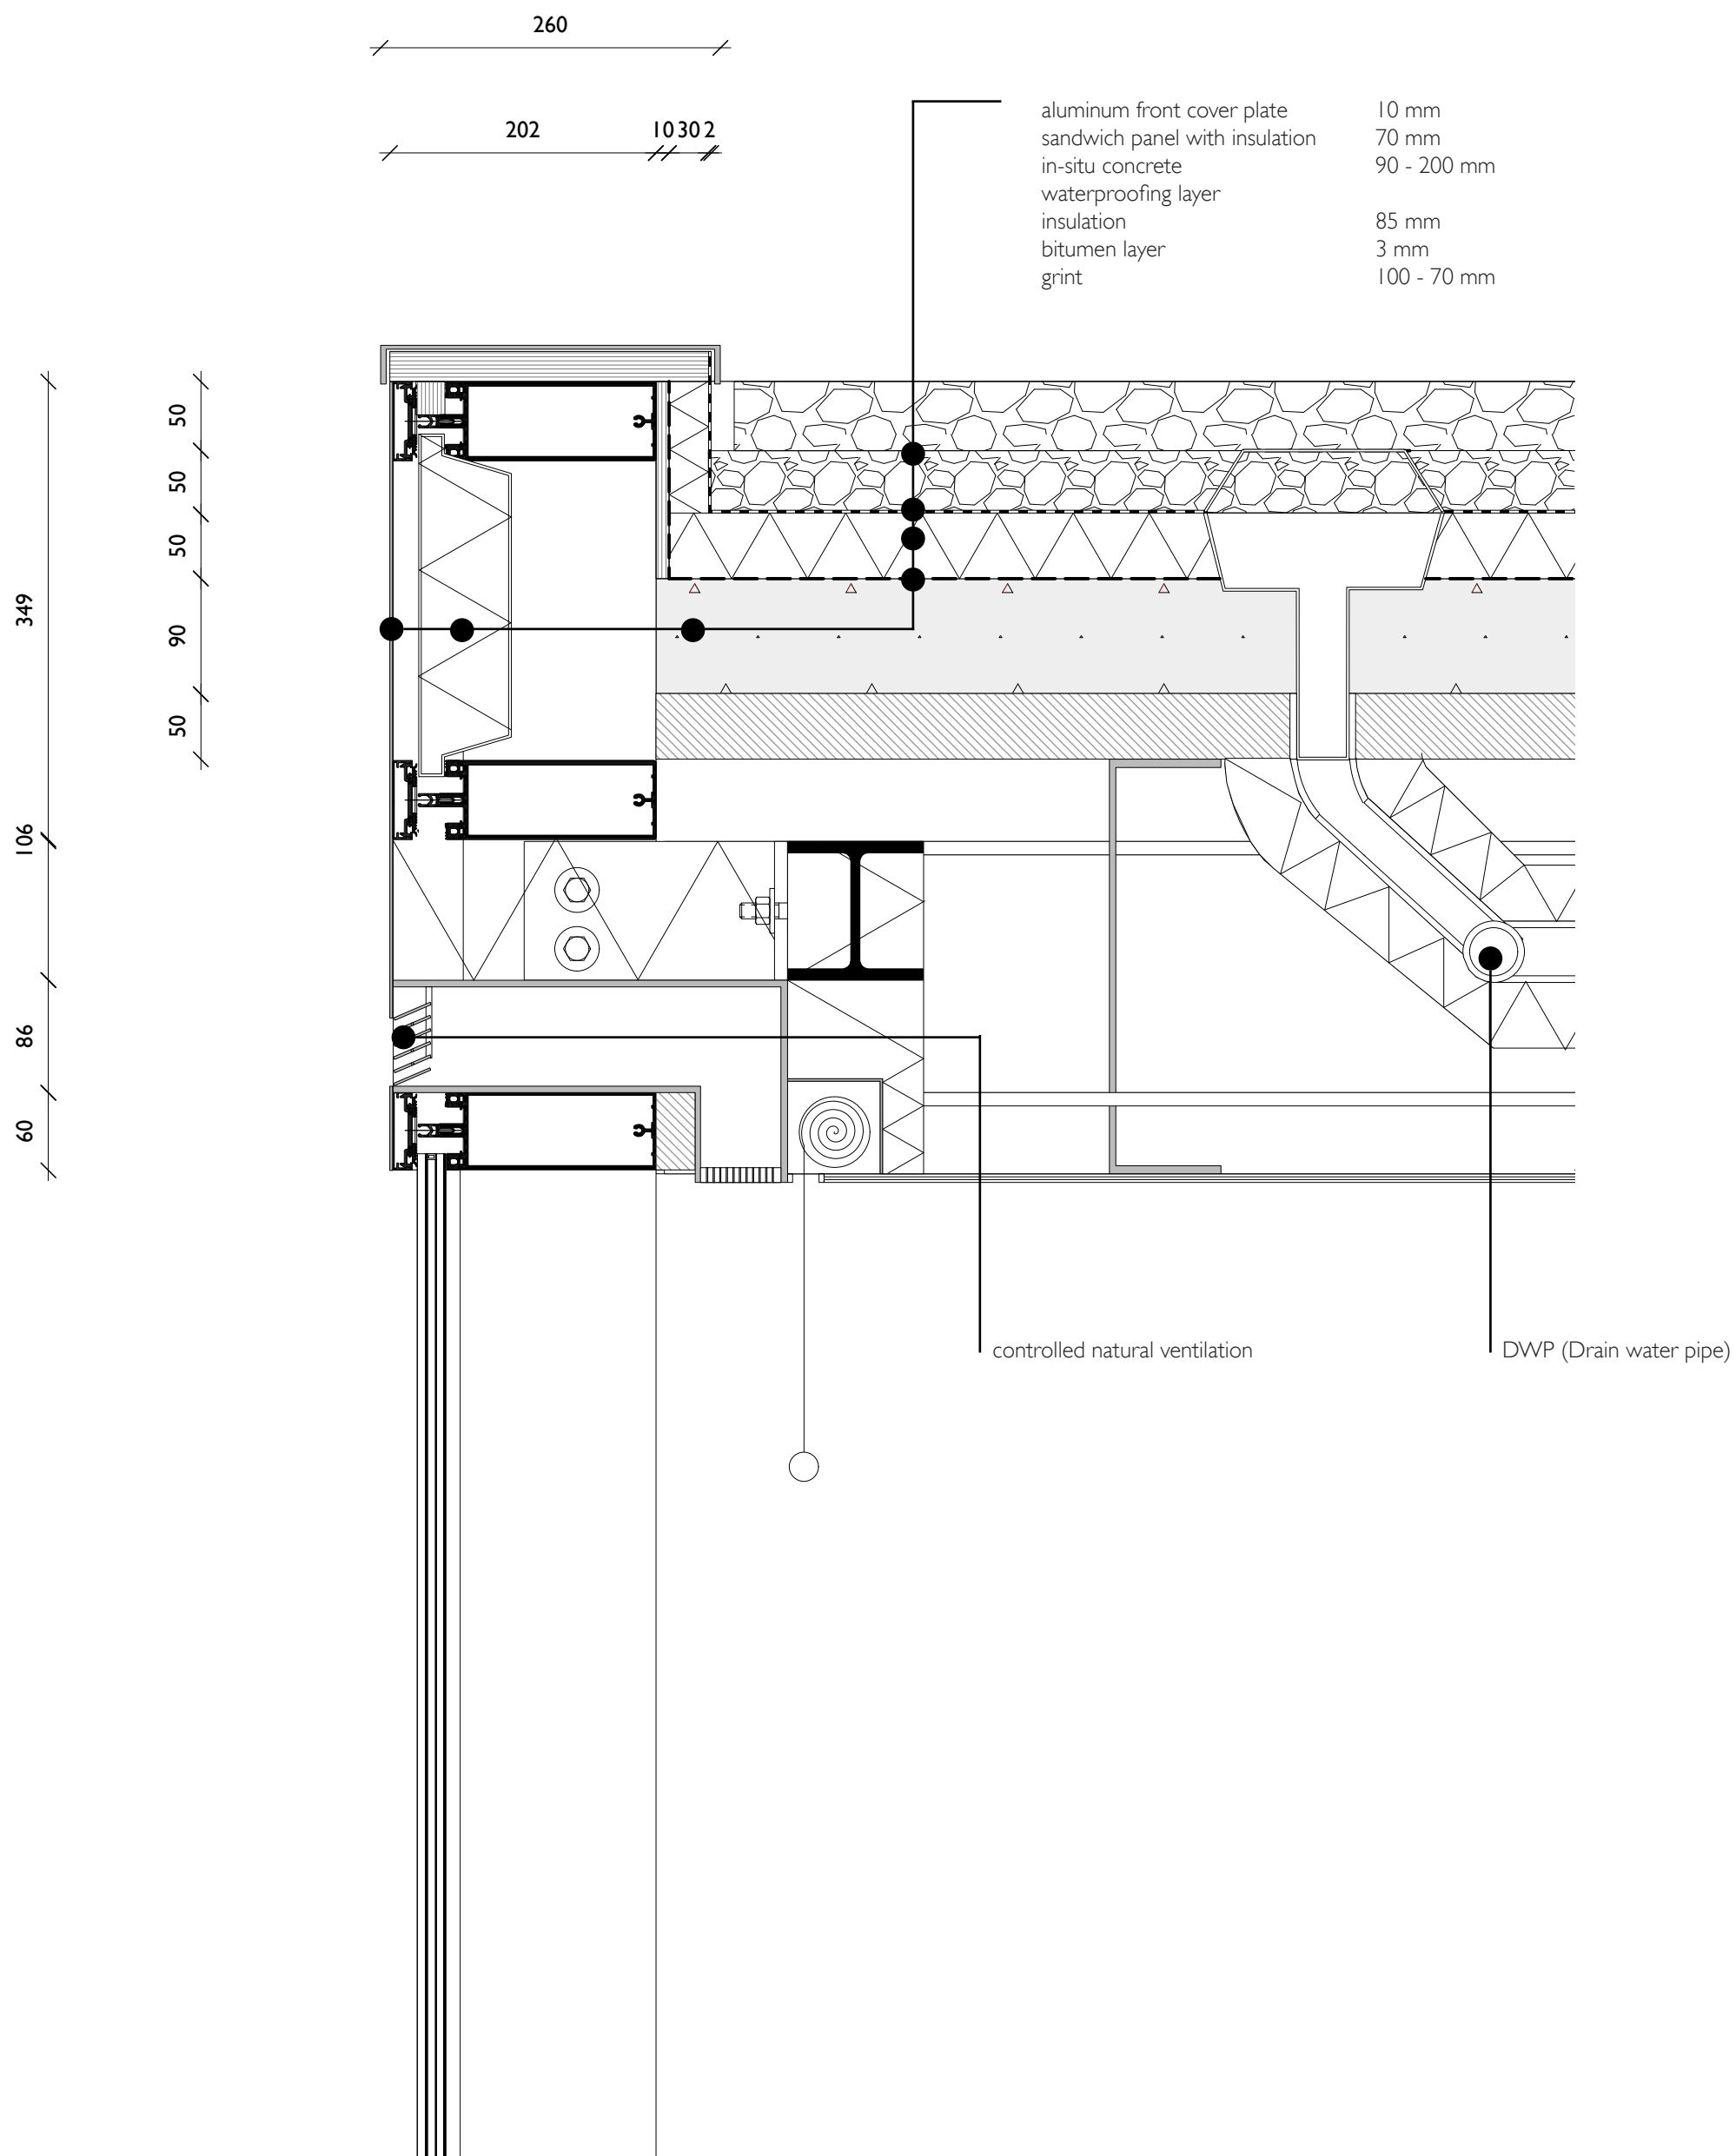

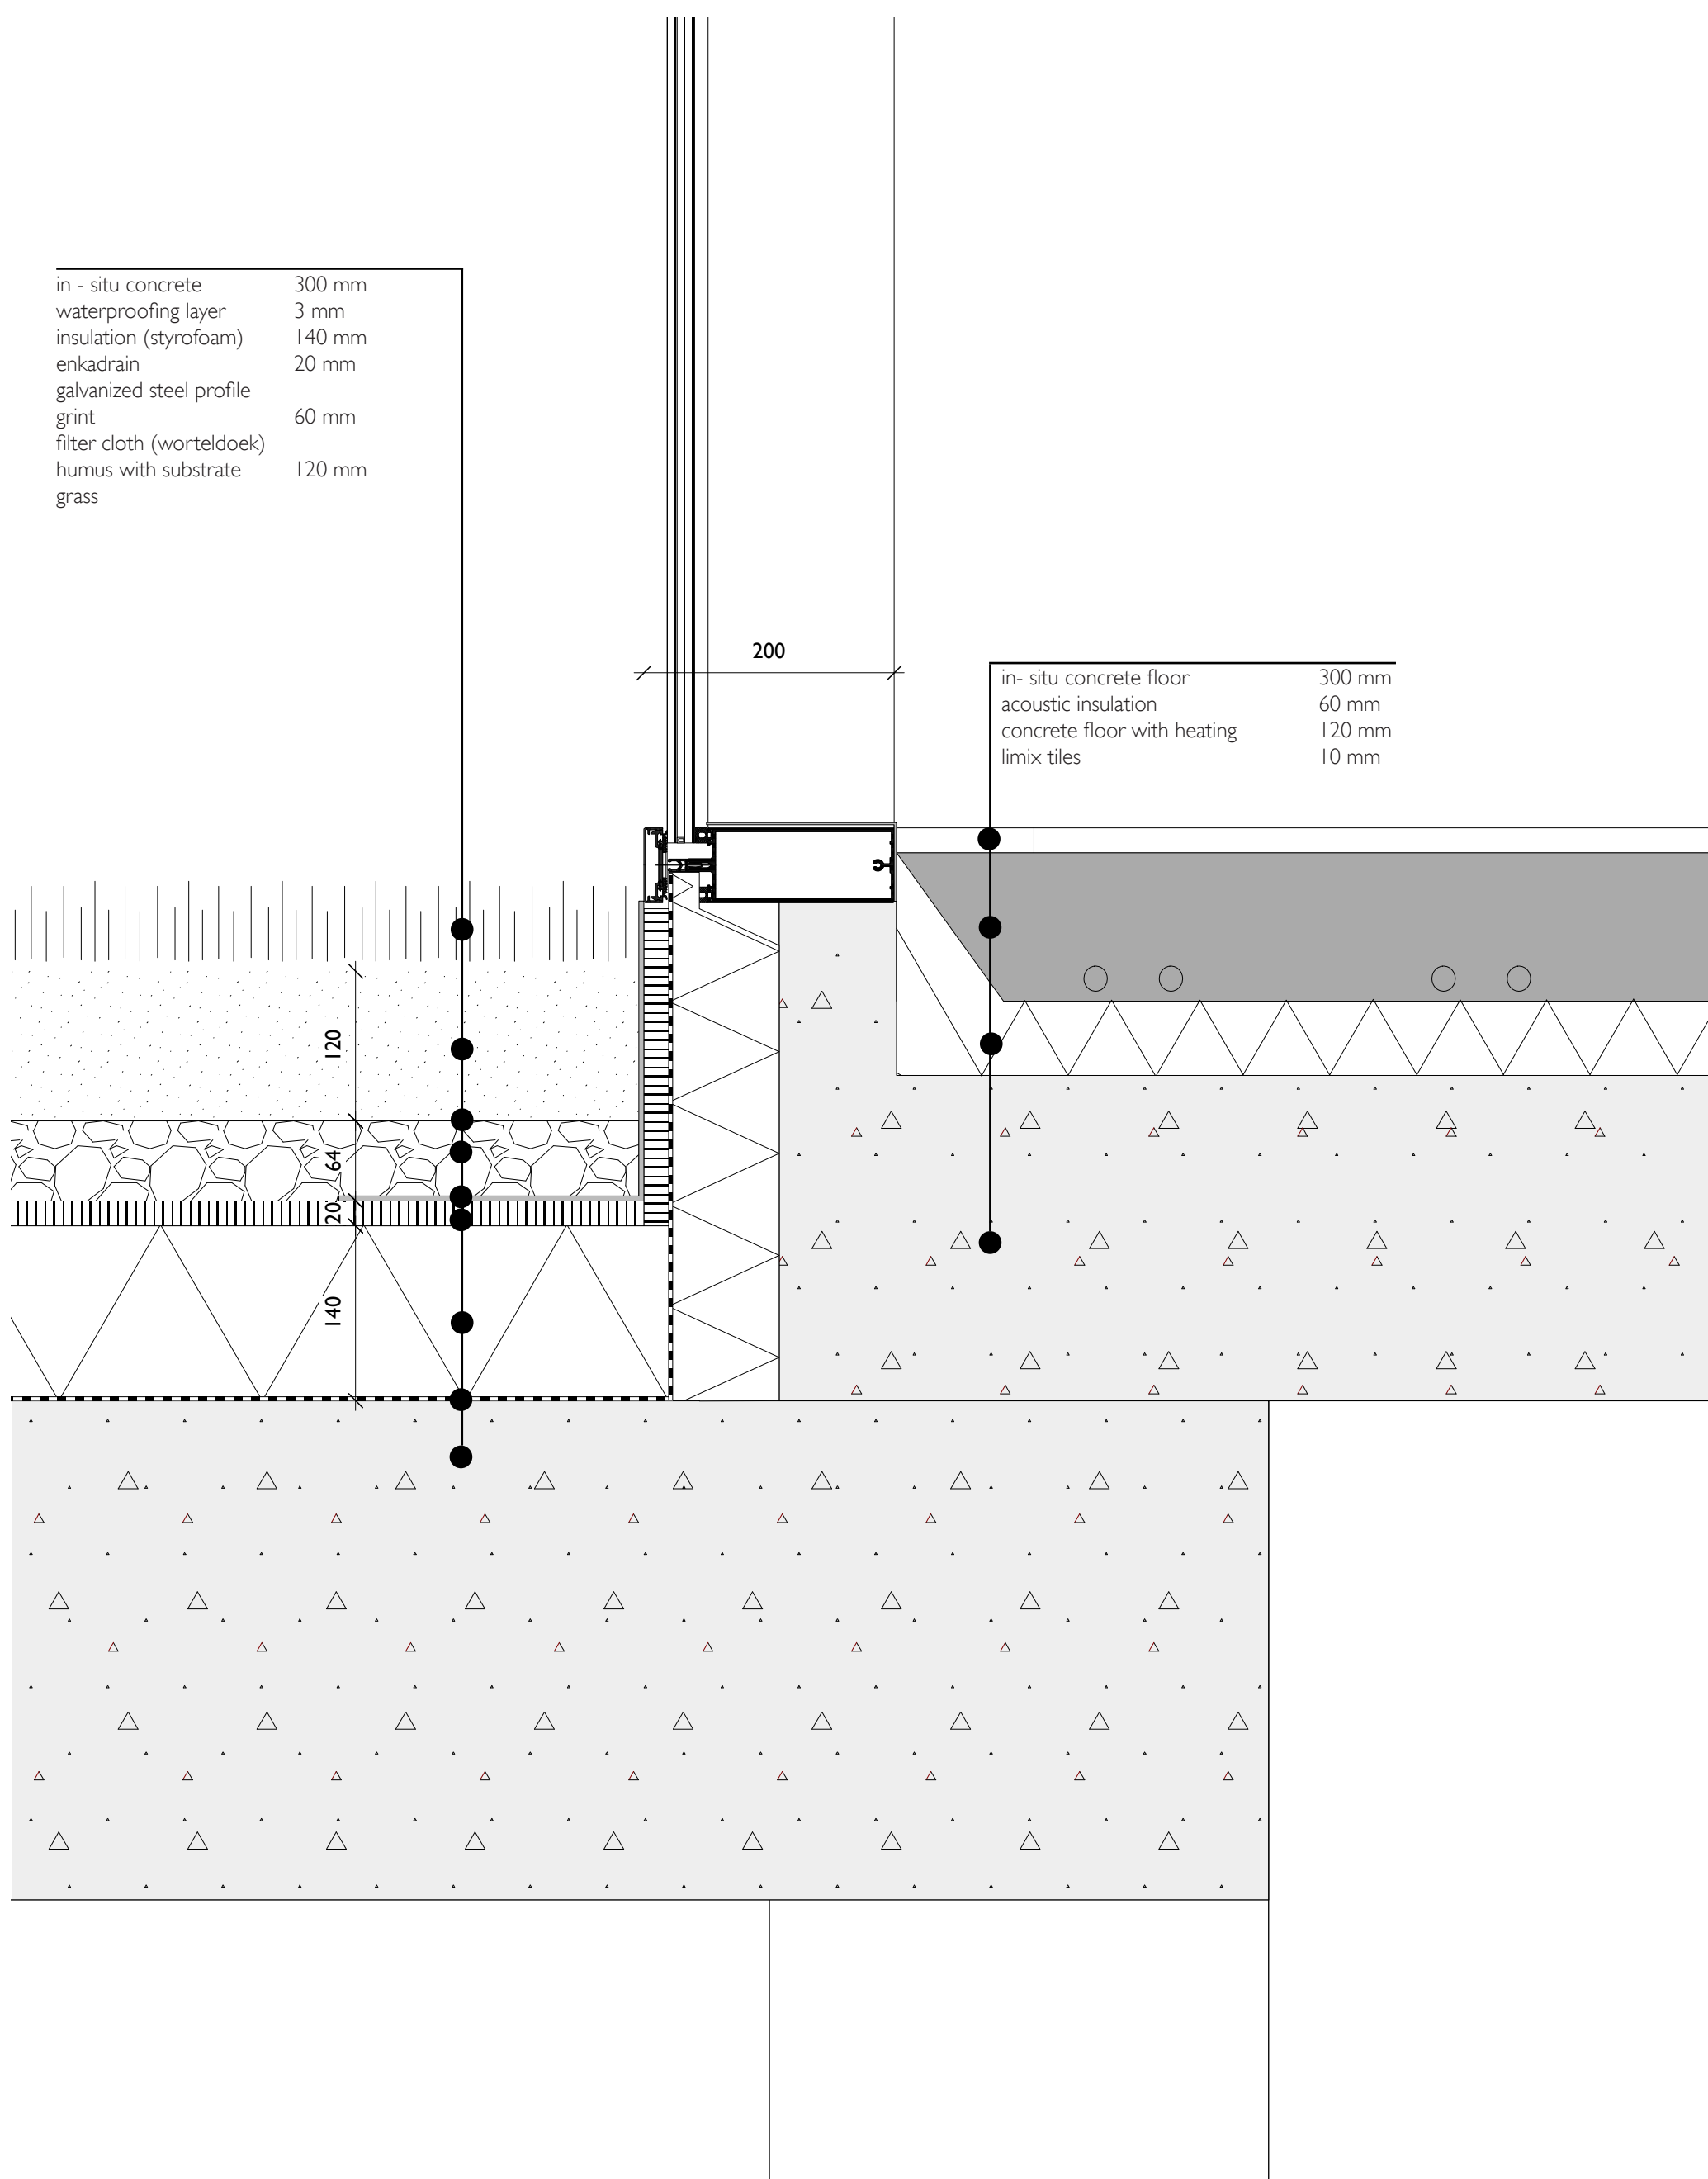


V05 - Glass facade of intermediate area with bottom detail

2 130 183 202

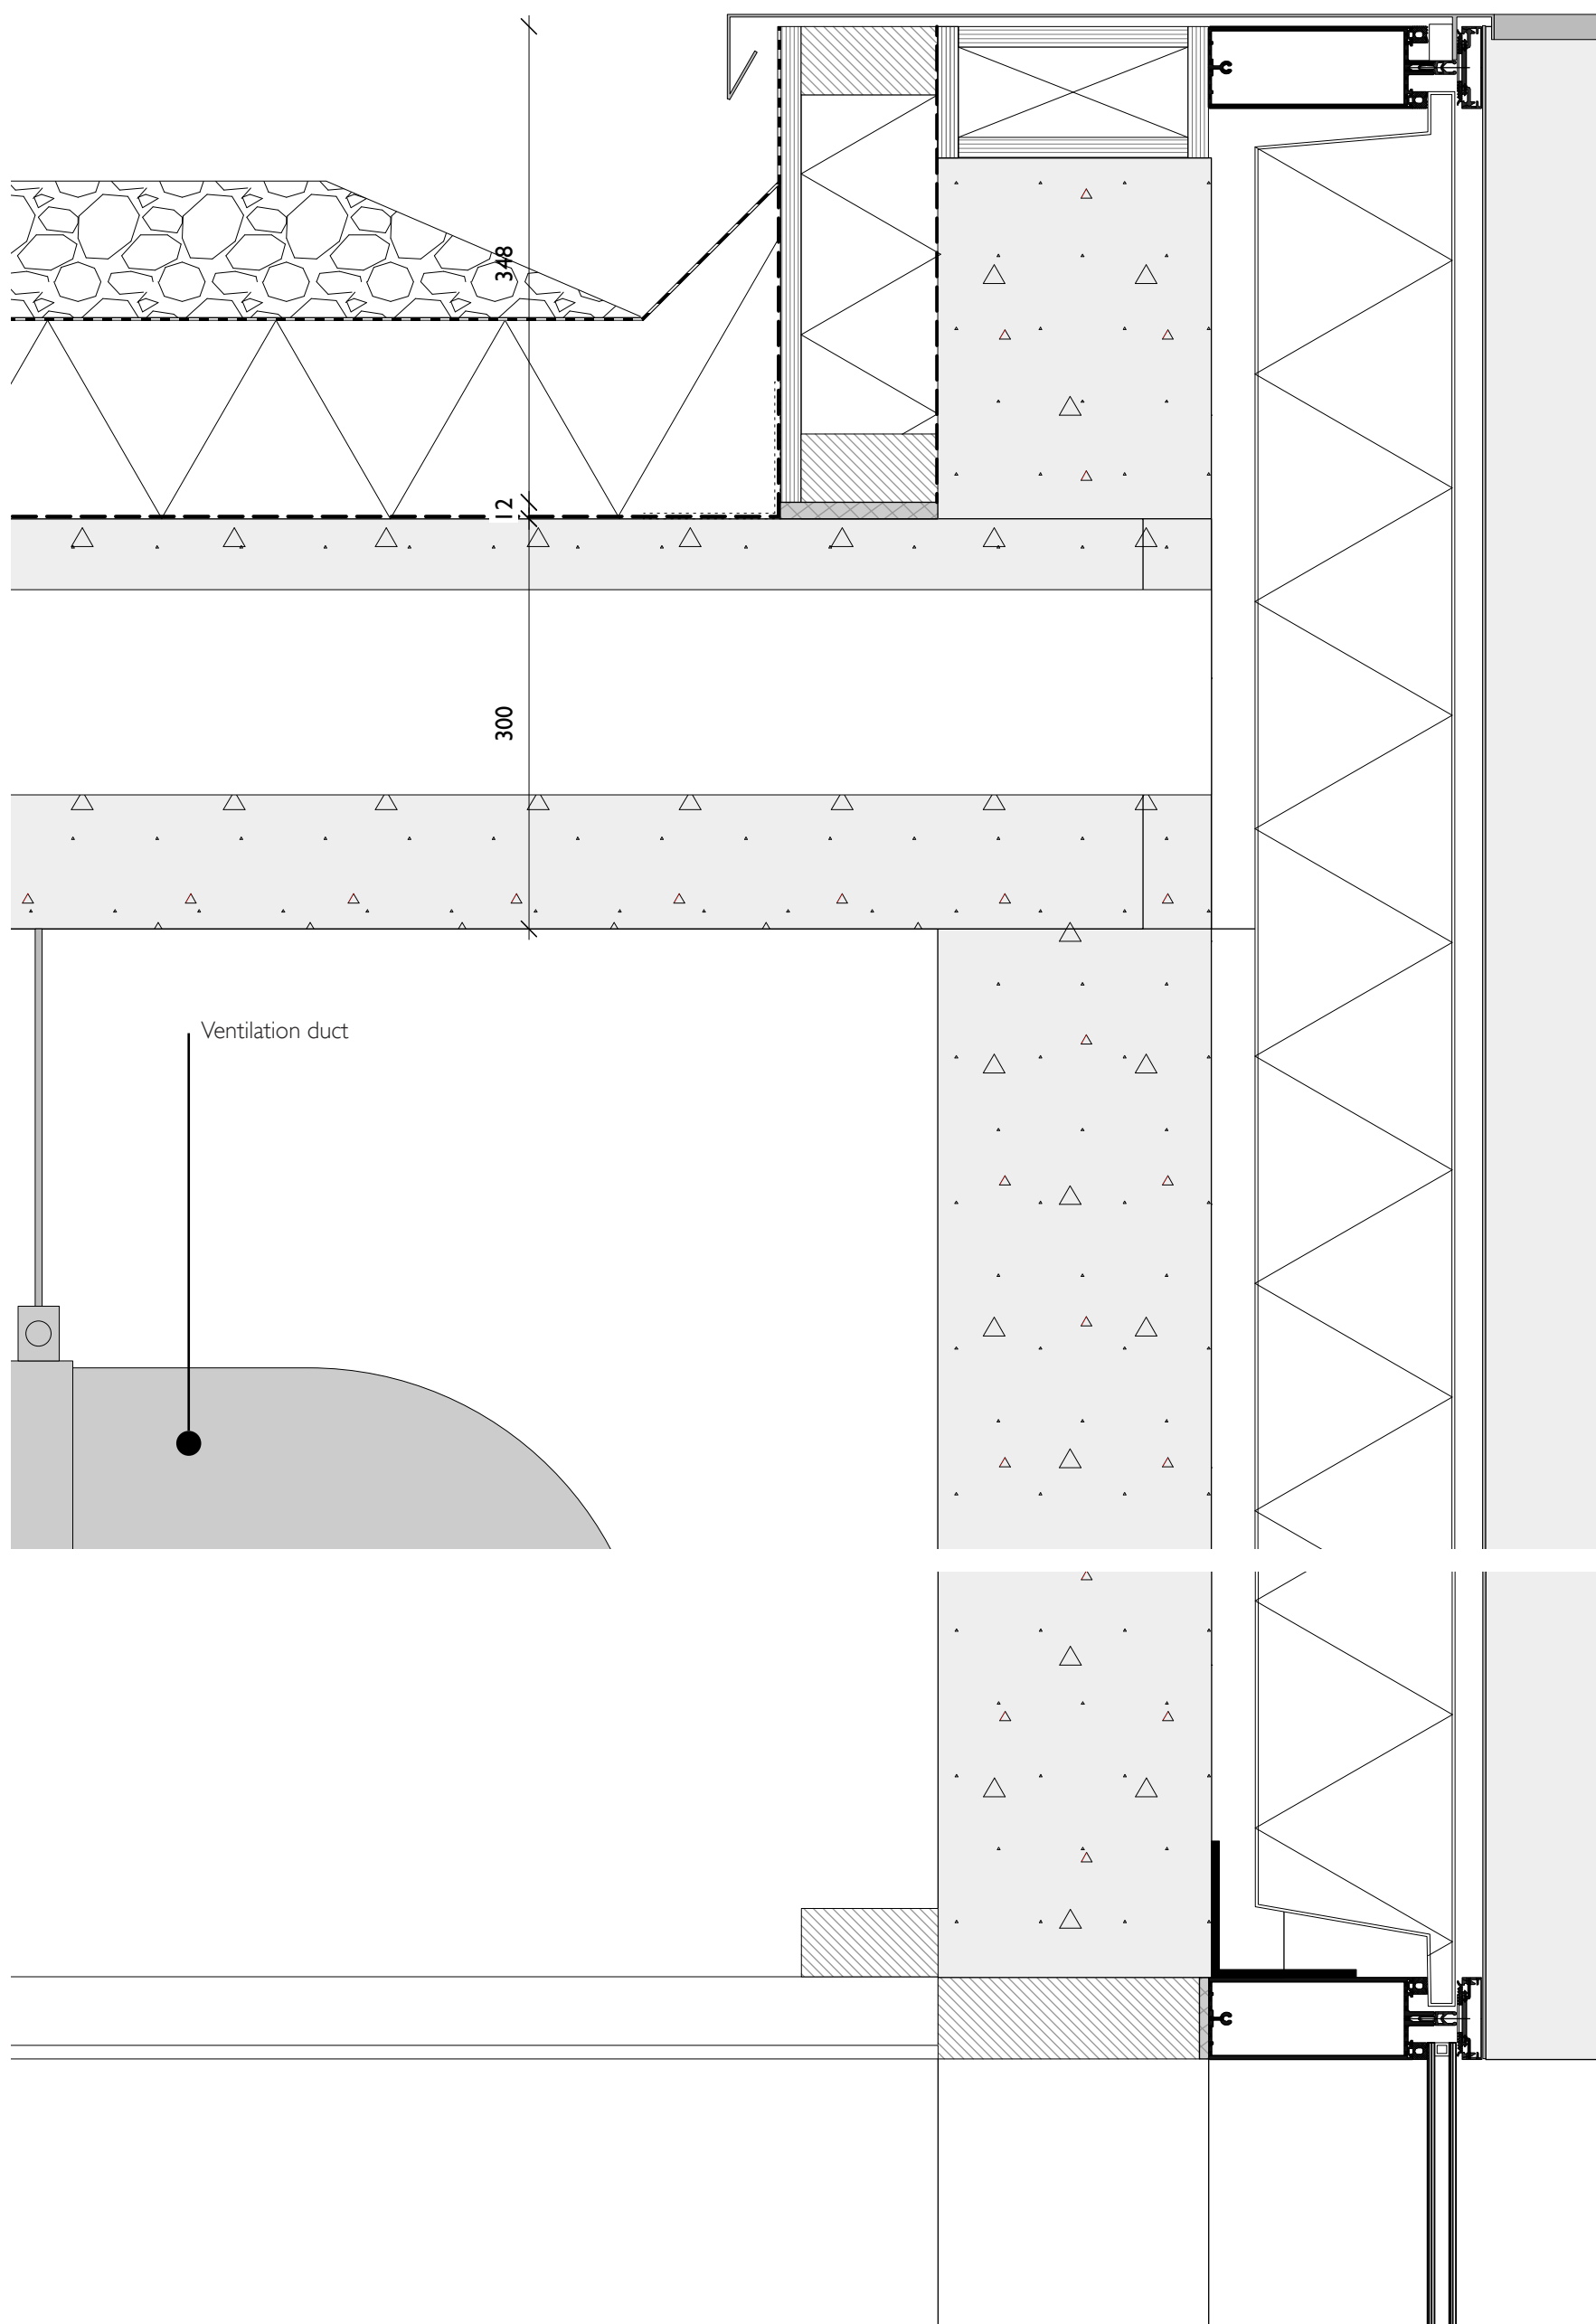

V06 - ICU inner patio with roof connection detail

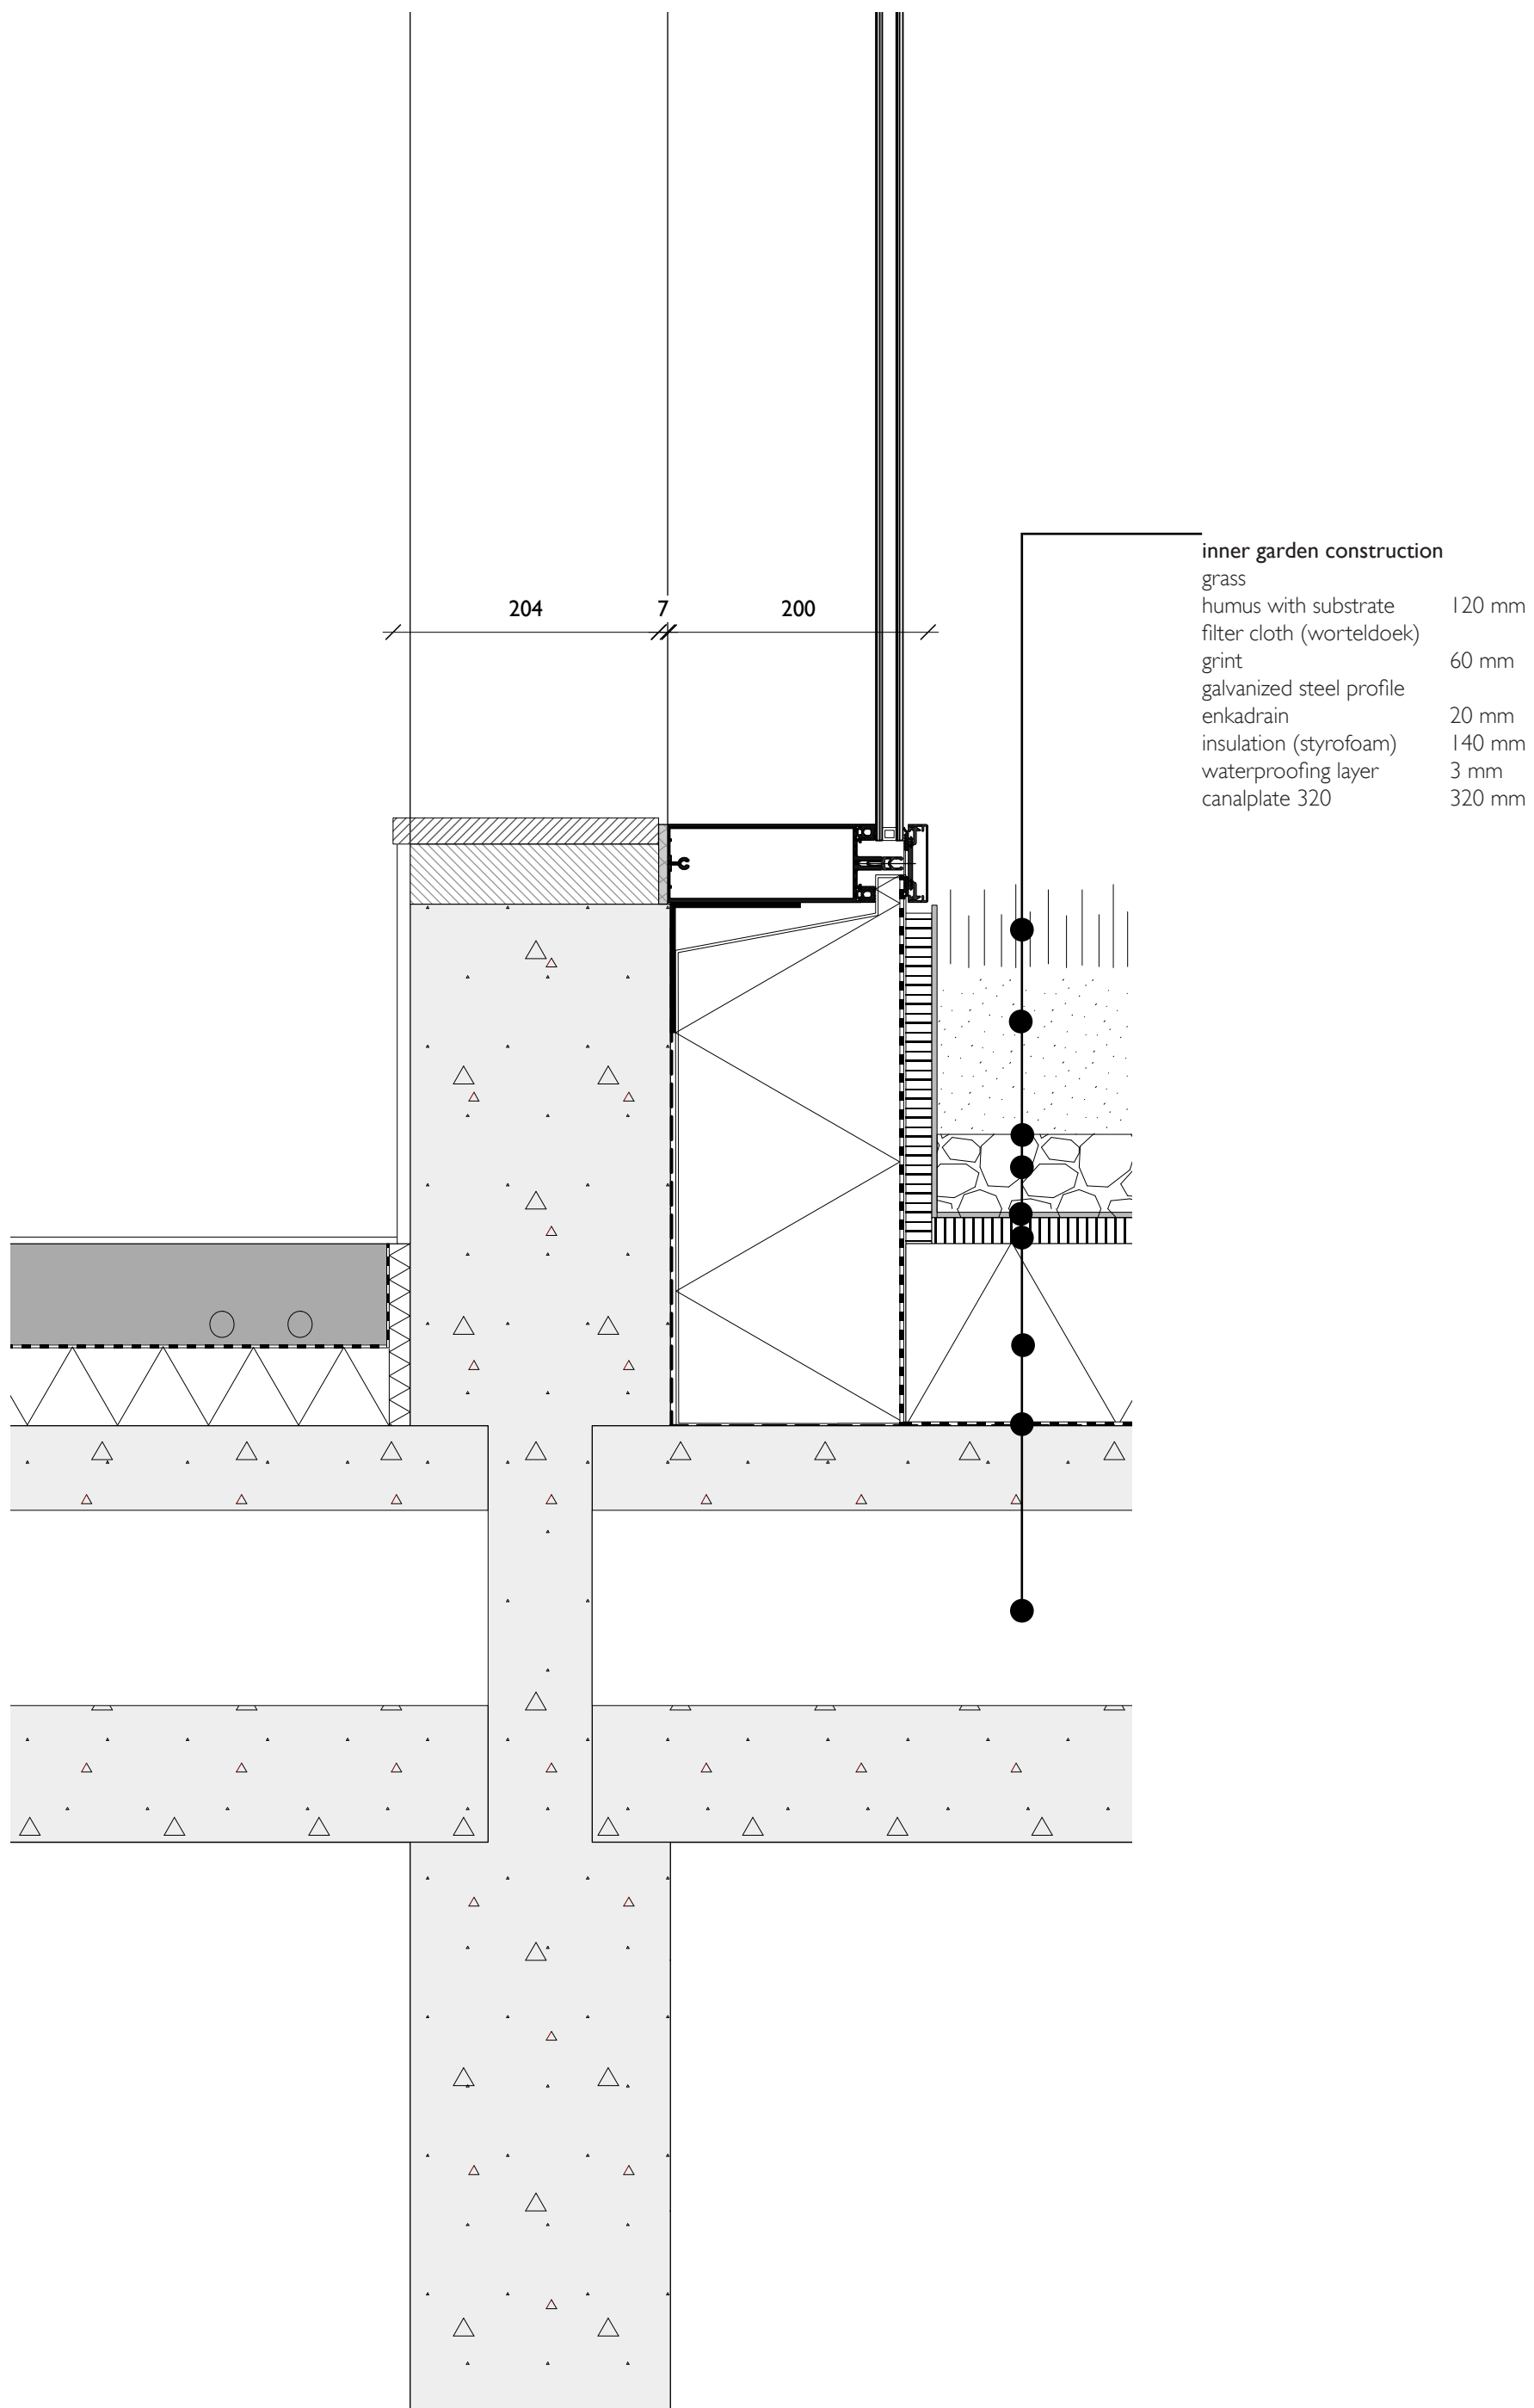

V07 - ICU inner patio with bottom connection detail

10 200 100 40 100

wall and floor construction

concrete plinth
waterproofing layer

high performance thermal insulation 100 mm


loadbearing concrete wall 200 mm


canal plate 320 320 mm

acoustic insulation 60 mm


cover floor with heating 70 mm

woodfiner in polyethylene coating

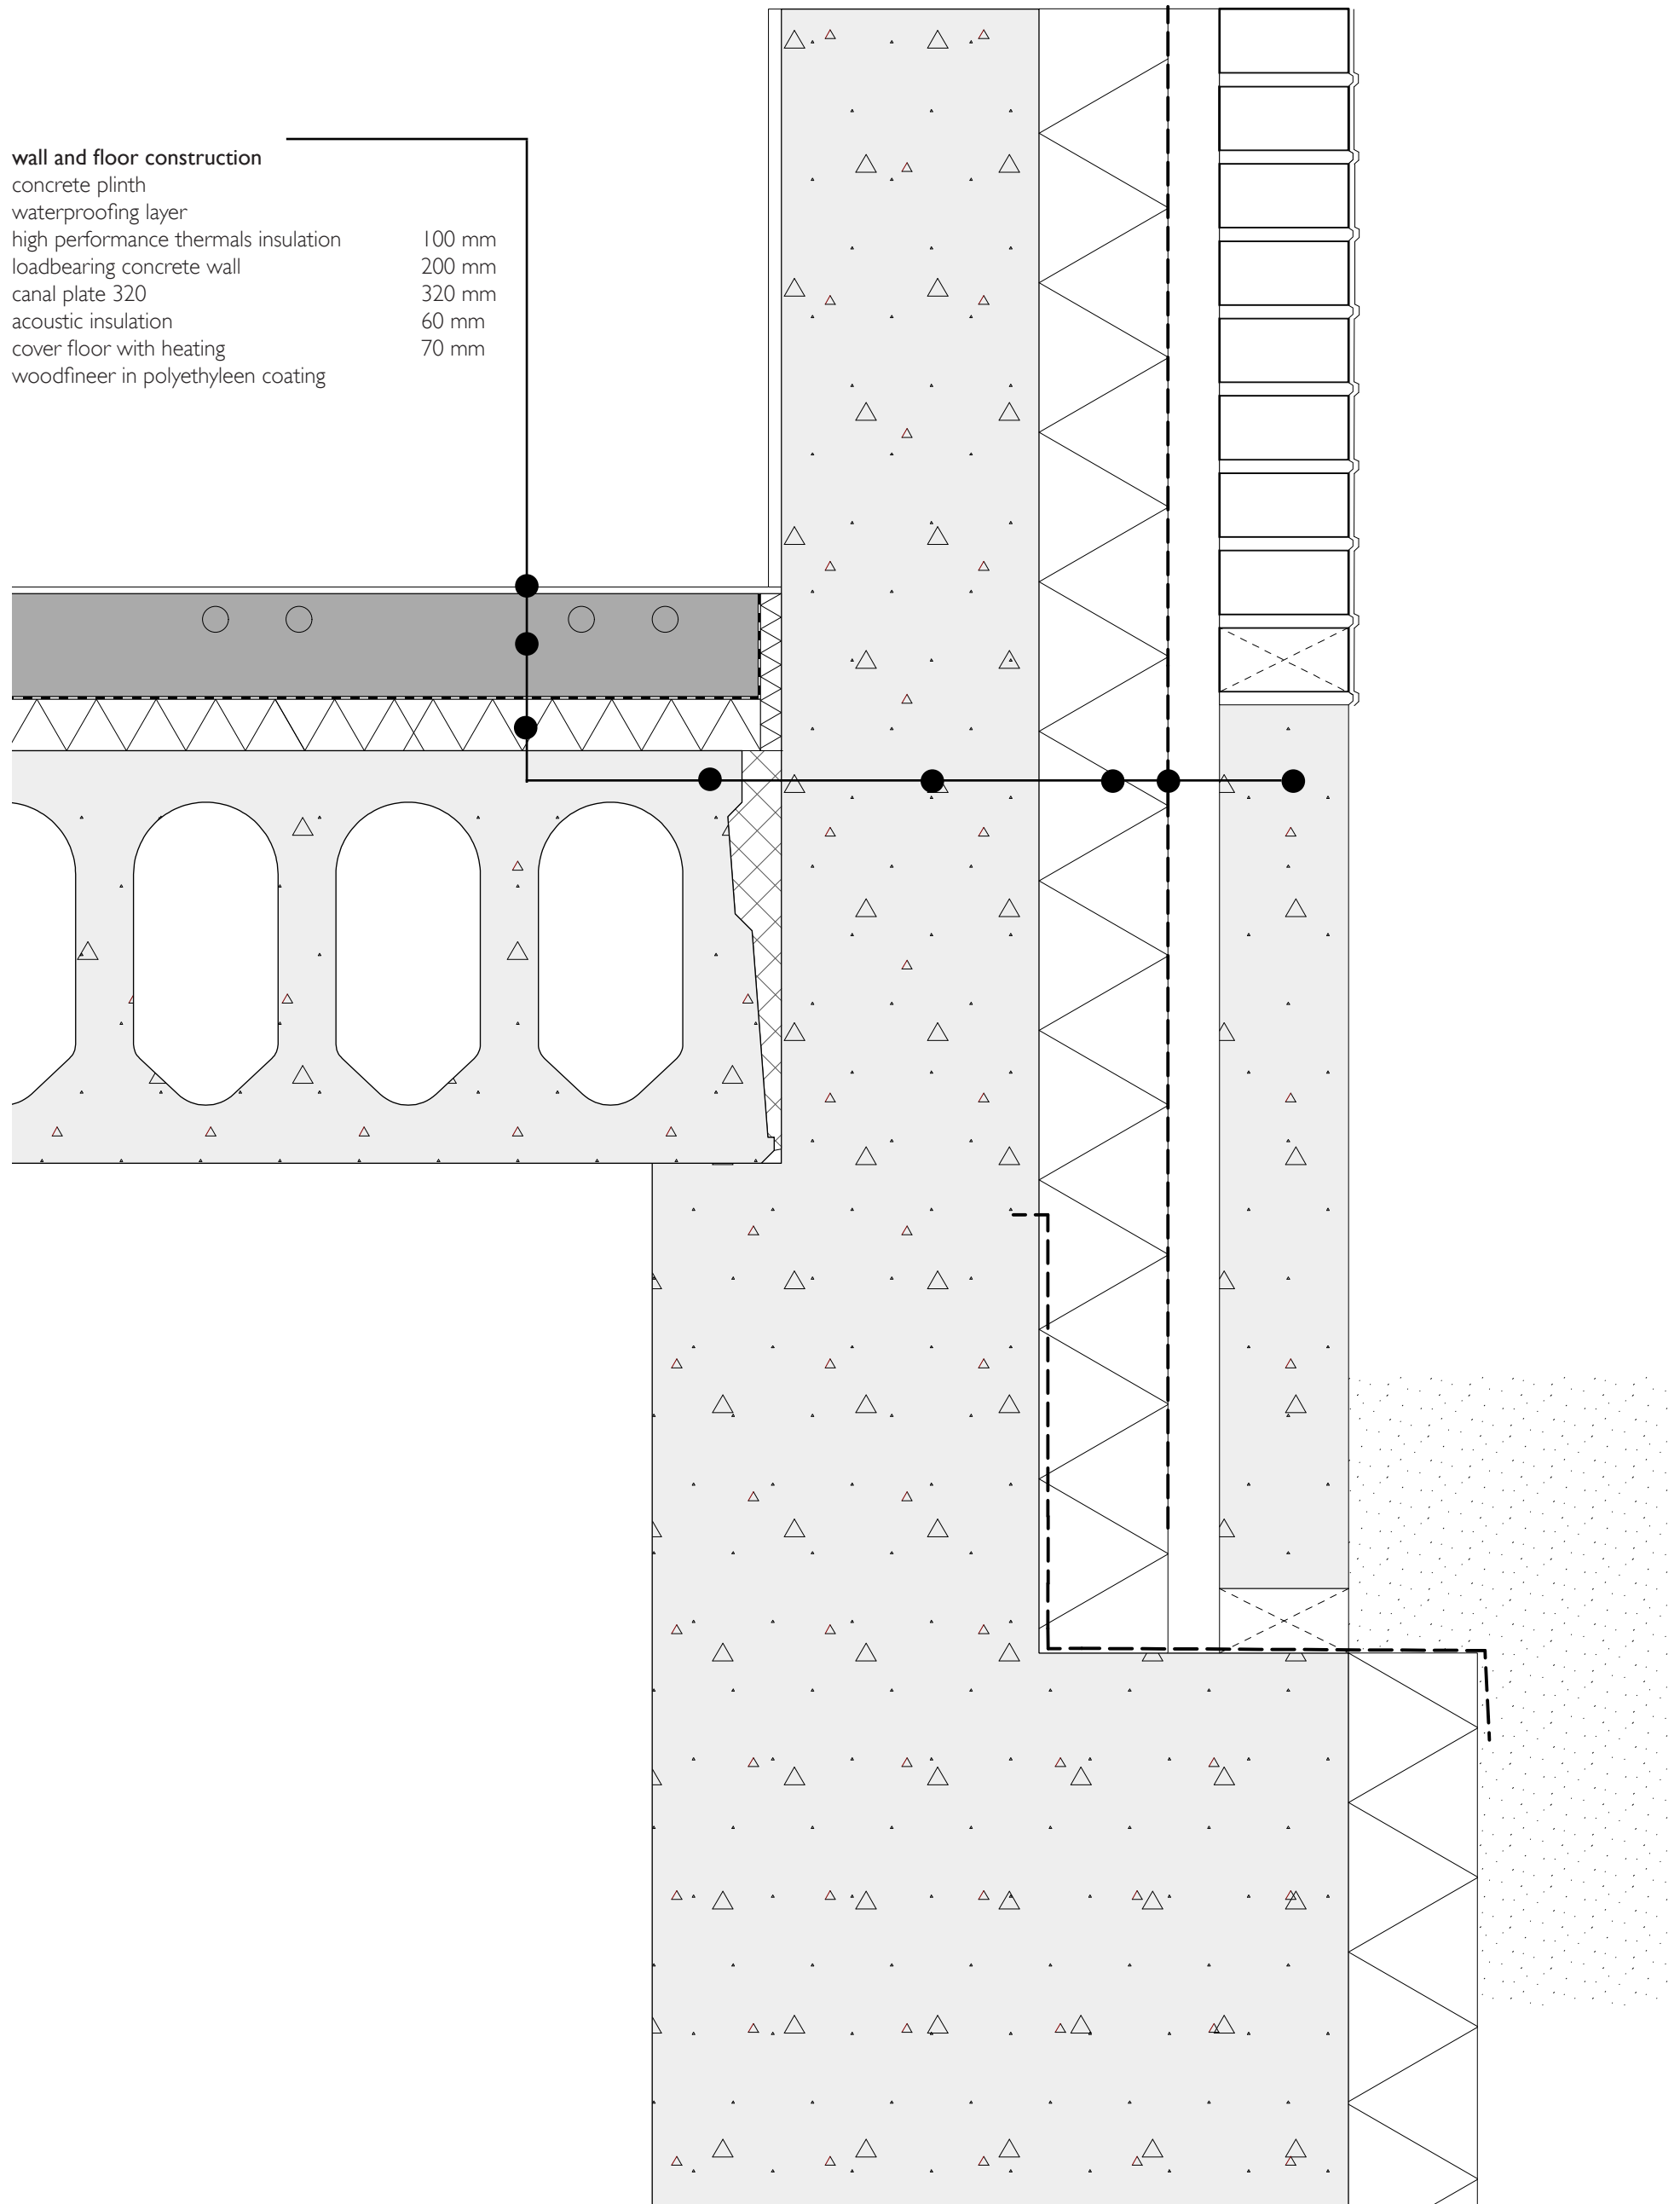


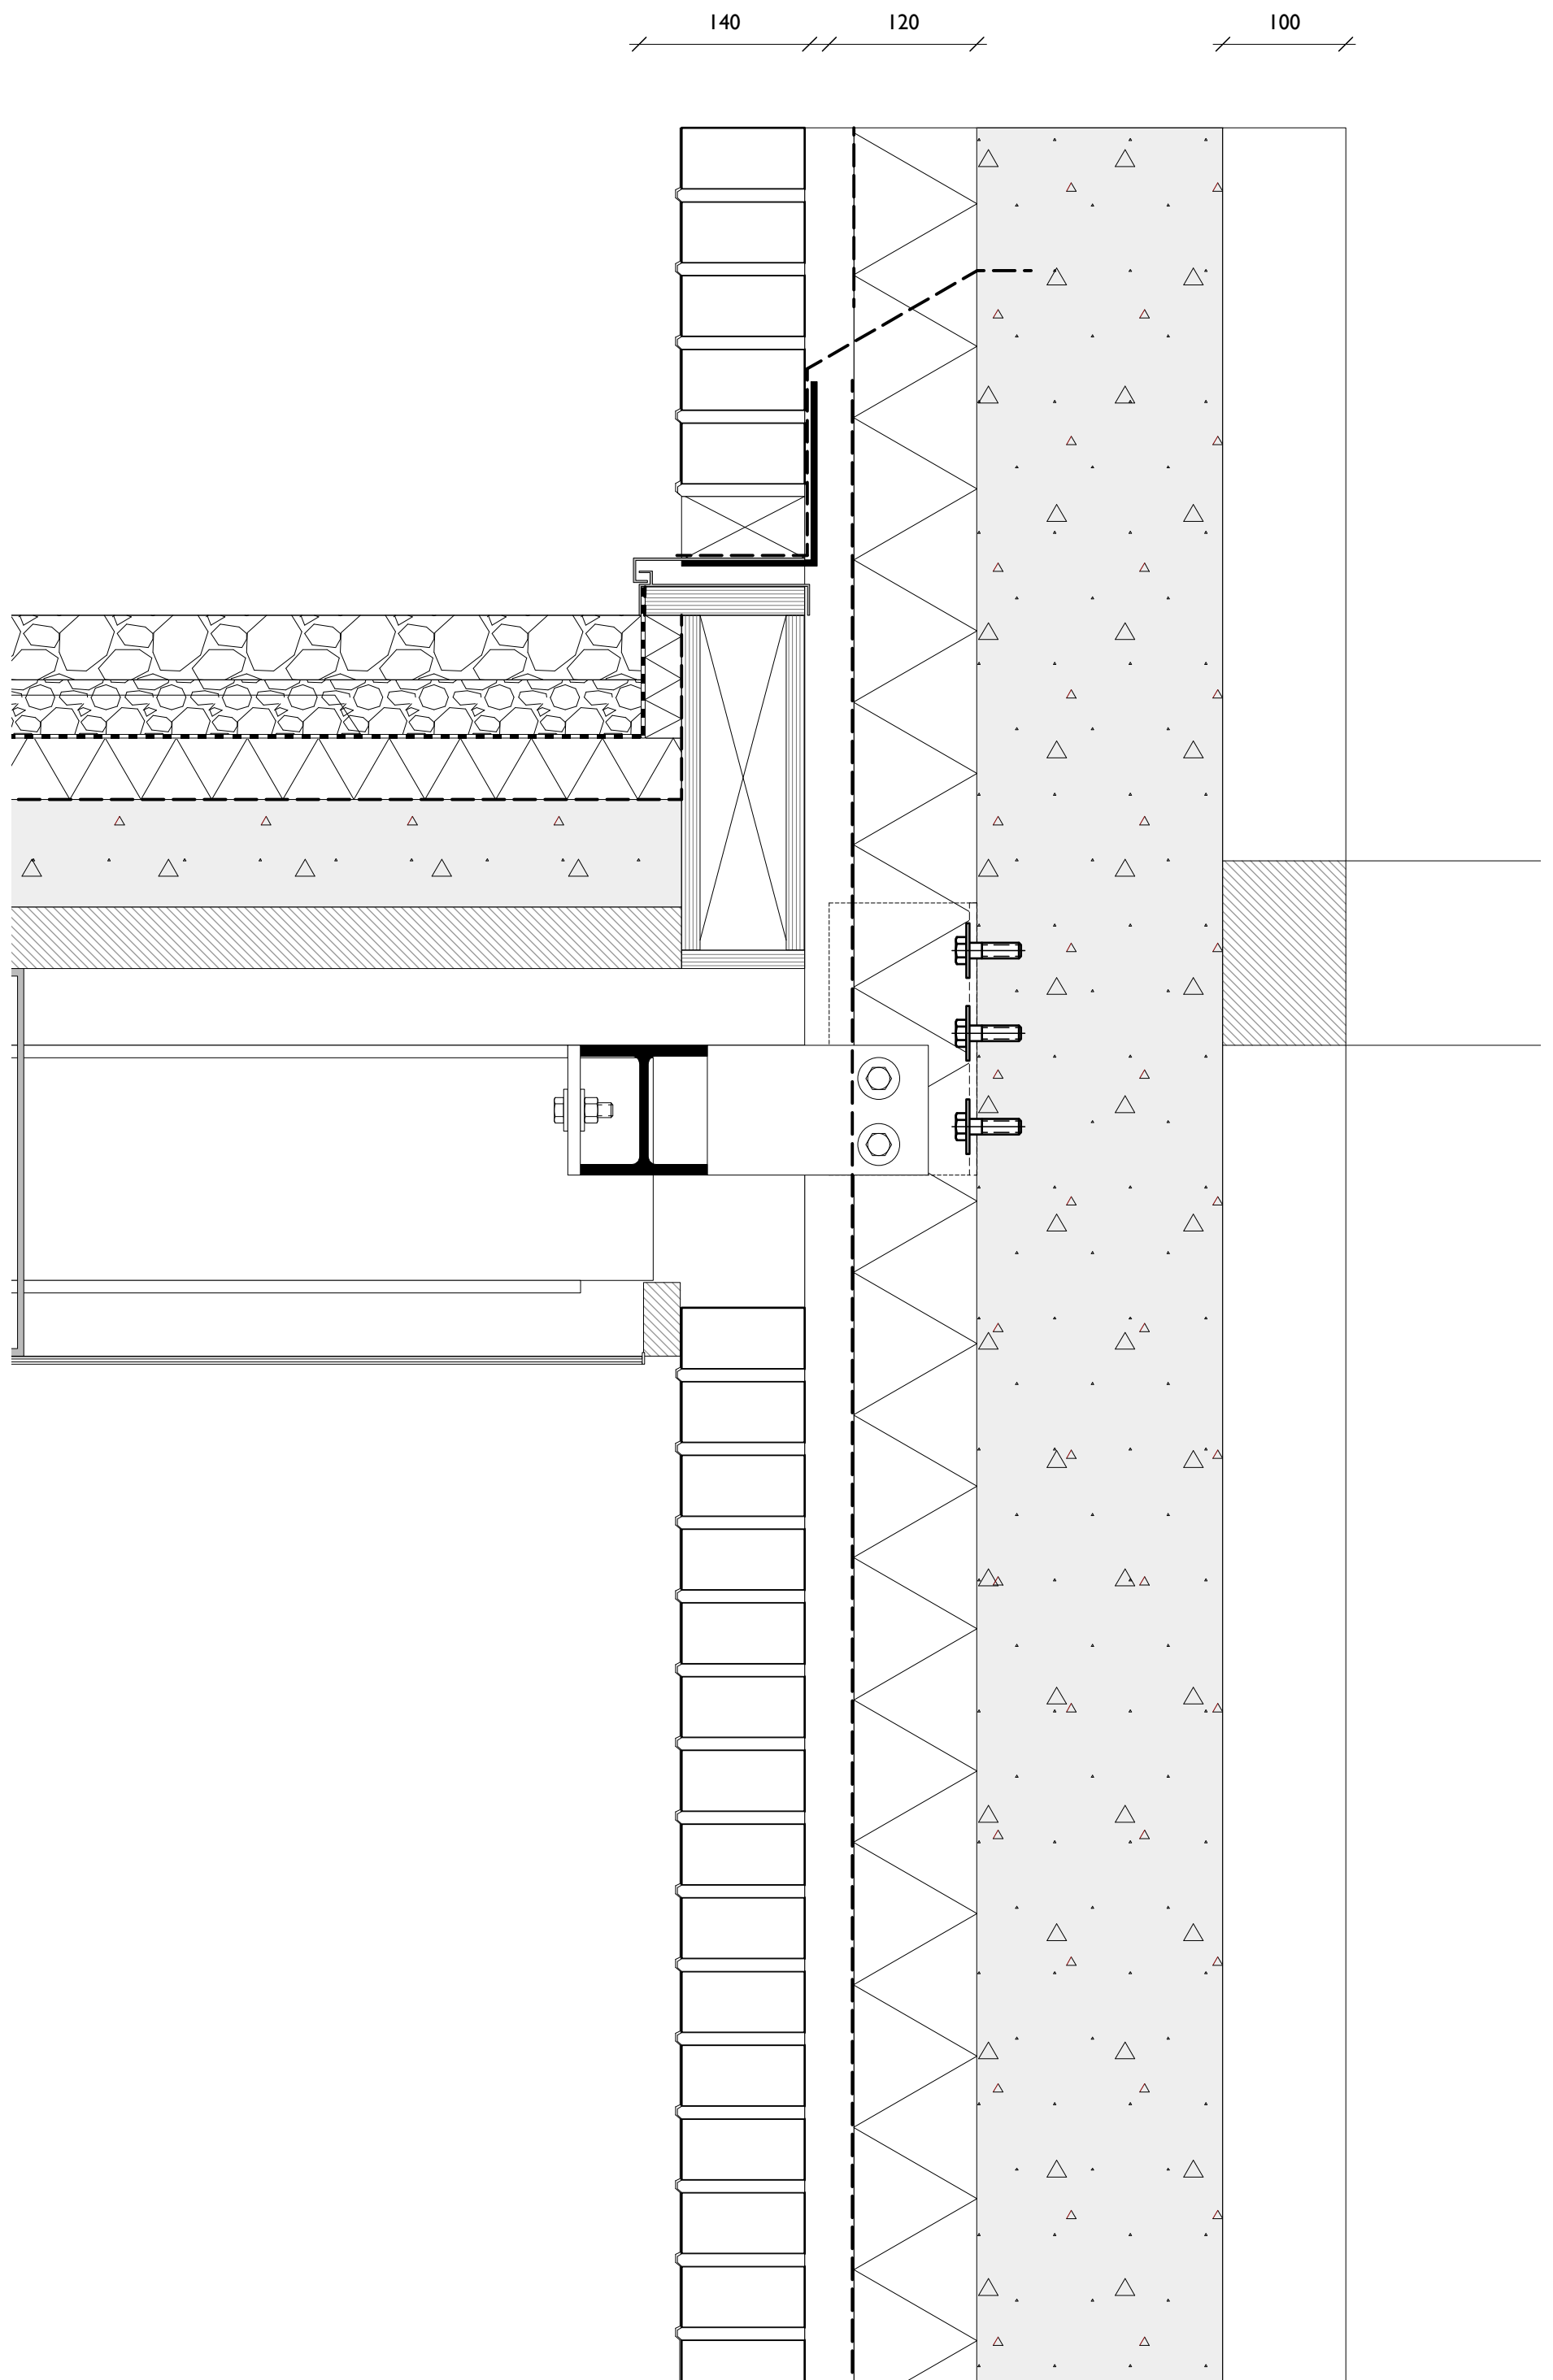

V09 - Stability connection between roof of Intermediate with brick facade

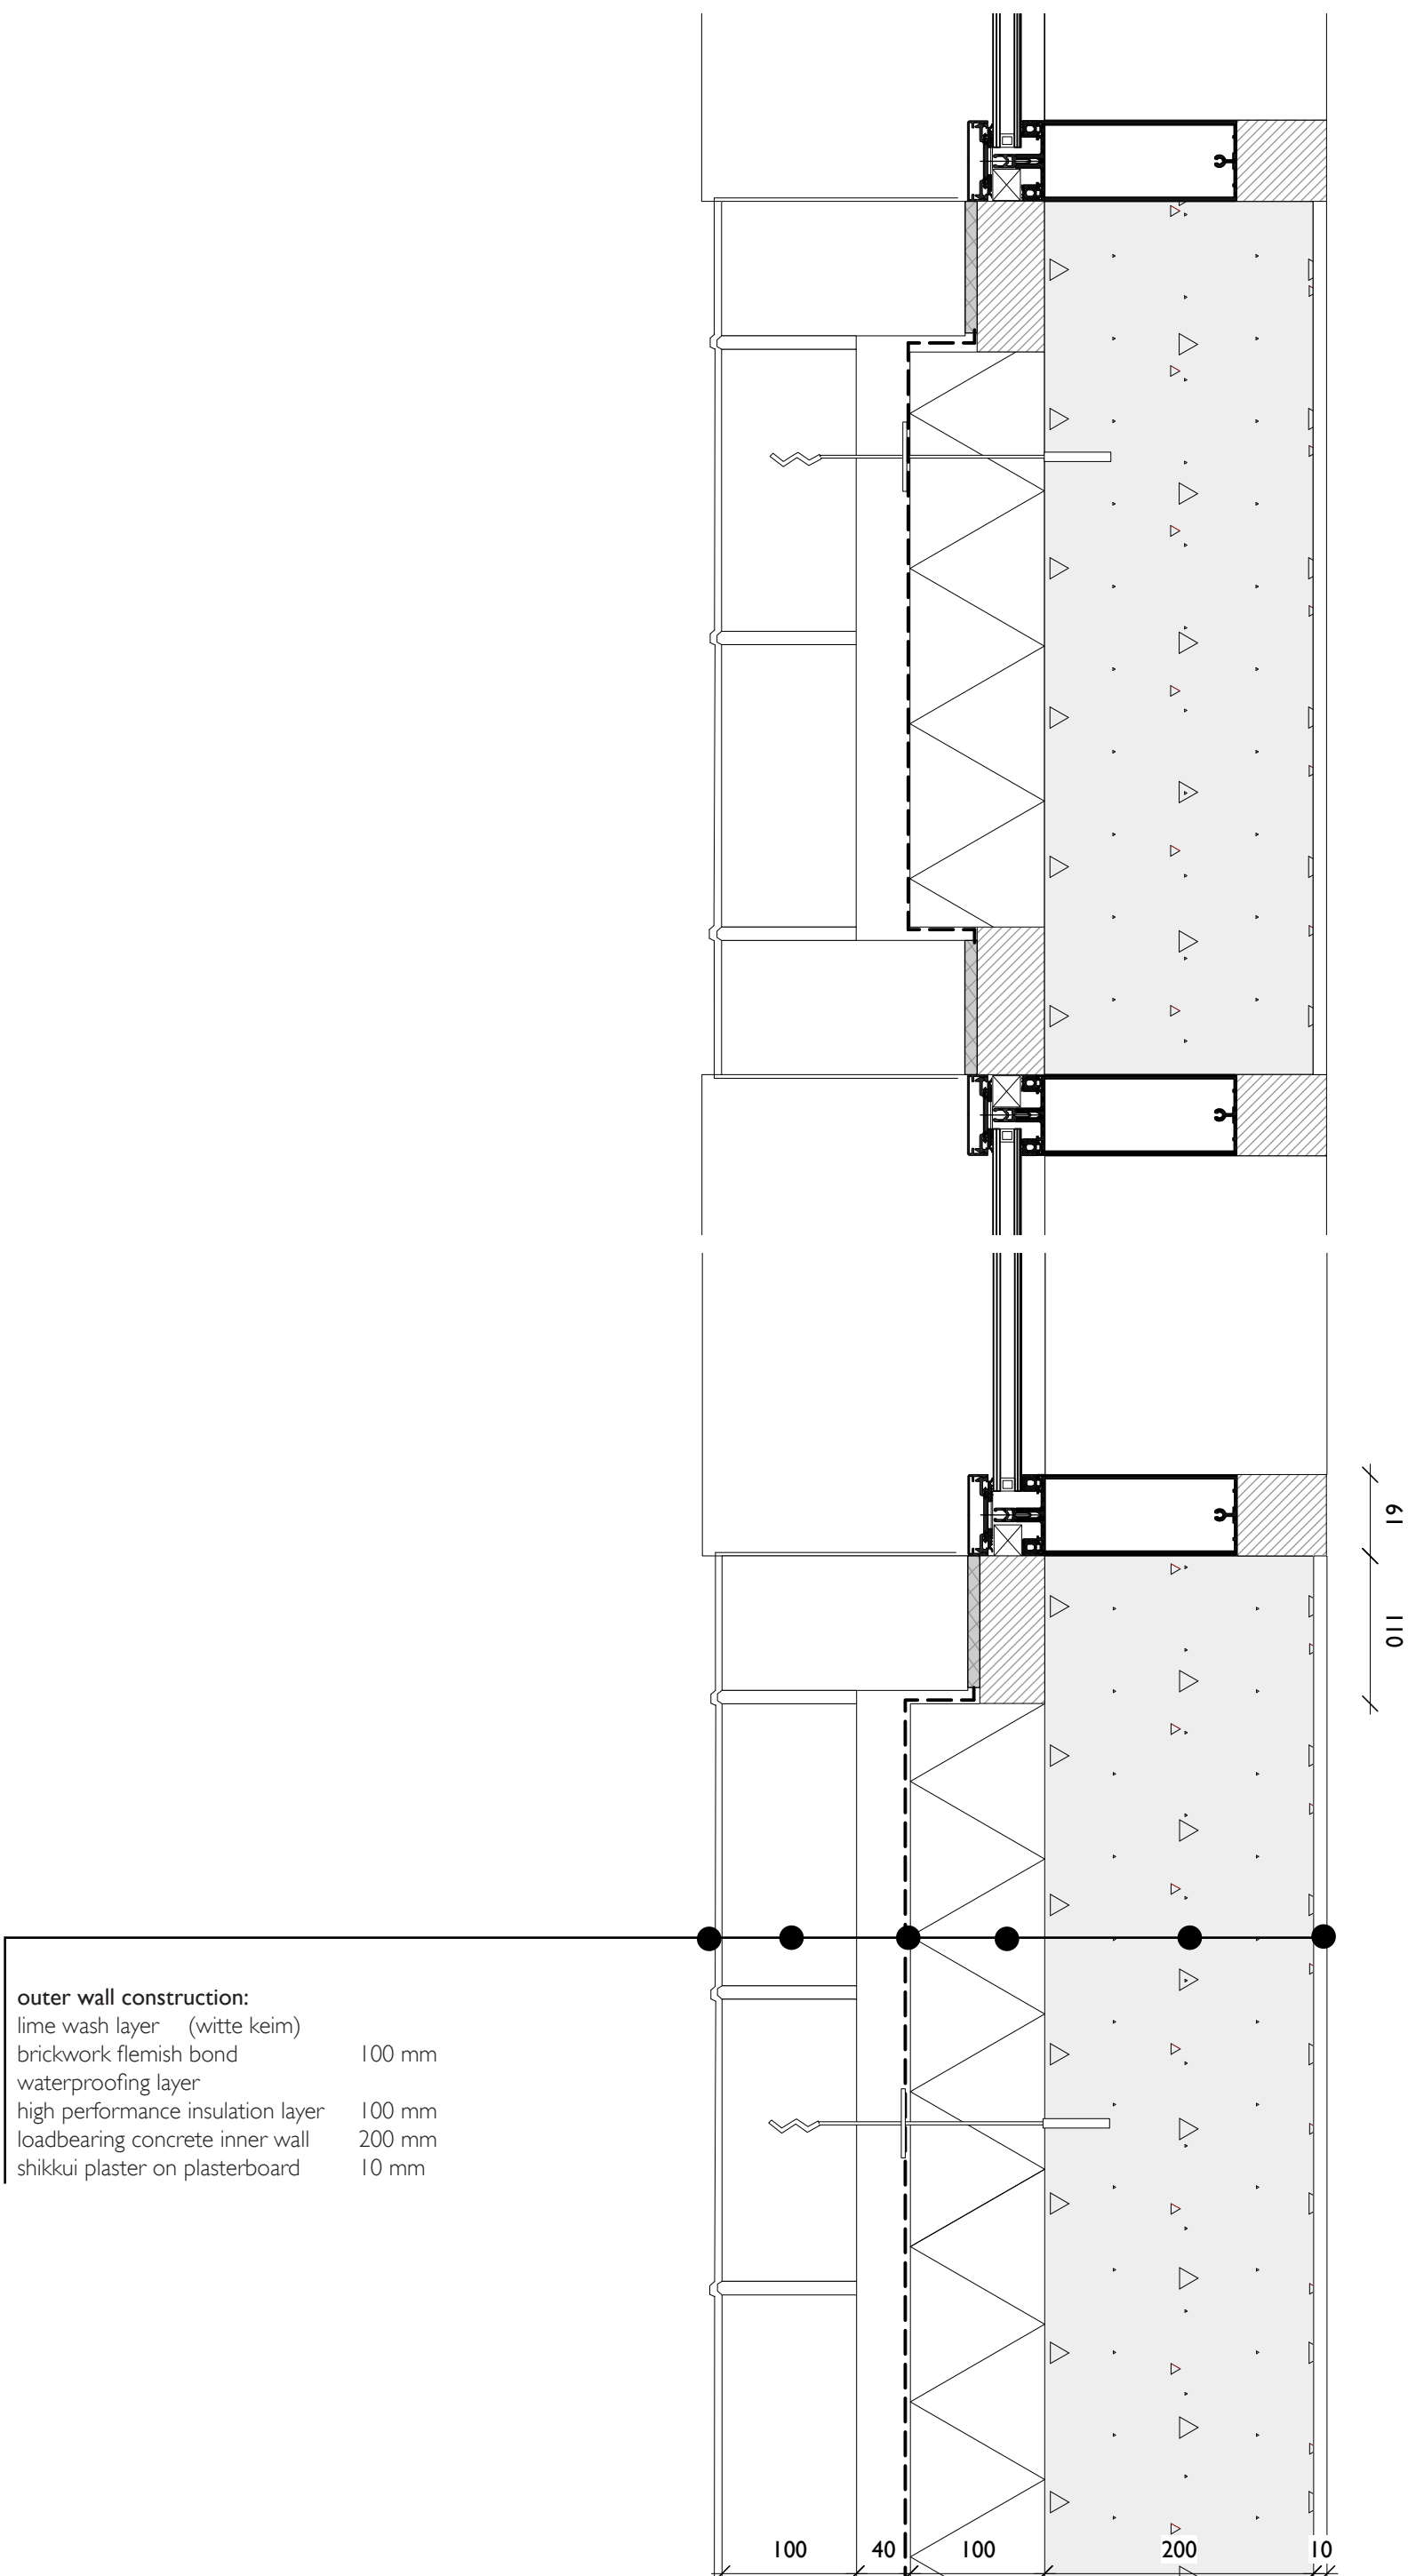

H01 - Horizontal detail brick facade

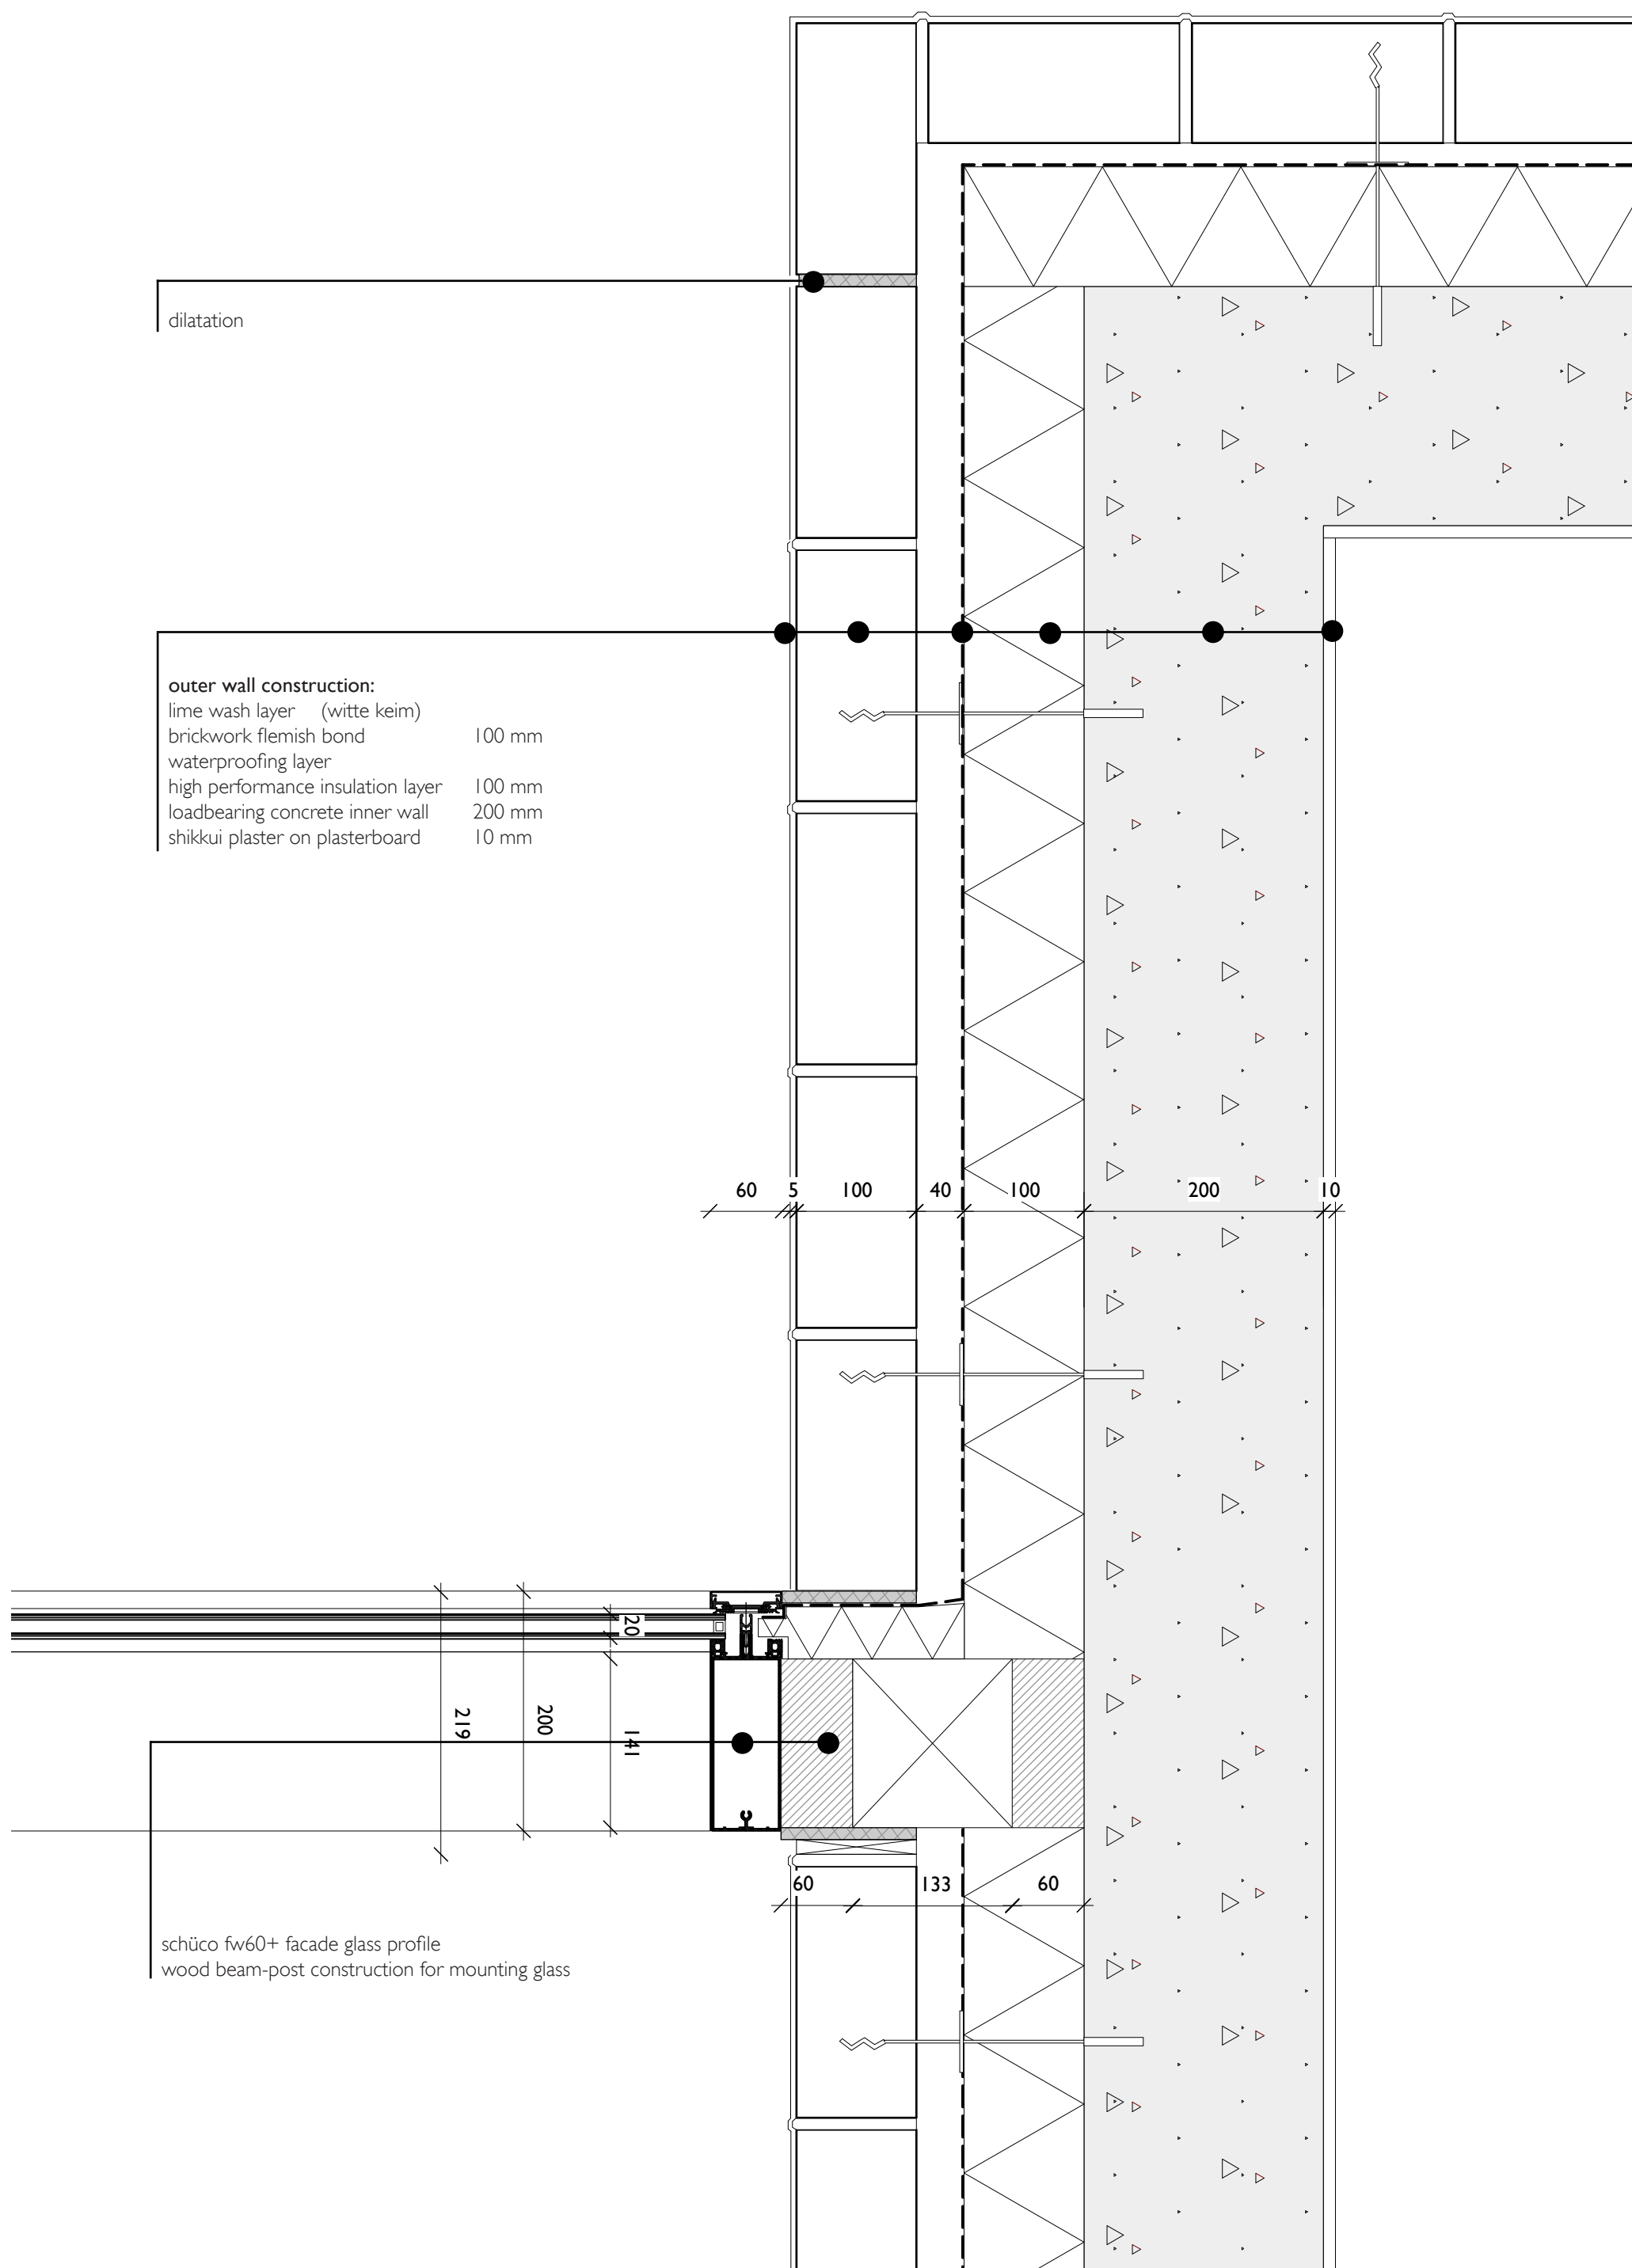

H02 - Horizontal detail brick facade with connection with intermediate facade