






Curved Sandwich Panel




A study on the feasibility of transparent sandwich facade panels

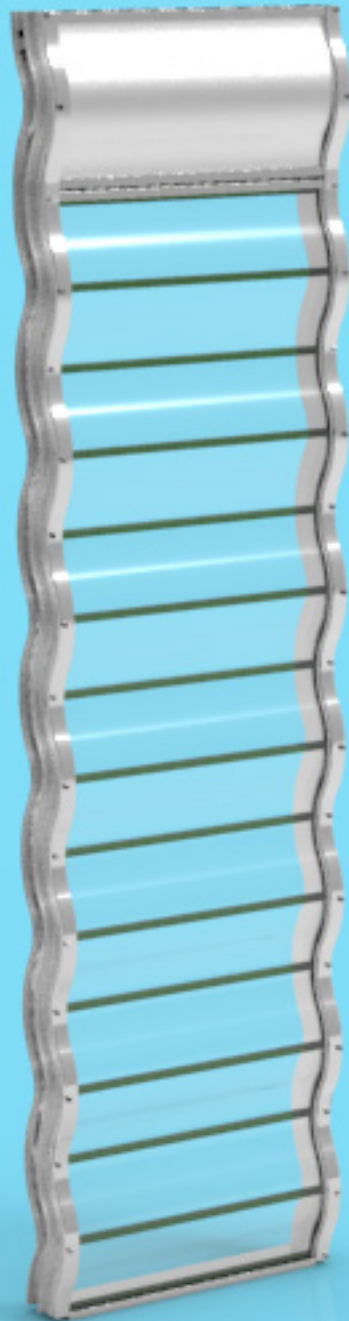


1: 40 Front view & longitudinal and cross-section

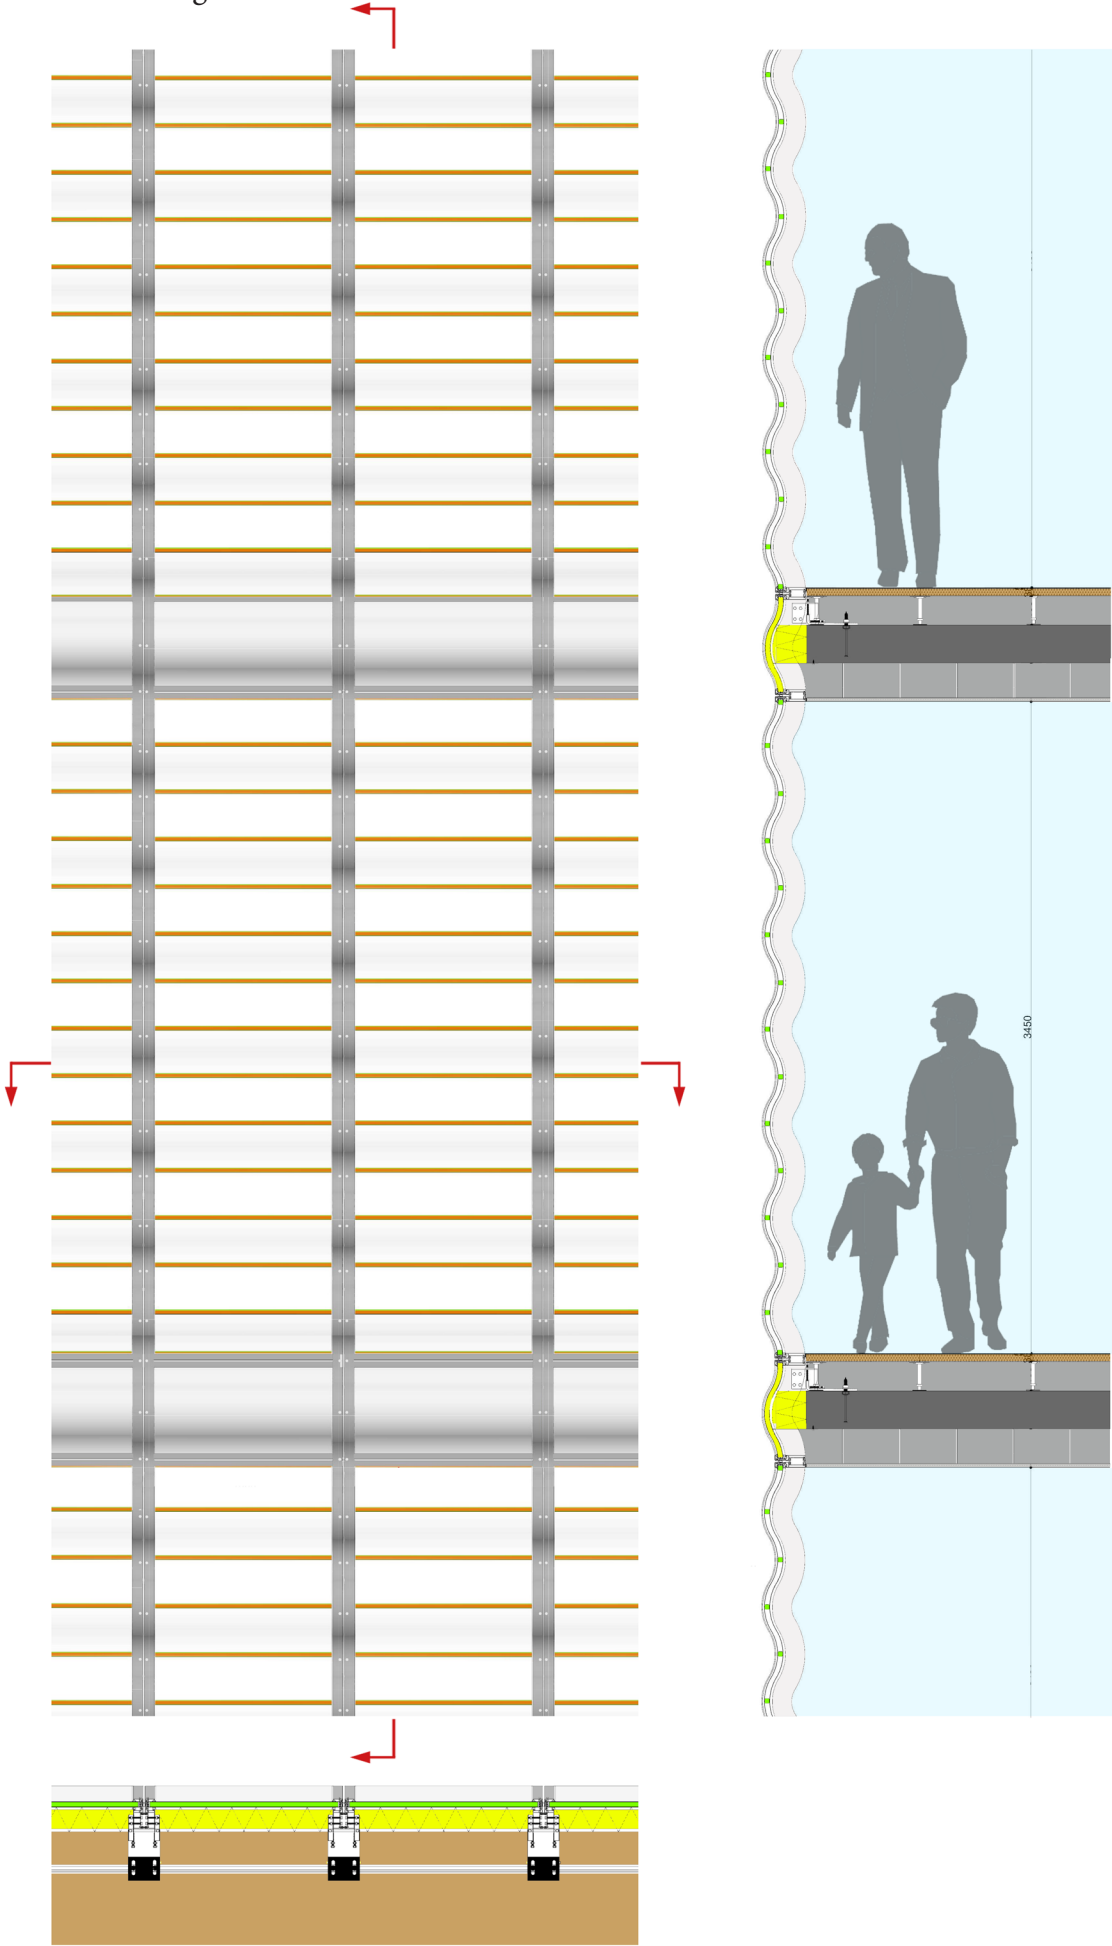


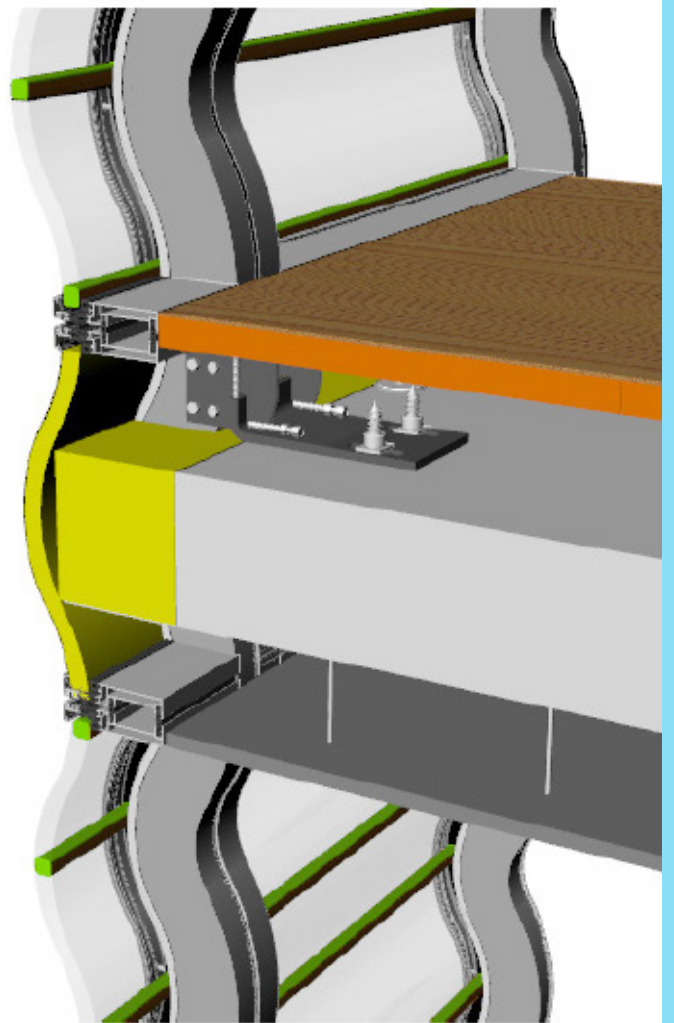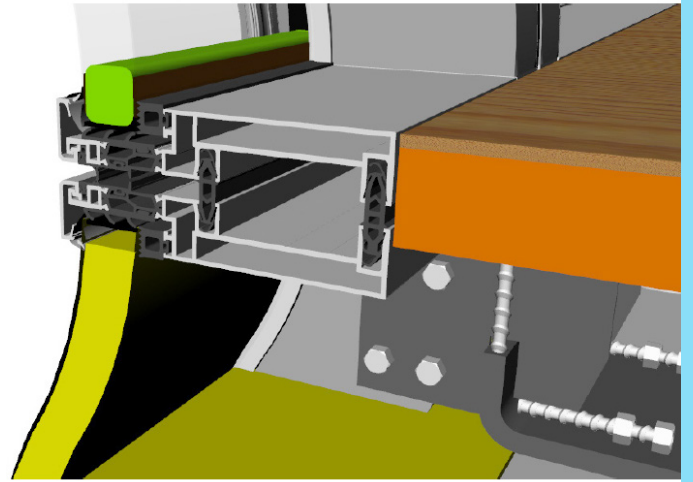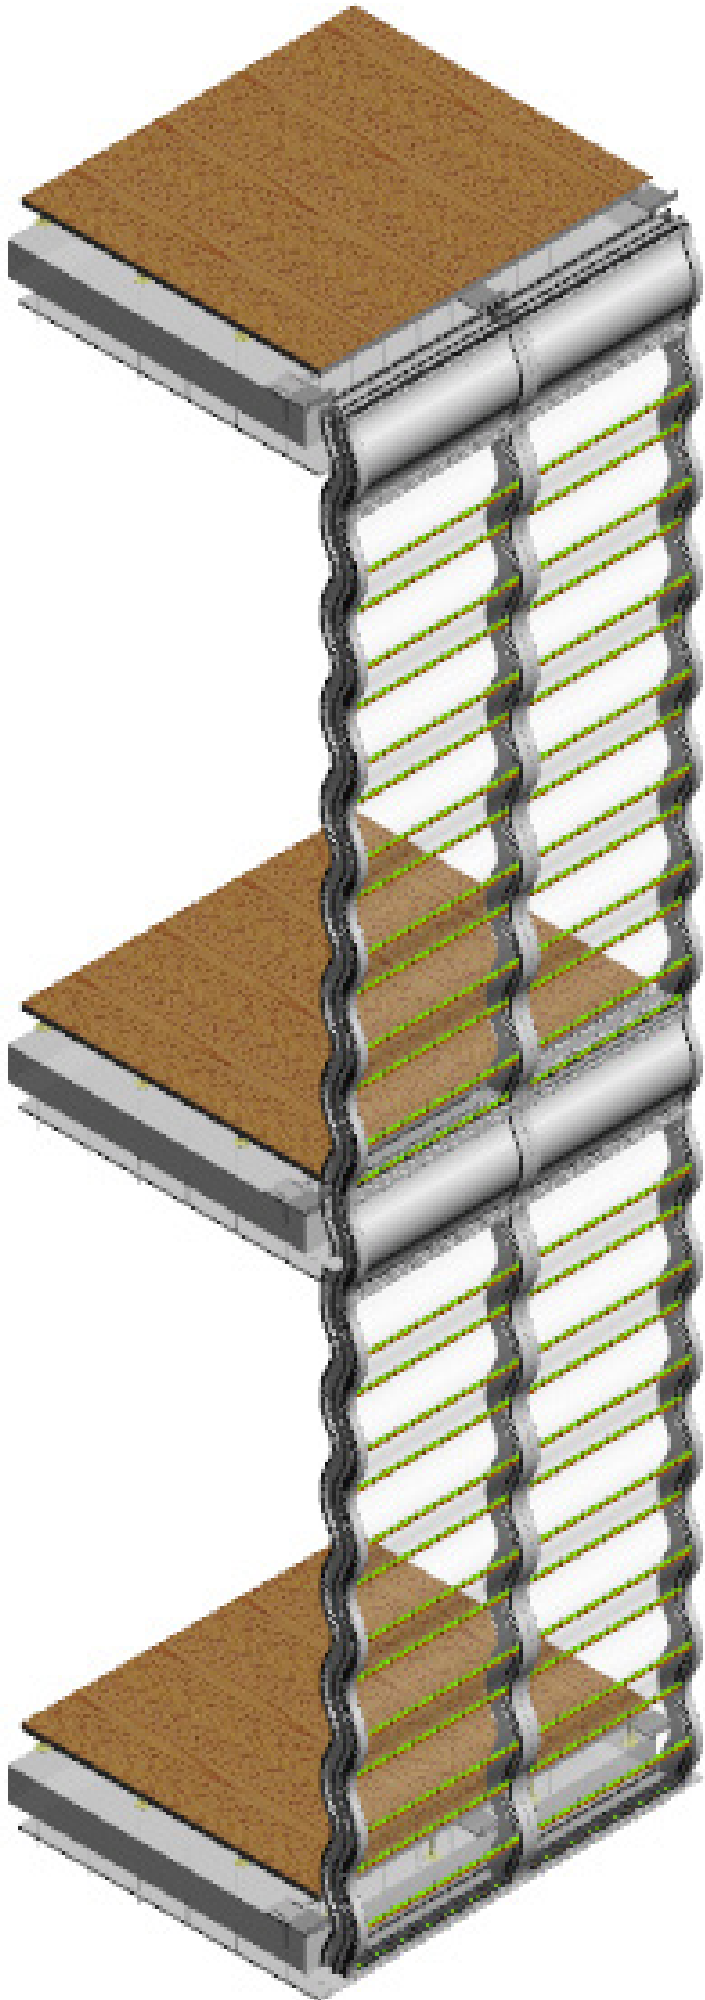

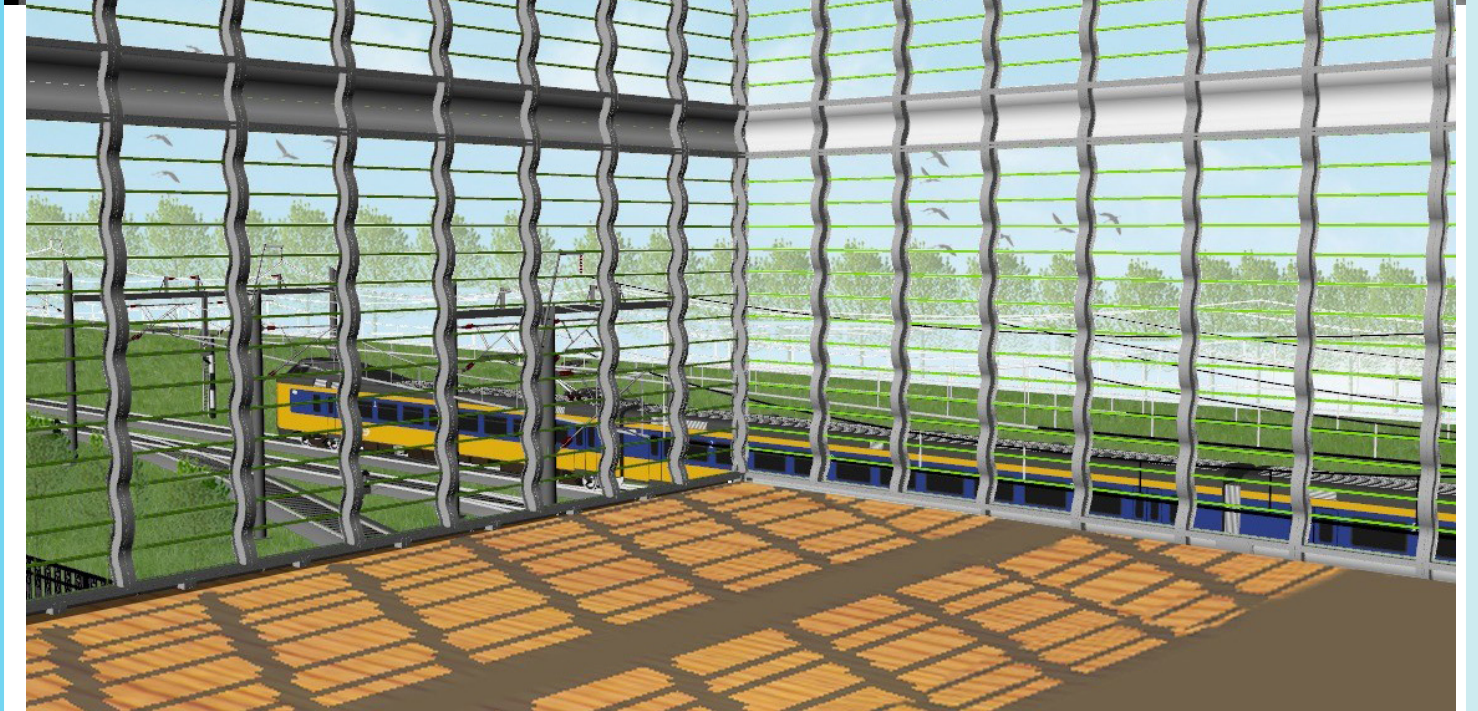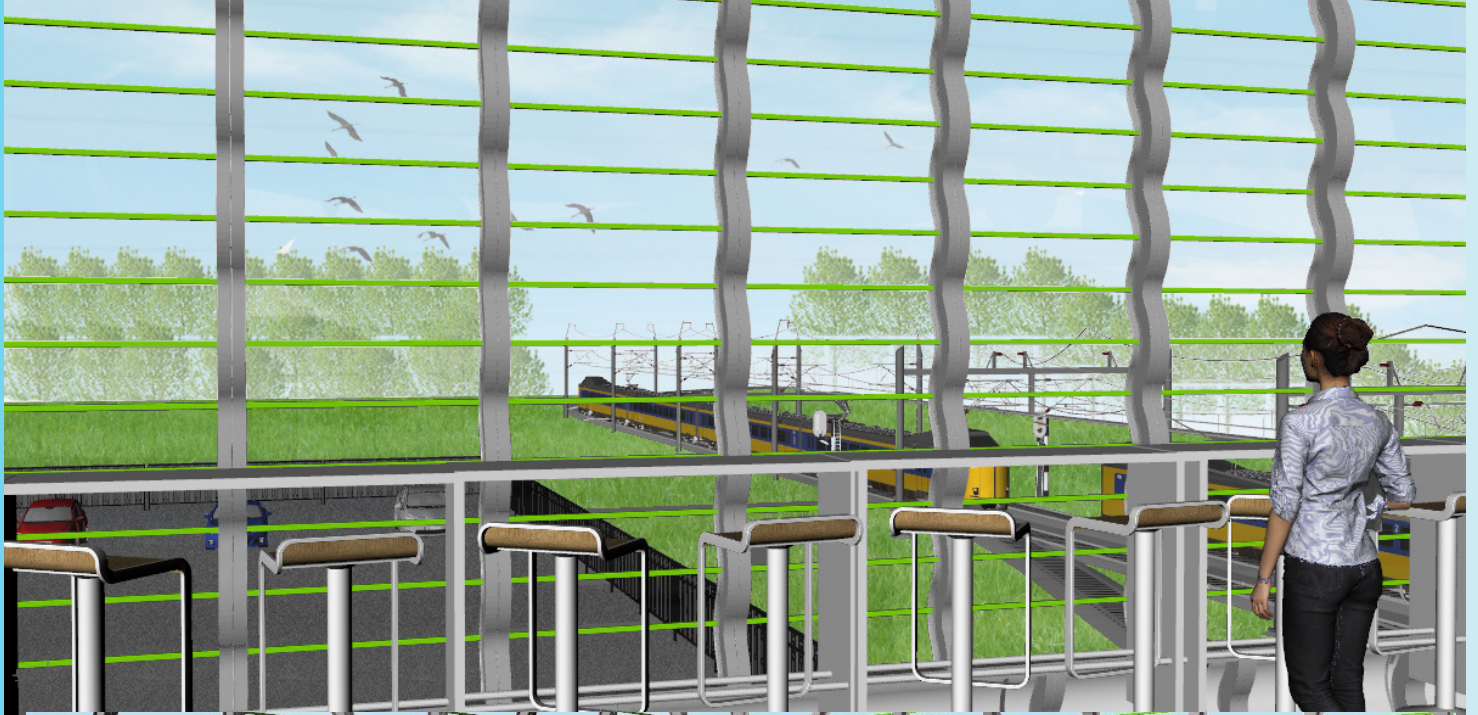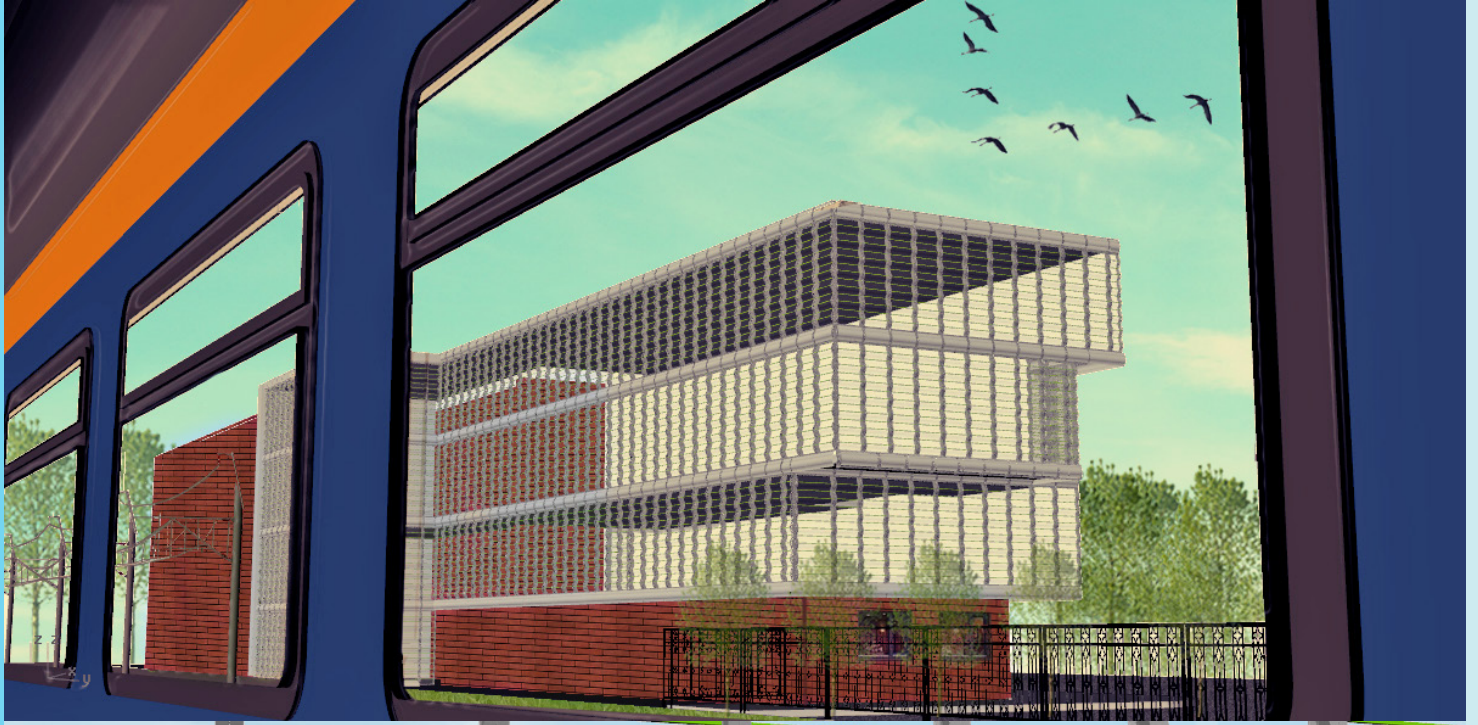


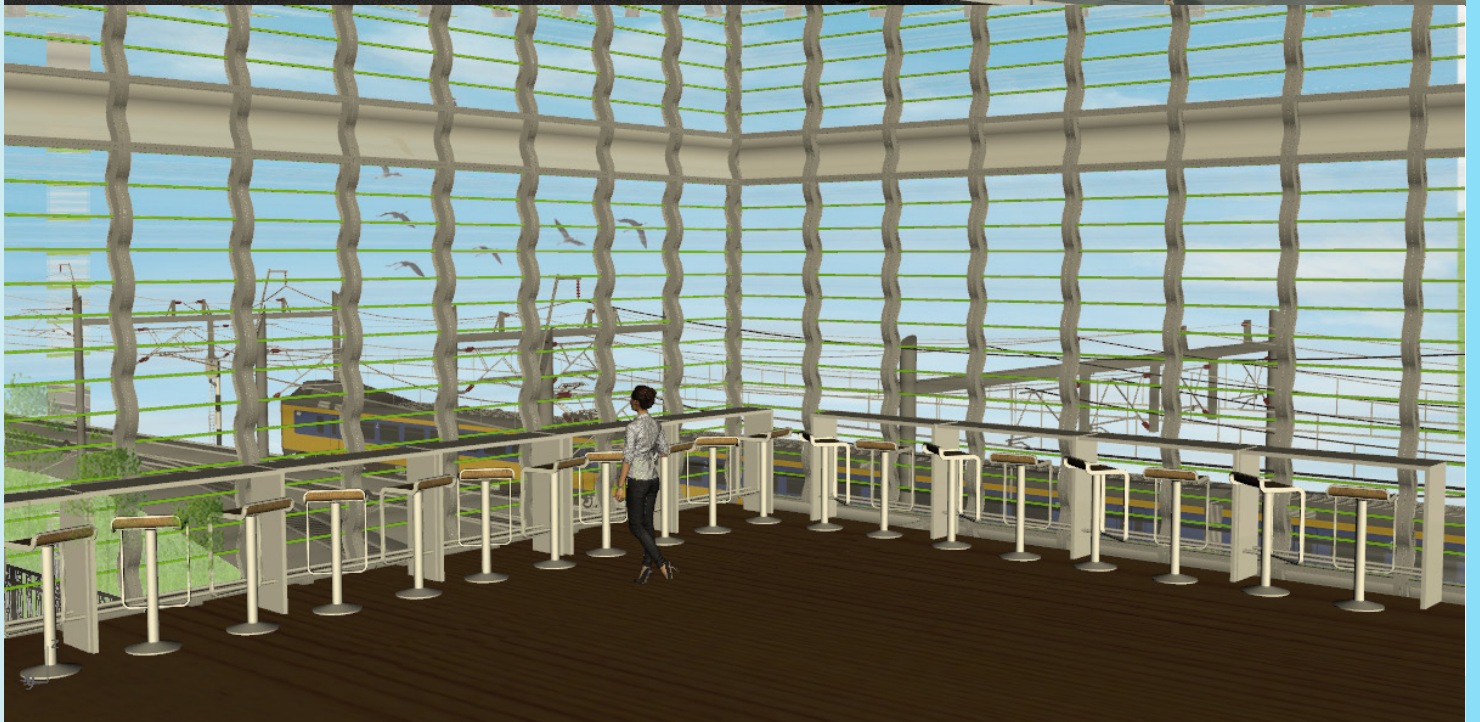


1: 5 longitudinal section

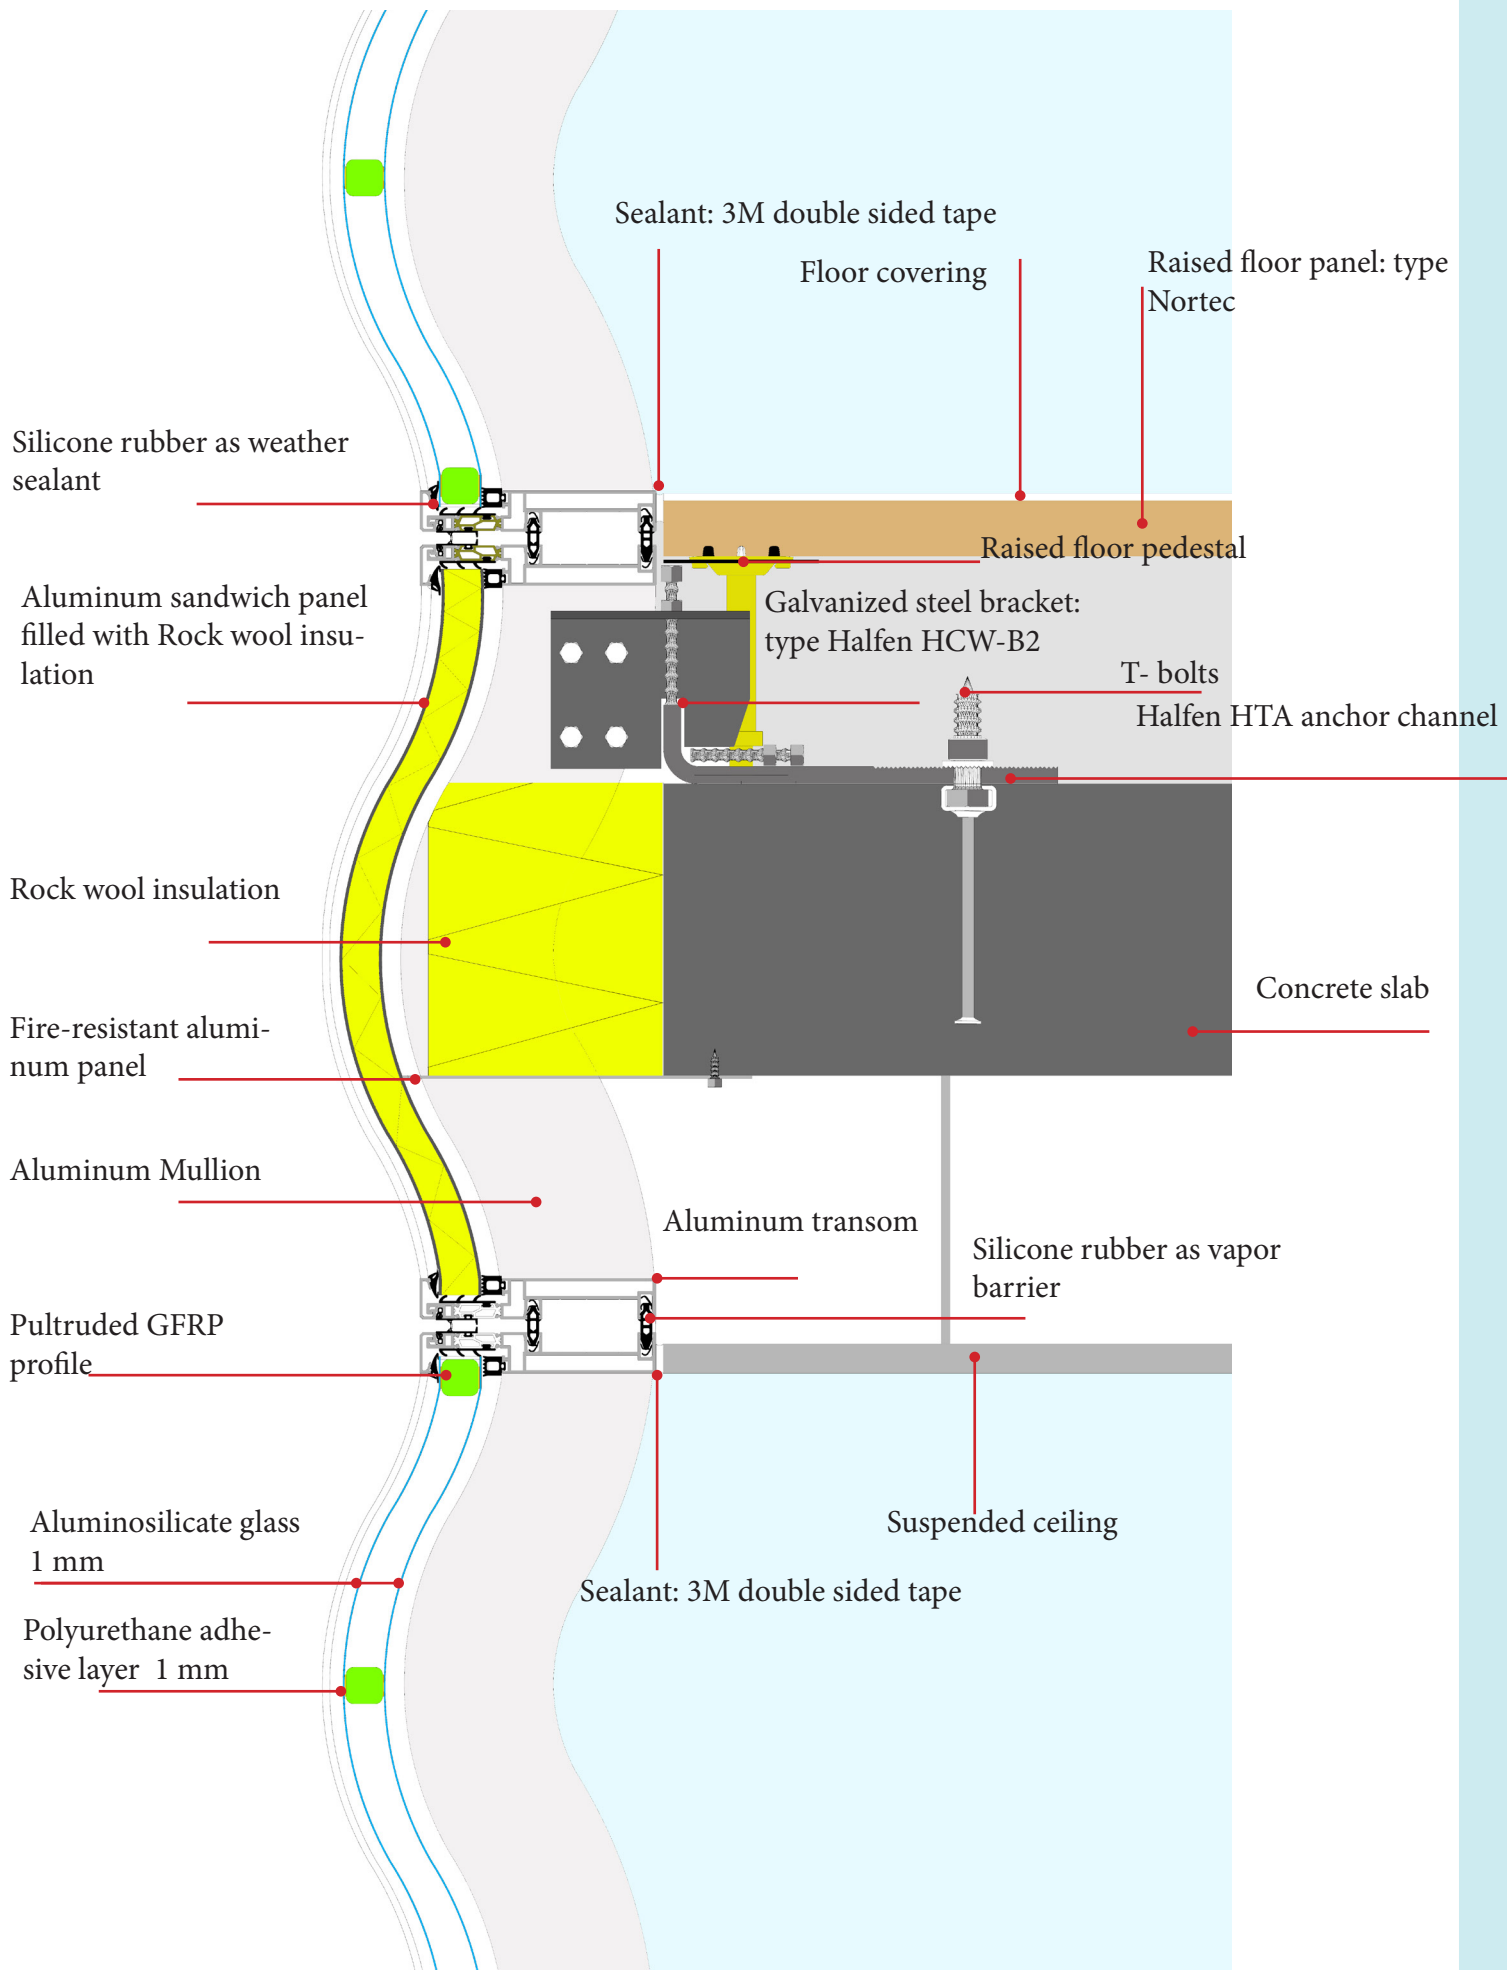


1: 10 Cross-section

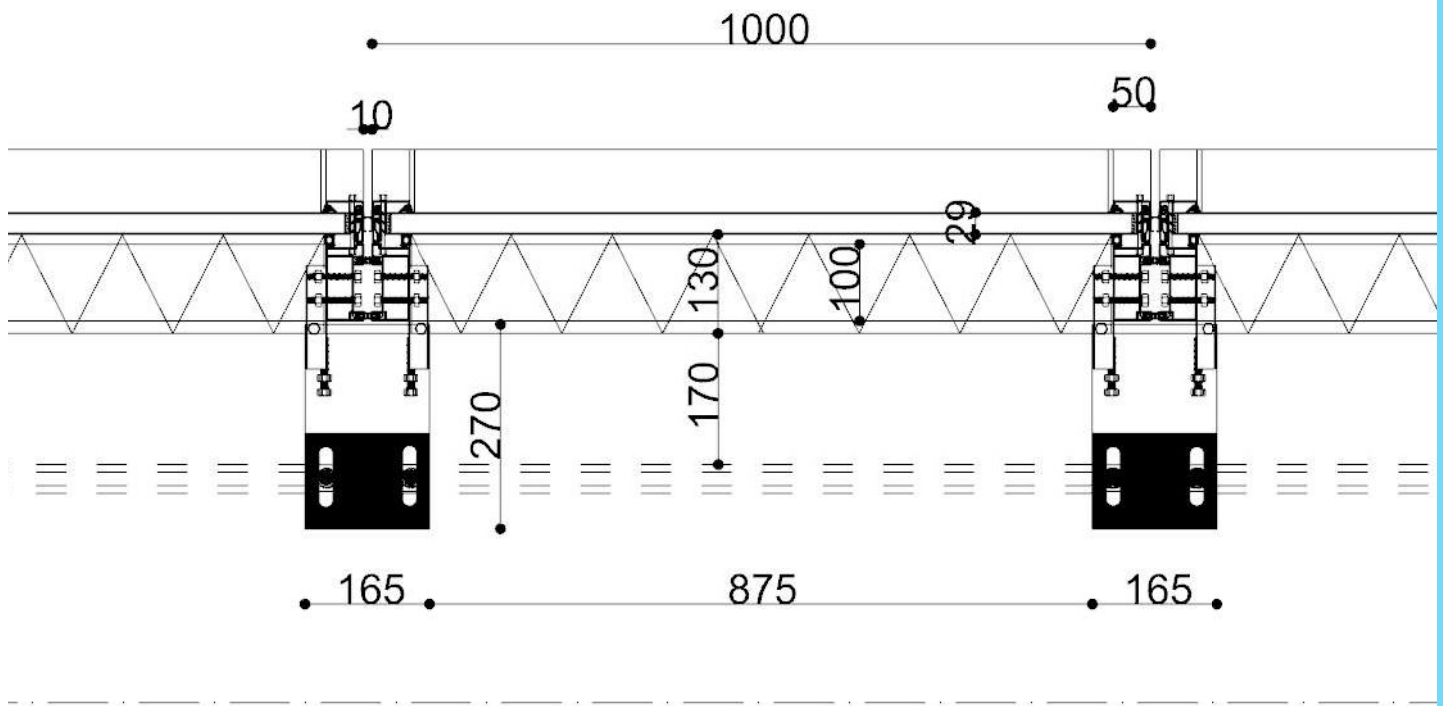


1: 2 longitudinal section

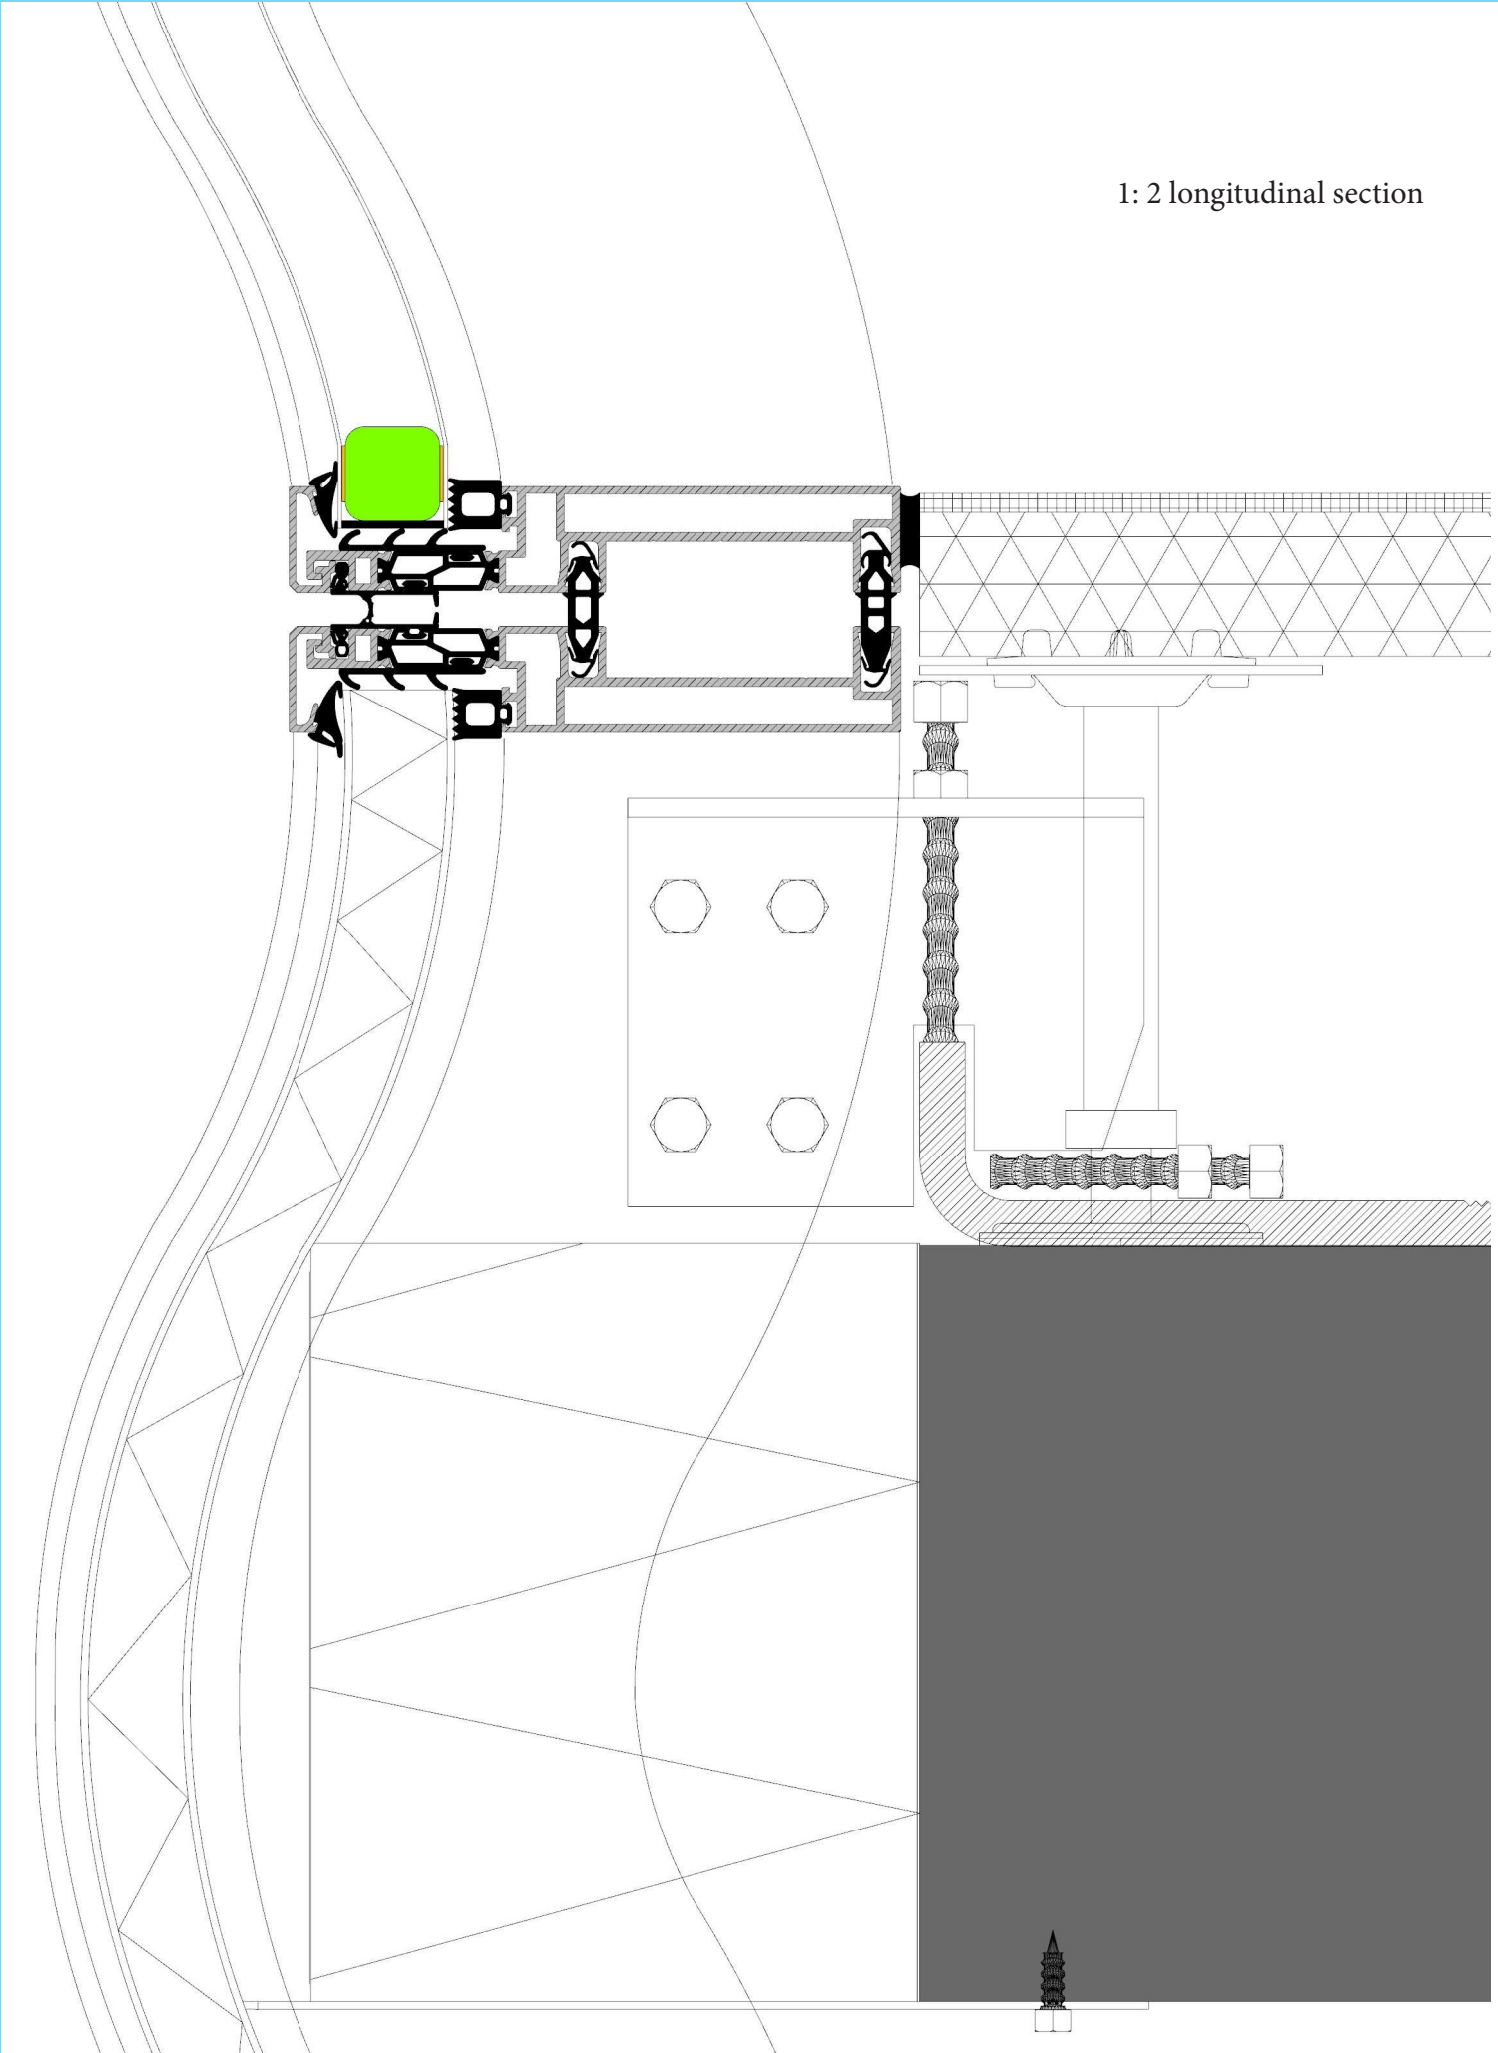

1: 1 longitudinal section

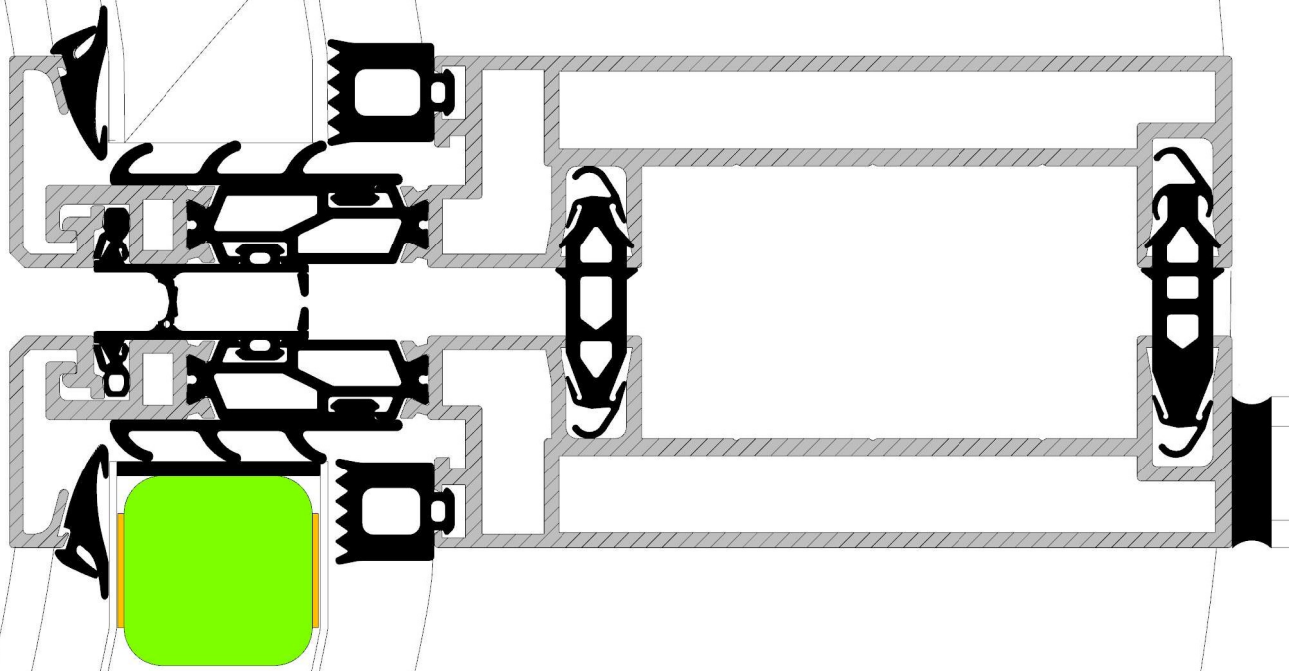

1: 2 Cross-section

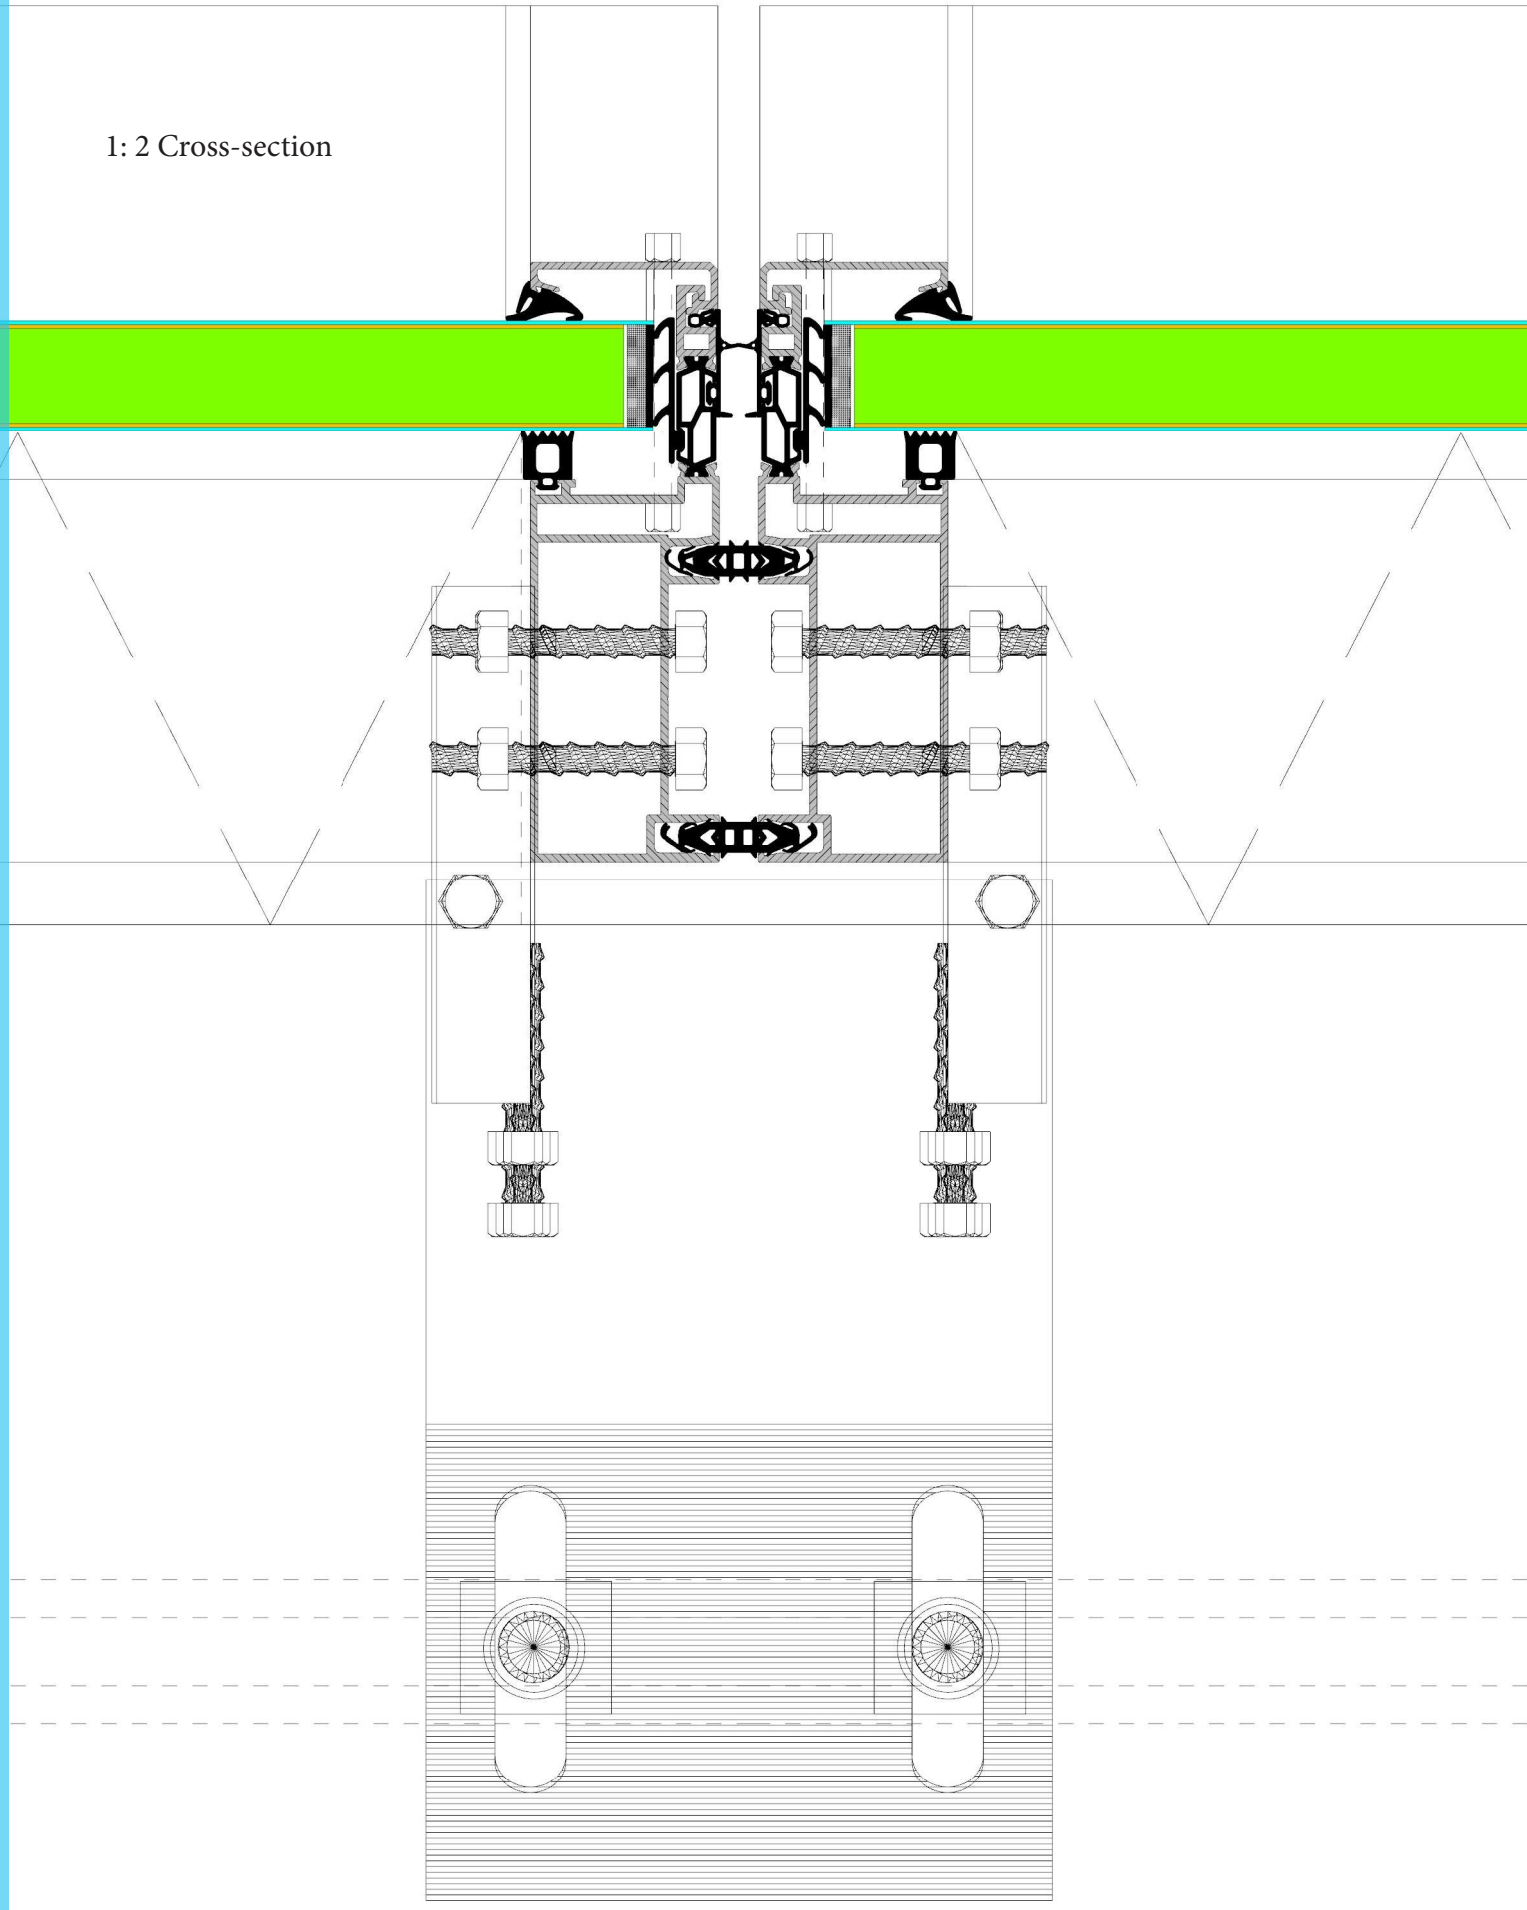

1:1 Cross-section

