


“ *Collective Rooms* ”


Balat /Istanbul




Nagihan Yildirim
Independent Group 2019 | 2020

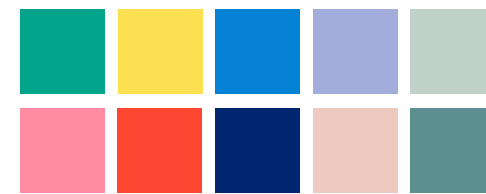

Site/ “Balat”

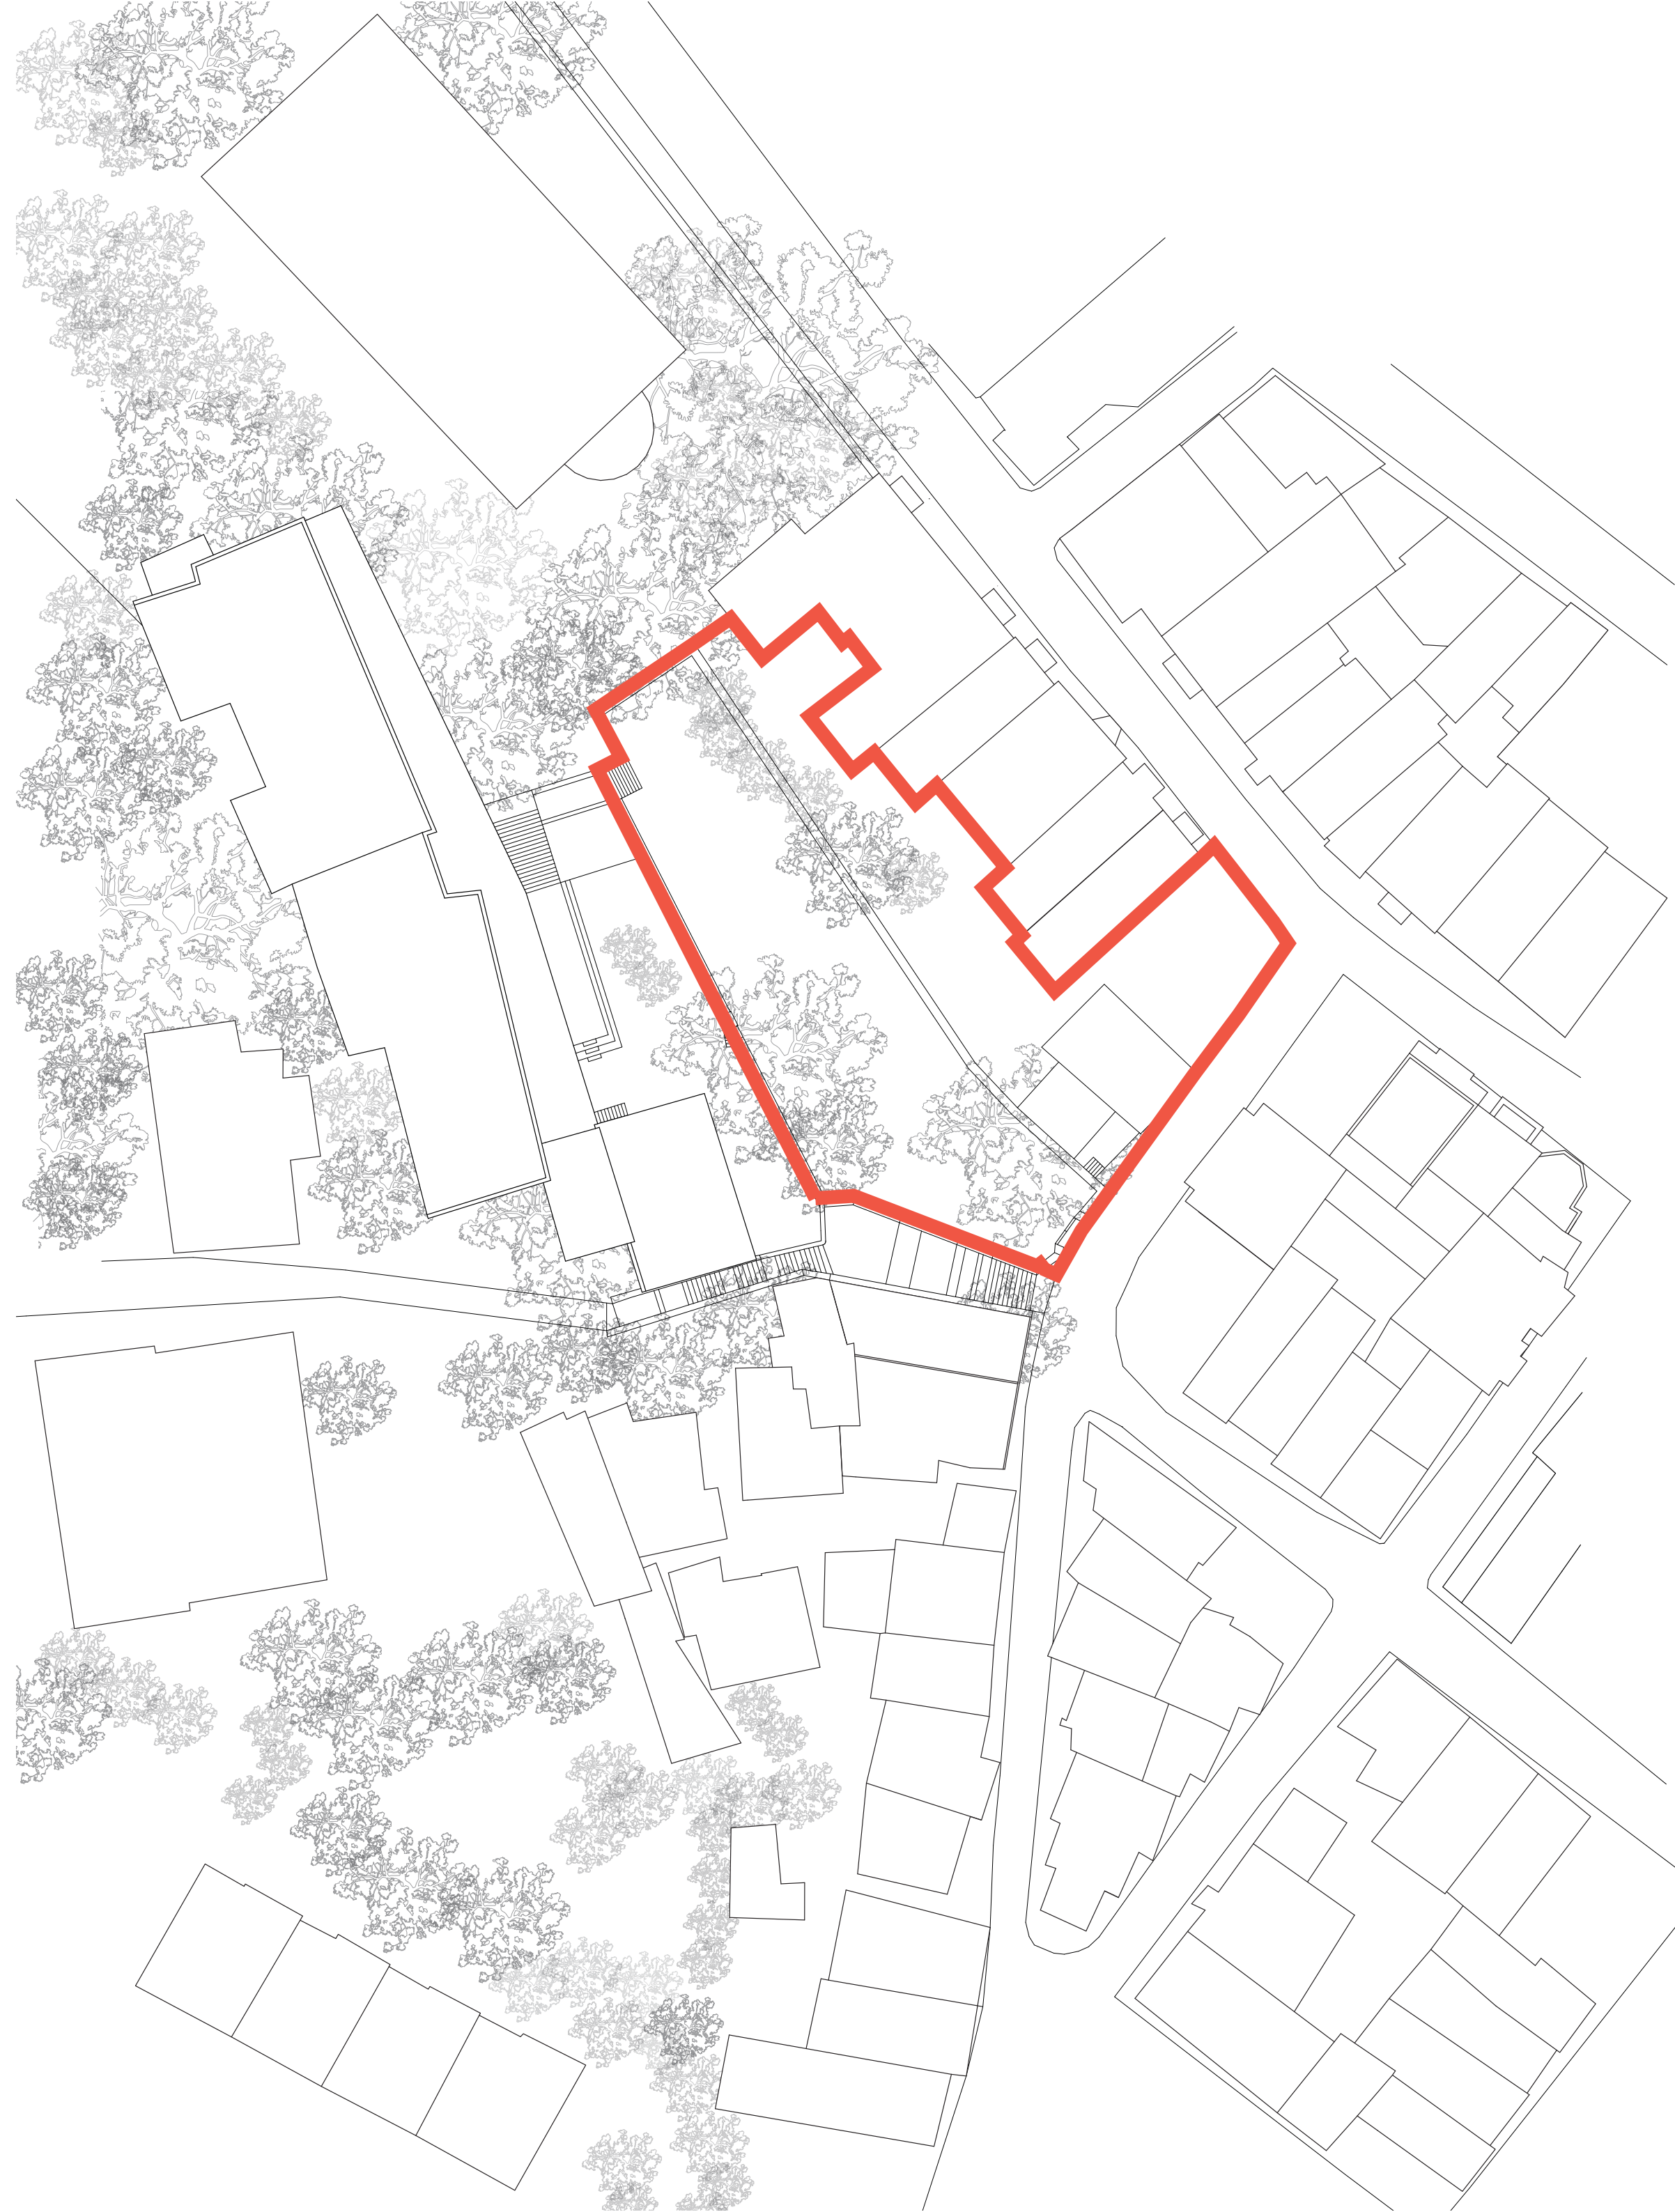

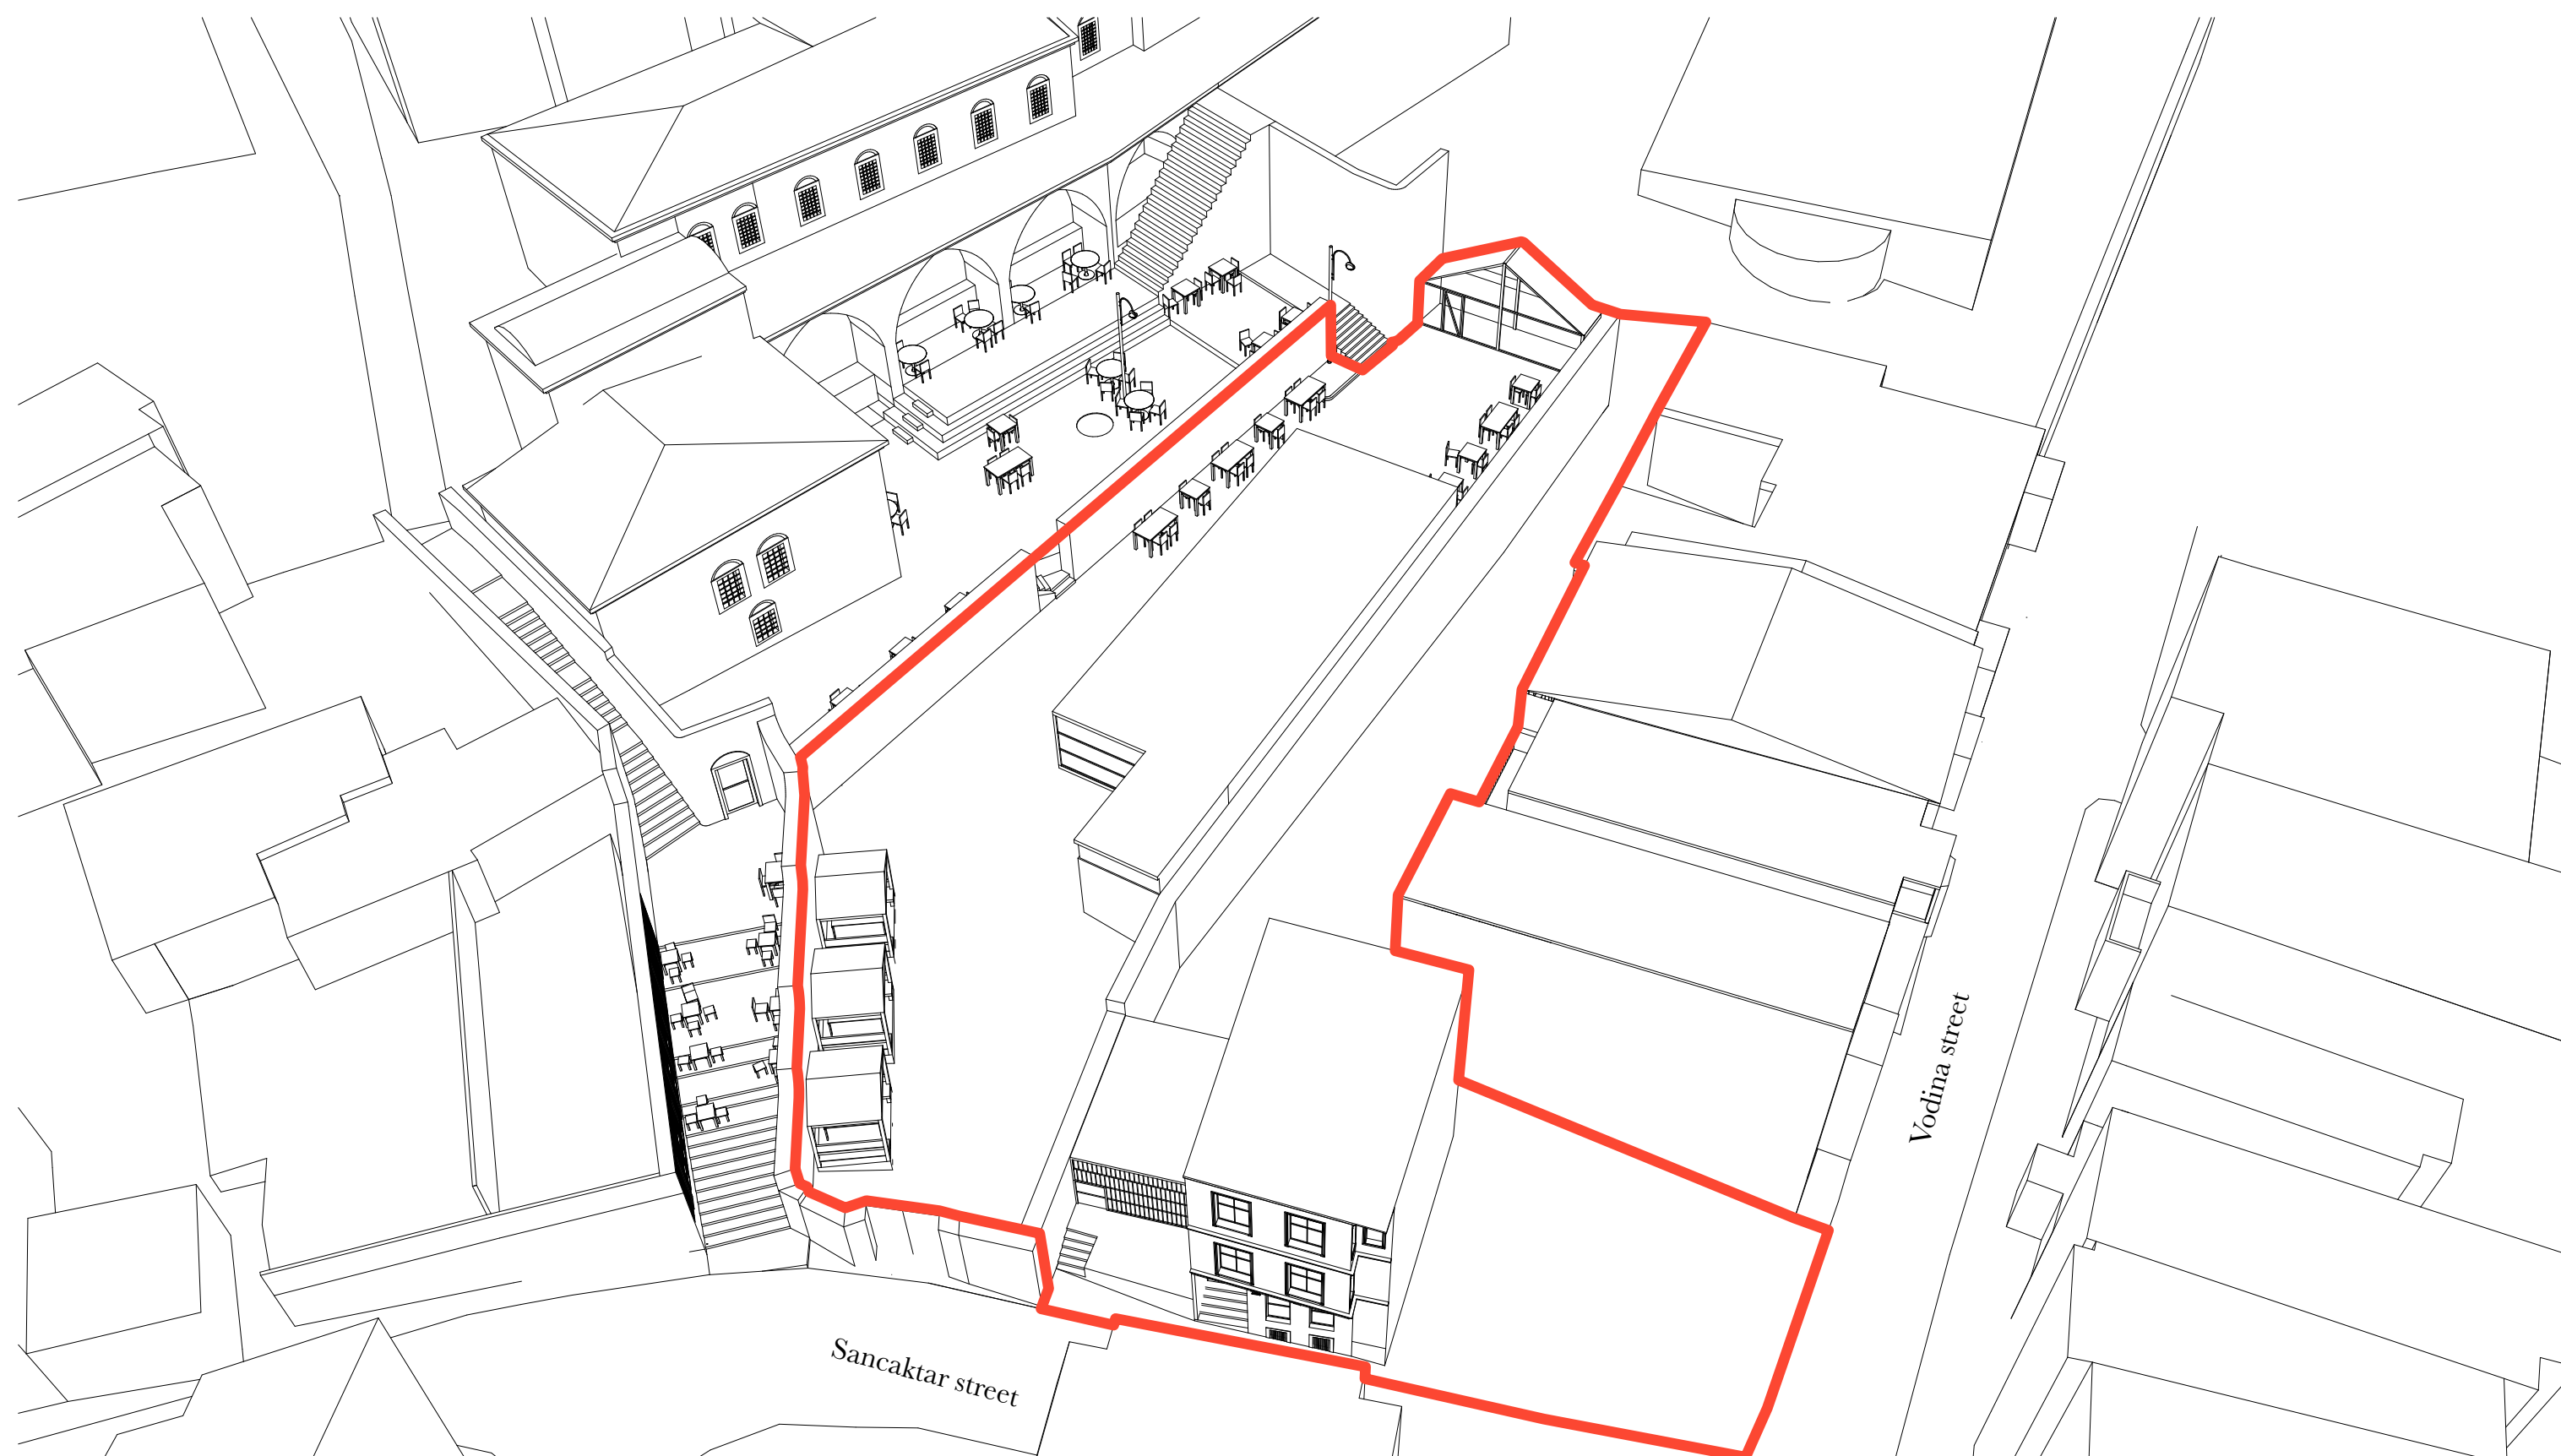


Sancaktar street


Vodina street

Site/ "Current situation"




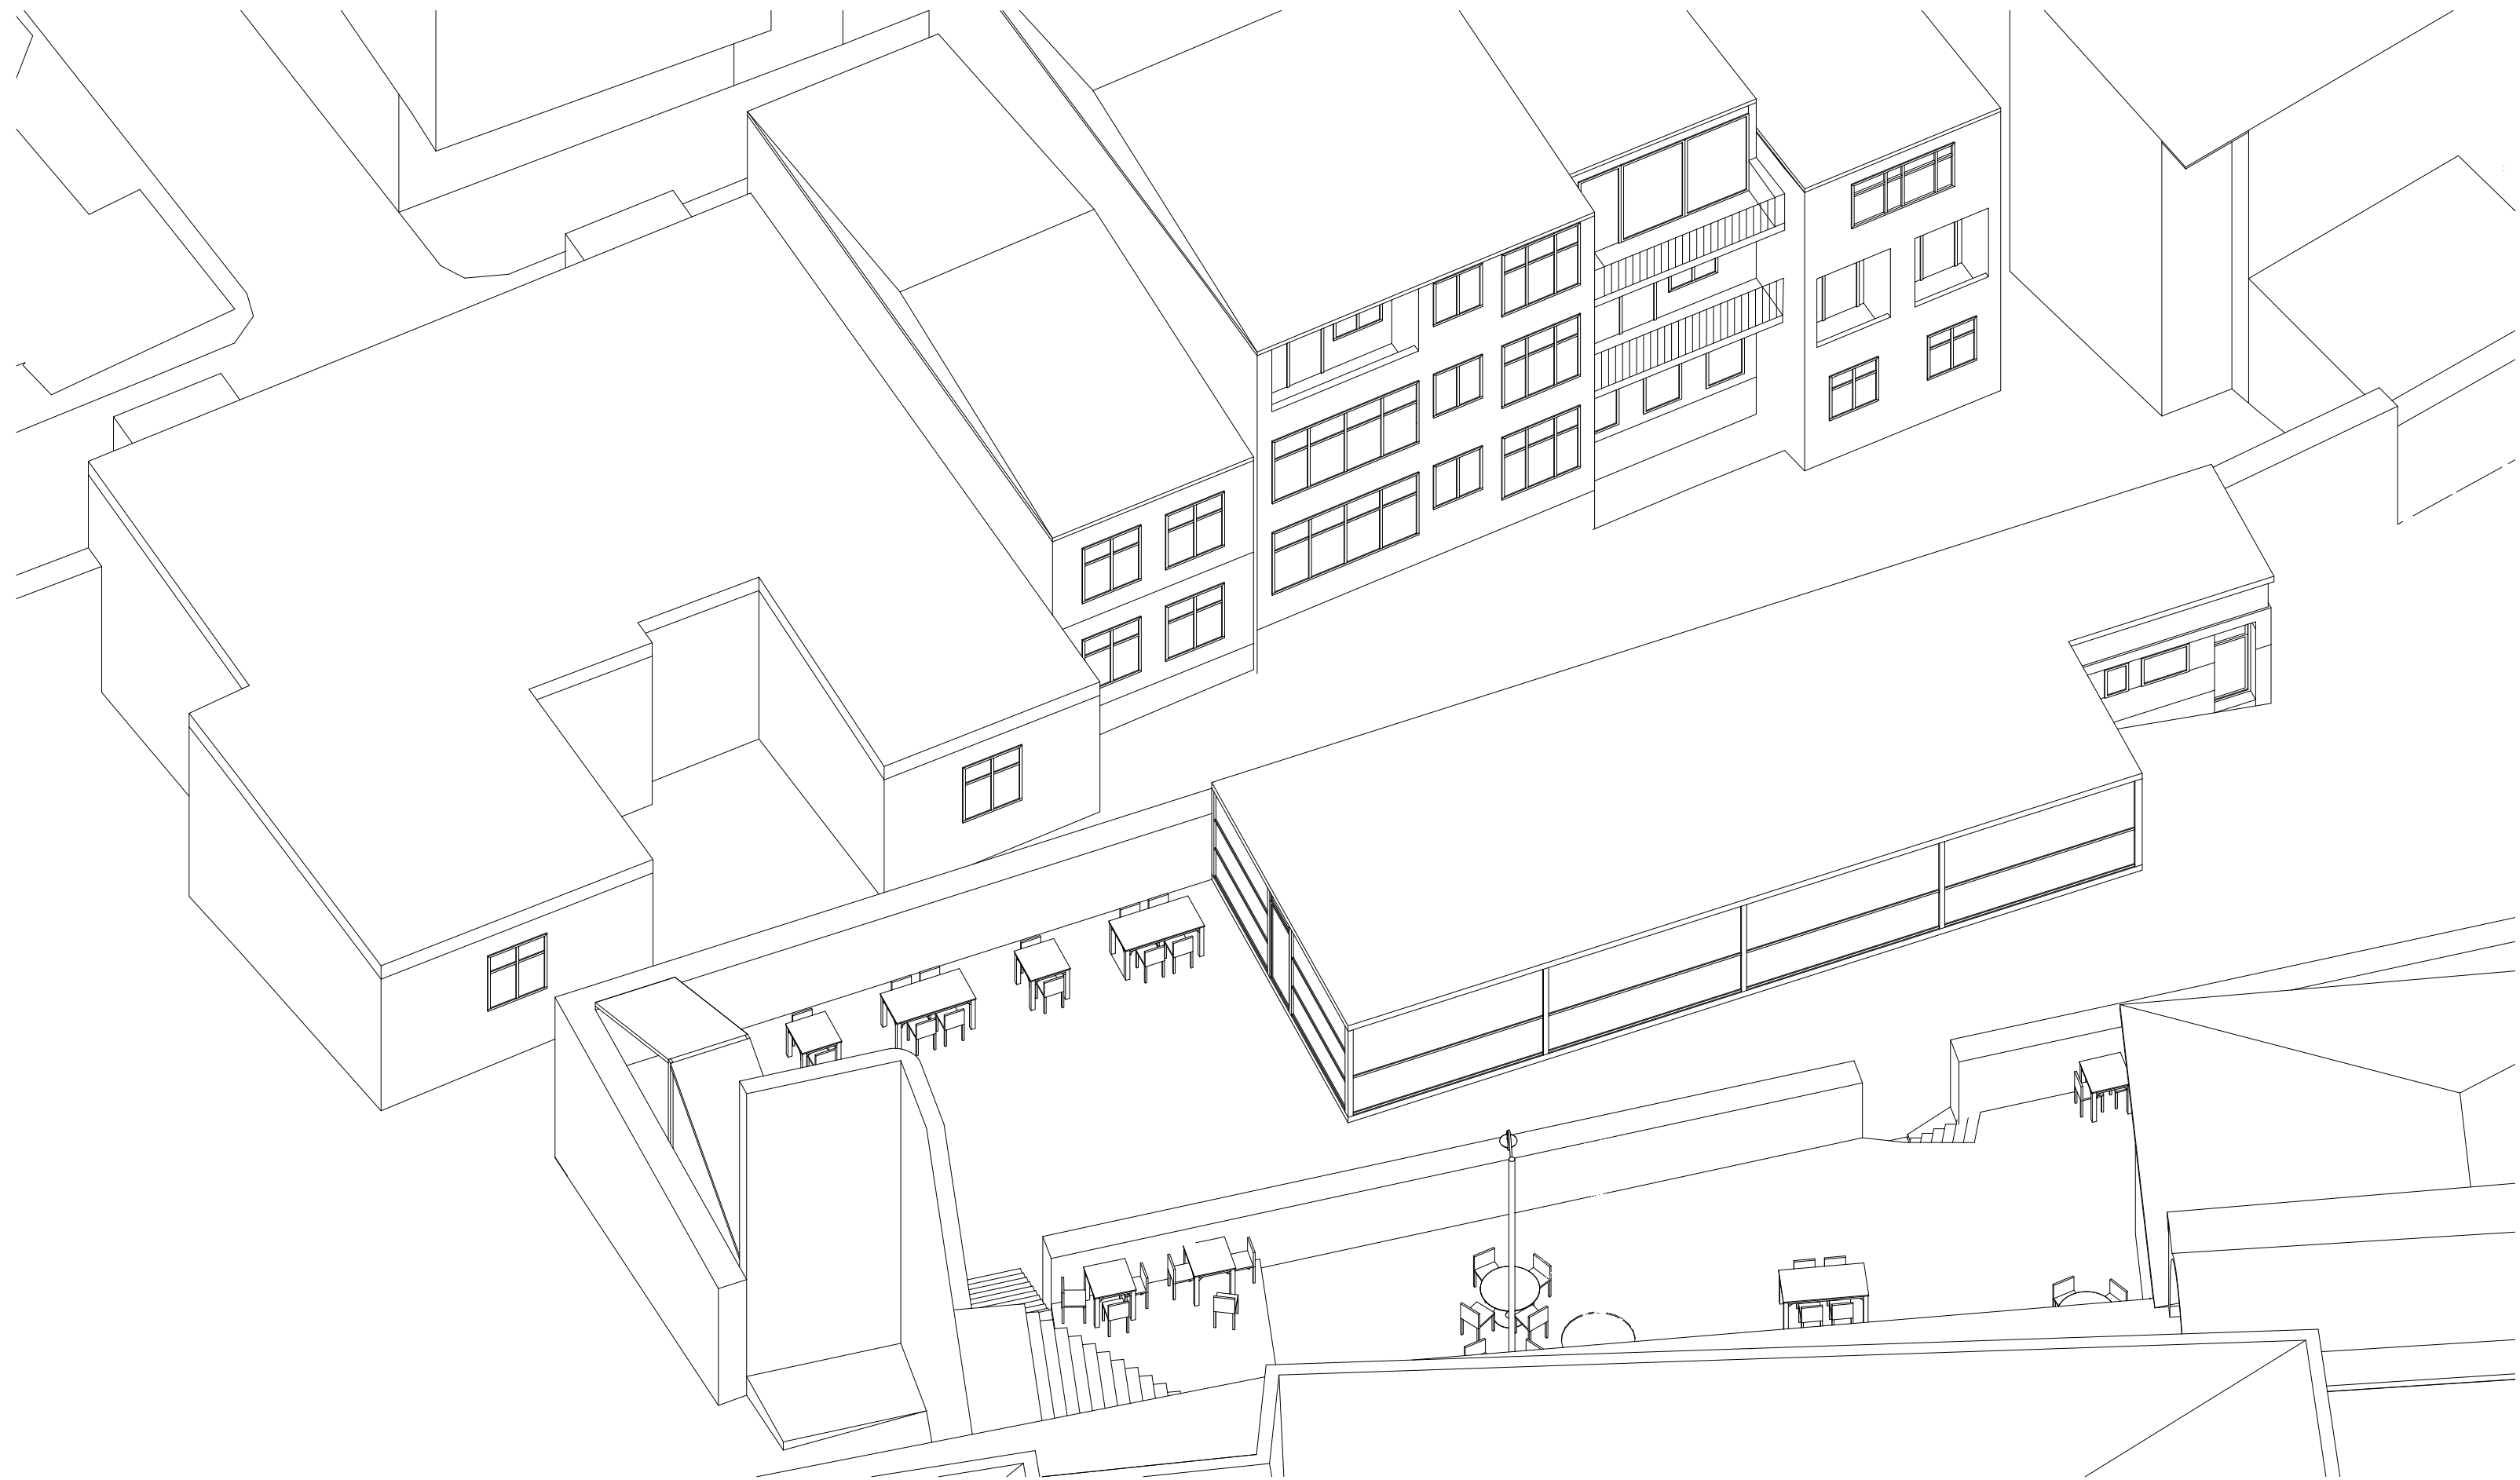

Site/ “*Current situation*”

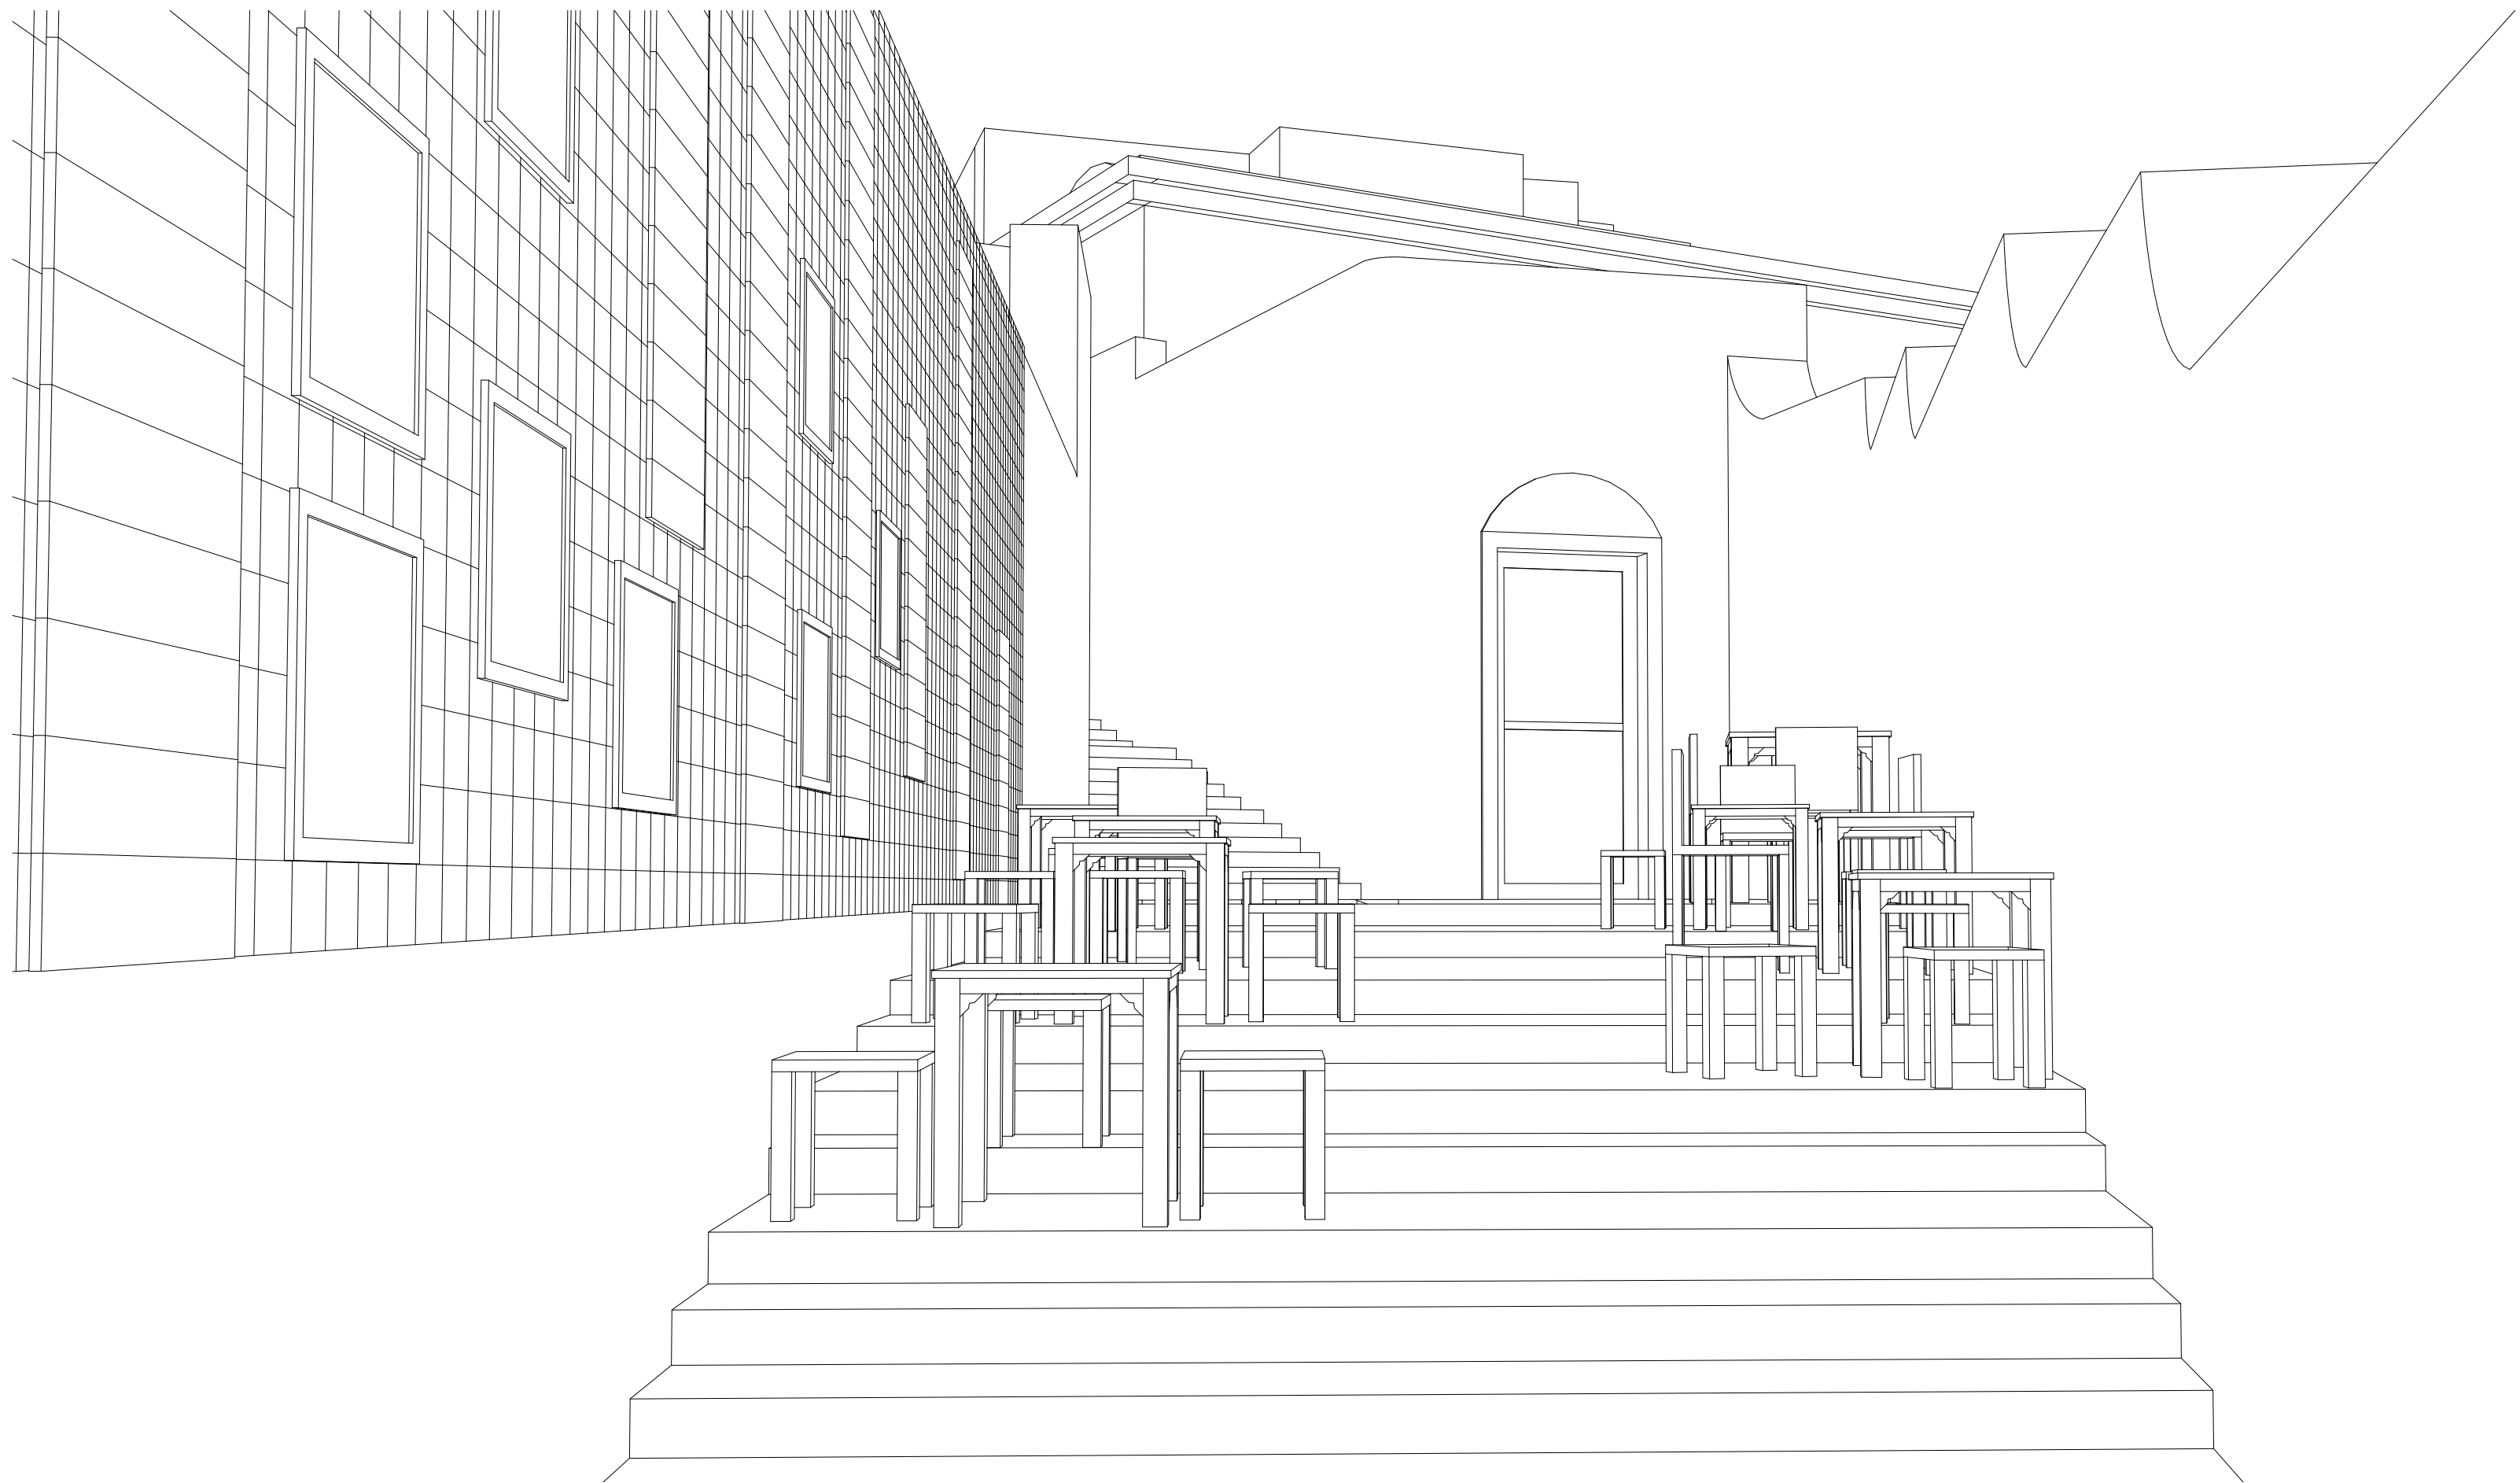

Public spaces/ *“Stairs”*

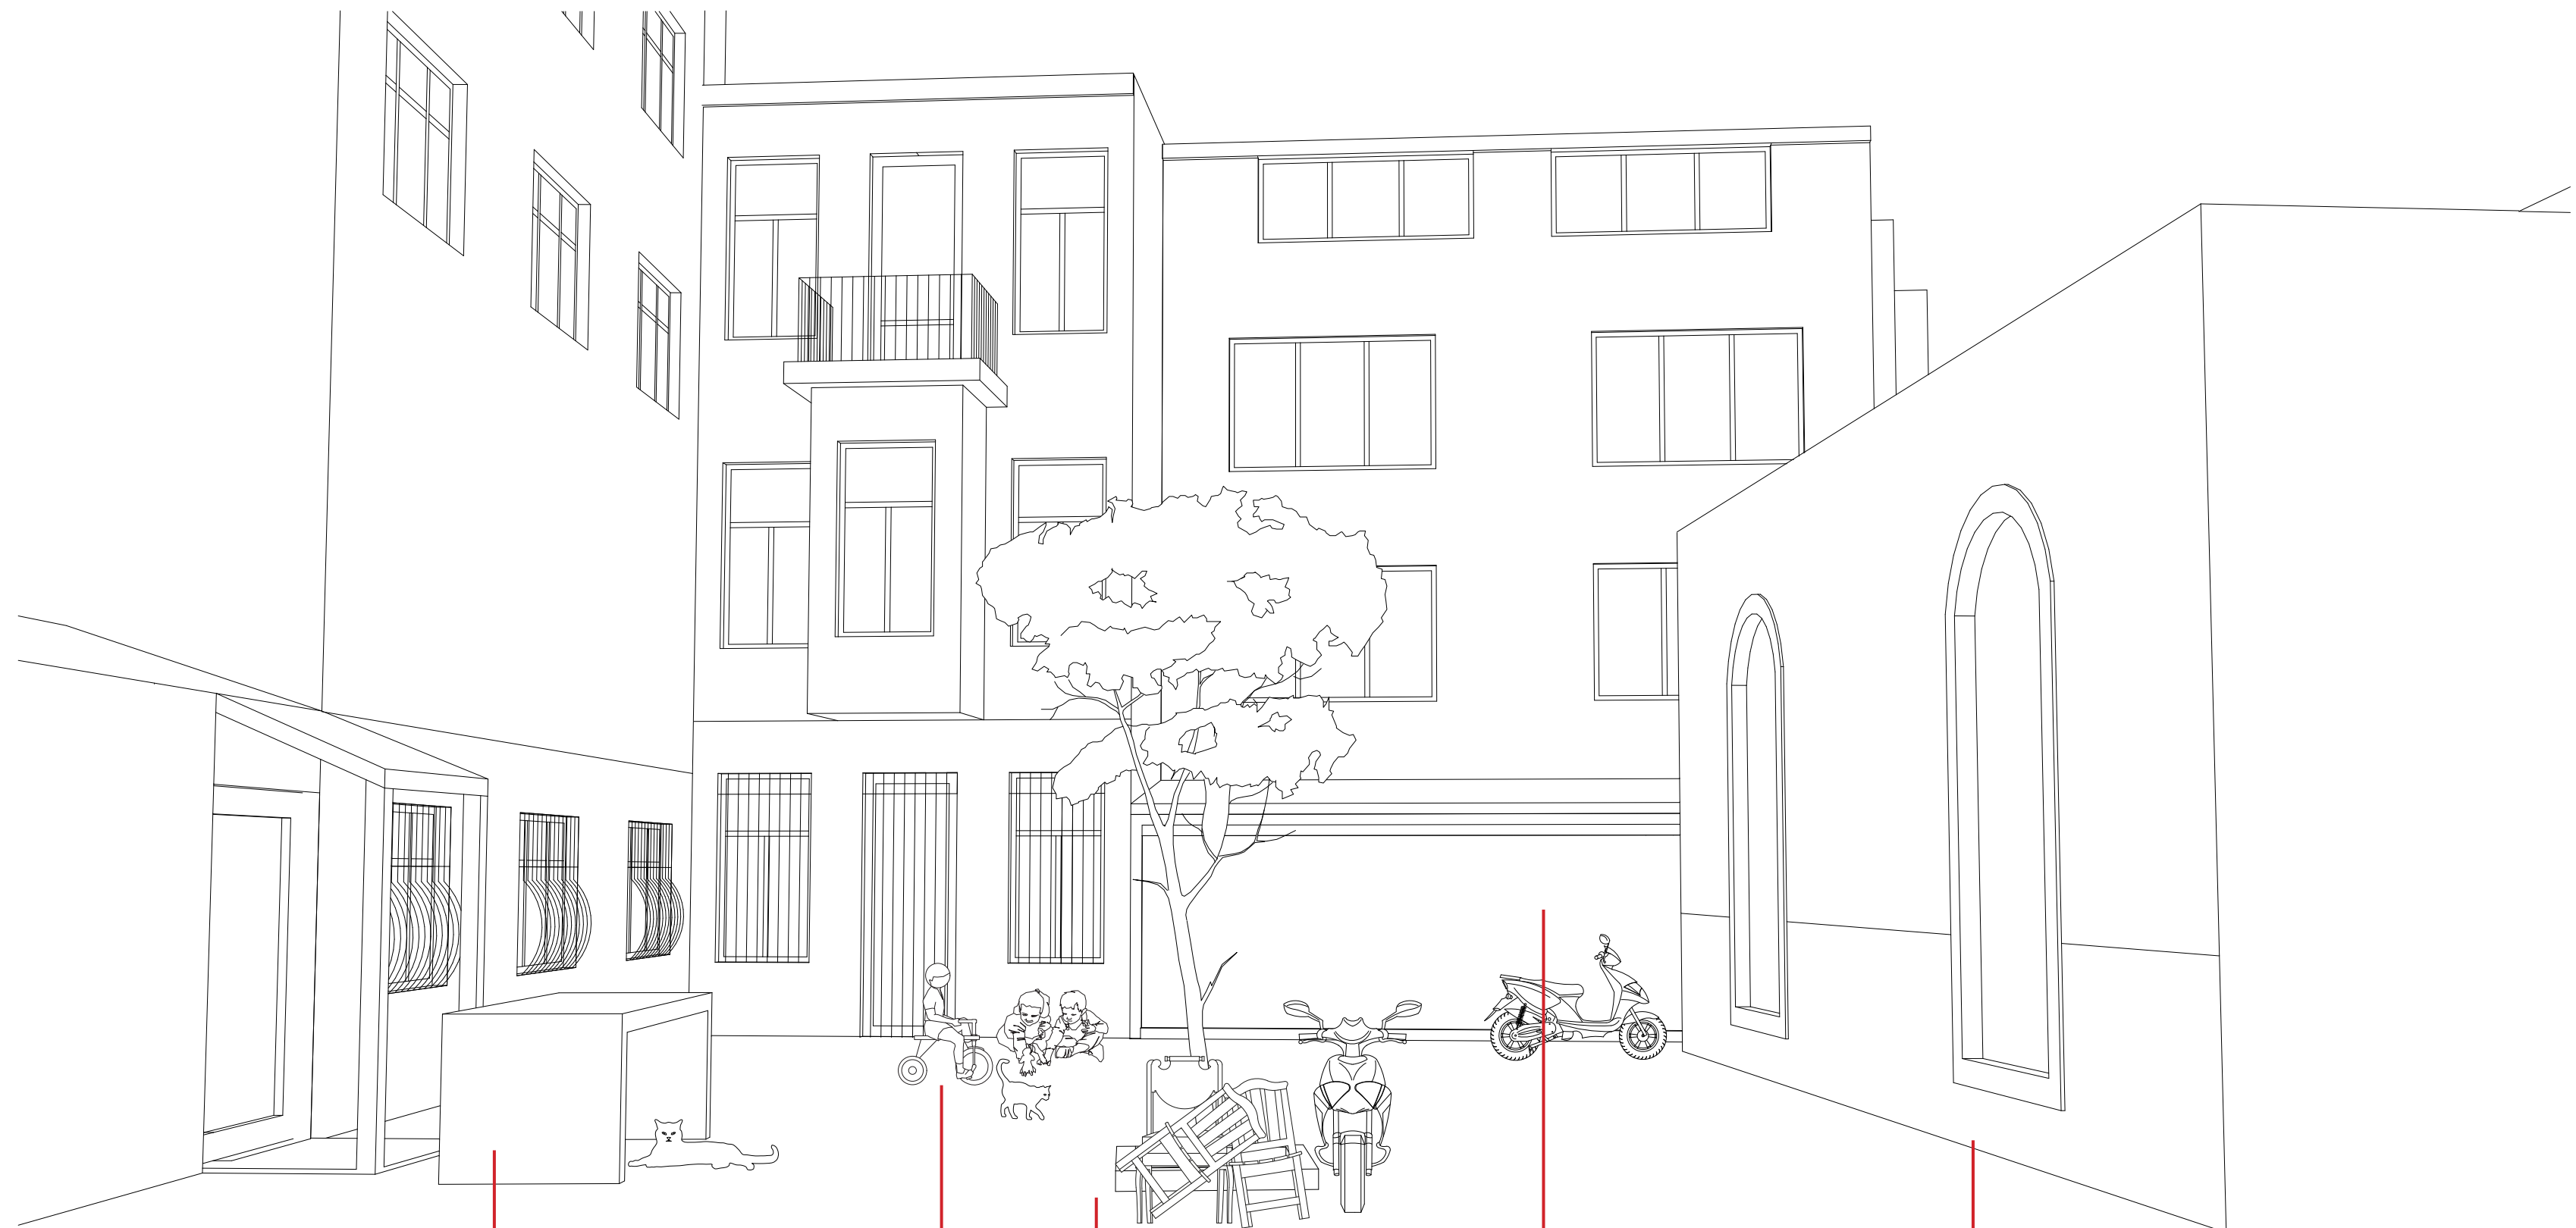

grave stone

Vodina Street


old stuff

playing kids

shop

mosque

Public spaces/ "Square"

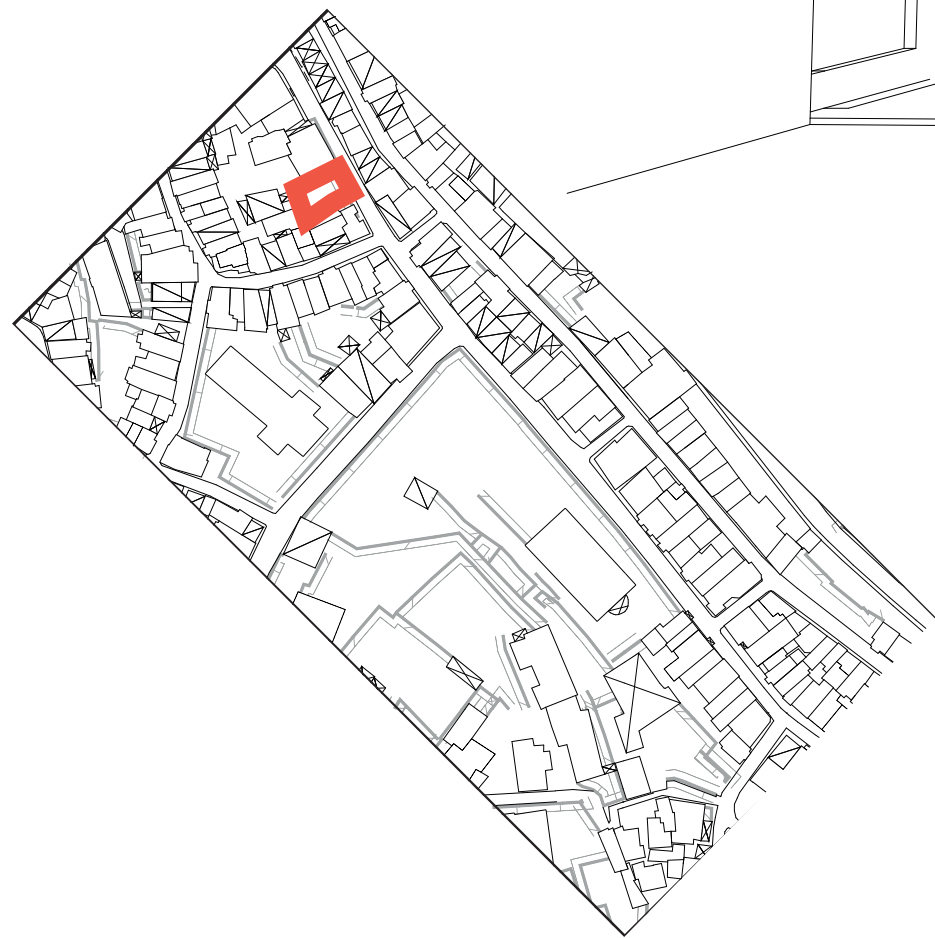



Public spaces/ “*Facade buildings*”



Public spaces/ “Backside buildings”



Social connection/ *“Appropriation of the facade”*


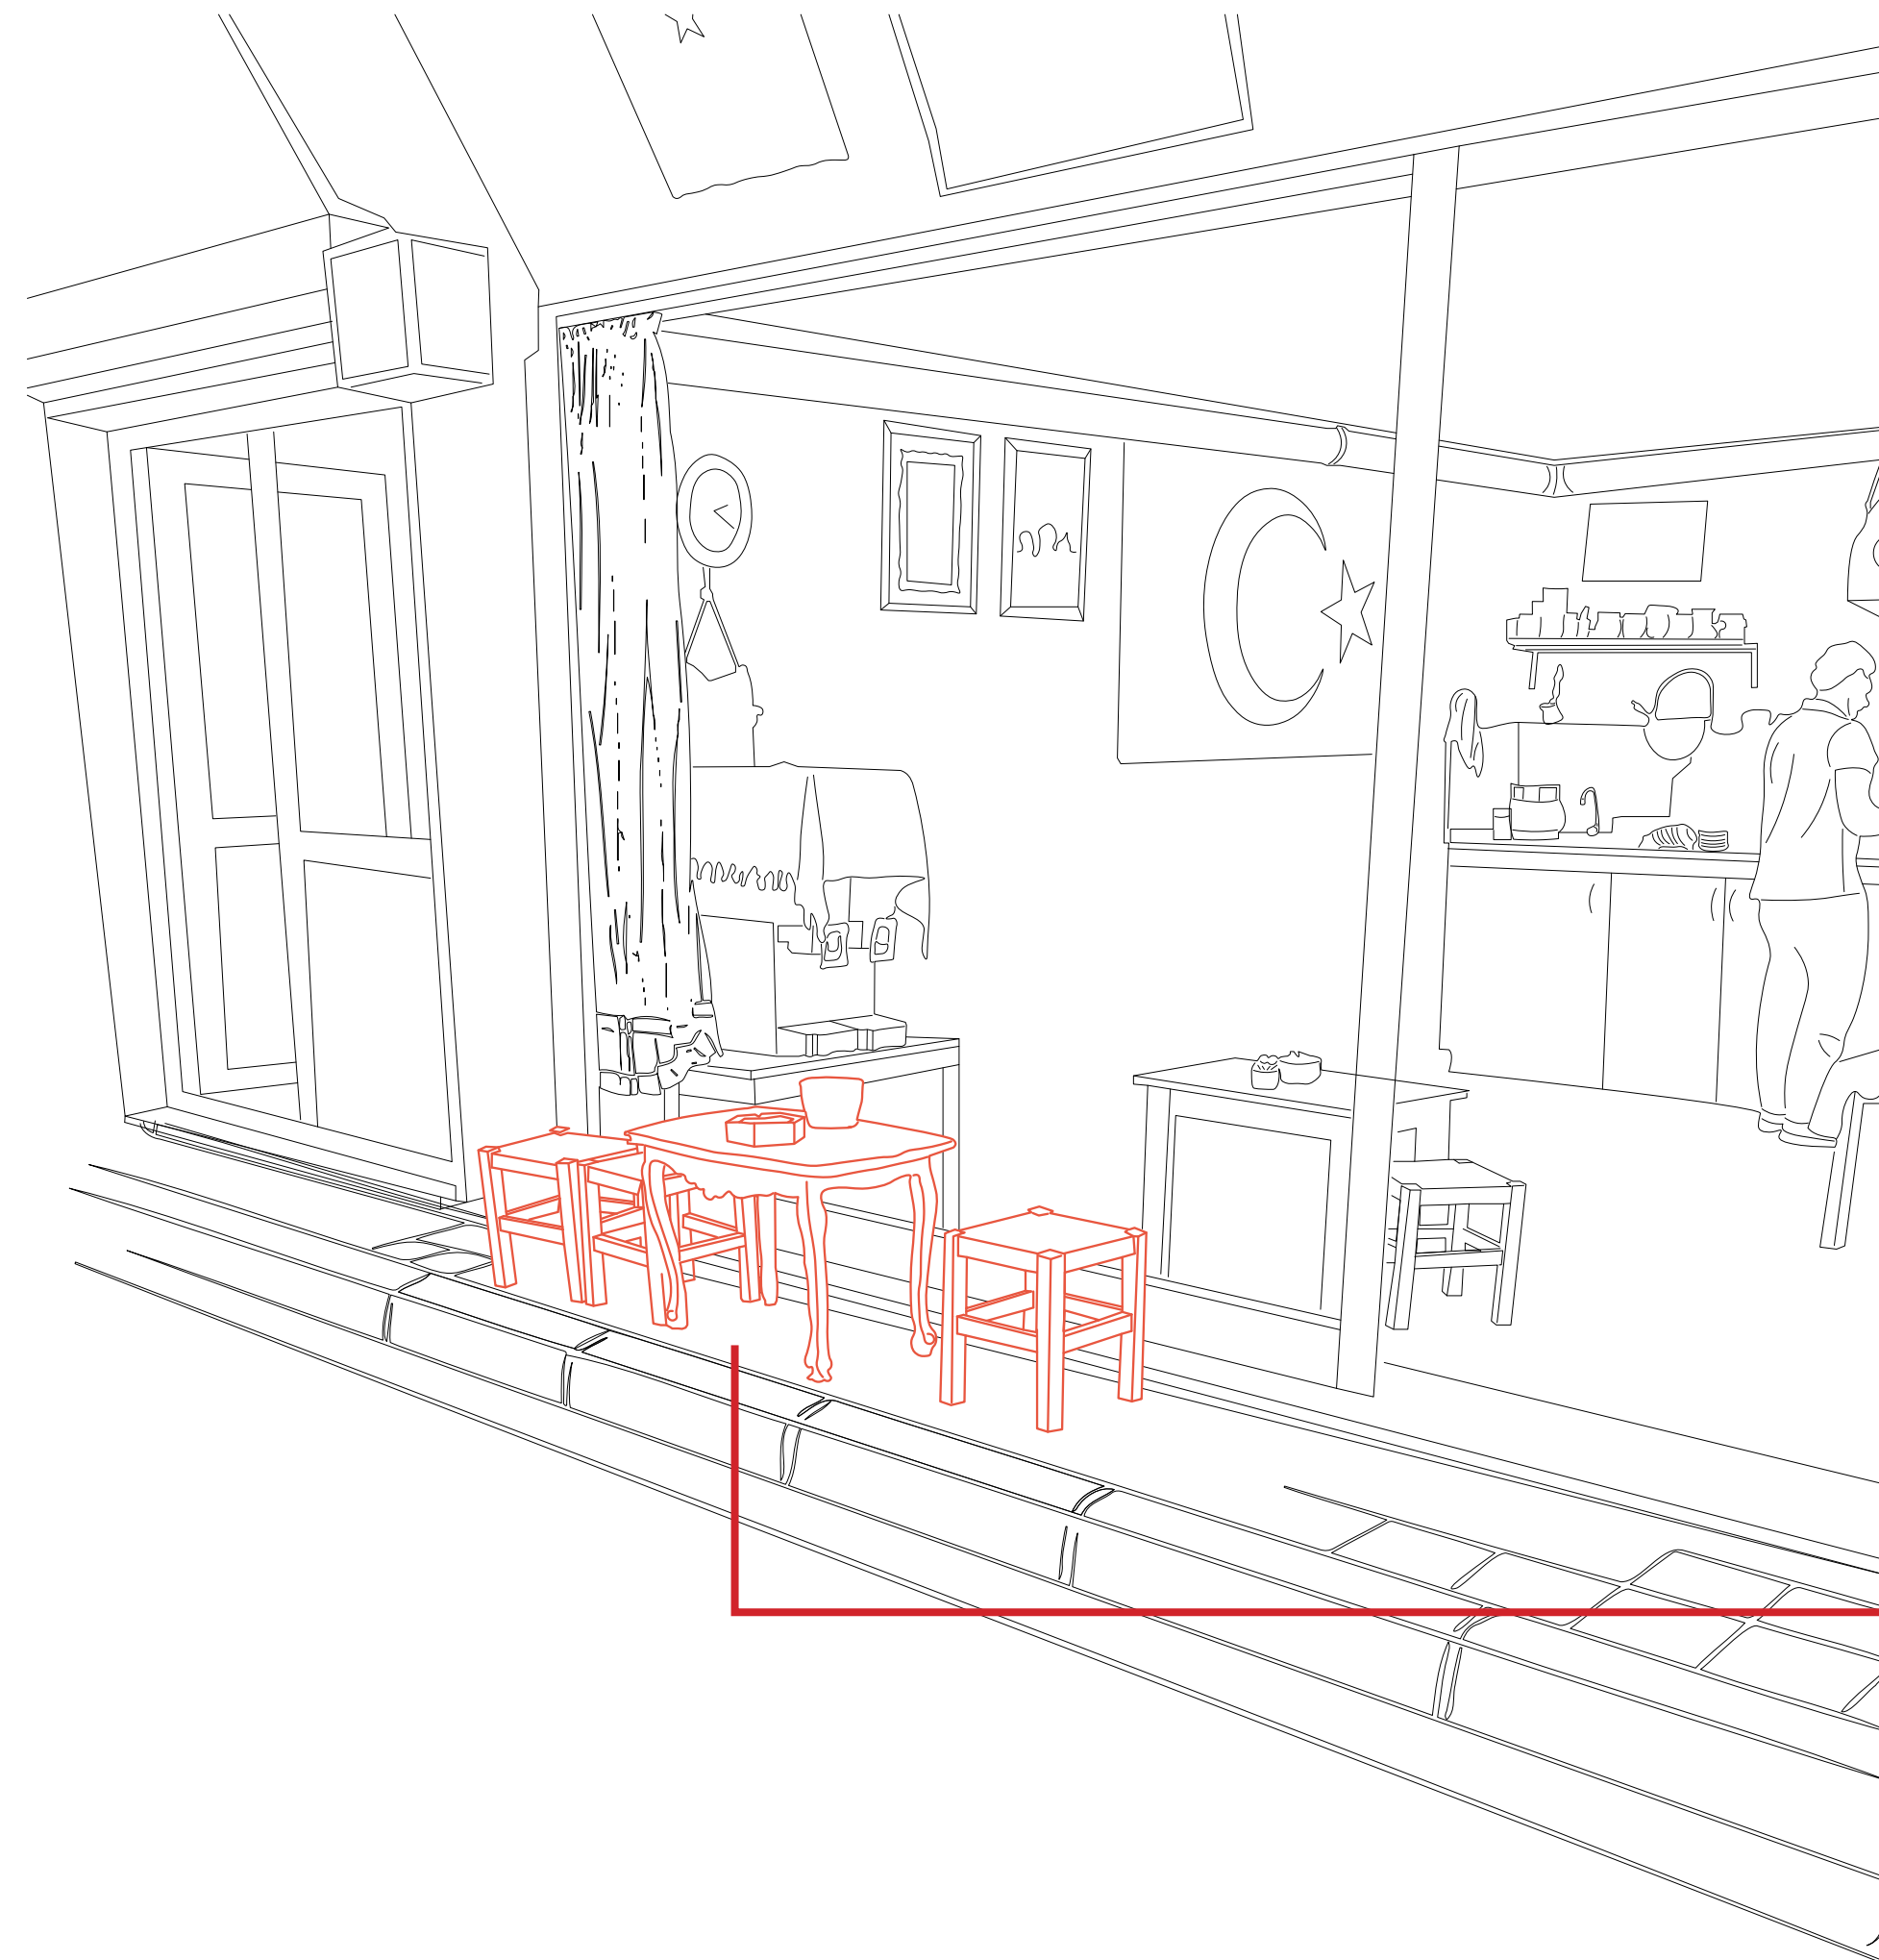


table and chairs from the
coffee house

Social connection/ *“Appropriation of street”*



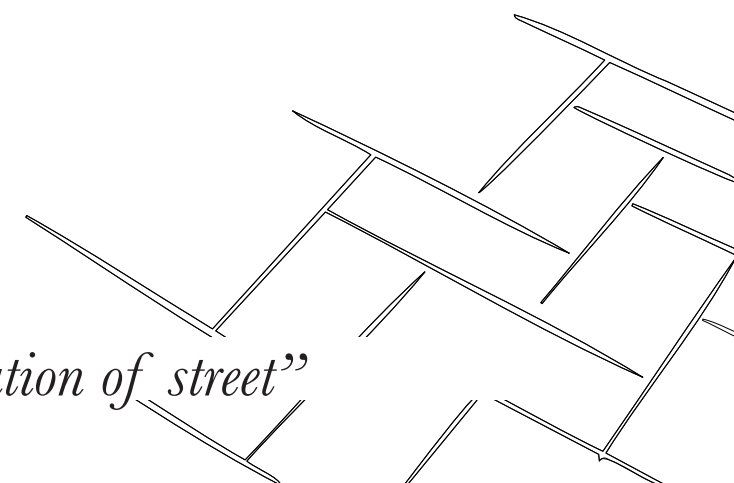


young people are socializing
at the front door

women preparing for the winter,
washing wool/ making tomato paste & drying
fruits and vegetables

Social connection/ *“Appropriation of the front door”*



Conclusion/ *“Appropriation of architecture”*

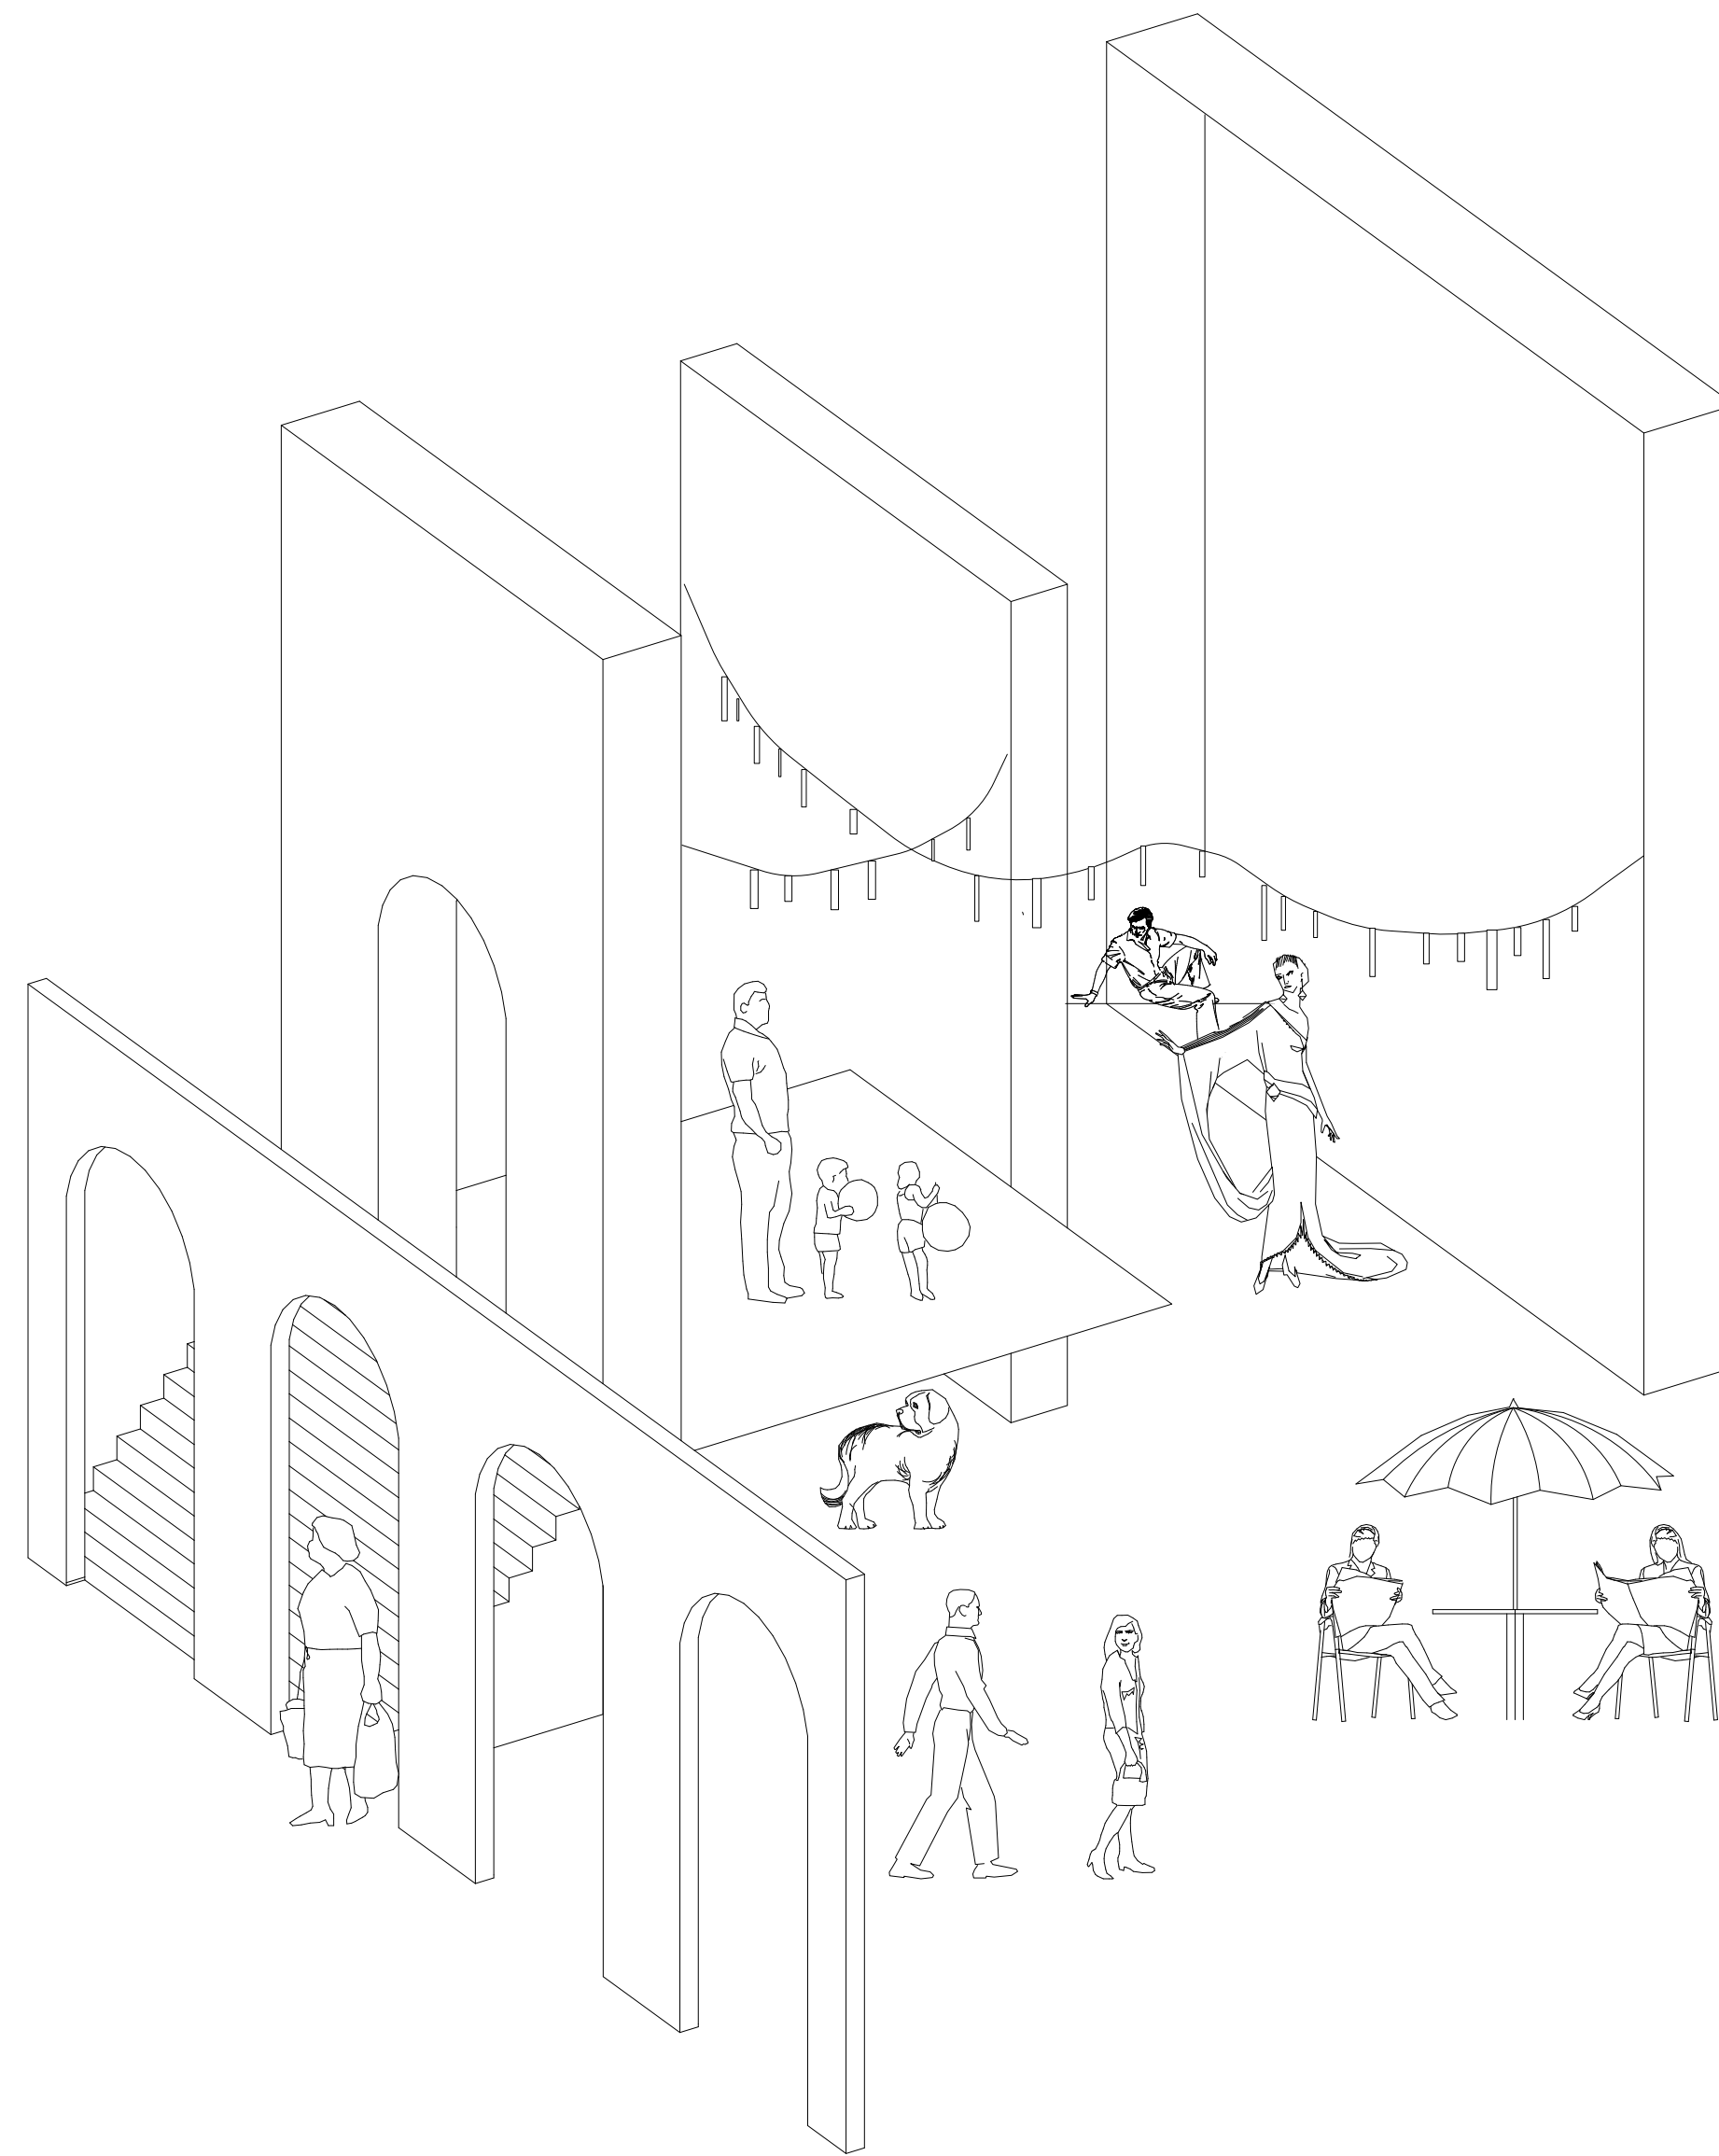

Collective Rooms/ *“concept”*



Users/ *“The children of Balat Cihad, Yusuf, Yasin”*



Users/ *“The women in Balat”*




Users/ “Ceramic artist *Melike*”




Users/ “*Social worker Muzaffer “abi”*”



Users/ *“Romanian residents”*

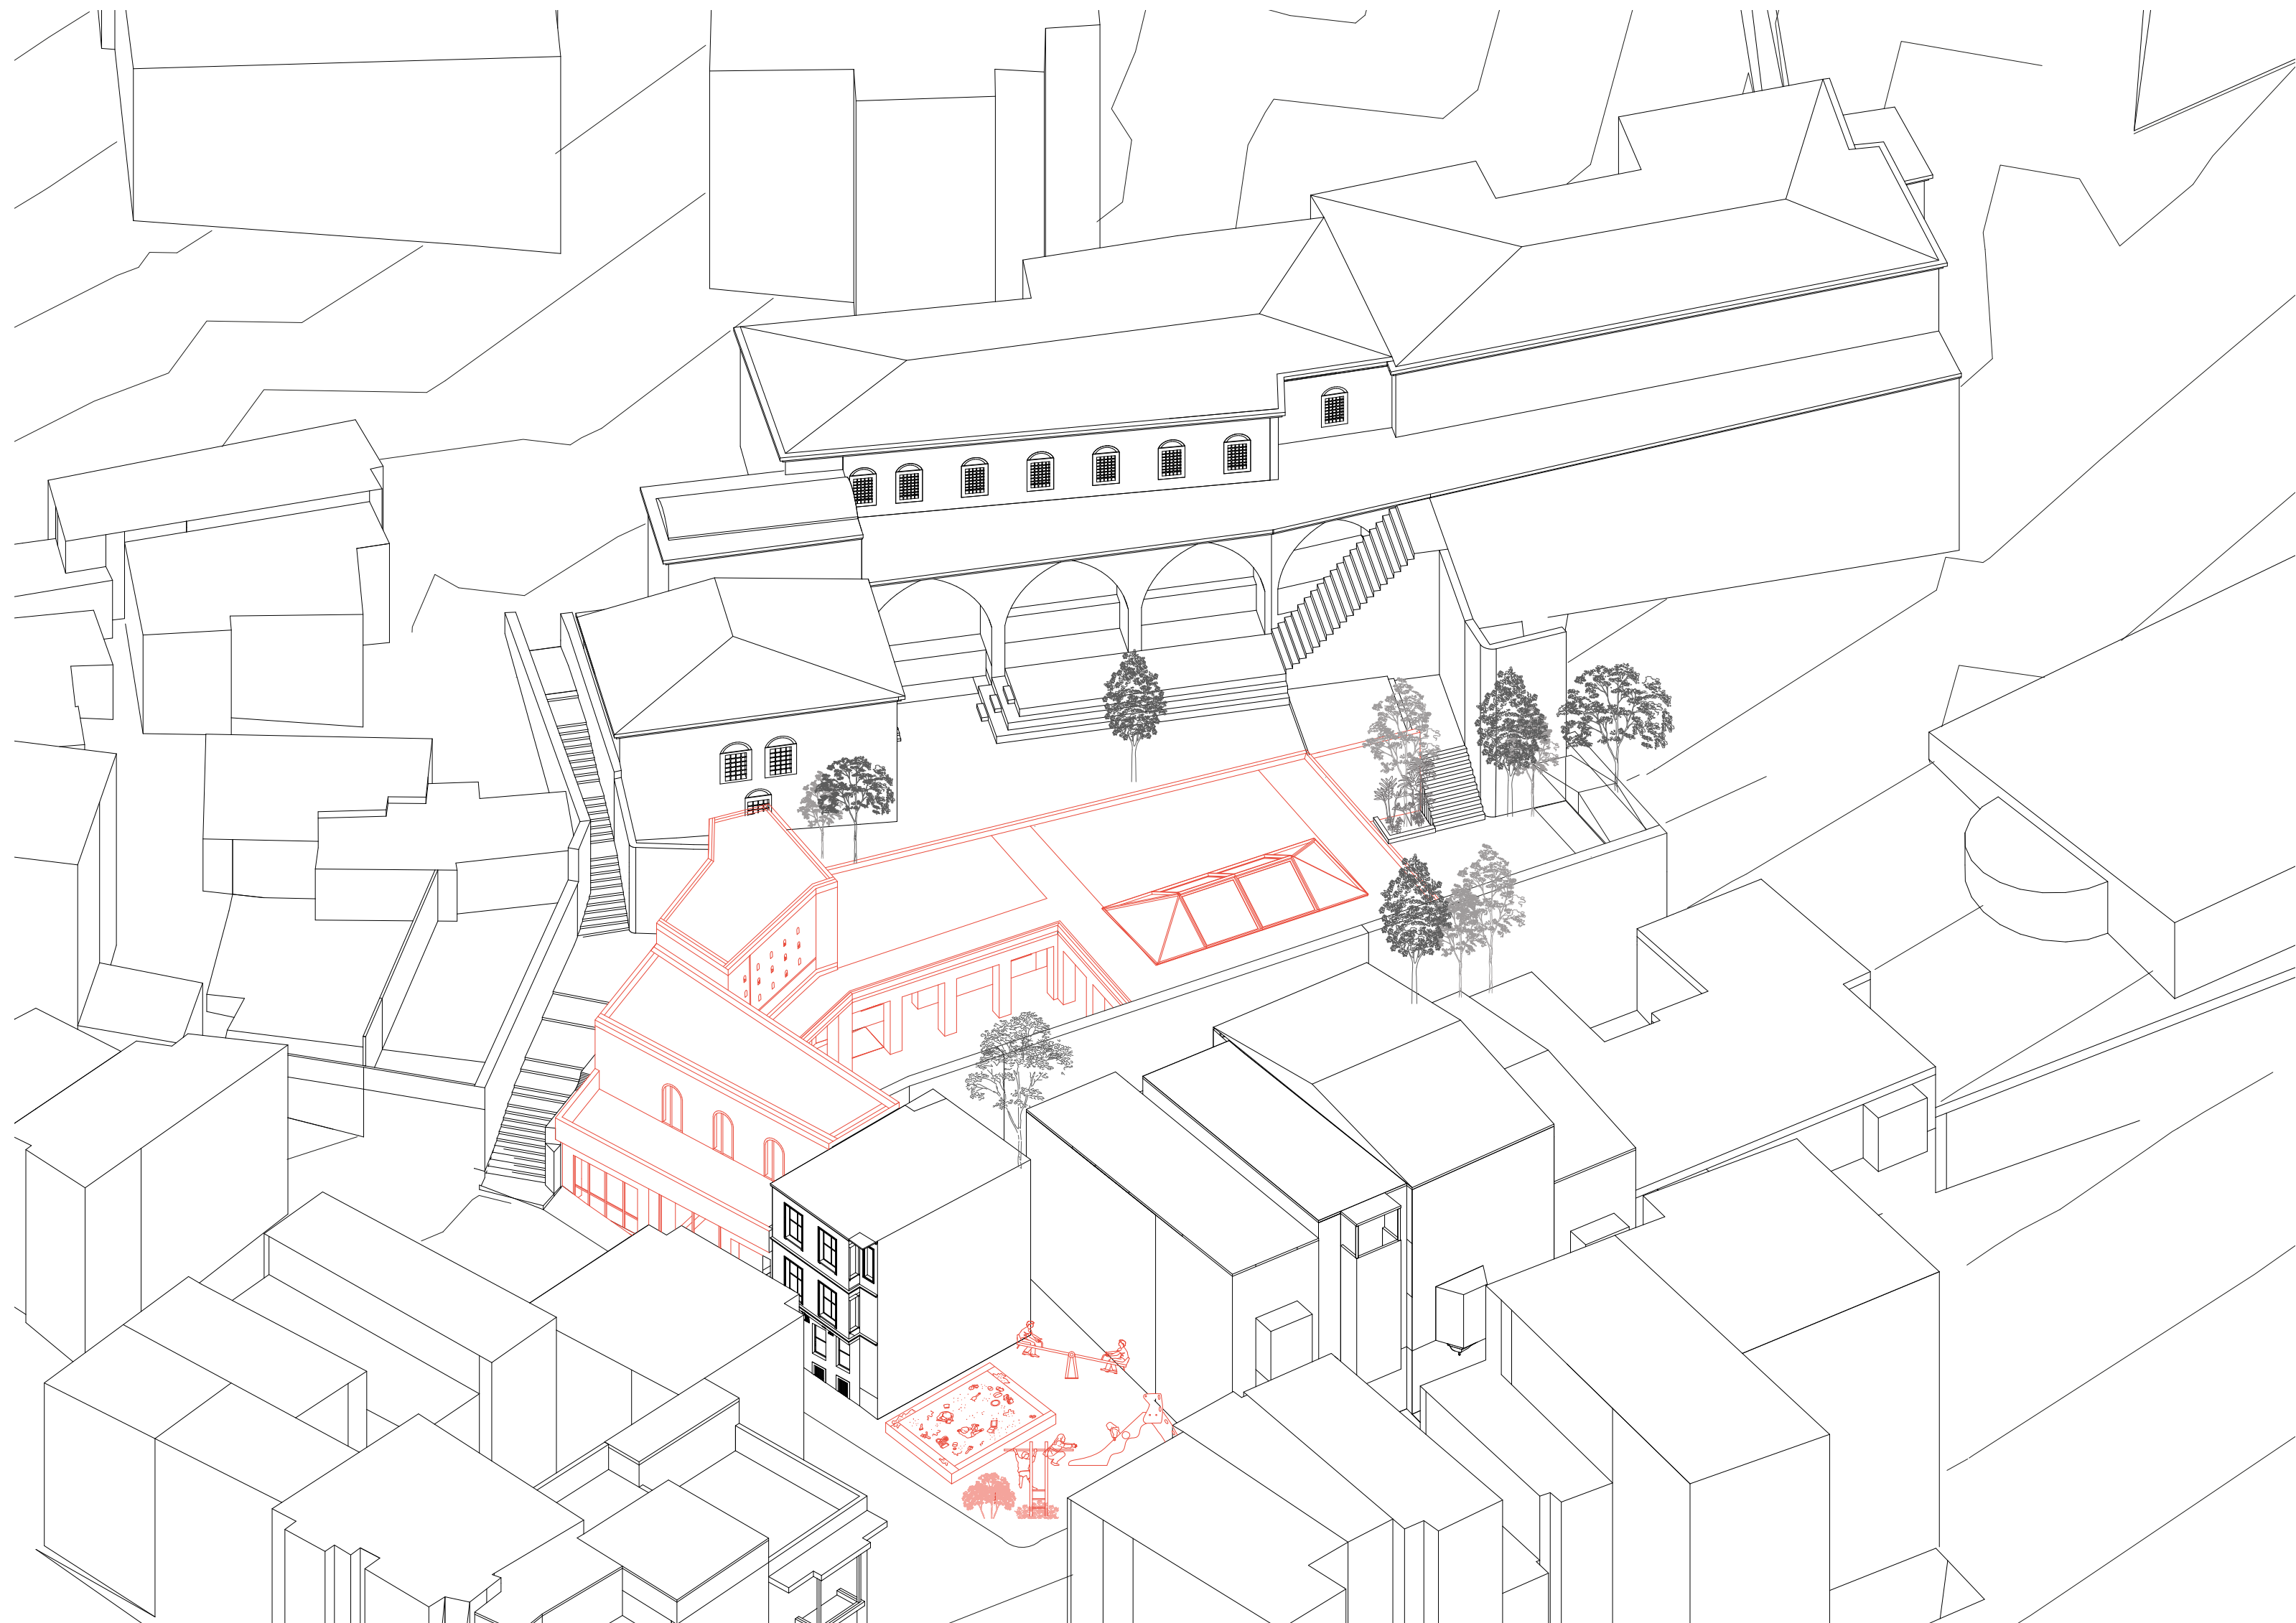

Design / “axonometry”

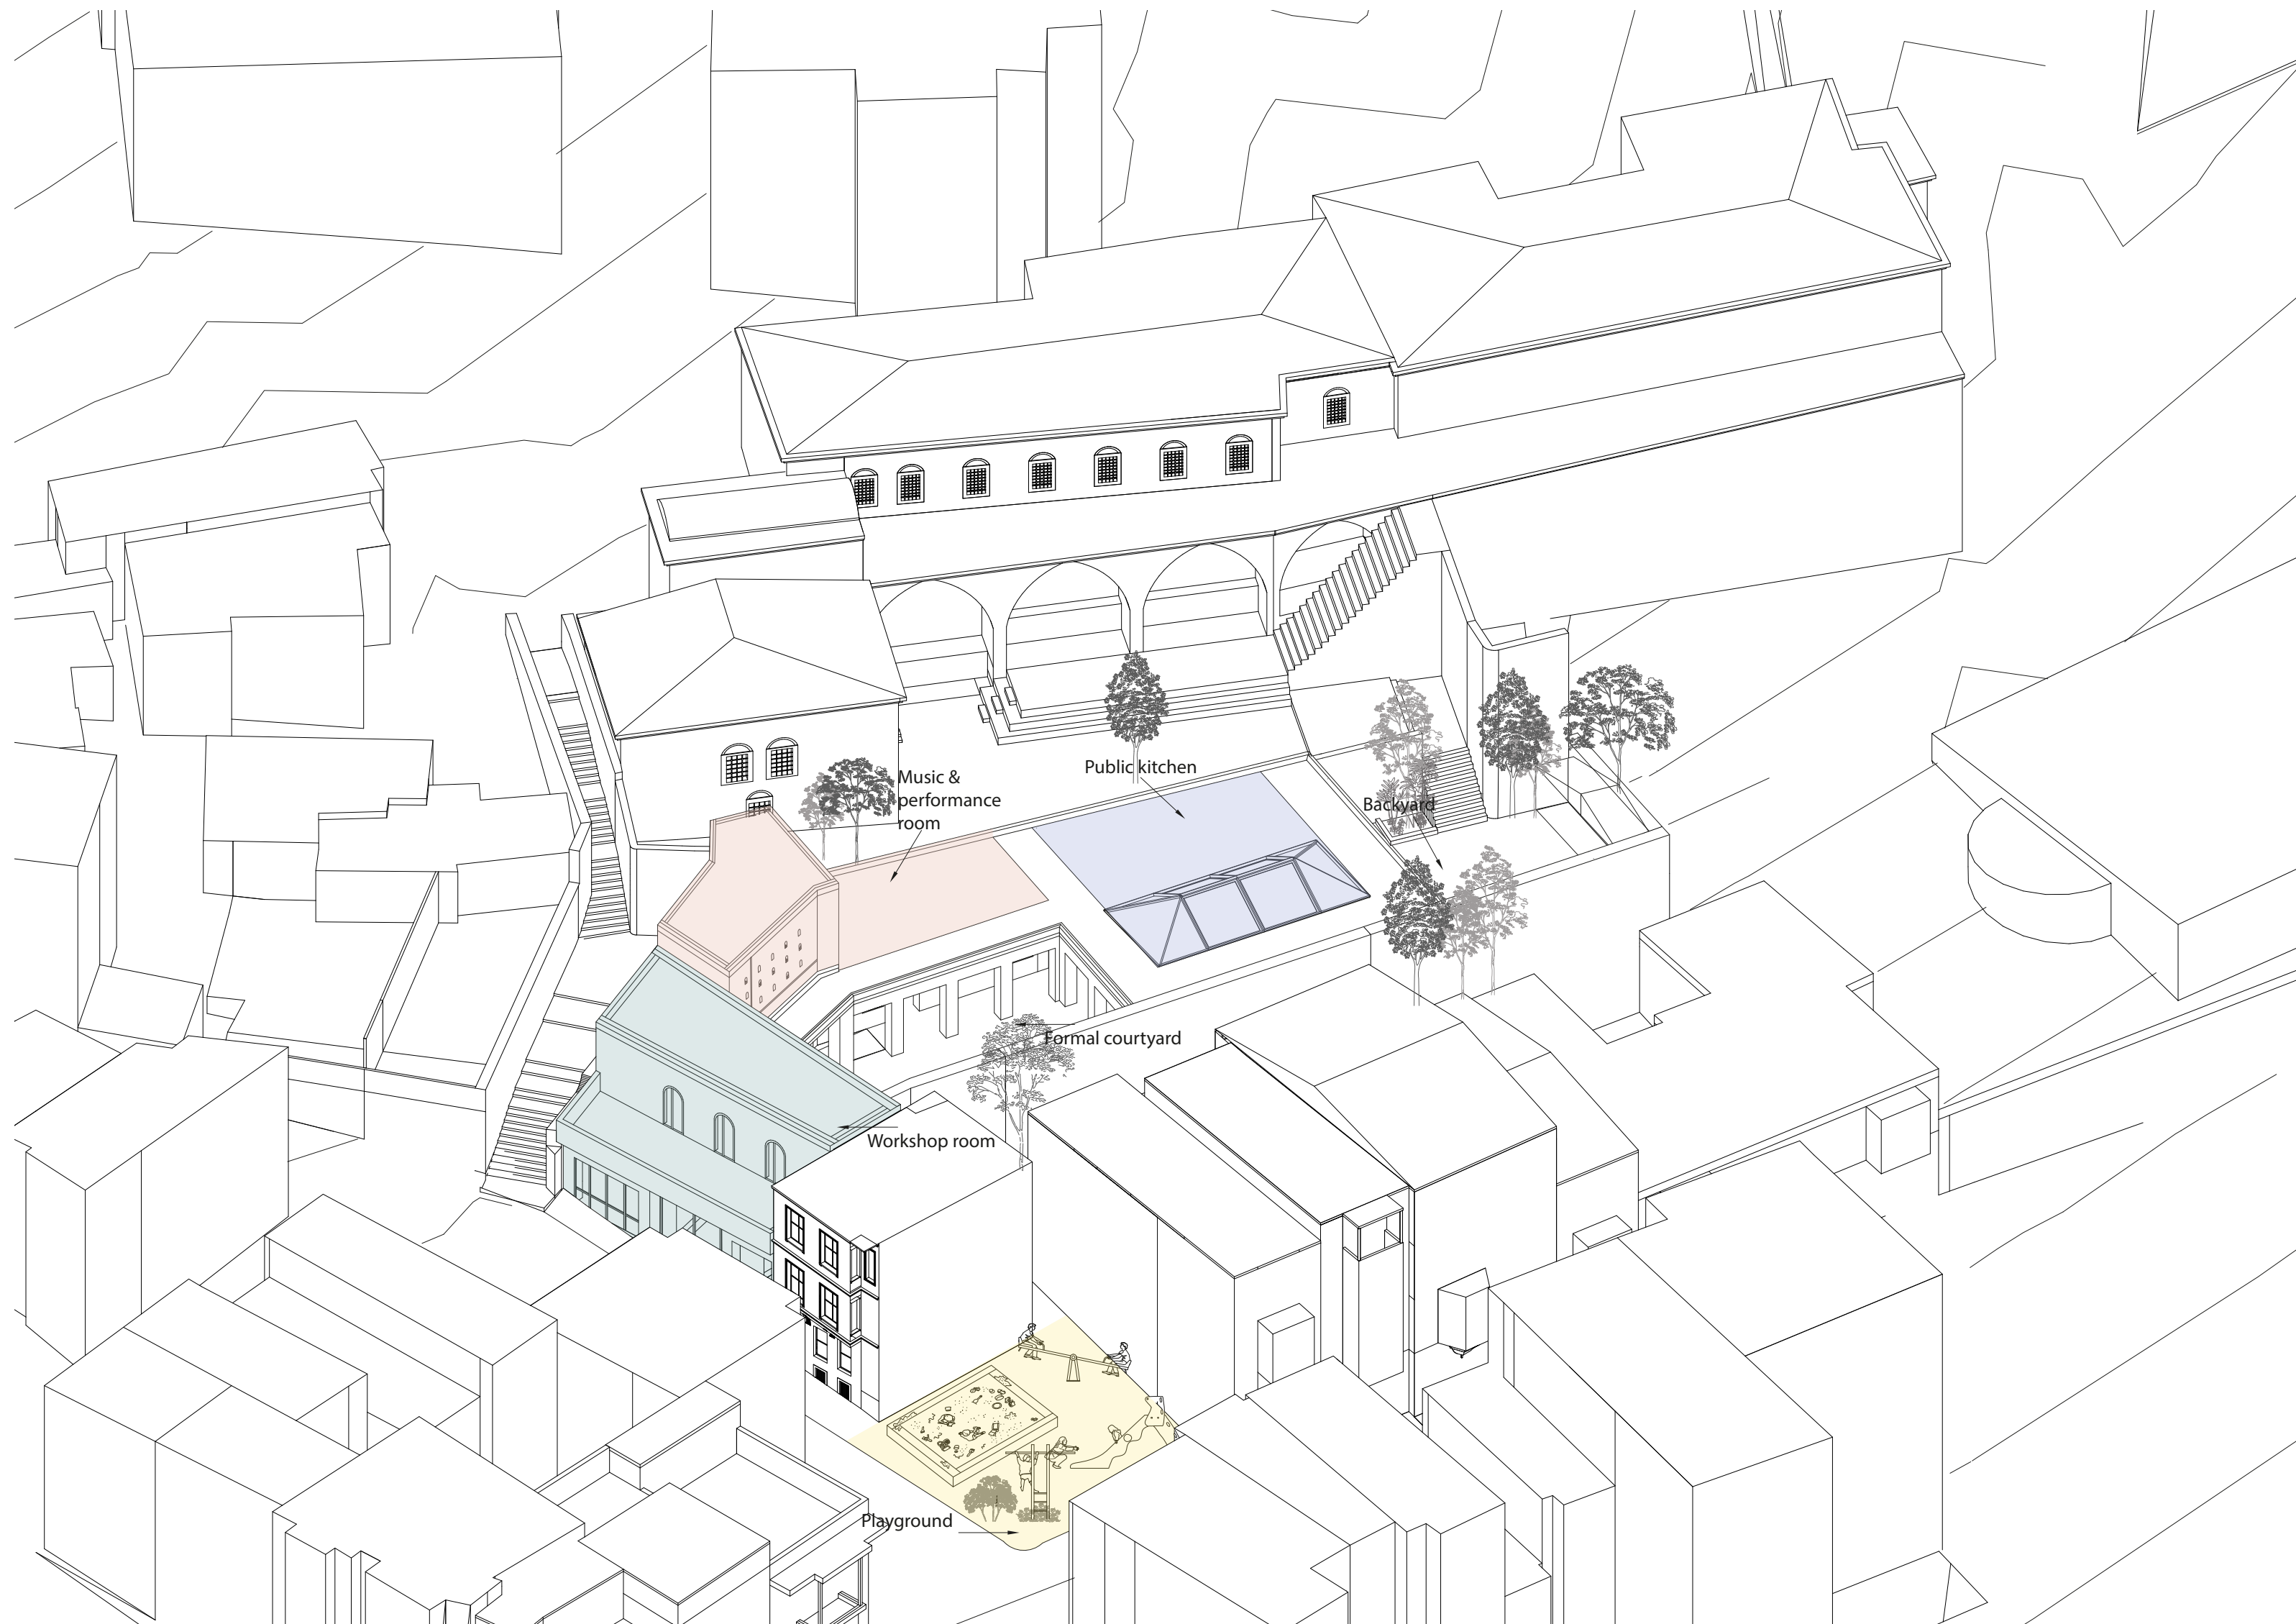

Design / *“functions”*



Plan concept / "Groundfloor 1.100"




Workshop room

Terrace

Theater hall

Plan concept/ *“Secondfloor 1.100”*

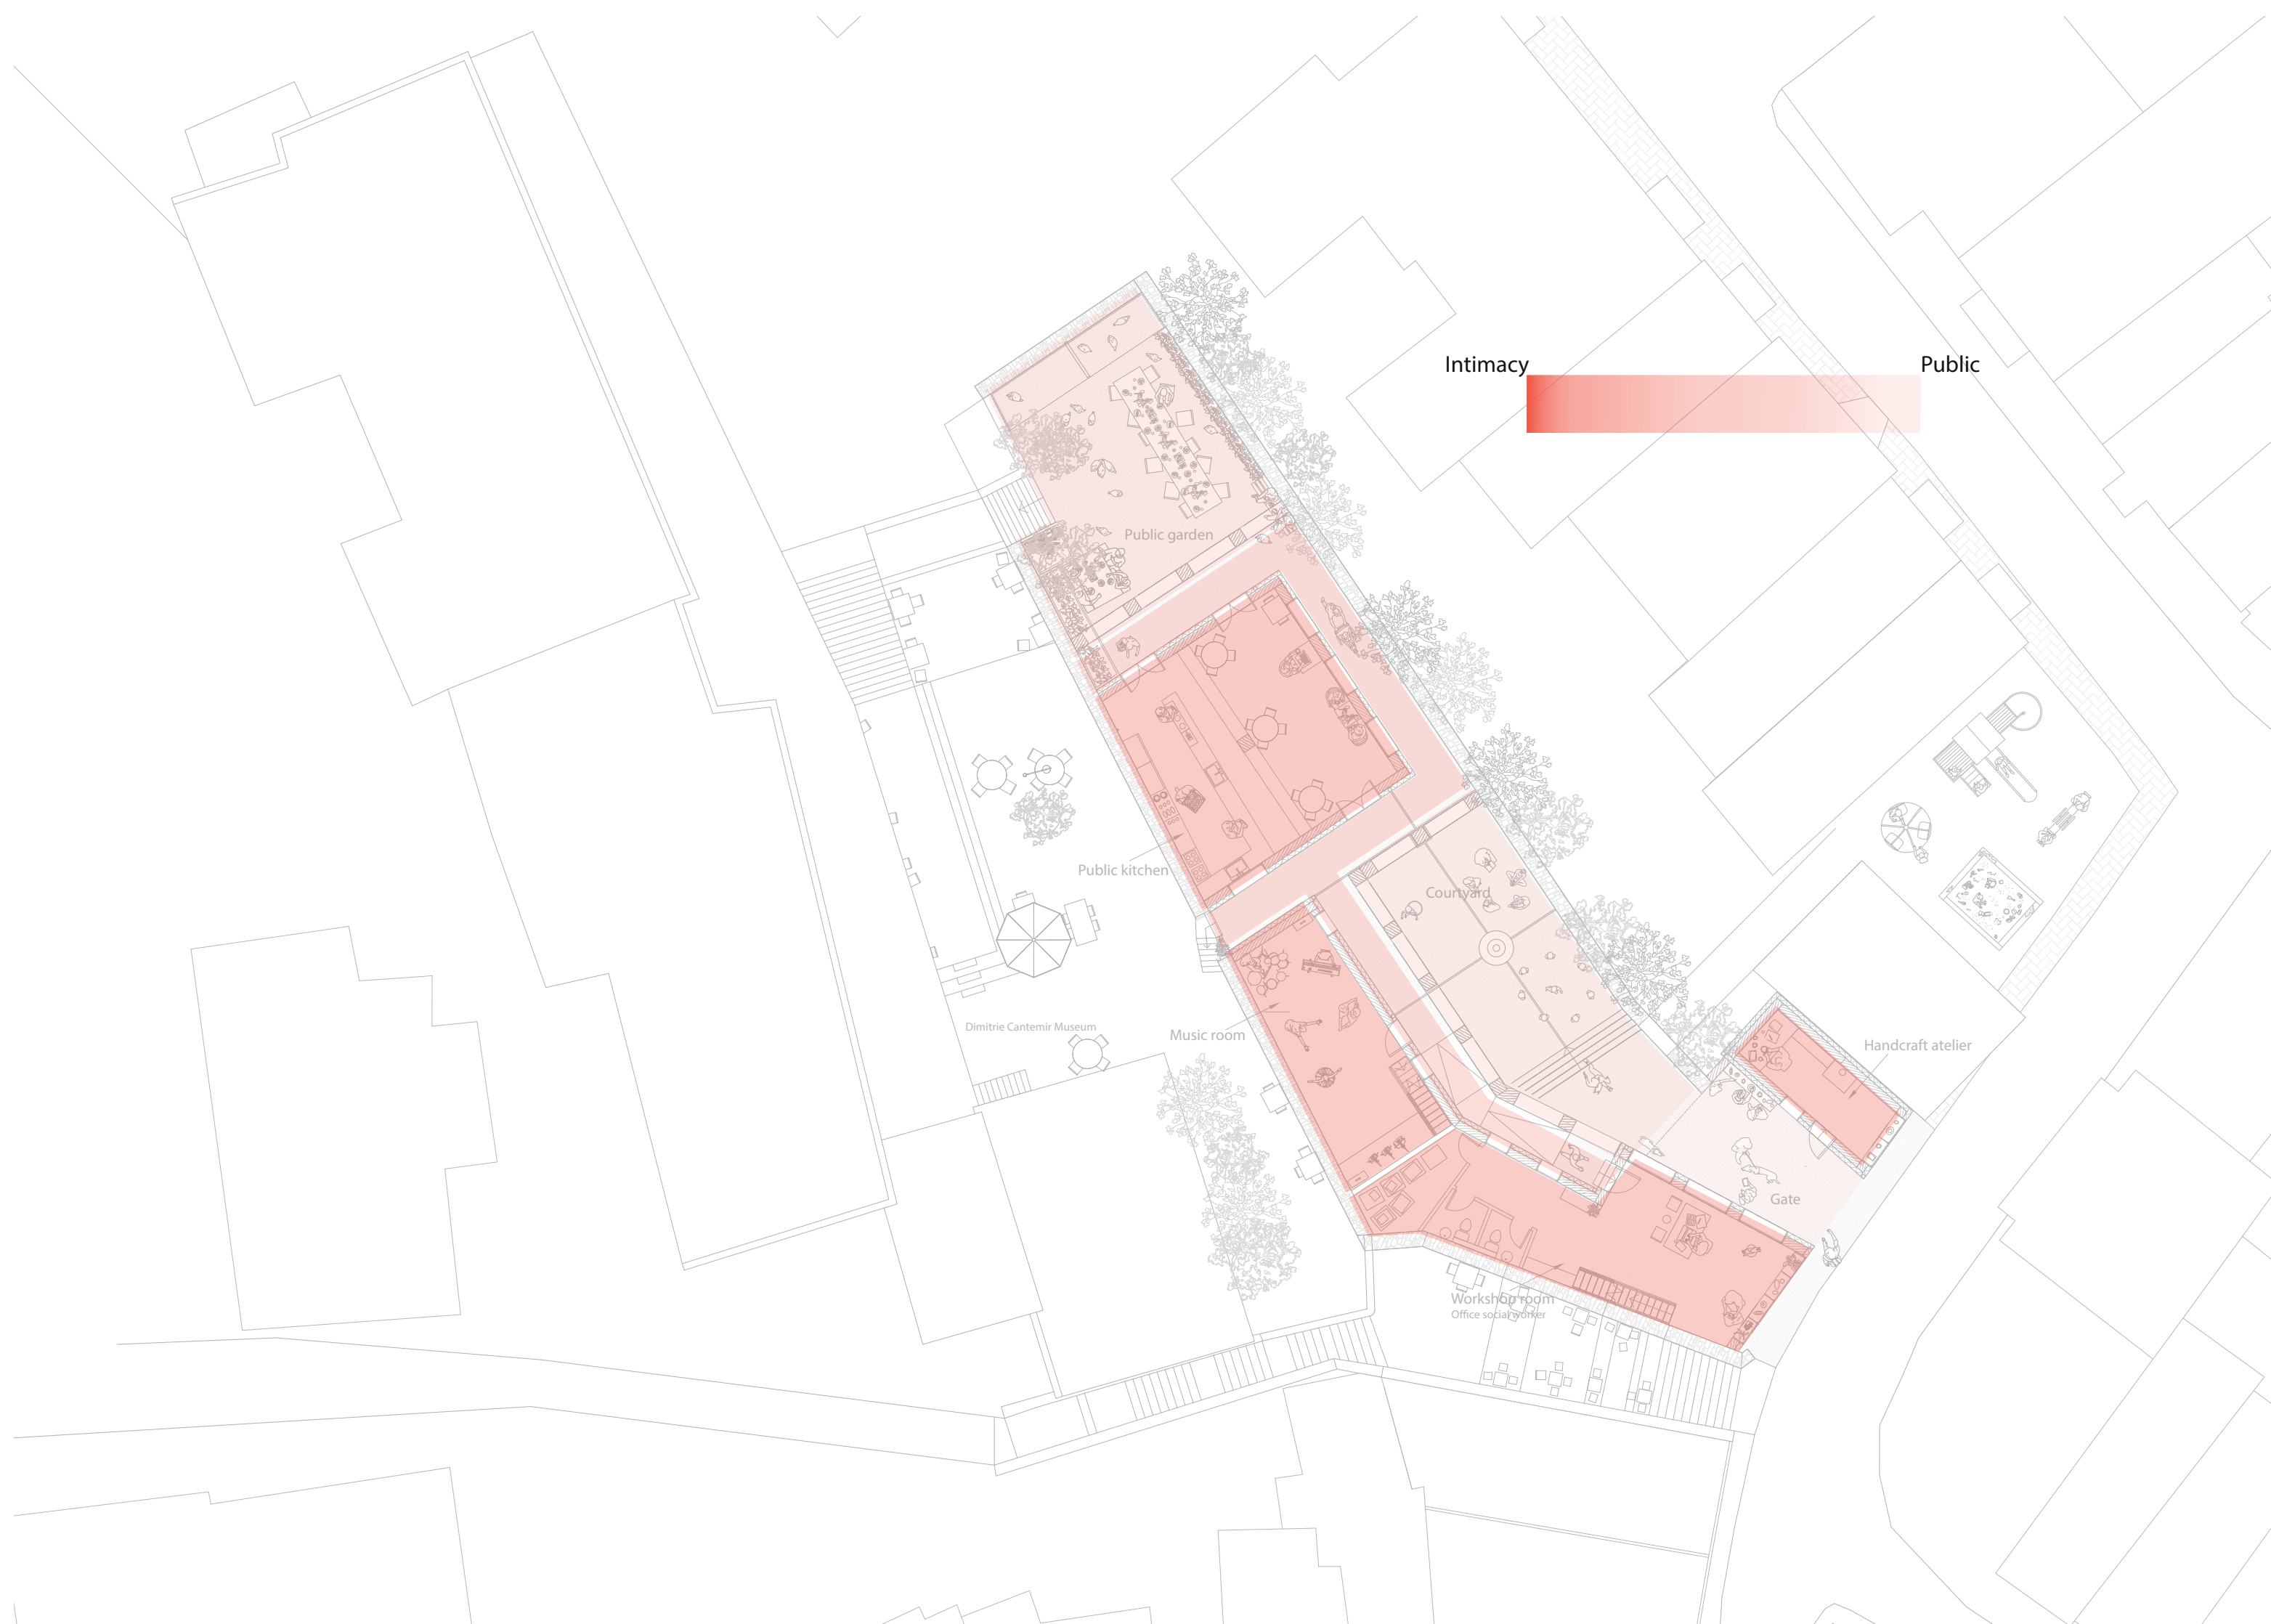


Design / “gradient intimacy to public”





Design / “routes”



Facade/ “gate building 1.200”

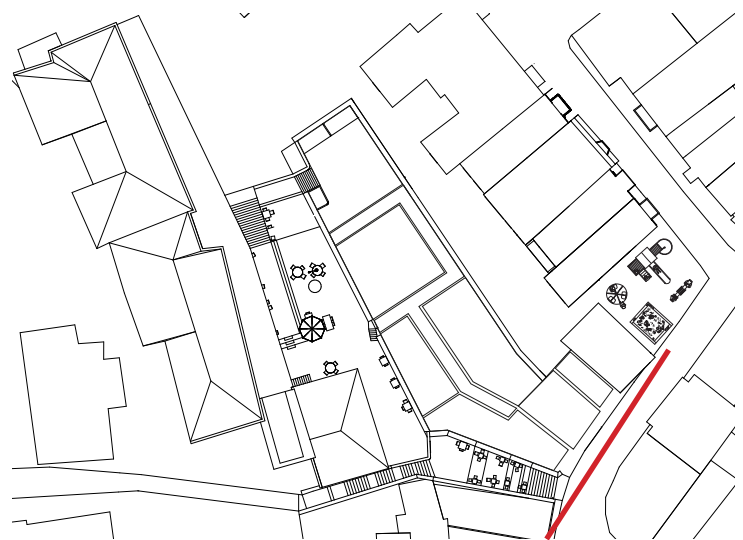


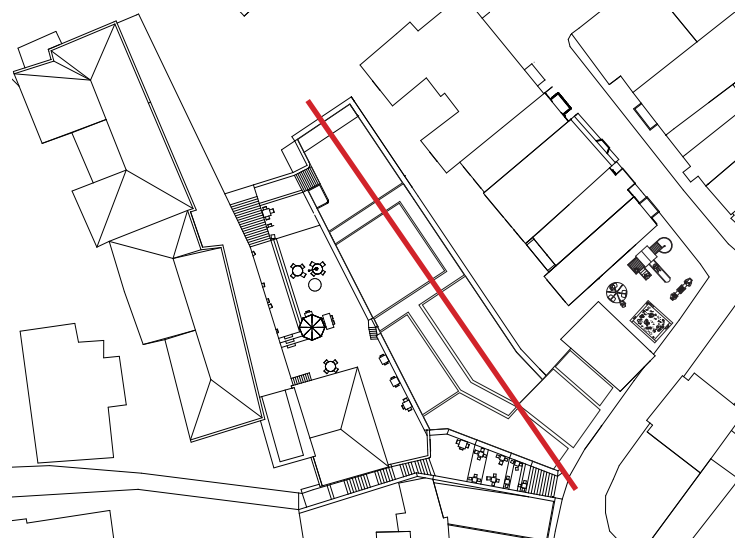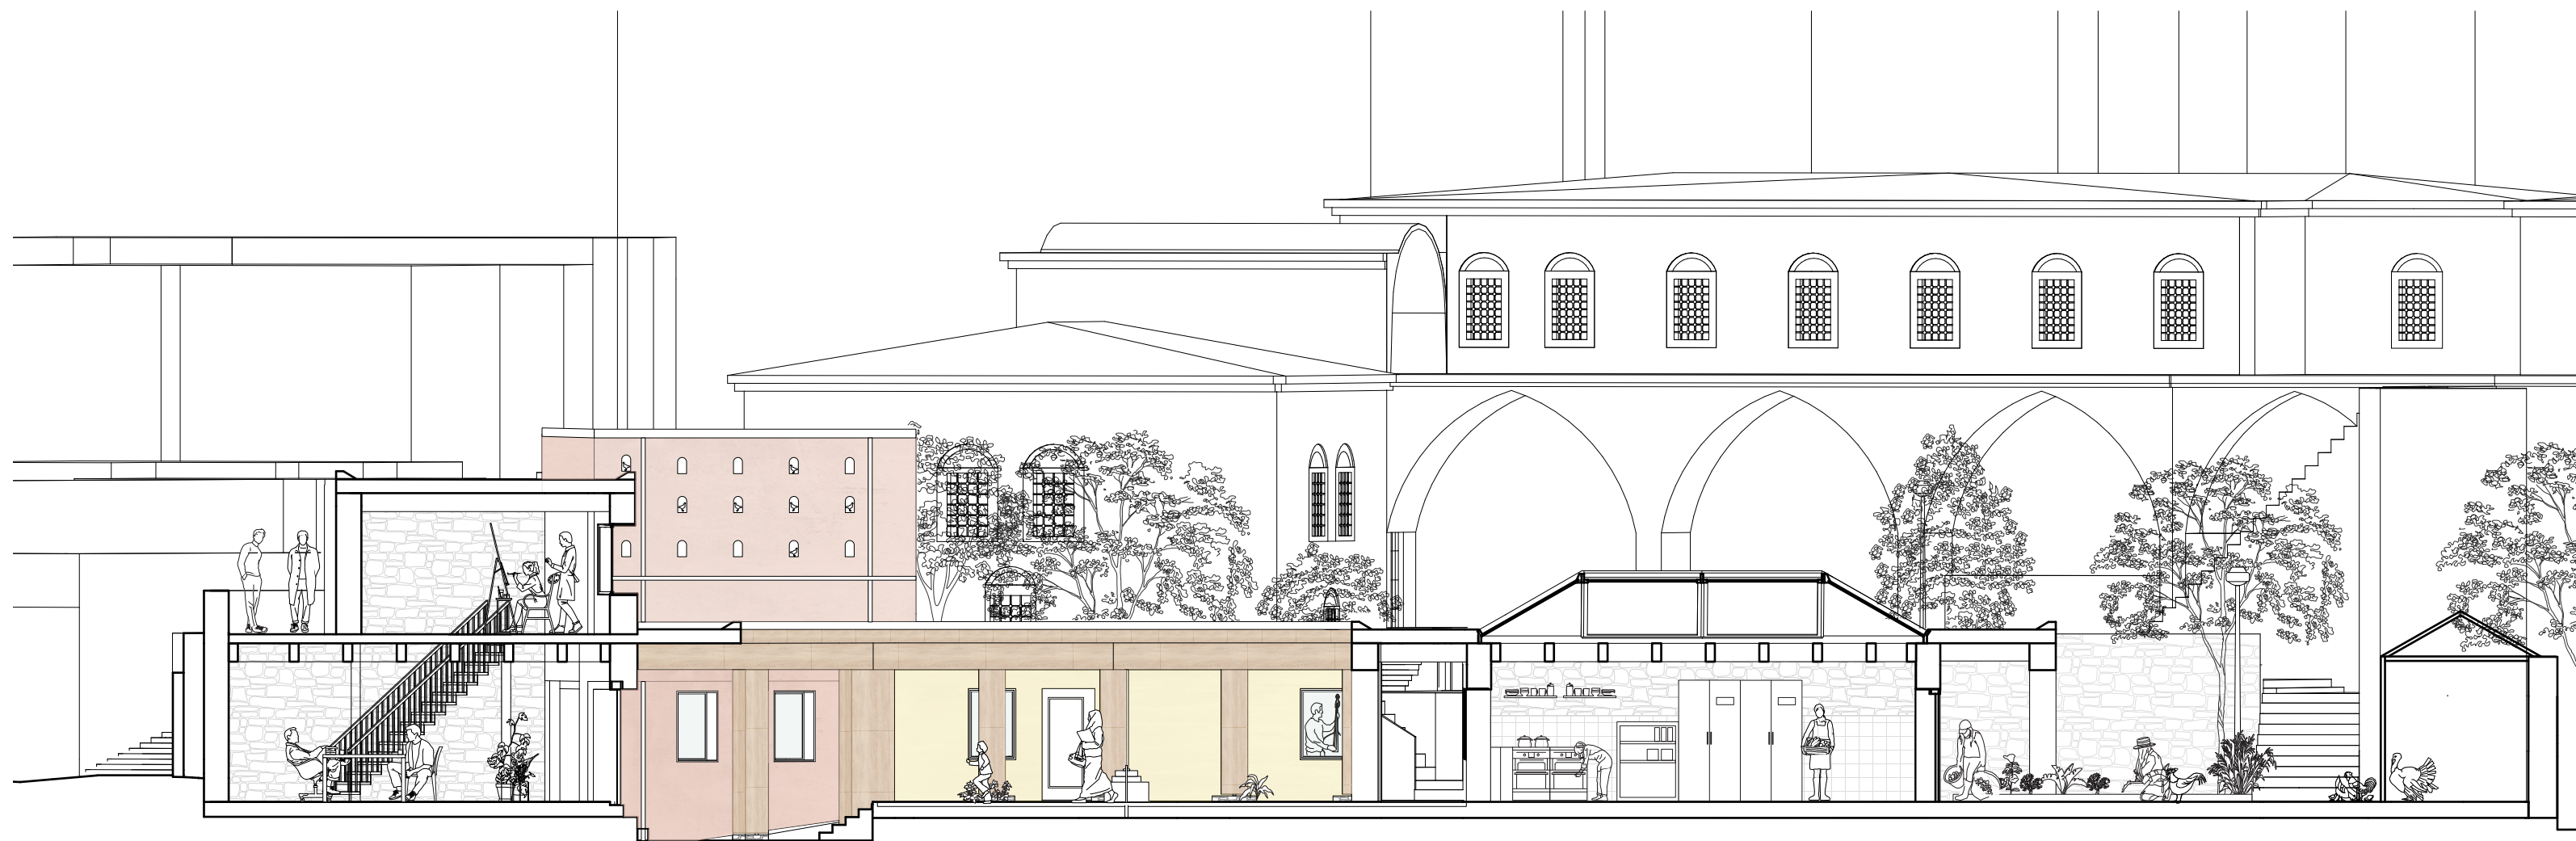


Facade / “courtyard 1.200”






Section / “*musichouse & playground 1.100*”

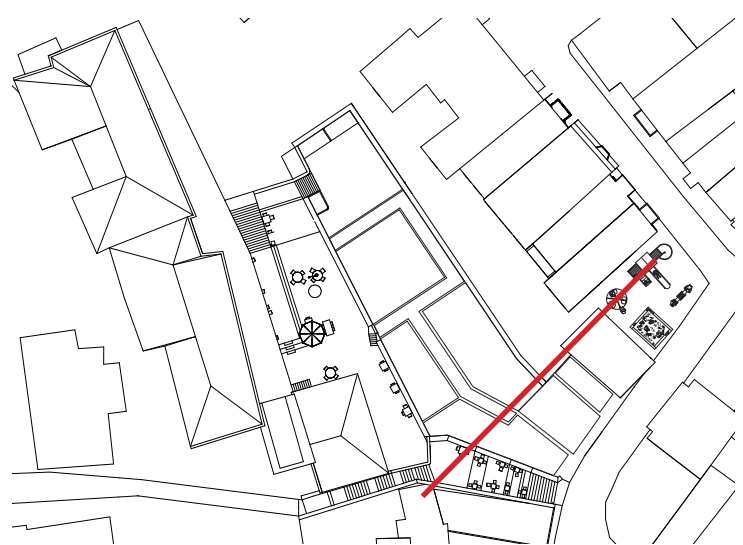

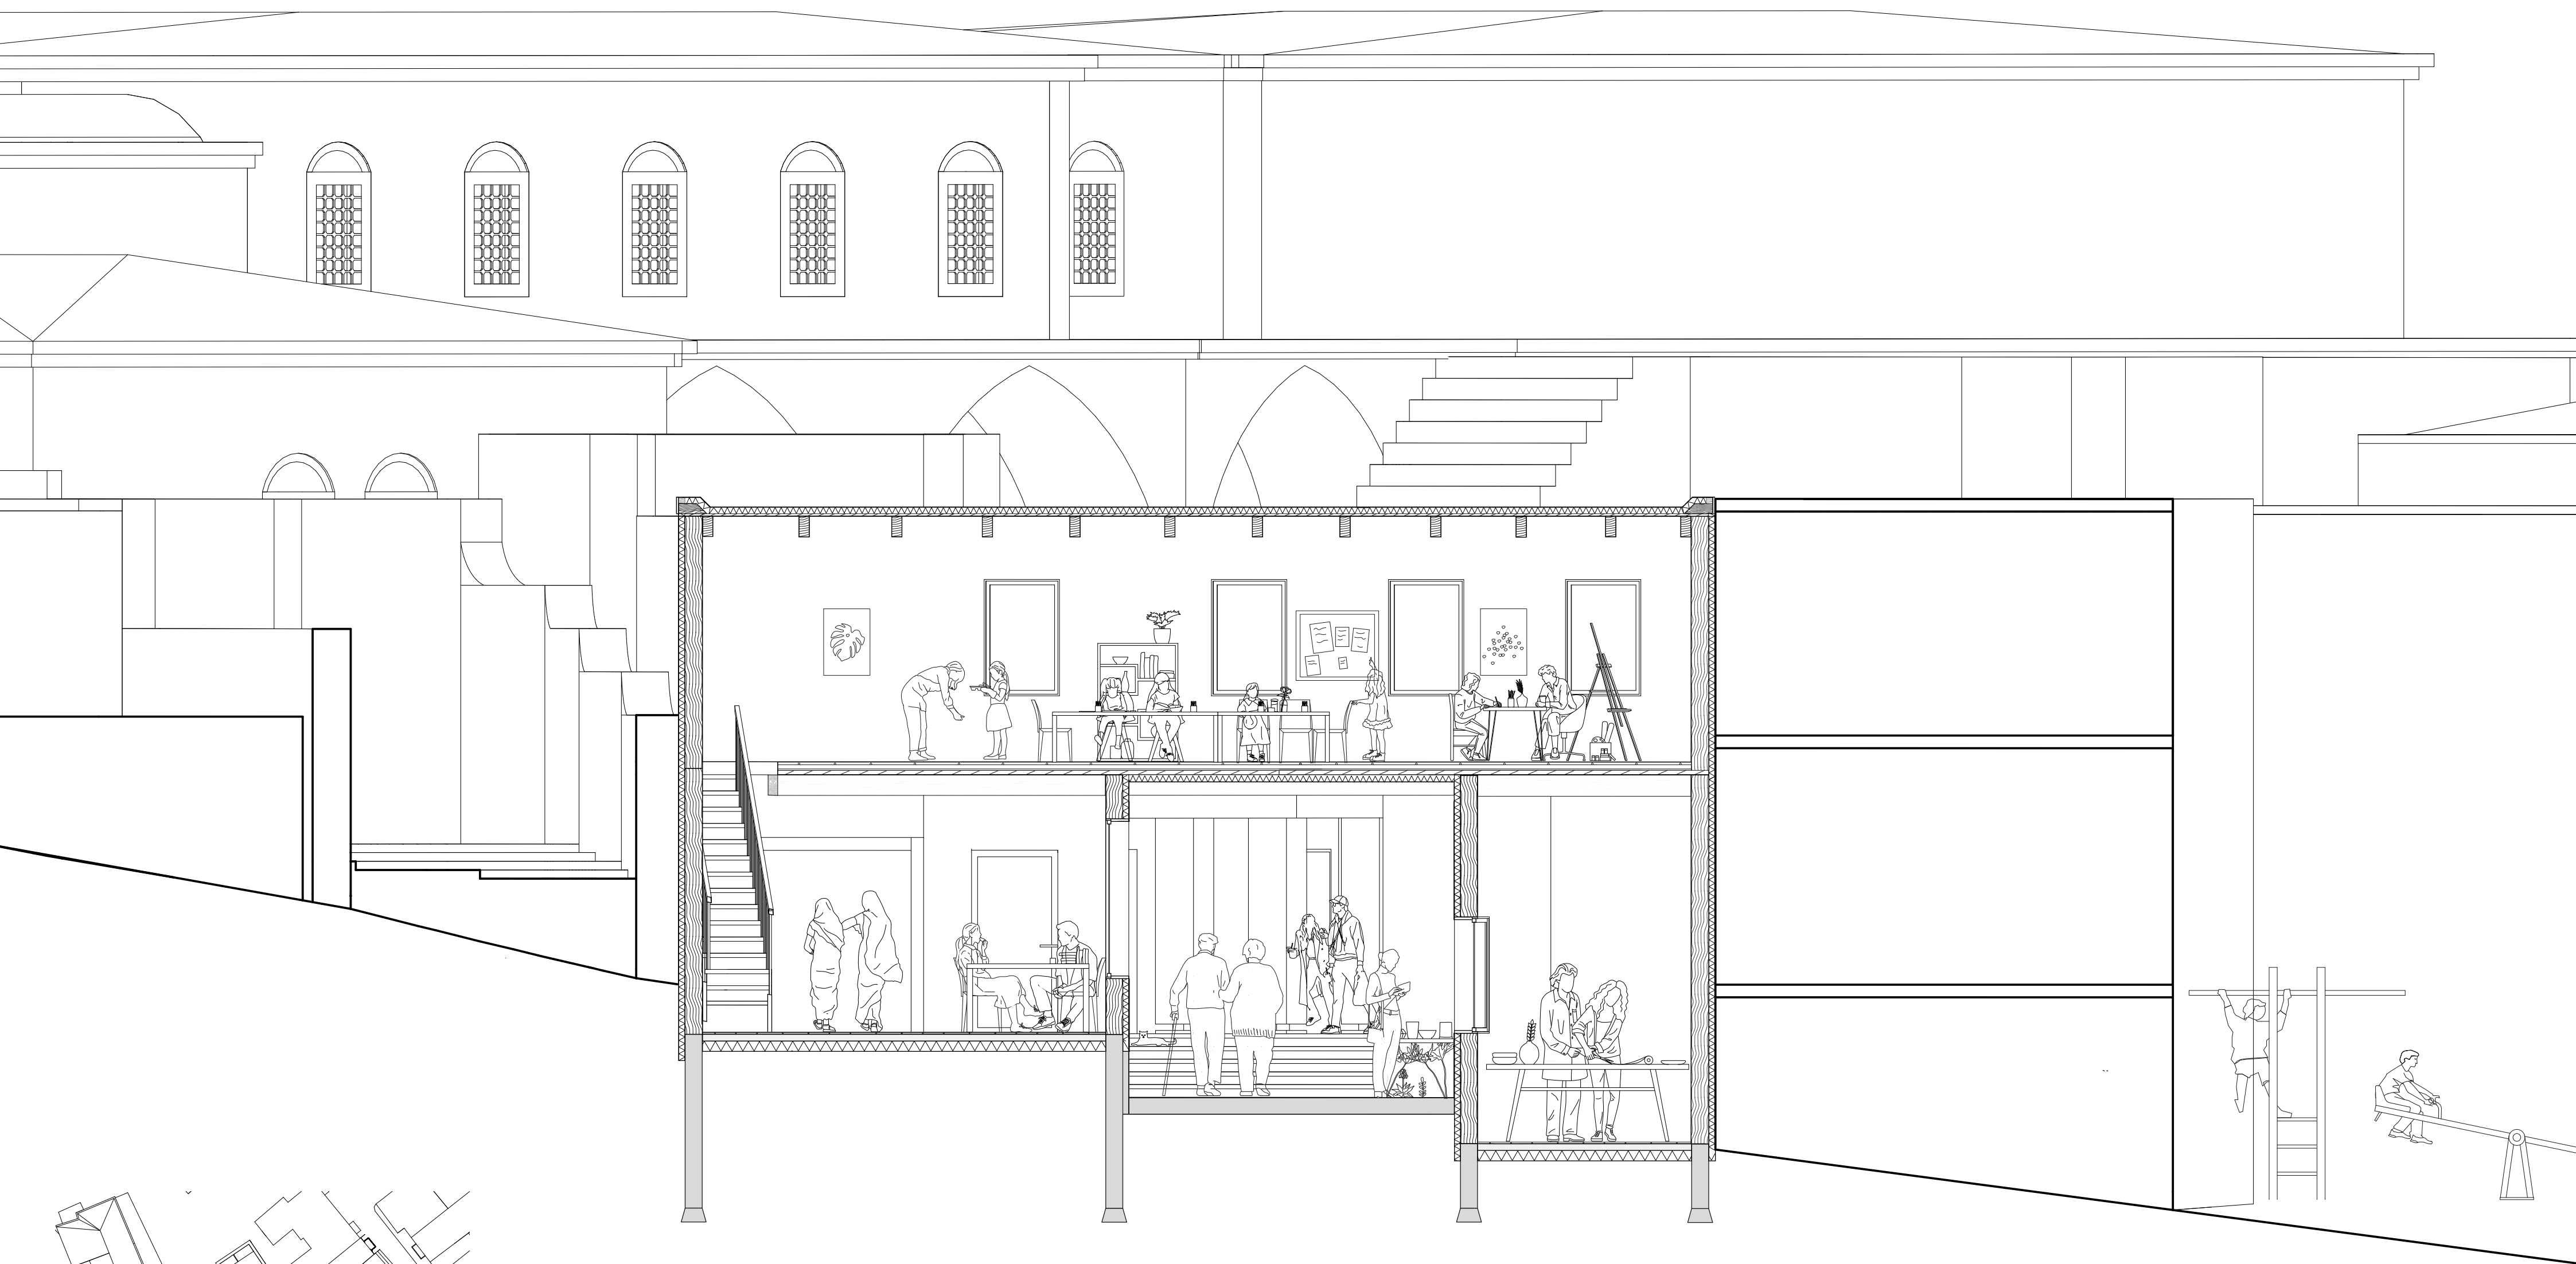


Section / “gate building 1.100”

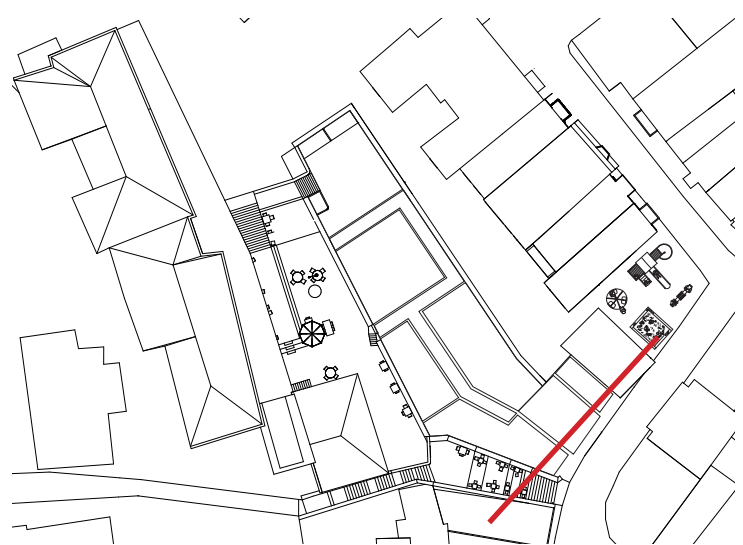


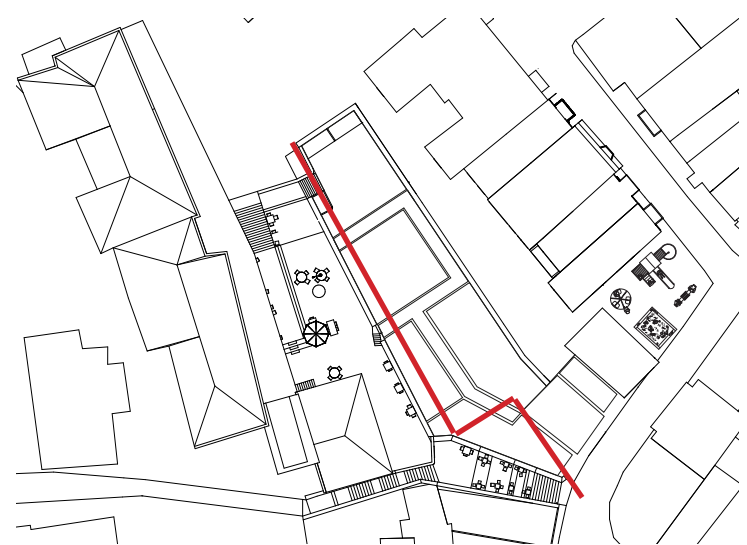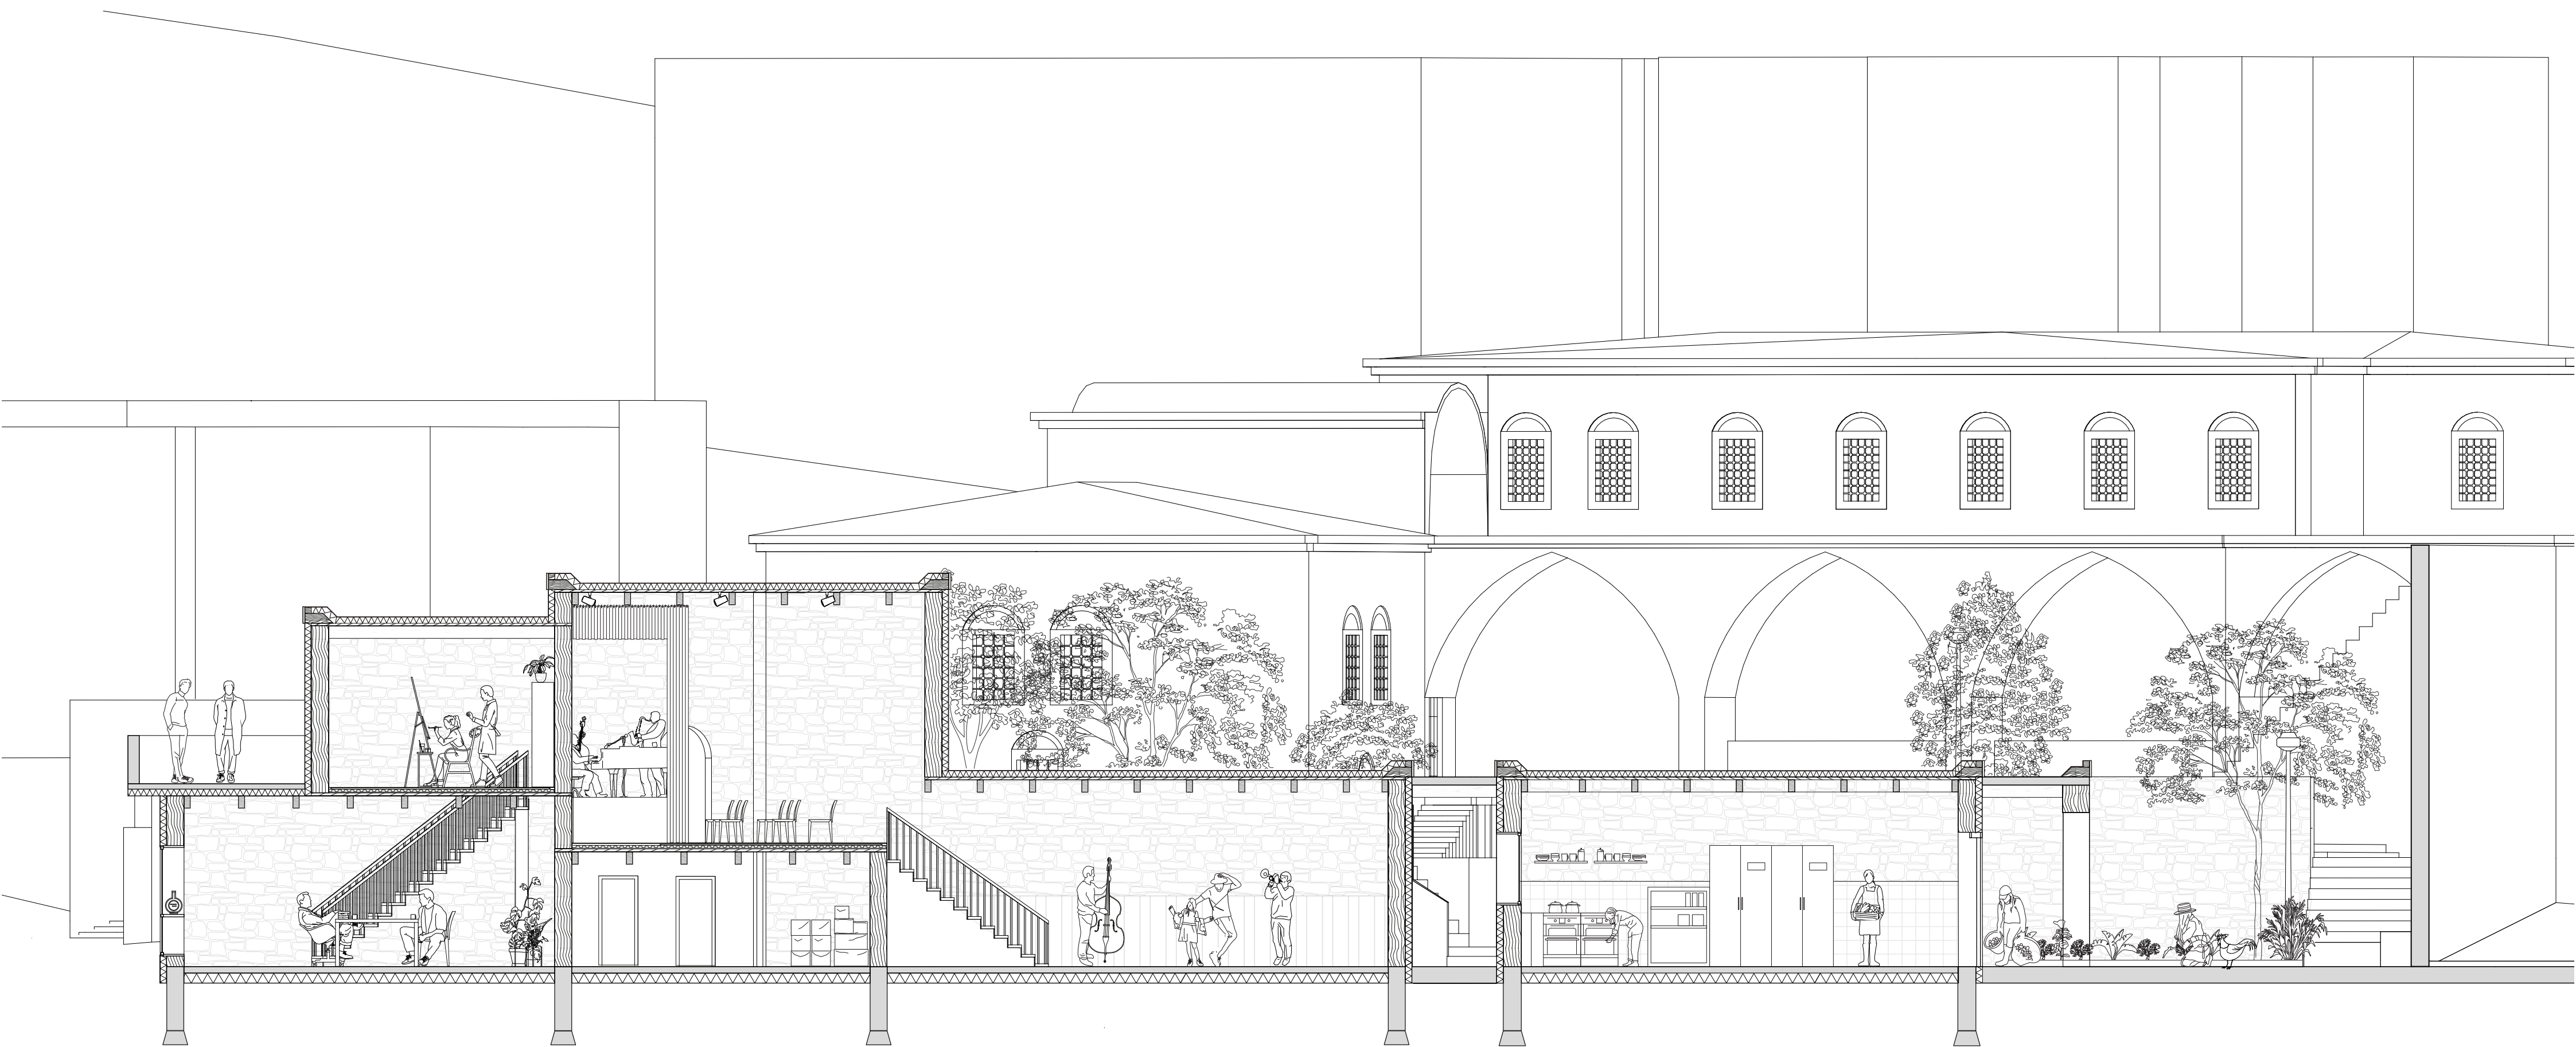




Section / “music-house & public kitchen 1.100”

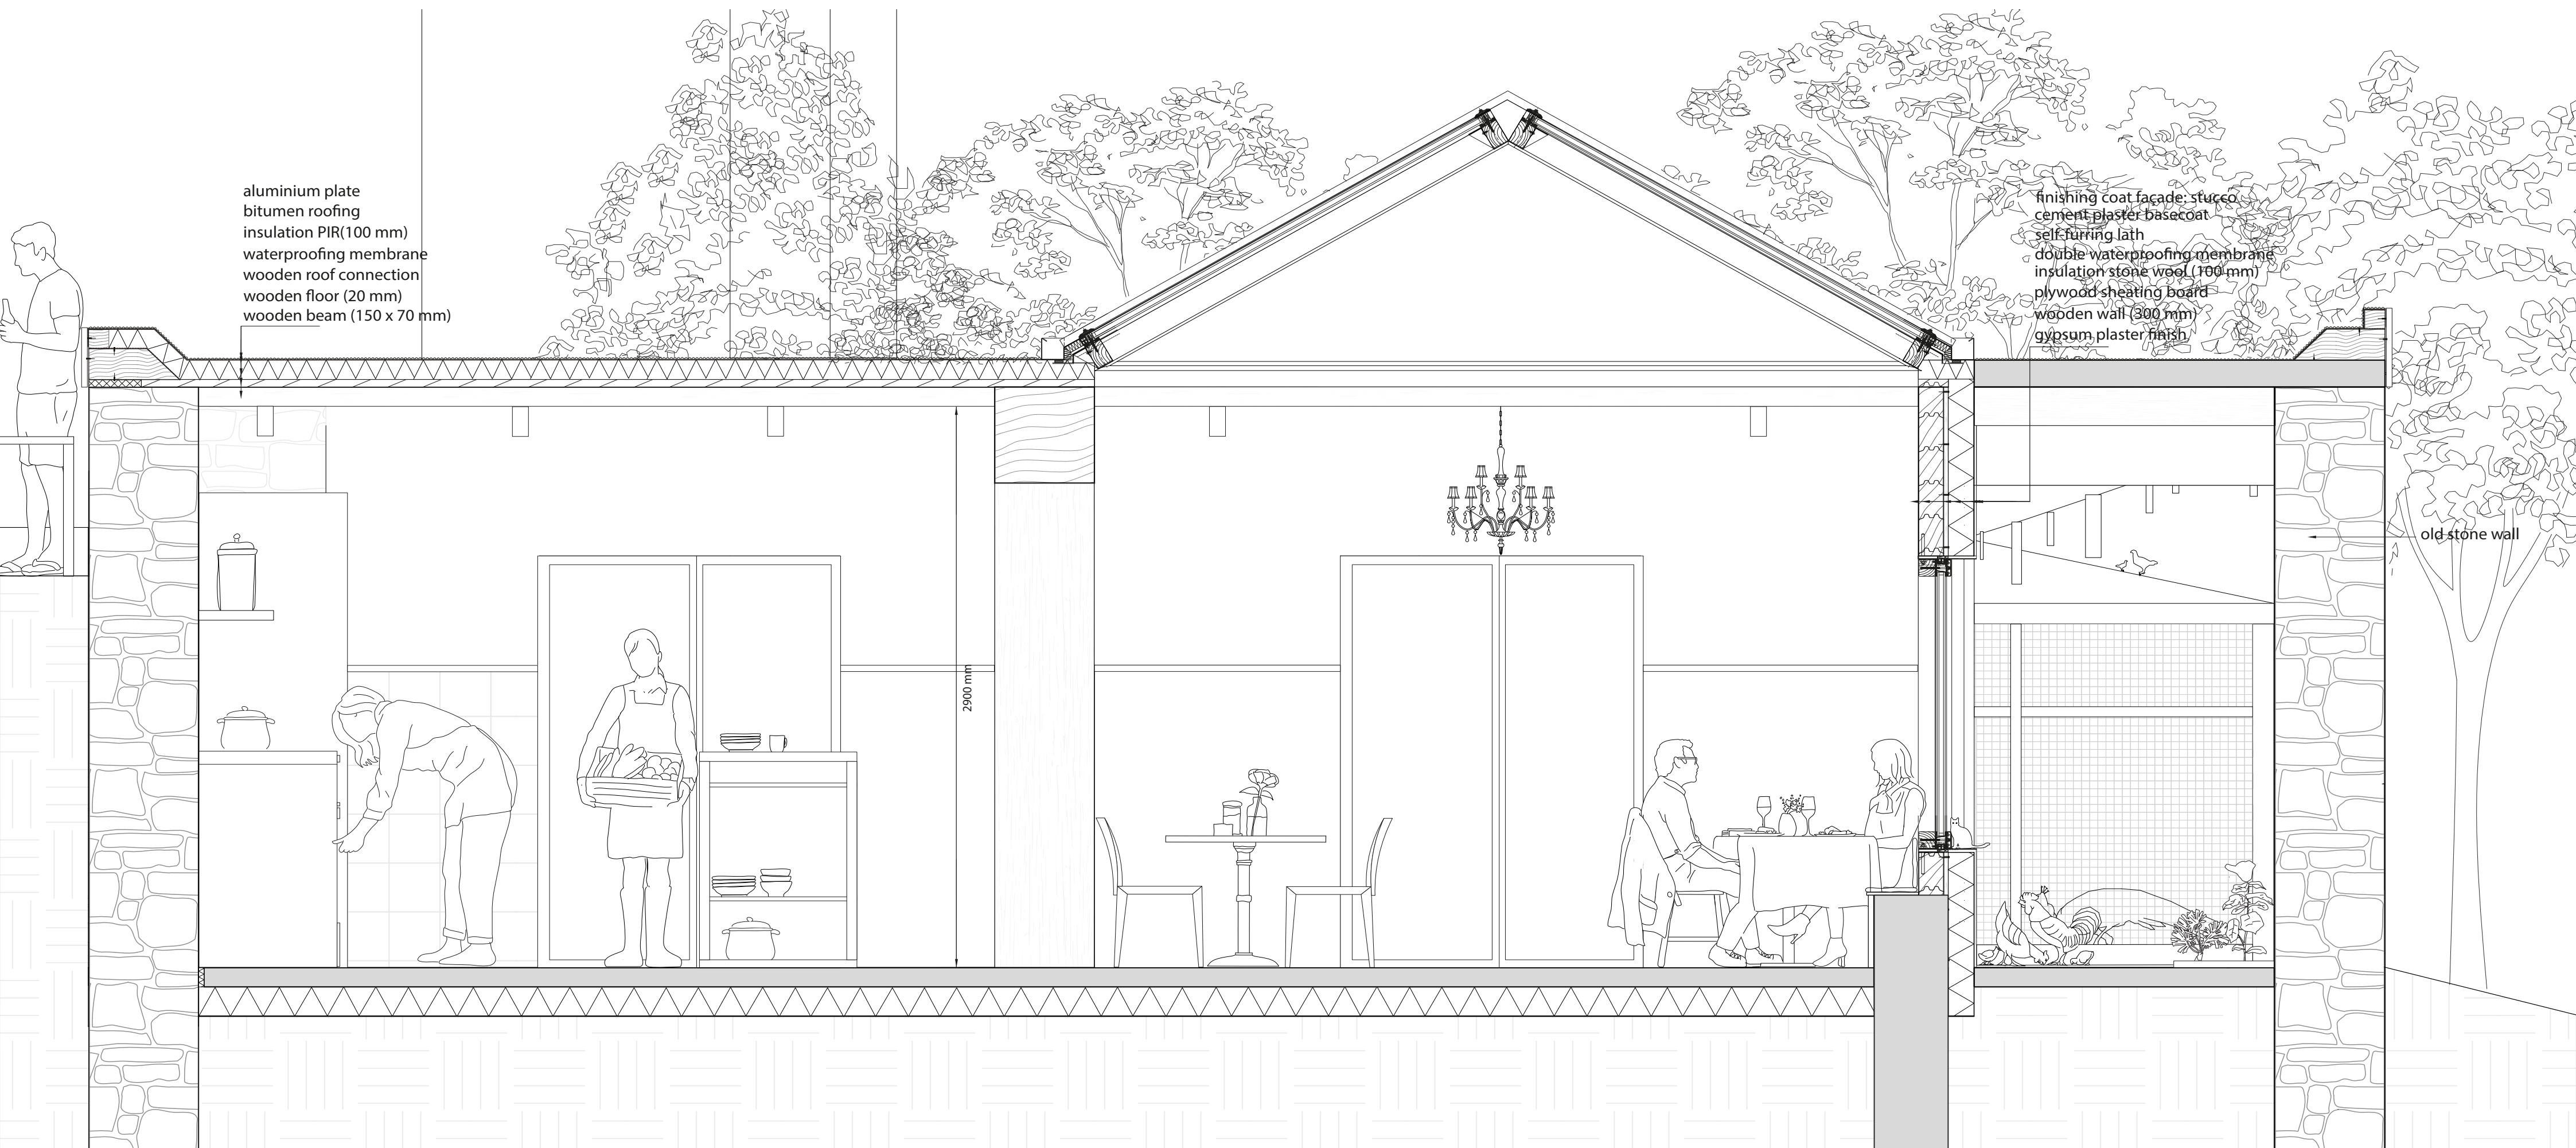


1.20 Section detail / “public kitchen”

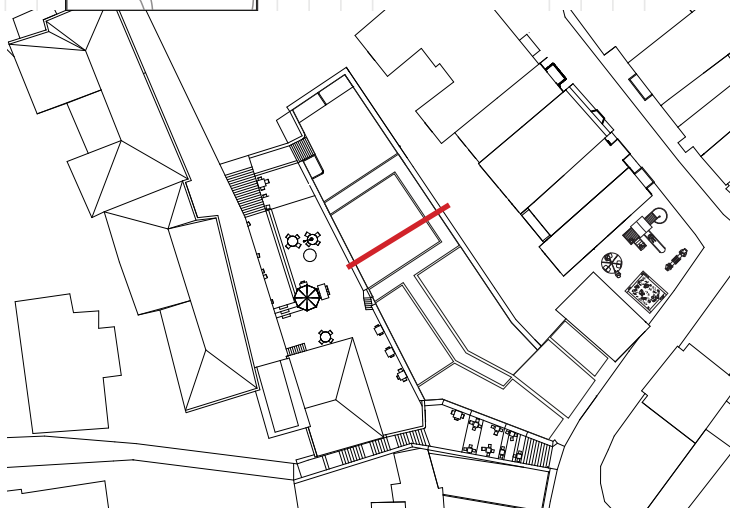


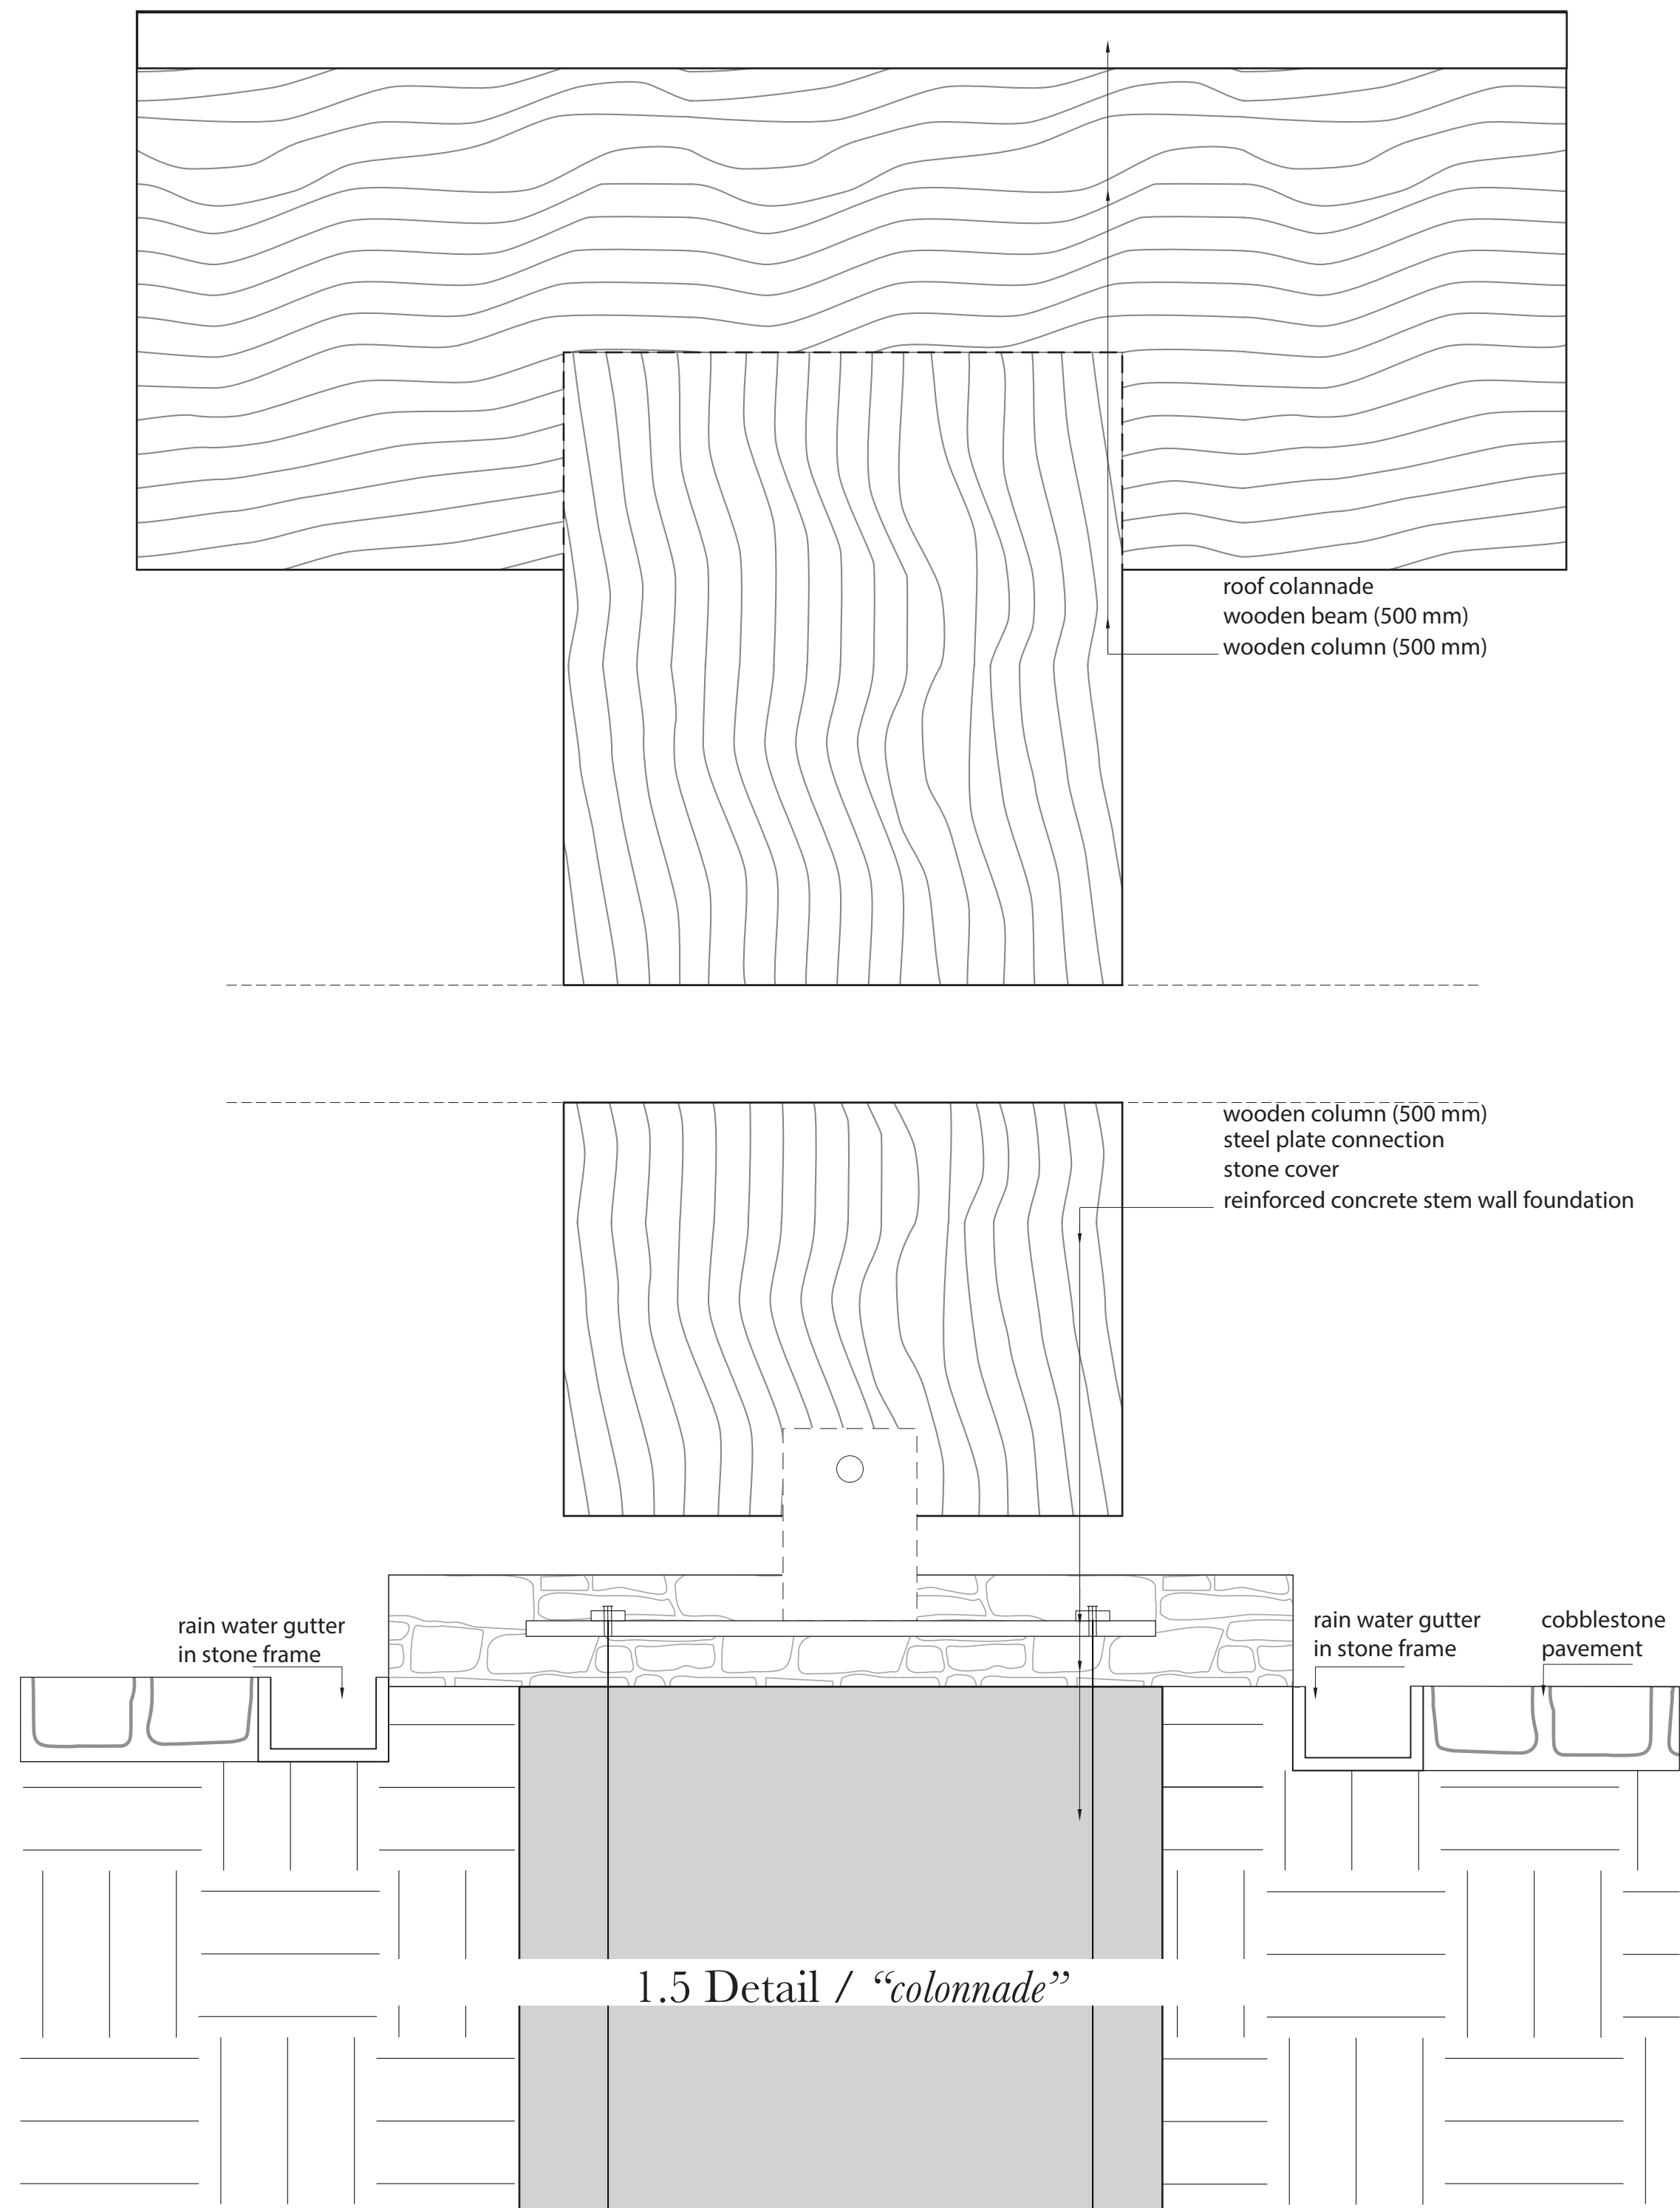


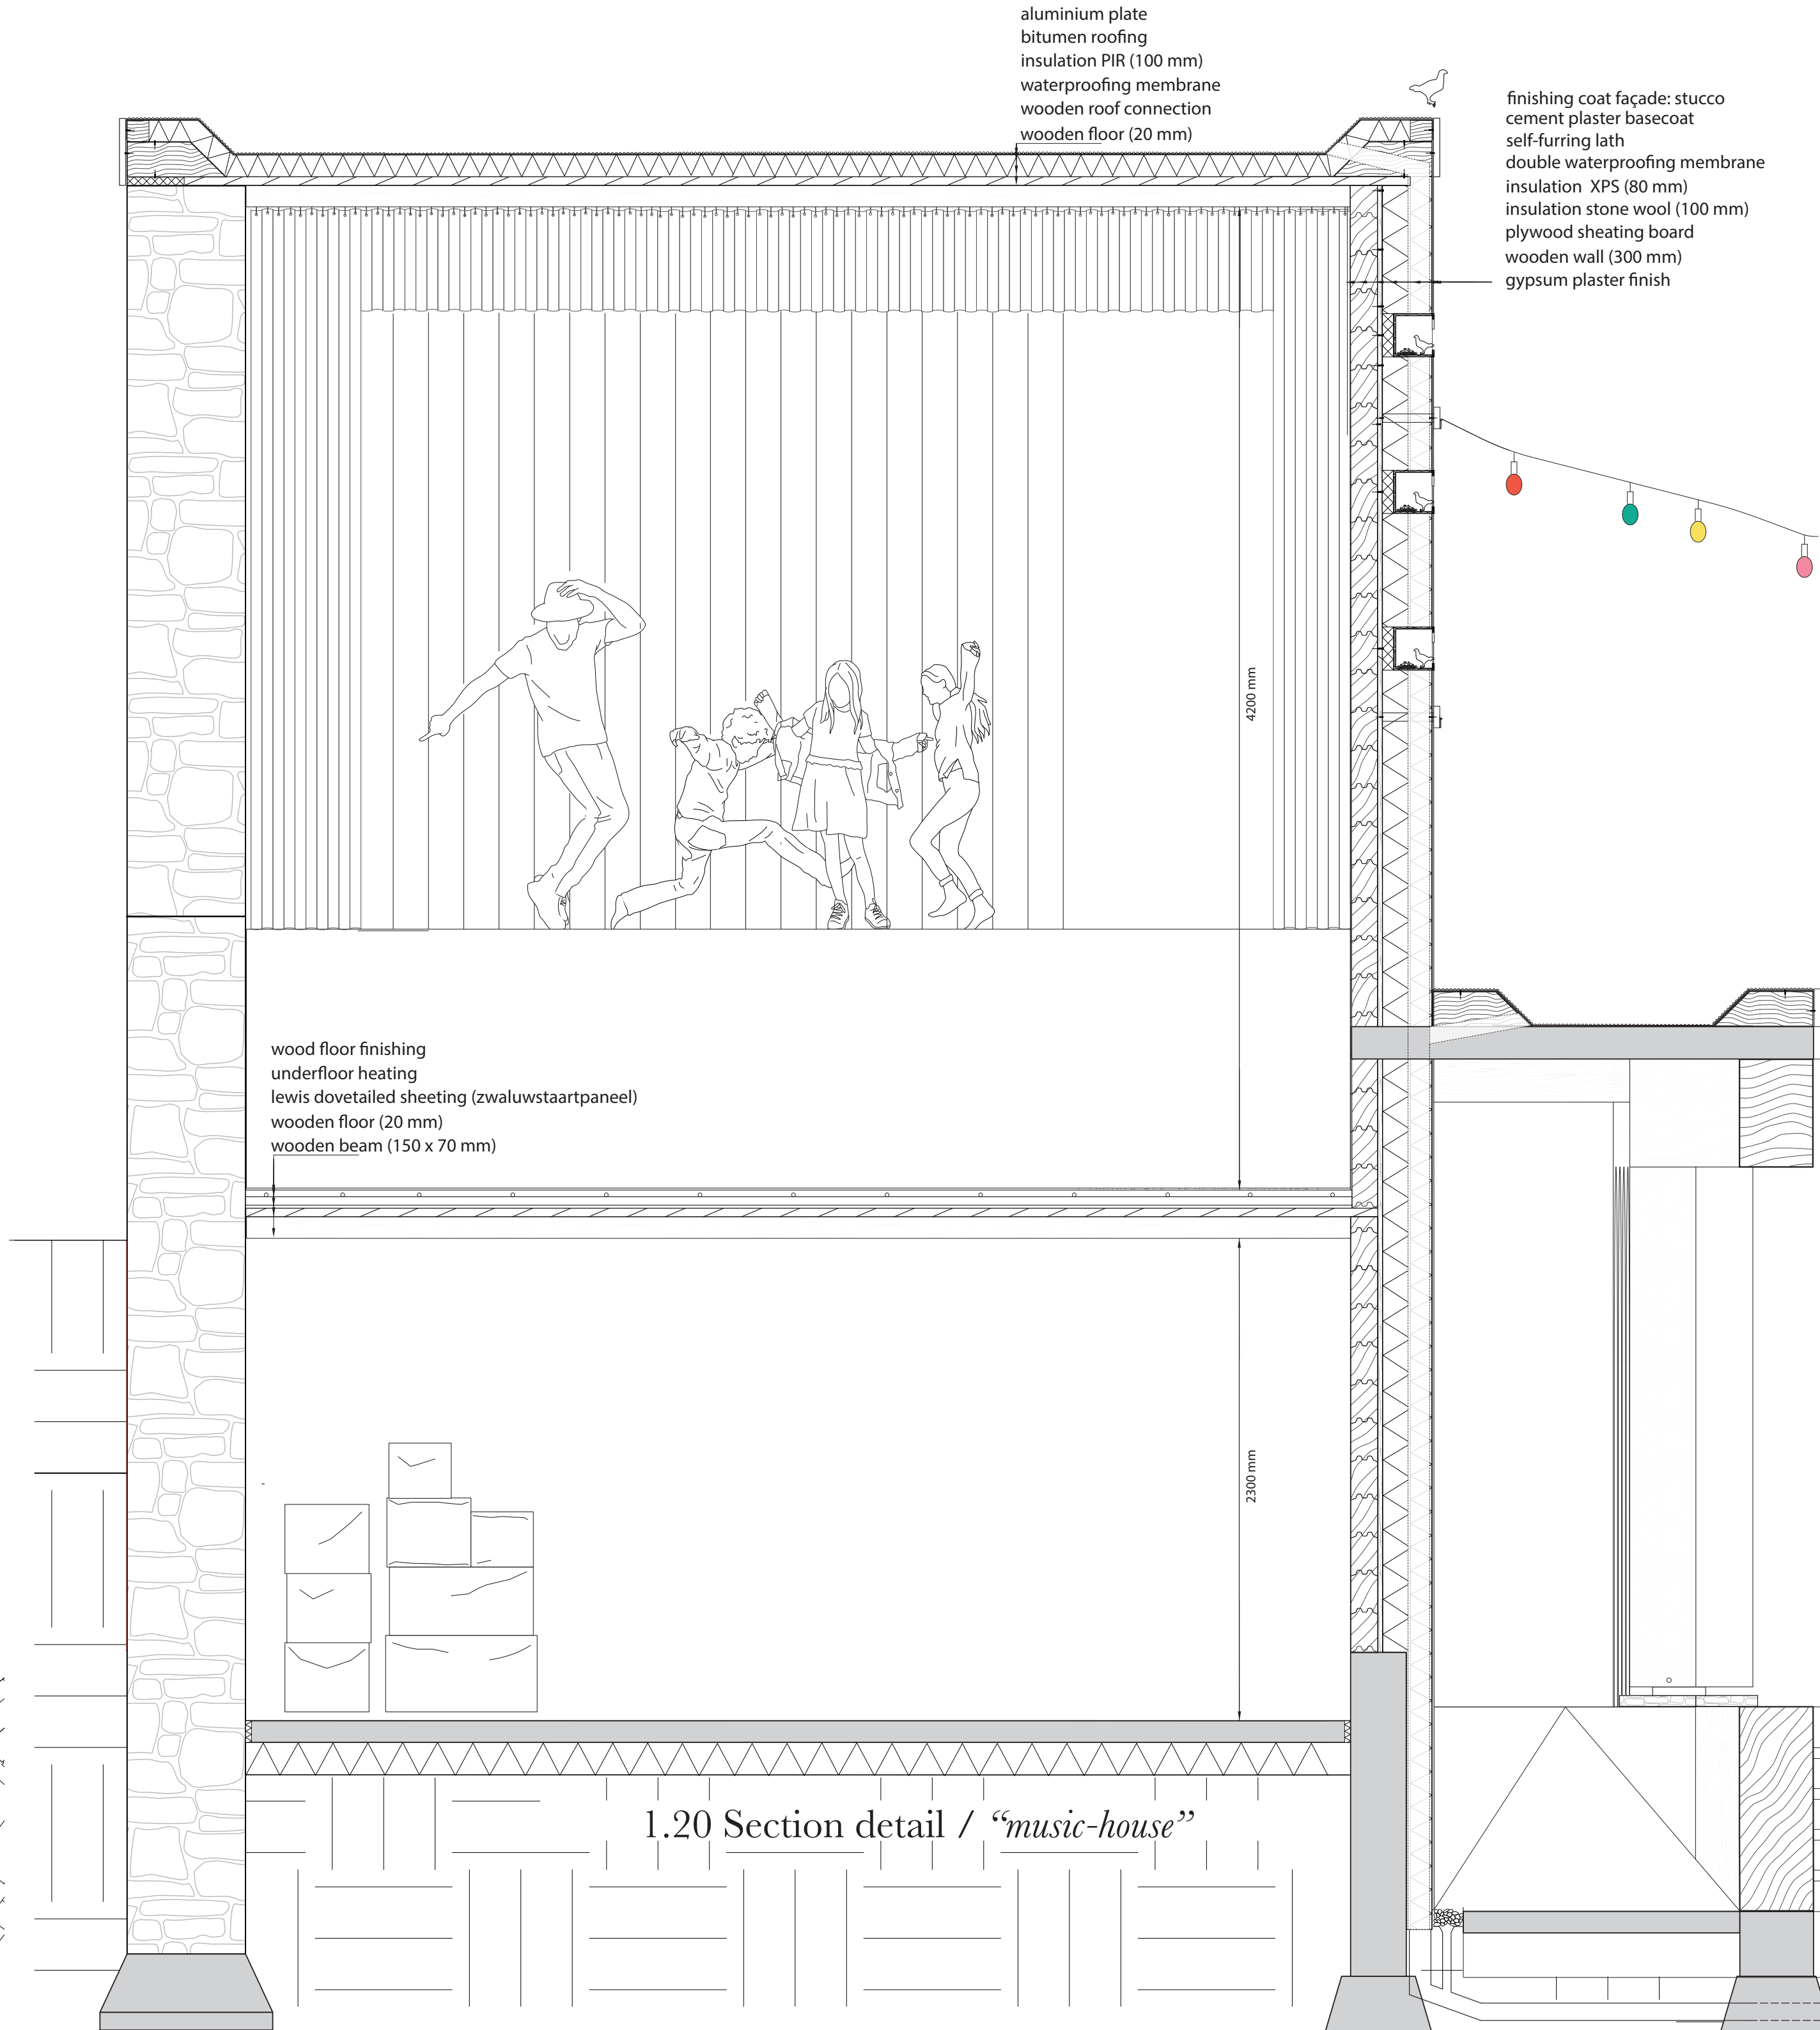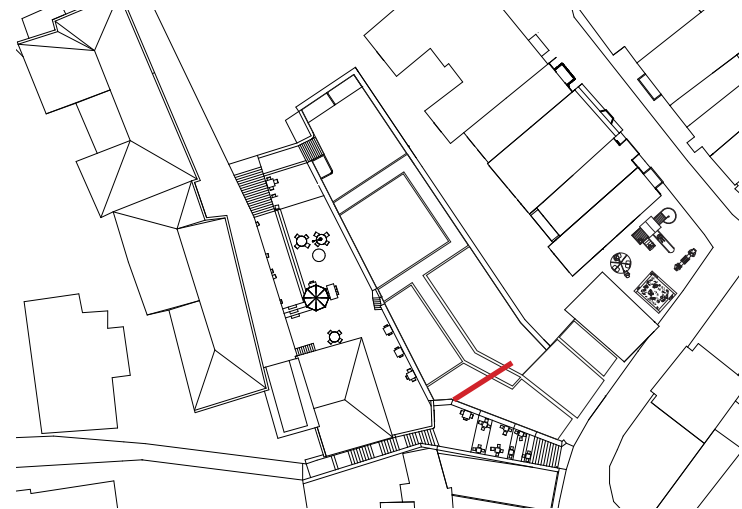


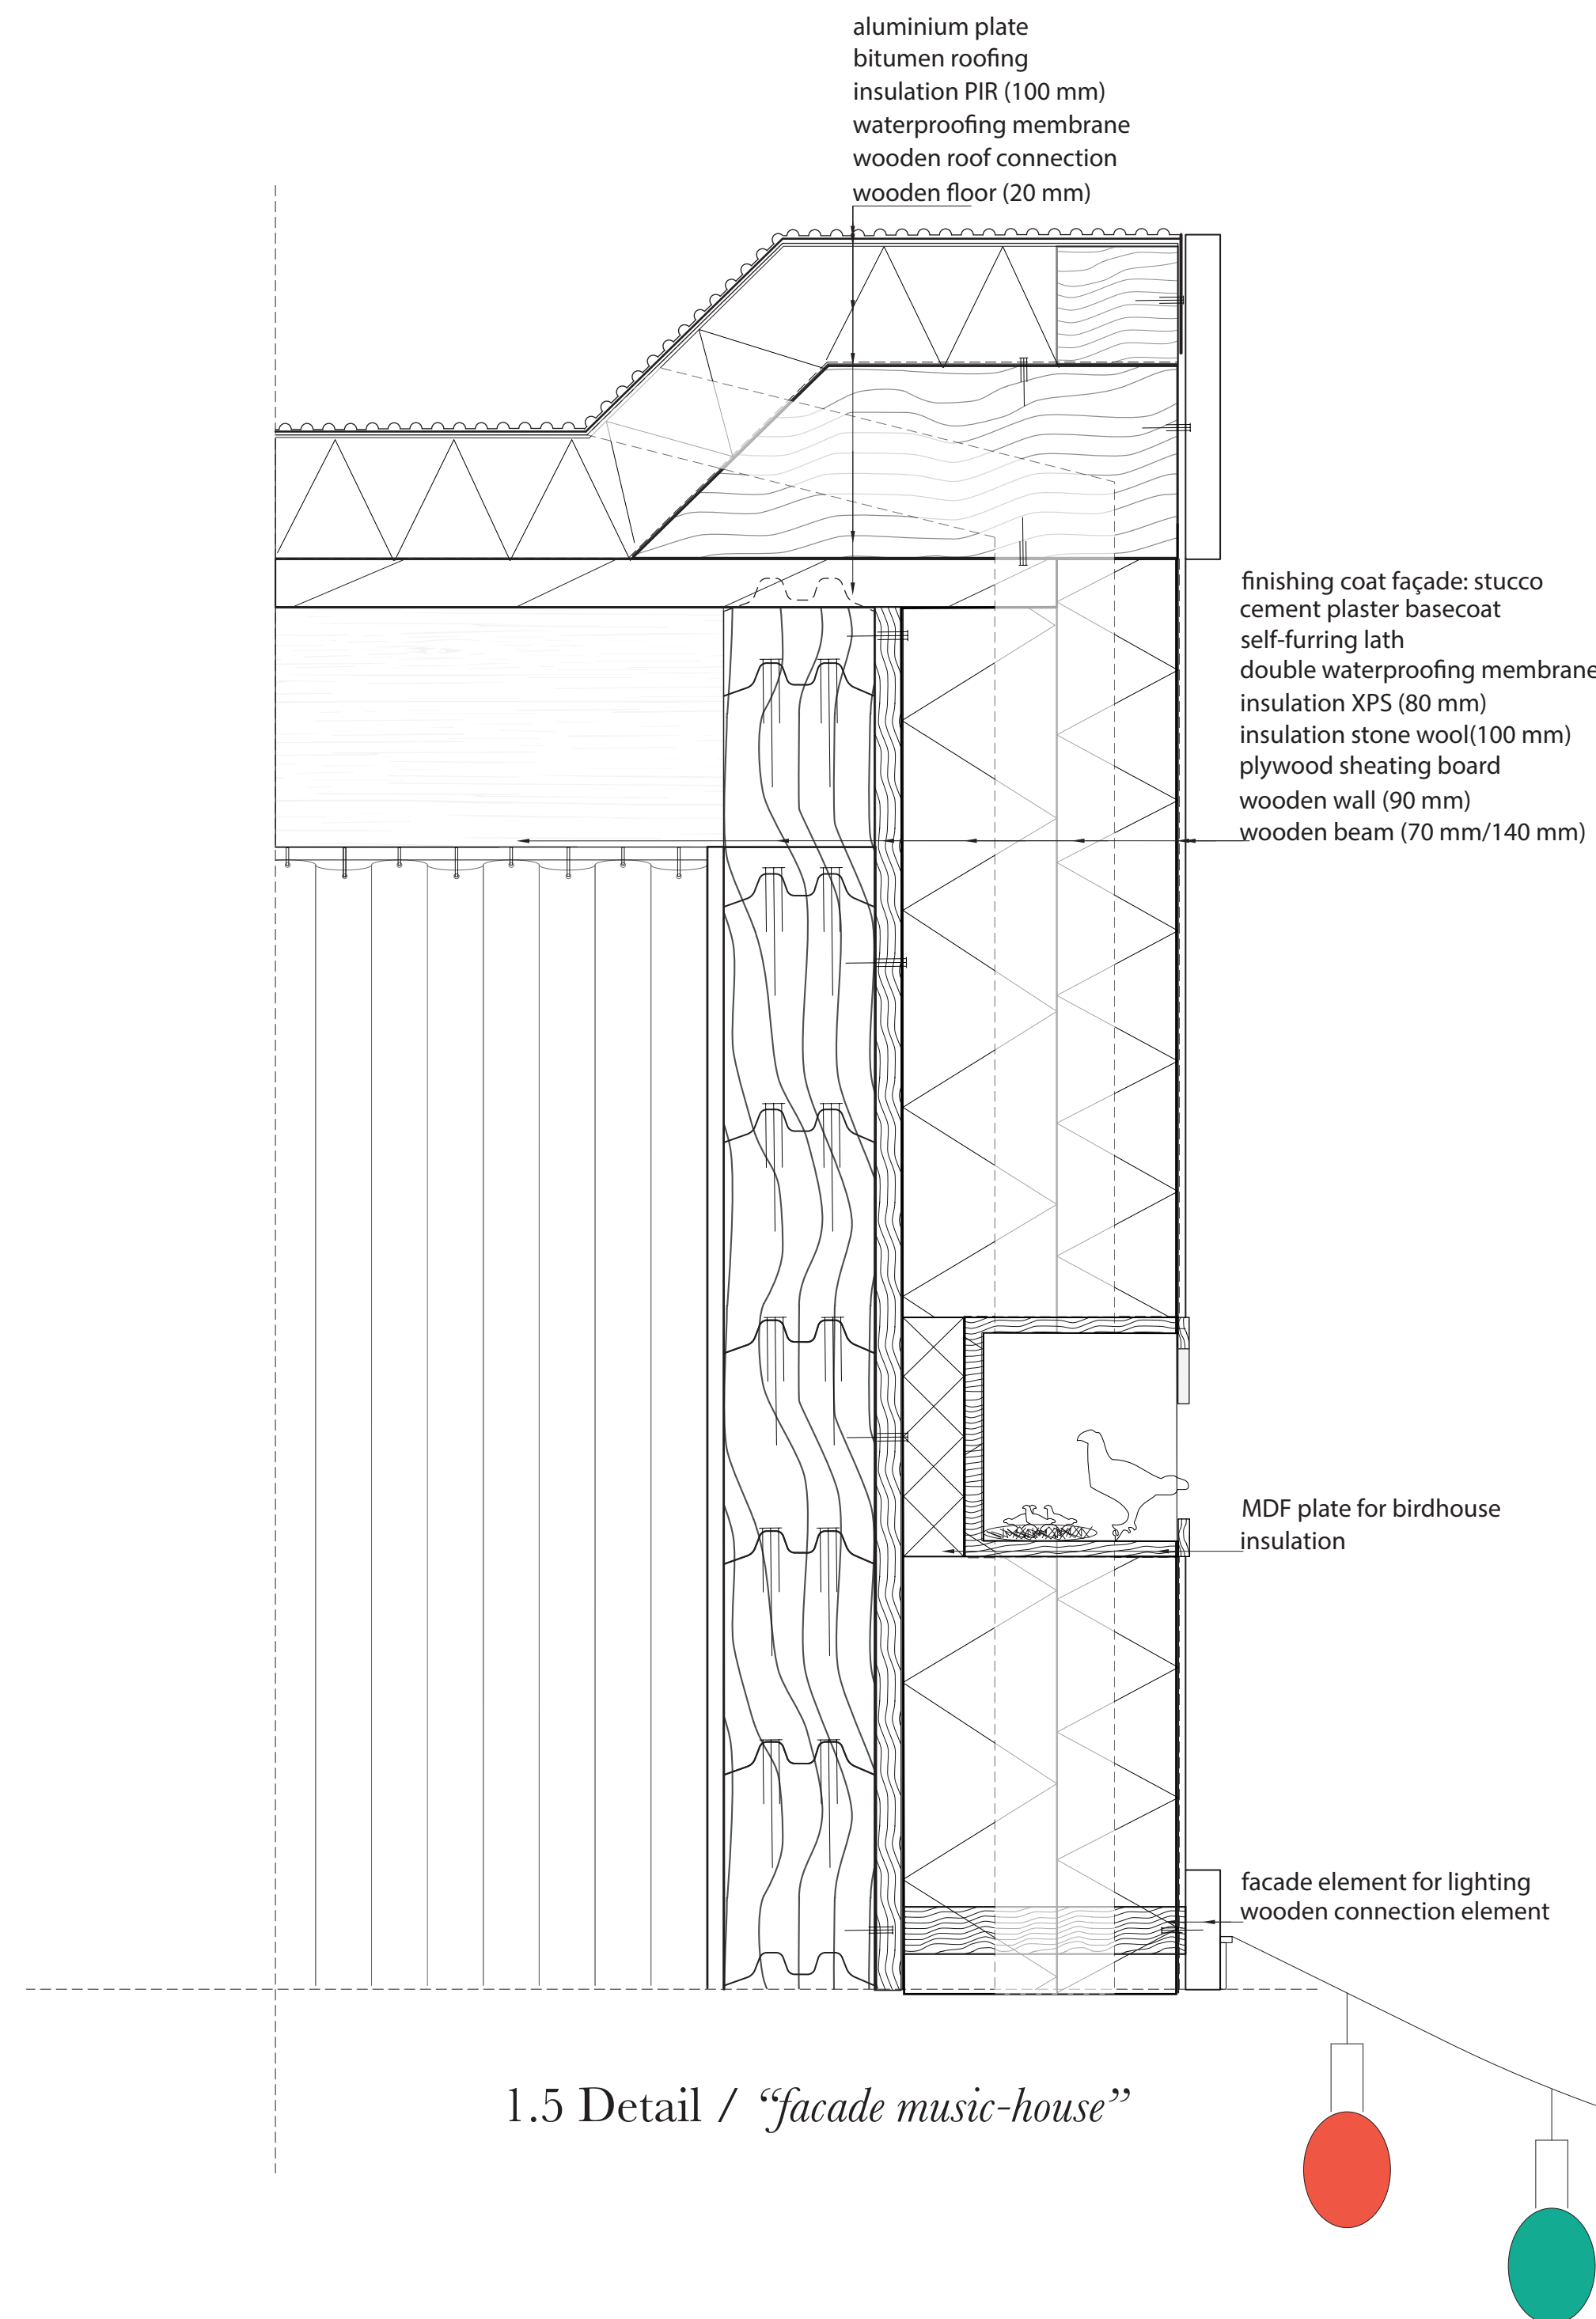





Construction / “contractor Salim “usta” ”

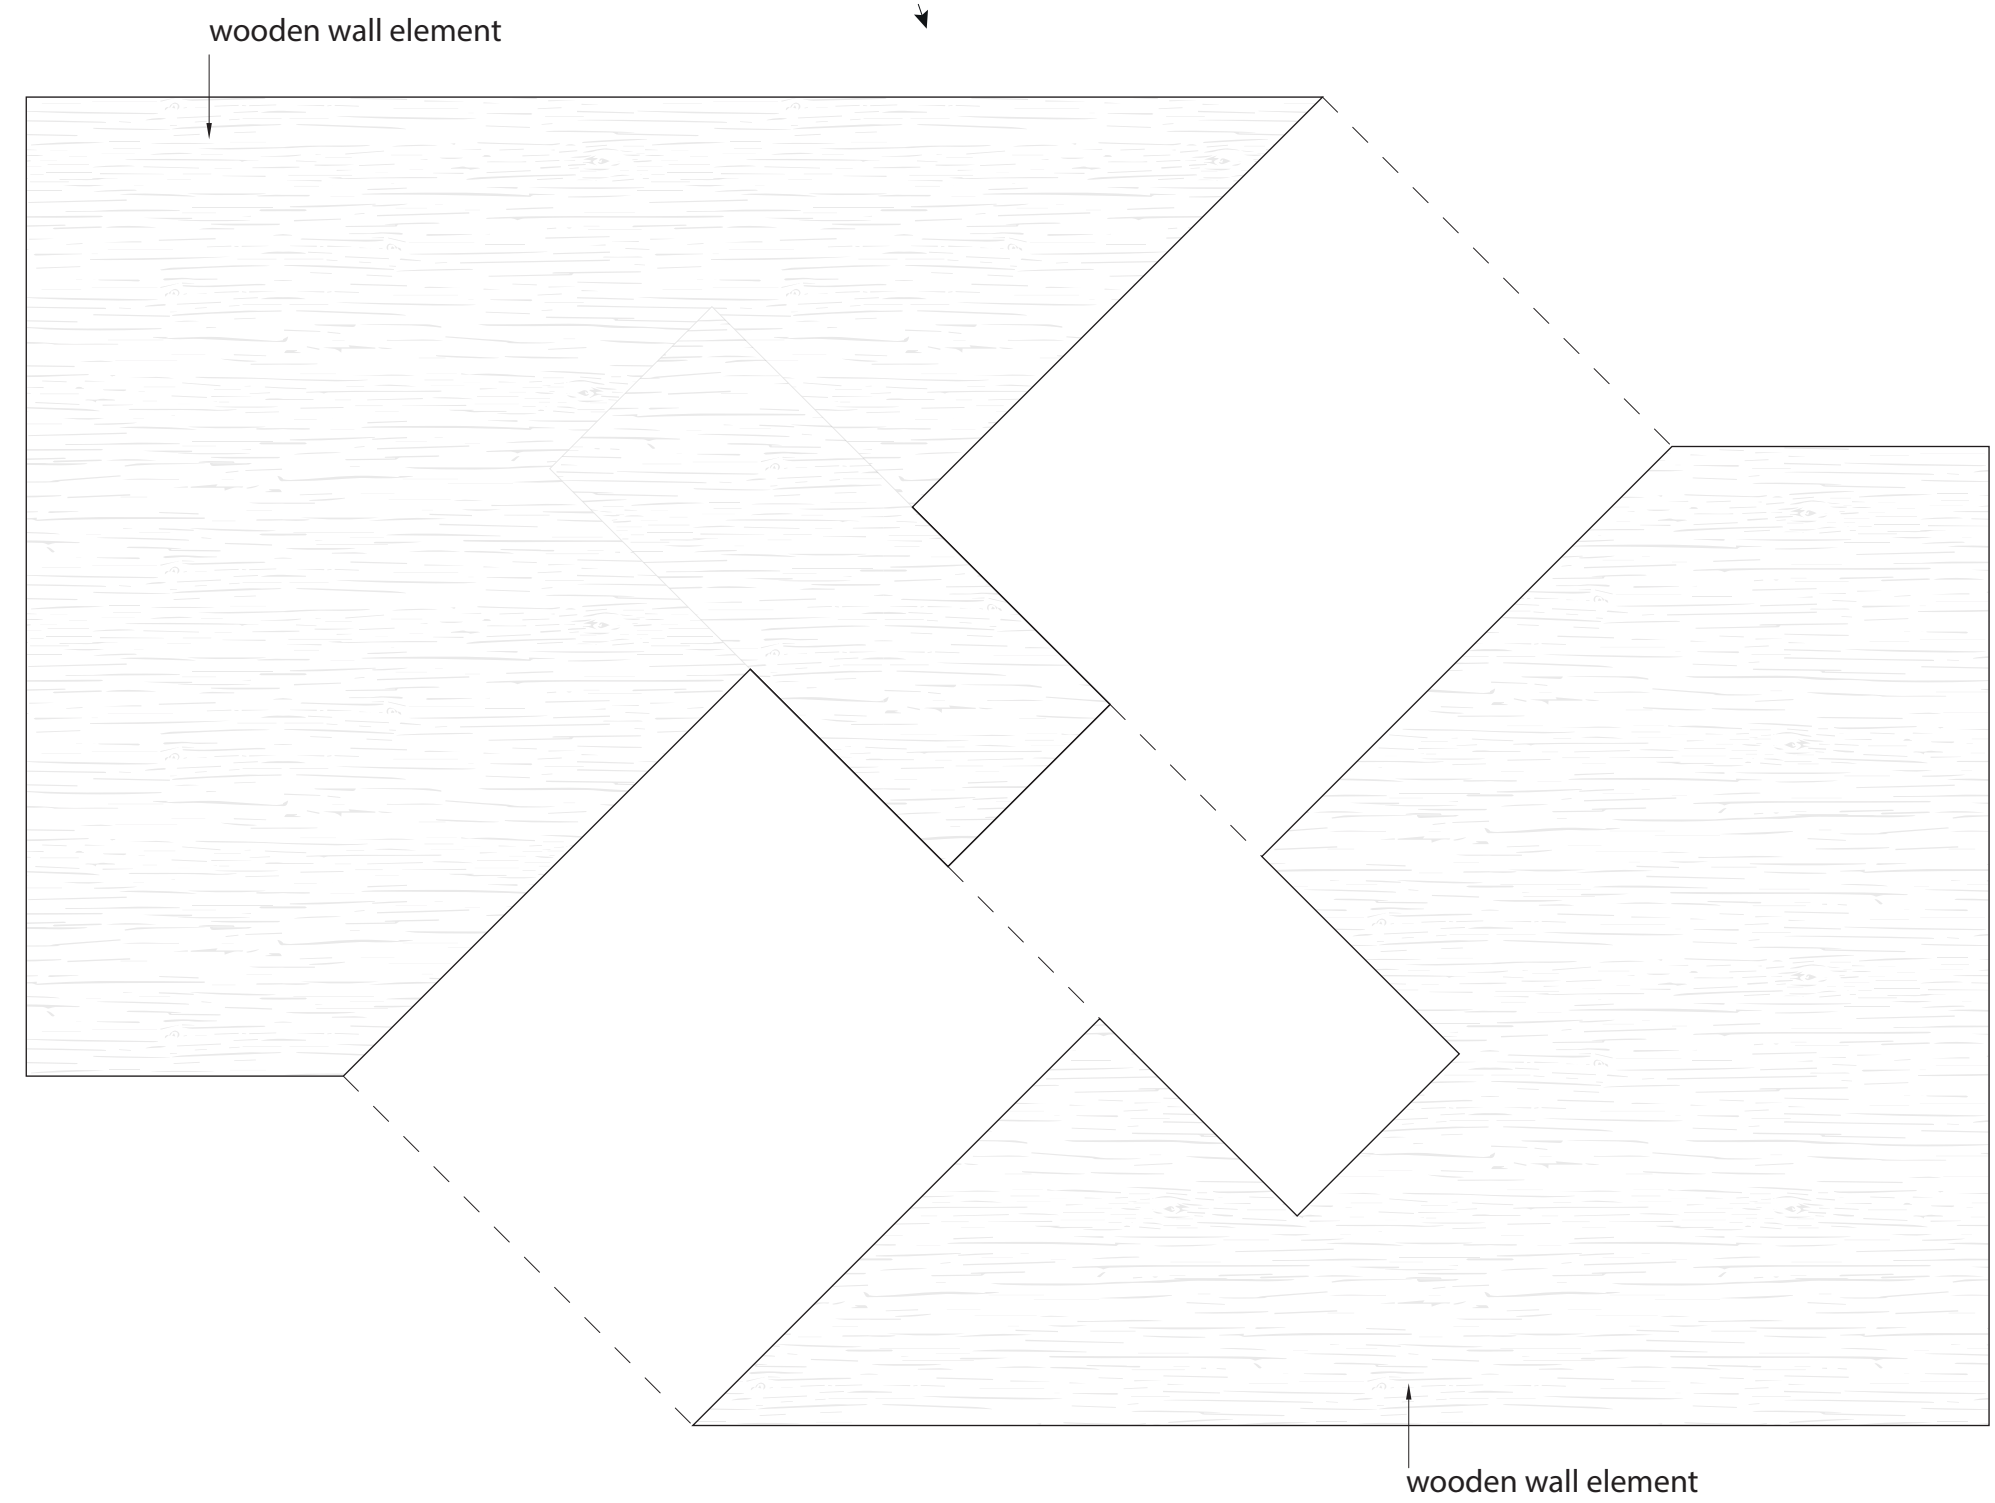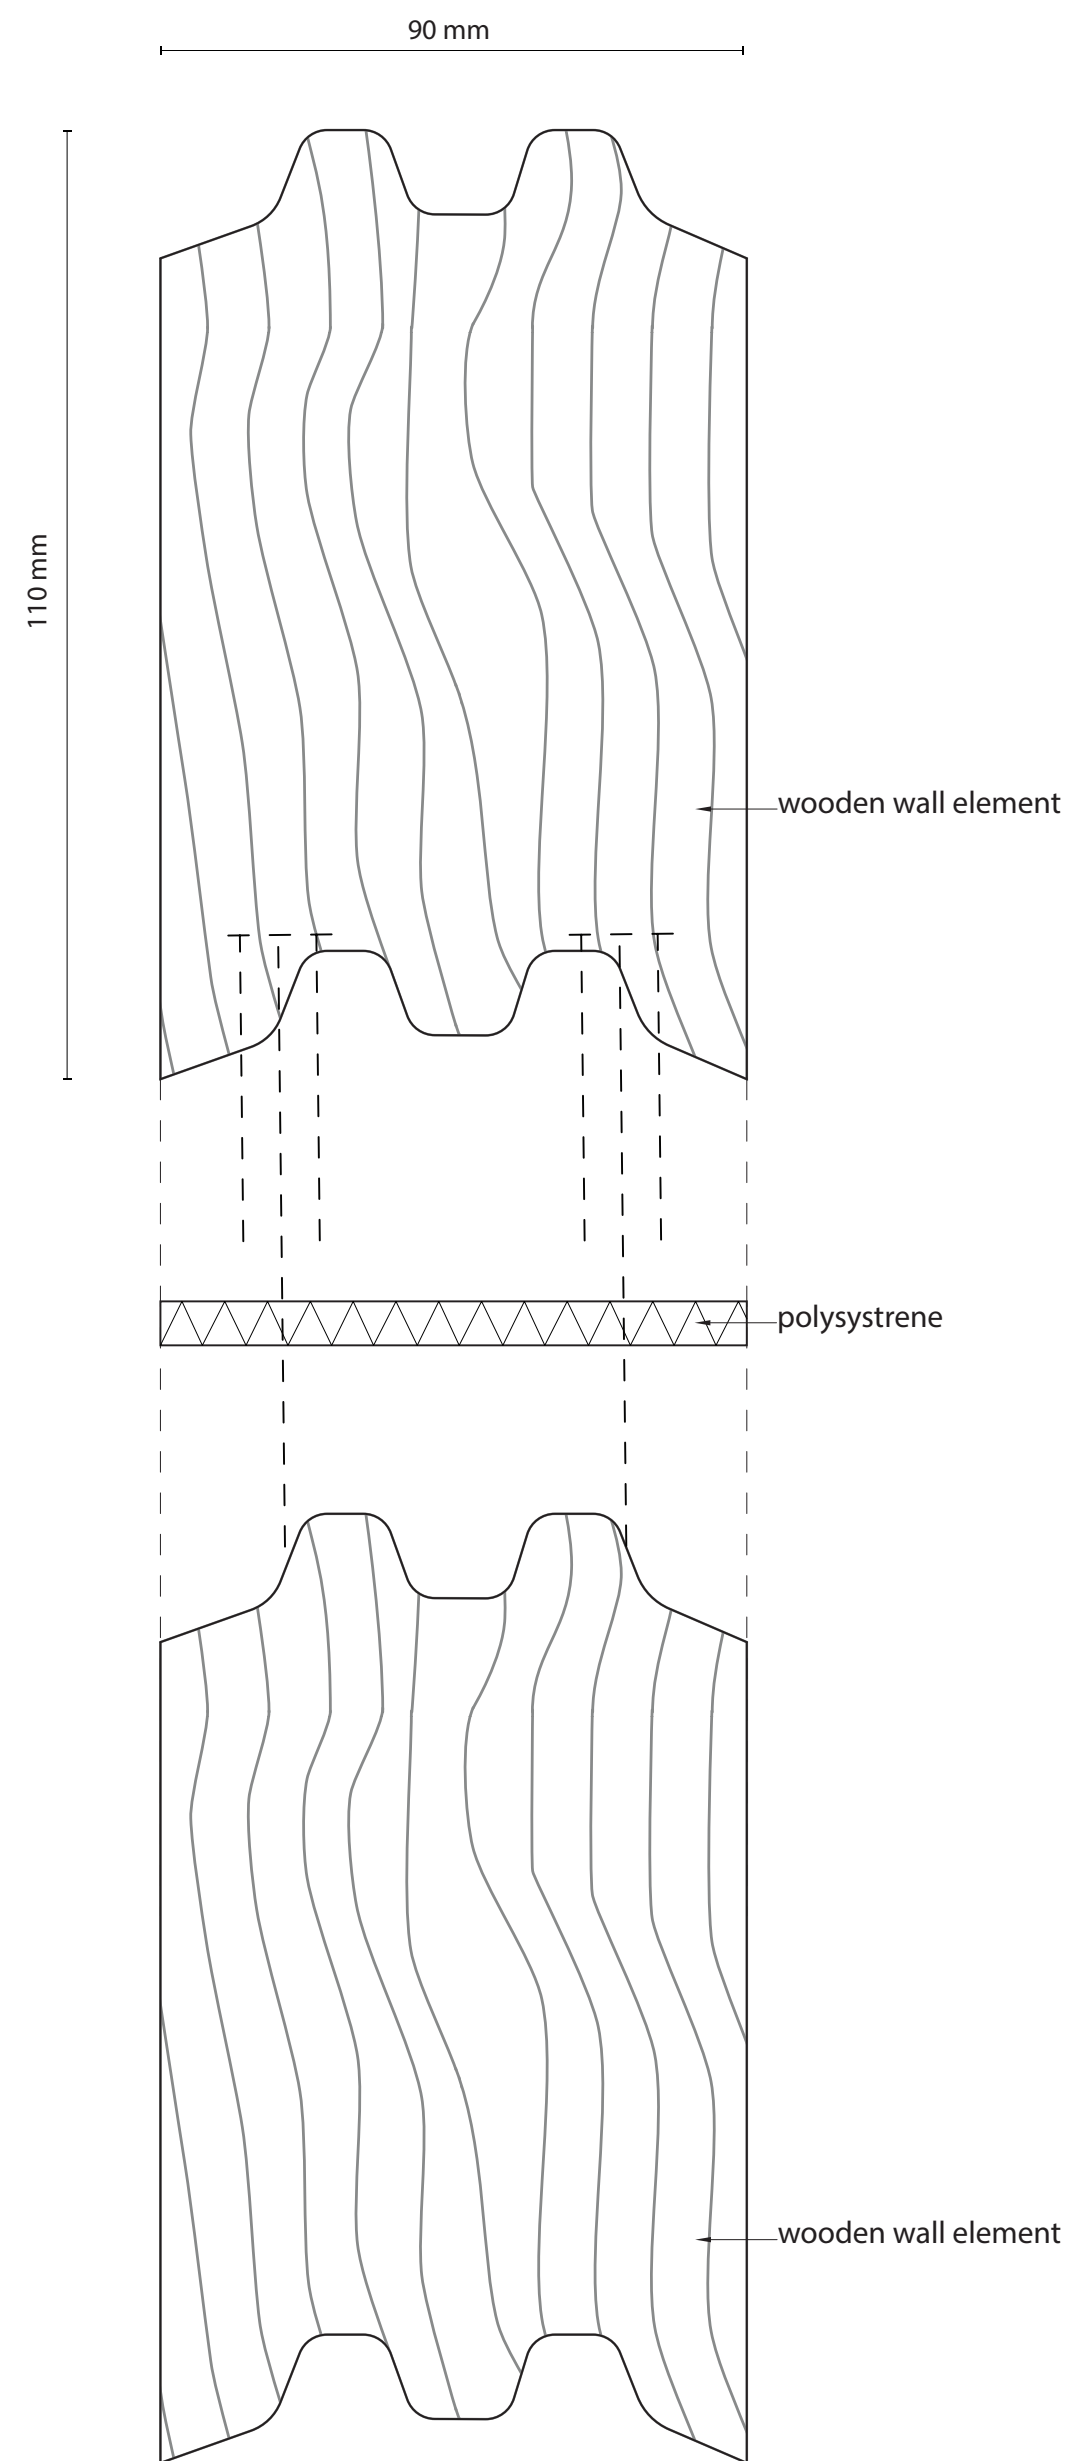


Construction / “*wooden wall connections*”

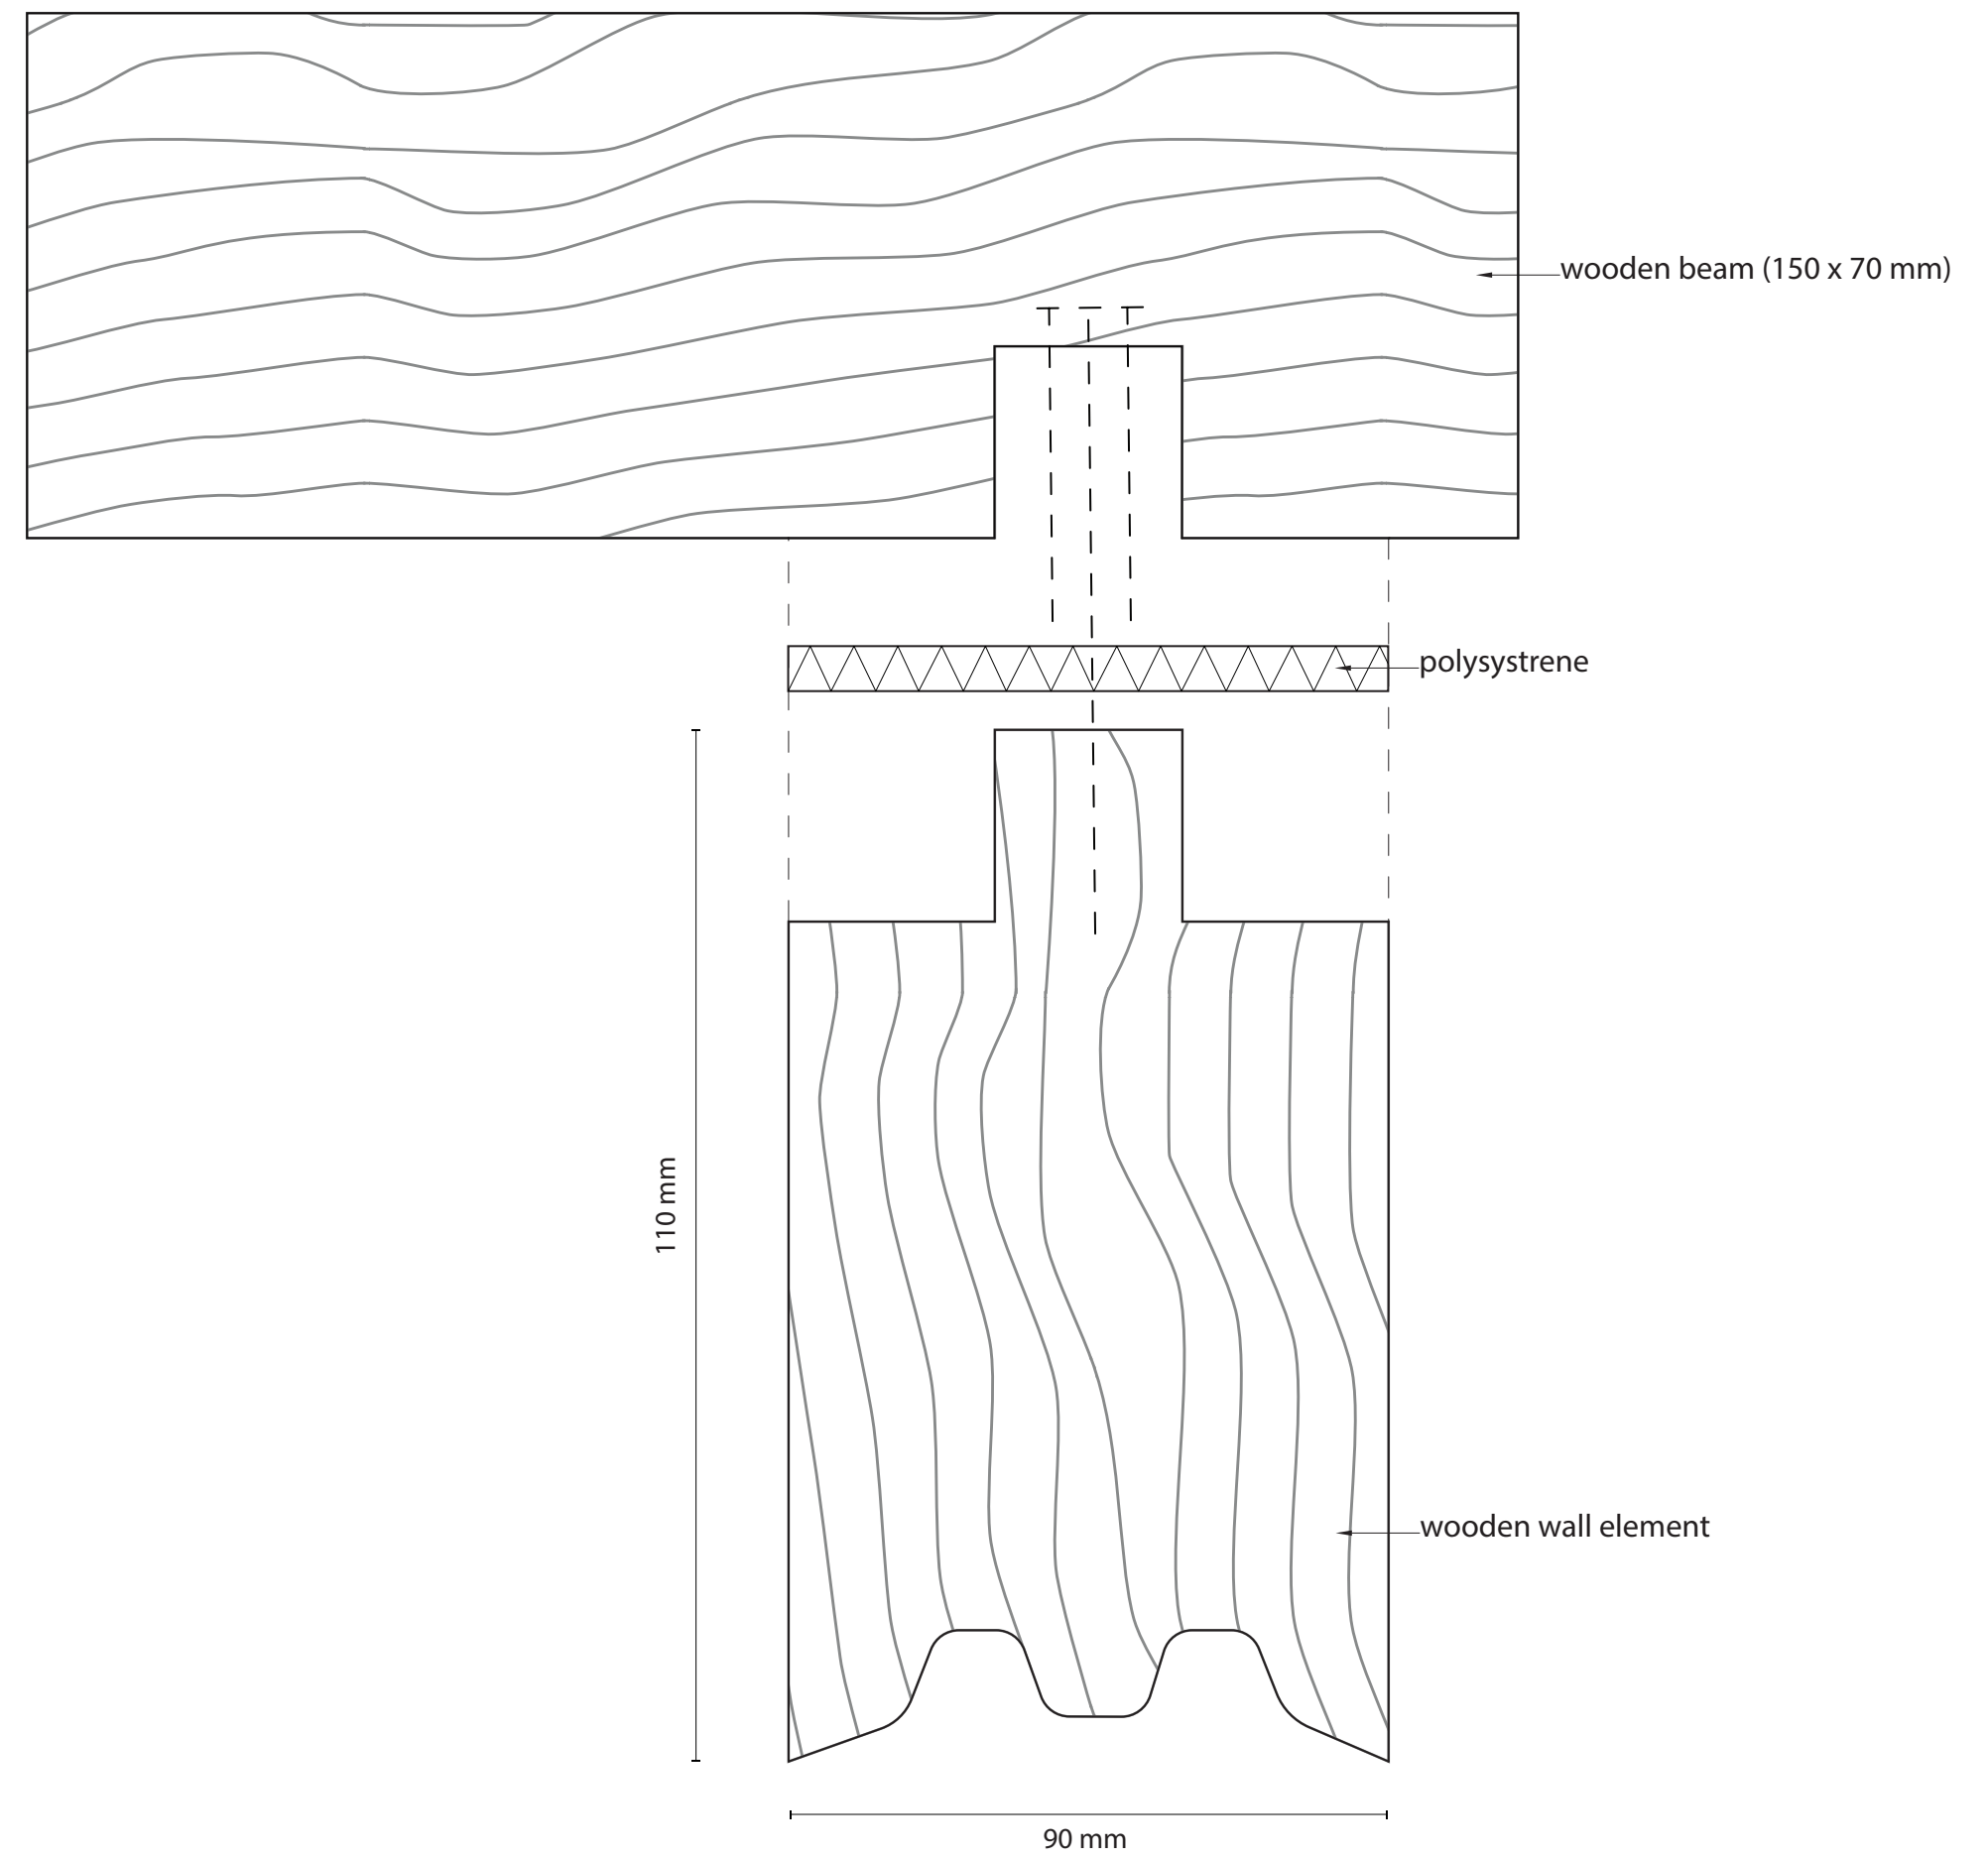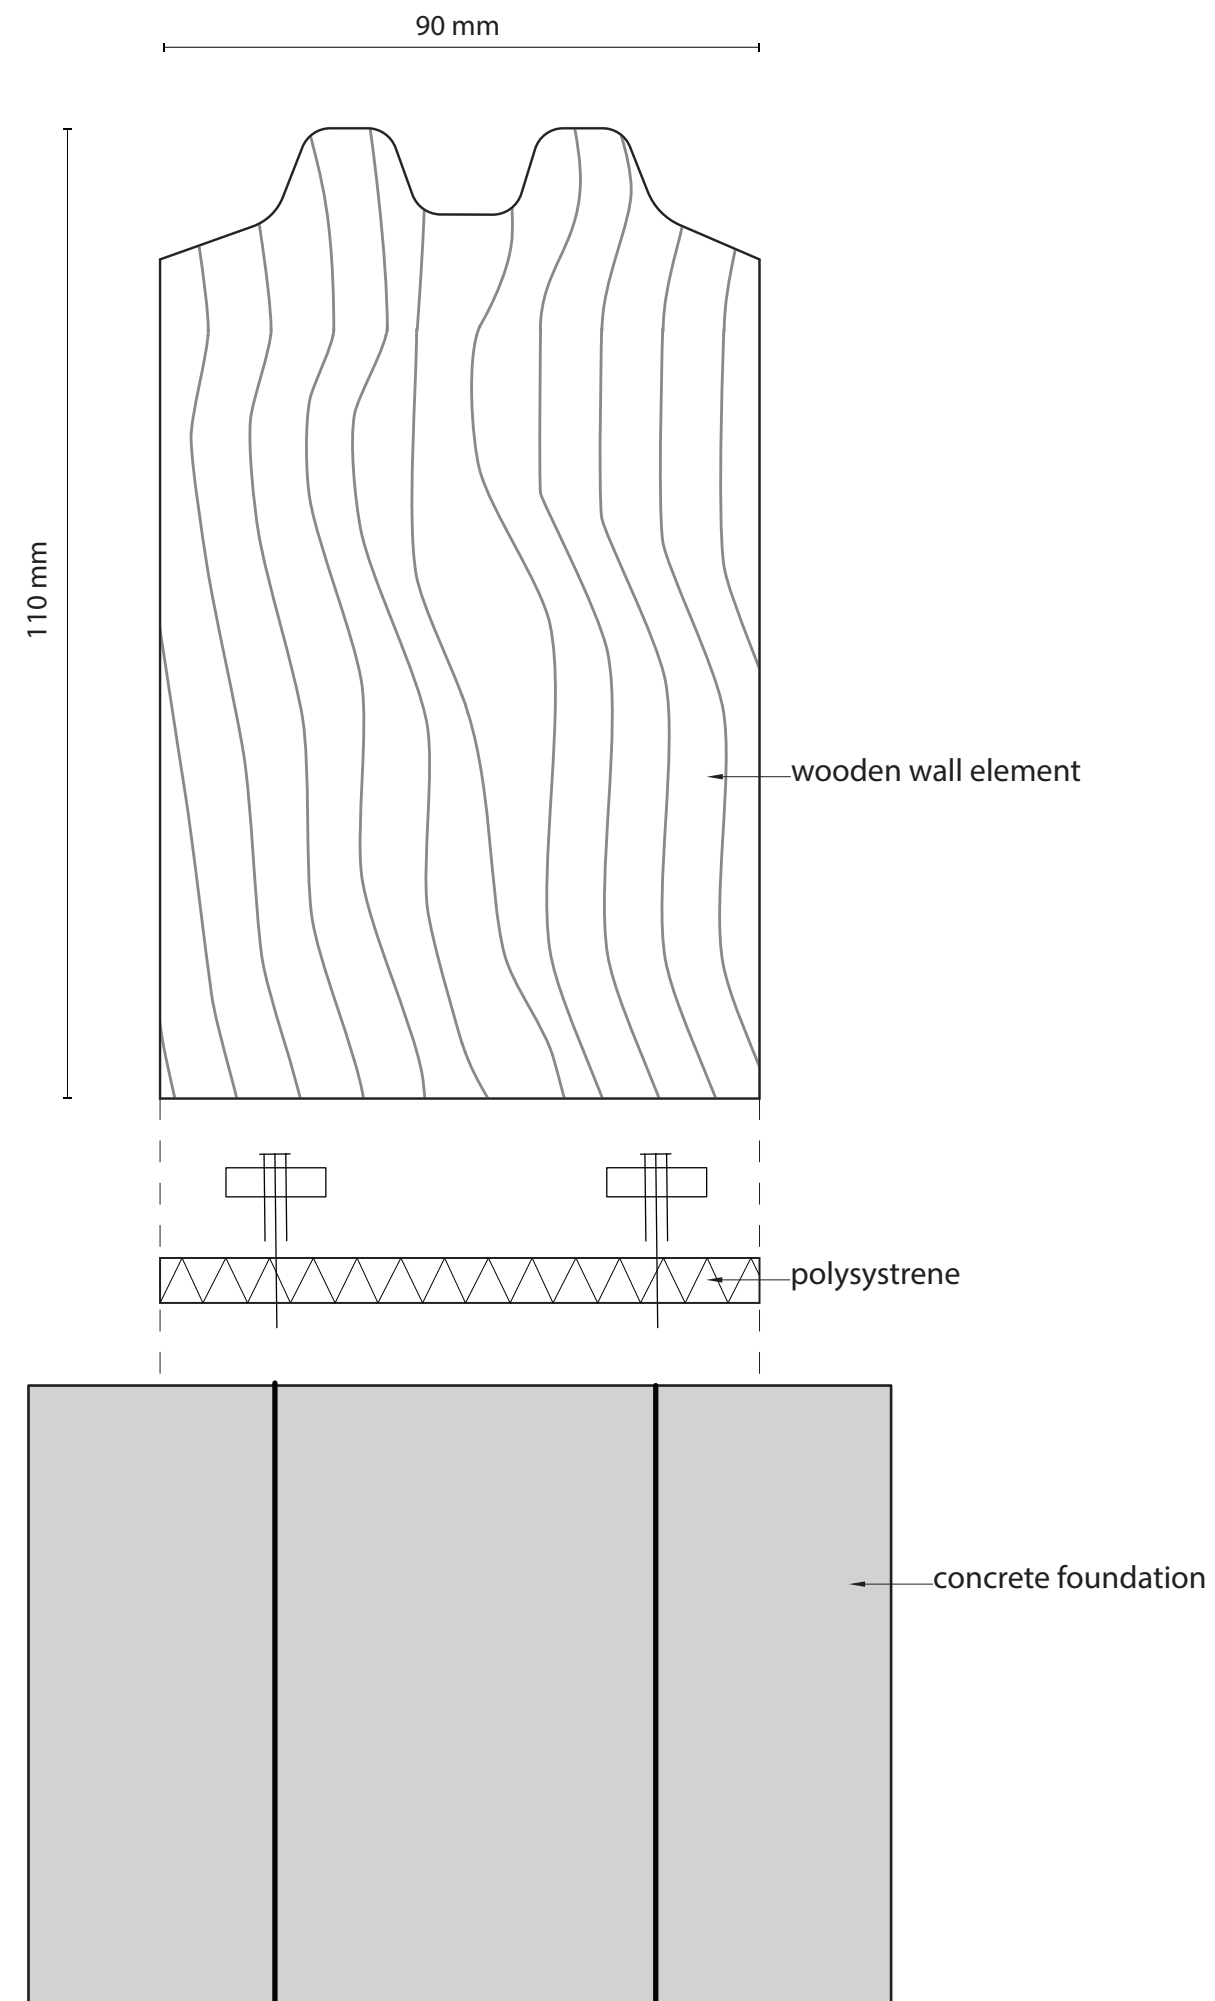


Construction / “*wooden wall connections*”

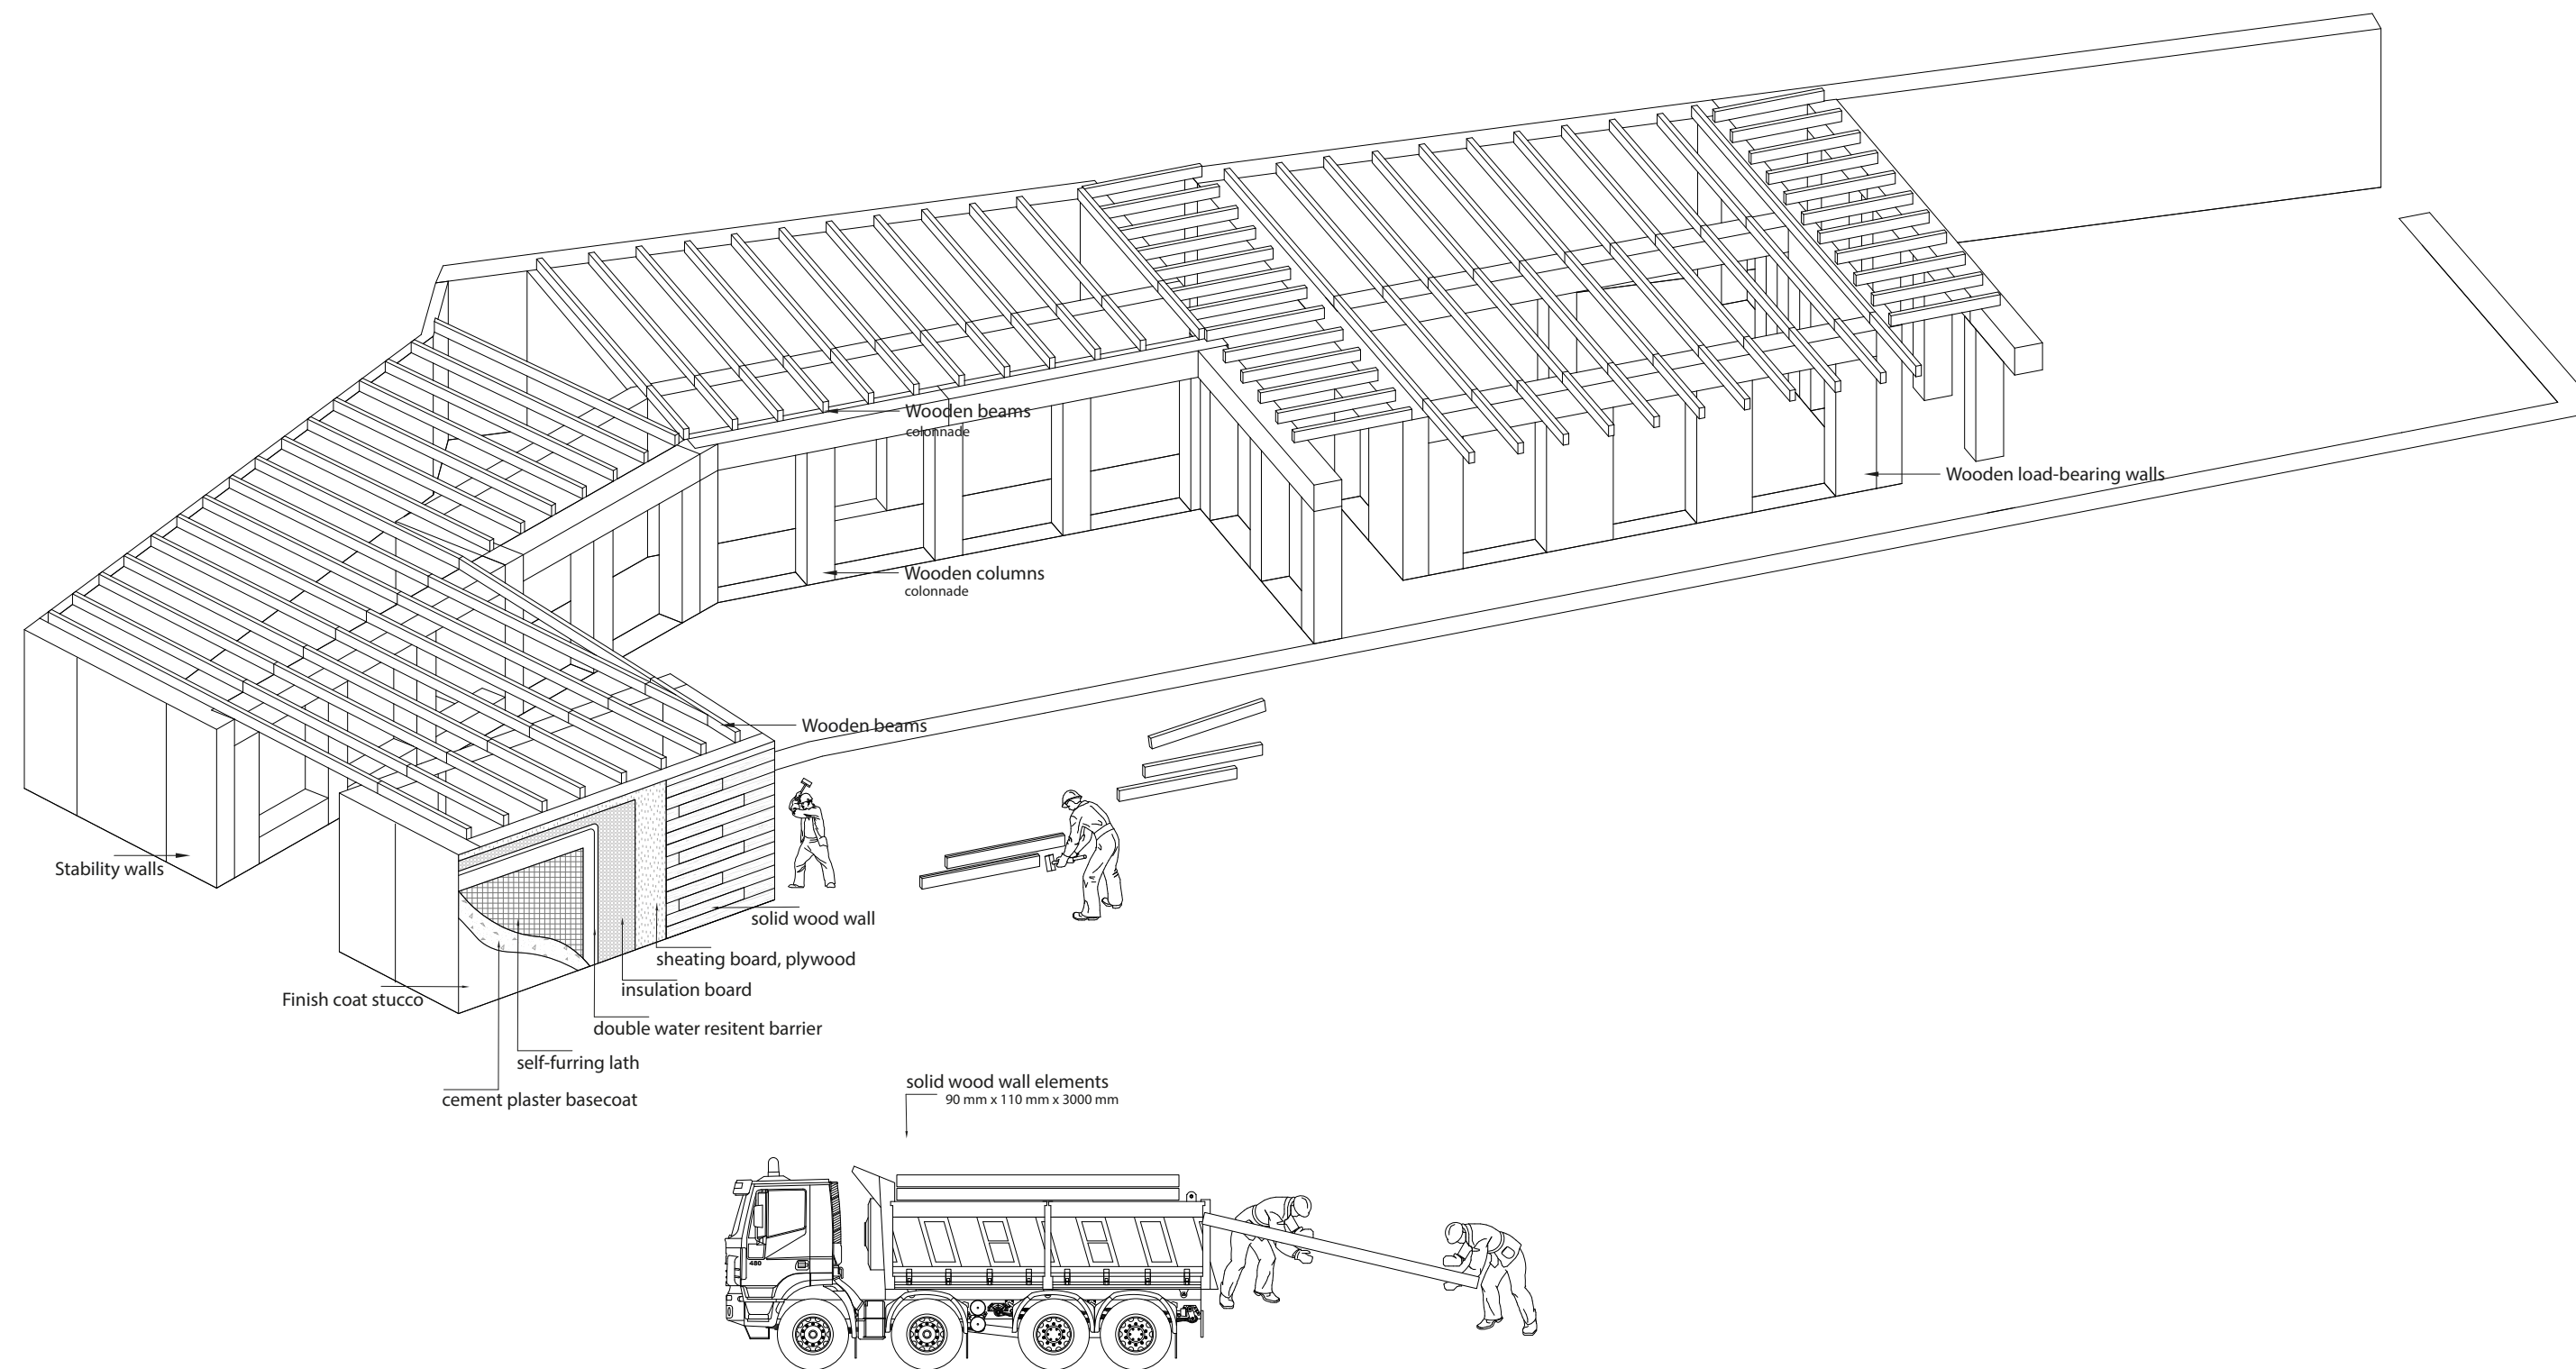


Construction / “how to build”

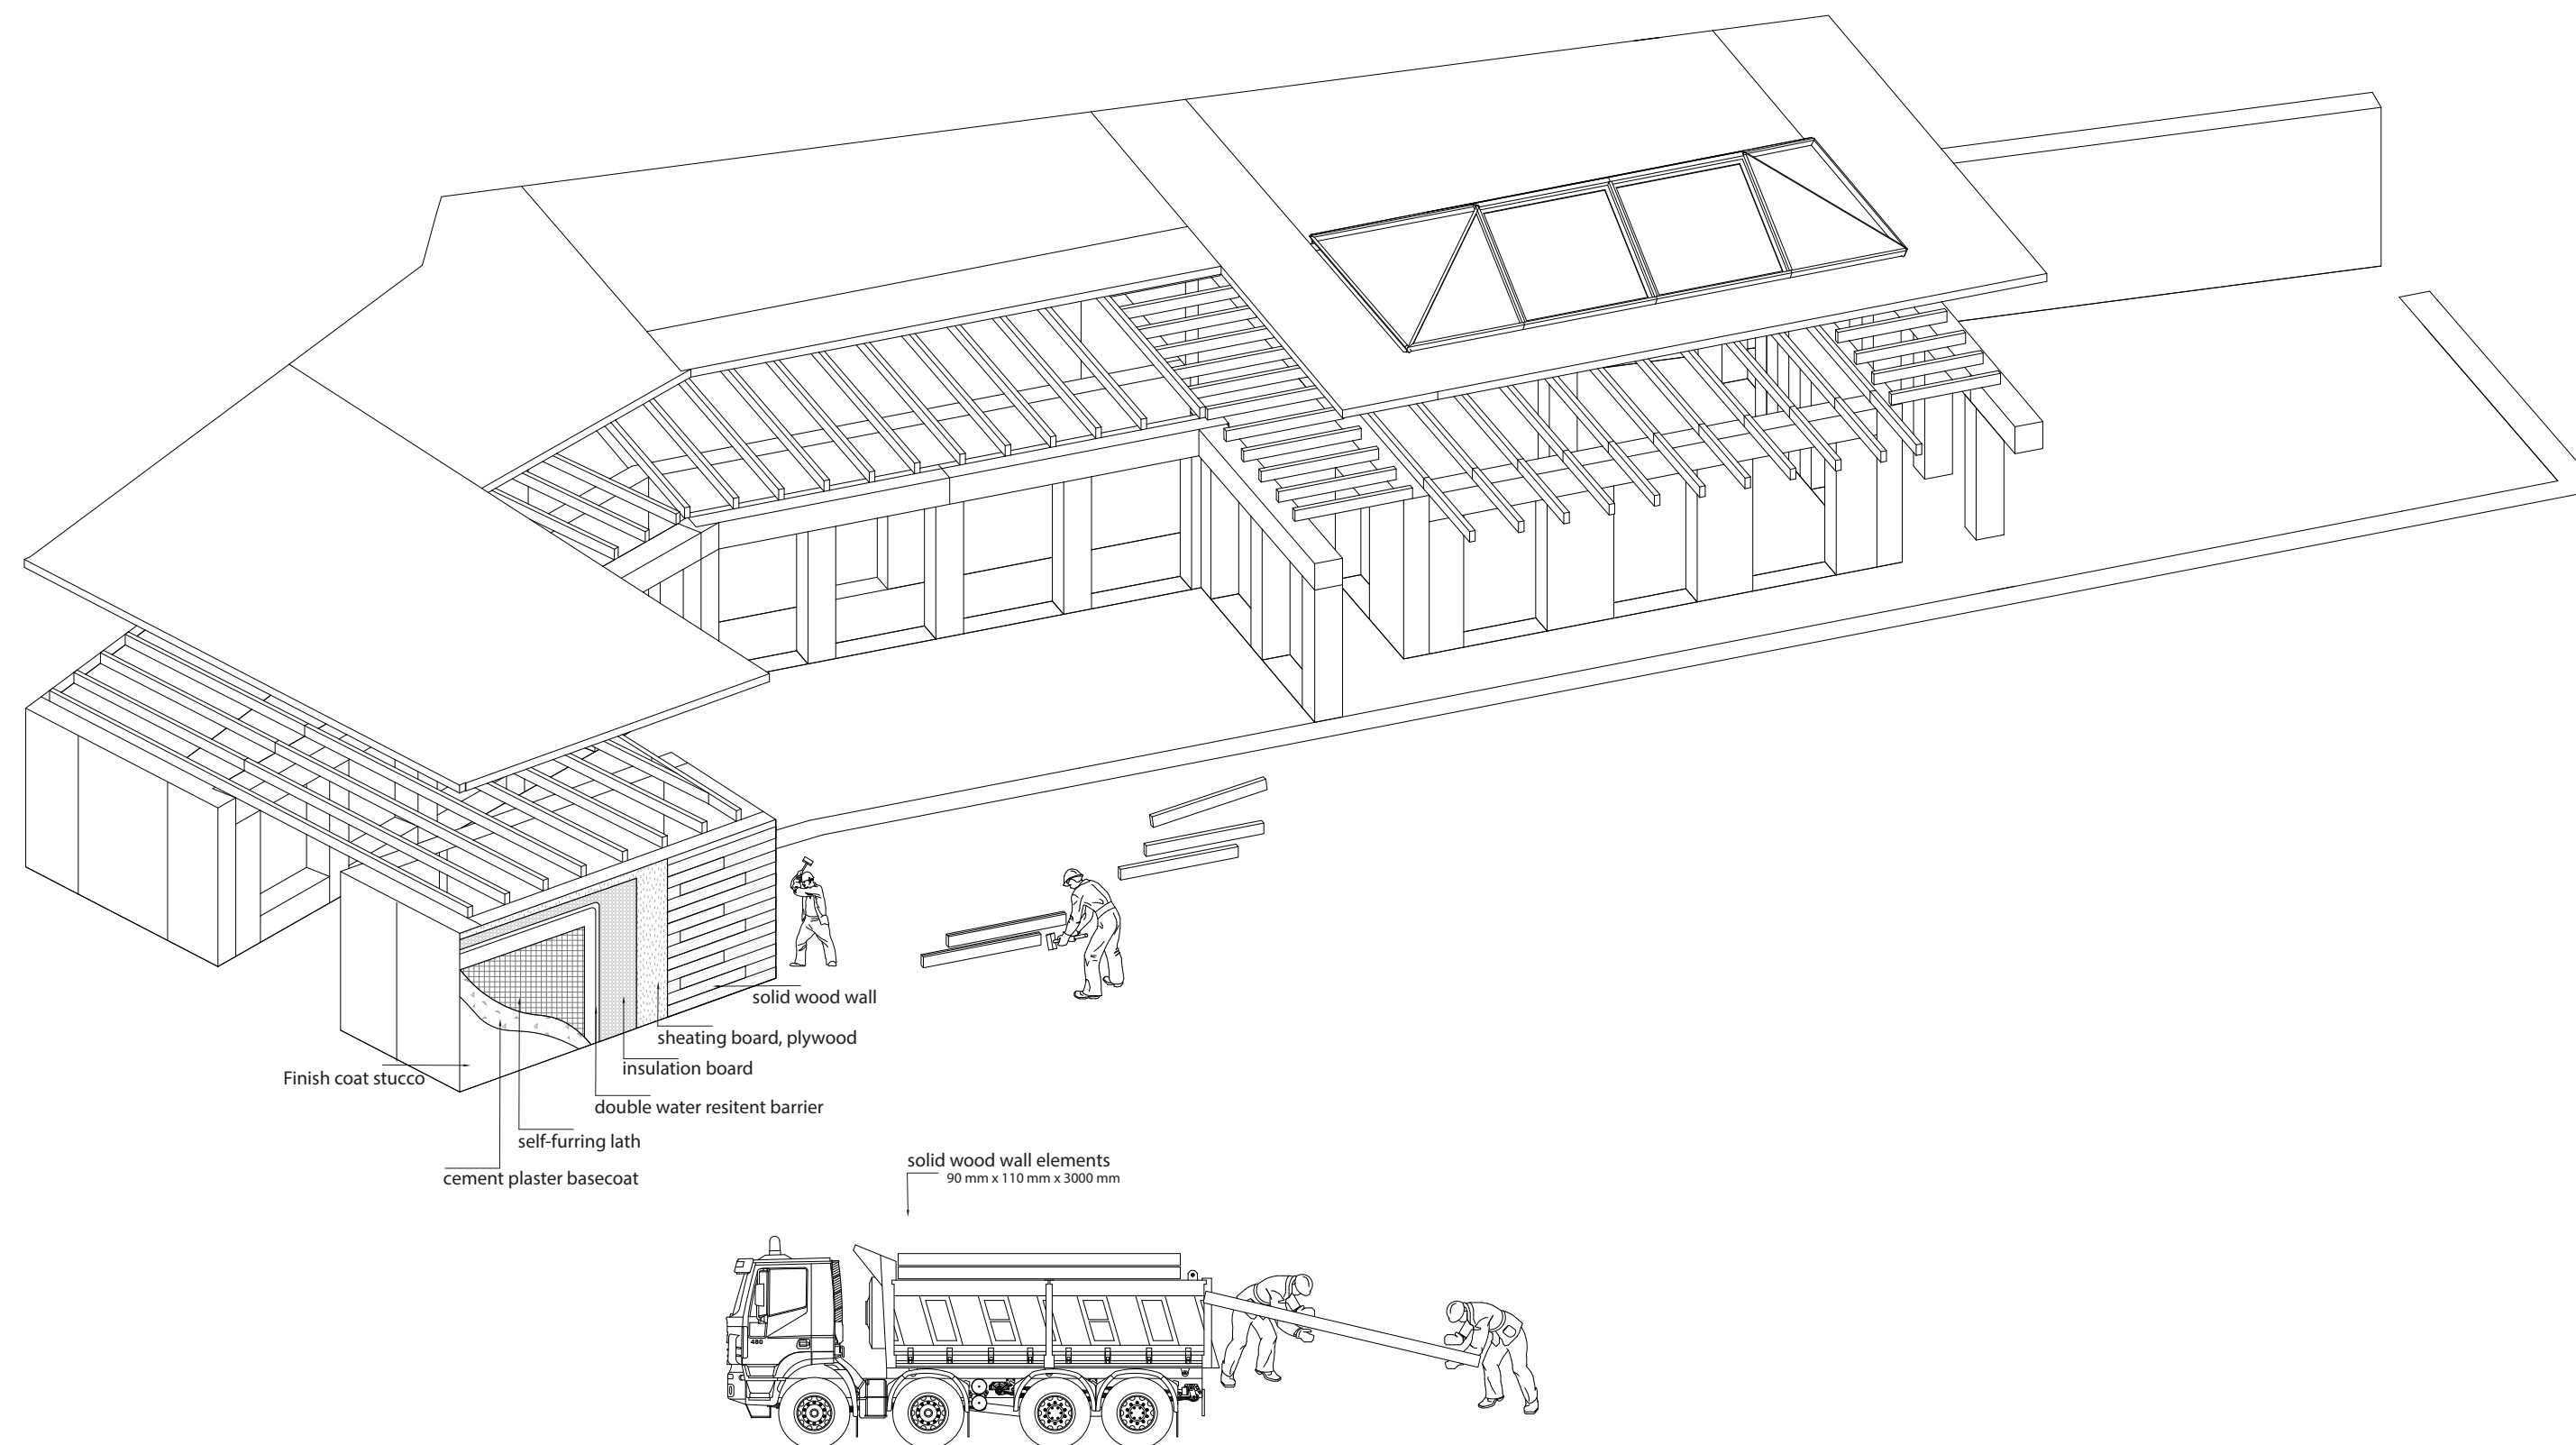

Construction / “how to build”

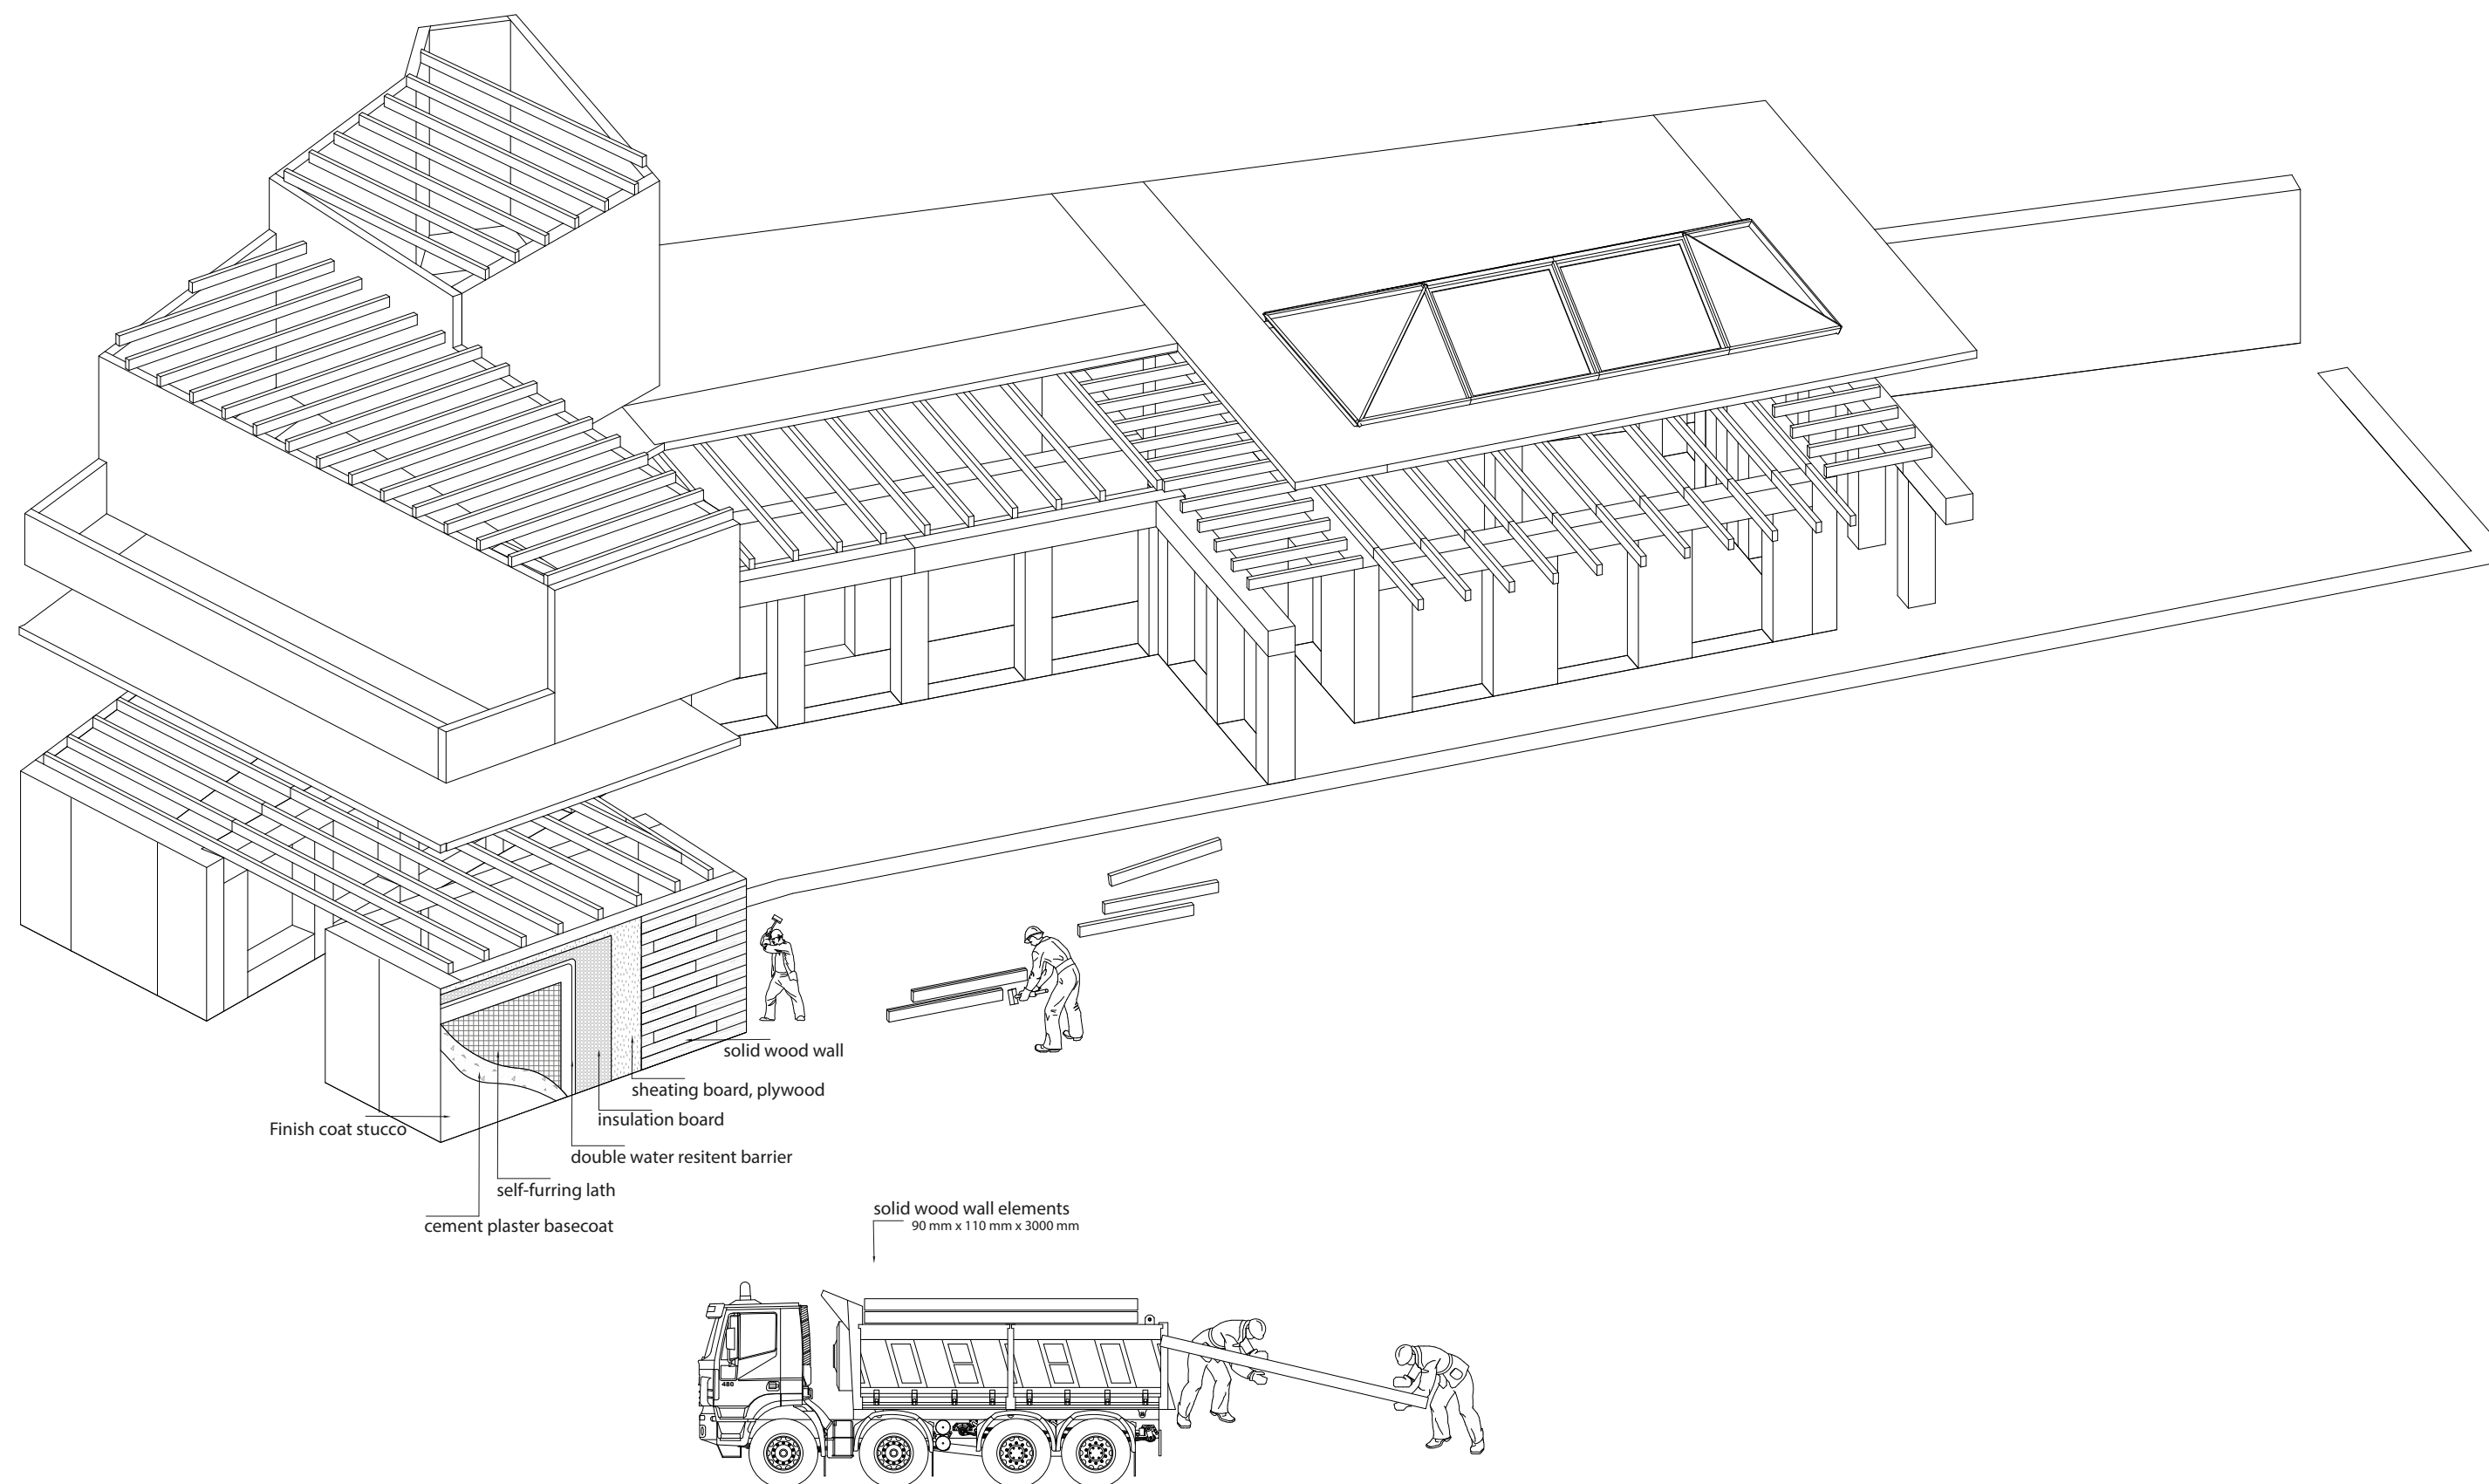

Construction / *“how to build”*

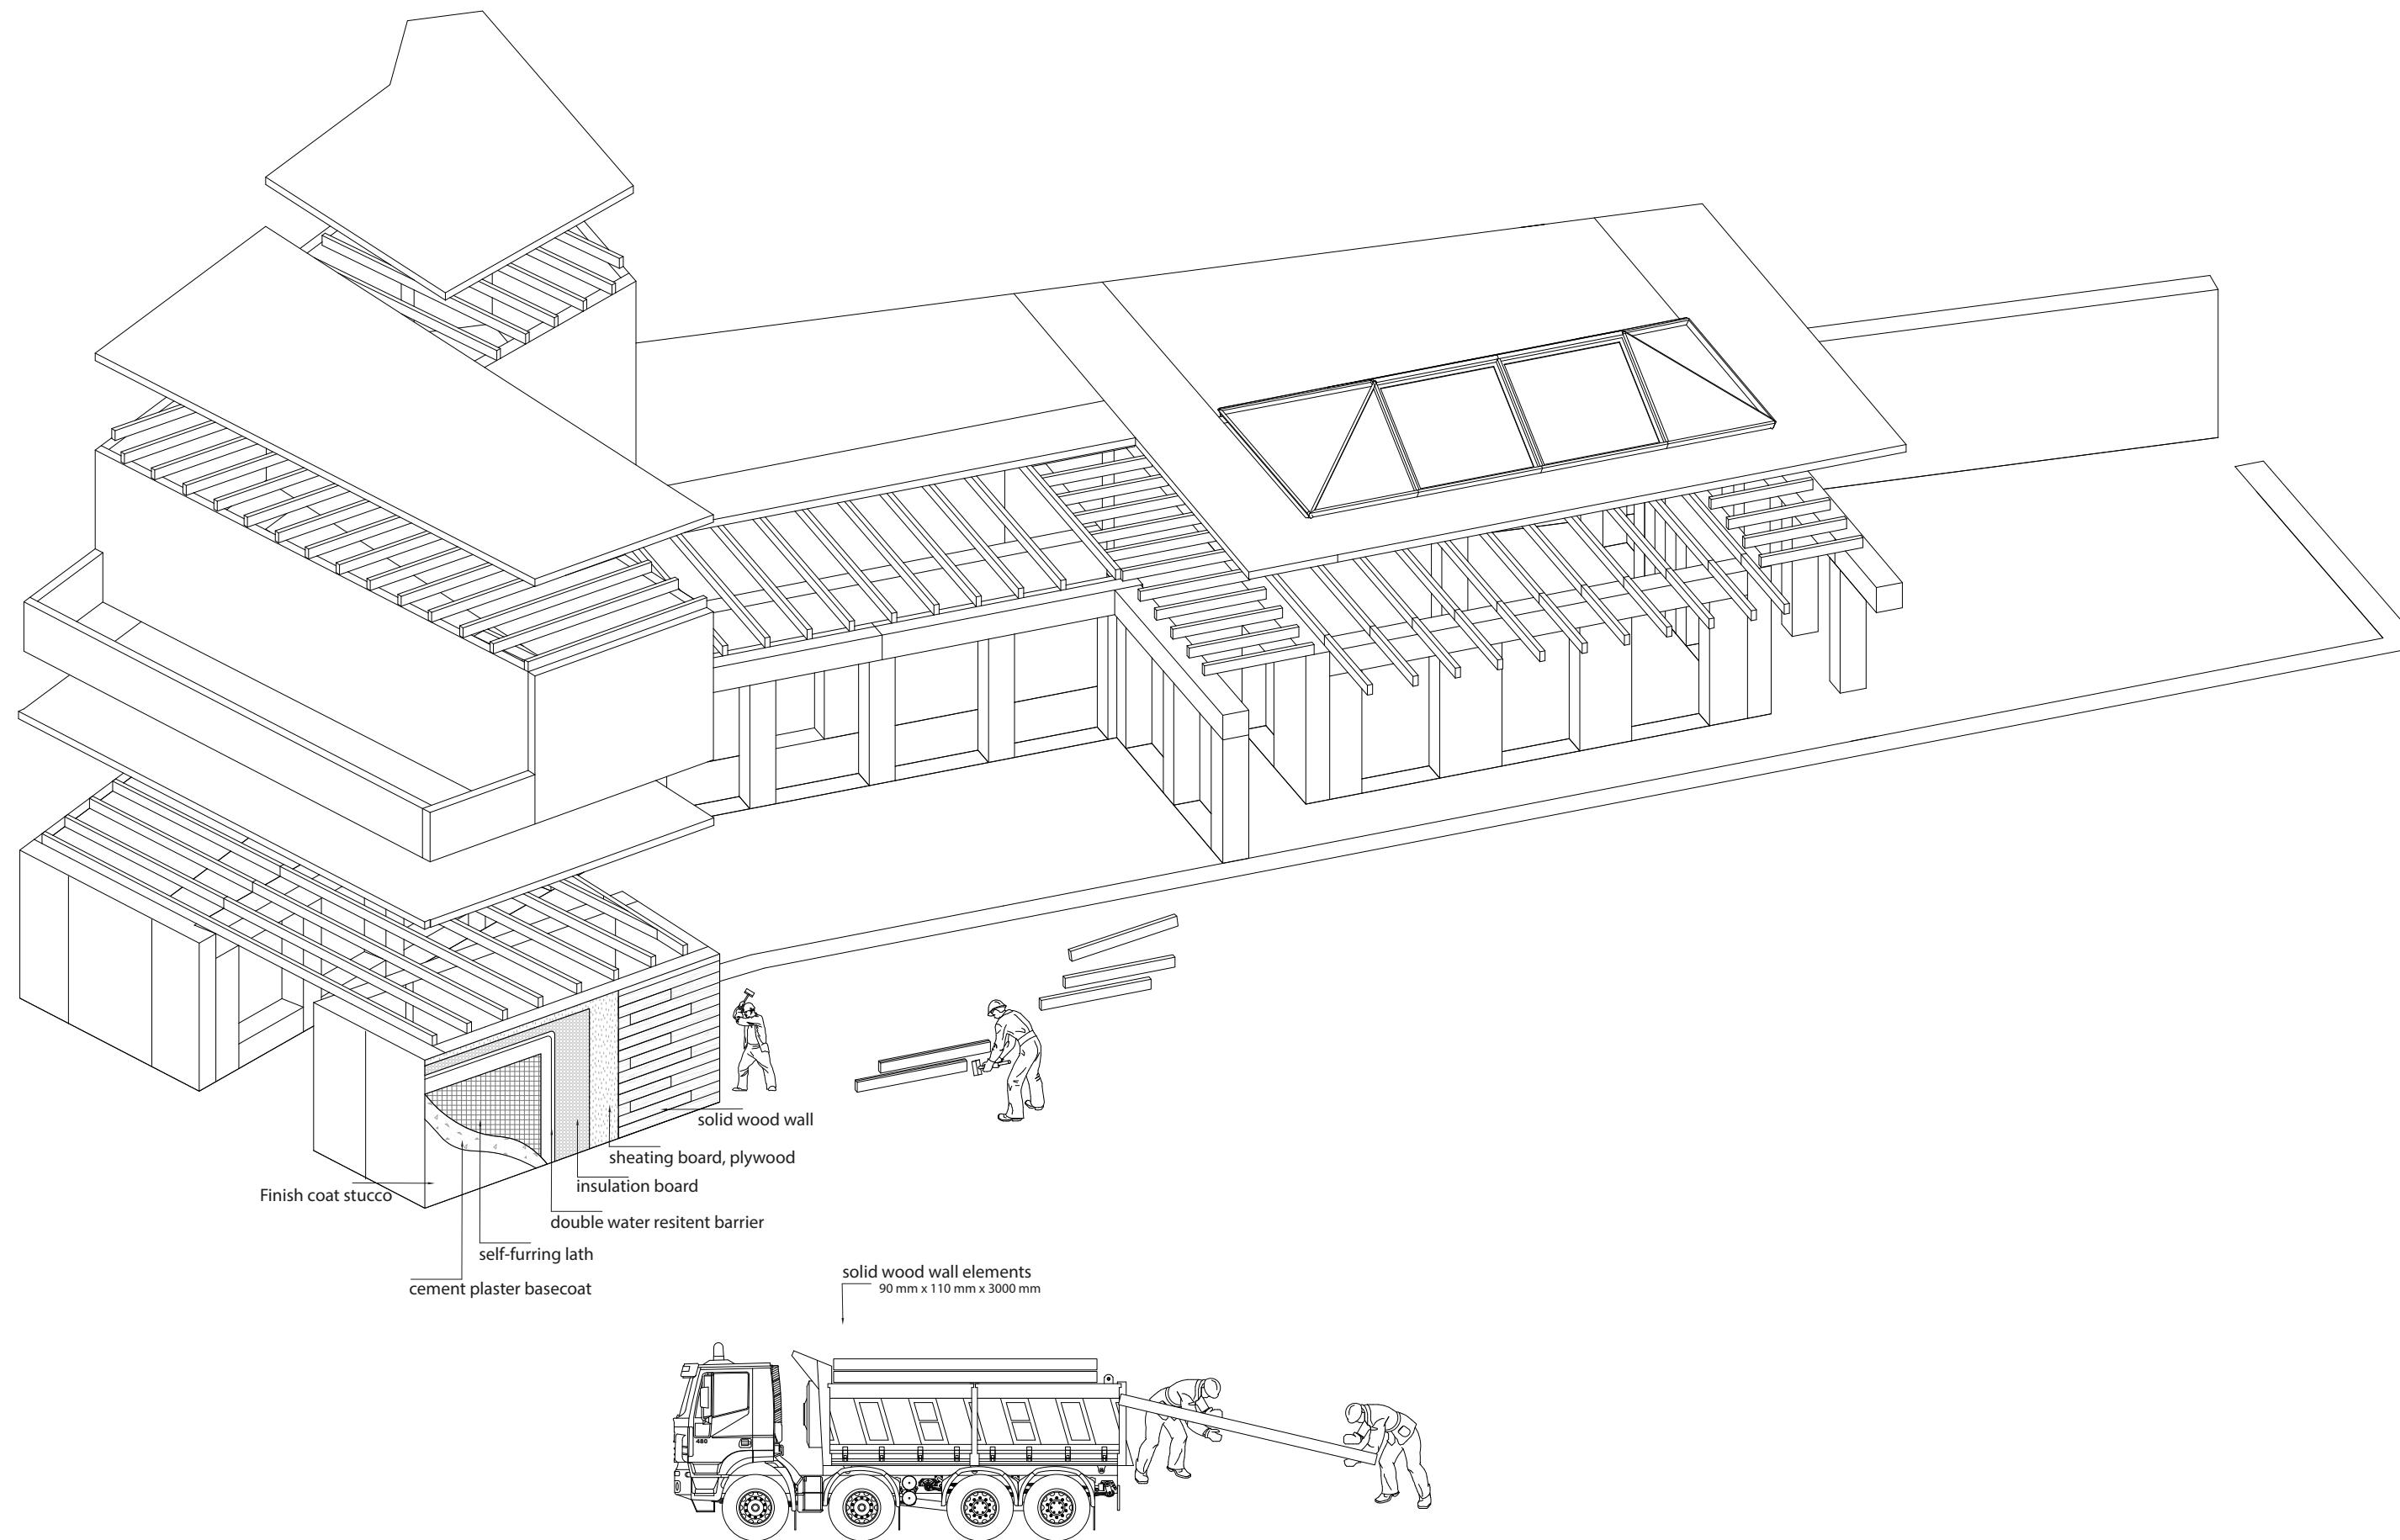


Construction / “*how to build*”



Construction / "plan groundfloor"




Construction / *“plan second floor”*

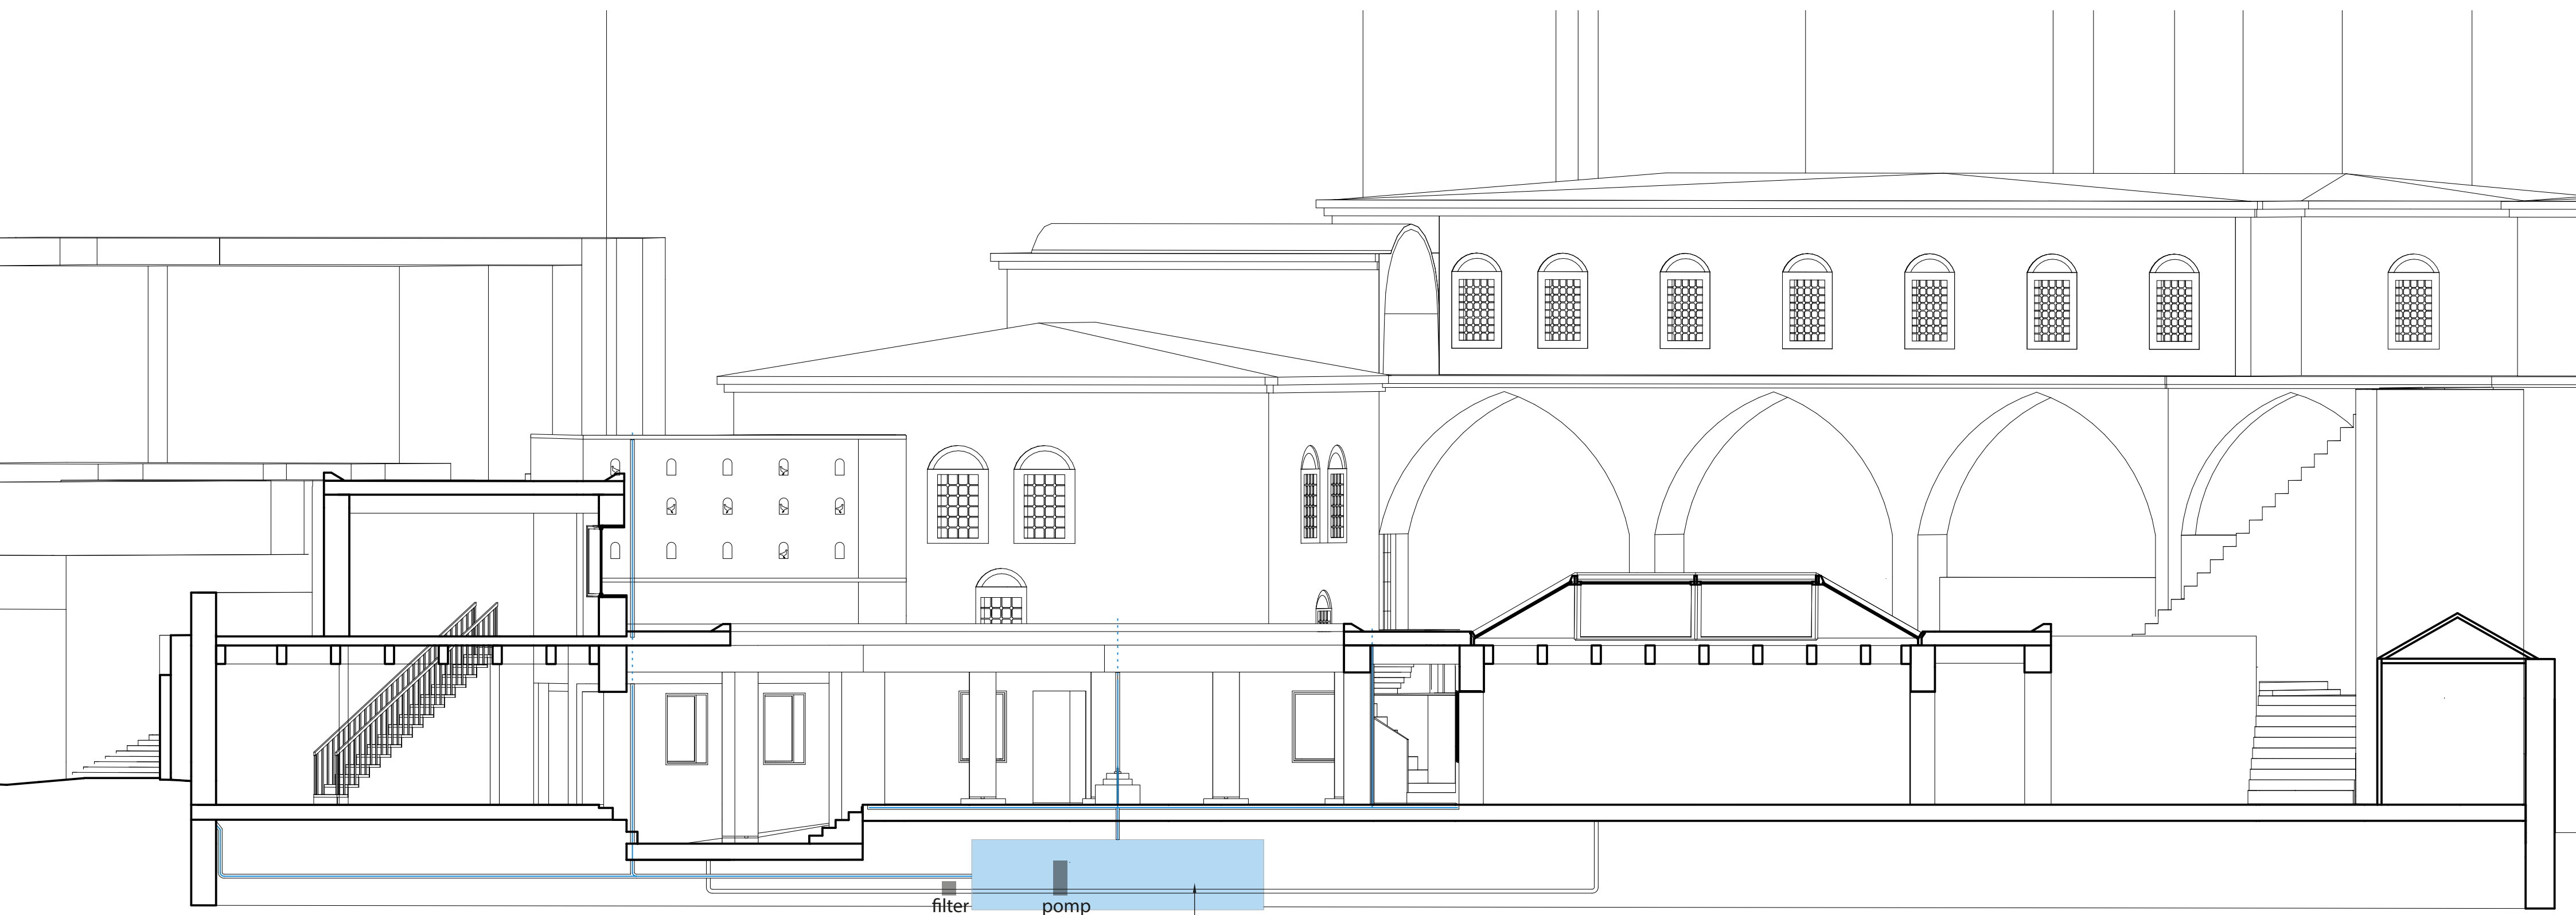

rainwater harvesting system
reusing water for toilet flushing
storage of rainwater for use in drought

Climate scheme / “rainwater harvesting”

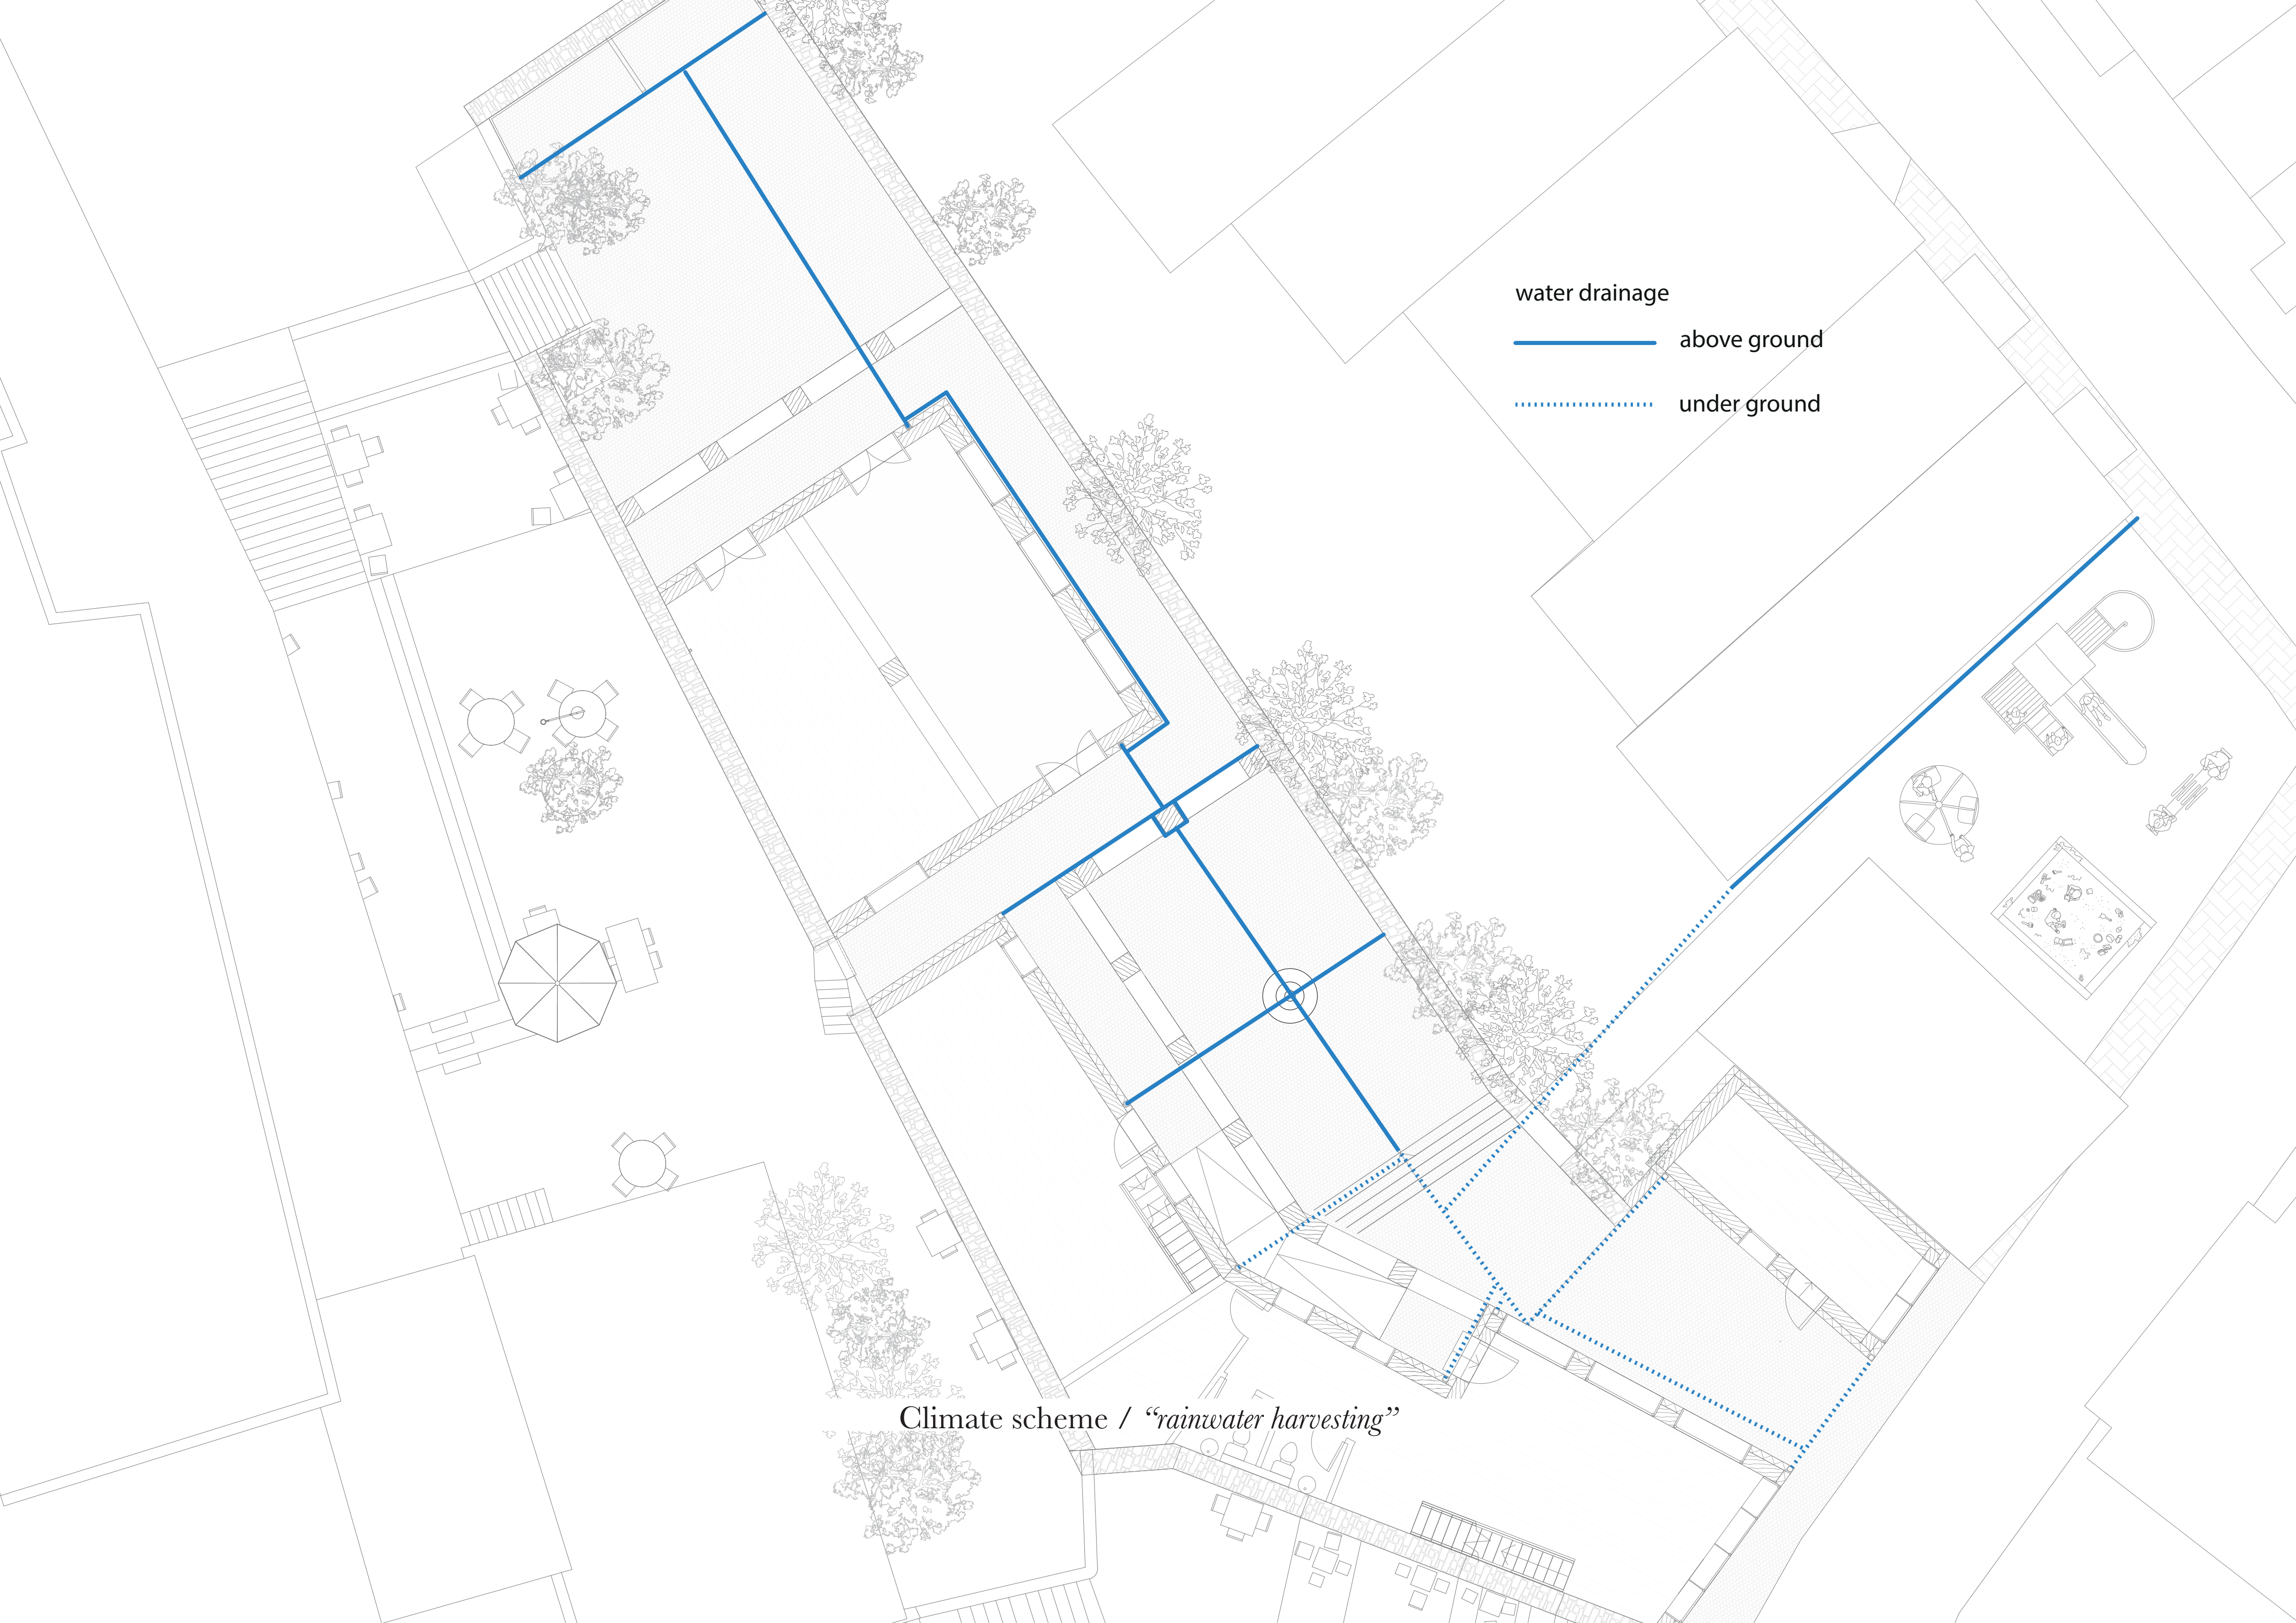


water drainage

— above ground


..... under ground

Climate scheme / “rainwater harvesting”

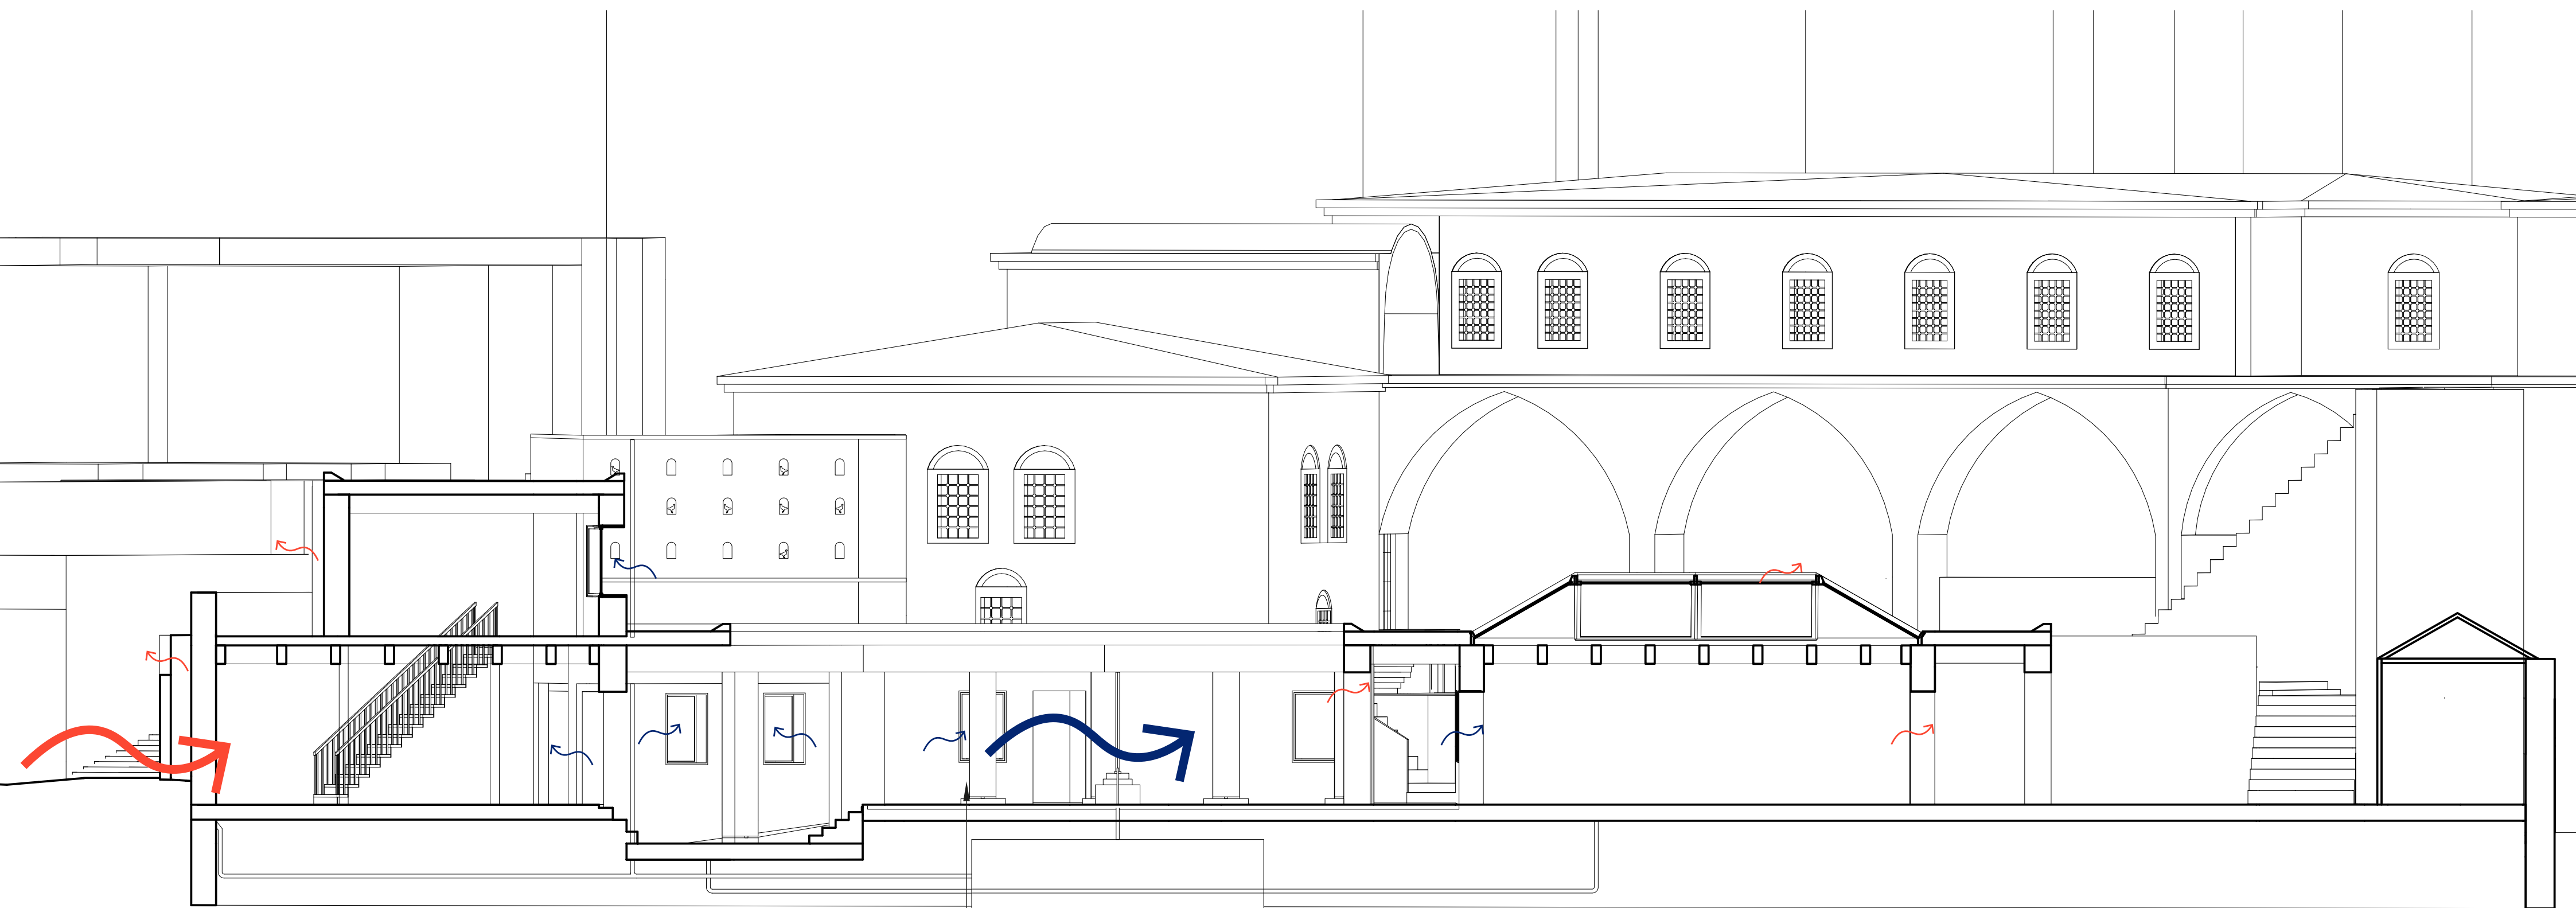

natural ventilation
courtyard effect
cooling through courtyard

Climate scheme / “ventilation”

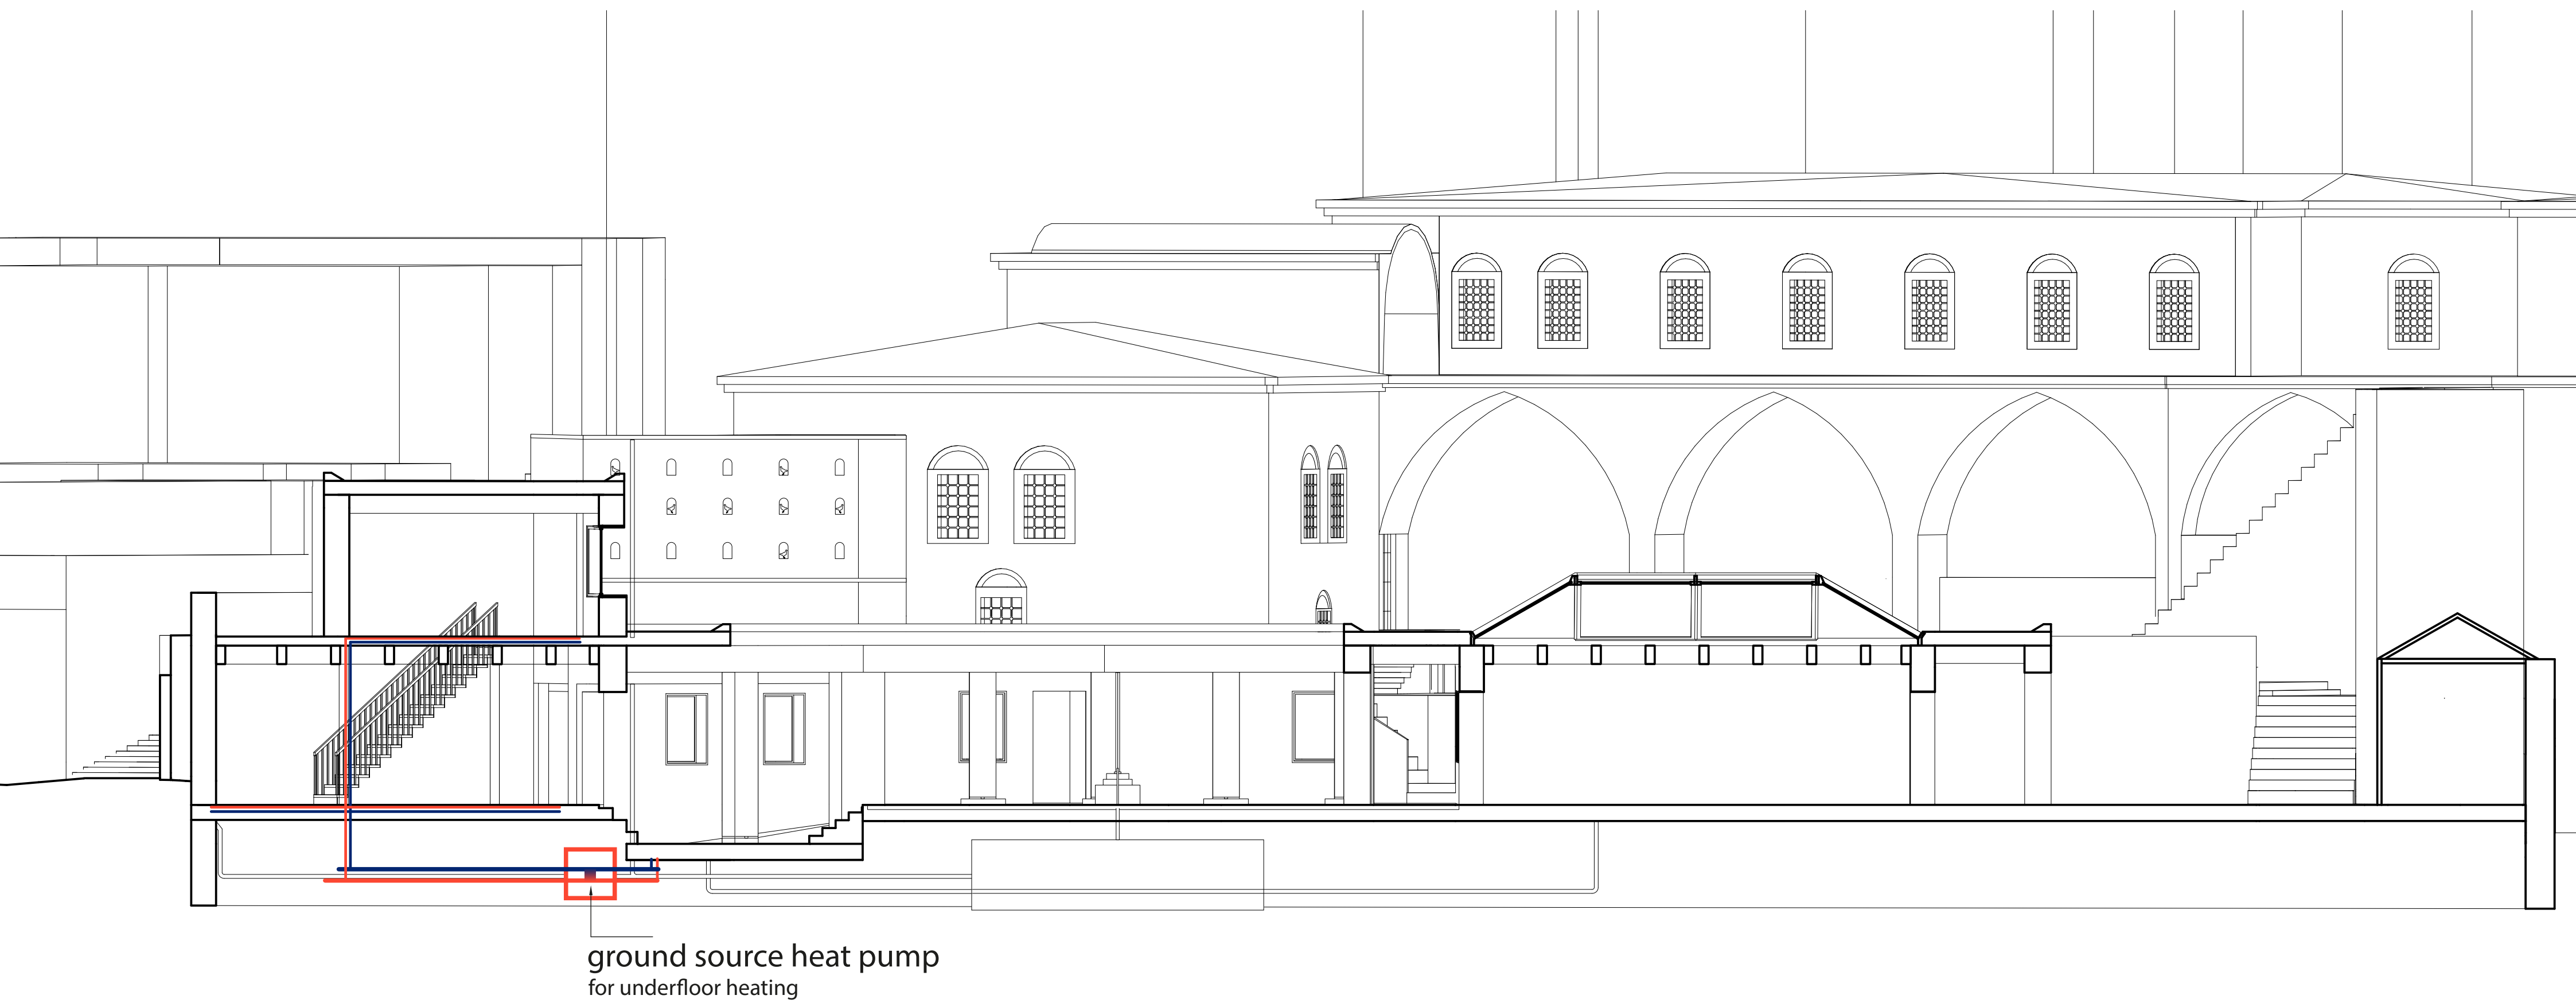


Climate scheme / *“heating”*



Collage / “maintenance facade”



Collage/ "gate building"

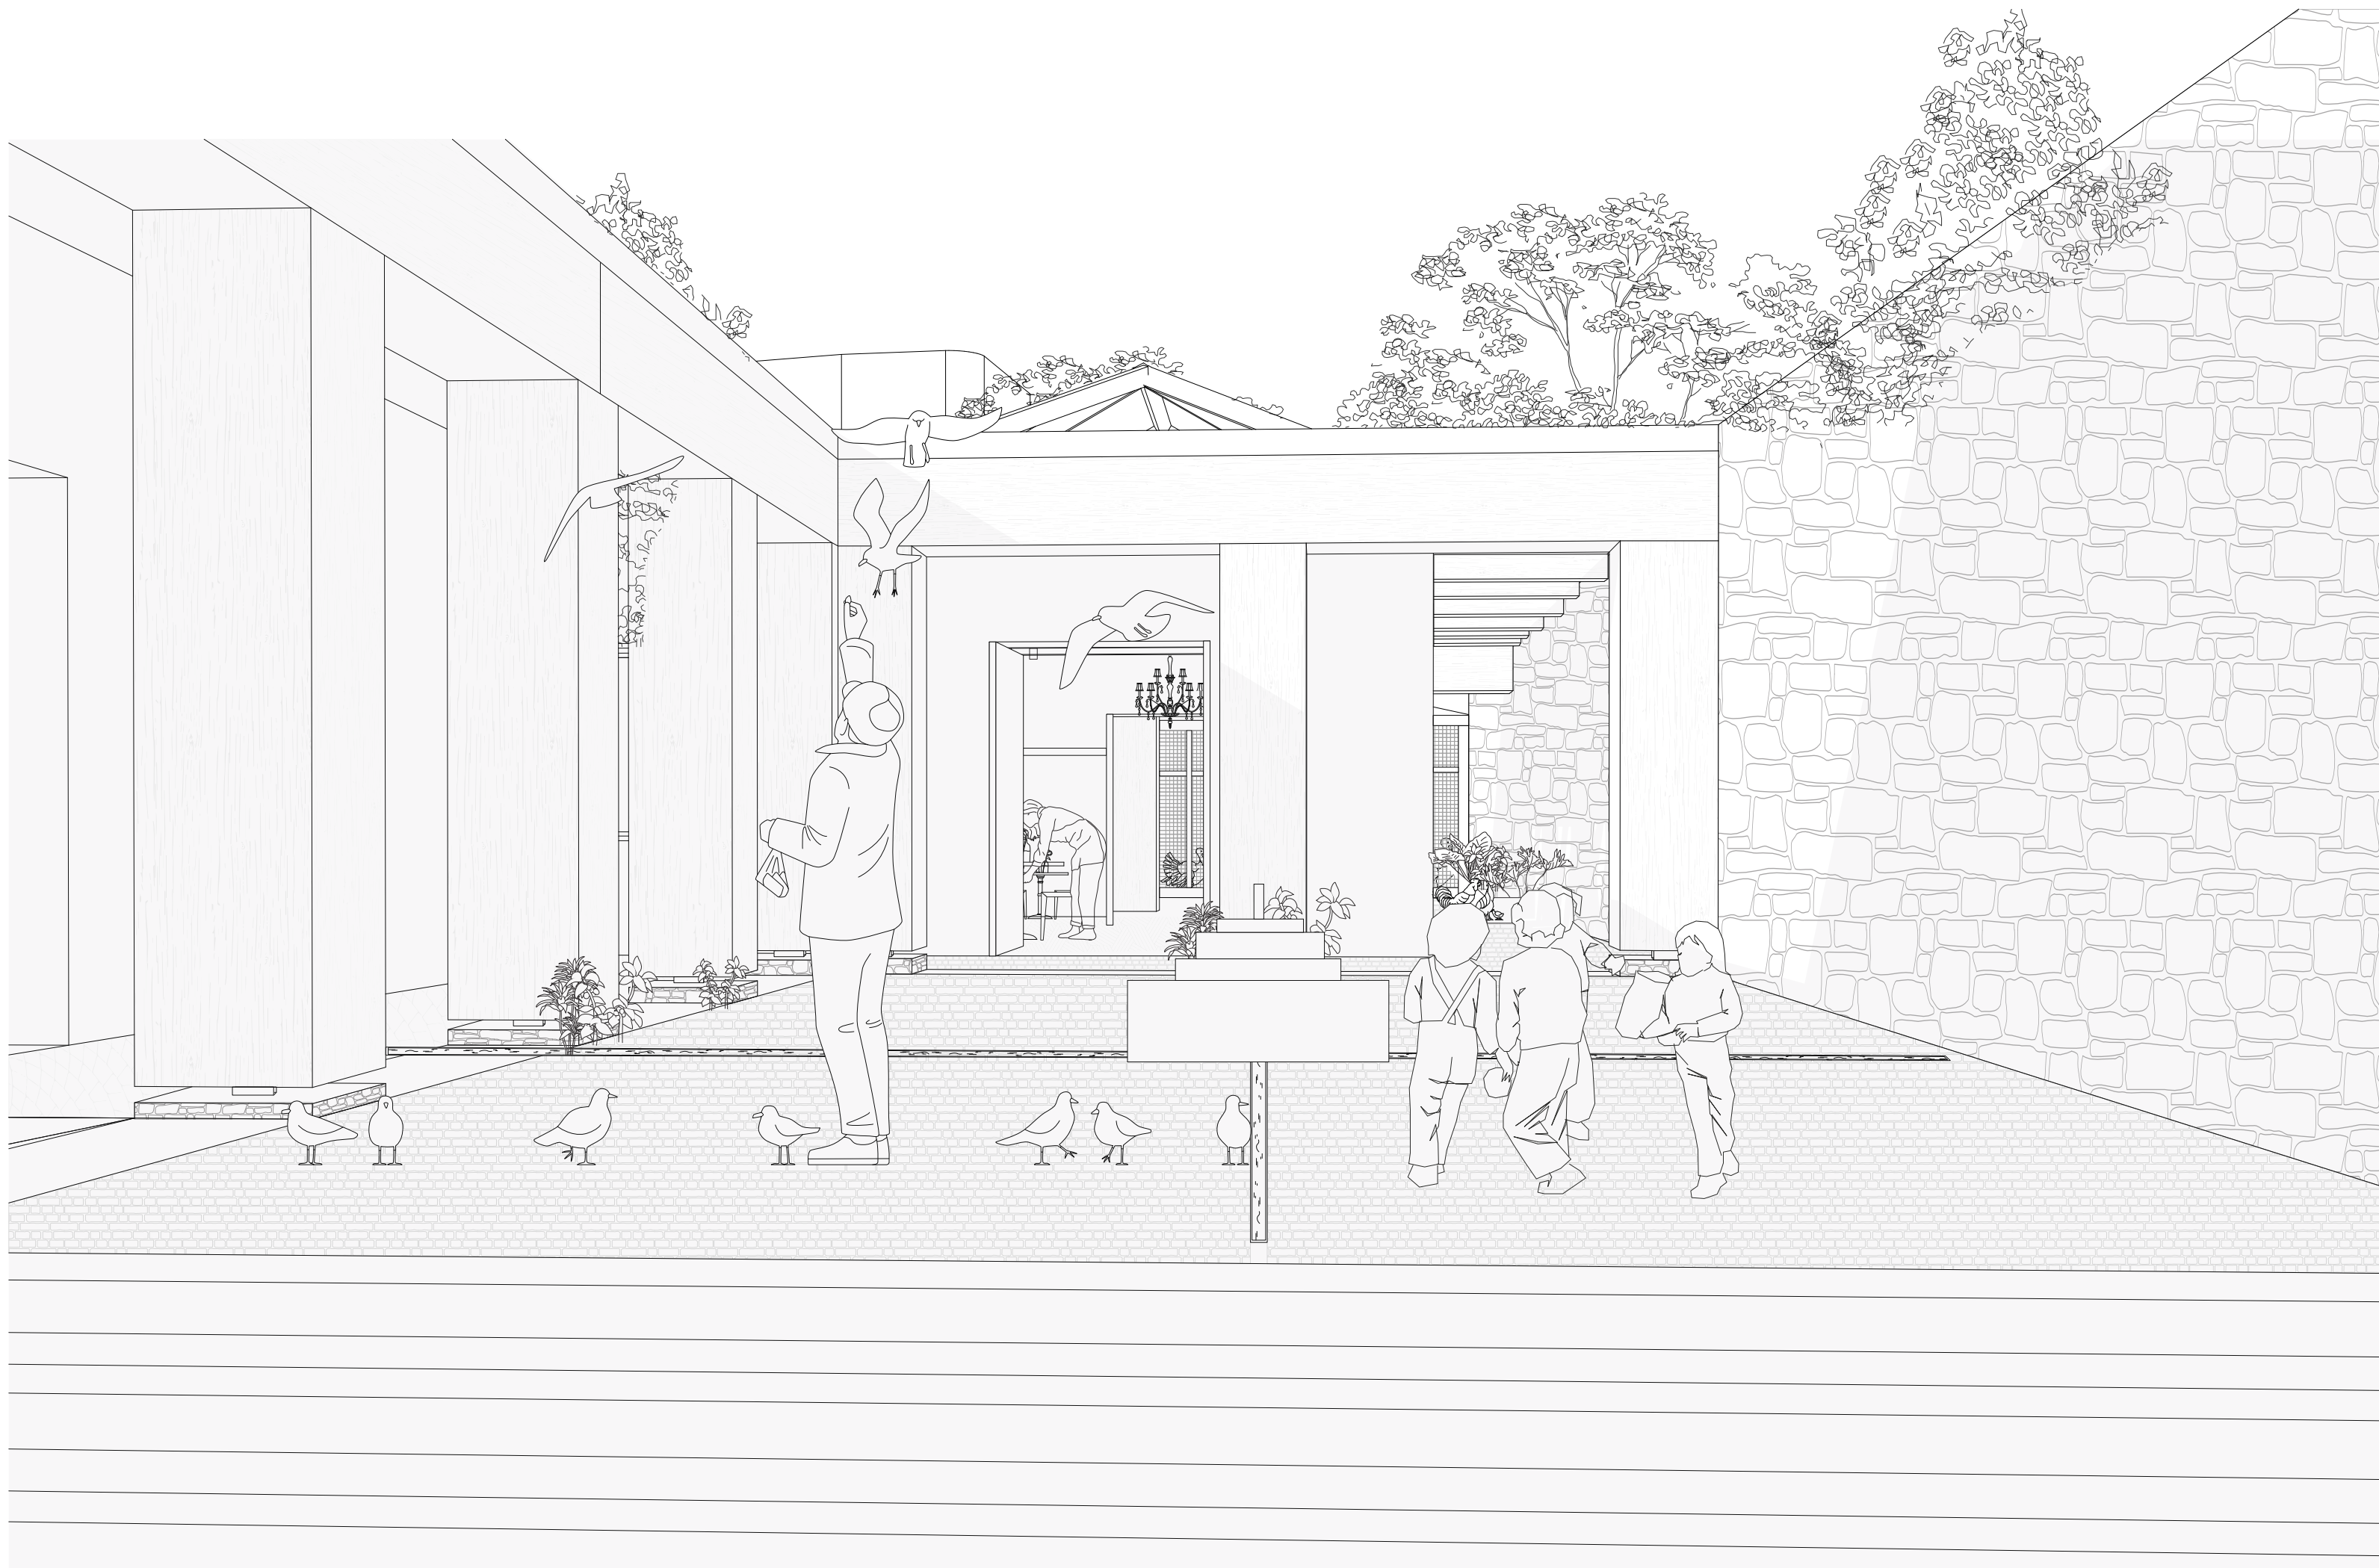

Collage / “courtyard”



Collage/ *“Public kitchen/cafe”*