



Ground Level Plan 1:500




Site Plan 1:1000

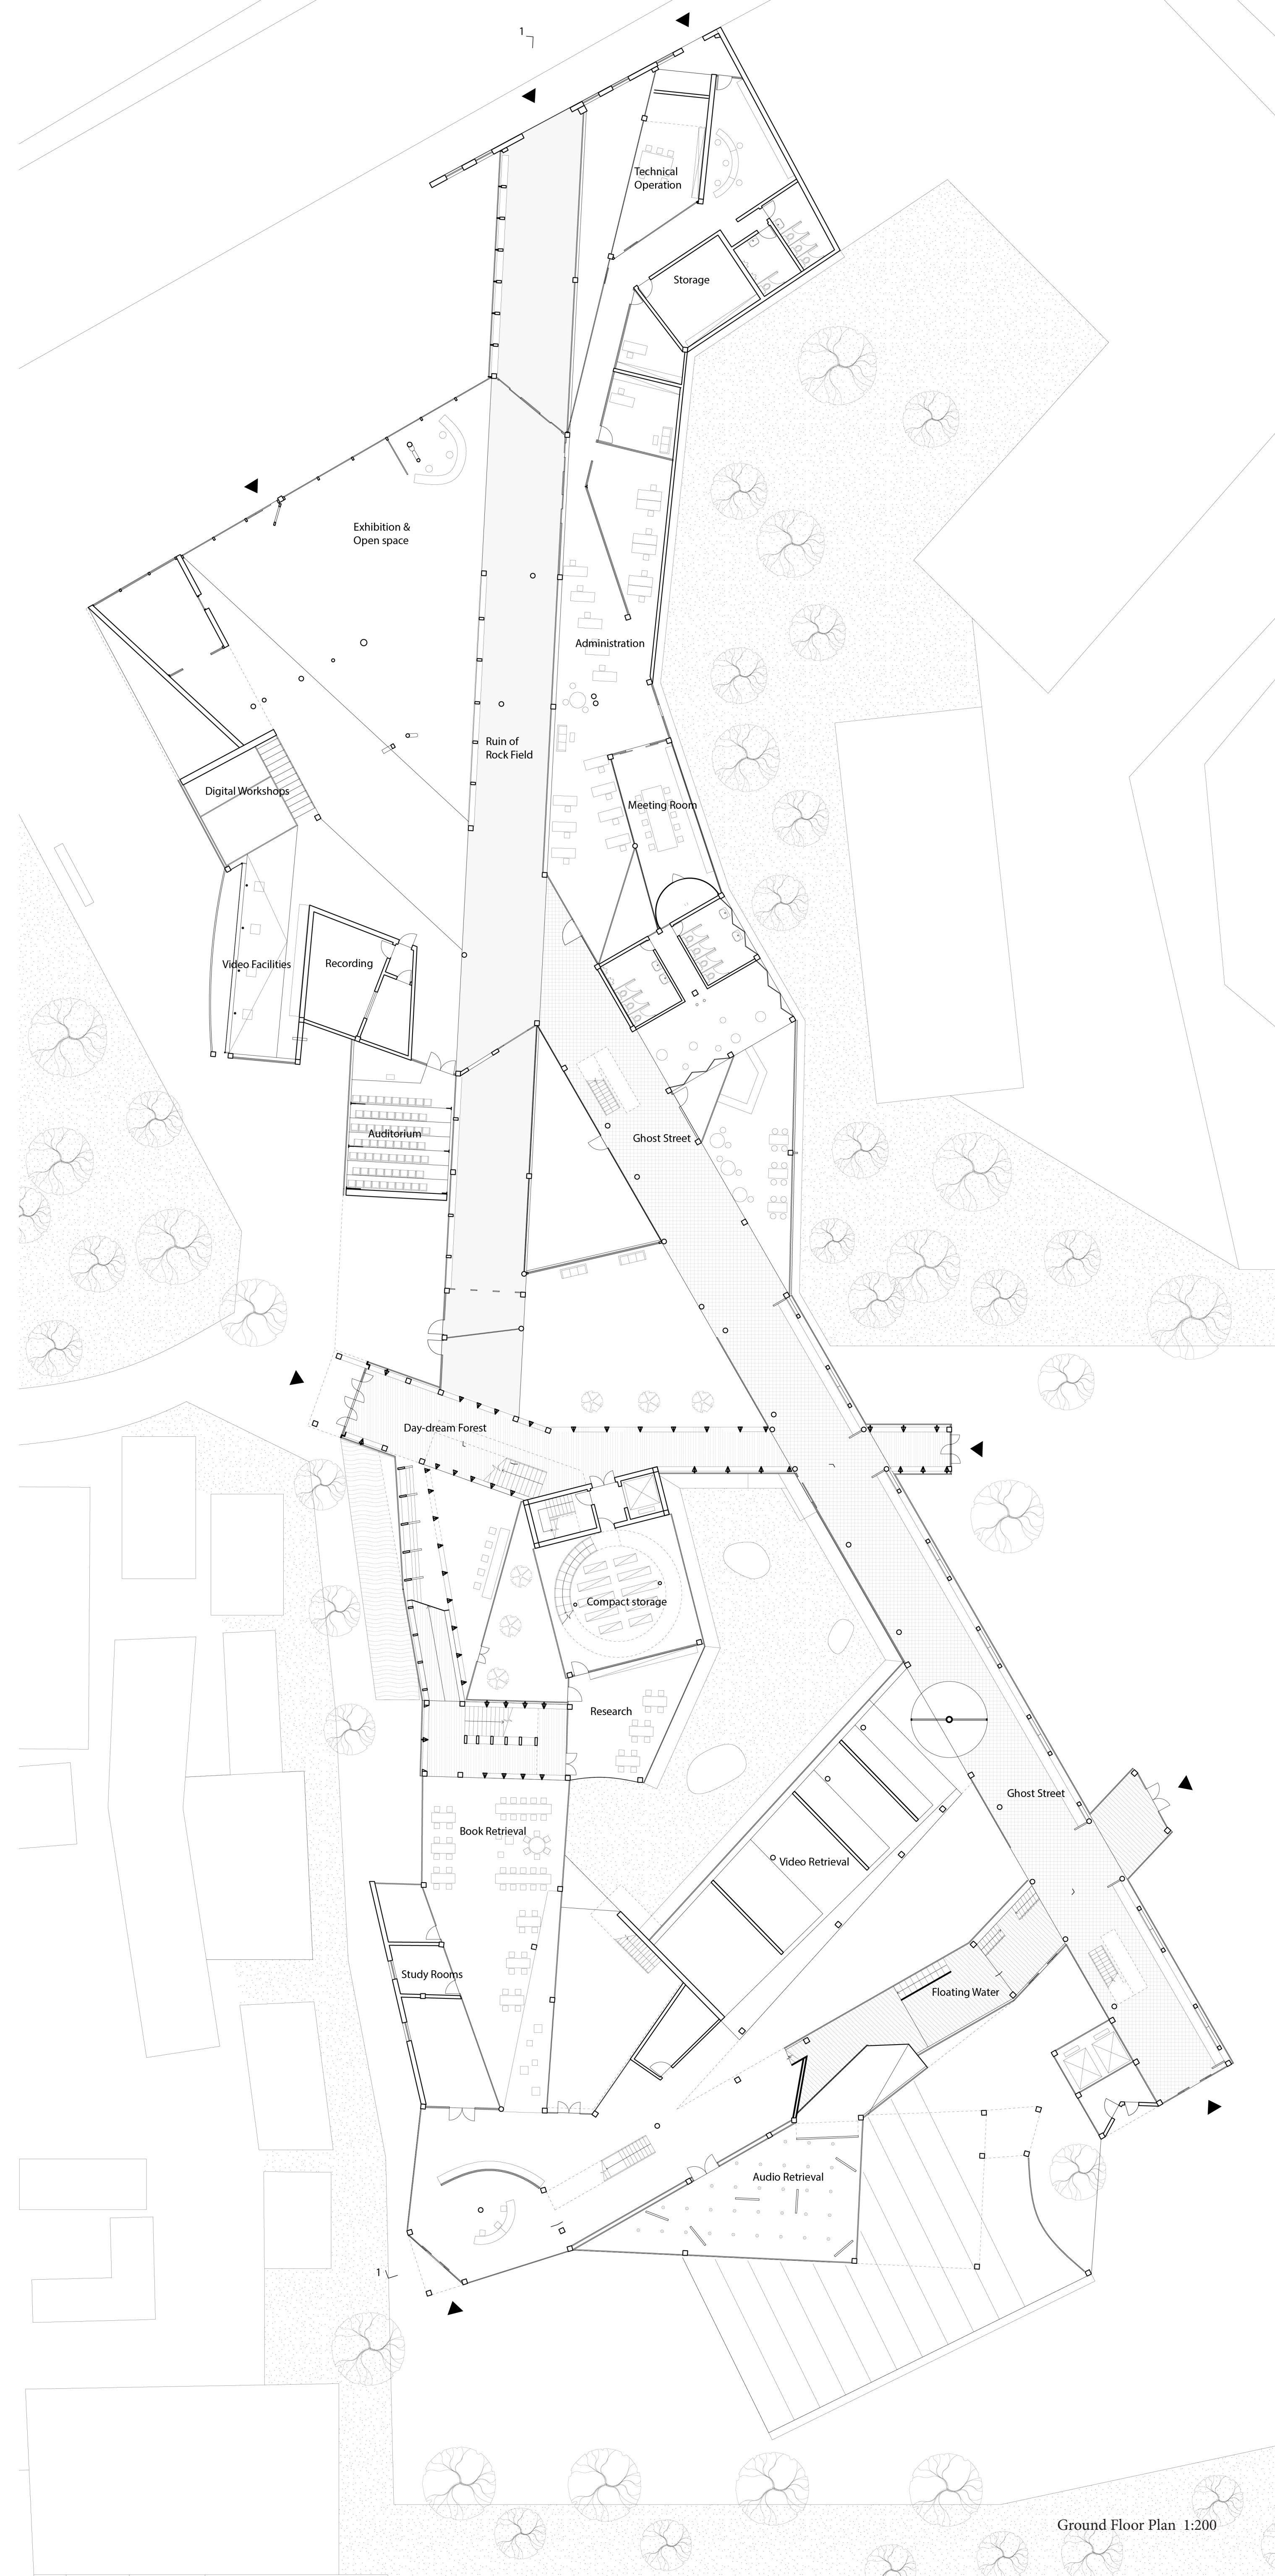


Ground Floor Plan 1:200

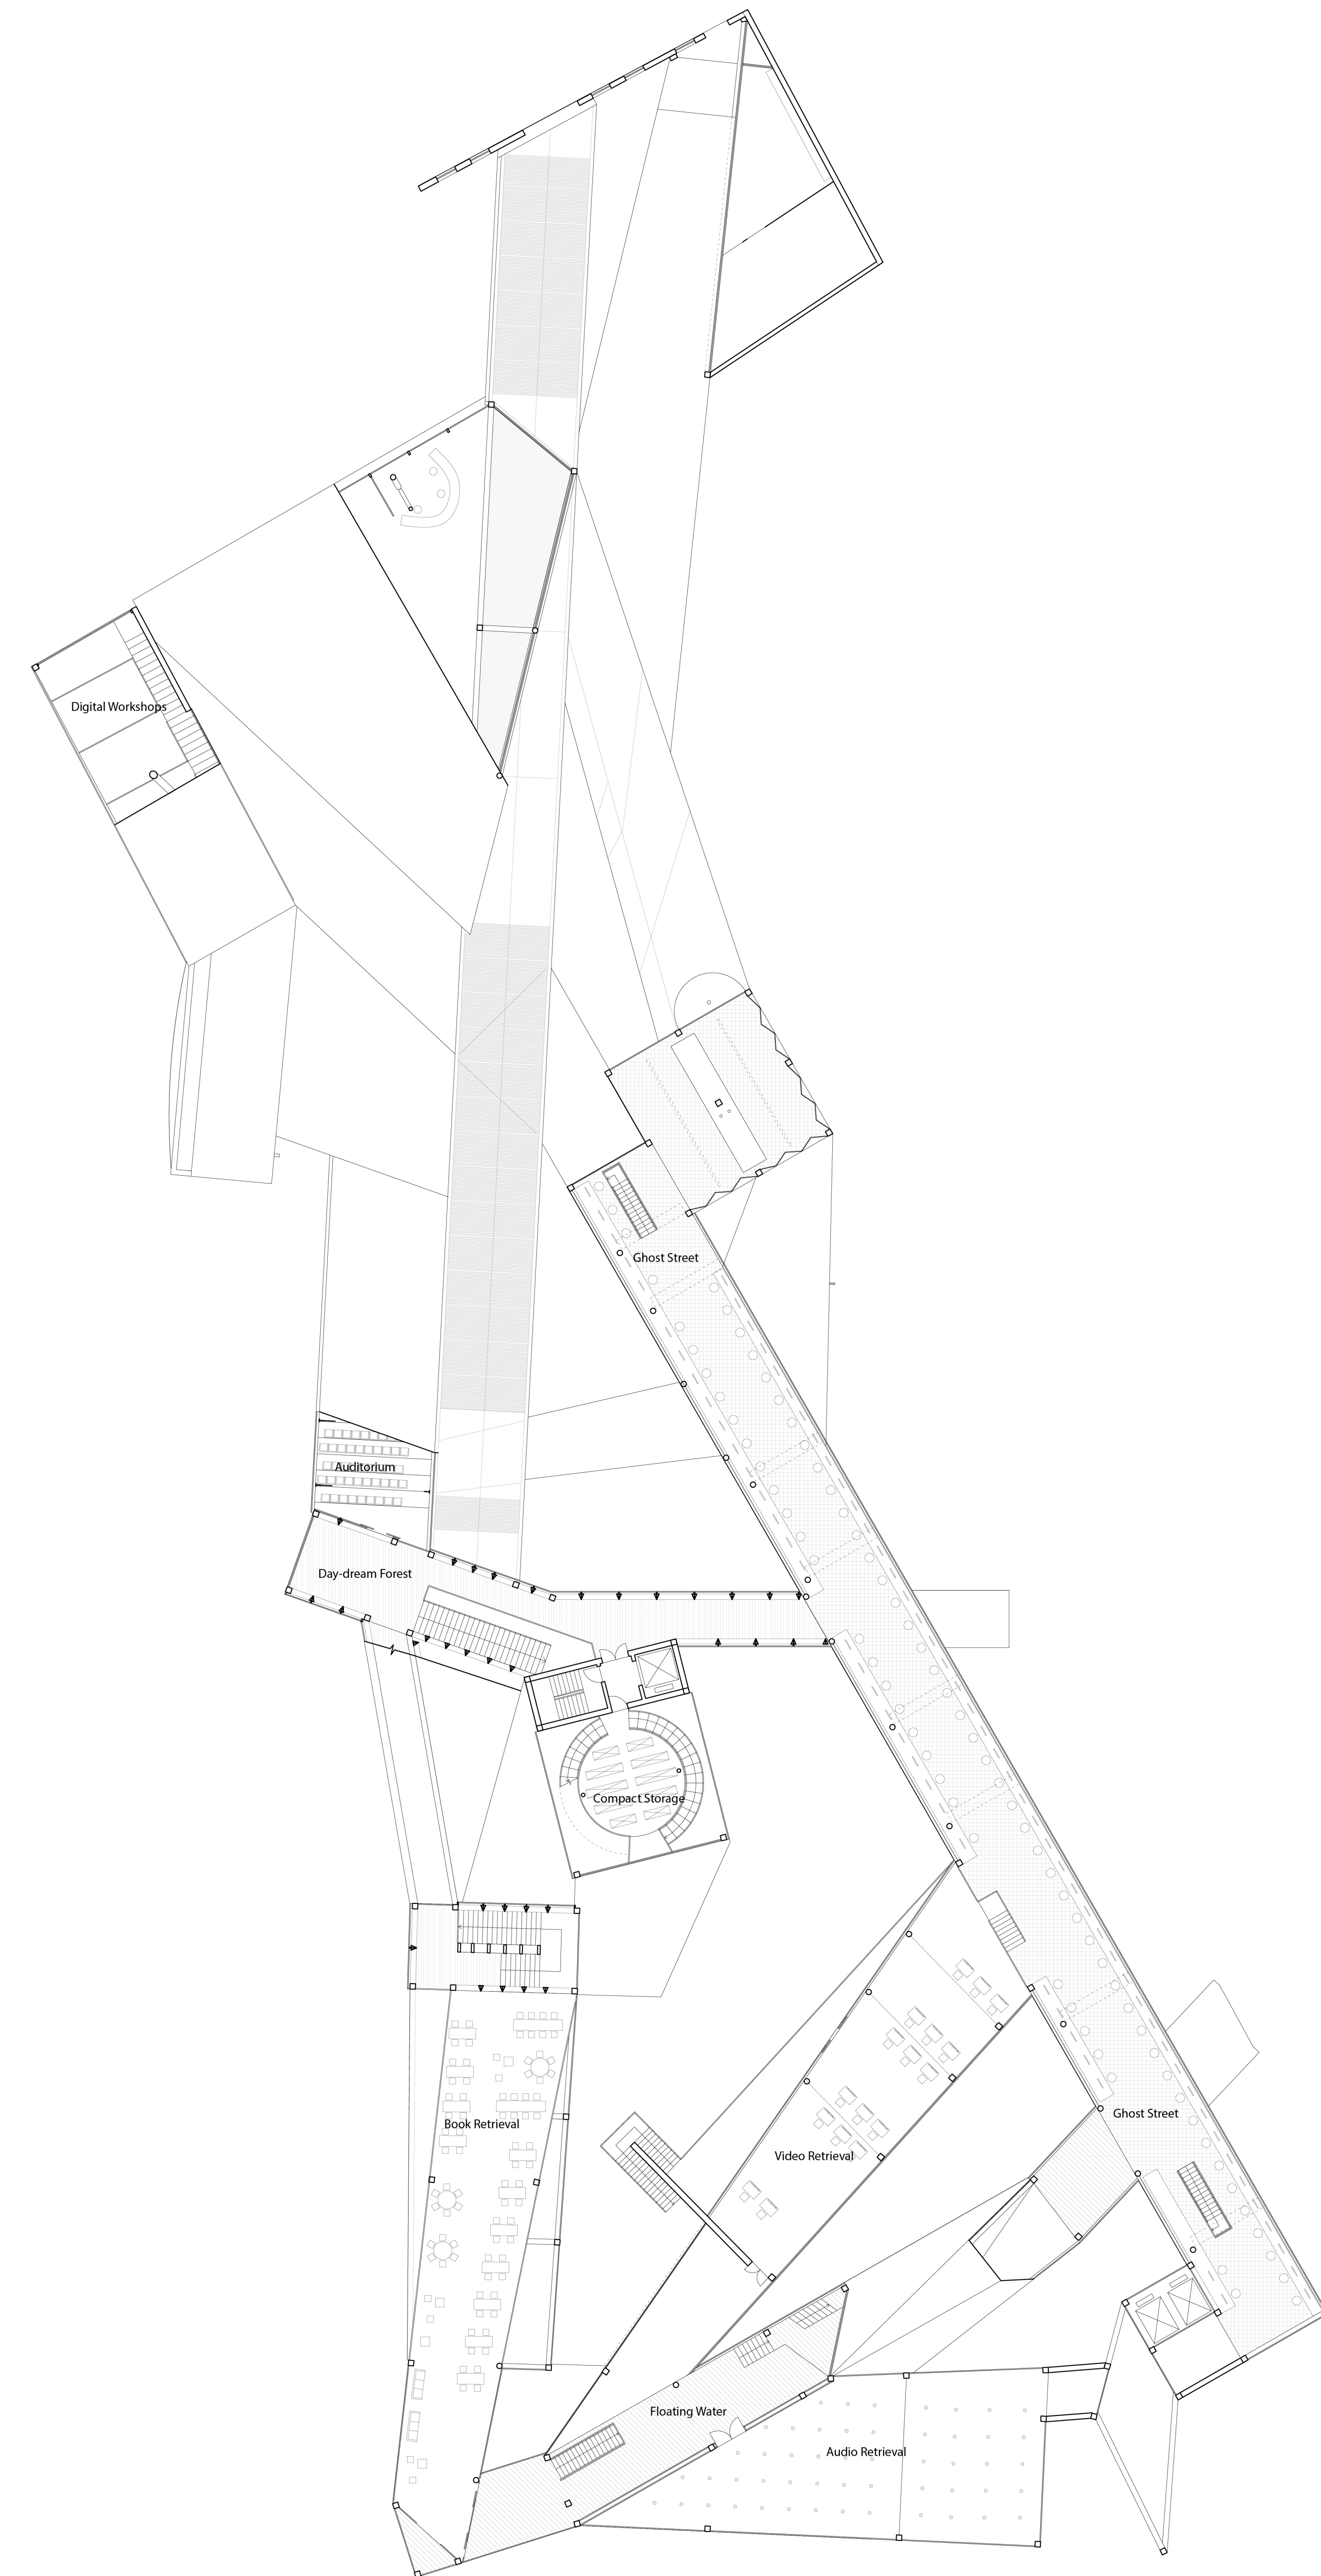

1st Floor Plan 1:200

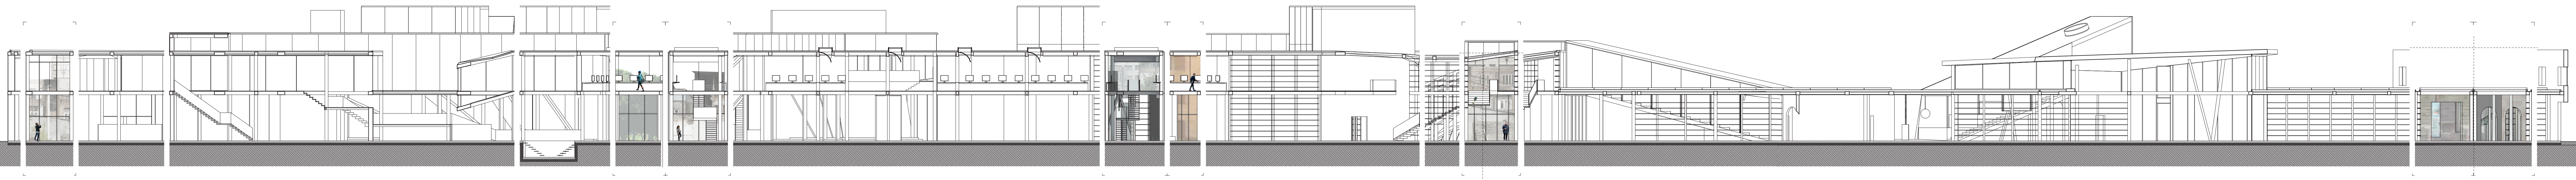


Overall Section & Frames 1:200

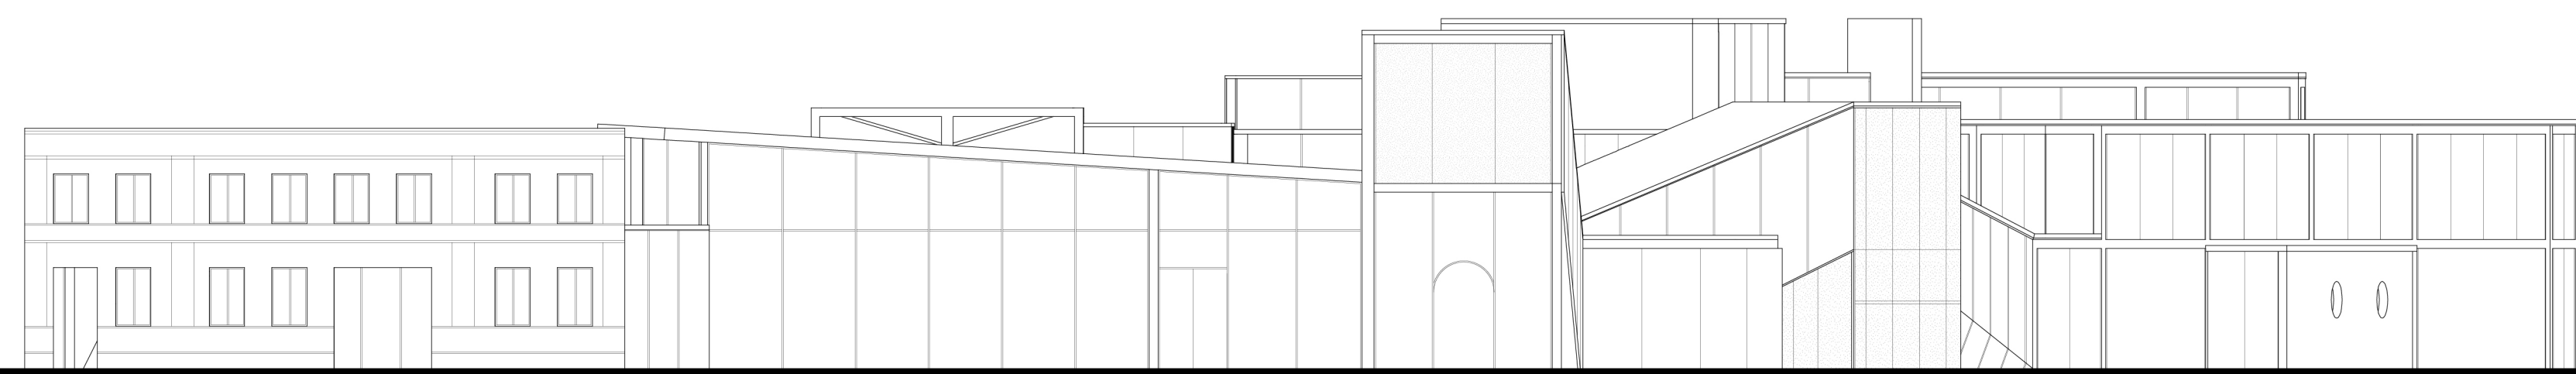


North Elevation 1:200




East Elevation 1:200

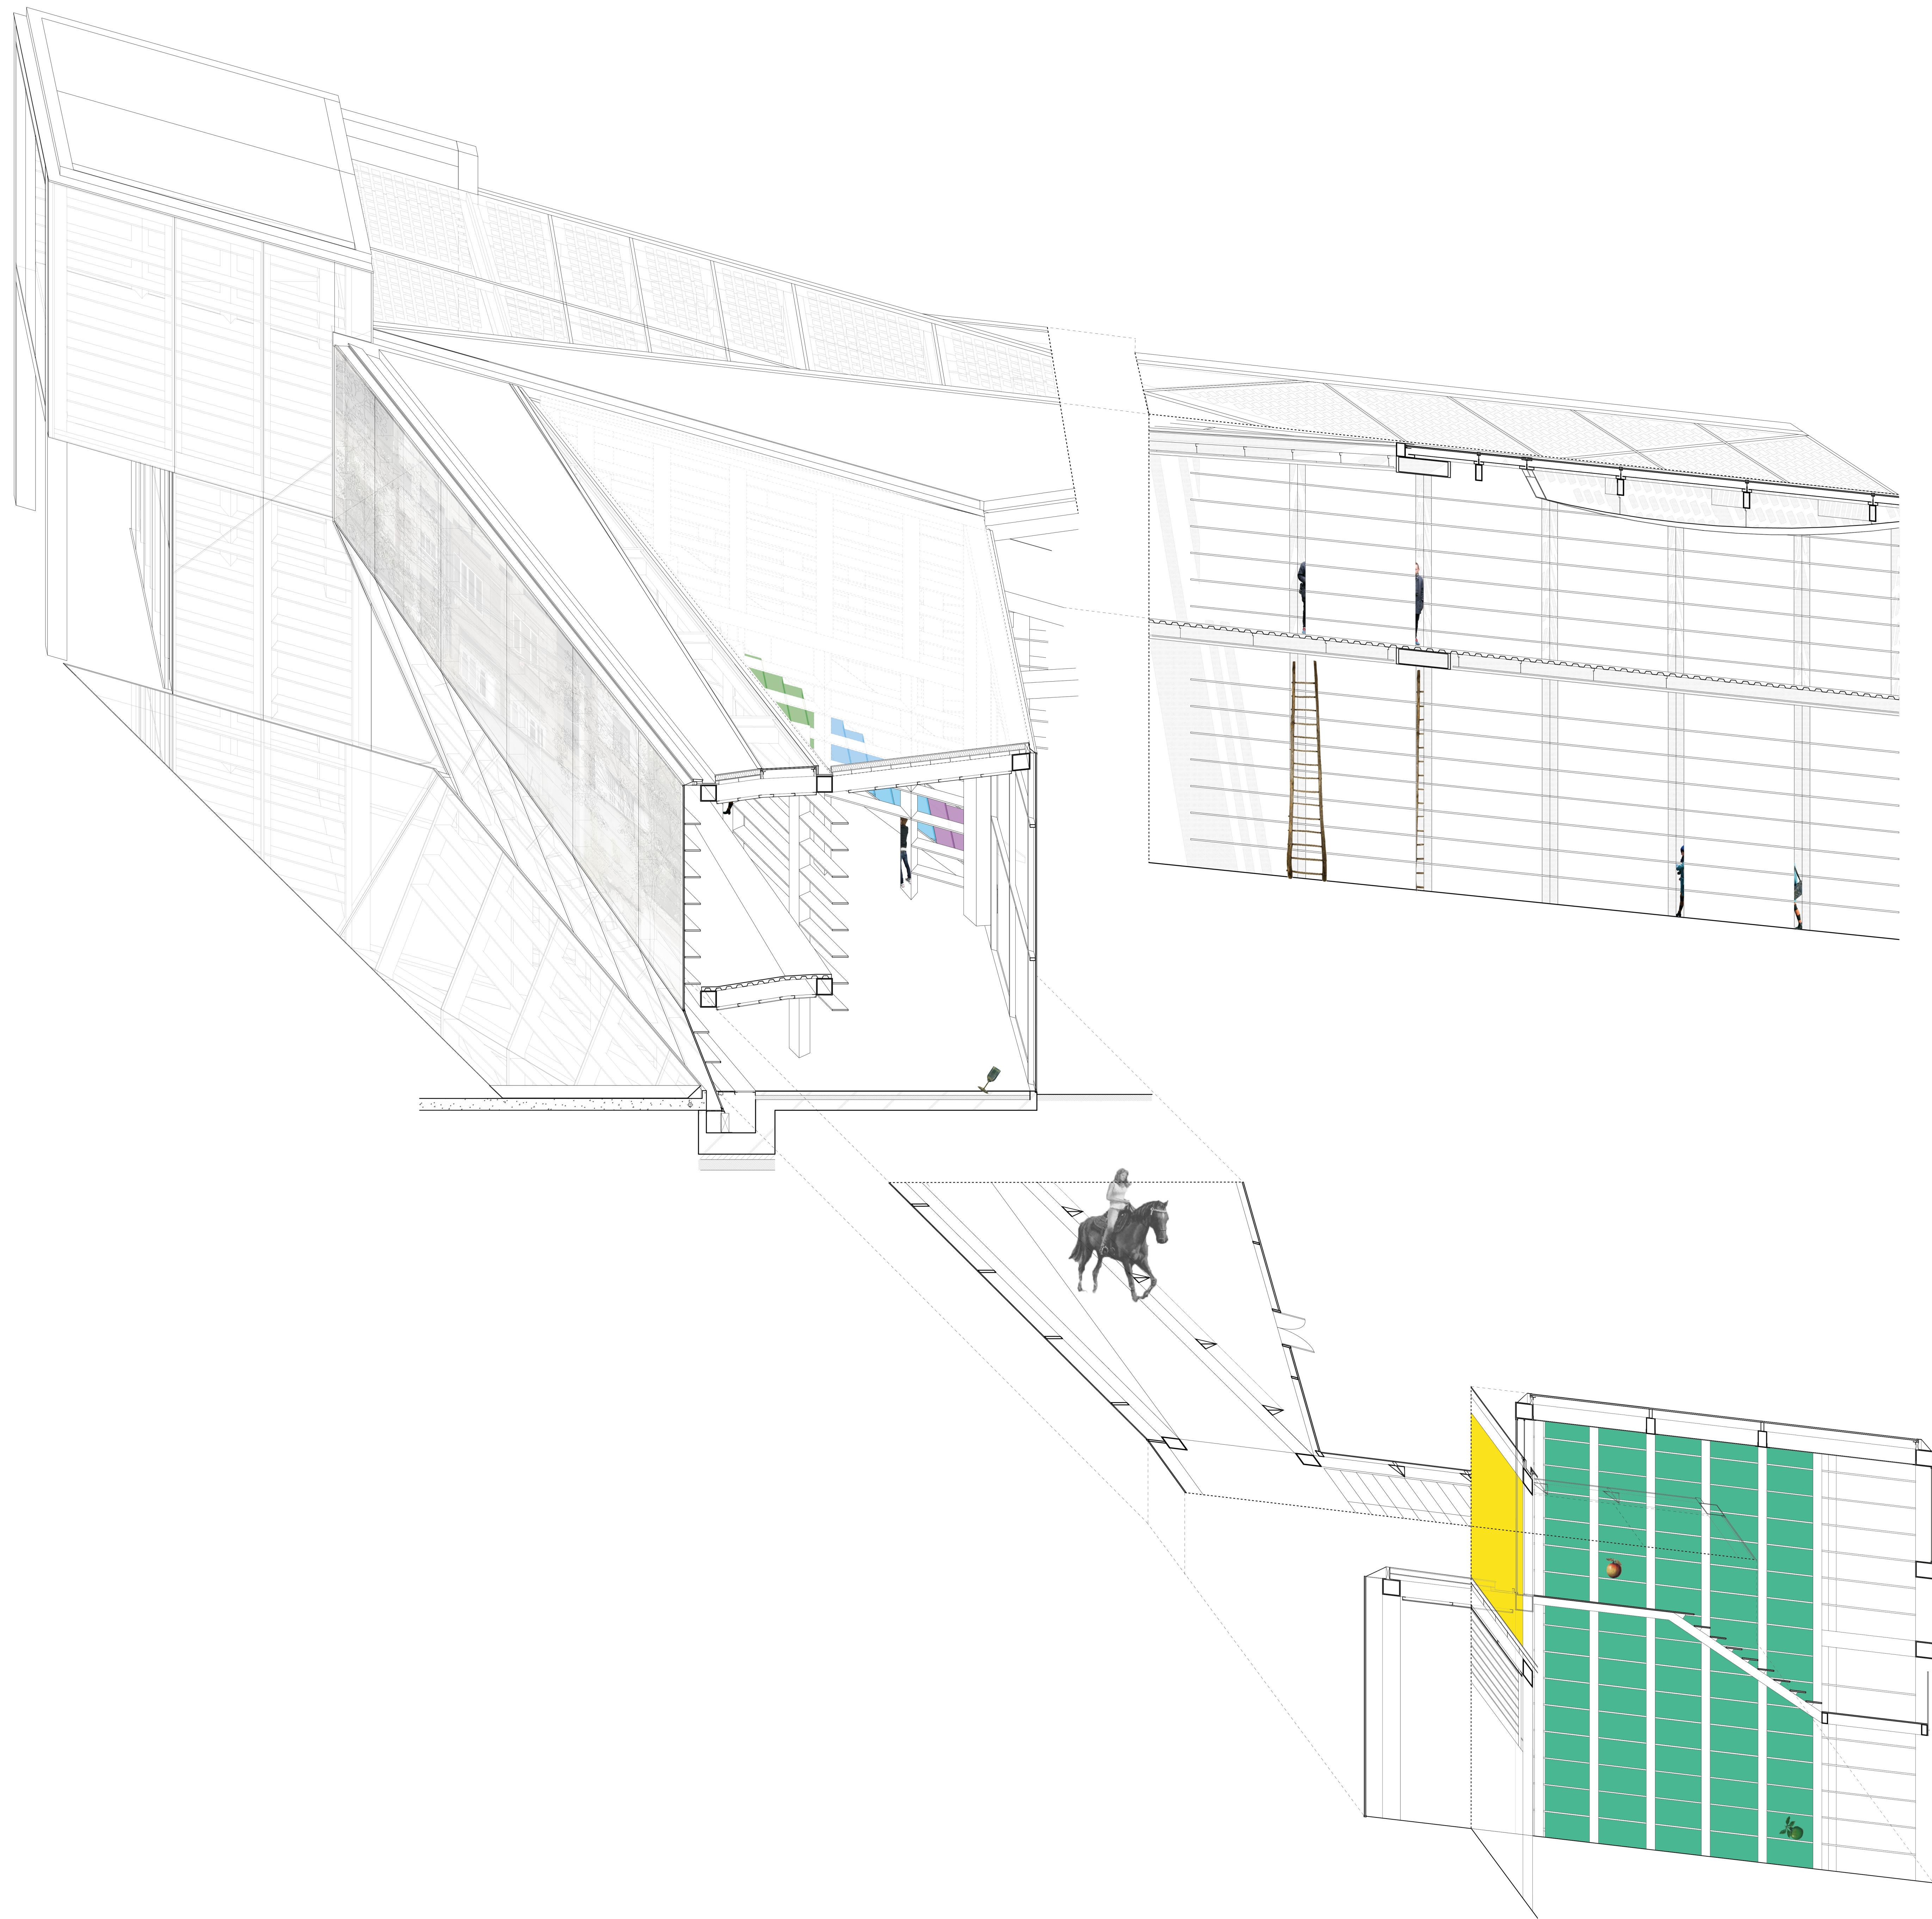




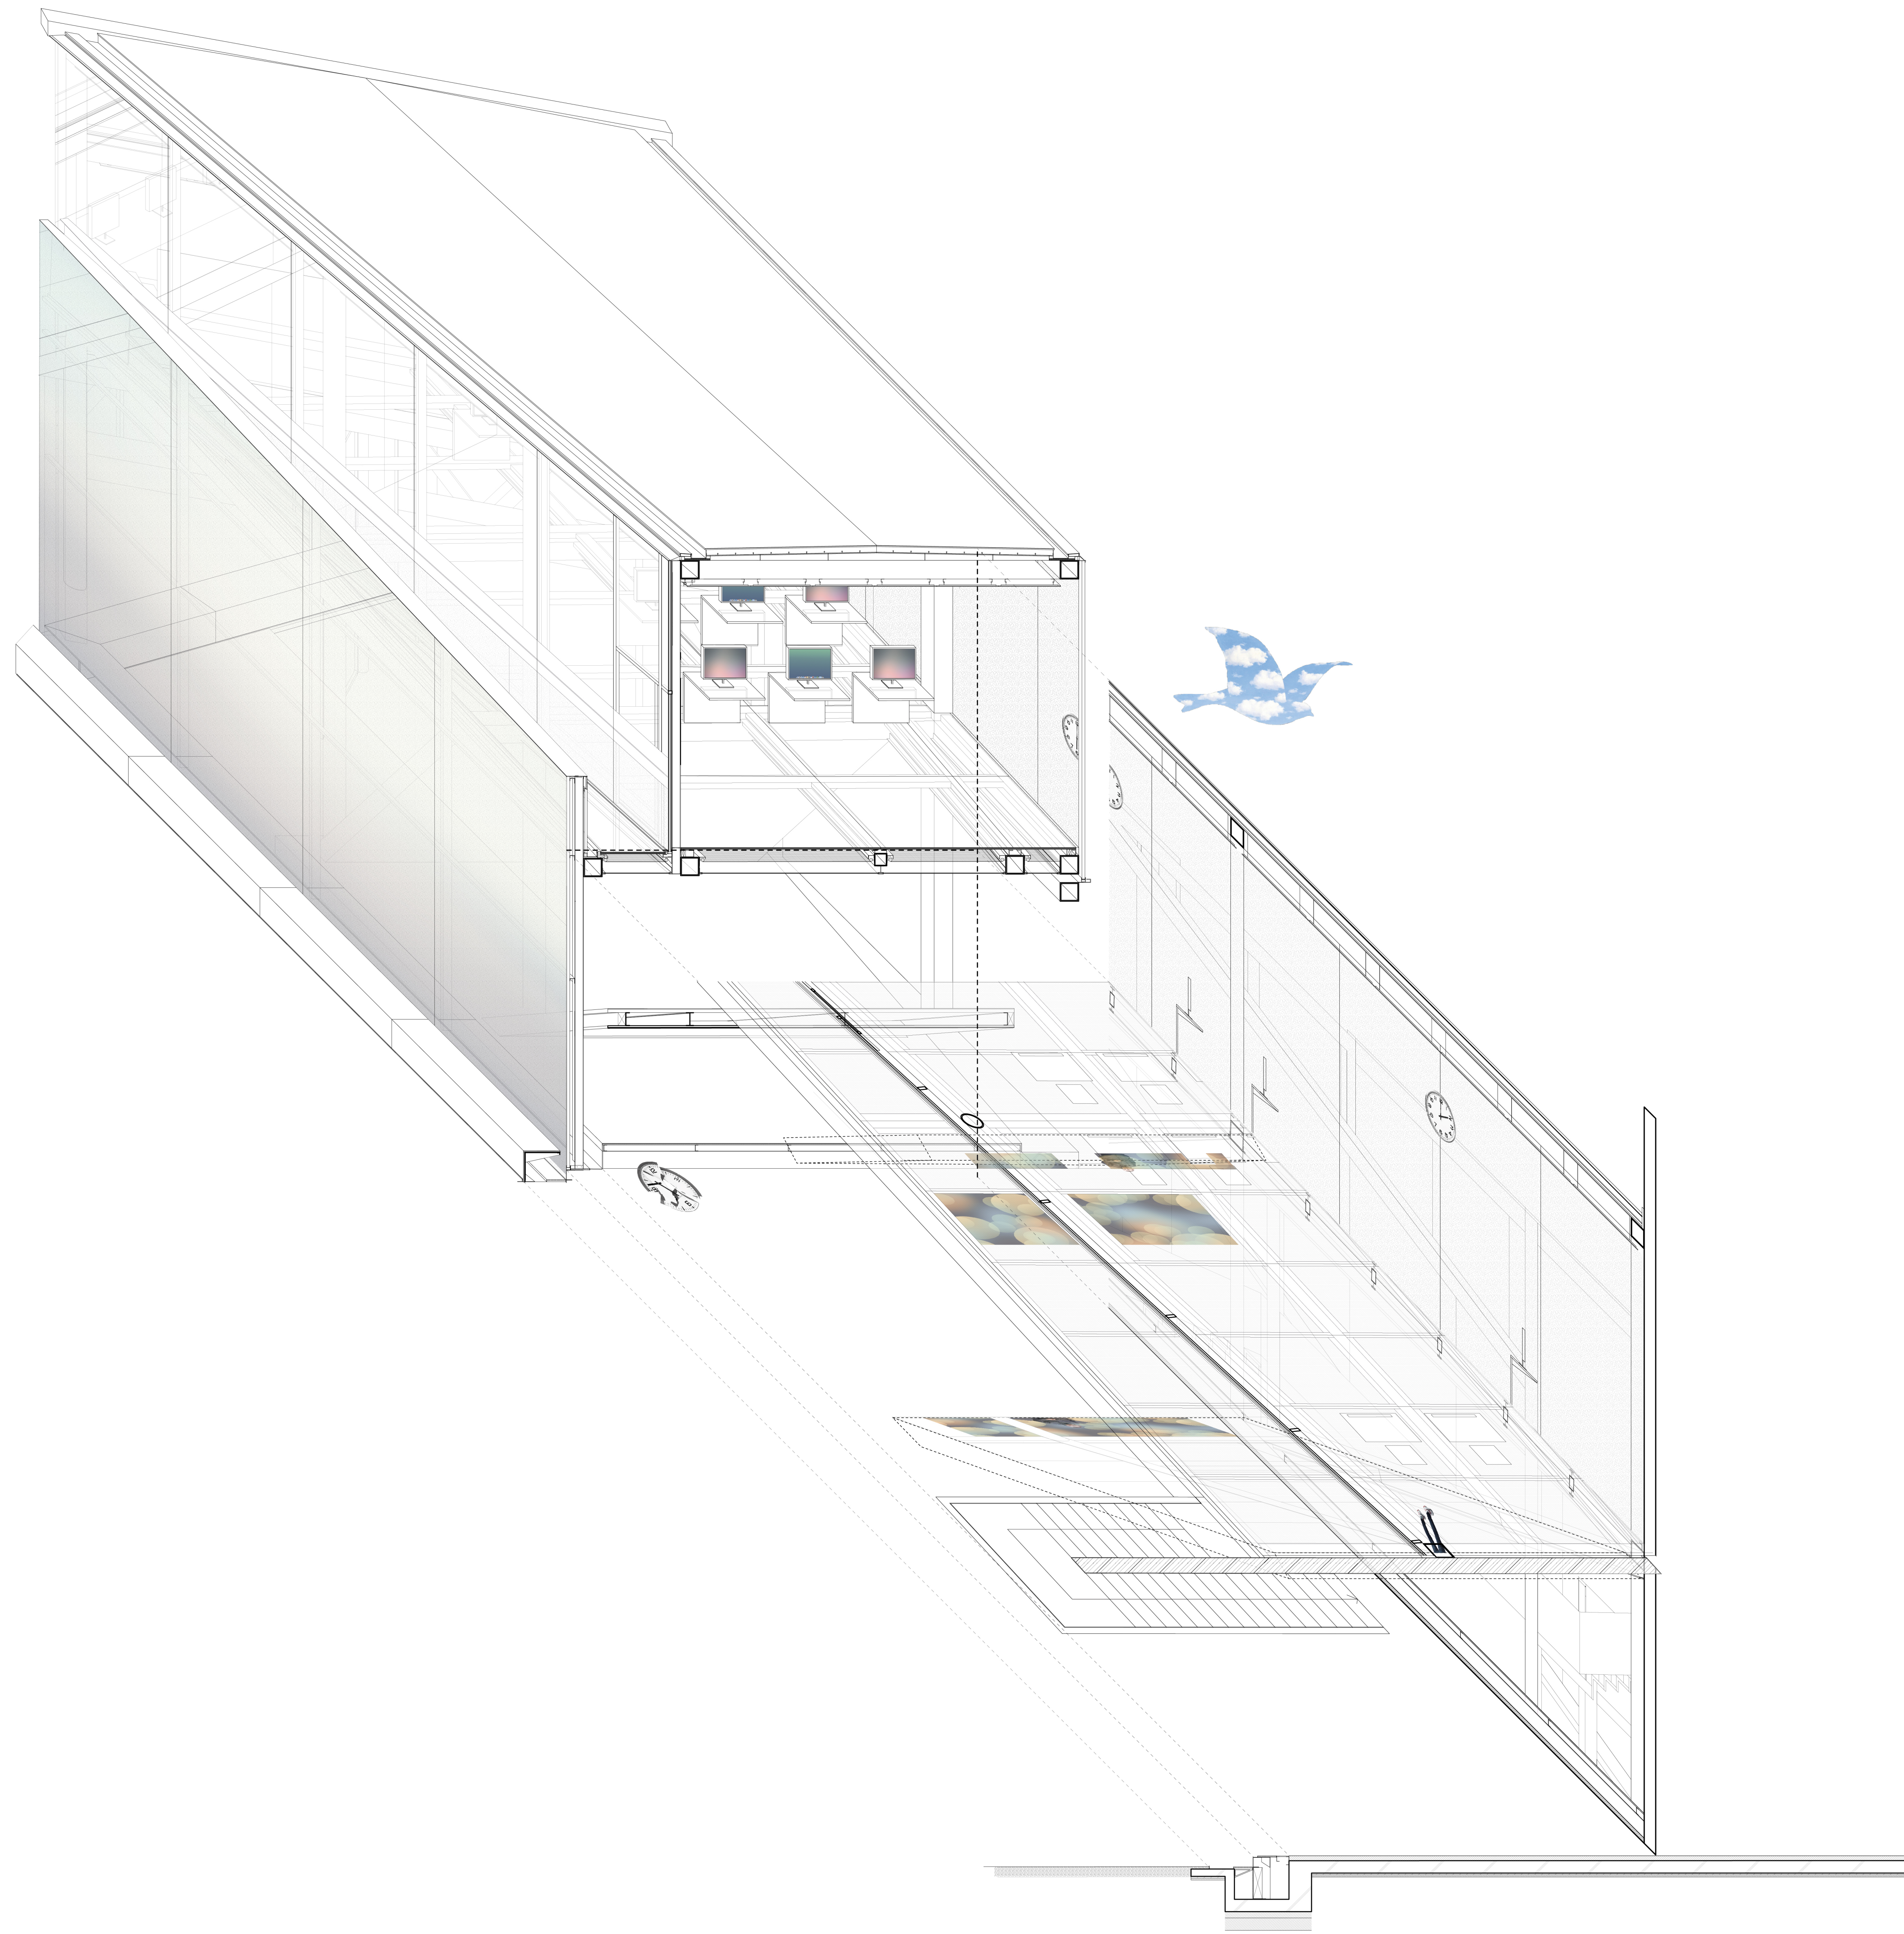

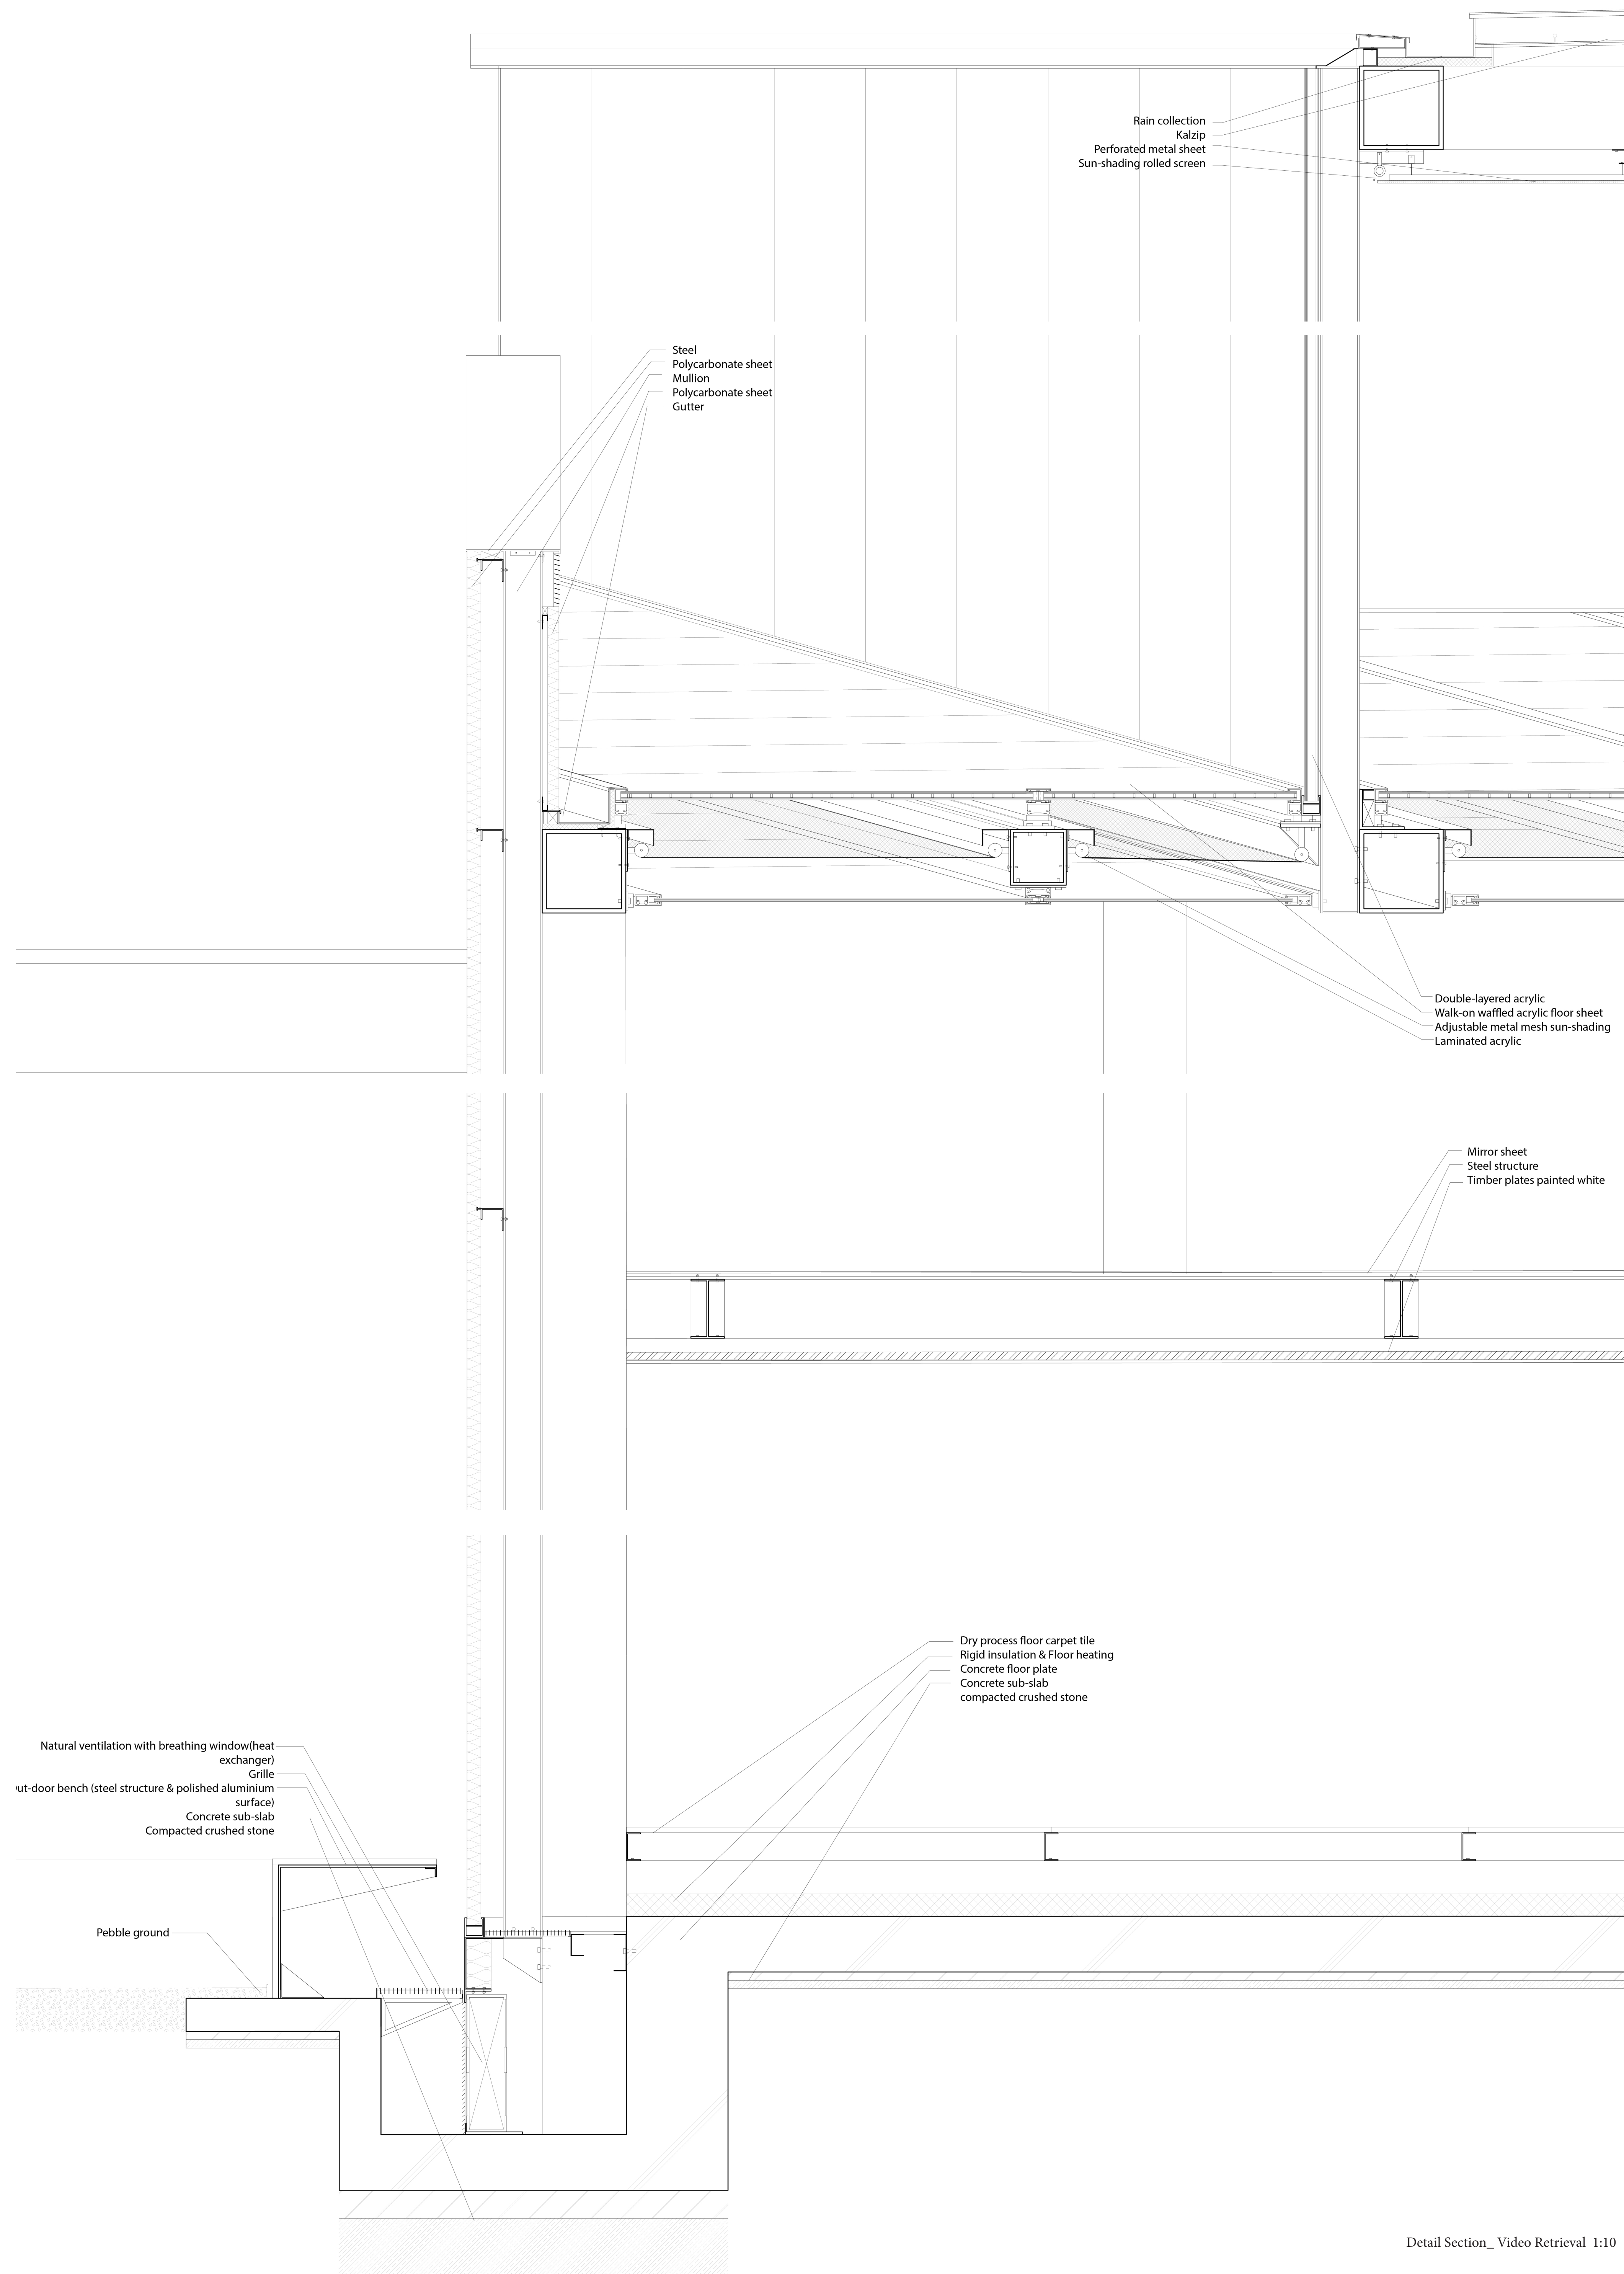

Detail Section_ Video Retrieval 1:10

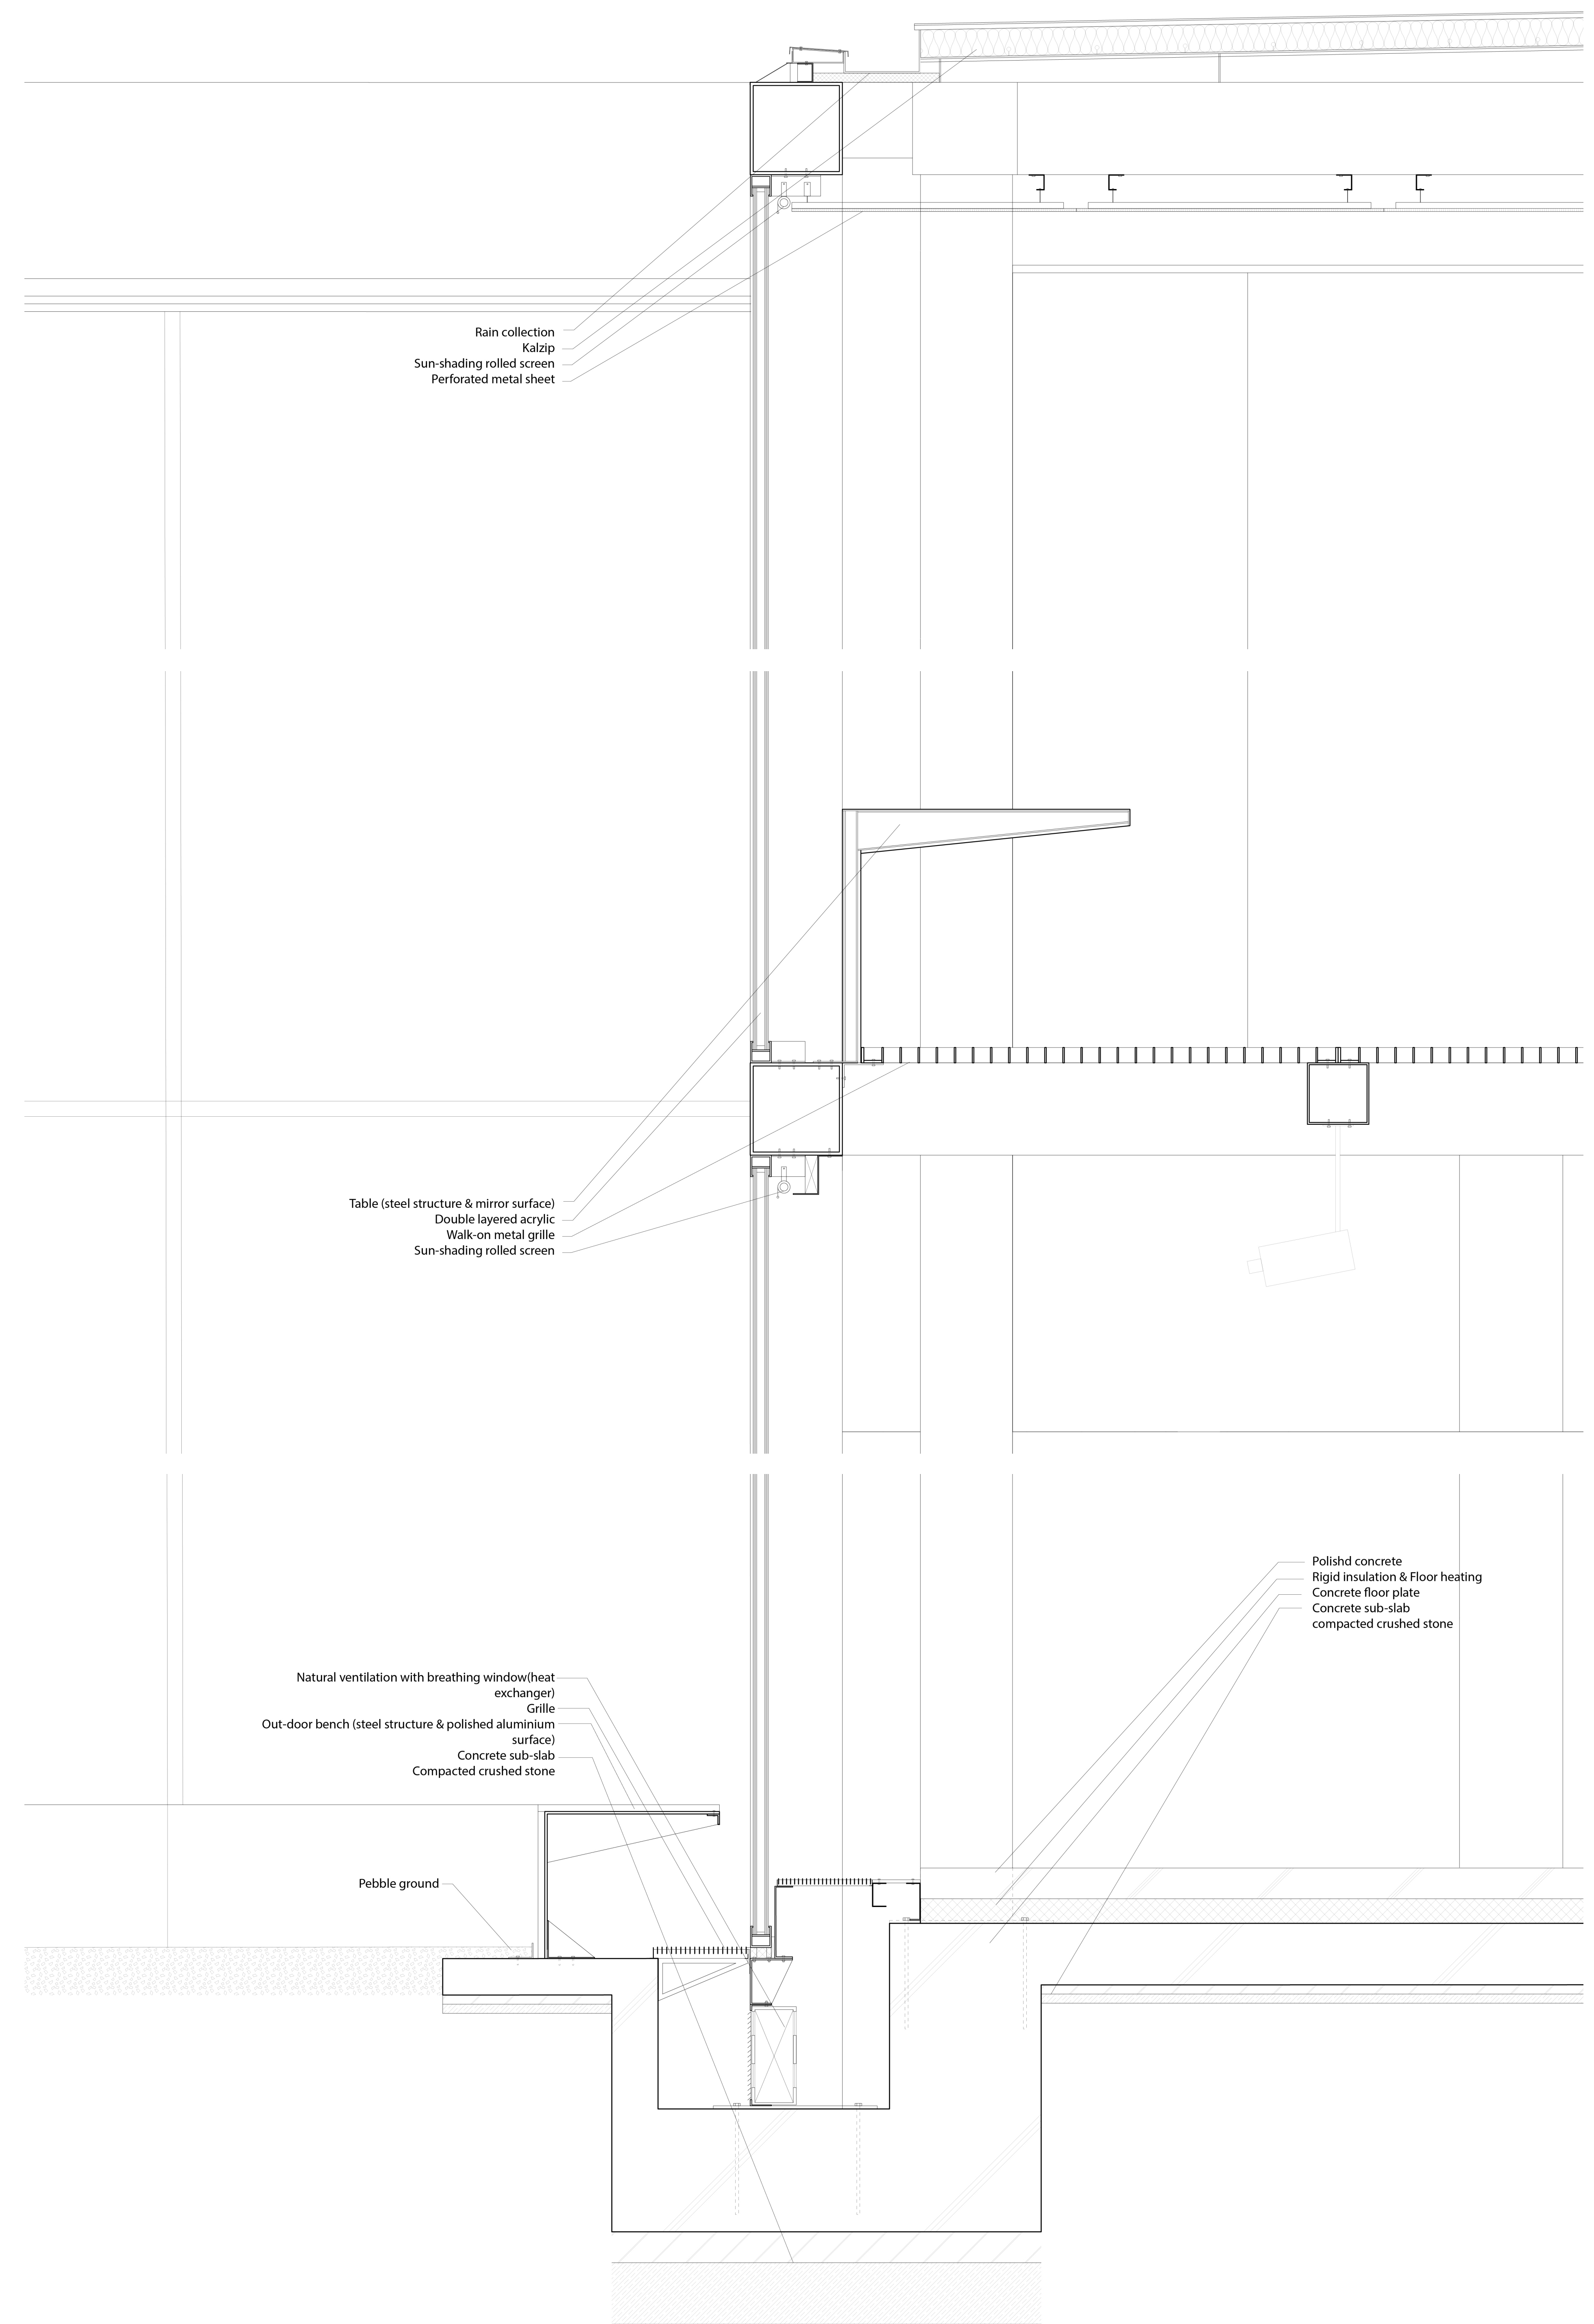

Detail Section_ Ghost Street 1:10