


Firstfloor 1:200




Secconfloor 1:200

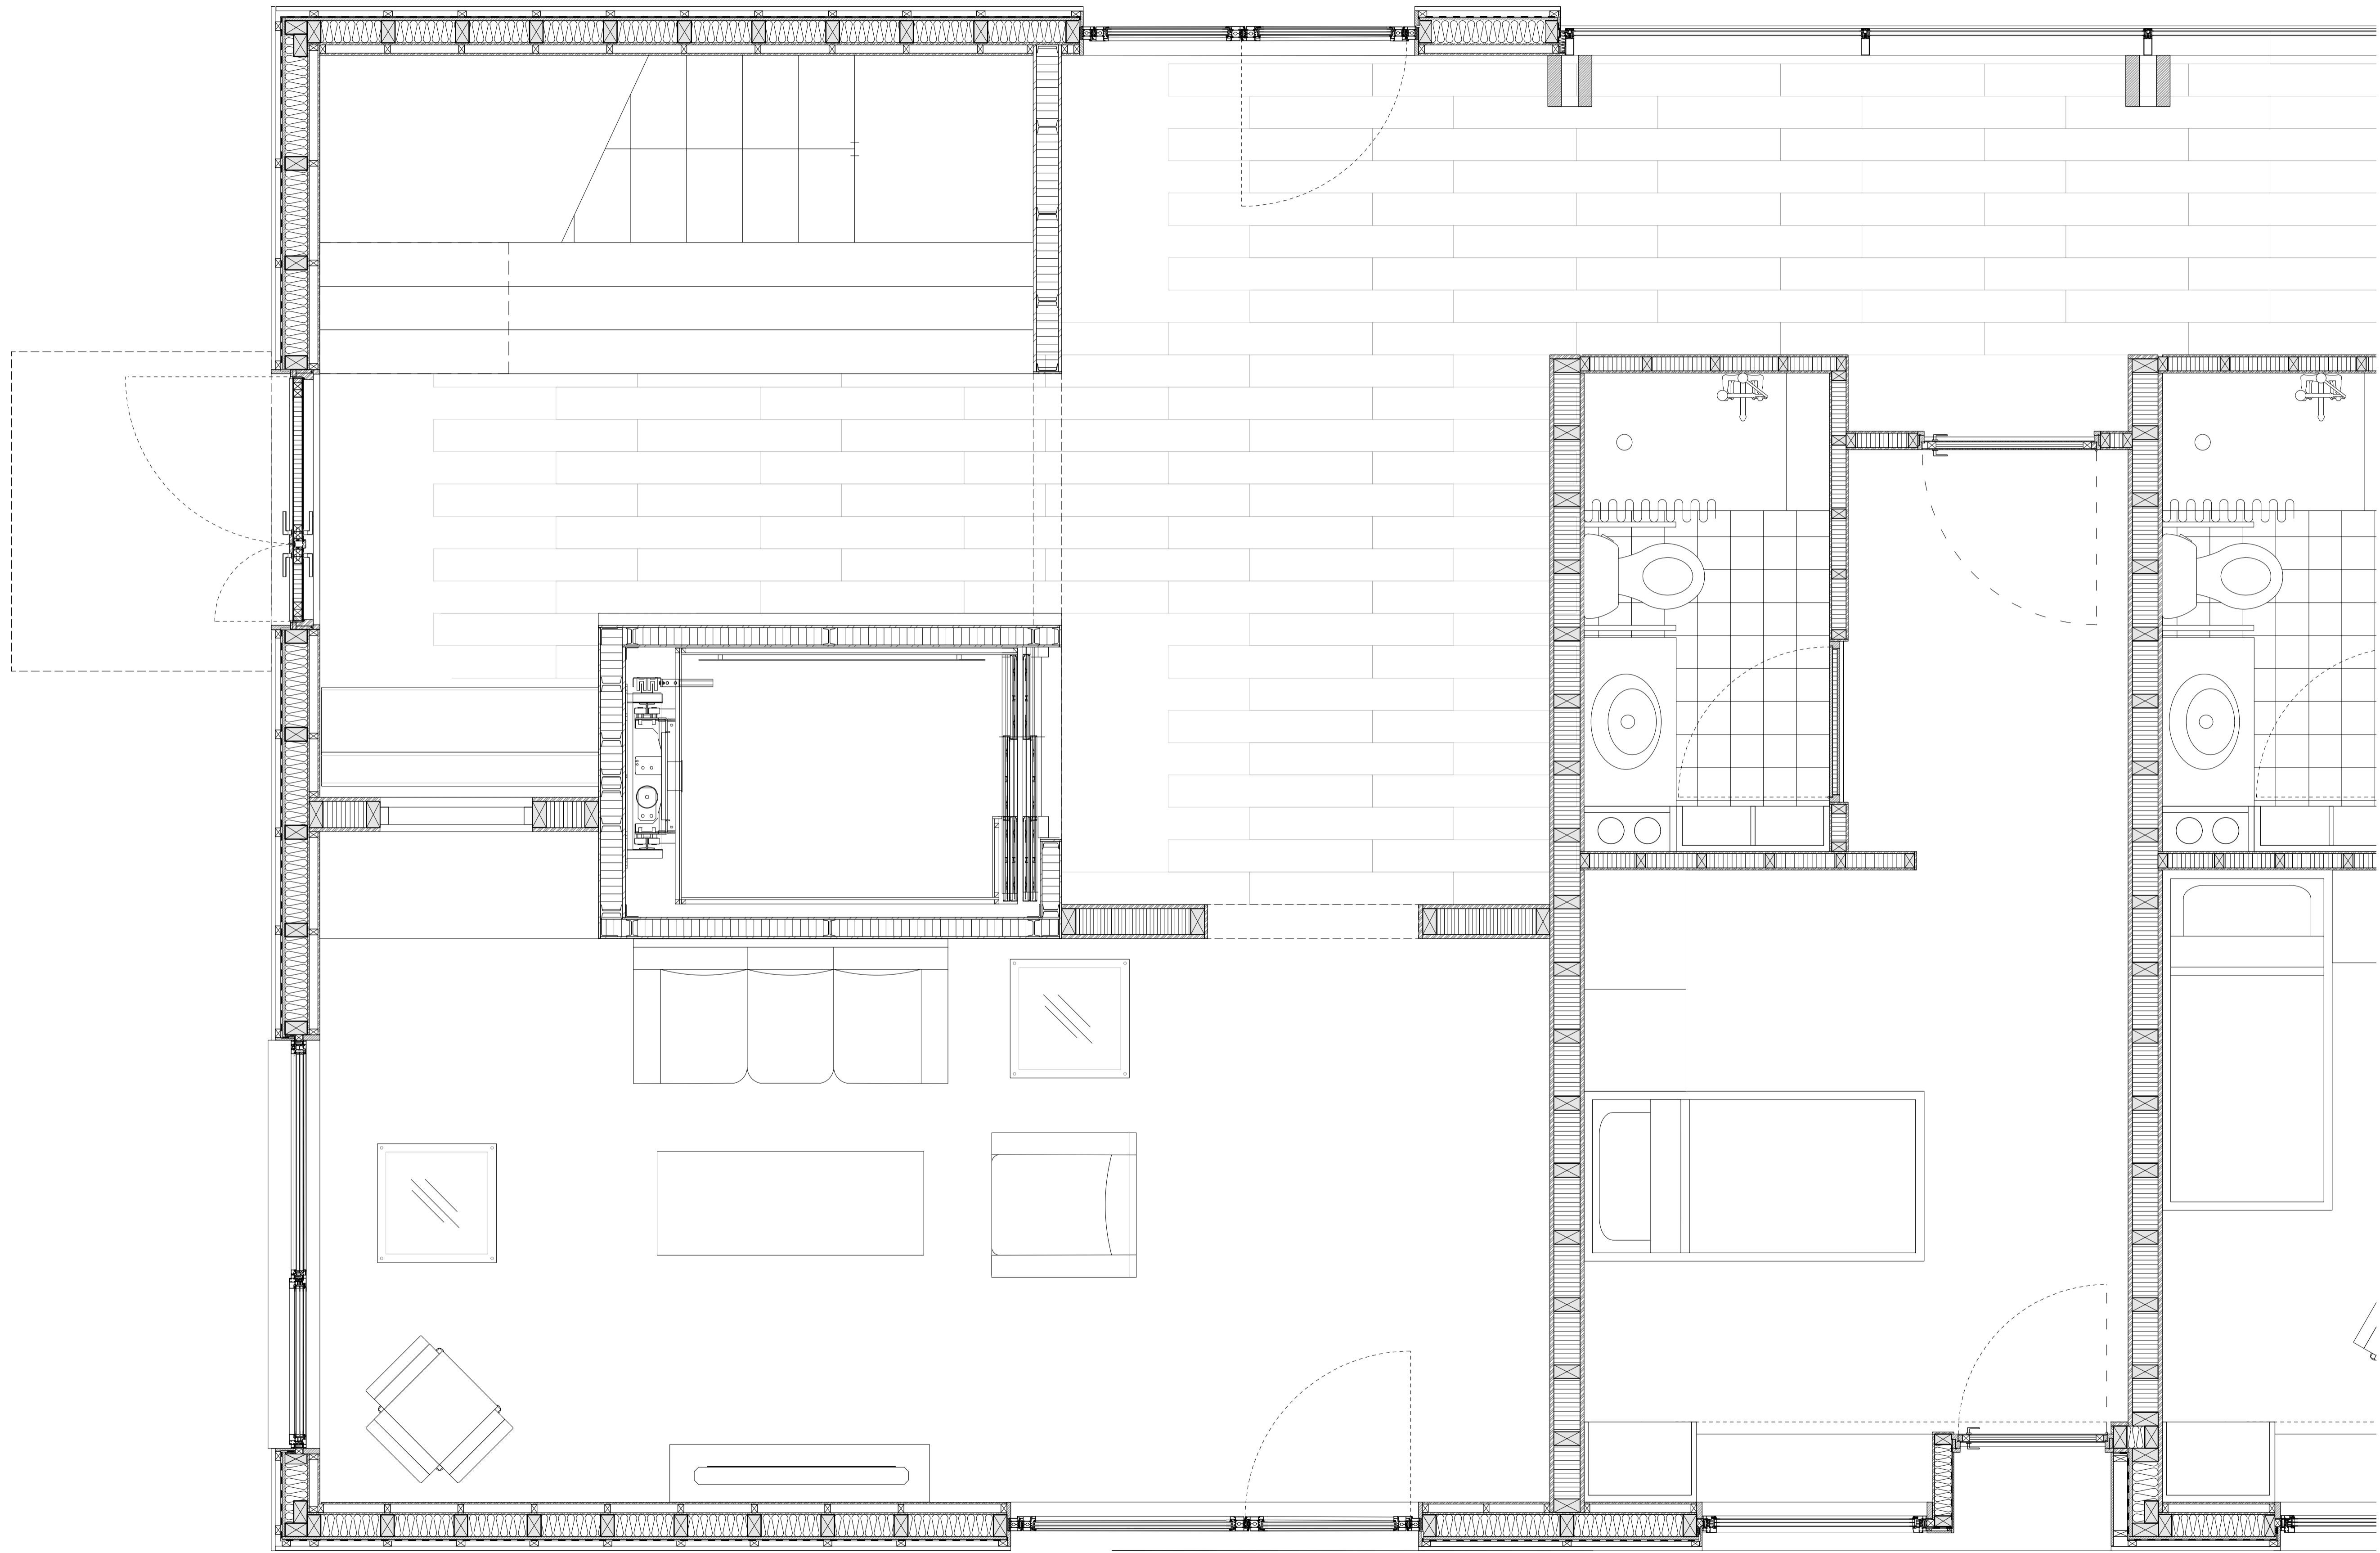

Plan 1:20




Southfacade 1:20

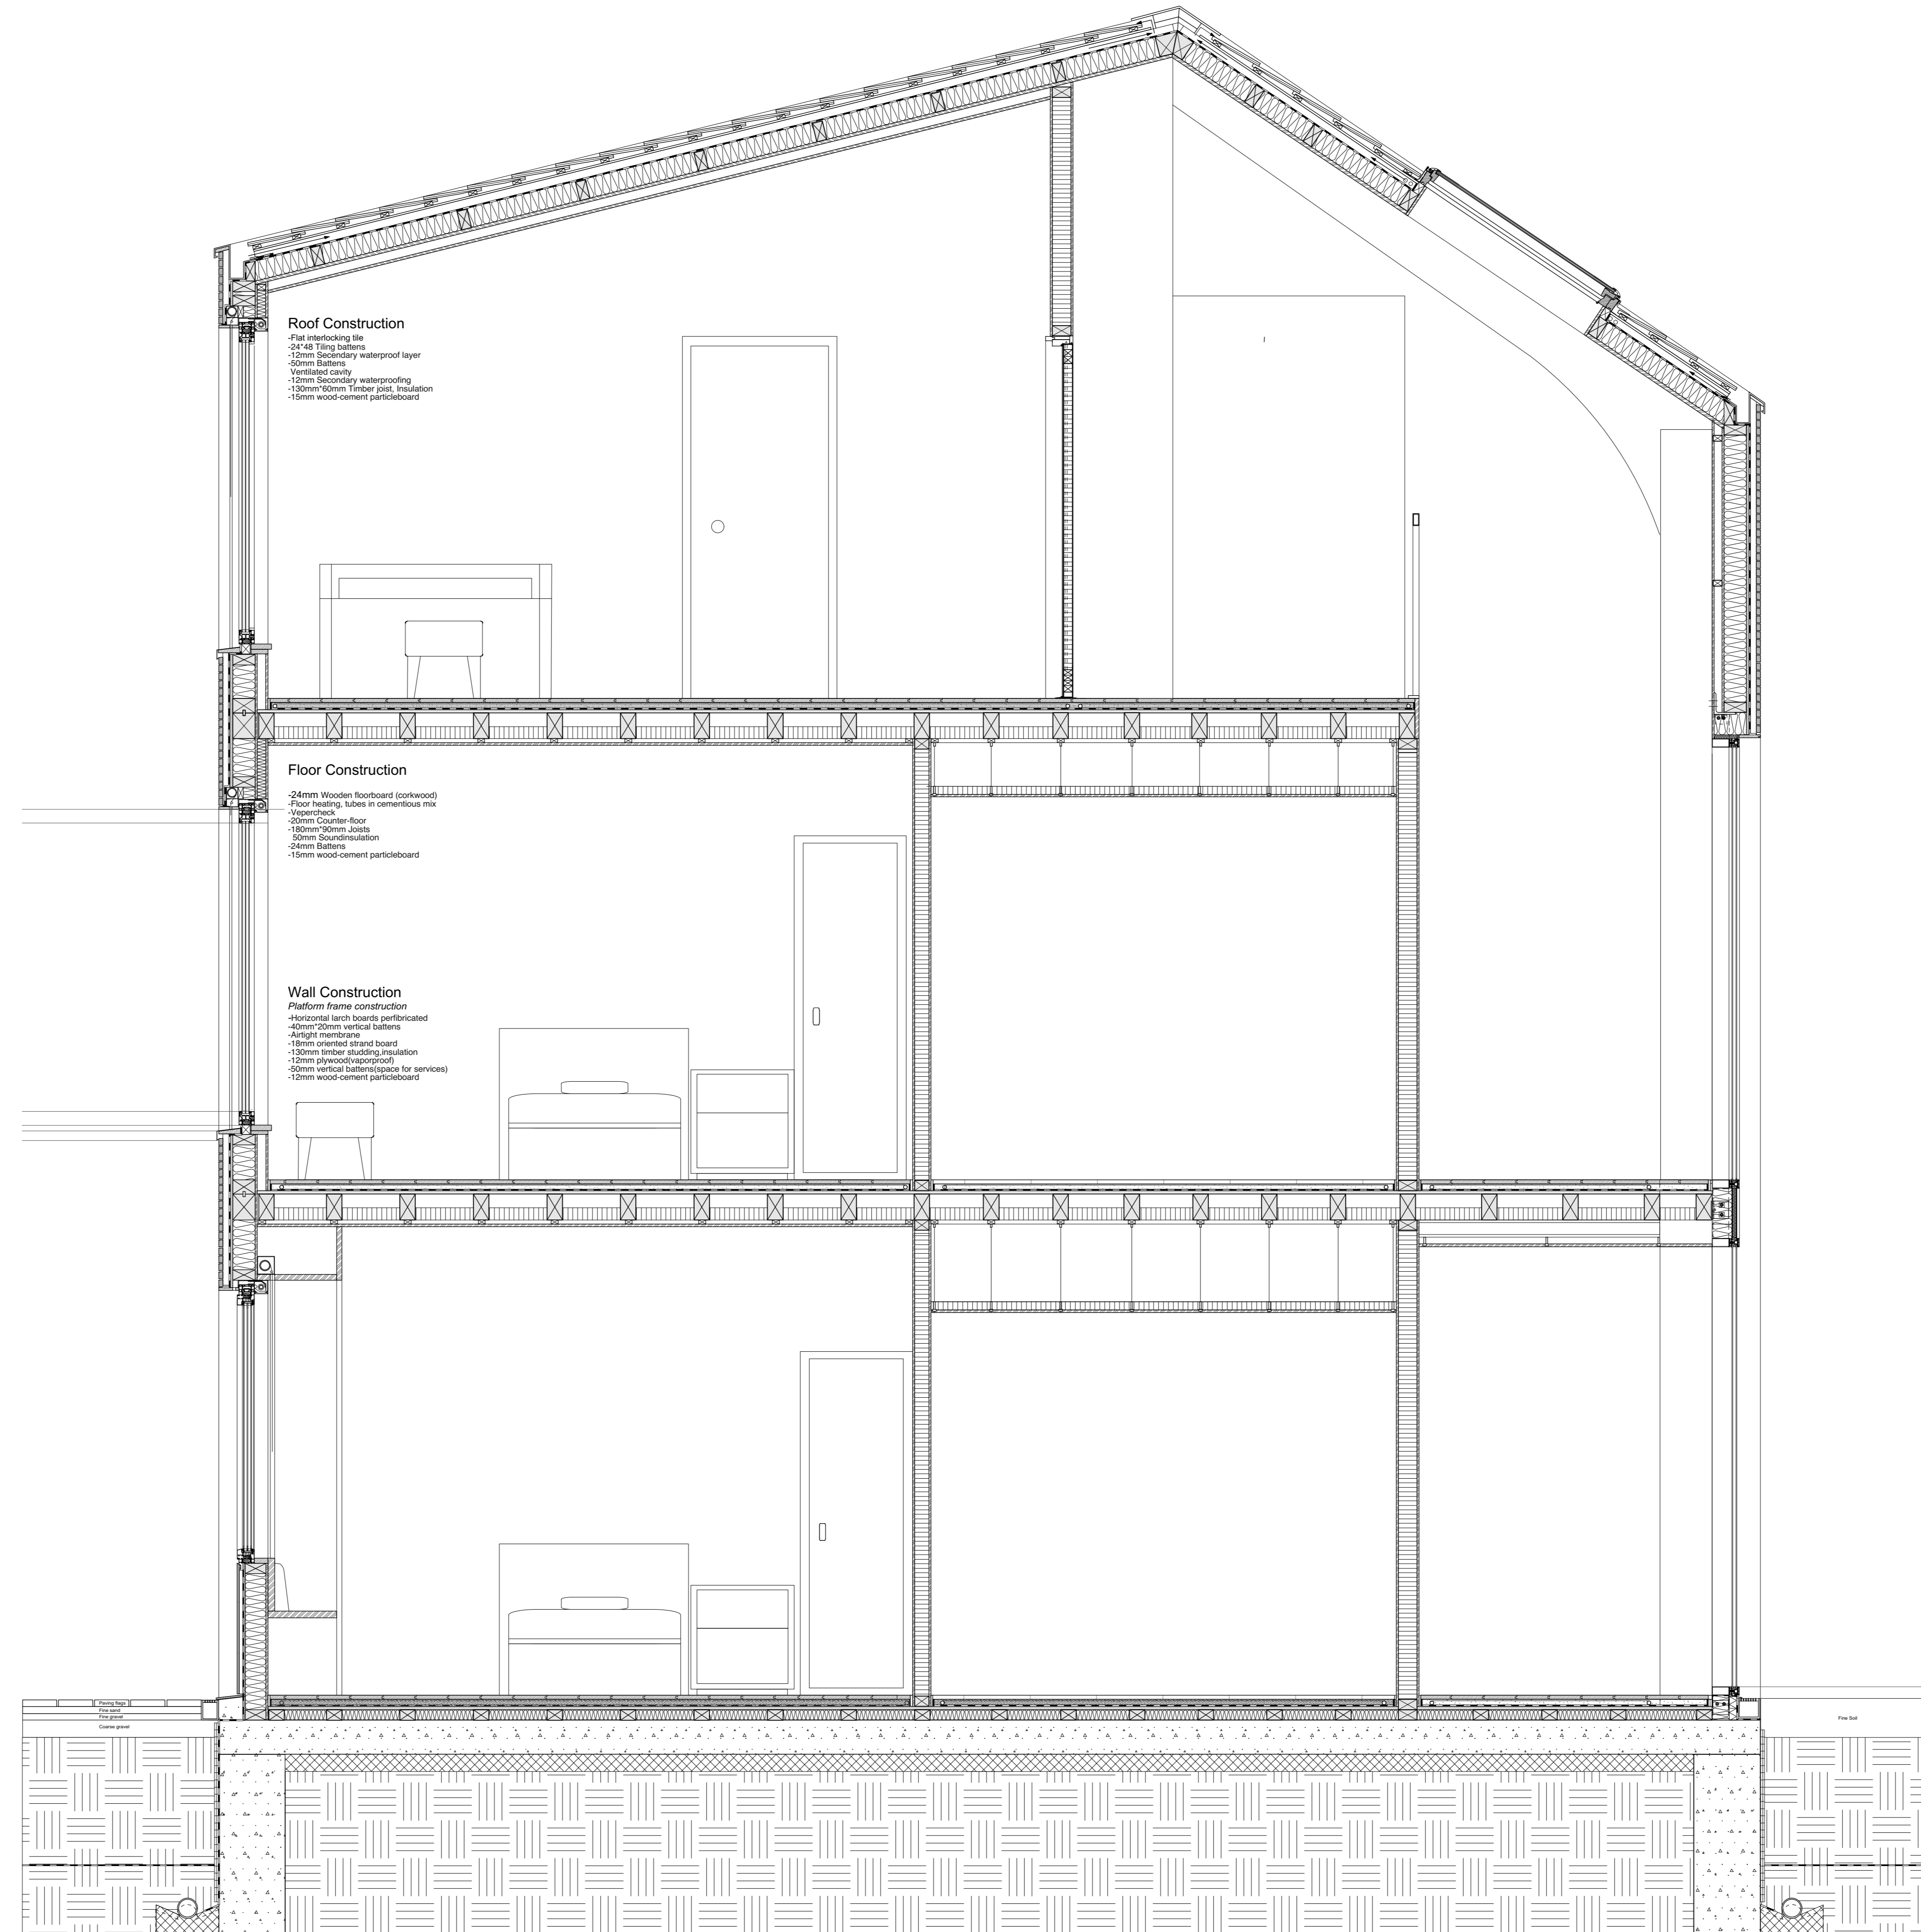

Section A-A 1:20




North Facade 1:20

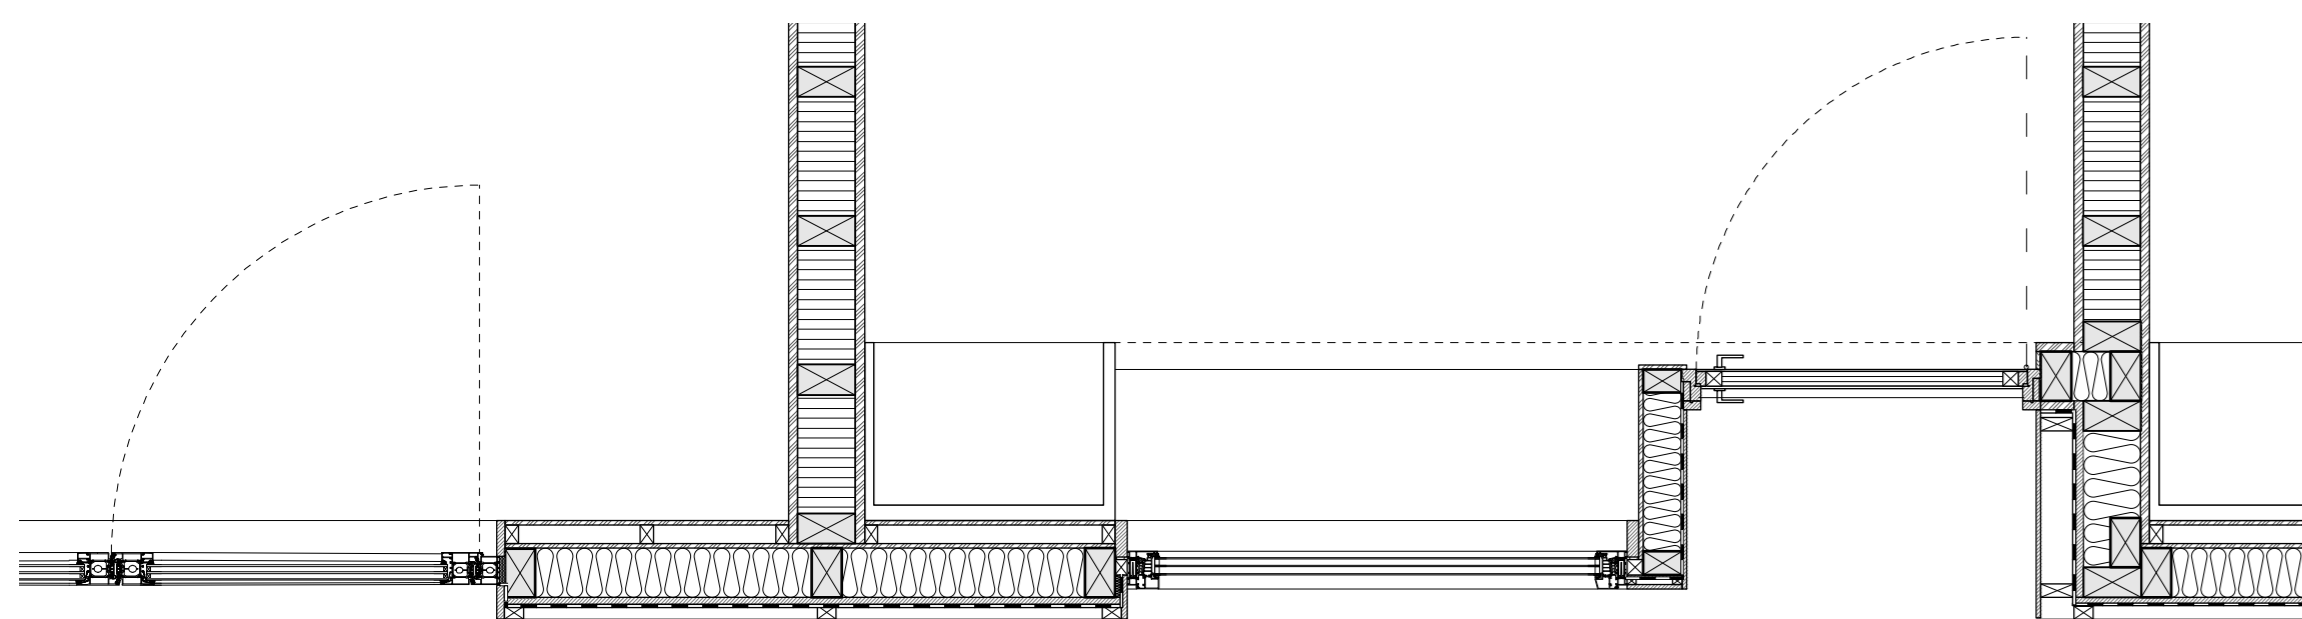


Plan 1:20

Plan 1:20

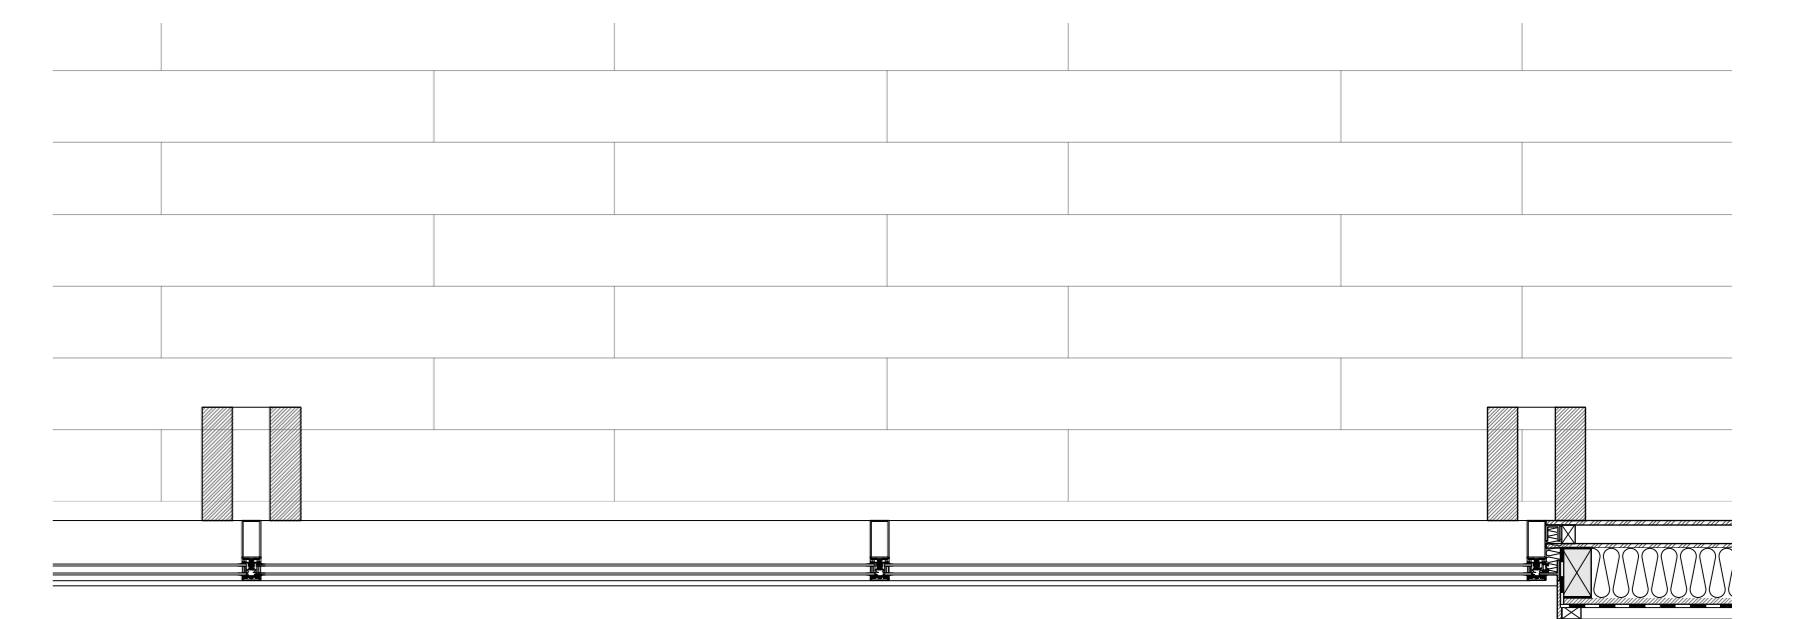




Facade 1:20

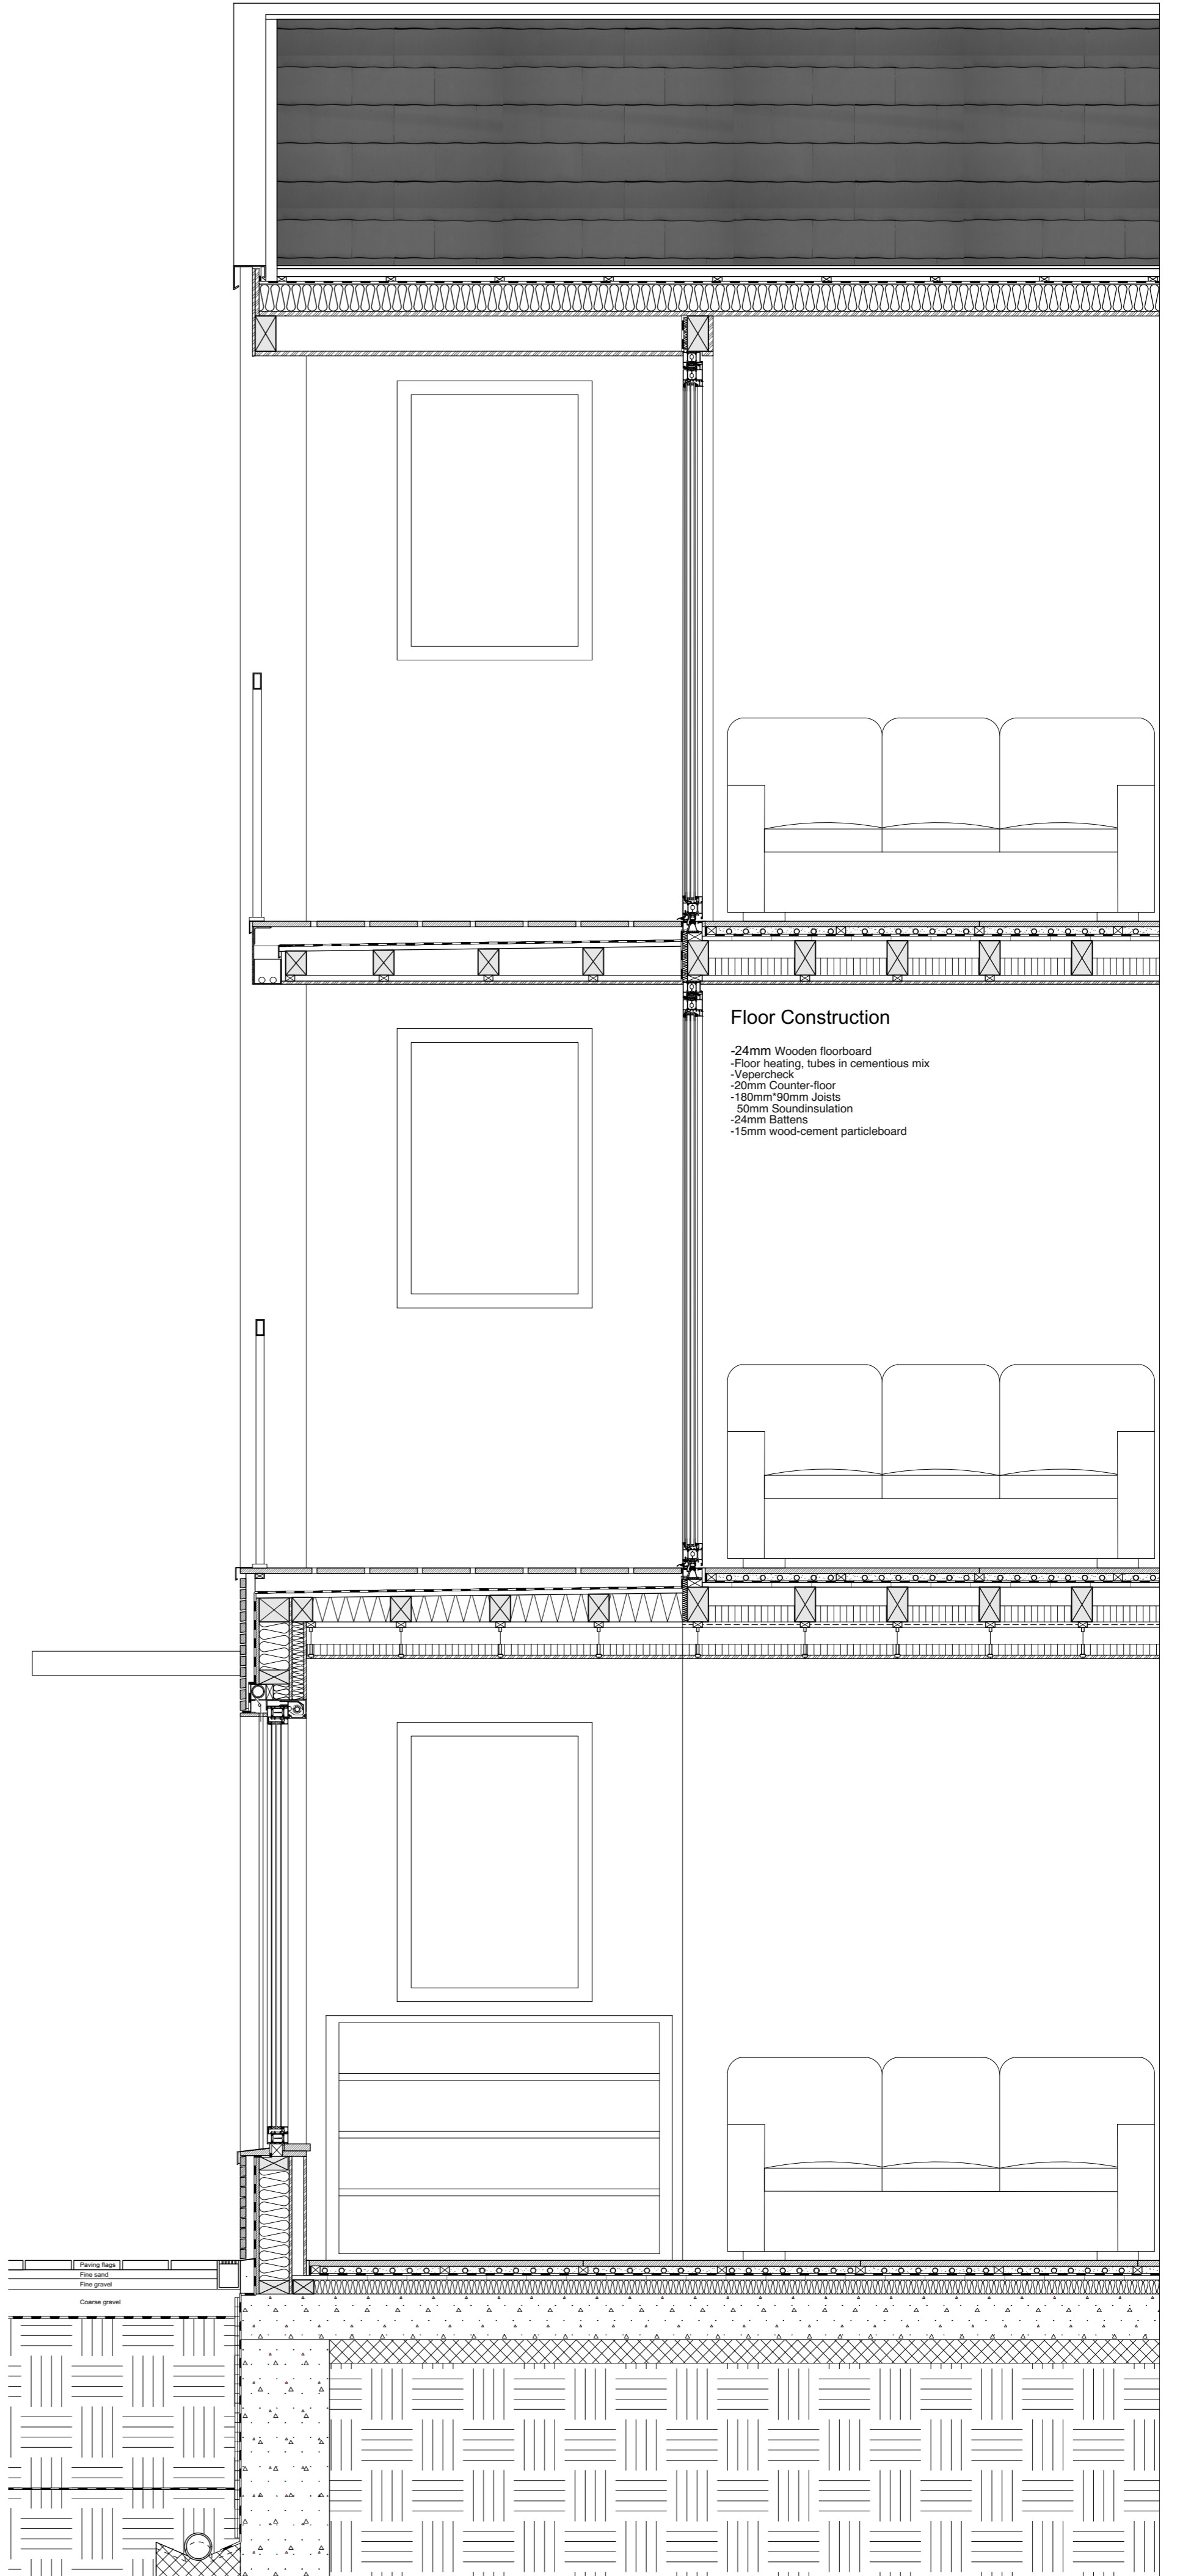

Section B-B 1:20

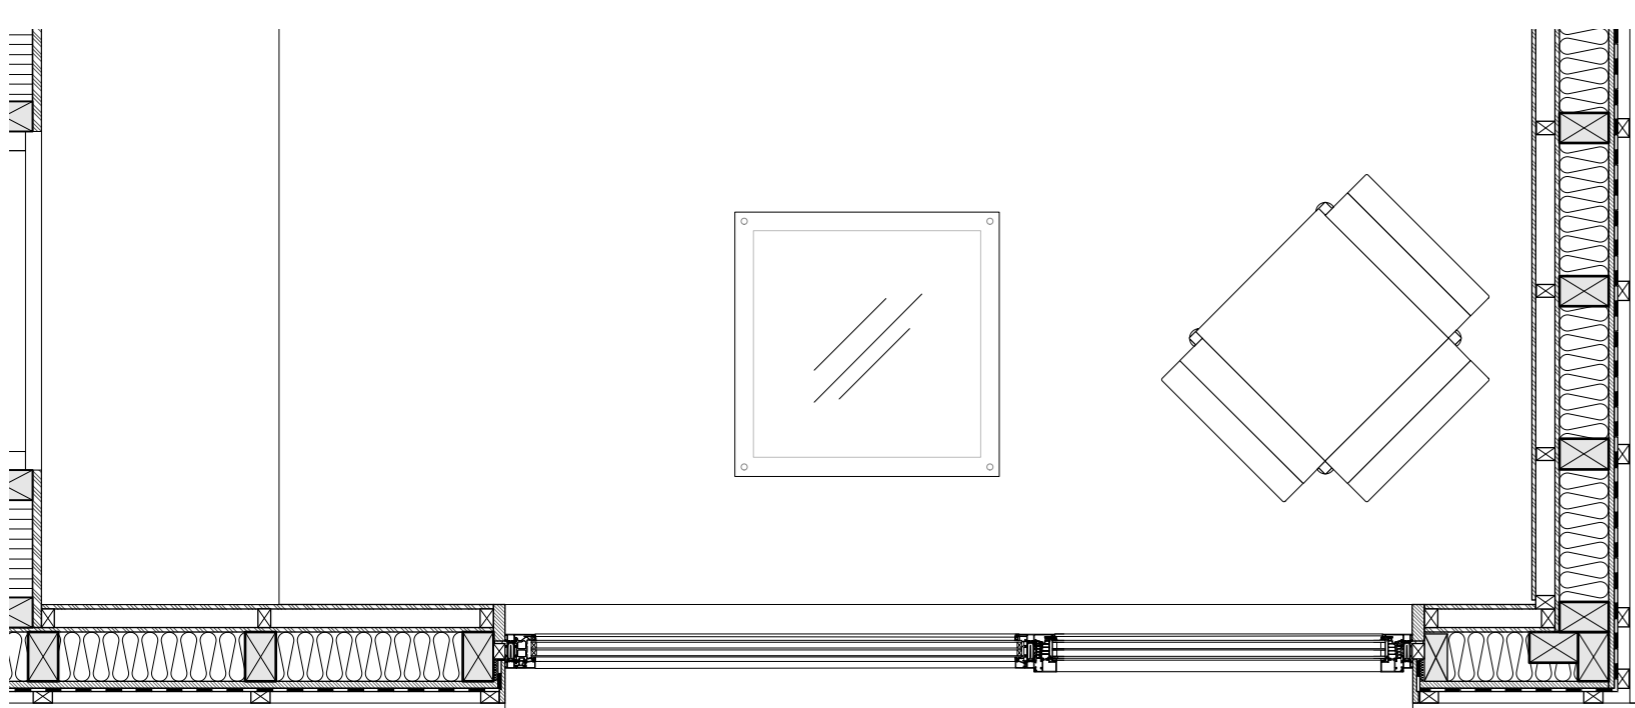

Plan 1:20