




FLOORPLANS

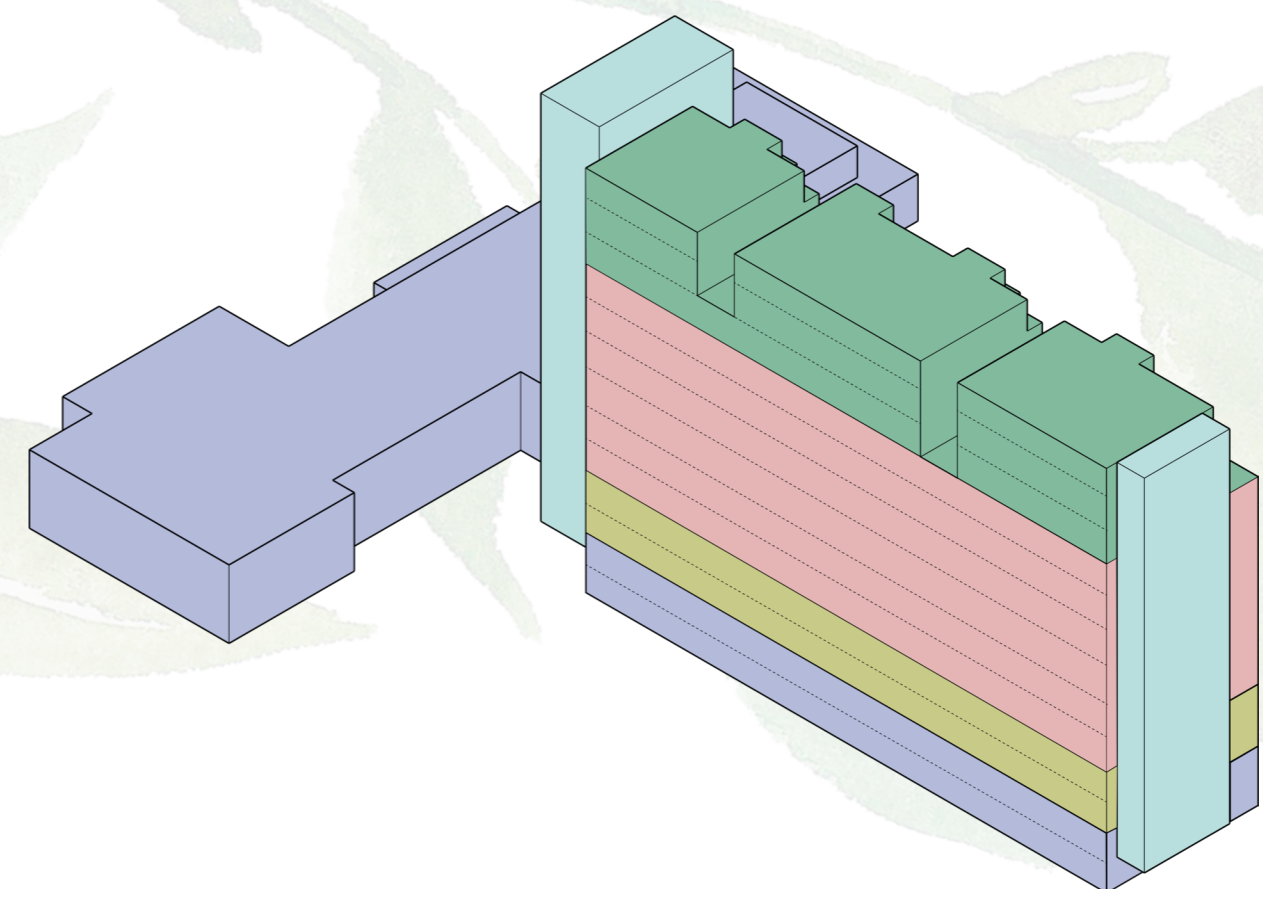


- Rooftop Apartments
- Housing
- Studios
- Public area
- Stairwell

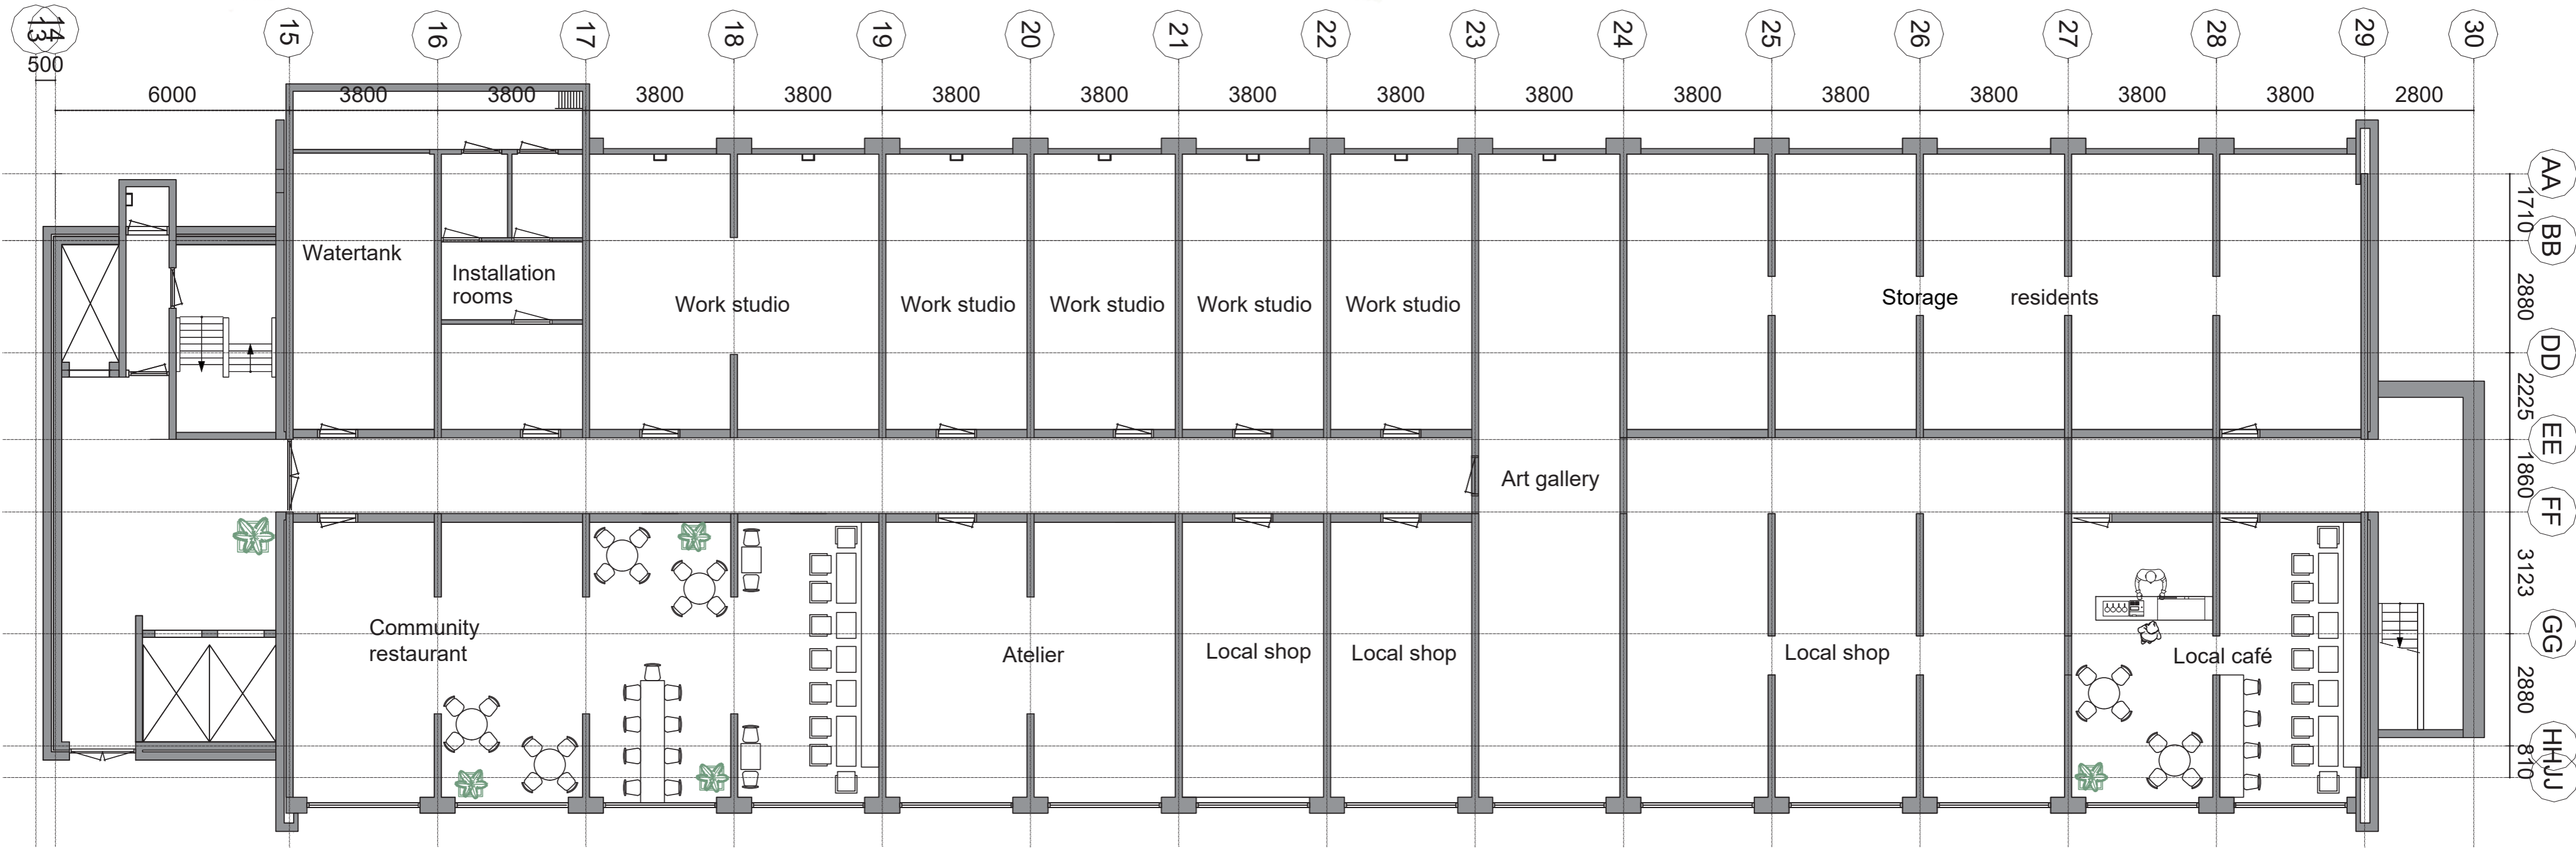

Basement

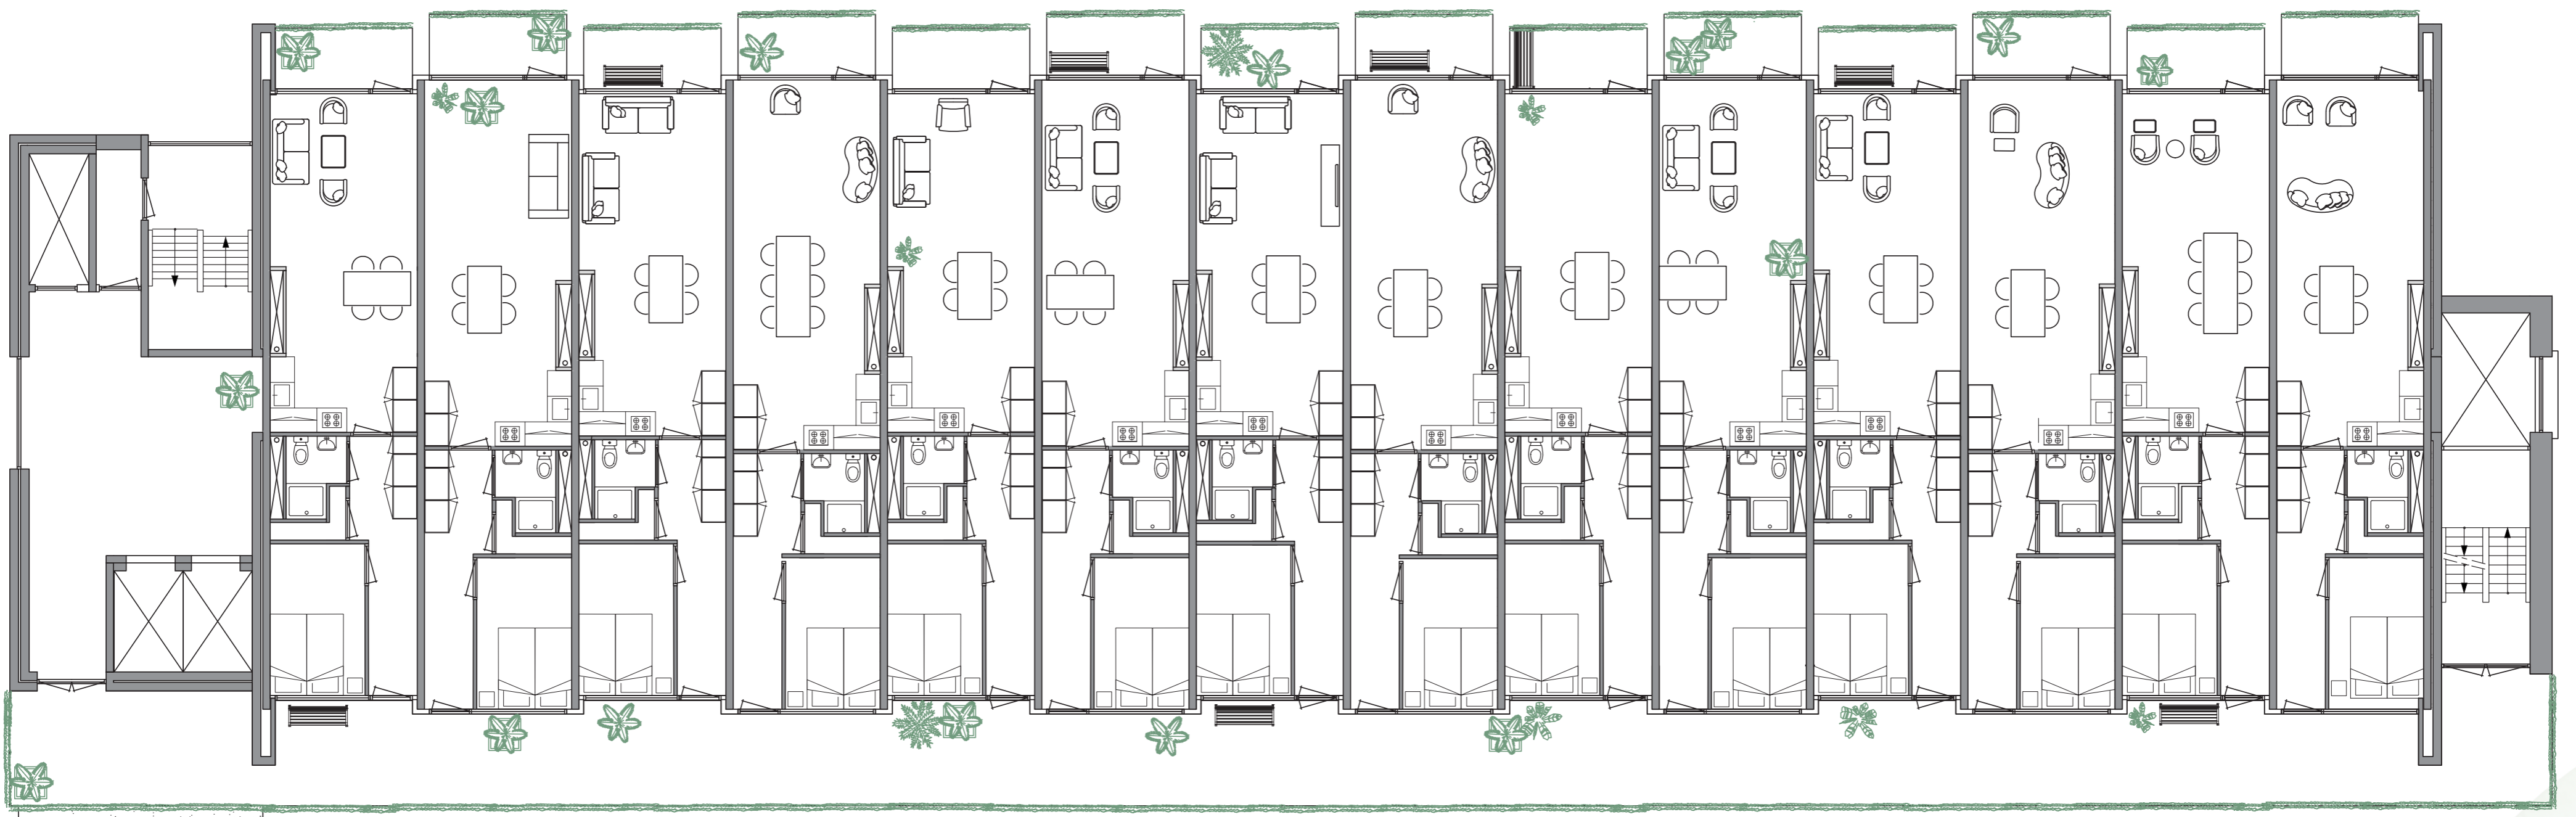

First floor, studios

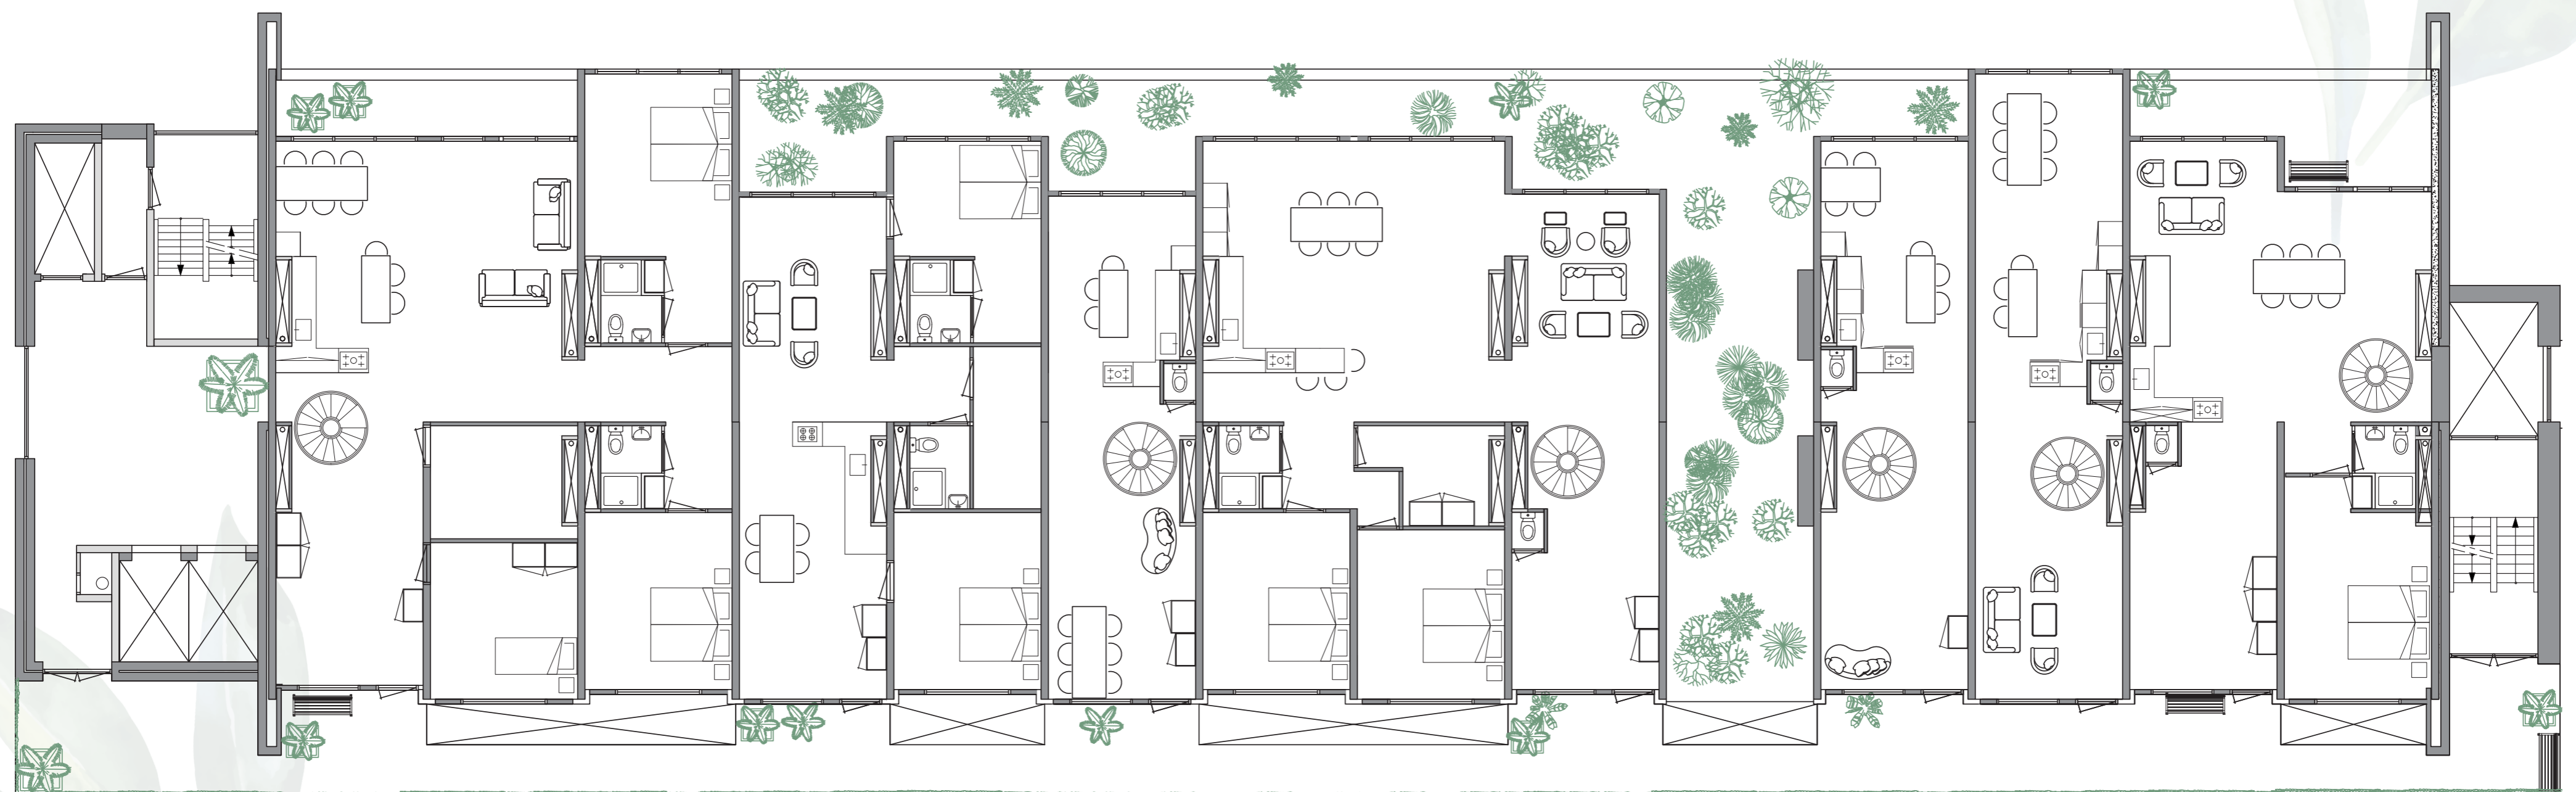


9th floor, rooftop apartments




SECTION & DETAILS




1:100

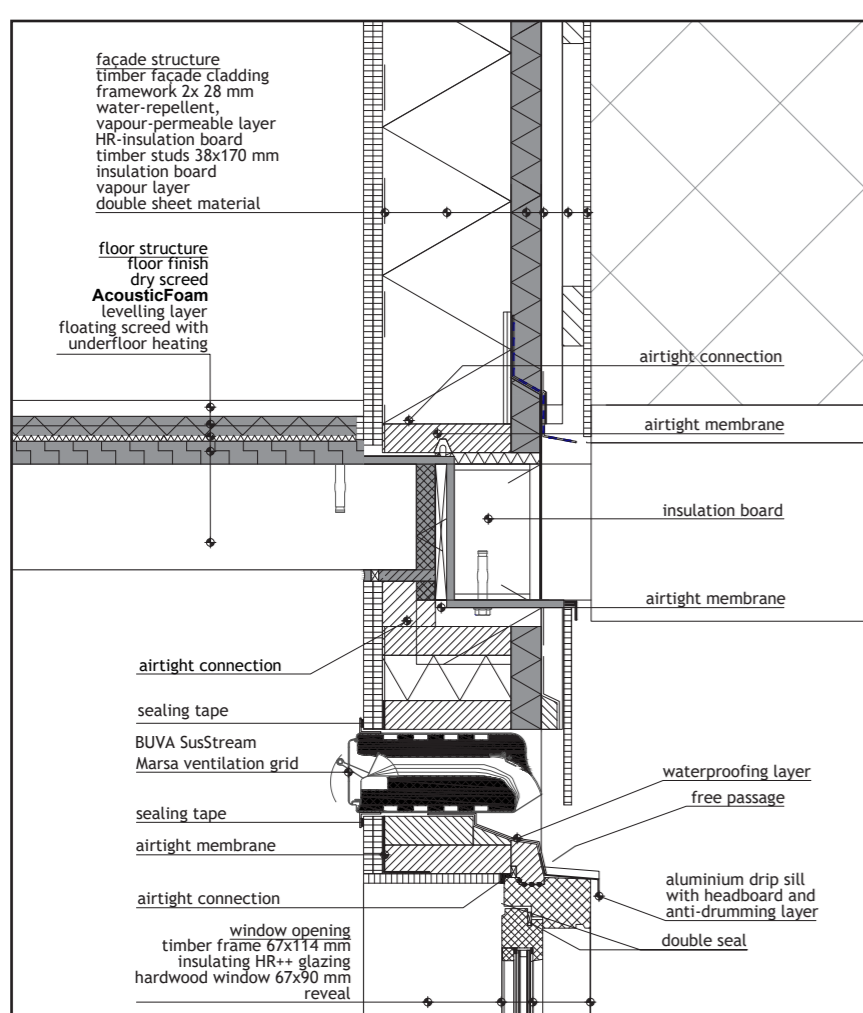


Detail 1

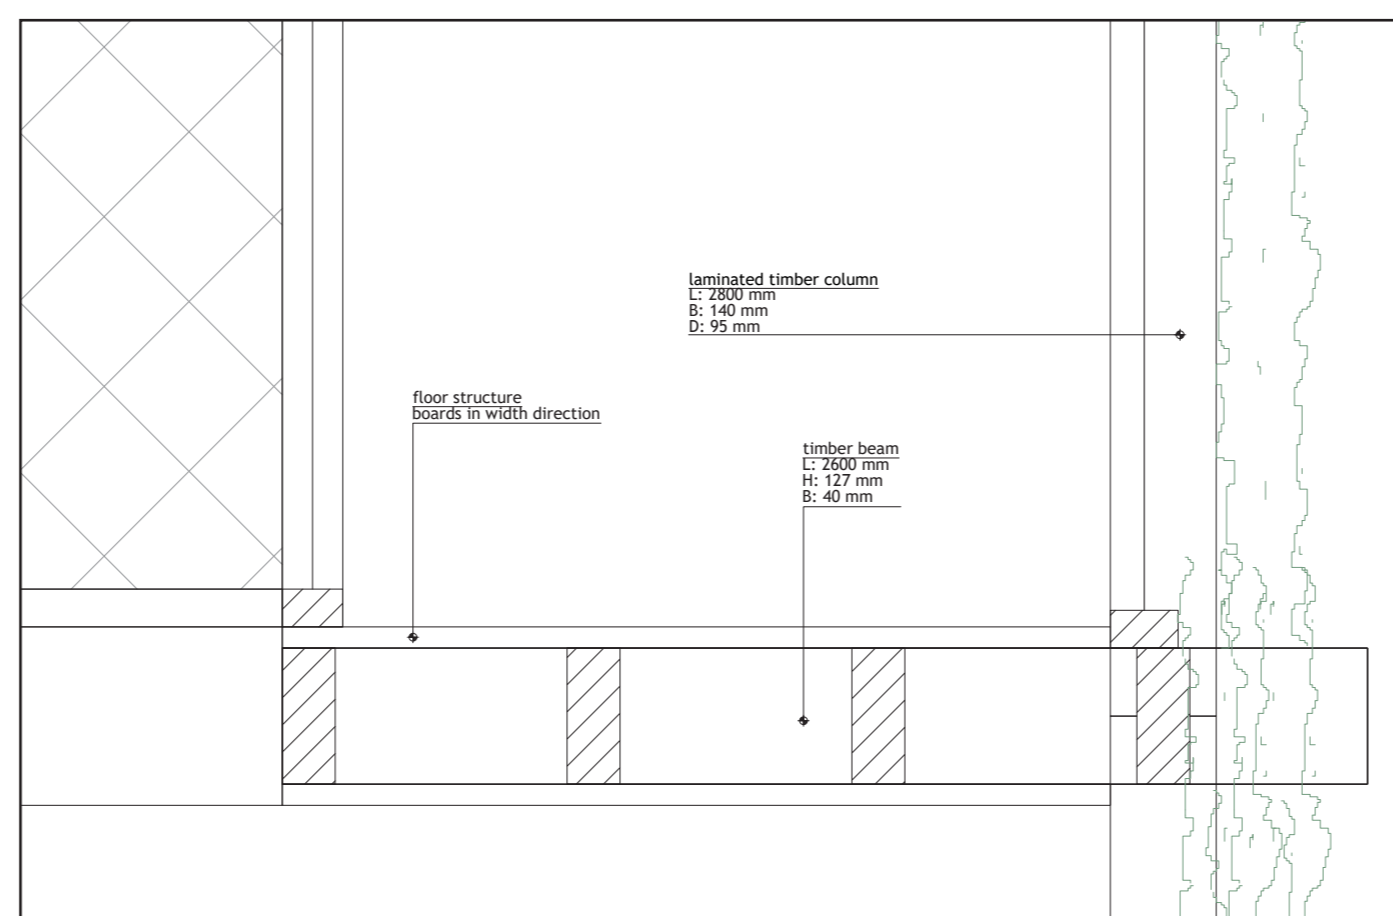


Detail 2

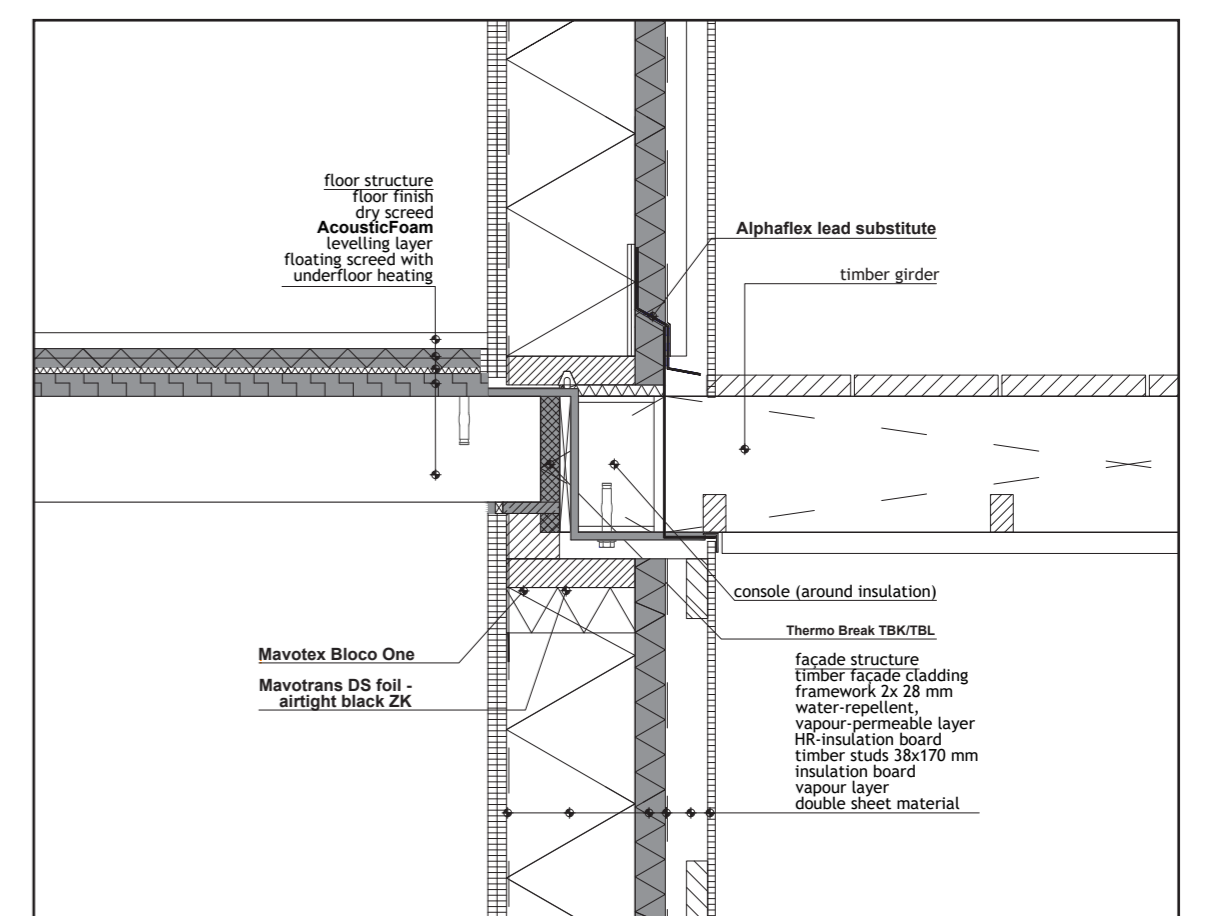


Detail 3

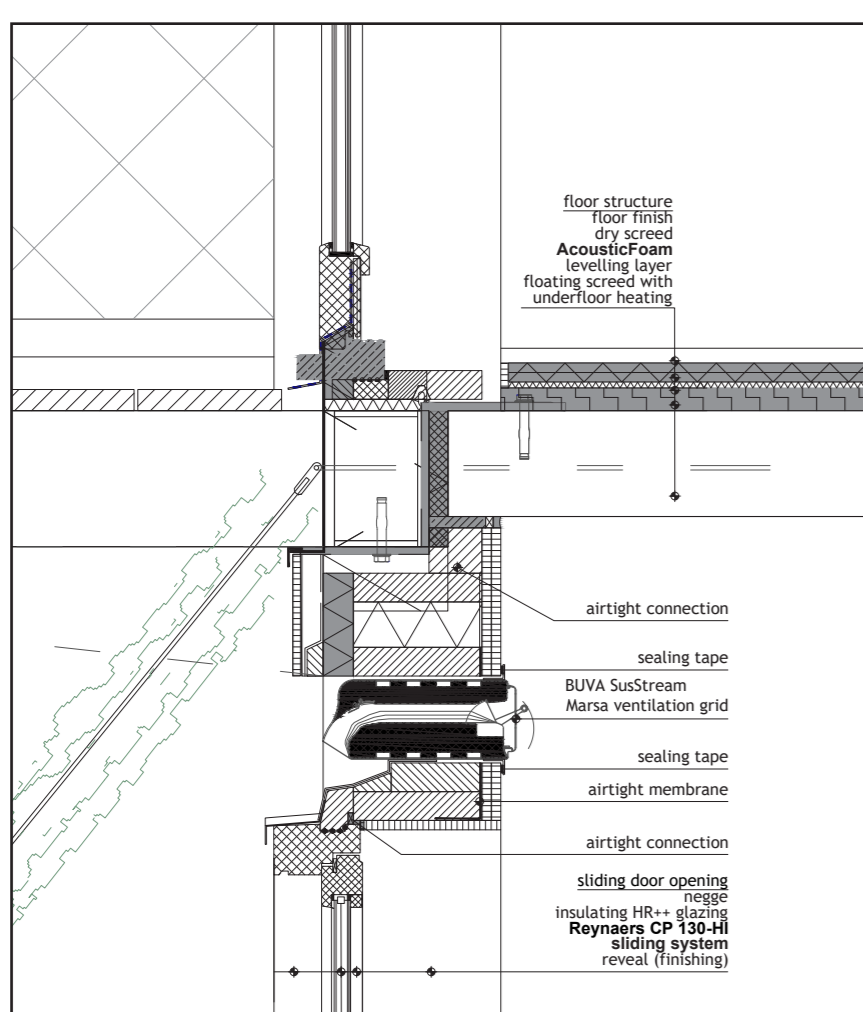

Detail 4

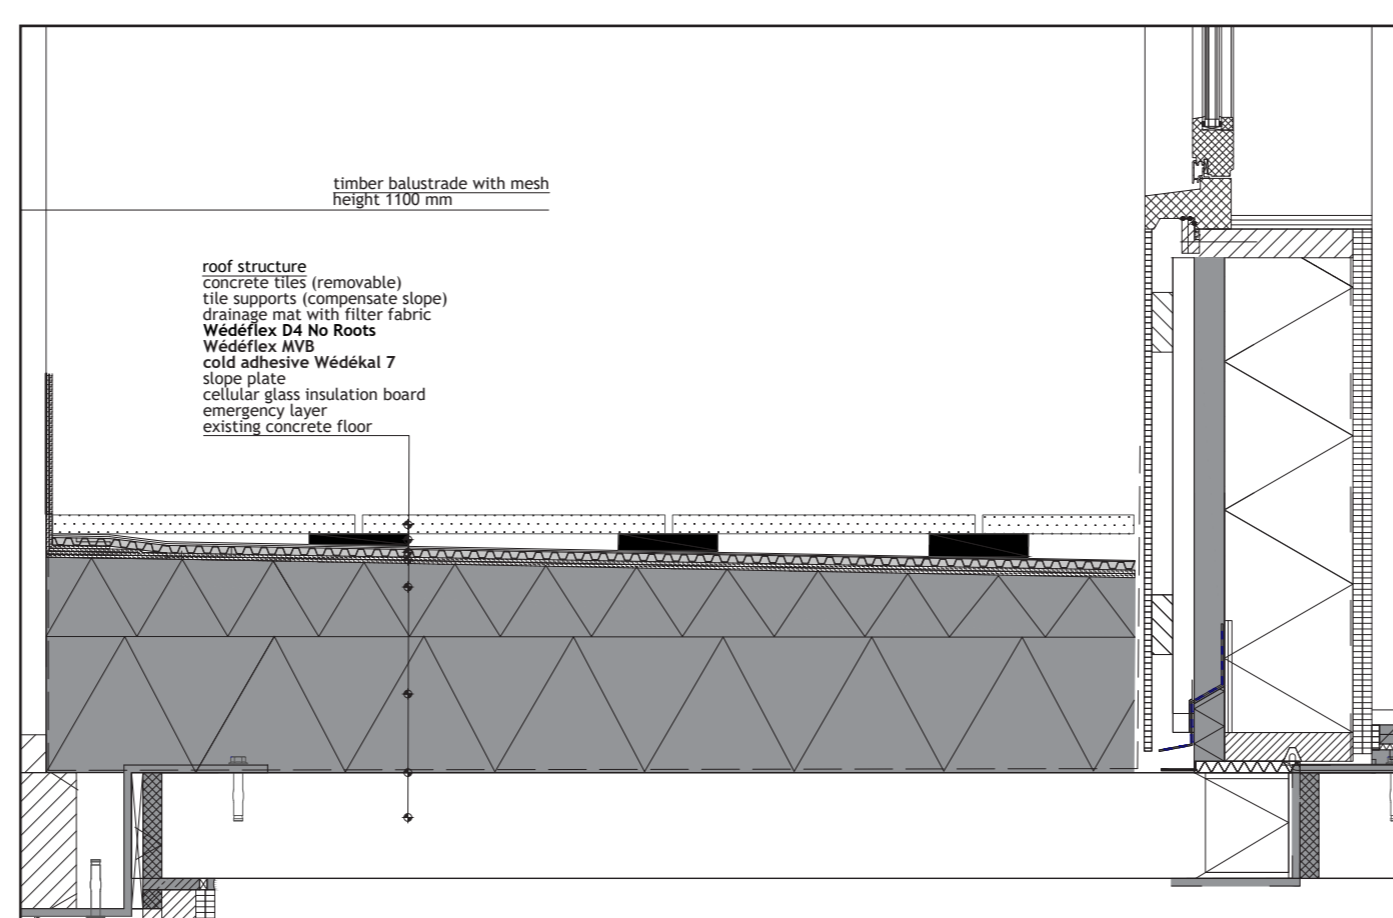

Detail 5

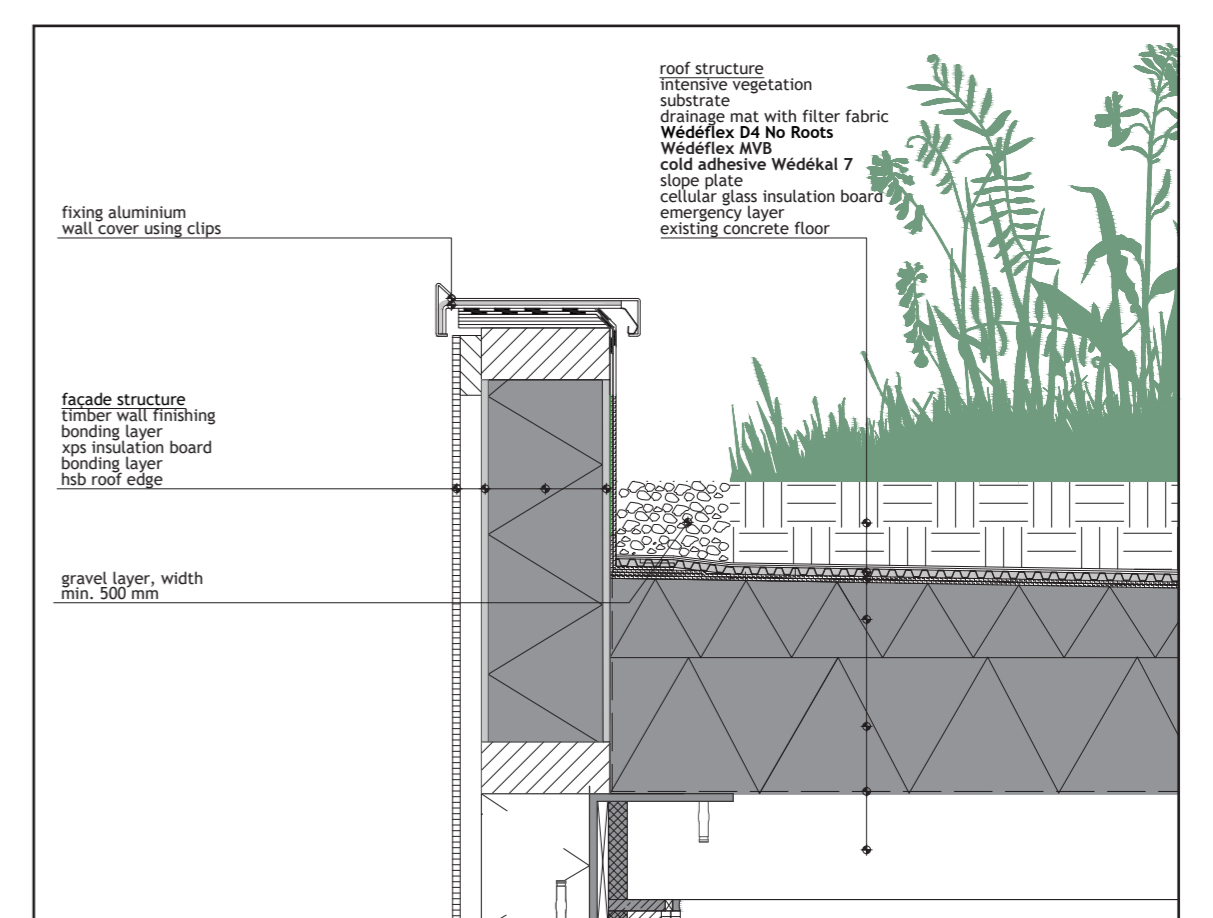


Detail 6


FAÇADE FRAGMENT




Elevation 1:20

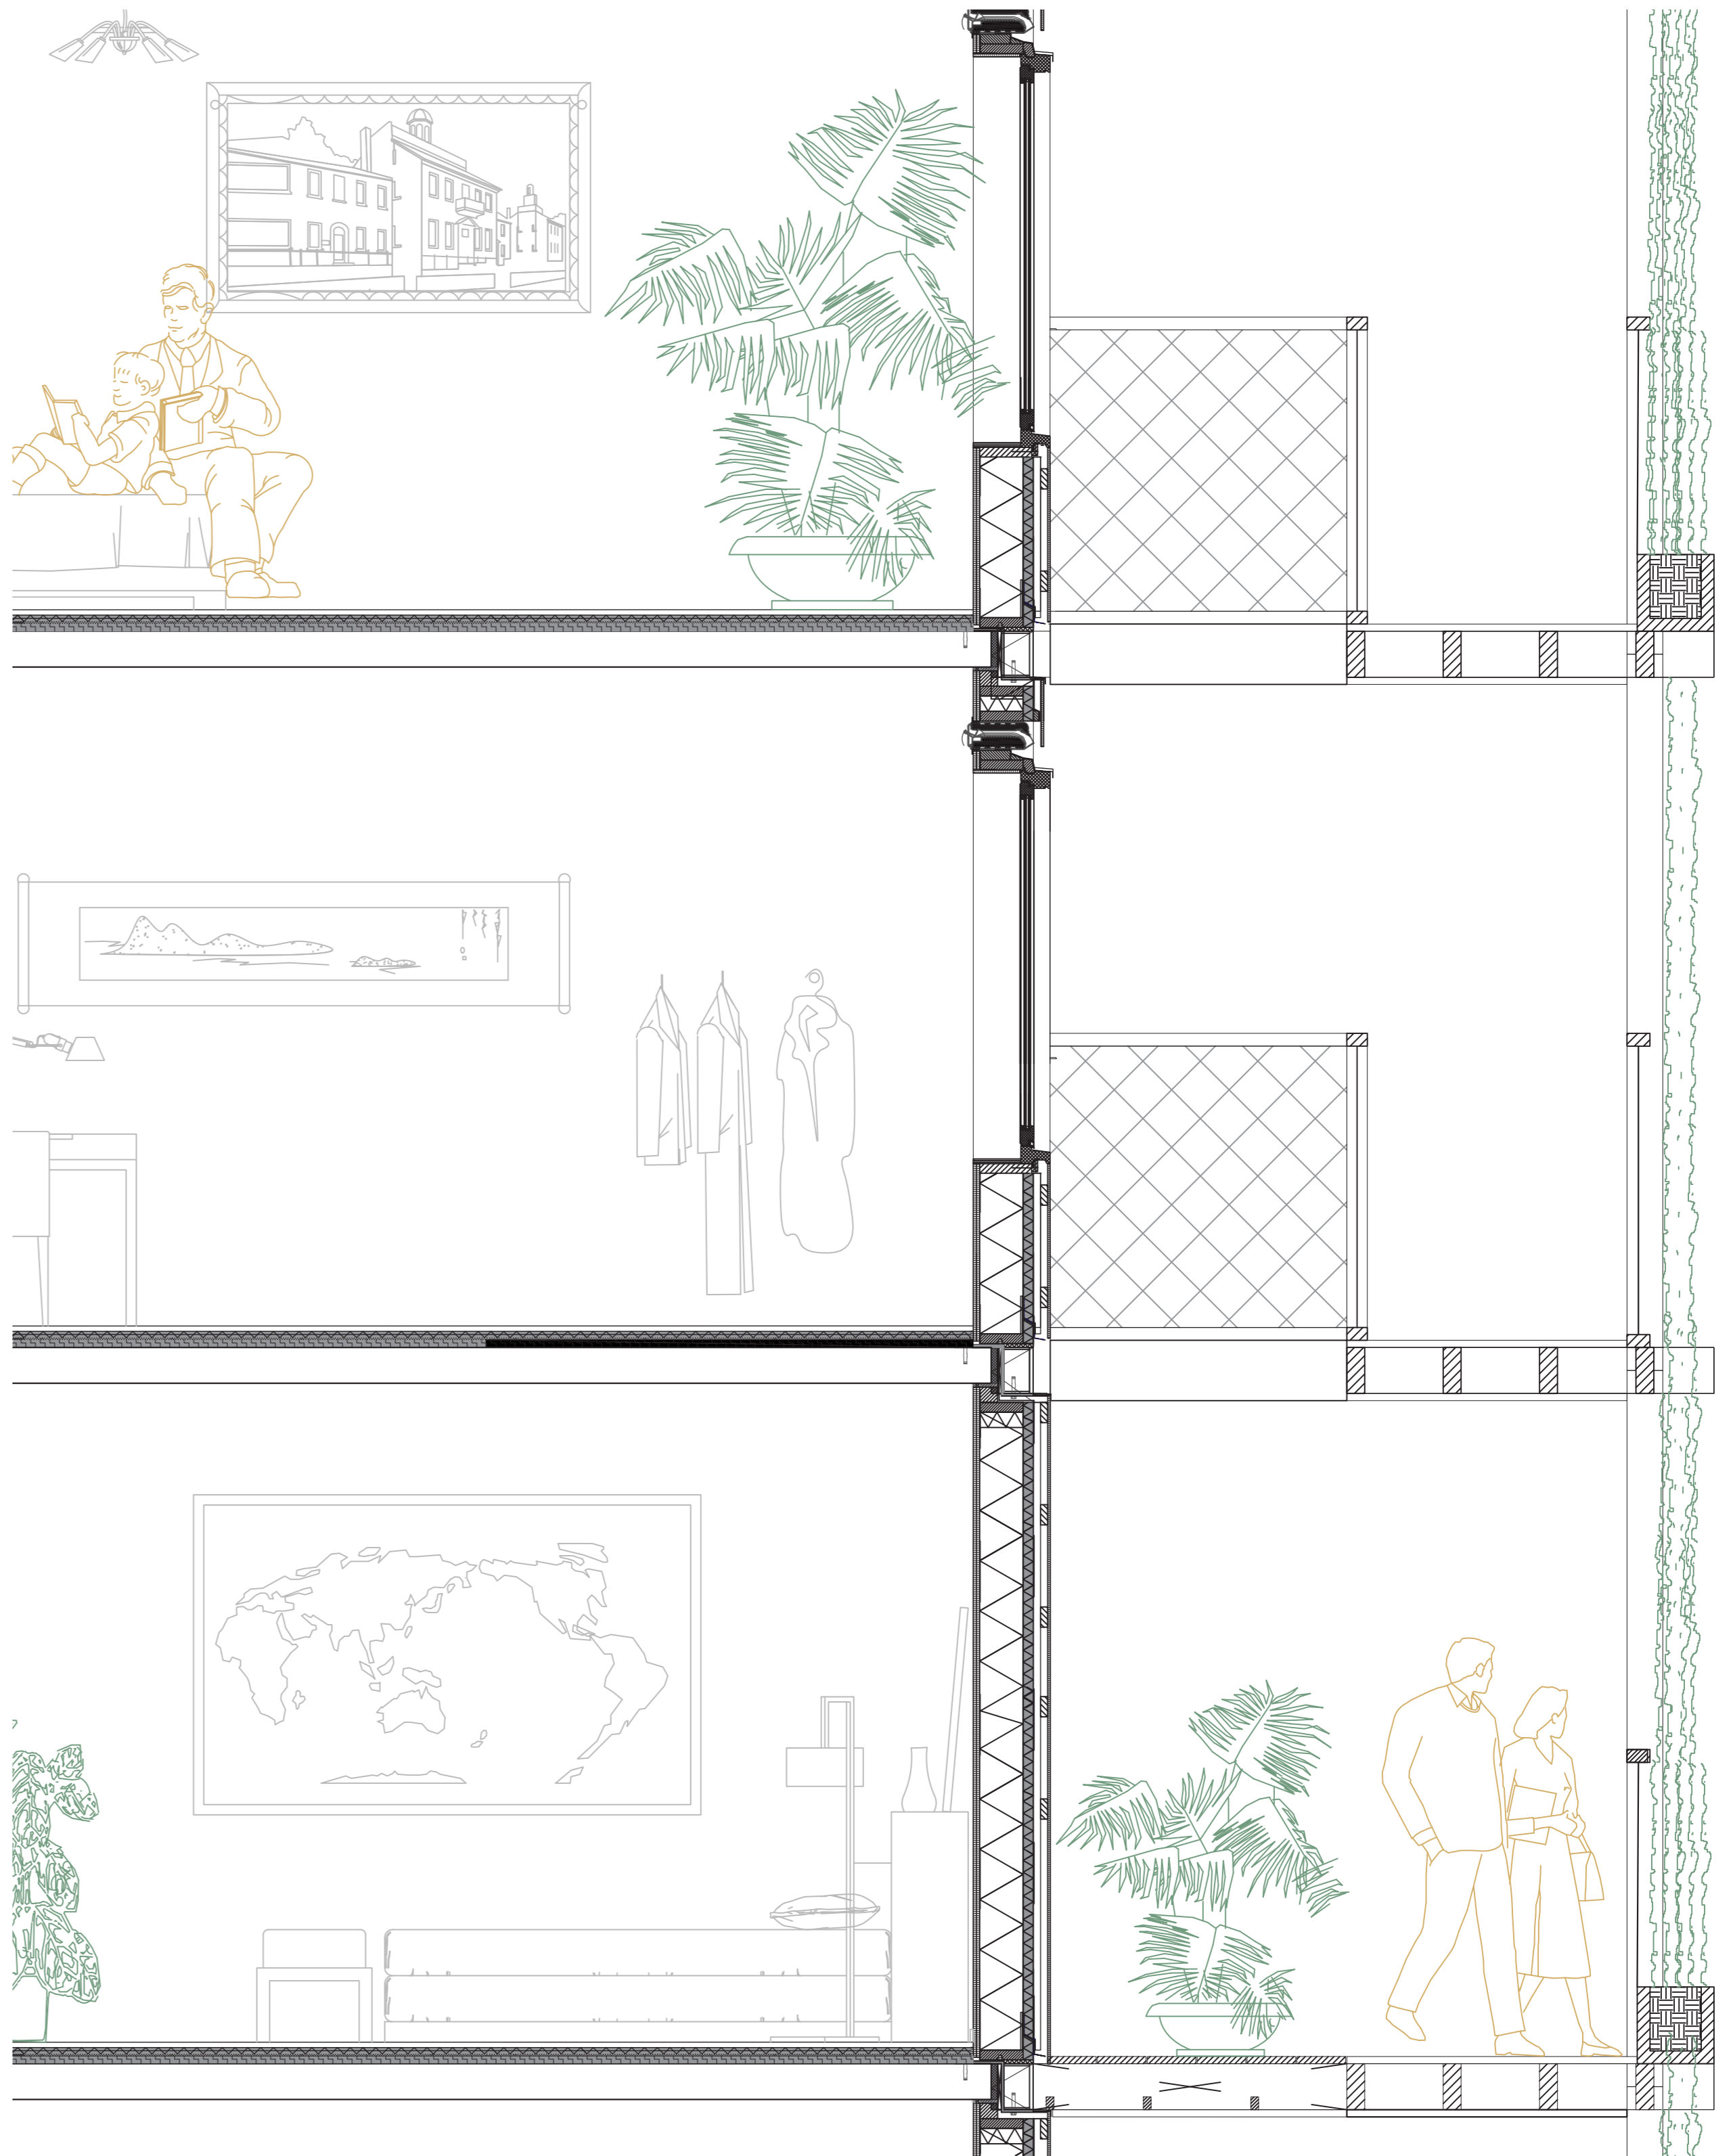

Vertical section 1:20

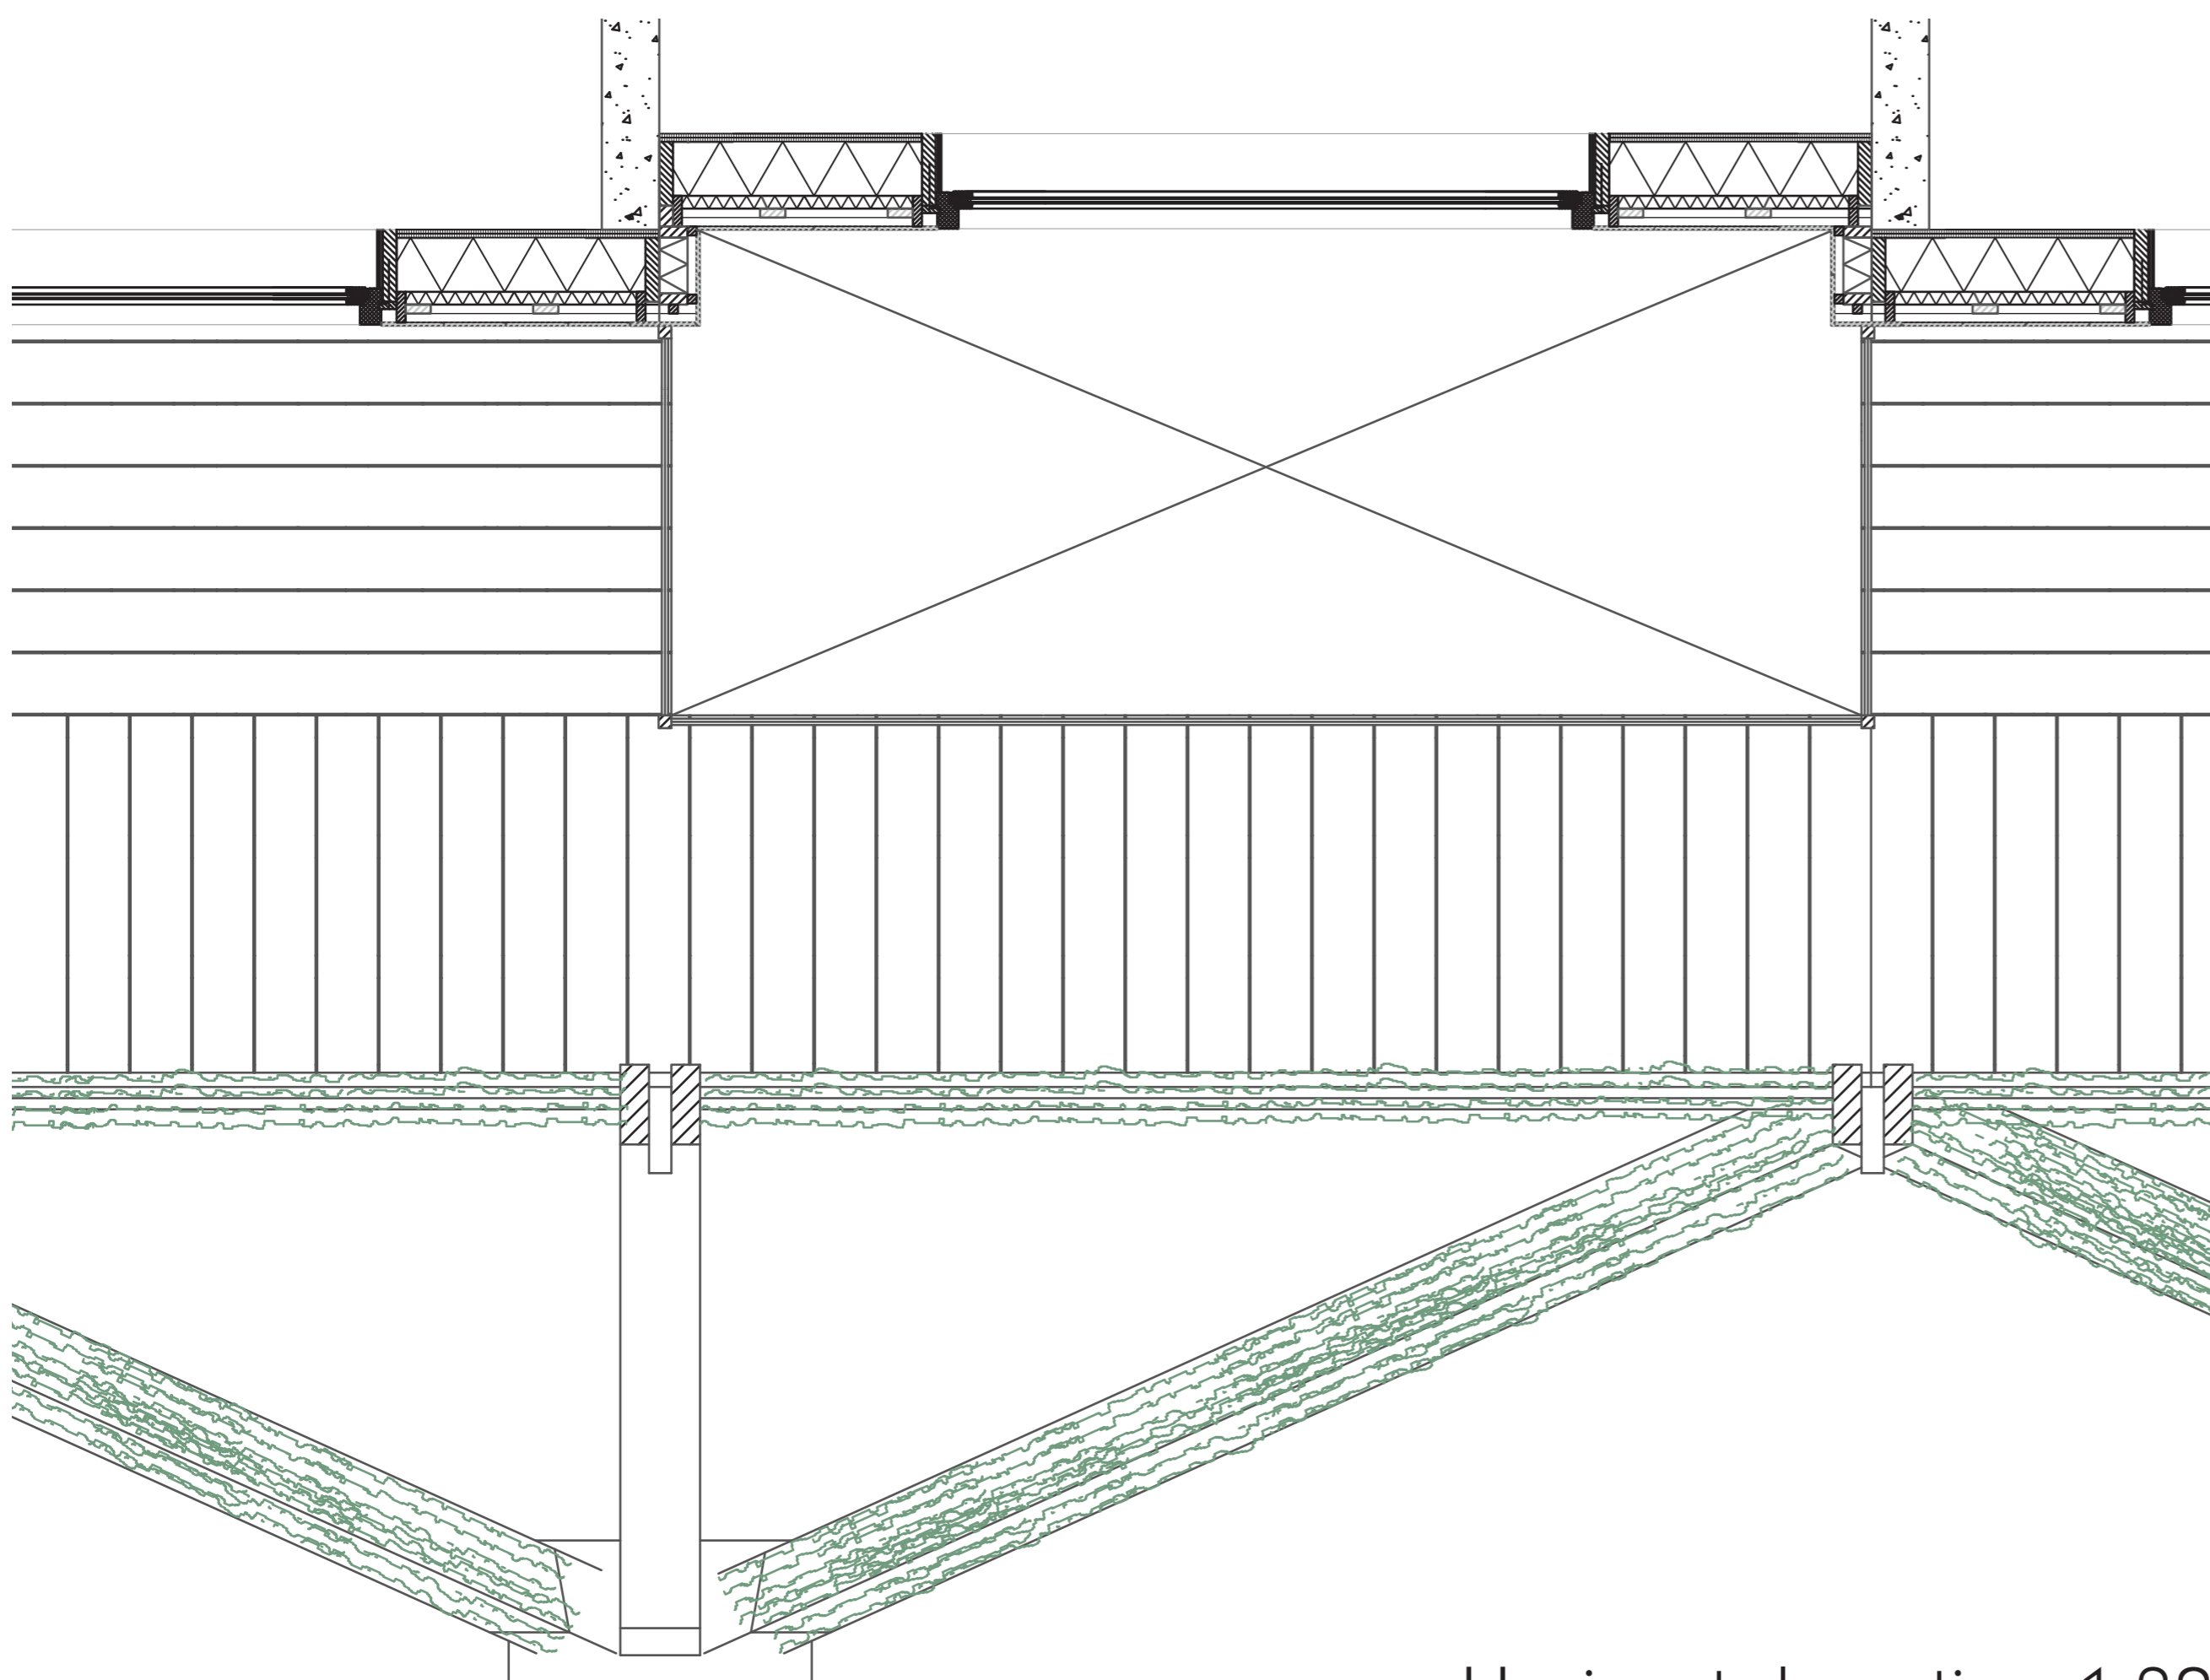


Horizontal section 1:20


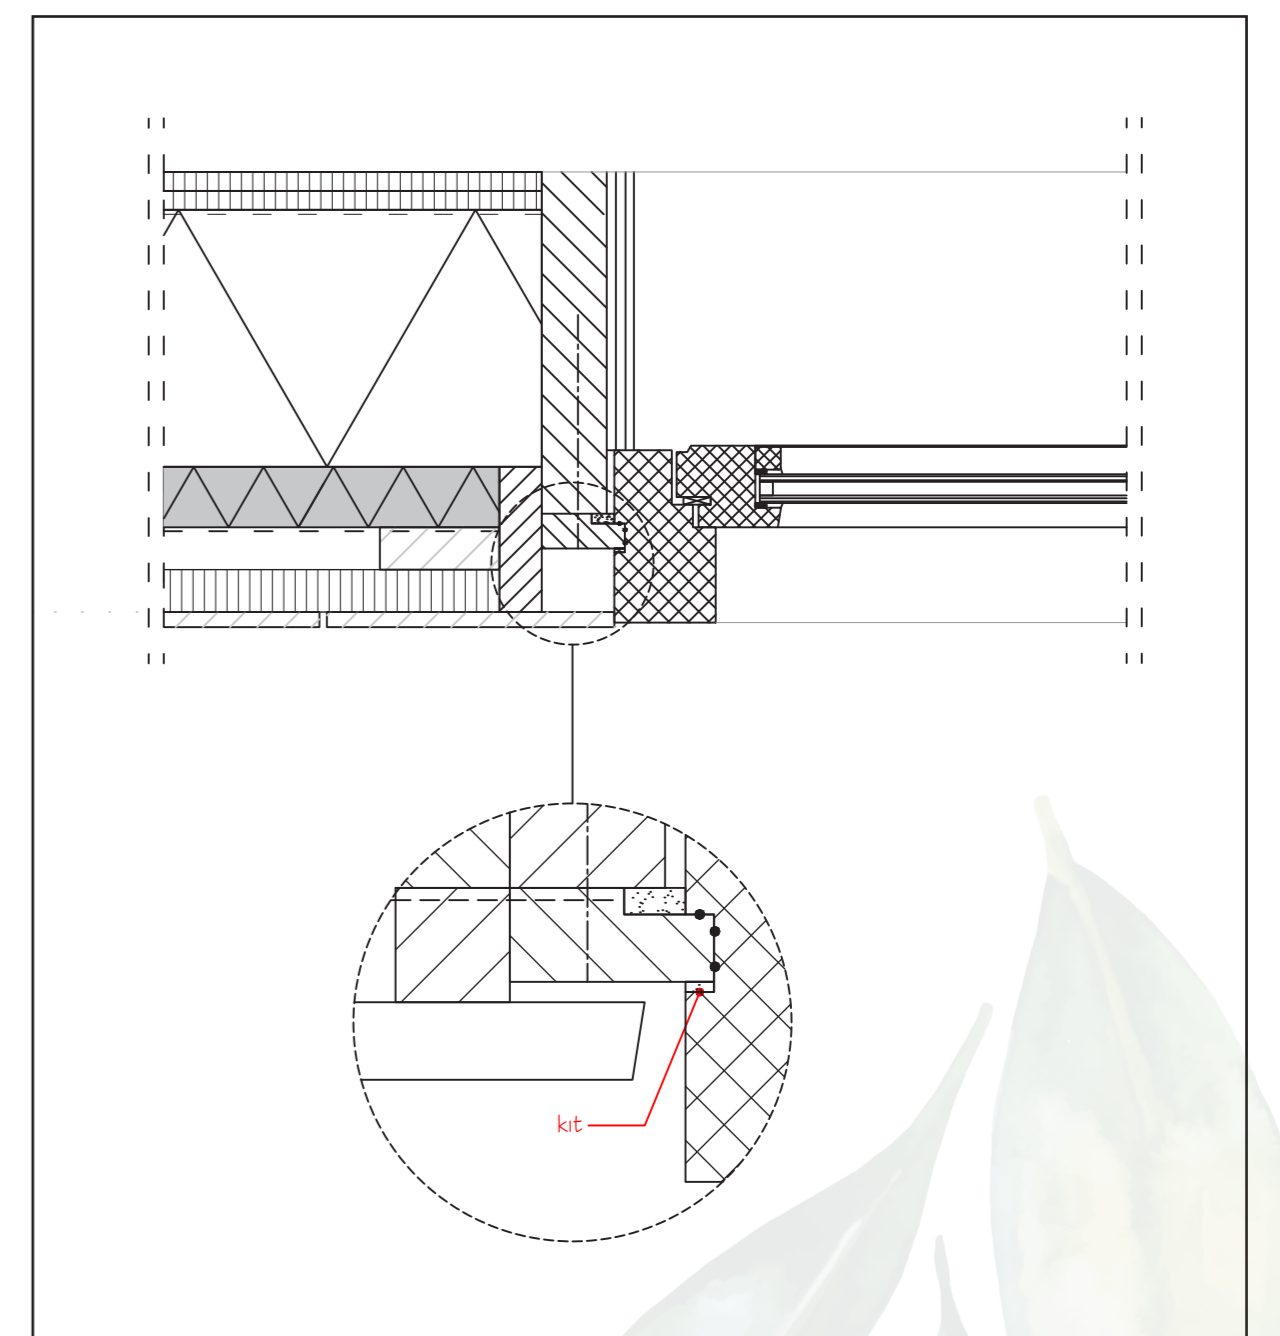


Horizontal detail 1:5

REWILDING STRATEGIES

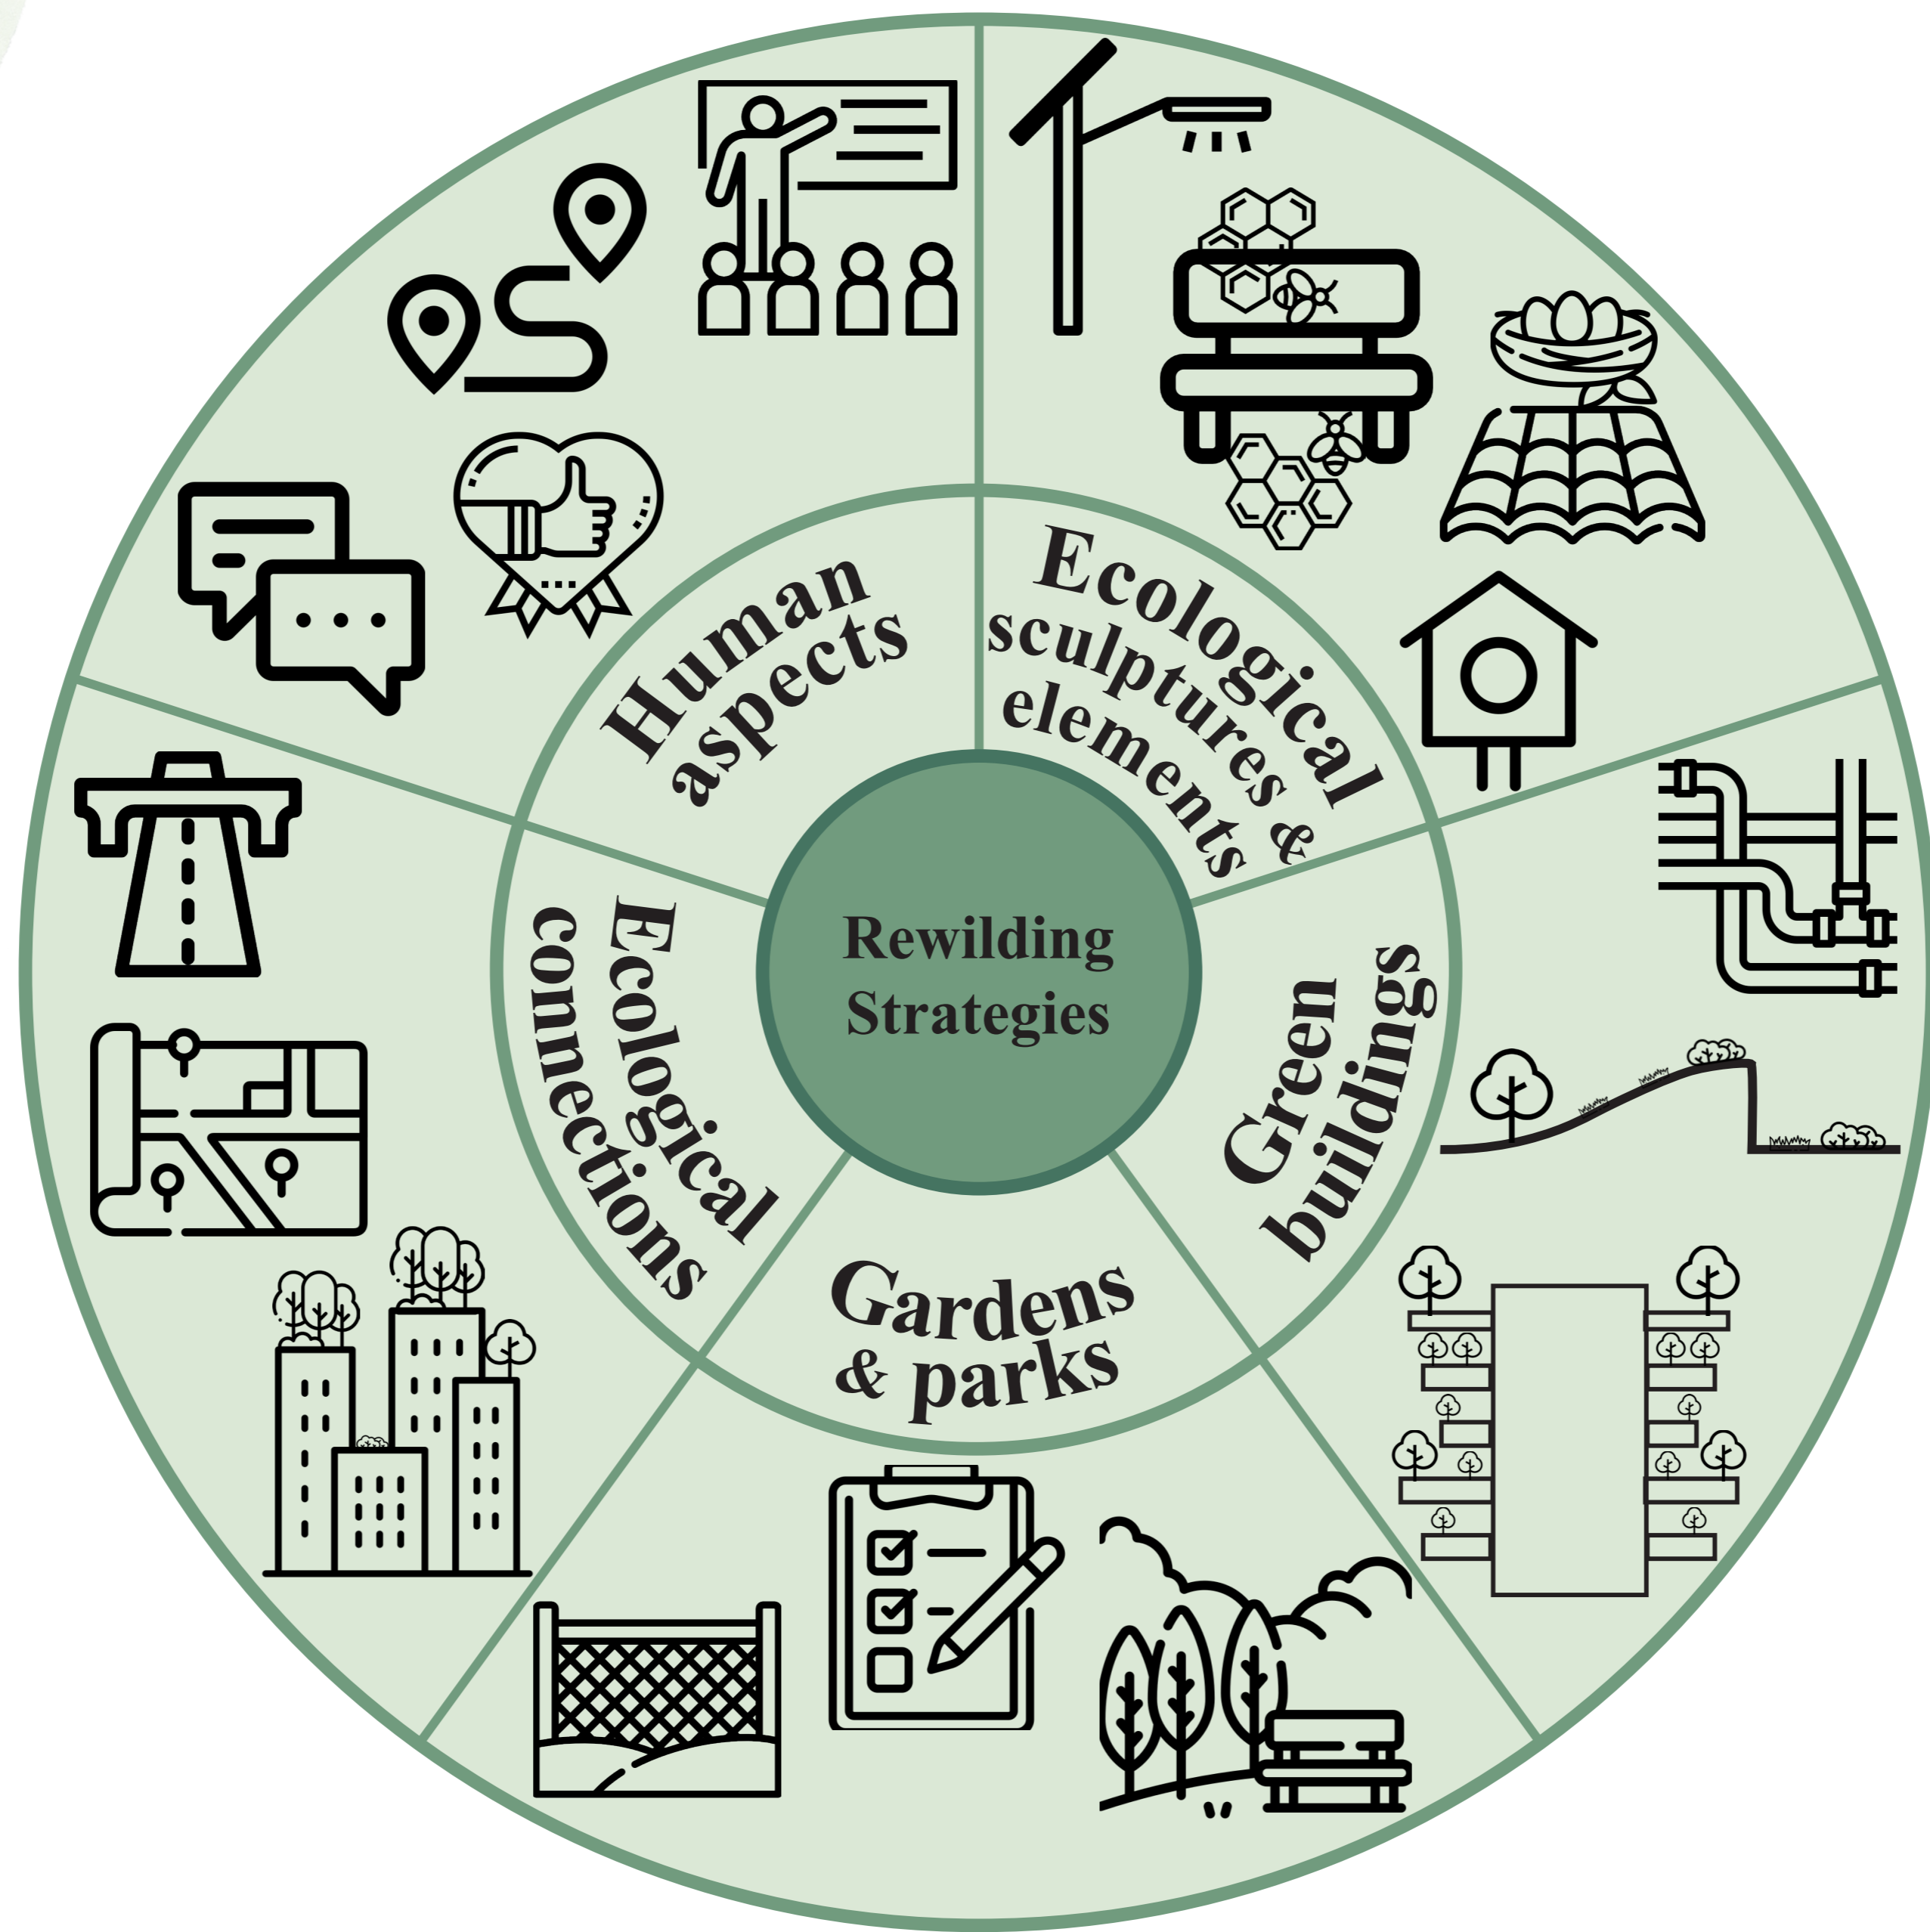

NATURE-INCLUSIVE DESIGN TOOLBOX:
Categorisation of nature-inclusive designs stimulating rewilding in the built environment

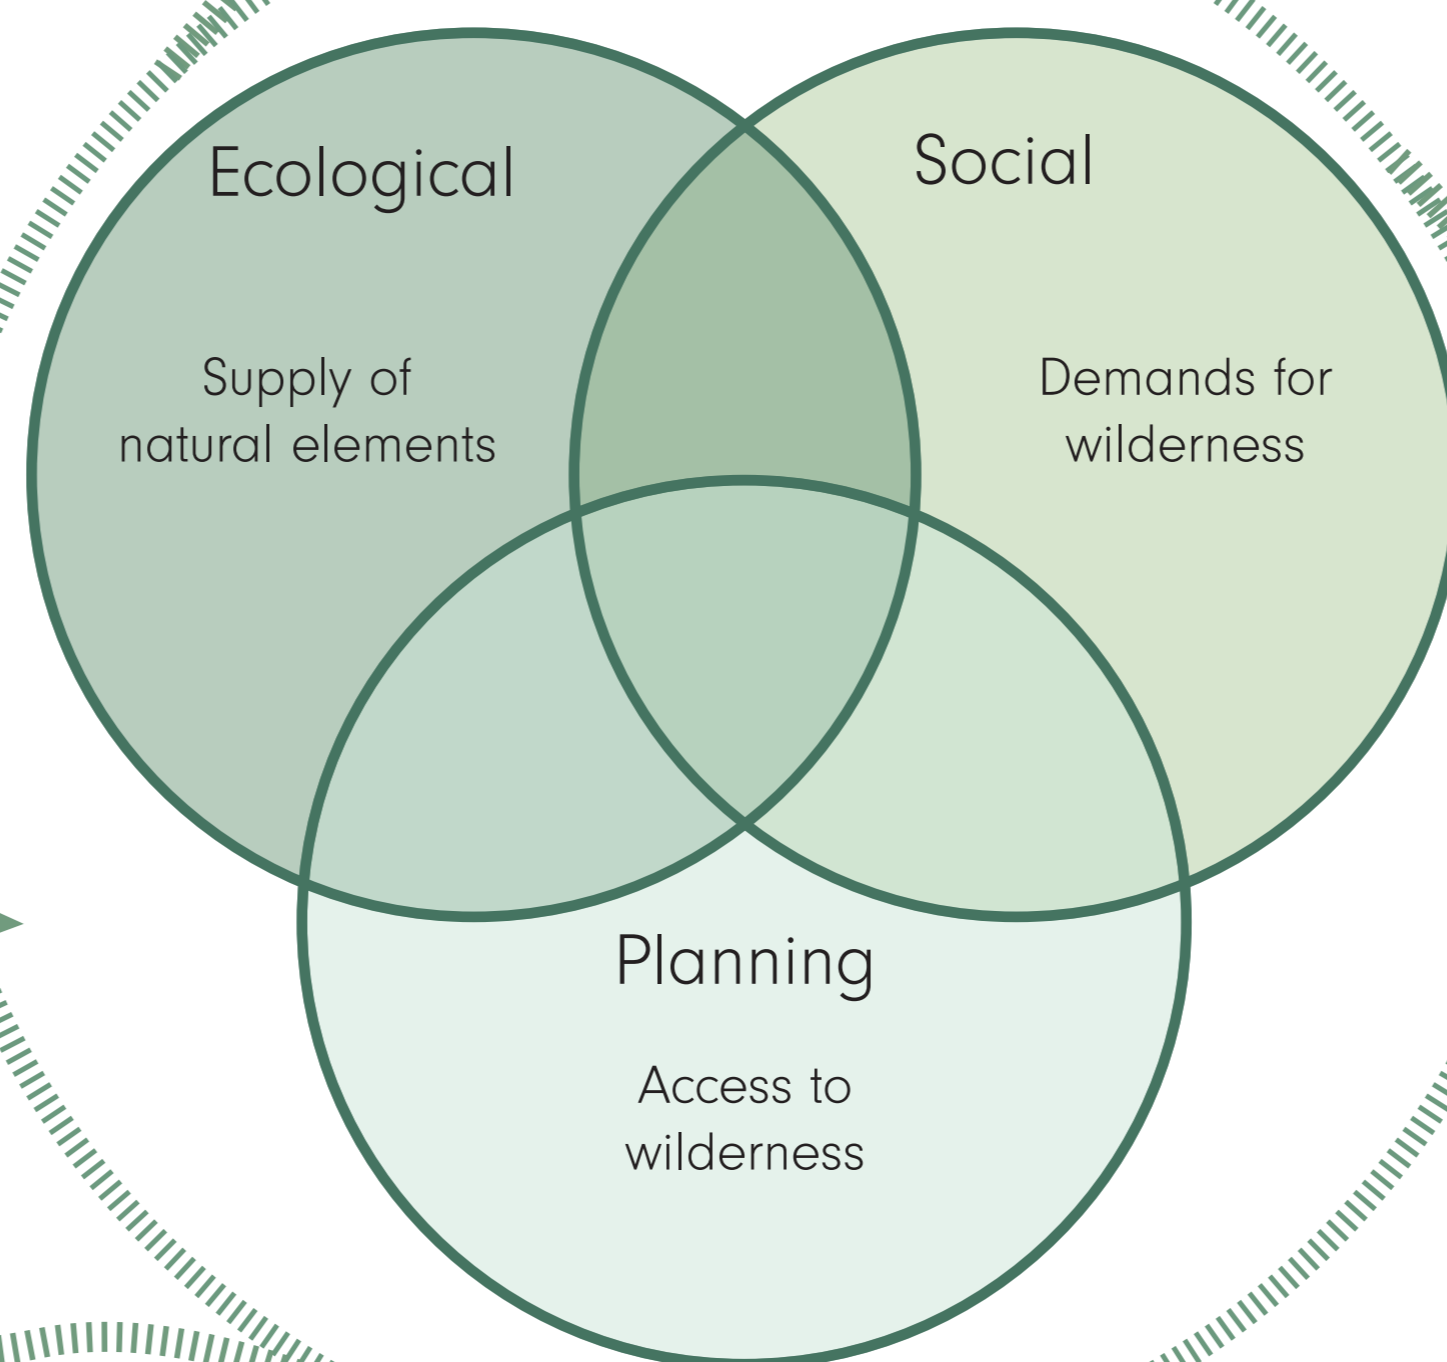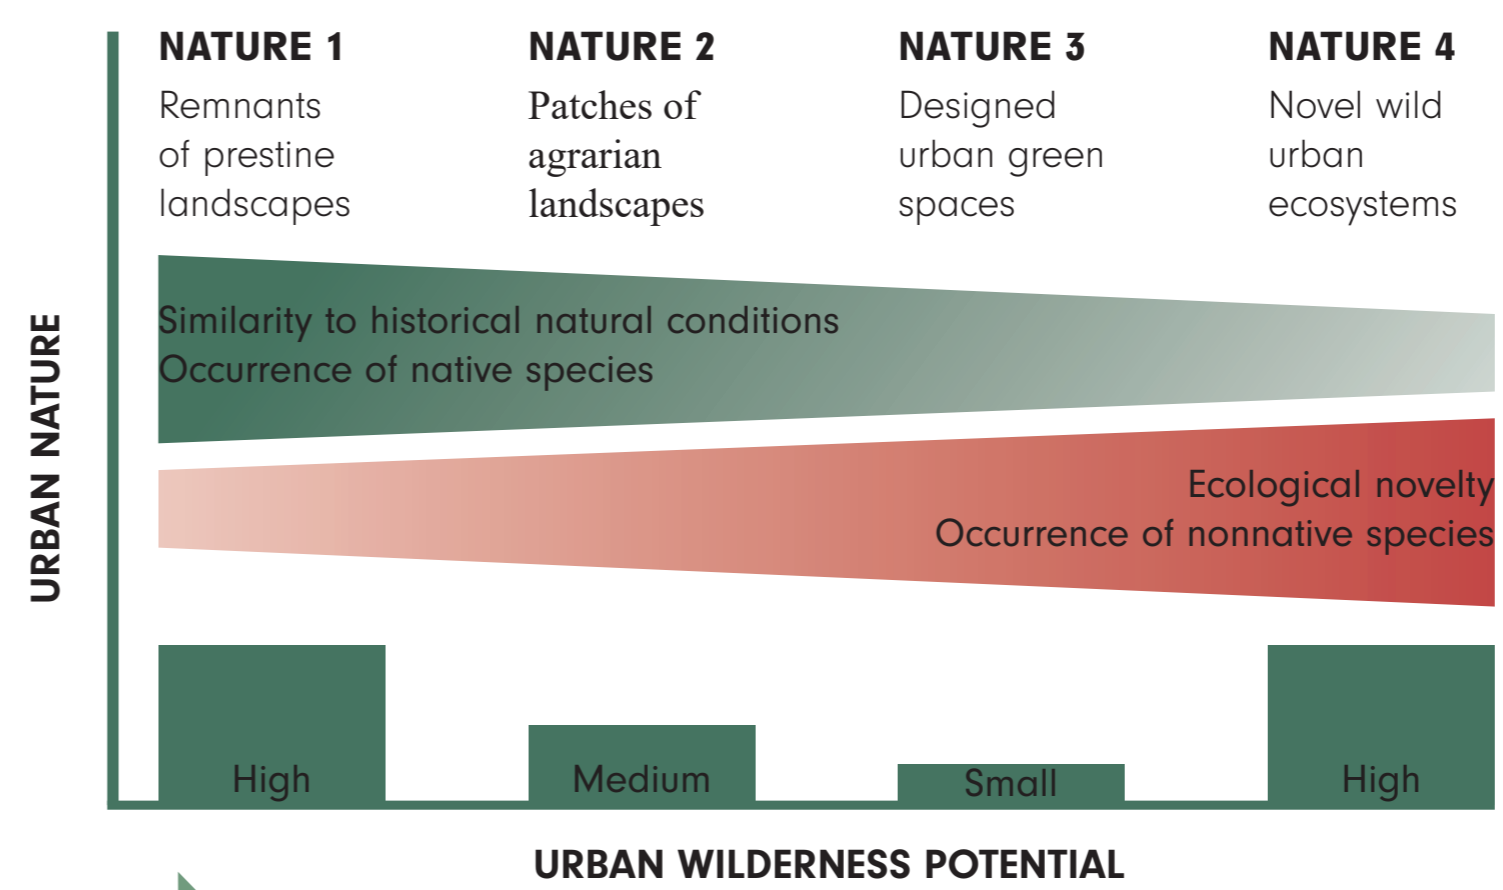

the 3-30-300 rule:



LARGE-SCALE STRATEGY:
Urban Wilderness as Social-Ecological System

SPECIES BOERHAAVEWIJK

