

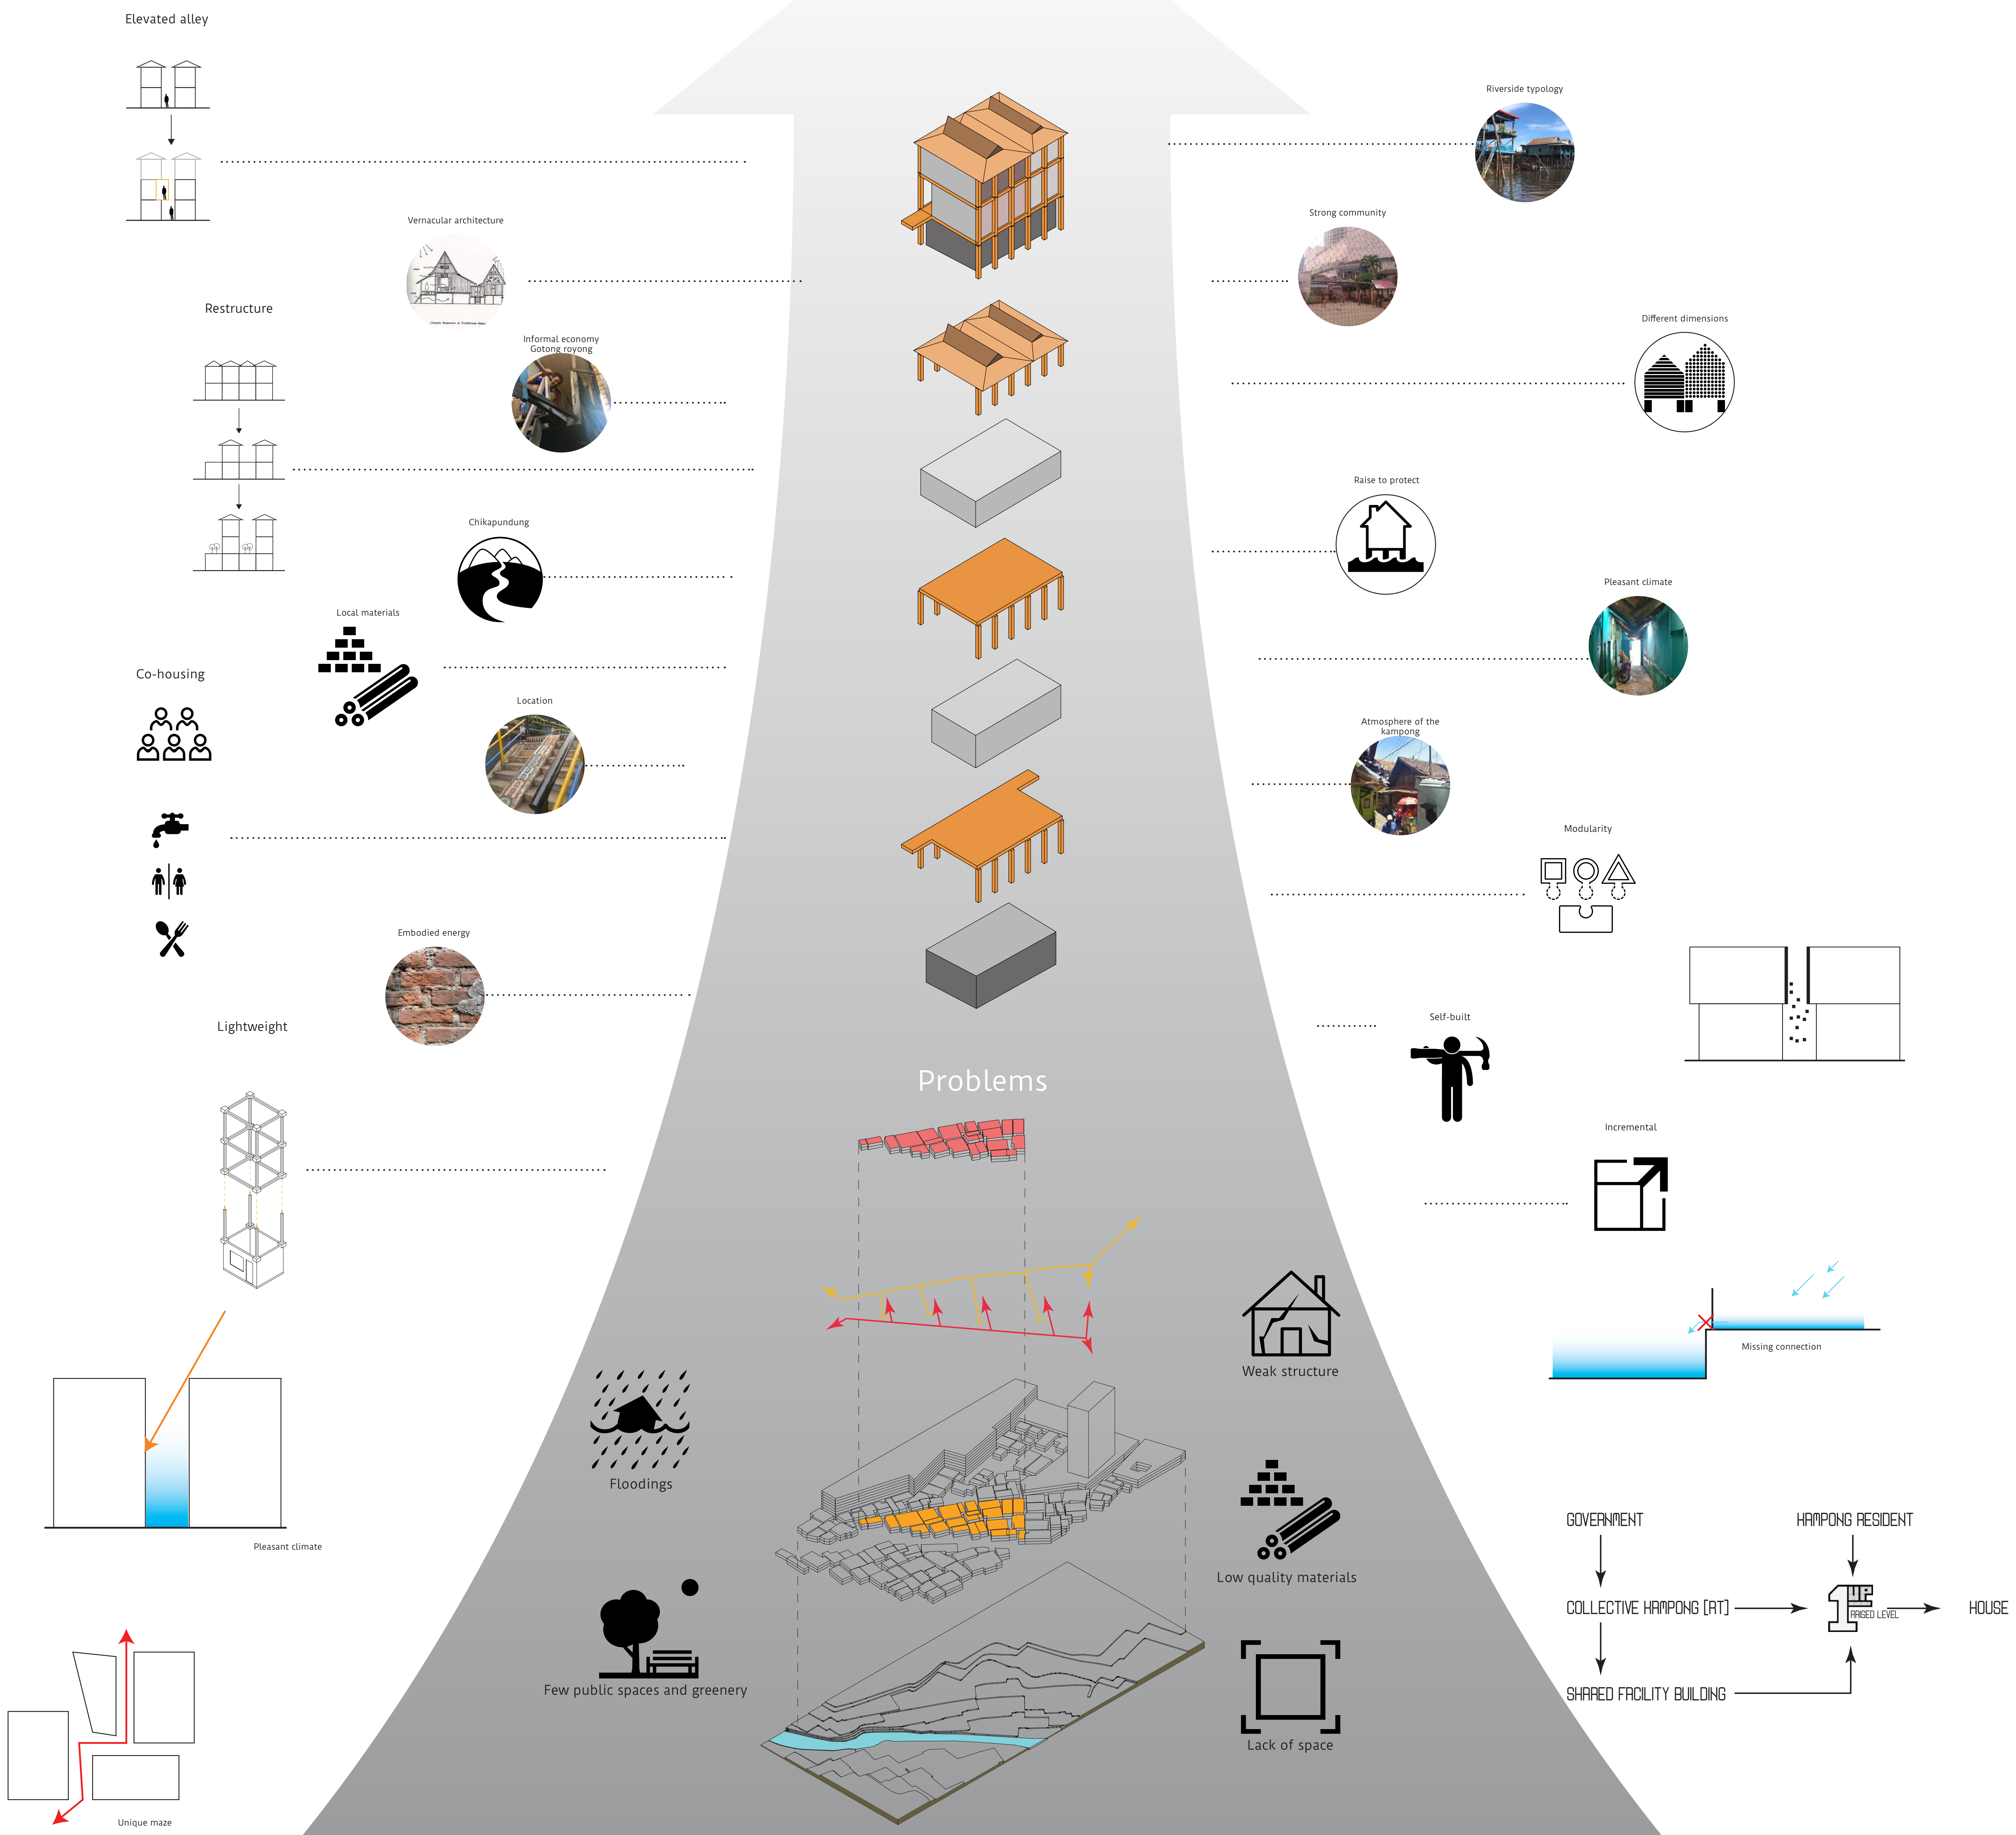
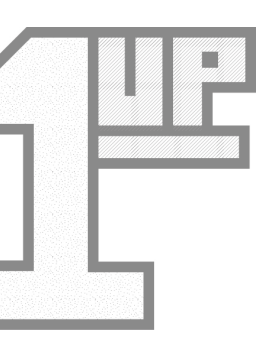
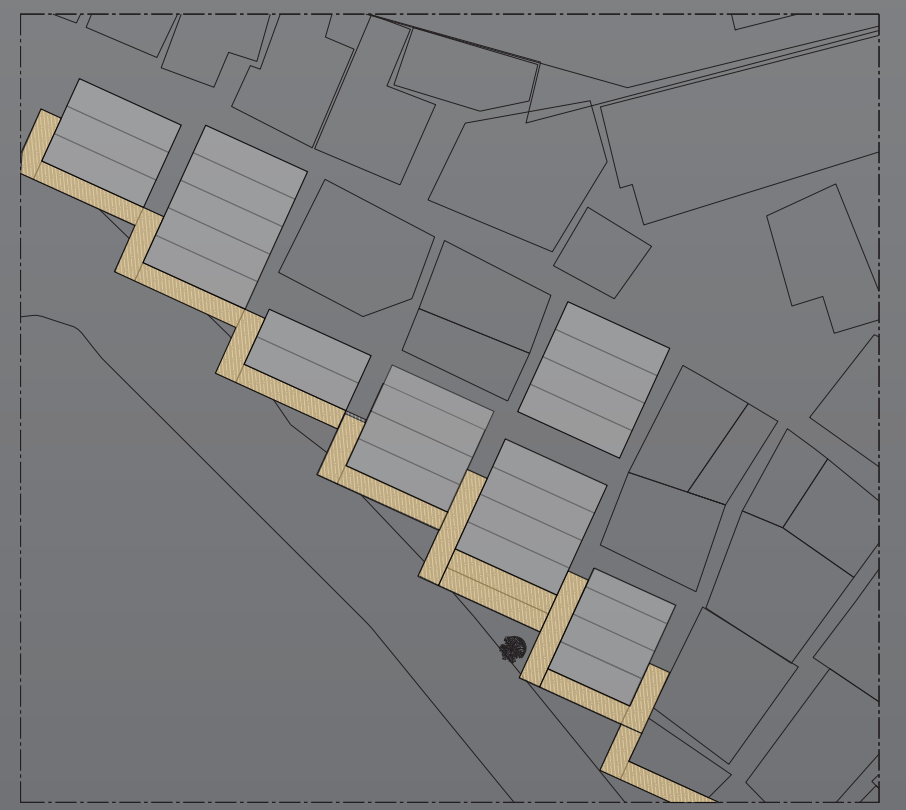
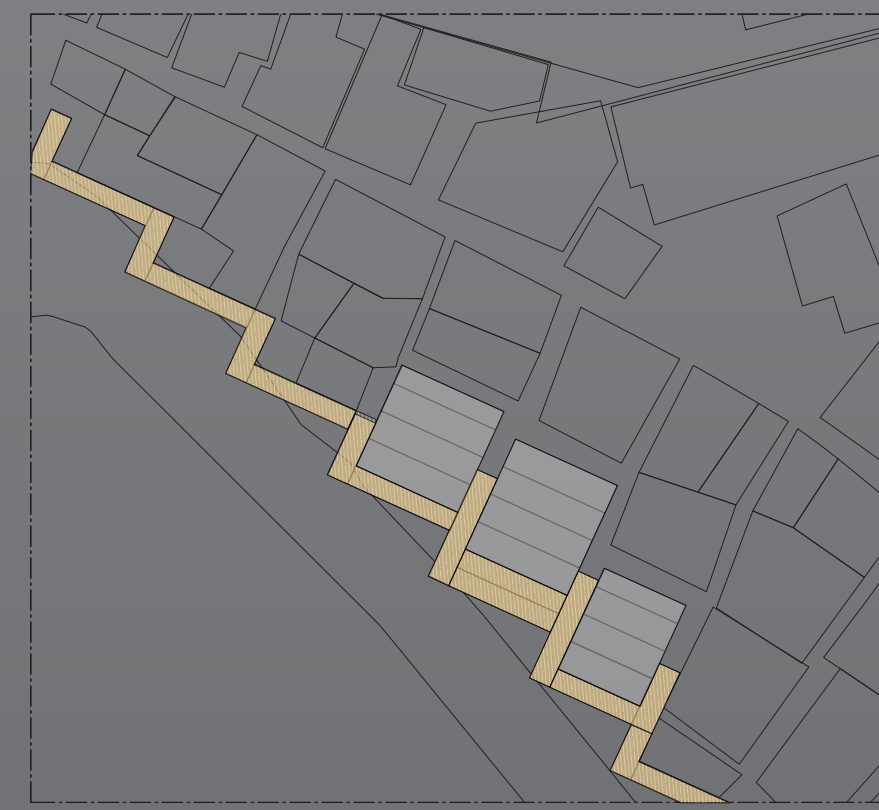
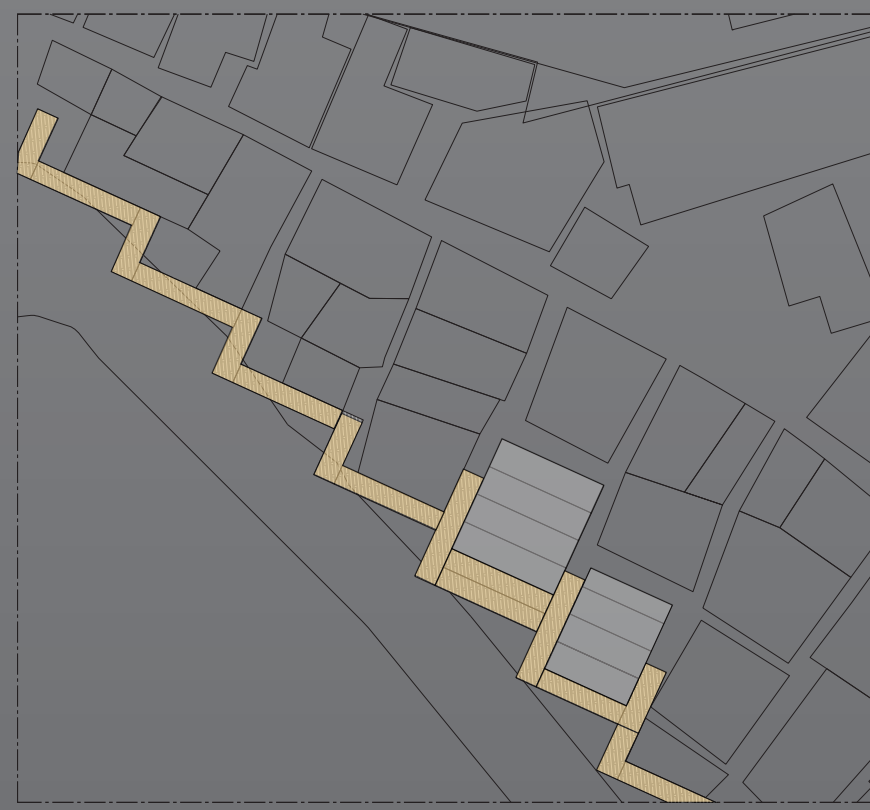


KAMPONG THE NEXT LEVEL


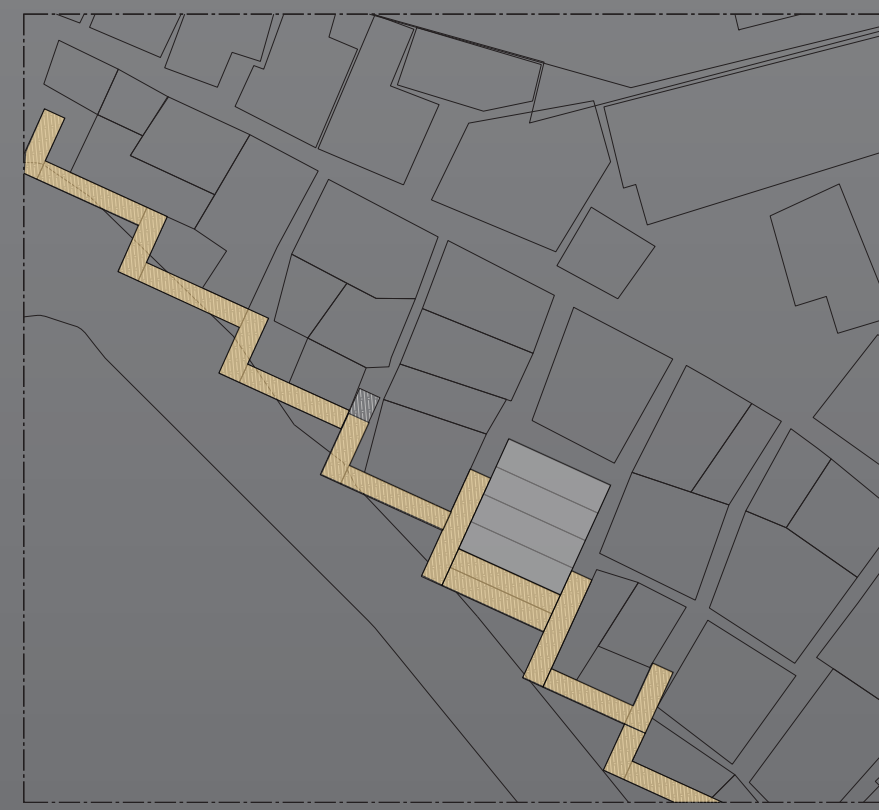


Bandung kampung Braga

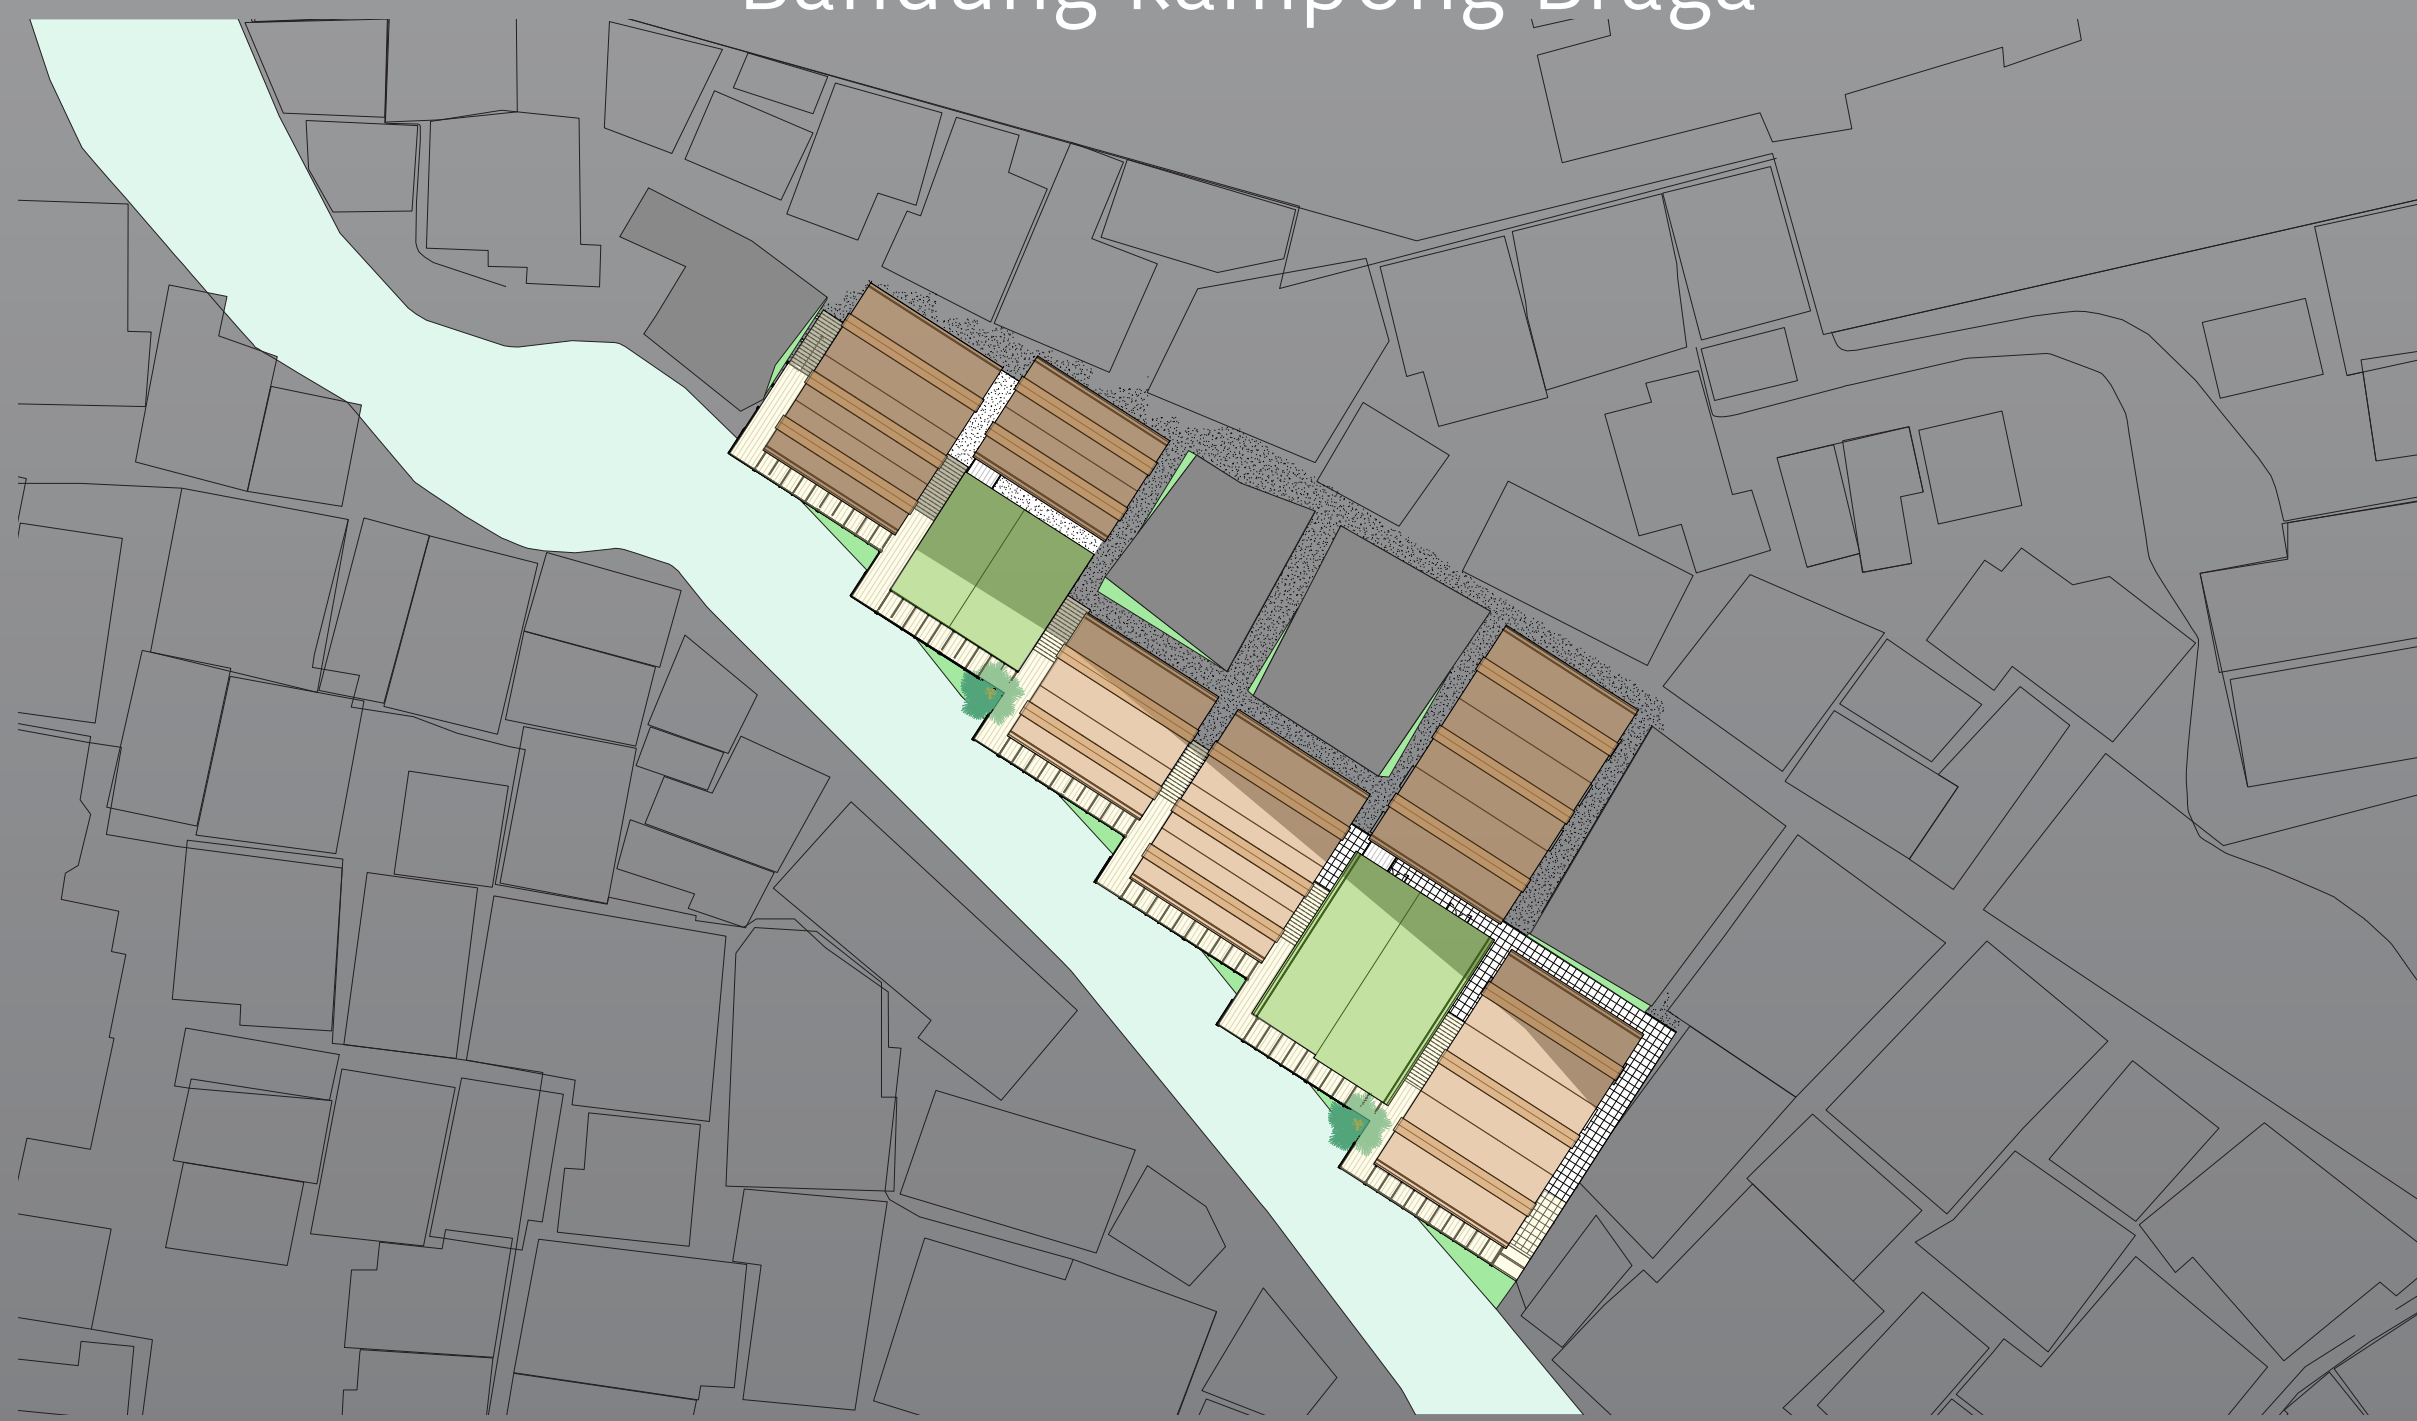


KAMPONG THE NEXT LEVEL


DESIGN

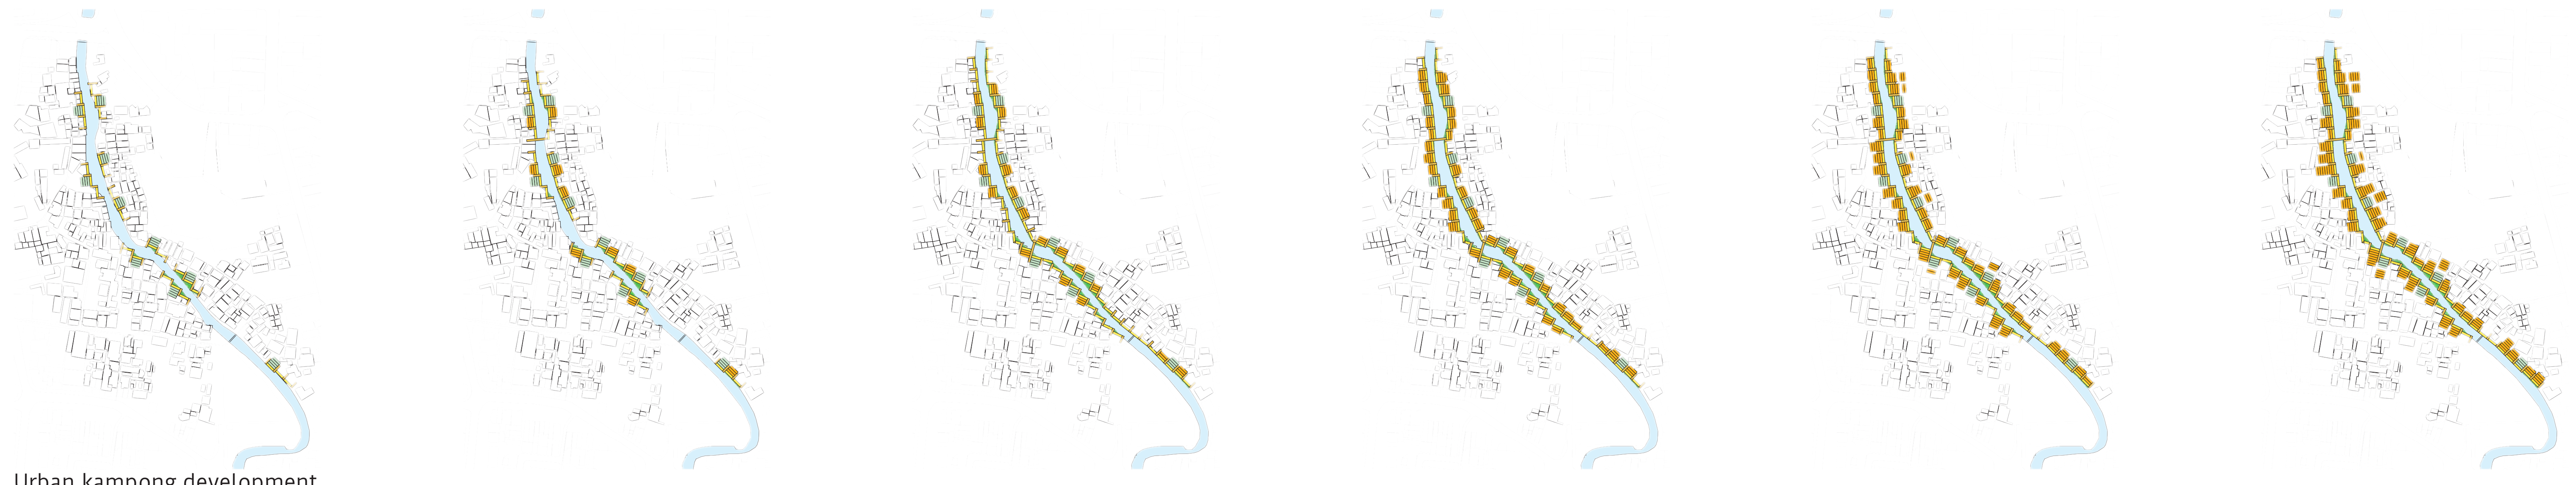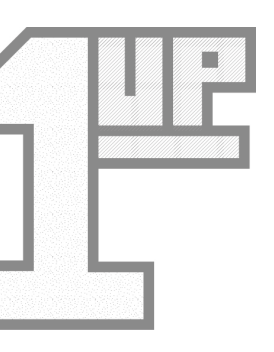


Urban kampong development

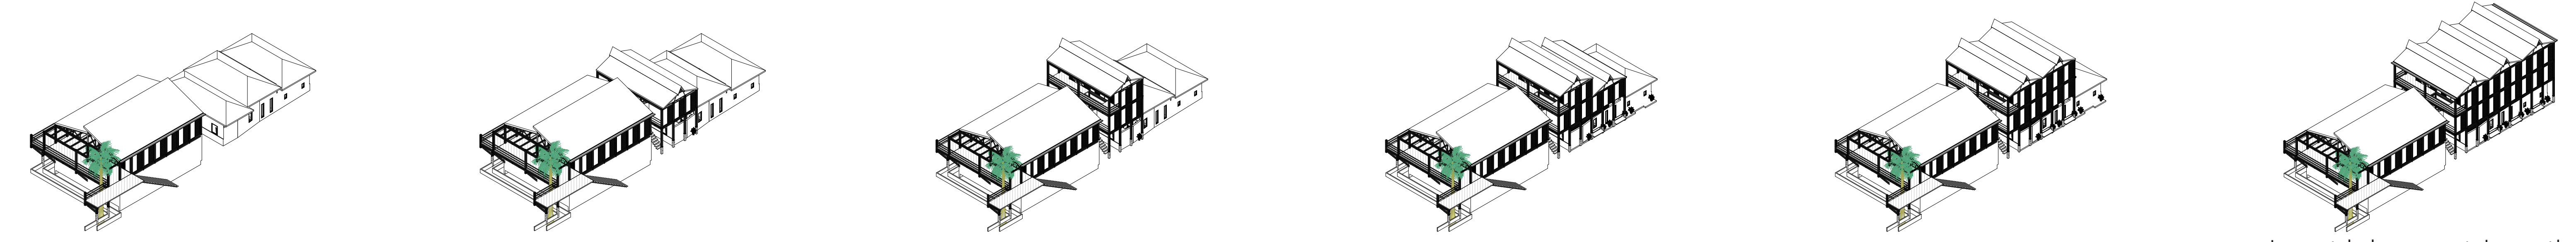

Isometric incremental growth

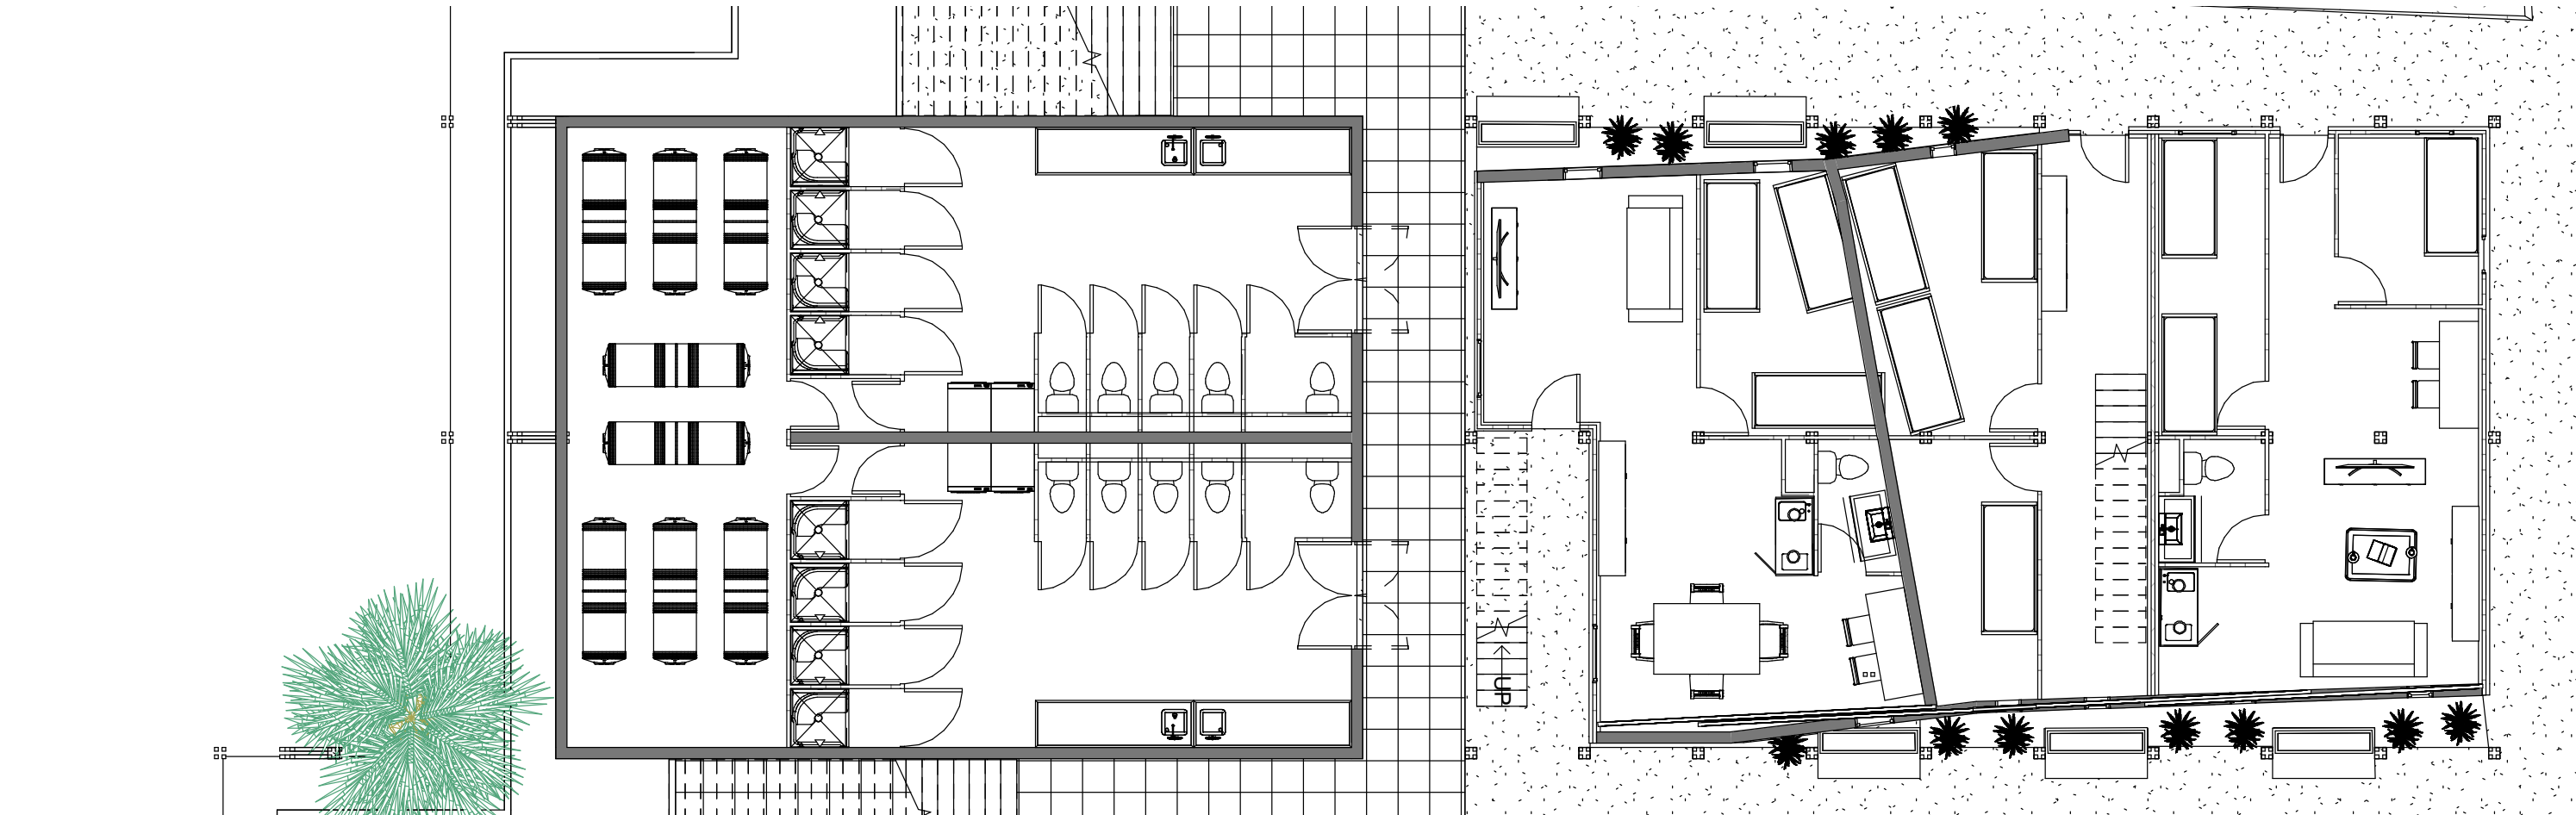


Floorplan groundfloor 1:100

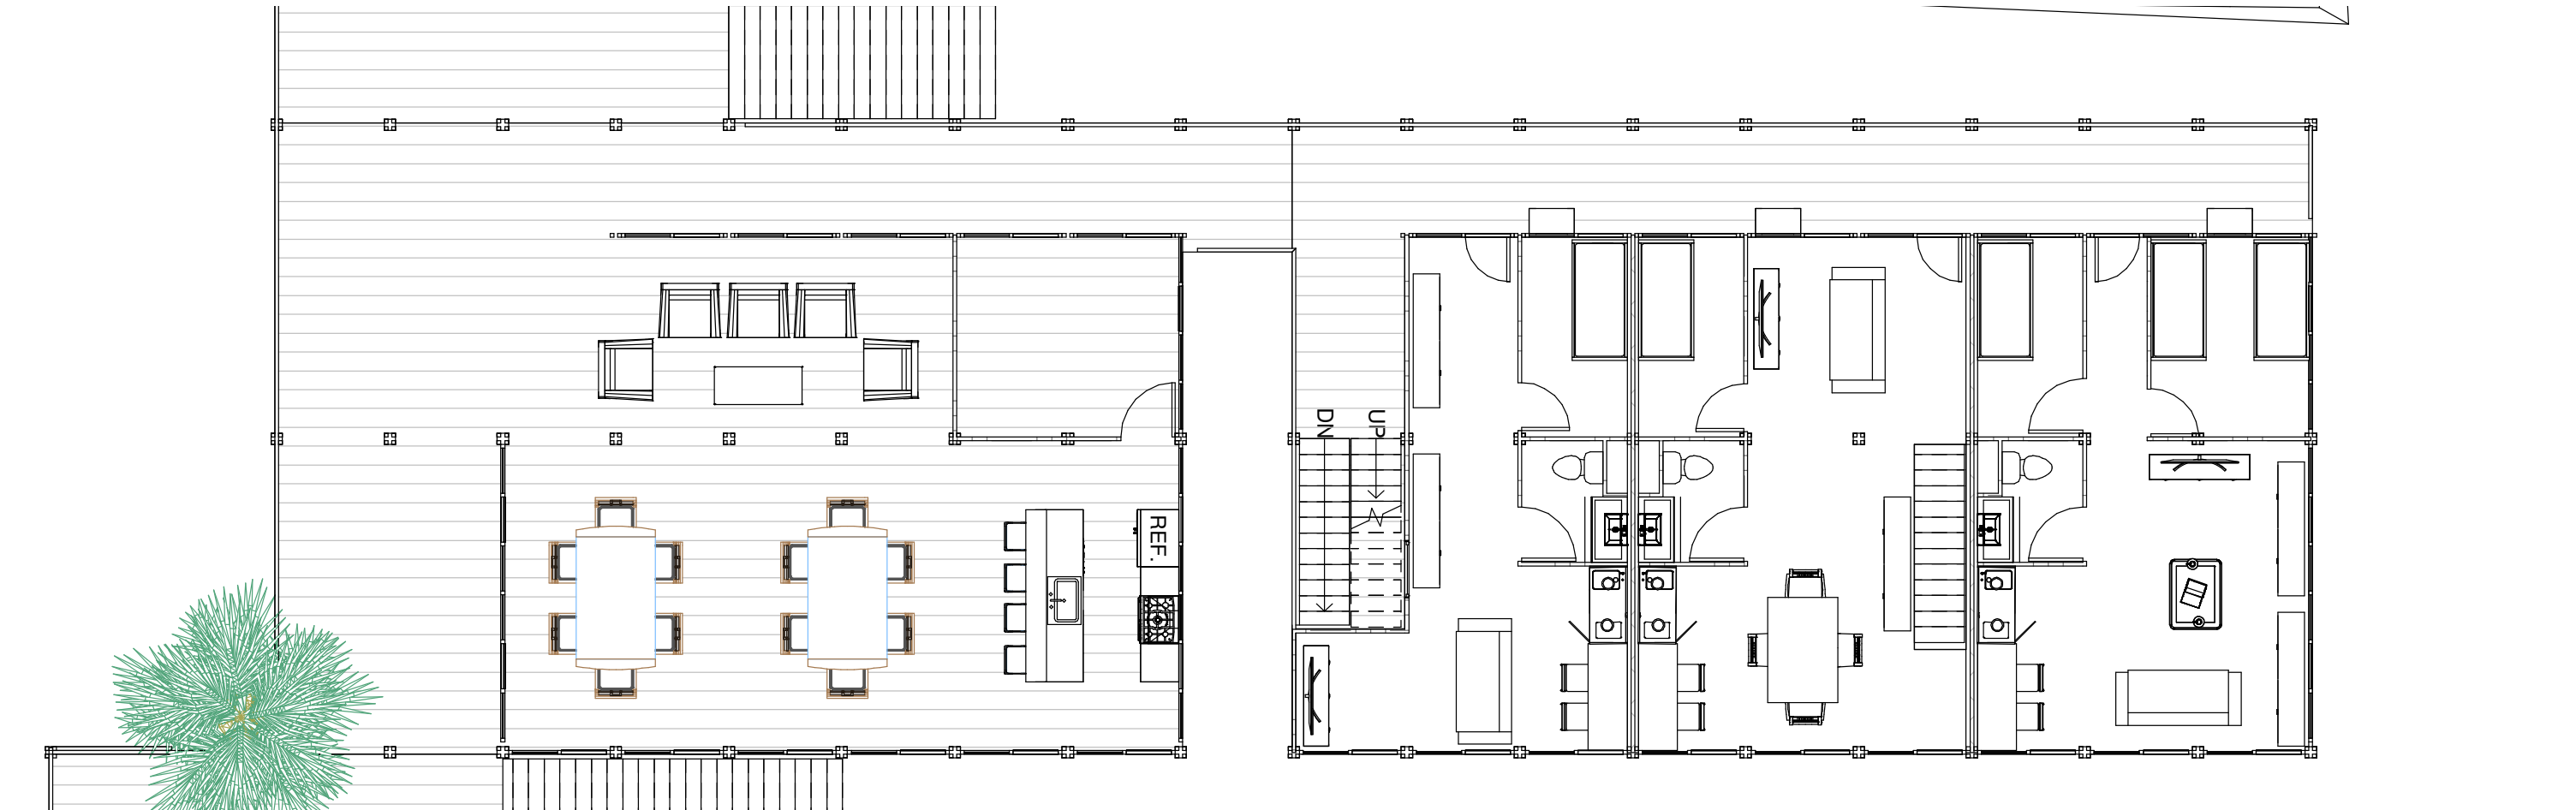


Floorplan level up floor 1:100




Facade 1:100

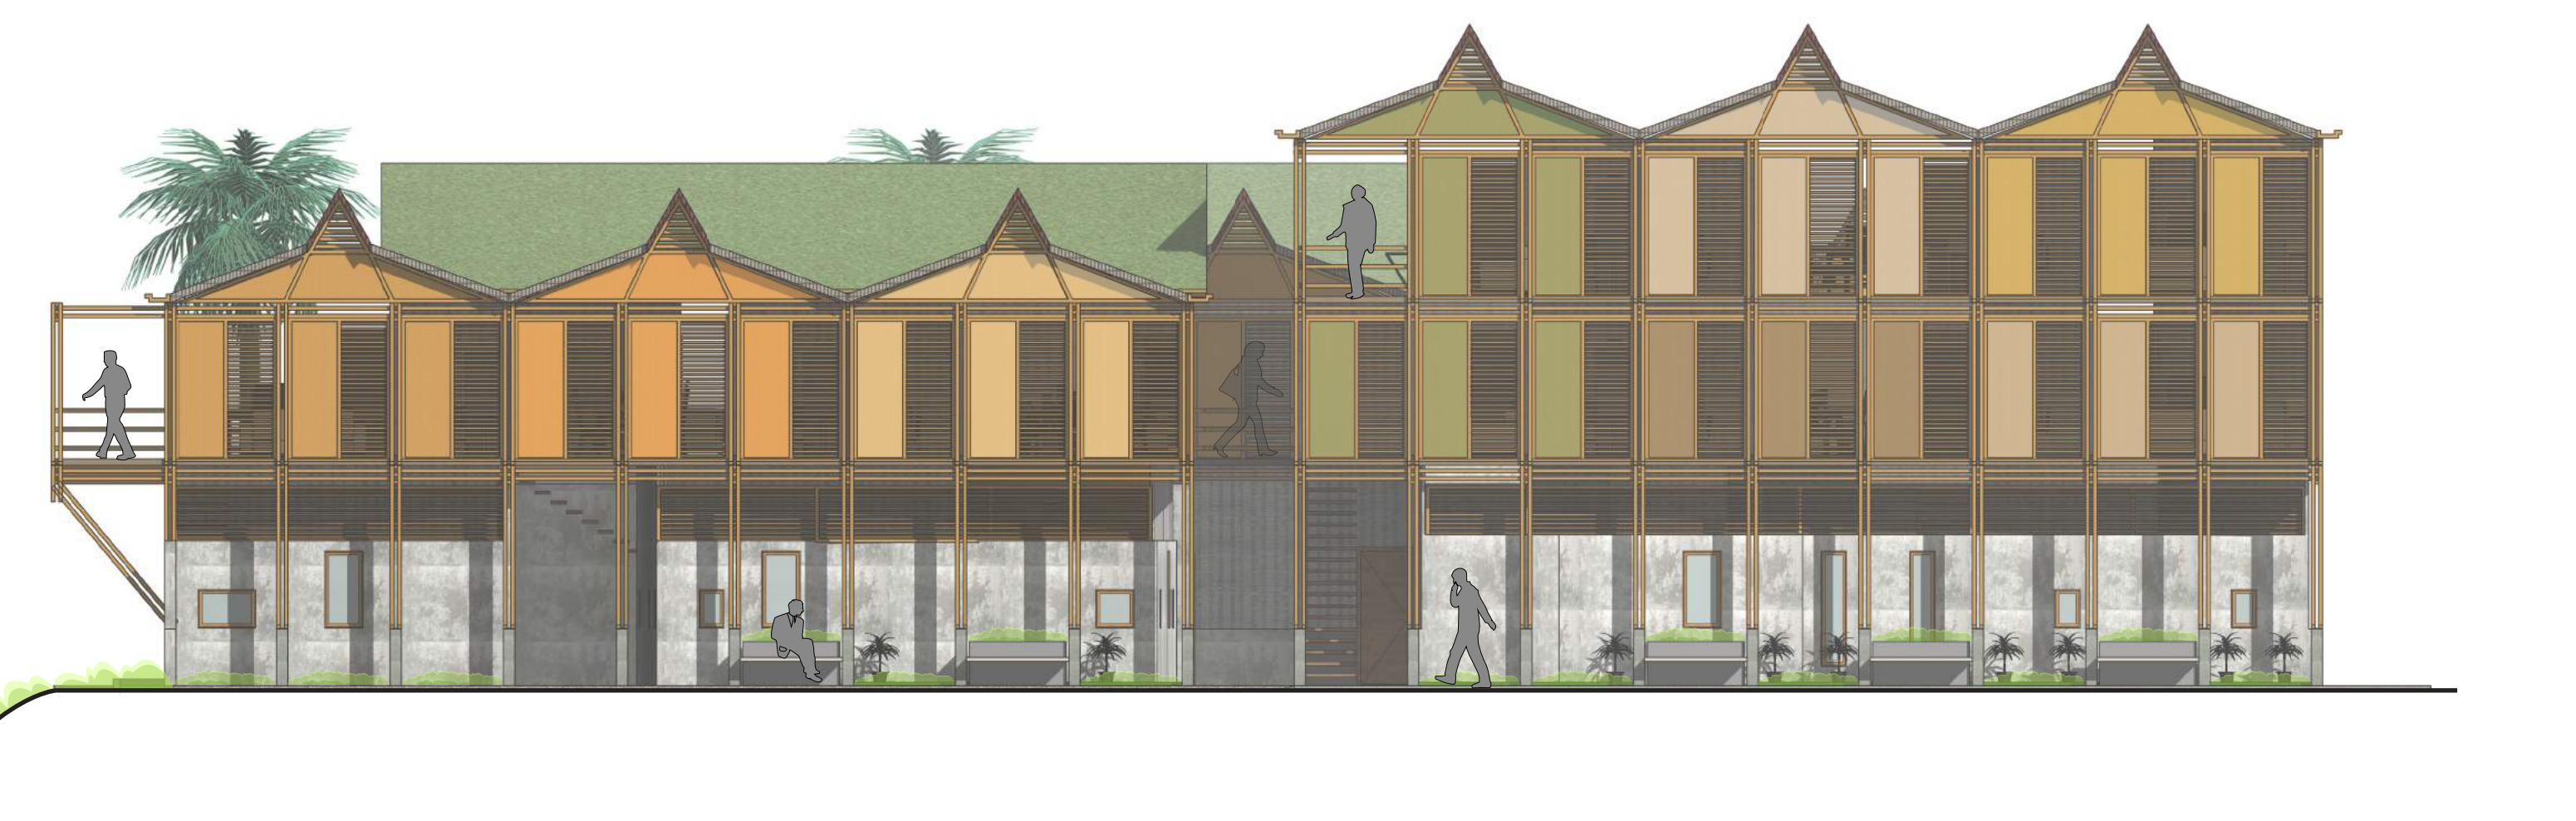


Facade 1:100

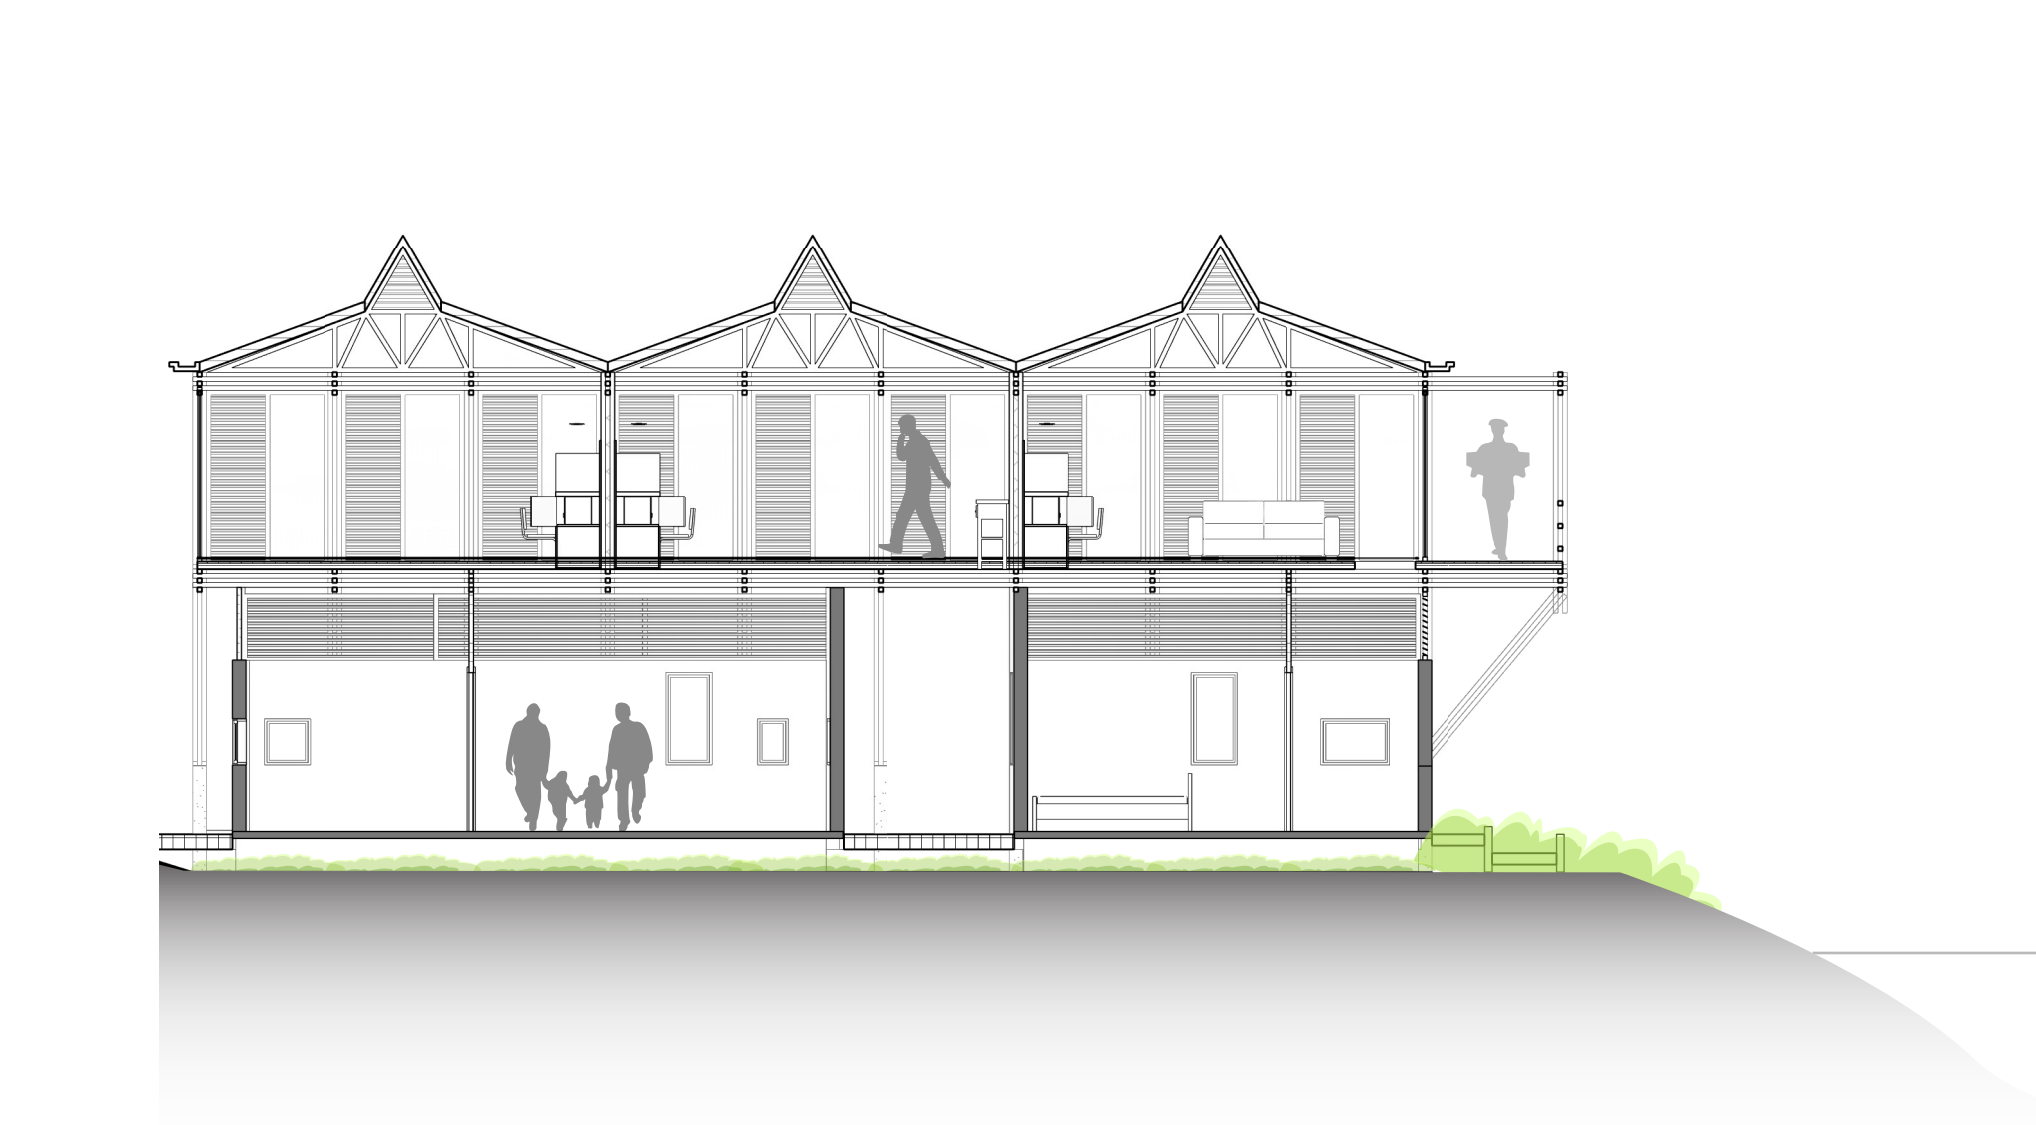


Section 1:100

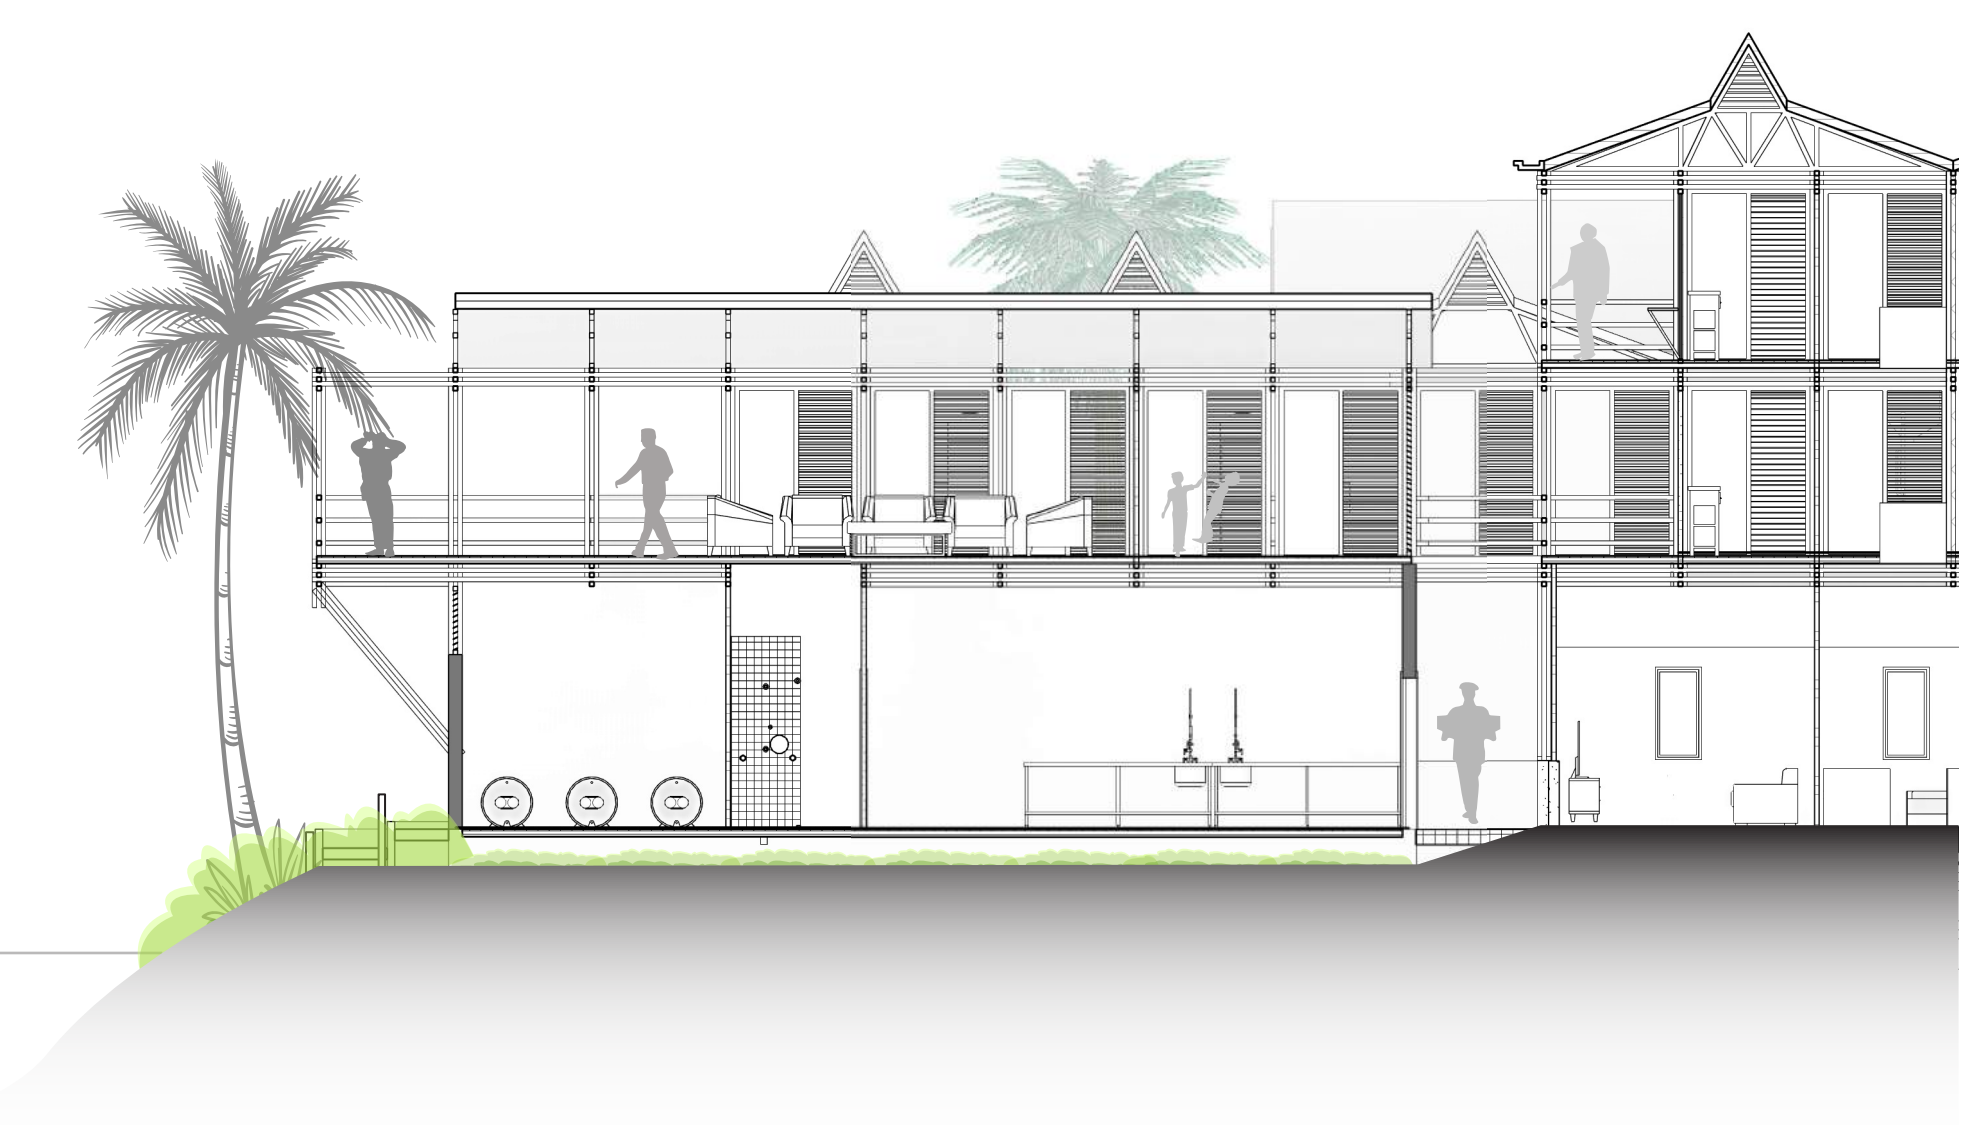

Section 1:100


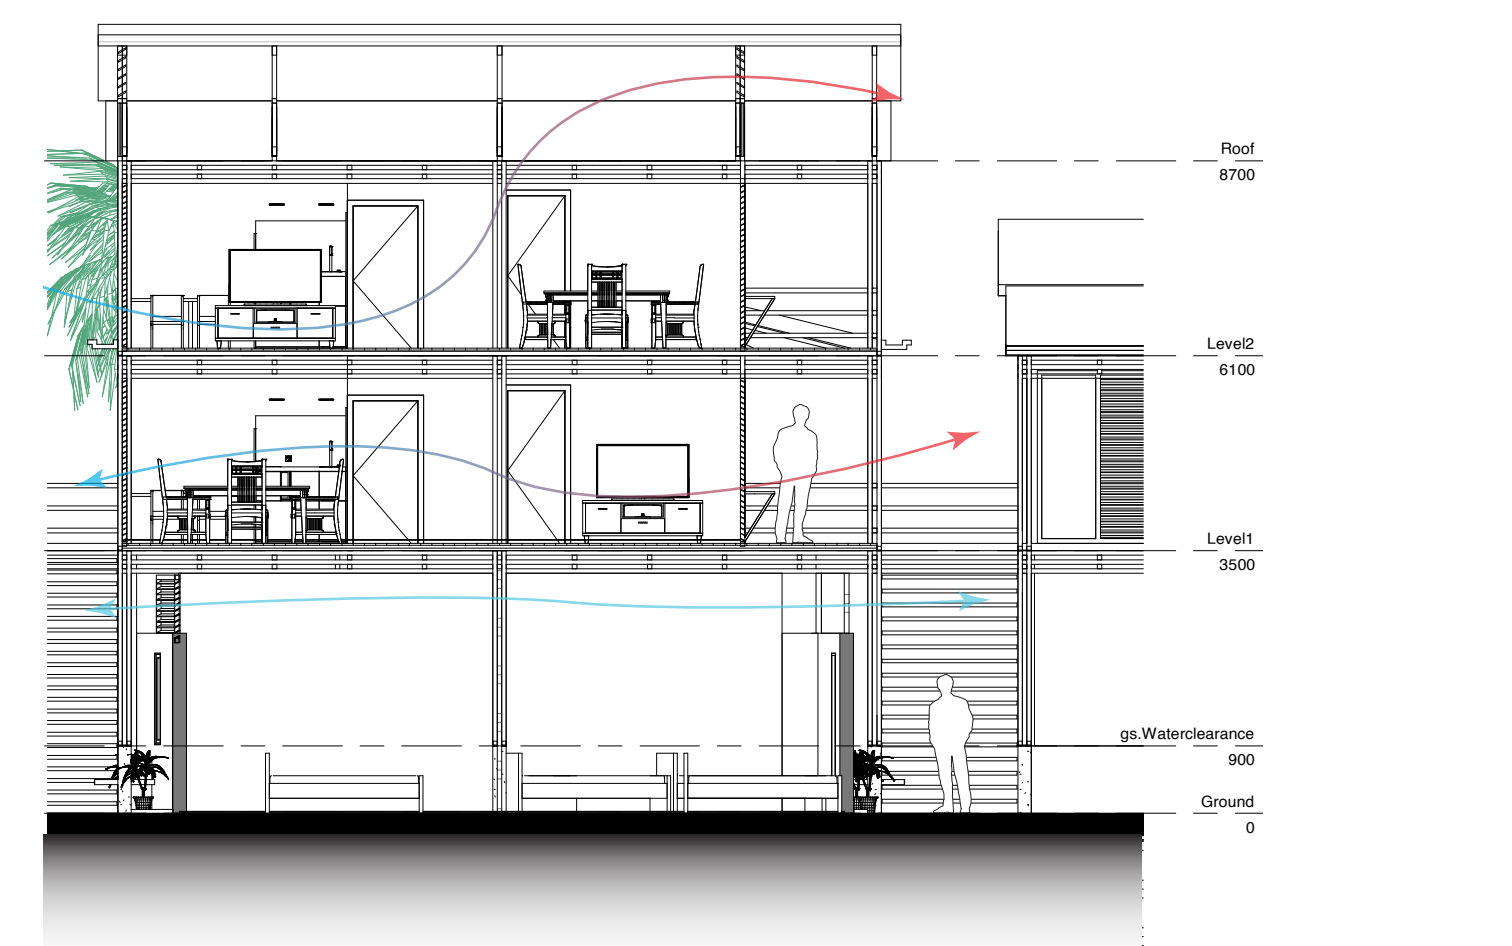


Section 1:100

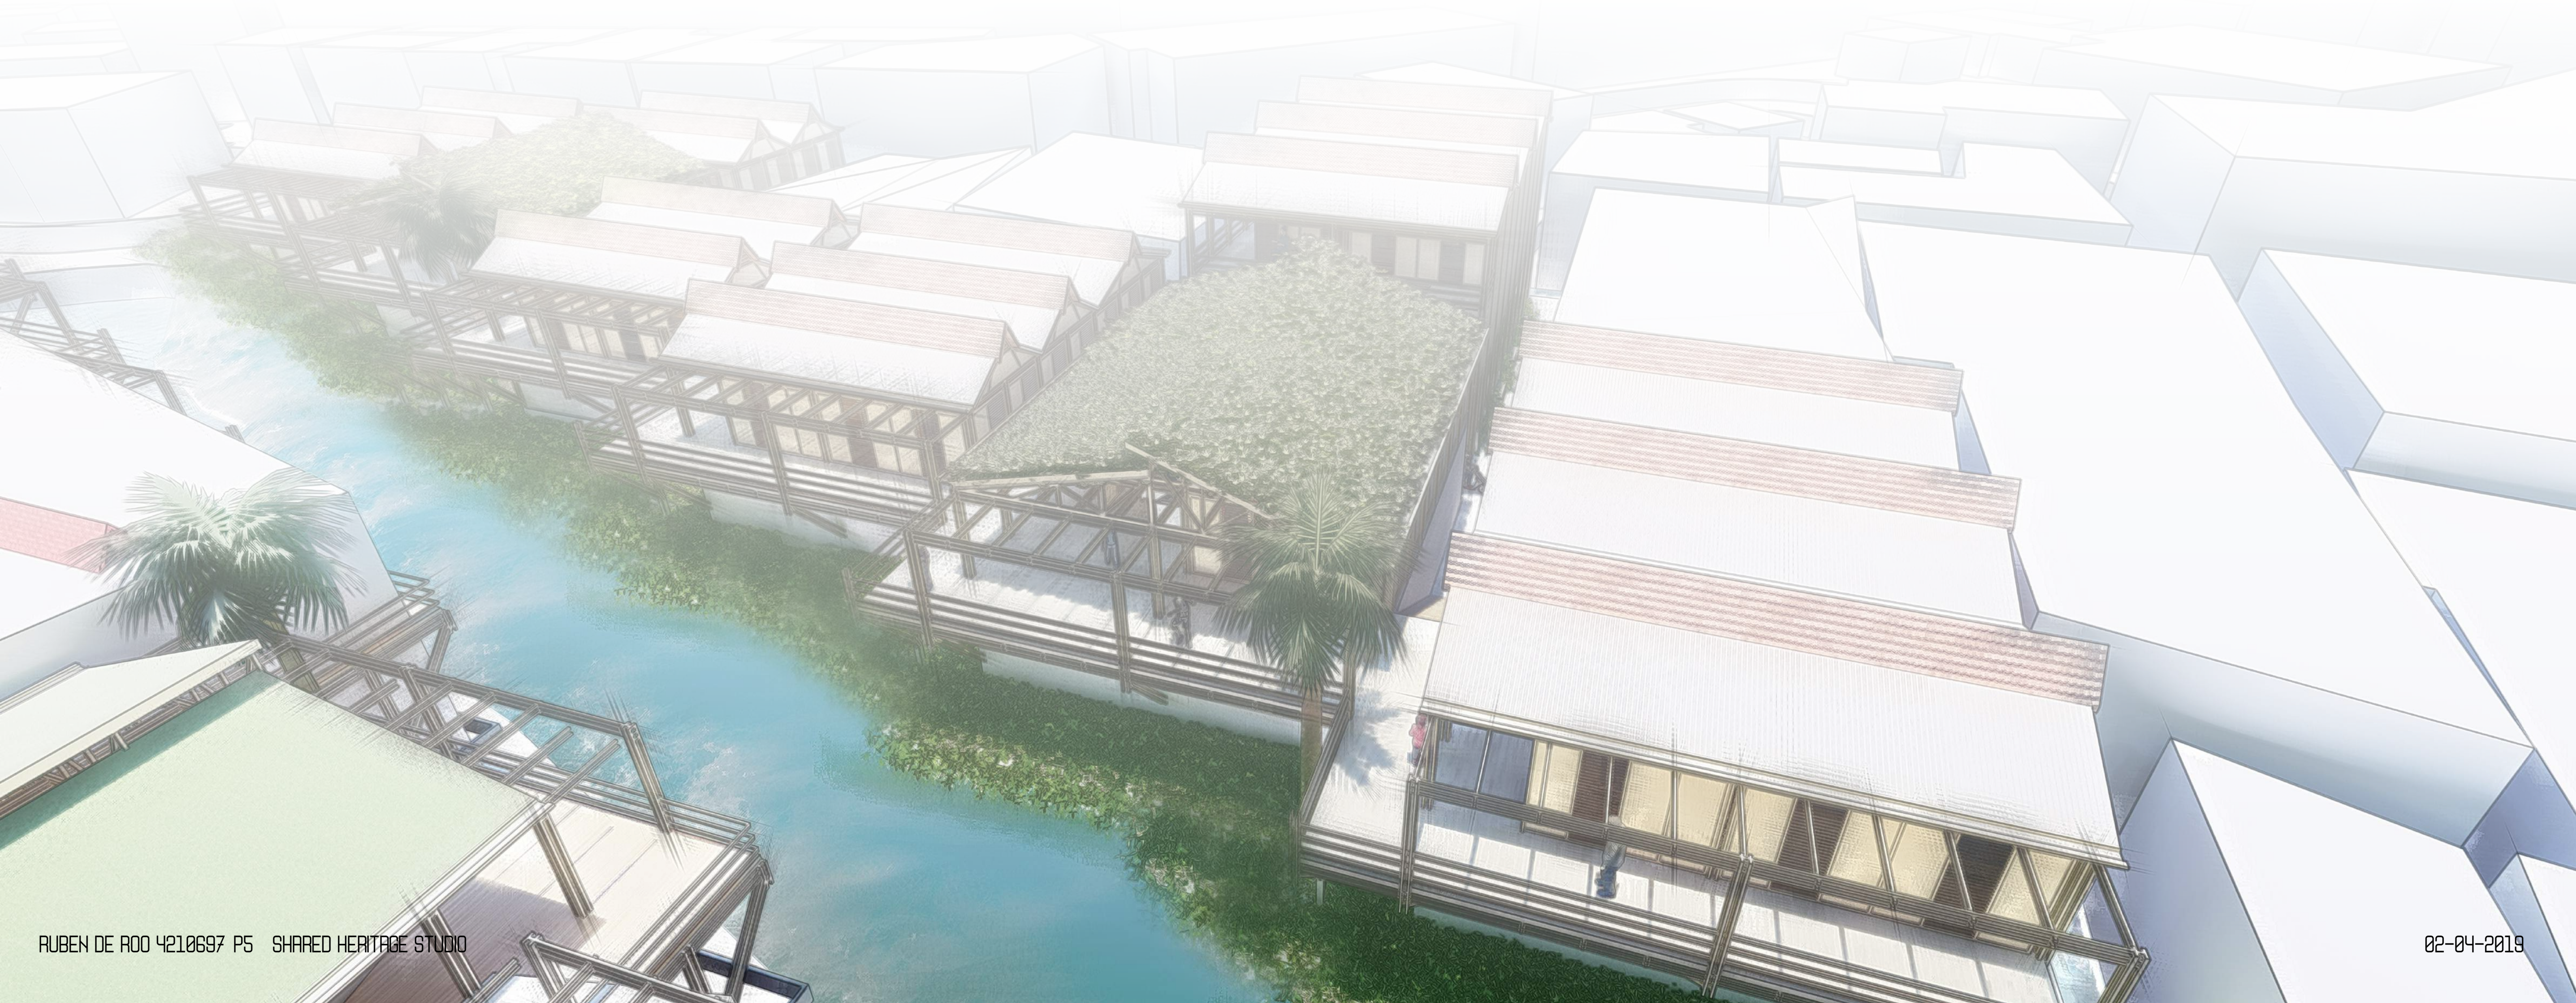


KAMPONG THE NEXT LEVEL


BT

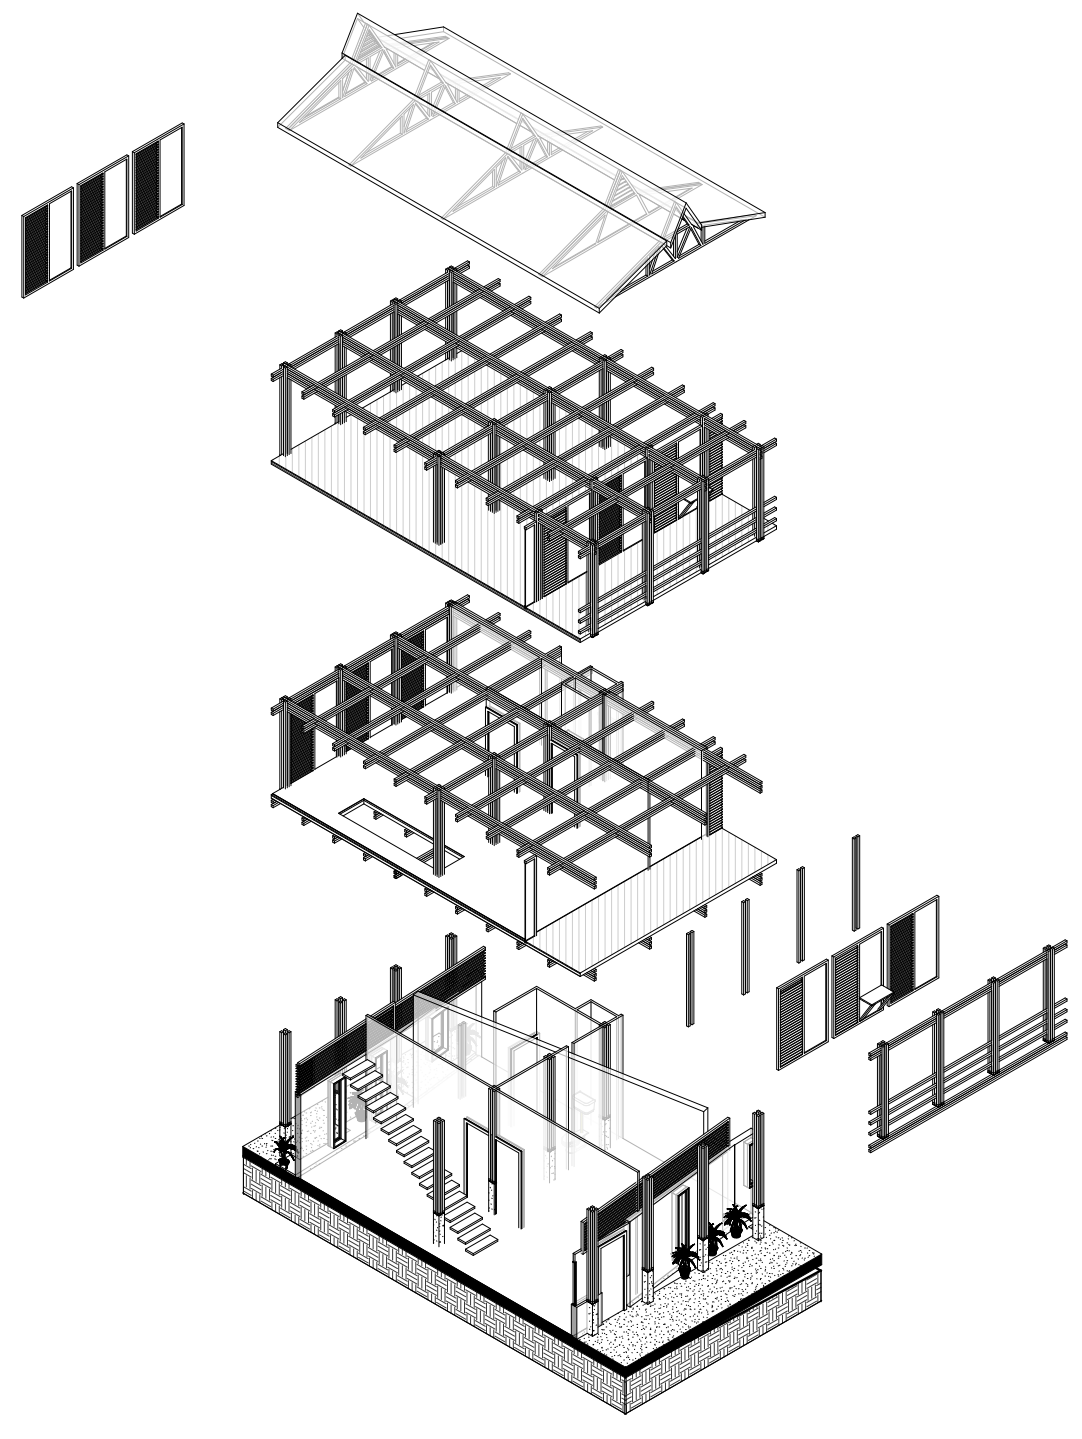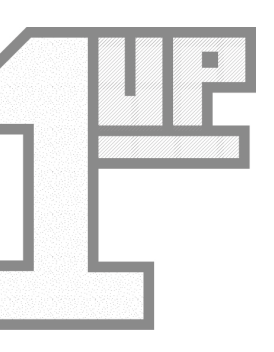


Exploded view

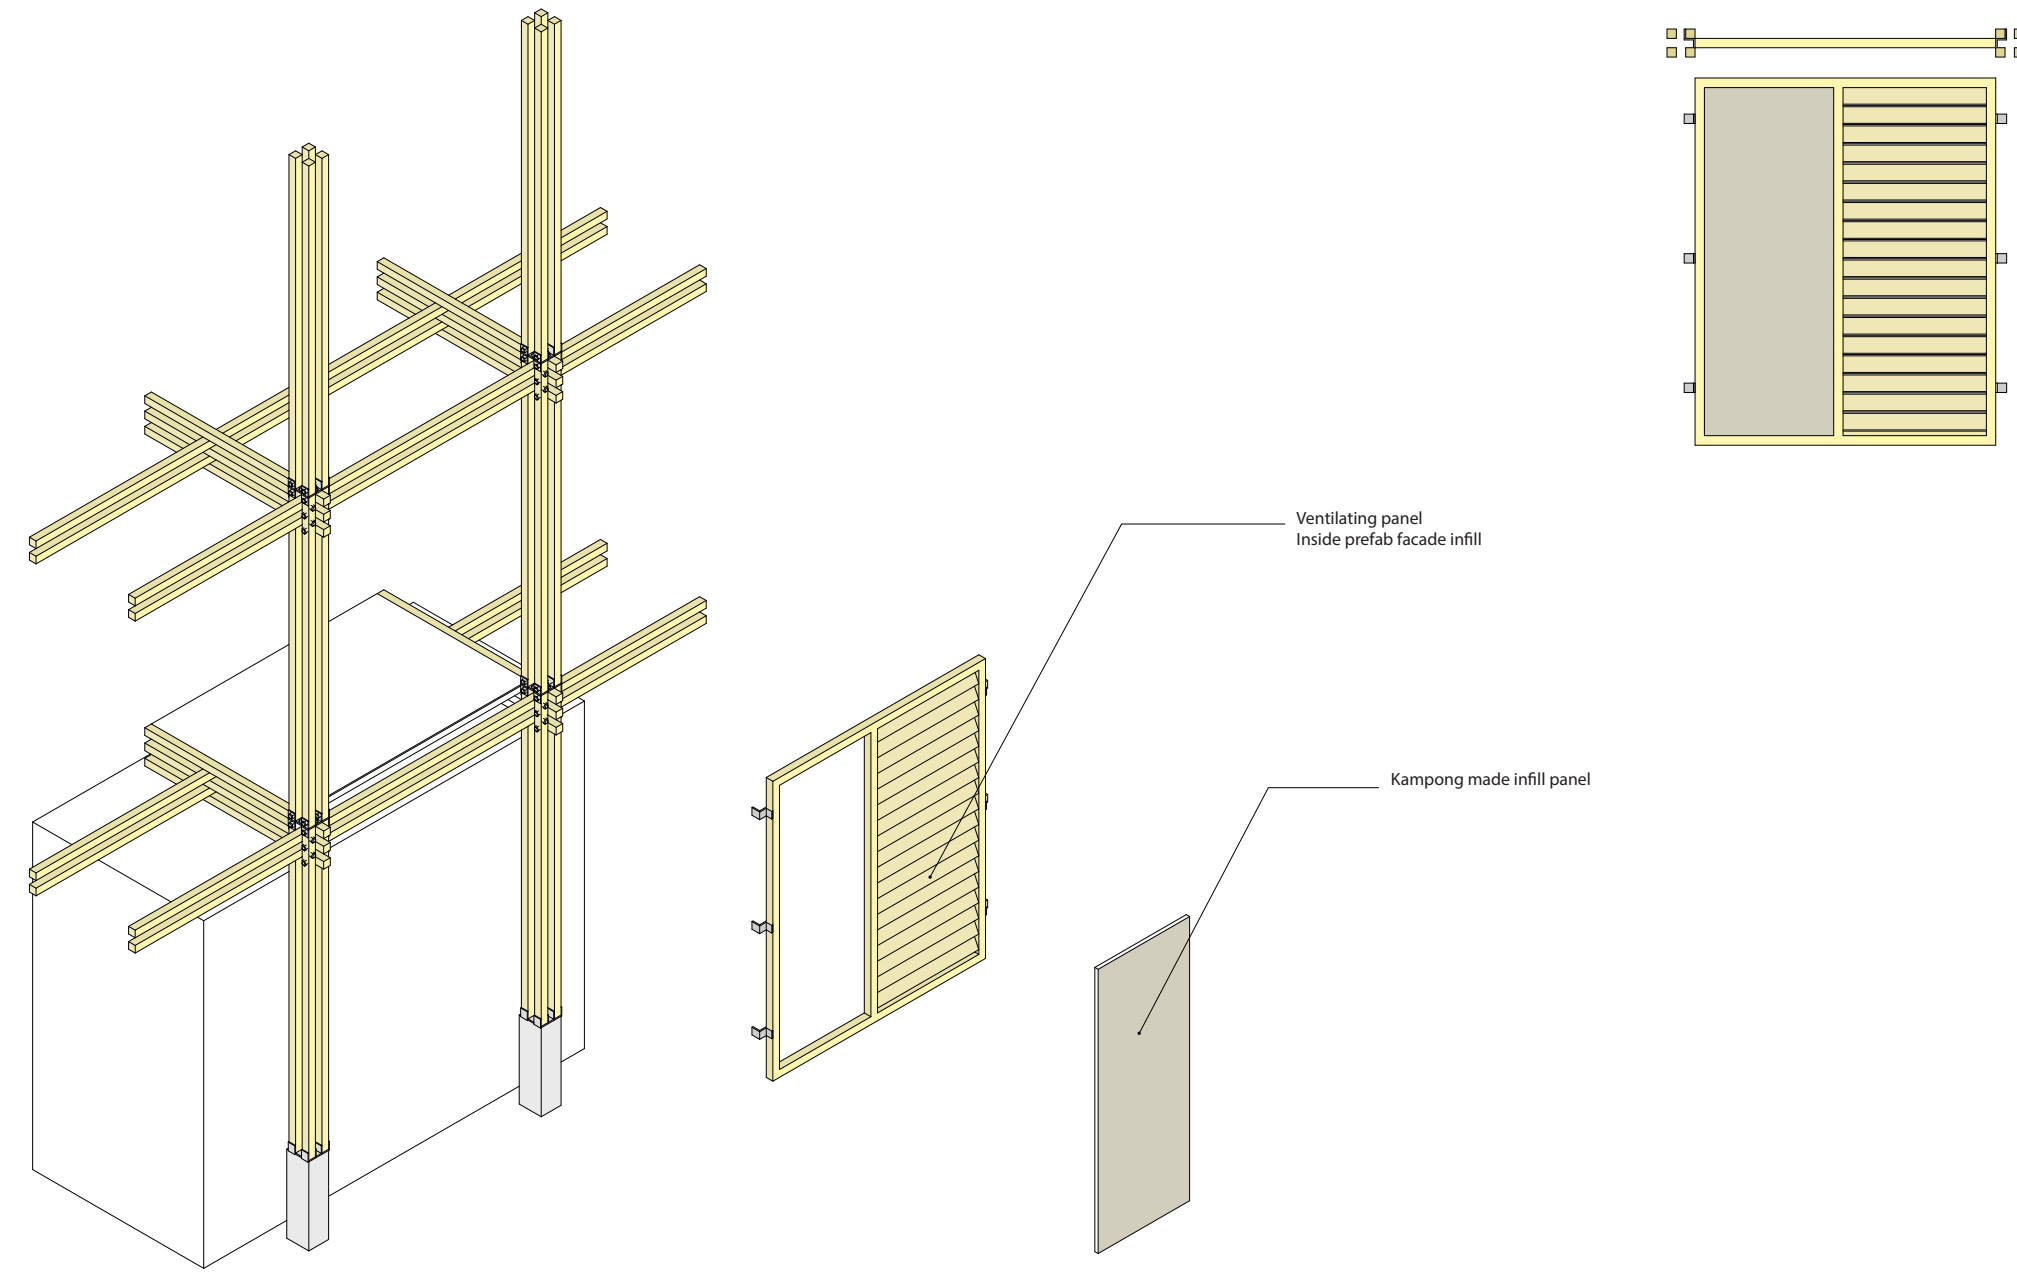


Exploded view structure with infill

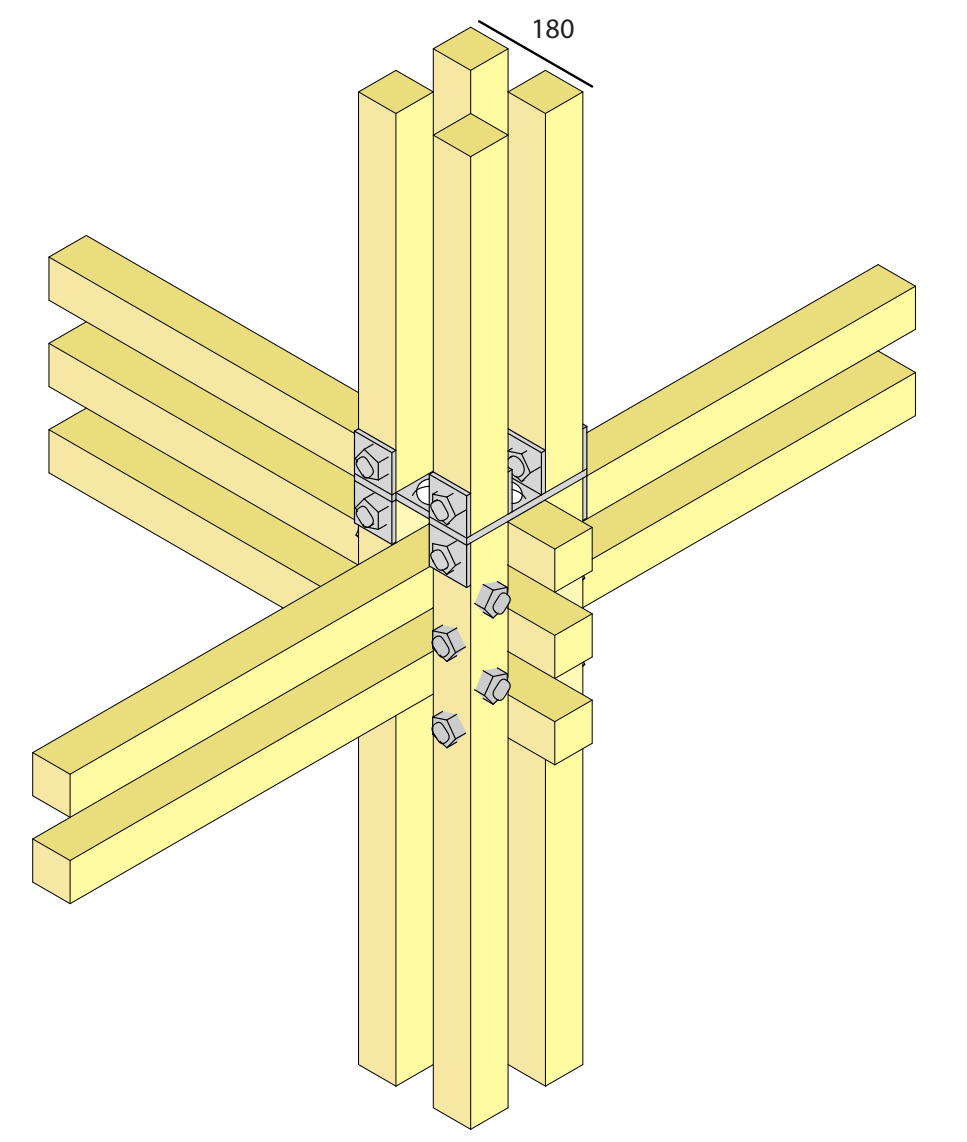

Modular joint

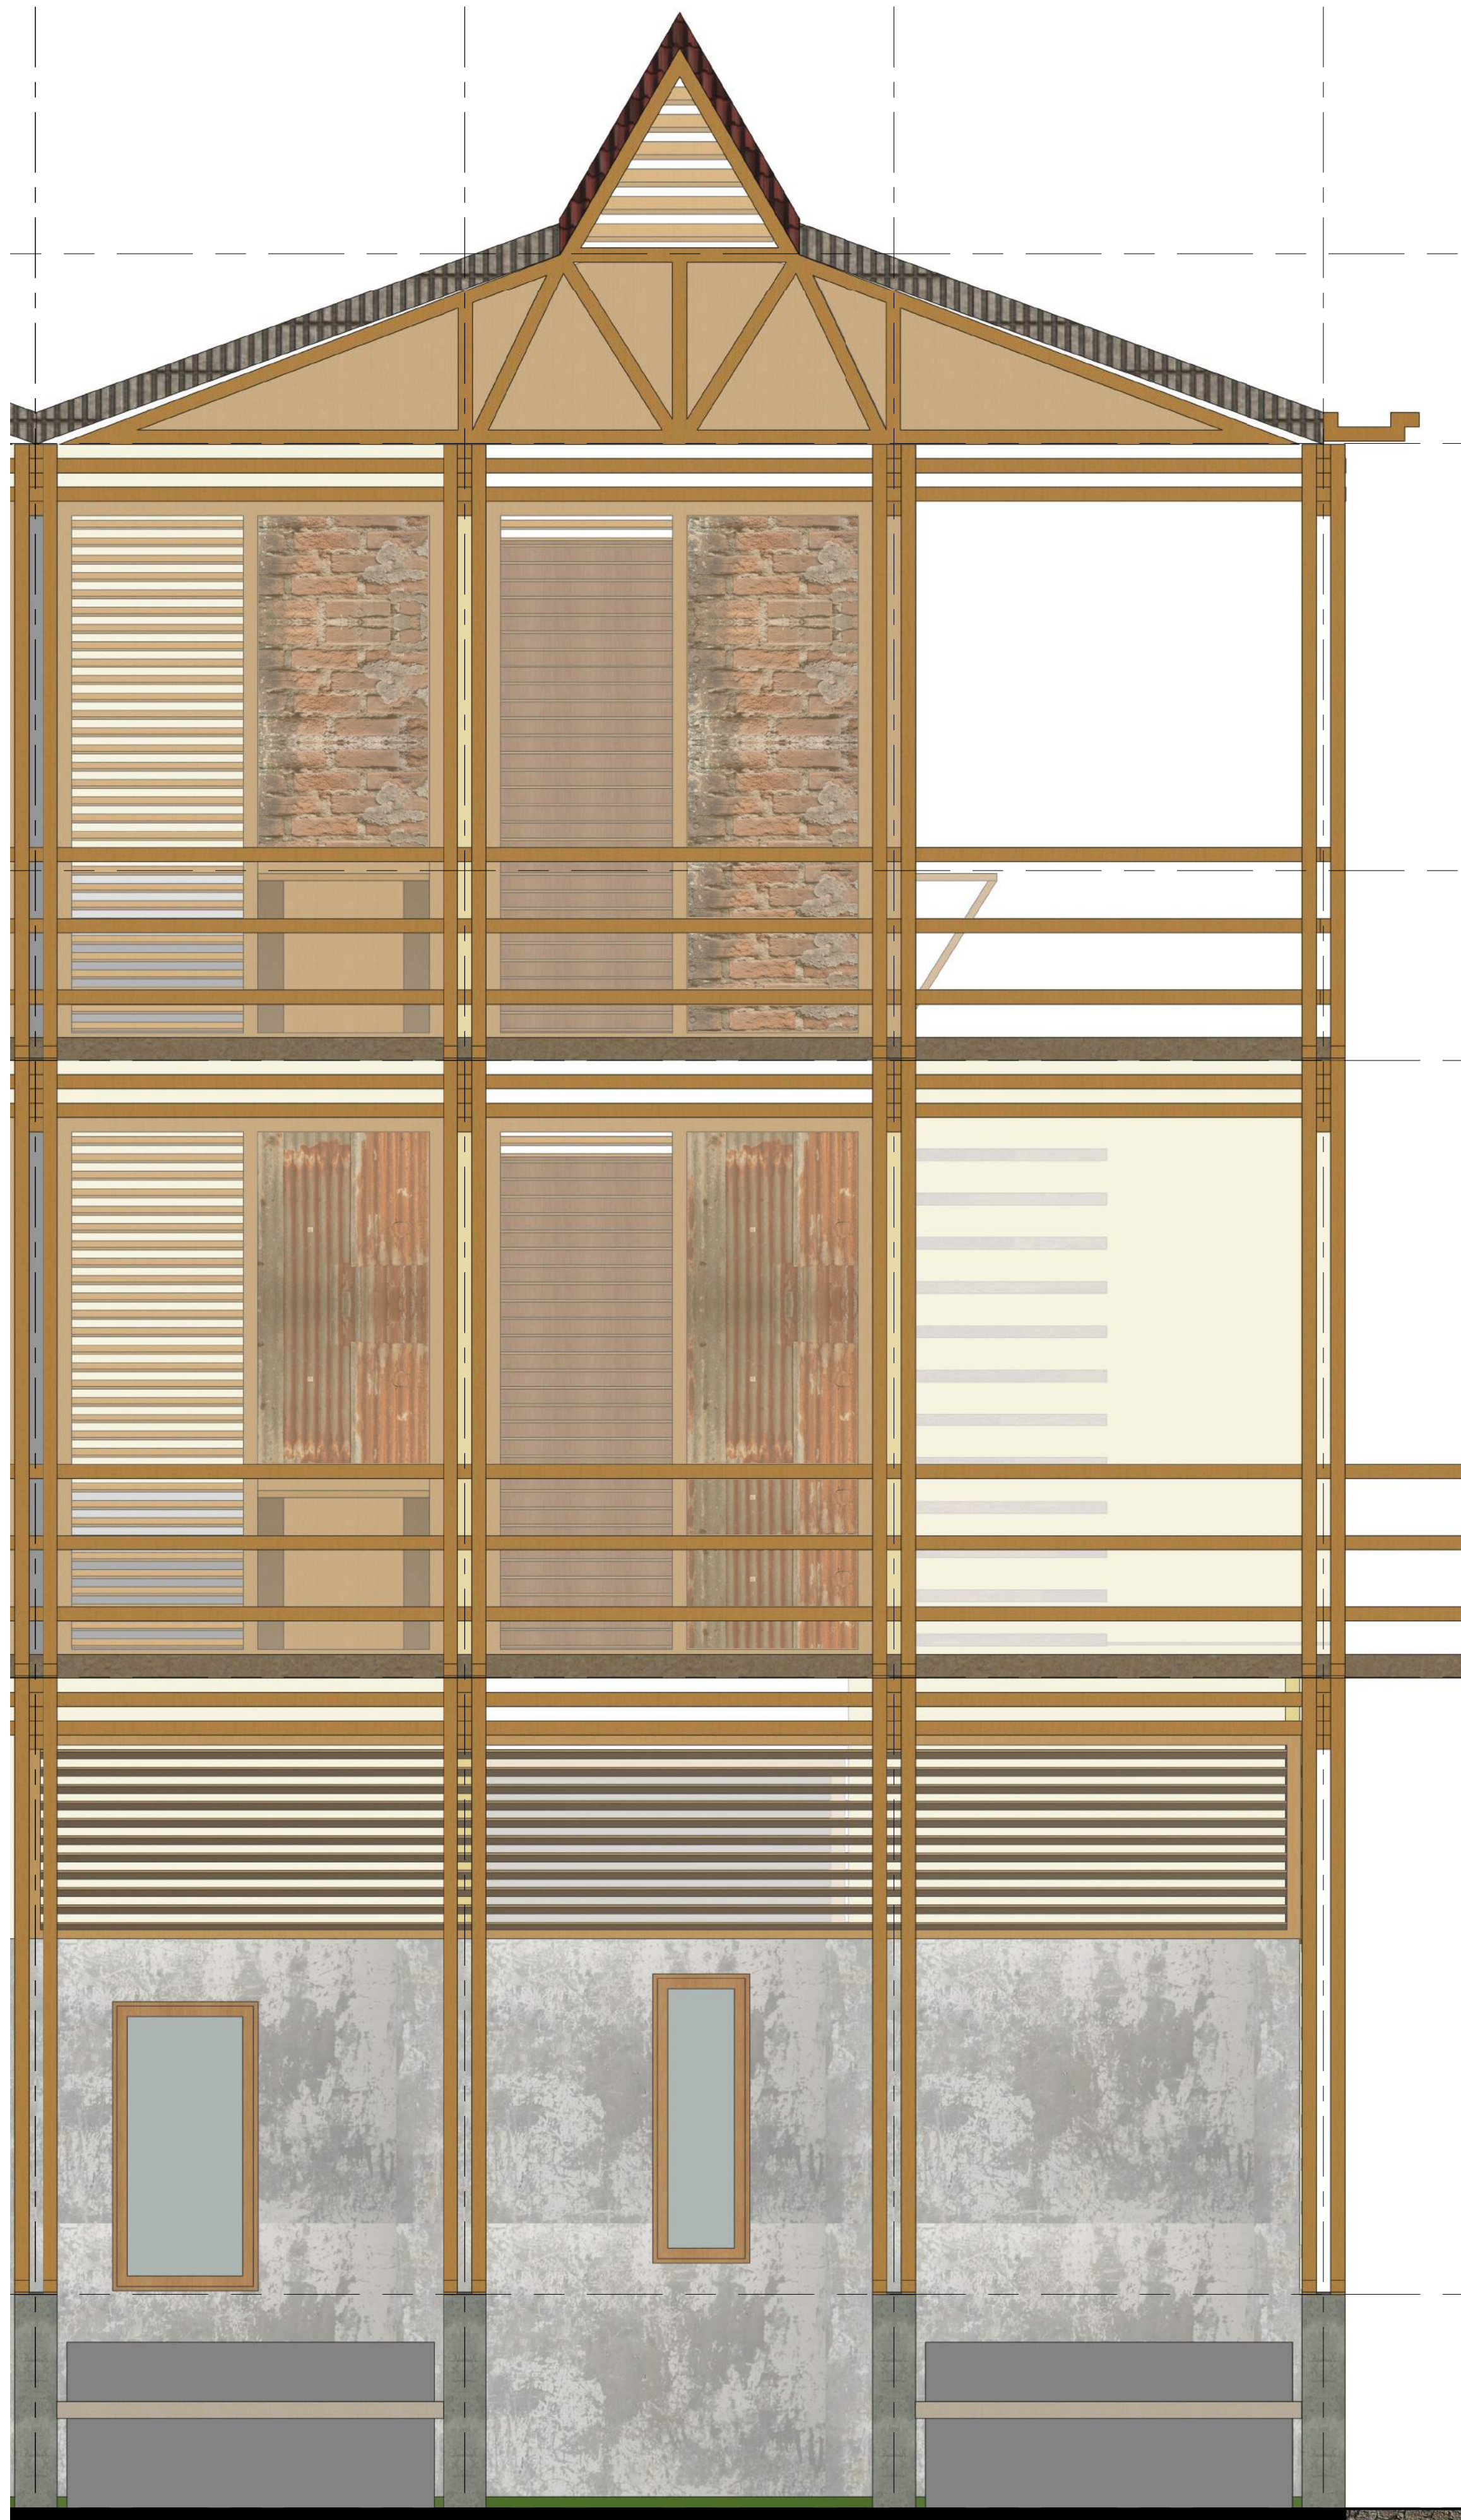

Facade fragment 1:20

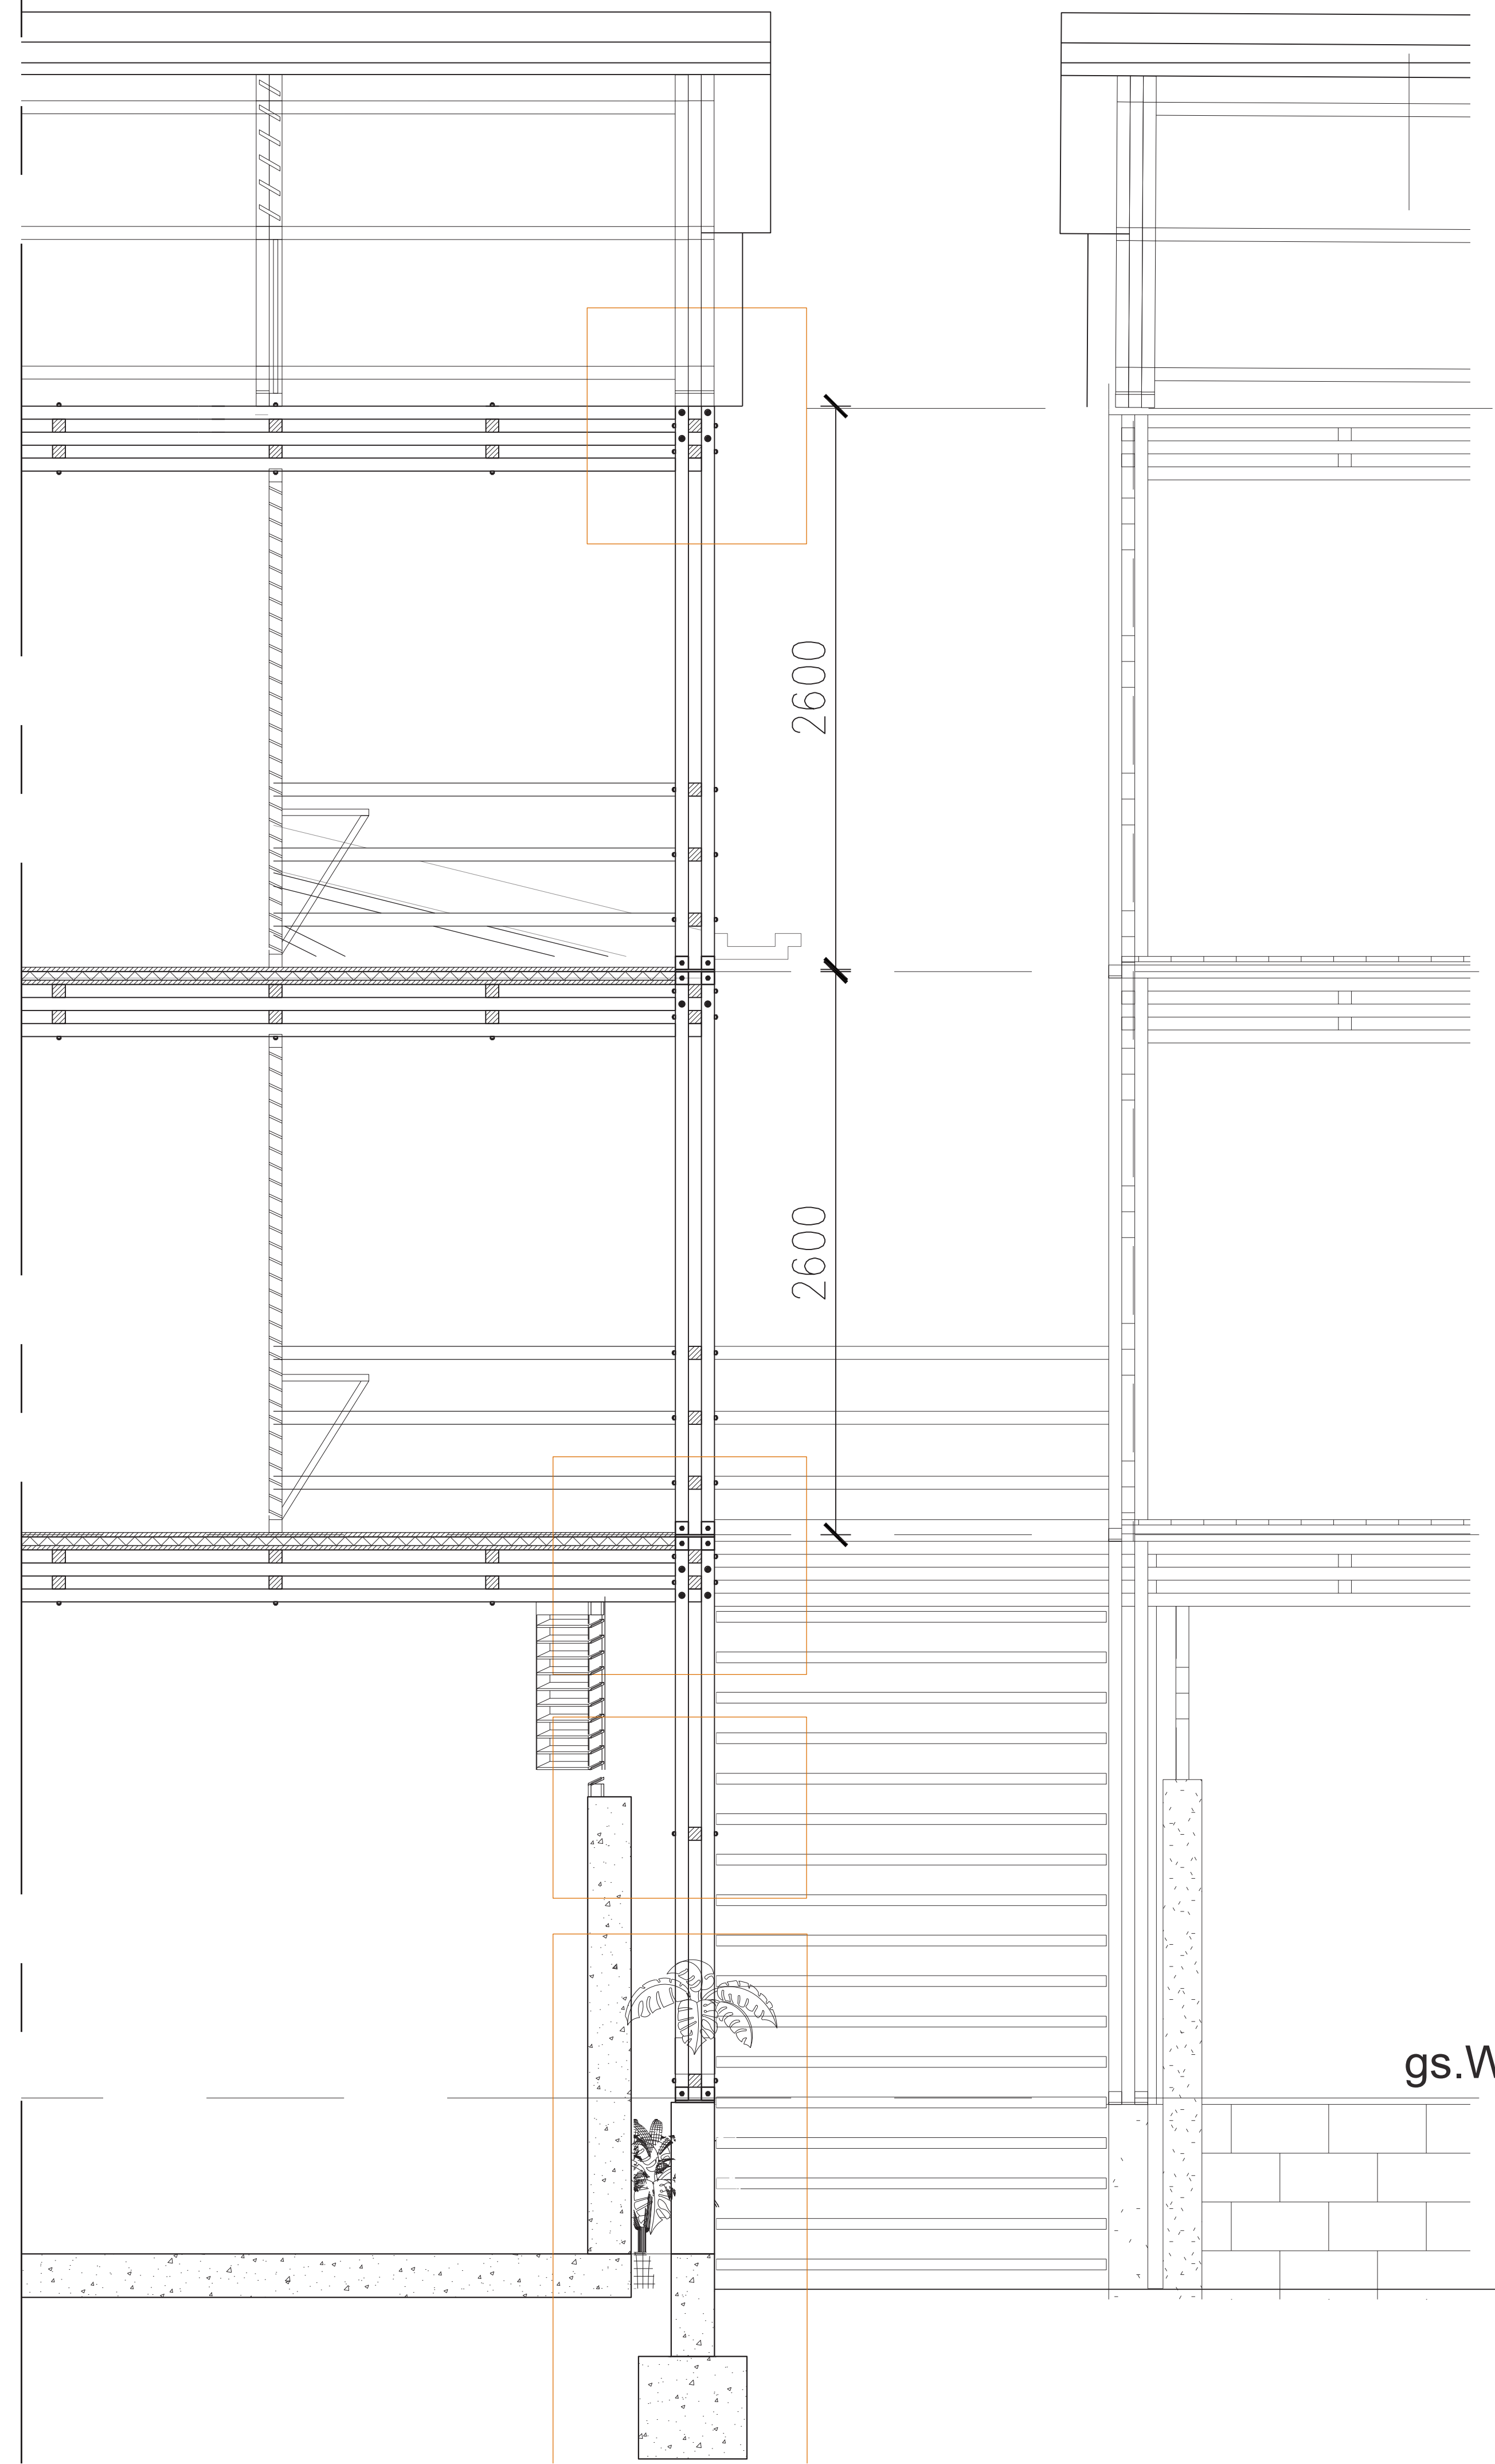

Roof
8700

Level2
6100

Level1
3500

gs. Waterclearance
900

Ground

Fragment 1:20



KAMPONG THE NEXT LEVEL

