



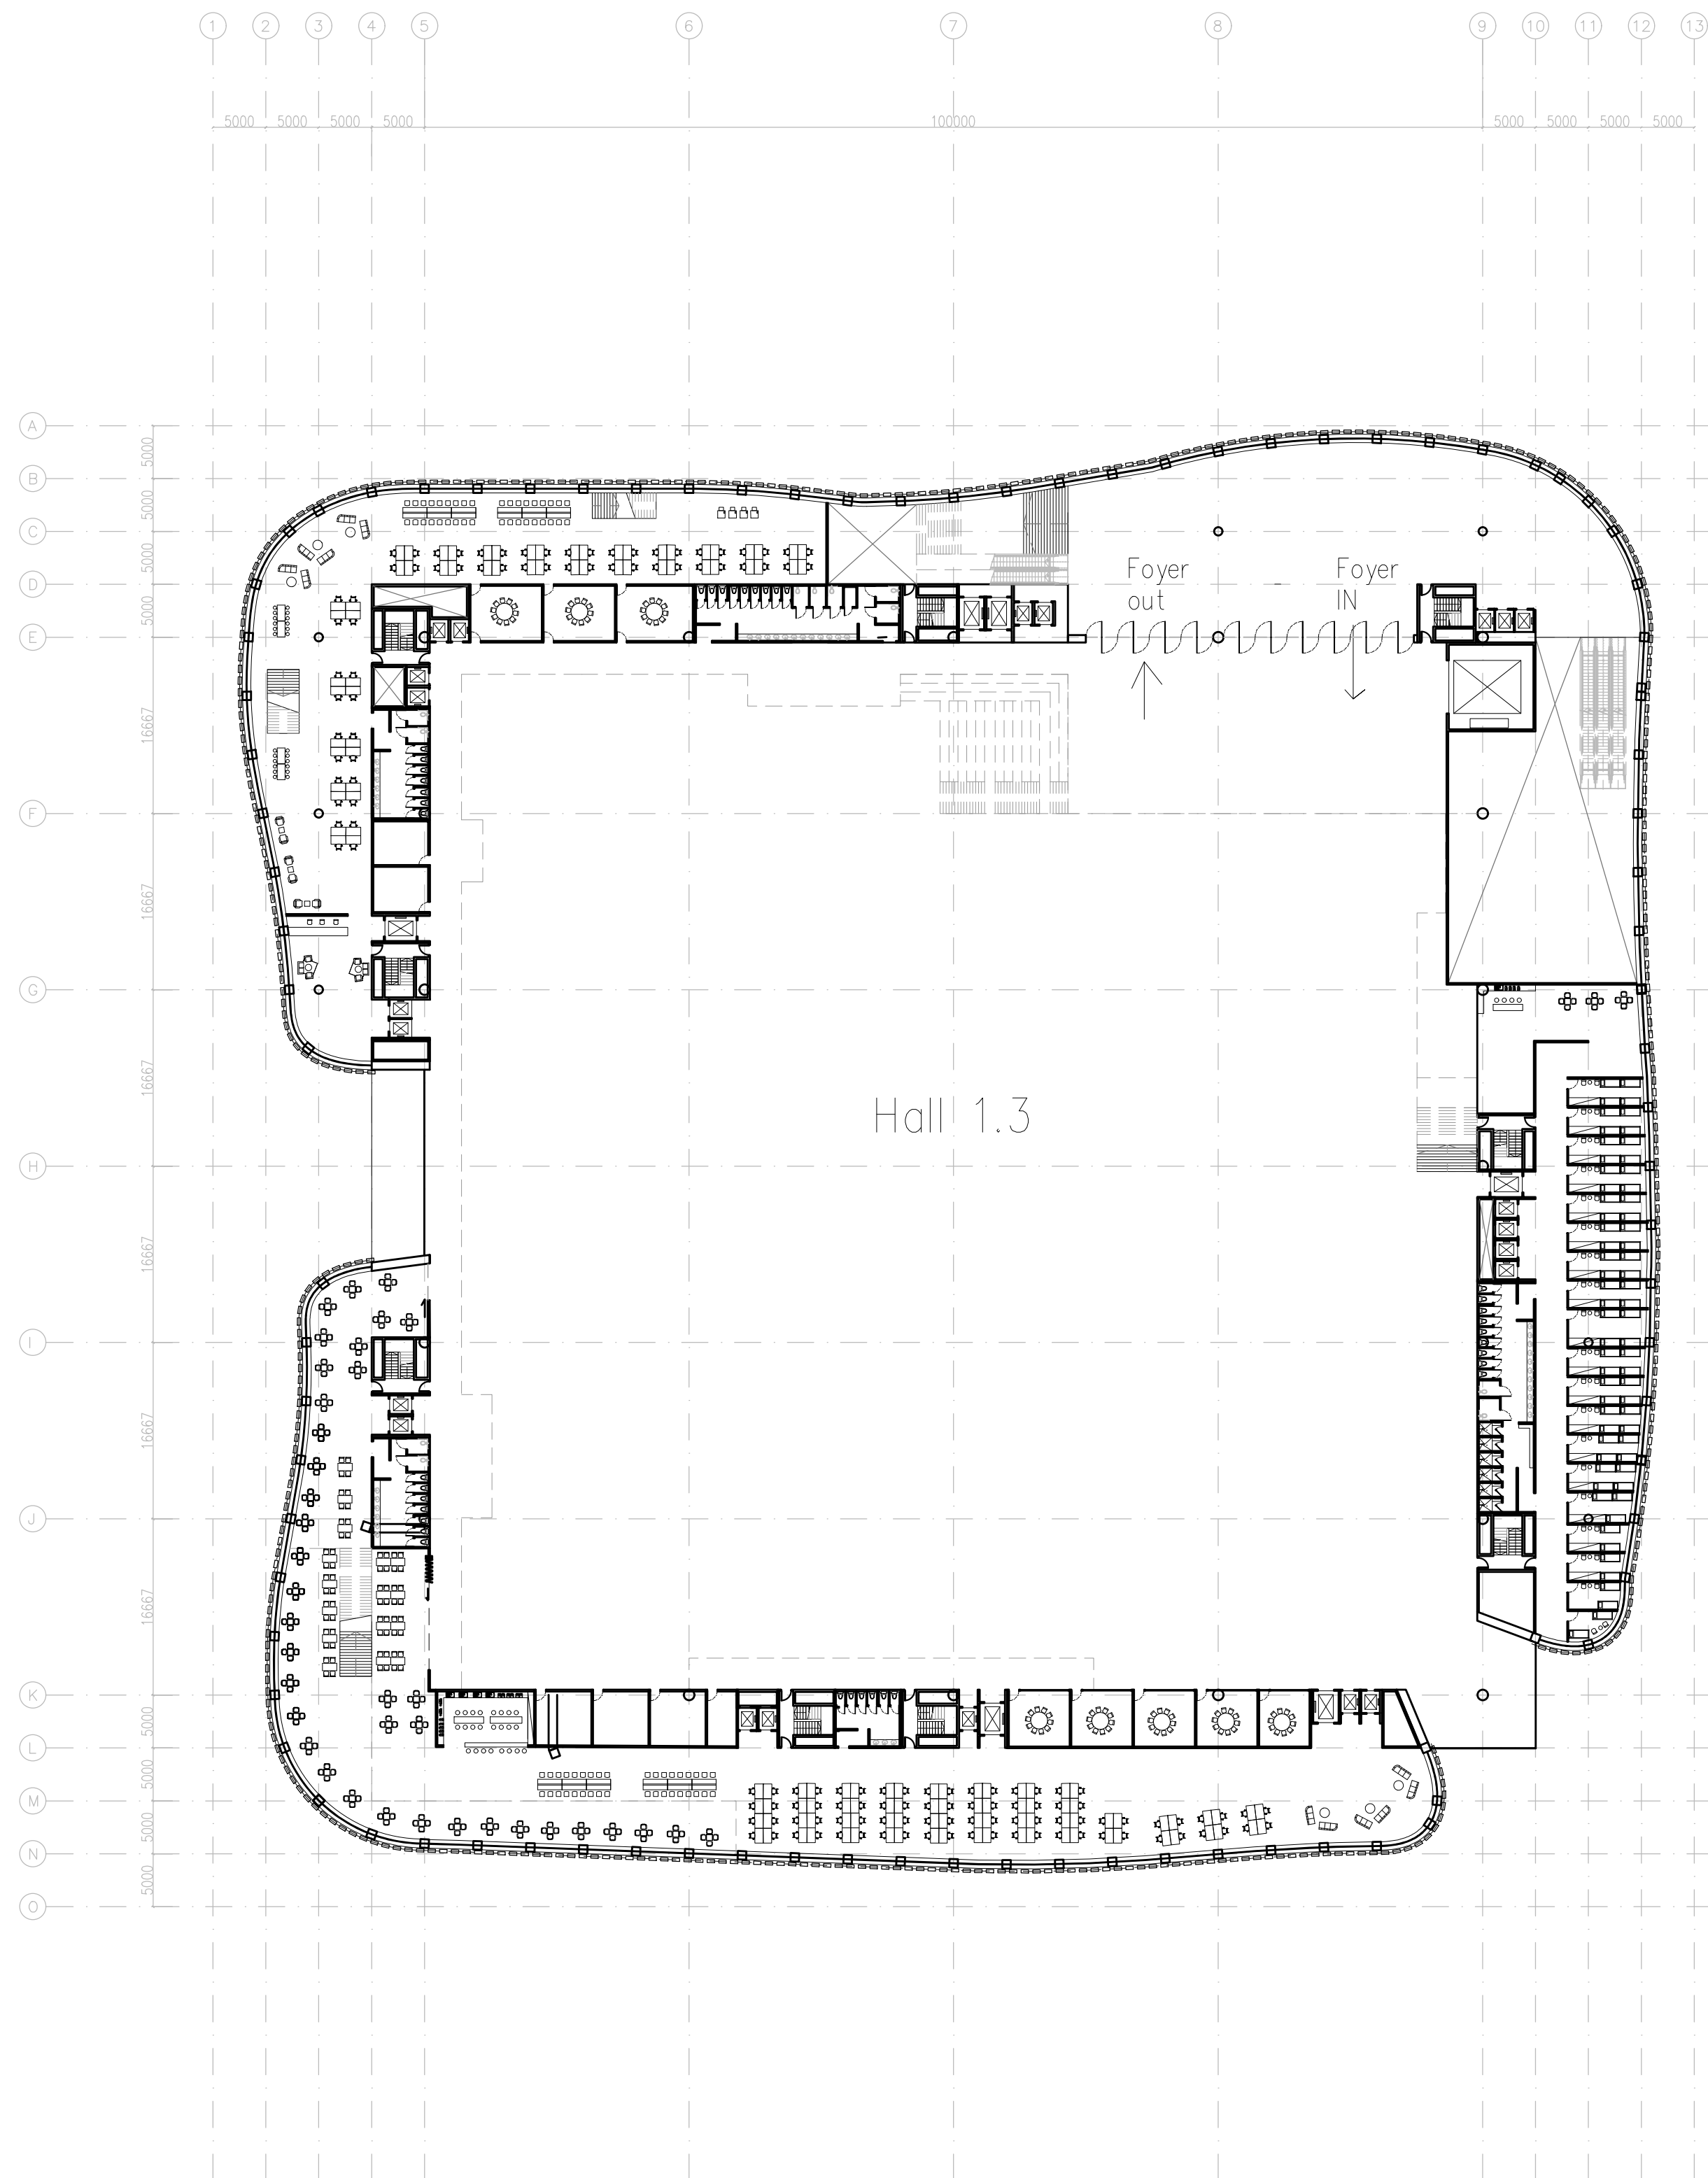

1 Hall 1 Plan_ 3/F
Scale: 1:500 @A1

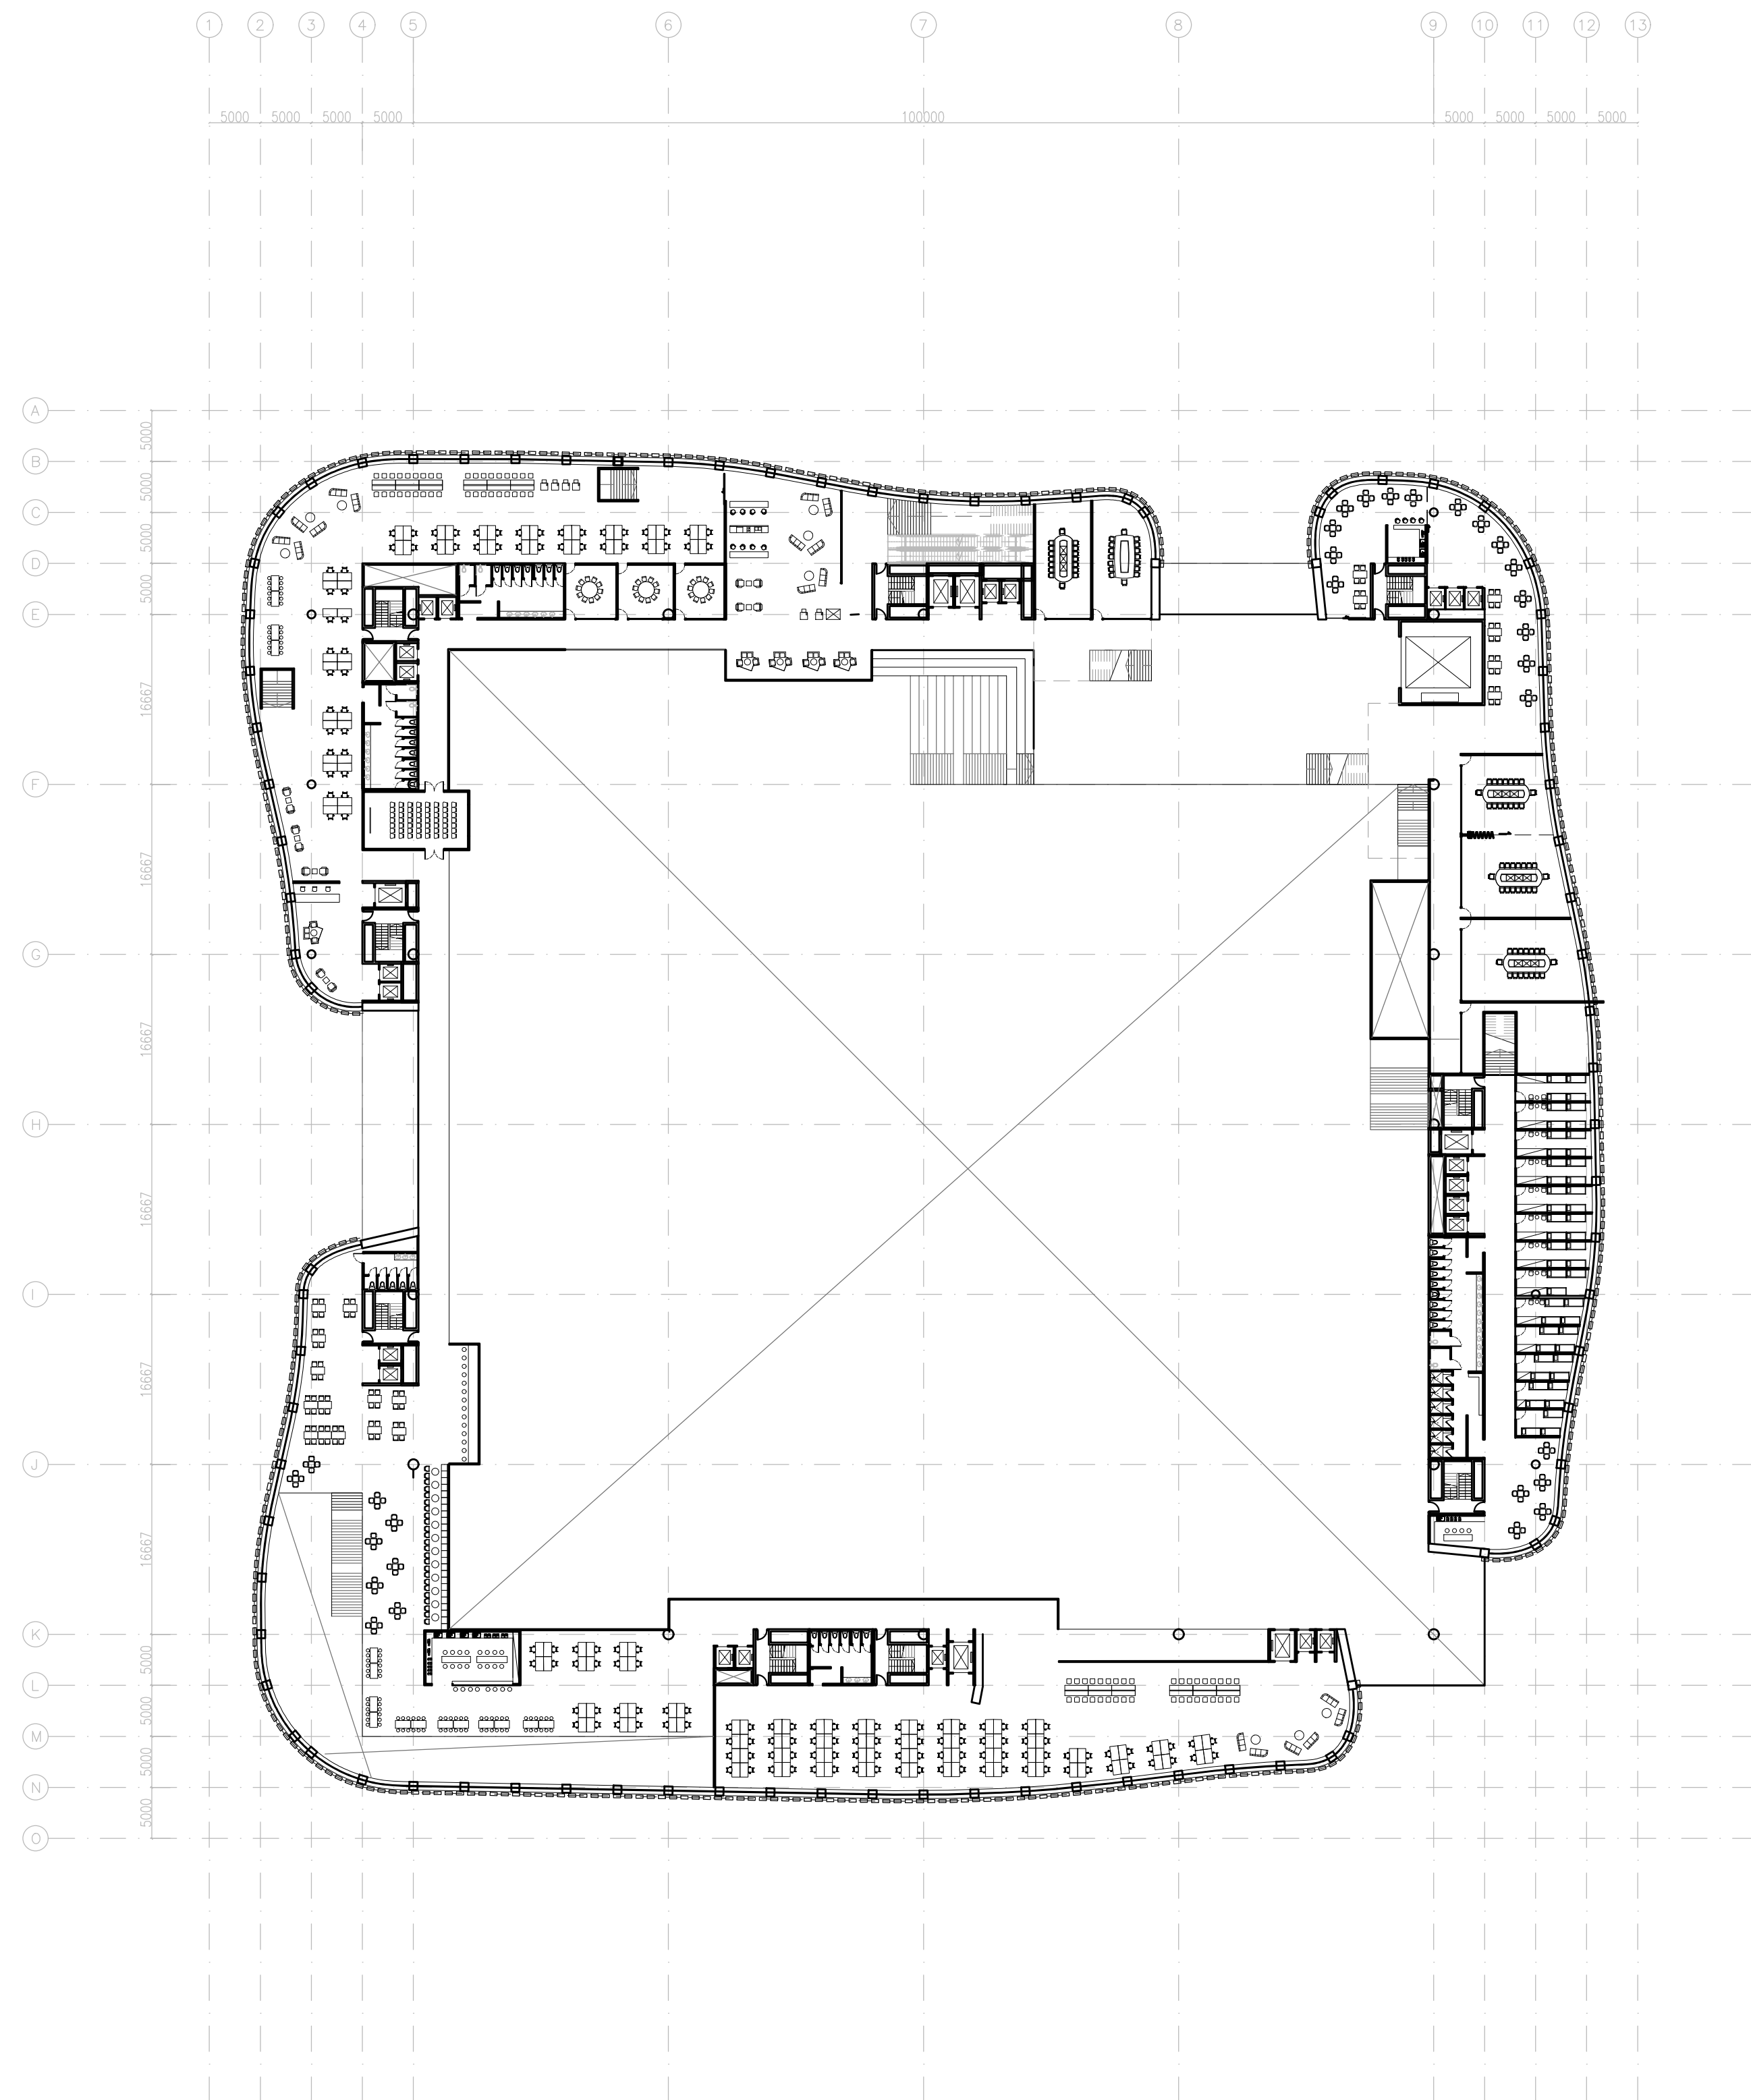

1 Hall 1 Plan_ 3/F + 6.60m
Scale: 1:500 @A1