




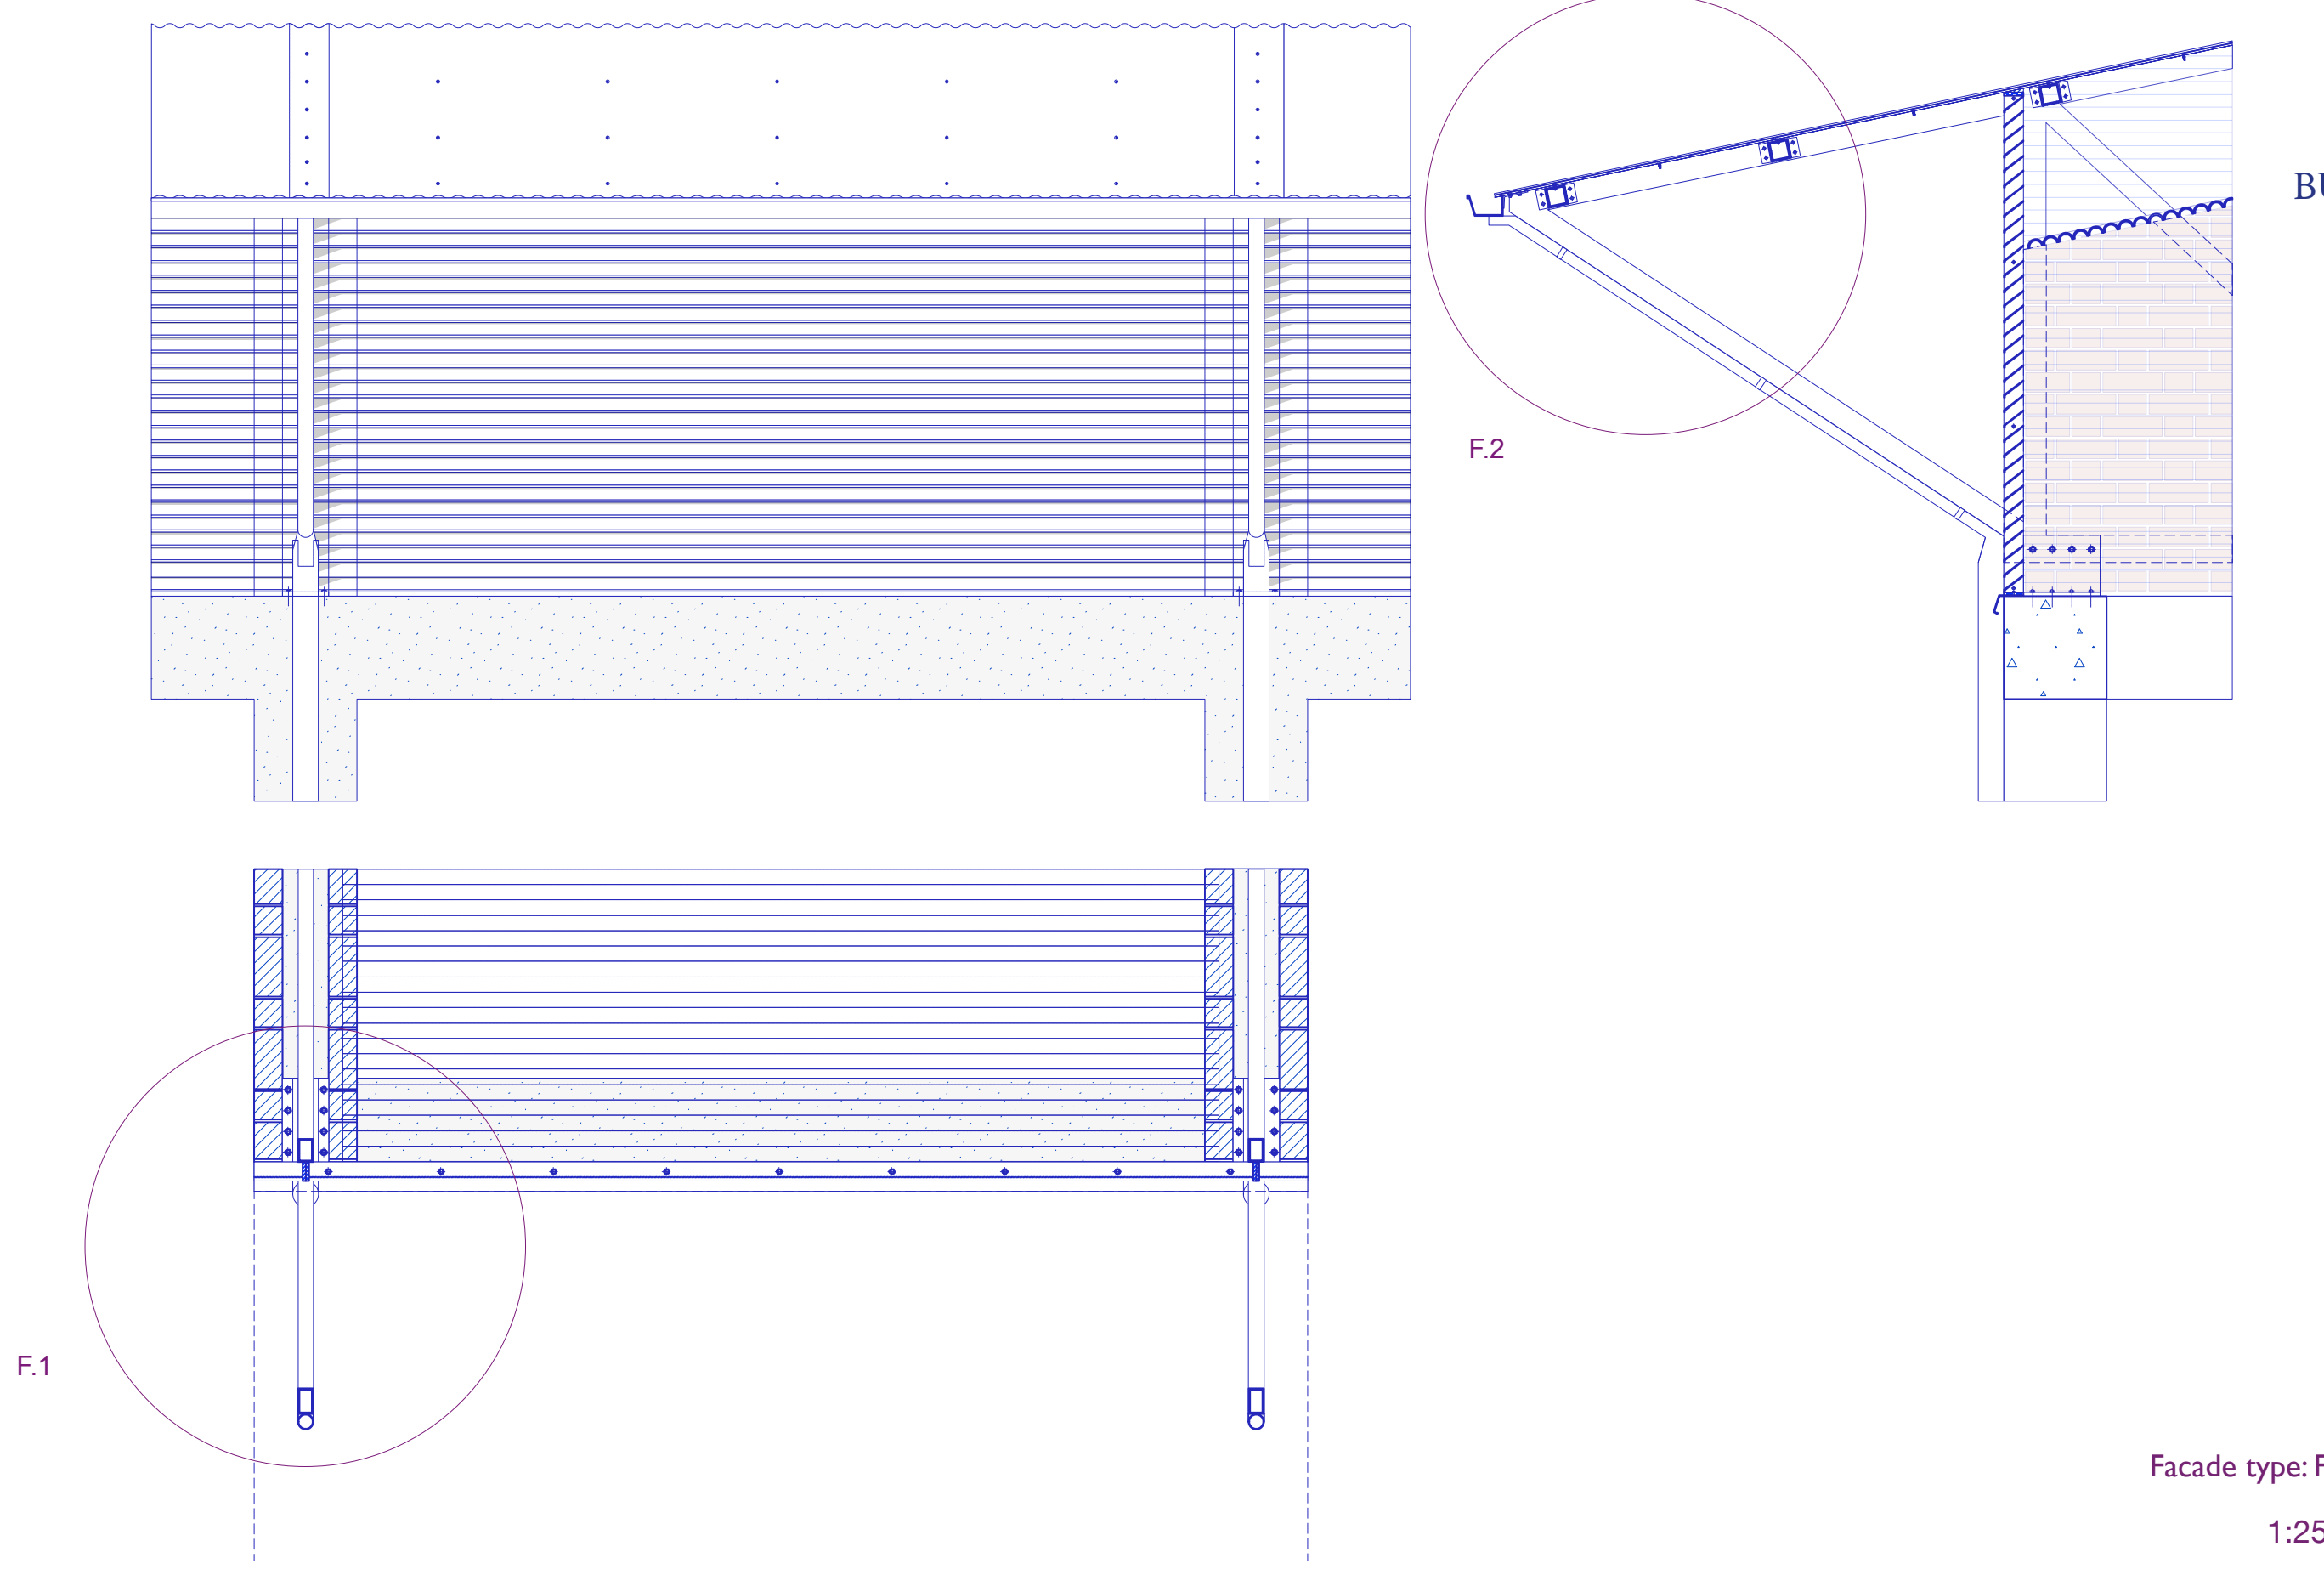


Facade type: F
1:25

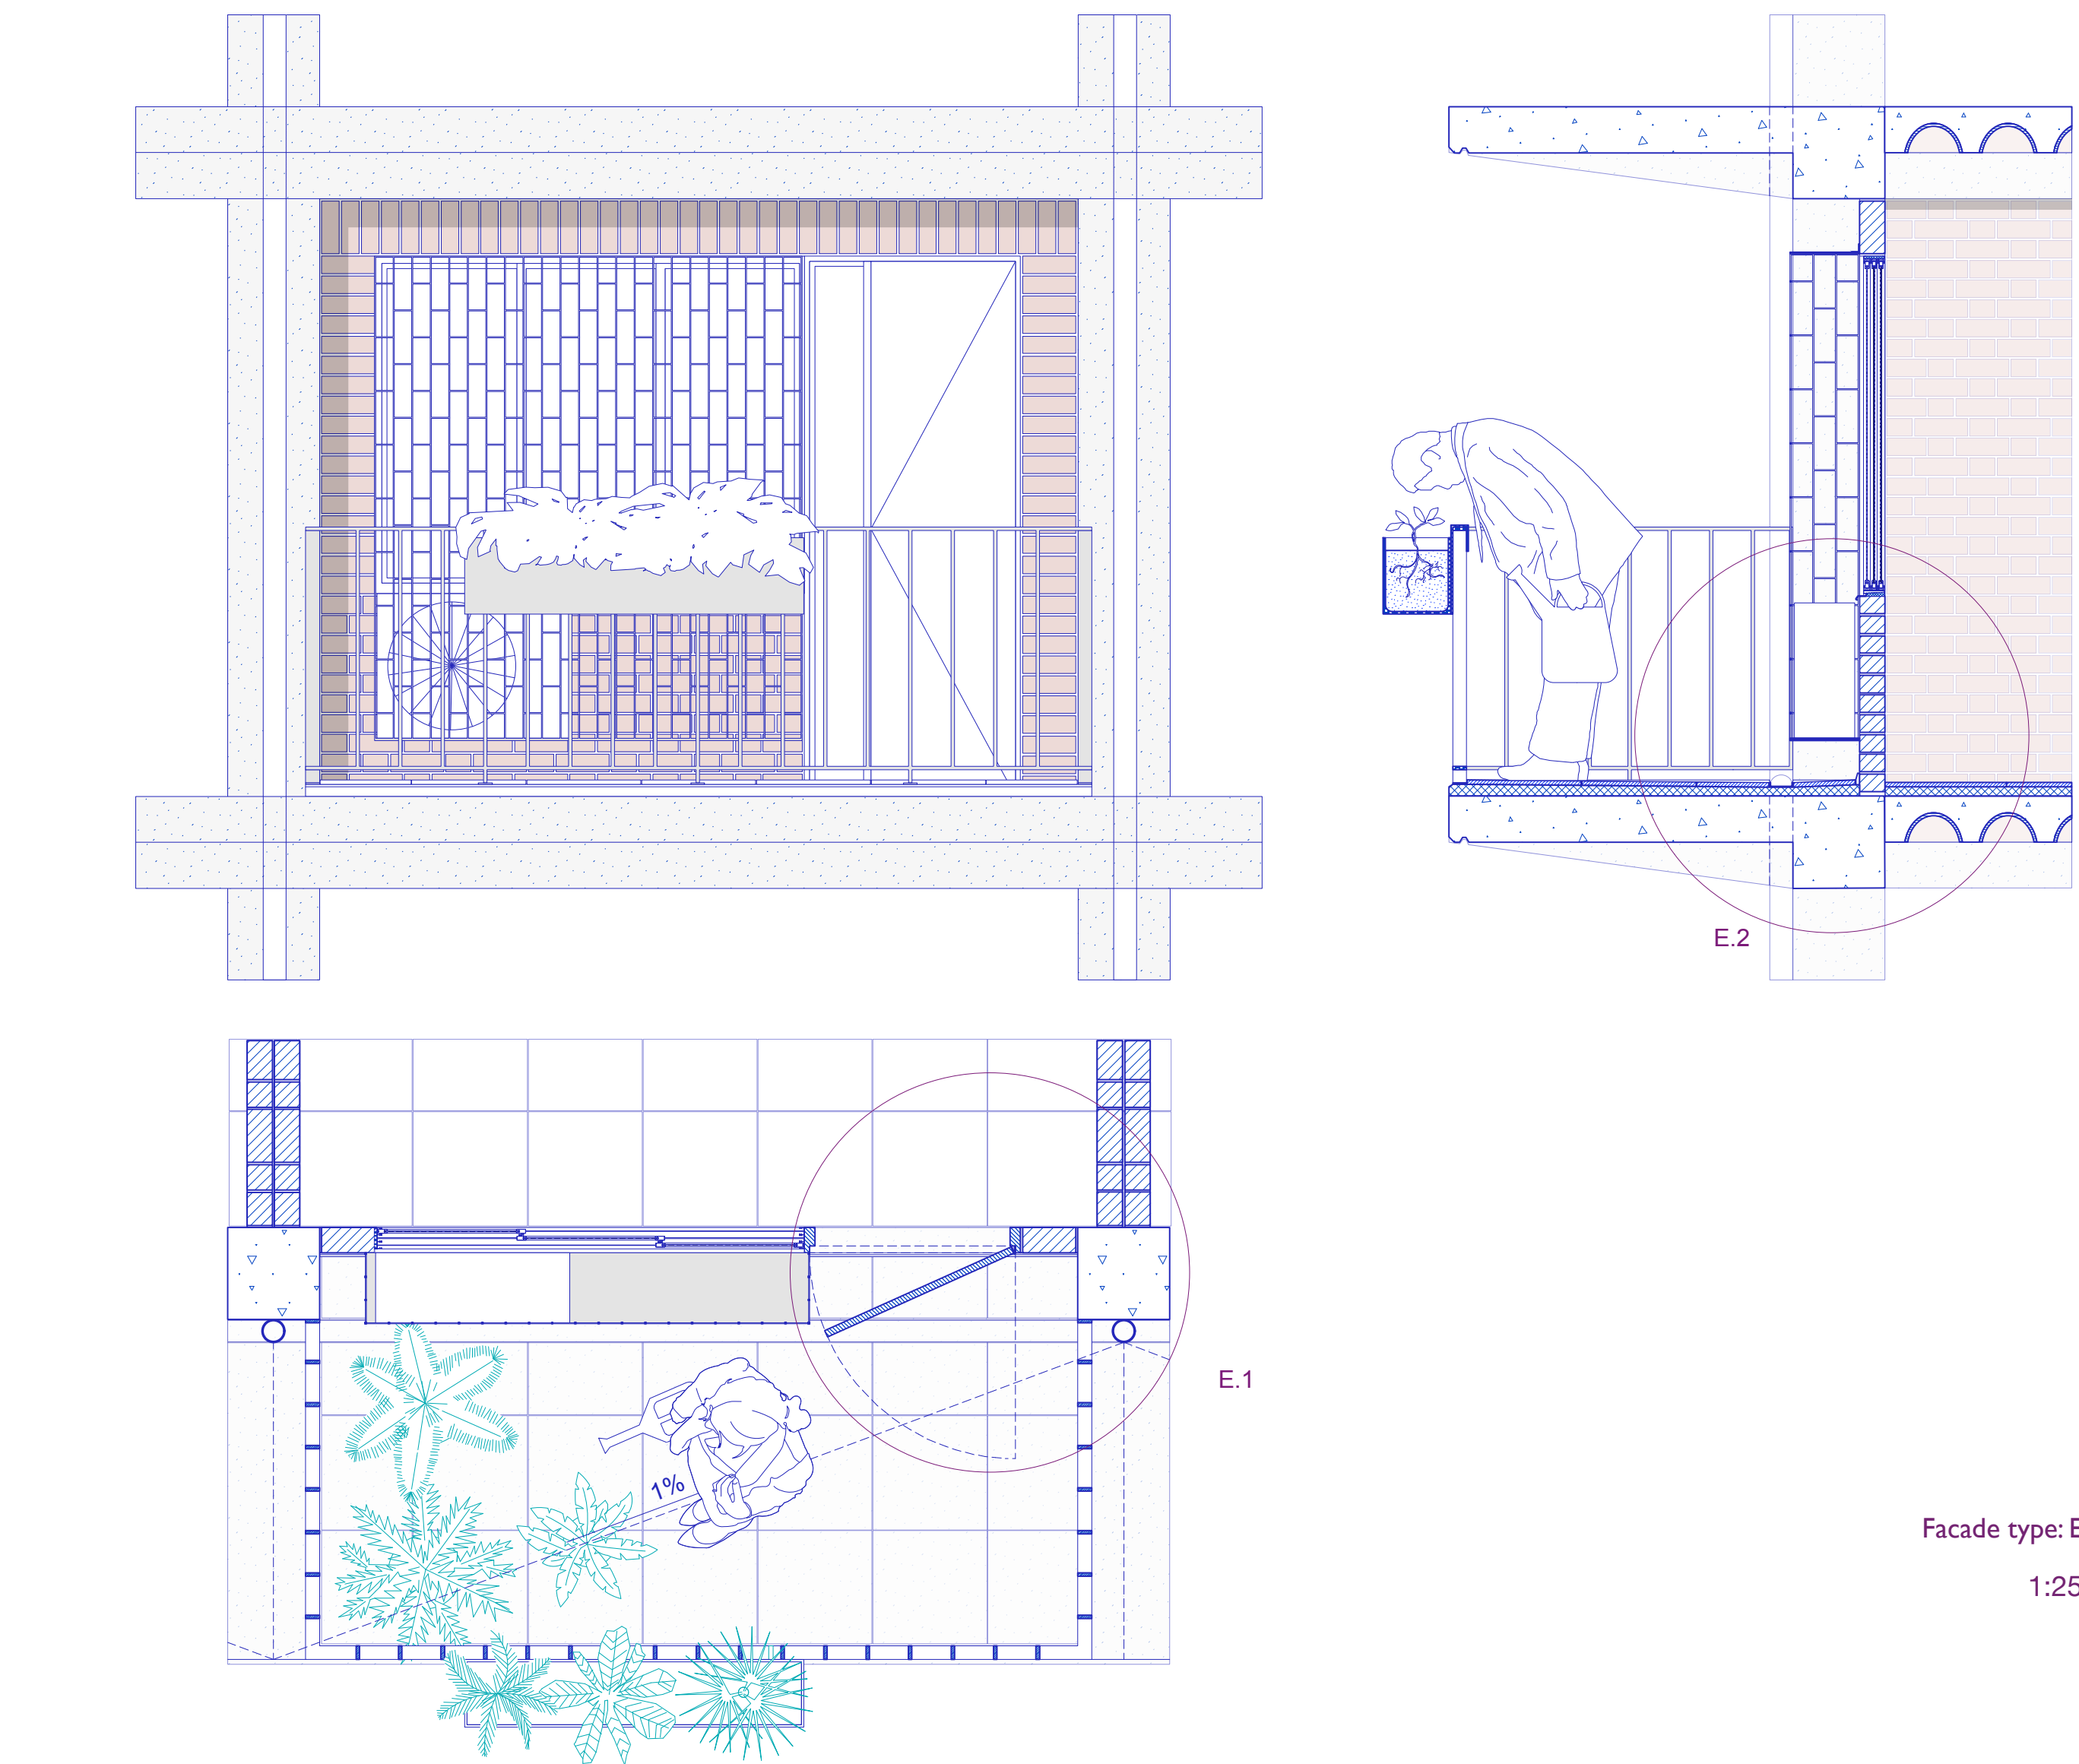


Facade type: E
1:25

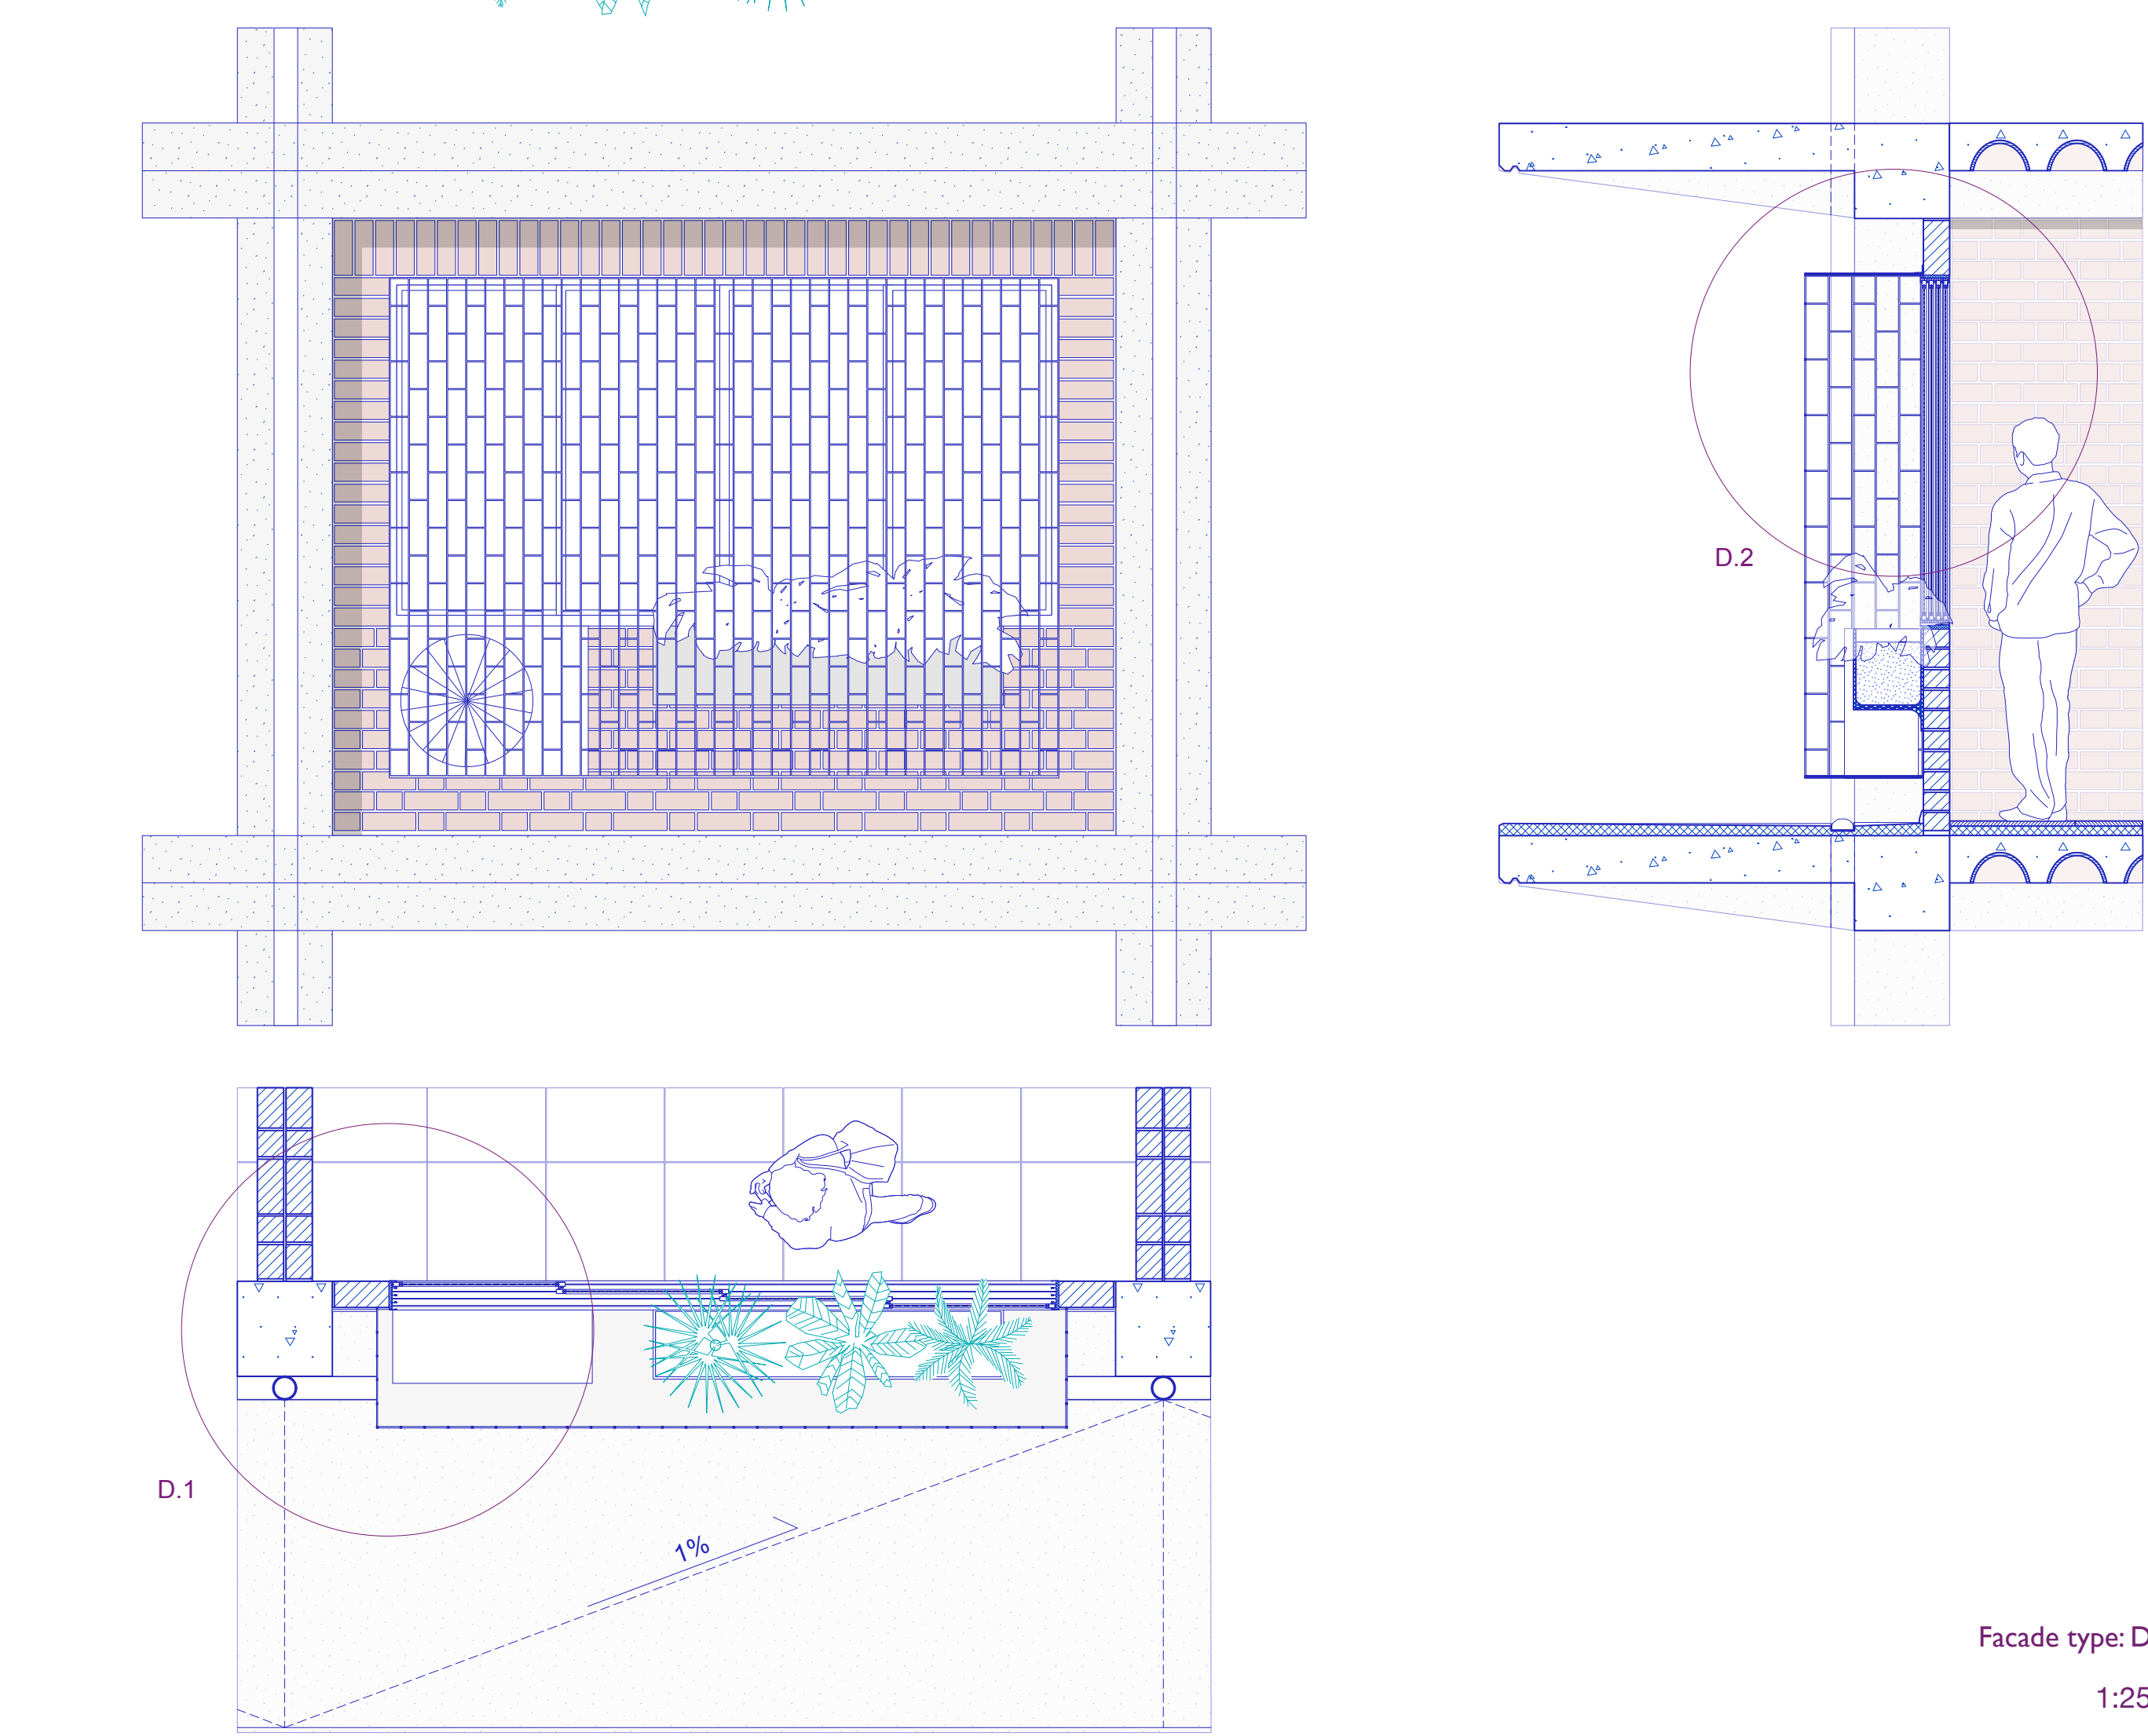


Facade type: D
1:25

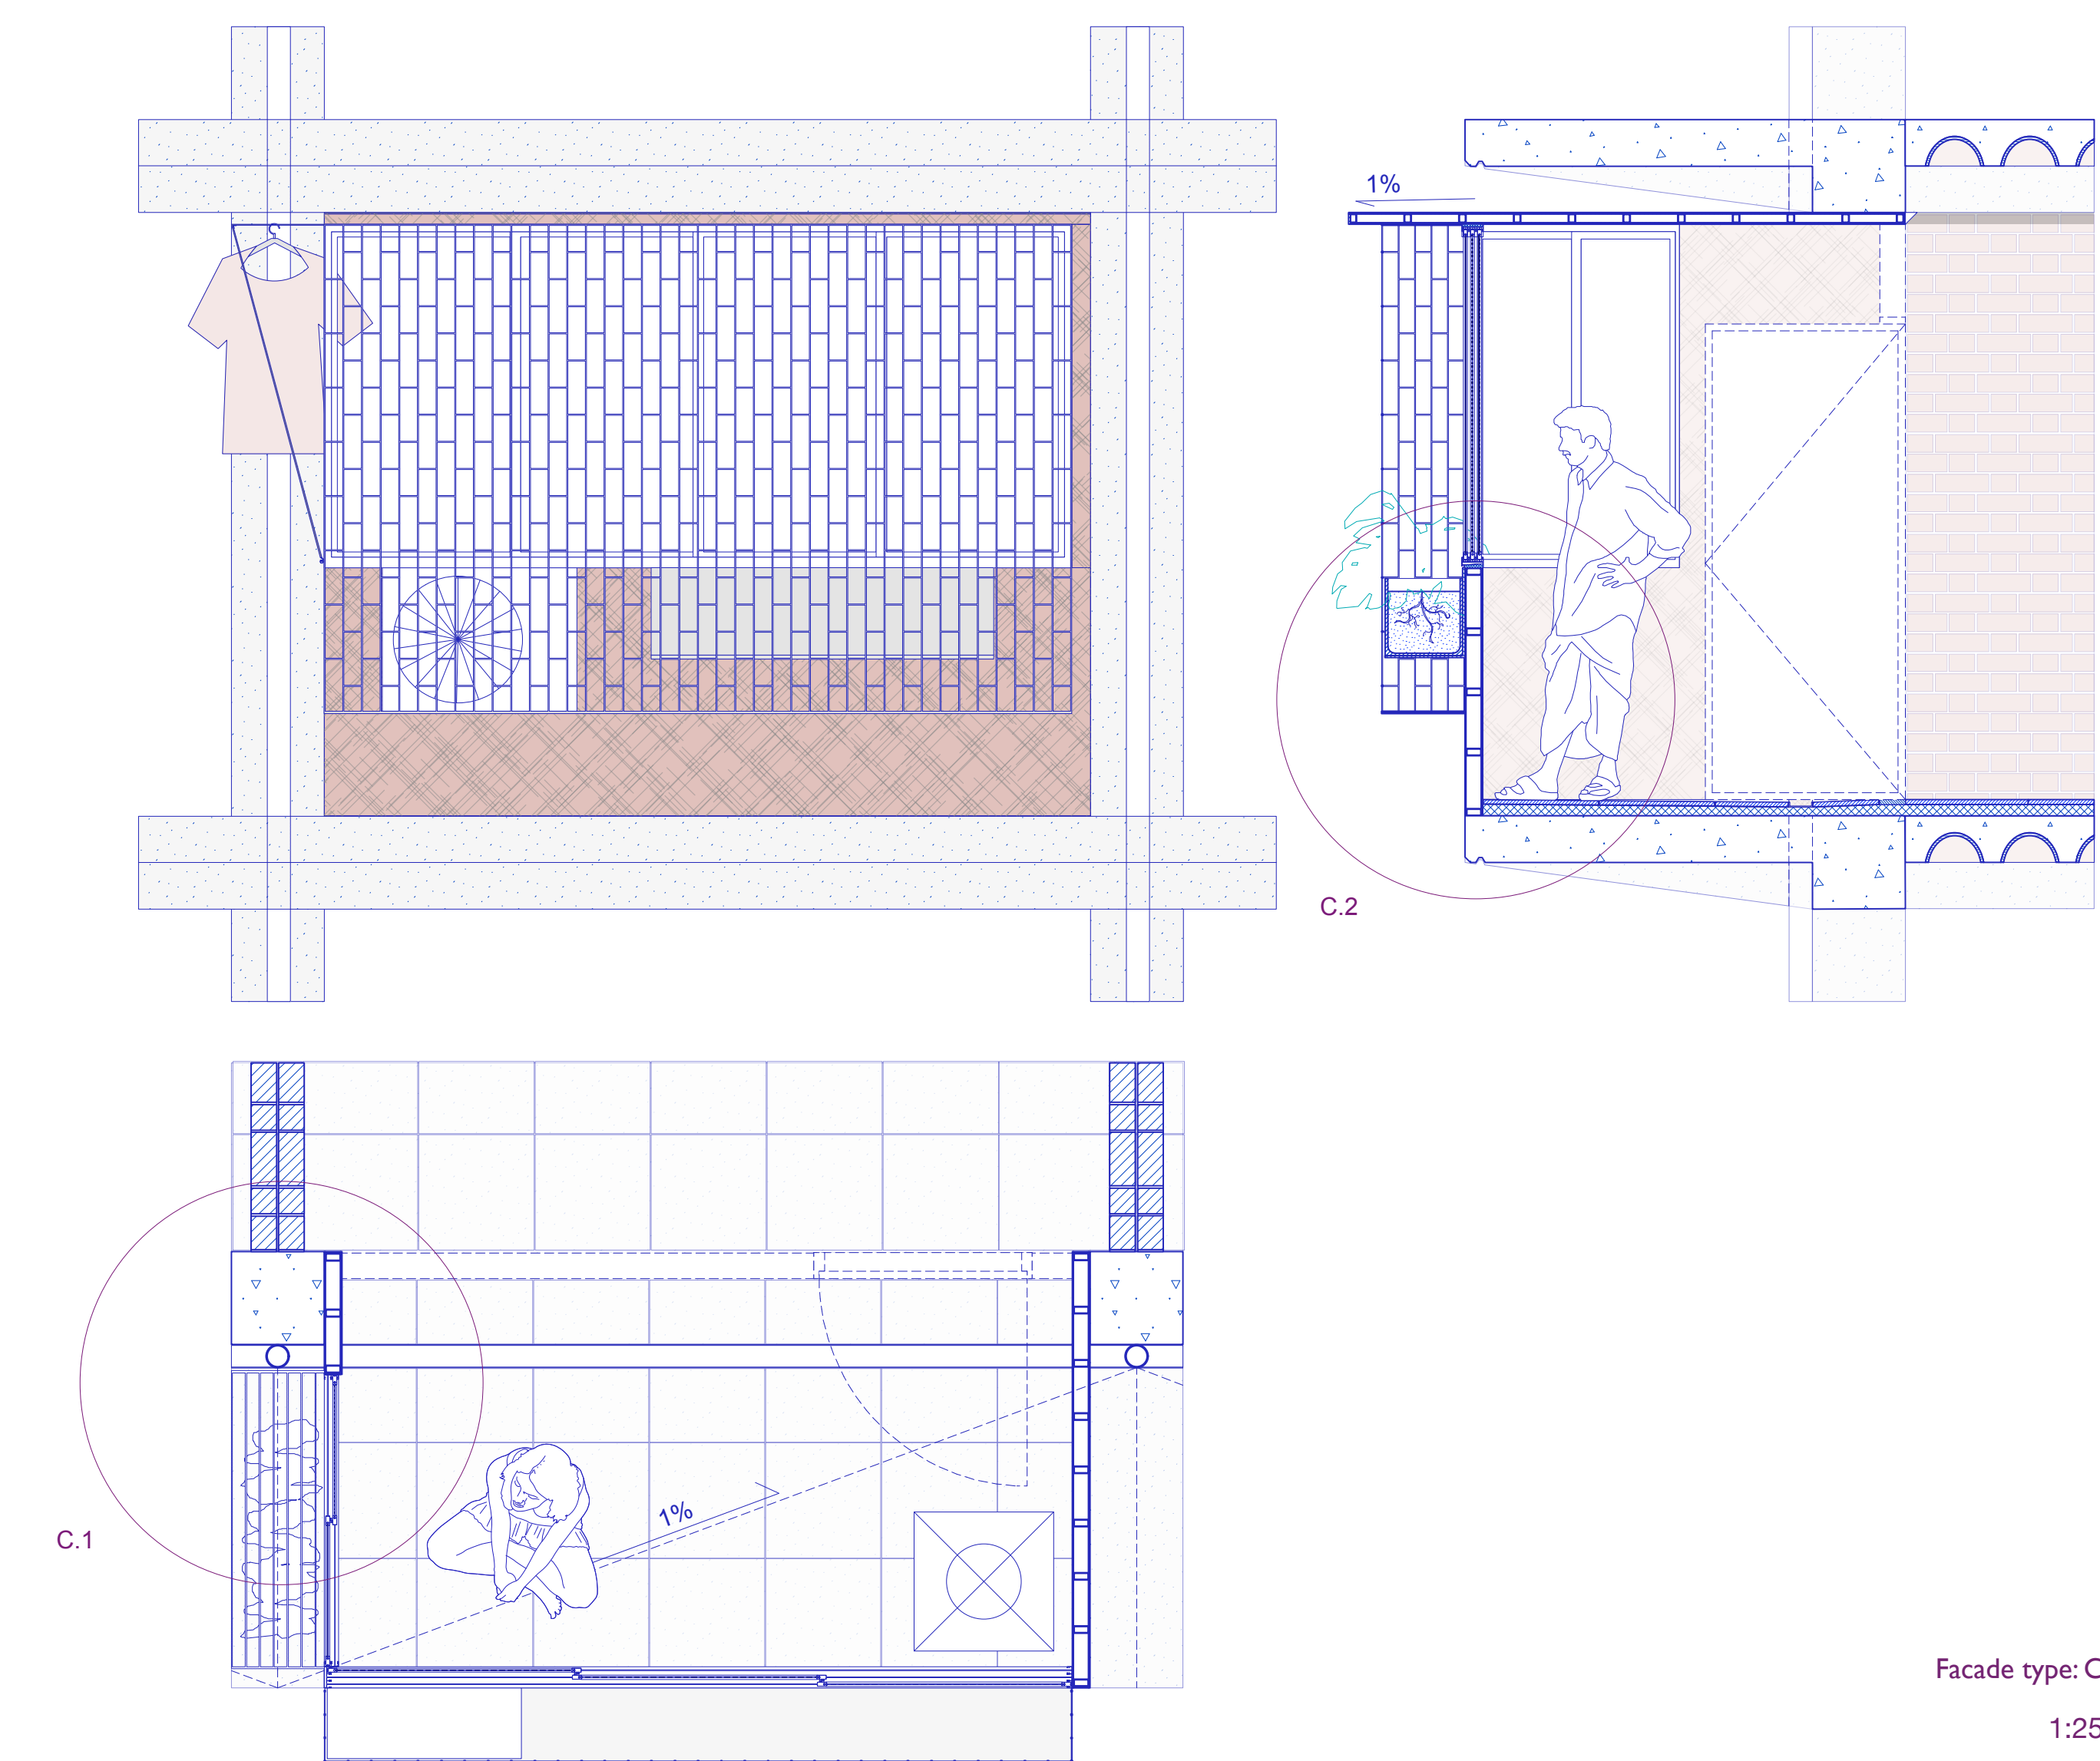


Facade type: C
1:25

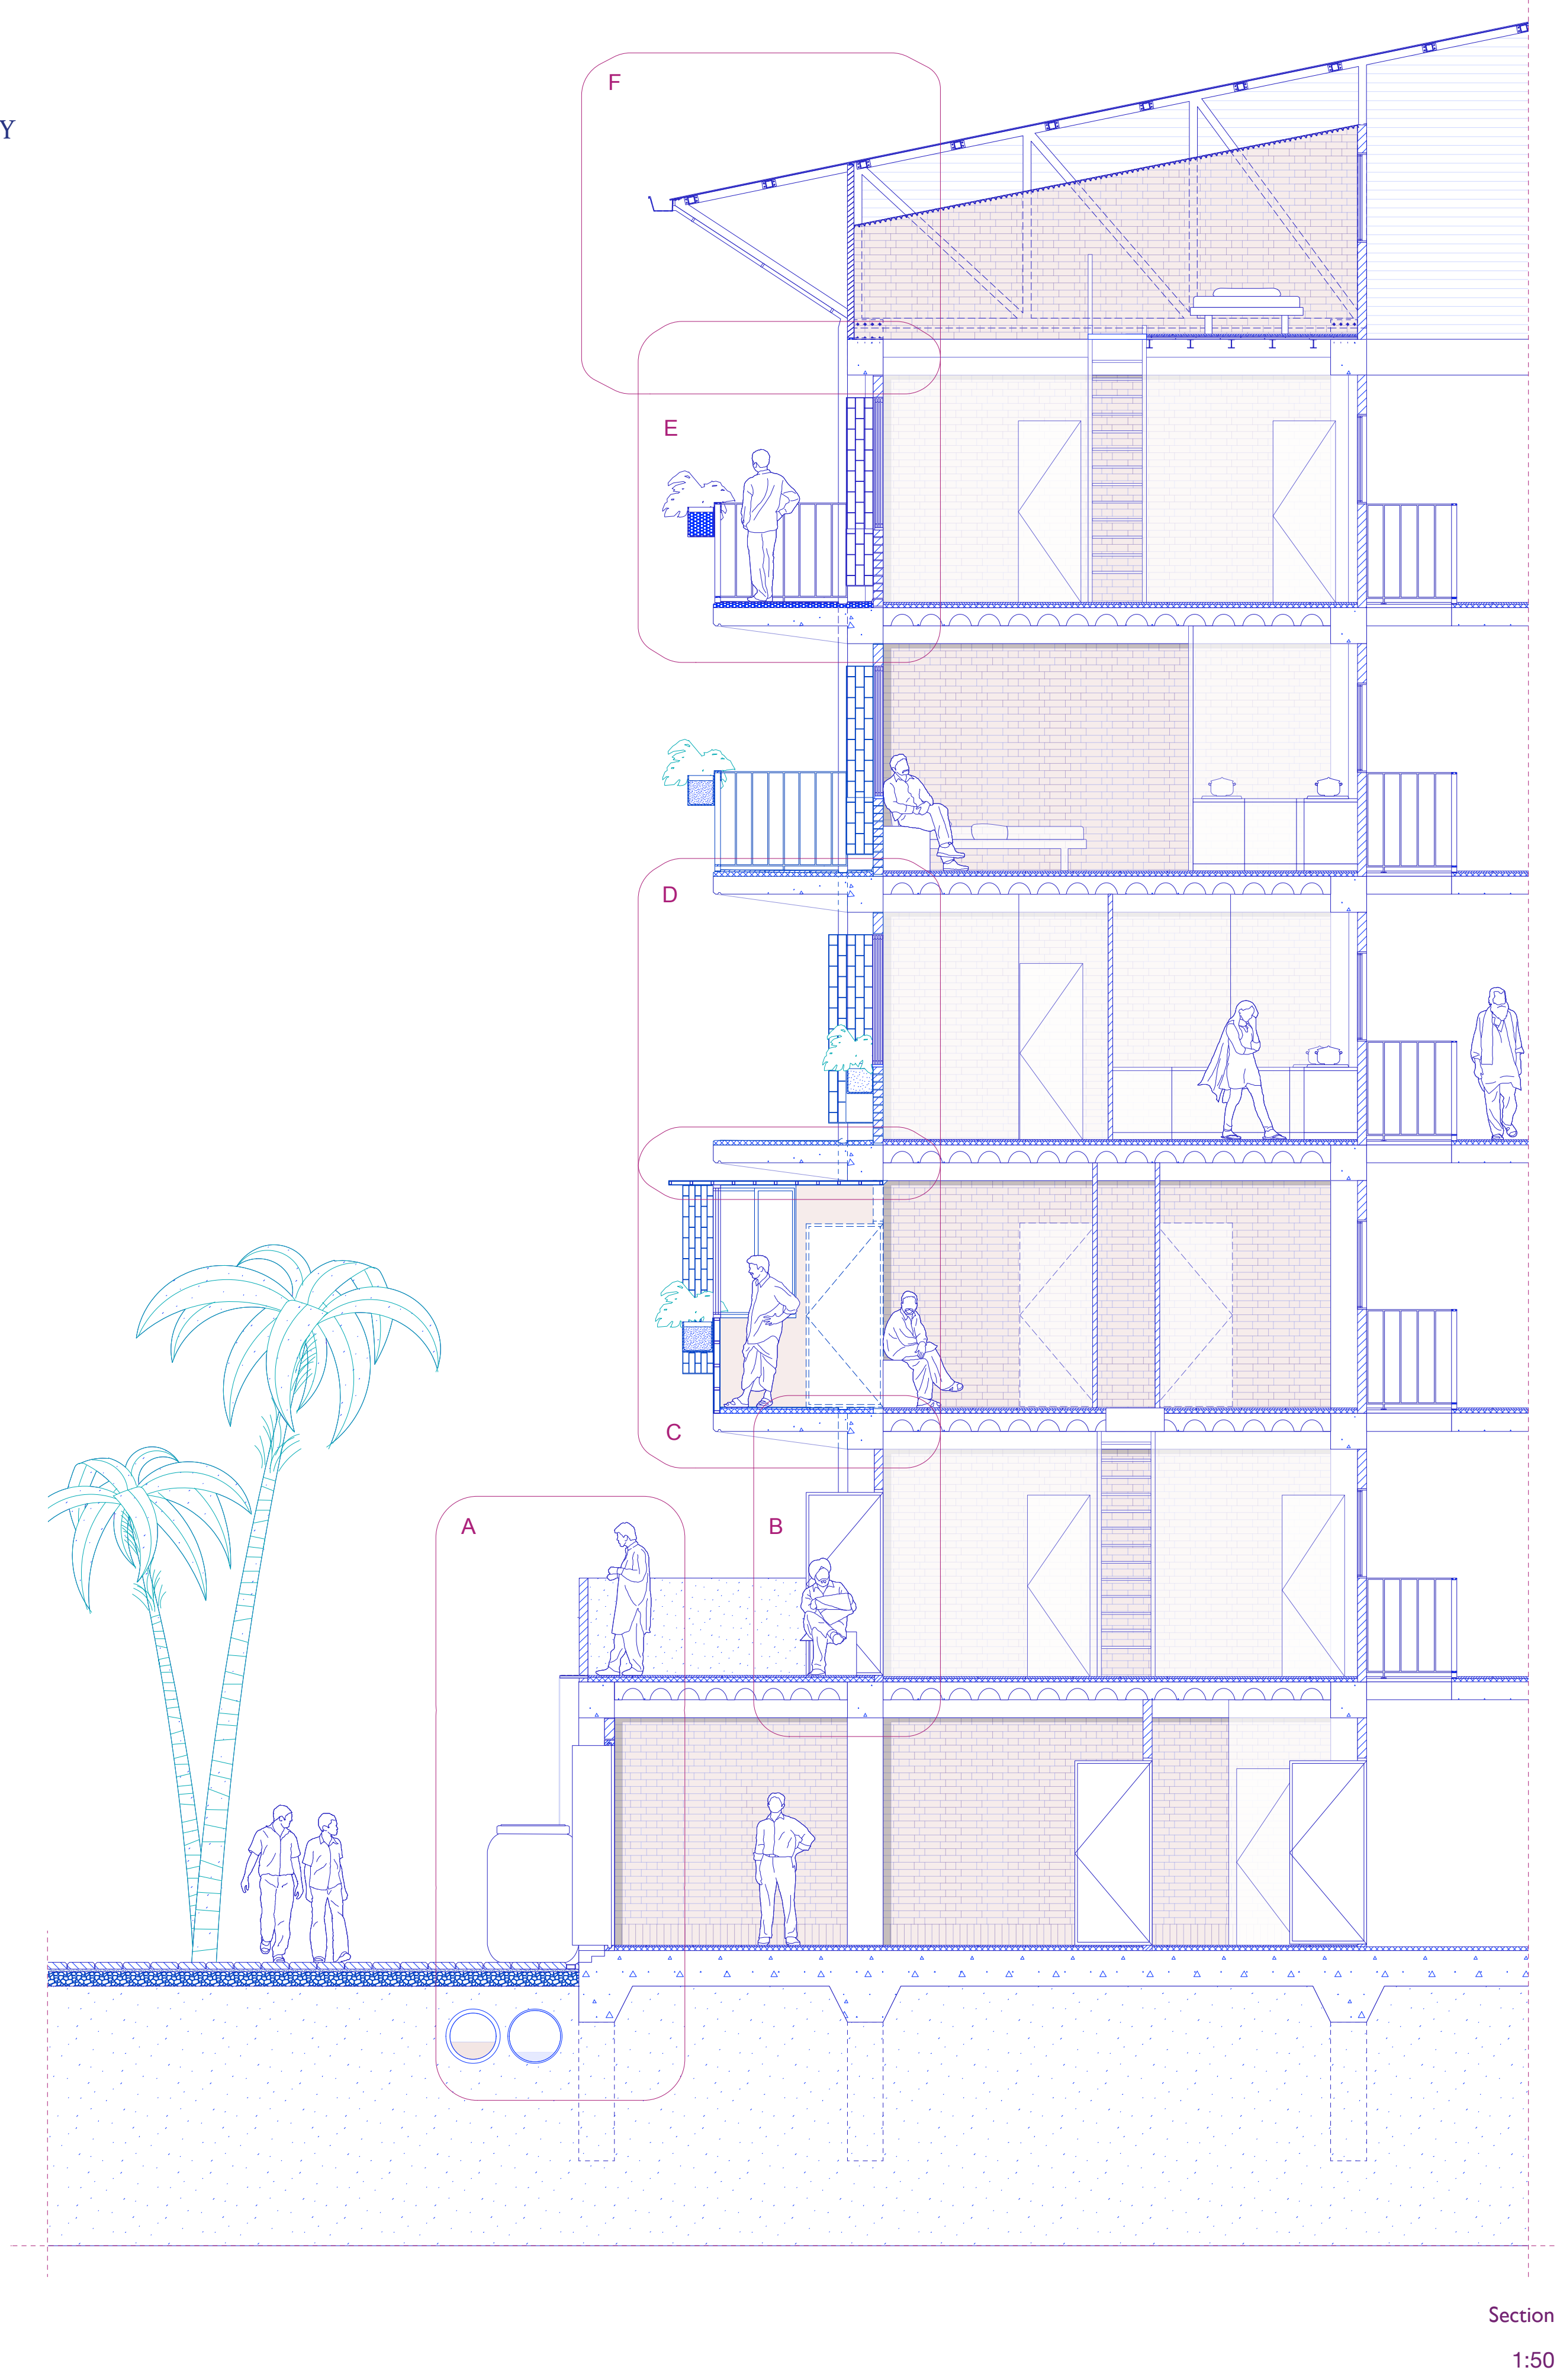

Section
1:50

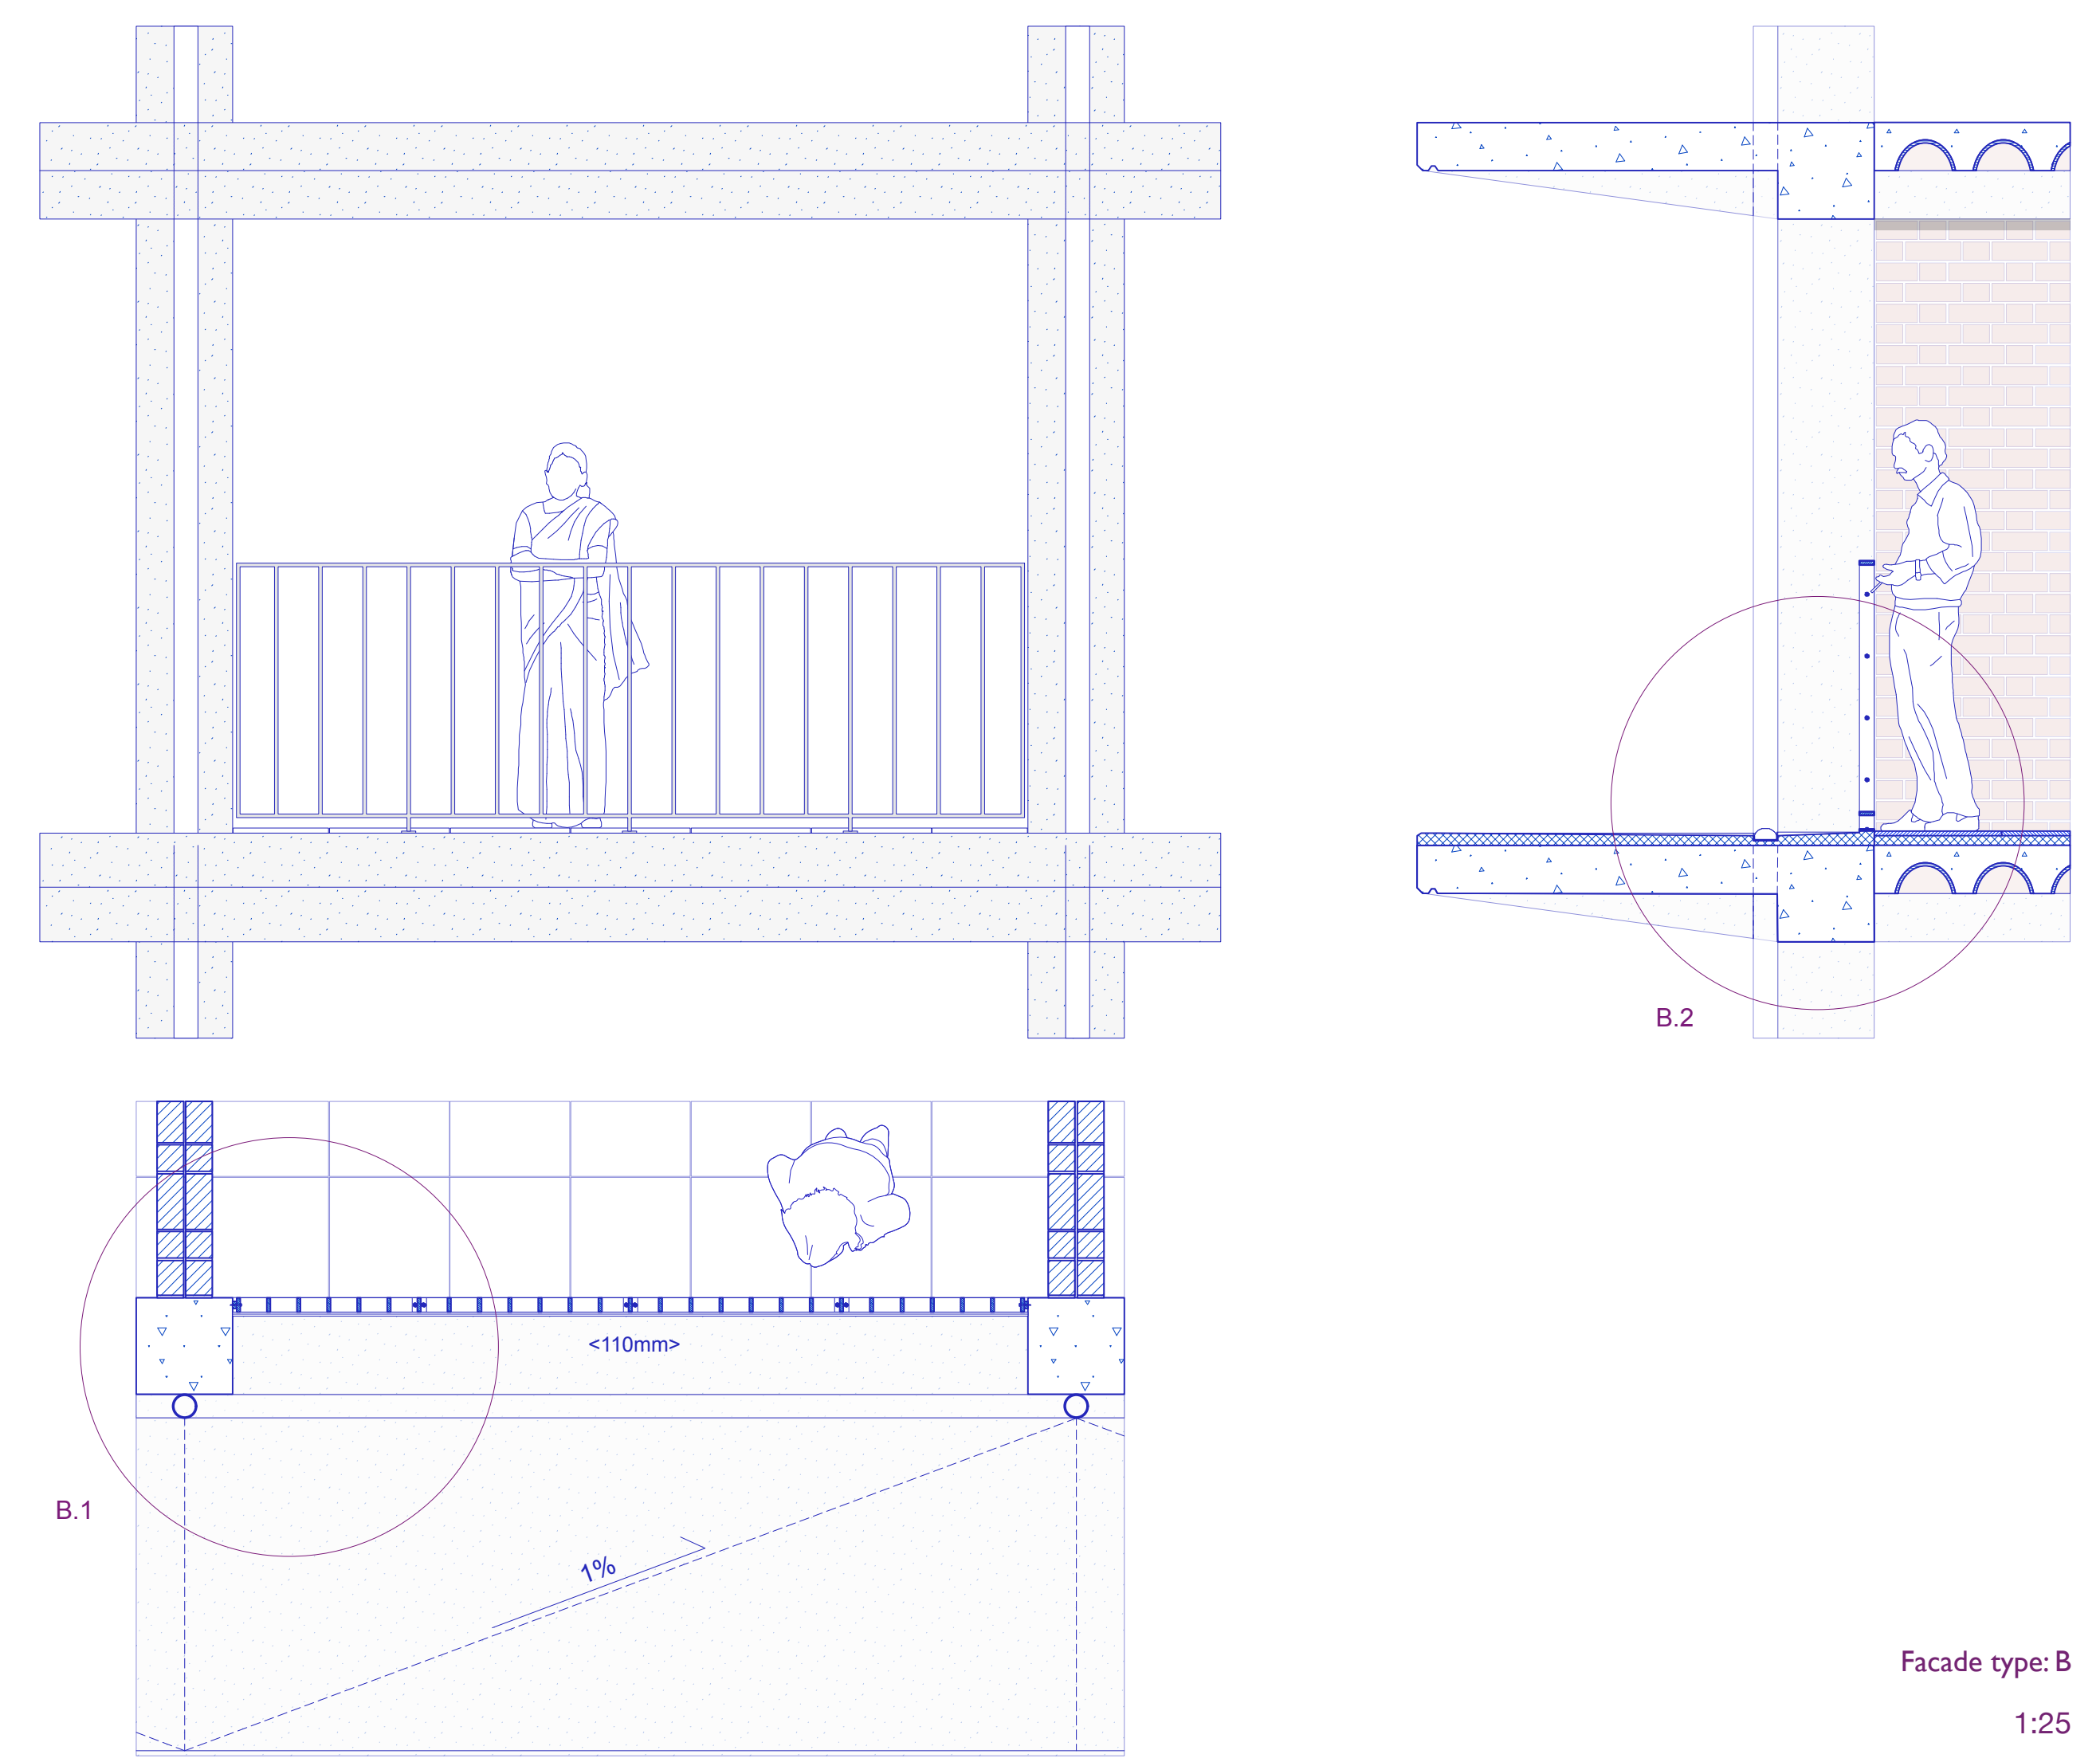

Facade type: B
1:25

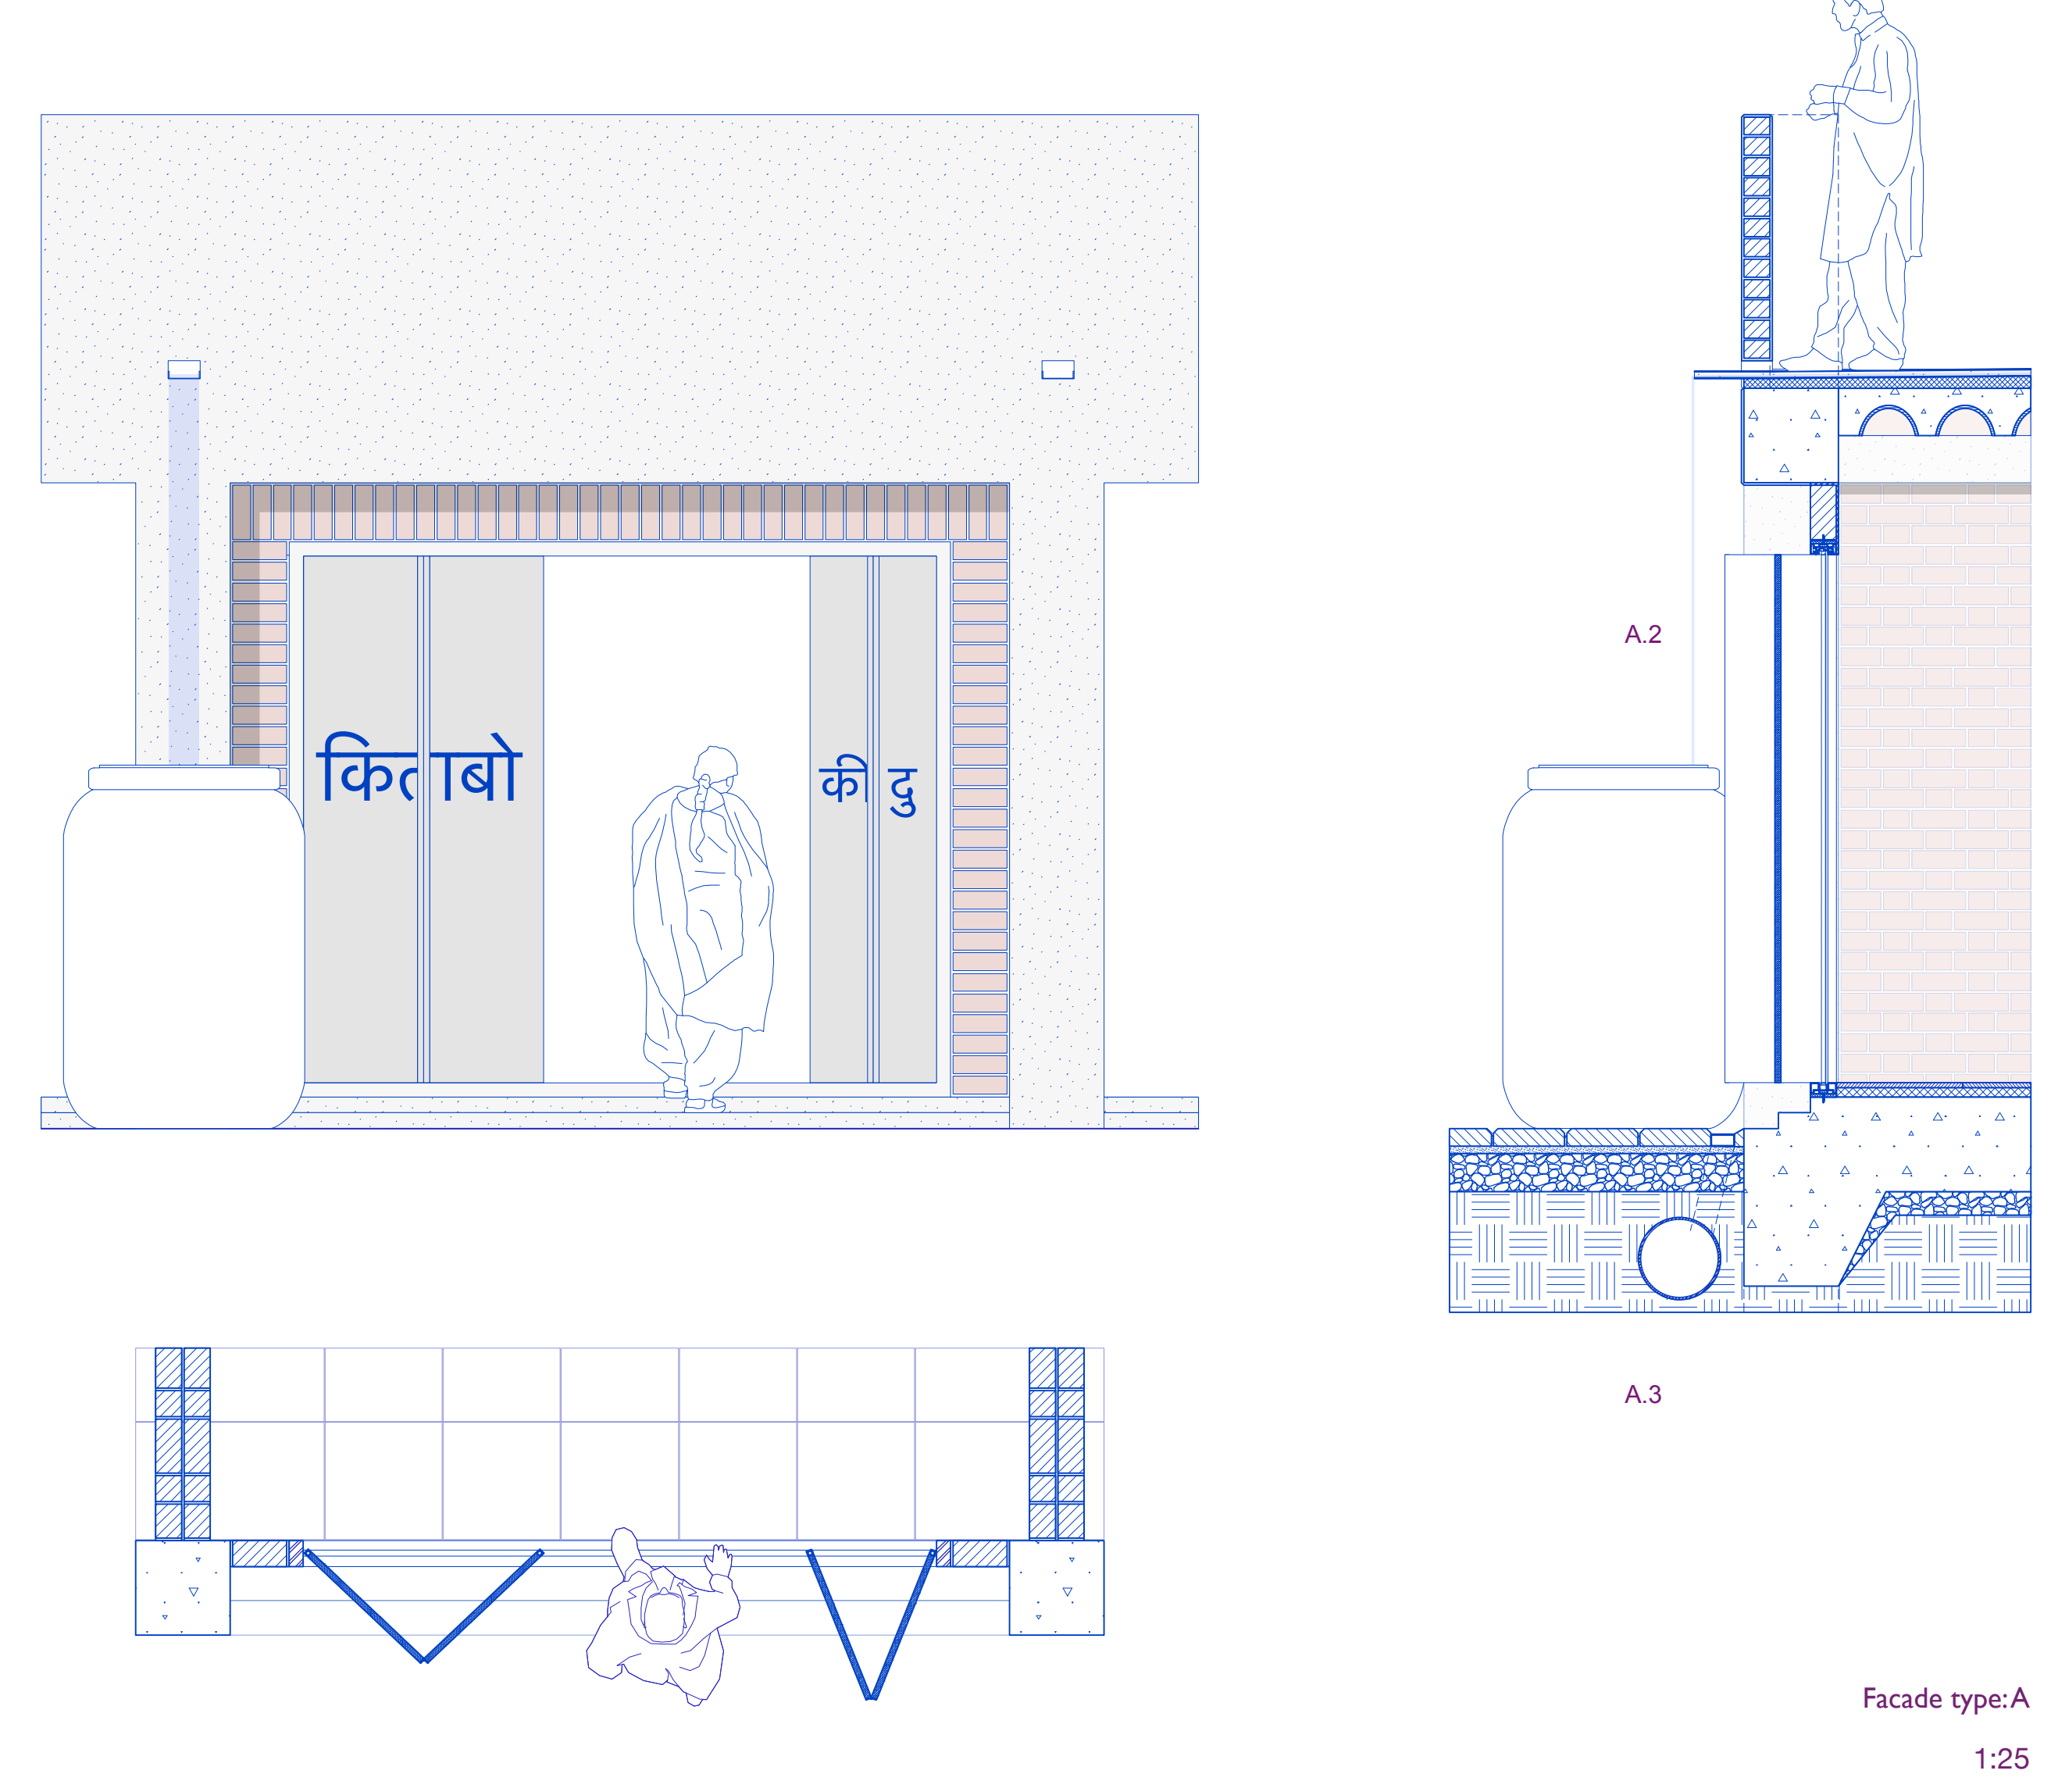

Facade type: A
1:25